

REMOVAL OF IMPROVEMENTS (TABLE 3 OF 8)							
ROUTE	STA	STA	LOCATION	DESCRIPTION	AMOUNT	UNIT	REMARKS
78	149+66.80	149+71.10	LT	SIDEWALK	2.3	SY	
78	149+77.70	151+49.60	LT	SIDEWALK	75.8	SY	
78	149+84.60	150+78.70	RT	SIDEWALK	34.5	SY	
78	150+76.70	151+30.60	RT	CURB	53.9	LF	
78	151+39.50	151+82.70	LT	APPROACH	32.8	SY	
78	151+74.30	151+82.20	LT	SIDEWALK	3.3	SY	
78	152+27.10	152+42.10	LT	SIDEWALK	6.7	SY	
78	153+28.40	153+33.40	LT	SIDEWALK	2.3	SY	
78	153+33.40	153+47.00	LT	CURB RAMP	5.9	SY	
78	153+78.40	153+92.30	LT	CURB RAMP	6.0	SY	
78	153+79.90	154+22.70	RT	CURB	20.3	LF	
78	153+87.20	154+06.40	RT	CURB RAMP	8.9	SY	
78	153+92.30	156+52.80	LT	SIDEWALK	159.1	SY	BUS STOP
78	154+06.40	154+29.70	RT	SIDEWALK	10.7	SY	
78	154+27.00	154+61.80	RT	APPROACH	17.4	SY	
78	154+64.80	155+32.10	RT	CURB	67.3	LF	
78	154+61.80	155+29.80	RT	SIDEWALK	34.0	SY	
78	156+52.80	156+77.70	LT	CURB RAMP	11.3	SY	
78	156+61.30	156+68.70	LT	SIDEWALK	2.5	SY	
78	157+11.80	157+29.10	RT	CURB RAMP	11.4	SY	
78	157+16.10	157+20.20	RT	SIDEWALK	2.2	SY	
78	157+29.10	159+24.30	RT	SIDEWALK	88.3	SY	BUS STOP
78	159+11.20	159+77.60	RT	APPROACH	61.3	SY	
78	159+74.50	160+42.70	RT	SIDEWALK	37.0	SY	
78	160+39.40	160+64.30	RT	APPROACH	21.1	SY	
78	161+33.80	161+65.00	RT	APPROACH	24.7	SY	
78	161+57.70	161+98.00	RT	SIDEWALK	22.3	SY	
78	161+97.20	162+19.70	RT	APPROACH	20.3	SY	
78	162+17.20	162+52.00	RT	SIDEWALK	19.2	SY	
78	162+49.80	162+74.90	RT	APPROACH	22.5	SY	
78	162+72.00	162+98.70	RT	SIDEWALK	14.6	SY	
78	163+04.00	163+13.90	RT	SIDEWALK	5.6	SY	
78	163+17.90	163+28.10	RT	SIDEWALK	5.6	SY	
78	163+24.70	163+53.50	RT	APPROACH	22.0	SY	
78	163+48.00	163+86.30	RT	SIDEWALK	19.4	SY	
78	163+86.30	164+03.40	RT	CURB RAMP	8.0	SY	
78	164+34.50	164+52.10	RT	CURB RAMP	7.2	SY	
78	164+52.10	164+80.70	RT	SIDEWALK	13.9	SY	
78	164+66.90	165+21.80	RT	APPROACH	44.3	SY	
78	165+12.30	165+43.40	RT	SIDEWALK	17.7	SY	
78	165+34.30	165+81.90	RT	APPROACH	41.8	SY	
78	165+77.60	165+89.20	RT	SIDEWALK	5.1	SY	
78	165+84.90	166+27.70	RT	APPROACH	52.2	SY	
78	166+25.60	166+35.60	RT	SIDEWALK	5.1	SY	
78	166+98.10	167+03.50	RT	SIDEWALK	3.4	SY	
78	166+97.70	167+48.30	RT	APPROACH	61.3	SY	
78	167+40.60	167+45.60	RT	SIDEWALK	2.9	SY	
78	167+68.50	167+92.20	LT	PCCP	20.8	SY	
78	167+85.70	168+40.00	LT	APPROACH	51.0	SY	
78	167+89.20	167+93.50	RT	SIDEWALK	3.1	SY	
78	167+87.50	168+40.60	RT	APPROACH	55.6	SY	
78	168+31.20	169+21.10	LT	SIDEWALK	30.7	SY	
78	168+34.60	168+39.10	RT	SIDEWALK	3.3	SY	
78	168+98.80	169+03.50	RT	SIDEWALK	2.5	SY	
78	168+99.00	169+19.80	RT	APPROACH	13.3	SY	
78	169+13.30	169+33.30	RT	SIDEWALK	10.3	SY	
78	169+25.80	169+65.70	RT	APPROACH	32.6	SY	
78	169+58.20	169+63.10	RT	SIDEWALK	2.6	SY	
78	170+75.30	170+87.40	LT	CURB RAMP	7.1	SY	
78	171+17.50	171+31.40	LT	CURB RAMP	9.2	SY	
78	171+23.11	171+44.00	RT	CURB RAMP	10.3	SY	
78	171+31.40	171+57.50	LT	SIDEWALK	10.4	SY	
78	171+40.00	171+89.50	RT	APPROACH	49.6	SY	
78	171+51.90	172+02.00	LT	APPROACH	48.8	SY	
78	171+83.80	172+32.90	RT	ASPHALT	27.3	SY	
78	171+96.60	172+33.40	LT	SIDEWALK	15.3	SY	
78	172+04.60	172+04.60	RT	PARKING BLOCKS	1.0	EA	
78	172+10.90	172+10.90	RT	PARKING BLOCKS	1.0	EA	
78	172+28.70	172+93.40	RT	APPROACH	73.9	SY	
78	172+72.50	172+79.30	LT	SIDEWALK	3.0	SY	
78	172+79.30	172+91.60	LT	CURB RAMP	5.6	SY	
78	172+92.80	173+37.50	RT	SIDEWALK	21.3	SY	
78	173+37.50	173+54.50	RT	CURB RAMP	8.9	SY	
78	175+51.90	175+68.10	RT	CURB RAMP	9.4	SY	
78	176+02.50	176+17.60	RT	CURB RAMP	8.2	SY	
78	177+21.50	177+39.50	LT	MEDIAN	8.8	SY	
78	177+21.50	177+39.50	LT	PCCP	10.9	SY	
78	177+34.50	177+65.80	LT	APPROACH	25.7	SY	

REMOVAL OF IMPROVEMENTS (TABLE 4 OF 8)							
ROUTE	STA	STA	LOCATION	DESCRIPTION	AMOUNT	UNIT	REMARKS
78	177+61.10	177+90.70	LT	CURB RAMP	18.8	SY	
78	177+64.90	177+72.90	LT	PCCP	1.1	SY	
78	177+64.90	177+72.90	LT	PCCP	0.5	SY	
78	177+76.40	177+92.60	LT	CURB AND GUTTER	28.8	LF	
78	177+78.02	177+78.02	LT	SIGNAL PULL BOX	1.0	EA	
78	177+78.40	177+84.10	LT	MEDIAN	2.3	SY	
78	177+80.26	177+80.26	LT	SIGNAL PULL BOX	1.0	EA	
78	177+84.49	177+84.49	LT	PEDESTRIAN SIGNAL POST	1.0	EA	
78	178+49.00	178+68.60	LT	CURB AND GUTTER	24.6	LF	
78	178+49.90	178+69.10	RT	CURB AND GUTTER	27.8	LF	
78	178+50.50	178+62.00	LT	CURB RAMP	9.4	SY	
78	178+52.50	178+87.50	RT	CURB RAMP	30.4	SY	
78	178+53.30	178+55.80	LT	MEDIAN	0.5	SY	
78	178+58.58	178+58.58	LT	PEDESTRIAN SIGNAL POST	1.0	EA	
78	178+61.00	178+66.70	RT	MEDIAN	2.0	SY	
78	178+61.30	178+96.90	LT	SIDEWALK	18.6	SY	
78	178+63.44	178+63.44	LT	SIGNAL PULL BOX	1.0	EA	
78	178+65.25	178+65.25	RT	PEDESTRIAN SIGNAL POST	1.0	EA	
78	178+82.50	179+13.90	RT	APPROACH	27.0	SY	
78	178+85.10	179+45.10	LT	APPROACH	52.2	SY	
78	179+07.10	179+18.40	RT	SIDEWALK	6.8	SY	
78	179+35.60	180+45.60	LT	SIDEWALK	46.5	SY	
78	180+36.40	180+65.40	LT	APPROACH	15.9	SY	
78	180+56.00	187+34.20	LT	SIDEWALK	251.2	SY	
78	184+42.40	184+88.90	RT	APPROACH	33.2	SY	
78	184+48.90	184+55.70	RT	SIDEWALK	2.9	SY	
78	184+77.50	184+84.20	RT	SIDEWALK	2.9	SY	
78	187+19.70	187+91.20	LT	APPROACH	75.3	SY	
78	187+74.80	188+56.30	LT	SIDEWALK	35.4	SY	
78	188+41.20	189+02.60	LT	APPROACH	51.9	SY	
78	188+91.60	189+95.00	LT	SIDEWALK	45.3	SY	
78	189+03.80	189+08.80	RT	SIDEWALK	2.7	SY	
78	189+05.10	189+38.10	RT	APPROACH	41.8	SY	
78	189+33.00	189+57.40	RT	SIDEWALK	13.7	SY	
78	189+52.40	189+83.70	RT	APPROACH	34.9	SY	
78	189+77.40	190+98.40	RT	SIDEWALK	66.0	SY	
78	189+88.30	190+10.10	LT	APPROACH	13.0	SY	
78	190+03.90	190+16.40	LT	SIDEWALK	5.5	SY	
78	190+09.80	190+32.00	LT	APPROACH	13.3	SY	
78	190+25.60	190+57.90	LT	SIDEWALK	14.5	SY	
78	190+53.50	190+75.60	LT	APPROACH	13.7	SY	
78	190+68.10	191+86.20	LT	SIDEWALK	52.4	SY	
78	190+98.60	191+12.30	RT	CURB RAMP	6.0	SY	
78	191+44.10	191+57.90	RT	CURB RAMP	5.8	SY	
78	191+57.90	192+46.70	RT	SIDEWALK	36.7	SY	
78	191+80.40	192+01.20	LT	APPROACH	13.1	SY	
78	191+95.60	193+05.50	LT	SIDEWALK	46.5	SY	
78	192+38.80	192+78.40	RT	APPROACH	34.0	SY	
78	192+70.30	192+87.20	RT	SIDEWALK	7.1	SY	
78	192+82.00	193+12.60	RT	APPROACH	34.2	SY	
78	193+00.50	193+22.30	LT	APPROACH	13.8	SY	
78	193+07.20	193+78.00	RT	SIDEWALK	27.8	SY	
78	193+15.80	193+68.00	LT	SIDEWALK	22.7	SY	
78	193+68.00	193+80.40	LT	CURB RAMP	8.4	SY	
78	193+73.30	193+94.00	RT	APPROACH	13.0	SY	
78	193+87.10	194+12.30	RT	SIDEWALK	10.6	SY	
78	194+00.90	194+45.40	RT	APPROACH	42.7	SY	
78	194+12.40	194+26.30	LT	CURB RAMP	10.3	SY	
78	194+26.30	195+57.80	LT	SIDEWALK	61.5	SY	
78	194+41.20	195+32.30	RT	SIDEWALK	36.8	SY	
78	195+22.60	195+60.50	RT	APPROACH	39.1	SY	
78	195+39.20	196+09.00	LT	APPROACH	52.3	SY	
78	195+52.70	195+68.60	RT	SIDEWALK	7.5	SY	
78	195+63.20	195+94.60	RT	APPROACH	34.6	SY	
78	195+88.70	197+51.00	LT	SIDEWALK	65.2	SY	
78	195+88.90	197+29.20	RT	SIDEWALK	108.8	SY	
78	197+29.20	197+42.80	RT	CURB RAMP	8.6	SY	
78	197+44.90	197+86.80	LT	APPROACH	36.8	SY	
78	197+74.80	197+89.00	RT	CURB RAMP	4.6	SY	
78	197+79.60	198+31.30	LT	SIDEWALK	20.5	SY	
78	197+89.00	198+27.10	RT	SIDEWALK	12.9	SY	
78	198+21.50	198+43.00	RT	APPROACH	13.3	SY	
78	198+25.20	198+46.10	LT	APPROACH	13.2	SY	
78	198+37.60	199+78.90	RT	SIDEWALK	43.5	SY	
78	198+39.80	200+79.50	LT	SIDEWALK	98.5	SY	
78	199+78.90	199+92.90	RT	CURB RAMP	5.3	SY	
78	200+25.90	200+36.80	RT	CURB RAMP	3.2	SY	
78	200+36.80	201+51.10	RT	SIDEWALK	40.3	SY	

SUMMARY OF QUANTITIES
SHEET 2 OF 15

1 DELETED

Bartlett & West
601 MONROE ST. SUITE 201 - JEFFERSON CITY, MO 65101-3180
CERTIFICATE OF AUTHORITY NO. 000167 - ENGINEERING
WWW.BARTLETTWEST.COM

MISSOURI HIGHWAYS AND TRANSPORTATION
COMMISSION
105 WEST CAPITOL
JEFFERSON CITY, MO 65102
1-888-ASK-MODOT (1-888-275-6636)

DATE	DESCRIPTION
02/13/26	ADDENDUM 1: DELETED STA. 172+92.80 TO 176+17.60

PROJECT NO.

BRIDGE NO.

CONTRACT ID.

J4P3268F

JACKSON

KC

1
REVISED
207-99.09

1
REVISED
207-99.09

SIDEWALK MANICURE 202-99.03					
ROUTE	STA	STA	LOCATION	SIDEWALK MANICURE	REMARKS
				LF	
78	110+24.00	110+63.20	RT	39.2	
78	115+14.40	115+28.30	RT	13.9	
78	115+16.60	115+28.40	LT	11.8	
78	115+76.80	116+96.30	RT	119.5	
78	115+76.90	115+91.50	LT	14.6	
78	116+89.60	117+51.10	LT	61.5	
78	179+59.20	180+24.00	LT	64.8	
78	183+13.10	184+57.00	LT	143.9	
78	198+14.90	199+69.50	LT	154.6	
78	204+77.00	206+25.40	RT	148.4	
78	207+96.90	212+41.60	LT	444.7	
78	209+54.40	212+64.80	RT	310.4	
78	214+64.70	217+51.90	LT	287.2	
78	214+87.70	218+26.40	RT	338.7	
78	280+20.60	280+92.60	LT	72.0	
TOTAL				2225.0	
NOTE: STATIONS IN THIS TABLE ARE ONLY TO BE USED AS GENERAL GUIDANCE AND DO NOT INDICATE EXACT LOCATIONS					

LINEAR GRADING FOR SIDEWALKS 207-99.03 (TABLE 1 OF 2)					
ROUTE	STA	STA	LOCATION	LINEAR GRADING FOR SIDEWALKS	REMARKS
				LF	
78	106+70.50	106+88.50	LT	28.9	
78	106+70.70	106+90.00	RT	30.7	
78	107+26.40	112+06.90	RT	480.7	
78	107+25.90	116+57.80	LT	932.0	
78	112+40.00	118+15.50	RT	572.1	
78	116+69.70	118+65.90	LT	196.3	
78	118+99.10	122+83.70	LT	384.7	
78	122+48.60	125+26.40	RT	278.0	
78	123+00.10	123+15.40	LT	15.3	
78	123+79.00	125+22.60	LT	142.6	
78	125+56.30	125+83.10	LT	26.8	
78	126+03.60	126+47.10	RT	43.5	
78	126+10.70	126+60.30	LT	49.8	
78	127+24.30	127+63.20	LT	39.0	
78	127+74.10	129+80.20	RT	210.2	
78	128+75.50	129+20.40	LT	40.0	
78	130+12.40	132+89.00	RT	276.7	
78	130+35.10	130+75.20	LT	35.1	
78	131+23.00	134+29.50	LT	306.5	
78	133+25.10	133+45.20	RT	20.3	
78	134+60.60	134+89.90	RT	47.5	
78	134+62.60	138+55.00	LT	426.5	
78	138+43.20	138+48.20	RT	9.2	
78	141+35.10	141+89.70	RT	54.6	
78	141+48.00	143+93.30	LT	250.4	
78	142+14.80	143+93.60	RT	178.8	
78	144+25.00	147+41.30	LT	316.5	
78	145+25.20	146+65.20	RT	140.0	
78	148+99.40	149+31.20	LT	32.8	
78	149+63.80	151+82.20	LT	209.4	
78	149+67.30	151+72.40	RT	201.0	
78	152+27.10	152+42.10	LT	15.0	
78	153+28.30	153+46.90	LT	13.6	
78	153+77.50	156+77.70	LT	299.1	
78	153+82.90	155+38.40	RT	158.7	
78	157+11.10	164+03.50	RT	710.5	
78	164+34.80	165+82.90	RT	148.0	
78	167+68.70	169+21.10	LT	152.4	
78	167+89.20	168+39.10	RT	50.0	
78	168+88.20	169+63.10	RT	64.3	
78	170+78.50	170+87.30	LT	8.8	
78	171+17.50	172+33.30	LT	120.9	
78	171+19.90	173+53.70	RT	232.8	
78	172+72.50	172+91.30	LT	18.8	
78	175+51.90	175+67.70	RT	15.8	
78	176+02.50	176+17.60	RT	15.1	
78	177+21.50	177+90.80	LT	80.2	
78	178+50.70	193+81.40	LT	1535.7	
78	178+53.20	179+10.40	RT	67.7	
78	184+48.90	184+84.20	RT	35.3	
78	189+03.80	191+12.70	RT	208.8	
78	191+44.50	197+44.10	RT	599.6	
78	194+11.20	204+03.70	LT	1014.5	
78	197+75.10	199+93.50	RT	218.3	
78	200+23.40	204+13.20	RT	389.2	
78	204+60.60	207+57.30	RT	295.3	
78	204+66.20	212+72.80	LT	812.9	
78	207+92.40	211+85.40	RT	394.0	
78	214+32.90	220+17.30	LT	575.7	
78	214+56.20	221+16.80	RT	667.5	
78	221+47.50	225+65.20	RT	416.5	
78	221+47.60	225+65.70	LT	417.4	
78	225+99.20	227+97.30	RT	198.2	
78	225+99.90	230+14.30	LT	473.7	
78	228+55.20	229+11.40	RT	56.2	
78	229+70.70	230+14.00	RT	58.9	
78	230+98.70	234+87.20	LT	407.3	
78	231+34.70	231+39.70	RT	5.0	
78	231+58.70	231+63.70	RT	5.0	
78	232+49.80	232+54.90	RT	5.0	
78	233+22.00	233+27.00	RT	5.0	
78	235+30.20	239+31.10	LT	400.3	
78	236+51.40	237+60.60	RT	117.2	
78	239+63.40	243+67.60	LT	404.9	
SUBTOTAL 1				17865.0	

LINEAR GRADING FOR SIDEWALKS 207-99.03 (TABLE 2 OF 2)					
ROUTE	STA	STA	LOCATION	LINEAR GRADING FOR SIDEWALKS	REMARKS
				LF	
78	240+28.30	240+62.10	RT	46.2	
78	241+34.10	242+38.50	RT	104.4	
78	243+98.70	246+98.20	LT	299.5	
78	244+83.10	246+98.70	RT	218.9	
78	249+26.60	250+32.00	RT	105.1	
78	247+29.80	250+27.60	LT	298.2	
78	251+15.40	253+54.40	LT	239.4	
78	251+64.80	253+56.70	RT	191.6	
78	253+86.40	256+88.70	LT	302.0	
78	253+88.40	257+24.30	RT	336.4	
78	257+21.60	260+65.90	LT	344.9	
78	260+07.50	260+39.10	RT	31.6	
78	261+68.60	269+89.30	LT	820.7	
78	261+85.30	262+44.40	RT	59.2	
78	263+23.00	263+52.00	RT	29.0	
78	263+78.90	264+38.70	RT	60.0	
78	265+84.20	266+12.70	RT	33.6	
78	266+97.50	268+28.90	RT	131.4	
78	268+83.30	270+69.00	RT	190.7	
78	270+99.60	273+17.90	RT	218.3	
78	271+26.30	271+66.90	LT	40.6	
78	273+27.20	274+07.20	LT	80.0	
78	273+49.60	273+67.80	RT	21.1	
78	274+26.20	274+41.20	RT	15.0	
78	274+61.60	274+95.40	RT	33.9	
78	275+11.90	275+32.00	LT	20.1	
78	275+15.30	275+70.60	RT	63.0	
78	275+71.70	275+93.80	LT	24.4	
78	279+89.80	281+26.90	LT	137.1	
78	281+59.30	283+42.80	LT	183.5	
78	283+62.40	283+82.70	LT	19.6	
78	285+39.70	285+68.90	RT	29.3	
78	286+13.20	286+86.80	LT	78.2	
78	286+15.20	286+39.40	RT	25.8	
78	287+79.10	287+97.10	LT	18.0	
78	288+23.80	290+15.30	LT	202.8	
78	291+05.70	291+65.70	LT	60.0	
78	291+99.90	292+23.10	LT	23.2	
78	292+55.80	295+89.70	RT	334.2	
SUBTOTAL 2				5470.9	
TOTAL (FOR INFORMATION ONLY)				23335.9	
USE (STA)				233.4	
PAY ITEM INCLUDES BOTH SIDEWALK AND CURB RAMP					


1
REVISED -
285+41.40, 285+68.90
RT, 27.5

1
REVISED -
5469.1
23278.3
232.8

REVISED -
171+19.90, 173+03.00
RT, 177

DELETED

REVISED
17849.2

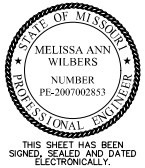

DATE PREPARED 2/13/2026	
ROUTE 78	STATE MO
DISTRICT KC	SHEET NO. 3
COUNTY JACKSON	
JOB NO. J4P3268F	
CONTRACT ID.	
PROJECT NO.	
BRIDGE NO.	

DESCRIPTION	DATE
ADDENDUM 1: DELETED STA. 175+51.90 TO 175+67.70	02/12/26
REVISED ITEM # TO 207-99.09	02/12/26
REVISED STA. 171+19.90 AND 285+39.70	02/12/26



Bartlett & West

601 MONROE ST. SUITE 201 - JEFFERSON CITY, MO 65101-3180
TEL: 651-221-1550
FAX: 651-221-1551
WWW.BARTLETTWEST.COM

SUMMARY OF QUANTITIES
SHEET 5 OF 15

1
DELETED

CONCRETE CURB RAMP (TABLE 1 OF 2)						
ROUTE	STA	STA	LOCATION	CONCRETE CURB RAMP	TRUNCATED	REMARKS
				4 IN. SY	DOMES SF	
78	106+70.50	106+75.50	LT	4.2	9.6	
78	106+70.60	106+75.70	RT	4.7	9.6	
78	106+75.50	106+88.50	LT	7.6	9.6	
78	106+75.70	106+90.00	RT	8.5	9.6	
78	107+25.90	107+42.40	LT	10.0	9.6	
78	107+26.40	107+42.60	RT	8.2	9.6	
78	111+90.50	112+06.90	RT	8.3	9.6	
78	112+40.00	112+57.80	RT	8.5	9.6	
78	116+41.00	116+57.80	LT	10.1	9.6	
78	116+69.70	116+81.90	LT	7.6	9.6	
78	118+52.00	118+66.60	LT	8.1	9.6	
78	118+98.20	119+12.70	LT	8.0	9.6	
78	122+46.30	122+67.50	RT	10.1	14.7	
78	122+72.70	122+85.50	LT	7.9	0.0	
78	123+00.10	123+18.30	LT	7.5	14.4	
78	123+79.00	123+93.10	LT	8.0	9.6	
78	125+09.30	125+22.60	LT	9.0	9.6	
78	125+10.80	125+26.90	RT	9.7	0.0	
78	125+56.30	125+70.10	LT	8.1	9.6	
78	129+62.90	129+81.60	RT	8.6	9.6	
78	130+11.30	130+29.10	RT	8.4	9.6	
78	134+16.30	134+29.50	LT	7.9	9.6	
78	134+60.10	134+76.90	RT	15.2	9.6	
78	134+62.60	134+76.30	LT	8.1	9.6	
78	138+33.30	138+55.00	LT	22.6	19.2	
78	138+43.20	138+48.20	RT	5.3	9.6	
78	143+76.00	143+94.50	LT	14.1	9.6	
78	143+76.20	143+94.70	RT	8.5	9.6	
78	144+25.00	144+38.90	LT	8.1	9.6	
78	146+48.40	146+65.20	RT	8.4	9.6	
78	149+17.10	149+32.50	LT	11.2	9.6	
78	149+62.50	149+77.70	LT	8.3	9.6	
78	149+65.70	149+84.60	RT	8.5	9.6	
78	153+33.30	153+48.10	LT	8.0	9.6	
78	153+77.50	153+92.30	LT	8.0	9.6	
78	153+82.90	154+29.70	RT	12.4	20.6	
78	154+59.90	164+76.00	RT	9.1	0.0	
78	156+57.80	156+77.70	LT	15.9	9.6	
78	157+09.90	157+29.10	RT	15.2	9.6	
78	163+86.30	164+03.50	RT	8.4	9.6	
78	164+34.80	164+52.10	RT	8.5	9.6	
78	170+78.50	170+87.30	LT	5.1	9.6	
78	171+17.50	171+31.40	LT	8.6	9.6	
78	171+19.90	171+37.40	RT	8.3	9.6	
78	172+79.30	172+91.30	LT	7.5	9.6	
78	173+37.50	173+50.50	RT	8.2	9.6	
78	175+51.90	175+68.40	RT	8.5	9.6	
78	176+01.60	176+17.60	RT	9.2	9.6	
78	177+73.60	177+90.80	LT	12.5	19.2	
78	178+50.70	178+71.10	LT	16.3	19.2	
78	178+53.20	178+65.70	RT	8.3	16.0	
78	190+99.00	191+12.70	RT	8.1	9.6	
78	191+44.50	191+57.40	RT	7.7	9.6	
78	193+67.00	193+82.50	LT	12.3	9.6	
78	194+10.20	194+27.10	LT	13.3	9.6	
78	197+30.20	197+44.80	RT	8.3	9.6	
78	197+74.30	197+89.00	RT	7.9	9.6	
78	199+78.70	199+94.50	RT	8.1	9.6	
78	200+22.40	200+37.00	RT	7.9	9.6	
78	203+69.00	203+99.20	LT	30.5	9.6	
78	204+01.10	204+14.10	RT	7.5	9.6	
78	204+58.90	204+80.80	RT	8.7	9.6	
78	204+66.20	204+85.70	LT	12.4	9.6	
78	207+42.70	207+58.90	RT	8.4	9.6	
78	207+92.40	208+07.60	RT	8.6	9.6	
78	221+04.20	221+17.70	RT	7.7	9.6	
78	221+46.70	221+62.00	RT	8.3	9.6	
78	221+47.20	221+61.20	LT	8.0	9.6	
78	225+49.80	225+66.00	RT	8.5	9.6	
78	225+52.30	225+66.80	LT	11.0	9.6	
78	225+98.30	226+13.40	RT	8.1	9.6	
78	225+98.80	226+13.40	LT	11.0	9.6	
SUBTOTAL 1				687.6	718.5	


1
REVISED -
661.7, 689.7

CONCRETE CURB RAMP (TABLE 2 OF 2)						
ROUTE	STA	STA	LOCATION	CONCRETE CURB RAMP	TRUNCATED	REMARKS
				4 IN. SY	DOMES SF	
78	229+75.70	230+10.30	RT	27.0	19.2	CUT-THRU
78	229+76.10	230+14.30	LT	31.3	19.2	CUT-THRU
78	230+98.70	231+37.50	LT	36.3	19.2	CUT-THRU
78	235+28.60	235+47.20	LT	13.8	9.6	
78	239+14.30	239+31.10	LT	14.9	9.6	
78	239+63.40	239+80.40	LT	15.2	9.6	
78	243+51.30	243+68.40	LT	14.9	9.6	
78	243+98.10	244+15.10	LT	14.9	9.6	
78	246+81.30	246+98.10	LT	10.0	9.6	
78	246+81.90	246+99.90	RT	10.1	9.6	
78	247+29.70	247+47.00	LT	10.3	9.6	
78	250+10.70	250+27.60	LT	10.2	9.6	
78	250+14.80	250+32.00	RT	10.2	9.6	
78	253+37.20	253+56.50	LT	10.2	9.6	
78	253+40.20	253+57.30	RT	10.1	9.6	
78	253+85.00	254+03.40	LT	10.2	9.6	
78	253+88.10	254+04.20	RT	9.7	9.6	
78	256+70.80	256+90.20	LT	10.8	9.6	
78	257+08.60	257+25.70	RT	10.1	9.6	
78	257+20.10	257+35.70	LT	8.5	9.6	
78	265+83.30	266+02.70	RT	11.0	9.6	
78	270+52.80	270+69.80	RT	13.8	9.6	
78	270+98.90	271+15.70	RT	9.5	9.6	
78	273+01.60	273+19.00	RT	9.8	9.6	
78	273+48.40	273+62.80	RT	9.4	9.6	
78	275+16.90	275+32.00	LT	6.2	9.6	
78	275+71.70	275+88.80	LT	10.1	9.6	
78	281+10.10	281+26.90	LT	10.1	9.6	
78	281+59.30	281+75.40	LT	9.9	9.6	
78	283+28.70	283+42.80	LT	9.2	9.6	
78	283+62.40	283+77.50	LT	9.5	9.6	
78	285+57.90	285+68.90	RT	5.4	7.6	
78	286+15.20	286+39.40	RT	16.5	17.2	CUT-THRU
78	286+27.30	286+46.10	LT	13.7	9.6	
78	287+84.10	287+97.10	LT	8.5	9.6	
78	288+23.80	288+34.90	LT	7.3	9.6	
SUBTOTAL 2				448.6	380.0	
TOTAL				1136.2	1098.5	
USE				1136.2	1099	
SEE TYPICAL SHEETS FOR PAY ITEM LIMITS						

1
REVISED -
1100.3, 1069.7
1100.3, 1070

CONCRETE MEDIAN STRIP							
ROUTE	STA	STA	LOCATION	CONCRETE MEDIAN STRIP 6 IN.	CONCRETE MEDIAN STRIP 3 IN.	TYPE 5 AGGREGATE FOR BASE 4 IN.	REMARKS
				SY	SY	SY	
78	108+97.80	109+14.00	RT	8.9		8.9	
78	138+46.20	138+52.90	LT		2.7	2.7	
78	145+59.30	145+72.20	RT	6.4		6.4	
78	177+21.50	177+39.50	LT	10.1		10.1	
78	177+84.40	177+87.60	LT		0.6	0.6	
78	178+53.40	178+61.10	LT		2.9	2.9	
78	178+56.00	178+61.70	RT		1.6	1.6	
78	190+04.00	190+16.50	LT	7.3		7.3	
78	229+92.00	230+03.40	RT		3.4	3.4	
78	231+00.90	231+24.50	LT		6.1	6.1	
78	236+28.50	236+39.60	LT	5.9		5.9	
78	245+12.60	245+34.40	LT	13.2		13.2	
78	245+46.10	245+61.60	LT	8.9		8.9	
78	251+91.30	252+13.10	LT	9.8		9.8	
78	256+51.50	256+63.50	RT	6.2		6.2	
78	267+27.70	267+40.30	LT	6.5		6.5	
78	286+18.40	286+34.40	RT		2.4	2.4	
78	288+23.90	288+44.10	LT	13.9		13.9	
TOTAL				97.1	19.7	116.8	
USE				97.1	19.7	117	
MEDIAN CURB INCLUDED IN CONCRETE MEDIAN COST.							

SUMMARY OF QUANTITIES
SHEET 7 OF 15

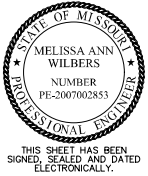

DATE PREPARED
2/13/2026
ROUTE 78 STATE MO
DISTRICT KC SHEET NO. 3
COUNTY JACKSON
JOB NO. J4P3268F
CONTRACT ID.

PROJECT NO.
BRIDGE NO.

DESCRIPTION	DATE
ADDENDUM 1: DELETED STA. 173+37.50 TO 176+17.60	02/12/26

MISSOURI HIGHWAYS AND TRANSPORTATION COMMISSION
105 WEST CAPITOL
JEFFERSON CITY, MO 65102
1-888-ASK-MODOT (1-888-275-6636)
MoDOT

Bartlett & West
601 MONROE ST. SUITE 201 - JEFFERSON CITY, MO 65104-3180
CERTIFICATE OF AUTHORITY NO. 000167 - ENGINEERING
WWW.BARTLETTWEST.COM

IF A SEAL IS PRESENT ON THIS SHEET IT HAS BEEN ELECTRONICALLY SEALED AND DATED.

SIDEWALK (TABLE 2 OF 5)					
ROUTE	STA	STA	LOCATION	CONCRETE SIDEWALK	REMARKS
				4 IN. SY	
78	145+87.00	146+48.40	RT	34.1	
78	146+31.60	146+88.90	LT	31.3	
78	147+19.40	147+41.30	LT	11.6	
78	148+99.40	149+17.10	LT	9.8	
78	149+22.50	149+27.50	LT	2.4	
78	149+66.60	149+71.60	LT	1.2	
78	149+77.70	151+49.40	LT	96.9	
78	149+84.60	151+72.40	RT	121.4	
78	151+73.80	151+82.20	LT	3.6	
78	152+27.10	152+42.10	LT	7.8	
78	153+28.30	153+33.30	LT	2.5	
78	153+92.30	156+57.80	LT	160.8	
78	154+76.00	155+38.40	RT	37.1	
78	156+65.70	156+70.70	LT	2.6	
78	157+16.20	157+20.20	RT	1.8	
78	157+29.10	159+24.60	RT	111.1	
78	159+74.50	160+42.70	RT	37.9	
78	160+61.50	161+38.90	RT	43.0	
78	161+57.50	161+98.00	RT	22.5	
78	162+17.50	162+52.90	RT	19.6	
78	162+71.20	163+29.10	RT	32.1	
78	163+47.40	163+86.30	RT	21.6	
78	164+52.10	164+80.80	RT	15.2	
78	165+10.10	165+48.50	RT	19.8	
78	165+77.80	165+82.90	RT	2.8	
78	167+89.20	167+94.60	RT	2.7	
78	168+31.30	169+21.10	LT	49.7	
78	168+34.10	168+39.10	RT	2.5	
78	168+88.20	168+93.20	RT	2.6	
78	169+13.20	169+34.40	RT	11.6	
78	169+58.10	169+63.10	RT	2.8	
78	170+80.20	170+85.20	LT	2.7	
78	171+21.50	171+26.40	LT	2.6	
78	171+31.40	171+57.60	LT	14.6	
78	171+37.40	171+43.80	RT	3.6	
78	171+83.20	172+33.80	RT	28.1	
78	171+97.00	172+33.40	LT	20.2	
78	172+72.50	172+79.30	LT	3.8	
78	172+93.00	173+37.50	RT	24.8	
78	177+21.50	177+39.50	LT	10.0	
78	177+60.30	177+73.60	LT	7.5	
78	178+65.70	178+88.00	RT	9.9	
78	178+71.10	178+97.20	LT	14.2	
78	179+06.40	179+10.40	RT	1.8	
78	179+29.30	180+46.50	LT	64.8	
78	180+59.10	187+34.50	LT	374.5	
78	184+48.90	184+55.40	RT	3.1	
78	184+77.70	184+84.20	RT	3.1	
78	187+74.60	188+56.60	LT	44.3	
78	188+91.70	189+95.10	LT	56.9	
78	189+03.80	189+08.80	RT	2.8	
78	189+32.80	189+57.60	RT	13.8	
78	189+77.30	190+99.00	RT	67.6	
78	190+04.00	190+16.50	LT	6.9	
78	190+25.70	190+58.60	LT	18.3	
78	190+68.20	191+86.50	LT	65.7	
78	191+57.40	192+45.80	RT	49.0	
78	191+95.70	193+06.30	LT	61.5	
78	192+70.30	192+87.60	RT	9.6	
78	193+06.40	193+78.20	RT	39.9	
78	193+15.30	193+67.00	LT	29.3	
78	193+73.90	193+78.90	LT	2.5	
78	193+87.40	194+12.60	RT	13.3	
78	194+16.10	194+21.10	LT	2.8	
78	194+27.10	195+57.60	LT	72.1	
78	194+40.80	195+32.50	RT	50.4	
78	195+52.20	195+70.10	RT	9.9	
78	195+87.90	197+51.10	LT	89.8	
78	195+88.20	197+30.20	RT	78.9	
78	197+79.90	198+31.30	LT	28.6	
78	197+89.00	198+27.30	RT	21.3	
78	198+36.20	199+78.70	RT	79.2	
SUBTOTAL 2				2426.1	
REVISED - 172+03.00				1	REVISED - 5.0

SIDEWALK (TABLE 3 OF 5)					
ROUTE	STA	STA	LOCATION	CONCRETE SIDEWALK	REMARKS
				4 IN. SY	
78	198+40.20	200+80.30	LT	133.4	
78	200+37.00	201+51.00	RT	63.4	
78	200+99.00	201+95.80	LT	53.8	
78	201+59.60	202+38.90	RT	44.0	
78	202+30.50	203+69.00	LT	76.5	
78	202+48.20	202+95.30	RT	26.2	
78	203+03.90	203+47.90	RT	24.4	
78	203+56.50	204+01.10	RT	24.8	
78	203+92.60	204+03.70	LT	6.3	
78	204+83.30	212+72.80	LT	437.7	
78	204+69.20	204+80.80	RT	4.7	
78	204+80.80	207+42.70	RT	145.7	
78	208+07.60	211+85.40	RT	210.1	
78	214+32.90	218+46.10	LT	229.7	
78	214+56.20	218+91.50	RT	245.0	
78	218+71.10	219+45.30	LT	39.9	
78	219+01.70	220+16.70	RT	63.9	
78	220+08.10	220+17.30	LT	4.1	
78	220+50.00	221+04.20	RT	30.5	
78	221+61.20	221+79.00	LT	9.9	
78	221+62.00	222+65.50	RT	57.5	
78	222+14.20	222+60.80	LT	25.9	
78	222+70.00	222+96.60	LT	14.8	
78	222+94.80	223+51.40	RT	31.4	
78	223+10.50	223+36.60	LT	14.5	
78	223+50.30	225+52.30	LT	111.9	
78	223+81.20	224+07.60	RT	14.7	
78	224+36.60	225+49.90	RT	63.8	
78	225+58.20	225+63.00	LT	5.4	
78	226+02.00	226+07.50	LT	2.9	
78	226+13.40	227+59.20	RT	80.0	
78	226+13.40	226+29.50	LT	8.8	
78	226+58.00	227+12.50	LT	29.8	
78	227+40.40	227+78.20	LT	20.6	
78	227+87.70	227+97.30	RT	4.2	
78	227+96.90	228+42.80	LT	25.3	
78	228+50.70	229+04.70	LT	29.0	
78	228+55.20	228+65.50	RT	4.4	
78	229+03.40	229+11.40	RT	3.7	
78	229+47.50	229+76.20	LT	15.2	
78	229+70.70	229+75.90	RT	2.8	
78	230+06.00	230+14.00	RT	10.6	
78	230+06.50	230+11.50	LT	2.7	
78	231+00.10	231+05.30	LT	2.8	
78	231+34.70	231+39.70	RT	2.2	
78	231+37.40	232+32.50	LT	45.0	
78	231+58.70	231+63.70	RT	2.8	
78	232+49.80	232+54.90	RT	2.8	
78	232+59.10	233+76.50	LT	64.2	
78	233+22.00	233+27.00	RT	2.6	
78	233+88.30	234+87.20	LT	54.6	
78	235+28.60	235+36.70	LT	2.7	
78	235+47.10	236+07.80	LT	33.7	
78	236+28.50	236+39.60	LT	6.2	
78	236+51.40	236+56.60	RT	2.6	
78	236+58.60	237+03.90	LT	25.2	
78	236+81.60	237+36.70	RT	30.6	
78	237+22.40	239+14.40	LT	106.6	
78	237+55.50	237+60.60	RT	2.5	
78	239+25.20	239+31.20	LT	8.3	
78	239+66.00	239+71.00	LT	2.7	
78	239+80.40	243+51.40	LT	206.5	
78	240+28.30	240+35.50	RT	3.4	
78	240+57.10	240+62.10	RT	2.6	
78	241+34.10	241+39.10	RT	2.6	
78	241+63.20	242+18.80	RT	28.9	
78	242+33.30	242+38.50	RT	2.6	
78	243+60.20	243+65.20	LT	2.8	
78	243+99.20	244+04.20	LT	2.7	
78	244+15.10	244+29.50	LT	8.0	
78	244+54.30	244+79.30	LT	13.9	
78	244+83.10	244+93.10	RT	5.5	
SUBTOTAL 3				3131.5	

SIDEWALK (TABLE 4 OF 5)					
ROUTE	STA	STA	LOCATION	CONCRETE SIDEWALK	REMARKS
				4 IN. SY	
78	245+12.60	245+34.40	LT	12.1	
78	245+22.00	245+86.20	RT	35.7	
78	245+46.00	245+61.60	LT	8.6	
78	245+86.80	246+81.70	LT	52.7	
78	245+97.90	246+81.90	RT	46.6	
78	247+47.00	248+26.60	LT	44.2	
78	248+66.30	248+96.10	LT	16.5	
78	249+21.90	250+10.70	LT	49.4	
78	249+51.80	250+14.80	RT	34.9	
78	251+15.40	251+28.40	LT	7.0	
78	251+63.30	251+80.20	LT	7.5	
78	251+64.80	251+73.60	RT	3.9	
78	251+90.60	252+13.70	LT	12.7	
78	252+00.80	252+30.00	RT	16.2	
78	252+30.70	252+96.10	LT	36.2	
78	252+39.60	252+76.50	RT	20.4	
78	252+87.60	253+40.20	RT	31.5	
78	253+19.30	253+37.20	LT	9.9	
78	254+03.40	255+54.50	LT	83.9	
78	254+04.20	254+73.00	RT	37.8	
78	254+93.40	255+26.60	RT	18.4	
78	255+58.40	256+31.50	RT	40.7	
78	255+63.90	256+11.00	LT	26.1	
78	256+20.70	256+70.80	LT	27.9	
78	256+51.60	256+63.60	RT	6.7	
78	256+93.50	257+08.60	RT	8.0	
78	257+30.70	257+35.70	LT	2.4	
78	257+35.70	257+50.00	LT	7.9	
78	257+84.40	258+35.60	LT	28.4	
78	258+73.40	259+00.00	LT	14.8	
78	259+22.70	259+59.40	LT	20.3	
78	259+89.60	260+18.60	LT	16.1	
78	260+07.50	260+17.60	RT	5.2	
78	260+29.10	260+39.10	RT	5.3	
78	260+49.30	260+65.90	LT	8.1	
78	261+68.60	262+09.30	LT	22.0	
78	261+85.30	261+90.30	RT	2.5	
78	262+01.60	262+44.40	RT	23.5	
78	262+26.10	262+80.70	LT	30.2	
78	262+92.30	263+46.40	LT	29.8	
78	263+23.00	263+28.00	RT	2.5	
78	263+47.00	263+52.00	RT	2.5	
78	263+70.70	265+15.70	LT	79.4	
78	263+78.90	263+91.80	RT	6.6	
78	264+25.10	264+38.70	RT	6.3	
78	265+44.00	266+94.50	LT	86.3	
78	266+02.70	266+12.70	RT	8.1	
78	266+97.50	267+78.10	RT	43.7	
78	267+27.70	267+40.30	LT	7.0	
78	267+52.00	267+99.80	LT	26.6	
78	268+15.30	268+28.90	RT	6.6	
78	268+27.20	268+61.60	LT	19.1	
78	268+83.30	268+93.30	RT	5.3	
78	268+96.70	269+89.30	LT	50.7	
78	269+29.40	270+52.80	RT	68.4	
78	270+60.80	270+66.20	RT	2.5	
78	271+15.70	273+01.60	RT	103.3	
78	271+26.30	271+41.30	LT	8.2	
78	271+51.90	271+66.90	LT	8.2	
78	273+27.20	273+40.30	LT	6.2	
78	273+62.80	273+67.80	RT	2.6	
78	273+78.60	274+07.20	LT	14.6	
78	274+26.20	274+41.20	RT	8.1	
78	274+61.60	274+66.60	RT	2.7	
78	274+90.30	274+95.40	RT	2.5	
78	275+11.90	275+16.90	LT	2.5	
78	275+15.30	275+20.40	RT	2.7	
78	275+16.90	275+21.90	LT	2.5	
78	275+44.30	275+70.60	RT	17.3	
SUBTOTAL 4				1515.0	

1
REVISED
285+41.40

SIDEWALK (TABLE 5 OF 5)					
ROUTE	STA	STA	LOCATION	CONCRETE SIDEWALK 4 IN.	REMARKS
				SY	
78	275+88.80	275+93.80	LT	2.6	
78	279+89.80	280+02.80	LT	7.0	
78	280+14.70	261+10.10	LT	53.0	
78	281+75.40	282+45.80	LT	39.1	
78	282+57.50	283+28.70	LT	39.5	
78	283+77.20	283+82.70	LT	2.7	
78	285+39.70	285+57.90	RT	8.0	
78	286+13.20	286+28.30	LT	8.5	
78	286+46.10	286+52.50	LT	3.8	
78	286+63.50	286+86.80	LT	10.3	
78	287+79.10	287+84.10	LT	2.5	
78	288+34.90	288+44.10	LT	5.2	
78	288+76.40	289+62.30	LT	49.7	
78	289+95.70	290+15.30	LT	9.9	
78	291+05.70	291+65.70	LT	33.1	
78	291+99.90	292+23.10	LT	12.0	
78	292+55.80	294+18.70	RT	95.9	
78	294+55.00	295+89.70	RT	58.7	
SUBTOTAL 5				441.5	
TOTAL				9652.8	

1
REVISED
7.2

1
REVISED
440.7
9632.2

CONCRETE CURB (6 IN. HEIGHT AND UNDER) TYPE S					
ROUTE	STA	STA	LOCATION	LF	REMARKS
78	117+17.30	118+13.00	RT	94.9	
78	118+09.50	118+13.70	RT	4.6	
78	118+14.30	118+15.50	RT	2.9	
78	124+10.80	124+56.10	LT	45.3	
78	124+89.70	125+09.30	LT	33.0	
78	150+76.70	151+30.60	RT	53.9	
78	151+66.10	151+72.40	RT	9.6	
78	154+76.00	155+39.10	RT	64.5	
78	158+76.40	158+84.30	RT	7.9	
78	160+61.50	161+38.90	RT	77.4	
78	239+25.20	239+26.10	LT	10.2	
TOTAL				404.2	
USE				404	

CURB AND GUTTER TYPE B						
ROUTE	STA	STA	LOCATION	CURB AND GUTTER TYPE B	TYPE 5 AGGREGATE FOR BASE (4 IN. THICK)	REMARKS
				LF	SY	
78	138+37.30	138+58.10	LT	32.3	7.2	2.5' WIDTH
78	239+27.30	239+35.30	LT	9.3	3.1	3' WIDTH
78	239+59.50	239+67.40	LT	9.6	3.2	3' WIDTH
78	275+69.40	275+78.40	LT	11.5	3.2	2.5' WIDTH
78	286+30.70	286+42.50	RT	11.8	3.3	2.5' WIDTH
TOTAL				74.5	20.0	
USE				75	20	

MOBILIZATION
TOTAL = 1 LUMP SUM


MOBILIZATION FOR SEEDING
TOTAL = 4 EA

CONTRACTOR FURNISHED SURVEYING AND STAKING
TOTAL = 1 LUMP SUM

PAVEMENT MARKING (PERMANENT)						
ROUTE	STA	LOCATION	PREFORMED THERMOPLASTIC PAVEMENT MARKING, 24 IN. WHITE MIDBLOCK	PREFORMED THERMOPLASTIC PAVEMENT MARKING, 24 IN. WHITE	PAVEMENT MARKING REMOVAL	REMARKS
			LF	LF	LF	
78	106+73.10	RT/LT	66		133	
78	107+07.20	LT	30		81	
78	107+08.40	RT	30		79	
78	138+45.00	RT/LT	72		145	
78	138+89.90	LT	72		143	
78	138+96.30	RT	78		134	
78	144+08.40	RT	30			
78	146+79.90	RT	30			
78	149+53.80	RT	30			
78	153+62.80	LT	30			
78	156+91.40	RT	30			
78	156+93.20	LT	30			
78	173+05.70	LT	30			
78	177+77.40	RT		32	32	
78	177+81.90	RT/LT	72			
78	177+88.30	RT/LT			165	
78	178+08.30	LT		29	29	
78	178+20.10	LT	78		125	
78	178+22.60	RT	78		130	
78	178+24.50	RT		10	10	
78	178+39.60	RT		20	20	
78	178+57.70	RT/LT			148	
78	178+63.70	RT/LT	72			
78	178+72.00	LT		32	32	
78	229+57.30	RT		11	11	
78	229+72.90	RT		36	36	
78	229+83.40	RT/LT			171	
78	229+88.00	RT/LT	90			
78	230+29.70	LT		24	24	
78	230+51.80	RT	90		187	
78	230+53.90	LT		23		
78	230+55.80	LT	90		213	
78	230+60.10	RT		24	24	
78	230+84.90	RT		25	25	
78	231+16.50	RT/LT			172	
78	231+28.00	RT/LT	90			
78	231+47.60	LT		22	22	
78	231+59.30	LT		12	12	
78	285+92.00	RT	42			
78	286+37.50	RT/LT	78		132	
TOTAL			1338	300	2435	

MODIFIED CONCRETE CURB AND GUTTER TYPE B 609-99.03						
ROUTE	STA	STA	LOCATION	MOD. CURB AND GUTTER TYPE B	TYPE 5 AGGREGATE FOR BASE (4 IN. THICK)	REMARKS
				LF	SY	
78	106+68.00	106+91.20	LT	29.7	6.6	2' WIDTH
78	106+67.60	106+92.30	RT	30.7	6.8	2' WIDTH
78	107+23.30	107+34.10	LT	15.9	3.5	2' WIDTH
78	107+24.10	107+33.20	RT	14.5	3.2	2' WIDTH
78	138+40.50	138+51.30	RT	11.0	2.4	2' WIDTH
78	177+76.30	177+92.80	LT	28.5	6.3	2' WIDTH
78	178+49.00	178+68.60	LT	25.7	5.7	2' WIDTH
78	178+51.40	178+68.70	RT	21.5	4.8	2' WIDTH
78	203+88.60	204+03.90	LT	18.7	4.2	2' WIDTH
78	204+62.40	204+82.60	LT	29.9	6.6	2' WIDTH
78	229+72.50	230+16.80	LT	64.5	10.8	1.5' WIDTH
78	229+80.80	230+17.90	RT	55.5	9.3	1.5' WIDTH
78	230+95.10	231+39.90	LT	66.6	11.1	1.5' WIDTH
78	250+15.90	250+35.30	RT	25.8	5.7	2' WIDTH
78	275+17.90	275+34.20	LT	17.2	3.8	2' WIDTH
78	285+62.70	285+72.20	RT	13.6	3.0	2' WIDTH
78	286+11.40	286+30.70	RT	26.6	5.9	2' WIDTH
78	293+08.30	294+11.30	RT	41.9	7.0	1.5' WIDTH
78	294+62.90	295+89.70	RT	126.8	21.1	1.3-1.5' WIDTH
TOTAL				454.6	127.8	
USE				455	128	

SUMMARY OF QUANTITIES
SHEET 11 OF 15

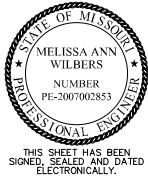

DATE PREPARED
2/13/2026
ROUTE 78 STATE MO
DISTRICT KC SHEET NO. 3
COUNTY JACKSON
JOB NO. J4P3268F
CONTRACT ID.

PROJECT NO.
BRIDGE NO.

DESCRIPTION	DATE
ADDENDUM 1: REVISED STA. 285+39.70	02/13/26

MISSOURI HIGHWAYS AND TRANSPORTATION COMMISSION
105 WEST CAPITOL
JEFFERSON CITY, MO 65102
1-888-ASK-MODOT (1-888-275-6636)




Bartlett & West
601 MONROE ST. SUITE 201 - JEFFERSON CITY, MO 65101-3180
CERTIFICATE OF AUTHORITY NO. 000167 - ENGINEERING
WWW.BARTLETTWEST.COM

SEEDING AND MULCH (TABLE 1 OF 7)						
ROUTE	STA	STA	LOCATION	SEEDING	MULCHING	REMARKS
				SY	SY	
78	106+65.60	106+70.60	LT	5.8	5.8	
78	106+65.70	106+91.30	RT	19.8	19.8	
78	106+75.60	106+84.20	LT	2.8	2.8	
78	106+75.70	106+85.90	RT	3.9	3.9	
78	107+24.60	115+28.40	LT	446.0	446.0	
78	107+30.10	116+53.50	LT	306.6	306.6	
78	107+30.40	107+58.30	RT	8.5	8.5	
78	107+88.50	108+67.70	RT	44.1	44.1	
78	107+89.00	108+67.20	RT	25.9	25.9	
78	108+97.80	109+14.00	RT	9.0	9.0	
78	109+34.20	109+43.40	RT	3.9	3.9	
78	109+34.60	109+75.80	RT	13.5	13.5	
78	109+96.30	110+63.20	RT	37.2	37.2	
78	109+96.90	110+62.70	RT	21.7	21.7	
78	110+83.70	112+03.00	RT	39.1	39.1	
78	112+40.10	112+49.00	RT	4.5	4.5	
78	112+43.40	113+33.60	RT	29.4	29.4	
78	112+52.70	113+34.10	RT	45.2	45.2	
78	113+63.70	114+48.50	RT	47.1	47.1	
78	114+80.10	115+28.20	RT	26.7	26.7	
78	114+80.70	116+08.90	RT	42.7	42.7	
78	115+76.70	116+09.30	RT	18.1	18.1	
78	115+76.90	116+58.90	LT	45.4	45.4	
78	116+49.70	116+77.00	RT	9.0	9.0	
78	116+68.60	117+69.20	LT	55.6	55.6	
78	116+72.40	118+61.30	LT	61.9	61.9	
78	117+18.50	118+15.10	RT	32.1	32.1	
78	117+73.00	118+66.50	LT	51.6	51.6	
78	118+97.60	119+90.10	LT	32.3	32.3	
78	119+03.40	119+90.10	LT	28.3	28.3	
78	120+20.40	120+69.30	LT	19.3	19.3	
78	120+21.00	120+69.30	LT	16.3	16.3	
78	120+83.80	121+34.90	LT	28.4	28.4	
78	120+83.90	121+35.00	LT	17.0	17.0	
78	121+49.10	121+64.20	LT	8.4	8.4	
78	121+49.10	122+10.80	LT	20.5	20.5	
78	121+69.20	122+10.70	LT	23.1	23.1	
78	122+20.90	122+49.20	LT	15.2	15.2	
78	122+20.90	122+86.30	LT	21.7	21.7	
78	122+43.50	123+09.80	RT	35.4	35.4	
78	122+52.30	122+83.70	LT	17.0	17.0	
78	122+54.60	123+09.80	RT	17.5	17.5	
78	122+98.80	123+20.20	LT	9.9	9.9	
78	123+02.70	123+09.00	LT	0.8	0.8	
78	123+30.90	123+73.90	RT	23.9	23.9	
78	123+30.90	123+73.40	RT	14.1	14.1	
78	123+78.40	124+58.10	LT	43.7	43.7	
78	123+83.80	124+57.60	LT	23.9	23.9	
78	123+84.00	123+12.70	RT	16.1	16.1	
78	123+84.50	124+12.30	RT	9.2	9.2	
78	124+26.00	125+18.20	RT	51.2	51.2	
78	124+26.60	125+16.30	RT	29.8	29.8	
78	124+87.70	125+23.80	LT	6.8	6.8	
78	124+88.40	125+18.60	LT	9.3	9.3	
78	125+54.90	125+85.30	LT	16.5	16.5	
78	125+61.10	125+83.30	LT	6.7	6.7	
78	126+07.60	126+15.10	LT	2.2	2.2	
78	126+55.90	126+63.40	LT	2.1	2.1	
78	127+21.30	127+28.80	LT	2.4	2.4	
78	127+58.80	127+66.20	LT	2.3	2.3	
78	127+65.50	127+78.00	RT	6.7	6.7	
78	127+67.50	127+78.60	RT	3.7	3.7	
78	128+07.50	128+60.90	RT	17.4	17.4	
78	128+07.80	128+60.50	RT	11.7	11.7	
78	128+77.50	128+85.00	LT	2.2	2.2	
78	128+90.80	129+75.40	RT	27.3	27.3	
78	128+95.70	129+82.60	RT	46.9	46.9	
78	129+16.00	129+23.40	LT	2.2	2.2	
78	130+11.20	130+71.00	RT	18.5	18.5	
78	130+16.60	130+70.80	RT	17.2	17.2	
78	131+00.80	131+22.00	RT	6.9	6.9	
78	131+30.60	131+68.40	RT	21.0	21.0	
78	131+31.10	131+67.90	RT	12.0	12.0	
78	131+88.50	132+25.10	RT	20.2	20.2	
78	131+89.00	132+24.40	RT	11.4	11.4	
SUBTOTAL				1	2253.7	2253.7

SEEDING AND MULCH (TABLE 2 OF 7)						
ROUTE	STA	STA	LOCATION	SEEDING	MULCHING	REMARKS
				SY	SY	
78	132+17.40	132+35.40	LT	9.9	9.9	
78	132+17.70	132+34.90	LT	5.5	5.5	
78	132+34.90	132+73.30	RT	21.4	21.4	
78	132+35.40	132+72.80	RT	12.3	12.3	
78	132+55.20	133+10.00	LT	22.7	22.7	
78	132+55.80	133+09.50	LT	17.5	17.5	
78	133+20.20	133+45.70	LT	14.2	14.2	
78	133+20.70	133+48.40	LT	8.9	8.9	
78	133+69.00	133+81.80	LT	6.8	6.8	
78	133+69.50	134+25.60	LT	17.9	17.9	
78	133+85.90	134+00.00	LT	3.4	3.4	
78	134+03.50	134+29.90	LT	11.8	11.8	
78	134+59.40	135+64.20	LT	57.1	57.1	
78	134+61.00	134+64.00	RT	5.3	5.3	
78	134+63.80	134+92.40	RT	9.0	9.0	
78	134+67.10	135+64.80	LT	31.3	31.3	
78	134+67.70	134+94.50	RT	21.2	21.2	
78	135+75.50	136+14.10	LT	15.7	15.7	
78	135+75.60	136+41.70	LT	21.3	21.3	
78	136+16.20	136+43.10	LT	13.6	13.6	
78	136+68.50	137+04.50	LT	11.4	11.4	
78	136+71.10	137+05.30	LT	14.3	14.3	
78	137+24.10	137+74.40	LT	21.6	21.6	
78	137+26.00	137+71.30	LT	14.3	14.3	
78	138+02.00	138+40.80	LT	17.7	17.7	
78	138+02.30	138+40.80	LT	12.1	12.1	
78	138+38.00	138+43.00	RT	7.9	7.9	
78	138+41.00	138+49.10	LT	8.3	8.3	
78	138+46.80	138+57.90	LT	10.1	10.1	
78	138+48.00	138+53.00	RT	7.0	7.0	
78	141+30.10	141+46.80	RT	3.0	3.0	
78	141+32.10	141+44.50	RT	3.7	3.7	
78	141+43.00	141+64.40	LT	11.4	11.4	
78	141+45.00	141+57.20	LT	3.5	3.5	
78	141+77.60	141+94.70	RT	3.3	3.3	
78	141+80.30	141+92.70	RT	3.7	3.7	
78	142+09.80	142+21.60	RT	1.7	1.7	
78	142+11.80	142+18.20	RT	2.0	2.0	
78	141+93.80	143+82.70	LT	106.7	106.7	
78	141+99.60	143+88.80	LT	61.8	61.8	
78	142+37.30	142+82.50	RT	25.1	25.1	
78	142+40.00	142+80.30	RT	12.6	12.6	
78	142+97.80	143+94.20	RT	53.5	53.5	
78	143+00.70	143+89.20	RT	28.4	28.4	
78	143+86.60	143+94.30	LT	5.0	5.0	
78	144+24.60	145+13.90	LT	38.0	38.0	
78	144+29.60	145+12.50	LT	26.7	26.7	
78	145+21.80	145+64.20	LT	23.5	23.5	
78	145+23.10	145+62.90	LT	12.7	12.7	
78	145+72.70	145+89.90	LT	9.5	9.5	
78	145+73.50	146+12.40	LT	12.5	12.5	
78	145+87.10	146+66.50	RT	41.6	41.6	
78	145+87.10	146+61.00	RT	23.8	23.8	
78	145+93.90	146+12.60	LT	9.8	9.8	
78	146+31.60	146+89.20	LT	27.2	27.2	
78	146+32.90	146+86.30	LT	17.1	17.1	
78	147+21.60	147+44.30	LT	7.4	7.4	
78	148+96.40	149+26.40	LT	9.6	9.6	
78	149+26.10	149+32.50	LT	3.8	3.8	
78	149+63.00	149+66.70	LT	2.8	2.8	
78	149+66.60	151+72.90	RT	113.3	113.3	
78	149+68.50	151+44.70	LT	57.4	57.4	
78	149+70.90	151+35.50	LT	96.7	96.7	
78	149+73.10	150+88.30	RT	34.9	34.9	
78	151+30.60	151+68.00	RT	12.7	12.7	
78	151+39.50	151+50.60	LT	7.0	7.0	
78	152+22.10	152+47.10	LT	13.9	13.9	
78	152+24.10	152+45.10	LT	6.9	6.9	
78	153+28.30	153+47.60	LT	10.5	10.5	
78	153+30.40	153+42.60	LT	3.5	3.5	
78	153+78.20	156+64.60	LT	160.9	160.9	
78	153+79.10	154+29.60	RT	26.9	26.9	
78	153+83.00	154+73.20	LT	29.5	29.5	
78	154+60.30	155+38.60	RT	43.5	43.5	
78	154+93.20	156+73.50	LT	59.5	59.5	
SUBTOTAL				2	1720.0	1720.0


SEEDING AND MULCH (TABLE 3 OF 7)						
ROUTE	STA	STA	LOCATION	SEEDING	MULCHING	REMARKS
				SY	SY	
78	156+68.60	156+77.20	LT	6.2	6.2	
78	157+09.80	157+16.00	RT	4.2	4.2	
78	157+14.90	158+76.30	RT	53.2	53.2	
78	157+20.00	159+26.30	RT	116.5	116.5	
78	158+84.30	159+17.90	RT	10.3	10.3	
78	159+74.50	160+42.80	RT	37.1	37.1	
78	159+75.10	160+42.30	RT	22.2	22.2	
78	160+61.50	161+38.90	RT	43.0	43.0	
78	160+62.00	161+38.40	RT	25.4	25.4	
78	161+58.00	161+97.50	RT	13.1	13.1	
78	162+17.80	162+52.40	RT	11.4	11.4	
78	162+71.70	163+28.60	RT	18.8	18.8	
78	163+47.80	163+99.50	RT	16.5	16.5	
78	164+32.20	164+63.80	RT	15.5	15.5	
78	164+38.40	164+77.90	RT	12.1	12.1	
78	165+09.90	165+48.90	RT	16.3	16.3	
78	165+12.90	165+44.70	RT	9.6	9.6	
78	168+32.20	168+84.50	LT	17.3	17.3	
78	168+87.60	169+20.10	LT	10.6	10.6	
78	170+73.50	170+80.50	LT	6.6	6.6	
78	170+75.50	170+82.60	LT	2.0	2.0	
78	170+85.10	170+88.20	LT	2.5	2.5	
78	171+18.40	171+21.50	LT	2.7	2.7	
78	171+21.20	171+44.10	RT	12.7	12.7	
78	171+22.20	171+57.10	LT	10.9	10.9	
78	171+24.80	171+43.60	RT	5.6	5.6	
78	171+97.50	172+32.90	LT	11.7	11.7	
78	172+73.00	172+88.70	LT	4.7	4.7	
78	172+79.20	172+91.00	LT	6.4	6.4	
78	172+93.00	173+54.20	RT	5.4	5.4	
78	172+93.50	173+50.00	RT	2.5	2.5	
78	175+46.90	175+68.20	RT	11.6	11.6	
78	175+48.90	175+64.40	RT	4.7	4.7	
78	176+01.50	176+22.60	RT	11.4	11.4	
78	176+06.20	176+20.60	RT	4.3	4.3	
78	177+61.10	177+79.40	LT	6.9	6.9	
78	177+61.10	177+85.70	LT	5.2	5.2	
78	178+50.10	178+90.80	LT	22.4	22.4	
78	178+66.10	178+95.10	LT	10.4	10.4	
78	178+66.20	178+87.50	RT	7.1	7.1	
78	179+06.90	179+13.40	RT	2.0	2.0	
78	179+29.30	180+47.70	LT	65.5	65.5	
78	179+30.30	180+44.70	LT	37.5	37.5	
78	180+59.10	187+34.60	LT	374.8	374.8	
78	180+60.40	187+31.20	LT	222.8	222.8	
78	184+44.00	184+55.50	RT	6.4	6.4	
78	184+46.00	184+53.40	RT	2.1	2.1	
78	184+77.70	184+88.90	RT	6.2	6.2	
78	184+79.50	184+86.90	RT	2.1	2.1	
78	187+74.80	188+56.40	LT	45.3	45.3	
78	187+77.80	188+53.40	LT	24.2	24.2	
78	188+91.90	191+86.50	LT	163.6	163.6	
78	188+94.60	189+94.50	LT	32.7	32.7	
78	188+98.80	189+08.80	RT	5.6	5.6	
78	189+00.80	189+08.30	RT	2.5	2.5	
78	189+33.30	189+56.80	RT	7.5	7.5	
78	189+78.20	191+09.70	RT	43.3	43.3	
78	190+26.20	190+58.20	LT	10.5	10.5	
78	190+54.70	191+15.60	RT	33.3	33.3	
78	190+68.70	191+86.00	LT	38.9	38.9	
78	191+47.50	192+45.10	RT	31.9	31.9	
78	191+95.70	193+74.00	LT	101.5	101.5	
78	191+96.20	193+77.30	LT	59.7	59.7	
78	193+07.00	193+77.80	RT	23.5	23.5	
78	193+07.90	193+74.80	RT	34.8	34.8	
78	193+78.00	193+82.50	LT	3.8	3.8	
78	193+87.40	194+12.90	RT	14.2	14.2	
78	193+87.90	194+10.40	RT	7.1	7.1	
78	194+10.40	194+16.30	LT	4.7	4.7	
78	194+15.20	195+53.50	LT	45.0	45.0	
SUBTOTAL			3	2114.1	2114.1	

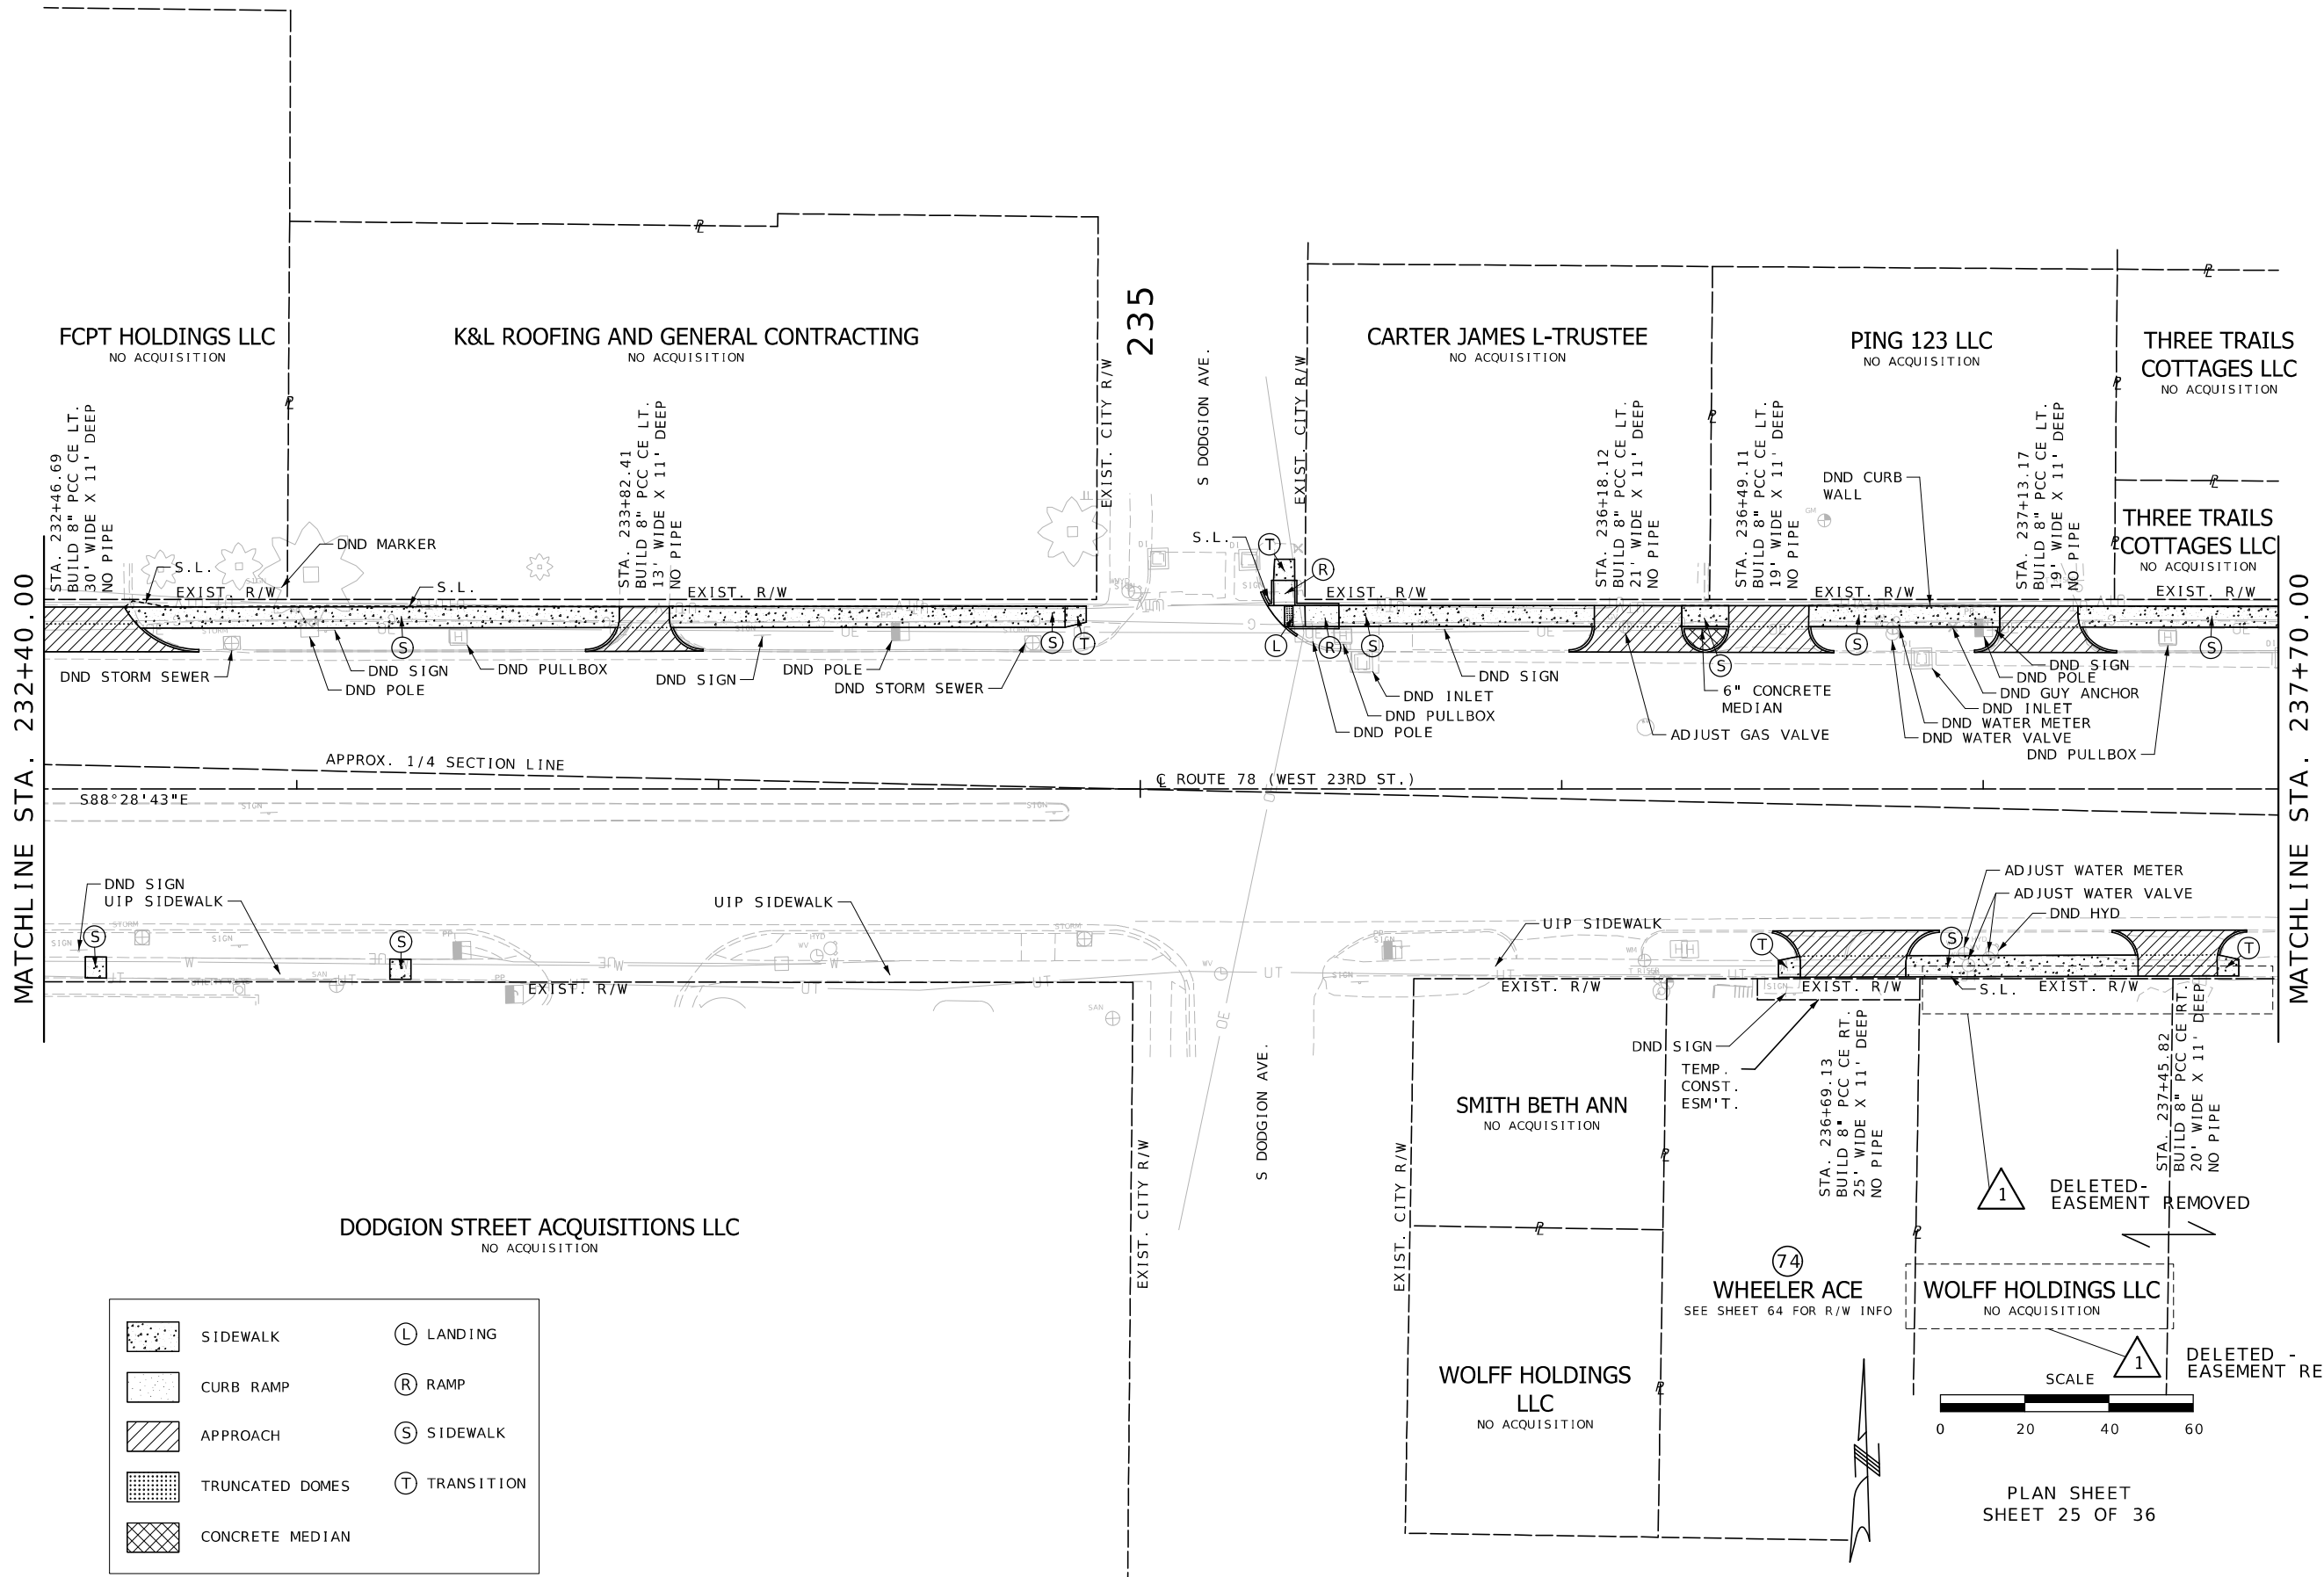

	SIDEWALK		LANDING
	CURB RAMP		RAMP
	APPROACH		SIDEWALK
	TRUNCATED DOMES		TRANSITION
	CONCRETE MEDIAN		



PLAN SHEET
SHEET 25 OF 36

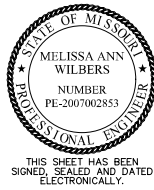

DATE PREPARED
2/13/2026

ROUTE 78 STATE MO

DISTRICT KC SHEET NO. 28

COUNTY JACKSON

JOB NO. J4P3268F

CONTRACT ID.

PROJECT NO.

BRIDGE NO.

DATE	DESCRIPTION
02/12/26	ADDENDUM 1: DELETED EASEMENT ON WOLFF HOLDINGS LLC


MISSOURI HIGHWAYS AND TRANSPORTATION COMMISSION



105 WEST CAPITOL
JEFFERSON CITY, MO 65102
1-888-ASK-MODOT (1-888-275-6636)

Bartlett & West

601 MONROE ST. SUITE 201 - JEFFERSON CITY, MO 65101-3180
PHONE 572-634-3161
CERTIFICATE OF AUTHORITY NO. 000167 - ENGINEERING
WWW.BARTLETTWEST.COM

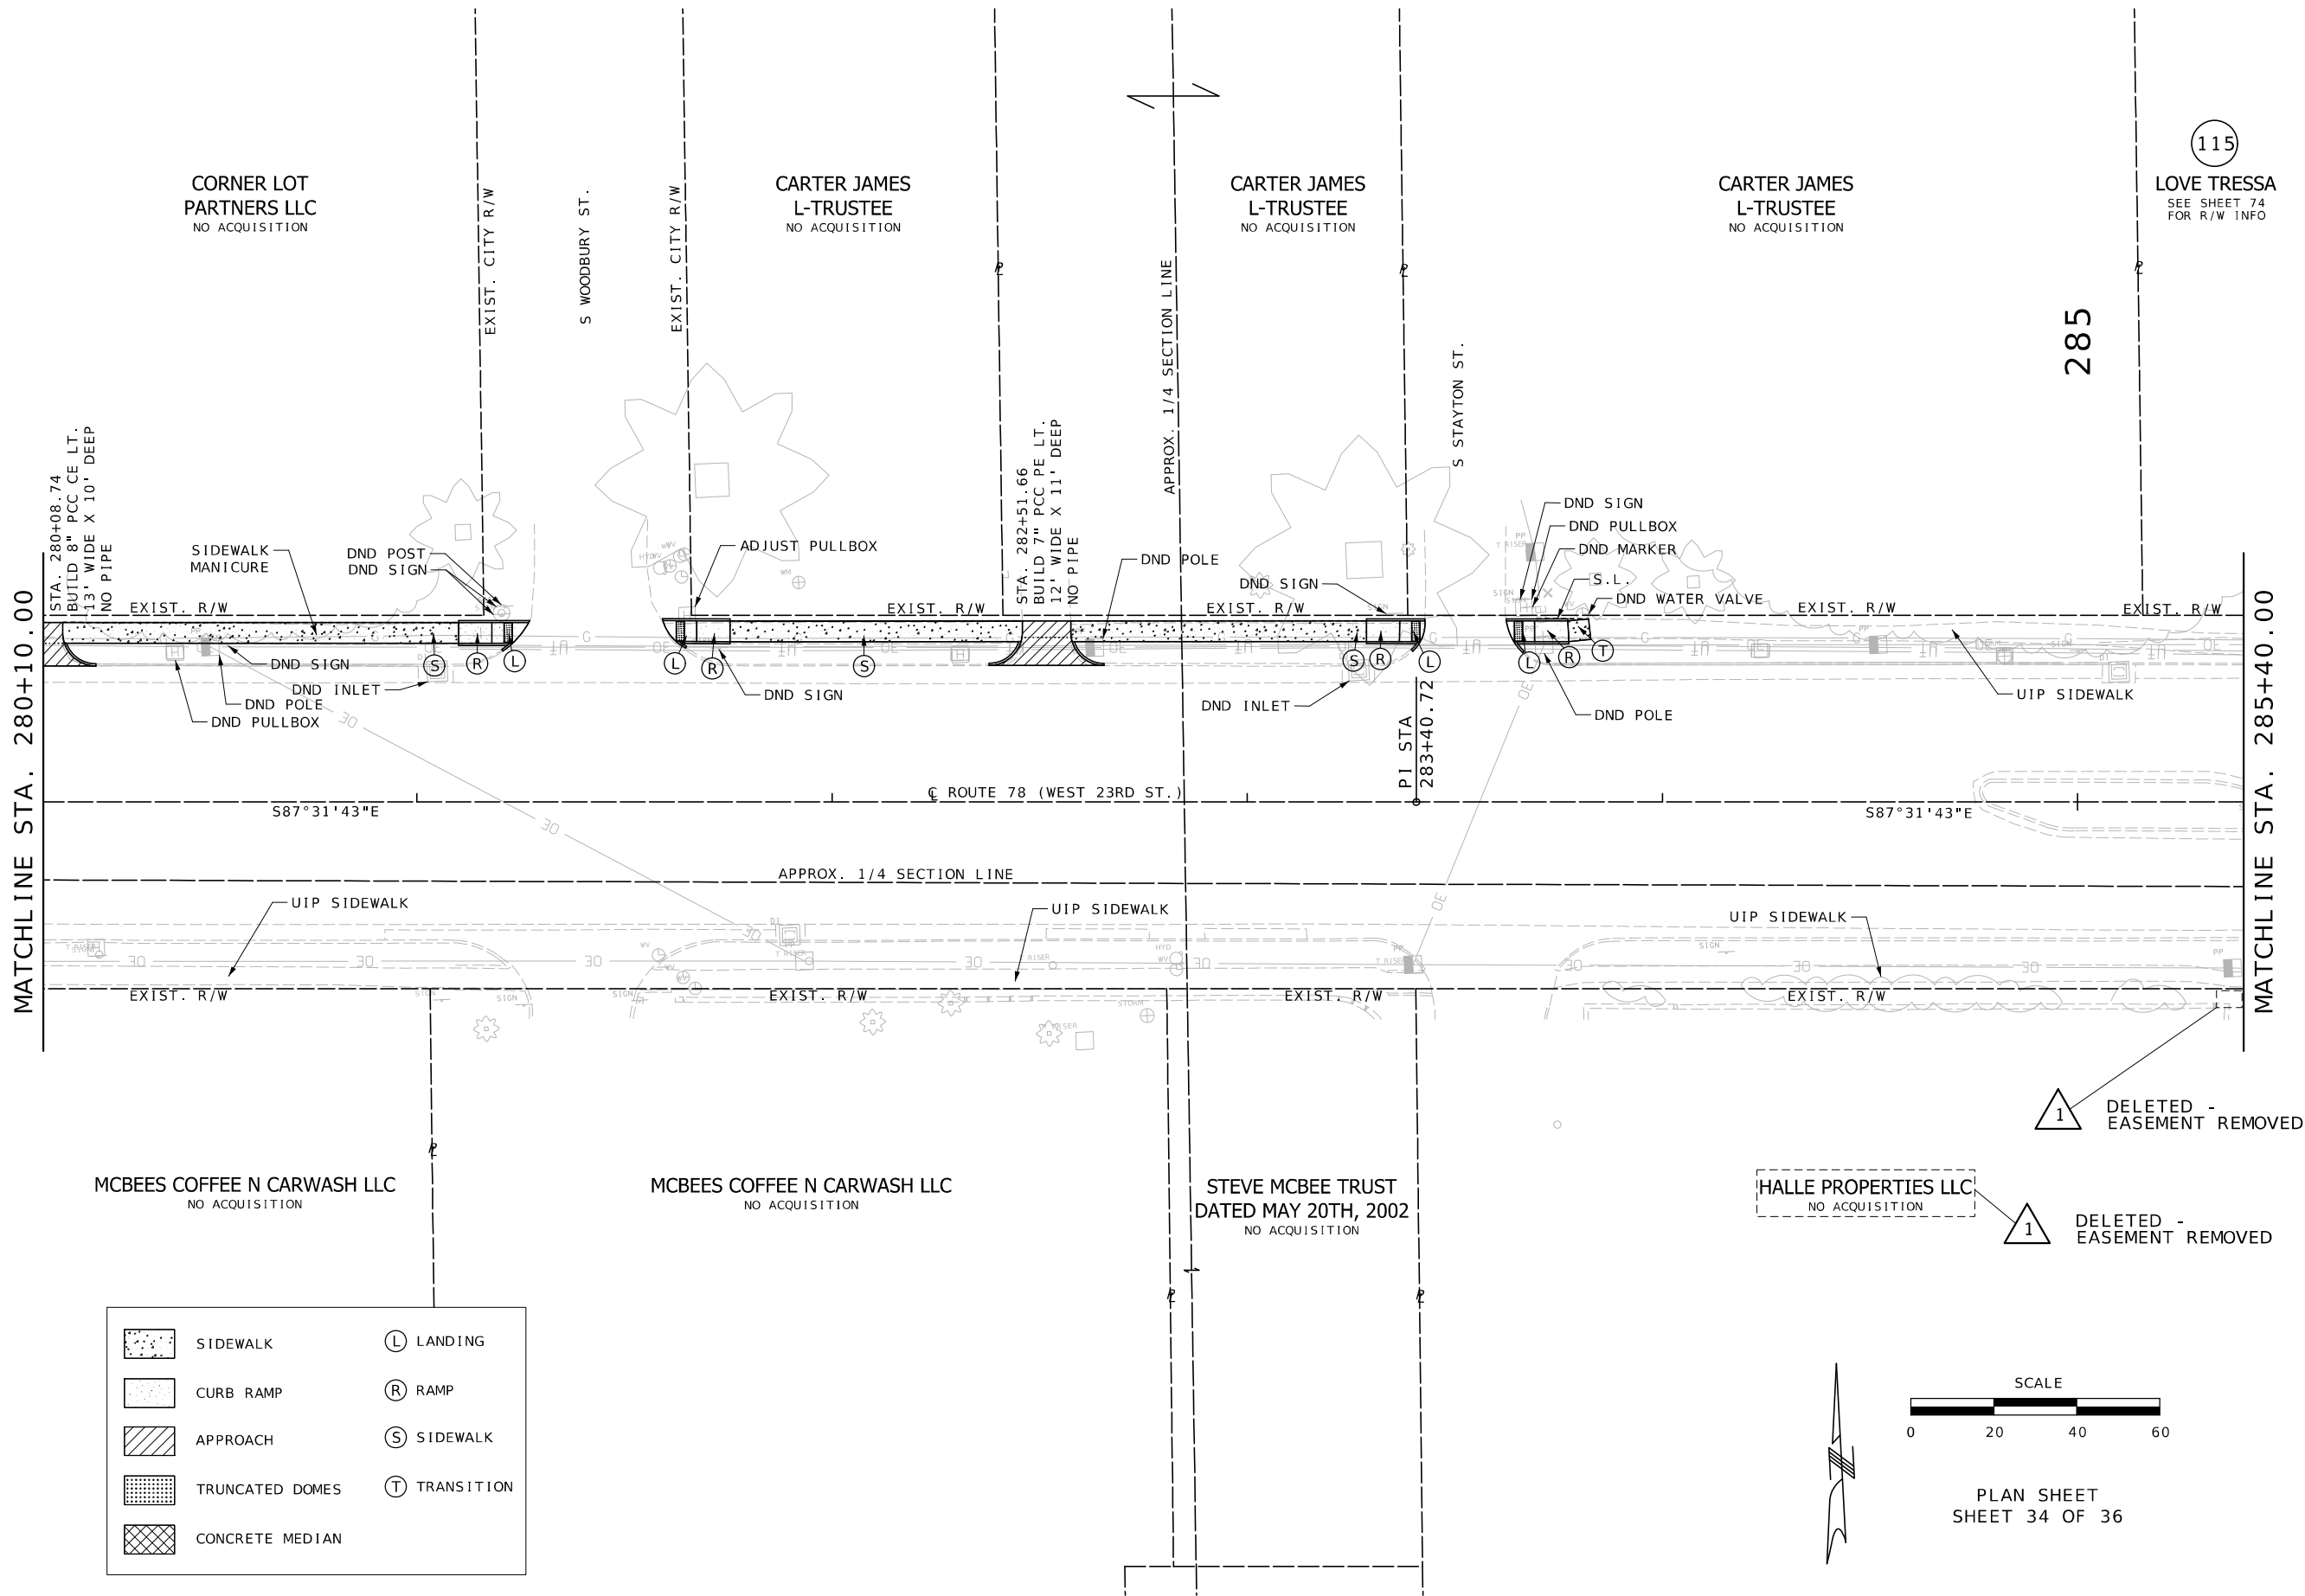

	SIDEWALK		LANDING
	CURB RAMP		RAMP
	APPROACH		SIDEWALK
	TRUNCATED DOMES		TRANSITION
	CONCRETE MEDIAN		

PLAN SHEET
SHEET 34 OF 36

SCALE

0 20 40 60

STATE OF MISSOURI

MELISSA ANN WILBERS

NUMBER

PE-2007002853

PROFESSIONAL ENGINEER

THIS SHEET HAS BEEN SIGNED, SEALED AND DATED ELECTRONICALLY.

DATE PREPARED
2/13/2026

ROUTE
78

STATE
MO

DISTRICT
KC

SHEET NO.
37

COUNTY
JACKSON

JOB NO.
J4P3268F

CONTRACT ID.

PROJECT NO.

BRIDGE NO.

DATE	DESCRIPTION
02/12/26	ADDENDUM 1: DELETED EASEMENT ON HALLE PROPERTIES LLC

MISSOURI HIGHWAYS AND TRANSPORTATION COMMISSION


105 WEST CAPITOL
JEFFERSON CITY, MO 65102
1-888-ASK-MODOT (1-888-275-6636)

Bartlett & West

601 MONROE ST. SUITE 201 - JEFFERSON CITY, MO 65101-3180
PHONE 572-634-3161
CERTIFICATE OF AUTHORITY NO. 000167 - ENGINEERING
WWW.BARTLETTWEST.COM

IF A SEAL IS PRESENT ON THIS SHEET IT HAS BEEN ELECTRONICALLY SEALED AND DATED.

pw://bartwest-pw.bentley.com:bartwest-pw-01/Documents/Proj/19000/19421/19421.D30/OpenRoads Designer/J4P3268F Jackson 78 ADA/plan_sheets/3_Final Plans/037_PP_J4P3268F_120 9:18:57 AM 2/13/2026

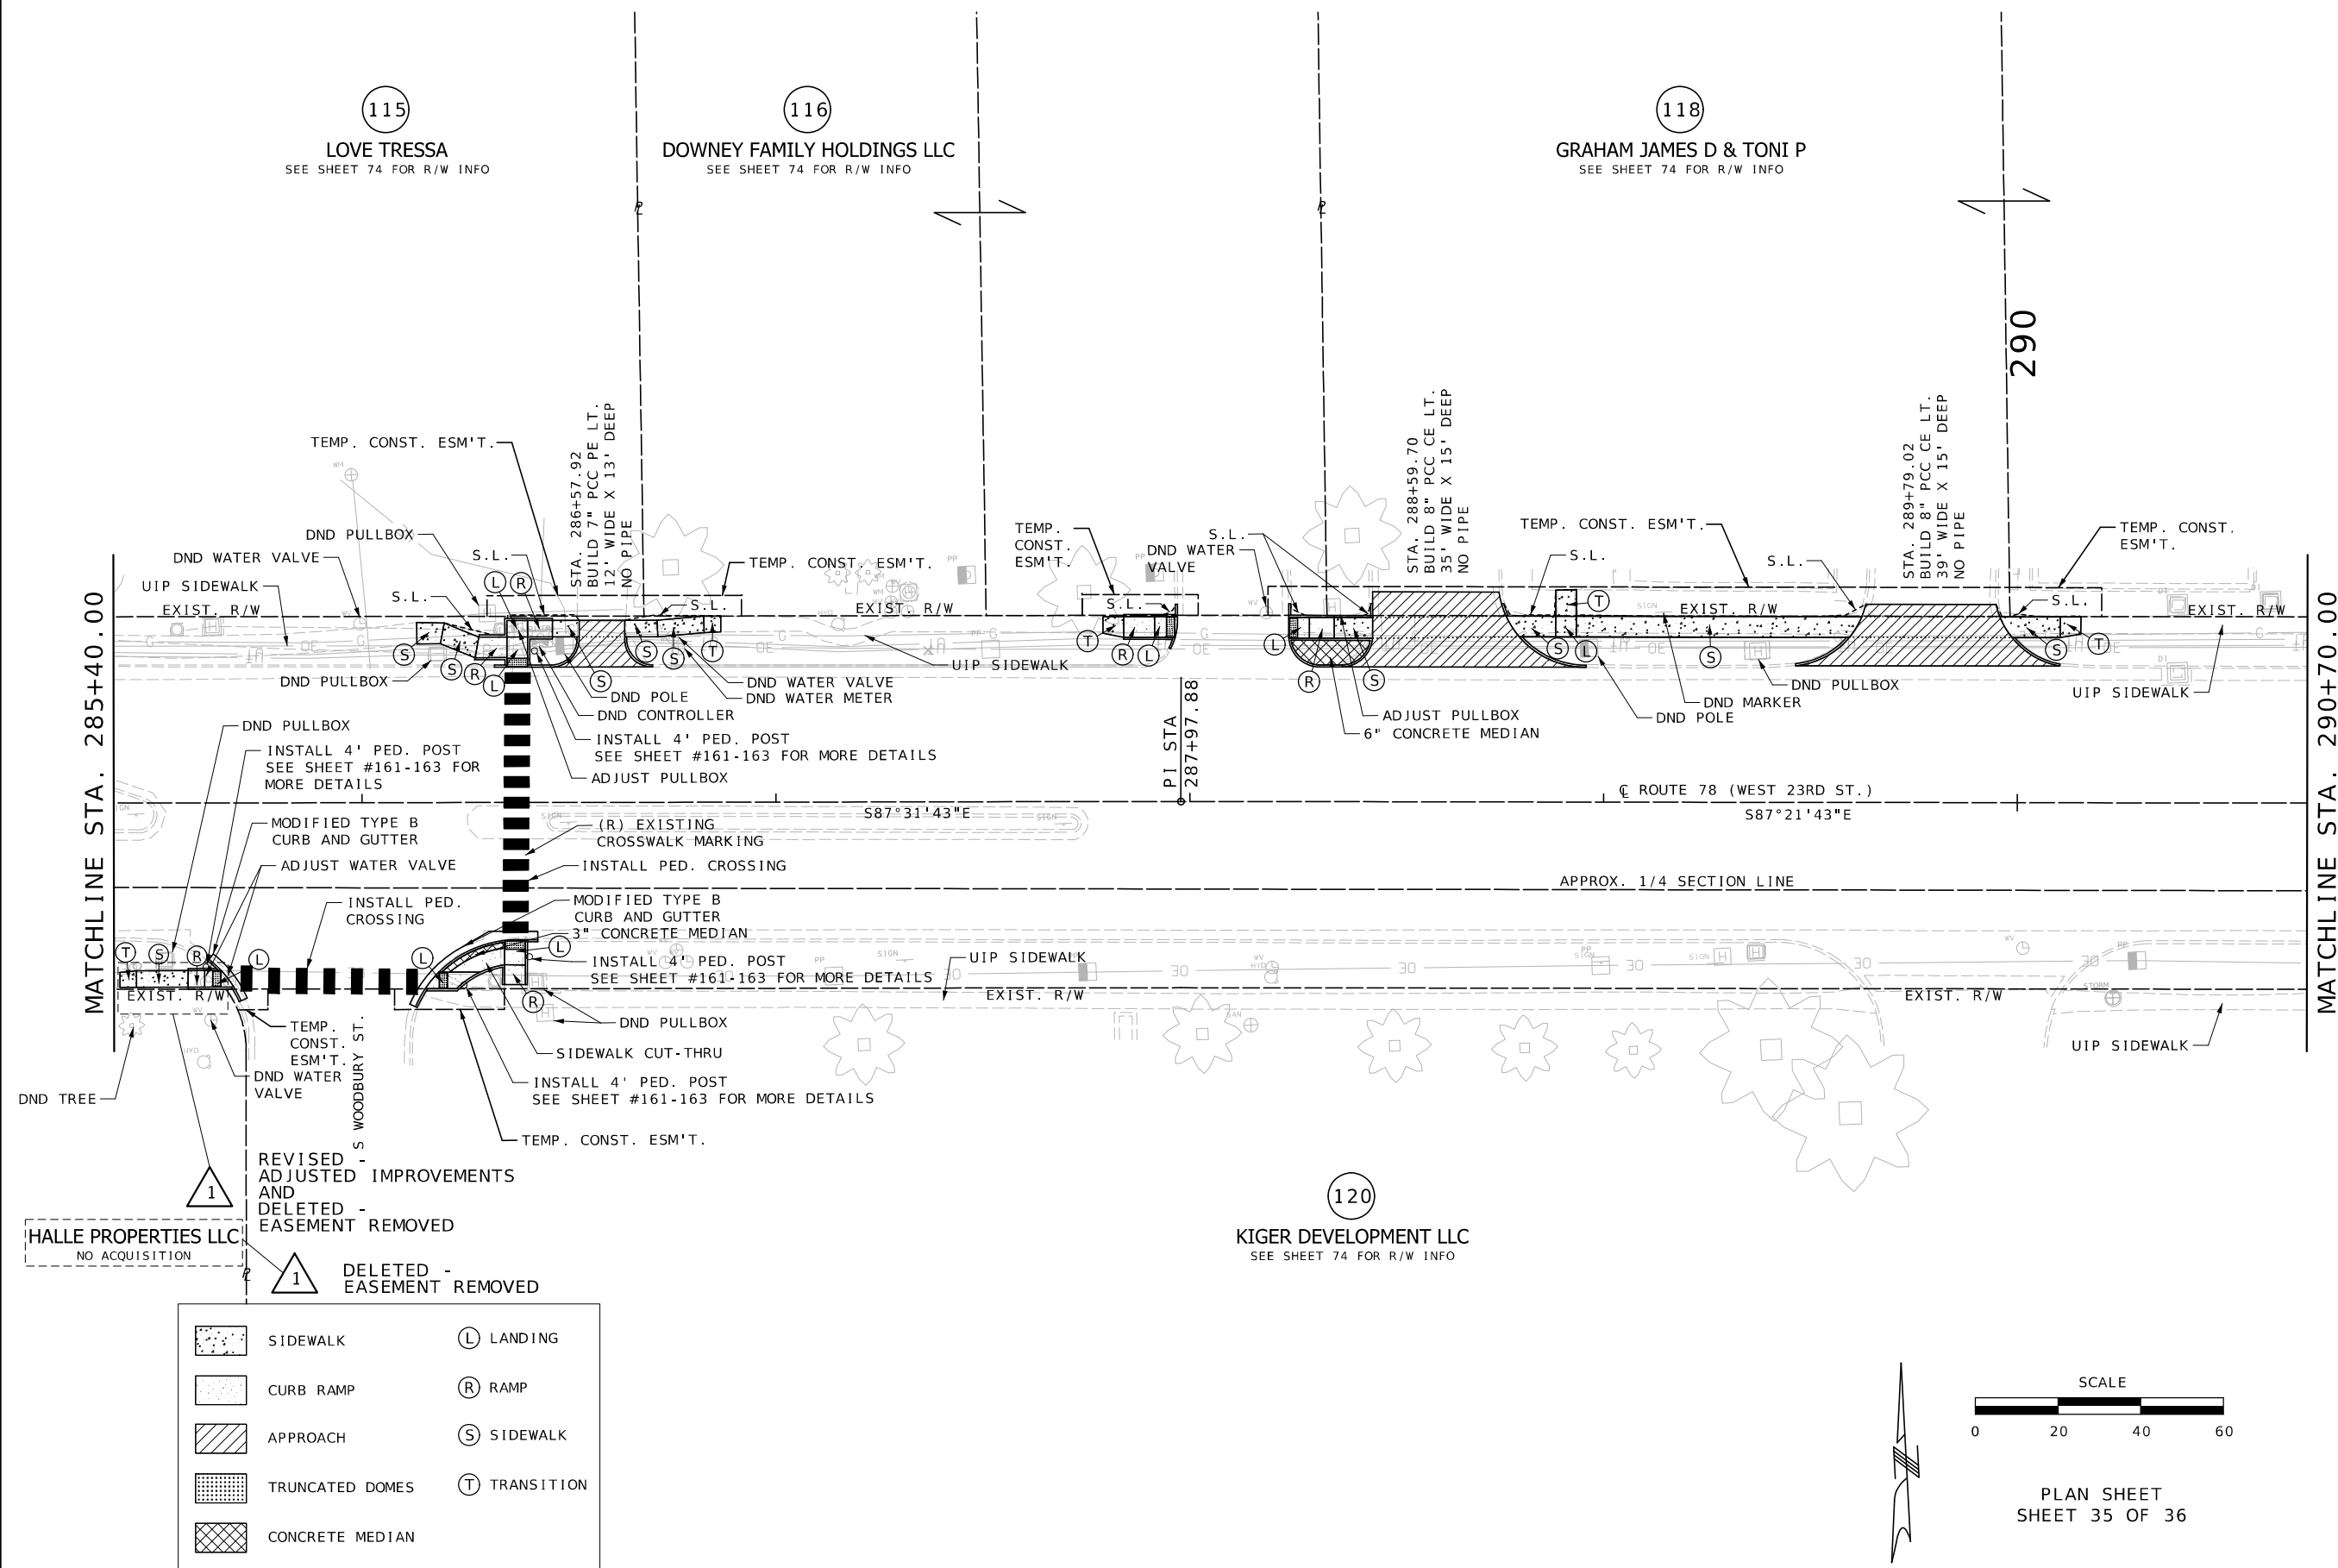

SIDEWALK

CURB RAMP

APPROACH

TRUNCATED DOMES

CONCRETE MEDIAN

L

LANDING

R

RAMP

S

SIDEWALK

T

TRANSITION

DATE PREPARED 2/13/2026	
ROUTE 78	STATE MO
DISTRICT KC	SHEET NO. 38
COUNTY JACKSON	
JOB NO. J4P3268F	
CONTRACT ID.	

PROJECT NO.
BRIDGE NO.

DATE	DESCRIPTION
02/12/26	ADDENDUM 1: ADJUSTED IMPROVEMENTS ON HALLE PROPERTIES LLC
02/12/26	REMOVED EASEMENT ON HALLE PROPERTIES LLC



MISSOURI HIGHWAYS AND TRANSPORTATION COMMISSION

105 WEST CAPITOL
JEFFERSON CITY, MO 65102
1-888-ASK-MODOT (1-888-275-6636)

Bartlett & West

601 MONROE ST. SUITE 201 - JEFFERSON CITY, MO 65101-3180
PHONE 872-634-3161
CERTIFICATE OF AUTHORITY NO. 000167 - ENGINEERING
WWW.BARTLETTWEST.COM

pw://bartwest-pw.bentley.com:bartwest-pw-01/Documents/Proj/19000/19421/19421.D30/OpenRoads Designer/J4P3268F Jackson 78 ADA/plan_sheets/3_Final Plans/038_PP_J4P3268F_120 9:19:14 AM 2/13/2026

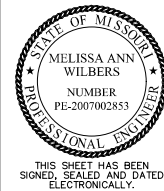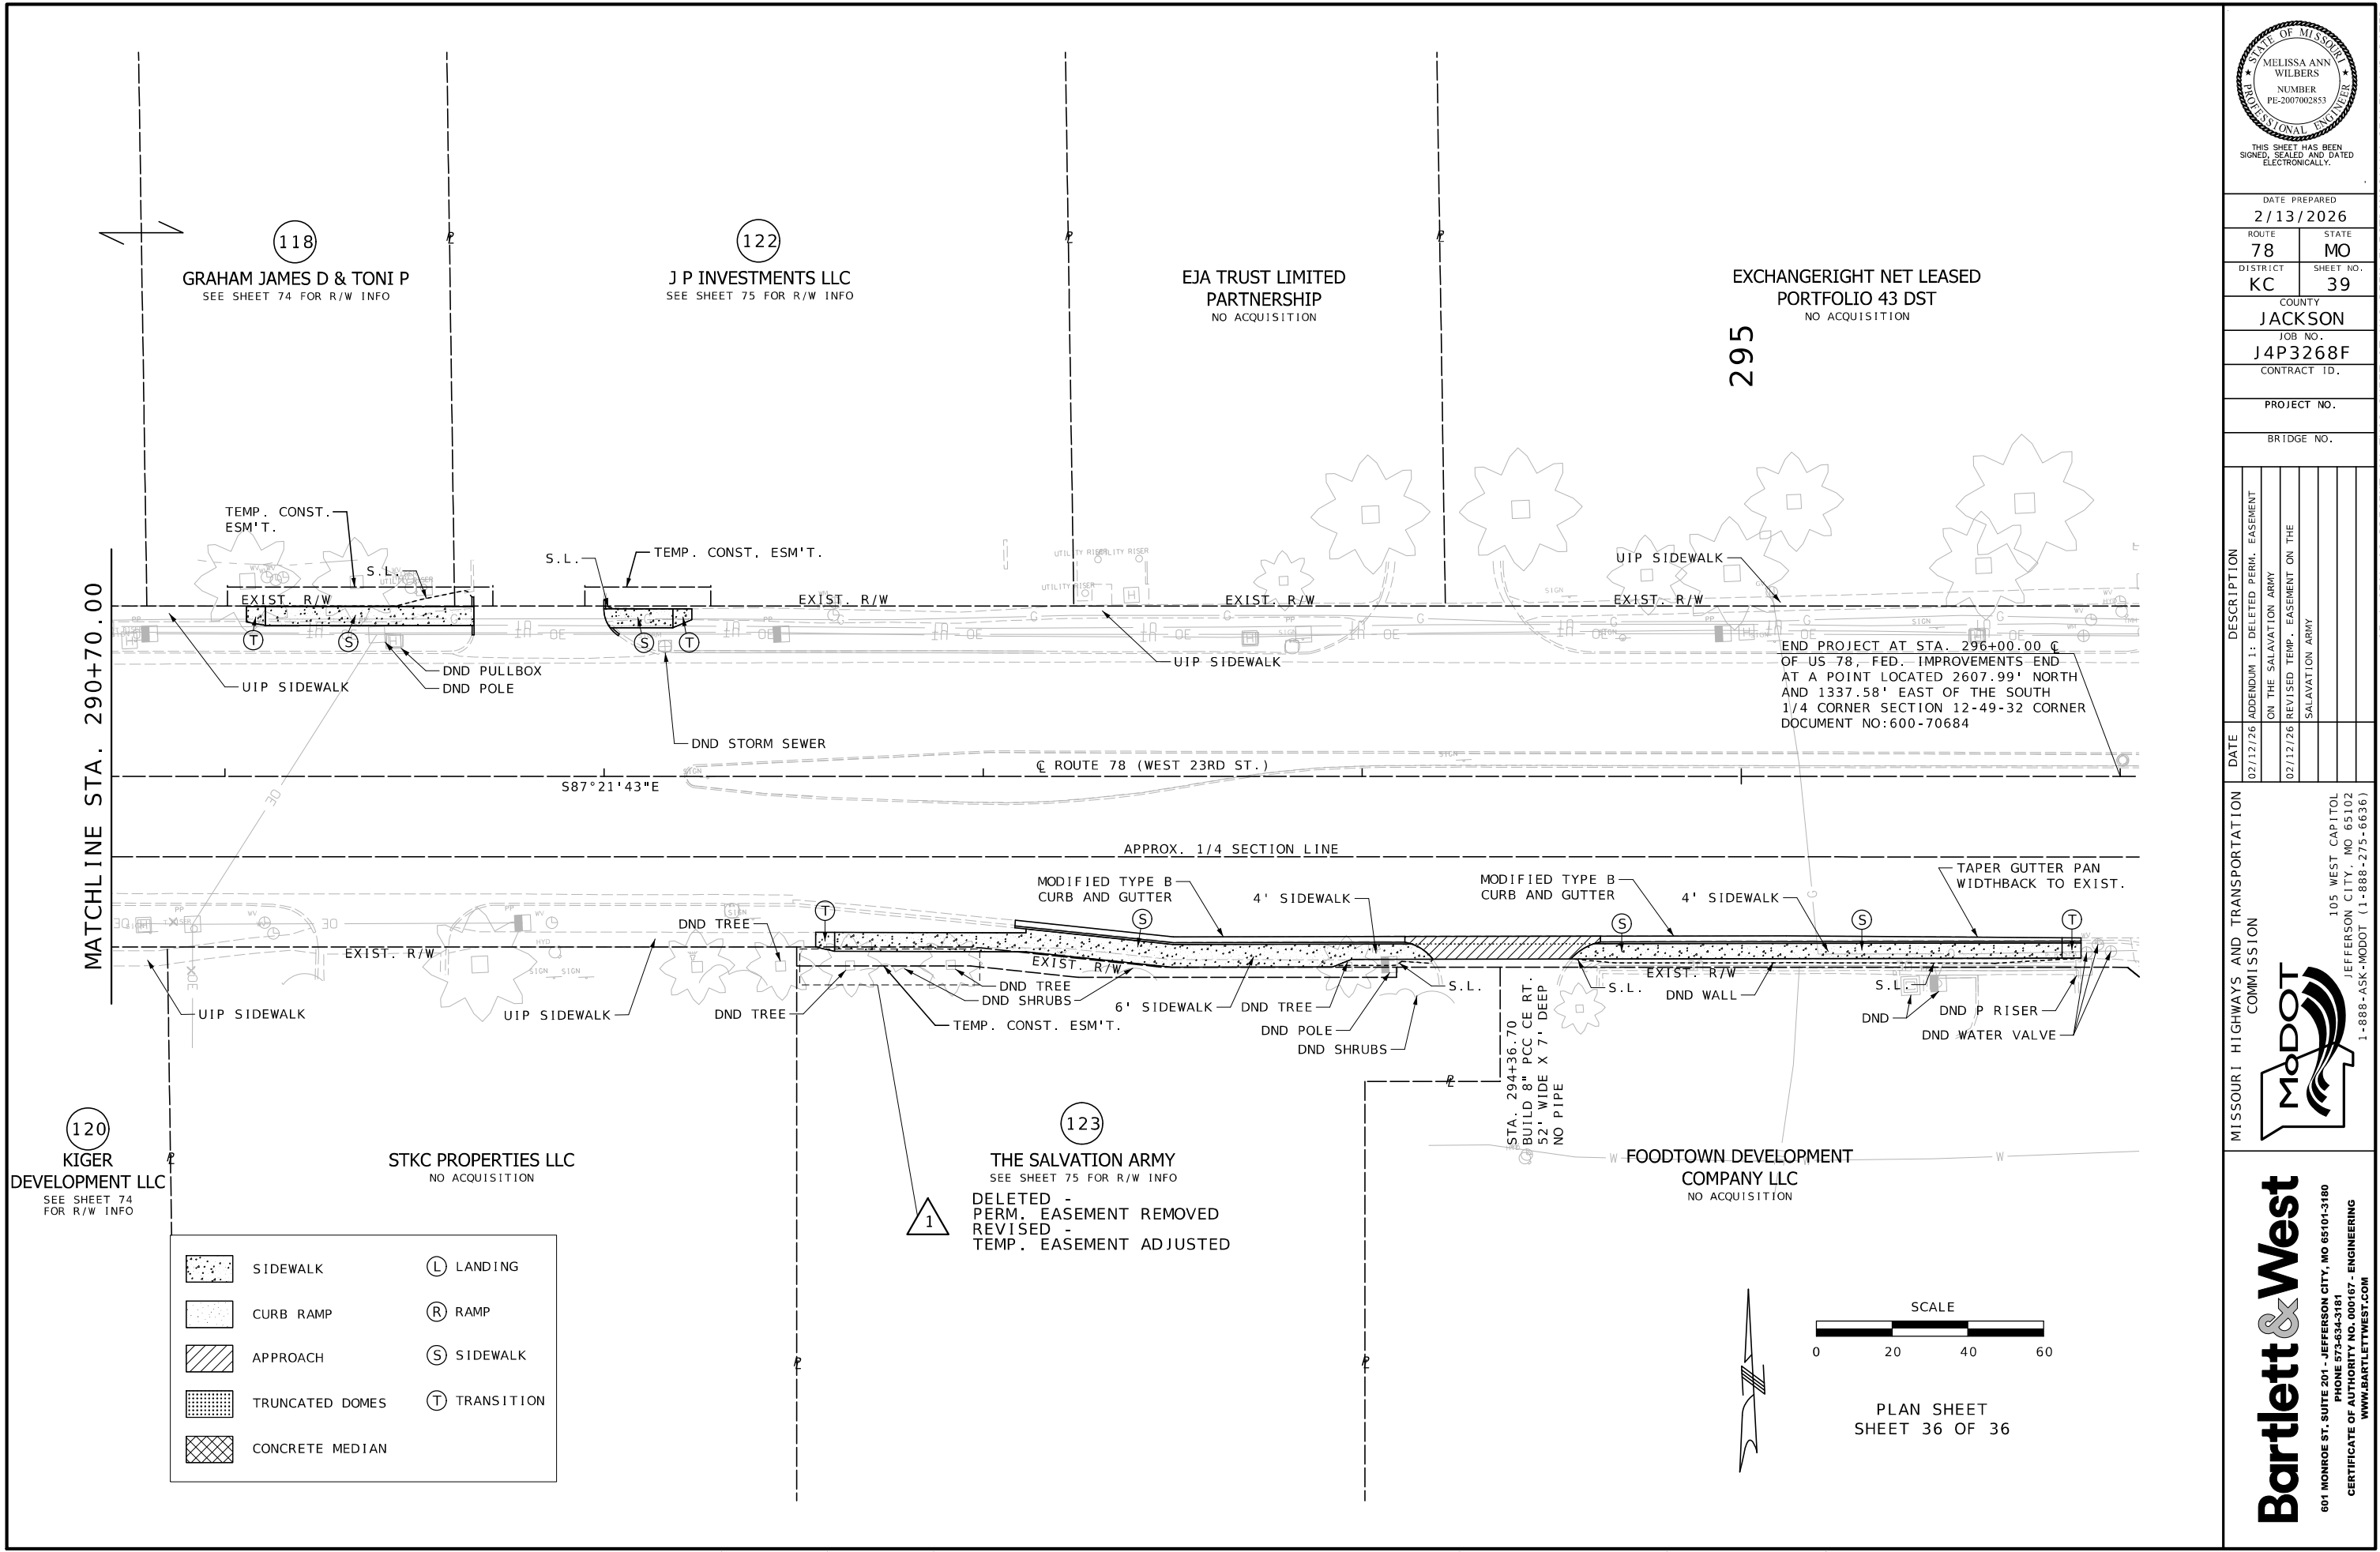

DATE PREPARED 2/13/2026	
ROUTE 78	STATE MO
DISTRICT KC	SHEET NO. 39
COUNTY JACKSON	
JOB NO. J4P3268F	
CONTRACT ID.	

PROJECT NO.
BRIDGE NO.

DATE	DESCRIPTION
02/12/26	ADDENDUM 1: DELETED PERM. EASEMENT ON THE SALVATION ARMY
02/12/26	REVISED TEMP. EASEMENT ON THE SALVATION ARMY


MISSOURI HIGHWAYS AND TRANSPORTATION COMMISSION

105 WEST CAPITOL
JEFFERSON CITY, MO 65102
1-888-ASK-MODOT (1-888-275-6636)


Bartlett & West

601 MONROE ST. SUITE 201 - JEFFERSON CITY, MO 65101-3180
PHONE 872-634-3161
CERTIFICATE OF AUTHORITY NO. 000167 - ENGINEERING
WWW.BARTLETTWEST.COM

IF A SEAL IS PRESENT ON THIS SHEET IT HAS BEEN ELECTRONICALLY SEALED AND DATED.

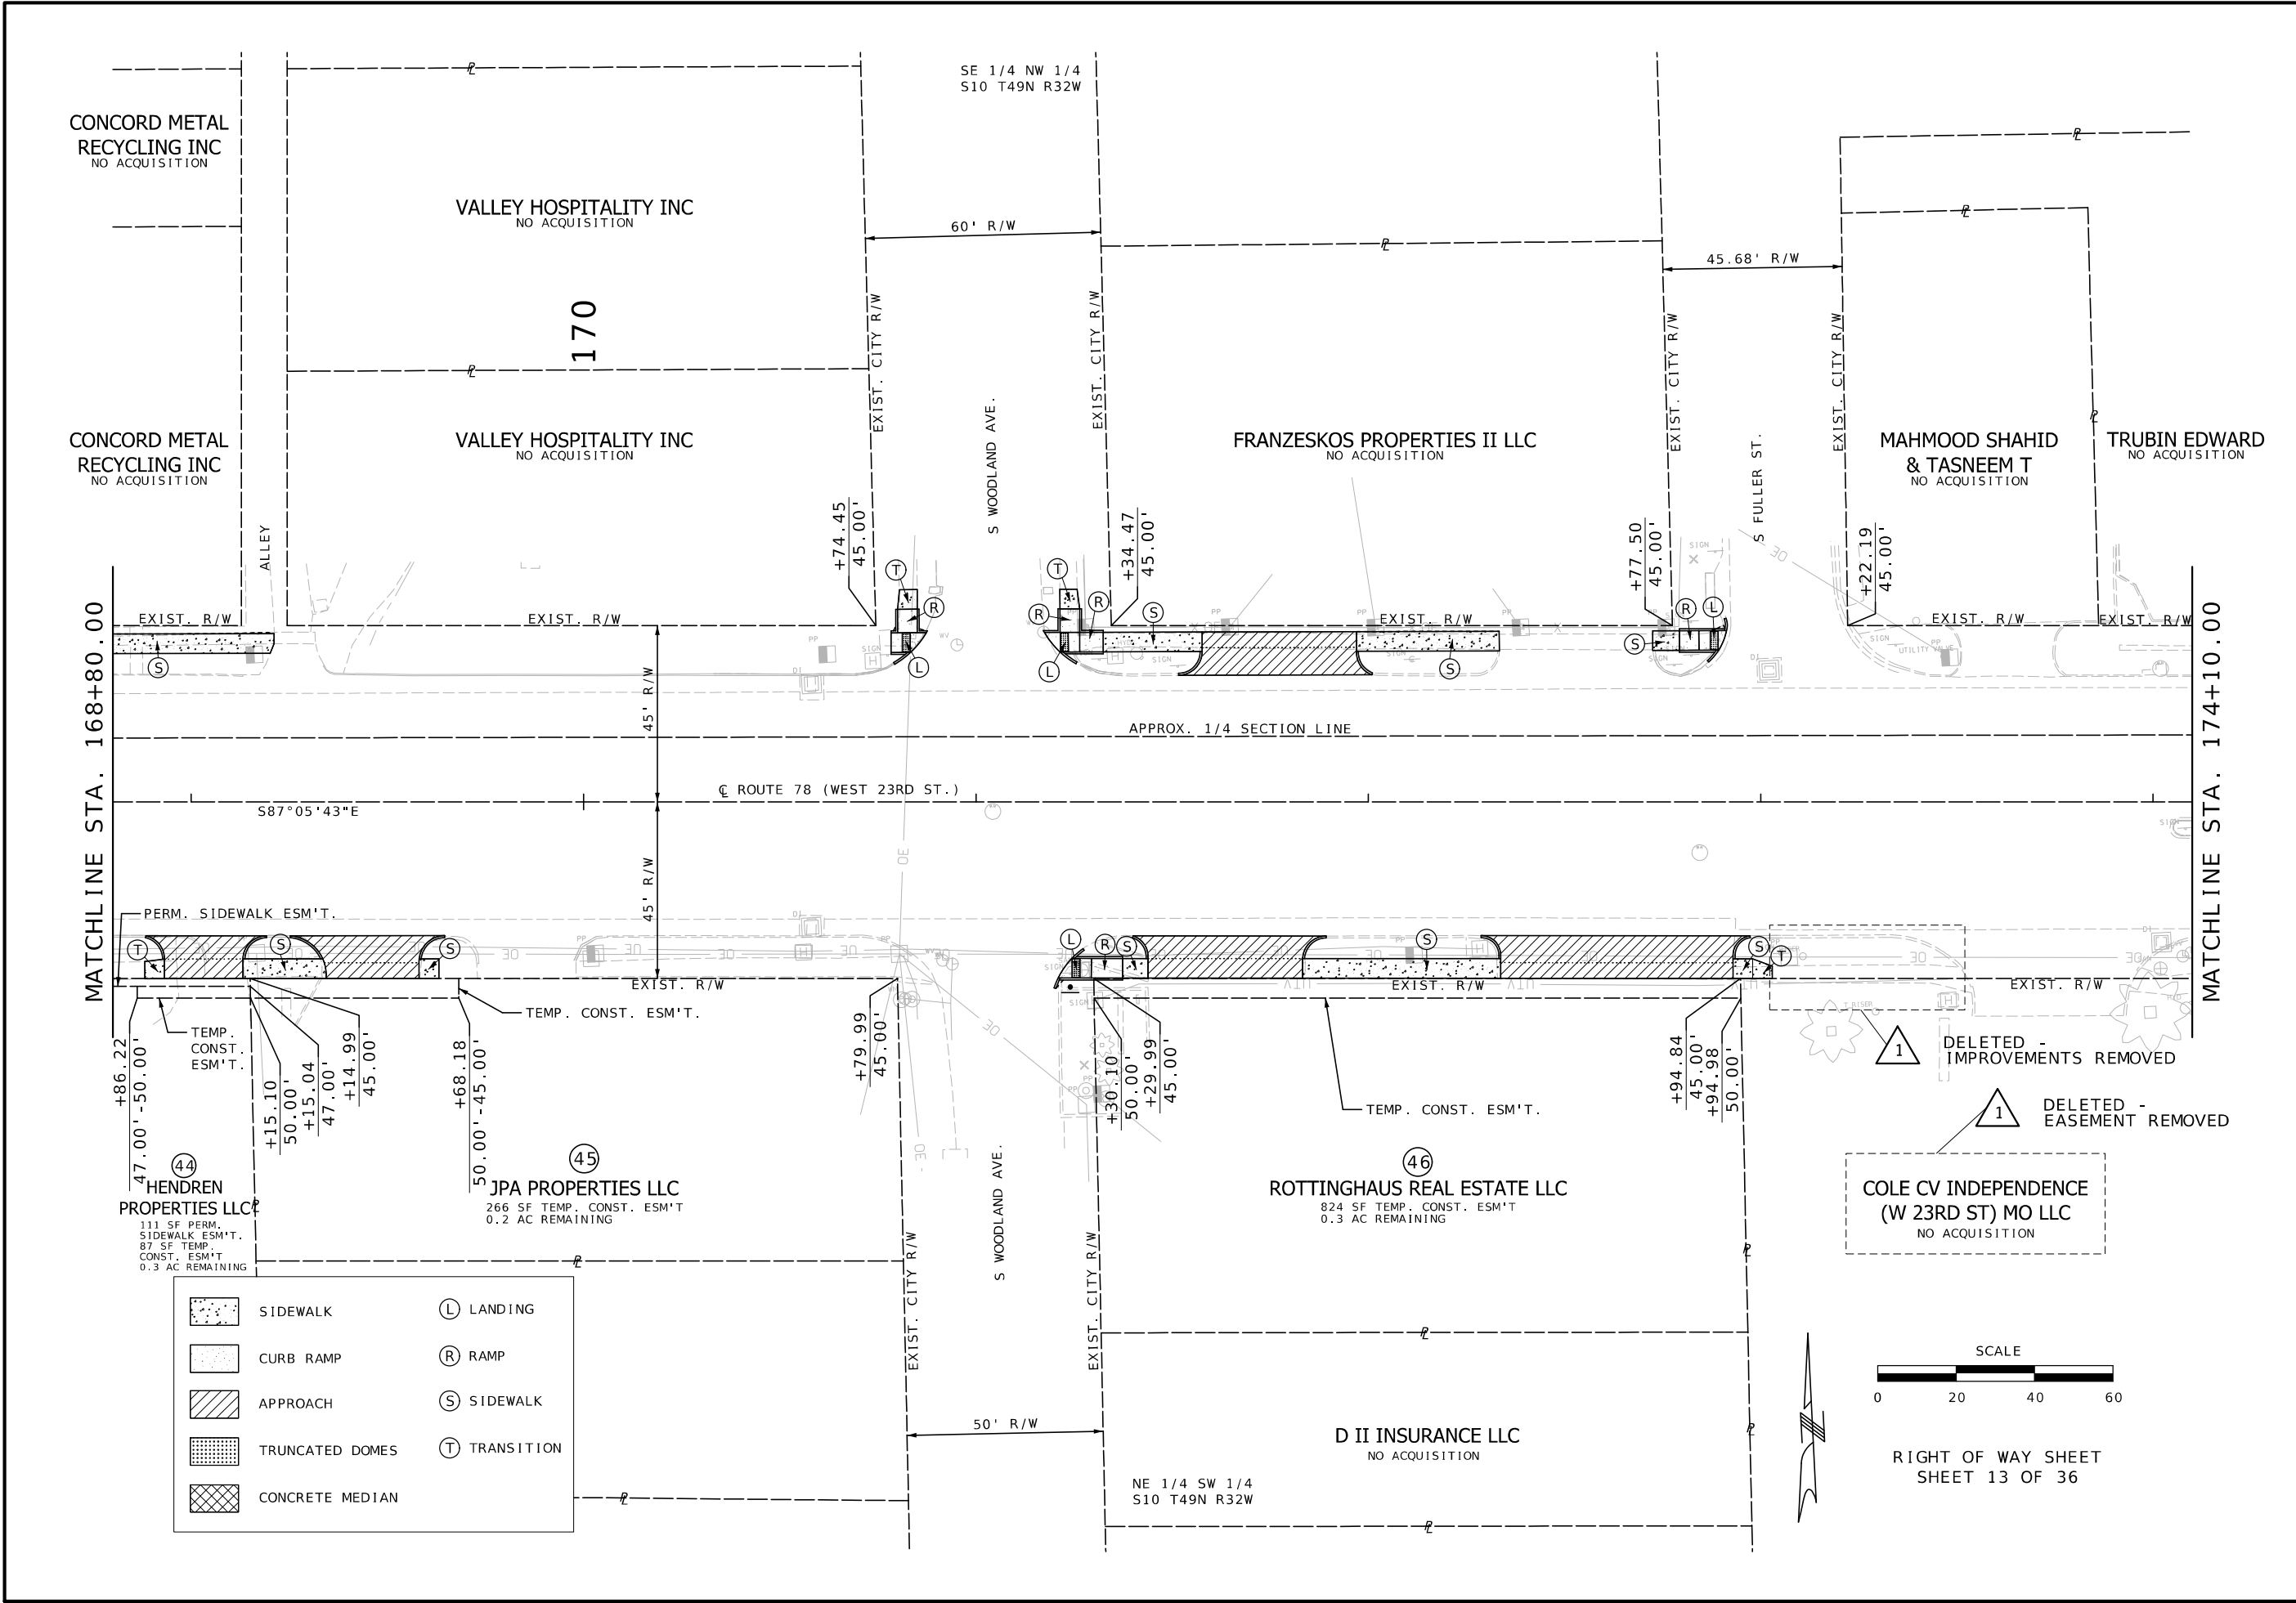

	SIDEWALK		LANDING
	CURB RAMP		RAMP
	APPROACH		SIDEWALK
	TRUNCATED DOMES		TRANSITION
	CONCRETE MEDIAN		

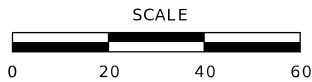

RIGHT OF WAY SHEET
SHEET 13 OF 36



DATE PREPARED 2/13/2026	
ROUTE 78	STATE MO
DISTRICT KC	SHEET NO. 52
COUNTY JACKSON	
JOB NO. J4P3268F	
CONTRACT ID.	

PROJECT NO.
BRIDGE NO.

DATE	DESCRIPTION
02/12/26	ADDENDUM 1: DELETED IMPROVEMENTS ON
02/12/26	COLE CV INDEPENDENCE
02/12/26	DELETED EASEMENT ON COLE CV
02/12/26	INDEPENDENCE



MISSOURI HIGHWAYS AND TRANSPORTATION
COMMISSION

105 WEST CAPITOL
JEFFERSON CITY, MO 65102
1-888-ASK-MODOT (1-888-275-6636)

Bartlett & West

601 MONROE ST. SUITE 201 - JEFFERSON CITY, MO 65101-3180
PHONE 572-634-3161
CERTIFICATE OF AUTHORITY NO. 000167 - ENGINEERING
WWW.BARTLETTWEST.COM

IF A SEAL IS PRESENT ON THIS SHEET IT HAS BEEN ELECTRONICALLY SEALED AND DATED.

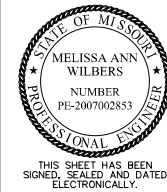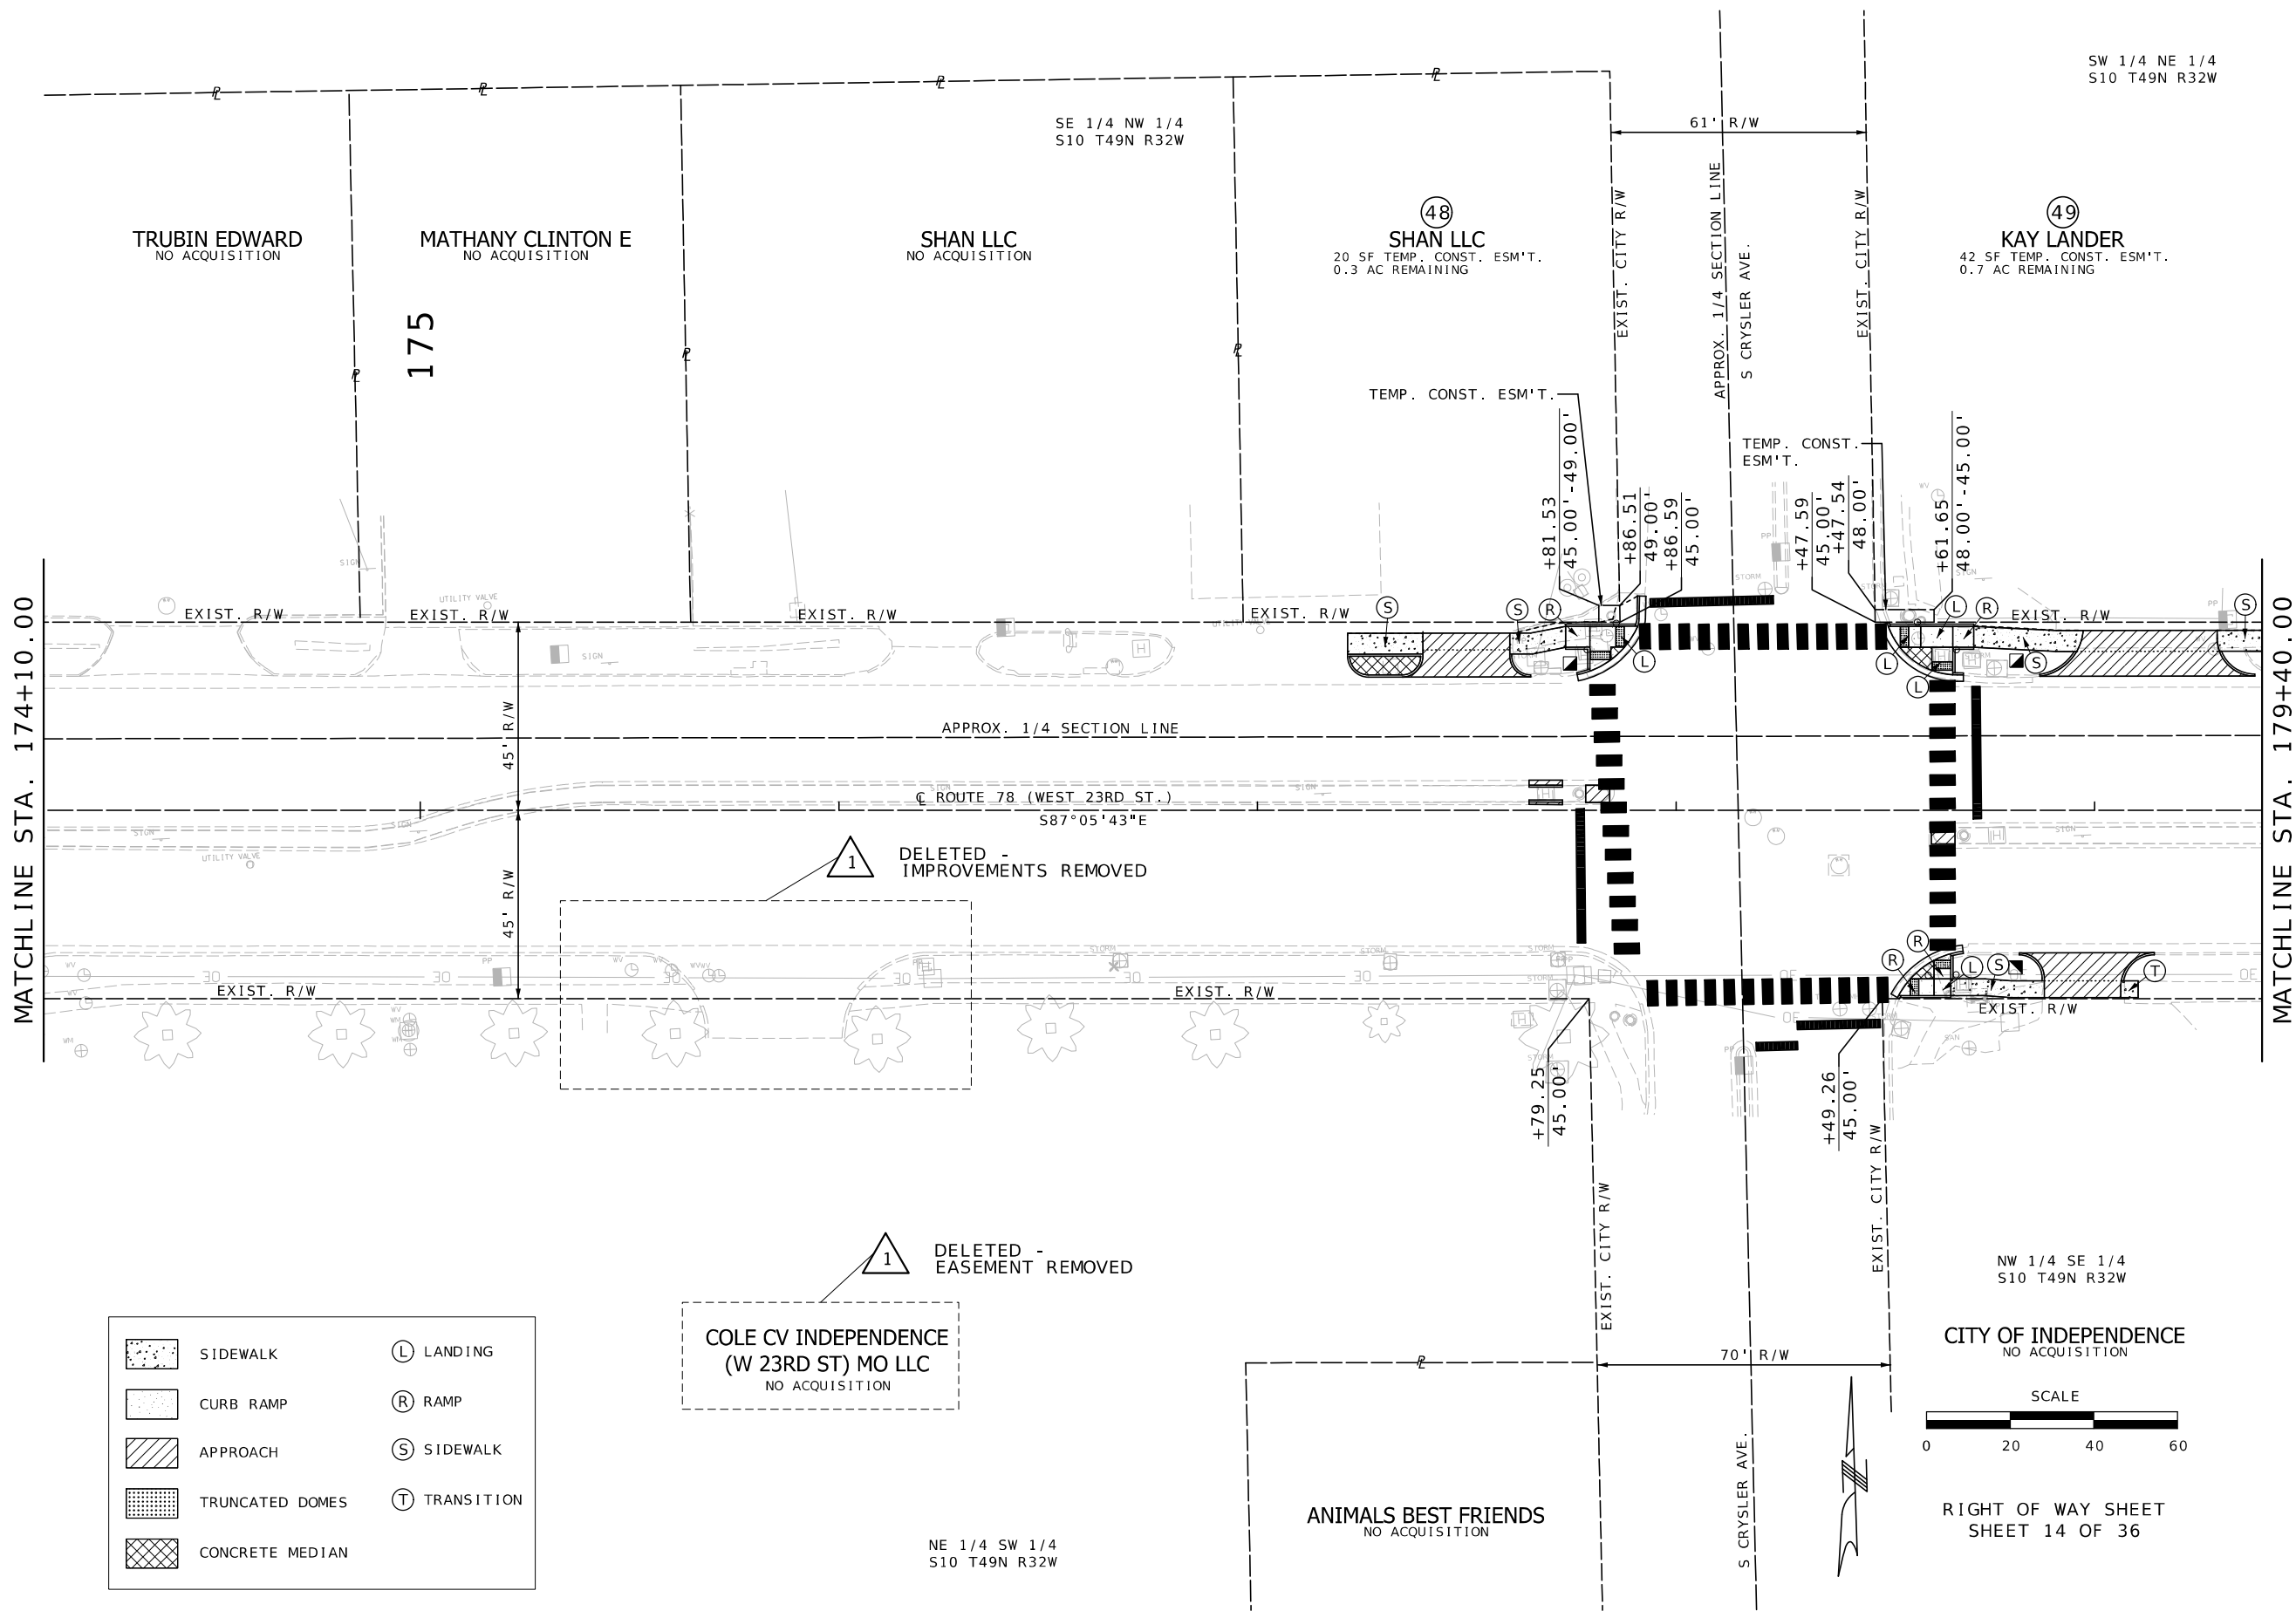

DATE PREPARED 2/13/2026	
ROUTE 78	STATE MO
DISTRICT KC	SHEET NO. 53
COUNTY JACKSON	
JOB NO. J4P3268F	
CONTRACT ID.	

PROJECT NO.
BRIDGE NO.



DATE	DESCRIPTION
02/12/26	ADDENDUM 1: DELETED IMPROVEMENTS ON
02/12/26	COLE CV INDEPENDENCE
02/12/26	DELETED EASEMENT ON COLE CV
02/12/26	INDEPENDENCE

MISSOURI HIGHWAYS AND TRANSPORTATION COMMISSION

105 WEST CAPITOL
JEFFERSON CITY, MO 65102
1-888-ASK-MODOT (1-888-275-6636)

Bartlett & West

601 MONROE ST. SUITE 201 - JEFFERSON CITY, MO 65101-3180
PHONE 572-634-3161
CERTIFICATE OF AUTHORITY NO. 000167 - ENGINEERING
WWW.BARTLETTWEST.COM

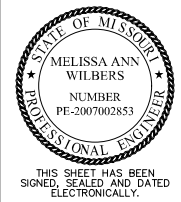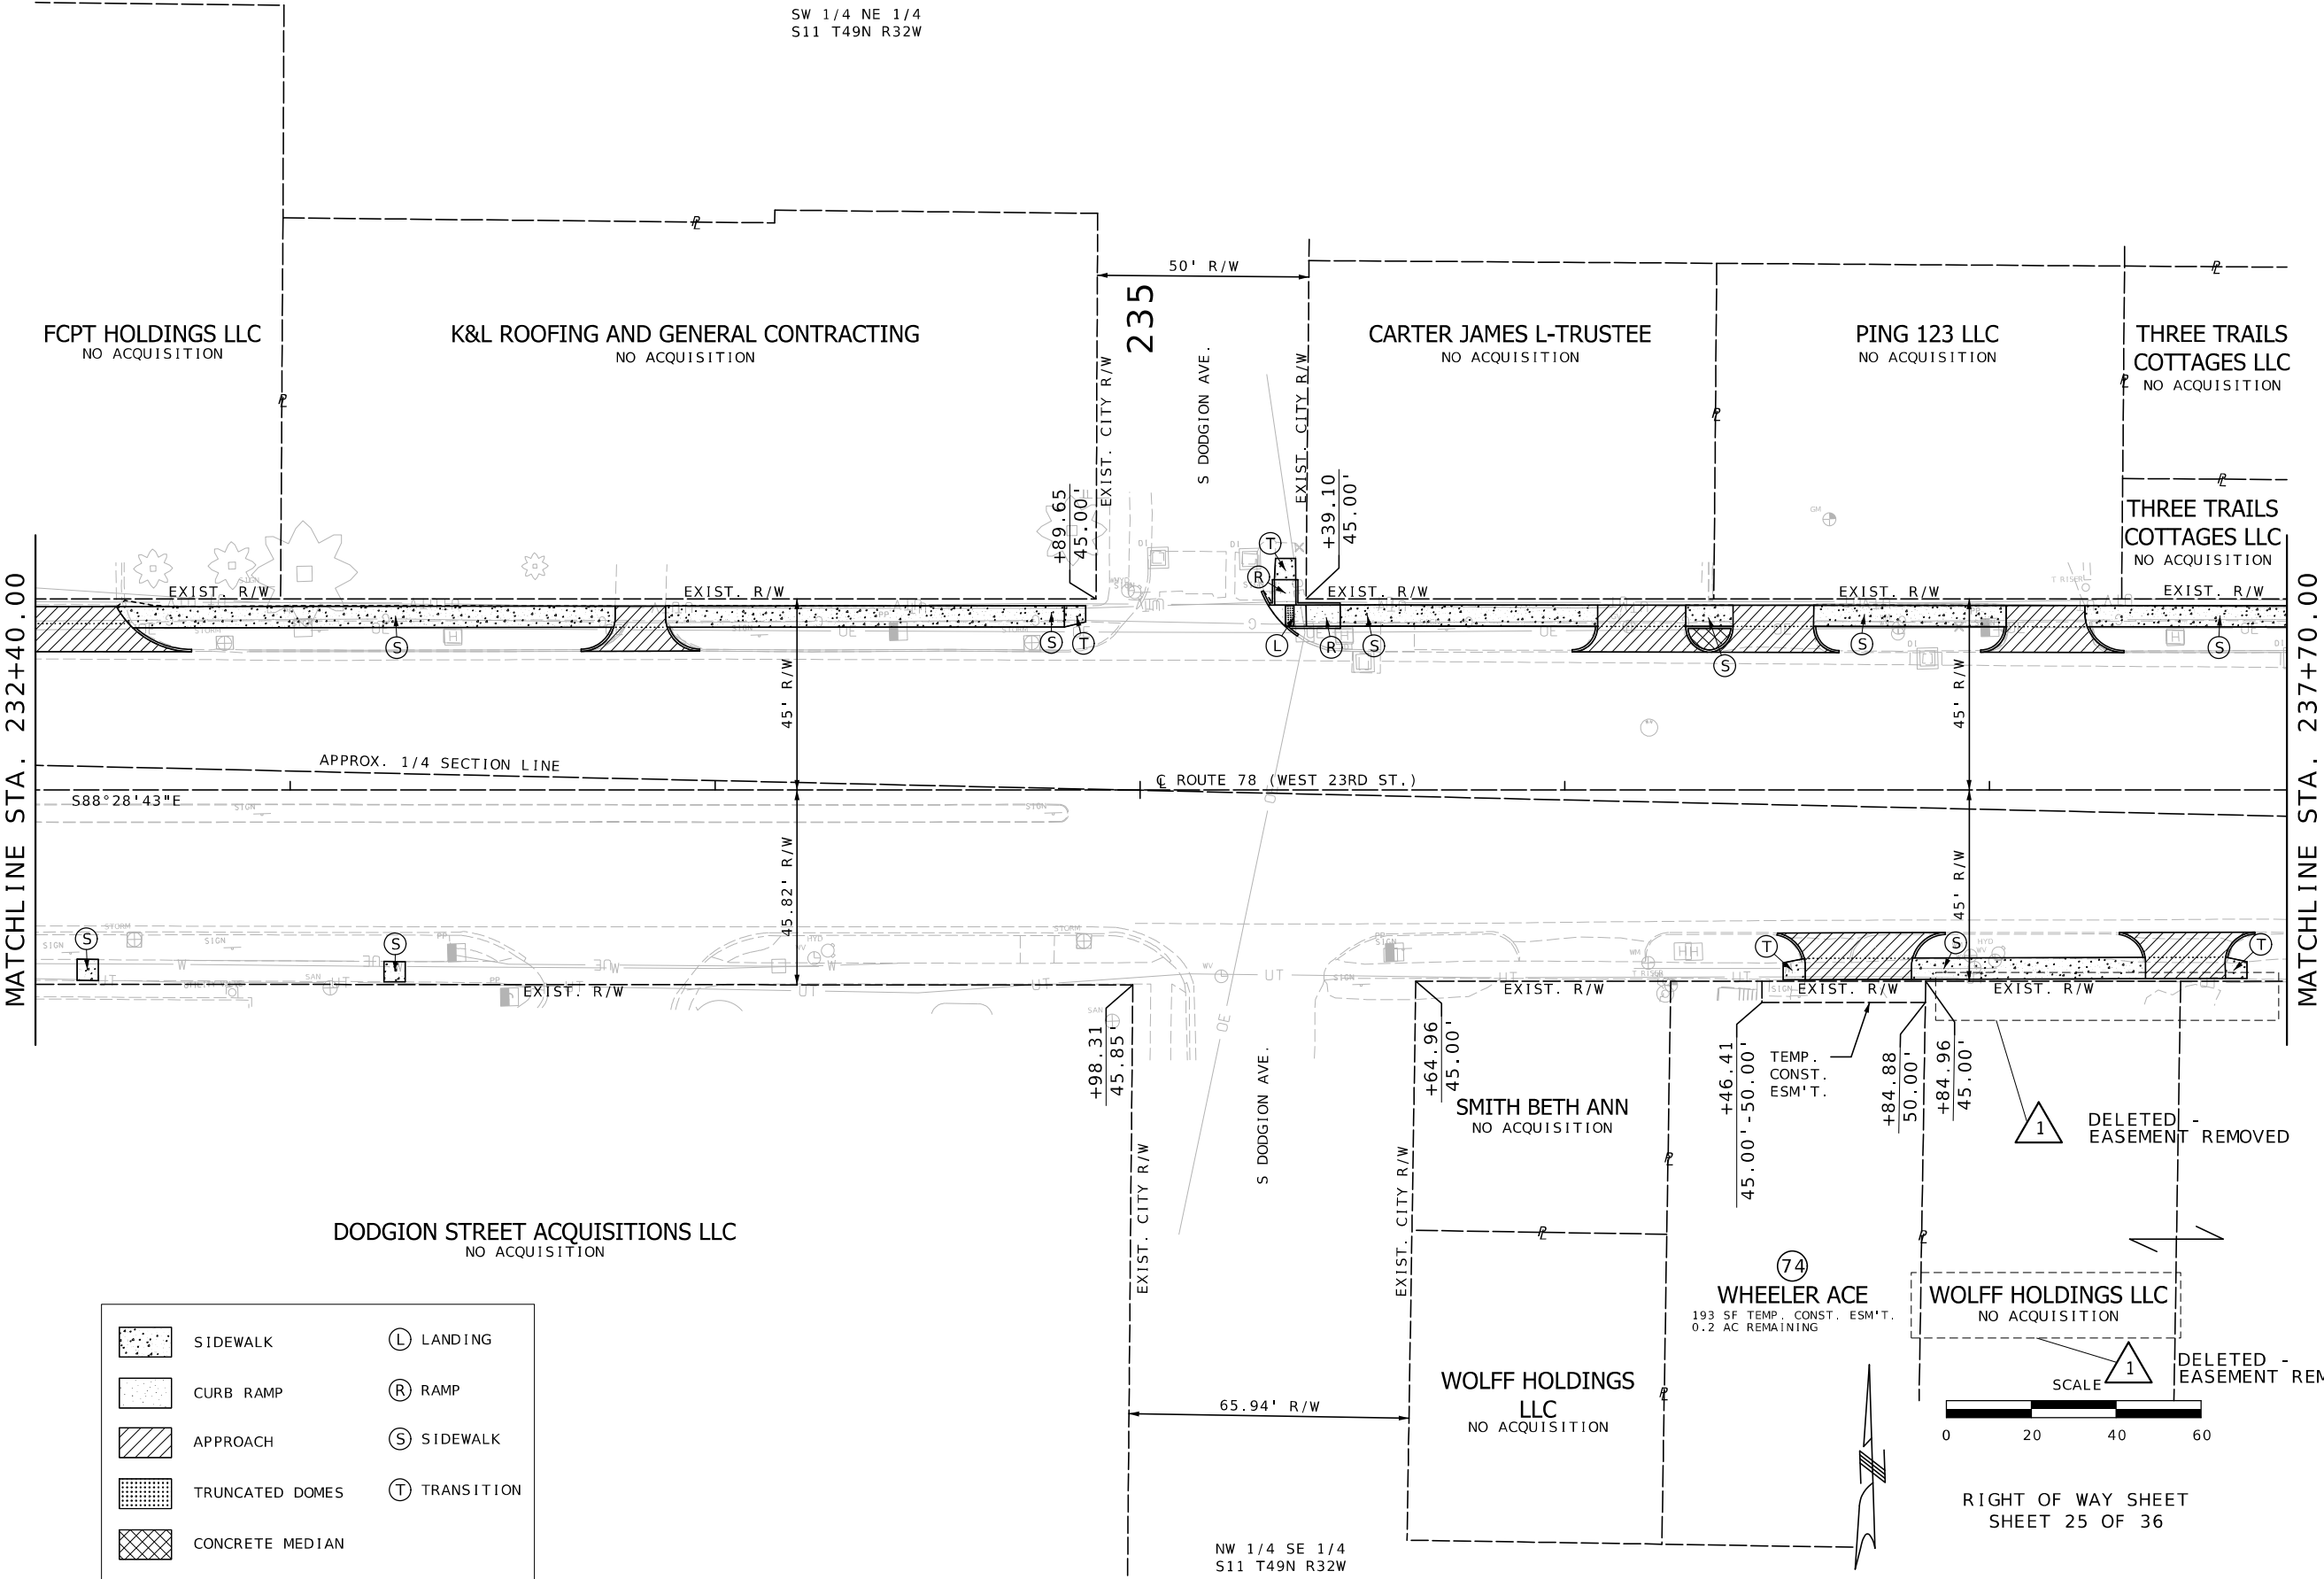

DATE PREPARED 2/13/2026	
ROUTE 78	STATE MO
DISTRICT KC	SHEET NO. 64
COUNTY JACKSON	
JOB NO. J4P3268F	
CONTRACT ID.	
PROJECT NO.	
BRIDGE NO.	



DATE	DESCRIPTION
02/12/26	ADDENDUM 1: DELETED EASEMENT ON WOLFF HOLDINGS LLC

MISSOURI HIGHWAYS AND TRANSPORTATION COMMISSION

105 WEST CAPITOL
JEFFERSON CITY, MO 65102
1-888-ASK-MODOT (1-888-275-6636)

Bartlett & West

601 MONROE ST. SUITE 201 - JEFFERSON CITY, MO 65101-3180
PHONE 872-634-3161
CERTIFICATE OF AUTHORITY NO. 000167 - ENGINEERING
WWW.BARTLETTWEST.COM

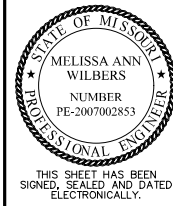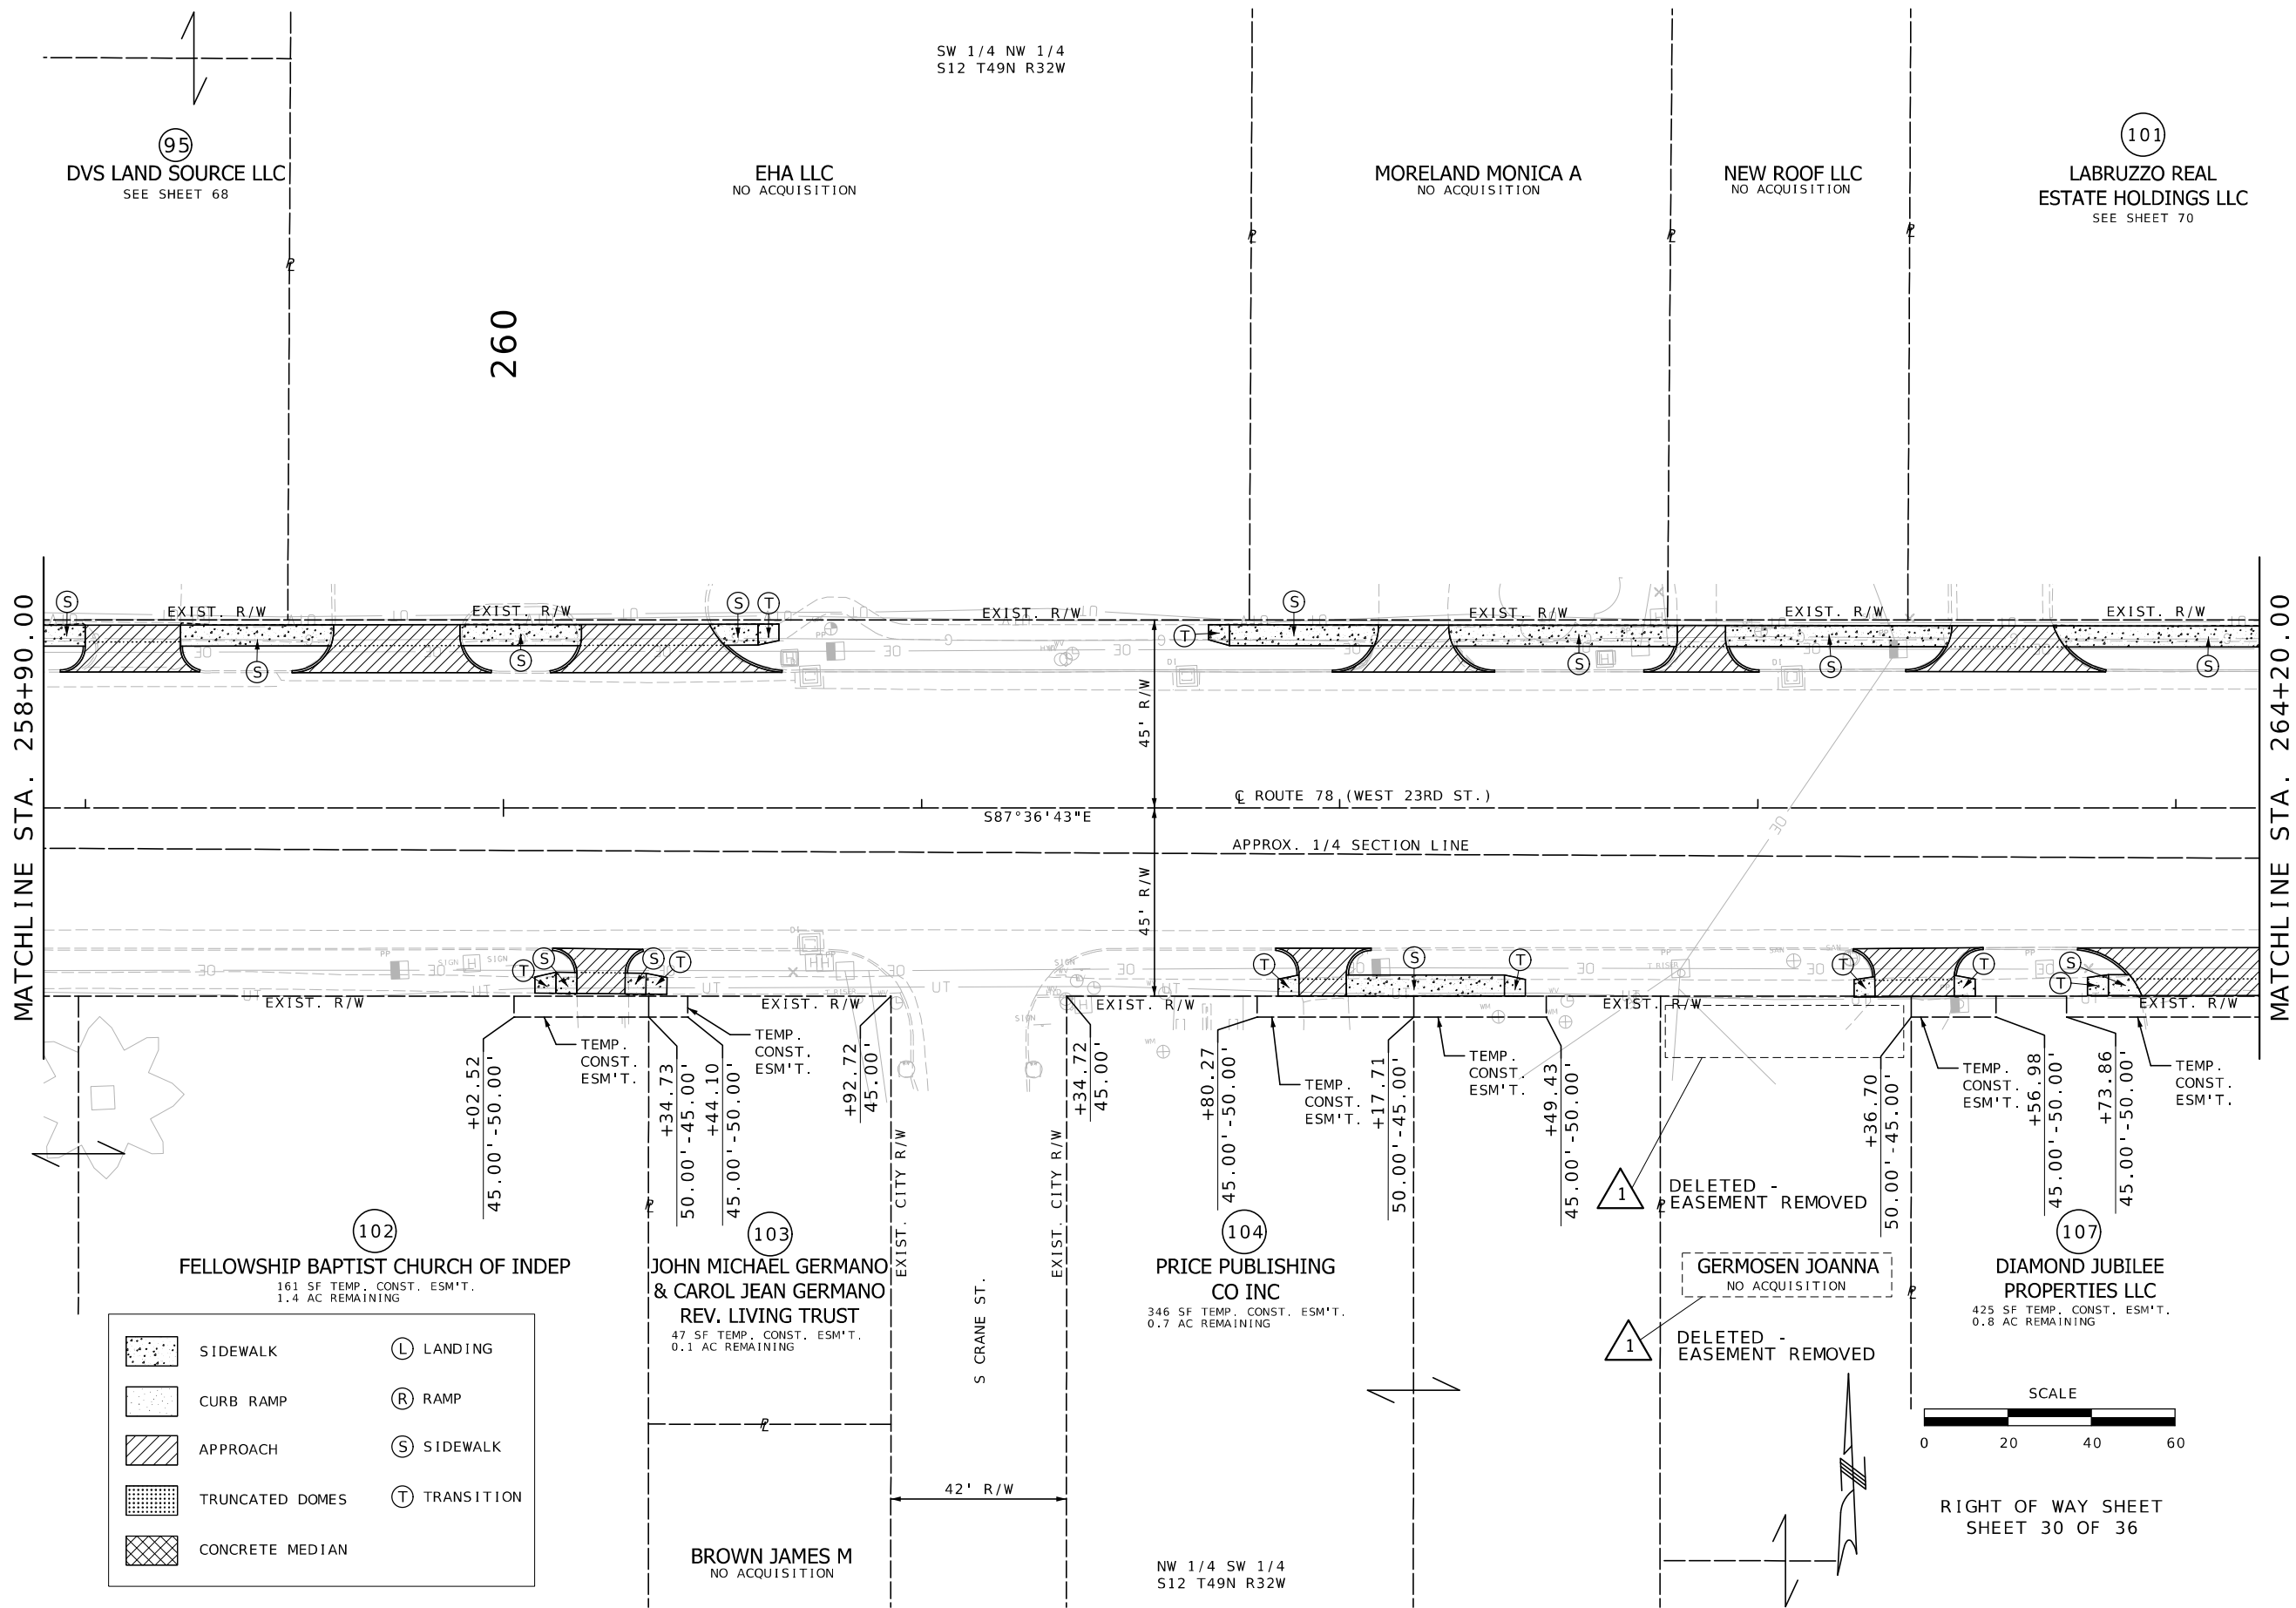

DATE PREPARED 2/13/2026	
ROUTE 78	STATE MO
DISTRICT KC	SHEET NO. 69
COUNTY JACKSON	
JOB NO. J4P3268F	
CONTRACT ID.	

PROJECT NO.
BRIDGE NO.


DATE	DESCRIPTION
02/12/26	ADDENDUM 1: DELETED EASEMENT ON GERMOSEN JOANNA

MISSOURI HIGHWAYS AND TRANSPORTATION COMMISSION


105 WEST CAPITOL
JEFFERSON CITY, MO 65102
1-888-ASK-MODOT (1-888-275-6636)

Bartlett & West


601 MONROE ST. SUITE 201 - JEFFERSON CITY, MO 65101-3180
PHONE 872-634-3161
CERTIFICATE OF AUTHORITY NO. 000167 - ENGINEERING
WWW.BARTLETTWEST.COM

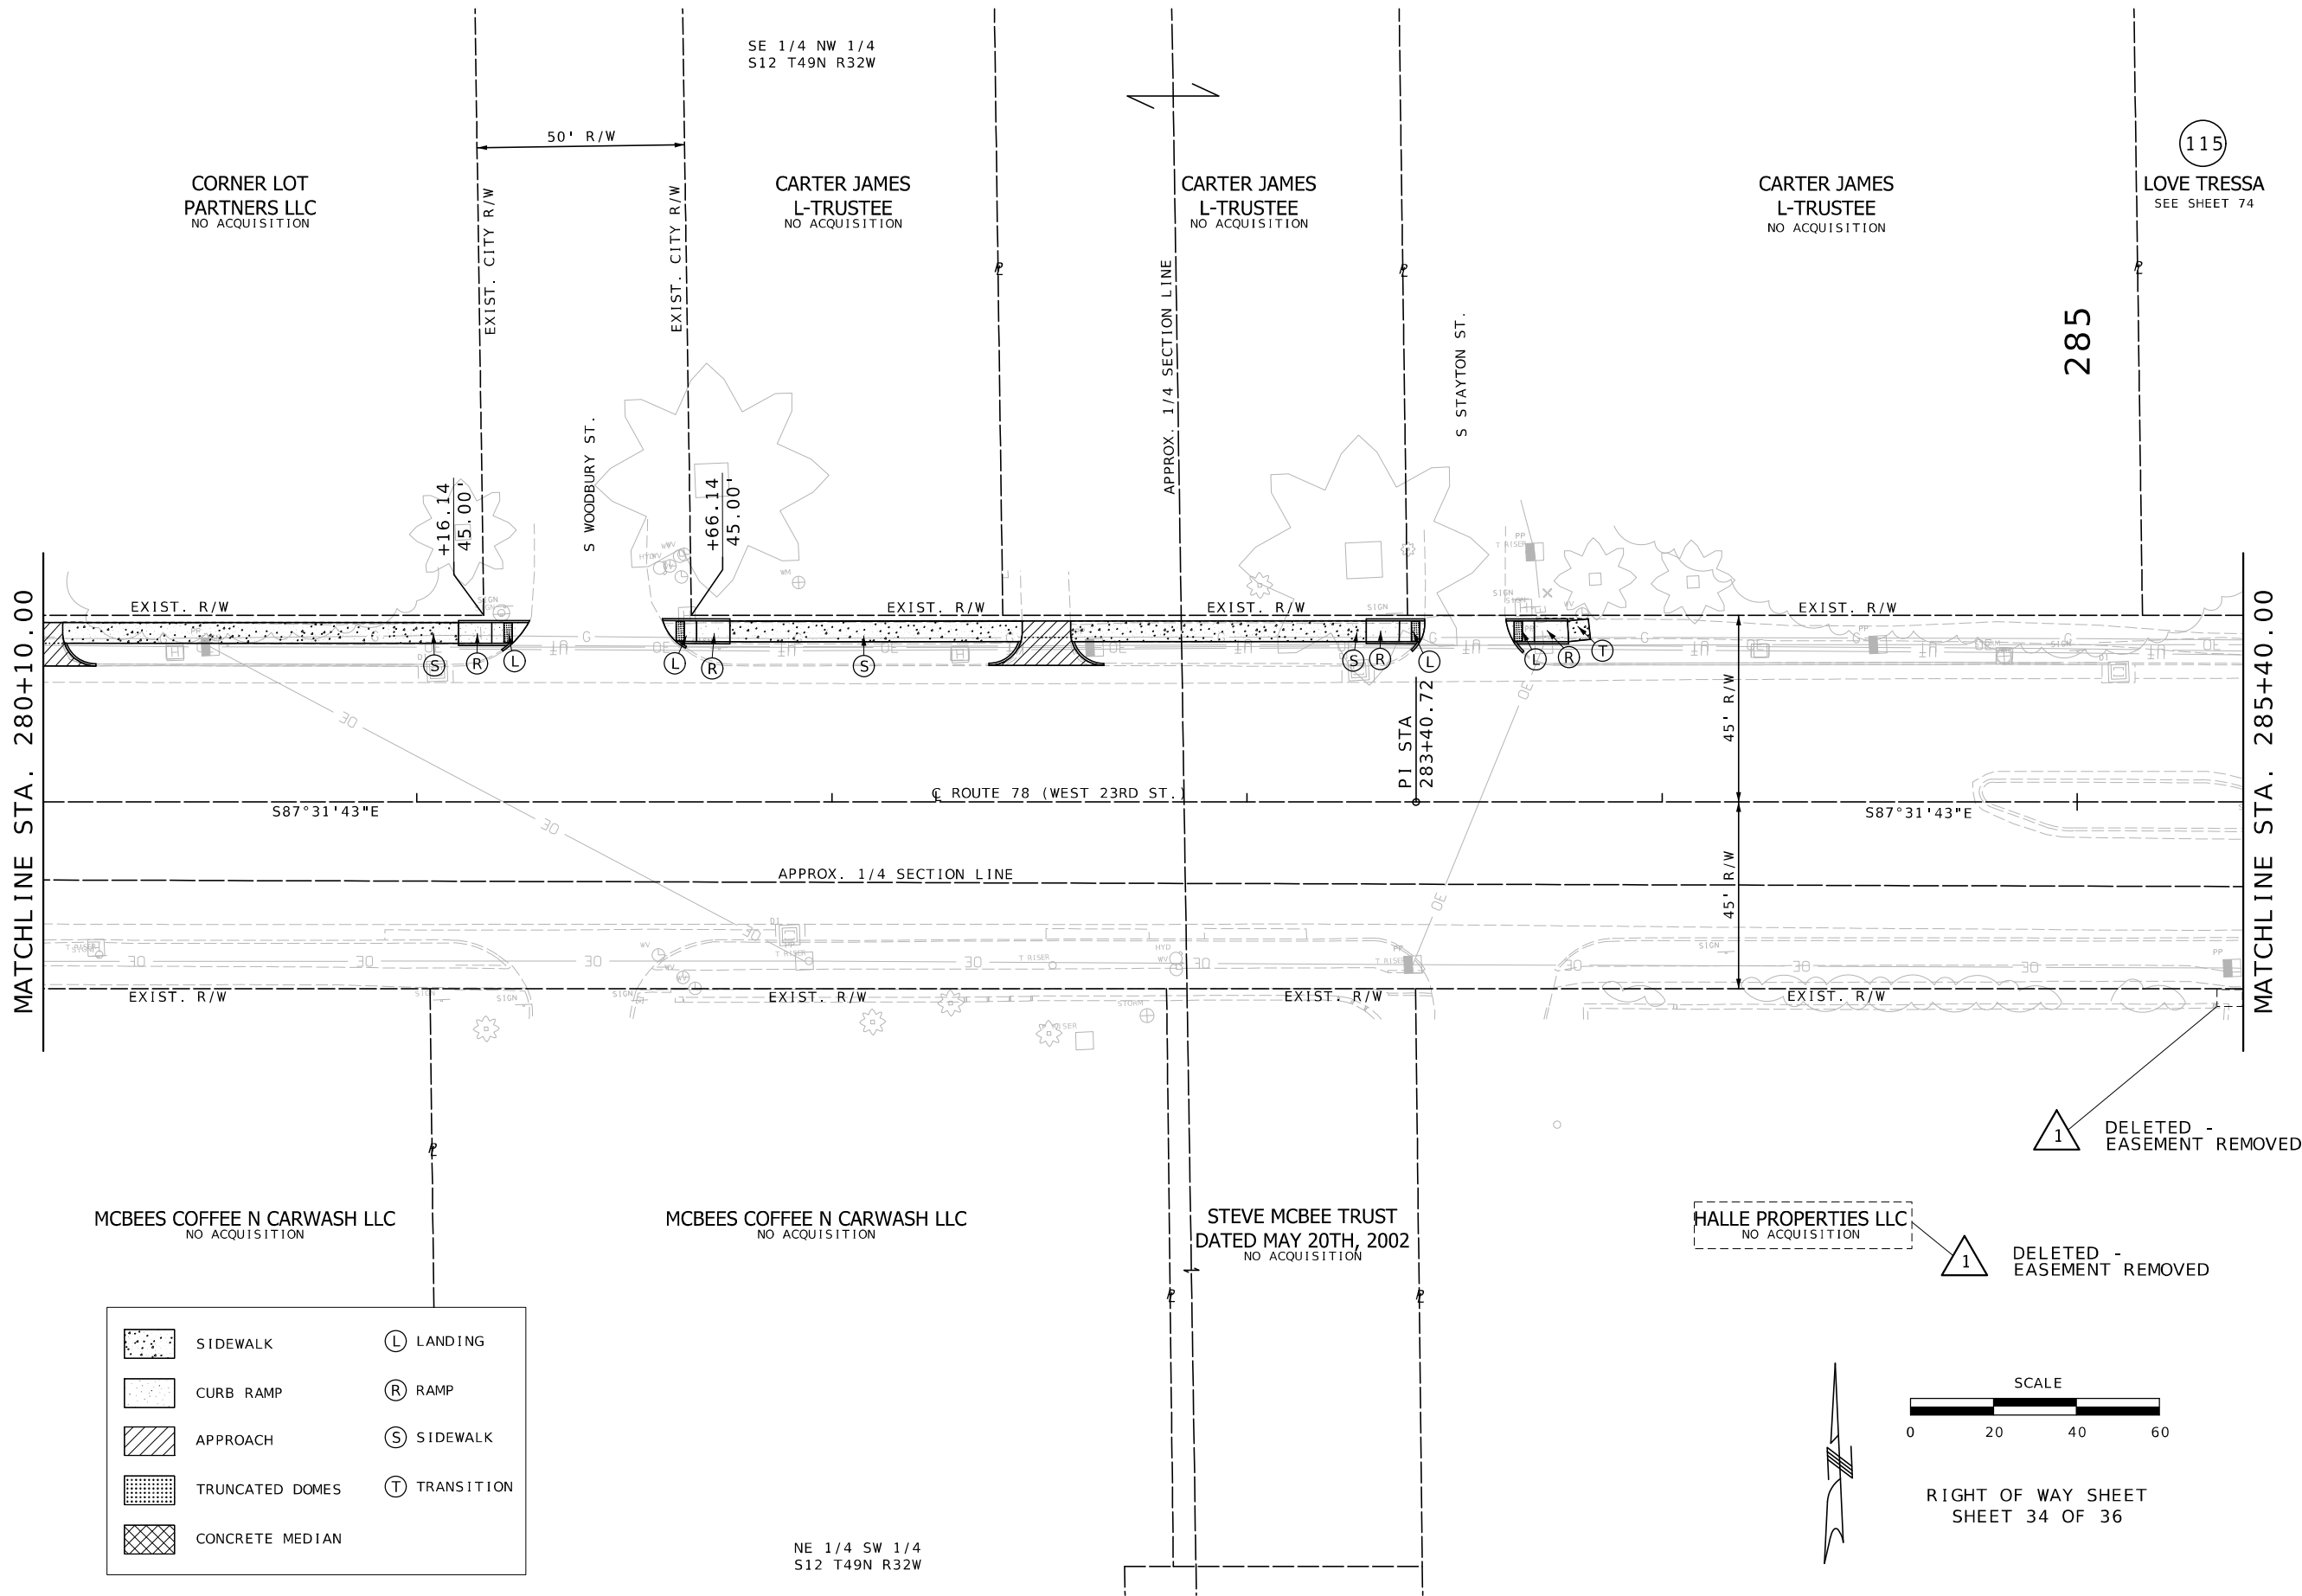

	SIDEWALK		LANDING
	CURB RAMP		RAMP
	APPROACH		SIDEWALK
	TRUNCATED DOMES		TRANSITION
	CONCRETE MEDIAN		

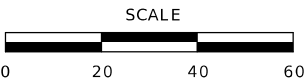

RIGHT OF WAY SHEET
SHEET 34 OF 36

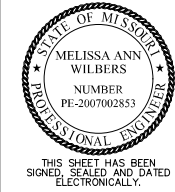

DATE PREPARED 2/13/2026	
ROUTE 78	STATE MO
DISTRICT KC	SHEET NO. 73
COUNTY JACKSON	
JOB NO. J4P3268F	
CONTRACT ID.	

PROJECT NO.
BRIDGE NO.



DATE	DESCRIPTION
02/12/26	ADDENDUM 1: DELETED EASEMENT ON HALLE PROPERTIES LLC

MISSOURI HIGHWAYS AND TRANSPORTATION COMMISSION

105 WEST CAPITOL
JEFFERSON CITY, MO 65102
1-888-ASK-MODOT (1-888-275-6636)

Bartlett & West

601 MONROE ST. SUITE 201 - JEFFERSON CITY, MO 65104-3180
PHONE 872-634-3161
CERTIFICATE OF AUTHORITY NO. 000167 - ENGINEERING
WWW.BARTLETTWEST.COM

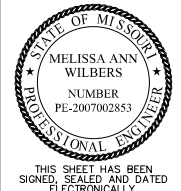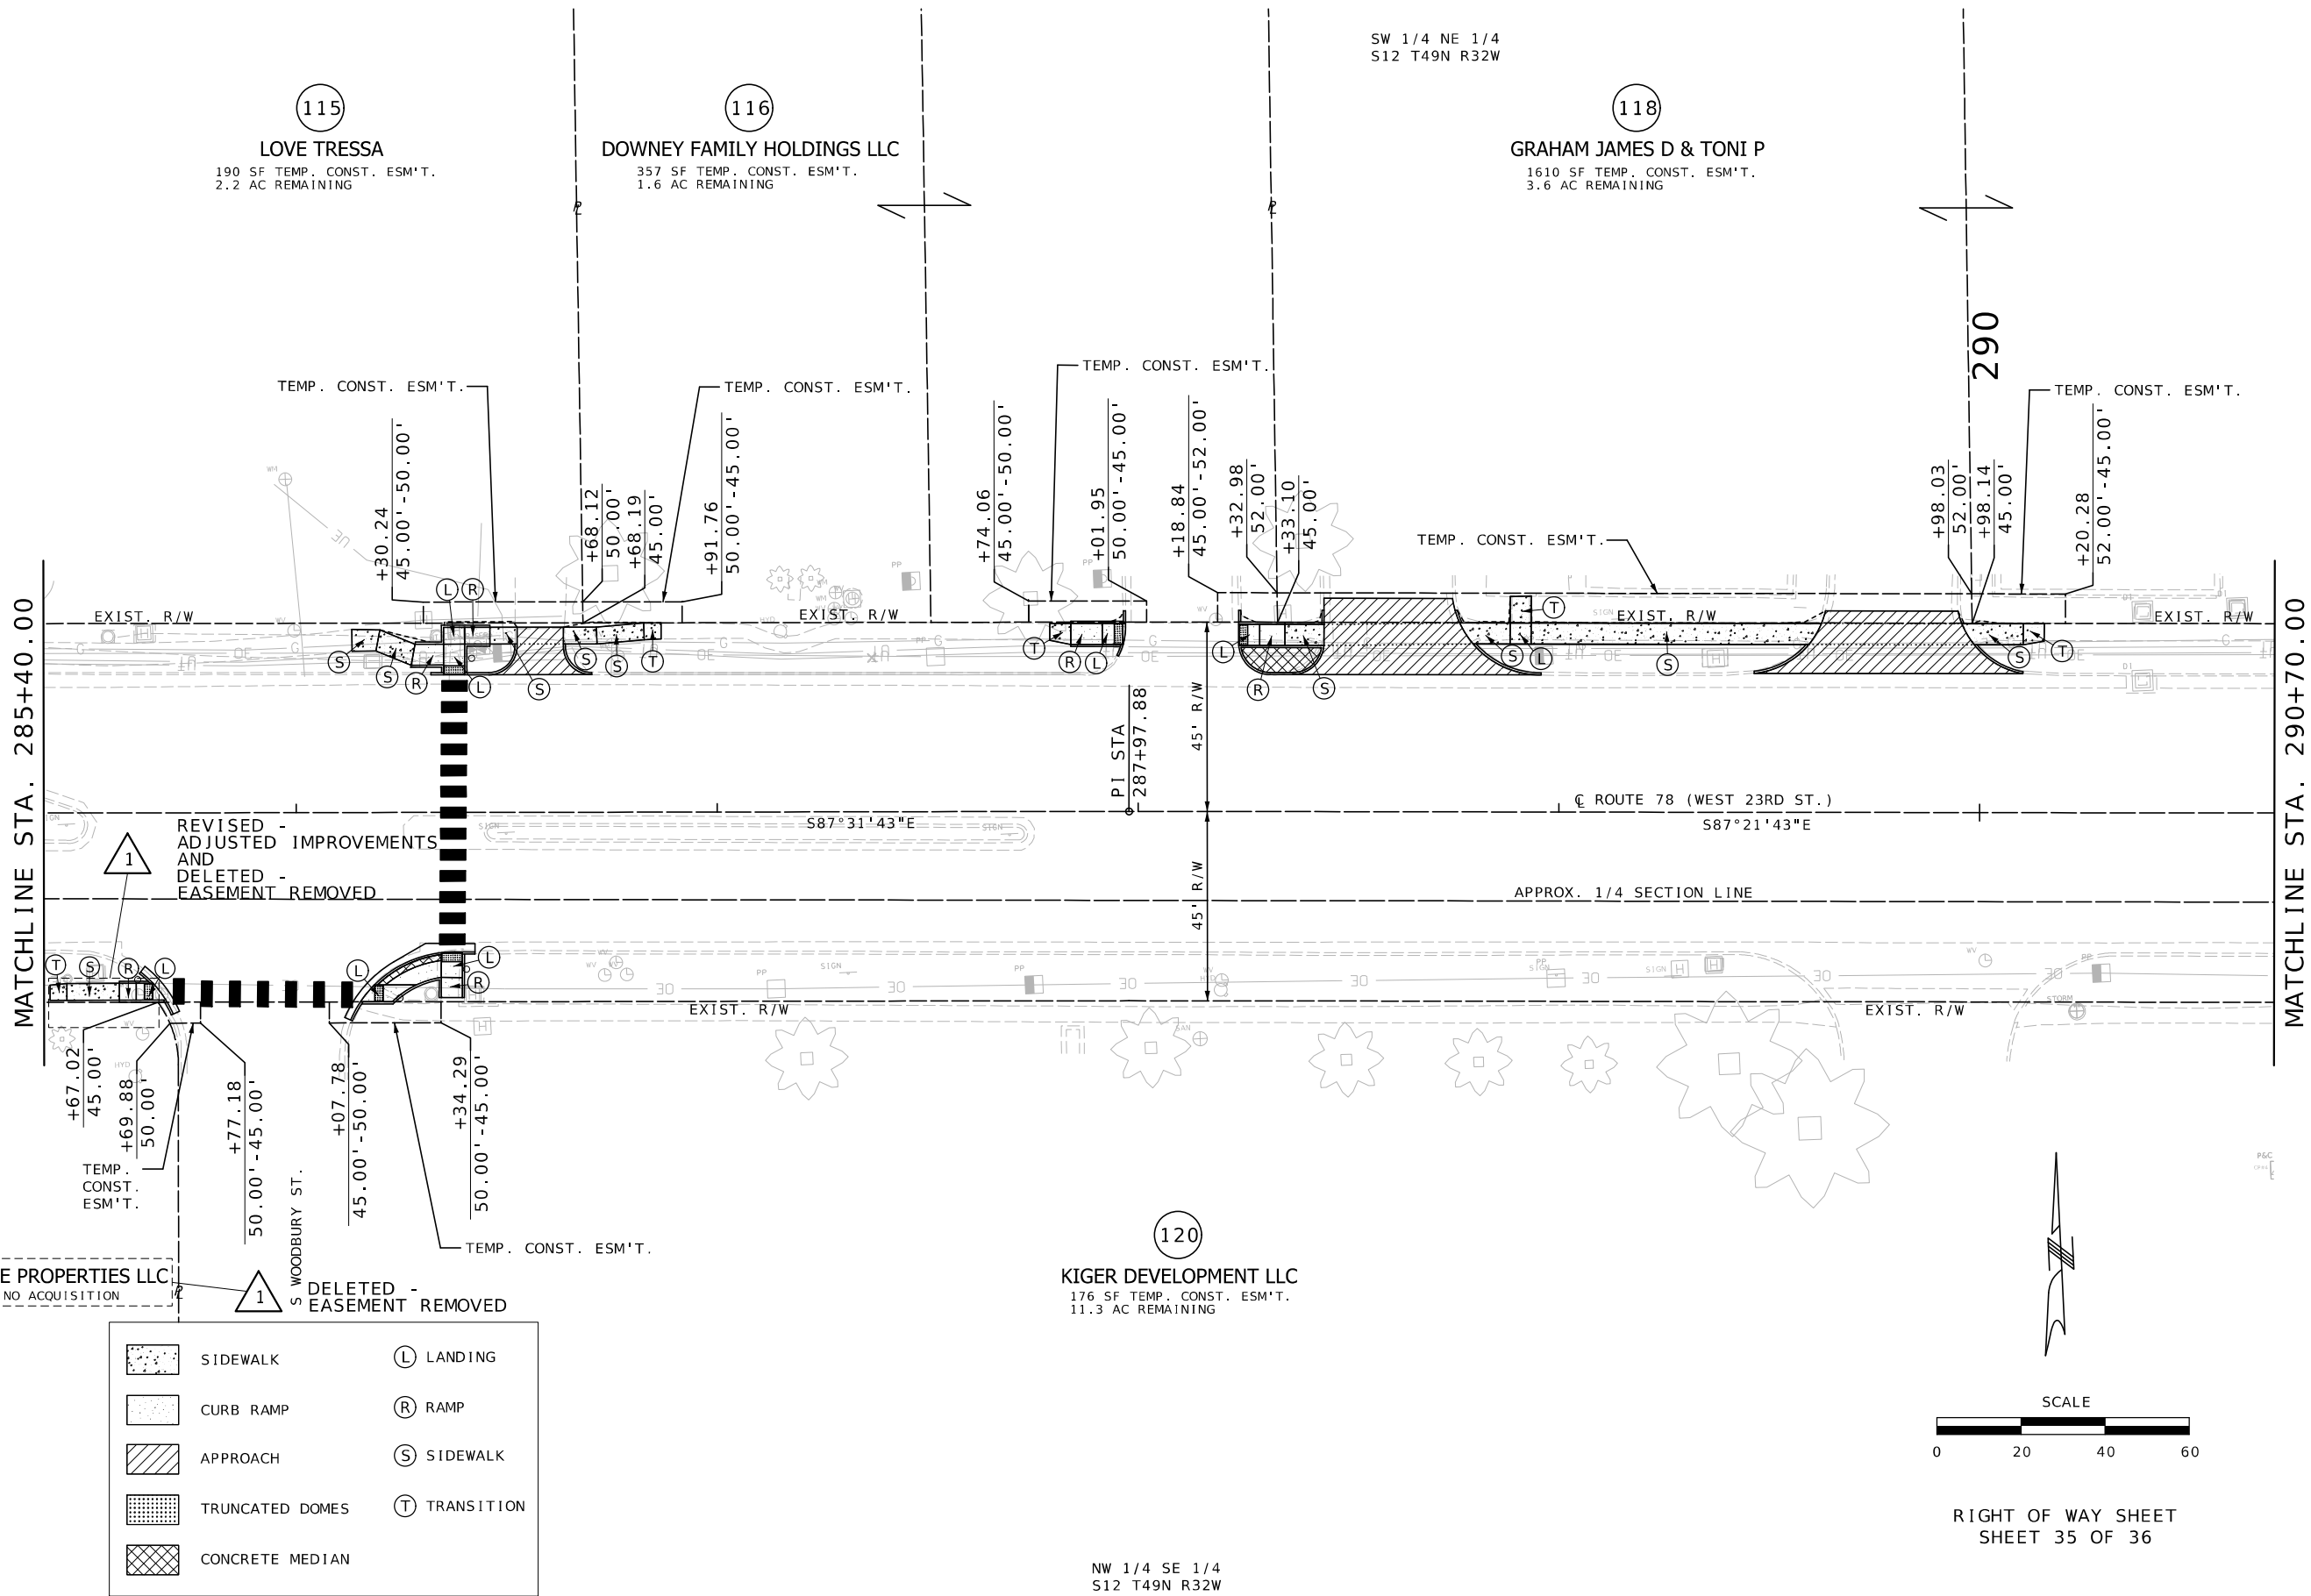

DATE PREPARED 2/13/2026	
ROUTE 78	STATE MO
DISTRICT KC	SHEET NO. 74
COUNTY JACKSON	
JOB NO. J4P3268F	
CONTRACT ID.	

PROJECT NO.
BRIDGE NO.


DATE	DESCRIPTION
02/12/26	ADDENDUM 1: ADJUSTED IMPROVEMENTS ON HALLE PROPERTIES LLC
02/12/26	REMOVED EASEMENT ON HALLE PROPERTIES LLC

MISSOURI HIGHWAYS AND TRANSPORTATION COMMISSION

105 WEST CAPITOL
JEFFERSON CITY, MO 65102
1-888-ASK-MODOT (1-888-275-6636)



Bartlett & West

601 MONROE ST. SUITE 201 - JEFFERSON CITY, MO 65101-3180
PHONE 572-634-3161
CERTIFICATE OF AUTHORITY NO. 000167 - ENGINEERING
WWW.BARTLETTWEST.COM

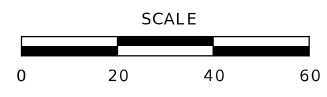

RIGHT OF WAY SHEET
SHEET 35 OF 36

IF A SEAL IS PRESENT ON THIS SHEET IT HAS BEEN ELECTRONICALLY SEALED AND DATED.

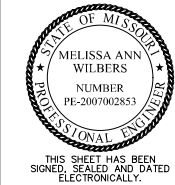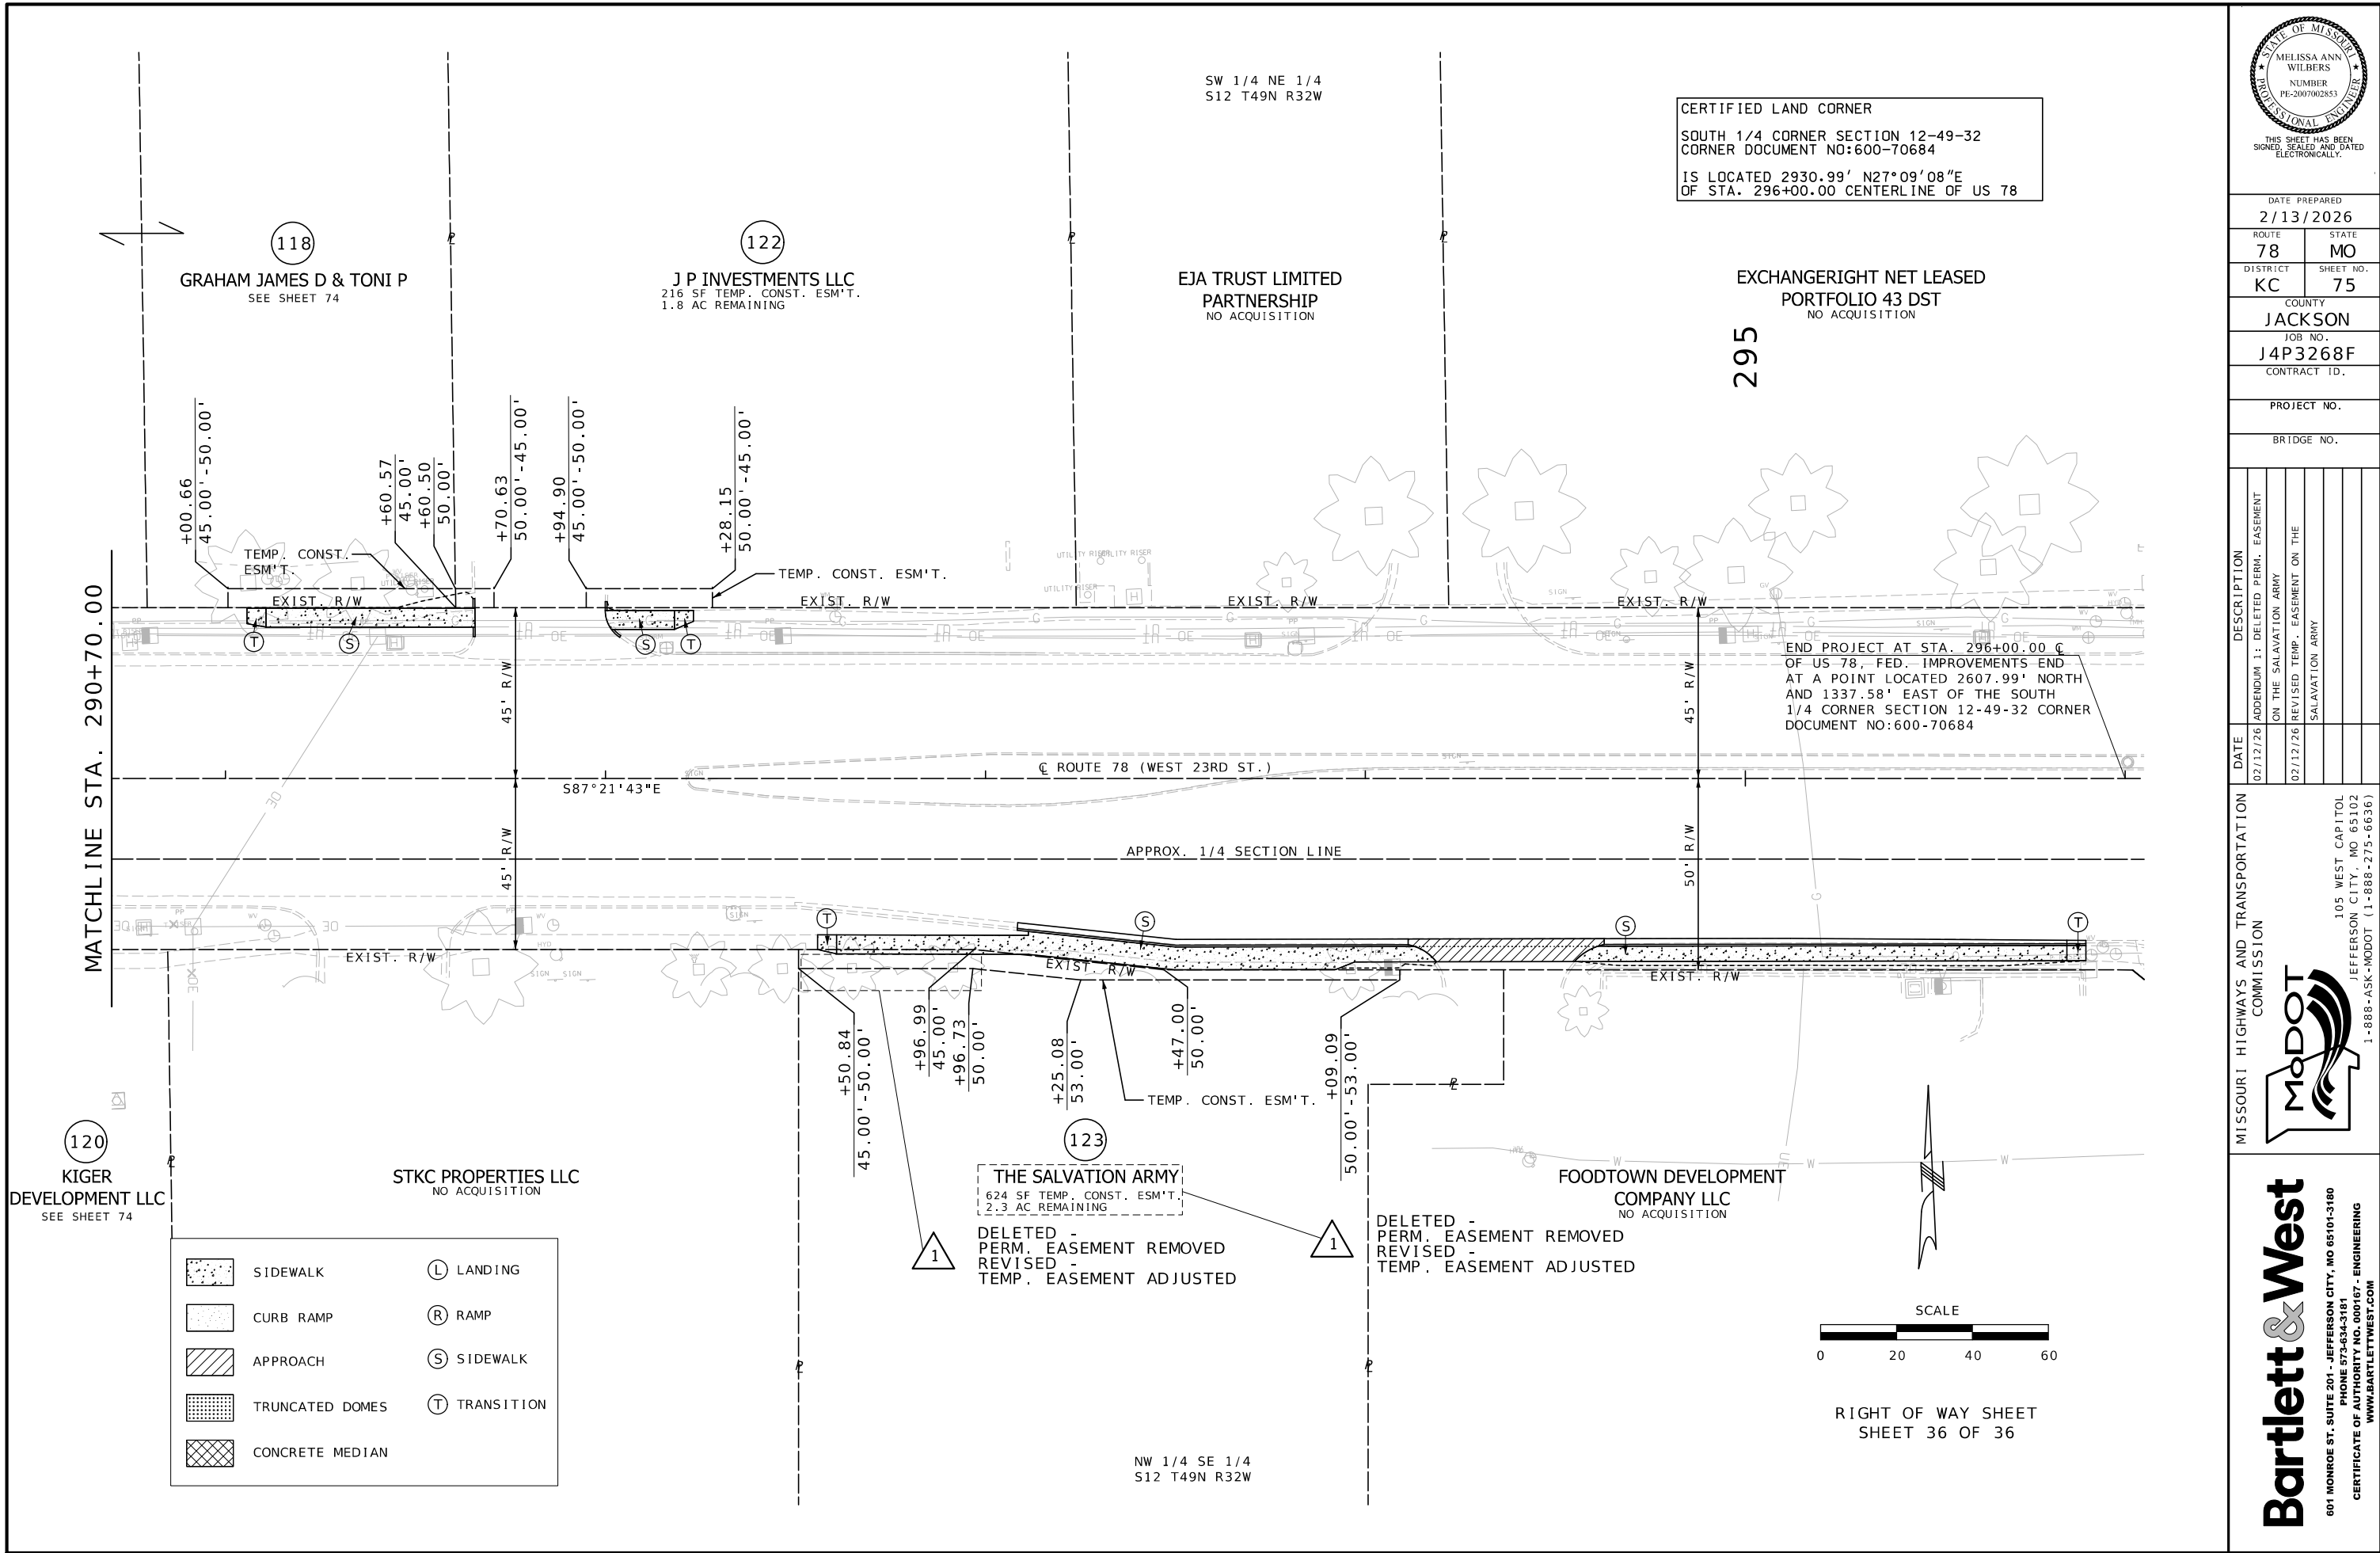

DATE PREPARED 2/13/2026	
ROUTE 78	STATE MO
DISTRICT KC	SHEET NO. 75
COUNTY JACKSON	
JOB NO. J4P3268F	
CONTRACT ID.	

PROJECT NO.
BRIDGE NO.



DATE	DESCRIPTION
02/12/26	ADDENDUM 1: DELETED PERM. EASEMENT ON THE SALVATION ARMY
02/12/26	REVISED TEMP. EASEMENT ON THE SALVATION ARMY

MISSOURI HIGHWAYS AND TRANSPORTATION COMMISSION

105 WEST CAPITOL
JEFFERSON CITY, MO 65102
1-888-ASK-MODOT (1-888-275-6636)

Bartlett & West

601 MONROE ST. SUITE 201 - JEFFERSON CITY, MO 65101-3180
PHONE 872-634-3161
CERTIFICATE OF AUTHORITY NO. 000167 - ENGINEERING
WWW.BARTLETTWEST.COM

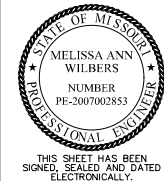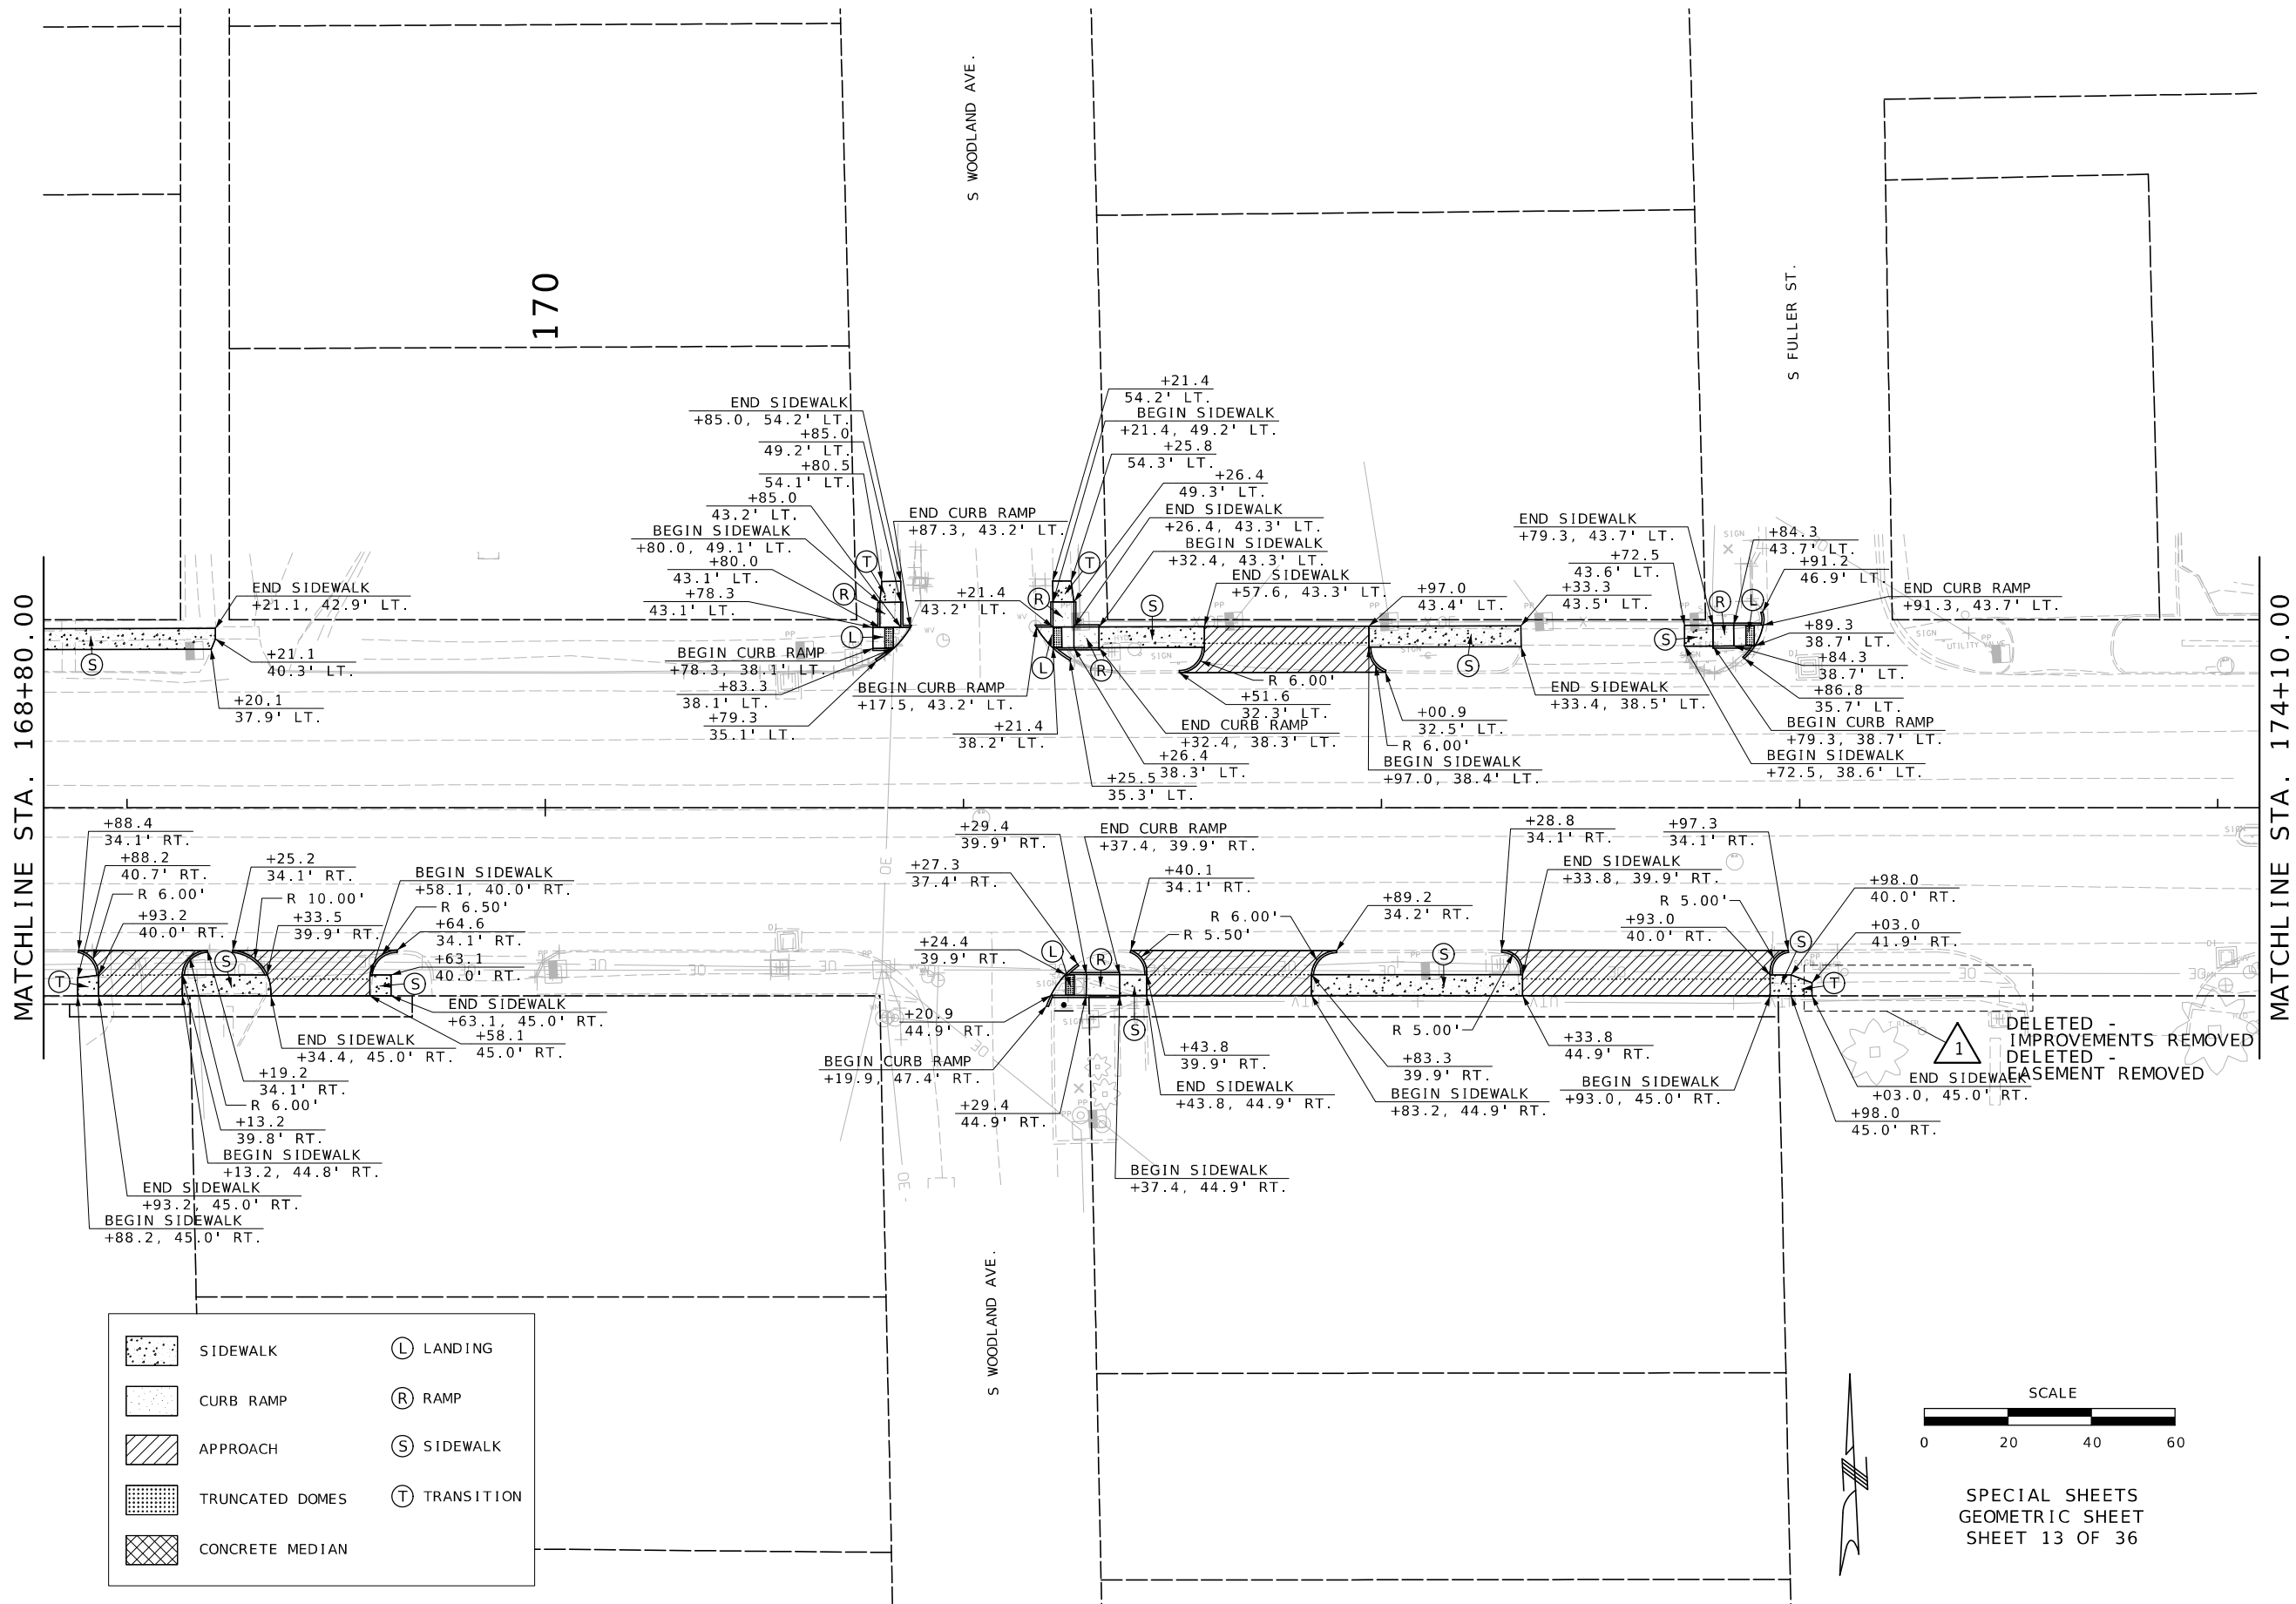

DATE PREPARED 2/13/2026	
ROUTE 78	STATE MO
DISTRICT KC	SHEET NO. 118
COUNTY JACKSON	
JOB NO. J4P3268F	
CONTRACT ID.	

PROJECT NO.
BRIDGE NO.

DATE	DESCRIPTION
02/12/26	ADDENDUM 1: DELETED IMPROVEMENTS ON
02/12/26	COLE CV INDEPENDENCE
02/12/26	DELETED EASEMENT ON COLE CV
02/12/26	INDEPENDENCE

MISSOURI HIGHWAYS AND TRANSPORTATION COMMISSION

105 WEST CAPITOL
JEFFERSON CITY, MO 65102
1-888-ASK-MODOT (1-888-275-6636)

Bartlett & West

601 MONROE ST. SUITE 201 - JEFFERSON CITY, MO 65101-3180
PHONE 572-634-3161
CERTIFICATE OF AUTHORITY NO. 000167 - ENGINEERING
WWW.BARTLETTWEST.COM

MATCHLINE STA. 174+10.00

175

MATCHLINE STA. 179+40.00

SIDEWALK

CURB RAMP

APPROACH

TRUNCATED DOMES

CONCRETE MEDIAN

L

LANDING

R

RAMP

S

SIDEWALK

T

TRANSITION

1 DELETED - IMPROVEMENTS REMOVED

S CRYSLER AVE.

S CRYSLER AVE.

SPECIAL SHEETS
GEOMETRIC SHEET
SHEET 14 OF 36

DATE PREPARED 2/13/2026	
ROUTE 78	STATE MO
DISTRICT KC	SHEET NO. 119
COUNTY JACKSON	
JOB NO. J4P3268F	
CONTRACT ID.	

PROJECT NO.
BRIDGE NO.

DESCRIPTION	DATE
ADDITION 1: DELETED IMPROVEMENTS ON CODE CY INDEPENDENCE	02/12/26


MISSOURI HIGHWAYS AND TRANSPORTATION
COMMISSION

105 WEST CAPITOL
JEFFERSON CITY, MO 65102
1-888-ASK-MODOT (1-888-275-6636)


601 MONROE ST. SUITE 201 - JEFFERSON CITY, MO 65101-3180
PHONE 572-634-3161
CERTIFICATE OF AUTHORITY NO. 000167 - ENGINEERING
WWW.BARTLETTWEST.COM

pw://bartwest-pw.bentley.com:bartwest-pw-01/Documents/Proj/19000/19421/19421.D30/OpenRoads Designer/J4P3268F Jackson 78 ADA/plan_sheets/3_Final Plans/119_GM_J4P3268F_120 9:22:05 AM 2/13/2026


IF A SEAL IS PRESENT ON THIS SHEET IT HAS BEEN ELECTRONICALLY SEALED AND DATED.

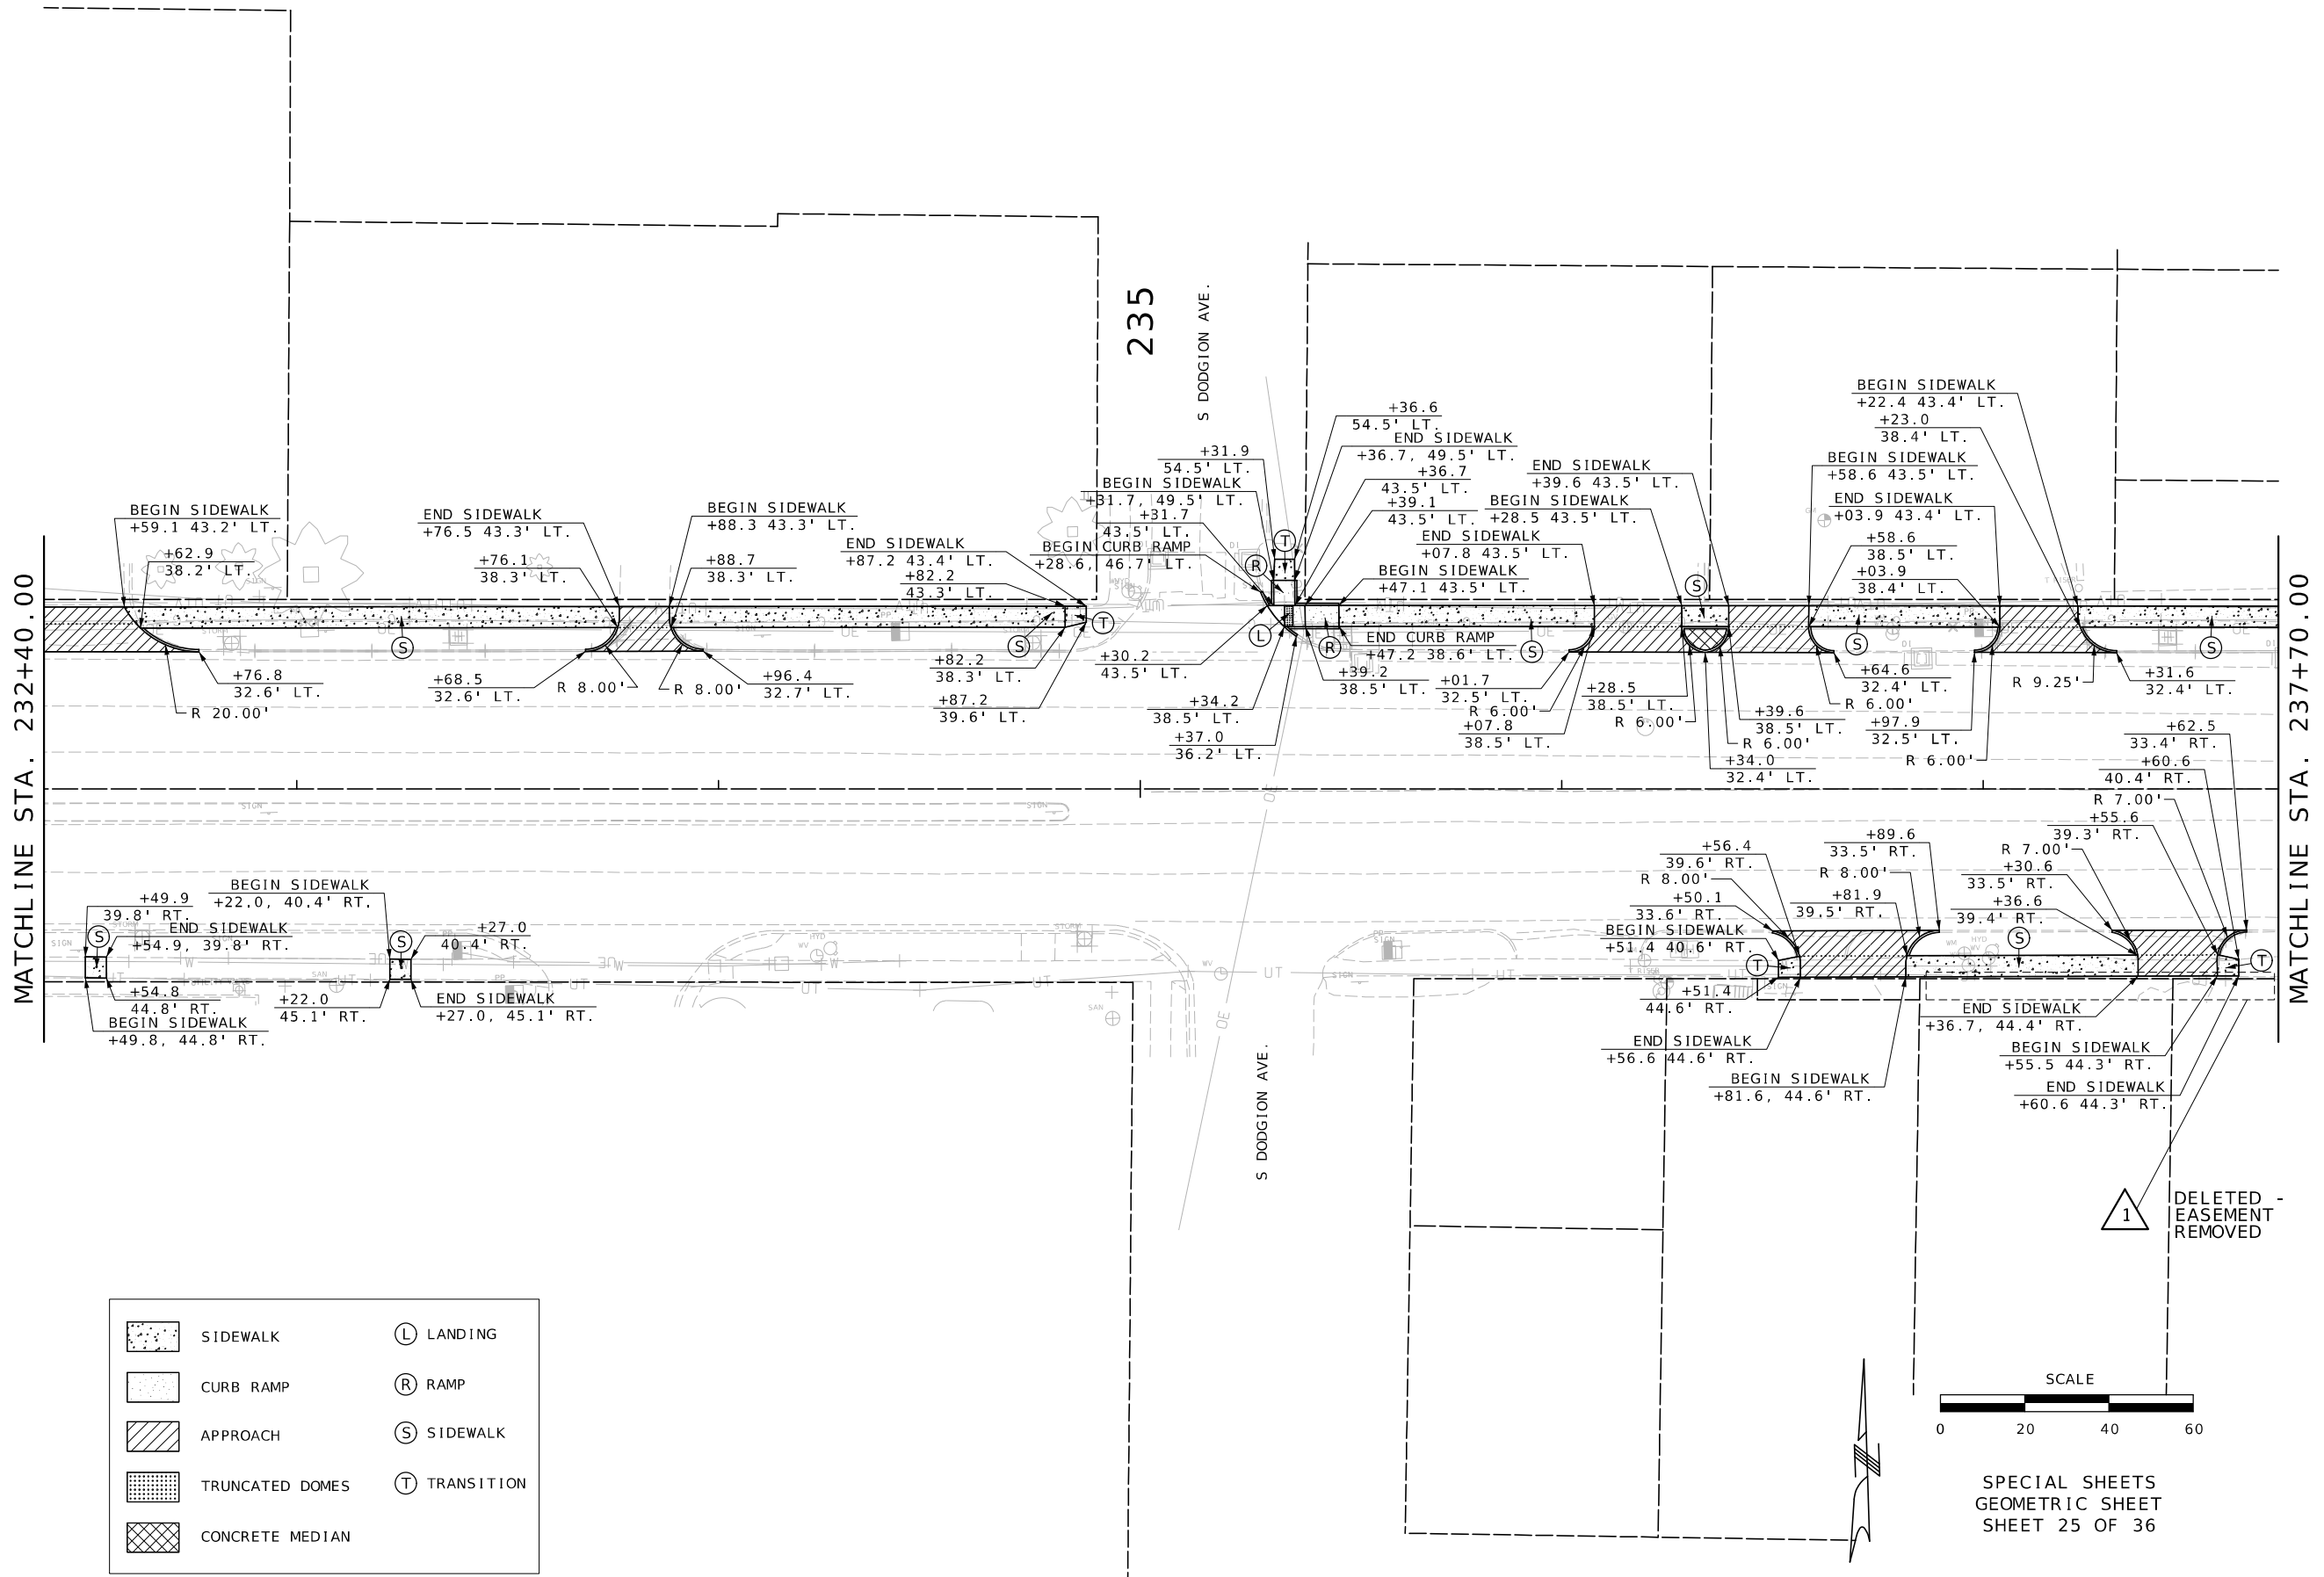

	SIDEWALK		LANDING
	CURB RAMP		RAMP
	APPROACH		SIDEWALK
	TRUNCATED DOMES		TRANSITION
	CONCRETE MEDIAN		

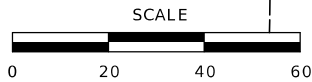

SPECIAL SHEETS
GEOMETRIC SHEET
SHEET 25 OF 36

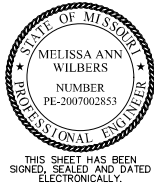

DATE PREPARED
2/13/2026
ROUTE 78 STATE MO
DISTRICT KC SHEET NO. 130
COUNTY JACKSON
JOB NO. J4P3268F
CONTRACT ID.



PROJECT NO.
BRIDGE NO.

DATE	DESCRIPTION
02/12/26	ADDENDUM 1: DELETED EASEMENT ON WOLFF HOLDINGS LLC

MISSOURI HIGHWAYS AND TRANSPORTATION COMMISSION

105 WEST CAPITOL
JEFFERSON CITY, MO 65102
1-888-ASK-MODOT (1-888-275-6636)

Bartlett & West
601 MONROE ST. SUITE 201 - JEFFERSON CITY, MO 65101-3180
PHONE 872-634-3161
CERTIFICATE OF AUTHORITY NO. 000167 - ENGINEERING
WWW.BARTLETTWEST.COM

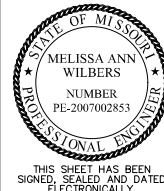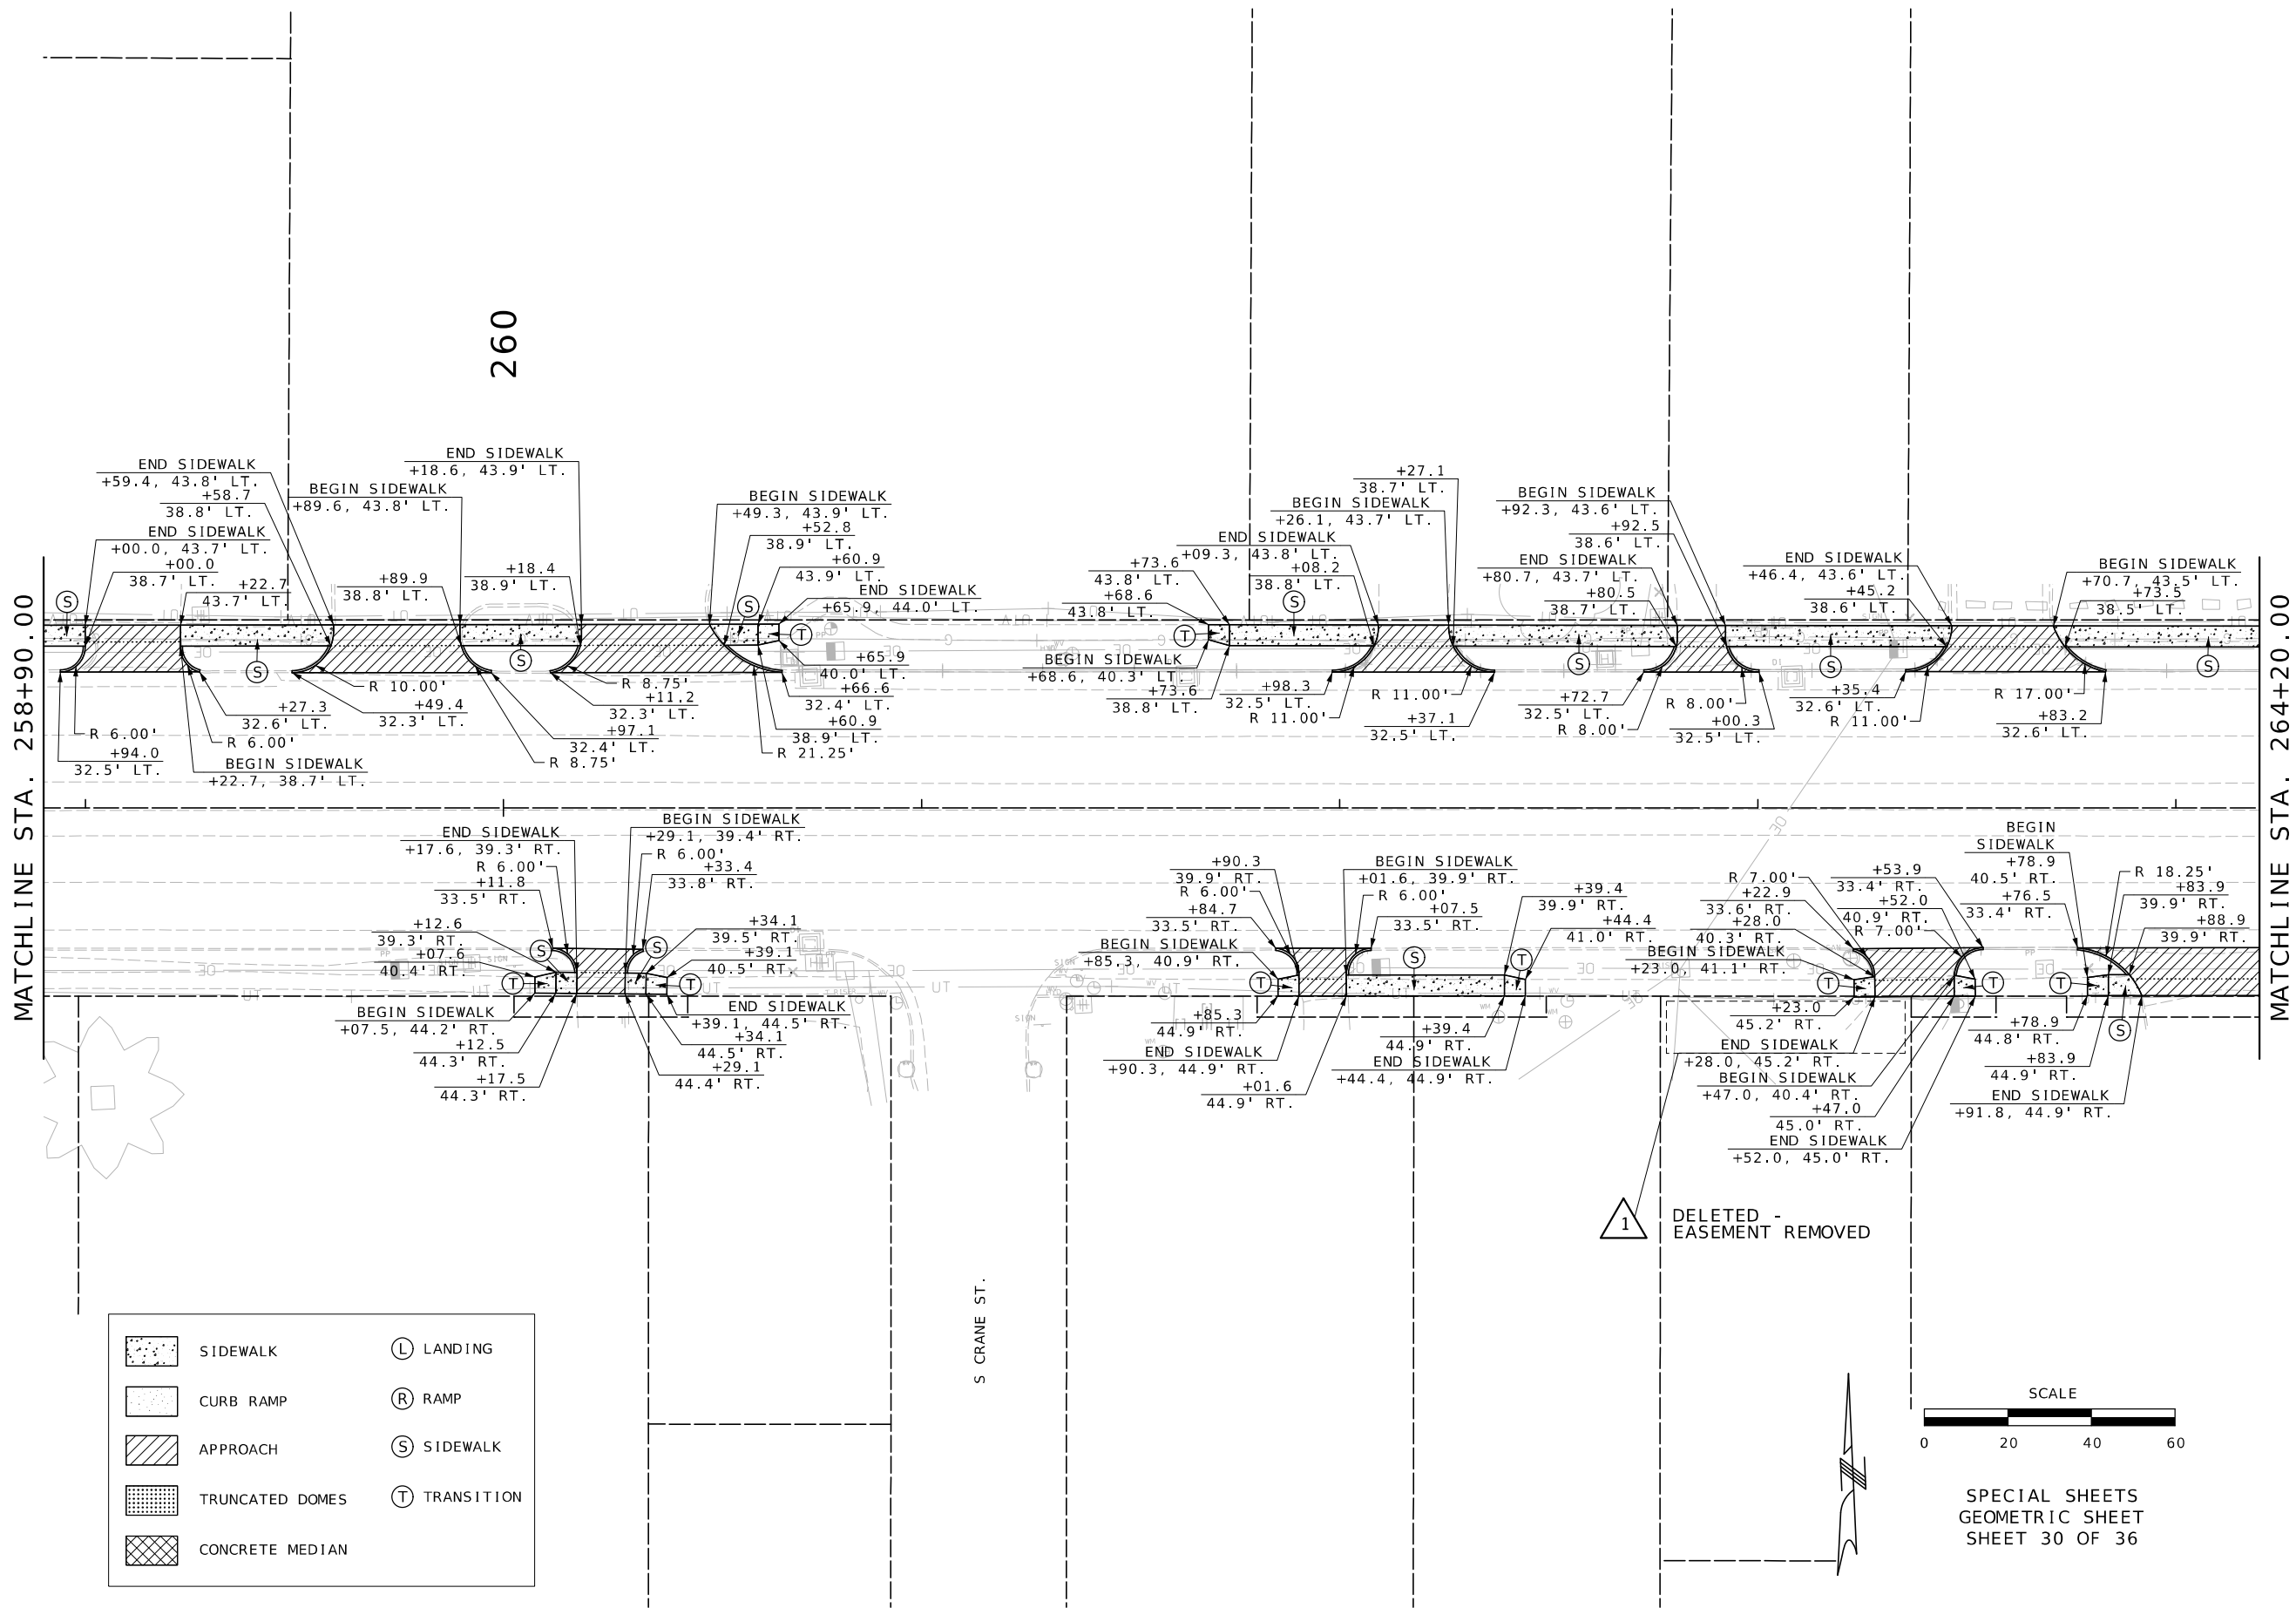

DATE PREPARED
2/13/2026

ROUTE 78	STATE MO
DISTRICT KC	SHEET NO. 135
COUNTY JACKSON	
JOB NO. J4P3268F	
CONTRACT ID.	

PROJECT NO.
BRIDGE NO.



DATE	DESCRIPTION
02/12/26	ADDENDUM 1: DELETED EASEMENT ON
	GERMOSEN JOANNA

MISSOURI HIGHWAYS AND TRANSPORTATION COMMISSION

105 WEST CAPITOL
JEFFERSON CITY, MO 65102
1-888-ASK-MODOT (1-888-275-6636)

Bartlett & West

601 MONROE ST. SUITE 201 - JEFFERSON CITY, MO 65101-3180
PHONE 872-634-3161
CERTIFICATE OF AUTHORITY NO. 000167 - ENGINEERING
WWW.BARTLETTWEST.COM

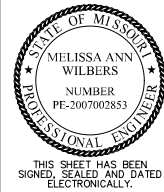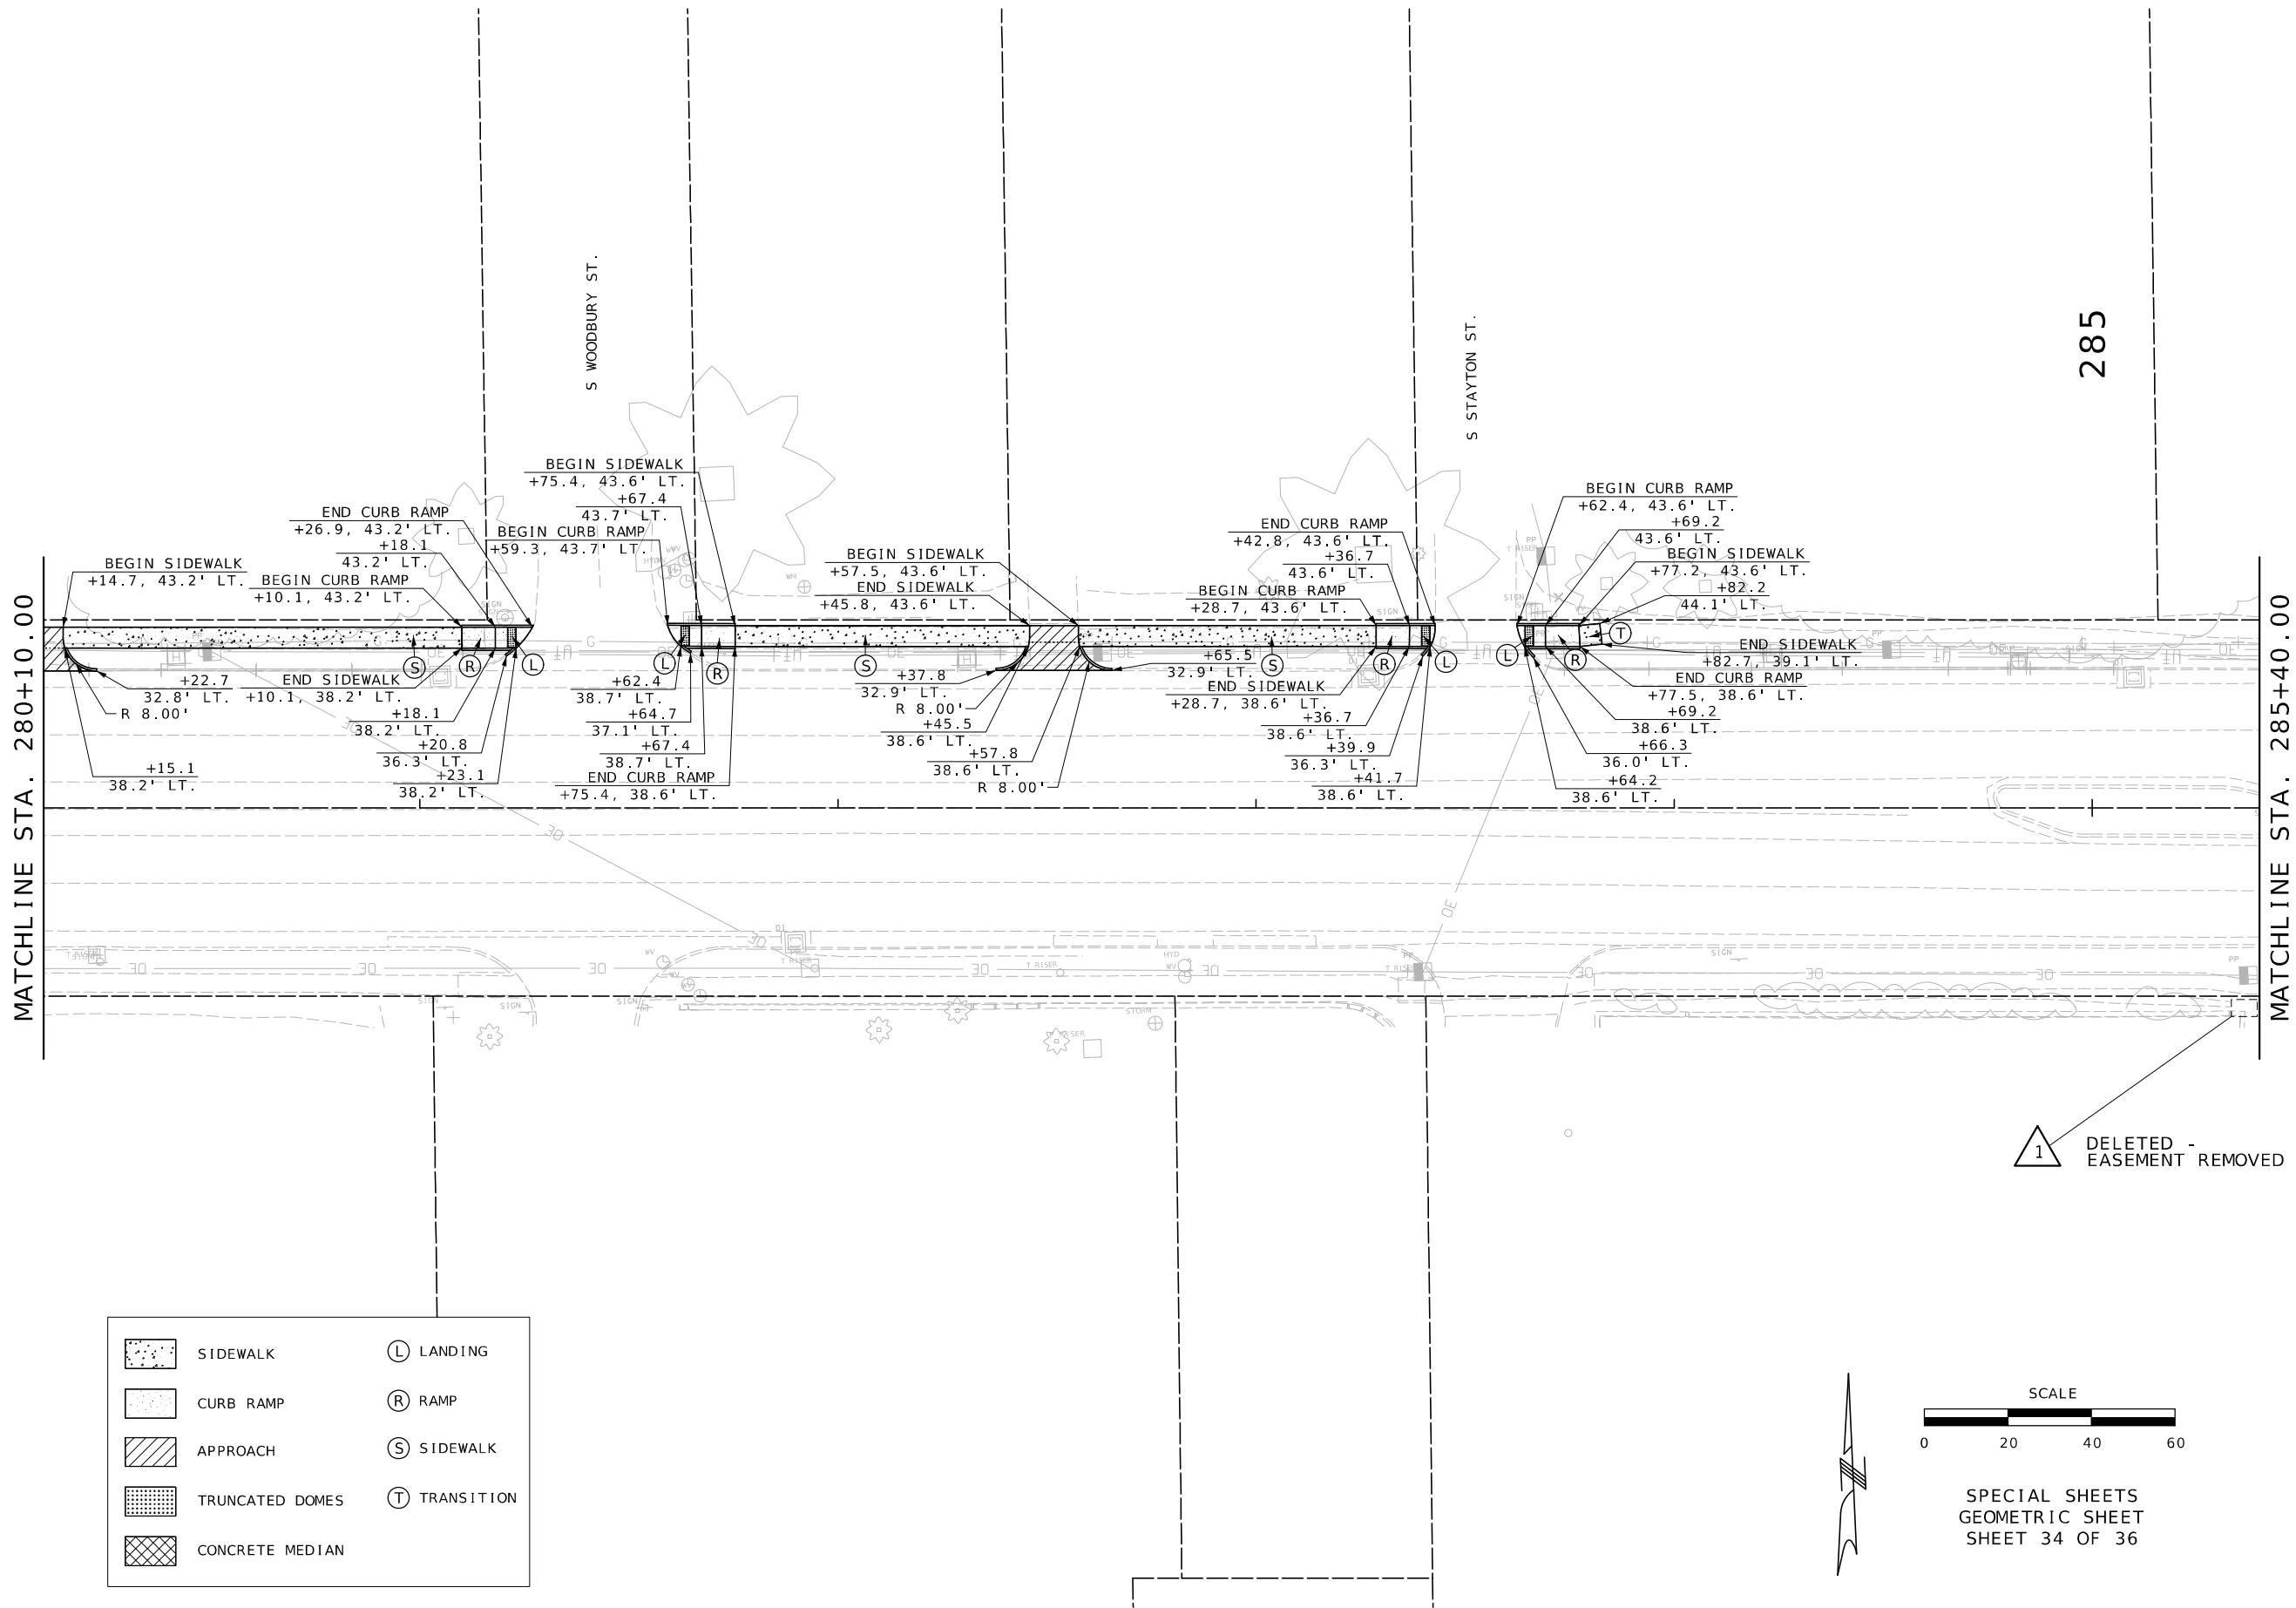

DATE PREPARED 2/13/2026	
ROUTE 78	STATE MO
DISTRICT KC	SHEET NO. 139
COUNTY JACKSON	
JOB NO. J4P3268F	
CONTRACT ID.	

PROJECT NO.
BRIDGE NO.



DATE	DESCRIPTION
02/12/26	ADDENDUM 1: DELETED EASEMENT ON HALLE PROPERTIES LLC

MISSOURI HIGHWAYS AND TRANSPORTATION COMMISSION

105 WEST CAPITOL
JEFFERSON CITY, MO 65102
1-888-ASK-MODOT (1-888-275-6636)

Bartlett & West

601 MONROE ST. SUITE 201 - JEFFERSON CITY, MO 65101-3180
PHONE 572-634-3161
CERTIFICATE OF AUTHORITY NO. 000167 - ENGINEERING
WWW.BARTLETTWEST.COM

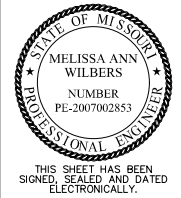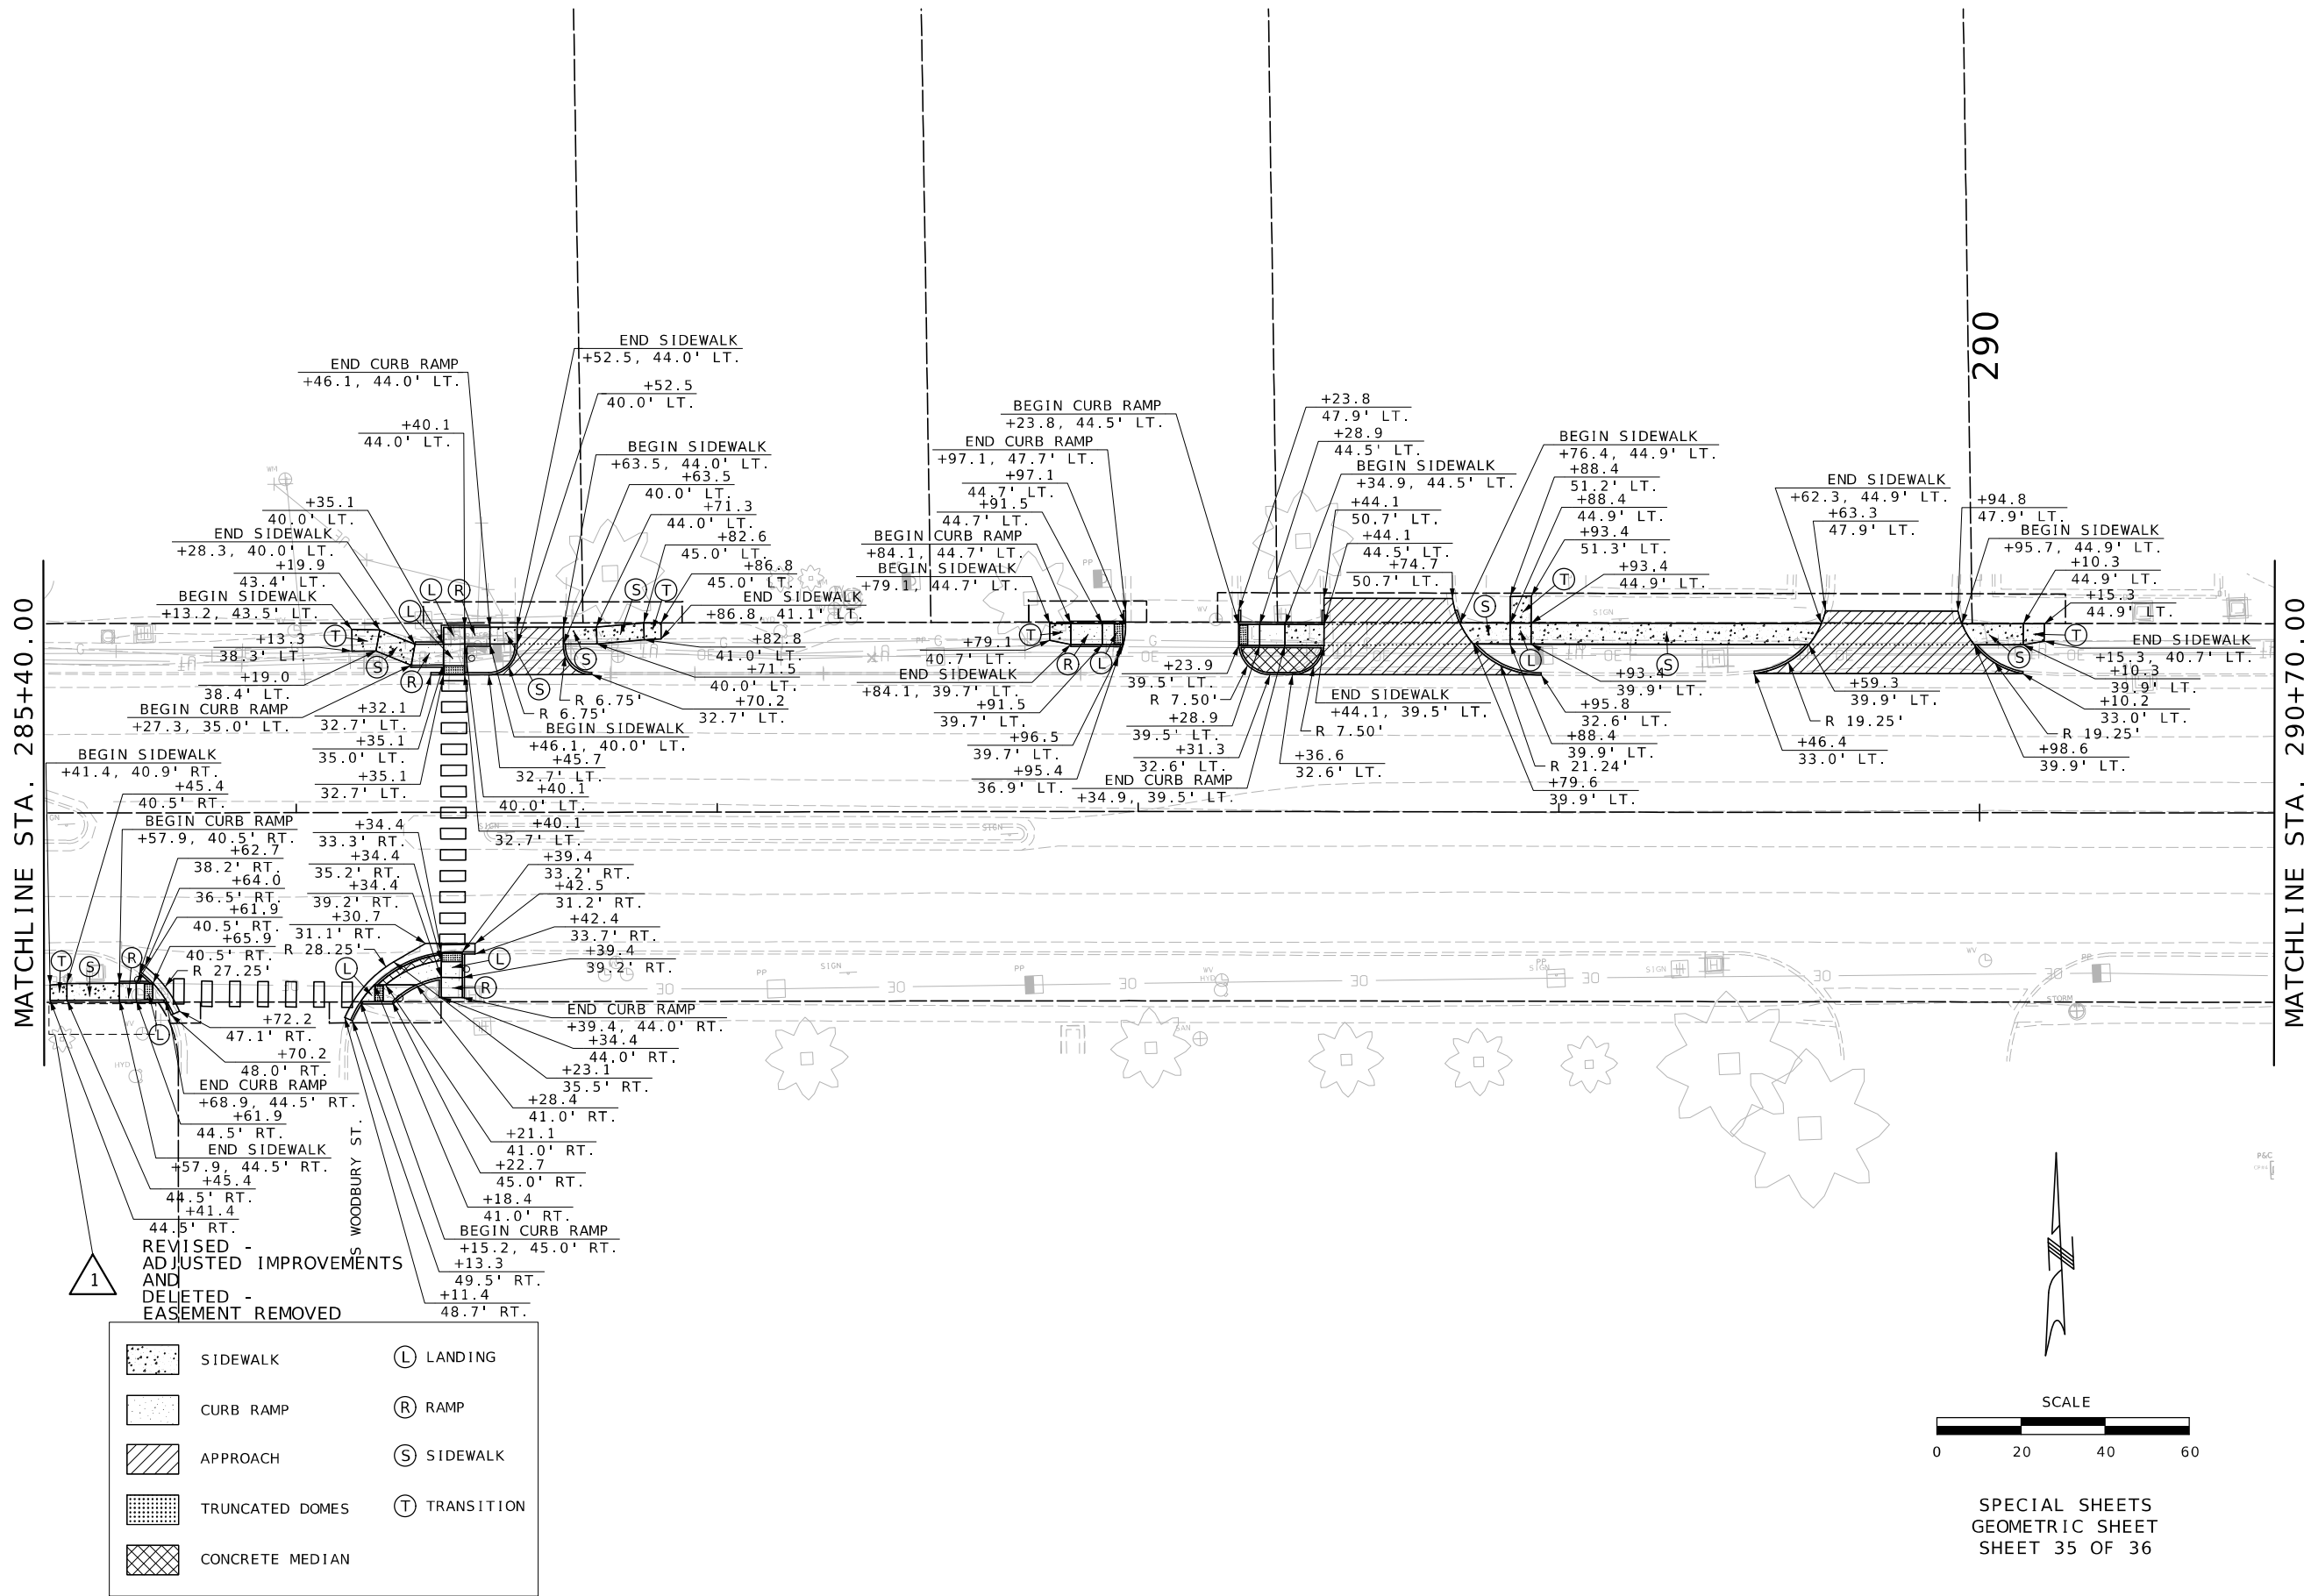

DATE PREPARED 2/13/2026	
ROUTE 78	STATE MO
DISTRICT KC	SHEET NO. 140
COUNTY JACKSON	
JOB NO. J4P3268F	
CONTRACT ID.	

PROJECT NO.
BRIDGE NO.

DATE	DESCRIPTION
02/12/26	ADDENDUM 1: ADJUSTED IMPROVEMENTS ON HALLE PROPERTIES LLC
02/12/26	REMOVED EASEMENT ON HALLE PROPERTIES LLC

MISSOURI HIGHWAYS AND TRANSPORTATION COMMISSION

105 WEST CAPITOL
JEFFERSON CITY, MO 65102
1-888-ASK-MODOT (1-888-275-6636)

Bartlett & West

601 MONROE ST. SUITE 201 - JEFFERSON CITY, MO 65101-3180
PHONE 572-634-3161
CERTIFICATE OF AUTHORITY NO. 000167 - ENGINEERING
WWW.BARTLETTWEST.COM

MATCHLINE STA. 290+70.00

295

SIDEWALK

CURB RAMP

APPROACH

TRUNCATED DOMES

CONCRETE MEDIAN

L

LANDING

R

RAMP

S

SIDEWALK

T

TRANSITION

1
DELETED -
PERM. EASEMENT REMOVED
REVISED -
TEMP. EASEMENT ADJUSTED

SCALE

SPECIAL SHEETS
GEOMETRIC SHEET
SHEET 36 OF 36

DATE PREPARED 2/13/2026	
ROUTE 78	STATE MO
DISTRICT KC	SHEET NO. 141
COUNTY JACKSON	
JOB NO. J4P3268F	
CONTRACT ID.	

PROJECT NO.
BRIDGE NO.

DATE	DESCRIPTION
02/12/26	ADDENDUM 1: DELETED PERM. EASEMENT ON THE SALAVATION ARMY
02/12/26	REVISED TEMP. EASEMENT ON THE SALAVATION ARMY

MISSOURI HIGHWAYS AND TRANSPORTATION
COMMISSION

Bartlett & West

601 MONROE ST. SUITE 201 - JEFFERSON CITY, MO 65101-3180
PHONE 872-634-3161
CERTIFICATE OF AUTHORITY NO. 000167 - ENGINEERING
WWW.BARTLETTWEST.COM

105 WEST CAPITOL
JEFFERSON CITY, MO 65102
1-888-ASK-MODOT (1-888-275-6636)

pw://bartwest-pw.bentley.com:bartwest-pw-01/Documents/Proj/19000/19421/19421.D30/OpenRoads Designer/J4P3268F Jackson 78 ADA/plan_sheets/3_Final Plans/141_GM_J4P3268F_120 9:23:45 AM 2/13/2026

TRAFFIC SIGNALS LEGEND

 CONTROLLER

 CONTROLLER (EXISTING)

 JUNCTION BOX

 POWER SUPPLY

 WOOD POST

 SIGNAL HEAD (OPT LIM CONV)

 SIGNAL HEAD (OPT LIM)

 SIGNAL HEAD (PEDESTRIAN)

 SIGNAL HEAD (STANDARD)

 CCTV CAMERA

 VIDEO DETECTOR

 EMERGENCY VEHICLE PREEMPTION

 PUSH BUTTON DETECTOR

 PREFORMED PULL BOX TYPE 1

 PREFORMED PULL BOX TYPE 2

 ITS PULL BOX TYPE 2

 ITS PULL BOX TYPE 5

 6 X 6 LOOP DETECTOR

 6 X 15 LOOP DETECTOR

 30 X 6 LOOP DETECTOR

 CONDUIT MEDIAN

 CONDUIT PUSHED

 CONDUIT BRIDGE

 CONDUIT EXISTING

 CONDUIT TRENCHED

 SPAN WIRE

 MAST ARM - TYPE A BASE


 MAST ARM - TYPE C BASE

 MAST ARM - TYPE F BASE


GENERAL NOTE (SIGNAL SHEETS)

- TRAFFIC FLOW ARROWS SHOWN FOR DIAGRAM PURPOSES ONLY. DO NOT INSTALL PAVEMENT MARKING ARROWS UNLESS SPECIFIED IN THE PLANS.
- SEE ROADWAY PLANS FOR DETAILS OF EXISTING EASEMENTS.
- EXISTING SIGNAL CONDUIT LOCATIONS ARE ASSUMED. CONTRACTOR SHALL VERIFY LOCATIONS.
- REMOVE OR VACATE EXISTING CONDUIT AND CABLES CONNECTED TO POSTS AND PULL BOXES SHOWN TO BE REMOVED.


EXISTING PHASING DIAGRAM (UIP)

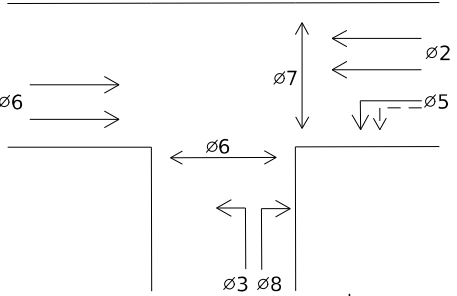

US-78 (23RD ST.)

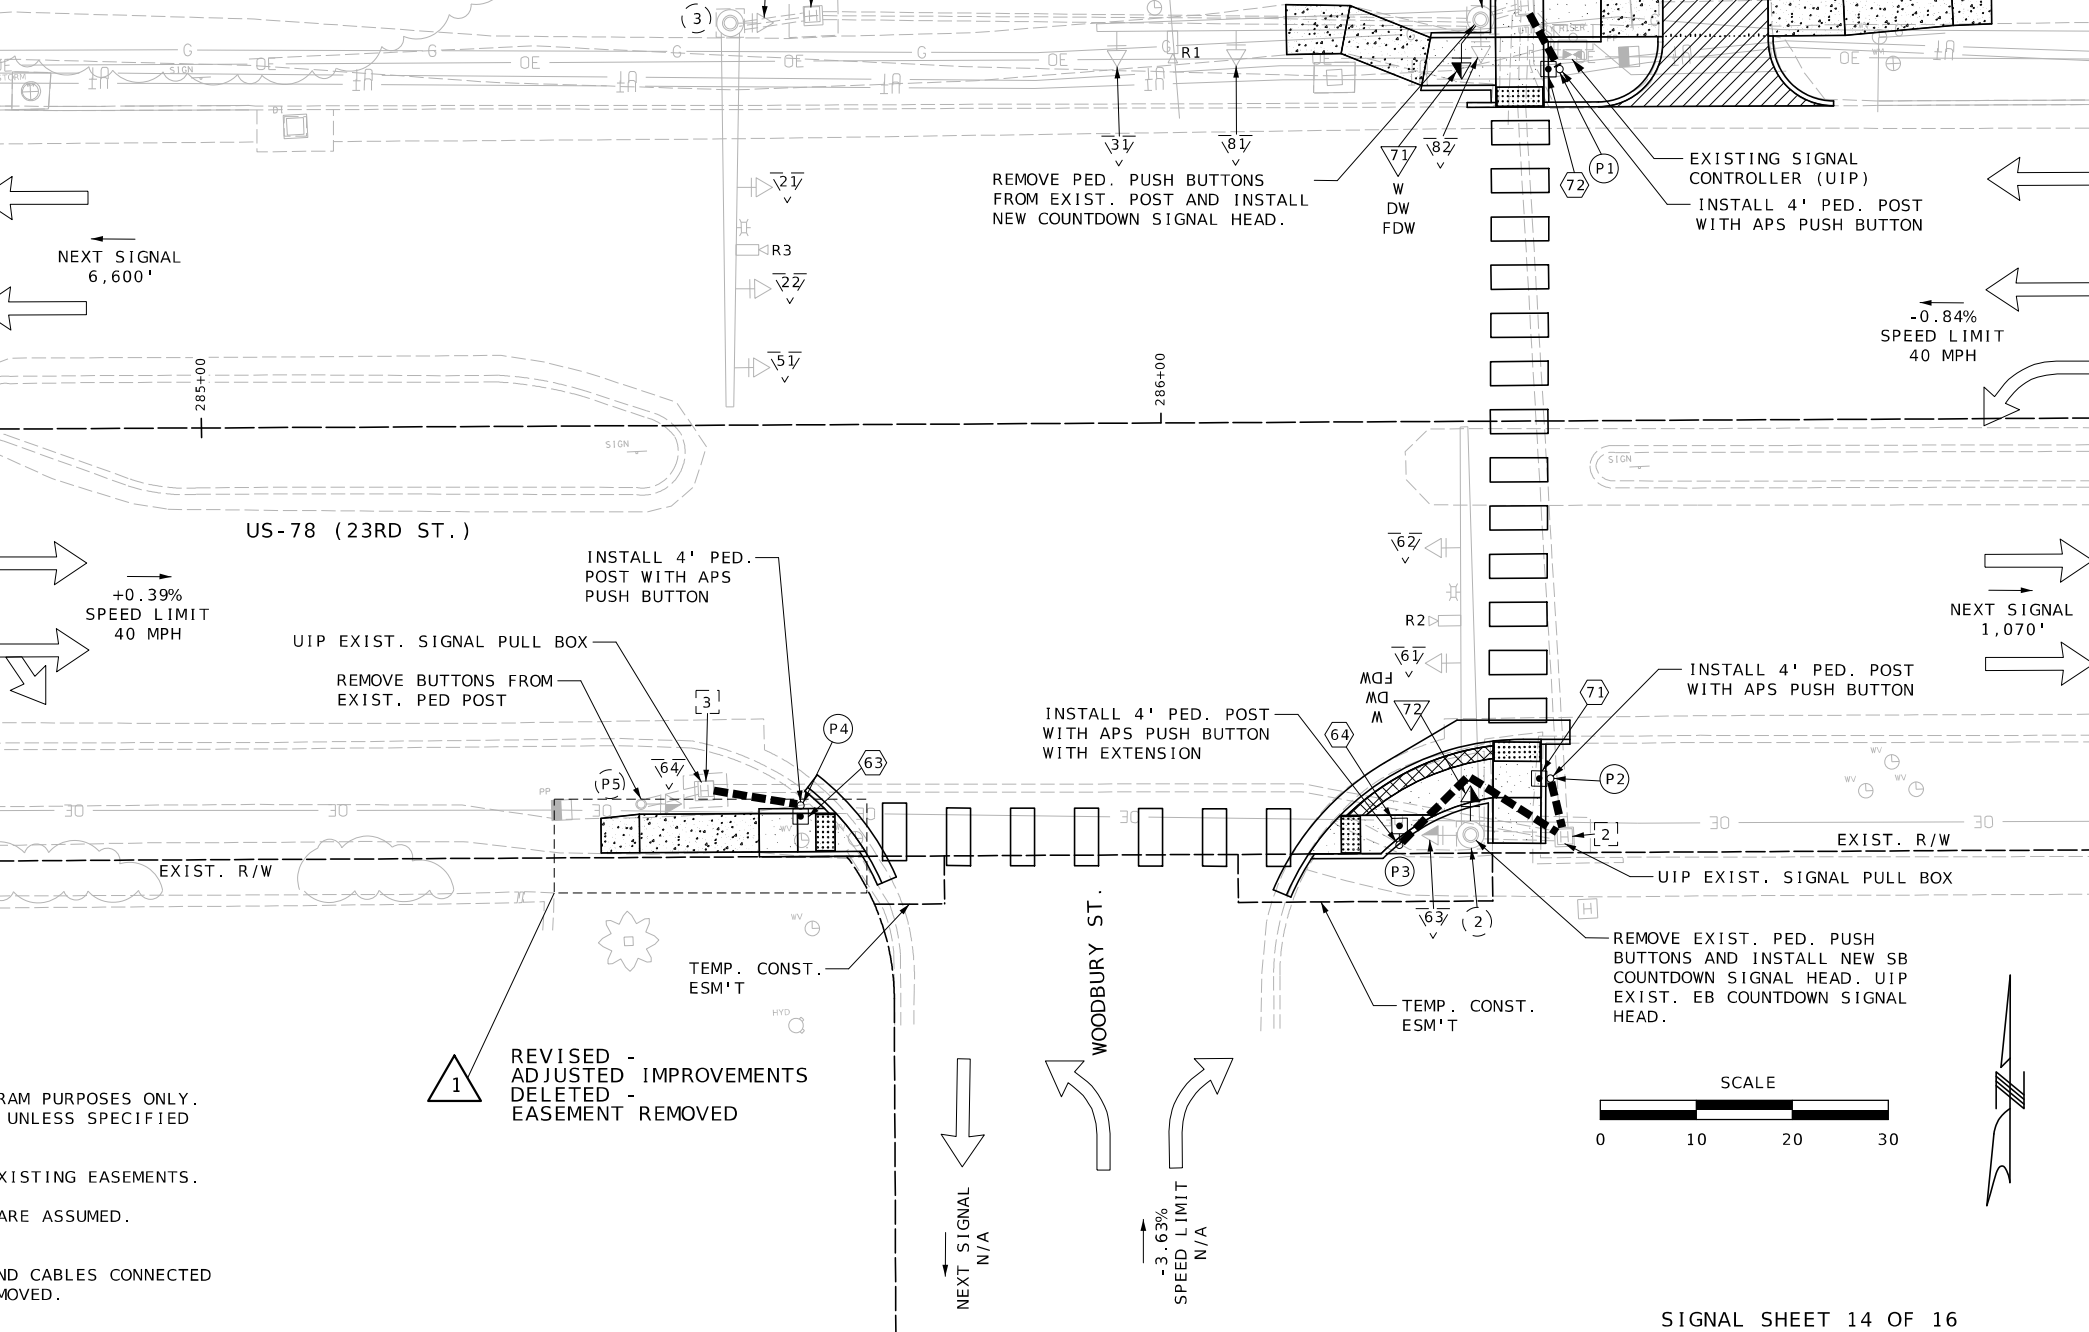

REMOVED - ADJUSTED IMPROVEMENTS DELETED - EASEMENT REMOVED

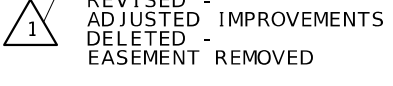

SCALE



SIGNAL SHEET 14 OF 16 (US-78 AT WOODBURY ST. SHEET 1 OF 3)



STATE OF MISSOURI
JASON MICHAEL SCHMIDT
NUMBER PE-2008002211
PROFESSIONAL ENGINEER

THIS SHEET HAS BEEN
SIGNED, SEALED AND DATED
ELECTRONICALLY.

DATE PREPARED
2/13/2026

ROUTE
78

DISTRICT
KC

STATE
MO

SHEET NO.
161

COUNTY
JACKSON

JOB NO.
J4P3268F

CONTRACT ID.

PROJECT NO.

BRIDGE NO.

DESCRIPTION

ADDENDUM 1: ADJUSTED IMPROVEMENTS ON HALLE PROPERTIES LLC
02/12/26
REMOVED EASEMENT ON HALLE PROPERTIES LLC
02/12/26

DATE

02/12/26

MISSOURI HIGHWAYS AND TRANSPORTATION COMMISSION



105 WEST CAPITOL
JEFFERSON CITY, MO 65102
1-888-ASK-MODOT (1-888-273-6636)

Bartlett & West

601 MONROE ST. SUITE 201 - JEFFERSON CITY, MO 65101-3180
PHONE 573-634-3181
CERTIFICATE OF AUTHORITY NO. 000167 - ENGINEERING
WWW.BARTLETTWEST.COM


pw://bartwest-pw.bentley.com:bartwest-pw-01/Documents/Proj/19000/19421/19421.D30/OpenRoads Designer/J4P3268F Jackson 78 ADA/plan_sheets/3_Final Plans/161_SG_J4P3268F_l10 9:24:01 AM 2/13/2026

CONDUIT (WITH #14 TRACER WIRE)						
FROM	TO	CENTER TO CENTER DISTANCE	TRENCH	TRENCH	PUSHED	REMARKS
			2"	3"	3"	
	[1]	7				UIP EXISTING CONDUIT
[1]	(1)	5				UIP EXISTING CONDUIT
[1]	(P1)	8		9		
[1]	[2]	87				UIP EXISTING CONDUIT
[2]	(2)	10				UIP EXISTING CONDUIT
[2]	(P2)	7		8		
[2]	(P3)	22		23		
[2]	[3]	90				UIP EXISTING CONDUIT
[3]	(P4)	11		12		
[3]	(P5)	7				UIP EXISTING CONDUIT
SUBTOTALS				52		
TOTALS				52		


DETECTOR NUMBER	PHASE	TYPE		RELOCATE EXISTING APS	UIP EXISTING APS *	UIP EXISTING RADAR DETECTION *	REMARKS
		PUSH BUTTON	PUSH BUTTON				
		APS	EXTENSION				
R1	8.3					1	
R2	6					1	
R3	2.5					1	
63	6	1	1				
64	6	1					
71	7	1					
72	7	1					
	TOTALS	4	1				

[illegible][illegible]

REMARKS
ALL LENGTHS AND SPACINGS ARE IN FEET UNLESS OTHERWISE INDICATED.
* ITEMS FOR WHICH SEPARATE PAYMENT WILL NOT BE MADE.
** SEE STANDARD PLANS 902.10 AND 902.30 FOR CONCRETE REQUIREMENTS ON BASES.
*** USE D3-16 FOR ONE LINE. USE D3-18 FOR TWO LINE.
SIGNAL STRUCTURES WHICH WILL EXCEED THE DIMENSION LIMITS SHOWN ON STANDARD PLAN SHEETS IN SECTION 902 AND ANY OTHER INSTALLATION WHERE THE DETAILS OF CONSTRUCTION ARE NOT FURNISHED IN THE CONTRACT PLANS, SHALL BE DESIGNED BY A PROFESSIONAL ENGINEER IN ACCORDANCE WITH THE 2001 AASHTO STANDARD SPECIFICATIONS FOR STRUCTURAL SUPPORTS FOR HIGHWAY SIGNS, LUMINAIRES AND TRAFFIC SIGNALS, 4TH EDITION, AND LATEST INTERIMS. THE STRUCTURE SHALL BE DESIGNED AS IMPORTANCE CATEGORY I FOR FATIGUE WITH A 50-YEAR DESIGN LIFE. THE CONTRACTOR SHALL SUBMIT A SET OF SHOP DETAIL DRAWINGS INCLUDING WELD PROCEDURE SPECIFICATIONS AND DESIGN COMPUTATIONS FOR MDDOT RECORDS AND REFERENCE. THE SUBMITTED DRAWINGS AND CALCULATIONS SHALL BE SIGNED AND SEALED IN ACCORDANCE WITH THE LAWS RELATING TO ARCHITECTS AND PROFESSIONAL ENGINEERS (CHAPTER 327, RSMO.), AND SHALL INCLUDE A TITLE BLOCK OR SUMMARY SHEET WHICH LISTS AND CERTIFIES THAT THE PRODUCT MEETS ALL OF THE SPECIFIED DESIGN CRITERIA.

  THIS SHEET HAS BEEN SIGNED, SEALED AND DATED ELECTRONICALLY.	
DATE PREPARED 2/13/2026	
ROUTE 78	STATE MO
DISTRICT KC	SHEET NO. 162
COUNTY JACKSON	
JOB NO. J4P32268F	
CONTRACT ID.	
PROJECT NO.	
BRIDGE NO.	
DATE	DESCRIPTION
02/12/26	ADDENDUM 1: REVISED AT STA. 285+62.22 FOR ADJUSTED PEDESTRIAN POST
MISSOURI HIGHWAYS AND TRANSPORTATION COMMISSION	
	
105 WEST CAPITOL JEFFERSON CITY, MO 65102 1-888-ASK-MODOT (1-888-275-6636)	
	
601 MONROE ST. SUITE 201 - JEFFERSON CITY, MO 65101-3180 PHONE 573-634-3161 CERTIFICATE OF AUTHORITY NO. 000167 - ENGINEERING WWW.BARTLETTWEST.COM	

LEGEND

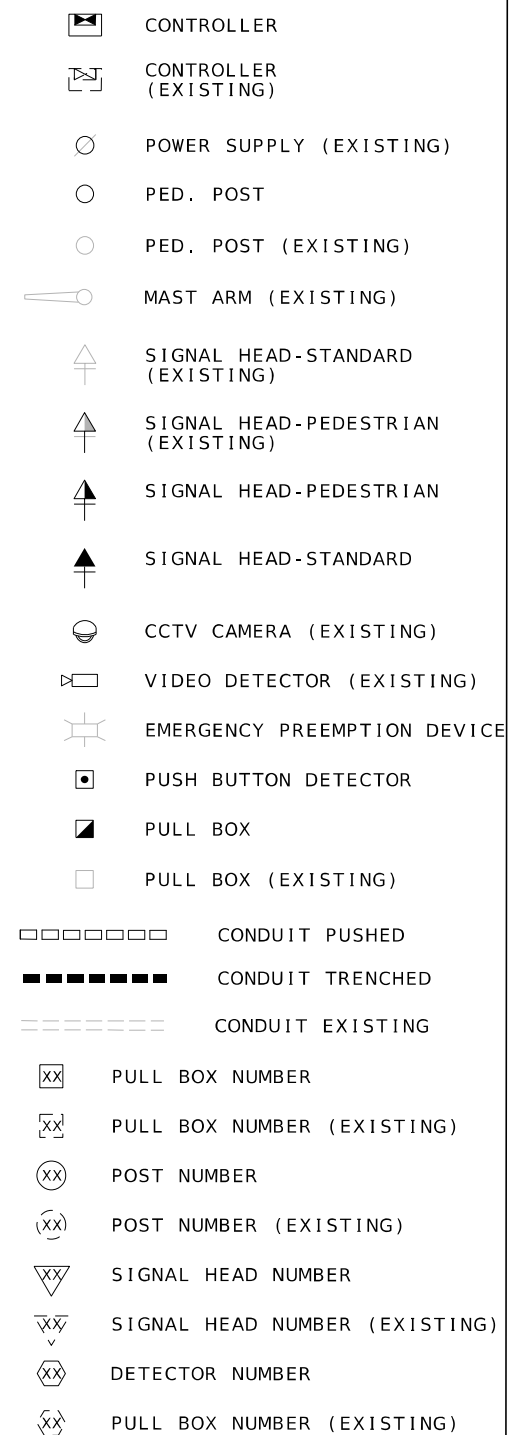US-78 AT WOODBURY ST.
INTERSECTION

D-37D