

EROSION CONTROL									
SHEET	STATION	TO	STATION	SILT FENCE LOCATION	LENGTH	SILT FENCE LF	CURB INLET CHECK EA	SEDIMENT REMOVAL CY	REMARKS
BRANSON WEST - BUS. 13									
4	210+22.21	-	210+77.90	RT	55.69	77.7		0.8	N OF MARINE CT
5-6	211+16.65	-	214+46.10	RT	329.45	339.8	3	6.4	S OF MARINE CT TO RTE 265
6-9	216+27.98	-	219+64.80	RT	336.82	369.2	1	4.7	RTE 265 TO END OF PROJ. RT
5-6	213+32.78	-	214+62.46	LT	129.68	163.5	1	2.6	BEGIN PROJ. LT TO RTE 265
6-7	216+26.19	-	218+93.18	LT	266.99	270.0		2.7	RTE 265 TO PAVED APPROACH
8	219+41.81	-	223+09.05	LT	367.24	359.0		3.6	BETWEEN PAVED APPROACHES
9	223+53.38	-	223+70.49	LT	17.11	17.1		0.2	CUT-THRU SIDEWALK
						TOTALS		1596.3	
						USE		1597	
								5	
								21	

1 REVISÉ

PAVED APPROACHES						
SHEET	STATION	LOCATION	PAVED APPROACH	ADA LINEAR GRADING	TYPE 1 AGGR. BASE	REMARKS
			8.00"	LF	4" THICK	
			SY		SY	
BRANSON WEST - BUS. 13						
4	210+96	RT	133.0	71.6	133.0	ENTRANCE 3
7&8	219+18	LT	201.0	81.8	201.0	ENTRANCE 1
9	223+31	LT	192.3	61.4	192.3	ENTRANCE 2
SUBTOTAL			526.3	214.8	526.3	
TOTAL			526.3	214.8	526.3	
USE			526.3	SEE ADA QTY TABLE	SEE ADA QTY TABLE	

CURB AND GUTTER					
SHEET	STATION	STATION	LOCATION	CURB AND GUTTER	4" TYPE 1
				TYPE B LF	AGGREGATE SY
BRANSON WEST - BUS. 13					
7	218+61.60	218+74.60	LT	13.0	5.8
8	219+56.41	219+72.11	LT	15.7	7.0
TOTALS				28.7	12.8
USE				29	SEE ADA QTY TABLE

HANDRAIL					
SHEET	STATION	TO	STATION	LOCATION	SIDEWALK HAND-RAILING
					WITHOUT BALUSTERS LF
BRANSON WEST - BUS. 13					
7	216+89.81	-	217+82.72	LT	92.9
TOTAL					92.9
USE					93

CONTRACTOR FURNISHED SURVEYING & STAKING  
1 LUMP SUM


MOBILIZATION  
1 LUMP SUM

ISLANDS, MEDIAN AND TUBULAR MARKERS											
SHEET	STATION	TO	STATION	LOCATION LT/RT	TUBULAR MARKER	8 IN. CONC. MEDIAN	4 IN. SIDEWALK	4" TYPE 1	TRUNC. DOMES	ADA LINEAR GRADING	REMARKS
					EA	SY	SY	SF	LF		
BRANSON WEST - BUS. 13											
6	214+63.86	-	214+82.09	LT	3	13.6	11.1	11.1	35.9	18.2	NE ISLAND
6	215+39.12	-	215+62.66	LT	3	15.2	11.6	11.6	38.0	23.5	SE ISLAND
6	214+67.44	-	214+90.83	RT	3	12.0	9.7	9.7	36.1	23.4	NW ISLAND
6	215+67.78	-	215+90.95	RT	3	19.4	14.3	14.3	38.0	23.2	SW ISLAND
TOTALS					12	60.2	46.7	46.7	148.0	88.3	
PAY TOTALS					12	60.2	SEE ADA QTY TABLE				

1 REVISÉ

1 REVISÉ

SUMMARY OF QUANTITIES  
SHEET 1 OF 3

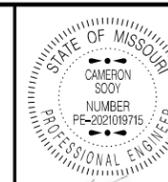

DATE PREPARED  
3/10/2026  
ROUTE BU65/BU13 STATE MO  
DISTRICT SW SHEET NO. 3  
COUNTY STONE/TANEY  
JOB NO. JSR0057  
CONTRACT ID.

PROJECT NO.  
BRIDGE NO.

DATE	DESCRIPTION
03.09.2026	REV. ISLANDS AND PAVED APPR. QTY TABLES

MISSOURI HIGHWAYS AND TRANSPORTATION COMMISSION  
105 WEST CAPITOL JEFFERSON CITY, MO 65102  
1-888-ASK-MODOT (1-888-275-6636)





DATE PREPARED  
3/10/2026

ROUTE STATE  
BU65/BU13 MO

DISTRICT SHEET NO.  
SW 3

COUNTY  
STONE/TANEY

JOB NO.  
JSR0057

CONTRACT ID.

PROJECT NO.

BRIDGE NO.

DATE	DESCRIPTION
03.09.2024	REV. ADA AND PAVEMENT MARKINGS QTY TABLES

MISSOURI HIGHWAYS AND TRANSPORTATION COMMISSION

105 WEST CAPITOL  
JEFFERSON CITY, MO 65102  
1-888-ASK-MODOT (1-888-275-6636)

TRUNCATED DOMES, CURB RAMP, SIDEWALK, TYPE 1 AGGREGATE, ADA LINEAR GRADING, TURF TYPE TALL FESCUE SODDING, CURBS

SHEET	STATION	STATION	LOCATION	LT RT	TRUNC. DOMES	CURB RAMP				SIDEWALK					4" ADA AGGR.	SOD	S-CURB OVER 6" (6" - 12")	REMARKS	
						SF	LENGTH	WIDTH	TYPE	SY	S.W.	* PAY	4"	4" CUT					INTEGRAL
											WIDTH	LF	LF	SDWLK.					THRU
BRANSON WEST - BUS. 13																			
4	210+22.21	210+34.78	BUS. 13	RT	12.0	8	6	1-A	9.6	6	7				9.6	25.6	9.7	CURB RAMP S OF HURRICANE BAY CAR WASH	
4	210+34.78	210+51.59	BUS. 13	RT						6	6	11.2			11.2	16.9	2.9	SIDEWALK BETWEEN CURB RAMPS N OF MARINE CT	
4	210+51.59	210+72.23	BUS. 13	RT	25.7	8	6	1-D	17.3	6	7	4.9			22.2	30.0	10.8	CURB RAMP N OF MARINE CT	
5	211+16.96	211+46.24	BUS. 13	RT	12.0	10	6	1-E	26.6	6	7	14.6			41.2	42.5	13.9	CURB RAMP S OF MARINE CT	
5-6	211+46.24	214+46.10	BUS. 13	RT						6	6	188.2			188.2	299.9	50.0	SIDEWALK FROM MARINE CT TO BUS.13/RTE. 76 INTERSECTION	
6-8	216+27.98	219+53.57	BUS. 13	RT						6	6	216.5			216.5	325.6	54.3	SIDEWALK FROM BUS. 13/RTE. 76 INTERSECTION TO CURB RAMP	
8	219+54.22	219+64.80	BUS. 13	RT		5	6	1-B	7.1	6	7				7.1	20.6	27.2	CURB RAMP N OF PAY-LESS RENTALS	
5	213+32.78	213+27.85	BUS. 13	LT		8	6	1-A	16.1	6	7				16.1	8.1	5.3	CURB RAMP S OF CA THRIFT	
5-6	213+27.85	214+36.77	BUS. 13	LT						6	6	76.6			76.6	109.0	18.2	SIDEWALK FROM CURB RAMP TYPE 1-B TO CURB RAMP TYPE 2-H	
6	214+36.77	214+62.46	BUS. 13	LT	10.1	8	5	2-H	18.5	5	6	12.6			31.1	38.7	13.0	CURB RAMP IN FRONT OF CONOCO AT NE CORNER BUS. 13/RTE. 76	
6-7	216+26.19	218+66.60	BUS. 13	LT						6	6	162.8			162.8	240.5	40.1	SIDEWALK FROM BUS.13/RTE.76 TO CURB RAMP N OF PAVED APPROACH	
7	218+66.60	218+93.18	BUS. 13	LT		8	6	1-A	13.4	6	7				13.4	39.6	13.2	CURB RAMP N OF PAVED APPROACH	
8	219+41.81	219+64.41	BUS. 13	LT		8	6	1-A	13.3	6	7				13.3	35.6	12.2	CURB RAMP S OF PAVED APPROACH	
8-9	219+64.41	222+85.97	BUS. 13	LT						6	6	209.8			209.8	321.6	53.6	SIDEWALK FROM CURB RAMP TO CURB RAMP N OF 2ND PAVED APPROACH	
9	222+89.64	223+09.05	BUS. 13	LT		8	6	1-A	11.4	6	7				11.4	32.5	11.4	CURB RAMP N OF 2ND PAVED APPROACH	
9	223+53.38	223+70.49	BUS. 13	LT						5	8		15.1	34.0	17.0	17.2	2.9	CUT-THRU SIDEWALK S OF 2ND PAVED APPROACH	
															526.3	214.8		ADA LINEAR GRADING AND AGGR. FOR PAVED APPROACHES	
															12.8			AGGREGATE FOR CURB AND GUTTER	
					148.0										46.7	88.3		QUANTITIES FOR ISLANDS AT ROUTE 265/BUS. 13 INTERSECTION	
HOLLISTER - BUS. 65																			
10	709+57.03	709+63.16	BUS. 65	RT						5	6	4.5		15.0	4.5	6.2	1.1	5X5 LANDING PAD BEHIND EXISTING LANDING	
					TOTAL	207.8	--	--	--	133.3	--	--	948.4	15.1	*	1637.8	1913.2	339.8	107.5
					USE	208	--	--	--	133.3	--	--	963.5		*	1638	1914	340	108

QTY IS INCLUDED IN 8" SW FOR PINNED-ON ISLANDS, IF NEED PVMNT REPAIR UNDERNEATH. \* PAY WIDTH INCLUDES INTEGRAL CURB CONC. WIDTH/HEIGHT. SEE TYPICAL SHEET 1 FOR ALL PAY ITEM LIMITS.  
SOD IS ESTIMATED AT 2.25' FOR CURB RAMP AREAS AND AT 1.5' FOR LONG SIDEWALK RUNS.

1 REVISED


PAVEMENT MARKING			
SHEET	CENTER STATION	PERFORMED THERMOPLASTIC PAVEMENT MARKING 24 IN. WHITE LF	REMARKS
BRANSON WEST - BUS. 13			
6	214+62.44	30.0	CROSSWALK RT TURN LANE - WB RTE 265 TO NB BUS. 13
6	214+78.44	54.0	E/W CROSSWALK N BUS. 13
6	215+50.46	66.0	E/W CROSSWALK S BUS. 13
6	215+49.01	30.0	CROSSWALK RT TURN LANE - NB BUS. 13 TO EB RTE 265
6	214+80.89	66.0	N/S CROSSWALK - E RTE 265
6	215+28.98	78.0	N/S CROSSWALK - W RTE 265
6	214+77.54	30.0	CROSSWALK RT TURN LANE - SB BUS. 13 TO WB 265
6	215+93.62	30.0	CROSSWALK RT TURN LANE - EB RTE. 265 TO SB BUS. 13
	SUBTOTAL	384.0	
HOLLISTER - BUS. 65			
10	709+57.10	66.0	
	SUBTOTAL	66.0	
	TOTAL	450.0	
	PAY TOTAL	450	

1 REVISED

PAVEMENT MARKING REMOVAL			
SHEET	CENTER STATION	PAVEMENT MARKING REMOVAL LF	REMARKS
BRANSON WEST - BUS. 13			
6	214+62.44	54.0	E/W CROSSWALK N BUS. 13
6	214+78.44	30.0	CROSSWALK RT TURN LANE - RTE 265 TO NB BUS. 13
6	215+50.46	60.0	N/S CROSSWALK - E RTE 265
6	215+49.01	32.0	CROSSWALK RT TURN LANE - NB BUS. 13 TO EB RTE 265
6	214+80.89	60.0	E/W CROSSWALK S BUS. 13
6	215+28.98	78.0	N/S CROSSWALK - W RTE 265
6	214+77.54	30.0	CROSSWALK RT TURN LANE - SB BUS. 13 TO WB 265
6	215+93.62	36.0	CROSSWALK RT TURN LANE - EB RTE. 265 TO SB BUS. 13
	SUBTOTALS	380.0	
HOLLISTER - BUS. 65			
10	709+62.49	120.0	REMOVE 2 6" WHITE LINES
	SUBTOTAL	120.0	
	TOTAL	500.0	
	USE	500	

1 REVISED

SUMMARY OF QUANTITIES  
SHEET 2 OF 3

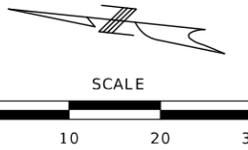

NW<sup>4</sup>NE<sup>4</sup>13  
T23N R23W

O'REILLY  
AUTOMOTIVE  
NO TAKING

NOTES:

ANY WORK INDICATED ON THE PLANS THAT EXTENDS BEYOND THE PROJECT LIMITS IS CONSIDERED INCIDENTAL TO AND A PART OF THE CONSTRUCTION OF THIS PROJECT.

MIDBLOCKS SHOULD BE PLACED IN THE CENTER OF LANES AND AT LANE LINES TO REMAIN OUT OF THE WHEEL PATH. SEE STANDARD PLANS 620.00N FOR SPACING REQUIREMENTS.

MIDBLOCK SPACING DOES NOT HAVE TO BE EQUAL THROUGHOUT THE CROSSWALK RUN. SPACING CAN VARY TO ELIMINATE MIDBLOCKS BEING IN THE WHEEL PATH. MIDBLOCKS SHOULD EXTEND FROM CURB TO CURB AND CAN BE PLACED IN THE GUTTER. HALF BLOCKS MAY BE USED AT CURBS WHERE FULL BLOCKS WILL NOT FIT.


SIGN PLACEMENTS ARE APPROXIMATE. SEE STANDARD PLAN 903.03BS AND THE ENGINEERING POLICY GUIDE 642.8.2.

**LEGEND**

- (T) TRANSITION
- (R) RAMP
- (L) LANDING
- [Hatched Box] 4" SIDEWALK
- [Cross-hatched Box] 8" PAVED APPROACH

SW<sup>4</sup>NE<sup>4</sup>13  
T23N R23W

1 ADDED

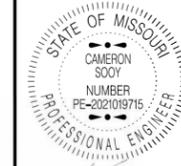

DATE PREPARED  
3/10/2026

ROUTE STATE  
BU65/BU13 MO

DISTRICT SHEET NO.  
SW 4

COUNTY  
STONE/TANEY

JOB NO.  
JSR0057

CONTRACT ID.

PROJECT NO.

BRIDGE NO.

DATE	DESCRIPTION
03.04.2026	ADDED PAVED APPR., REVISED SIDEWALK

MISSOURI HIGHWAYS AND TRANSPORTATION COMMISSION

105 WEST CAPITOL  
JEFFERSON CITY, MO 65102  
1-888-ASK-MODOT (1-888-275-6636)

EXIST. R/W

EXIST. R/W

☉ BUS. 13  
S05°53'16"E

BEGIN PROJECT  
☉ BUS. 13  
STA. 210+16.90

ALL BEARINGS BASED ON STATE PLANE BEARINGS WESTERN ZONE

THE APPROXIMATE LOCATION OF PROPERTY LINES AS SHOWN ON THE PLANS ARE BASED ON THE BEST INFORMATION AVAILABLE TO THE COMMISSION AT THIS TIME. THIS INFORMATION IS PROVIDED BY THE COMMISSION "AS-IS" AND THE COMMISSION EXPRESSLY DISCLAIMS ANY REPRESENTATION OR WARRANTY AS TO THE COMPLETENESS, ACCURACY, OR SUITABILITY OF THE INFORMATION FOR ANY USE

EXIST. R/W

NW<sup>4</sup>NE<sup>4</sup>13  
T23N R23W

THE EXISTENCE AND APPROXIMATE LOCATION OF UTILITY FACILITIES KNOWN TO EXIST, AS SHOWN ON THE PLANS, ARE BASED ON THE BEST INFORMATION AVAILABLE TO THE COMMISSION AT THIS TIME. THIS INFORMATION IS PROVIDED BY THE COMMISSION "AS-IS" AND THE COMMISSION EXPRESSLY DISCLAIMS ANY REPRESENTATION OR WARRANTY AS TO THE COMPLETENESS, ACCURACY, OR SUITABILITY OF THE INFORMATION FOR ANY USE. RELIANCE UPON THIS INFORMATION IS DONE AT THE RISK AND PERIL OF THE USER, AND THE COMMISSION SHALL NOT BE LIABLE FOR ANY DAMAGES THAT MAY ARISE FROM ANY ERROR IN THE INFORMATION. IT IS, THEREFORE, THE RESPONSIBILITY OF THE CONTRACTOR TO VERIFY THE EXISTENCE, LOCATION AND STATUS OF ANY FACILITY. SUCH VERIFICATION INCLUDES DIRECT CONTACT WITH THE LISTED UTILITIES.

HURRICANE BAY  
CAR WASH-BRANSON INC  
NO TAKING

LINK BILLBOARDS  
OKLAHOMA, LLC  
NO TAKING

1  
RIRIE REAL  
ESTATE, LLC  
NO TAKING  
REMOVED FROM PROJECT


SW<sup>4</sup>NE<sup>4</sup>13  
T23N R23W

1 REVISED

PLAN SHEET  
1 OF 7  
BUS. 13  
BRANSON WEST

REV.



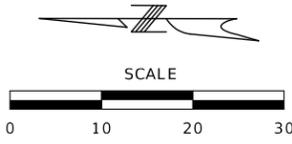

SW<sup>4</sup>NE<sup>4</sup>13  
T23N R23W

WILSON, ROBERT E JR.  
NO TAKING


**LEGEND**

- (T) TRANSITION
- (R) RAMP
- (L) LANDING
- [Hatched Box] 4" SIDEWALK
- [Cross-hatched Box] 8" PAVED APPROACH


SW<sup>4</sup>NE<sup>4</sup>13  
T23N R23W

1 ADDED

\* PATTERN IN CONC. 2'x2' SQUARES  
(NO DIRECT PAY)  
(SEE TYPICAL SHEET 1 OF 8)

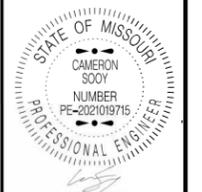

DATE PREPARED 3/10/2026	
ROUTE BU65/BU13	STATE MO
DISTRICT SW	SHEET NO. 5
COUNTY STONE/TANEY	
JOB NO. JSR0057	
CONTRACT ID.	
PROJECT NO.	
BRIDGE NO.	

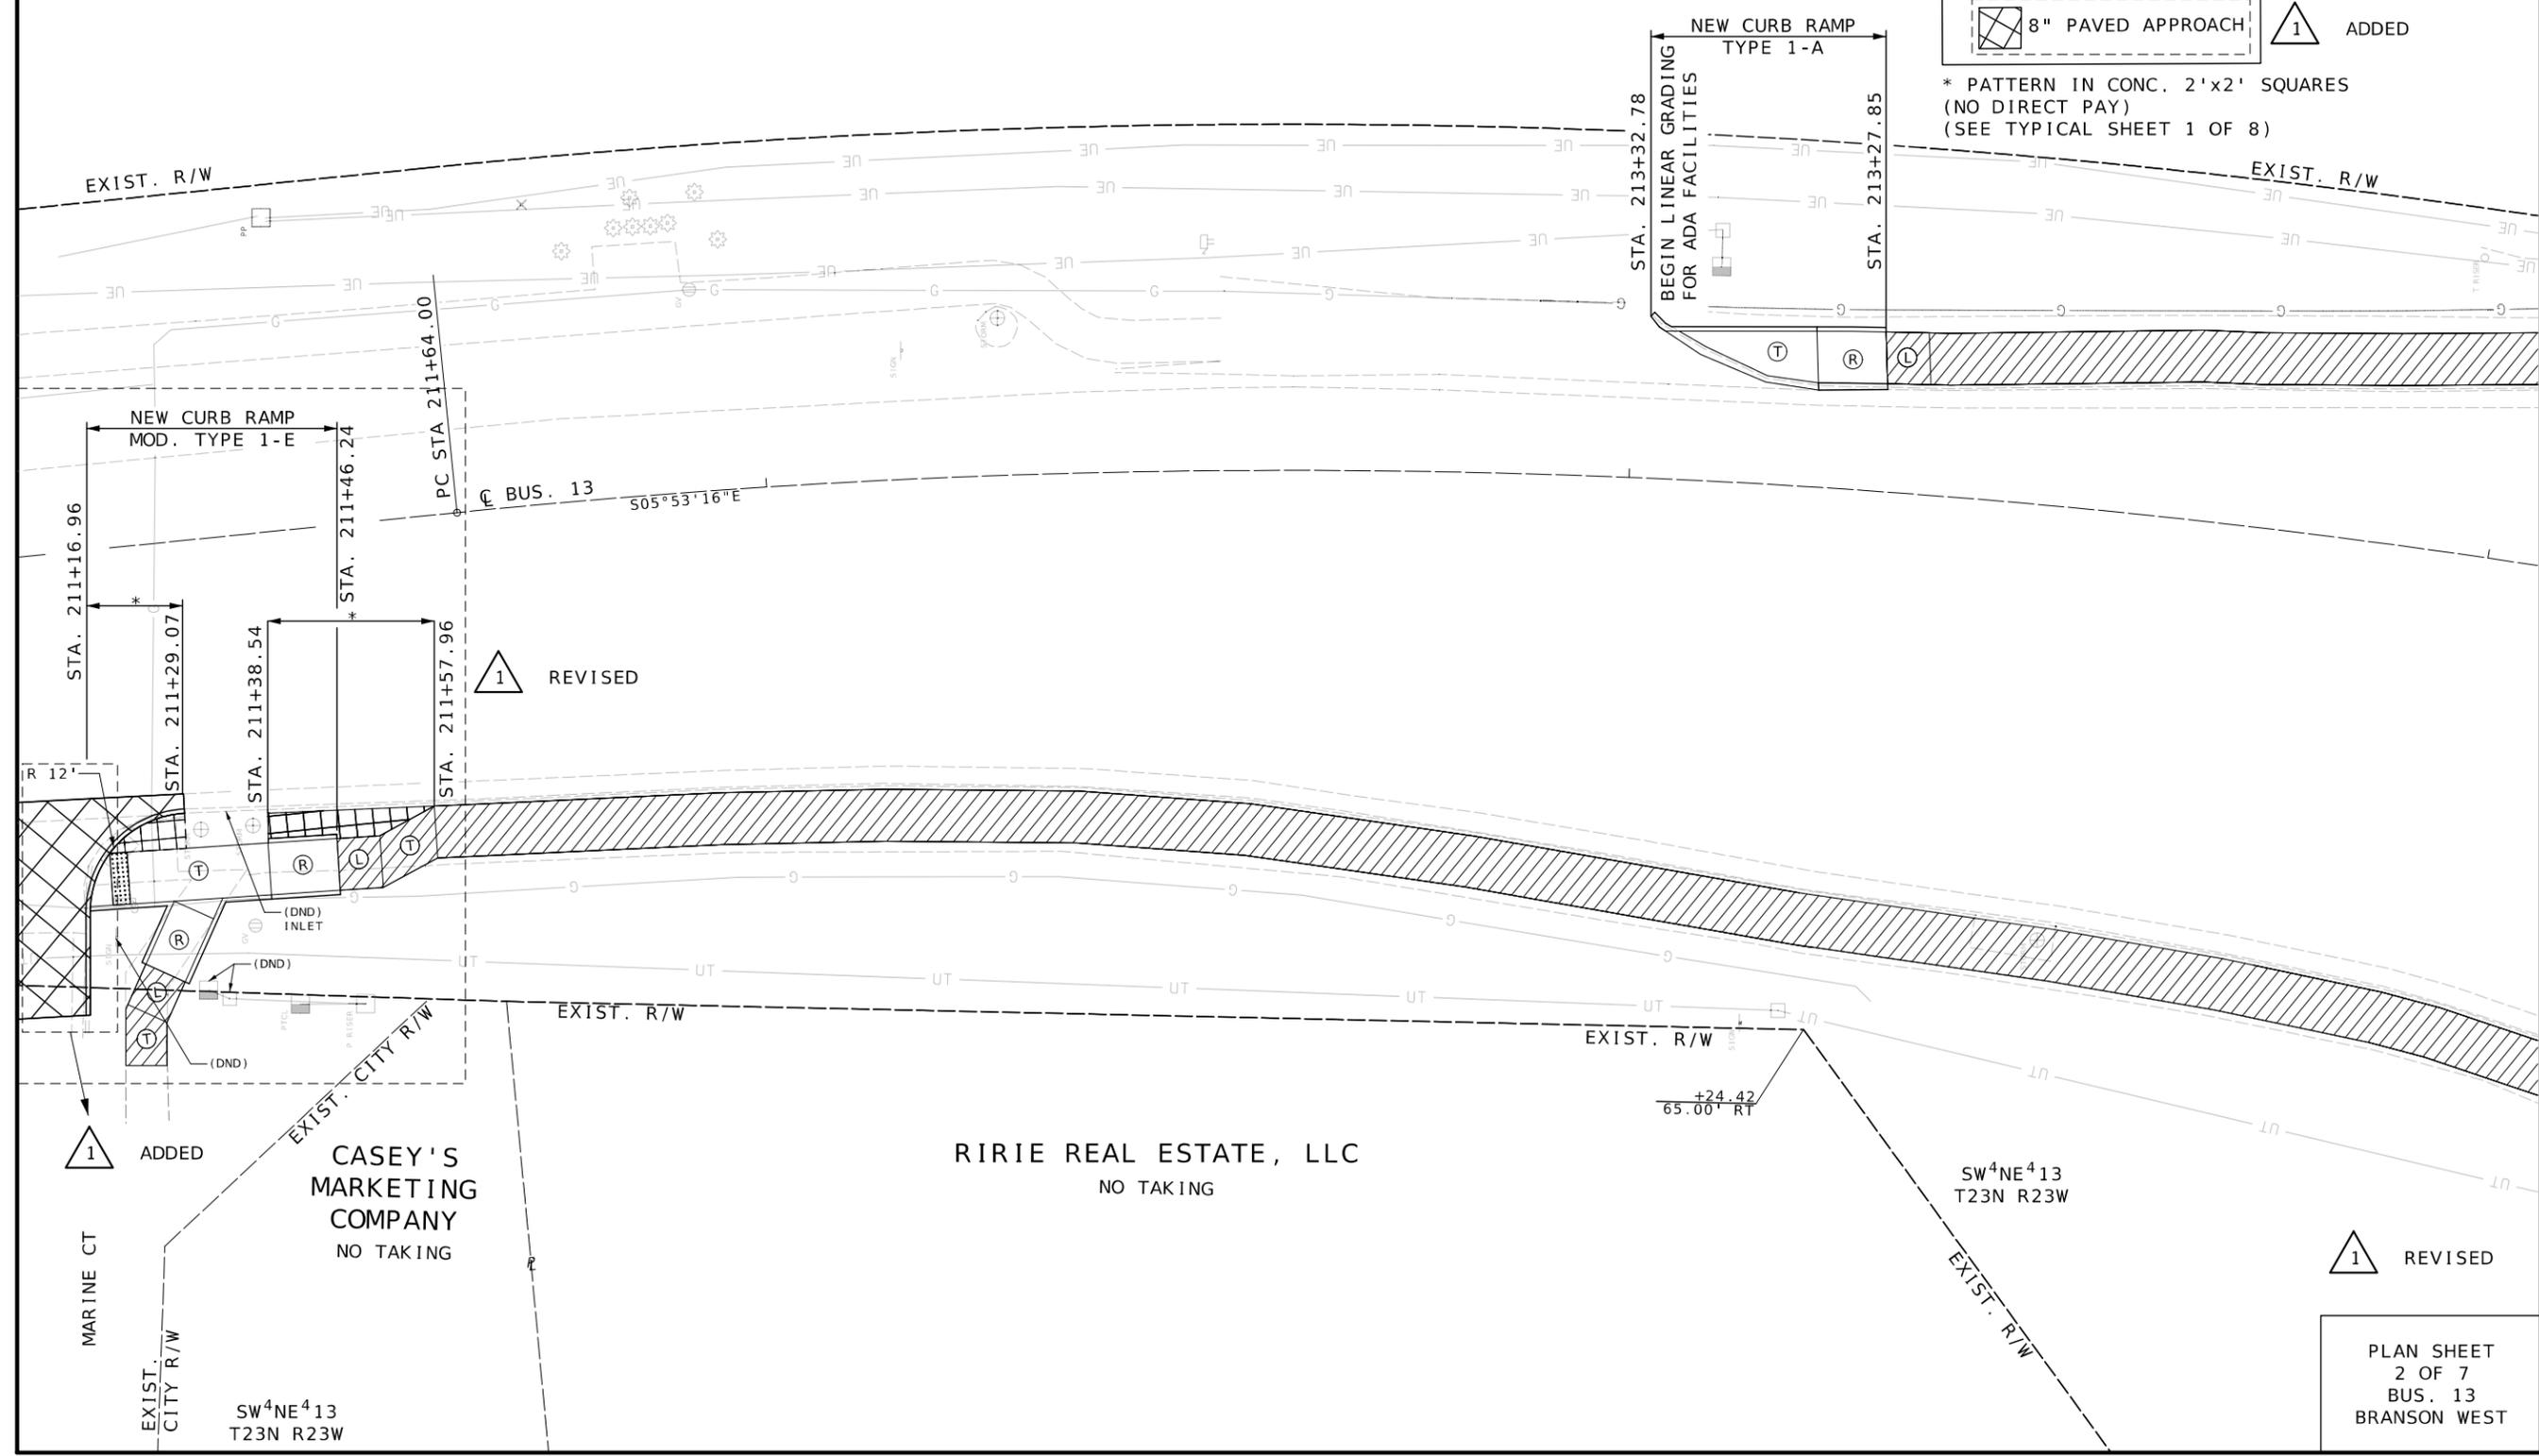

1 REVISED

1 ADDED

CASEY'S  
MARKETING  
COMPANY  
NO TAKING

RIRIE REAL ESTATE, LLC  
NO TAKING

SW<sup>4</sup>NE<sup>4</sup>13  
T23N R23W

1 REVISED

PLAN SHEET  
2 OF 7  
BUS. 13  
BRANSON WEST



DATE	DESCRIPTION
03.04.2026	ADDED PAVED APPR., REVISED SIDEWALK

MISSOURI HIGHWAYS AND TRANSPORTATION  
COMMISSION

105 WEST CAPITOL  
JEFFERSON CITY, MO 65102  
1-888-ASK-MODOT (1-888-275-6636)

REV.



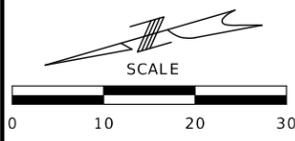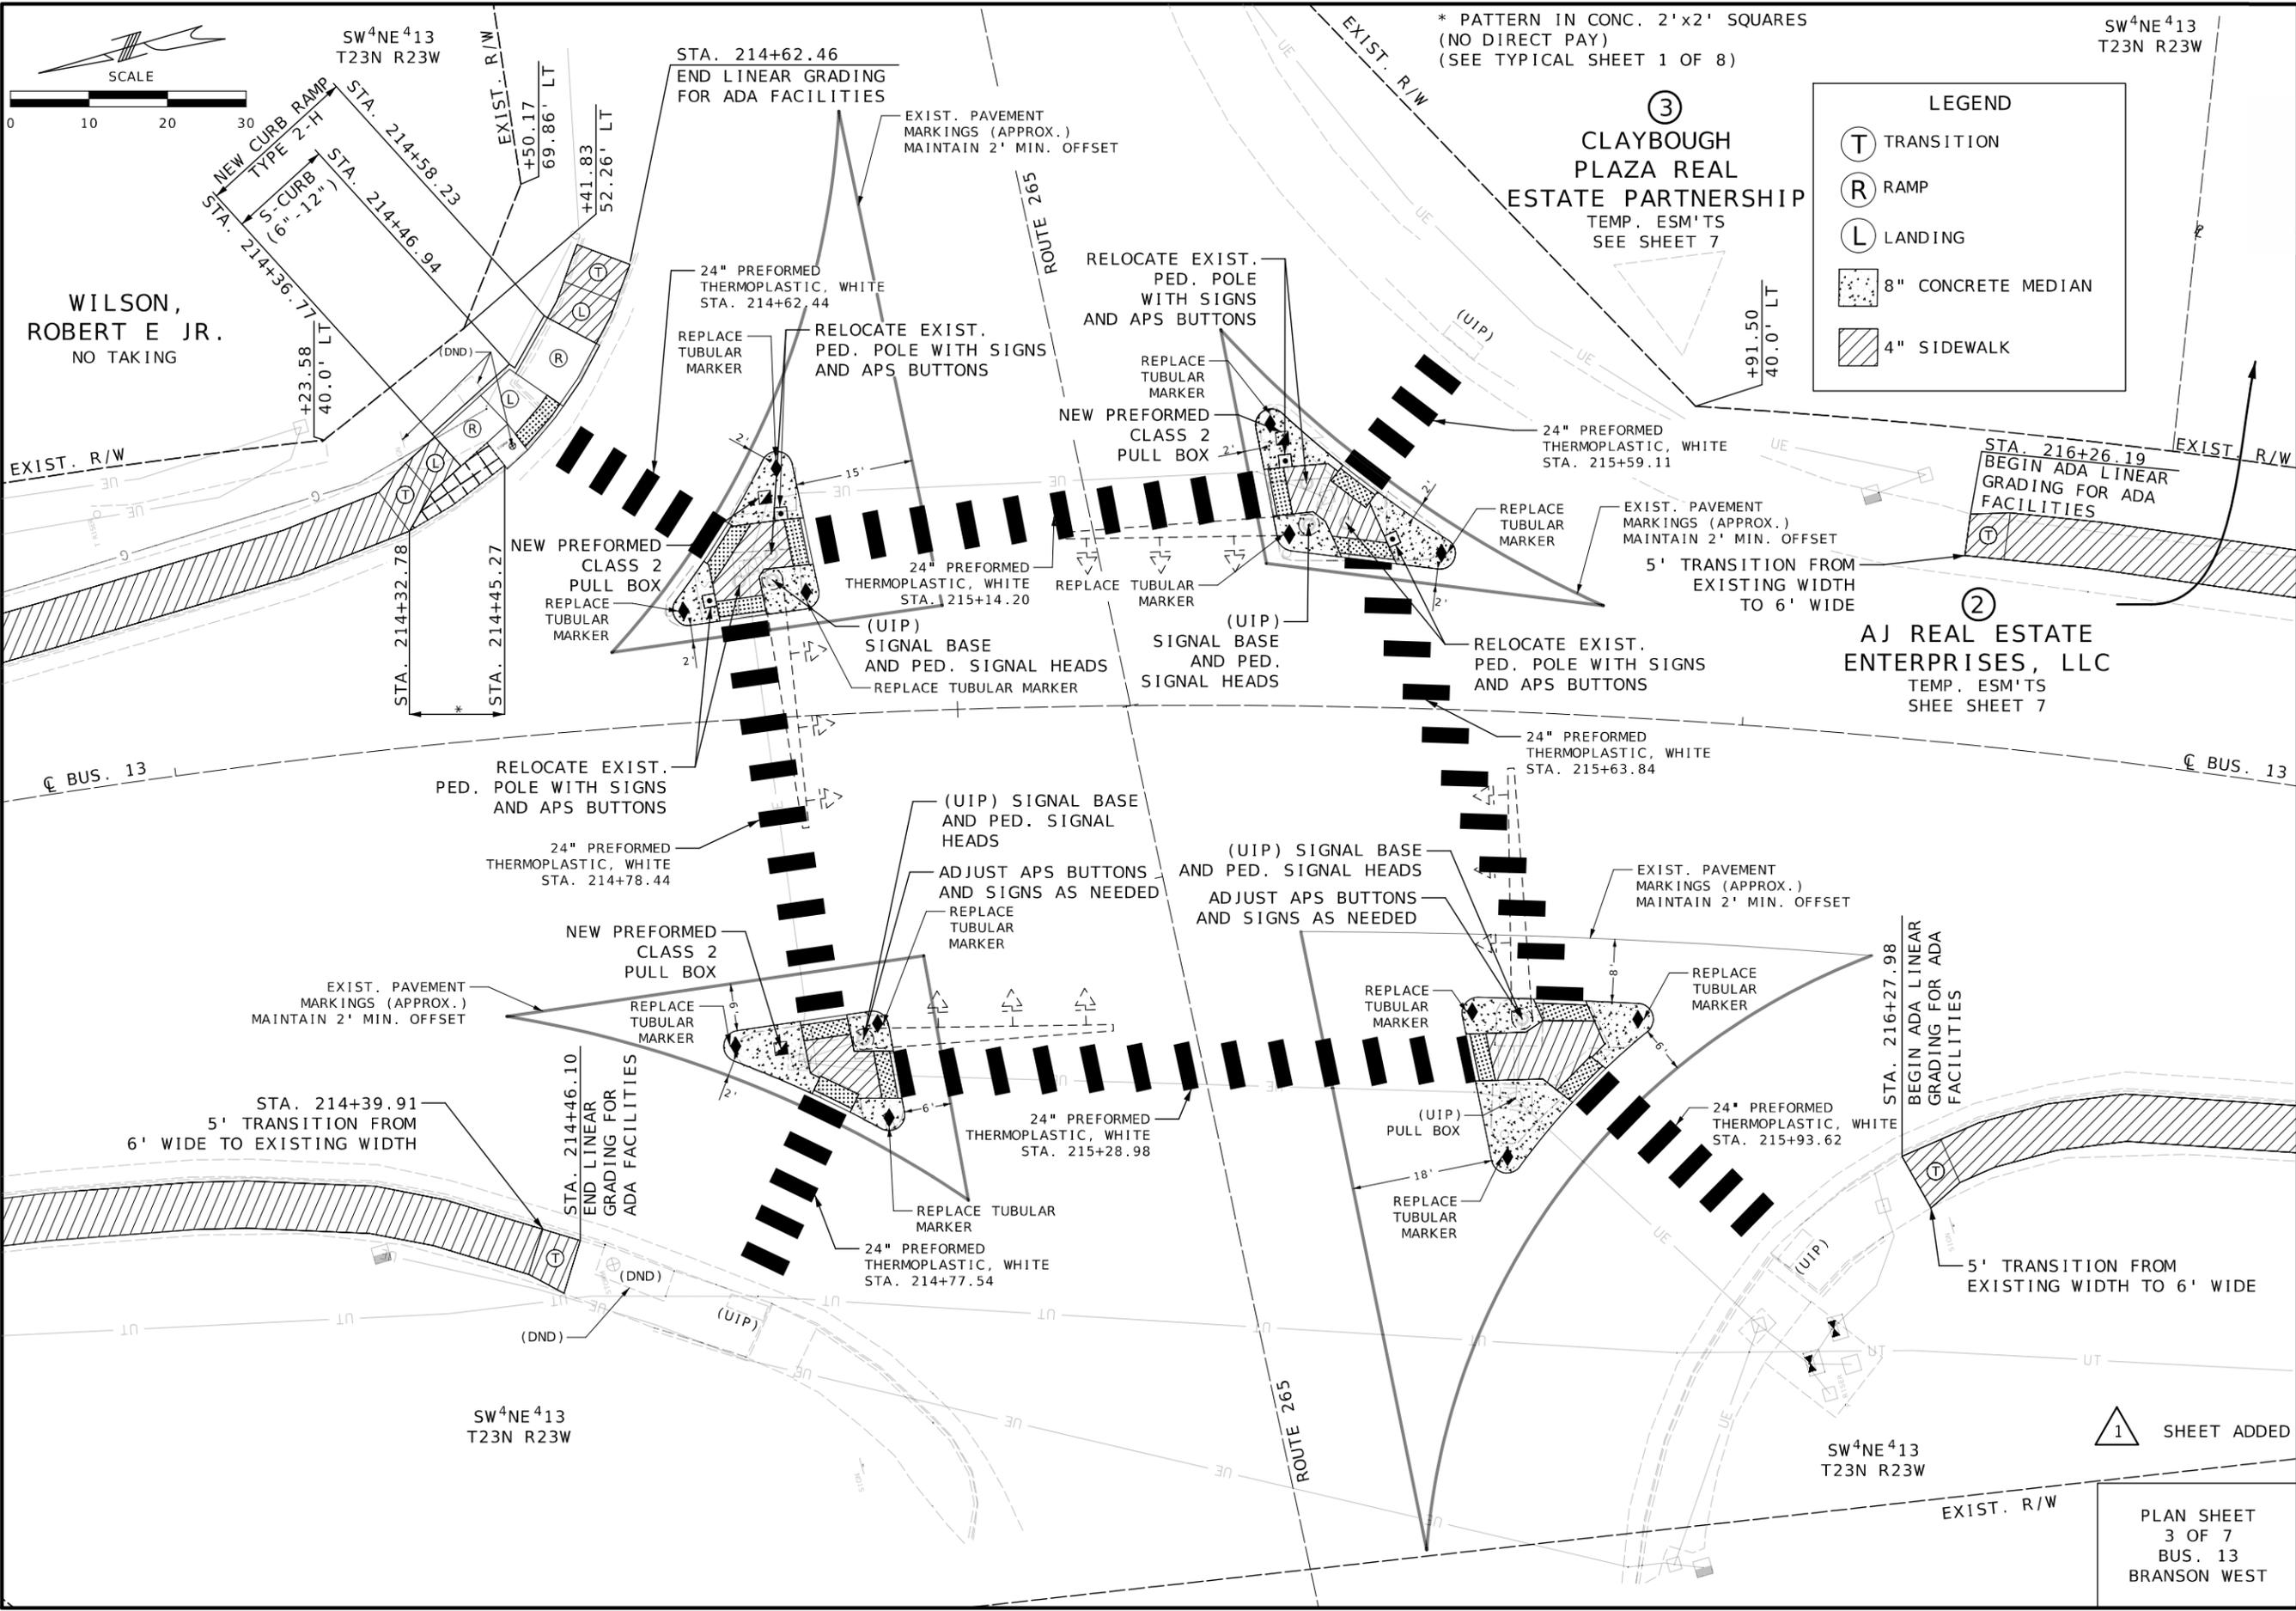


WILSON,  
ROBERT E JR.  
NO TAKING

\* PATTERN IN CONC. 2'x2' SQUARES  
(NO DIRECT PAY)  
(SEE TYPICAL SHEET 1 OF 8)

**LEGEND**

- (T) TRANSITION
- (R) RAMP
- (L) LANDING
- [Pattern] 8" CONCRETE MEDIAN
- [Pattern] 4" SIDEWALK

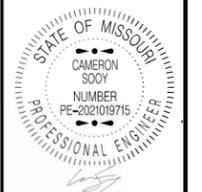

DATE PREPARED  
**3/10/2026**

ROUTE	STATE
BU65/BU13	MO
DISTRICT	SHEET NO.
SW	6A
COUNTY	
STONE/TANEY	
JOB NO.	
JSR0057	
CONTRACT ID.	
PROJECT NO.	
BRIDGE NO.	

DATE	DESCRIPTION
03.04.2026	REVISED ISLANDS, CROSSWALKS, AND SIGNALS




MISSOURI HIGHWAYS AND TRANSPORTATION COMMISSION

105 WEST CAPITOL  
JEFFERSON CITY, MO 65102  
1-888-ASK-MODOT (1-888-275-6636)

1 SHEET ADDED

PLAN SHEET  
3 OF 7  
BUS. 13  
BRANSON WEST

REV.

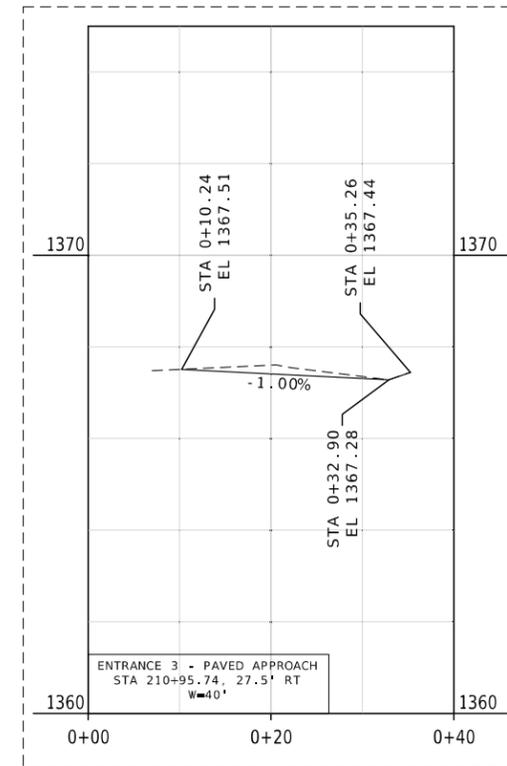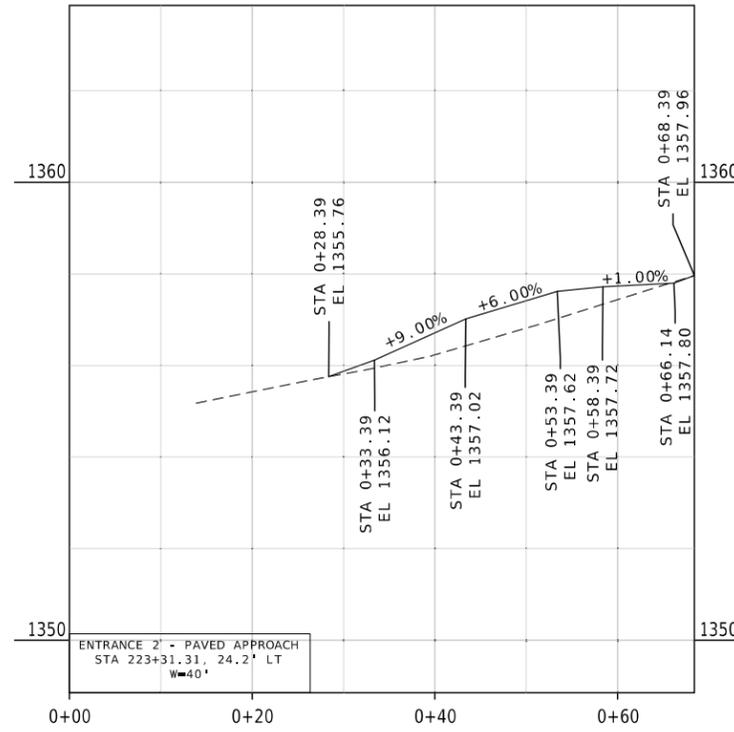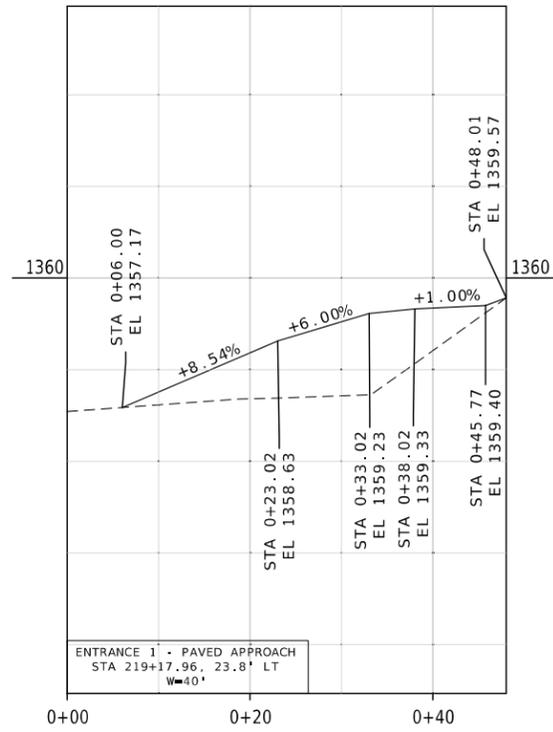

1 ADDED

1 REVISED

SPECIAL SHEET  
ENTRANCE PROFILE  
SHEET 1 OF 1





DATE PREPARED  
3/10/2026  
ROUTE BU65/BU13 STATE MO  
DISTRICT SW SHEET NO. 14  
COUNTY STONE/TANEY  
JOB NO. JSR0057  
CONTRACT ID.  
PROJECT NO.  
BRIDGE NO.

DATE	DESCRIPTION
03.04.2026	ADDED PAVED APPROACH ENTRANCE

MISSOURI HIGHWAYS AND TRANSPORTATION COMMISSION  
105 WEST CAPITOL  
JEFFERSON CITY, MO 65102  
1-888-ASK-MODOT (1-888-273-6636)





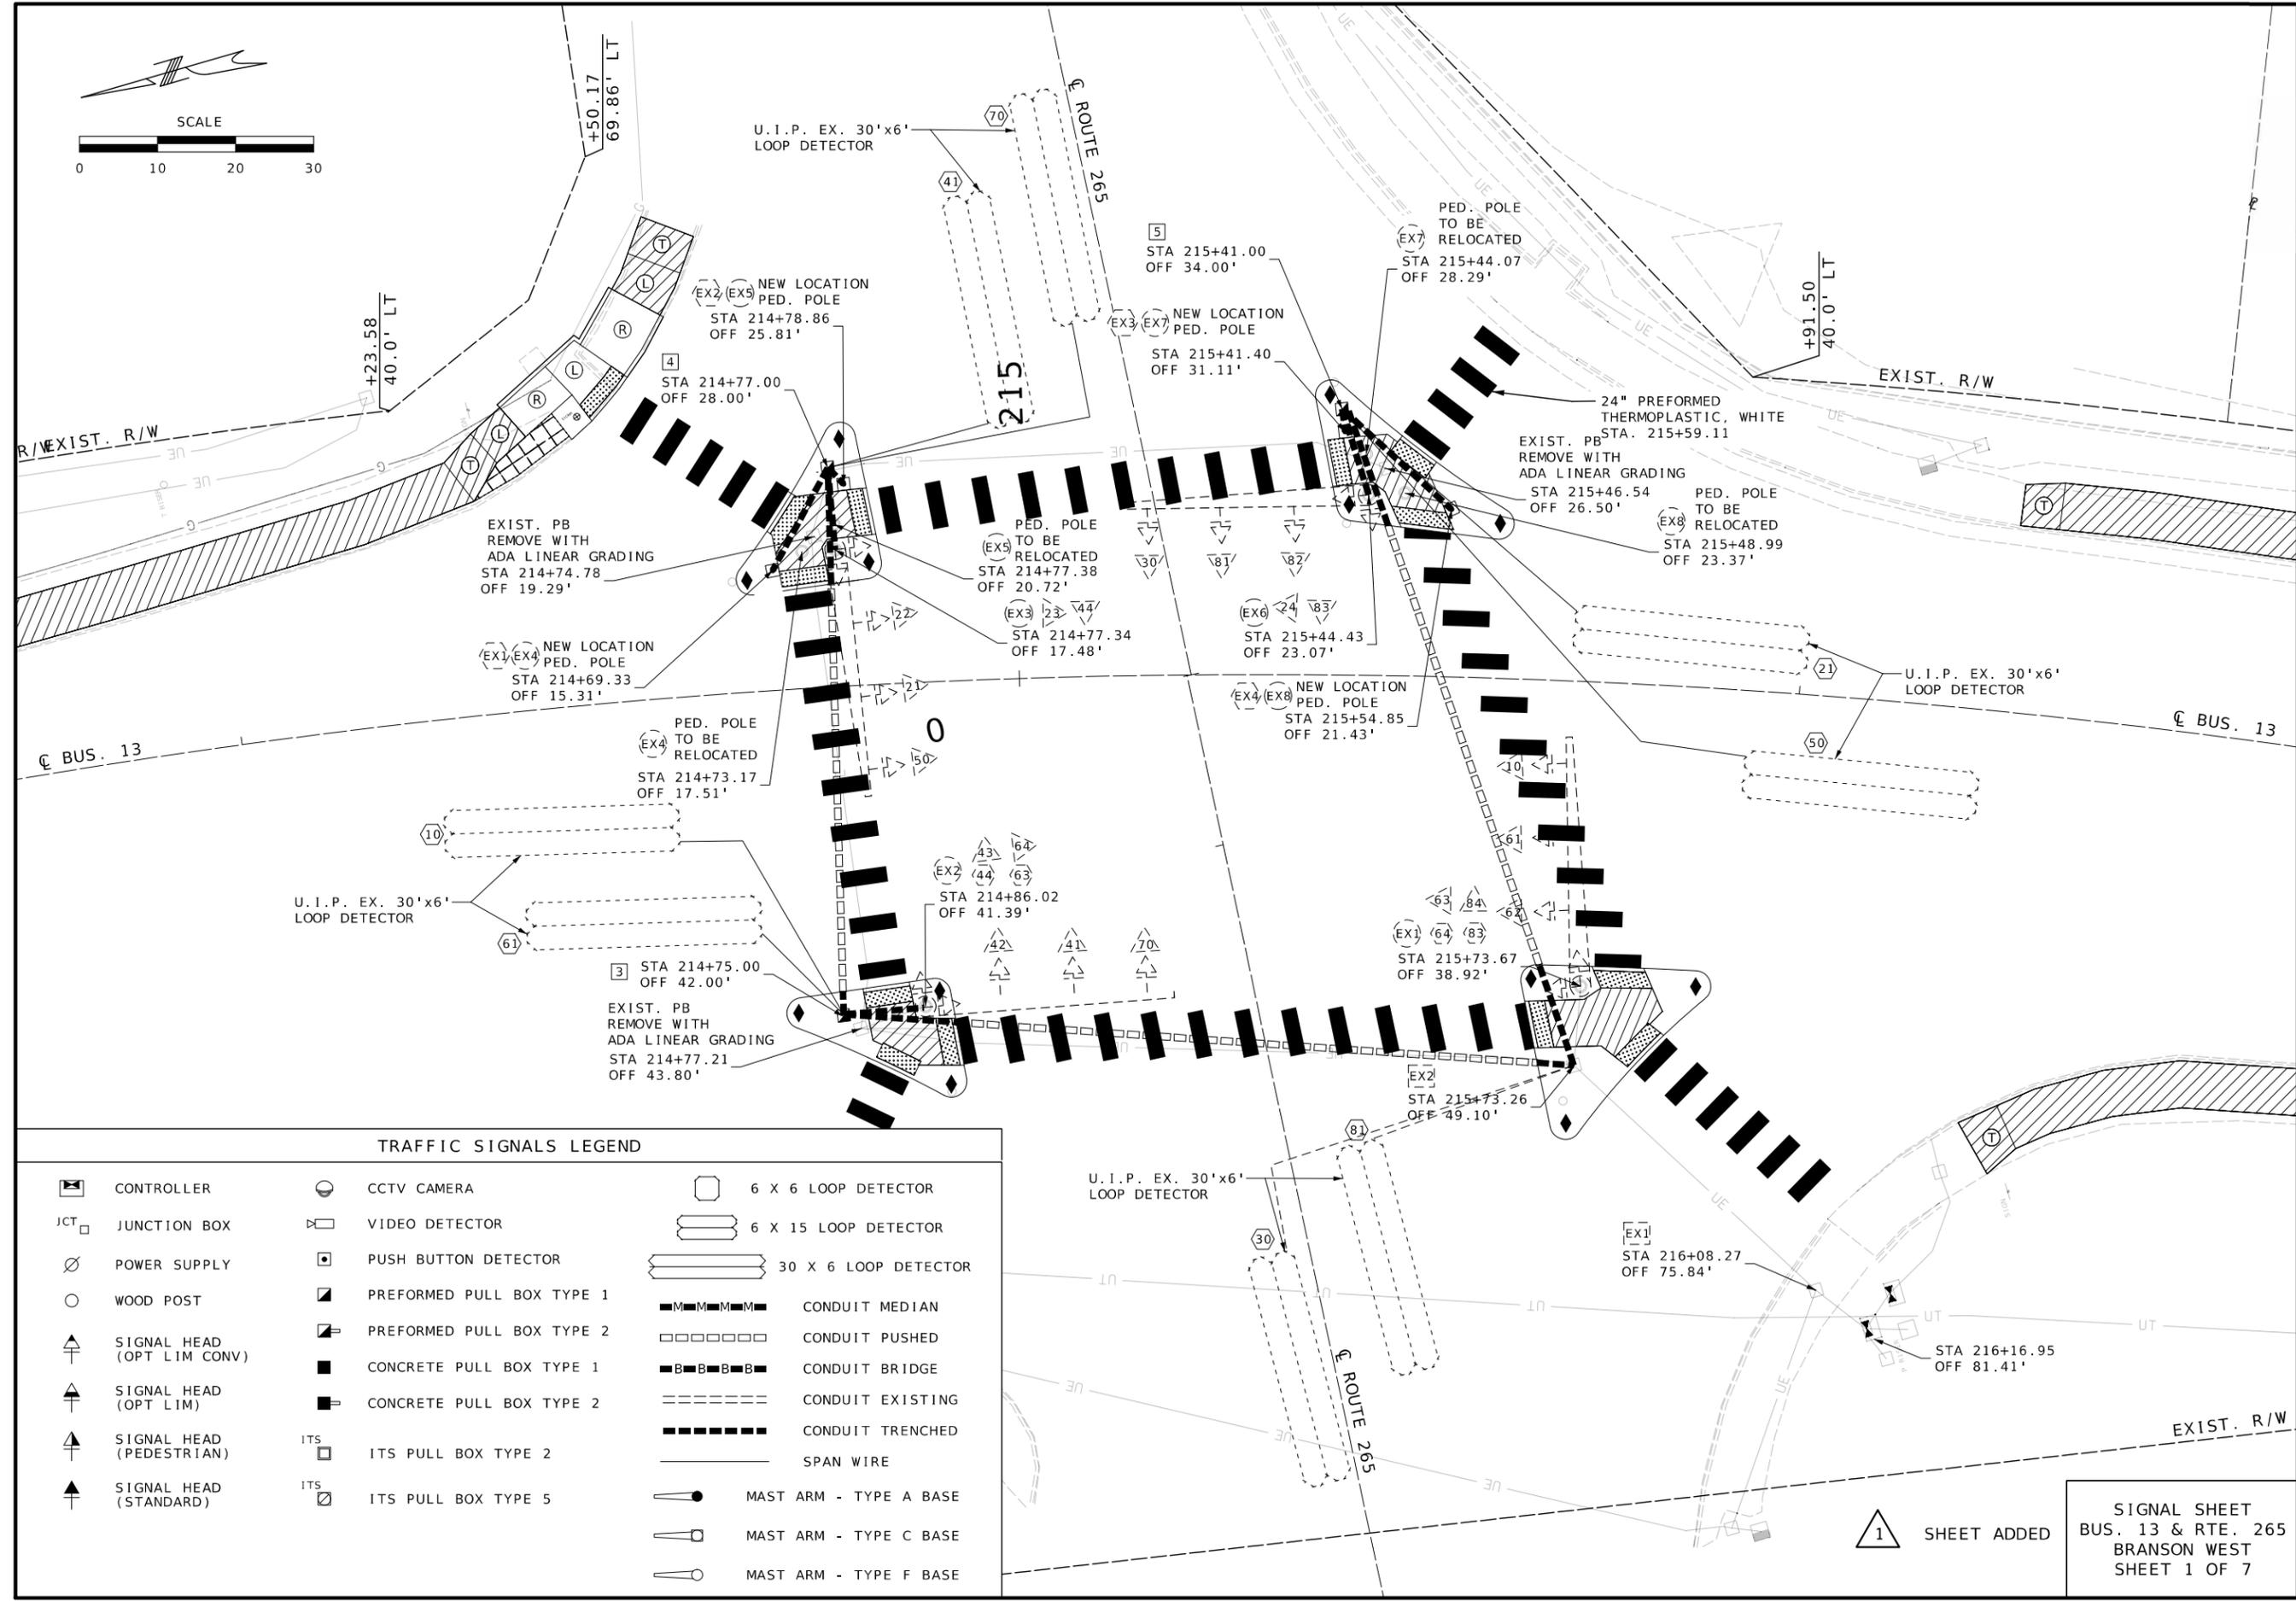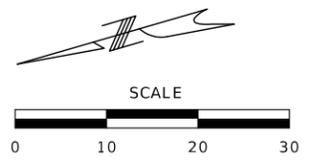

**TRAFFIC SIGNALS LEGEND**

	CONTROLLER		CCTV CAMERA		6 X 6 LOOP DETECTOR
	JUNCTION BOX		VIDEO DETECTOR		6 X 15 LOOP DETECTOR
	POWER SUPPLY		PUSH BUTTON DETECTOR		30 X 6 LOOP DETECTOR
	WOOD POST		PREFORMED PULL BOX TYPE 1		CONDUIT MEDIAN
	SIGNAL HEAD (OPT LIM CONV)		PREFORMED PULL BOX TYPE 2		CONDUIT PUSHED
	SIGNAL HEAD (OPT LIM)		CONCRETE PULL BOX TYPE 1		CONDUIT BRIDGE
	SIGNAL HEAD (PEDESTRIAN)		CONCRETE PULL BOX TYPE 2		CONDUIT EXISTING
	SIGNAL HEAD (STANDARD)		ITS PULL BOX TYPE 2		CONDUIT TRENCHED
			ITS PULL BOX TYPE 5		SPAN WIRE
			MAST ARM - TYPE A BASE		
			MAST ARM - TYPE C BASE		
			MAST ARM - TYPE F BASE		



STATE OF MISSOURI  
CAMERON SCOTT  
NUMBER PE-2021019715  
PROFESSIONAL ENGINEER

DATE PREPARED  
**3/10/2026**

ROUTE	STATE
BU65/BU13	MO
DISTRICT	SHEET NO.
SW	21A
COUNTY	
STONE/TANEY	
JOB NO.	
JSR0057	
CONTRACT ID.	
PROJECT NO.	
BRIDGE NO.	

DESCRIPTION	DATE
REVISED SIGNAL LAYOUT	03.04.2026

MISSOURI HIGHWAYS AND TRANSPORTATION COMMISSION

105 WEST CAPITOL  
JEFFERSON CITY, MO 65102  
1-888-ASK-MODOT (1-888-275-6636)

1 SHEET ADDED

SIGNAL SHEET  
BUS. 13 & RTE. 265  
BRANSON WEST  
SHEET 1 OF 7









WIRING DIAGRAM

NOT TO SCALE

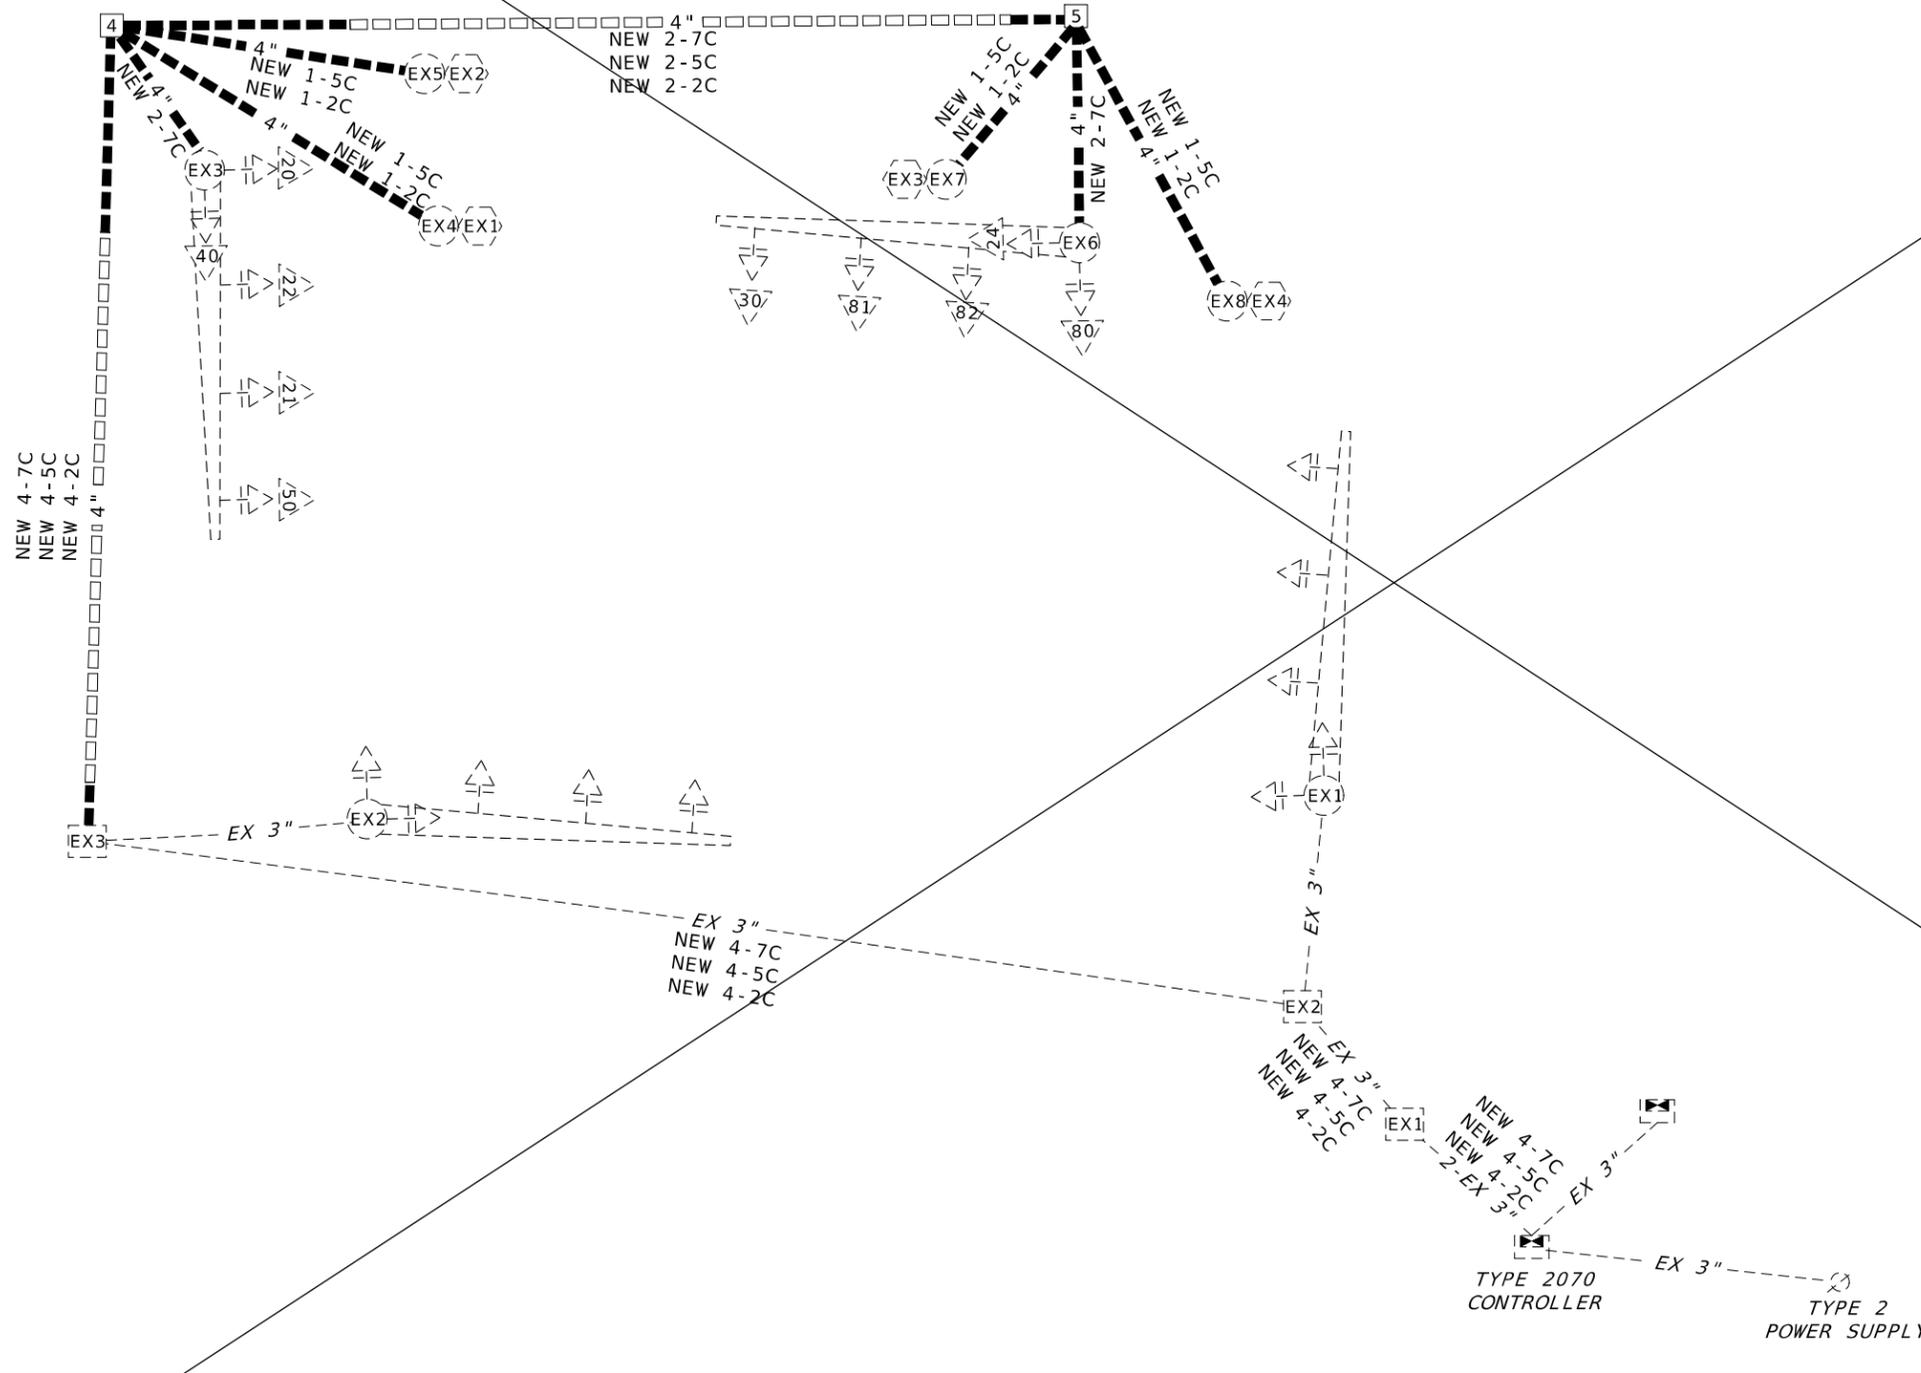

LEGEND

- 3" — CONDUIT CONTAINING CABLE WITH SIZE
- CABLE
- - 3" - - EXISTING CABLE UIP
- X-Xc MULTI-CONDUCTOR CABLE #16 AWG (UNLESS OTHERWISE INDICATED)
- LIC #14 AWG DETECTOR LEAD-IN CABLE (2C TWISTED SHIELDED)
- [X] PULL BOX WITH NUMBER
- (X) POST WITH NUMBER
- (X) POST WITH MAST ARM
- PUSH BUTTON DETECTOR
- (X) DETECTOR WITH NUMBER
- △ SIGNAL HEAD WITH NUMBER
- ⊠ SIGNAL CONTROLLER
- ⊙ POWER SUPPLY
- ⊠ LIGHTING CONTROLLER

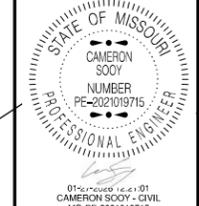

DATE PREPARED	
1/26/2026	STATE
ROUTE BU65/BU13	MO
DISTRICT SW	SHEET NO. 26
COUNTY	
STONE/TANEY	
JOB NO.	
JSR0057	
CONTRACT ID.	
PROJECT NO.	
BRIDGE NO.	

DATE	DESCRIPTION

MISSOURI HIGHWAYS AND TRANSPORTATION COMMISSION

105 WEST CAPITOL  
JEFFERSON CITY, MO 65102  
1-888-ASK-MODOT (1-888-275-6636)


BUSINESS 13 & ROUTE 265  
INTERSECTION

1 Sheet Deleted

D-37D

SIGNAL SHEET  
BRANSON WEST  
SHEET 6 OF 7

WIRING DIAGRAM

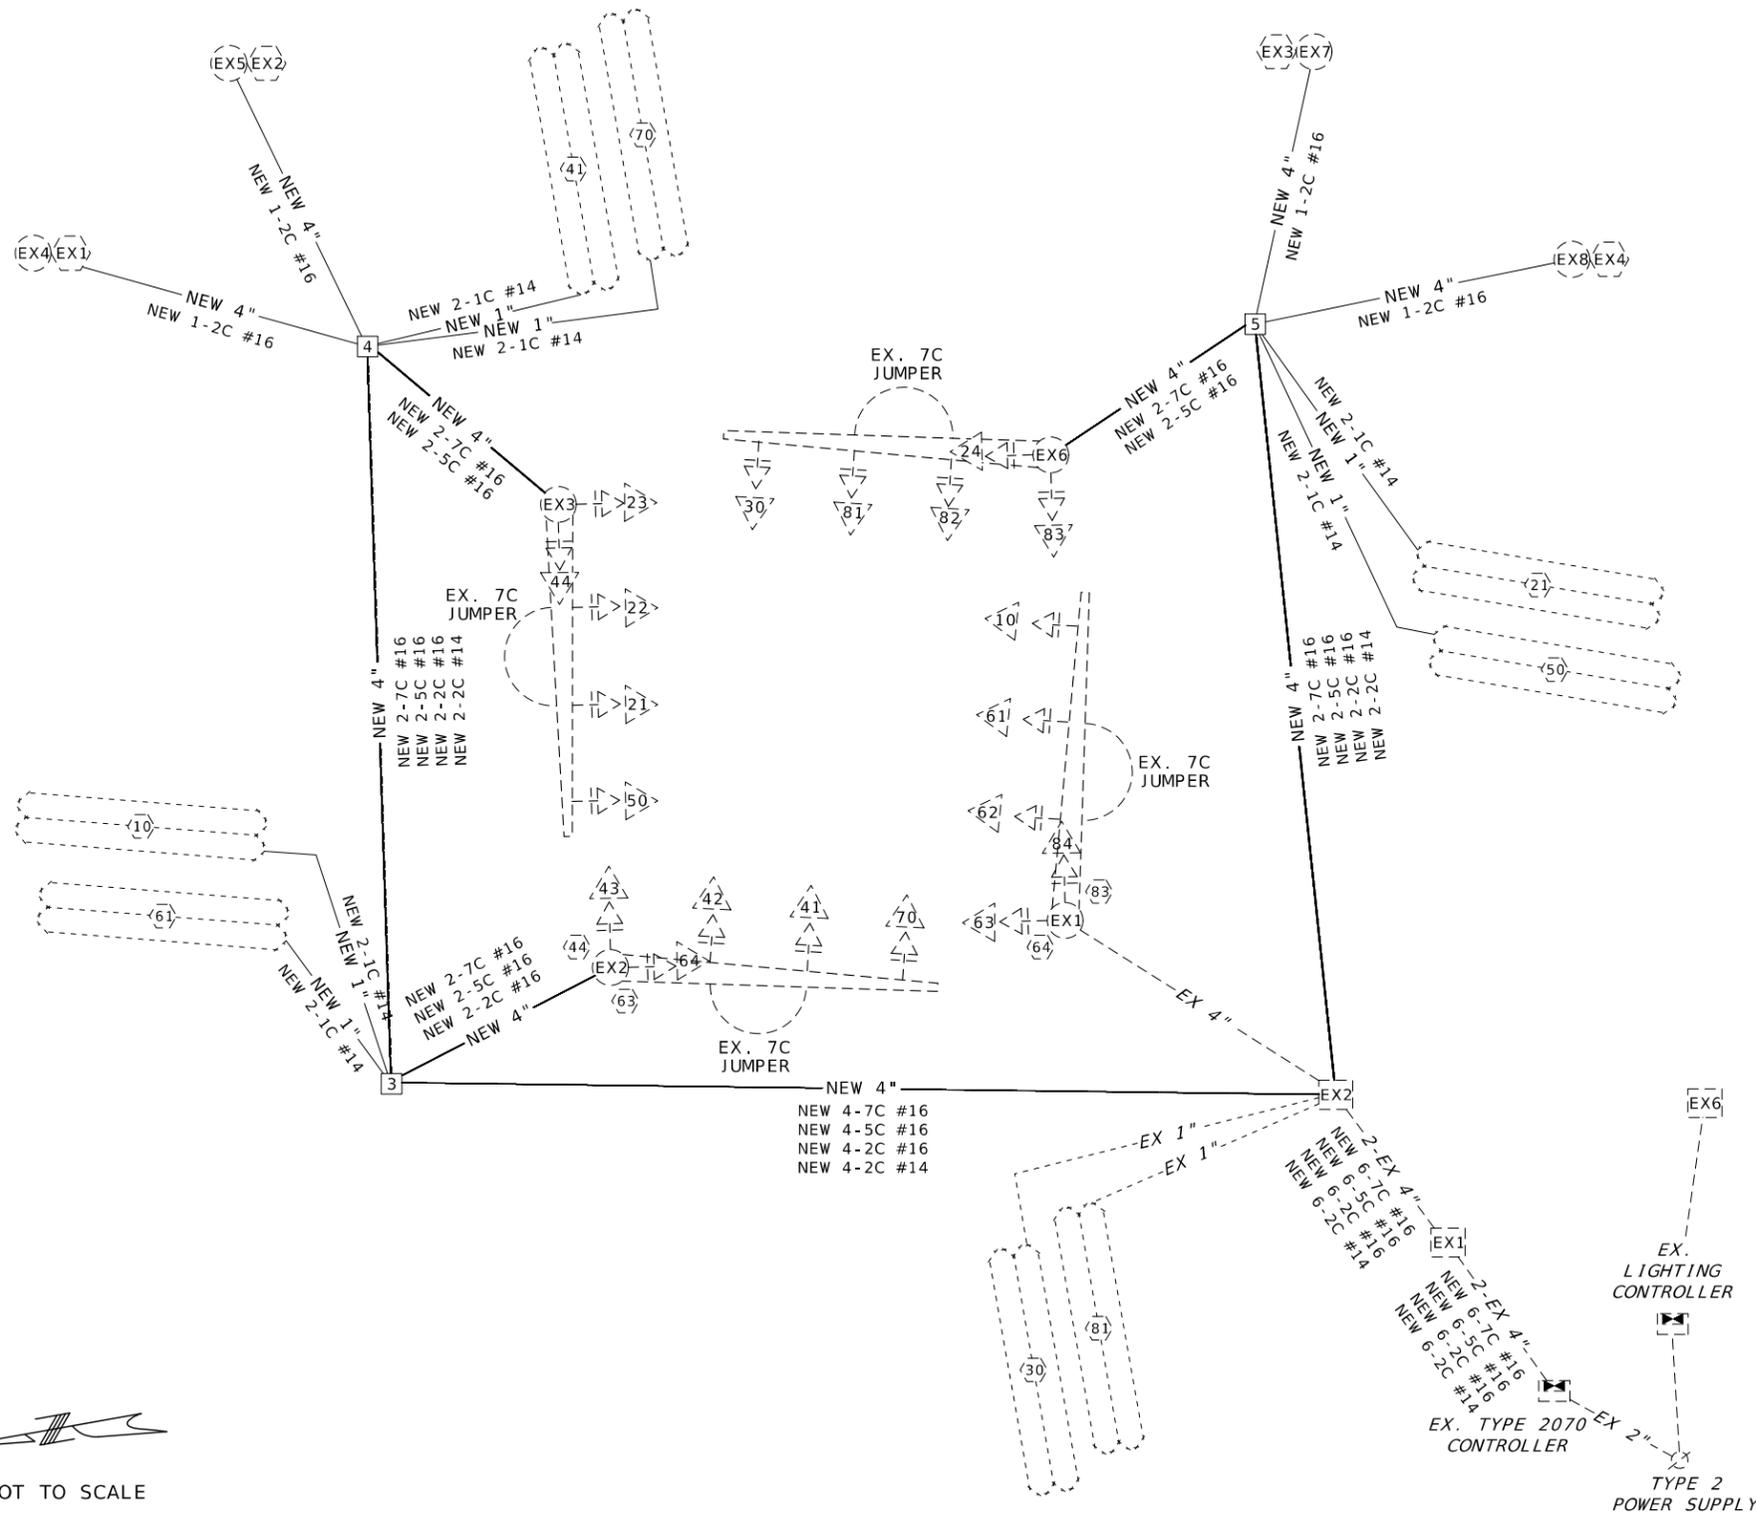


NOT TO SCALE

BUSINESS 13 & ROUTE 265  
INTERSECTION

LEGEND

- 3"** CONDUIT CONTAINING CABLE WITH SIZE
- CABLE
- - 3"** EXISTING CABLE UIP
- X-Xc MULTI-CONDUCTOR CABLE #16 AWG (UNLESS OTHERWISE INDICATED)
- LIC #14 AWG DETECTOR LEAD-IN CABLE (2C TWISTED SHIELDED)
- (X) PULL BOX WITH NUMBER
- (X) POST WITH NUMBER
- (X) POST WITH MAST ARM
- (●) PUSH BUTTON DETECTOR
- (X) DETECTOR WITH NUMBER
- (X) SIGNAL HEAD WITH NUMBER
- (X) SIGNAL CONTROLLER
- (○) POWER SUPPLY
- (X) LIGHTING CONTROLLER

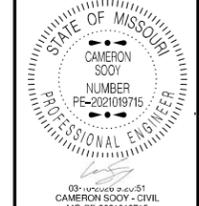

DATE PREPARED 3/10/2026	
ROUTE BU65/BU13	STATE MO
DISTRICT SW	SHEET NO. 26A
COUNTY STONE/TANEY	
JOB NO. JSR0057	
CONTRACT ID.	
PROJECT NO.	
BRIDGE NO.	

DATE	DESCRIPTION
03.04.2026	REVISED SIGNAL AND WIRING LAYOUT

MISSOURI HIGHWAYS AND TRANSPORTATION COMMISSION

105 WEST CAPITOL  
JEFFERSON CITY, MO 65102  
1-888-ASK-MODOT (1-888-275-6636)

1 SHEET ADDED

D-37D

SIGNAL SHEET  
BRANSON WEST  
SHEET 6 OF 7