

REMOVAL OF IMPROVEMENTS							
STA.	STA.	ROUTE	OFFSET	DESCRIPTION	QUANTITY	UNITS	REMARKS
467+21.05	493+40.04	US-71	RT	SAW CUT	2631	LF	
467+24.96	479+75.00	US-71	LT	SAW CUT	1250	LF	
496+77.00	522+88.19	US-71	LT	SAW CUT	2616	LF	
515+93.04	522+82.70	US-71	RT	SAW CUT	690	LF	
474+96.13		US-71	RT	DO NOT ENTER SIGN	1	EA	
477+95.02		US-71	RT	YIELD AND ONE WAY SIGN	1	EA	
478+00.33		US-71	LT	ONE WAY AND DIVIDED HIGHWAY SIGN	1	EA	
478+41.59		US-71	RT	ONE WAY AND DIVIDED HIGHWAY SIGN	1	EA	
478+47.25		US-71	LT	YIELD AND ONE WAY SIGN	1	EA	
467+25.00	478+00.00	US-71	LT	SHOULDER REMOVAL	478	SY	FOR INFORMATION ONLY. PAID FOR AS CLASS C EXCAVATION
467+20.00	493+40.00	US-71	RT	SHOULDER REMOVAL	1164	SY	FOR INFORMATION ONLY. PAID FOR AS CLASS C EXCAVATION
476+87.77	482+42.69	US-71	MED	CROSSOVER REMOVAL	475	SY	FOR INFORMATION ONLY. PAID FOR AS CLASS C EXCAVATION
496+77.00	522+88.00	US-71	LT	SHOULDER REMOVAL	1160	SY	FOR INFORMATION ONLY. PAID FOR AS CLASS C EXCAVATION
515+93.00	522+83.00	US-71	RT	SHOULDER REMOVAL	307	SY	FOR INFORMATION ONLY. PAID FOR AS CLASS C EXCAVATION
				PAY TOTAL	1	LUMP SUM	


BASE AND PAVEMENT					
STA.	STA.	ROUTE	OPTIONAL PAVEMENT	TYPE 5 AGGR. BASE (6")	RUMBLE STRIP
			(SY)	(SY)	(STA)
467+19.19	493+40.00	US-71	6834	6834	37.0
496+77.00	522+89.20	US-71	5950	5950	31.4
		PAY TOTALS	12784	12784	68.4

CONTRACTOR FURNISHED SURVEY AND STAKING
1 LUMP SUM

CLEARING AND GRUBBING
2 ACRES

MOBILIZATION
1 LUMP SUM

CULVERT CLEANOUT			
STA.	ROUTE	SIDE	QUANTITY
503+04.16	US-71	RT	1
503+20.63	US-71	LT	1
508+11.67	US-71	RT	1
508+20.37	US-71	LT	1
PAY TOTAL			4

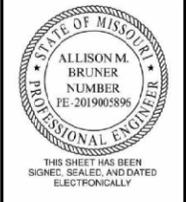

DATE PREPARED
2/5/2026

ROUTE
71

STATE
MO

DISTRICT
NW

SHEET NO.
3

COUNTY
NODAWAY


JOB NO.
JNW0165

CONTRACT ID.

PROJECT NO.

BRIDGE NO.

DATE	DESCRIPTION

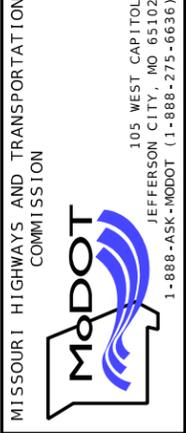


BURNS MCDONNELL
9400 Ward Parkway
Kansas City, MO 64114
(816) 333-9400
Certificate of Authority
No. : 000165

SUMMARY OF QUANTITIES
SHEET 1 OF 3


LEGEND:

-  OPTIONAL PAVEMENT
-  FULL DEPTH SHOULDER
-  REMOVALS

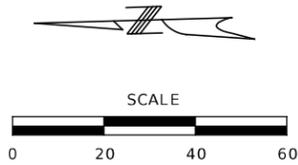


NOTES:
FOR DETAILS OF OPTIONAL PAVEMENT AND MATERIALS SEE THE TYPICAL SECTIONS

US-71 NORTHBOUND					
POINT NUMBER	STATION	OFFSET	SIDE	NORTHING MODIFIED STATE PLANE	EASTING MODIFIED STATE PLANE
NB01	467+24.92	45.46'	LT	1480795.036	2686067.296
NB02	467+25.02	41.72'	LT	1480795.036	2686063.560
NB03	467+29.10	33.83'	LT	1480791.184	2686055.552
NB04	468+00.00	29.48'	LT	1480720.439	2686049.190
NB05	468+00.00	33.48'	LT	1480720.326	2686053.188
NB06	467+75.90	17.53'	LT	1480744.863	2686037.928

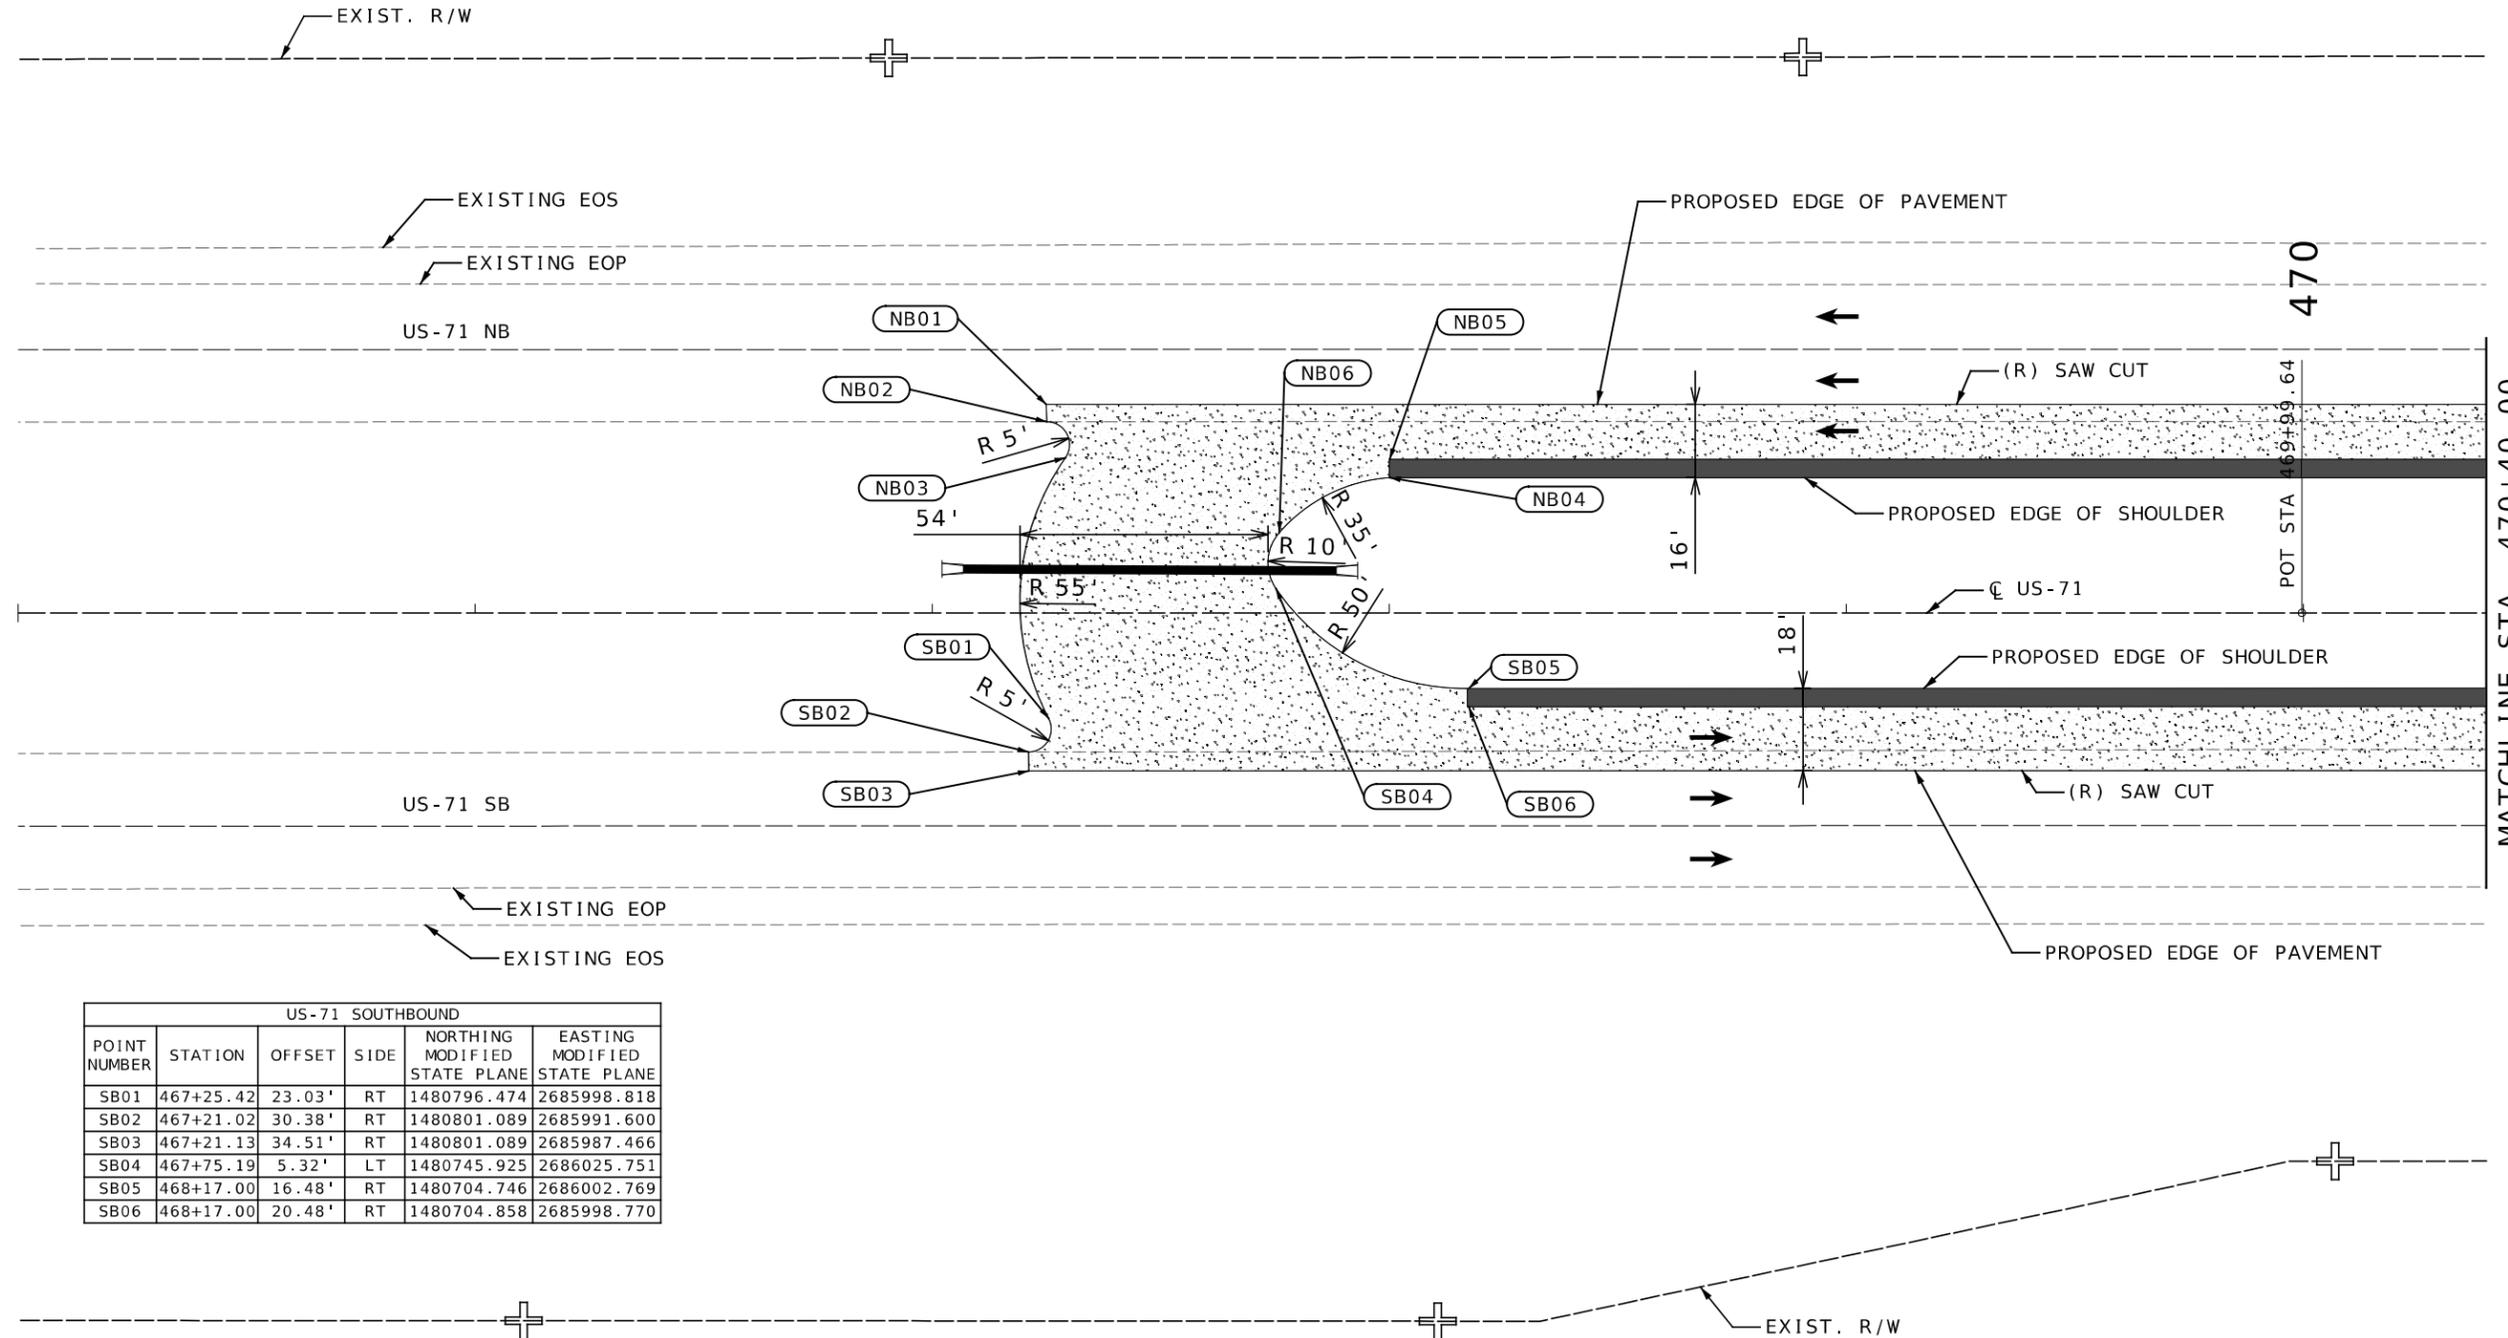

US-71 SOUTHBOUND					
POINT NUMBER	STATION	OFFSET	SIDE	NORTHING MODIFIED STATE PLANE	EASTING MODIFIED STATE PLANE
SB01	467+25.42	23.03'	RT	1480796.474	2685998.818
SB02	467+21.02	30.38'	RT	1480801.089	2685991.600
SB03	467+21.13	34.51'	RT	1480801.089	2685987.466
SB04	467+75.19	5.32'	LT	1480745.925	2686025.751
SB05	468+17.00	16.48'	RT	1480704.746	2686002.769
SB06	468+17.00	20.48'	RT	1480704.858	2685998.770

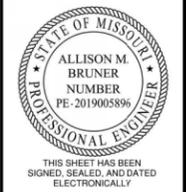

DATE PREPARED 2/5/2026	
ROUTE 71	STATE MO
DISTRICT NW	SHEET NO. 9
COUNTY NODAWAY	
JOB NO. JNW0165	
CONTRACT ID.	
PROJECT NO.	
BRIDGE NO.	

DATE	DESCRIPTION

MISSOURI HIGHWAYS AND TRANSPORTATION COMMISSION




105 WEST CAPITOL
JEFFERSON CITY, MO 65102
1-888-ASK-MODOT (1-888-275-6636)

BURNS MCDONNELL
9400 Ward Parkway
Kansas City, MO 64114
(816) 333-9400
Certificate of Authority
No. : 000165



INTERSECTION DETAILS
SPECIAL SHEET 1 OF 11

LEGEND:

-  OPTIONAL PAVEMENT
-  FULL DEPTH SHOULDER
-  REMOVALS

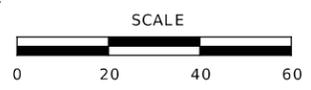

NOTES:
FOR DETAILS OF OPTIONAL PAVEMENT AND MATERIALS SEE THE TYPICAL SECTIONS

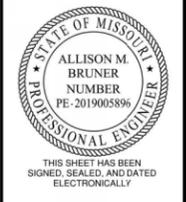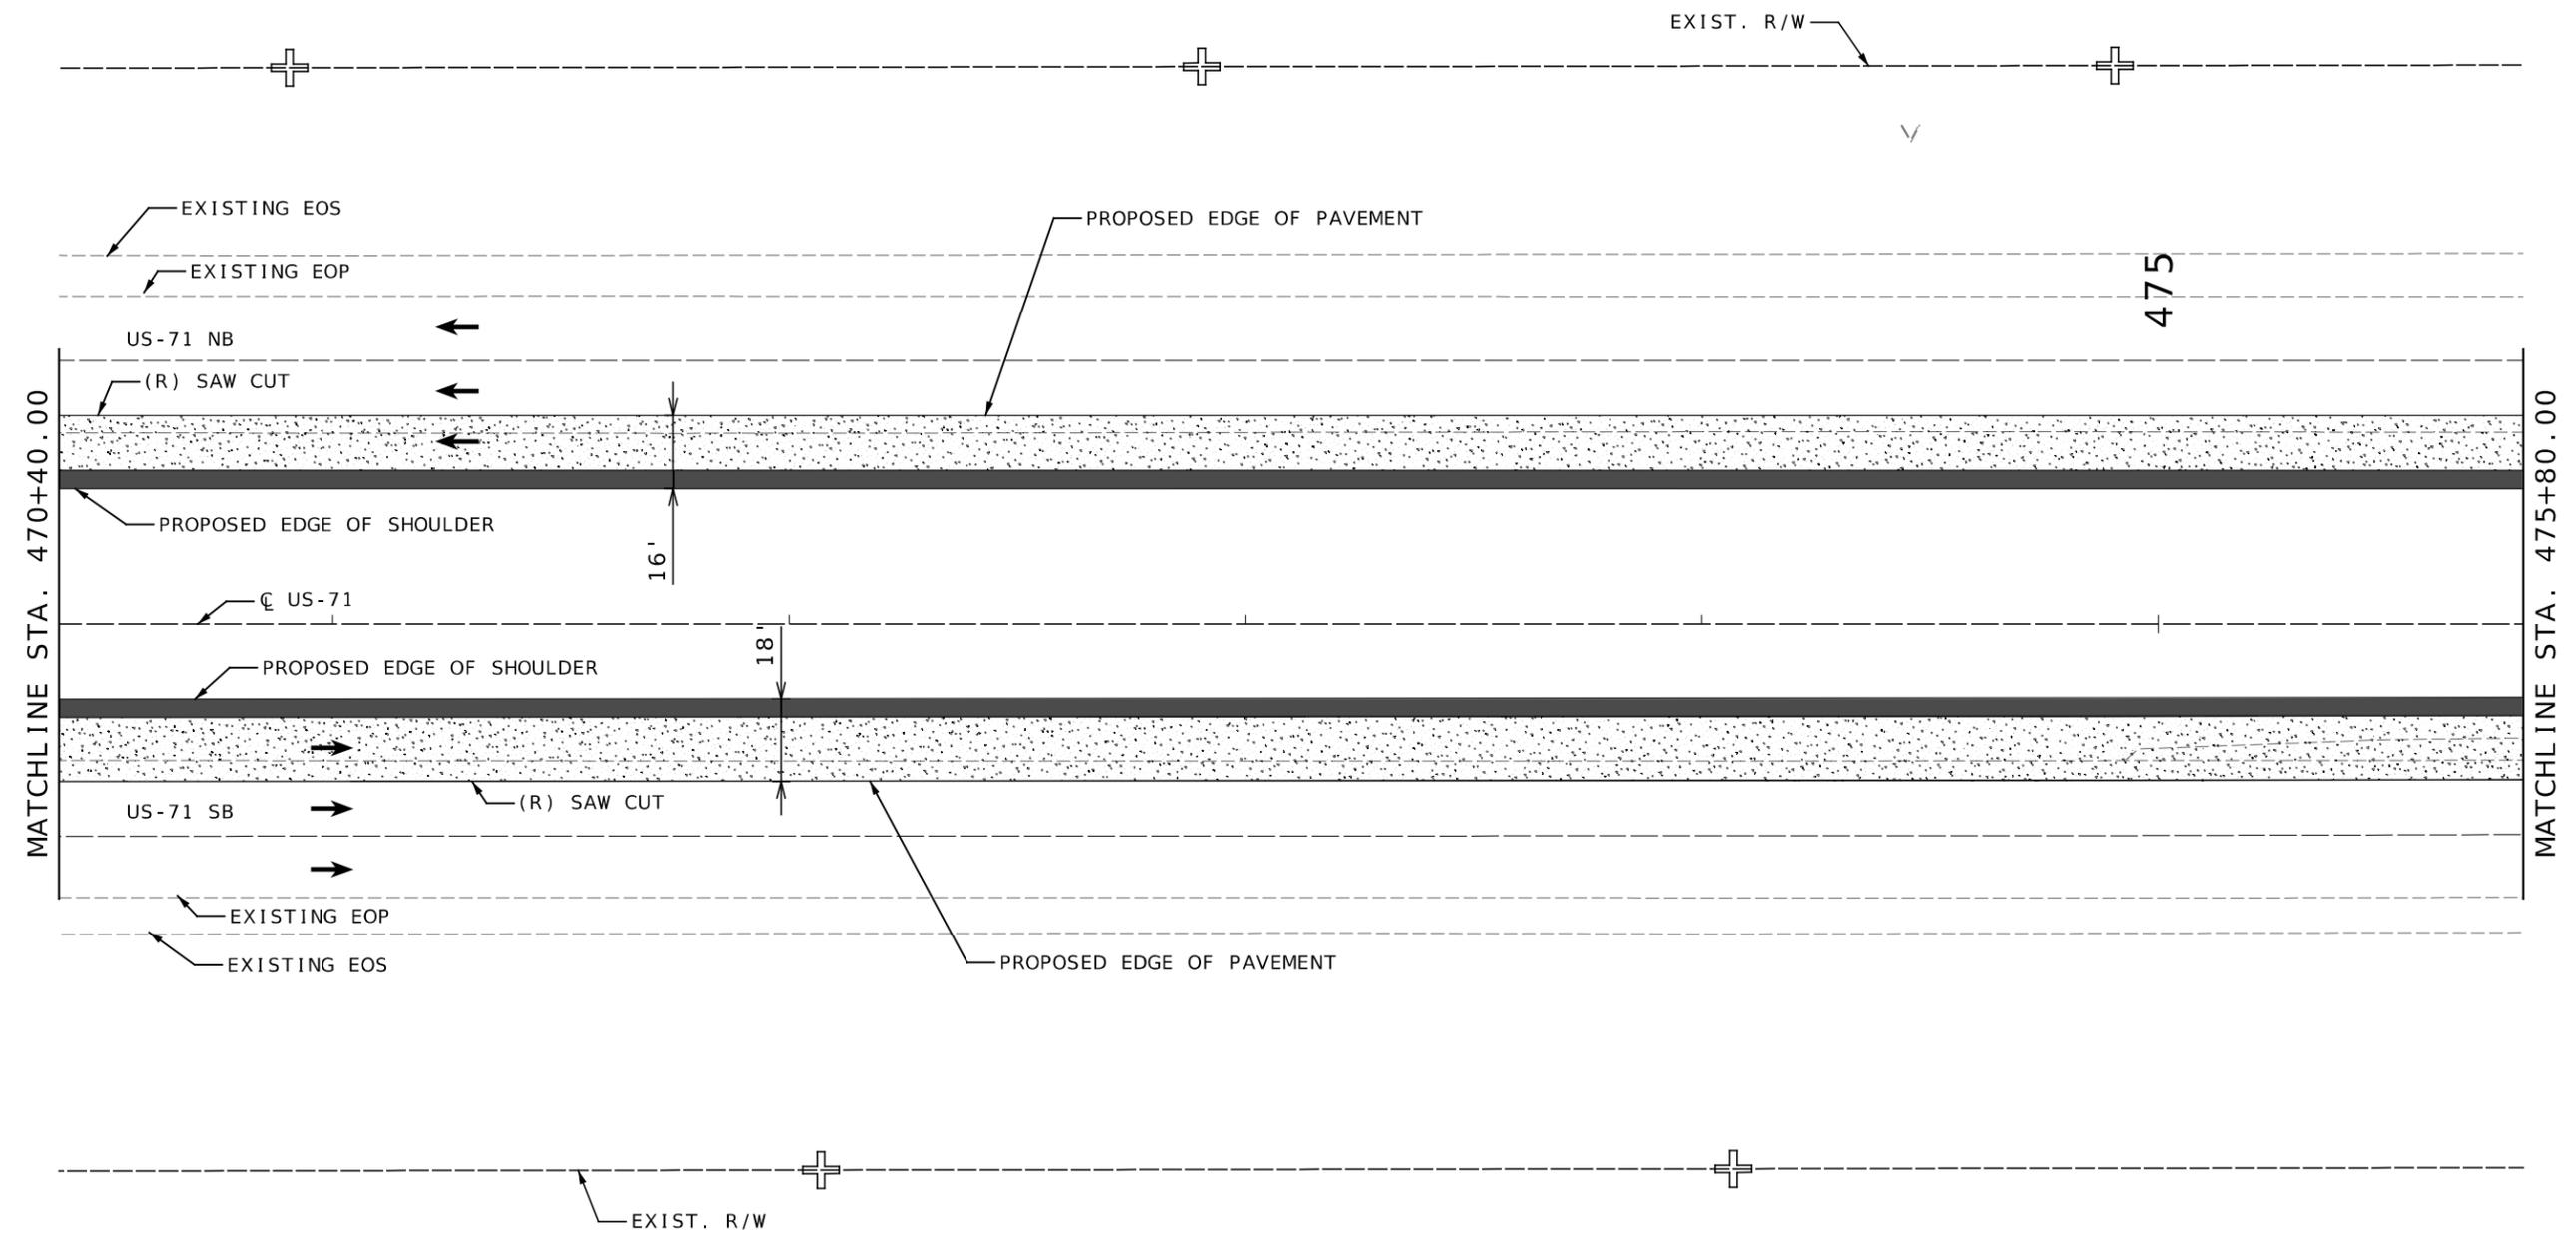

DATE PREPARED 2/5/2026	
ROUTE 71	STATE MO
DISTRICT NW	SHEET NO. 10
COUNTY NODAWAY	
JOB NO. JNW0165	
CONTRACT ID.	
PROJECT NO.	
BRIDGE NO.	

DATE	DESCRIPTION

MISSOURI HIGHWAYS AND TRANSPORTATION COMMISSION



105 WEST CAPITOL
JEFFERSON CITY, MO 65102
1-888-ASK-MODOT (1-888-275-6636)

**BURNS
MCDONNELL**
9400 Ward Parkway
Kansas City, MO 64114
(816) 333-9400
Certificate of Authority
No. : 000165

INTERSECTION DETAILS
SPECIAL SHEET 2 OF 11



LEGEND:

-  OPTIONAL PAVEMENT
-  FULL DEPTH SHOULDER
-  REMOVALS



NOTES:
FOR DETAILS OF OPTIONAL PAVEMENT AND MATERIALS SEE THE TYPICAL SECTIONS

US-71 NORTHBOUND					
POINT NUMBER	STATION	OFFSET	SIDE	NORTHING MODIFIED STATE PLANE	EASTING MODIFIED STATE PLANE
NB01	477+95.00	33.46'	LT	1479725.721	2686024.951
NB02	477+95.00	29.42'	LT	1479726.335	2686020.923
NB03	478+02.00	45.48'	LT	1479718.390	2686036.764
NB04	478+02.00	33.95'	LT	1479718.711	2686025.241
NB05	478+02.50	29.97'	LT	1479718.324	2686021.245

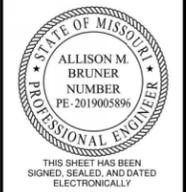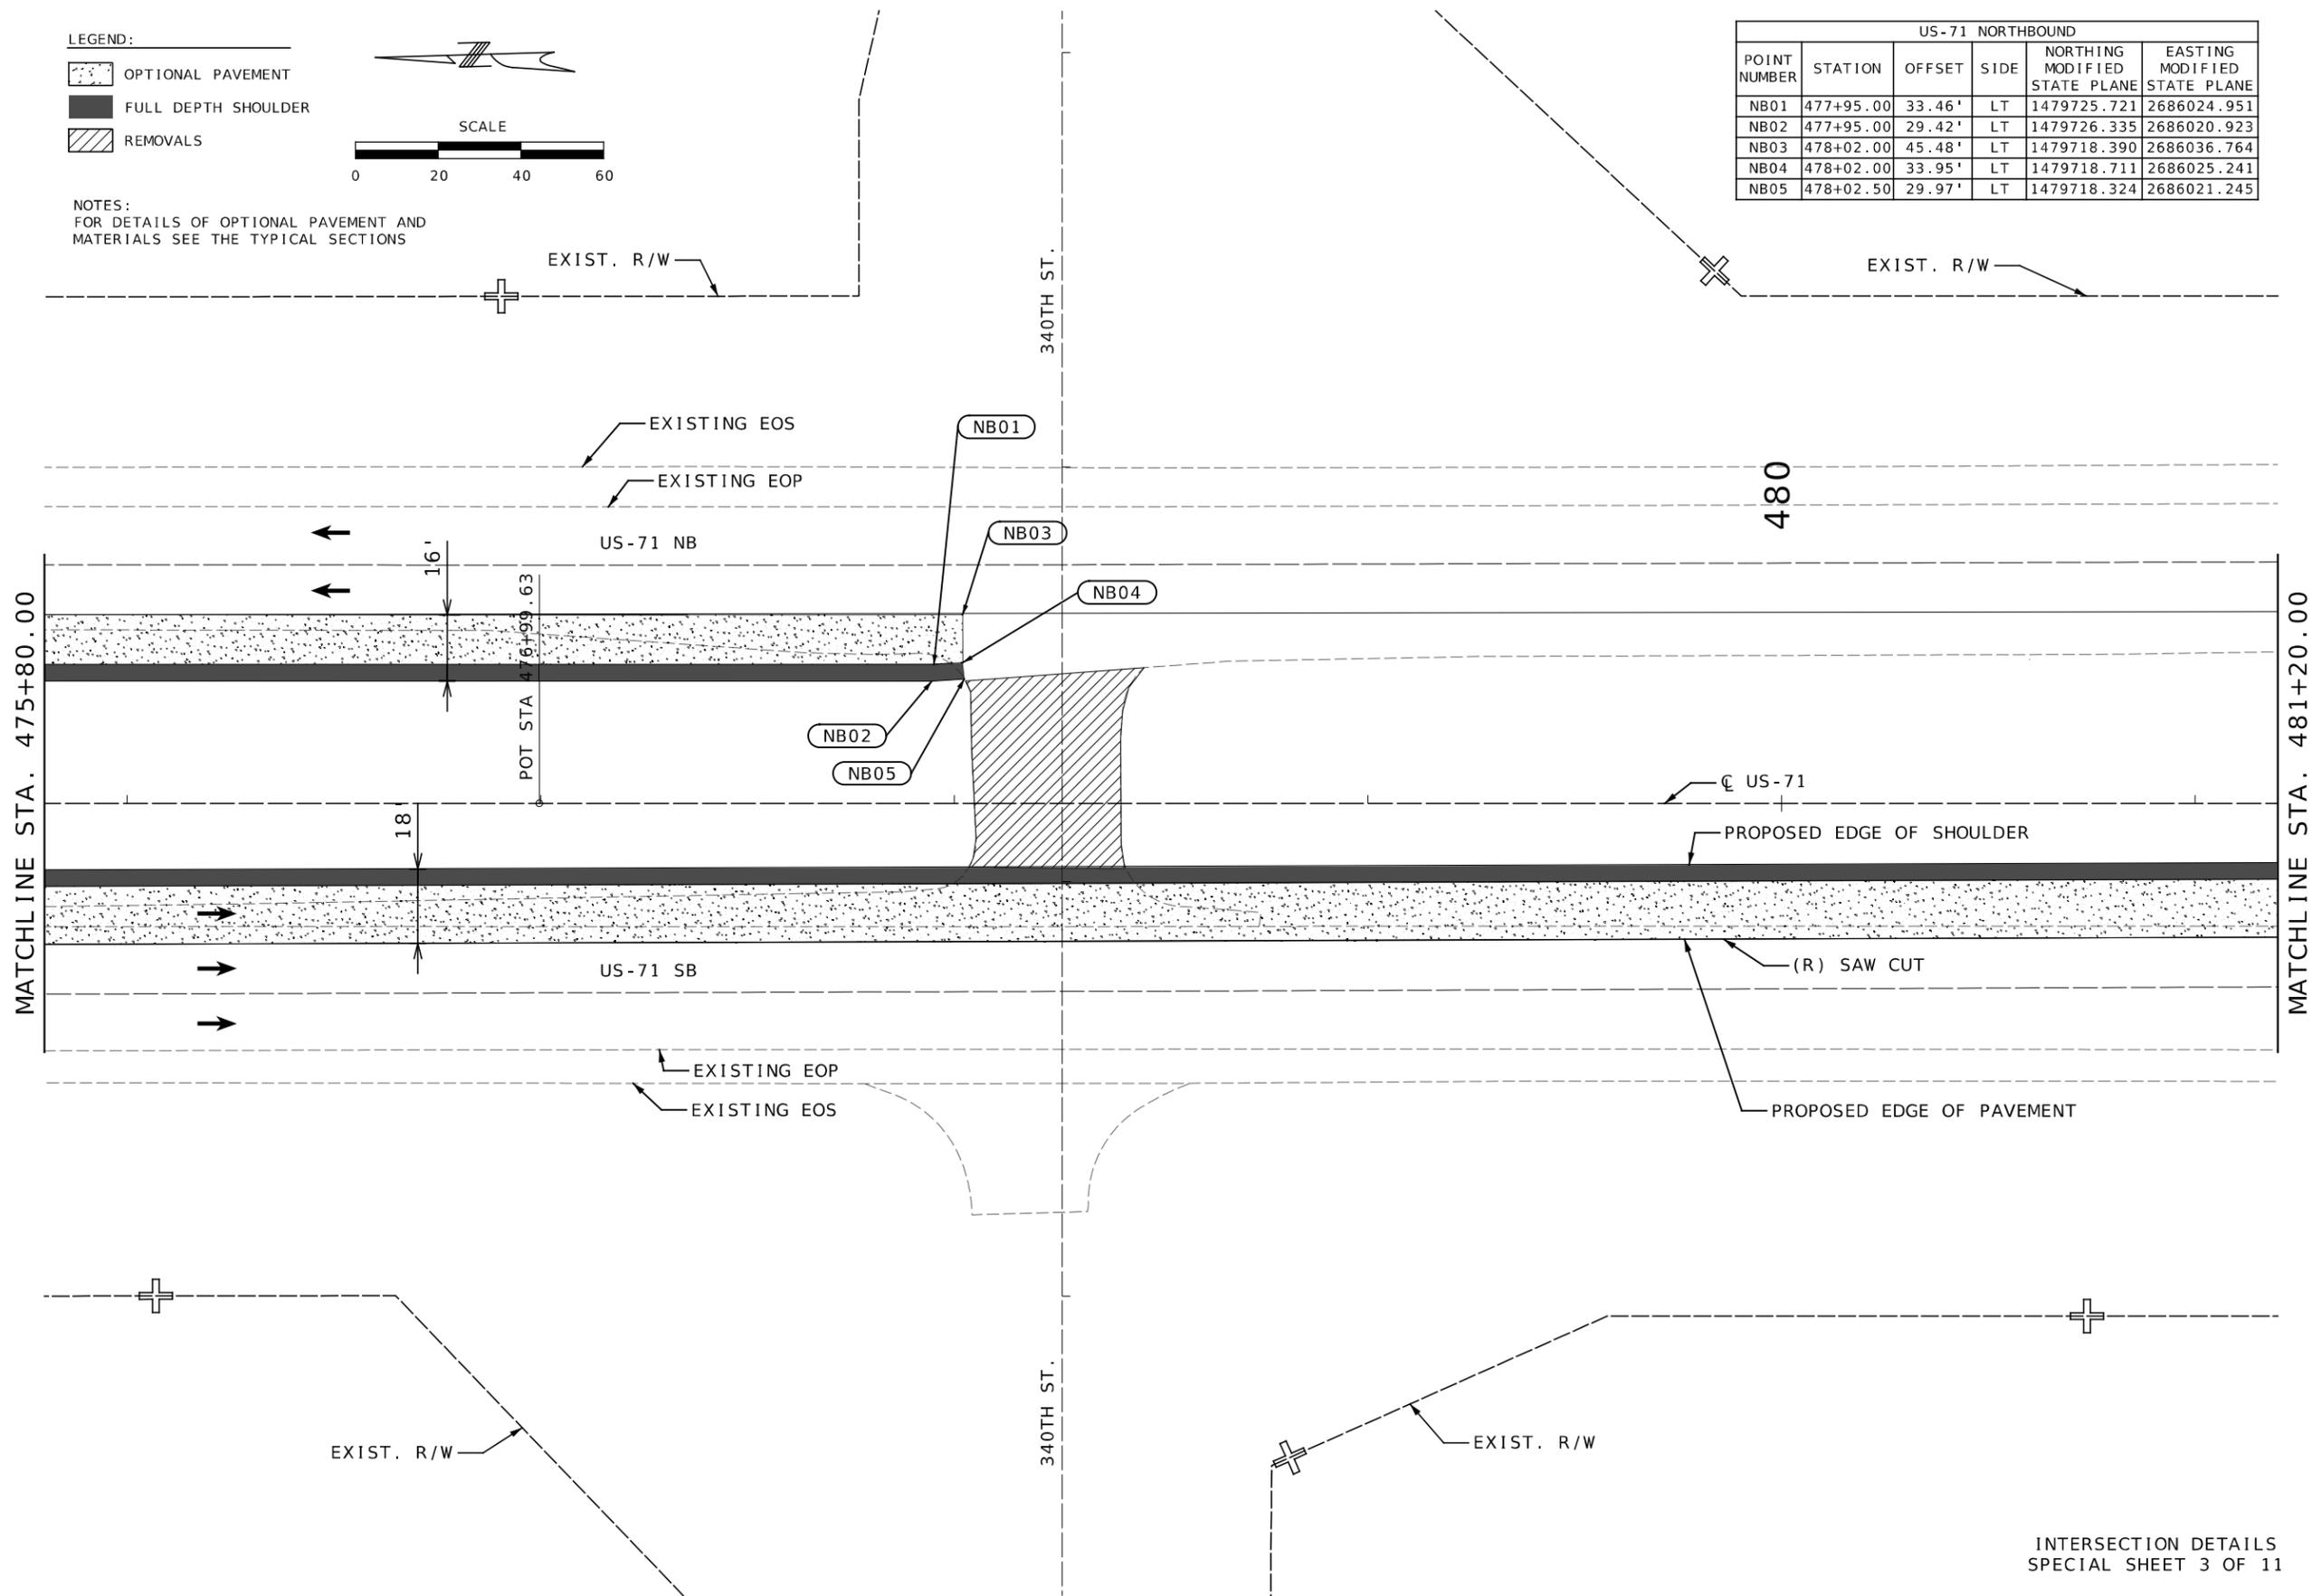

DATE PREPARED
2/5/2026

ROUTE 71	STATE MO
DISTRICT NW	SHEET NO. 11

COUNTY
NODAWAY

JOB NO.
JNW0165

CONTRACT ID.

PROJECT NO.

BRIDGE NO.

DATE	DESCRIPTION

MISSOURI HIGHWAYS AND TRANSPORTATION COMMISSION




105 WEST CAPITOL
JEFFERSON CITY, MO 65102
1-888-ASK-MODOT (1-888-275-6636)

BURNS MCDONNELL
9400 Ward Parkway
Kansas City, MO 64114
(816) 333-9400
Certificate of Authority
No. : 000165


INTERSECTION DETAILS
SPECIAL SHEET 3 OF 11

LEGEND:


-  OPTIONAL PAVEMENT
-  FULL DEPTH SHOULDER
-  REMOVALS

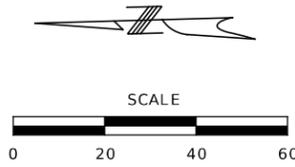

NOTES:
FOR DETAILS OF OPTIONAL PAVEMENT AND MATERIALS SEE THE TYPICAL SECTIONS

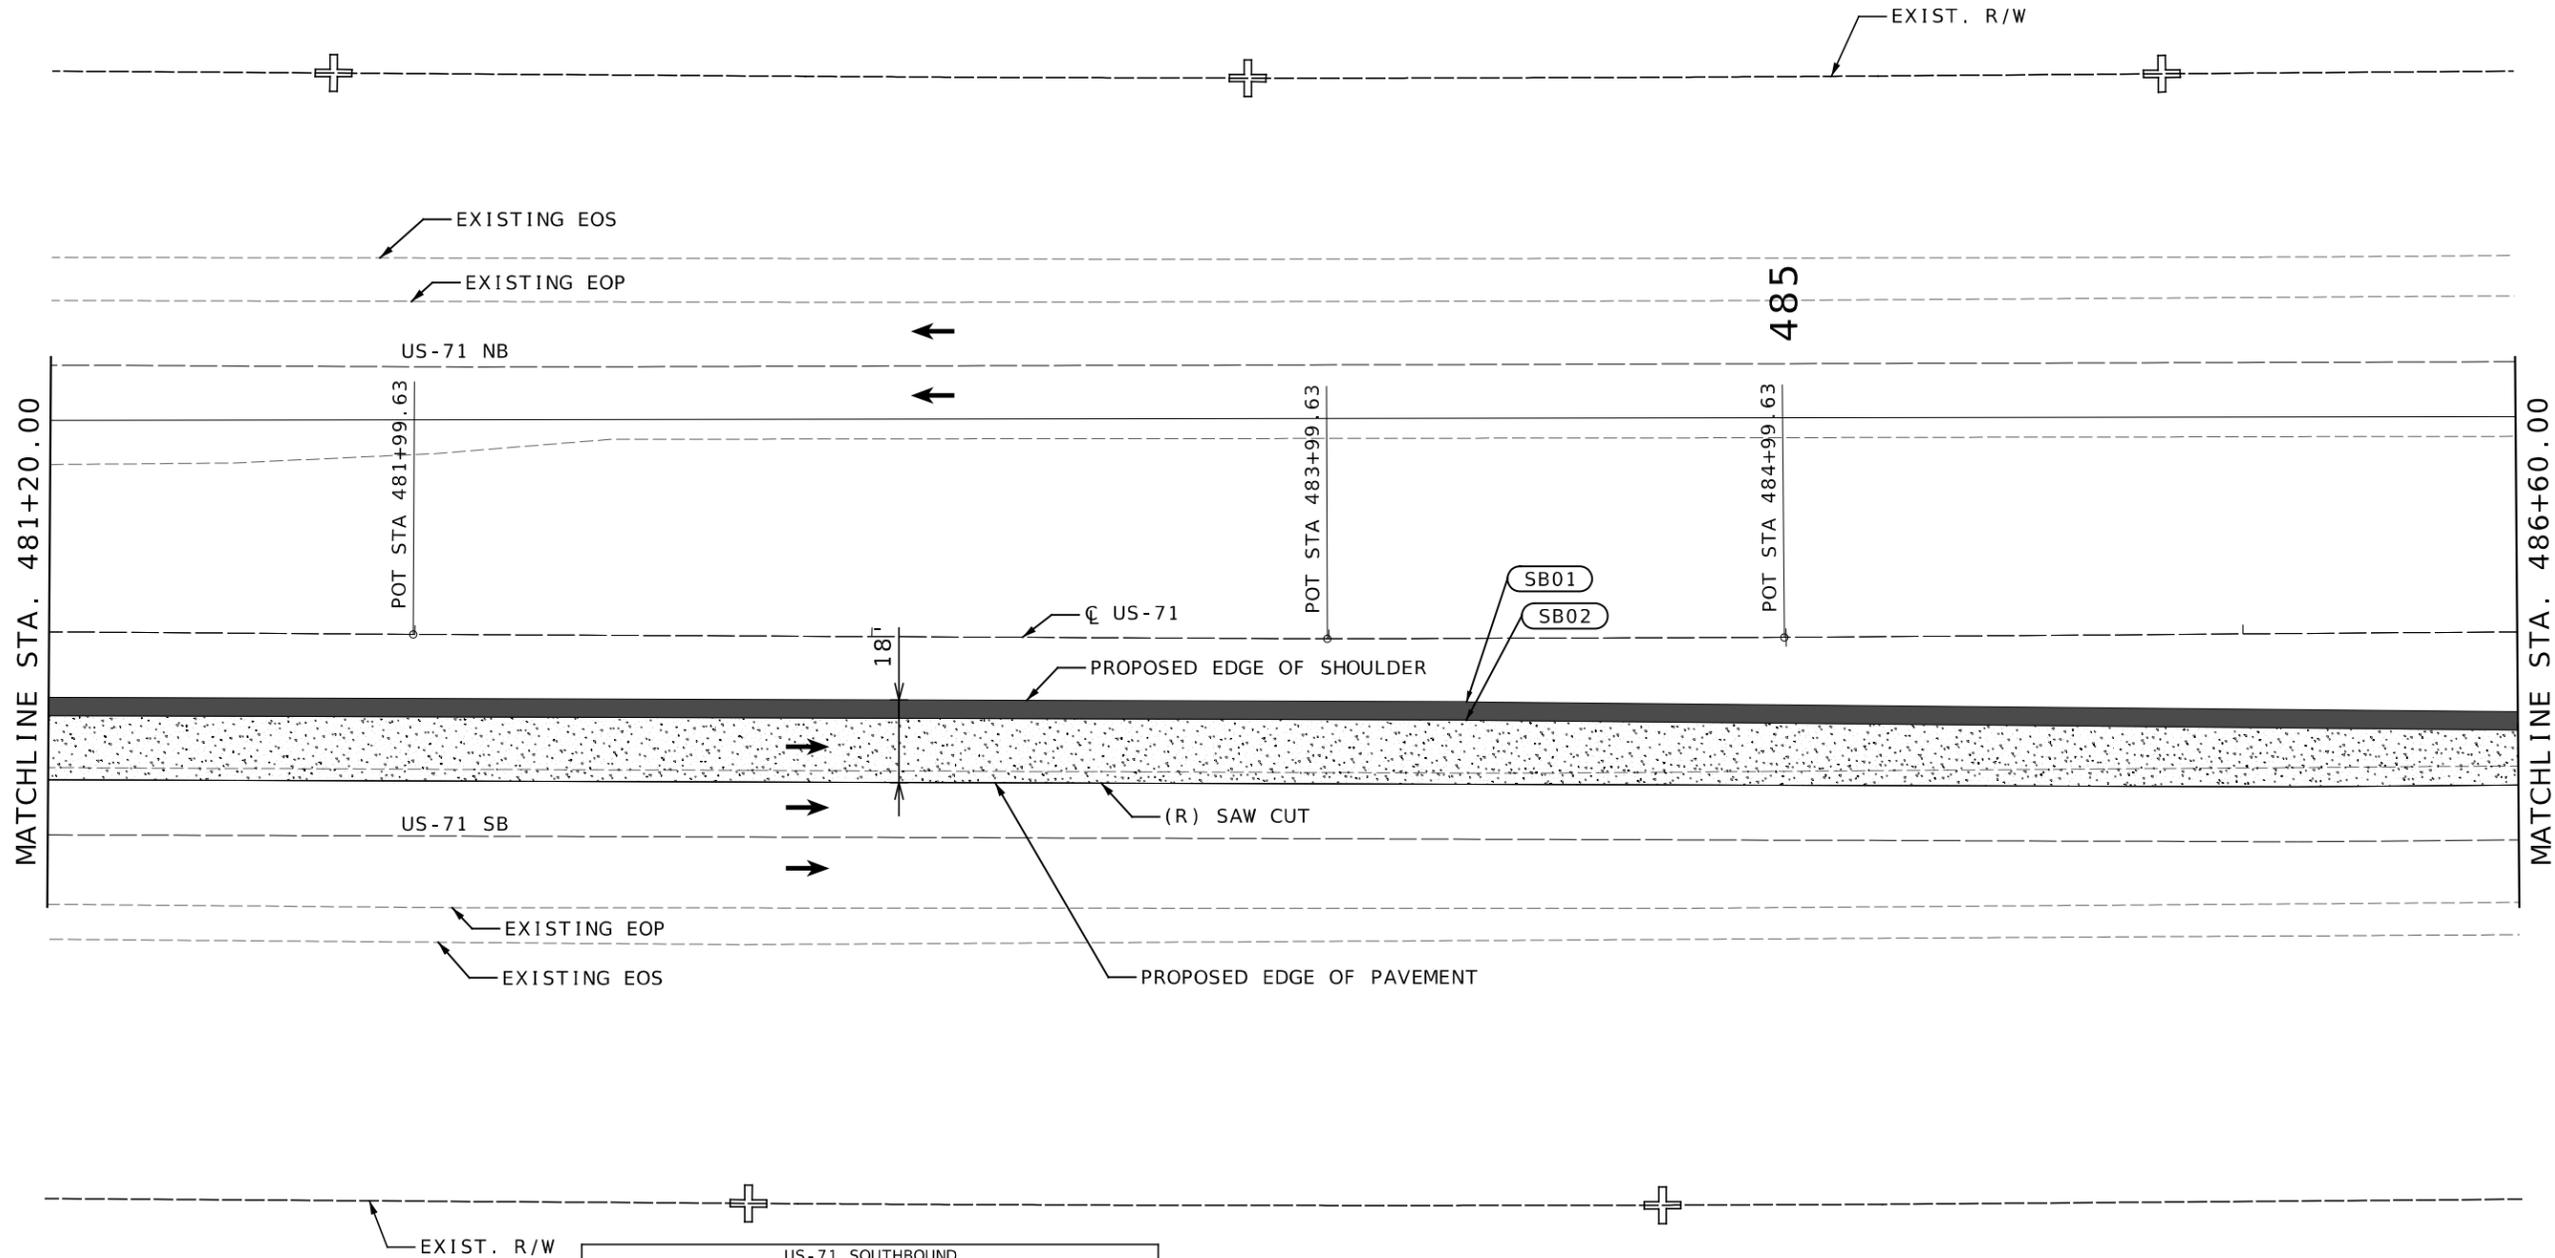

US-71 SOUTHBOUND					
POINT NUMBER	STATION	OFFSET	SIDE	NORTHING MODIFIED STATE PLANE	EASTING MODIFIED STATE PLANE
SB01	484+30.05	13.85'	RT	1479092.118	2685960.353
SB02	484+30.00	17.85'	RT	1479092.241	2685956.354

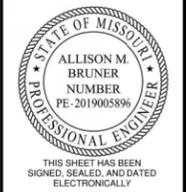

DATE PREPARED 2/5/2026	
ROUTE 71	STATE MO
DISTRICT NW	SHEET NO. 12
COUNTY NODAWAY	
JOB NO. JNW0165	
CONTRACT ID.	
PROJECT NO.	
BRIDGE NO.	

DATE	DESCRIPTION

MISSOURI HIGHWAYS AND TRANSPORTATION COMMISSION




105 WEST CAPITOL
JEFFERSON CITY, MO 65102
1-888-ASK-MODOT (1-888-275-6636)

BURNS MCDONNELL
9400 Ward Parkway
Kansas City, MO 64114
(816) 333-9400
Certificate of Authority
No. : 000165

INTERSECTION DETAILS
SPECIAL SHEET 4 OF 11


LEGEND:

-  OPTIONAL PAVEMENT
-  FULL DEPTH SHOULDER
-  REMOVALS

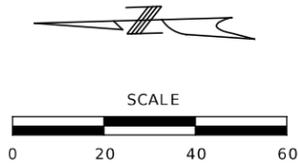


NOTES:
FOR DETAILS OF OPTIONAL PAVEMENT AND MATERIALS SEE THE TYPICAL SECTIONS

US-71 NORTHBOUND					
POINT NUMBER	STATION	OFFSET	SIDE	NORTHING MODIFIED STATE PLANE	EASTING MODIFIED STATE PLANE
NB01	496+77.00	47.35'	LT	1477844.379	2686003.809
NB02	496+77.00	43.35'	LT	1477844.435	2685999.809

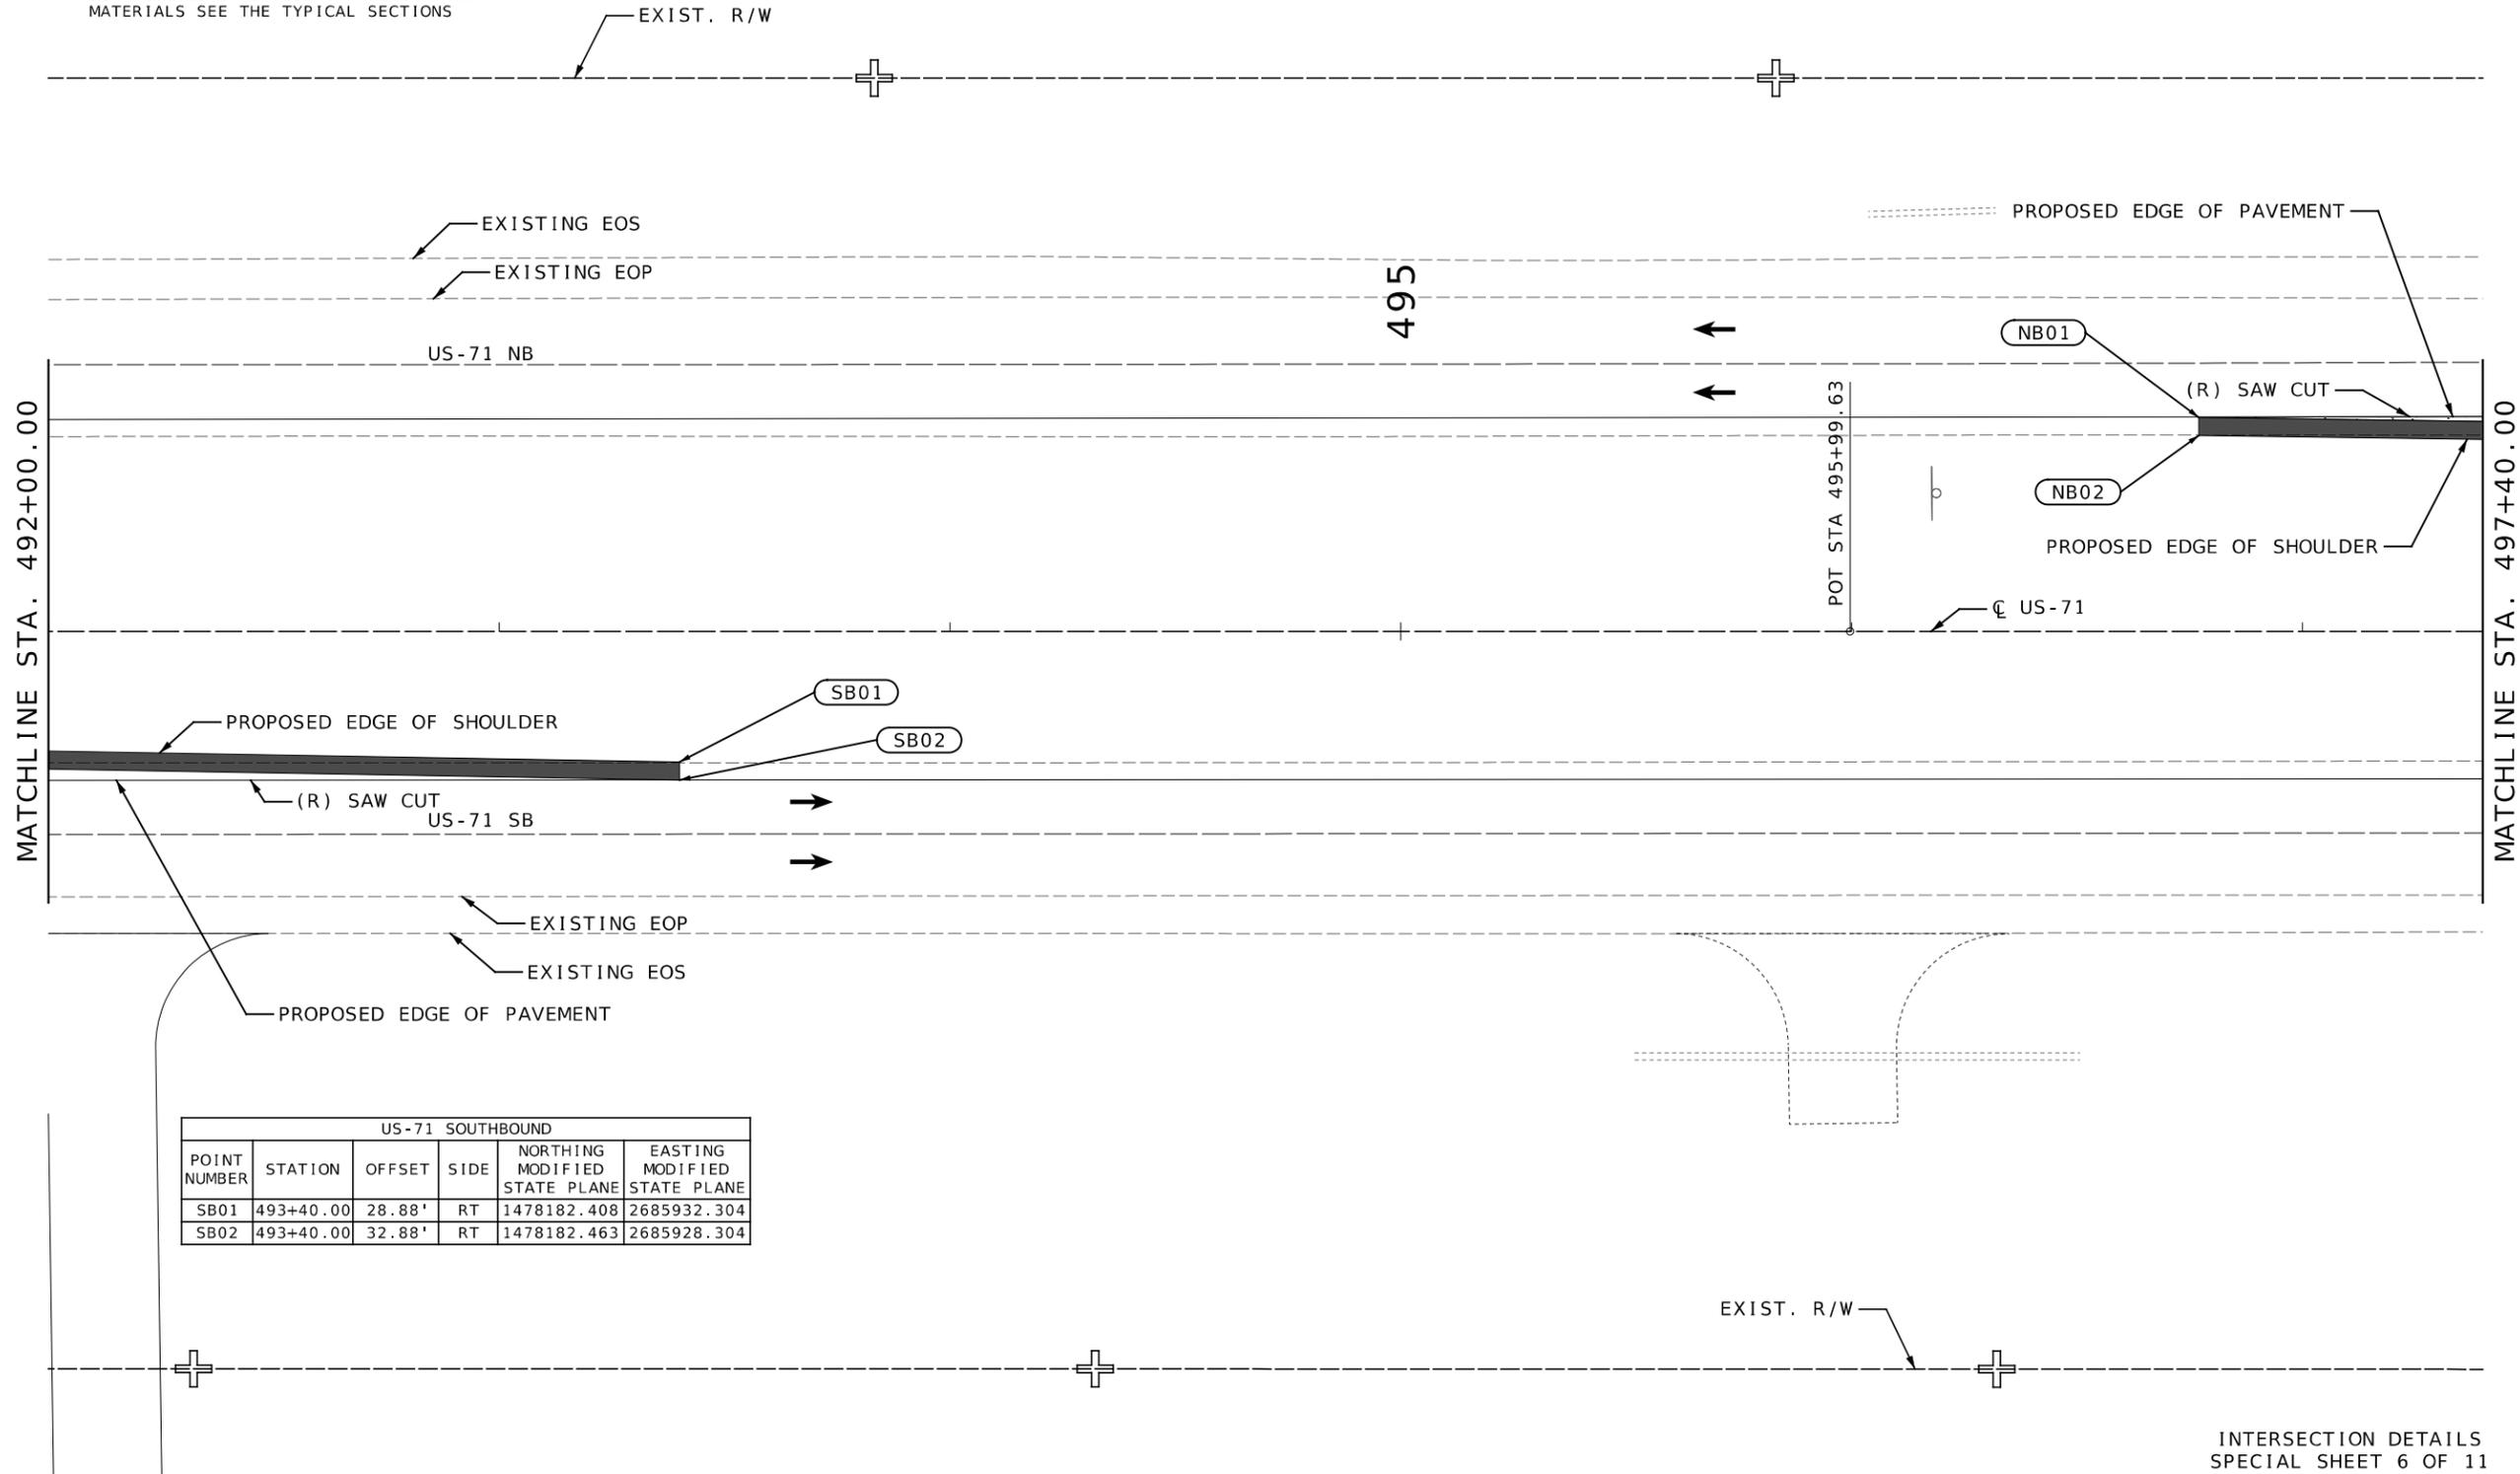

US-71 SOUTHBOUND					
POINT NUMBER	STATION	OFFSET	SIDE	NORTHING MODIFIED STATE PLANE	EASTING MODIFIED STATE PLANE
SB01	493+40.00	28.88'	RT	1478182.408	2685932.304
SB02	493+40.00	32.88'	RT	1478182.463	2685928.304

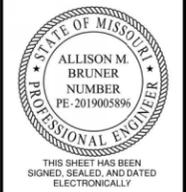

DATE PREPARED 2/5/2026	
ROUTE 71	STATE MO
DISTRICT NW	SHEET NO. 14
COUNTY NODAWAY	
JOB NO. JNW0165	
CONTRACT ID.	
PROJECT NO.	
BRIDGE NO.	

DATE	DESCRIPTION

MISSOURI HIGHWAYS AND TRANSPORTATION COMMISSION



105 WEST CAPITOL
JEFFERSON CITY, MO 65102
1-888-ASK-MODOT (1-888-275-6636)

BURNS MCDONNELL
9400 Ward Parkway
Kansas City, MO 64114
(816) 333-9400
Certificate of Authority
No. : 000165



INTERSECTION DETAILS
SPECIAL SHEET 6 OF 11

LEGEND:

-  OPTIONAL PAVEMENT
-  FULL DEPTH SHOULDER
-  REMOVALS



NOTES:
FOR DETAILS OF OPTIONAL PAVEMENT AND MATERIALS SEE THE TYPICAL SECTIONS

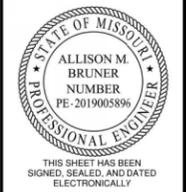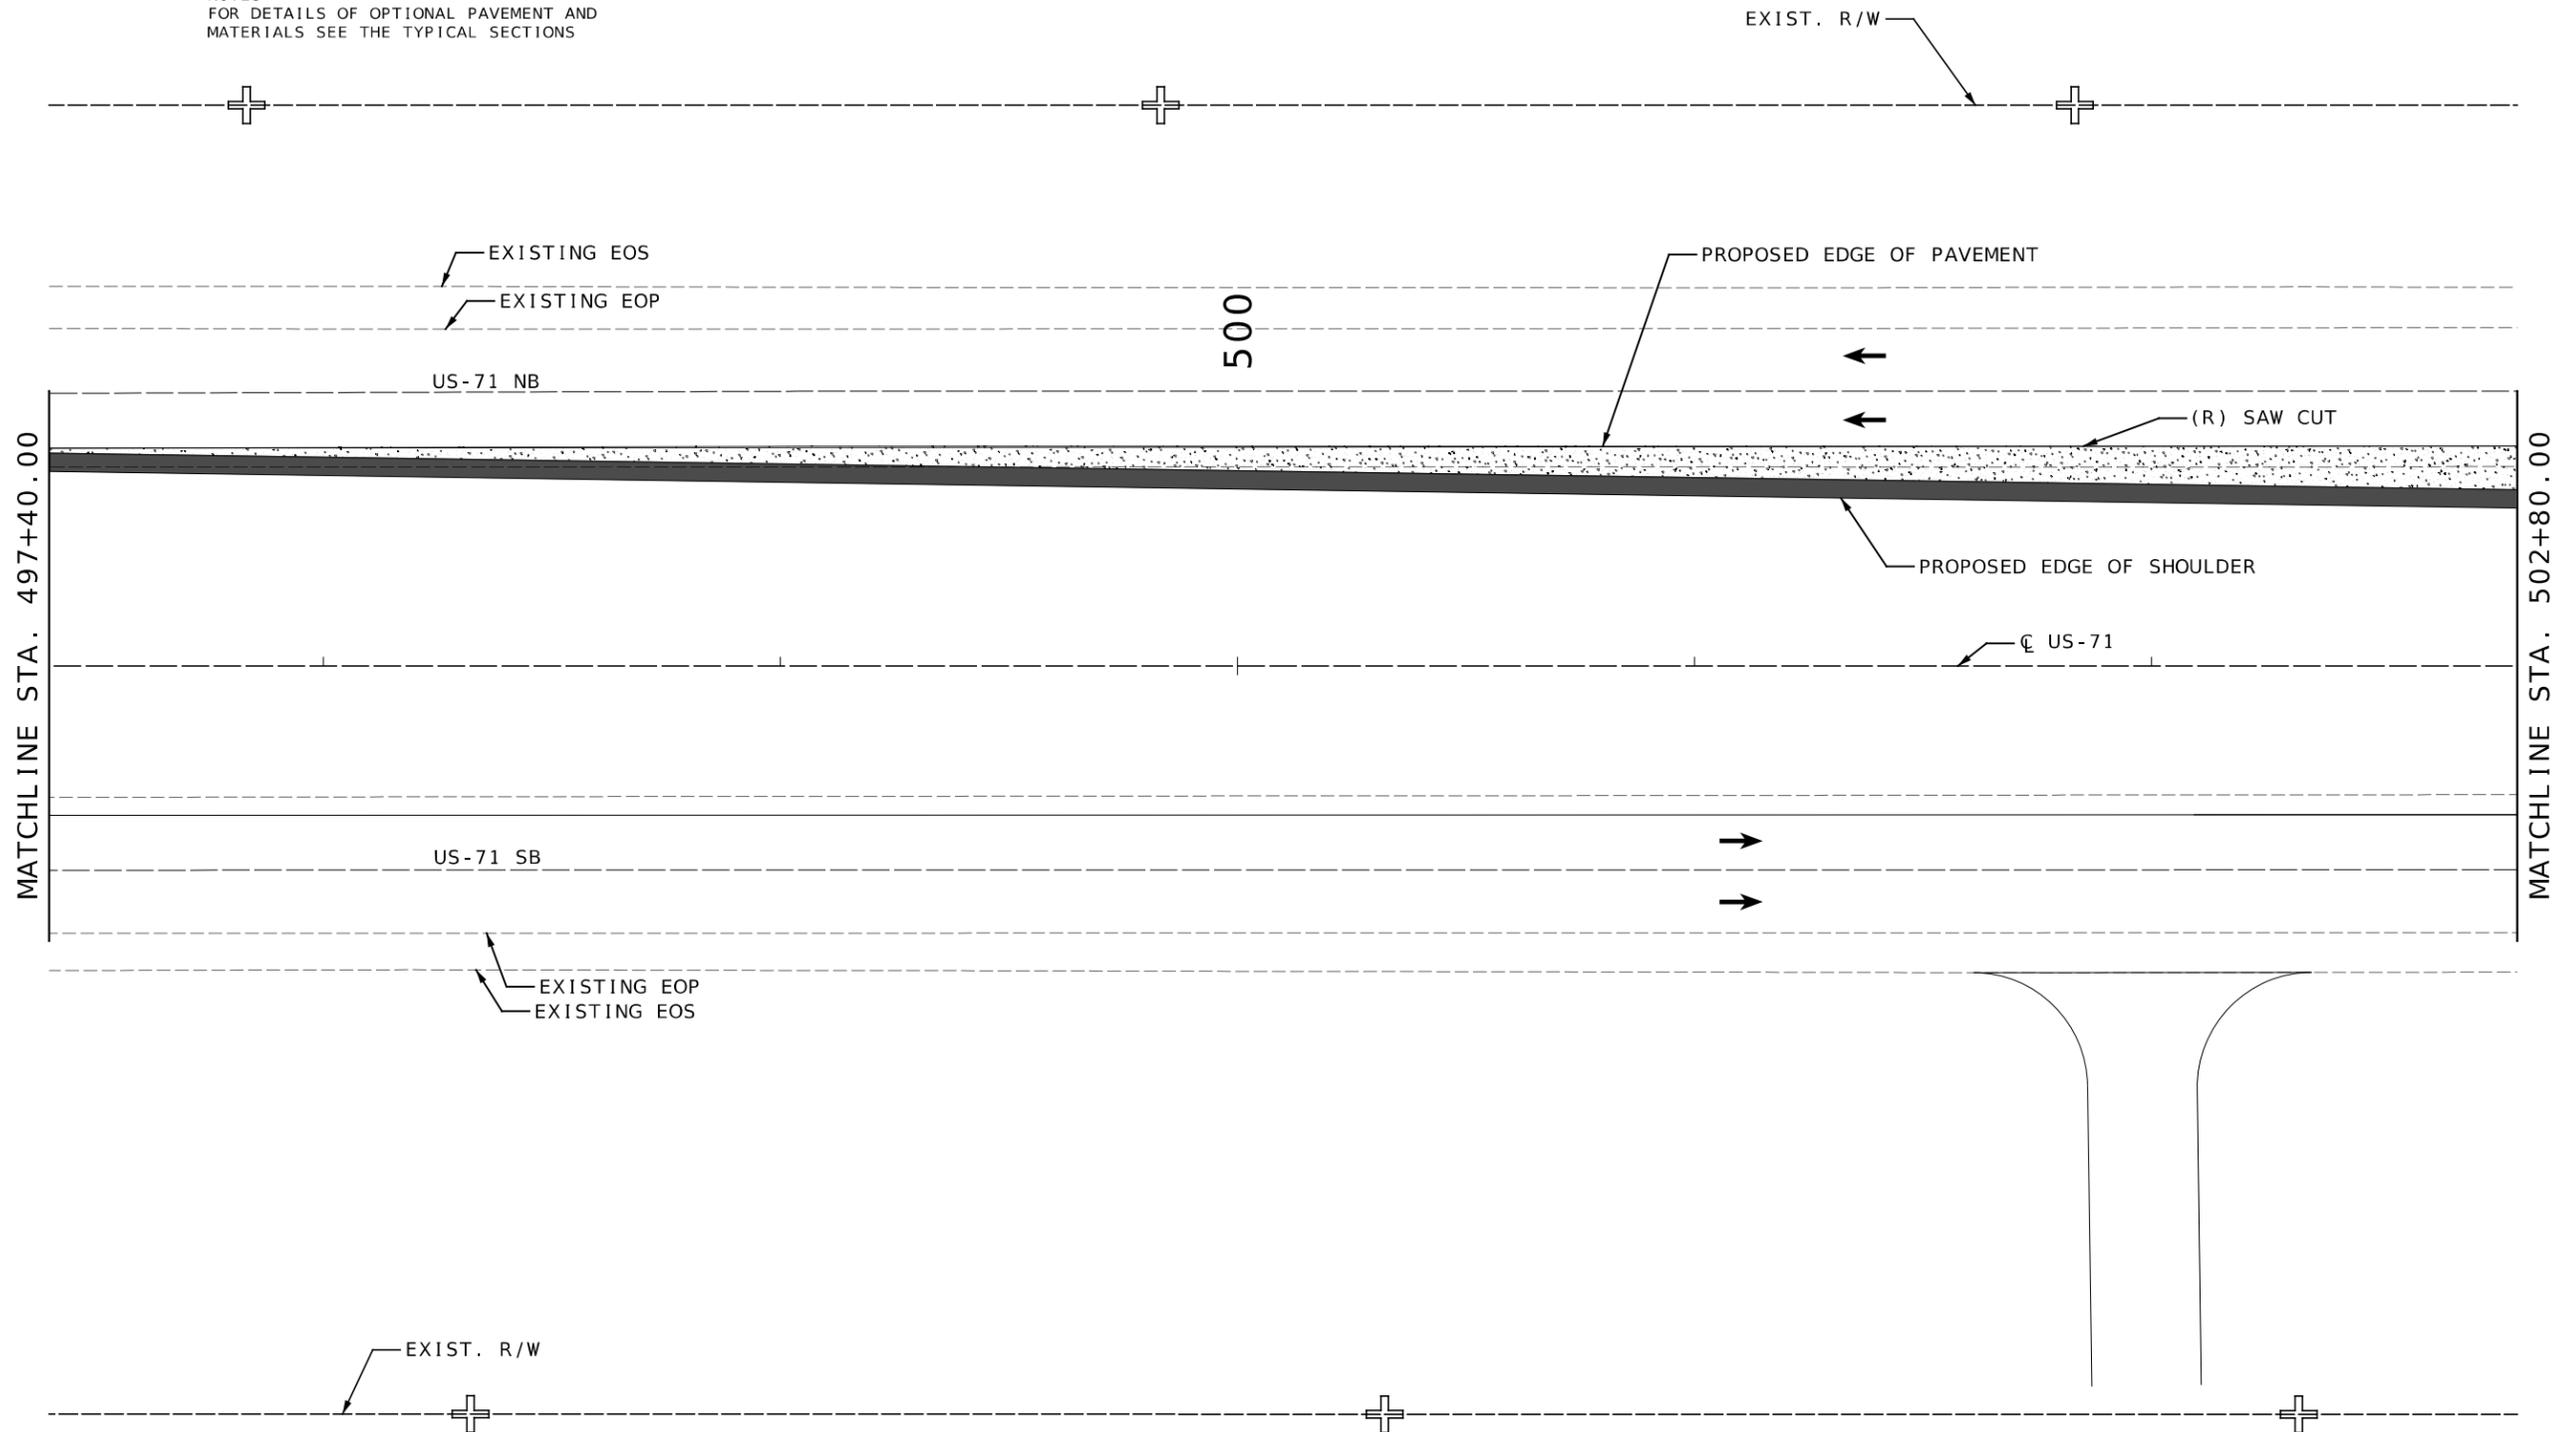

DATE PREPARED 2/5/2026	
ROUTE 71	STATE MO
DISTRICT NW	SHEET NO. 15
COUNTY NODAWAY	
JOB NO. JNW0165	
CONTRACT ID.	
PROJECT NO.	
BRIDGE NO.	

DATE	DESCRIPTION

MISSOURI HIGHWAYS AND TRANSPORTATION COMMISSION



105 WEST CAPITOL
JEFFERSON CITY, MO 65102
1-888-ASK-MODOT (1-888-273-6636)


BURNS MCDONNELL
9400 Ward Parkway
Kansas City, MO 64114
(816) 333-9400
Certificate of Authority
No. : 000165

INTERSECTION DETAILS
SPECIAL SHEET 7 OF 11


LEGEND:

-  OPTIONAL PAVEMENT
-  FULL DEPTH SHOULDER
-  REMOVALS

NOTES:
FOR DETAILS OF OPTIONAL PAVEMENT AND MATERIALS SEE THE TYPICAL SECTIONS

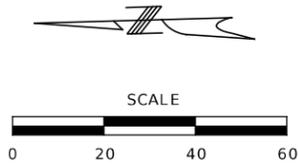

US-71 NORTHBOUND						
POINT NUMBER	STATION	OFFSET	SIDE	NORTHING MODIFIED STATE PLANE	EASTING MODIFIED STATE PLANE	
NB01	505+87.00	33.88'	LT	1476934.658	2685977.641	
NB02	505+87.00	29.88'	LT	1476934.773	2685973.643	

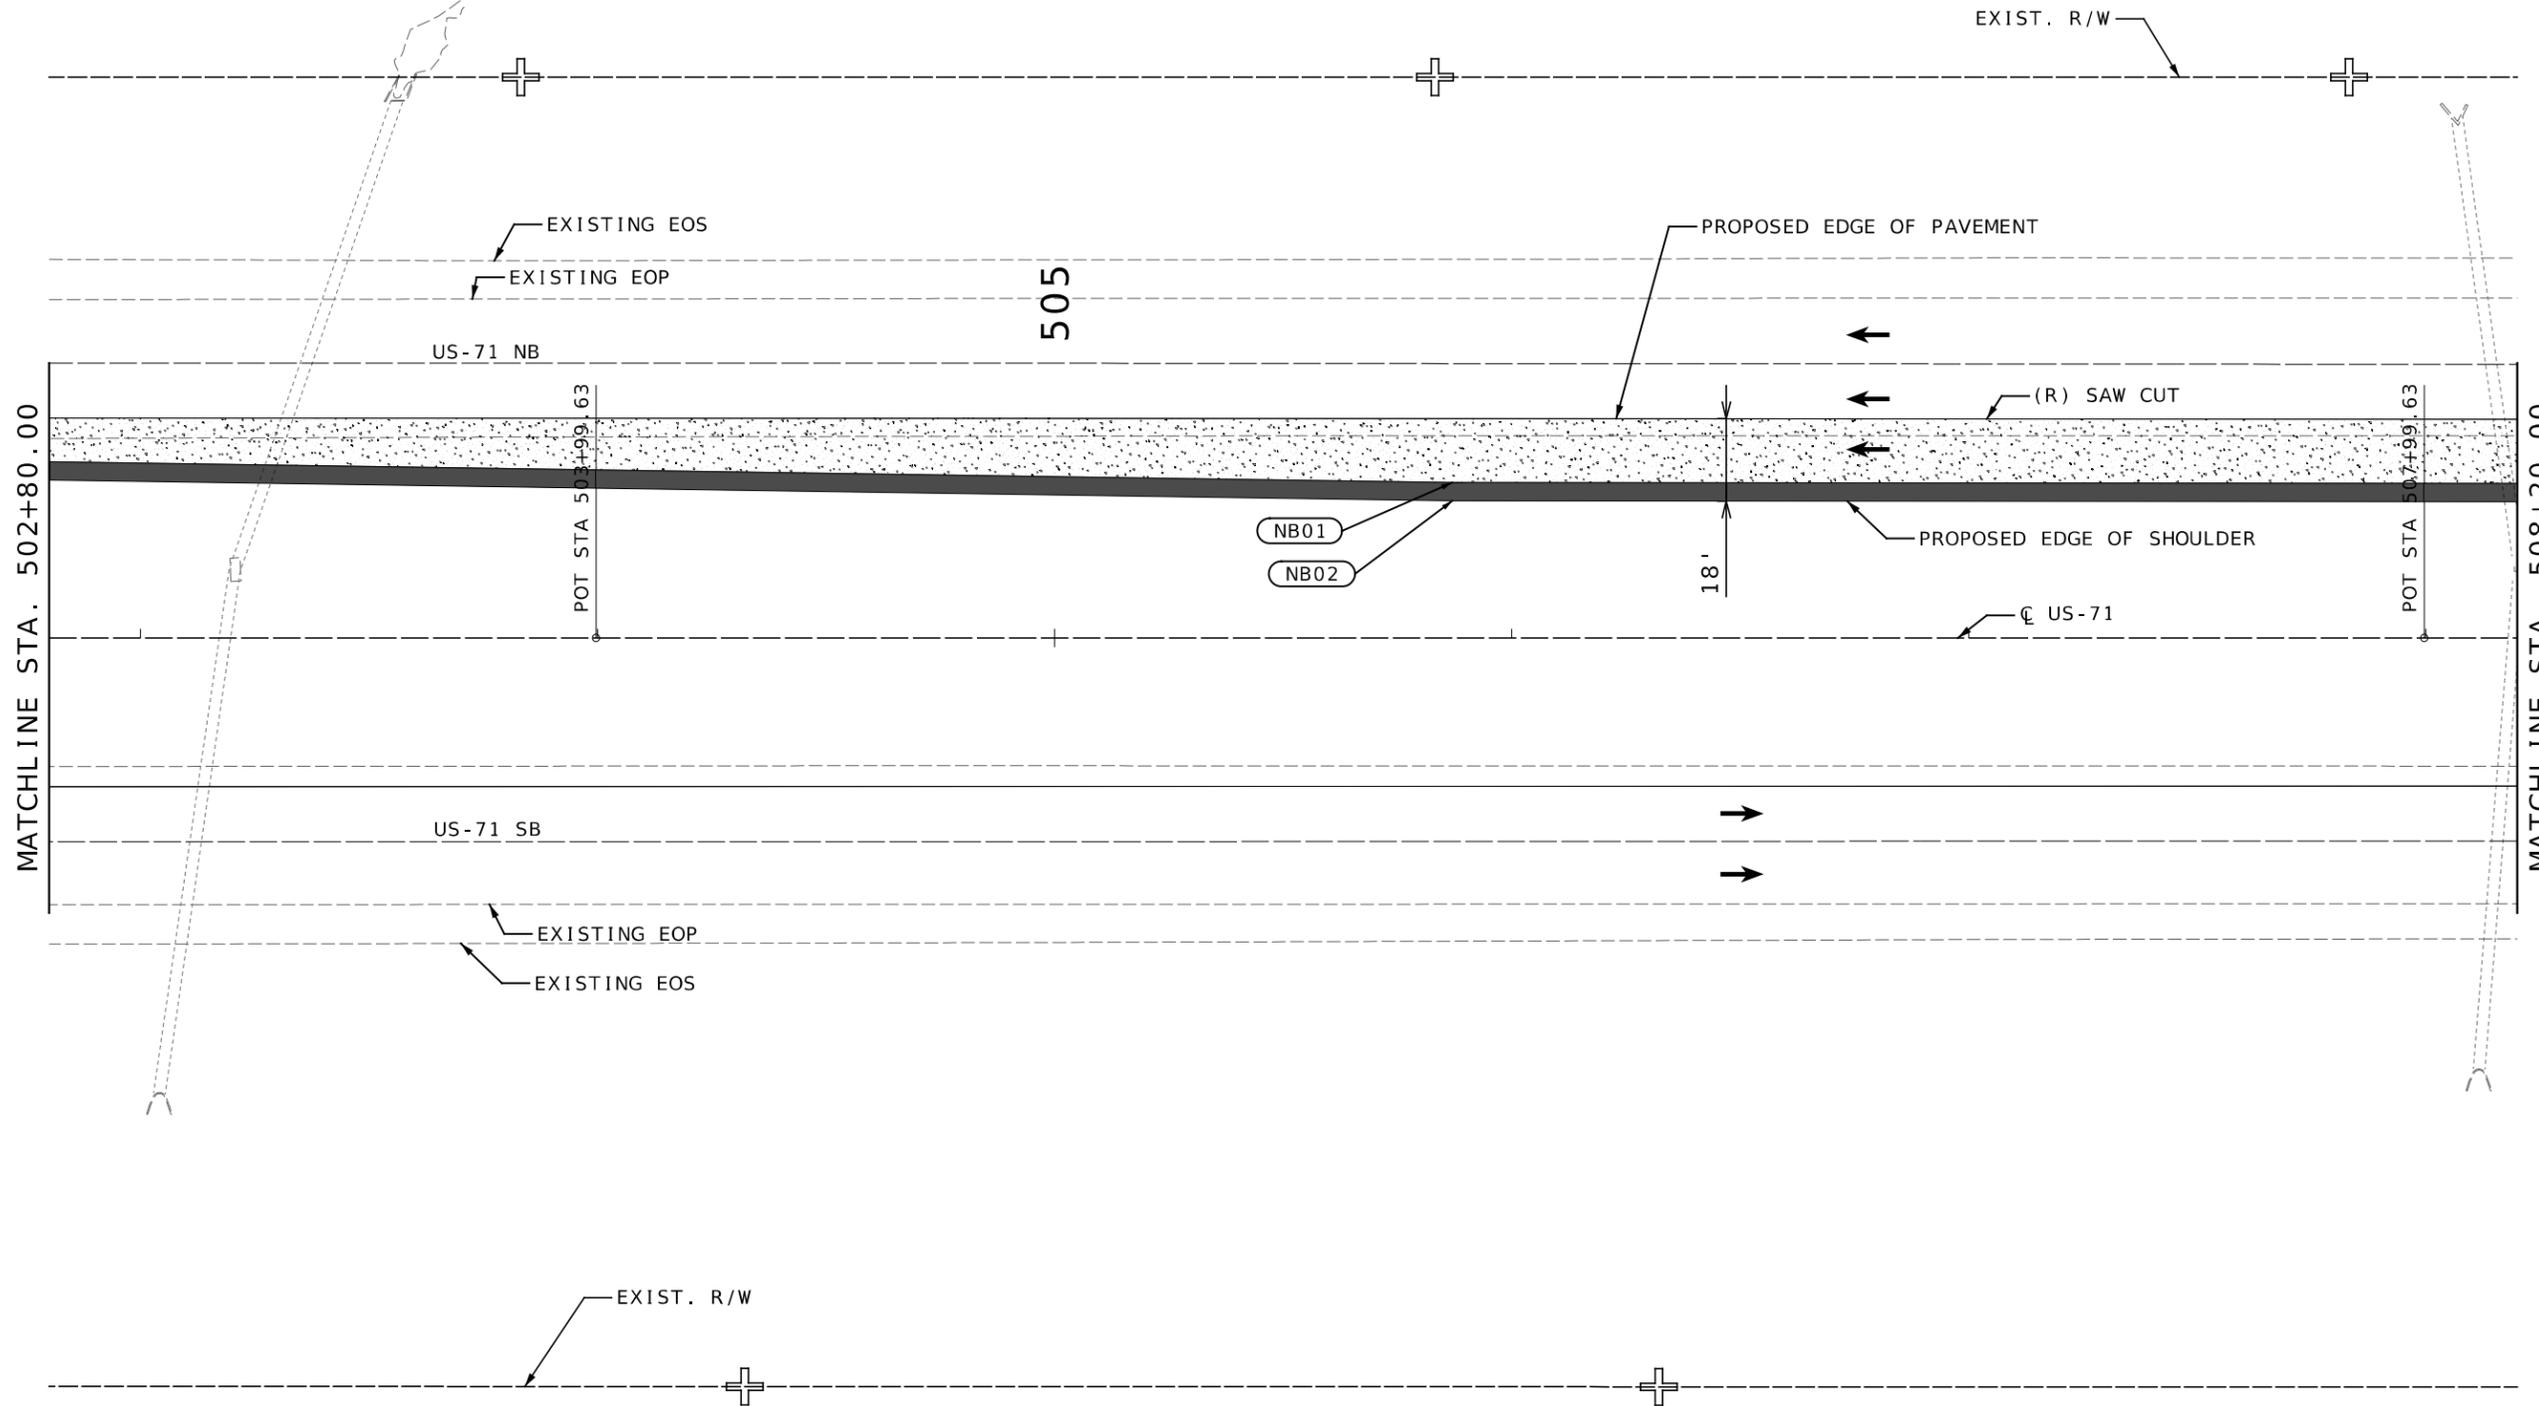

DATE PREPARED 2/5/2026	
ROUTE 71	STATE MO
DISTRICT NW	SHEET NO. 16
COUNTY NODAWAY	
JOB NO. JNW0165	
CONTRACT ID.	
PROJECT NO.	
BRIDGE NO.	

DATE	DESCRIPTION

MISSOURI HIGHWAYS AND TRANSPORTATION COMMISSION




105 WEST CAPITOL
JEFFERSON CITY, MO 65102
1-888-ASK-MODOT (1-888-273-6636)

BURNS MCDONNELL
9400 Ward Parkway
Kansas City, MO 64114
(816) 333-9400
Certificate of Authority
No. : 000165



INTERSECTION DETAILS
SPECIAL SHEET 8 OF 11

LEGEND:

-  OPTIONAL PAVEMENT
-  FULL DEPTH SHOULDER
-  REMOVALS

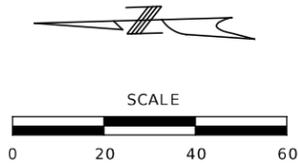

NOTES:
FOR DETAILS OF OPTIONAL PAVEMENT AND
MATERIALS SEE THE TYPICAL SECTIONS

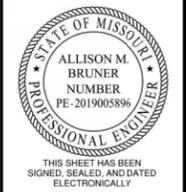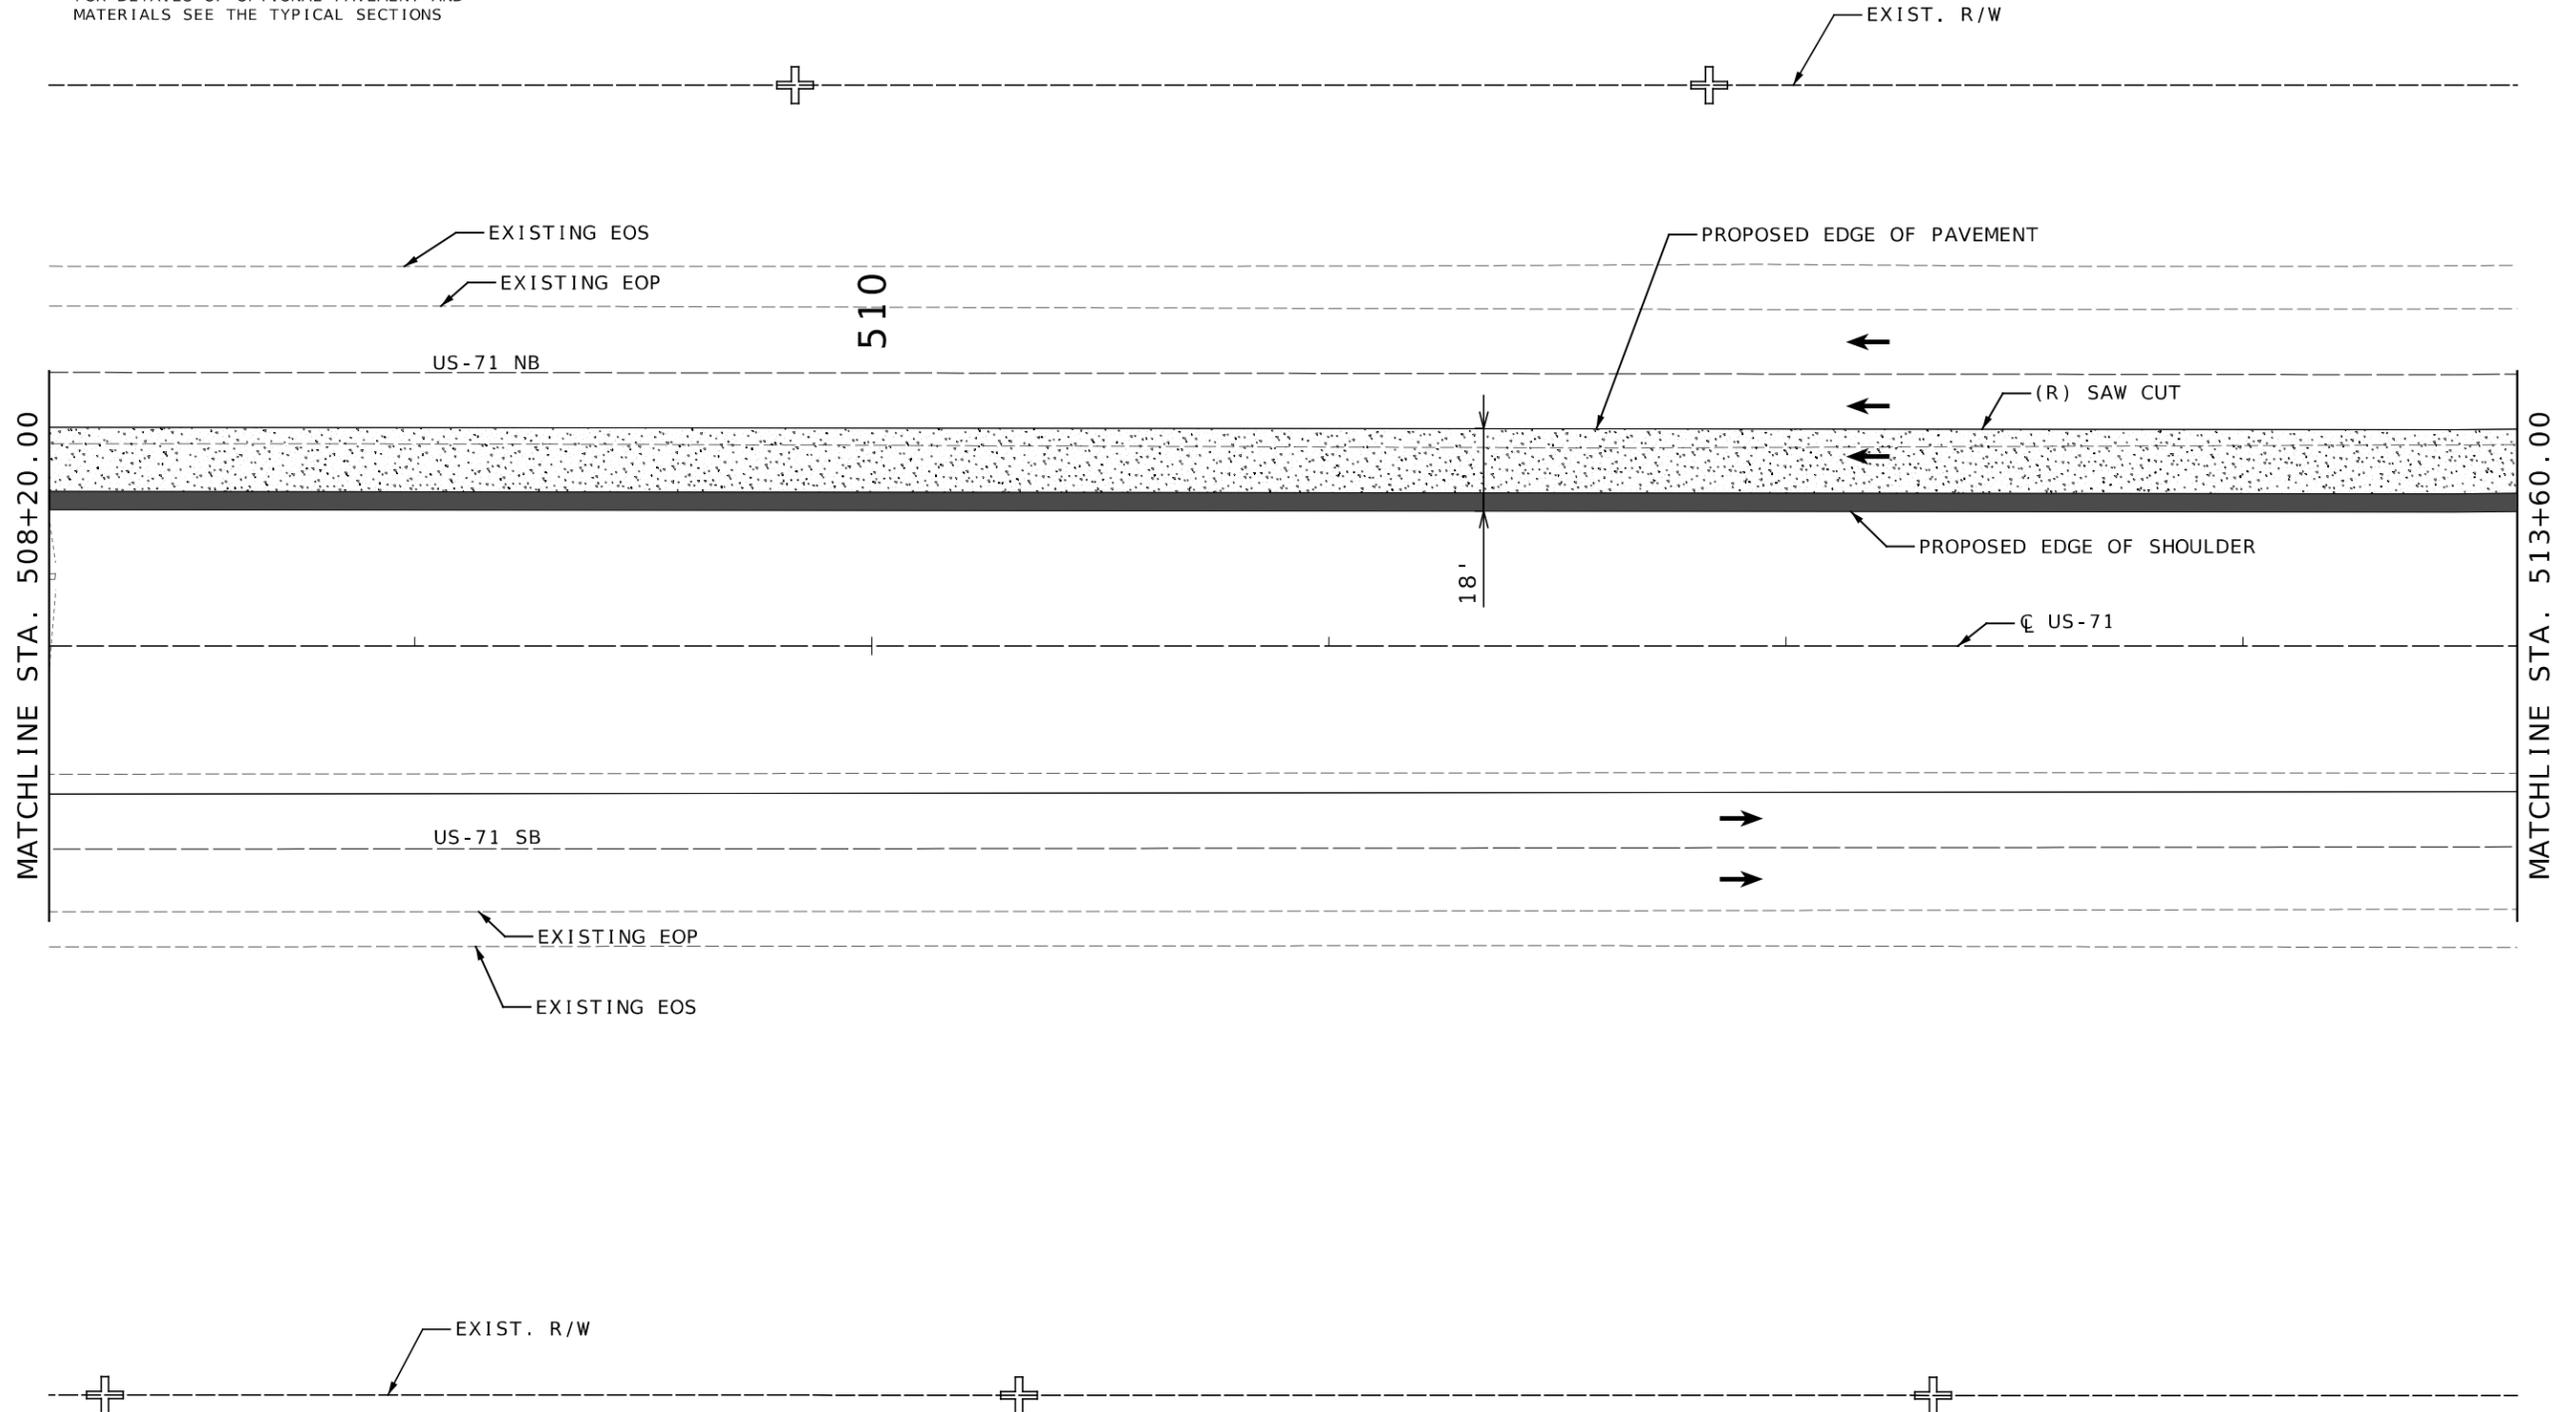

DATE PREPARED 2/5/2026	
ROUTE 71	STATE MO
DISTRICT NW	SHEET NO. 17
COUNTY NODAWAY	
JOB NO. JNW0165	
CONTRACT ID.	
PROJECT NO.	
BRIDGE NO.	

DATE	DESCRIPTION

MISSOURI HIGHWAYS AND TRANSPORTATION
COMMISSION




105 WEST CAPITOL
JEFFERSON CITY, MO 65102
1-888-ASK-MODOT (1-888-273-6636)

**BURNS
MCDONNELL**
9400 Ward Parkway
Kansas City, MO 64114
(816) 333-9400
Certificate of Authority
No. : 000165


INTERSECTION DETAILS
SPECIAL SHEET 9 OF 11

LEGEND:


-  OPTIONAL PAVEMENT
-  FULL DEPTH SHOULDER
-  REMOVALS

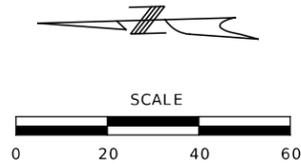

NOTES:
FOR DETAILS OF OPTIONAL PAVEMENT AND MATERIALS SEE THE TYPICAL SECTIONS

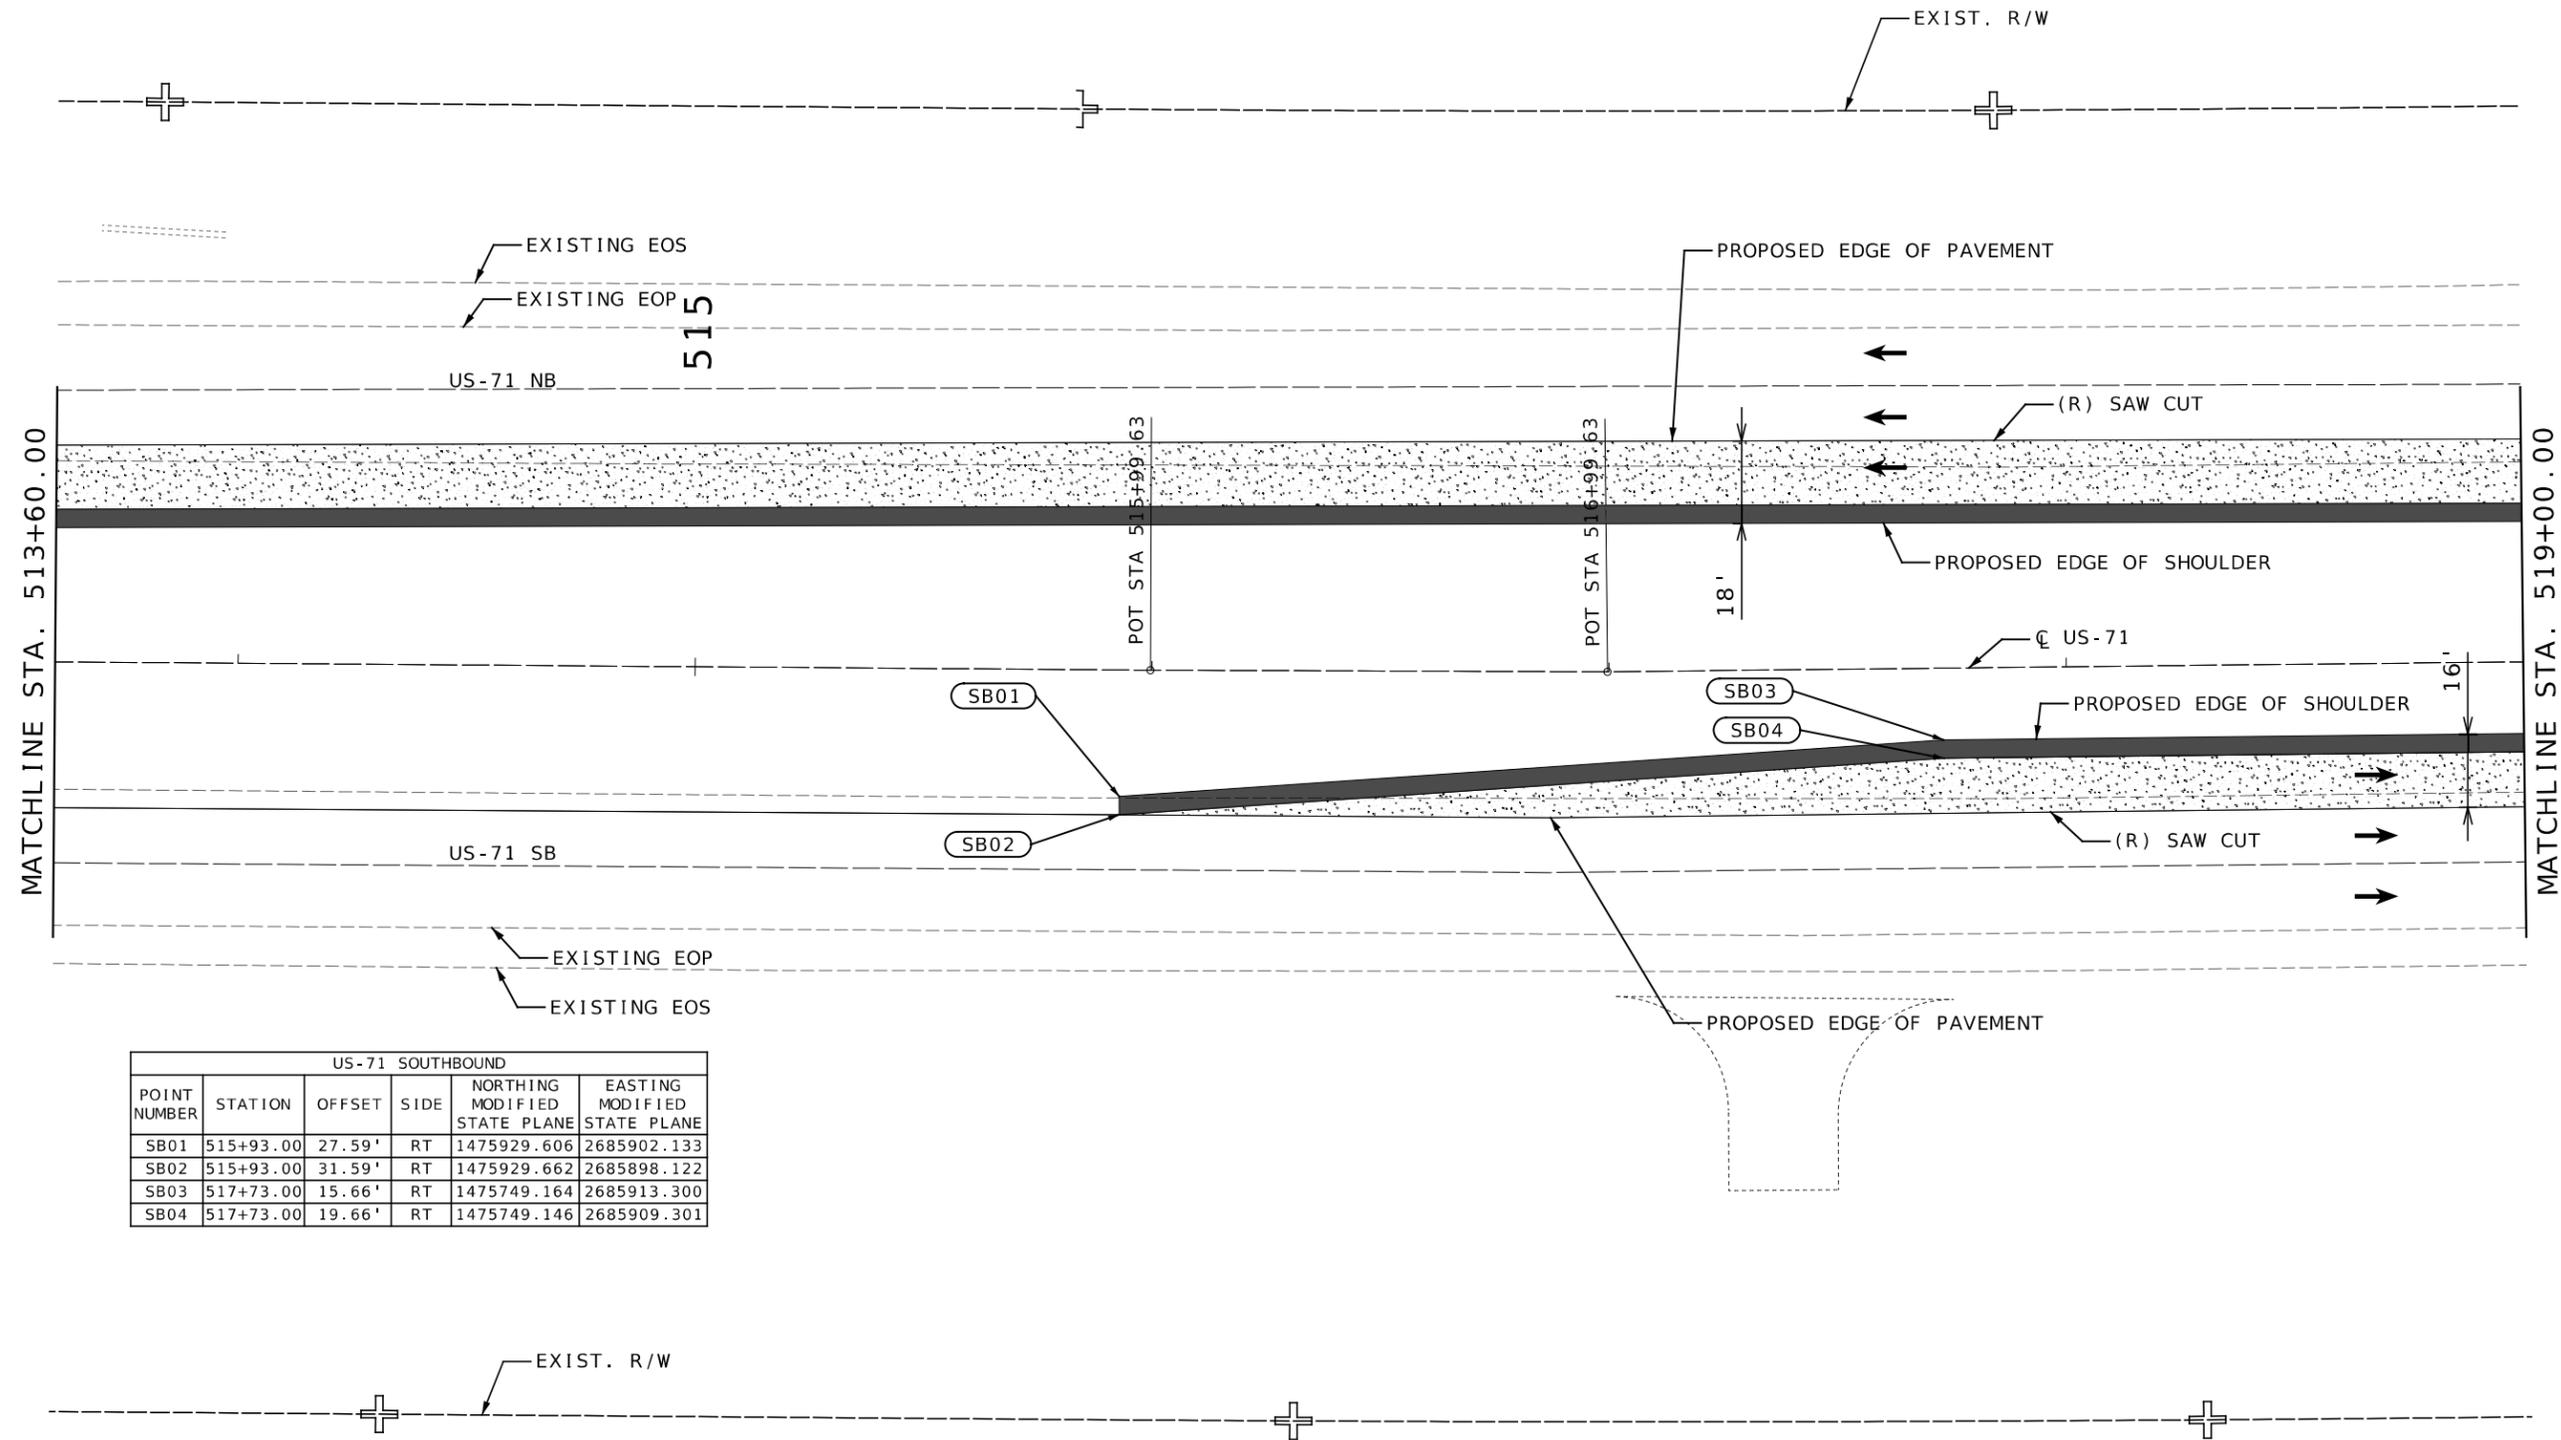

US-71 SOUTHBOUND					
POINT NUMBER	STATION	OFFSET	SIDE	NORTHING MODIFIED STATE PLANE	EASTING MODIFIED STATE PLANE
SB01	515+93.00	27.59'	RT	1475929.606	2685902.133
SB02	515+93.00	31.59'	RT	1475929.662	2685898.122
SB03	517+73.00	15.66'	RT	1475749.164	2685913.300
SB04	517+73.00	19.66'	RT	1475749.146	2685909.301

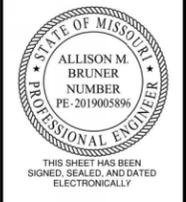

DATE PREPARED 2/5/2026	
ROUTE 71	STATE MO
DISTRICT NW	SHEET NO. 18
COUNTY NODAWAY	
JOB NO. JNW0165	
CONTRACT ID.	
PROJECT NO.	
BRIDGE NO.	

DATE	DESCRIPTION

MISSOURI HIGHWAYS AND TRANSPORTATION COMMISSION





105 WEST CAPITOL
JEFFERSON CITY, MO 65102
1-888-ASK-MODOT (1-888-275-6636)

BURNS MCDONNELL
9400 Ward Parkway
Kansas City, MO 64114
(816) 333-9400
Certificate of Authority
No. : 000165


INTERSECTION DETAILS
SPECIAL SHEET 10 OF 11

NOT TO SCALE

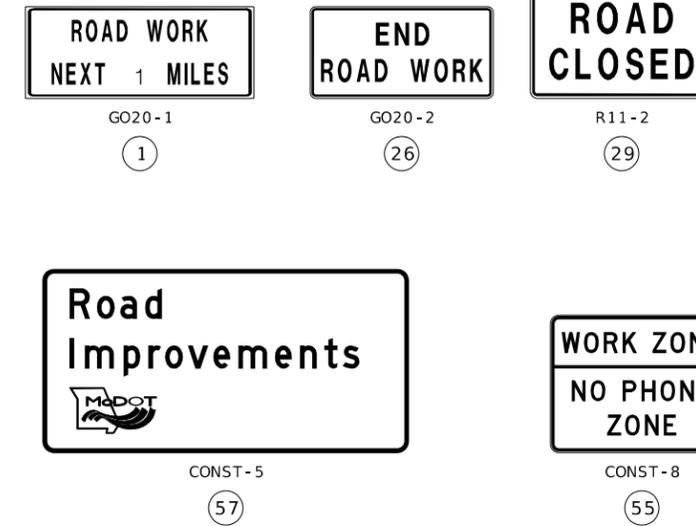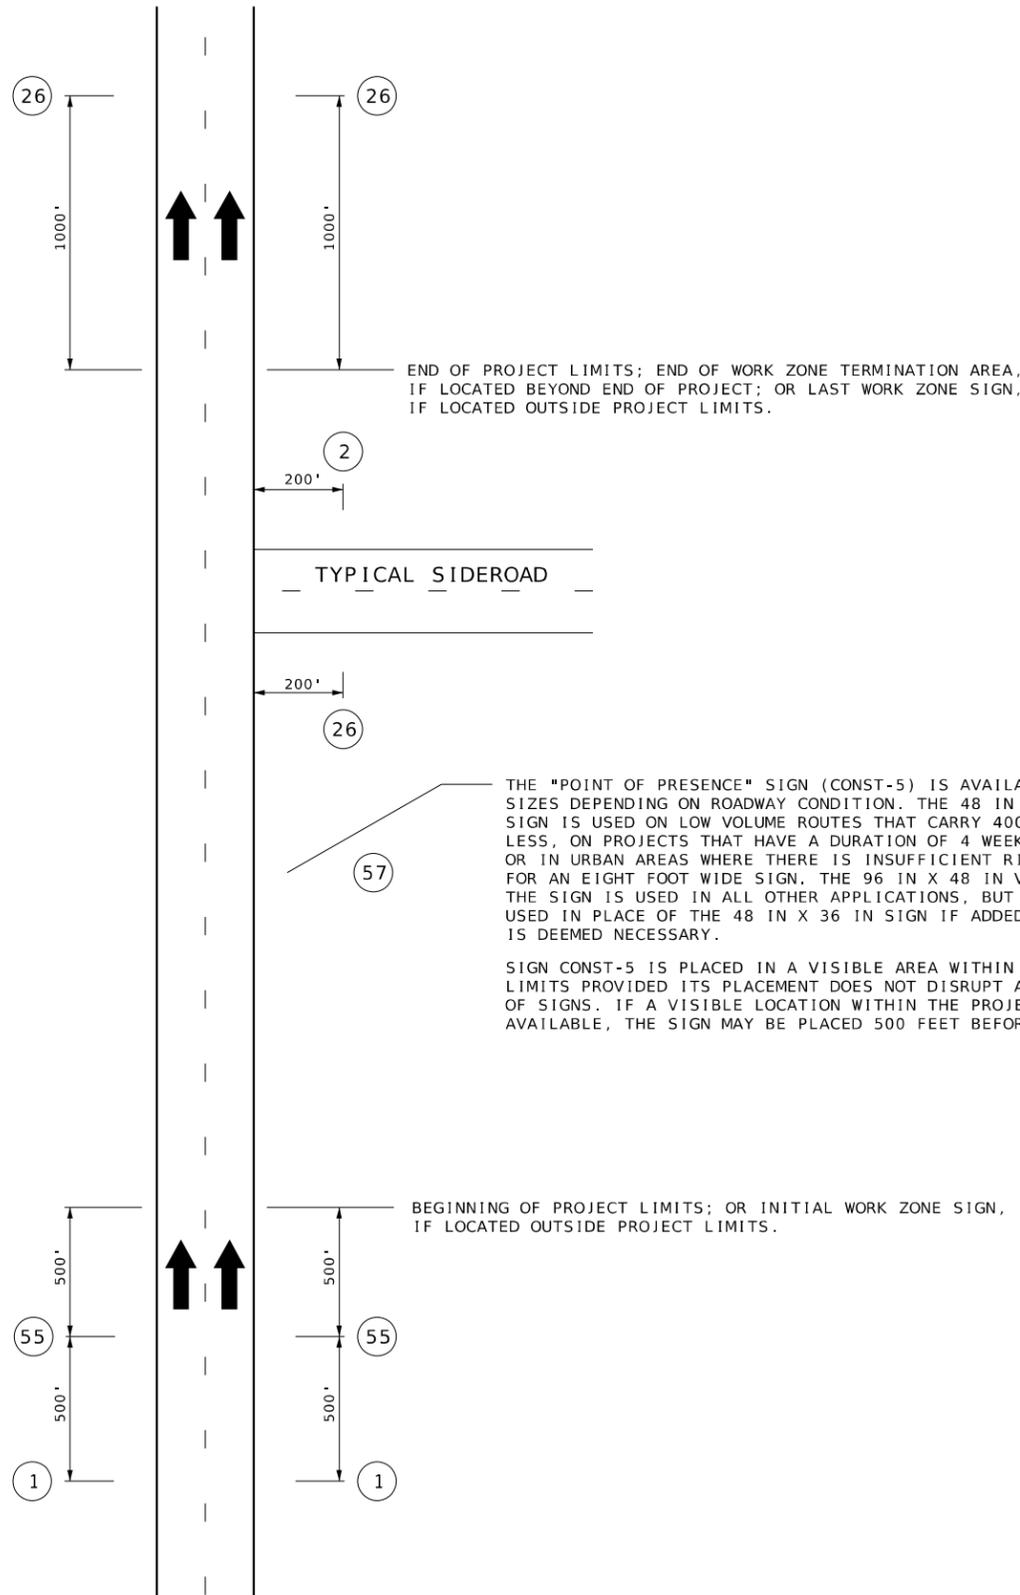

**BEGIN/END OF PROJECT SIGNING
DIVIDED HIGHWAY**

TRAFFIC CONTROL
TA-BEGIN/END PROJECT
SHEET 2 OF 9

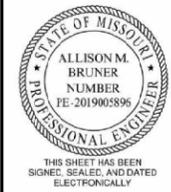

DATE PREPARED 2/5/2026	
ROUTE 71	STATE MO
DISTRICT NW	SHEET NO. 21
COUNTY NODAWAY	
JOB NO. JNW0165	
CONTRACT ID.	
PROJECT NO.	
BRIDGE NO.	

DATE	DESCRIPTION



MISSOURI HIGHWAYS AND TRANSPORTATION COMMISSION

105 WEST CAPITOL
JEFFERSON CITY, MO 65102
1-888-ASK-MODOT (1-888-275-6636)


**BURNS
MCDONNELL**
9400 Ward Parkway
Kansas City, MO 64114
(816) 333-9400
Certificate of Authority
No. : 000165

TRAFFIC CONTROL LEGEND

- CHANNELIZER
- ▨ WORK ZONE

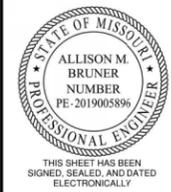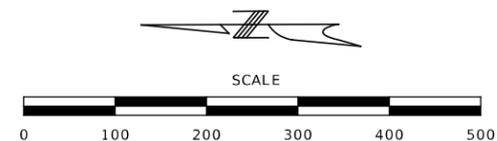

DATE PREPARED 2/5/2026	
ROUTE 71	STATE MO
DISTRICT NW	SHEET NO. 25
COUNTY NODAWAY	
JOB NO. JNW0165	
CONTRACT ID.	
PROJECT NO.	
BRIDGE NO.	

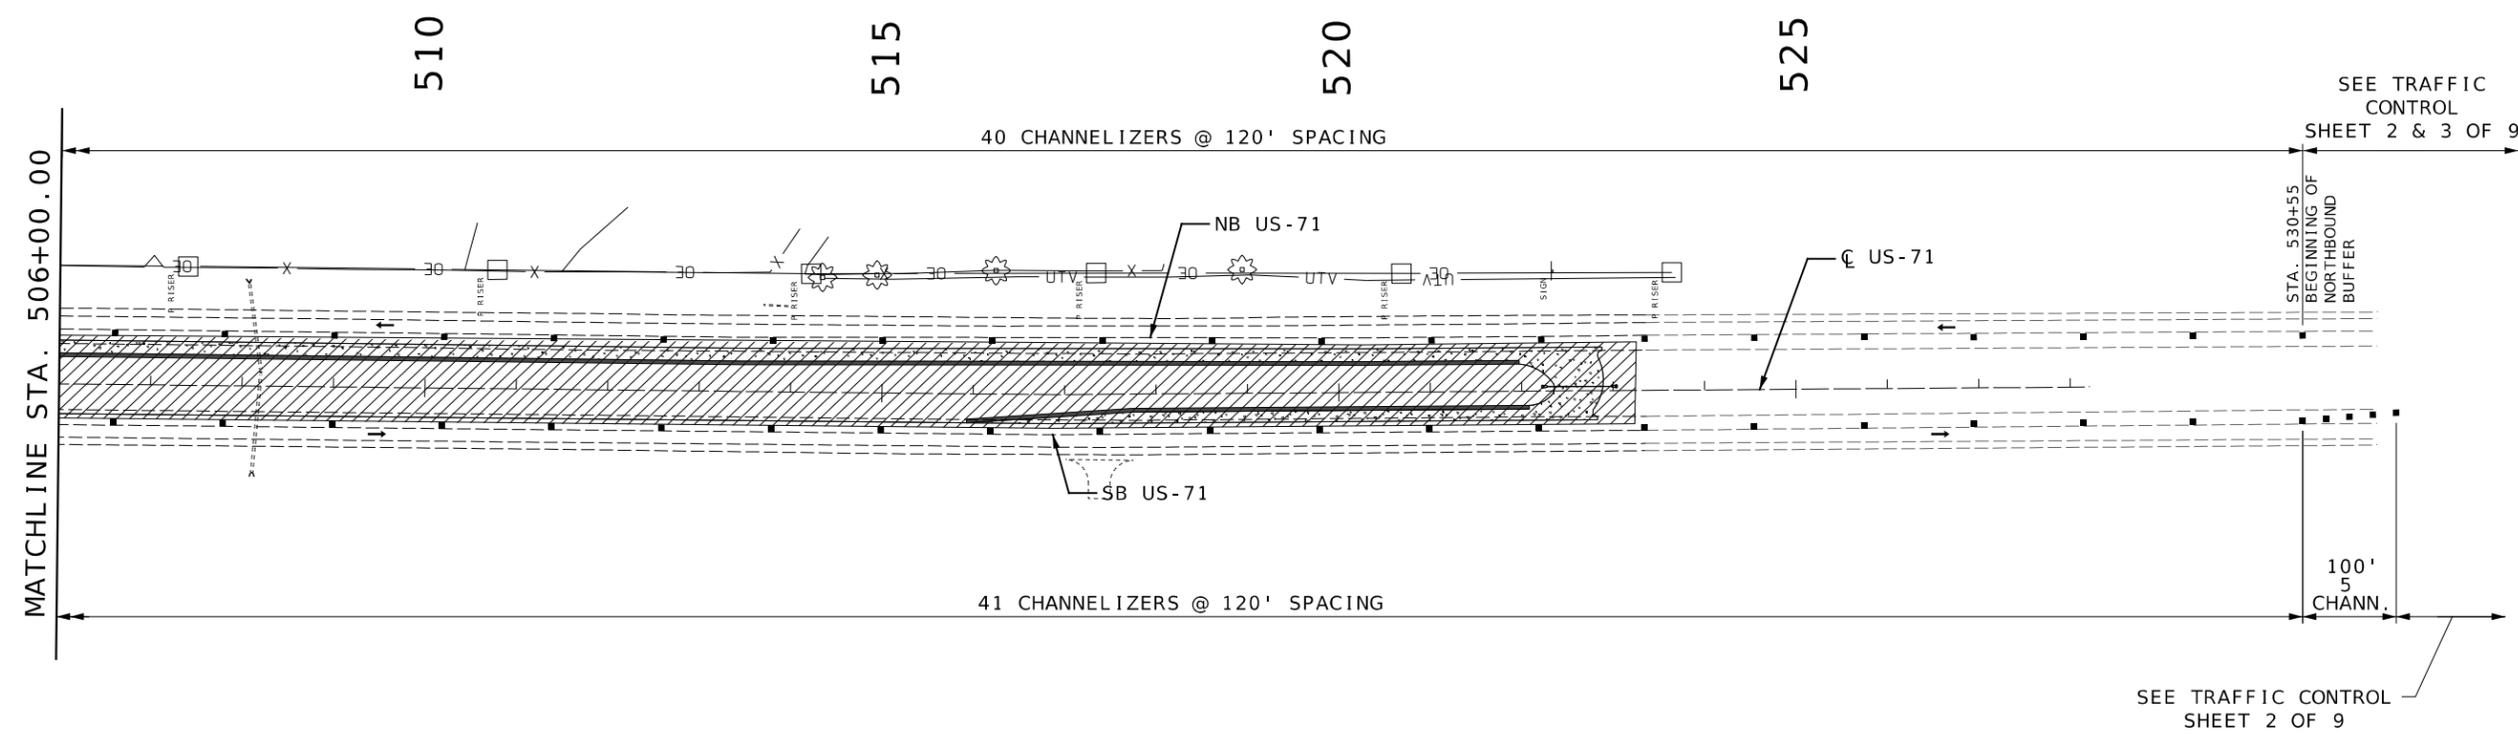

CONSTRUCTION:
- SOUTHERN J-TURN

TRAFFIC:
- US-71 MAINTAIN TRAFFIC ON THE OUTSIDE LANES. EXISTING INSIDE LANES CLOSED
- 340TH ST: US-71 CROSSOVER TO REMAIN OPEN

TRAFFIC CONTROL
PHASE 1
SHEET 6 OF 9

DATE	DESCRIPTION



MISSOURI HIGHWAYS AND TRANSPORTATION COMMISSION

105 WEST CAPITOL
JEFFERSON CITY, MO 65102
1-888-ASK-MODOT (1-888-273-6636)


BURNS MCDONNELL
9400 Ward Parkway
Kansas City, MO 64114
(816) 333-9400
Certificate of Authority
No. : 000165

TRAFFIC CONTROL LEGEND

- CHANNELIZER
- ▨ WORK ZONE

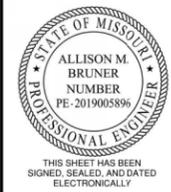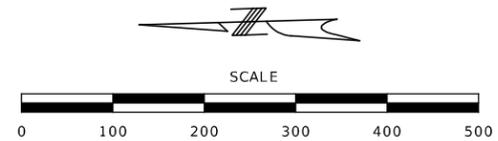

DATE PREPARED 2/5/2026	
ROUTE 71	STATE MO
DISTRICT NW	SHEET NO. 26
COUNTY NODAWAY	
JOB NO. JNW0165	
CONTRACT ID.	
PROJECT NO.	
BRIDGE NO.	

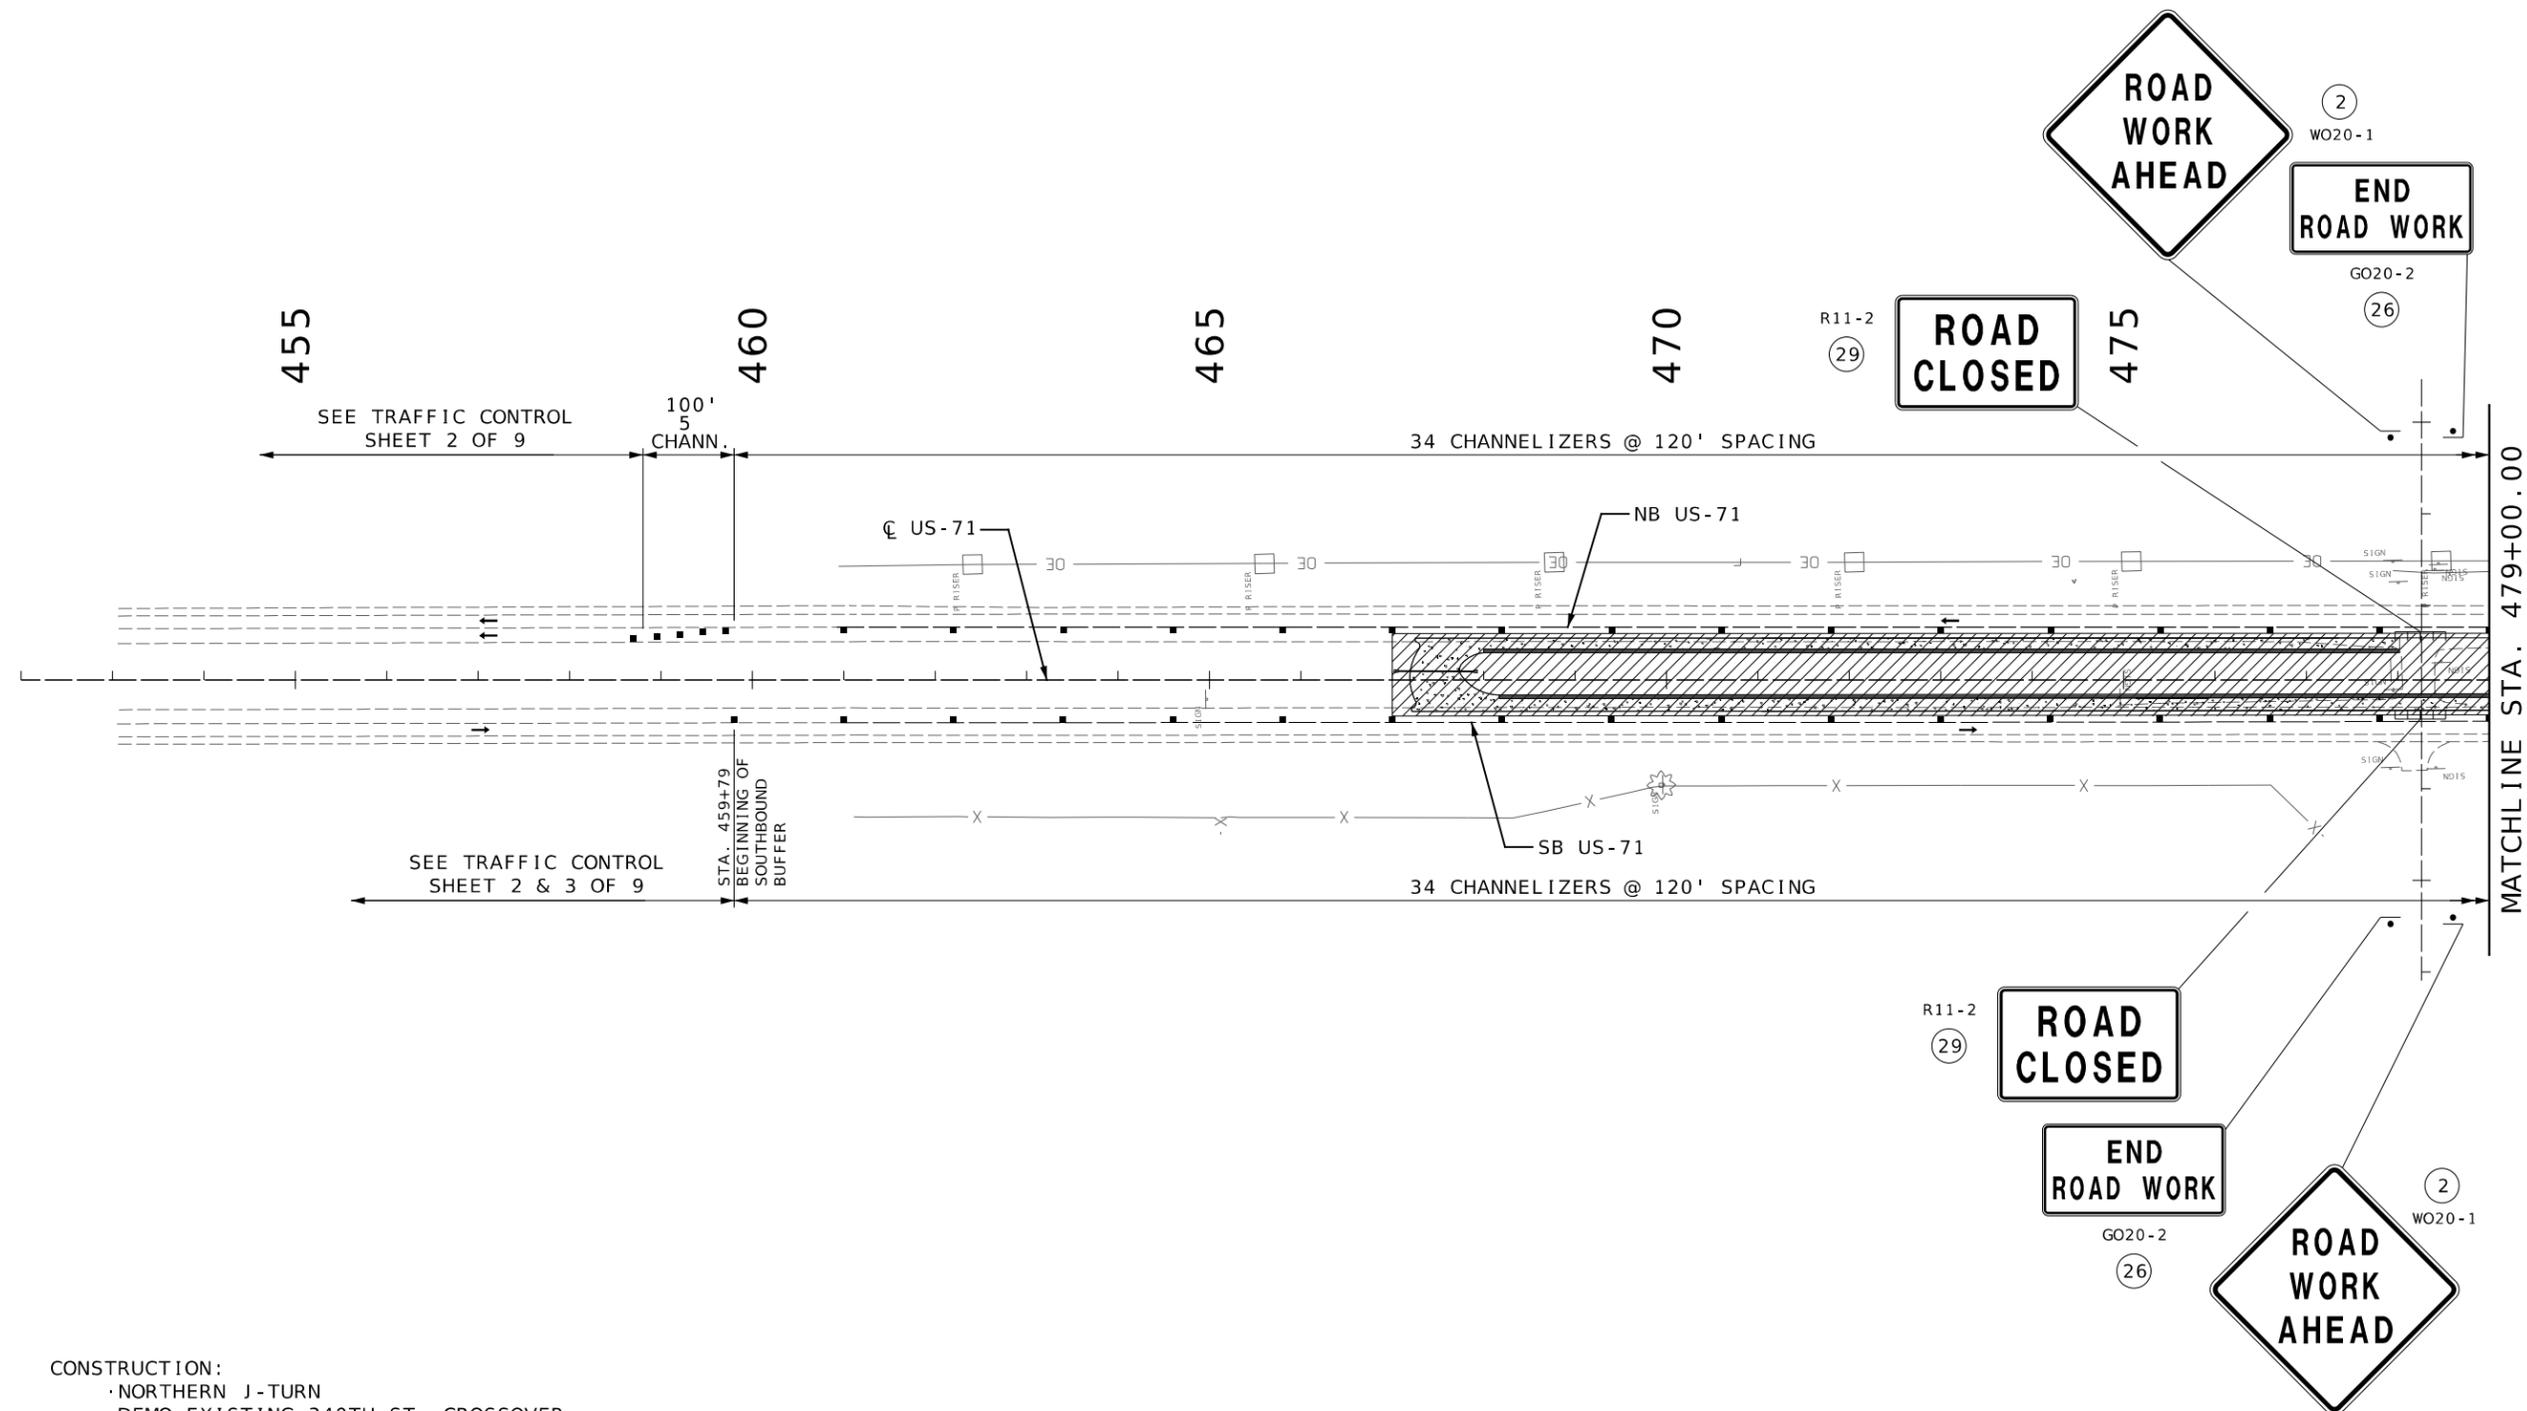

DATE	DESCRIPTION

MISSOURI HIGHWAYS AND TRANSPORTATION
COMMISSION

105 WEST CAPITOL
JEFFERSON CITY, MO 65102
1-888-ASK-MODOT (1-888-275-6636)



**BURNS
MCDONNELL**
9400 Ward Parkway
Kansas City, MO 64114
(816) 333-9400
Certificate of Authority
No. : 000165

- CONSTRUCTION:**
- NORTHERN J-TURN
 - DEMO EXISTING 340TH ST. CROSSOVER
- TRAFFIC:**
- US-71 MAINTAIN TRAFFIC ON THE OUTSIDE LANES.
 - 340TH ST: USE SOUTHERN J-TURN


TRAFFIC CONTROL
PHASE 2
SHEET 7 OF 9

TRAFFIC CONTROL LEGEND

- CHANNELIZER
- ▨ WORK ZONE

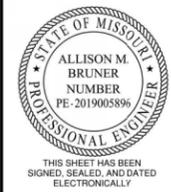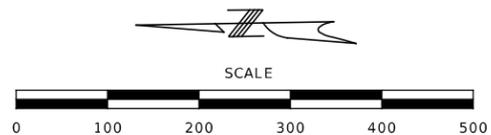

DATE PREPARED 2/5/2026	
ROUTE 71	STATE MO
DISTRICT NW	SHEET NO. 27
COUNTY NODAWAY	
JOB NO. JNW0165	
CONTRACT ID.	
PROJECT NO.	
BRIDGE NO.	

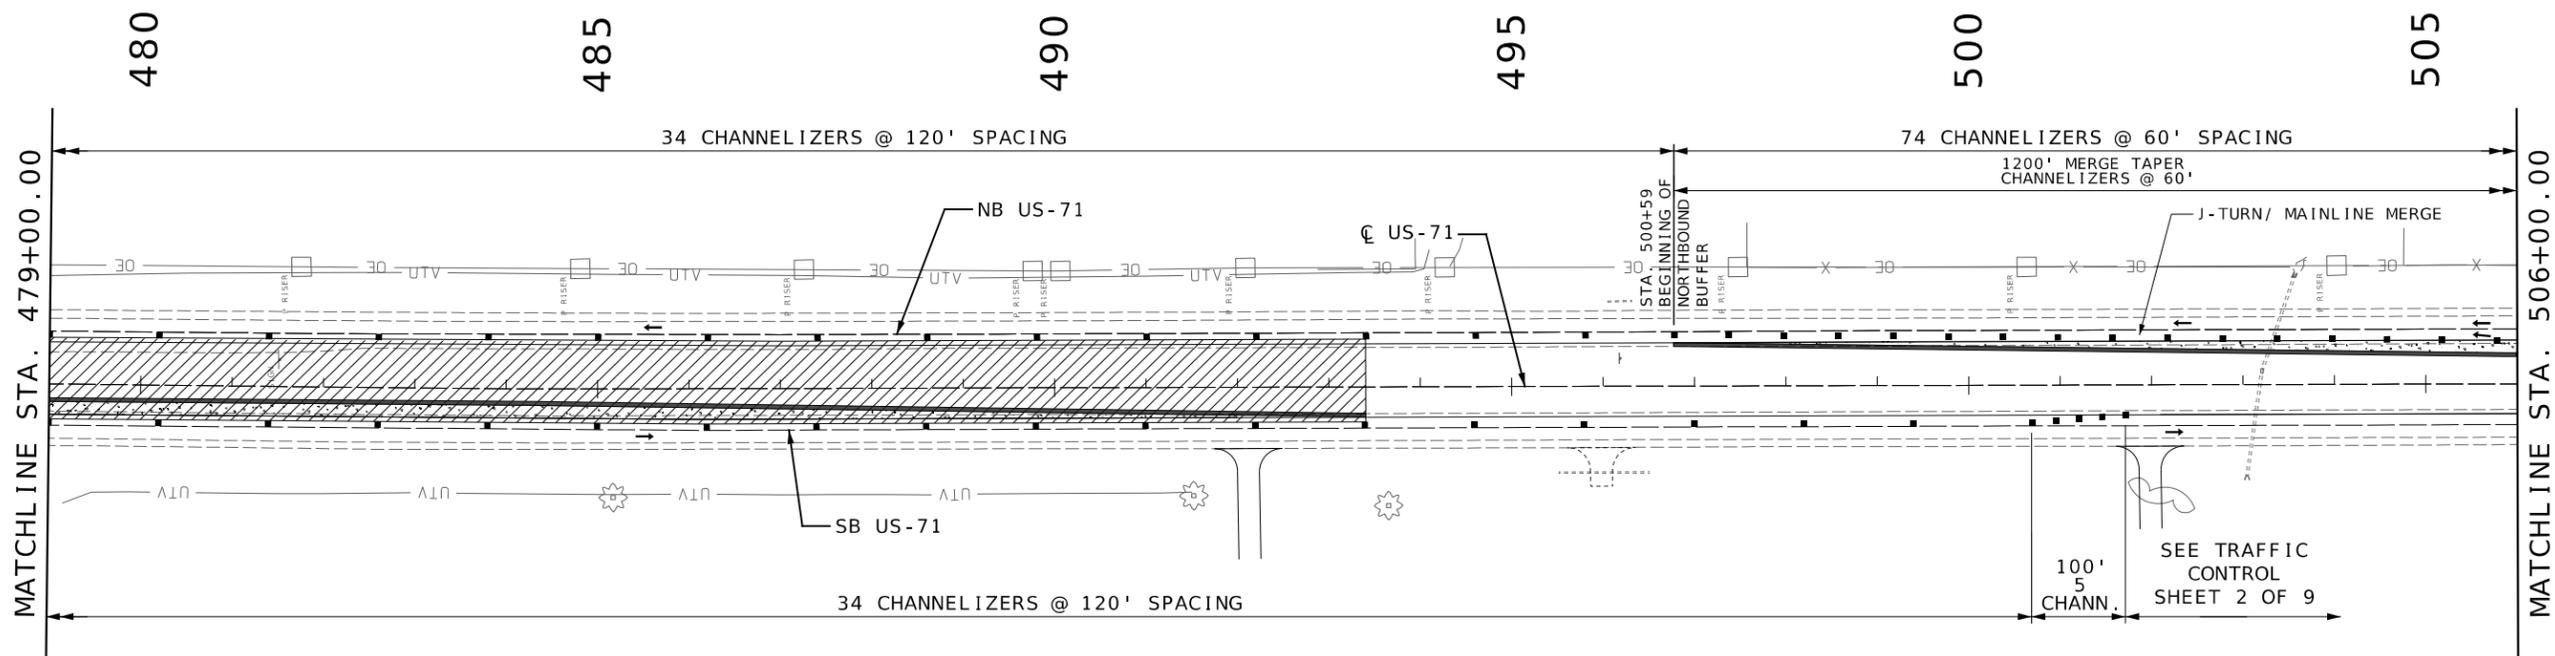

DATE	DESCRIPTION

MISSOURI HIGHWAYS AND TRANSPORTATION COMMISSION

105 WEST CAPITOL JEFFERSON CITY, MO 65102
1-888-ASK-MODOT (1-888-275-6636)

- CONSTRUCTION:**
- NORTHERN J-TURN
 - DEMO EXISTING 340TH ST. CROSSOVER
- TRAFFIC:**
- US-71 MAINTAIN TRAFFIC ON THE OUTSIDE LANES.
 - 340TH ST: USE SOUTHERN J-TURN

TRAFFIC CONTROL
PHASE 2
SHEET 8 OF 9

BURNS MCDONNELL
9400 Ward Parkway
Kansas City, MO 64114
(816) 333-9400
Certificate of Authority
No. : 000165

TEMPORARY EROSION CONTROL LEGEND



-  ALTERNATE DITCH CHECK
-  SILTY FENCE

LEGEND

-  OPTIONAL PAVEMENT
-  FULL DEPTH SHOULDER
-  REMOVALS

GENERAL NOTES:

1) SEE STD PLAN 806.10 FOR TEMPORARY EROSION CONTROL DETAILS

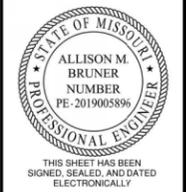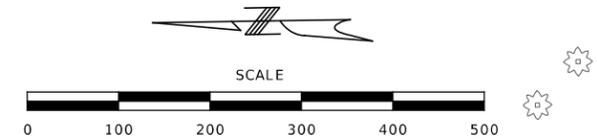

DATE PREPARED 2/6/2026	
ROUTE 71	STATE MO
DISTRICT NW	SHEET NO. 29
COUNTY NODAWAY	
JOB NO. JNW0165	
CONTRACT ID.	
PROJECT NO.	
BRIDGE NO.	


455

460

465

470

475

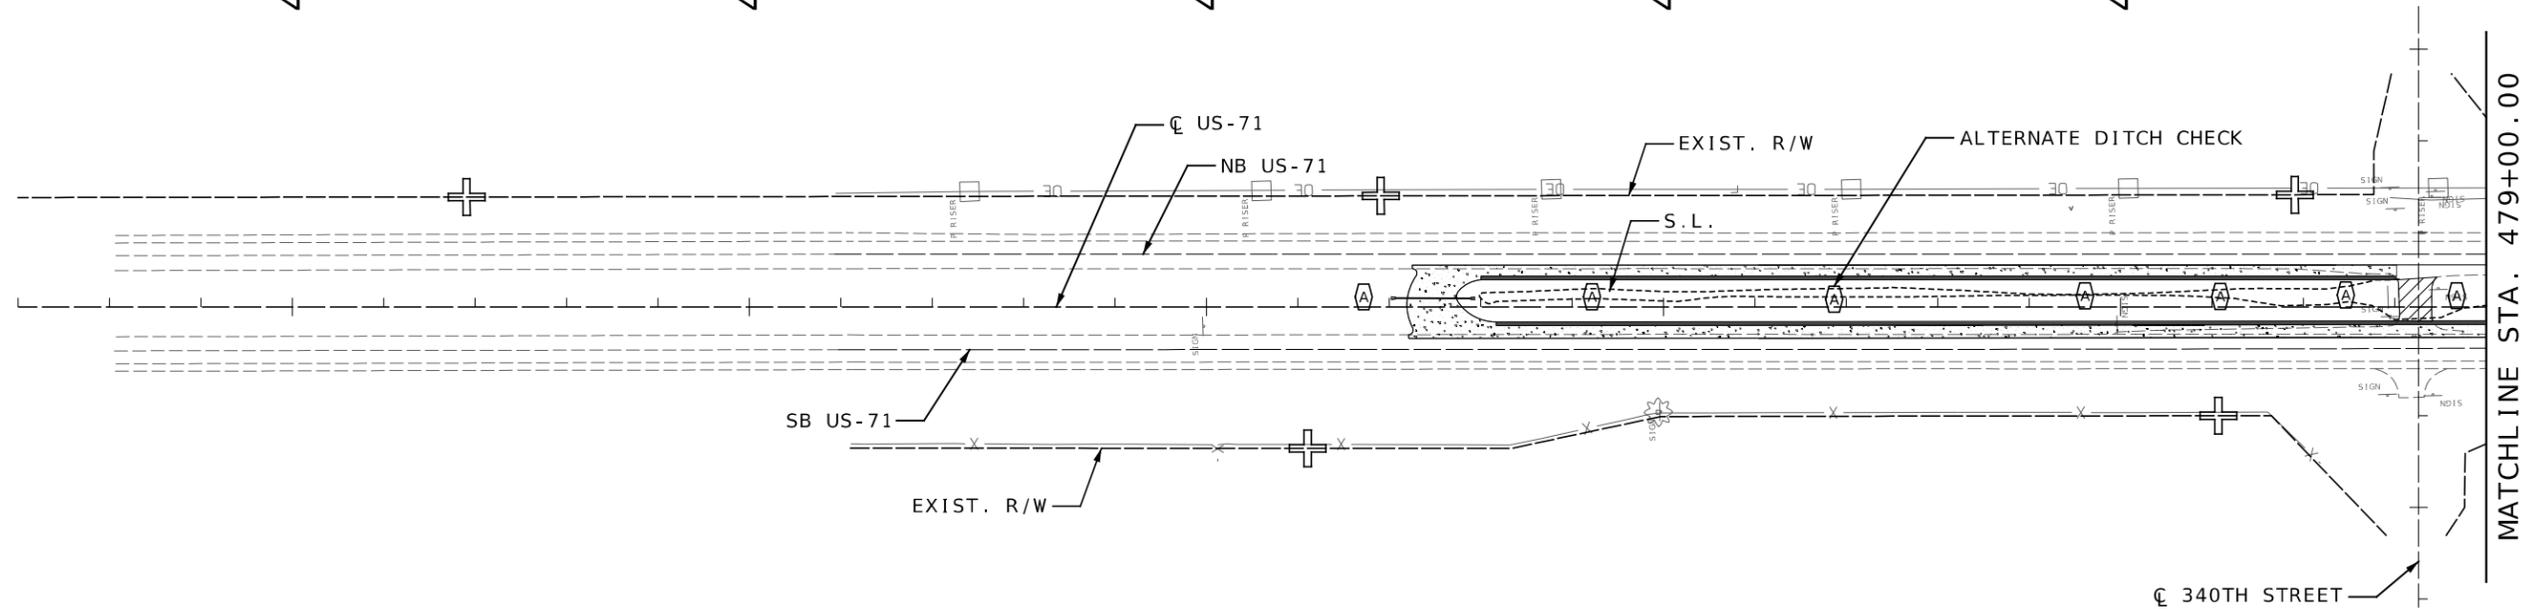

MATCHLINE STA. 479+00.00

DATE	DESCRIPTION


MISSOURI HIGHWAYS AND TRANSPORTATION COMMISSION



105 WEST CAPITOL
JEFFERSON CITY, MO 65102
1-888-ASK-MODOT (1-888-275-6636)

BURNS MCDONNELL
9400 Ward Parkway
Kansas City, MO 64114
(816) 333-9400
Certificate of Authority
No. : 000165

EROSION CONTROL
SHEET 1 OF 3

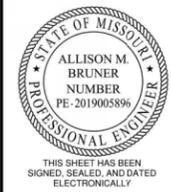

DATE PREPARED 2/6/2026	
ROUTE 71	STATE MO
DISTRICT NW	SHEET NO. 31
COUNTY NODAWAY	
JOB NO. JNW0165	
CONTRACT ID.	
PROJECT NO.	
BRIDGE NO.	

DATE	DESCRIPTION

MISSOURI HIGHWAYS AND TRANSPORTATION COMMISSION



105 WEST CAPITOL
JEFFERSON CITY, MO 65102
1-888-ASK-MODOT (1-888-275-6636)

BURNS MCDONNELL
9400 Ward Parkway
Kansas City, MO 64114
(816) 333-9400
Certificate of Authority
No. : 000165

TEMPORARY EROSION CONTROL LEGEND



-  ALTERNATE DITCH CHECK
-  SILTY FENCE

LEGEND


-  OPTIONAL PAVEMENT
-  FULL DEPTH SHOULDER
-  REMOVALS

GENERAL NOTES:

- 1) SEE STD PLAN 806.10 FOR TEMPORARY EROSION CONTROL DETAILS

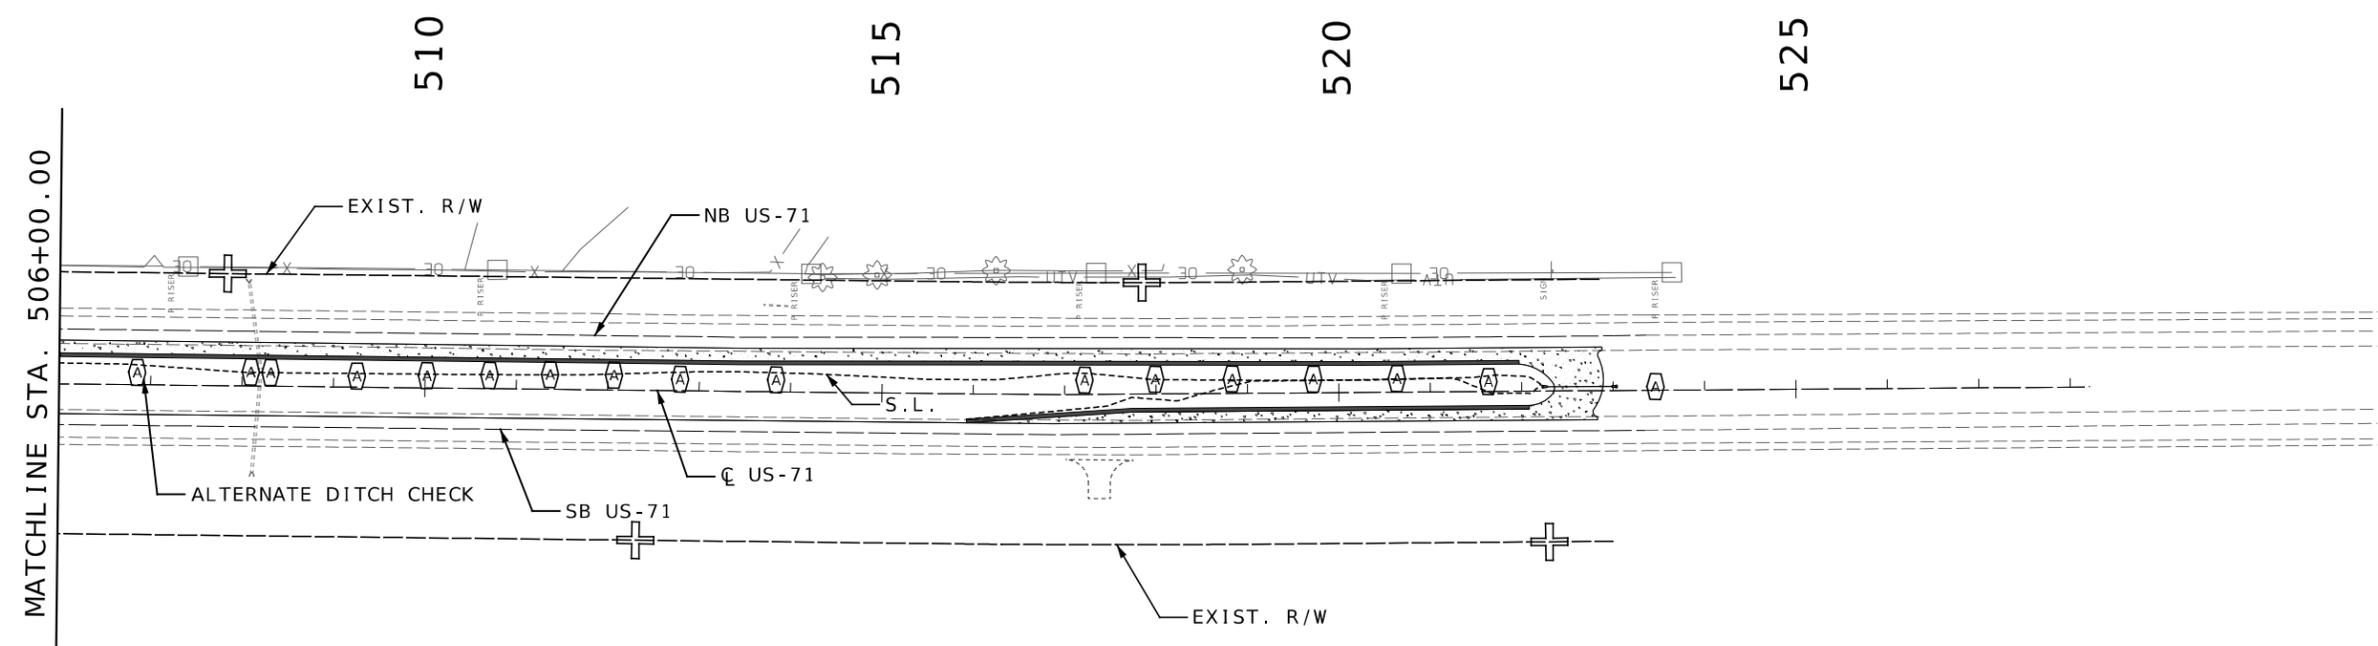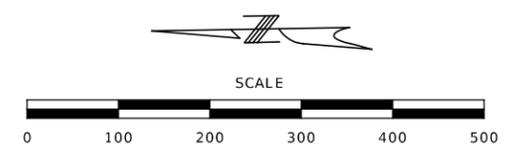

EROSION CONTROL
SHEET 3 OF 3

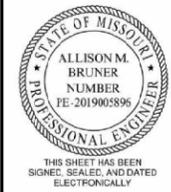

DATE PREPARED 2/6/2026	
ROUTE 71	STATE MO
DISTRICT NW	SHEET NO. 35
COUNTY NODAWAY	
JOB NO. JNW0165	
CONTRACT ID.	
PROJECT NO.	
BRIDGE NO.	


DATE	DESCRIPTION

MISSOURI HIGHWAYS AND TRANSPORTATION COMMISSION




105 WEST CAPITOL
JEFFERSON CITY, MO 65102
1-888-ASK-MODOT (1-888-275-6636)

BURNS MCDONNELL
9400 Ward Parkway
Kansas City, MO 64114
(816) 333-9400
Certificate of Authority
No. : 000165

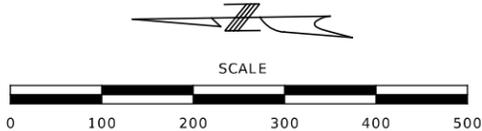


- | | | | |
|----|--|--|----|
| A. | | | D. |
| B. | | | E. |
| C. | | | F. |
- A. M3-3 24"X12"
 - B. M1-4 24"X24"
 - C. M6-2L 21"X15"
 - D. M3-1 24"X12"
 - E. M1-4 24"X24"
 - F. M6-3 21"X15"

- | | | | |
|----|--|--|----|
| A. | | | D. |
| B. | | | E. |
| C. | | | F. |
- A. M3-3 24"X12"
 - B. M1-4 24"X24"
 - C. M5-2L 21"X15"
 - D. M3-1 24"X12"
 - E. M1-4 24"X24"
 - F. M6-3 21"X15"

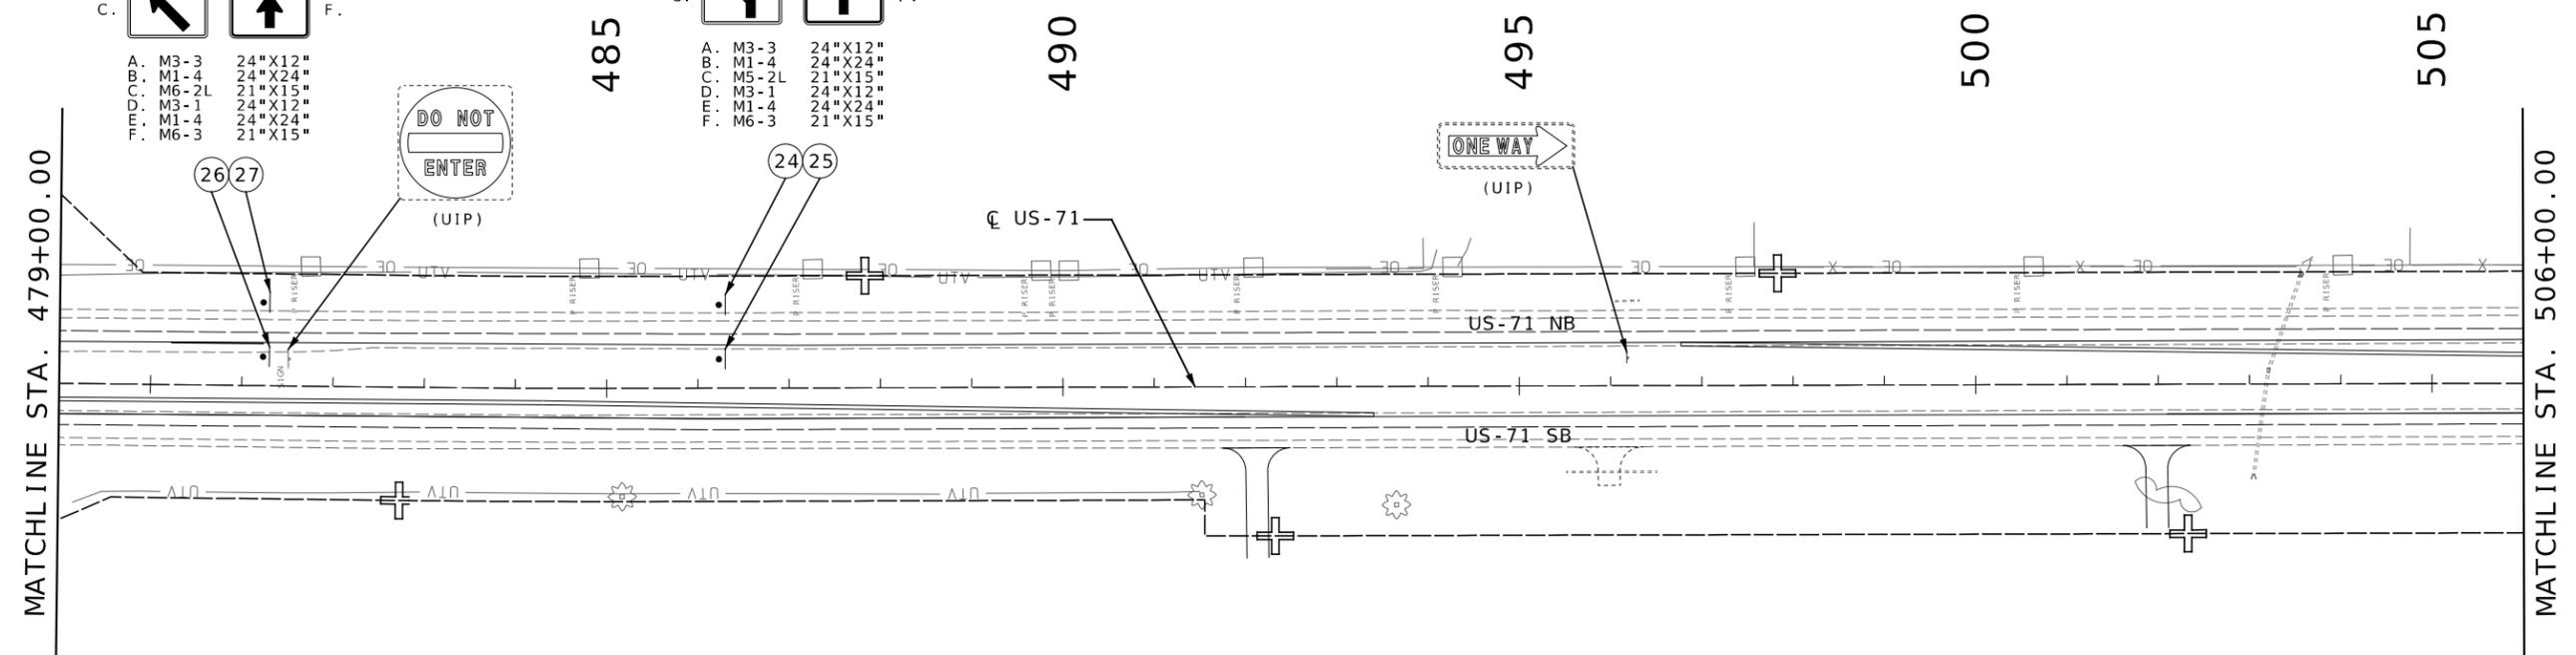

LEGEND
(R) - TO BE REMOVED
(UIP) - USE IN PLACE
(RR) - REMOVE AND REPLACE

SIGNING
SHEET 2 OF 7

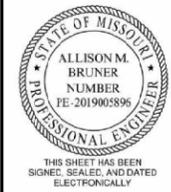



DATE PREPARED 2/6/2026	
ROUTE 71	STATE MO
DISTRICT NW	SHEET NO. 36
COUNTY NODAWAY	
JOB NO. JNW0165	
CONTRACT ID.	
PROJECT NO.	
BRIDGE NO.	

DATE	DESCRIPTION

MISSOURI HIGHWAYS AND TRANSPORTATION COMMISSION

 105 WEST CAPITOL JEFFERSON CITY, MO 65102
 1-888-ASK-MODOT (1-888-275-6636)

BURNS MCDONNELL
 9400 Ward Parkway
 Kansas City, MO 64114
 (816) 333-9400
 Certificate of Authority
 No. : 000165

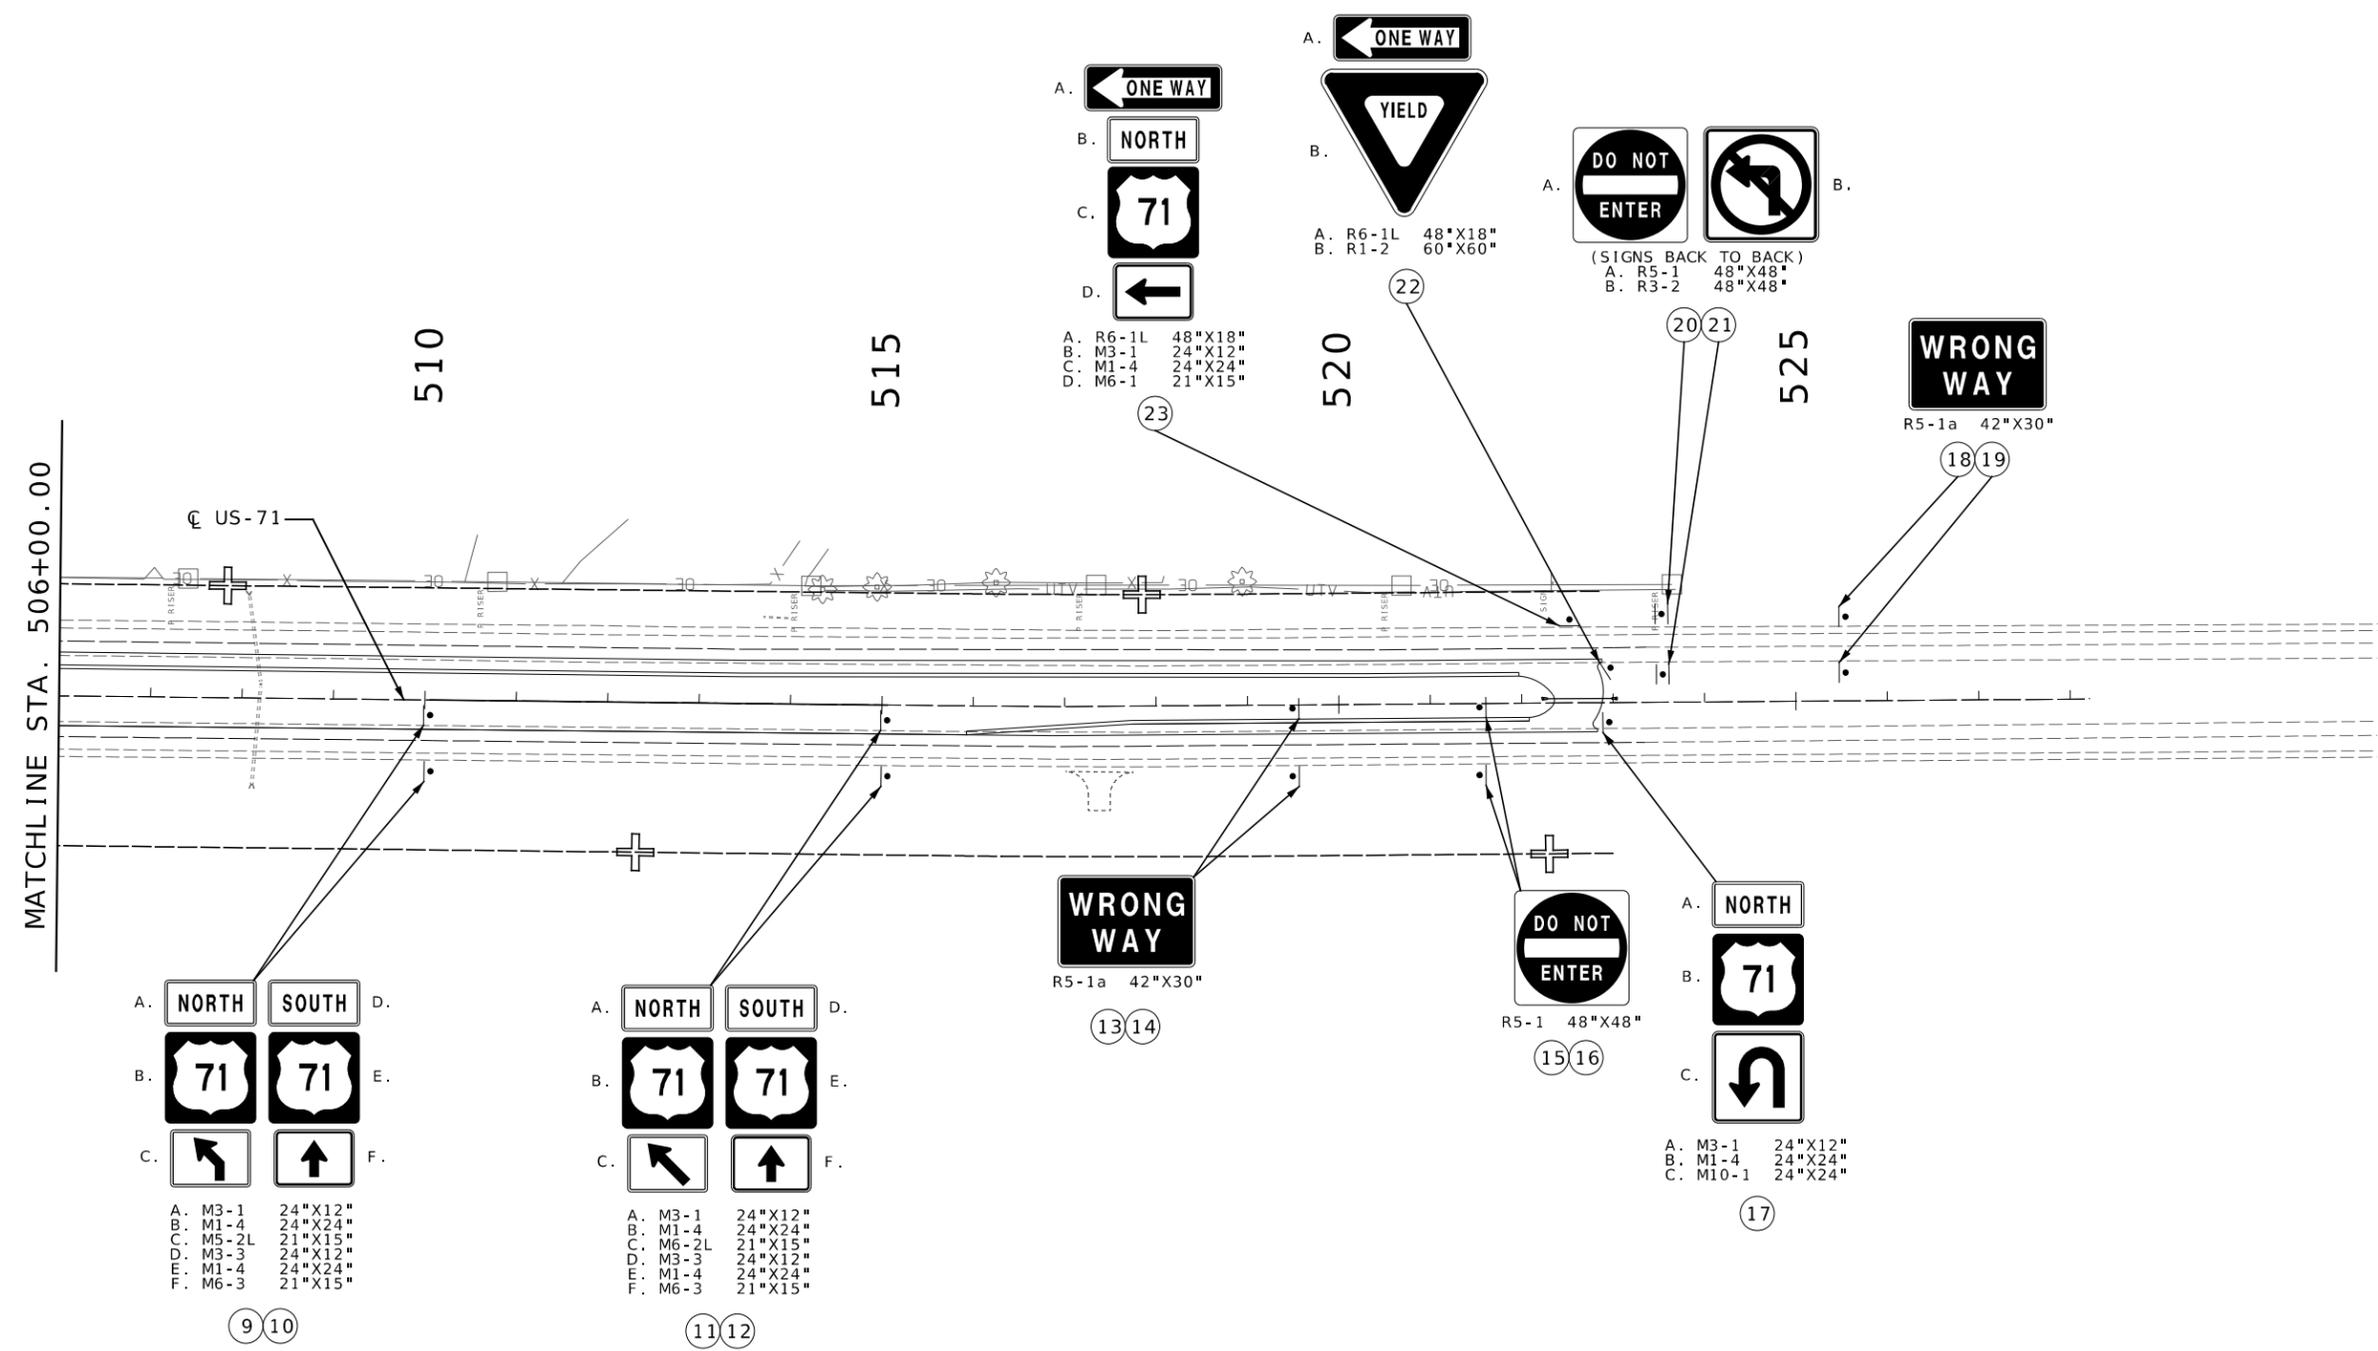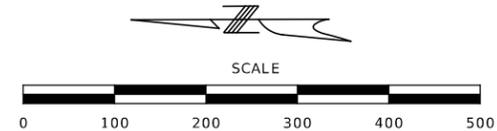

- 9 10
- | | | | |
|----|-------|---------|----|
| A. | NORTH | SOUTH | D. |
| B. | 71 | 71 | E. |
| C. | ↙ | ↕ | F. |
| A. | M3-1 | 24"X12" | |
| B. | M1-4 | 24"X24" | |
| C. | M5-2L | 21"X15" | |
| D. | M3-3 | 24"X12" | |
| E. | M1-4 | 24"X24" | |
| F. | M6-3 | 21"X15" | |

- 11 12
- | | | | |
|----|-------|---------|----|
| A. | NORTH | SOUTH | D. |
| B. | 71 | 71 | E. |
| C. | ↙ | ↕ | F. |
| A. | M3-1 | 24"X12" | |
| B. | M1-4 | 24"X24" | |
| C. | M6-2L | 21"X15" | |
| D. | M3-3 | 24"X12" | |
| E. | M1-4 | 24"X24" | |
| F. | M6-3 | 21"X15" | |

- 13 14
- WRONG WAY
R5-1a 42"X30"

- 15 16
- DO NOT ENTER
R5-1 48"X48"

- 17
- | | | |
|----|-------|---------|
| A. | NORTH | |
| B. | 71 | |
| C. | ↻ | |
| A. | M3-1 | 24"X12" |
| B. | M1-4 | 24"X24" |
| C. | M10-1 | 24"X24" |


- 23
- | | | |
|----|---------|---------|
| A. | ONE WAY | |
| B. | NORTH | |
| C. | 71 | |
| D. | ↕ | |
| A. | R6-1L | 48"X18" |
| B. | M3-1 | 24"X12" |
| C. | M1-4 | 24"X24" |
| D. | M6-1 | 21"X15" |

- 22
- | | | |
|----|---------|---------|
| A. | ONE WAY | |
| B. | YIELD | |
| A. | R6-1L | 48"X18" |
| B. | R1-2 | 60"X60" |




- (SIGNS BACK TO BACK)
- | | | | |
|----|--------------|---------|--------------|
| A. | DO NOT ENTER | B. | NO LEFT TURN |
| A. | R5-1 | 48"X48" | |
| B. | R3-2 | 48"X48" | |

- 18 19
- WRONG WAY
R5-1a 42"X30"

LEGEND
 (R) - TO BE REMOVED
 (UIP) - USE IN PLACE
 (RR) - REMOVE AND REPLACE

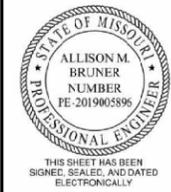

DATE PREPARED 2/17/2026	
ROUTE 71	STATE MO
DISTRICT NW	SHEET NO. 41
COUNTY NODAWAY	
JOB NO. JNW0165	
CONTRACT ID.	
PROJECT NO.	
BRIDGE NO.	

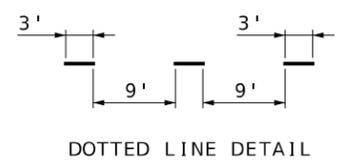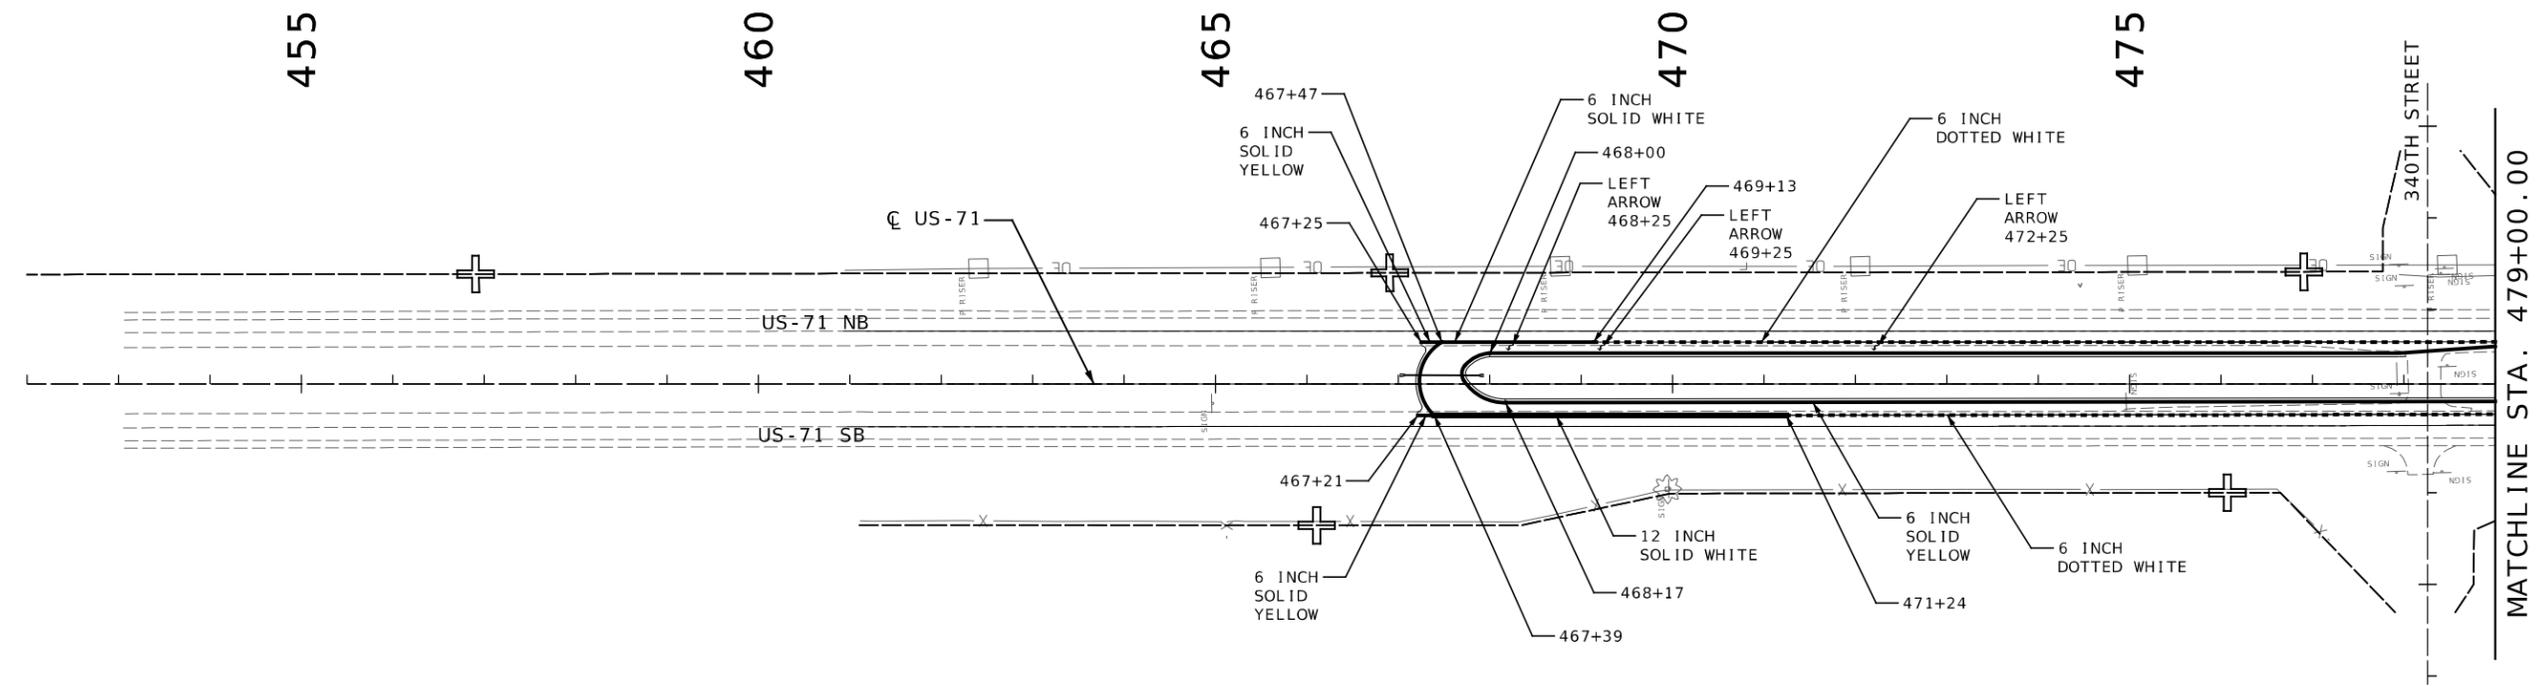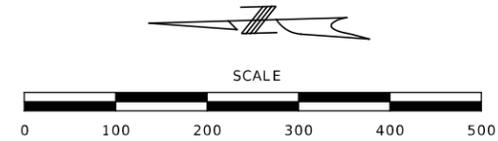



DATE	DESCRIPTION

MISSOURI HIGHWAYS AND TRANSPORTATION COMMISSION


105 WEST CAPITOL
JEFFERSON CITY, MO 65102
1-888-ASK-MODOT (1-888-275-6636)

BURNS MCDONNELL
9400 Ward Parkway
Kansas City, MO 64114
(816) 333-9400
Certificate of Authority
No. : 000165

PAVEMENT MARKING
SHEET 1 OF 3

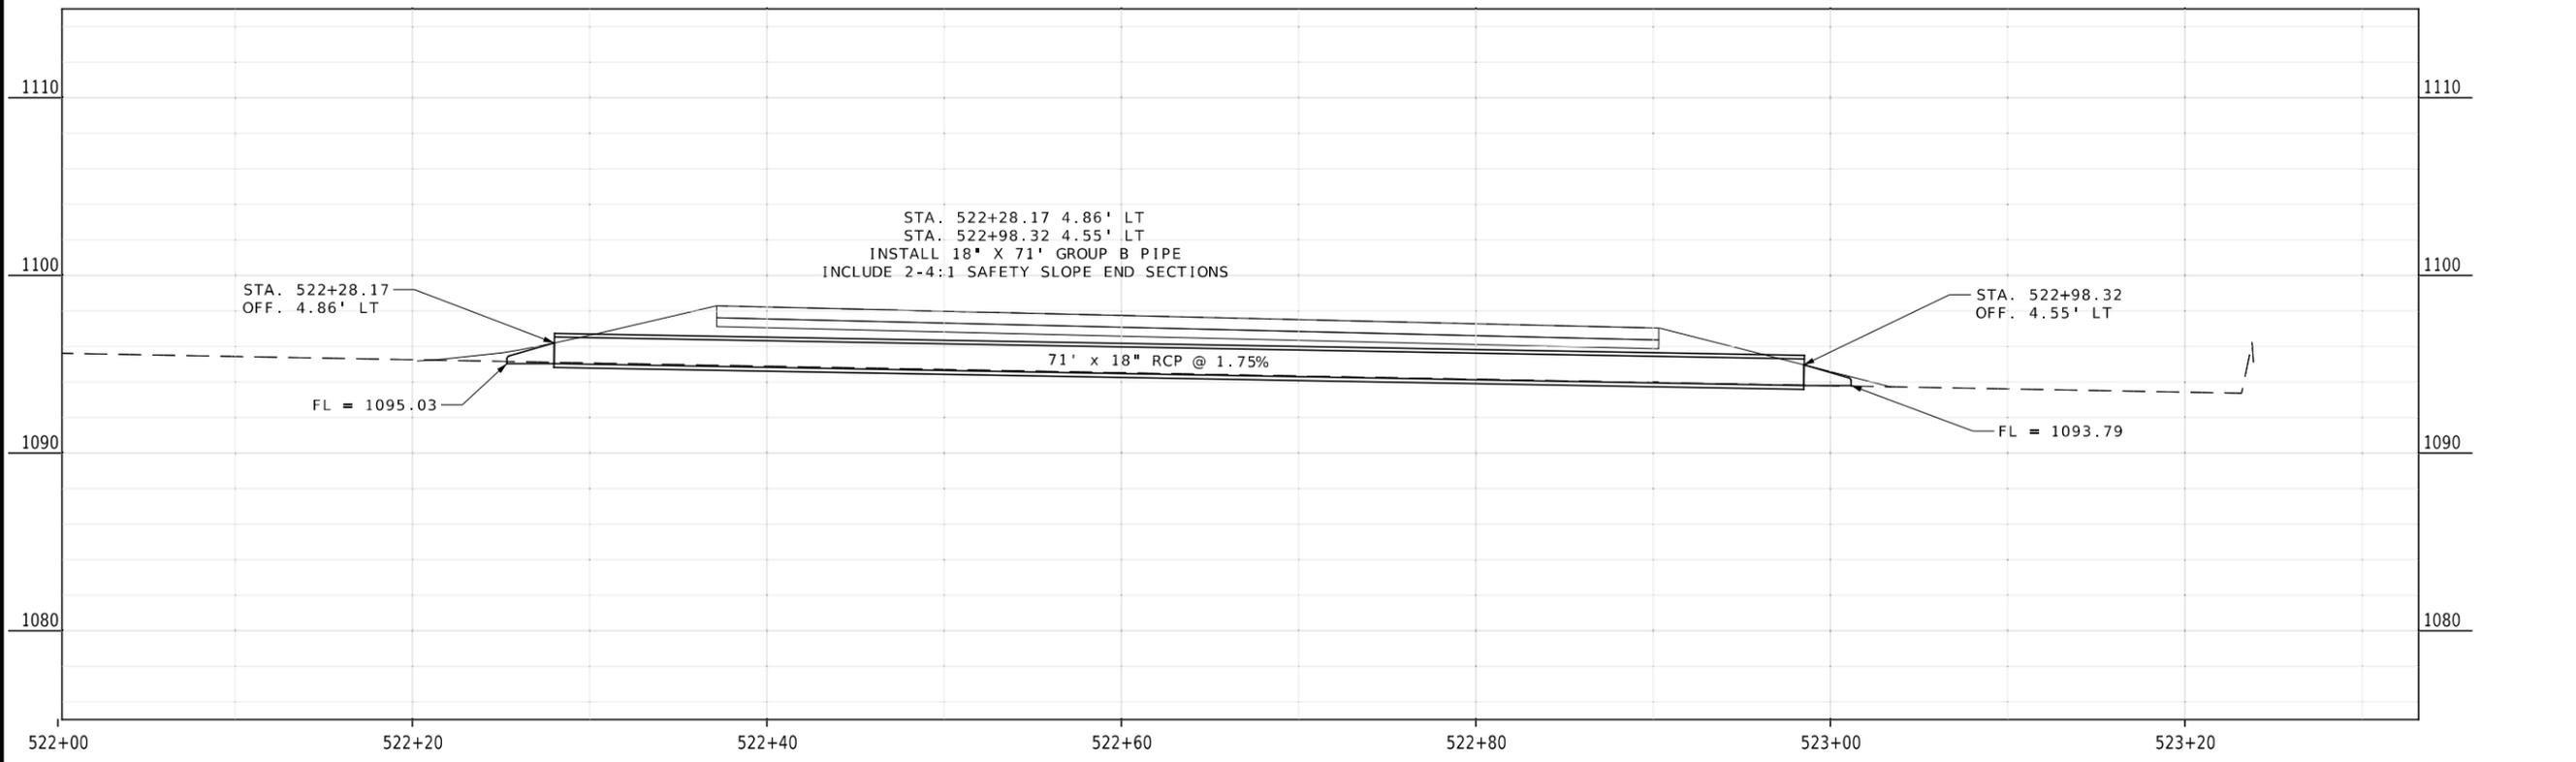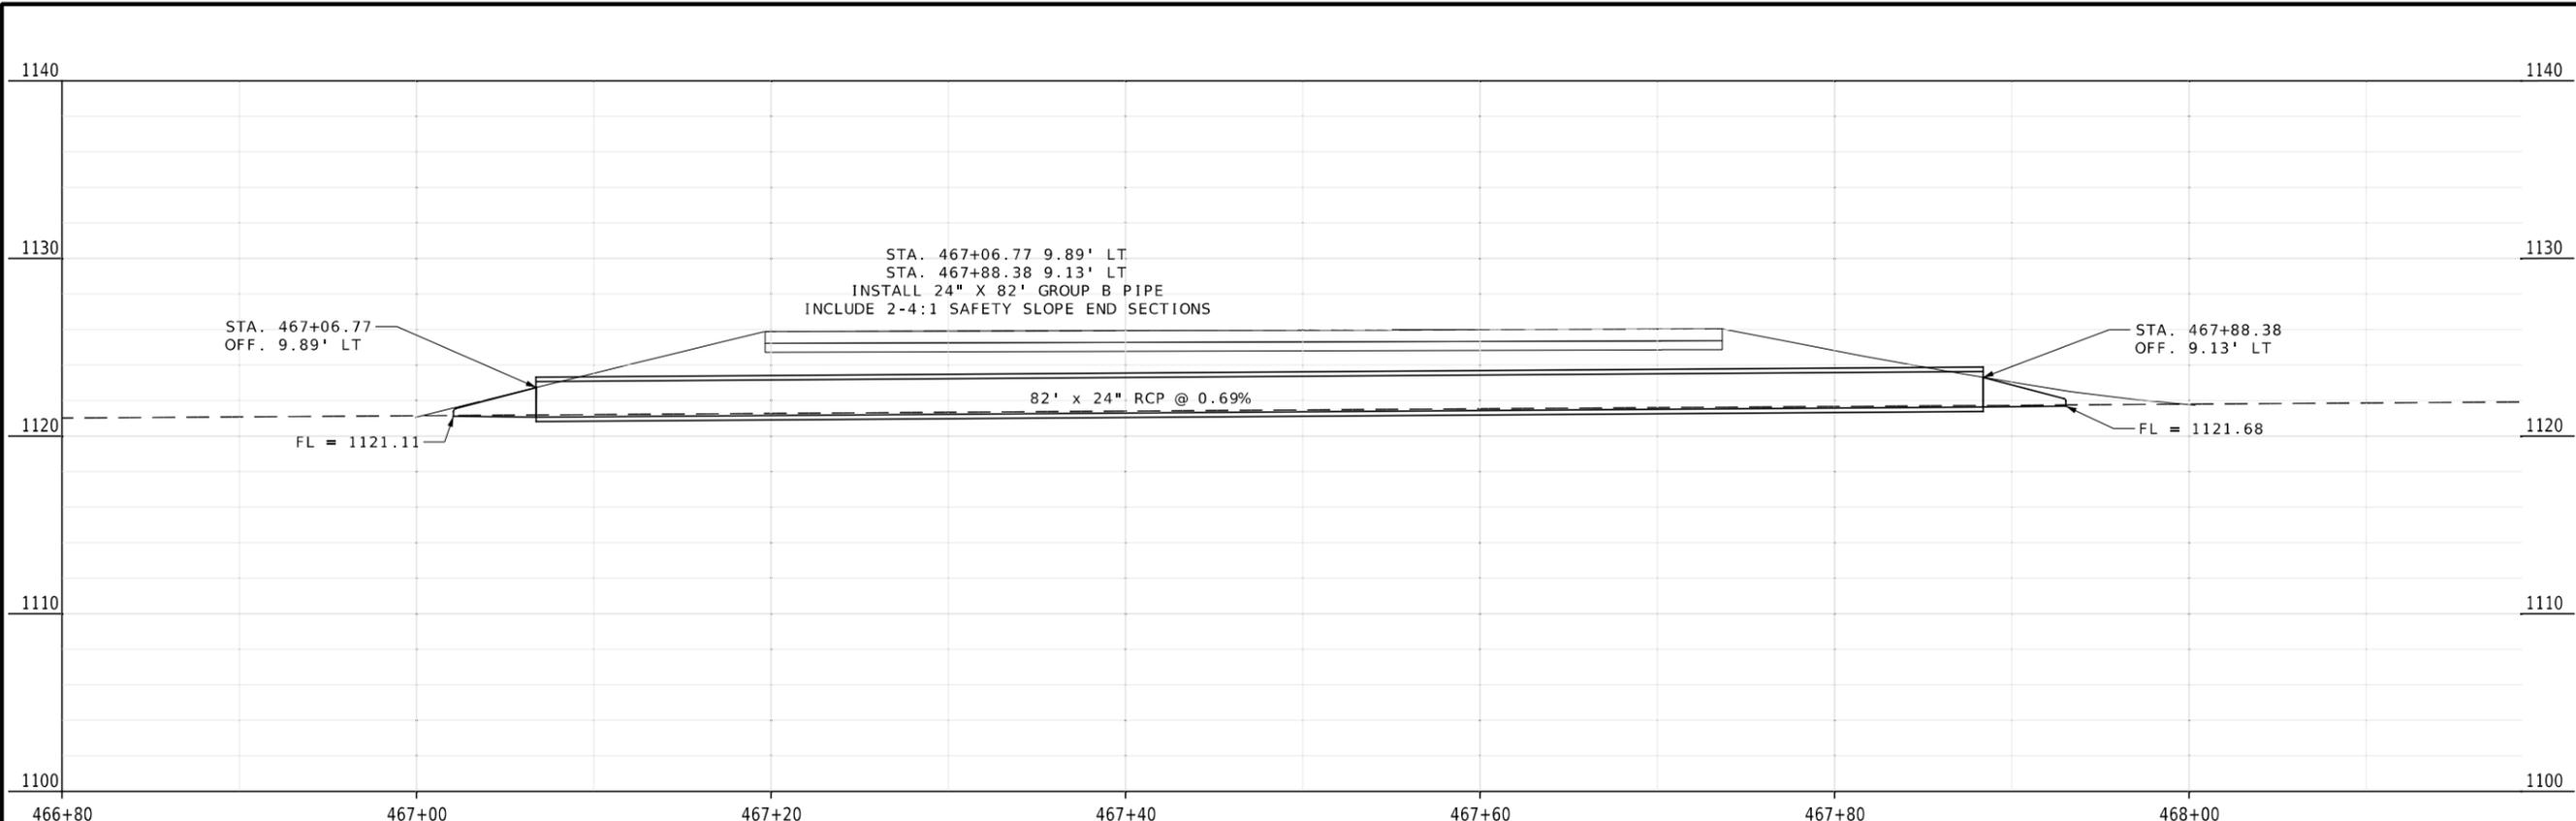

CULVERT SECTIONS
SHEET 1 OF 1

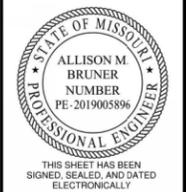

DATE PREPARED 2/2/2026	
ROUTE 71	STATE MO
DISTRICT NW	SHEET NO. 44
COUNTY NODAWAY	
JOB NO. JNW0165	
CONTRACT ID.	
PROJECT NO.	
BRIDGE NO.	

DATE	DESCRIPTION

MISSOURI HIGHWAYS AND TRANSPORTATION COMMISSION

105 WEST CAPITOL
JEFFERSON CITY, MO 65102
1-888-ASK-MODOT (1-888-273-6636)

BURNS MCDONNELL
9400 Ward Parkway
Kansas City, MO 64114
(816) 333-9400
Certificate of Authority
No. : 000165