

DATE PREPARED 2/6/2026	
ROUTE 71	STATE MO
DISTRICT NW	SHEET NO. 1
COUNTY NODAWAY	
JOB NO. JNW0165	
CONTRACT ID.	
PROJECT NO.	
BRIDGE NO.	




DESCRIPTION	DATE

MISSOURI HIGHWAYS AND TRANSPORTATION COMMISSION



105 WEST CAPITOL
JEFFERSON CITY, MO 65102
1-888-ASK-MODOT (1-888-275-6636)

BURNS MCDONNELL
9400 Ward Parkway
Kansas City, MO 64114
(816) 333-9400
Certificate of Authority
No. : 000165

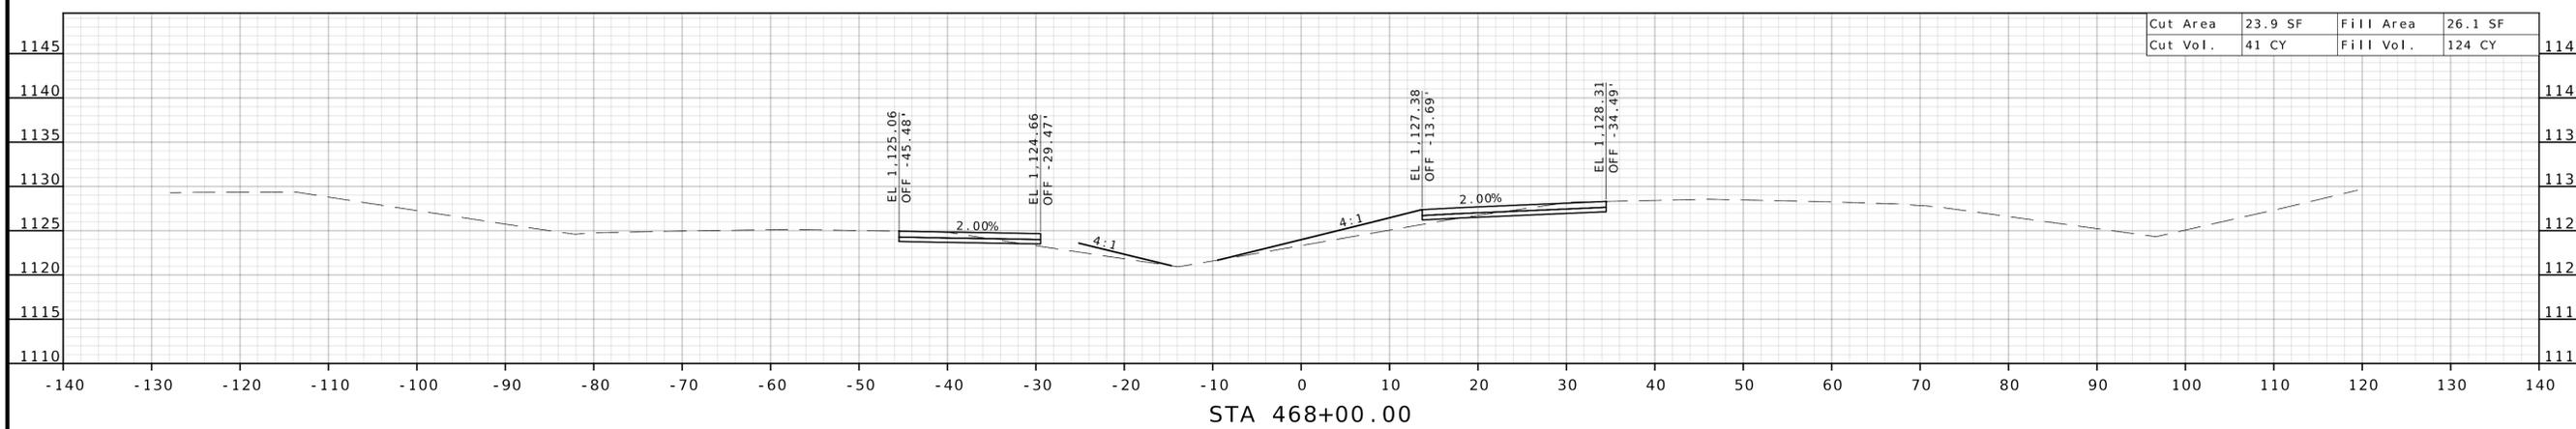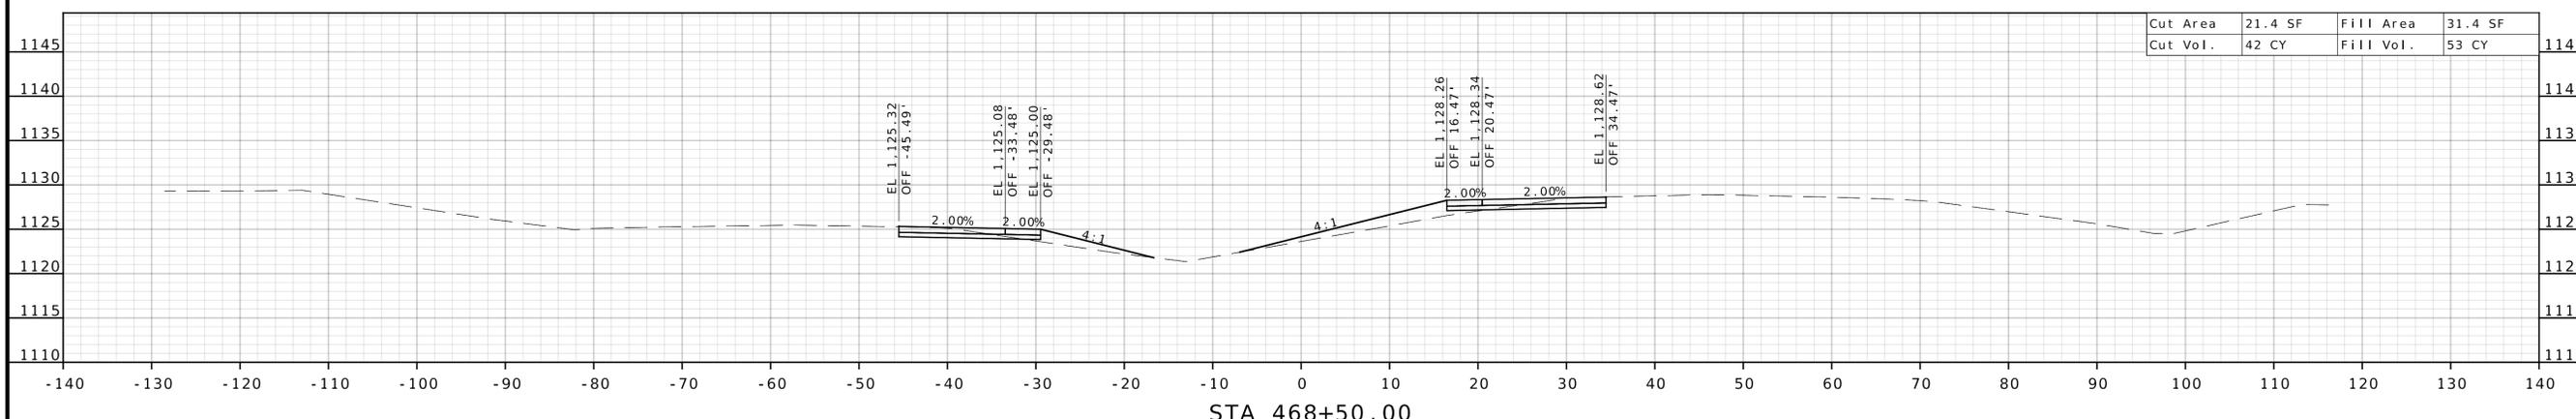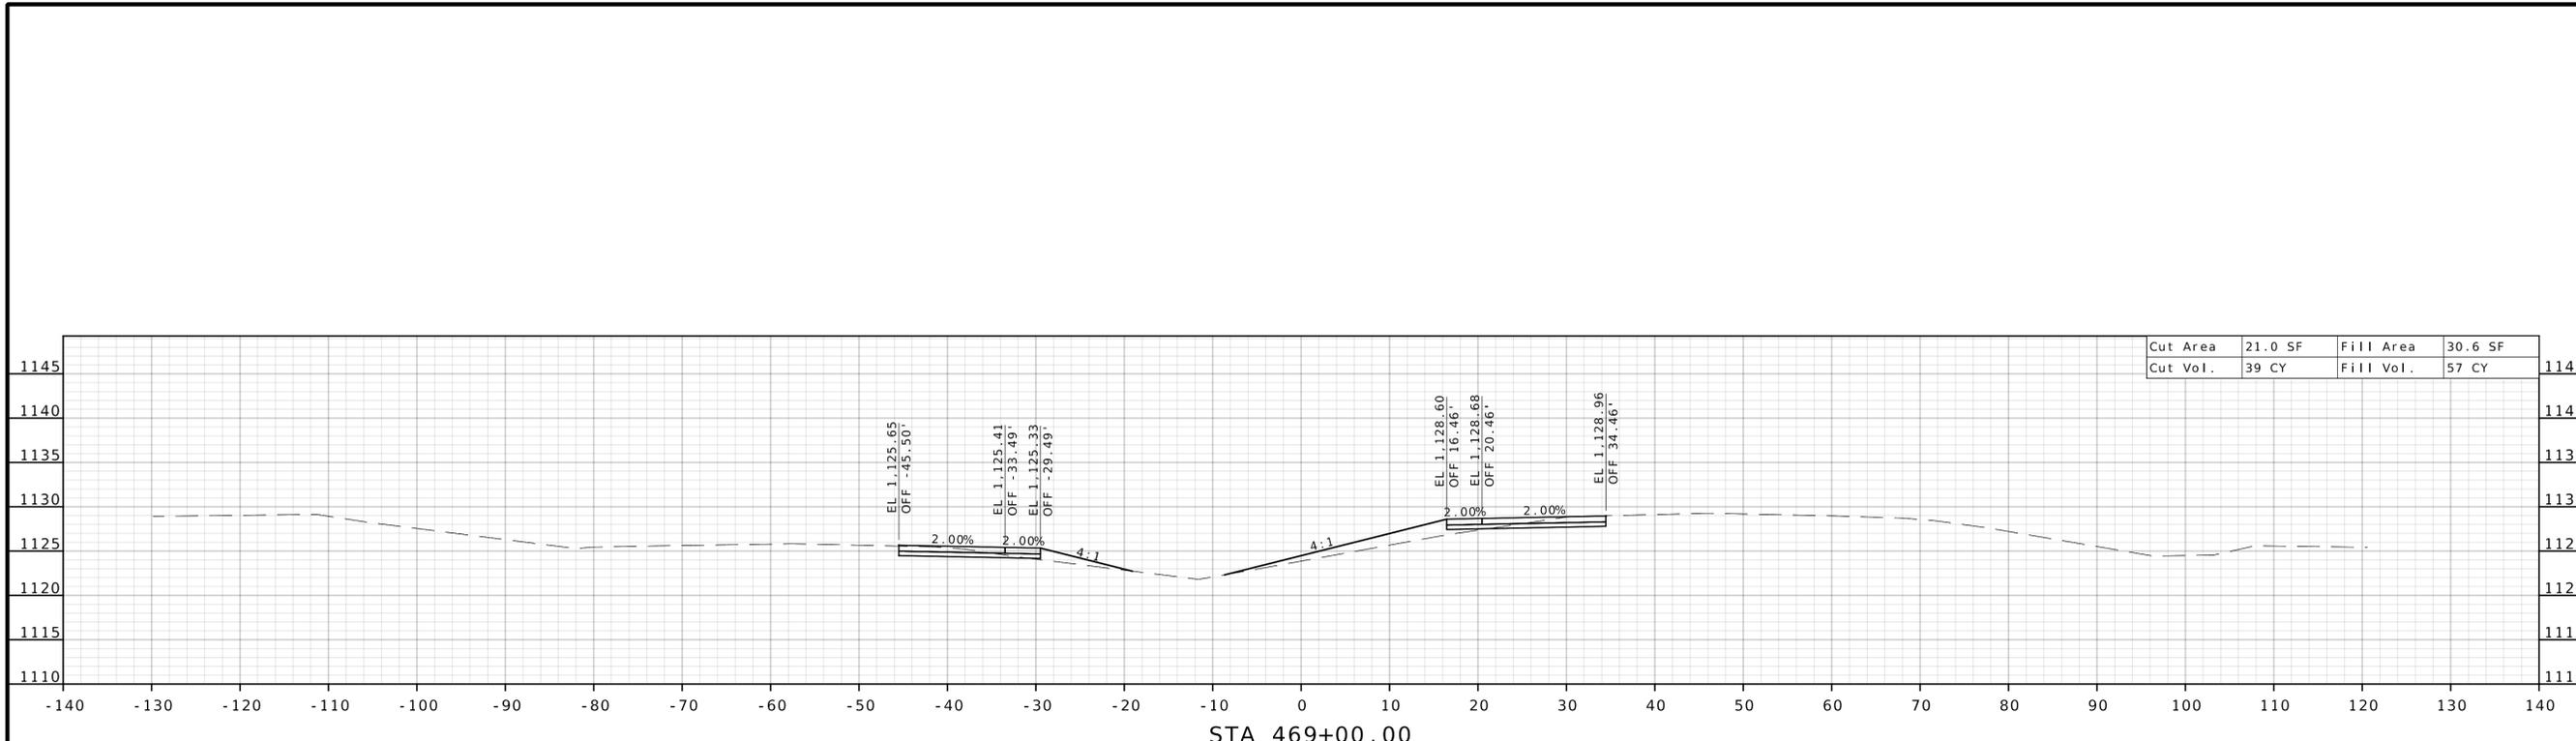

DATE PREPARED 2/6/2026	
ROUTE 71	STATE MO
DISTRICT NW	SHEET NO. 2
COUNTY NODAWAY	
JOB NO. JNW0165	
CONTRACT ID.	
PROJECT NO.	
BRIDGE NO.	


DATE	DESCRIPTION

MISSOURI HIGHWAYS AND TRANSPORTATION COMMISSION




105 WEST CAPITOL
JEFFERSON CITY, MO 65102
1-888-ASK-MODOT (1-888-275-6636)

BURNS & MCDONNELL
9400 Ward Parkway
Kansas City, MO 64114
(816) 333-9400
Certificate of Authority
No. : 000165

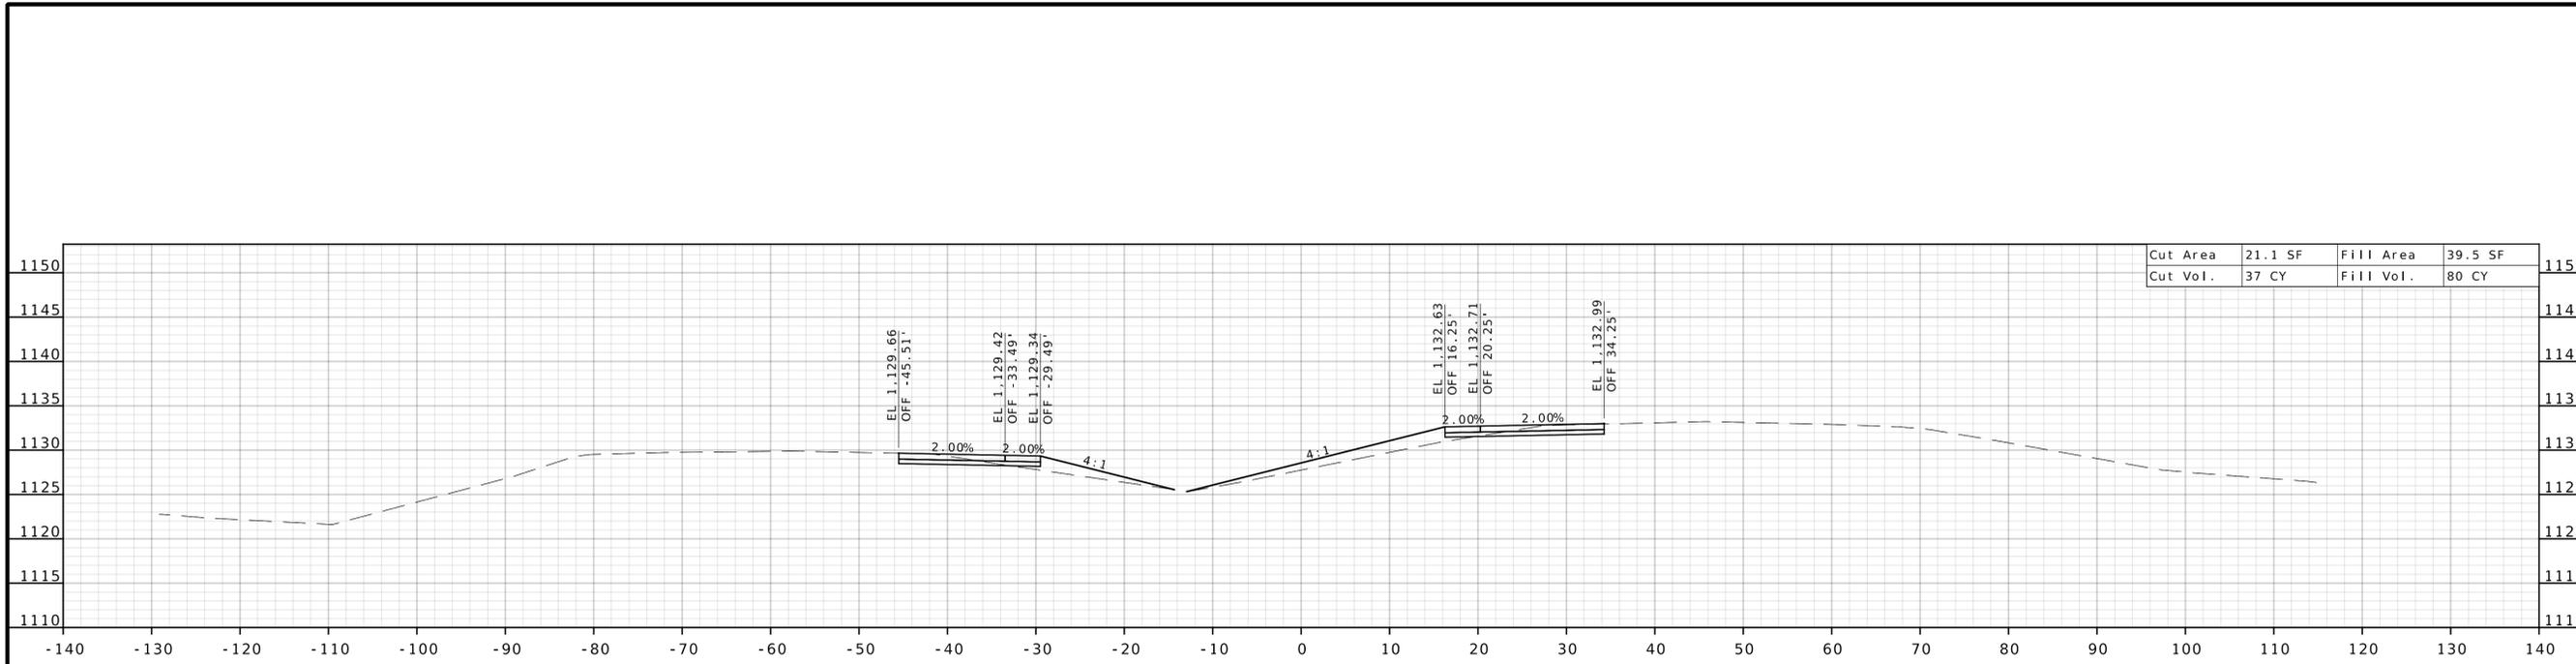


Cut Area	21.1 SF	Fill Area	39.5 SF
Cut Vol.	37 CY	Fill Vol.	80 CY

STA 475+00.00

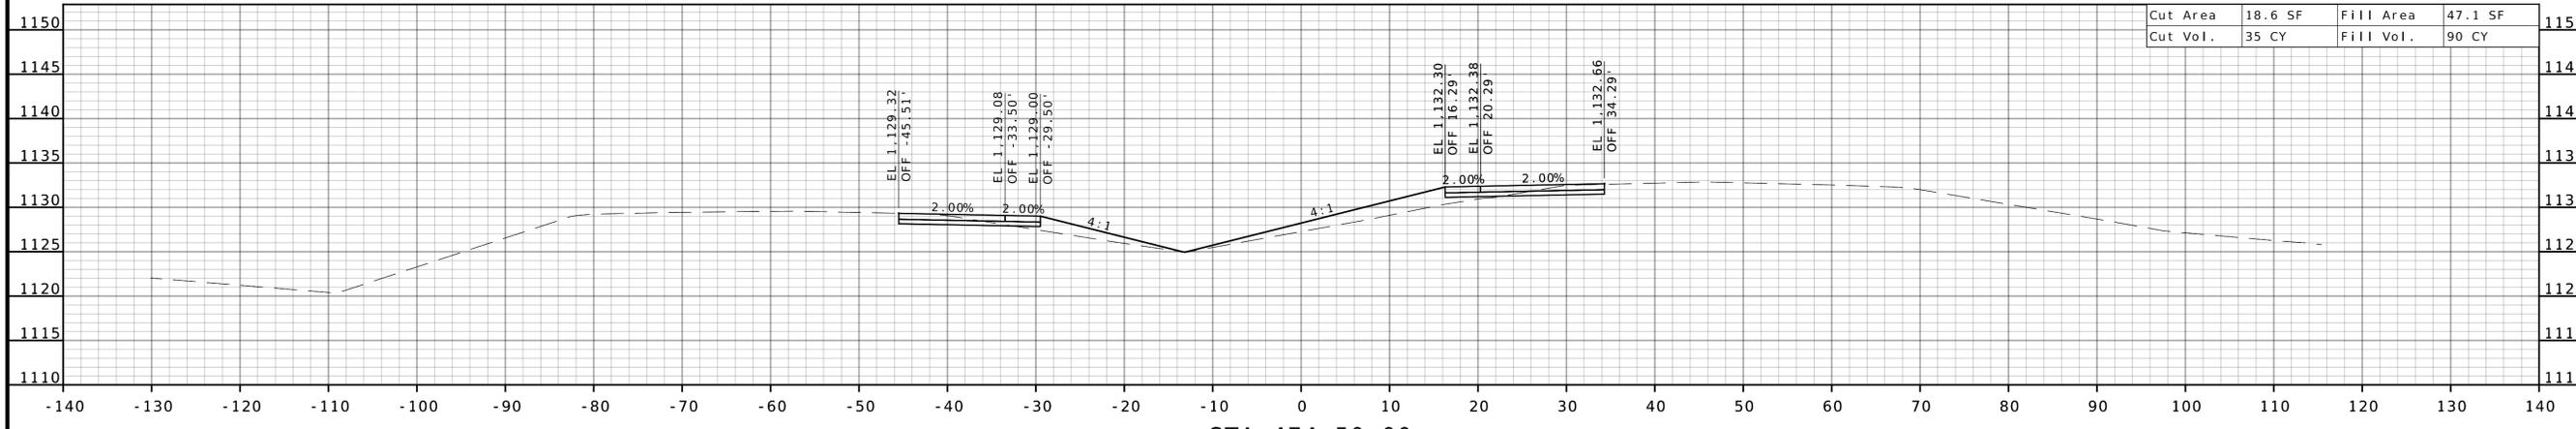

Cut Area	18.6 SF	Fill Area	47.1 SF
Cut Vol.	35 CY	Fill Vol.	90 CY


STA 474+50.00

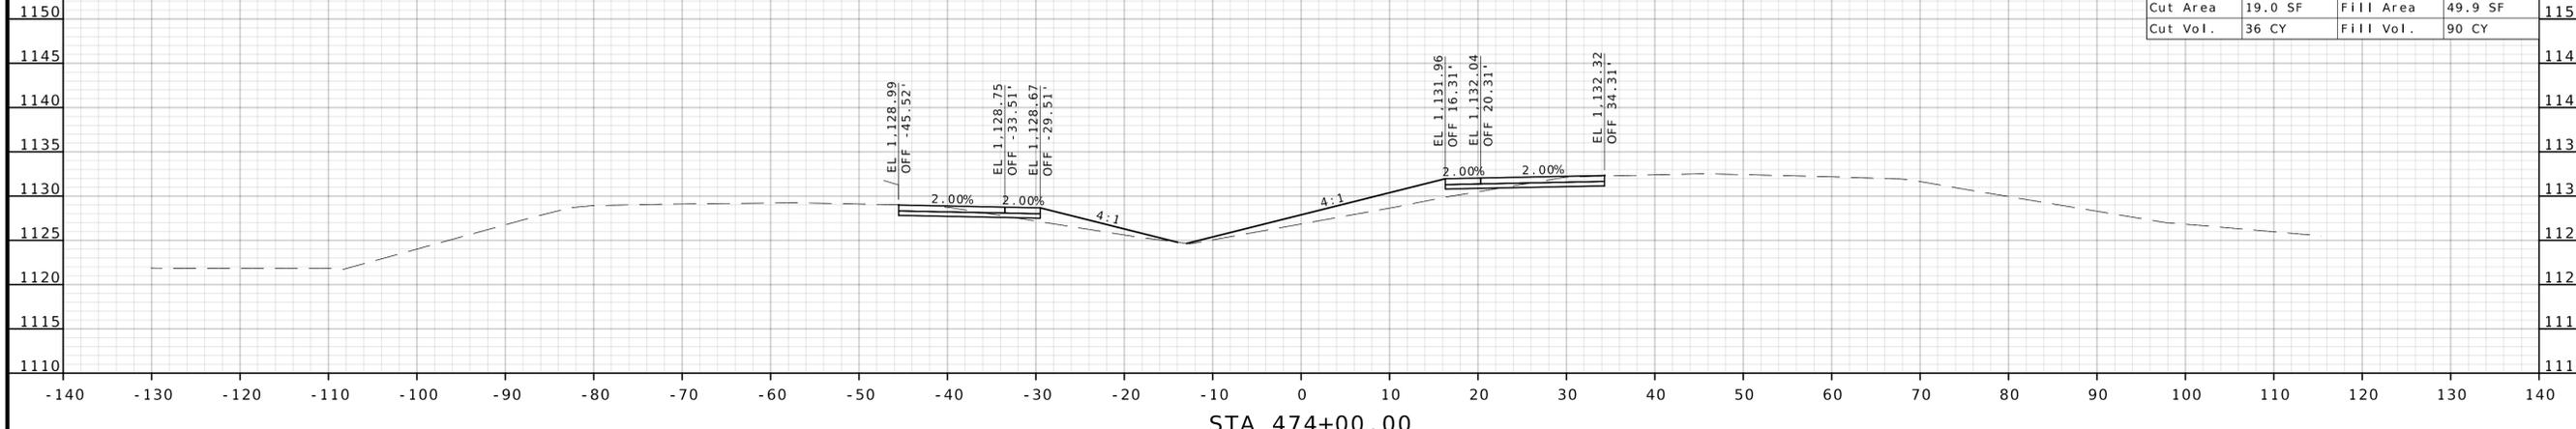


Cut Area	19.0 SF	Fill Area	49.9 SF
Cut Vol.	36 CY	Fill Vol.	90 CY

STA 474+00.00


DATE PREPARED 2/6/2026	
ROUTE 71	STATE MO
DISTRICT NW	SHEET NO. 6
COUNTY NODAWAY	
JOB NO. JNW0165	
CONTRACT ID.	
PROJECT NO.	
BRIDGE NO.	
DESCRIPTION	
DATE	
MISSOURI HIGHWAYS AND TRANSPORTATION COMMISSION	
105 WEST CAPITOL JEFFERSON CITY, MO 65102 1-888-ASK-MODOT (1-888-275-6636)	
BURNS & MCDONNELL 9400 Ward Parkway Kansas City, MO 64114 (816) 333-9400 Certificate of Authority No. : 000165	

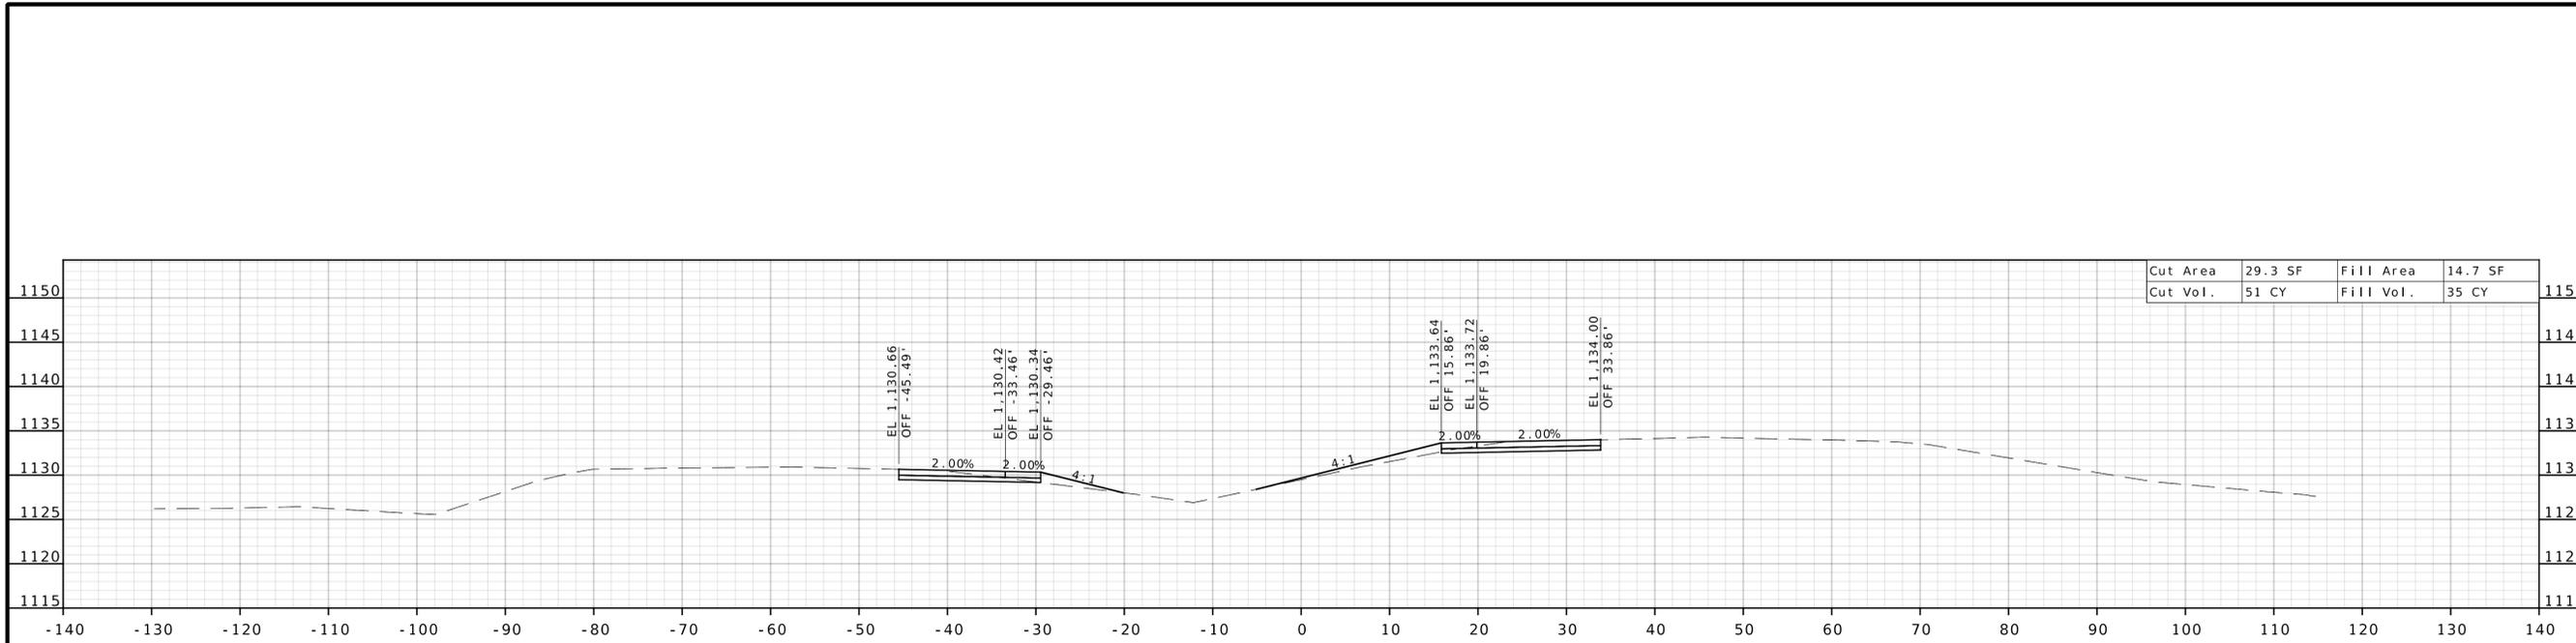

STA 476+50.00

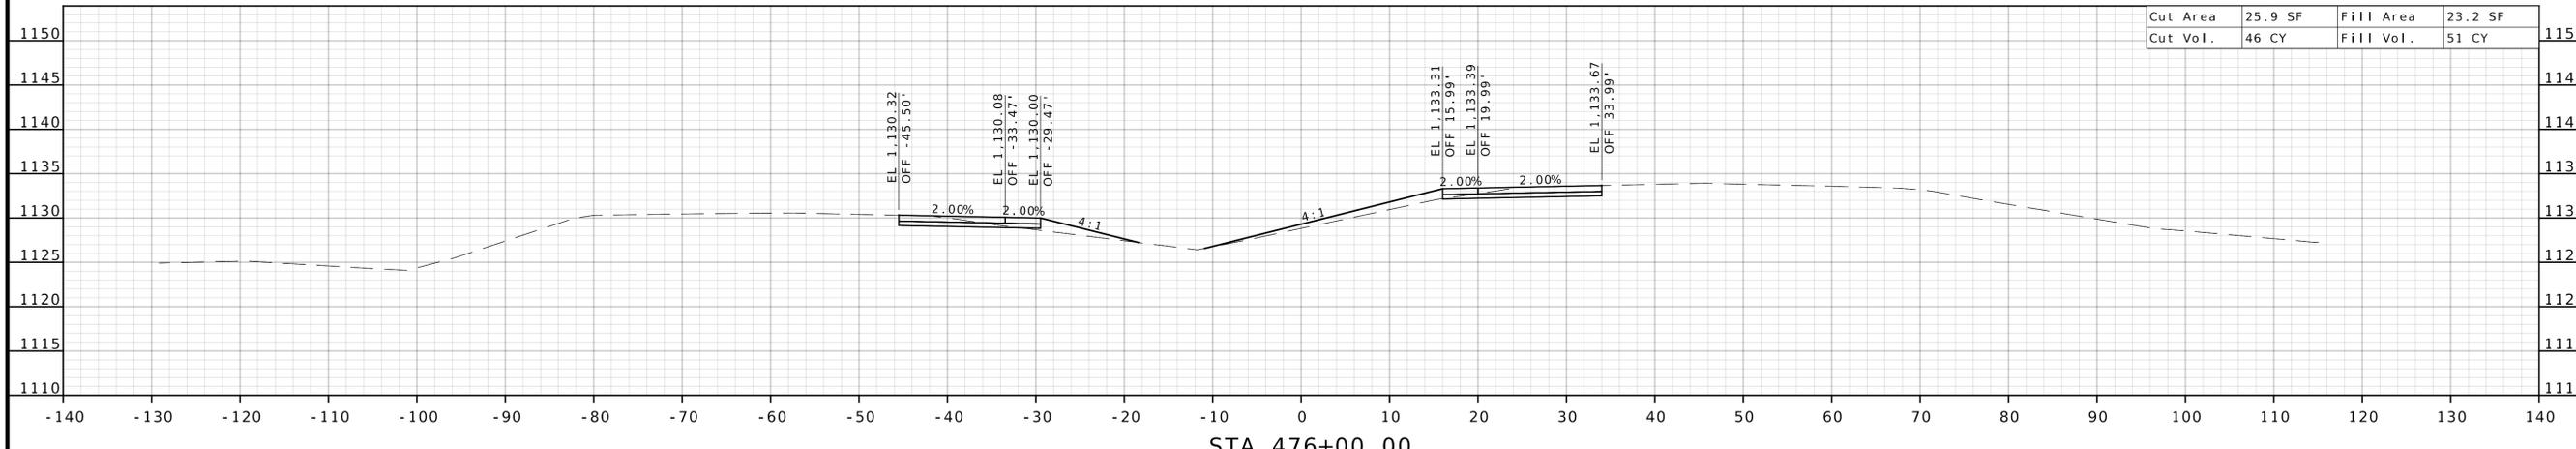


STA 476+00.00

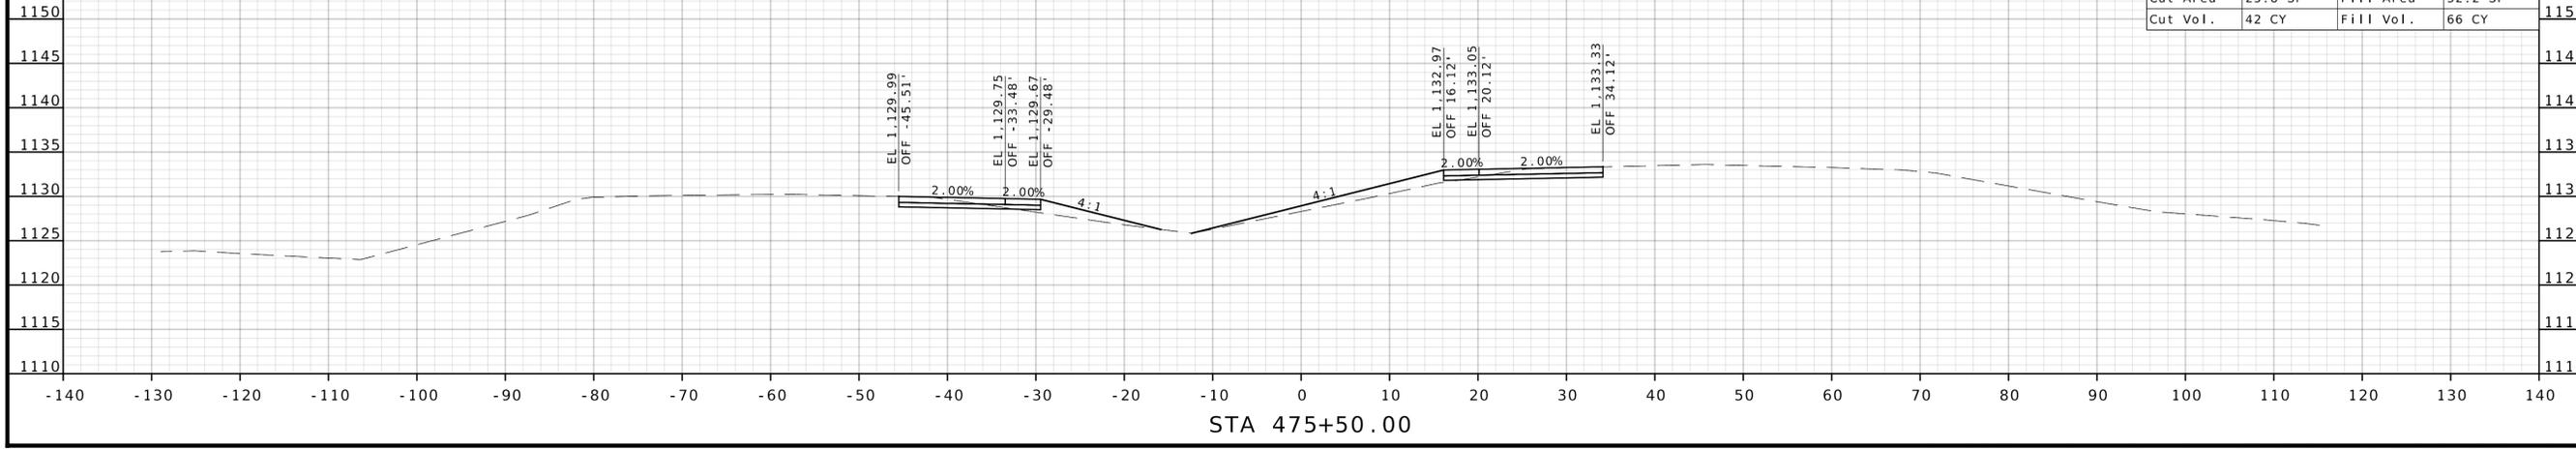


STA 475+50.00


DATE PREPARED 2/6/2026	
ROUTE 71	STATE MO
DISTRICT NW	SHEET NO. 7
COUNTY NODAWAY	
JOB NO. JNW0165	
CONTRACT ID.	
PROJECT NO.	
BRIDGE NO.	
DESCRIPTION	DATE
MISSOURI HIGHWAYS AND TRANSPORTATION COMMISSION	
 105 WEST CAPITOL JEFFERSON CITY, MO 65102 1-888-ASK-MODOT (1-888-275-6636)	
 9400 Ward Parkway Kansas City, MO 64114 (816) 333-9400 Certificate of Authority No. : 000165	

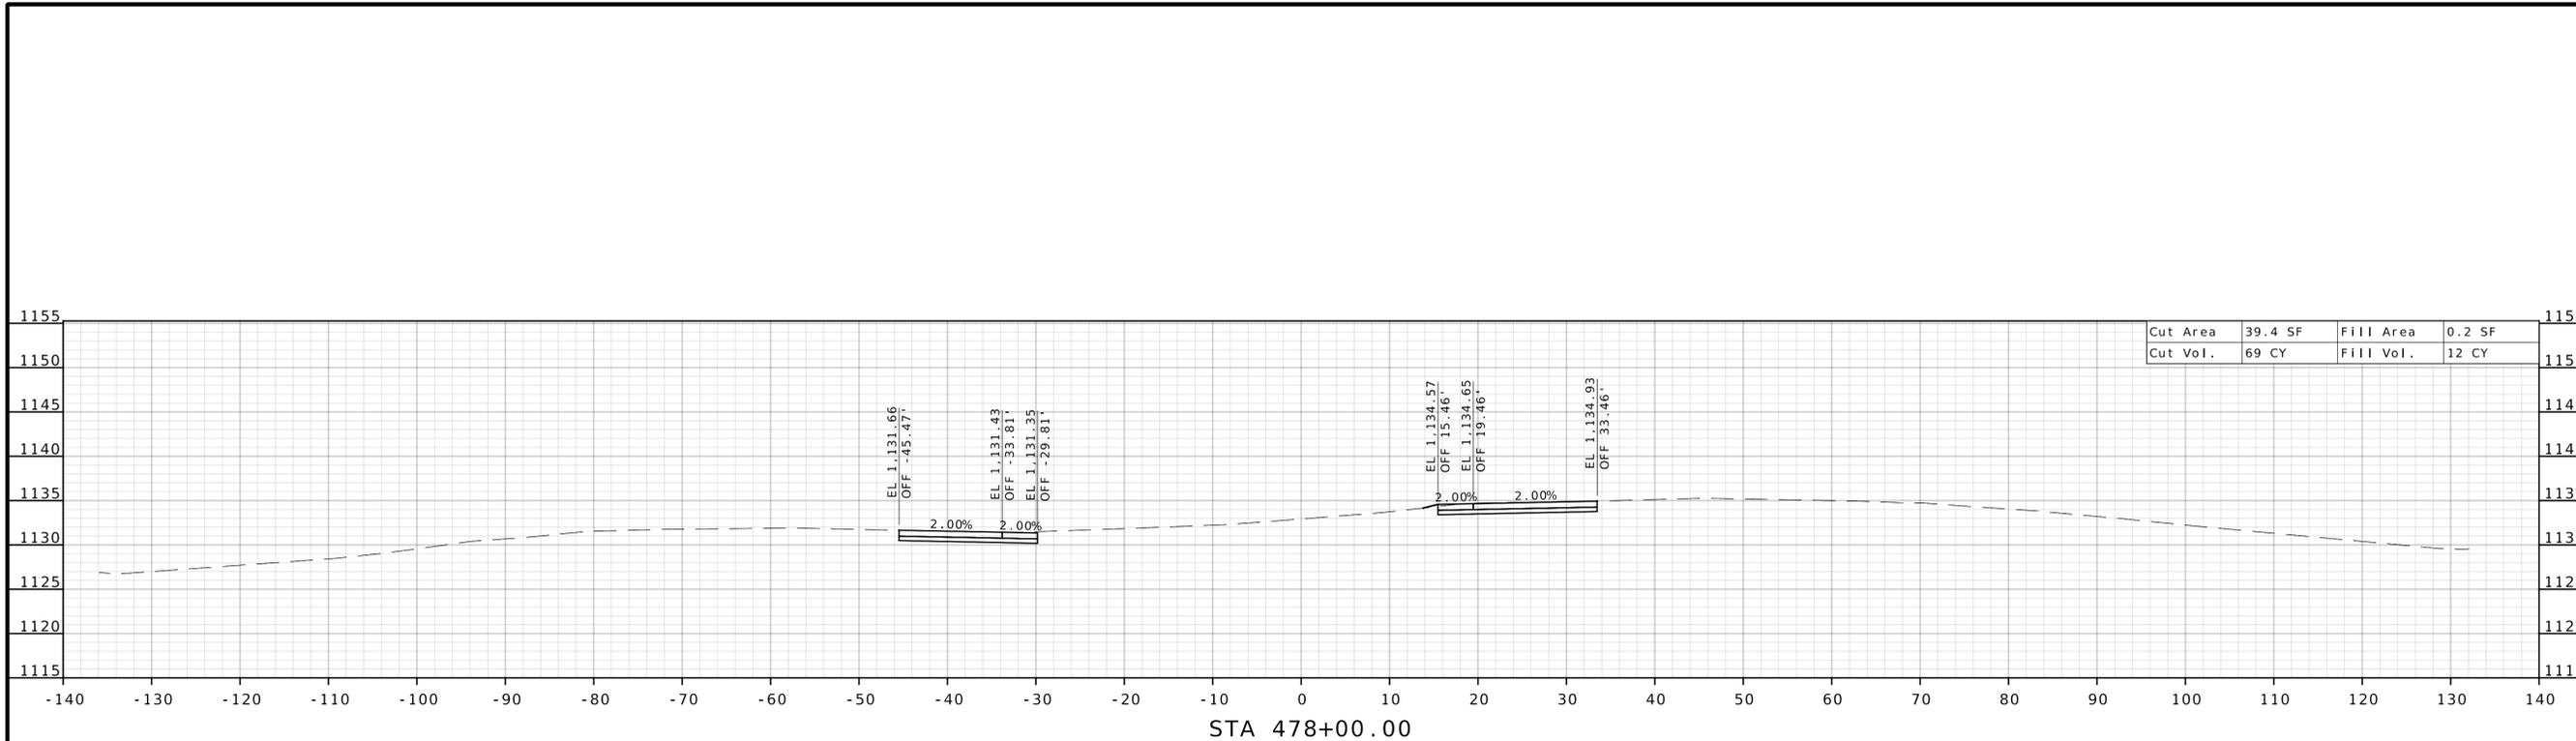

Cut Area	39.4 SF	Fill Area	0.2 SF
Cut Vol.	69 CY	Fill Vol.	12 CY

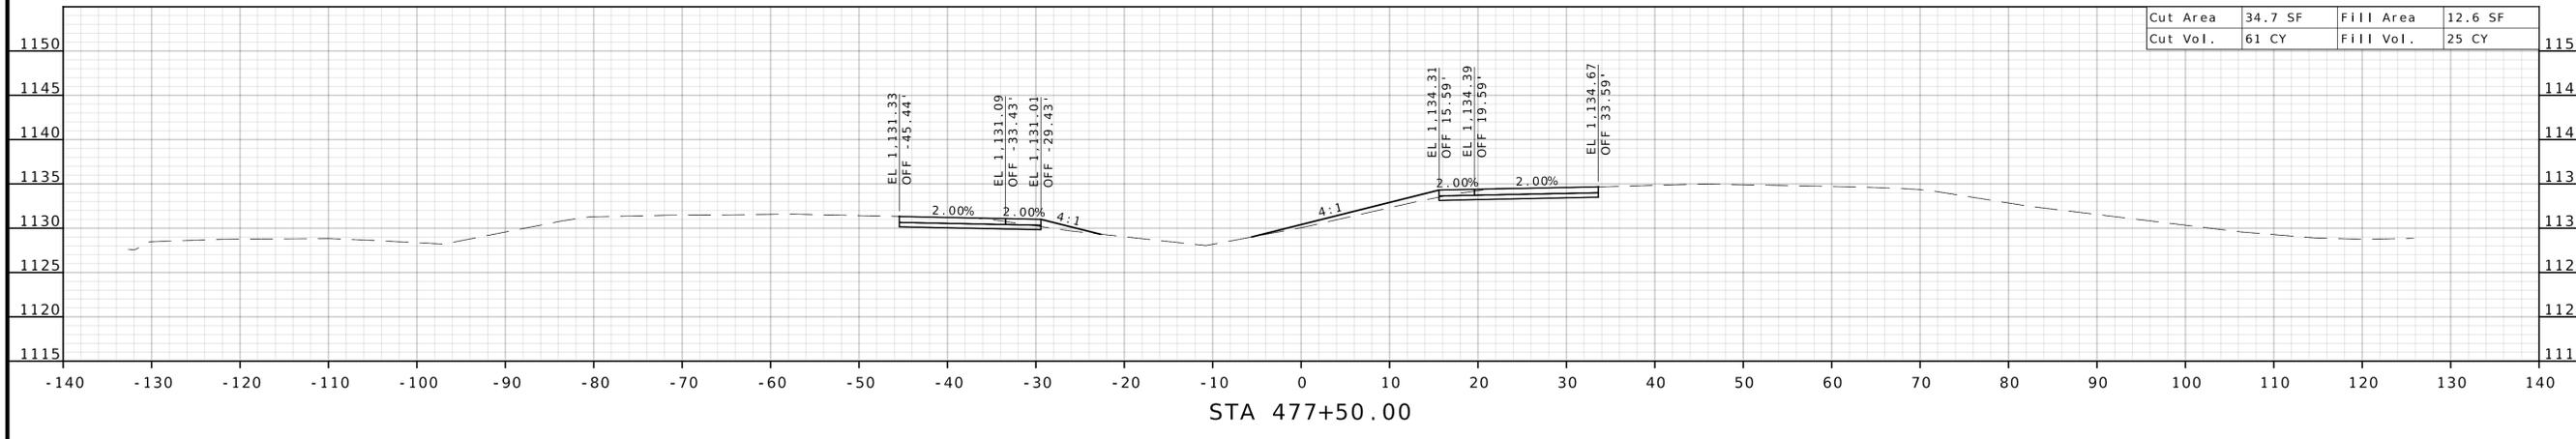

Cut Area	34.7 SF	Fill Area	12.6 SF
Cut Vol.	61 CY	Fill Vol.	25 CY

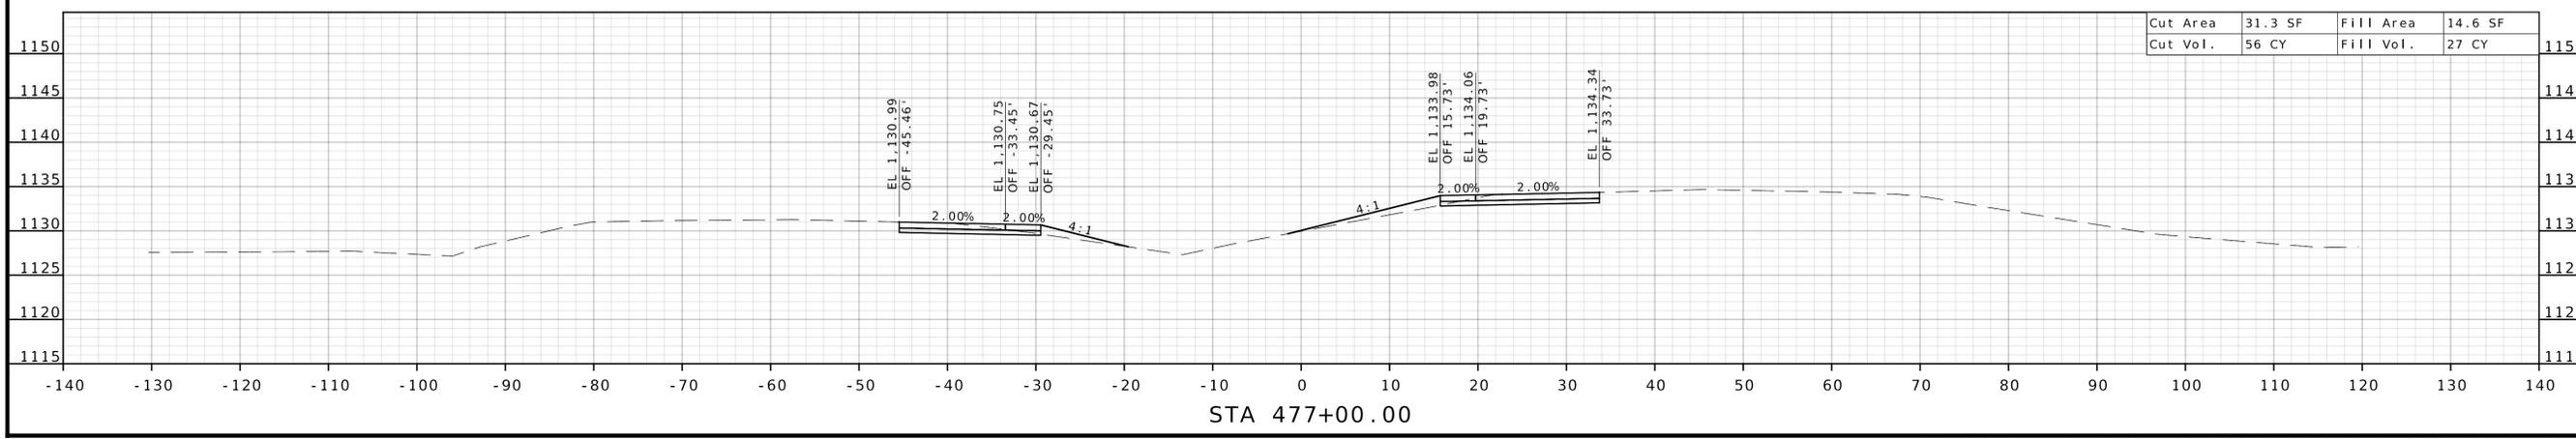

Cut Area	31.3 SF	Fill Area	14.6 SF
Cut Vol.	56 CY	Fill Vol.	27 CY

DATE PREPARED 2/6/2026	
ROUTE 71	STATE MO
DISTRICT NW	SHEET NO. 8
COUNTY NODAWAY	
JOB NO. JNW0165	
CONTRACT ID.	
PROJECT NO.	
BRIDGE NO.	


DATE	DESCRIPTION

MISSOURI HIGHWAYS AND TRANSPORTATION COMMISSION




105 WEST CAPITOL
JEFFERSON CITY, MO 65102
1-888-ASK-MODOT (1-888-275-6636)


BURNS & MCDONNELL
9400 Ward Parkway
Kansas City, MO 64114
(816) 333-9400
Certificate of Authority
No. : 000165

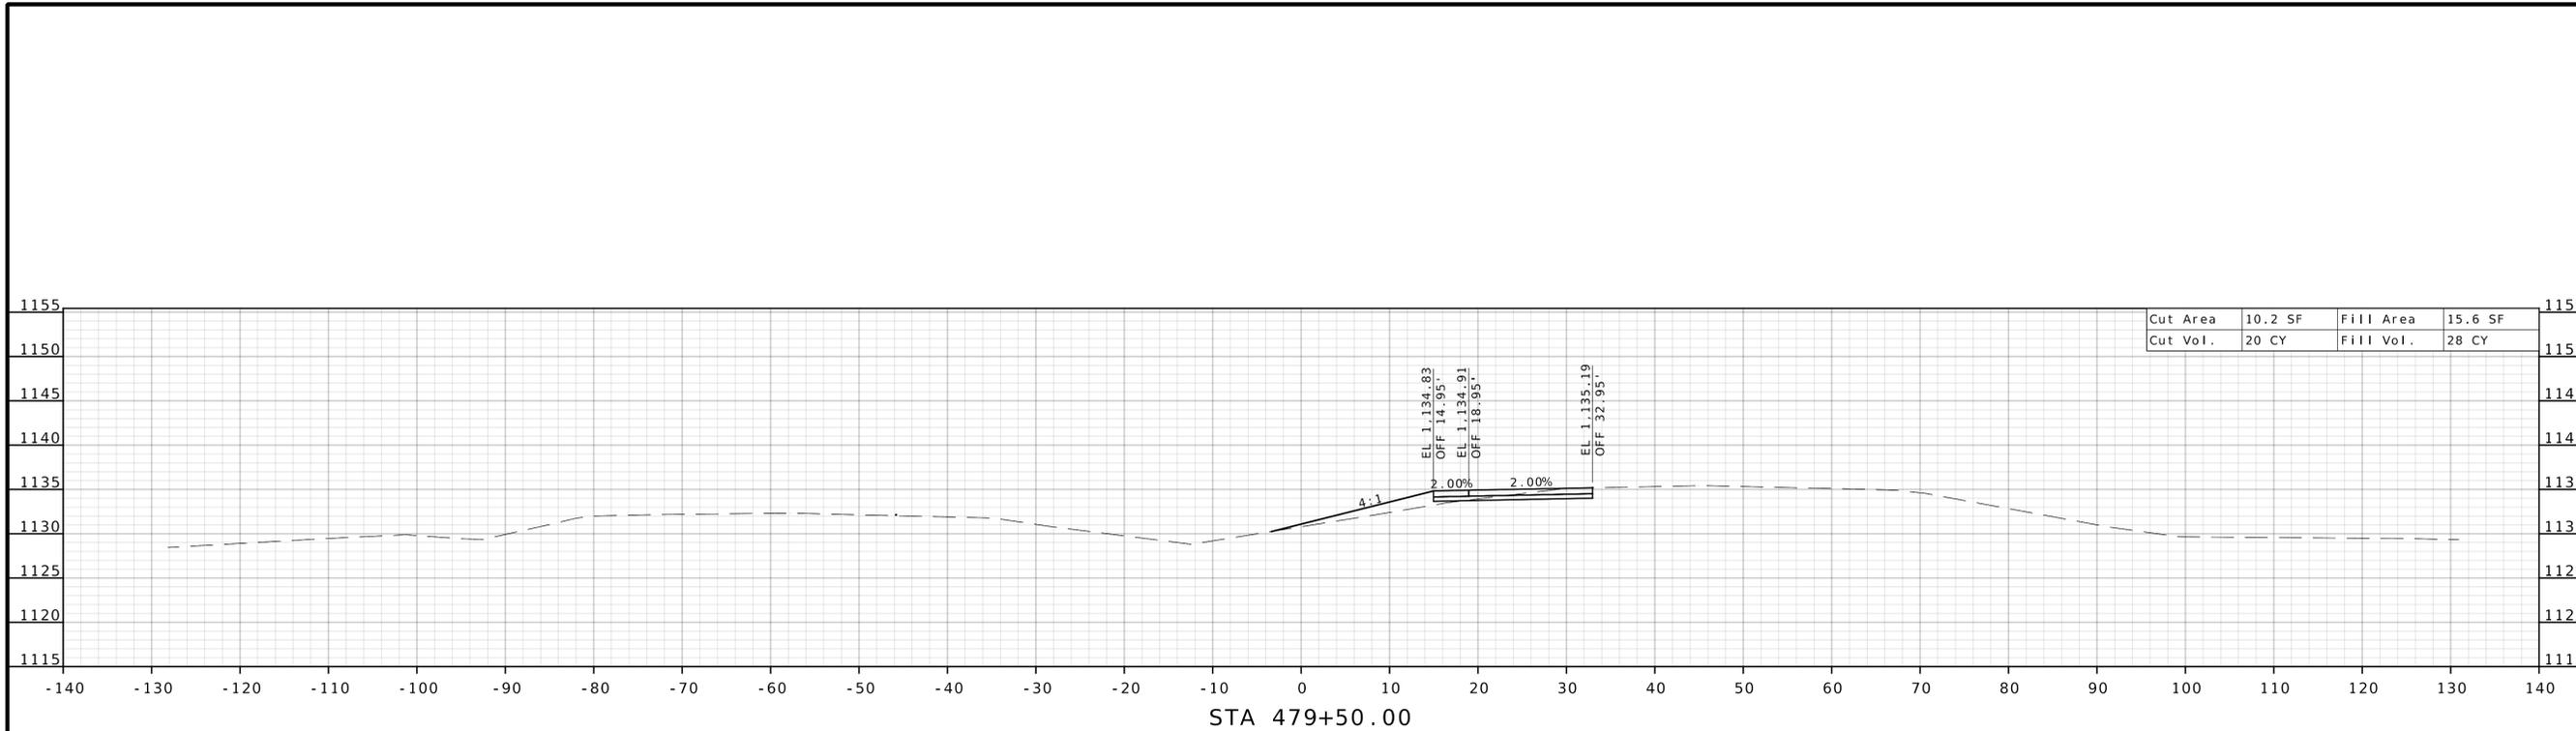

STA 479+50.00

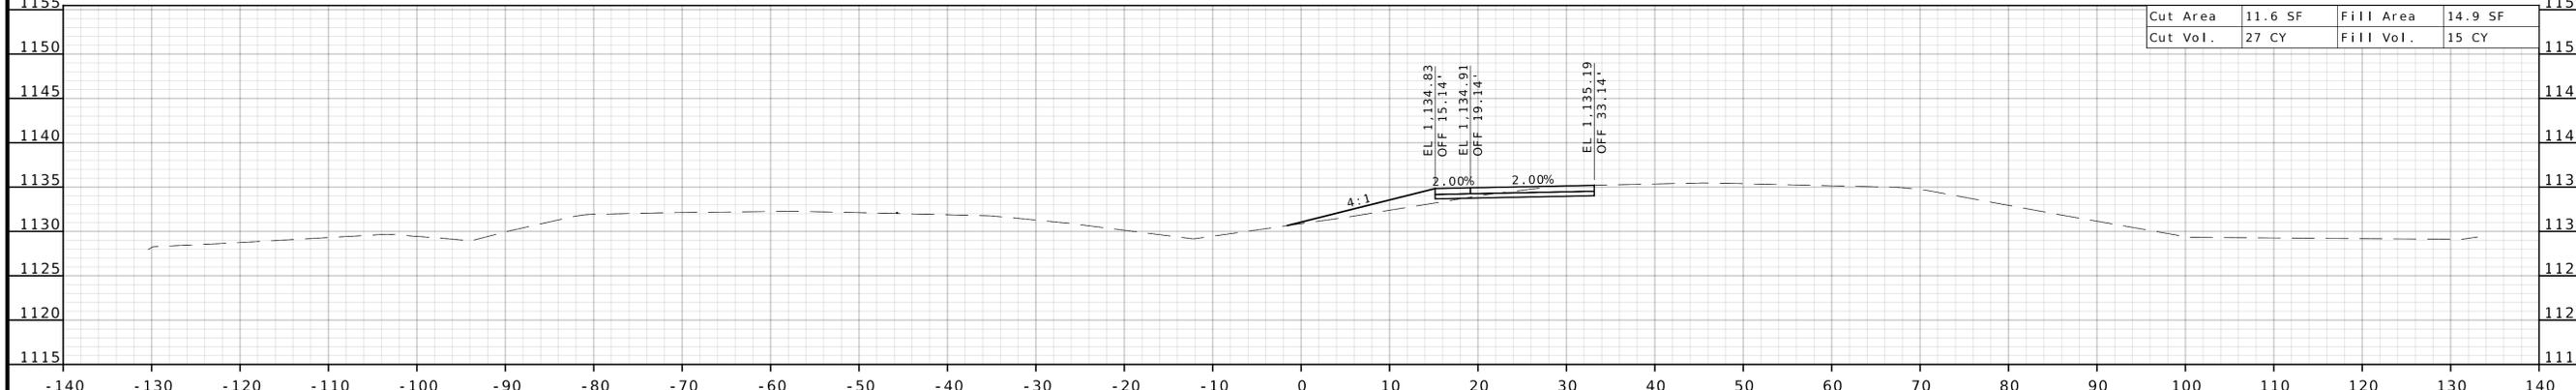


STA 479+00.00



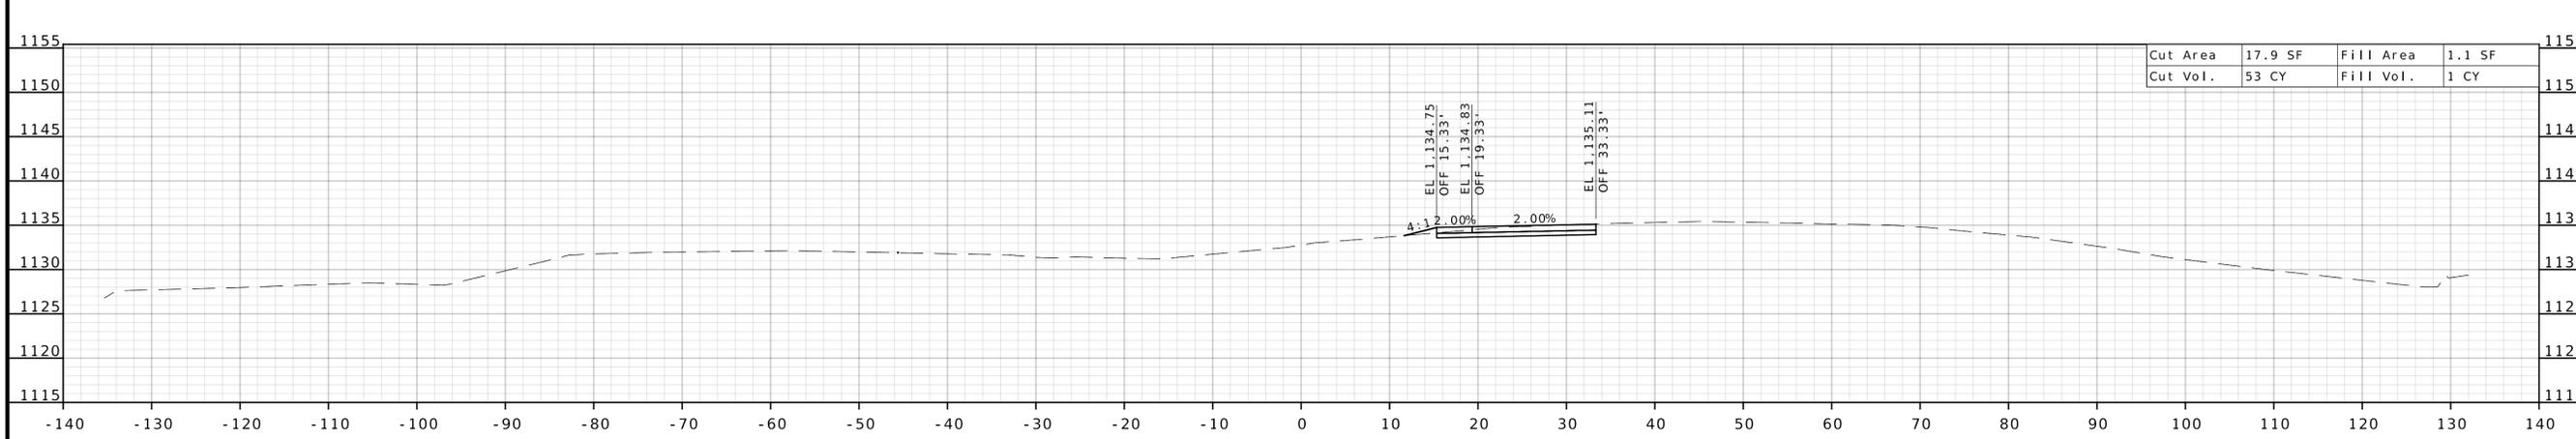


STA 478+50.00

DATE PREPARED 2/6/2026	
ROUTE 71	STATE MO
DISTRICT NW	SHEET NO. 9
COUNTY NODAWAY	
JOB NO. JNW0165	
CONTRACT ID.	
PROJECT NO.	
BRIDGE NO.	
DESCRIPTION	DATE
MISSOURI HIGHWAYS AND TRANSPORTATION COMMISSION	105 WEST CAPITOL JEFFERSON CITY, MO 65102 1-888-ASK-MODOT (1-888-275-6636)
	
BURNS MCDONNELL 9400 Ward Parkway Kansas City, MO 64114 (816) 333-9400 Certificate of Authority No. : 000165	

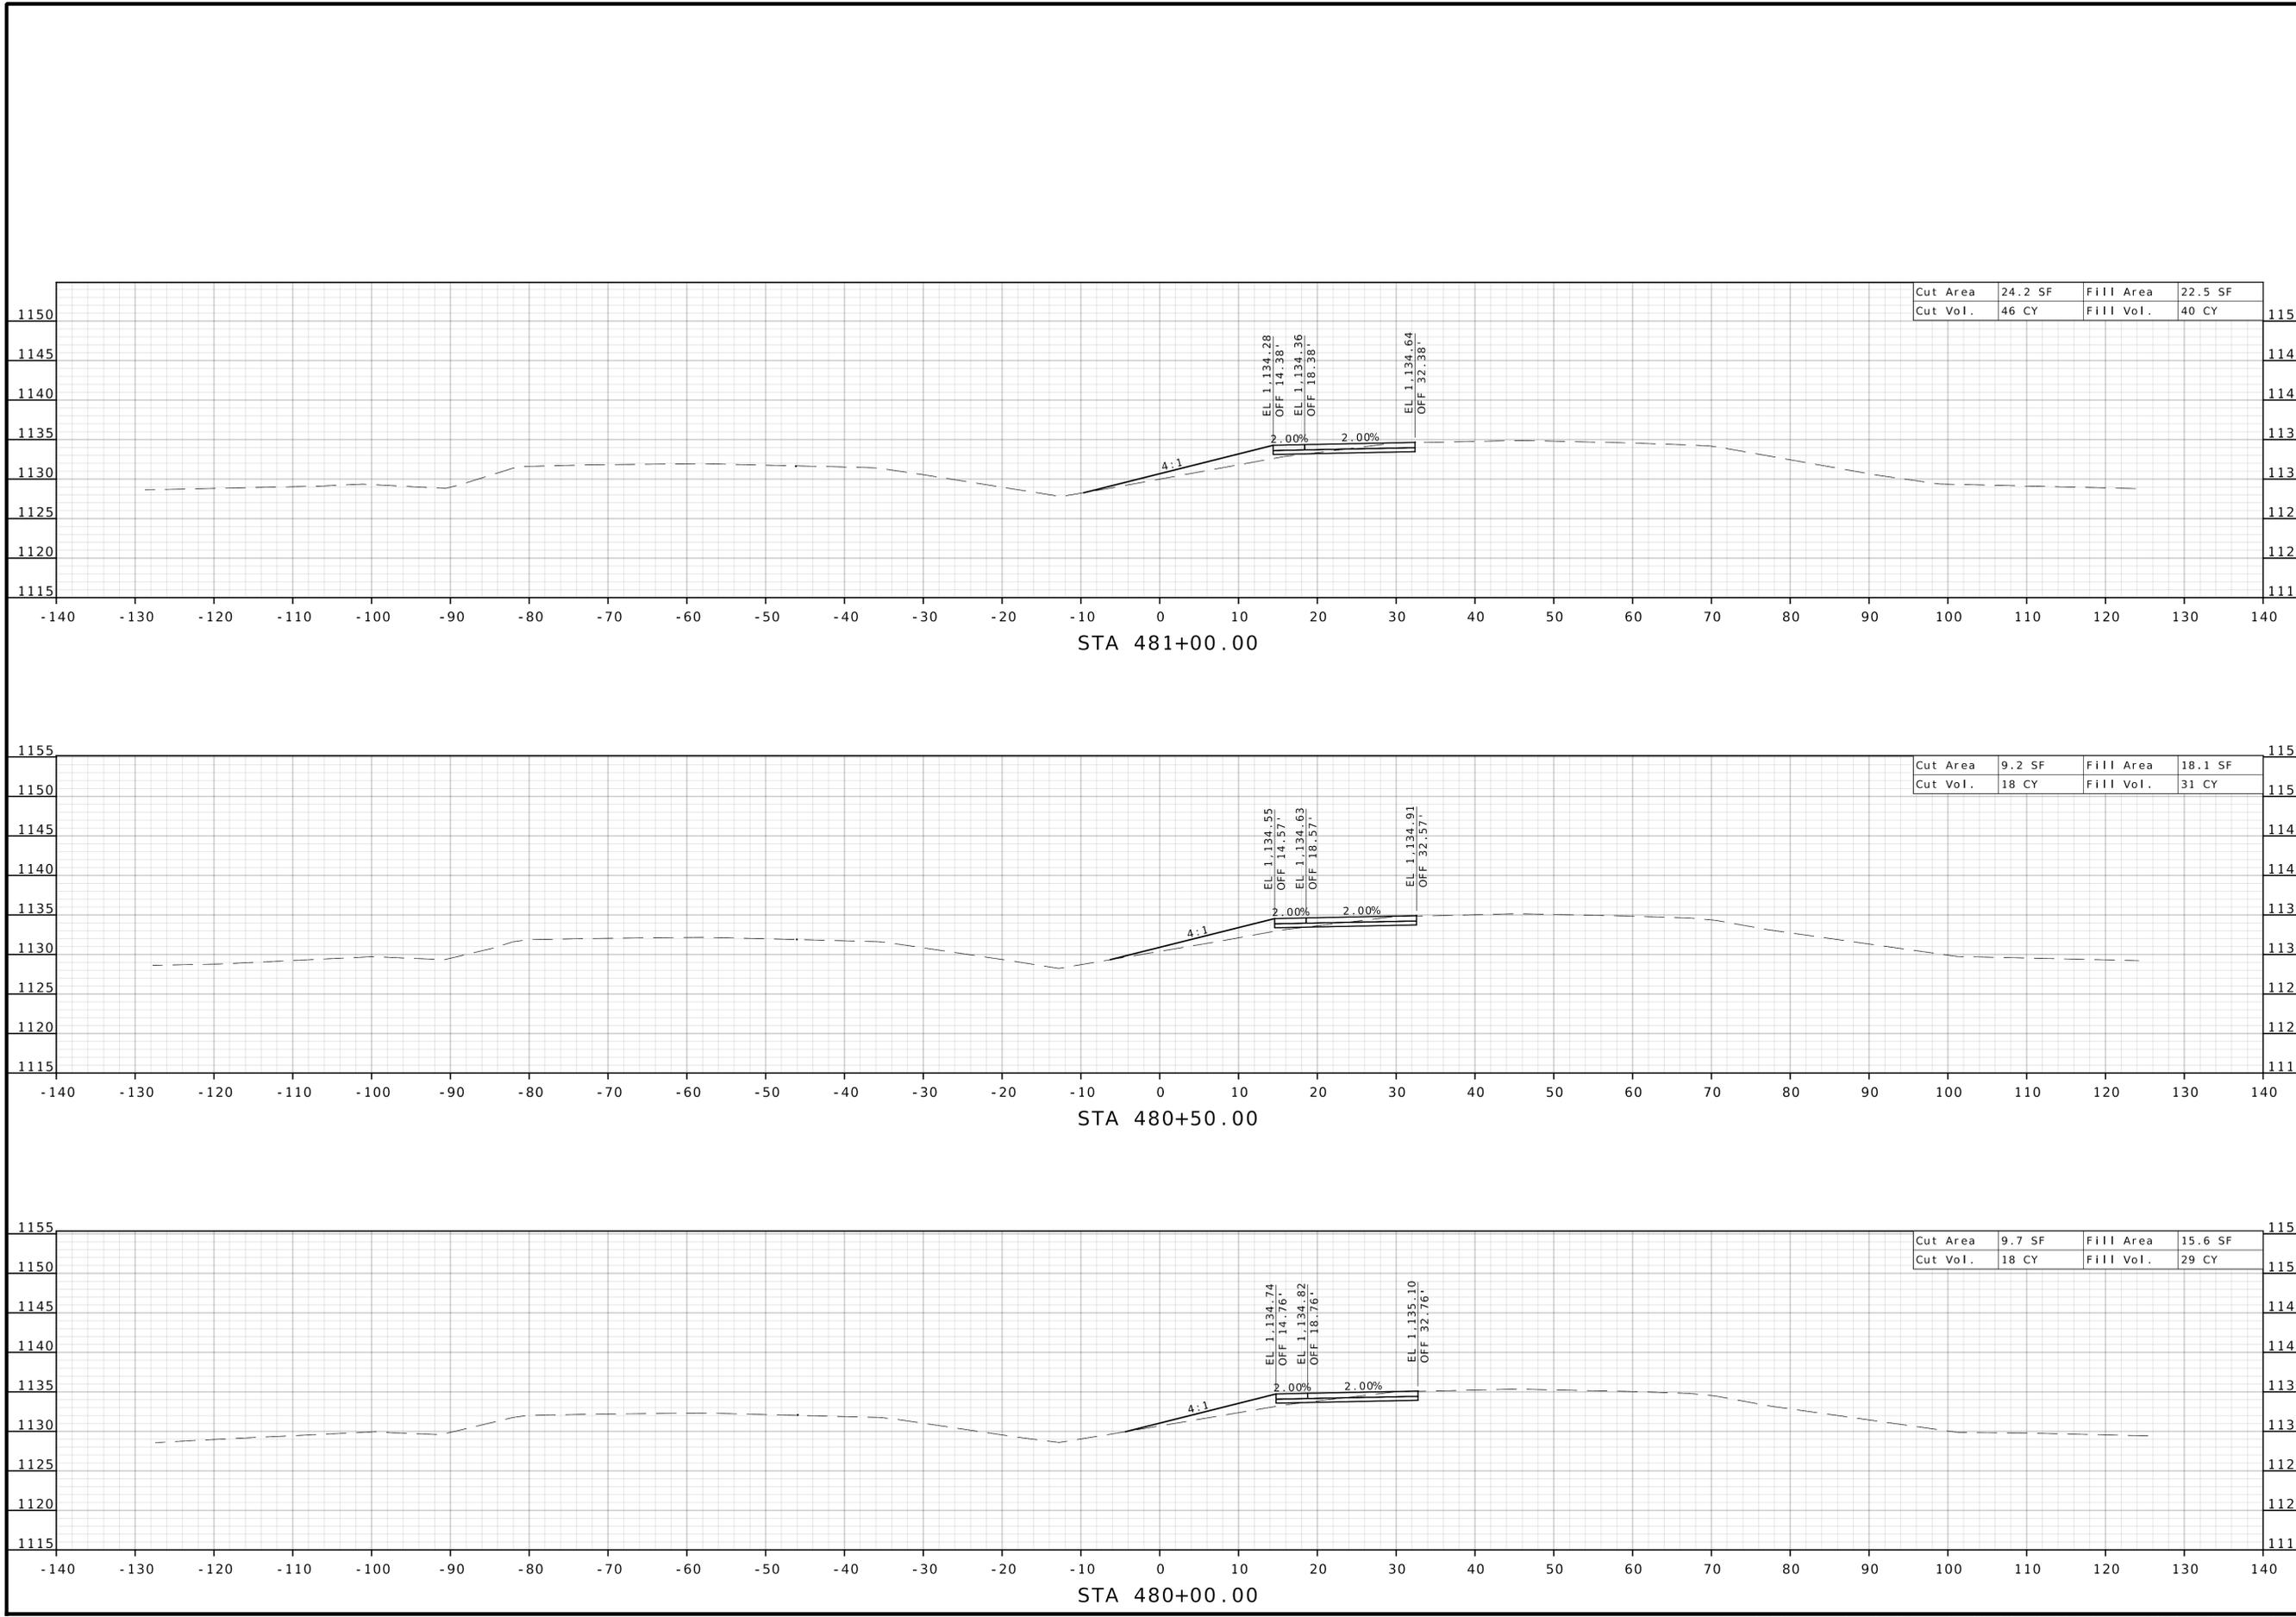

DATE PREPARED 2/6/2026	
ROUTE 71	STATE MO
DISTRICT NW	SHEET NO. 10
COUNTY NODAWAY	
JOB NO. JNW0165	
CONTRACT ID.	
PROJECT NO.	
BRIDGE NO.	
DESCRIPTION	
DATE	
MISSOURI HIGHWAYS AND TRANSPORTATION COMMISSION	
 105 WEST CAPITOL JEFFERSON CITY, MO 65102 1-888-ASK-MODOT (1-888-275-6636)	
 9400 Ward Parkway Kansas City, MO 64114 (816) 333-9400 Certificate of Authority No. : 000165	

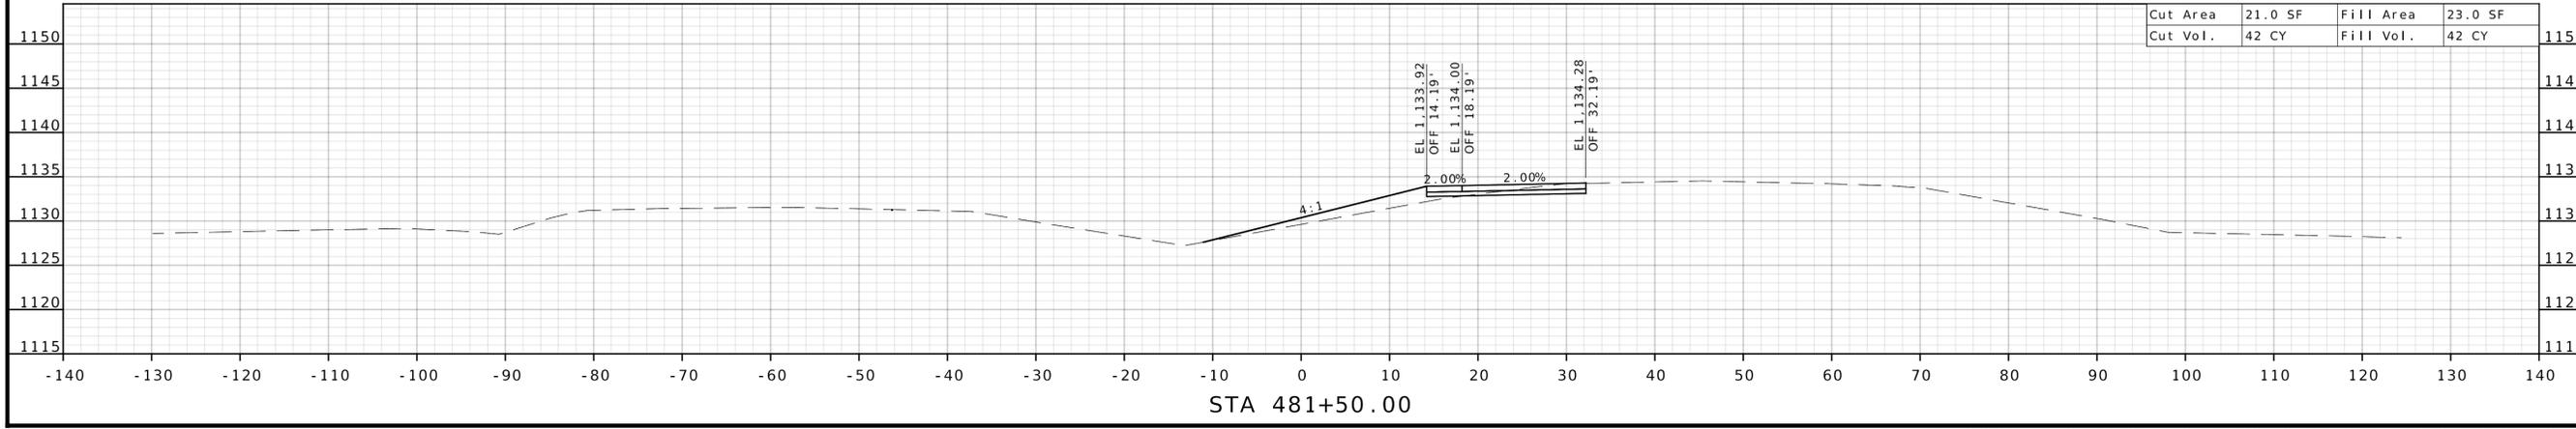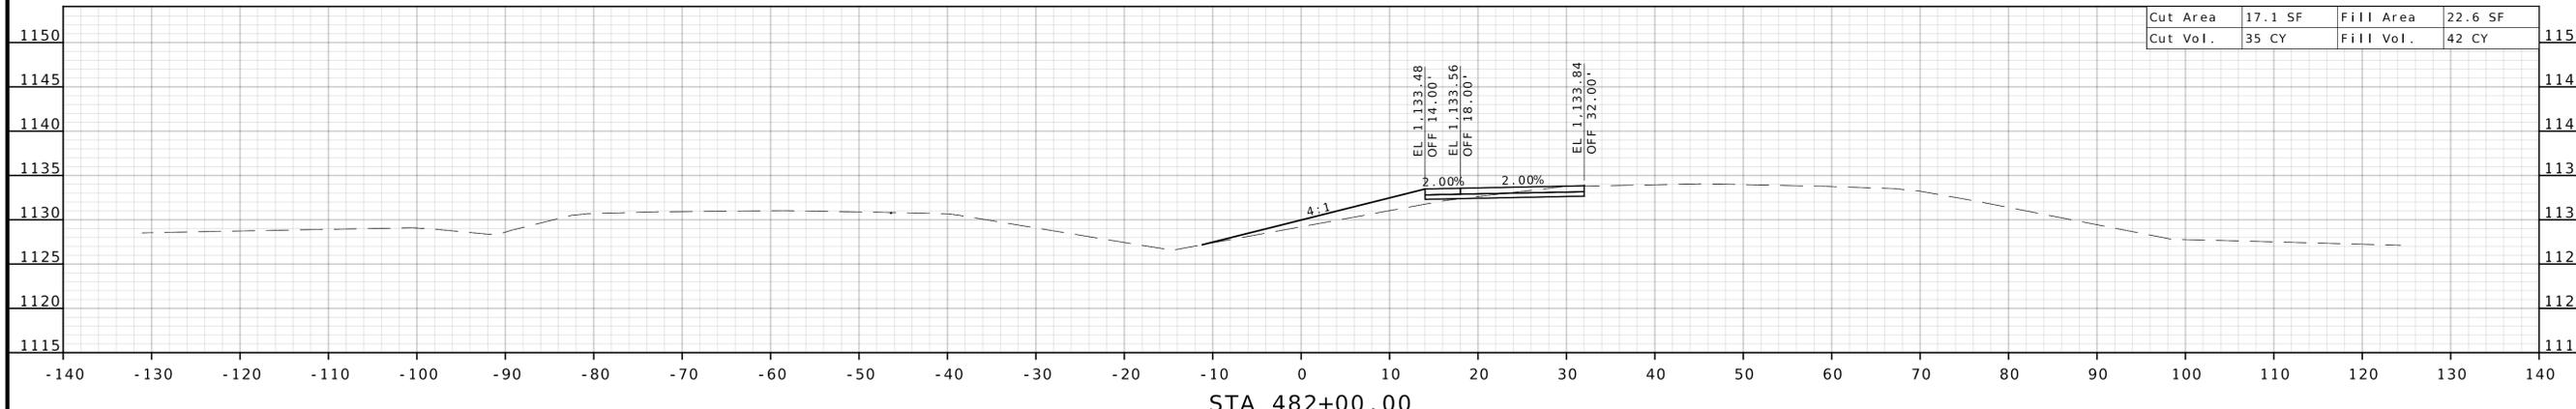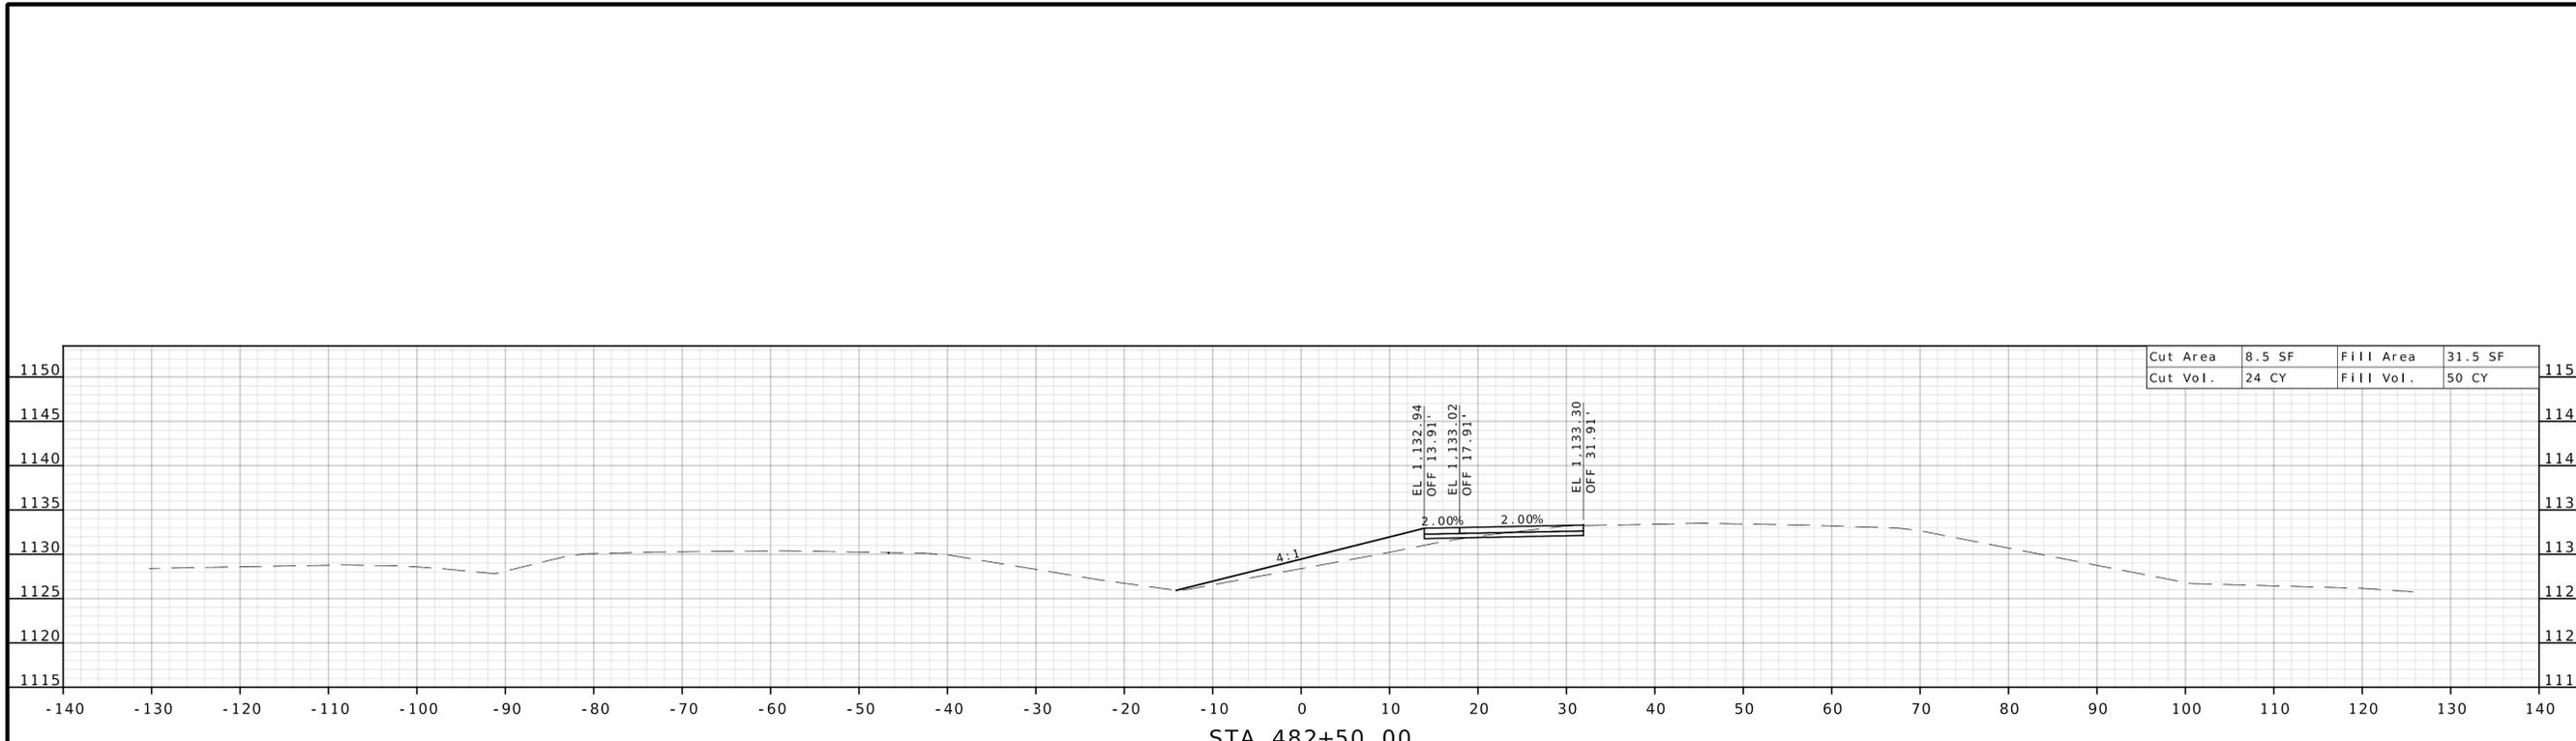

DATE PREPARED 2/6/2026	
ROUTE 71	STATE MO
DISTRICT NW	SHEET NO. 11
COUNTY NODAWAY	
JOB NO. JNW0165	
CONTRACT ID.	
PROJECT NO.	
BRIDGE NO.	


DATE	DESCRIPTION

MISSOURI HIGHWAYS AND TRANSPORTATION COMMISSION




105 WEST CAPITOL
JEFFERSON CITY, MO 65102
1-888-ASK-MODOT (1-888-275-6636)


BURNS & MCDONNELL
9400 Ward Parkway
Kansas City, MO 64114
(816) 333-9400
Certificate of Authority
No. : 000165

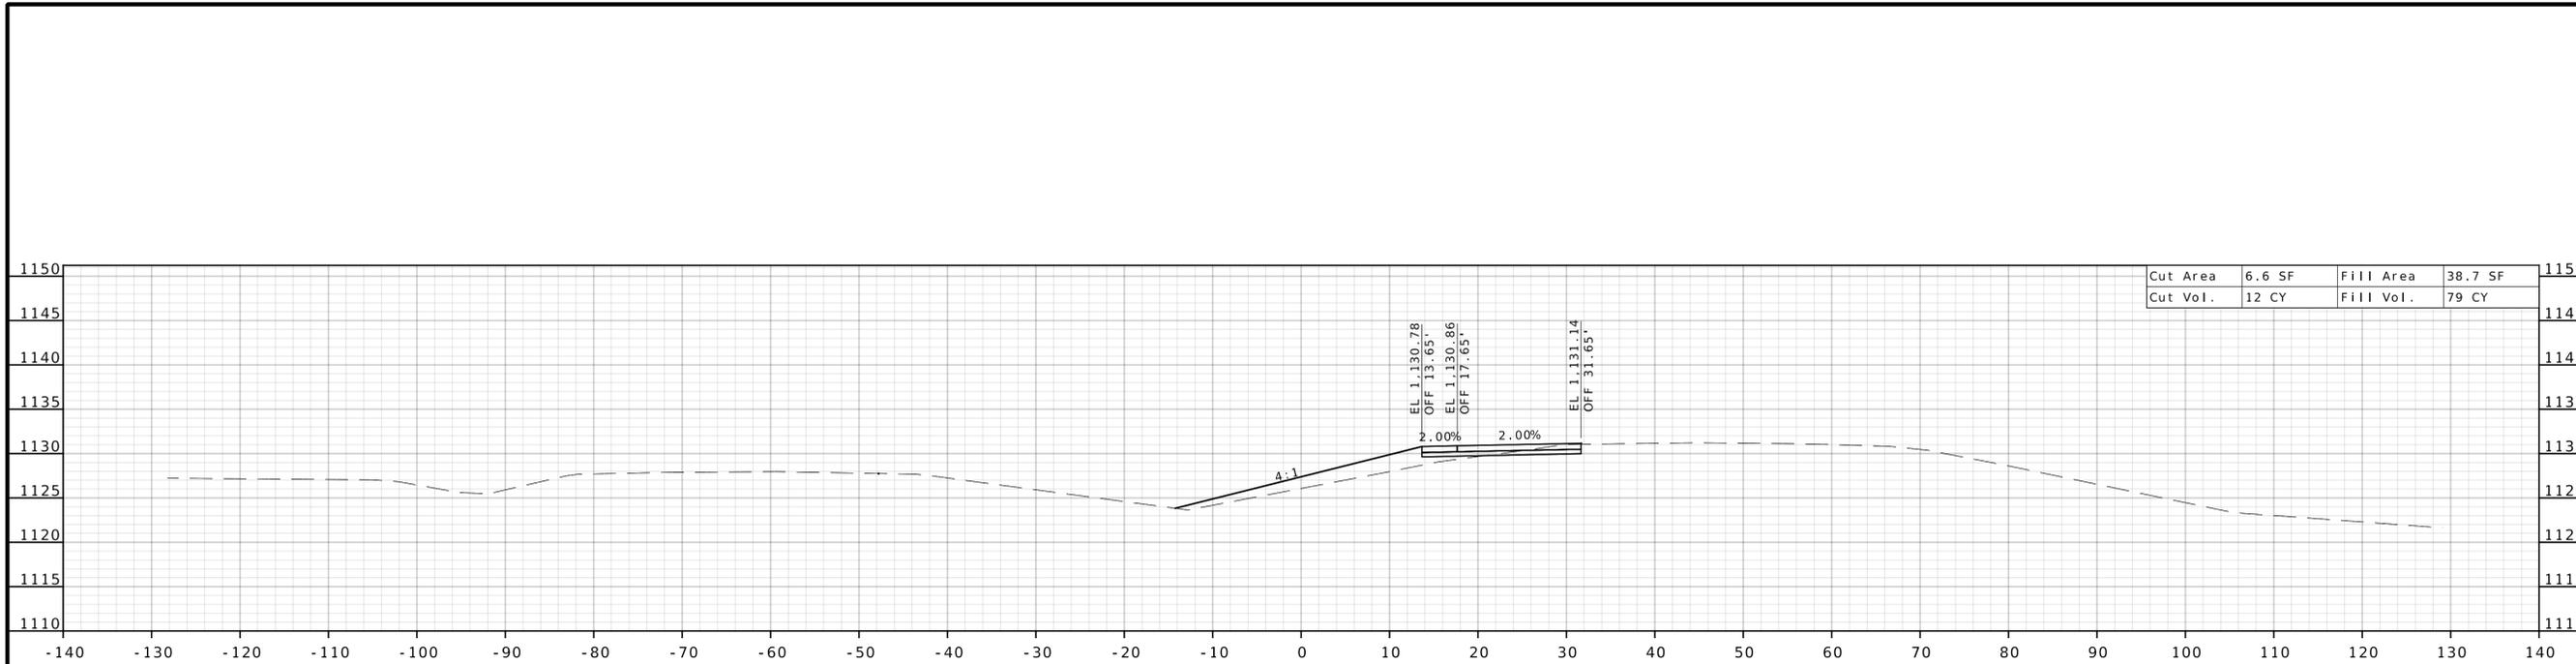

STA 484+00.00

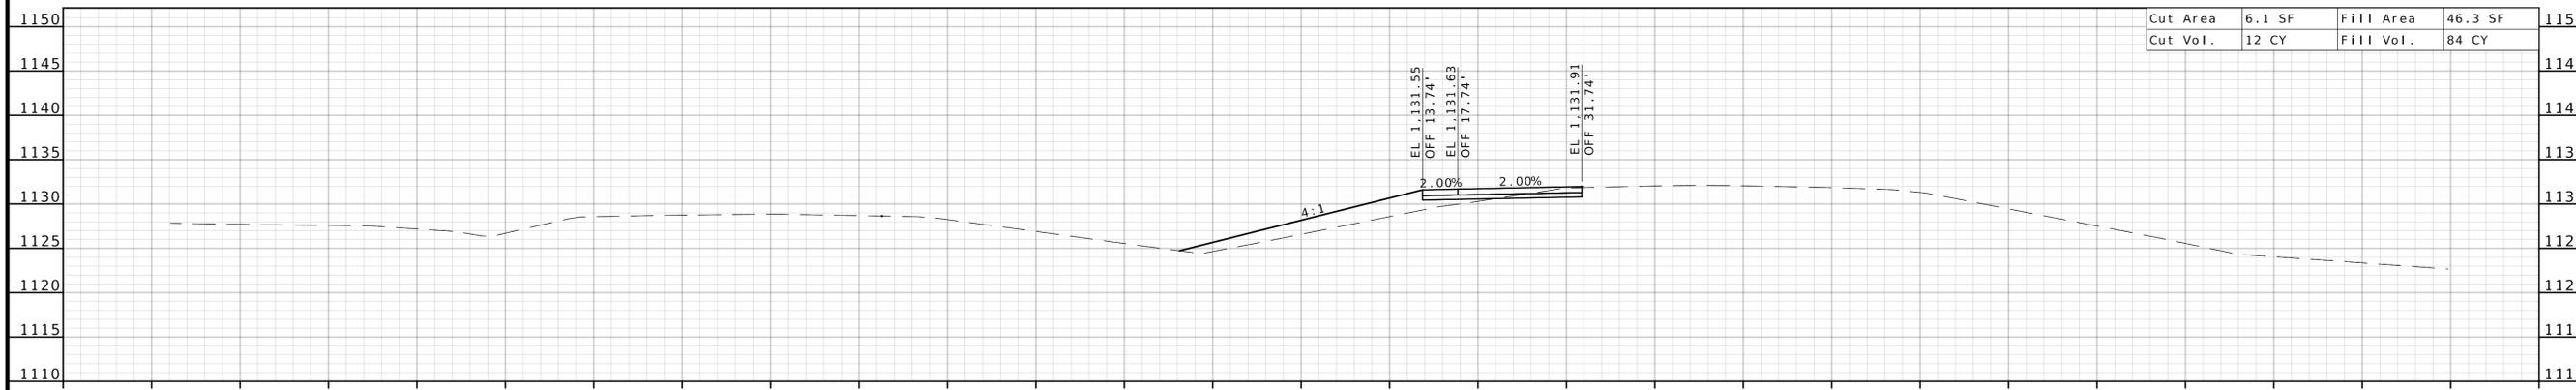

STA 483+50.00

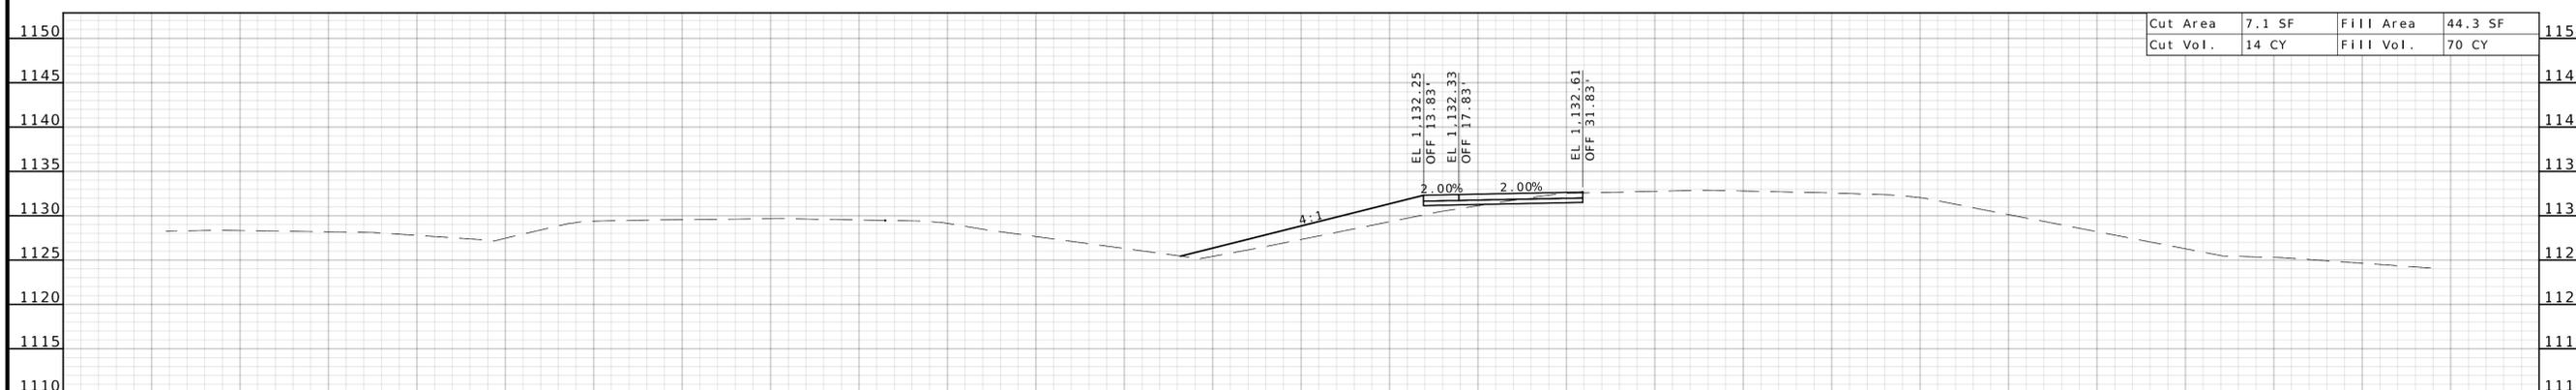

STA 483+00.00

DATE PREPARED 2/6/2026	
ROUTE 71	STATE MO
DISTRICT NW	SHEET NO. 12
COUNTY NODAWAY	
JOB NO. JNW0165	
CONTRACT ID.	
PROJECT NO.	
BRIDGE NO.	


DATE	DESCRIPTION

MISSOURI HIGHWAYS AND TRANSPORTATION COMMISSION




105 WEST CAPITOL
JEFFERSON CITY, MO 65102
1-888-ASK-MODOT (1-888-275-6636)


BURNS & MCDONNELL
9400 Ward Parkway
Kansas City, MO 64114
(816) 333-9400
Certificate of Authority
No. : 000165

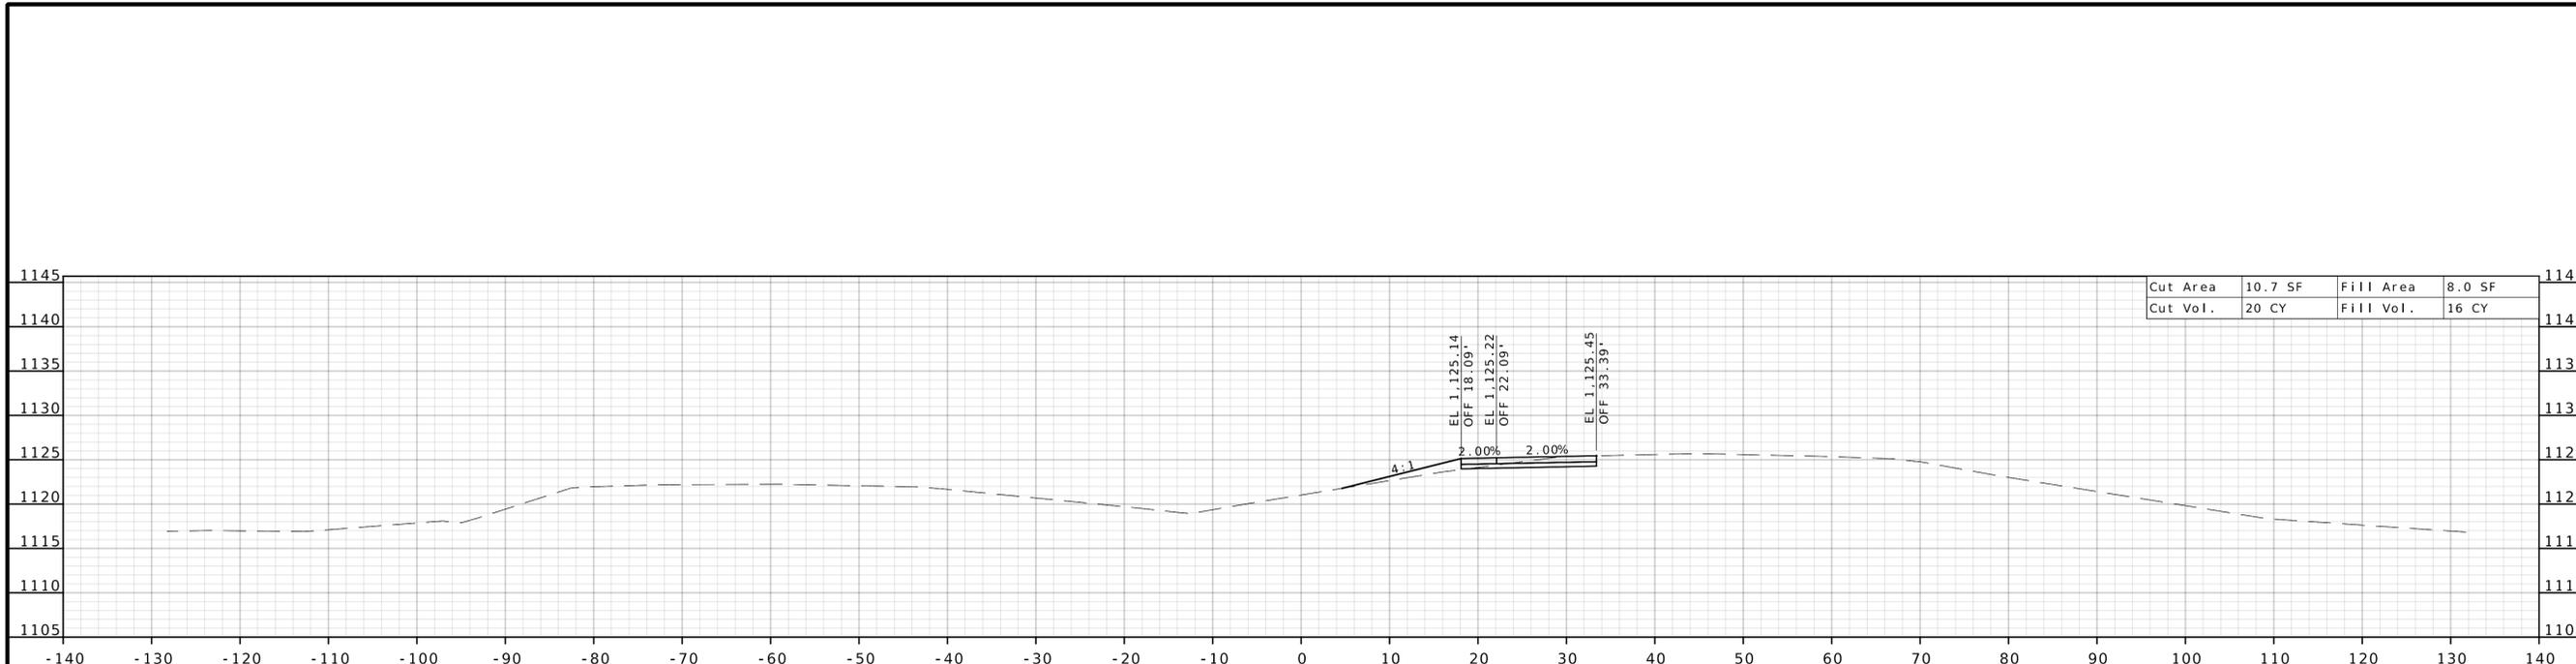


Cut Area	10.7 SF	Fill Area	8.0 SF
Cut Vol.	20 CY	Fill Vol.	16 CY

 

Cut Area	10.9 SF	Fill Area	9.7 SF
Cut Vol.	20 CY	Fill Vol.	21 CY

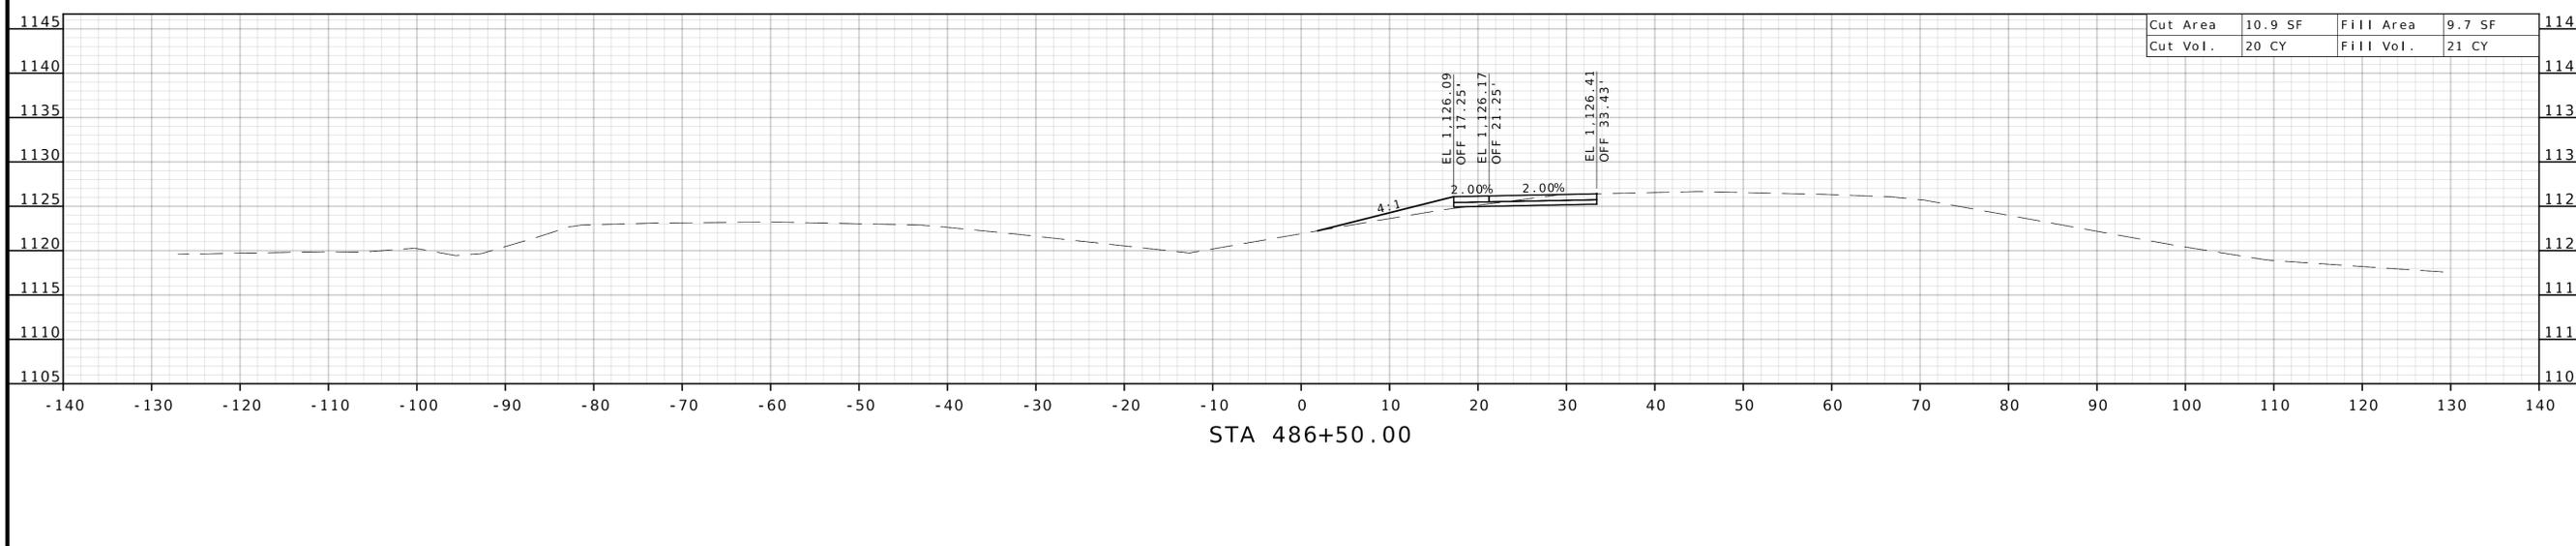

Cut Area	10.6 SF	Fill Area	12.6 SF
Cut Vol.	19 CY	Fill Vol.	25 CY

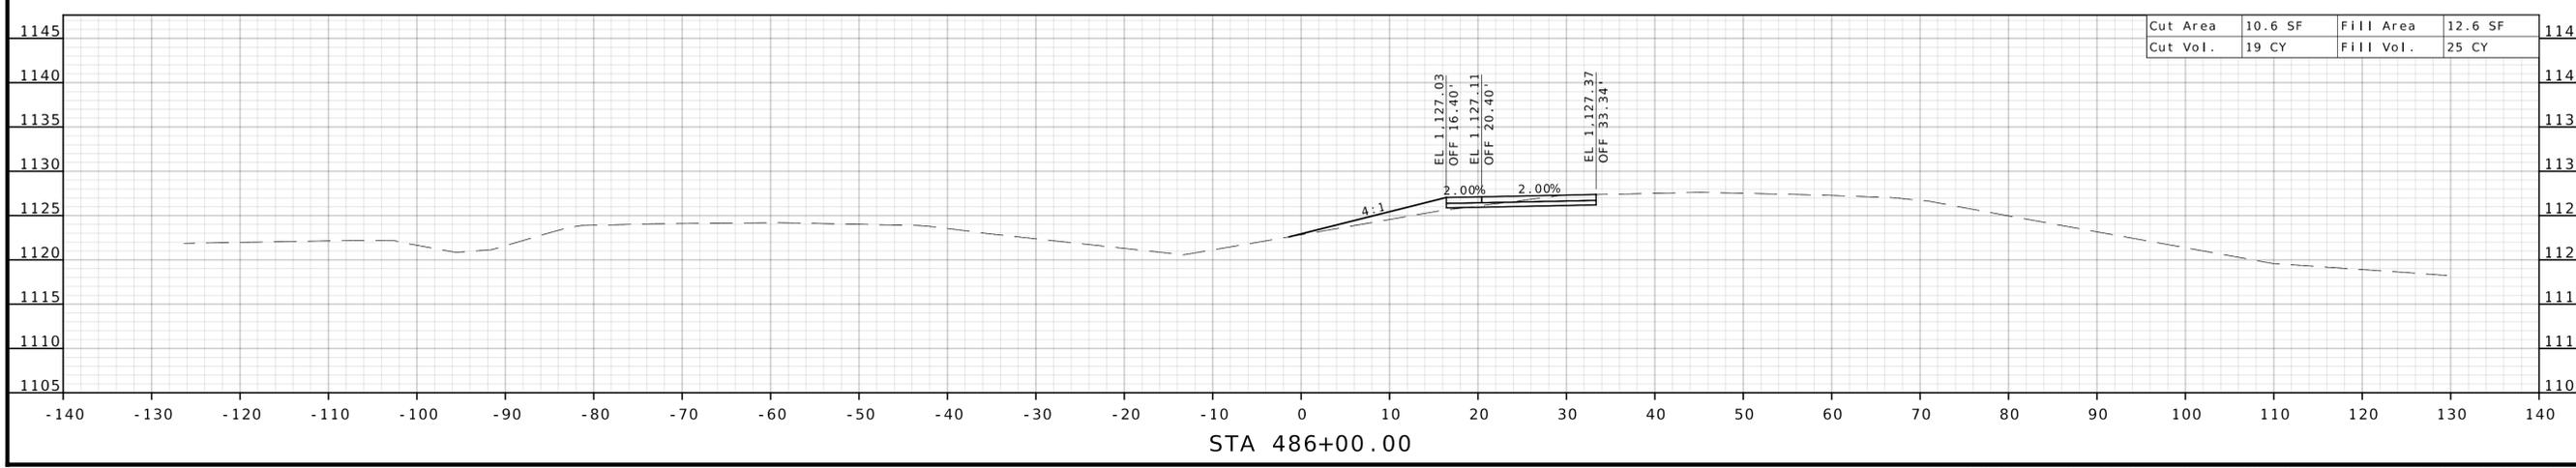

DATE PREPARED 2/6/2026	
ROUTE 71	STATE MO
DISTRICT NW	SHEET NO. 14
COUNTY NODAWAY	
JOB NO. JNW0165	
CONTRACT ID.	
PROJECT NO.	
BRIDGE NO.	




DESCRIPTION	DATE

MISSOURI HIGHWAYS AND TRANSPORTATION COMMISSION



105 WEST CAPITOL
JEFFERSON CITY, MO 65102
1-888-ASK-MODOT (1-888-275-6636)

BURNS & MCDONNELL
9400 Ward Parkway
Kansas City, MO 64114
(816) 333-9400
Certificate of Authority
No. : 000165

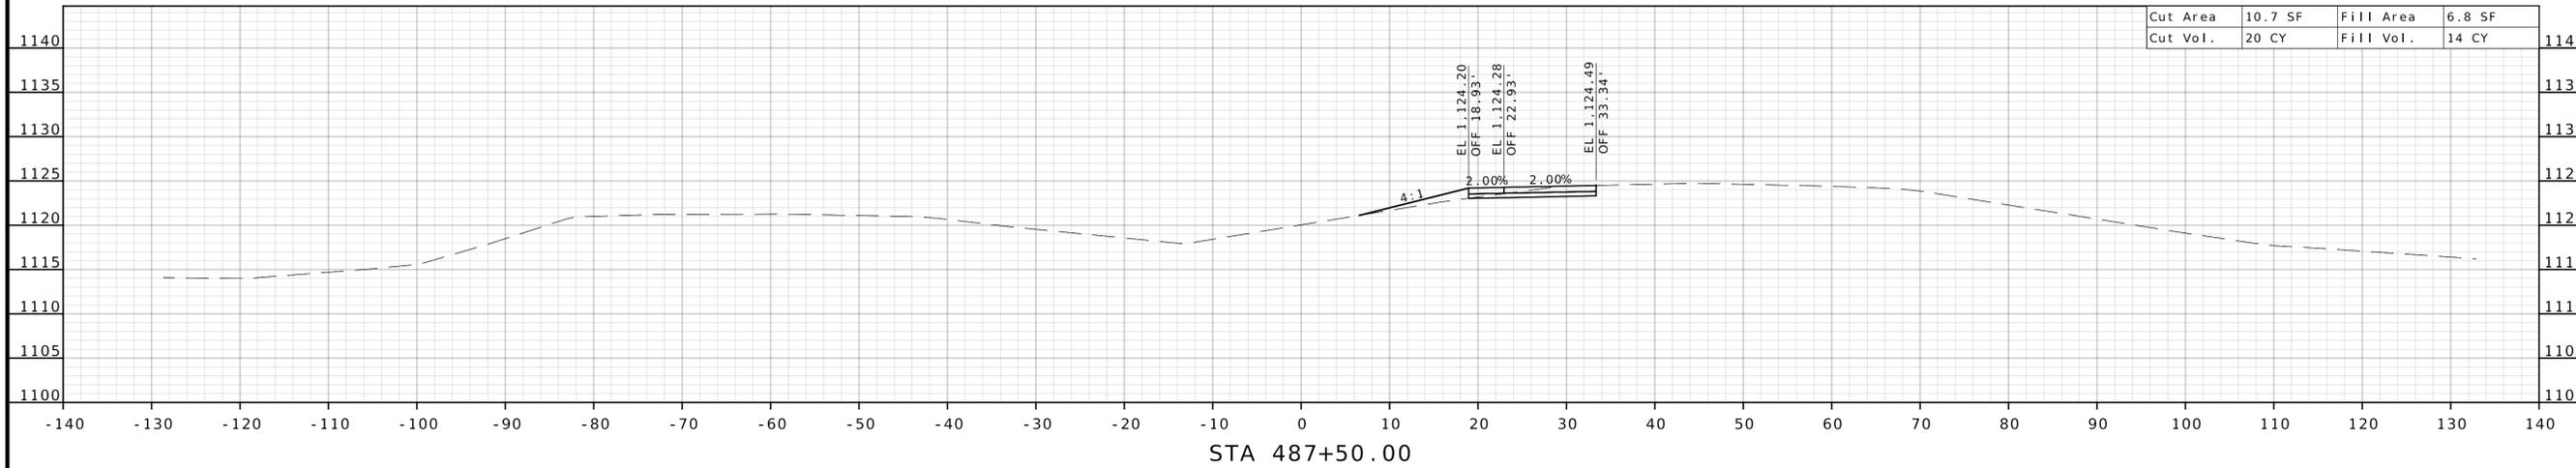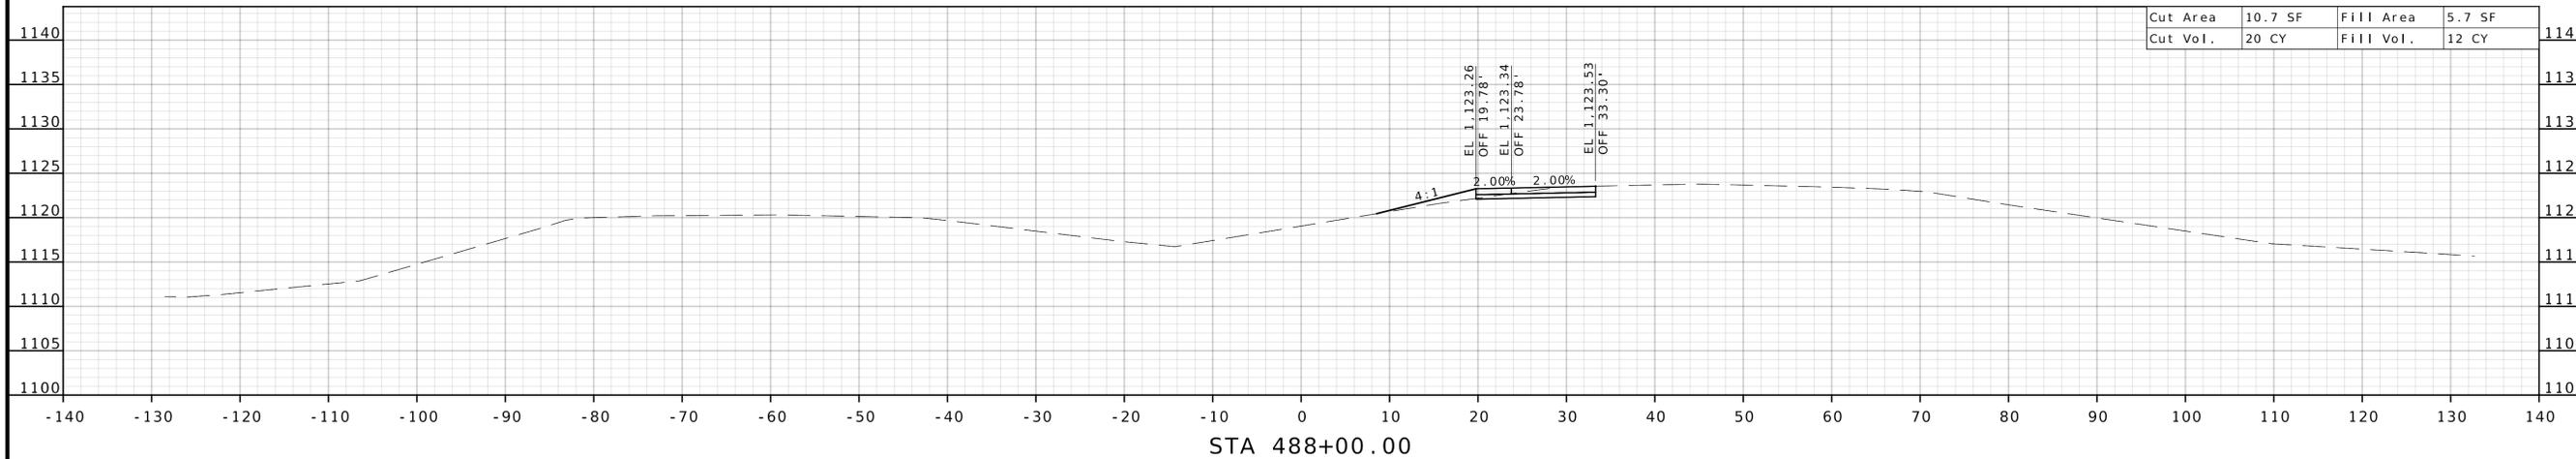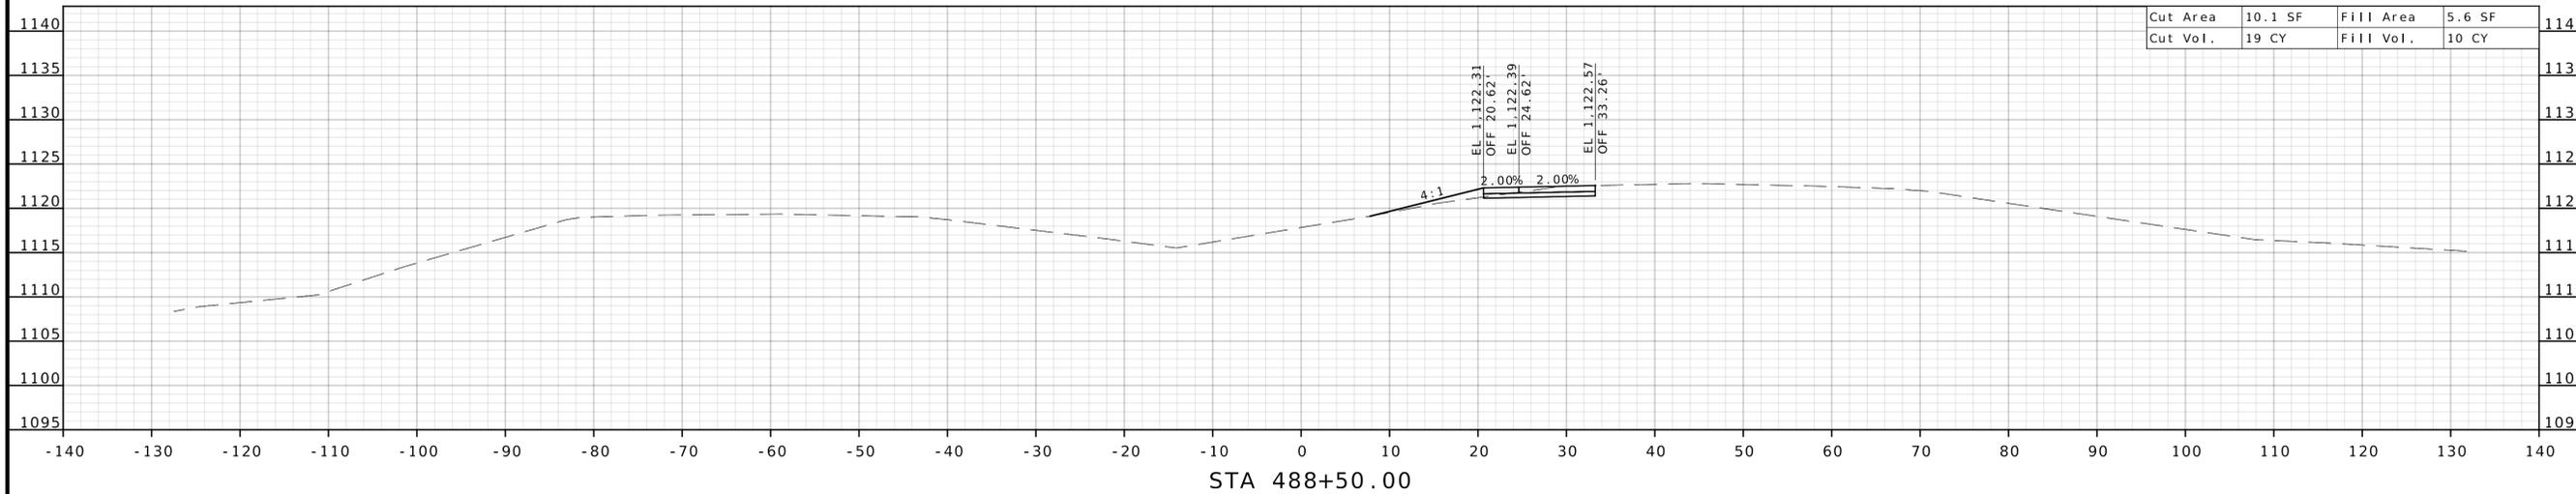

DATE PREPARED		2/6/2026	
ROUTE	71	STATE	MO
DISTRICT	NW	SHEET NO.	15
COUNTY			
NODAWAY			
JOB NO.			
JNW0165			
CONTRACT ID.			
PROJECT NO.			
BRIDGE NO.			



DATE	DESCRIPTION

MISSOURI HIGHWAYS AND TRANSPORTATION COMMISSION



105 WEST CAPITOL
JEFFERSON CITY, MO 65102
1-888-ASK-MODOT (1-888-275-6636)

**BURNS
MCDONNELL**
9400 Ward Parkway
Kansas City, MO 64114
(816) 333-9400
Certificate of Authority
No. : 000165

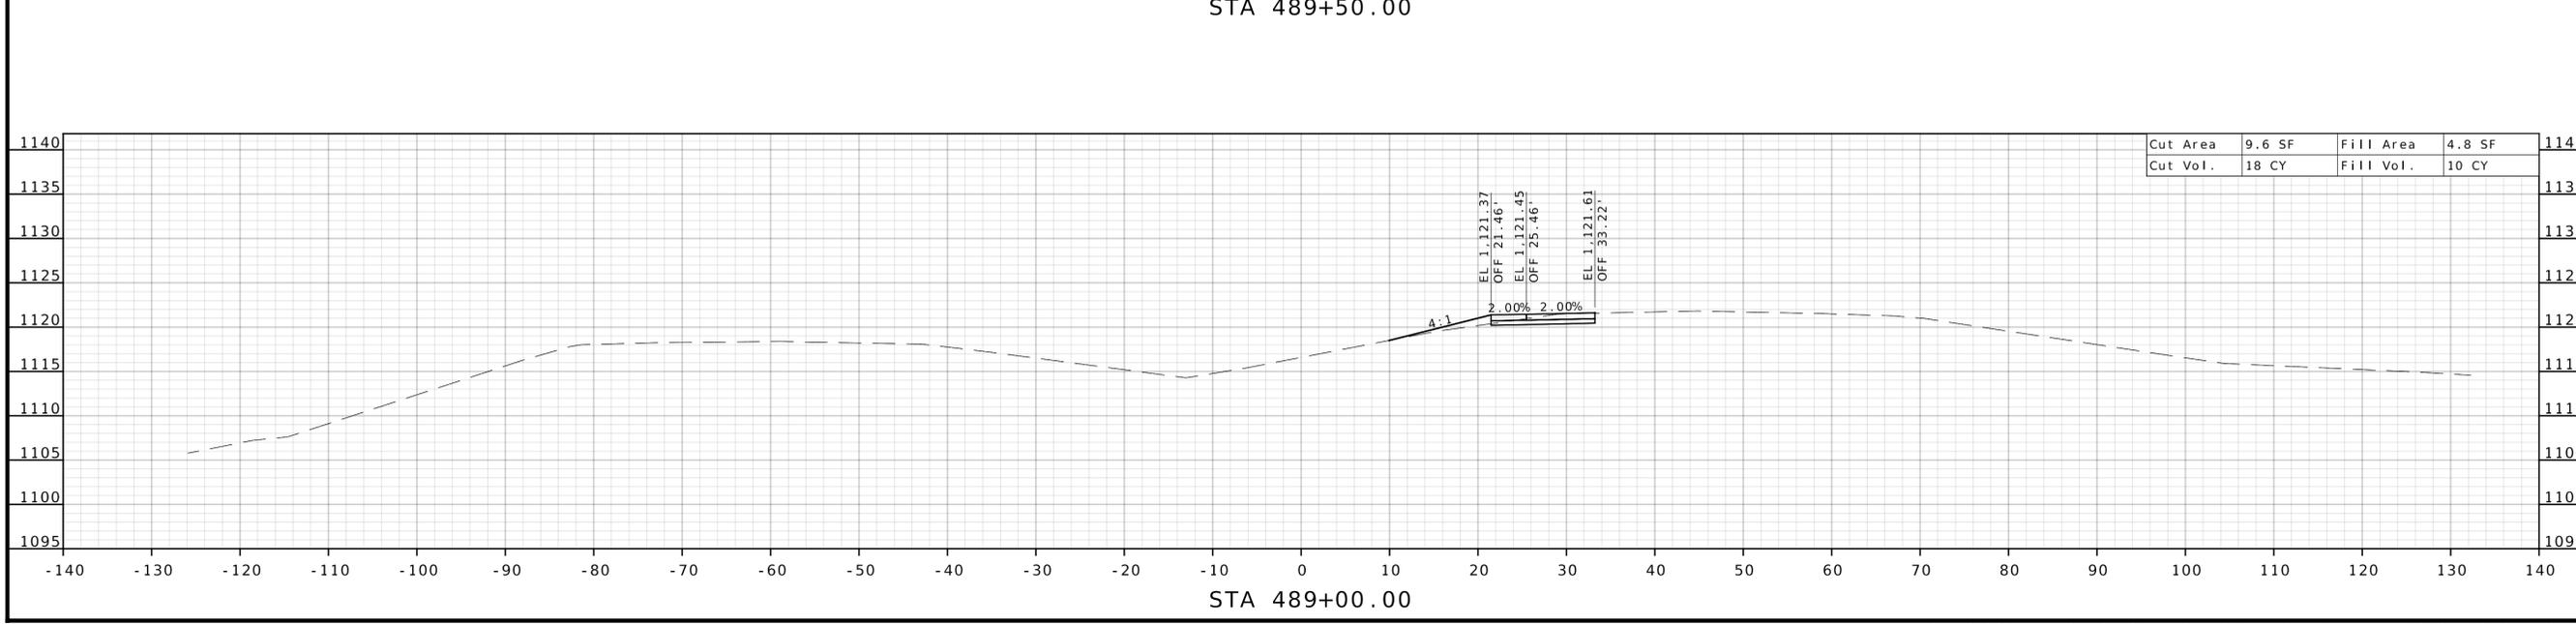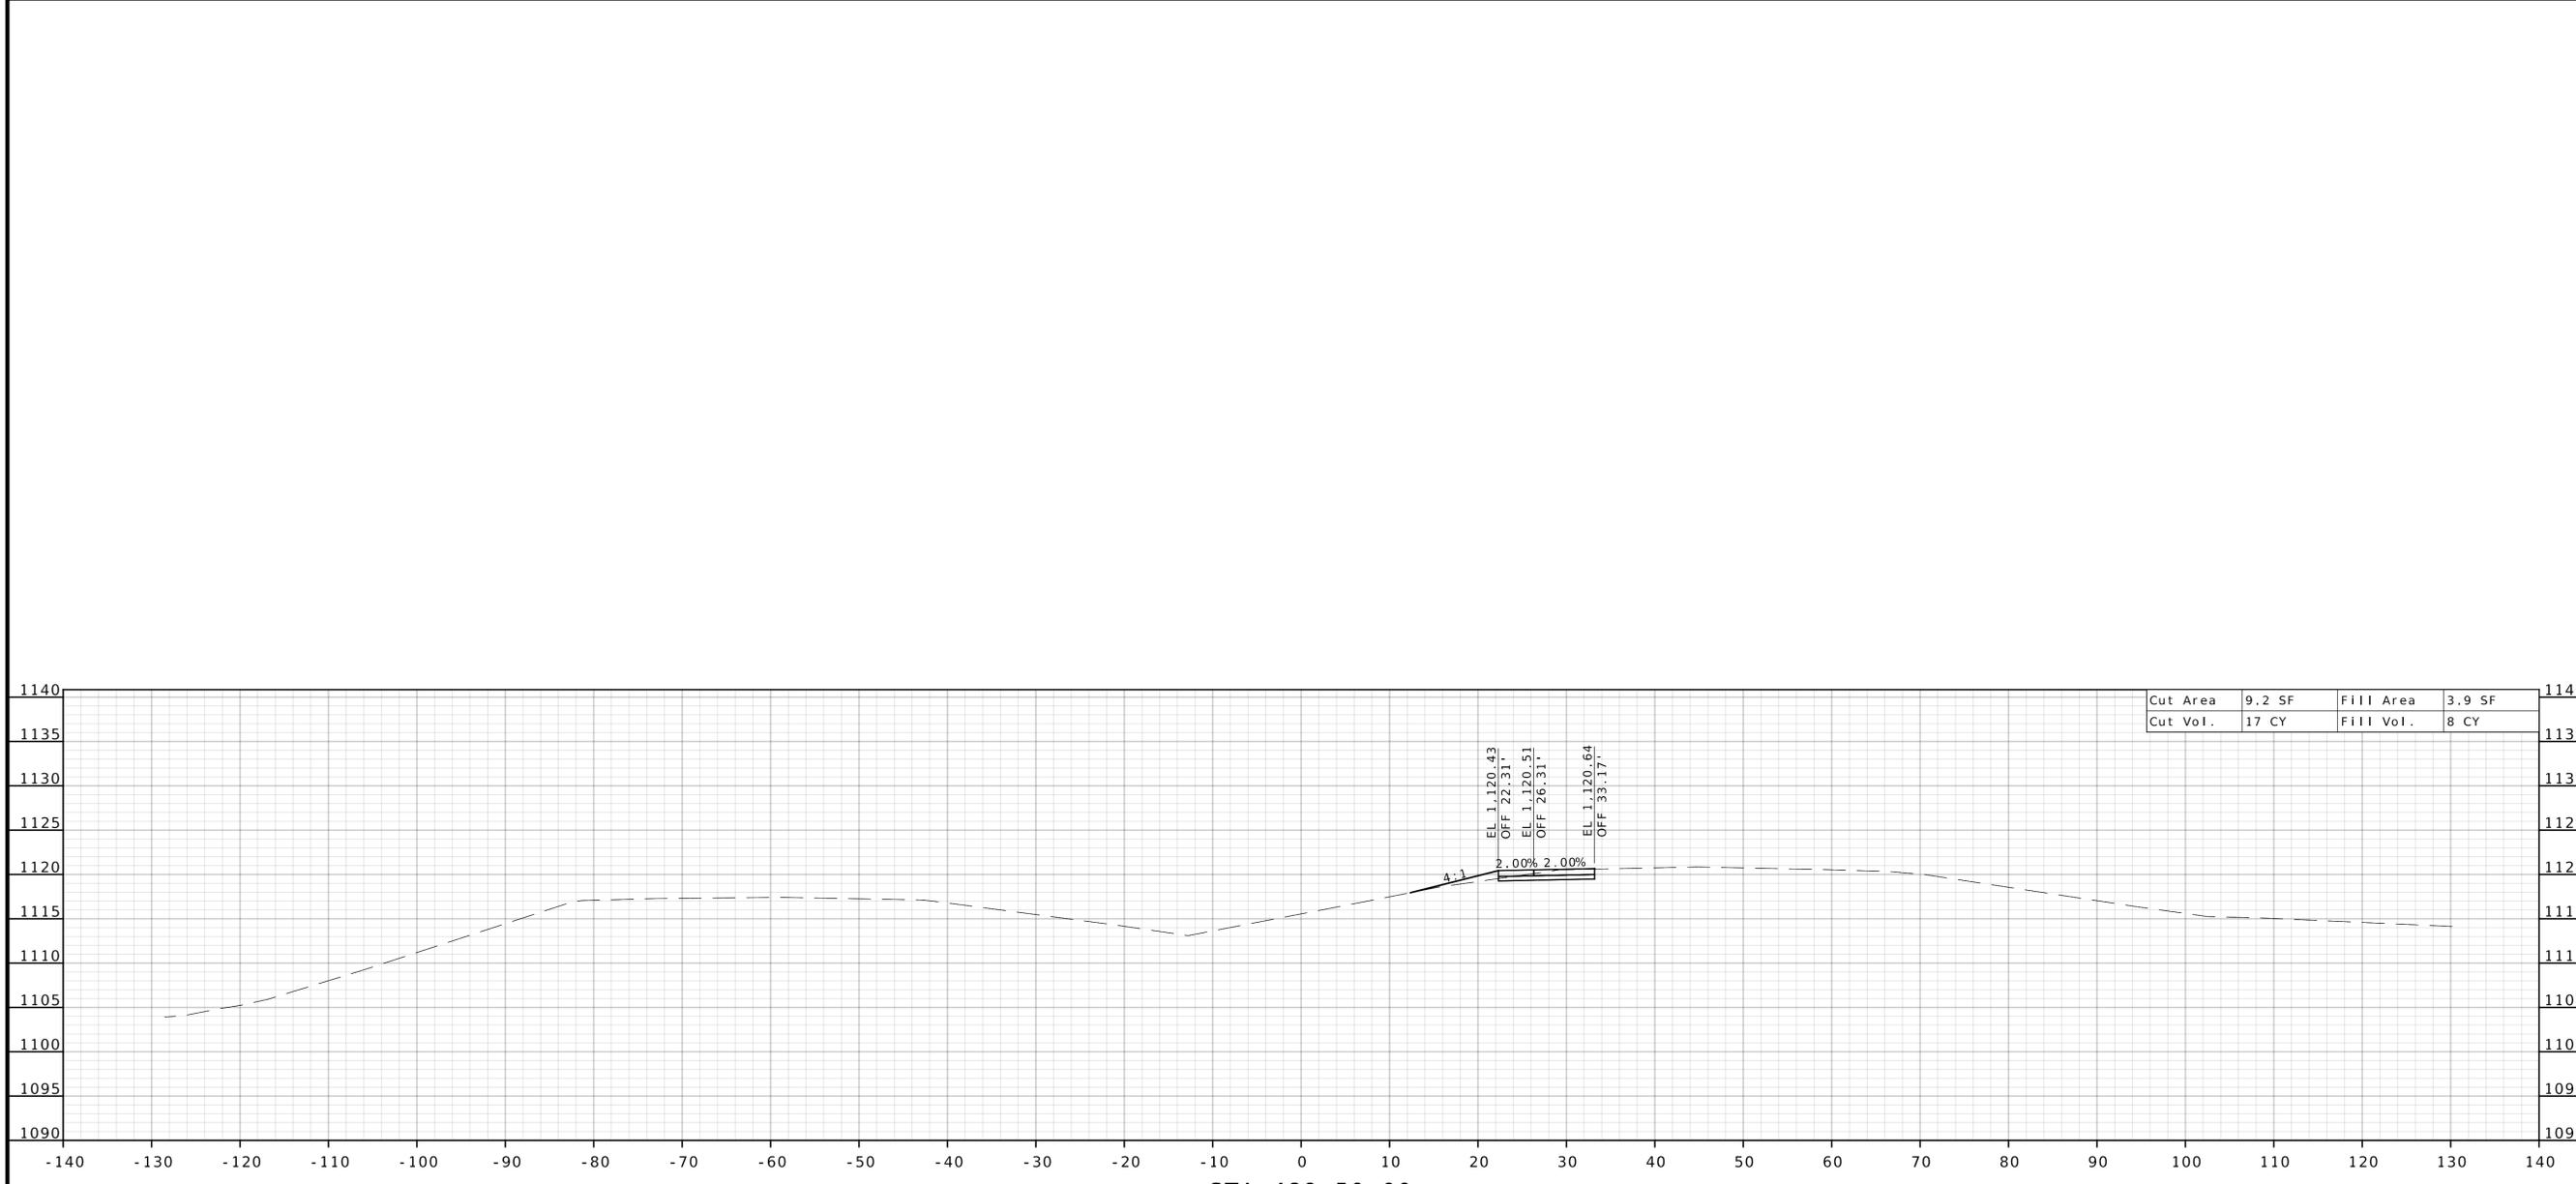

DATE PREPARED 2/6/2026	
ROUTE 71	STATE MO
DISTRICT NW	SHEET NO. 16
COUNTY NODAWAY	
JOB NO. JNW0165	
CONTRACT ID.	
PROJECT NO.	
BRIDGE NO.	


DESCRIPTION	DATE

MISSOURI HIGHWAYS AND TRANSPORTATION COMMISSION




105 WEST CAPITOL
JEFFERSON CITY, MO 65102
1-888-ASK-MODOT (1-888-275-6636)


**BURNS
MCDONNELL**
9400 Ward Parkway
Kansas City, MO 64114
(816) 333-9400
Certificate of Authority
No. : 000165

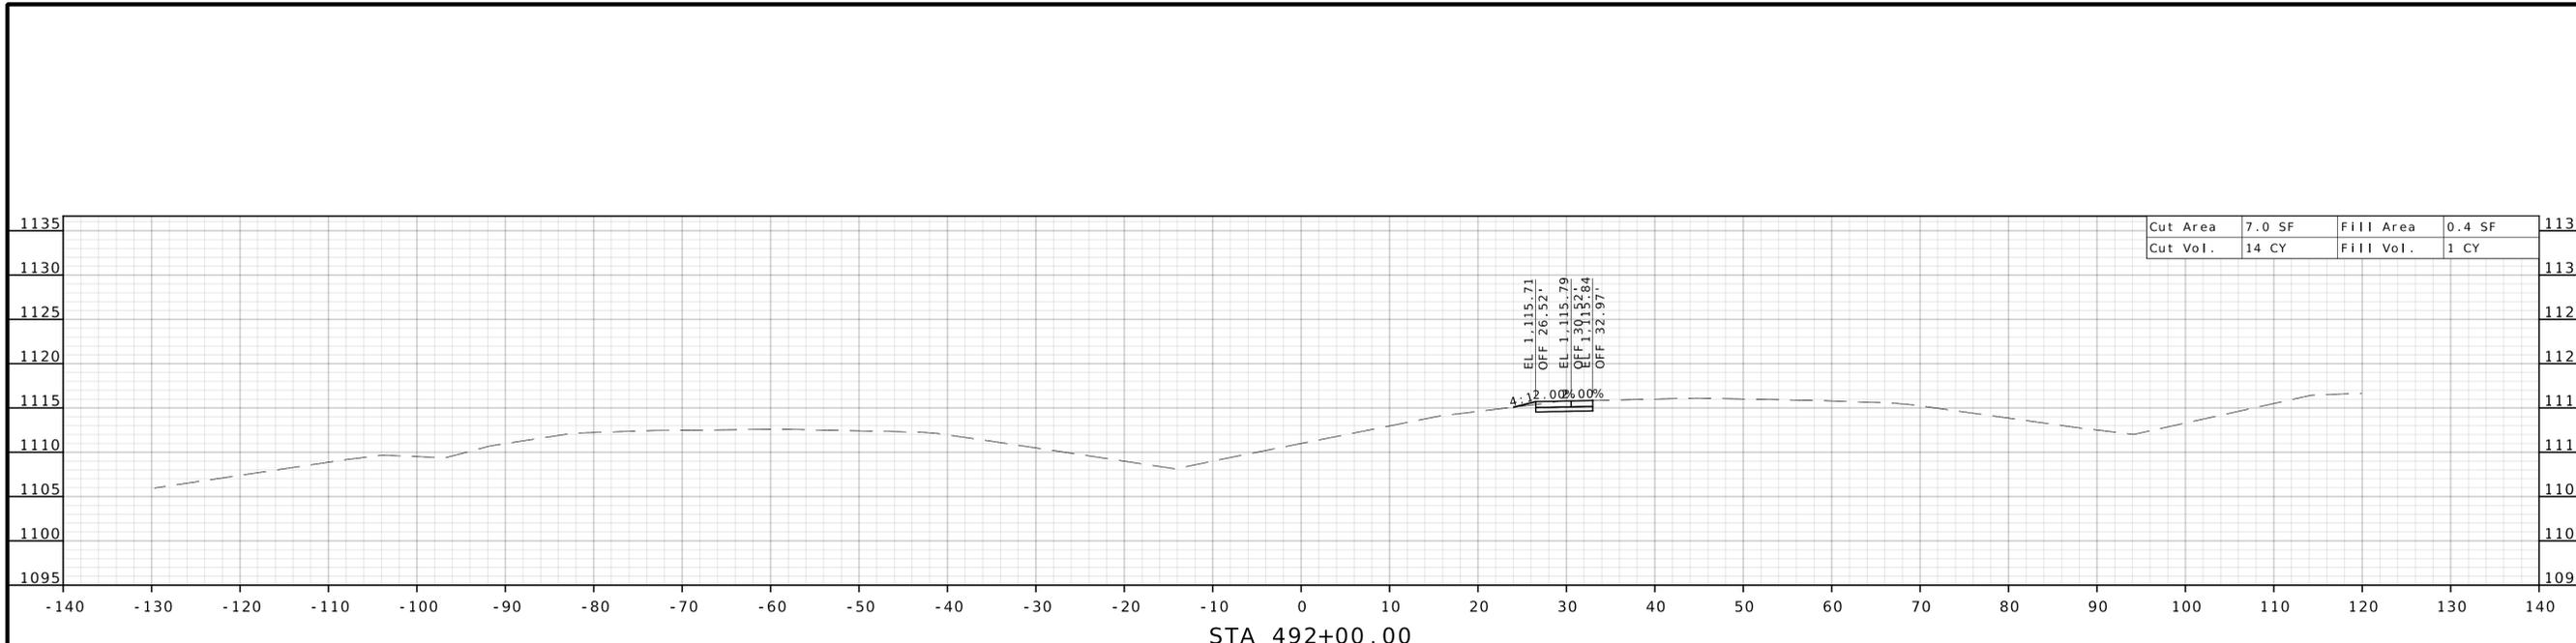

STA 492+00.00

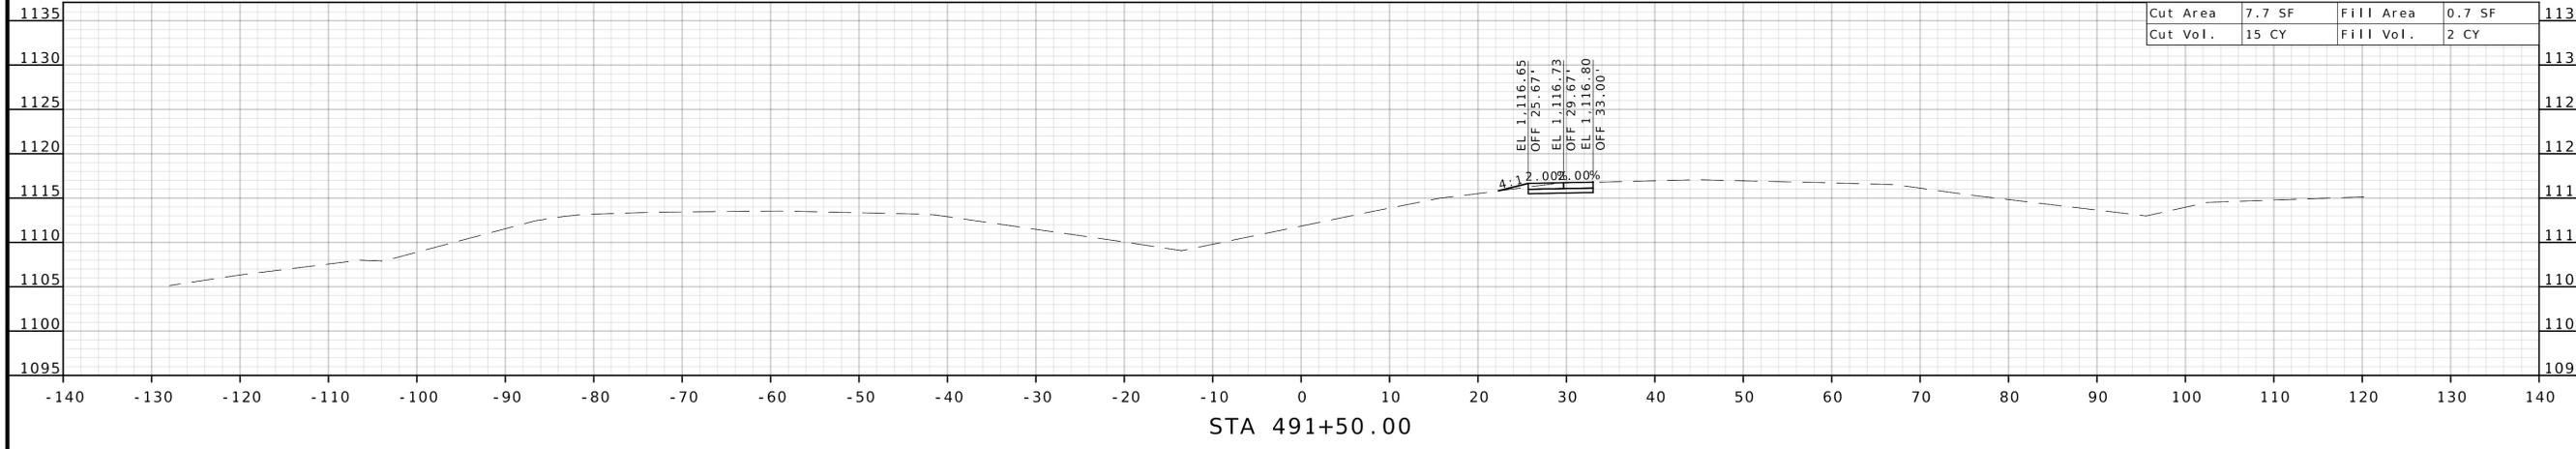


STA 491+50.00

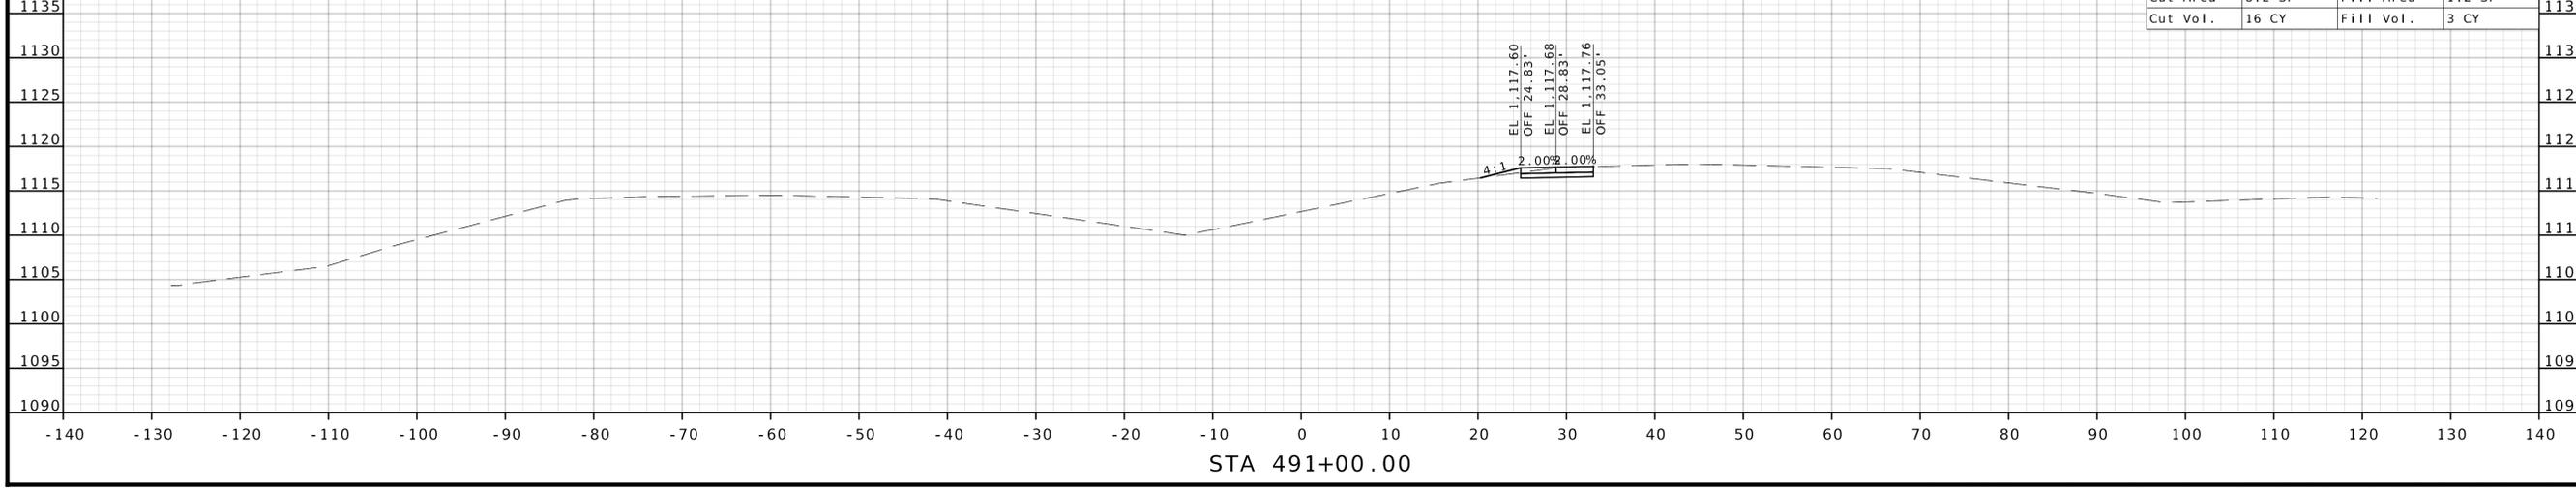


STA 491+00.00


DATE PREPARED 2/6/2026	
ROUTE 71	STATE MO
DISTRICT NW	SHEET NO. 18
COUNTY NODAWAY	
JOB NO. JNW0165	
CONTRACT ID.	
PROJECT NO.	
BRIDGE NO.	
DESCRIPTION	DATE
MISSOURI HIGHWAYS AND TRANSPORTATION COMMISSION	
 105 WEST CAPITOL JEFFERSON CITY, MO 65102 1-888-ASK-MODOT (1-888-275-6636)	
 9400 Ward Parkway Kansas City, MO 64114 (816) 333-9400 Certificate of Authority No. : 000165	

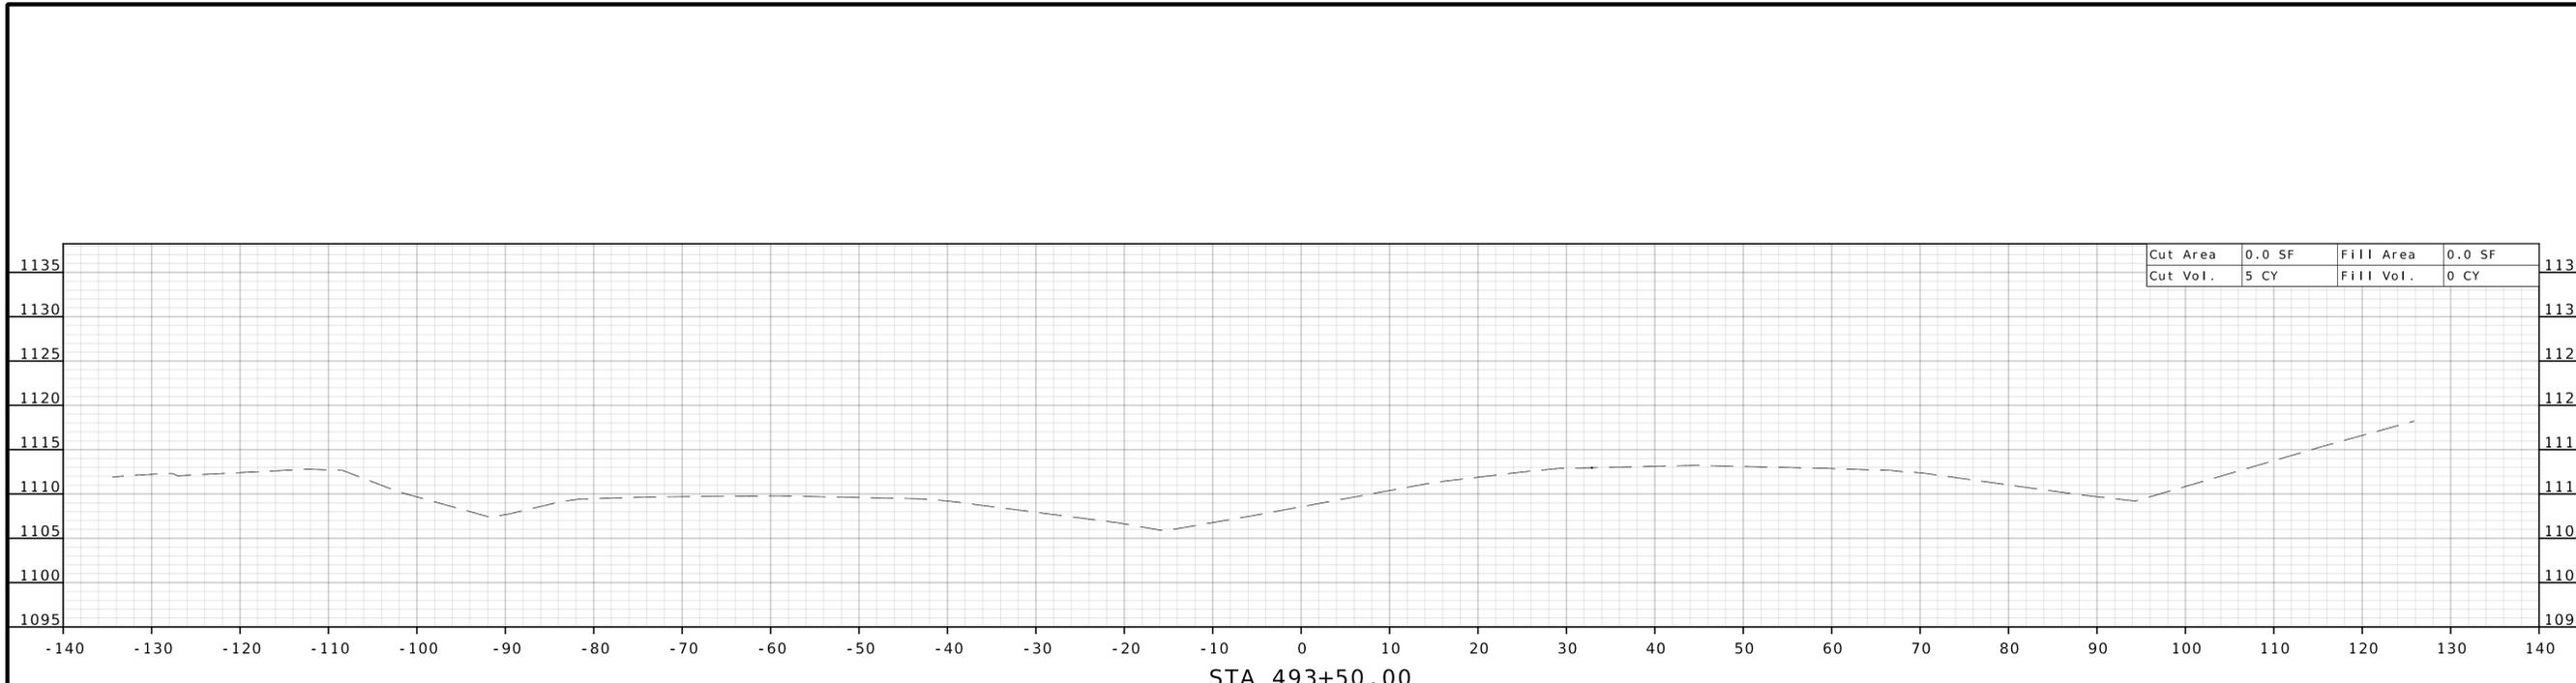

STA 493+50.00

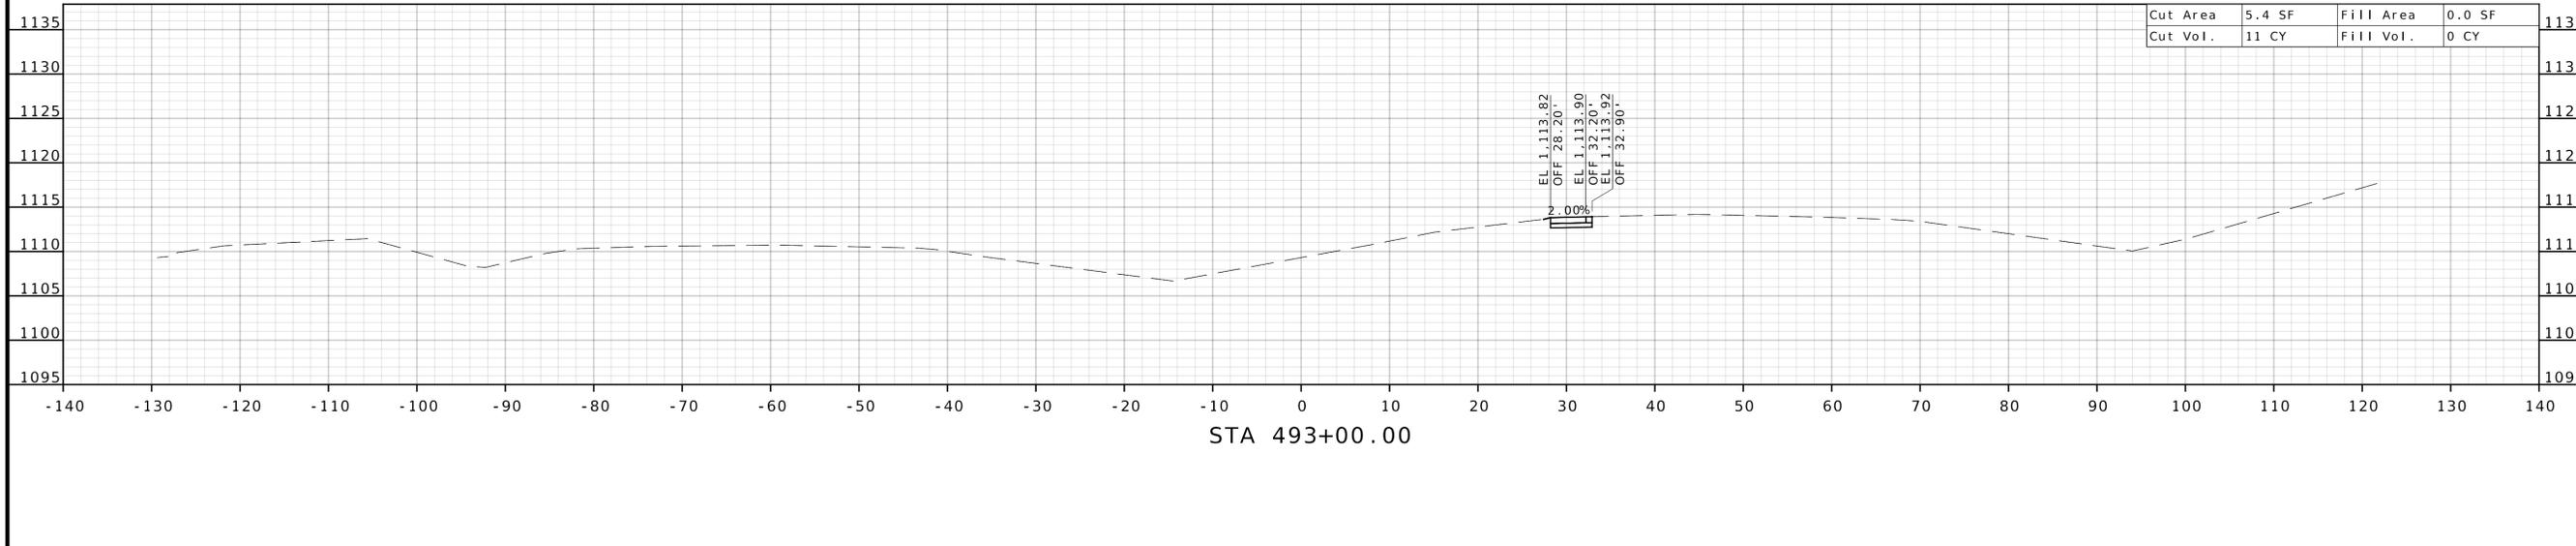

STA 493+00.00

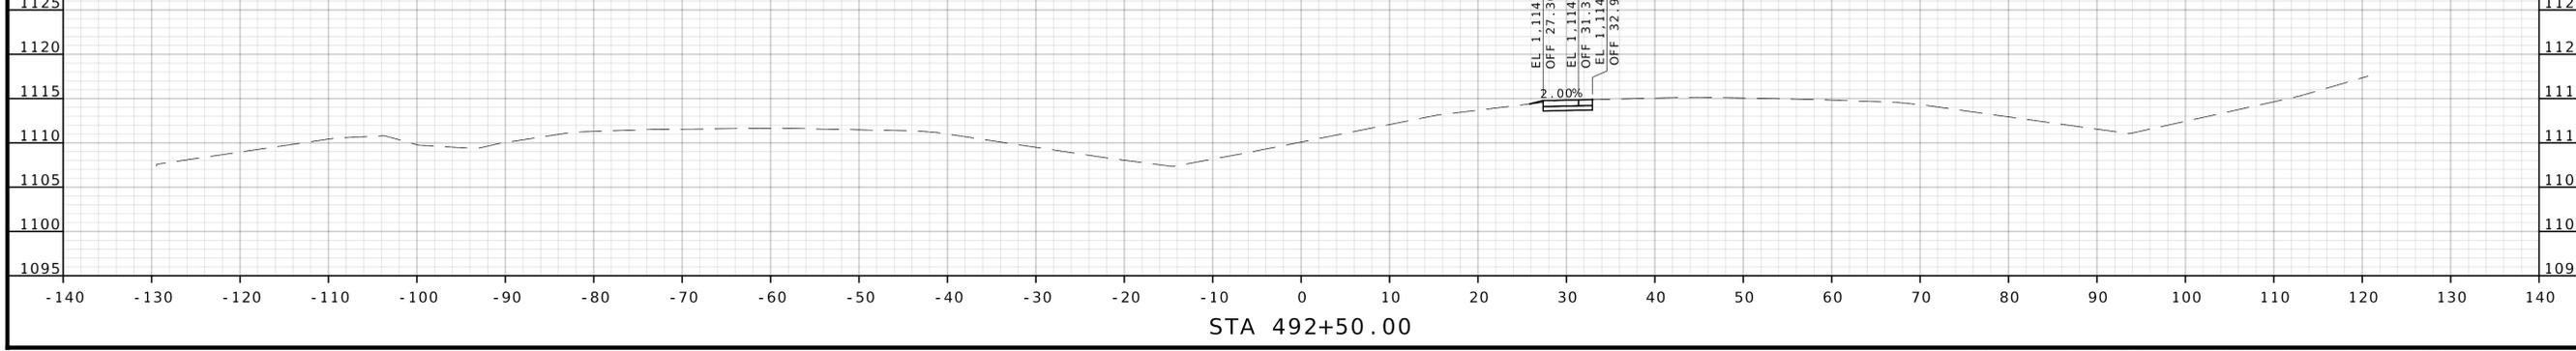

STA 492+50.00

DATE PREPARED		2/6/2026	
ROUTE	71	STATE	MO
DISTRICT	NW	SHEET NO.	19
COUNTY			
NODAWAY			
JOB NO.			
JNW0165			
CONTRACT ID.			
PROJECT NO.			
BRIDGE NO.			

DESCRIPTION	DATE

MISSOURI HIGHWAYS AND TRANSPORTATION COMMISSION

 105 WEST CAPITOL
 JEFFERSON CITY, MO 65102
 1-888-ASK-MODOT (1-888-275-6636)

BURNS & MCDONNELL
 9400 Ward Parkway
 Kansas City, MO 64114
 (816) 333-9400
 Certificate of Authority
 No. : 000165

DATE PREPARED	
2/6/2026	
ROUTE	STATE
71	MO
DISTRICT	SHEET NO.
NW	20
COUNTY	
NODAWAY	
JOB NO.	
JNW0165	
CONTRACT ID.	
PROJECT NO.	
BRIDGE NO.	



DESCRIPTION
DATE



MISSOURI HIGHWAYS AND TRANSPORTATION COMMISSION



105 WEST CAPITOL
JEFFERSON CITY, MO 65102
1-888-ASK-MODOT (1-888-275-6636)

**BURNS
MCDONNELL**
9400 Ward Parkway
Kansas City, MO 64114
(816) 333-9400
Certificate of Authority
No. : 000165

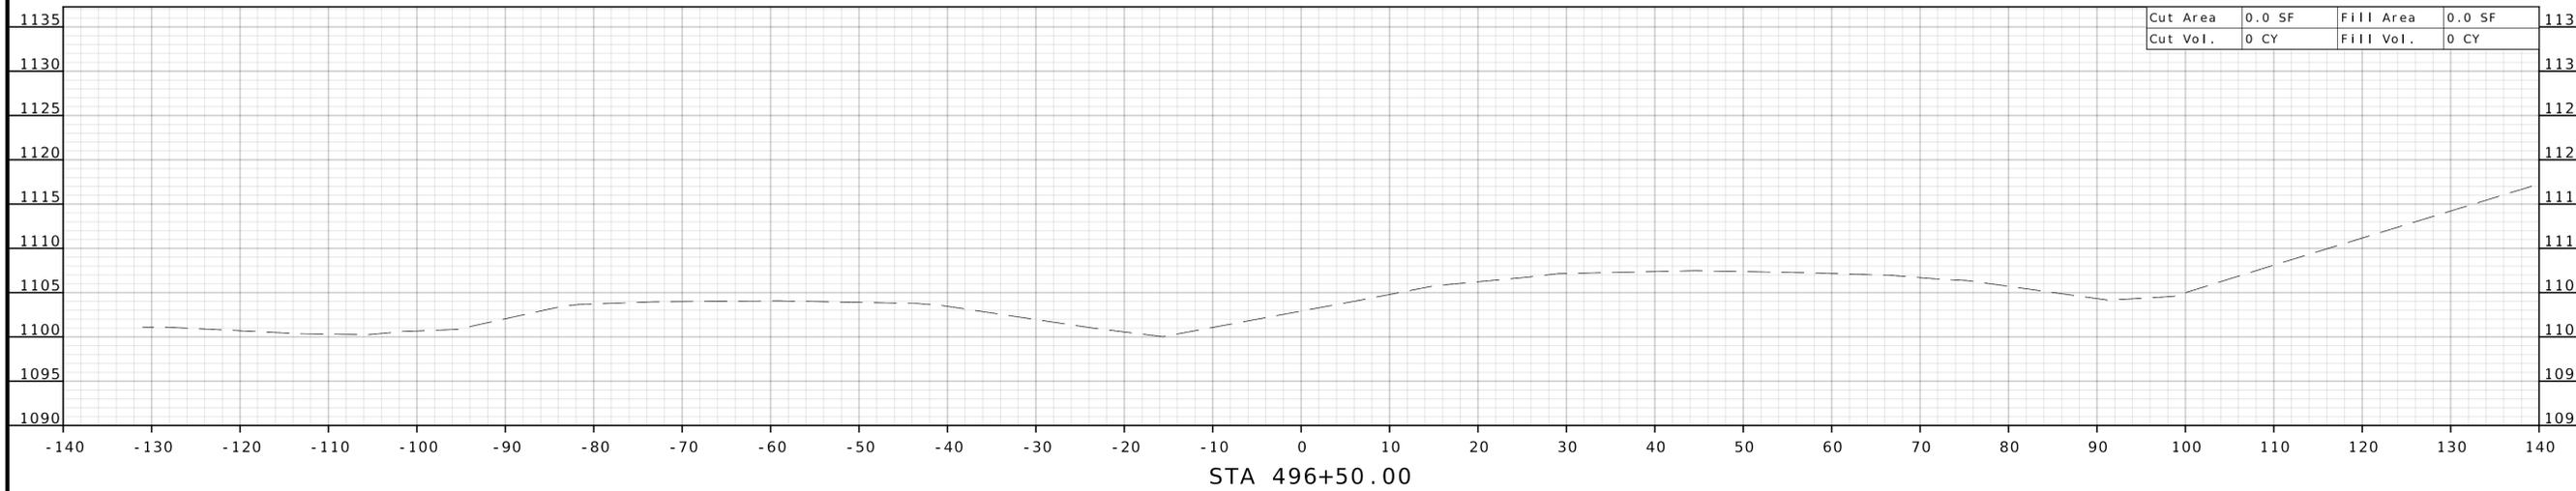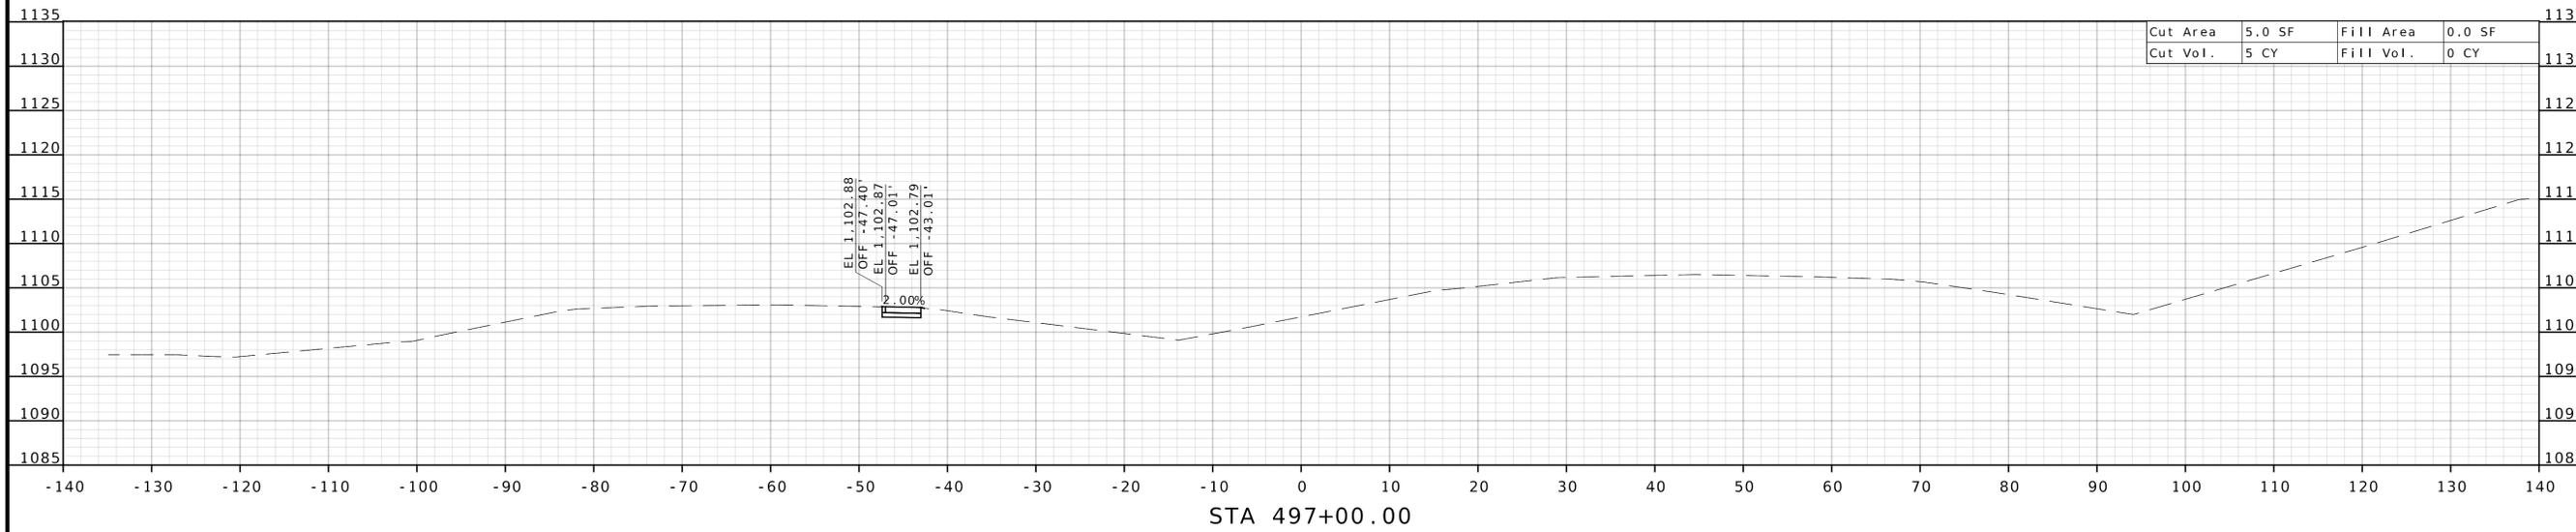

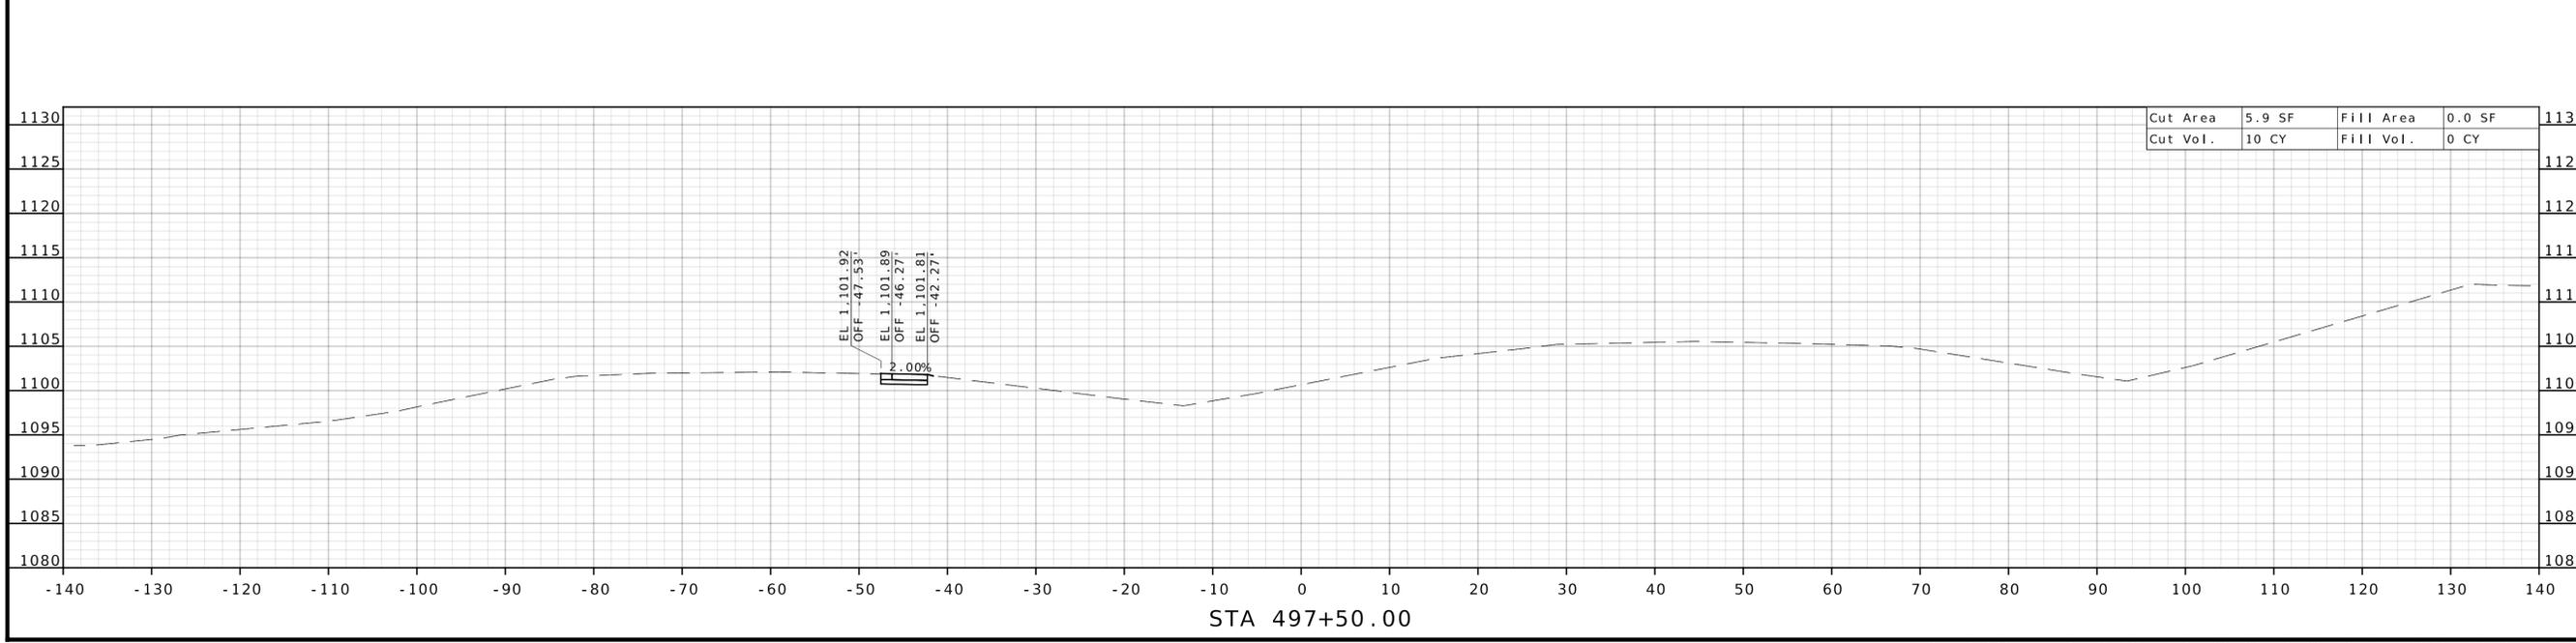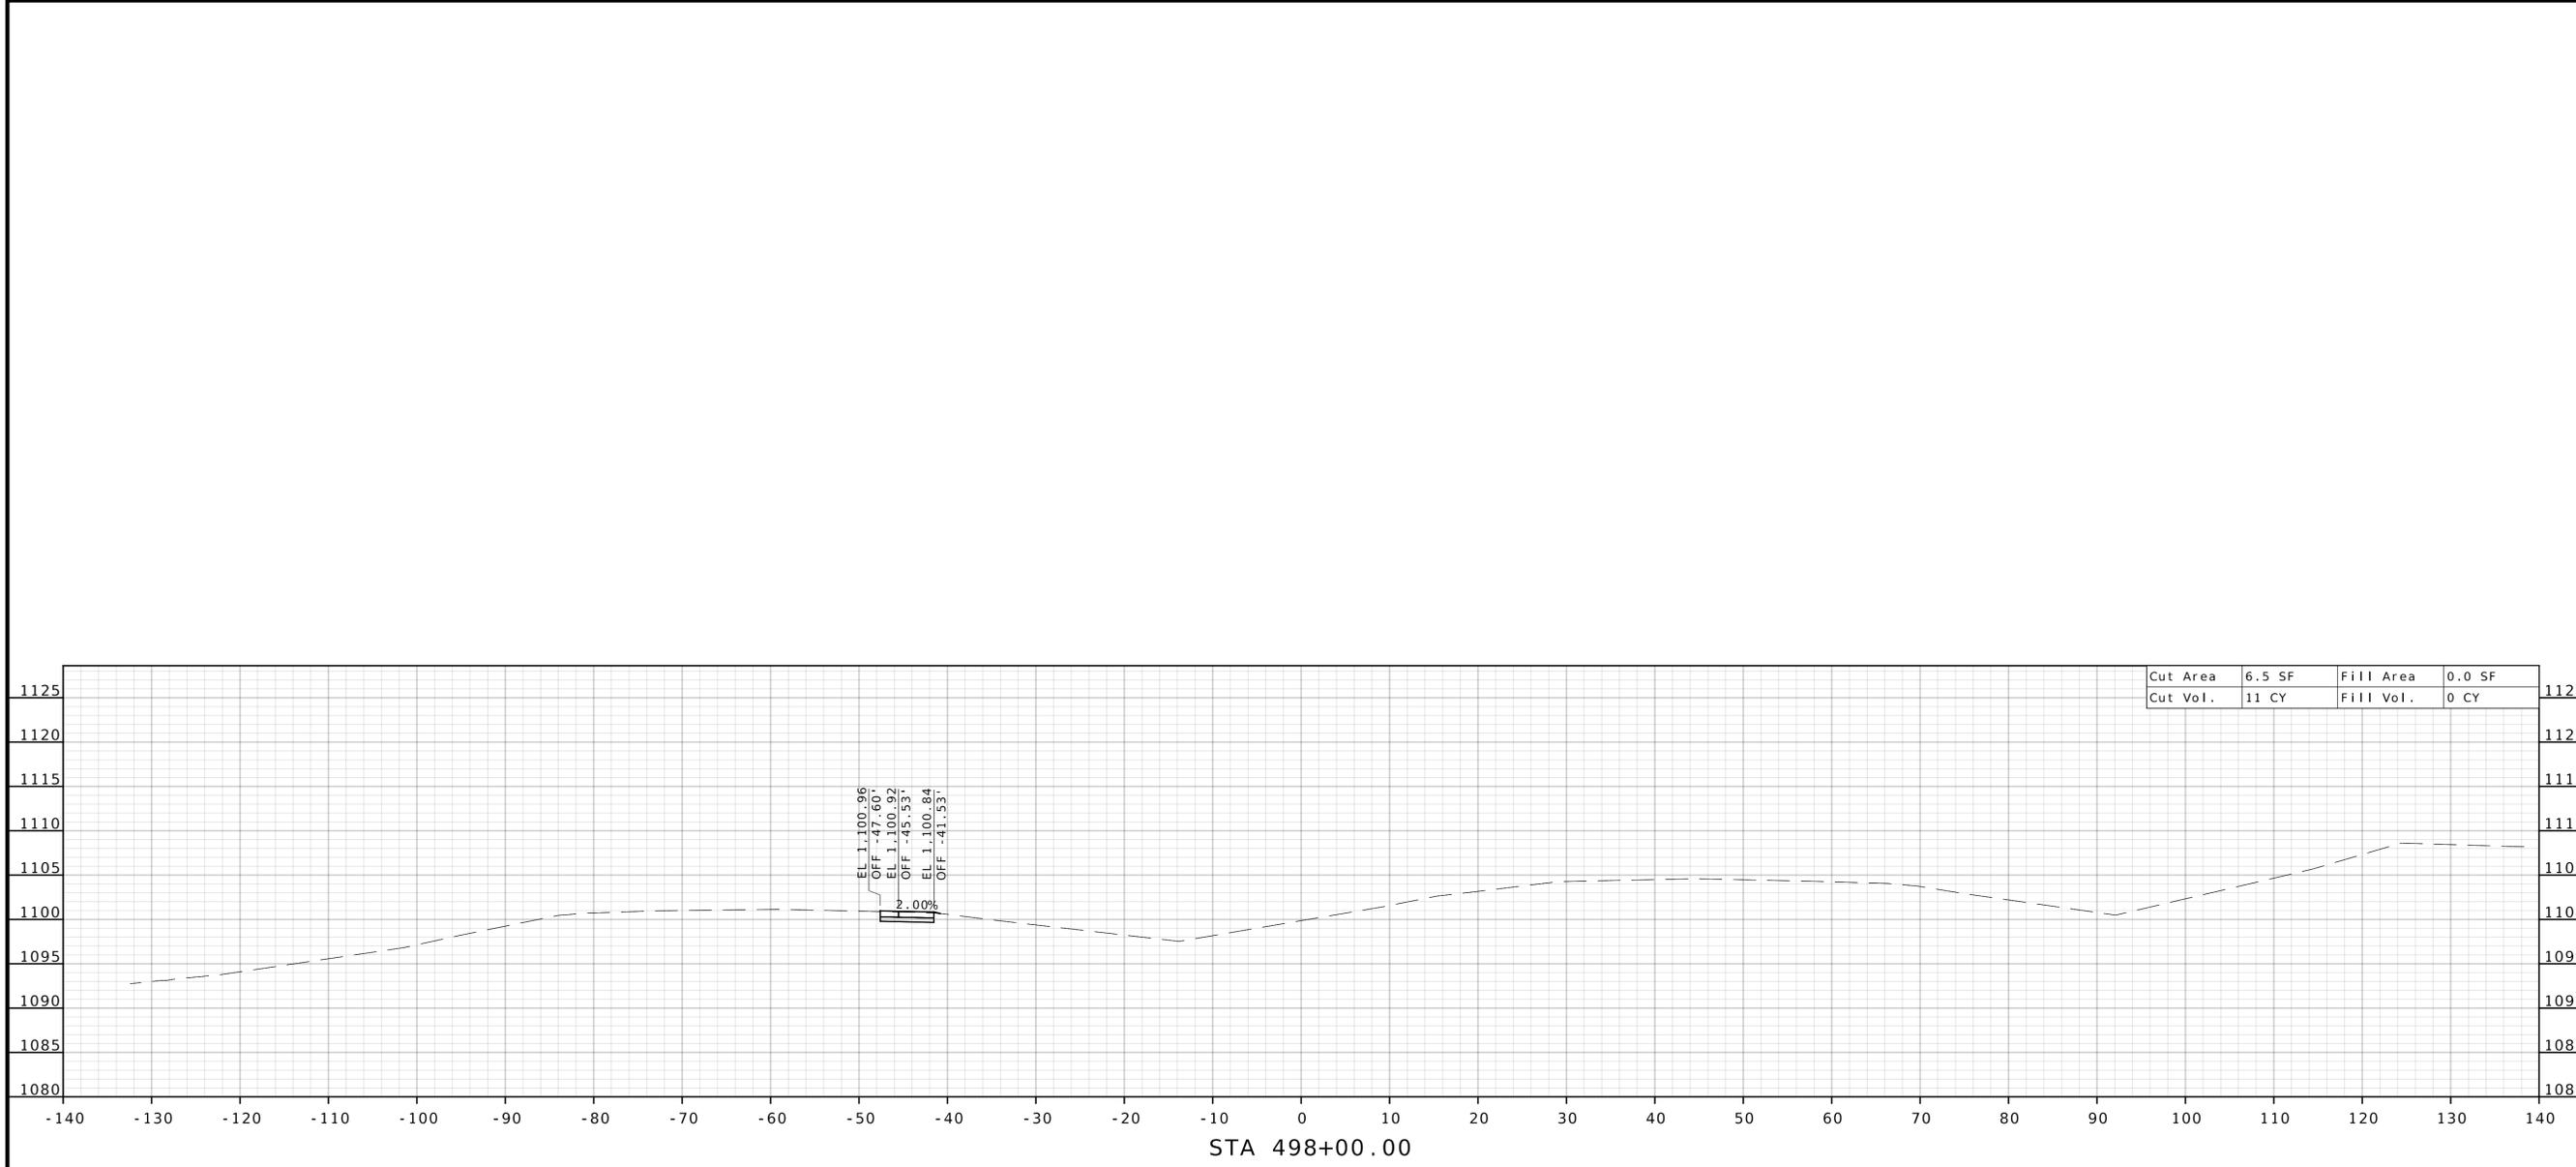

DATE PREPARED 2/6/2026	
ROUTE 71	STATE MO
DISTRICT NW	SHEET NO. 21
COUNTY NODAWAY	
JOB NO. JNW0165	
CONTRACT ID.	
PROJECT NO.	
BRIDGE NO.	


DESCRIPTION	DATE

MISSOURI HIGHWAYS AND TRANSPORTATION COMMISSION




105 WEST CAPITOL
JEFFERSON CITY, MO 65102
1-888-ASK-MODOT (1-888-275-6636)


BURNS MCDONNELL
 9400 Ward Parkway
 Kansas City, MO 64114
 (816) 333-9400
 Certificate of Authority
 No. : 000165

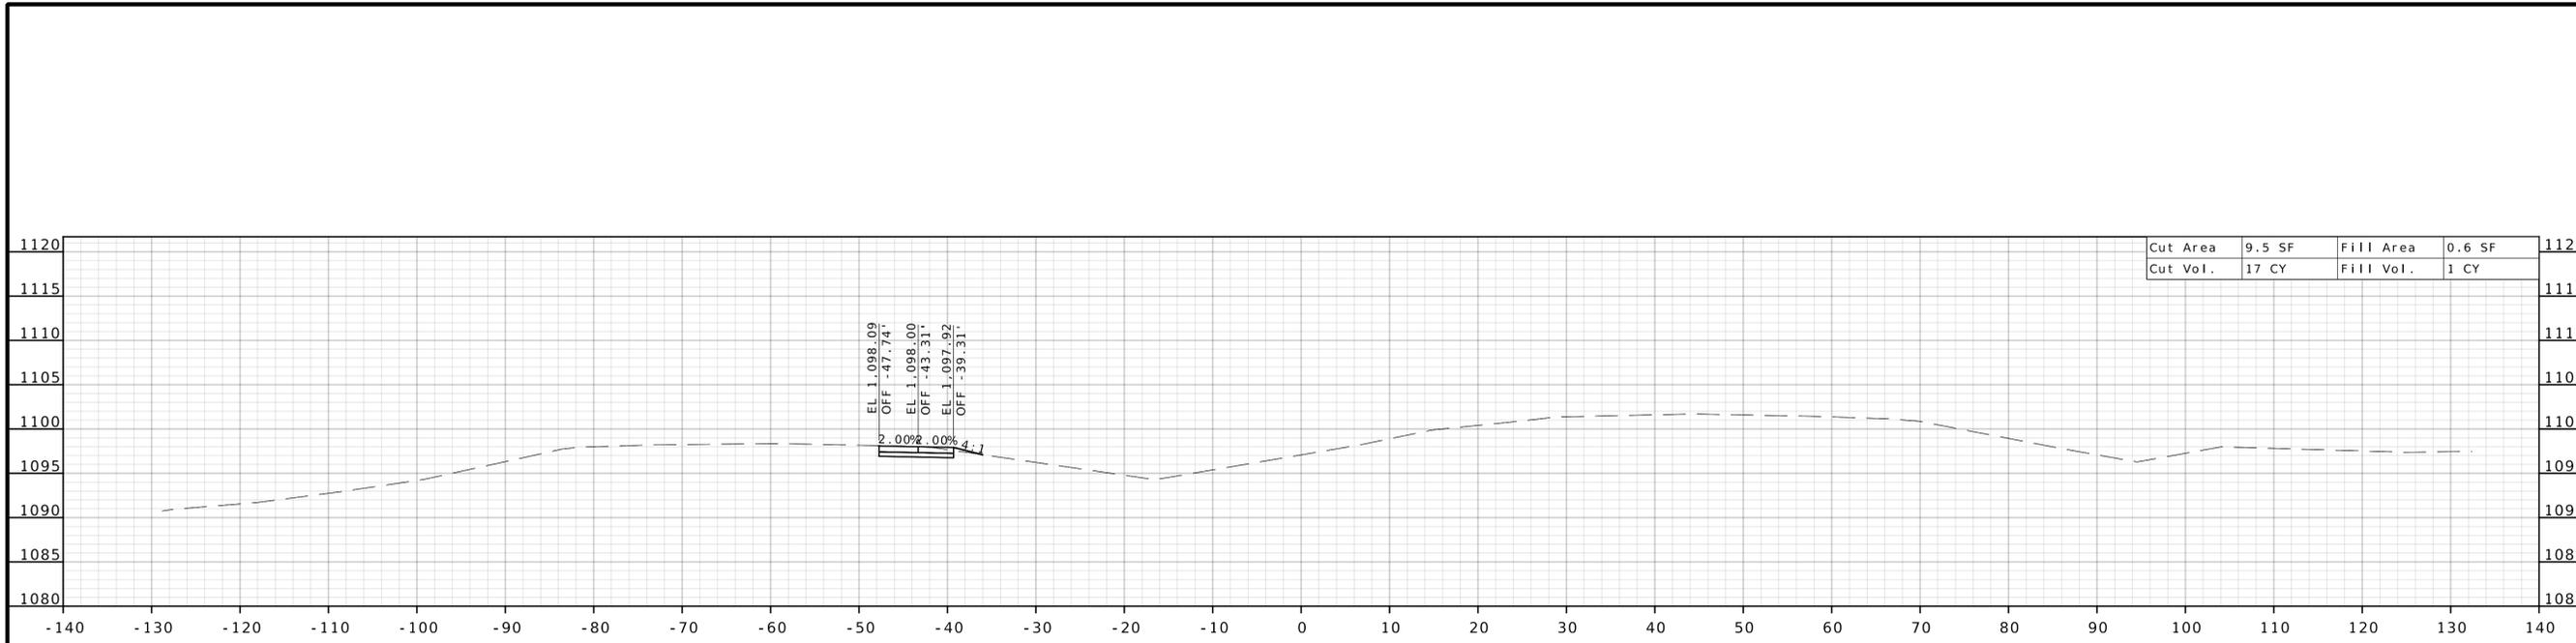

STA 499+50.00

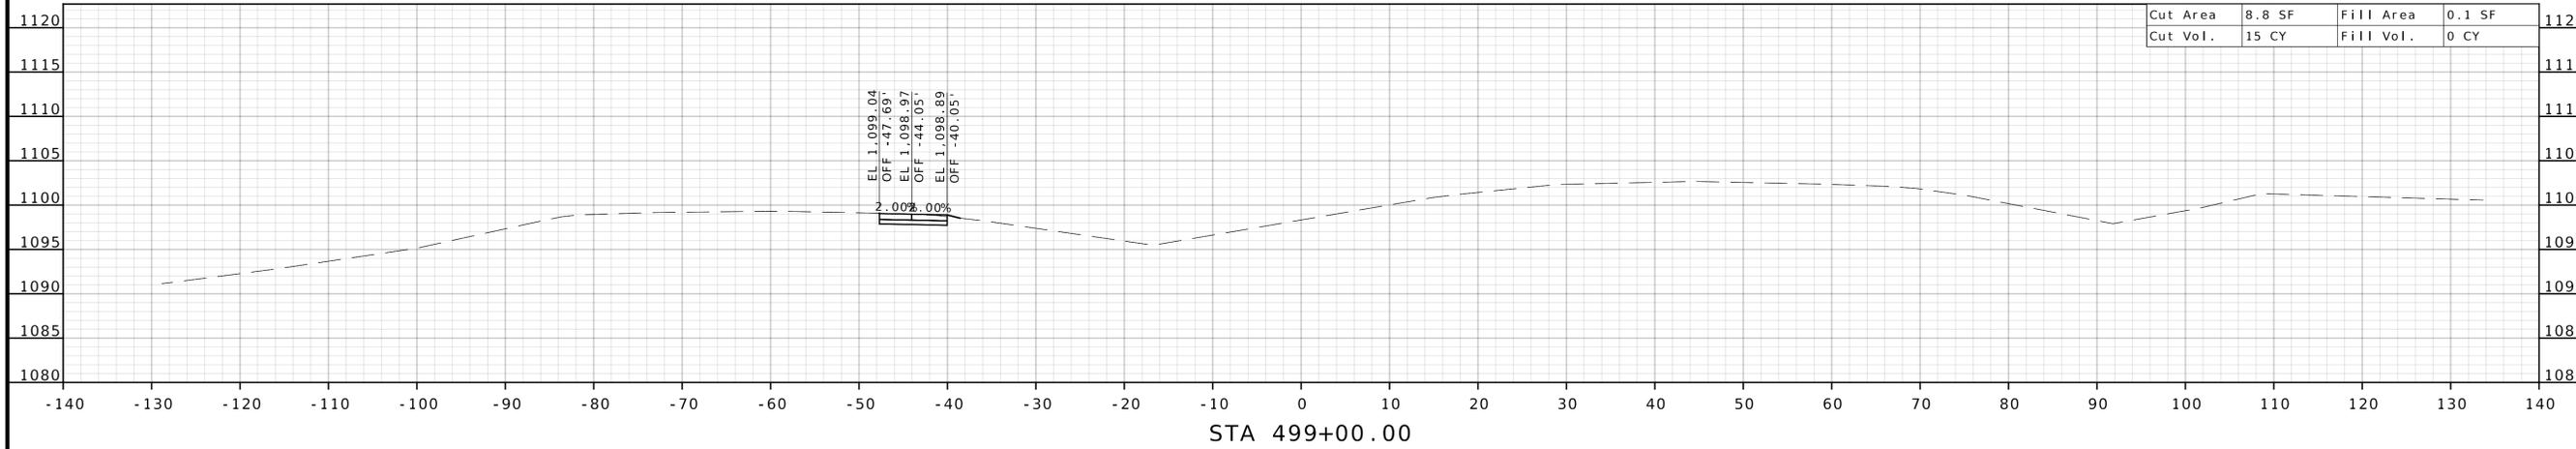

STA 499+00.00

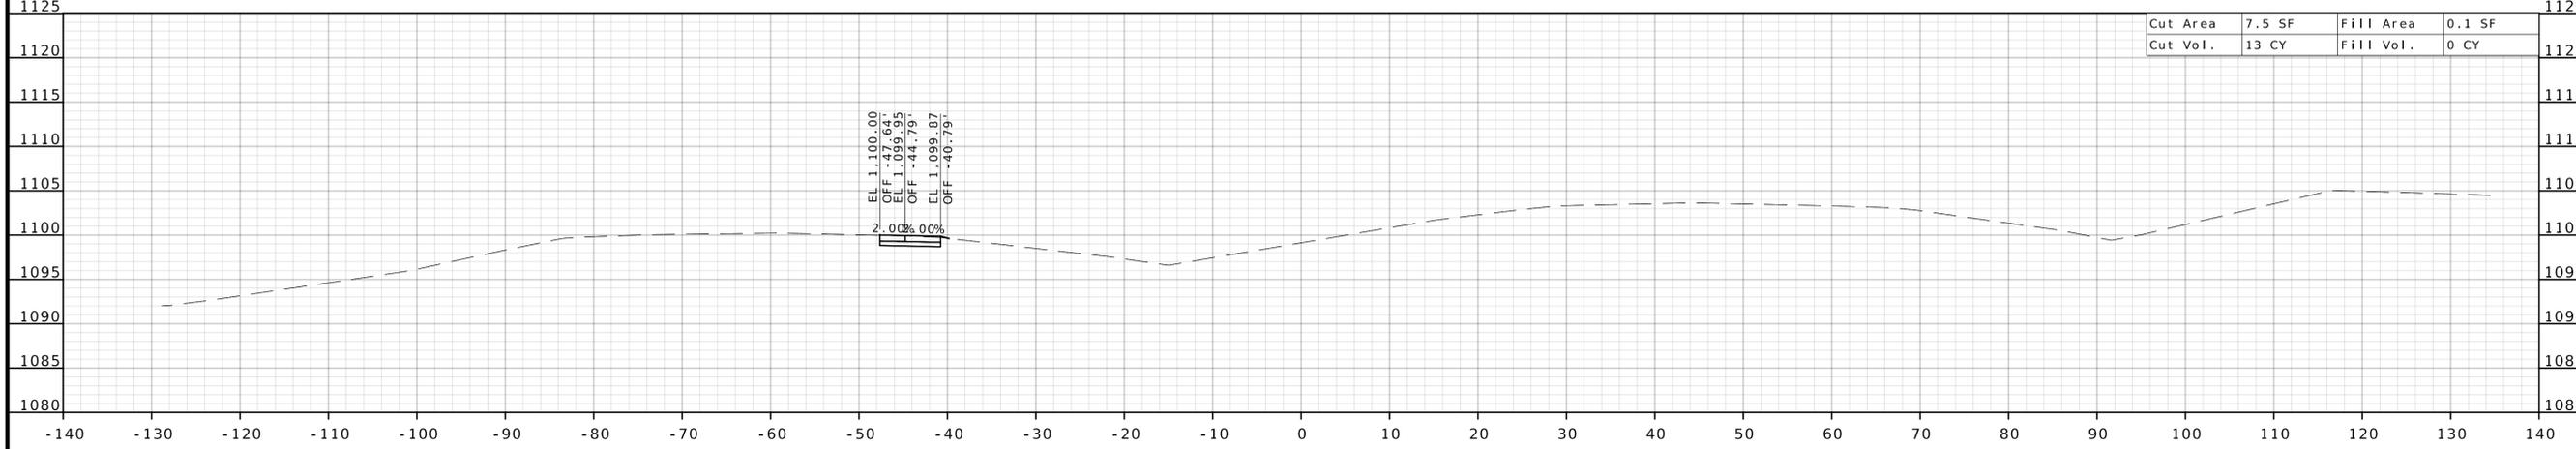

STA 498+50.00


DATE PREPARED 2/6/2026	
ROUTE 71	STATE MO
DISTRICT NW	SHEET NO. 22
COUNTY NODAWAY	
JOB NO. JNW0165	
CONTRACT ID.	
PROJECT NO.	
BRIDGE NO.	

DESCRIPTION	DATE


MISSOURI HIGHWAYS AND TRANSPORTATION COMMISSION

 105 WEST CAPITOL
 JEFFERSON CITY, MO 65102
 1-888-ASK-MODOT (1-888-275-6636)


BURNS & MCDONNELL
 9400 Ward Parkway
 Kansas City, MO 64114
 (816) 333-9400
 Certificate of Authority
 No. : 000165

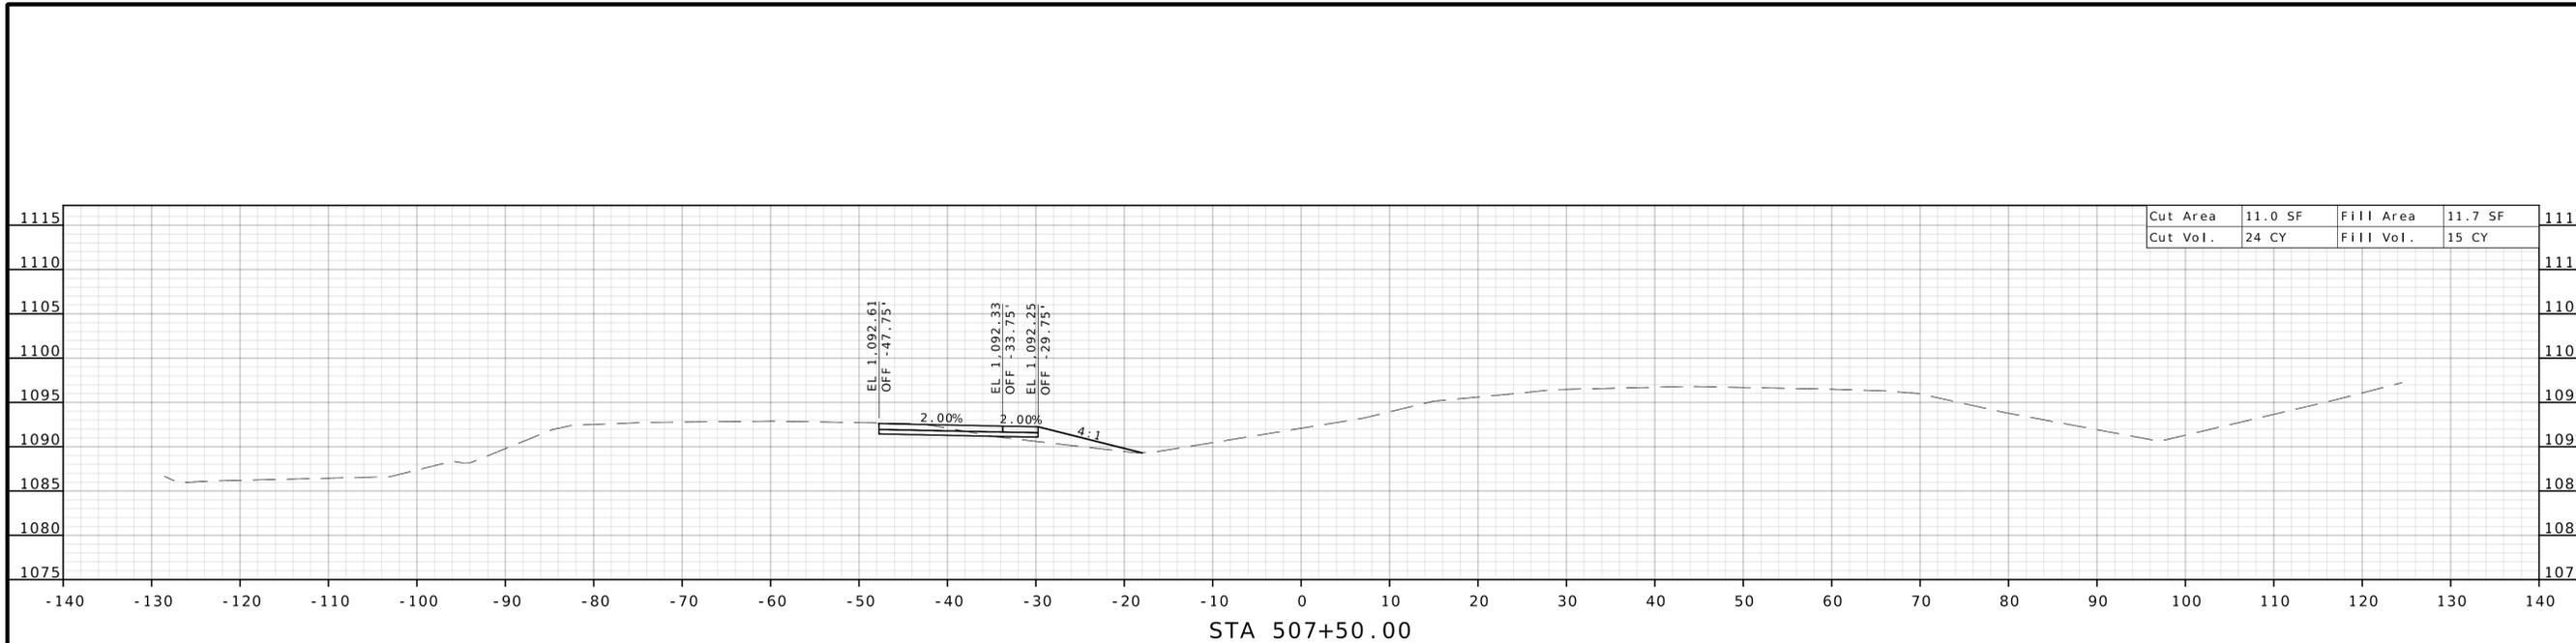

STA 507+50.00

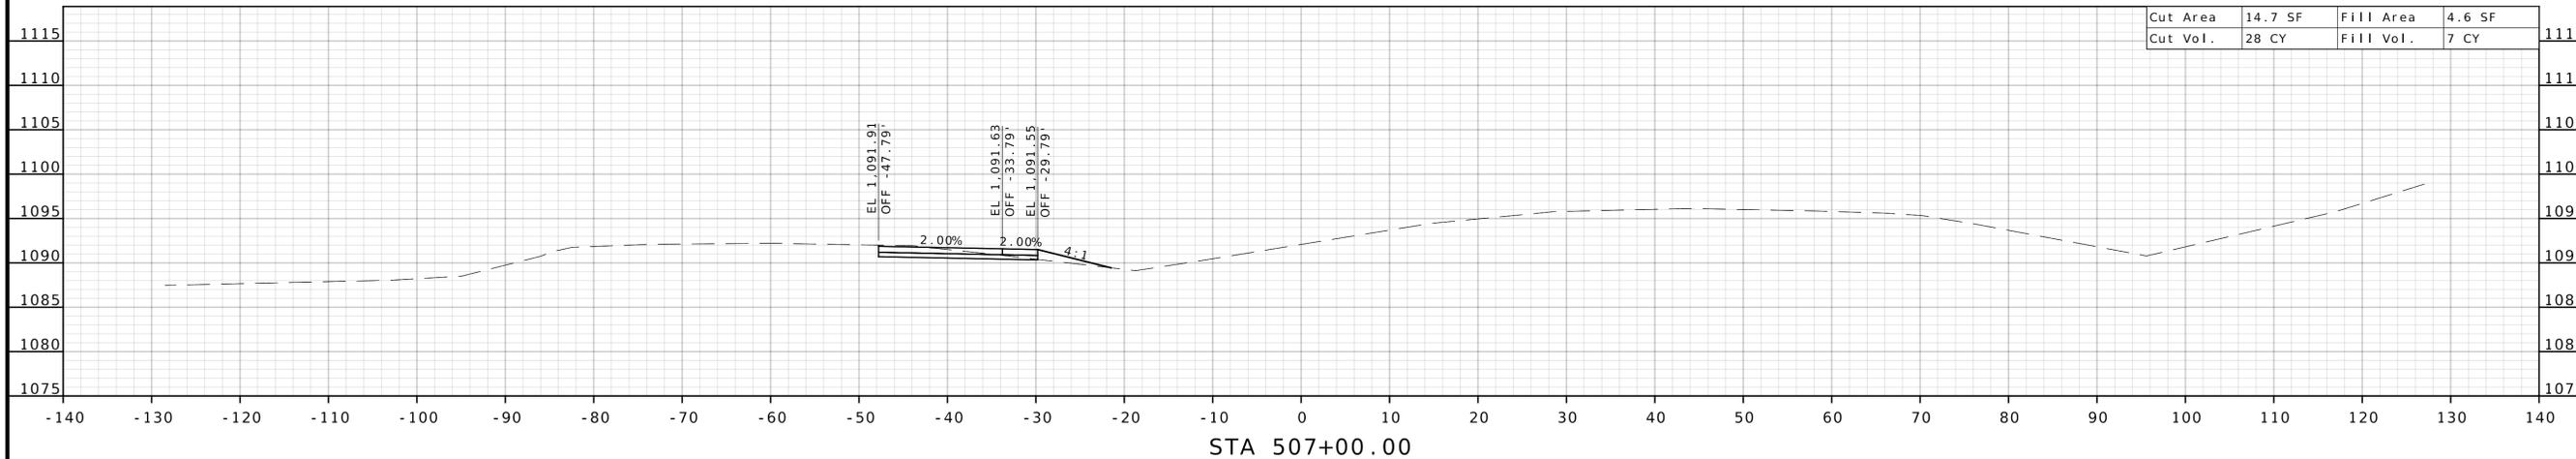

STA 507+00.00

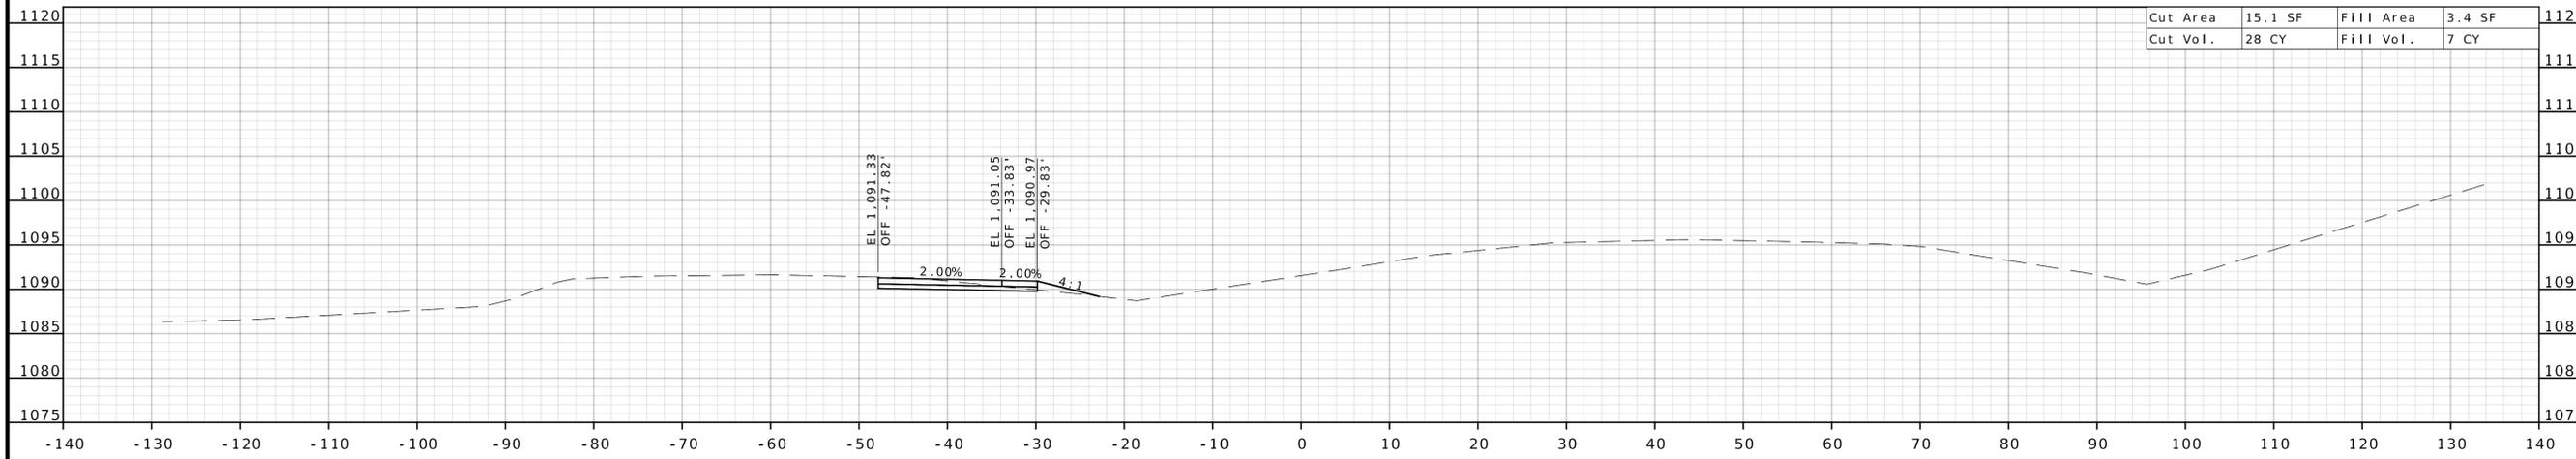

STA 506+50.00

DATE PREPARED 2/6/2026	
ROUTE 71	STATE MO
DISTRICT NW	SHEET NO. 29
COUNTY NODAWAY	
JOB NO. JNW0165	
CONTRACT ID.	
PROJECT NO.	
BRIDGE NO.	
DESCRIPTION	DATE
MISSOURI HIGHWAYS AND TRANSPORTATION COMMISSION	105 WEST CAPITOL JEFFERSON CITY, MO 65102 1-888-ASK-MODOT (1-888-275-6636)
	
	

DATE PREPARED	
2/6/2026	
ROUTE	STATE
71	MO
DISTRICT	SHEET NO.
NW	30
COUNTY	
NODAWAY	
JOB NO.	
JNW0165	
CONTRACT ID.	
PROJECT NO.	
BRIDGE NO.	



DESCRIPTION
DATE


MISSOURI HIGHWAYS AND TRANSPORTATION COMMISSION




105 WEST CAPITOL
JEFFERSON CITY, MO 65102
1-888-ASK-MODOT (1-888-275-6636)

**BURNS
MCDONNELL**
9400 Ward Parkway
Kansas City, MO 64114
(816) 333-9400
Certificate of Authority
No. : 000165

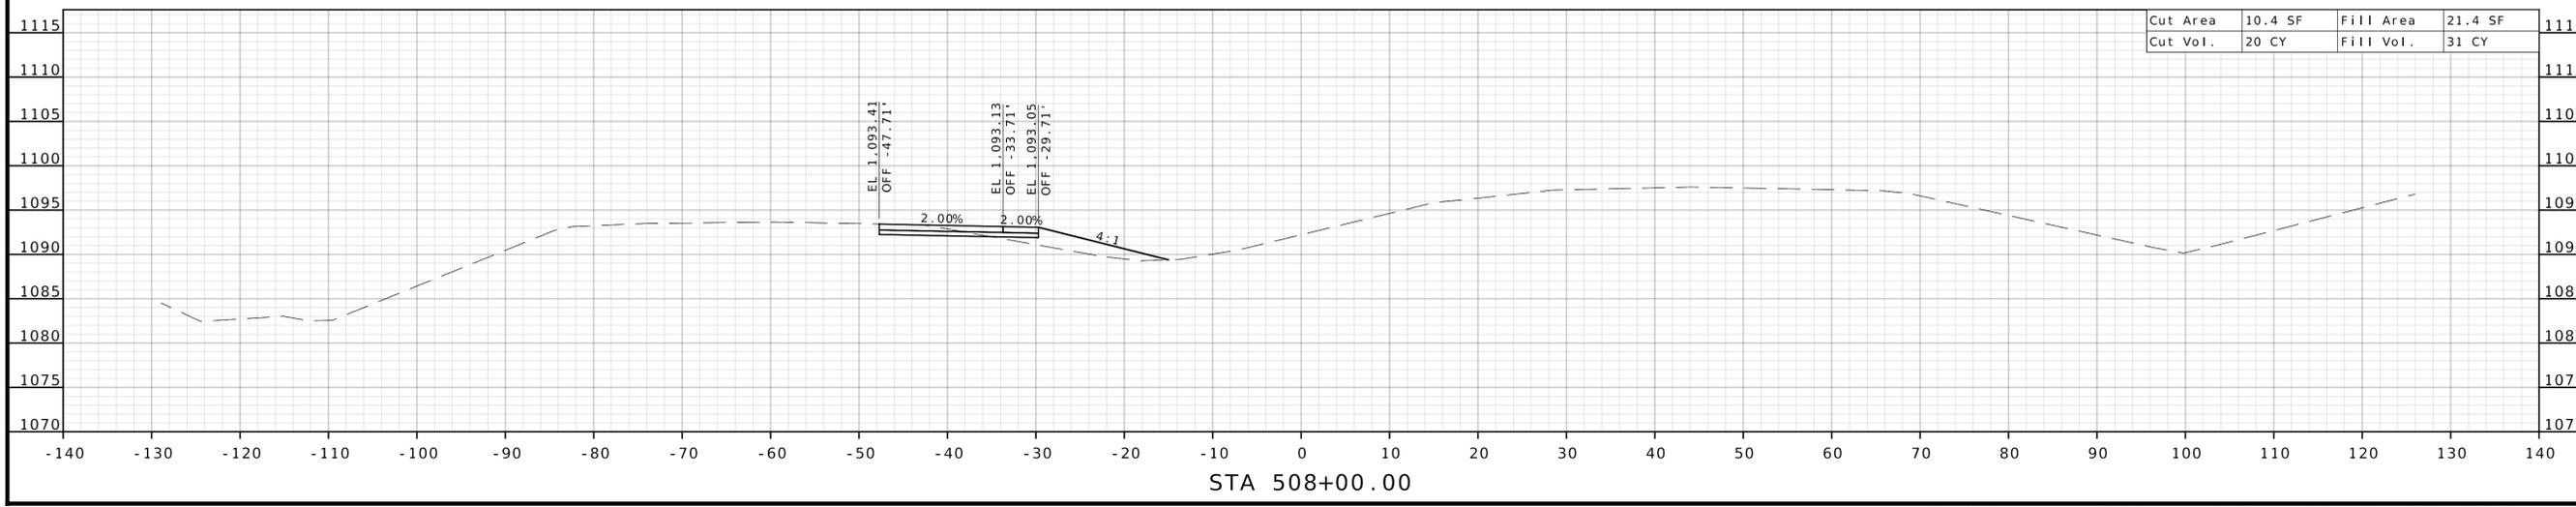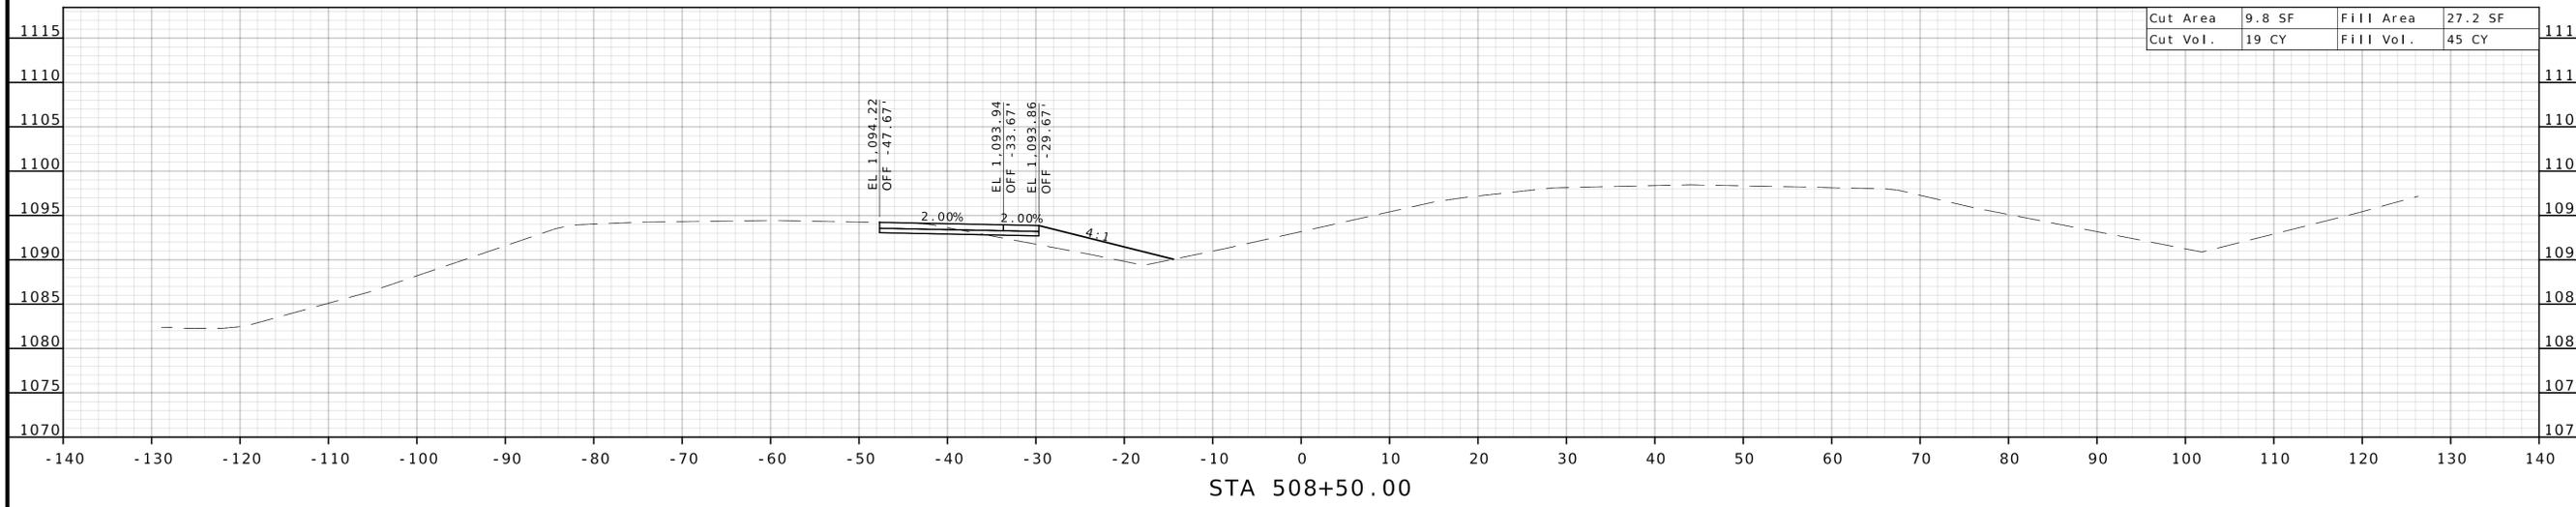


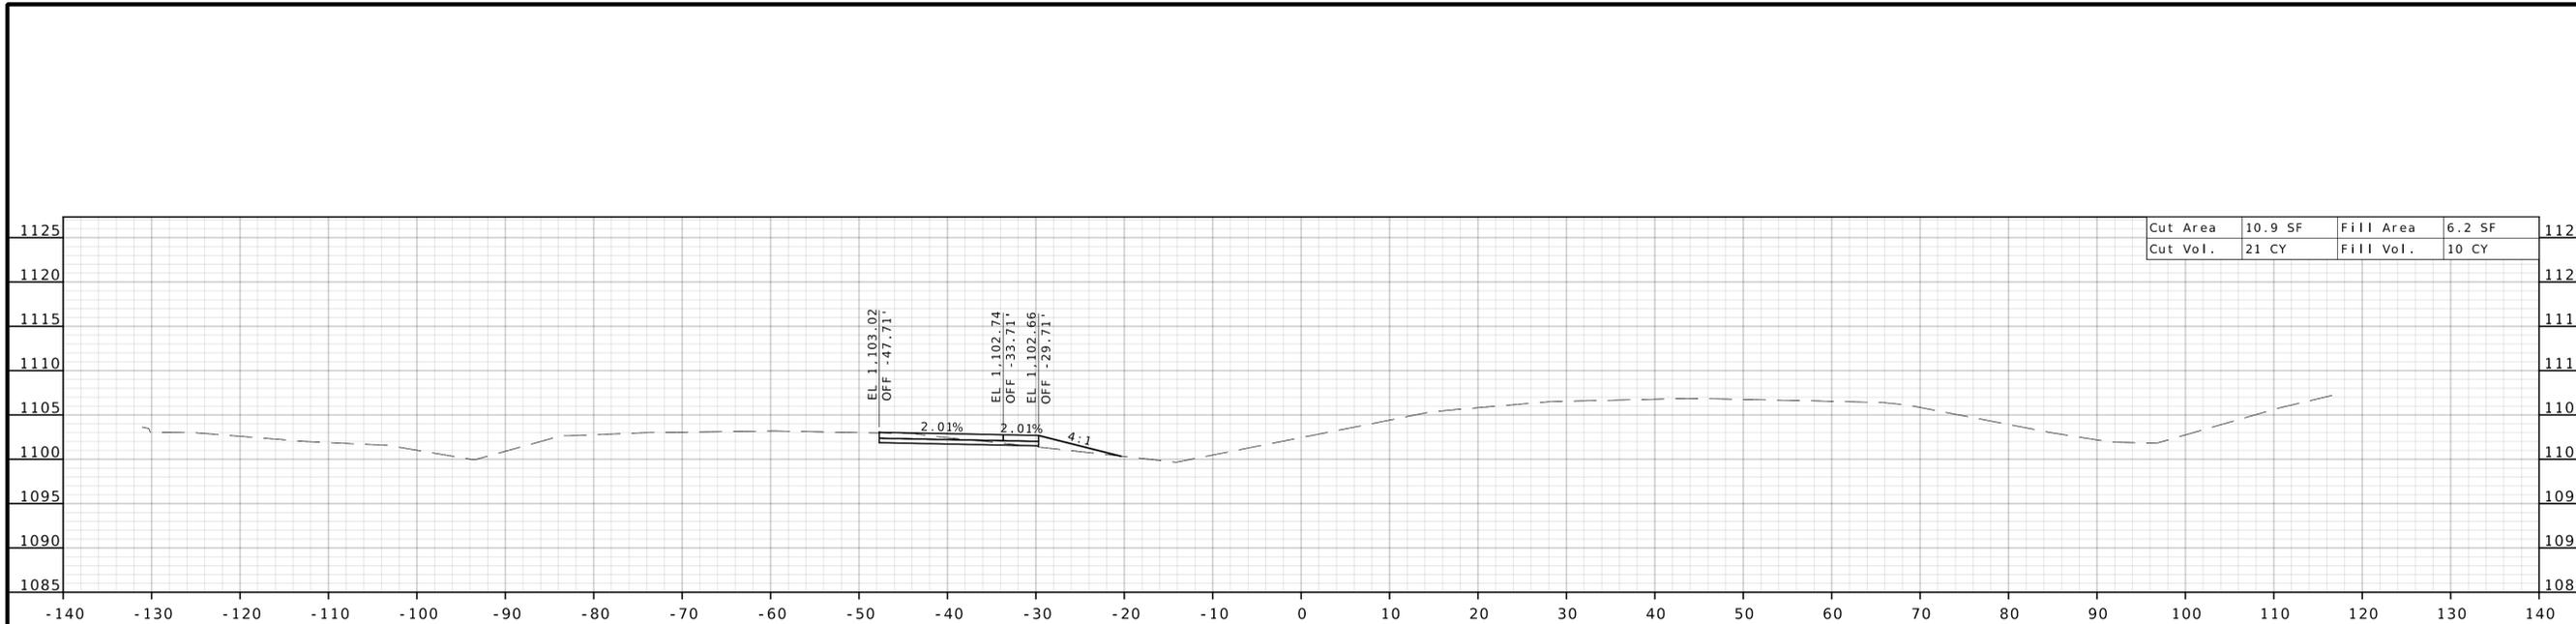

STA 514+00.00

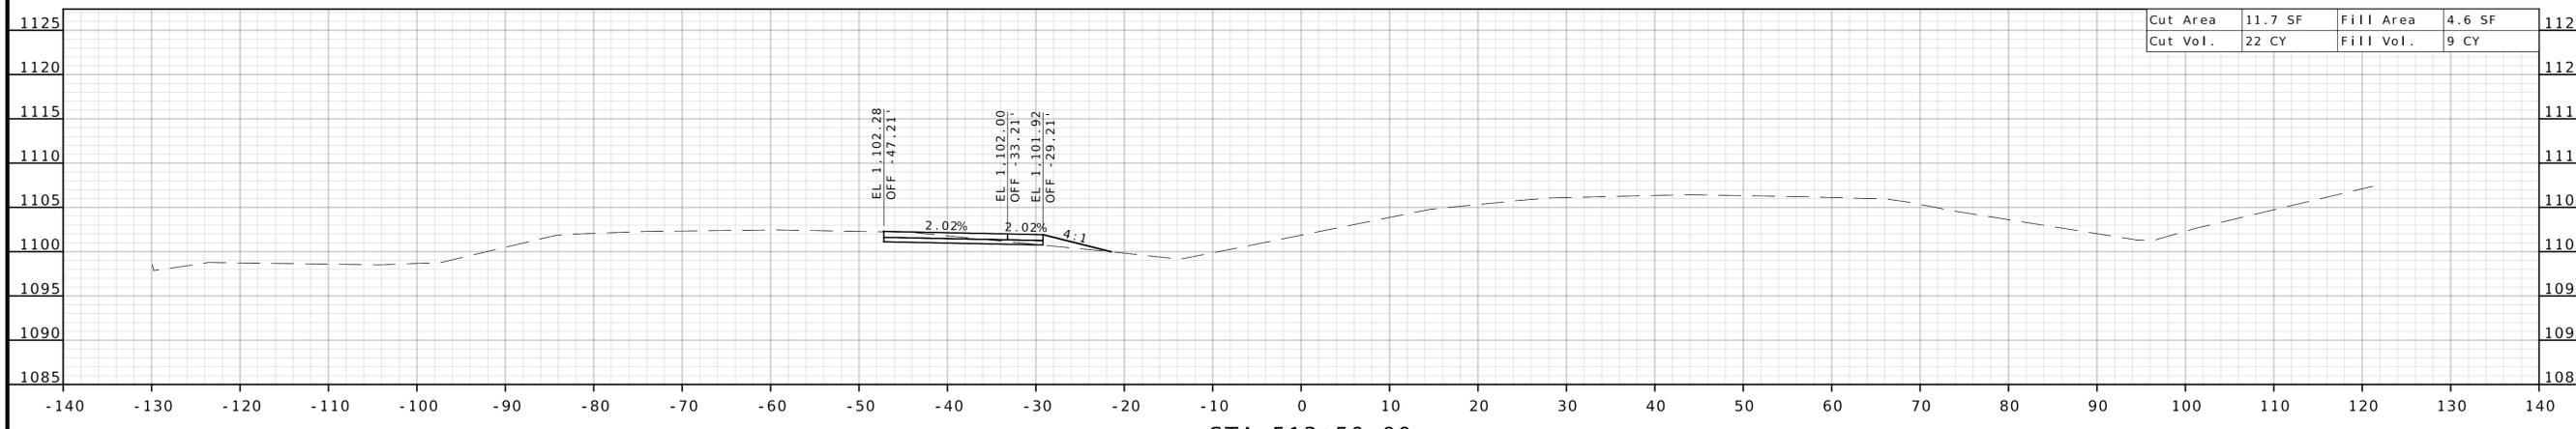



STA 513+50.00

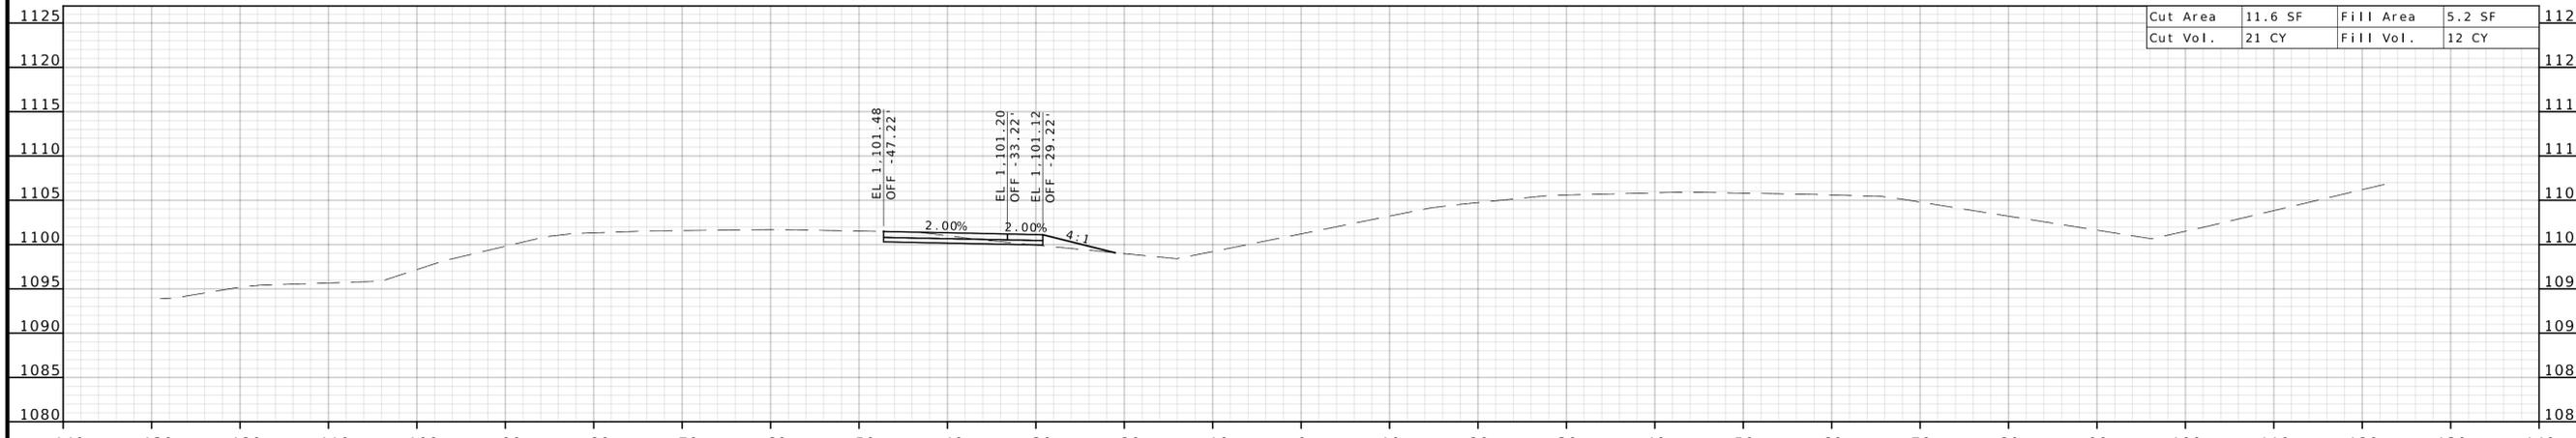

STA 513+00.00

DATE PREPARED 2/6/2026	
ROUTE 71	STATE MO
DISTRICT NW	SHEET NO. 35
COUNTY NODAWAY	
JOB NO. JNW0165	
CONTRACT ID.	
PROJECT NO.	
BRIDGE NO.	
DESCRIPTION	
DATE	
MISSOURI HIGHWAYS AND TRANSPORTATION COMMISSION	
 105 WEST CAPITOL JEFFERSON CITY, MO 65102 1-888-ASK-MODOT (1-888-275-6636)	
 9400 Ward Parkway Kansas City, MO 64114 (816) 333-9400 Certificate of Authority No. : 000165	

DATE PREPARED	
2/6/2026	
ROUTE	STATE
71	MO
DISTRICT	SHEET NO.
NW	41
COUNTY	
NODAWAY	
JOB NO.	
JNW0165	
CONTRACT ID.	
PROJECT NO.	
BRIDGE NO.	

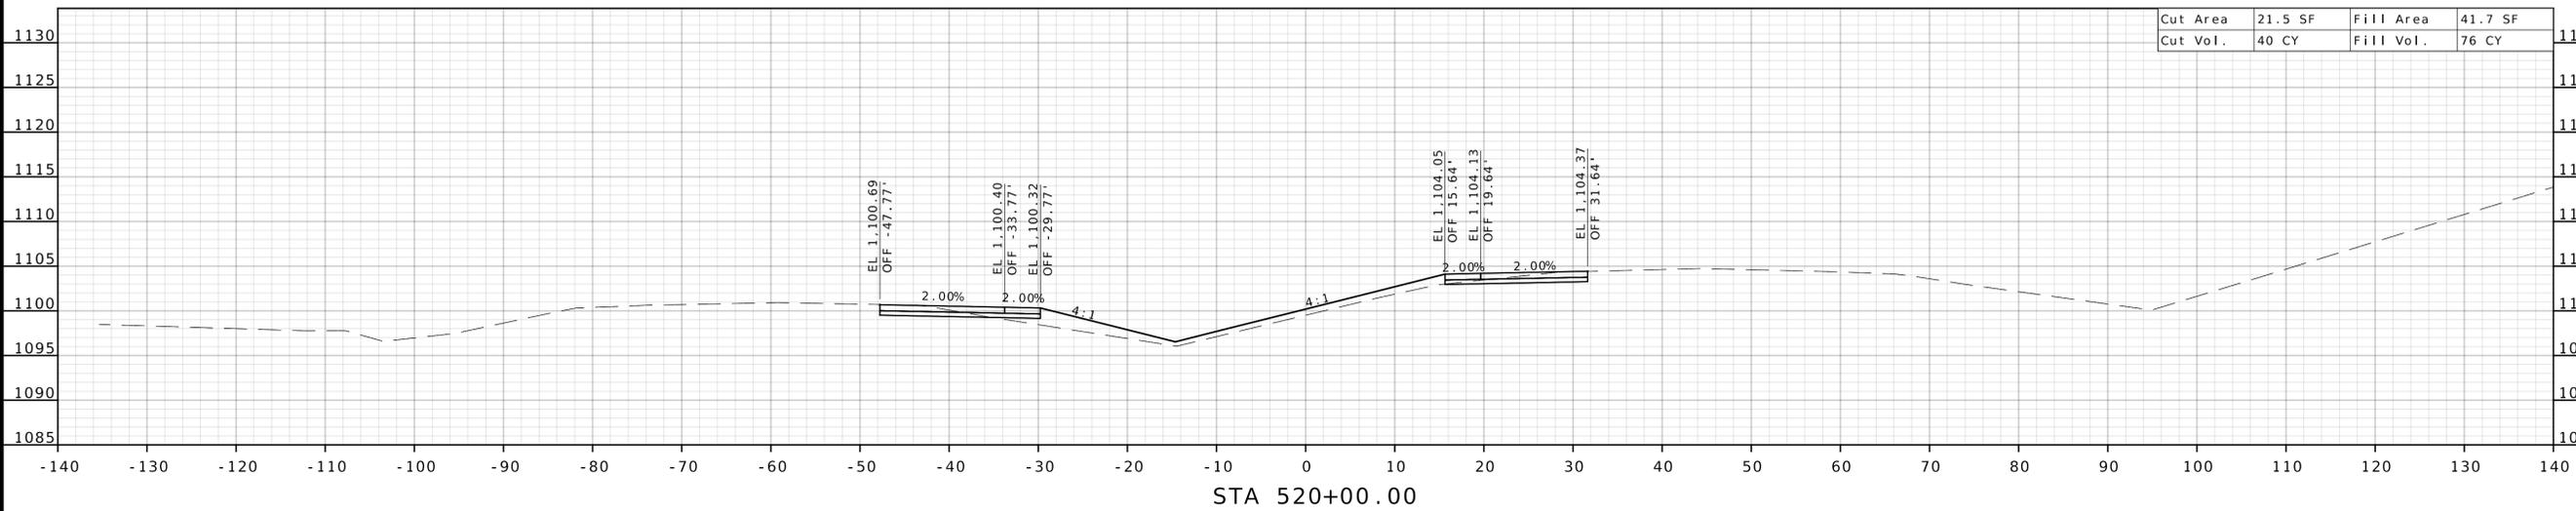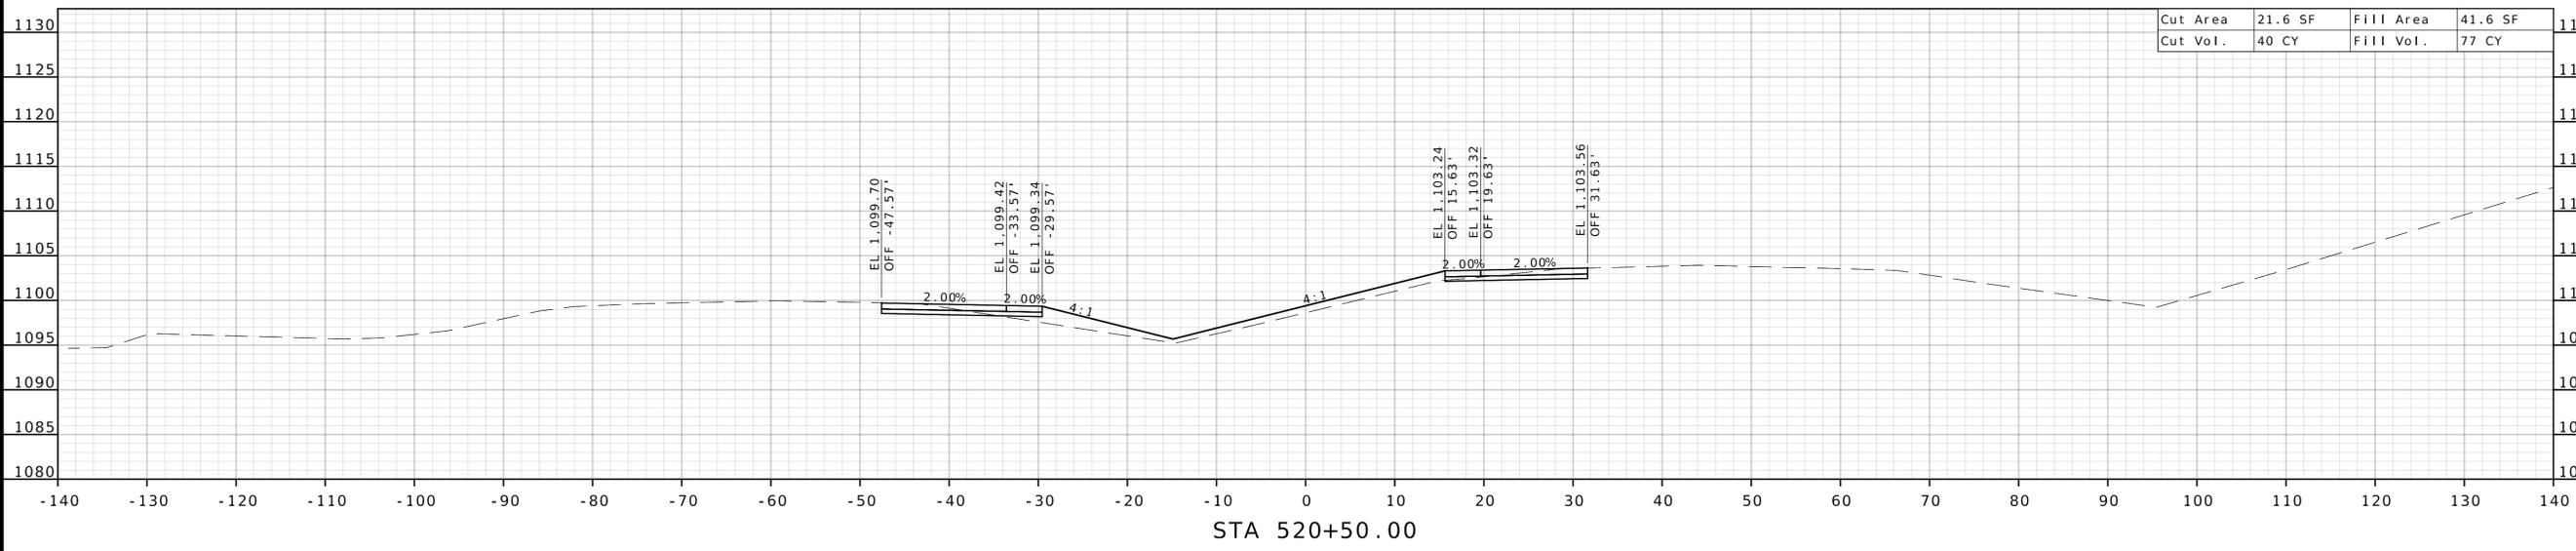

MISSOURI HIGHWAYS AND TRANSPORTATION COMMISSION

105 WEST CAPITOL
JEFFERSON CITY, MO 65102
1-888-ASK-MODOT (1-888-275-6636)

BURNS MCDONNELL
9400 Ward Parkway
Kansas City, MO 64114
(816) 333-9400
Certificate of Authority
No. : 000165

DATE PREPARED 2/6/2026	
ROUTE 71	STATE MO
DISTRICT NW	SHEET NO. 43
COUNTY NODAWAY	
JOB NO. JNW0165	
CONTRACT ID.	
PROJECT NO.	
BRIDGE NO.	



DESCRIPTION	DATE


MISSOURI HIGHWAYS AND TRANSPORTATION COMMISSION



105 WEST CAPITOL
JEFFERSON CITY, MO 65102
1-888-ASK-MODOT (1-888-275-6636)

**BURNS
MCDONNELL**
9400 Ward Parkway
Kansas City, MO 64114
(816) 333-9400
Certificate of Authority
No. : 000165

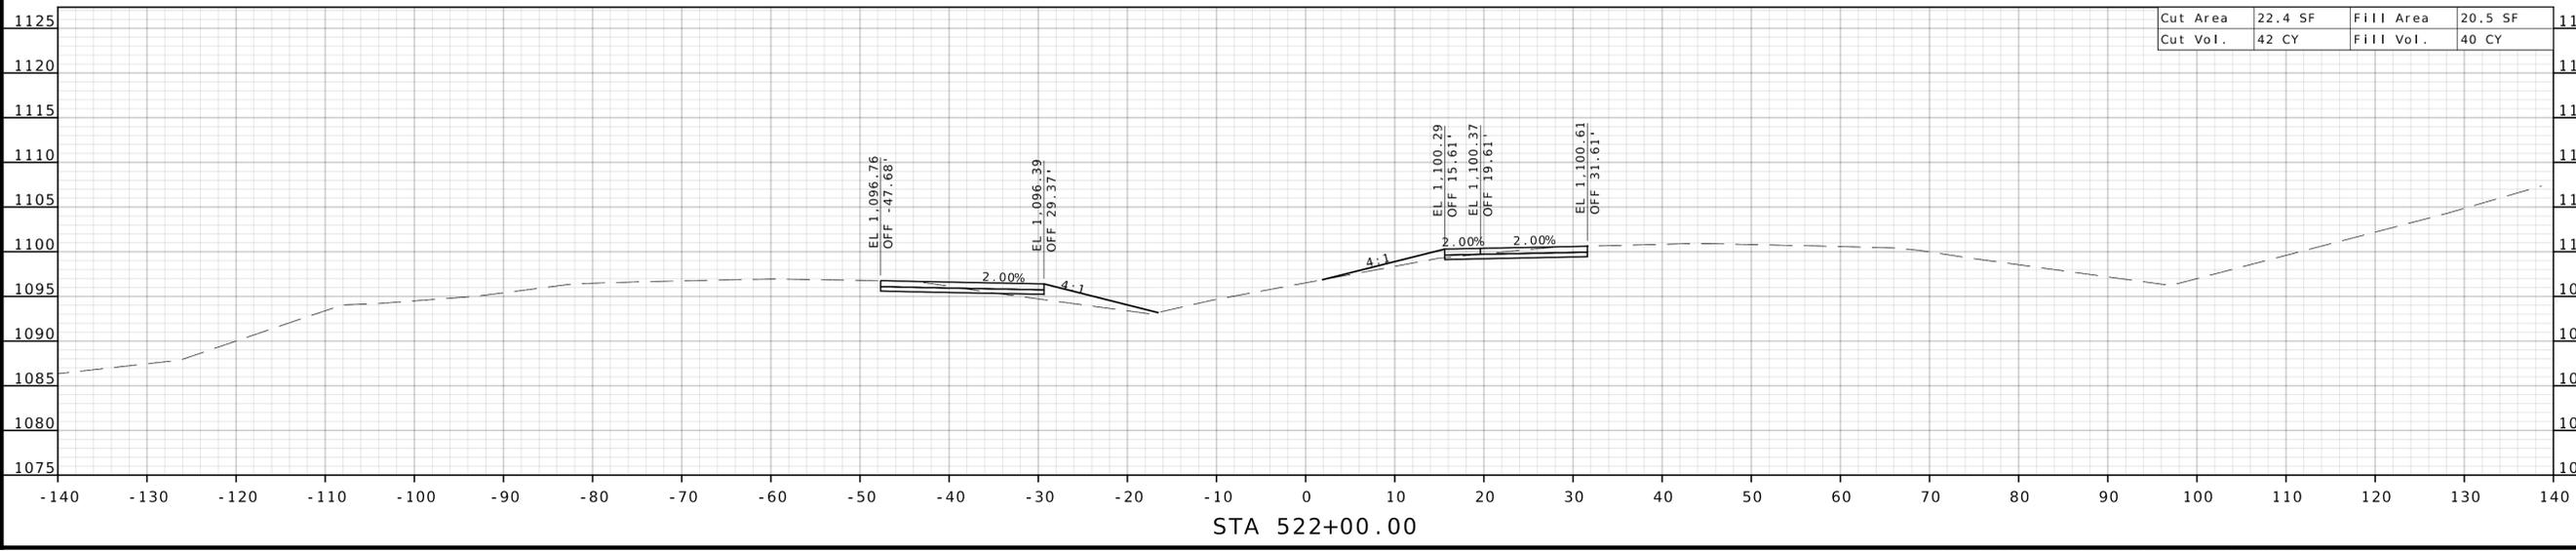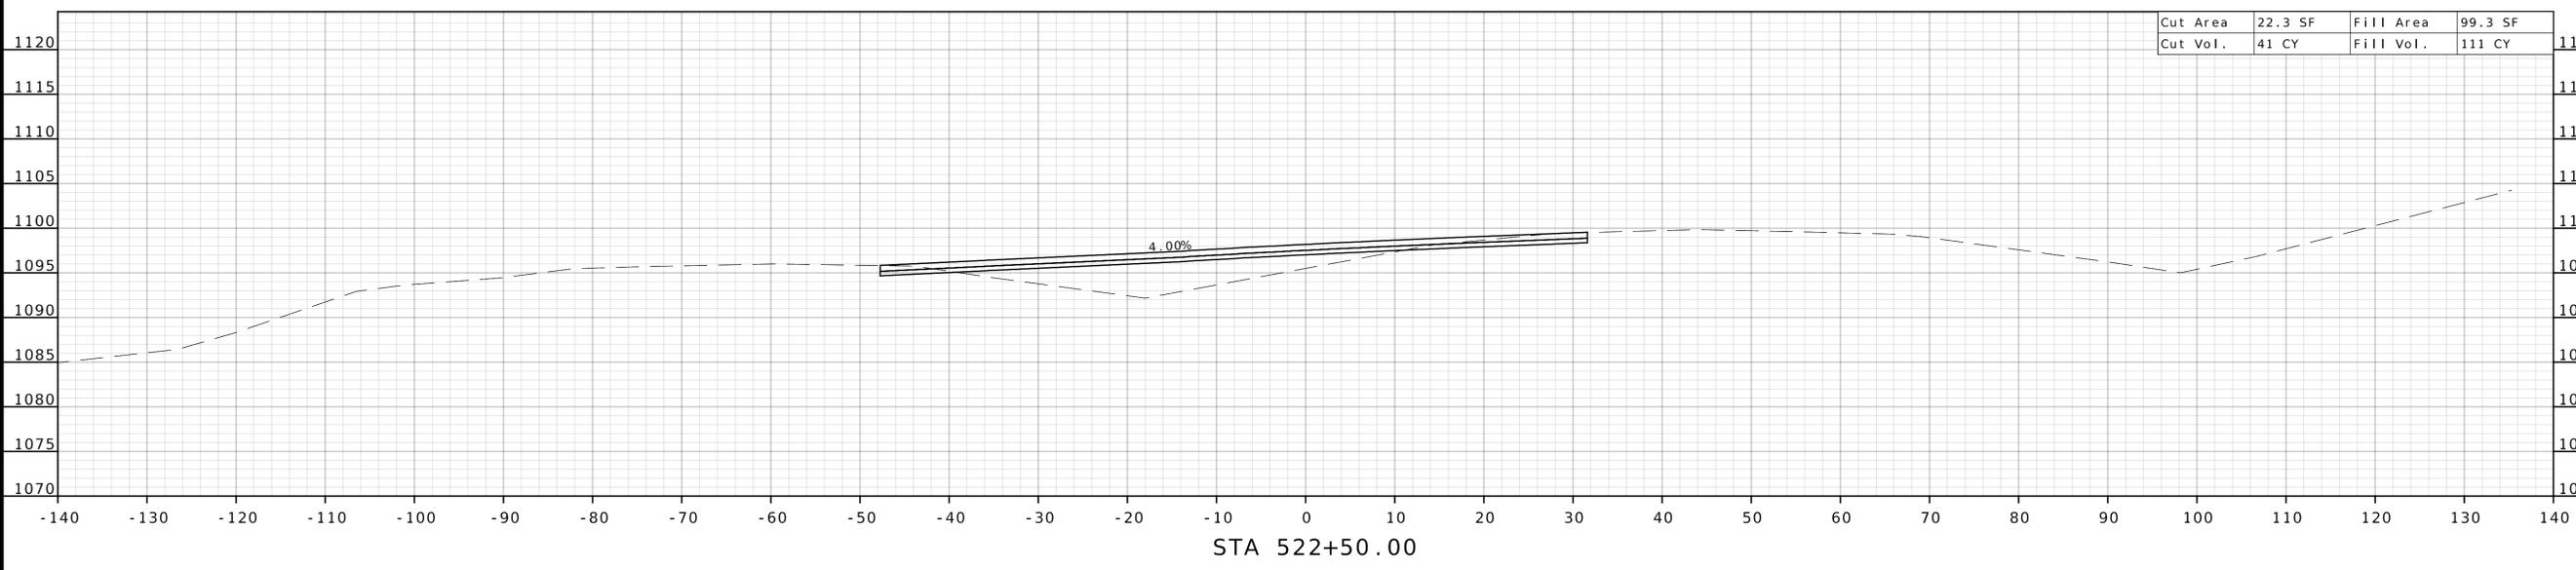

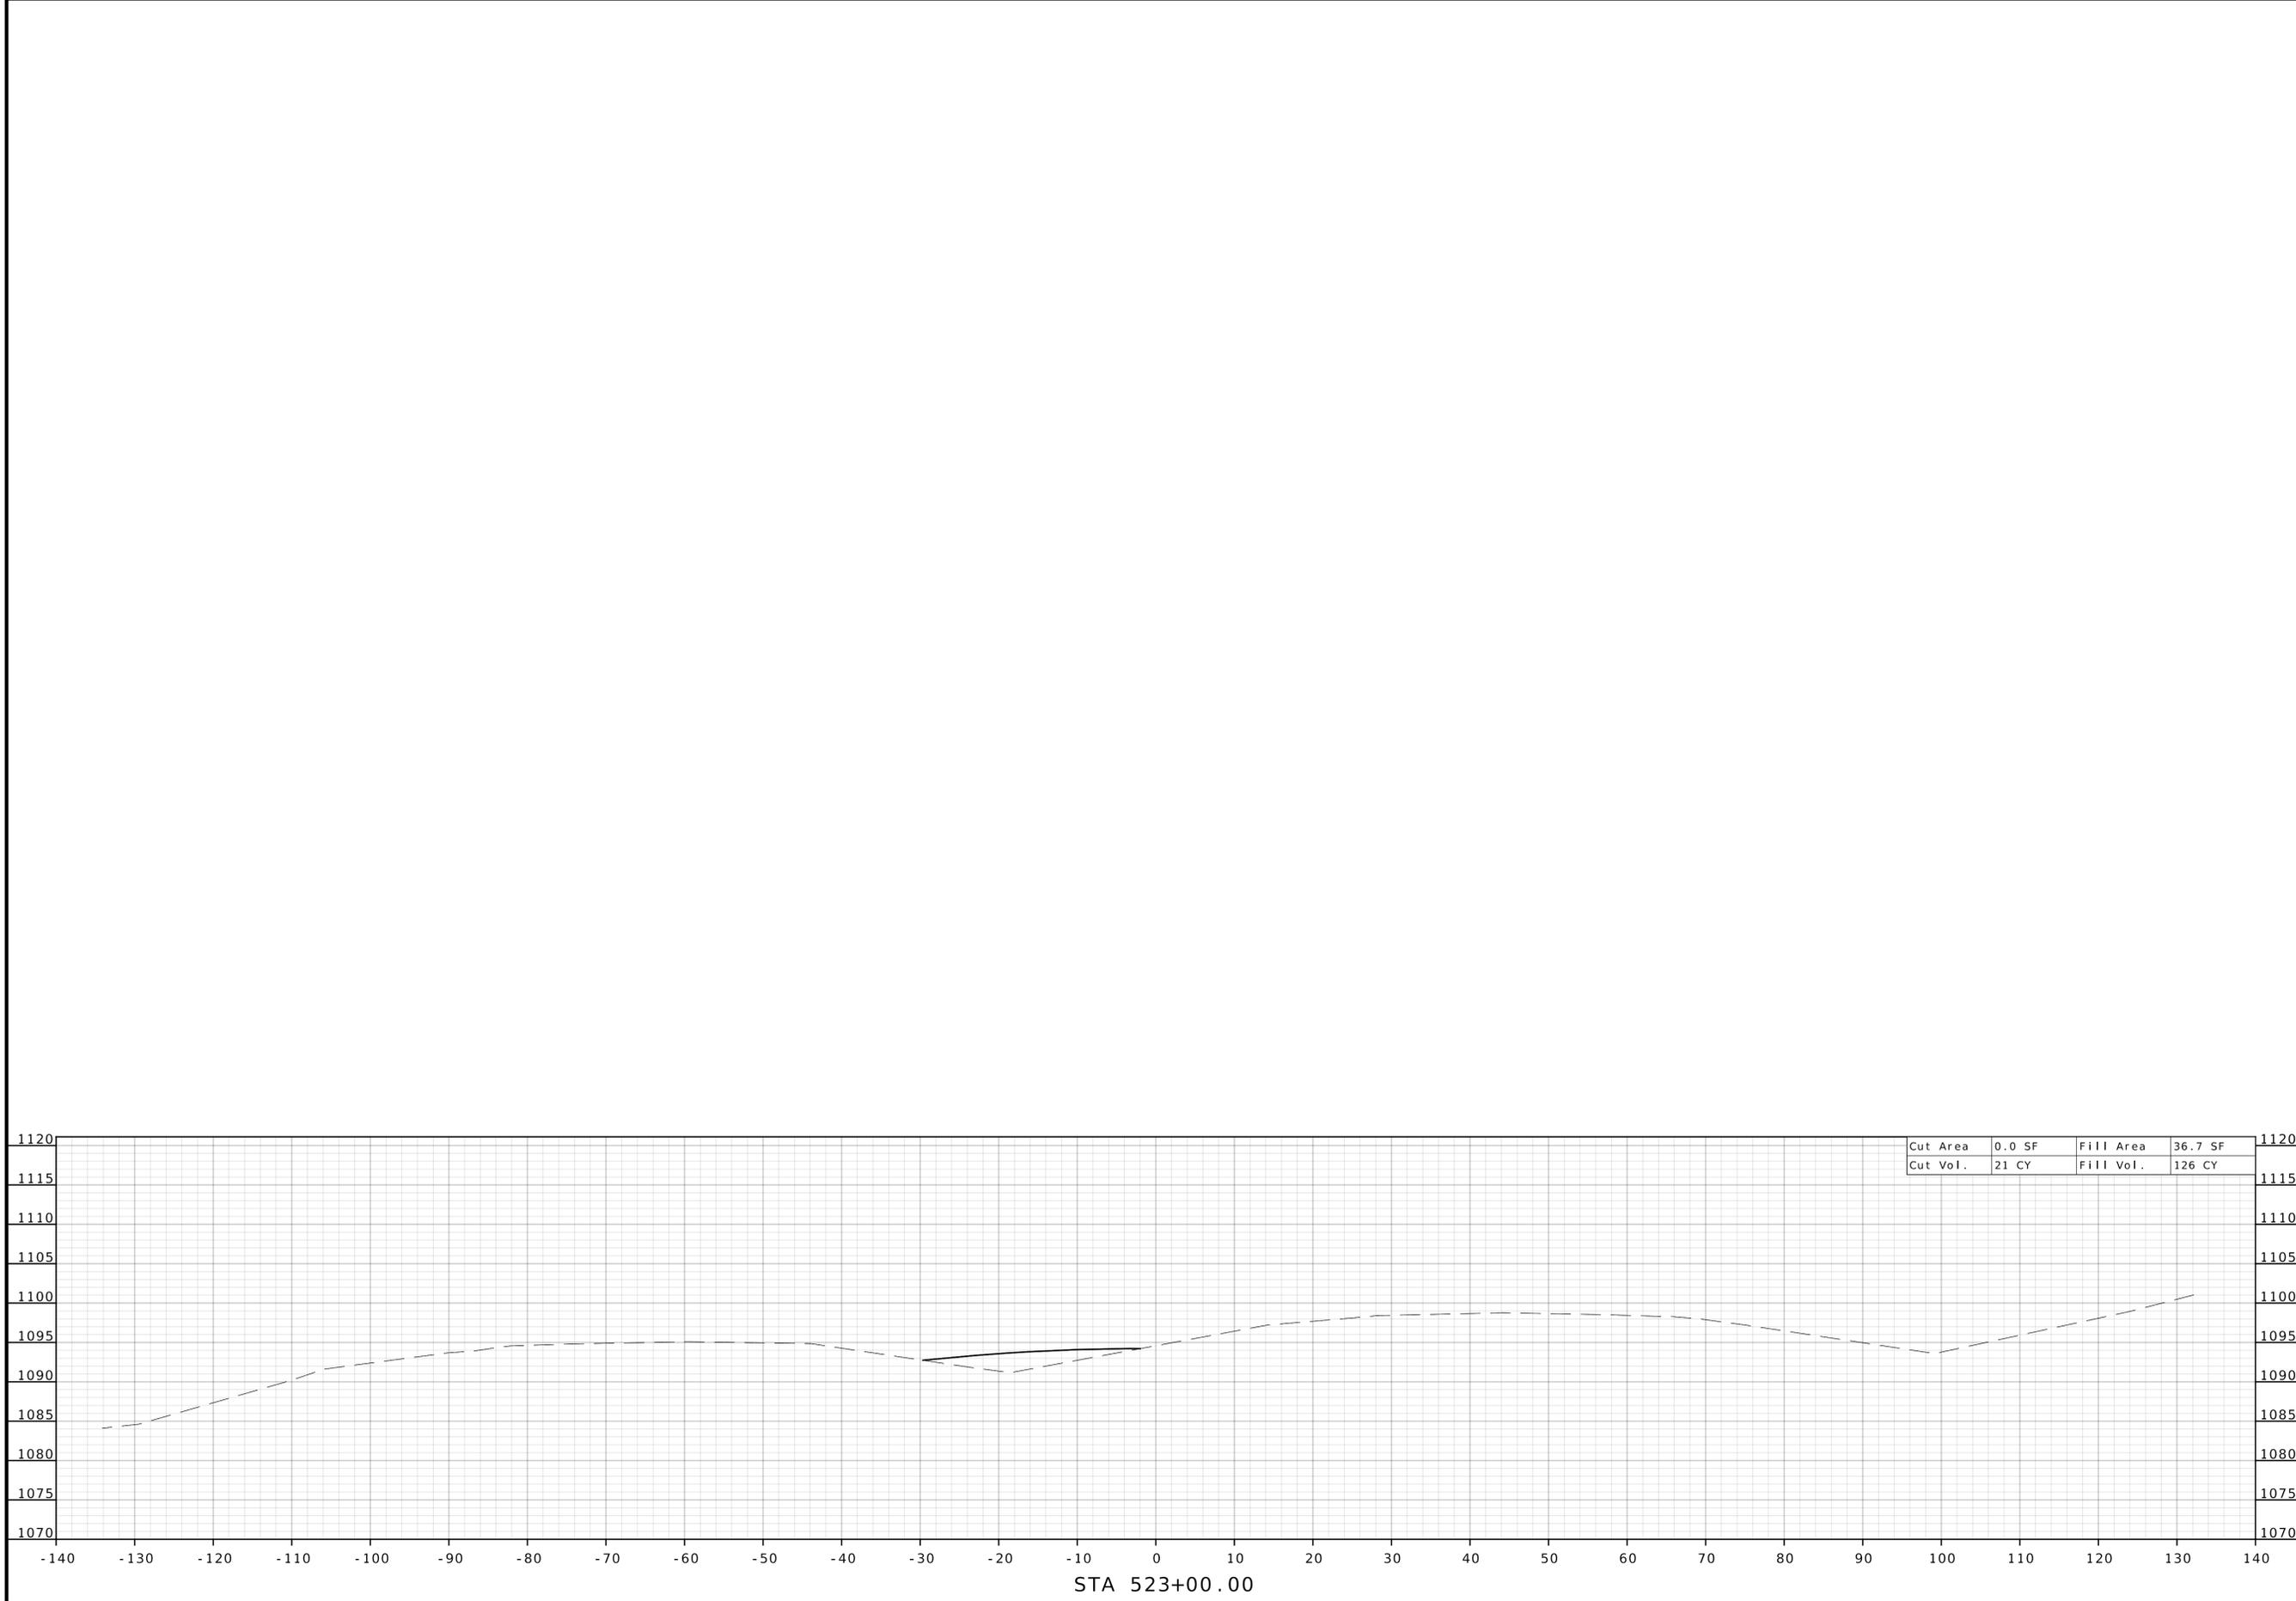

STA 523+00.00

DATE PREPARED 2/6/2026	
ROUTE 71	STATE MO
DISTRICT NW	SHEET NO. 44
COUNTY NODAWAY	
JOB NO. JNW0165	
CONTRACT ID.	
PROJECT NO.	
BRIDGE NO.	

DATE	DESCRIPTION

MISSOURI HIGHWAYS AND TRANSPORTATION COMMISSION



105 WEST CAPITOL
JEFFERSON CITY, MO 65102
1-888-ASK-MODOT (1-888-275-6636)

**BURNS
MCDONNELL**
9400 Ward Parkway
Kansas City, MO 64114
(816) 333-9400
Certificate of Authority
No. : 000165