



MATCHLINE SHEET 5 BOTTOM

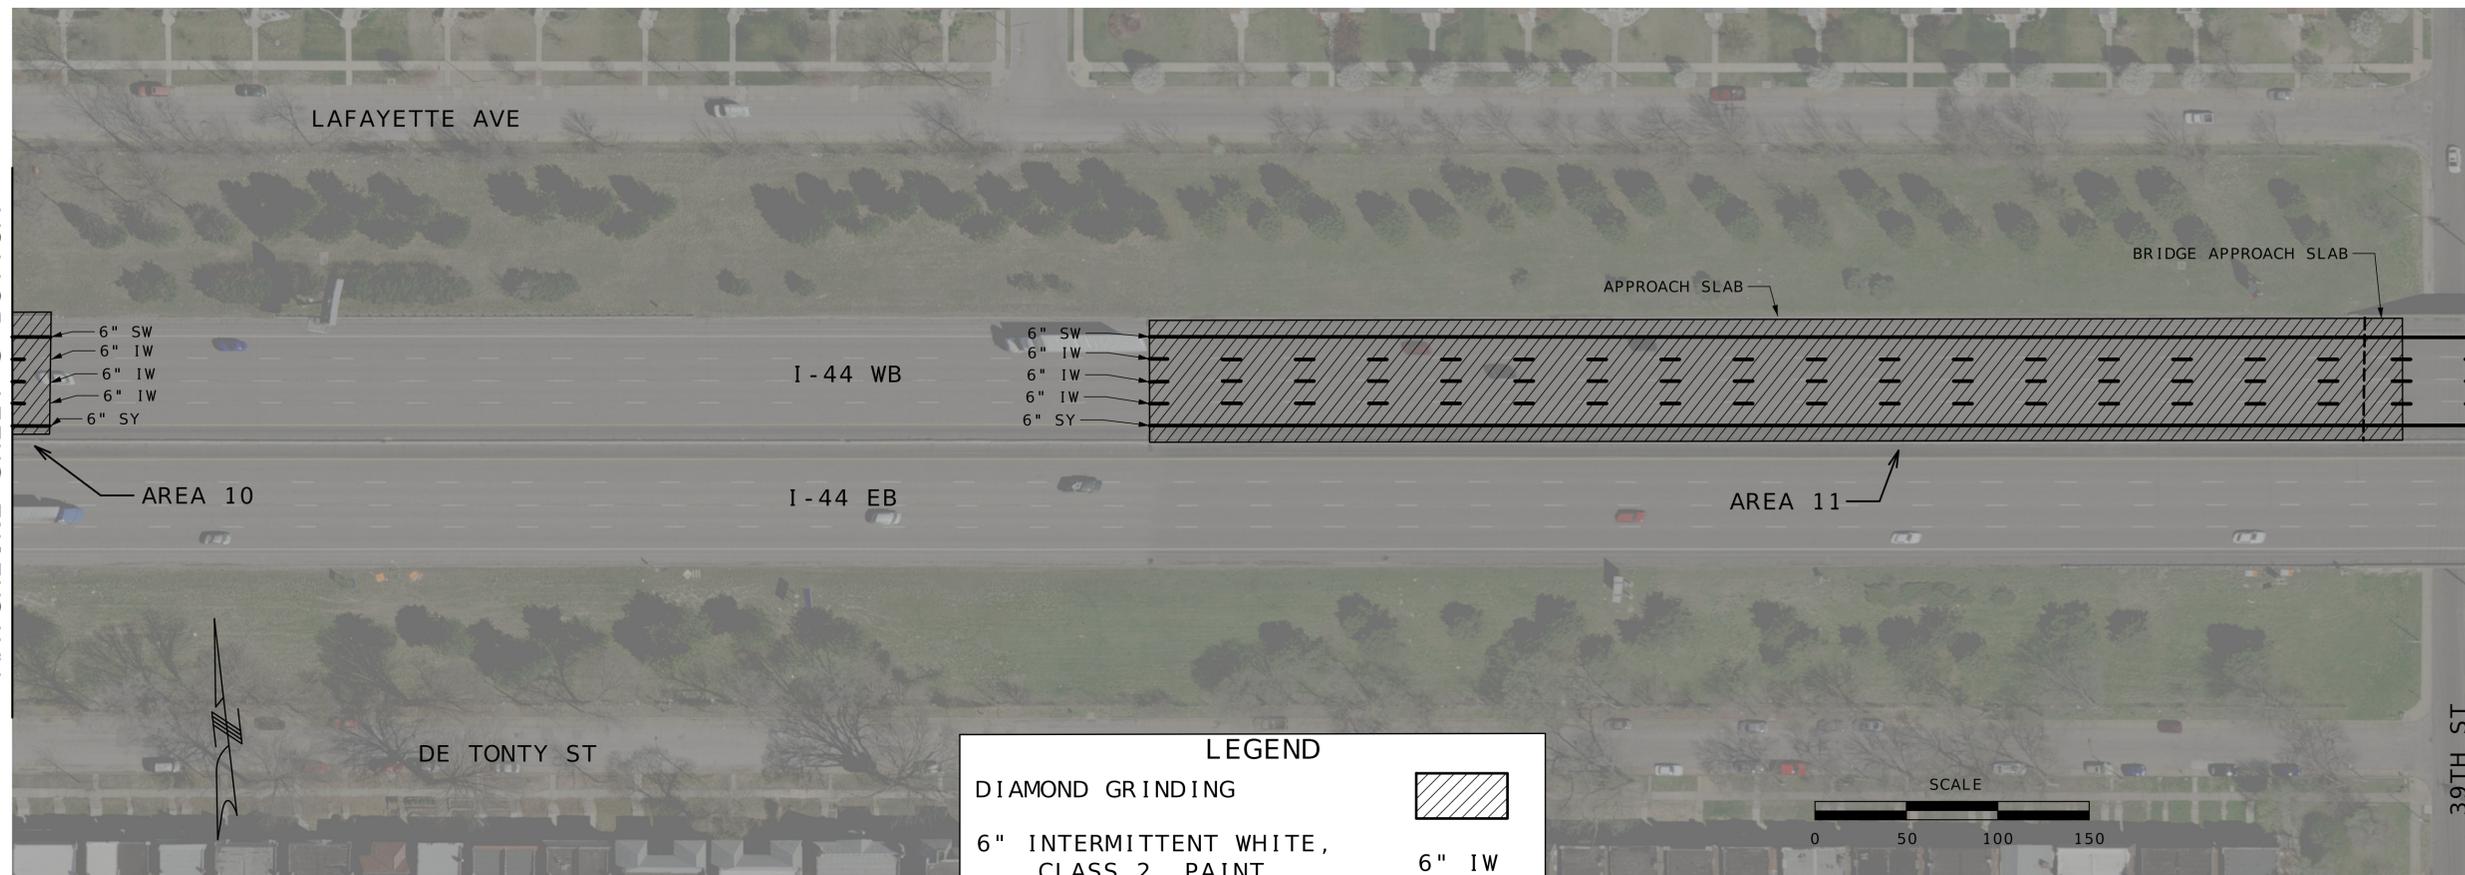


MATCHLINE SHEET 6 BOTTOM

MATCHLINE SHEET 6 TOP

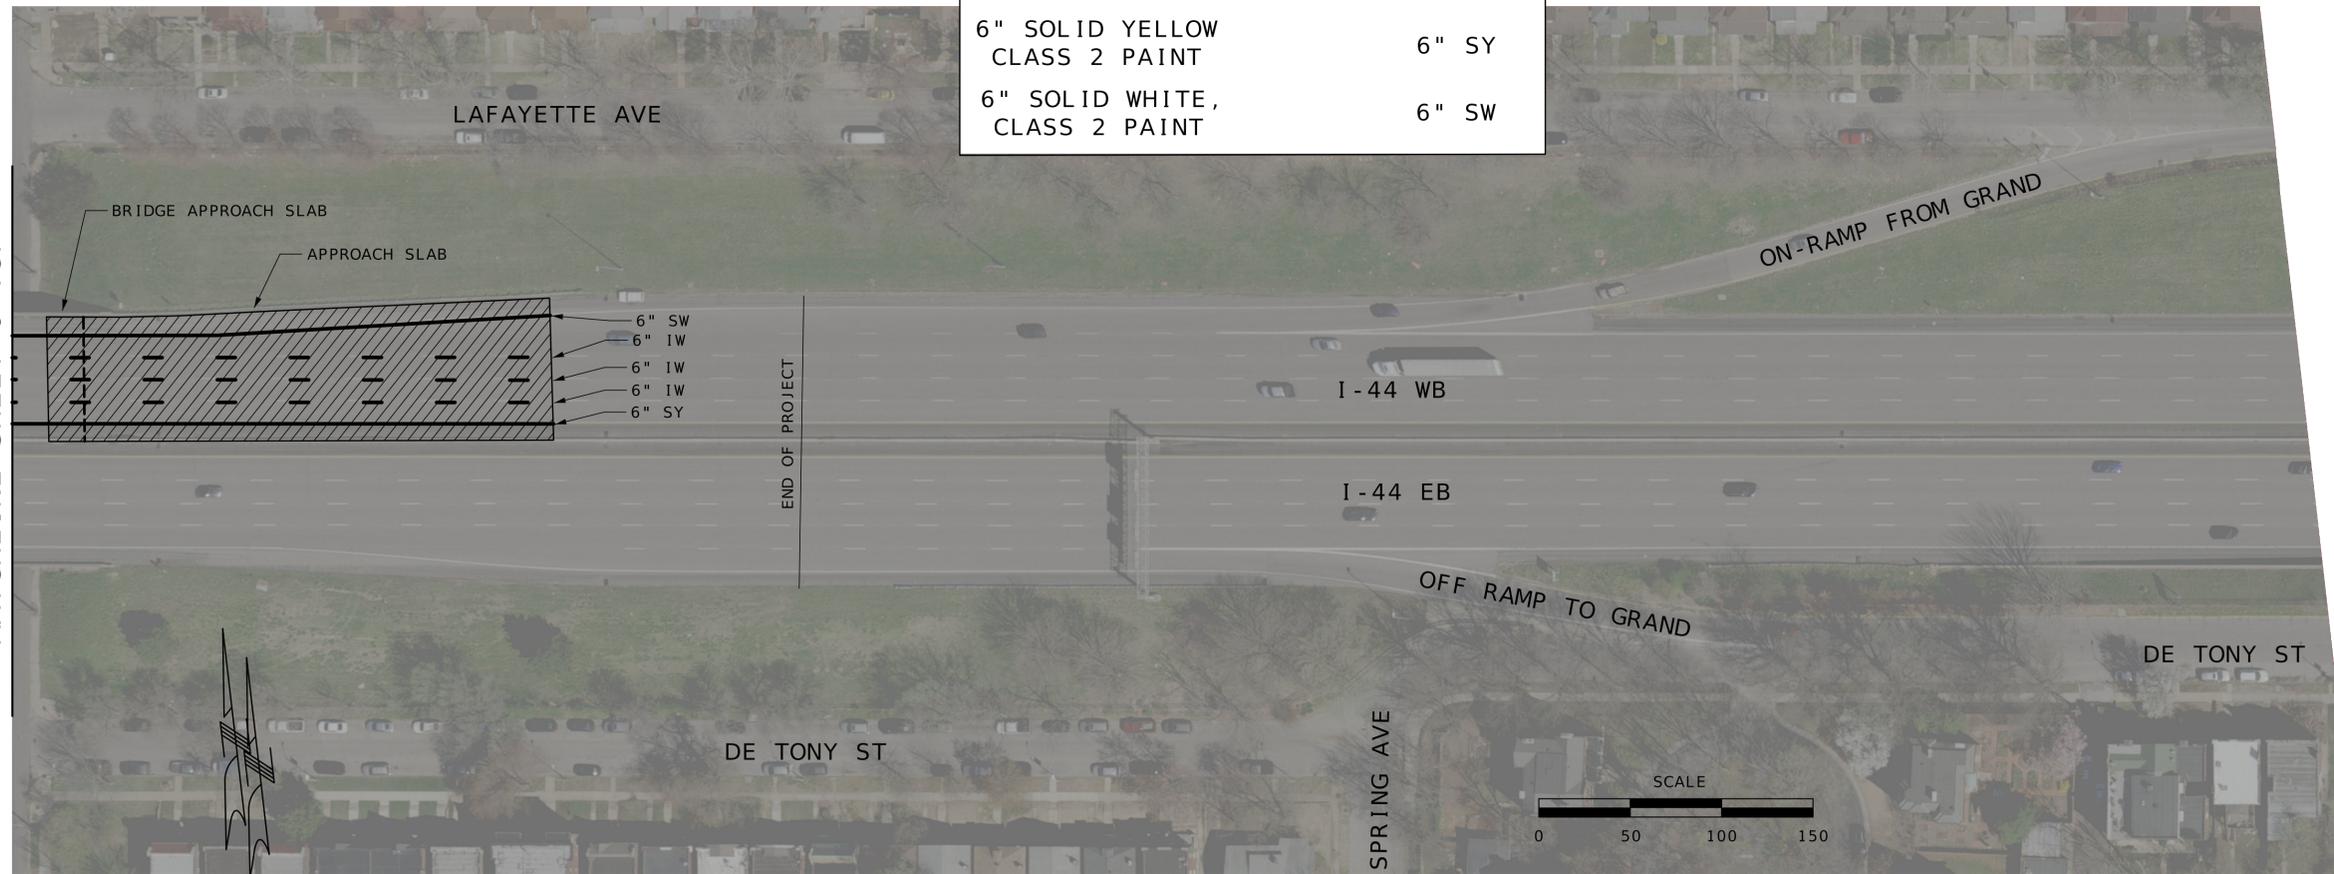

LEGEND	
DIAMOND GRINDING	
6" INTERMITTENT WHITE, CLASS 2 PAINT	6" IW
6" SOLID YELLOW CLASS 2 PAINT	6" SY
6" SOLID WHITE, CLASS 2 PAINT	6" SW

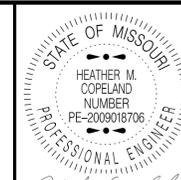

HEATHER M. COPELAND
 NUMBER
 PE-2009018706
 PROFESSIONAL ENGINEER

DATE PREPARED
 2/23/2026

ROUTE STATE
 I-44 MO

DISTRICT SHEET NO.
 SL 6

COUNTY
 ST. LOUIS CITY

JOB NO.
 JSL0285

CONTRACT ID.

PROJECT NO.

BRIDGE NO.

DESCRIPTION


DATE

DESCRIPTION

MISSOURI HIGHWAYS AND TRANSPORTATION COMMISSION



105 WEST CAPITOL
 JEFFERSON CITY, MO 65102
 1-888-ASK-MODOT (1-888-275-6636)

PLAN SHEET

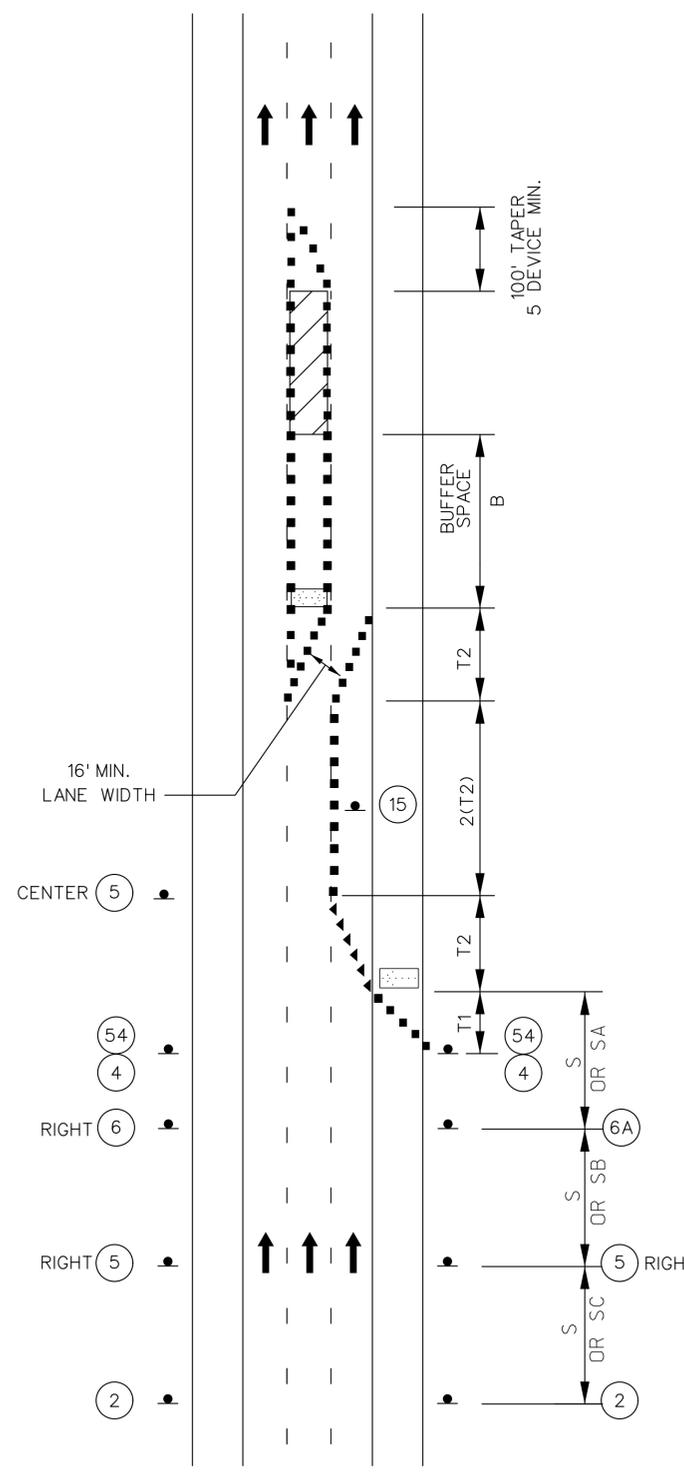

INTERIOR LANE CLOSURE
ON MULTI-LANE HIGHWAY

NOT TO SCALE

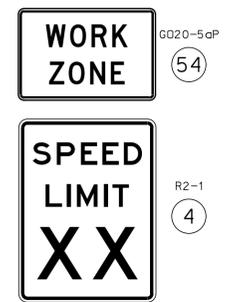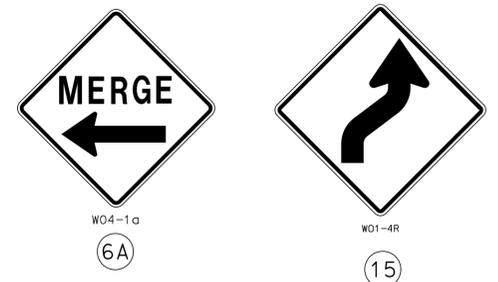

TRAFFIC CONTROL LEGEND

- ▲ SIGN (SINGLE SIDED)
- ◀ DIRECTIONAL INDICATOR BARRICADE
- CHANNELIZER (TRIM-LINE)
- ▨ WORK AREA
- ⬢ FLASHING ARROW PANEL
- 🚚 TRUCK MOUNTED ATTENUATOR (TMA)

NOTES:

- SEE EPG 616.12 WORK ZONE SPEED LIMITS FOR SPEED LIMIT GUIDELINES.
- REMOVE AND/OR MODIFY ANY EXISTING PAVEMENT MARKING AS NEEDED.
- TEMPORARY PAVEMENT MARKING REQUIRED WITH LONG TERM LANE CLOSURES.
- ALTERNATIVE TEMPORARY TRAFFIC CONTROL SET-UPS SHOULD BE CONSIDERED WHEN REDUCTION IN CAPACITY CANNOT BE TOLERATED.
- FOR NIGHTTIME OPERATIONS, REVIEW EPG 616.6.83 WARNING LIGHTS FOR USE OF SEQUENTIAL LIGHTS.
- FOR FLAGS AND ADVANCE WARNING RAIL SYSTEM, REFER TO EPG 616.6.2.2 FLAGS AND ADVANCE WARNING RAIL SYSTEM.
- REVIEW EPG 616.6.63 CHANNELIZING DEVICES FOR DIFFERENT TYPES AND GUIDELINES FOR THE DEVICES.
- A FLASHING ARROW BOARD SHALL BE USED WHEN A FREEWAY LANE IS CLOSED. WHEN MORE THAN ONE FREEWAY LANE IS CLOSED, A SEPARATE FLASHING ARROW BOARD SHALL BE USED FOR EACH CLOSED LANE.

SPEED	SIGN SPACING (ft.)		TAPER LENGTH (ft.)		OPTIONAL BUFFER LENGTH (ft.) (B)	CHANNELIZER SPACING (ft.)	
	UN -DIVIDED (S)	DIVIDED (S)	SHOULDER (1) (T1)	LANE (2) (T2)		TAPERS	BUFFER/ WORK AREAS
0-35	-	200	70	245	280	35	40
40-45	-	500	150	540	400	40	80
50-55	-	1000	185	660	560	50	80
60-70	-	SA-1000 SB-1500 SC-2640	235	840	840	60	120

1 Shoulder taper length based on 10 ft. (standard shoulder width) offset.
2. Lane taper length based on 12 ft. (standard lane width) offset.

STATE OF MISSOURI
HEATHER M. COPELAND
NUMBER PE-2009018706
PROFESSIONAL ENGINEER

Heather Copeland
02/23/2026 3:25:10 PM
HEATHER M. COPELAND - CIVIL
MO-PE-2009018706

DATE PREPARED
2/23/2026

ROUTE	STATE
I - 44	MO
DISTRICT	SHEET NO.
SL	010

COUNTY
ST. LOUIS CITY

JOB NO.
JSL0285

CONTRACT ID.

PROJECT NO.

BRIDGE NO.

DESCRIPTION

DATE

MISSOURI HIGHWAYS AND TRANSPORTATION COMMISSION

105 WEST CAPITOL
JEFFERSON CITY, MO 65102
1-888-ASK-MODOT (1-888-275-6636)

TRAFFIC CONTROL SHEET
LANE CLOSURE
ON MULTI-LANE HIGHWAY

