











**DESIGN DESIGNATION**

A.A.D.T. - 2027 = 2,040  
 A.A.D.T. - 2037 = 2,187  
 D.H.V. = 12.65%  
 T = 12.62%  
 V = 55 M.P.H.  
 D = 48.9%/51.1%

FUNCTIONAL CLASSIFICATION-MAJOR COLLECTOR

NO RIGHT-OF-WAY ACQUISITION


# MISSOURI HIGHWAYS AND TRANSPORTATION COMMISSION PLANS FOR PROPOSED STATE HIGHWAY HOWELL COUNTY



KEY MAP  
 LOCATION OF HOWELL COUNTY



PROJECT LIMITS - RTE ZZ  
 PAVEMENT RESURFACING

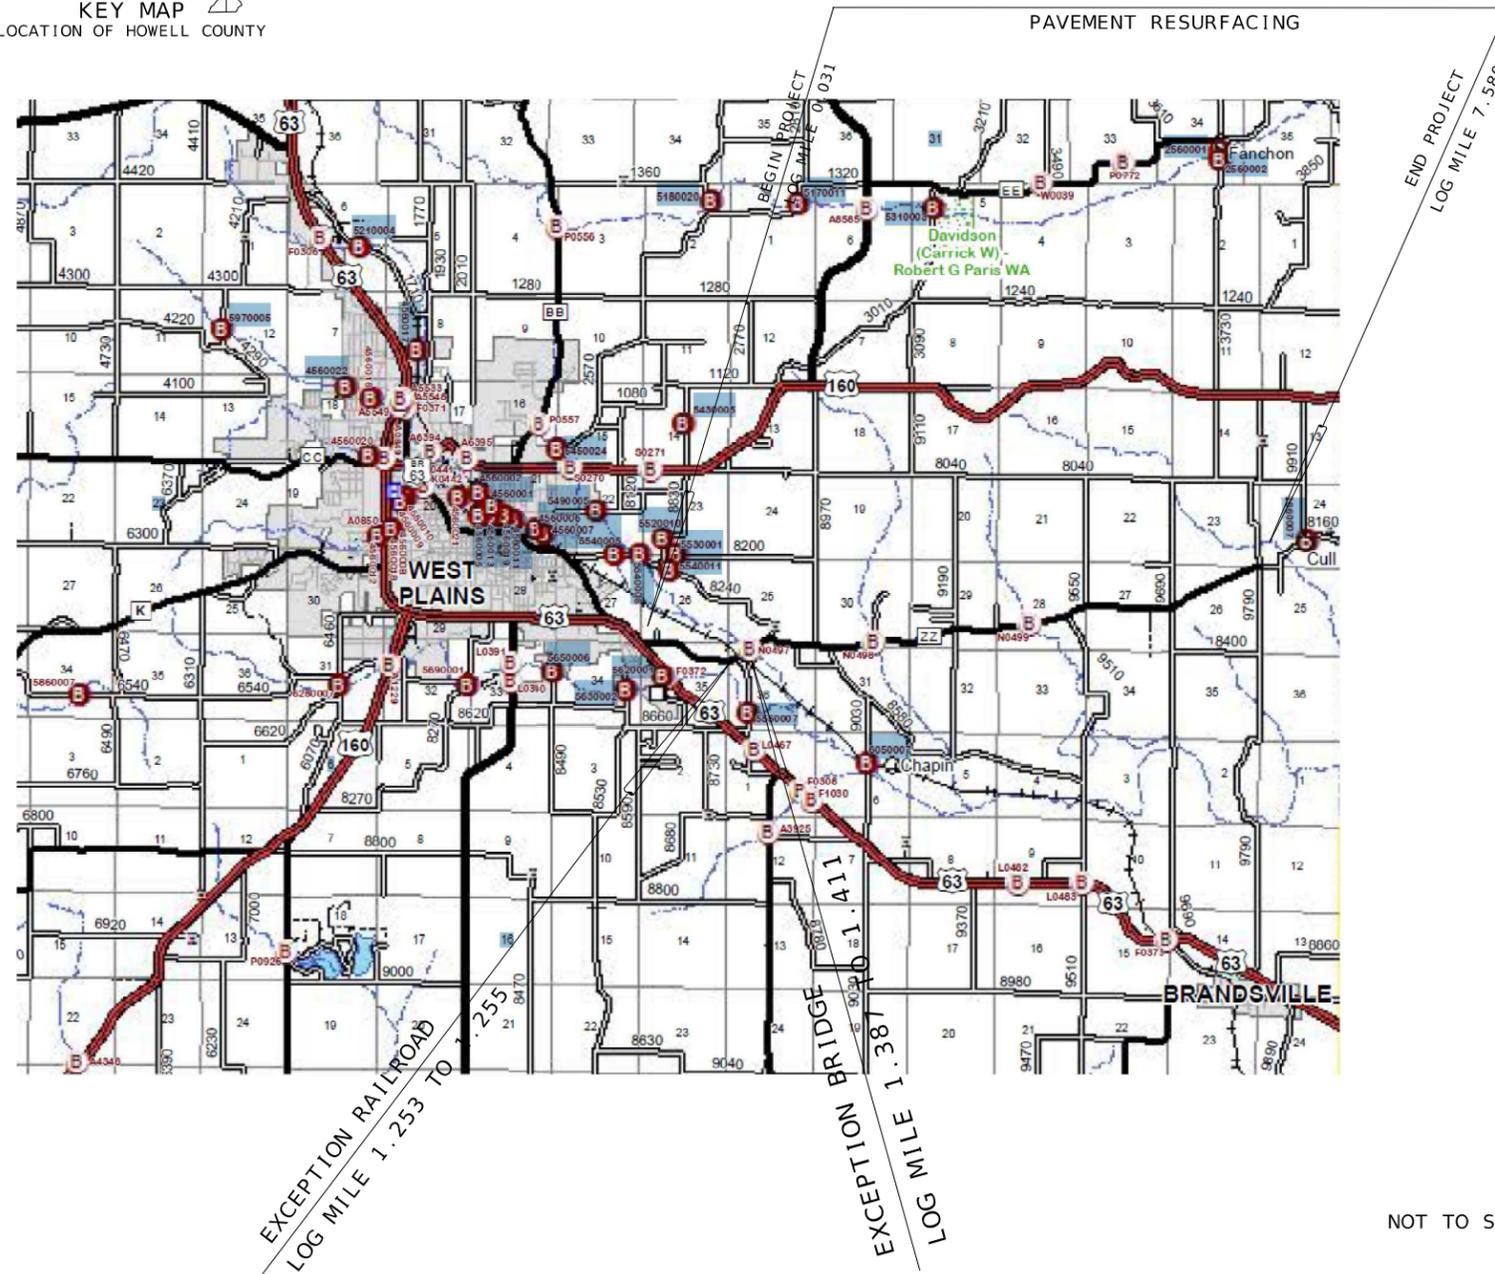

END PROJECT  
 LOG MILE 7.580

EXCEPTION RAILROAD  
 LOG MILE 1.253 TO 1.255

EXCEPTION BRIDGE  
 LOG MILE 1.387 TO 1.411

NOT TO SCALE

**CONVENTIONAL SYMBOLS  
 (USED IN PLANS)**

	EXISTING	NEW
BUILDINGS AND STRUCTURES		
GUARD RAIL		
GUARD CABLE		
CONCRETE RIGHT-OF-WAY MARKER		
STEEL RIGHT-OF-WAY MARKER		
LOCATION SURVEY MARKER		
UTILITIES		
FIBER OPTICS	-FO-	-FO-
OVERHEAD CABLE TV	-OTV-	-OTV-
UNDERGROUND CABLE TV	-UTV-	-UTV-
OVERHEAD TELEPHONE	-OT-	-OT-
UNDERGROUND TELEPHONE	-UT-	-UT-
OVERHEAD POWER	-OE-	-OE-
UNDERGROUND POWER	-UE-	-UE-
SANITARY SEWER	-S-	-S-
STORM SEWER	-SS-	-SS-
GAS	-G-	-G-
WATER	-W-	-W-
MANHOLE		
FIRE HYDRANT		
WATER VALVE		
WATER METER		
DROP INLET		
DITCH BLOCK		
GROUND MOUNTED SIGN		
LIGHT POLE		
H-FRAME POWER POLE		
TELEPHONE PEDESTAL		
FENCE		
CHAIN LINK	-V-	-V-
WOVEN WIRE	-X-	-X-
GATE POST		
BENCHMARK		

NOTE: DASHED OR OPEN SYMBOLS INDICATE EXISTING FEATURES

THE EXISTENCE AND APPROXIMATE LOCATION OF UTILITY FACILITIES KNOWN TO EXIST, AS SHOWN ON THE PLANS, ARE BASED ON THE BEST INFORMATION AVAILABLE TO THE COMMISSION AT THIS TIME. THIS INFORMATION IS PROVIDED BY THE COMMISSION "AS-IS" AND THE COMMISSION EXPRESSLY DISCLAIMS ANY REPRESENTATION OR WARRANTY AS TO THE COMPLETENESS, ACCURACY, OR SUITABILITY OF THE INFORMATION FOR ANY USE. RELIANCE UPON THIS INFORMATION IS DONE AT THE RISK AND PERIL OF THE USER, AND THE COMMISSION SHALL NOT BE LIABLE FOR ANY DAMAGES THAT MAY ARISE FROM ANY ERROR IN THE INFORMATION. IT IS, THEREFORE, THE RESPONSIBILITY OF THE CONTRACTOR TO VERIFY THE EXISTENCE, LOCATION AND STATUS OF ANY FACILITY. SUCH VERIFICATION INCLUDES DIRECT CONTACT WITH THE LISTED UTILITIES.

**INDEX OF SHEETS**

DESCRIPTION	SHEET NUMBER
TITLE SHEET .....	1
TYPICAL SECTIONS (TS) (1 SHEET)----	2
QUANTITIES (QU) (2 SHEETS)-----	3
SPECIAL SHEETS (SS) .....	4 - 7



JACOB CAPEDE - CIVIL  
 MO-PE-201802161  
 DATE PREPARED  
 2/2/2026  
 ROUTE ZZ STATE MO  
 DISTRICT SE SHEET NO. 1  
 COUNTY HOWELL  
 JOB NO. J9S3845  
 CONTRACT ID.  
 PROJECT NO.  
 BRIDGE NO.

DATE	DESCRIPTION

**LENGTH OF PROJECT**

BEGINNING OF PROJECT	LOG MILE	0.031
END OF PROJECT	LOG MILE	7.580
APPARENT LENGTH		39,858.72 FEET
EQUATIONS AND EXCEPTIONS:		
RAILROAD	LOG MILE	1.253 TO 1.255
BRIDGE	LOG MILE	1.387 TO 1.411

TOTAL CORRECTIONS	137.28 FEET
NET LENGTH OF PROJECT	39,721.44 FEET
STATE LENGTH	7.523 MILES
FOR INFORMATION ONLY ESTIMATED DISTURBED ACRES	0 ACRES

MISSOURI HIGHWAYS AND TRANSPORTATION COMMISSION

105 WEST CAPITOL  
 JEFFERSON CITY, MO 65102  
 1-888-ASK-MODOT (1-888-275-6636)



BITUMINOUS PAVEMENT SURFACE LEVELING								
LOG MILE START	LOG MILE END	NET LENGTH (MILES)	LENGTH (FEET)	WIDTH (FEET)	DEPTH (INCH)	SL PG64-22 1.984 TONS/CY (TONS)	TACK 0.08 GAL/SY (GALLONS)	REMARKS
0.031	0.062	0.031	163.7	34.0	1	34.1	49.5	LENGTH OF PROJECT
0.062	1.253	1.191	6288.5	21.0	1	808.6	1,173.9	
1.255	1.387	0.132	697.0	21.0	1	89.6	130.1	
1.411	7.580	6.169	32572.3	21.0	1	4,188.5	6,080.2	
VARIOUS			3.0	40.0	1	0.7	1.1	
VARIOUS			25.0	60.0	3	27.6	13.3	AT 2 PAVED COUNTY ENTRANCE
0.205			30.0	60.0	3	33.1	16.0	AT CRD 8810
VARIOUS						103.0		ADD 2% FOR SAFETY EDGE
0.031	7.580	7.549				1,132.4		150 TONS/MILE FOR IRREGULARITIES
			TOTALS			6,417.6	7,465.0	

LOG MILES ARE APPROXIMATE

MODIFIED COLD MILLING (DEPTH TRANSITIONS)					
LOG MILE START	LOG MILE END	LENGTH (FEET)	AVERAGE WIDTH (FEET)	QUANTITY (SQ. YD.)	REMARKS
0.031	0.040	50	34	188.9	BEGIN PROJECT
1.244	1.253	50	21	116.7	EXCEPTION - RAILROAD
1.255	1.264	50	21	116.7	EXCEPTION - RAILROAD
1.378	1.387	50	21	116.7	EXCEPTION - BRIDGE A9122
1.411	1.420	50	21	116.7	EXCEPTION - BRIDGE A9122
VARIOUS				33.3	AT 10 PRIVATE ENTRANCES
VARIOUS				166.7	AT 2 COUNTY ENTRANCES
7.571		50	21	116.7	END PROJECT
		TOTAL		972	

LOG MILES ARE APPROXIMATE

GRAVEL A OR CRUSHED STONE B / AGGREGATE EDGE TREATMENT						
LOG MILE	LOG MILE	LOC	LENGTH (FEET)	PERM AGG EDGE TREATMENT (TONS)	GRAVEL A OR CRUSHED STONE B (TONS)	REMARKS
0.031	0.062	RT / LT	163.7	5.5	-	(90 TON / MILE)
0.062	1.253	RT / LT	6288.5	209.4	-	
1.255	1.387	RT / LT	697.0	23.2	-	
1.411	7.580	RT / LT	32572.3	1,084.7	-	
VARIOUS		RT / LT	VARIOUS	-	65	
VARIOUS		RT / LT	VARIOUS	-	30	AT 15 AGGREGATE COUNTY ENTRANCE (2 TONS EA)
			TOTAL	1,322.8	95	

LOG MILES ARE APPROXIMATE  
EDGE TREATMENT LOCATIONS TO BE APPROVED BY ENGINEER

PAVEMENT MARKING								
LOG MILE START	LOG MILE STOP	PREFORMED THERMOPLASTIC RIGHT ARROW WHITE (EACH)	PREFORMED THERMOPLASTIC RAILROAD CROSSING MARKER (EACH)	24" WHITE PREFORMED THERMOPLASTIC STOP BAR (L.F.)	4" SOLID WHITE CLASS 1 PAVEMENT MARKING PAINT TYPE P BEADS (L.F.)	4" SOLID YELLOW CLASS 1 PAVEMENT MARKING PAINT TYPE P BEADS (L.F.)	4" INT YELLOW CLASS 1 PAVEMENT MARKING PAINT TYPE P BEADS (L.F.)	REMARKS
0.032		1						RT. TURN LANE, RTE. 63 AND ZZ
1.110			1					RTE. ZZ EAST RAILROAD CROSSING
1.250				11				
6.254			1					RTE ZZ WEST RAILROAD CROSSING
6.320				11				
0.031	7.580				79,717			RTE. ZZ EAST / WEST
VARIOUS						53,307		RTE. ZZ EAST / WEST
VARIOUS							19,209	RTE. ZZ EAST / WEST
		CUM. TOTAL	1	22	79,717	53,307	19,209	
		TOTALS	1	22	79,717	72,516		

LOG MILES ARE APPROXIMATE  
SEE PAVEMENT MARKING LOG JSP

MOBILIZATION
1 LUMP SUM

SUMMARY OF QUANTITIES  
SHEET 1 OF 2



DATE PREPARED  
**3/4/2026**

ROUTE **ZZ** STATE **MO**

DISTRICT **SE** SHEET NO. **3**

COUNTY **HOWELL**

JOB NO. **J9S3845**

CONTRACT ID.

PROJECT NO.

BRIDGE NO.

DESCRIPTION

DATE

MISSOURI HIGHWAYS AND TRANSPORTATION COMMISSION



105 WEST CAPITOL  
JEFFERSON CITY, MO 65102  
1-888-ASK-MODOT (1-888-275-6636)











**DESIGN DESIGNATION**

A.A.D.T. - 2028 = 953  
 A.A.D.T. - 2048 = 1,153  
 D.H.V. = 9.62%  
 T = 14.39%  
 V = 55 M.P.H.  
 D = 49.5% / 50.5%

FUNCTIONAL CLASSIFICATION-MAJOR COLLECTOR

**NO RIGHT-OF-WAY ACQUISITION**

# MISSOURI HIGHWAYS AND TRANSPORTATION COMMISSION

## PLANS FOR PROPOSED

### STATE HIGHWAY

### TEXAS COUNTY




KEY MAP  
LOCATION OF TEXAS COUNTY

BEGIN PROJECT  
LOG MILE 11.690

END PROJECT  
LOG MILE 16.640

PROJECT LIMITS - ROUTE K  
1" SURFACE LEVELING PG64-22  
FROM RTE KK TO RTE 17

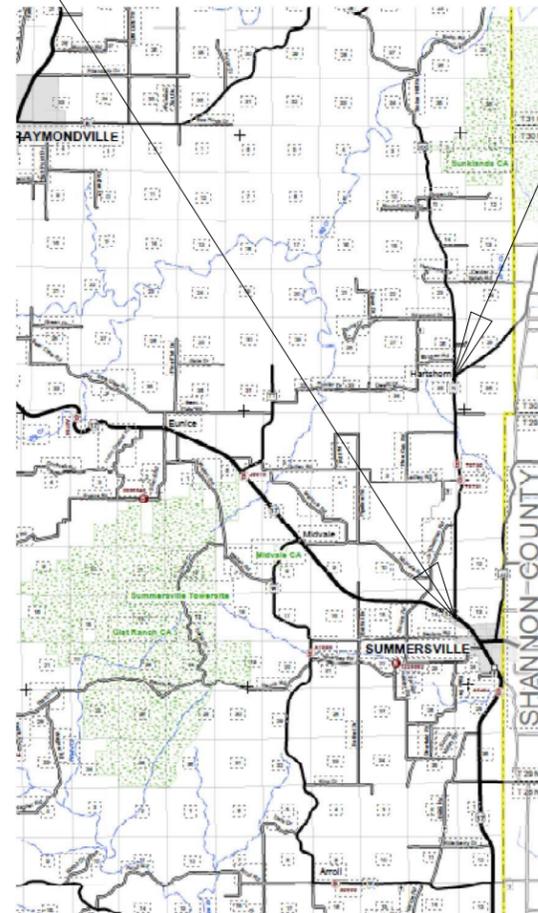

NOT TO SCALE

**CONVENTIONAL SYMBOLS**  
(USED IN PLANS)

	EXISTING	NEW
BUILDINGS AND STRUCTURES		
GUARD RAIL		
GUARD CABLE		
CONCRETE RIGHT-OF-WAY MARKER		
STEEL RIGHT-OF-WAY MARKER		
LOCATION SURVEY MARKER		
UTILITIES		
FIBER OPTICS	-FO-	-FO-
OVERHEAD CABLE TV	-OTV-	-OTV-
UNDERGROUND CABLE TV	-UTV-	-UTV-
OVERHEAD TELEPHONE	-OT-	-OT-
UNDERGROUND TELEPHONE	-UT-	-UT-
OVERHEAD POWER	-OE-	-OE-
UNDERGROUND POWER	-UE-	-UE-
SANITARY SEWER	-S-	-S-
STORM SEWER	-SS-	-SS-
GAS	-G-	-G-
WATER	-W-	-W-
MANHOLE		
FIRE HYDRANT		
WATER VALVE		
WATER METER		
DROP INLET		
DITCH BLOCK		
GROUND MOUNTED SIGN		
LIGHT POLE		
H-FRAME POWER POLE		
TELEPHONE PEDESTAL		
FENCE		
CHAIN LINK		
WOVEN WIRE		
GATE POST		
BENCHMARK		

NOTE: DASHED OR OPEN SYMBOLS INDICATE EXISTING FEATURES

THE EXISTENCE AND APPROXIMATE LOCATION OF UTILITY FACILITIES KNOWN TO EXIST, AS SHOWN ON THE PLANS, ARE BASED ON THE BEST INFORMATION AVAILABLE TO THE COMMISSION AT THIS TIME. THIS INFORMATION IS PROVIDED BY THE COMMISSION "AS-IS" AND THE COMMISSION EXPRESSLY DISCLAIMS ANY REPRESENTATION OR WARRANTY AS TO THE COMPLETENESS, ACCURACY, OR SUITABILITY OF THE INFORMATION FOR ANY USE. RELIANCE UPON THIS INFORMATION IS DONE AT THE RISK AND PERIL OF THE USER, AND THE COMMISSION SHALL NOT BE LIABLE FOR ANY DAMAGES THAT MAY ARISE FROM ANY ERROR IN THE INFORMATION. IT IS, THEREFORE, THE RESPONSIBILITY OF THE CONTRACTOR TO VERIFY THE EXISTENCE, LOCATION AND STATUS OF ANY FACILITY. SUCH VERIFICATION INCLUDES DIRECT CONTACT WITH THE LISTED UTILITIES.

**INDEX OF SHEETS**

DESCRIPTION	SHEET NUMBER
TITLE SHEET .....	1
TYPICAL SECTIONS (TS) (1 SHEET)----	2
QUANTITIES (QU) (2 SHEETS)-----	3
SPECIAL SHEETS (SS)-----	4-5



DATE PREPARED  
2/2/2026

ROUTE K STATE MO  
DISTRICT SE SHEET NO. 1

COUNTY TEXAS  
JOB NO. JSE0042  
CONTRACT ID.

PROJECT NO.  
BRIDGE NO.

DATE	DESCRIPTION

**LENGTH OF PROJECT**

BEGINNING OF PROJECT	LOG MILE 11.690
END OF PROJECT	LOG MILE 16.640

APPARENT LENGTH 26,136.00 FEET

EQUATIONS AND EXCEPTIONS:

TOTAL CORRECTIONS	0.00 FEET
NET LENGTH OF PROJECT	26,136.00 FEET
STATE LENGTH	4.950 MILES

FOR INFORMATION ONLY  
ESTIMATED DISTURBED ACRES 0 ACRES

MISSOURI HIGHWAYS AND TRANSPORTATION COMMISSION

105 WEST CAPITOL  
JEFFERSON CITY, MO 65102  
1-888-ASK-MODOT (1-888-275-6636)





WARNING SIGNS										GUIDE SIGNS										EFFECTIVE: 07-01-2025		STATE OF MISSOURI						
SIGN	SIZE	AREA	QTY	TOTAL	QTY	TOTAL	SIGN	DESCRIPTION		SIGN	SIZE	AREA	QTY	TOTAL	QTY	TOTAL	SIGN	DESCRIPTION	ITEM	TOTAL	DESCRIPTION	ROUTE	STATE					
IN.	SQ. FT.	EACH	SQ. FT.	EACH	SQ. FT.	NO.				IN.	SQ. FT.	EACH	SQ. FT.	EACH	SQ. FT.	NO.		NUMBER	QTY		K	MO						
WO1-1L	48X48	16.00						TURN (SYMBOL LEFT)		E05-1	36X48	12.00						GORE EXIT	6122008		IMPACT ATTENUATOR 40 MPH (SAND BARRELS)							
WO1-1R	48X48	16.00						TURN (SYMBOL RIGHT)		E05-2	48X36	12.00						EXIT OPEN	6122010		IMPACT ATTENUATOR 45 MPH (SAND BARRELS)							
WO1-2L	48X48	16.00						CURVE (SYMBOL LEFT)		E05-2a	48X36	12.00						EXIT CLOSED	6122012		IMPACT ATTENUATOR 55 MPH (SAND BARRELS)							
WO1-2R	48X48	16.00						CURVE (SYMBOL RIGHT)		GO20-1	60X24	10.00	2	20.00				ROAD WORK NEXT 5 MILES	6122014		IMPACT ATTENUATOR 60 MPH (SAND BARRELS)							
WO1-3L	48X48	16.00						REVERSE TURN (SYMBOL LEFT)		GO20-2	48X24	8.00	2	16.00				END ROAD WORK	6122017		IMPACT ATTENUATOR 65 MPH (SAND BARRELS)							
WO1-3R	48X48	16.00						REVERSE TURN (SYMBOL RIGHT)		GO20-4	36X18	4.50						PILOT CAR FOLLOW ME	6122019		IMPACT ATTENUATOR 70 MPH (SAND BARRELS)							
WO1-4L	48X48	16.00						REVERSE CURVE (SYMBOL LEFT)		GO20-4a	42X30	8.75						PILOT CAR IN USE WAIT & FOLLOW	6122020		REPLACEMENT SAND BARREL							
WO1-4R	48X48	16.00						REVERSE CURVE (SYMBOL RIGHT)		GO20-4a	18X12	1.50	59	88.50				PILOT CAR IN USE WAIT & FOLLOW	6122030		IMPACT ATTENUATOR (RELOCATION)							
WO1-4bL	48X48	16.00						DOUBLE ARROW REVERSE CURVE (SYMBOL LEFT)		GO20-5aP	36X24	6.00						WORK ZONE (PLAQUE)	6122040		WORK ZONE CRASH CUSHION (NARROW)							
WO1-4bR	48X48	16.00						DOUBLE ARROW REVERSE CURVE (SYMBOL RIGHT)		MO4-8a	24X18	3.00						END DETOUR	6122041		WORK ZONE CRASH CUSHION (RELOCATION)							
WO1-4cL	48X48	16.00						TRIPLE ARROW REVERSE CURVE (SYMBOL LEFT)		MO4-9L	48X36	12.00						DETOUR (LEFT)	6123001		TRUCK MOUNTED ATTENUATOR (TMA)							
WO1-4cR	48X48	16.00						TRIPLE ARROW REVERSE CURVE (SYMBOL RIGHT)		MO4-9R	48X36	12.00						DETOUR (RIGHT)	6161012		BUOYS (BOATS KEEP OUT)							
WO1-6	60X30	12.50						HORIZONTAL ARROW (SYMBOL)		MO4-9P	48X12	4.00						STREET NAME (PLAQUE)	6161013		BUOYS (NO WAKE)							
WO1-6a	72X36	18.00						HORIZ. ARROW (SYMBOL ON PERMANENT BARRICADE)		MO4-10L	48X18	6.00						DETOUR ARROW (LEFT)	6161014		SPECIAL SIGN ASSEMBLY (BOATS KEEP OUT)							
WO1-7	60X30	12.50						DOUBLE HEAD HORIZONTAL ARROW (SYMBOL)		MO4-10R	48X18	6.00						DETOUR ARROW (RIGHT)	6161020		CHANNELIZER (DRUM-LIKE)							
WO1-7a	72X36	18.00						DOUBLE HEAD HORIZ. ARROW (SYMBOL ON PERM. BARR.)		REGULATORY SIGNS										6161022		CHANNELIZER (CONE)						
WO1-8	18X24	3.00						CHEVRON (SYMBOL)		R1-1	48X48	13.25						STOP	6161025	100	CHANNELIZER (TRIM-LINE)							
WO1-8a	30X36	7.50						CHEVRON (SYMBOL FOR DIVIDED HIGHWAYS)		R1-2	48TRI.	6.93						YIELD	6161026		CHANNELIZER (VERTICAL PANEL)							
WO3-1	48X48	16.00						STOP AHEAD (SYMBOL)		R1-2a	36X36	9.00						TO ONCOMING TRAFFIC (PLAQUE)	6161030		TYPE 3 MOVEABLE BARRICADE							
WO3-2	48X48	16.00						YIELD AHEAD (SYMBOL)		R1-3P	30X12	2.50						ALL WAY (PLAQUE)	6161033		DIRECTION INDICATOR BARRICADE							
WO3-3	48X48	16.00						SIGNAL AHEAD (SYMBOL)		R2-1	36X48	12.00						SPEED LIMIT XX	6161040		FLASHING ARROW PANEL							
WO3-4	48X48	16.00						BE PREPARED TO STOP		R3-1	48X48	16.00						NO RIGHT TURN (SYMBOL)	6161047		TYPE 3 OBJECT MARKER							
WO3-5	48X48	16.00						SPEED LIMIT AHEAD		R3-2	48X48	16.00						NO LEFT TURN (SYMBOL)	6161055		SEQUENTIAL FLASHING WARNING LIGHT							
WO4-1L	48X48	16.00						MERGE (SYMBOL FROM LEFT)		R3-3	36X36	9.00						NO TURNS	6161070		TUBULAR MARKER							
WO4-1R	48X48	16.00						MERGE (SYMBOL FROM RIGHT)		R3-4	48X48	16.00						NO U-TURN (SYMBOL)	6161095		RADAR SPEED ADVISORY SYSTEM							
WO4-1aL	48X48	16.00						MERGE (LEFT)		R3-7L	30X30	6.25						LEFT LANE MUST TURN LEFT			CHANGEABLE MESSAGE SIGN, COMMISSION FURNISHED/RETAINED							
WO4-1aR	48X48	16.00						MERGE (RIGHT)		R3-7R	30X30	6.25						RIGHT LANE MUST TURN RIGHT	6161096		CHANGEABLE MESSAGE SIGN WITHOUT COMM. INTERFACE, CONTRACTOR FURNISHED/RETAINED							
WO5-1	48X48	16.00						ROAD/BRIDGE/RAMP NARROWS		R4-1	36X48	12.00						DO NOT PASS		2	CHANGEABLE MESSAGE SIGN WITHOUT COMM. INTERFACE, CONTRACTOR FURNISHED/RETAINED							
WO5-3	48X48	16.00						ONE LANE BRIDGE		R4-2	36X48	12.00						PASS WITH CARE	6161098A		CHANGEABLE MESSAGE SIGN WITH COMM. INTERFACE, CONTRACTOR FURNISHED/RETAINED							
WO5-5	48X48	16.00						NARROW LANES		R4-7a	36X48	12.00						KEEP RIGHT (HORIZONTAL ARROW)			CHANGEABLE MESSAGE SIGN WITH COMM. INTERFACE, CONTRACTOR FURNISHED/RETAINED							
WO6-1	48X48	16.00						DIVIDED HIGHWAY (SYMBOL)		R4-8a	36X48	12.00						KEEP LEFT (HORIZONTAL ARROW)	6161099		WORK ZONE TRAFFIC SIGNAL SYSTEM							
WO6-2	48X48	16.00						DIVIDED HIGHWAY END (SYMBOL)		R5-1	30X30	6.25						DO NOT ENTER	6162000A		TEMPORARY LONG-TERM RUMBLE STRIPS							
WO6-3	48X48	16.00						TWO WAY TRAFFIC (SYMBOL)		R5-1a	36X24	6.00						WRONG WAY	6162002		TEMPORARY TRAFFIC BARRIER, CONTRACTOR FURNISHED/RETAINED							
WO7-3a	30X24	5.00						NEXT XX MILES (PLAQUE)		R6-1L	54X18	6.75						ONE WAY ARROW (LEFT)			TEMP. TRAFFIC BARRIER ANCHORED, CONTRACTOR FURNISHED/RETAINED							
WO8-1	48X48	16.00						BUMP		R6-1R	54X18	6.75						ONE WAY ARROW (RIGHT)	6173600D		TEMP. TRAFFIC BARRIER STIFFNESS TRANSITION, CONTRACTOR FURNISHED/RETAINED							
WO8-2	48X48	16.00						DIP		R6-2L	24X30	5.00						ONE WAY (LEFT)			TEMP. TRAFFIC BARRIER HEIGHT TRANSITION, CONTRACTOR FURNISHED/RETAINED							
WO8-3	48X48	16.00						PAVEMENT ENDS		R6-2R	24X30	5.00						ONE WAY (RIGHT)	6173700B		TEMP. TRAFFIC BARRIER STIFFNESS TRANSITION, CONTRACTOR FURNISHED/RETAINED							
WO8-4	48X48	16.00						SOFT SHOULDER		R9-9	24X12	2.00						SIDEWALK CLOSED			RELOCATING TEMP. TRAFFIC BARRIER							
WO8-5	48X48	16.00						SLIPPERY WHEN WET (SYMBOL)		R9-11L	24X18	3.00						SIDEWALK CLOSED AHEAD, (ARROW LEFT) CROSS HERE	6173706		RELOCATING TEMP. TRAFFIC BARRIER HEIGHT							
WO8-6	48X48	16.00						TRUCK CROSSING		R9-11R	24X18	3.00						SIDEWALK CLOSED AHEAD, (ARROW RIGHT) CROSS HERE	6174000A		RELOCATING TEMP. TRAFFIC BARRIER STIFFNESS							
WO8-6c	48X48	16.00						TRUCK ENTRANCE		R10-6	24X36	6.00						STOP HERE ON RED (45° ARROW)	6175010A		RELOCATING TEMP. TRAFFIC BARRIER ANCHORED							
WO8-7	36X36	9.00						LOOSE GRAVEL		R11-2	48X30	10.00						ROAD CLOSED	6175011B		RELOCATING TEMP. TRAFFIC BARRIER STIFFNESS							
WO8-7a	36X36	9.00						FRESH OIL / LOOSE GRAVEL		R11-3a	60X30	12.50						ROAD CLOSED XX MILES AHEAD	6175020A		RELOCATING TEMP. TRAFFIC BARRIER HEIGHT							
WO8-9	48X48	16.00						LOW SHOULDER		R11-4	60X30	12.50						LOCAL TRAFFIC ONLY	6208064A		TEMPORARY RAISED PAVEMENT MARKER							
WO8-11	48X48	16.00						UNEVEN LANES		CONST-3A	60X48	20.00						ROAD CLOSED TO THRU TRAFFIC	9029400		TEMPORARY TRAFFIC SIGNALS							
WO8-12	48X48	16.00	6	96.00				NO CENTER LINE		CONST-3X	56X12	4.67						FINE SIGN	9029401		TEMPORARY TRAFFIC SIGNALS AND LIGHTING							
WO8-15	48X48	16.00	10	160.00				GROOVED PAVEMENT		MISCELLANEOUS SIGNS																		
WO8-15P	30X24	5.00						MOTORCYCLE (PLAQUE)		CONST-5	48X36	12.00							POINT OF PRESENCE									
WO8-17L	48X48	16.00						SHOULDER DROP-OFF (SYMBOL LEFT)		CONST-5	96X48	32.00							POINT OF PRESENCE									
WO8-17R	48X48	16.00						SHOULDER DROP-OFF (SYMBOL RIGHT)		CONST-8	48X36	12.00							WORK ZONE NO PHONE ZONE									
W10-1	42RND.	9.62						RAILROAD CROSSING																				
WO12-1	24X24	4.00						DOUBLE DOWN ARROW (SYMBOL)																				
WO12-2	48X48	16.00						LOW CLEARANCE (SYMBOL)																				
WO12-2x	24X18	3.00						LOW CLEARANCE (PLAQUE)																				
WO12-2a	84X24	14.00						OVERHEAD LOW CLEARANCE (FEET AND INCHES)																				
WO12-4	120X60	50.00						LOW CLEARANCE XX FT XX IN XX MILES AHEAD																				
WO12-5	120X60	50.00						WIDTH RESTRICTION XX FT XX IN XX MILES AHEAD																				
WO13-1	30X30	6.25						ADVISORY SPEED (PLAQUE)																				
WO16-2	30X24	5.00						XXX FEET (PLAQUE)																				
WO16-3	30X24	5.00						X MILE (PLAQUE)																				
WO20-1	48X48	16.00	11	176.00				ROAD/BRIDGE/RAMP WORK AHEAD																				
WO20-2	48X48	16.00						DETOUR AHEAD																				
WO20-3	48X48	16.00						ROAD CLOSED AHEAD		616-10.05																		
WO20-4	48X48	16.00	11	176.00				ONE LANE ROAD AHEAD		CONSTRUCTION SIGNS																		
WO20-5	48X48	16.00						RIGHT/CENTER/LEFT LANE CLOSED AHEAD		616-10.10																		
WO20-5a	48X48	16.00						2 RIGHT/CENTER/LEFT LANES CLOSED AHEAD		RELOCATED SIGNS																		
WO20-6a	48X48	16.00						RIGHT/CENTER/LEFT LANE CLOSED																				
WO20-7a	48X48	16.00	11	176.00				FLAGGER (SYMBOL)																				
WO21-2	36X36	9.00						FRESH OIL																				
WO21-5	48X48	16.00						SHOULDER WORK / SHOULDER WORK AHEAD																				
WO22-1	48X48	16.00						BLASTING ZONE AHEAD																				
WO22-2	42X36	10.50						TURN OFF 2-WAY RADIO AND PHONE																				
WO22-3	42X36	10.50						END BLASTING ZONE																				
GO22-1	21X15	2.19	2	4.38				WET PAINT (ARROW PIVOTS)																				

NOTE:  
REFER TO STD. PLAN SHEETS 616.20 FOR  
ADDITIONAL TEMPORARY TRAFF



