



THIS SHEET HAS BEEN
SIGNED, SEALED AND DATED
ELECTRONICALLY.

DATE PREPARED
2/2/2026

ROUTE STATE
1 - 29 MO

DISTRICT SHEET NO.
KC 8

COUNTY
PLATTE

JOB NO.
JKU0455

CONTRACT ID.

PROJECT NO.

BRIDGE NO.

DATE	DESCRIPTION

MISSOURI HIGHWAYS AND TRANSPORTATION
COMMISSION





105 WEST CAPITOL
JEFFERSON CITY, MO 65102
1-888-ASK-MODOT (1-888-275-6636)

GFT Infrastructure, Inc.
2400 PERSHING ROAD
SUITE 400
KANSAS CITY, MO 64108
PHONE: (816)329-8600
FAX: (816)328-8601



MO STATE CERTIFICATE OF AUTHORITY # 001136
ENGINEERING

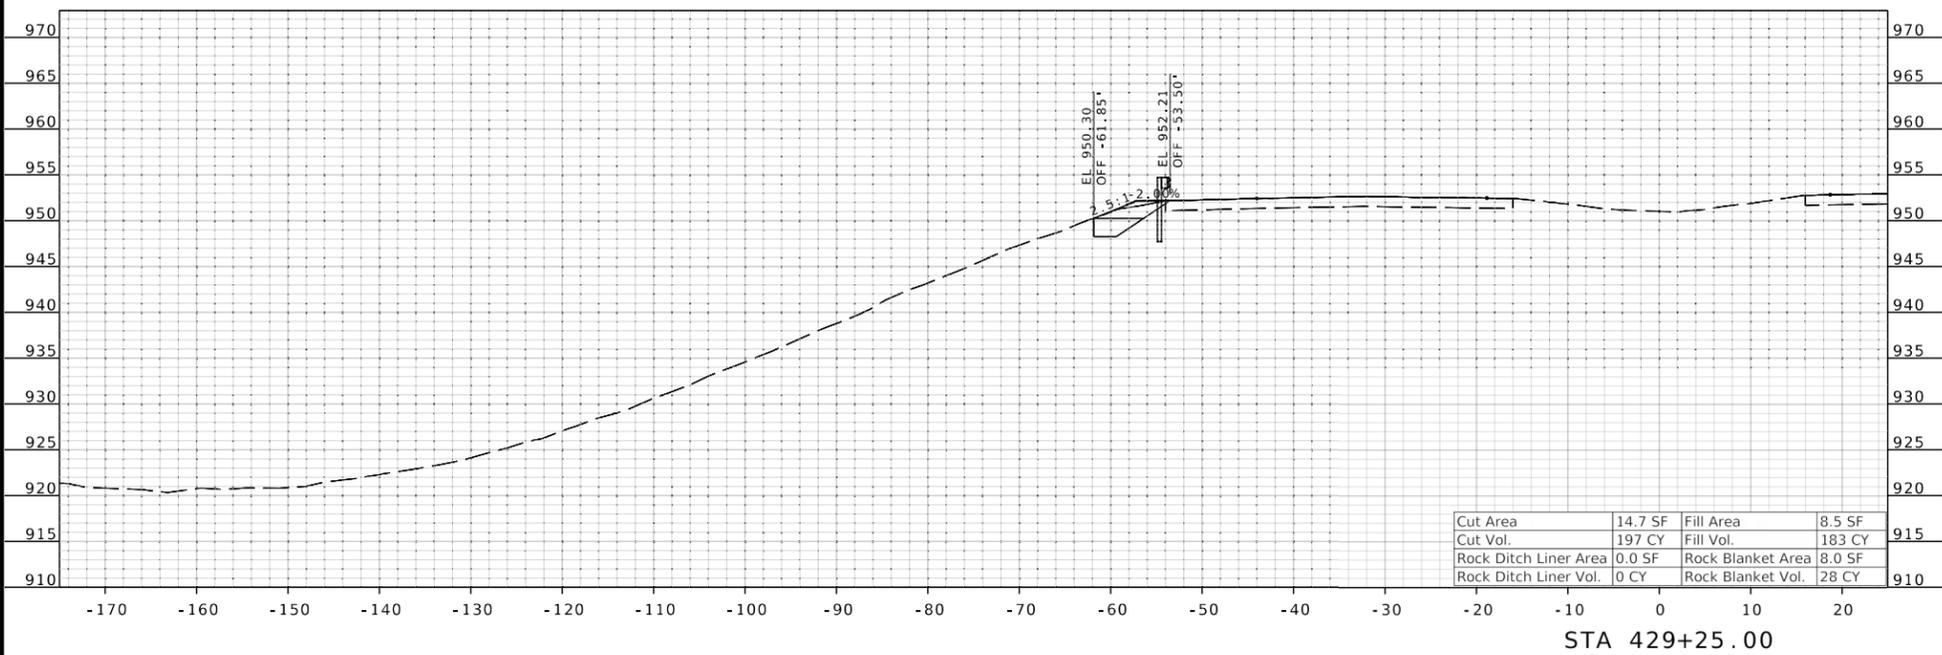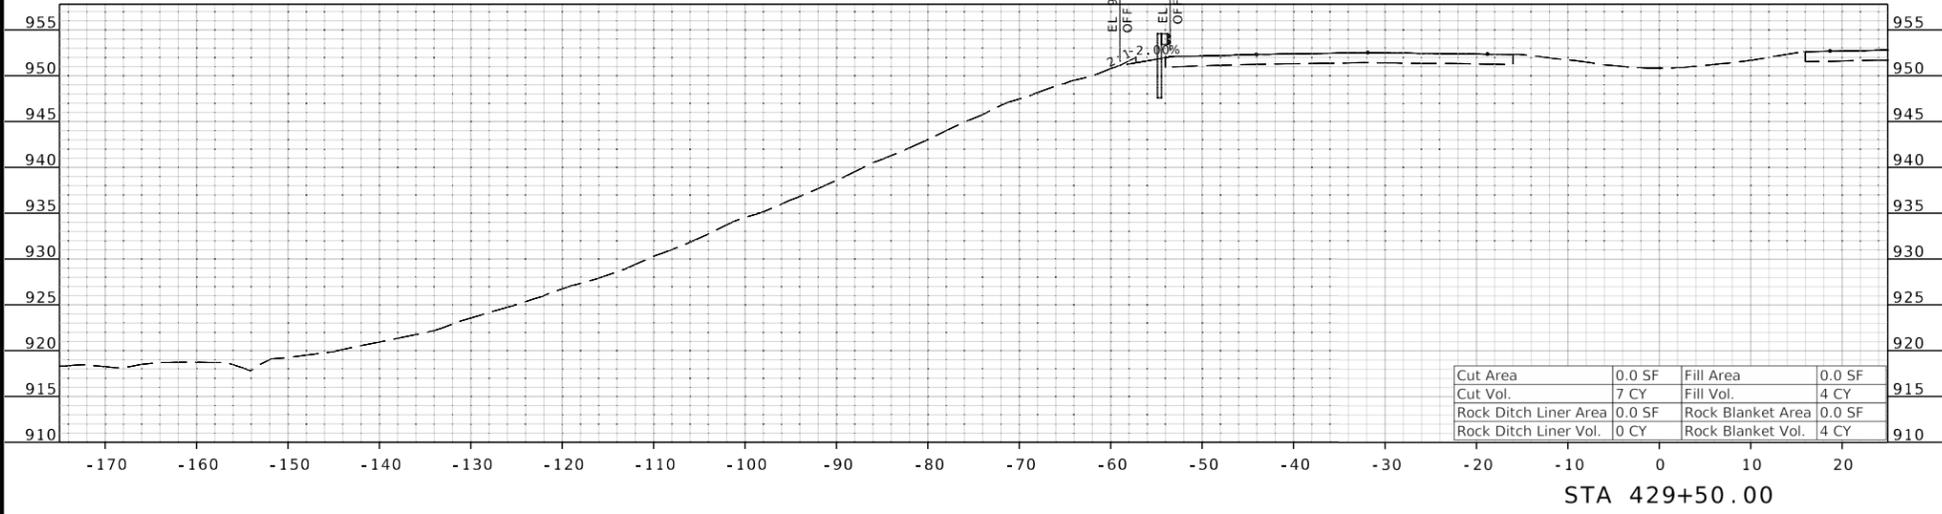

I-29 CROSS SECTION
SHEET 8 OF 19



THIS SHEET HAS BEEN
ELECTRONICALLY
SIGNED, SEALED AND DATED

DATE PREPARED
2/2/2026

ROUTE STATE
I - 29 MO

DISTRICT SHEET NO.
KC 9

COUNTY
PLATTE

JOB NO.
JKU0455

CONTRACT ID.

PROJECT NO.

BRIDGE NO.

DATE	DESCRIPTION


MISSOURI HIGHWAYS AND TRANSPORTATION
COMMISSION



105 WEST CAPITOL
JEFFERSON CITY, MO 65102
1-888-ASK-MODOT (1-888-275-6636)


GFT Infrastructure, Inc.
2400 PERSHING ROAD
SUITE 400
KANSAS CITY, MO 64108
PHONE: (816)329-8600
FAX: (816)328-8601

MO STATE CERTIFICATE OF AUTHORITY # 001136
ENGINEERING

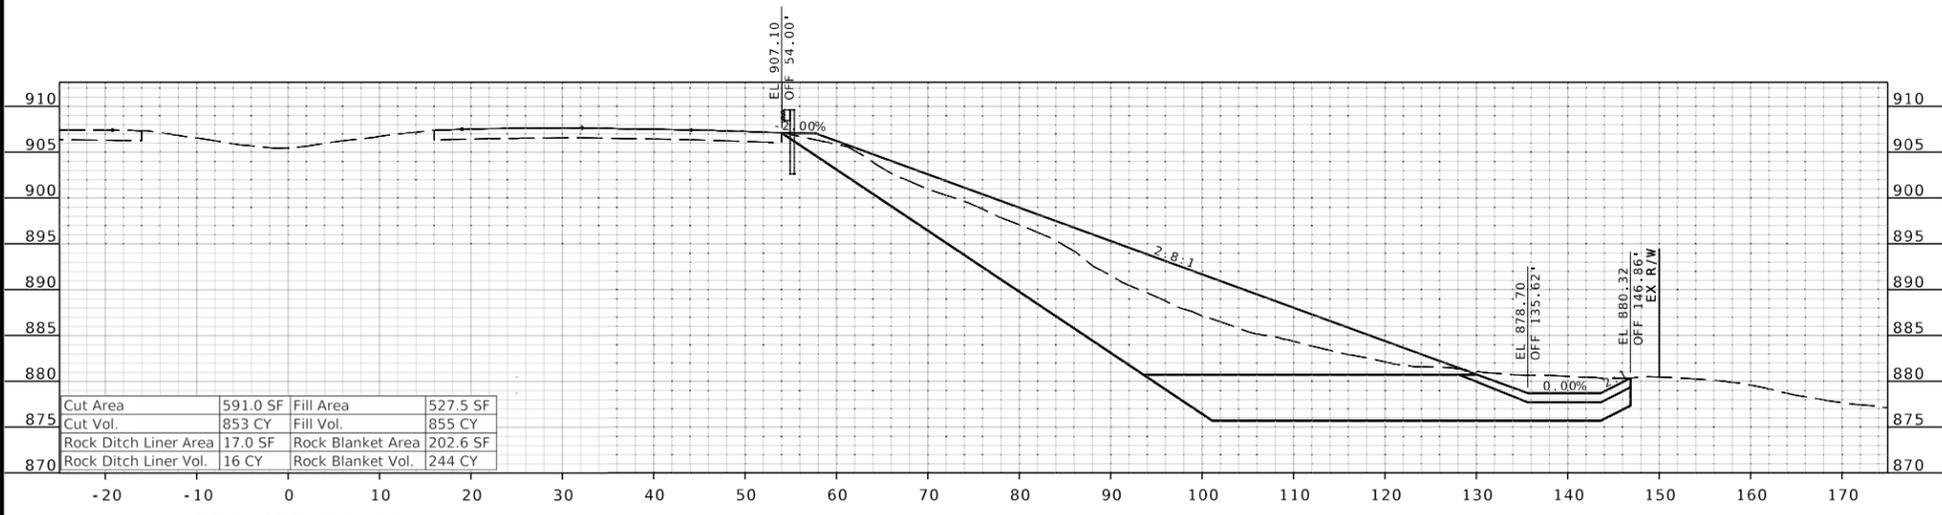


Cut Area	591.0 SF	Fill Area	527.5 SF
Cut Vol.	853 CY	Fill Vol.	855 CY
Rock Ditch Liner Area	17.0 SF	Rock Blanket Area	202.6 SF
Rock Ditch Liner Vol.	16 CY	Rock Blanket Vol.	244 CY

STA 455+50.00

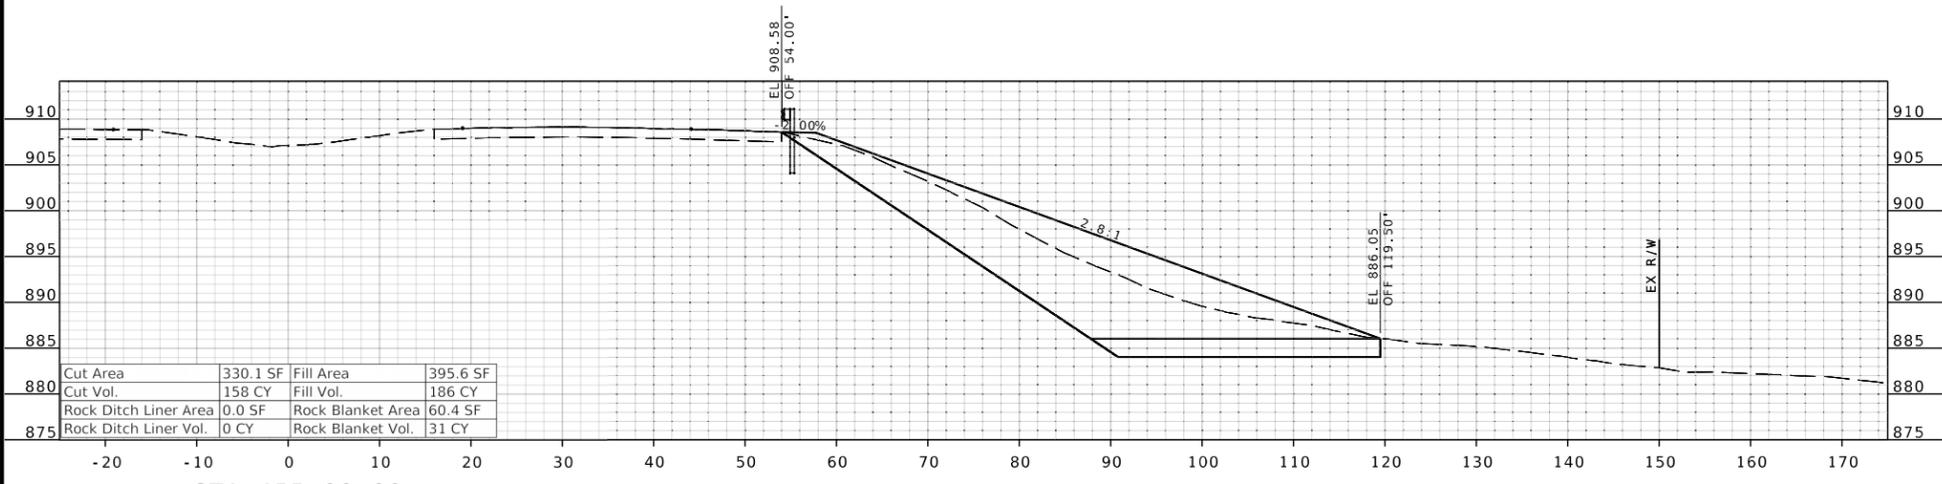

Cut Area	330.1 SF	Fill Area	395.6 SF
Cut Vol.	158 CY	Fill Vol.	186 CY
Rock Ditch Liner Area	0.0 SF	Rock Blanket Area	60.4 SF
Rock Ditch Liner Vol.	0 CY	Rock Blanket Vol.	31 CY

STA 455+00.00

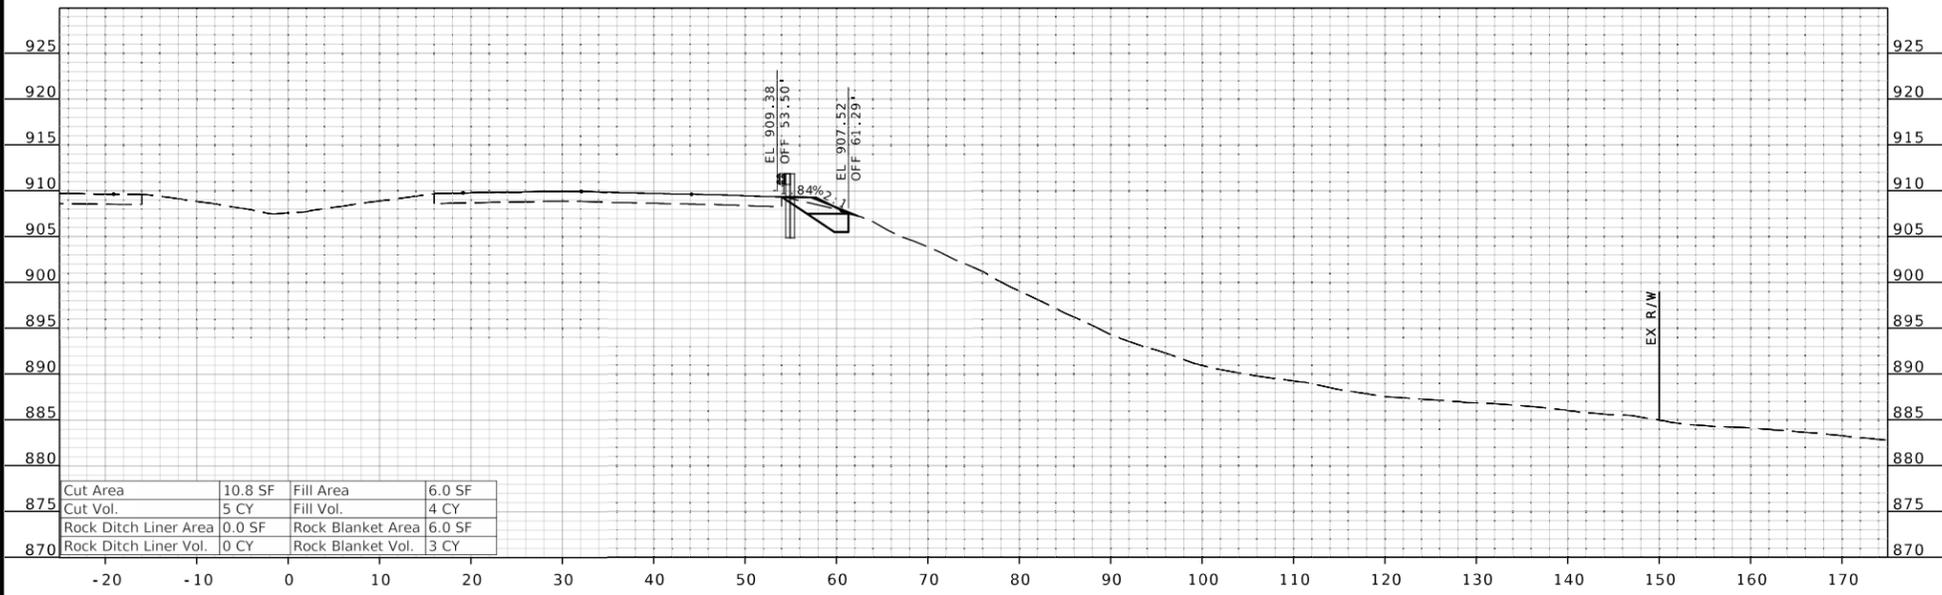

Cut Area	10.8 SF	Fill Area	6.0 SF
Cut Vol.	5 CY	Fill Vol.	4 CY
Rock Ditch Liner Area	0.0 SF	Rock Blanket Area	6.0 SF
Rock Ditch Liner Vol.	0 CY	Rock Blanket Vol.	3 CY

STA 454+75.00

I-29 CROSS SECTION
SHEET 9 OF 19



THIS SHEET HAS BEEN
ELECTRONICALLY
SIGNED, SEALED AND DATED

DATE PREPARED
2/2/2026

ROUTE STATE
I-29 MO

DISTRICT SHEET NO.
KC 10

COUNTY
PLATTE

JOB NO.
JKU0455

CONTRACT ID.




PROJECT NO.

BRIDGE NO.

DATE	DESCRIPTION

MISSOURI HIGHWAYS AND TRANSPORTATION
COMMISSION
MoDOT
105 WEST CAPITOL
JEFFERSON CITY, MO 65102
1-888-ASK-MODOT (1-888-275-6636)

GFT Infrastructure, Inc.
2400 PERSHING ROAD
SUITE 400
KANSAS CITY, MO 64108
PHONE: (816)329-8600
FAX: (816)328-8601
MO STATE CERTIFICATE OF AUTHORITY # 001136
ENGINEERING

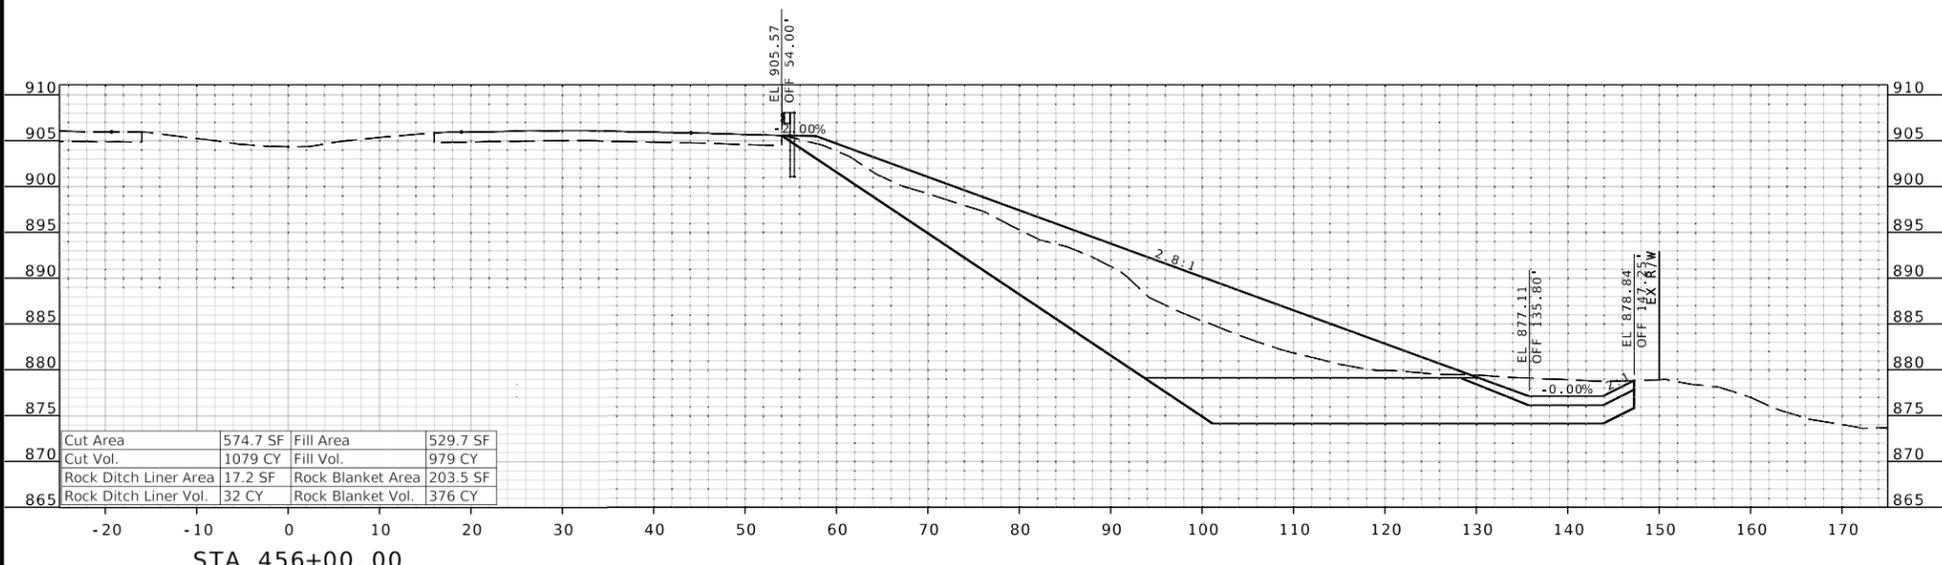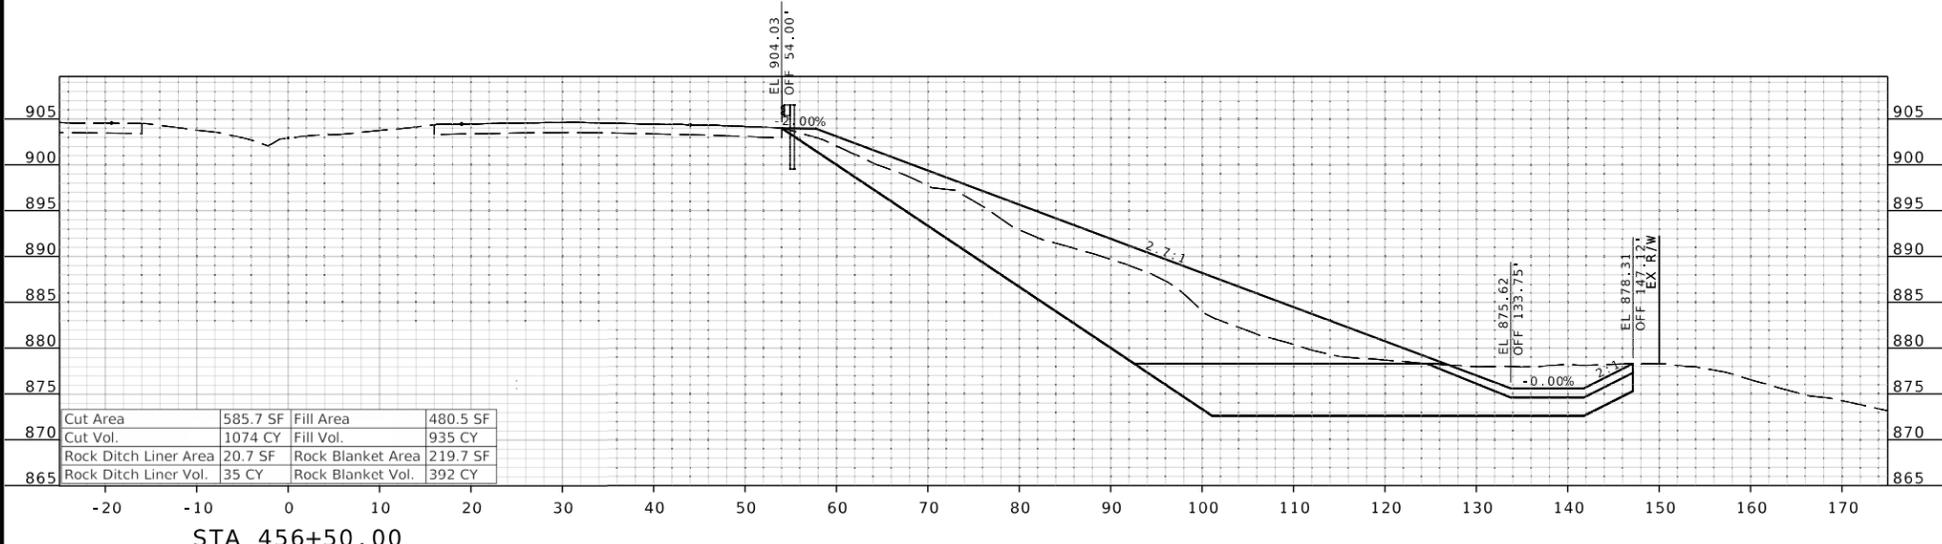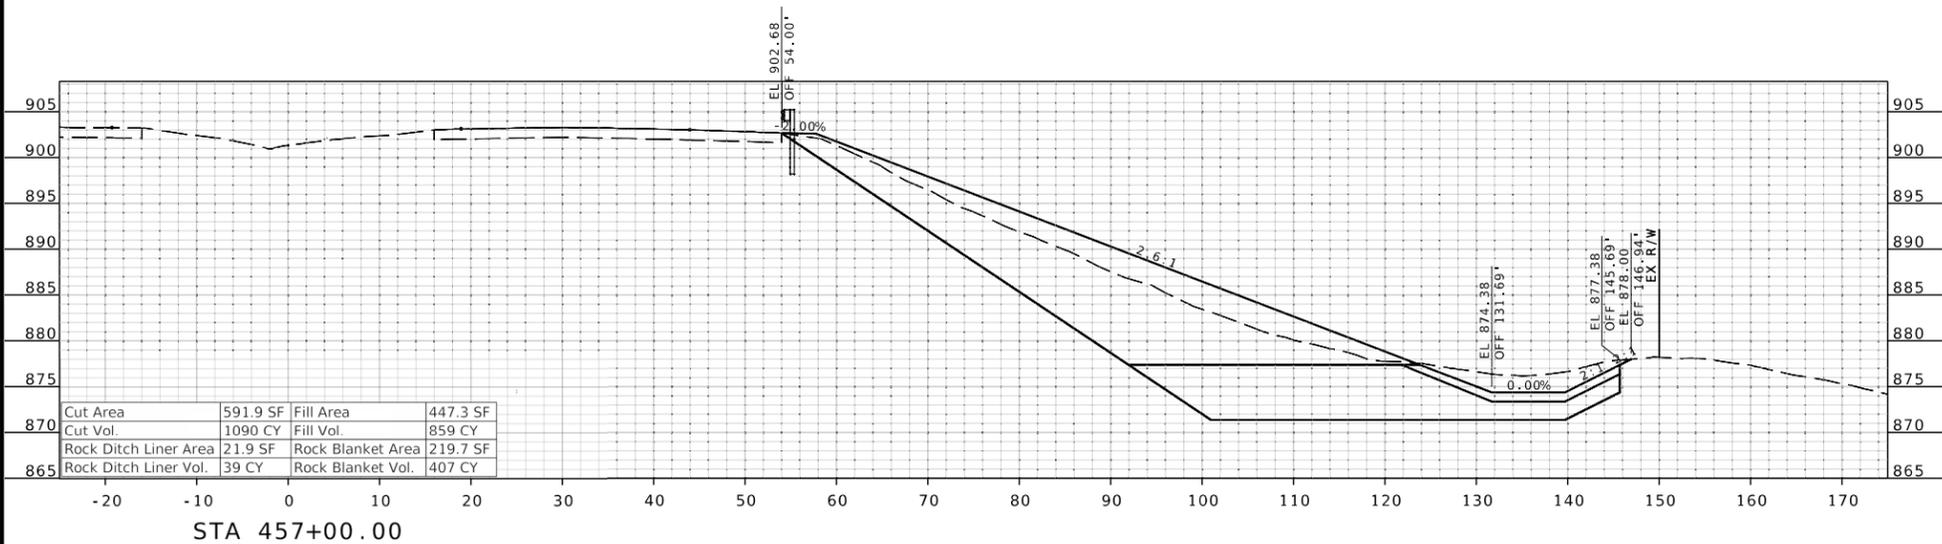

I-29 CROSS SECTION
SHEET 10 OF 19



THIS SHEET HAS BEEN
SIGNED, SEALED AND DATED
ELECTRONICALLY.

DATE PREPARED
2/2/2026

ROUTE STATE
I-29 MO

DISTRICT SHEET NO.
KC 11

COUNTY
PLATTE

JOB NO.
JKU0455

CONTRACT ID.

PROJECT NO.

BRIDGE NO.

DESCRIPTION


DATE

MISSOURI HIGHWAYS AND TRANSPORTATION
COMMISSION


105 WEST CAPITOL
JEFFERSON CITY, MO 65102
1-888-ASK-MODOT (1-888-275-6636)

GFT Infrastructure, Inc.
2400 PERSHING ROAD
SUITE 400
KANSAS CITY, MO 64108
PHONE: (816)329-8600
FAX: (816)328-8601


MO STATE CERTIFICATE OF AUTHORITY # 001136
ENGINEERING

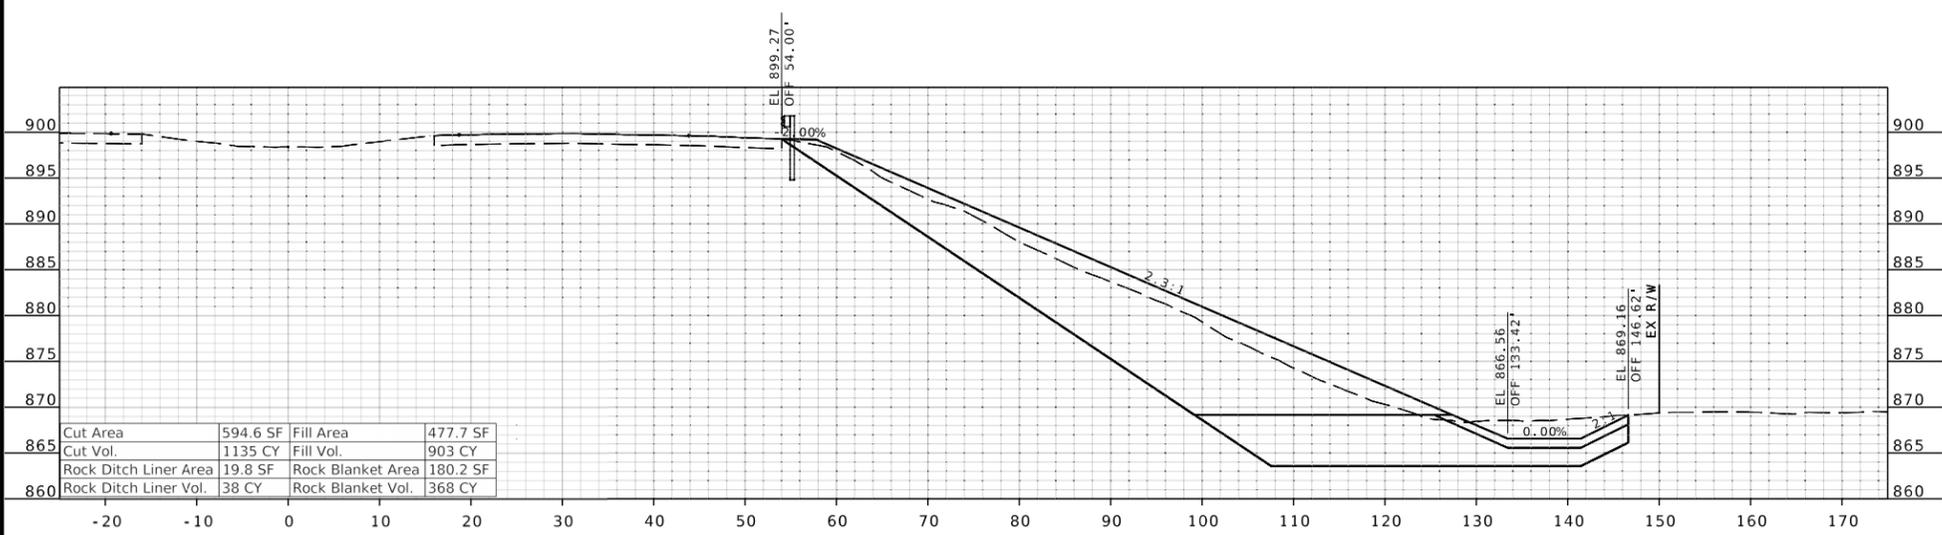

STA 458+50.00

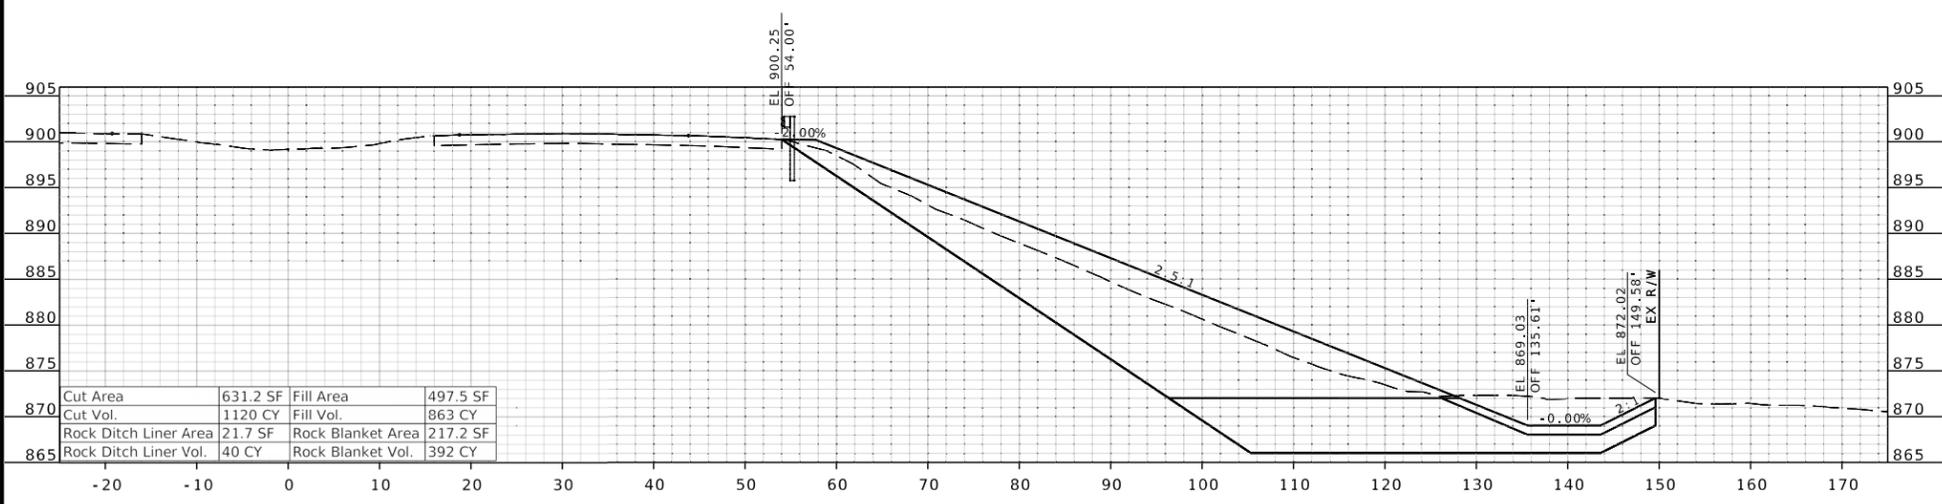

STA 458+00.00

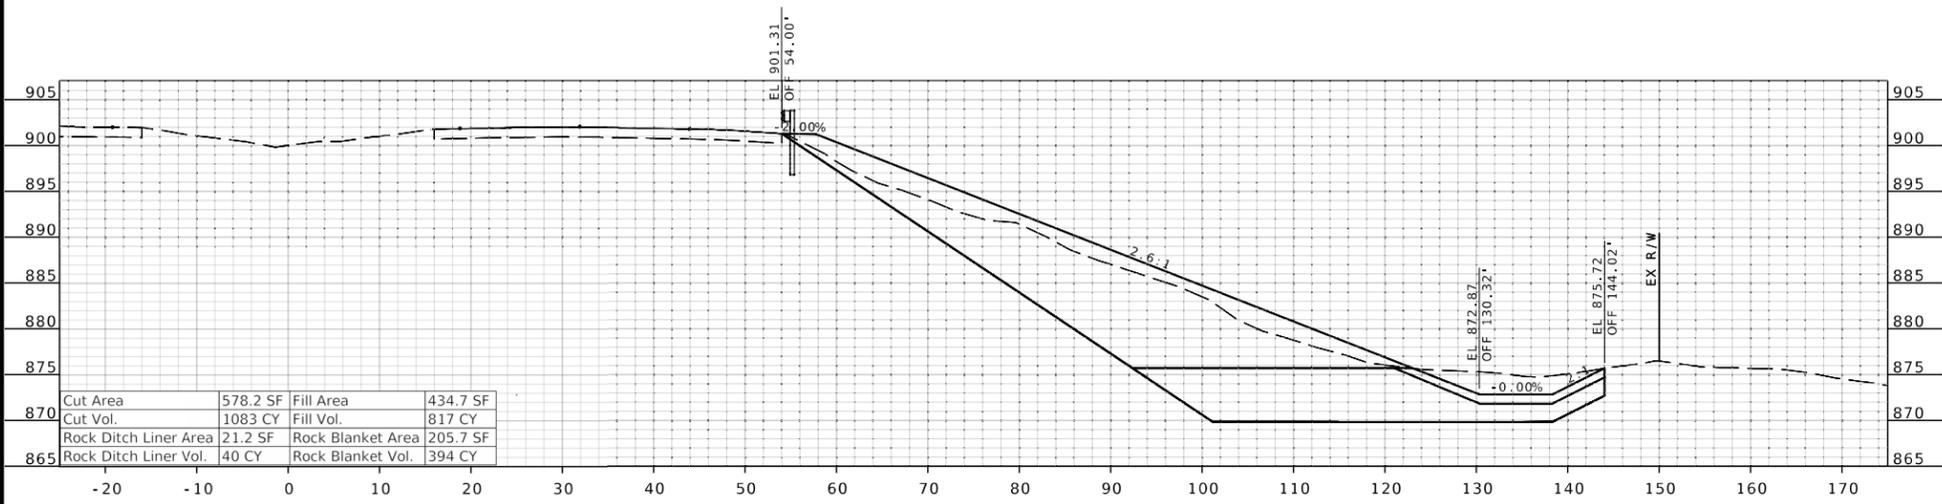

STA 457+50.00

Cut Area	594.6 SF	Fill Area	477.7 SF
Cut Vol.	1135 CY	Fill Vol.	903 CY
Rock Ditch Liner Area	19.8 SF	Rock Blanket Area	180.2 SF
Rock Ditch Liner Vol.	38 CY	Rock Blanket Vol.	368 CY

Cut Area	631.2 SF	Fill Area	497.5 SF
Cut Vol.	1120 CY	Fill Vol.	863 CY
Rock Ditch Liner Area	21.7 SF	Rock Blanket Area	217.2 SF
Rock Ditch Liner Vol.	40 CY	Rock Blanket Vol.	392 CY

Cut Area	578.2 SF	Fill Area	434.7 SF
Cut Vol.	1083 CY	Fill Vol.	817 CY
Rock Ditch Liner Area	21.2 SF	Rock Blanket Area	205.7 SF
Rock Ditch Liner Vol.	40 CY	Rock Blanket Vol.	394 CY

I-29 CROSS SECTION
SHEET 11 OF 19



THIS SHEET HAS BEEN
SIGNED, SEALED AND DATED
ELECTRONICALLY.

DATE PREPARED
2/2/2026

ROUTE STATE
I - 29 MO

DISTRICT SHEET NO.
KC 12

COUNTY
PLATTE

JOB NO.
JKU0455

CONTRACT ID.

PROJECT NO.

BRIDGE NO.

DATE	DESCRIPTION

MISSOURI HIGHWAYS AND TRANSPORTATION
COMMISSION




105 WEST CAPITOL
JEFFERSON CITY, MO 65102
1-888-ASK-MODOT (1-888-275-6636)


GFT Infrastructure, Inc.
2400 PERSHING ROAD
SUITE 400
KANSAS CITY, MO 64108
PHONE: (816)329-8600
FAX: (816)328-8601




MO STATE CERTIFICATE OF AUTHORITY # 001136
ENGINEERING

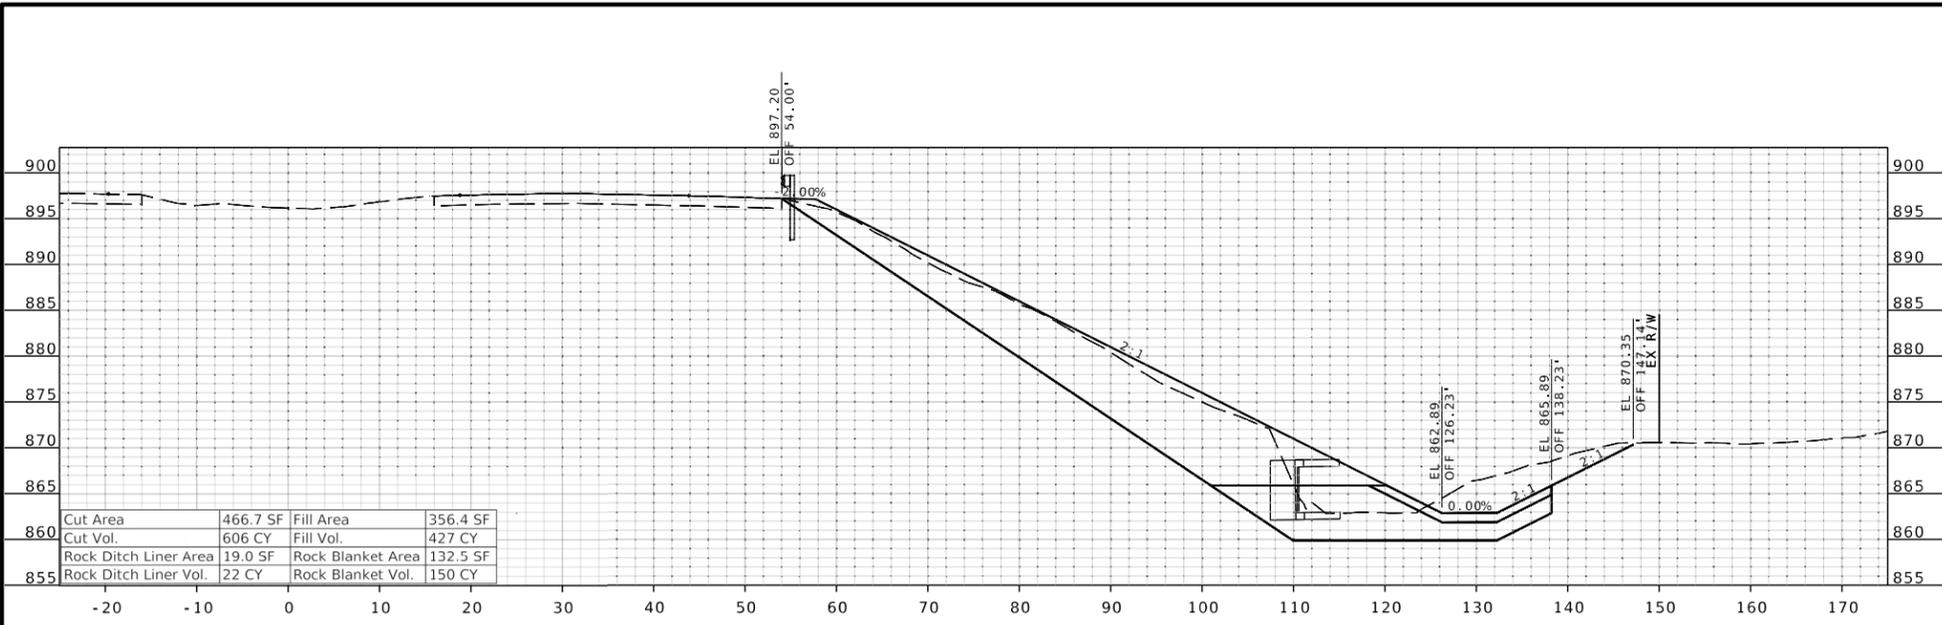

STA 459+81.32

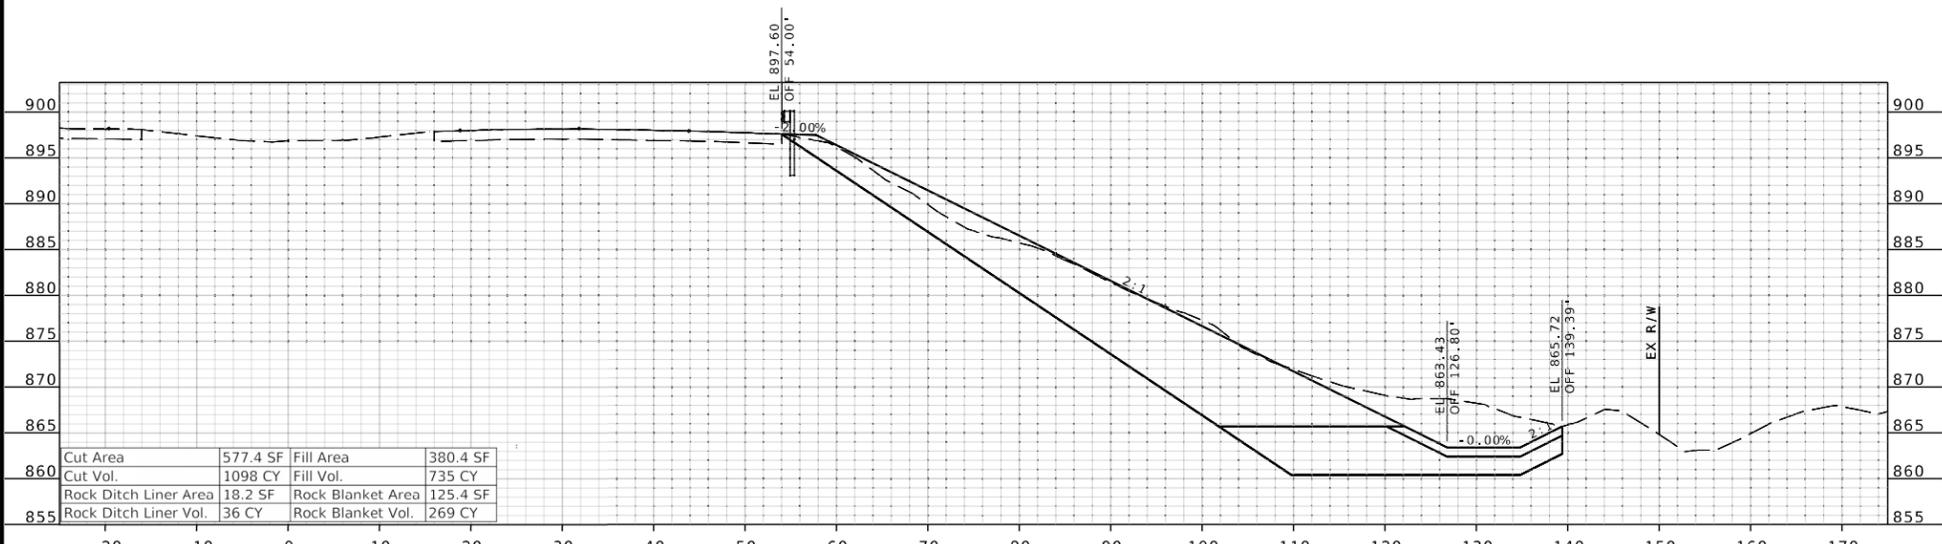

STA 459+50.00

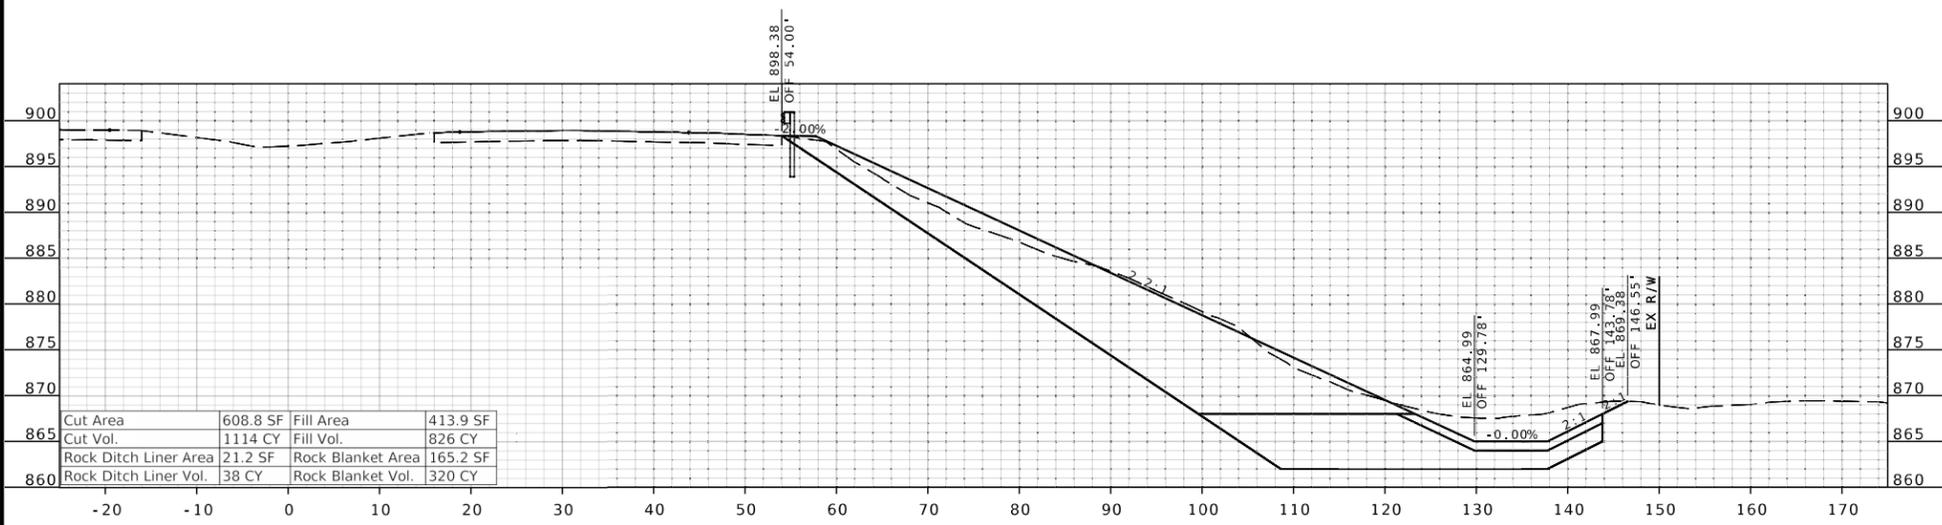

STA 459+00.00

I-29 CROSS SECTION
SHEET 12 OF 19



THIS SHEET HAS BEEN
SIGNED, SEALED AND DATED
ELECTRONICALLY.

DATE PREPARED
2/2/2026

ROUTE STATE
I - 29 MO

DISTRICT SHEET NO.
KC 15

COUNTY
PLATTE

JOB NO.
JKU0455

CONTRACT ID.

PROJECT NO.

BRIDGE NO.


DATE	DESCRIPTION

MISSOURI HIGHWAYS AND TRANSPORTATION
COMMISSION



105 WEST CAPITOL
JEFFERSON CITY, MO 65102
1-888-ASK-MODOT (1-888-273-6636)

GFT Infrastructure, Inc.
2400 PERSHING ROAD
SUITE 400
KANSAS CITY, MO 64108
PHONE: (816)329-8600
FAX: (816)328-8601
MO STATE CERTIFICATE OF AUTHORITY # 001136
ENGINEERING

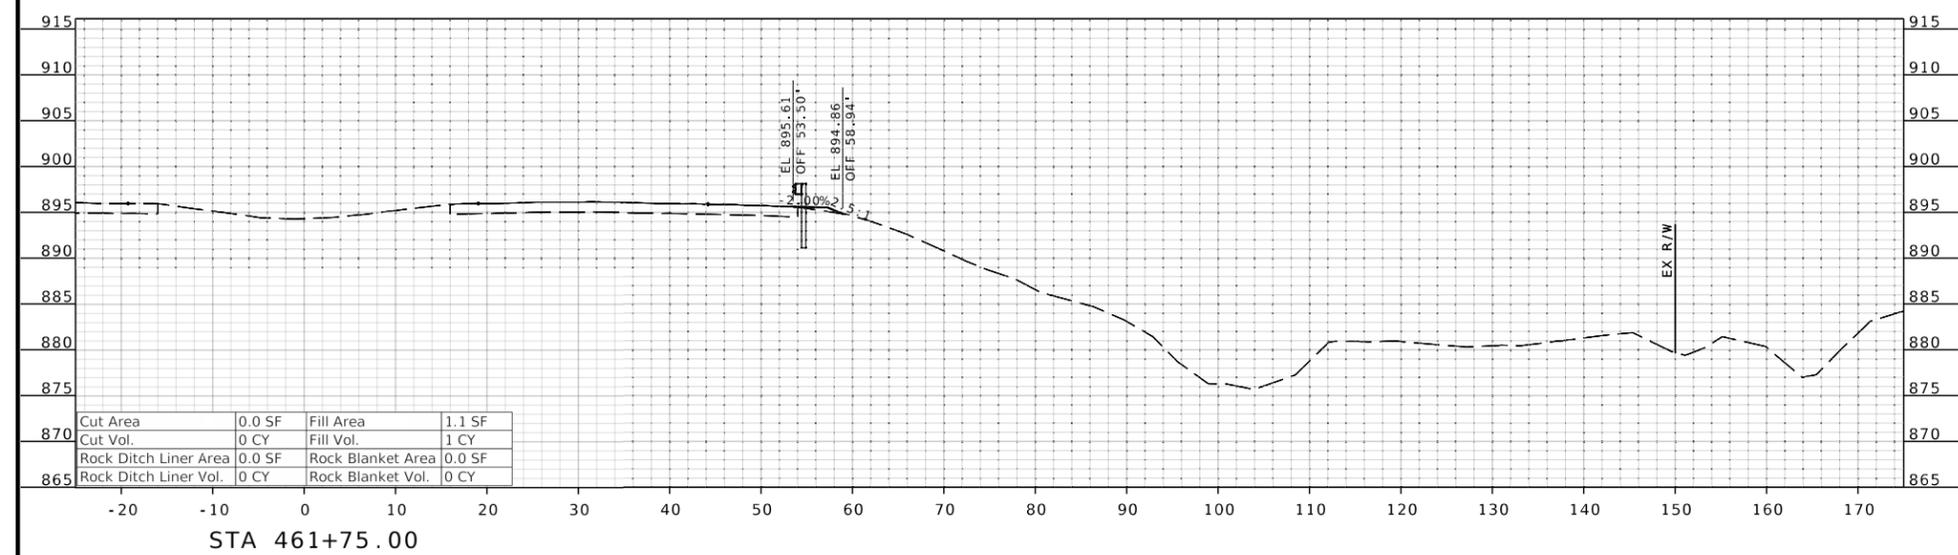

I-29 CROSS SECTION
SHEET 15 OF 19



THIS SHEET HAS BEEN
SIGNED, SEALED AND DATED
ELECTRONICALLY.

DATE PREPARED
2/2/2026

ROUTE 1-29 STATE MO

DISTRICT KC SHEET NO. 17

COUNTY PLATTE

JOB NO. JKU0455

CONTRACT ID.

PROJECT NO.

BRIDGE NO.

DATE	DESCRIPTION



MISSOURI HIGHWAYS AND TRANSPORTATION
COMMISSION



105 WEST CAPITOL
JEFFERSON CITY, MO 65102
1-888-ASK-MODOT (1-888-275-6636)

GFT Infrastructure, Inc.
2400 PERSHING ROAD
SUITE 400
KANSAS CITY, MO 64108
PHONE: (816)329-8600
FAX: (816)328-8601

GFT
MO STATE CERTIFICATE OF AUTHORITY # 001136
ENGINEERING

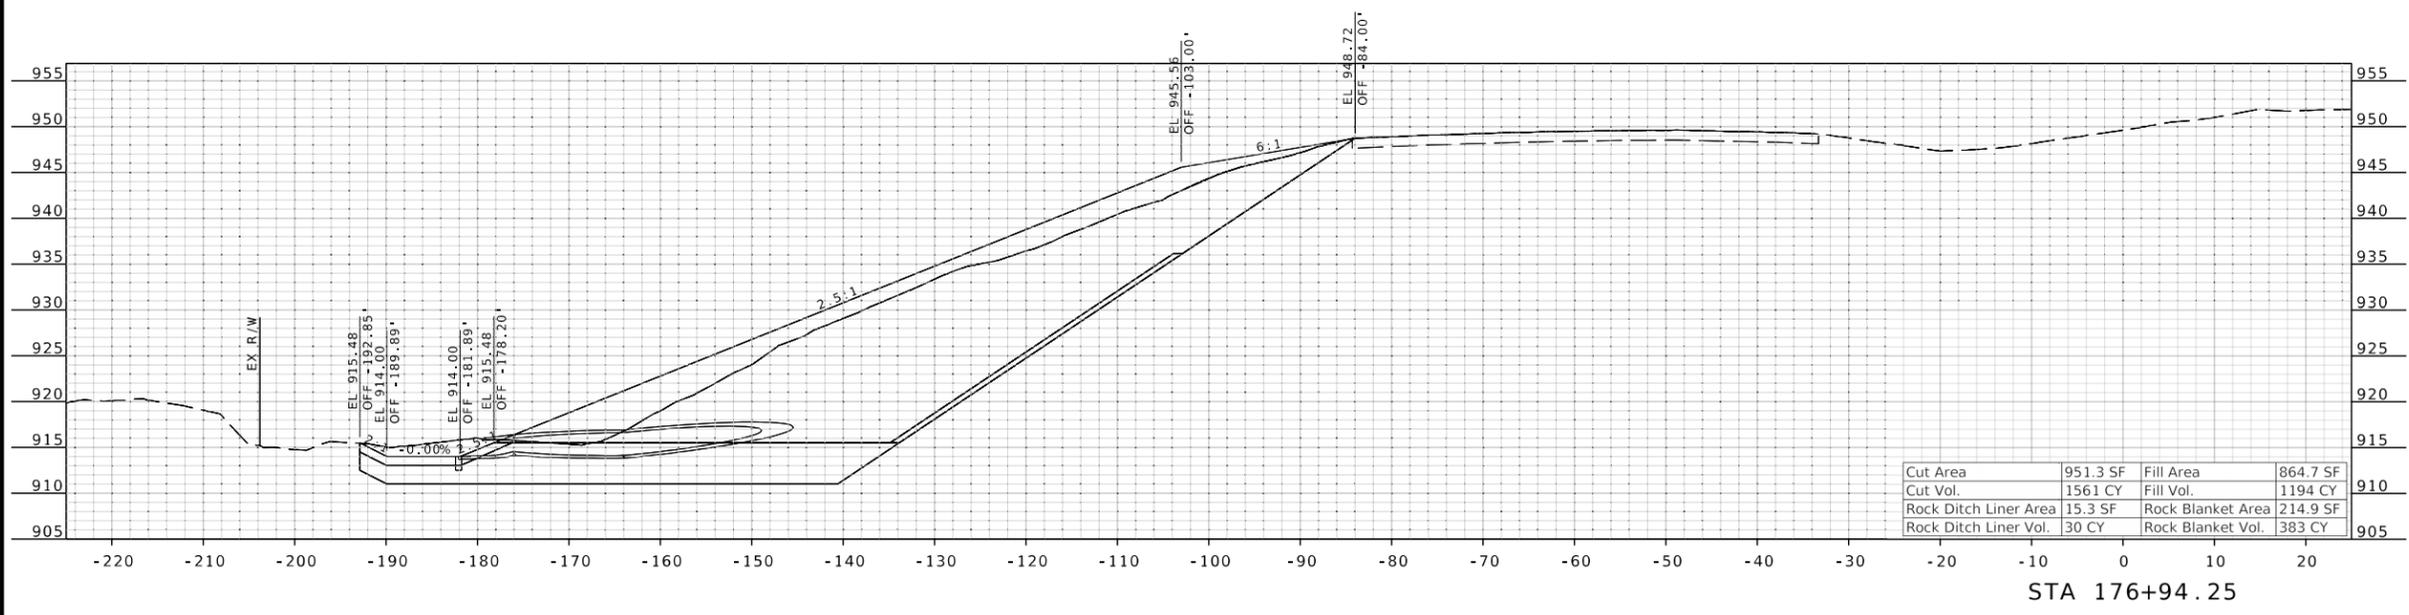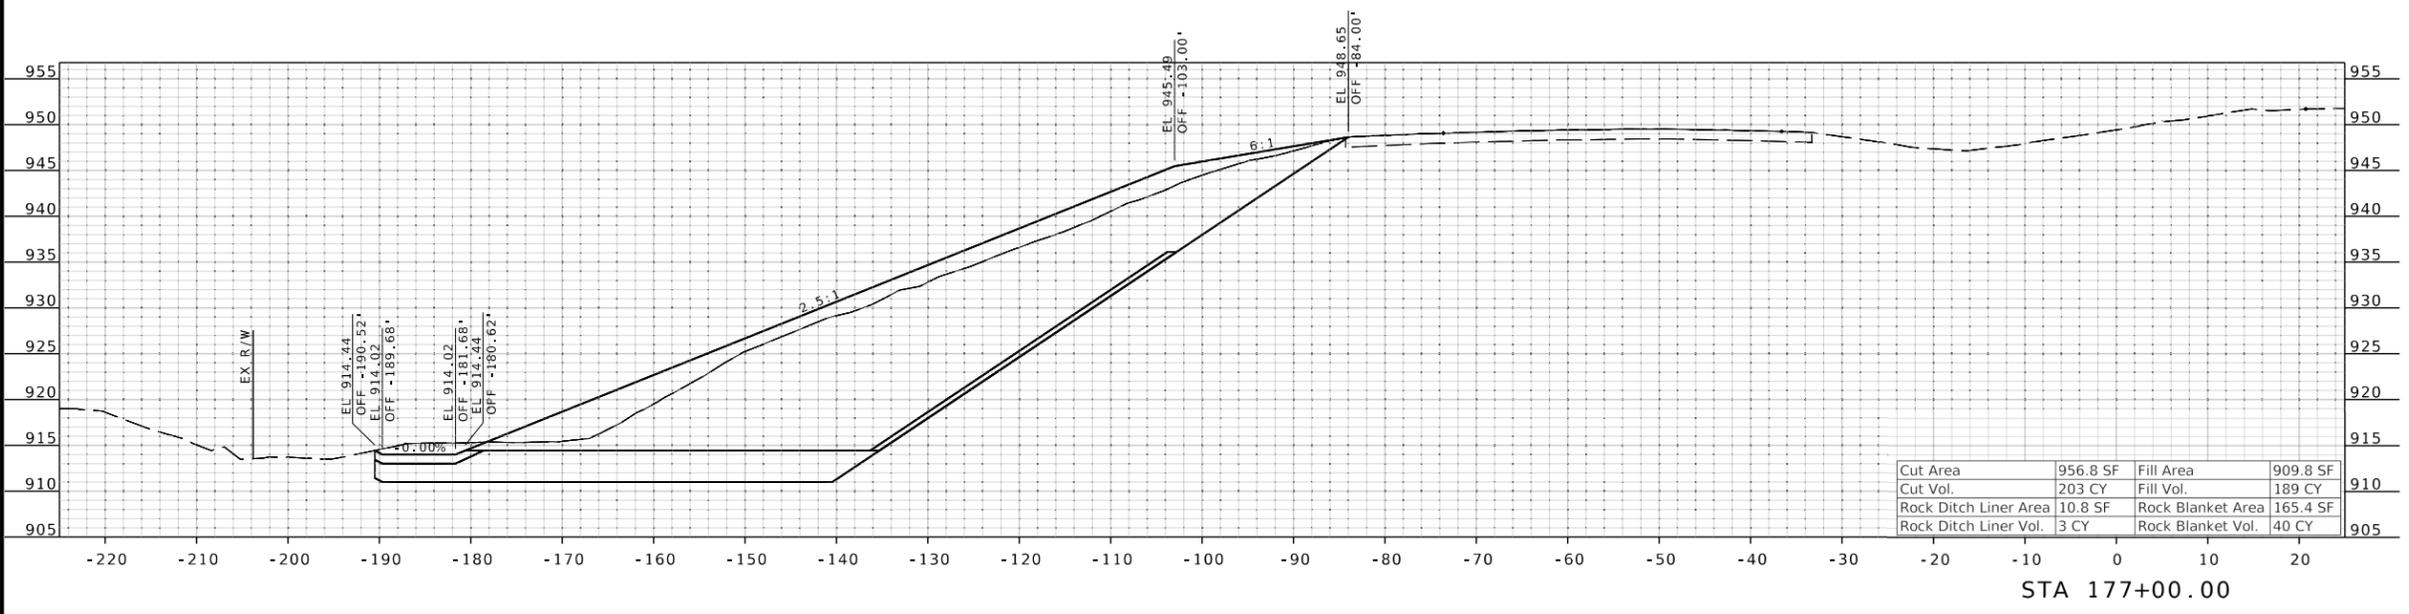

I-29 CROSS SECTION
SHEET 17 OF 19

