



THANKAM MATHEW
 NUMBER PE-2014000066
 PROFESSIONAL ENGINEER

03/09/2026 11:25 AM
 THANKAM MATHEW - CIVIL
 MO-PE-2014000066

DATE PREPARED
 3/6/2026

ROUTE 40 STATE MO

DISTRICT KC SHEET NO. 1

COUNTY JACKSON

JOB NO. JKU0201

CONTRACT ID.

PROJECT NO.

BRIDGE NO.

DESCRIPTION

REVISIED SHEET 3/9/26

DATE 3/9/26

MISSOURI HIGHWAYS AND TRANSPORTATION COMMISSION

105 WEST CAPITOL JEFFERSON CITY, MO 65102




1-888-ASK-MODOT (1-888-275-6636)

1

REVISIED SHEET 3/9/26

CROSS SECTION SHEET

SHEET 1 OF 15

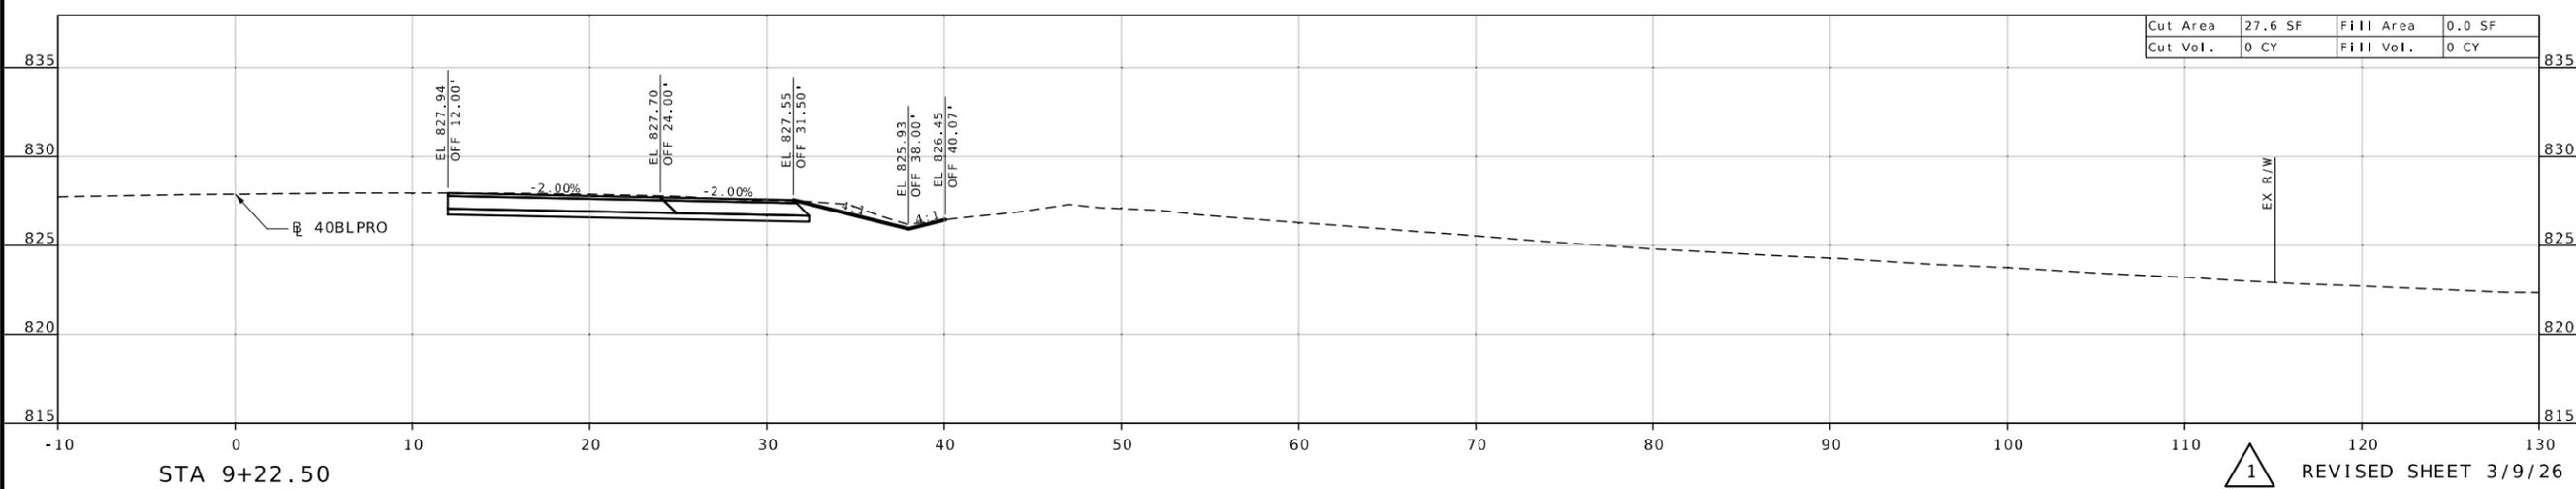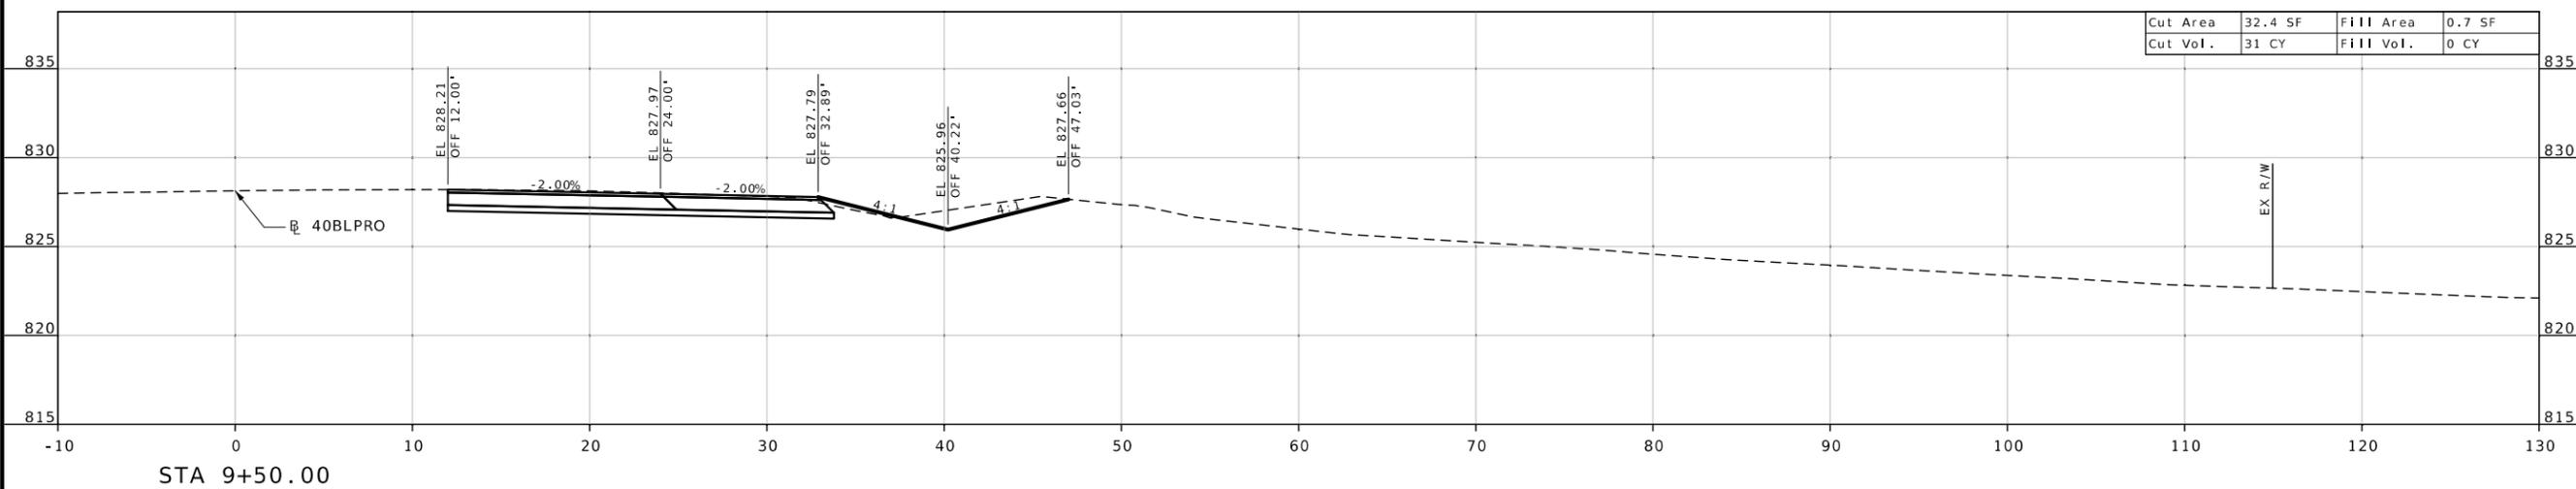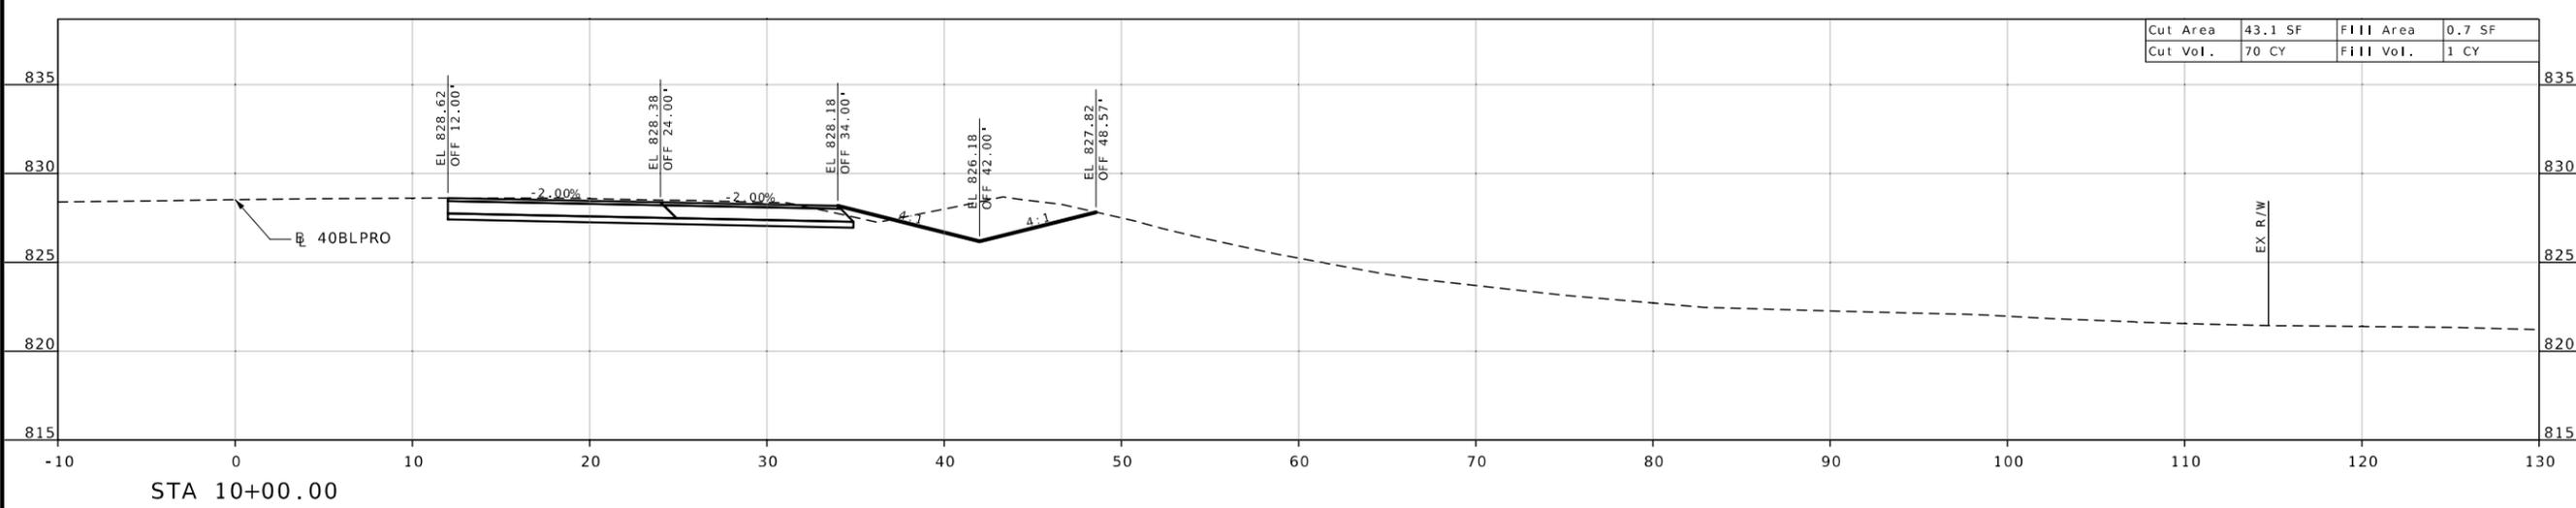

1 REVISIED SHEET 3/9/26



THANKAM MATHEW - CIVIL
MO-PE-2014000056

DATE PREPARED
3/6/2026

ROUTE	STATE
40	MO
DISTRICT	SHEET NO.
KC	2

COUNTY
JACKSON

JOB NO.
JKU0201

CONTRACT ID.

PROJECT NO.



BRIDGE NO.

DATE	DESCRIPTION
3/9/26	REVISED SHEET

MISSOURI HIGHWAYS AND TRANSPORTATION COMMISSION

 105 WEST CAPITOL
 JEFFERSON CITY, MO 65102
 1-888-ASK-MODOT (1-888-273-6636)

CROSS SECTION SHEET
SHEET 2 OF 15

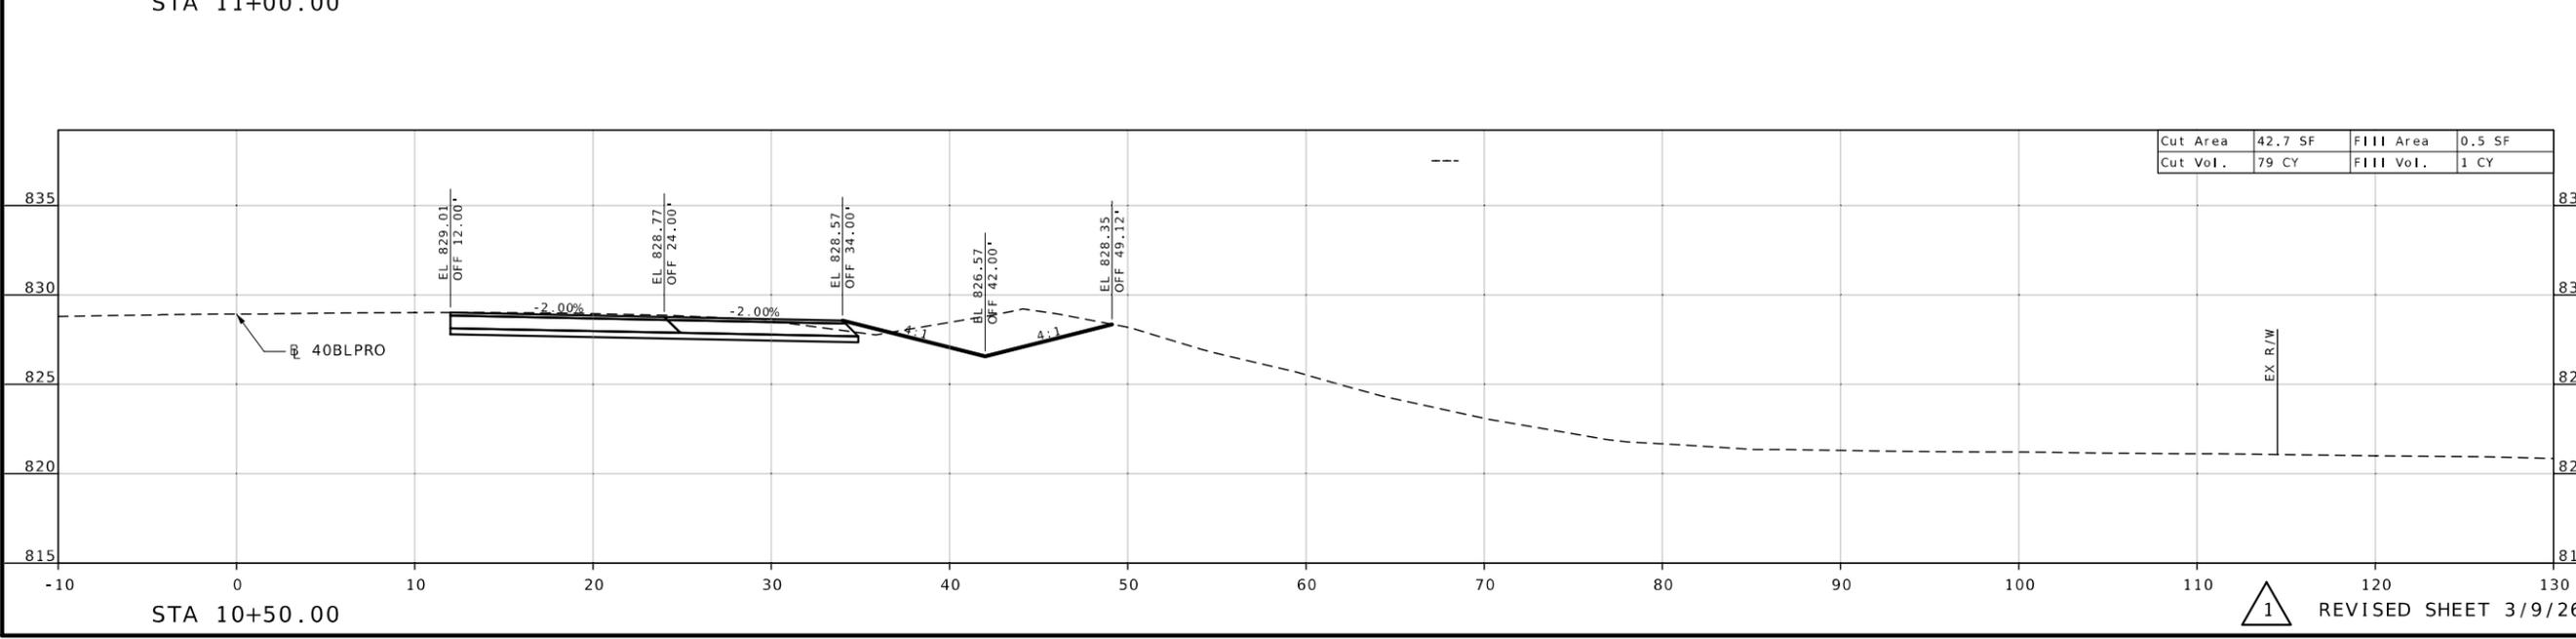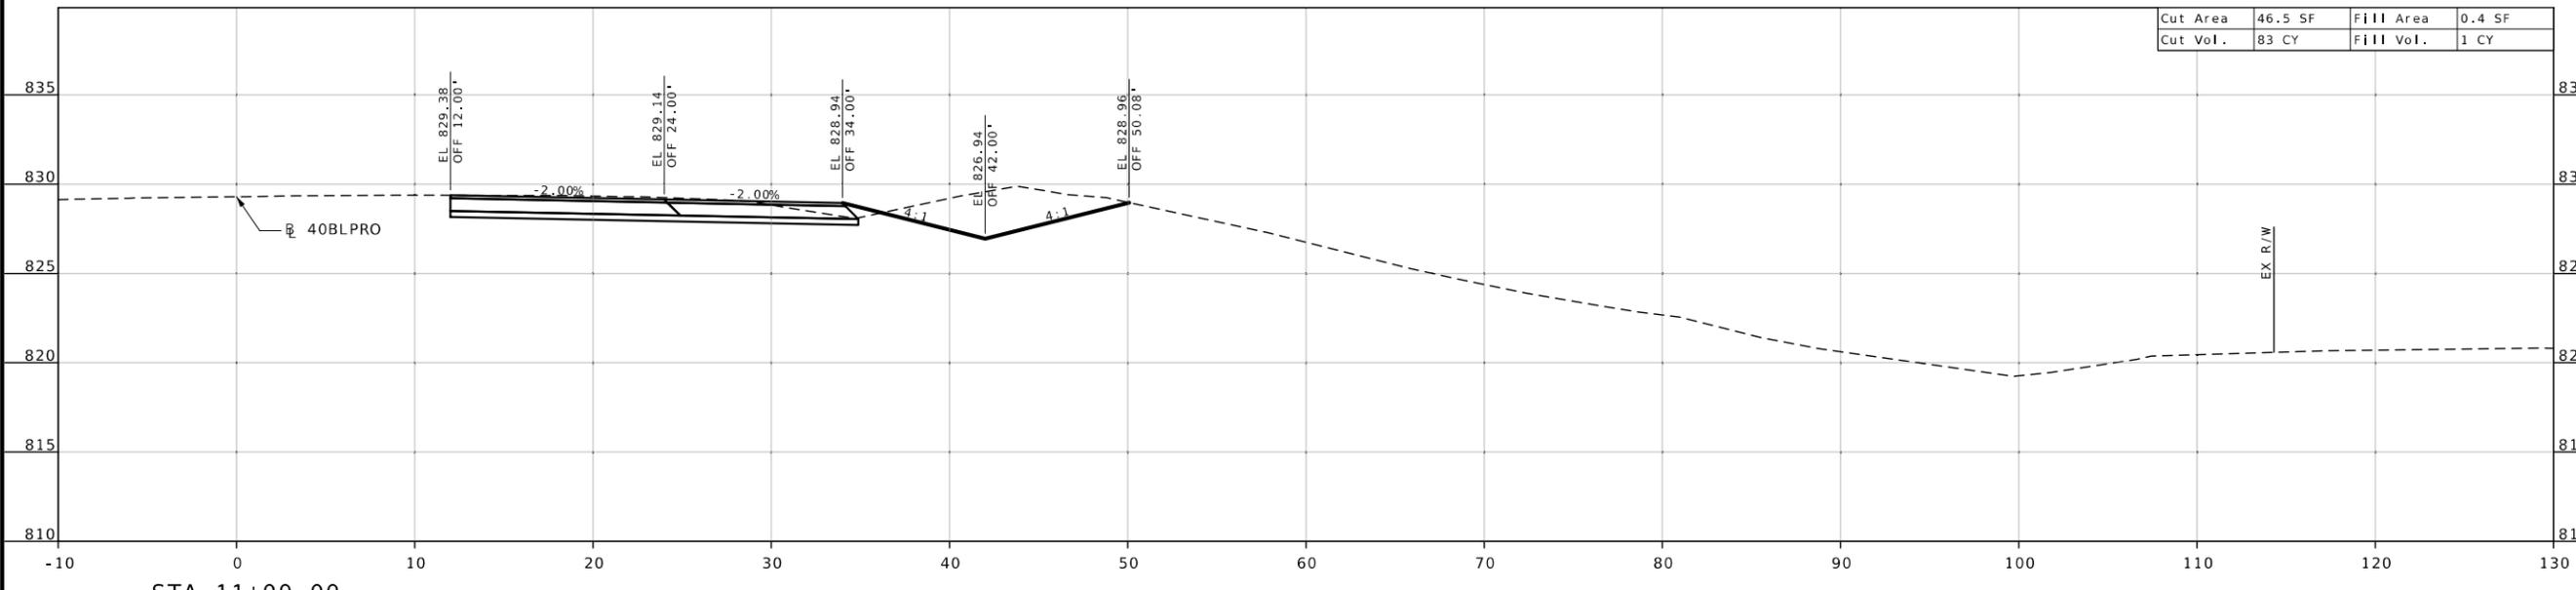



THAKAM
MATEW
NUMBER
PE-2014000056

03/09/2026 9:52:47 PM
THAKAM MATEW - CIVIL
MO-PE-2014000056

DATE PREPARED
3/6/2026

ROUTE	STATE
40	MO
DISTRICT	SHEET NO.
KC	3
COUNTY	
JACKSON	
JOB NO.	
JKU0201	
CONTRACT ID.	



PROJECT NO.
BRIDGE NO.

DATE	DESCRIPTION
3/9/26	REVISED SHEET

MISSOURI HIGHWAYS AND TRANSPORTATION
COMMISSION

105 WEST CAPITOL
JEFFERSON CITY, MO 65102
1-888-ASK-MODOT (1-888-275-6636)

CROSS SECTION SHEET
SHEET 3 OF 15

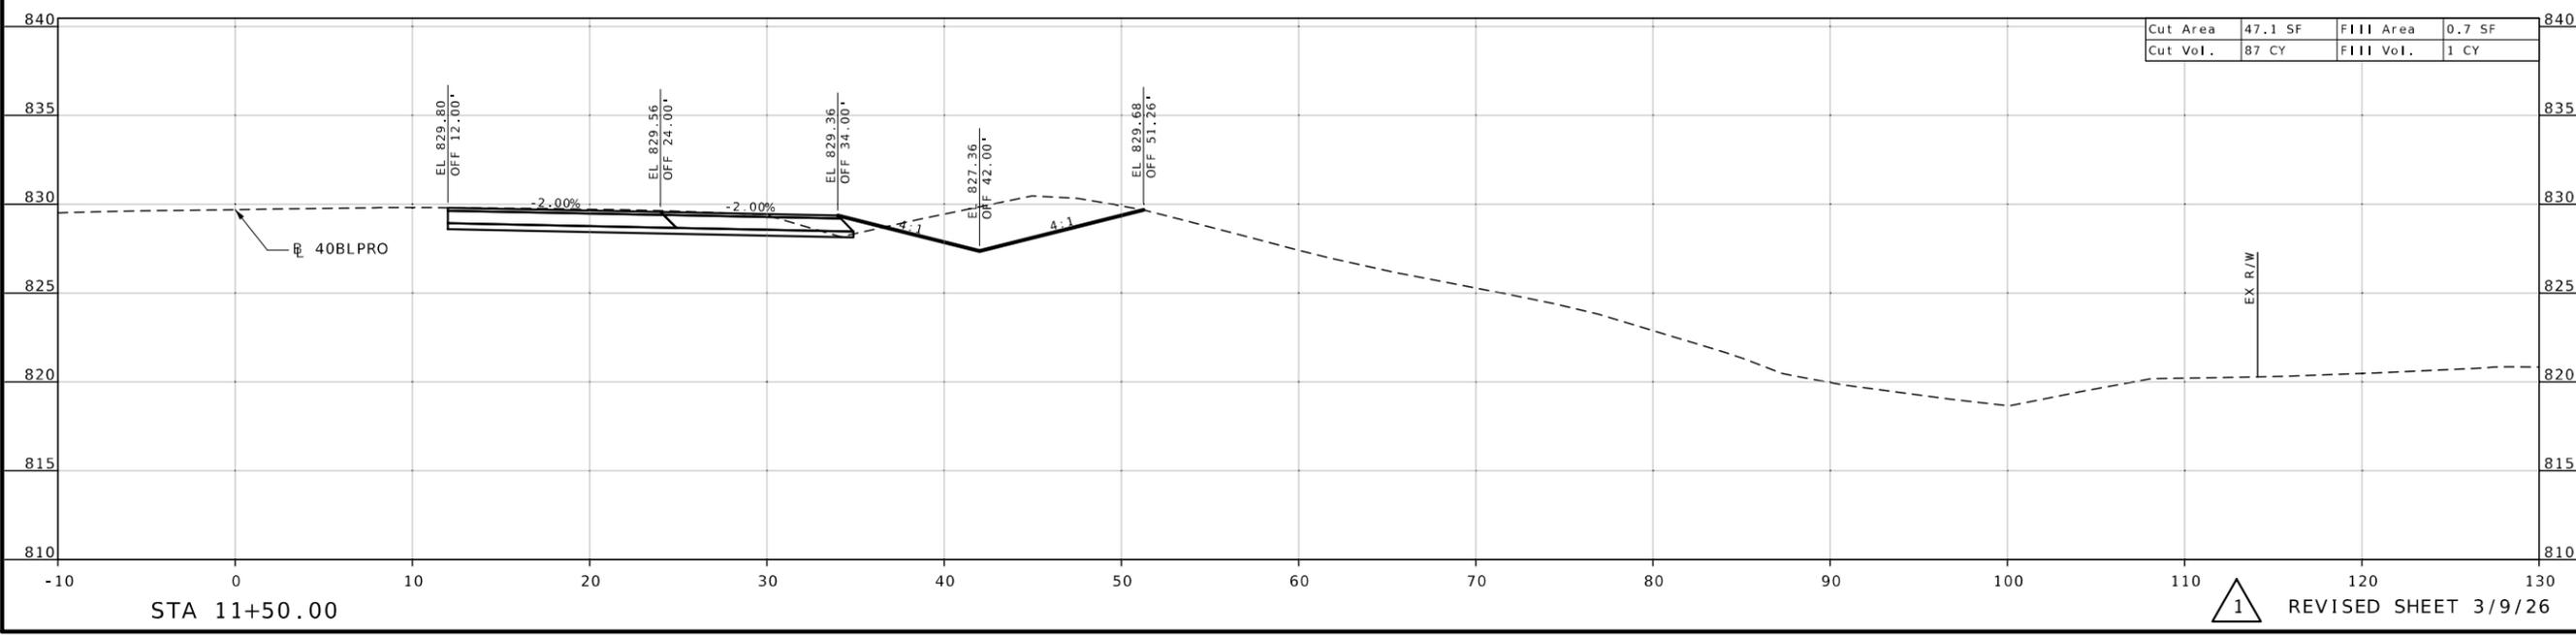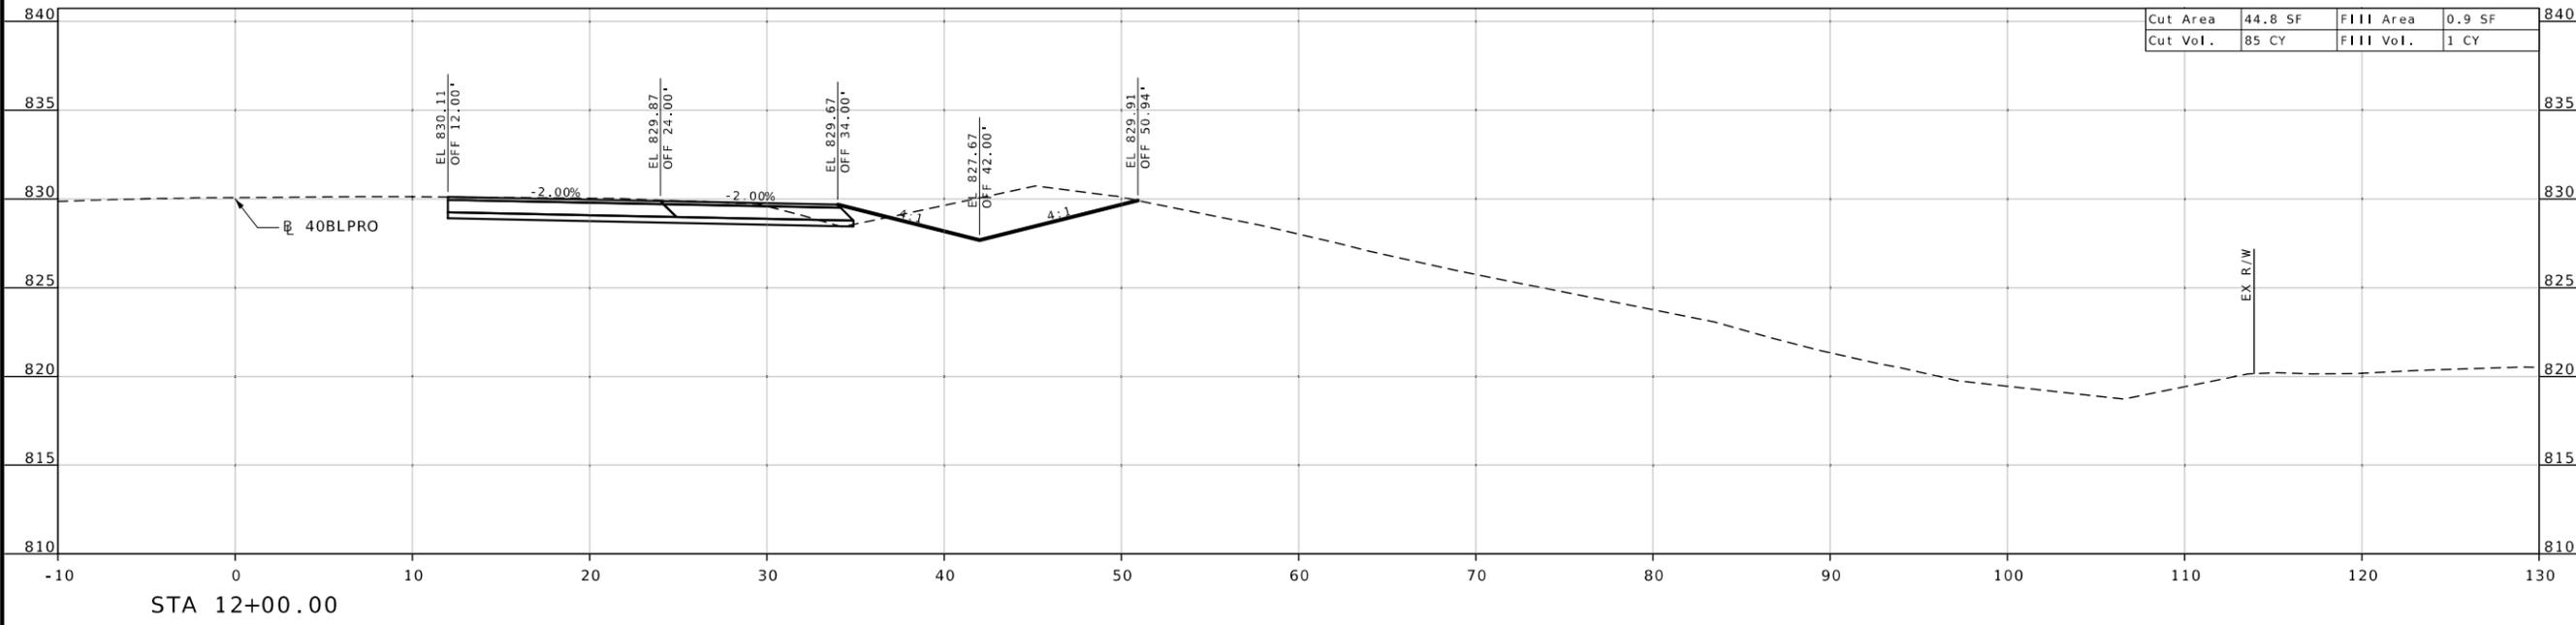

1 REVISED SHEET 3/9/26



03/09/2026 05:33:38 PM
THANKAM MATHEW - CIVIL
MO-PE-2014000056

DATE PREPARED
3/6/2026

ROUTE 40 STATE MO

DISTRICT KC SHEET NO. 4

COUNTY JACKSON

JOB NO. JKU0201

CONTRACT ID.

PROJECT NO.

BRIDGE NO.

DESCRIPTION

SHEET REVISED

DATE

3/9/26



MISSOURI HIGHWAYS AND TRANSPORTATION COMMISSION

105 WEST CAPITOL JEFFERSON CITY, MO 65102

1-888-ASK-MODOT (1-888-275-6636)

MoDOT

CROSS SECTION SHEET SHEET 4 OF 15

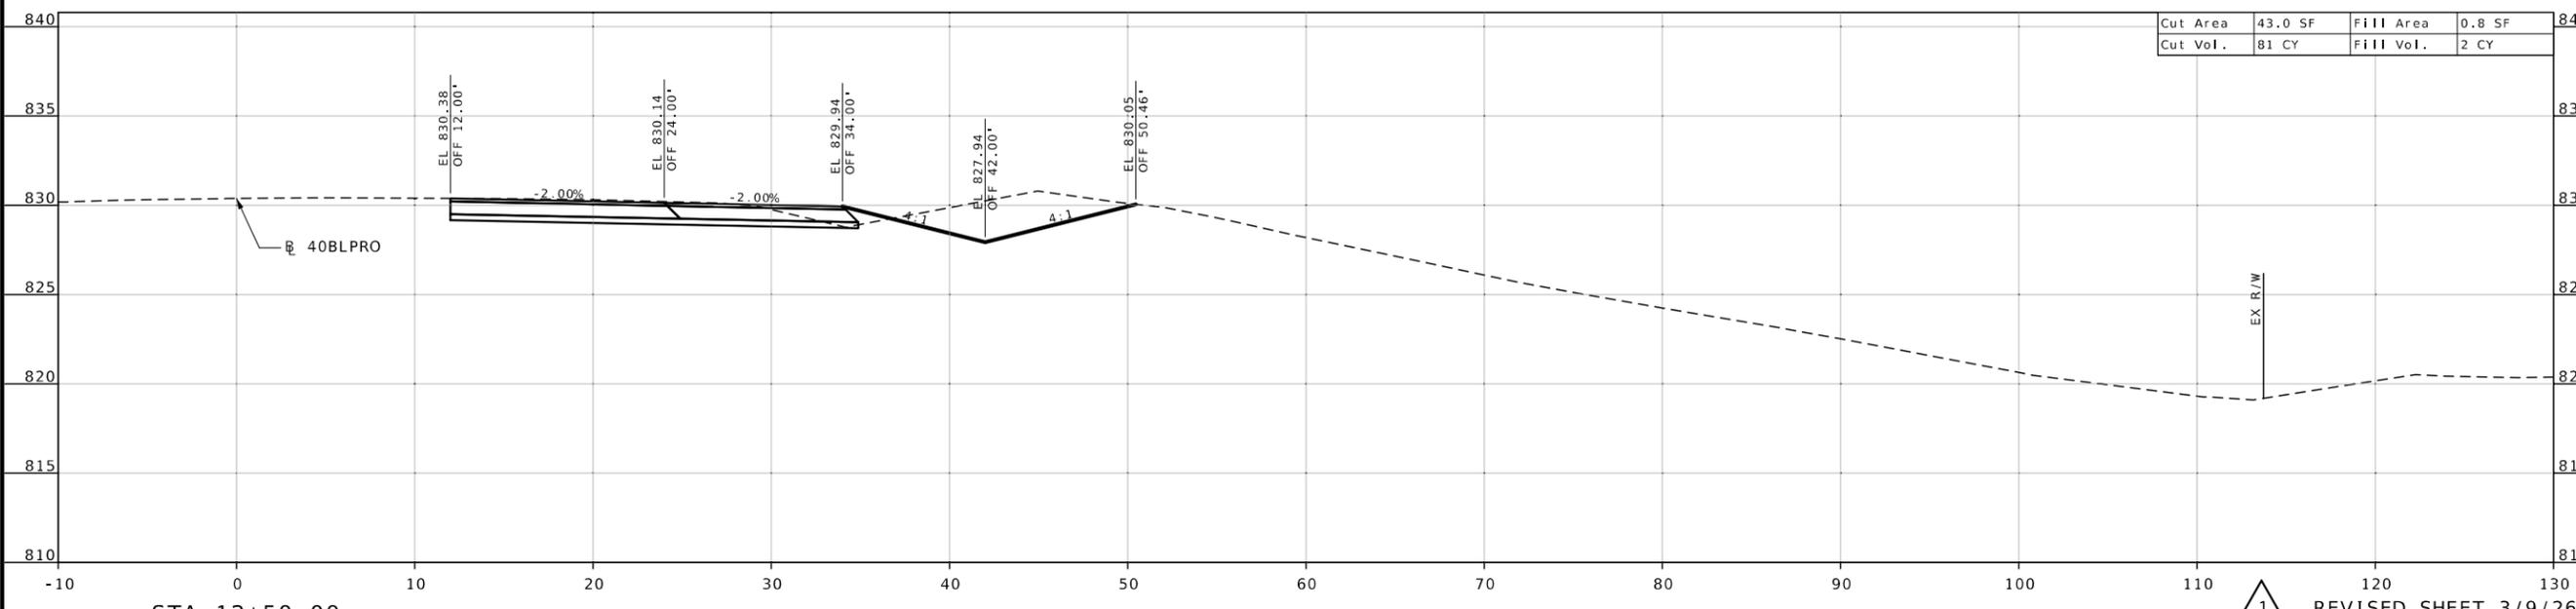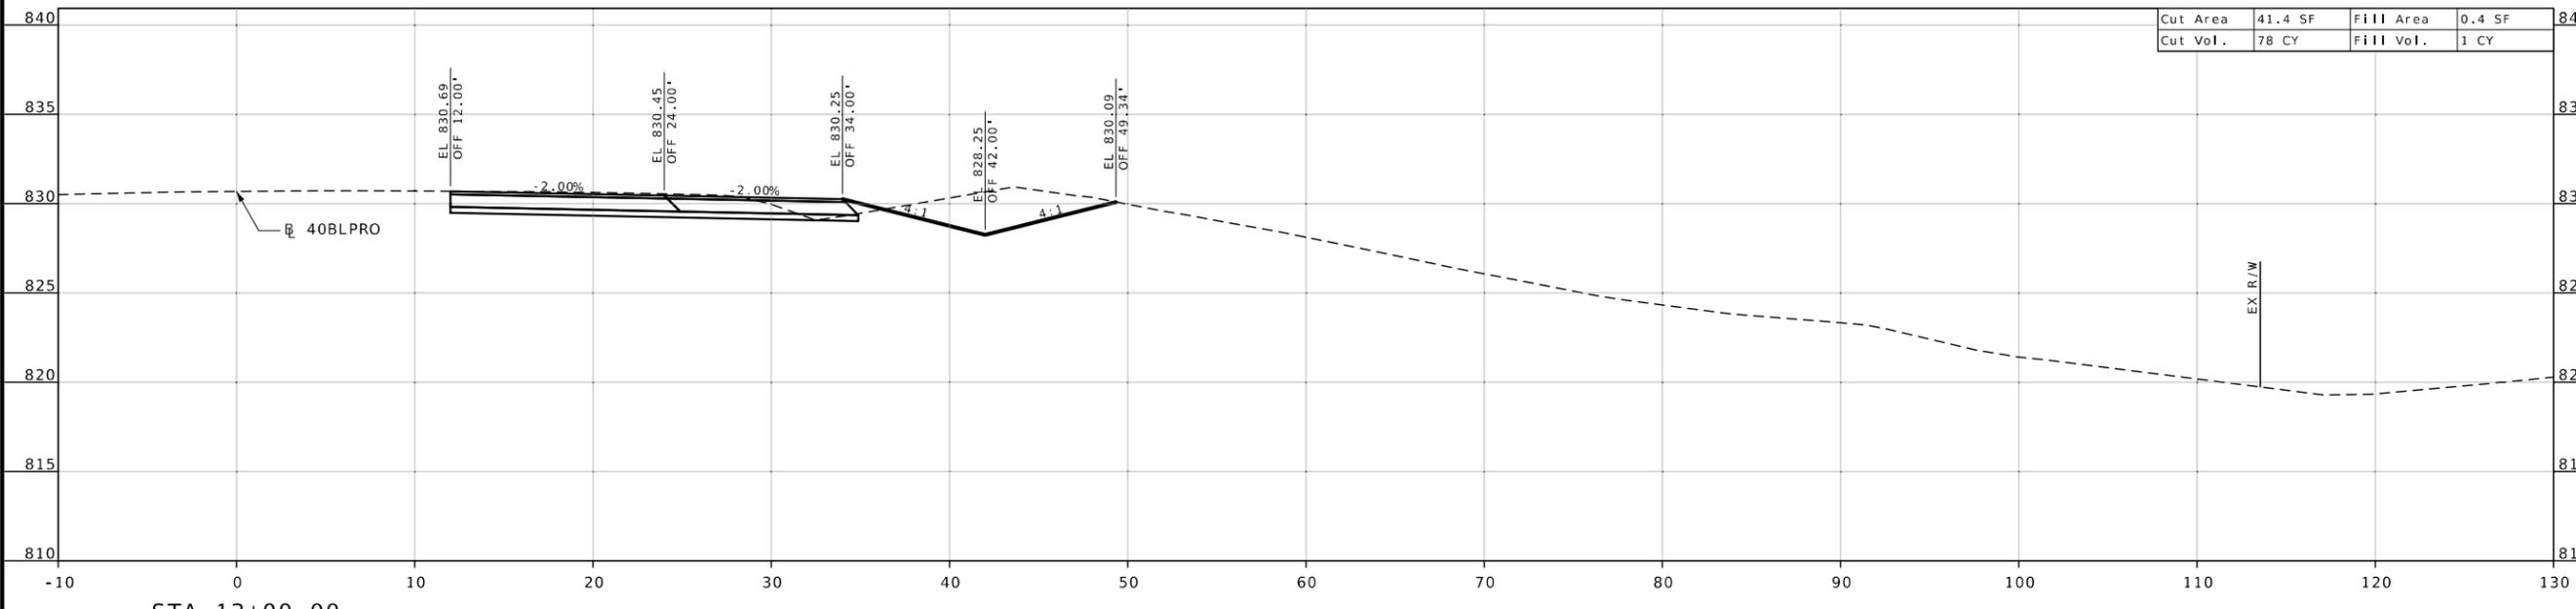



THAKAM MATHEW
 PE-2014000056
 PROFESSIONAL ENGINEER

DATE PREPARED
 3/6/2026

ROUTE 40 STATE MO

DISTRICT KC SHEET NO. 5

COUNTY JACKSON

JOB NO. JKU0201

CONTRACT ID.

PROJECT NO.


BRIDGE NO.

DATE	DESCRIPTION
3/9/26	REVISED SHEET



DATE 3/9/26

MISSOURI HIGHWAYS AND TRANSPORTATION COMMISSION

105 WEST CAPITOL
 JEFFERSON CITY, MO 65102
 1-888-ASK-MODOT (1-888-275-6636)

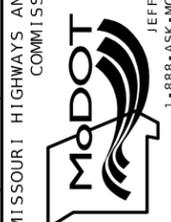

CROSS SECTION SHEET
 SHEET 5 OF 15

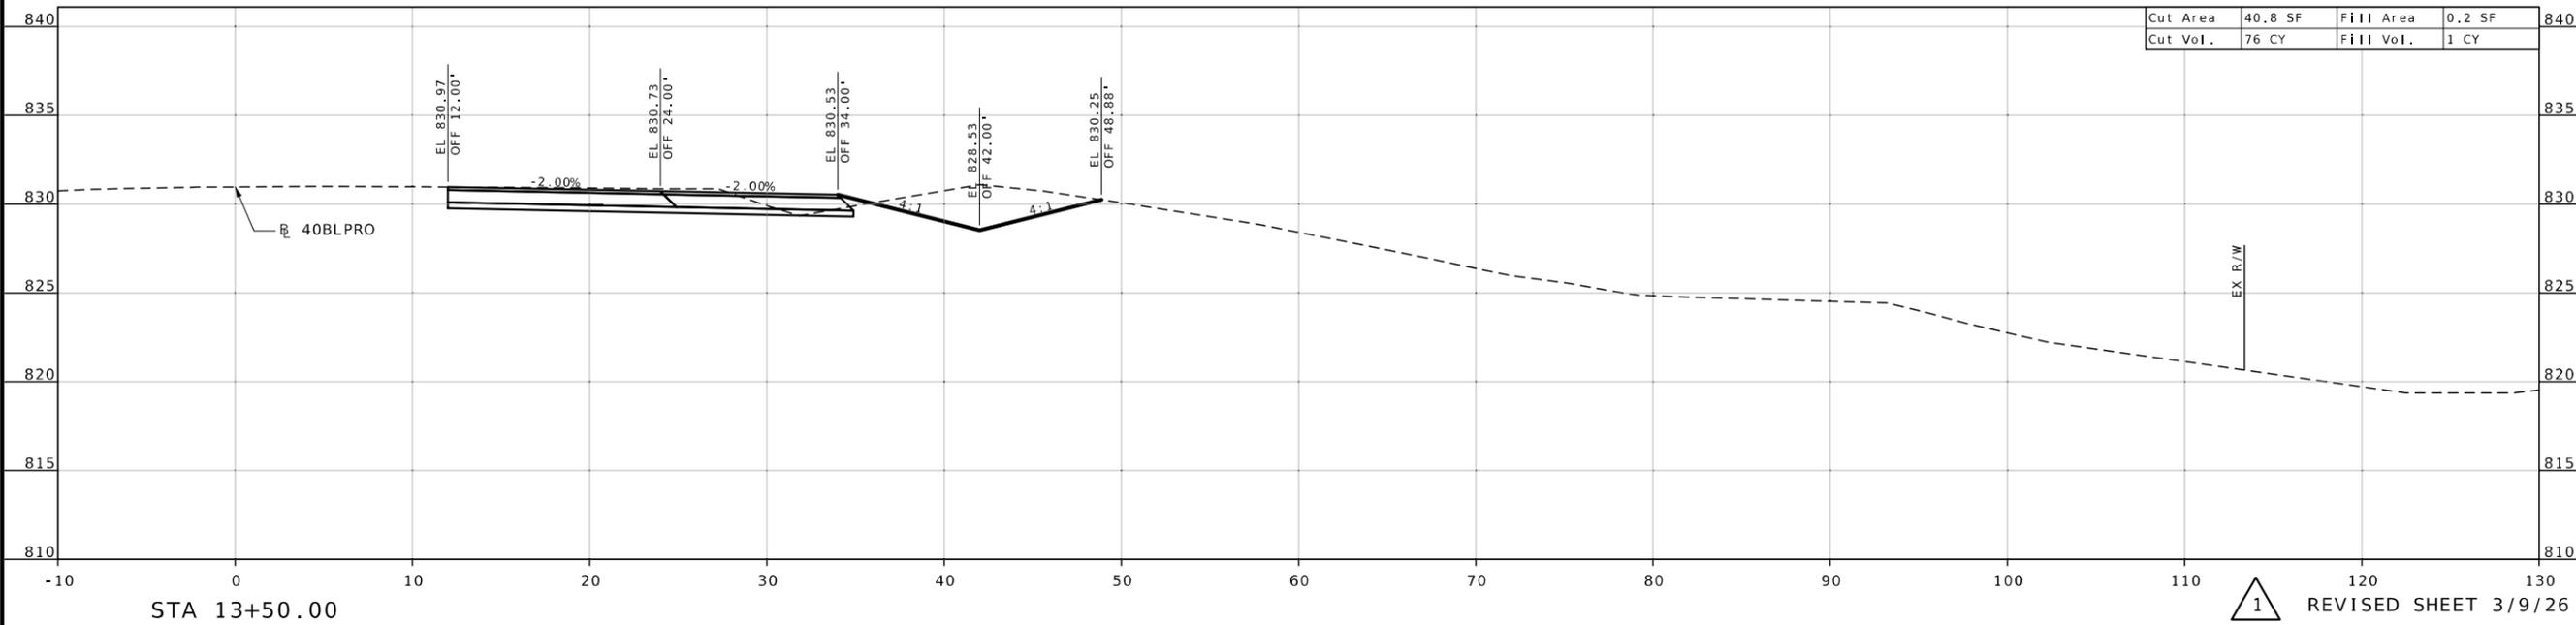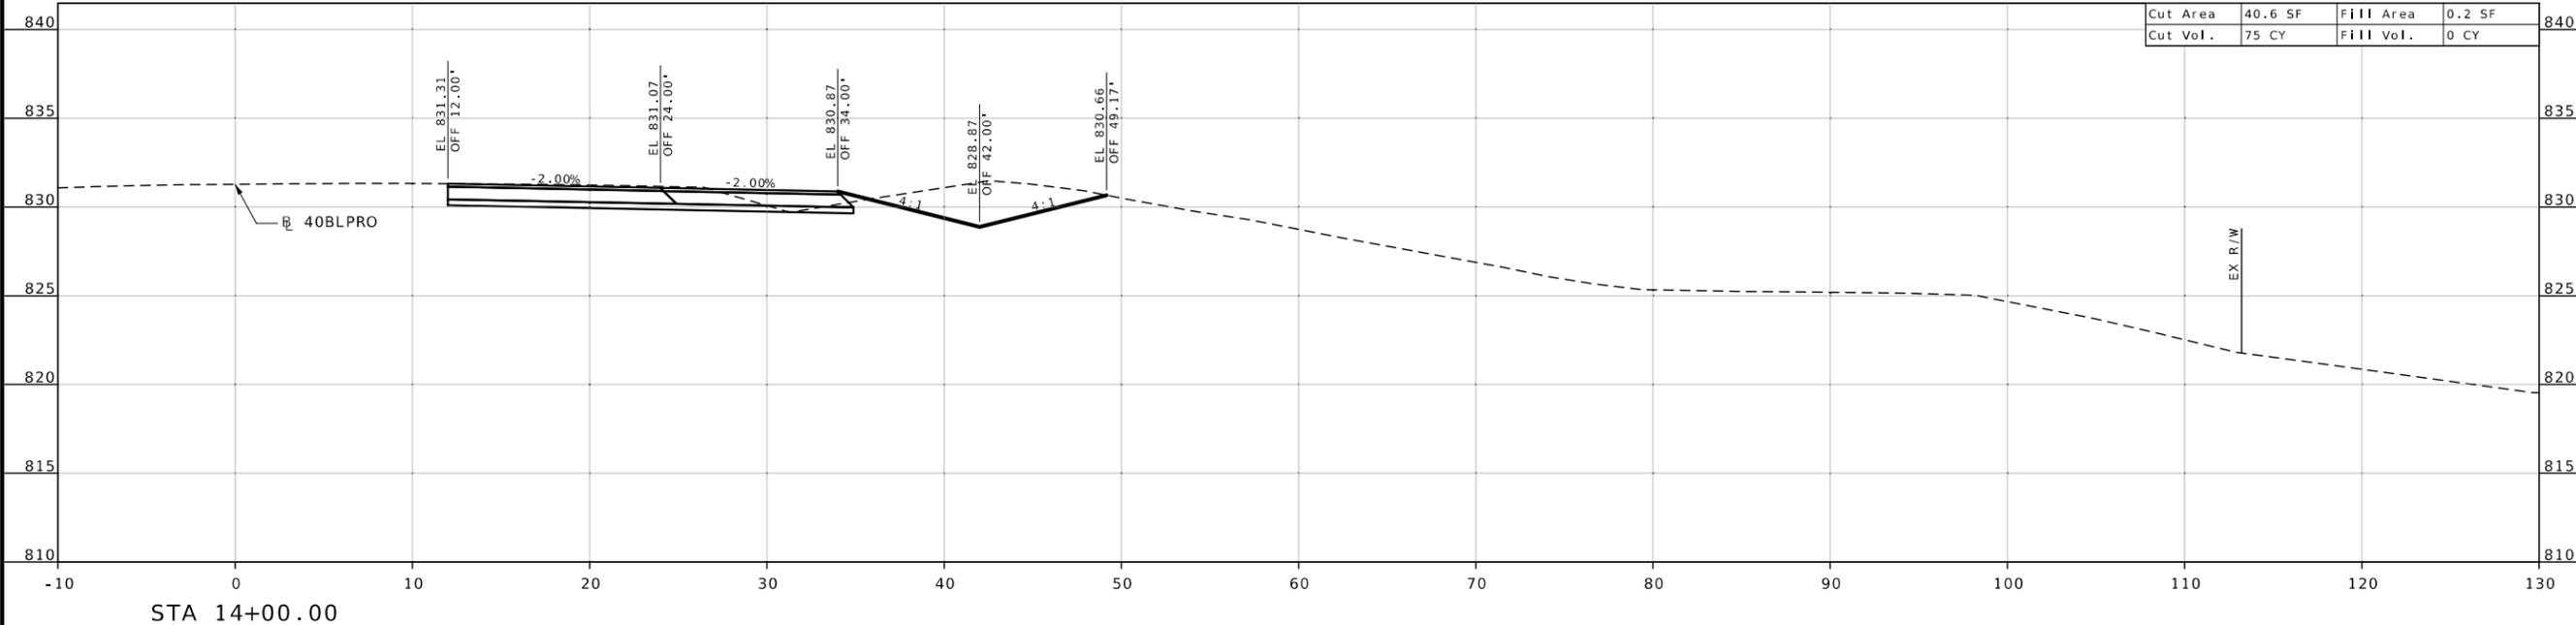

1 REVISED SHEET 3/9/26



THANKAM MATHEW - CIVIL
MO-PE-2014000056

DATE PREPARED
3/6/2026

ROUTE 40 STATE MO

DISTRICT KC SHEET NO. 6

COUNTY JACKSON


JOB NO. JKU0201

CONTRACT ID.

PROJECT NO.


BRIDGE NO.

Cut Area	40.2 SF	Fill Area	0.6 SF
Cut Vol.	75 CY	Fill Vol.	1 CY

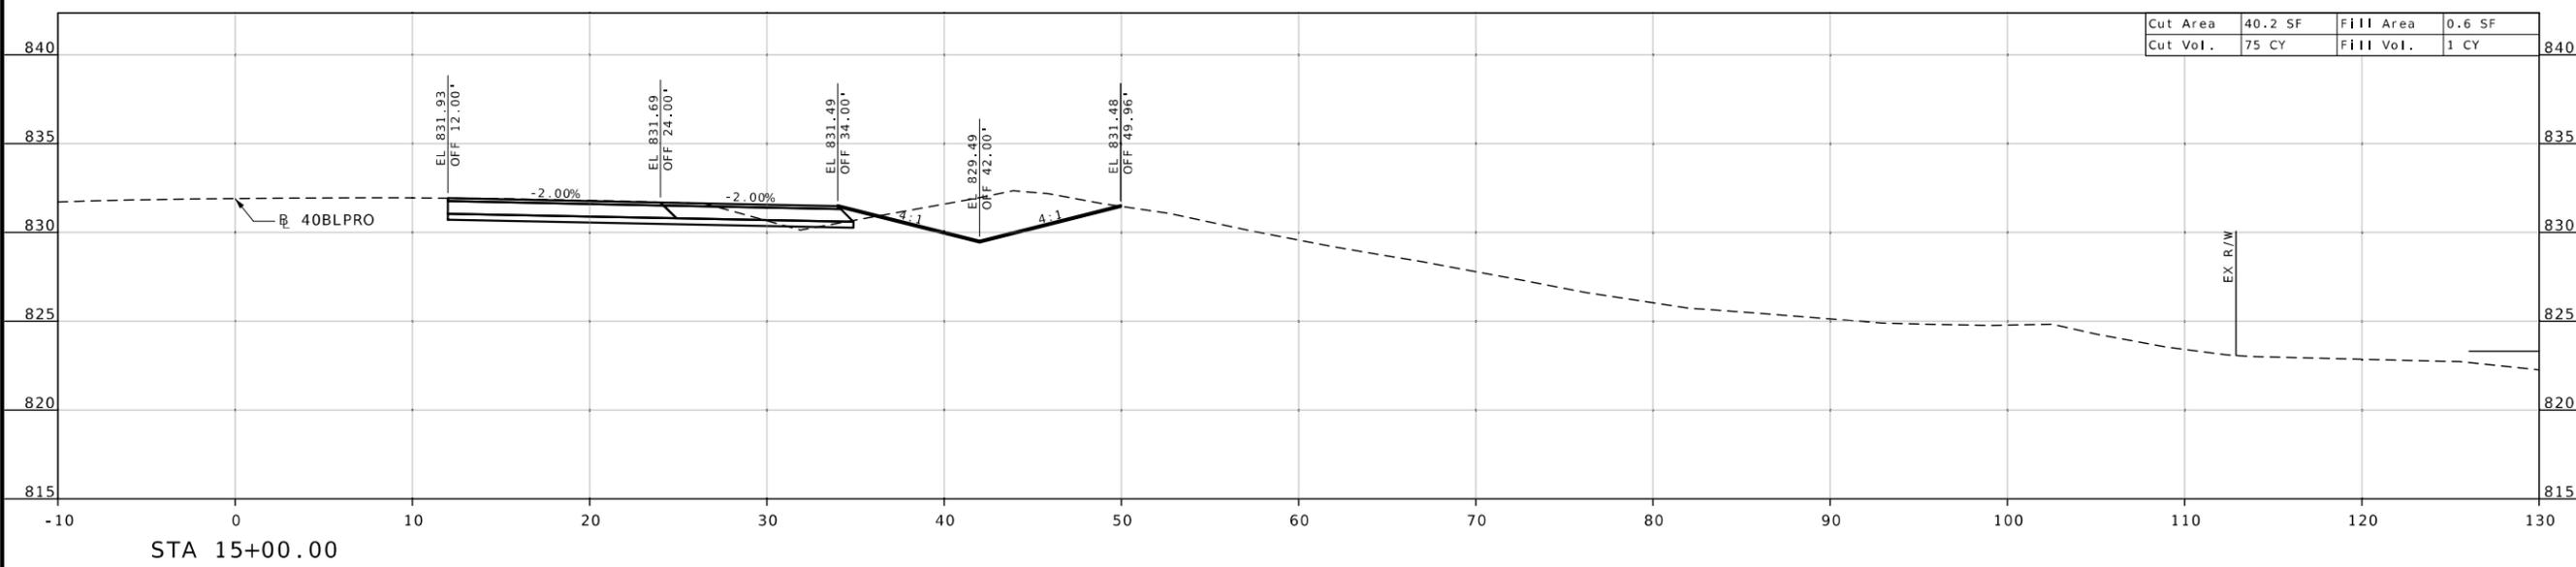

STA 15+00.00

Cut Area	41.1 SF	Fill Area	0.3 SF
Cut Vol.	76 CY	Fill Vol.	0 CY

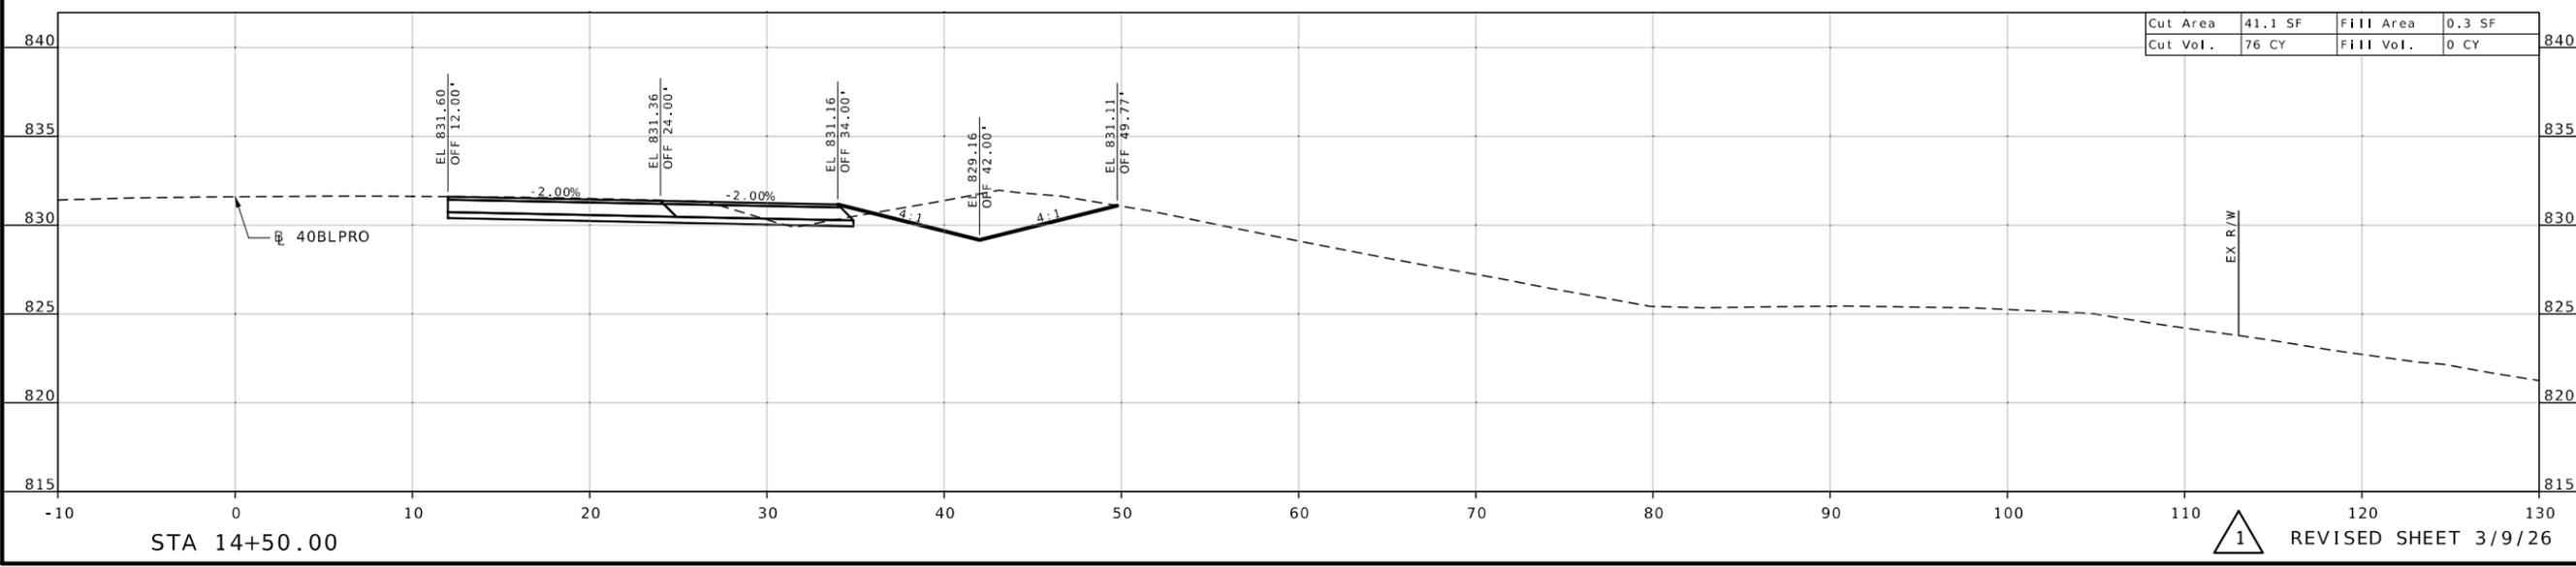

STA 14+50.00

1 REVISED SHEET 3/9/26


MISSOURI HIGHWAYS AND TRANSPORTATION COMMISSION

MoDOT

105 WEST CAPITOL
JEFFERSON CITY, MO 65102
1-888-ASK-MODOT (1-888-275-6636)

DATE	DESCRIPTION
3/9/26	REVISED SHEET

CROSS SECTION SHEET
SHEET 6 OF 15

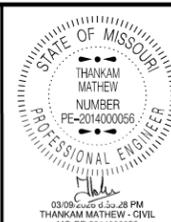

DATE PREPARED
3/6/2026

ROUTE	STATE
40	MO
DISTRICT	SHEET NO.
KC	7



COUNTY
JACKSON

JOB NO.
JKU0201

CONTRACT ID.

PROJECT NO.

BRIDGE NO.

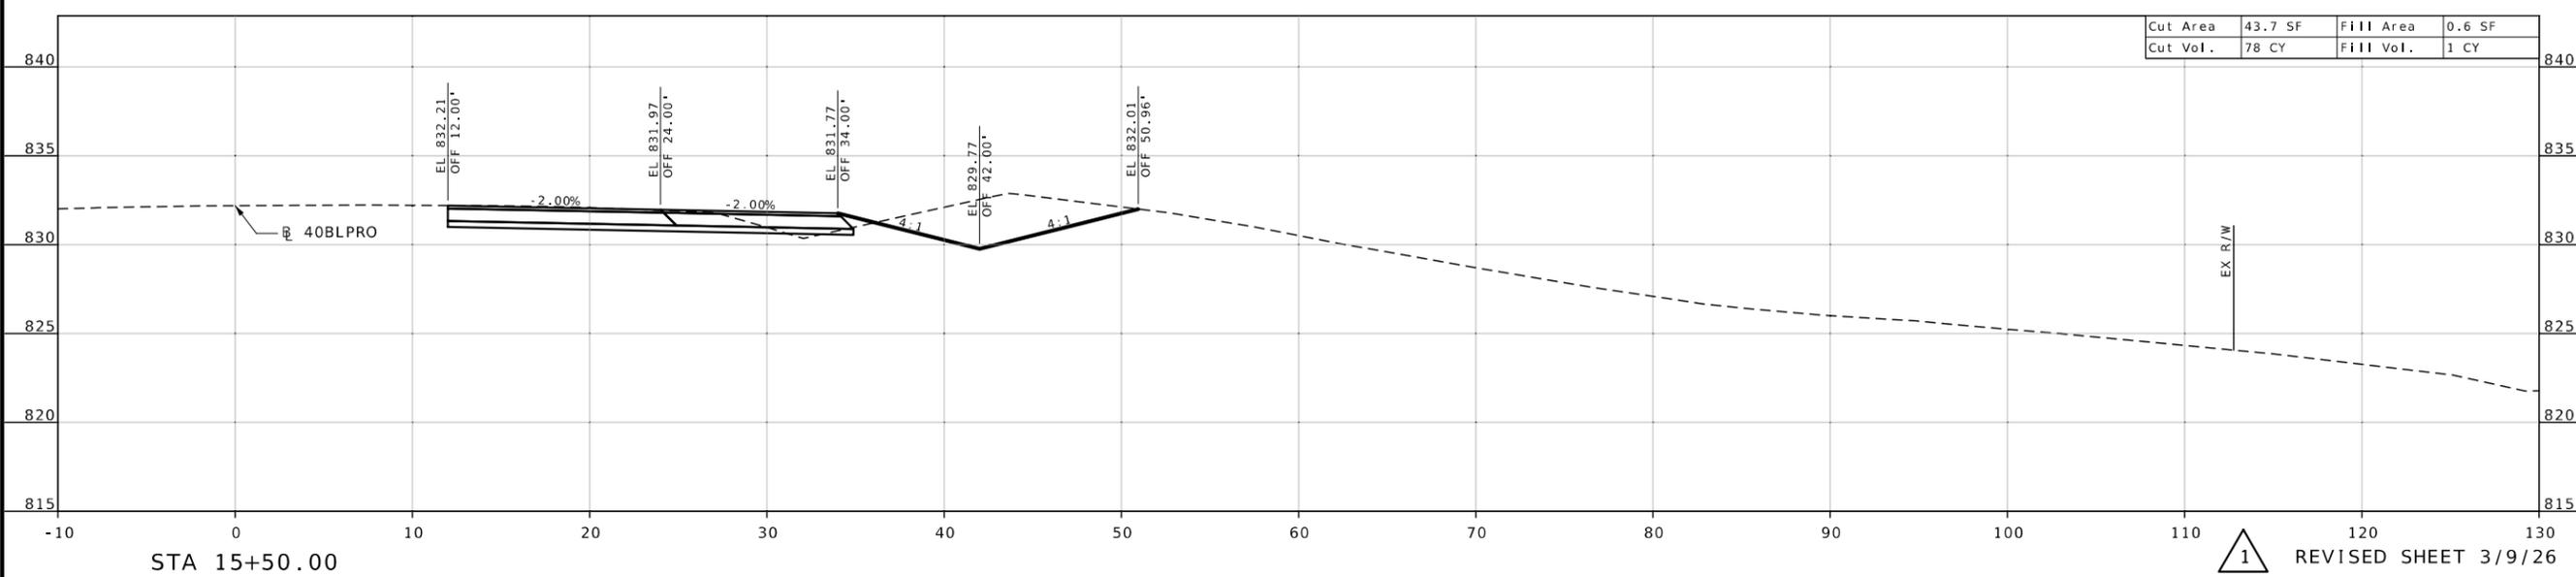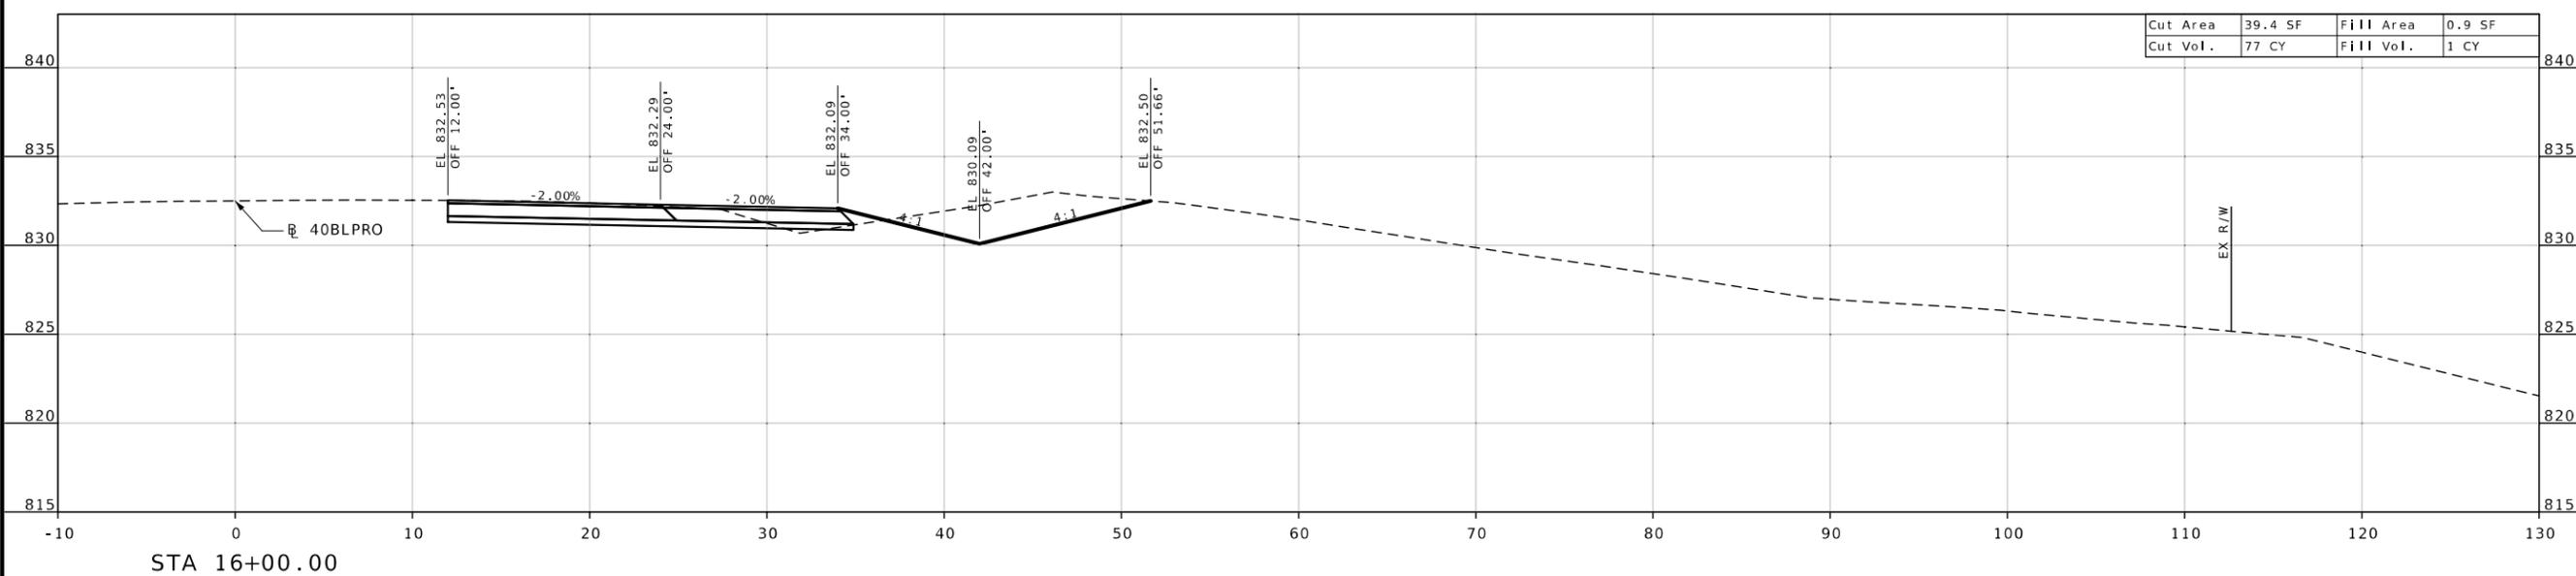


DATE	DESCRIPTION
3/9/26	REVISED SHEET

MISSOURI HIGHWAYS AND TRANSPORTATION COMMISSION



105 WEST CAPITOL
 JEFFERSON CITY, MO 65102
 1-888-ASK-MODOT (1-888-275-6636)

CROSS SECTION SHEET
 SHEET 7 OF 15

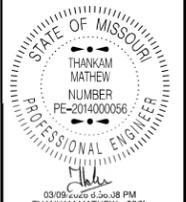

DATE PREPARED
3/6/2026

ROUTE	STATE
40	MO
DISTRICT	SHEET NO.
KC	8
COUNTY	
JACKSON	
JOB NO.	
JKU0201	
CONTRACT ID.	
PROJECT NO.	
BRIDGE NO.	

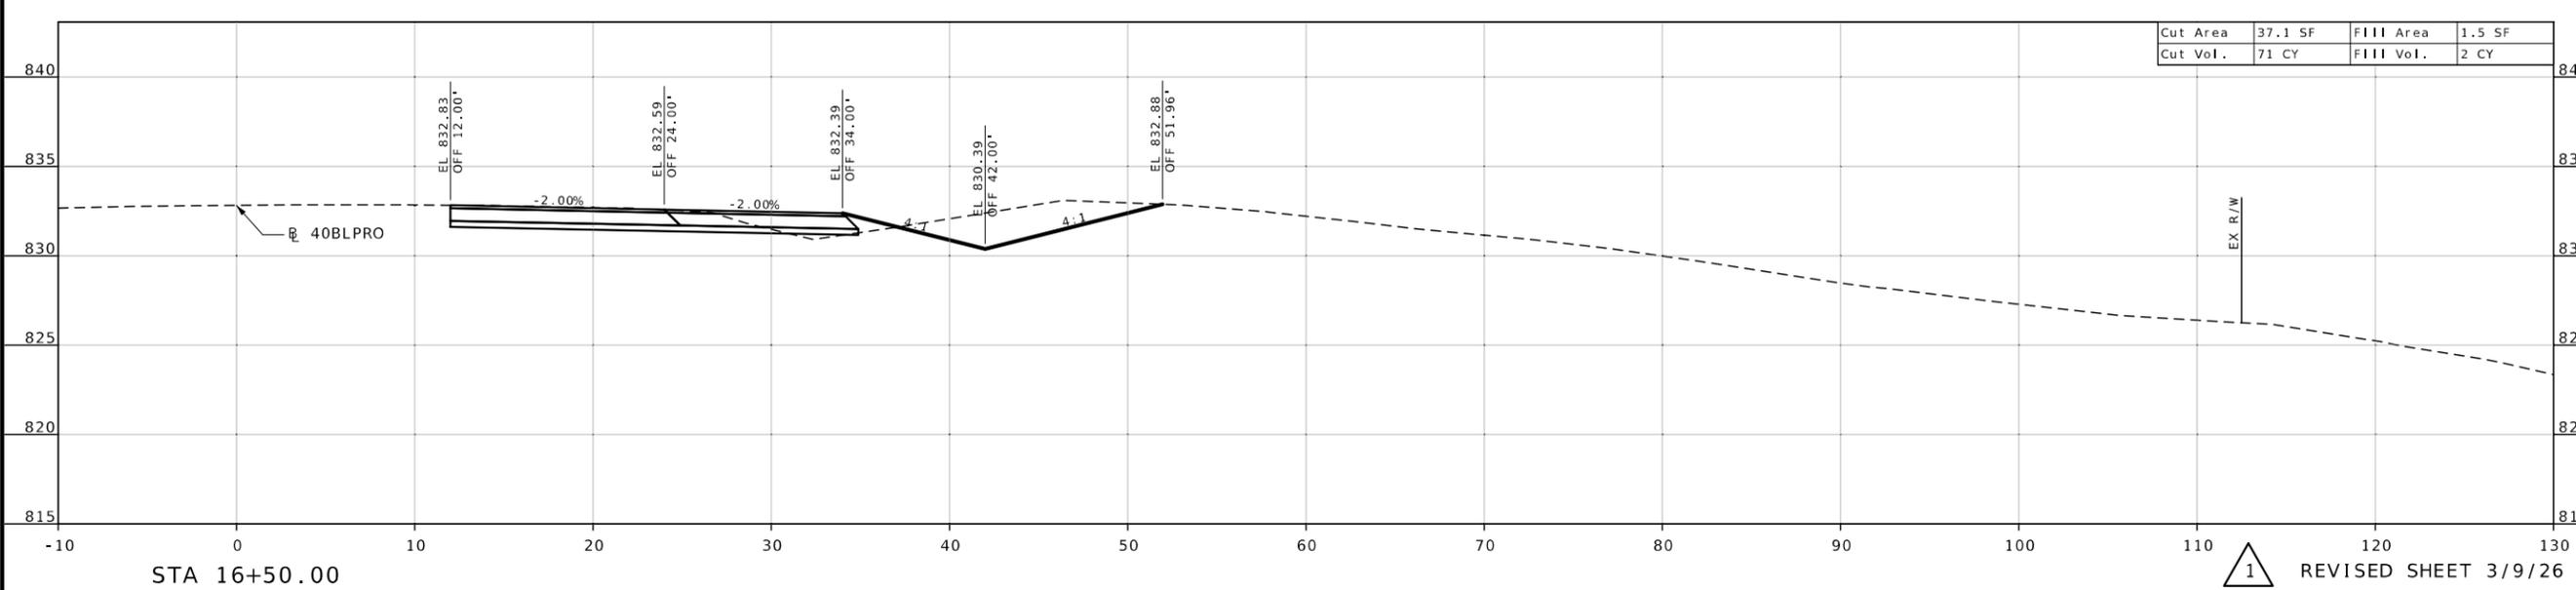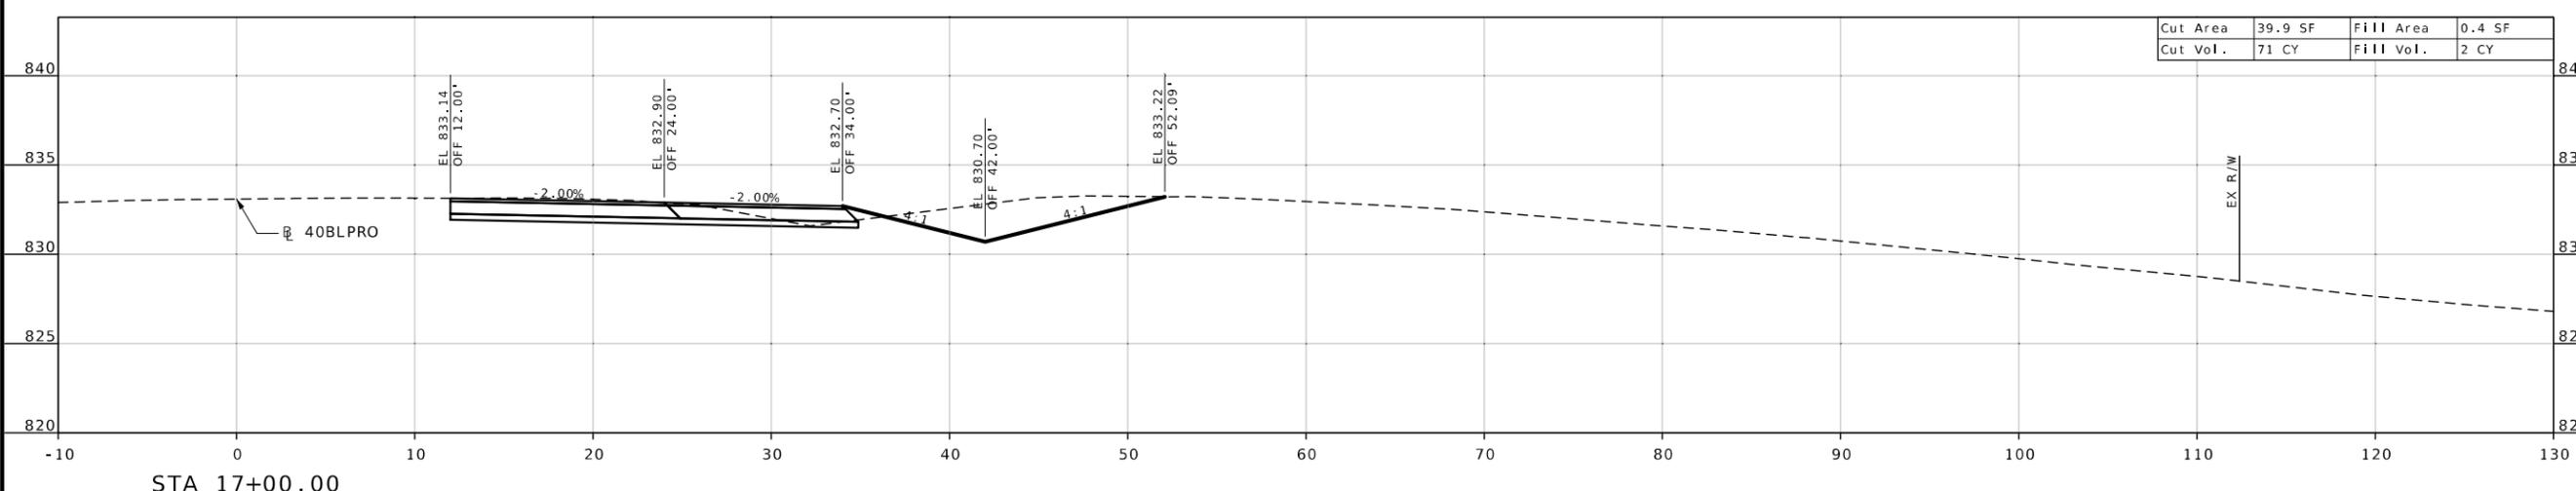

DATE	DESCRIPTION
3/9/26	REVISED SHEET

MISSOURI HIGHWAYS AND TRANSPORTATION COMMISSION

MoDOT

105 WEST CAPITOL
JEFFERSON CITY, MO 65102
1-888-ASK-MODOT (1-888-275-6636)

CROSS SECTION SHEET
SHEET 8 OF 15

1 REVISED SHEET 3/9/26



03/09/2025 4:56:31 PM
THAKAM MATHEW, CIVIL
MO-PE-2014000066

DATE PREPARED
3/6/2026

ROUTE 40 STATE MO
DISTRICT KC SHEET NO. 9

COUNTY JACKSON

JOB NO. JKU0201

CONTRACT ID.

PROJECT NO.

BRIDGE NO.




DESCRIPTION
REVISED SHEET

DATE
3/9/26

MISSOURI HIGHWAYS AND TRANSPORTATION COMMISSION

105 WEST CAPITOL
JEFFERSON CITY, MO 65102
1-888-ASK-MODOT (1-888-275-6636)

CROSS SECTION SHEET
SHEET 9 OF 15

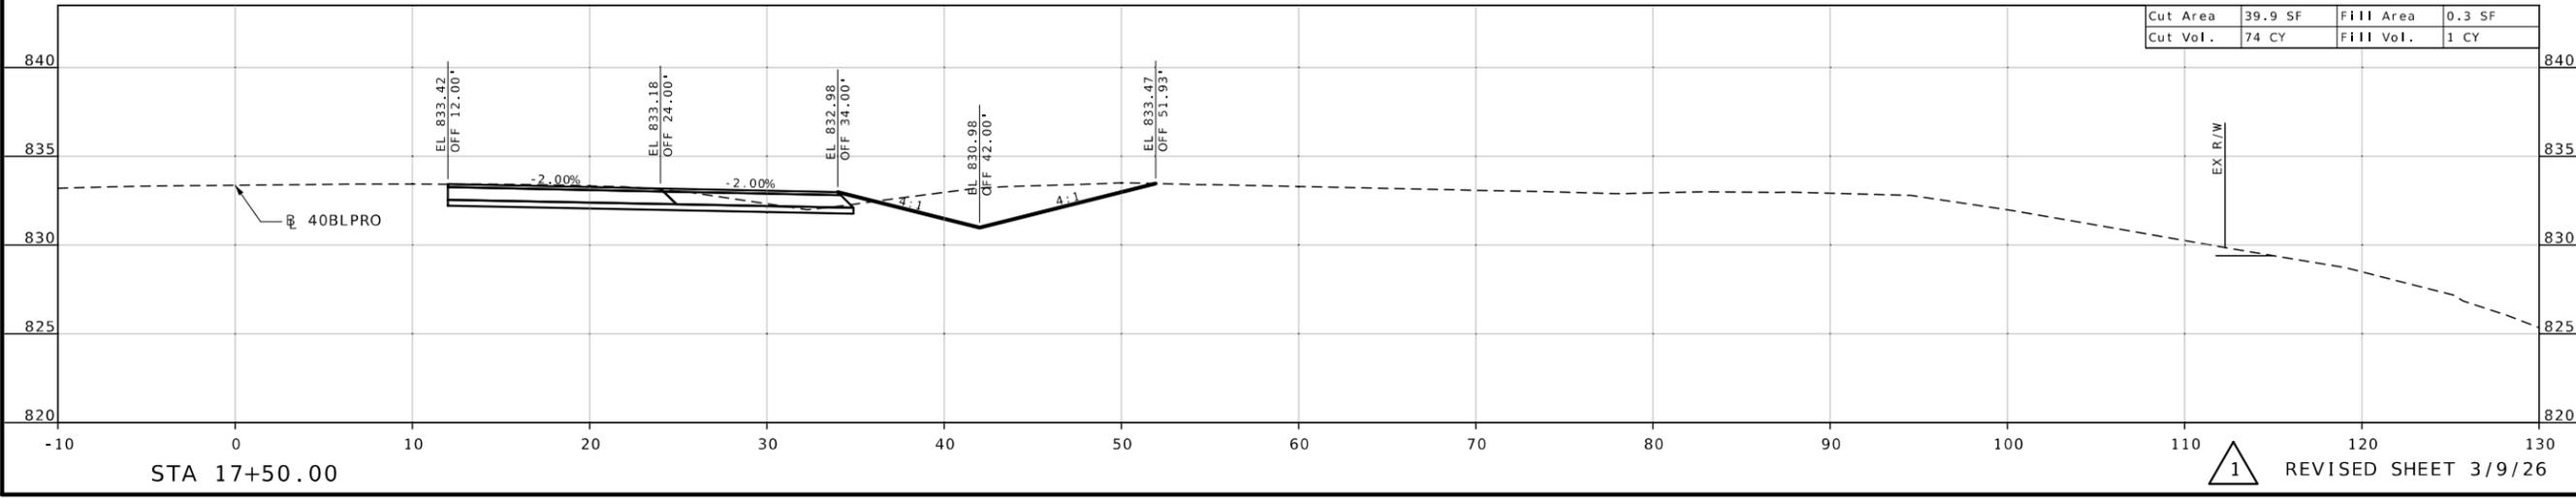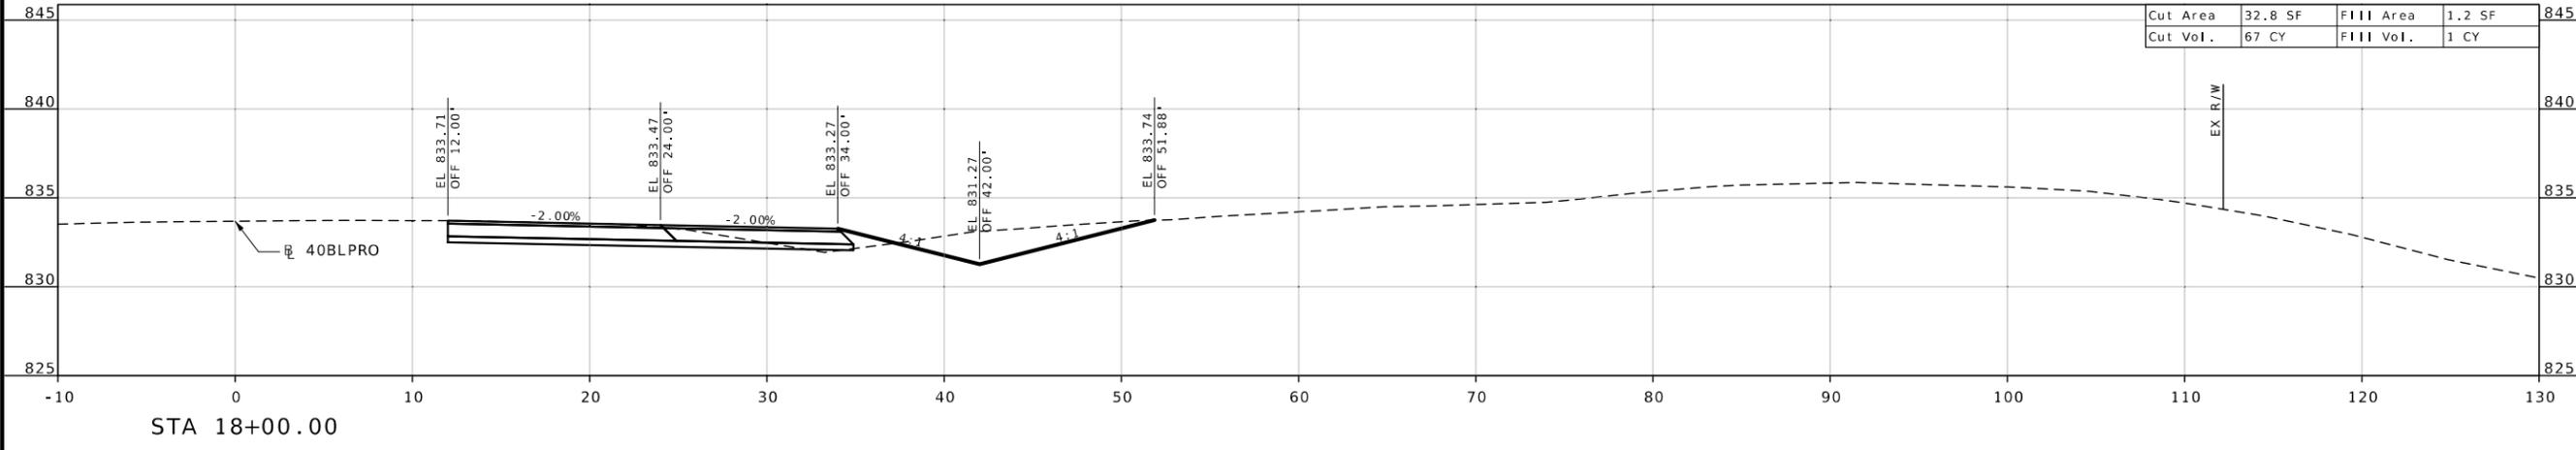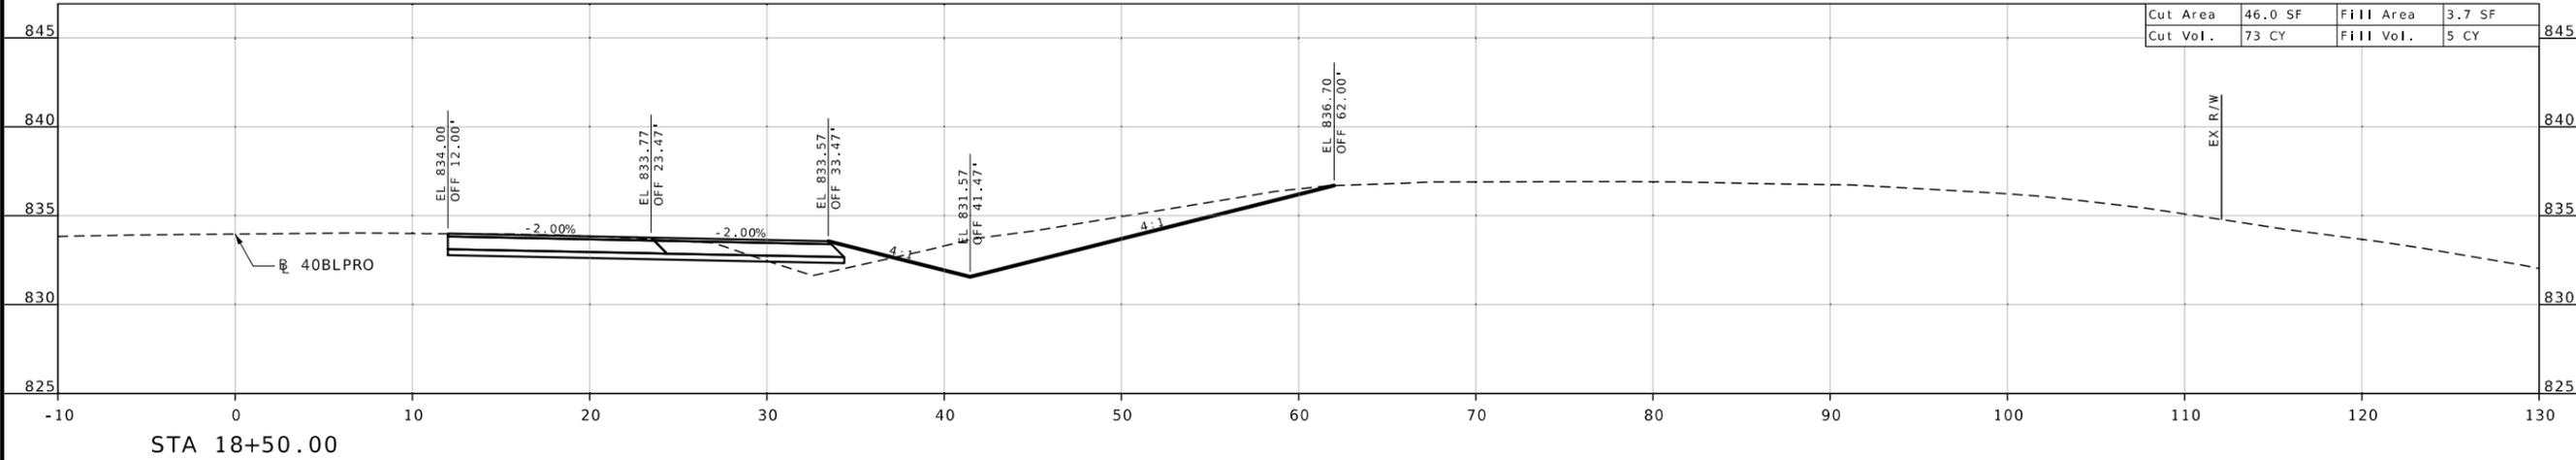

1 REVISED SHEET 3/9/26



03:09 PM
THANKAM MATHEW - CIVIL
MO-PE-2014000066

DATE PREPARED
3/6/2026

ROUTE 40 STATE MO
DISTRICT KC SHEET NO. 10

COUNTY JACKSON

JOB NO. JKU0201

CONTRACT ID.

PROJECT NO.

BRIDGE NO.

DATE	DESCRIPTION
3/9/26	REVISED SHEET




DATE 3/9/26

MISSOURI HIGHWAYS AND TRANSPORTATION COMMISSION



105 WEST CAPITOL
JEFFERSON CITY, MO 65102
1-888-ASK-MODOT (1-888-275-6636)

CROSS SECTION SHEET
SHEET 10 OF 15

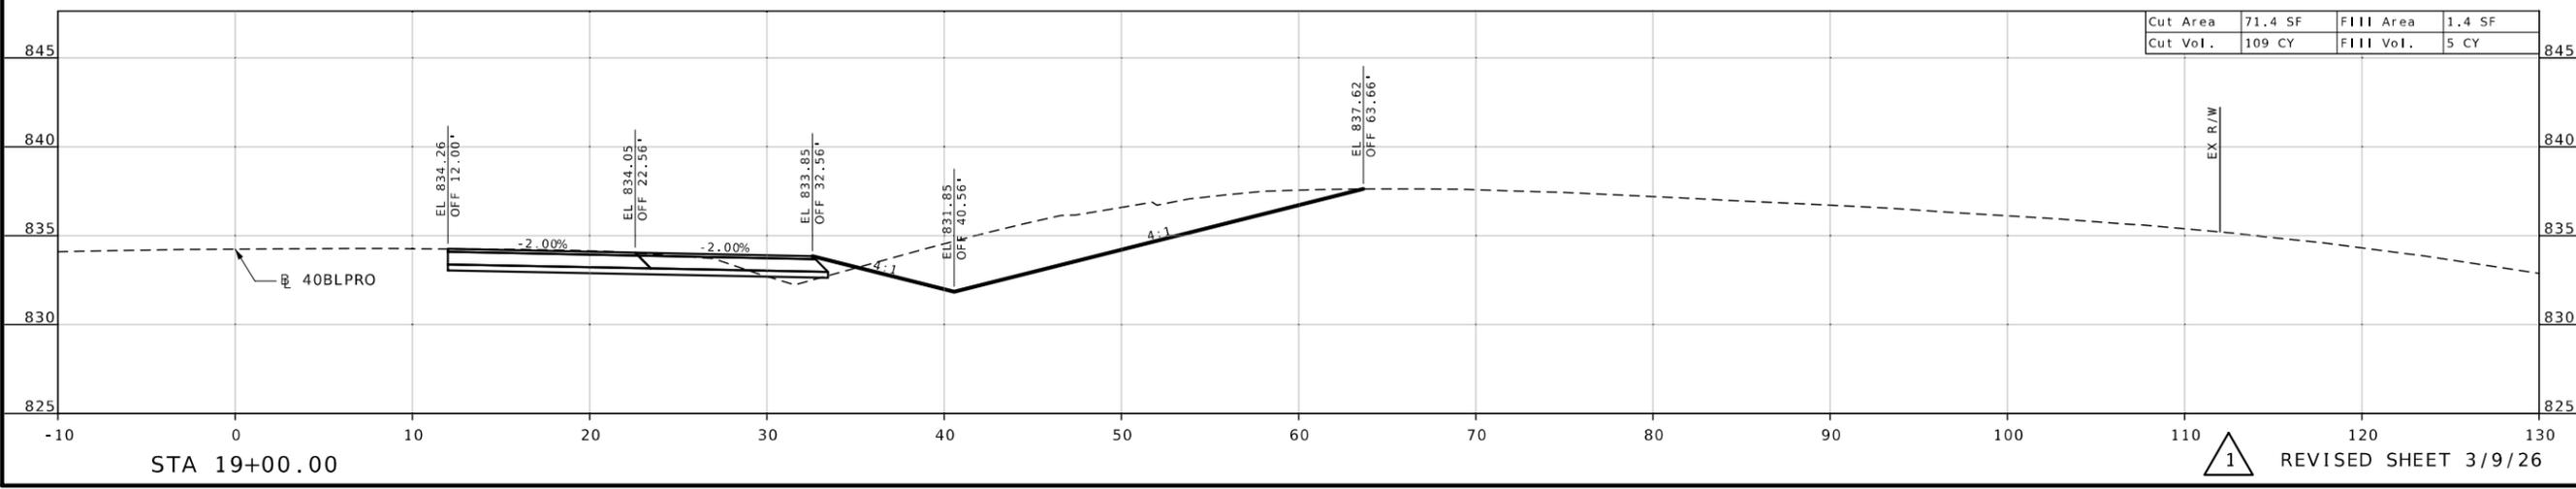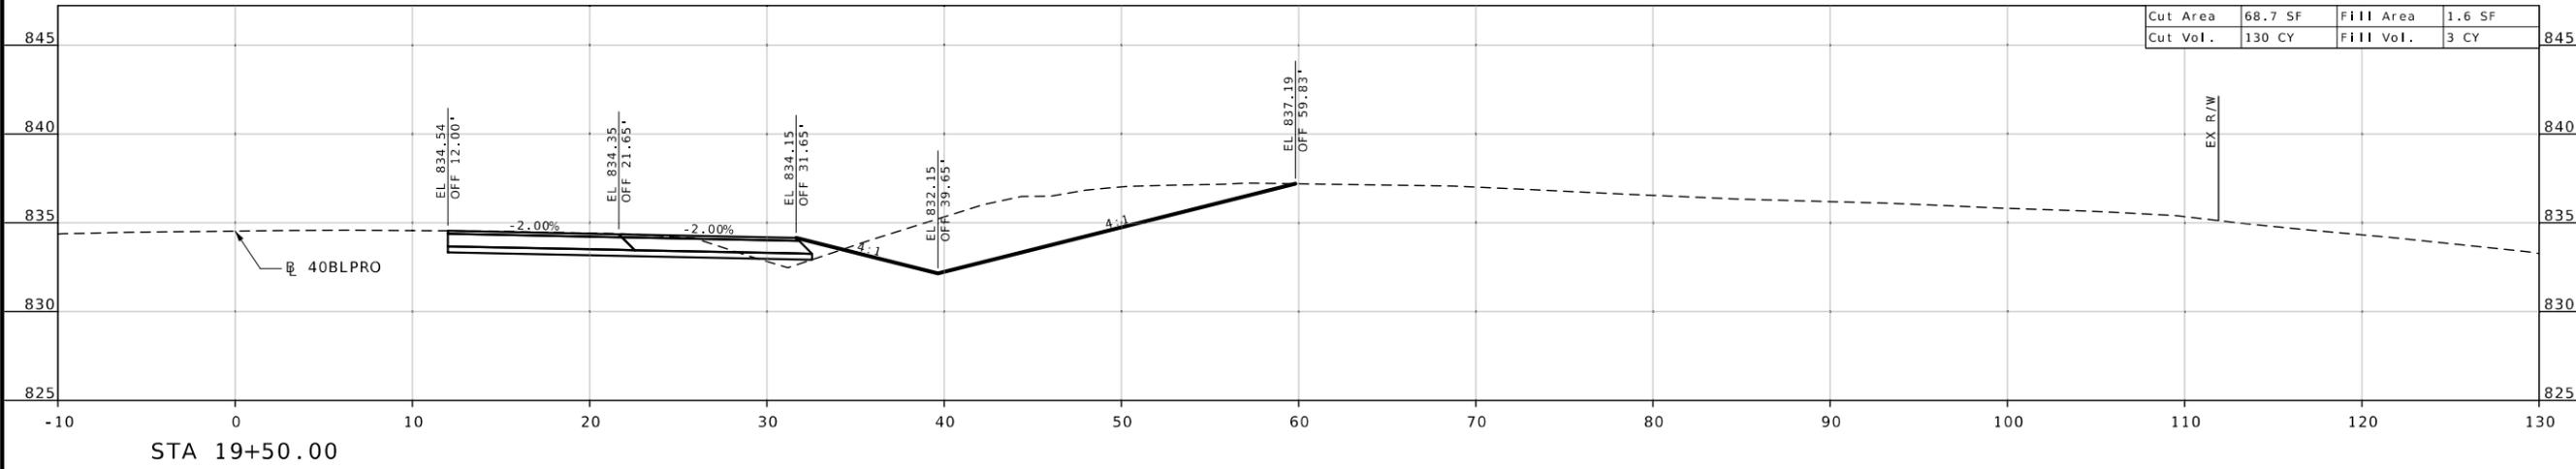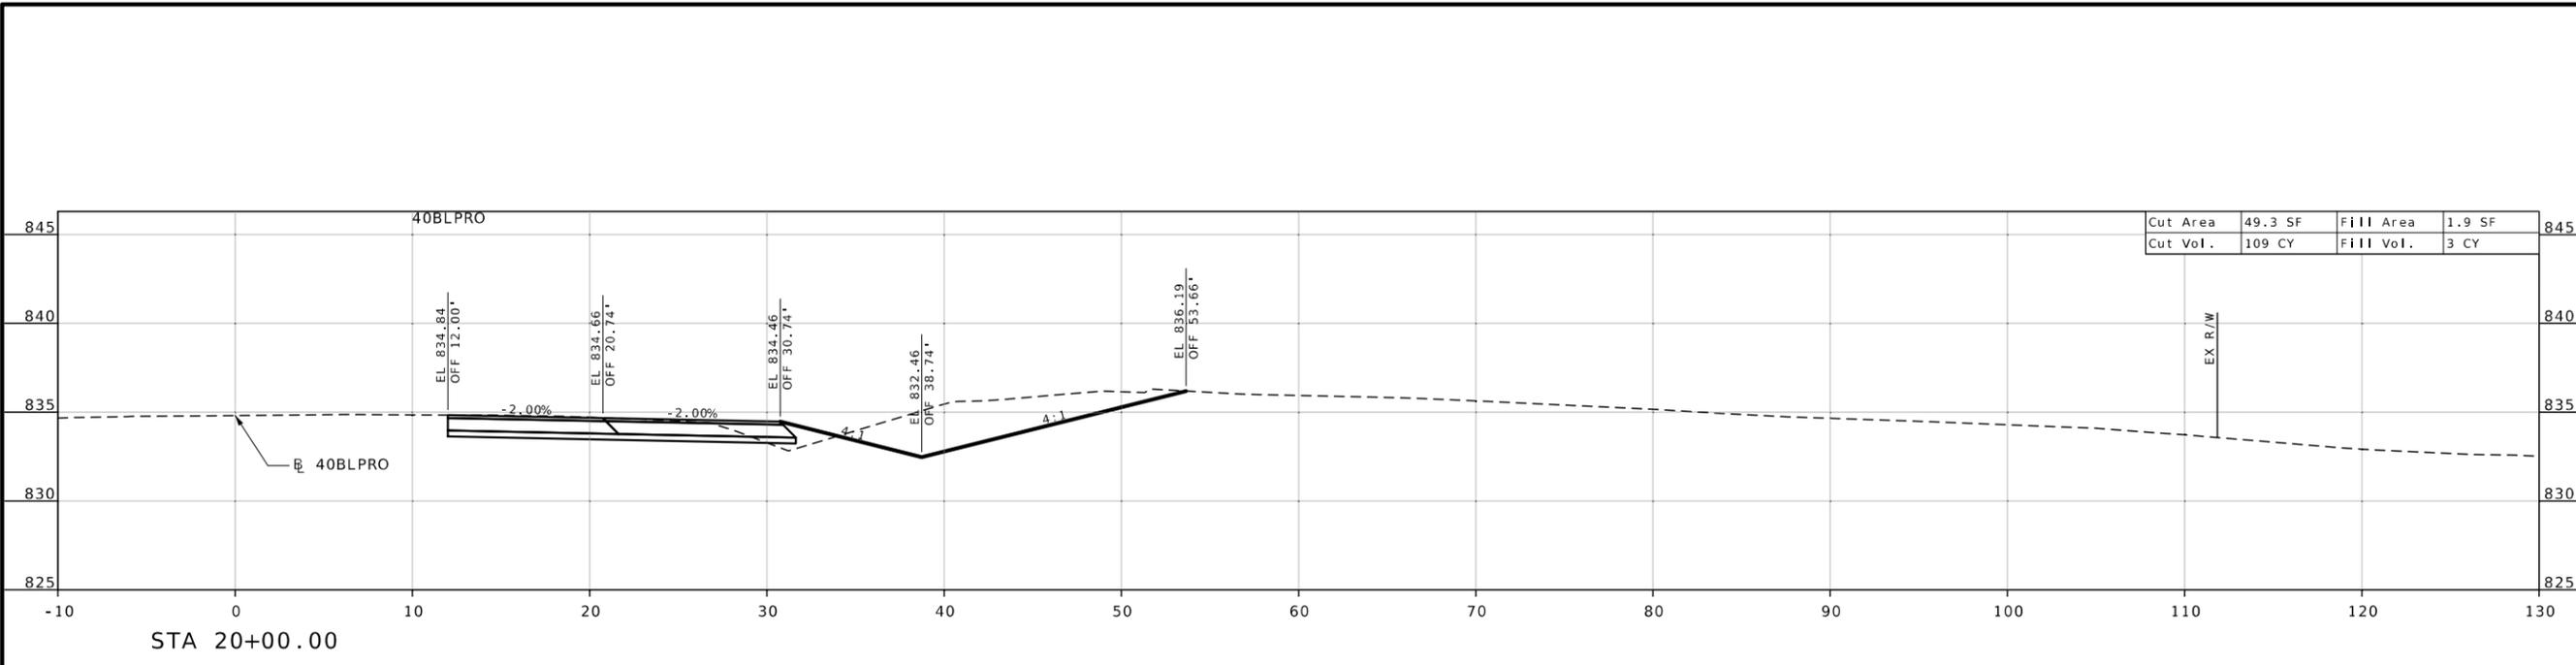

1 REVISED SHEET 3/9/26






THAKAM
MATHEW
NUMBER
PE-2014000066
PROFESSIONAL ENGINEER

03:09 PM 3/6/2026
THAKAM MATHEW - CIVIL
MO-PE-2014000066

DATE PREPARED
3/6/2026

ROUTE 40 STATE MO
DISTRICT KC SHEET NO. 11
COUNTY JACKSON
JOB NO. JKU0201
CONTRACT ID.

PROJECT NO.
BRIDGE NO.

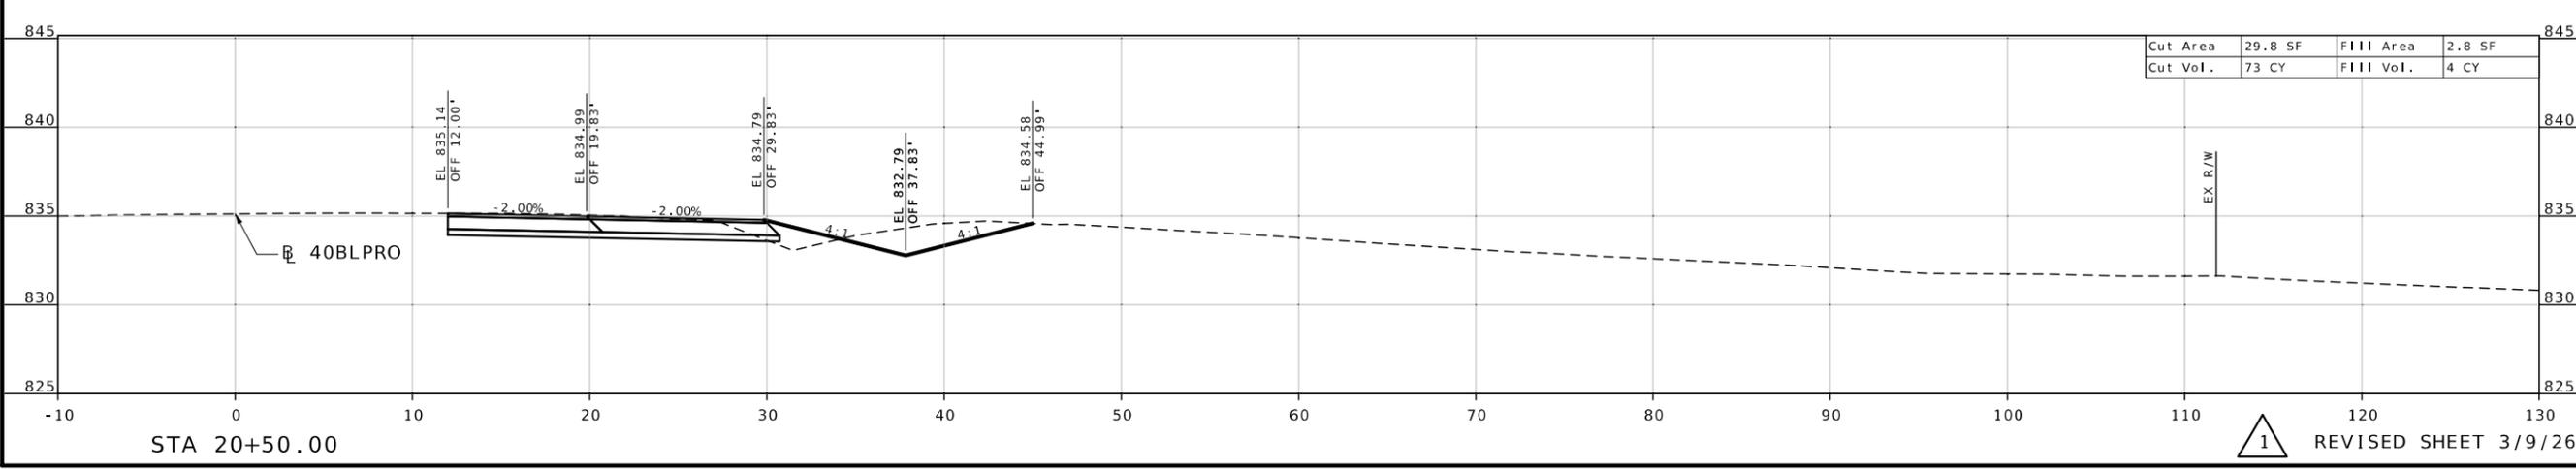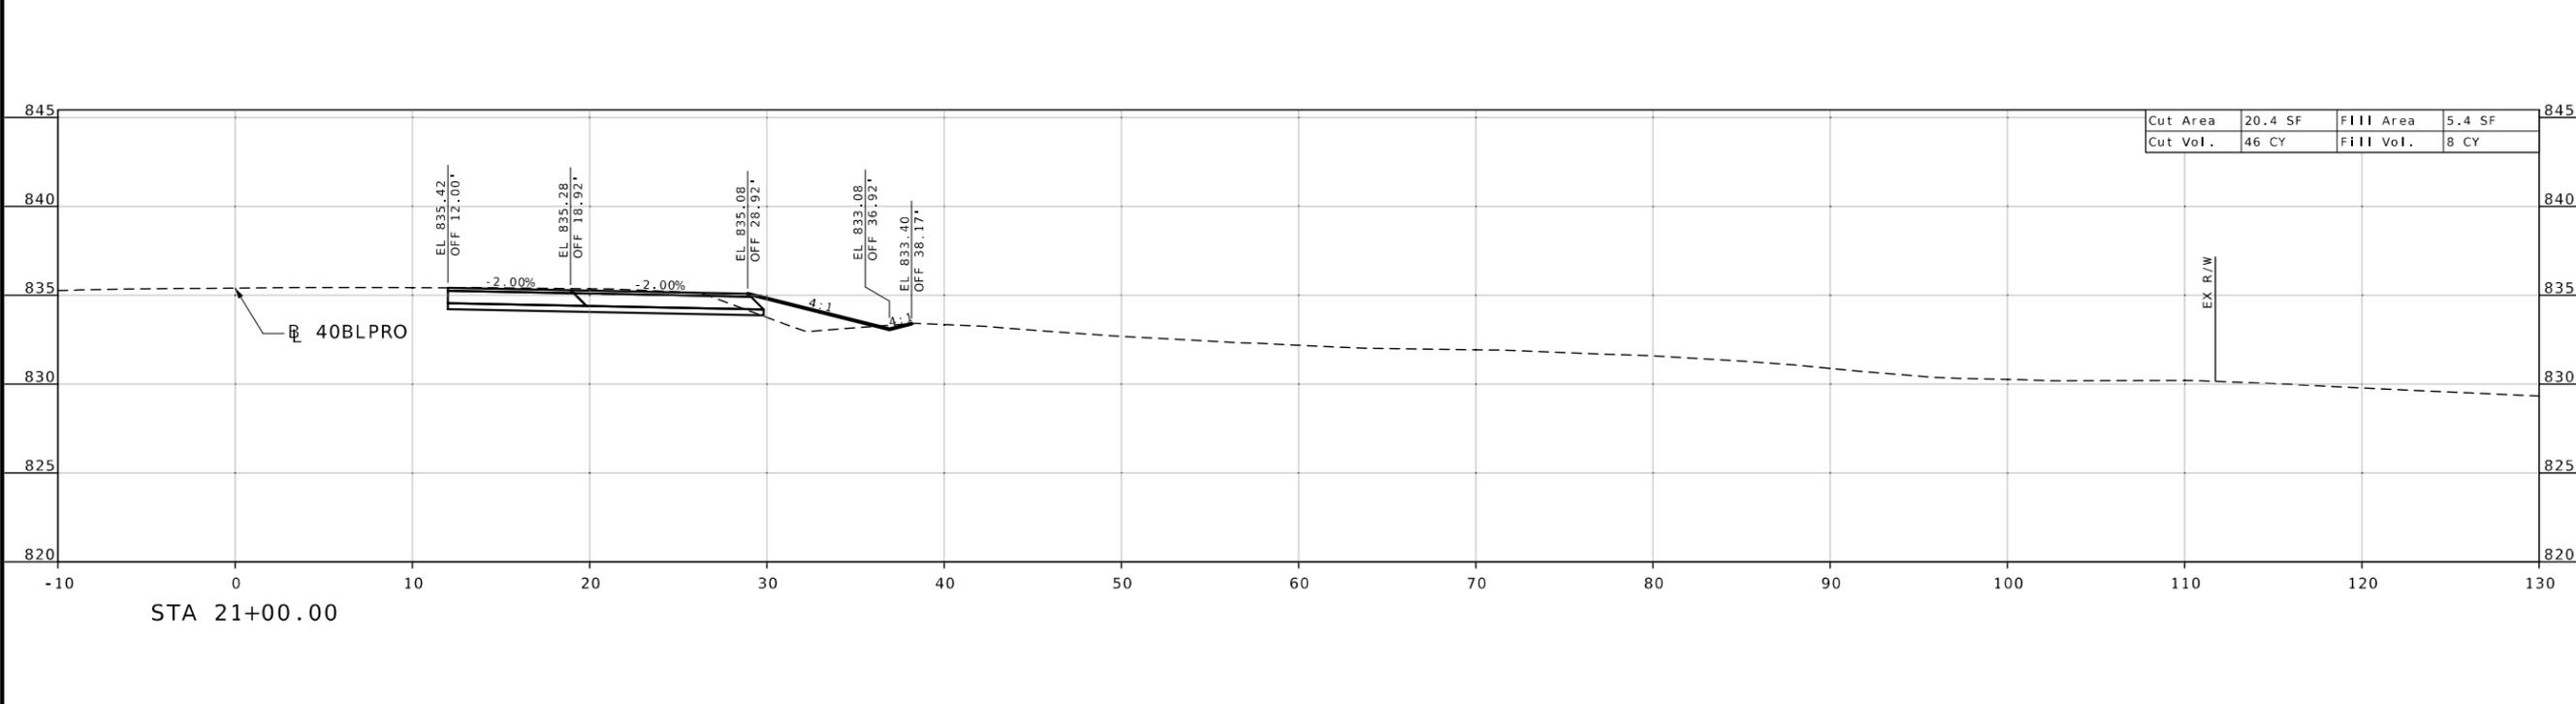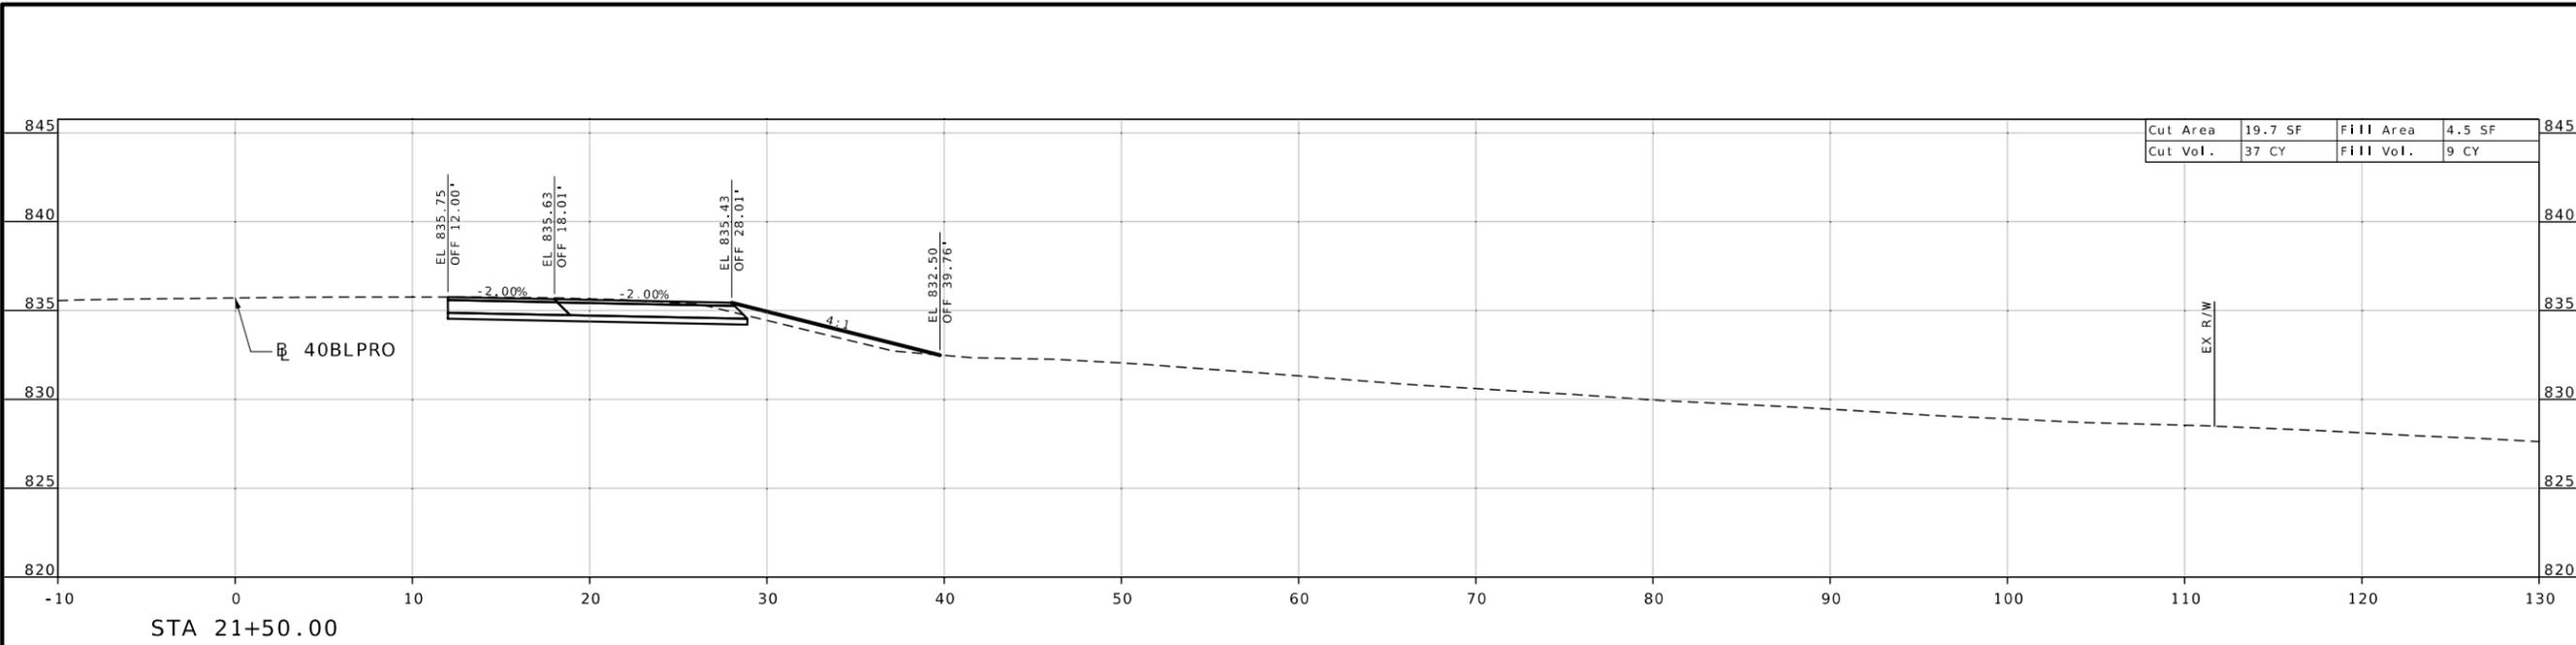

DATE	DESCRIPTION
3/9/26	REVISED SHEET

MISSOURI HIGHWAYS AND TRANSPORTATION
COMMISSION



105 WEST CAPITOL
JEFFERSON CITY, MO 65102
1-888-ASK-MODOT (1-888-275-6636)

CROSS SECTION SHEET
SHEET 11 OF 15



REVISED SHEET 3/9/26



THANKAM MATHEW
 LICENSE NUMBER
 PE-2014000056

DATE PREPARED
 3/6/2026

ROUTE 40 STATE MO
 DISTRICT KC SHEET NO. 12

COUNTY
 JACKSON

JOB NO.
 JKU0201

CONTRACT ID.

PROJECT NO.



BRIDGE NO.

DATE	DESCRIPTION
3/9/26	SHEET REVISED

MISSOURI HIGHWAYS AND TRANSPORTATION COMMISSION

 105 WEST CAPITOL
 JEFFERSON CITY, MO 65102
 1-888-ASK-MODOT (1-888-275-6636)

CROSS SECTION SHEET
 SHEET 12 OF 15

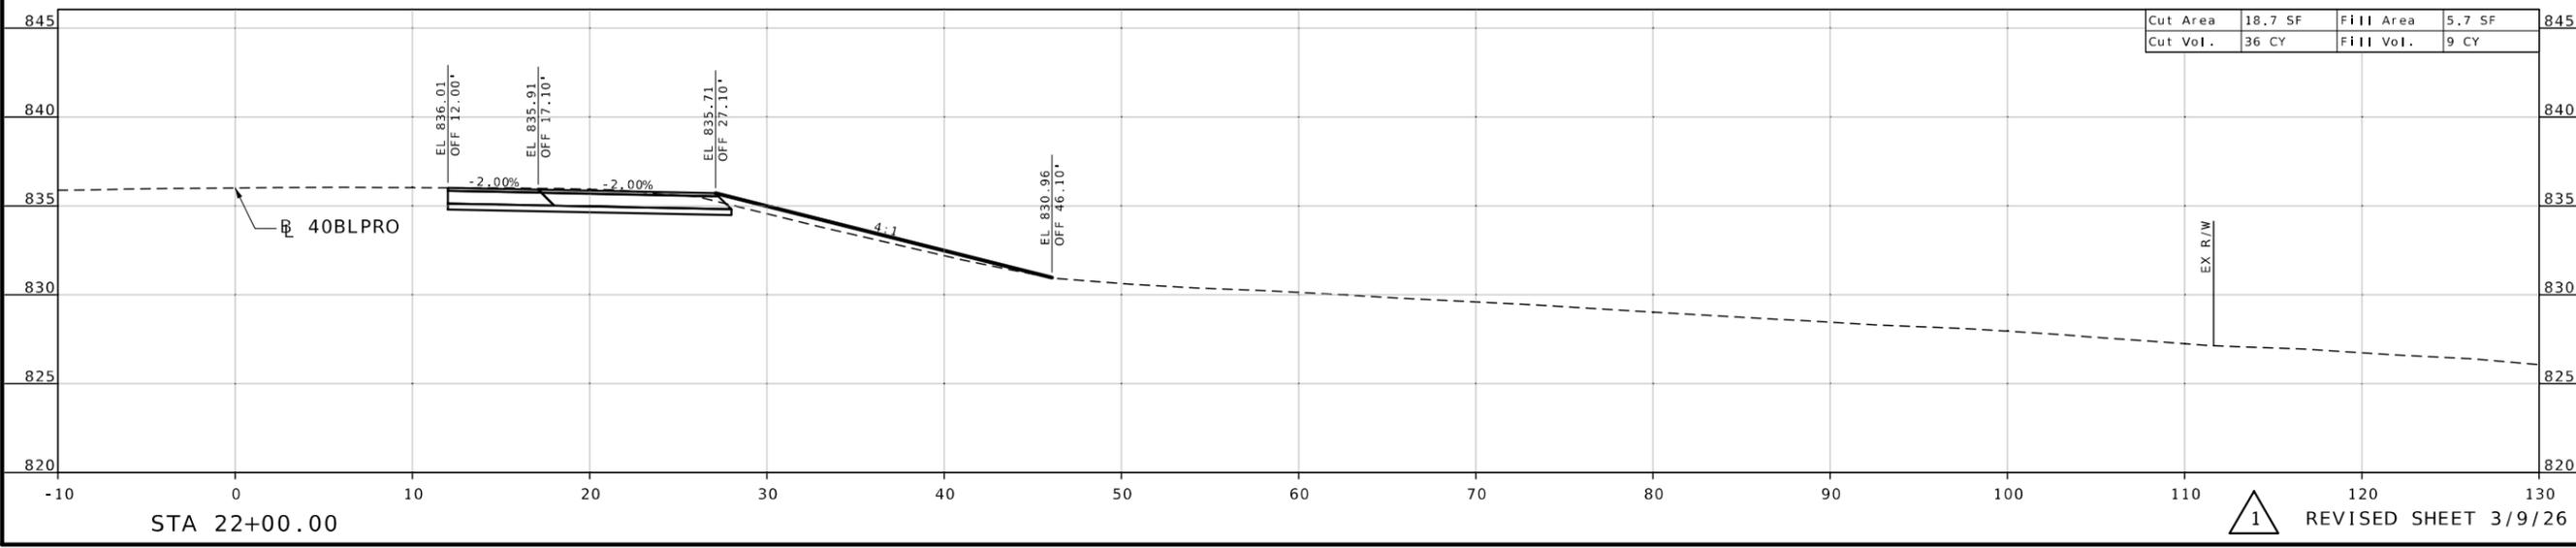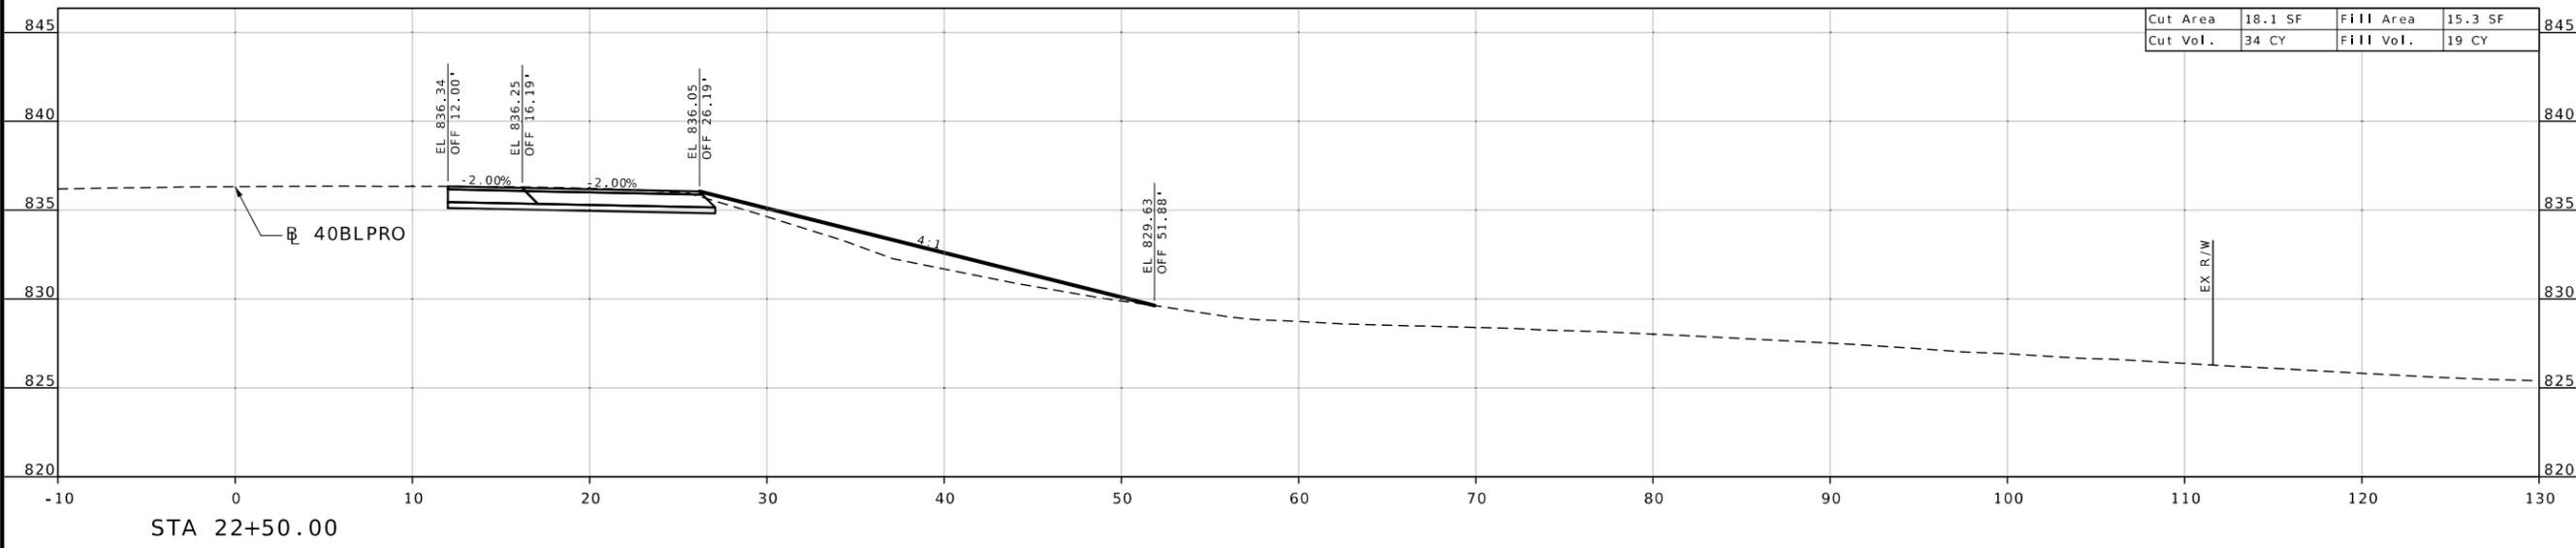



THAKAM MATHEW
 PE-2014000056
 CIVIL ENGINEER

DATE PREPARED
 3/6/2026

ROUTE 40 STATE MO
 DISTRICT KC SHEET NO. 13

COUNTY JACKSON

JOB NO. JKU0201

CONTRACT ID.

PROJECT NO.


BRIDGE NO.

DATE	DESCRIPTION
3/9/26	REVISED SHEET


MISSOURI HIGHWAYS AND TRANSPORTATION COMMISSION
 105 WEST CAPITOL
 JEFFERSON CITY, MO 65102
 1-888-ASK-MODOT (1-888-273-6636)

CROSS SECTION SHEET
 SHEET 13 OF 15


Cut Area	16.2 SF	Fill Area	165.8 SF
Cut Vol.	31 CY	Fill Vol.	192 CY

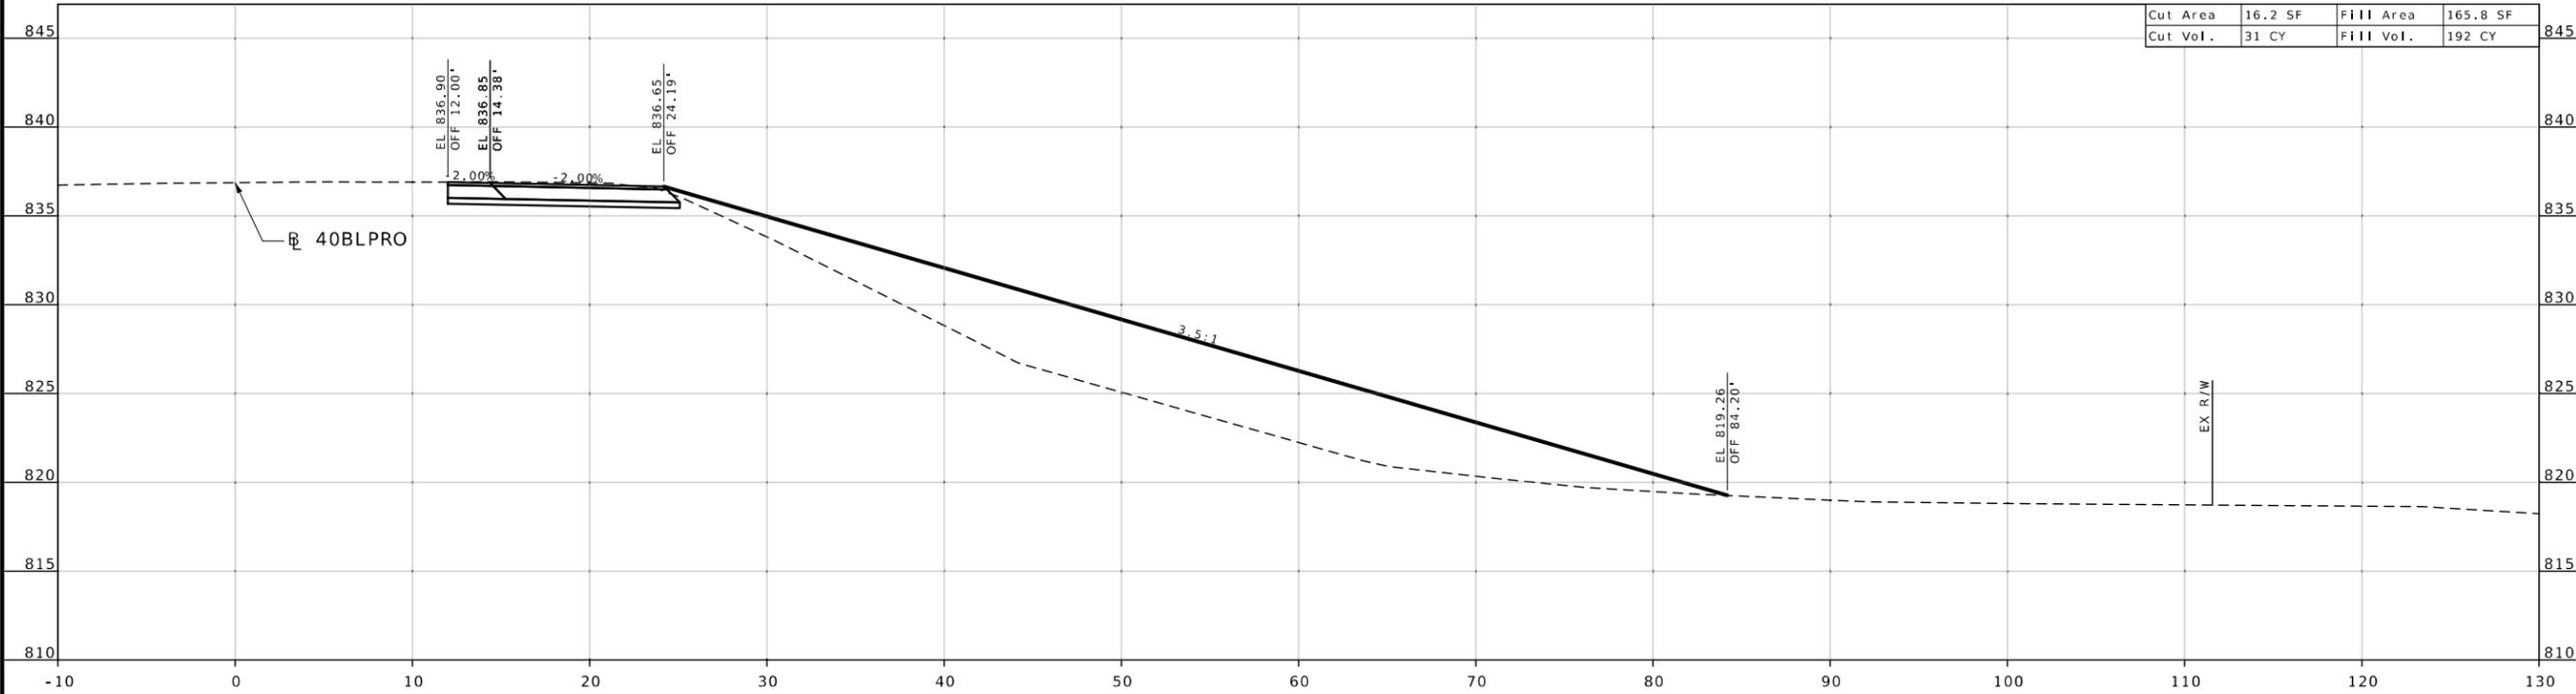

Cut Area	17.8 SF	Fill Area	42.1 SF
Cut Vol.	33 CY	Fill Vol.	53 CY

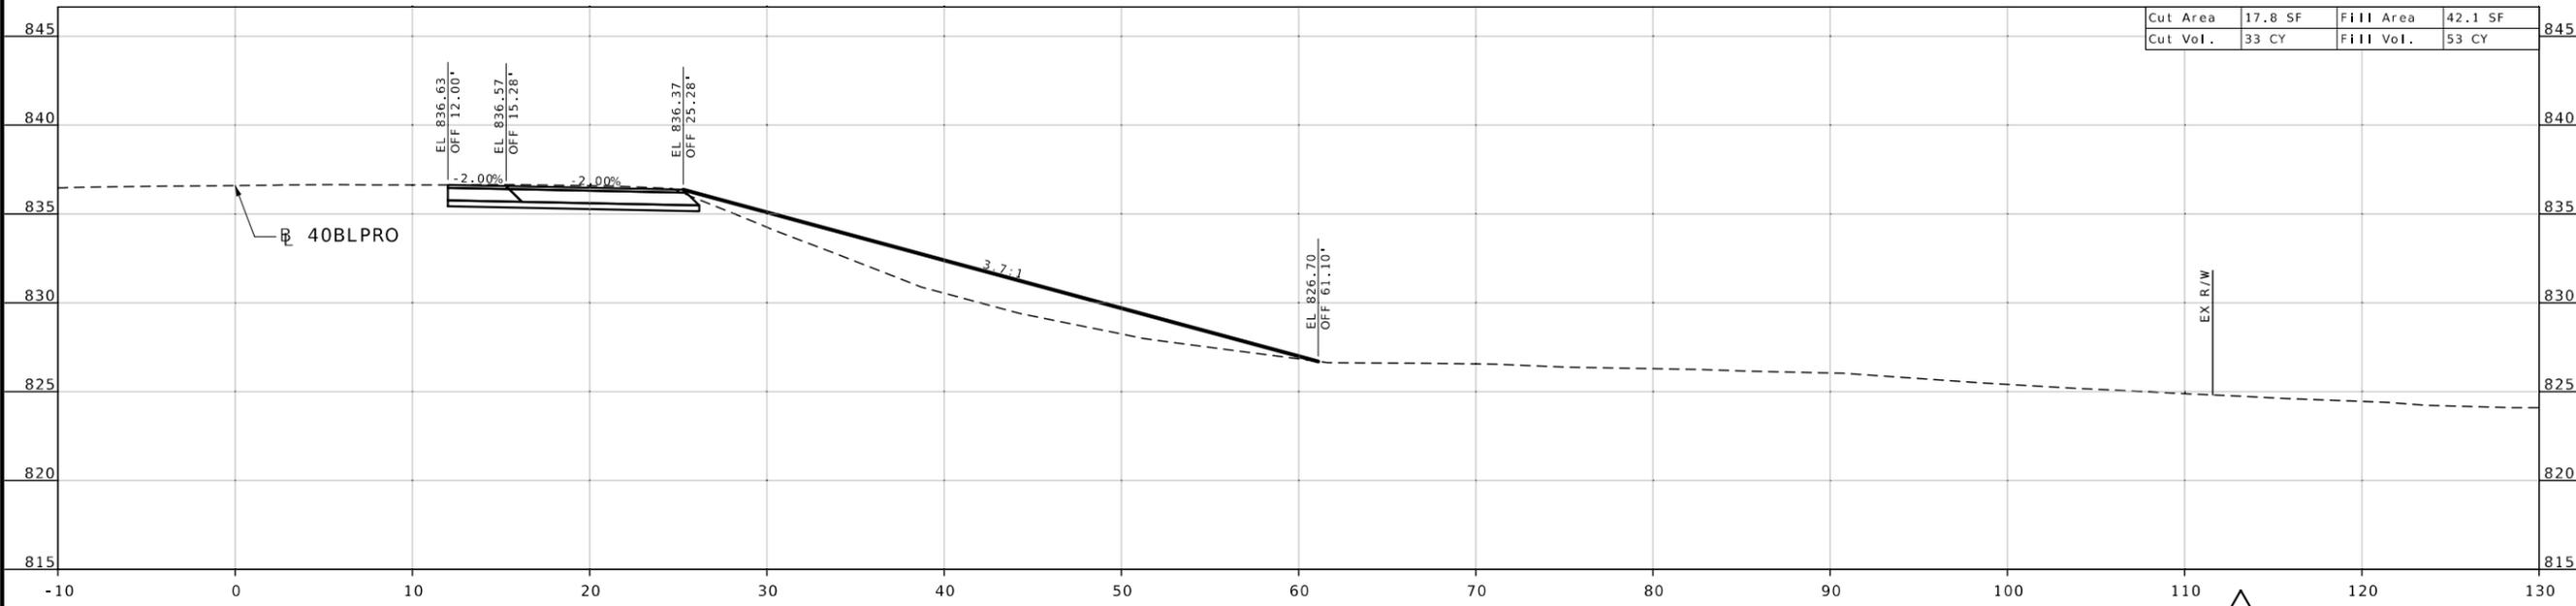

1 REVISED SHEET 3/9/26

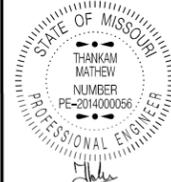

THANKAM MATHEW - CIVIL
MO-PE-2014000066

DATE PREPARED
3/6/2026

ROUTE	STATE
40	MO
DISTRICT	SHEET NO.
KC	14

COUNTY
JACKSON

JOB NO.
JKU0201

CONTRACT ID.

PROJECT NO.

BRIDGE NO.


DATE	DESCRIPTION
3/9/26	REVISED SHEET

MISSOURI HIGHWAYS AND TRANSPORTATION COMMISSION



105 WEST CAPITOL
JEFFERSON CITY, MO 65102
1-888-ASK-MODOT (1-888-275-6636)

CROSS SECTION SHEET
SHEET 14 OF 15

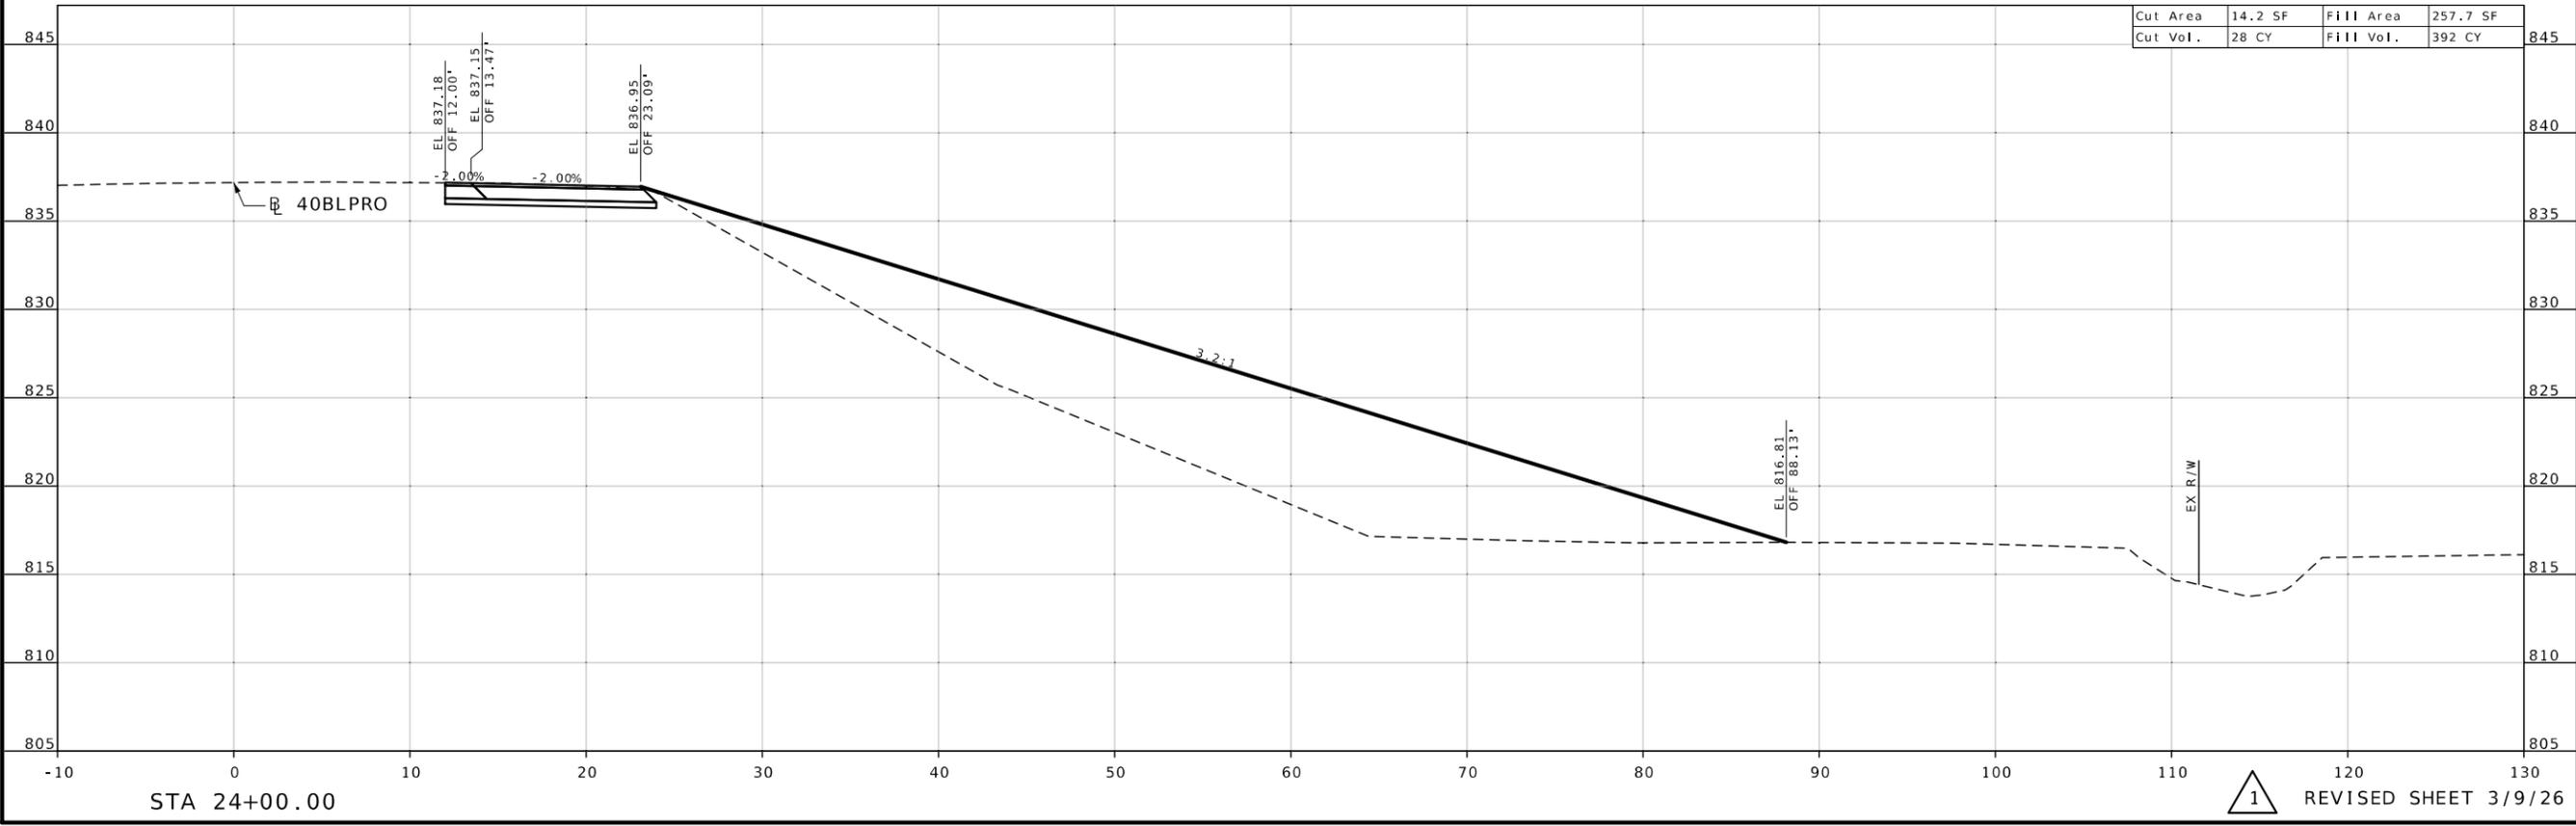

STA 24+00.00

1 REVISED SHEET 3/9/26



03:09 PM 3/6/2026
 THANKAM MATHEW - CIVIL
 MO-PE-2014000066

DATE PREPARED
3/6/2026

ROUTE STATE
40 MO

DISTRICT SHEET NO.
KC 15

COUNTY
JACKSON

JOB NO.
JKU0201

CONTRACT ID.

PROJECT NO.

BRIDGE NO.

DATE	DESCRIPTION
3/9/26	ADDED SHEET

DATE
 3/9/26


MISSOURI HIGHWAYS AND TRANSPORTATION
 COMMISSION




105 WEST CAPITOL
 JEFFERSON CITY, MO 65102
 1-888-ASK-MODOT (1-888-275-6636)

CROSS SECTION SHEET
 SHEET 15 OF 15

Cut Area	12.4 SF	Fill Area	0.0 SF
Cut Vol.	14 CY	Fill Vol.	0 CY

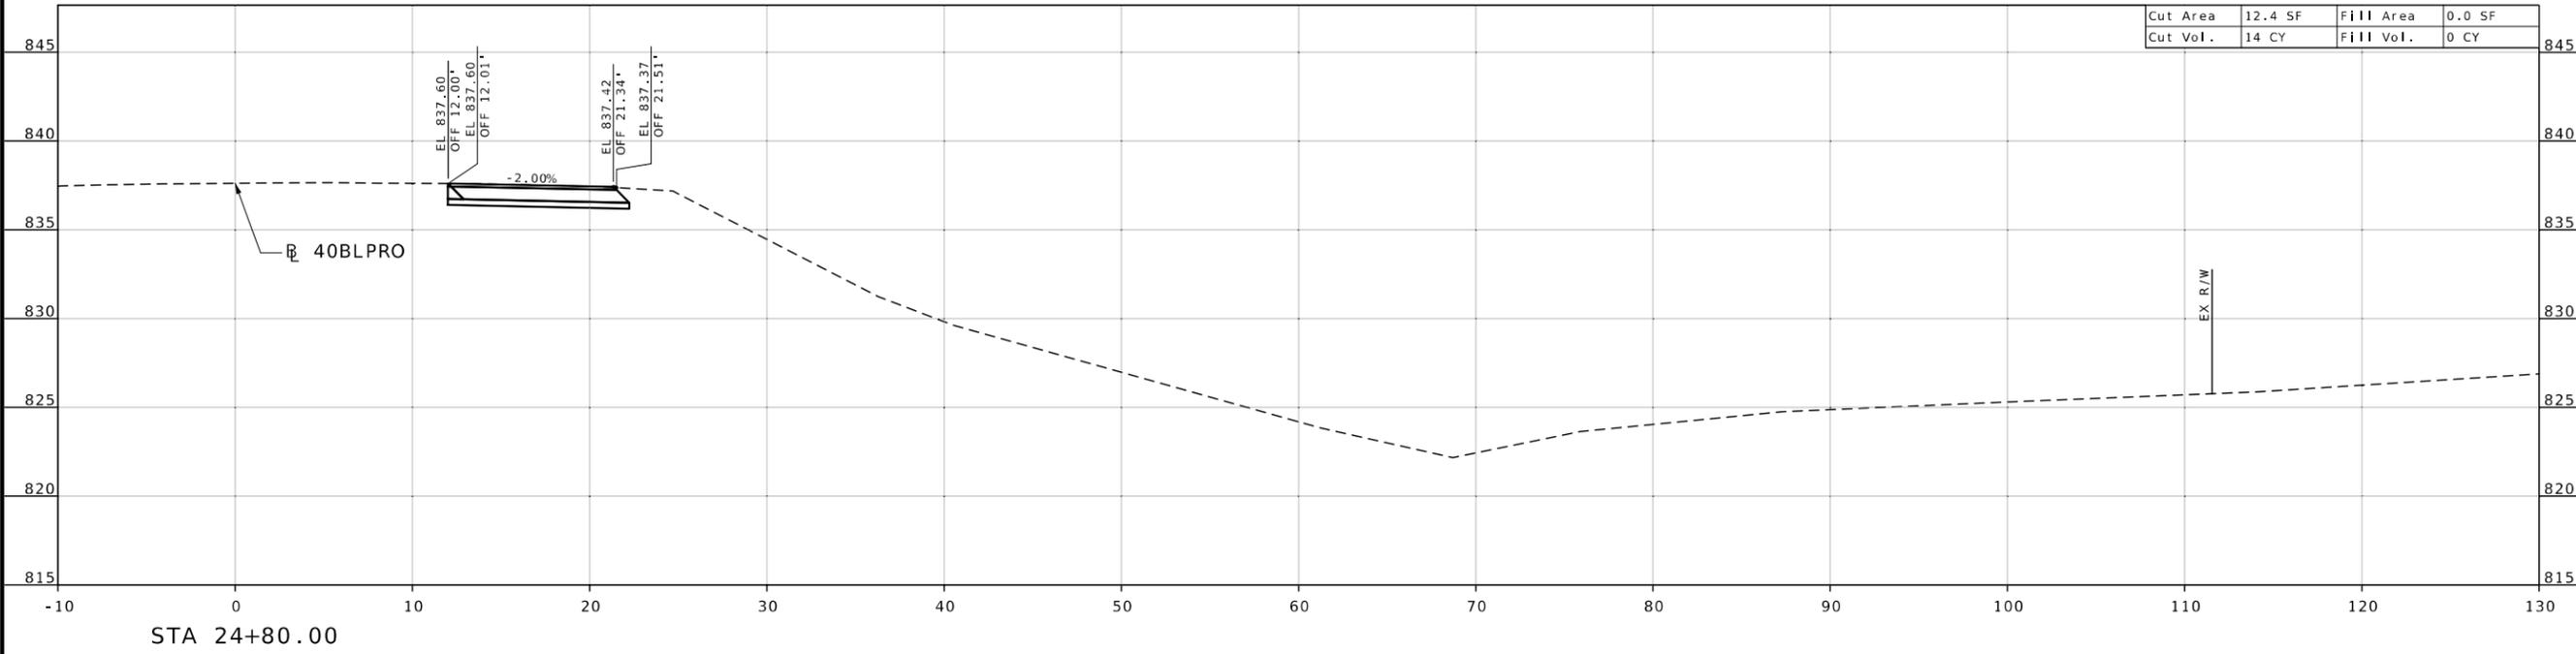

Cut Area	12.8 SF	Fill Area	0.0 SF
Cut Vol.	25 CY	Fill Vol.	239 CY

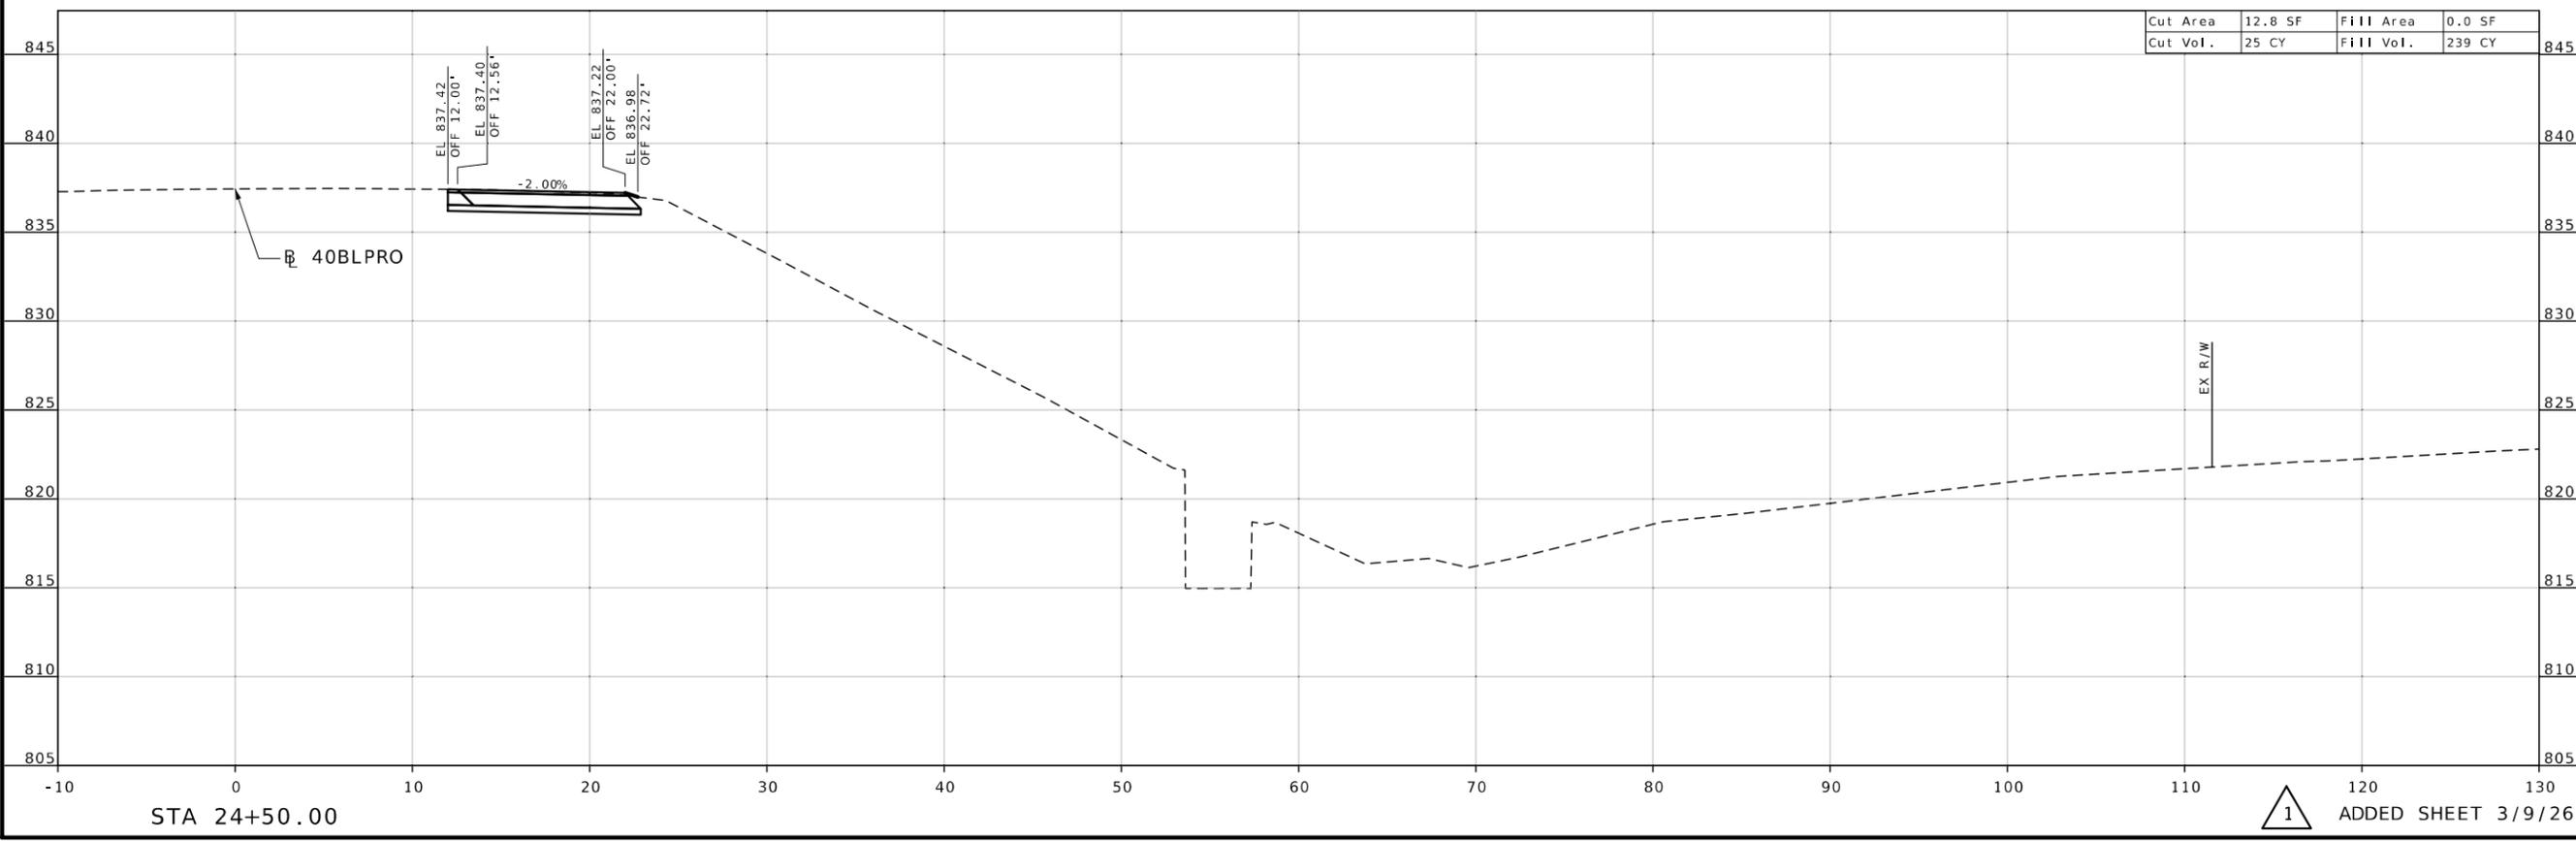

1

ADDED SHEET 3/9/26