











# SIDEWALK DETOUR OR DIVERSION

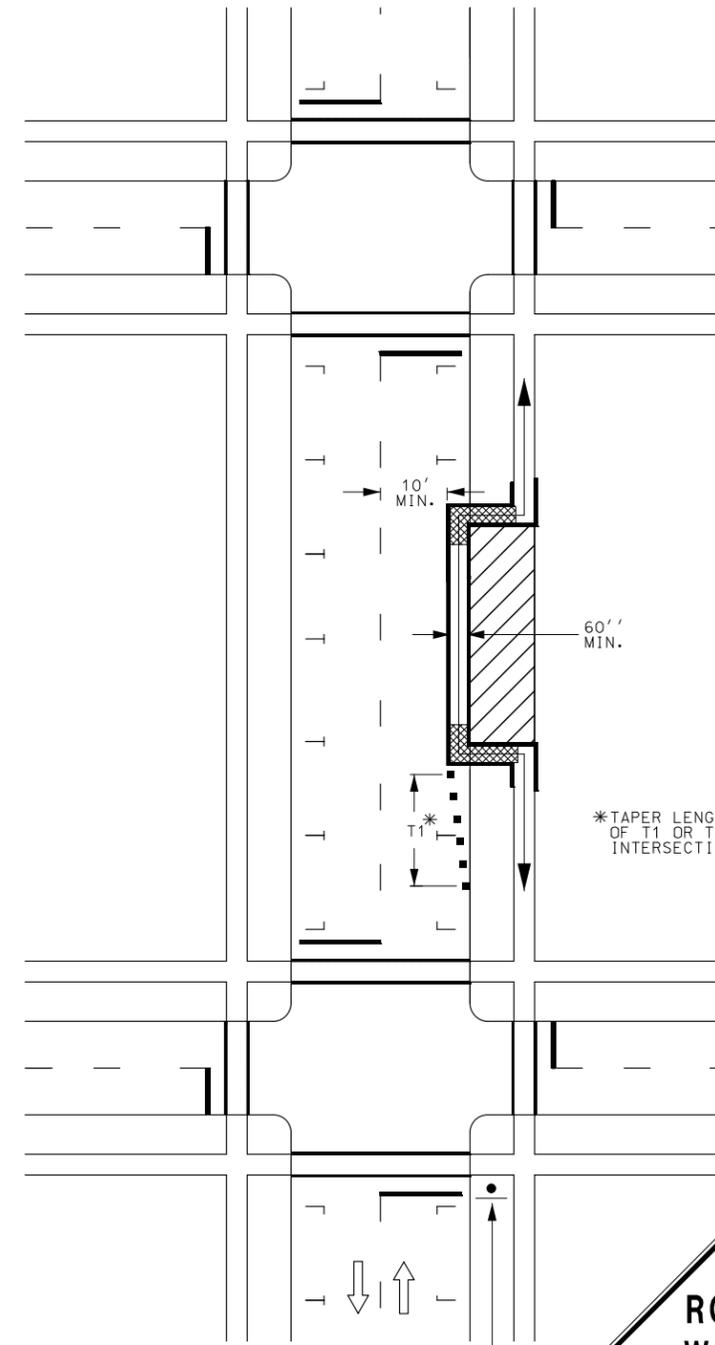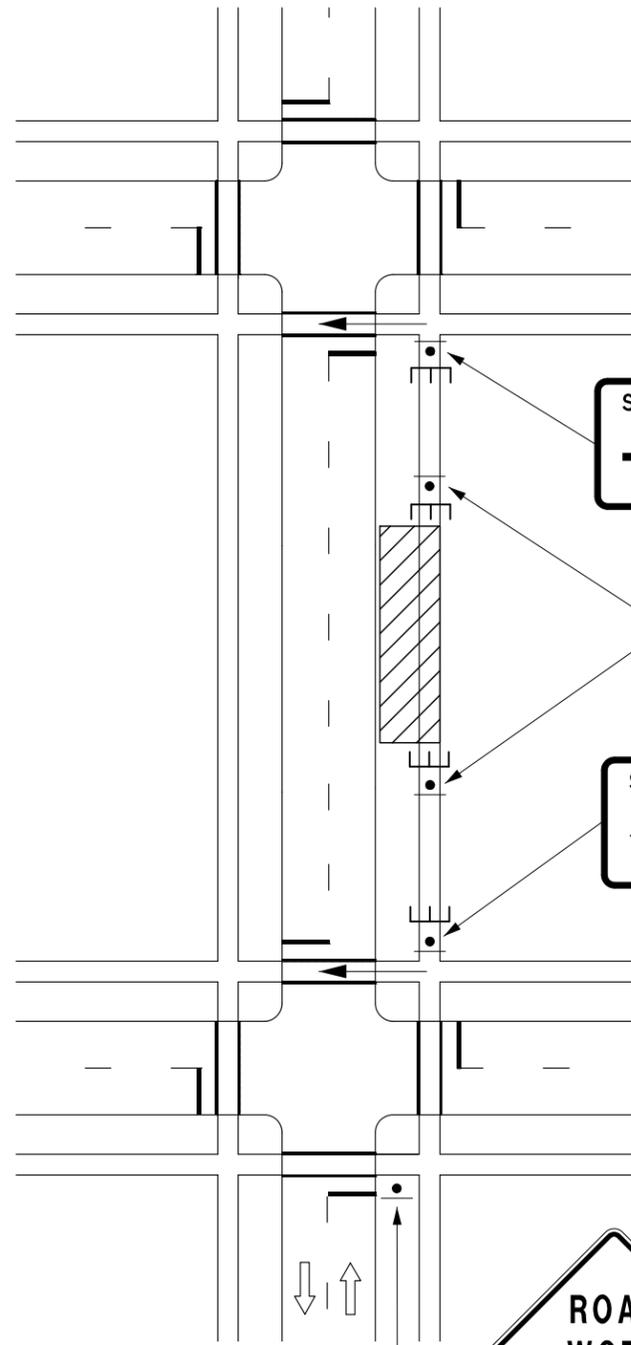

**NOTES:**

WHEN CROSSWALKS OR OTHER PEDESTRIAN FACILITIES ARE CLOSED OR RELOCATED, TEMPORARY FACILITIES SHALL BE DETECTABLE AND SHALL INCLUDE ACCESSIBILITY FEATURES CONSISTENT WITH FEATURES PRESENT IN THE EXISTING PEDESTRIAN FACILITY.

WHERE SIDEWALKS EXIST, PROVISIONS SHOULD BE MADE FOR DISABLED PERSONS.

ONLY THE TEMPORARY TRAFFIC CONTROL DEVICES RELATED TO PEDESTRIANS ARE SHOWN. OTHER DEVICES MAY BE NECESSARY TO CONTROL TRAFFIC.

SIGNS MAY BE MOUNTED ON PORTABLE MOUNTS AT 1 FT. PROVIDED THEY DO NOT INTERFERE WITH PEDESTRIAN MOVEMENT OR BE OBSTRUCTED BY PARKING. OTHERWISE, SIGNS SHALL BE MOUNTED AT 7 FT.

FOR HIGH SPEED FACILITIES, CHANNELIZER SPACING MAY BE REDUCED TO 1/2 SPACING NOTED IN TABLE.

AUDIBLE INFORMATION DEVICES SHALL BE PROVIDED WHERE MIDBLOCK SIDEWALK CLOSINGS AND CHANGED CROSSWALK AREAS CAUSE INADEQUATE COMMUNICATION TO BE PROVIDED TO PEDESTRIANS WITH VISION DISABILITIES.

REFER TO THE MANUAL OF UNIFORM TRAFFIC CONTROL DEVICES (MUTCD) FOR ADDITIONAL INFORMATION CONCERNING THE SIDEWALK DIVERSION SCENARIO AND PROPER SELECTION OF THE LONGITUDINAL CHANNELIZING DEVICE AND RAMPS.

(OPTIONAL)

DRAWING NOT TO SCALE. FOLLOW DIMENSIONS.



DATE PREPARED  
1/29/2026

ROUTE STATE  
VAR MO

DISTRICT SHEET NO.  
SE 4

COUNTY  
VARIOUS

JOB NO.  
JSE0173

CONTRACT ID.

PROJECT NO.

BRIDGE NO.


DESCRIPTION	DATE

MISSOURI HIGHWAYS AND TRANSPORTATION COMMISSION

105 WEST CAPITOL  
JEFFERSON CITY, MO 65102  
1-888-ASK-MODOT (1-888-275-6636)

TRAFFIC CONTROL  
SHEET 2 OF 7

# CROSSWALK CLOSURES AND PEDESTRIAN DETOURS

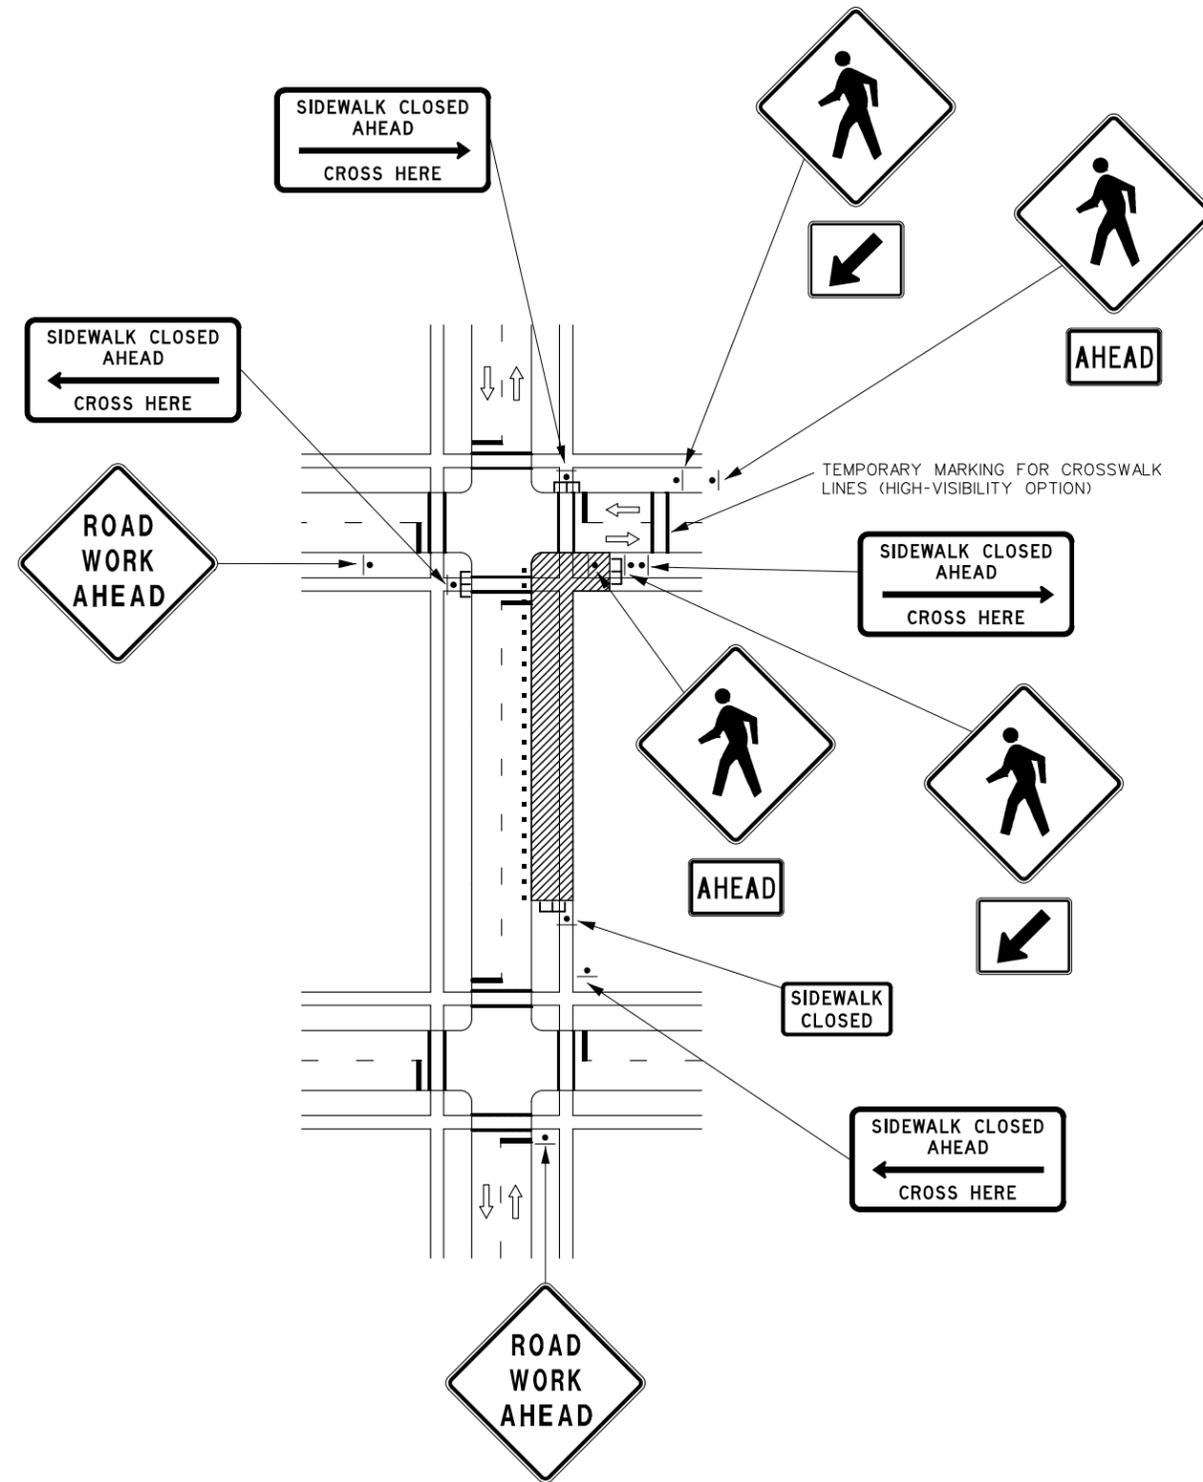

**NOTES:**

WHERE SIDEWALKS EXIST, PROVISIONS SHOULD BE MADE FOR DISABLED PERSONS.

WHEN CROSSWALKS OR OTHER PEDESTRIAN FACILITIES ARE CLOSED OR RELOCATED, TEMPORARY FACILITIES SHALL BE DETECTABLE AND SHALL INCLUDE ACCESSIBILITY FEATURES CONSISTENT WITH FEATURES PRESENT IN THE EXISTING PEDESTRIAN FACILITY.

CURB PARKING SHALL BE PROHIBITED FOR AT LEAST 50 FT. IN ADVANCE OF THE MID-BLOCK CROSSWALK.


PEDESTRIAN TRAFFIC SIGNAL DISPLAYS CONTROLLING CLOSED CROSSWALKS SHOULD BE COVERED OR DEACTIVATED.

ONLY THE TEMPORARY TRAFFIC CONTROL DEVICES RELATED TO PEDESTRIANS ARE SHOWN. OTHER DEVICES MAY BE NECESSARY TO CONTROL TRAFFIC.

SIGNS MAY BE MOUNTED ON PORTABLE MOUNTS AT 1 FT. PROVIDED THEY DO NOT INTERFERE WITH PEDESTRIAN MOVEMENT OR BE OBSTRUCTED BY PARKING. OTHERWISE, SIGNS SHALL BE MOUNTED AT 7 FT.

FOR HIGH SPEED FACILITIES, CHANNELIZER SPACING MAY BE REDUCED TO 1/2 SPACING NOTED IN TABLE.

AUDIBLE INFORMATION DEVICES SHOULD BE CONSIDERED WHERE MIDBLOCK CLOSINGS AND CHANGED CROSSWALK AREAS CAUSE INADEQUATE COMMUNICATION TO BE PROVIDED TO PEDESTRIANS WHO HAVE VISUAL DISABILITIES.

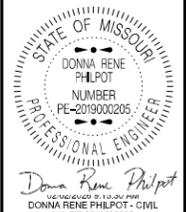

DATE PREPARED  
1/29/2026

ROUTE VAR	STATE MO
DISTRICT SE	SHEET NO. 5

COUNTY  
VARIOUS

JOB NO.  
JSE0173

CONTRACT ID.

PROJECT NO.

BRIDGE NO.

DESCRIPTION	DATE

MISSOURI HIGHWAYS AND TRANSPORTATION COMMISSION

105 WEST CAPITOL  
JEFFERSON CITY, MO 65102  
1-888-ASK-MODOT (1-888-275-6636)

TRAFFIC CONTROL  
SHEET 3 OF 7







