


RAMP CLOSURE

NOTES:
 SEE TCP SHEET 1 FOR SIGN SPACING AND TAPER LENGTHS.
 (1) CHANNELIZER SPACING AT 50'.


NOT TO SCALE

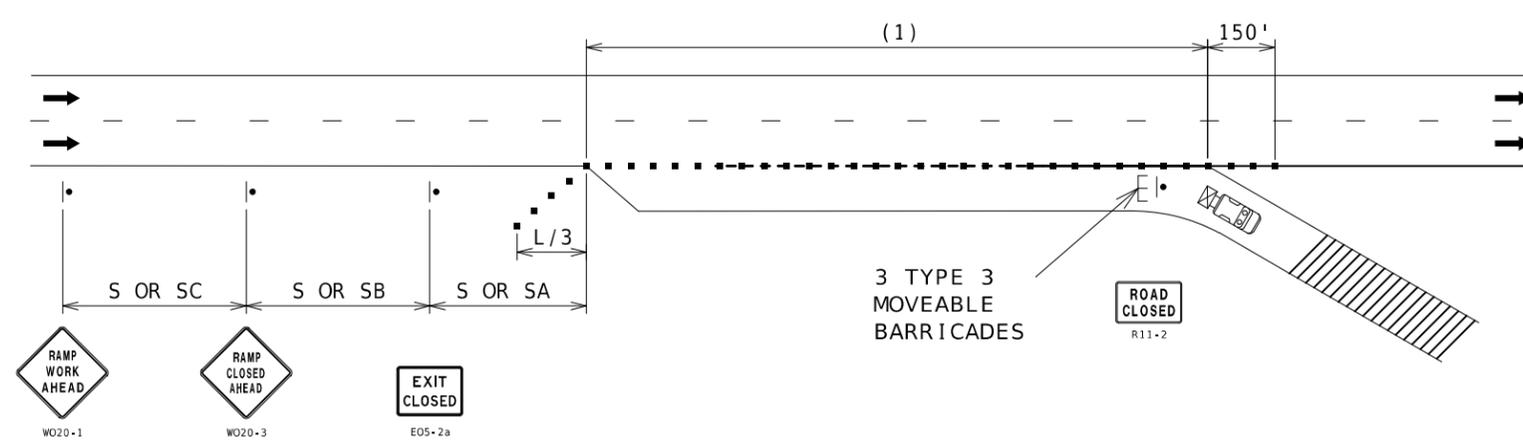

RAMP CLOSURE

NOTES:
 SEE TCP SHEET 1 FOR SIGN SPACING AND TAPER LENGTHS.
 (1) CHANNELIZER SPACING AT 50'.

NOT TO SCALE

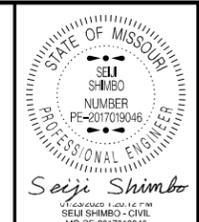


DATE PREPARED
1/22/2026
 ROUTE STATE
VAR MO
 DISTRICT SHEET NO.
SE 7
 COUNTY
VARIOUS
 JOB NO.
JSE0174
 CONTRACT ID.
 PROJECT NO.
 BRIDGE NO.

DATE	DESCRIPTION

MISSOURI HIGHWAYS AND TRANSPORTATION COMMISSION
 105 WEST CAPITOL
 JEFFERSON CITY, MO 65102
 1-888-ASK-MODOT (1-888-273-6636)

TRAFFIC CONTROL
 SHEET 6 OF 10

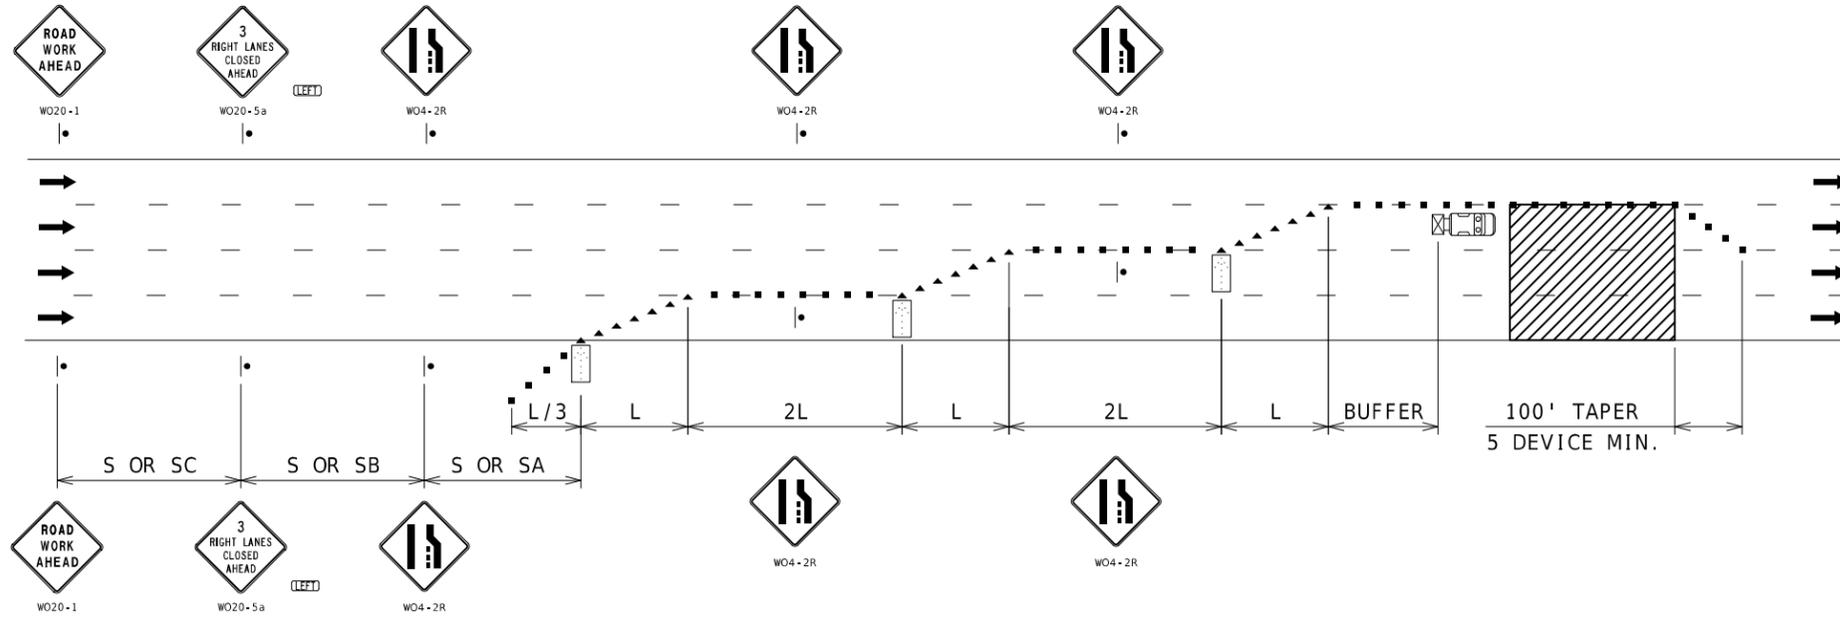

TRIPLE LANE CLOSURE

NOTES:
SEE TCP SHEET 1 FOR SIGN SPACING AND TAPER LENGTHS.

NOT TO SCALE



DATE PREPARED
1/22/2026

ROUTE VAR	STATE MO
DISTRICT SE	SHEET NO. 11
COUNTY VARIOUS	
JOB NO. JSE0174	
CONTRACT ID.	
PROJECT NO.	
BRIDGE NO.	

DATE	DESCRIPTION

MISSOURI HIGHWAYS AND TRANSPORTATION COMMISSION

105 WEST CAPITOL
JEFFERSON CITY, MO 65102
1-888-ASK-MODOT (1-888-273-6636)

TRAFFIC CONTROL
SHEET 10 OF 10