


SINGLE LANE CLOSURE

NOTES:
SEE TCP SHEET 1 FOR SIGN SPACING AND TAPER LENGTHS.

NOT TO SCALE

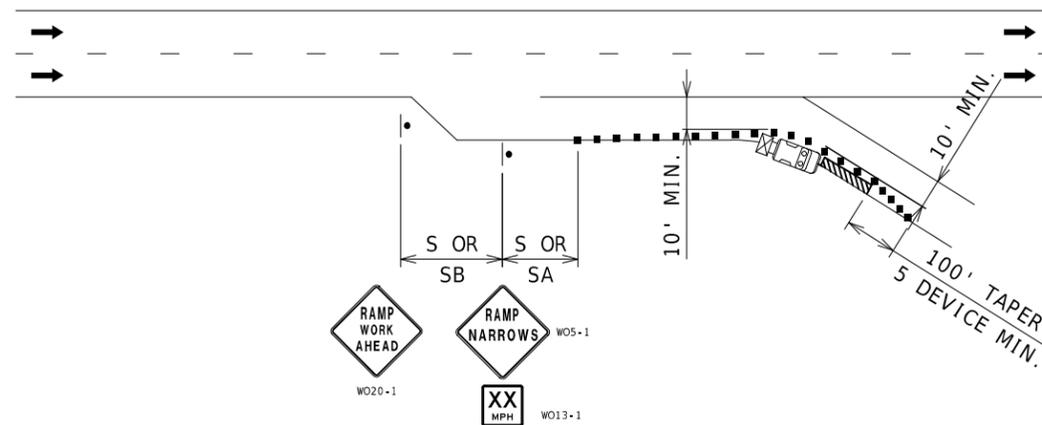

PARTIAL RAMP CLOSURE

NOTES:
SEE TCP SHEET 1 FOR SIGN SPACING AND TAPER LENGTHS.


NOT TO SCALE

DATE PREPARED 1/22/2026	
ROUTE 55/57/155	STATE MO
DISTRICT SE	SHEET NO. 6
COUNTY VARIOUS	
JOB NO. JSE0175	
CONTRACT ID.	
PROJECT NO.	
BRIDGE NO.	
DATE	DESCRIPTION

MISSOURI HIGHWAYS AND TRANSPORTATION COMMISSION

105 WEST CAPITOL
JEFFERSON CITY, MO 65102
1-888-ASK-MODOT (1-888-273-6636)

TRAFFIC CONTROL
SHEET 5 OF 10

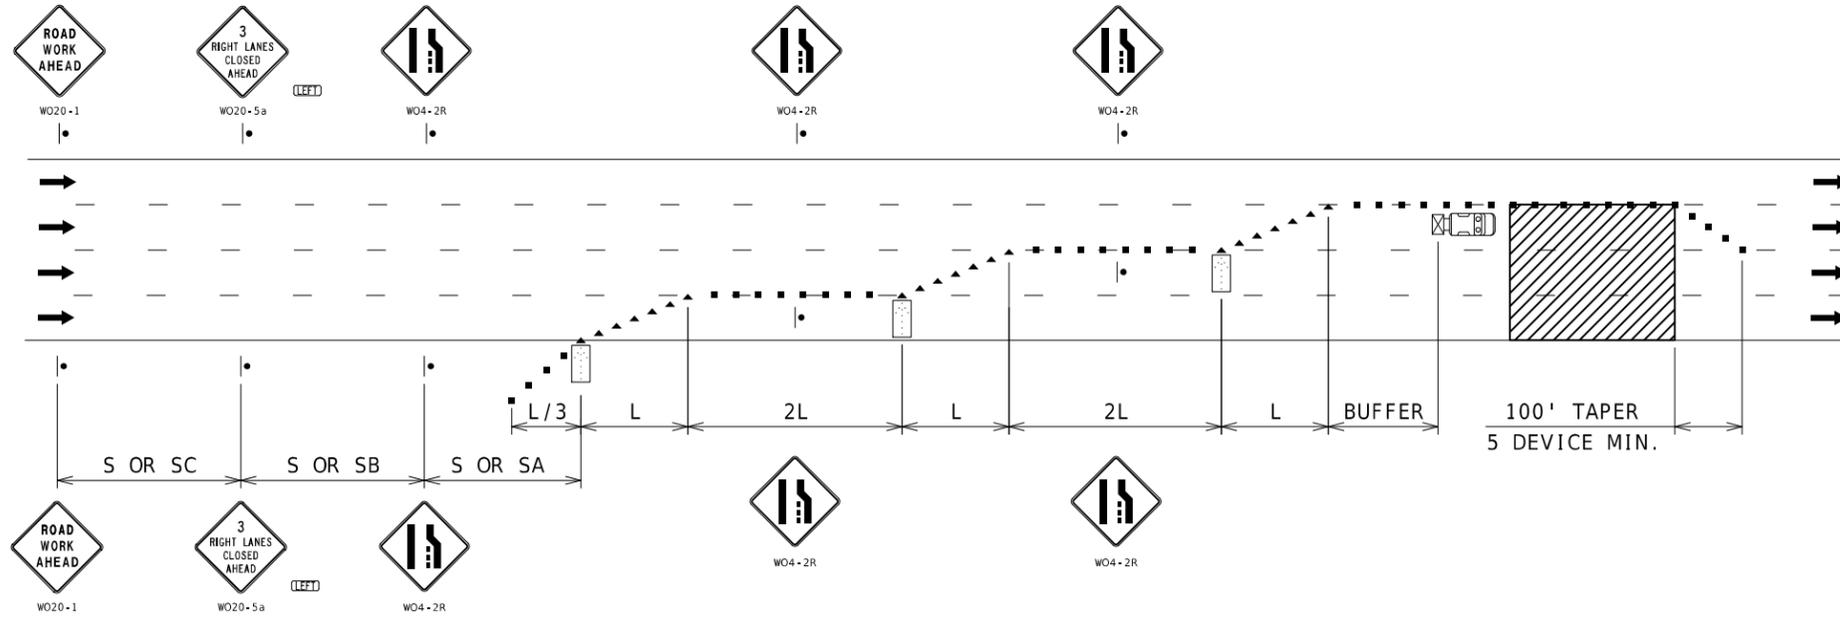

TRIPLE LANE CLOSURE

NOTES:
SEE TCP SHEET 1 FOR SIGN SPACING AND TAPER LENGTHS.

NOT TO SCALE



Seiji Shimbo
PROFESSIONAL ENGINEER

DATE PREPARED
1/22/2026

ROUTE STATE
55/57/155 MO

DISTRICT SHEET NO.
SE 11

COUNTY
VARIOUS

JOB NO.
JSE0175

CONTRACT ID.

PROJECT NO.

BRIDGE NO.

DATE	DESCRIPTION

MISSOURI HIGHWAYS AND TRANSPORTATION COMMISSION

 105 WEST CAPITOL
 JEFFERSON CITY, MO 65102
 1-888-ASK-MODOT (1-888-273-6636)

TRAFFIC CONTROL
SHEET 10 OF 10