



JACOB CAPEDER
 NUMBER PE-201802161
 PROFESSIONAL ENGINEER

DATE PREPARED: 1/9/2026

ROUTE 38	STATE MO
DISTRICT SE	SHEET NO. 2



COUNTY: WRIGHT
 JOB NO.: J9S3689
 CONTRACT ID.:
 PROJECT NO.:
 BRIDGE NO.:

DESCRIPTION	DATE

MISSOURI HIGHWAYS AND TRANSPORTATION COMMISSION



105 WEST CAPITOL
 JEFFERSON CITY, MO 65102
 1-888-ASK-MODOT (1-888-275-6636)

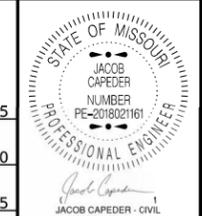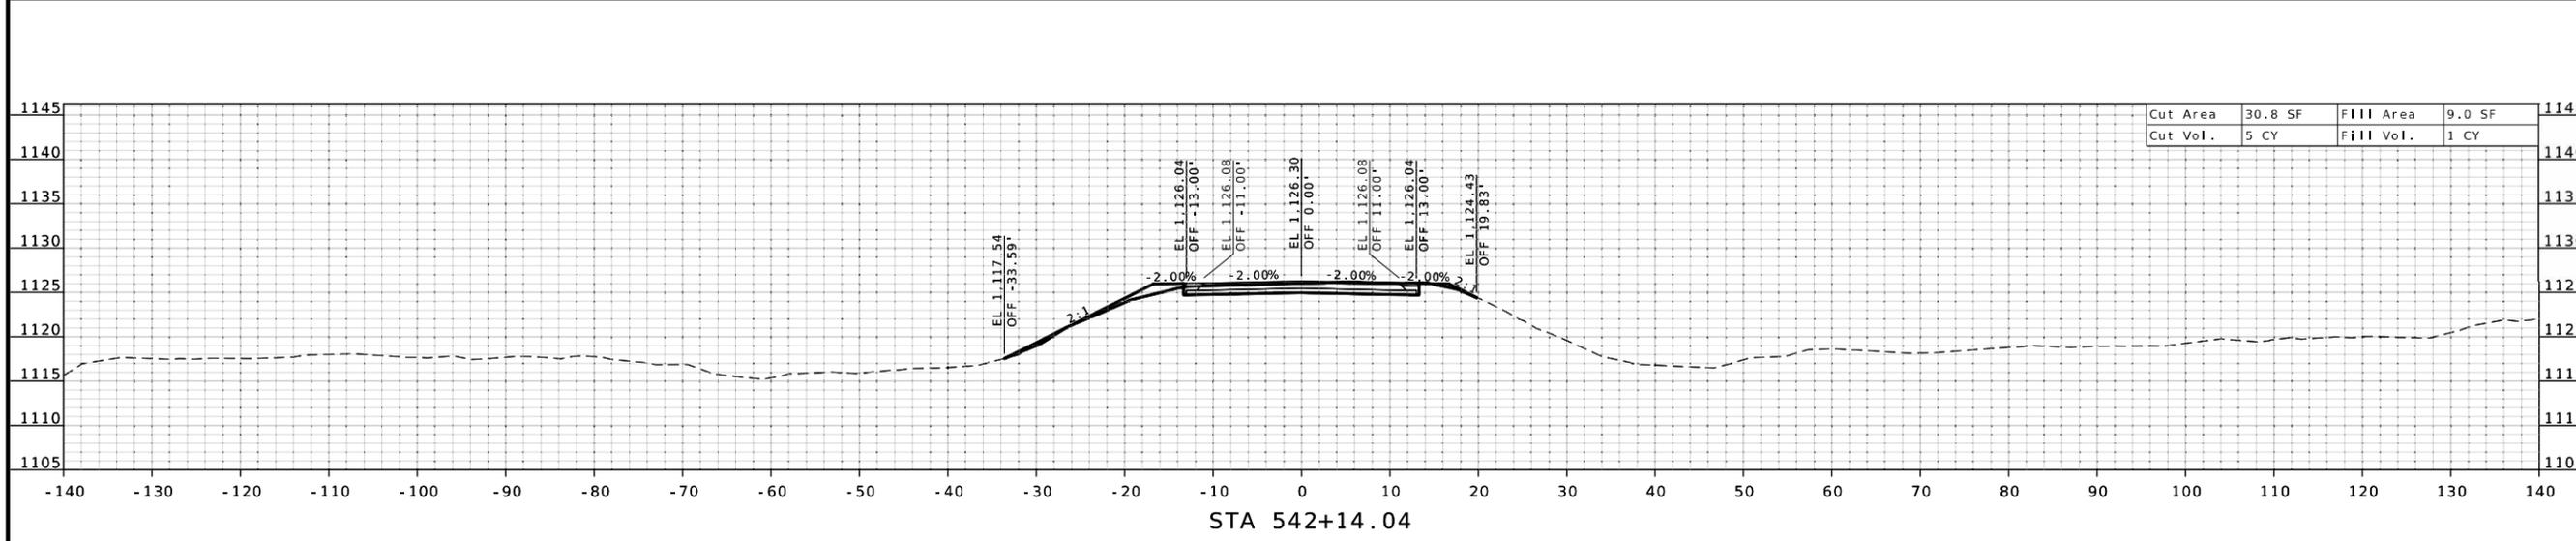

DATE PREPARED
1/9/2026

ROUTE	STATE
38	MO
DISTRICT	SHEET NO.
SE	3

COUNTY
WRIGHT

JOB NO.
J9S3689

CONTRACT ID.

PROJECT NO.




BRIDGE NO.

DATE	DESCRIPTION

MISSOURI HIGHWAYS AND TRANSPORTATION COMMISSION



105 WEST CAPITOL
JEFFERSON CITY, MO 65102
1-888-ASK-MODOT (1-888-275-6636)

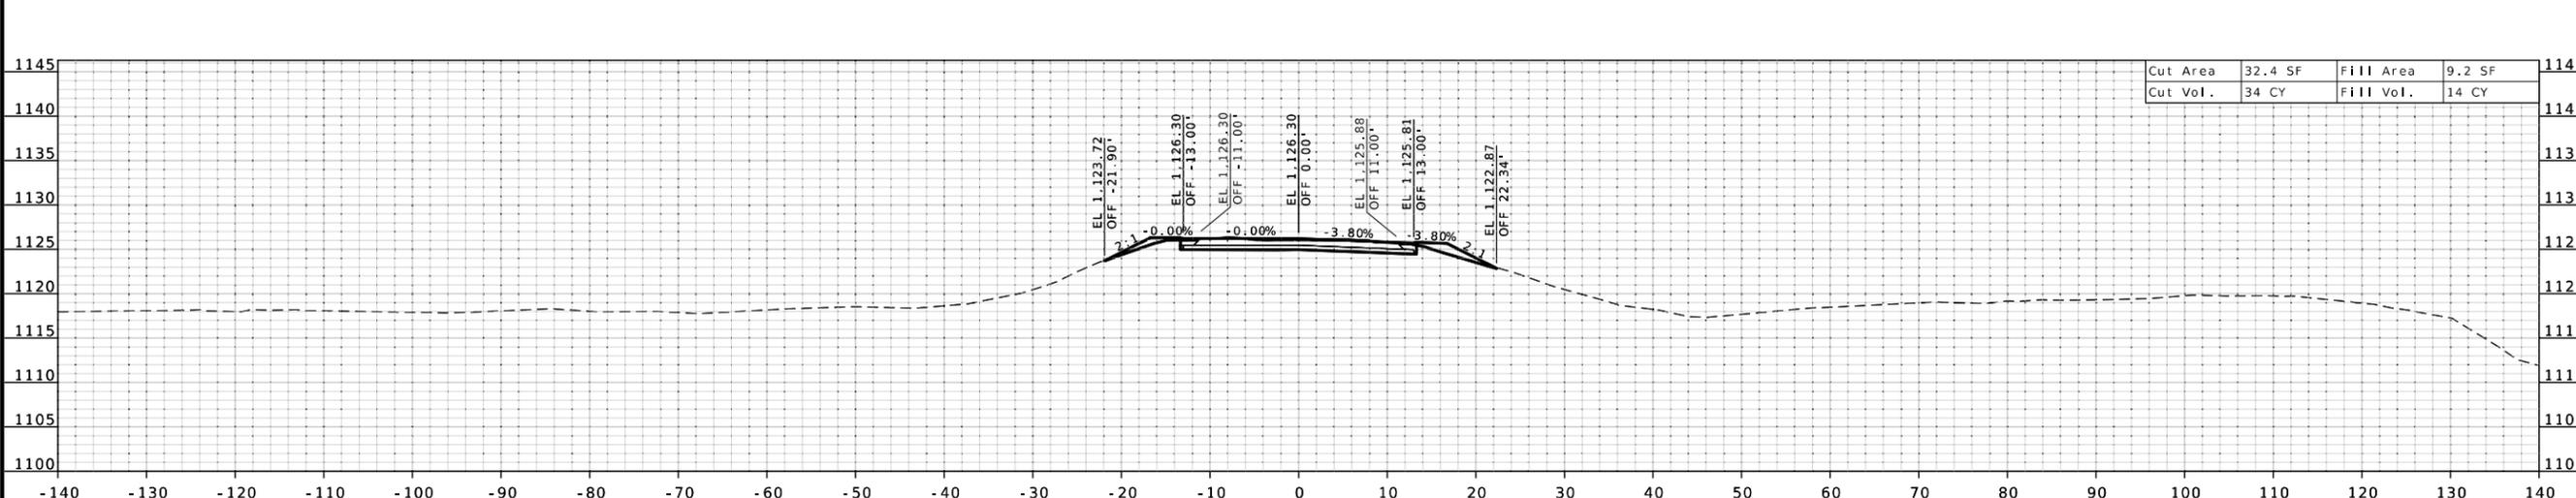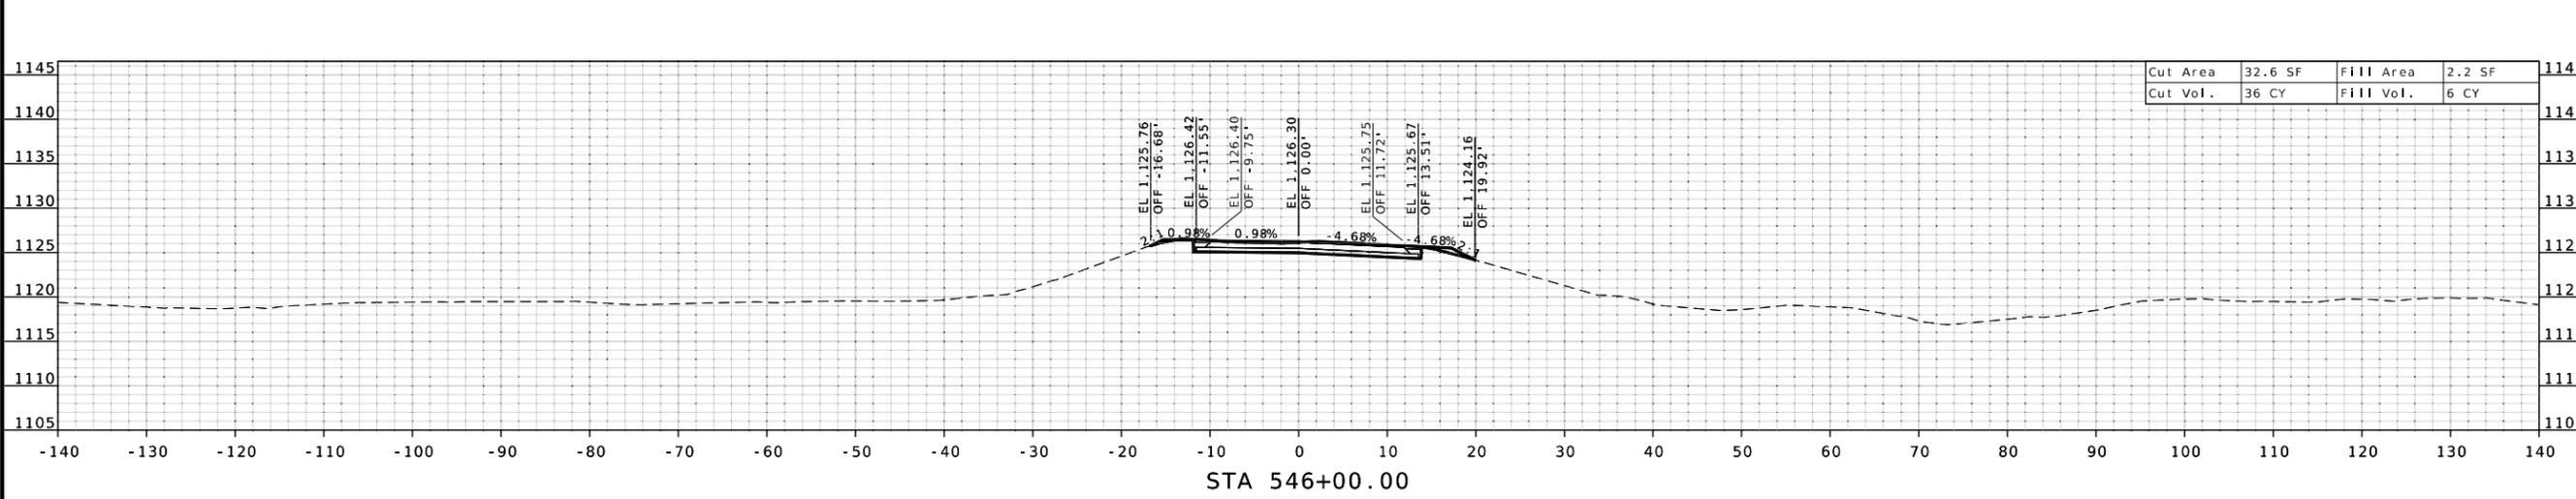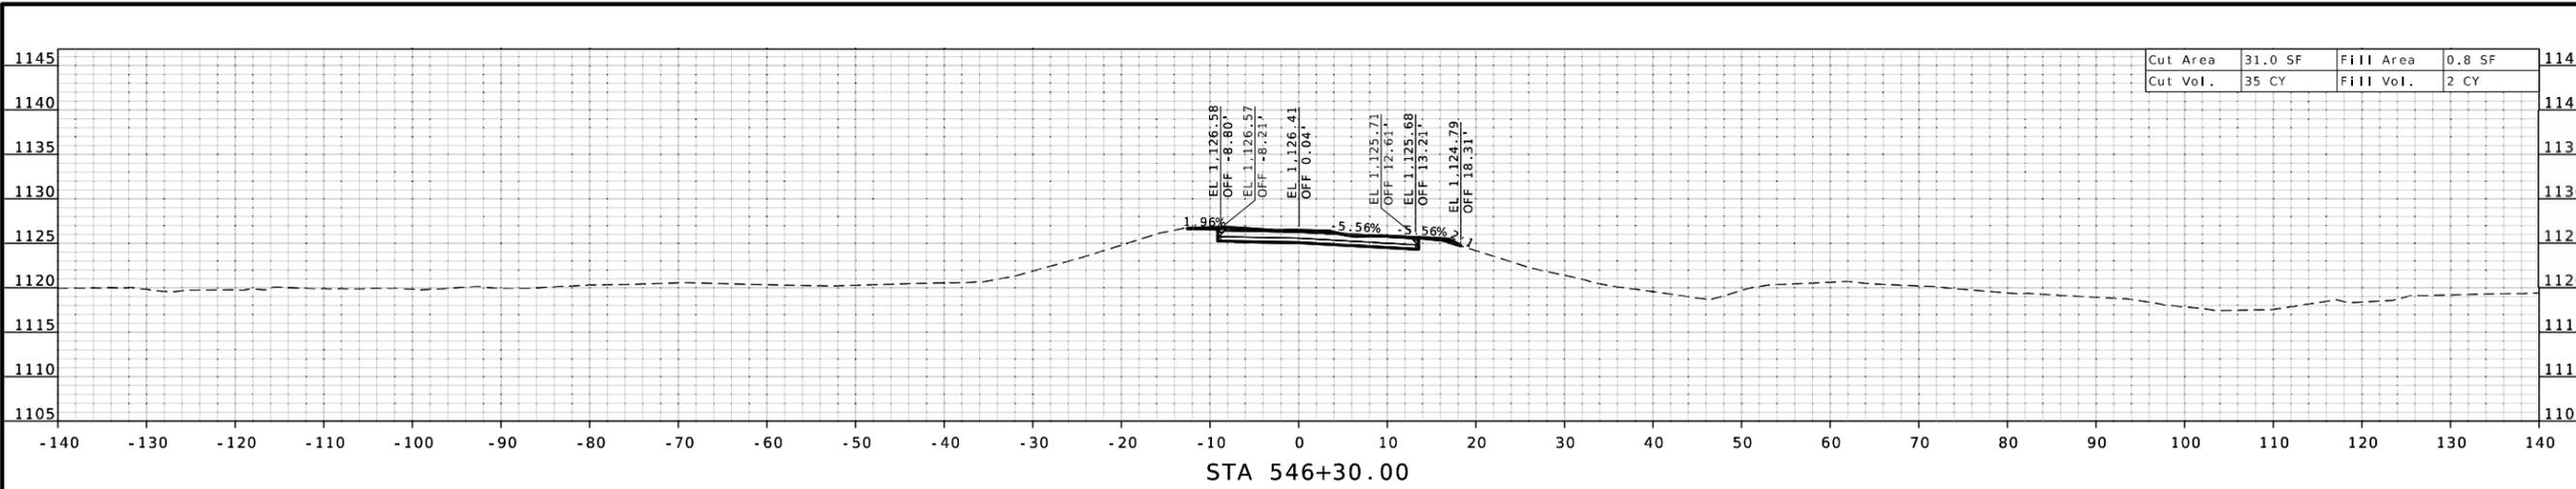

JACOB CAPEDER - CIVIL
 MO-PE-201802161
 PROFESSIONAL ENGINEER

DATE PREPARED: 1/9/2026



ROUTE	STATE
38	MO
DISTRICT	SHEET NO.
SE	5

COUNTY: WRIGHT
 JOB NO.: J9S3689
 CONTRACT ID.:
 PROJECT NO.:
 BRIDGE NO.:

DESCRIPTION	DATE

MISSOURI HIGHWAYS AND TRANSPORTATION COMMISSION

105 WEST CAPITOL
 JEFFERSON CITY, MO 65102
 1-888-ASK-MODOT (1-888-275-6636)

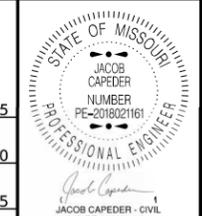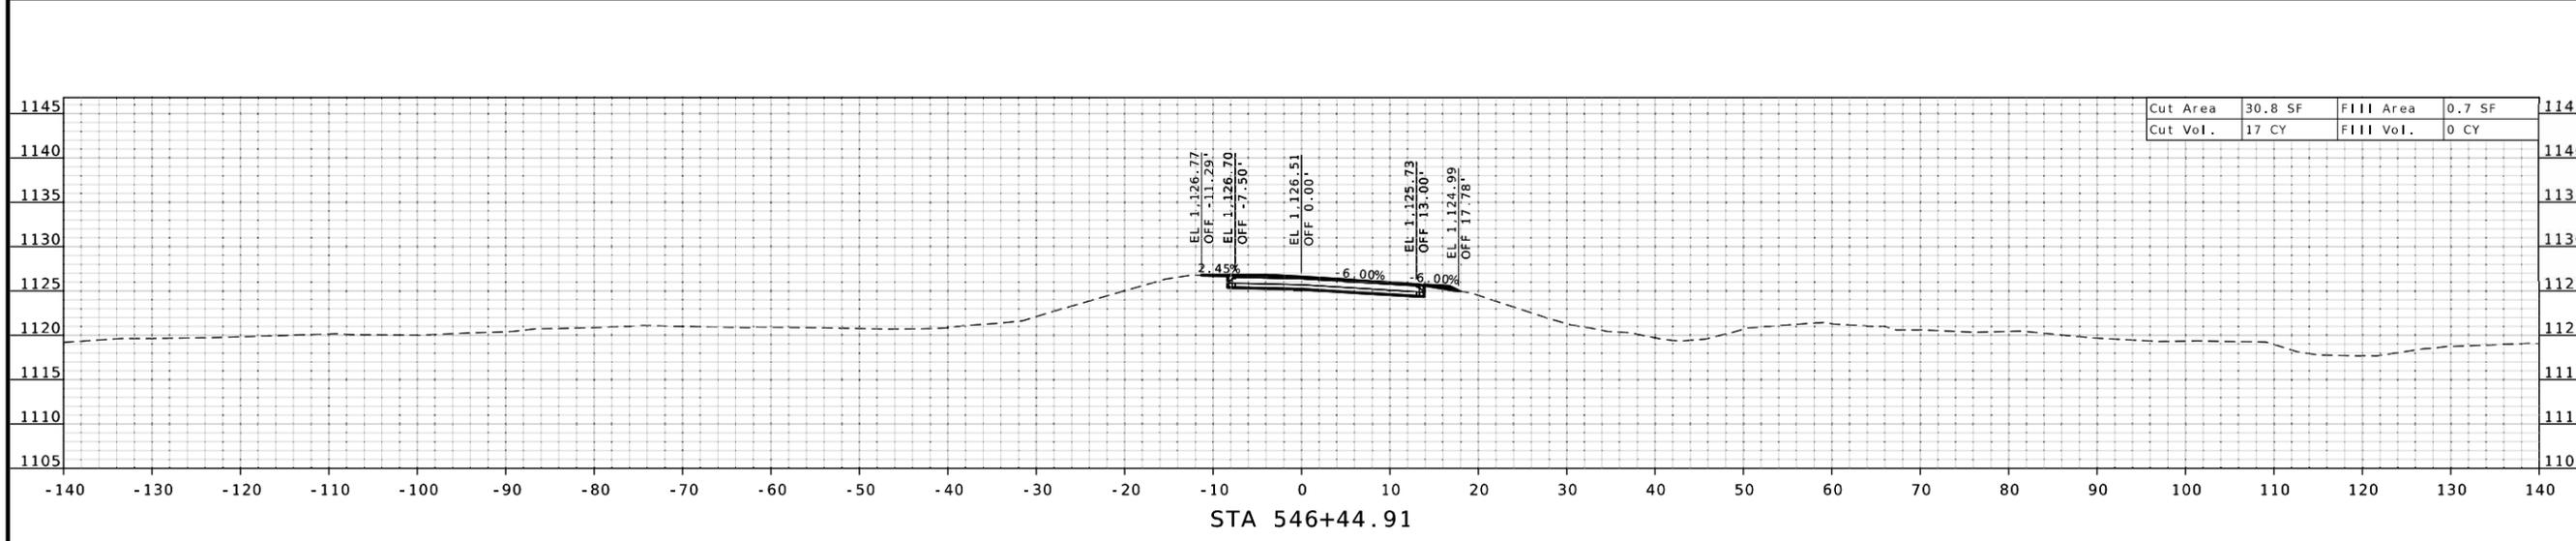

DATE PREPARED	
1/9/2026	
ROUTE	STATE
38	MO
DISTRICT	SHEET NO.
SE	6
COUNTY	
WRIGHT	
JOB NO.	
J9S3689	
CONTRACT ID.	
PROJECT NO.	
BRIDGE NO.	

DATE	DESCRIPTION

MISSOURI HIGHWAYS AND TRANSPORTATION COMMISSION



105 WEST CAPITOL
JEFFERSON CITY, MO 65102
1-888-ASK-MODOT (1-888-273-6636)