

DATE PREPARED
2/2/2026

ROUTE	STATE
CC	MO
DISTRICT	SHEET NO.
SW	1

COUNTY
CHRISTIAN

JOB NO.
J8S0736E

CONTRACT ID.

PROJECT NO.



BRIDGE NO.
A38612

DATE	DESCRIPTION

MISSOURI HIGHWAYS AND TRANSPORTATION COMMISSION


105 WEST CAPITOL
JEFFERSON CITY, MO 65102
1-888-ASK-MODOT (1-888-275-6636)

550 ST. LOUIS STREET
SPRINGFIELD, MO 65806
PH. (417) 890-8802
CERTIFICATE OF AUTHORITY NO. 001592

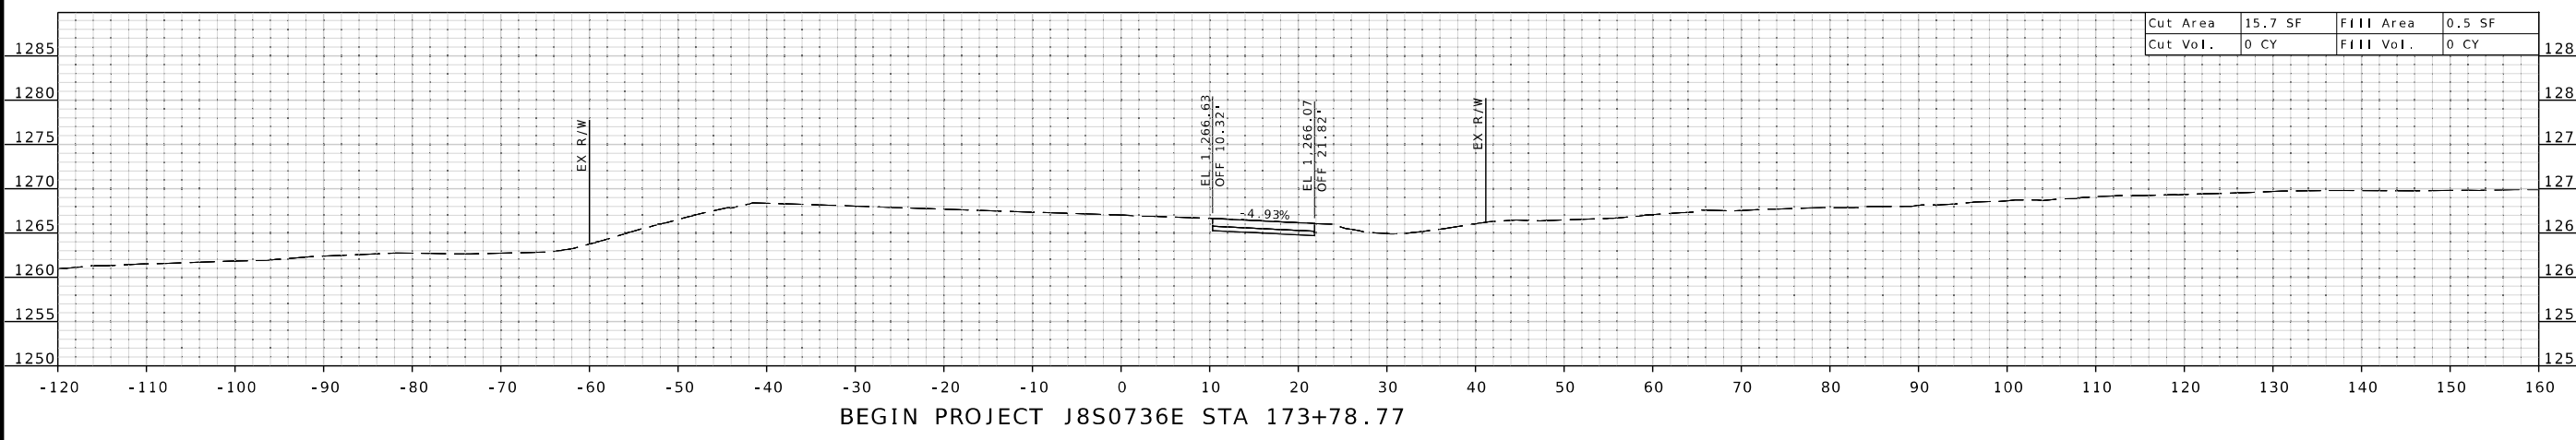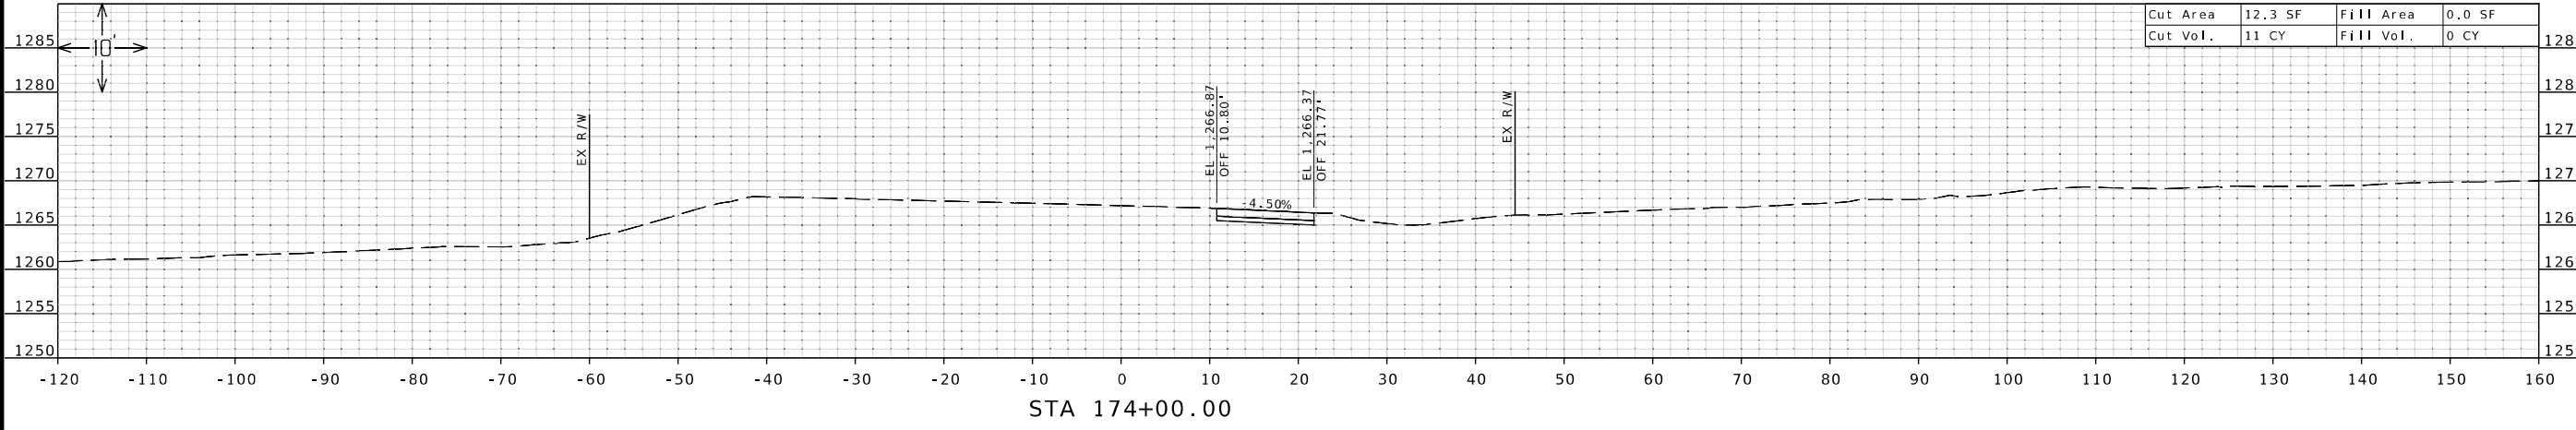

ROUTE CC

IF A SEAL IS PRESENT ON THIS SHEET IT HAS BEEN ELECTRONICALLY SEALED AND DATED.

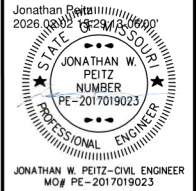

DATE PREPARED
2/2/2026

ROUTE STATE
CC MO

DISTRICT SHEET NO.
SW 2

COUNTY
CHRISTIAN

JOB NO.
J8S0736E

CONTRACT ID.

PROJECT NO.




BRIDGE NO.
A38612

DATE	DESCRIPTION


MISSOURI HIGHWAYS AND TRANSPORTATION COMMISSION

 105 WEST CAPITOL
 JEFFERSON CITY, MO 65102
 1-888-ASK-MODOT (1-888-275-6636)

olsson
 550 ST. LOUIS STREET
 SPRINGFIELD, MO 65806
 PH. (417) 890-8802
 CERTIFICATE OF AUTHORITY NO. 001592

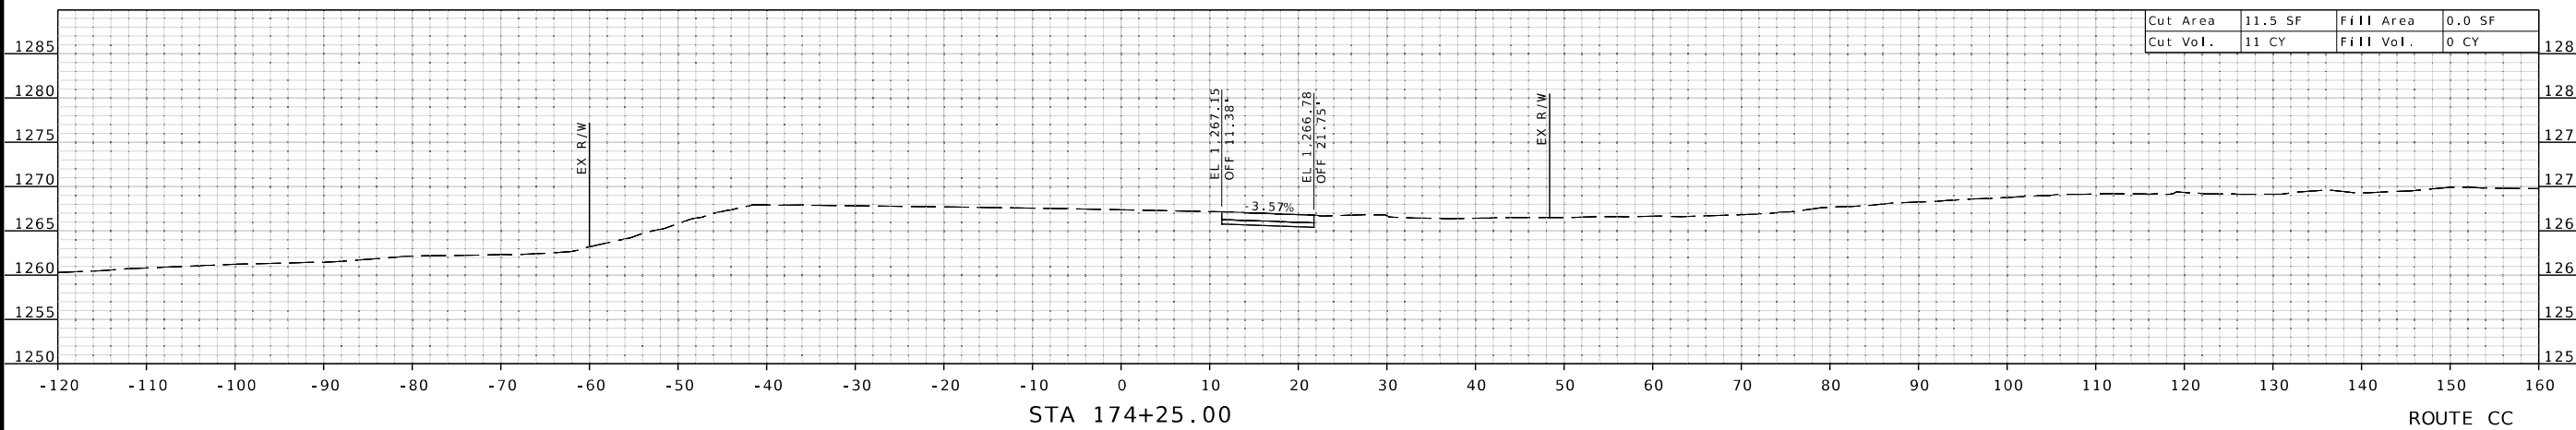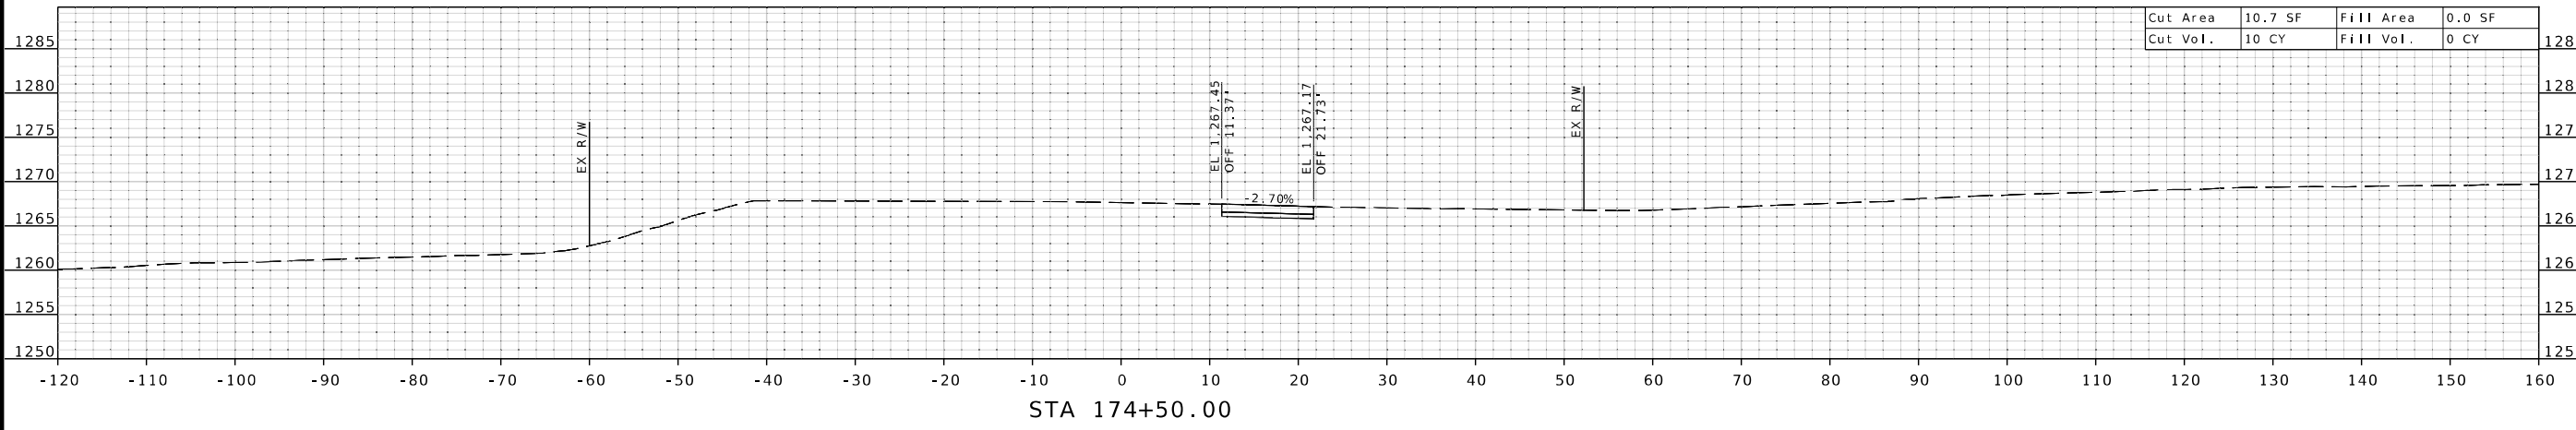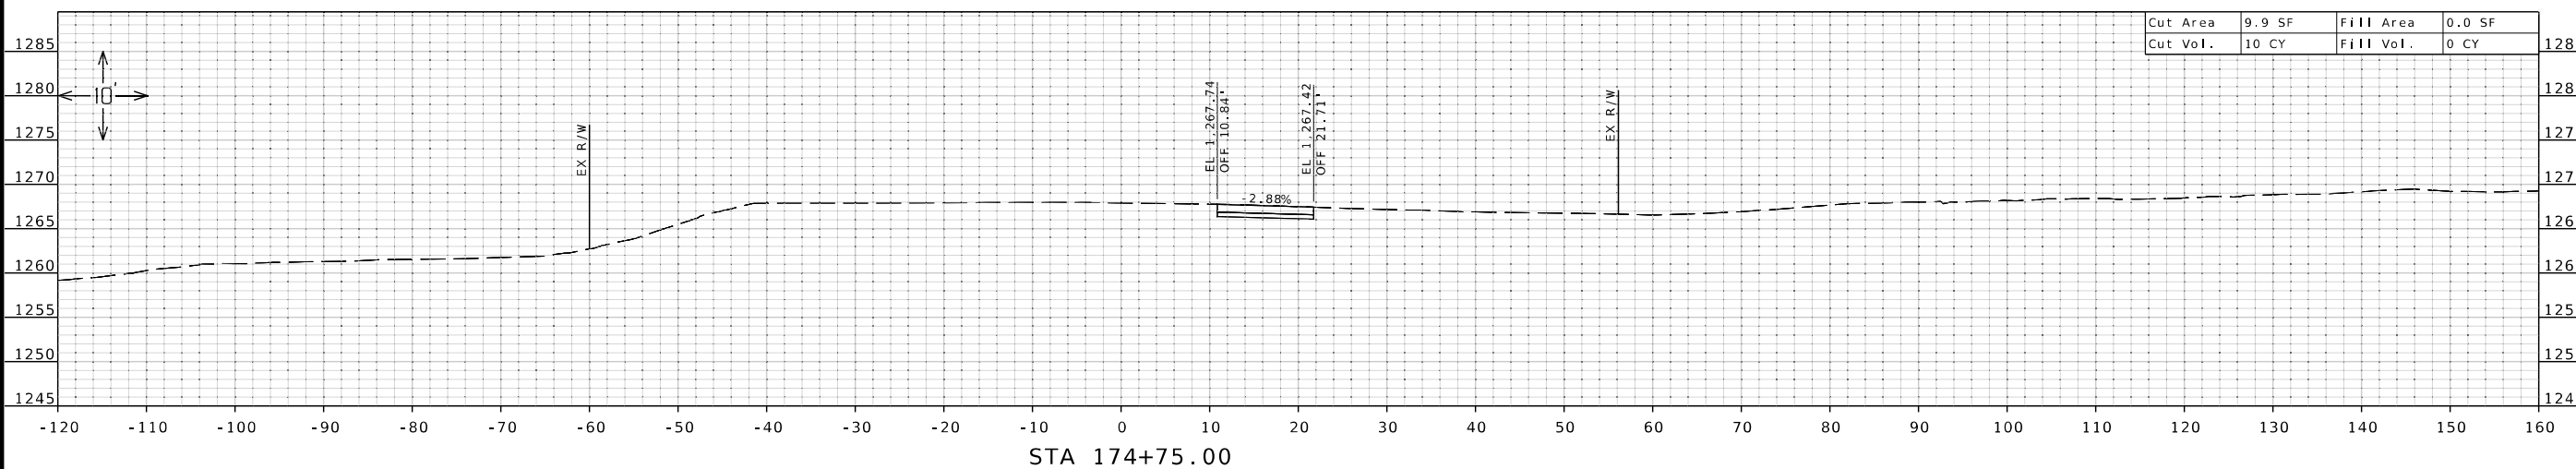

IF A SEAL IS PRESENT ON THIS SHEET IT HAS BEEN ELECTRONICALLY SEALED AND DATED.

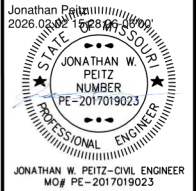

DATE PREPARED
2/2/2026

ROUTE STATE
CC MO

DISTRICT SHEET NO.
SW 4

COUNTY
CHRISTIAN

JOB NO.
J8S0736E

CONTRACT ID.

PROJECT NO.




BRIDGE NO.
A38612

DATE	DESCRIPTION




MISSOURI HIGHWAYS AND TRANSPORTATION COMMISSION



olsson
550 ST. LOUIS STREET
SPRINGFIELD, MO 65806
PH. (417) 890-8802
CERTIFICATE OF
AUTHORITY NO. 001592

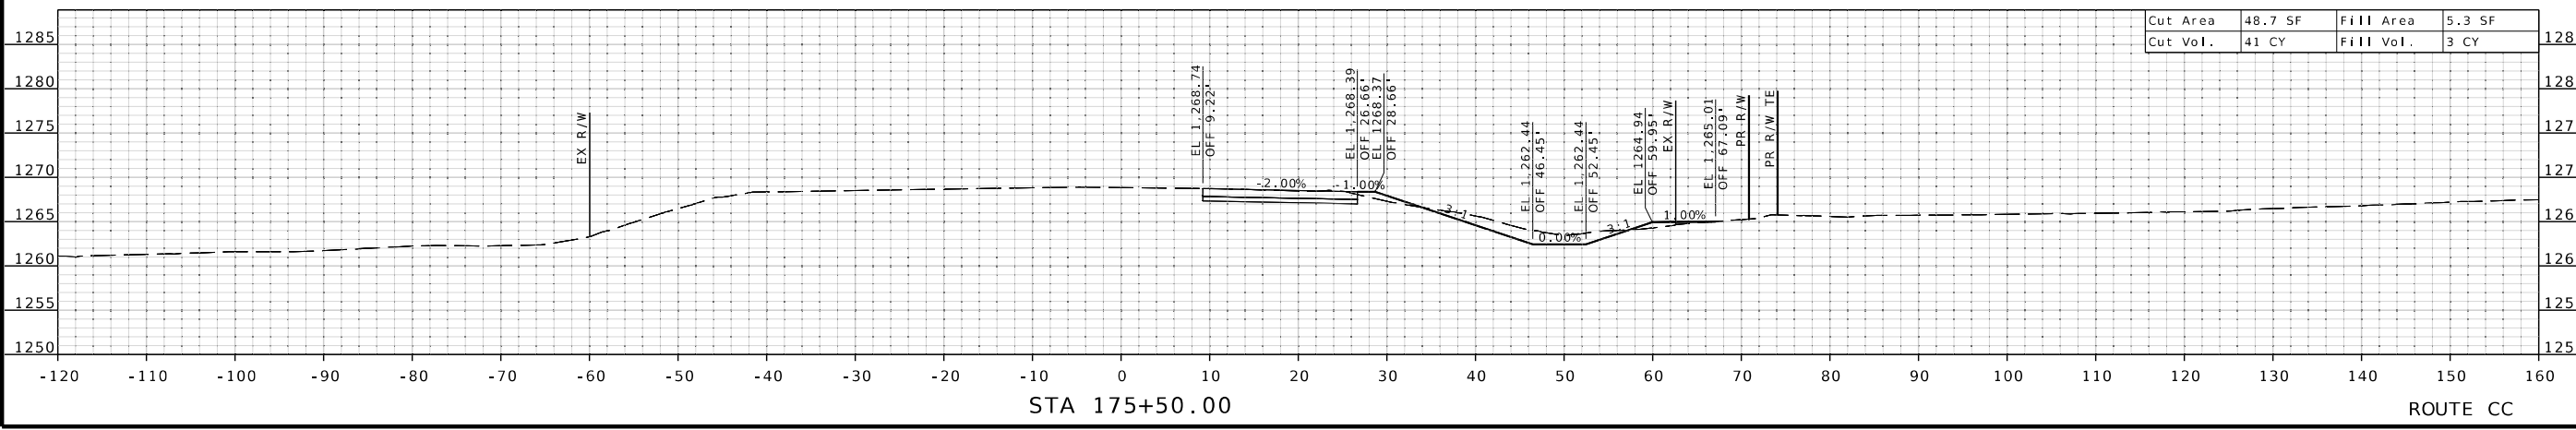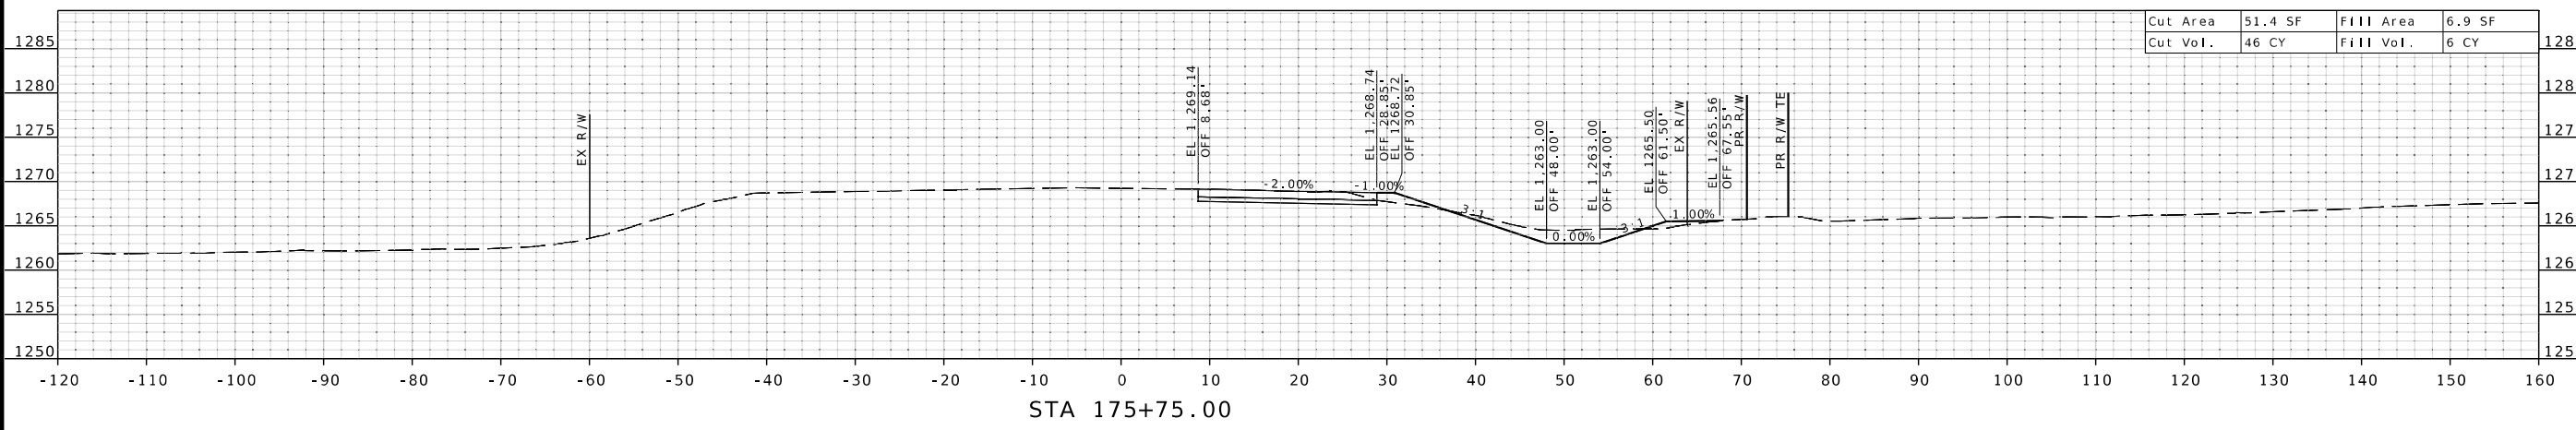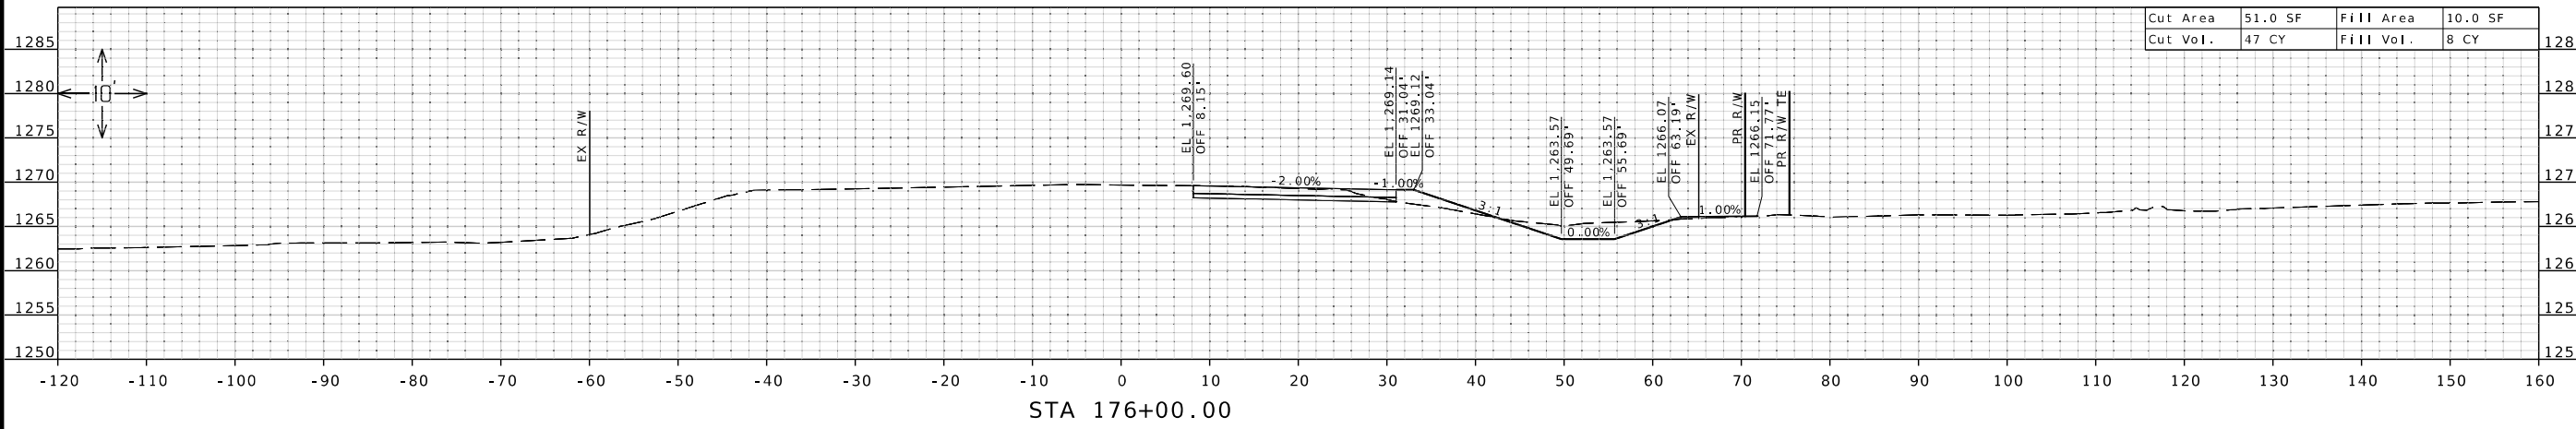

IF A SEAL IS PRESENT ON THIS SHEET IT HAS BEEN ELECTRONICALLY SEALED AND DATED.

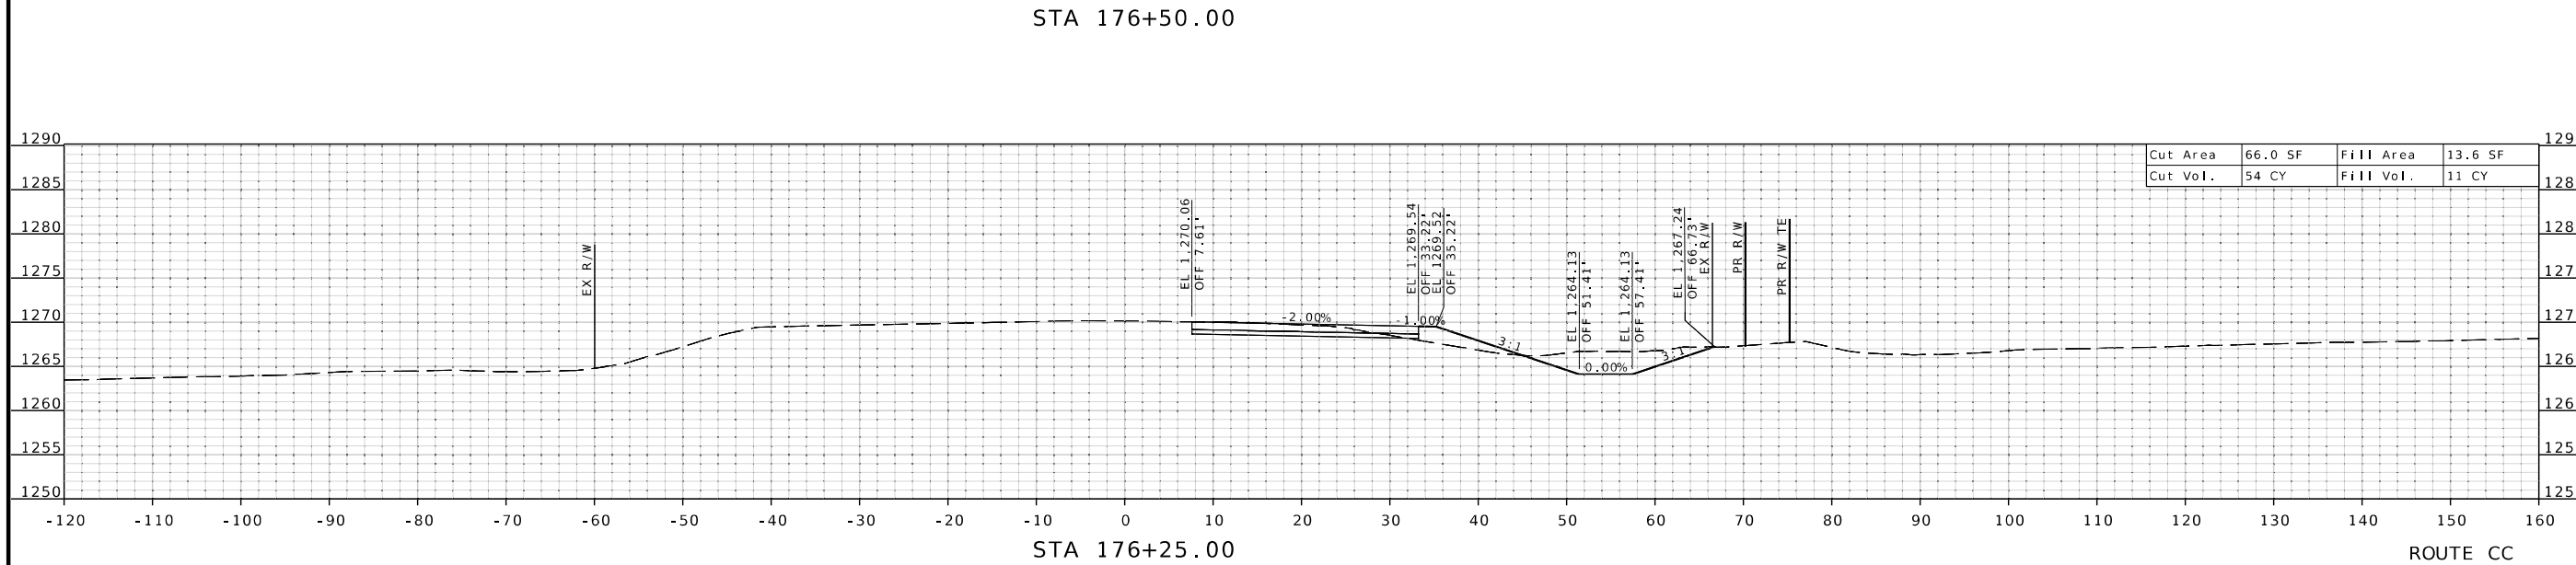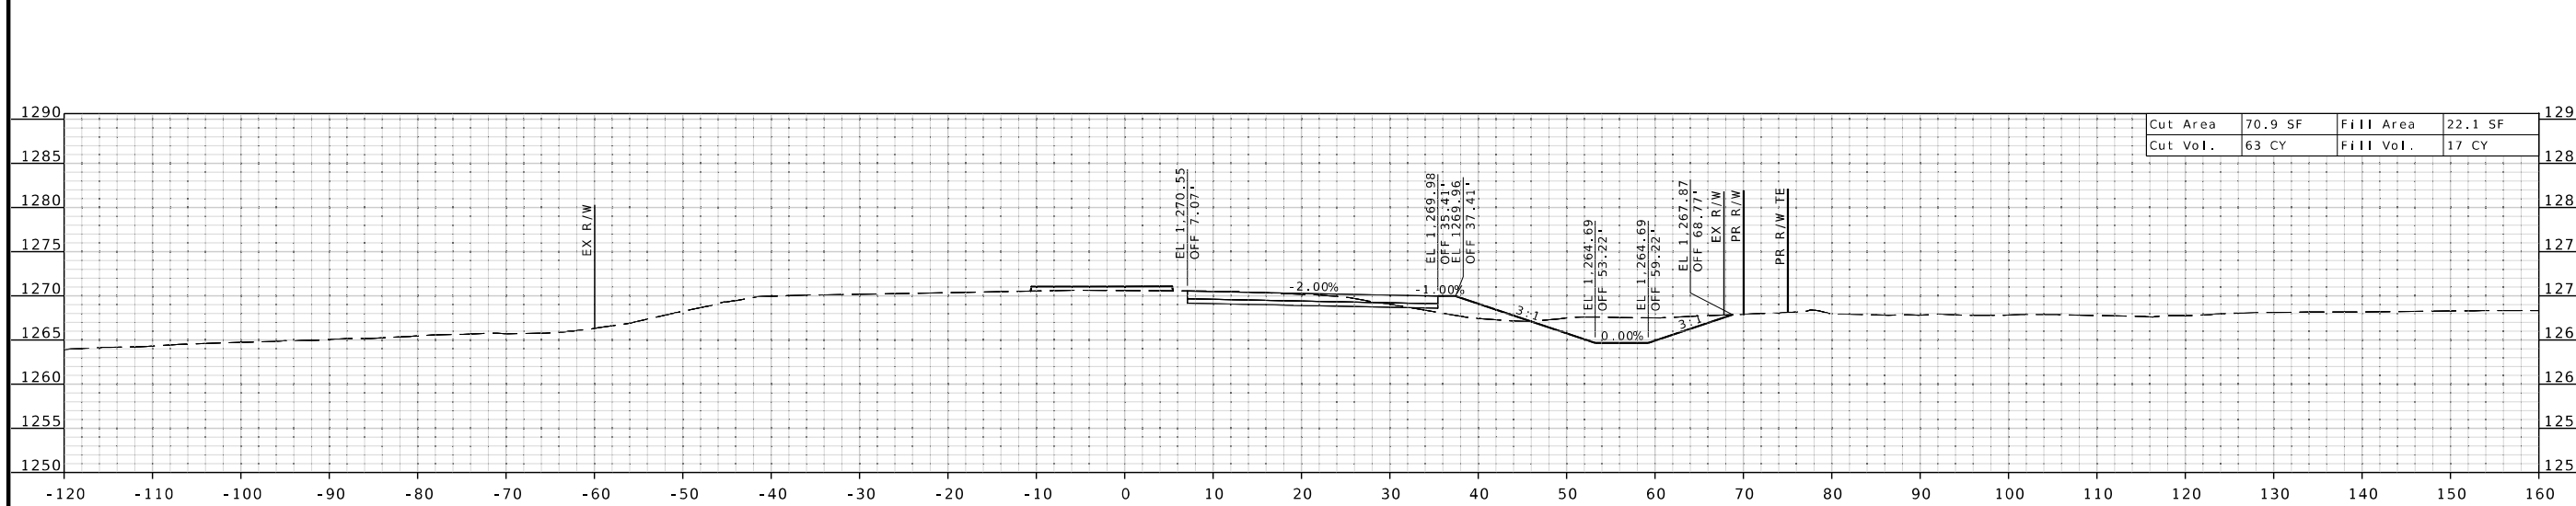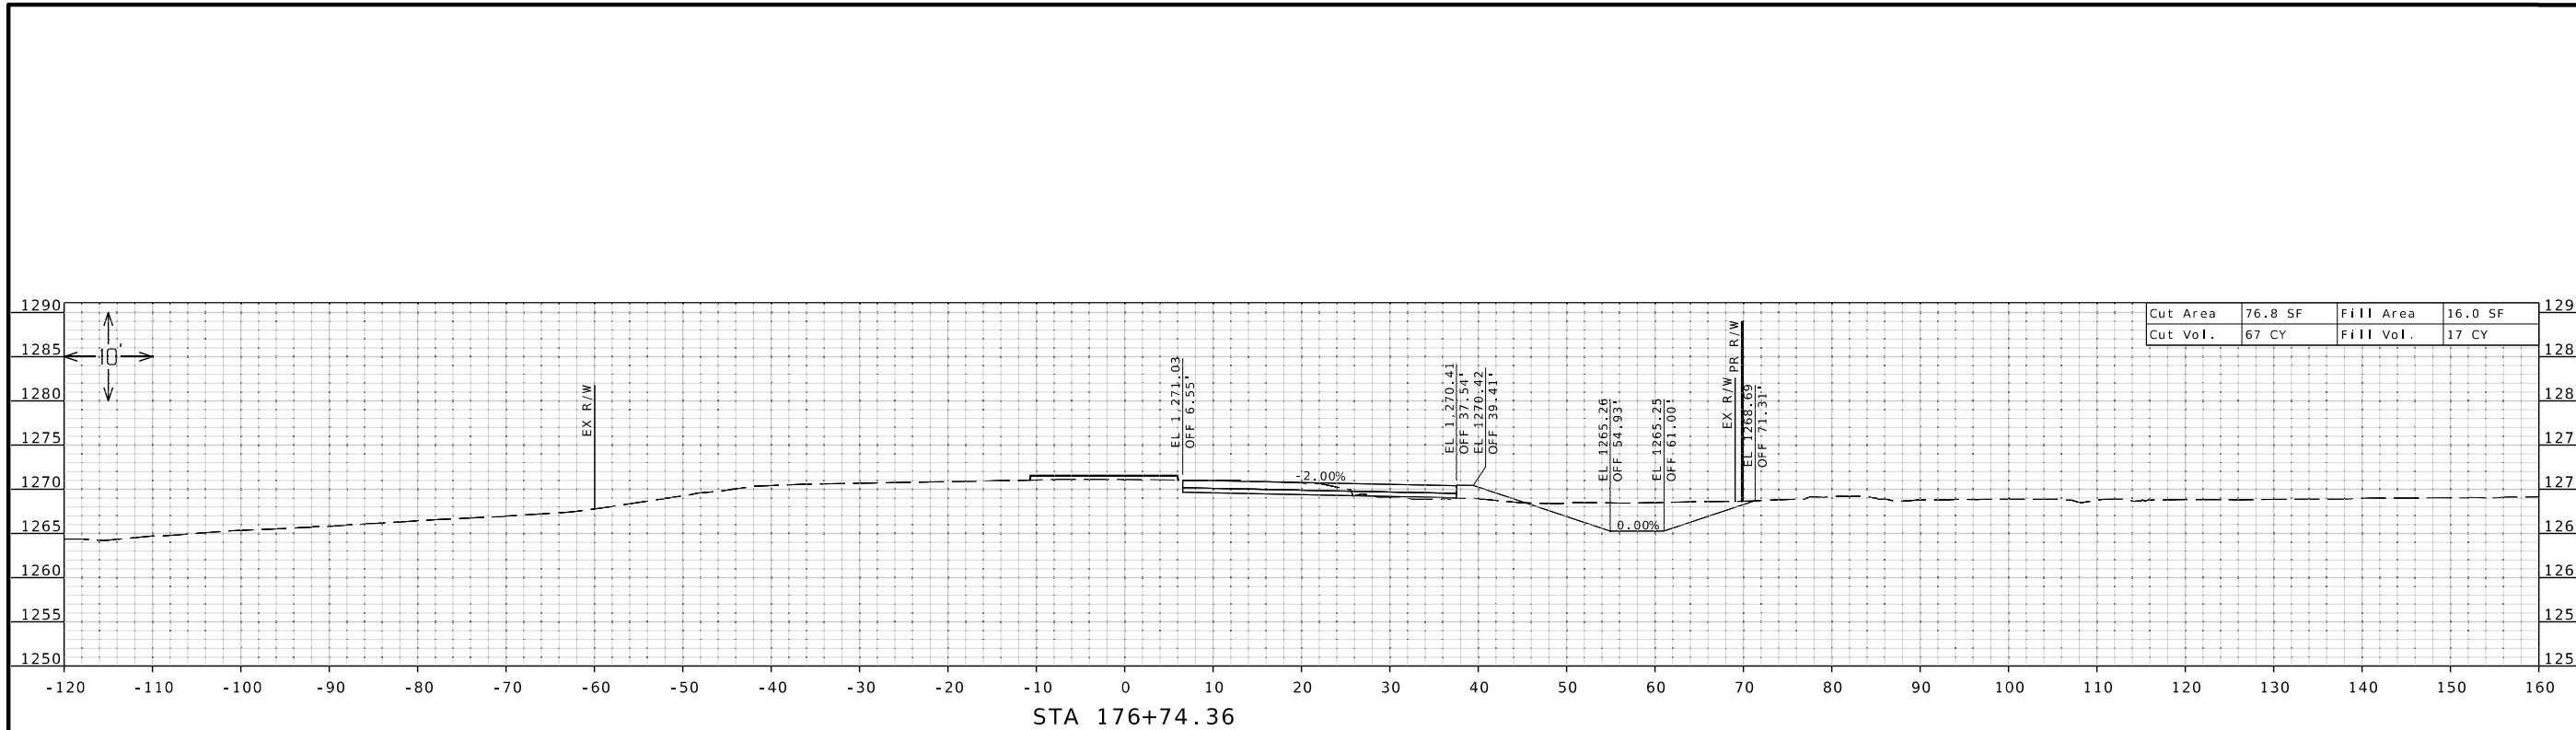

Jonathan W. Peitz
2026.002
STATE OF MISSOURI
PROFESSIONAL ENGINEER
JONATHAN W. PEITZ-CIVIL ENGINEER
MO# PE-2017019023

DATE PREPARED
2/2/2026

ROUTE	STATE
CC	MO
DISTRICT	SHEET NO.
SW	5

COUNTY
CHRISTIAN

JOB NO.
J8S0736E


CONTRACT ID.

PROJECT NO.

BRIDGE NO.
A38612

DESCRIPTION	DATE

MISSOURI HIGHWAYS AND TRANSPORTATION COMMISSION



105 WEST CAPITOL
JEFFERSON CITY, MO 65102
1-888-ASK-MODOT (1-888-275-6636)

olsson
550 ST. LOUIS STREET
SPRINGFIELD, MO 65806
PH. (417) 890-8802
CERTIFICATE OF AUTHORITY NO. 001592

IF A SEAL IS PRESENT ON THIS SHEET IT HAS BEEN ELECTRONICALLY SEALED AND DATED.



DATE PREPARED
2/2/2026

ROUTE STATE
CC MO
DISTRICT SHEET NO.
SW 7

COUNTY
CHRISTIAN
JOB NO.
J8S0736E
CONTRACT ID.




PROJECT NO.
BRIDGE NO.
A38612

DATE	DESCRIPTION


MISSOURI HIGHWAYS AND TRANSPORTATION COMMISSION

 105 WEST CAPITOL
 JEFFERSON CITY, MO 65102
 1-888-ASK-MODOT (1-888-275-6636)

olsson
 550 ST. LOUIS STREET
 SPRINGFIELD, MO 65806
 PH. (417) 890-8802
 CERTIFICATE OF
 AUTHORITY NO. 001592

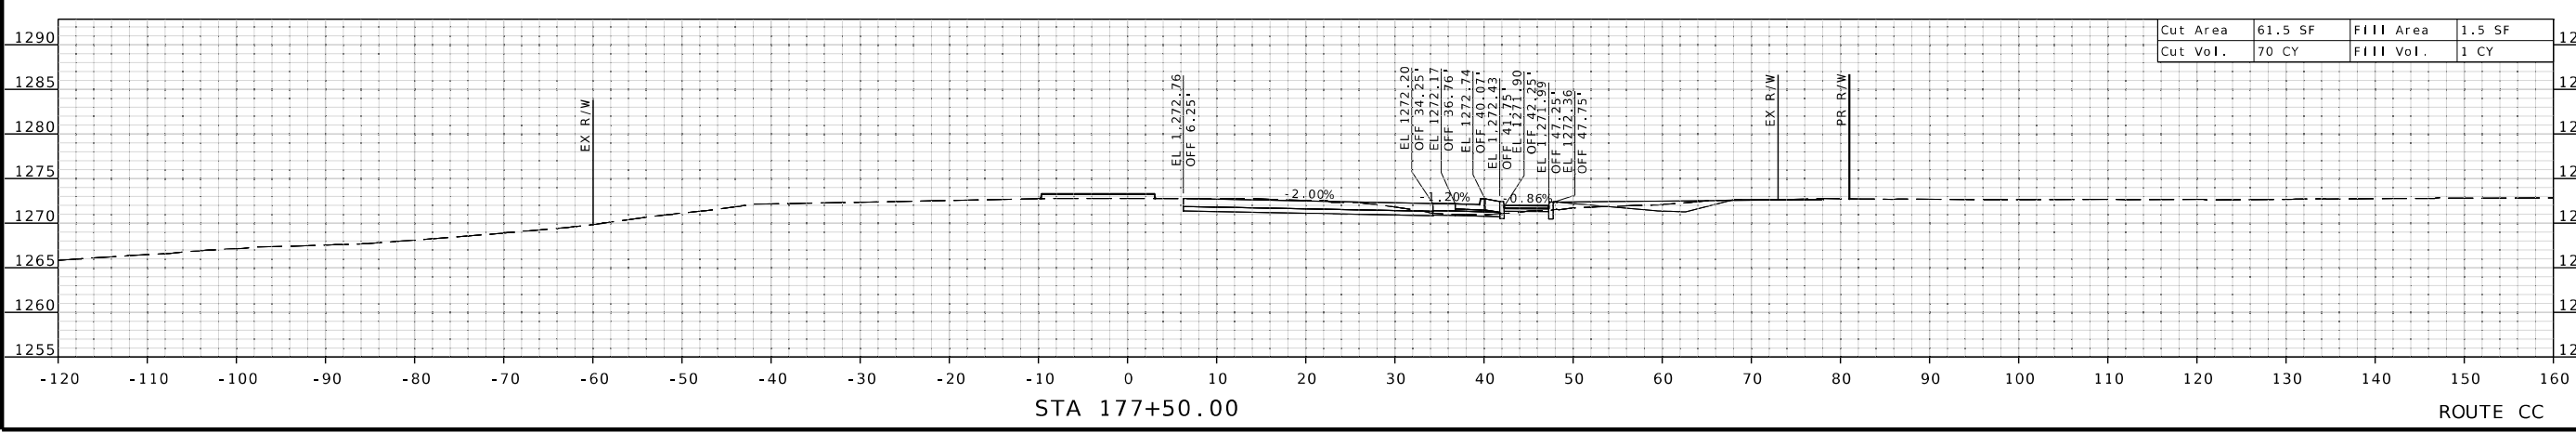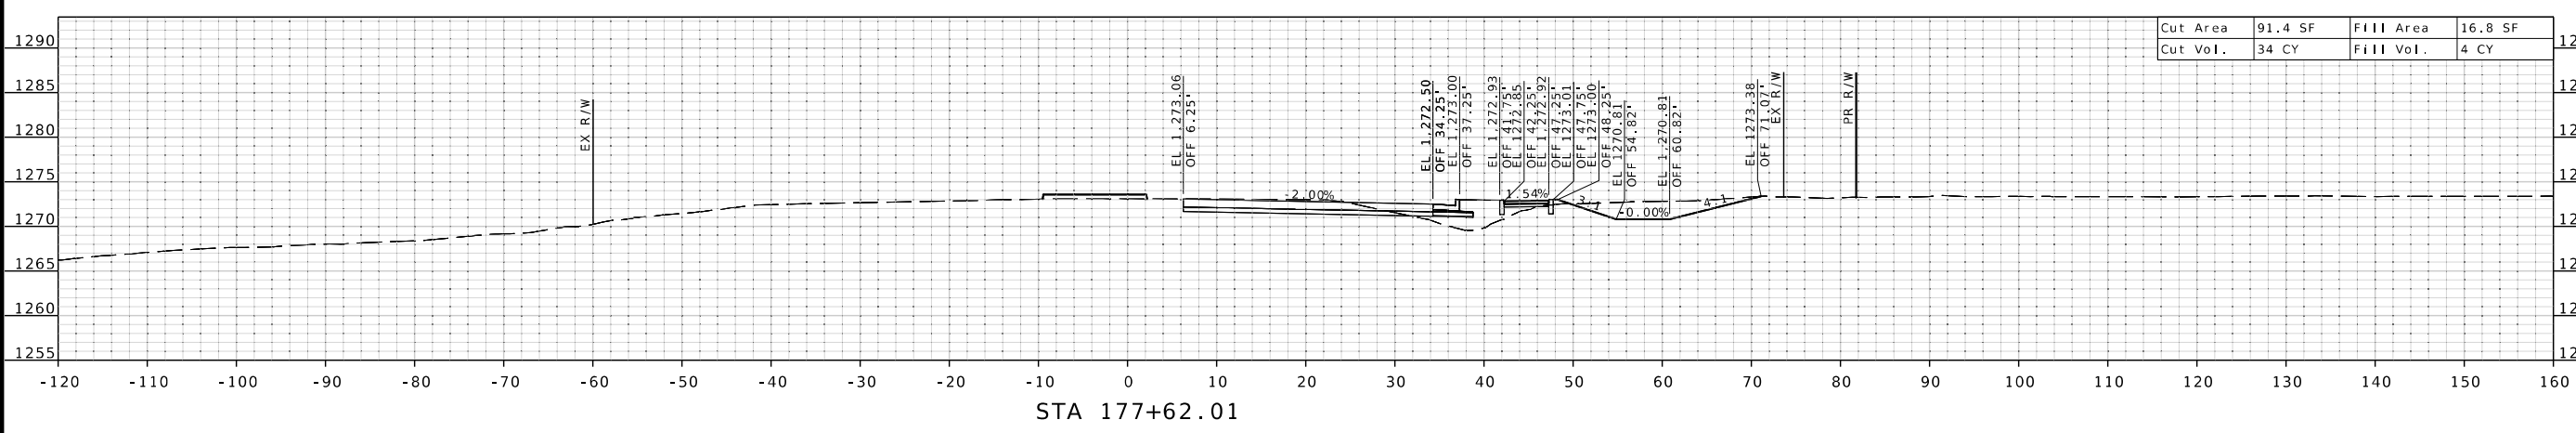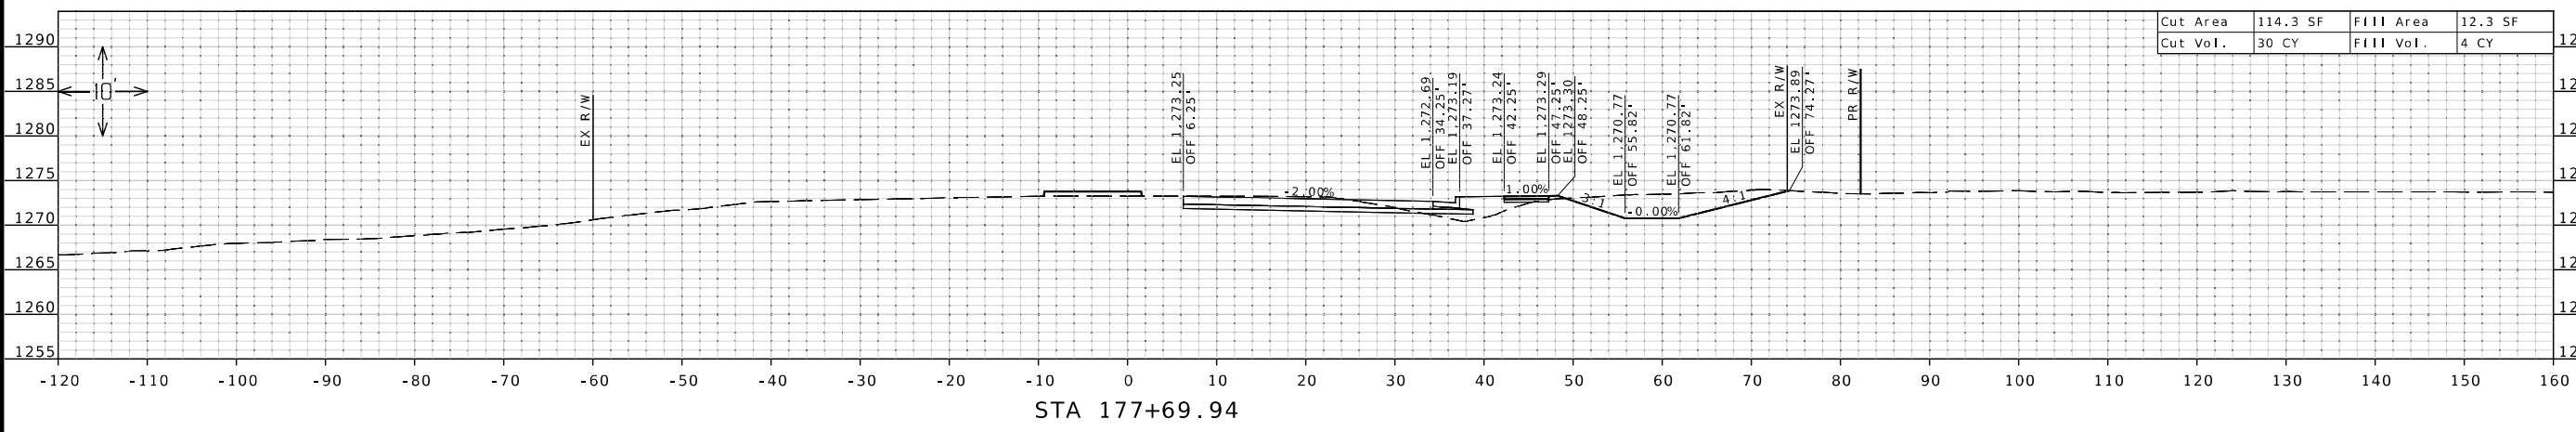


IF A SEAL IS PRESENT ON THIS SHEET IT HAS BEEN ELECTRONICALLY SEALED AND DATED.

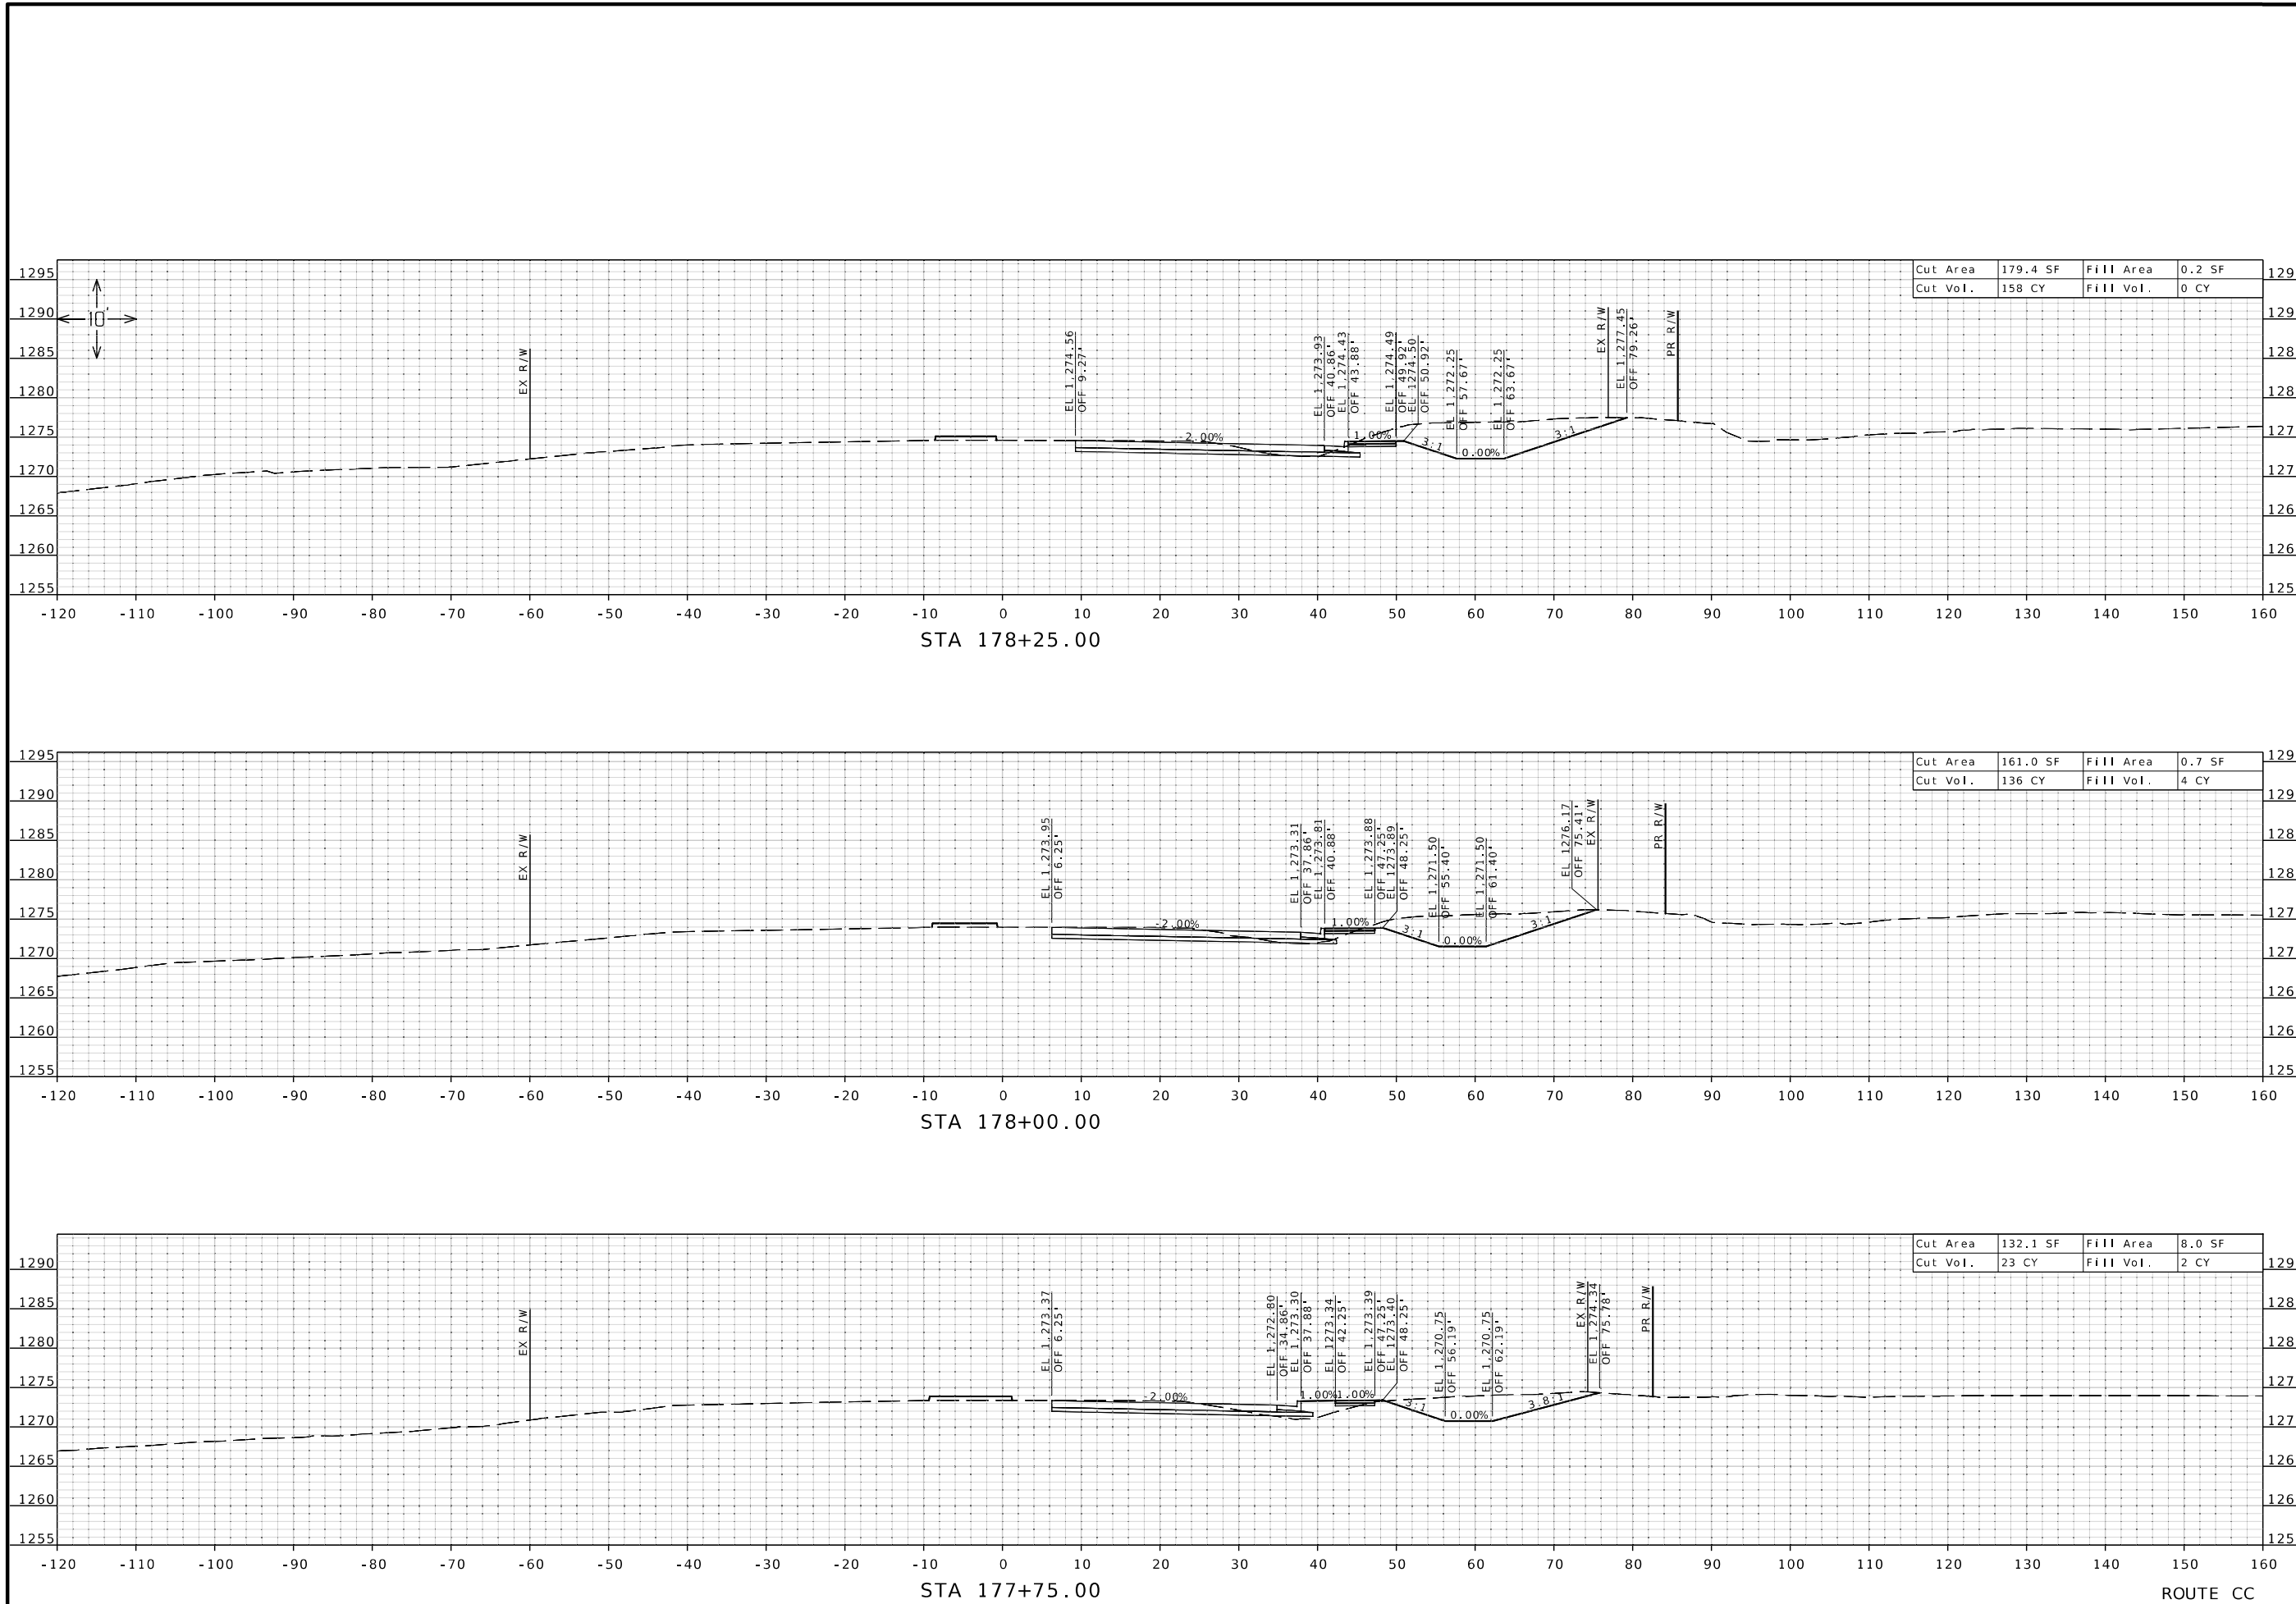

Cut Area	179.4 SF	Fill Area	0.2 SF
Cut Vol.	158 CY	Fill Vol.	0 CY

Cut Area	161.0 SF	Fill Area	0.7 SF
Cut Vol.	136 CY	Fill Vol.	4 CY

Cut Area	132.1 SF	Fill Area	8.0 SF
Cut Vol.	23 CY	Fill Vol.	2 CY

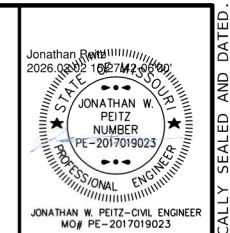

DATE PREPARED
2/2/2026

ROUTE STATE
CC MO

DISTRICT SHEET NO.
SW 8

COUNTY
CHRISTIAN

JOB NO.
J8S0736E

CONTRACT ID.

PROJECT NO.

BRIDGE NO.
A38612

DATE	DESCRIPTION




MISSOURI HIGHWAYS AND TRANSPORTATION COMMISSION


105 WEST CAPITOL
JEFFERSON CITY, MO 65102
1-888-ASK-MODOT (1-888-275-6636)

olsson

550 ST. LOUIS STREET
SPRINGFIELD, MO 65806
PH. (417) 890-8802
CERTIFICATE OF AUTHORITY NO. 001592

IF A SEAL IS PRESENT ON THIS SHEET IT HAS BEEN ELECTRONICALLY SEALED AND DATED.

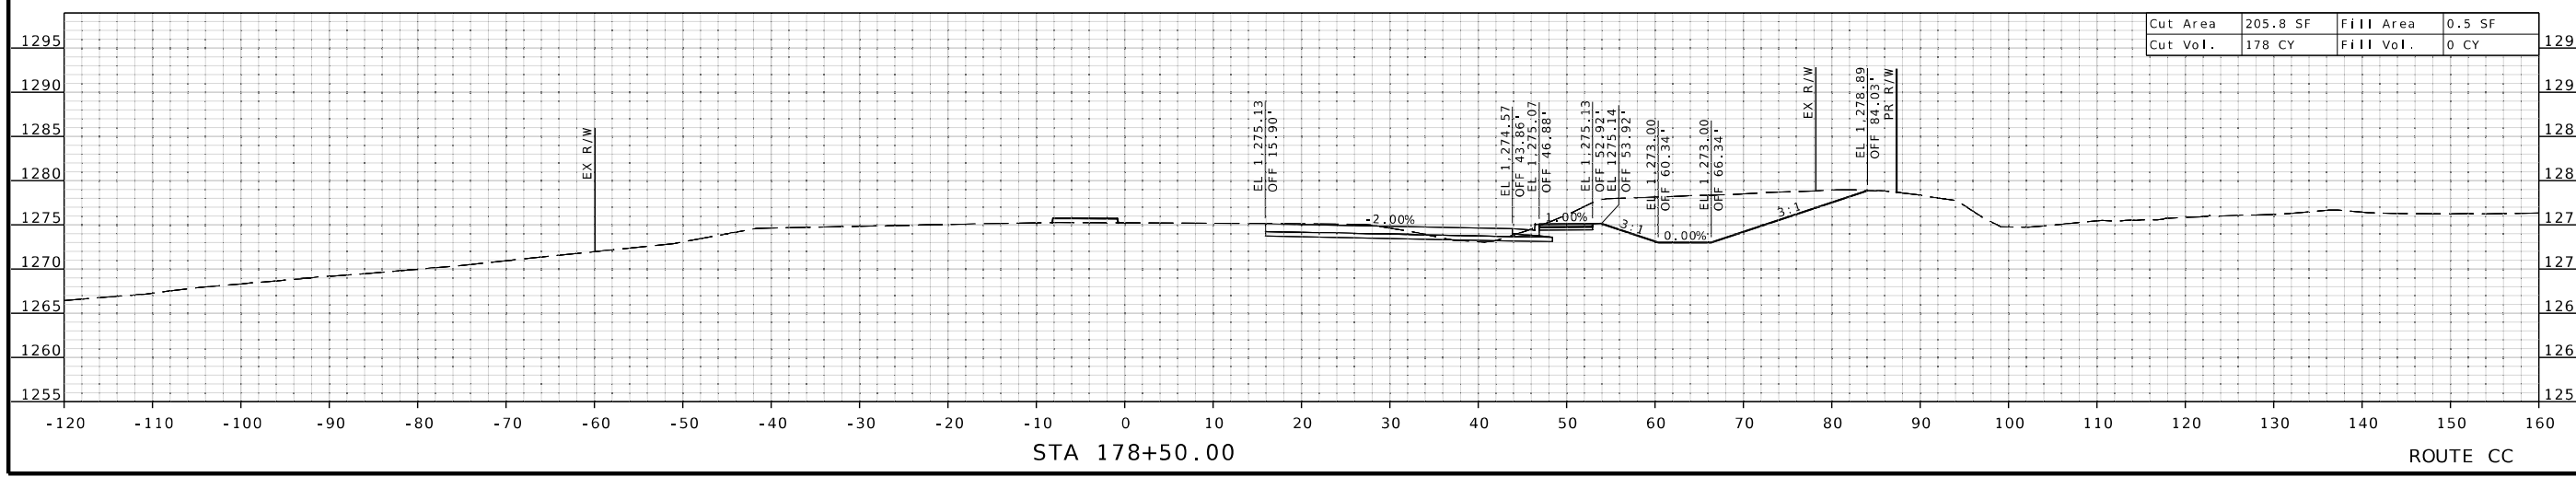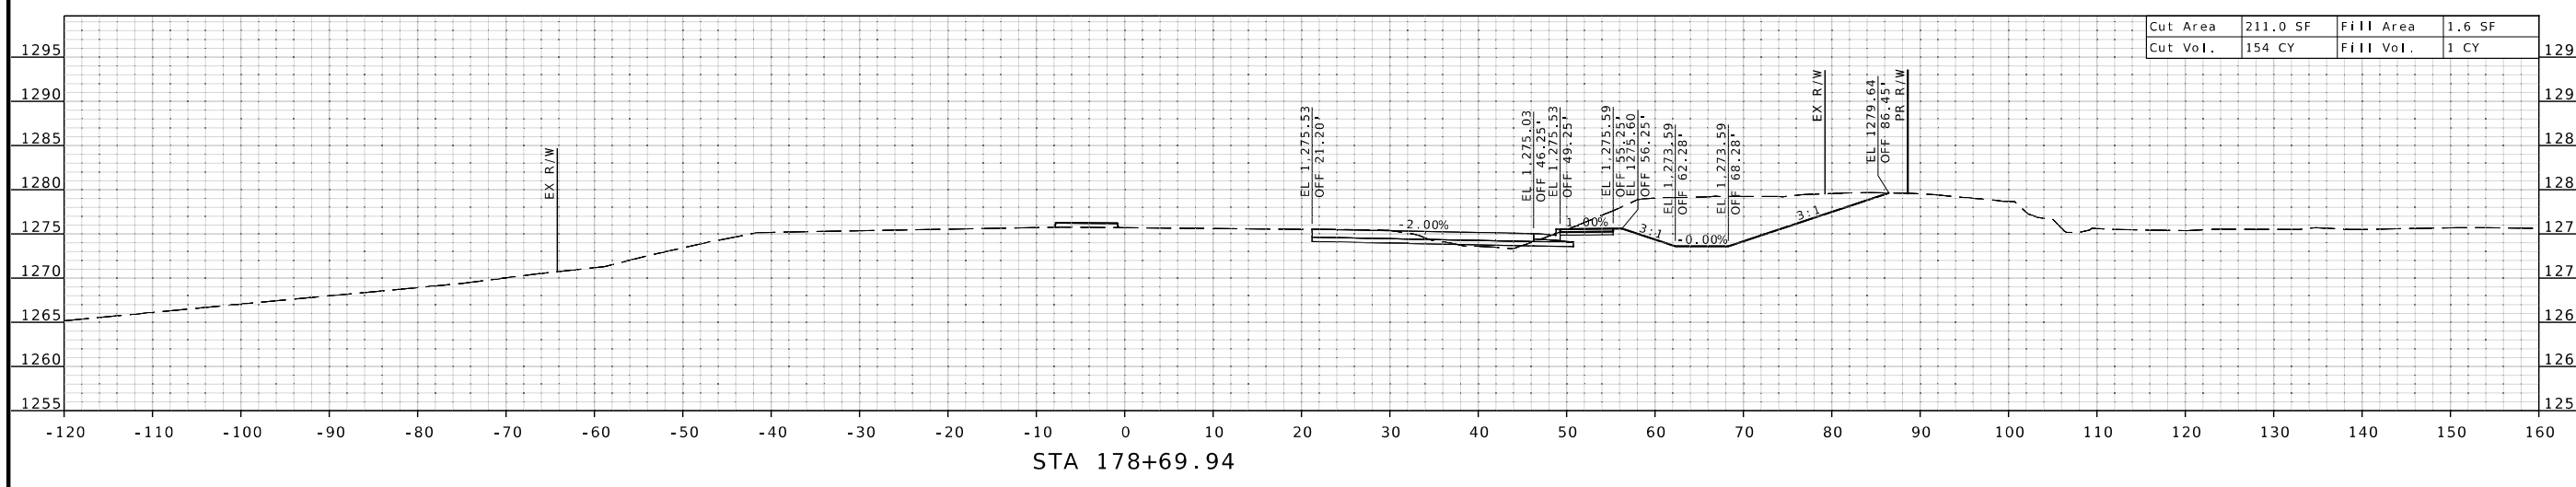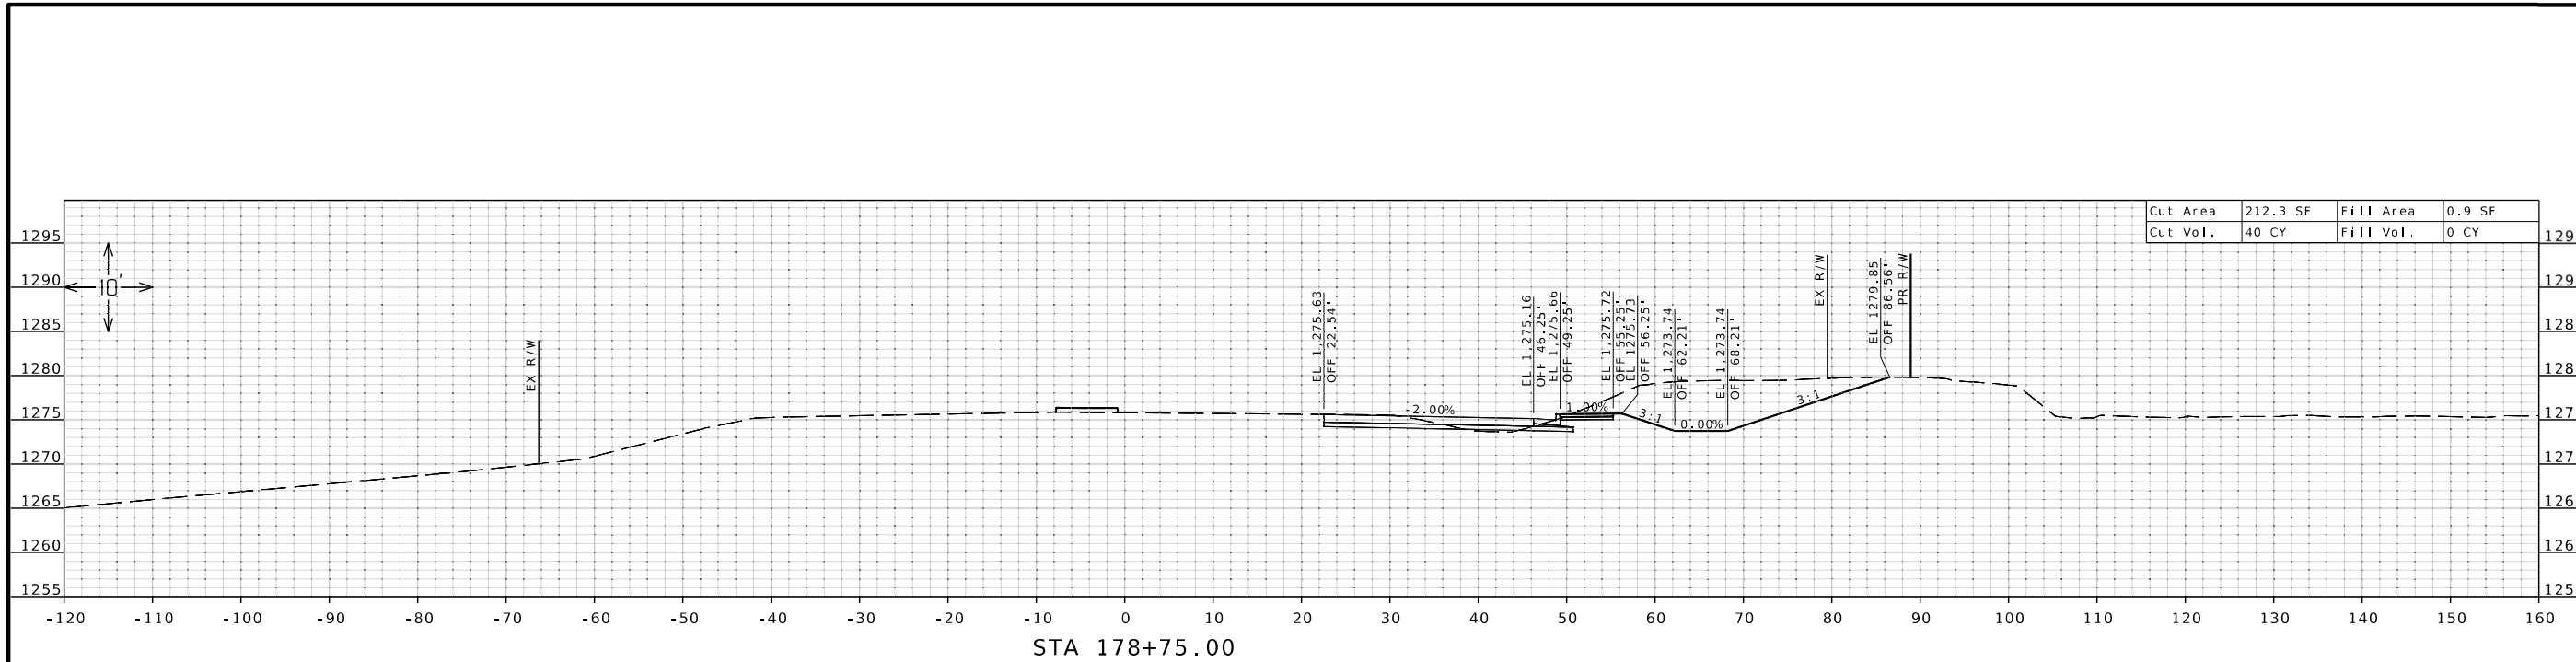

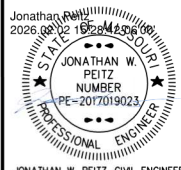



JONATHAN W. PEITZ-CIVIL ENGINEER
 MO# PE-2017019023

DATE PREPARED 2/2/2026	
ROUTE CC	STATE MO
DISTRICT SW	SHEET NO. 9
COUNTY CHRISTIAN	
JOB NO. J8S0736E	
CONTRACT ID.	
PROJECT NO.	
BRIDGE NO. A38612	
DESCRIPTION	DATE

MISSOURI HIGHWAYS AND TRANSPORTATION COMMISSION




105 WEST CAPITOL
 JEFFERSON CITY, MO 65102
 1-888-ASK-MODOT (1-888-275-6636)



olsson
 550 ST. LOUIS STREET
 SPRINGFIELD, MO 65806
 PH. (417) 890-8802
 CERTIFICATE OF
 AUTHORITY NO. 001592

IF A SEAL IS PRESENT ON THIS SHEET IT HAS BEEN ELECTRONICALLY SEALED AND DATED.

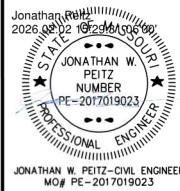

DATE PREPARED
2/2/2026

ROUTE STATE
CC MO
DISTRICT SHEET NO.
SW 10
COUNTY
CHRISTIAN

JOB NO.
J8S0736E
CONTRACT ID.

PROJECT NO.

BRIDGE NO.
A38612



DESCRIPTION	DATE


MISSOURI HIGHWAYS AND TRANSPORTATION COMMISSION

105 WEST CAPITOL
JEFFERSON CITY, MO 65102
1-888-ASK-MODOT (1-888-275-6636)

550 ST. LOUIS STREET
SPRINGFIELD, MO 65806
PH. (417) 890-8802
CERTIFICATE OF
AUTHORITY NO. 001592

IF A SEAL IS PRESENT ON THIS SHEET IT HAS BEEN ELECTRONICALLY SEALED AND DATED.

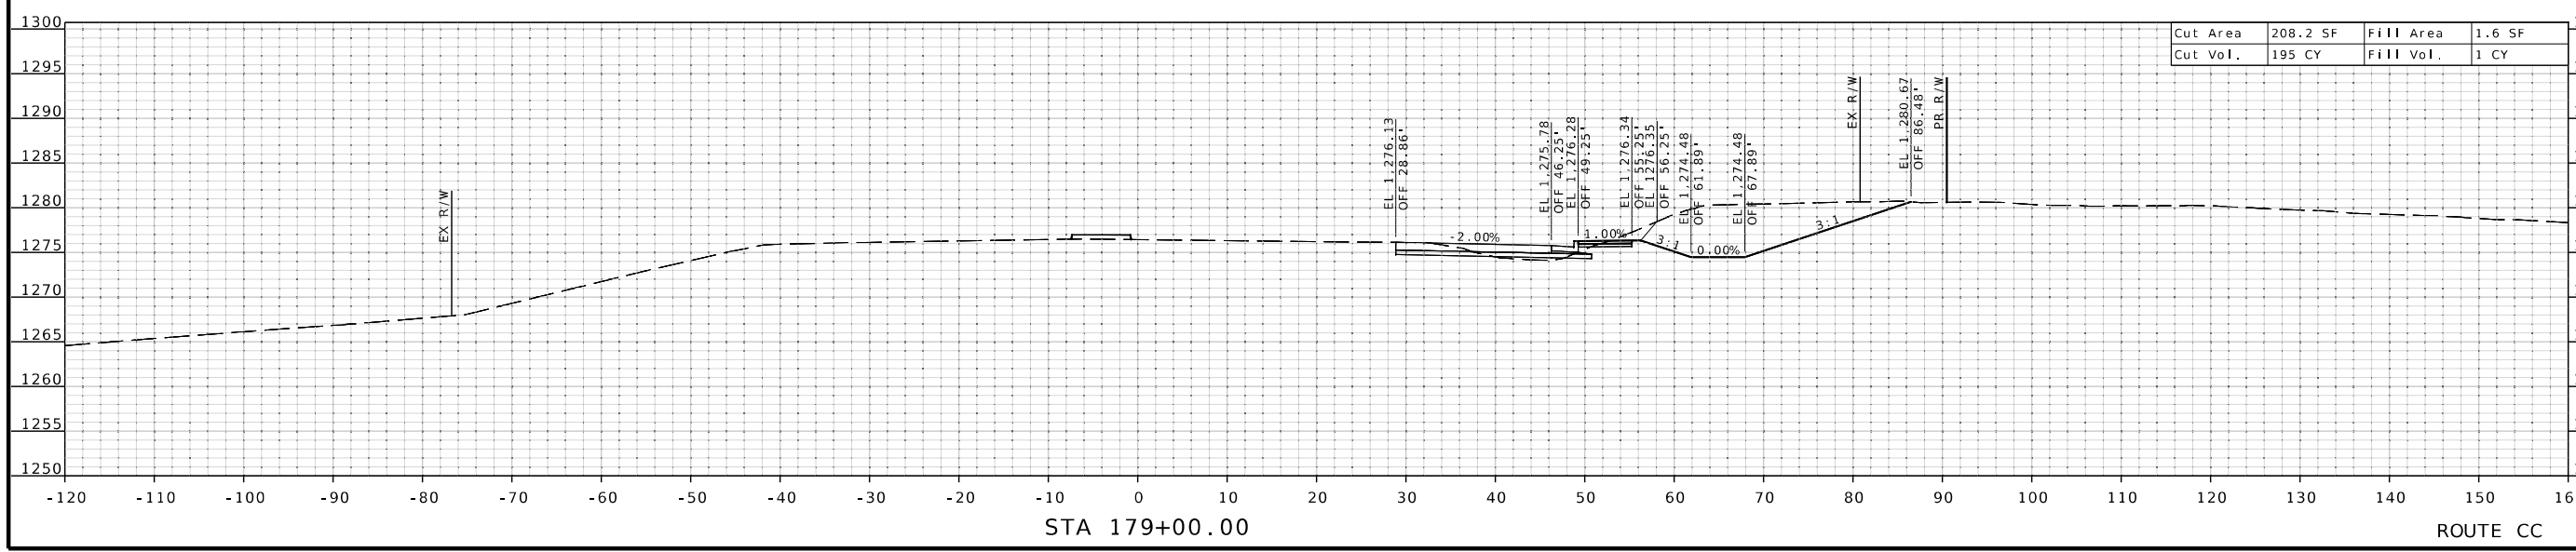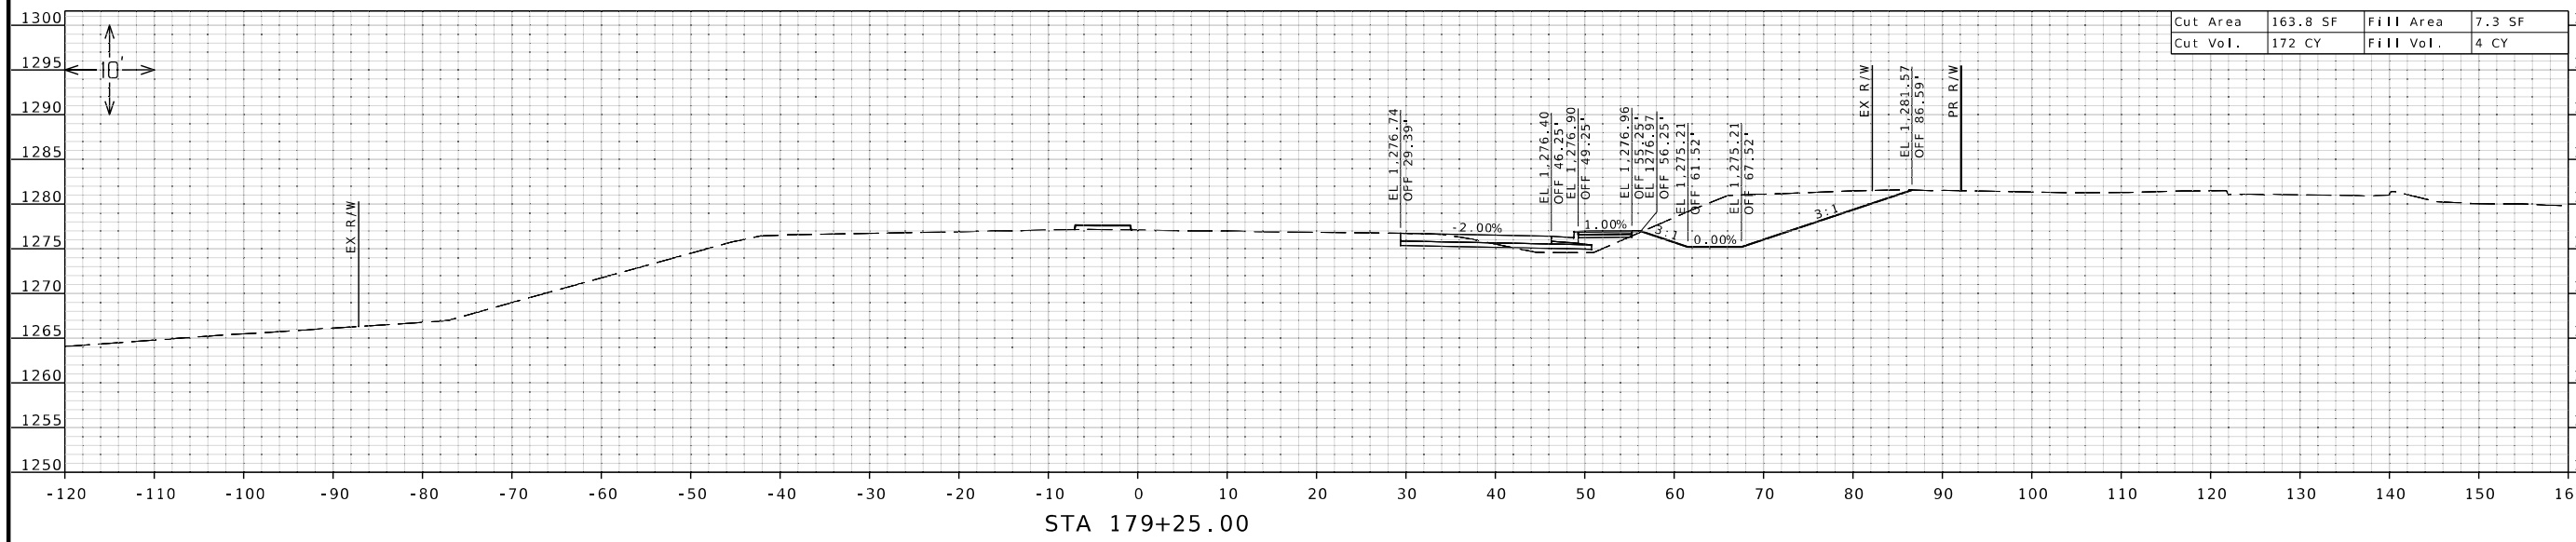

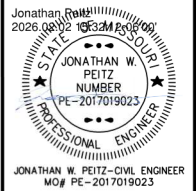

DATE PREPARED
2/2/2026

ROUTE	STATE
CC	MO
DISTRICT	SHEET NO.
SW	12

COUNTY
CHRISTIAN

JOB NO.
J8S0736E


CONTRACT ID.

PROJECT NO.

BRIDGE NO.
A38612

DATE	DESCRIPTION



MISSOURI HIGHWAYS AND TRANSPORTATION COMMISSION




105 WEST CAPITOL
JEFFERSON CITY, MO 65102
1-888-ASK-MODOT (1-888-275-6636)



550 ST. LOUIS STREET
SPRINGFIELD, MO 65806
PH. (417) 890-8802
CERTIFICATE OF
AUTHORITY NO. 001592

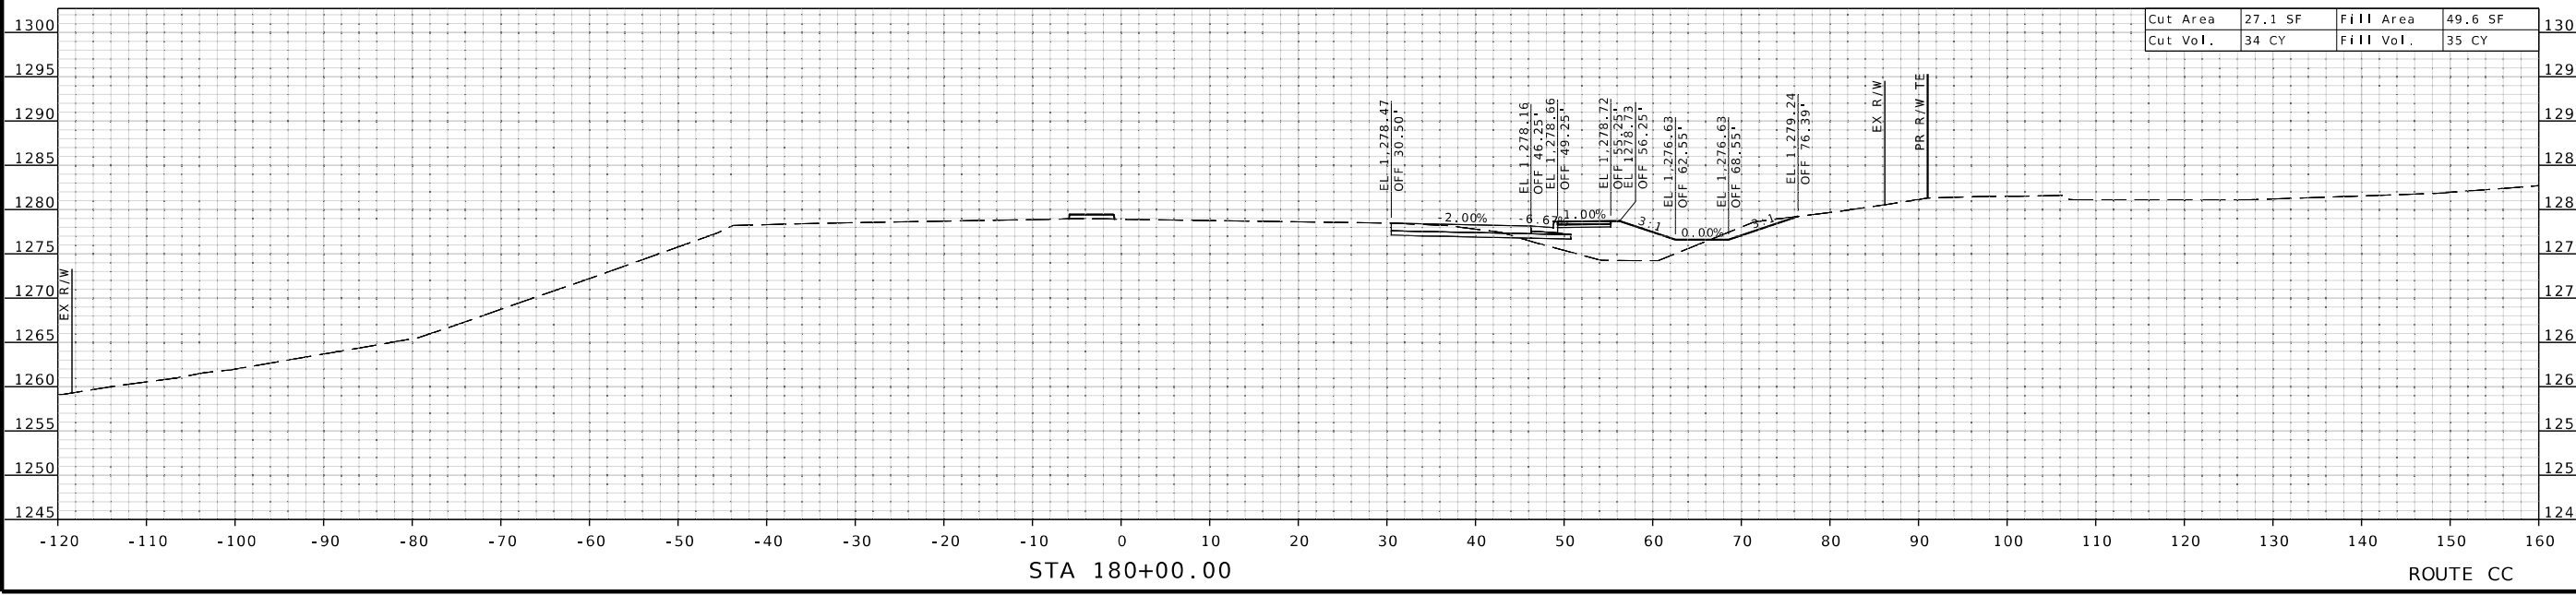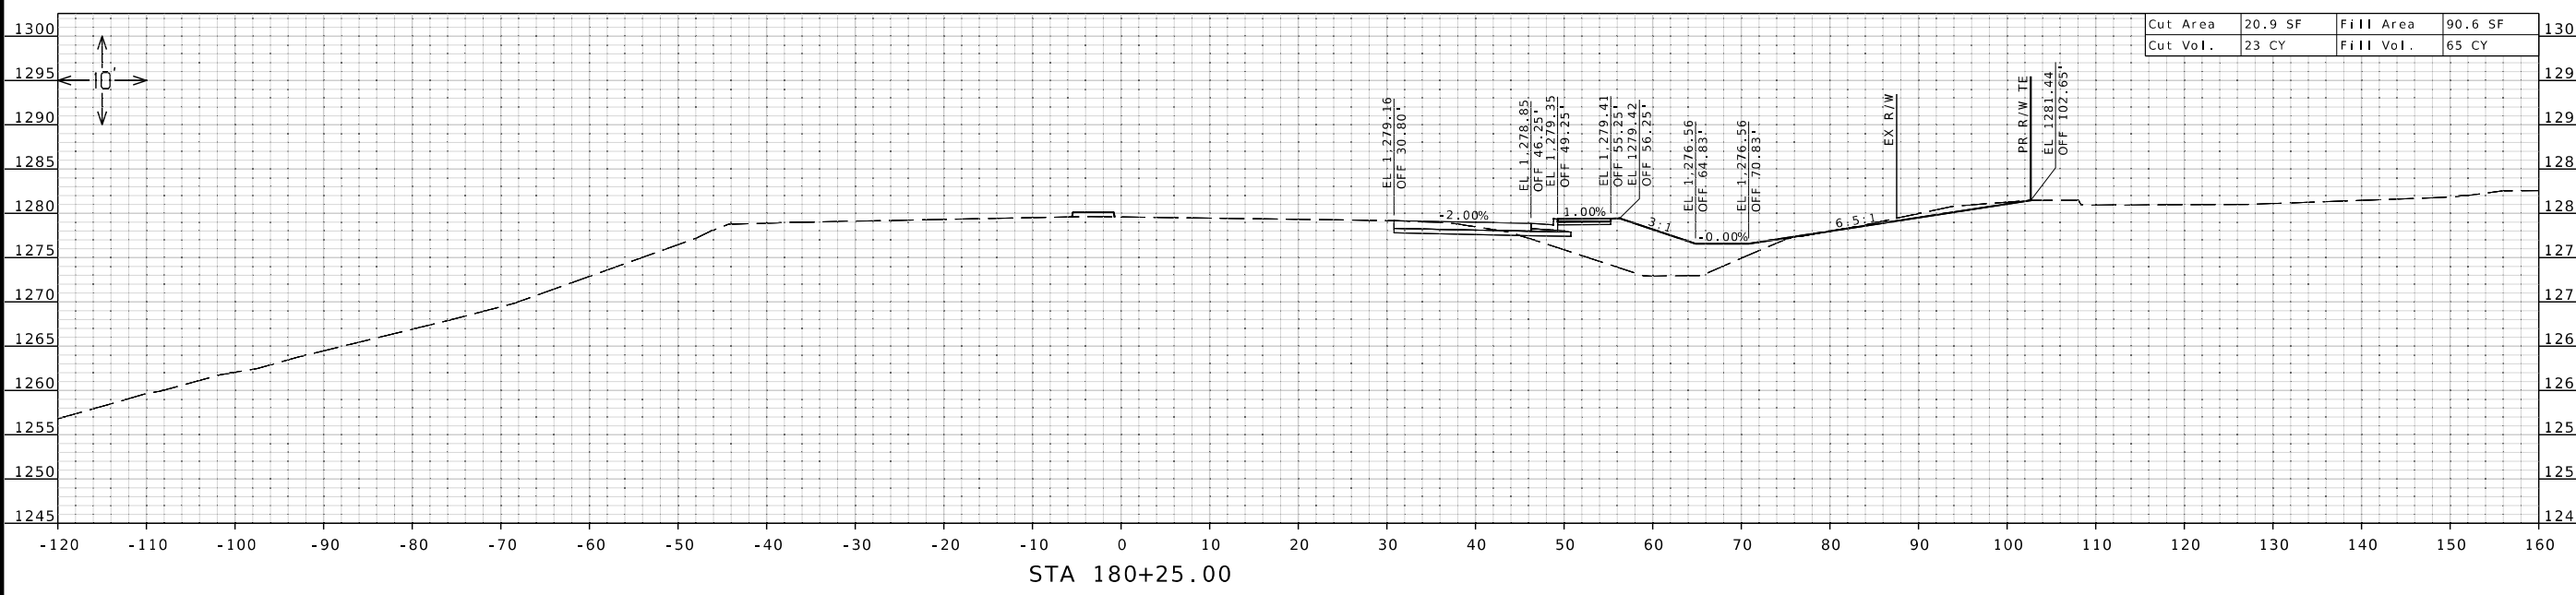

IF A SEAL IS PRESENT ON THIS SHEET IT HAS BEEN ELECTRONICALLY SEALED AND DATED.

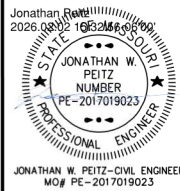

DATE PREPARED
2/2/2026

ROUTE STATE
CC MO
DISTRICT SHEET NO.
SW 13
COUNTY
CHRISTIAN

JOB NO.
J8S0736E
CONTRACT ID.

PROJECT NO.

BRIDGE NO.
A38612



DATE	DESCRIPTION


MISSOURI HIGHWAYS AND TRANSPORTATION COMMISSION

 105 WEST CAPITOL
 JEFFERSON CITY, MO 65102
 1-888-ASK-MODOT (1-888-275-6636)

olsson
 550 ST. LOUIS STREET
 SPRINGFIELD, MO 65806
 PH. (417) 890-8802
 CERTIFICATE OF AUTHORITY NO. 001592

IF A SEAL IS PRESENT ON THIS SHEET IT HAS BEEN ELECTRONICALLY SEALED AND DATED.

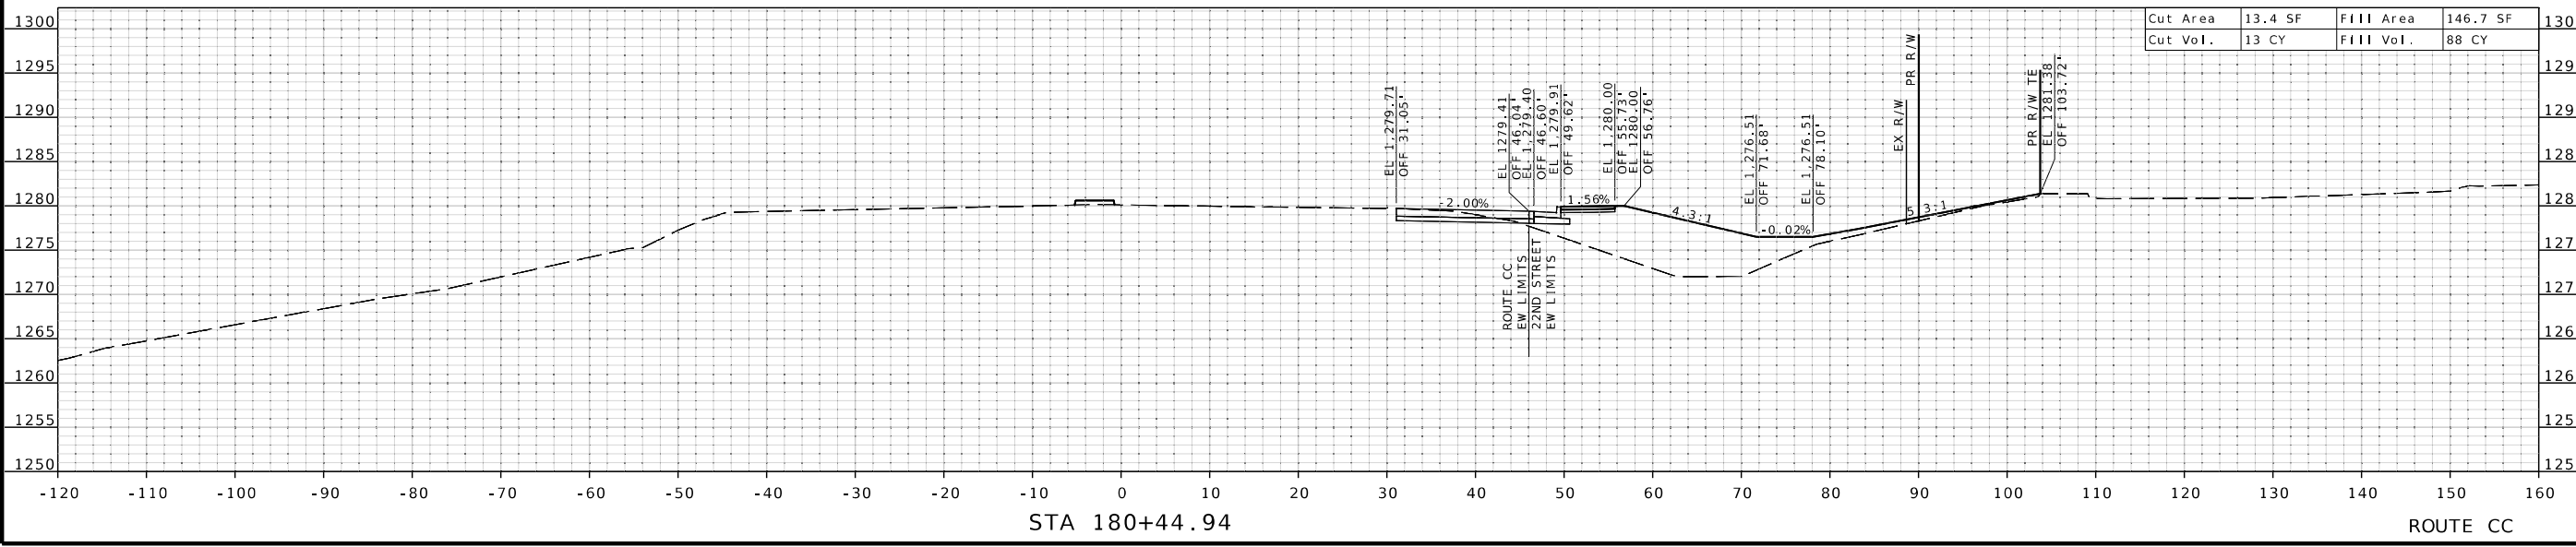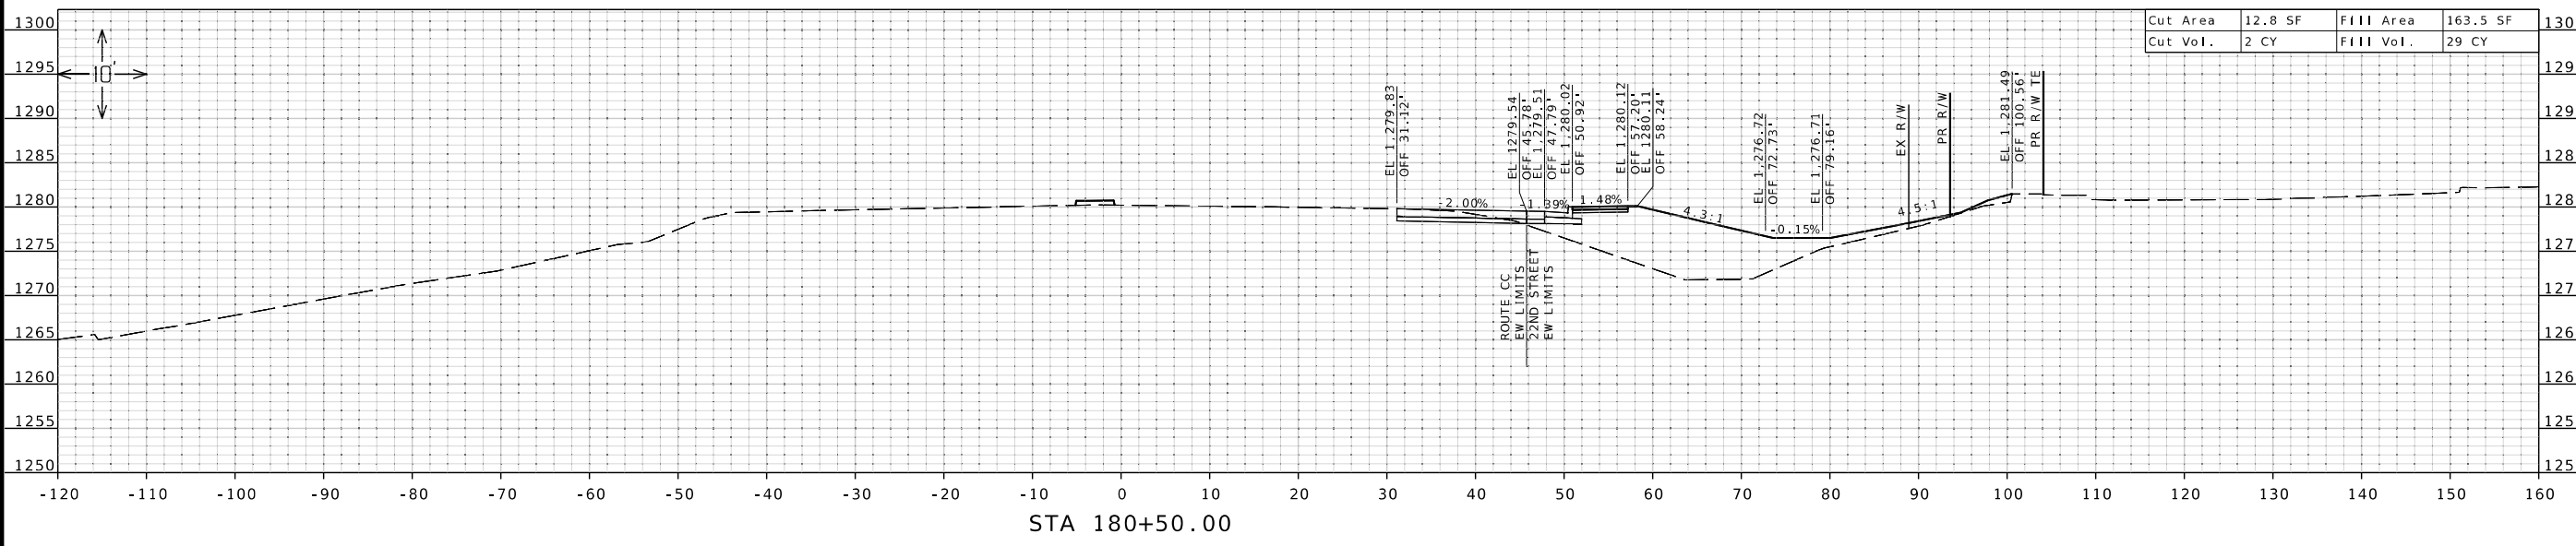

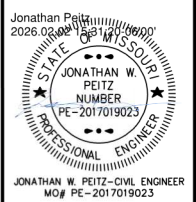

DATE PREPARED
2/2/2026

ROUTE	STATE
CC	MO
DISTRICT	SHEET NO.
SW	15



COUNTY
CHRISTIAN

JOB NO.
J8S0736E

CONTRACT ID.

PROJECT NO.

BRIDGE NO.
A38612

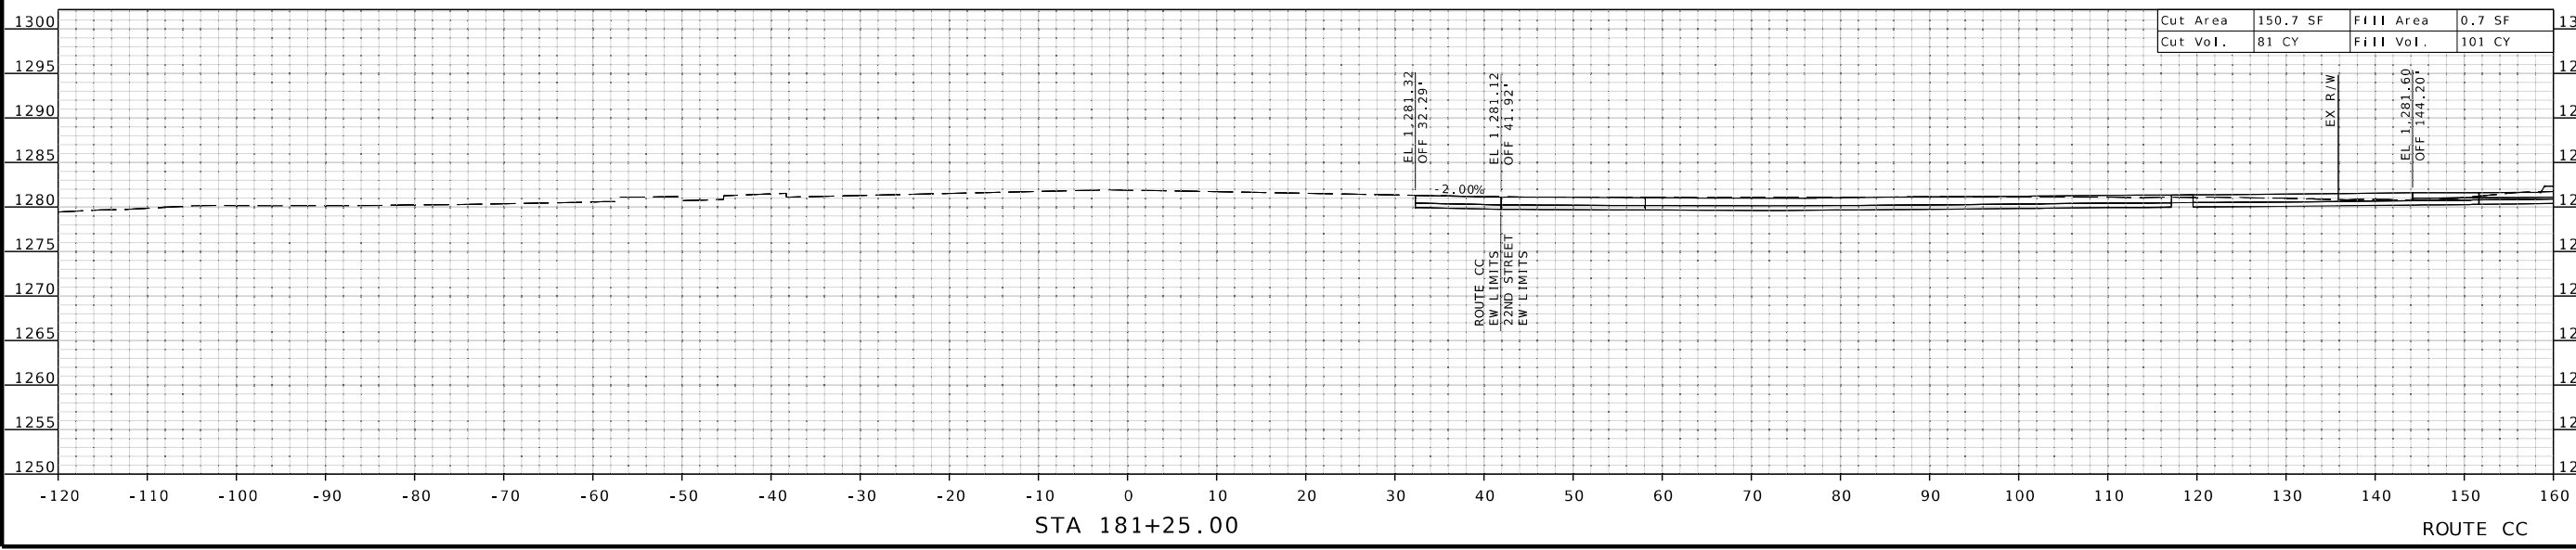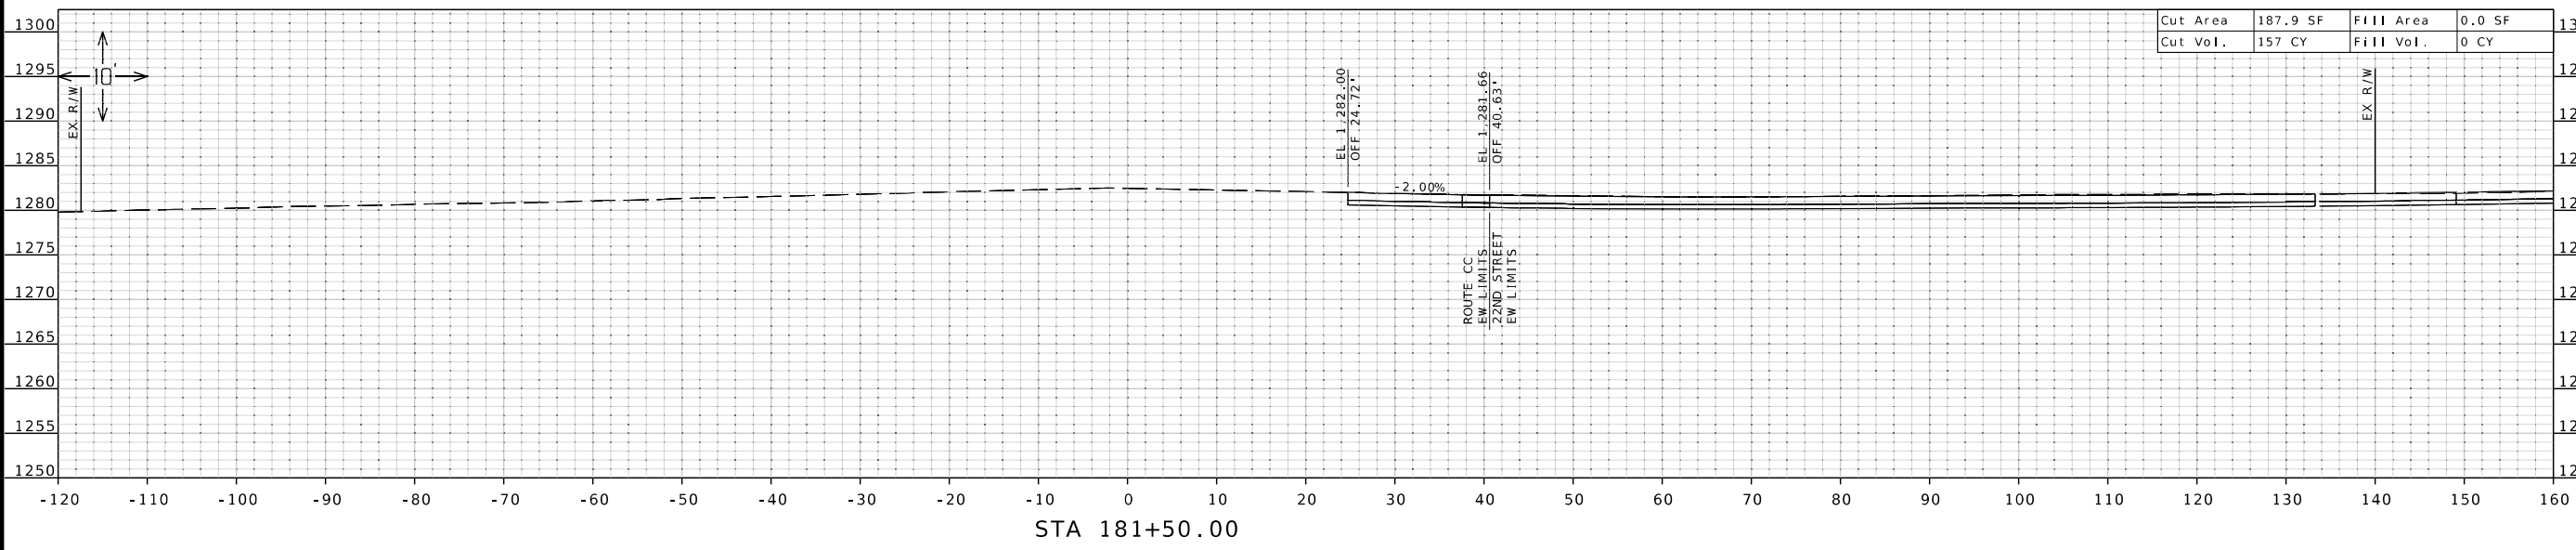


DATE	DESCRIPTION

MISSOURI HIGHWAYS AND TRANSPORTATION COMMISSION

105 WEST CAPITOL
JEFFERSON CITY, MO 65102
1-888-ASK-MODOT (1-888-275-6636)

550 ST. LOUIS STREET
SPRINGFIELD, MO 65806
PH. (417) 890-8802
CERTIFICATE OF
AUTHORITY NO. 001592

IF A SEAL IS PRESENT ON THIS SHEET IT HAS BEEN ELECTRONICALLY SEALED AND DATED.

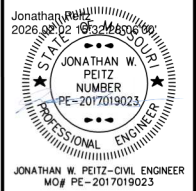

DATE PREPARED
2/2/2026

ROUTE STATE
CC MO

DISTRICT SHEET NO.
SW 17



COUNTY
CHRISTIAN

JOB NO.
J8S0736E

CONTRACT ID.


PROJECT NO.

BRIDGE NO.
A38612

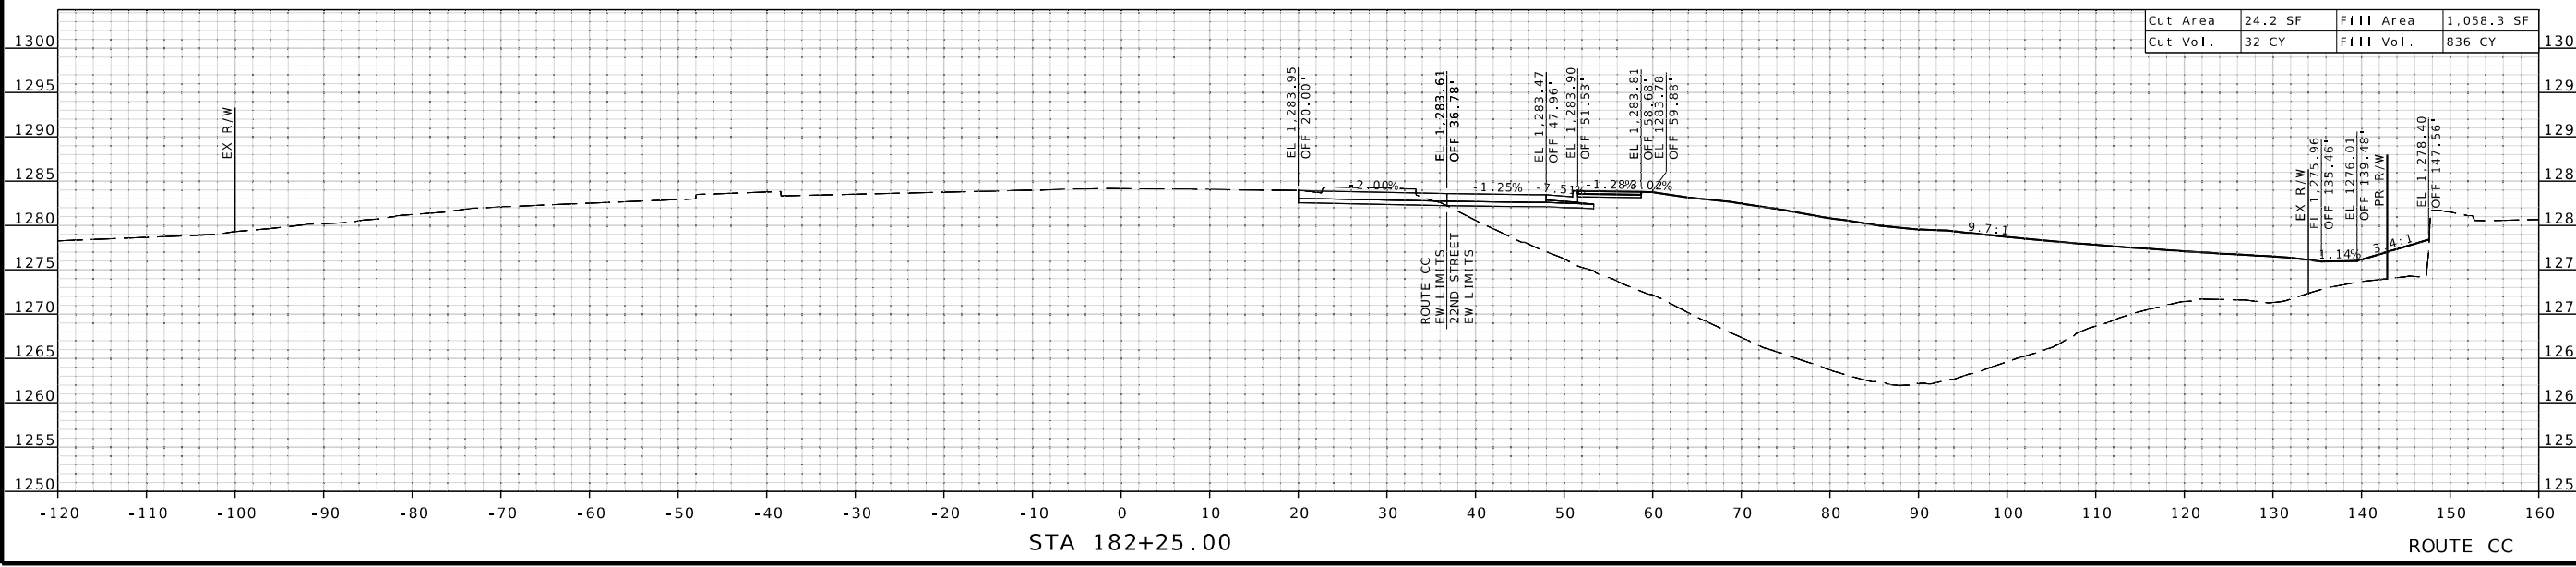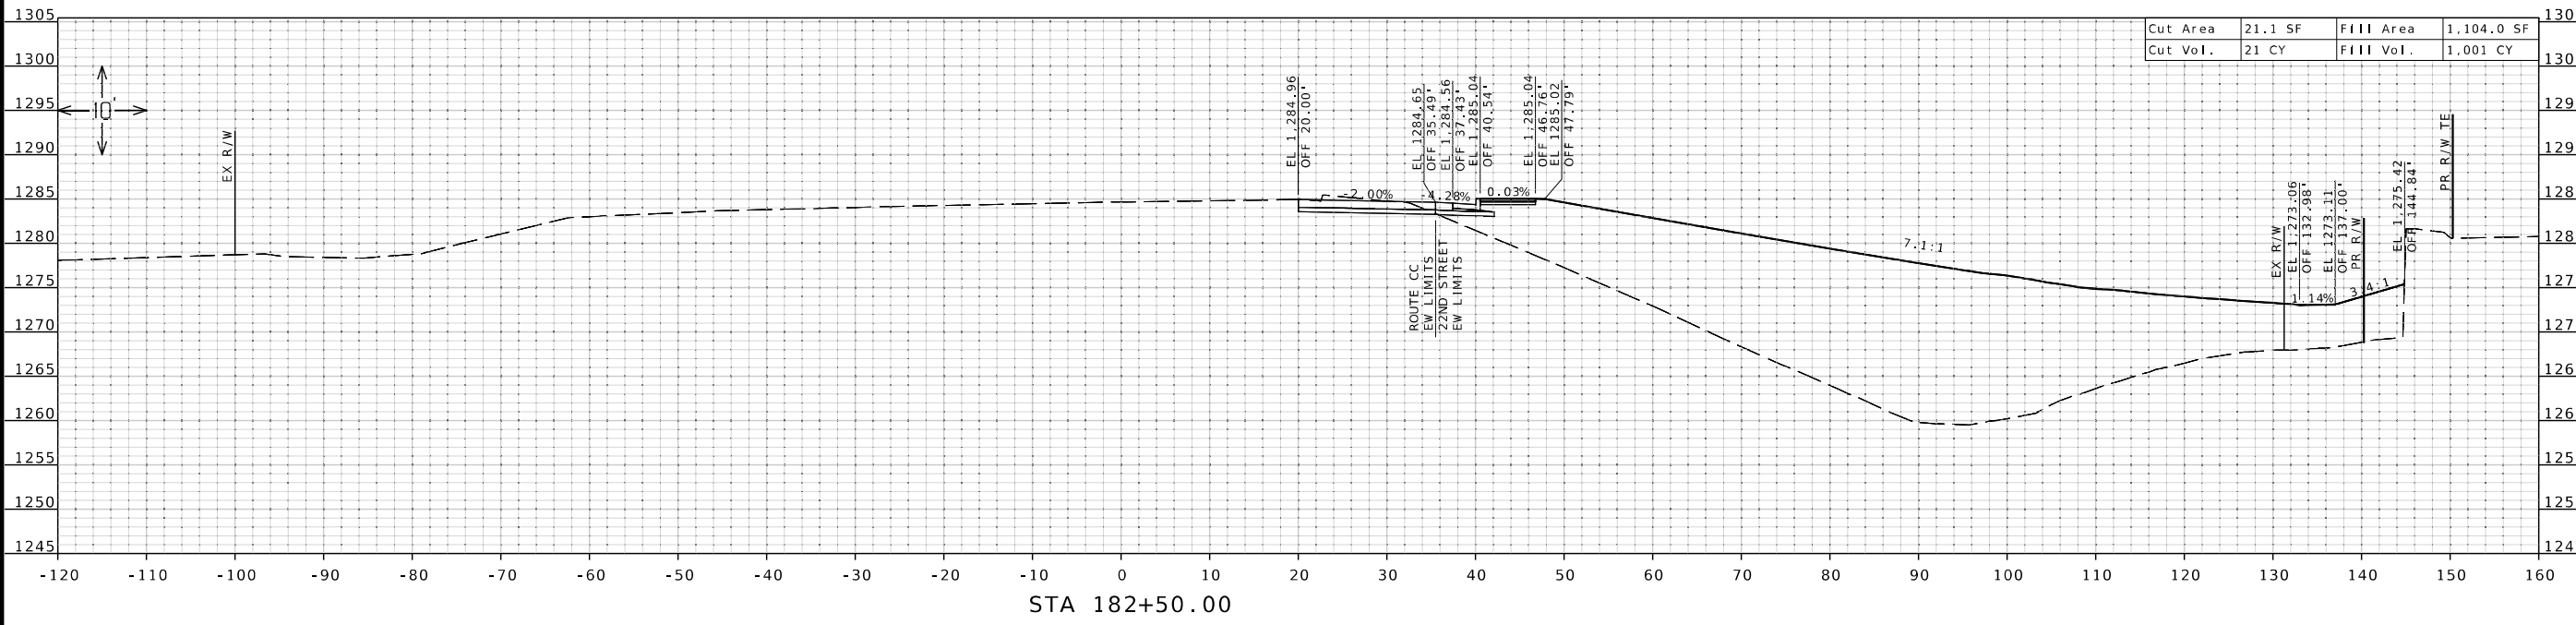

DATE	DESCRIPTION

MISSOURI HIGHWAYS AND TRANSPORTATION COMMISSION



105 WEST CAPITOL
JEFFERSON CITY, MO 65102
1-888-ASK-MODOT (1-888-275-6636)

olsson

550 ST. LOUIS STREET
SPRINGFIELD, MO 65806
PH. (417) 890-8802
CERTIFICATE OF
AUTHORITY NO. 001592

IF A SEAL IS PRESENT ON THIS SHEET IT HAS BEEN ELECTRONICALLY SEALED AND DATED.



DATE PREPARED
2/2/2026

ROUTE CC STATE MO

DISTRICT SW SHEET NO. 18

COUNTY CHRISTIAN

JOB NO. J8S0736E

CONTRACT ID.

PROJECT NO.

BRIDGE NO. A38612

DATE	DESCRIPTION

MISSOURI HIGHWAYS AND TRANSPORTATION COMMISSION



MoDOT

105 WEST CAPITOL JEFFERSON CITY, MO 65102


1-888-ASK-MODOT (1-888-275-6636)

olsson

550 ST. LOUIS STREET
SPRINGFIELD, MO 65806
PH. (417) 890-8802
CERTIFICATE OF AUTHORITY NO. 001592

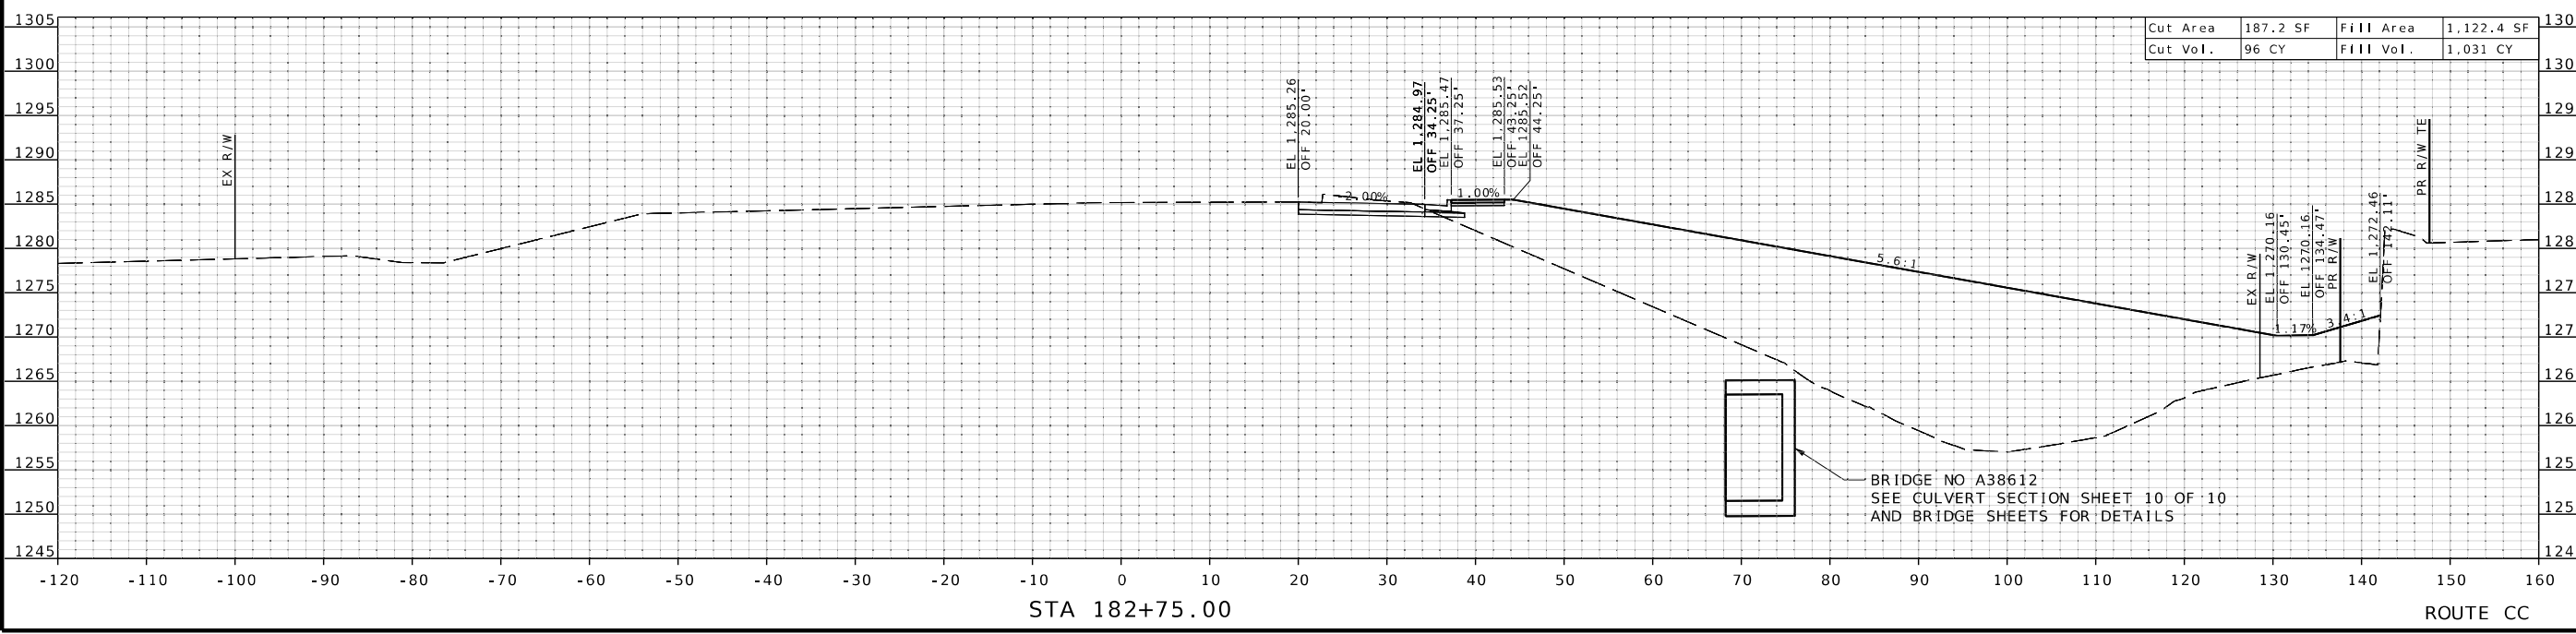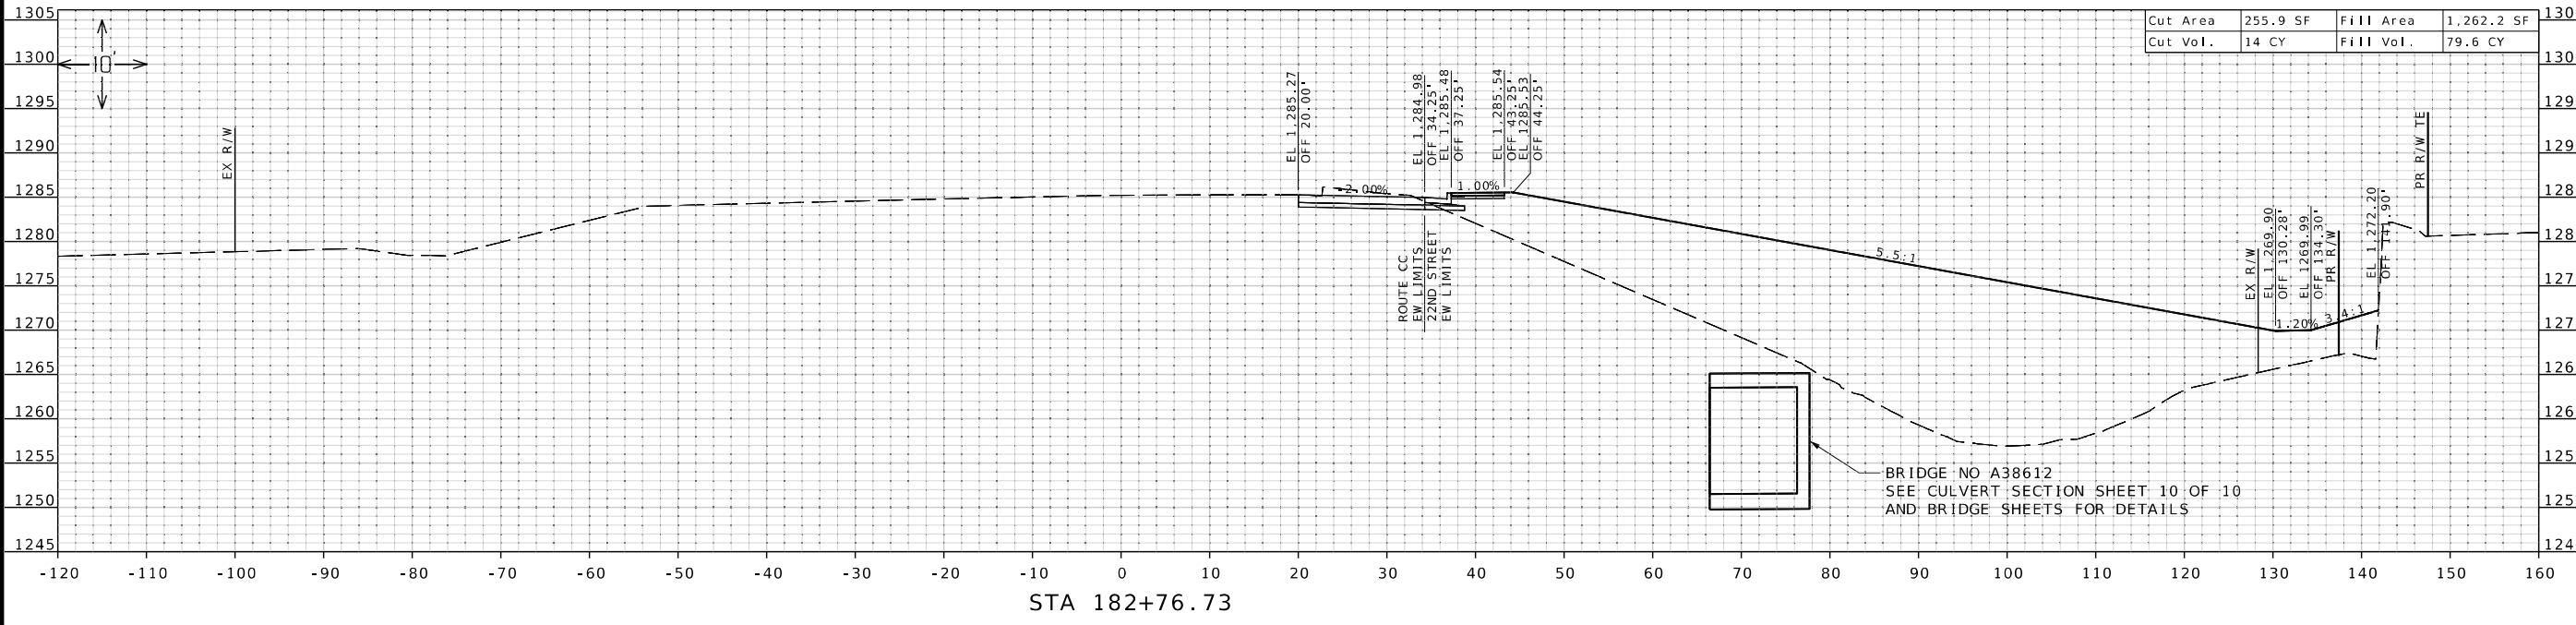

IF A SEAL IS PRESENT ON THIS SHEET IT HAS BEEN ELECTRONICALLY SEALED AND DATED.

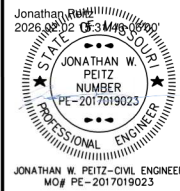

DATE PREPARED
2/2/2026

ROUTE STATE
CC MO

DISTRICT SHEET NO.
SW 19

COUNTY
CHRISTIAN

JOB NO.
J8S0736E

CONTRACT ID.

PROJECT NO.

BRIDGE NO.
A38612



DATE	DESCRIPTION

MISSOURI HIGHWAYS AND TRANSPORTATION COMMISSION




105 WEST CAPITOL
JEFFERSON CITY, MO 65102
1-888-ASK-MODOT (1-888-275-6636)

olsson

550 ST. LOUIS STREET
SPRINGFIELD, MO 65806
PH. (417) 890-8802
CERTIFICATE OF AUTHORITY NO. 001592

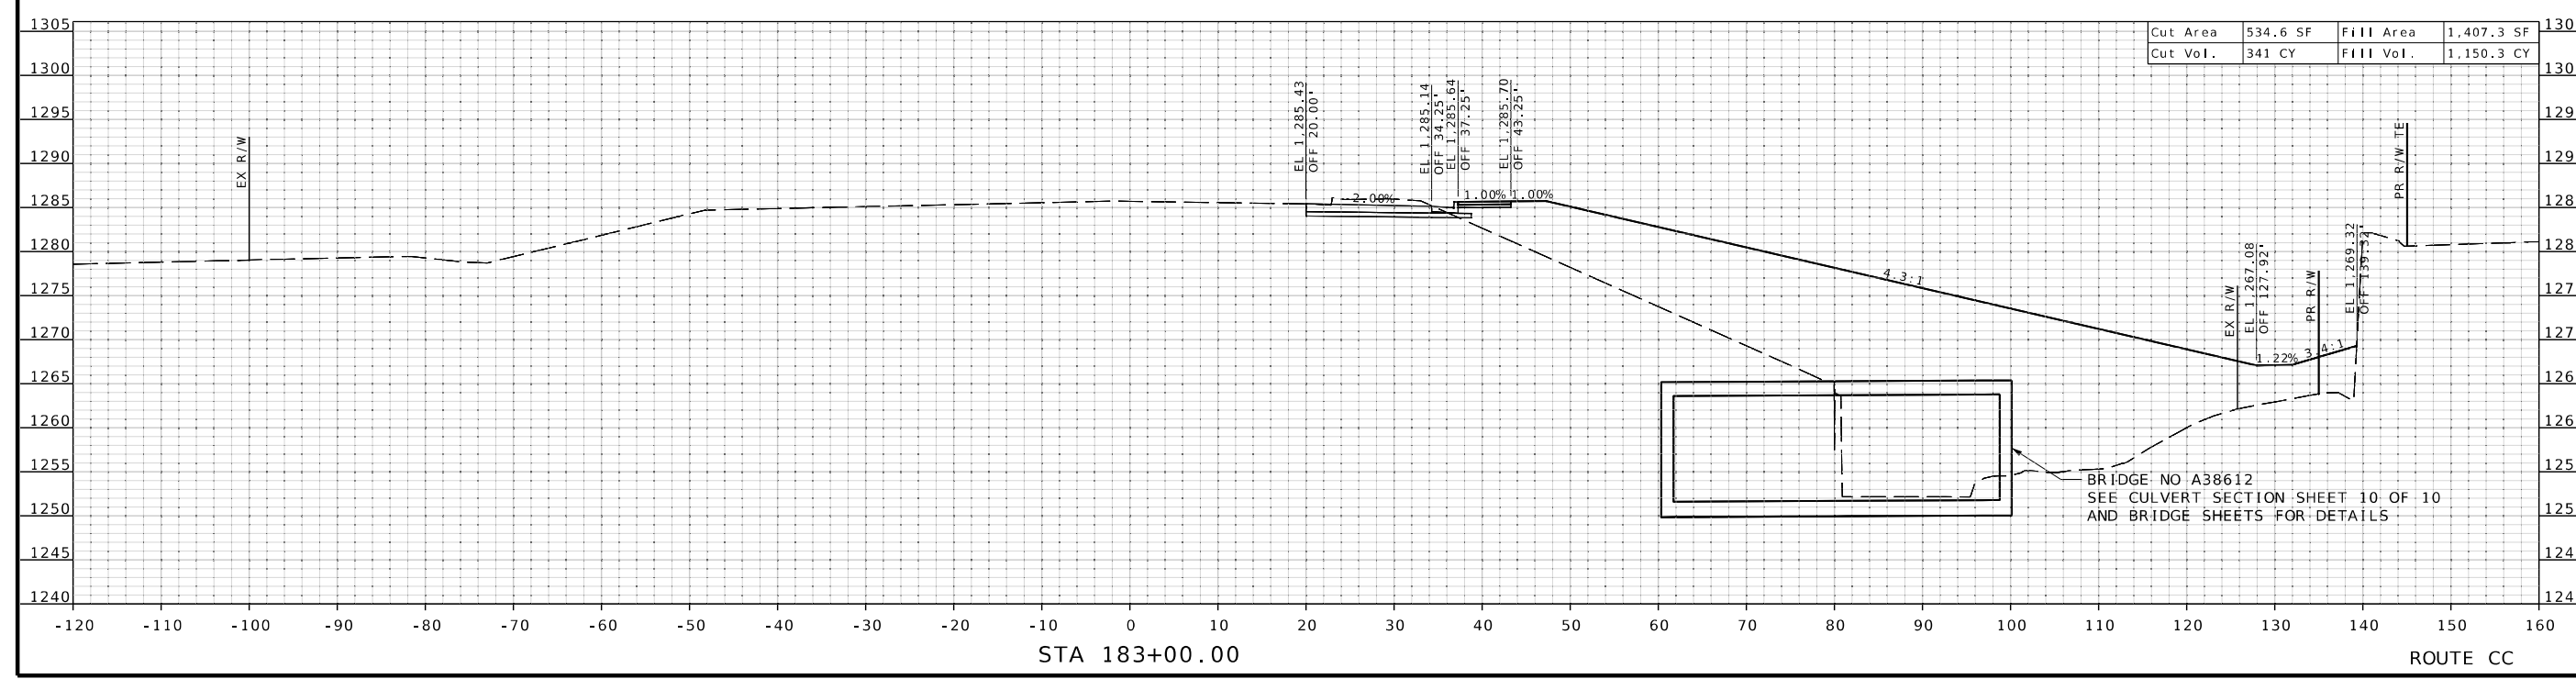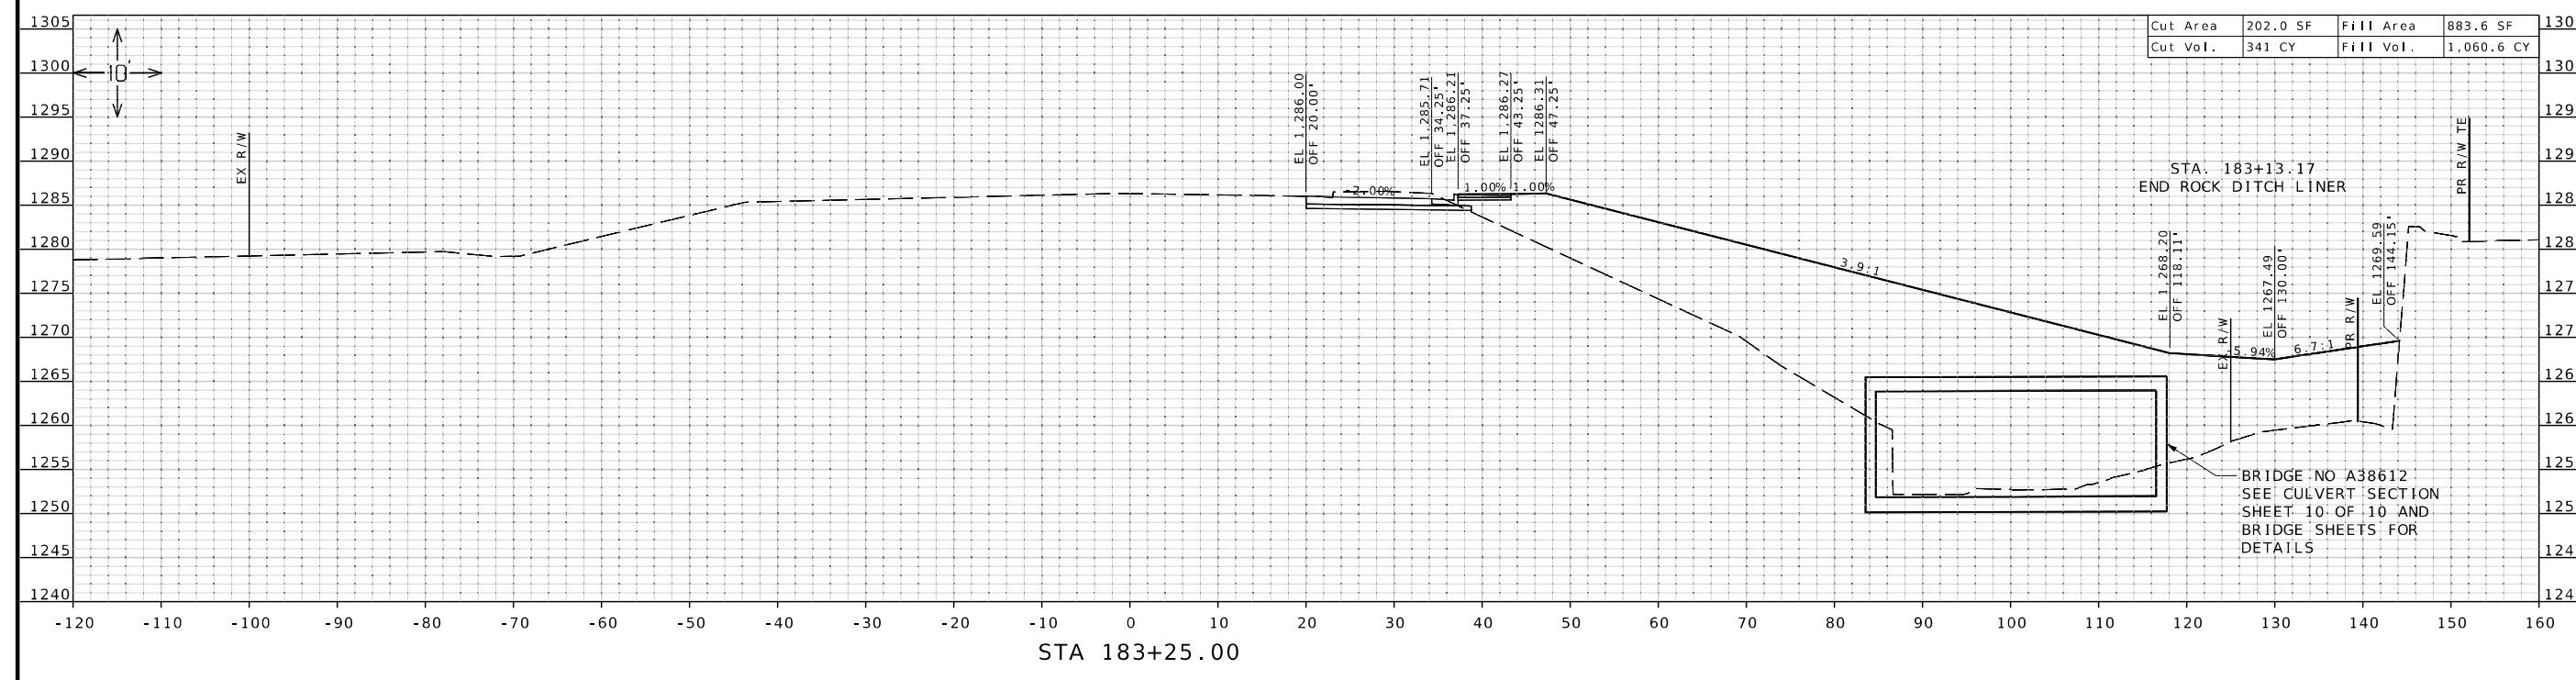


IF A SEAL IS PRESENT ON THIS SHEET IT HAS BEEN ELECTRONICALLY SEALED AND DATED.

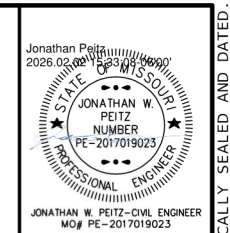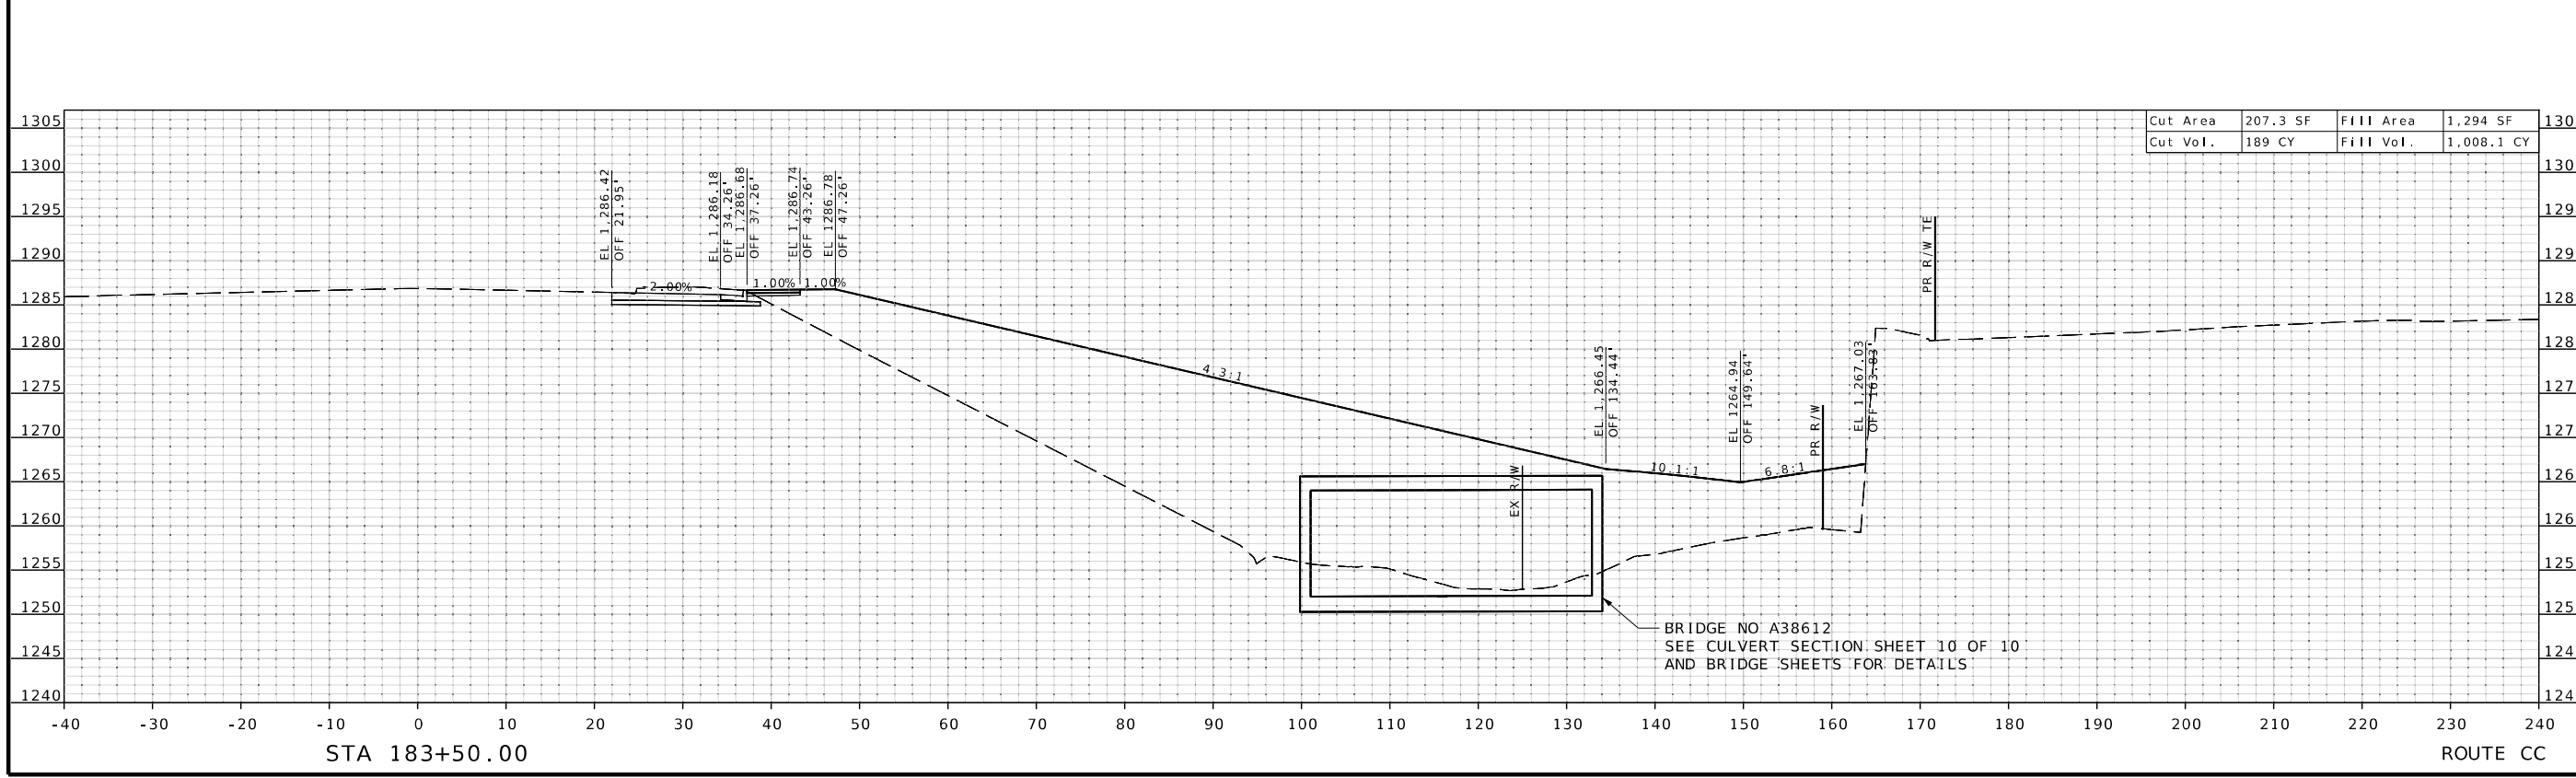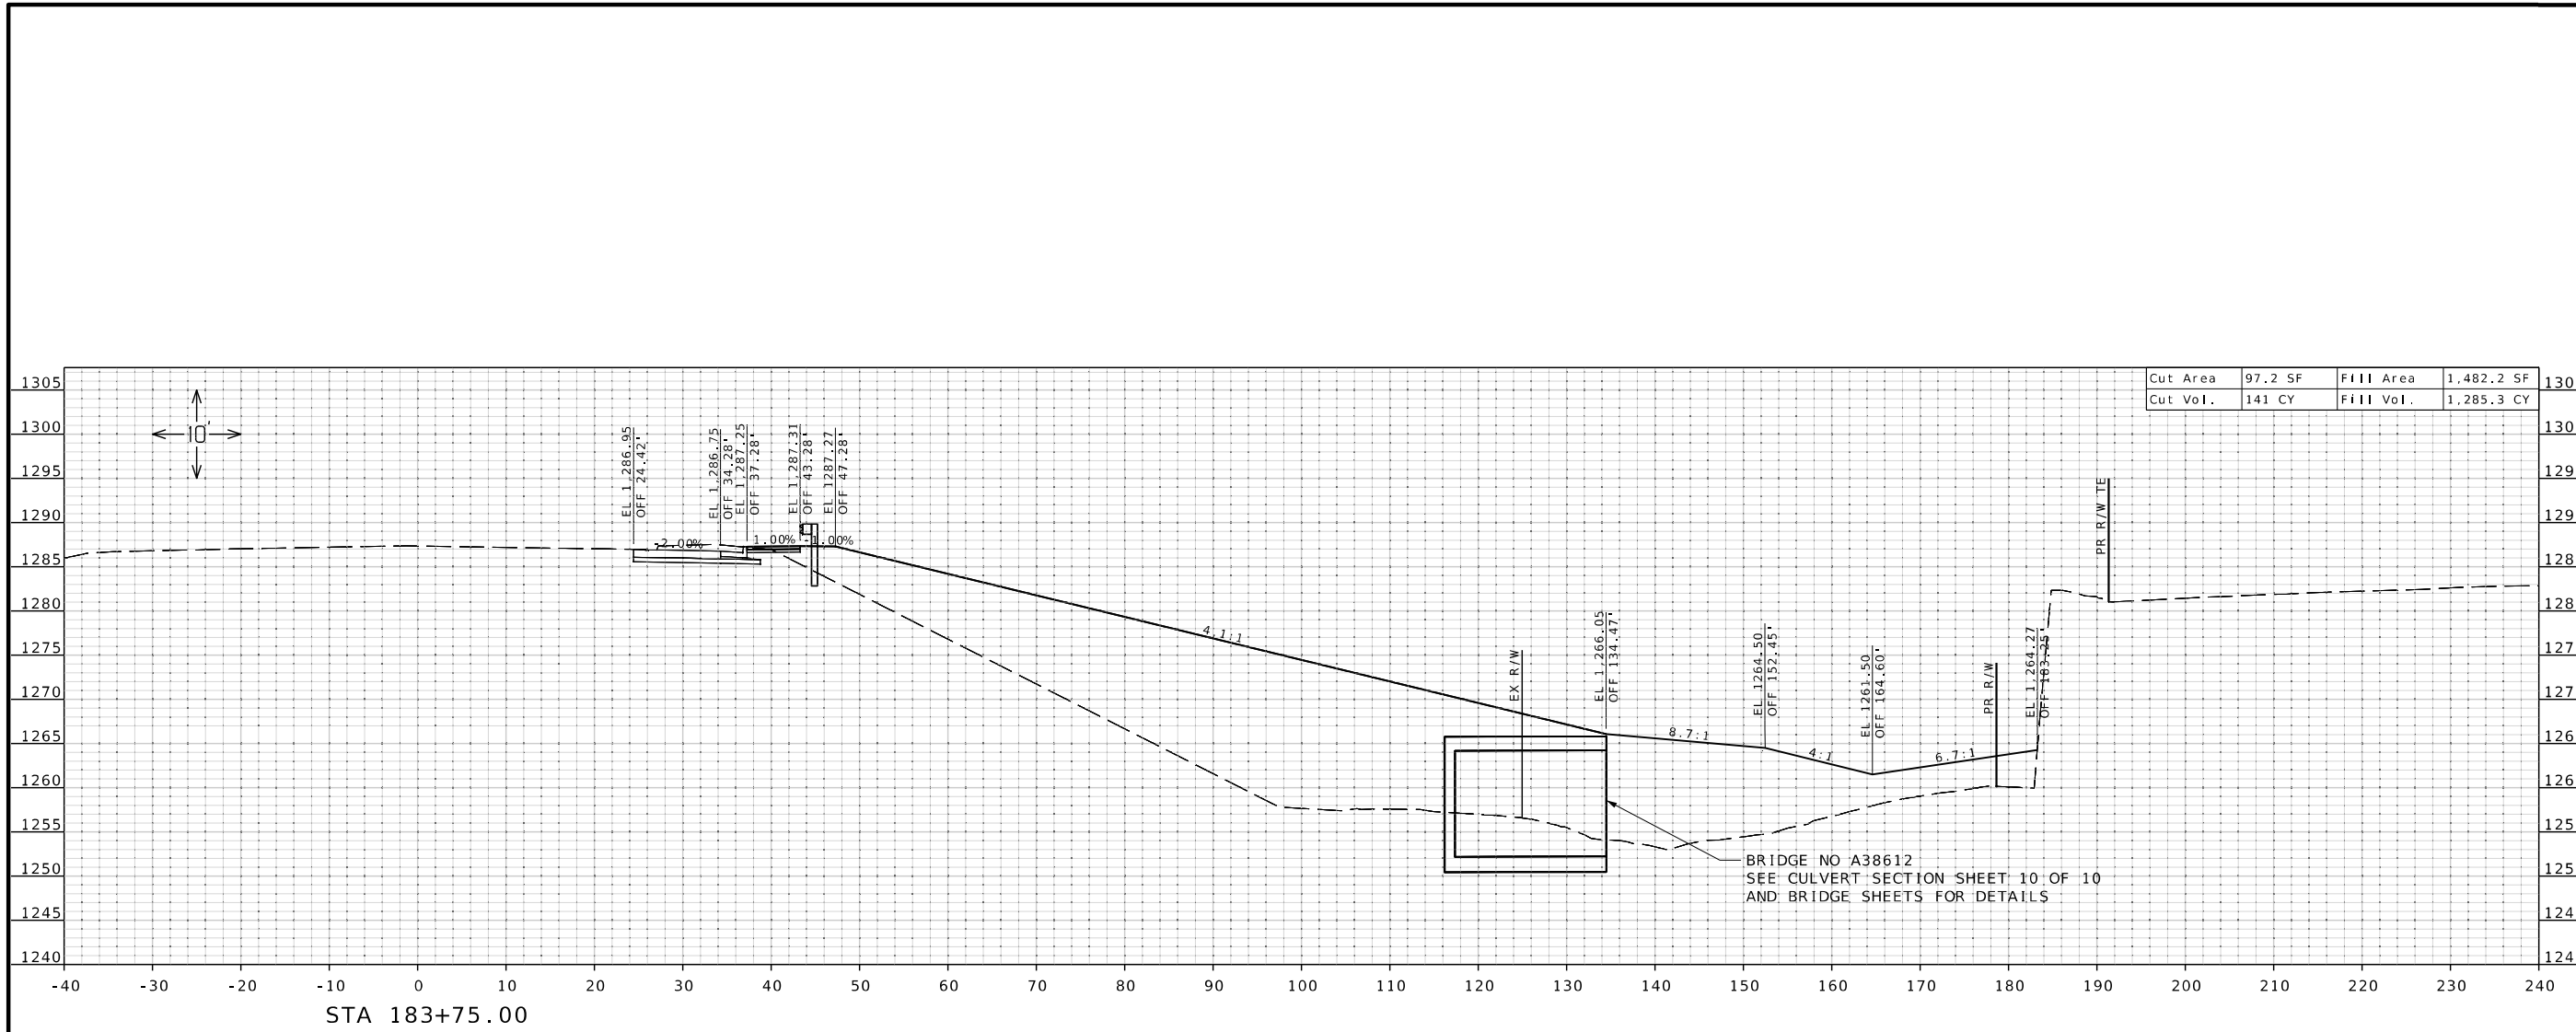

DATE PREPARED	2/2/2026	
ROUTE	CC	STATE MO
DISTRICT	SW	SHEET NO. 20
COUNTY	CHRISTIAN	
JOB NO.	J8S0736E	
CONTRACT ID.		
PROJECT NO.		
BRIDGE NO.	A38612	


DATE	DESCRIPTION

MISSOURI HIGHWAYS AND TRANSPORTATION COMMISSION
 105 WEST CAPITOL JEFFERSON CITY, MO 65102
 1-888-ASK-MODOT (1-888-275-6636)



550 ST. LOUIS STREET
 SPRINGFIELD, MO 65806
 PH. (417) 890-8802
 CERTIFICATE OF AUTHORITY NO. 001592

IF A SEAL IS PRESENT ON THIS SHEET IT HAS BEEN ELECTRONICALLY SEALED AND DATED.

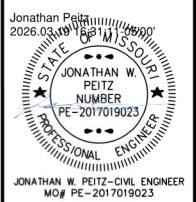

DATE PREPARED
3/19/2026

ROUTE STATE
CC MO
DISTRICT SHEET NO.
SW 22

COUNTY
CHRISTIAN

JOB NO.
J8S0736E

CONTRACT ID.

PROJECT NO.



BRIDGE NO.
A38612


DATE	DESCRIPTION

MISSOURI HIGHWAYS AND TRANSPORTATION COMMISSION
105 WEST CAPITOL
JEFFERSON CITY, MO 65102
1-888-ASK-MODOT (1-888-275-6636)


olsson
550 ST. LOUIS STREET
SPRINGFIELD, MO 65806
PH. (417) 890-8802
CERTIFICATE OF AUTHORITY NO. 001592

IF A SEAL IS PRESENT ON THIS SHEET IT HAS BEEN ELECTRONICALLY SEALED AND DATED.

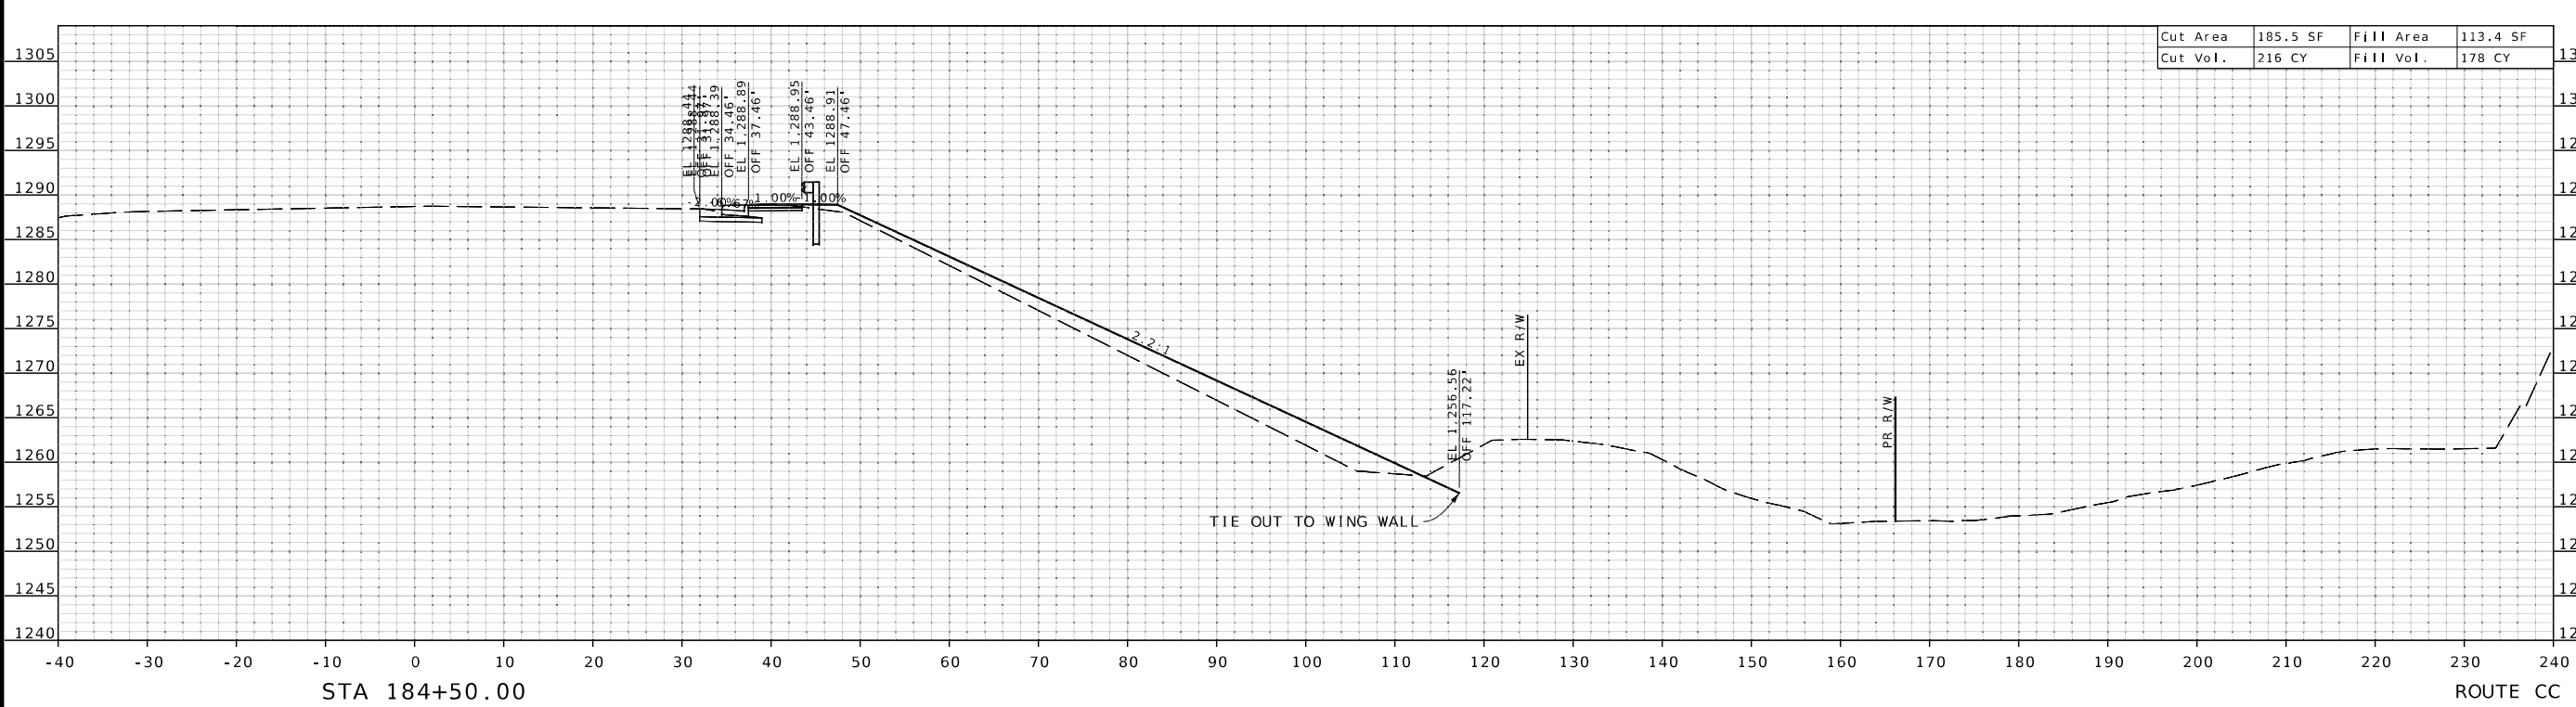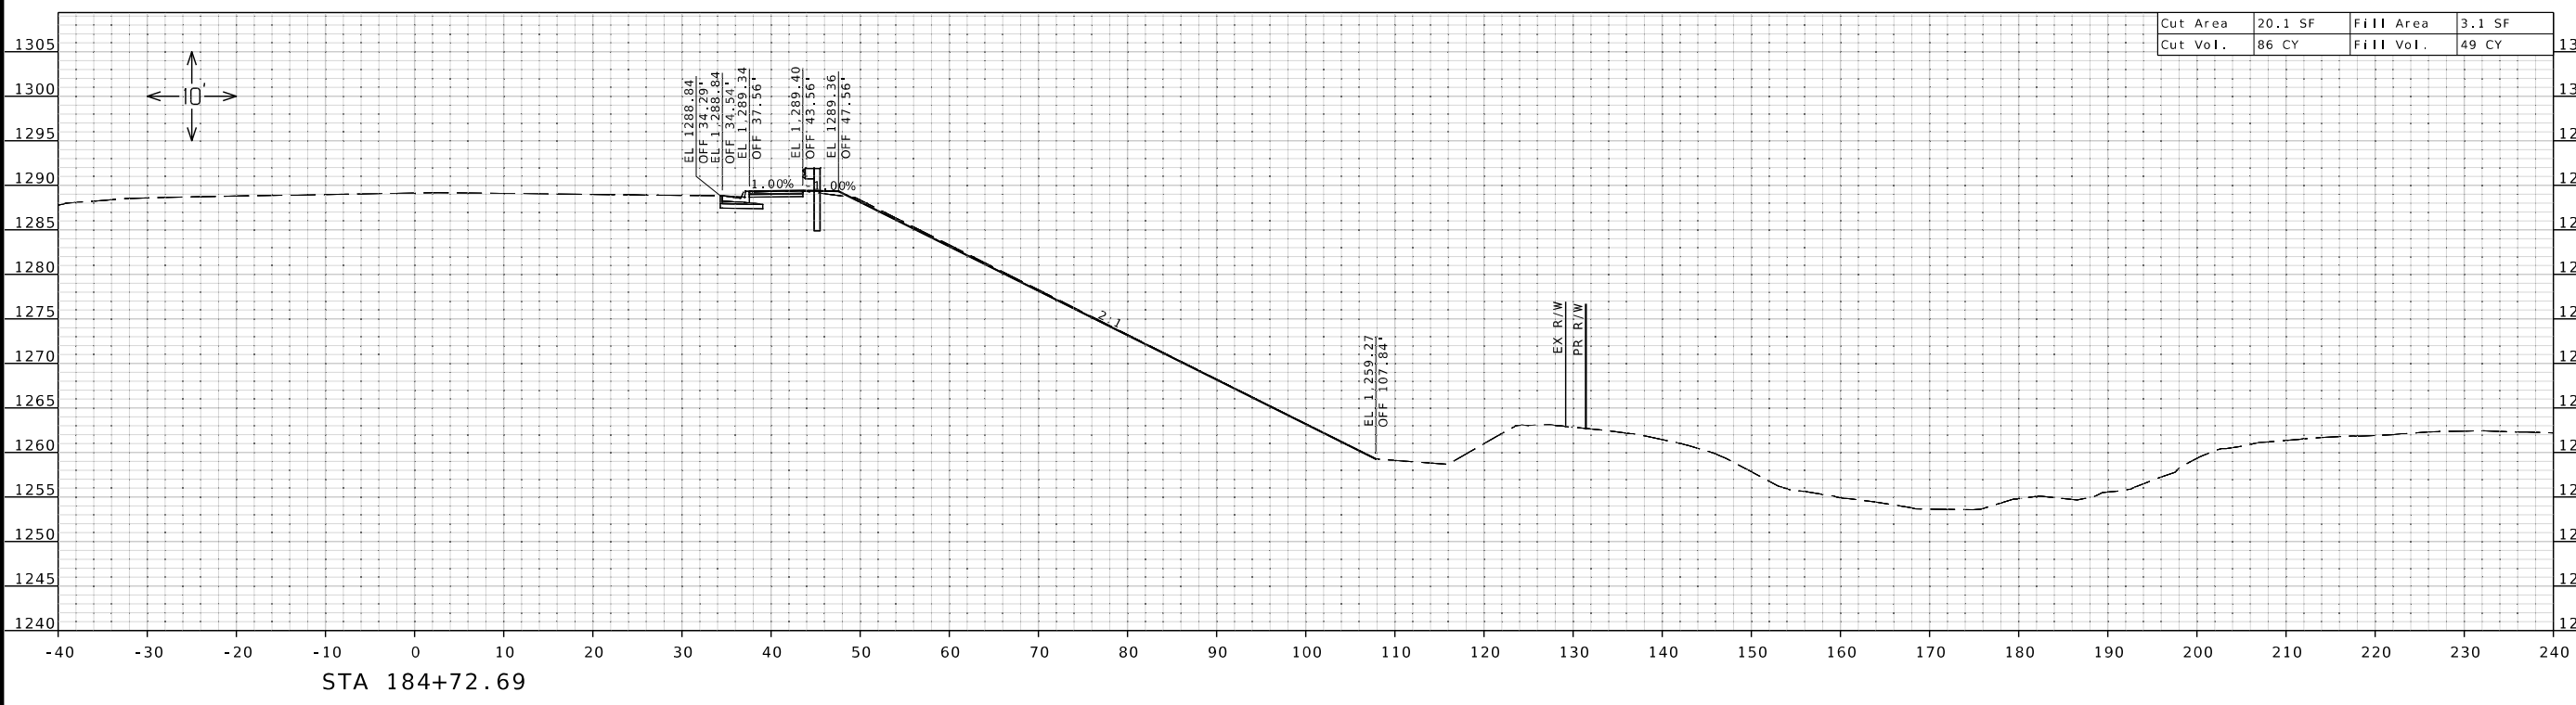

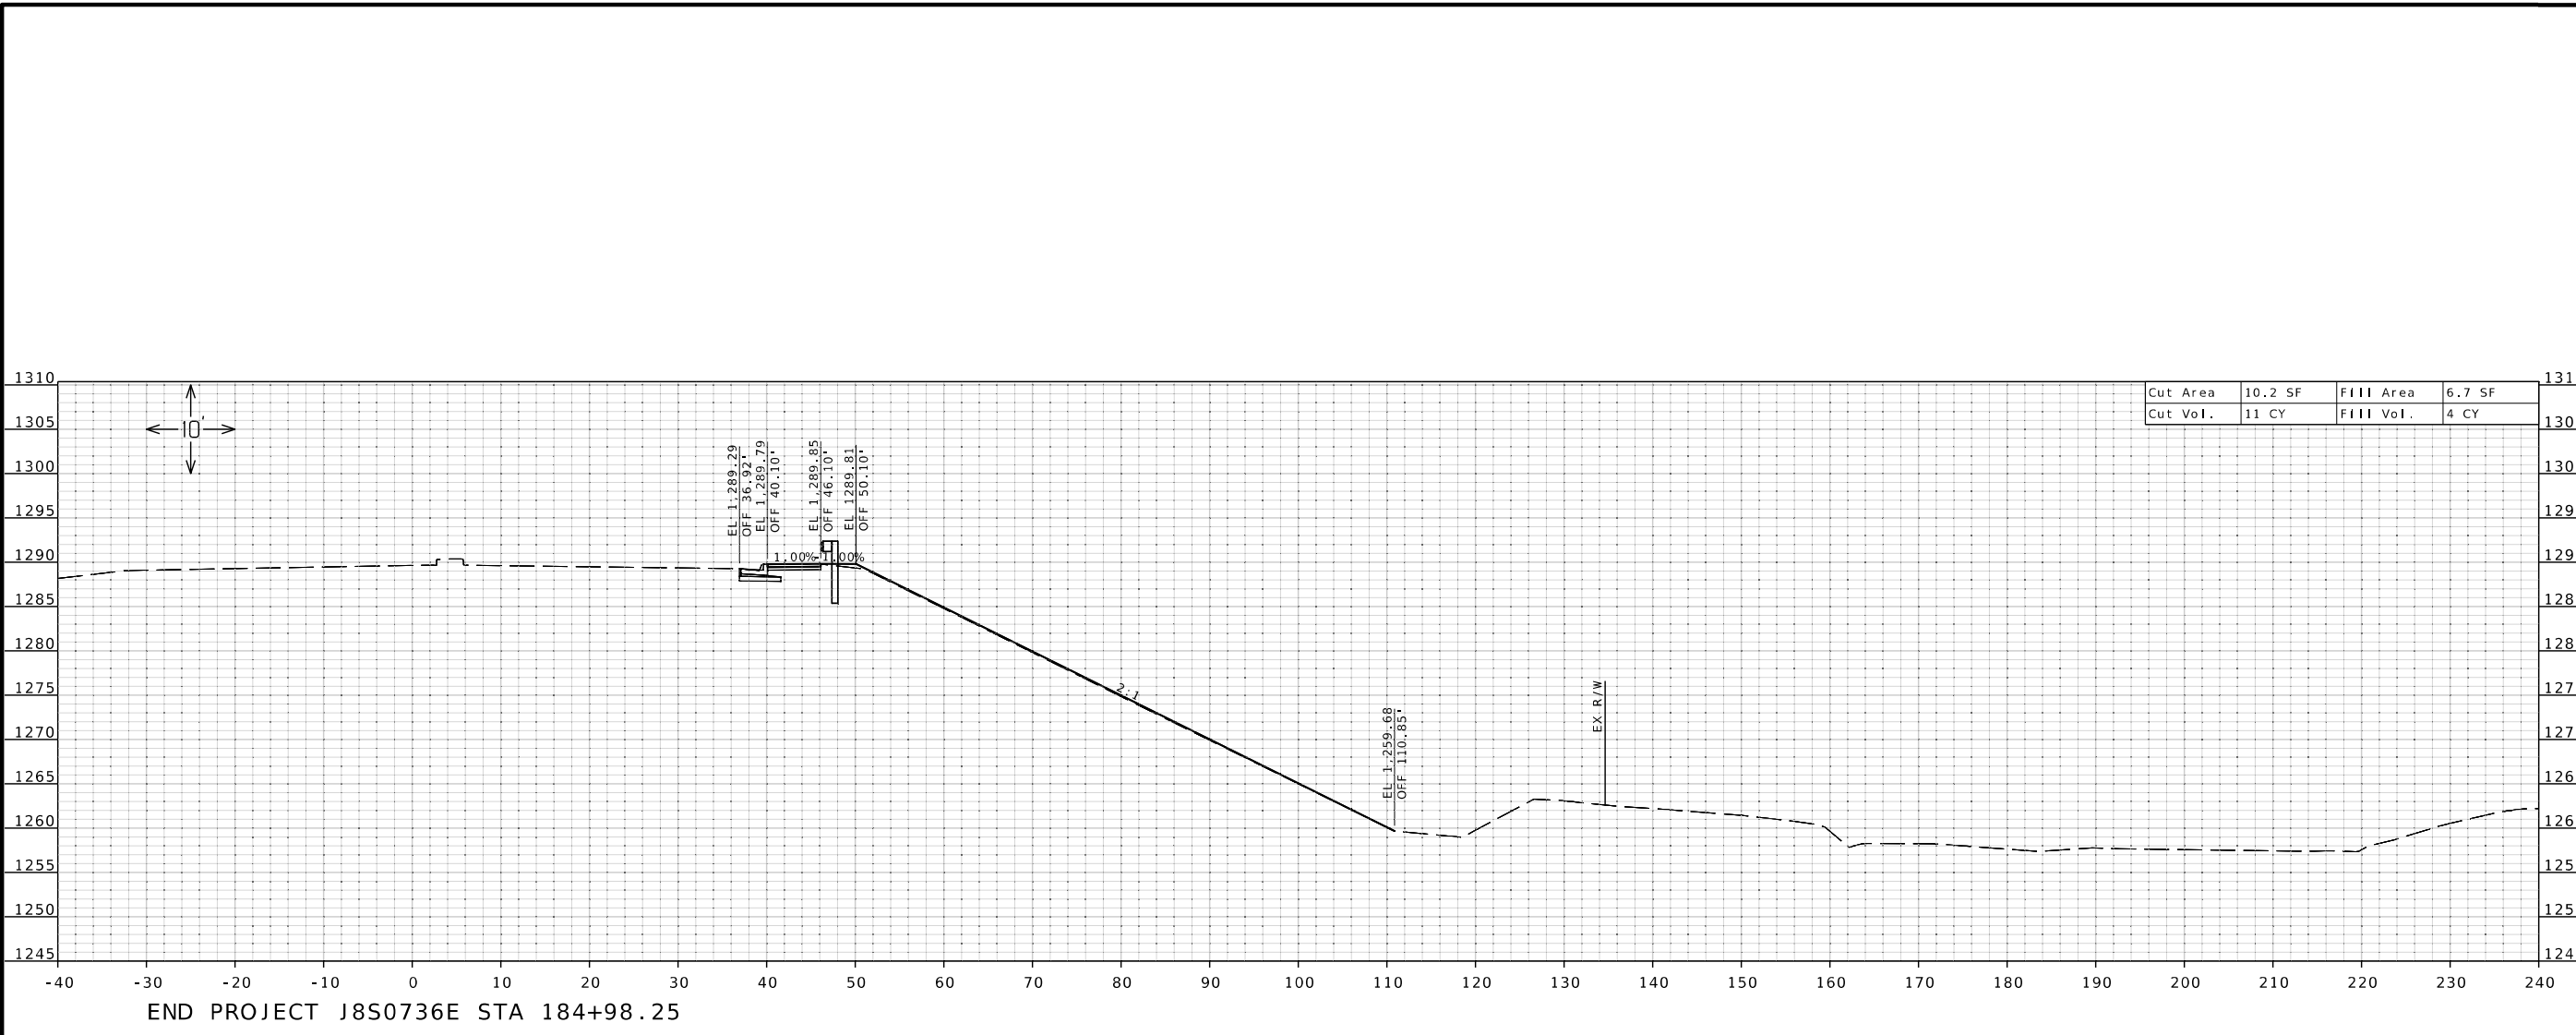


END PROJECT J850736E STA 184+98.25

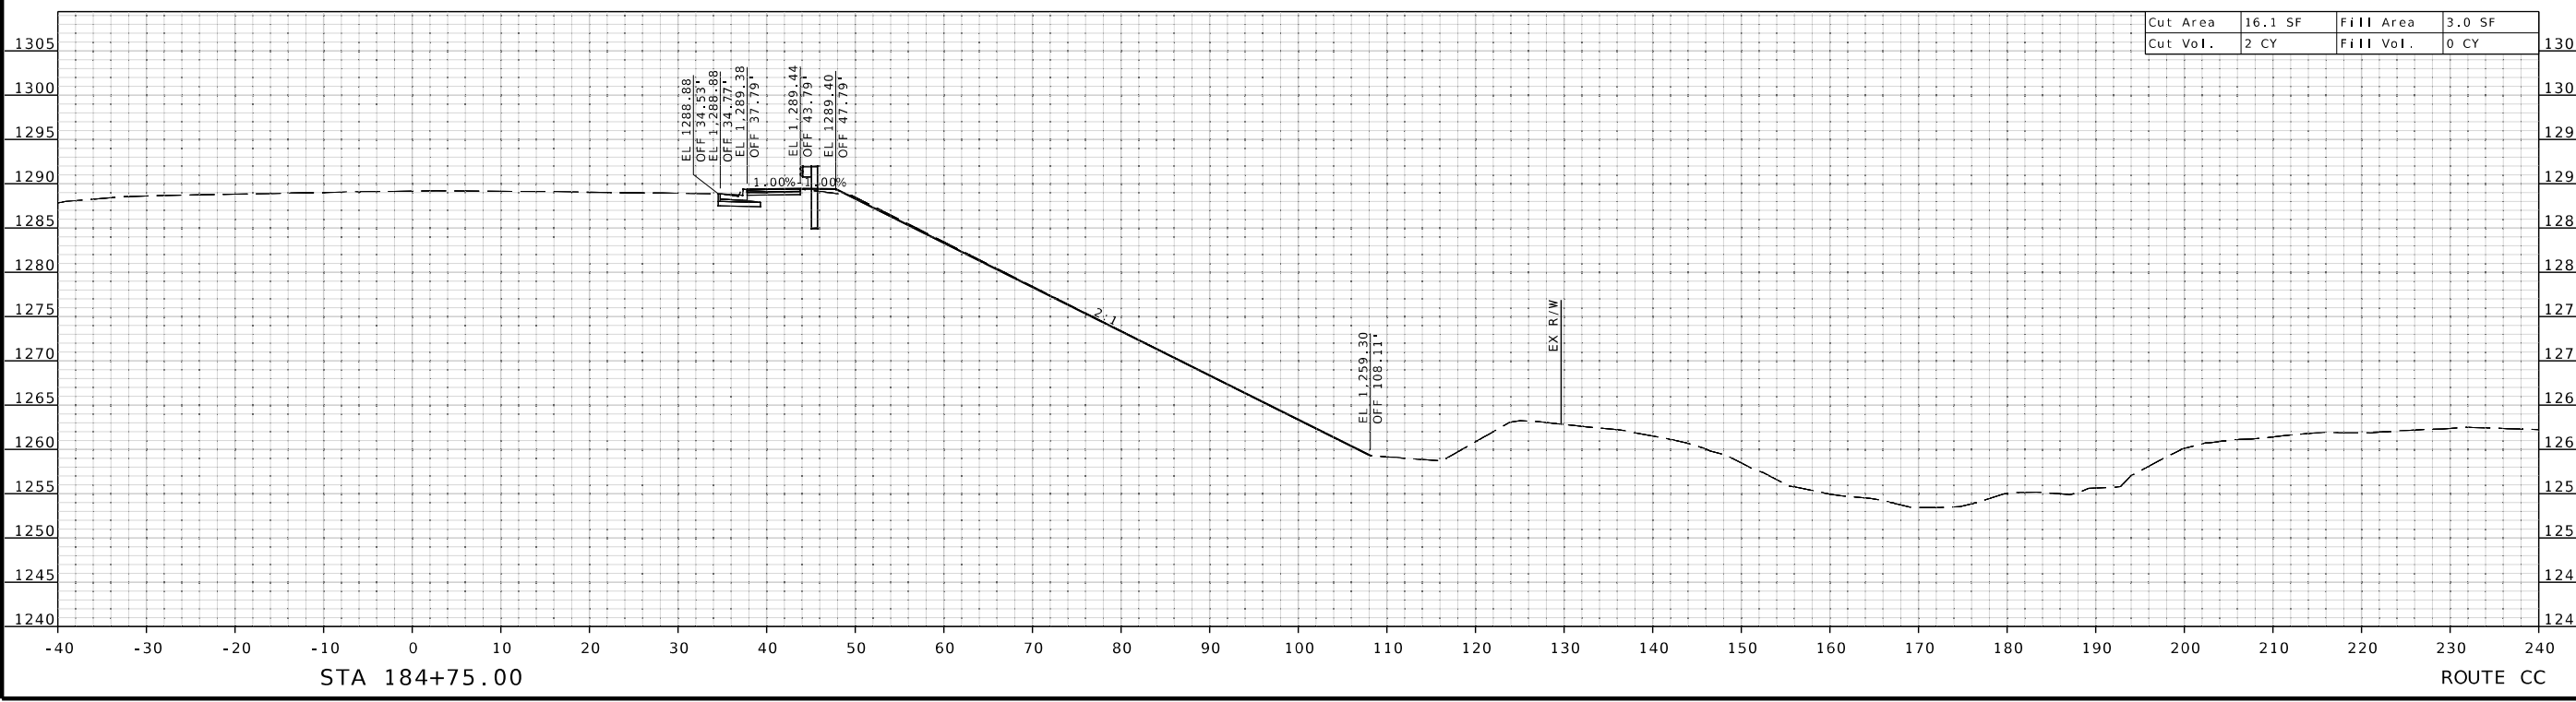

STA 184+75.00

ROUTE CC

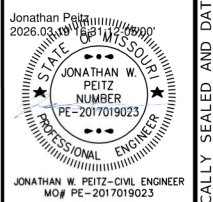


DATE PREPARED
3/19/2026
ROUTE CC STATE MO
DISTRICT SW SHEET NO. 23
COUNTY CHRISTIAN

JOB NO.
J850736E
CONTRACT ID.
PROJECT NO.
BRIDGE NO.
A38612





DATE	DESCRIPTION

MISSOURI HIGHWAYS AND TRANSPORTATION COMMISSION
105 WEST CAPITOL JEFFERSON CITY, MO 65102
1-888-ASK-MODOT (1-888-275-6636)



550 ST. LOUIS STREET
SPRINGFIELD, MO 65806
PH. (417) 890-8802
CERTIFICATE OF AUTHORITY NO. 001592

IF A SEAL IS PRESENT ON THIS SHEET IT HAS BEEN ELECTRONICALLY SEALED AND DATED.

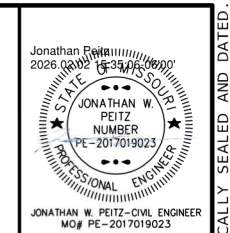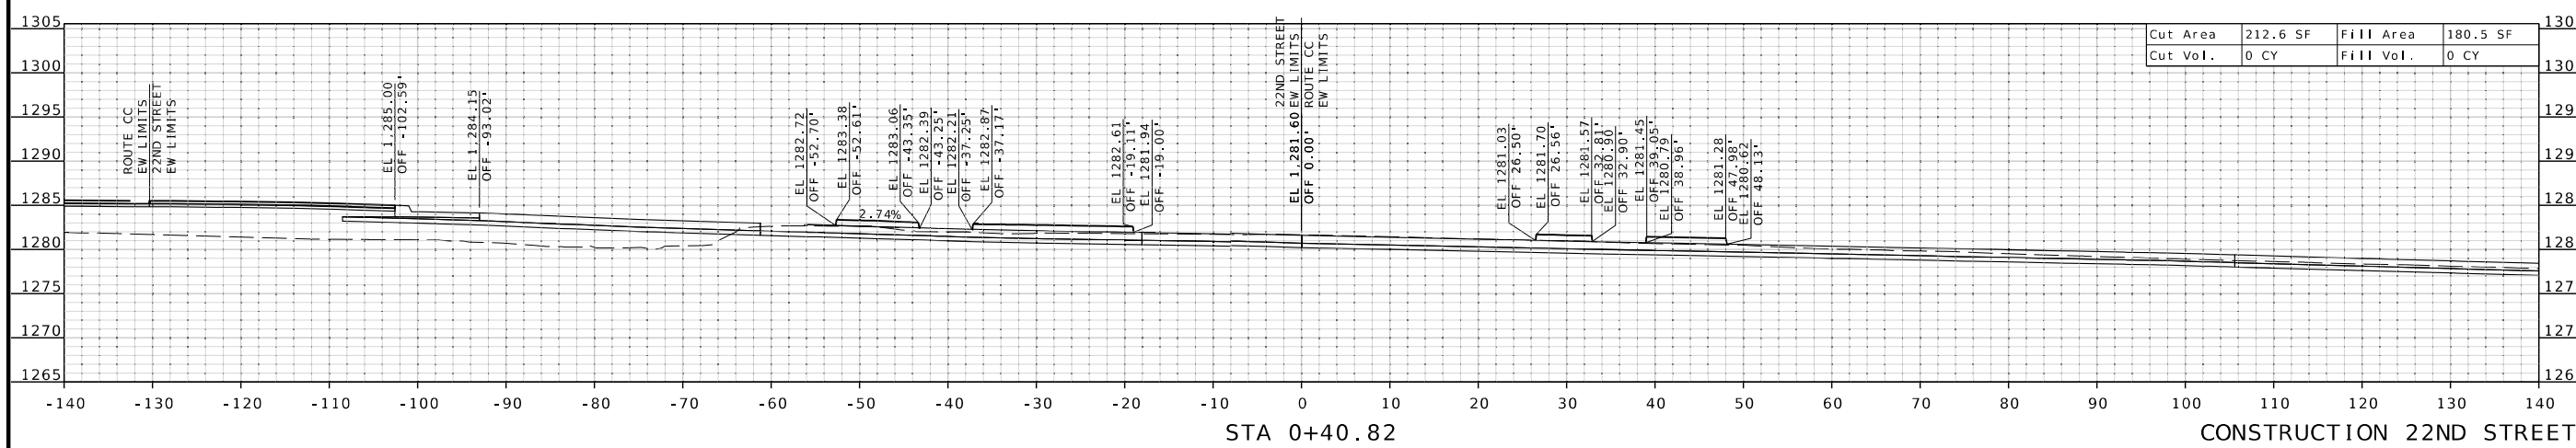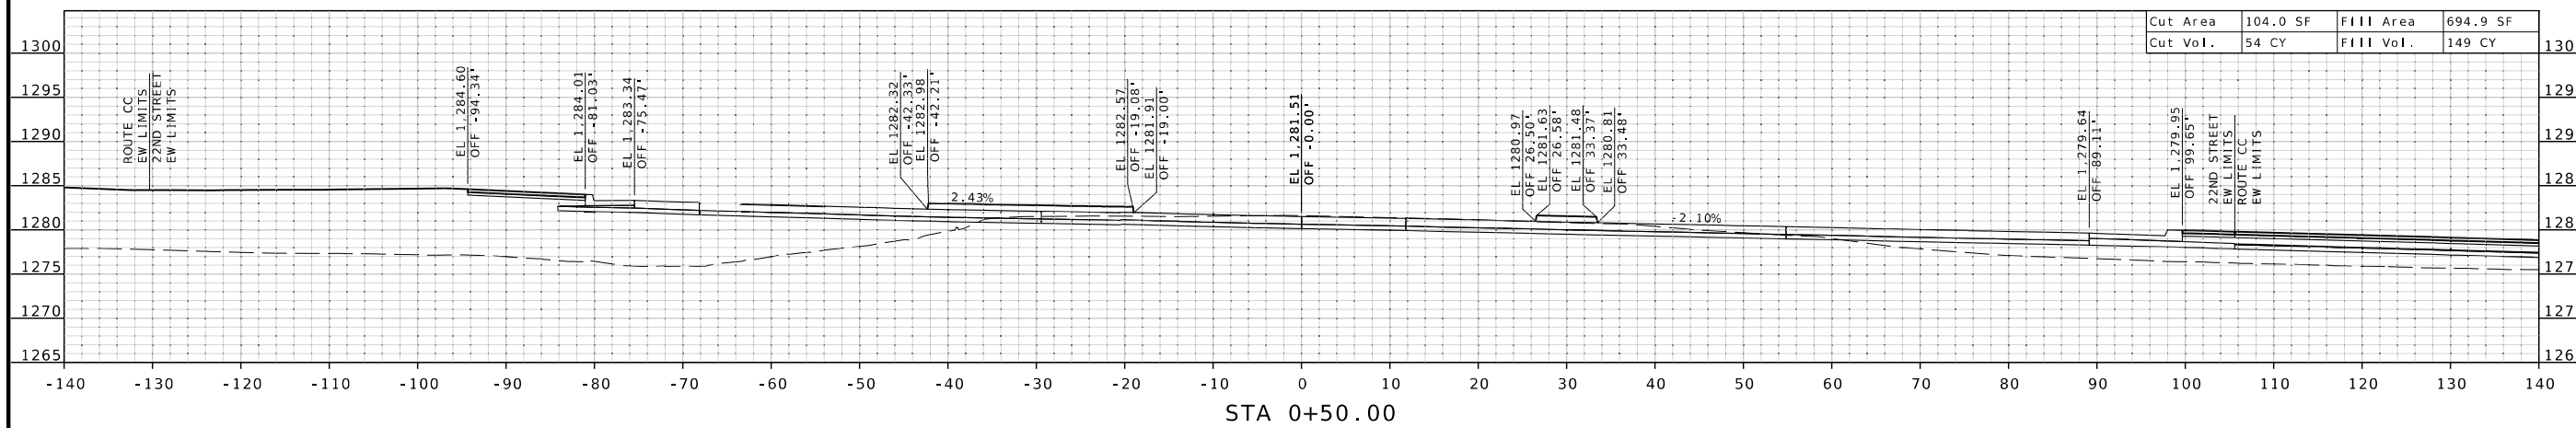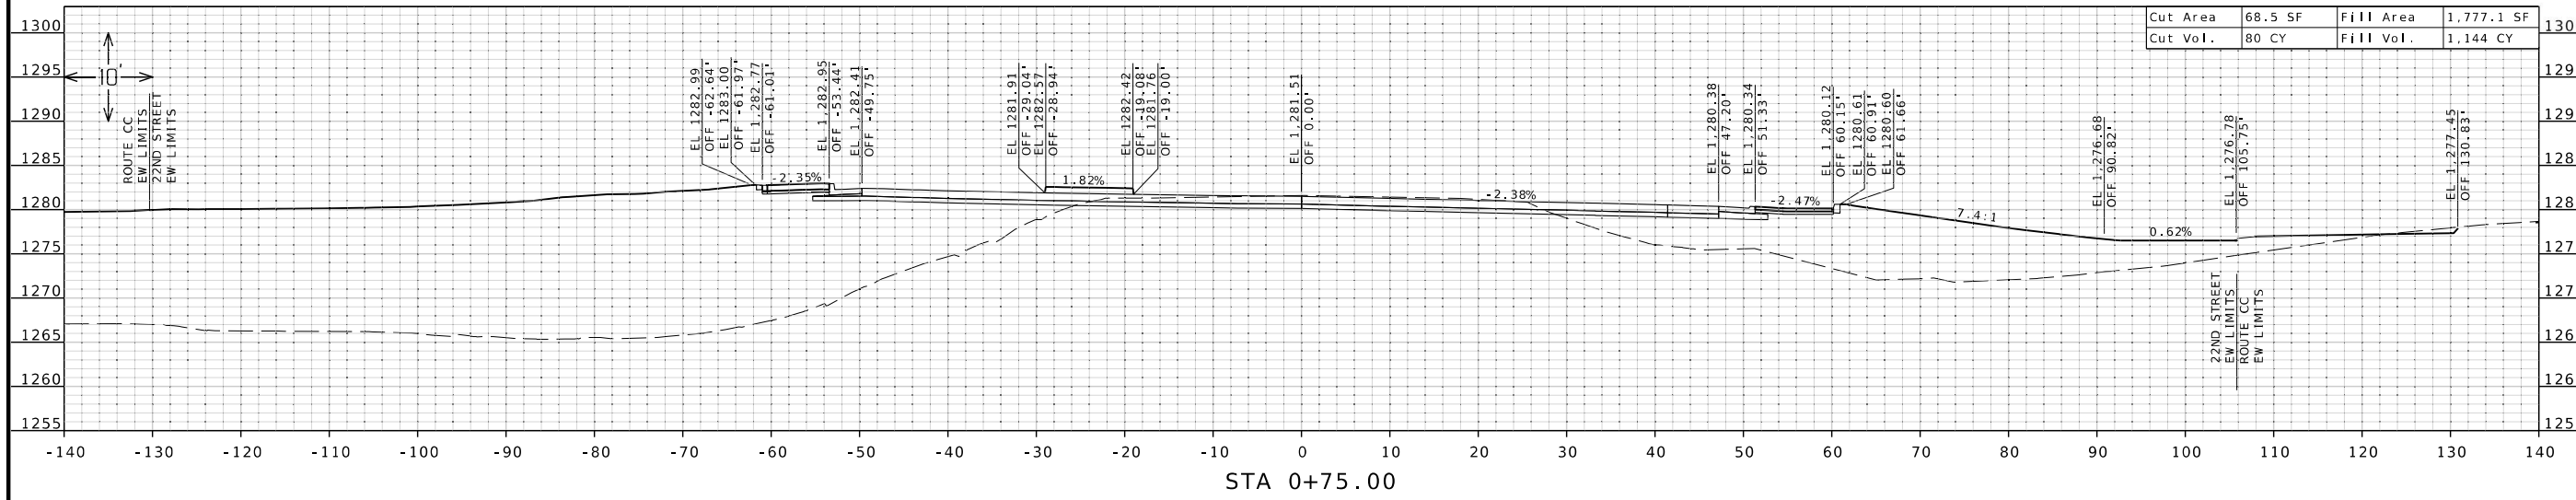

DATE PREPARED
2/2/2026

ROUTE
CC

DISTRICT
SW

STATE
MO

SHEET NO.
24

COUNTY
CHRISTIAN

JOB NO.
J8S0736E


CONTRACT ID.

PROJECT NO.


BRIDGE NO.
A38612

DATE	DESCRIPTION

MISSOURI HIGHWAYS AND TRANSPORTATION COMMISSION



105 WEST CAPITOL
JEFFERSON CITY, MO 65102
1-888-ASK-MODOT (1-888-275-6636)



550 ST. LOUIS STREET
SPRINGFIELD, MO 65806
PH. (417) 890-8802
CERTIFICATE OF
AUTHORITY NO. 001592

IF A SEAL IS PRESENT ON THIS SHEET IT HAS BEEN ELECTRONICALLY SEALED AND DATED.





DATE PREPARED
2/2/2026


ROUTE STATE
CC MO
DISTRICT COUNTY
SW CHRISTIAN
25

JOB NO.
J8S0736E
CONTRACT ID.

PROJECT NO.
BRIDGE NO.
A38612

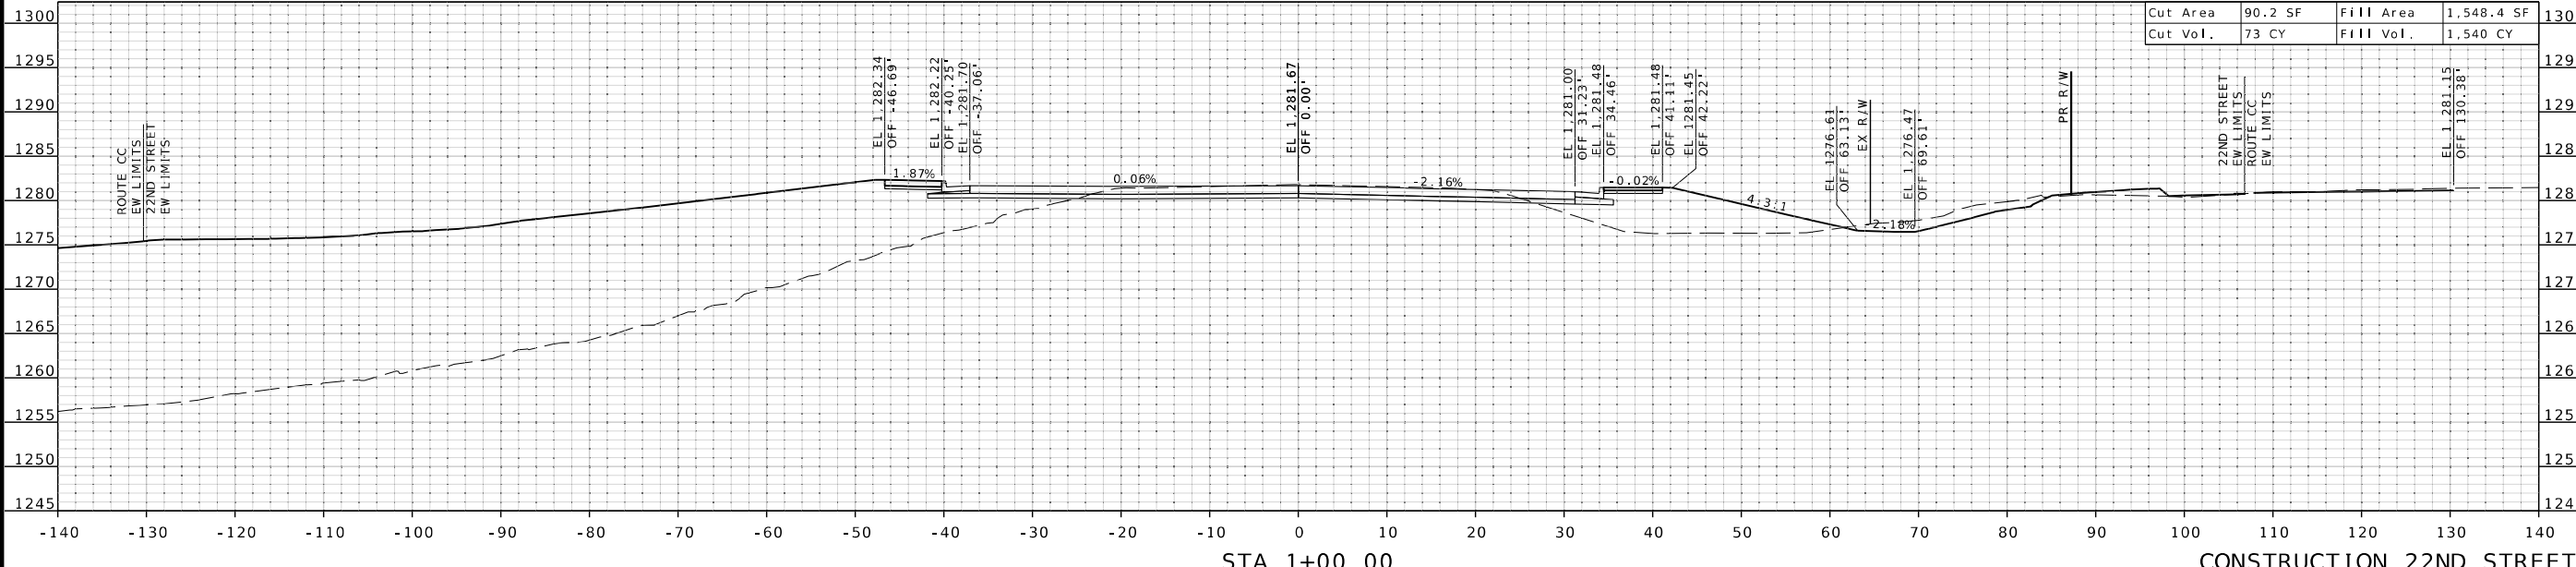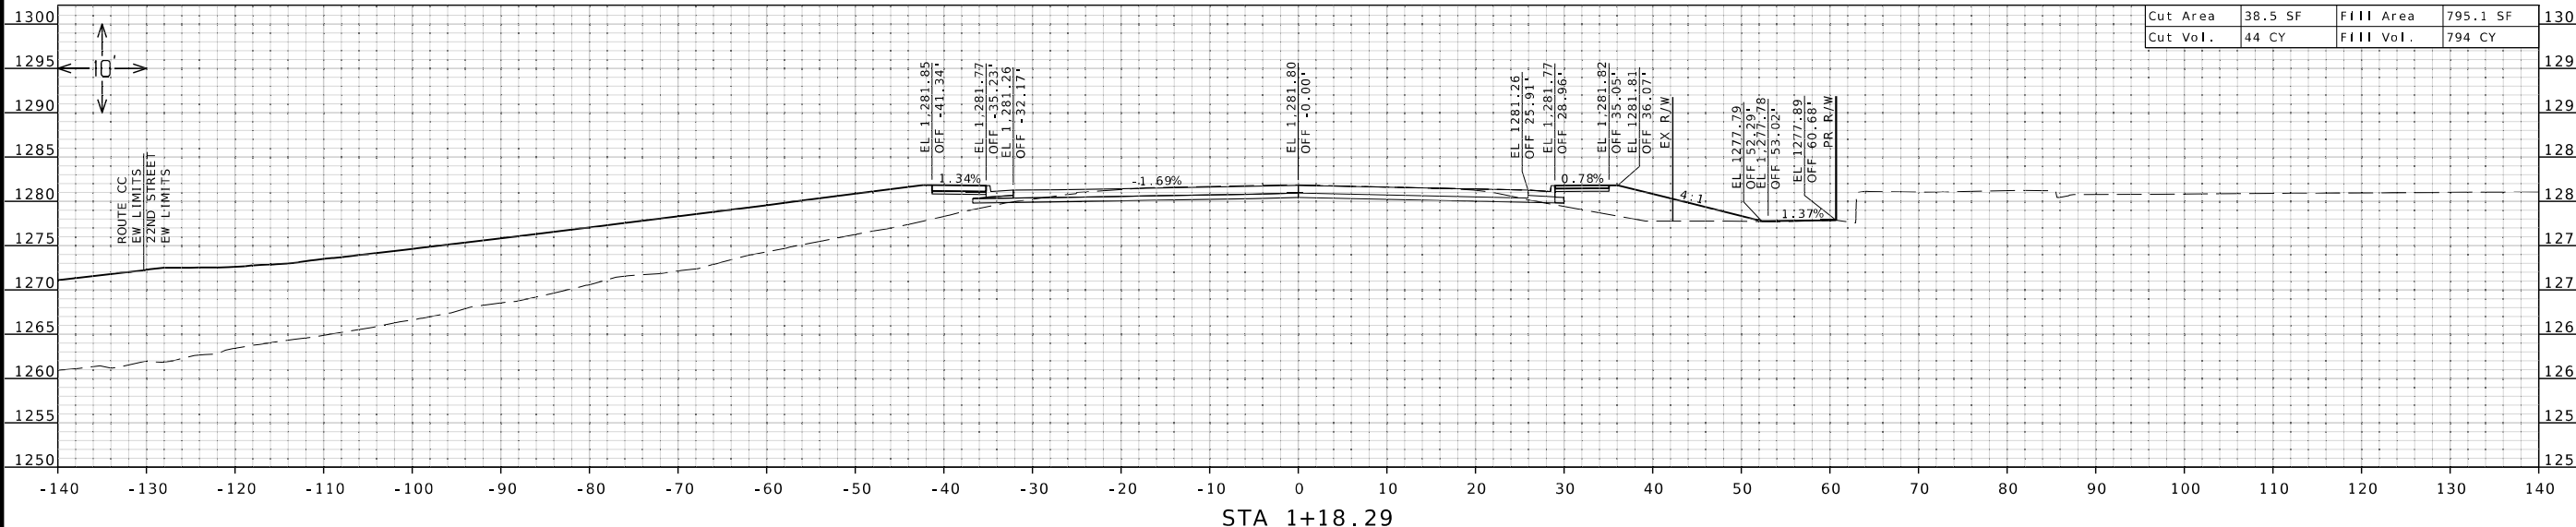


DATE	DESCRIPTION


MISSOURI HIGHWAYS AND TRANSPORTATION COMMISSION

 105 WEST CAPITOL
 JEFFERSON CITY, MO 65102
 1-888-ASK-MODOT (1-888-275-6636)

olsson
 550 ST. LOUIS STREET
 SPRINGFIELD, MO 65806
 PH. (417) 890-8802
 CERTIFICATE OF
 AUTHORITY NO. 001592

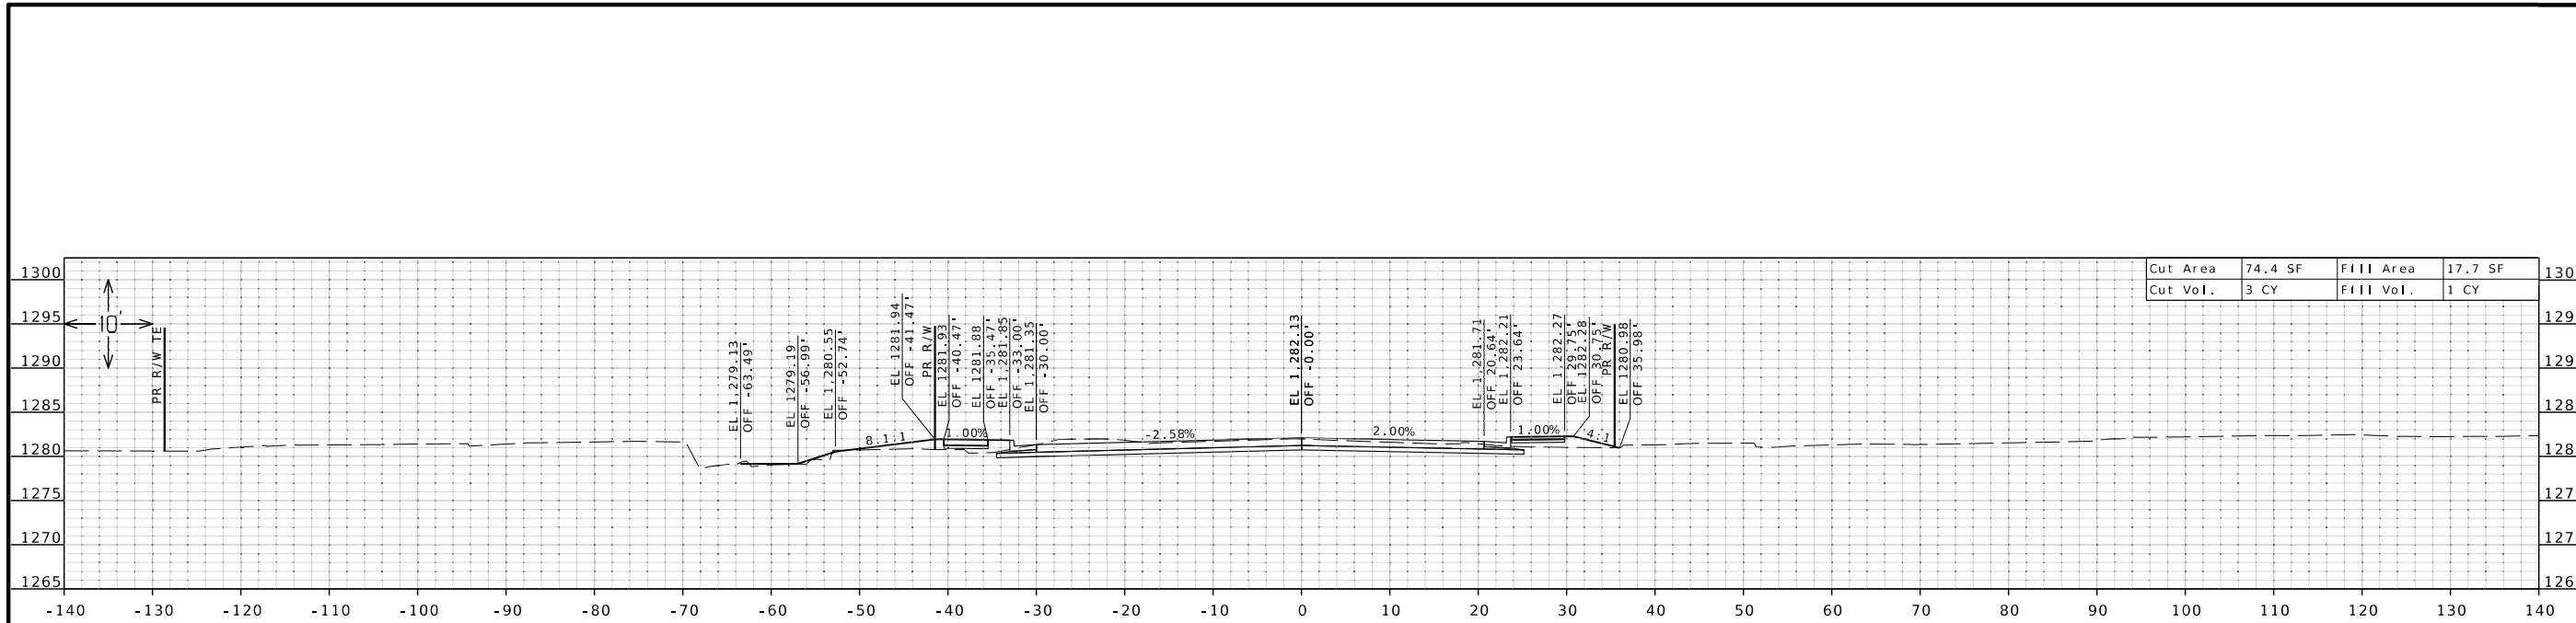
IF A SEAL IS PRESENT ON THIS SHEET IT HAS BEEN ELECTRONICALLY SEALED AND DATED.

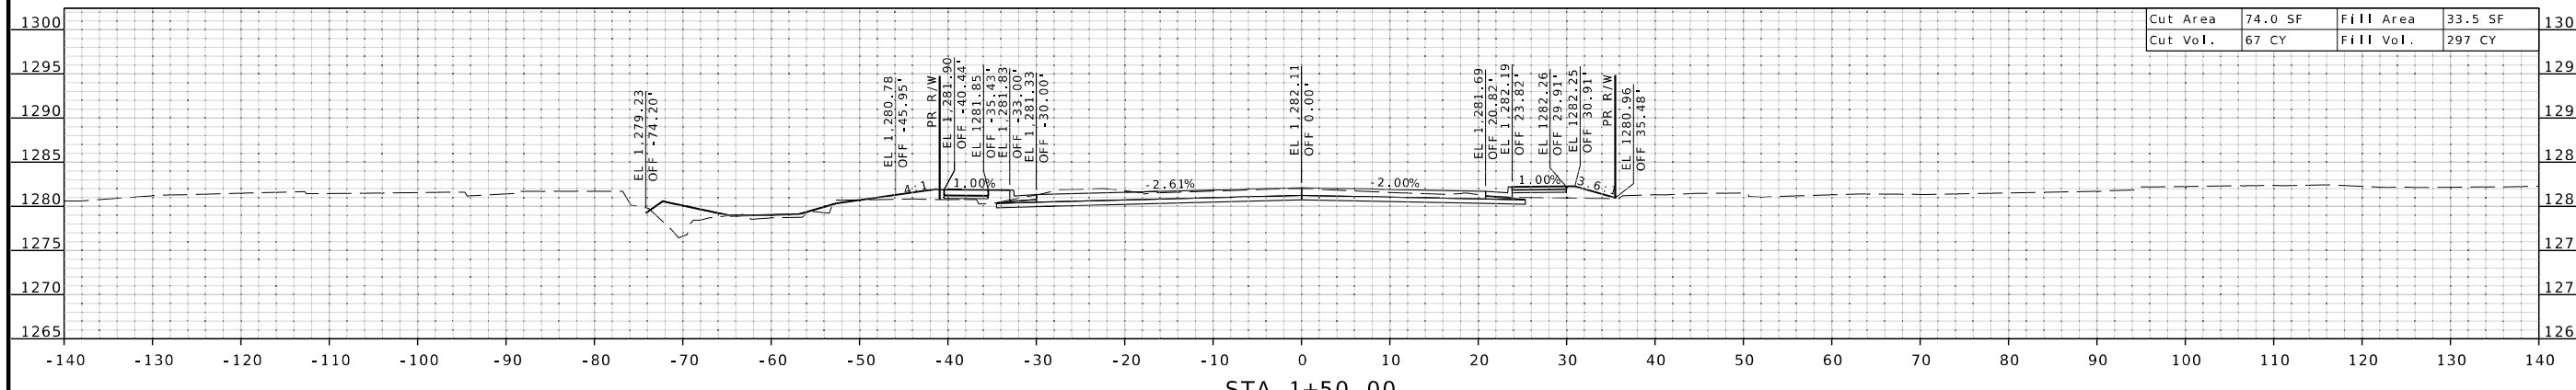

STA 1+51.16



STA 1+50.00

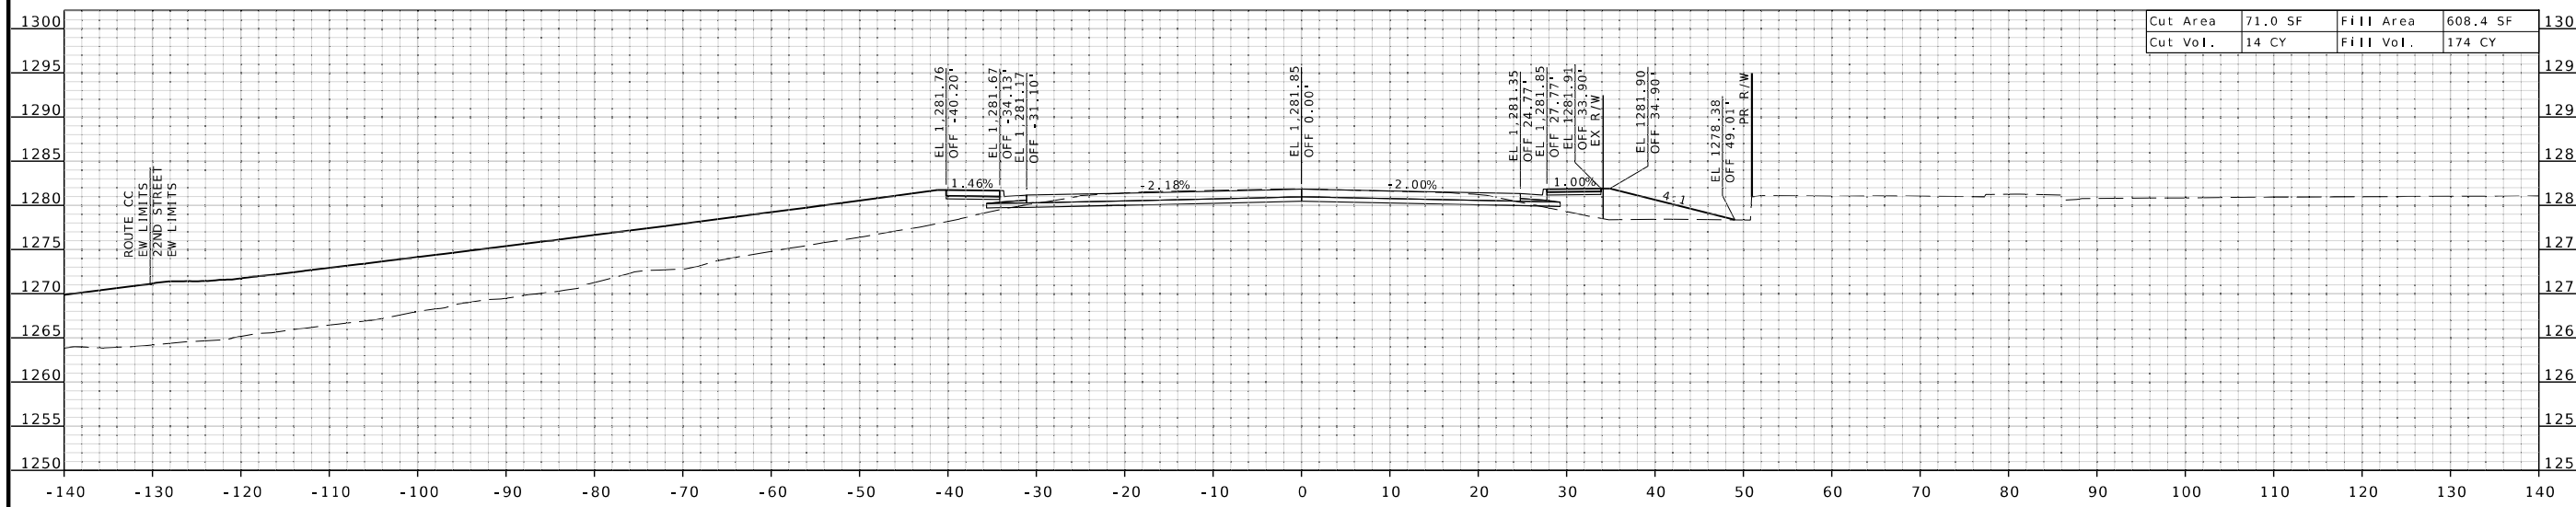


STA 1+25.00


CONSTRUCTION 22ND STREET

Jonathan W. Peitz
2026.03.02 13:46:36
STATE OF MISSOURI
JONATHAN W. PEITZ
NUMBER
PE-2017019023
PROFESSIONAL ENGINEER
JONATHAN W. PEITZ-CIVIL ENGINEER
MO# PE-2017019023

DATE PREPARED 2/2/2026	
ROUTE CC	STATE MO
DISTRICT SW	SHEET NO. 26
COUNTY CHRISTIAN	
JOB NO. J8S0736E	
CONTRACT ID.	
PROJECT NO.	
BRIDGE NO. A38612	
DESCRIPTION	DATE
MISSOURI HIGHWAYS AND TRANSPORTATION COMMISSION	




MISSOURI HIGHWAYS AND TRANSPORTATION COMMISSION
105 WEST CAPITOL
JEFFERSON CITY, MO 65102
1-888-ASK-MODOT (1-888-275-6636)



550 ST. LOUIS STREET
SPRINGFIELD, MO 65806
PH. (417) 890-8802
CERTIFICATE OF
AUTHORITY NO. 001592

IF A SEAL IS PRESENT ON THIS SHEET IT HAS BEEN ELECTRONICALLY SEALED AND DATED.

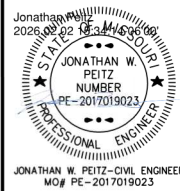

DATE PREPARED
2/2/2026

ROUTE STATE
CC MO

DISTRICT SHEET NO.
SW 27

COUNTY
CHRISTIAN

JOB NO.
J8S0736E

CONTRACT ID.

PROJECT NO.

BRIDGE NO.
A38612

DATE	DESCRIPTION




MISSOURI HIGHWAYS AND TRANSPORTATION COMMISSION




105 WEST CAPITOL
JEFFERSON CITY, MO 65102
1-888-ASK-MODOT (1-888-275-6636)

olsson

550 ST. LOUIS STREET
SPRINGFIELD, MO 65806
PH. (417) 890-8802
CERTIFICATE OF
AUTHORITY NO. 001592

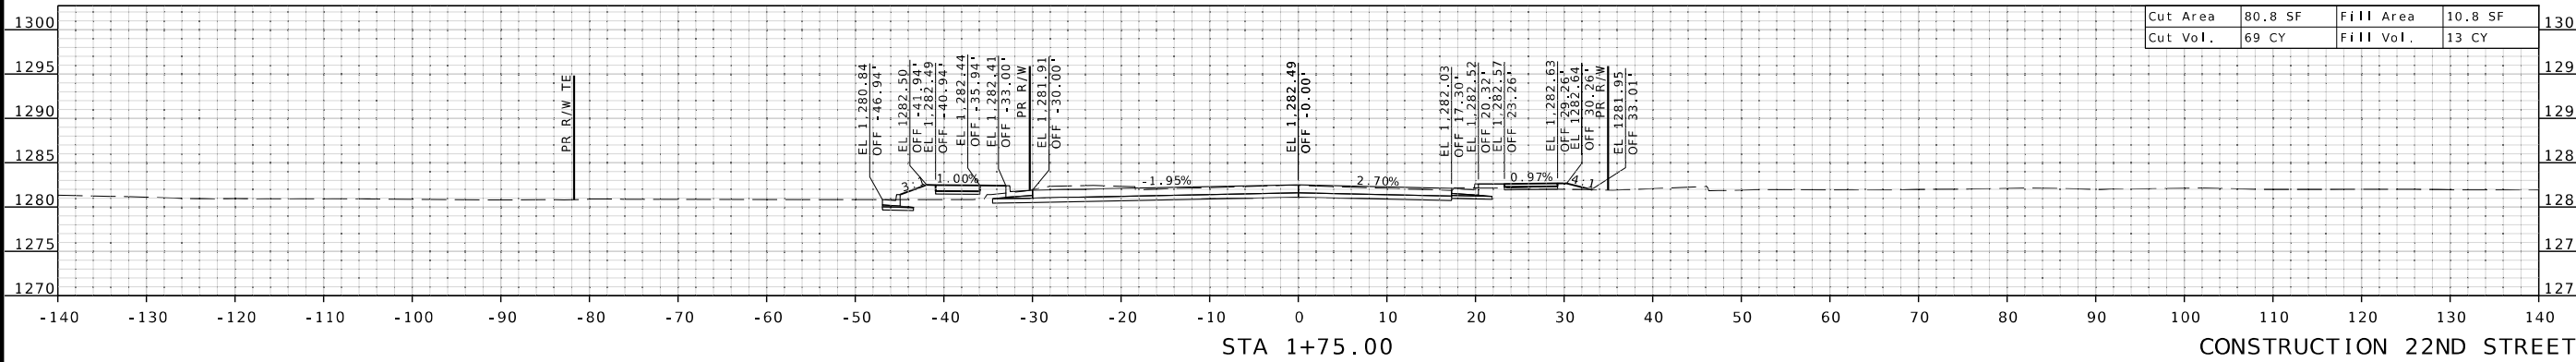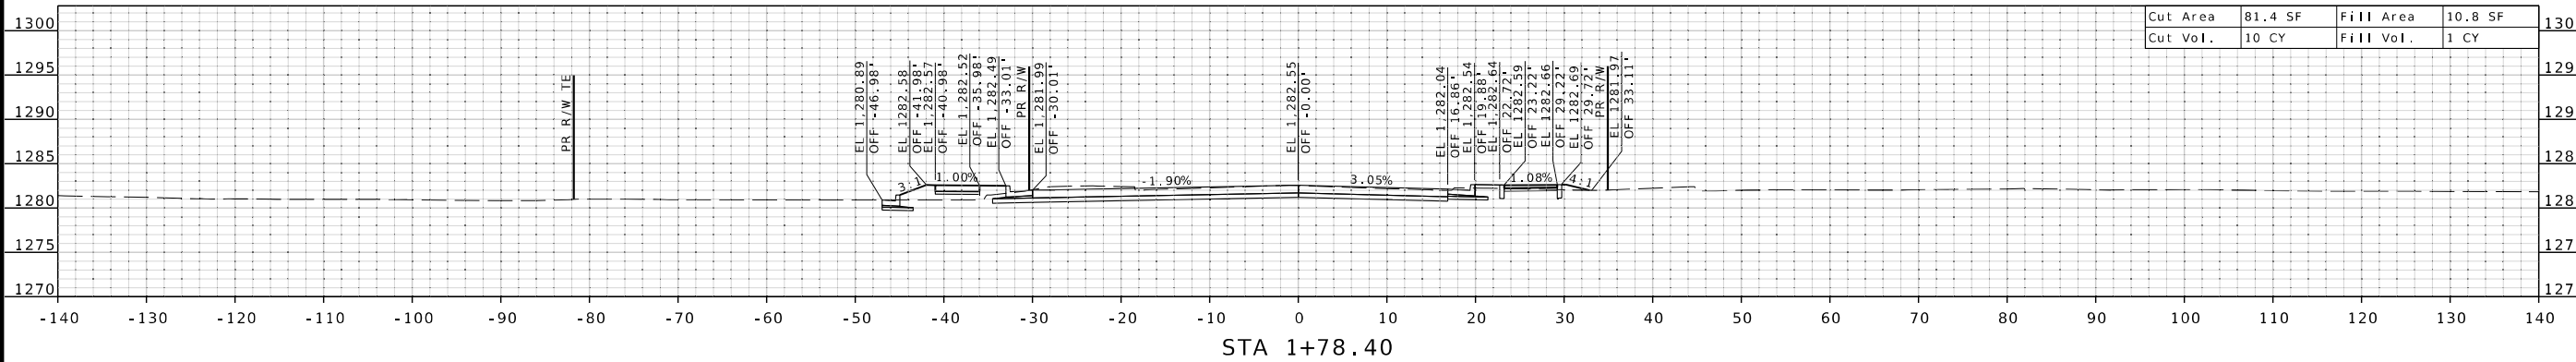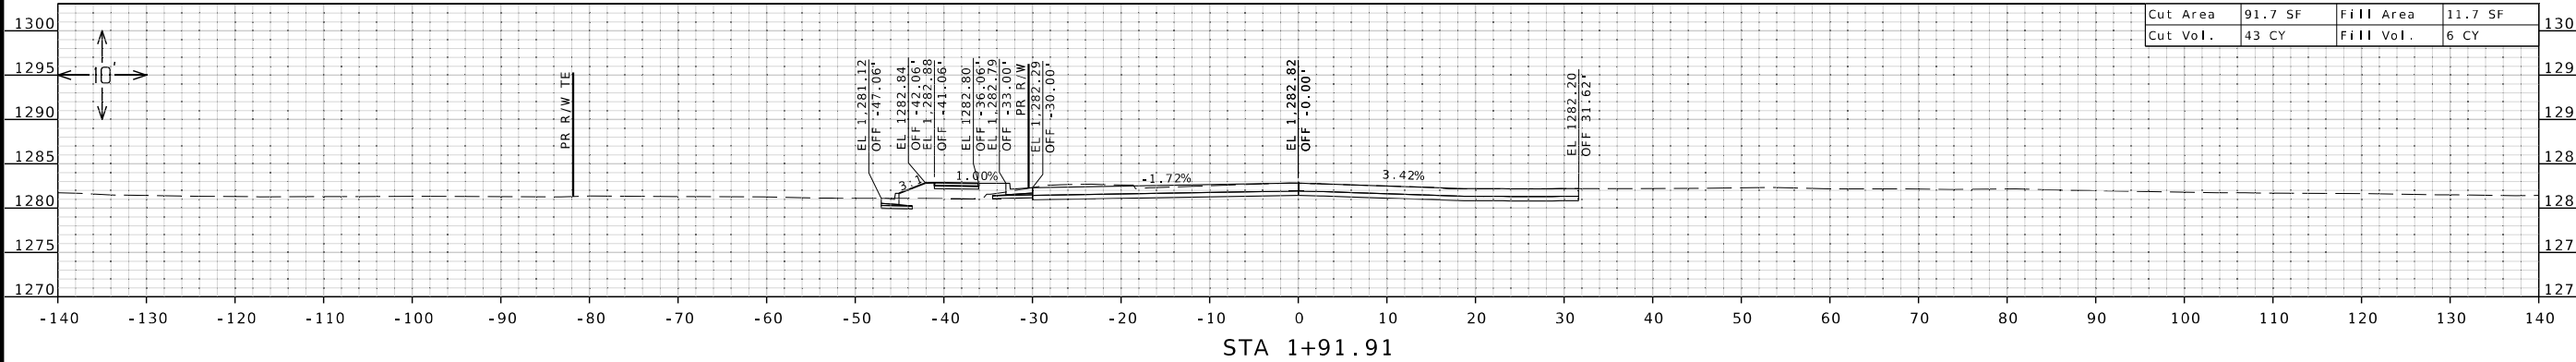

IF A SEAL IS PRESENT ON THIS SHEET IT HAS BEEN ELECTRONICALLY SEALED AND DATED.

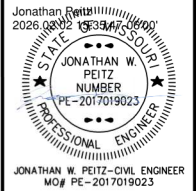

DATE PREPARED
2/2/2026

ROUTE STATE
CC MO

DISTRICT SHEET NO.
SW 28

COUNTY
CHRISTIAN

JOB NO.
J8S0736E

CONTRACT ID.

PROJECT NO.

BRIDGE NO.
A38612

DATE	DESCRIPTION




MISSOURI HIGHWAYS AND TRANSPORTATION COMMISSION



105 WEST CAPITOL
JEFFERSON CITY, MO 65102
1-888-ASK-MODOT (1-888-275-6636)

olsson

550 ST. LOUIS STREET
SPRINGFIELD, MO 65806
PH. (417) 890-8802
CERTIFICATE OF AUTHORITY NO. 001592

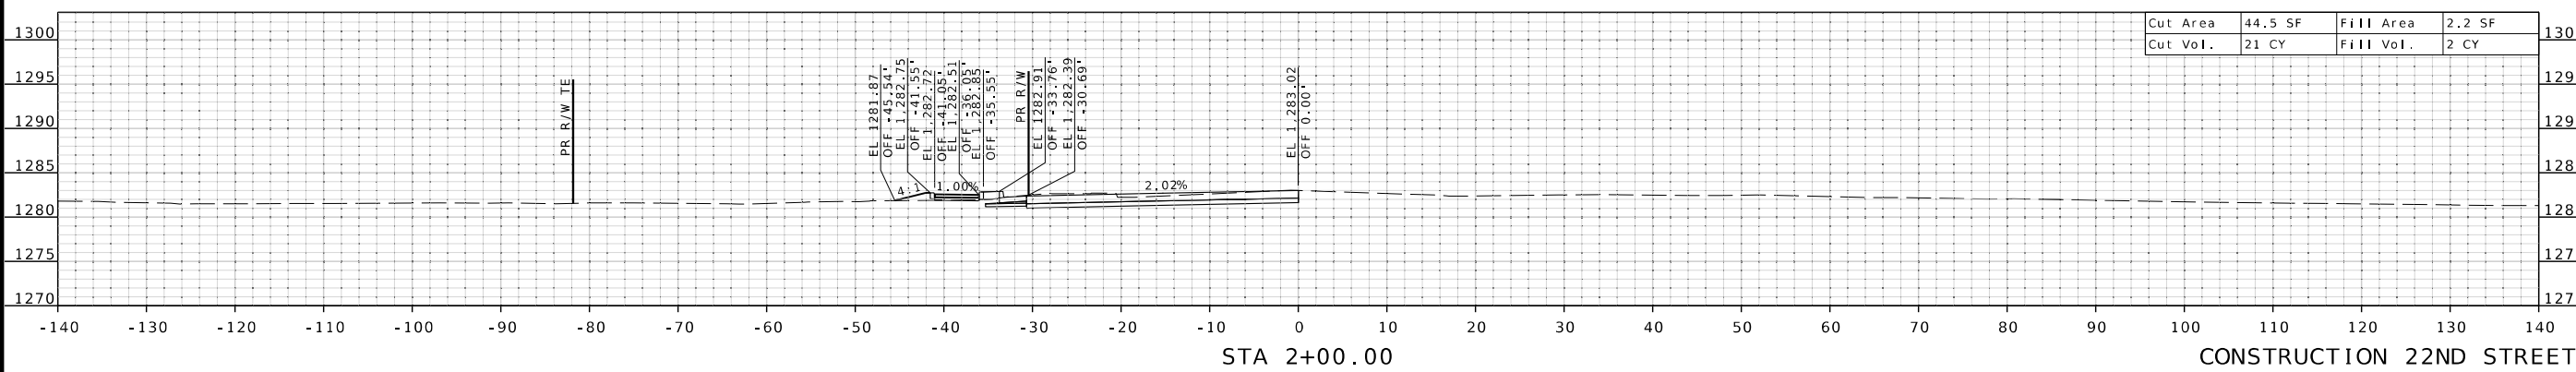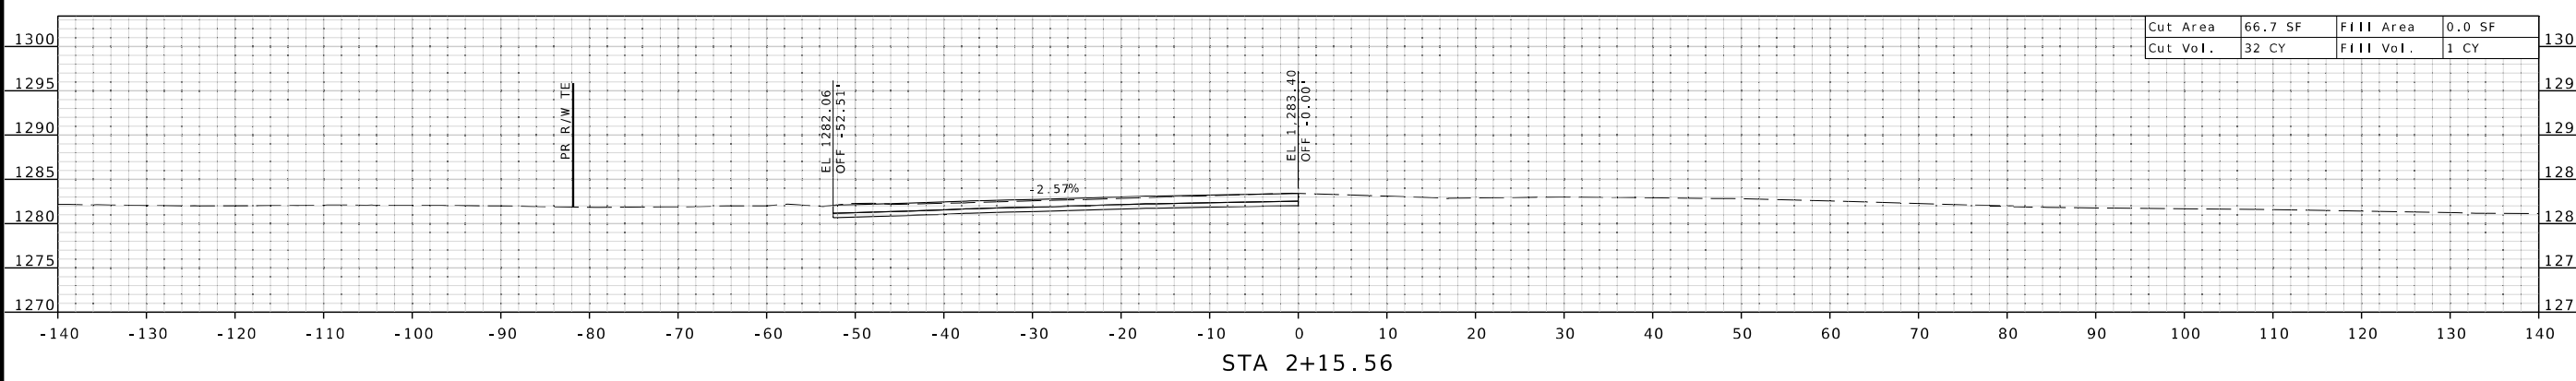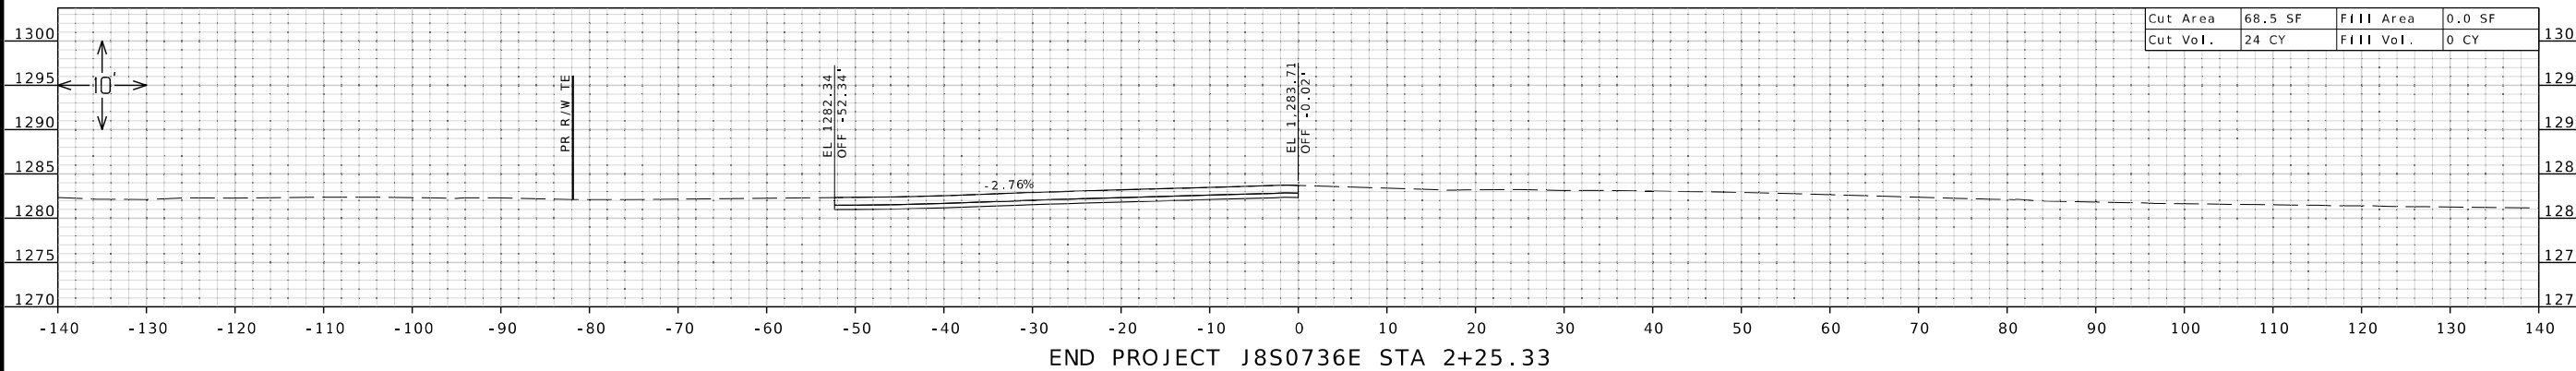

IF A SEAL IS PRESENT ON THIS SHEET IT HAS BEEN ELECTRONICALLY SEALED AND DATED.