












BEGIN PROJECT

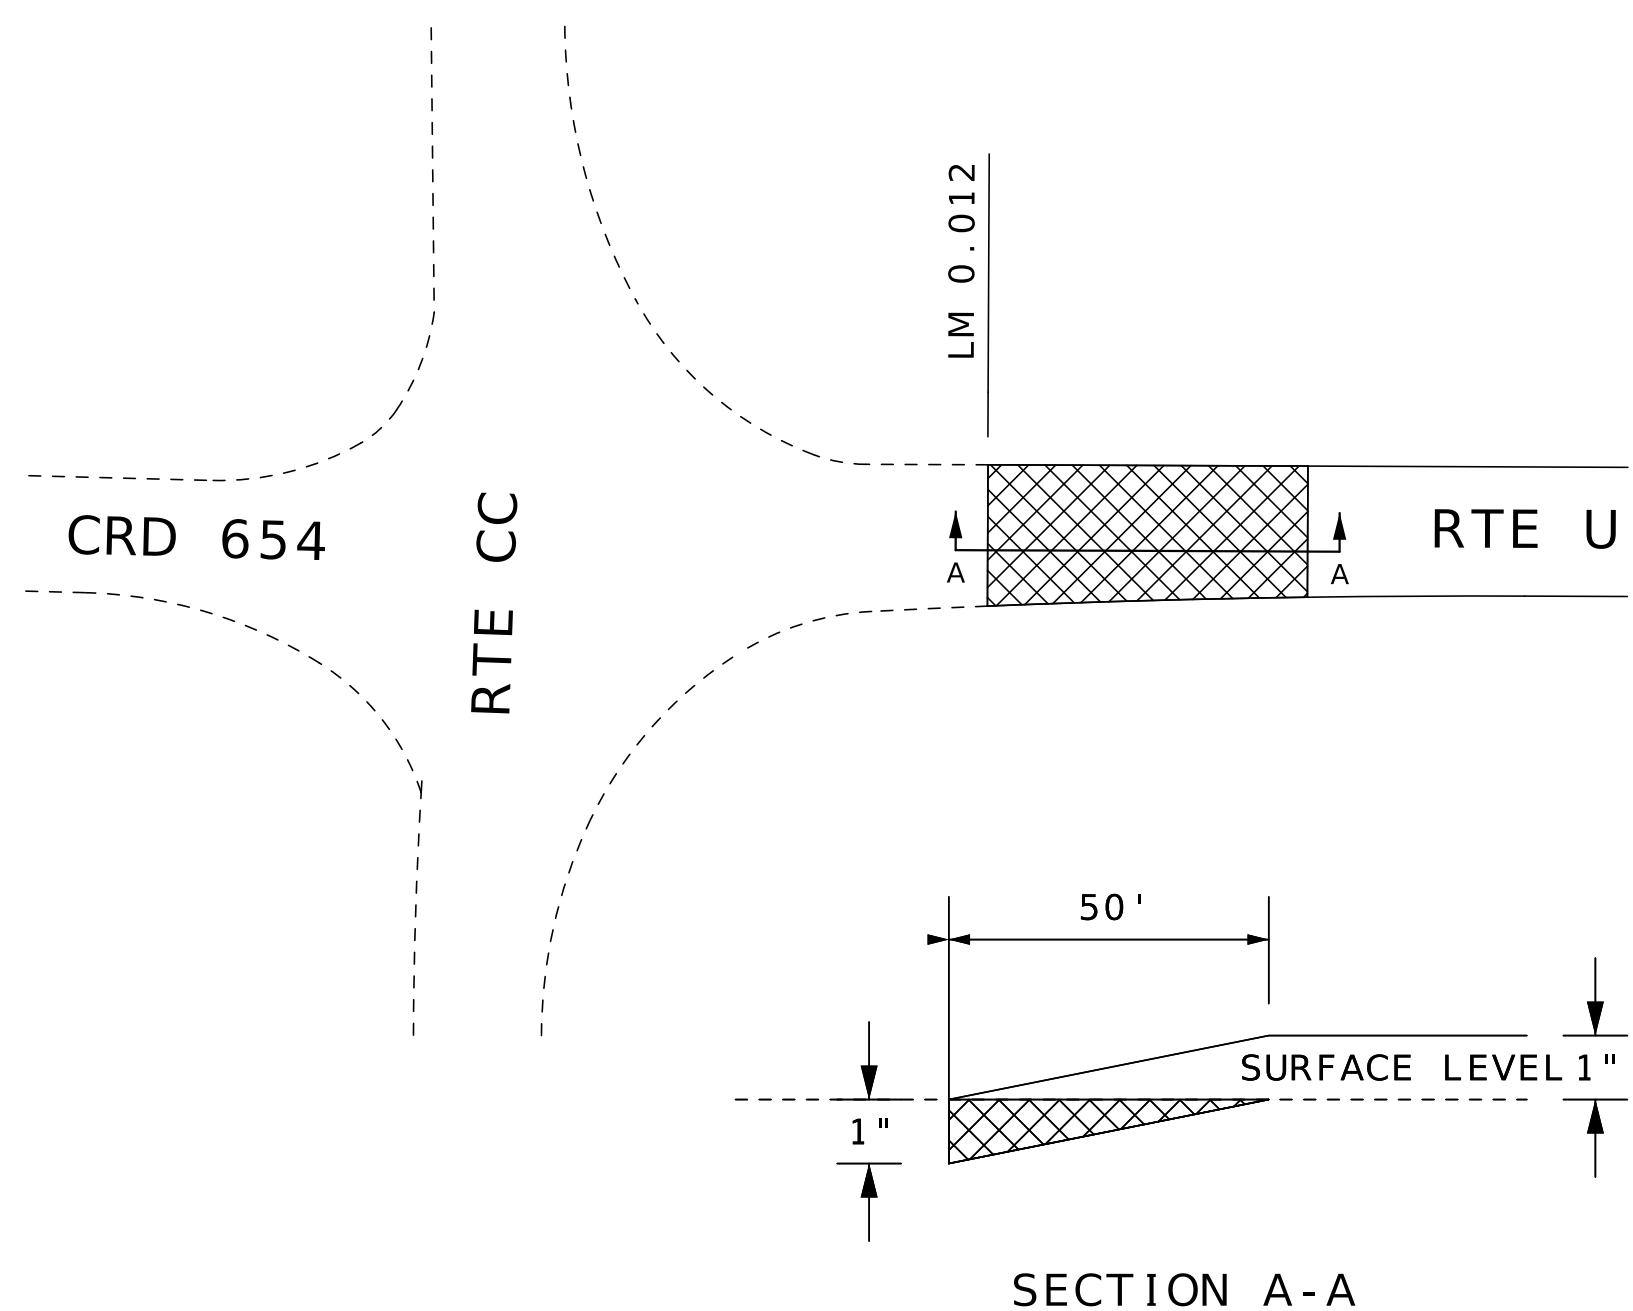


BRIDGE TRANSITION  
A2470/R0318/L0486

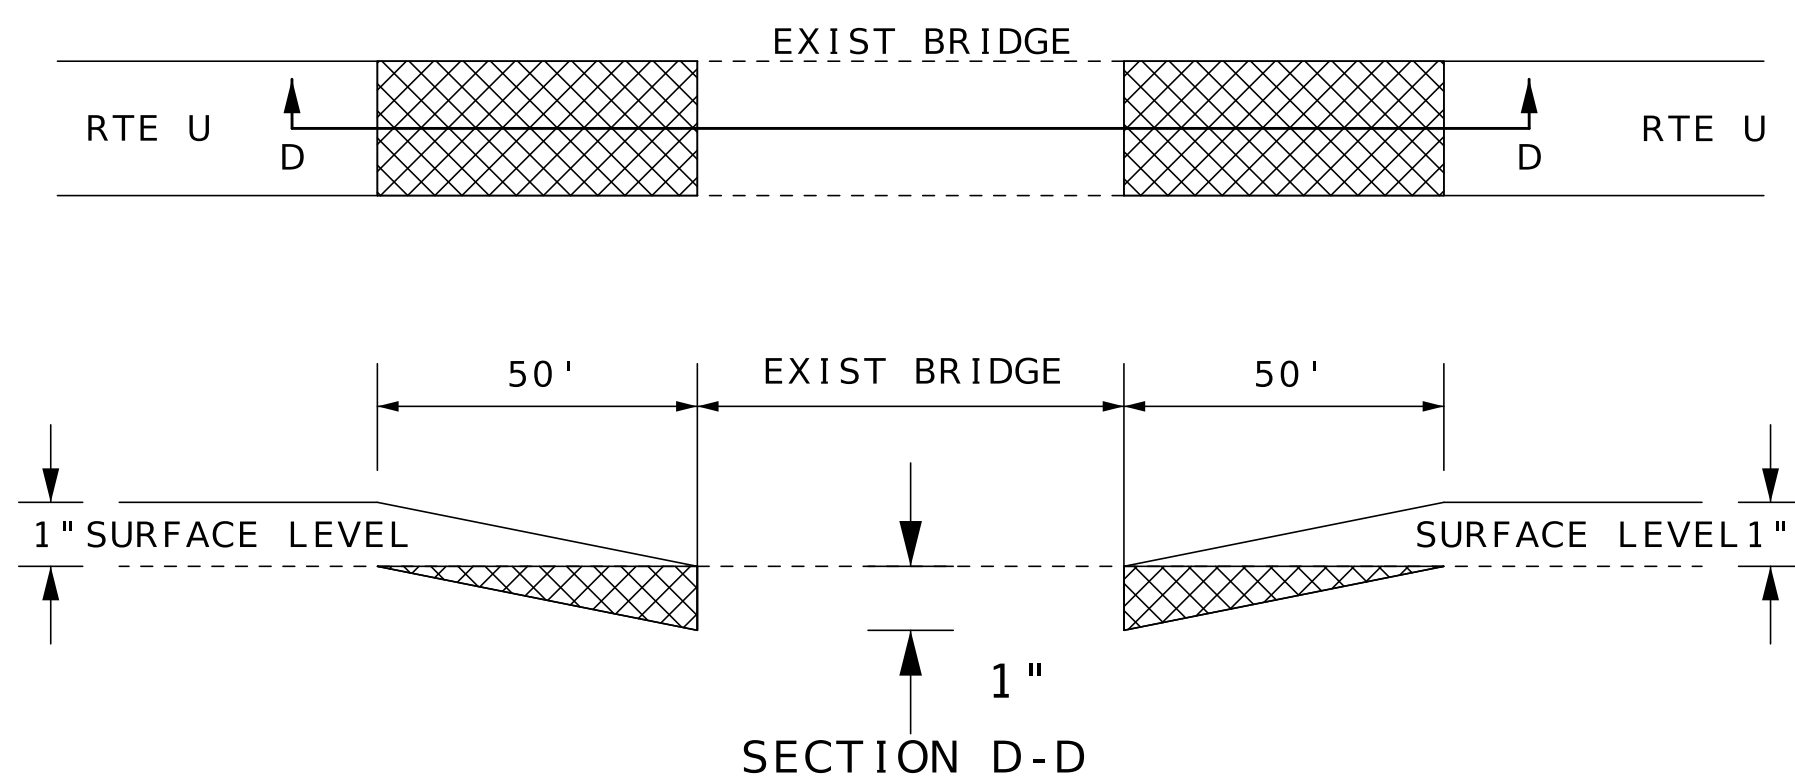


END PROJECT

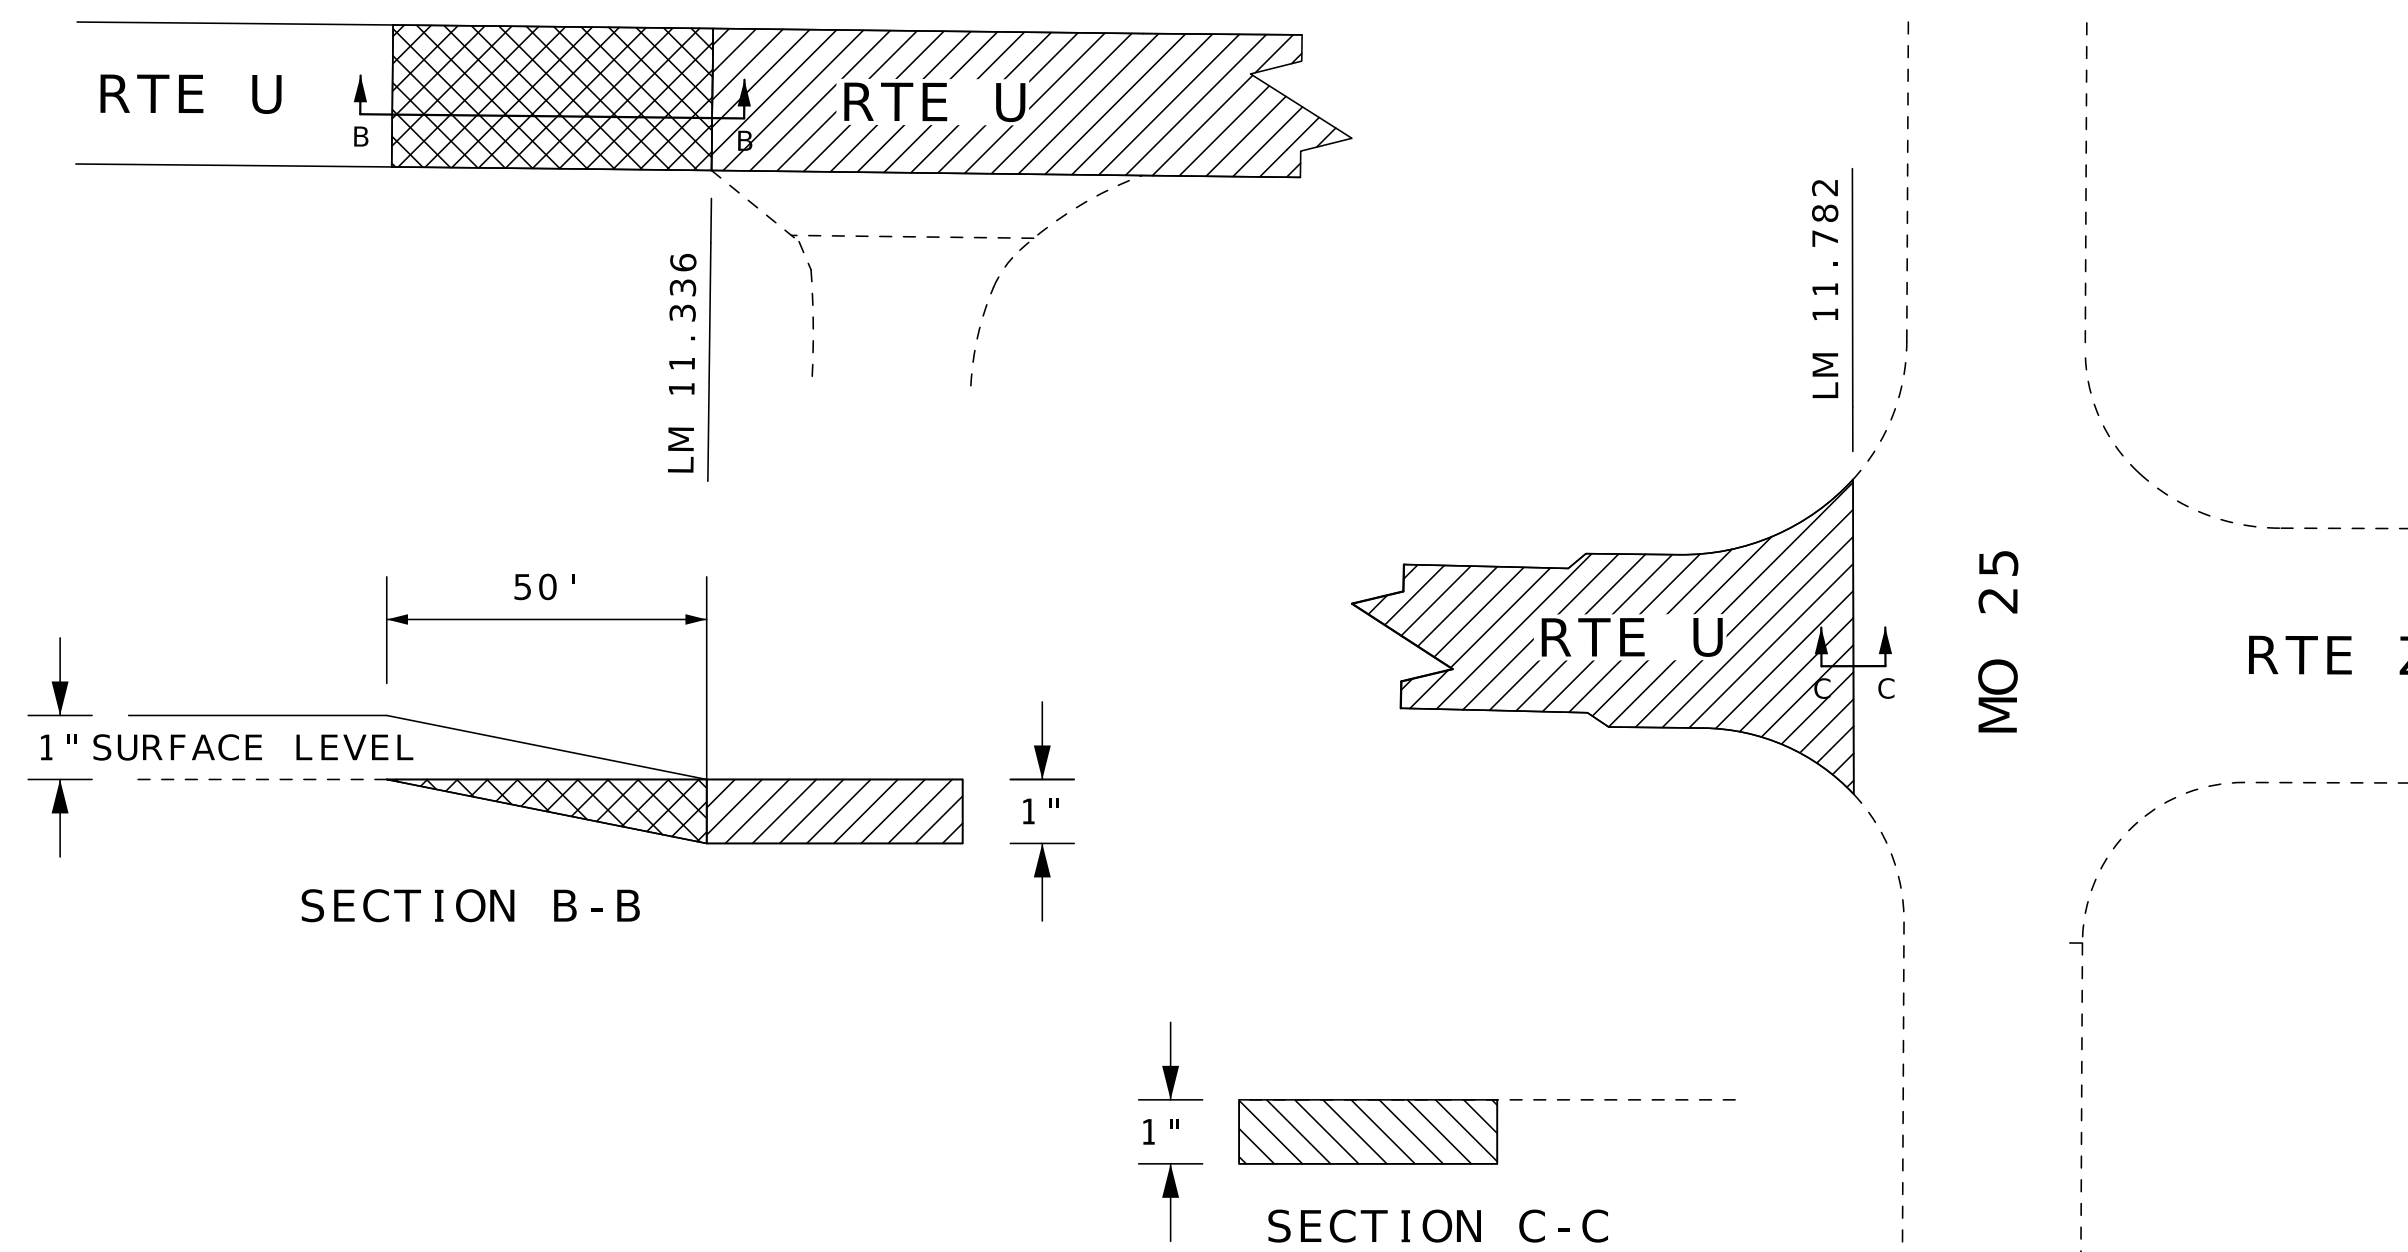


RTE H INTERSECTION

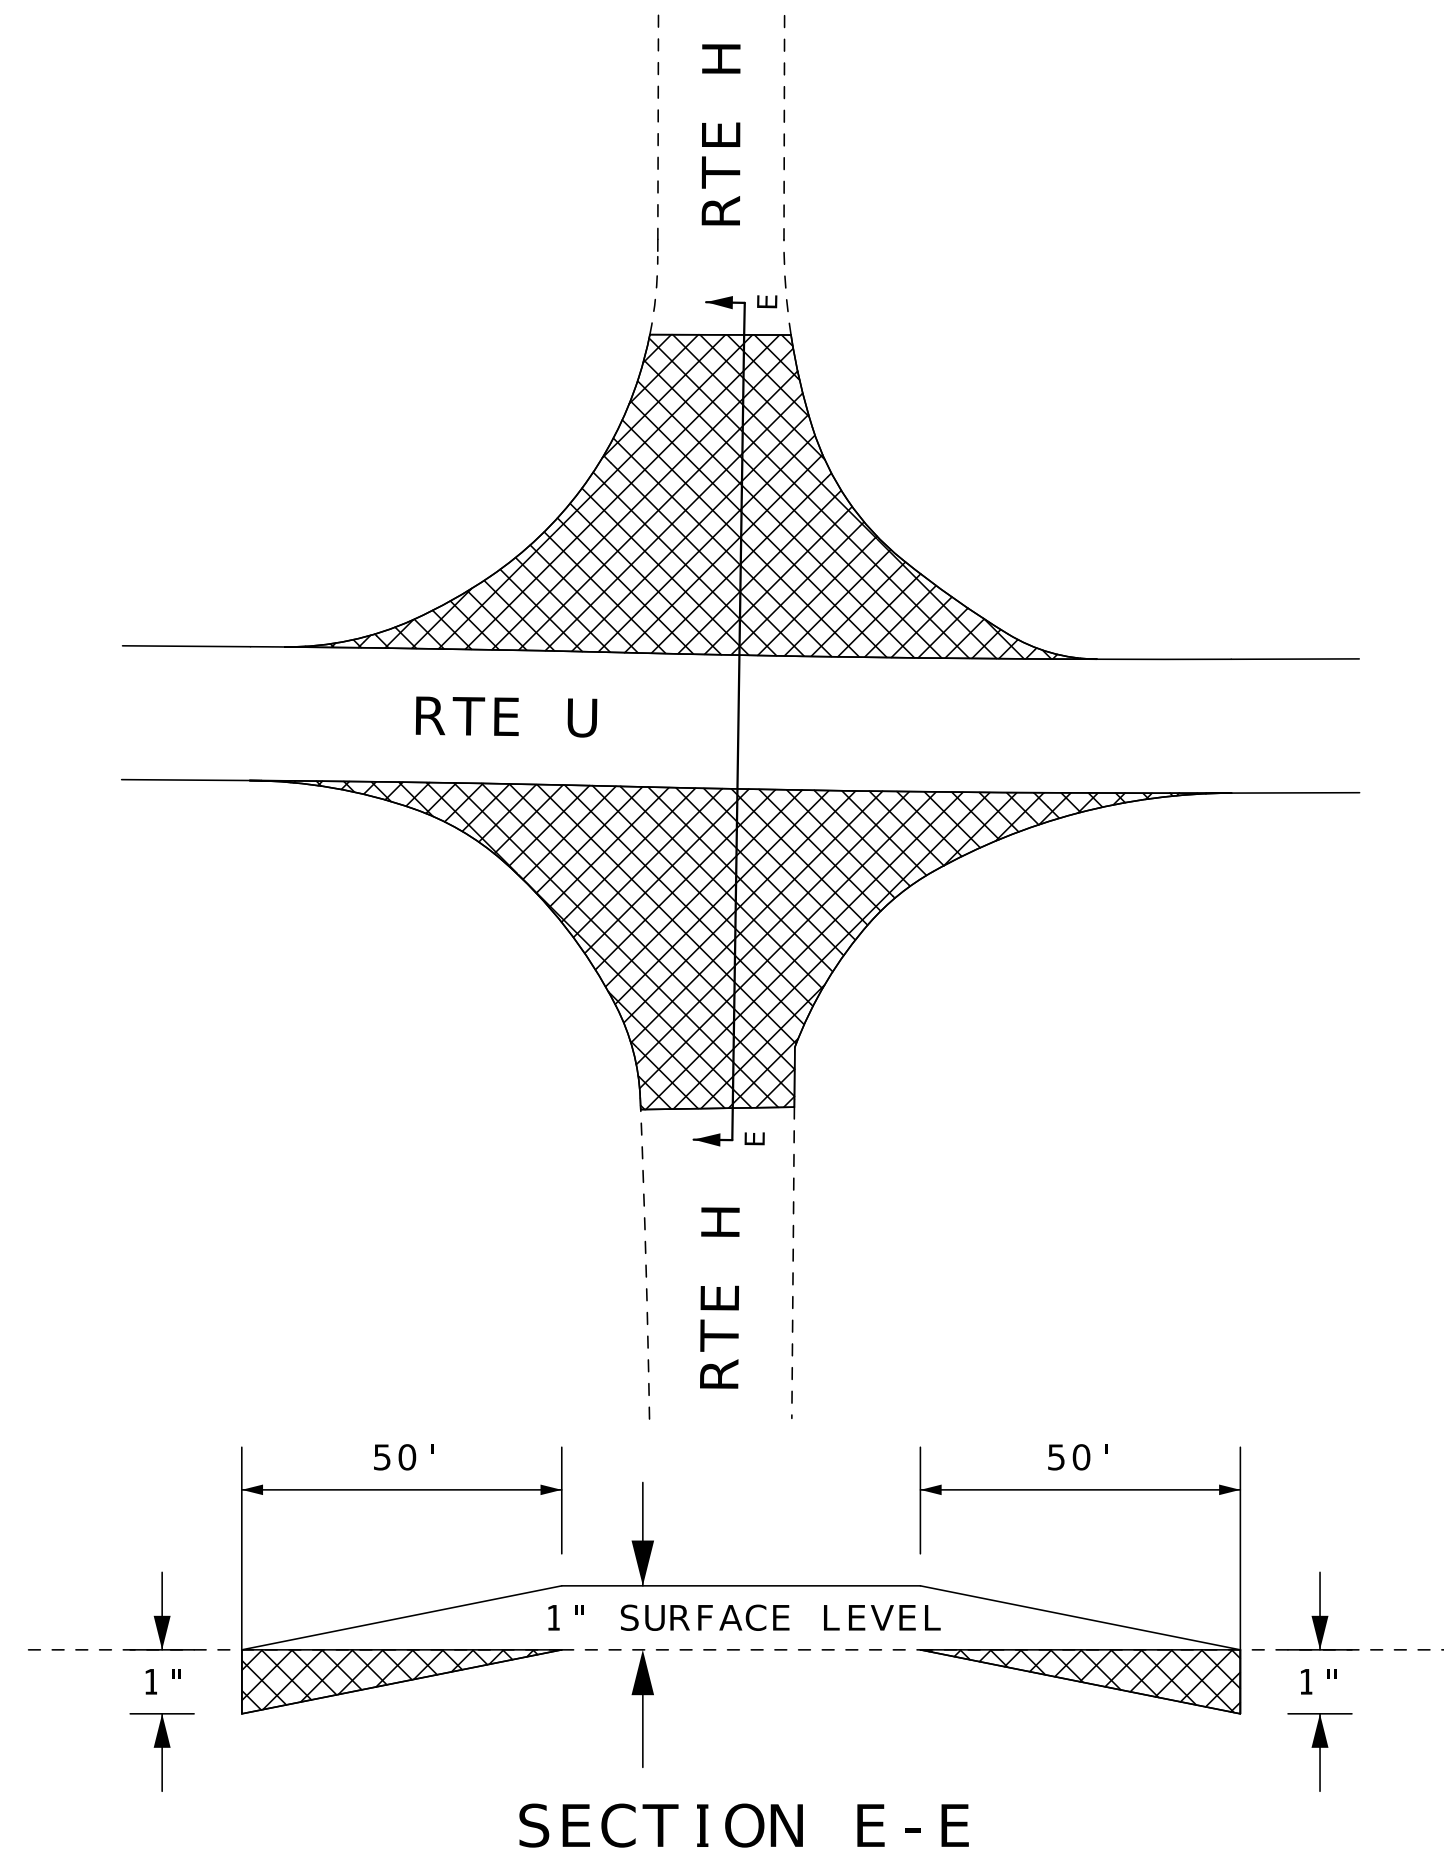

RTE MM INTERSECTION

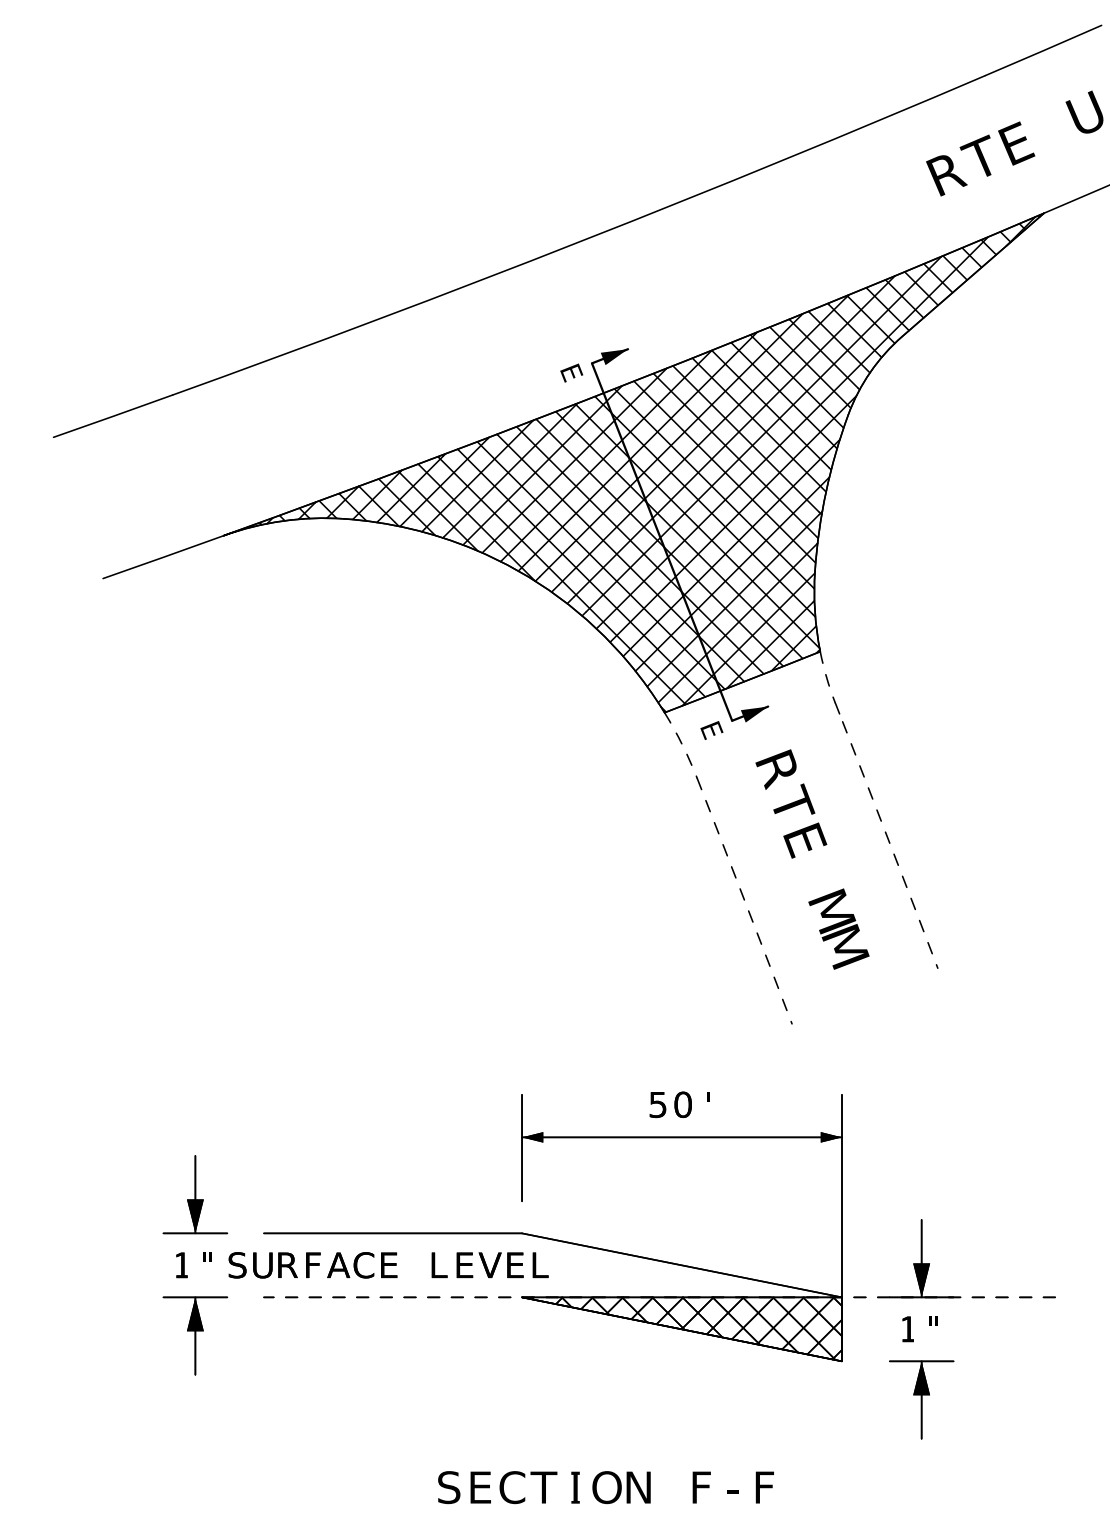

DRAWING NOT TO SCALE. FOLLOW DIMENSIONS.

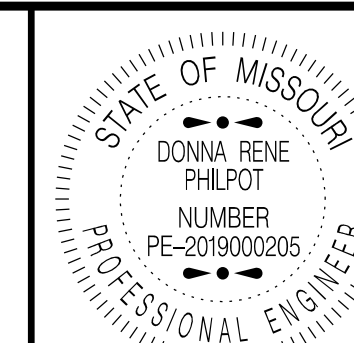

Donna Rene Philpot  
1024 N. W. 10th St., Apt. 1024  
JEFFERSON CITY, MO 65102  
MO-PE-2019000205

DATE PREPARED  
2/23/2026

ROUTE STATE  
U MO

DISTRICT SHEET NO.  
SE 4

COUNTY  
BUTLER / STODDARD

JOB NO.  
J9S3779

CONTRACT ID.

PROJECT NO.

BRIDGE NO.

DESCRIPTION

DATE

MISSOURI HIGHWAYS AND TRANSPORTATION  
COMMISSION

105 WEST CAPITOL  
JEFFERSON CITY, MO 65102  
1-888-ASK-MODOT (1-888-275-6636)

MoDOT

PAVEMENT DETAIL  
SPECIAL SHEET 1 OF 2

