

REID BRENNEN  
 LICENSED PROFESSIONAL ENGINEER  
 MO# PE-20009516

DATE PREPARED  
**11/26/2025**

ROUTE  
**127**

DISTRICT  
**MO**

COUNTY  
**KC**

SALINE


JKR0411

PROJECT NO.

BRIDGE NO.

DATE	DESCRIPTION







MISSOURI HIGHWAYS AND TRANSPORTATION COMMISSION



105 WEST CAPITOL JEFFERSON CITY, MO 65102  
 1-888-ASK-MODOT (1-888-275-6636)




1301 BURLINGTON STREET, SUITE. 100  
 NORTH KANSAS CITY, MO 64116  
 PH. (816) 361-1177  
 CERTIFICATE OF AUTHORITY NO. 001592

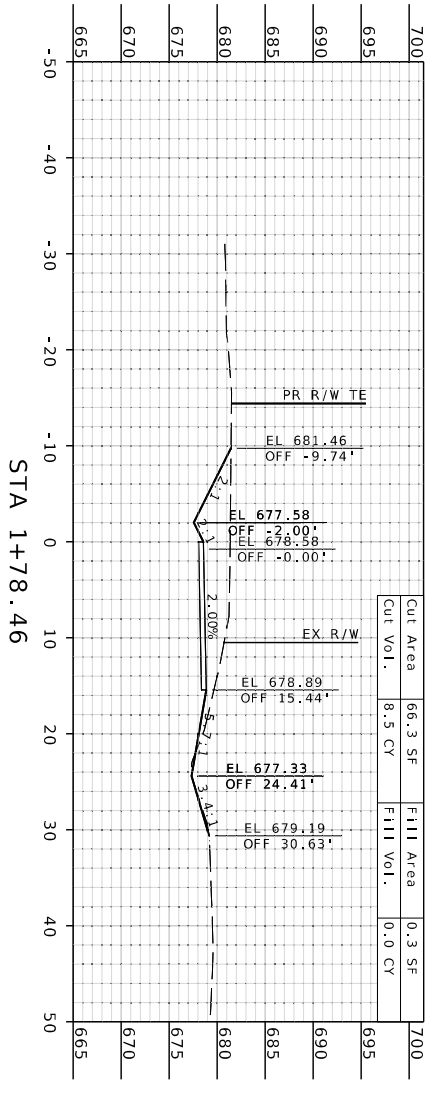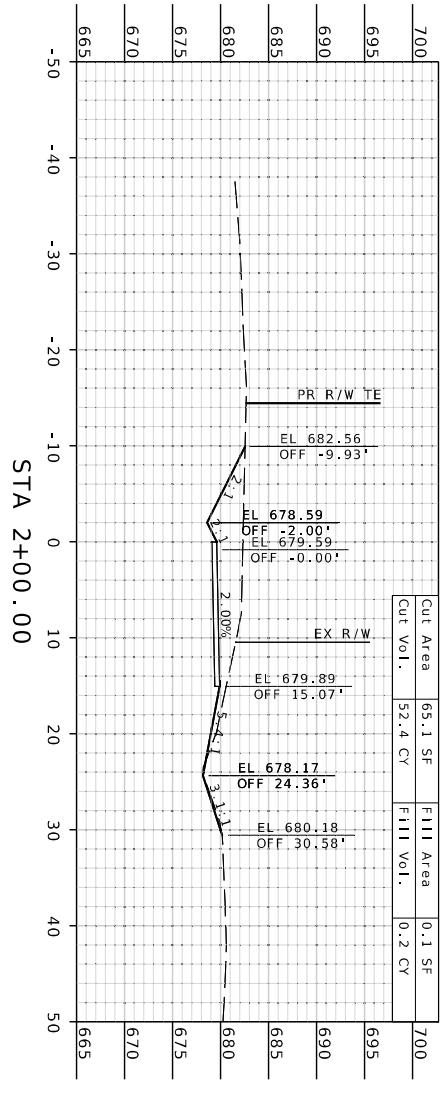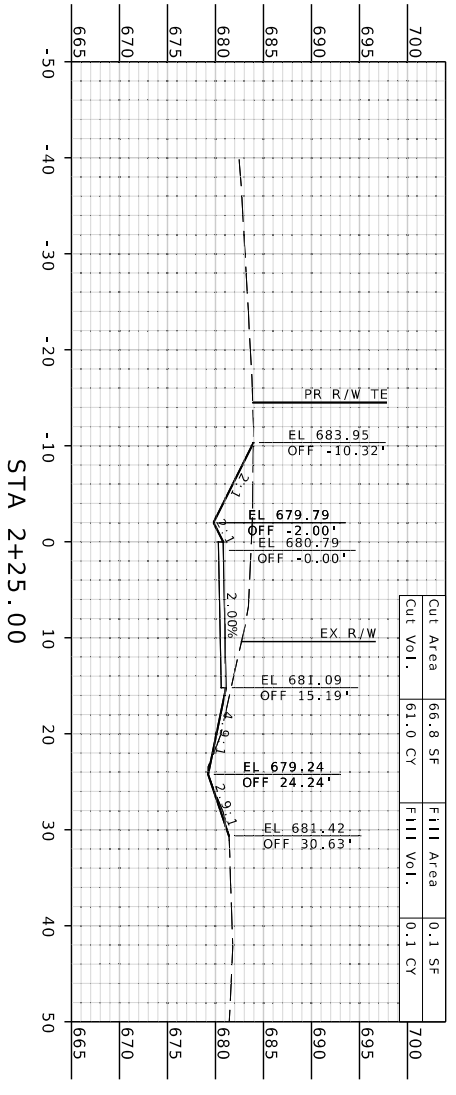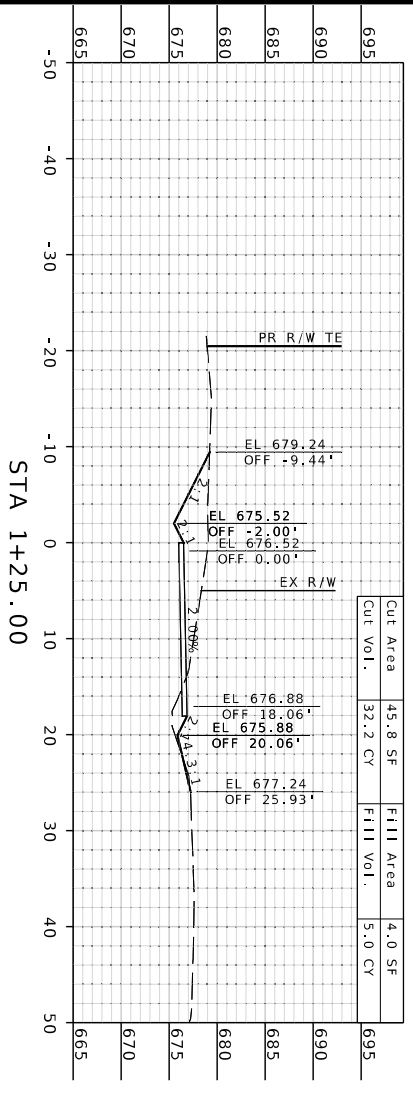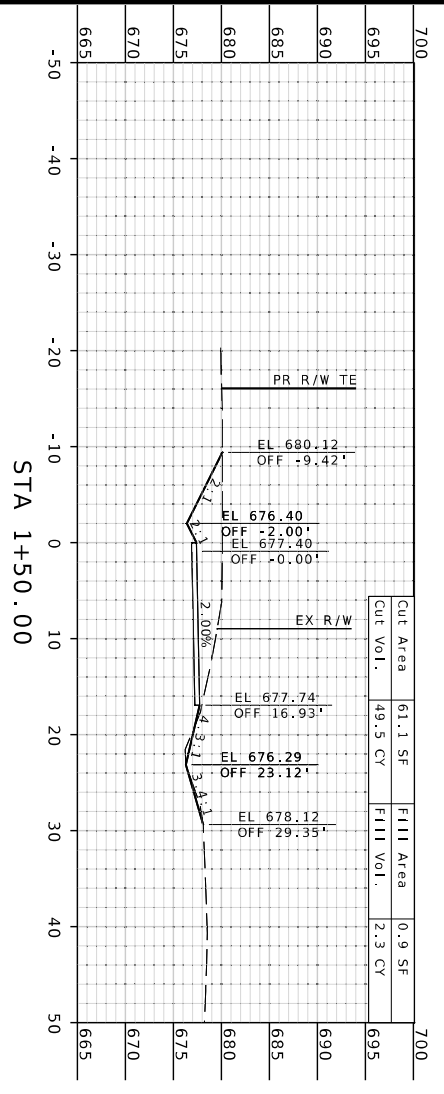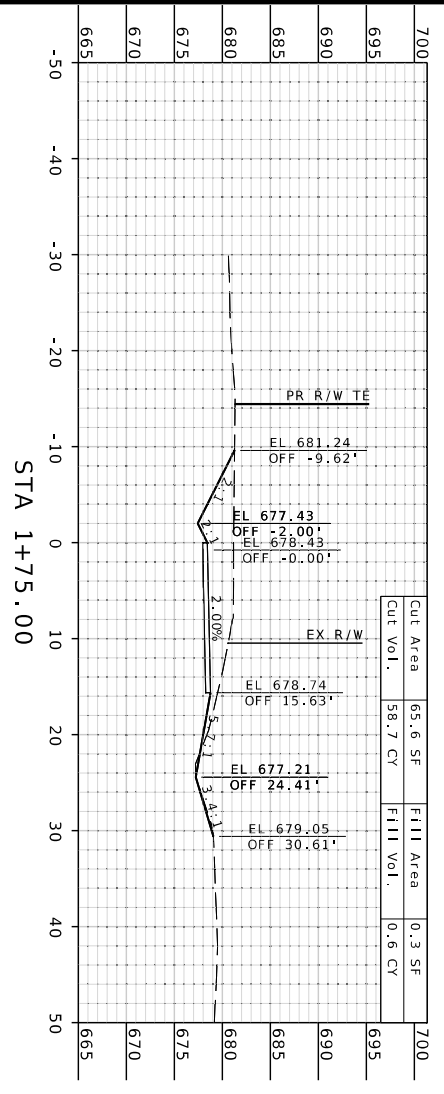

TEMPORARY BYPASS

F:\2024\03501-04000\024-03755\140-Design\MCrossStation\Standard\Plan Sheets\15 Cross Sections\XS\_Temp\_Bypass\_JKR0411.dgn 9:11:25 AM 11/26/2025

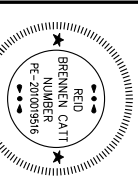

REID BRENNEN  
 LICENSED PROFESSIONAL ENGINEER  
 MO# PE-20009516

DATE PREPARED  
**11/26/2025**

ROUTE  
**127**  
 STATE  
**MO**  
 DISTRICT  
**KC**  
 SHEET NO.  
**3**

COUNTY  
**SALINE**

JOB NO.  
**JKR0411**

CONTRACT ID.  
**JKR0411**

PROJECT NO.

BRIDGE NO.

DATE	DESCRIPTION







MISSOURI HIGHWAYS AND TRANSPORTATION COMMISSION



105 WEST CAPITOL JEFFERSON CITY, MO 65102  
 1-888-ASK-MODOT (1-888-275-6636)




1301 BURLINGTON STREET, SUITE. 100  
 NORTH KANSAS CITY, MO 64116  
 PH. (816) 361-1177  
 CERTIFICATE OF AUTHORITY NO. 001592

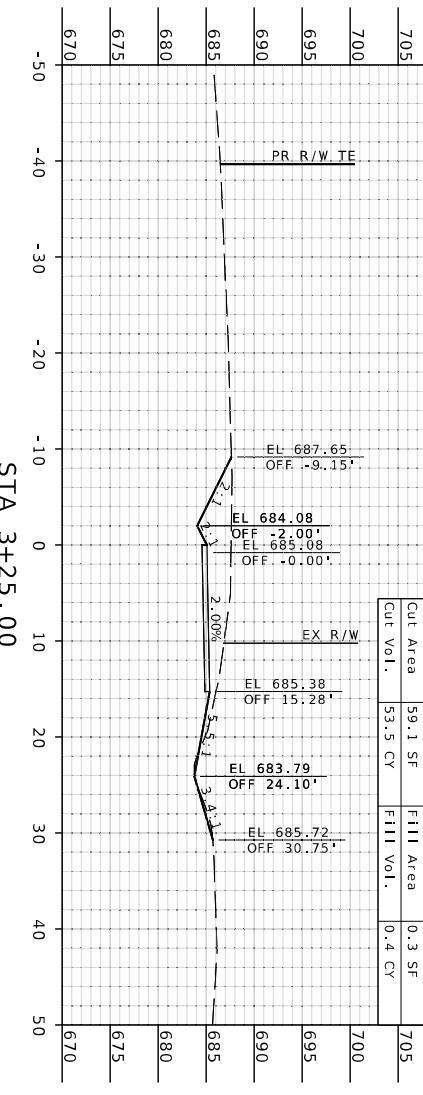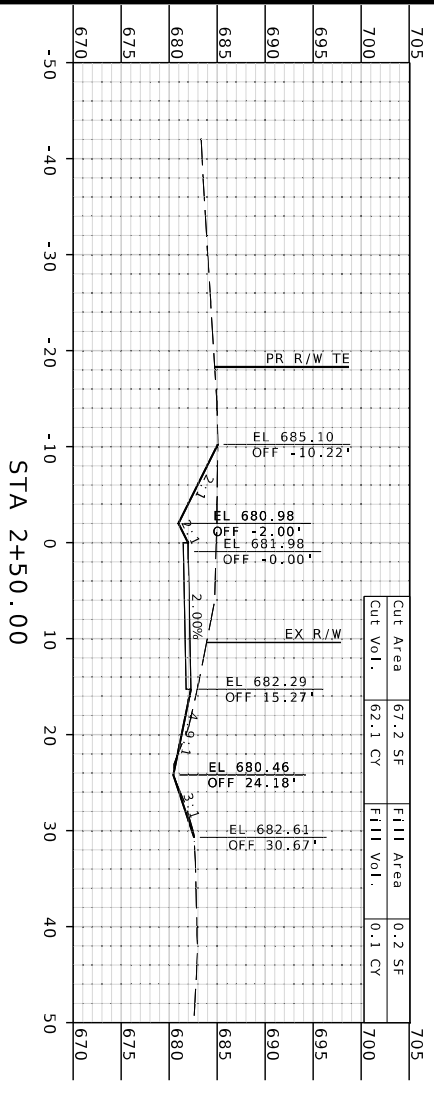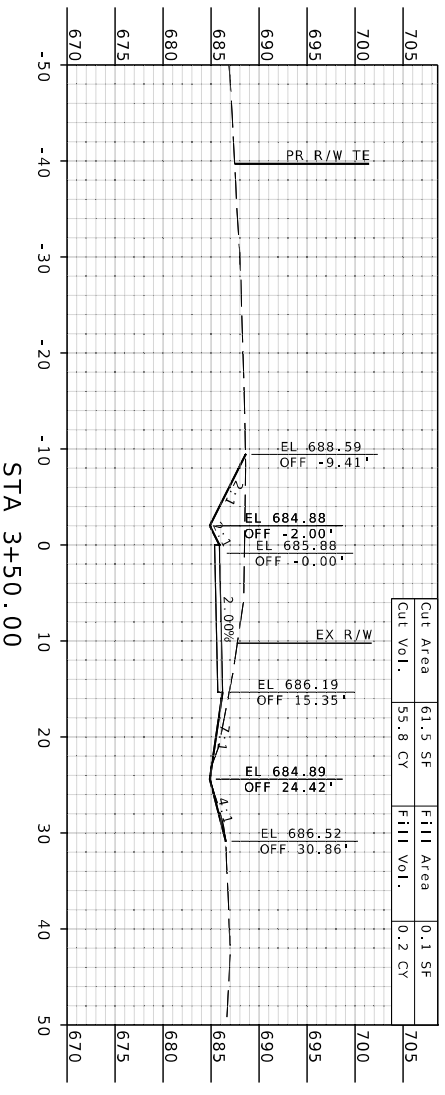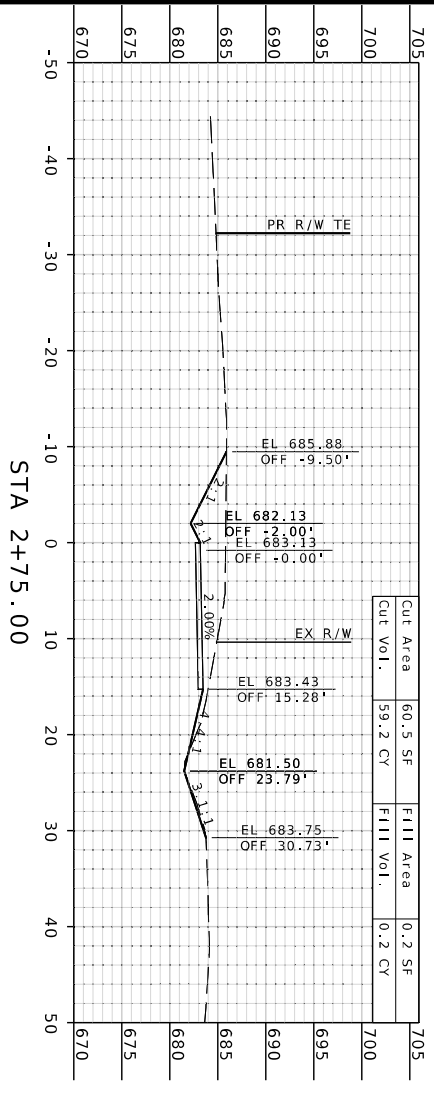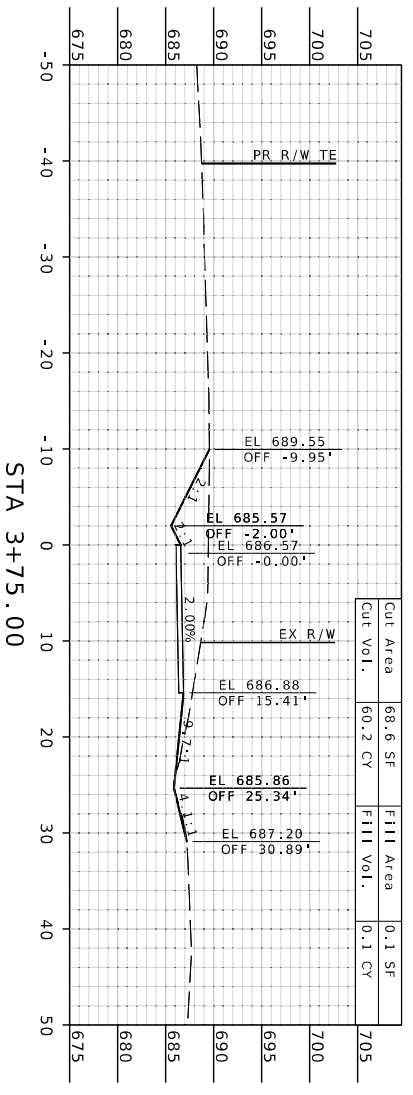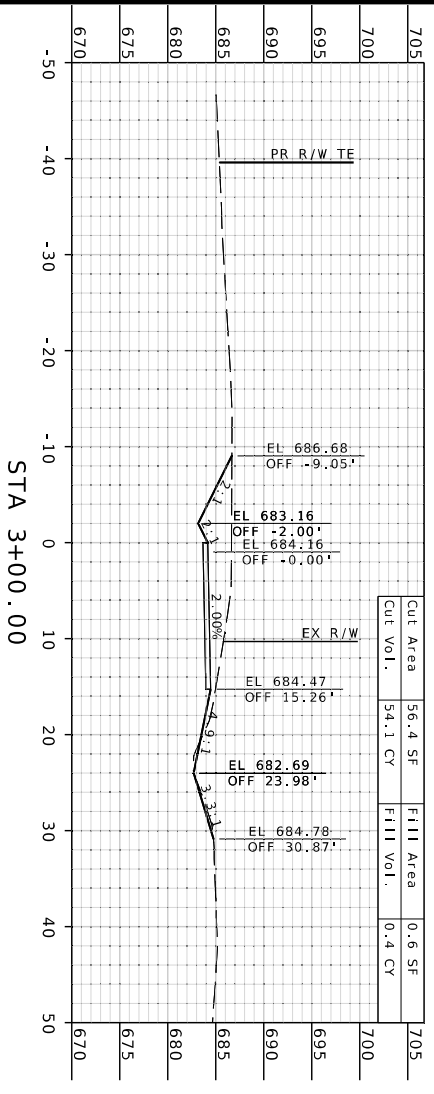

TEMPORARY BYPASS

F:\2024\03501-04000\024-03755\140-Design\MCrossStation\Standard\Plan Sheets\15 Cross Sections\XS\_Temp\_Bypass\_JKR0411.dgn 9:11:31 AM 11/26/2025

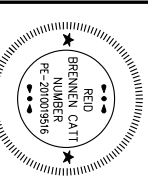

REID BRENNEN  
 MISSOURI ENGINEER  
 MO# PE-200095916

DATE PREPARED  
 11/26/2025

ROUTE  
 127 MO

DISTRICT  
 KC

SHEET NO.  
 4

COUNTY  
 SALINE

JOB NO.  
 JKRO411

CONTRACT ID.

PROJECT NO.







BRIDGE NO.

DATE	DESCRIPTION

MISSOURI HIGHWAYS AND TRANSPORTATION COMMISSION








105 WEST CAPITOL JEFFERSON CITY, MO 65102  
 1-888-ASK-MODOT (1-888-275-6636)

1301 BURLINGTON STREET, SUITE. 100  
 NORTH KANSAS CITY, MO 64116  
 PH. (816) 361-1177  
 CERTIFICATE OF AUTHORITY NO. 001592

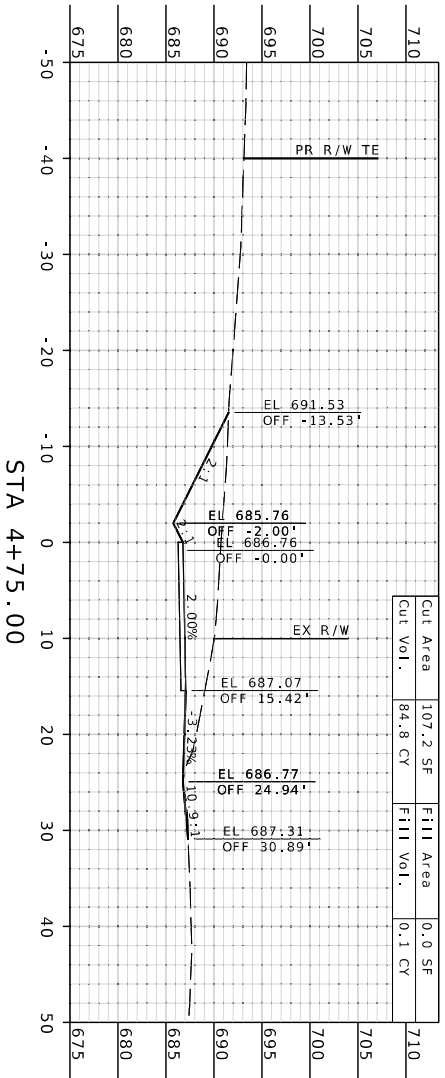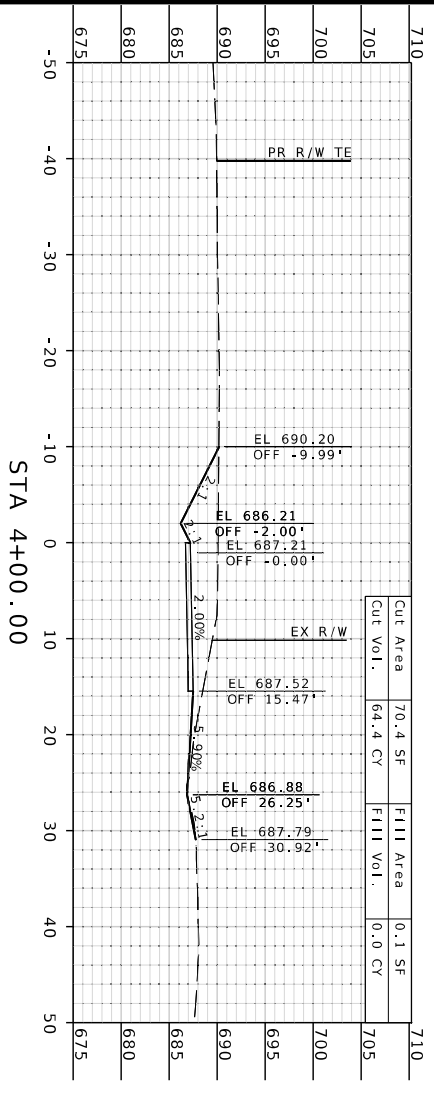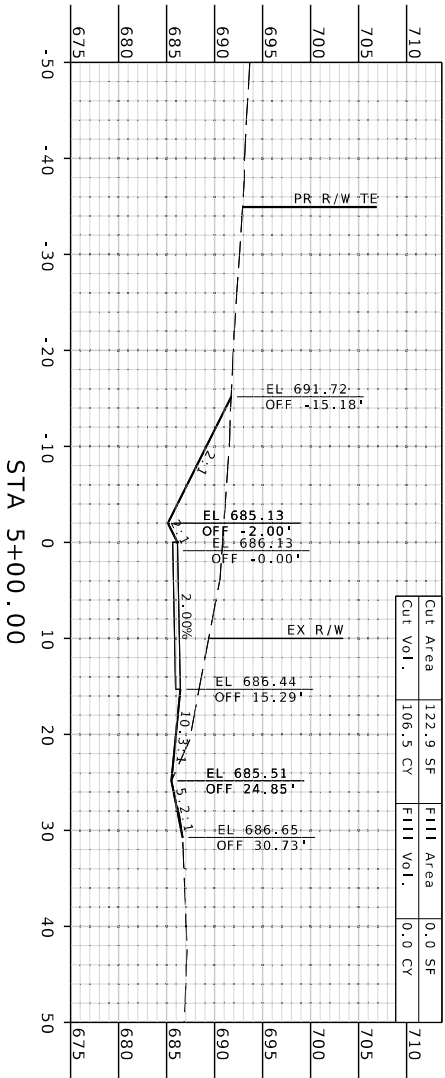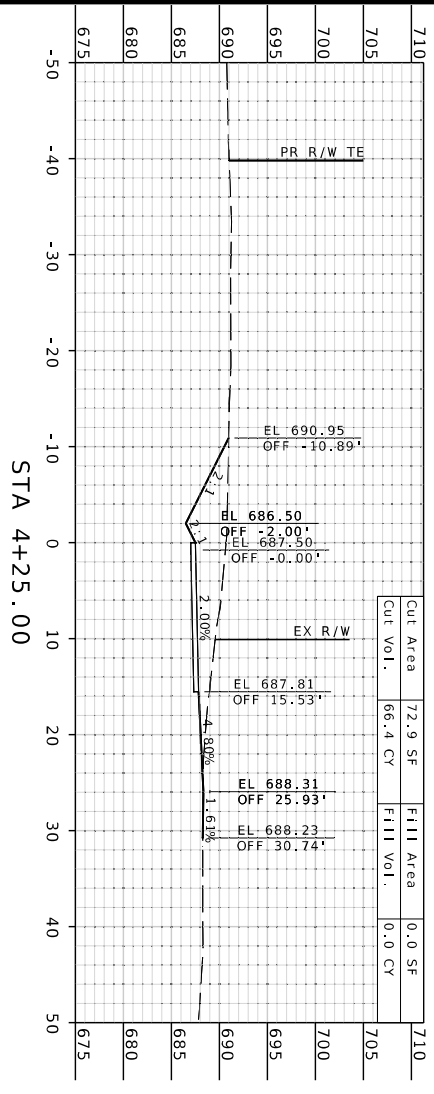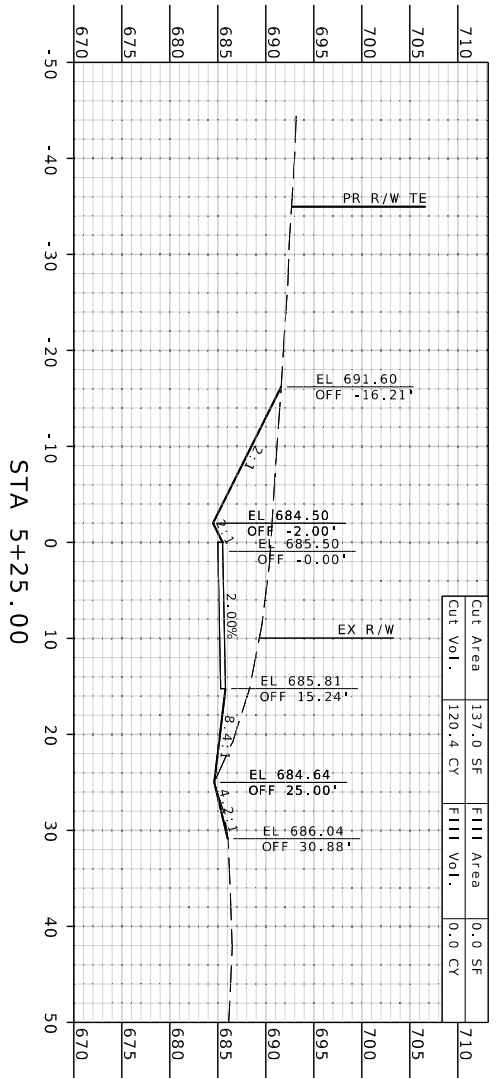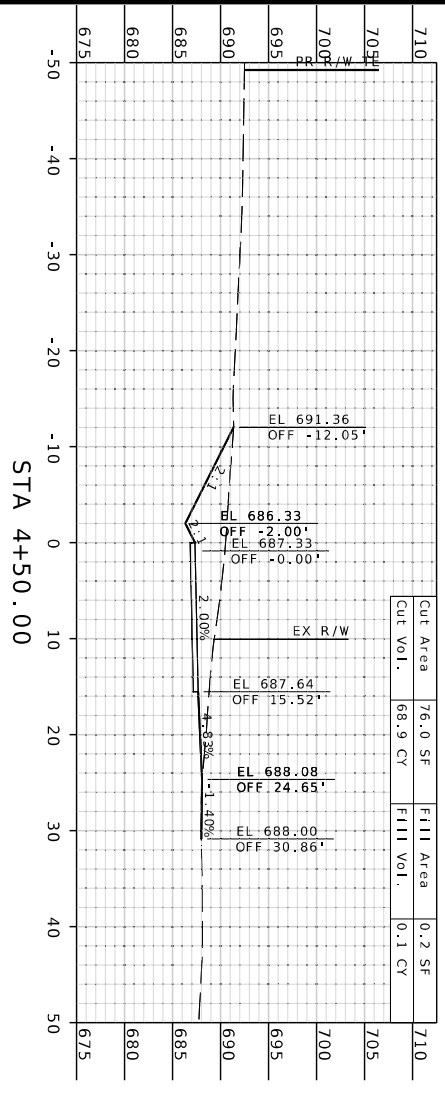

F:\2024\03501-04000\024-0375\140-Design\MCrossStation\Standard\Plan Sheets\15 Cross Sections\XS\_Temp\_BYPASS\_JKRO411.dgn 9:11:33 AM 11/26/2025

TEMPORARY BYPASS

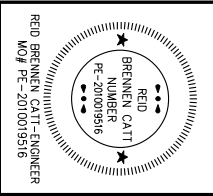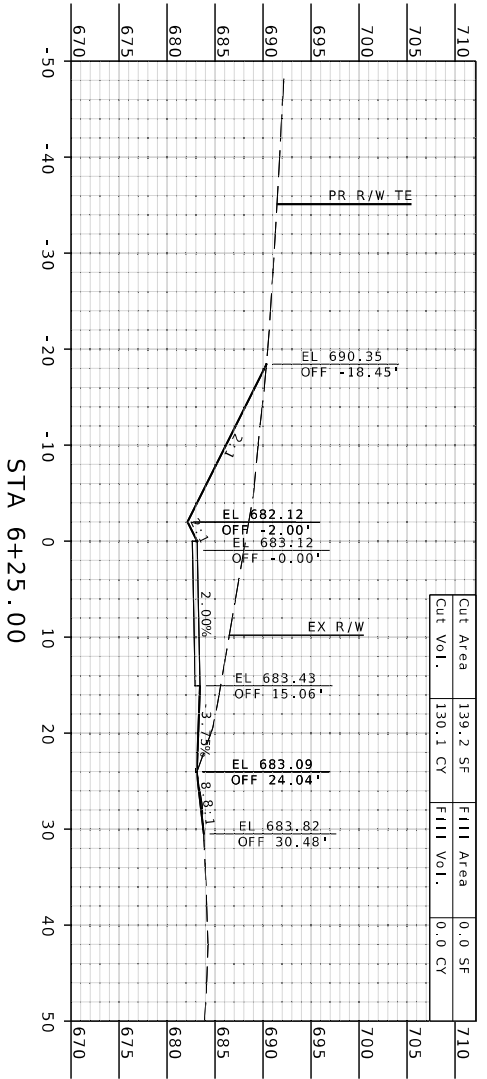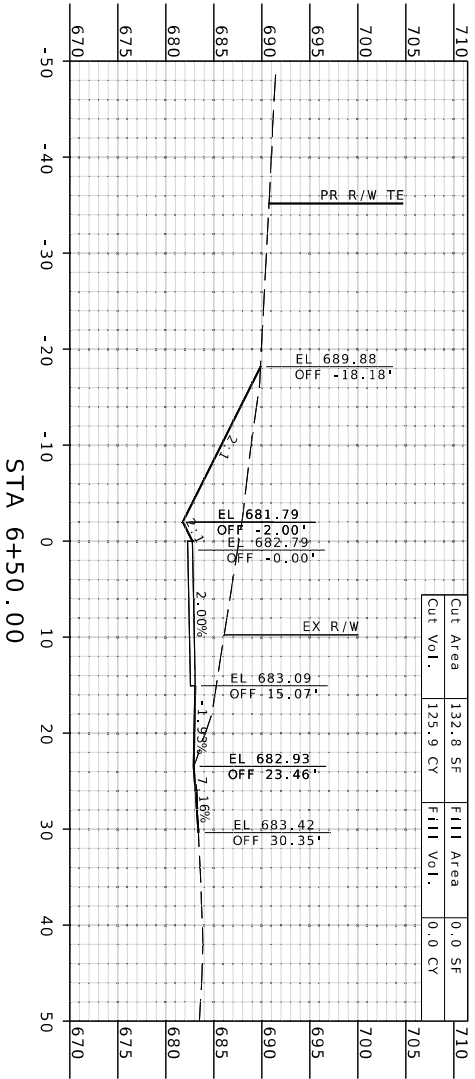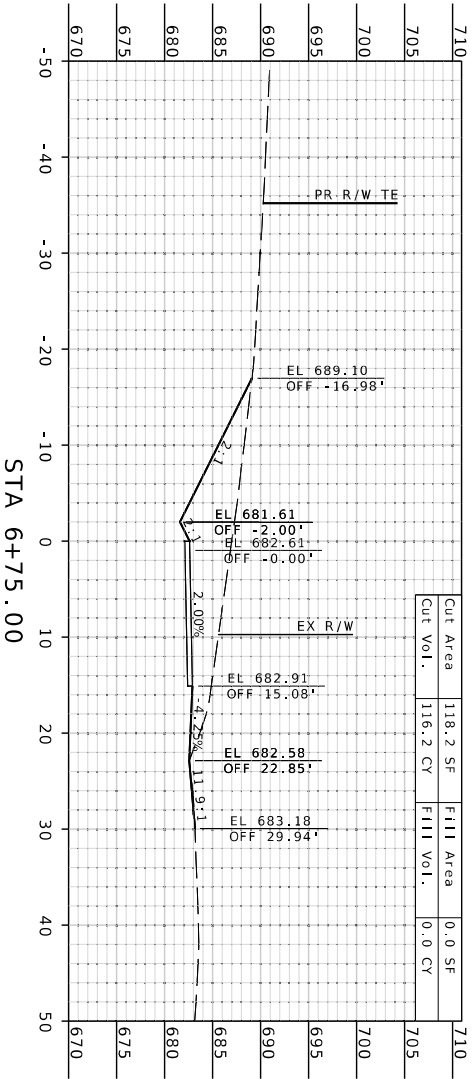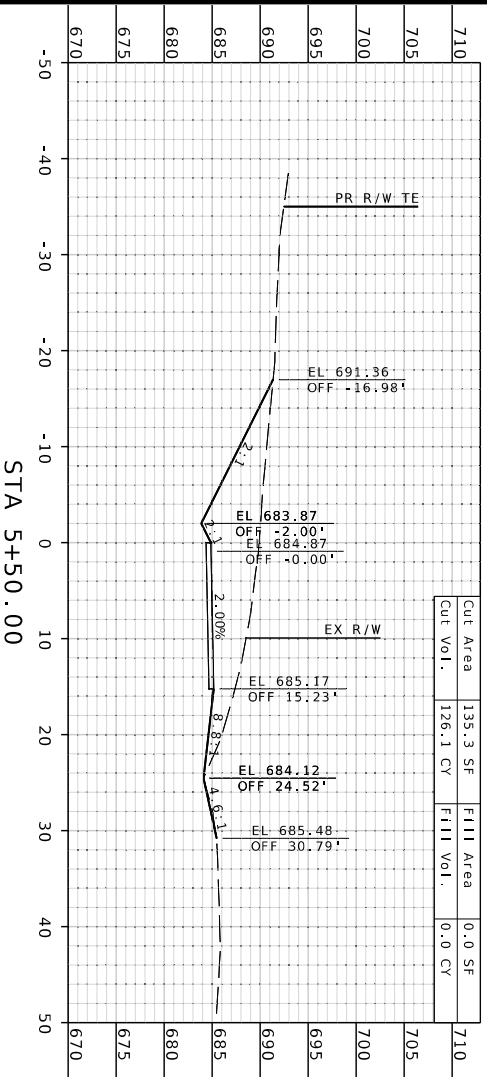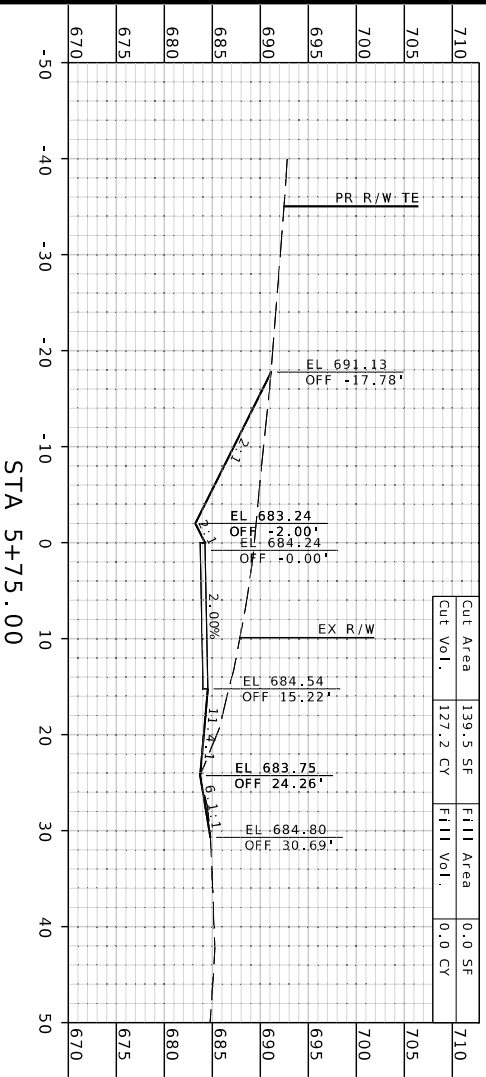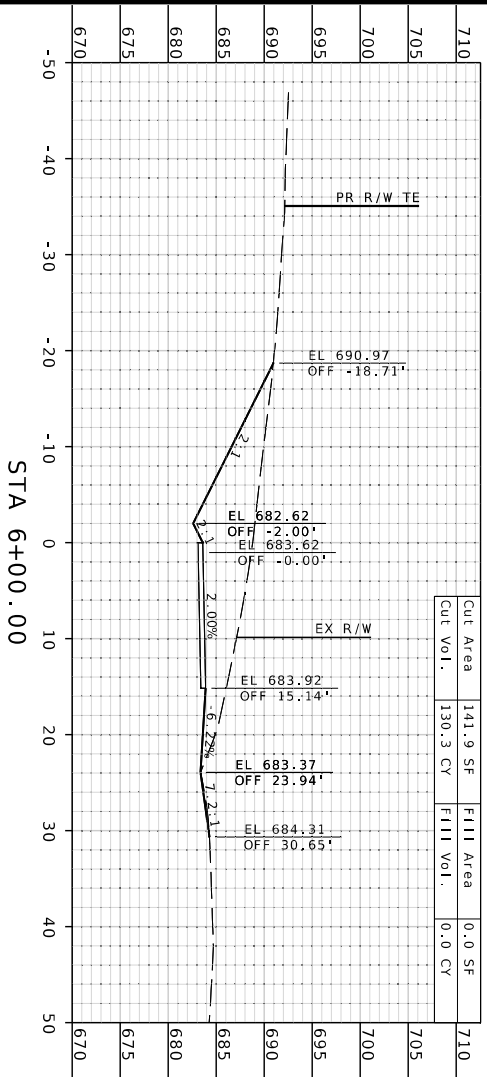

DATE PREPARED: 11/26/2025  
 ROUTE: 127  
 STATE: MO  
 DISTRICT: KC  
 SHEET NO.: 5  
 COUNTY: SALINE  
 JOB NO.: JKRO411  
 CONTRACT ID.:  
 PROJECT NO.:  
 BRIDGE NO.:








DATE	DESCRIPTION

MISSOURI HIGHWAYS AND TRANSPORTATION COMMISSION  
**MoDOT**  
 105 WEST CAPITOL JEFFERSON CITY, MO 65102  
 1-888-ASK-MODOT (1-888-275-6636)

**olsson**  
 1301 BURLINGTON STREET, SUITE. 100  
 NORTH KANSAS CITY, MO 64116  
 PH. (816) 361-1177  
 CERTIFICATE OF AUTHORITY NO. 001592

F:\2024\03501-04000\024-03755140-Design\MC\crossstation\Standard\Plan Sheets\15 Cross Sections\XS\_Temp\_BYPASS\_JKRO411.dgn 9:11:35 AM 11/26/2025

TEMPORARY BYPASS

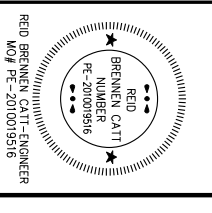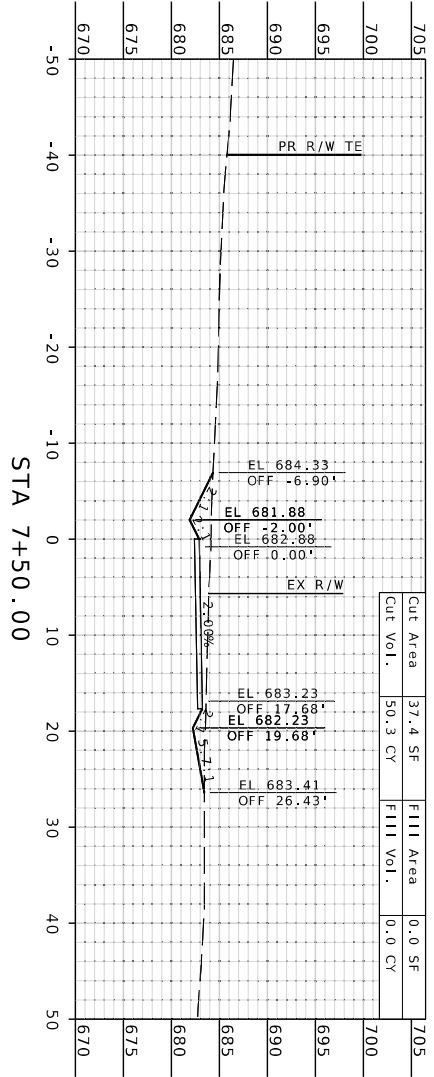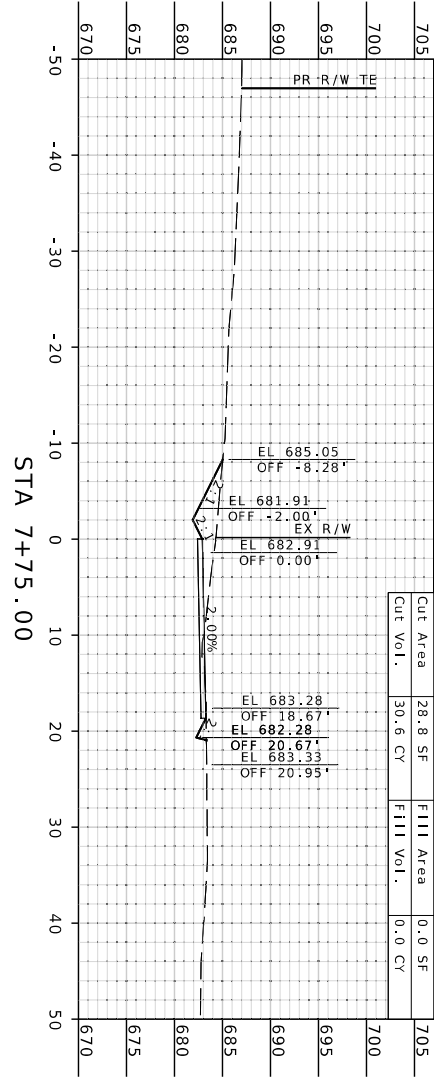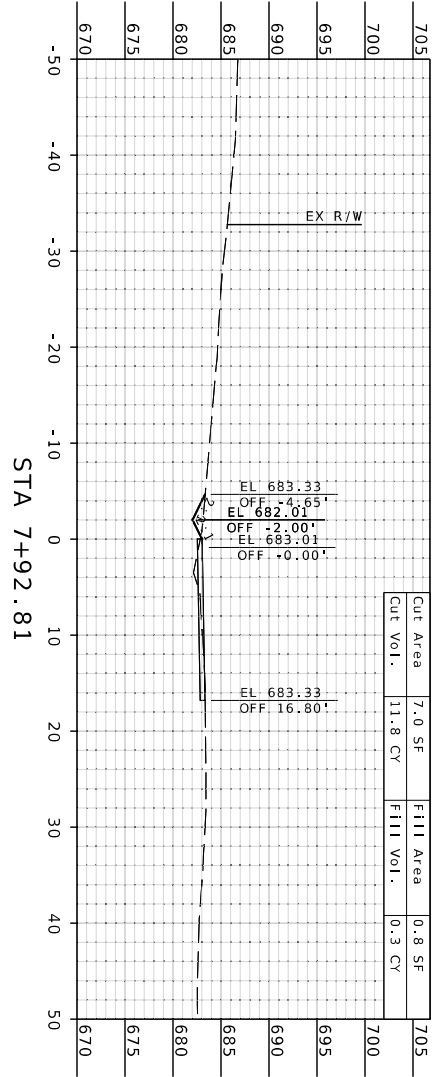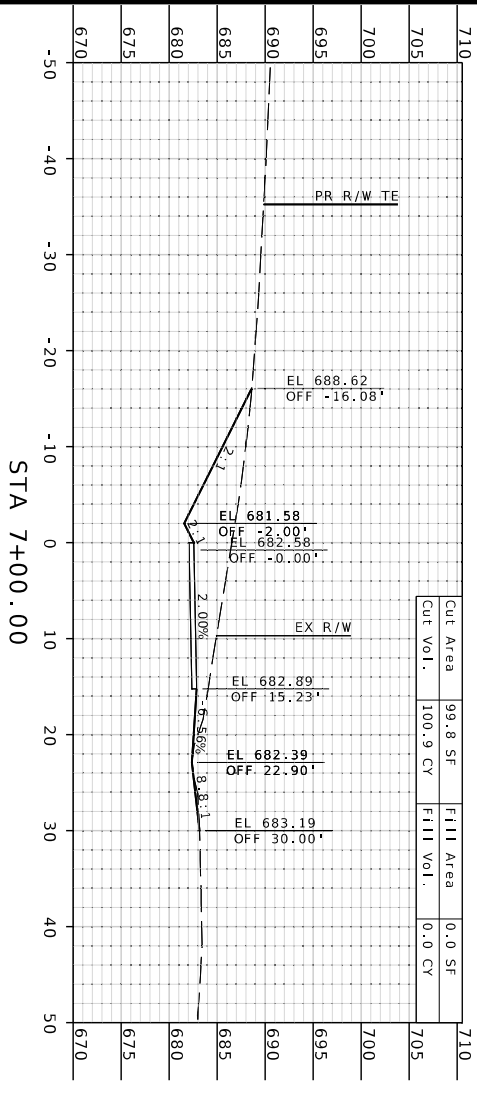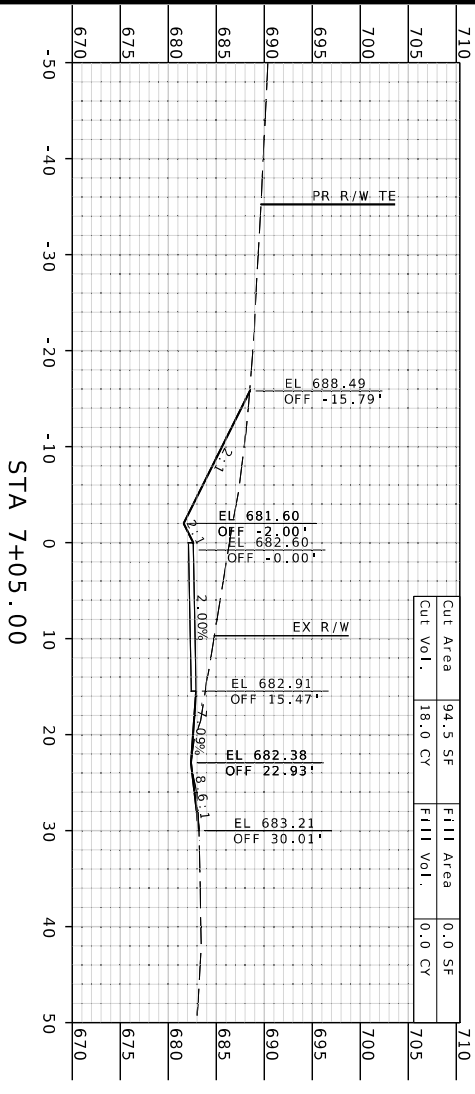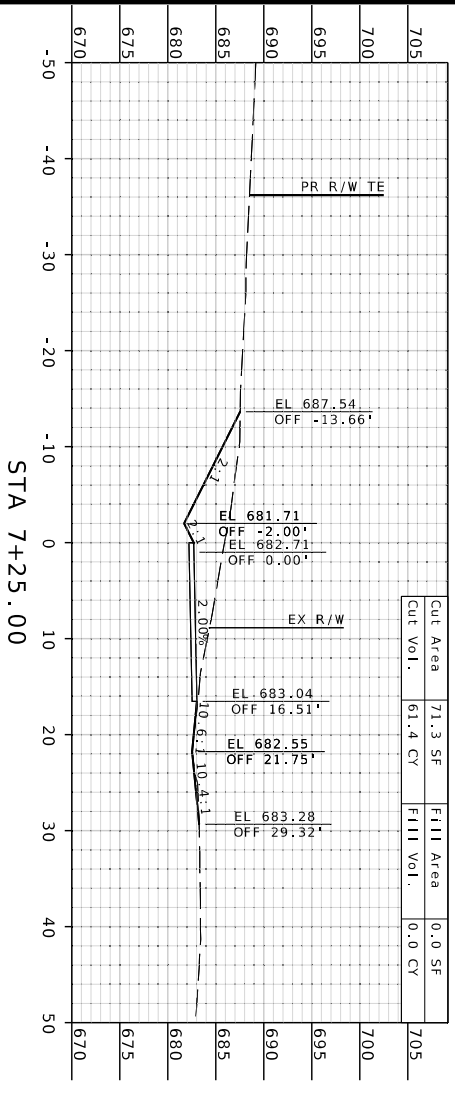

DATE PREPARED  
11/26/2025  
ROUTE  
127  
STATE  
MO  
DISTRICT  
KC  
SHEET NO.  
6

COUNTY  
SALINE  
JOB NO.  
JKR0411  
CONTRACT ID.


PROJECT NO.  
BRIDGE NO.

DATE	DESCRIPTION

MISSOURI HIGHWAYS AND TRANSPORTATION COMMISSION

105 WEST CAPITOL  
JEFFERSON CITY, MO 65102  
1-888-ASK-MODOT (1-888-275-6636)

1301 BURLINGTON STREET, SUITE. 100  
NORTH KANSAS CITY, MO 64116  
PH. (816) 361-1177  
CERTIFICATE OF AUTHORITY NO. 001592

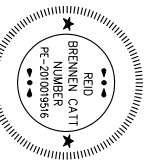

REID BRENNEN CATLIFF  
 LICENSE NO. 200095916  
 STATE OF MISSOURI

DATE PREPARED: 11/26/2025  
 ROUTE: 127  
 STATE: MO  
 DISTRICT: 7  
 COUNTY: SALINE  
 JOB NO.: JKR0411  
 CONTRACT ID.:  
 PROJECT NO.:  
 BRIDGE NO.:

DATE	DESCRIPTION






MISSOURI HIGHWAYS AND TRANSPORTATION COMMISSION



105 WEST CAPITOL  
 JEFFERSON CITY, MO 65102  
 1-888-ASK-MODOT (1-888-275-6636)




1301 BURLINGTON STREET, SUITE. 100  
 NORTH KANSAS CITY, MO 64116  
 PH. (816) 361-1177  
 CERTIFICATE OF AUTHORITY NO. 001592

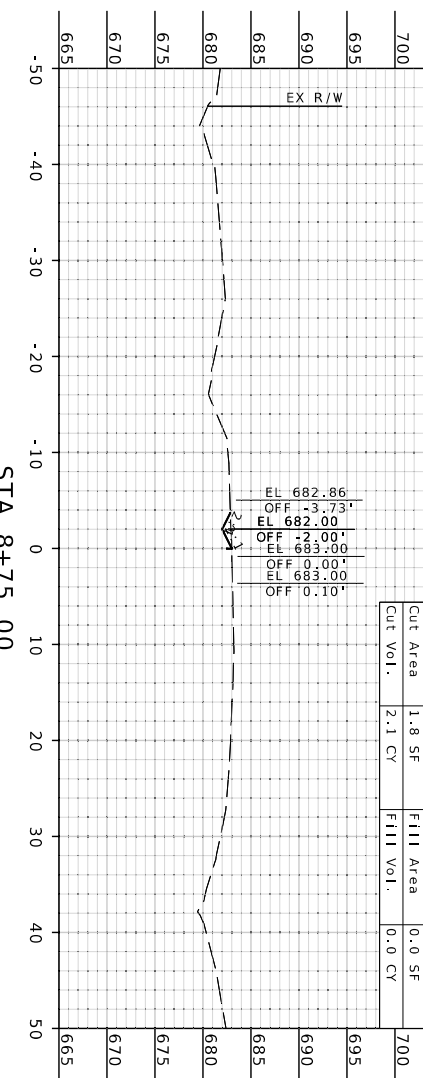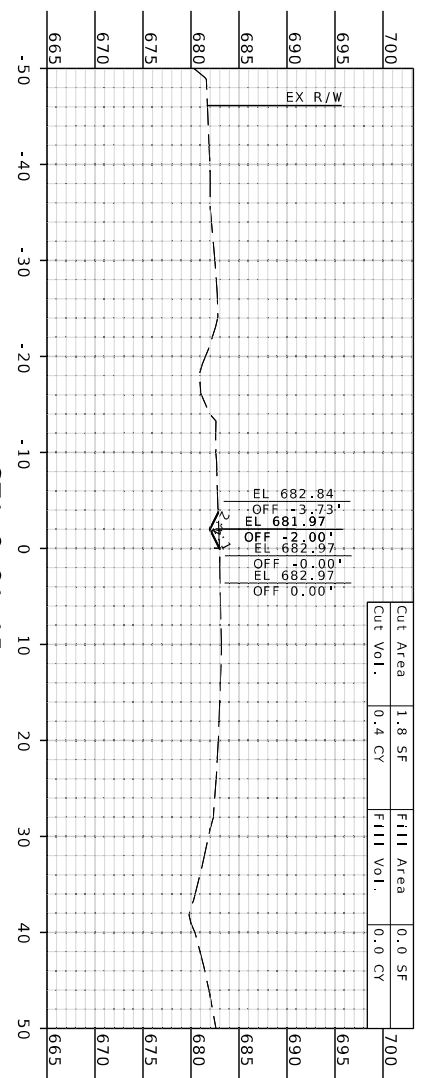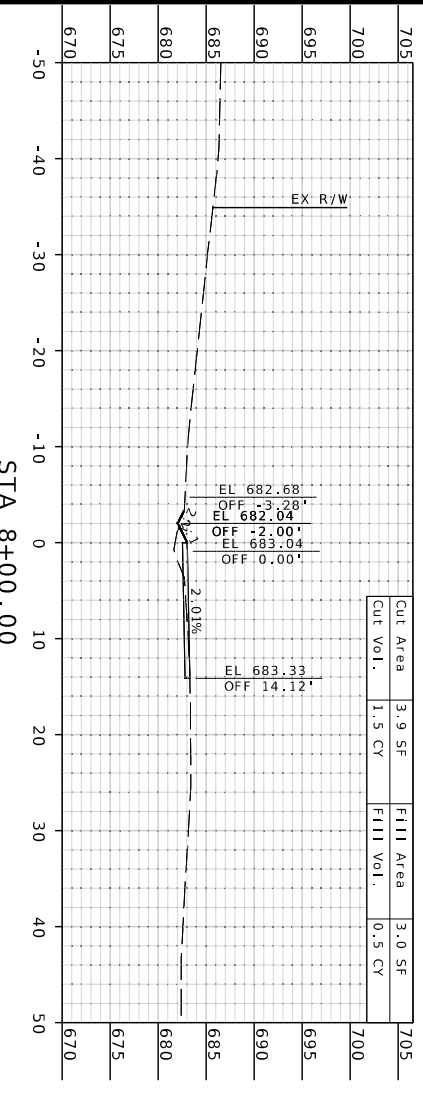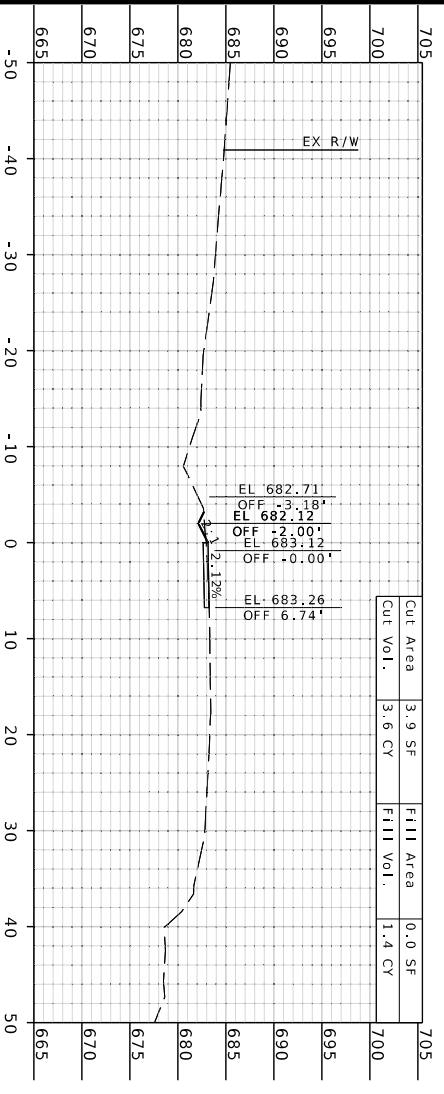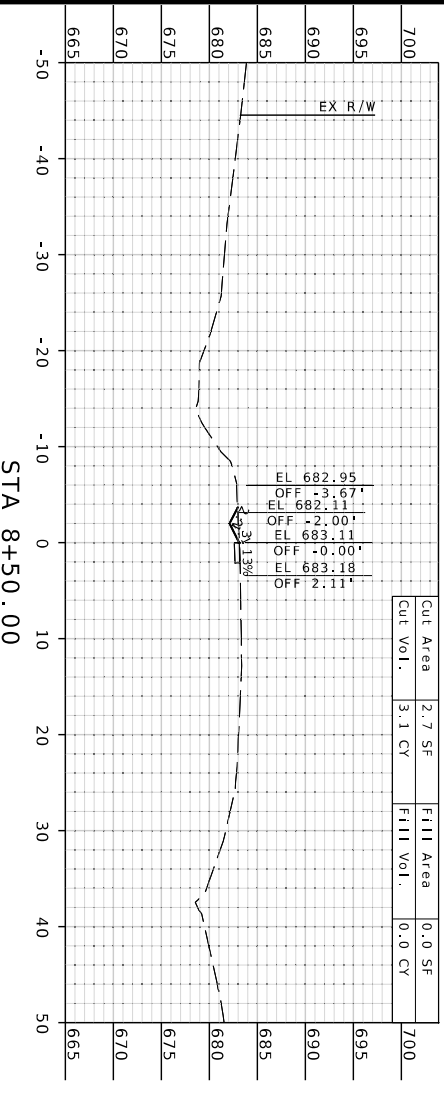

F:\2024\03501-04000\024-03755140-Design\Microstation\Standard\Plan Sheets\15 Cross Sections\XS\_Temp\_BYPASS\_JKR0411.dgn 9:11:40 AM 11/26/2025

TEMPORARY BYPASS

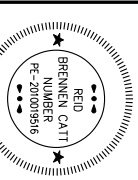

REID BRENNEN, P.E. - ENGINEER  
 MO# PE-2000095916

DATE PREPARED  
**11/26/2025**

ROUTE  
**127**

STATE  
**MO**

DISTRICT  
**KC**

SHEET NO.  
**8**

COUNTY  
**SALINE**


JOB NO.  
**JKR0411**

CONTRACT ID.


PROJECT NO.

BRIDGE NO.


DATE	DESCRIPTION

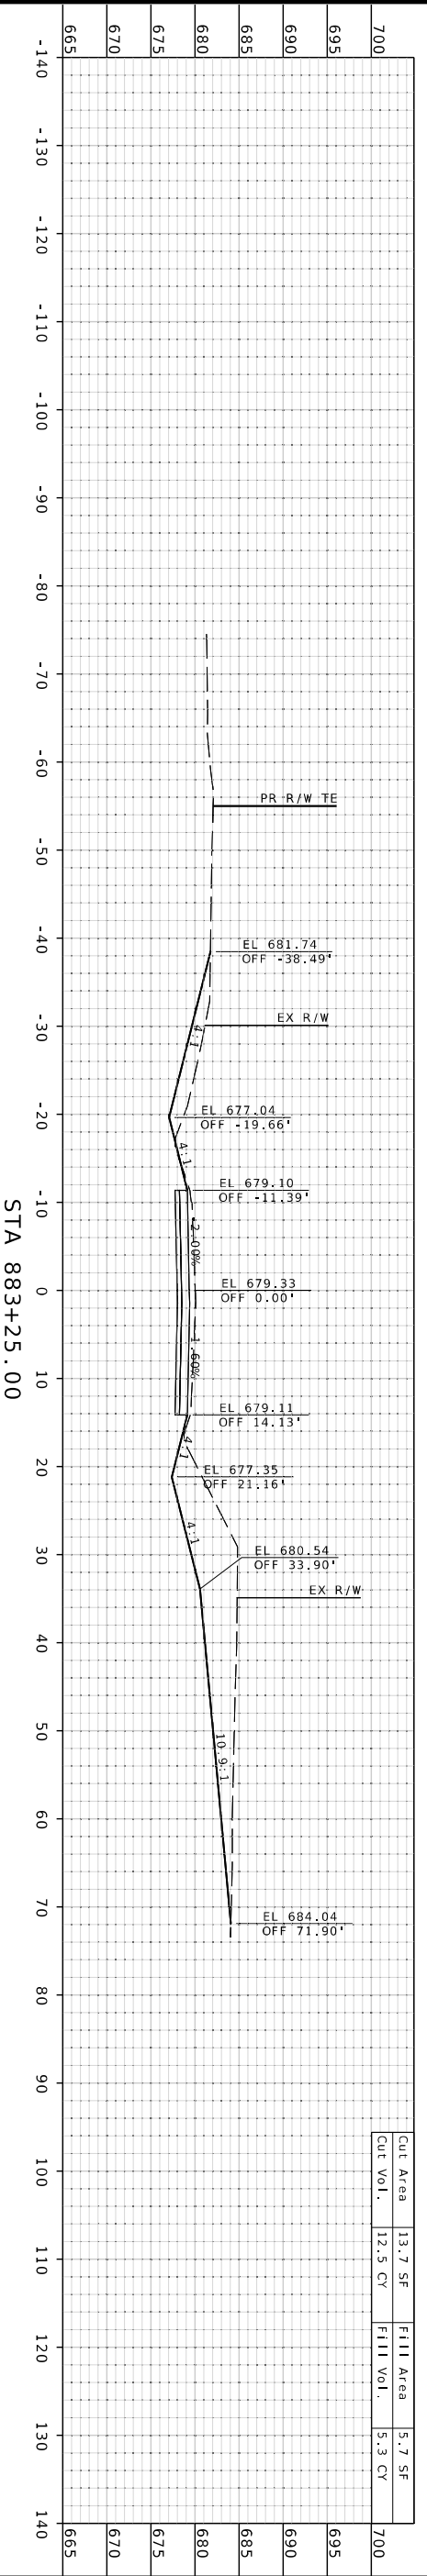

Cut Area	Fill Area
13.7 SF	5.7 SF
12.5 CY	5.3 CY

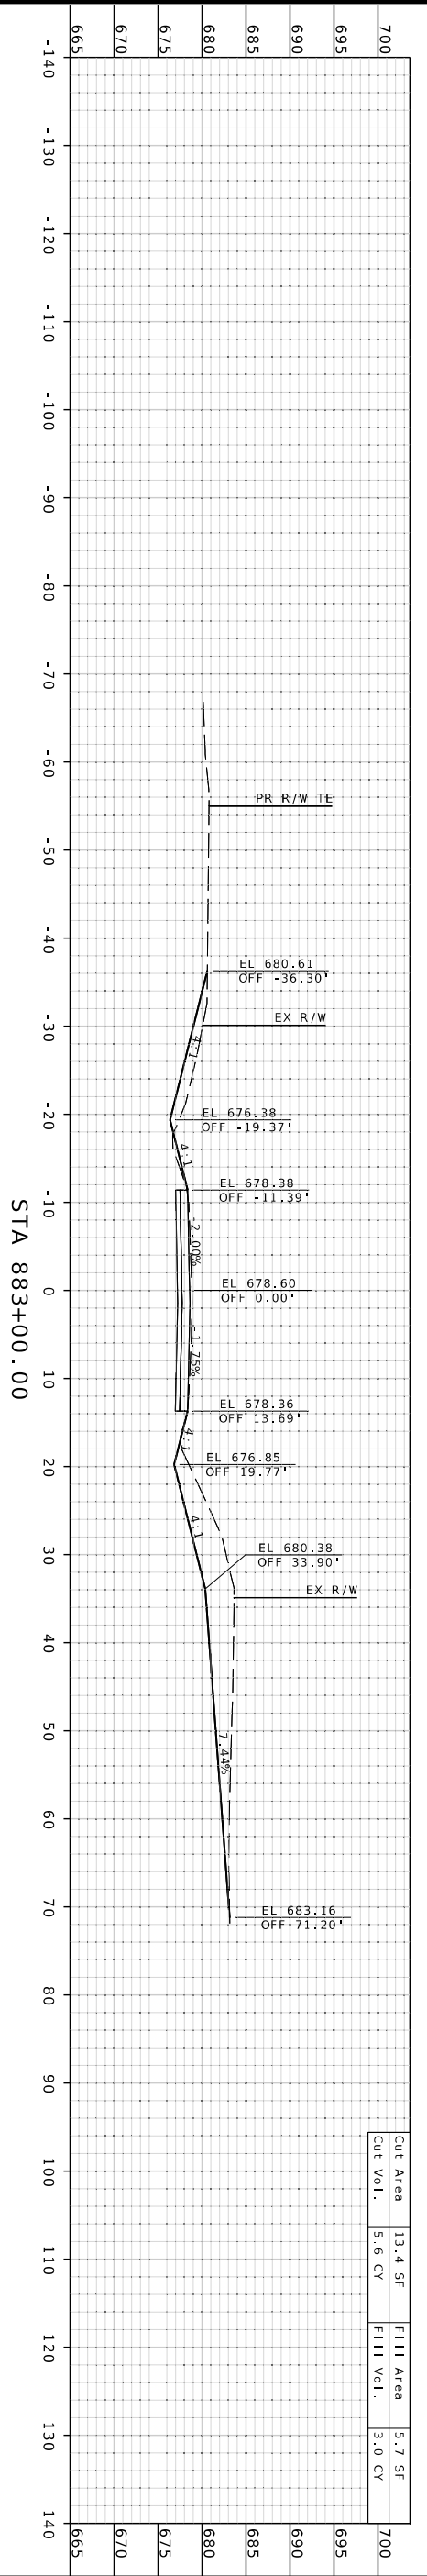


Cut Area	Fill Area
13.4 SF	5.7 SF
5.6 CY	3.0 CY

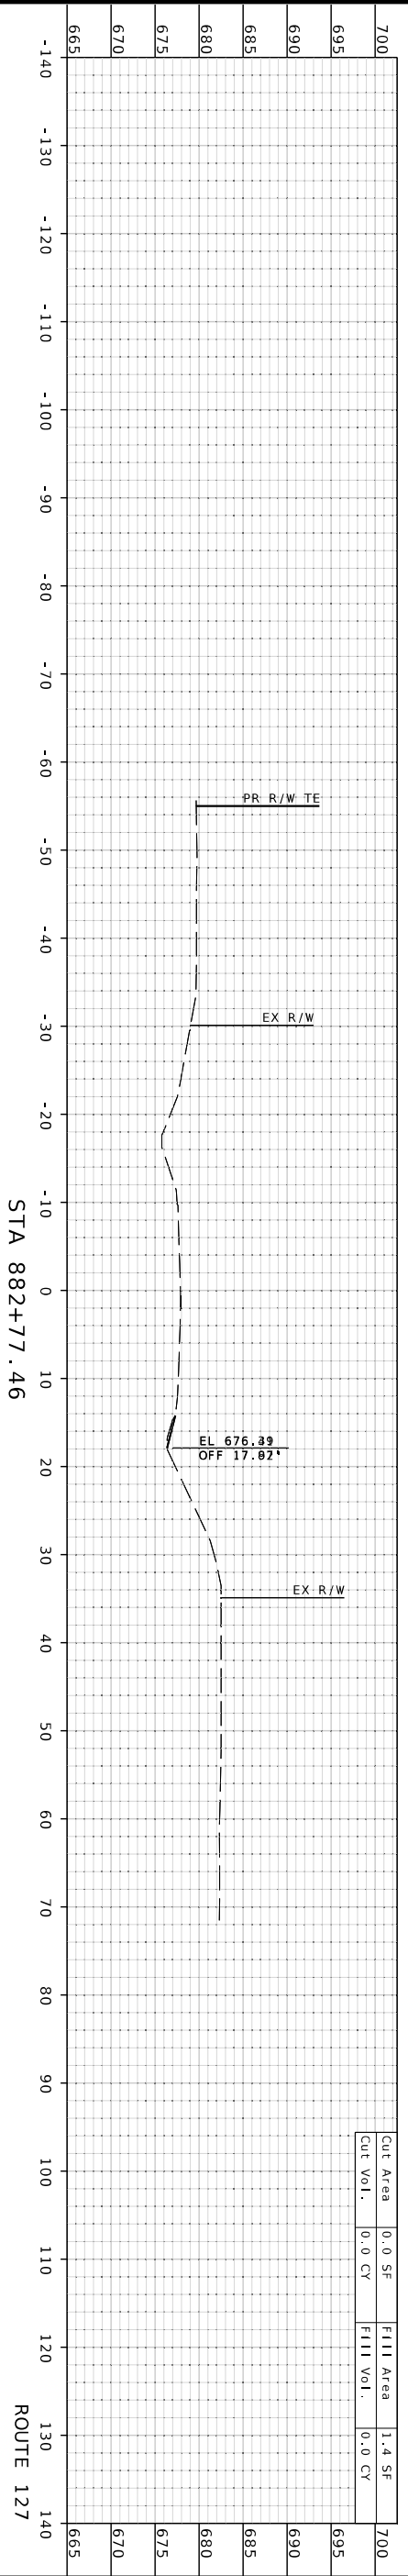

Cut Area	Fill Area
0.0 SF	1.4 SF
0.0 CY	0.0 CY



MISSOURI HIGHWAYS AND TRANSPORTATION COMMISSION  
**MoDOT**  
 105 WEST CAPITOL JEFFERSON CITY, MO 65102  
 1-888-ASK-MODOT (1-888-275-6636)

**olsson**  
 1301 BURLINGTON STREET, SUITE. 100  
 NORTH KANSAS CITY, MO 64116  
 PH. (816) 361-1177  
 CERTIFICATE OF AUTHORITY NO. 001592

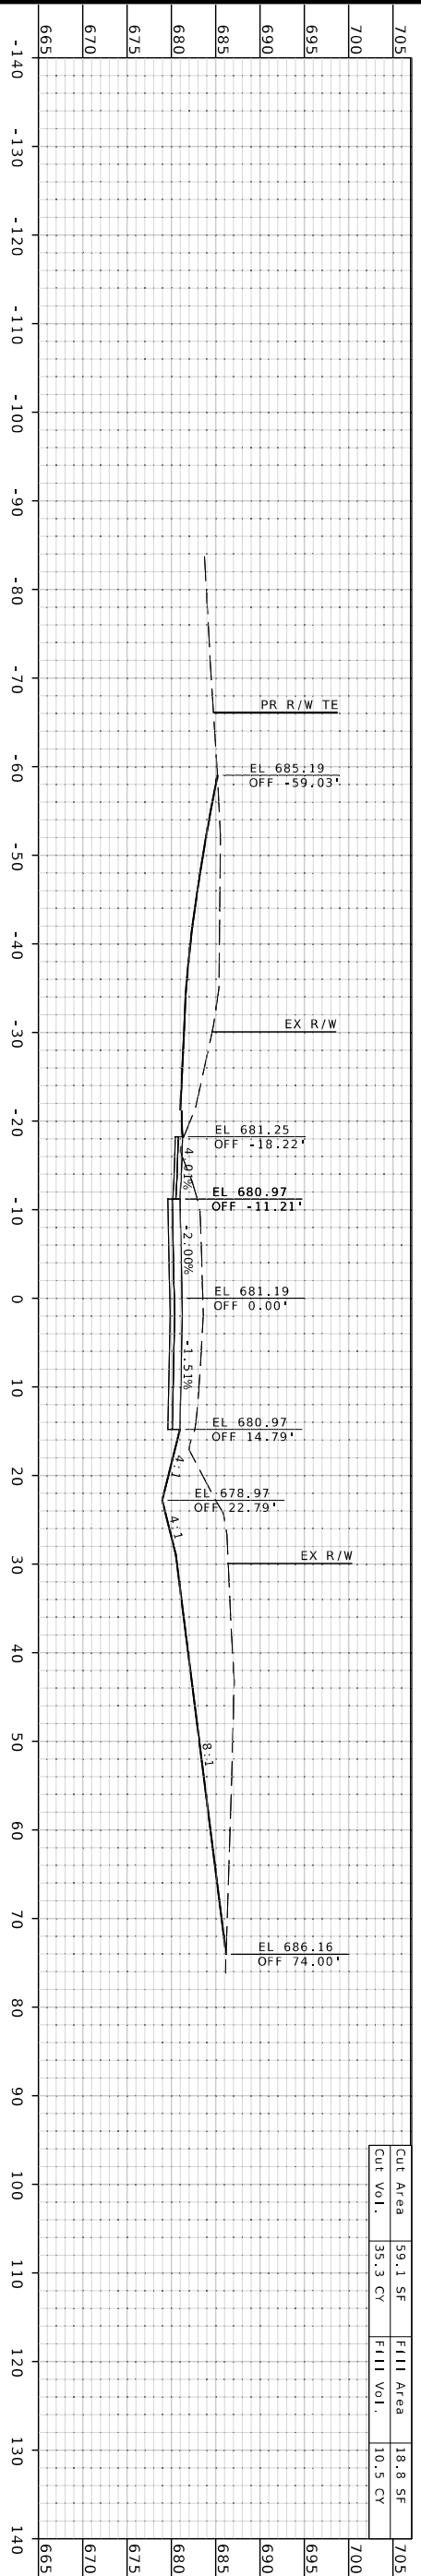

Cut Area	59.1 SF	Fill Area	18.8 SF
Cut Vol.	35.3 CY	Fill Vol.	10.5 CY

DATE PREPARED  
11/26/2025  
ROUTE  
127  
STATE  
MO  
DISTRICT  
KC  
COUNTY  
SALINE  
JOB NO.  
JKR0411  
CONTRACT ID.  
PROJECT NO.  
BRIDGE NO.

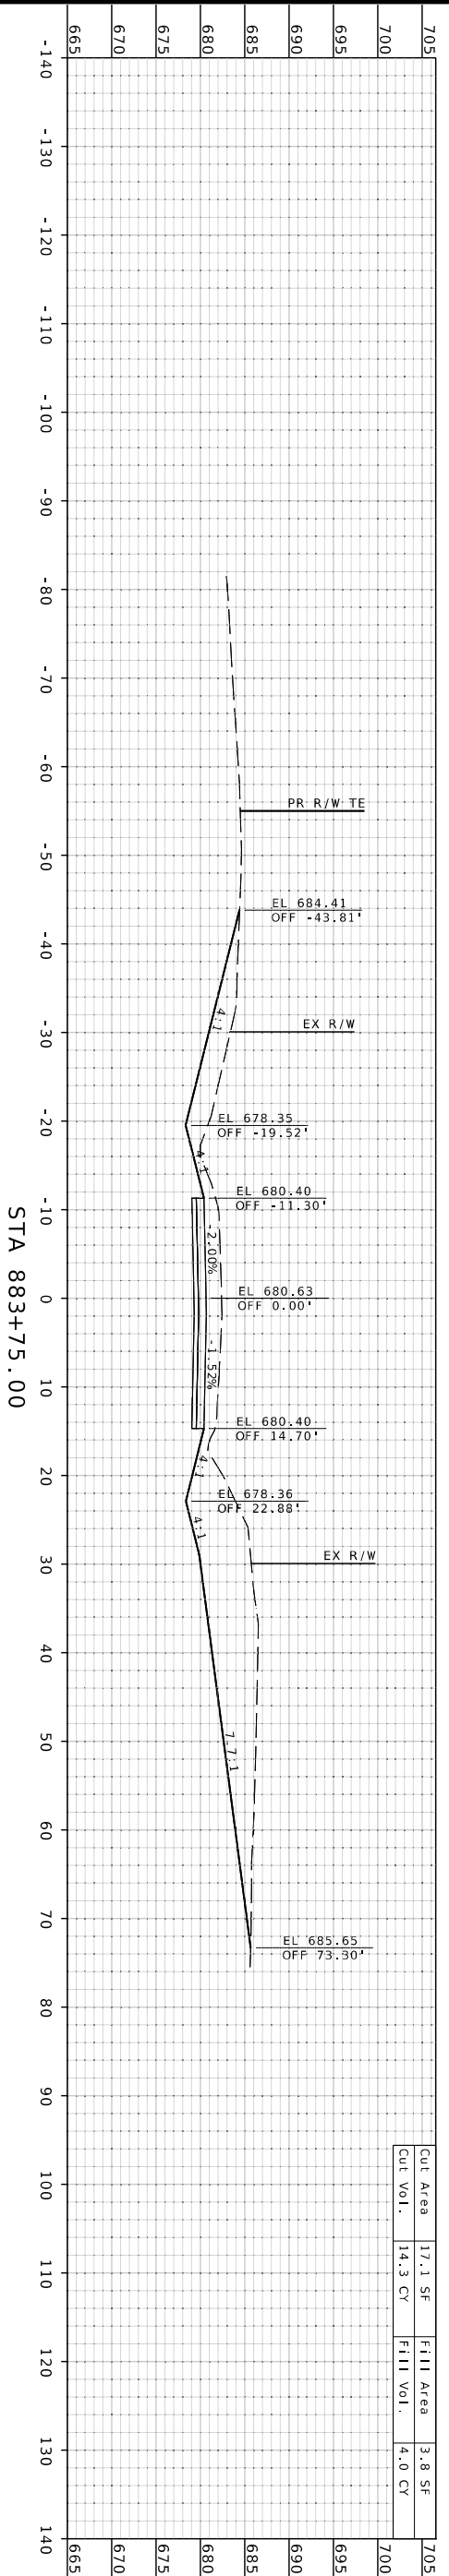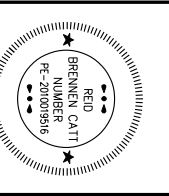


Cut Area	17.1 SF	Fill Area	3.8 SF
Cut Vol.	14.3 CY	Fill Vol.	4.0 CY

MISSOURI HIGHWAYS AND TRANSPORTATION COMMISSION  
DATE  
DESCRIPTION




105 WEST CAPITOL  
JEFFERSON CITY, MO 65102  
1-888-ASK-MODOT (1-888-275-6636)

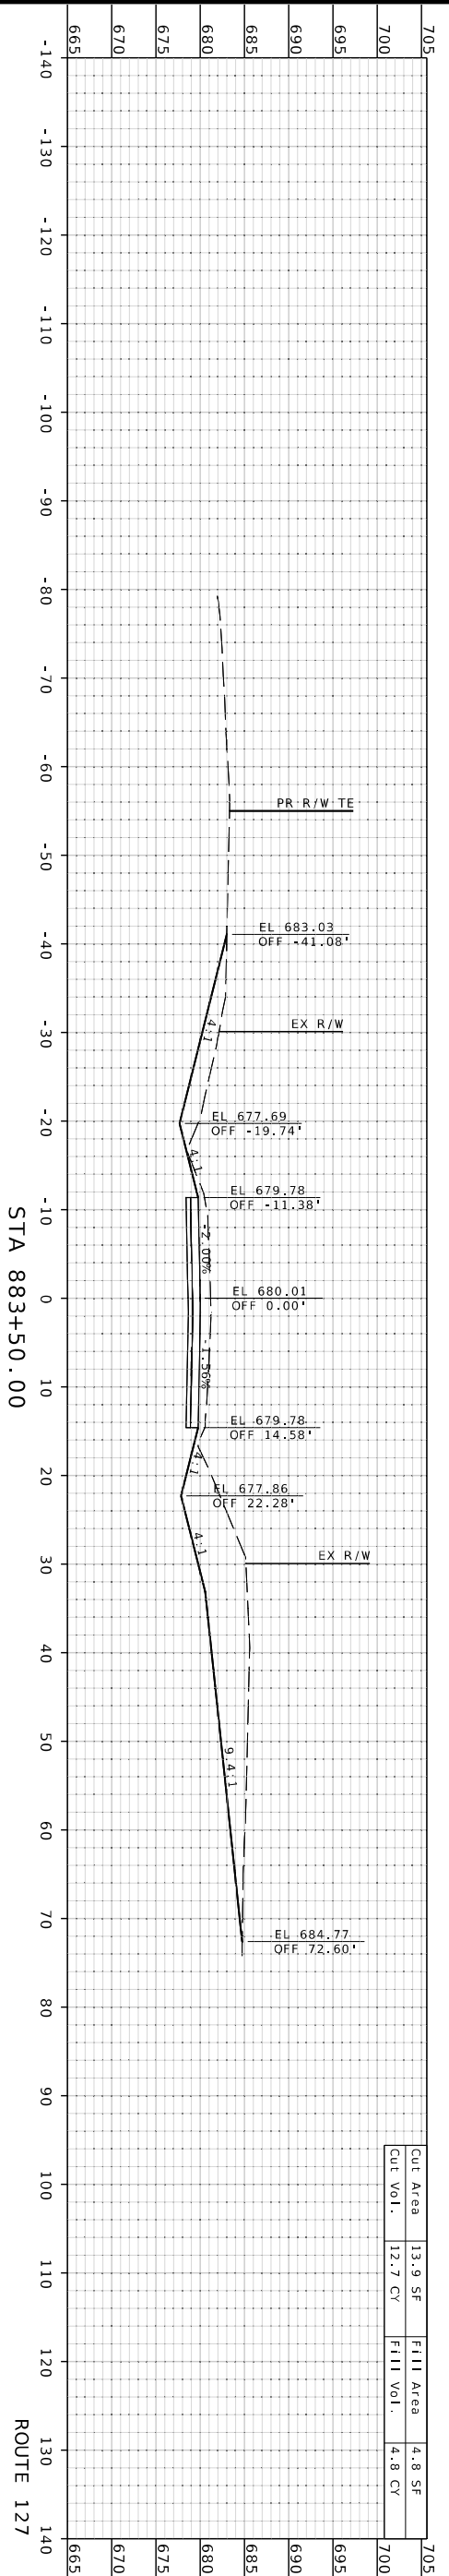


Cut Area	13.9 SF	Fill Area	4.8 SF
Cut Vol.	12.7 CY	Fill Vol.	4.8 CY


olsson  
1301 BURLINGTON STREET, SUITE. 100  
NORTH KANSAS CITY, MO 64116  
PH. (816) 361-1177  
CERTIFICATE OF AUTHORITY NO. 001592

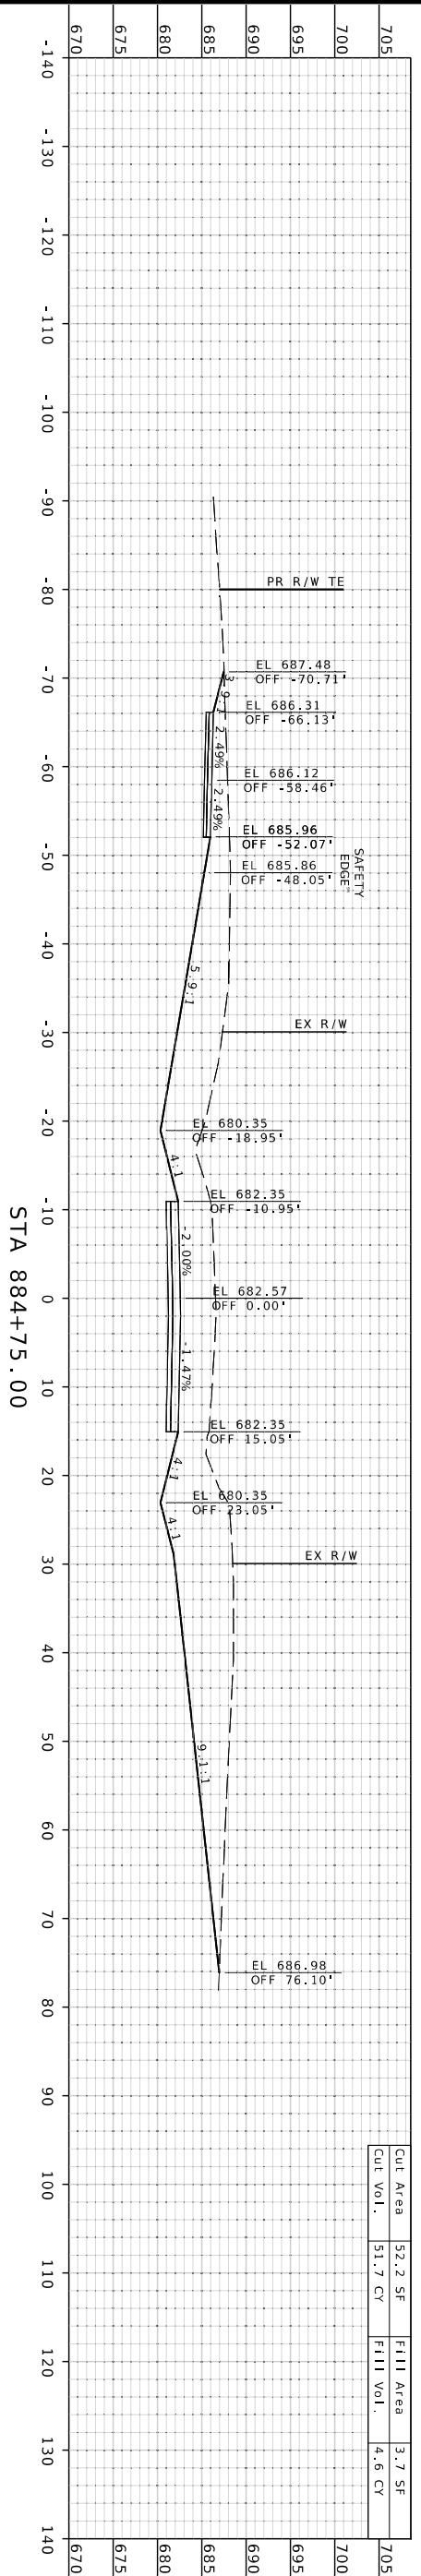


Station	Cut Area	Cut Vol.	Fill Area	Fill Vol.
705	52.2 SF	51.7 CY	3.7 SF	4.6 CY

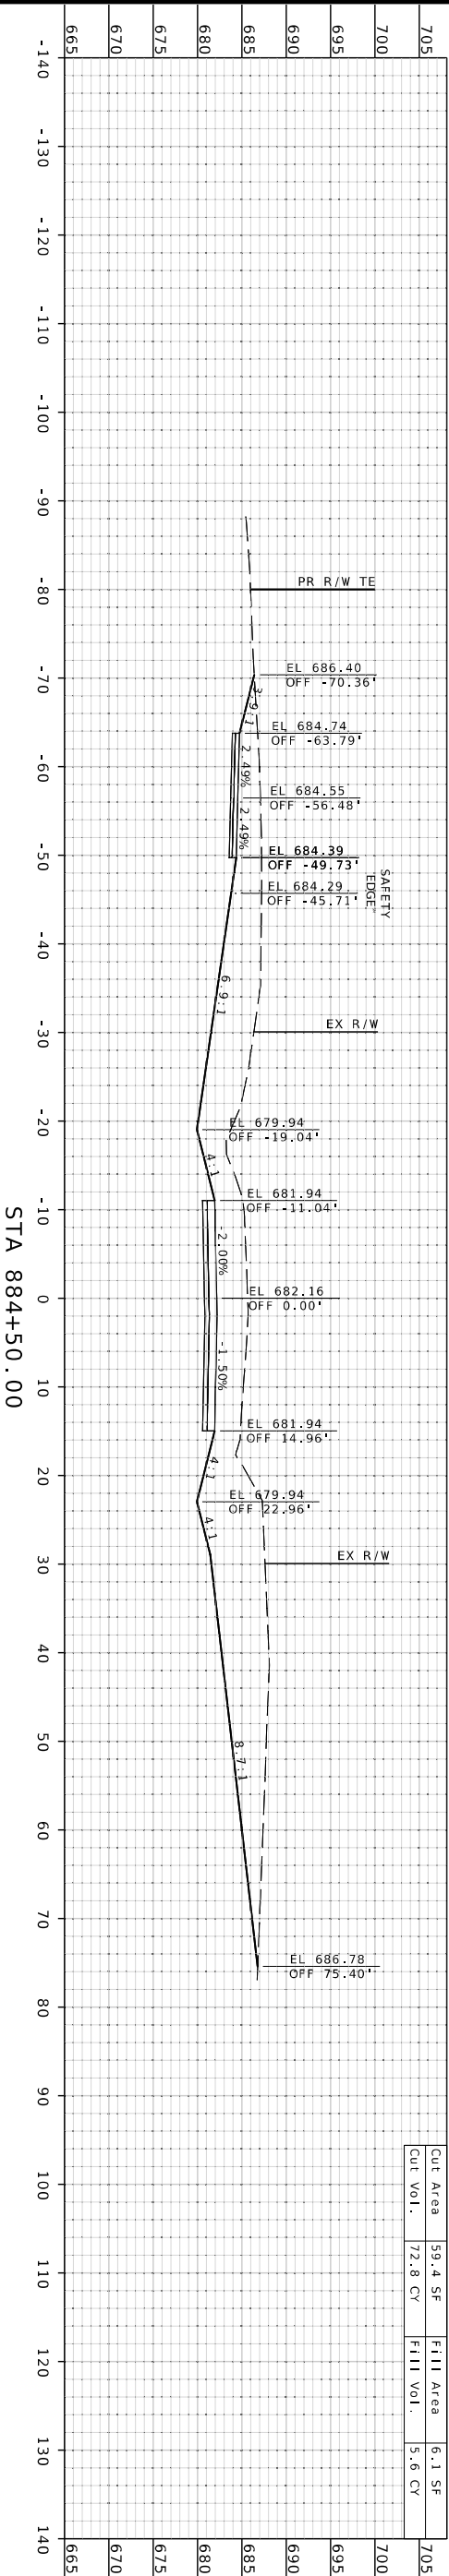

Station	Cut Area	Cut Vol.	Fill Area	Fill Vol.
705	59.4 SF	72.8 CY	6.1 SF	5.6 CY

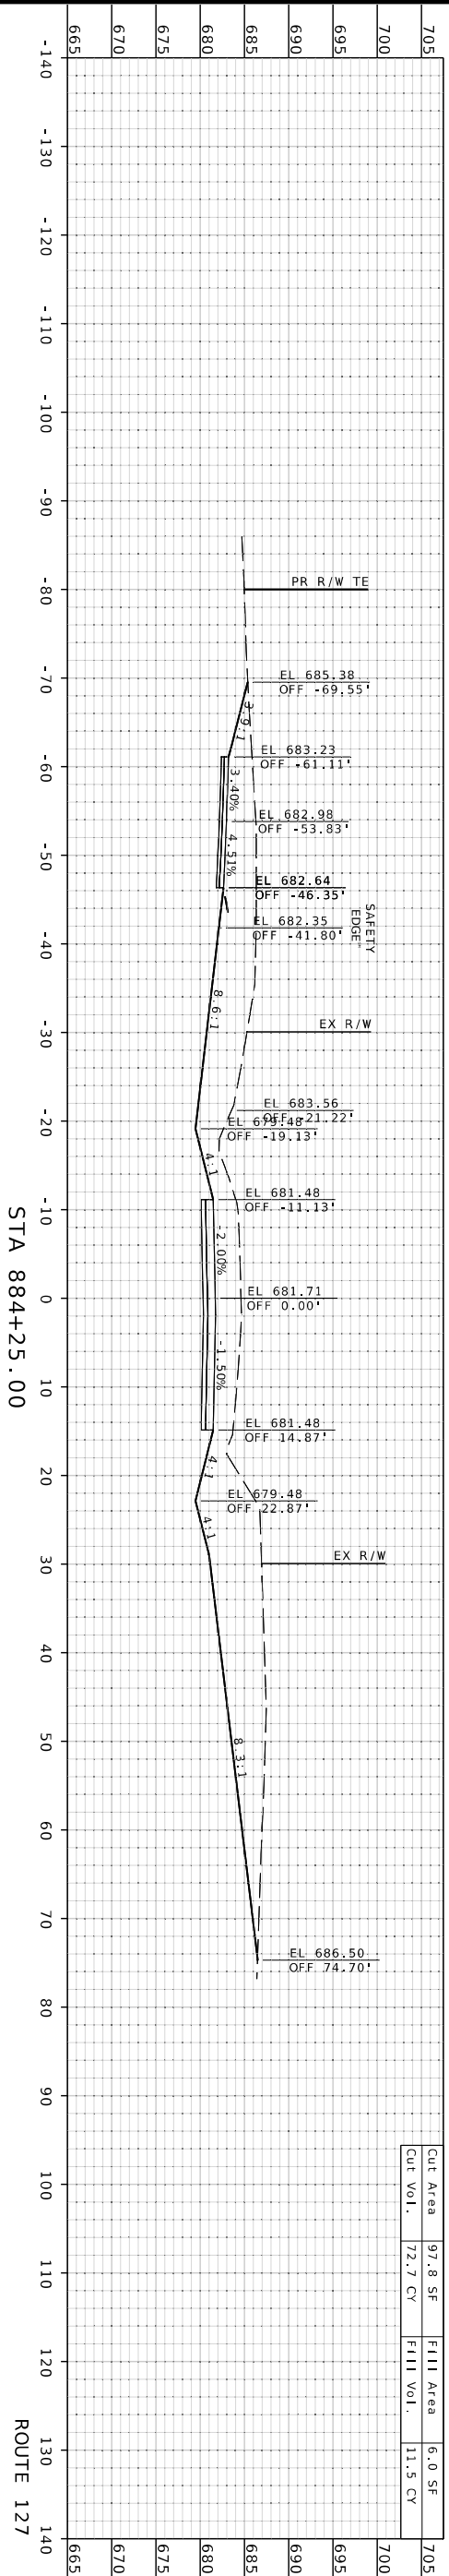

Station	Cut Area	Cut Vol.	Fill Area	Fill Vol.
705	97.8 SF	72.7 CY	6.0 SF	11.5 CY

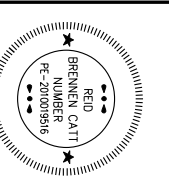

DATE PREPARED  
11/26/2025

ROUTE  
127

STATE  
MO

DISTRICT  
KC

SHEET NO.  
10

COUNTY  
SALINE

JOB NO.  
JKR0411

CONTRACT ID.

PROJECT NO.

BRIDGE NO.


MISSOURI HIGHWAYS AND TRANSPORTATION COMMISSION



105 WEST CAPITOL  
JEFFERSON CITY, MO 65102  
1-888-ASK-MODOT (1-888-275-6636)



1301 BURLINGTON STREET, SUITE. 100  
NORTH KANSAS CITY, MO 64116  
PH. (816) 361-1177  
CERTIFICATE OF AUTHORITY NO. 001592

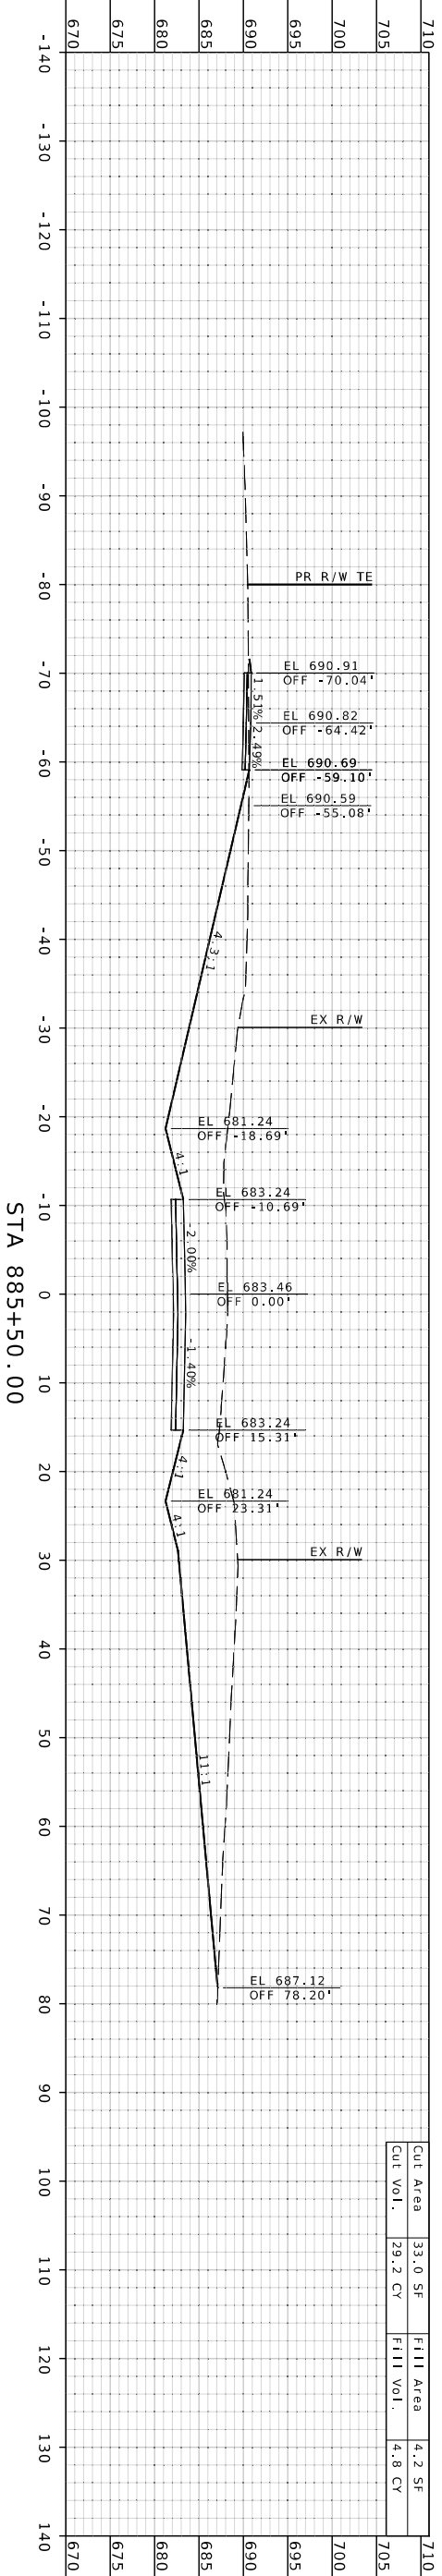



Cut Area	33.0 SF	Fill Area	4.2 SF
Cut Vol.	29.2 CY	Fill Vol.	4.8 CY

REID BRENNEN CALLI-ENGINEER  
MO# PE-2010019516

DATE PREPARED  
11/26/2025  
ROUTE  
127  
STATE  
MO  
DISTRICT  
KC  
SHEET NO.  
11


COUNTY  
SALINE  
JOB NO.  
JKR0411  
CONTRACT ID.

PROJECT NO.  
BRIDGE NO.

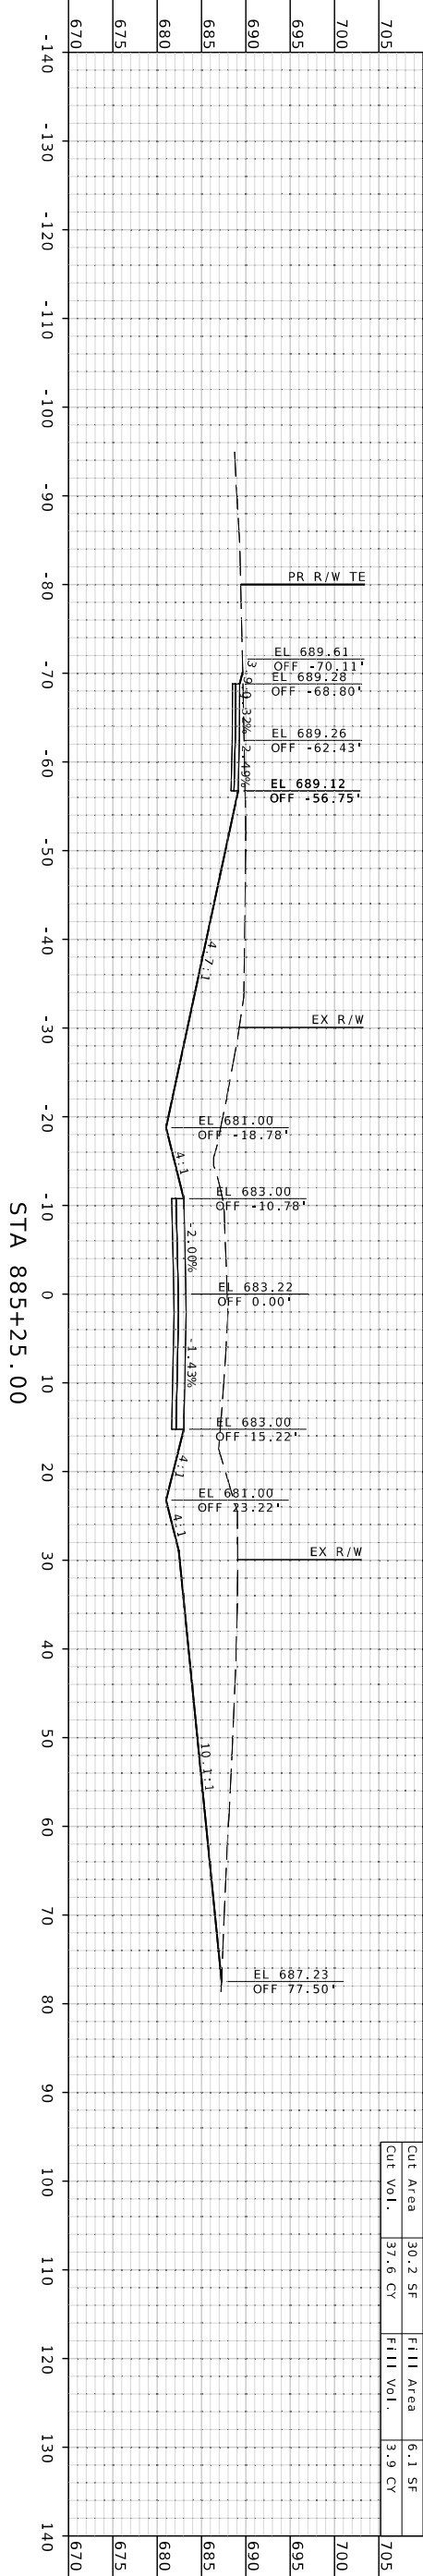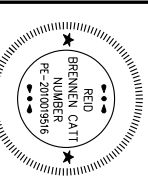


Cut Area	30.2 SF	Fill Area	6.1 SF
Cut Vol.	37.6 CY	Fill Vol.	3.9 CY

MISSOURI HIGHWAYS AND TRANSPORTATION COMMISSION  
**MoDOT**  
105 WEST CAPITOL JEFFERSON CITY, MO 65102  
1-888-ASK-MODOT (1-888-275-6636)

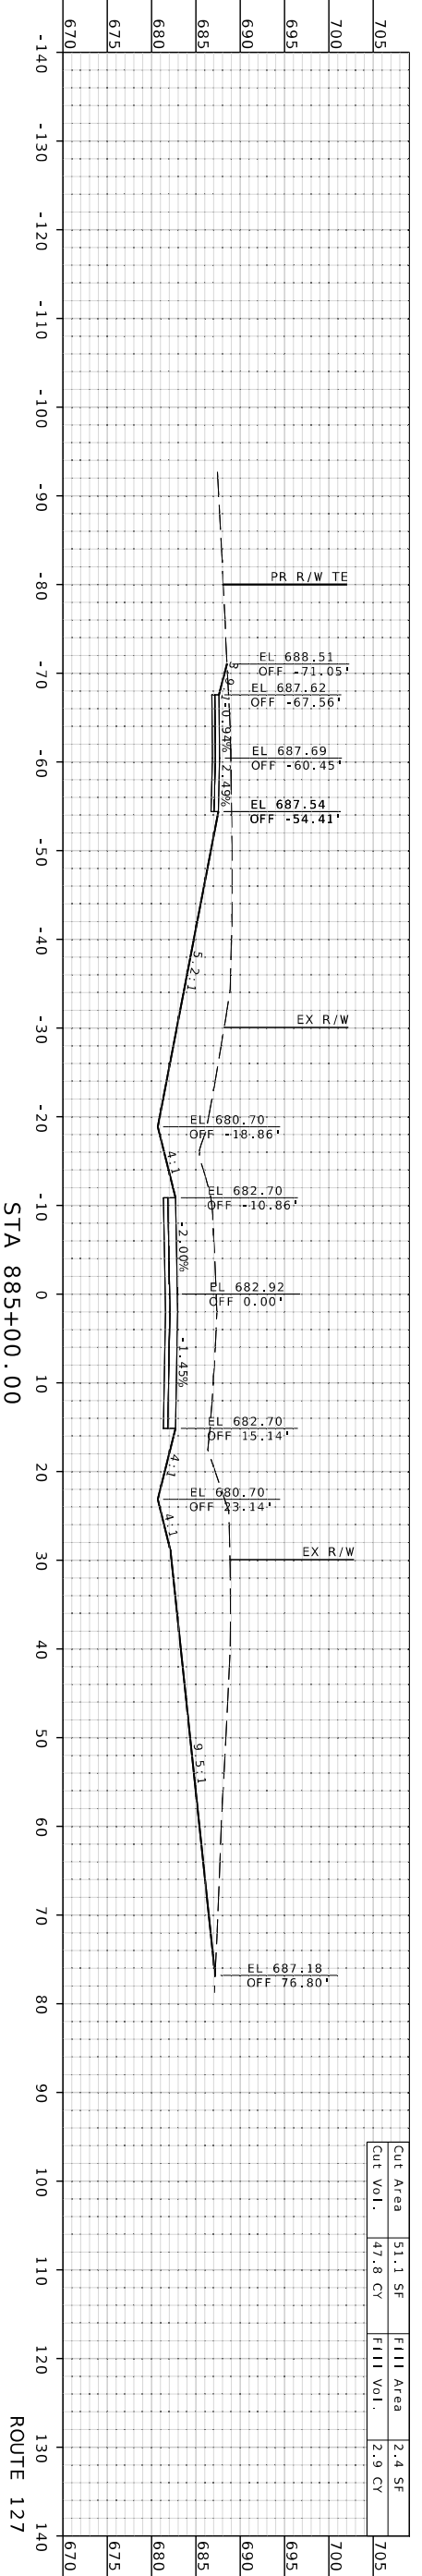


Cut Area	51.1 SF	Fill Area	2.4 SF
Cut Vol.	47.8 CY	Fill Vol.	2.9 CY


**olsson**  
1301 BURLINGTON STREET, SUITE. 100  
NORTH KANSAS CITY, MO 64116  
PH. (816) 361-1177  
CERTIFICATE OF AUTHORITY NO. 001592

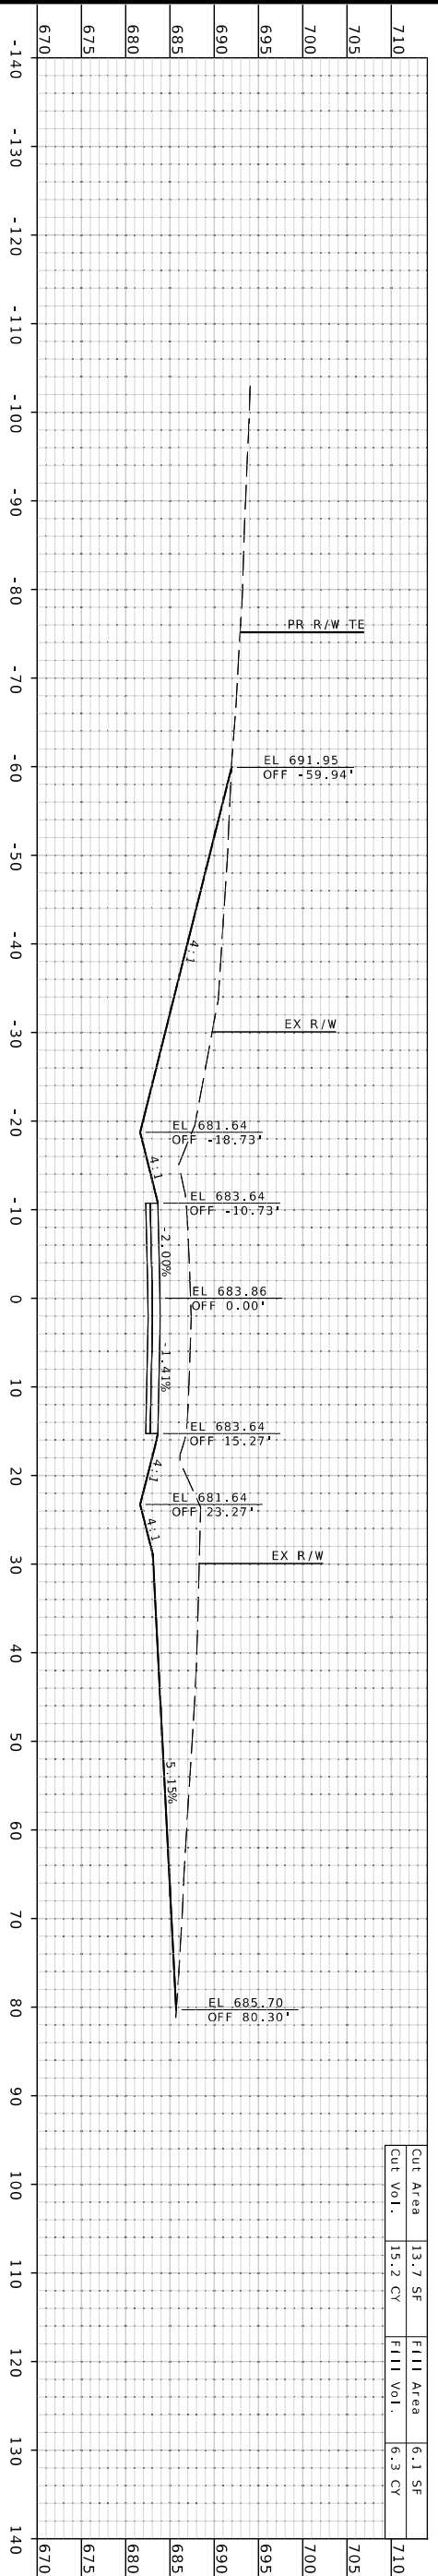


Cut Area	13.7 SF	Fill Area	6.1 SF
Cut Vol.	15.2 CY	Fill Vol.	6.3 CY

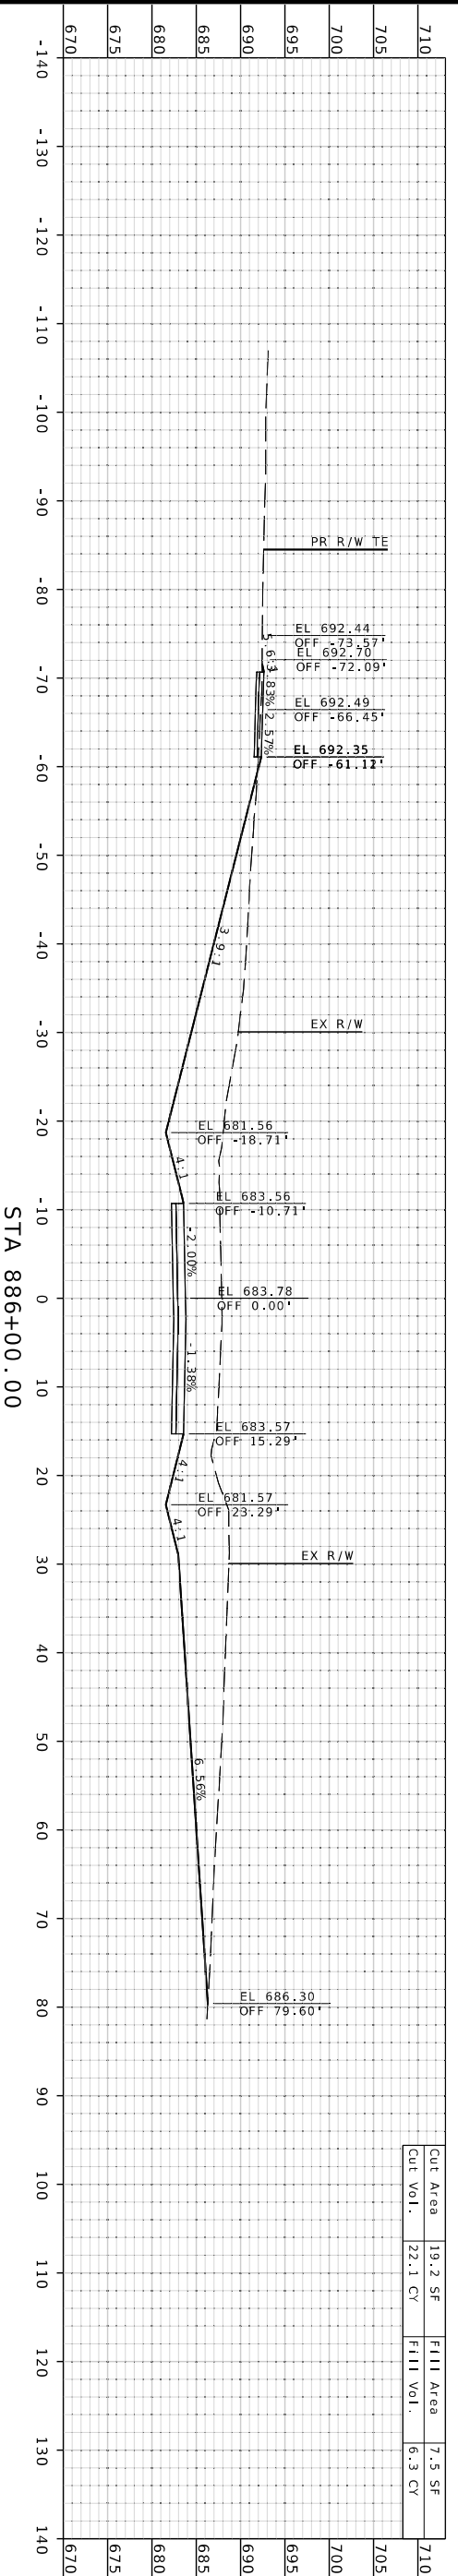

Cut Area	19.2 SF	Fill Area	7.5 SF
Cut Vol.	22.1 CY	Fill Vol.	6.3 CY

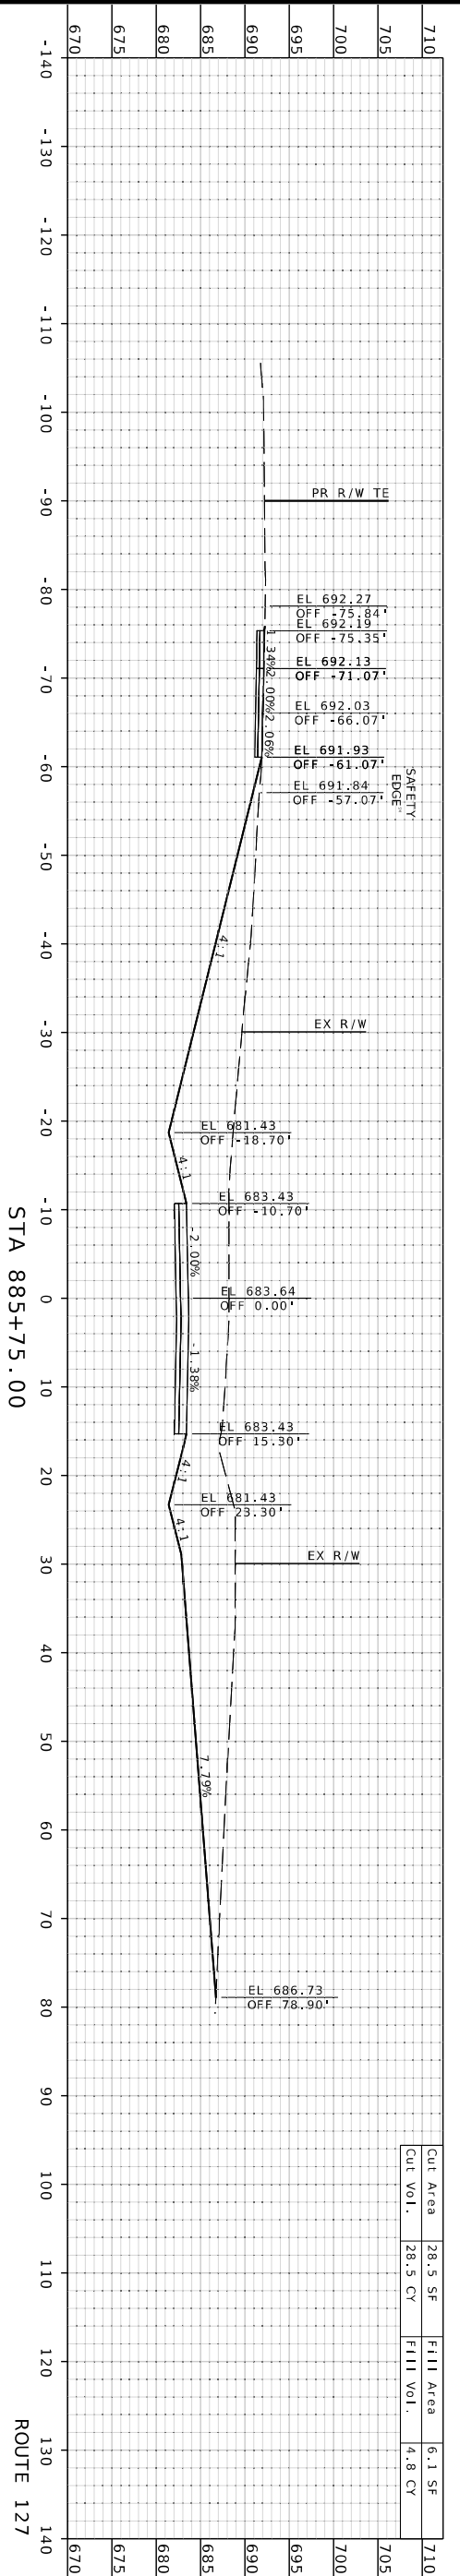

Cut Area	28.5 SF	Fill Area	6.1 SF
Cut Vol.	28.5 CY	Fill Vol.	4.8 CY

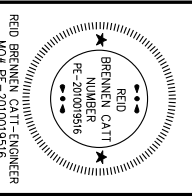


DATE PREPARED  
11/26/2025  
ROUTE  
127  
STATE  
MO  
DISTRICT  
KC  
SHEET NO.  
12

COUNTY  
SALINE  
JOB NO.  
JKR0411  
CONTRACT ID.  
PROJECT NO.  
BRIDGE NO.

DATE	DESCRIPTION



MISSOURI HIGHWAYS AND TRANSPORTATION COMMISSION  
**MoDOT**  
105 WEST CAPITOL  
JEFFERSON CITY, MO 65102  
1-888-ASK-MODOT (1-888-275-6636)

**olsson**  
1301 BURLINGTON STREET, SUITE. 100  
NORTH KANSAS CITY, MO 64116  
PH. (816) 361-1177  
CERTIFICATE OF AUTHORITY NO. 001592

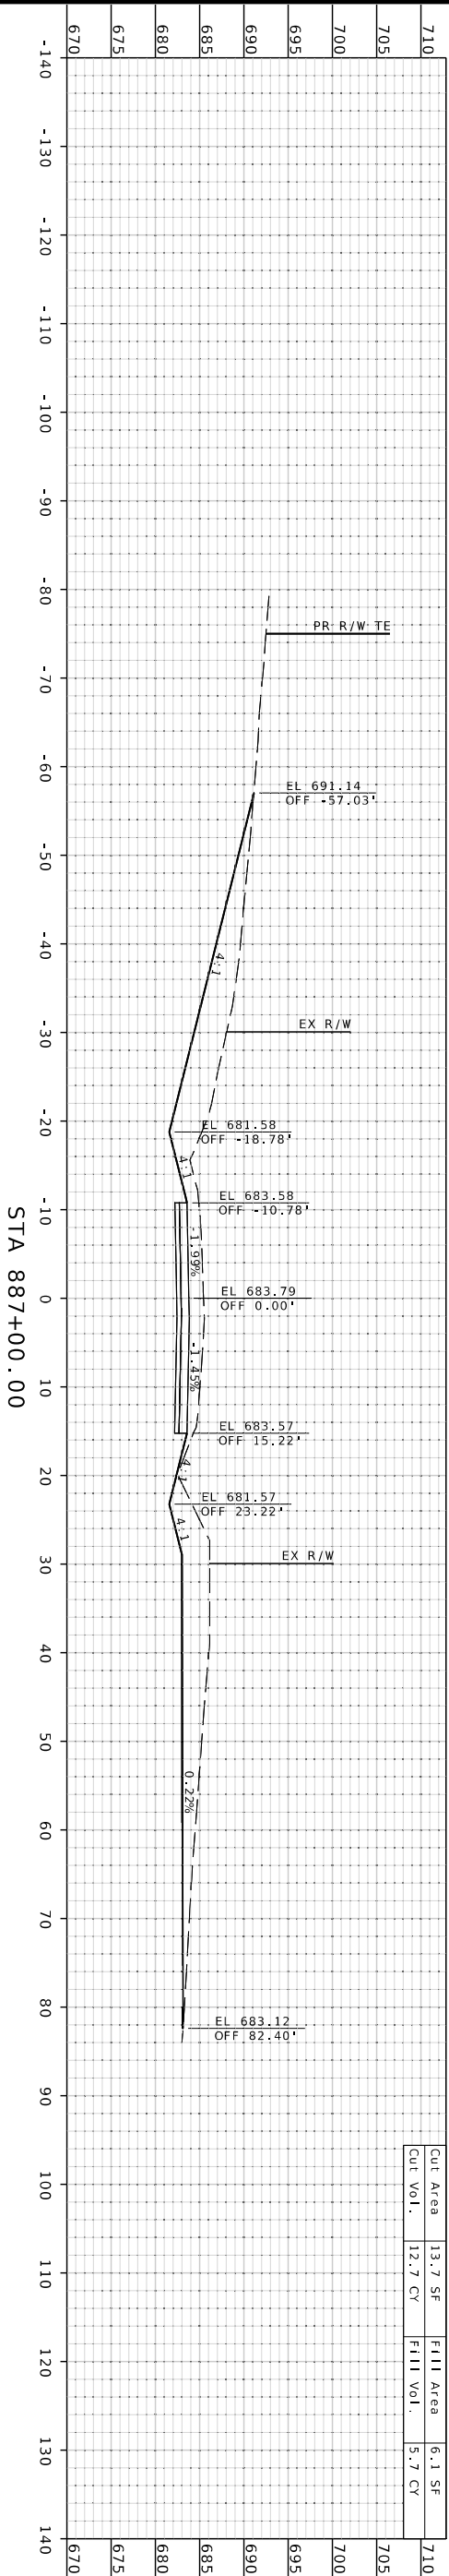

Cut Area	13.7 SF	Fill Area	6.1 SF
Cut Vol.	12.7 CY	Fill Vol.	5.7 CY

DATE PREPARED	11/26/2025
ROUTE	127
STATE	MO
DISTRICT	KC
SHEET NO.	13
COUNTY	SALINE
JOB NO.	JKR0411
CONTRACT ID.	
PROJECT NO.	
BRIDGE NO.	

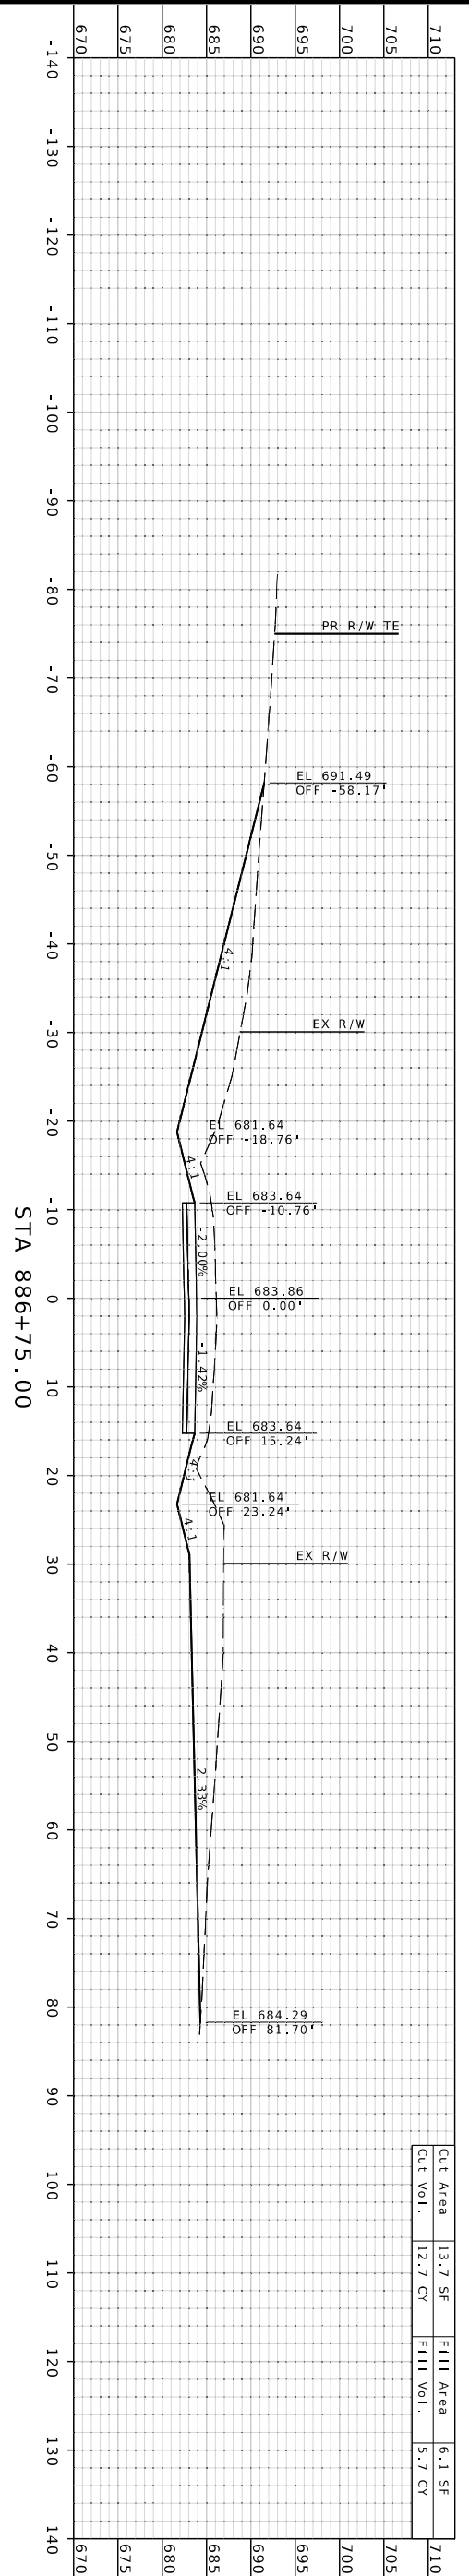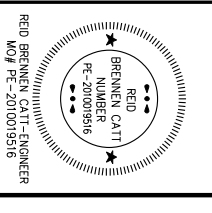


Cut Area	13.7 SF	Fill Area	6.1 SF
Cut Vol.	12.7 CY	Fill Vol.	5.7 CY

DATE	DESCRIPTION

MISSOURI HIGHWAYS AND TRANSPORTATION COMMISSION





105 WEST CAPITOL  
JEFFERSON CITY, MO 65102  
1-888-ASK-MODOT (1-888-275-6636)

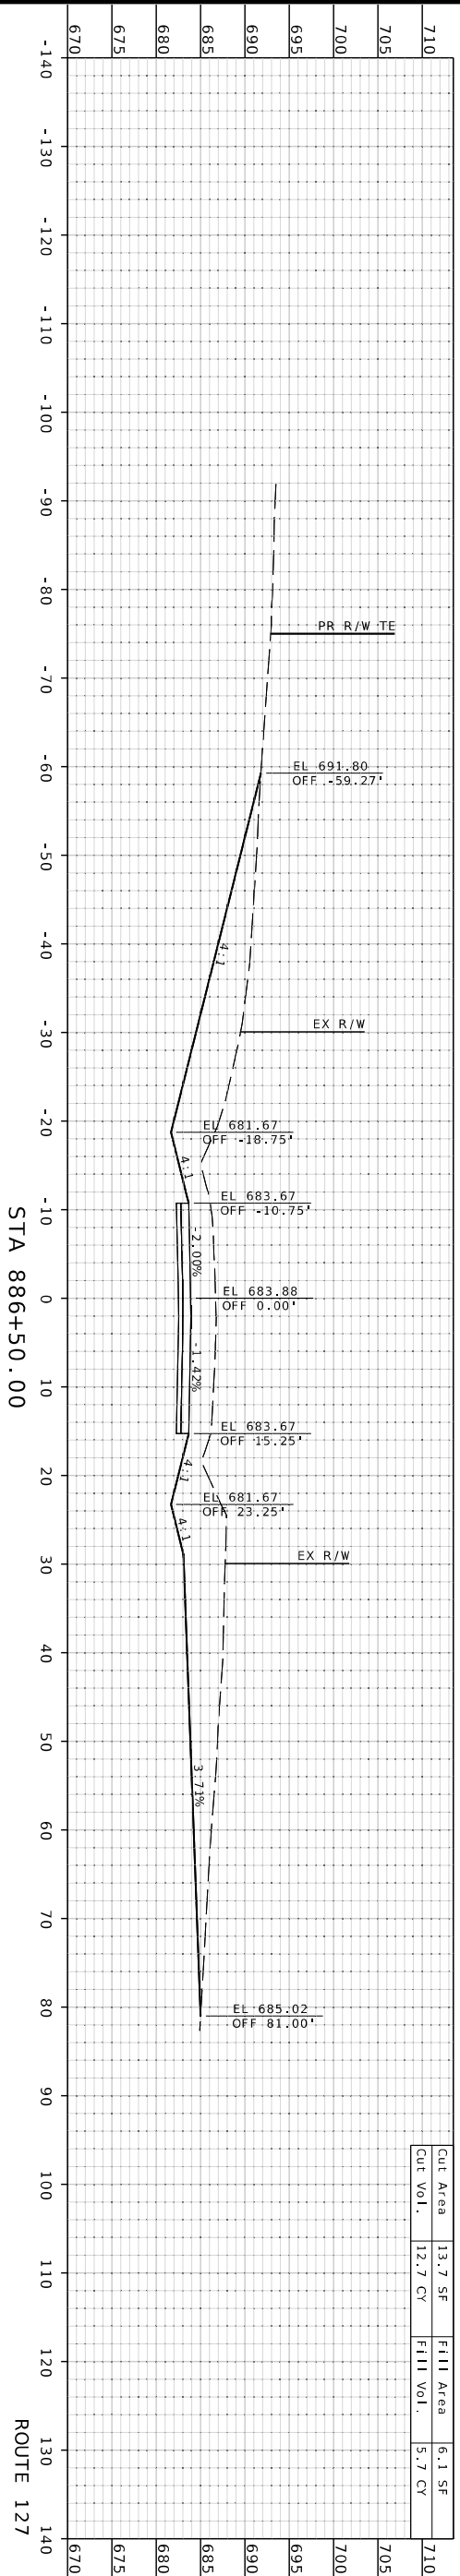

Cut Area	13.7 SF	Fill Area	6.1 SF
Cut Vol.	12.7 CY	Fill Vol.	5.7 CY


1301 BURLINGTON STREET, SUITE. 100  
NORTH KANSAS CITY, MO 64116  
PH. (816) 361-1177  
CERTIFICATE OF AUTHORITY NO. 001592


F:\2024\03501-04000\024-03755\40-Design\Microstation\Standards\Plan Sheets\15 Cross Sections\XS\_RTE\_127\_NORTH\_JKR0411.dgn 9:11:52 AM 11/26/2025

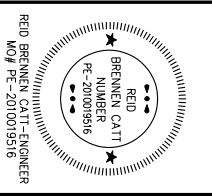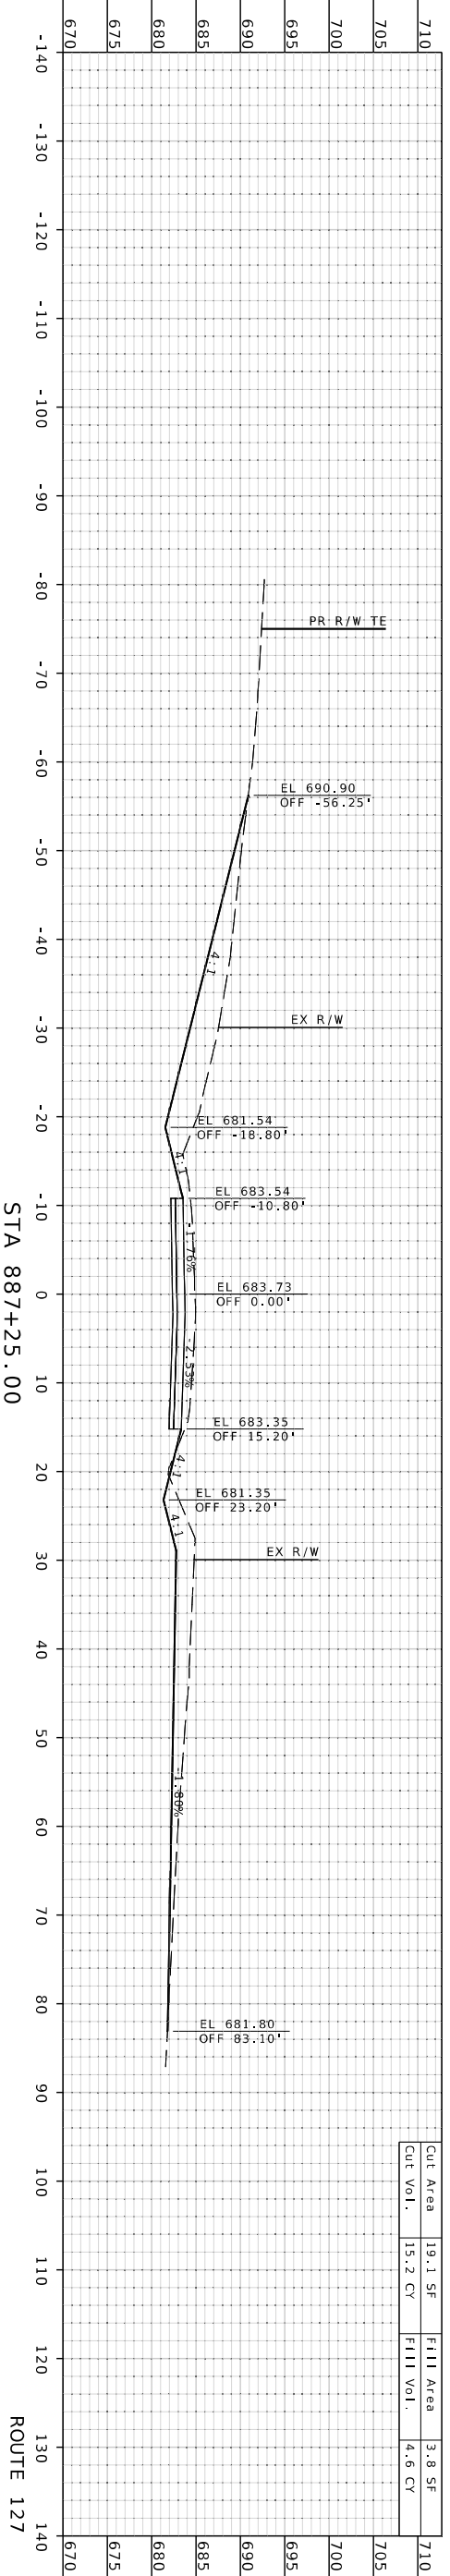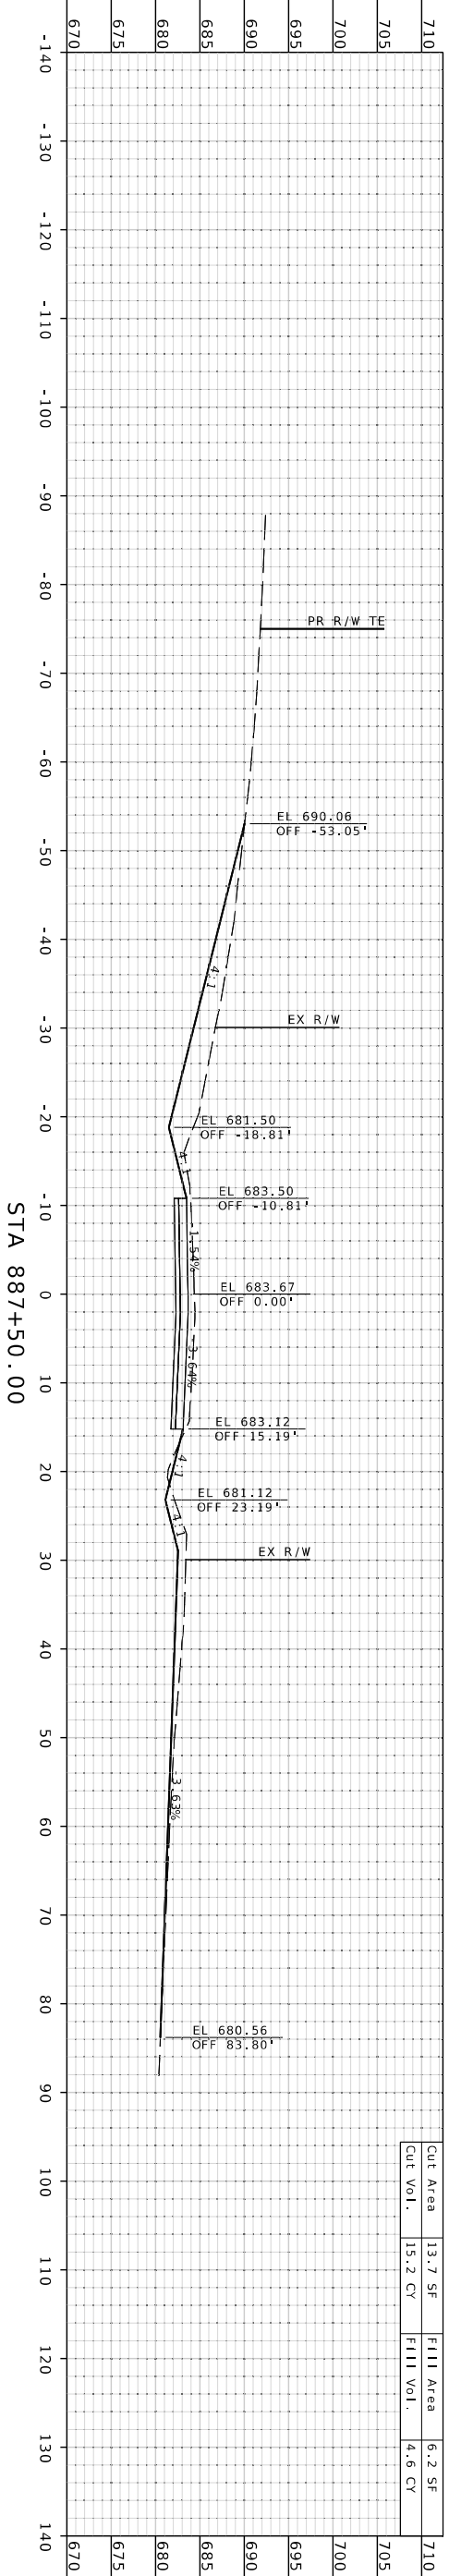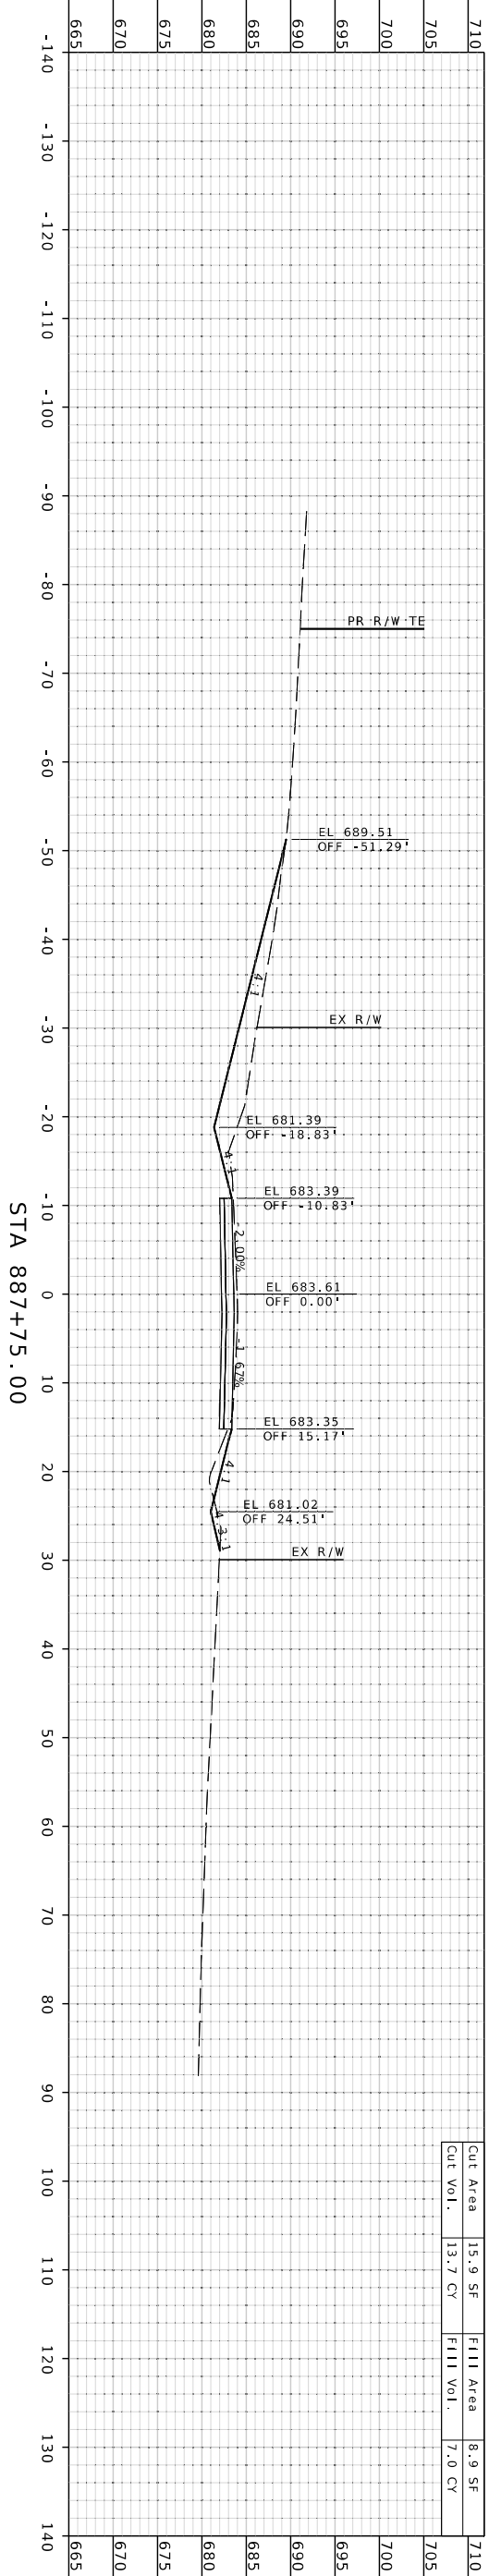


REID BRENNEN, P.E. - ENGINEER  
 MO# PE-200095916  
 DATE PREPARED: 11/26/2025  
 ROUTE: 127  
 STATE: MO  
 DISTRICT: 14  
 COUNTY: SALINE  
 JOB NO.: JKR0411  
 CONTRACT ID.:  
 PROJECT NO.:  
 BRIDGE NO.:

DATE	DESCRIPTION

MISSOURI HIGHWAYS AND TRANSPORTATION COMMISSION  
  
 105 WEST CAPITOL JEFFERSON CITY, MO 65102  
 1-888-ASK-MODOT (1-888-275-6636)

  
 1301 BURLINGTON STREET, SUITE. 100  
 NORTH KANSAS CITY, MO 64116  
 PH. (816) 361-1177  
 CERTIFICATE OF AUTHORITY NO. 001592

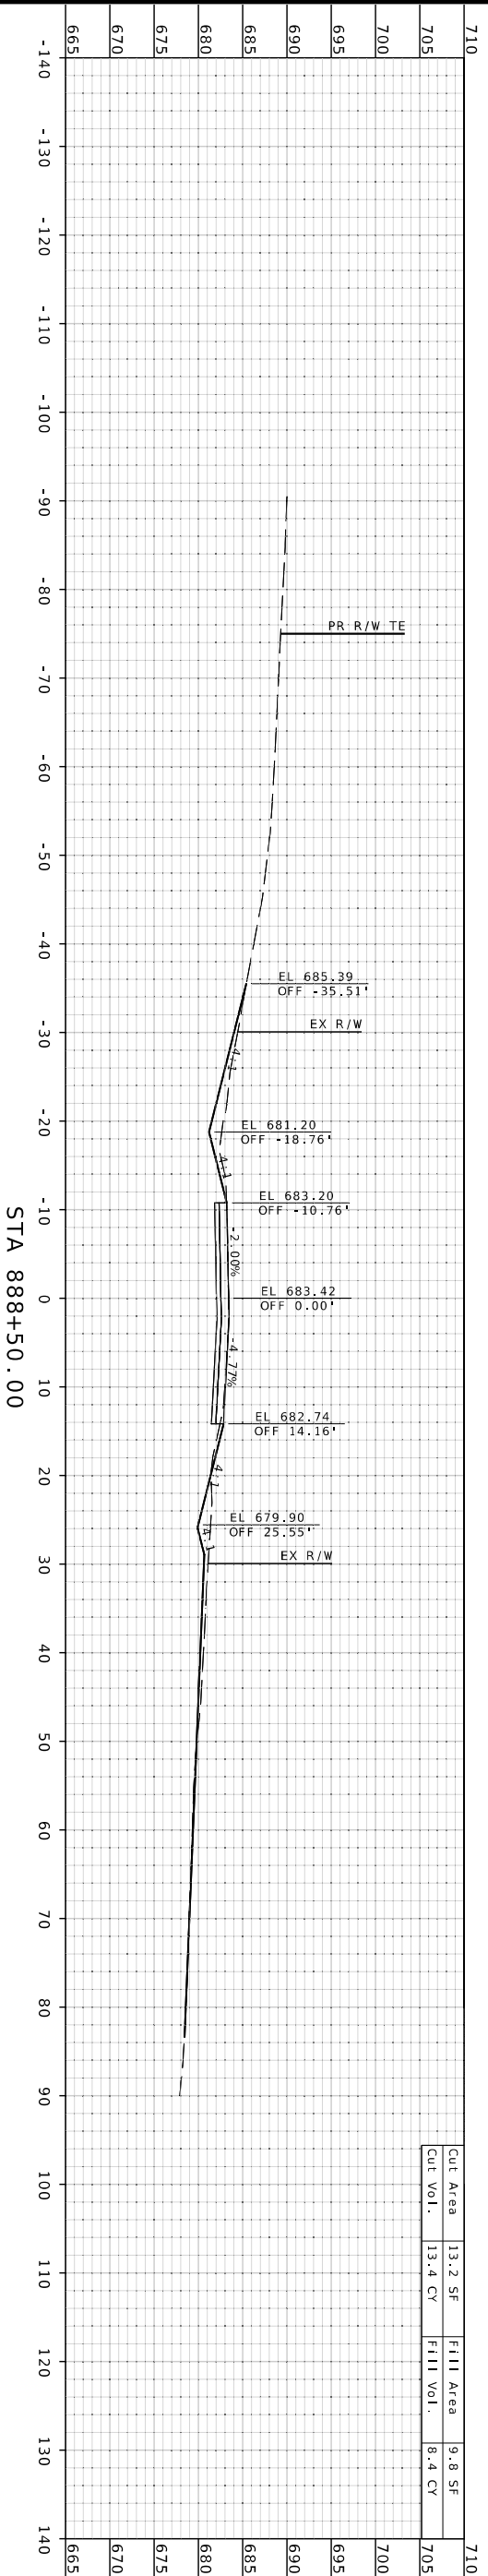

Cut Area	13.2 SF	Fill Area	9.8 SF
Cut Vol.	13.4 CY	Fill Vol.	8.4 CY

REID BRENNEN CATT  
 ENGINEER  
 NO. 20009516

DATE PREPARED  
 11/26/2025

ROUTE  
 127

DISTRICT  
 MO


COUNTY  
 KC

JOB NO.  
 SALINE

CONTRACT ID.  
 JK0411

PROJECT NO.

BRIDGE NO.

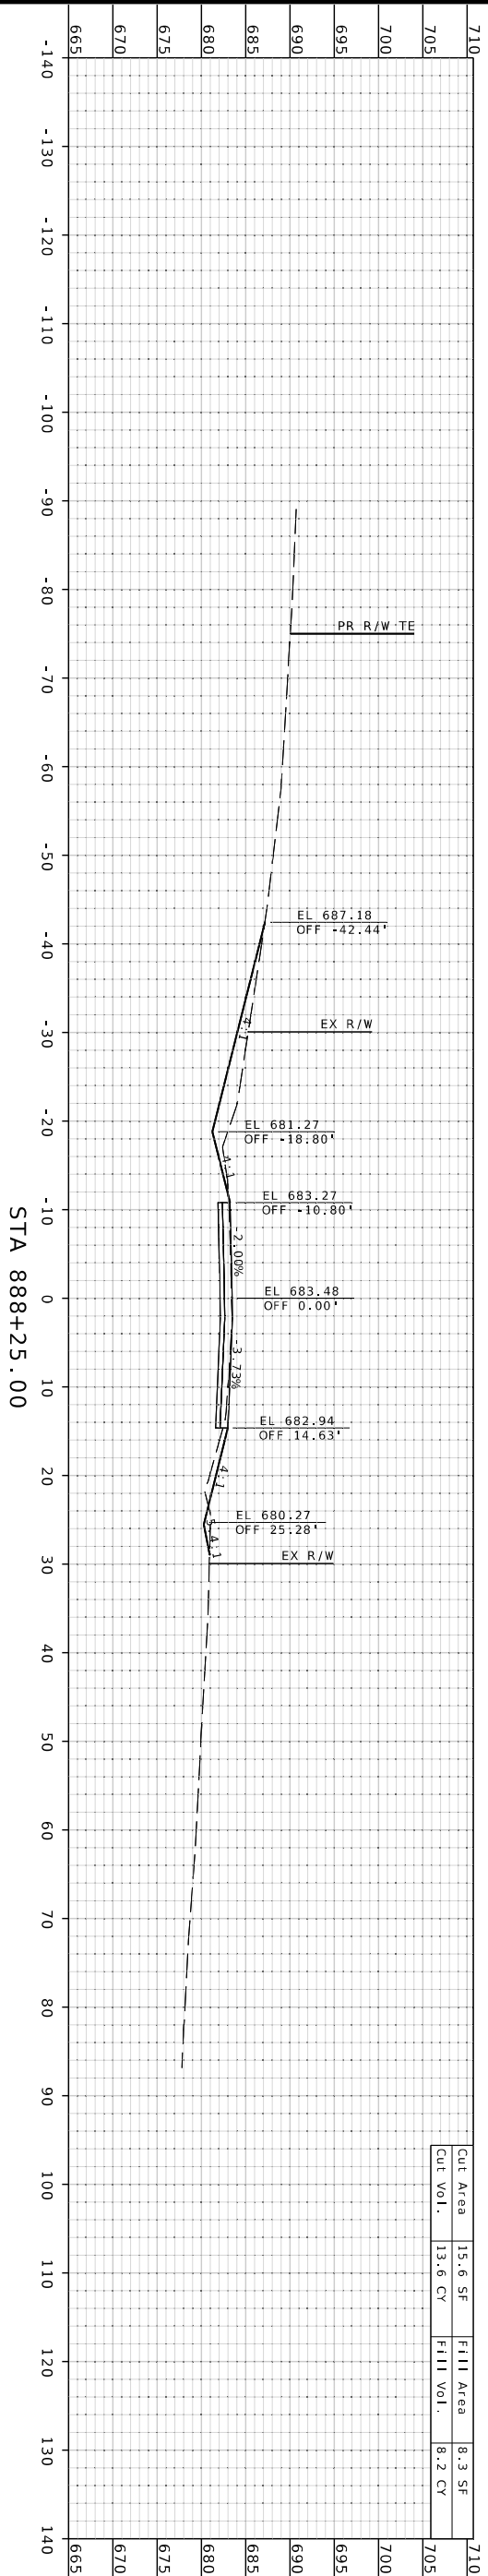


Cut Area	15.6 SF	Fill Area	8.3 SF
Cut Vol.	13.6 CY	Fill Vol.	8.2 CY

MISSOURI HIGHWAYS AND TRANSPORTATION COMMISSION

DATE

DESCRIPTION

105 WEST CAPITOL  
 JEFFERSON CITY, MO 65102  
 1-888-ASK-MODOT (1-888-275-6636)

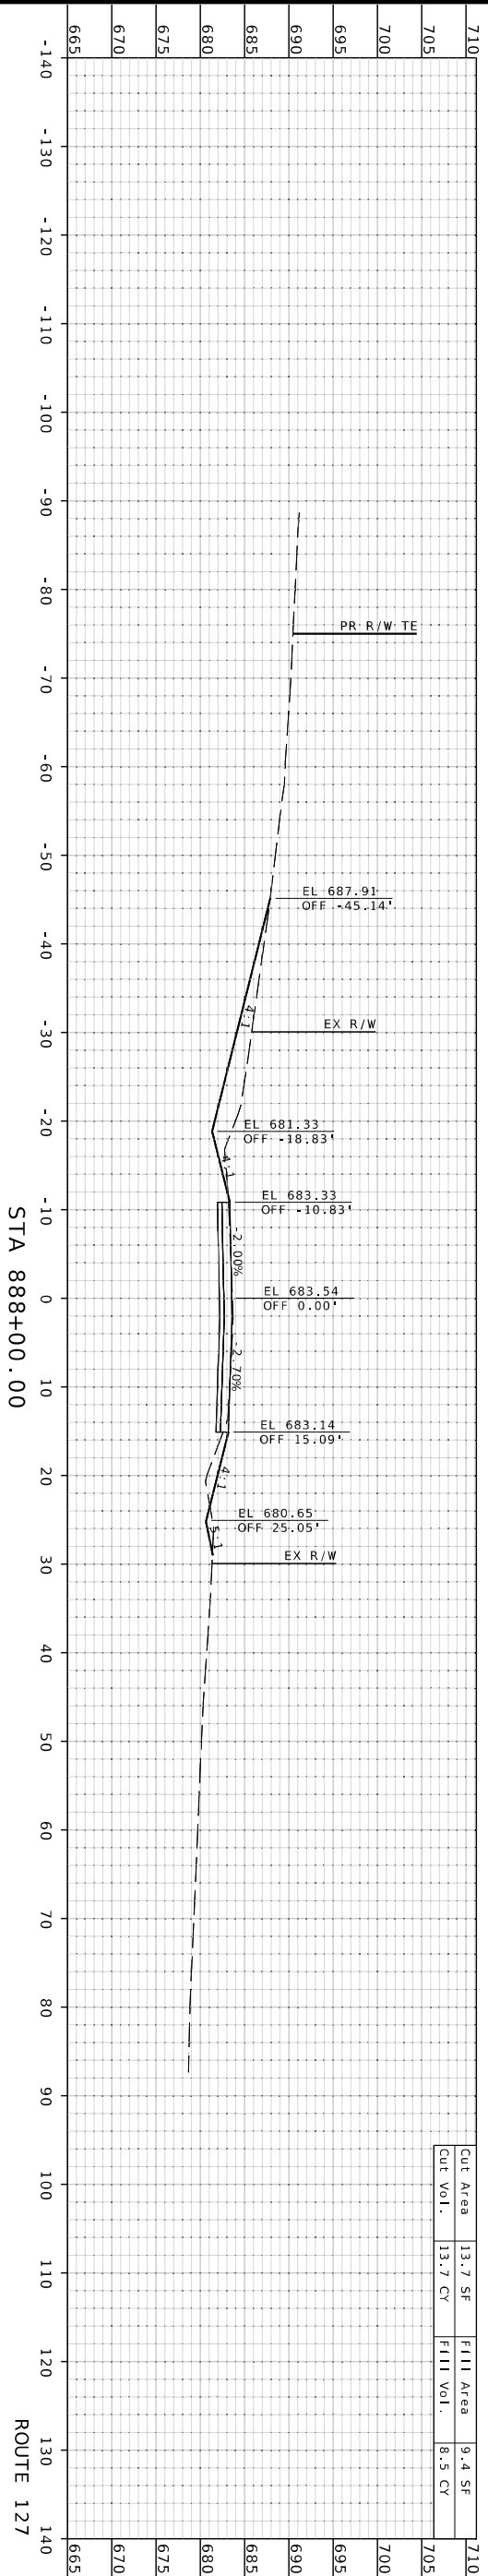


Cut Area	13.7 SF	Fill Area	9.4 SF
Cut Vol.	13.7 CY	Fill Vol.	8.5 CY

**olsson**

1301 BURLINGTON STREET, SUITE. 100  
 NORTH KANSAS CITY, MO 64116  
 PH. (816) 361-1177  
 CERTIFICATE OF AUTHORITY NO. 001592

F:\2024\03501-04000\024-03755\40-Design\Microstation\Standard\Plan Sheets\15 Cross Sections\XS\_RTE\_127\_NORTH\_JK0411.dgn 9:11:55 AM 11/26/2025

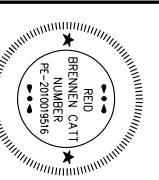

REID BRENNEN, P.E. - ENGINEER  
 MO# PE-20009516

DATE PREPARED  
 11/26/2025

ROUTE STATE  
 127 MO  
 DISTRICT SHEET NO.  
 KC 16


COUNTY  
 SALINE  
 JOB NO.  
 JK0411  
 CONTRACT ID.

PROJECT NO.  
 BRIDGE NO.


DATE	DESCRIPTION

MISSOURI HIGHWAYS AND TRANSPORTATION COMMISSION  
  
 105 WEST CAPITOL JEFFERSON CITY, MO 65102  
 1-888-ASK-MODOT (1-888-275-6636)


**olsson**  
 1301 BURLINGTON STREET, SUITE. 100  
 NORTH KANSAS CITY, MO 64116  
 PH. (816) 361-1177  
 CERTIFICATE OF AUTHORITY NO. 001592

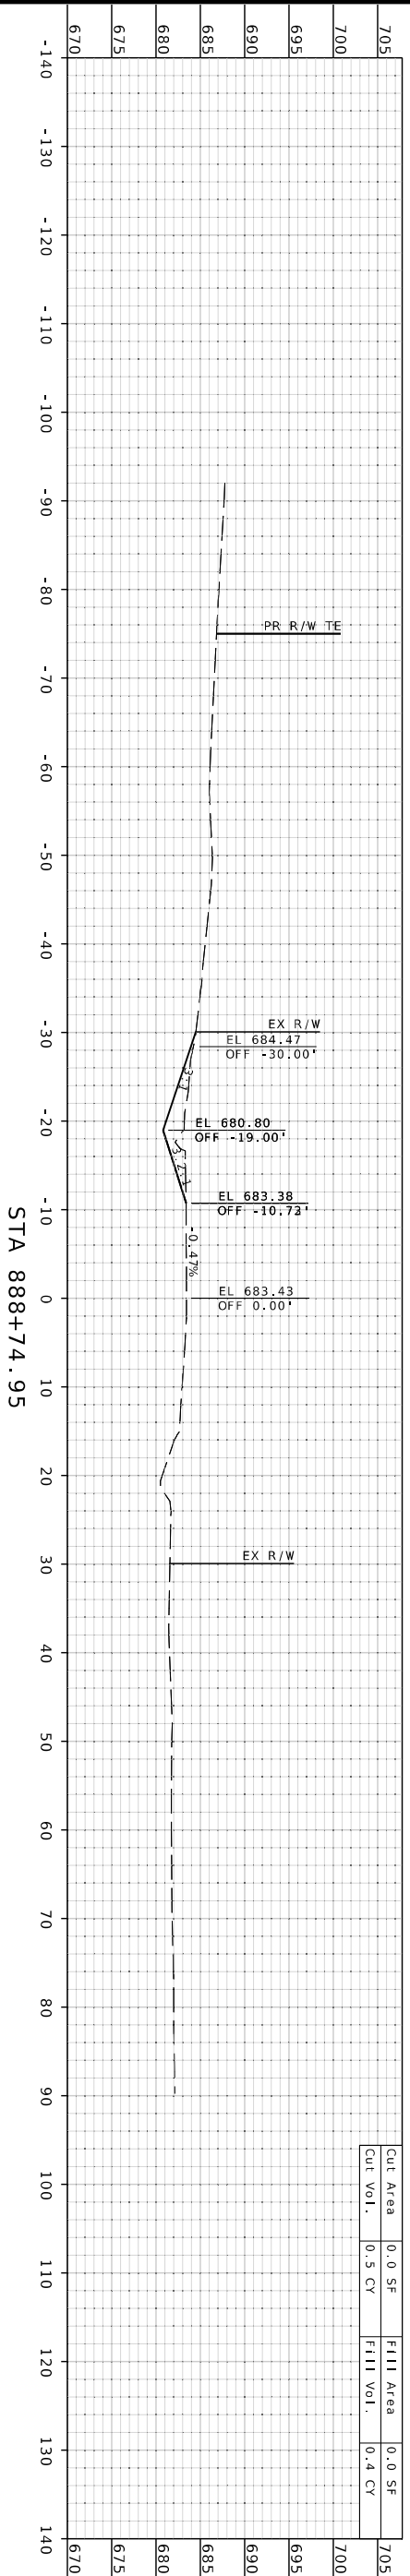

Cut Area	Fill Area
0.0 SF	0.0 SF
0.5 CY	0.4 CY

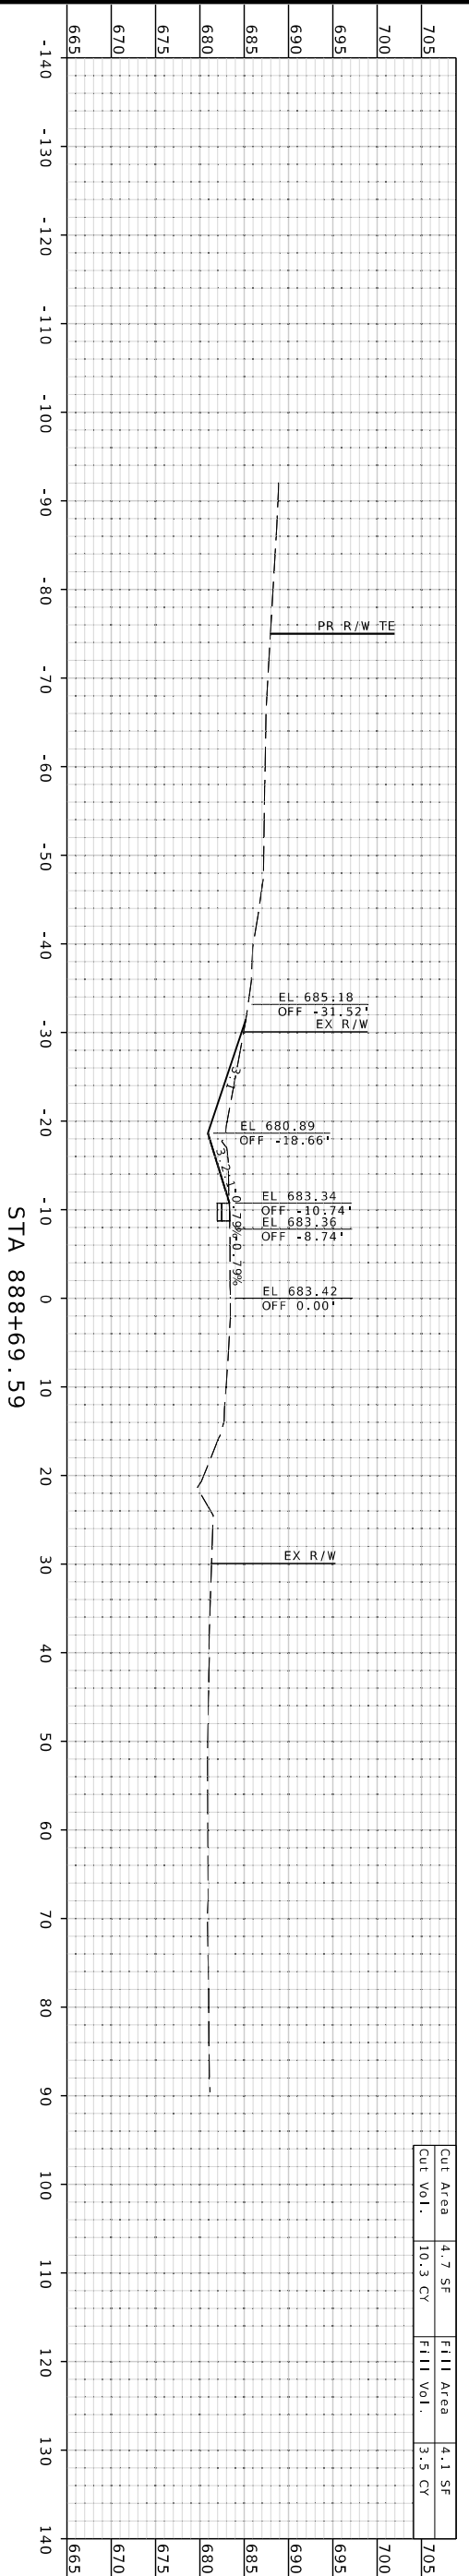


Cut Area	Fill Area
4.7 SF	4.1 SF
10.3 CY	3.5 CY

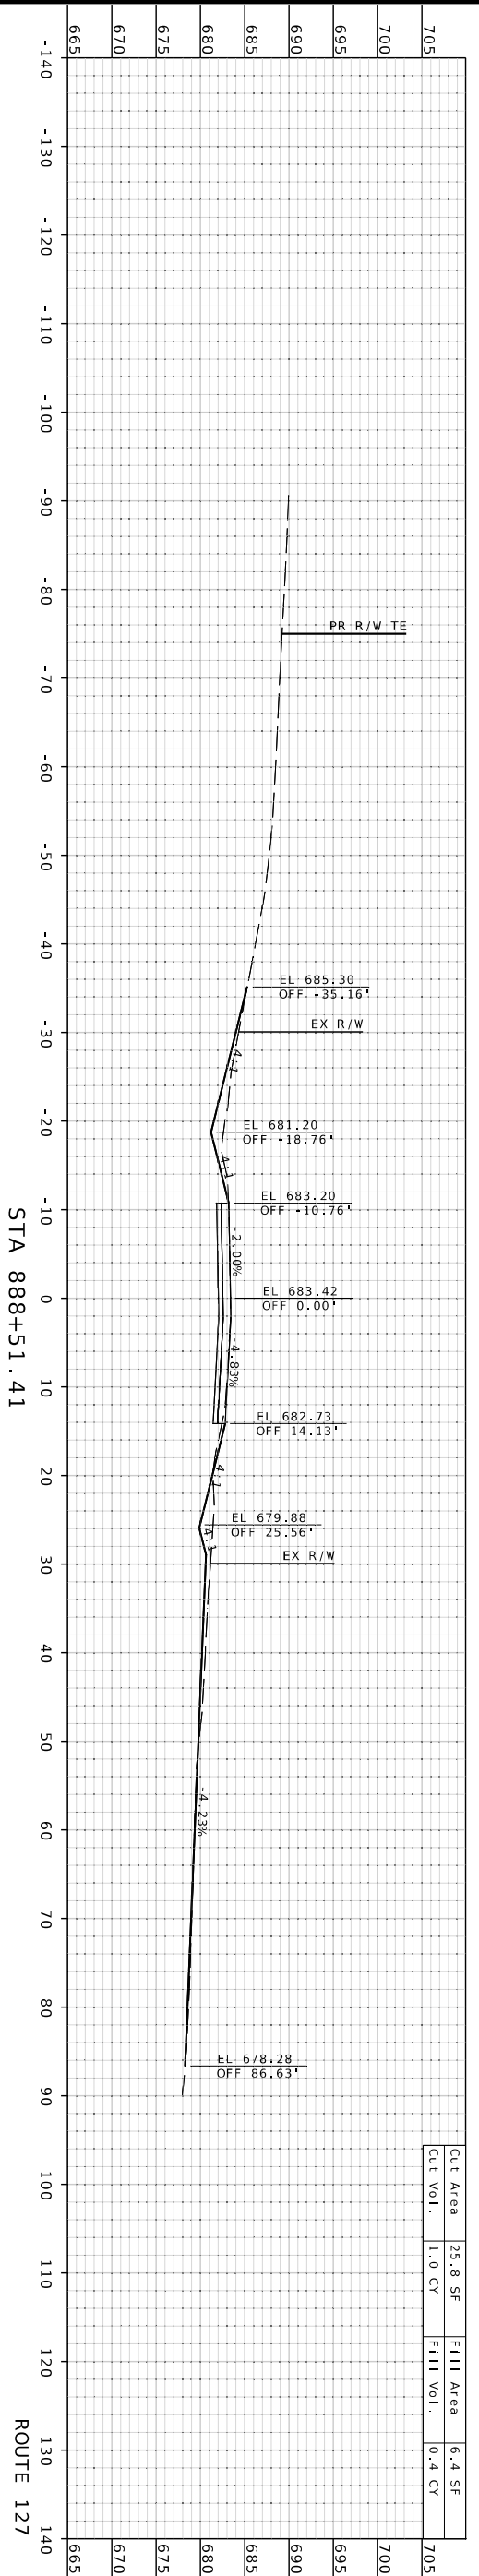

Cut Area	Fill Area
25.8 SF	6.4 SF
1.0 CY	0.4 CY

F:\2024\03501-04000\024-03755\40-Design\Microstation\Standards\Plan Sheets\15 Cross Sections\XS\_RTE\_127\_NORTH\_JKR0411.dgn 9:11:57 AM 11/26/2025

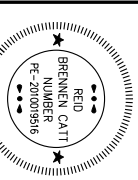

REID BRENNEN, P.E. - ENGINEER  
 MO# PE-200009516

DATE PREPARED  
**11/26/2025**

ROUTE STATE  
**127 MO**

DISTRICT SHEET NO.  
**KC 17**

COUNTY  
**SALINE**


JOB NO.  
**JKR0411**

CONTRACT ID.

PROJECT NO.


BRIDGE NO.

DATE	DESCRIPTION

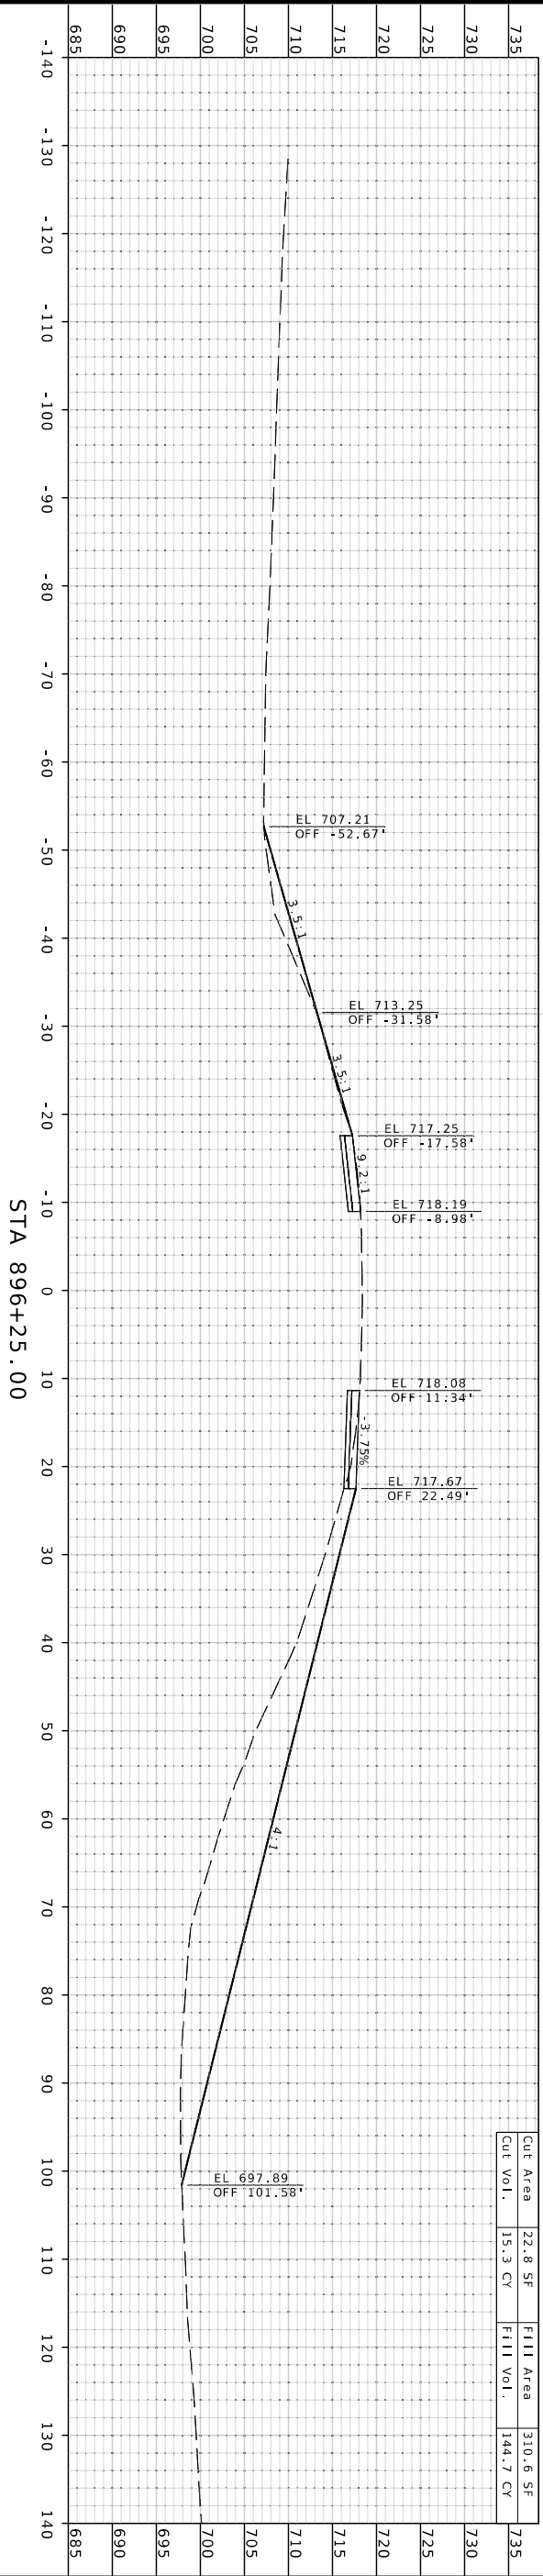

Cut Area	22.8 SF	Fill Area	310.6 SF
Cut Vol.	15.3 CY	Fill Vol.	144.7 CY


STA 896+25.00

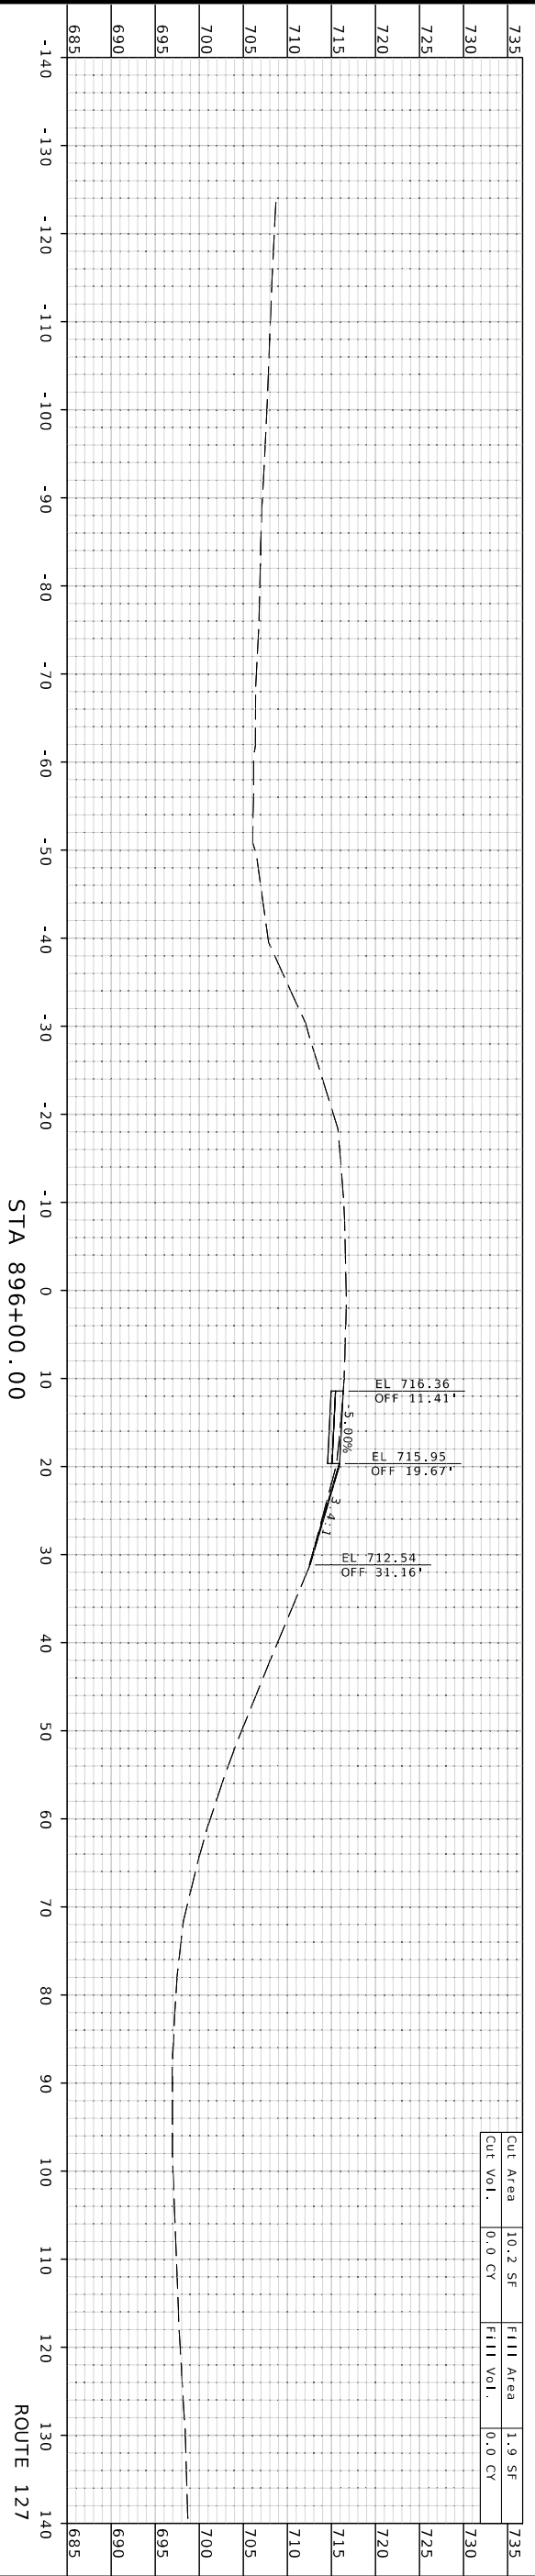

Cut Area	10.2 SF	Fill Area	1.9 SF
Cut Vol.	0.0 CY	Fill Vol.	0.0 CY

STA 896+00.00

ROUTE 127

MISSOURI HIGHWAYS AND TRANSPORTATION COMMISSION  
  
 105 WEST CAPITOL JEFFERSON CITY, MO 65102  
 1-888-ASK-MODOT (1-888-275-6636)

**olsson**  
 1301 BURLINGTON STREET, SUITE. 100  
 NORTH KANSAS CITY, MO 64116  
 PH. (816) 361-1177  
 CERTIFICATE OF AUTHORITY NO. 001592




REID BRENNEN, P.E. - ENGINEER  
 MO# PE-20009516

DATE PREPARED: 11/26/2025  
 ROUTE: 127  
 STATE: MO  
 DISTRICT: KC  
 SHEET NO.: 18


COUNTY: SALLINE  
 JOB NO.: JKR0411  
 CONTRACT ID.:  
 PROJECT NO.:  
 BRIDGE NO.:

DATE	DESCRIPTION

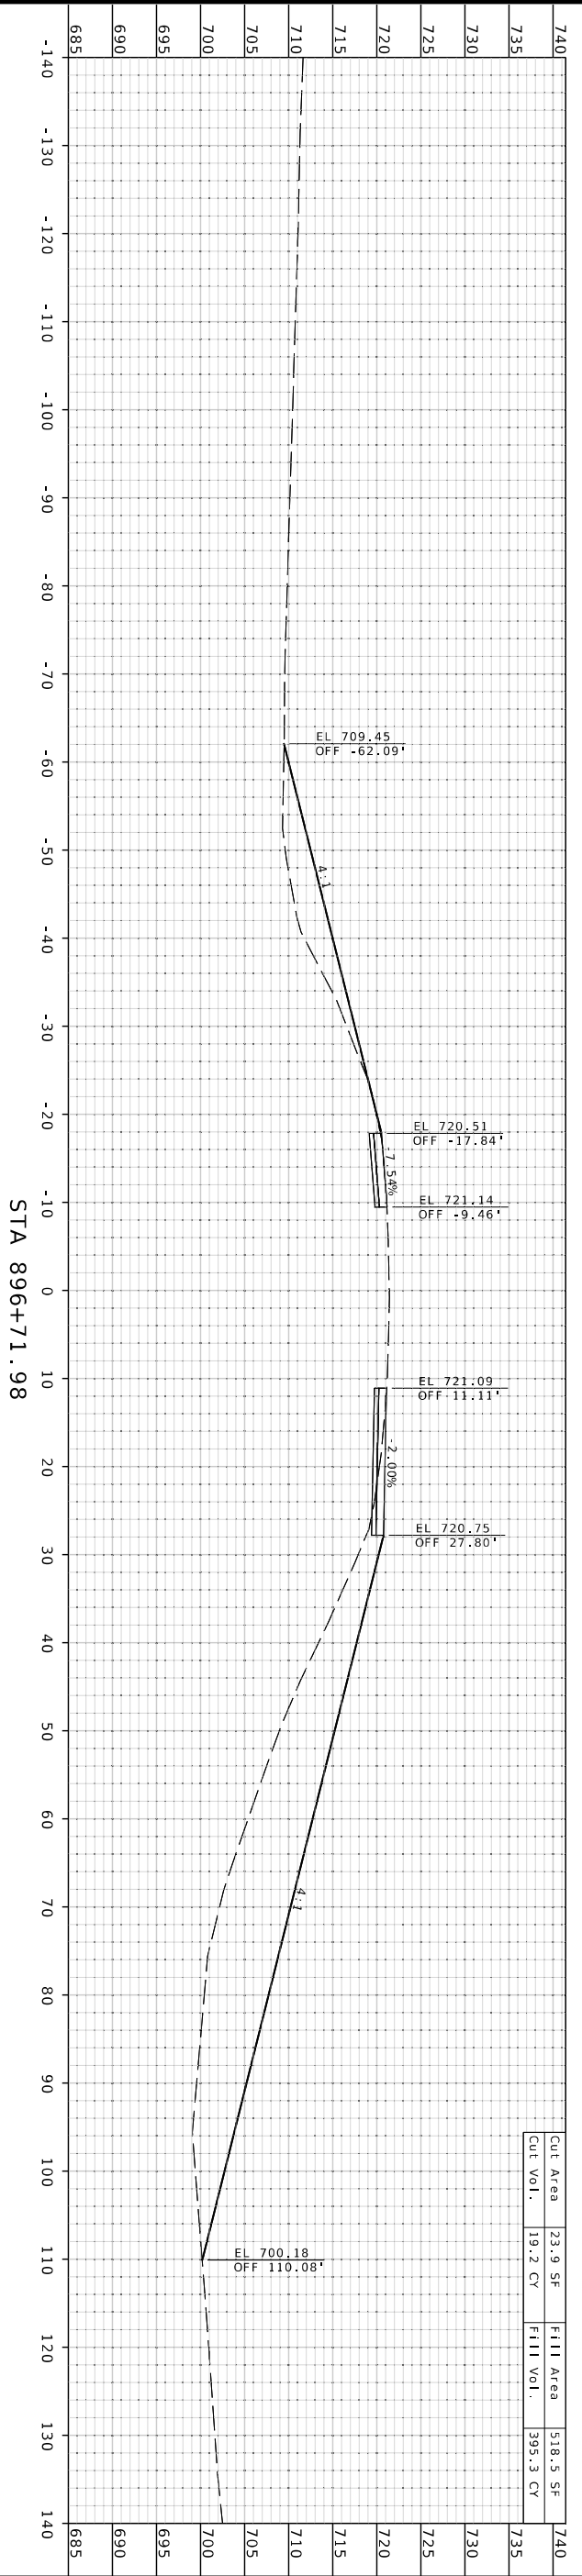

Cut Area	23.9 SF	Fill Area	518.5 SF
Cut Vol.	19.2 CY	Fill Vol.	395.3 CY

STA 896+71.98

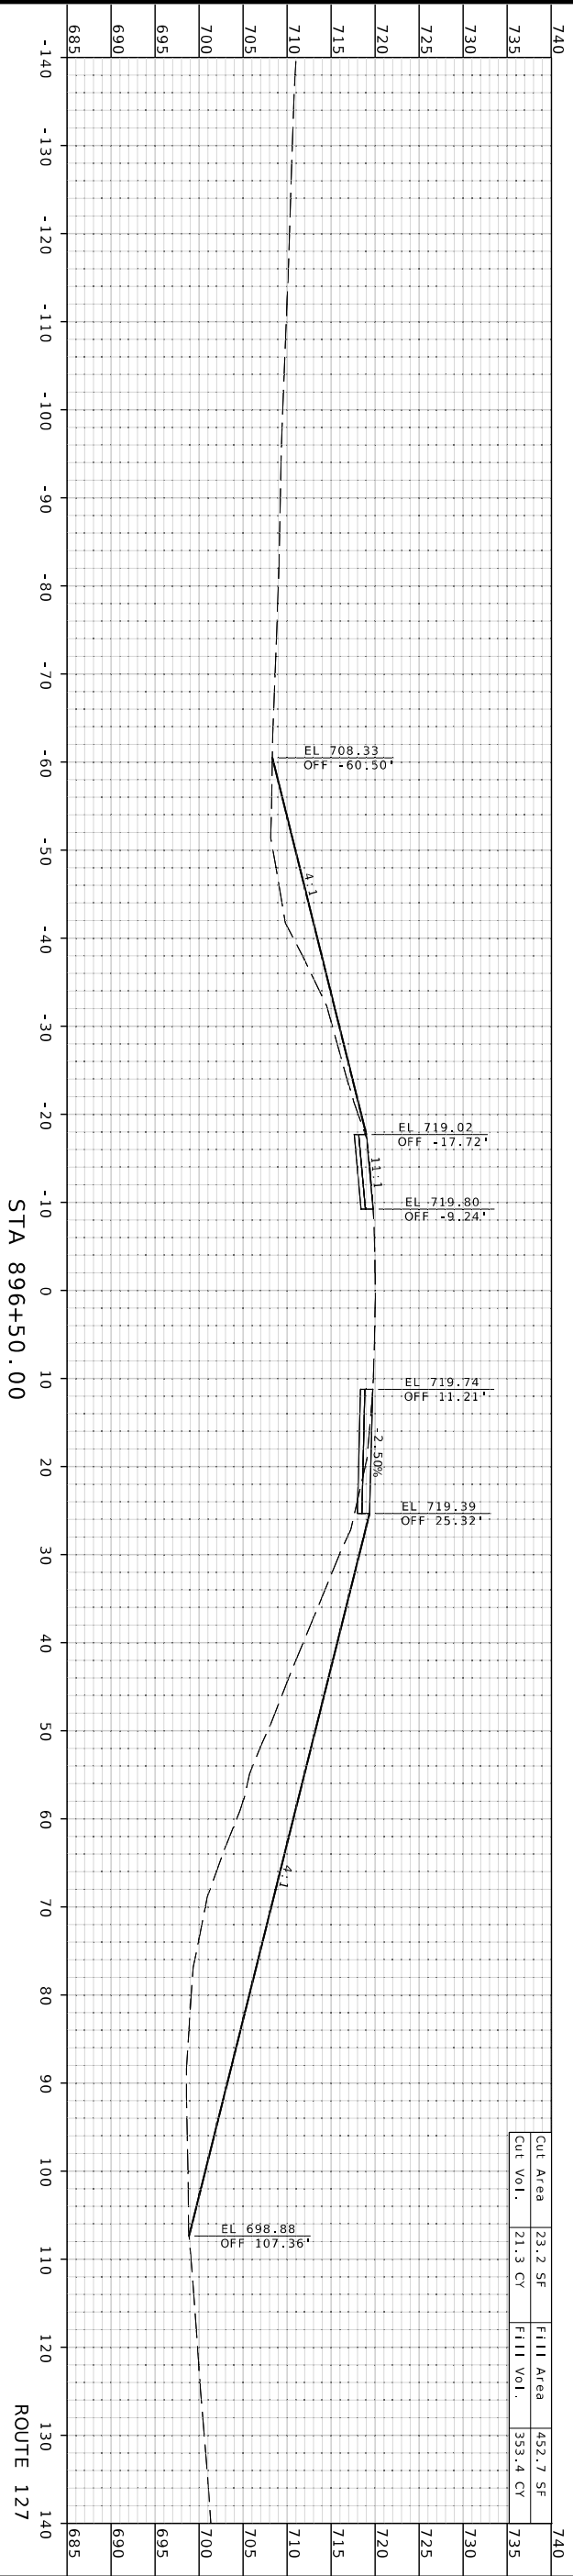

Cut Area	23.2 SF	Fill Area	432.7 SF
Cut Vol.	21.3 CY	Fill Vol.	353.4 CY

STA 896+50.00

MISSOURI HIGHWAYS AND TRANSPORTATION COMMISSION  

 105 WEST CAPITOL JEFFERSON CITY, MO 65102  
 1-888-ASK-MODOT (1-888-275-6636)

**olsson**  
 1301 BURLINGTON STREET, SUITE. 100  
 NORTH KANSAS CITY, MO 64116  
 PH. (816) 361-1177  
 CERTIFICATE OF AUTHORITY NO. 001592



REID BRENNEN CATTI-ENGINEER  
MO# PE-200009516

DATE PREPARED  
11/26/2025

ROUTE  
127

STATE  
MO

DISTRICT  
KC

SHEET NO.  
19


COUNTY  
SALINE

JOB NO.  
JKR0411


CONTRACT ID.

PROJECT NO.

BRIDGE NO.

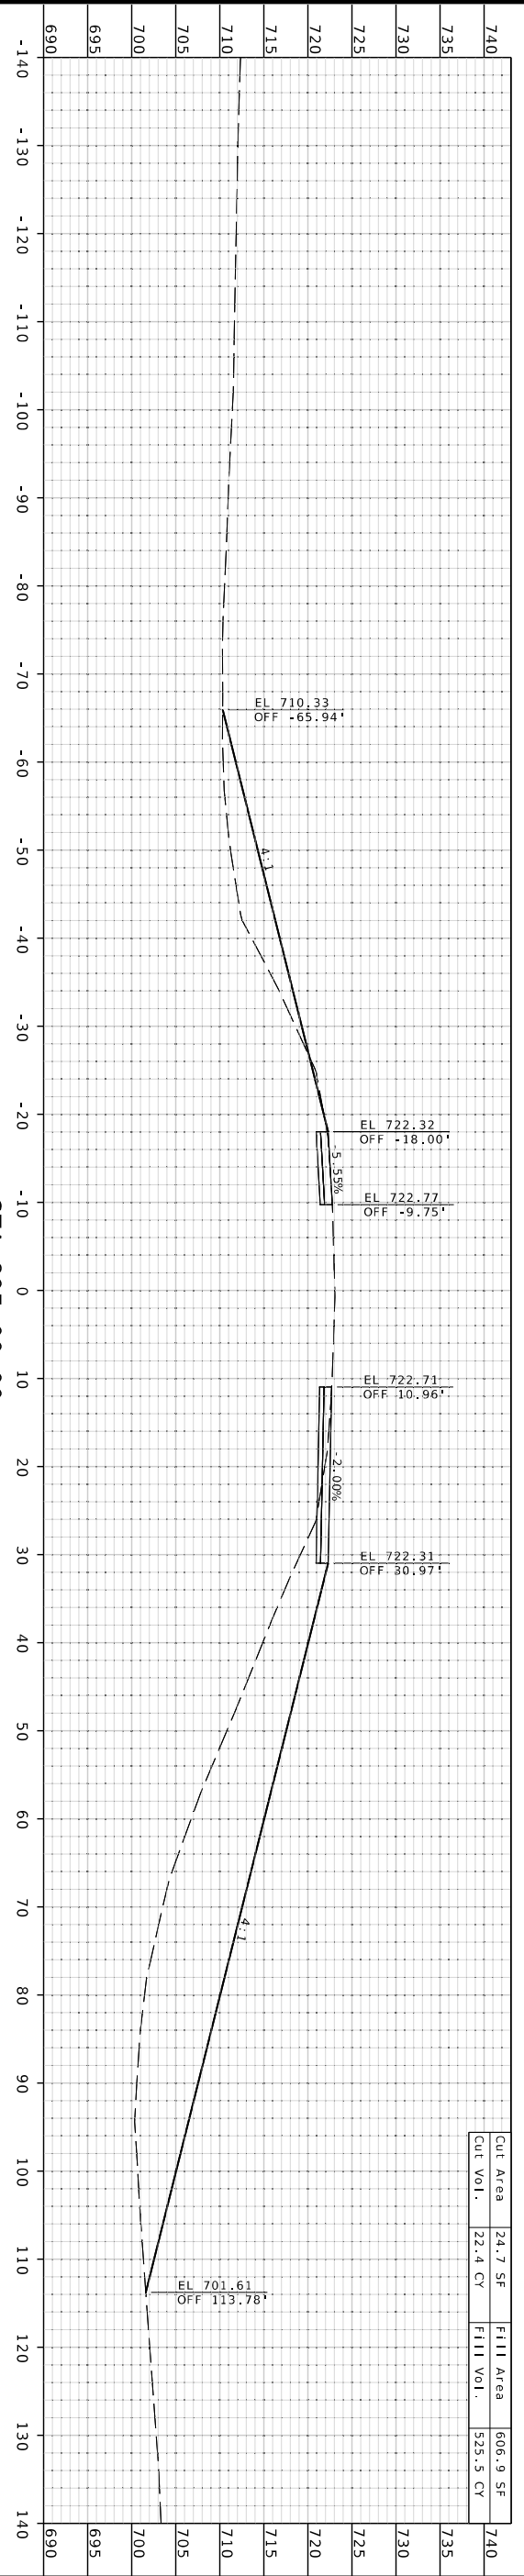

Cut Area	24.7 SF	Fill Area	606.9 SF
Cut Vol.	22.4 CY	Fill Vol.	525.5 CY

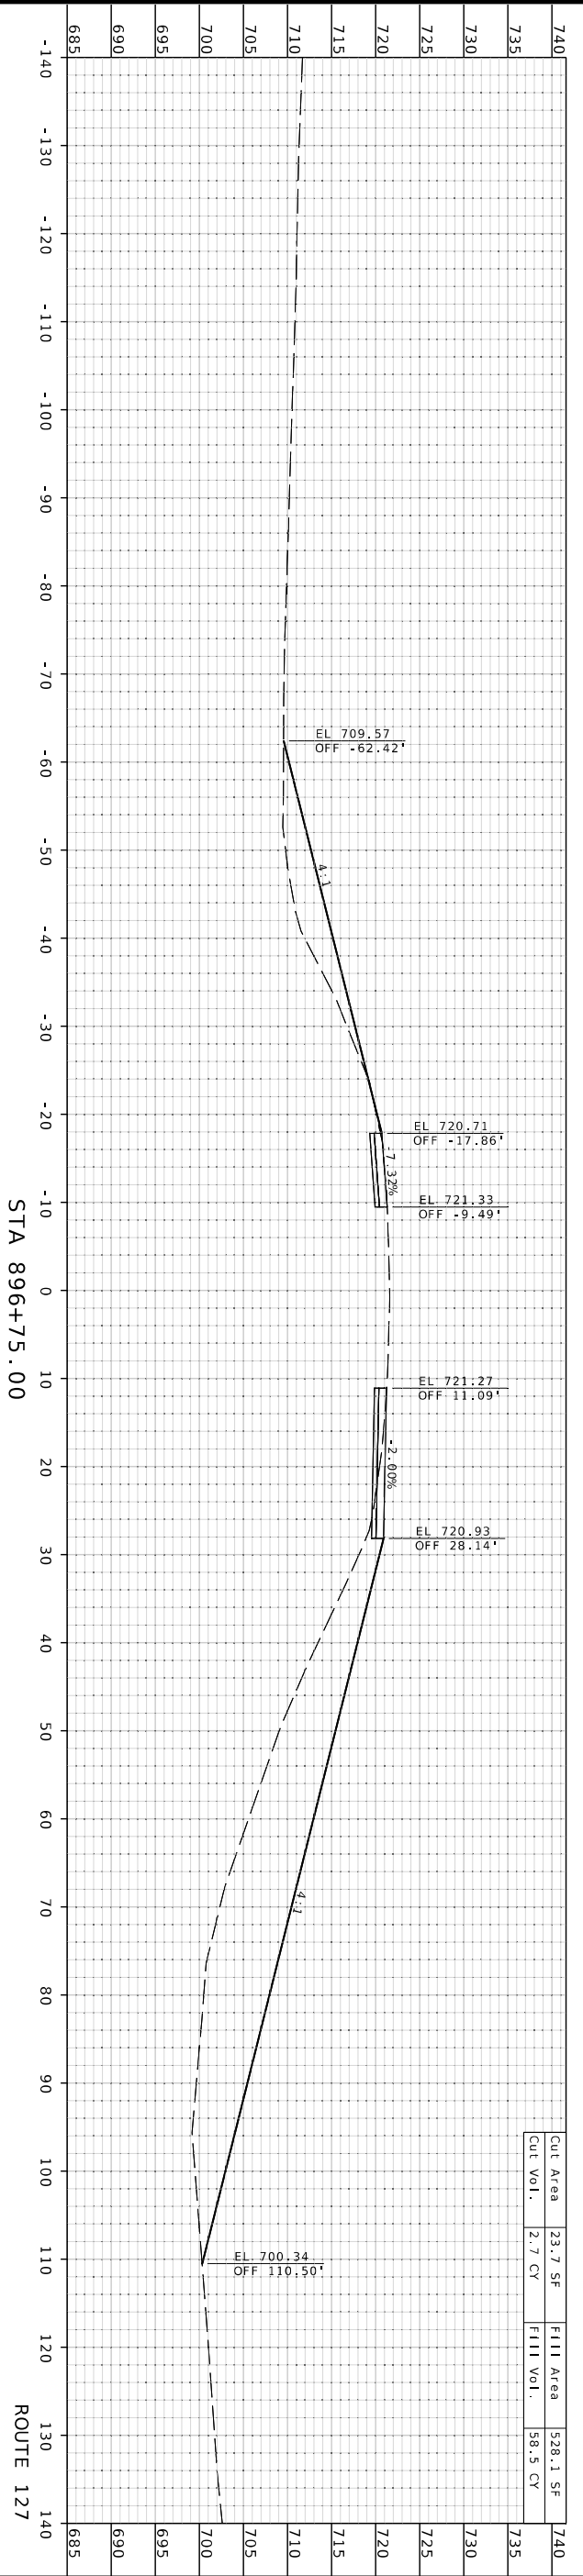

Cut Area	23.7 SF	Fill Area	528.1 SF
Cut Vol.	2.7 CY	Fill Vol.	158.5 CY

MISSOURI HIGHWAYS AND TRANSPORTATION COMMISSION  
**MoDOT**  
105 WEST CAPITOL JEFFERSON CITY, MO 65102  
1-888-ASK-MODOT (1-888-275-6636)

**olsson**  
1301 BURLINGTON STREET, SUITE. 100  
NORTH KANSAS CITY, MO 64116  
PH. (816) 361-1177  
CERTIFICATE OF AUTHORITY NO. 001592


F:\2024\03501-04000\024-03755\40-Design\Microstation\Standard\Plan Sheets\15 Cross Sections\XS\_RTE\_127\_SOUTH\_JKR0411.dgn 9:12:05 AM 11/26/2025



REID BRENNEN, P.E. - ENGINEER  
MO# PE-20009516


DATE PREPARED: 11/26/2025  
ROUTE: 127  
STATE: MO  
DISTRICT: KC  
SHEET NO.: 20

COUNTY: SALINE  
JOB NO.: JKR0411  
CONTRACT ID.  
PROJECT NO.  
BRIDGE NO.

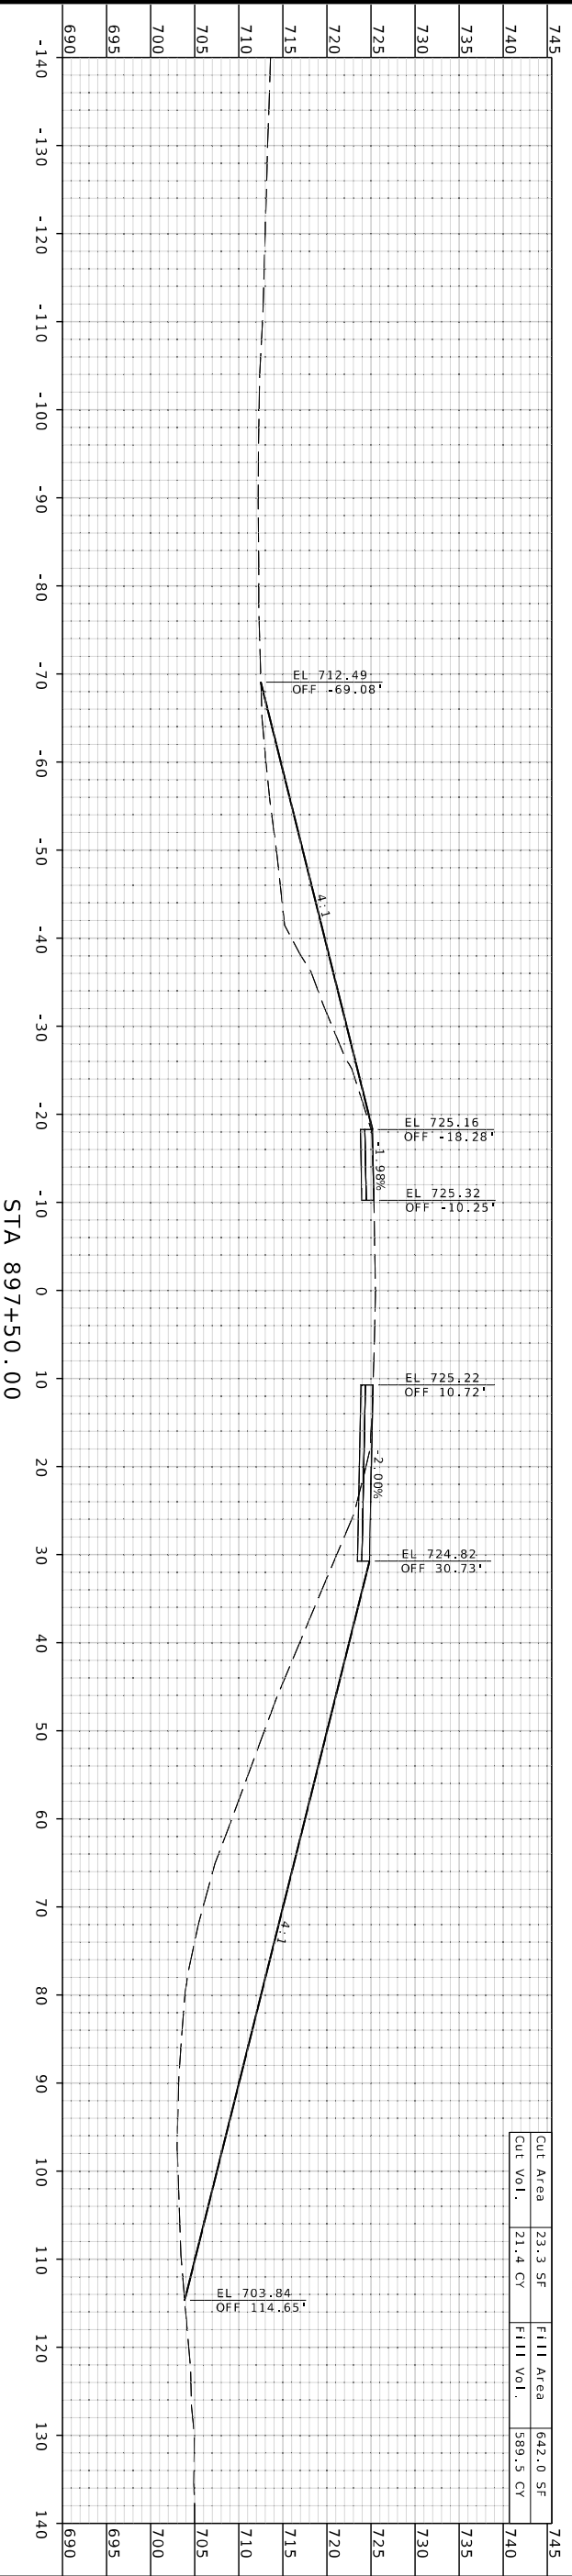

Cut Area	23.3 SF	Fill Area	642.0 SF
Cut Vol.	21.4 CY	Fill Vol.	589.5 CY


STA 897+50.00

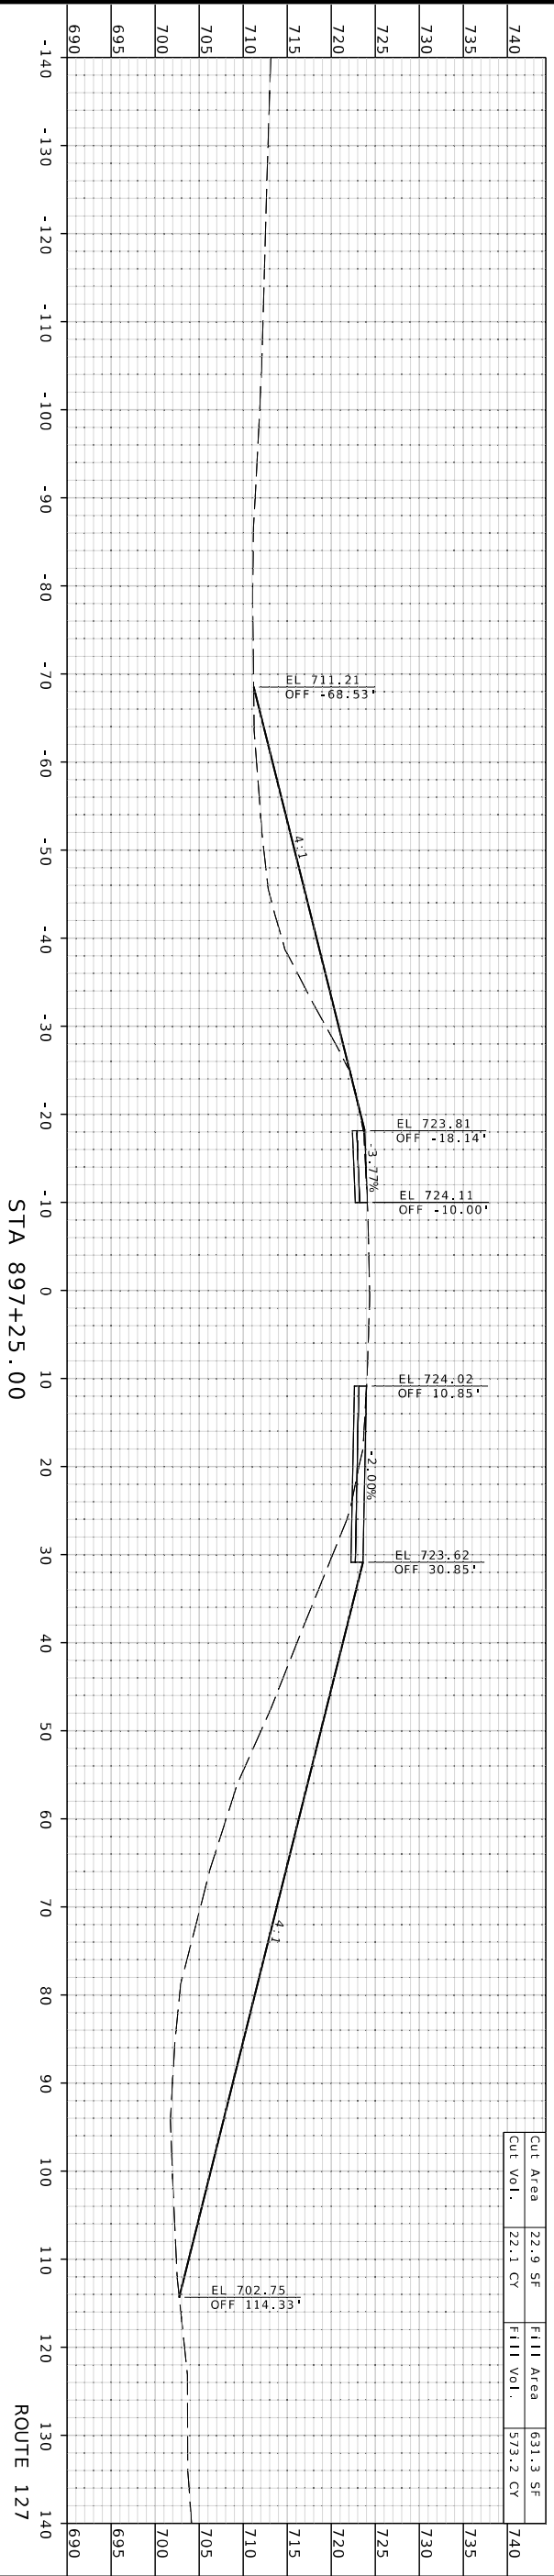

Cut Area	22.9 SF	Fill Area	631.3 SF
Cut Vol.	22.1 CY	Fill Vol.	573.2 CY

STA 897+25.00

F:\2024\03501-04000\024-03755\40-Design\Microstation\Standards\Plan Sheets\15 Cross Sections\XS\_RTE\_127\_SOUTH\_JKR0411.dgn 9:12:06 AM 11/26/2025

MISSOURI HIGHWAYS AND TRANSPORTATION COMMISSION  
  
 105 WEST CAPITOL JEFFERSON CITY, MO 65102  
 1-888-ASK-MODOT (1-888-275-6636)

**olsson**  
 1301 BURLINGTON STREET, SUITE. 100  
 NORTH KANSAS CITY, MO 64116  
 PH. (816) 361-1177  
 CERTIFICATE OF AUTHORITY NO. 001592



REID BRENNEN  
 PROFESSIONAL ENGINEER  
 MO# PE-20009516


DATE PREPARED  
**11/26/2025**

ROUTE  
**127**  
 STATE  
**MO**  
 DISTRICT  
**KC**  
 SHEET NO.  
**21**

COUNTY  
**SALINE**  
 JOB NO.  
**JKR0411**


CONTRACT ID.  
 PROJECT NO.  
 BRIDGE NO.

DATE	DESCRIPTION

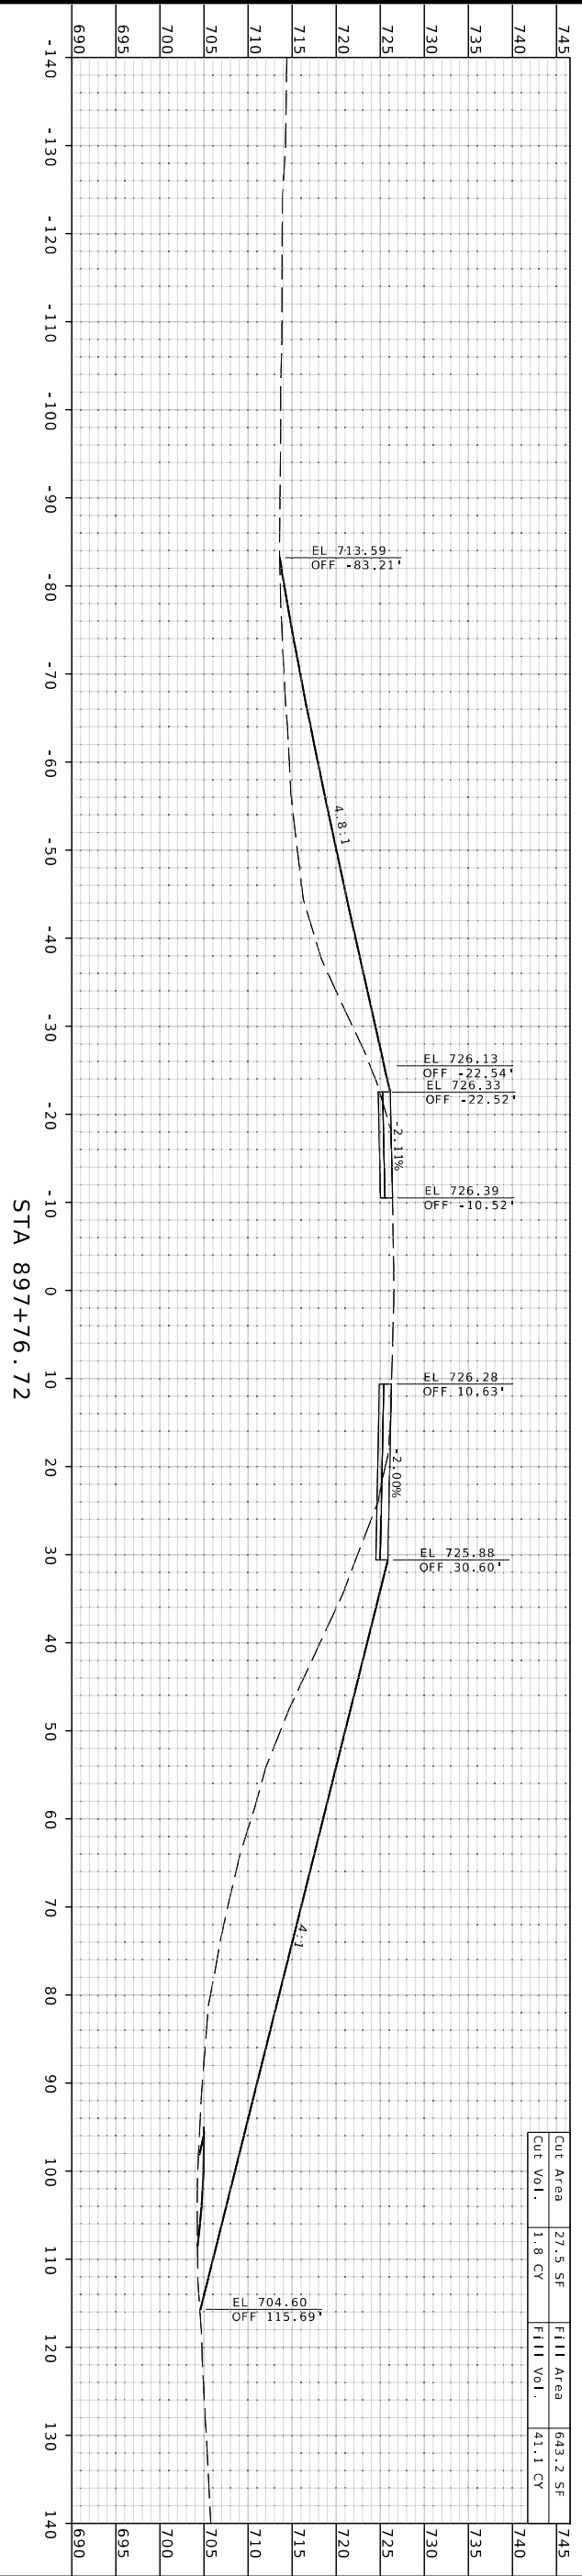

STA 897+76.72

Cut Area	Fill Area
27.5 SF	643.2 SF
1.8 CY	41.1 CY

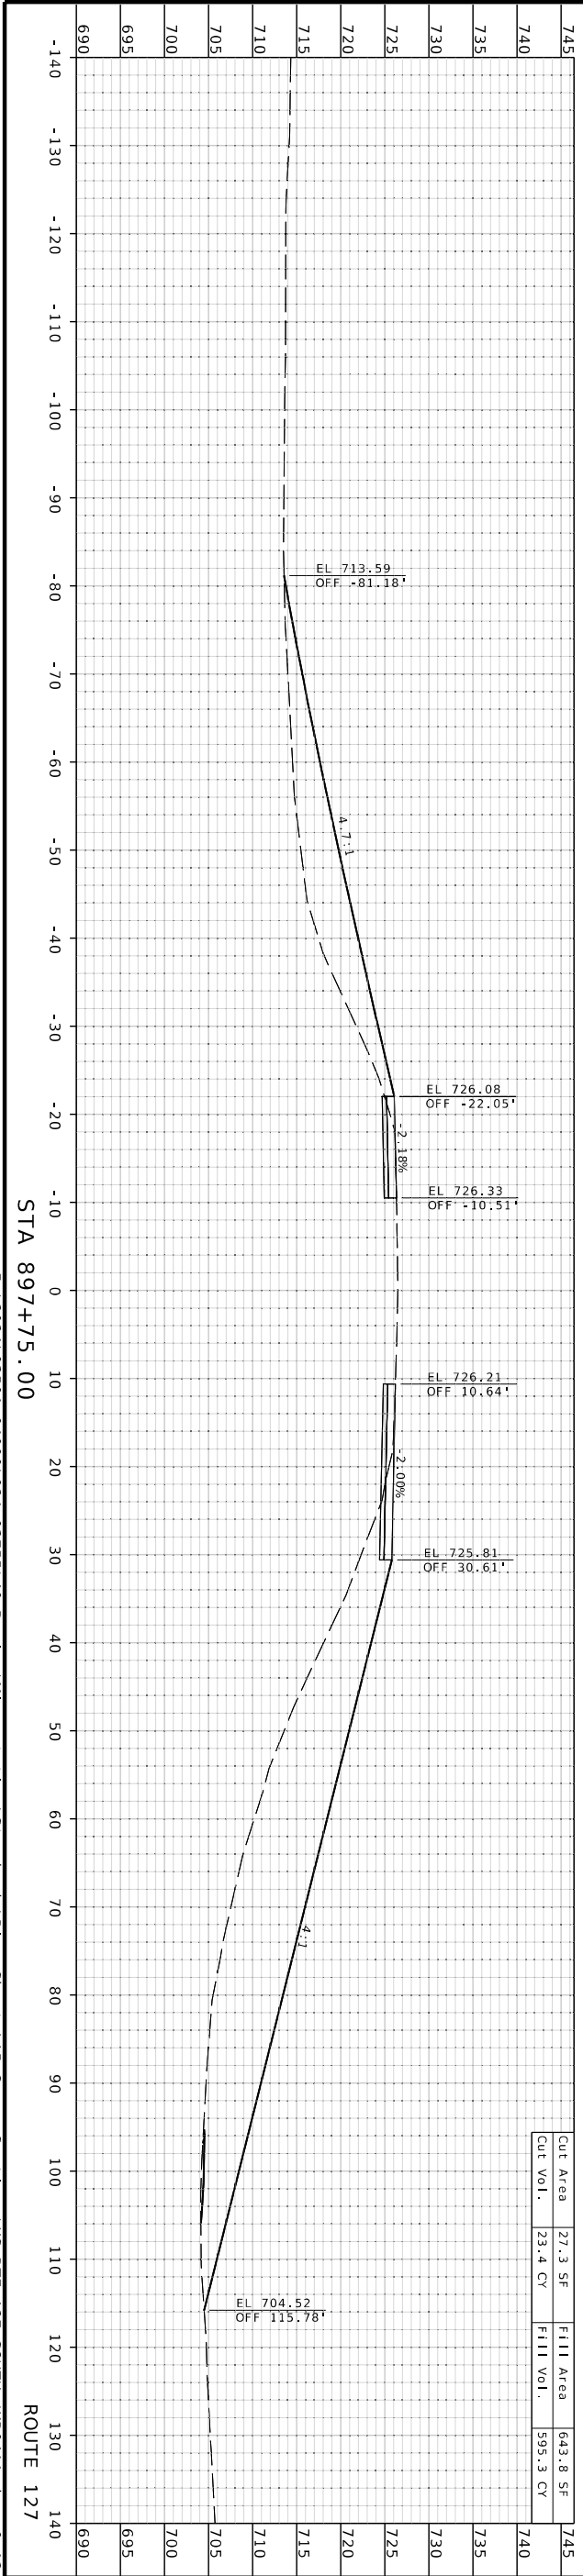

STA 897+75.00

Cut Area	Fill Area
27.3 SF	643.8 SF
23.4 CY	595.3 CY

MISSOURI HIGHWAYS AND TRANSPORTATION COMMISSION

105 WEST CAPITOL  
 JEFFERSON CITY, MO 65102  
 1-888-ASK-MODOT (1-888-275-6636)

1301 BURLINGTON STREET, SUITE. 100  
 NORTH KANSAS CITY, MO 64116  
 PH. (816) 361-1177  
 CERTIFICATE OF AUTHORITY NO. 001592



REID BRENNEN, P.E. - ENGINEER  
MO# PE-2000095916


DATE PREPARED  
11/26/2025

ROUTE  
127  
STATE  
MO  
DISTRICT  
KC  
SHEET NO.  
22

COUNTY  
SALINE  
JOB NO.  
JKR0411  
CONTRACT ID.


PROJECT NO.  
BRIDGE NO.

DATE	DESCRIPTION

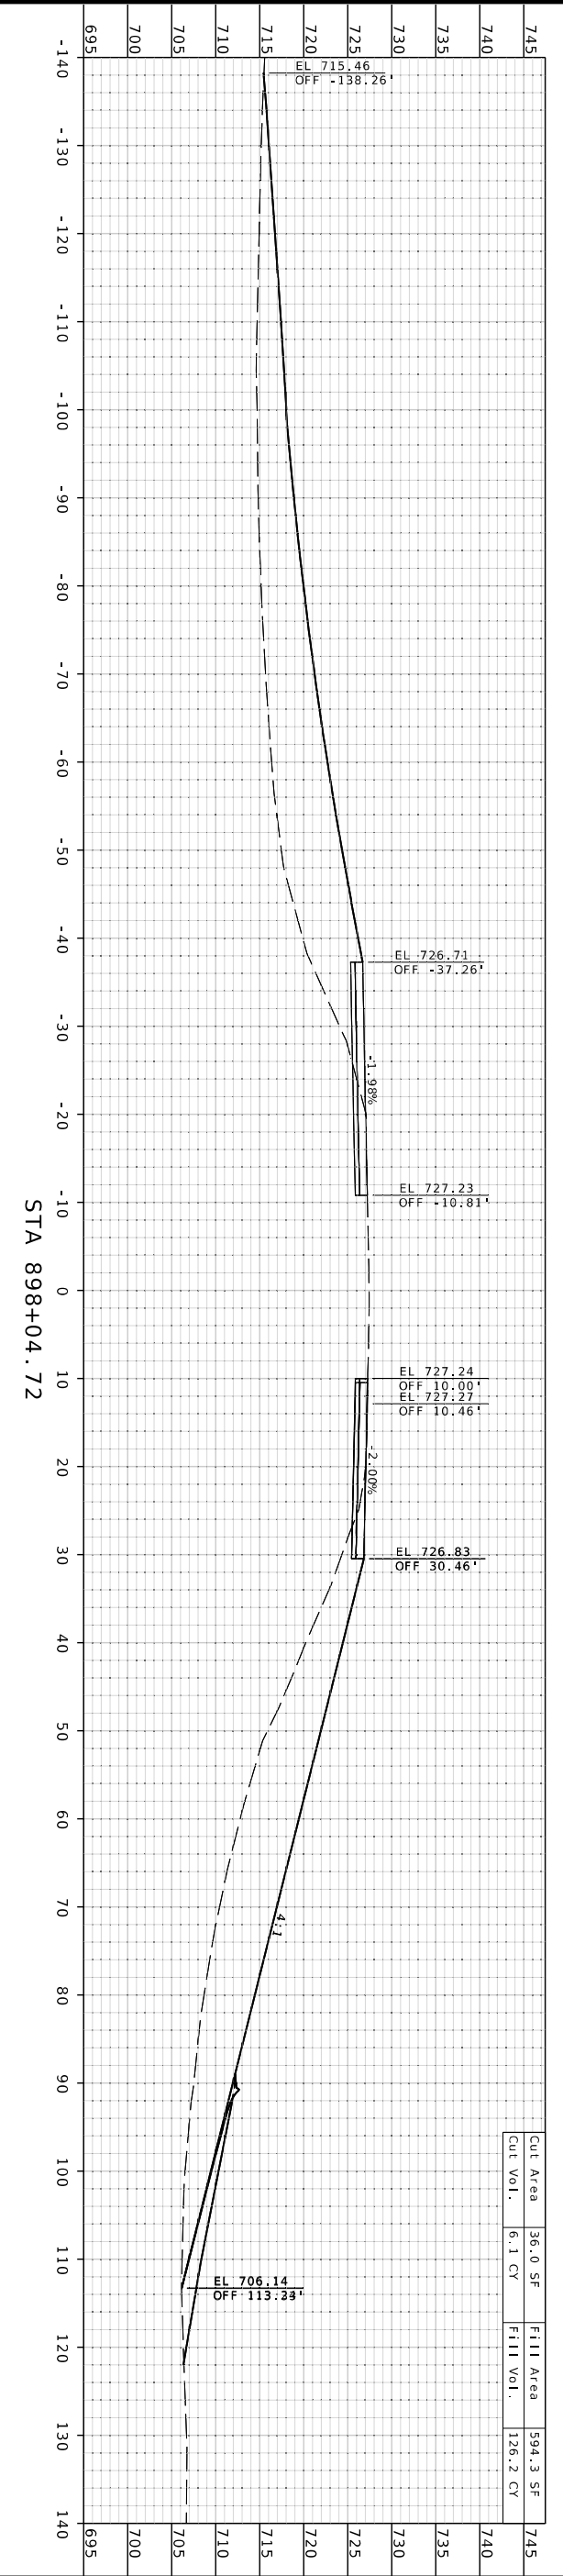

Cut Area	Fill Area
36.0 SF	1594.3 SF
6.1 CY	126.2 CY

STA 898+04.72

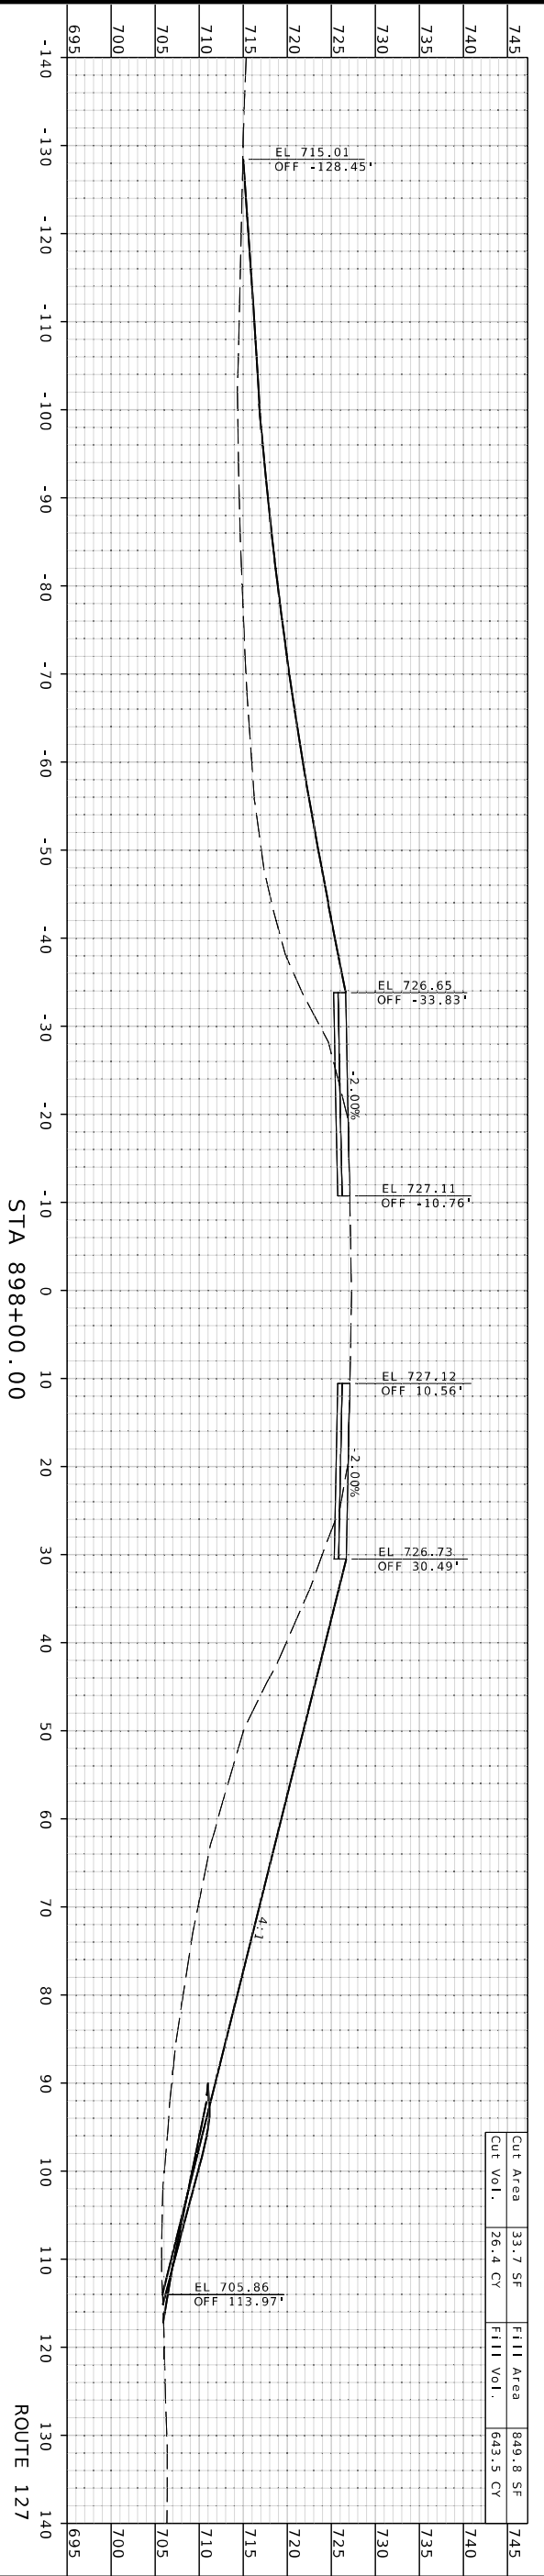

Cut Area	Fill Area
33.7 SF	849.8 SF
26.4 CY	643.5 CY

STA 898+00.00

ROUTE 127

MISSOURI HIGHWAYS AND TRANSPORTATION COMMISSION

105 WEST CAPITOL JEFFERSON CITY, MO 65102  
1-888-ASK-MODOT (1-888-275-6636)

1301 BURLINGTON STREET, SUITE. 100  
NORTH KANSAS CITY, MO 64116  
PH. (816) 361-1177  
CERTIFICATE OF AUTHORITY NO. 001592

F:\2024\03501-04000\024-03755\40-Design\Microstation\Standard\Plan Sheets\15 Cross Sections\XS\_RTE\_127\_SOUTH\_JKR0411.dgn 9:12:09 AM 11/26/2025











REID BRENNEN CATL - ENGINEER  
 MO# PE-200009516

DATE PREPARED: 11/26/2025  
 ROUTE: 127 STATE: MO  
 DISTRICT: KC SHEET NO.: 26

COUNTY: SALINE  
 JOB NO.: JKR0411  
 CONTRACT ID.  
 PROJECT NO.  
 BRIDGE NO.

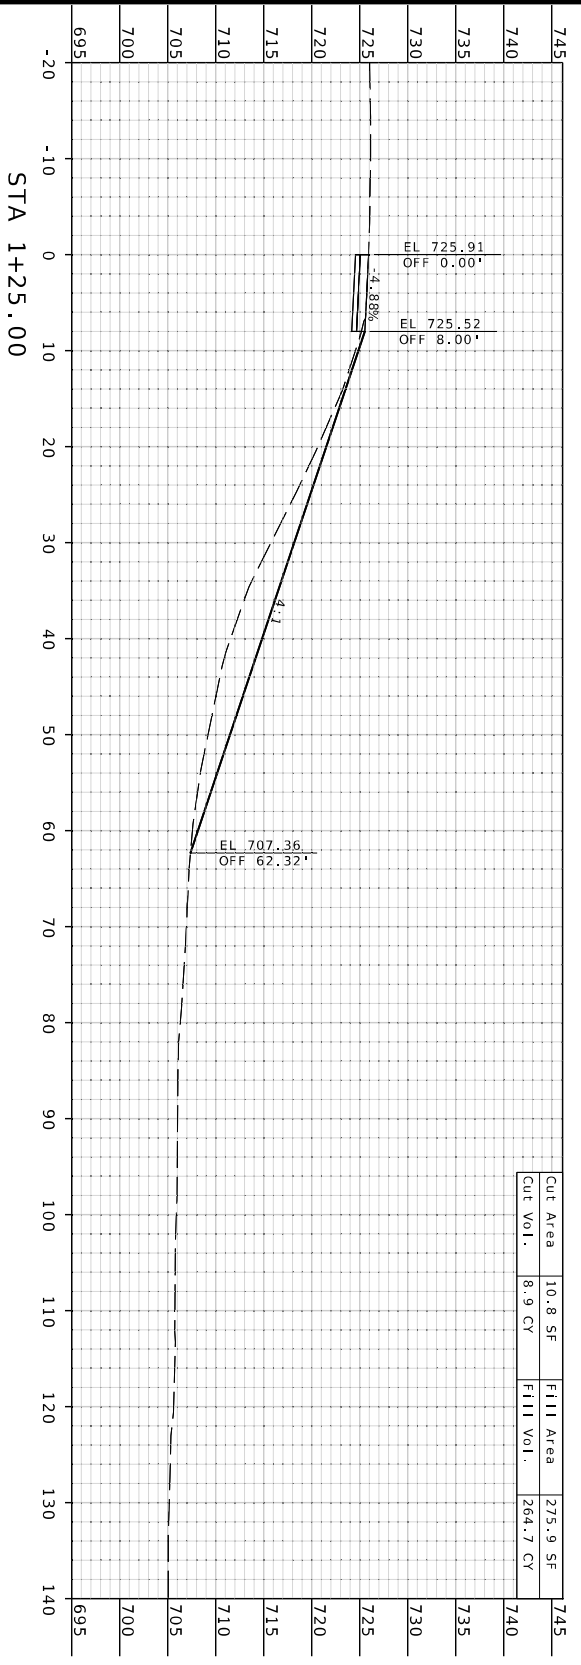

Cut Area	10.8 SF	Fill Area	275.9 SF
Cut Vol.	8.9 CY	Fill Vol.	264.7 CY

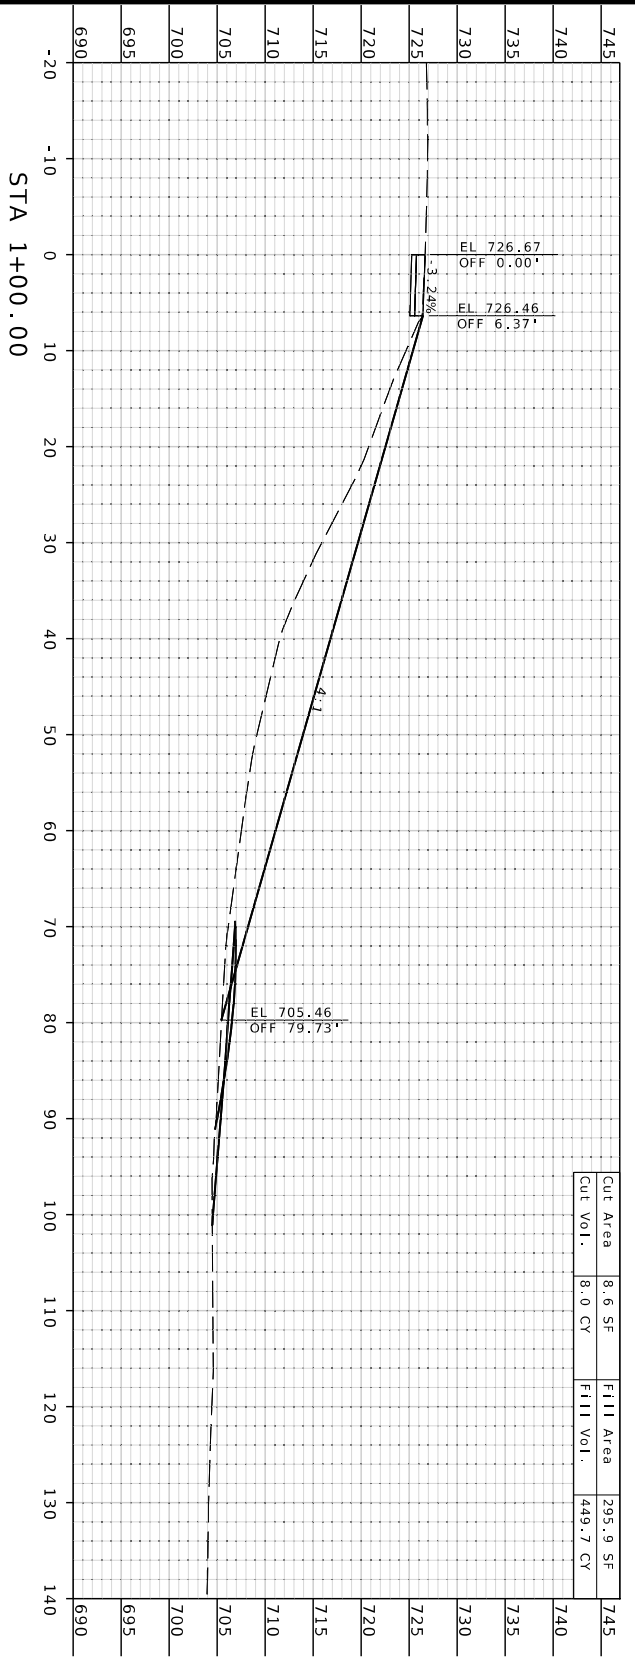

Cut Area	8.6 SF	Fill Area	295.9 SF
Cut Vol.	8.0 CY	Fill Vol.	449.7 CY

MISSOURI HIGHWAYS AND TRANSPORTATION COMMISSION  

 105 WEST CAPITOL JEFFERSON CITY, MO 65102  
 1-888-ASK-MODOT (1-888-275-6636)

**olsson**  
 1301 BURLINGTON STREET, SUITE. 100  
 NORTH KANSAS CITY, MO 64116  
 PH. (816) 361-1177  
 CERTIFICATE OF AUTHORITY NO. 001592

RAMP A



REID BRENNEN CATLETT—ENGINEER  
MO# PE-200095916

DATE PREPARED  
11/26/2025

ROUTE  
127

STATE  
MO

DISTRICT  
KC

SHEET NO.  
27

COUNTY  
SALINE

JOB NO.  
JKR0411


CONTRACT ID.

PROJECT NO.


BRIDGE NO.

DATE	DESCRIPTION

MISSOURI HIGHWAYS AND TRANSPORTATION COMMISSION



105 WEST CAPITOL  
JEFFERSON CITY, MO 65102  
1-888-ASK-MODOT (1-888-275-6636)

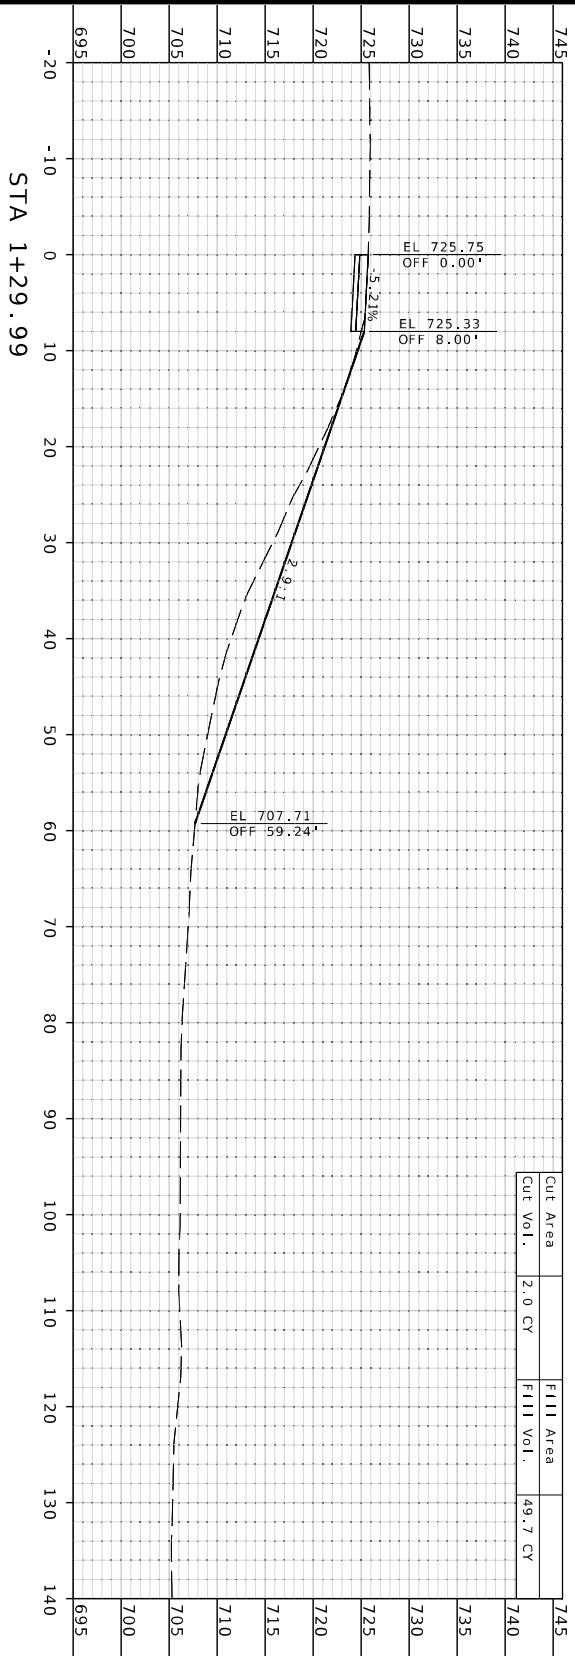


F:\2024\03501-04000\024-03755\40-Design\Microstation\Standard\Plan Sheets\15 Cross Sections\XS\_RTE\_RAMPS\_JKR0411.dgn 10:05:18 AM 11/26/2025

RAMP A



1301 BURLINGTON STREET, SUITE. 100  
NORTH KANSAS CITY, MO 64116  
PH. (816) 361-1177  
CERTIFICATE OF  
AUTHORITY NO. 001592

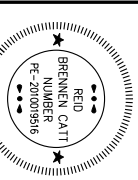

REID BRENNEN  
 MISSOURI PROFESSIONAL ENGINEER  
 MO# PE-20009516

DATE PREPARED  
 11/26/2025

ROUTE  
 127 MO

DISTRICT  
 KC SHEET NO.  
 28

COUNTY  
 SALINE

JOB NO.  
 JKR0411


CONTRACT ID.

PROJECT NO.


BRIDGE NO.

DATE	DESCRIPTION




MISSOURI HIGHWAYS AND TRANSPORTATION COMMISSION




105 WEST CAPITOL  
 JEFFERSON CITY, MO 65102  
 1-888-ASK-MODOT (1-888-275-6636)



1301 BURLINGTON STREET, SUITE. 100  
 NORTH KANSAS CITY, MO 64116  
 PH. (816) 361-1177  
 CERTIFICATE OF AUTHORITY NO. 001592

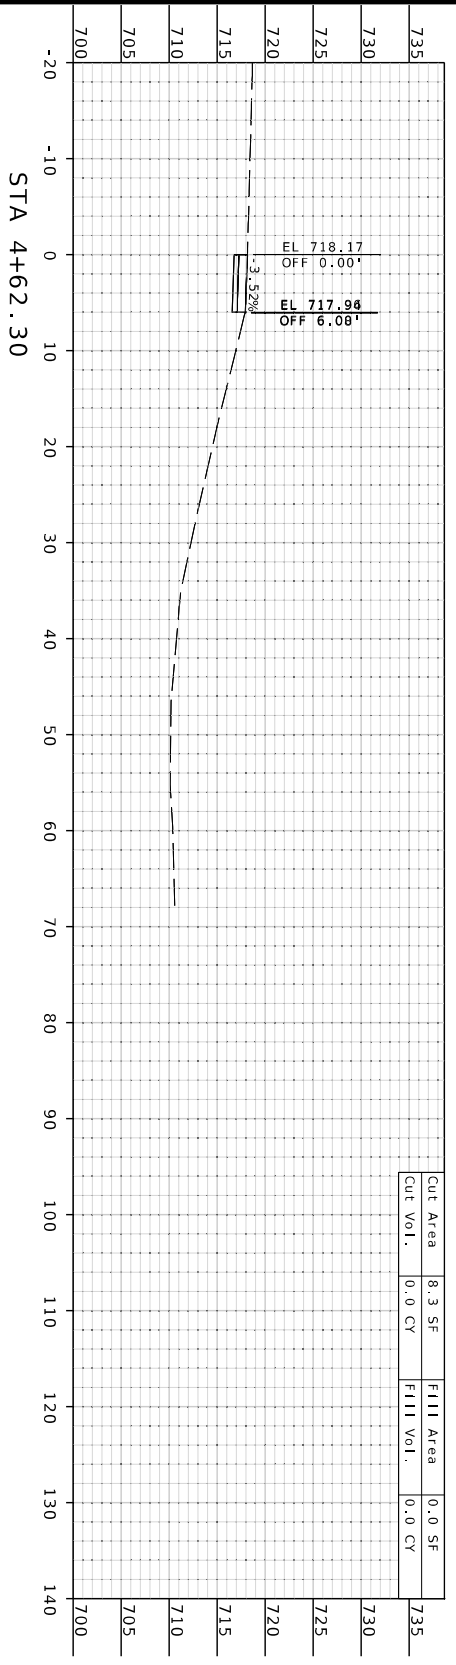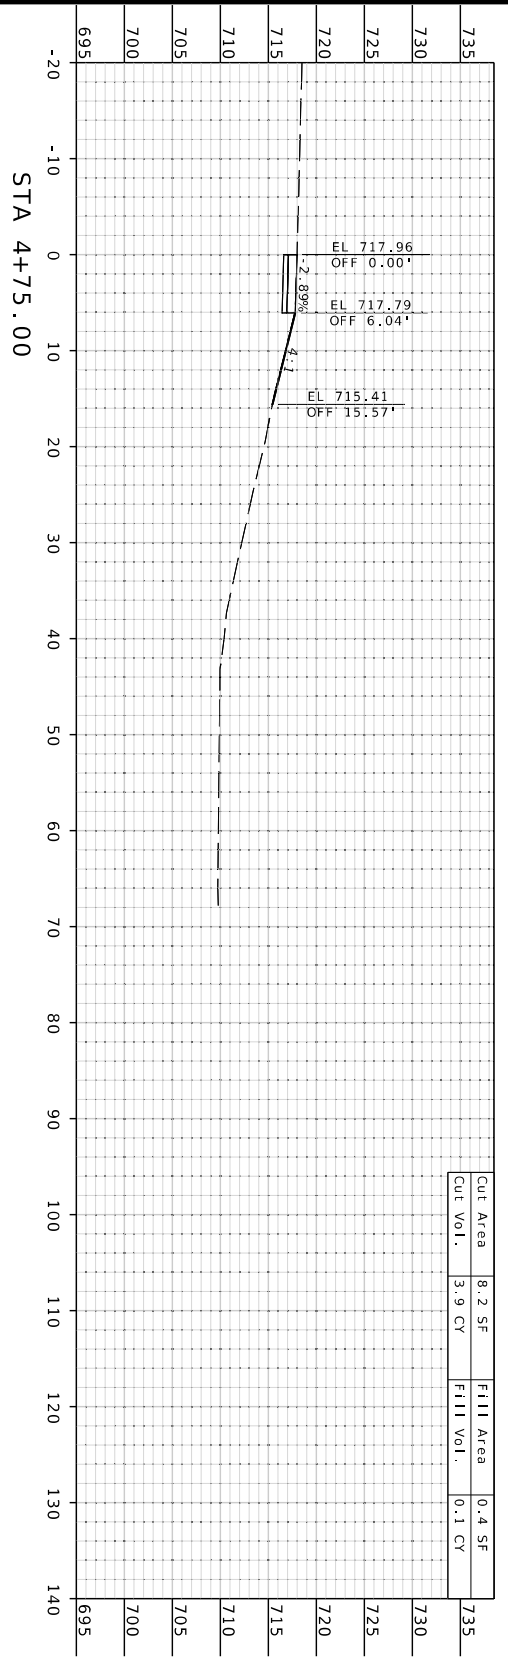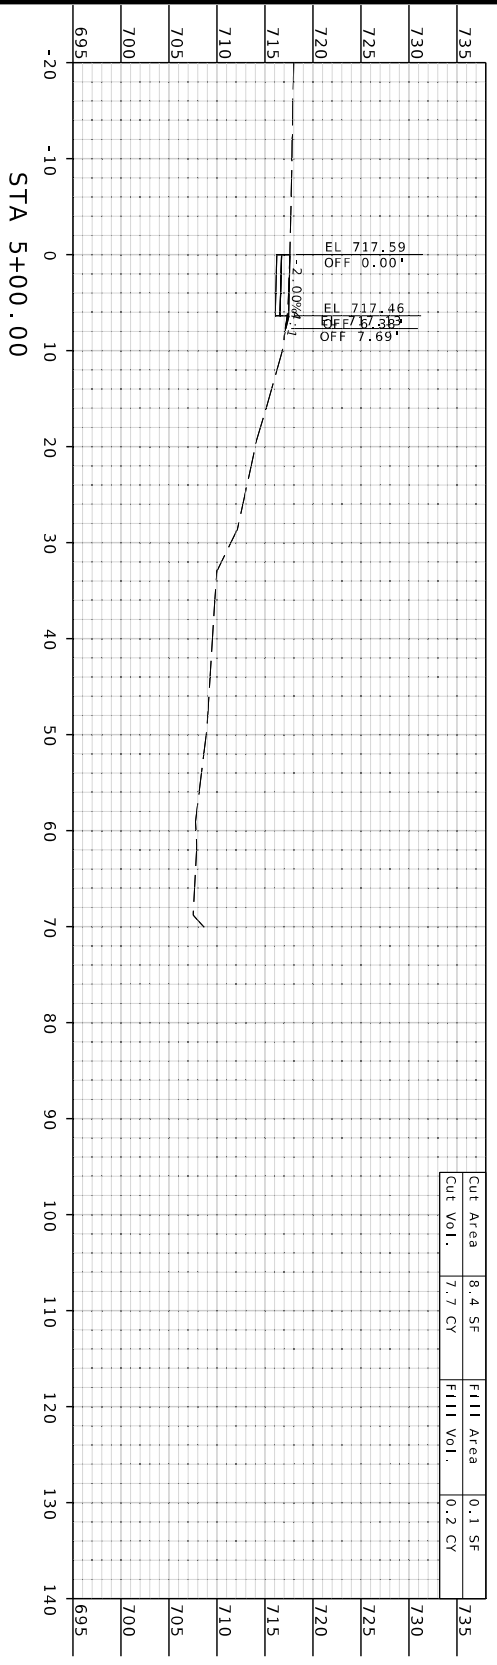

RAMP C

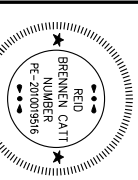

REID BRENNEN CATT  
 LICENSED PROFESSIONAL ENGINEER  
 MO# PE-20009516

DATE PREPARED  
**11/26/2025**


ROUTE  
**127**  
 STATE  
**MO**  
 DISTRICT  
**KC**  
 SHEET NO.  
**29**

COUNTY  
 SALINE  
 JOB NO.  
**JKR0411**  
 CONTRACT ID.

PROJECT NO.  
 BRIDGE NO.

DATE	DESCRIPTION


MISSOURI HIGHWAYS AND TRANSPORTATION COMMISSION




105 WEST CAPITOL JEFFERSON CITY, MO 65102  
 1-888-ASK-MODOT (1-888-275-6636)




1301 BURLINGTON STREET, SUITE. 100  
 NORTH KANSAS CITY, MO 64116  
 PH. (816) 361-1177  
 CERTIFICATE OF AUTHORITY NO. 001592

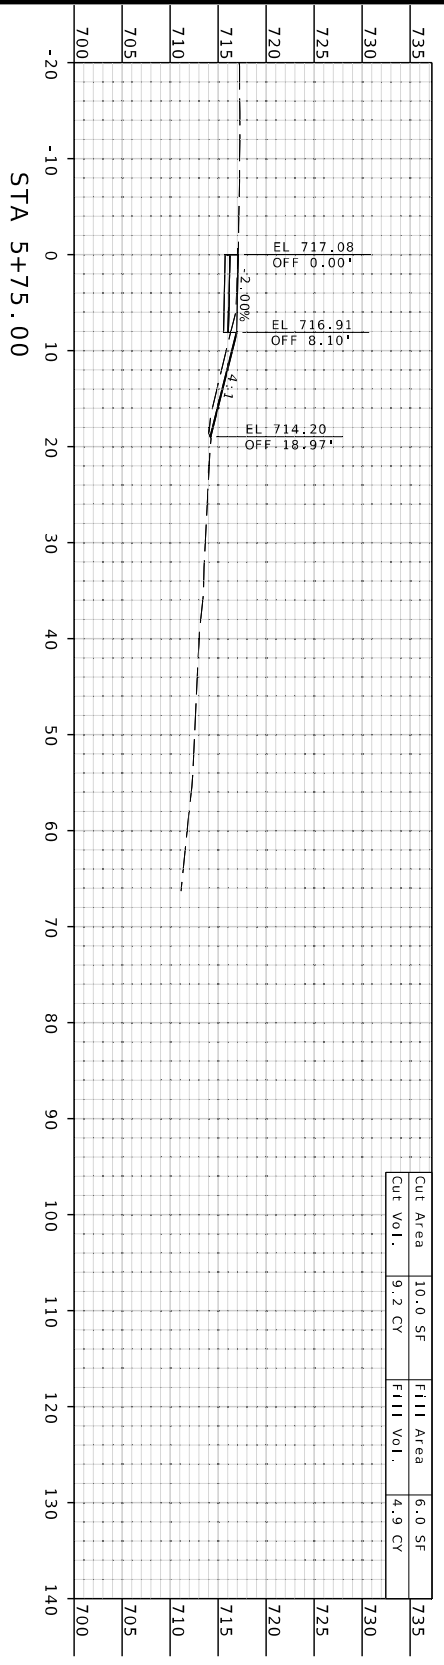

Cut Area	Fill Area
10.0 SF	6.0 SF
Cut Vol. 9.2 CY	Fill Vol. 4.9 CY

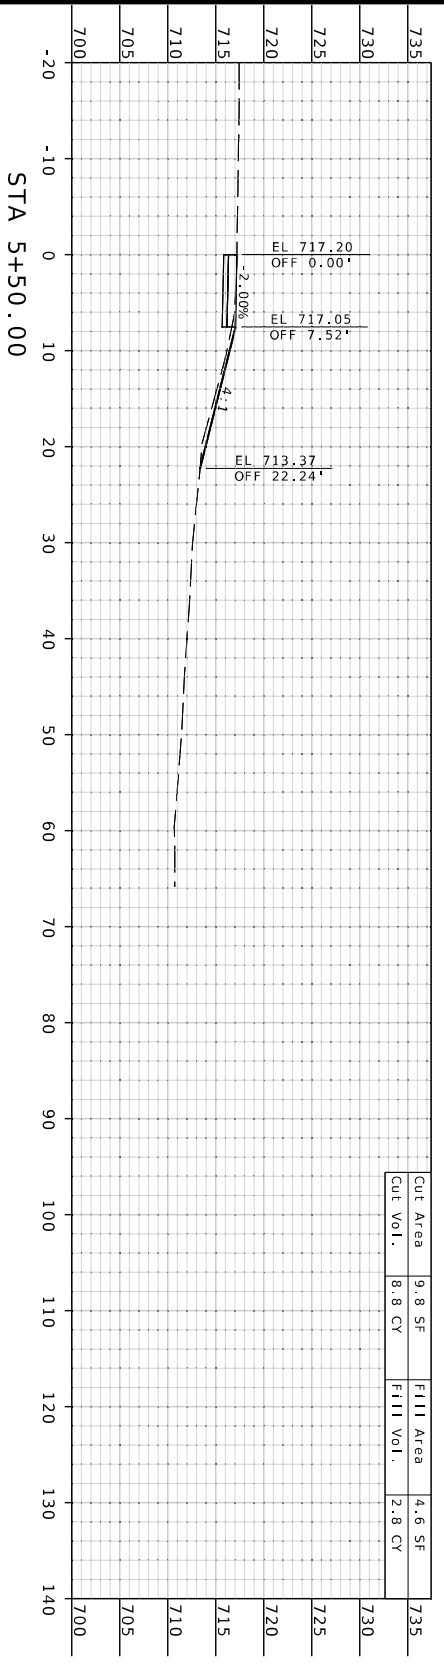


Cut Area	Fill Area
9.8 SF	4.6 SF
Cut Vol. 8.8 CY	Fill Vol. 2.8 CY

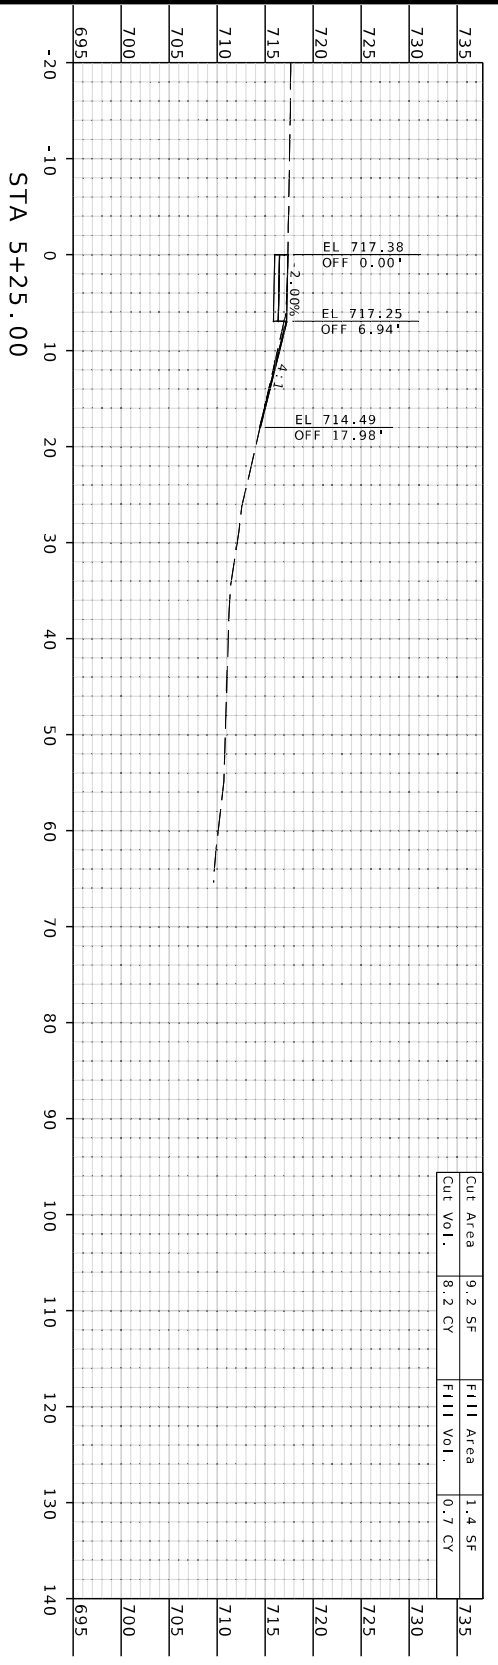

Cut Area	Fill Area
9.2 SF	1.4 SF
Cut Vol. 8.2 CY	Fill Vol. 0.7 CY

RAMP C



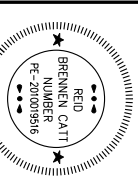


REID BRENNEN  
 PROFESSIONAL ENGINEER  
 MO# PE-200095916

DATE PREPARED  
**11/26/2025**  
 ROUTE  
**127**  
 STATE  
**MO**  
 DISTRICT  
**KC**  
 SHEET NO.  
**31**  
 COUNTY  
**SALINE**


JOB NO.  
**JKR0411**  
 CONTRACT ID.  
 PROJECT NO.  
 BRIDGE NO.

DATE	DESCRIPTION




MISSOURI HIGHWAYS AND TRANSPORTATION COMMISSION



105 WEST CAPITOL  
 JEFFERSON CITY, MO 65102  
 1-888-ASK-MODOT (1-888-275-6636)



1301 BURLINGTON STREET, SUITE. 100  
 NORTH KANSAS CITY, MO 64116  
 PH. (816) 361-1177  
 CERTIFICATE OF AUTHORITY NO. 001592

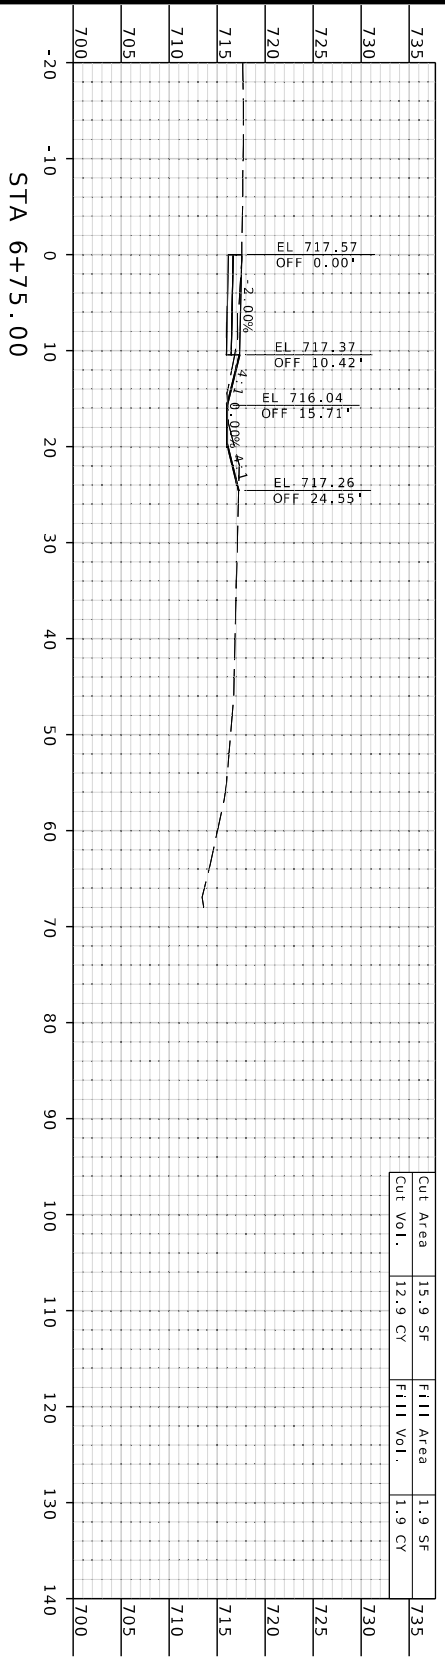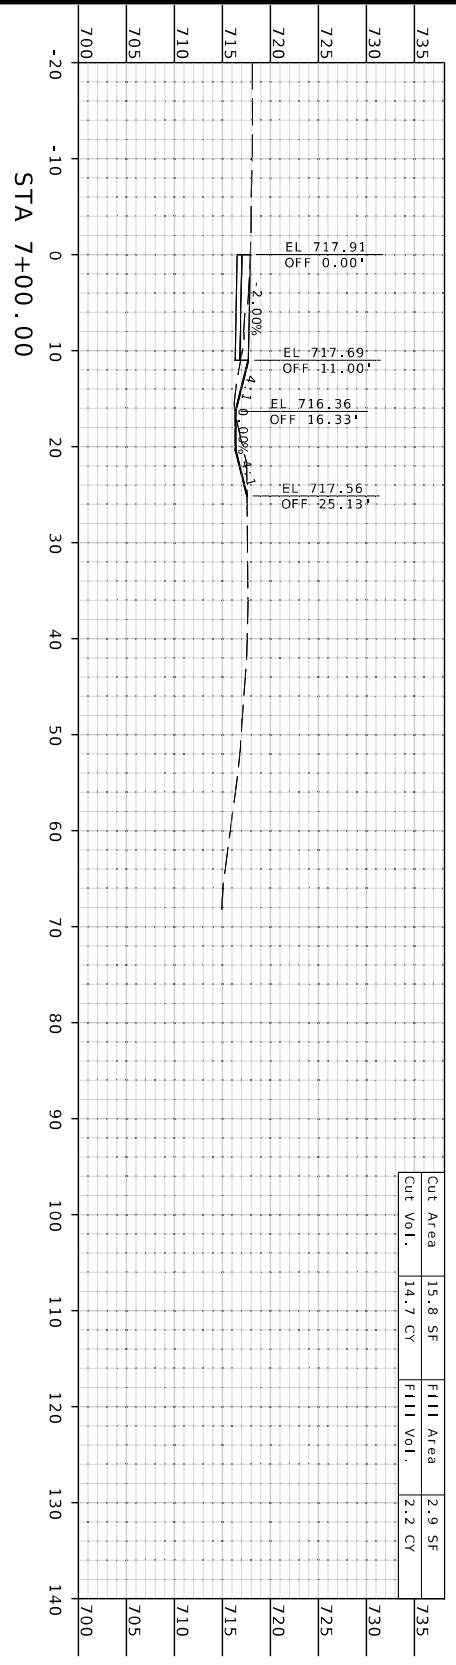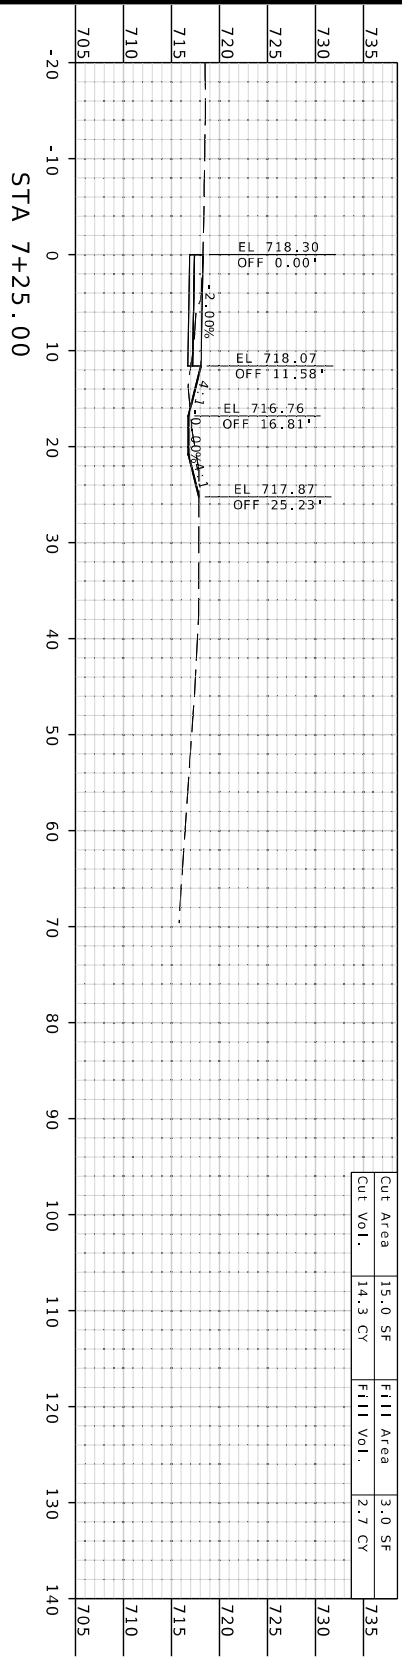

Cut Area	Fill Area
15.9 SF	1.9 SF
12.9 CY	1.9 CY


Cut Area	Fill Area
14.7 SF	2.2 SF
14.7 CY	2.2 CY

Cut Area	Fill Area
15.0 SF	3.0 SF
14.3 CY	2.7 CY

RAMP C





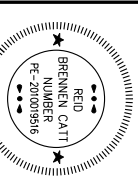


REID BRENNEN  
 MISSOURI PROFESSIONAL ENGINEER  
 MO# PE-200095916

DATE PREPARED  
**11/26/2025**  
 ROUTE  
**127**  
 STATE  
**MO**  
 DISTRICT  
**KC**  
 SHEET NO.  
**34**

COUNTY  
 SALINE  
 JOB NO.  
**JKR0411**  
 CONTRACT ID.  
 PROJECT NO.  
 BRIDGE NO.

DATE	DESCRIPTION




MISSOURI HIGHWAYS AND TRANSPORTATION COMMISSION







105 WEST CAPITOL  
 JEFFERSON CITY, MO 65102  
 1-888-ASK-MODOT (1-888-275-6636)



1301 BURLINGTON STREET, SUITE. 100  
 NORTH KANSAS CITY, MO 64116  
 PH. (816) 361-1177  
 CERTIFICATE OF  
 AUTHORITY NO. 001592

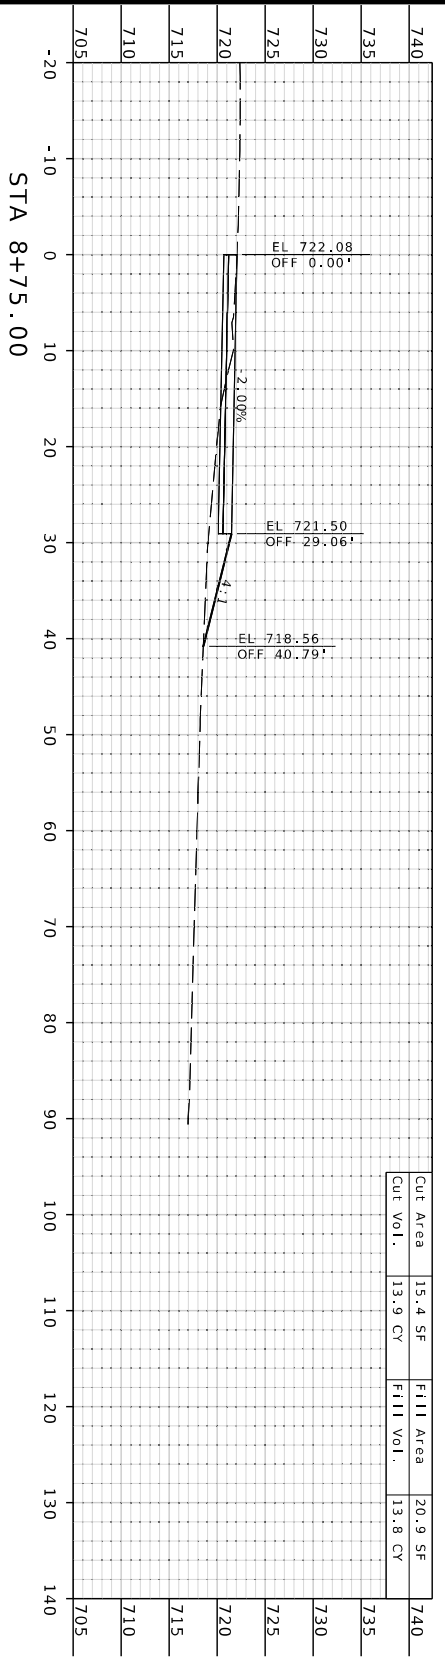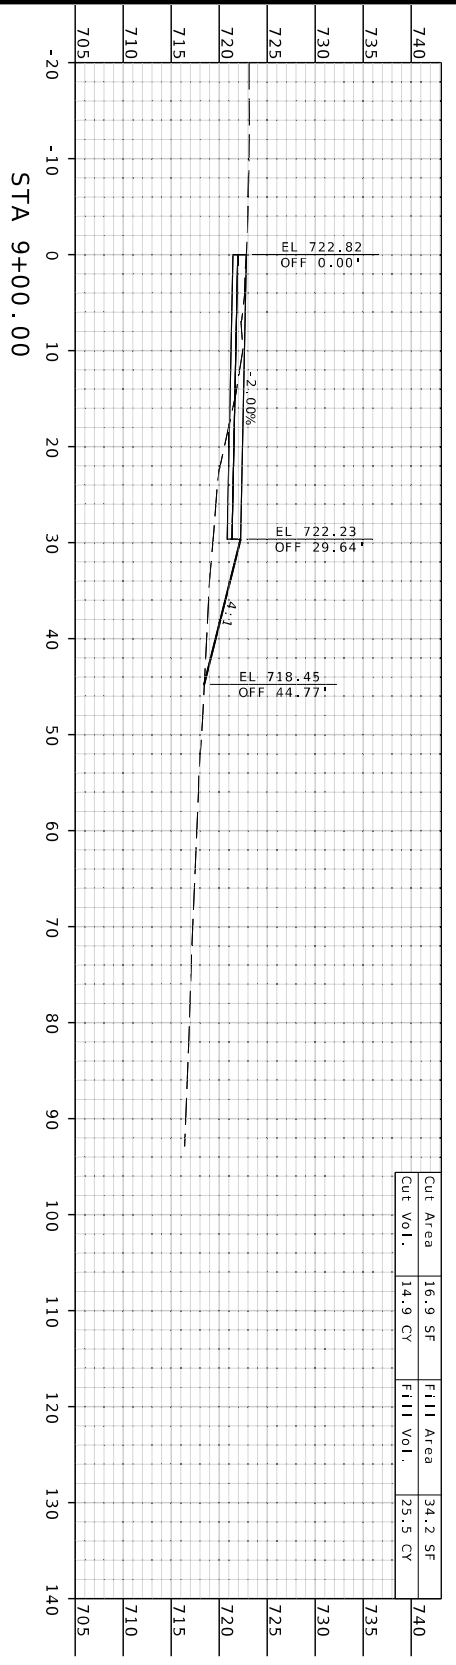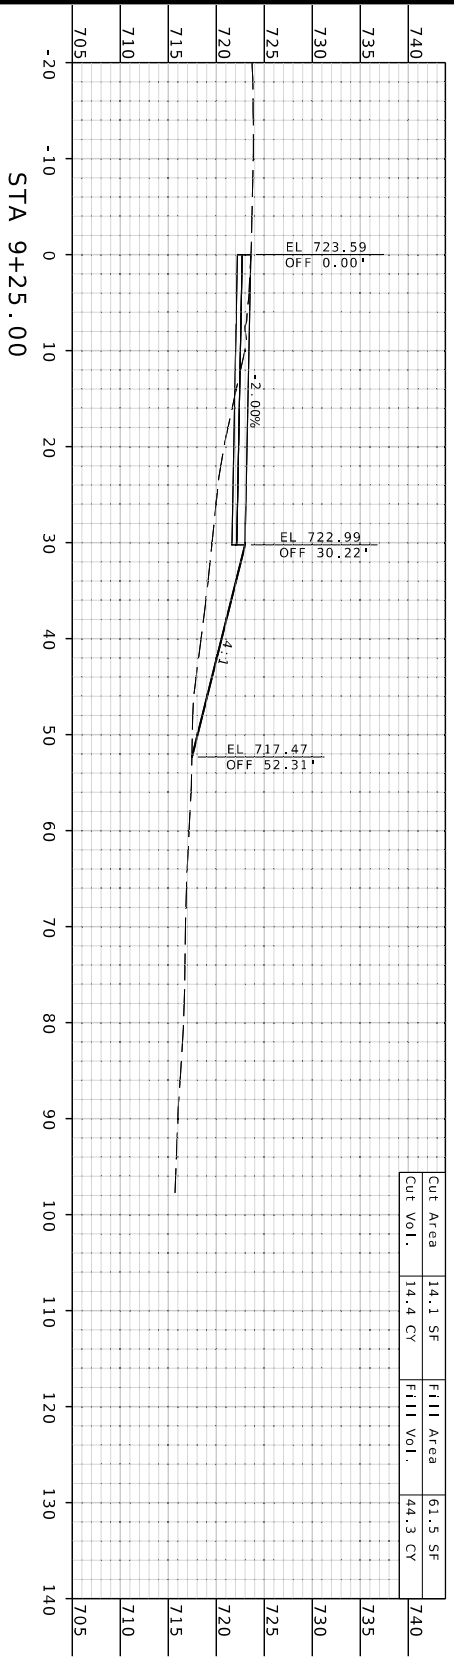

RAMP C

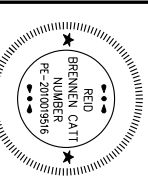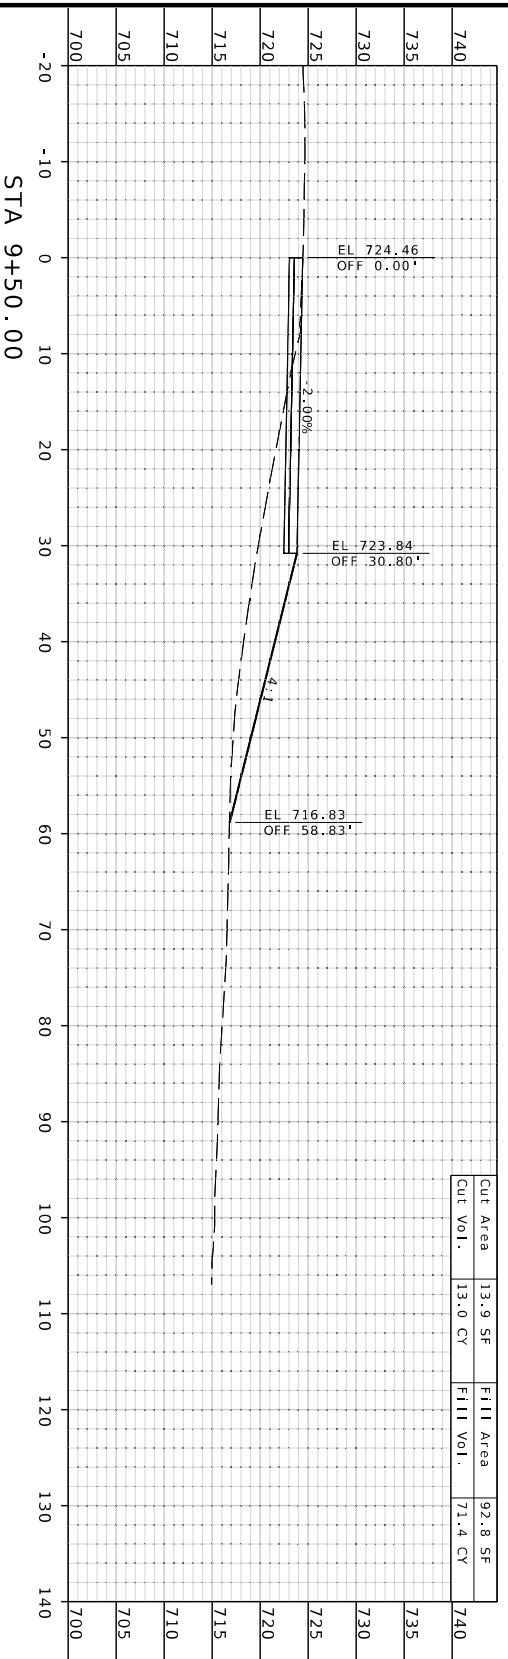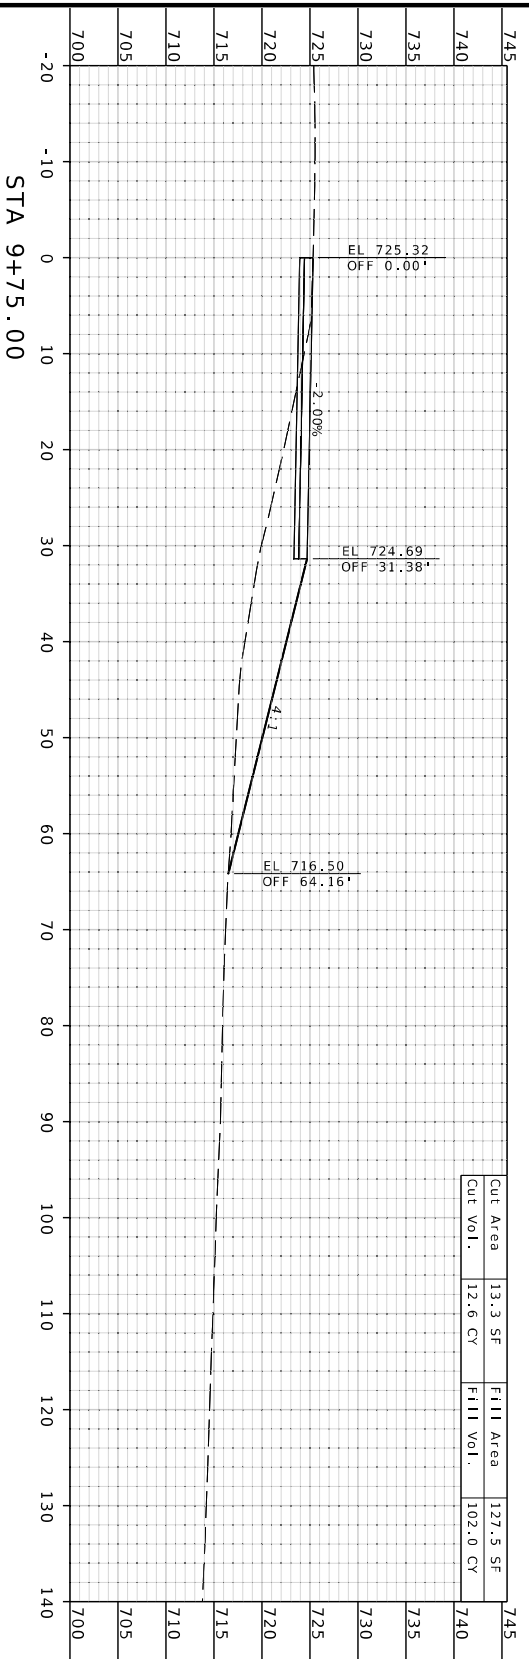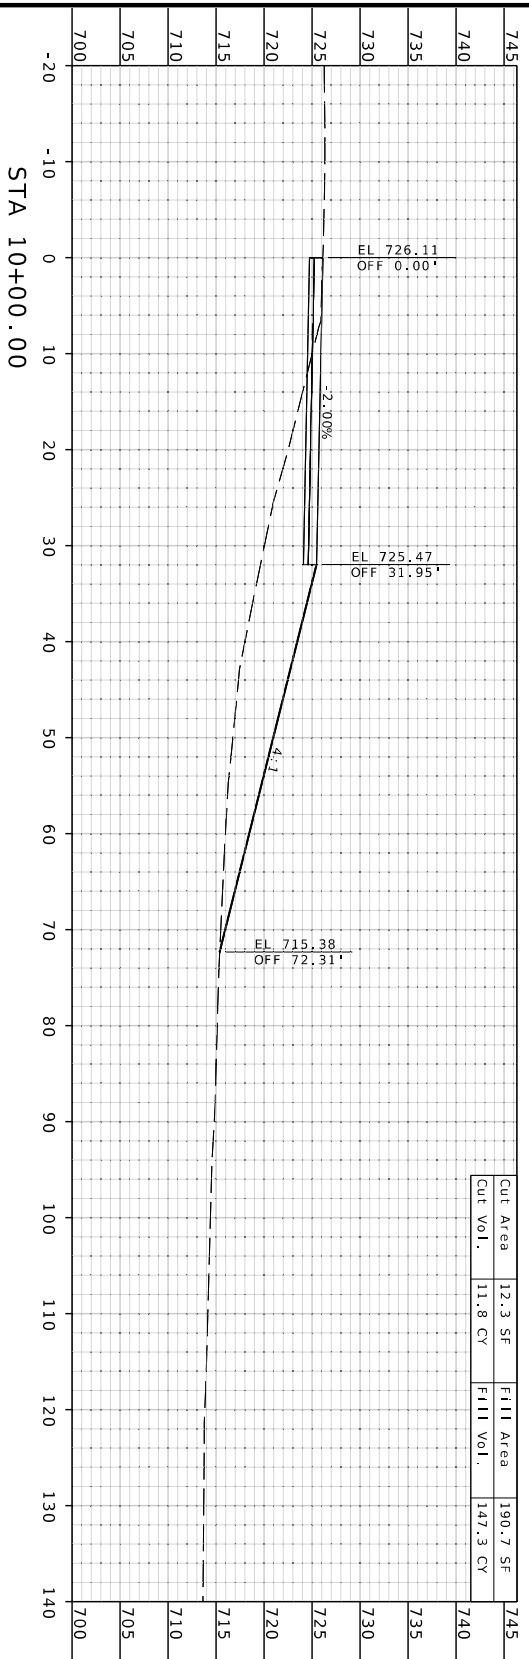

REID BRENNEN  
ENGINEER  
MO# PE-20009516

DATE PREPARED  
11/26/2025

ROUTE  
127  
STATE  
MO  
DISTRICT  
KC  
SHEET NO.  
35

COUNTY  
SALINE  
JOB NO.  
JKR0411  
CONTRACT ID.

PROJECT NO.  
BRIDGE NO.

DATE	DESCRIPTION


MISSOURI HIGHWAYS AND TRANSPORTATION COMMISSION

105 WEST CAPITOL  
JEFFERSON CITY, MO 65102  
1-888-ASK-MODOT (1-888-275-6636)


1301 BURLINGTON STREET, SUITE. 100  
NORTH KANSAS CITY, MO 64116  
PH. (816) 361-1177  
CERTIFICATE OF AUTHORITY NO. 001592

RAMP C




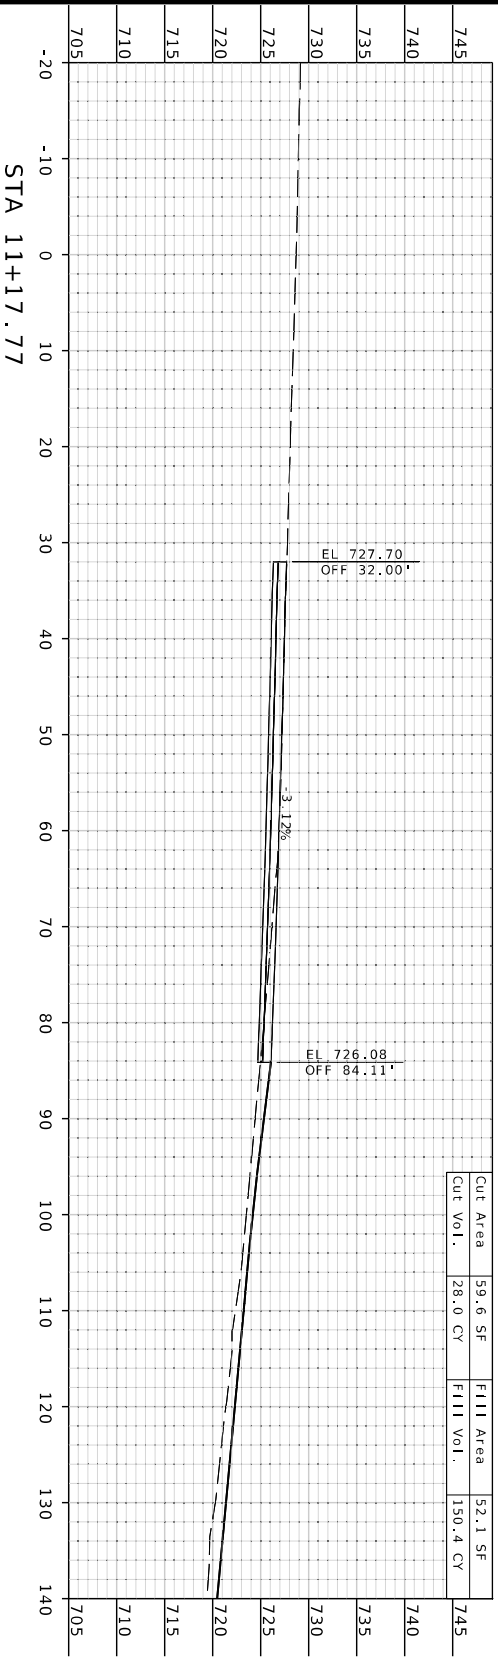


Cut Area	59.6 SF	Fill Area	52.1 SF
Cut Vol.	28.0 CY	Fill Vol.	150.4 CY

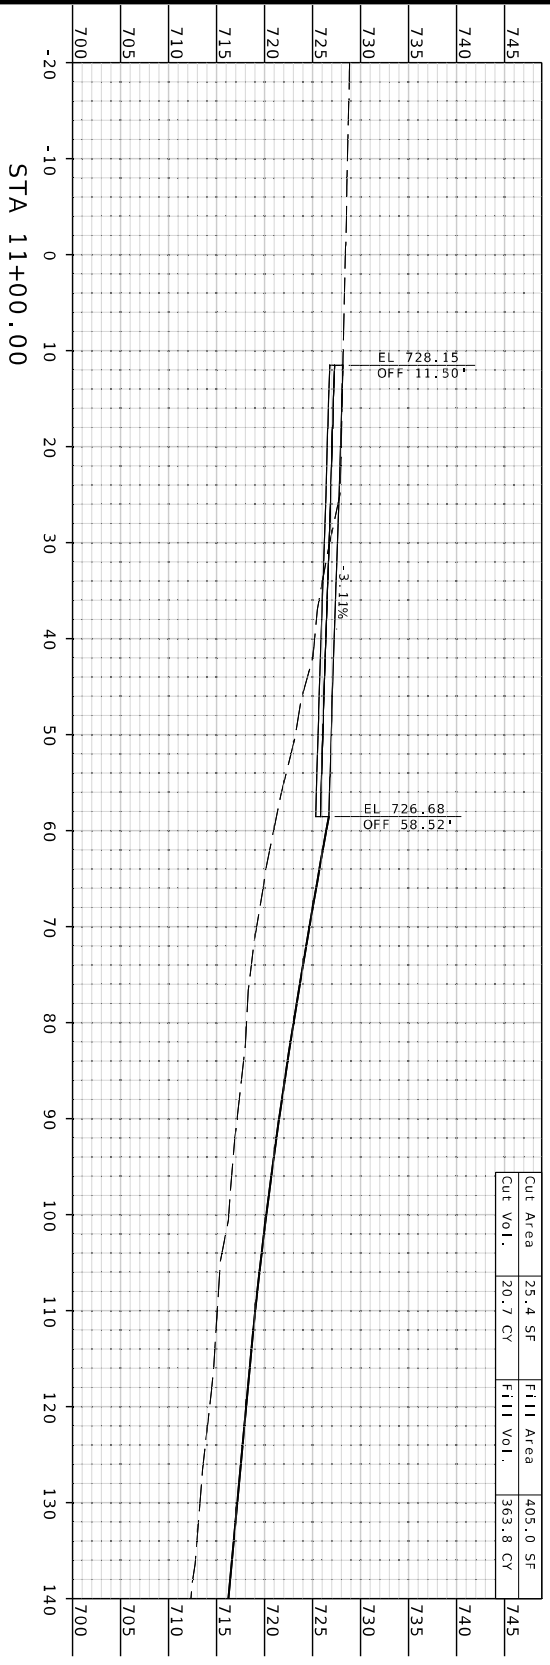

Cut Area	25.4 SF	Fill Area	405.0 SF
Cut Vol.	20.7 CY	Fill Vol.	363.8 CY

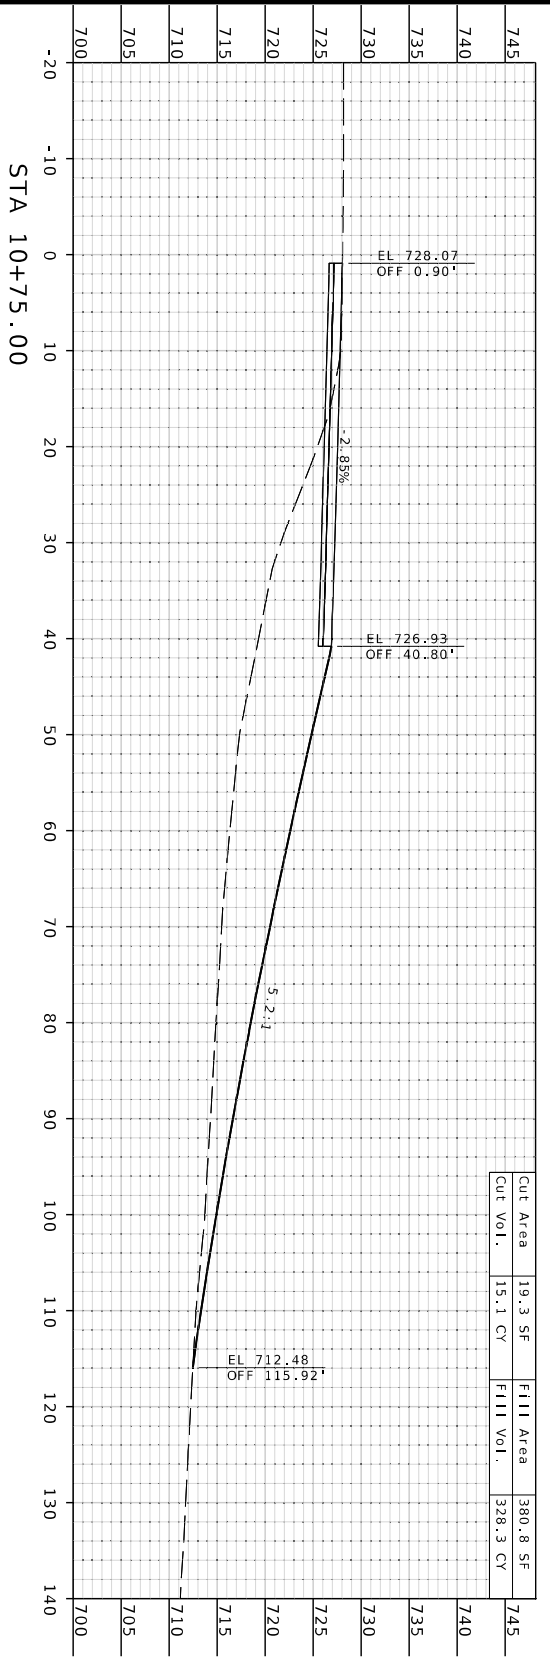

Cut Area	19.3 SF	Fill Area	380.8 SF
Cut Vol.	15.1 CY	Fill Vol.	328.3 CY

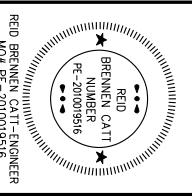

DATE PREPARED  
11/26/2025  
ROUTE  
127  
STATE  
MO  
DISTRICT  
KC  
SHEET NO.  
37

COUNTY  
SALINE  
JOB NO.  
JKR0411  
CONTRACT ID.


PROJECT NO.  
BRIDGE NO.

DATE	DESCRIPTION

MISSOURI HIGHWAYS AND TRANSPORTATION COMMISSION  
**MoDOT**  
105 WEST CAPITOL JEFFERSON CITY, MO 65102  
1-888-ASK-MODOT (1-888-275-6636)

**olsson**  
1301 BURLINGTON STREET, SUITE. 100  
NORTH KANSAS CITY, MO 64116  
PH. (816) 361-1177  
CERTIFICATE OF AUTHORITY NO. 001592

RAMP C

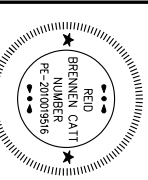

REID BRENNEN  
 LICENSE NO. PE-20009516  
 STATE OF MISSOURI

DATE PREPARED  
**11/26/2025**

ROUTE  
**127**  
 STATE  
**MO**

DISTRICT  
**KC**  
 SHEET NO.  
**38**

COUNTY  
**SALINE**


JOB NO.  
**JKR0411**

CONTRACT ID.

PROJECT NO.


BRIDGE NO.

DATE	DESCRIPTION

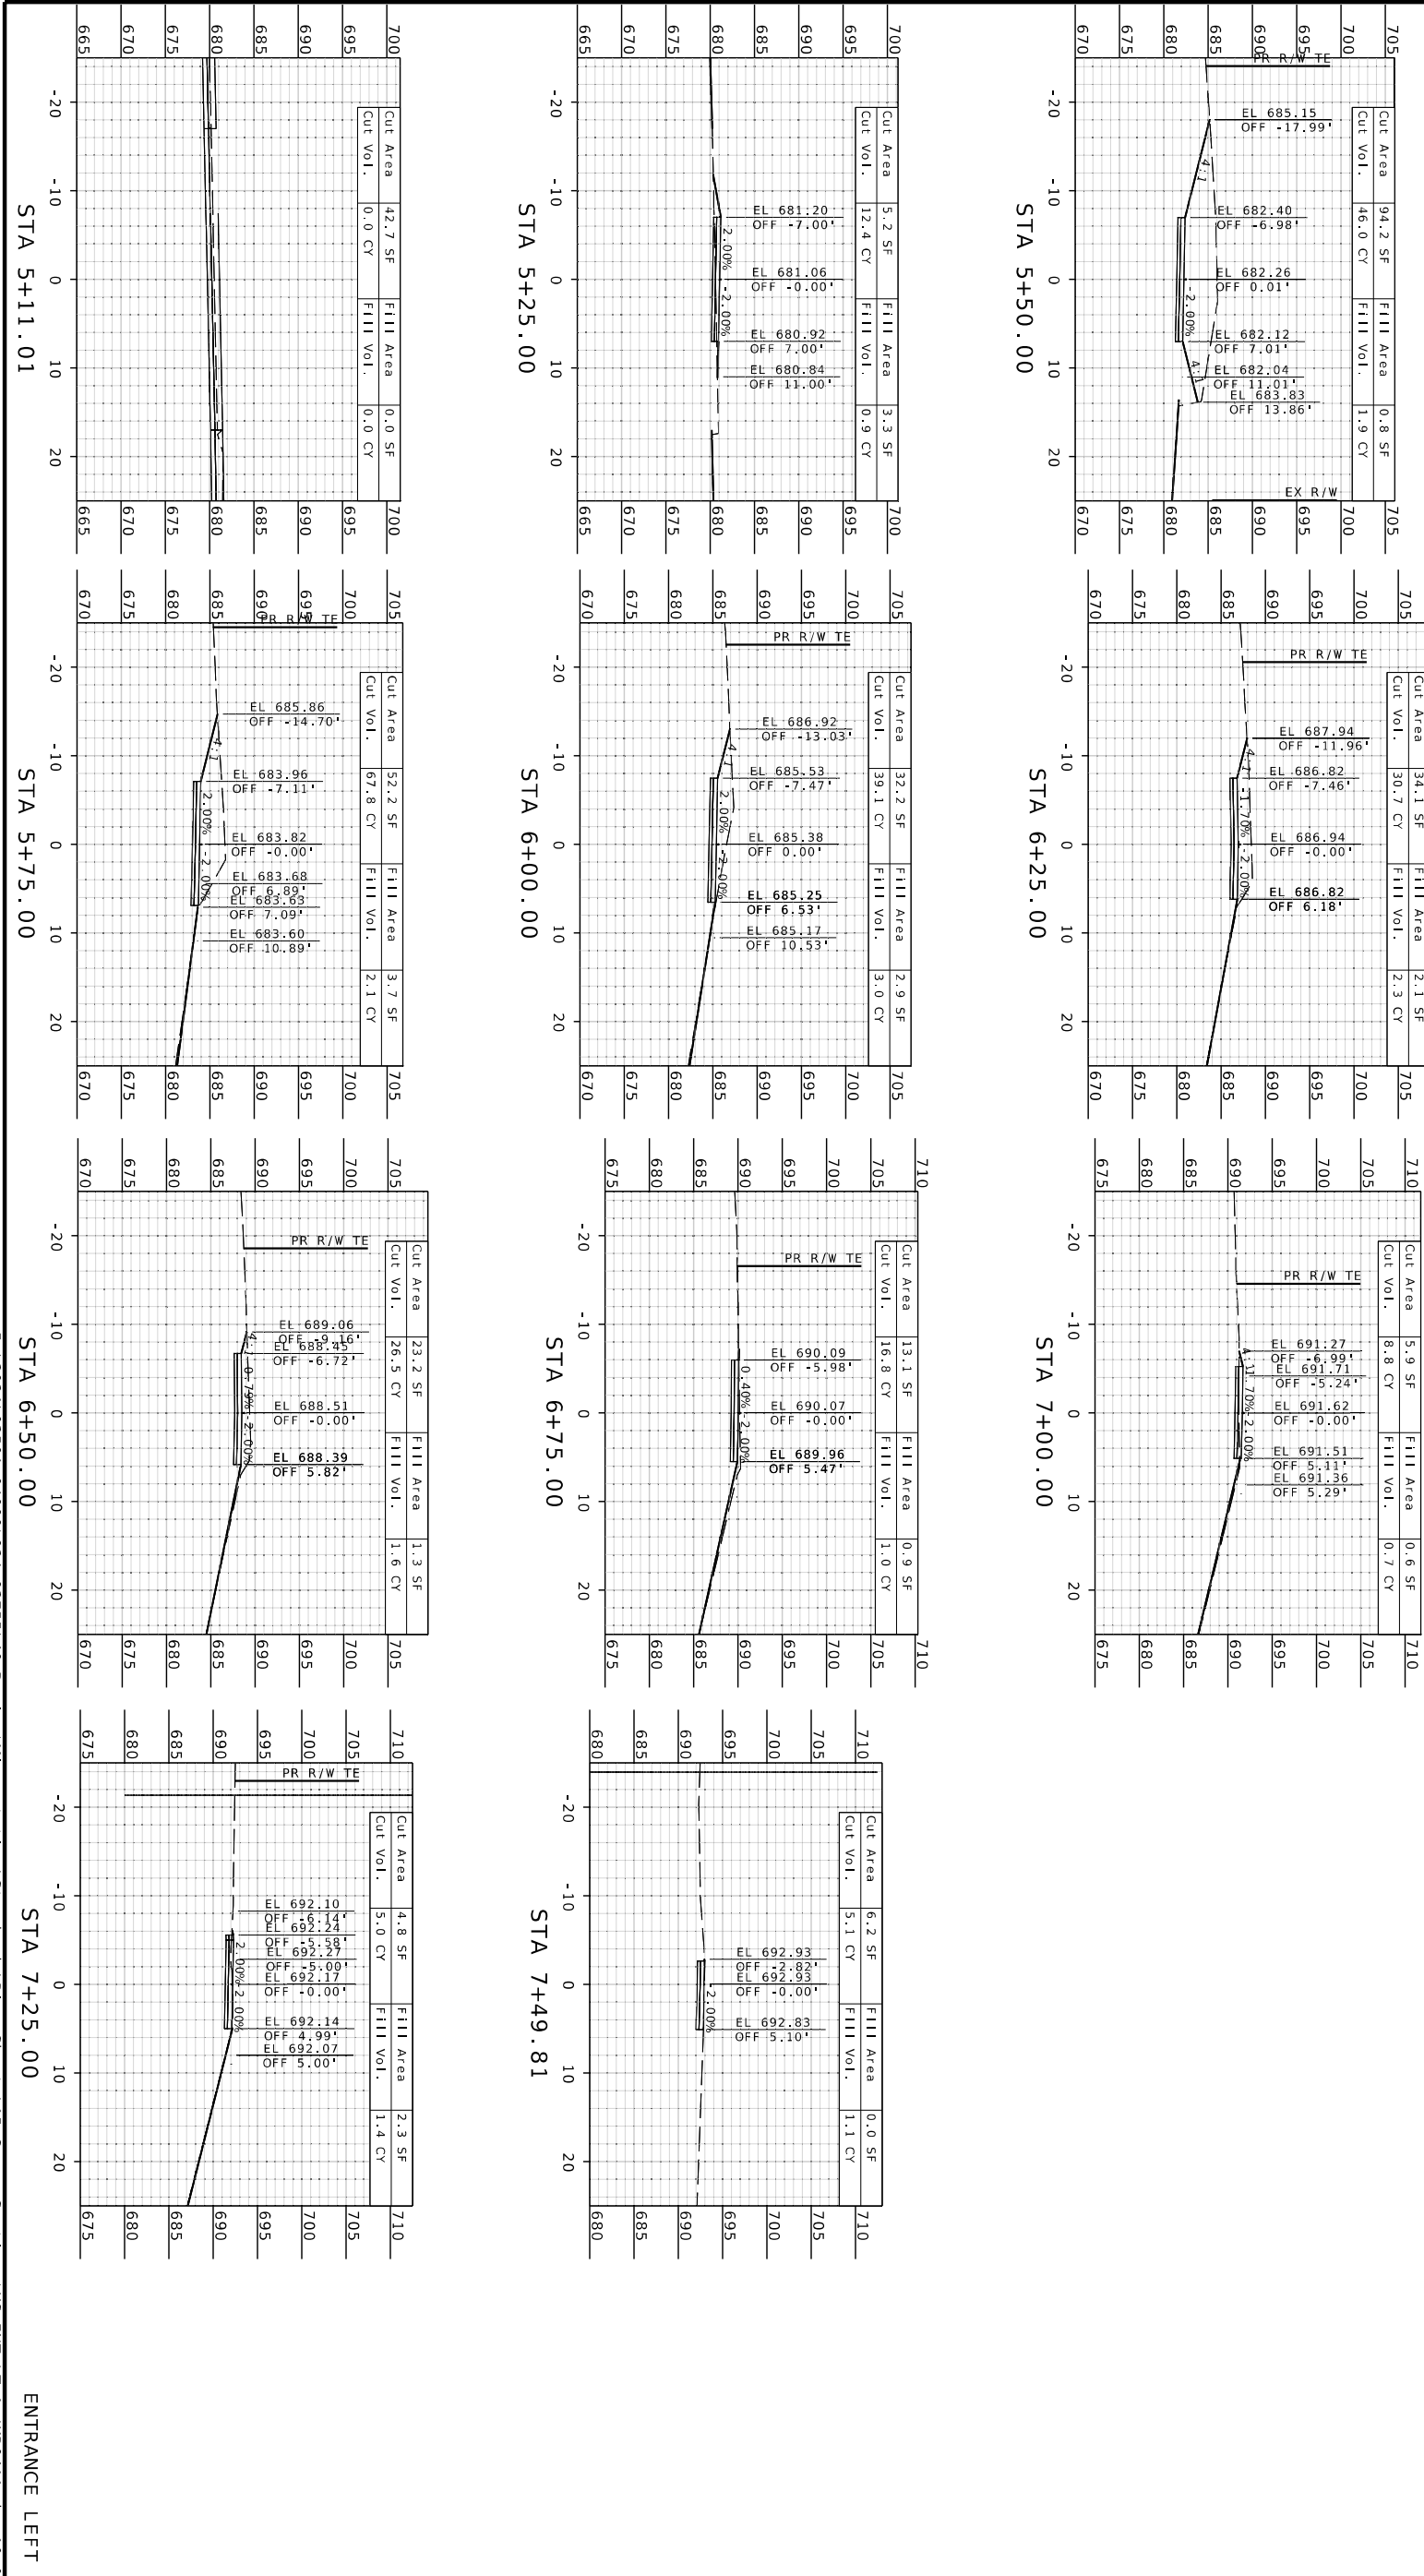

ENTRANCE LEFT

F:\2024\03501-04000\024-03755\40-Design\Microstation\Standard\Plan Sheets\15 Cross Sections\XS\_ENT\_LT-1\_JKR0411.dgn 10:06:18 AM 11/26/2025

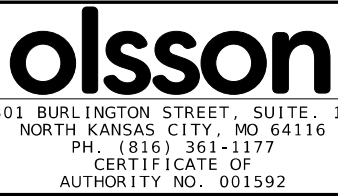

MISSOURI HIGHWAYS AND TRANSPORTATION COMMISSION  
 105 WEST CAPITOL JEFFERSON CITY, MO 65102  
 1-888-ASK-MODOT (1-888-275-6636)