

DATE PREPARED  
4/1/2026

ROUTE 40	STATE MO
DISTRICT KC	SHEET NO. 4
COUNTY JACKSON	
JOB NO. JKU0201	
CONTRACT ID.	

PROJECT NO.  
BRIDGE NO.



DATE	DESCRIPTION


MISSOURI HIGHWAYS AND TRANSPORTATION COMMISSION



105 WEST CAPITOL  
JEFFERSON CITY, MO 65102  
1-888-ASK-MODOT (1-888-275-6636)

CROSS SECTION SHEET  
SHEET 4 OF 15

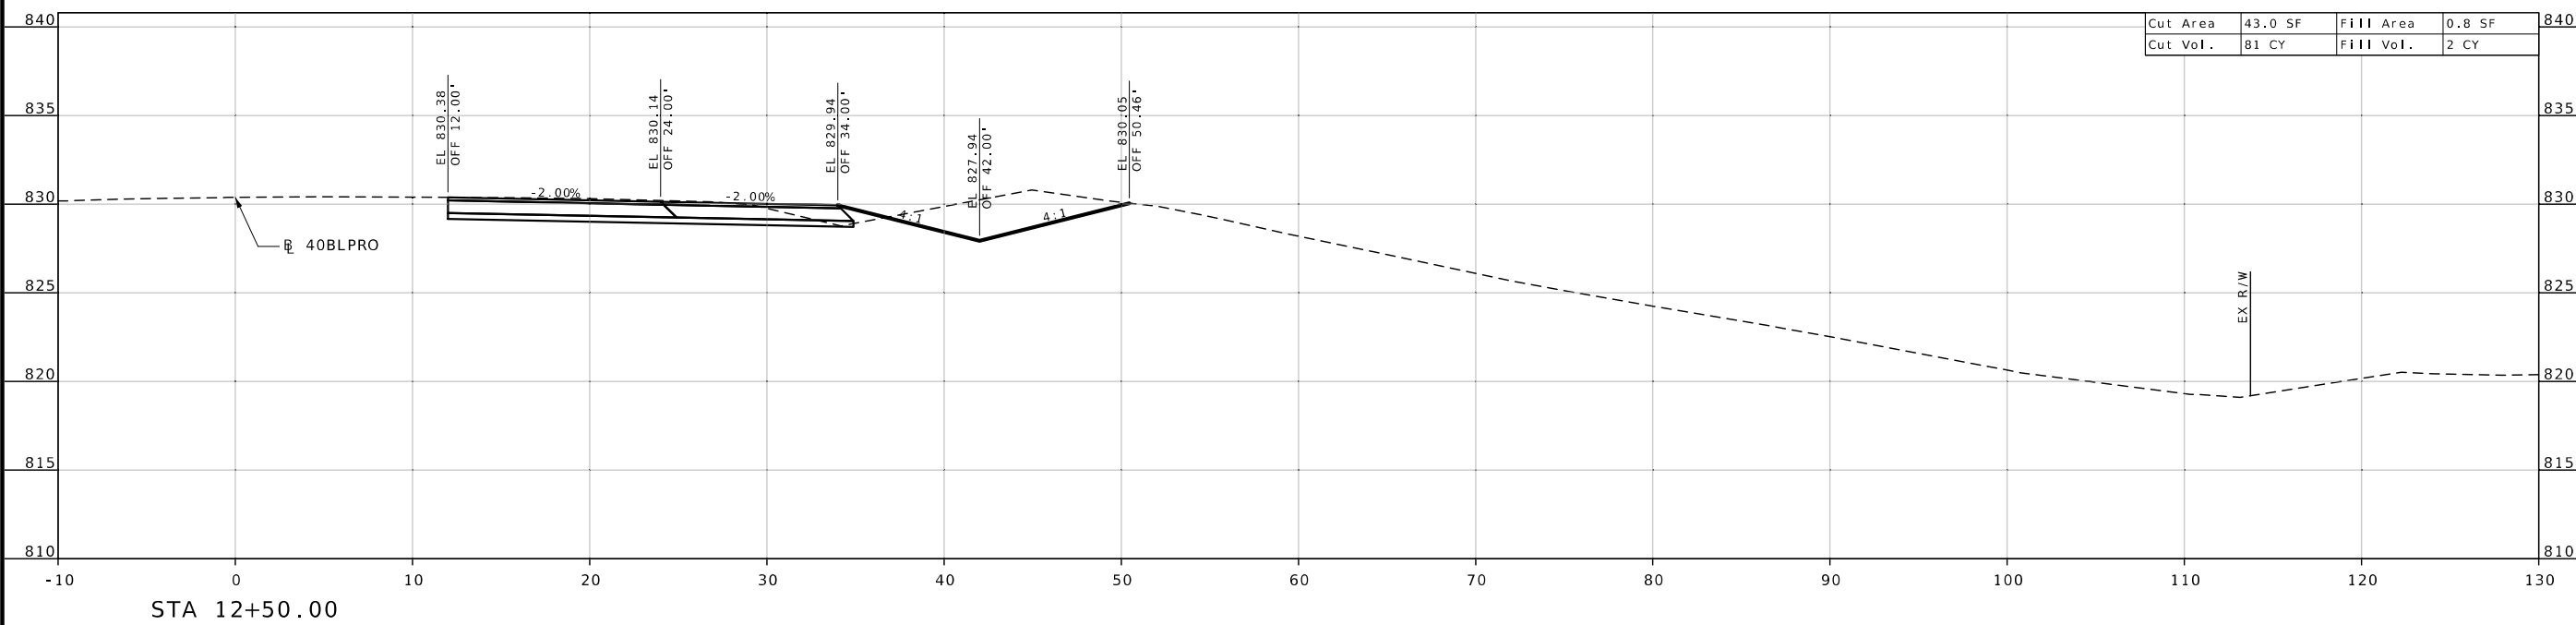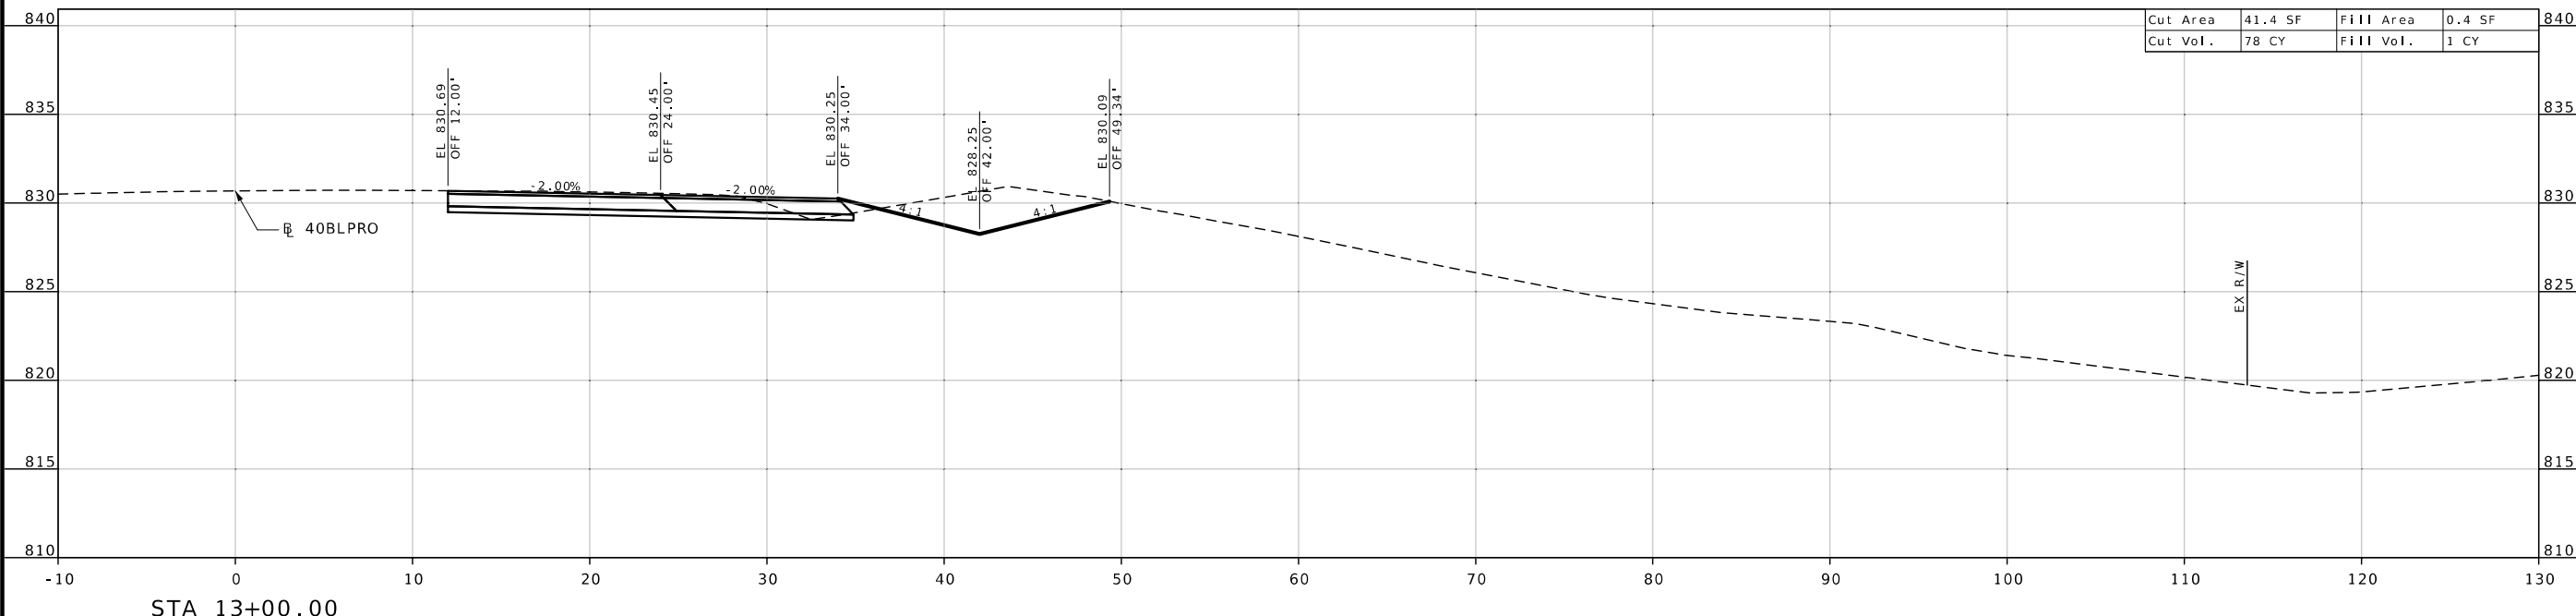

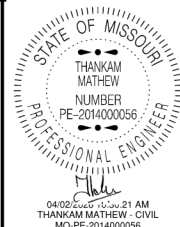

DATE PREPARED  
4/1/2026

ROUTE 40	STATE MO
DISTRICT KC	SHEET NO. 5
COUNTY JACKSON	
JOB NO. JKU0201	
CONTRACT ID.	

PROJECT NO.  
BRIDGE NO.



DATE	DESCRIPTION

MISSOURI HIGHWAYS AND TRANSPORTATION COMMISSION



105 WEST CAPITOL  
JEFFERSON CITY, MO 65102  
1-888-ASK-MODOT (1-888-273-6636)

CROSS SECTION SHEET  
SHEET 5 OF 15

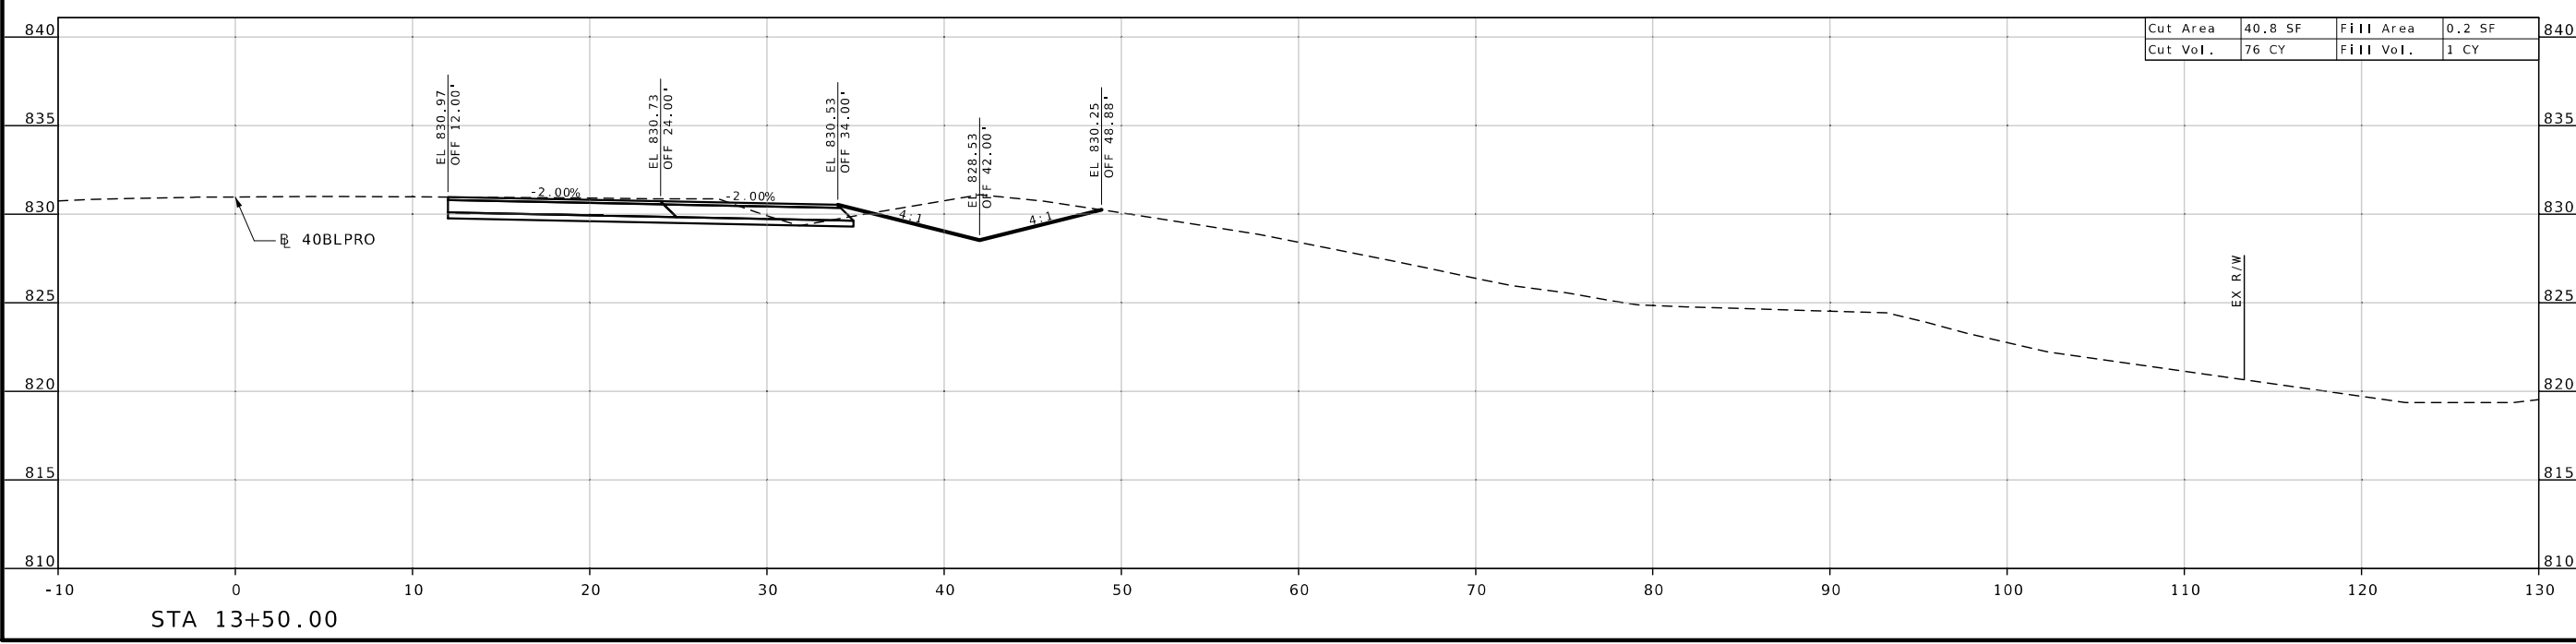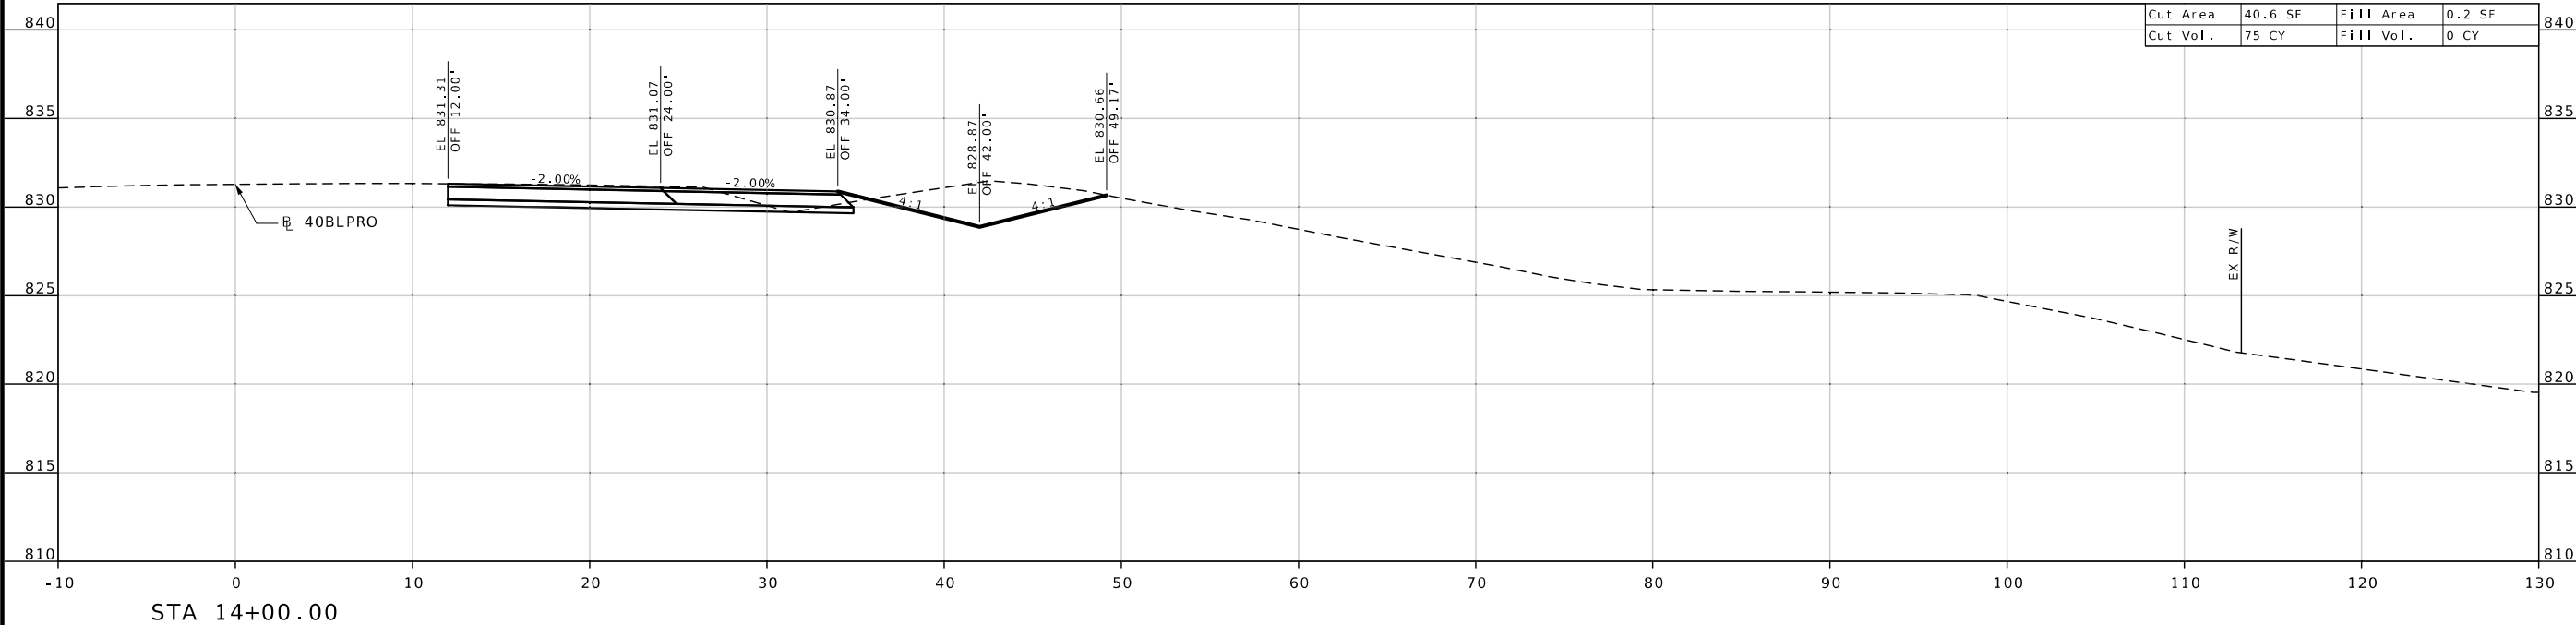

















DATE PREPARED  
4/1/2026

ROUTE 40 STATE MO  
DISTRICT KC SHEET NO. 13


COUNTY JACKSON  
JOB NO. JKU0201  
CONTRACT ID.  
PROJECT NO.  
BRIDGE NO.

DATE	DESCRIPTION

MISSOURI HIGHWAYS AND TRANSPORTATION COMMISSION  
  
 105 WEST CAPITOL  
 JEFFERSON CITY, MO 65102  
 1-888-ASK-MODOT (1-888-273-6636)


CROSS SECTION SHEET  
SHEET 13 OF 15

Cut Area	16.2 SF	Fill Area	165.8 SF
Cut Vol.	31 CY	Fill Vol.	192 CY

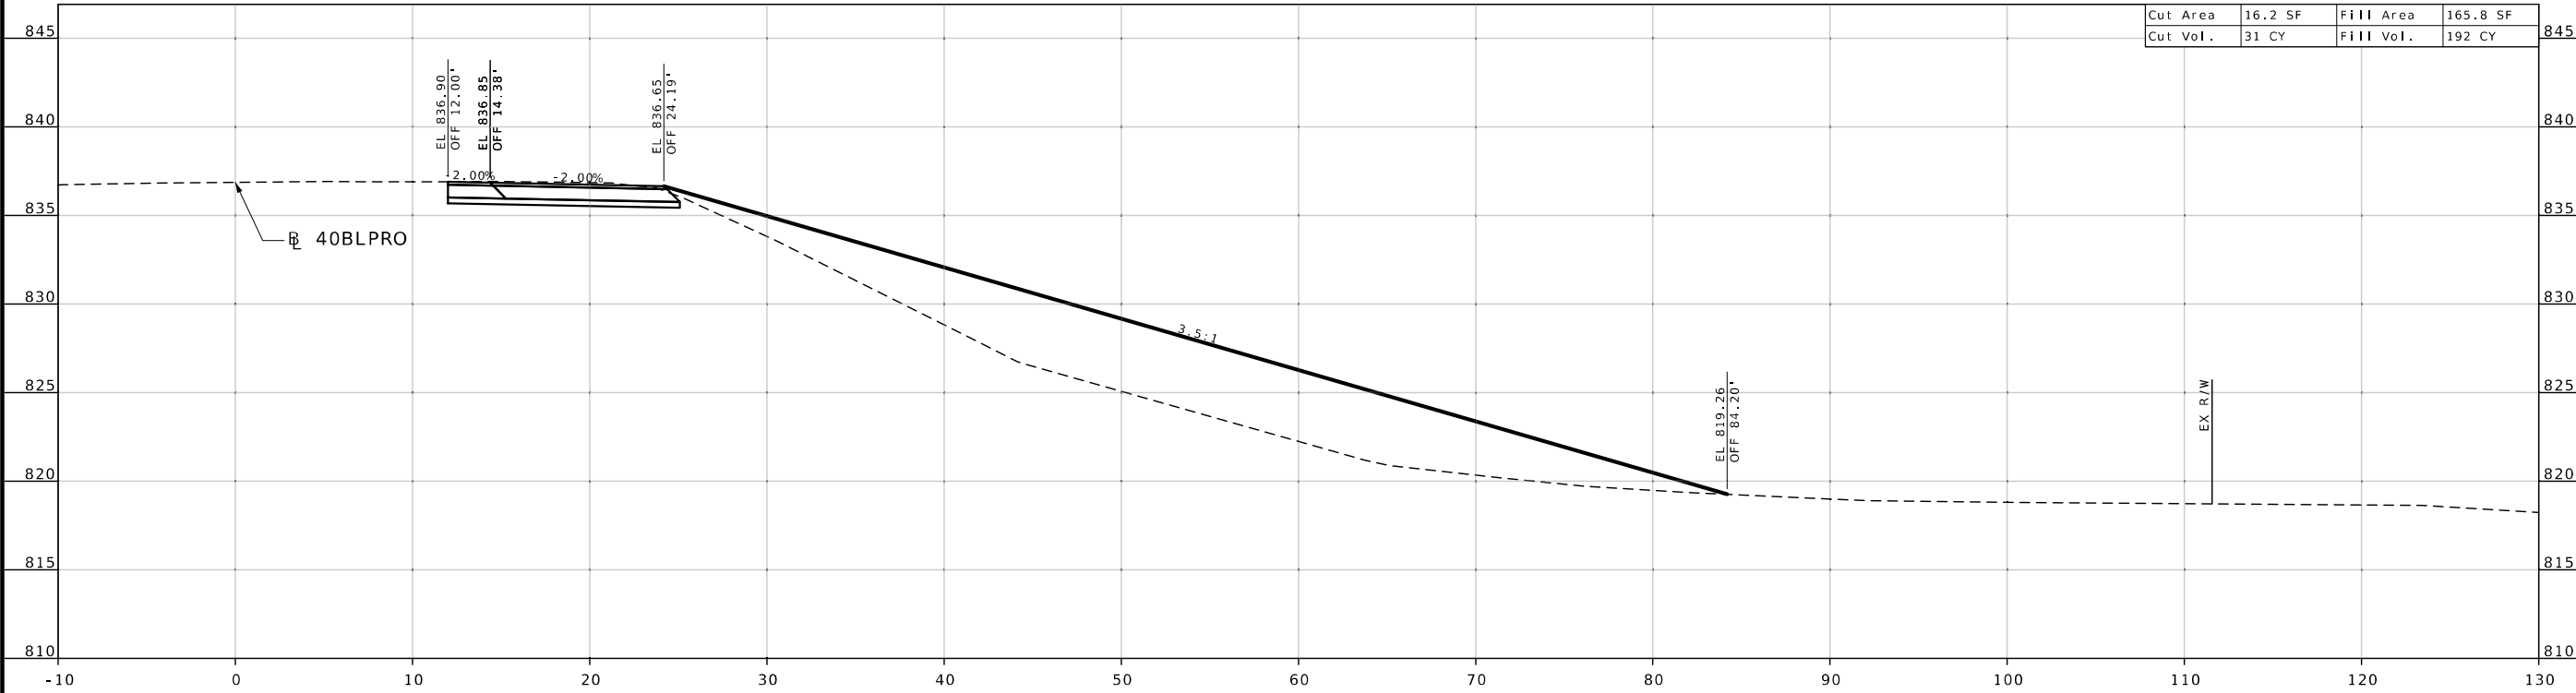


STA 23+50.00

Cut Area	17.8 SF	Fill Area	42.1 SF
Cut Vol.	33 CY	Fill Vol.	53 CY

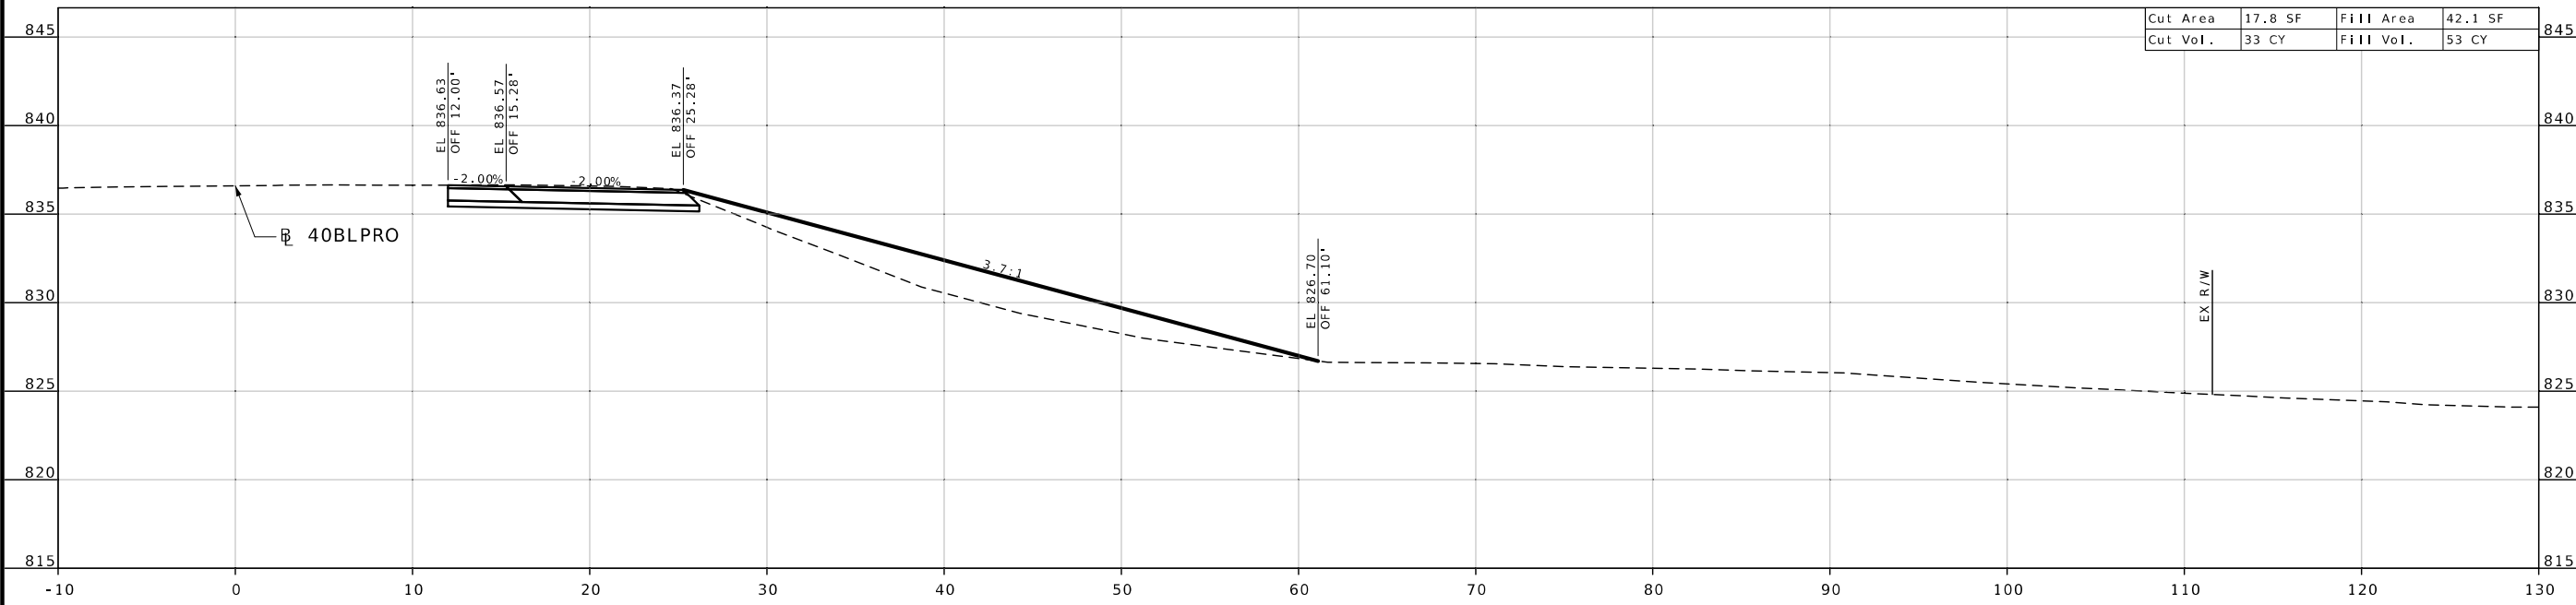

STA 23+00.00

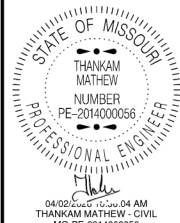

DATE PREPARED  
4/1/2026

ROUTE 40	STATE MO
DISTRICT KC	SHEET NO. 14

COUNTY  
JACKSON

JOB NO.  
JKU0201

CONTRACT ID.

PROJECT NO.

BRIDGE NO.


DATE	DESCRIPTION


MISSOURI HIGHWAYS AND TRANSPORTATION COMMISSION



105 WEST CAPITOL  
JEFFERSON CITY, MO 65102  
1-888-ASK-MODOT (1-888-275-6636)

CROSS SECTION SHEET  
SHEET 14 OF 15

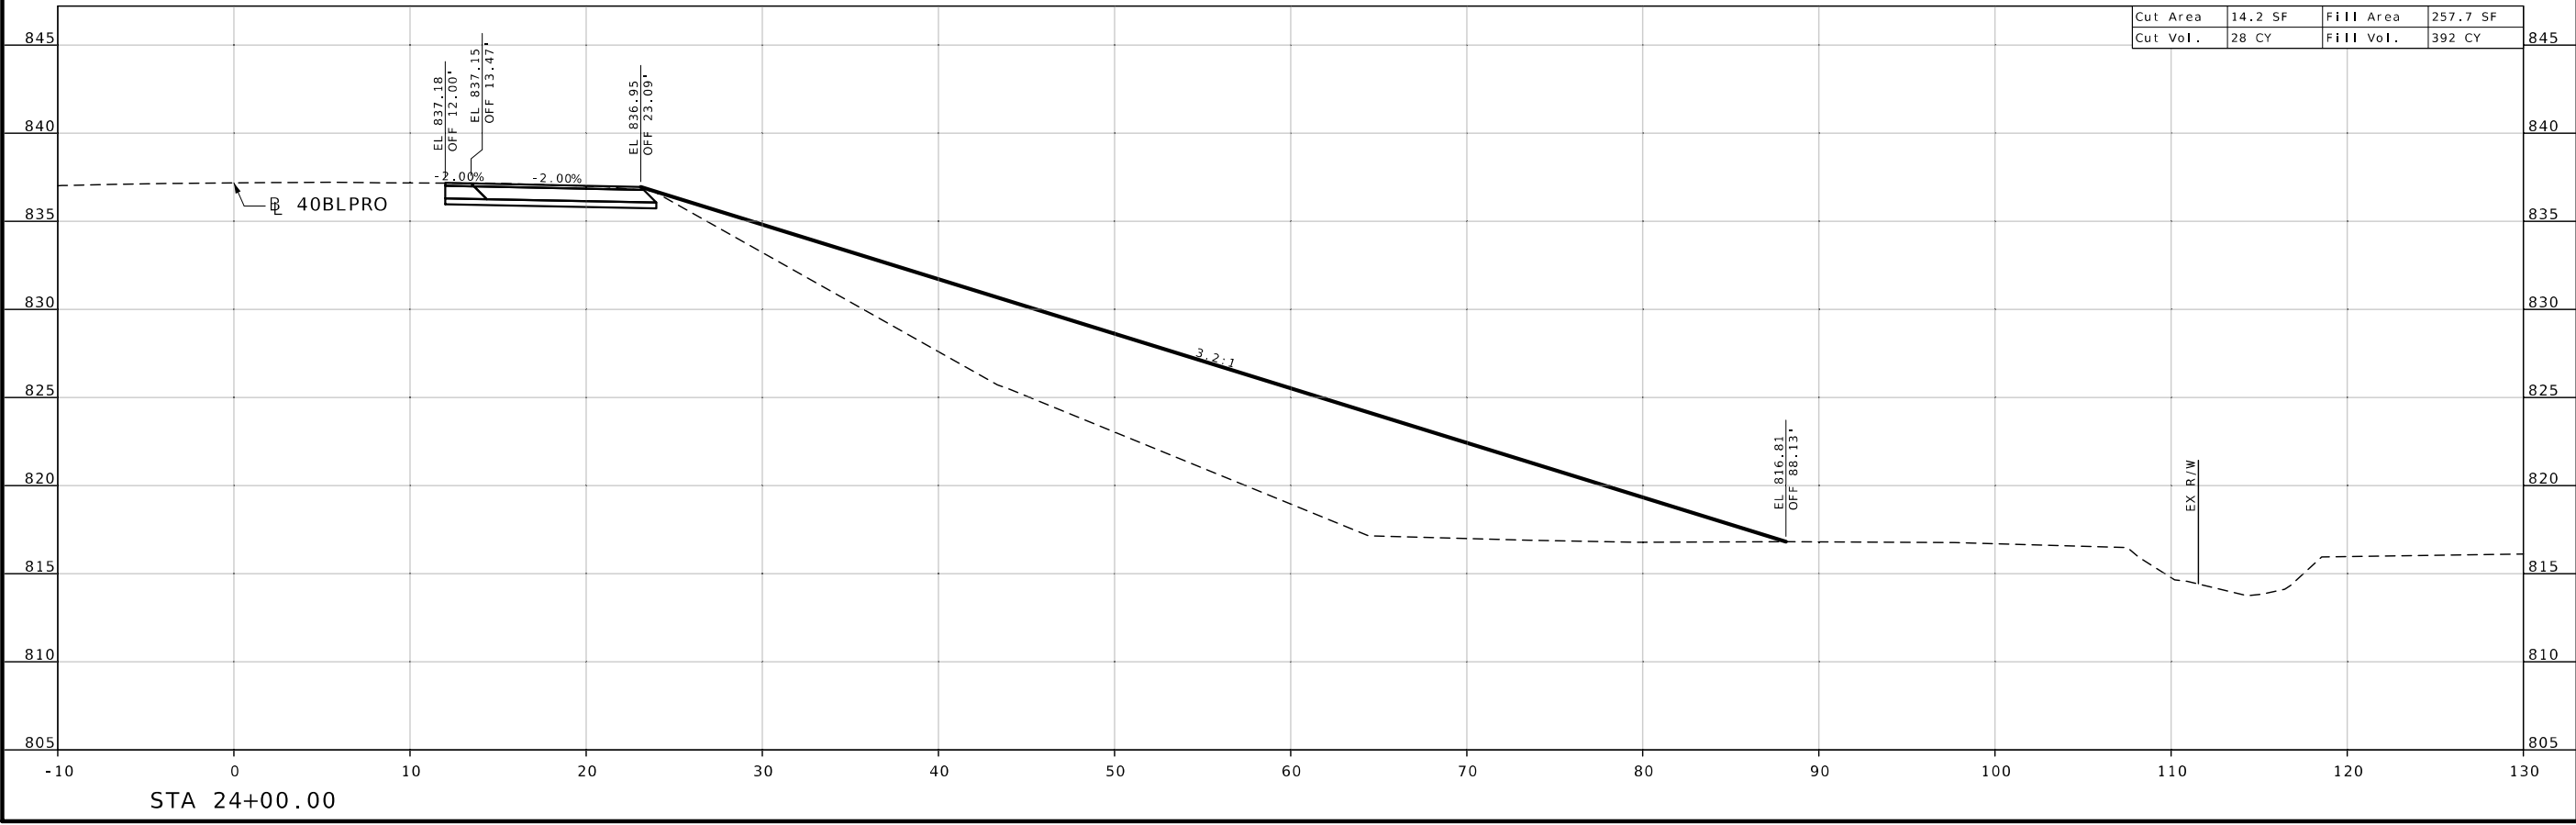

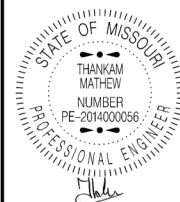

DATE PREPARED  
4/1/2026

ROUTE 40 STATE MO

DISTRICT KC SHEET NO. 15

COUNTY JACKSON

JOB NO. JKU0201

CONTRACT ID.

PROJECT NO.

BRIDGE NO.

DATE

DESCRIPTION

DATE

DESCRIPTION

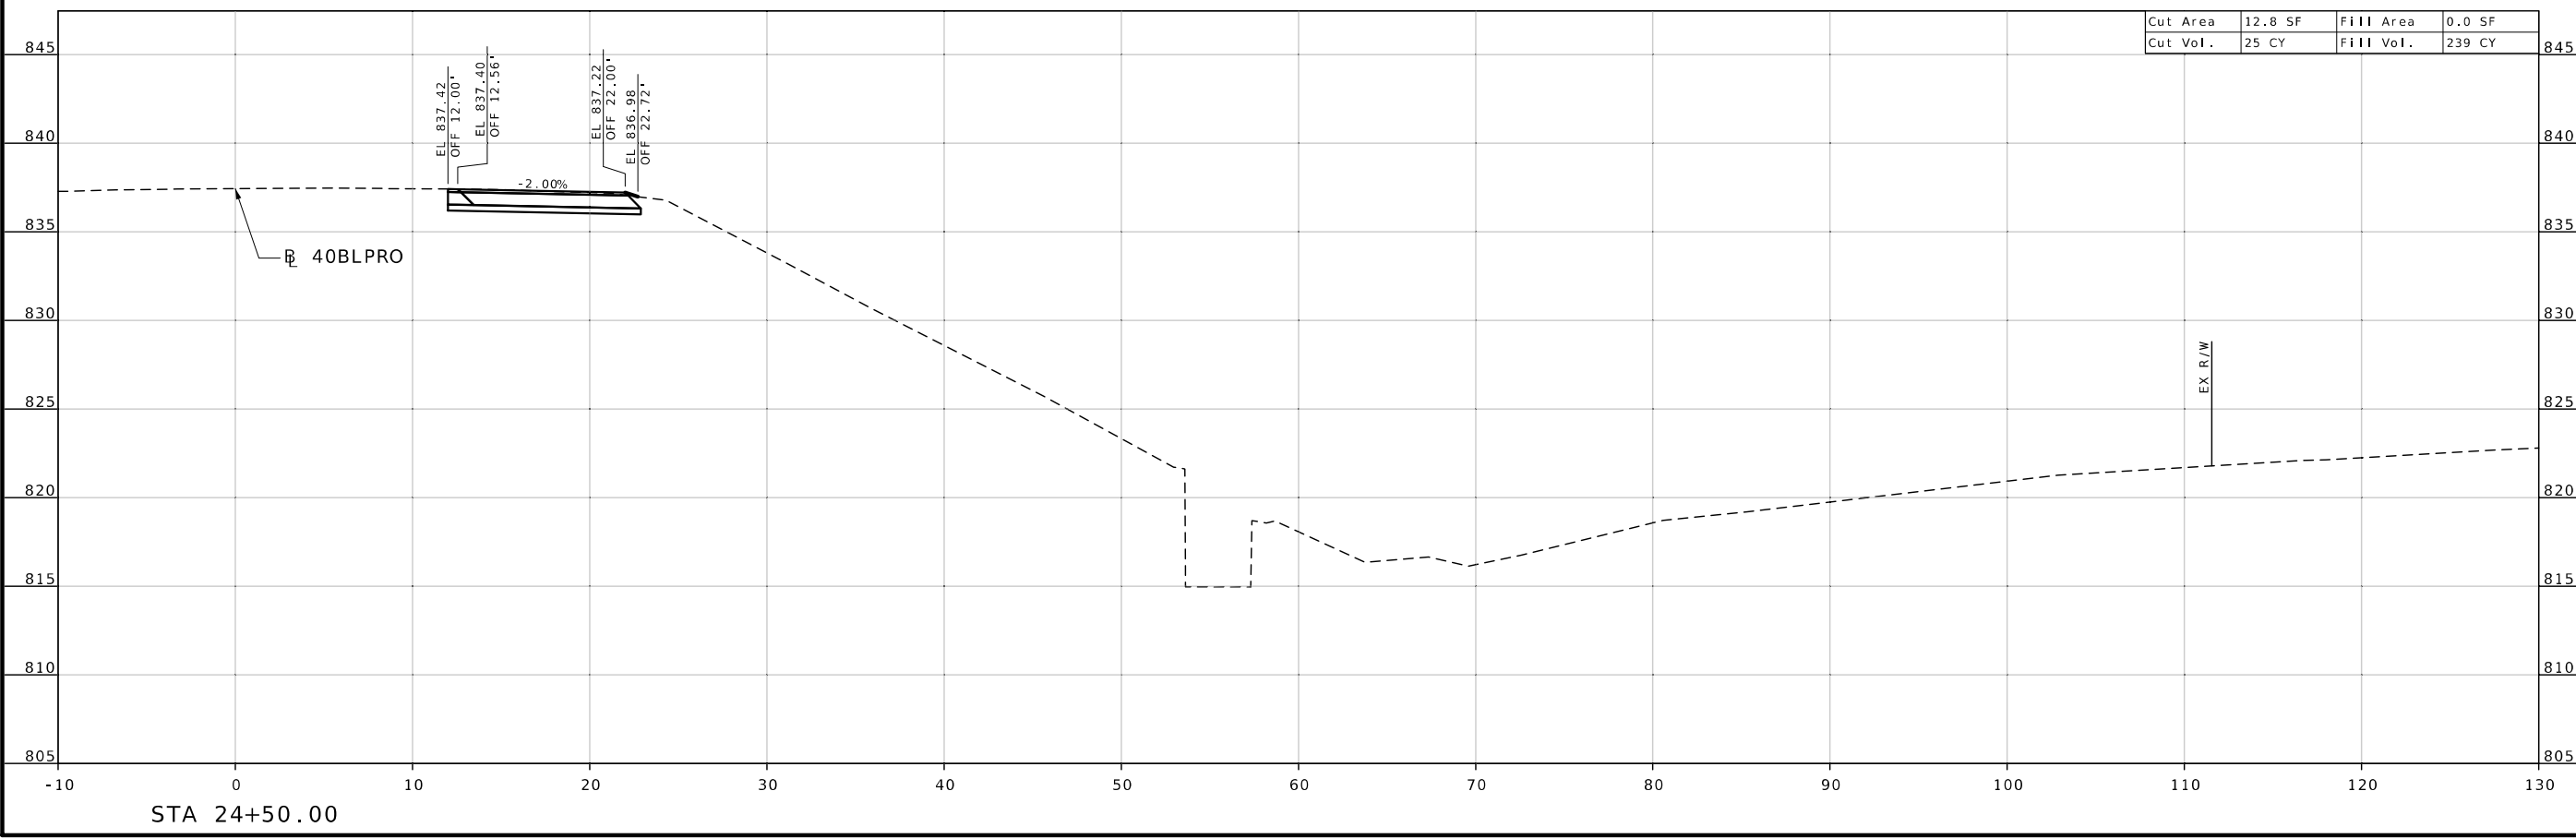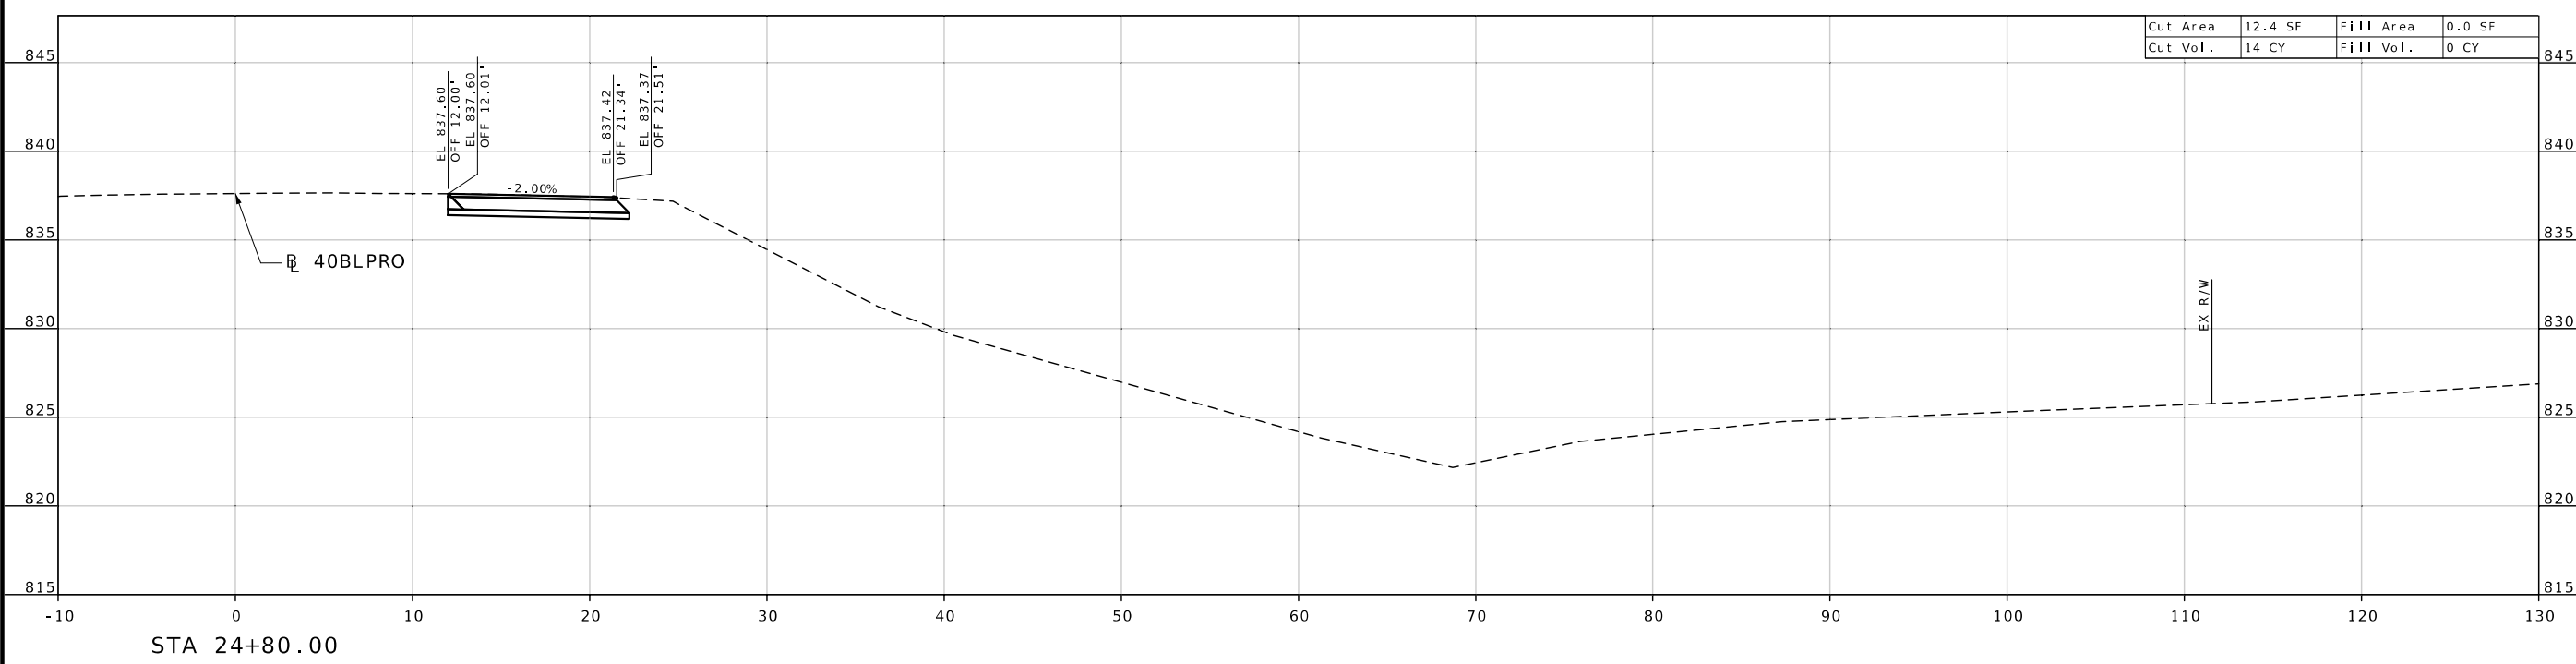

MISSOURI HIGHWAYS AND TRANSPORTATION COMMISSION



105 WEST CAPITOL  
JEFFERSON CITY, MO 65102  
1-888-ASK-MODOT (1-888-275-6636)

CROSS SECTION SHEET  
SHEET 15 OF 15