





THIS SHEET HAS BEEN  
SIGNED, SEALED, AND DATED  
ELECTRONICALLY

DATE PREPARED  
2/13/2026

ROUTE STATE  
A MO

DISTRICT SHEET NO.  
CD 2

COUNTY  
WASHINGTON

JOB NO.  
JCD0228

CONTRACT ID.

PROJECT NO.	BRIDGE NO.	DESCRIPTION	DATE

MISSOURI HIGHWAYS AND TRANSPORTATION COMMISSION



105 WEST CAPITOL  
JEFFERSON CITY, MO 65102  
1-888-ASK-MDOT (1-888-275-6636)

**GBA**

16305 SYMUNLEY RIDGE RD  
ST 300  
CHESTERFIELD, MO 63017  
314.231.0100  
GBAteam.com

GEORGE BUTLER  
ASSOCIATES, INC.  
PRO. ENGINEER 000133  
ARCHITECT 000212  
PRO. LAND SURVEYOR 000659

BRIAN KIERATH  
PROFESSIONAL  
ENGINEER  
PE-2023008624

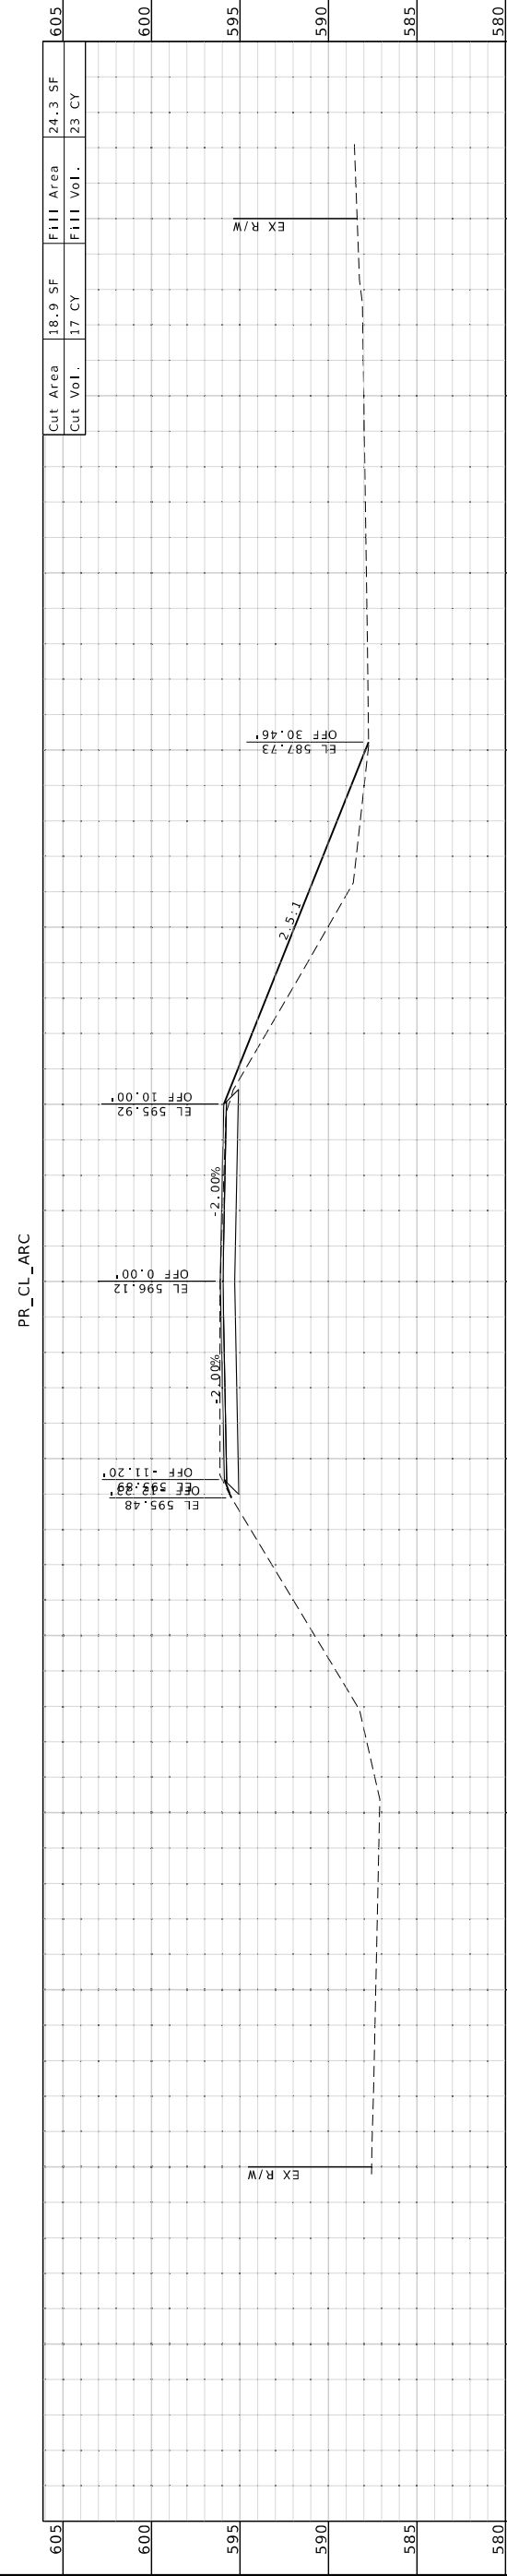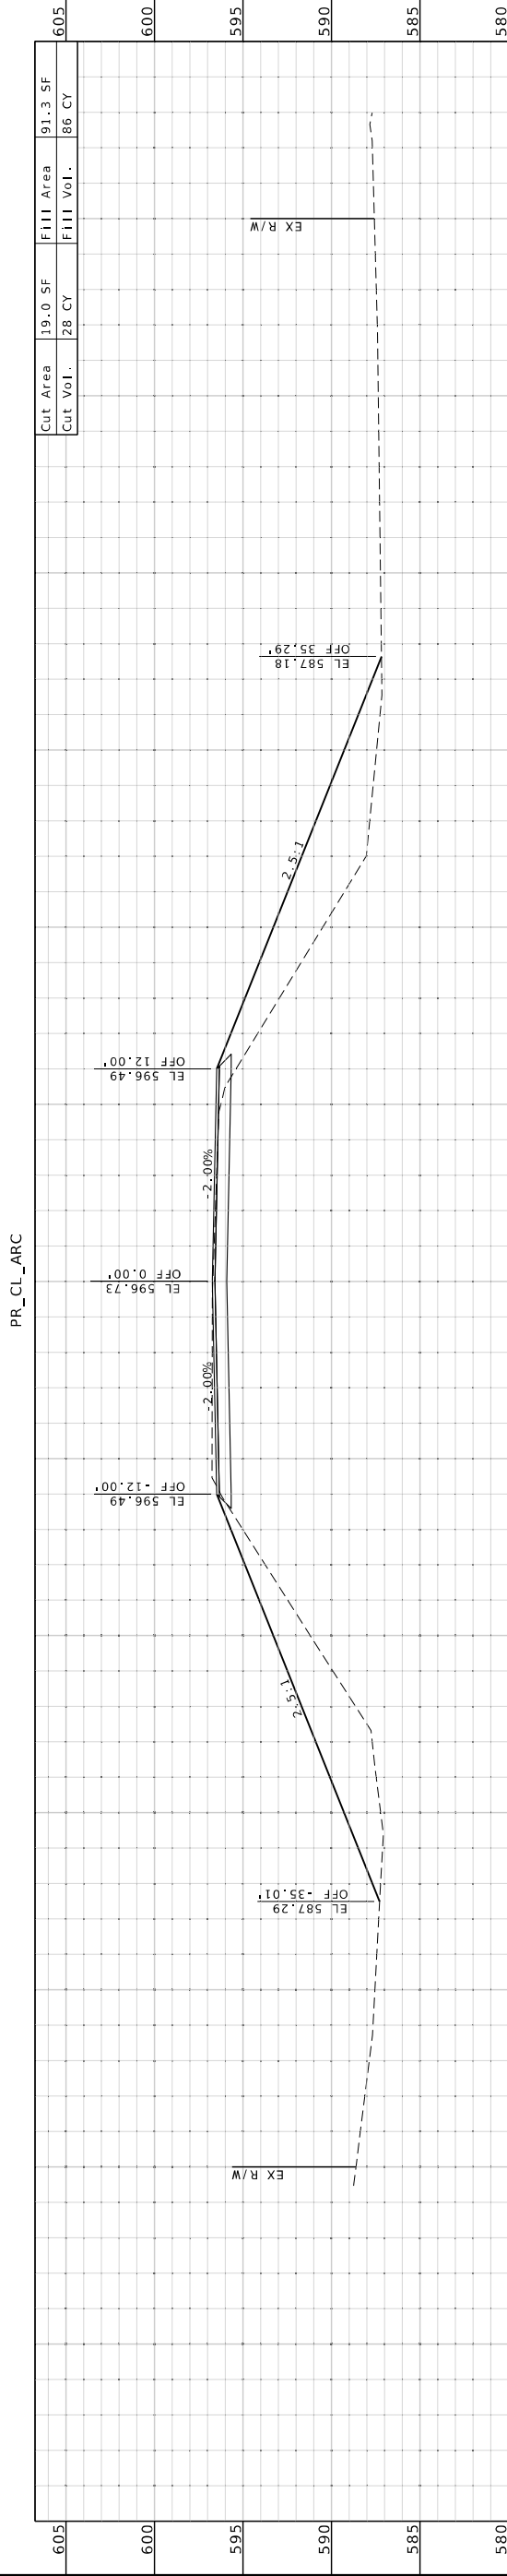

ROUTE A

CROSS SECTION  
SHEET 2 OF 20





THIS SHEET HAS BEEN  
SIGNED, SEALED, AND DATED  
ELECTRONICALLY

DATE PREPARED  
**2/13/2026**

ROUTE STATE  
**A MO**

DISTRICT SHEET NO.  
**CD 4**

COUNTY  
**WASHINGTON**

JOB NO.  
**JCD0228**

CONTRACT ID.

PROJECT NO.

BRIDGE NO.

DATE	DESCRIPTION

MISSOURI HIGHWAYS AND TRANSPORTATION  
COMMISSION

105 WEST CAPITOL  
JEFFERSON CITY, MO 65102  
1-888-ASK-MDOT (1-888-275-6636)


**GBA**

16305 SYMUNLEY RIDGE RD  
ST 300  
CHESTERFIELD, MO 63017  
314.231.0100  
GBAteam.com

GEORGE BUTLER  
ASSOCIATES, INC.  
PRO. ENGINEER 000133  
ARCHITECT 000212  
PRO. LAND SURVEYOR 000659


BRIAN KIERATH  
PROFESSIONAL  
ENGINEER  
PE-2023008624

PR\_CL\_ARC

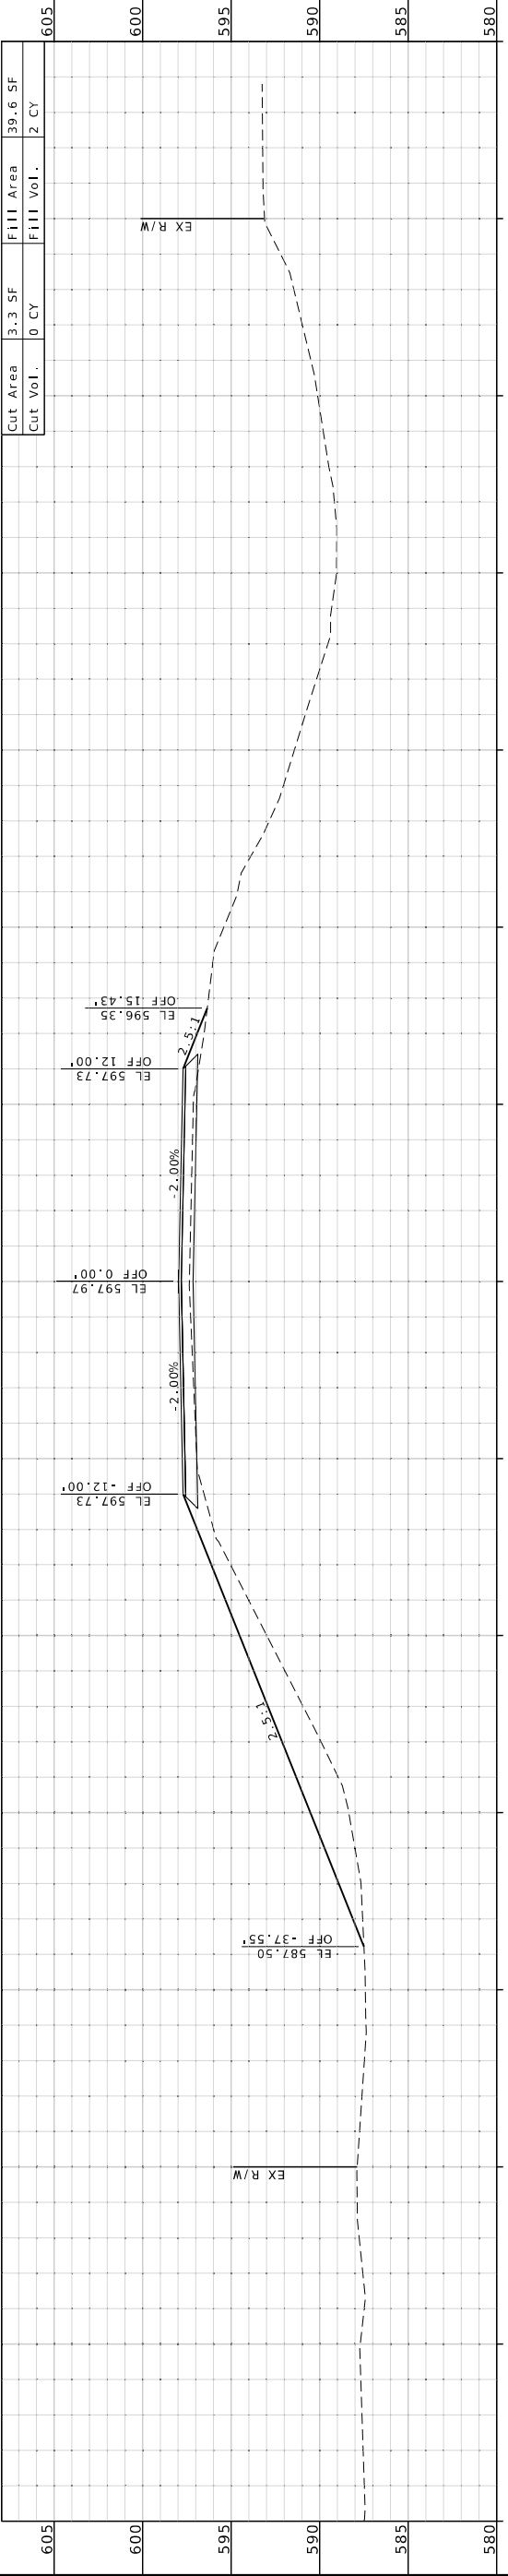

STA 184+51.67

PR\_CL\_ARC

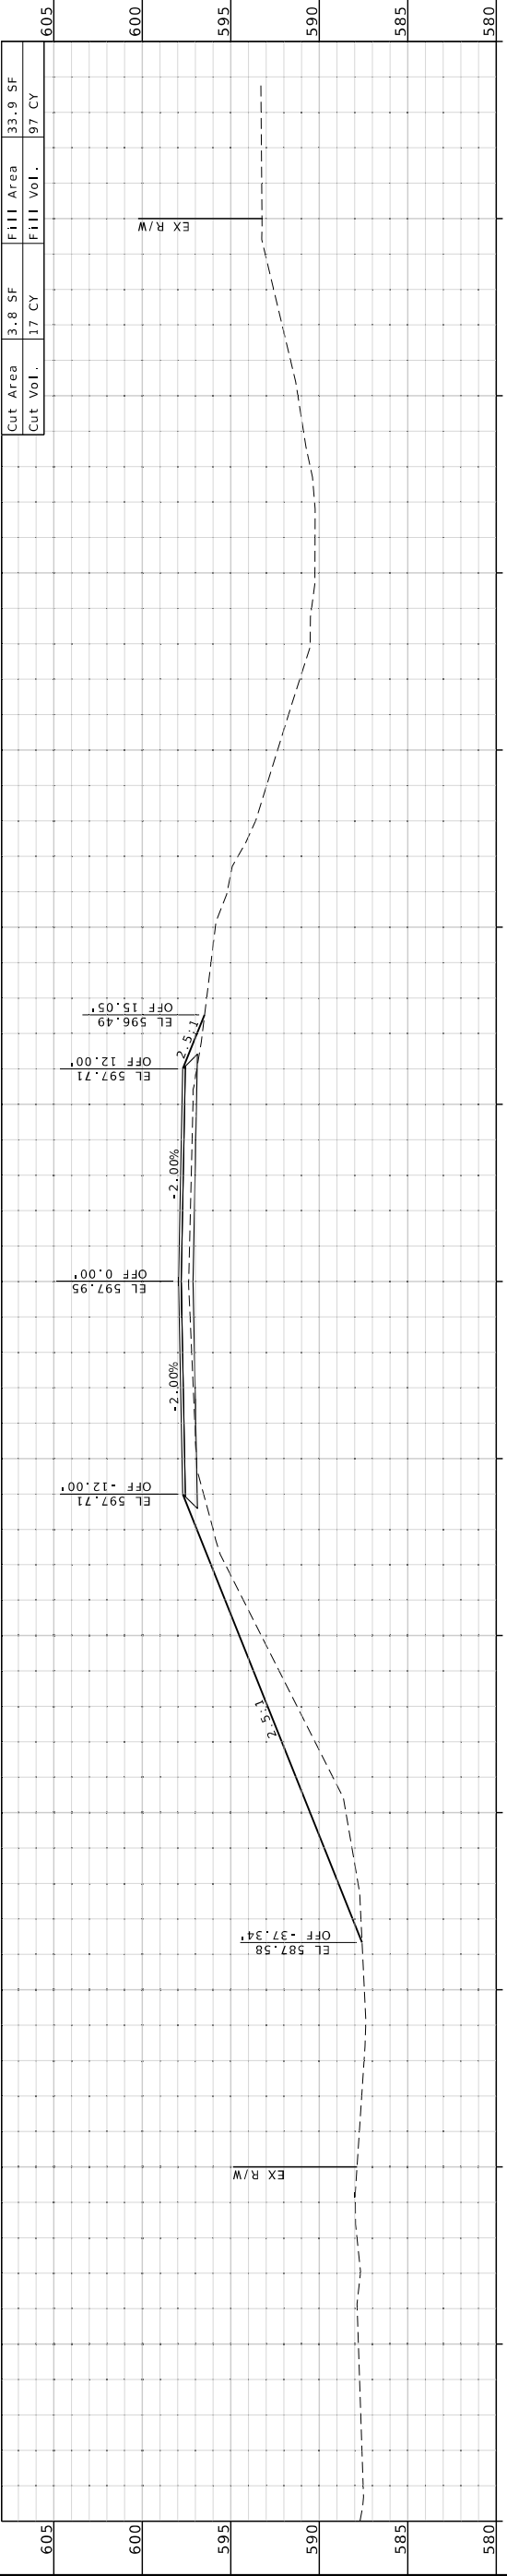

STA 184+50.00

ROUTE A

CROSS SECTION  
SHEET 4 OF 20





THIS SHEET HAS BEEN  
SIGNED, SEALED, AND DATED  
ELECTRONICALLY

DATE PREPARED  
**2/13/2026**

ROUTE  
**A**

STATE  
**MO**

DISTRICT  
**CD**

SHEET NO.  
**6**

COUNTY  
**WASHINGTON**

JOB NO.  
**JCD0228**

CONTRACT ID.

PROJECT NO.

BRIDGE NO.

DATE	DESCRIPTION


MISSOURI HIGHWAYS AND TRANSPORTATION COMMISSION  
**MODOT**  
105 WEST CAPITOL  
JEFFERSON CITY, MO 65102  
1-888-ASK-MODOT (1-888-275-6636)

**GBFA**  
16305 SYMUNLEY RIDGE RD  
ST 300  
CHESTERFIELD, MO 63017  
314.231.0100  
GBFAteam.com


GEORGE BUTLER  
ASSOCIATES, INC.  
PRO. ENGINEER 000133  
ARCHITECT 000212  
PRO. LAND SURVEYOR 000659

BRIAN KIERATH  
PROFESSIONAL  
ENGINEER  
PE-2023008024

PR\_CL -ARC

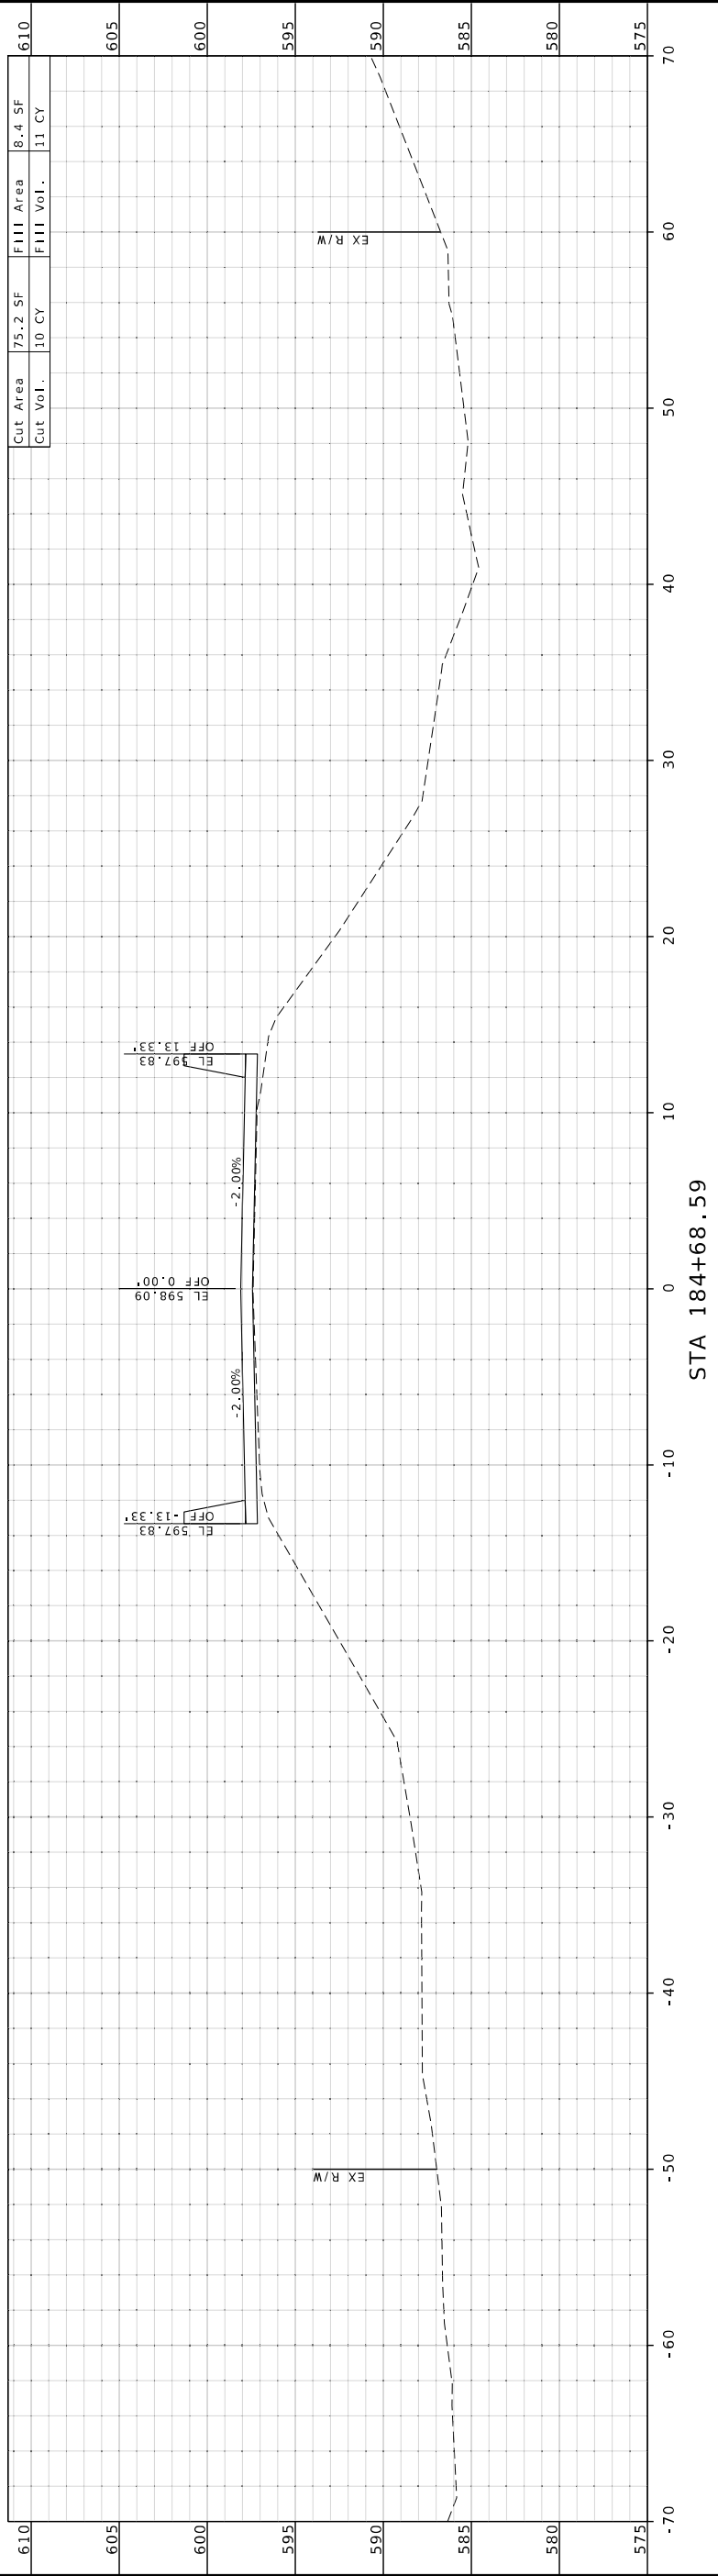

PR\_CL -ARC

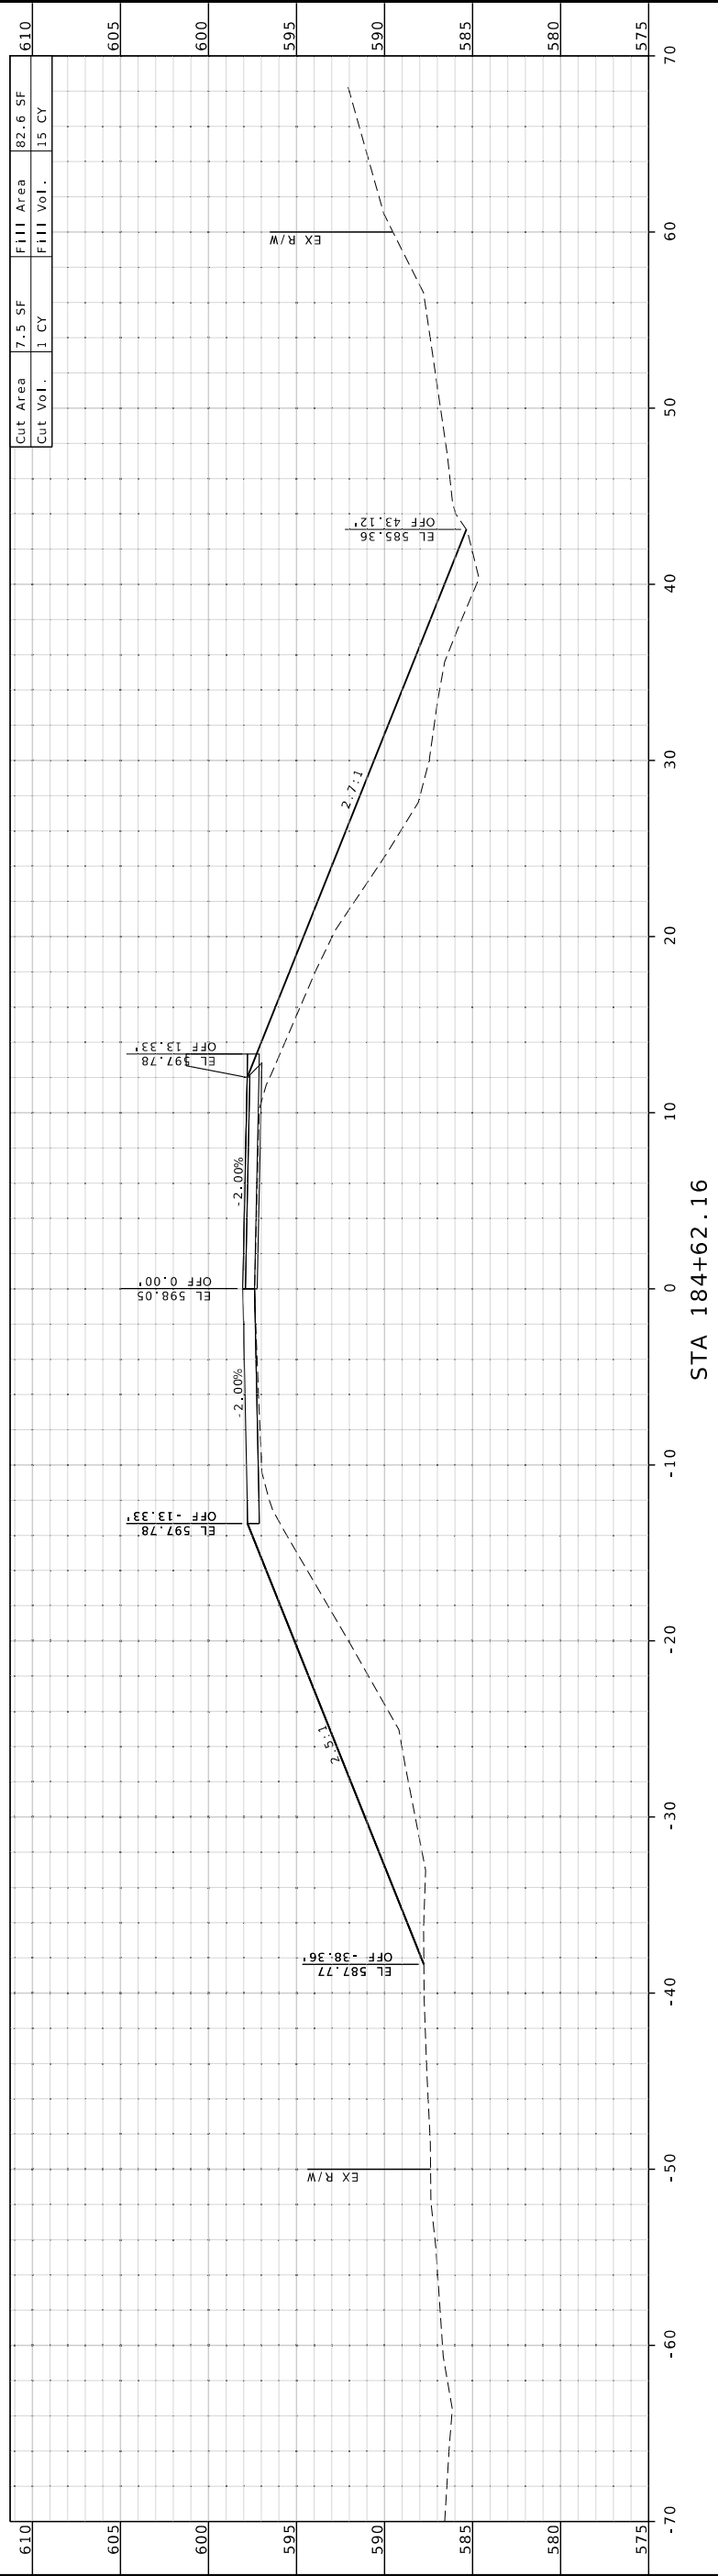

ROUTE A

CROSS SECTION  
SHEET 6 OF 20



THIS SHEET HAS BEEN  
SIGNED, SEALED, AND DATED  
ELECTRONICALLY

DATE PREPARED  
2/13/2026

STATE  
MO

ROUTE  
A

DISTRICT  
CD

SHEET NO.  
7

COUNTY  
WASHINGTON

JOB NO.  
JCD0228

CONTRACT ID.

PROJECT NO.

BRIDGE NO.

DESCRIPTION

DATE

MISSOURI HIGHWAYS AND TRANSPORTATION  
COMMISSION

**MODOT**

105 WEST CAPITOL  
JEFFERSON CITY, MO 65102  
1-888-ASK-MODOT (1-888-275-6636)


**GBA**

16305 SWINCLEY RIDGE RD  
ST 300  
CHESTERFIELD, MO 63017  
314.231.0100  
GBAteam.com

GEORGE BUTLER  
ASSOCIATES, INC.  
PRO. ENGINEER 000133  
ARCHITECT 000212  
PRO. LAND SURVEYOR 000659


BRIAN KIERATH  
PROFESSIONAL  
ENGINEER  
PE-2023006624

PR\_CL-ARC

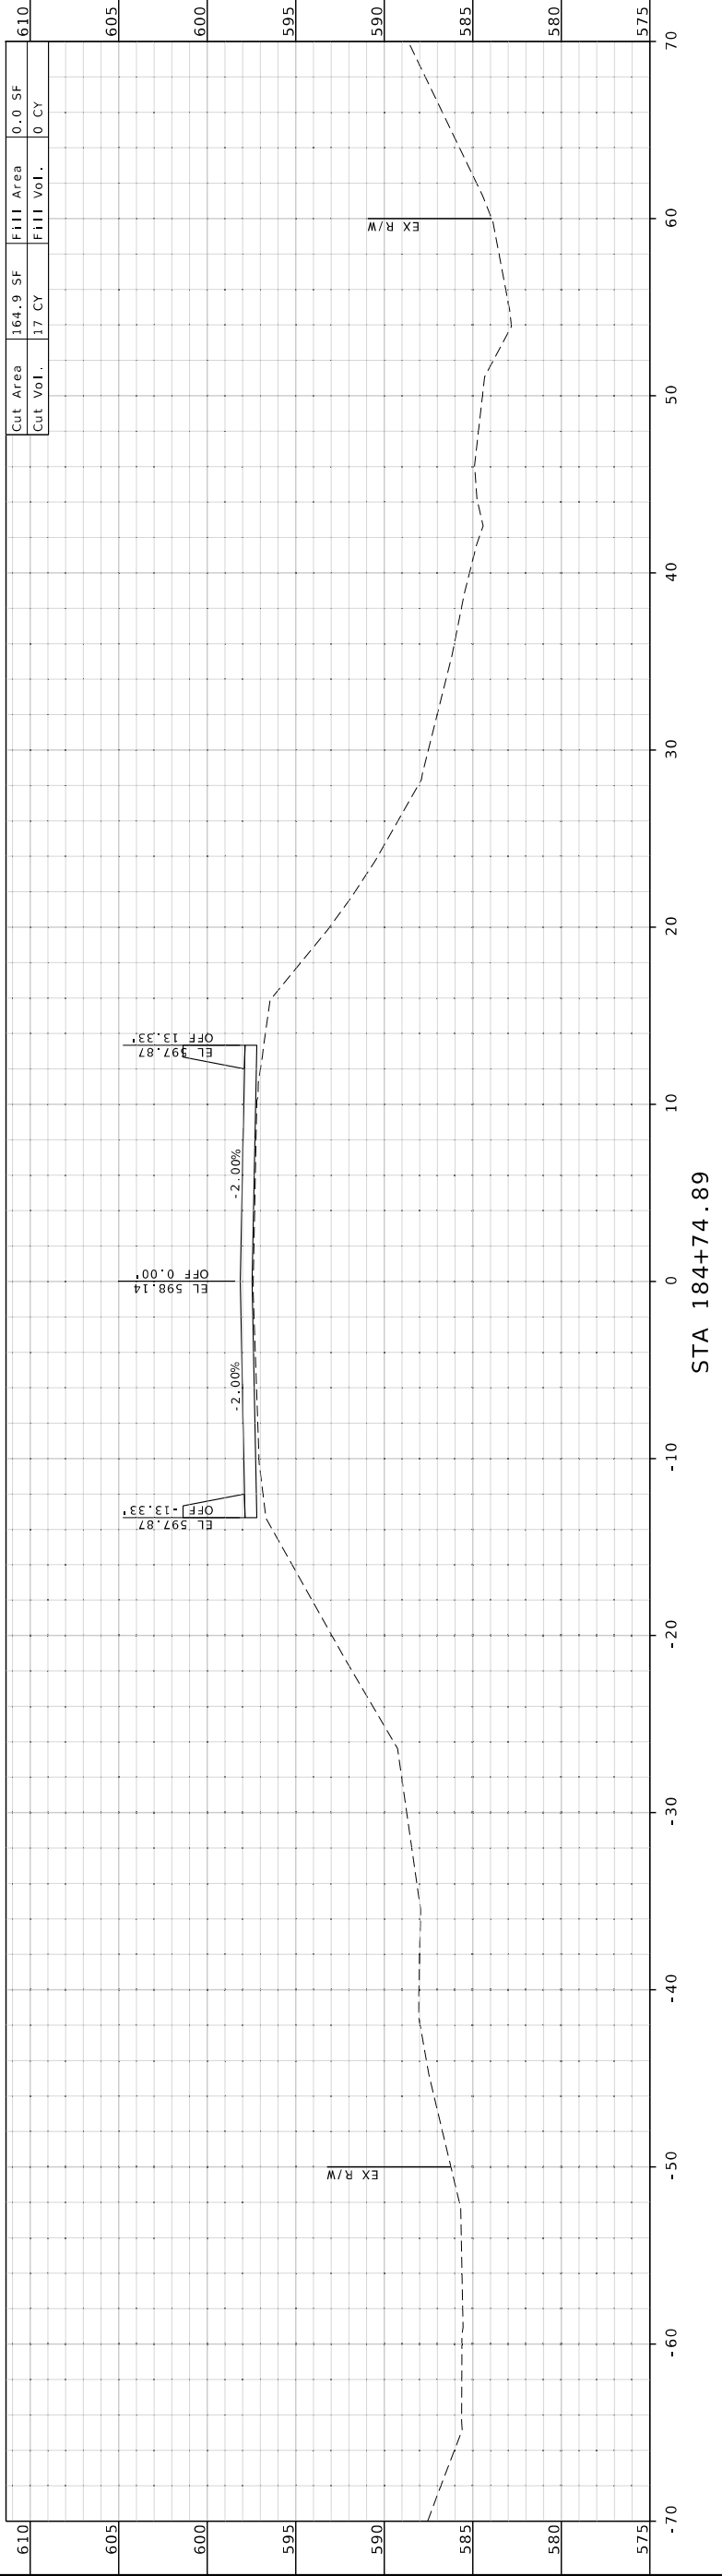

STA 184+74.89

PR\_CL-ARC

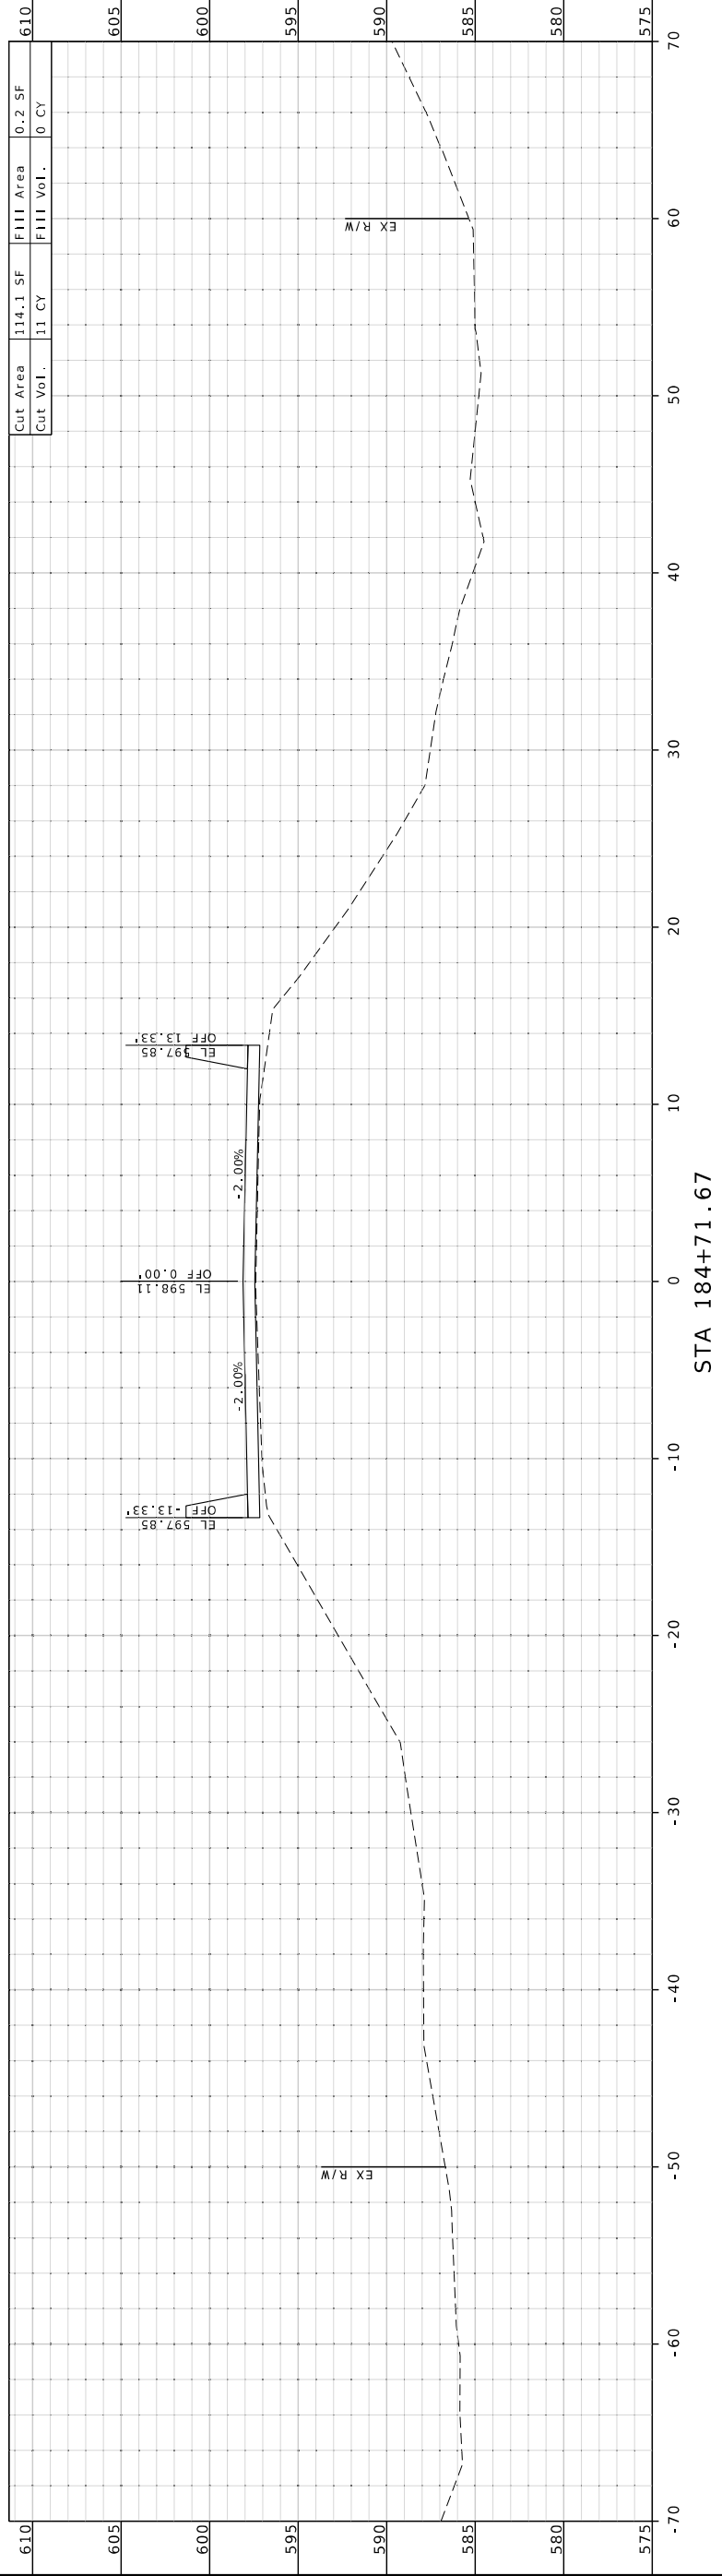

STA 184+71.67

ROUTE A

CROSS SECTION  
SHEET 7 OF 20



THIS SHEET HAS BEEN SIGNED, SEALED, AND DATED ELECTRONICALLY

DATE PREPARED  
2/13/2026

ROUTE STATE  
A MO

DISTRICT SHEET NO.  
CD 8

COUNTY  
WASHINGTON

JOB NO.  
JCD0228

CONTRACT ID.

PROJECT NO.

BRIDGE NO.

DESCRIPTION	DATE

MISSOURI HIGHWAYS AND TRANSPORTATION COMMISSION

105 WEST CAPITOL  
JEFFERSON CITY, MO 65102  
1-888-ASK-MDOT (1-888-275-6636)





**GBA**

16205 SWINCLEY RIDGE RD  
ST 300  
CHESTERFIELD, MO 63017  
314.231.0100  
GBAteam.com

GEORGE BUTLER ASSOCIATES, INC.  
PRO. ENGINEER 000133  
ARCHITECT 000212  
PRO. LAND SURVEYOR 000659

BRIAN KIERATH  
PROFESSIONAL ENGINEER  
PE-2023006624

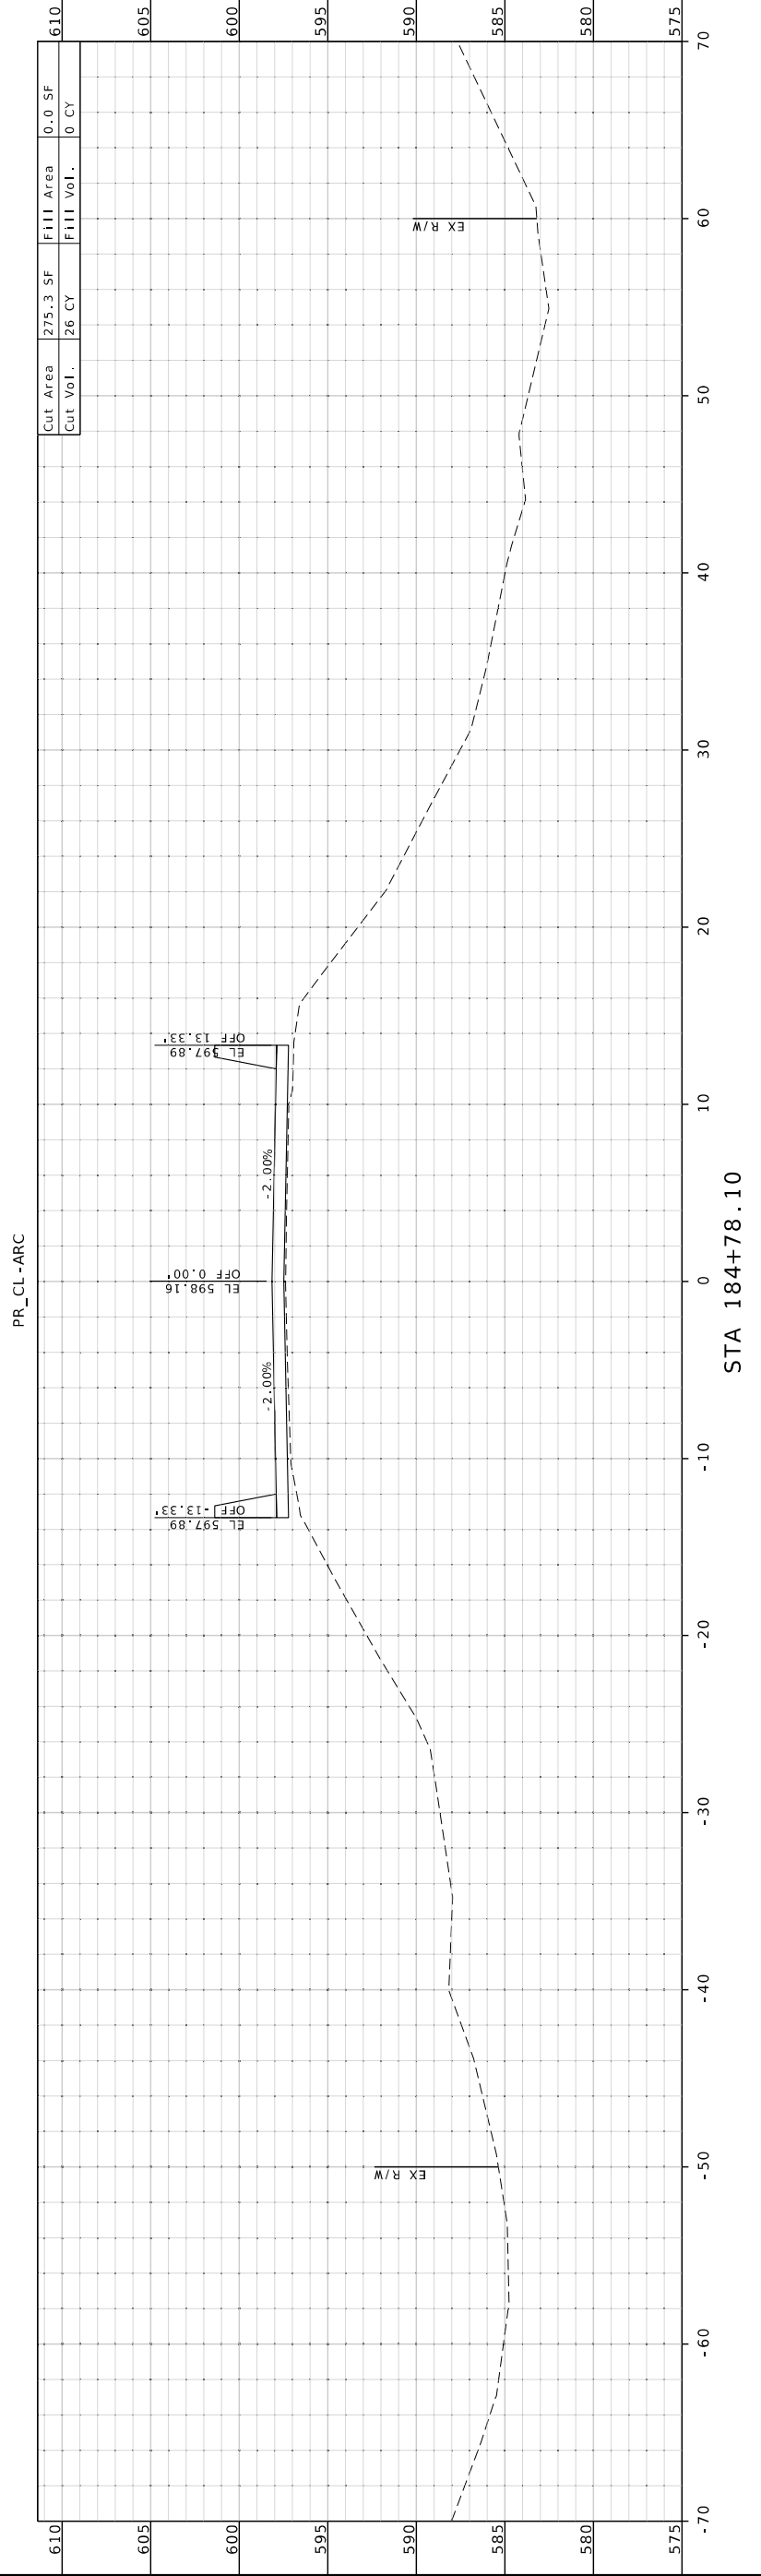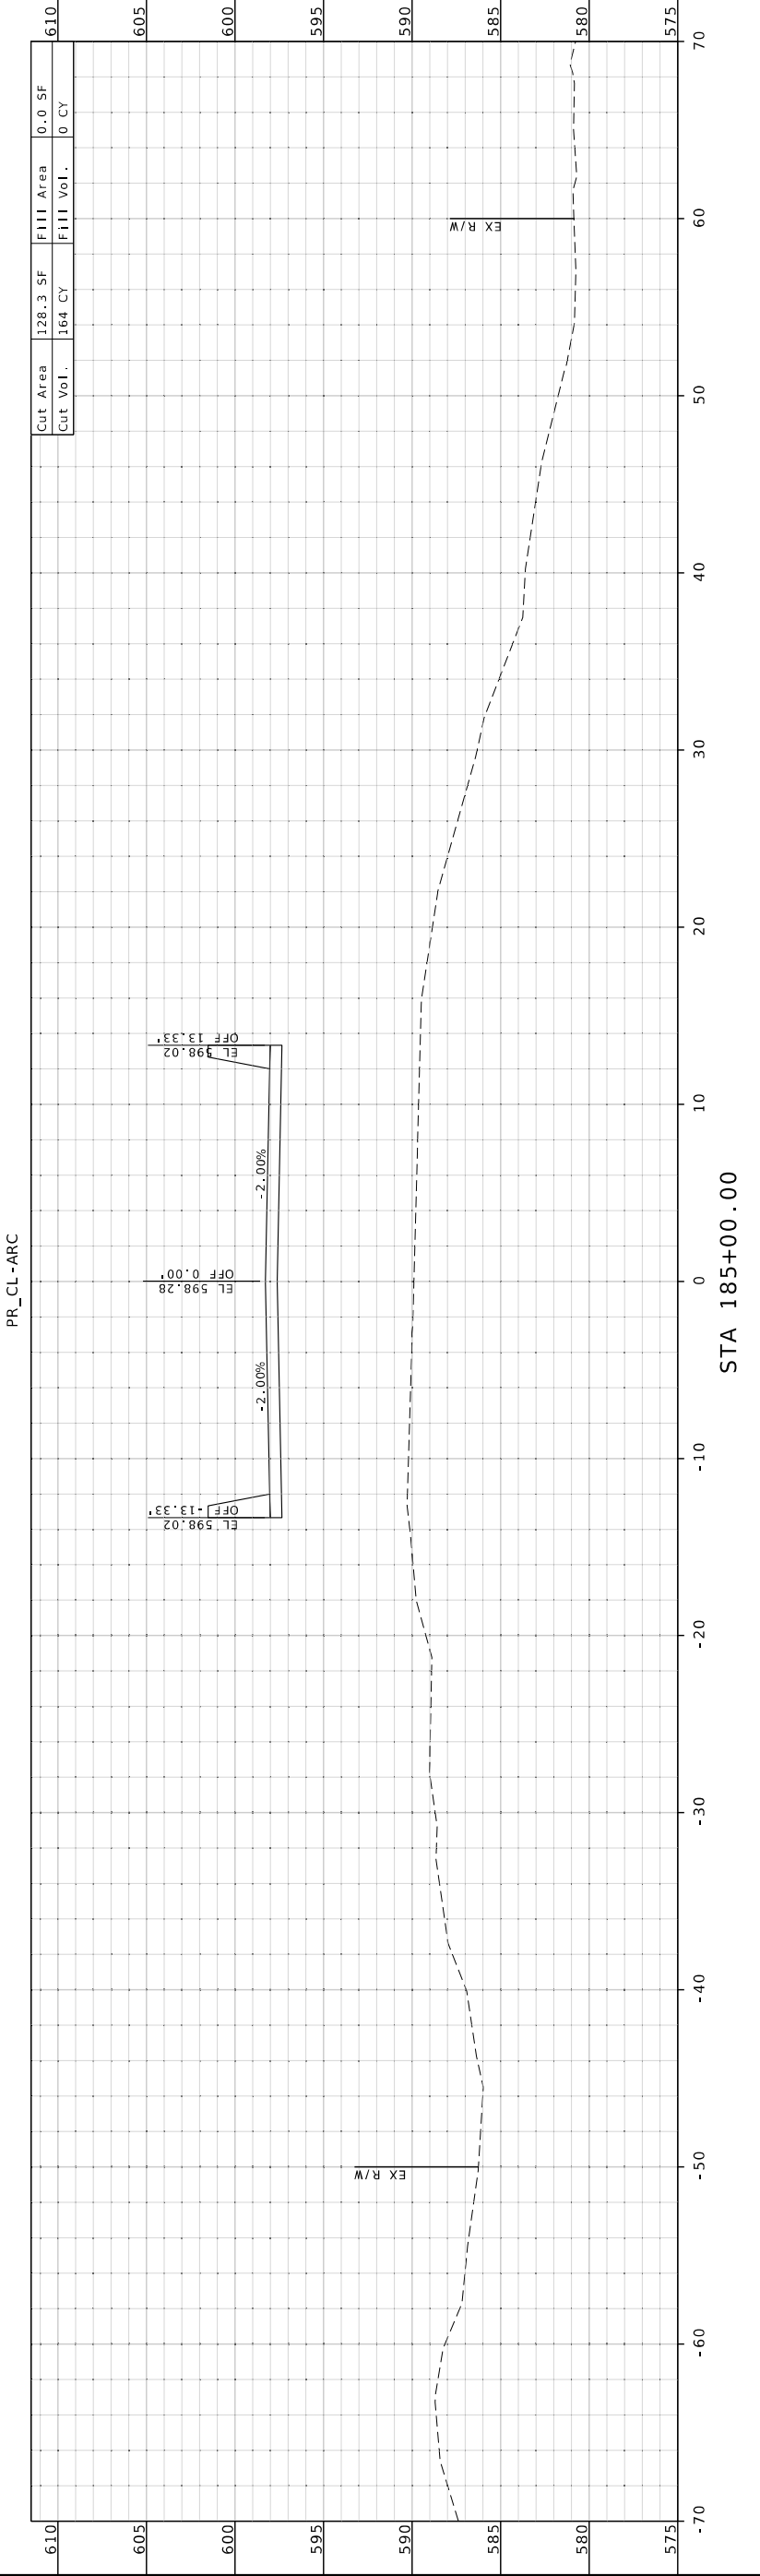

ROUTE A

CROSS SECTION  
SHEET 8 OF 20



THIS SHEET HAS BEEN  
SIGNED, SEALED, AND DATED  
ELECTRONICALLY

DATE PREPARED  
2/13/2026

ROUTE STATE  
A MO

DISTRICT SHEET NO.  
CD 9

COUNTY  
WASHINGTON

JOB NO.  
JCD0228

CONTRACT ID.

PROJECT NO.

BRIDGE NO.

DESCRIPTION

DATE

1-888-ASK-MODOT (1-888-275-6636)

JEFFERSON CITY, MO 65102

105 WEST CAPITOL

314.231.0100

GBAteam.com

GEORGE BUTLER  
ASSOCIATES, INC.  
PRO. ENGINEER 000133  
ARCHITECT 000212  
PRO. LAND SURVEYOR 000659

16305 SYMUNLEY RIDGE RD  
ST 300  
CHESTERFIELD, MO 63017

314.231.0100

GBAteam.com

MISSOURI HIGHWAYS AND TRANSPORTATION  
COMMISSION

1-888-ASK-MODOT (1-888-275-6636)


JEFFERSON CITY, MO 65102

105 WEST CAPITOL

314.231.0100

GBAteam.com

PR\_CL-ARC

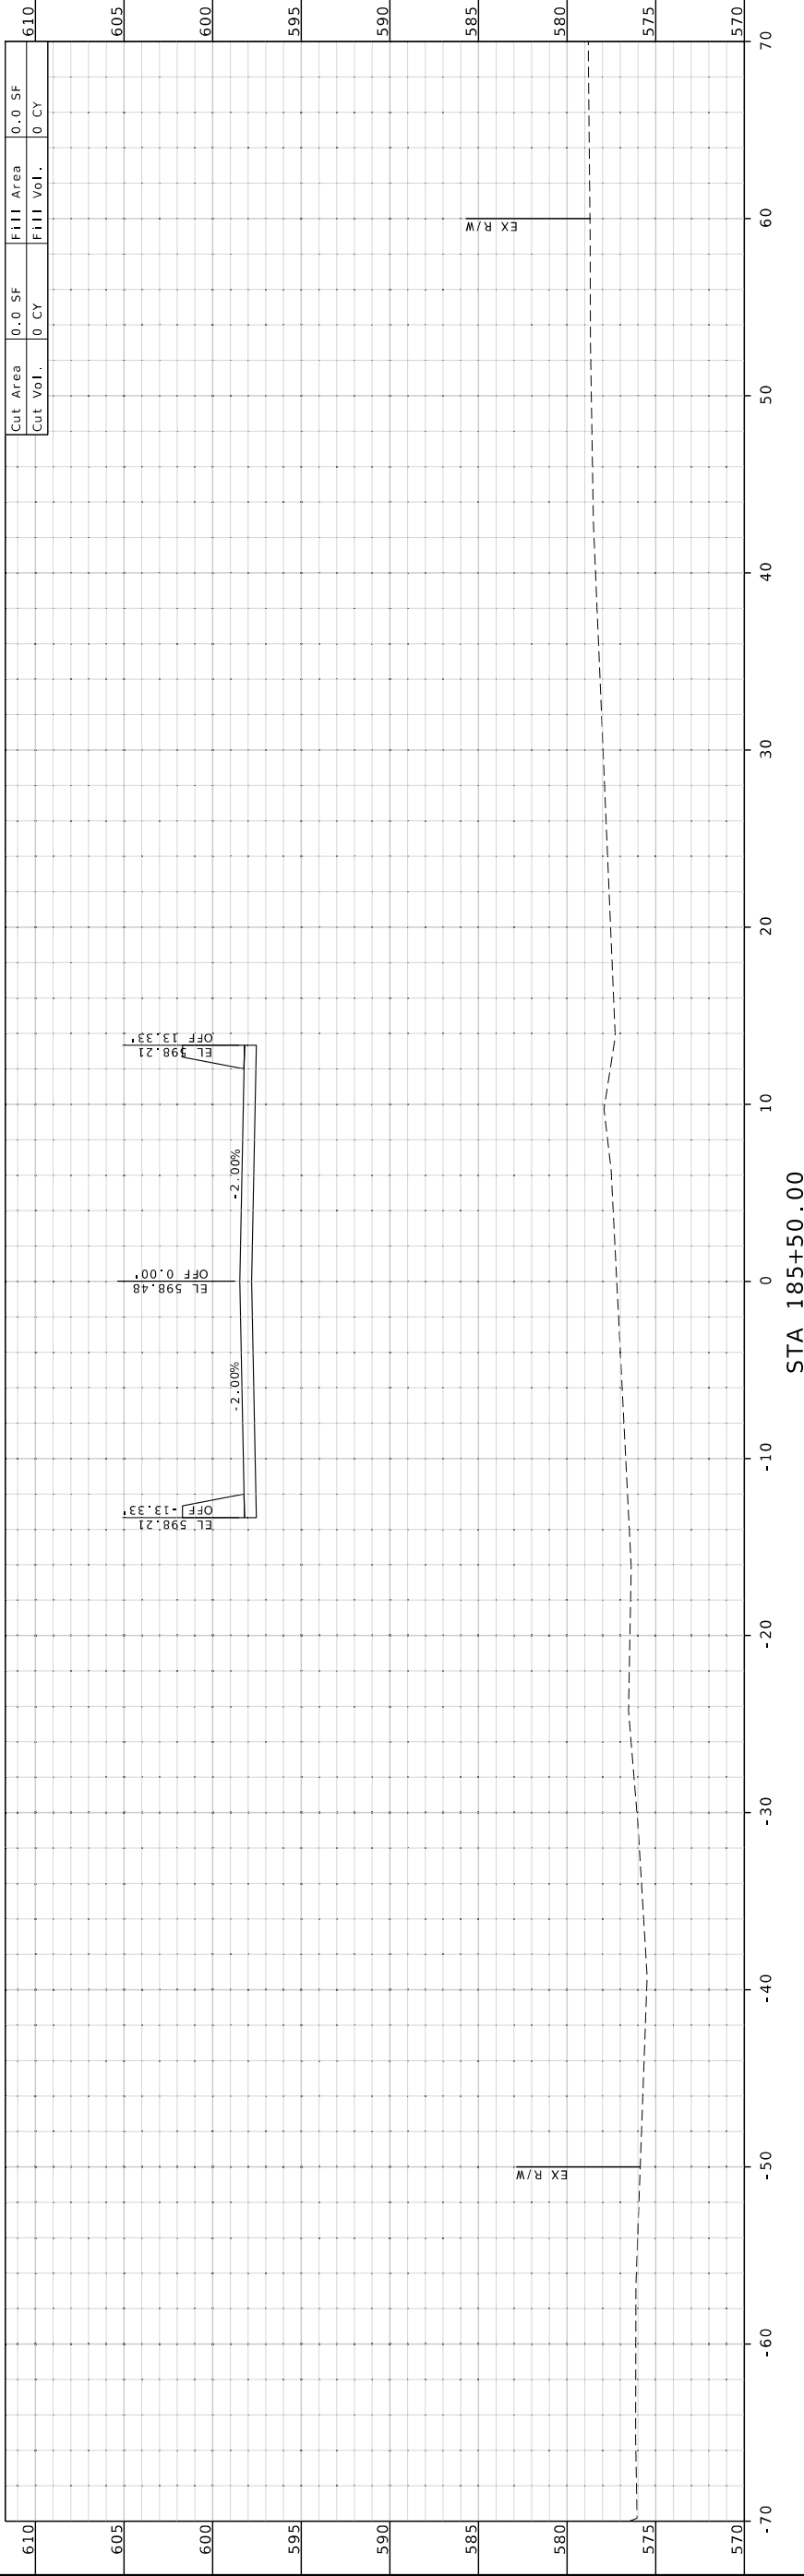

STA 185+50.00

ROUTE A

CROSS SECTION  
SHEET 9 OF 20

BRIAN KIERATH  
PROFESSIONAL  
ENGINEER  
PE-2023008624





THIS SHEET HAS BEEN  
SIGNED, SEALED, AND DATED  
ELECTRONICALLY

DATE PREPARED  
2/13/2026

ROUTE STATE  
A MO

DISTRICT SHEET NO.  
CD 11

COUNTY  
WASHINGTON

JOB NO.  
JCD0228

CONTRACT ID.

PROJECT NO.

BRIDGE NO.

DESCRIPTION

DATE

MISSOURI HIGHWAYS AND TRANSPORTATION COMMISSION

105 WEST CAPITOL  
JEFFERSON CITY, MO 65102  
1-888-ASK-MODOT (1-888-275-6636)

GBA

16305 SYMUNLEY RIDGE RD  
ST 300  
CHESTERFIELD, MO 63017  
314.231.0100  
GBAteam.com


GEORGE BUTLER  
ASSOCIATES, INC.  
PRO. ENGINEER 000133  
ARCHITECT 000212  
PRO. LAND SURVEYOR 000659

BRIAN KIERATH  
PROFESSIONAL  
ENGINEER  
PE-2023008624

PRV

c:\bms\gpa-pw-01\brian\_kierath\dms2723\X5\_001-020\_JCD0228.dgn 3:28:16 PM 2/13/2026

PR\_CL-ARC

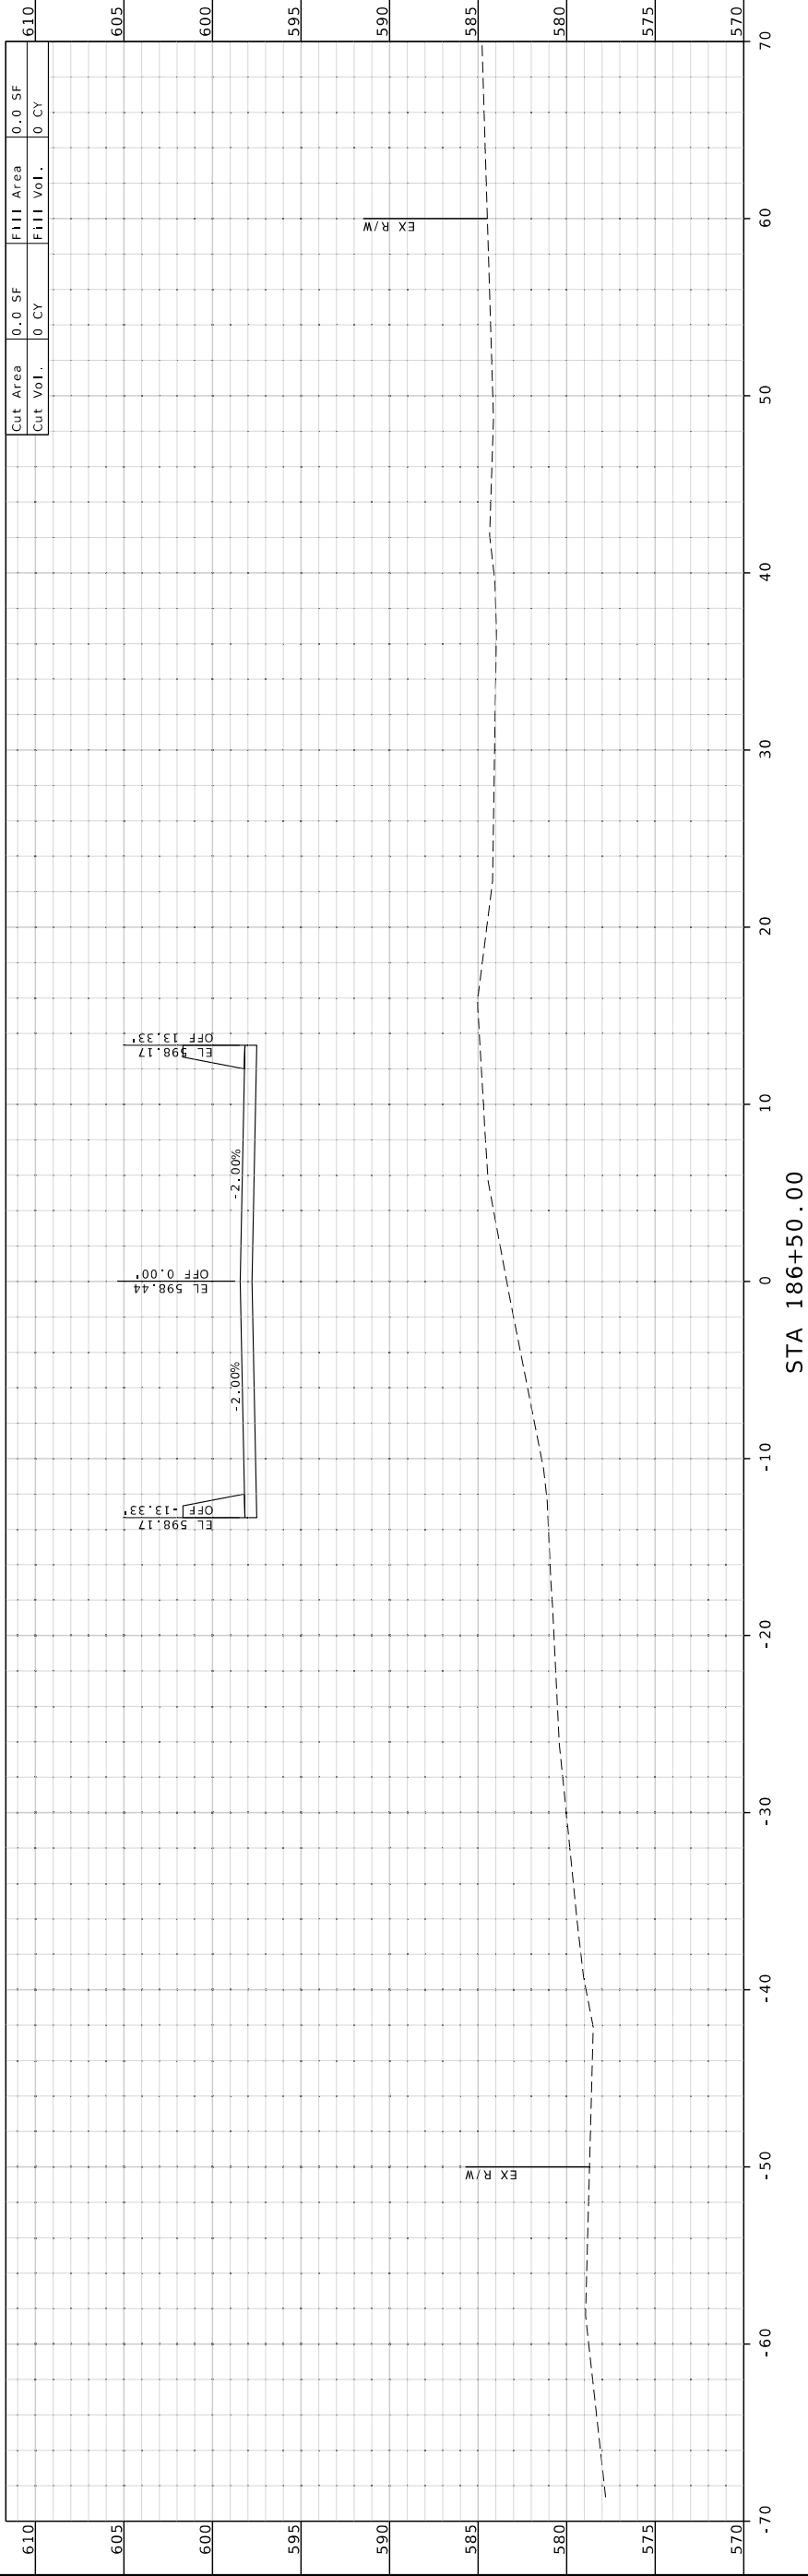

ROUTE A

CROSS SECTION  
SHEET 11 OF 20







THIS SHEET HAS BEEN SIGNED, SEALED, AND DATED ELECTRONICALLY

DATE PREPARED  
2/13/2026

STATE  
MO

ROUTE  
A

DISTRICT  
CD

SHEET NO.  
14

COUNTY  
WASHINGTON

JOB NO.  
JCD0228

CONTRACT ID.

PROJECT NO.

BRIDGE NO.

DESCRIPTION

DATE

DATE

MISSOURI HIGHWAYS AND TRANSPORTATION COMMISSION

105 WEST CAPITOL  
JEFFERSON CITY, MO 65102  
1-888-ASK-MDOT (1-888-275-6636)

**GBA**


16305 SYMUNLEY RIDGE RD  
ST 300  
CHESTERFIELD, MO 63017  
314.231.0700  
GBAteam.com

GEORGE BUTLER ASSOCIATES, INC.  
PROFESSIONAL ENGINEER 000133  
ARCHITECT 000212  
PROF. LAND SURVEYOR 000659

BRIAN KIERATH  
PROFESSIONAL ENGINEER  
PE-2023008624


PR\_CL-ARC

STA 188+22.26

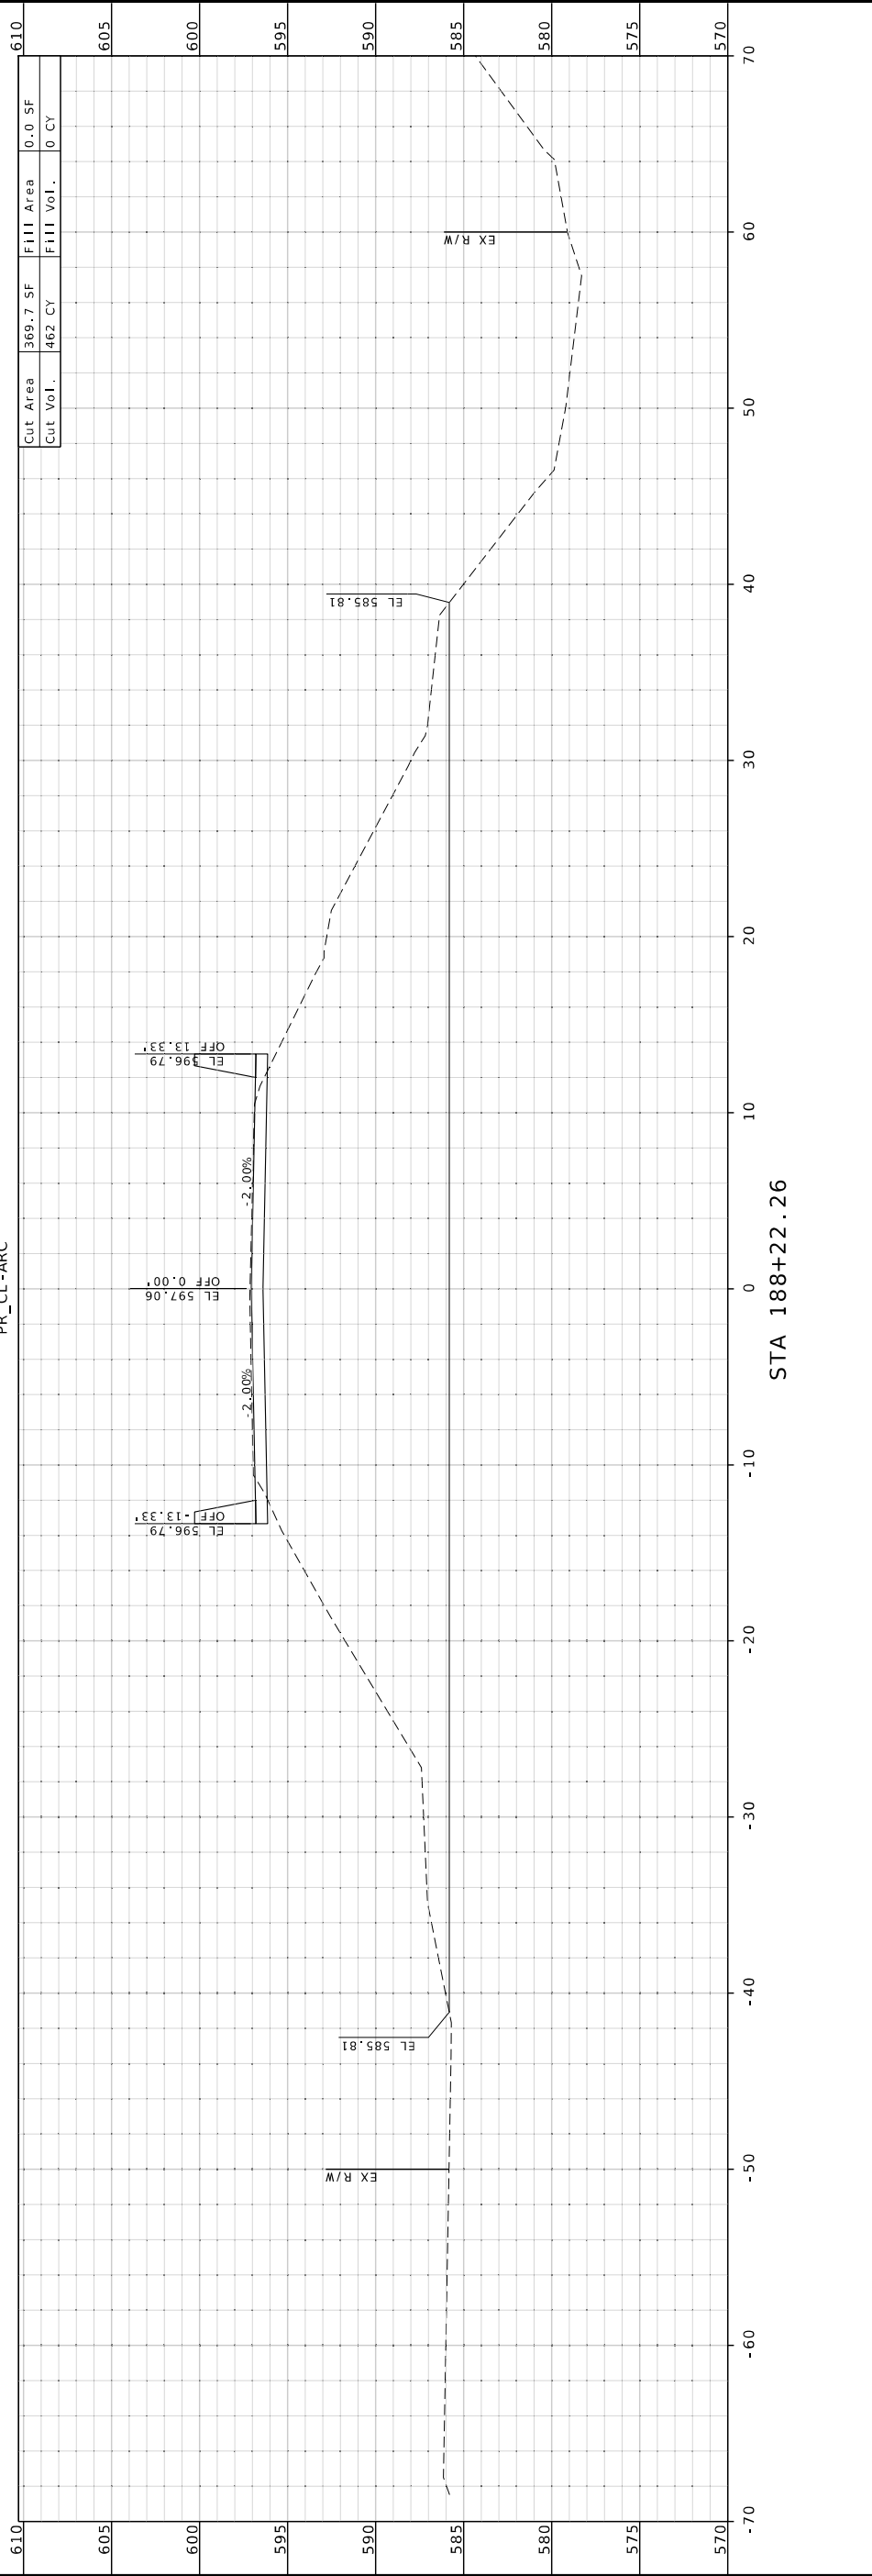

PR\_CL-ARC


STA 188+00.00

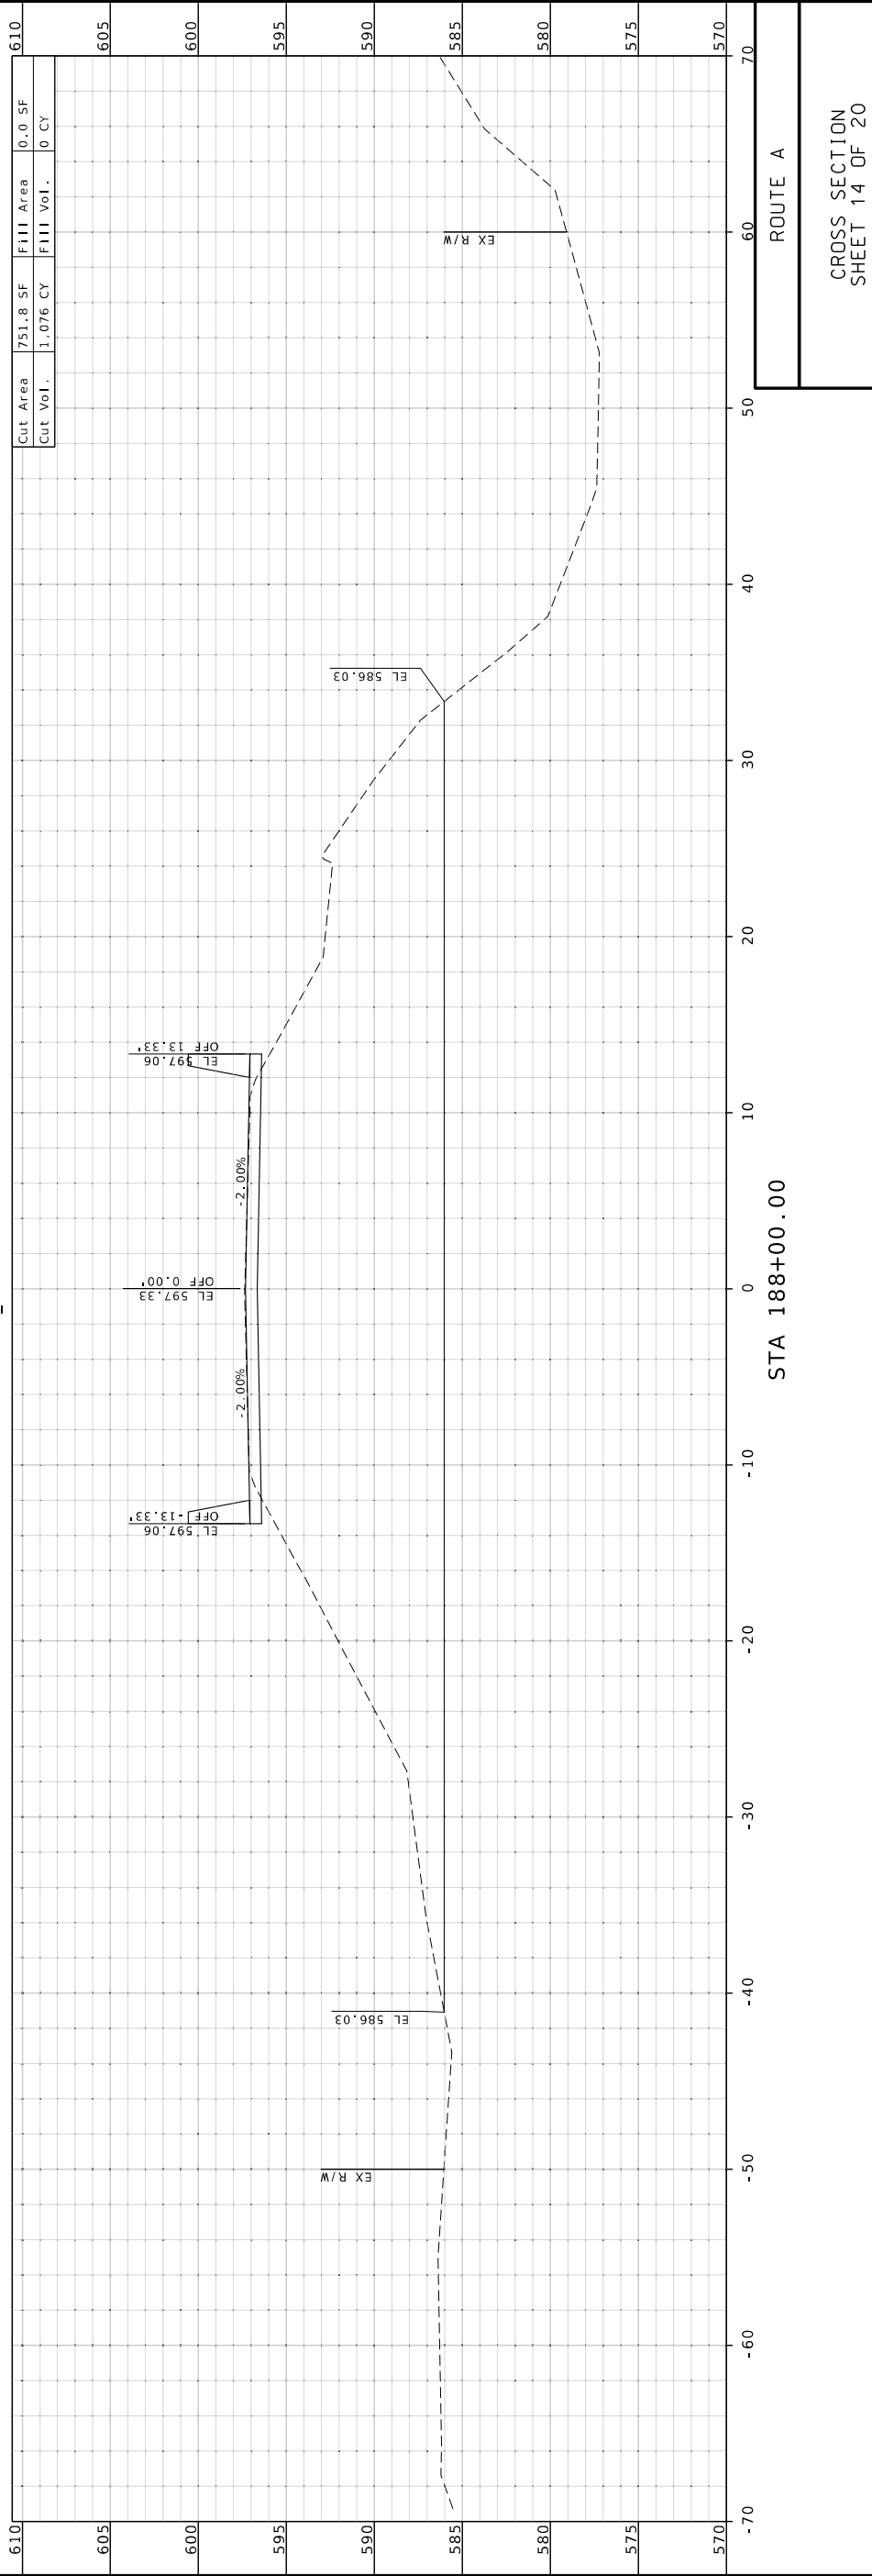

CROSS SECTION  
SHEET 14 OF 20


ROUTE A

PR\_CL-ARC

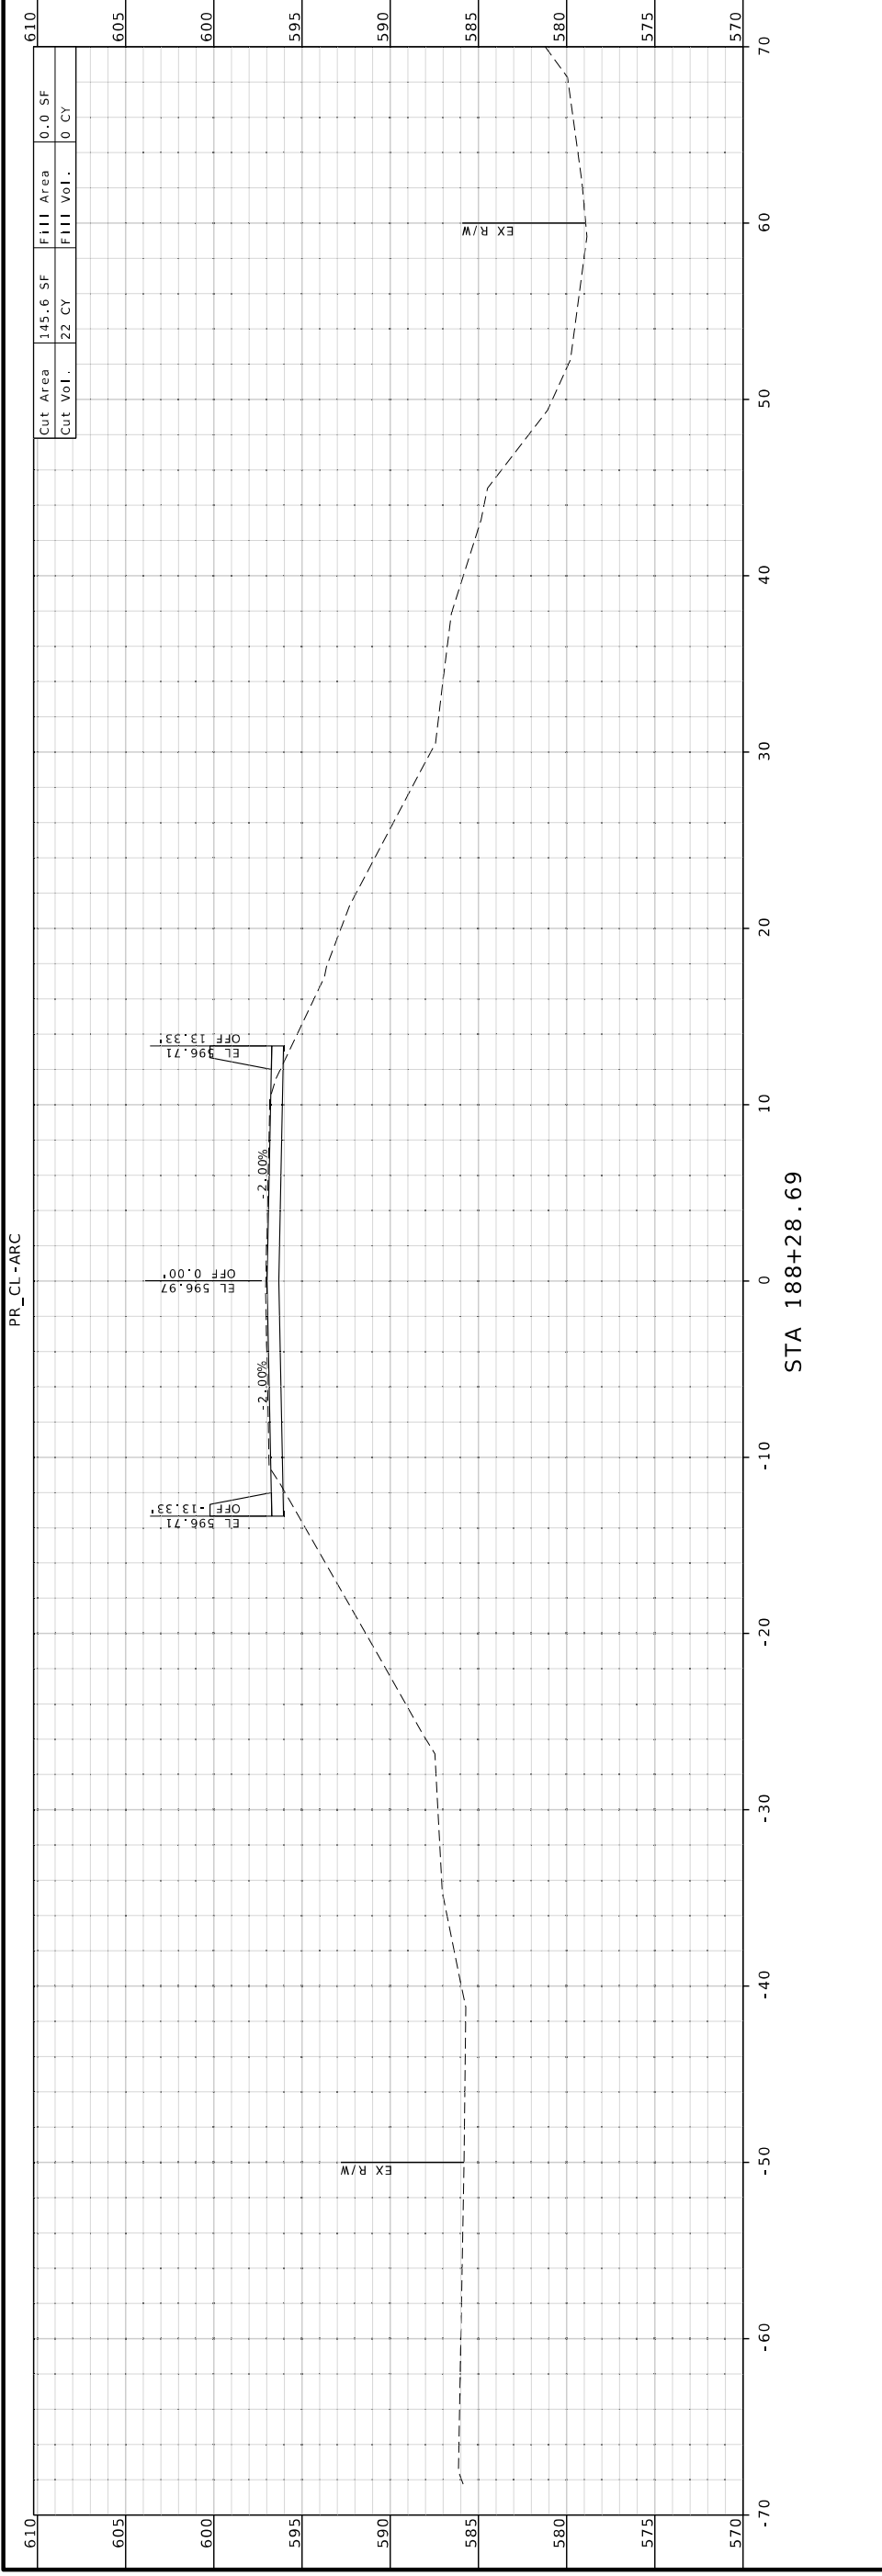

STA 188+28.69

PR\_CL-ARC

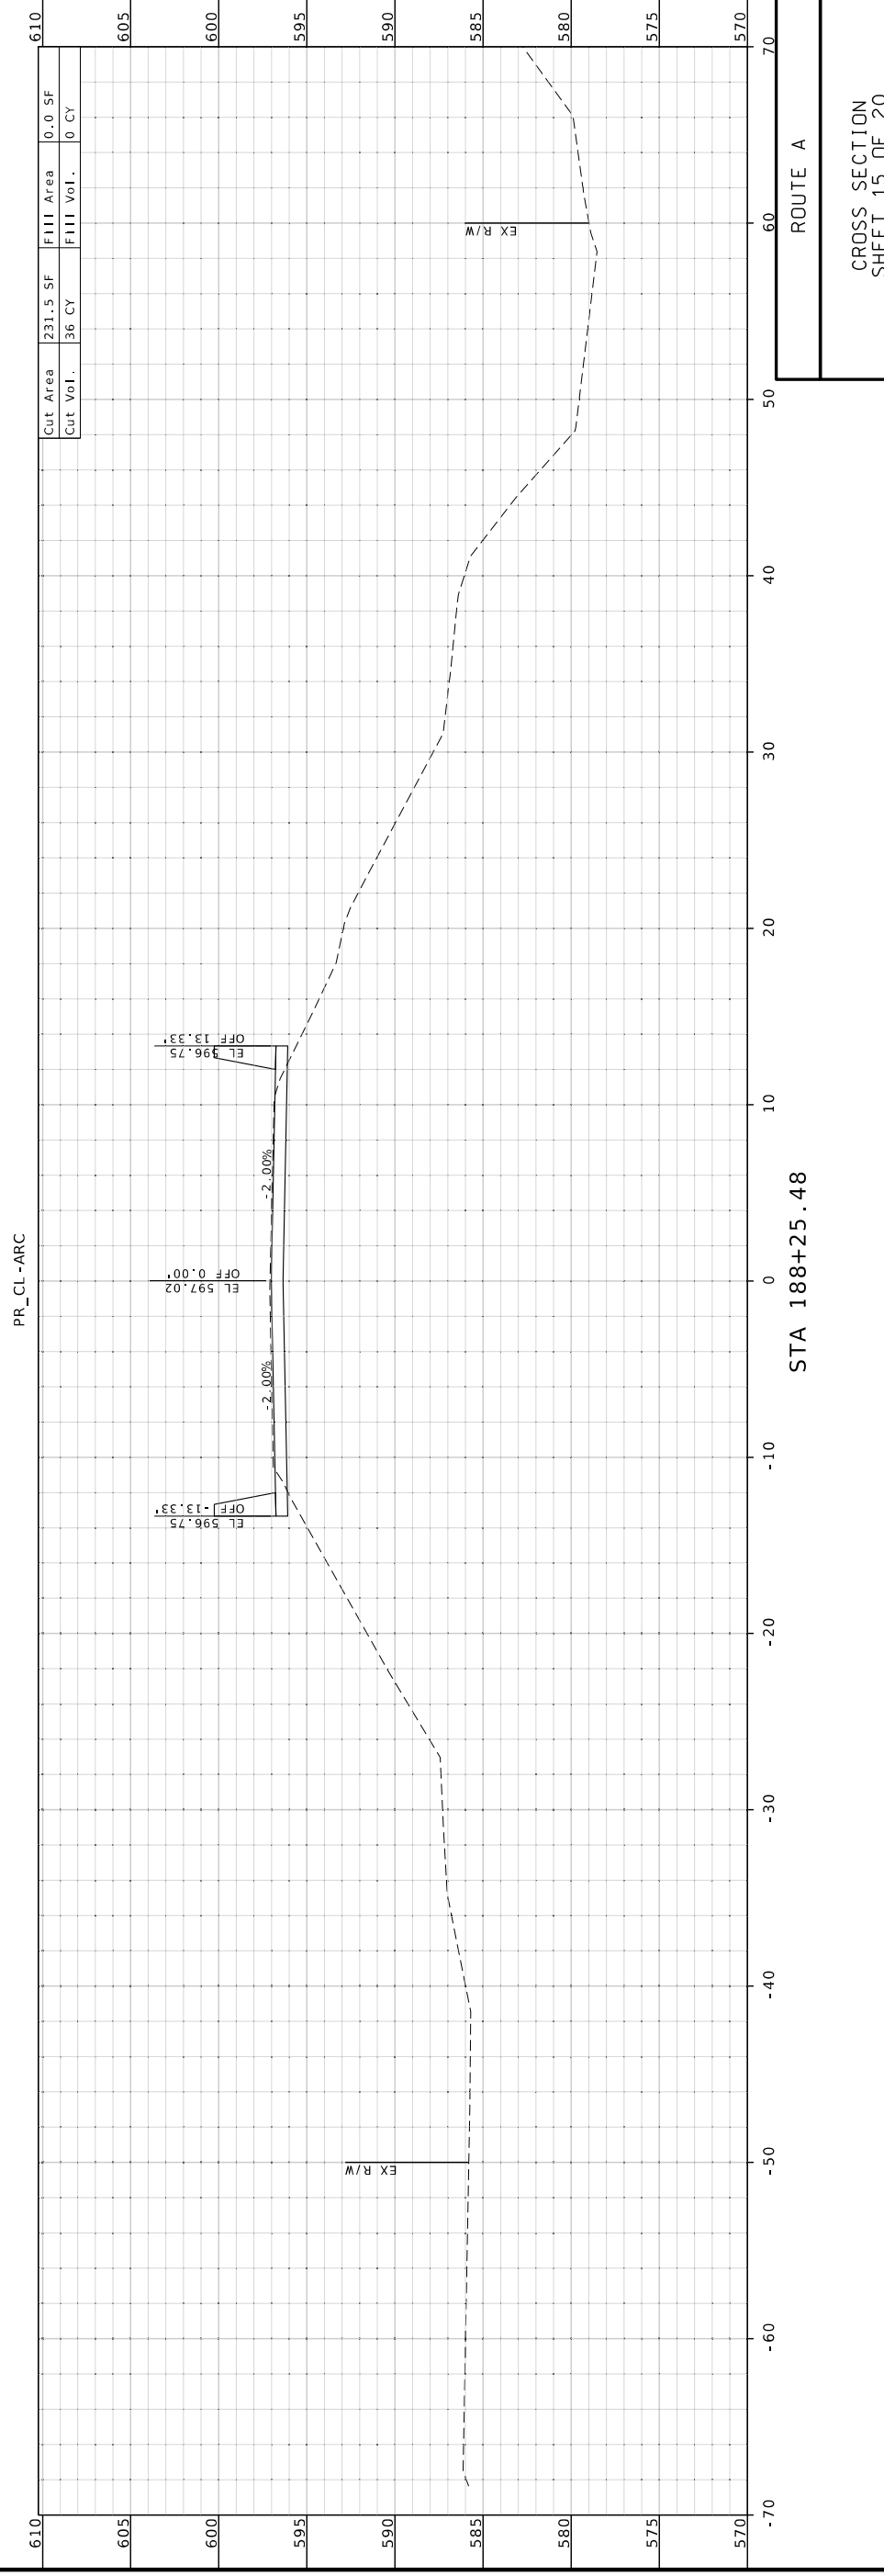

STA 188+25.48

<p>BRIAN D. KIERATH PROFESSIONAL ENGINEER NO. PE-2023008624 STATE OF MISSOURI</p>	<p>DATE PREPARED 2/13/2026</p>
	<p>STATE MO</p>
<p>ROUTE A</p>	<p>SHEET NO. 15</p>
<p>DISTRICT CD</p>	<p>COUNTY WASHINGTON</p>
<p>JOB NO. JCD0228</p>	<p>CONTRACT ID.</p>
<p>PROJECT NO.</p>	<p>BRIDGE NO.</p>
<p>DESCRIPTION</p>	<p>DATE</p>

MISSOURI HIGHWAYS AND TRANSPORTATION COMMISSION

105 WEST CAPITOL  
JEFFERSON CITY, MO 65102  
1-888-ASK-MODOT (1-888-275-6636)

**GBFA**

16305 SYMUNLEY RIDGE RD  
ST 300  
CHESTERFIELD, MO 63017  
314.231.0700  
GBFATeam.com

GEORGE BUTLER  
ASSOCIATES, INC.  
PRO ENGINEER 000133  
ARCHITECT 000212  
PRO LAND SURVEYOR 000659

BRIAN KIERATH  
PROFESSIONAL ENGINEER  
NO. PE-2023008624

CROSS SECTION  
SHEET 15 OF 20

ROUTE A



THIS SHEET HAS BEEN  
SIGNED, SEALED, AND DATED  
ELECTRONICALLY

DATE PREPARED  
2/13/2026

STATE  
MO

ROUTE  
A

DISTRICT  
CD

SHEET NO.  
16

COUNTY  
WASHINGTON

JOB NO.  
JCD0228

CONTRACT ID.

PROJECT NO.

BRIDGE NO.

DATE	DESCRIPTION

MISSOURI HIGHWAYS AND TRANSPORTATION COMMISSION



105 WEST CAPITOL  
JEFFERSON CITY, MO 65102  
1-888-ASK-MODOT (1-888-275-6636)



16305 SYMUNLEY RIDGE RD  
ST 300  
CHESTERFIELD, MO 63017  
314.231.0700  
GBFAteam.com

GEORGE BUTLER  
ASSOCIATES, INC.  
PROFESSIONAL ENGINEER 000133  
ARCHITECT 000212  
PROF. LAND SURVEYOR 000659

BRIAN KIERATH  
PROFESSIONAL ENGINEER  
PE-2023008624

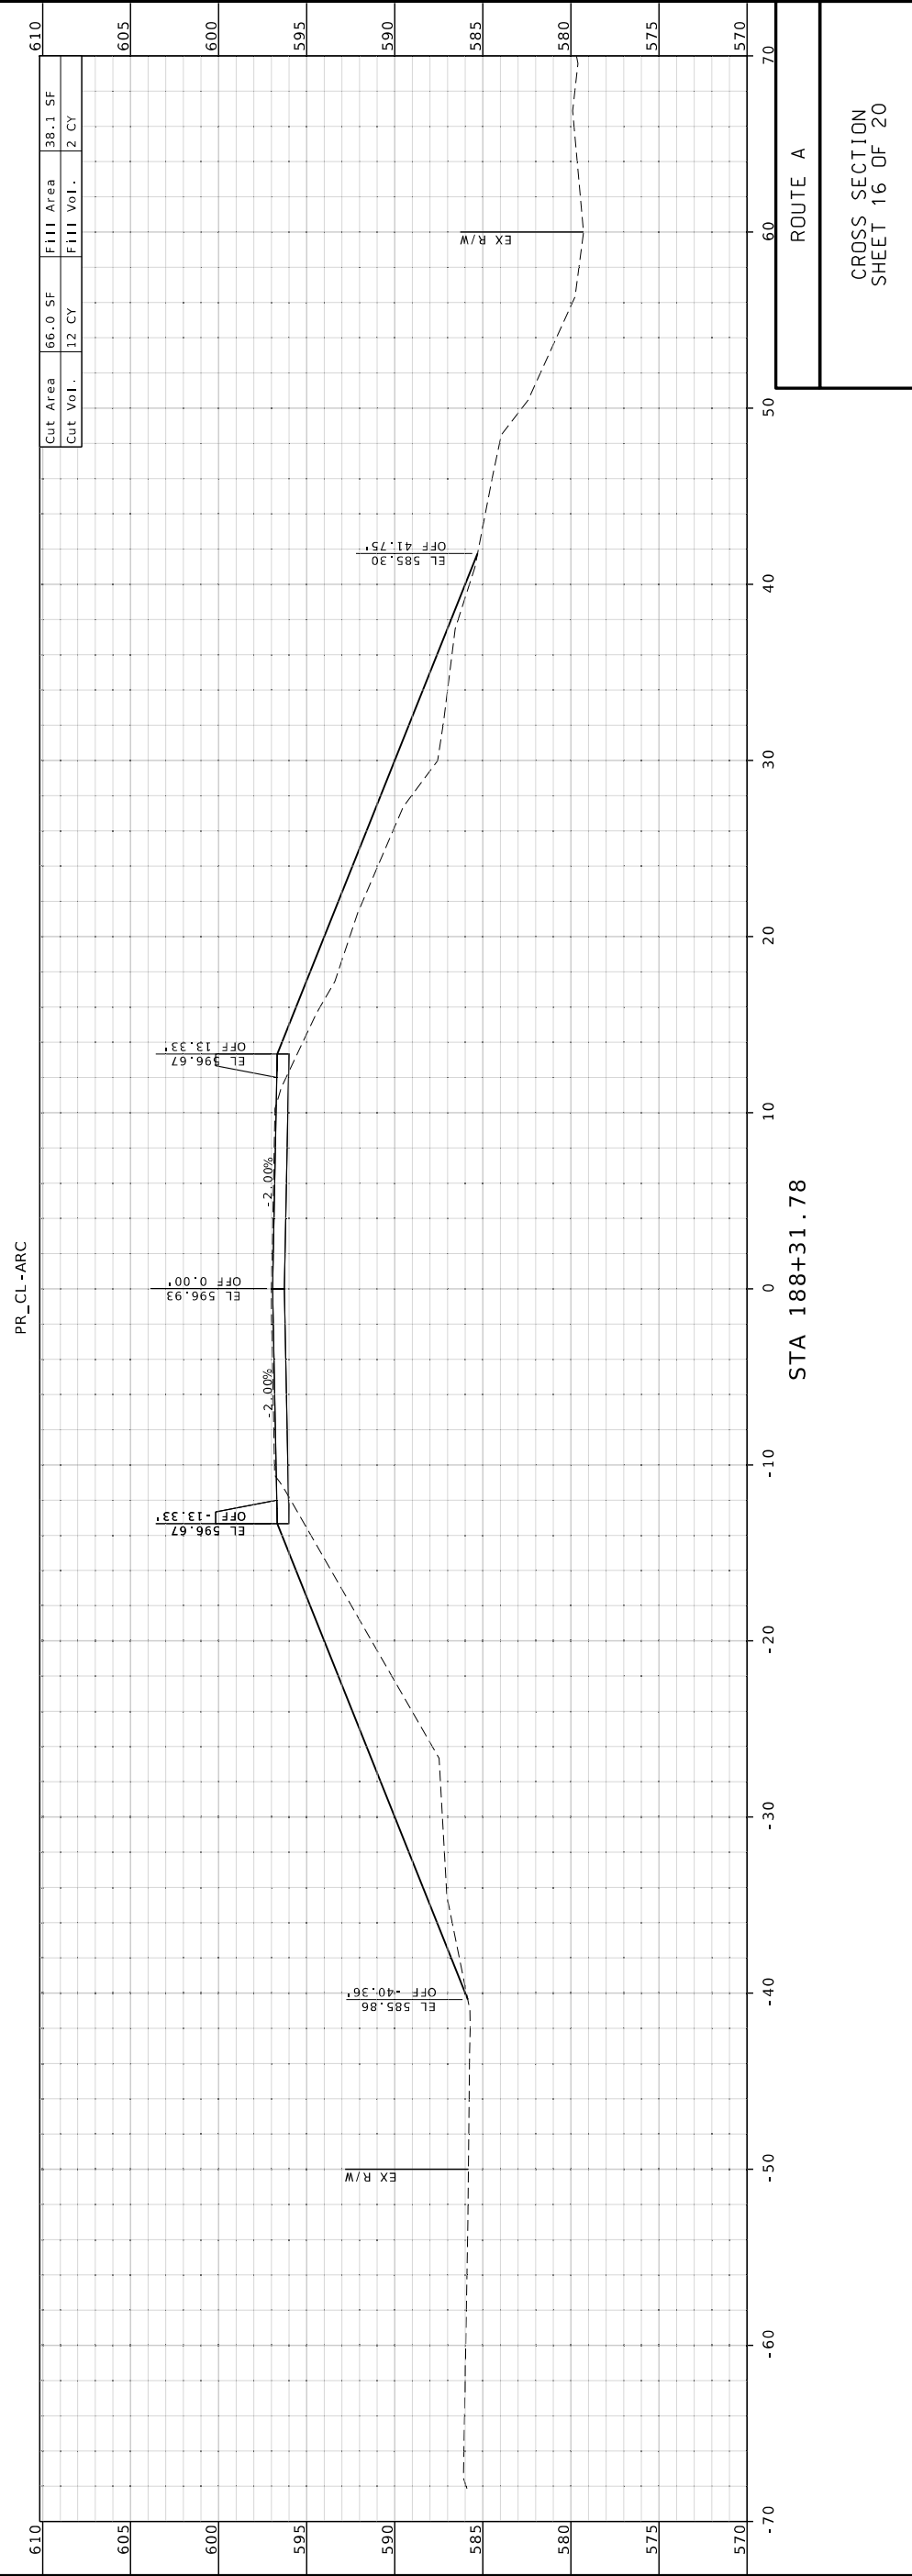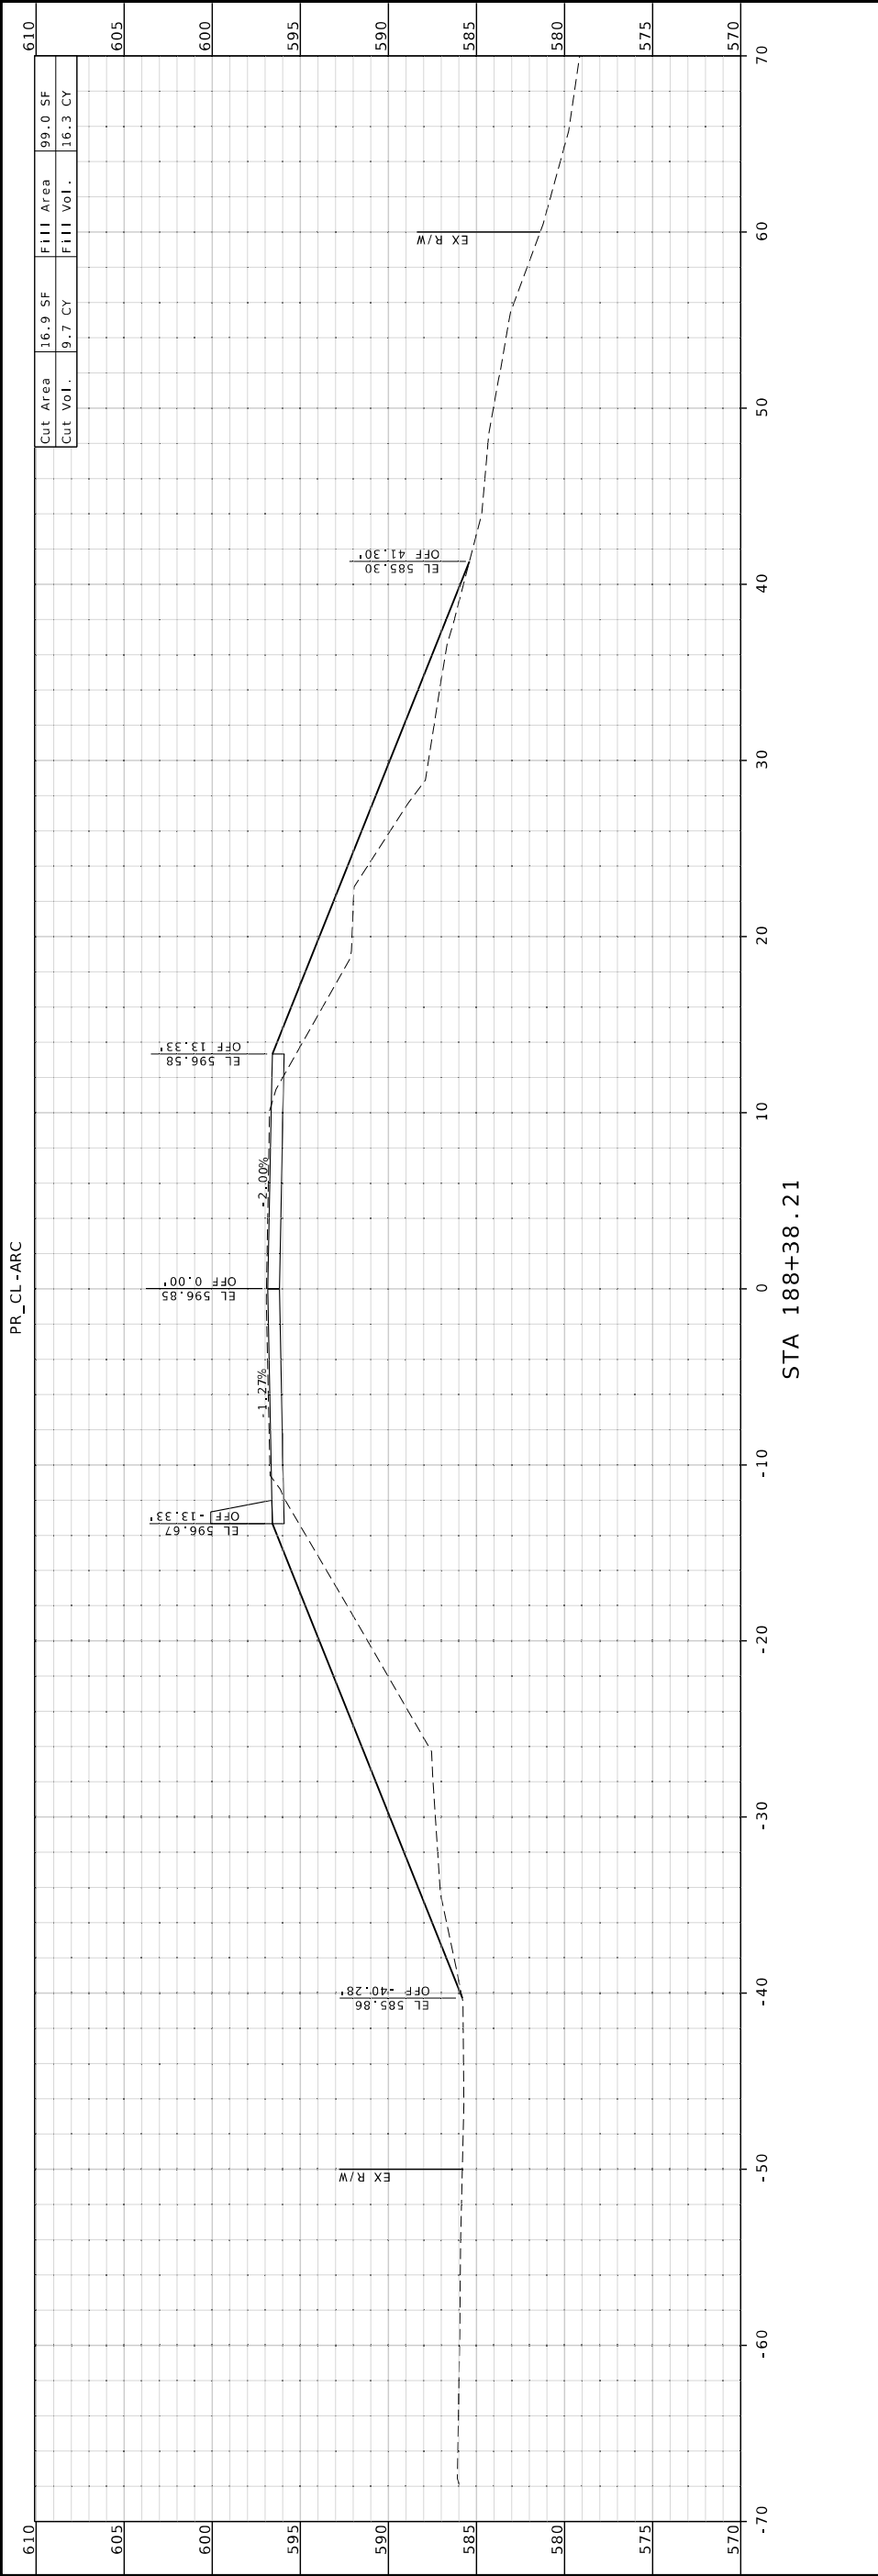

CROSS SECTION  
SHEET 16 OF 20

ROUTE A







THIS SHEET HAS BEEN SIGNED, SEALED, AND DATED ELECTRONICALLY

DATE PREPARED

2/13/2026

ROUTE

A

STATE

MO

DISTRICT

CD

SHEET NO.

19

COUNTY

WASHINGTON

JOB NO.

JCD0228

CONTRACT ID.

PROJECT NO.

BRIDGE NO.

DESCRIPTION

DATE

MISSOURI HIGHWAYS AND TRANSPORTATION COMMISSION

105 WEST CAPITOL JEFFERSON CITY, MO 65102 1-888-ASK-MDOT (1-888-275-6636)




16305 SYMUNLEY RIDGE RD  
ST 300  
CHESTERFIELD, MO 63017  
314.231.0100  
GBFAteam.com

GEORGE BUTLER  
ASSOCIATES, LLC  
PRO. ENGINEER 000133  
ARCHITECT 000212  
PRO. LAND SURVEYOR 000659


BRIAN KIERATH  
PROFESSIONAL  
ENGINEER  
PE-2023008624

PR\_CL\_ARC

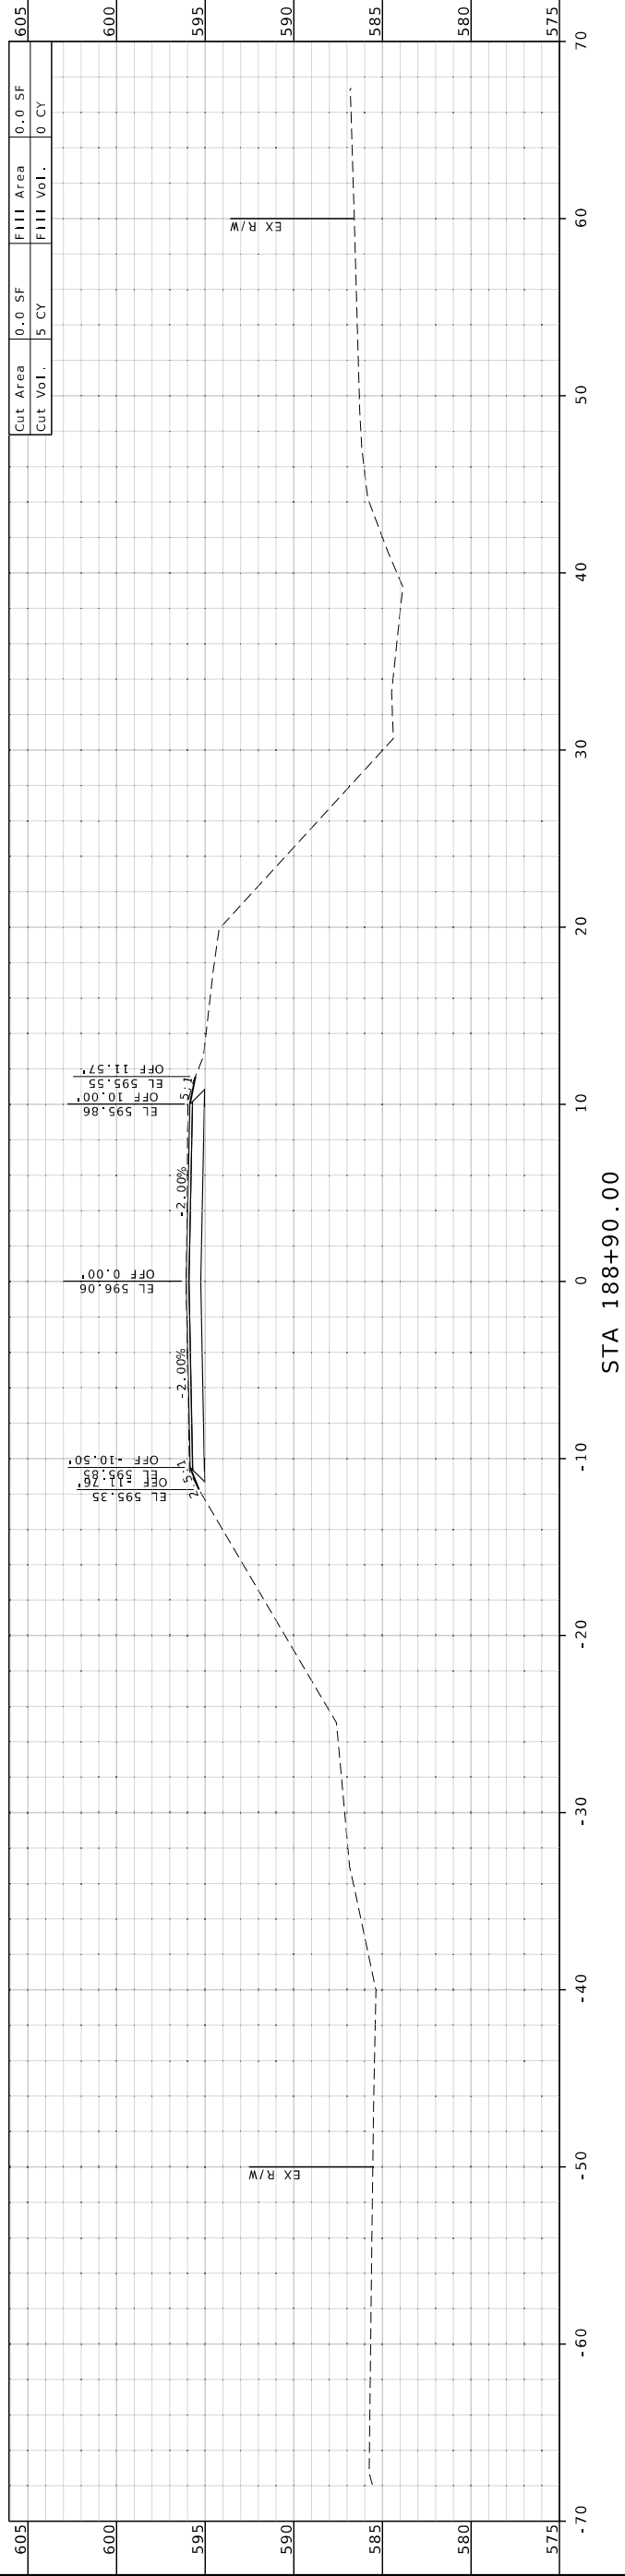

STA 188+90.00

PR\_CL\_ARC

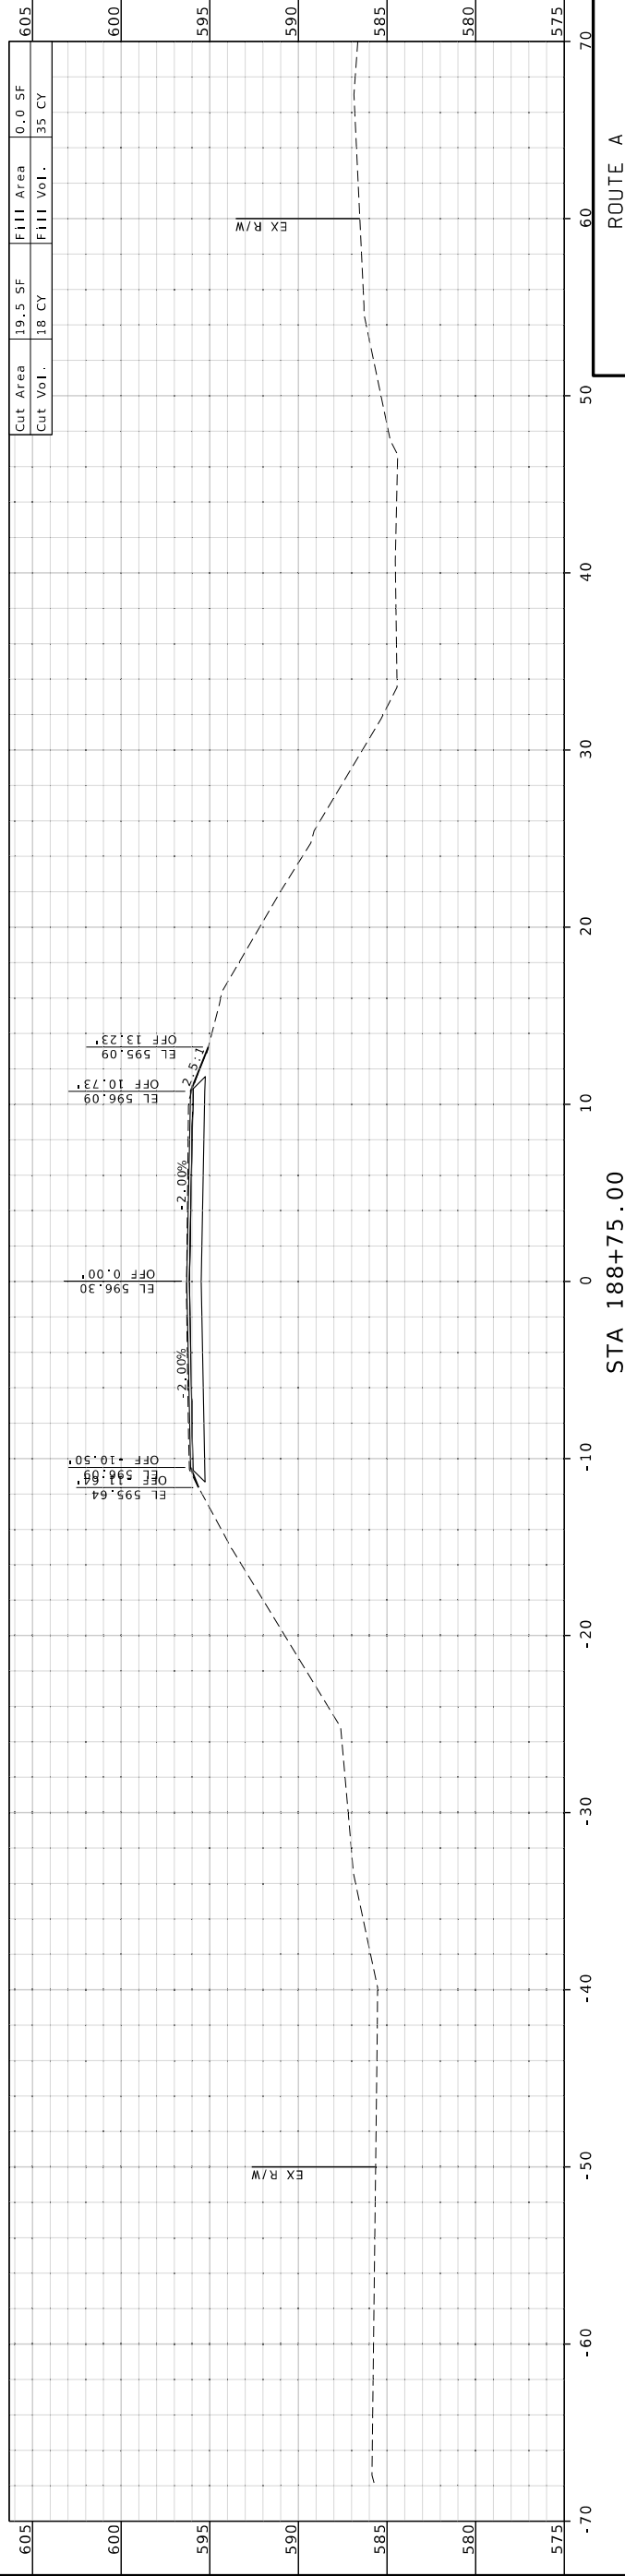

STA 188+75.00

ROUTE A

CROSS SECTION SHEET 19 OF 20



THIS SHEET HAS BEEN  
SIGNED, SEALED, AND DATED  
ELECTRONICALLY

DATE PREPARED  
2/13/2026

ROUTE STATE  
A MO

DISTRICT SHEET NO.  
CD 20

COUNTY  
WASHINGTON

JOB NO.  
JCD0228

CONTRACT ID.

PROJECT NO.

BRIDGE NO.

DESCRIPTION

DATE

1-888-ASK-MODOT (1-888-275-6636)

105 WEST CAPITOL  
JEFFERSON CITY, MO 65102

MISSOURI HIGHWAYS AND TRANSPORTATION  
COMMISSION

MODOT

GBA

16305 SYMUNLEY RIDGE RD  
ST 300  
CHESTERFIELD, MO 63017  
314.231.0100  
GBAteam.com

GEORGE BUTLER  
ASSOCIATES, INC.  
PRO ENGINEER 000133  
ARCHITECT 000212  
PRO LAND SURVEYOR 000659

BRIAN KIERATH  
PROFESSIONAL  
ENGINEER  
PE-2023008624

2/13/2026 PM 3:28:27

c:\bms\gba-pw-01\brian\_kierath\dms2723\XS\_001-020\_JCD0228.dgn

PR\_CL -ARC



ROUTE A

CROSS SECTION  
SHEET 20 OF 20

STA 189+00.00