

DATE PREPARED
3/5/2026

ROUTE 69	STATE MO
DISTRICT KC	SHEET NO. 11
COUNTY CLAY	
JOB NO. JKU0097	
CONTRACT ID.	




PROJECT NO.
BRIDGE NO.


DATE	DESCRIPTION

MISSOURI HIGHWAYS AND TRANSPORTATION COMMISSION



105 WEST CAPITOL
JEFFERSON CITY, MO 65102
1-888-ASK-MODOT (1-888-275-6636)

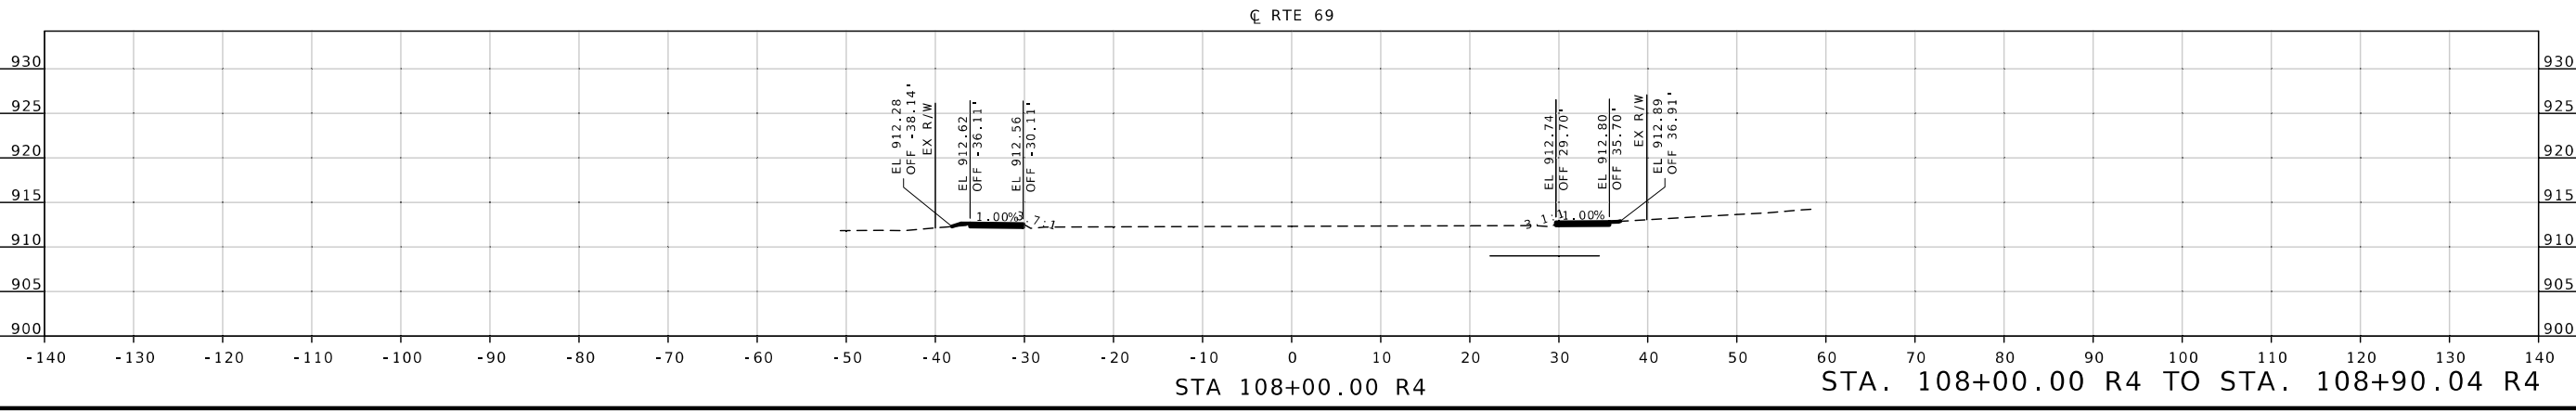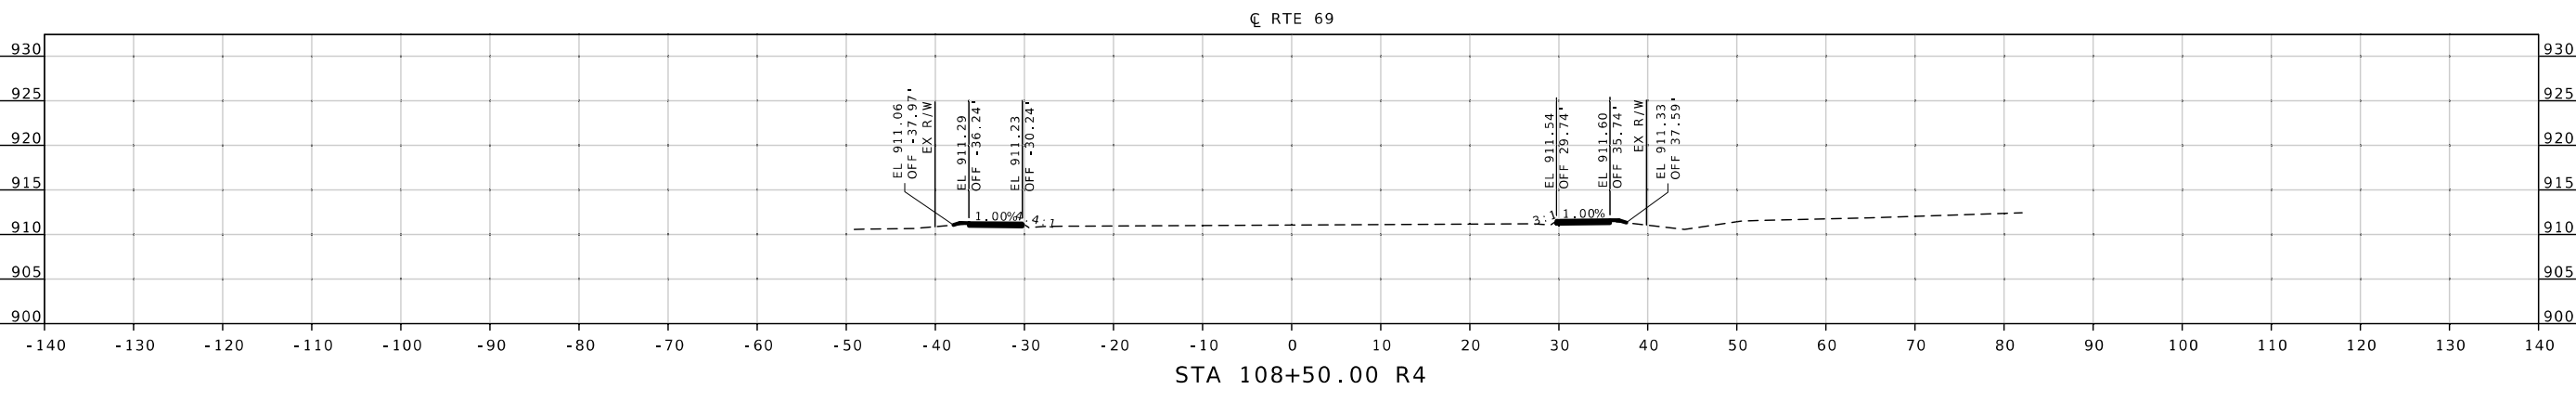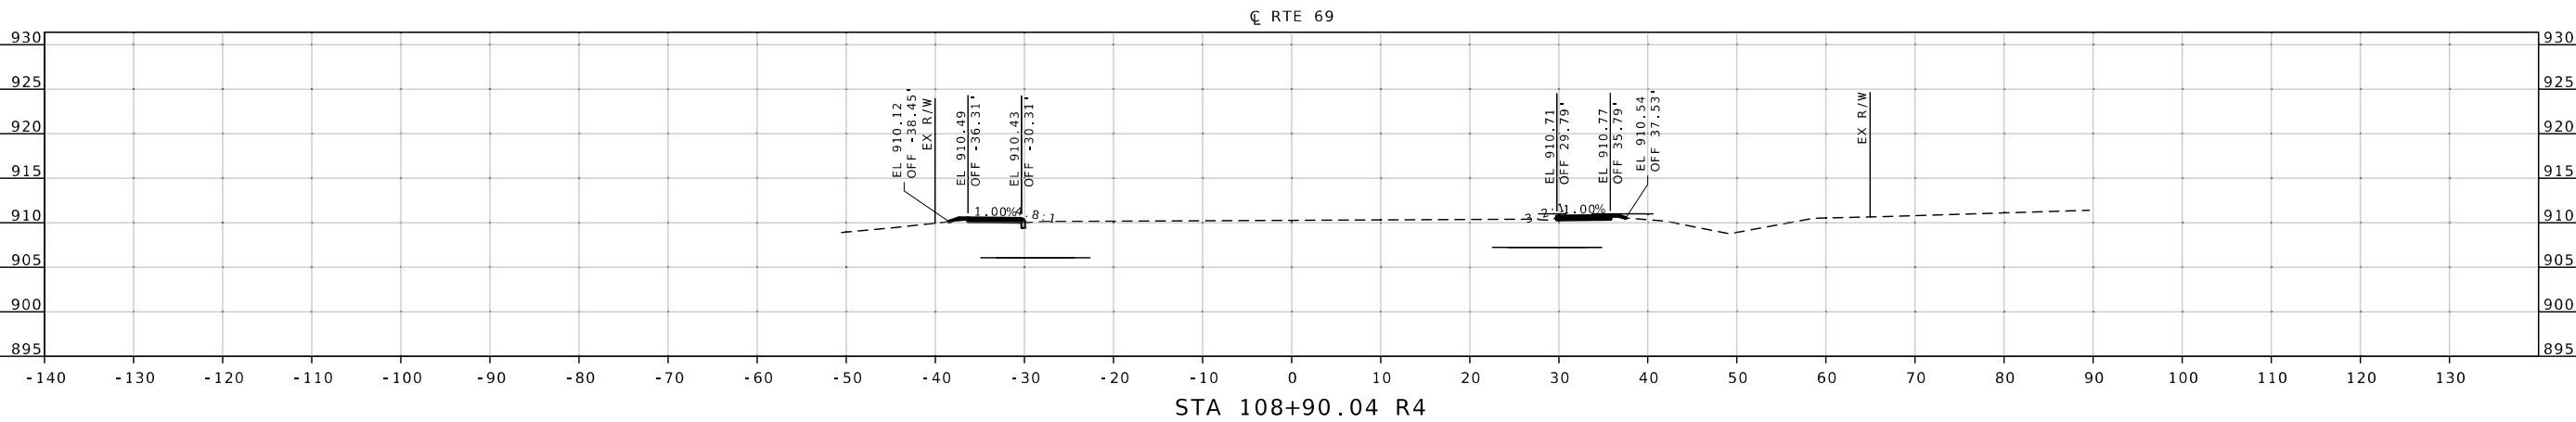

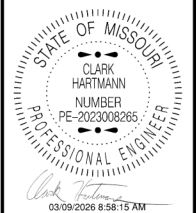


DATE PREPARED
3/5/2026

ROUTE	STATE
69	MO
DISTRICT	SHEET NO.
KC	14
COUNTY	
CLAY	
JOB NO.	
JKU0097	
CONTRACT ID.	




PROJECT NO.
BRIDGE NO.

DATE	DESCRIPTION


MISSOURI HIGHWAYS AND TRANSPORTATION COMMISSION



105 WEST CAPITOL
JEFFERSON CITY, MO 65102
1-888-ASK-MODOT (1-888-275-6636)

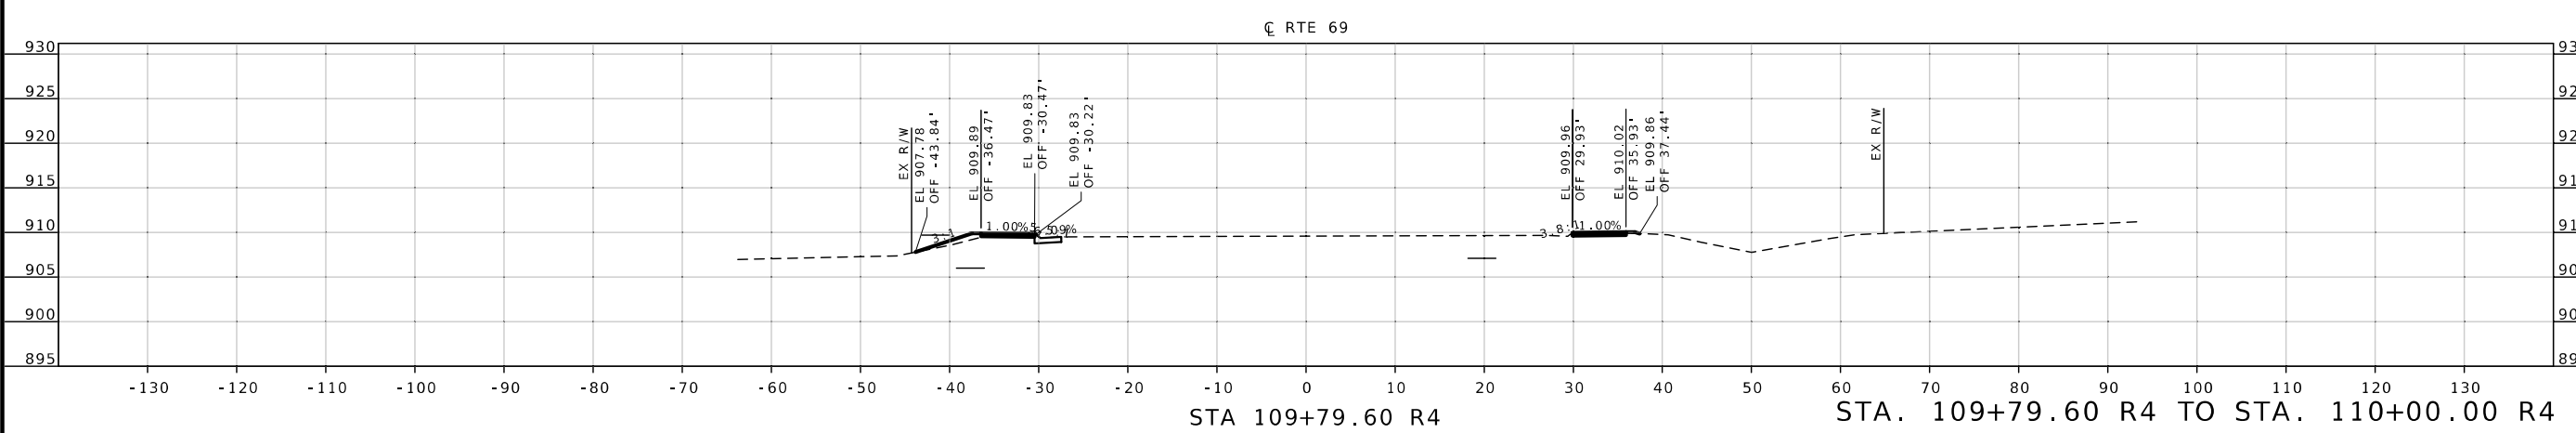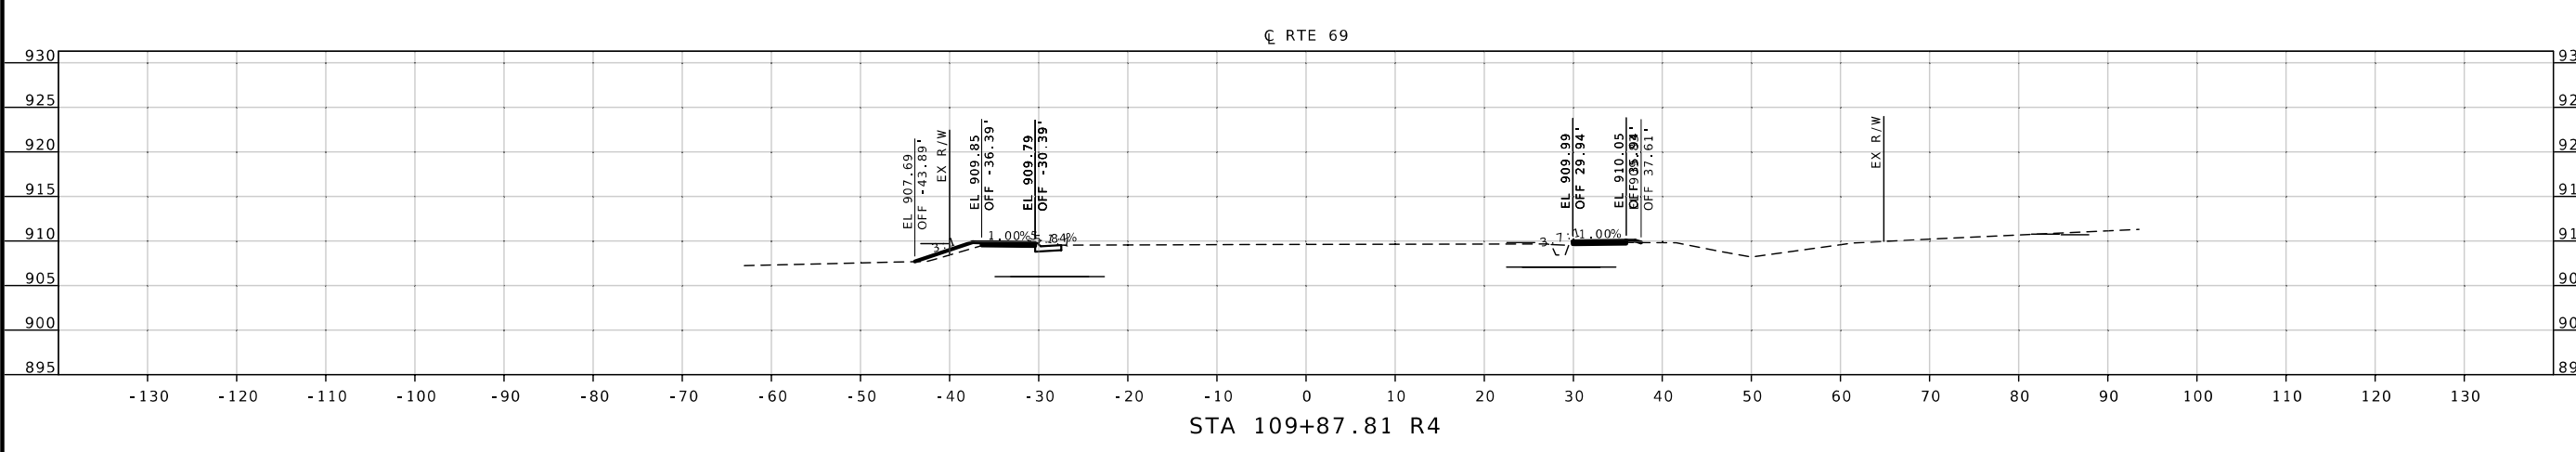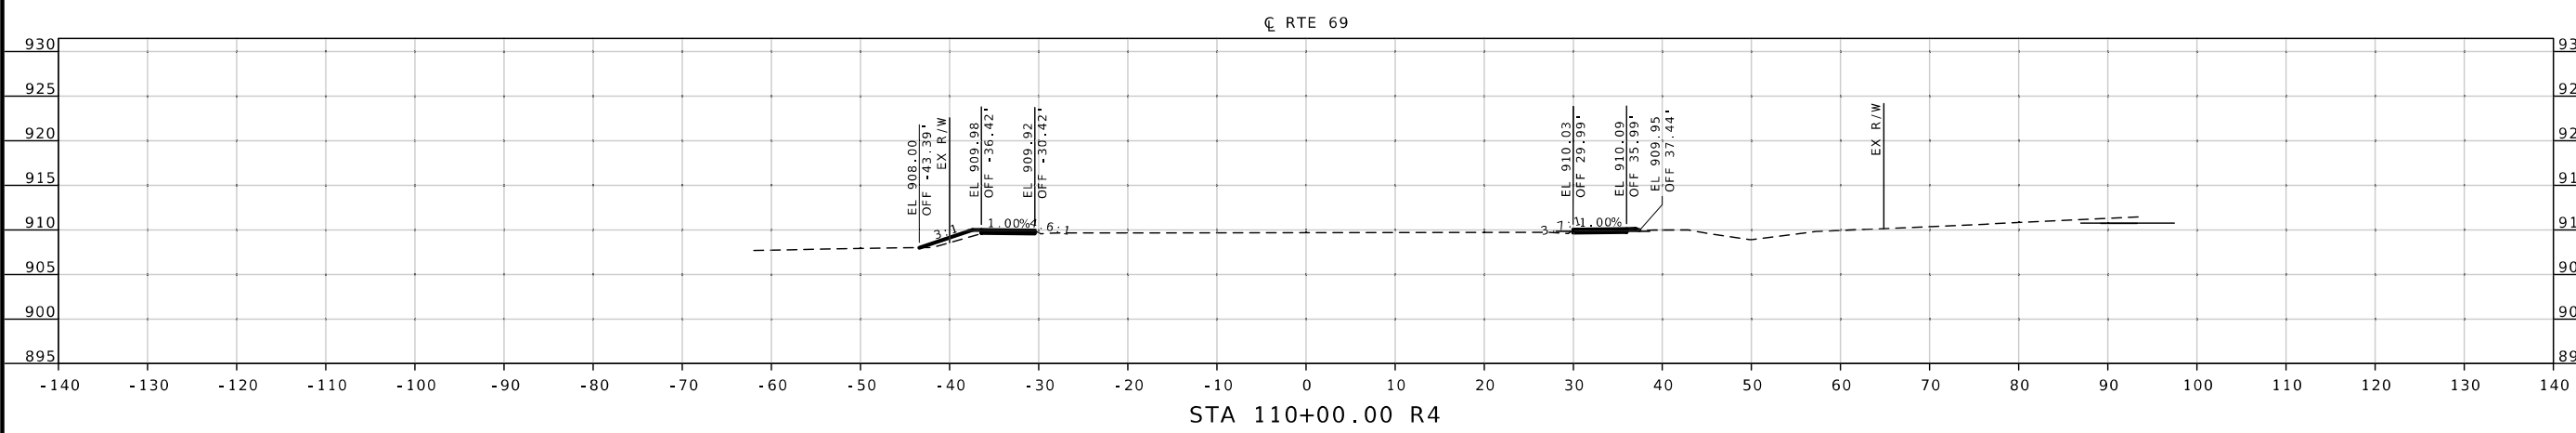

STA. 109+79.60 R4 TO STA. 110+00.00 R4

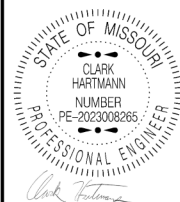

03/09/2026 8:58:43 AM
 CLARK HARTMANN - CIVIL
 MO-PE-2023008265

DATE PREPARED
 3/5/2026

ROUTE 69	STATE MO
DISTRICT KC	SHEET NO. 15

COUNTY
CLAY

JOB NO.
JKU0097

CONTRACT ID.

PROJECT NO.




BRIDGE NO.

DATE	DESCRIPTION

MISSOURI HIGHWAYS AND TRANSPORTATION COMMISSION



105 WEST CAPITOL
 JEFFERSON CITY, MO 65102
 1-888-ASK-MODOT (1-888-275-6636)

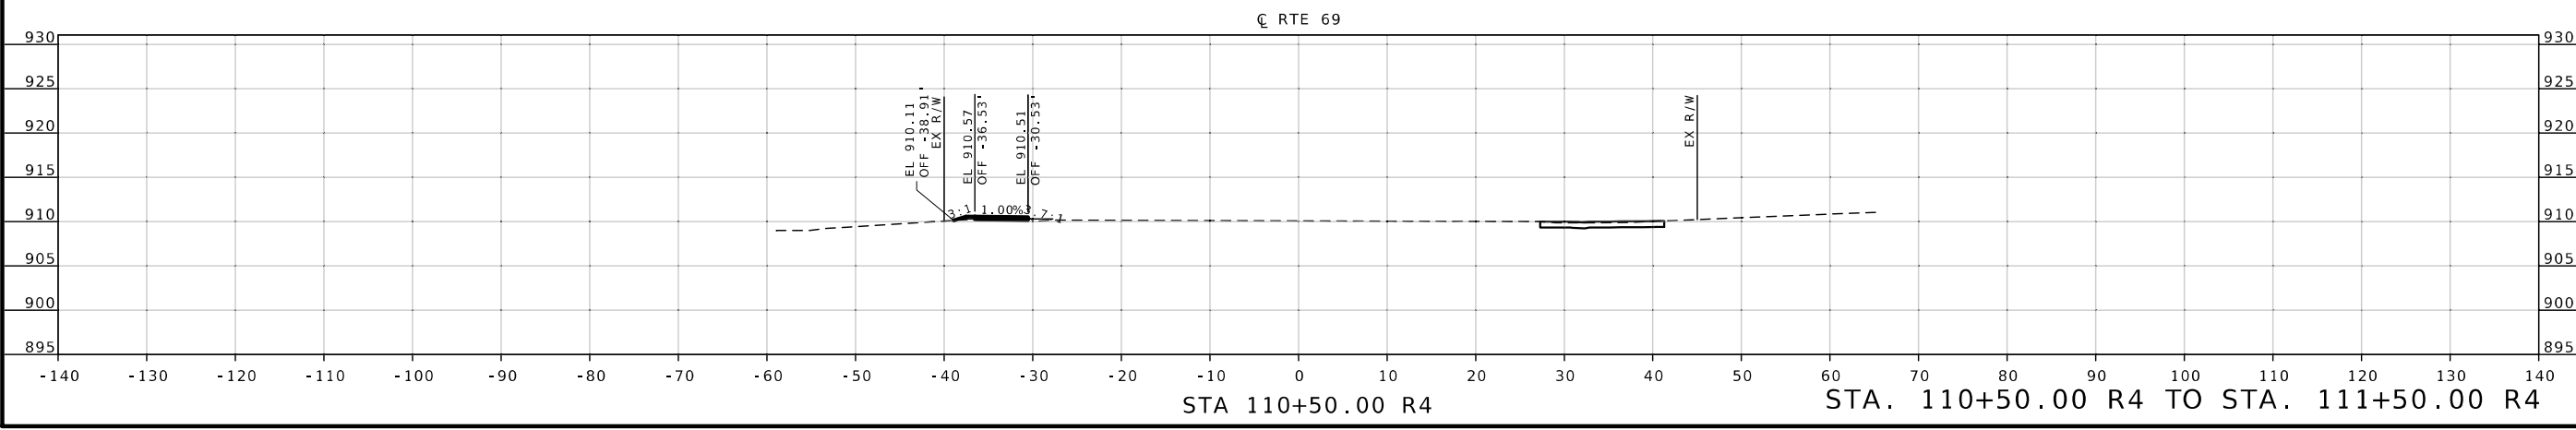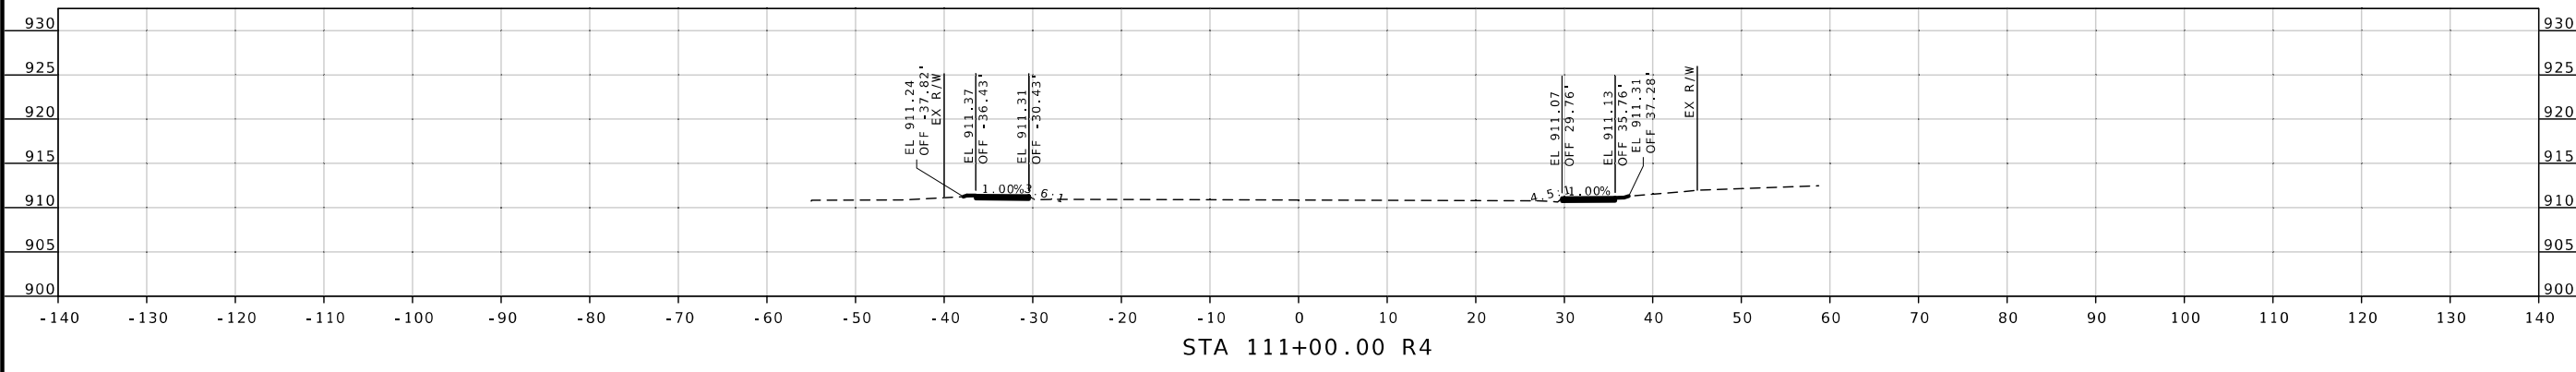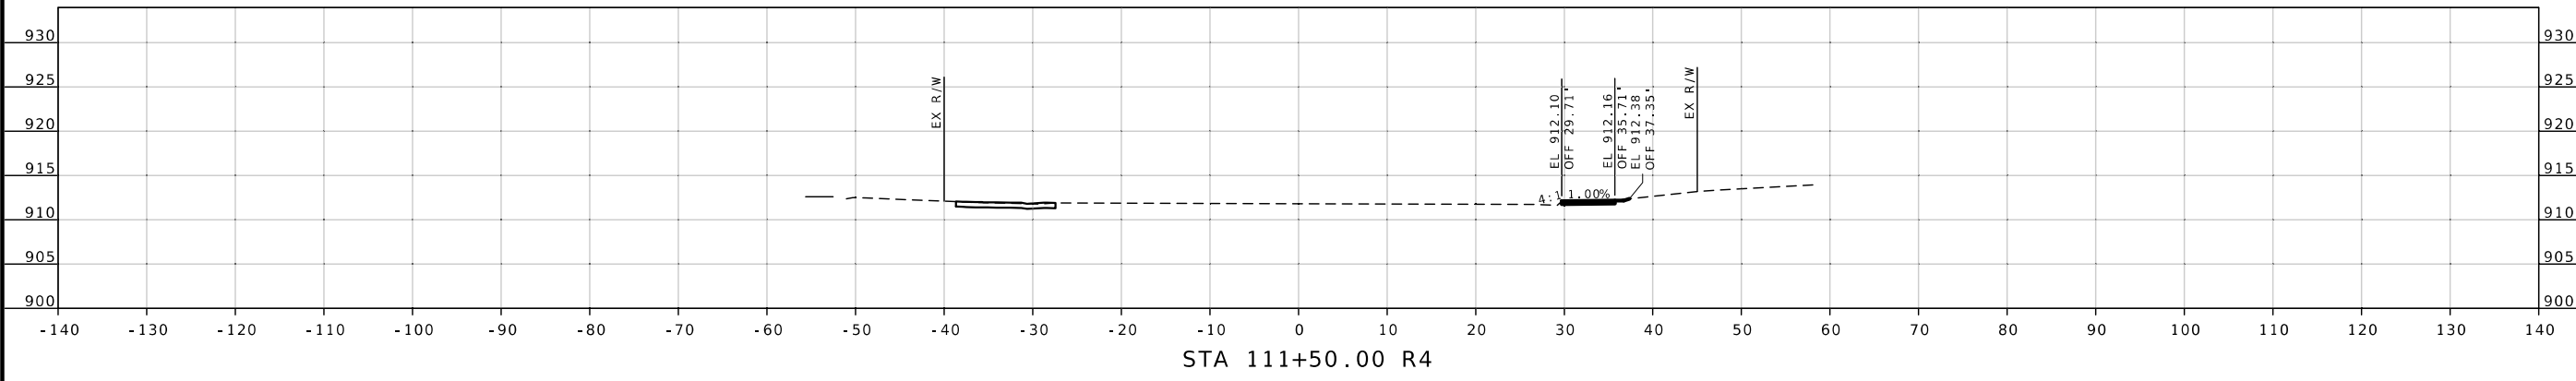



DATE PREPARED
3/5/2026

ROUTE STATE
69 MO

DISTRICT SHEET NO.
KC 19

COUNTY
CLAY

JOB NO.
JKU0097


CONTRACT ID.

PROJECT NO.




BRIDGE NO.


DATE	DESCRIPTION

MISSOURI HIGHWAYS AND TRANSPORTATION COMMISSION



105 WEST CAPITOL
JEFFERSON CITY, MO 65102
1-888-ASK-MODOT (1-888-275-6636)

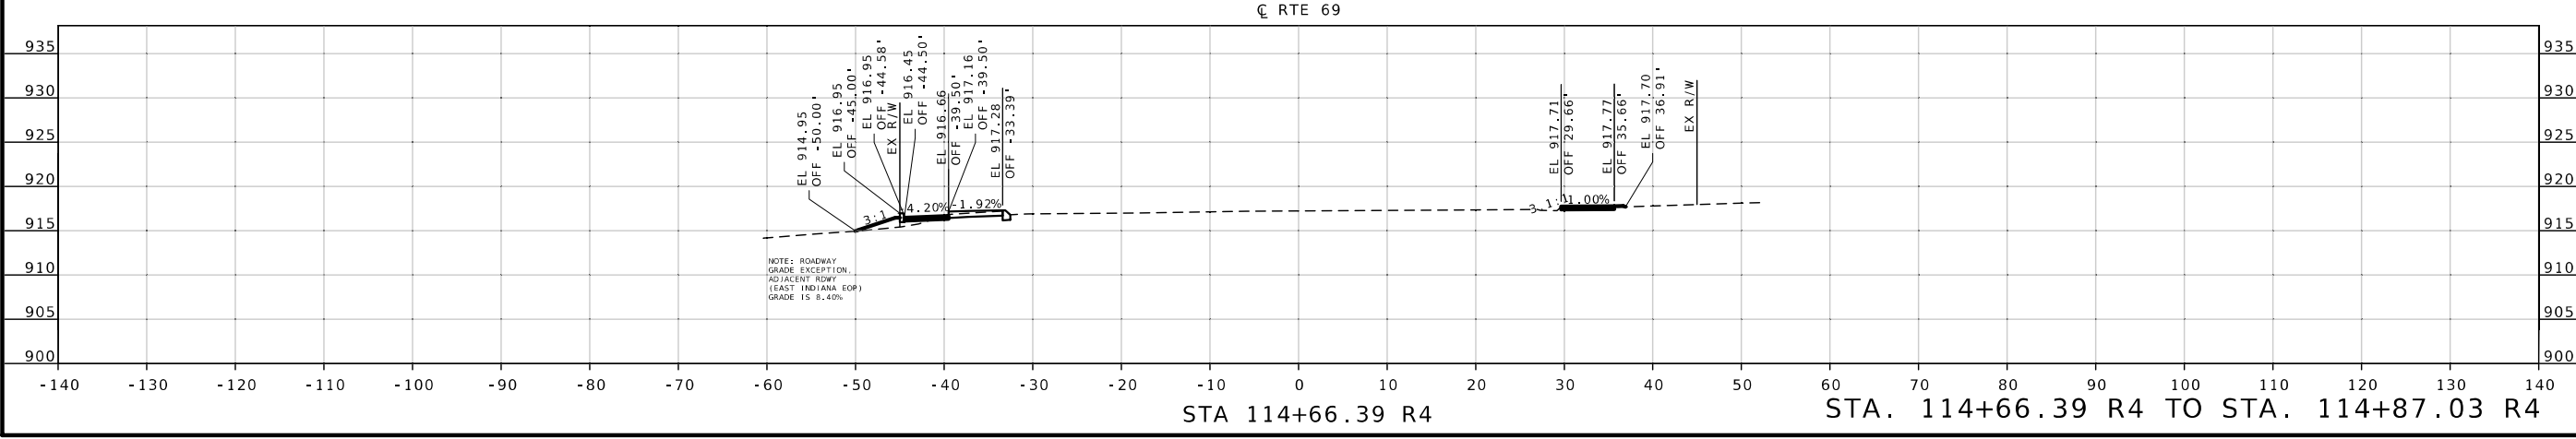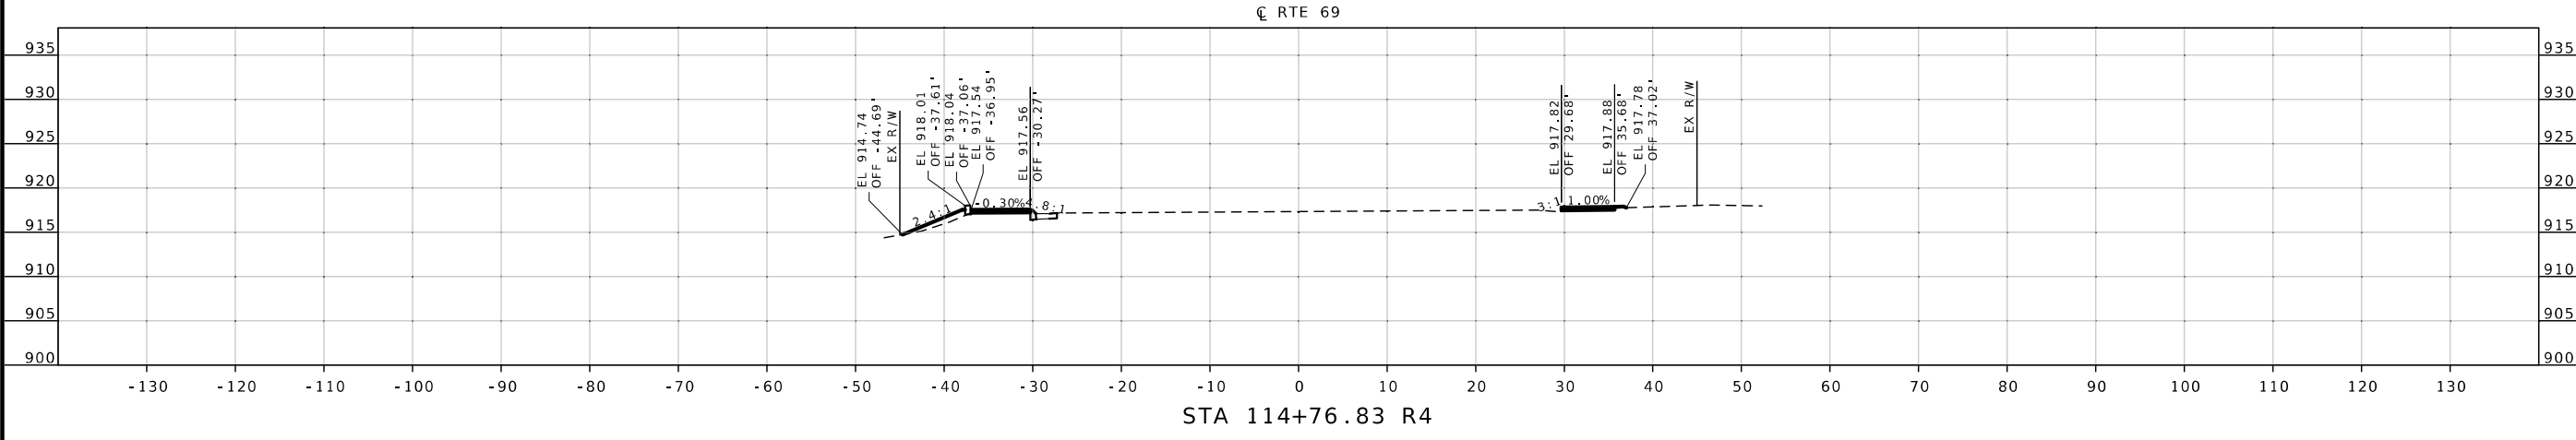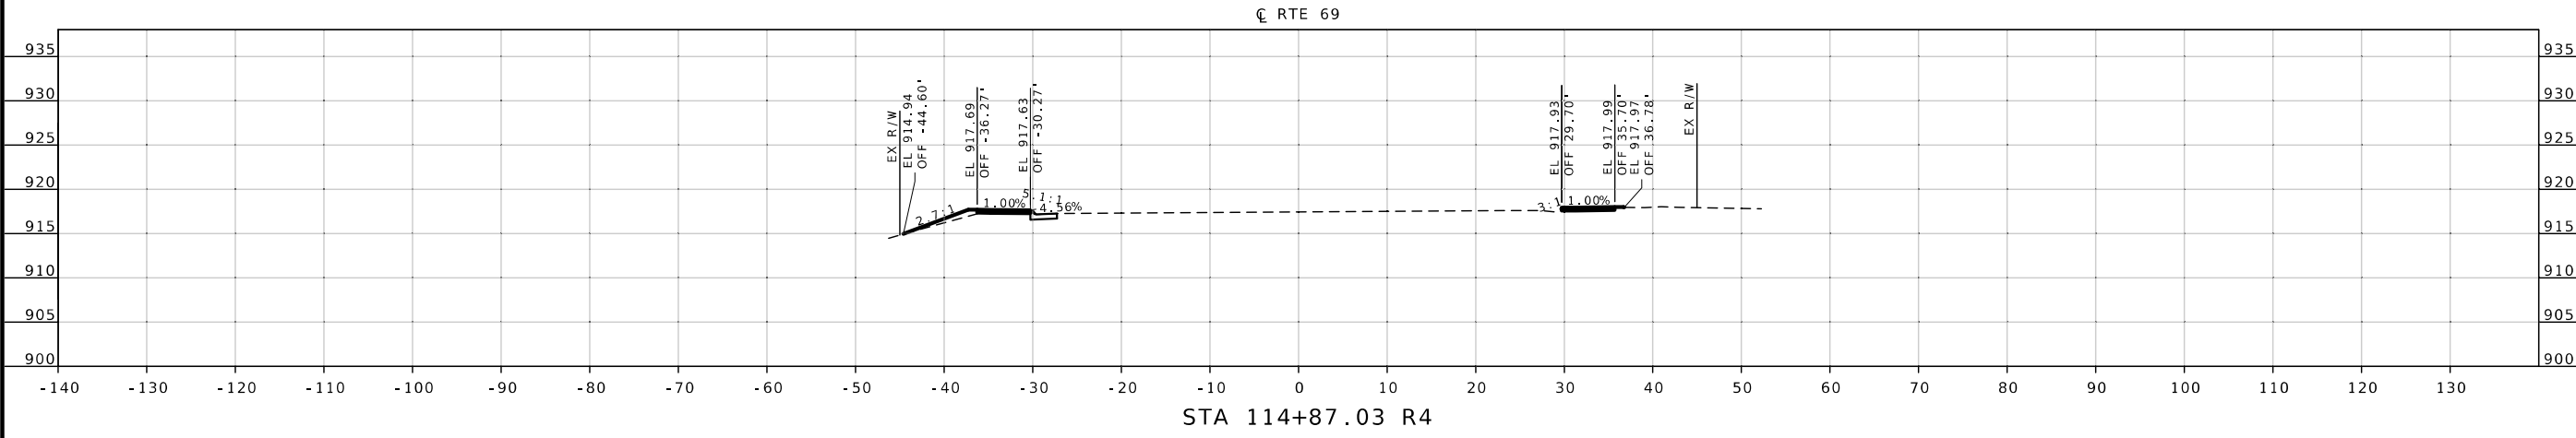

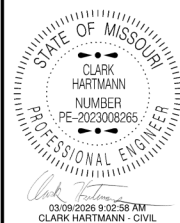

DATE PREPARED
3/5/2026

ROUTE 69 STATE MO
DISTRICT KC SHEET NO. 22

COUNTY
CLAY

JOB NO.
JKU0097

CONTRACT ID.

PROJECT NO.


BRIDGE NO.

DATE	DESCRIPTION

MISSOURI HIGHWAYS AND TRANSPORTATION COMMISSION
105 WEST CAPITOL
JEFFERSON CITY, MO 65102
1-888-ASK-MODOT (1-888-275-6636)




☉ RTE 69

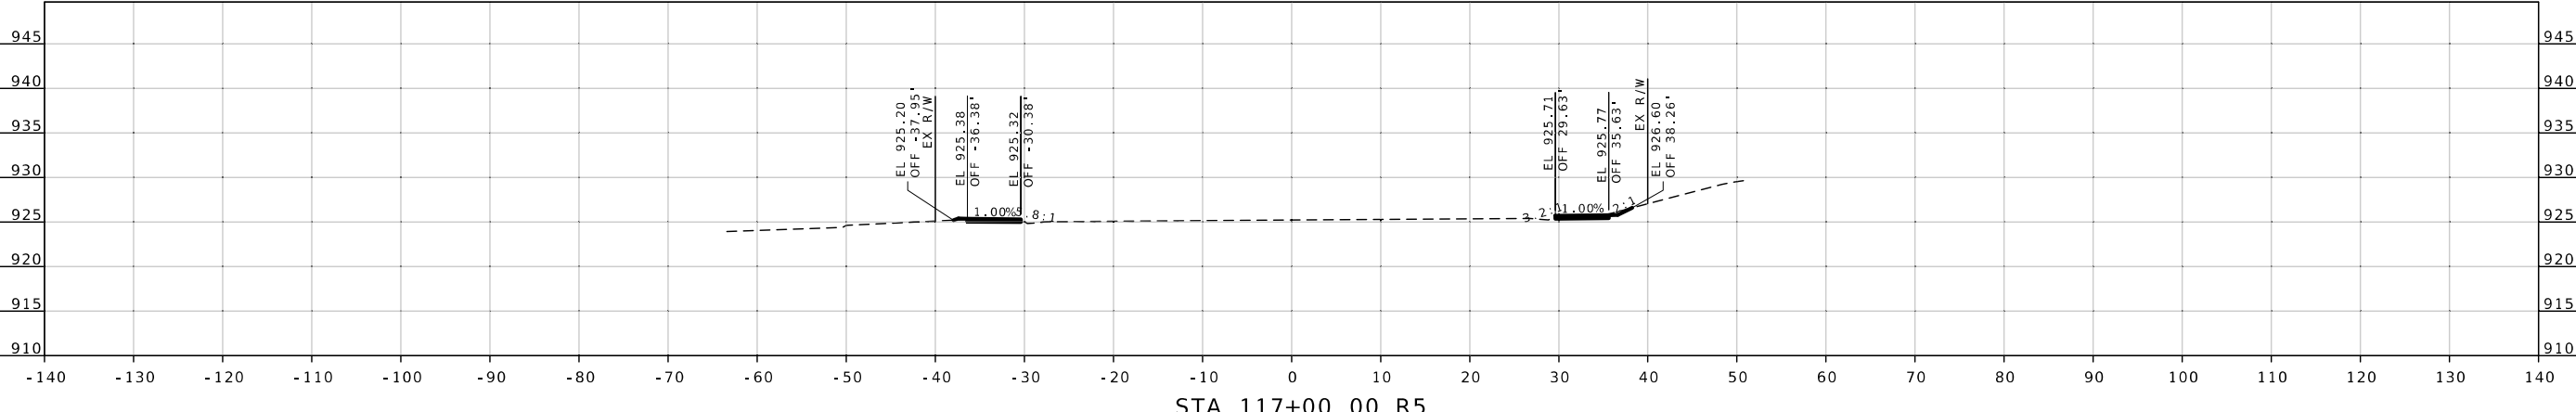


STA 117+00.00 R5

☉ RTE 69

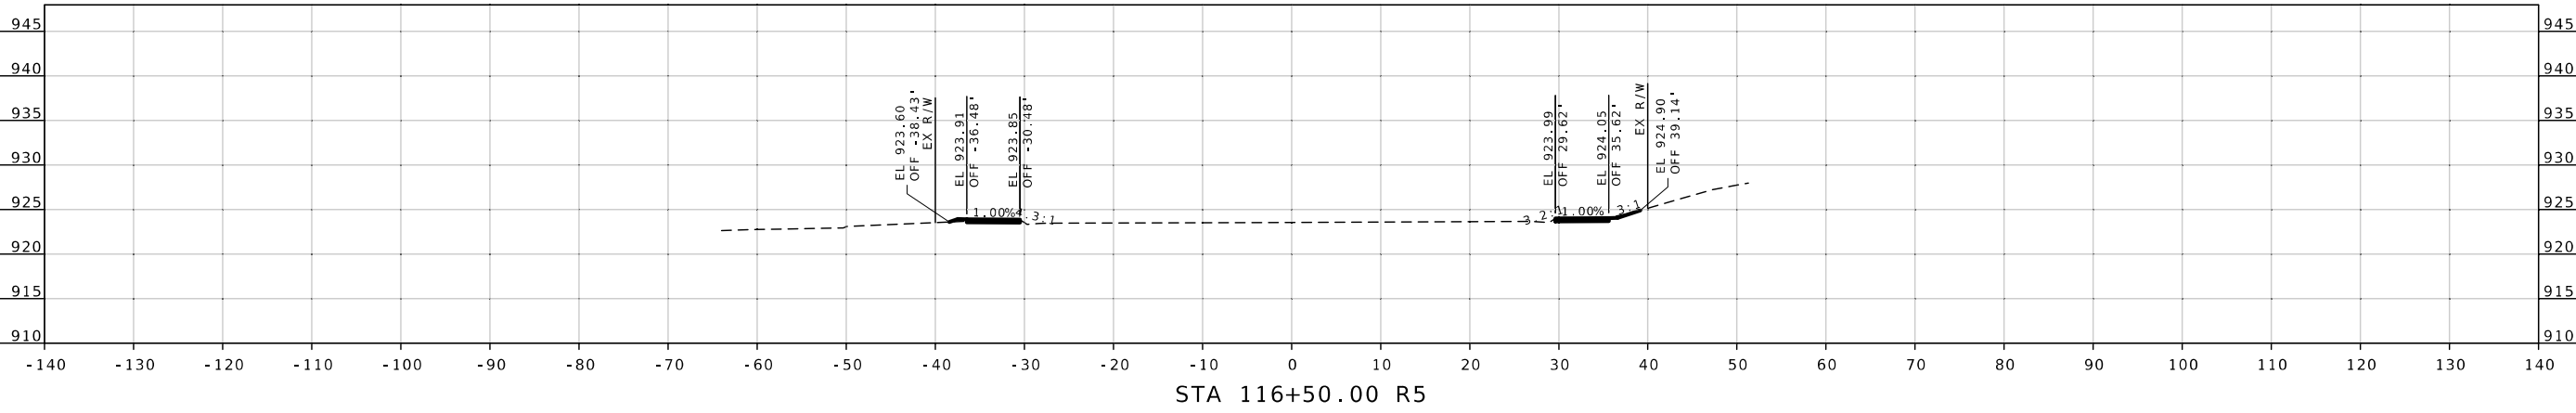

STA 116+50.00 R5

☉ RTE 69

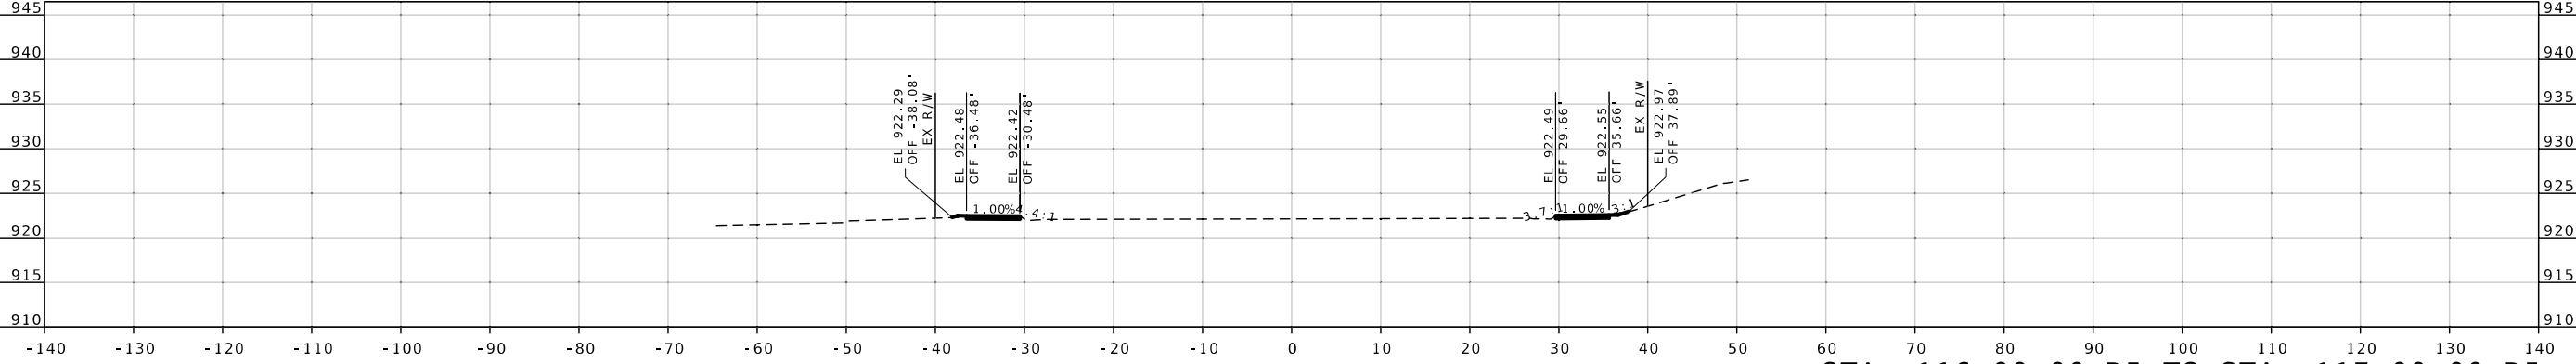

STA 116+00.00 R5

STA. 116+00.00 R5 TO STA. 117+00.00 R5



03/09/2026 9:03:22 AM
CLARK HARTMANN - CIVIL
MO-PE-2023008265

DATE PREPARED
3/5/2026

ROUTE 69	STATE MO
DISTRICT KC	SHEET NO. 23




COUNTY
CLAY

JOB NO.
JKU0097

CONTRACT ID.


PROJECT NO.

BRIDGE NO.

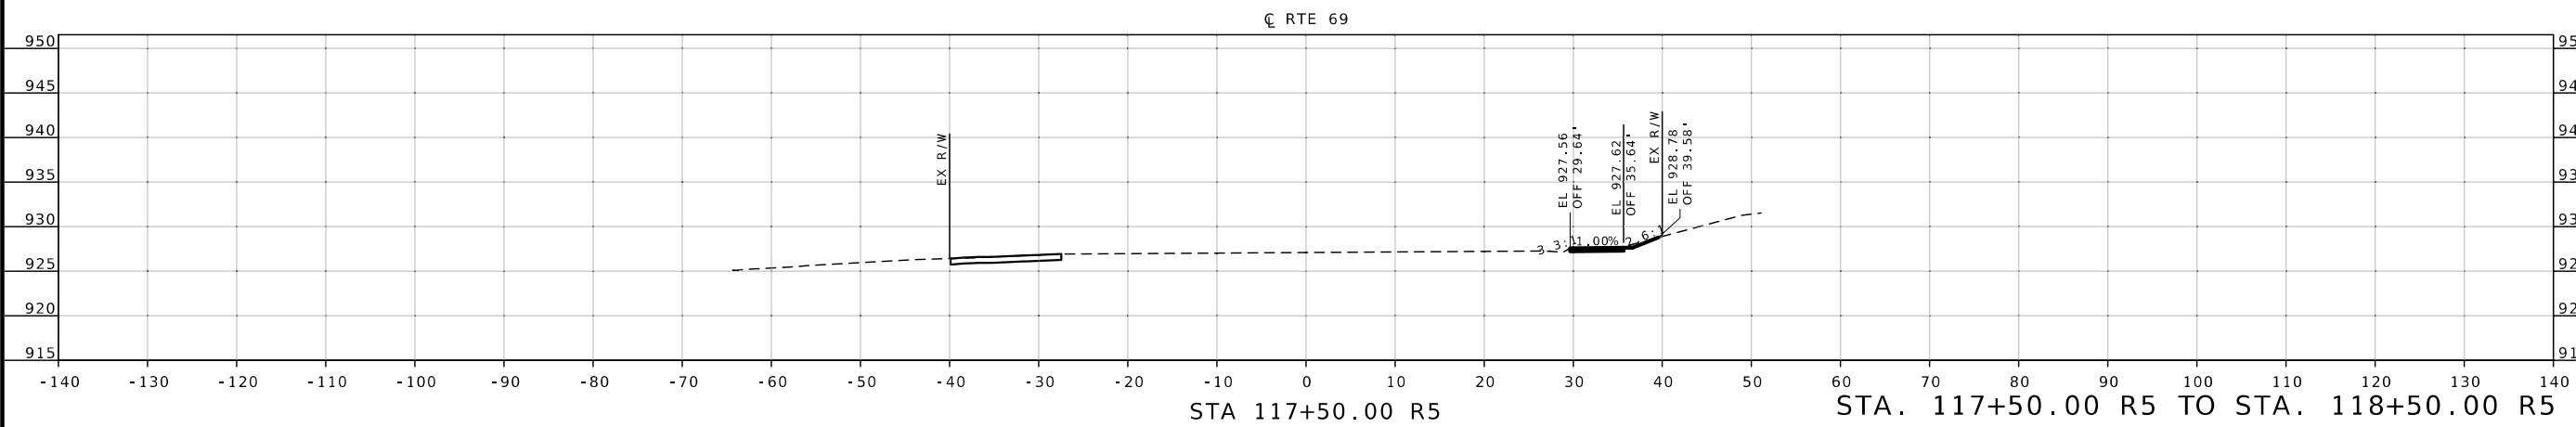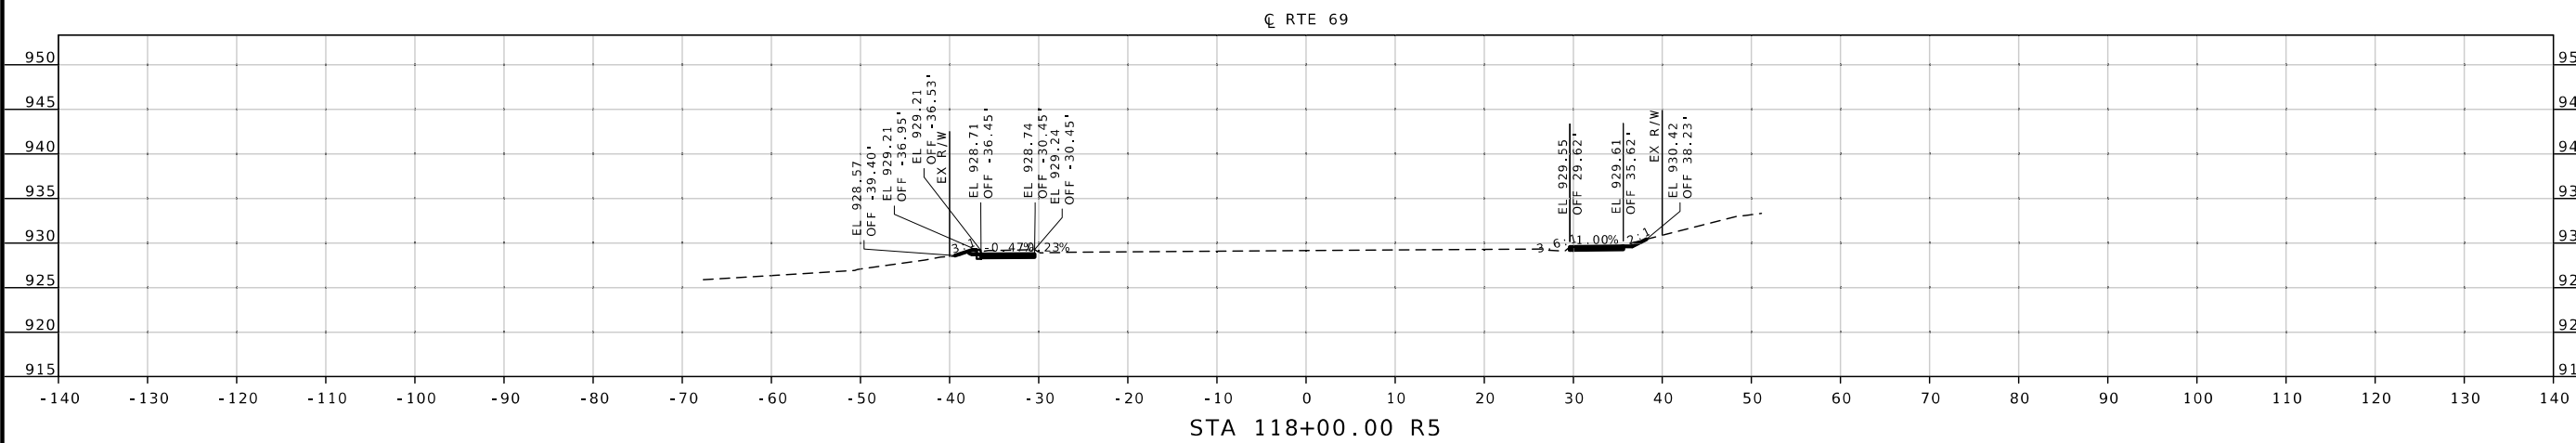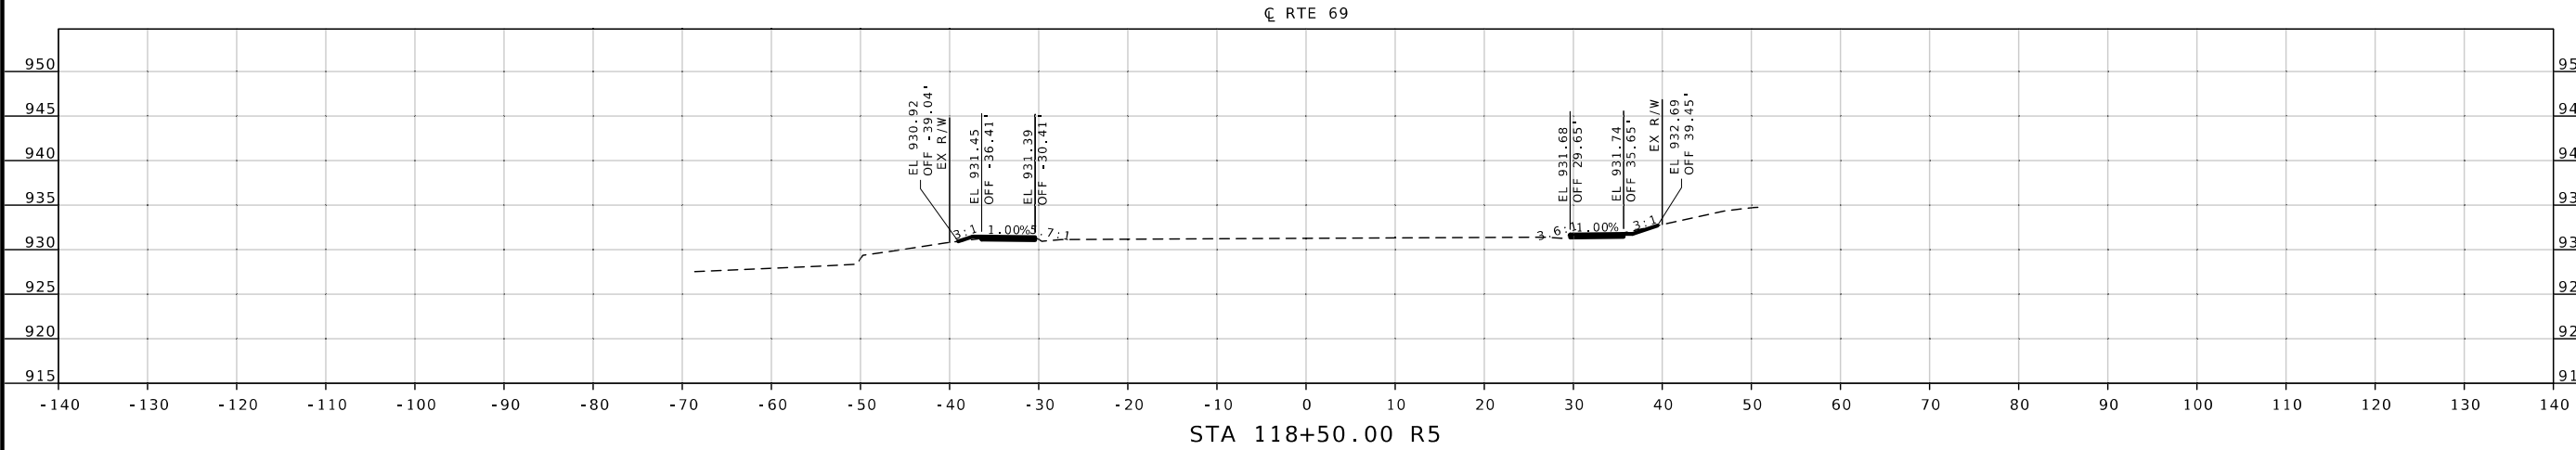

DESCRIPTION


MISSOURI HIGHWAYS AND TRANSPORTATION COMMISSION



105 WEST CAPITOL
JEFFERSON CITY, MO 65102
1-888-ASK-MODOT (1-888-275-6636)

DATE

STA 117+50.00 R5 STA. 117+50.00 R5 TO STA. 118+50.00 R5

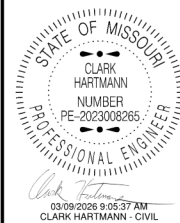

DATE PREPARED
03/09/2026 9:05:37 AM
CLARK HARTMANN CIVIL
MO-PE-2023008265

3/5/2026

ROUTE STATE
69 MO

DISTRICT SHEET NO.
KC 28

COUNTY
CLAY

JOB NO.
JKU0097

CONTRACT ID.

PROJECT NO.

BRIDGE NO.

DESCRIPTION

DATE

MISSOURI HIGHWAYS AND TRANSPORTATION COMMISSION

105 WEST CAPITOL

JEFFERSON CITY, MO 65102

1-888-ASK-MODOT (1-888-275-6636)

CLAY

JKU0097

CONTRACT ID.

PROJECT NO.

BRIDGE NO.

DESCRIPTION


DATE

MISSOURI HIGHWAYS AND TRANSPORTATION COMMISSION


105 WEST CAPITOL

JEFFERSON CITY, MO 65102


1-888-ASK-MODOT (1-888-275-6636)

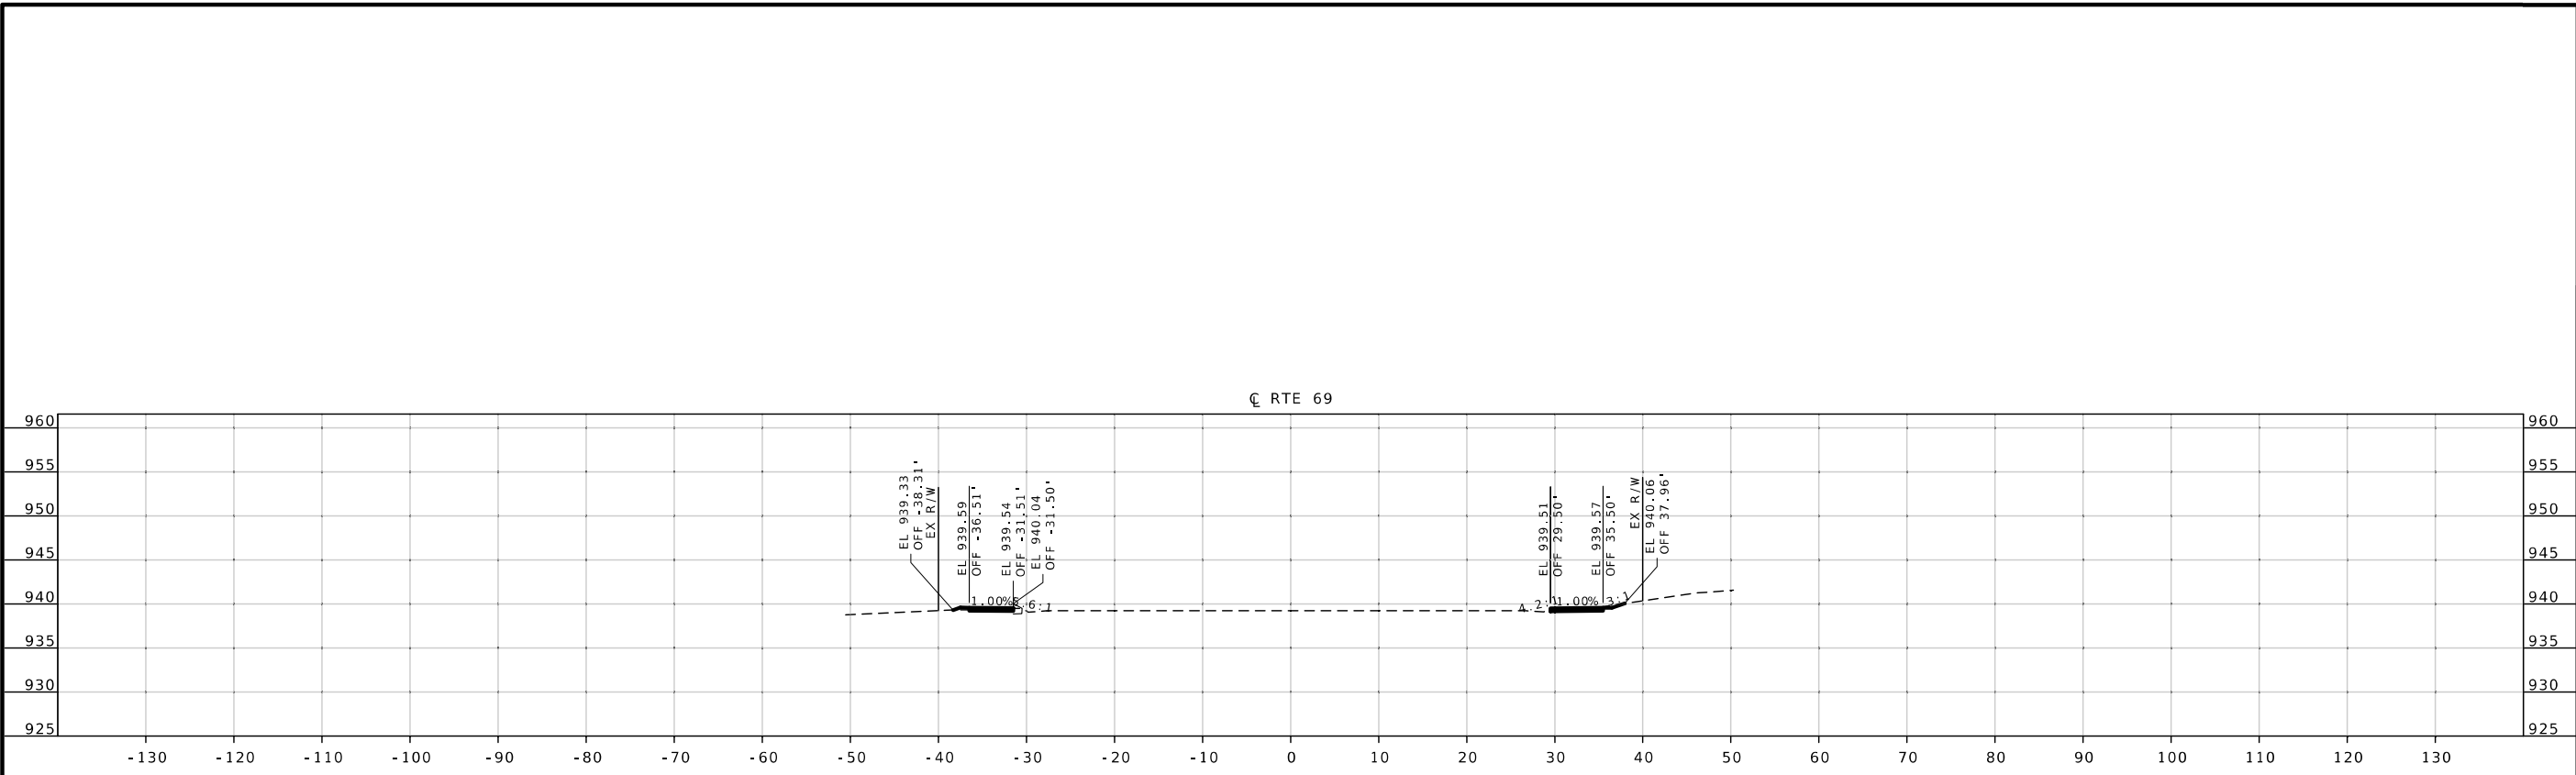

STA 121+30.36 R5

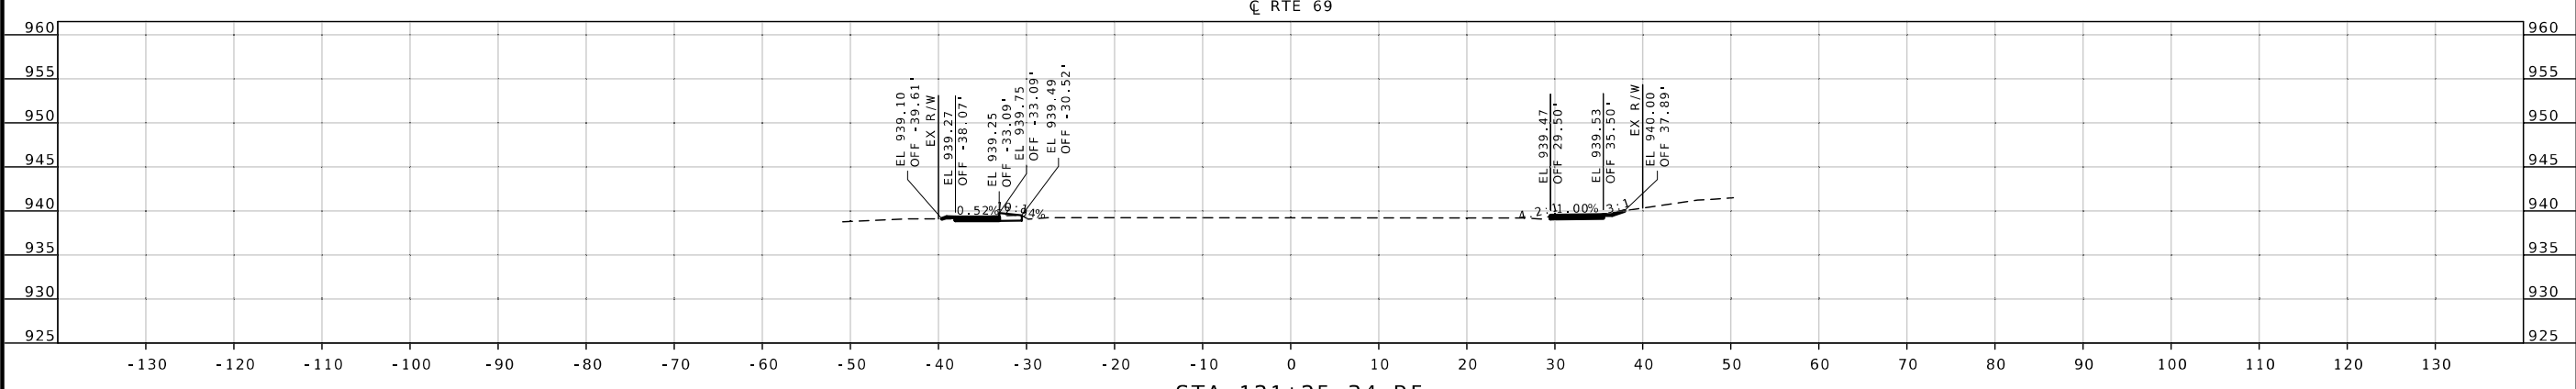


STA 121+25.34 R5

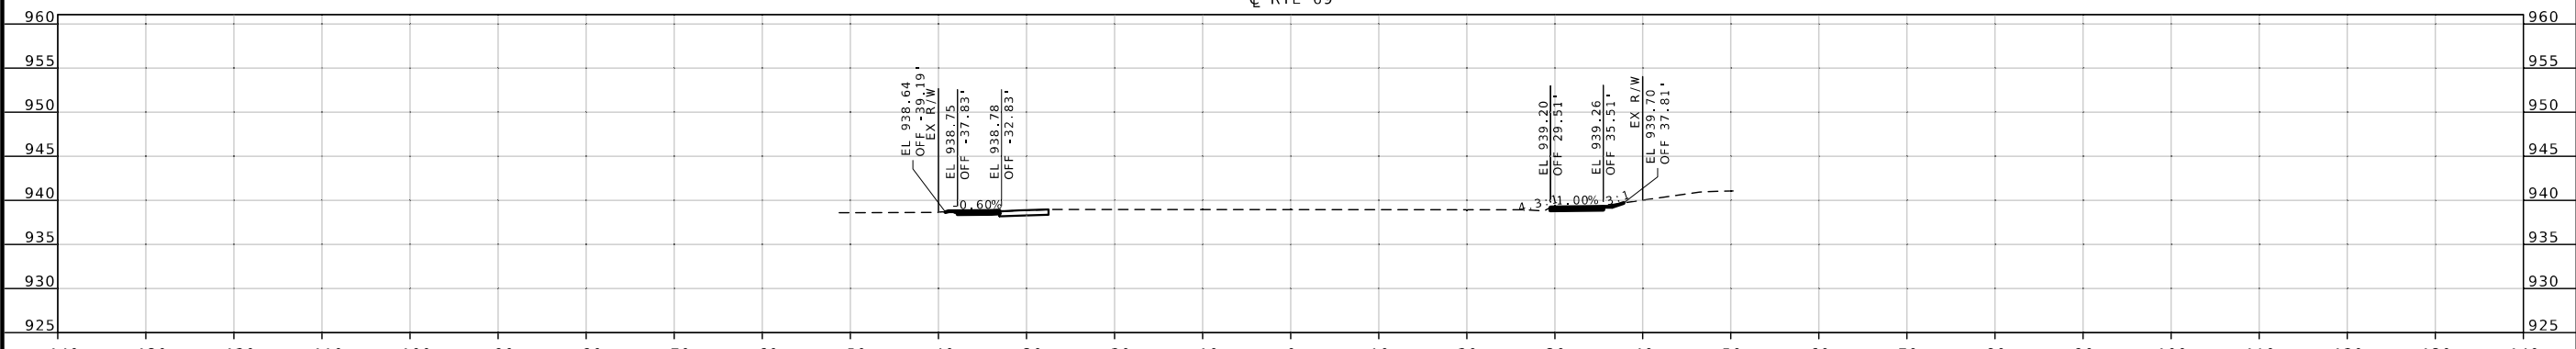

STA 121+00.00 R5

STA. 121+00.00 R5 TO STA. 121+30.36 R5

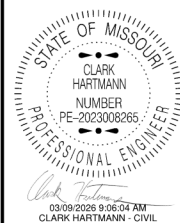


DATE PREPARED
3/5/2026




ROUTE STATE
69 MO
DISTRICT SHEET NO.
KC 29

COUNTY
CLAY
JOB NO.
JKU0097
CONTRACT ID.


PROJECT NO.
BRIDGE NO.

DESCRIPTION	DATE

MISSOURI HIGHWAYS AND TRANSPORTATION COMMISSION

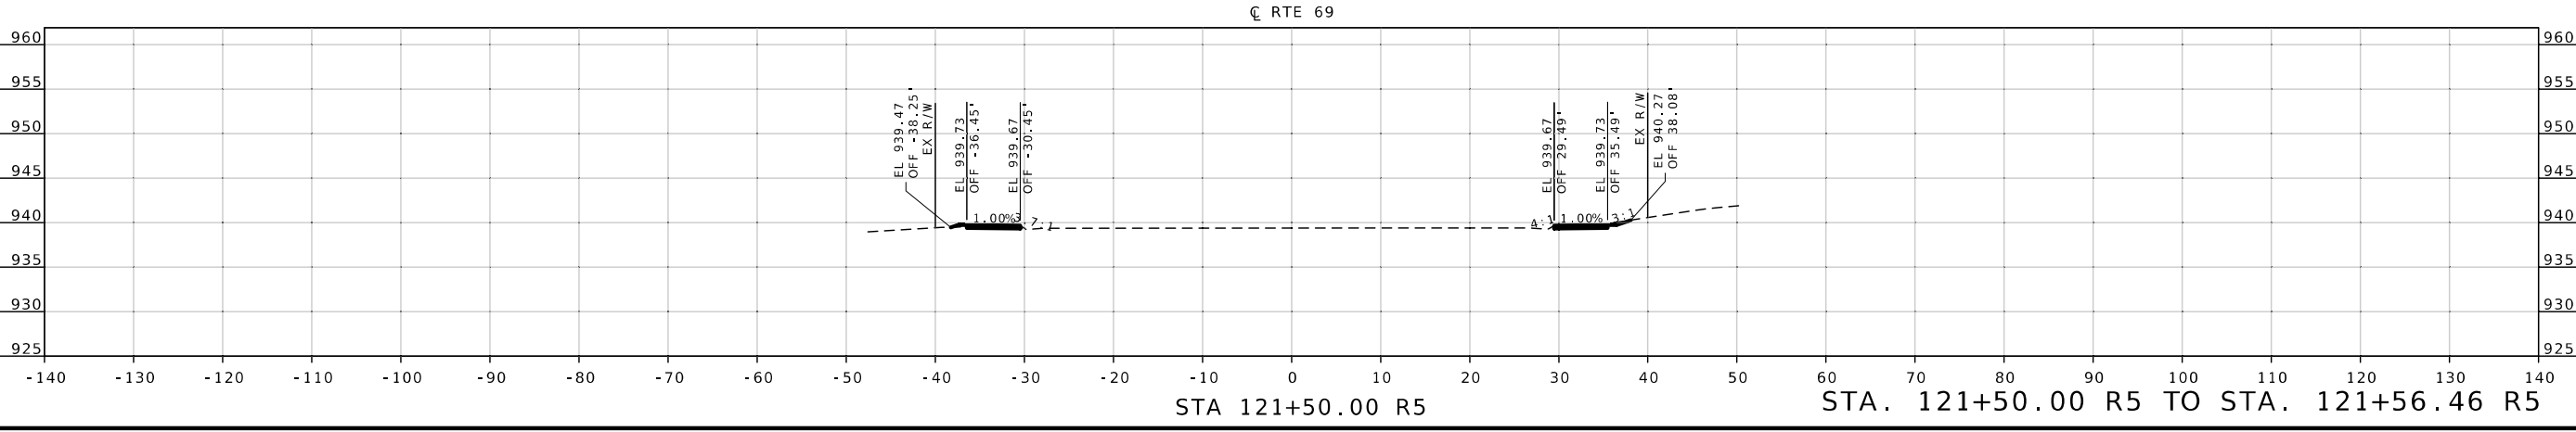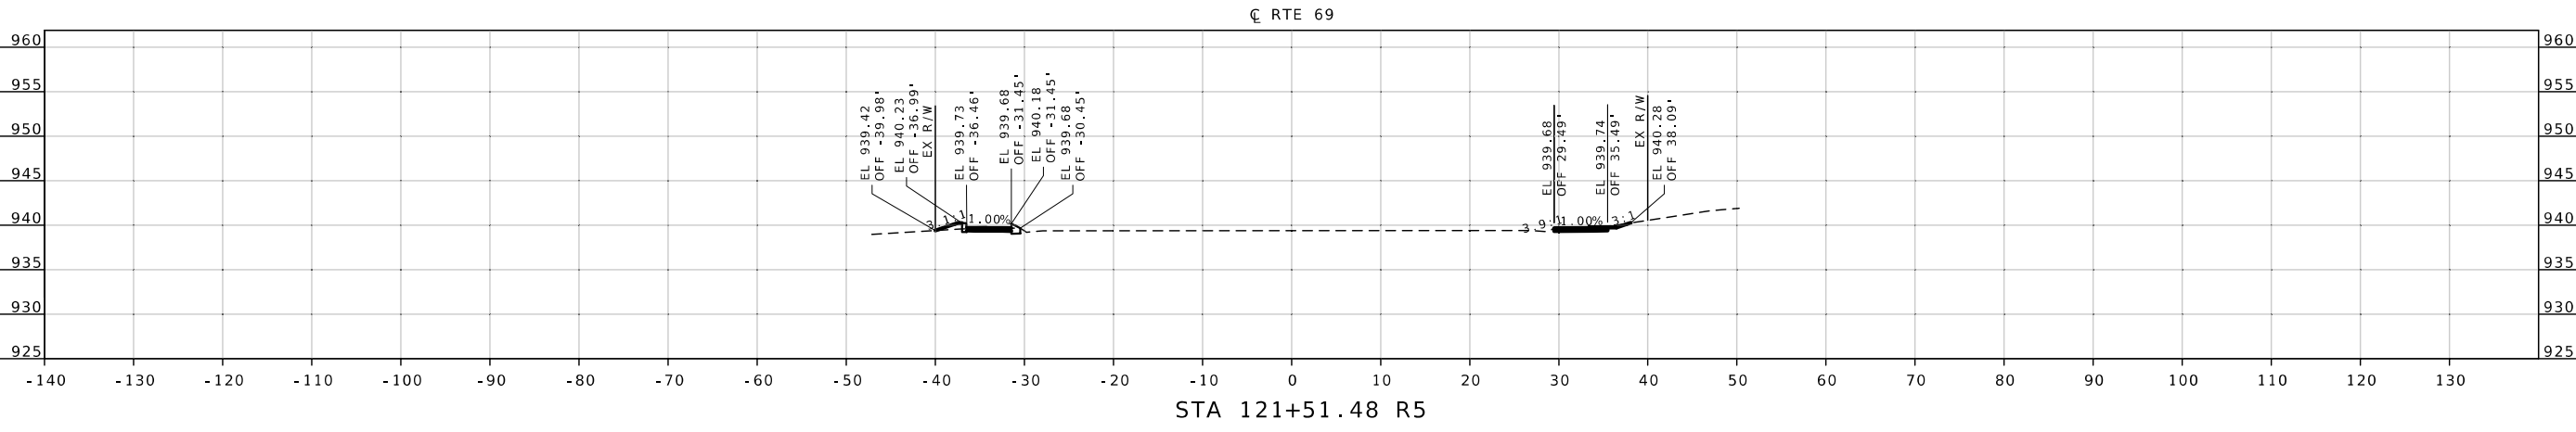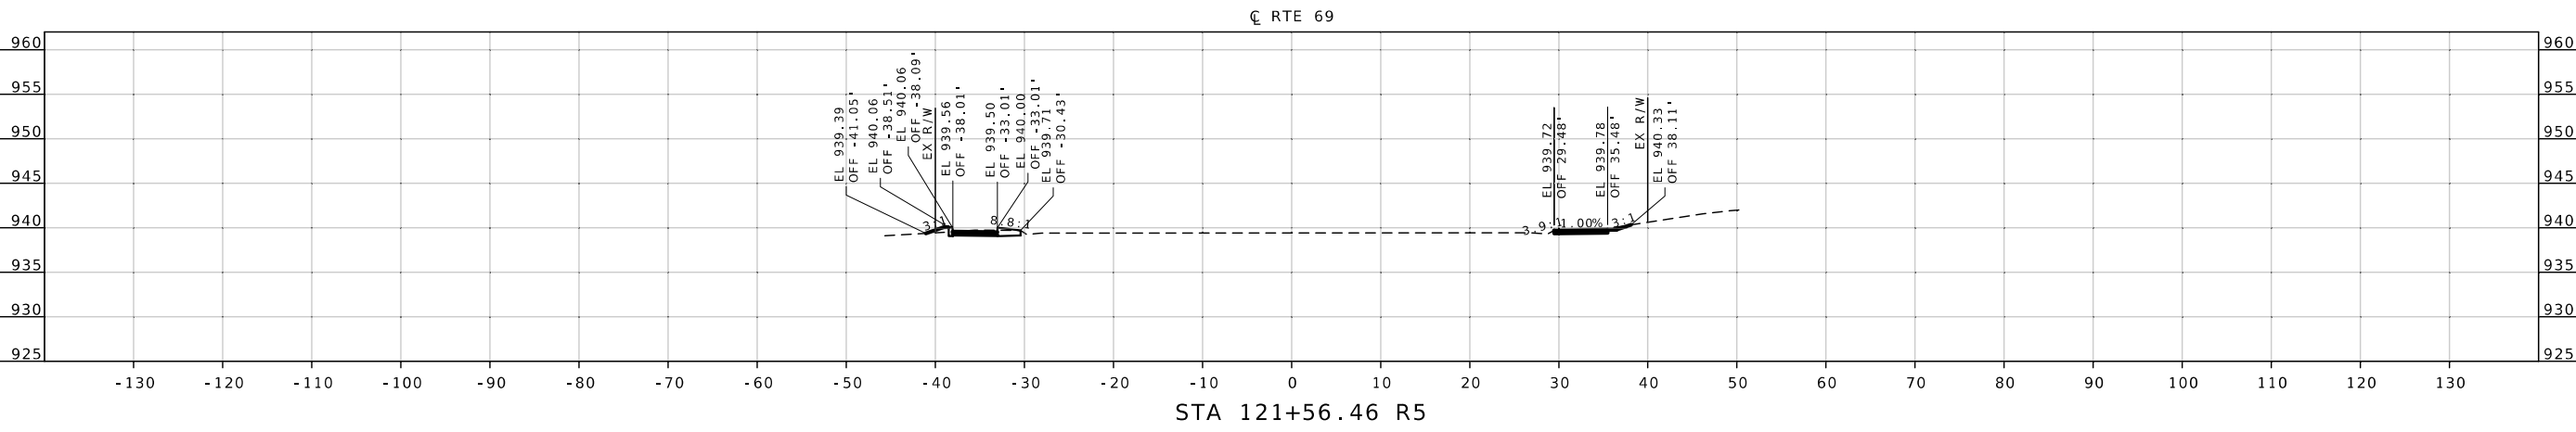 105 WEST CAPITOL
 JEFFERSON CITY, MO 65102
 1-888-ASK-MODOT (1-888-275-6636)

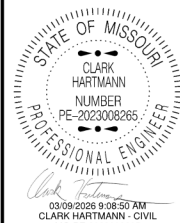

STA. 121+50.00 R5 TO STA. 121+56.46 R5



DATE PREPARED
3/5/2026

ROUTE 69 STATE MO
DISTRICT KC SHEET NO. 34




COUNTY CLAY
JOB NO. JKU0097
CONTRACT ID.

PROJECT NO.
BRIDGE NO.

DATE	DESCRIPTION

MISSOURI HIGHWAYS AND TRANSPORTATION COMMISSION

 105 WEST CAPITOL
 JEFFERSON CITY, MO 65102
 1-888-ASK-MODOT (1-888-275-6636)

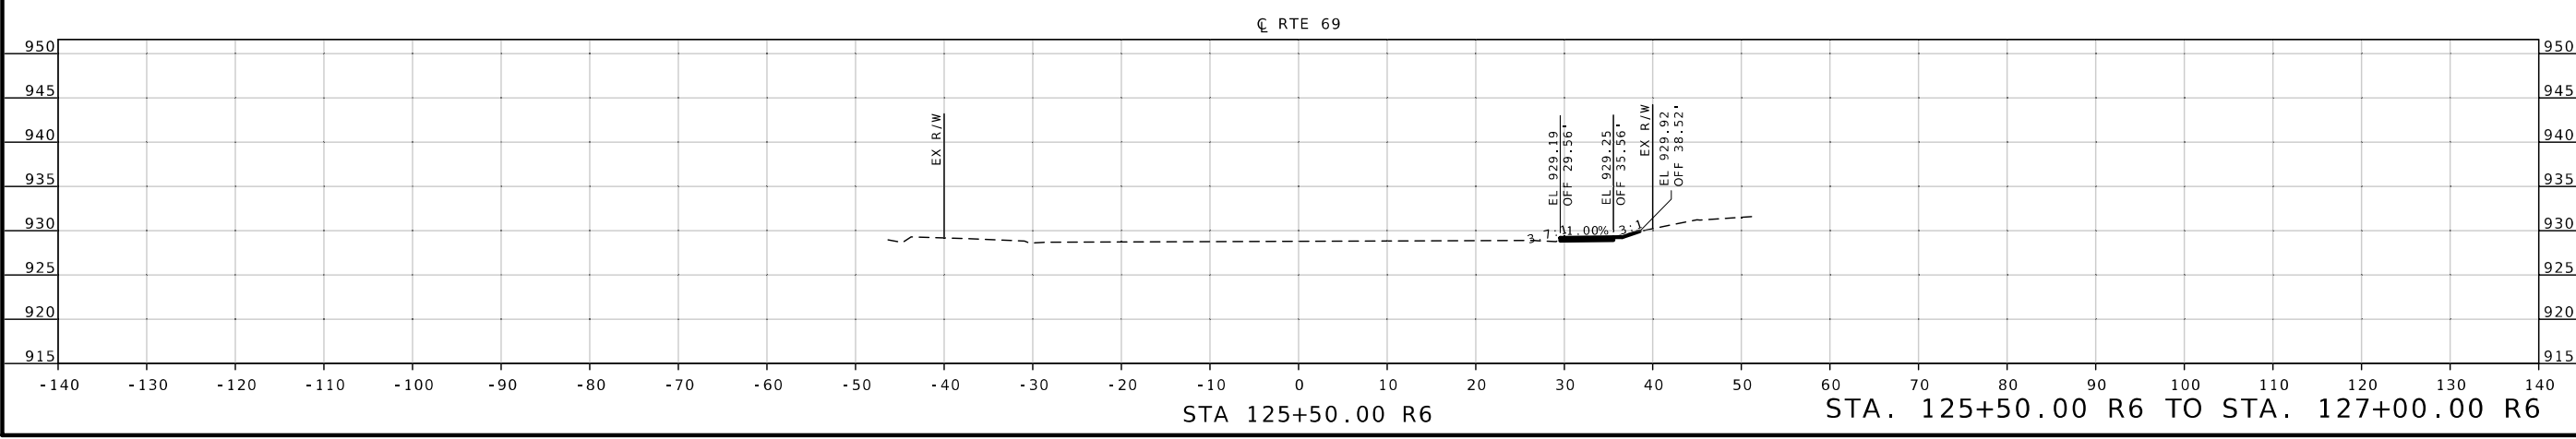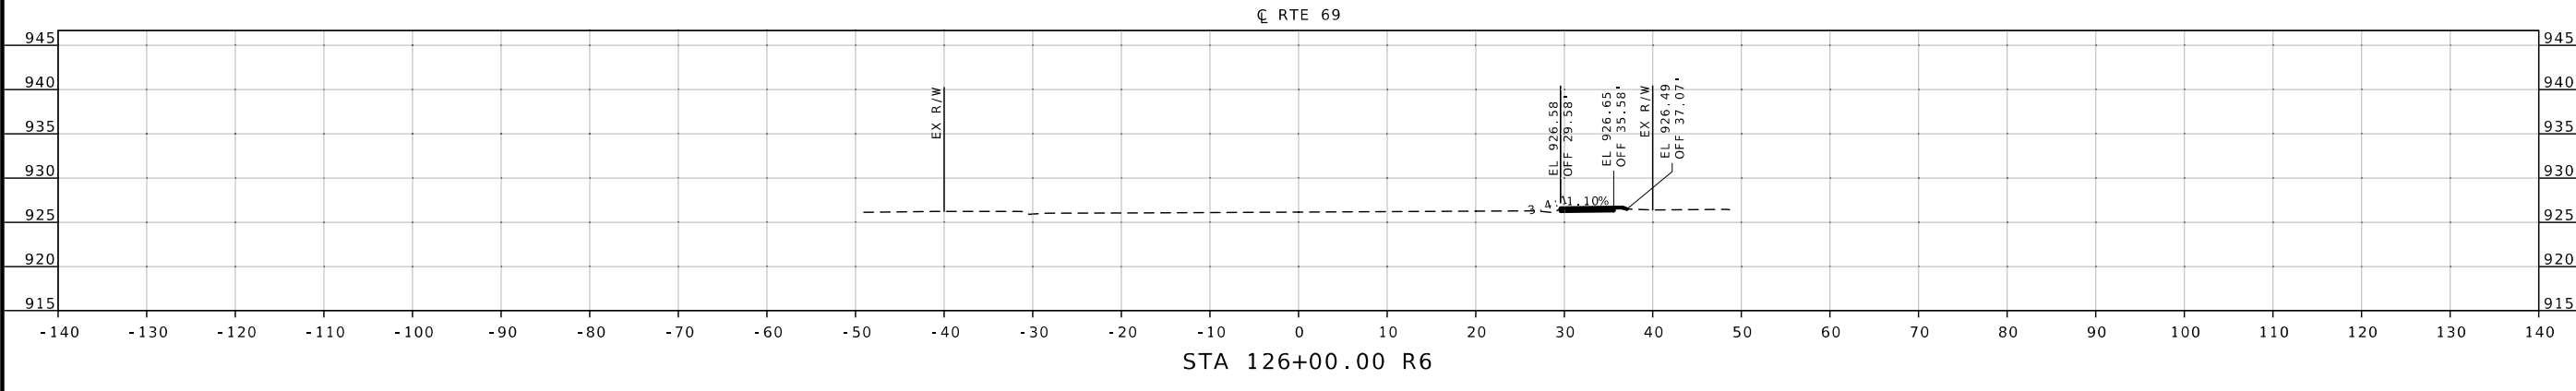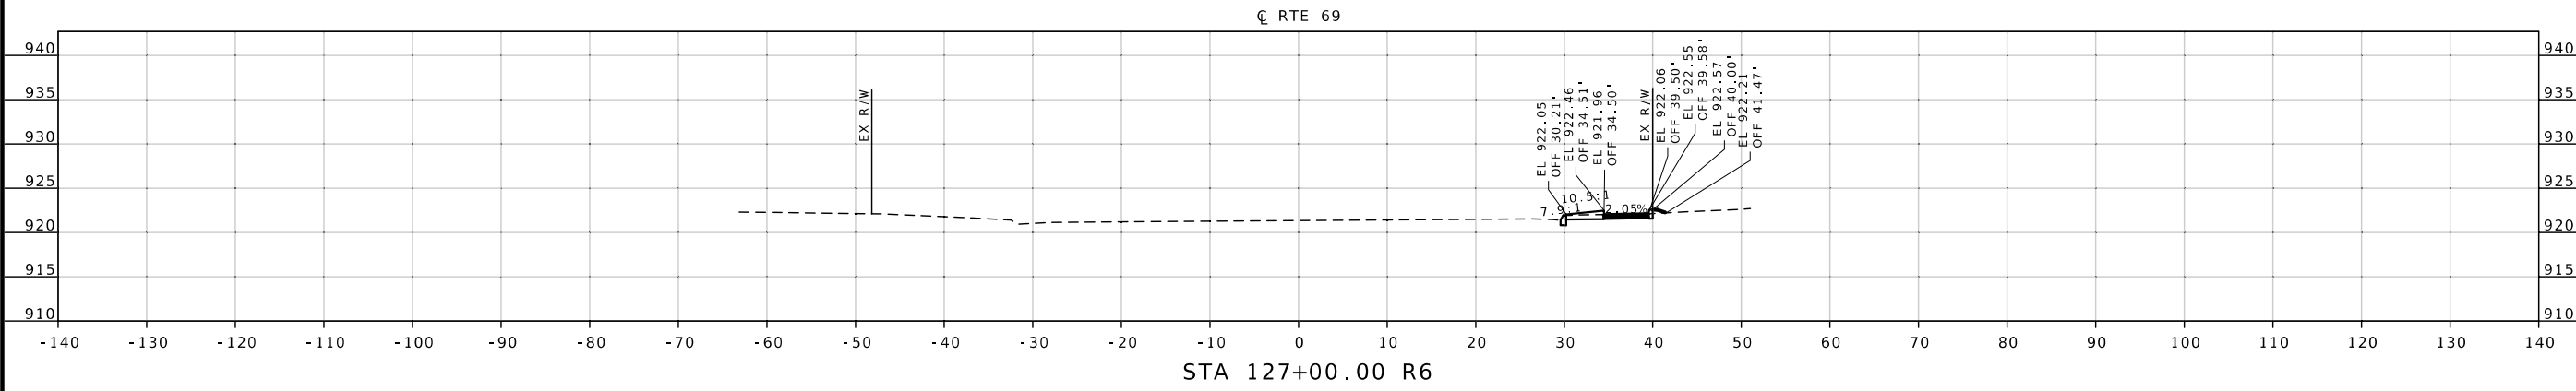

STA. 125+50.00 R6 TO STA. 127+00.00 R6

