

THE SHEET HAS BEEN
 REPRODUCED
 ELECTRONICALLY.

DATE PREPARED
 2/27/2026

ROUTE STATE
 D MO

DISTRICT SHEET NO.
 SW 1

COUNTY
 BATES

JOB NO.
 JSR0134

CONTRACT ID.

PROJECT NO.


BRIDGE NO.

DESCRIPTION

DATE

MISSOURI HIGHWAYS AND TRANSPORTATION COMMISSION

105 WEST CAPITOL
 JEFFERSON CITY, MO 65102
 1-888-ASK-MODOT (1-888-275-6636)

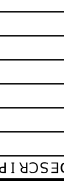

Cut Area 0.0 SF
 Cut Vol. 0 CY

FIII Area 43.4 SF
 FIII Vol. 5 CY

900
895
890
885
880
875
870
865
860
855

140
130
120
110
100
90
80
70
60
50
40
30
20
10
0
-10
-20
-30
-40
-50
-60
-70
-80
-90
-100
-110
-120
-130
-140

STA 2+55.43

-2.00%

3:1

EL 869.18
 OFF -55.01'

EL 877.71
 OFF -27.13'

EL 878.09
 OFF -16.97'

Cut Area 0.0 SF
 Cut Vol. 0 CY

FIII Area 4.2 SF
 FIII Vol. 2 CY

900
895
890
885
880
875
870
865
860
855

140
130
120
110
100
90
80
70
60
50
40
30
20
10
0
-10
-20
-30
-40
-50
-60
-70
-80
-90
-100
-110
-120
-130
-140

STA 2+50.00

3.00%

EL 878.09
 OFF -16.97'

Cut Area 0.0 SF
 Cut Vol. 0 CY


FIII Area 0.0 SF
 FIII Vol. 0 CY

900
895
890
885
880
875
870
865
860
855

140
130
120
110
100
90
80
70
60
50
40
30
20
10
0
-10
-20
-30
-40
-50
-60
-70
-80
-90
-100
-110
-120
-130
-140

STA 2+25.54

CROSS SECTIONS
 RTE D

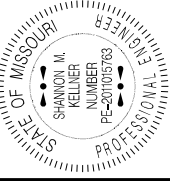

THIS SHEET HAS BEEN
REPRODUCED ELECTRONICALLY.

DATE PREPARED
2/27/2026

ROUTE STATE
D MO

DISTRICT SHEET NO.
SW 2

COUNTY
BATES

JOB NO.
JSR0134

CONTRACT ID.

PROJECT NO.




BRIDGE NO.


DESCRIPTION

DATE

MISSOURI HIGHWAYS AND TRANSPORTATION
COMMISSION

105 WEST CAPITOL
JEFFERSON CITY, MO 65102
1-888-ASK-MODOT (1-888-275-6636)

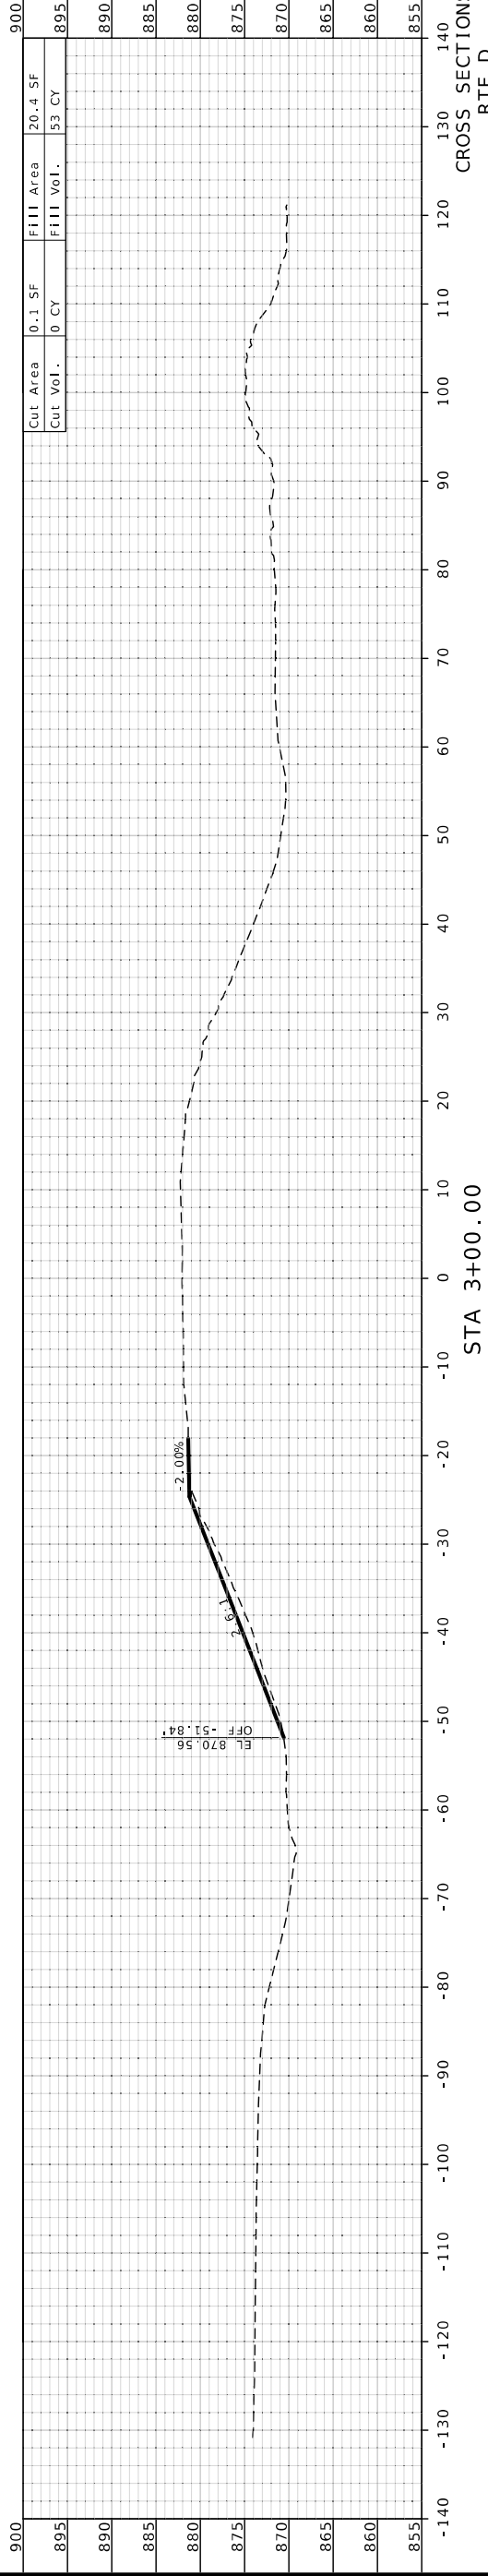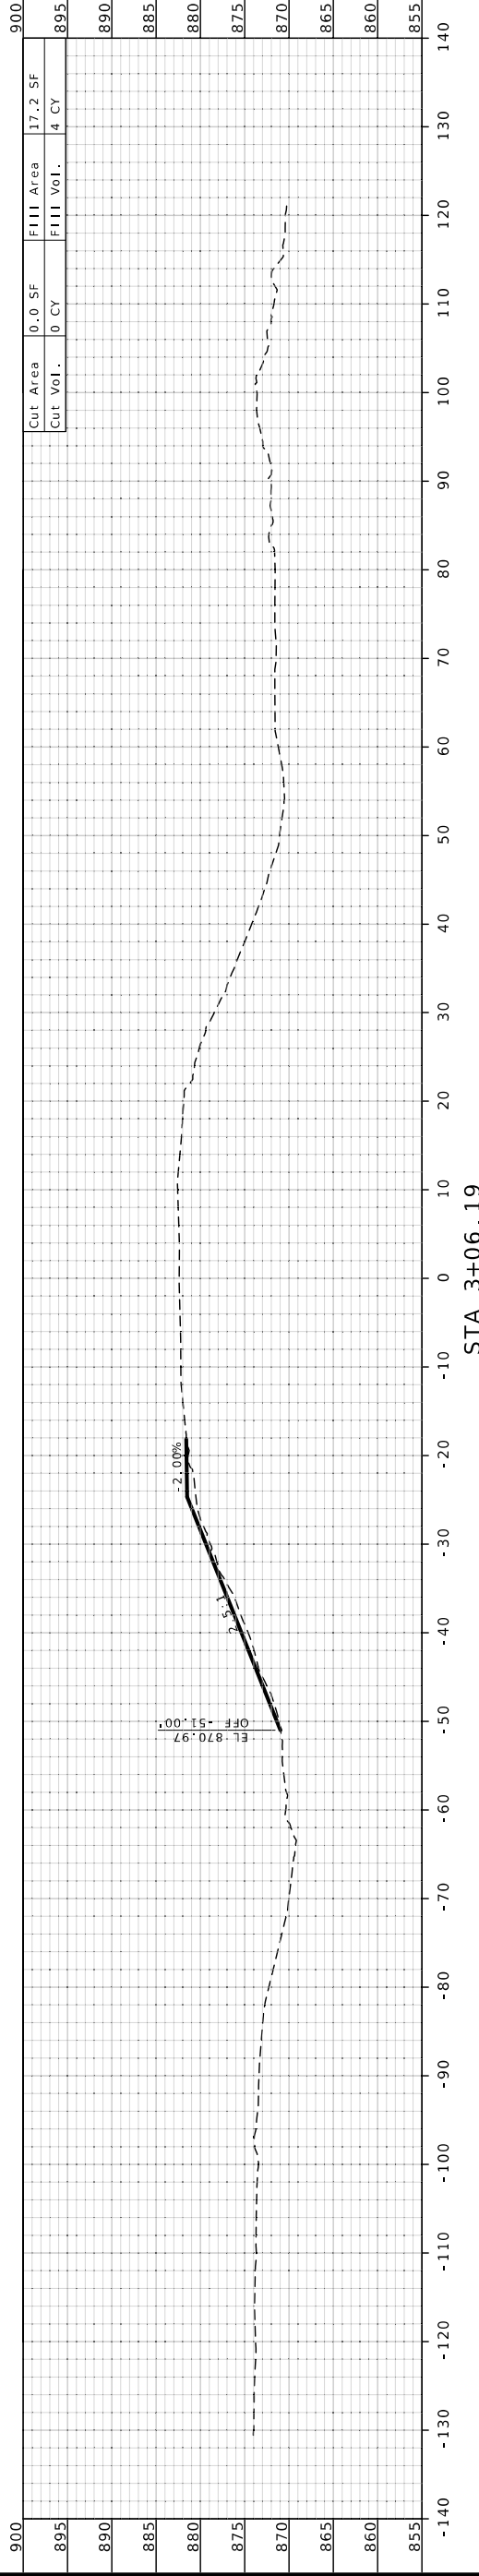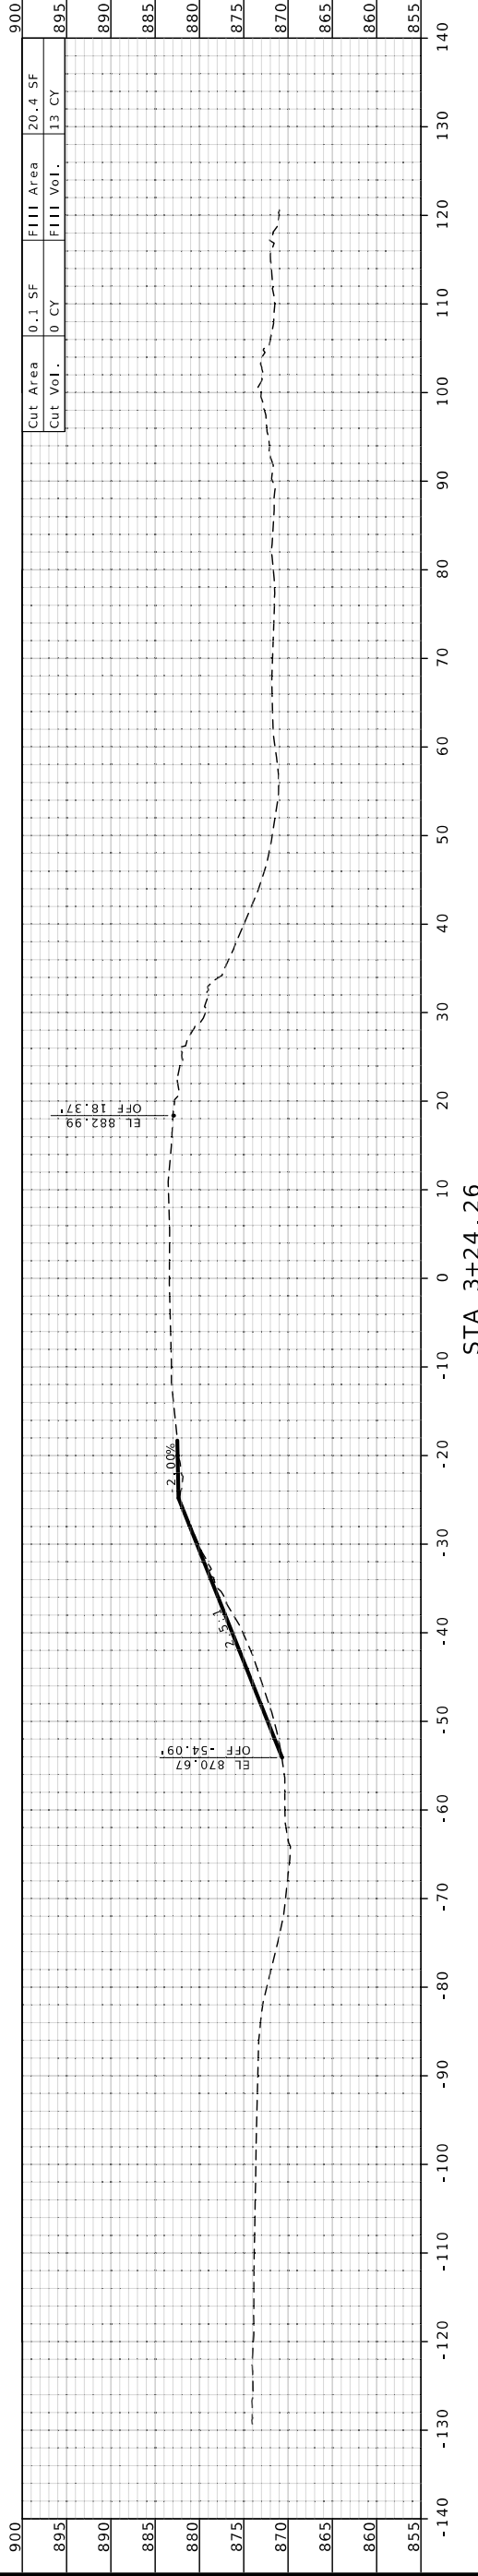

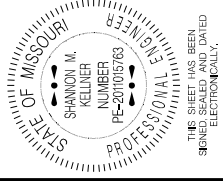

DATE PREPARED
2/27/2026

ROUTE STATE
D MO

DISTRICT SHEET NO.
SW 3

COUNTY
BATES




JOB NO.
JSR0134

CONTRACT ID.


PROJECT NO.

BRIDGE NO.

MISSOURI HIGHWAYS AND TRANSPORTATION COMMISSION
105 WEST CAPITOL
JEFFERSON CITY, MO 65102
1-888-ASK-MODOT (1-888-275-6636)

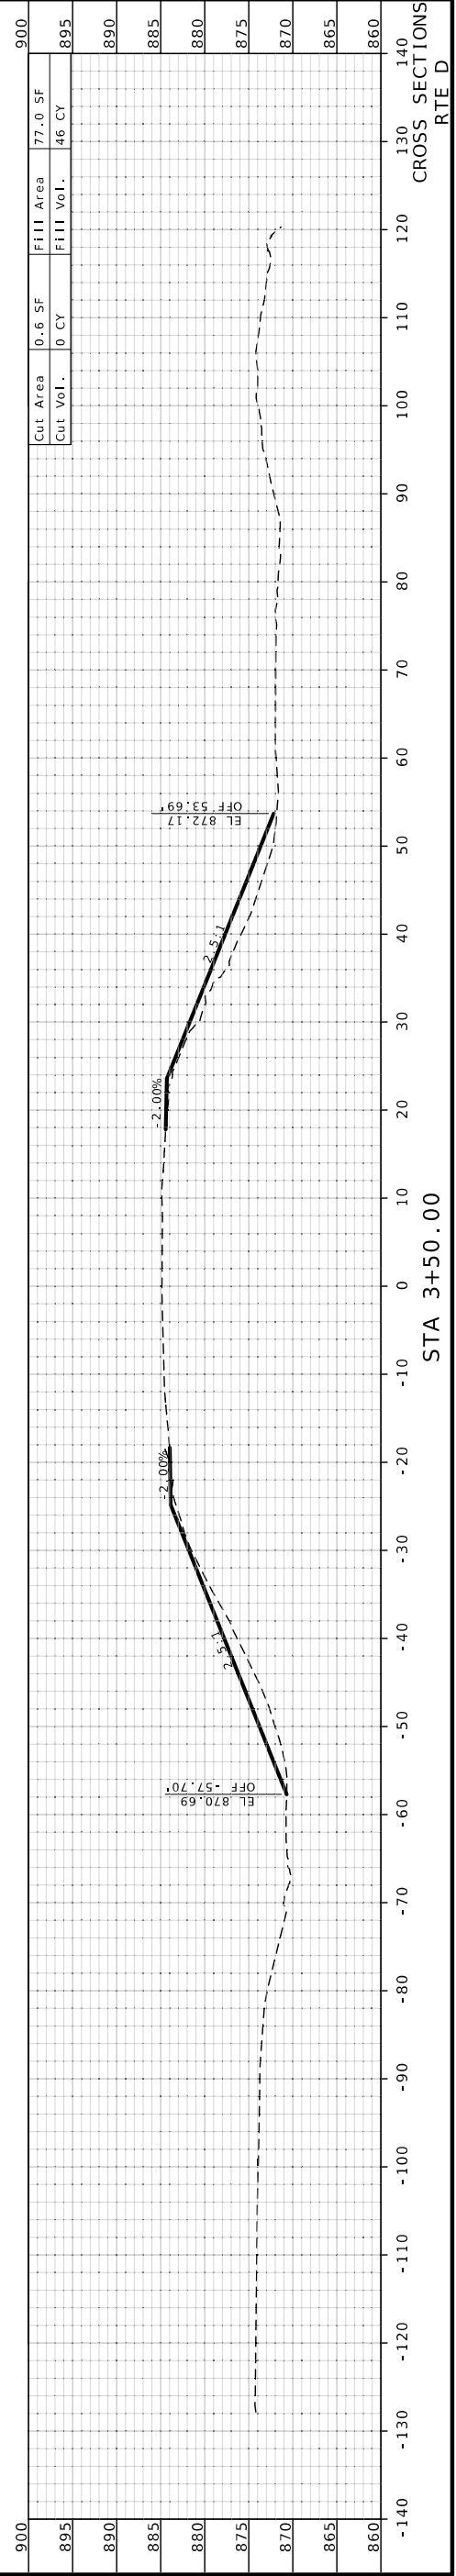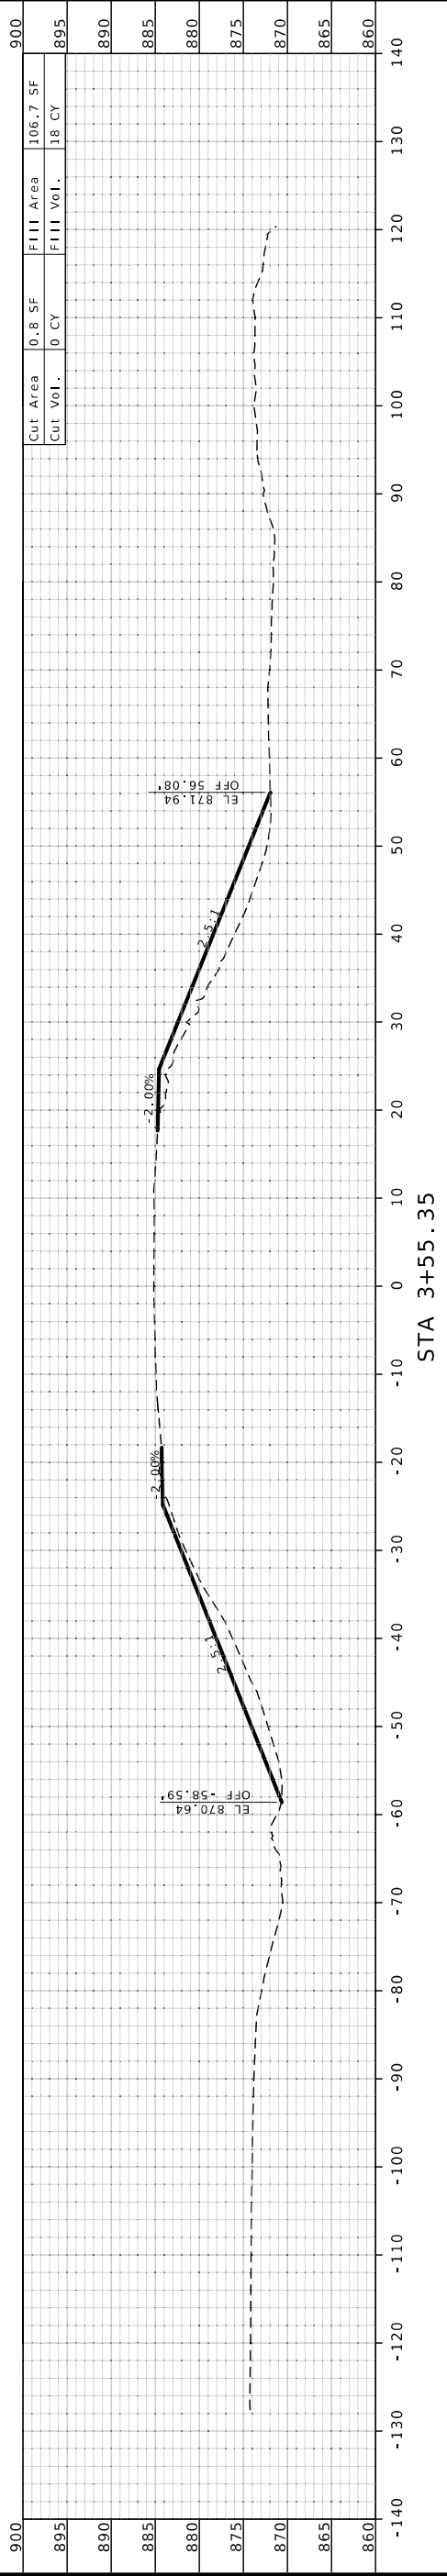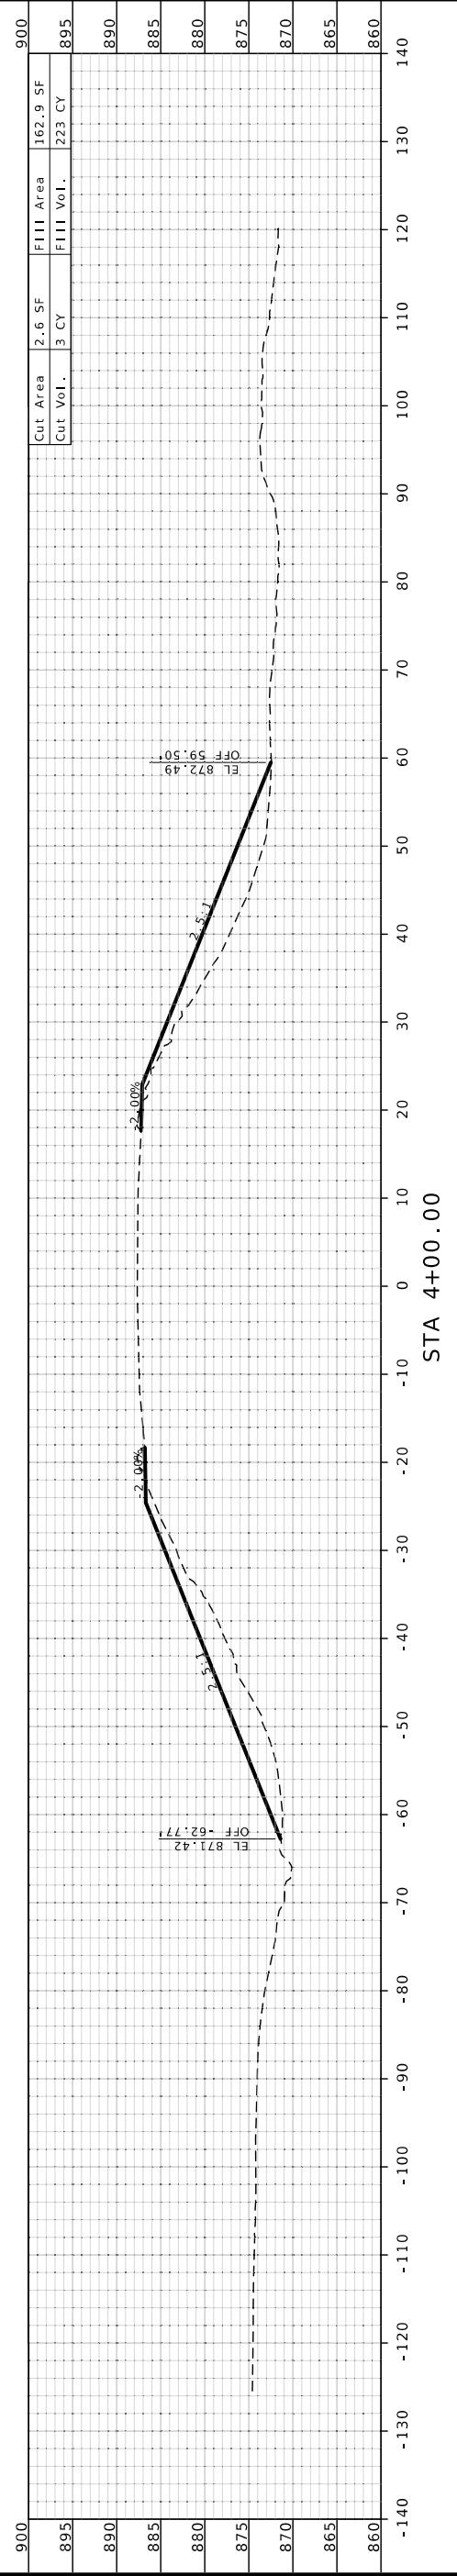

CROSS SECTIONS
RTE D

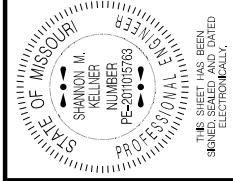

DATE PREPARED
2/27/2026

ROUTE STATE SHEET NO.
D MO 4

COUNTY
BATES




JOB NO.
JSR0134

CONTRACT ID.


PROJECT NO.

BRIDGE NO.

MISSOURI HIGHWAYS AND TRANSPORTATION COMMISSION
 105 WEST CAPITOL
 JEFFERSON CITY, MO 65102
 1-888-ASK-MODOT (1-888-275-6636)

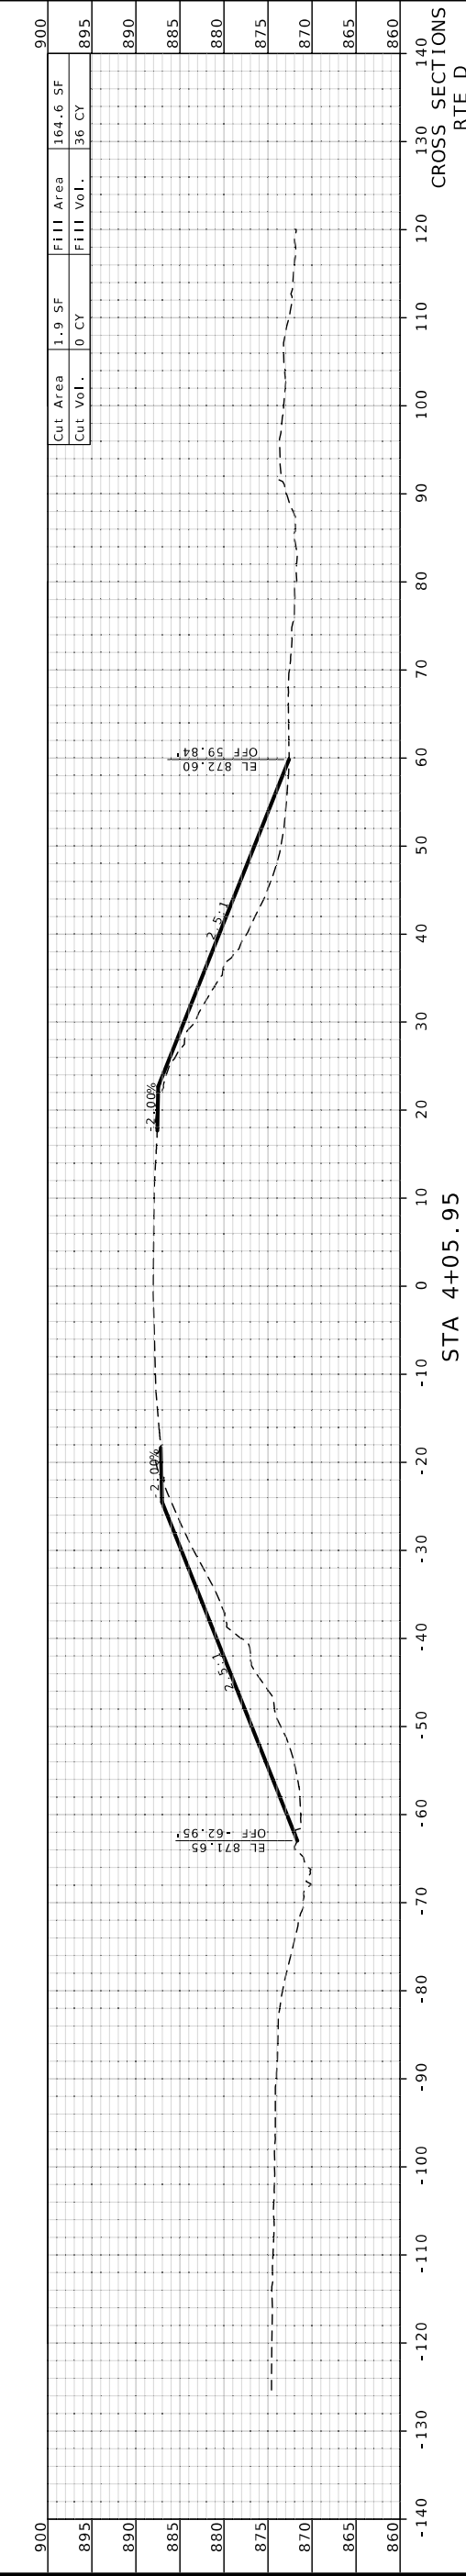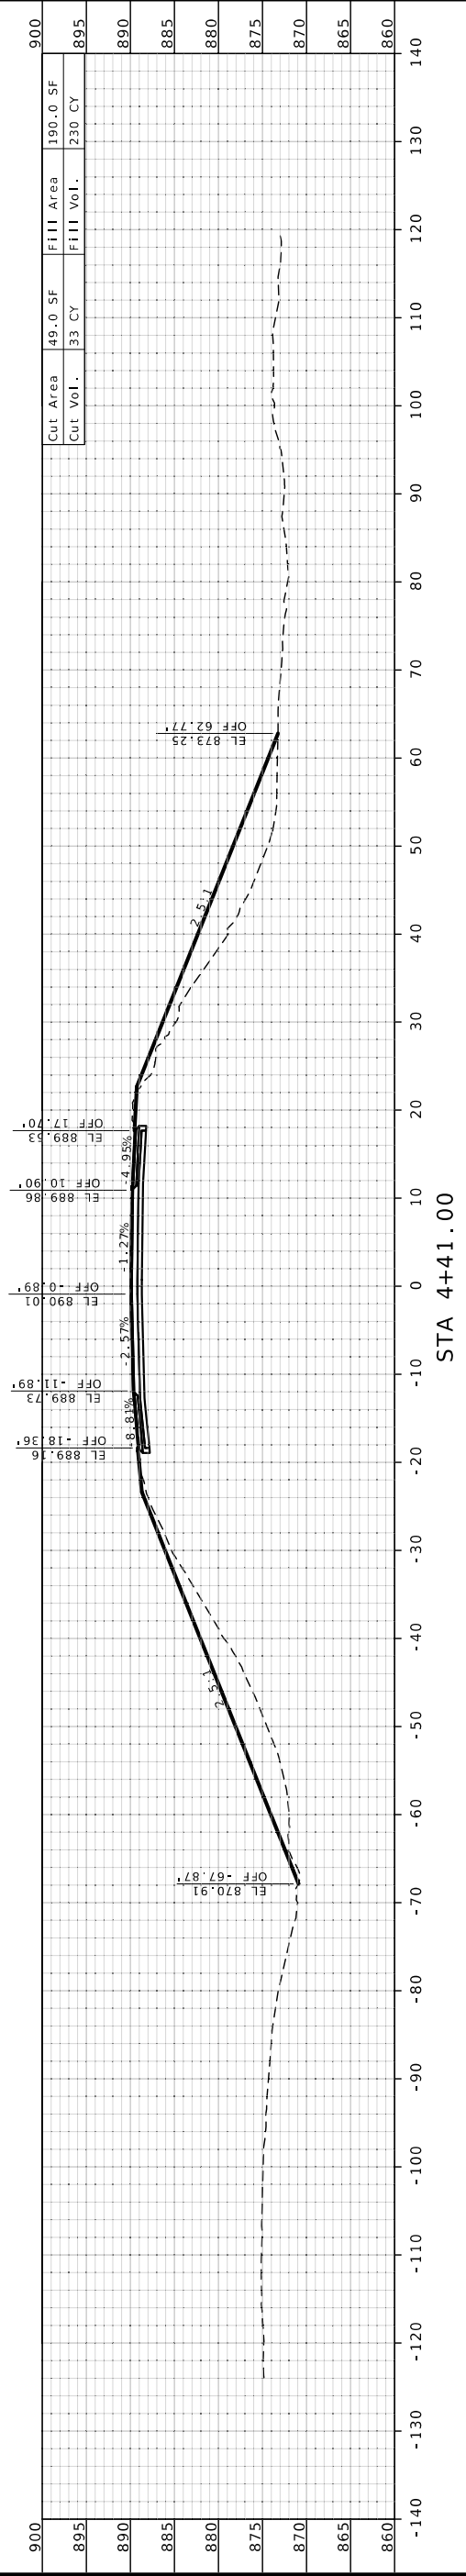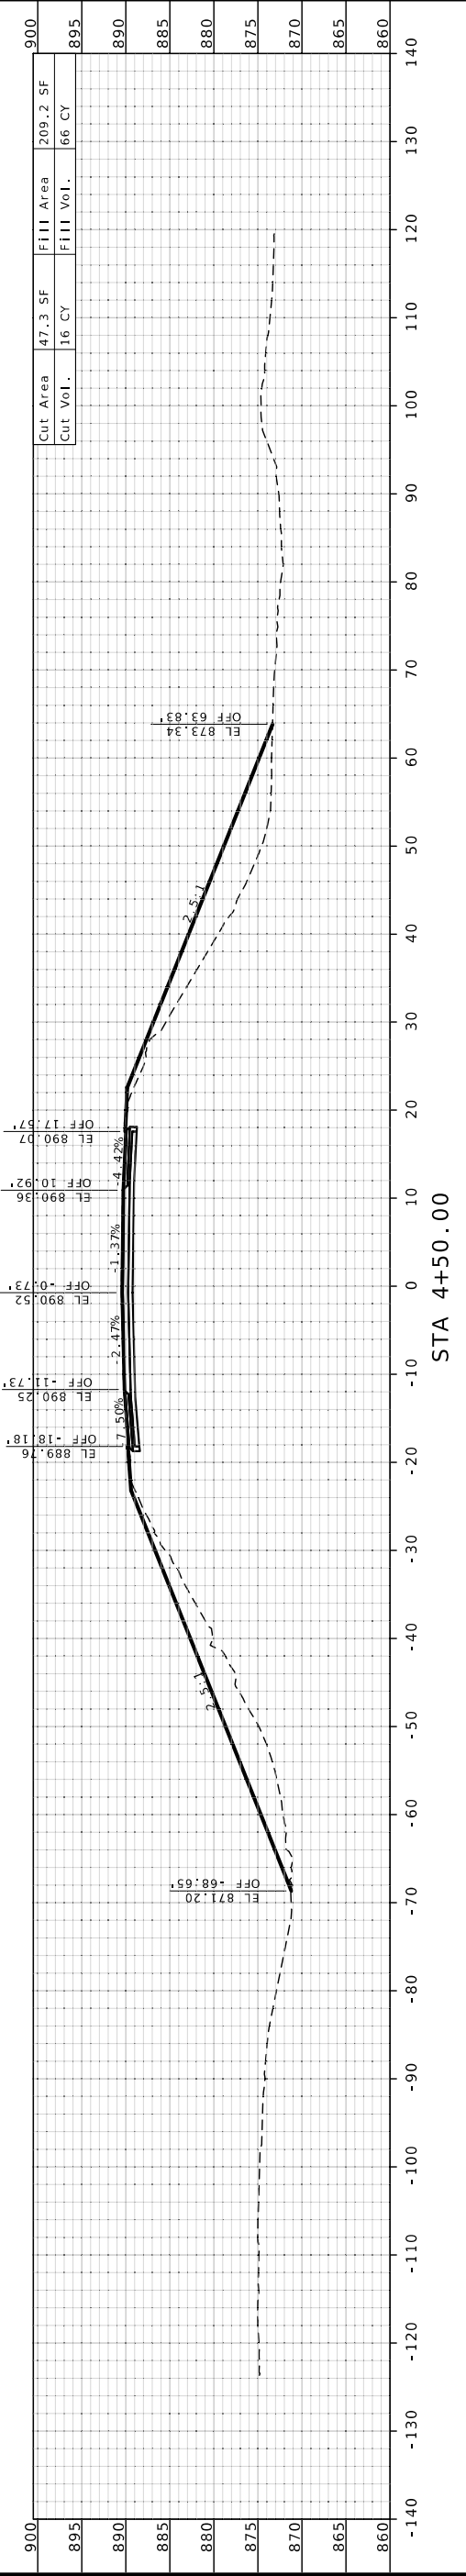

CROSS SECTIONS
RTE D

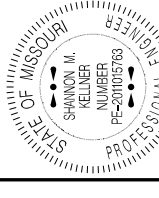

THIS SHEET HAS BEEN
REPRODUCED ELECTRONICALLY

DATE PREPARED
2/27/2026

ROUTE STATE
D MO

DISTRICT SHEET NO.
SW 5

COUNTY
BATES

JOB NO.
JSR0134





CONTRACT ID.

PROJECT NO.

BRIDGE NO.

DESCRIPTION

DATE

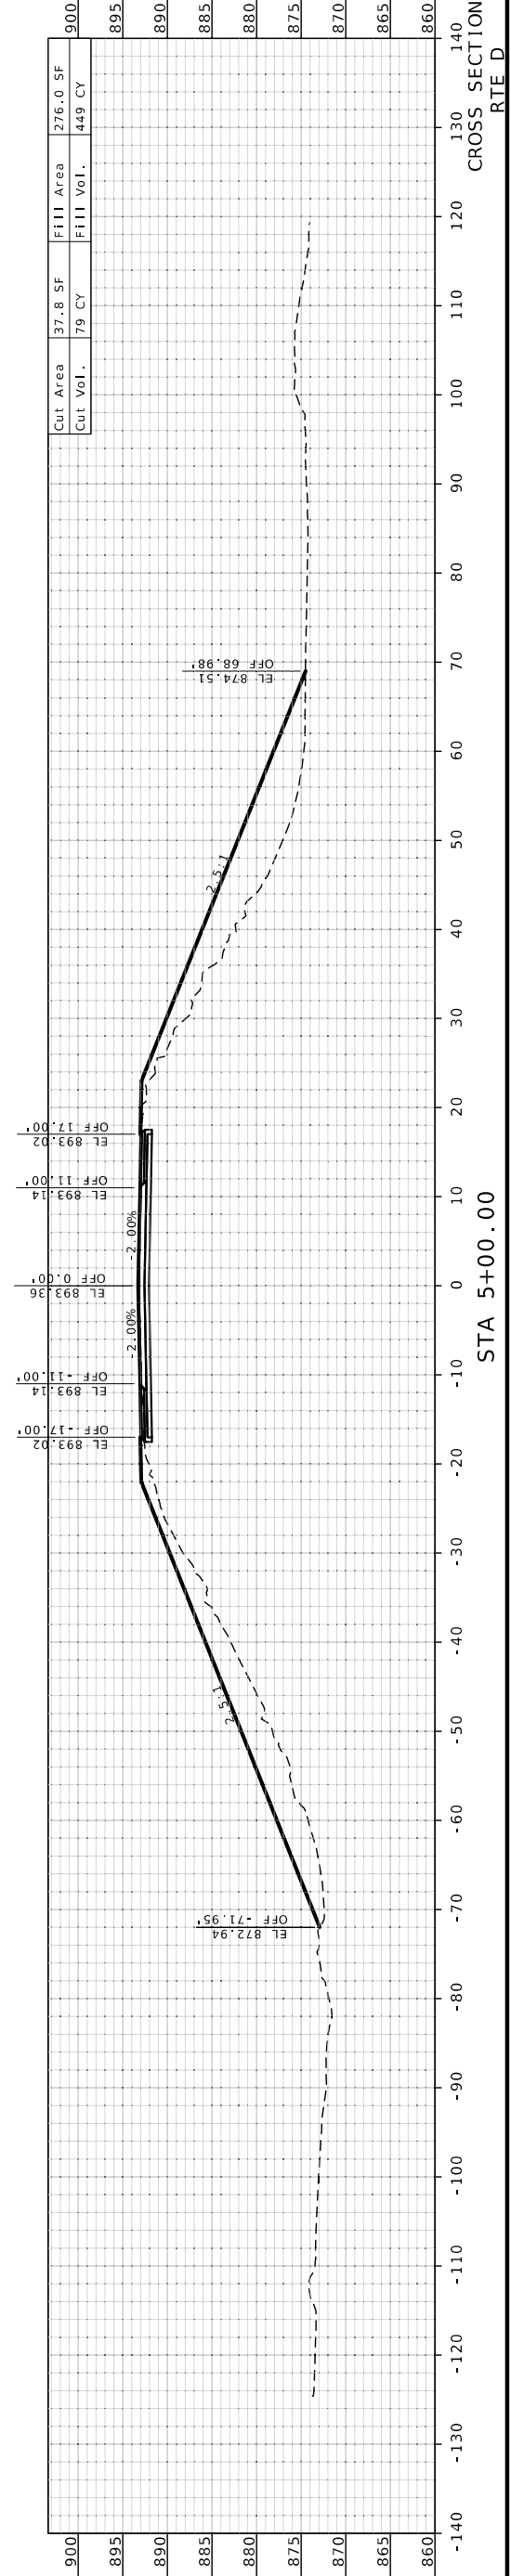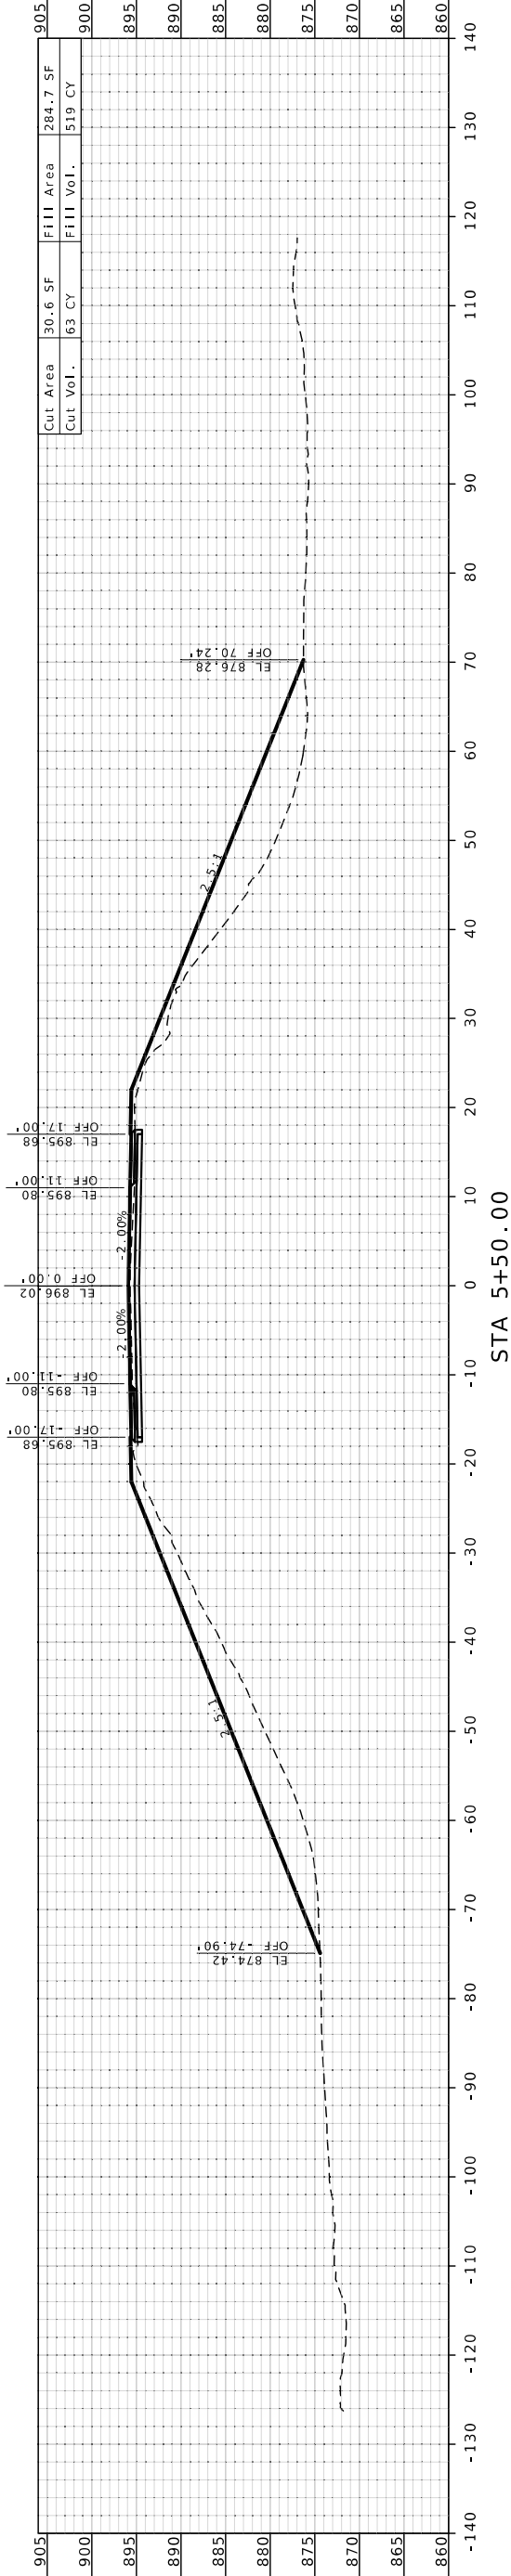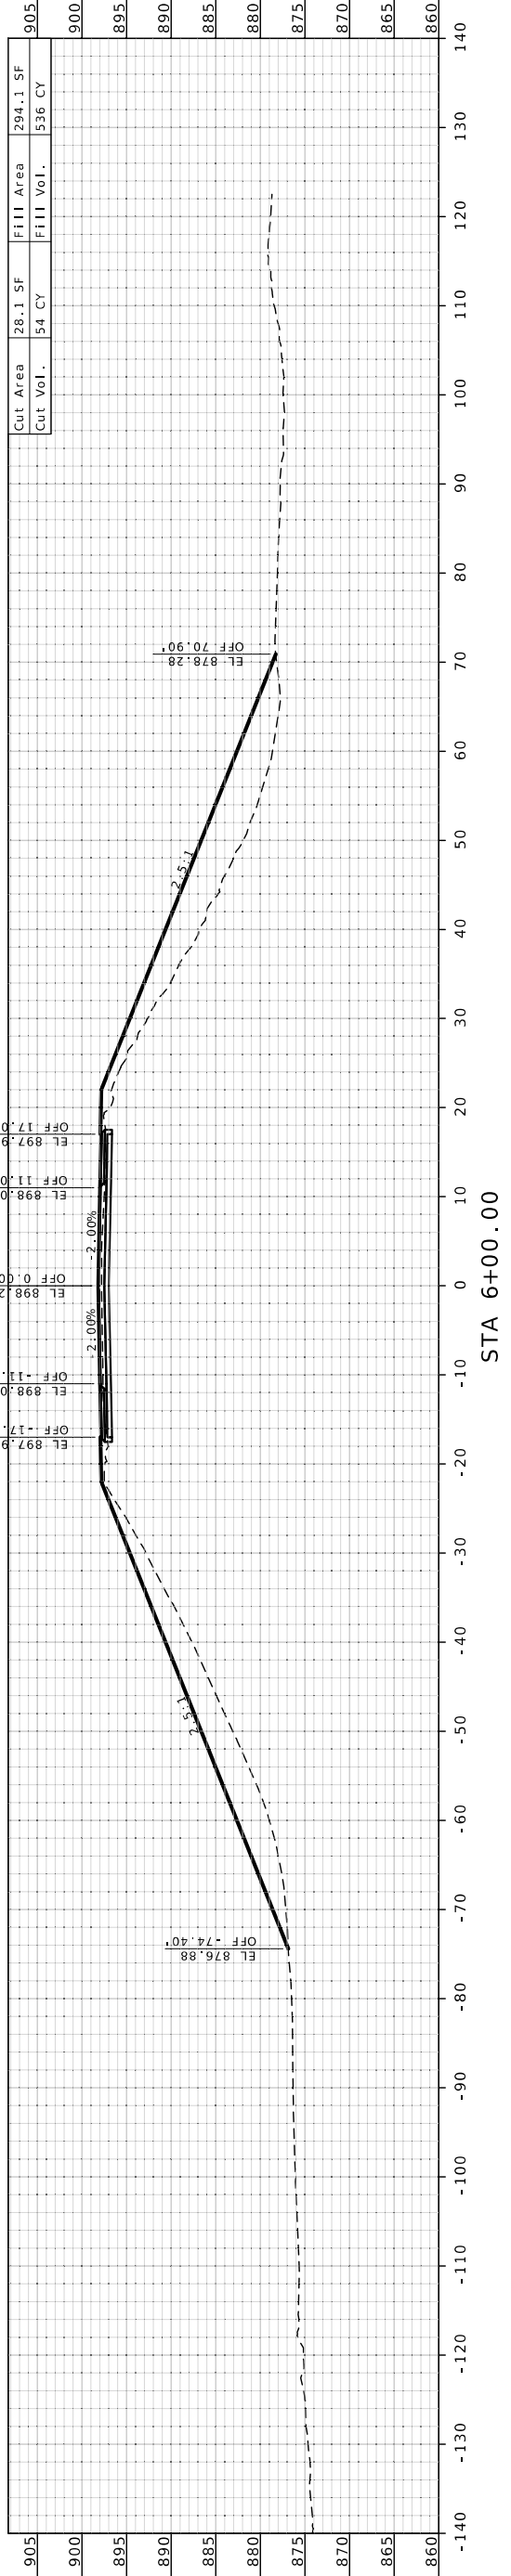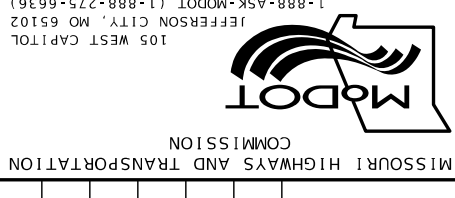

CROSS SECTIONS
RTE D



SHANNON M. KELLER
 MISSOURI LICENSE NO. PE-200056783
 PROFESSIONAL ENGINEER

THIS SHEET HAS BEEN
 REPRODUCED ELECTRONICALLY

DATE PREPARED
 2/27/2026

ROUTE STATE
 D MO

DISTRICT SHEET NO.
 SW 9

COUNTY
 BATES

JOB NO.
 JSR0134

CONTRACT ID.

PROJECT NO.

BRIDGE NO.




DESCRIPTION

DATE


MISSOURI HIGHWAYS AND TRANSPORTATION COMMISSION



105 WEST CAPITOL
 JEFFERSON CITY, MO 65102
 1-888-ASK-MODOT (1-888-275-6636)

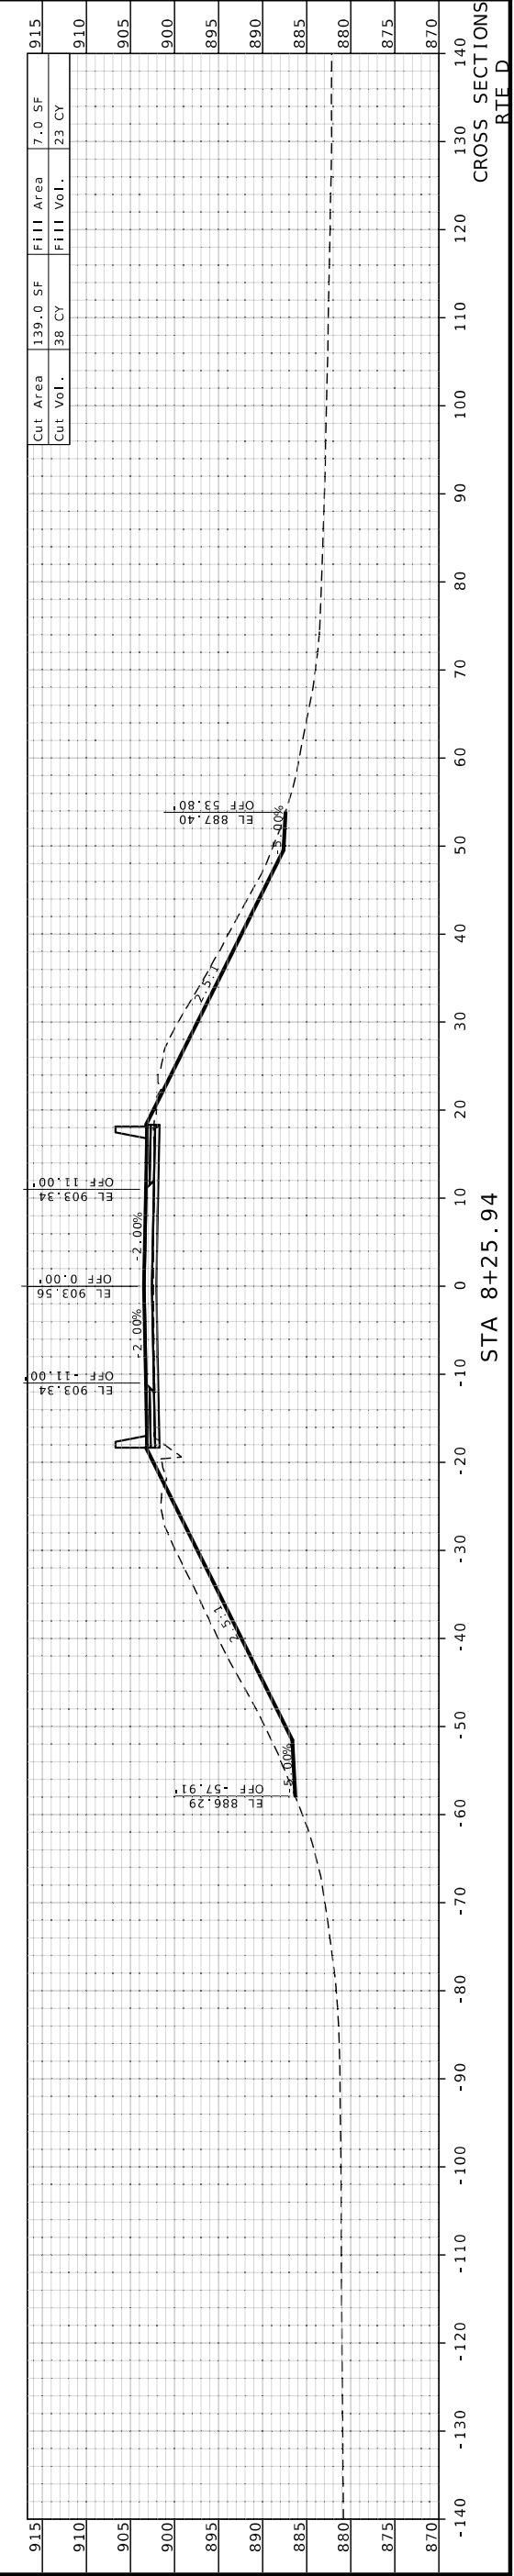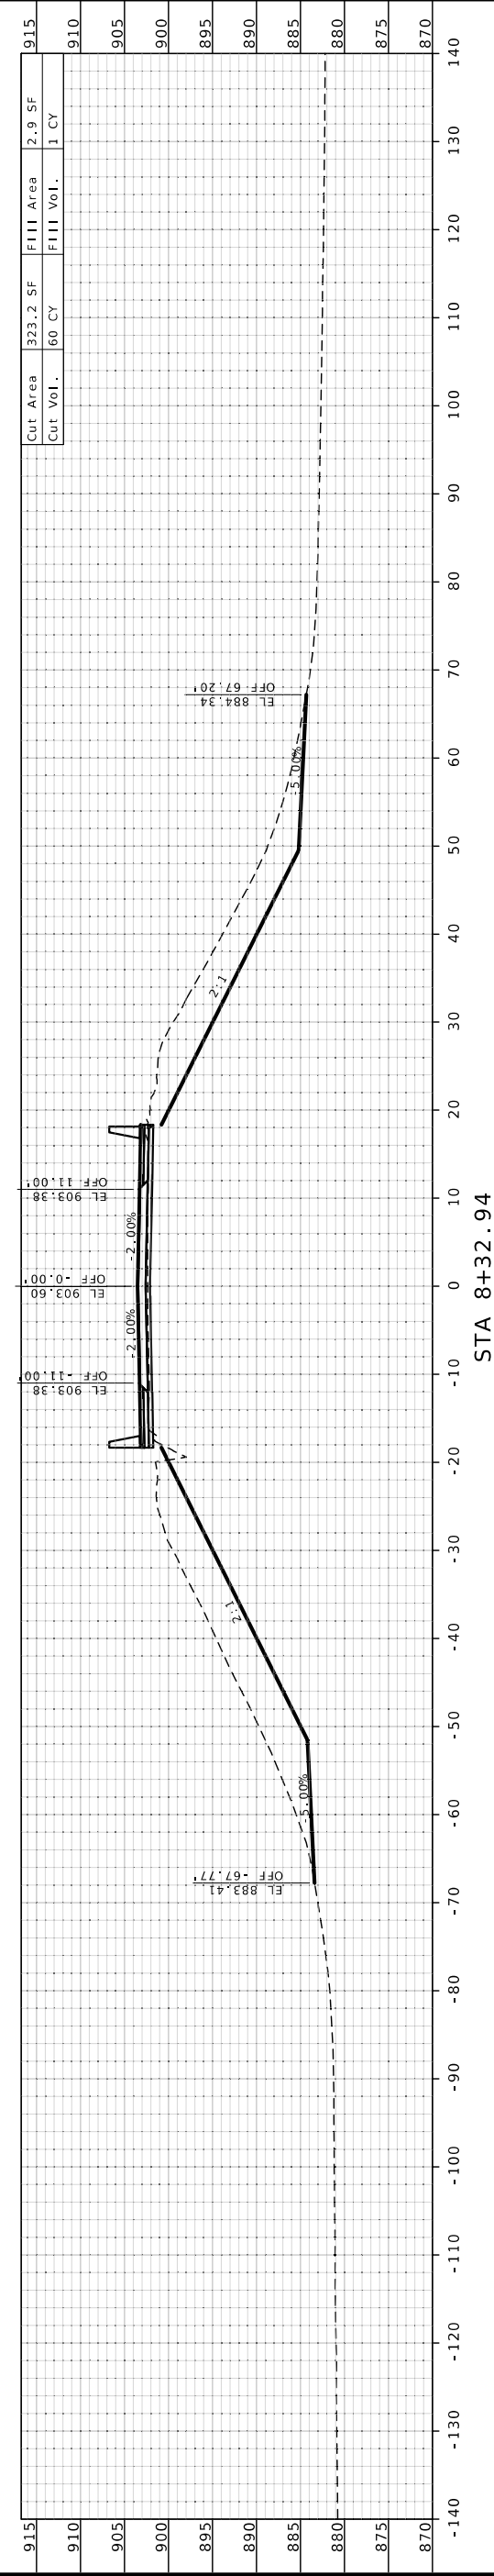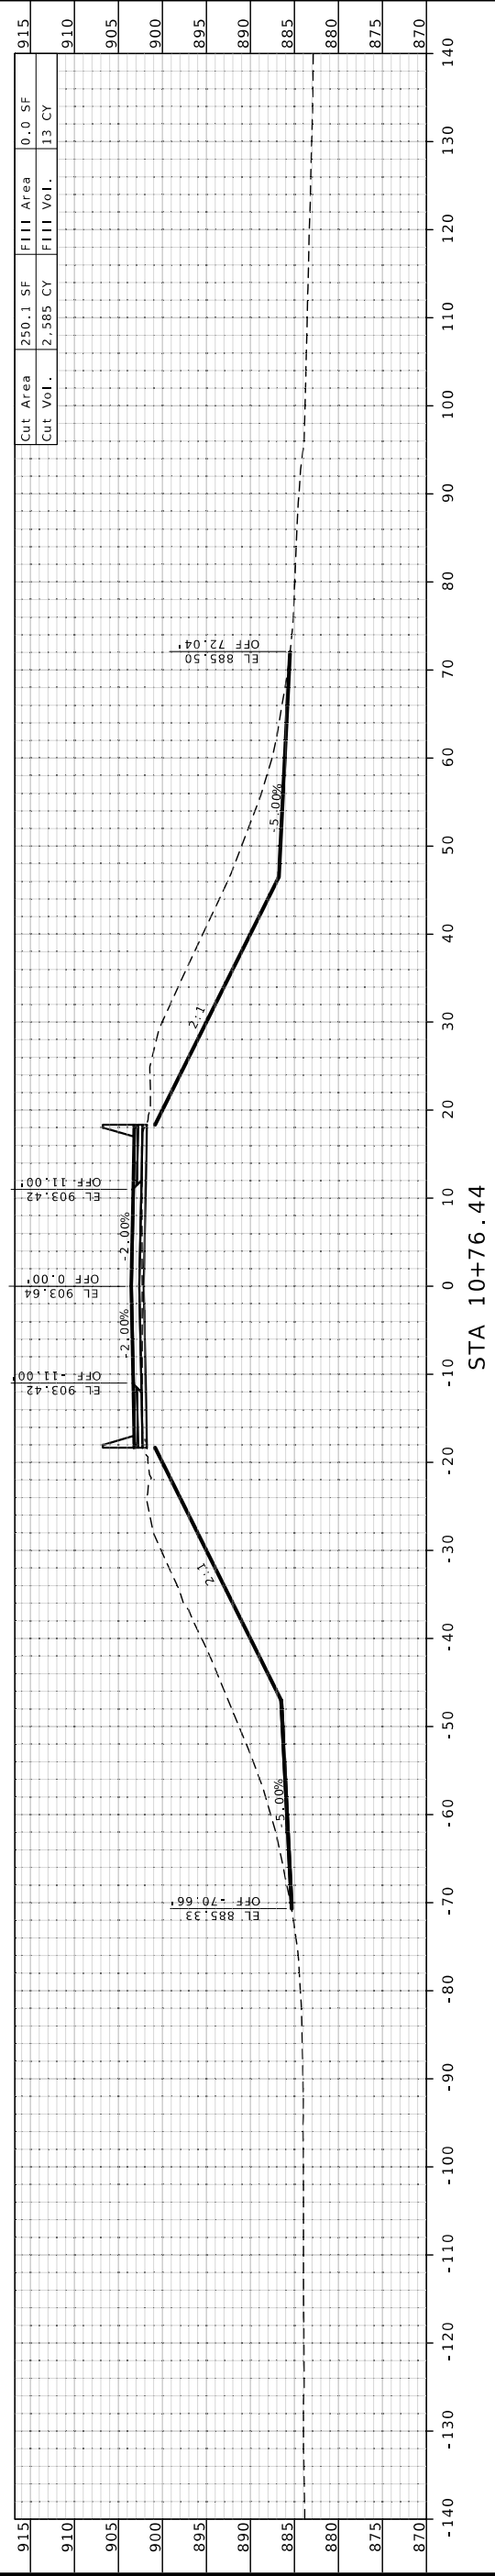

CROSS SECTIONS
 RTE D

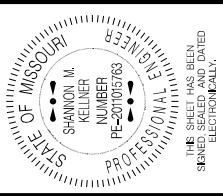

THIS SHEET HAS BEEN
SEAL ELECTRONICALLY.

DATE PREPARED
2/27/2026

ROUTE STATE
D MO

DISTRICT SHEET NO.
SW 10

COUNTY
BATES

JOB NO.
JSR0134

CONTRACT ID.




PROJECT NO.

BRIDGE NO.


DESCRIPTION	DATE

MISSOURI HIGHWAYS AND TRANSPORTATION COMMISSION

105 WEST CAPITOL
JEFFERSON CITY, MO 65102
1-888-ASK-MDOT (1-888-275-6636)

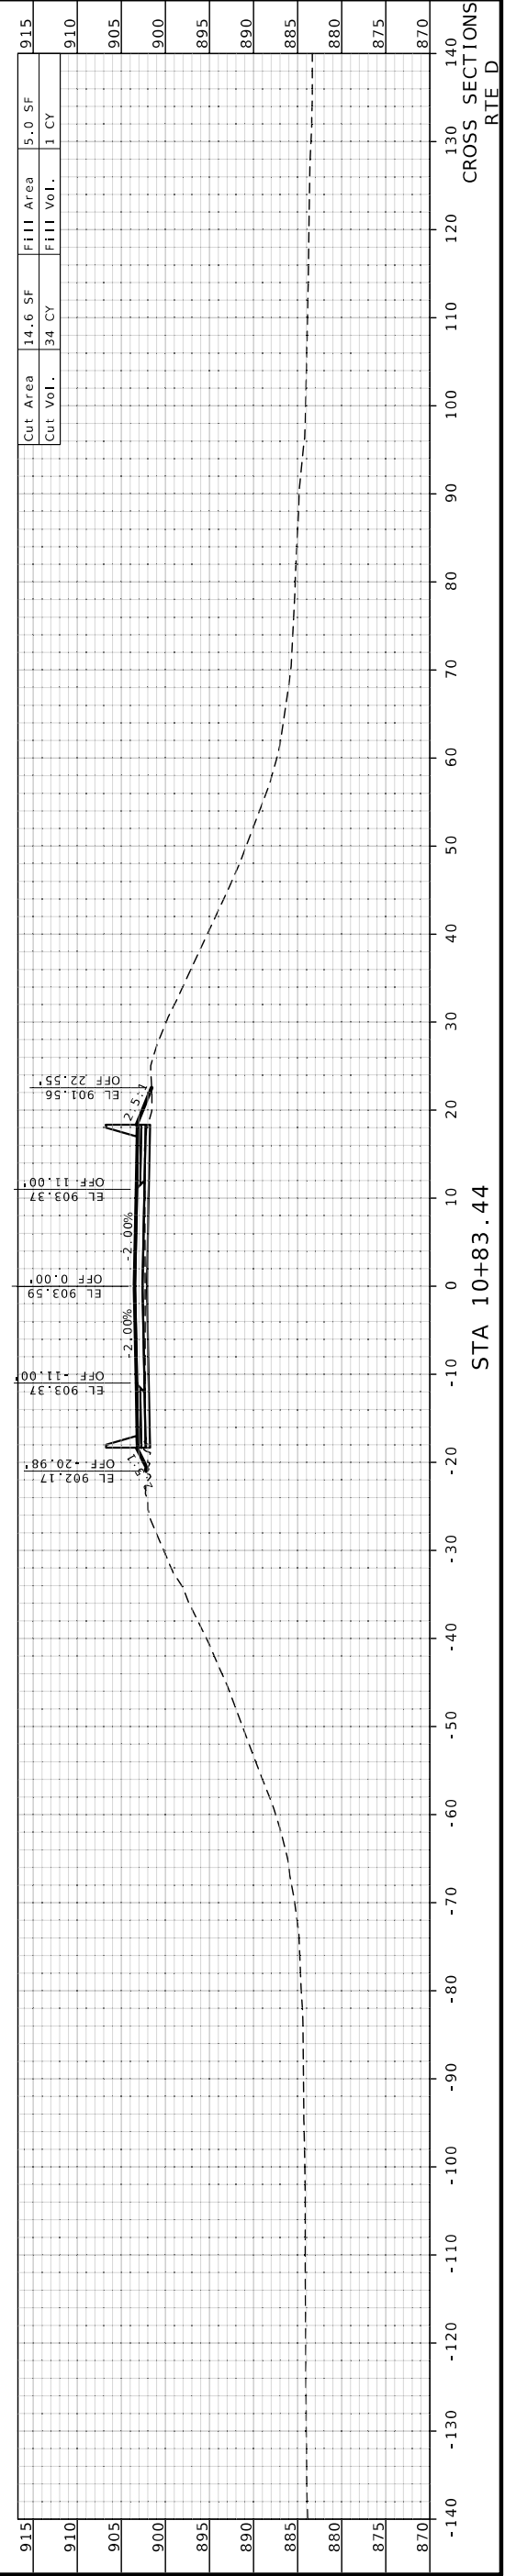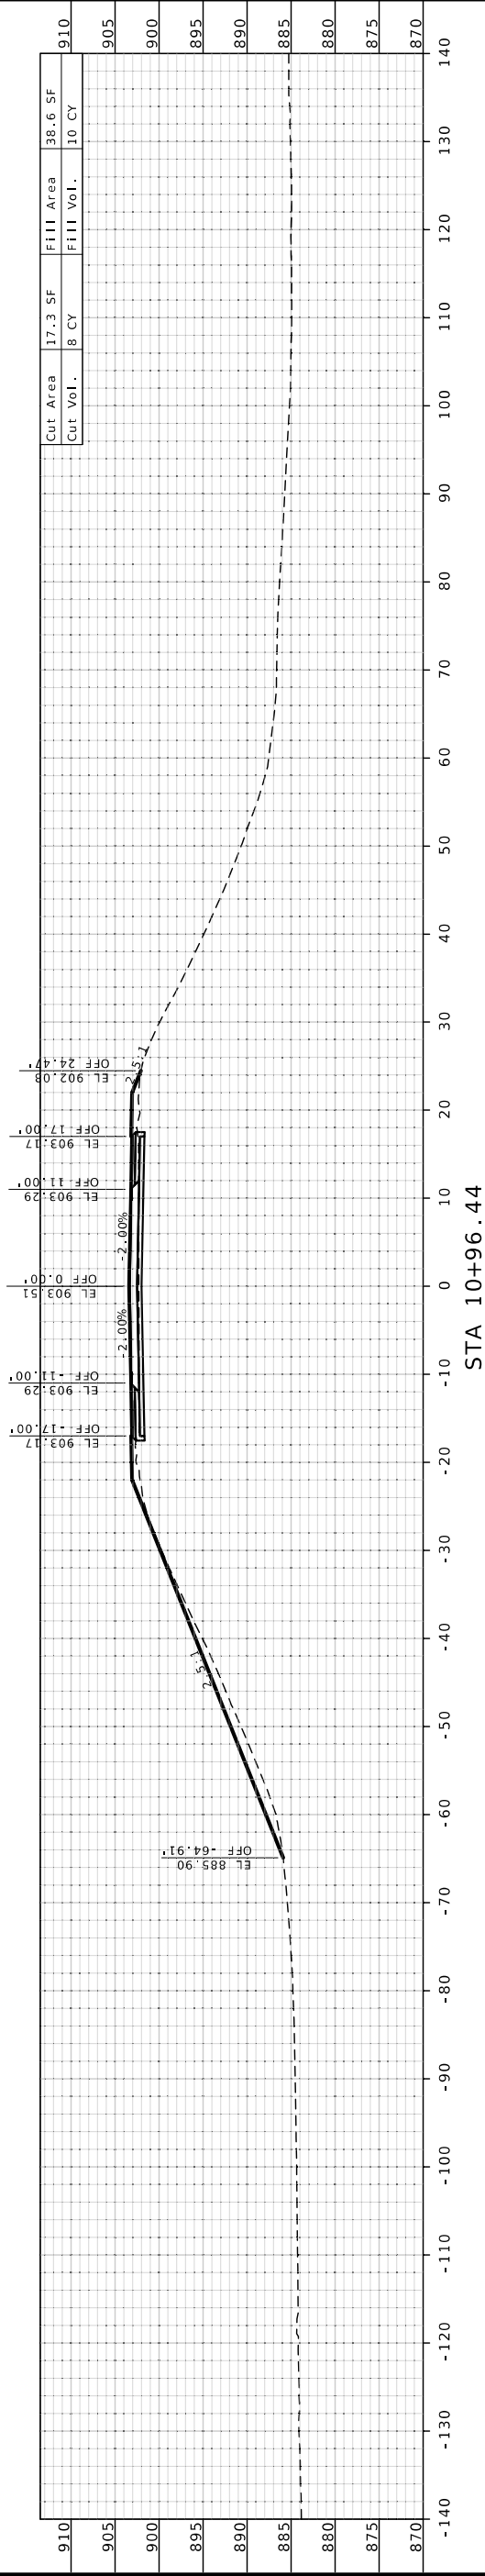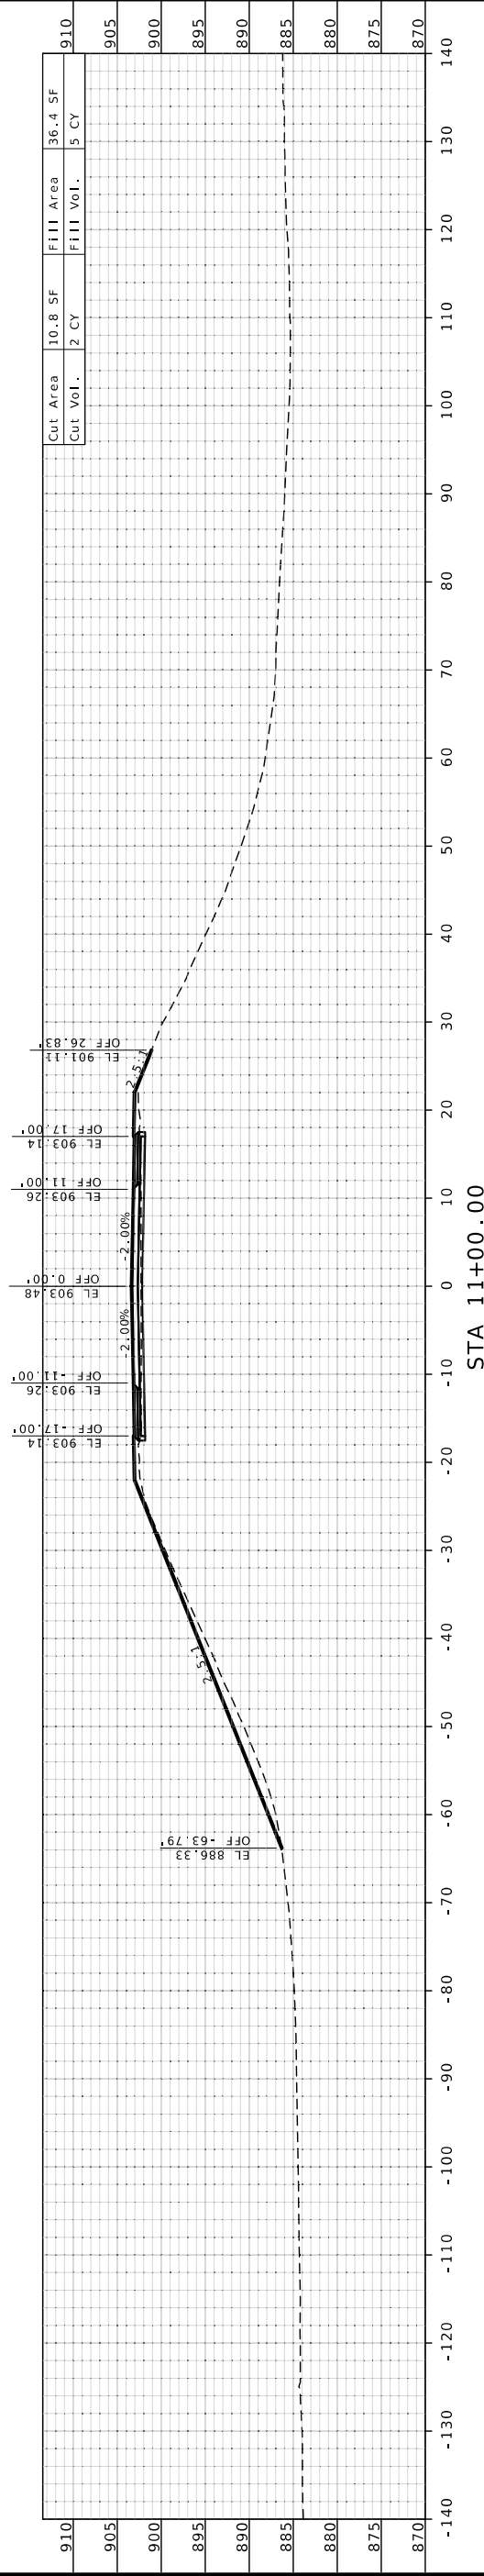

CROSS SECTIONS
RTE D

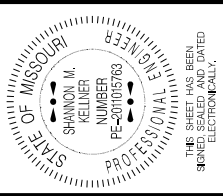

THIS SHEET HAS BEEN
REPRODUCED ELECTRONICALLY.

DATE PREPARED
2/27/2026

ROUTE STATE
D MO

DISTRICT SHEET NO.
SW 17

COUNTY
BATES

JOB NO.
JSR0134

CONTRACT ID.



PROJECT NO.

BRIDGE NO.


DESCRIPTION

DATE

MISSOURI HIGHWAYS AND TRANSPORTATION
COMMISSION
MDOT
105 WEST CAPITOL
JEFFERSON CITY, MO 65102
1-888-ASK-MODOT (1-888-275-6636)

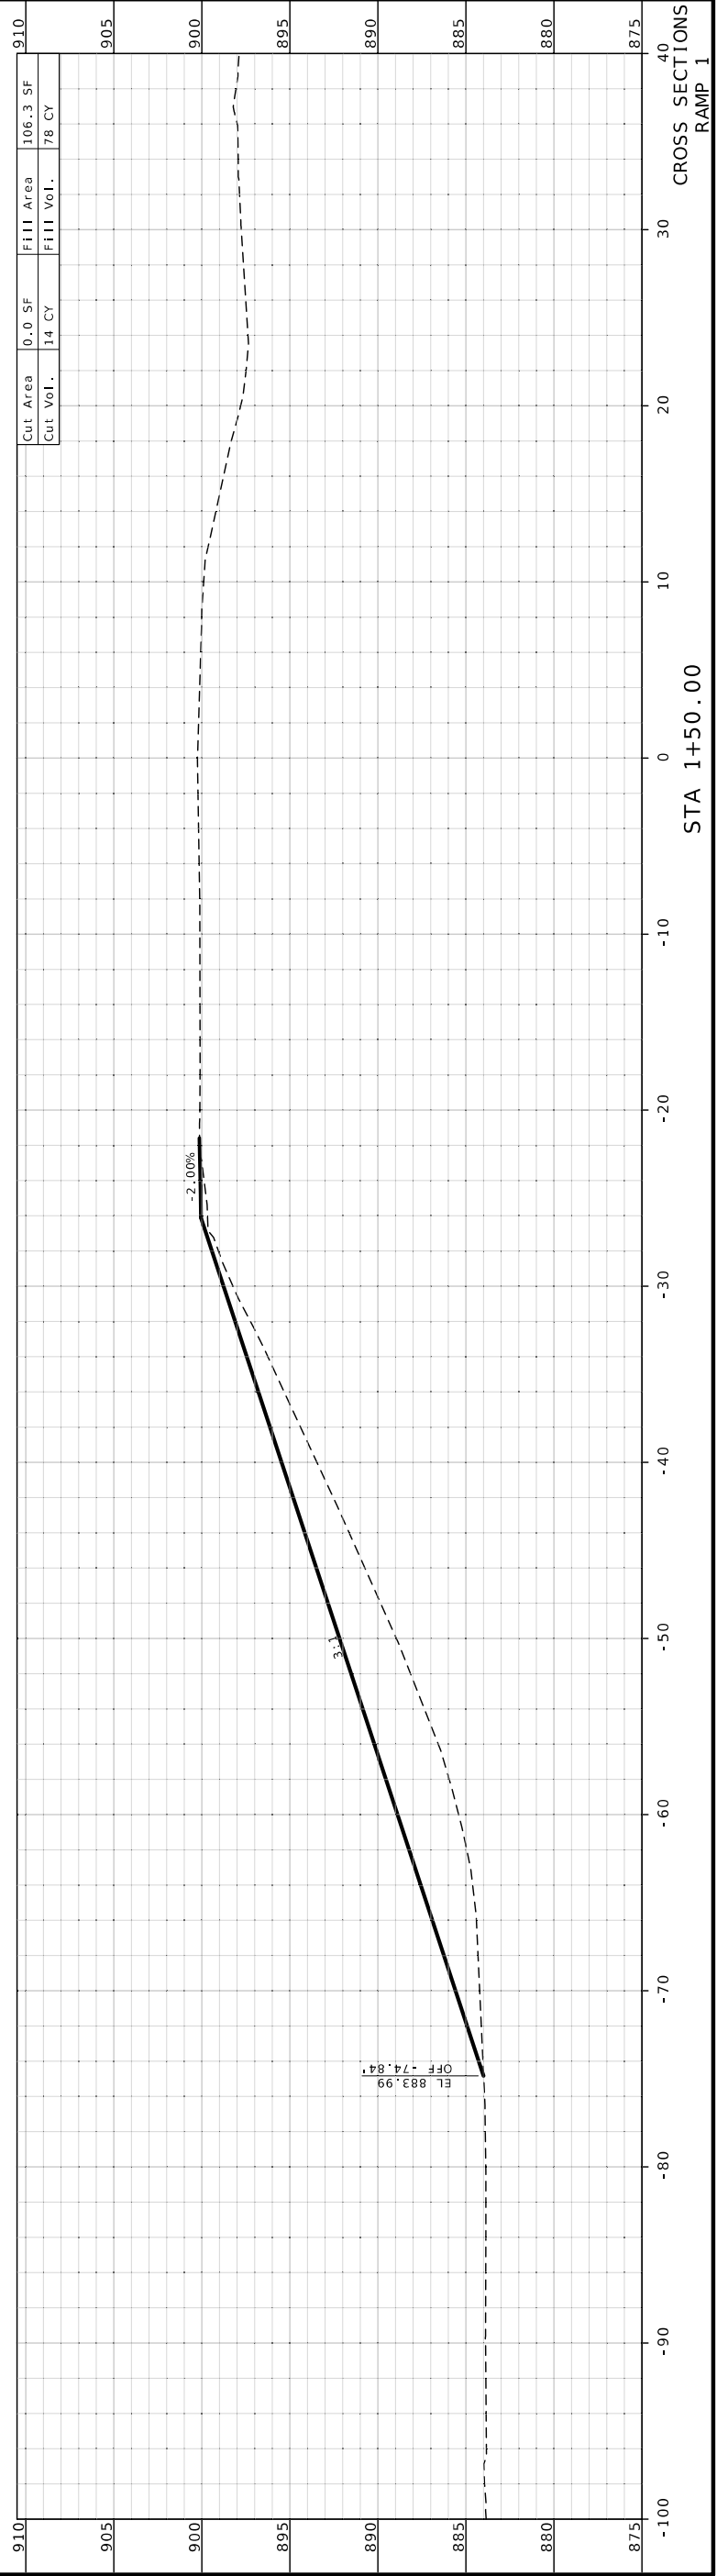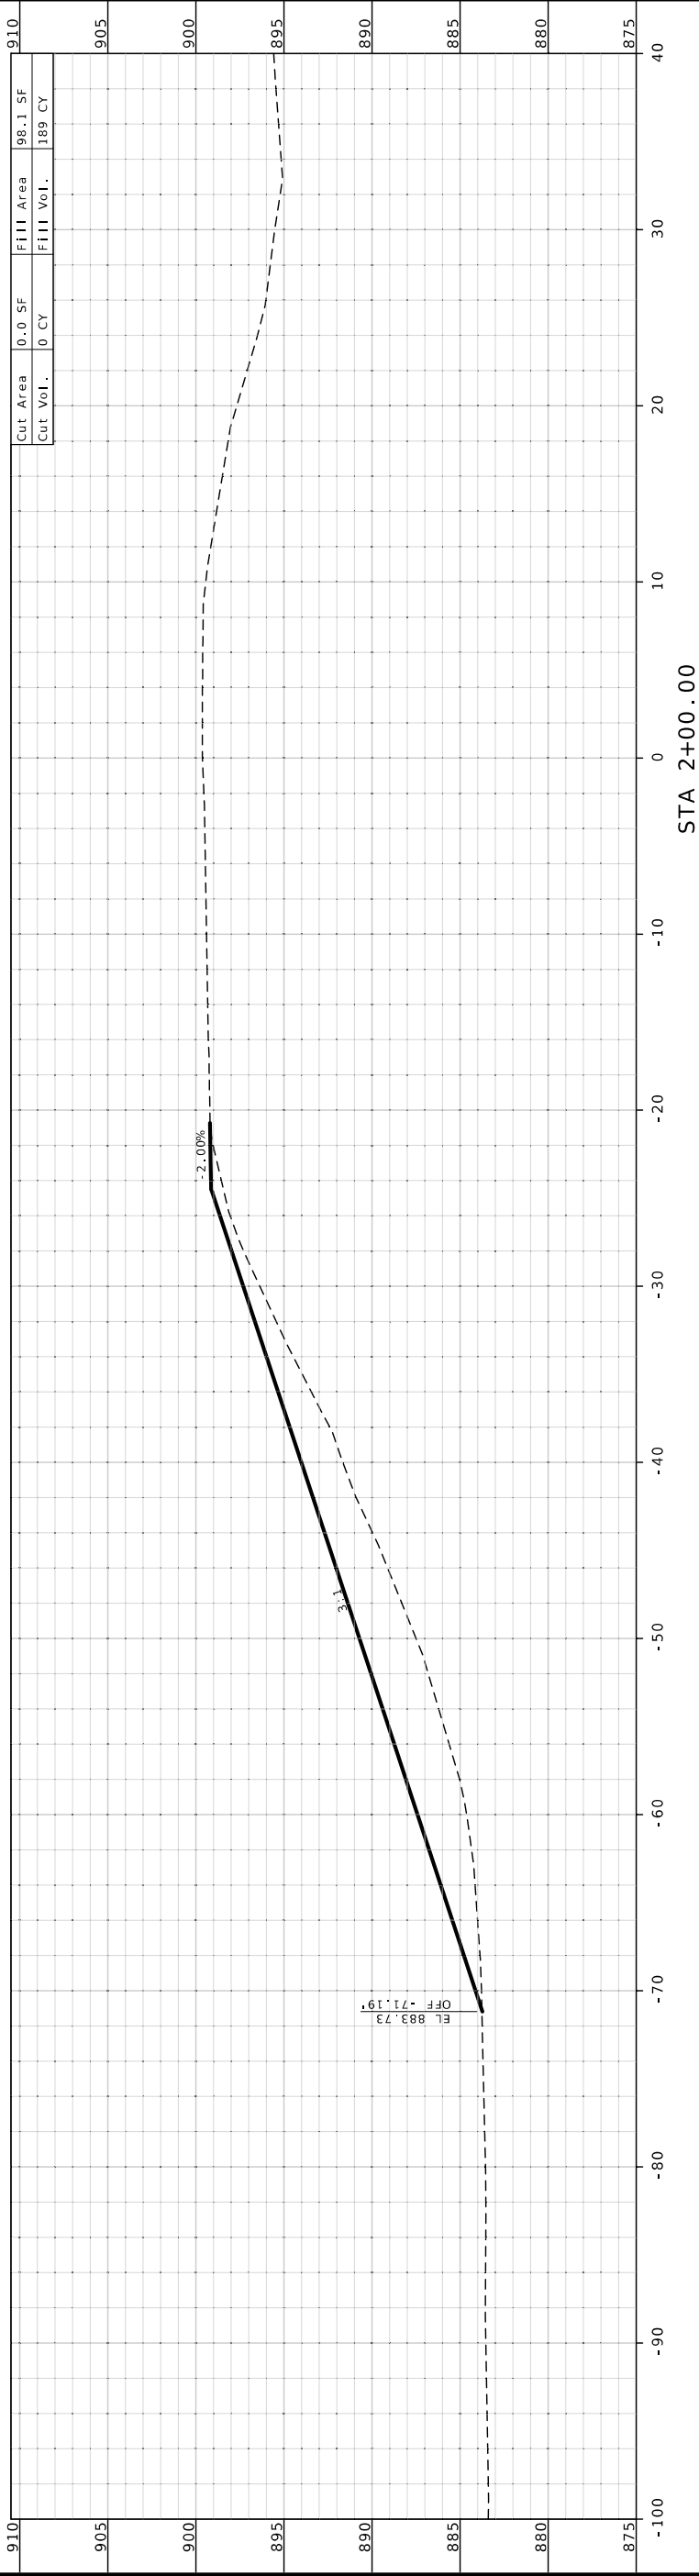

CROSS SECTIONS
RAMP 1

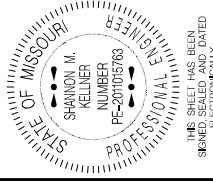

THIS SHEET HAS BEEN
REPRODUCED ELECTRONICALLY.

DATE PREPARED
2/27/2026

ROUTE STATE
D MO

DISTRICT SHEET NO.
SW 18

COUNTY
BATES

JOB NO.
JSR0134

CONTRACT ID.


PROJECT NO.

BRIDGE NO.


DATE

DESCRIPTION

MISSOURI HIGHWAYS AND TRANSPORTATION
COMMISSION
MDOT
JEFFERSON CITY, MO 65102
1-888-ASK-MODOT (1-888-275-6636)

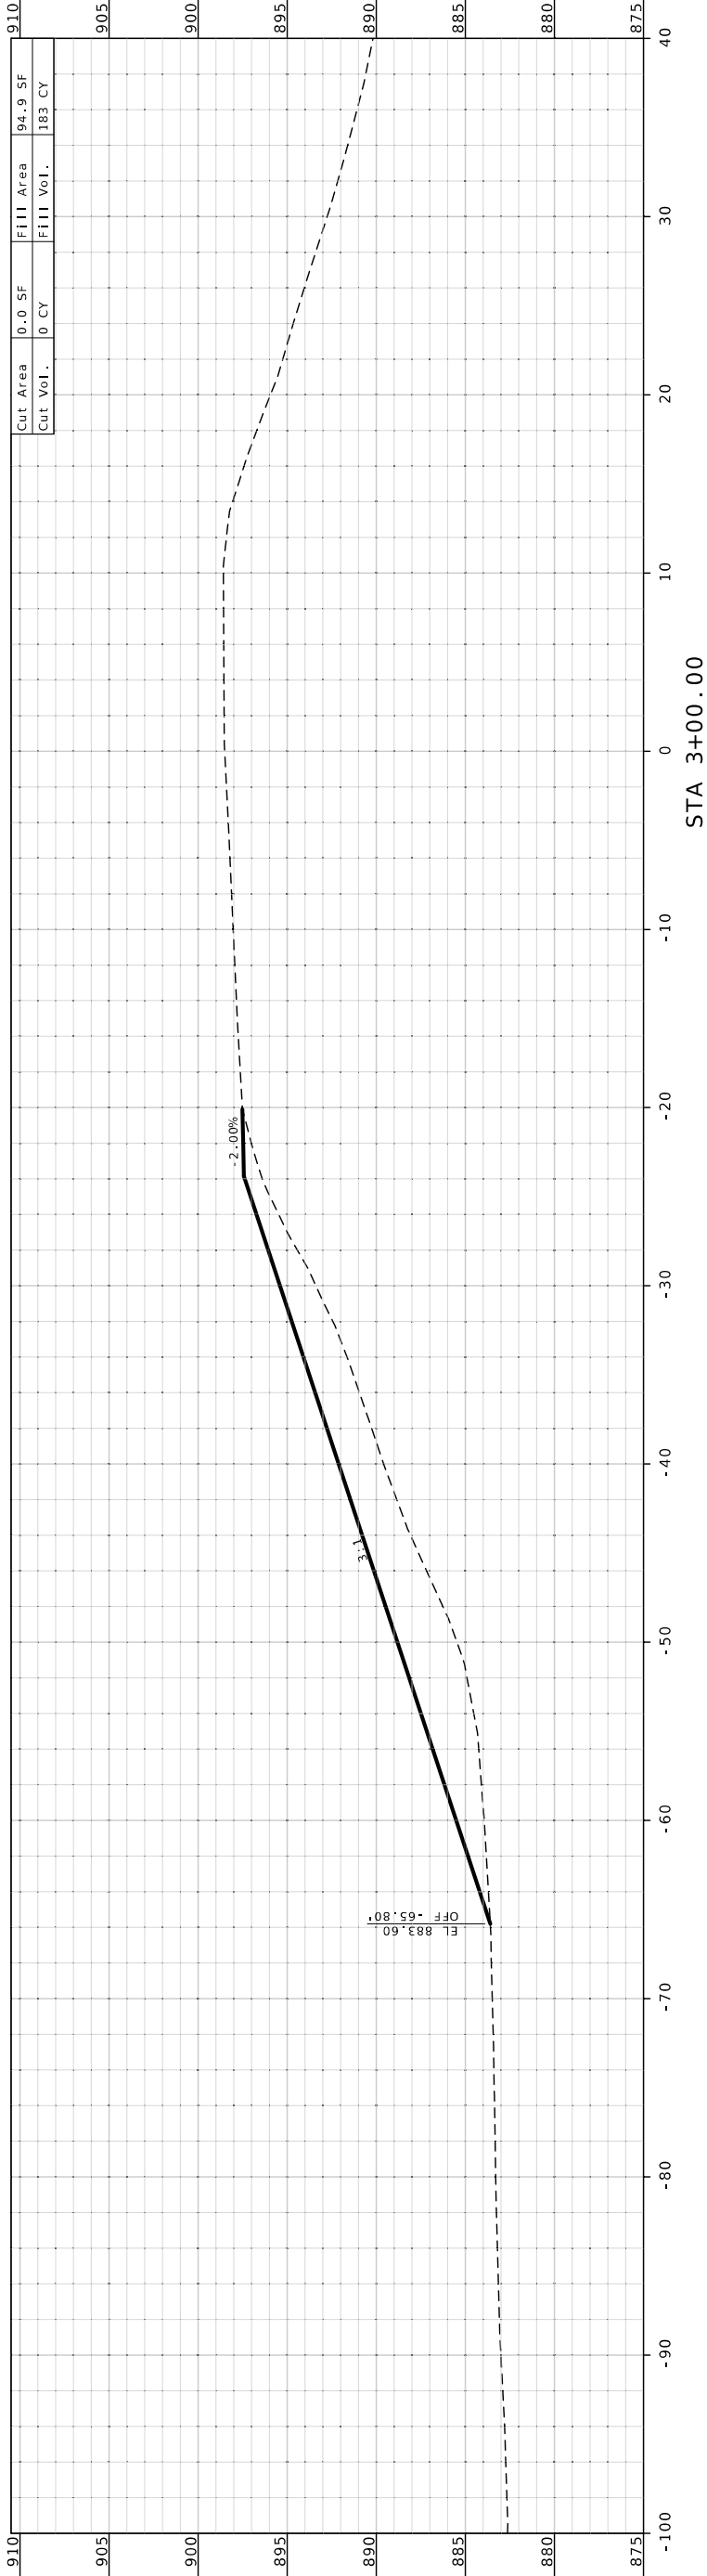


Cut Area	0.0 SF	Fill Area	94.9 SF
Cut Vol.	0 CY	Fill Vol.	183 CY

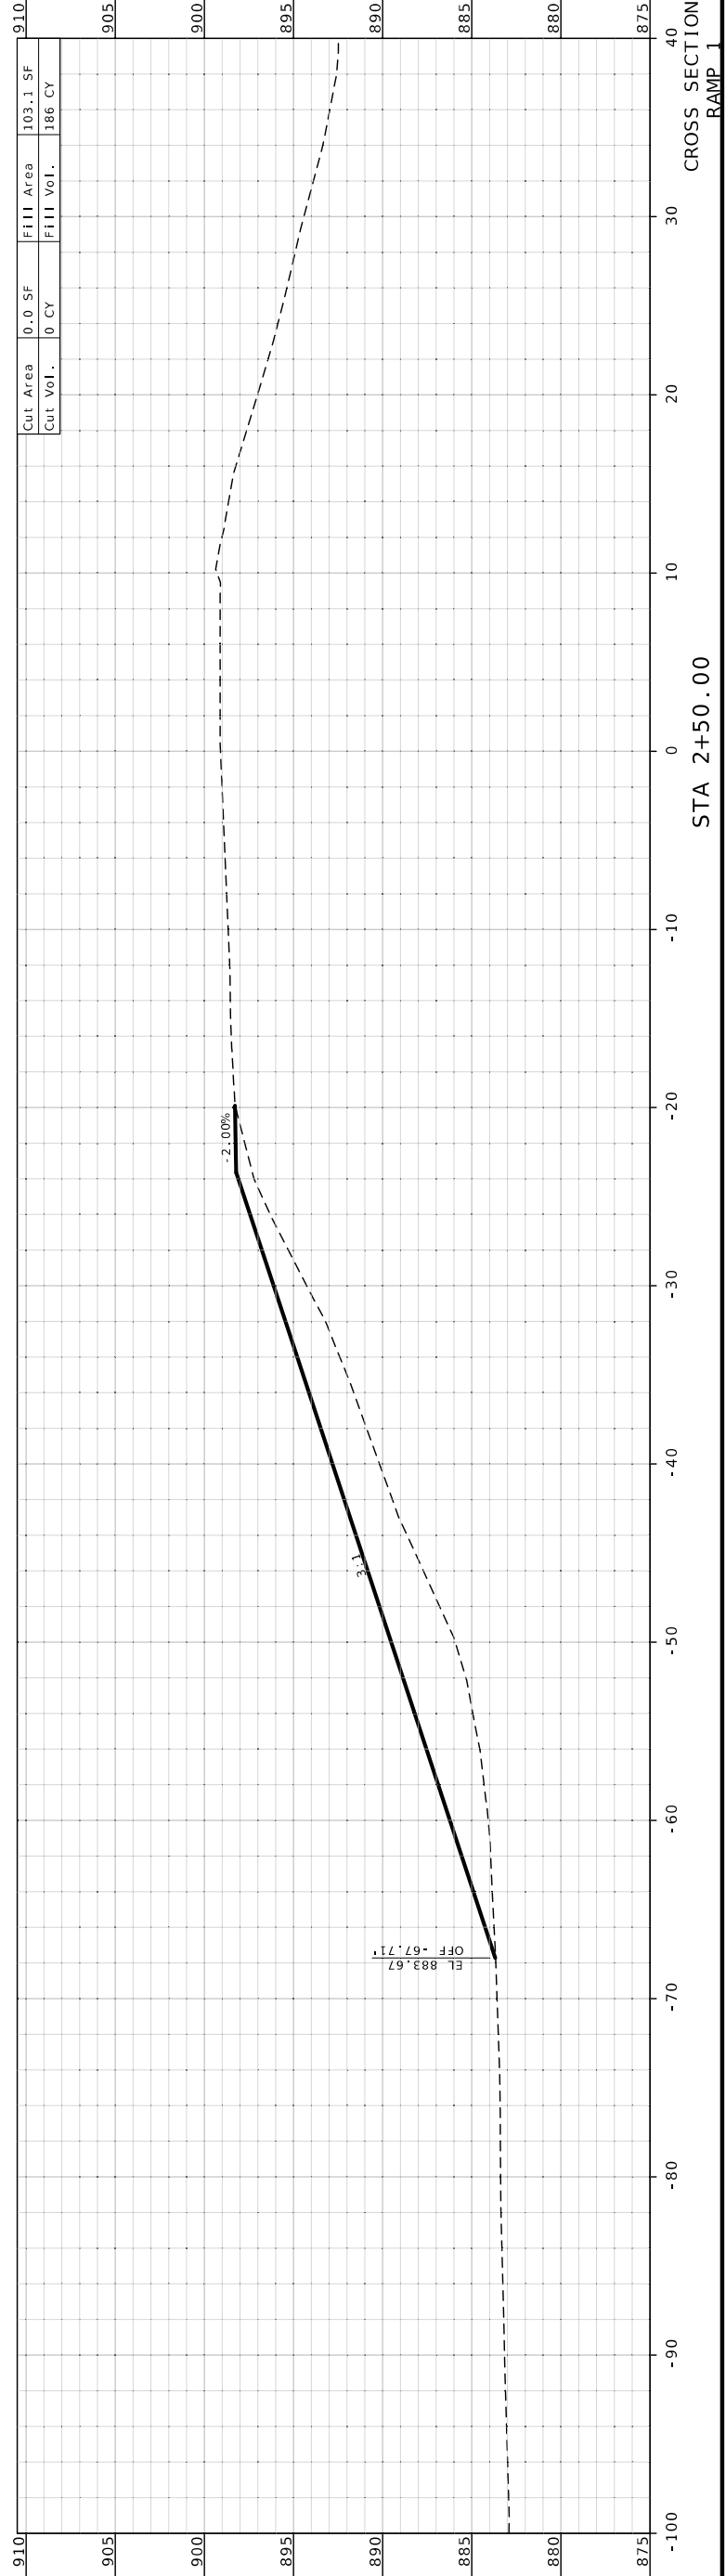

Cut Area	0.0 SF	Fill Area	103.1 SF
Cut Vol.	0 CY	Fill Vol.	186 CY

CROSS SECTIONS
RAMP 1

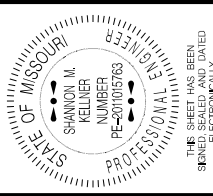

DATE PREPARED
2/27/2026

ROUTE STATE
D MO

DISTRICT SHEET NO.
SW 19

COUNTY
BATES

JOB NO.
JSR0134



CONTRACT ID.

PROJECT NO.


BRIDGE NO.

DESCRIPTION	DATE

MISSOURI HIGHWAYS AND TRANSPORTATION COMMISSION
 105 WEST CAPITOL
 JEFFERSON CITY, MO 65102
 1-888-ASK-MODOT (1-888-275-6636)

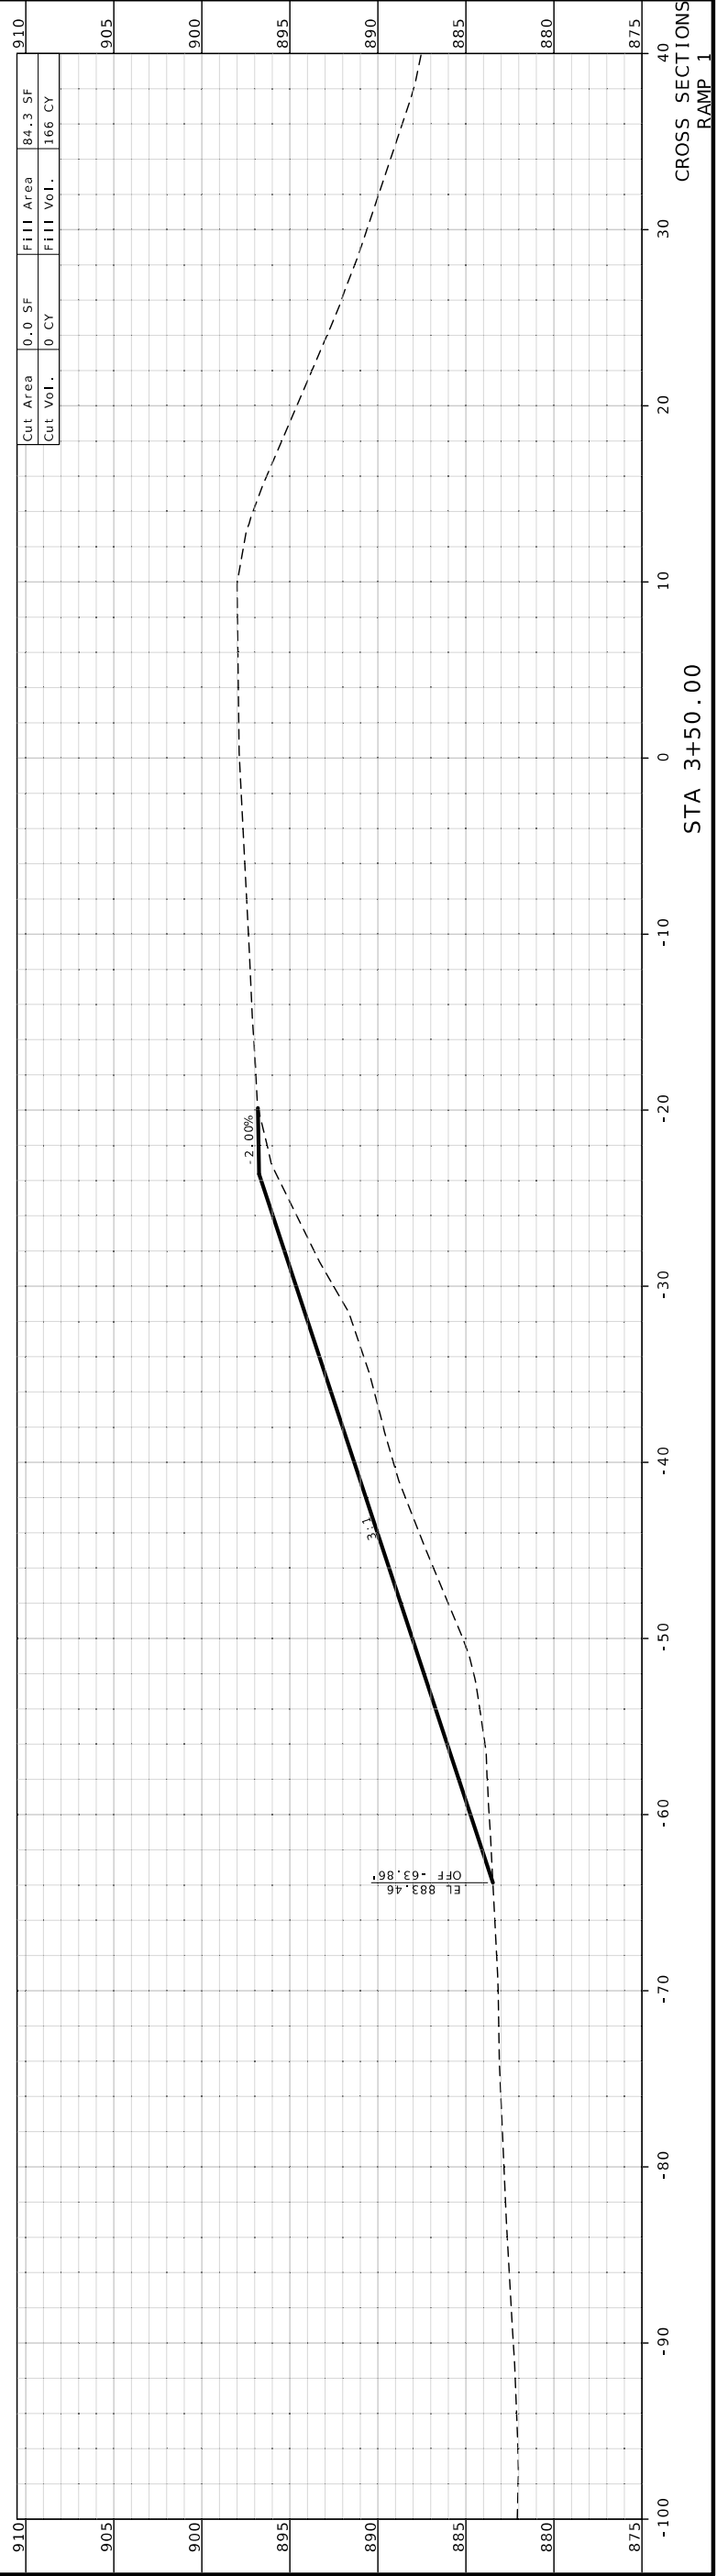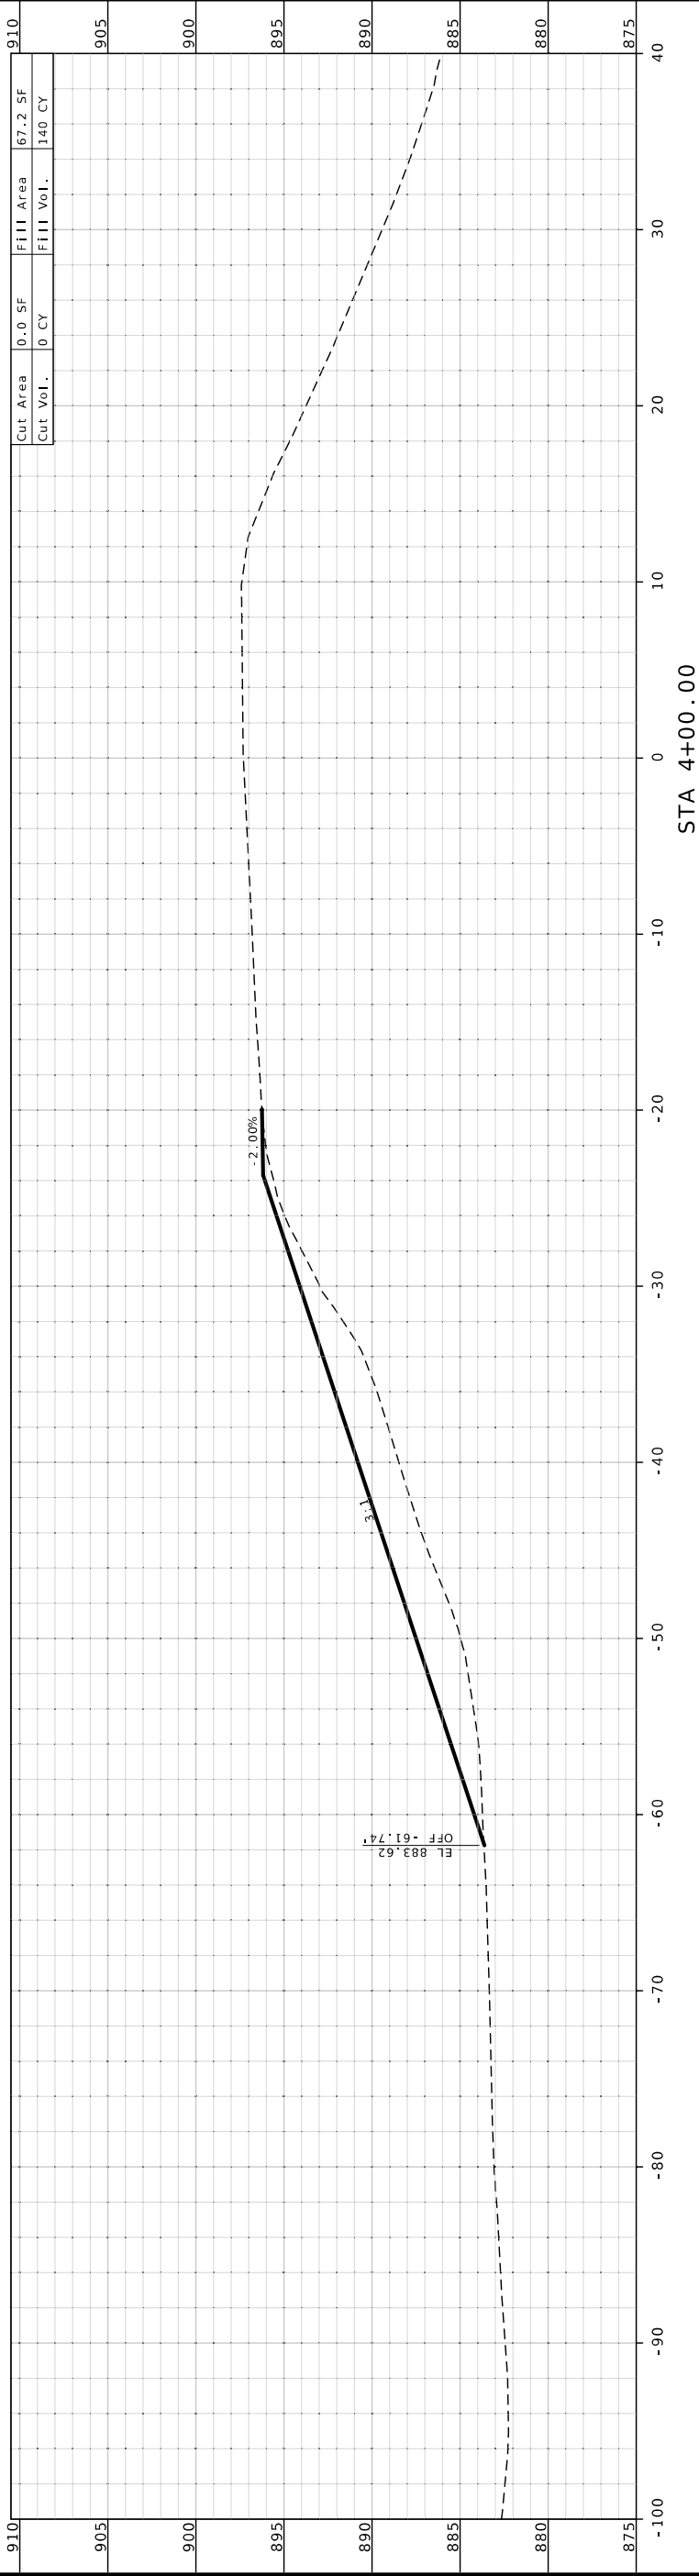

CROSS SECTIONS
RAMP 1

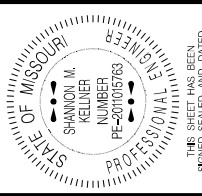

THIS SHEET HAS BEEN
REPRODUCED ELECTRONICALLY.

DATE PREPARED
2/27/2026

ROUTE STATE
D MO

DISTRICT SHEET NO.
SW 20

COUNTY
BATES

JOB NO.
JSR0134


CONTRACT ID.


PROJECT NO.

BRIDGE NO.


DESCRIPTION

DATE

MISSOURI HIGHWAYS AND TRANSPORTATION
COMMISSION

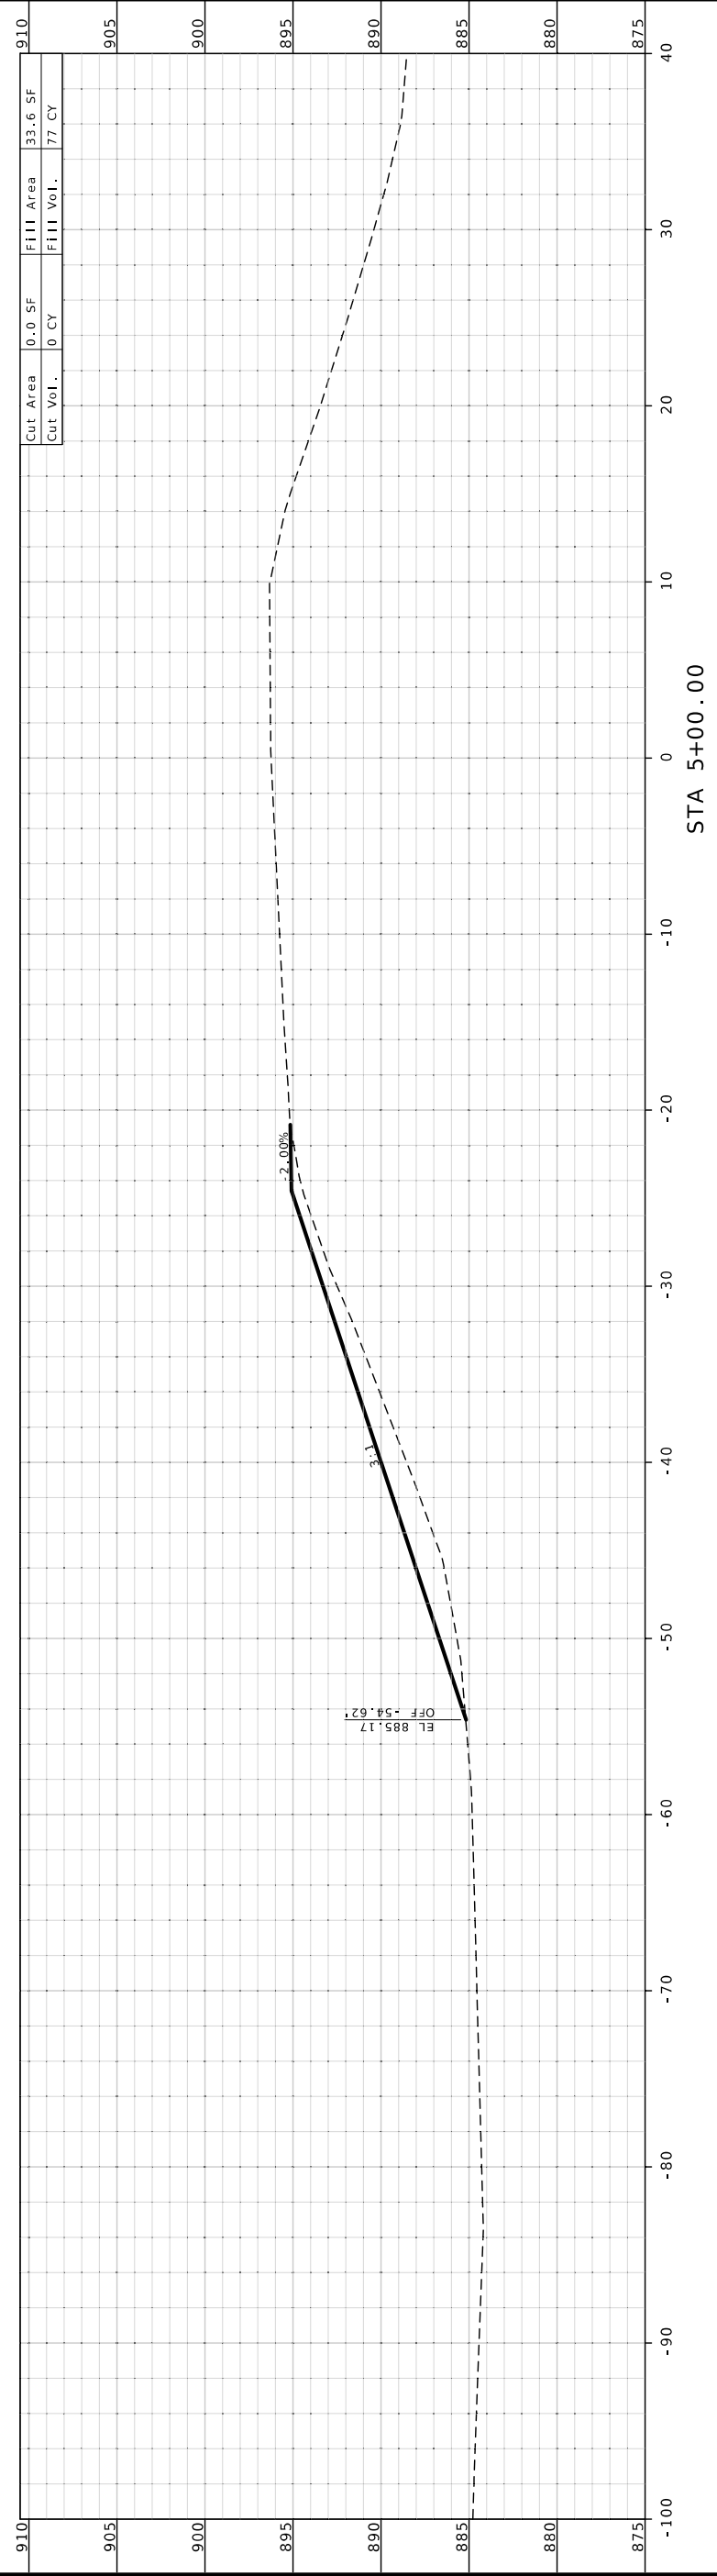105 WEST CAPITOL
JEFFERSON CITY, MO 65102
1-888-ASK-MODOT (1-888-275-6636)

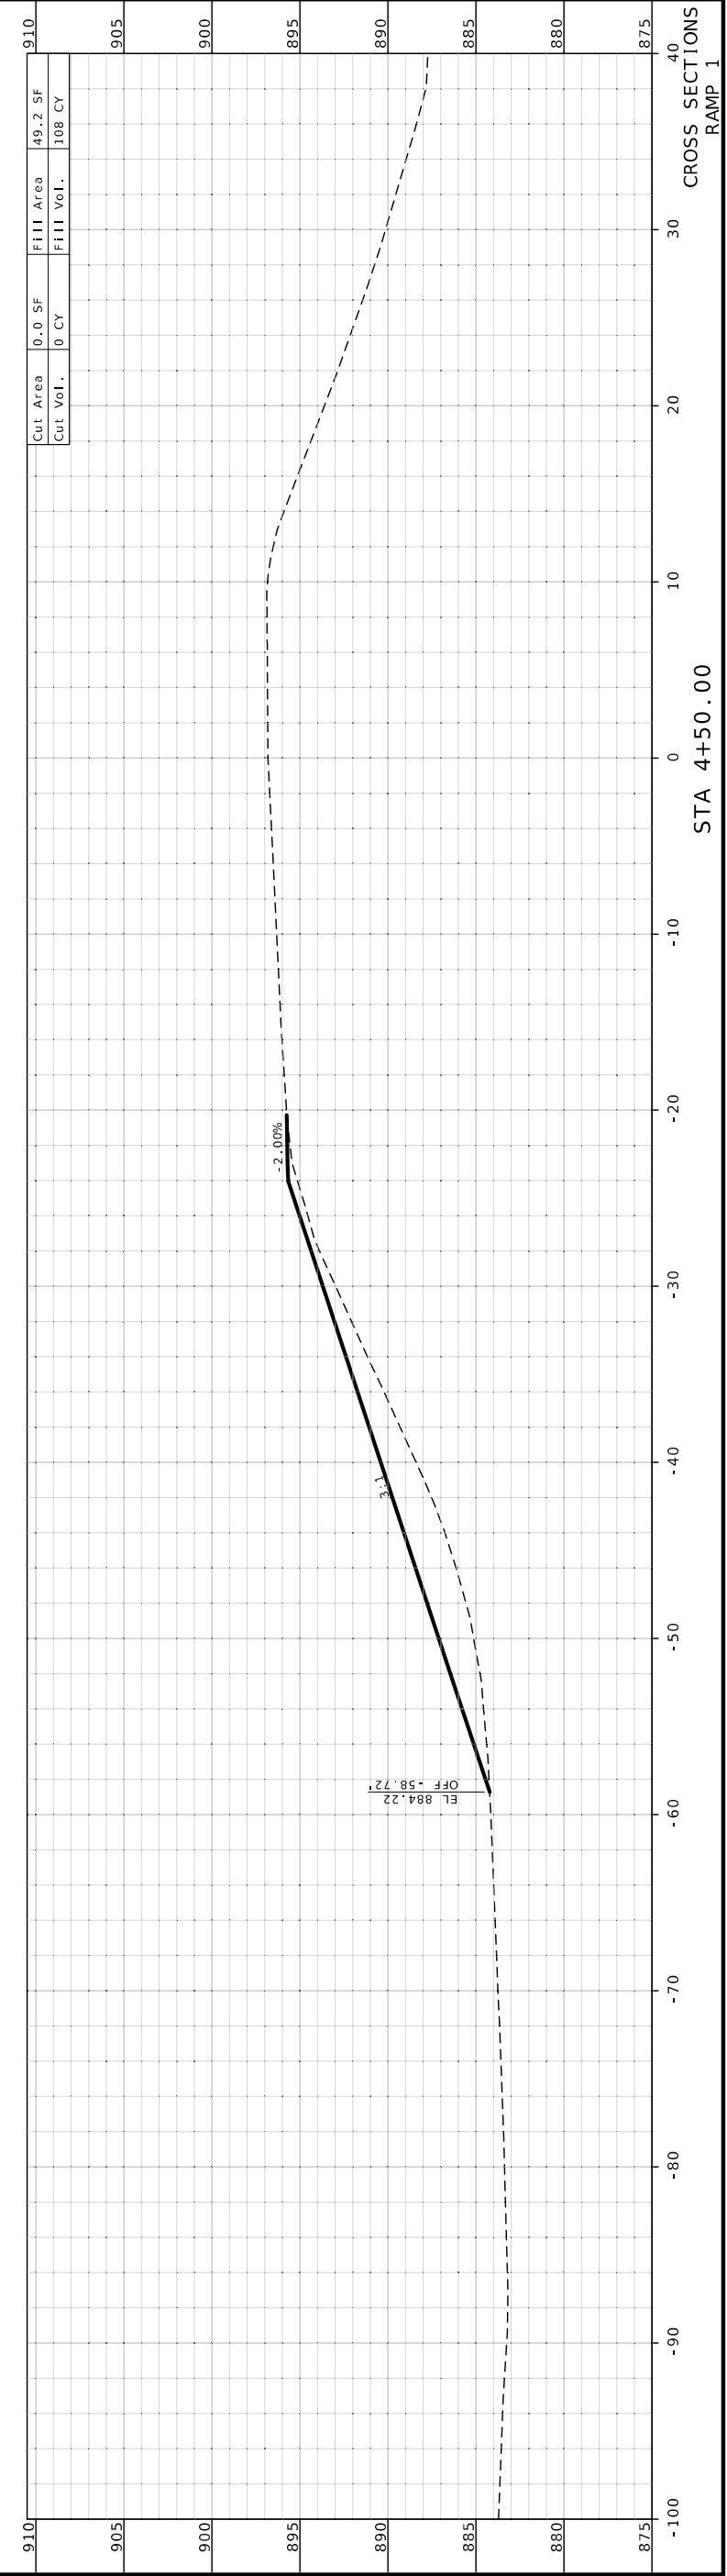


Cut Area	0.0 SF	Fill Area	33.6 SF
Cut Vol.	0 CY	Fill Vol.	77 CY



Cut Area	0.0 SF	Fill Area	49.2 SF
Cut Vol.	0 CY	Fill Vol.	108 CY

CROSS SECTIONS
RAMP 1

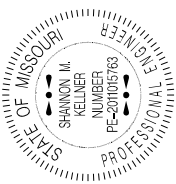

THIS SHEET HAS BEEN
REPRODUCED ELECTRONICALLY.

DATE PREPARED
2/27/2026

ROUTE STATE
D MO

DISTRICT SHEET NO.
SW 21

COUNTY
BATES

JOB NO.
JSR0134


CONTRACT ID.

PROJECT NO.



BRIDGE NO.

DATE	DESCRIPTION


MISSOURI HIGHWAYS AND TRANSPORTATION
COMMISSION



105 WEST CAPITOL
JEFFERSON CITY, MO 65102
1-888-ASK-MODOT (1-888-275-6636)

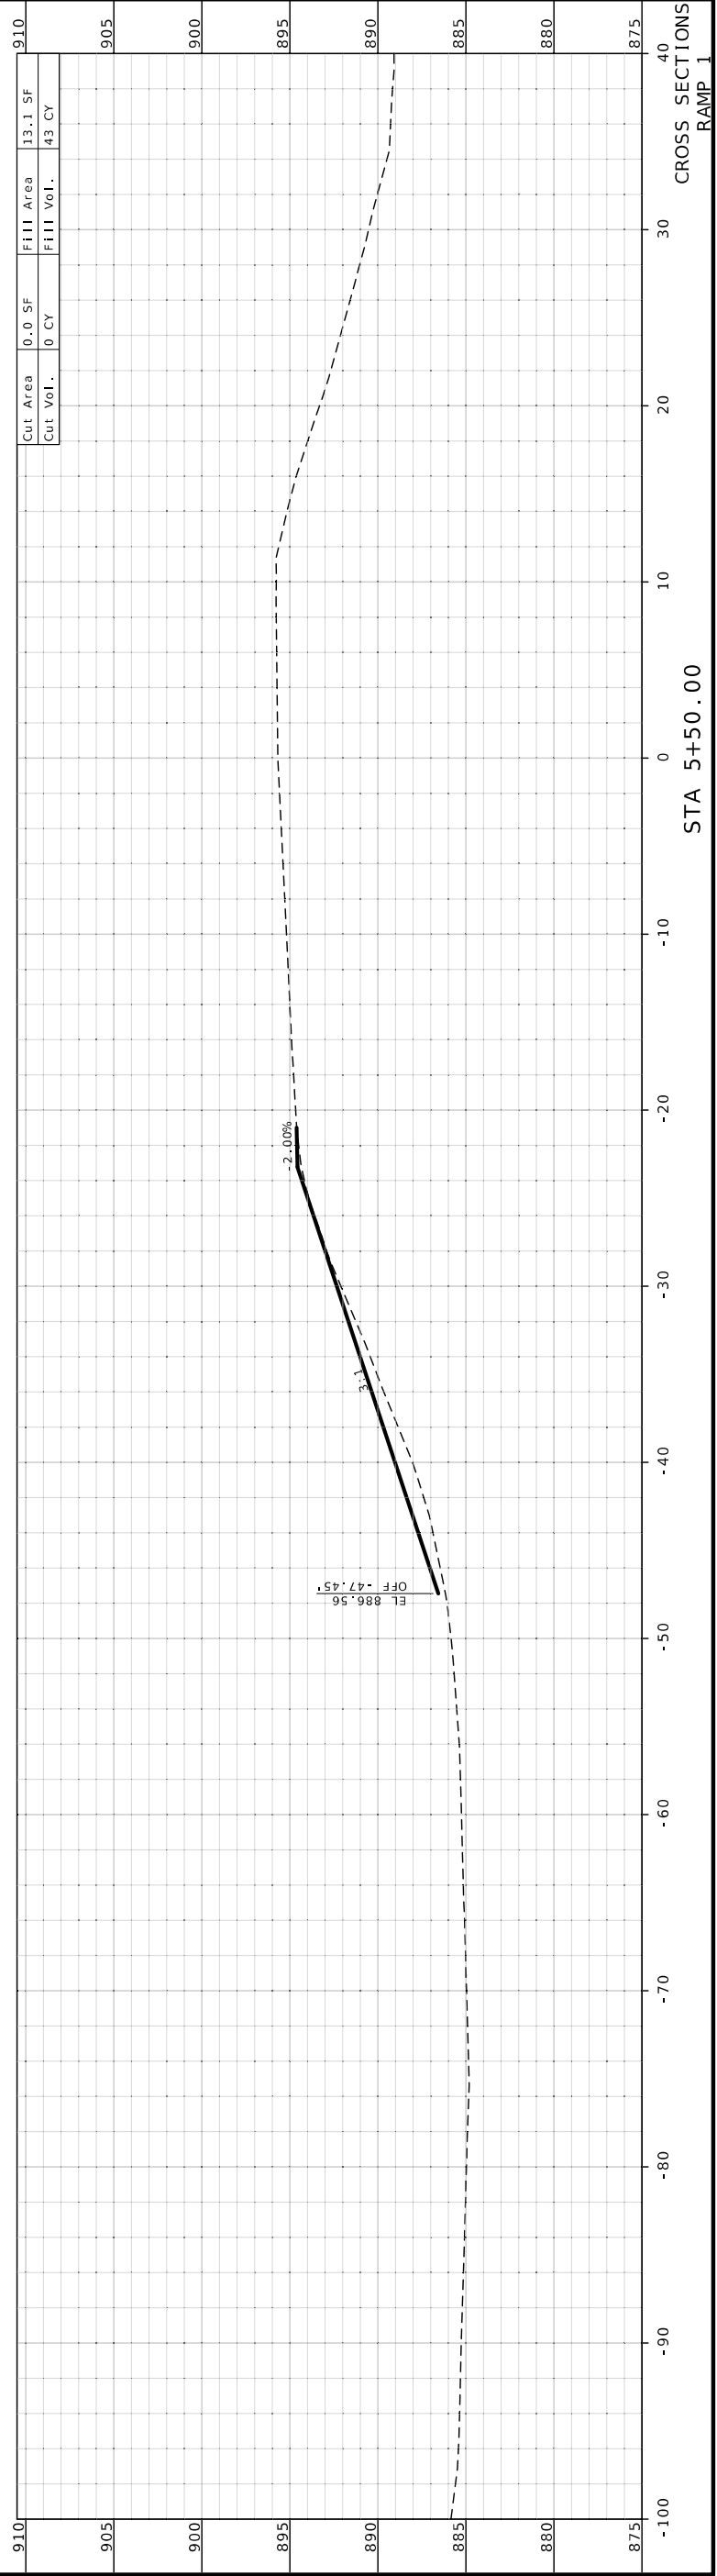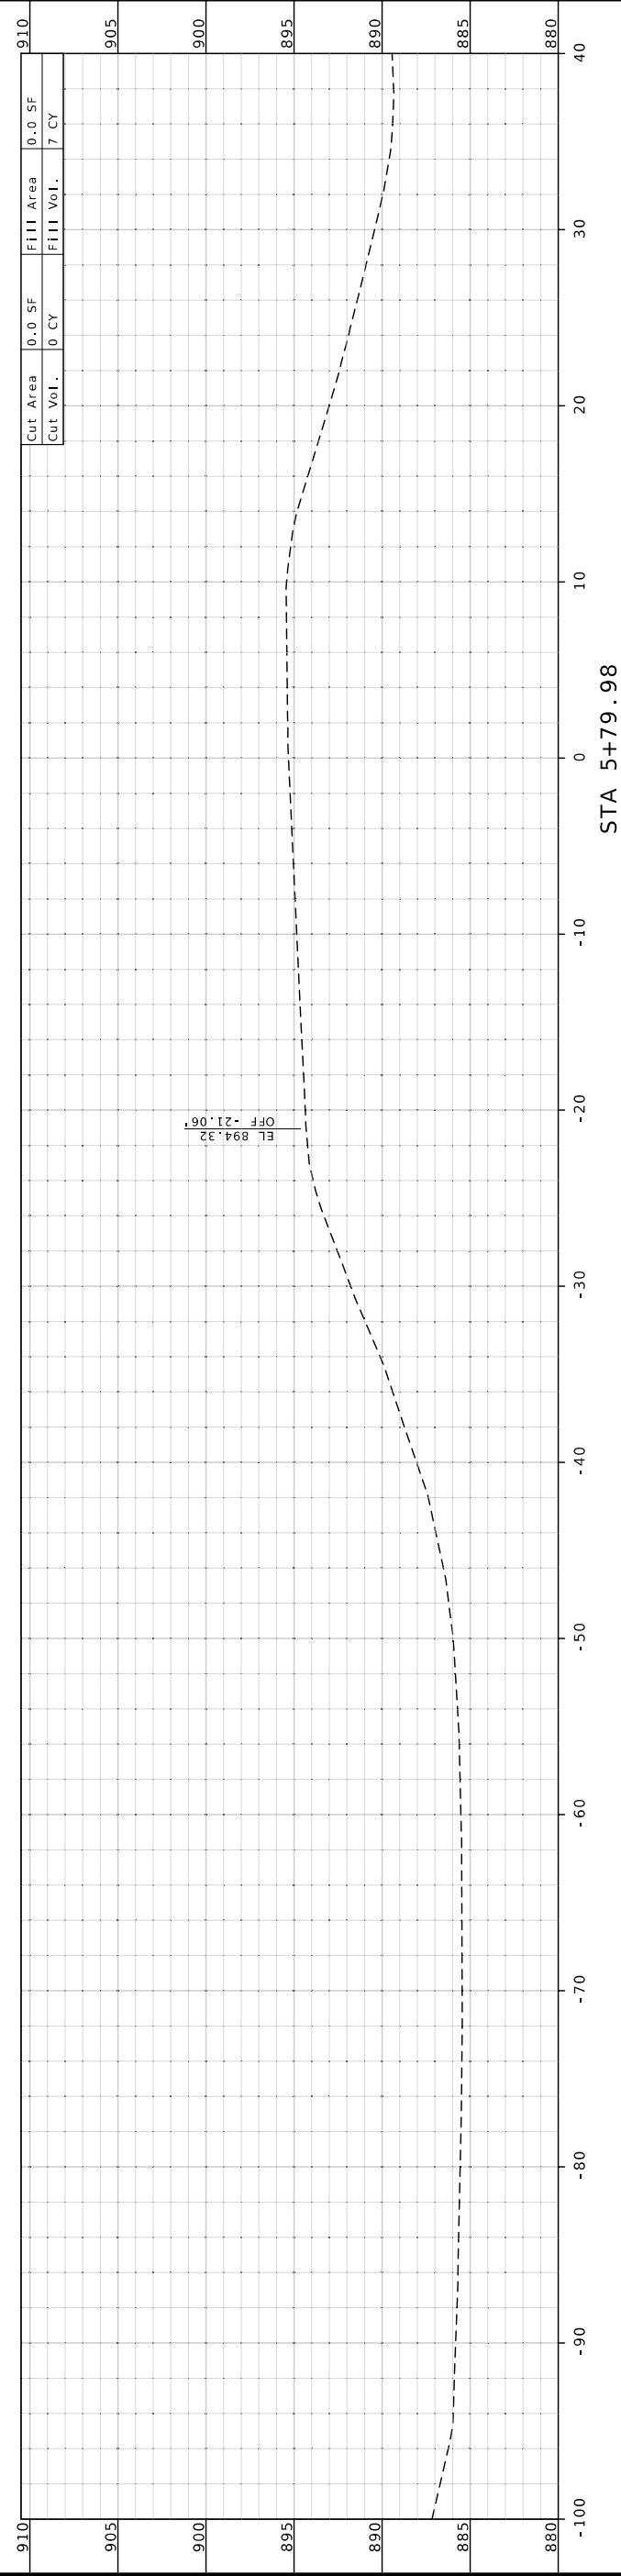

CROSS SECTIONS
RAMP 1

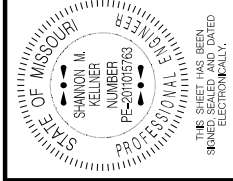

THIS SHEET HAS BEEN
 REPRODUCED ELECTRONICALLY.

DATE PREPARED
3/18/2026

ROUTE STATE
D MO

DISTRICT SHEET NO.
SW 24

COUNTY
BATES

JOB NO.
JSR0134

CONTRACT ID.



PROJECT NO.


BRIDGE NO.

DESCRIPTION	DATE

MISSOURI HIGHWAYS AND TRANSPORTATION COMMISSION

105 WEST CAPITOL
 JEFFERSON CITY, MO 65102
 1-888-ASK-MODOT (1-888-275-6636)

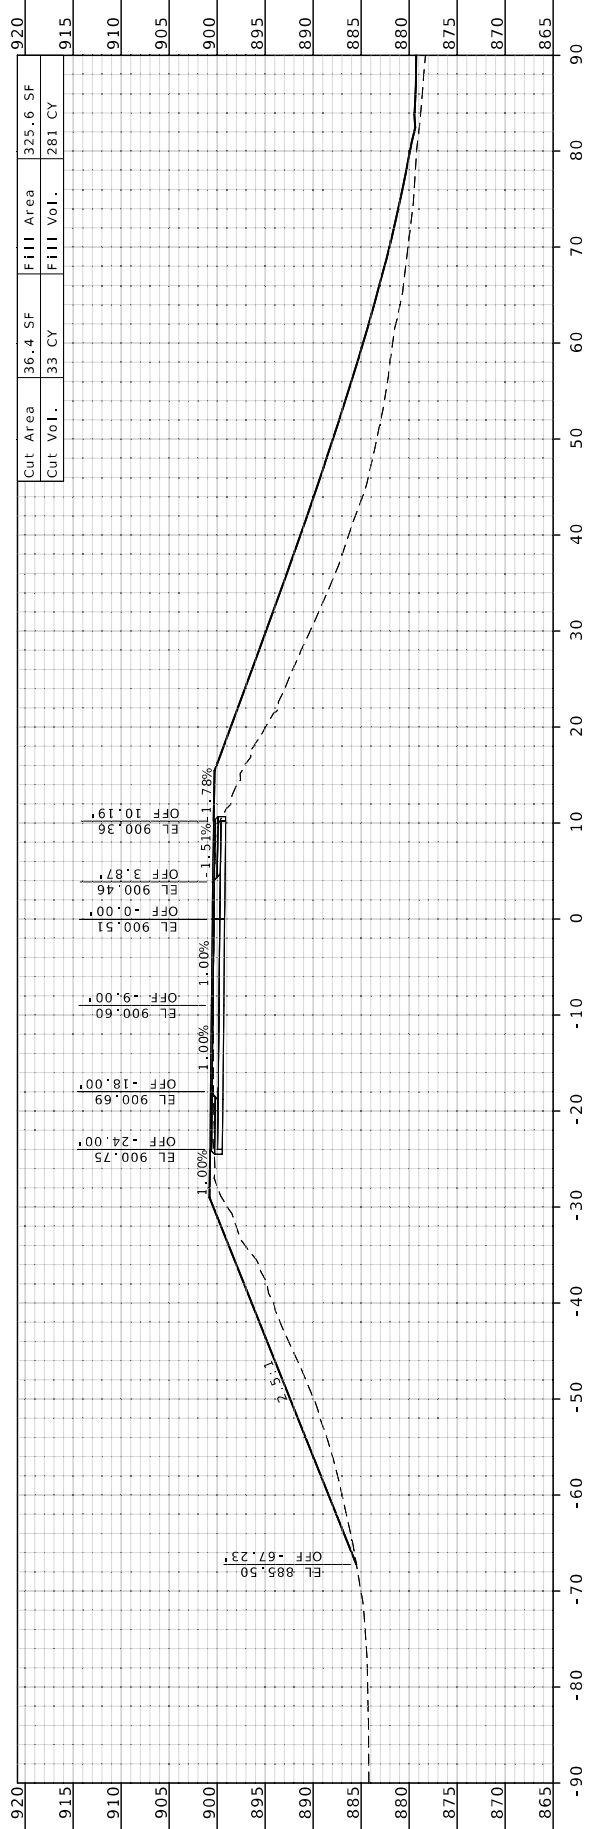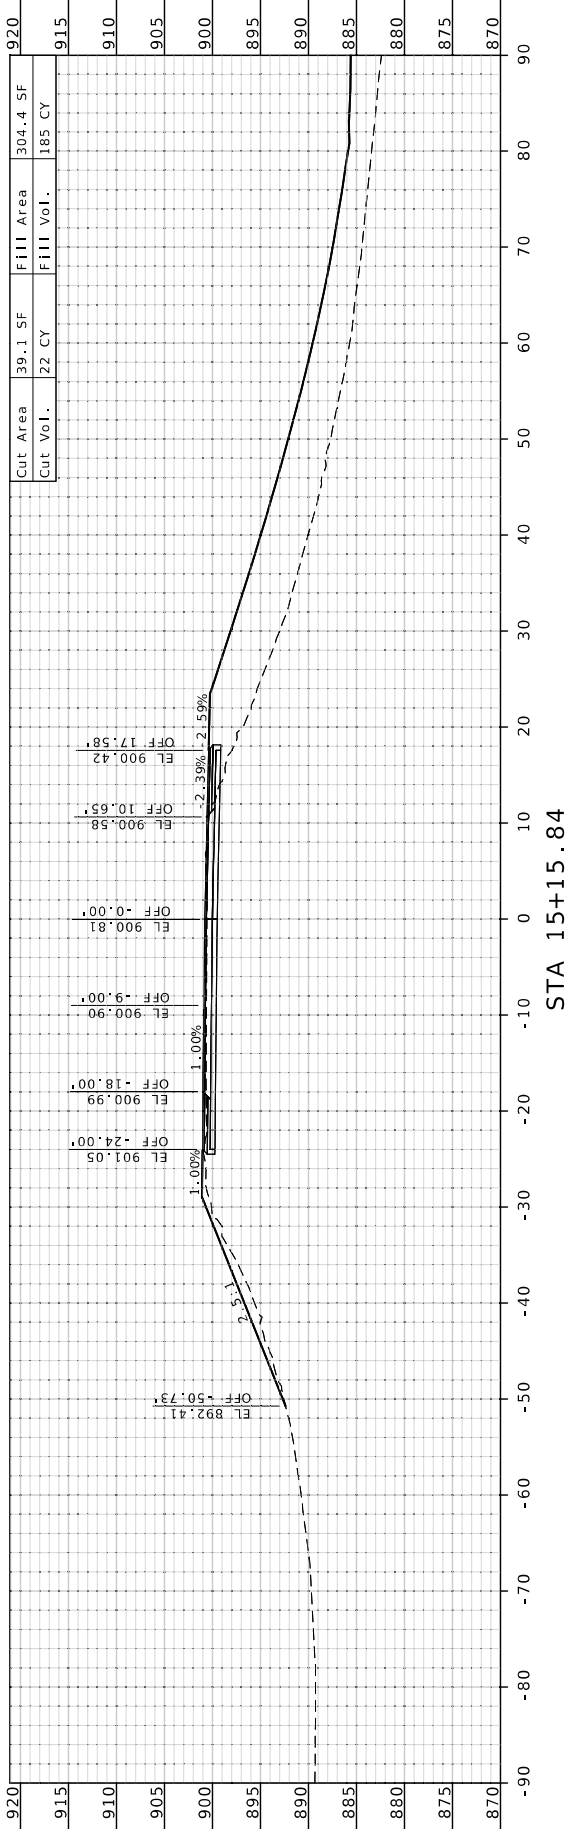

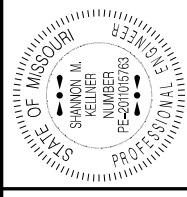

THIS SHEET HAS BEEN
REPRODUCED ELECTRONICALLY.

DATE PREPARED
3/18/2026

ROUTE STATE
D MO

DISTRICT SHEET NO.
SW 25

COUNTY
BATES

JOB NO.
JSR0134

CONTRACT ID.

PROJECT NO.

BRIDGE NO.

DESCRIPTION	DATE


MISSOURI HIGHWAYS AND TRANSPORTATION COMMISSION

MODOT


JEFFERSON CITY, MO 65102

105 WEST CAPITOL

1-888-ASK-MODOT (1-888-275-6636)

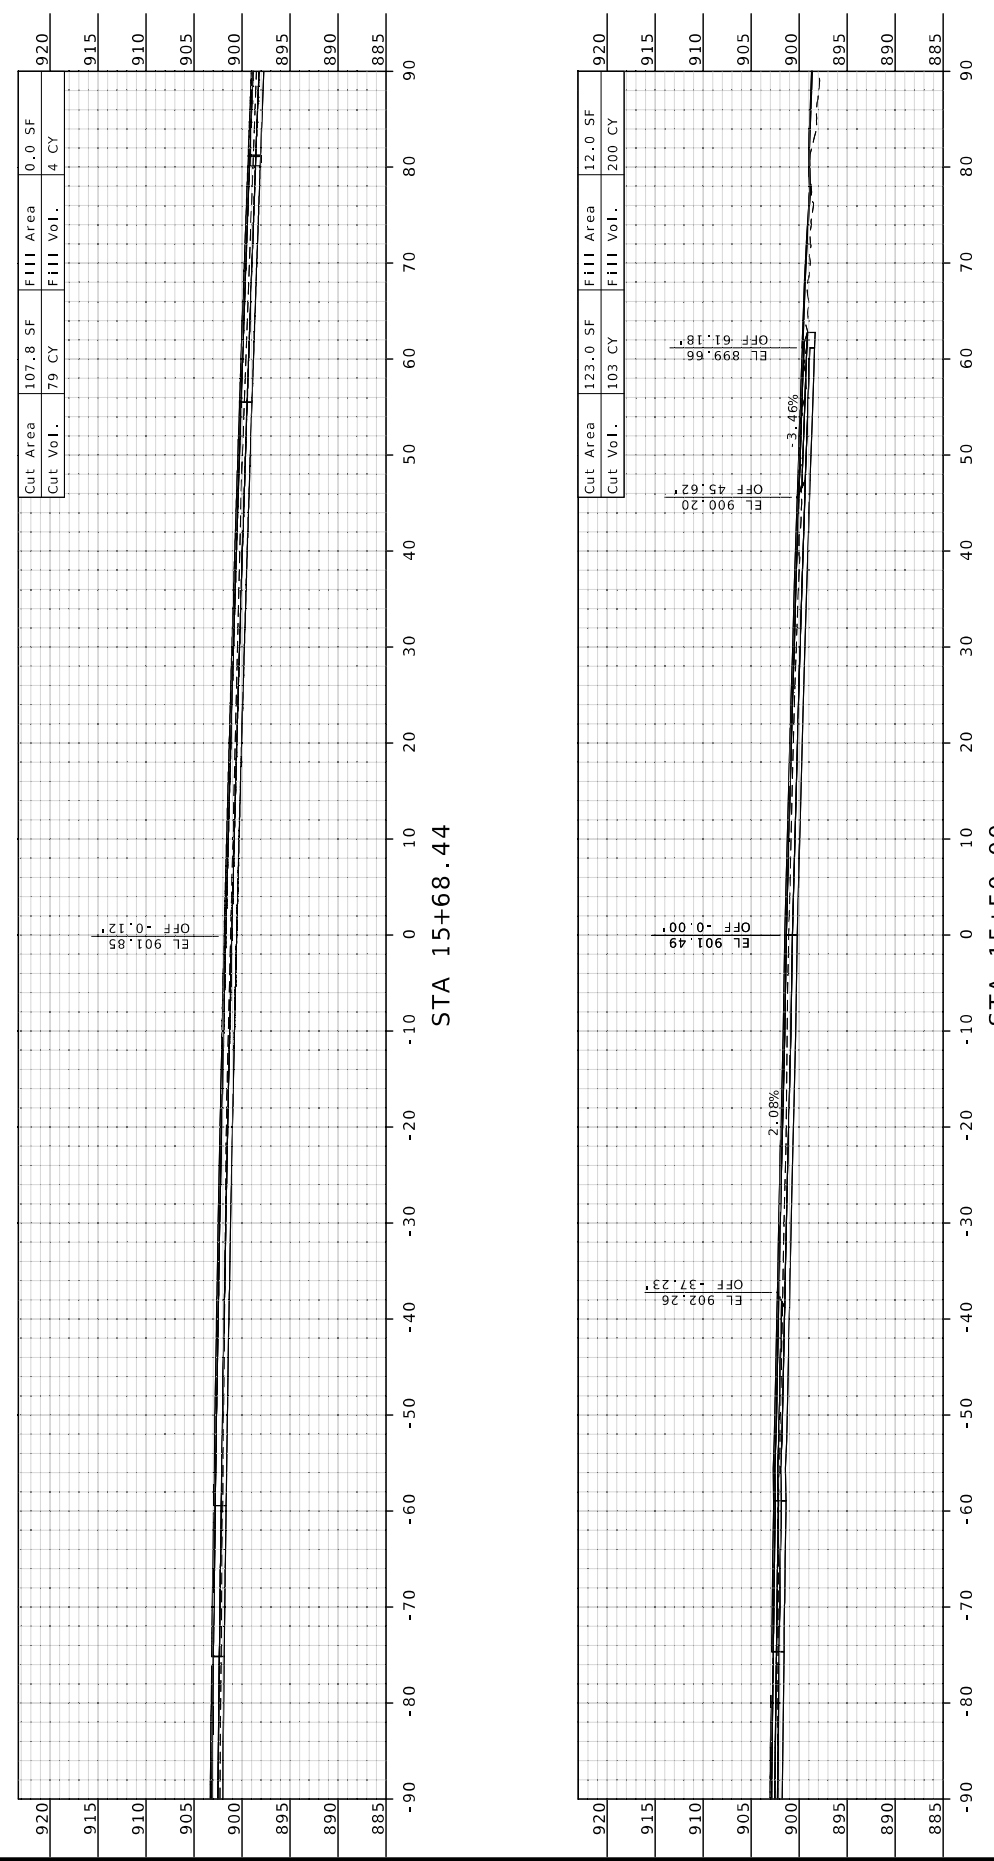

CROSS SECTIONS
RAMP 2

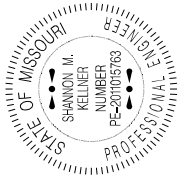

THIS SHEET HAS BEEN
REPRODUCED ELECTRONICALLY.

DATE PREPARED
2/27/2026

ROUTE STATE
D MO

DISTRICT SHEET NO.
SW 26

COUNTY
BATES

JOB NO.
JSR0134

CONTRACT ID.




PROJECT NO.

BRIDGE NO.


DESCRIPTION

DATE

MISSOURI HIGHWAYS AND TRANSPORTATION
COMMISSION
105 WEST CAPITOL
JEFFERSON CITY, MO 65102
1-888-ASK-MODOT (1-888-275-6636)

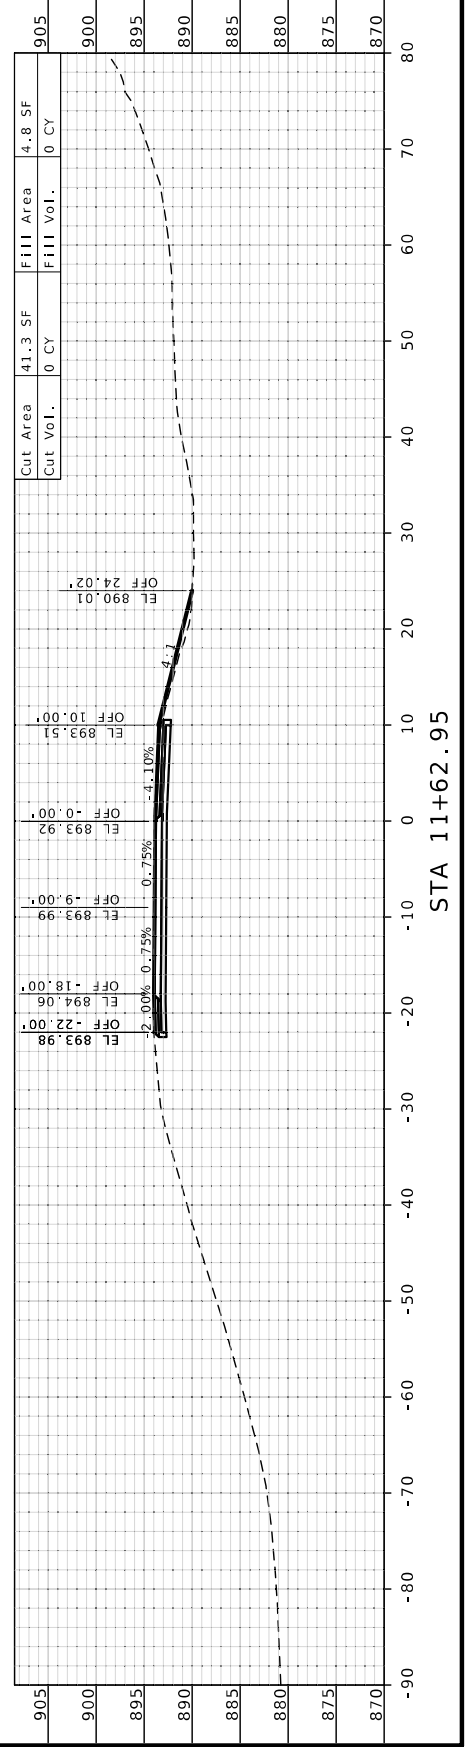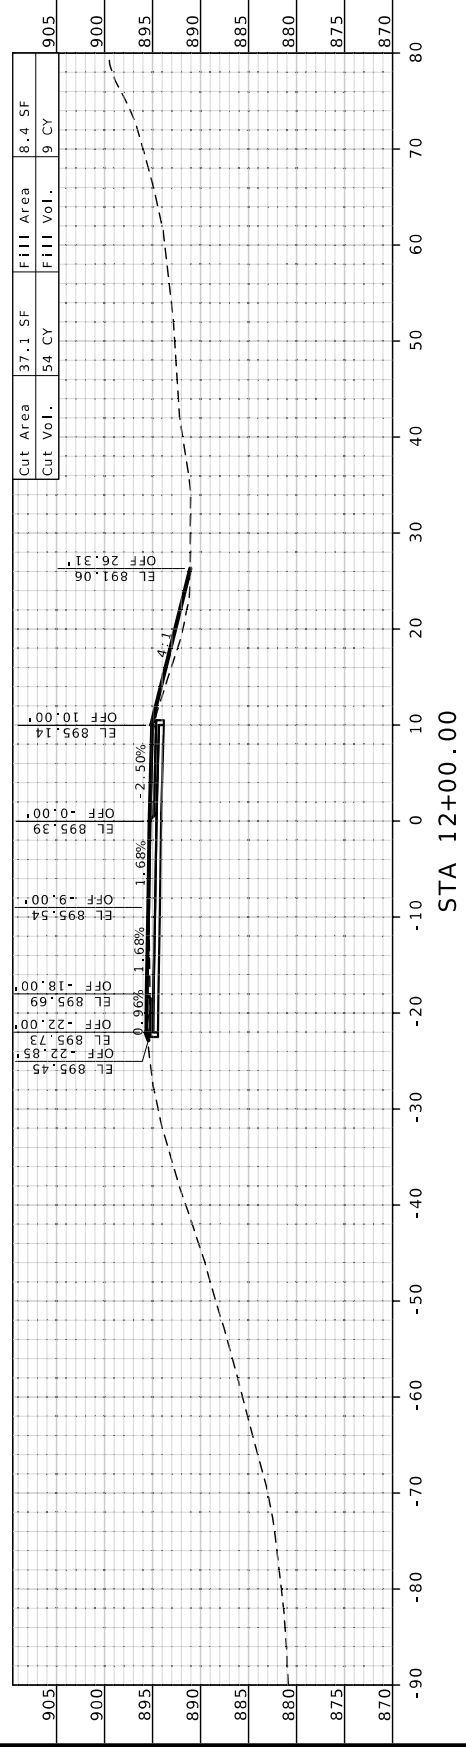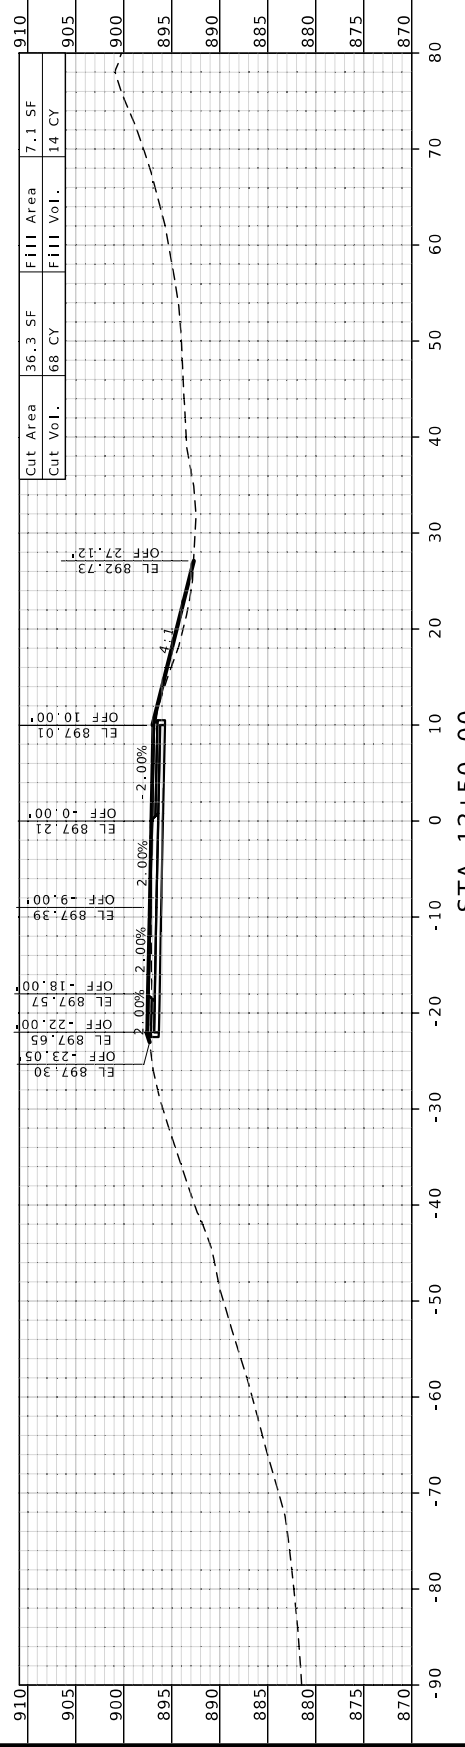

CROSS SECTIONS
RAMP 3

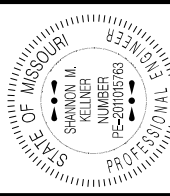

THIS SHEET HAS BEEN
REPRODUCED ELECTRONICALLY.

DATE PREPARED
2/27/2026

ROUTE STATE
D MO

DISTRICT SHEET NO.
SW 28

COUNTY
BATES

JOB NO.
JSR0134

CONTRACT ID.




PROJECT NO.


BRIDGE NO.

DESCRIPTION	DATE

MISSOURI HIGHWAYS AND TRANSPORTATION COMMISSION

105 WEST CAPITOL
JEFFERSON CITY, MO 65102
1-888-ASK-MODOT (1-888-275-6636)

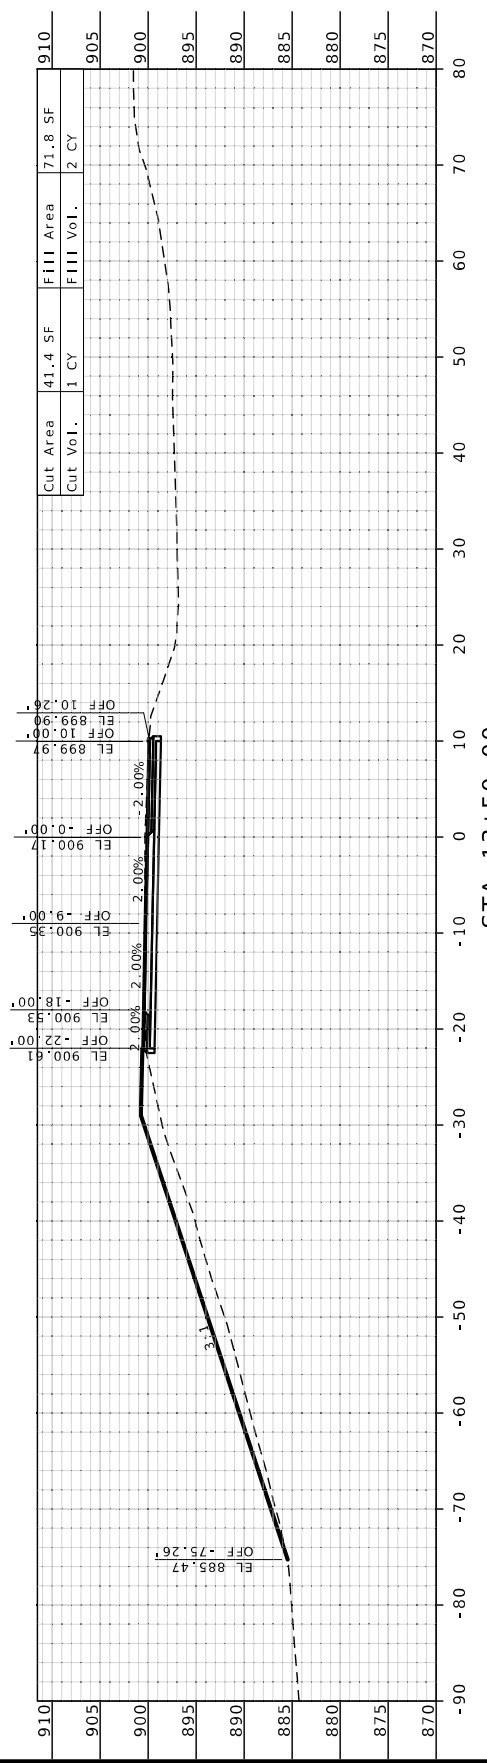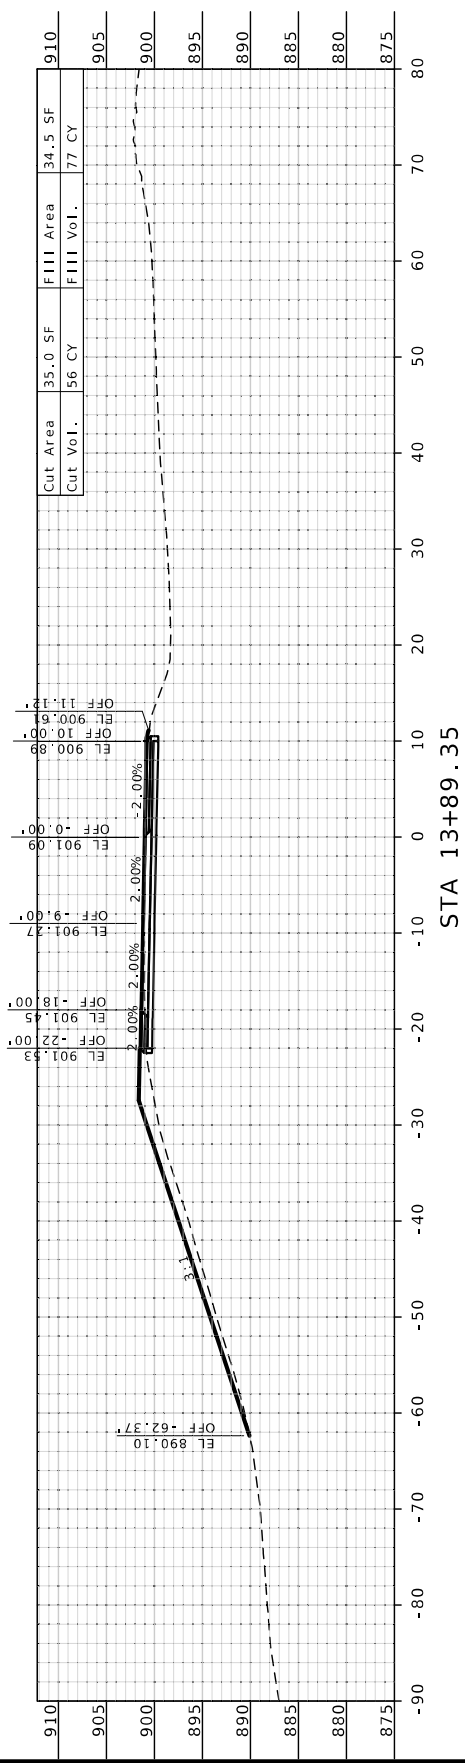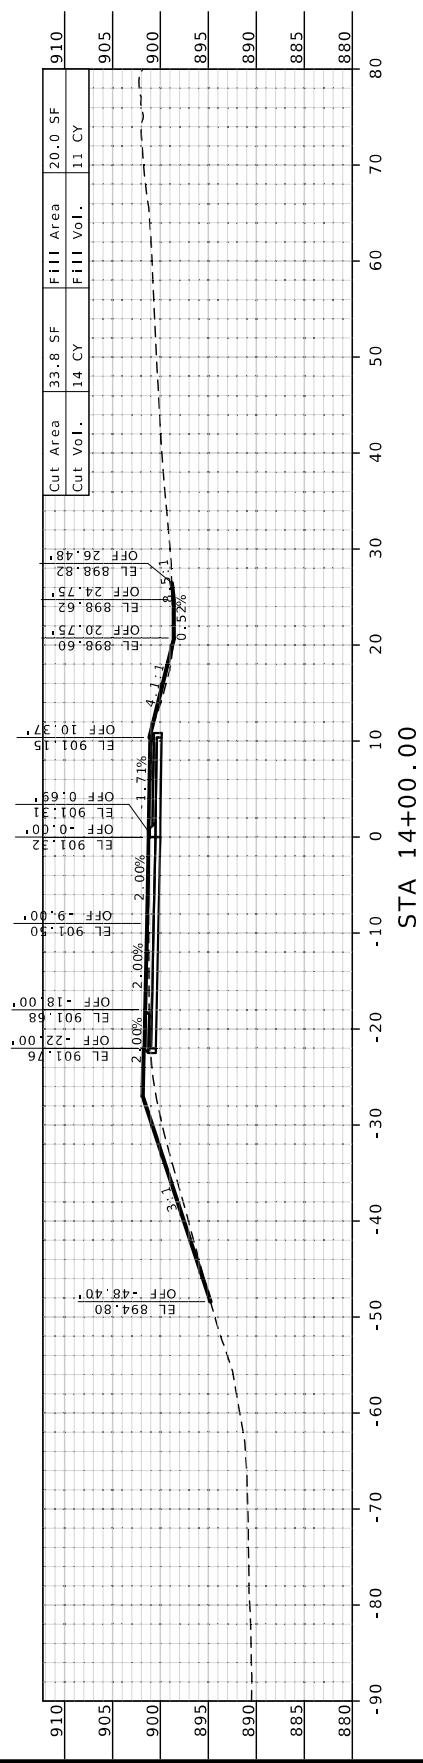

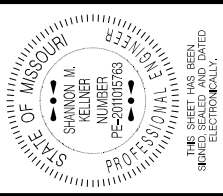

THIS SHEET HAS BEEN
 REPRODUCED ELECTRONICALLY.

DATE PREPARED
3/18/2026

ROUTE STATE
D MO

DISTRICT SHEET NO.
SW 30

COUNTY
BATES



JOB NO.
JSR0134

CONTRACT ID.


PROJECT NO.	BRIDGE NO.	DESCRIPTION	DATE

MISSOURI HIGHWAYS AND TRANSPORTATION COMMISSION

105 WEST CAPITOL
 JEFFERSON CITY, MO 65102
 1-888-ASK-MODOT (1-888-275-6636)

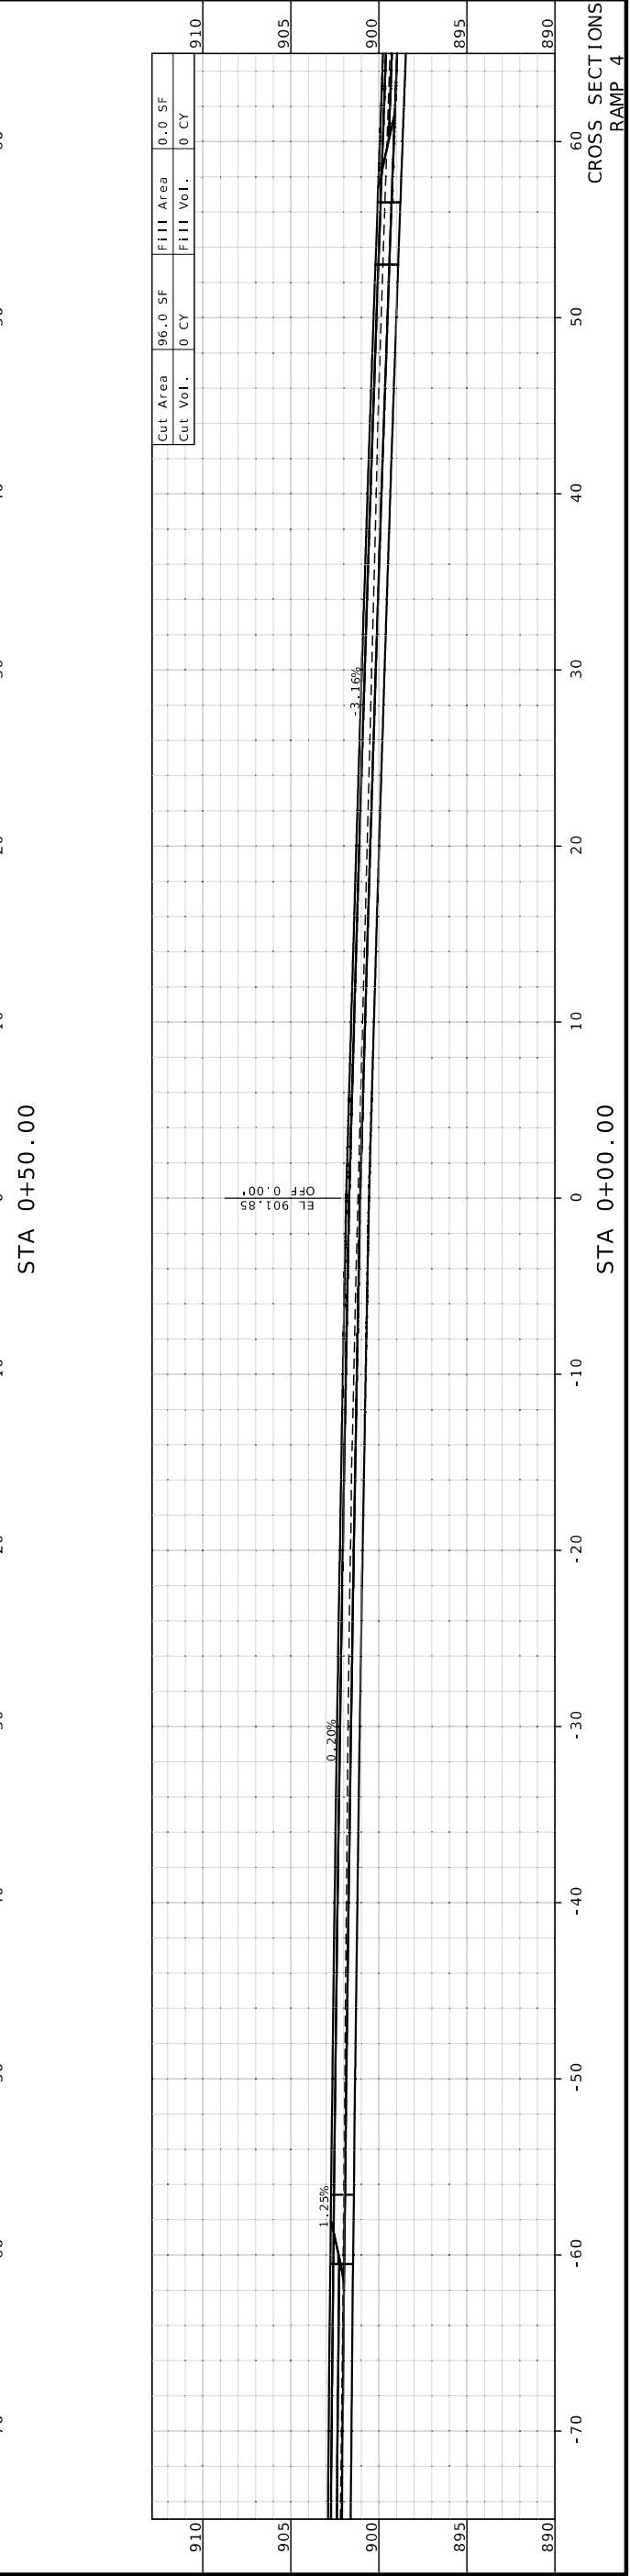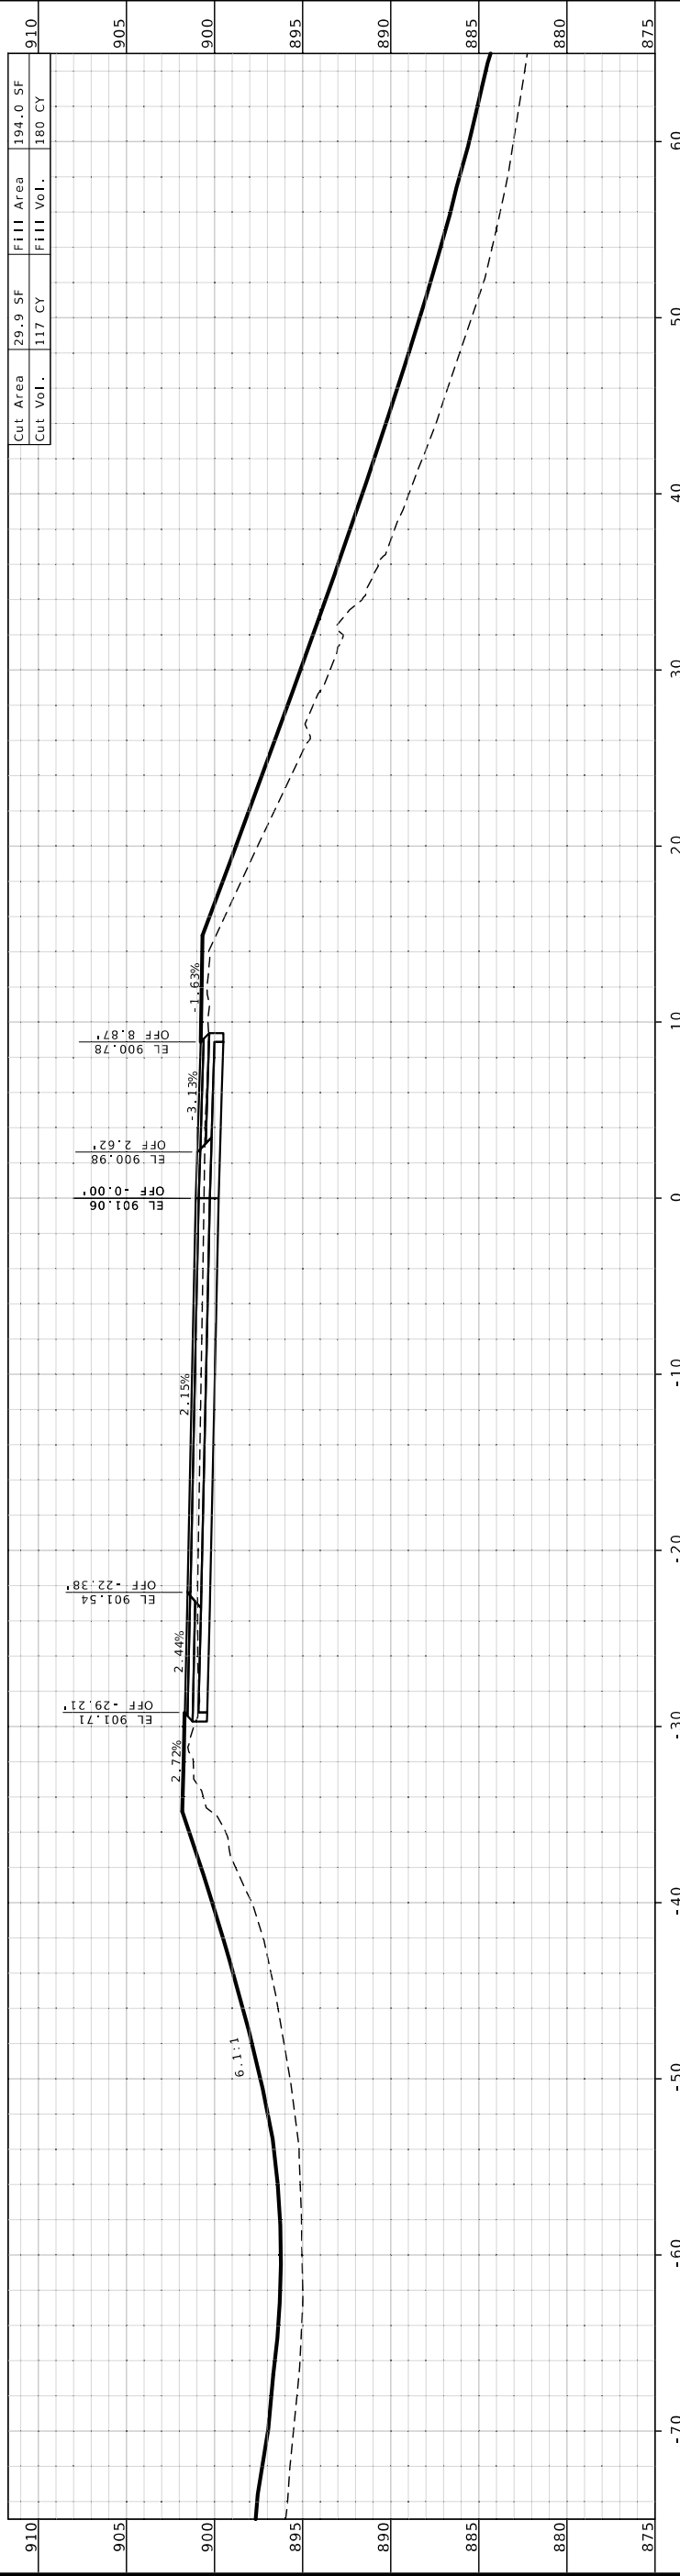

CROSS SECTIONS
 RAMP 4

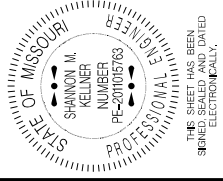

THIS SHEET HAS BEEN REPRODUCED ELECTRONICALLY.

DATE PREPARED
3/18/2026


ROUTE STATE
D MO
DISTRICT SHEET NO.
SW 31

COUNTY
BATES
JOB NO.
JSR0134
CONTRACT ID.


PROJECT NO.
BRIDGE NO.

DESCRIPTION	DATE

MISSOURI HIGHWAYS AND TRANSPORTATION COMMISSION
 105 WEST CAPITOL
 JEFFERSON CITY, MO 65102
 1-888-ASK-MODOT (1-888-275-6636)

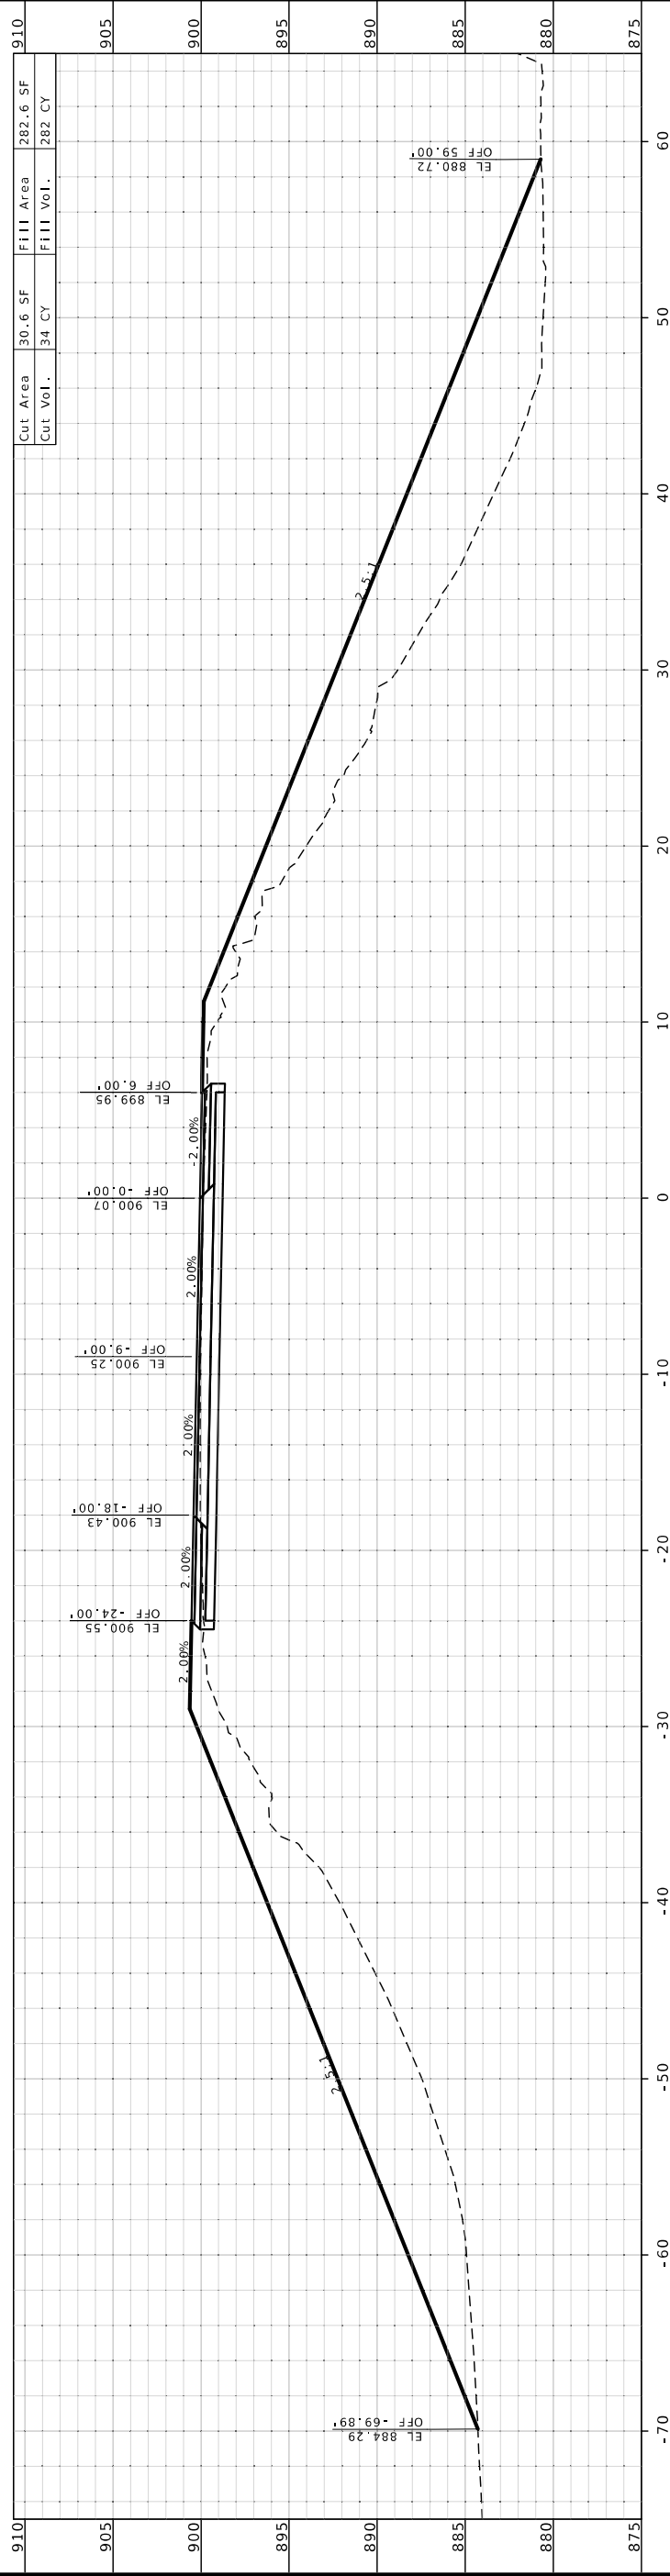STA 1+00.00

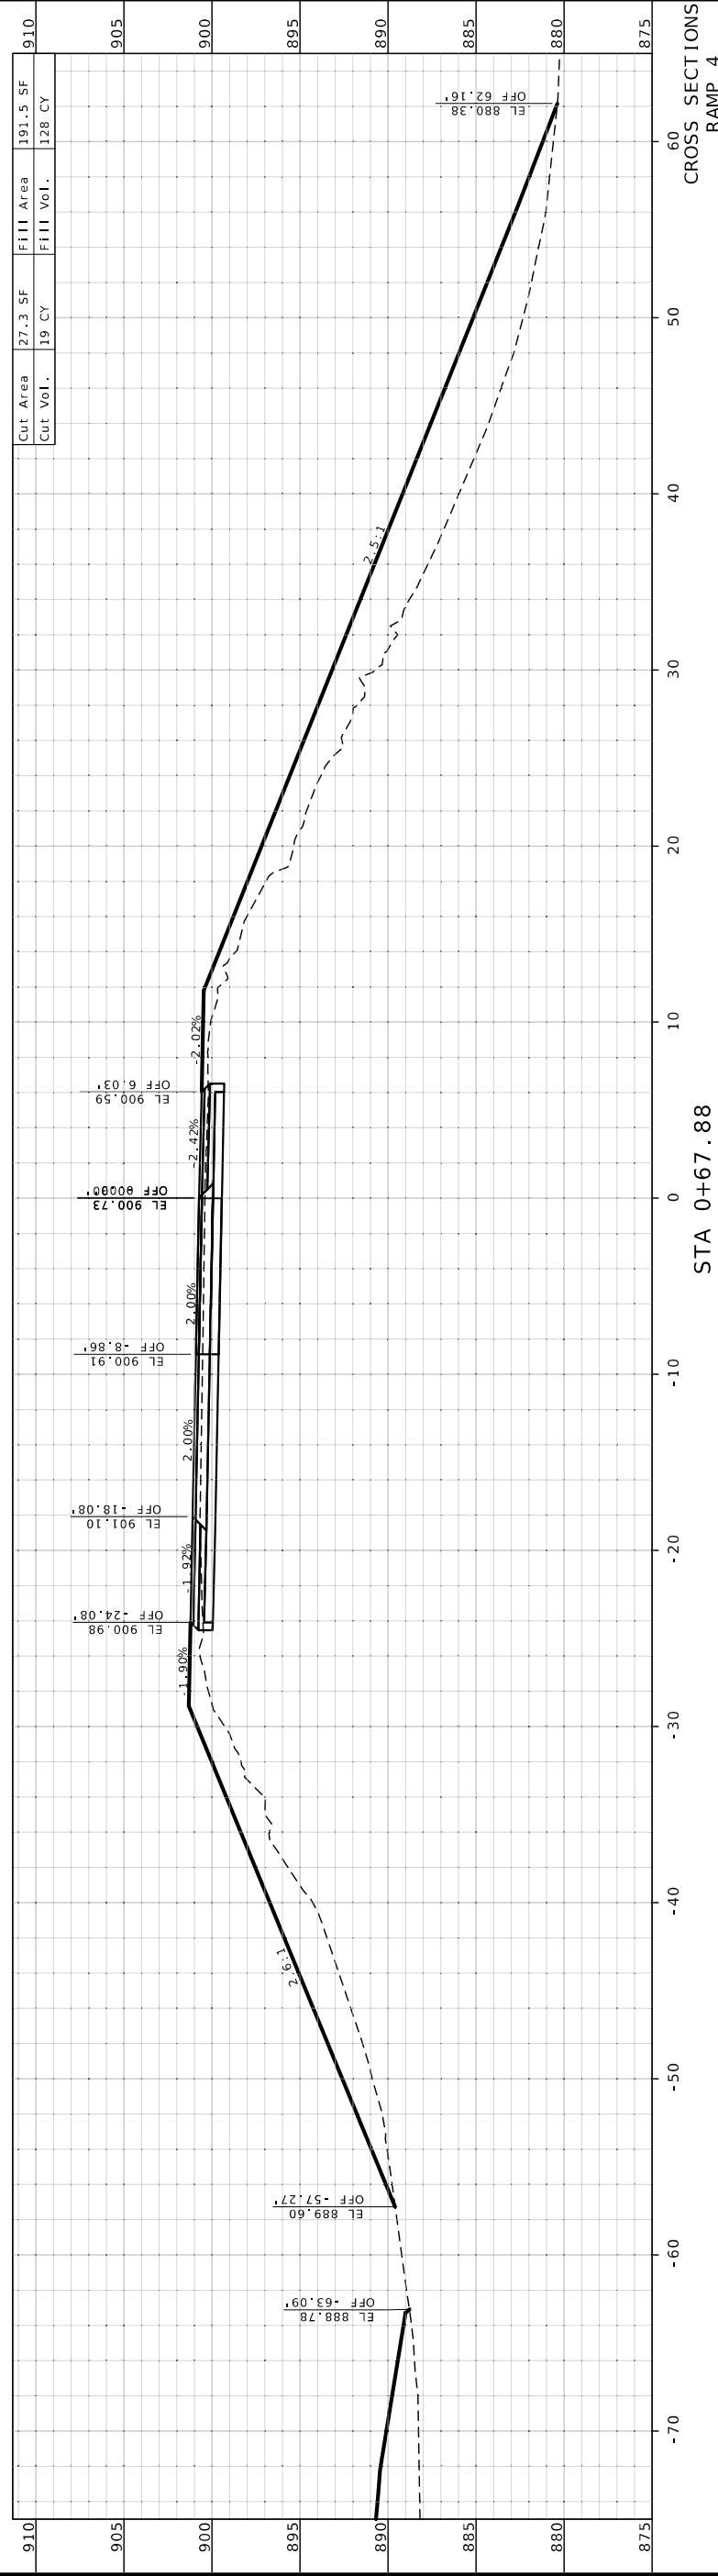


STA 0+67.88

CROSS SECTIONS
RAMP 4

Cut Area	30.6 SF	Fill Area	282.6 SF
Cut Vol.	34 CY	Fill Vol.	282 CY

Cut Area	27.3 SF	Fill Area	191.5 SF
Cut Vol.	19 CY	Fill Vol.	128 CY

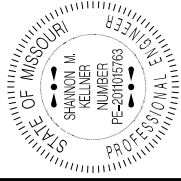



THIS SHEET HAS BEEN REPRODUCED ELECTRONICALLY.

DATE PREPARED: 2/27/2026
 ROUTE: D MO
 DISTRICT: SW
 SHEET NO.: 33


COUNTY: BATES
 JOB NO.: JSR0134
 CONTRACT ID.

PROJECT NO.	BRIDGE NO.	DESCRIPTION	DATE

MISSOURI HIGHWAYS AND TRANSPORTATION COMMISSION
 105 WEST CAPITOL JEFFERSON CITY, MO 65102
 1-888-ASK-MODOT (1-888-275-6636)

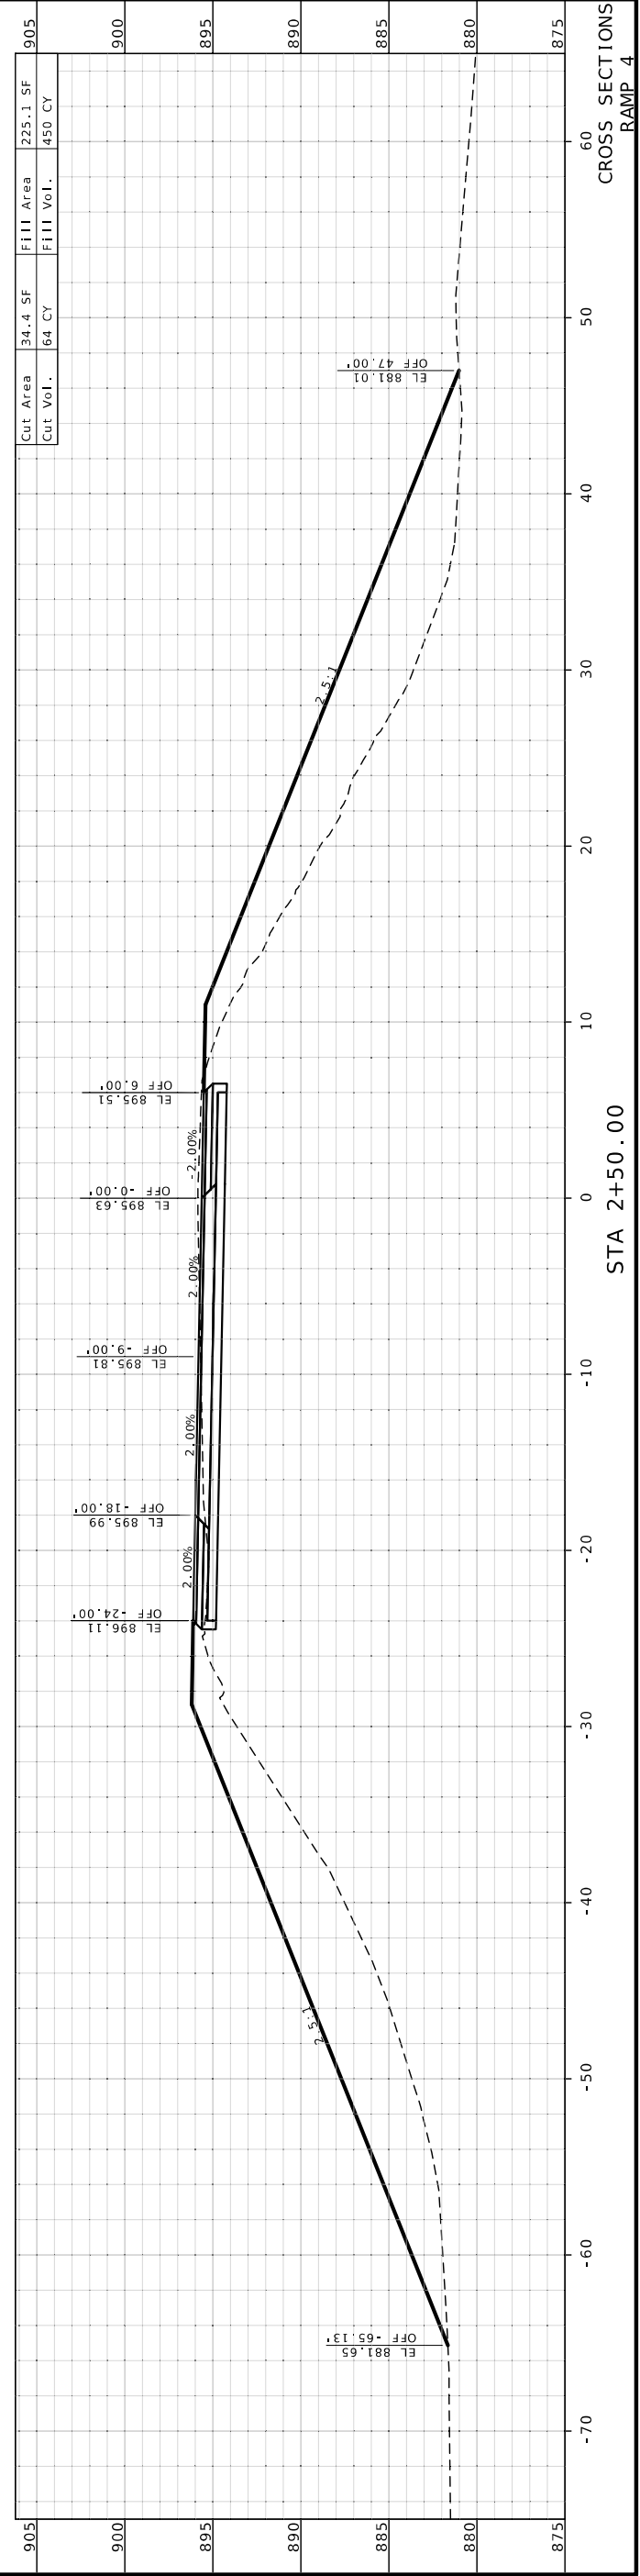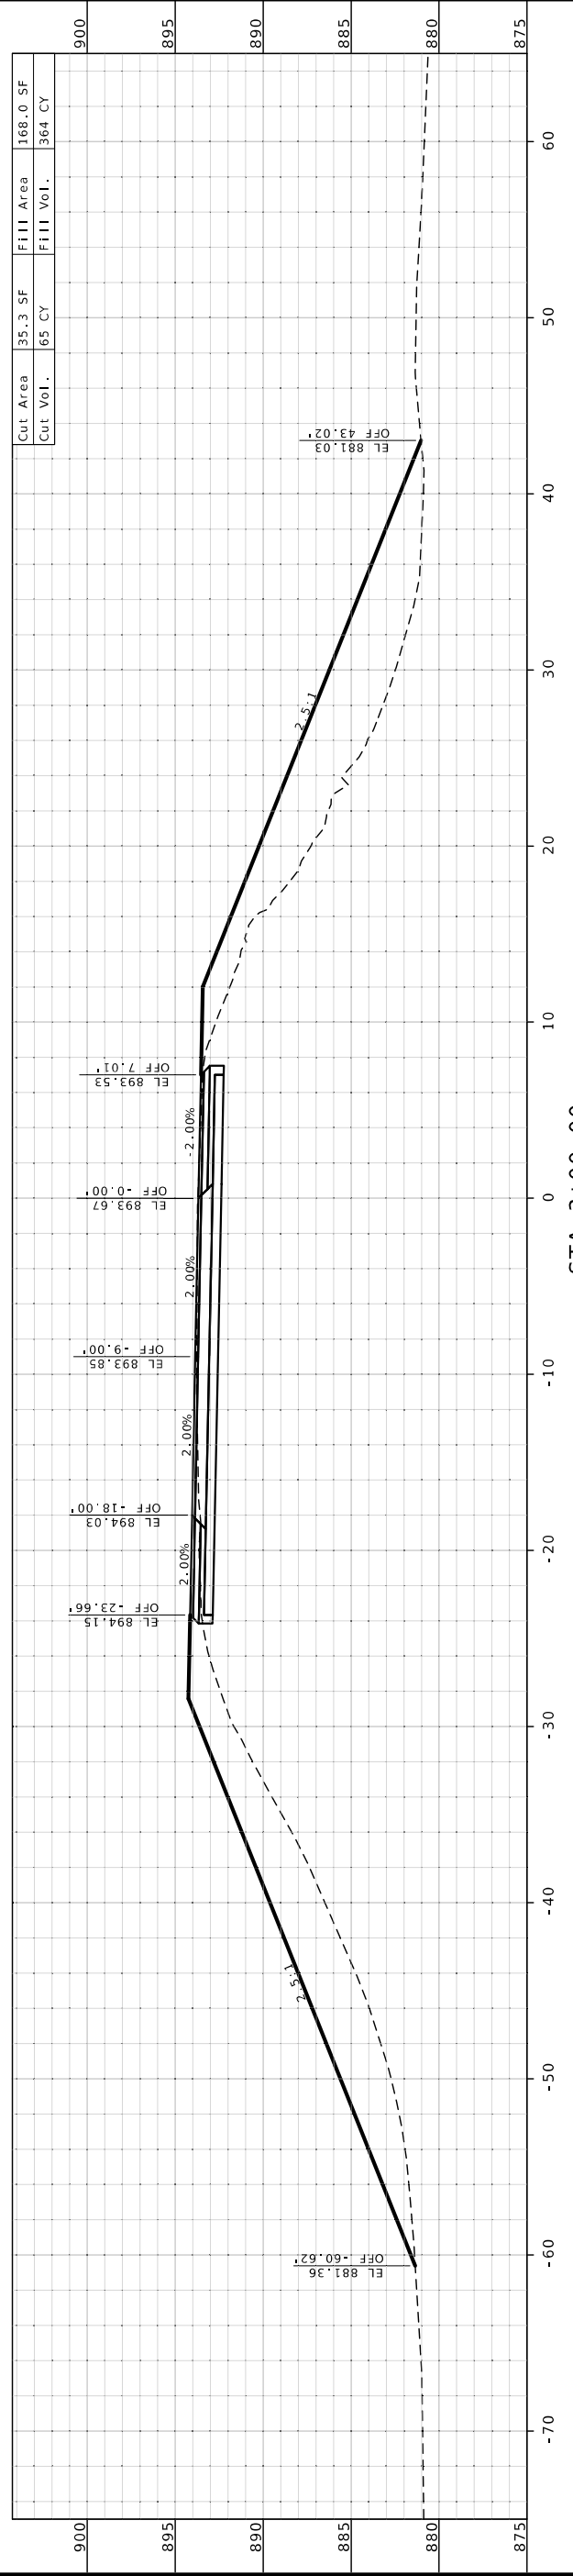

CROSS SECTIONS
 RAMP 4

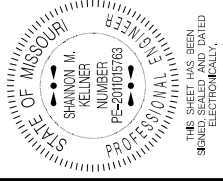

THIS SHEET HAS BEEN
REPRODUCED ELECTRONICALLY.

DATE PREPARED
2/27/2026

ROUTE STATE
D MO

DISTRICT SHEET NO.
SW 35

COUNTY
BATES


JOB NO.
JSR0134

CONTRACT ID.


PROJECT NO.	BRIDGE NO.	DESCRIPTION	DATE

MISSOURI HIGHWAYS AND TRANSPORTATION COMMISSION

105 WEST CAPITOL
JEFFERSON CITY, MO 65102
1-888-ASK-MODOT (1-888-275-6636)

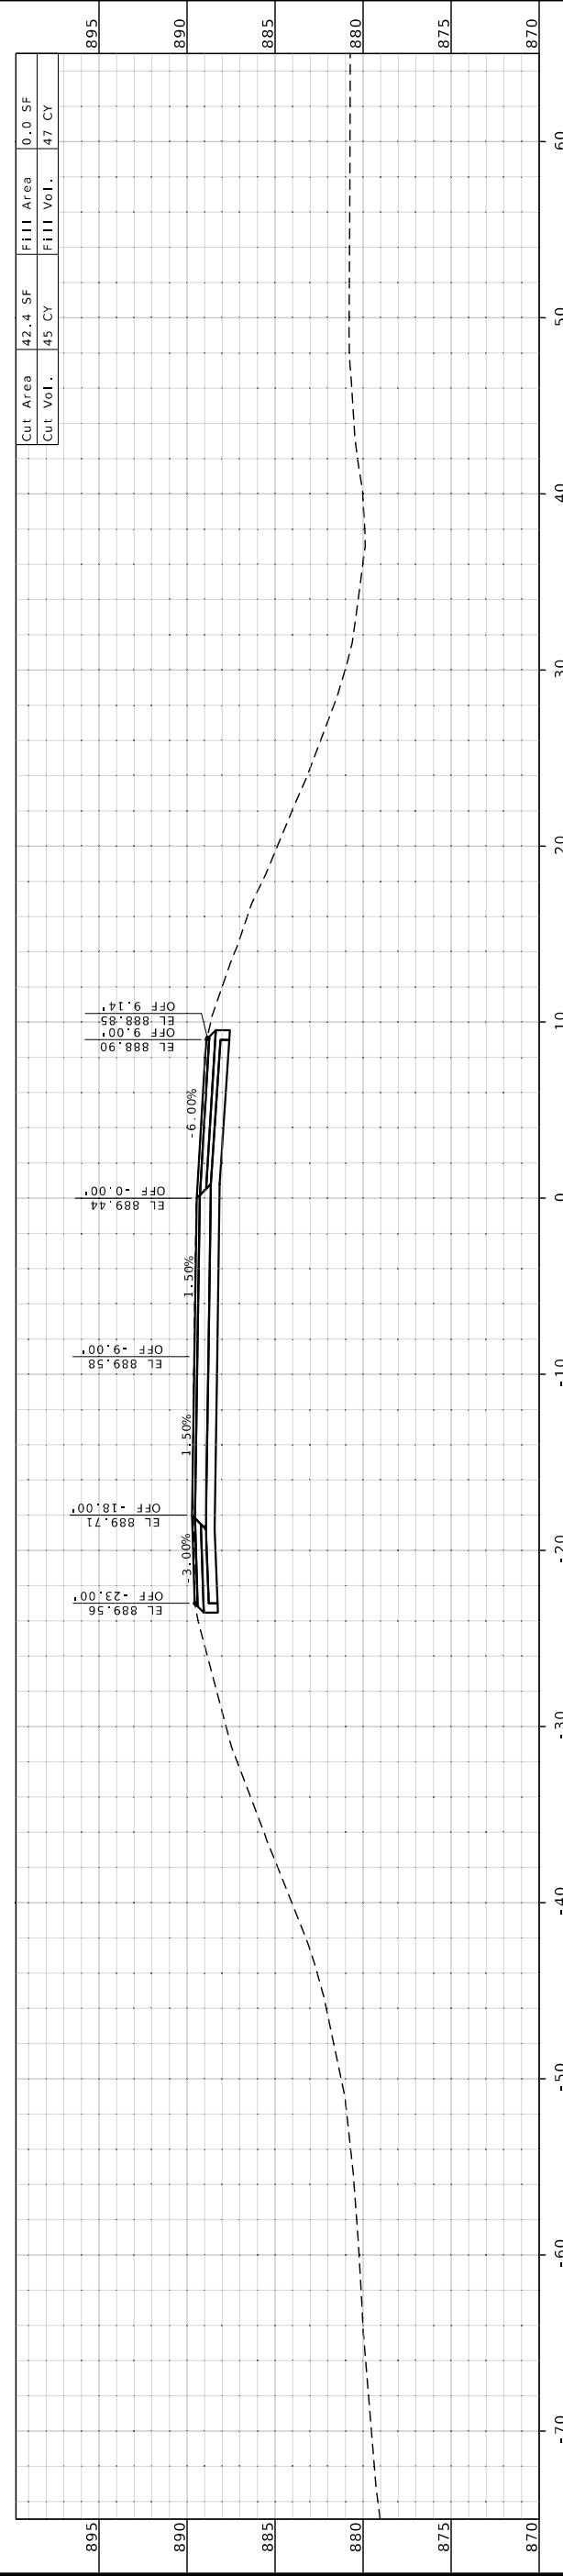


STA 3+98.94

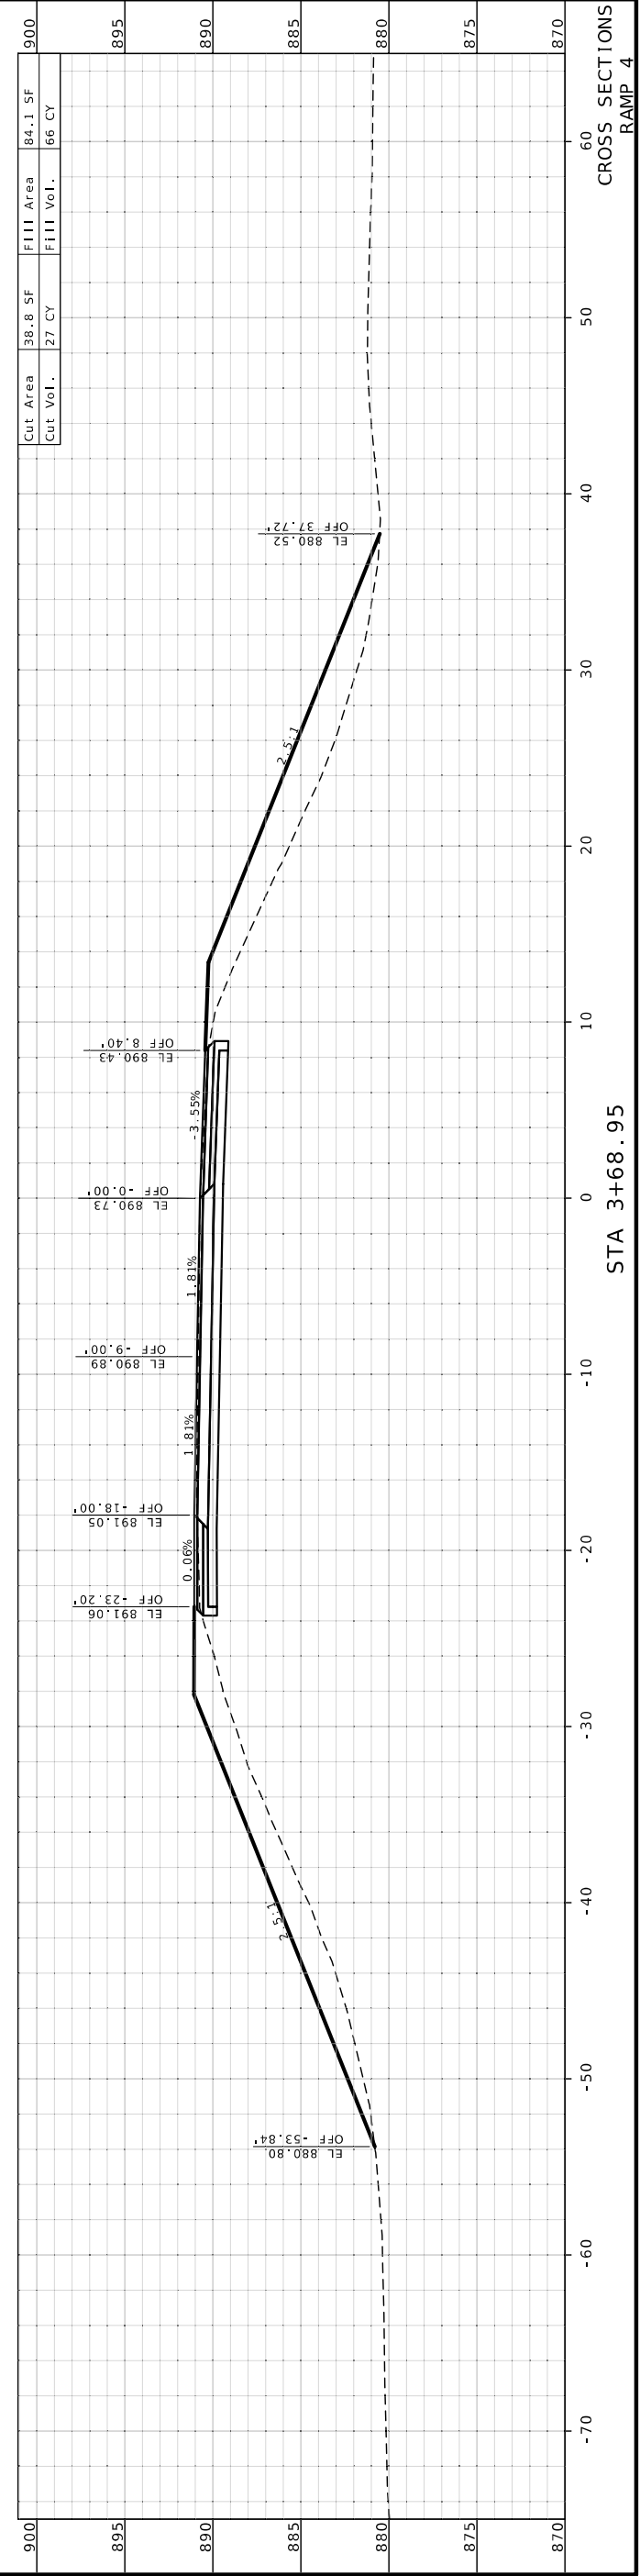

STA 3+68.95

CROSS SECTIONS
RAMP 4

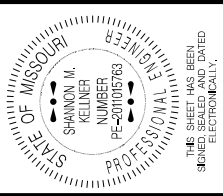

THIS SHEET HAS BEEN
 ELECTRONICALLY
 SIGNED

DATE PREPARED
2/27/2026

ROUTE STATE
D MO

DISTRICT SHEET NO.
SW 38

COUNTY
BATES

JOB NO.
JSR0134

CONTRACT ID.


PROJECT NO.

BRIDGE NO.

DATE	DESCRIPTION

MISSOURI HIGHWAYS AND TRANSPORTATION
 COMMISSION

105 WEST CAPITOL
 JEFFERSON CITY, MO 65102
 1-888-ASK-MODOT (1-888-275-6636)

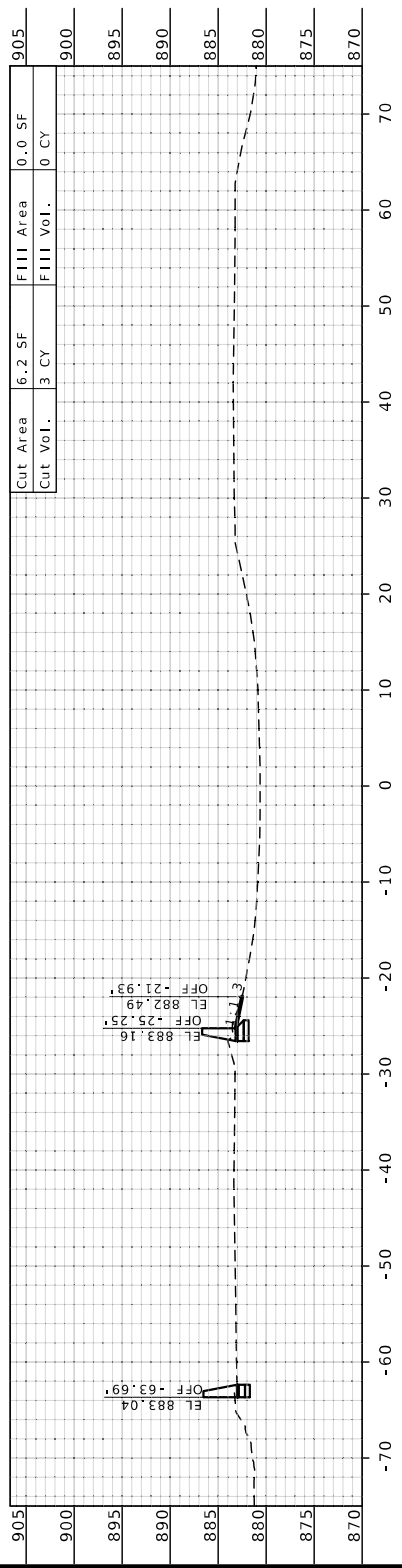

CROSS SECTIONS
 I-49

STA 574+61.18