

DATE PREPARED
4/9/2026

ROUTE 71 STATE MO
DISTRICT NW SHEET NO. 5

COUNTY
NODAWAY

JOB NO.
JNW0165

CONTRACT ID.

PROJECT NO.

BRIDGE NO.

DESCRIPTION

DATE

MISSOURI HIGHWAYS AND TRANSPORTATION COMMISSION

105 WEST CAPITOL JEFFERSON CITY, MO 65102




1-888-ASK-MODOT (1-888-275-6636)


COMMISSION

MCDOT

BURNS & MCDONNELL

9400 Ward Parkway Kansas City, MO 64114 (816) 333-9400 Certificate of Authority No. : 000165

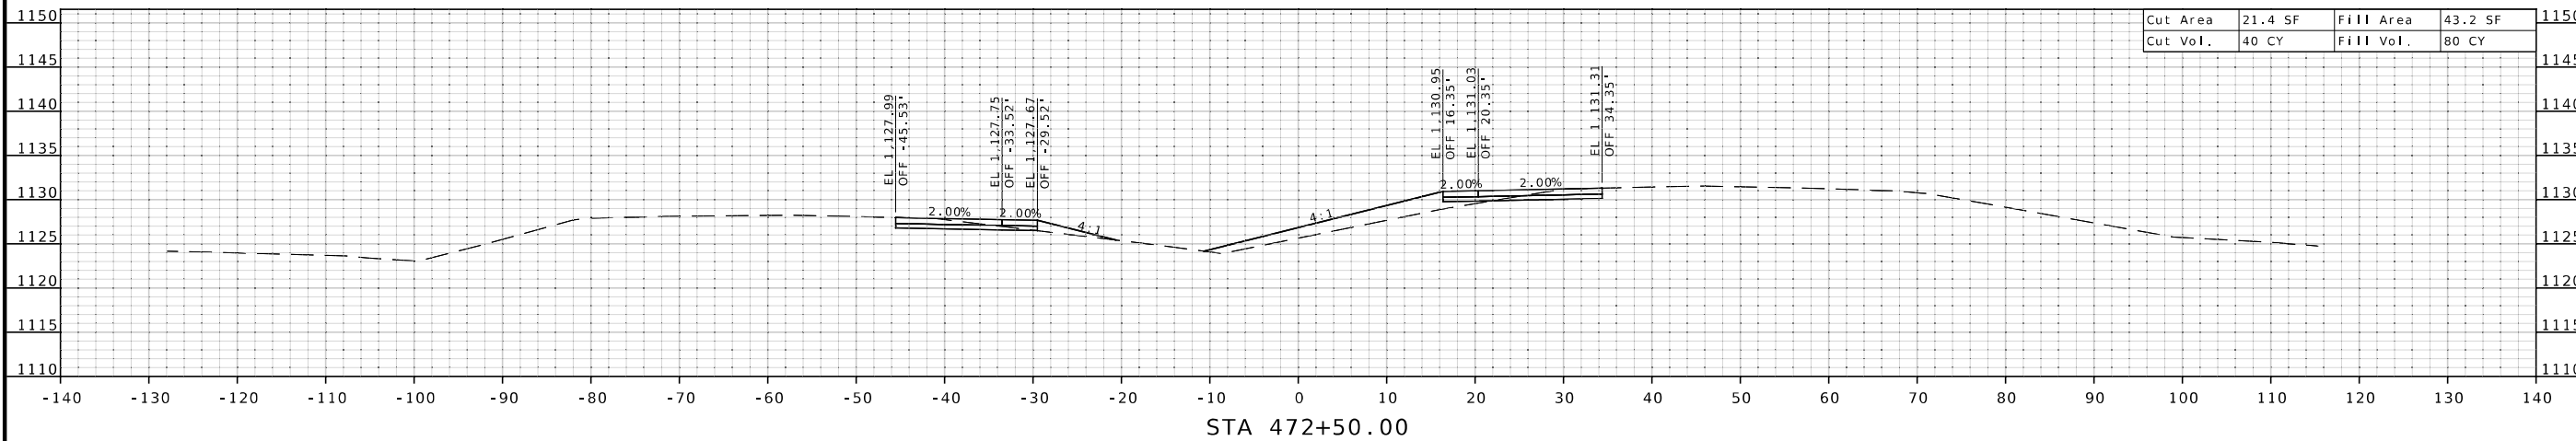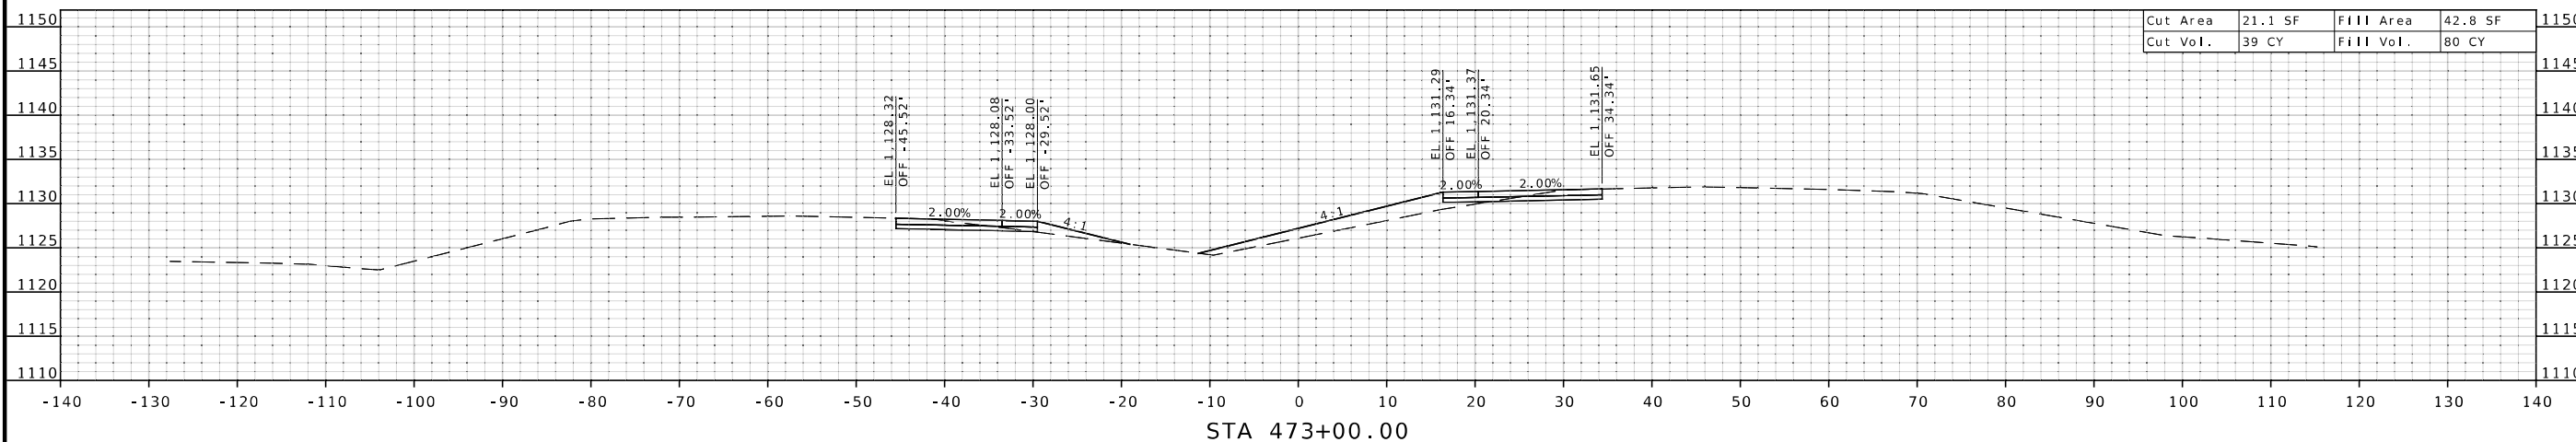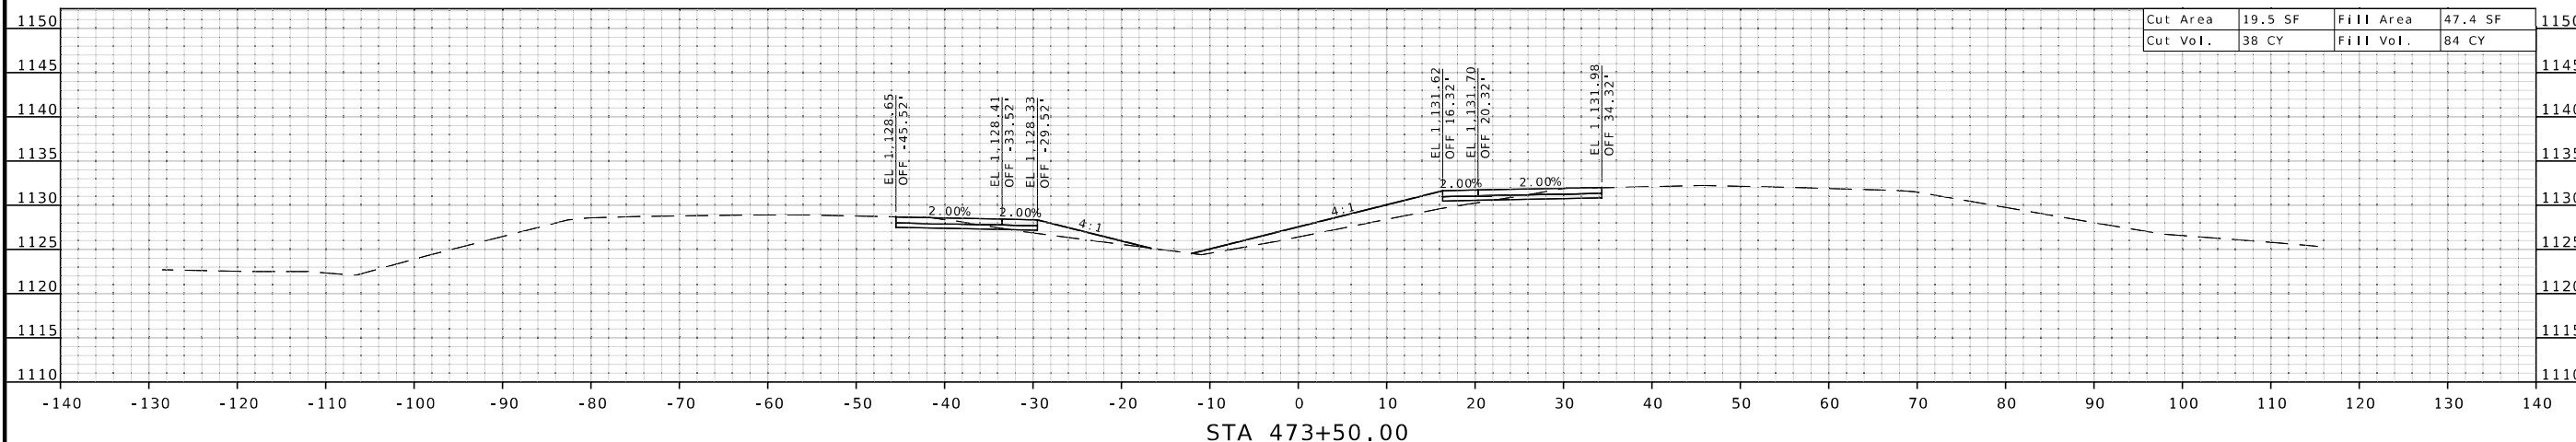

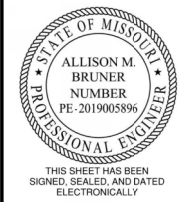

DATE PREPARED
4/9/2026

ROUTE 71 STATE MO
DISTRICT NW SHEET NO. 6

COUNTY
NODAWAY

JOB NO.
JNW0165

CONTRACT ID.

PROJECT NO.

BRIDGE NO.

DESCRIPTION


Cut Area 21.1 SF Fill Area 39.5 SF
Cut Vol. 37 CY Fill Vol. 80 CY

Cut Area 18.6 SF Fill Area 47.1 SF
Cut Vol. 35 CY Fill Vol. 90 CY

Cut Area 19.0 SF Fill Area 49.9 SF
Cut Vol. 36 CY Fill Vol. 90 CY




DATE


MISSOURI HIGHWAYS AND TRANSPORTATION COMMISSION

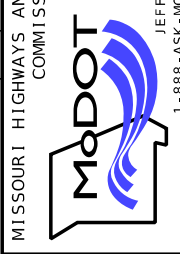




105 WEST CAPITOL
JEFFERSON CITY, MO 65102
1-888-ASK-MODOT (1-888-275-6636)

**BURNS
MCDONNELL**
9400 Ward Parkway
Kansas City, MO 64114
(816) 333-9400
Certificate of Authority
No. : 000165

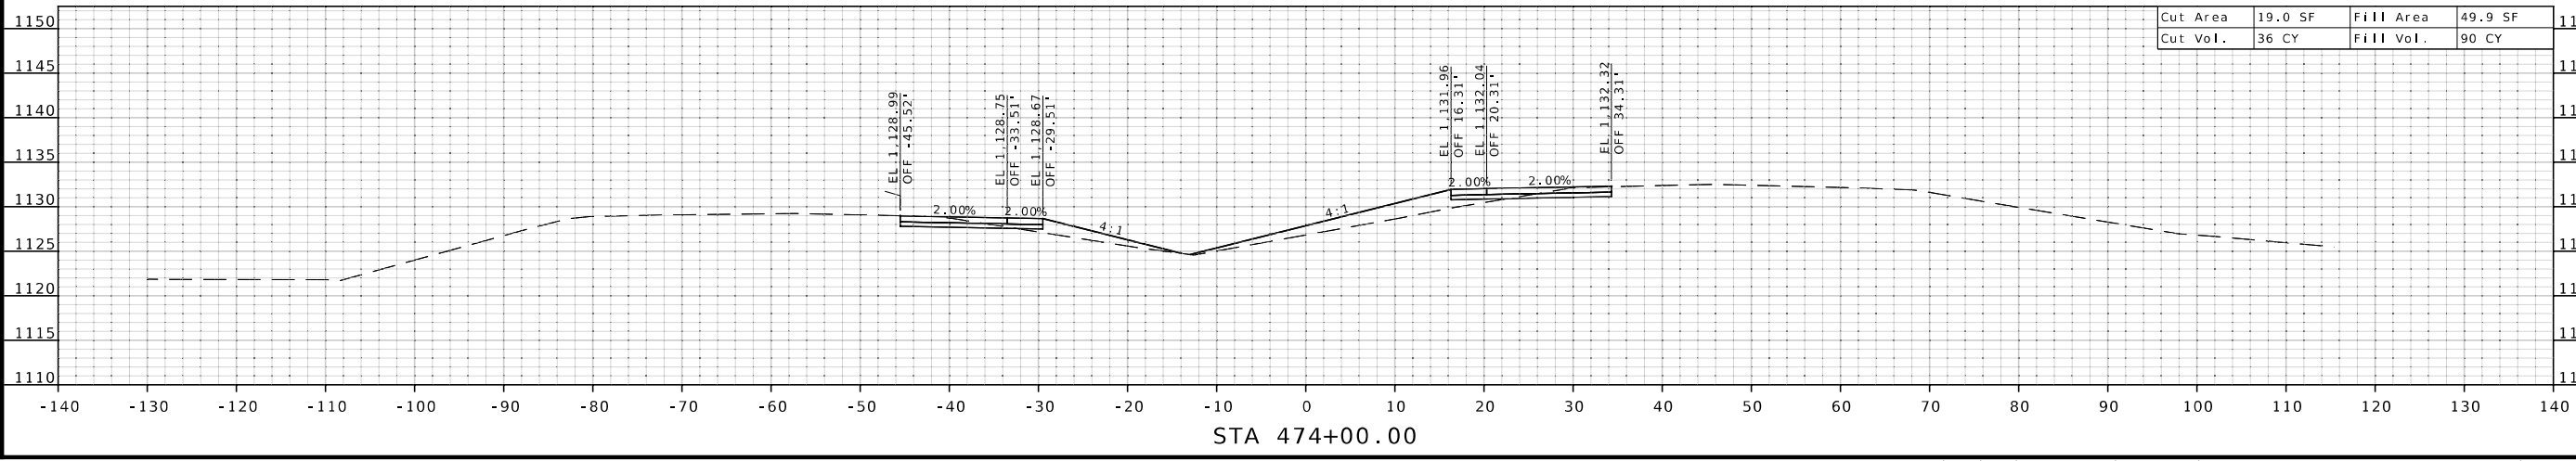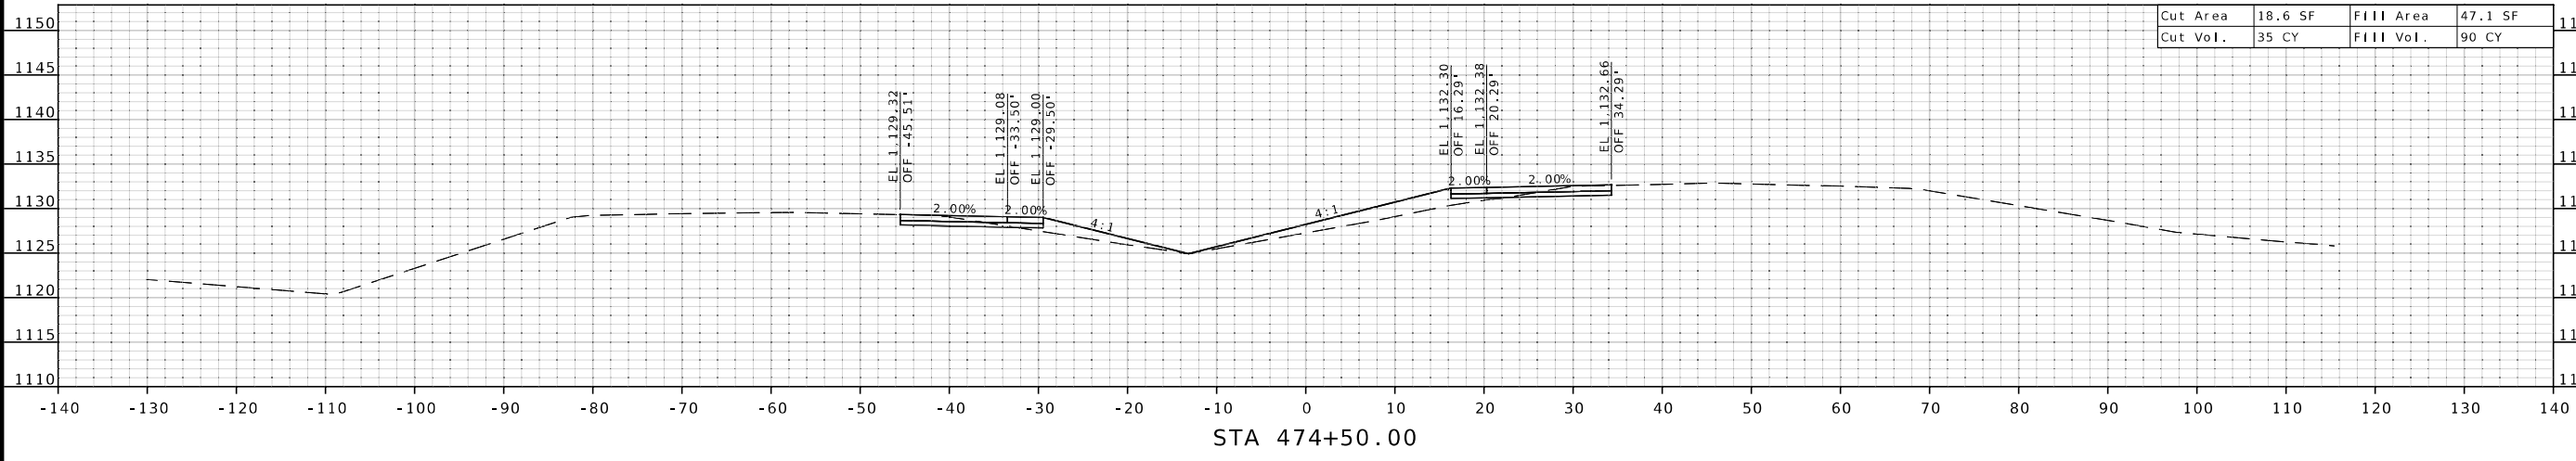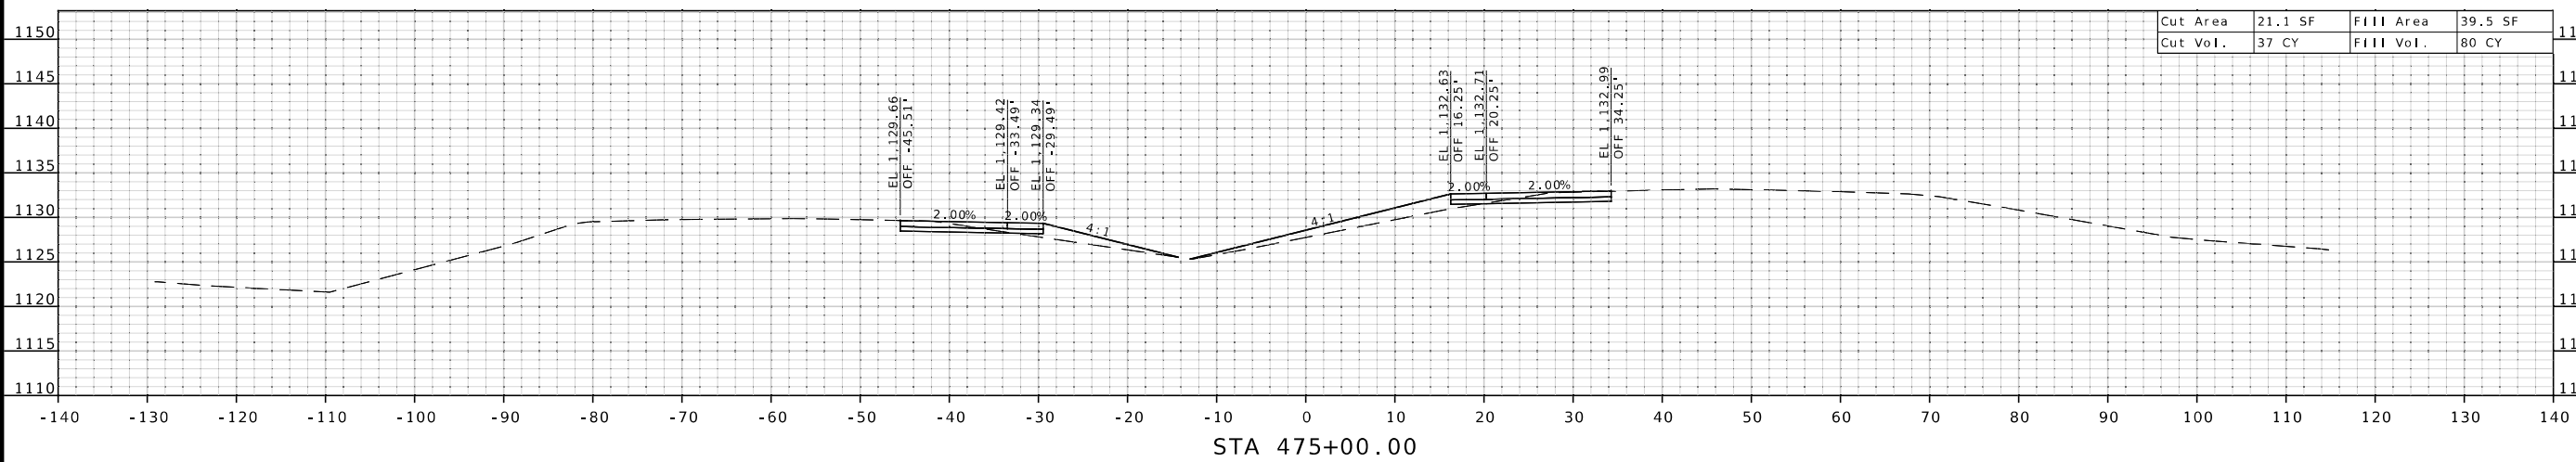

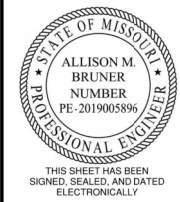


DATE PREPARED 4/9/2026	
ROUTE 71	STATE MO
DISTRICT NW	SHEET NO. 7
COUNTY NODAWAY	
JOB NO. JNW0165	
CONTRACT ID.	
PROJECT NO.	
BRIDGE NO.	

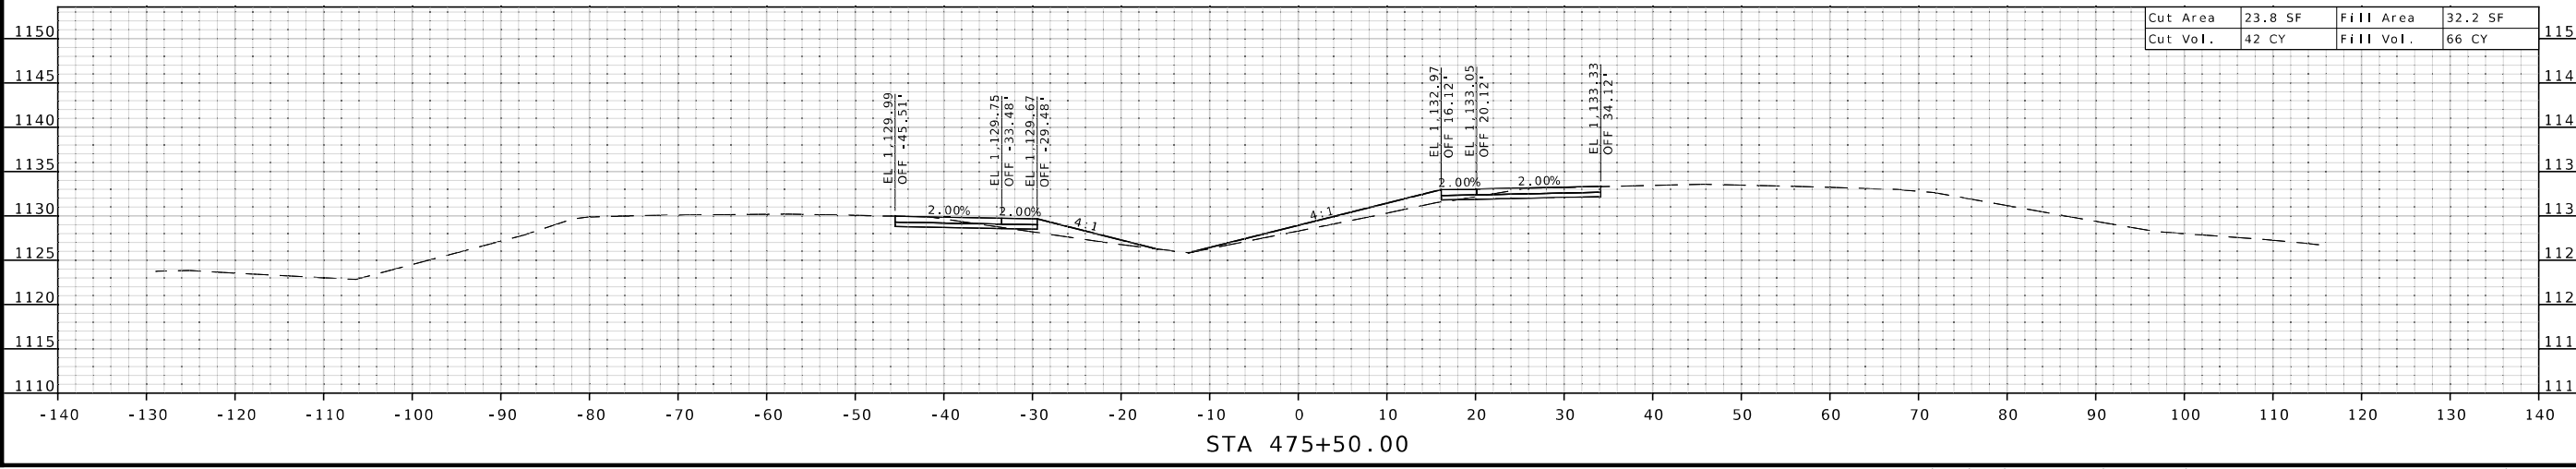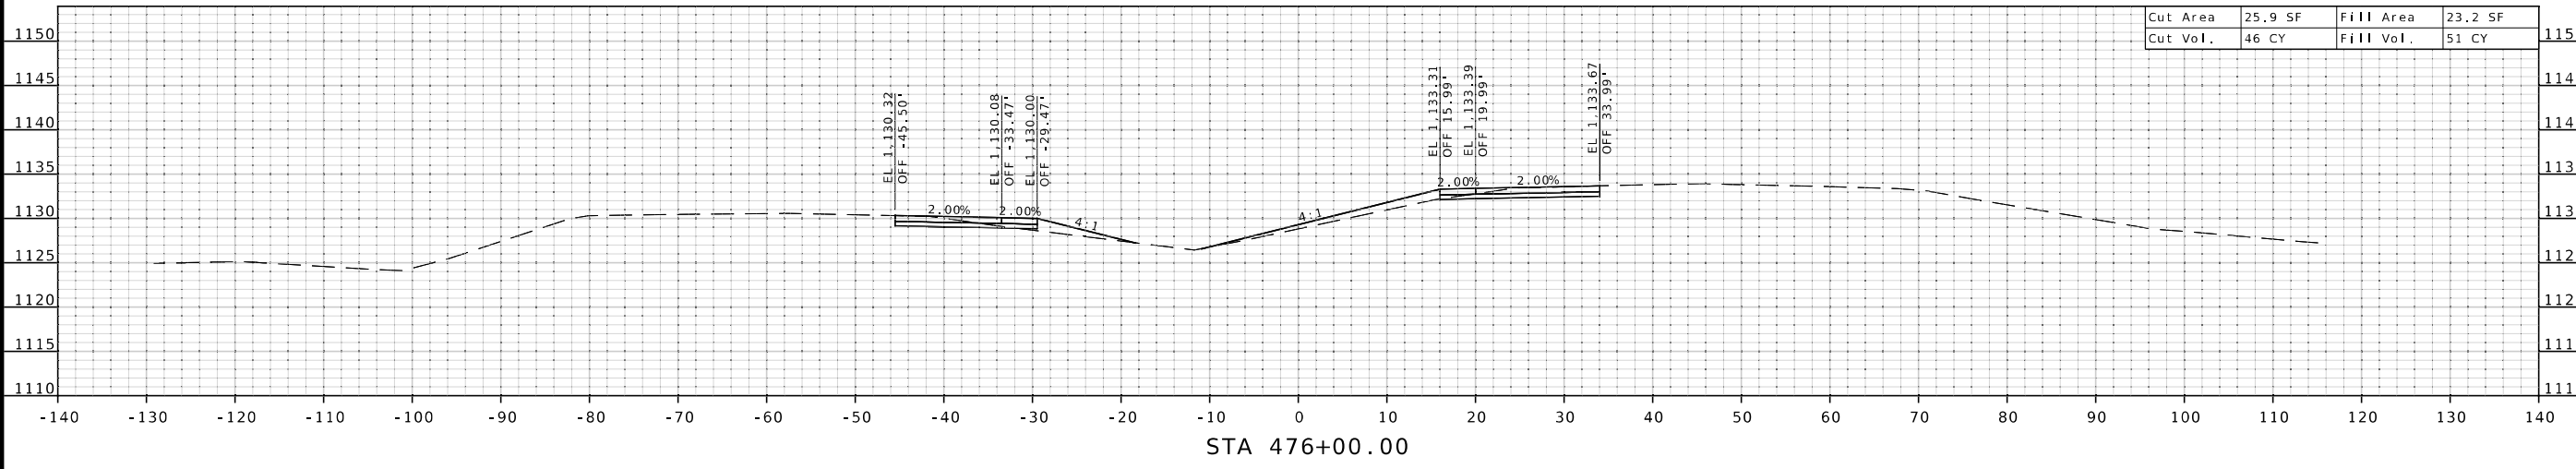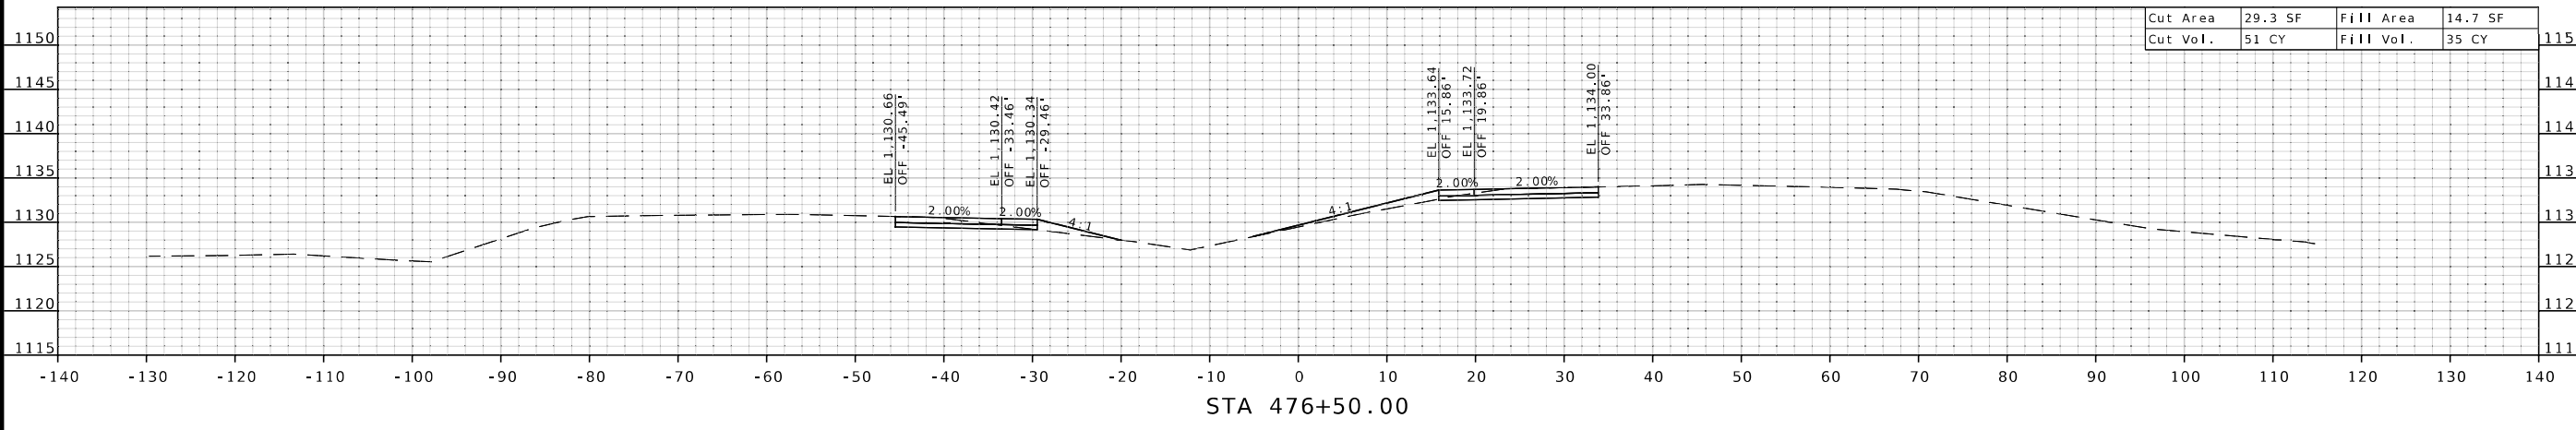


DATE	DESCRIPTION

MISSOURI HIGHWAYS AND TRANSPORTATION COMMISSION

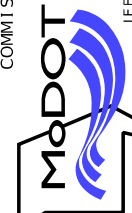

105 WEST CAPITOL
JEFFERSON CITY, MO 65102
1-888-ASK-MODOT (1-888-275-6636)

**BURNS
MCDONNELL**
9400 Ward Parkway
Kansas City, MO 64114
(816) 333-9400
Certificate of Authority
No. : 000165

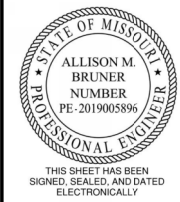

DATE PREPARED
4/9/2026

ROUTE 71 STATE MO

DISTRICT NW SHEET NO. 9




COUNTY
NODAWAY

JOB NO.
JNW0165

CONTRACT ID.

PROJECT NO.

BRIDGE NO.

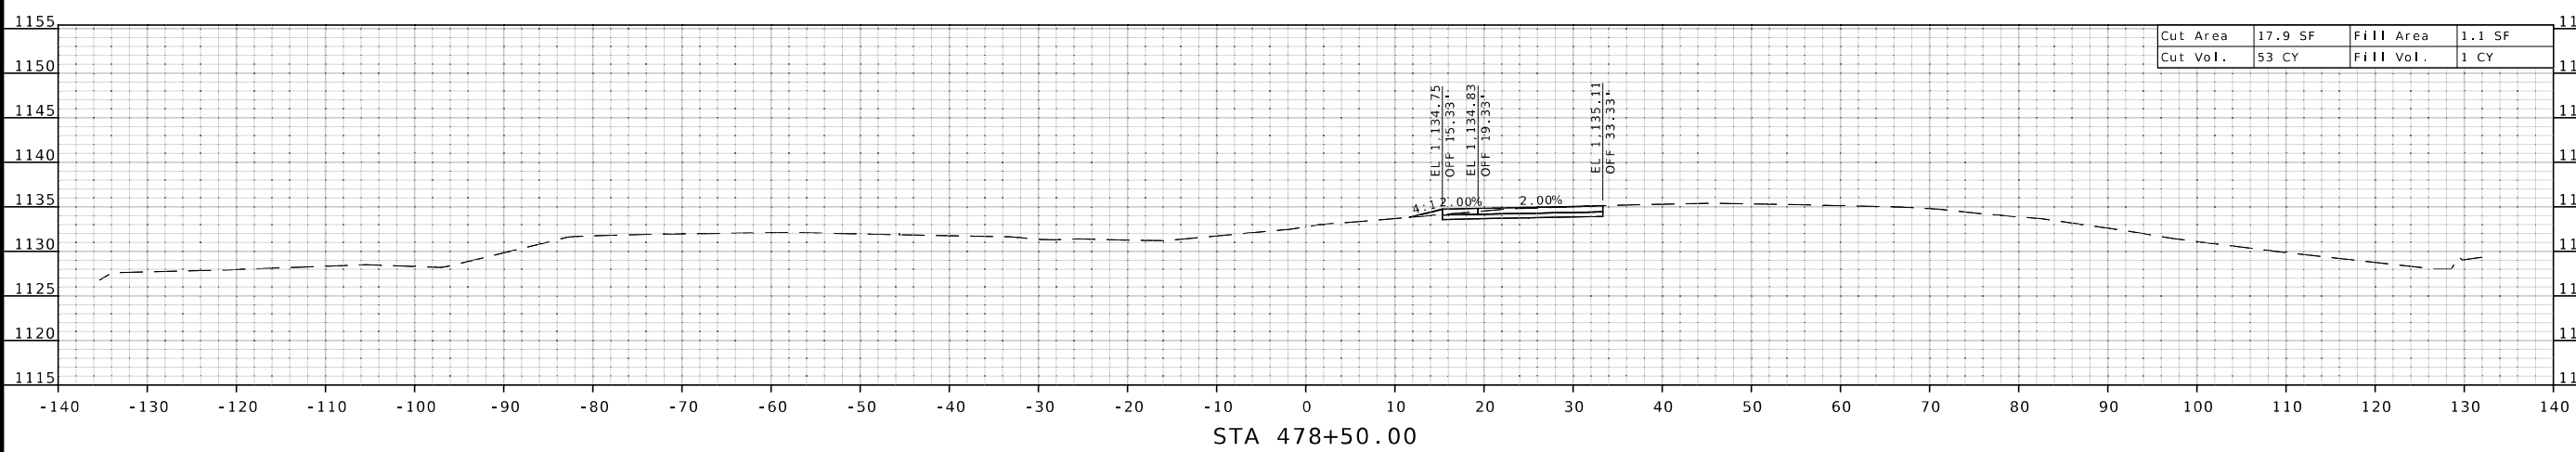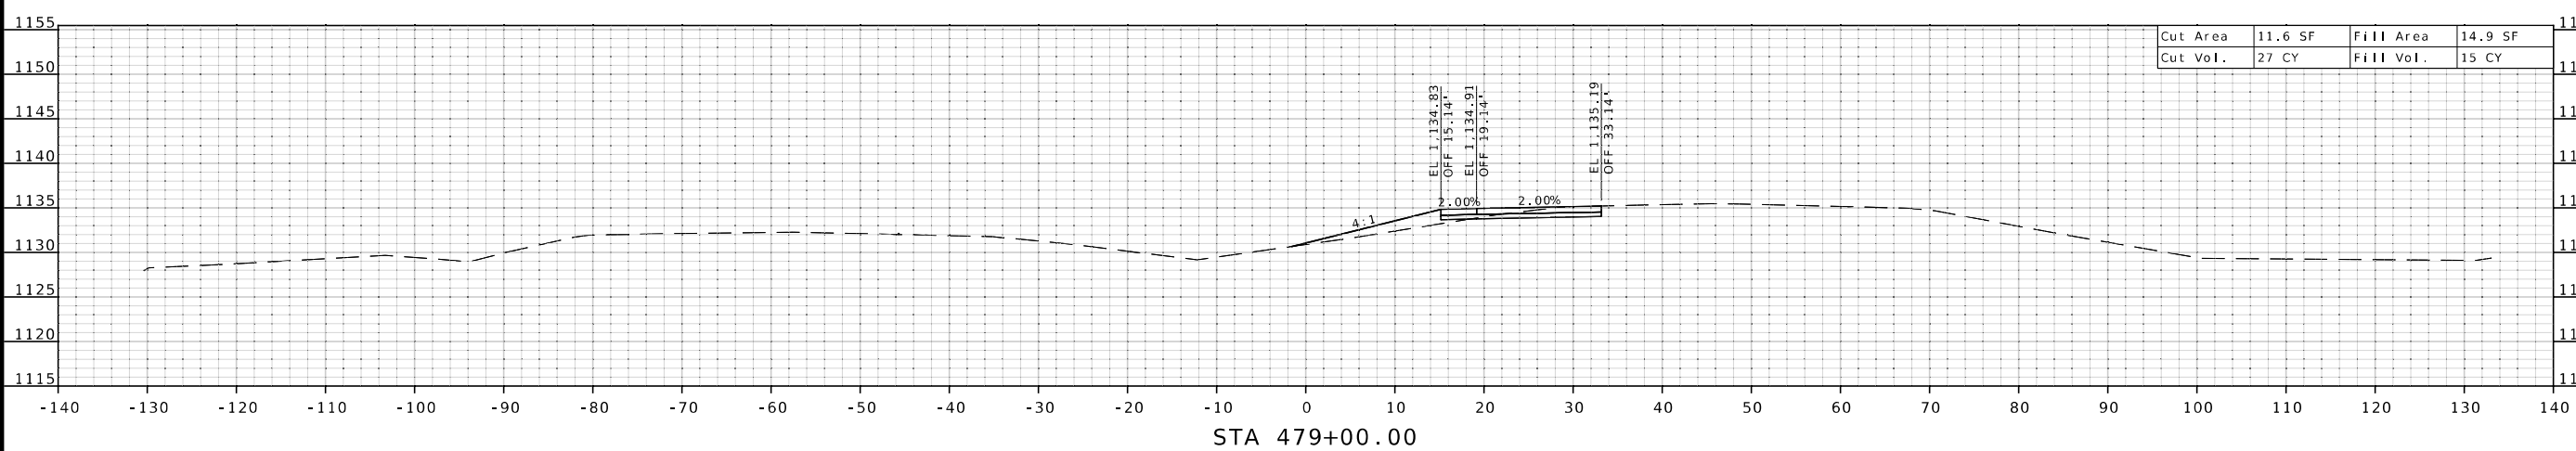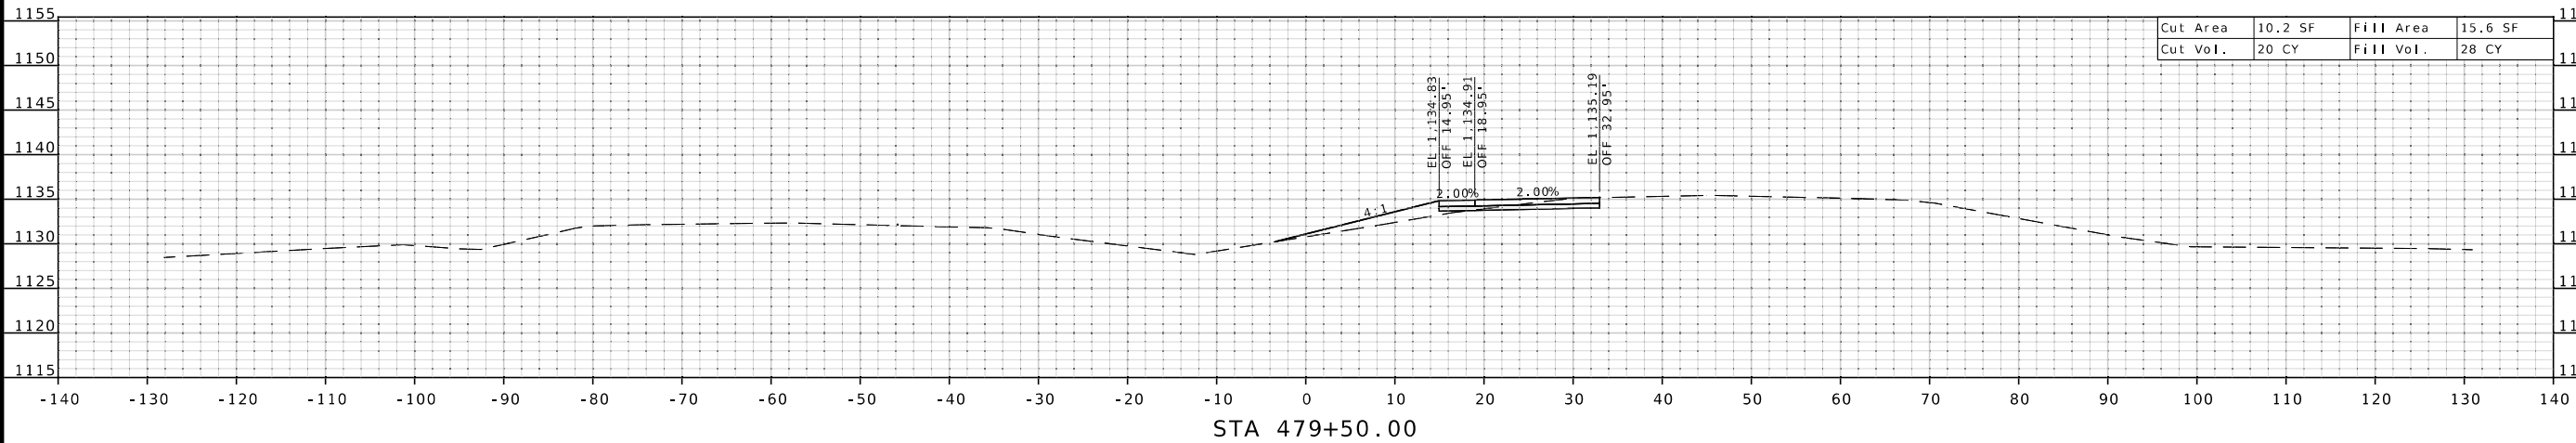


DESCRIPTION	DATE

MISSOURI HIGHWAYS AND TRANSPORTATION COMMISSION

MoDOT

105 WEST CAPITOL
JEFFERSON CITY, MO 65102
1-888-ASK-MODOT (1-888-275-6636)

BURNS & MCDONNELL
9400 Ward Parkway
Kansas City, MO 64114
(816) 333-9400
Certificate of Authority
No. : 000165

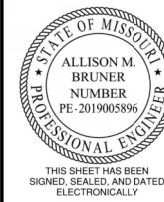

DATE PREPARED
4/9/2026

ROUTE 71 STATE MO

DISTRICT NW SHEET NO. 10

COUNTY
NODAWAY

JOB NO.
JNW0165

CONTRACT ID.

PROJECT NO.

BRIDGE NO.

DESCRIPTION

DATE

MISSOURI HIGHWAYS AND TRANSPORTATION COMMISSION

105 WEST CAPITOL JEFFERSON CITY, MO 65102




1-888-ASK-MODOT (1-888-275-6636)


MoDOT

BURNS & MCDONNELL

9400 Ward Parkway Kansas City, MO 64114

(816) 333-9400 Certificate of Authority No. : 000165

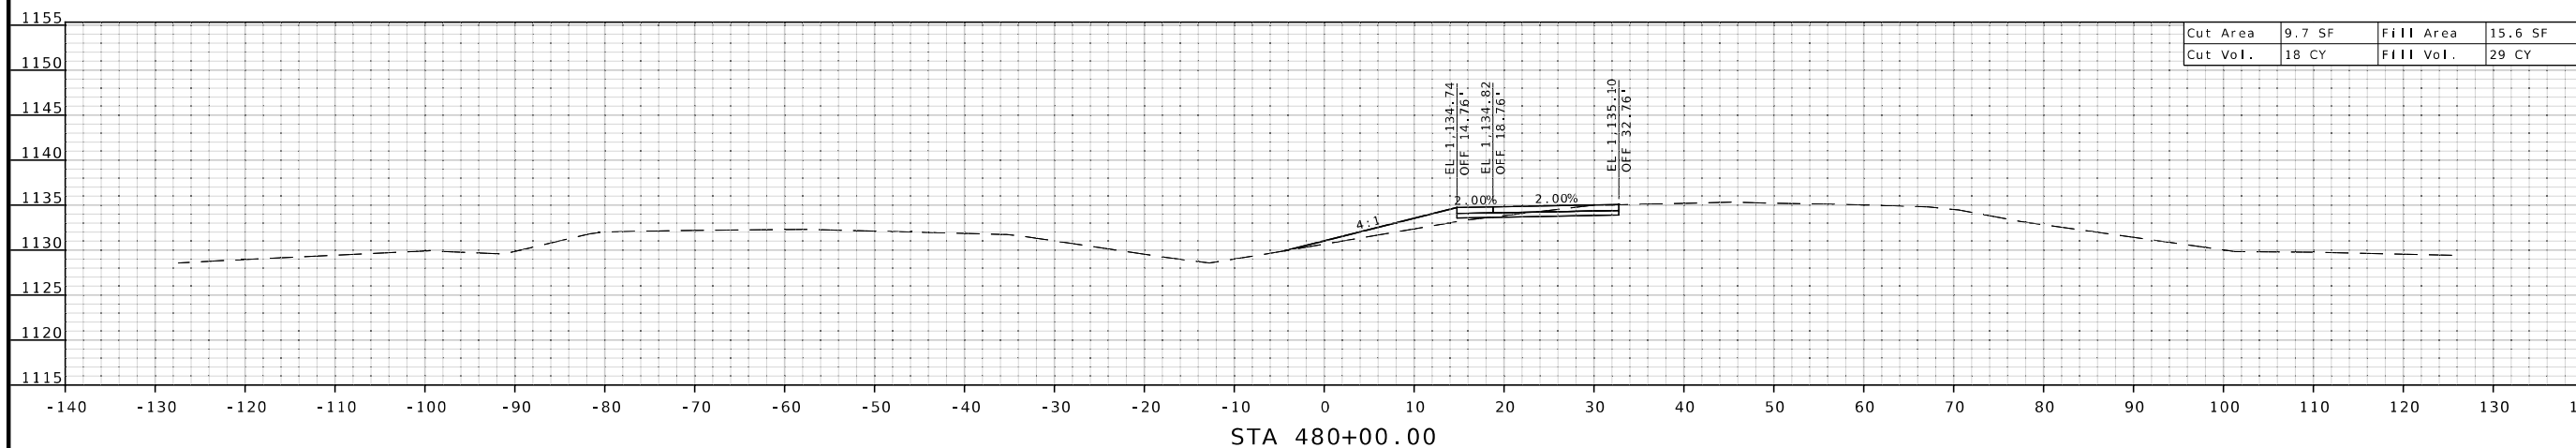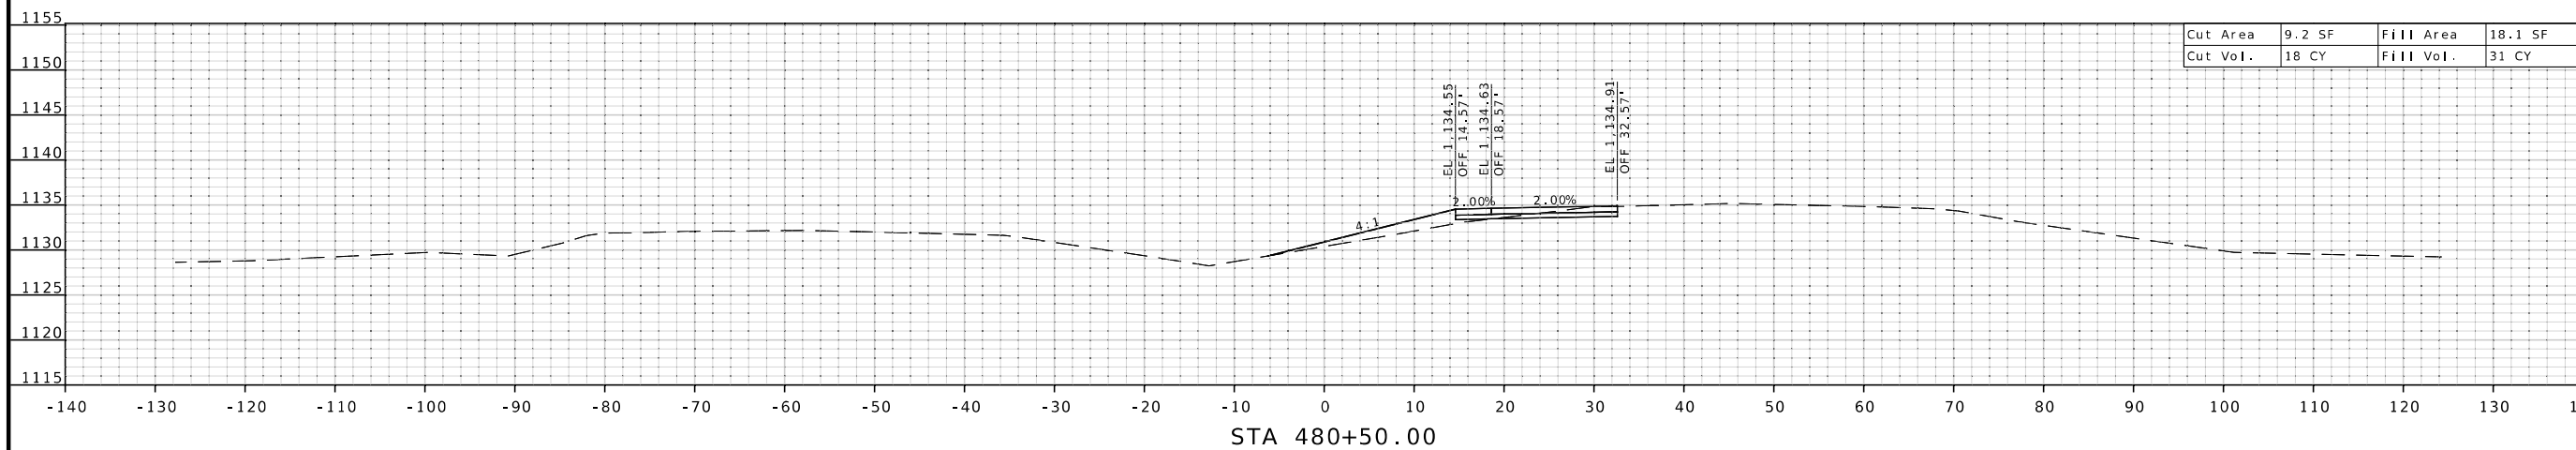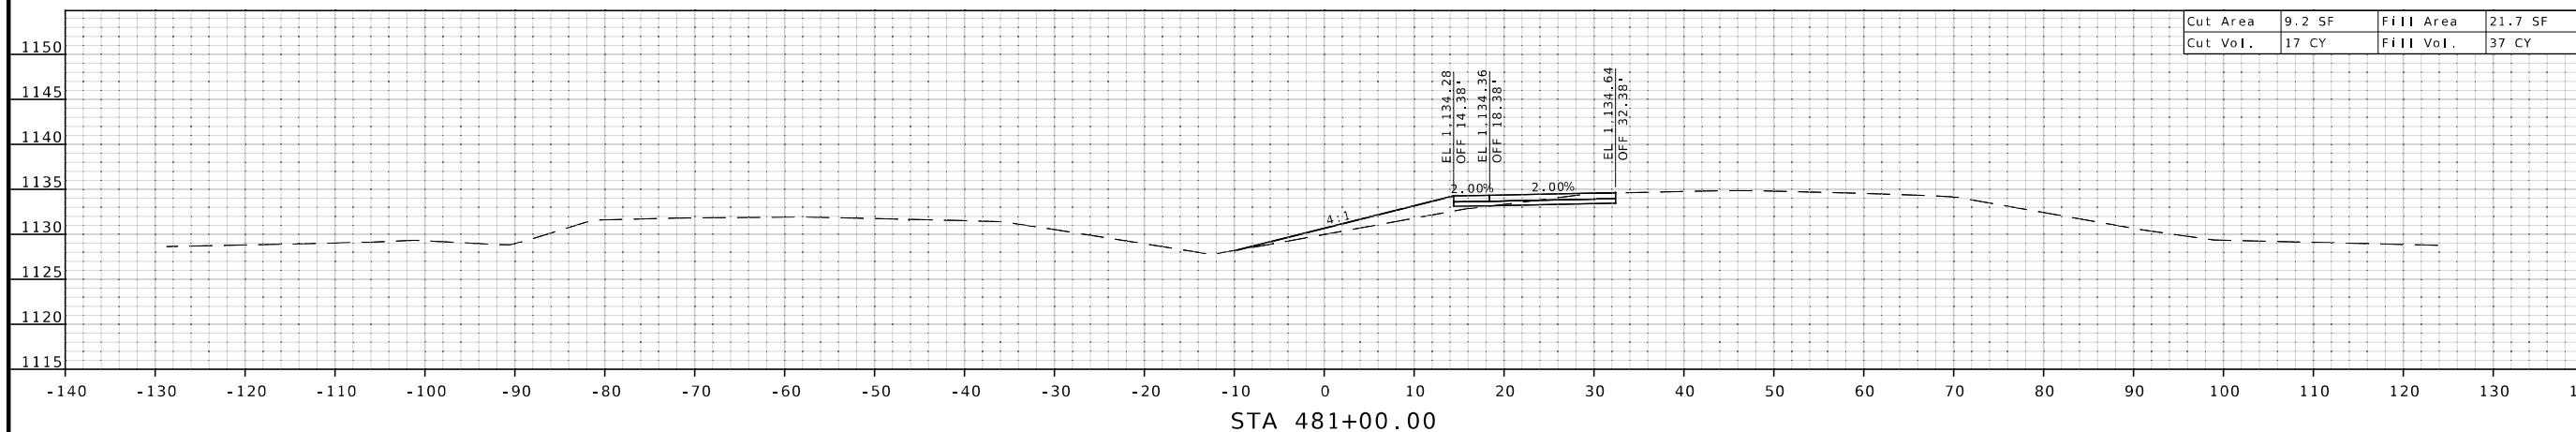

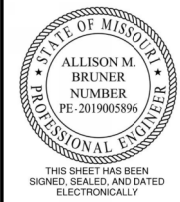

DATE PREPARED
4/9/2026

ROUTE 71 STATE MO

DISTRICT NW SHEET NO. 11




COUNTY
NODAWAY

JOB NO.
JNW0165

CONTRACT ID.

PROJECT NO.

BRIDGE NO.

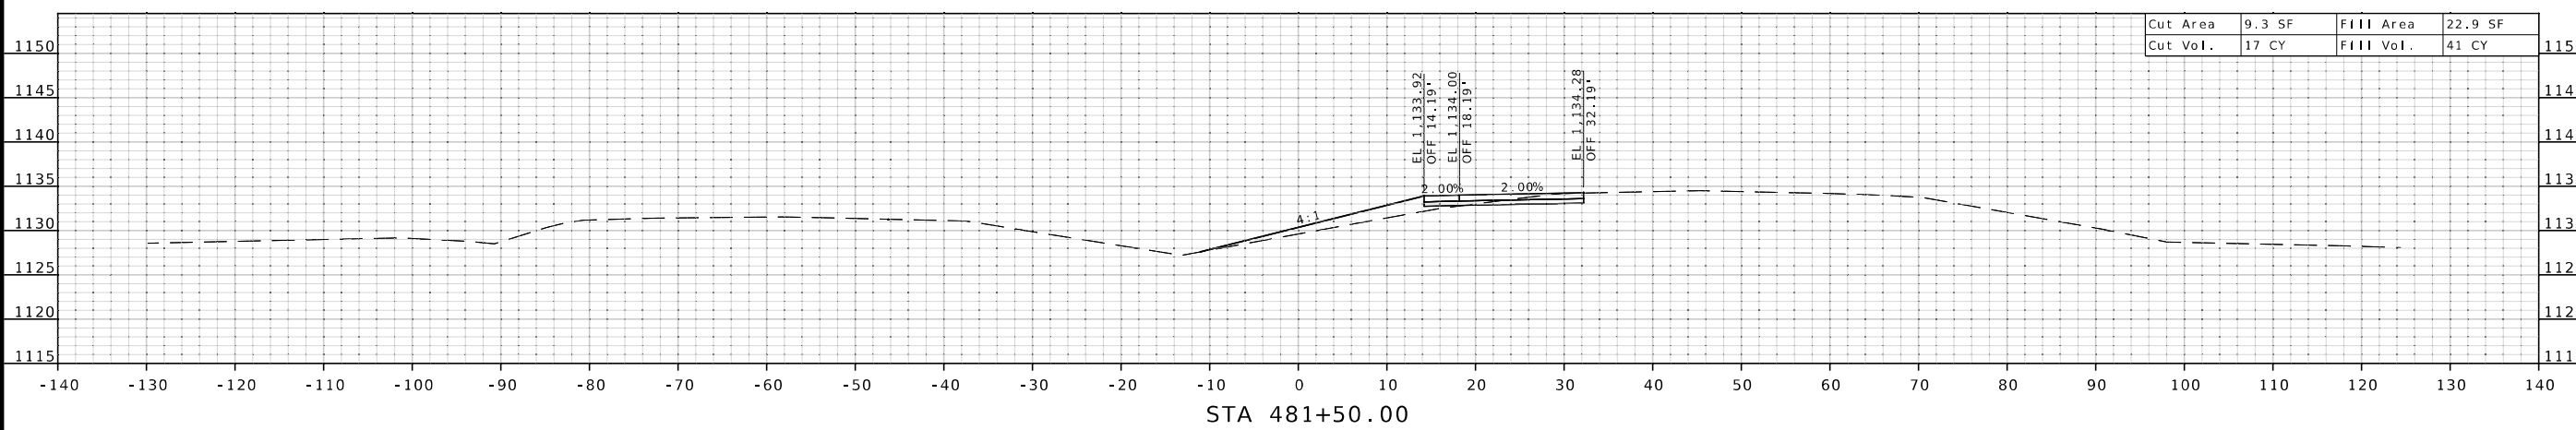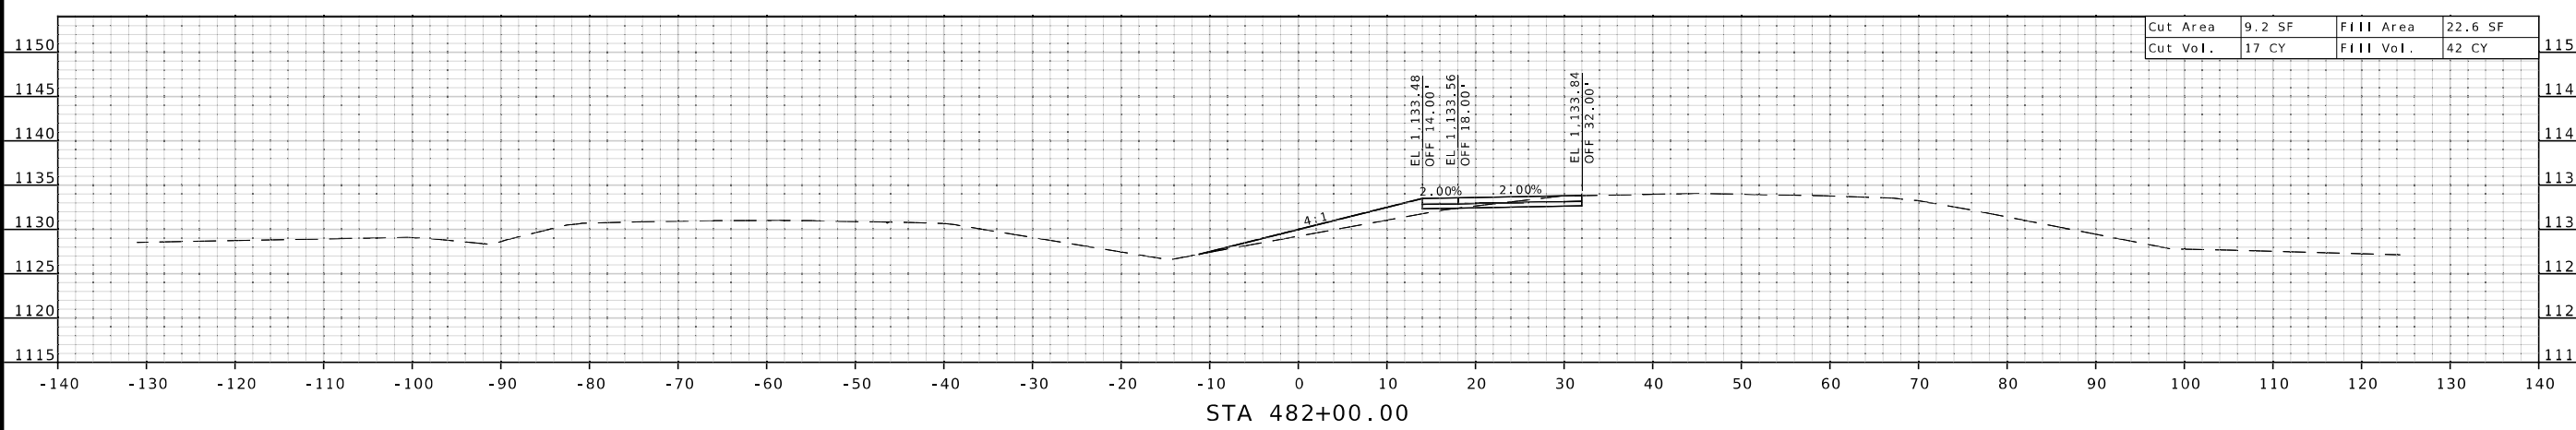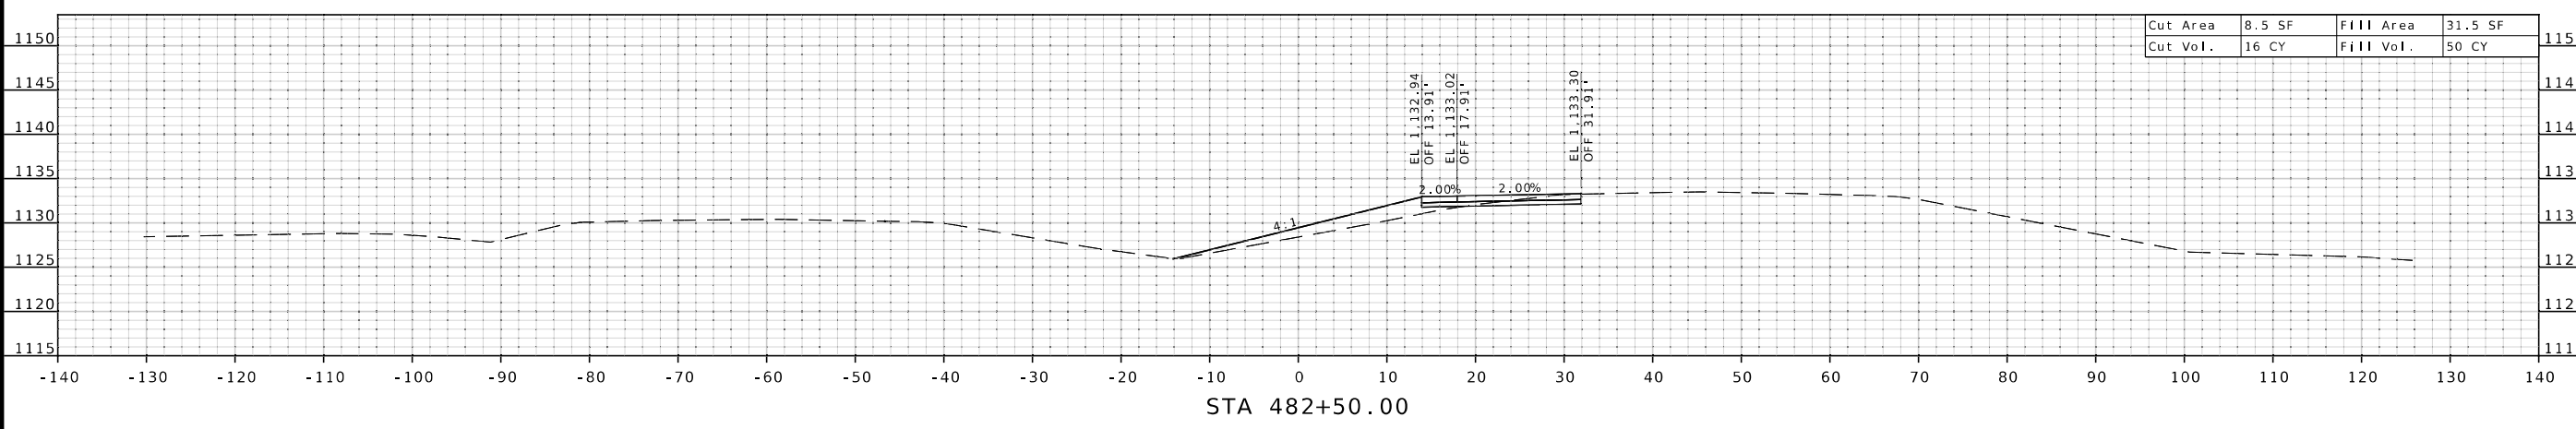


DESCRIPTION

DATE




MISSOURI HIGHWAYS AND TRANSPORTATION COMMISSION



BURNS & MCDONNELL
 9400 Ward Parkway
 Kansas City, MO 64114
 (816) 333-9400
 Certificate of Authority
 No. : 000165

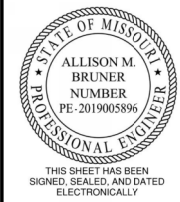

DATE PREPARED 4/9/2026	
ROUTE 71	STATE MO
DISTRICT NW	SHEET NO. 12
COUNTY NODAWAY	
JOB NO. JNW0165	
CONTRACT ID.	
PROJECT NO.	
BRIDGE NO.	

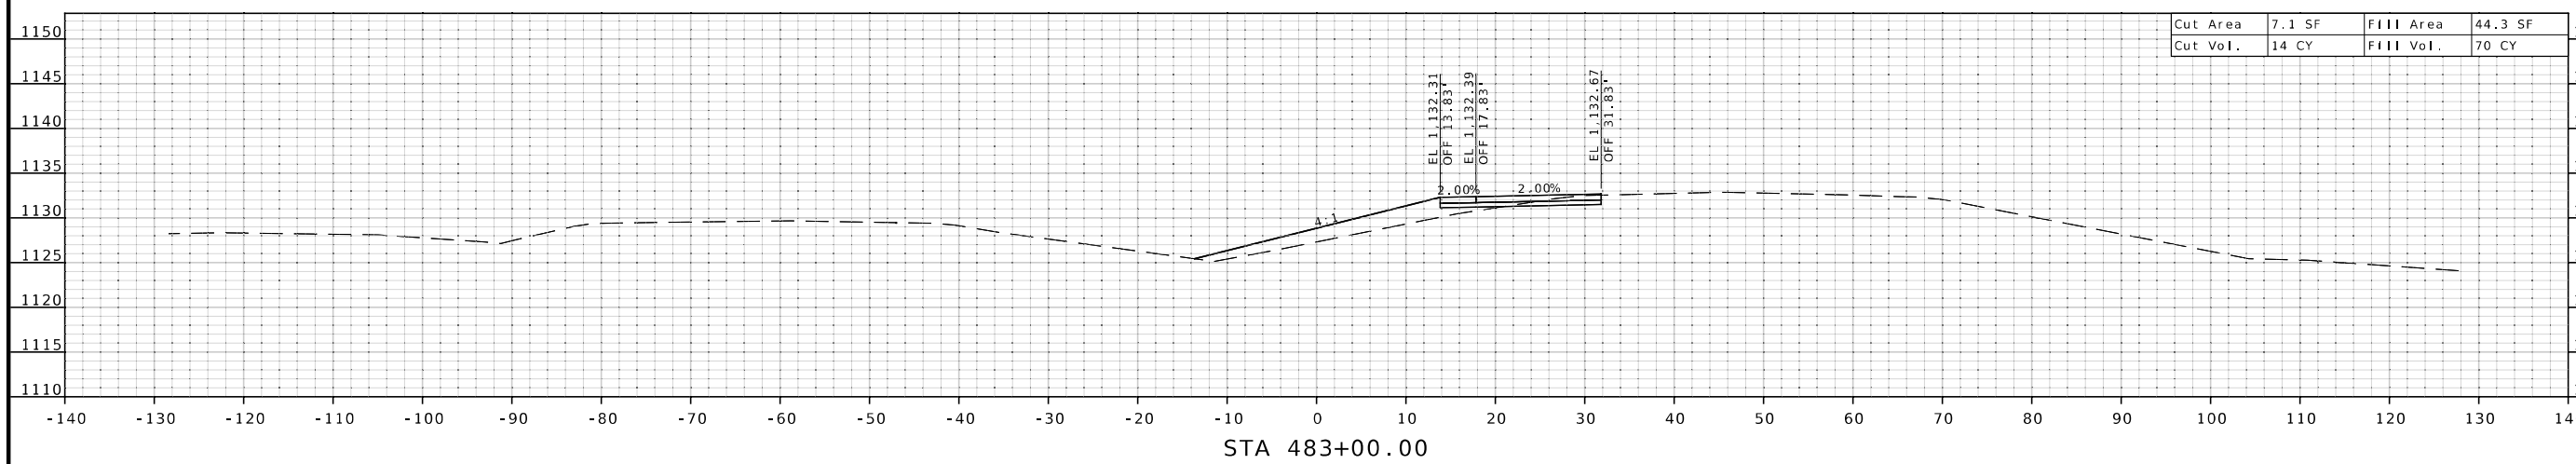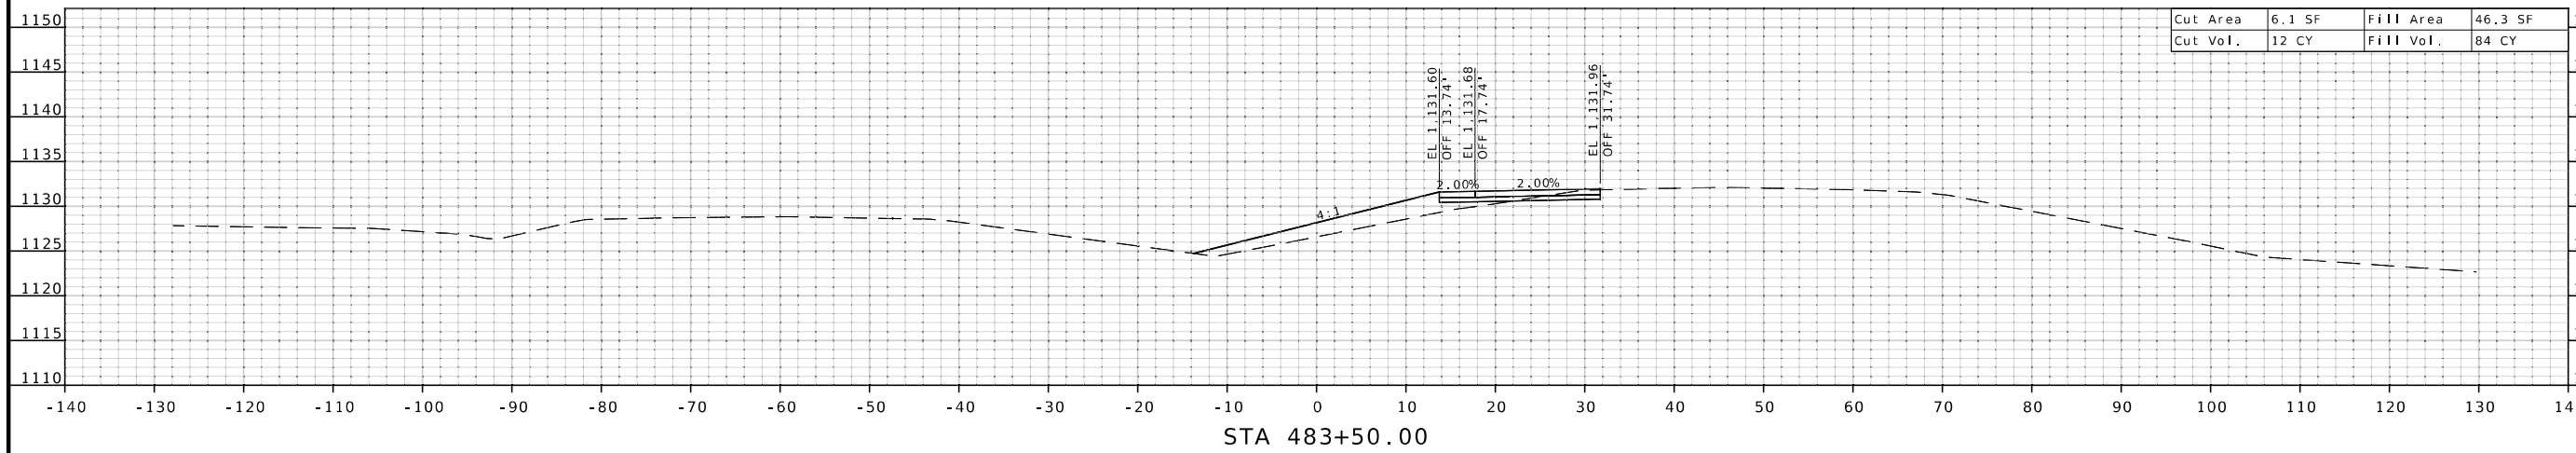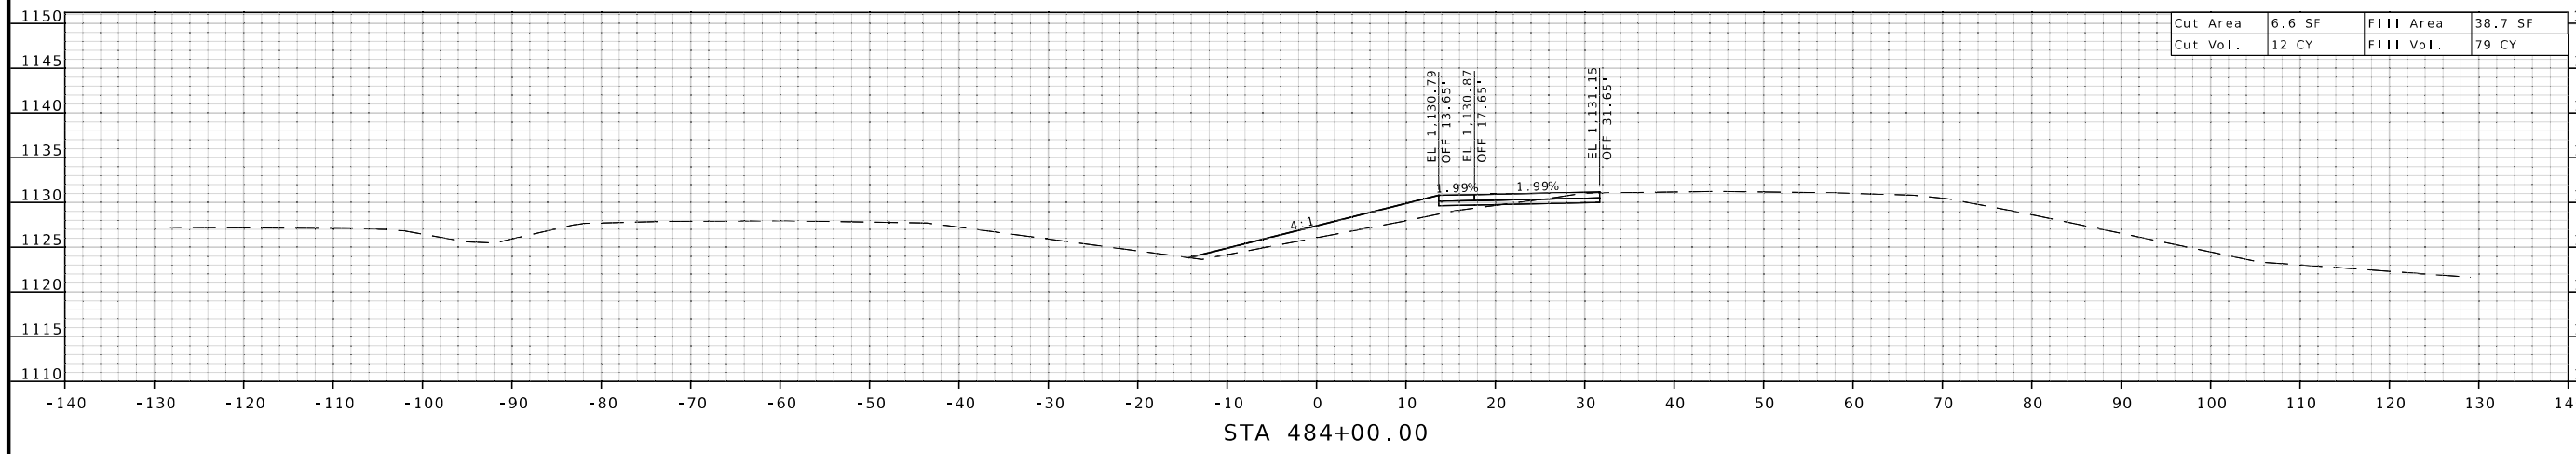


DESCRIPTION	DATE

MISSOURI HIGHWAYS AND TRANSPORTATION COMMISSION

105 WEST CAPITOL
JEFFERSON CITY, MO 65102
1-888-ASK-MODOT (1-888-275-6636)

BURNS & MCDONNELL
 9400 Ward Parkway
 Kansas City, MO 64114
 (816) 333-9400
 Certificate of Authority
 No. : 000165

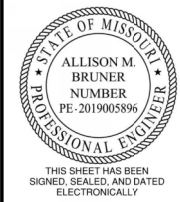

DATE PREPARED
4/9/2026

ROUTE 71 STATE MO

DISTRICT NW SHEET NO. 13




COUNTY
NODAWAY

JOB NO.
JNW0165

CONTRACT ID.


PROJECT NO.

BRIDGE NO.

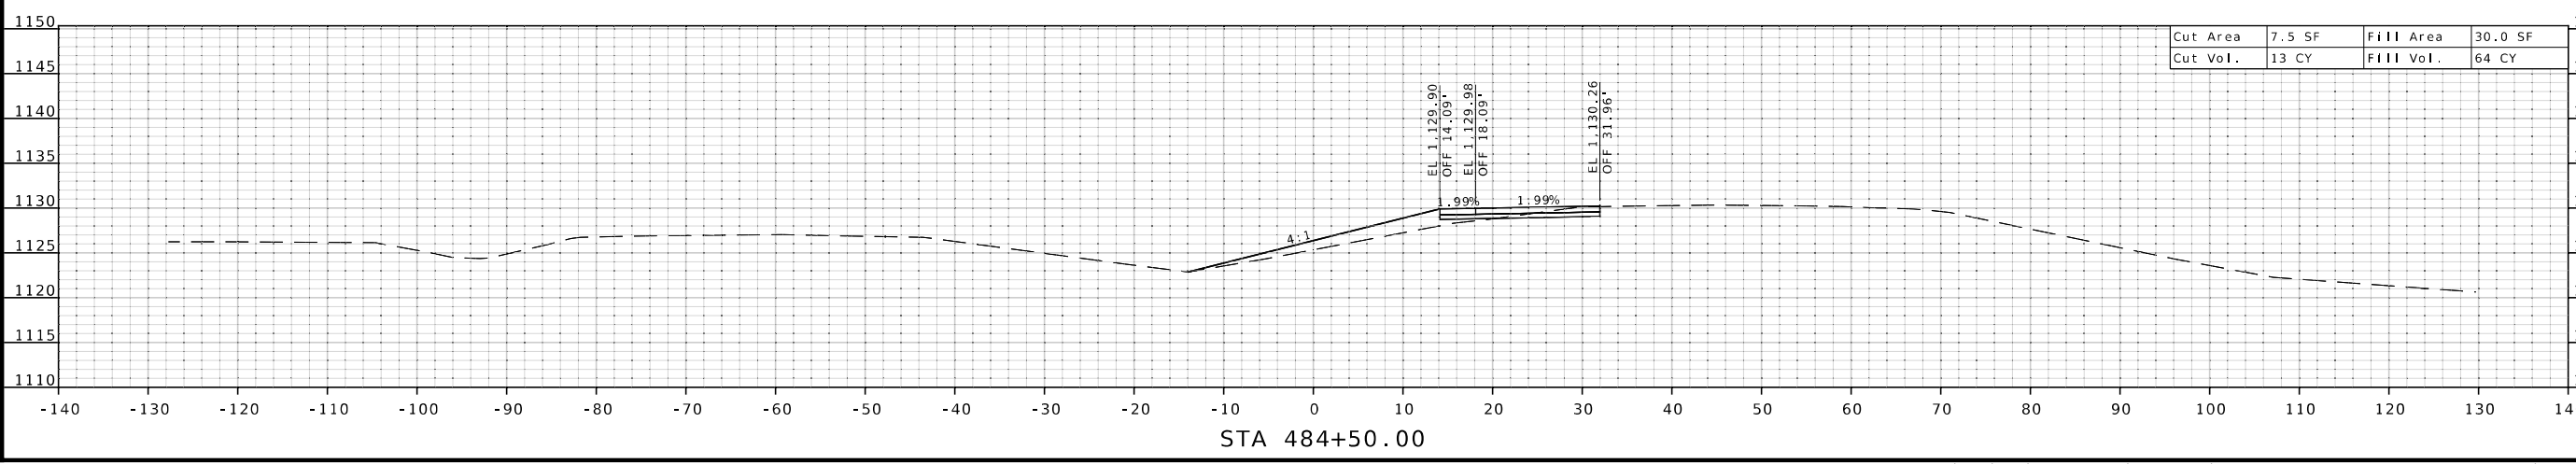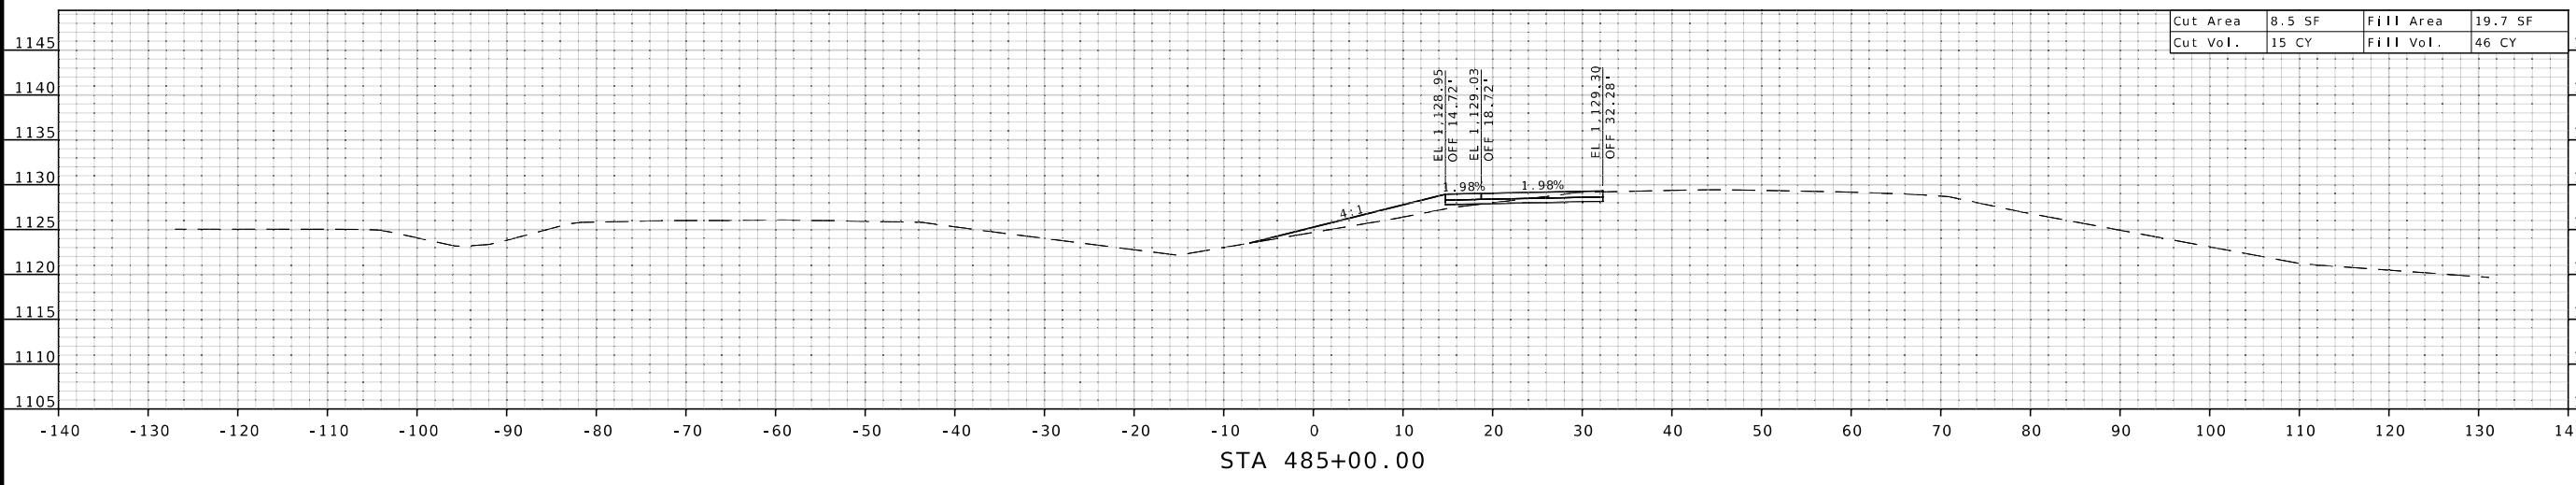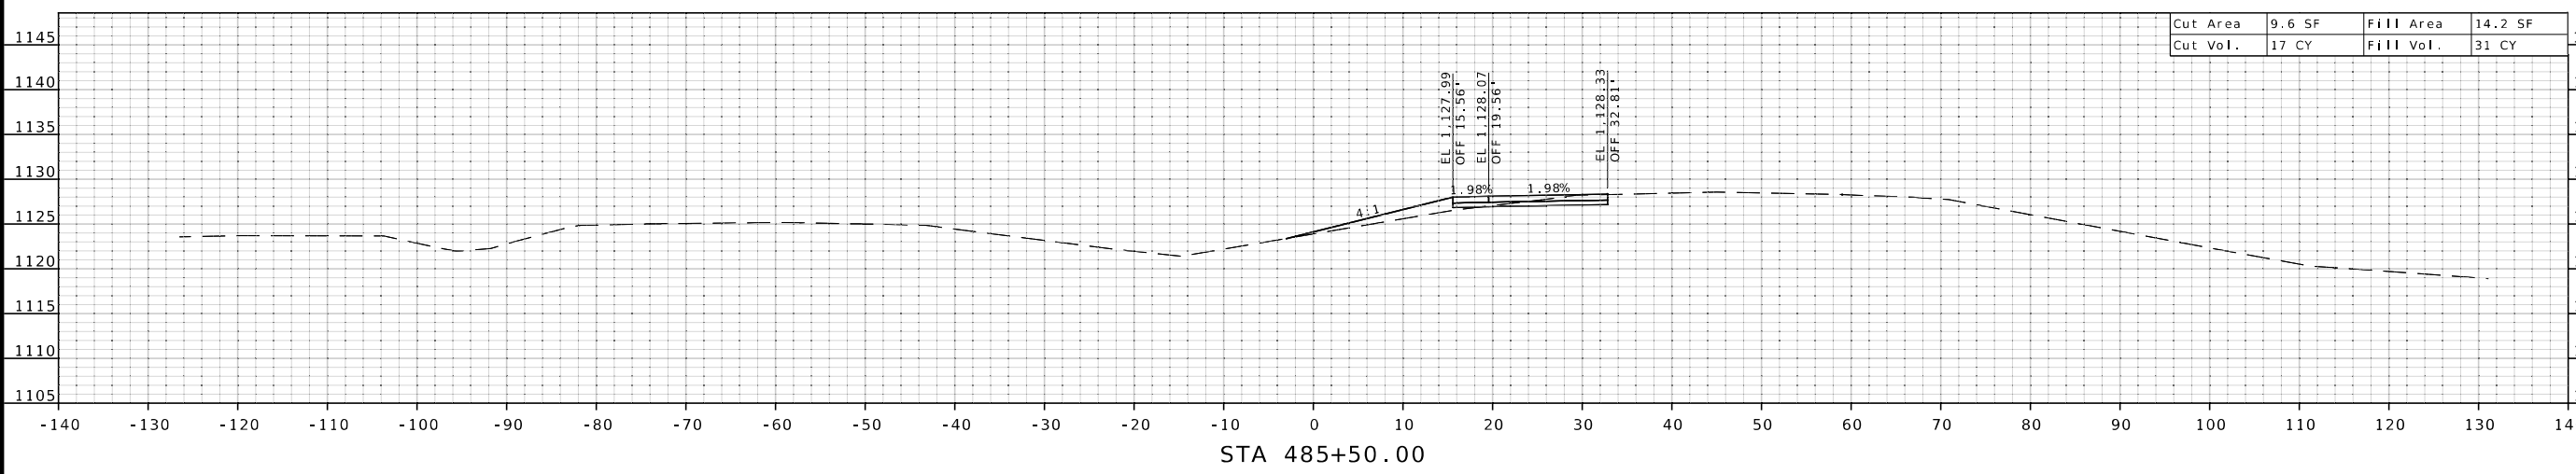


DESCRIPTION	DATE

MISSOURI HIGHWAYS AND TRANSPORTATION COMMISSION

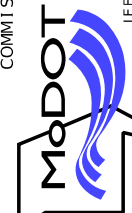

105 WEST CAPITOL
JEFFERSON CITY, MO 65102
1-888-ASK-MODOT (1-888-275-6636)

BURNS & MCDONNELL
9400 Ward Parkway
Kansas City, MO 64114
(816) 333-9400
Certificate of Authority
No. : 000165

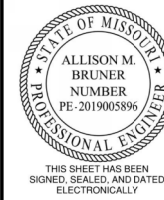

DATE PREPARED
4/9/2026

ROUTE 71 STATE MO

DISTRICT NW SHEET NO. 14

COUNTY NODAWAY

JOB NO. JNW0165

CONTRACT ID.

PROJECT NO.

BRIDGE NO.

DESCRIPTION

DATE

COMMISSION




MISSOURI HIGHWAYS AND TRANSPORTATION


105 WEST CAPITOL
JEFFERSON CITY, MO 65102
1-888-ASK-MODOT (1-888-275-6636)



BURNS
MCDONNELL

9400 Ward Parkway
Kansas City, MO 64114
(816) 333-9400
Certificate of Authority
No. : 000165

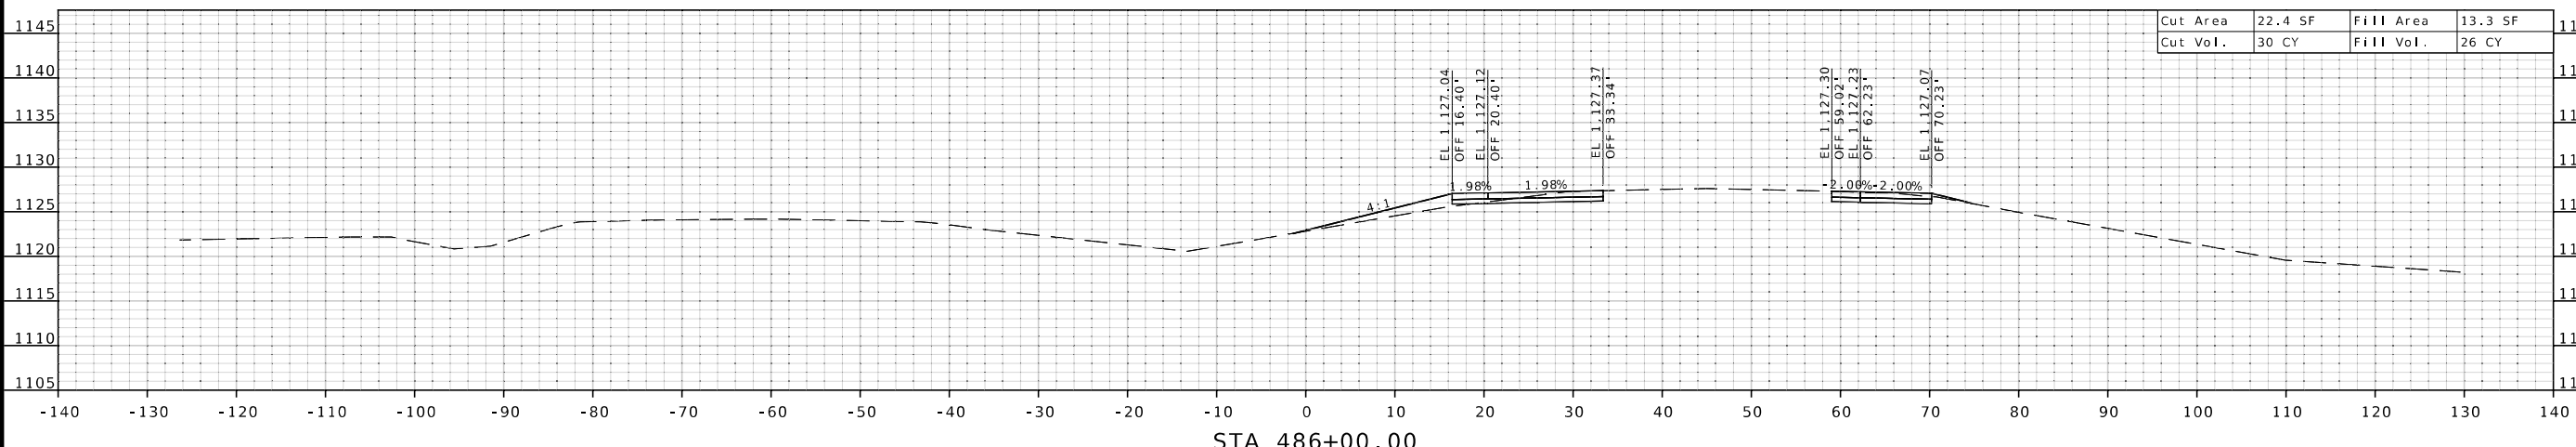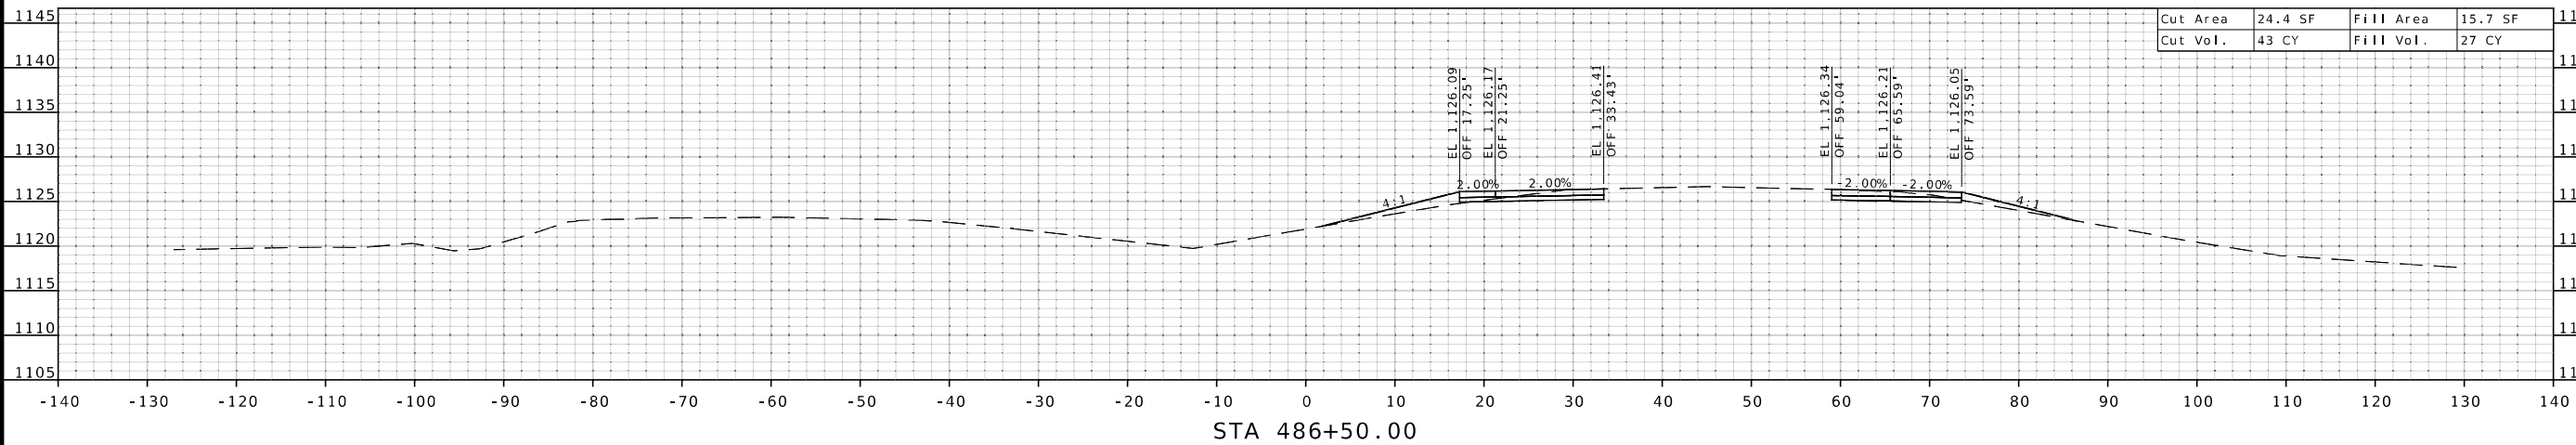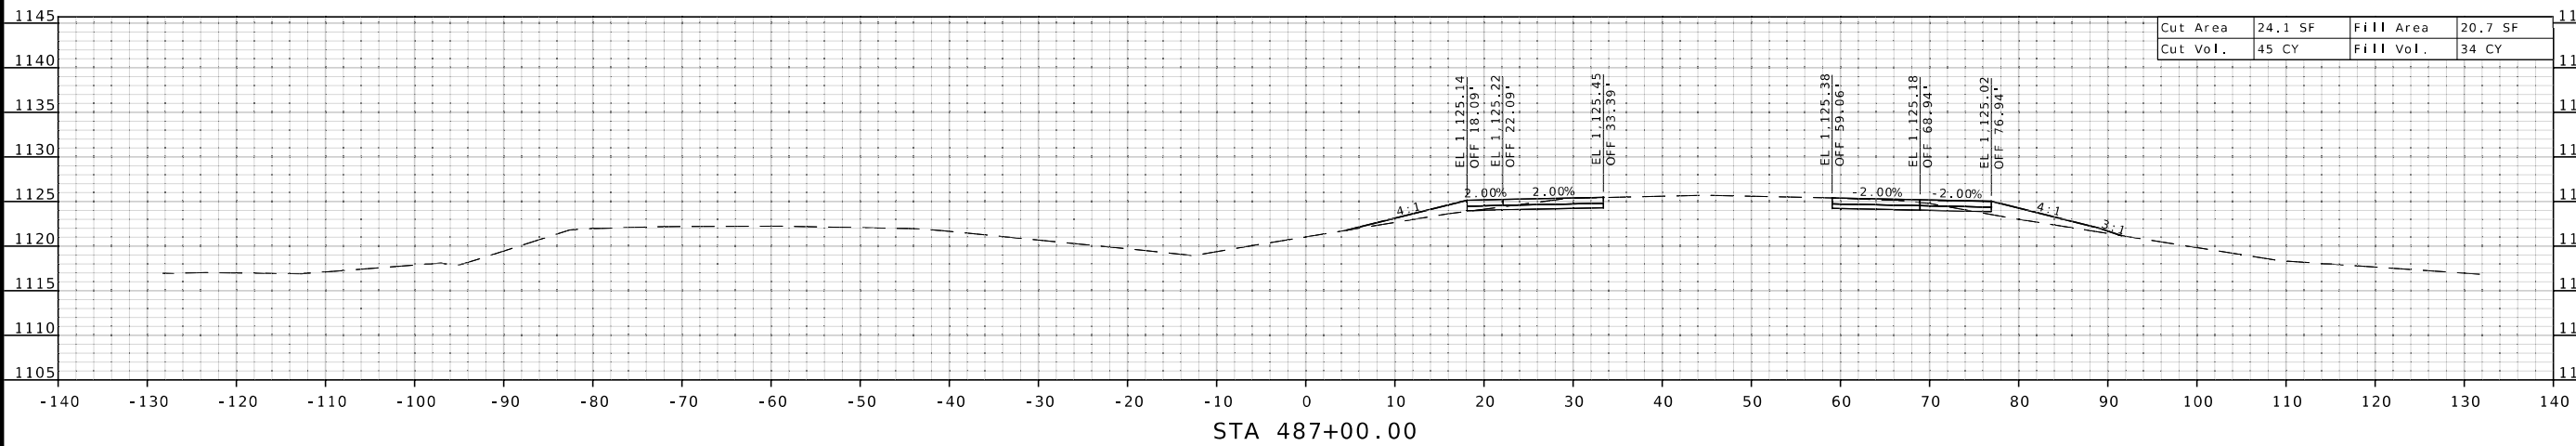

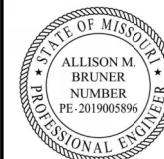

THIS SHEET HAS BEEN SIGNED, SEALED, AND DATED ELECTRONICALLY

DATE PREPARED
4/9/2026

ROUTE 71 STATE MO

DISTRICT NW SHEET NO. 15




COUNTY NODAWAY

JOB NO. JNW0165

CONTRACT ID.

PROJECT NO.

BRIDGE NO.

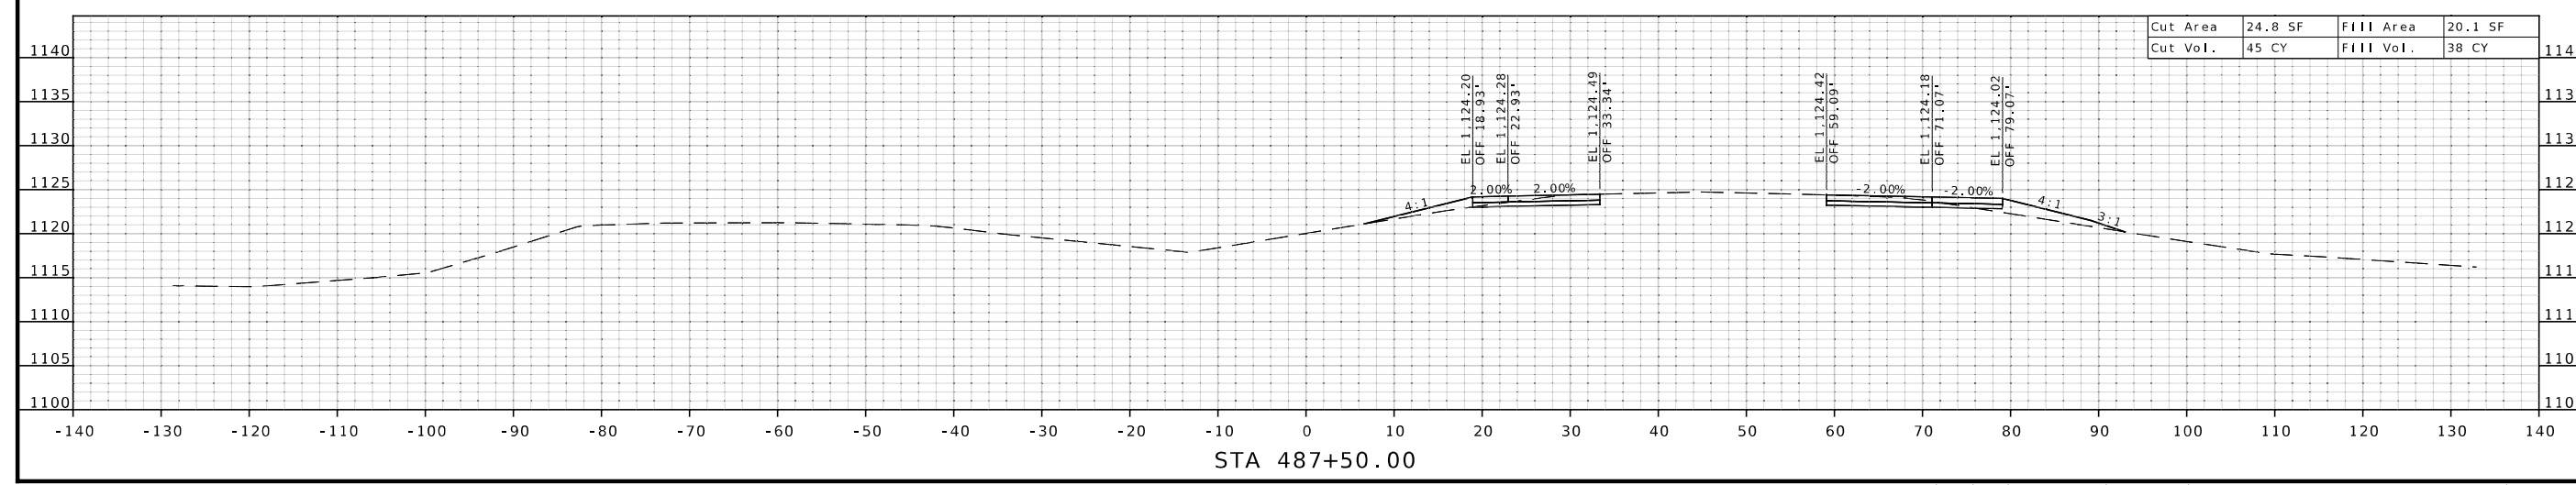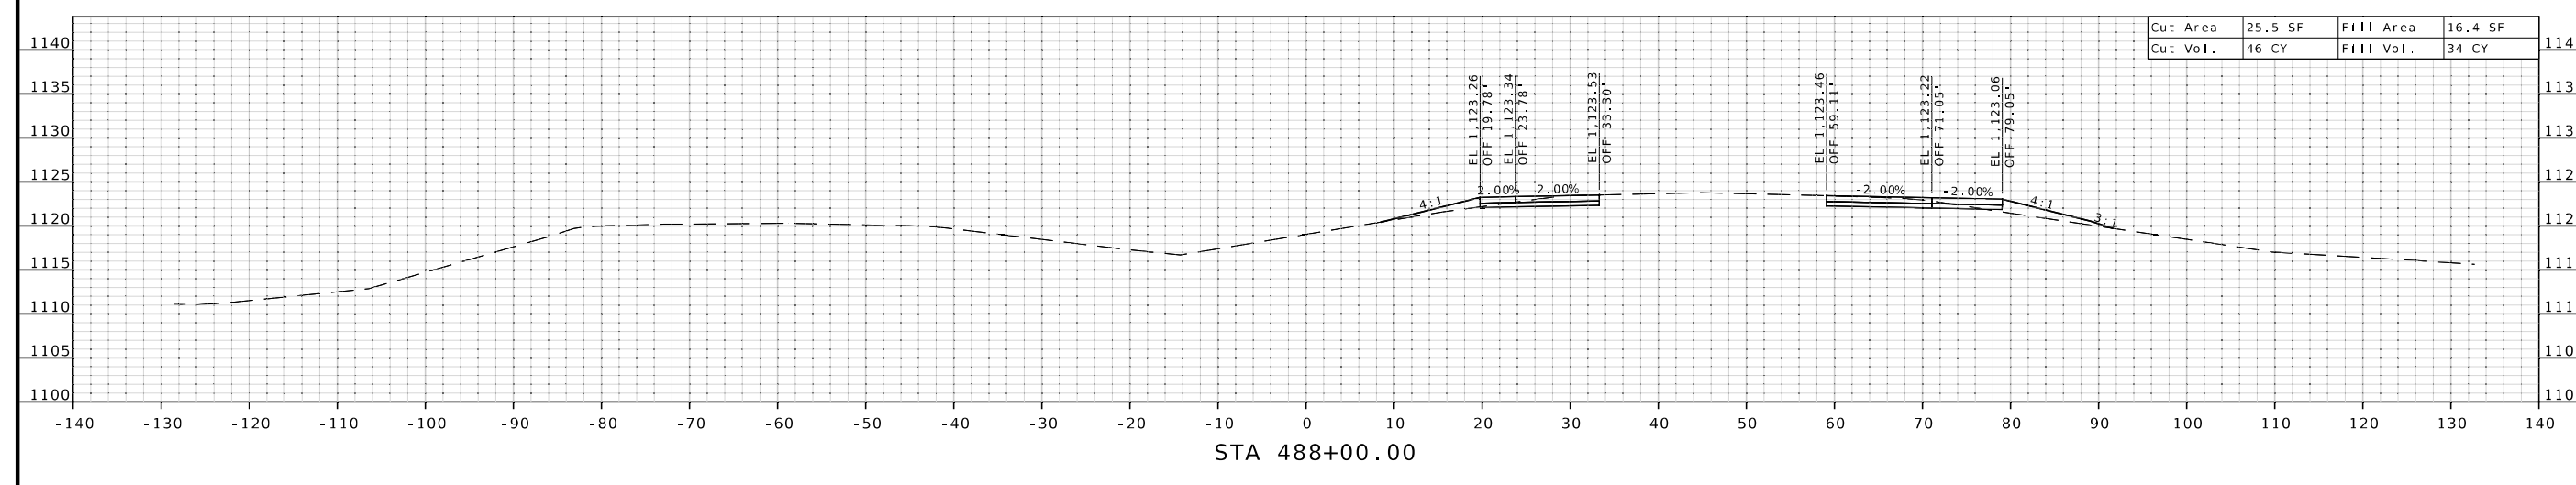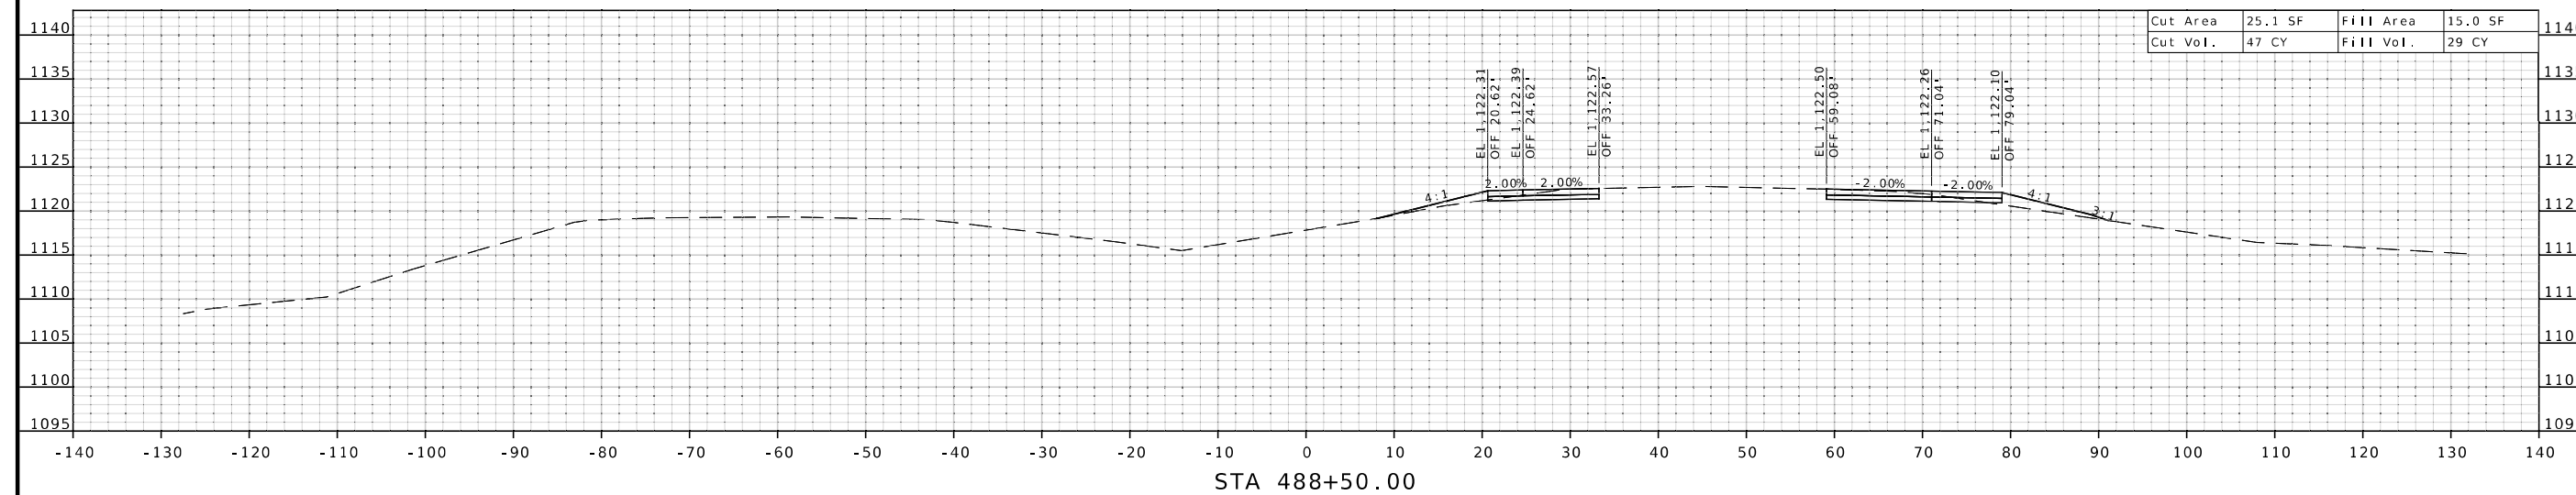


DATE	DESCRIPTION

MISSOURI HIGHWAYS AND TRANSPORTATION COMMISSION




105 WEST CAPITOL
JEFFERSON CITY, MO 65102
1-888-ASK-MODOT (1-888-275-6636)


BURNS MCDONNELL
9400 Ward Parkway
Kansas City, MO 64114
(816) 333-9400
Certificate of Authority
No. : 000165

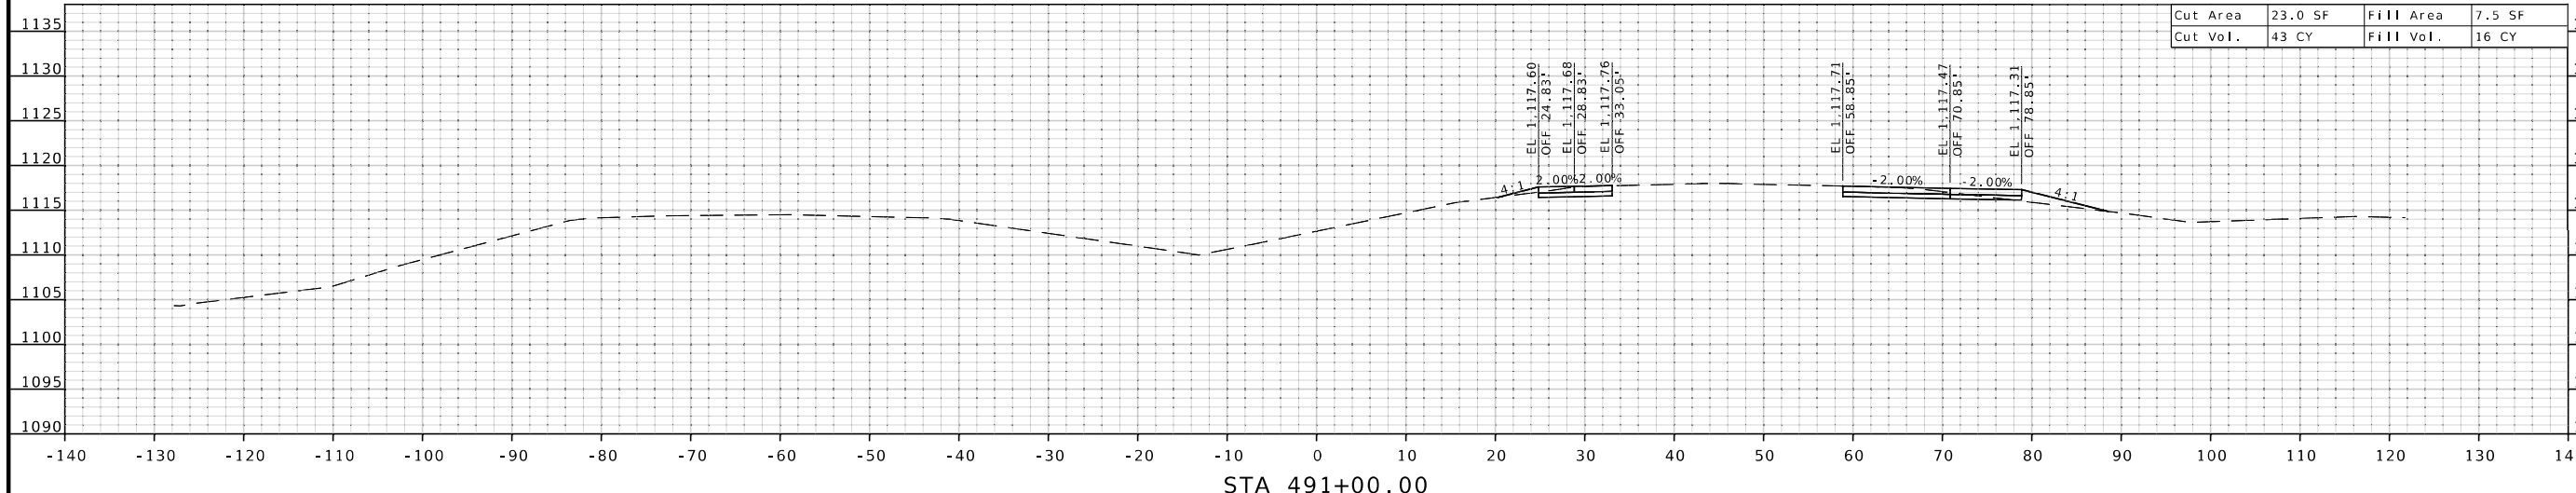


Cut Area	23.0 SF	Fill Area	7.5 SF
Cut Vol.	43 CY	Fill Vol.	16 CY

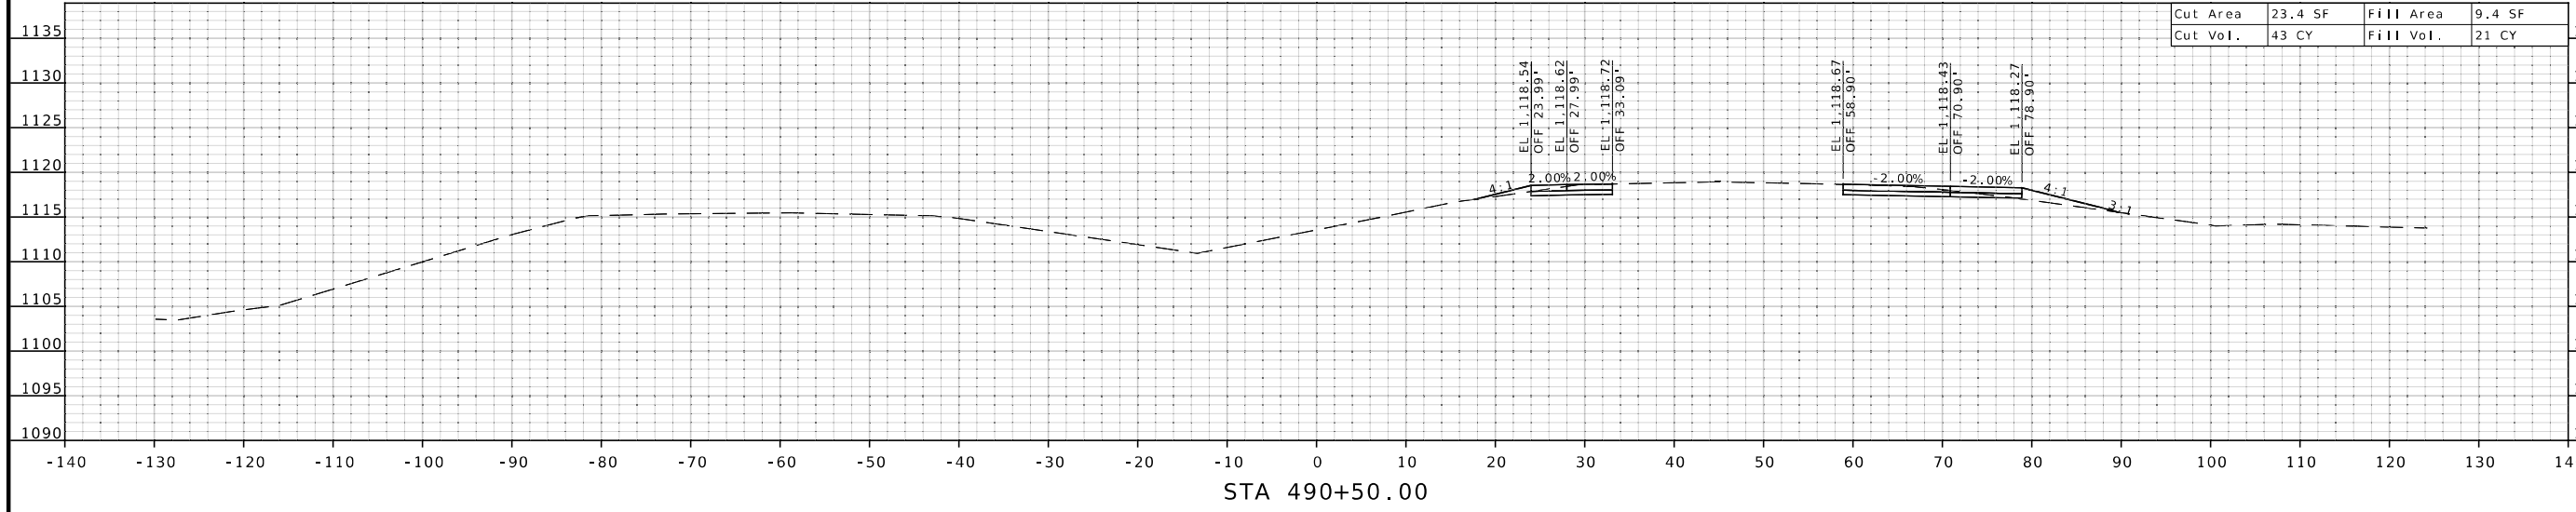

Cut Area	23.4 SF	Fill Area	9.4 SF
Cut Vol.	43 CY	Fill Vol.	21 CY

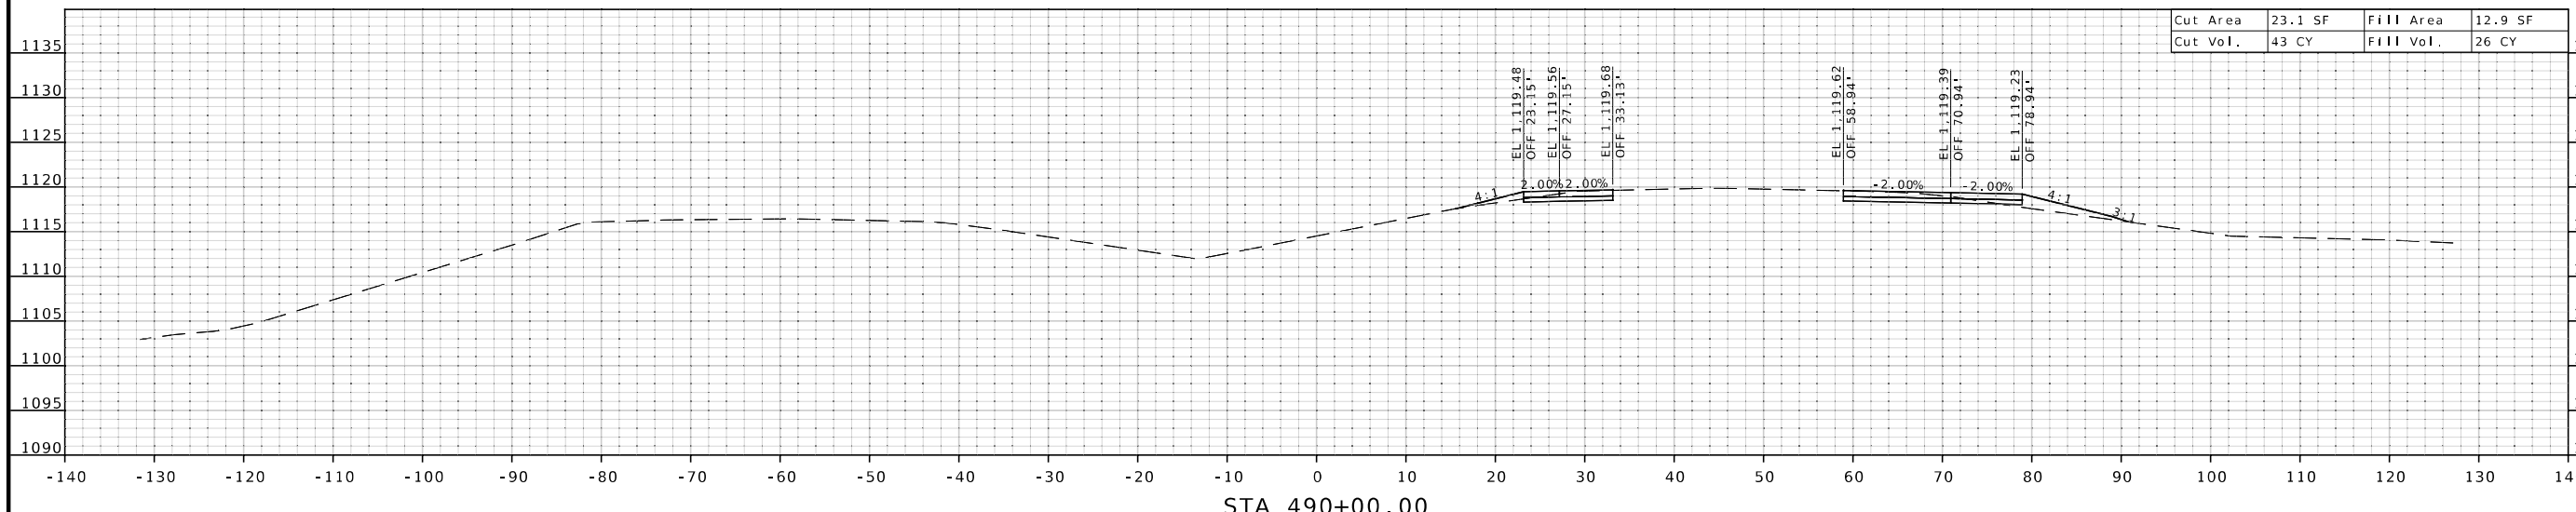

Cut Area	23.1 SF	Fill Area	12.9 SF
Cut Vol.	43 CY	Fill Vol.	26 CY

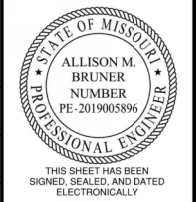


DATE PREPARED		4/9/2026	
ROUTE	71	STATE	MO
DISTRICT	NW	SHEET NO.	17
COUNTY			
NODAWAY			
JOB NO.			
JNW0165			
CONTRACT ID.			
PROJECT NO.			
BRIDGE NO.			

DESCRIPTION	DATE


MISSOURI HIGHWAYS AND TRANSPORTATION COMMISSION

105 WEST CAPITOL
JEFFERSON CITY, MO 65102
1-888-ASK-MODOT (1-888-275-6636)


BURNS MCDONNELL
9400 Ward Parkway
Kansas City, MO 64114
(816) 333-9400
Certificate of Authority
No. : 000165

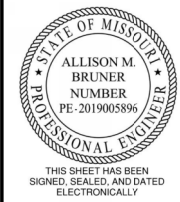


DATE PREPARED 4/9/2026	
ROUTE 71	STATE MO
DISTRICT NW	SHEET NO. 18
COUNTY NODAWAY	
JOB NO. JNW0165	
CONTRACT ID.	
PROJECT NO.	
BRIDGE NO.	

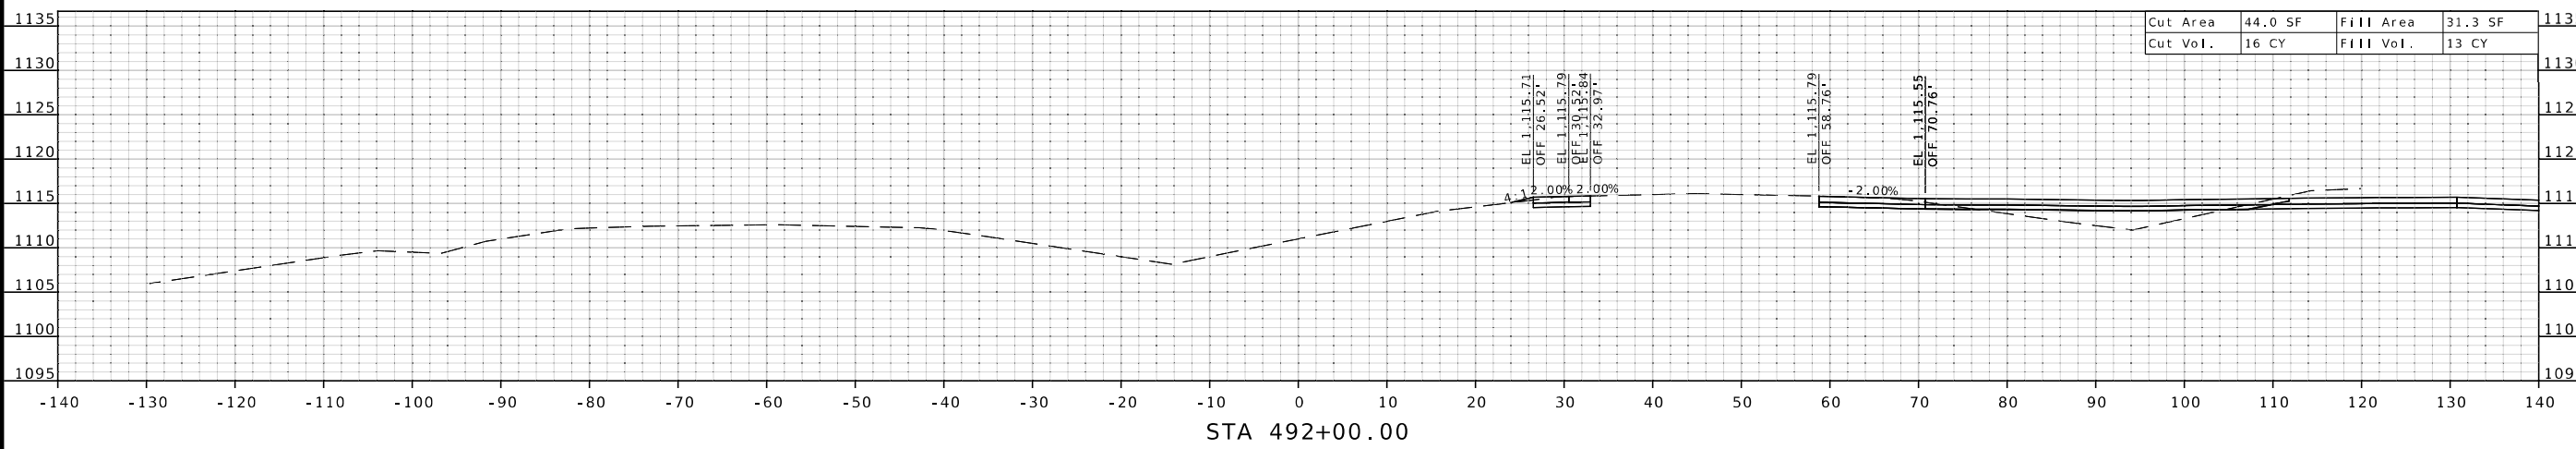

Cut Area	44.0 SF	Fill Area	31.3 SF
Cut Vol.	16 CY	Fill Vol.	13 CY

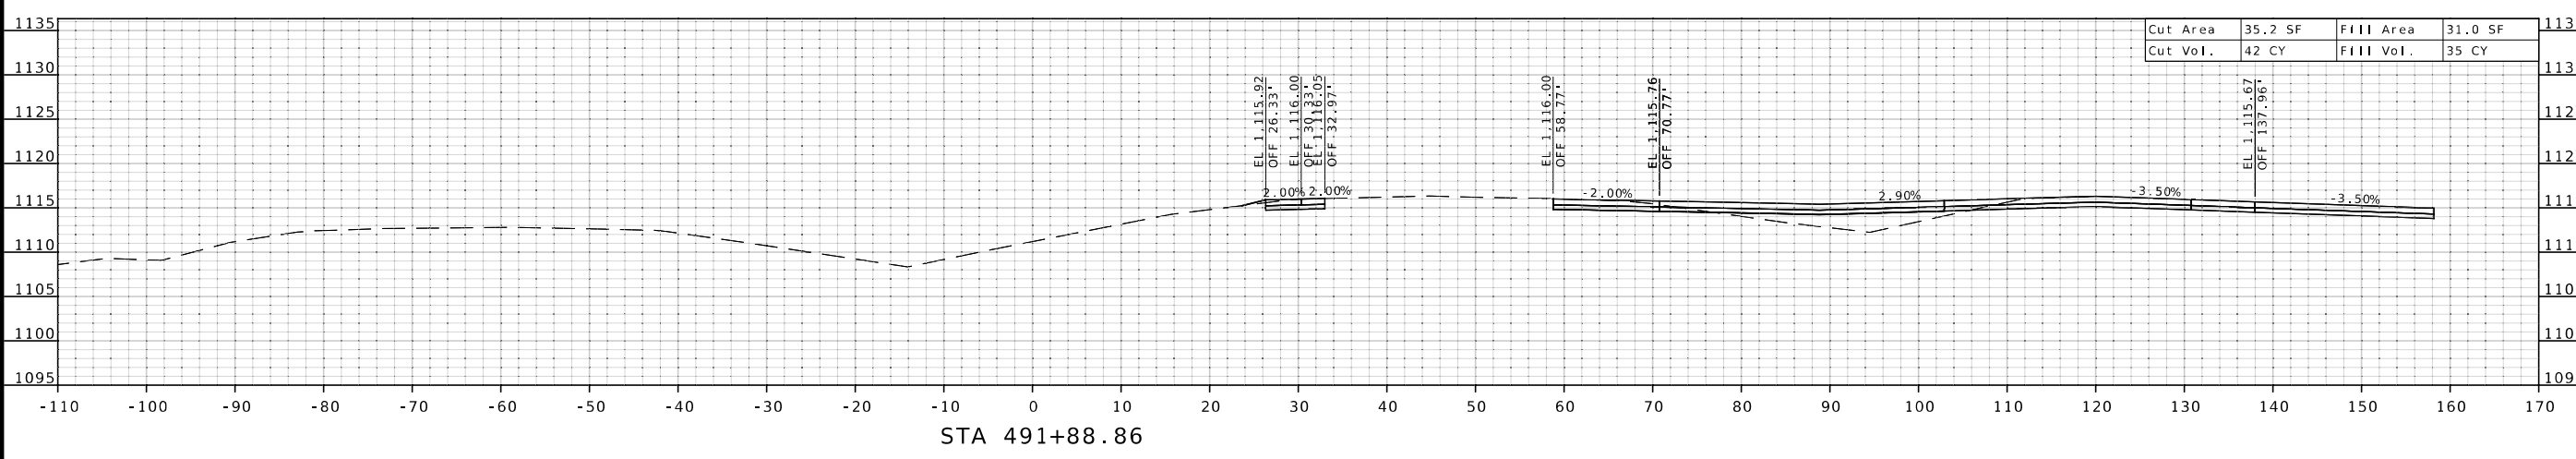


Cut Area	35.2 SF	Fill Area	31.0 SF
Cut Vol.	42 CY	Fill Vol.	35 CY

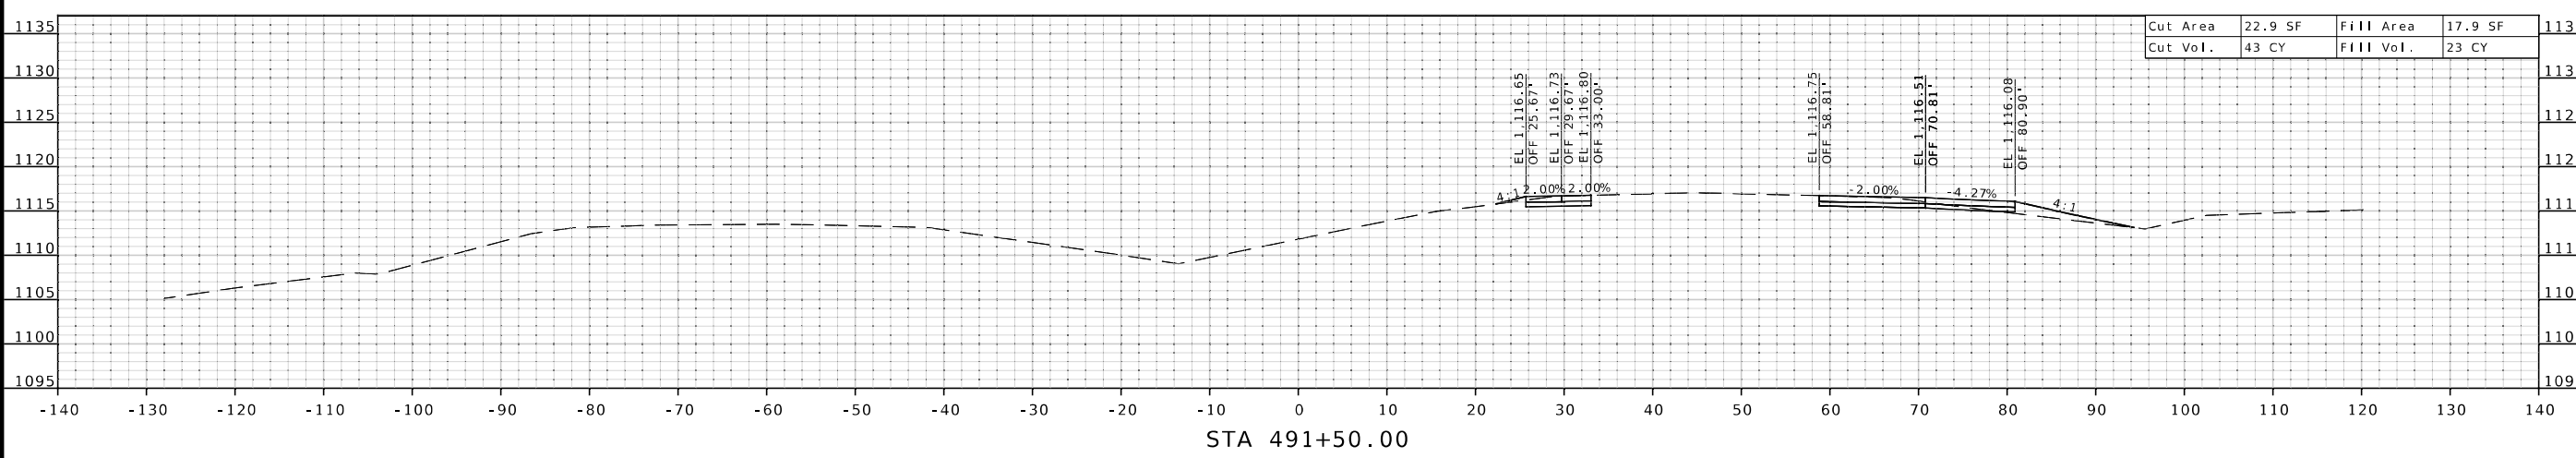

Cut Area	22.9 SF	Fill Area	17.9 SF
Cut Vol.	43 CY	Fill Vol.	23 CY


DATE	DESCRIPTION

MISSOURI HIGHWAYS AND TRANSPORTATION COMMISSION



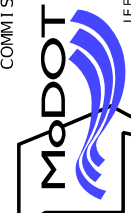


105 WEST CAPITOL
JEFFERSON CITY, MO 65102
1-888-ASK-MODOT (1-888-275-6636)

BURNS MCDONNELL
9400 Ward Parkway
Kansas City, MO 64114
(816) 333-9400
Certificate of Authority
No. : 000165

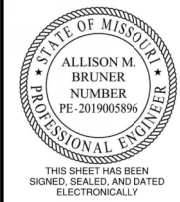


DATE PREPARED 4/9/2026	
ROUTE 71	STATE MO
DISTRICT NW	SHEET NO. 19
COUNTY NODAWAY	
JOB NO. JNW0165	
CONTRACT ID.	
PROJECT NO.	
BRIDGE NO.	

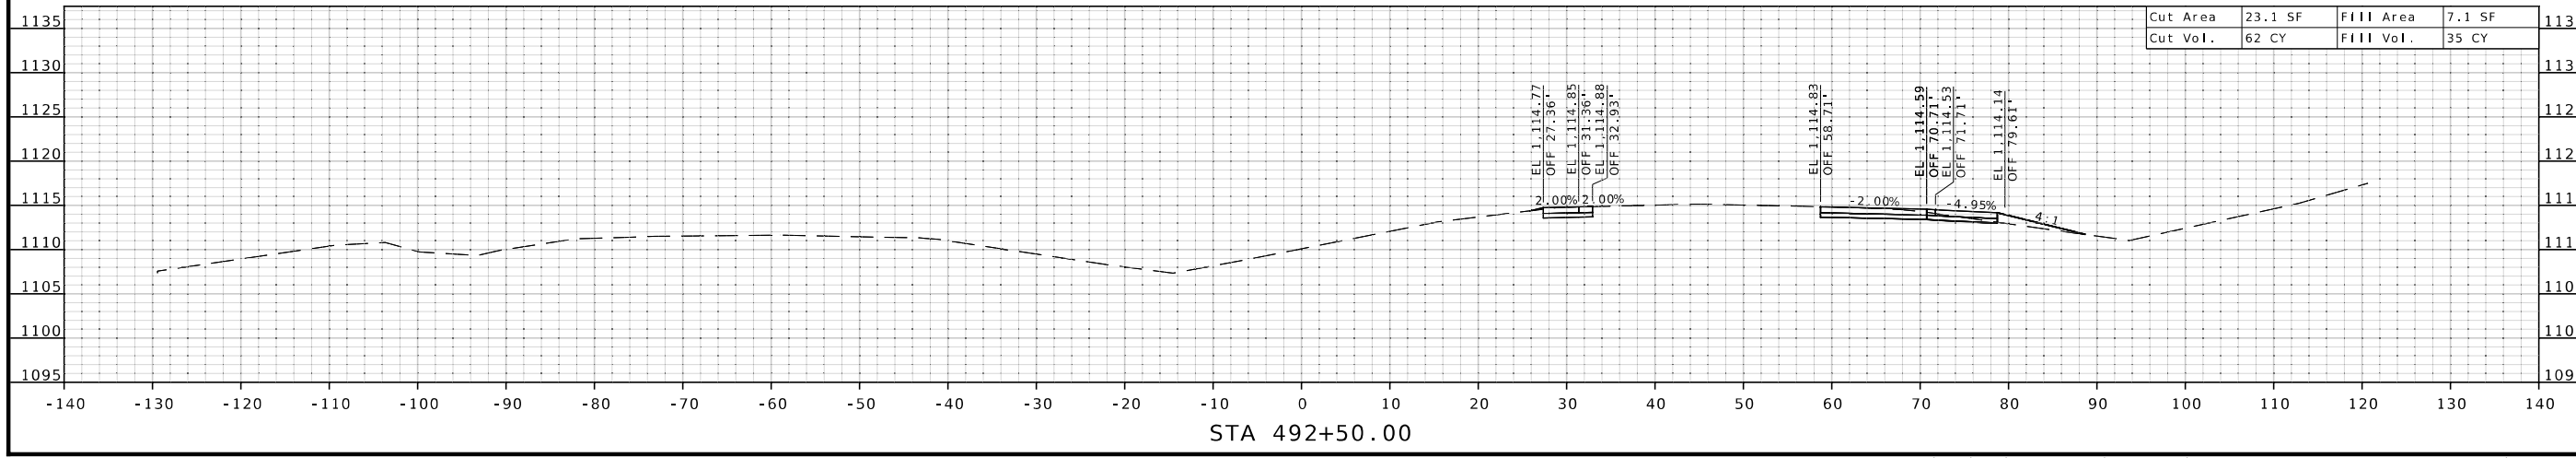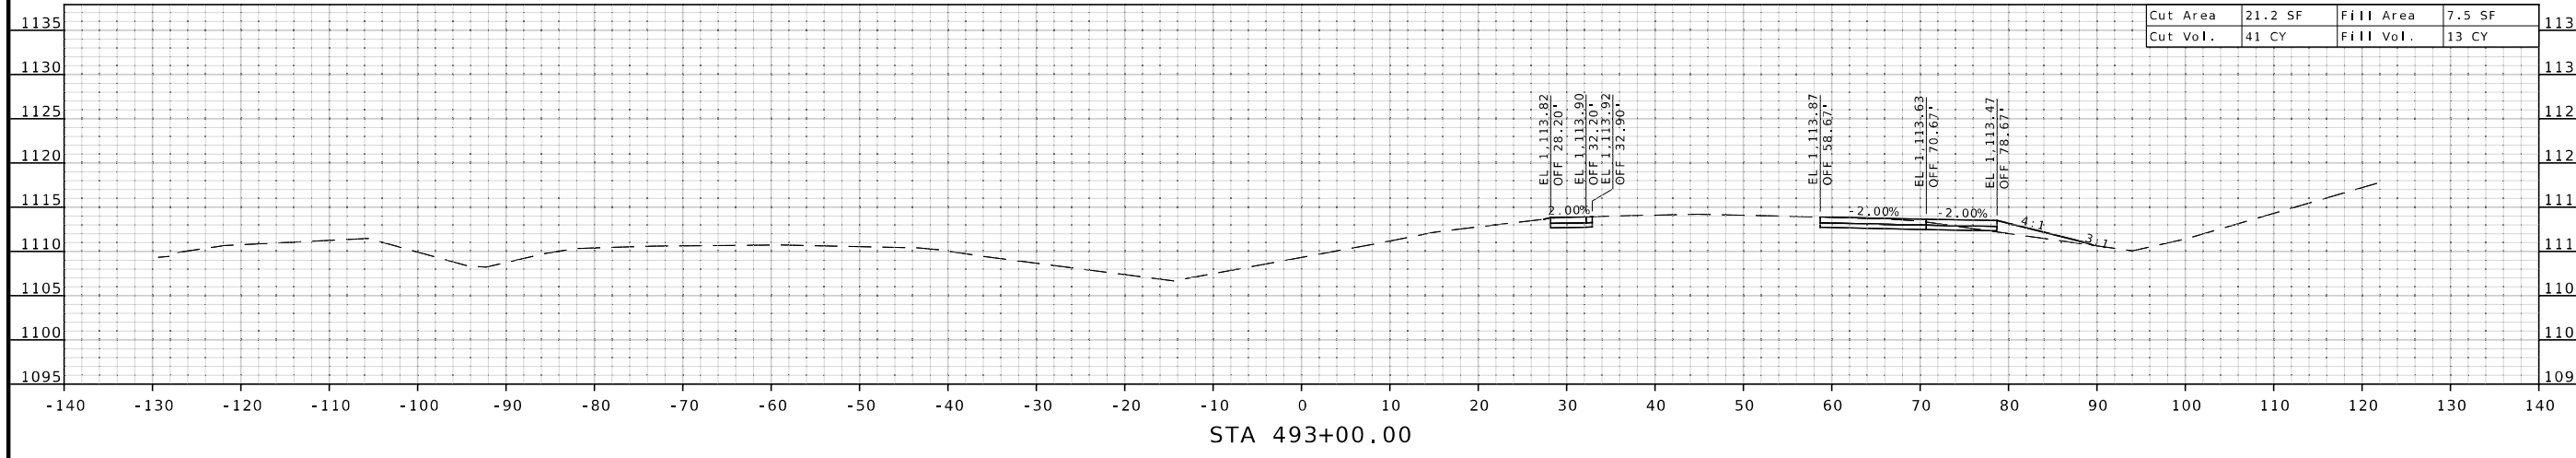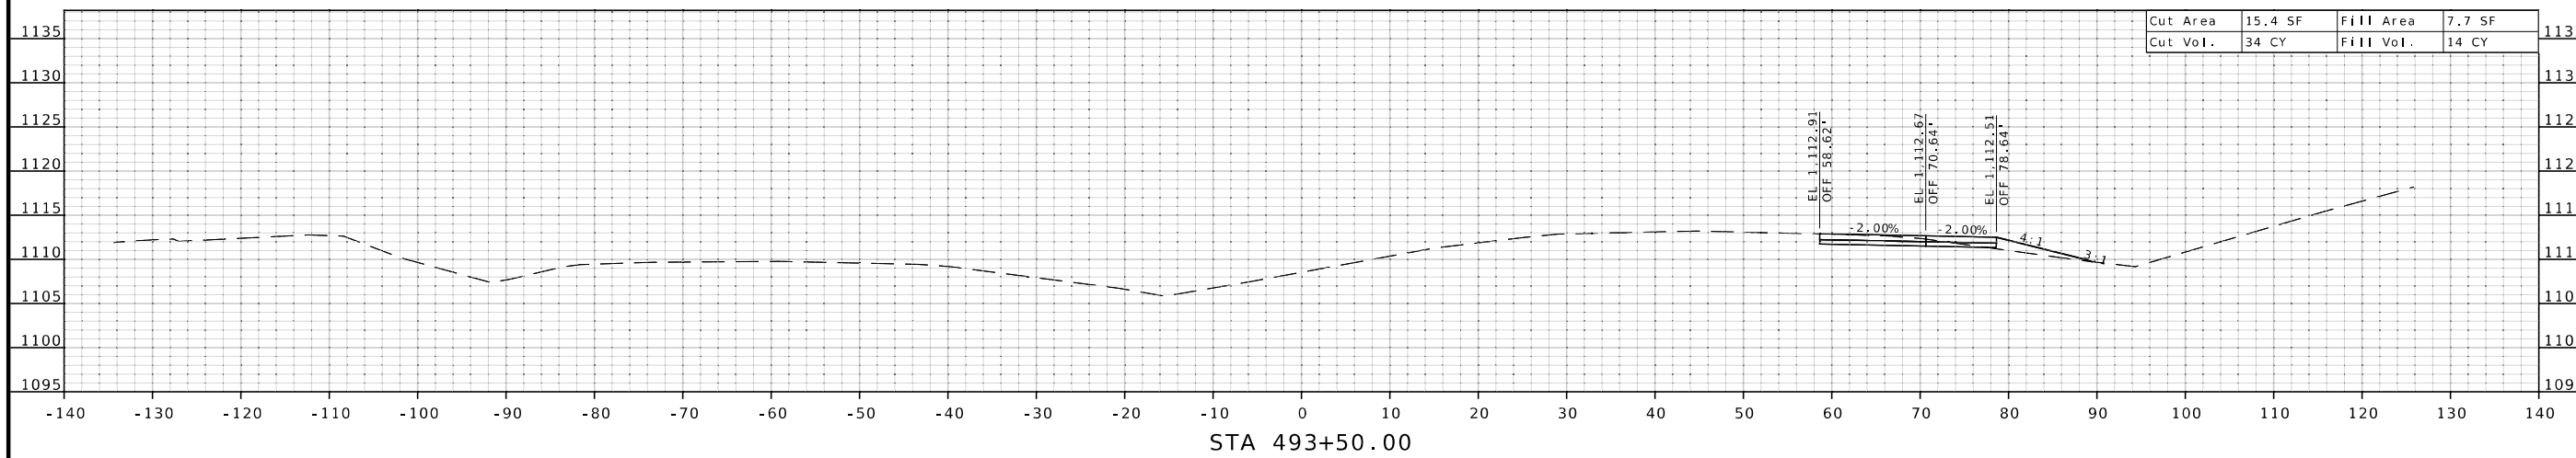


DATE	DESCRIPTION

MISSOURI HIGHWAYS AND TRANSPORTATION COMMISSION

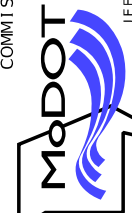

105 WEST CAPITOL
JEFFERSON CITY, MO 65102
1-888-ASK-MODOT (1-888-275-6636)

BURNS MCDONNELL
9400 Ward Parkway
Kansas City, MO 64114
(816) 333-9400
Certificate of Authority
No. : 000165

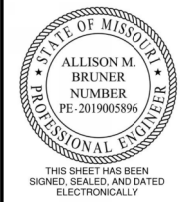

DATE PREPARED
4/9/2026

ROUTE 71 STATE MO

DISTRICT NW SHEET NO. 24




COUNTY
NODAWAY

JOB NO.
JNW0165

CONTRACT ID.


PROJECT NO.

BRIDGE NO.

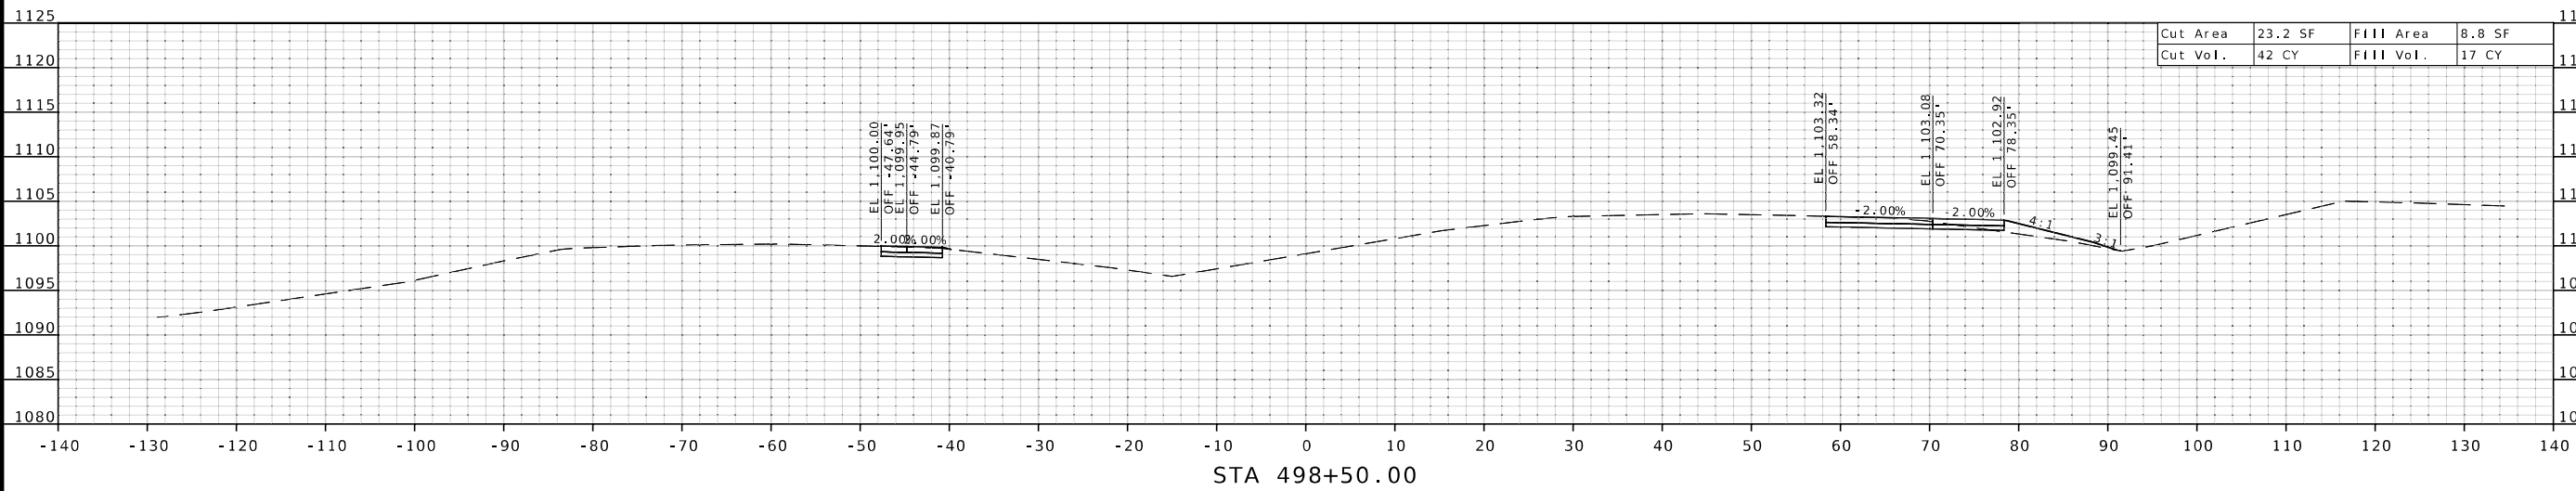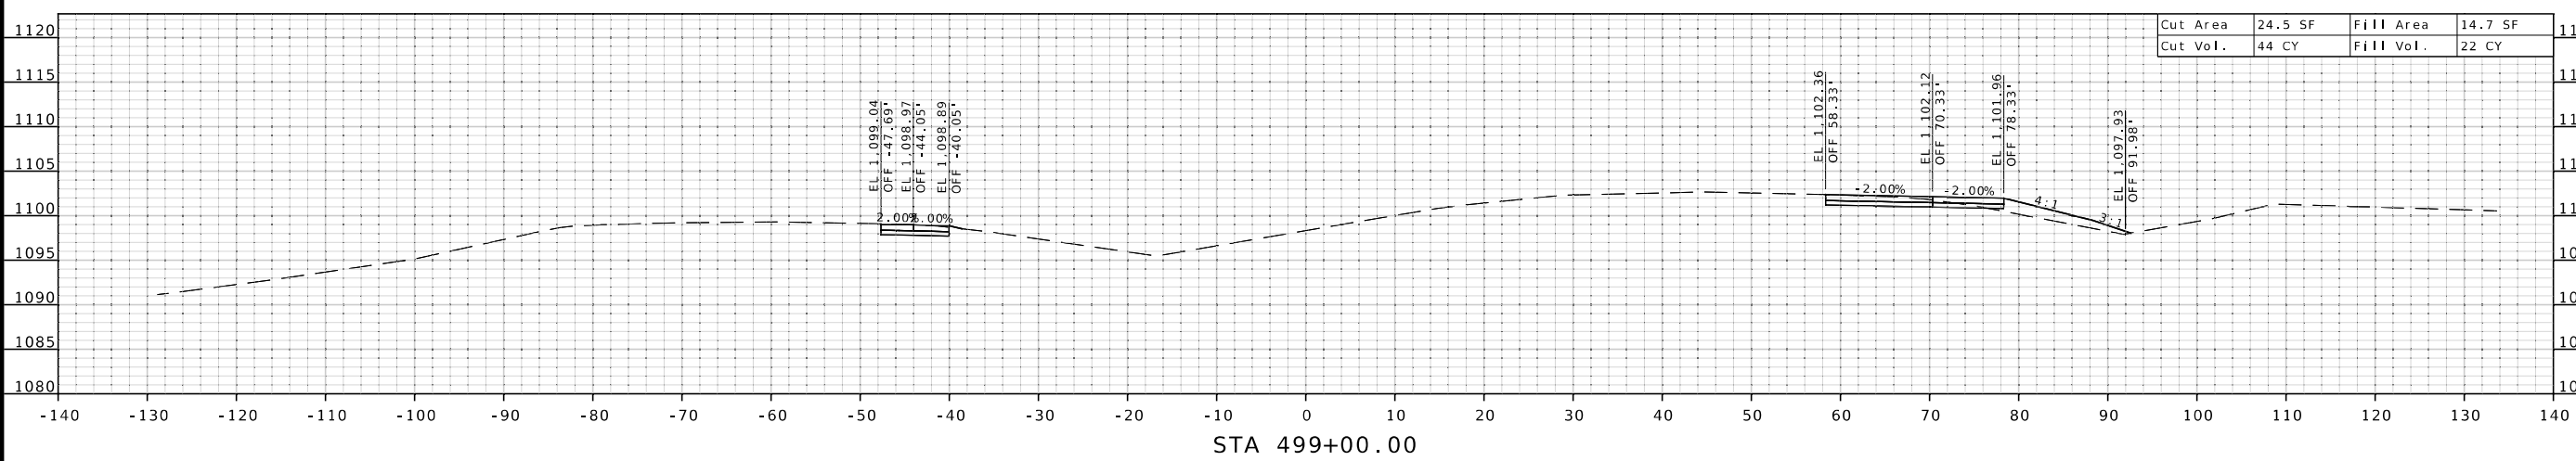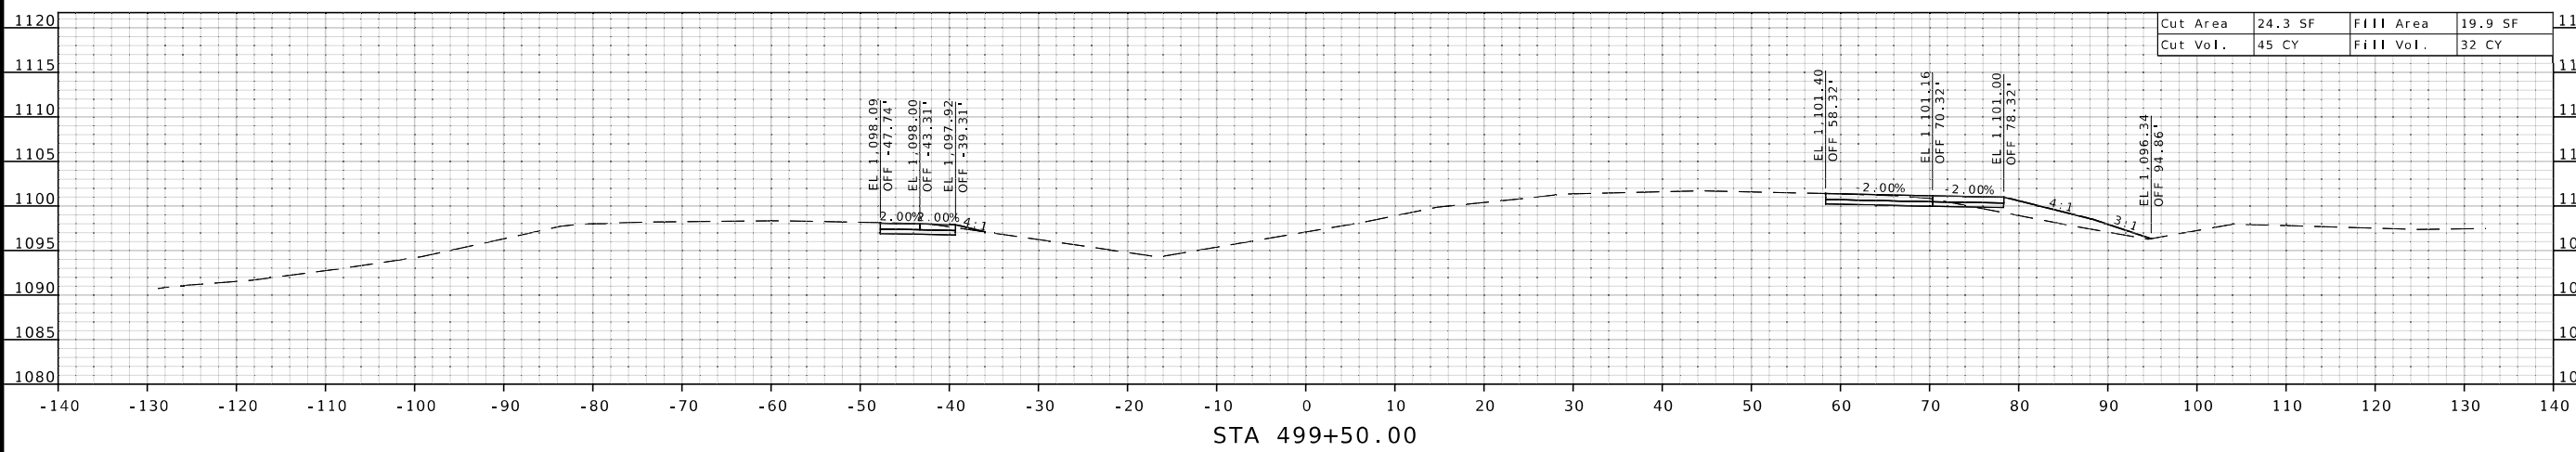

DESCRIPTION	DATE

BURNS MCDONNELL
 9400 Ward Parkway
 Kansas City, MO 64114
 (816) 333-9400
 Certificate of Authority
 No. : 000165

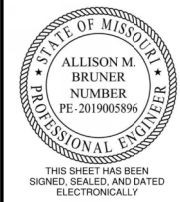

DATE PREPARED
4/9/2026

ROUTE 71 STATE MO

DISTRICT NW SHEET NO. 27



COUNTY
NODAWAY

JOB NO.
JNW0165

CONTRACT ID.


PROJECT NO.

BRIDGE NO.

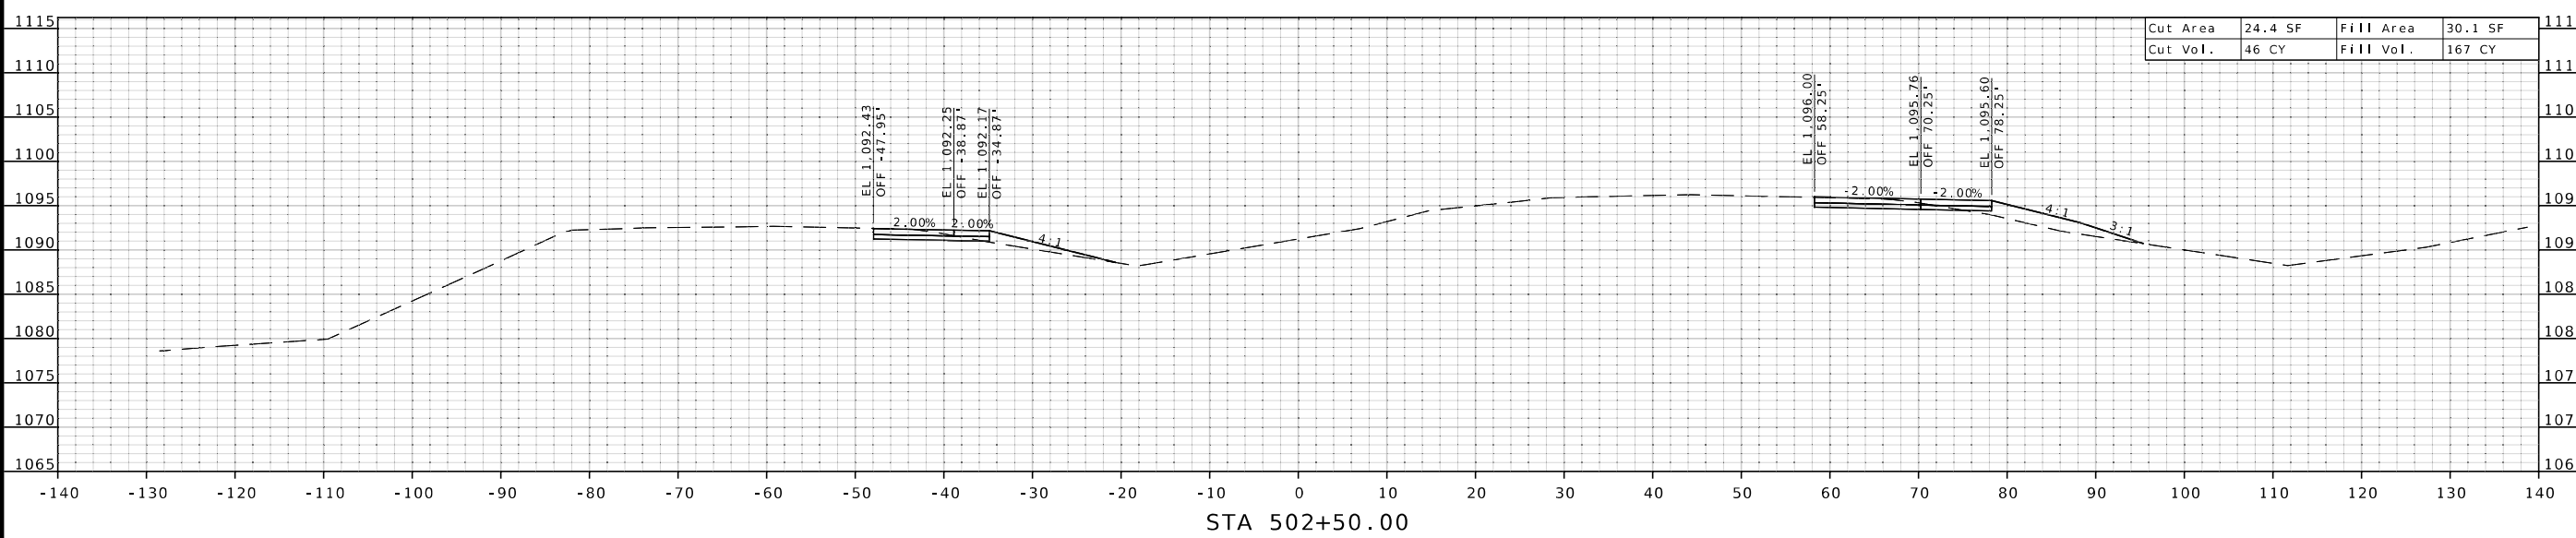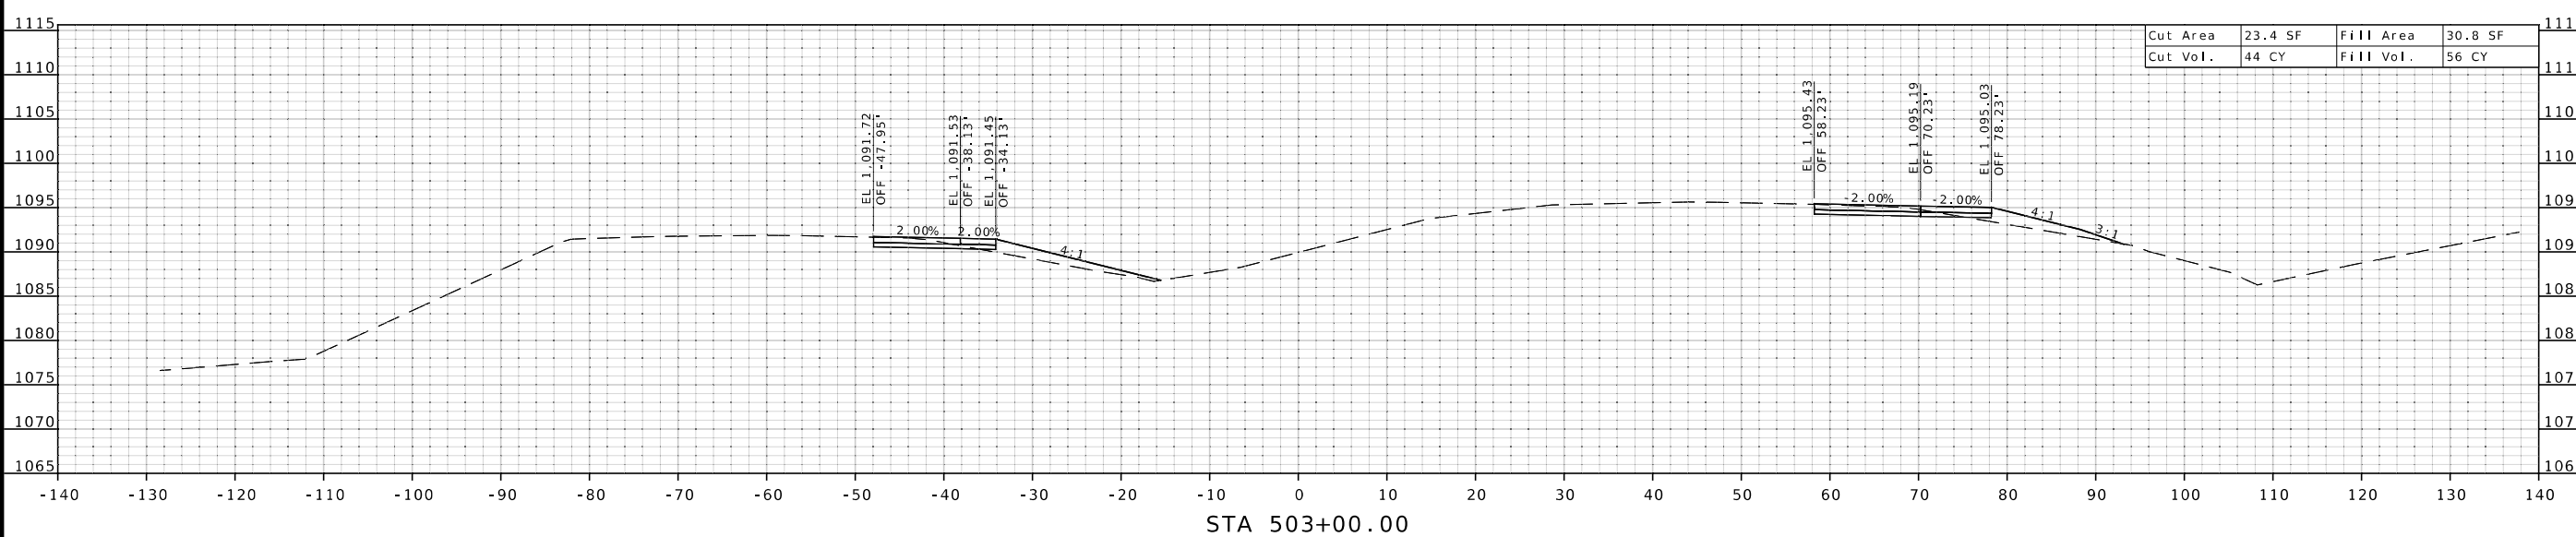


DESCRIPTION	DATE

MISSOURI HIGHWAYS AND TRANSPORTATION COMMISSION


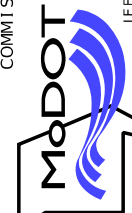


105 WEST CAPITOL
JEFFERSON CITY, MO 65102
1-888-ASK-MODOT (1-888-275-6636)

BURNS MCDONNELL
9400 Ward Parkway
Kansas City, MO 64114
(816) 333-9400
Certificate of Authority
No. : 000165

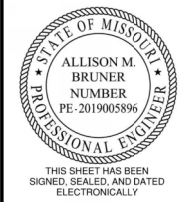

DATE PREPARED 4/9/2026	
ROUTE 71	STATE MO
DISTRICT NW	SHEET NO. 28
COUNTY NODAWAY	
JOB NO. JNW0165	
CONTRACT ID.	
PROJECT NO.	
BRIDGE NO.	

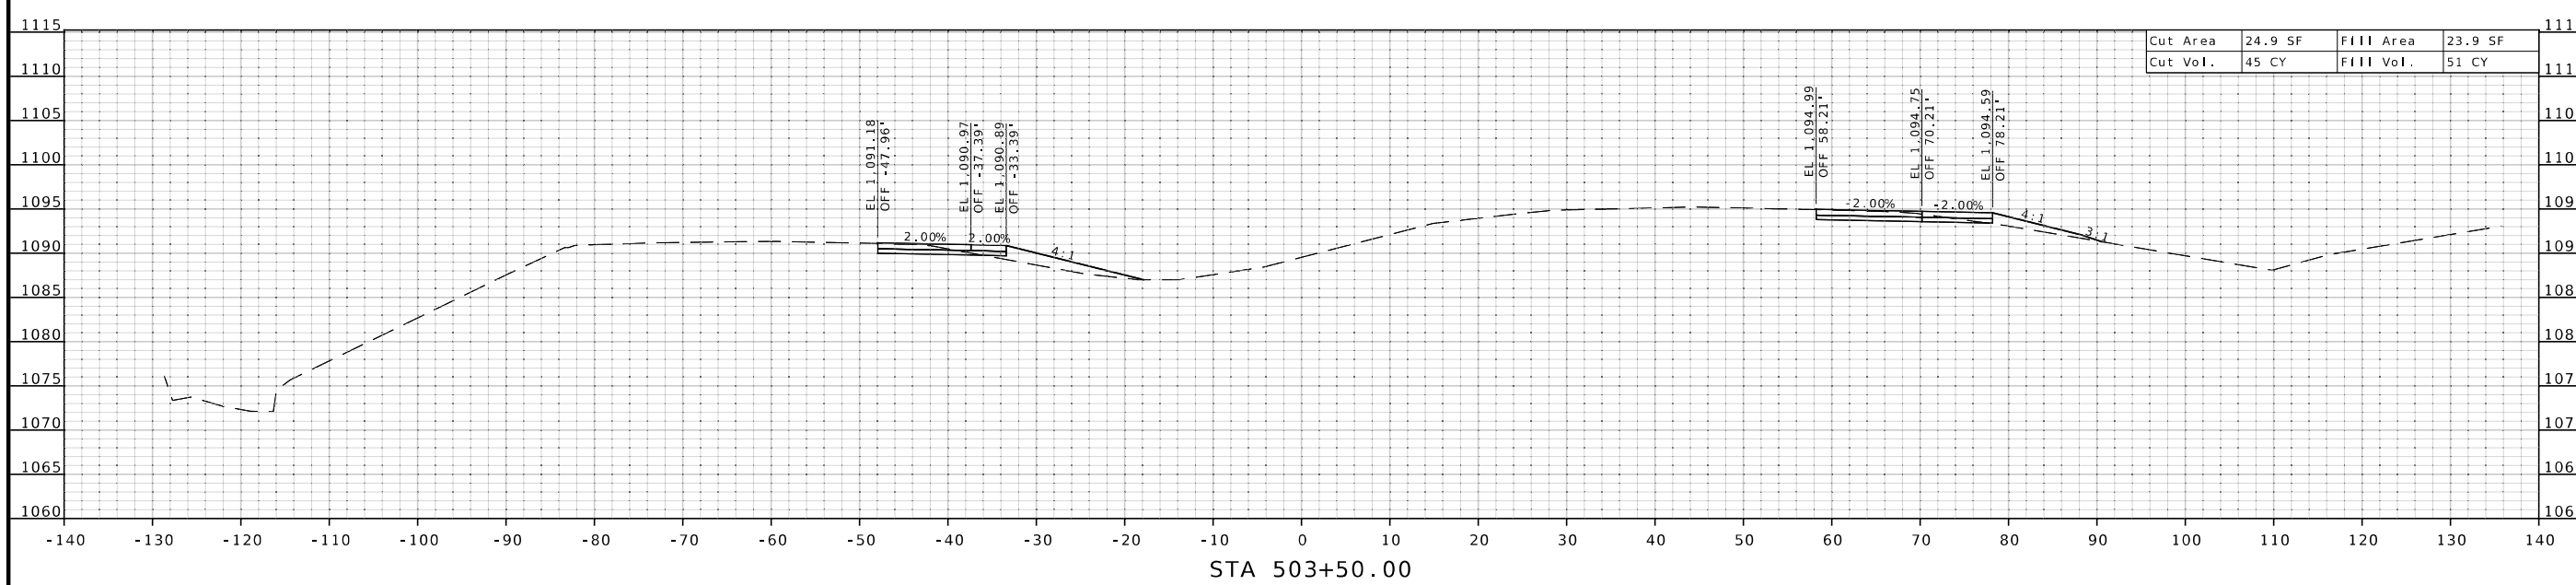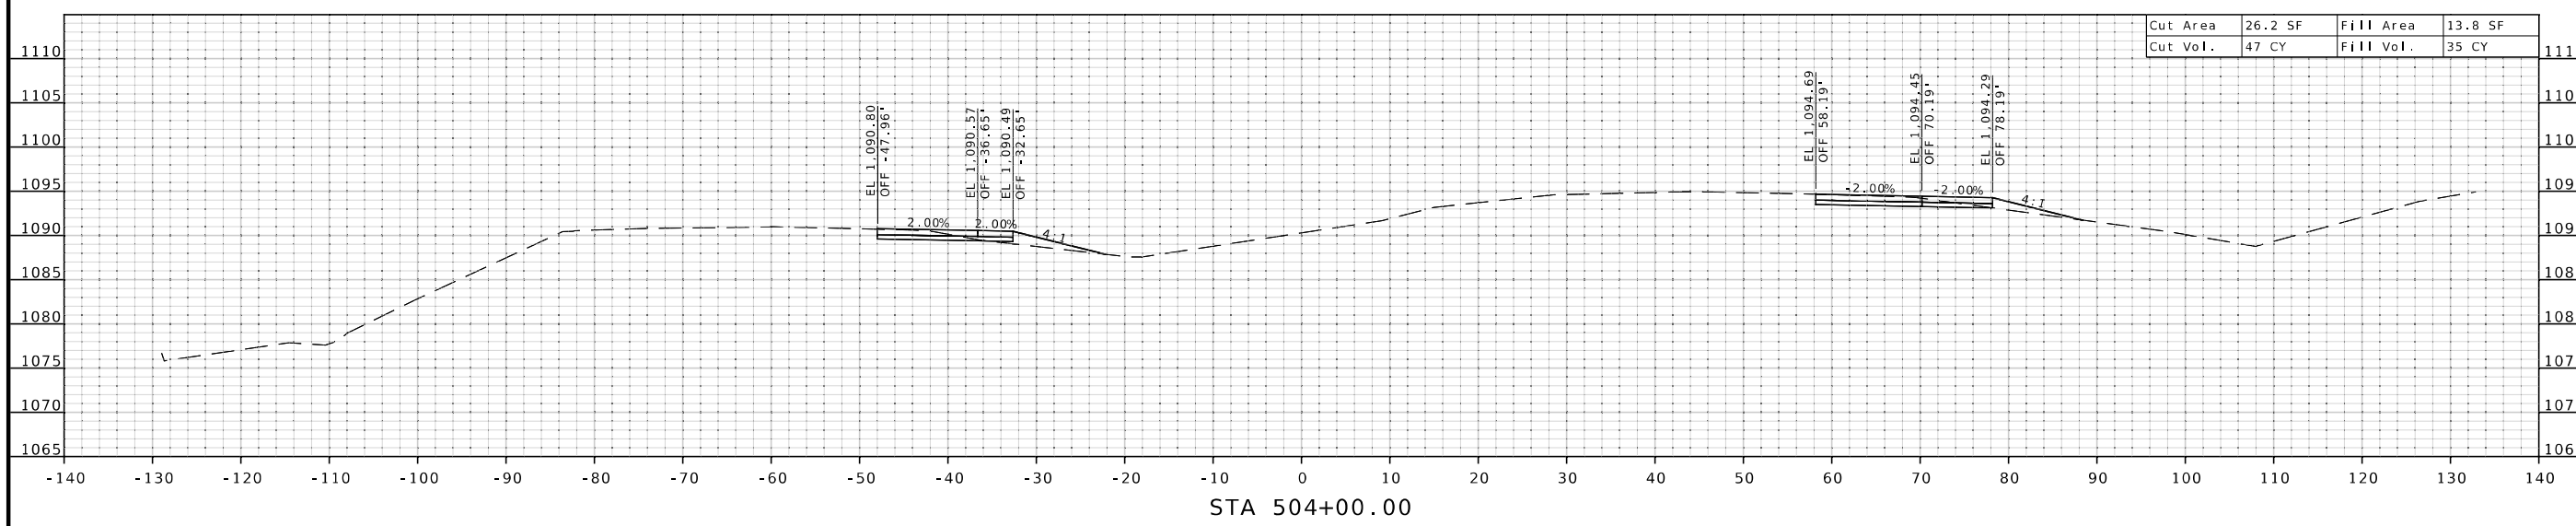


DESCRIPTION	DATE



MISSOURI HIGHWAYS AND TRANSPORTATION COMMISSION

 105 WEST CAPITOL
 JEFFERSON CITY, MO 65102
 1-888-ASK-MODOT (1-888-275-6636)

BURNS MCDONNELL
 9400 Ward Parkway
 Kansas City, MO 64114
 (816) 333-9400
 Certificate of Authority
 No. : 000165

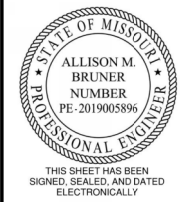

DATE PREPARED 4/9/2026	
ROUTE 71	STATE MO
DISTRICT NW	SHEET NO. 29
COUNTY NODAWAY	
JOB NO. JNW0165	
CONTRACT ID.	
PROJECT NO.	
BRIDGE NO.	

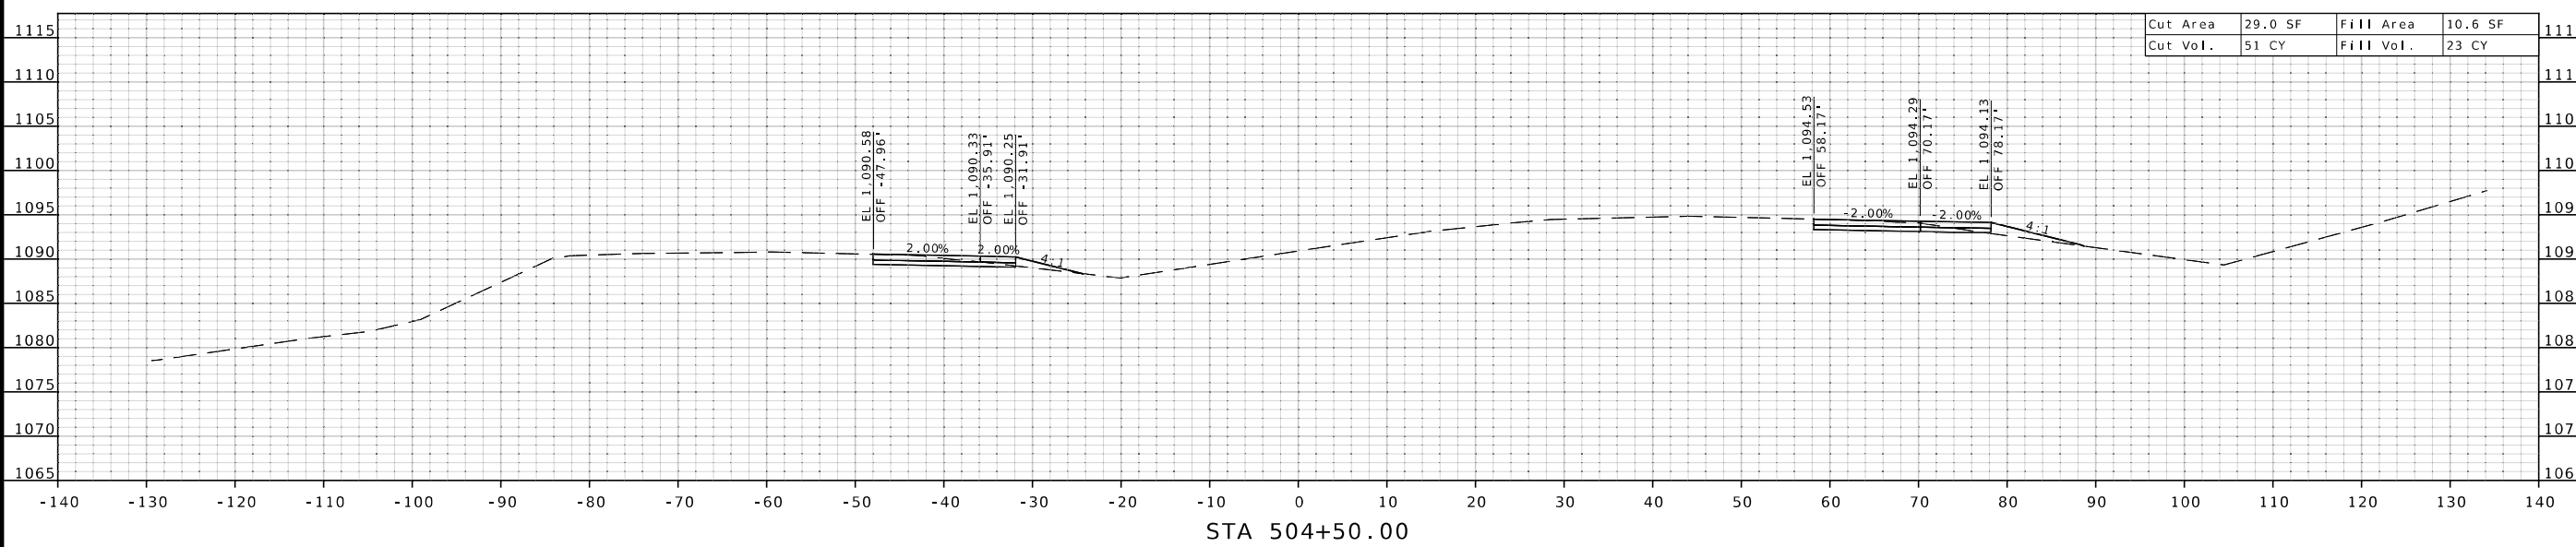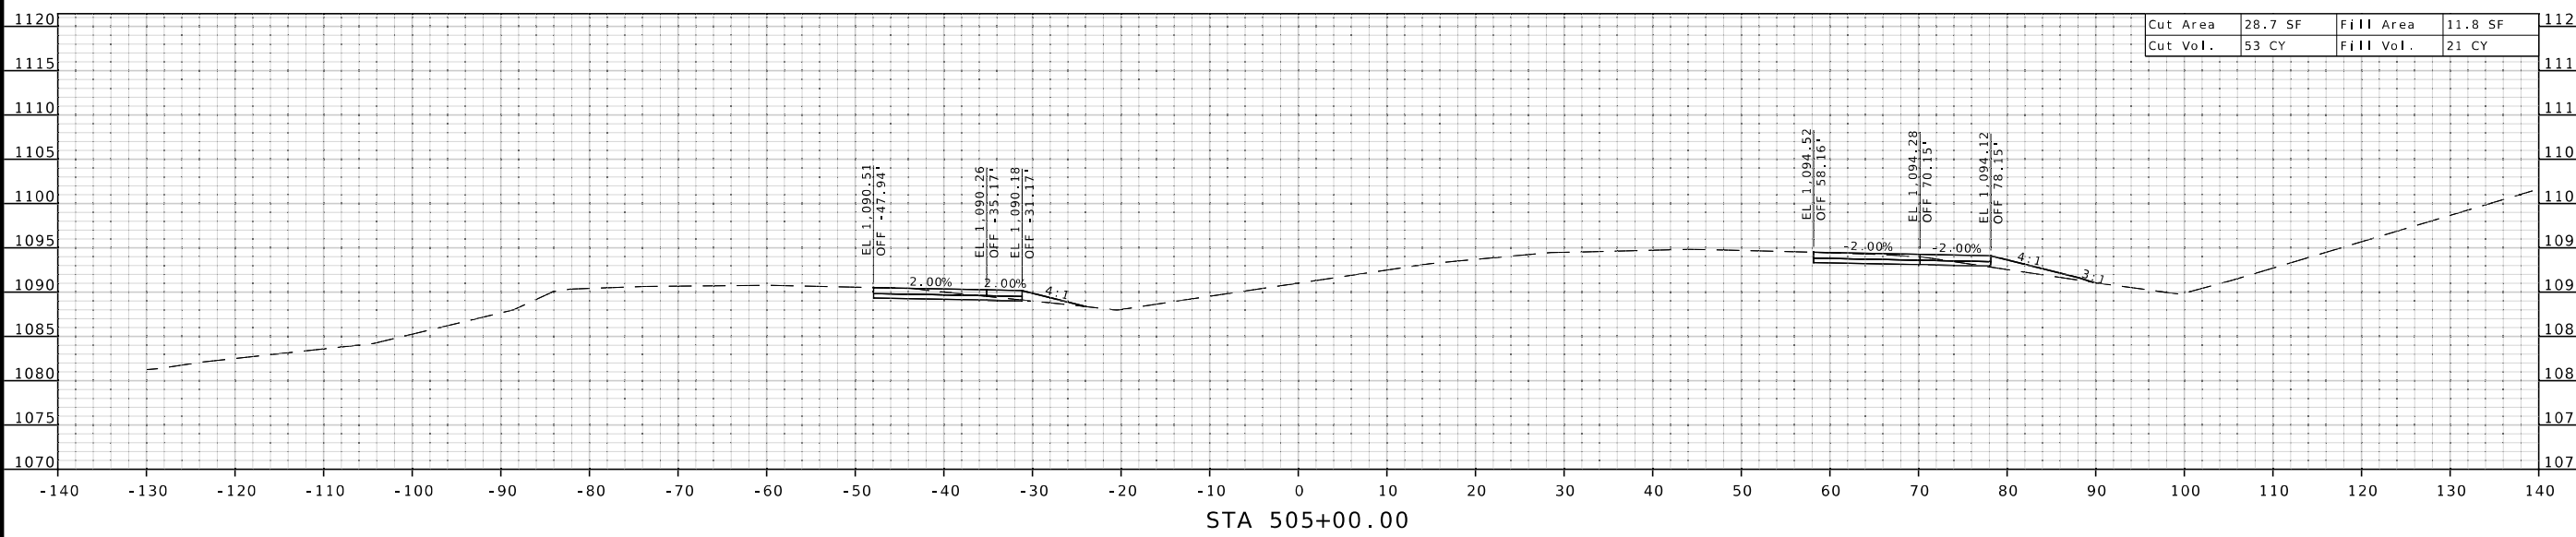


DESCRIPTION	DATE

MISSOURI HIGHWAYS AND TRANSPORTATION COMMISSION

105 WEST CAPITOL
JEFFERSON CITY, MO 65102
1-888-ASK-MODOT (1-888-275-6636)

BURNS MCDONNELL
9400 Ward Parkway
Kansas City, MO 64114
(816) 333-9400
Certificate of Authority
No. : 000165

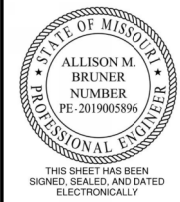

DATE PREPARED
4/9/2026

ROUTE 71 STATE MO

DISTRICT NW SHEET NO. 31




COUNTY NODAWAY

JOB NO. JNW0165

CONTRACT ID.


PROJECT NO.

BRIDGE NO.

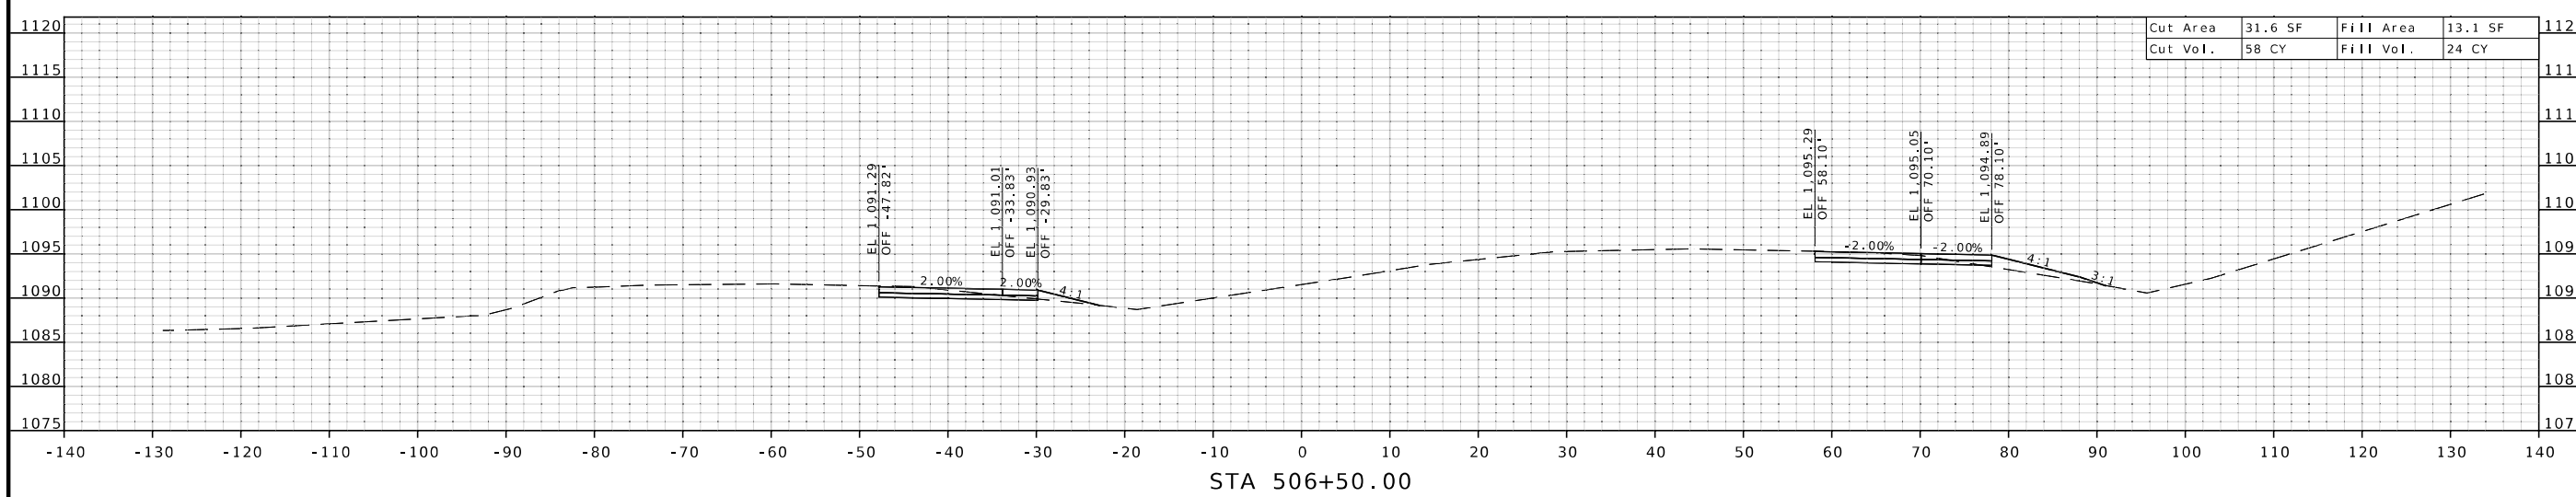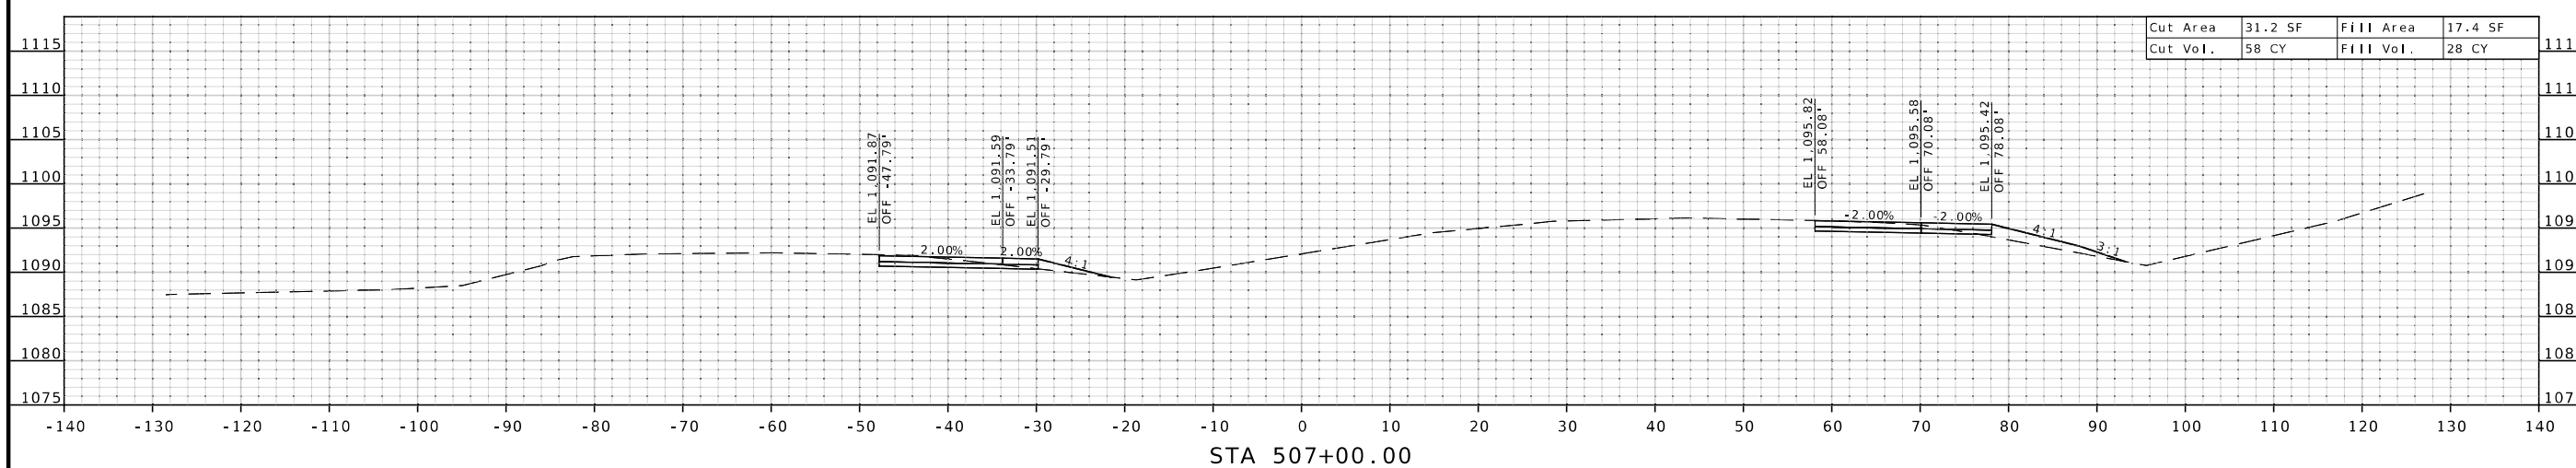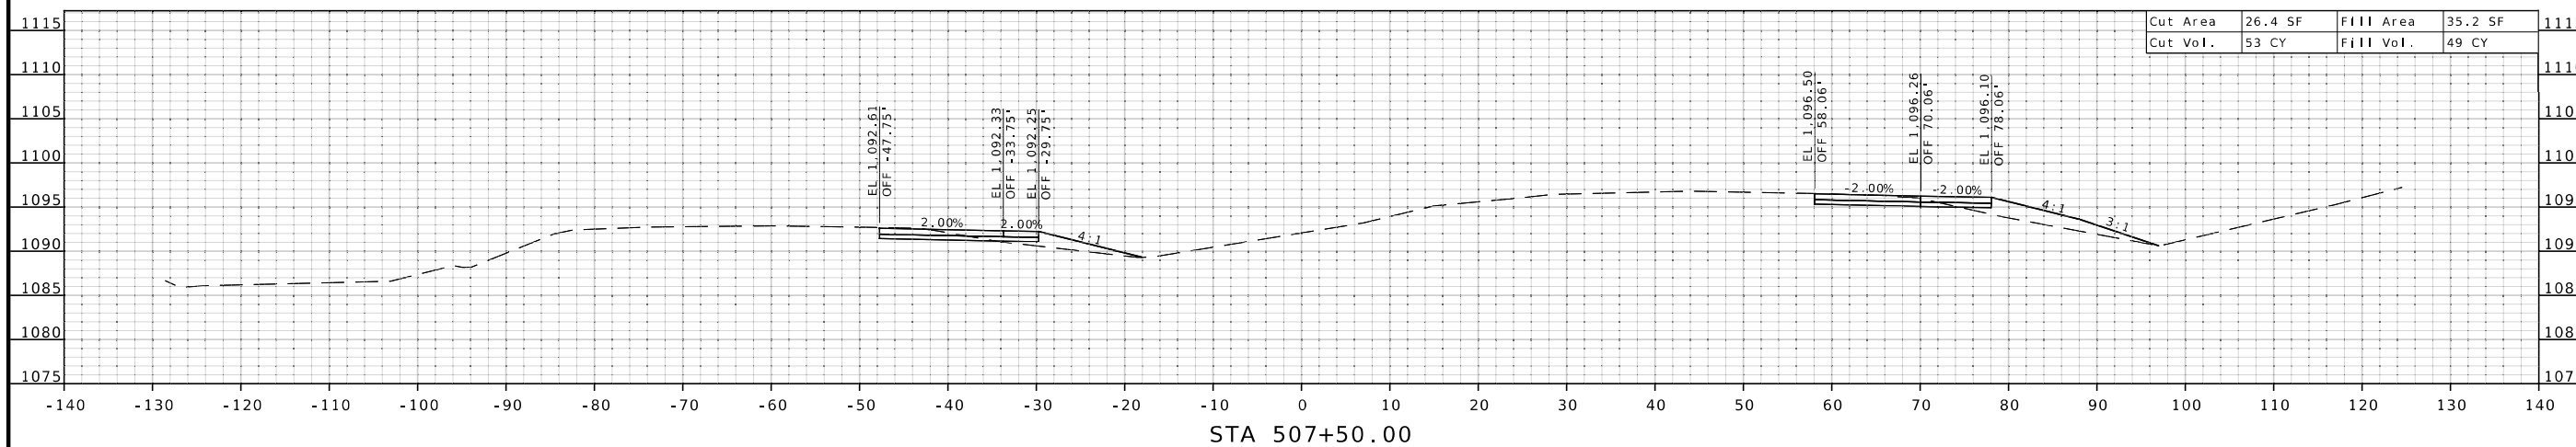


DESCRIPTION	DATE

MISSOURI HIGHWAYS AND TRANSPORTATION COMMISSION


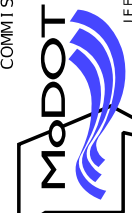


105 WEST CAPITOL
JEFFERSON CITY, MO 65102
1-888-ASK-MODOT (1-888-275-6636)

BURNS & MCDONNELL
9400 Ward Parkway
Kansas City, MO 64114
(816) 333-9400
Certificate of Authority
No. : 000165

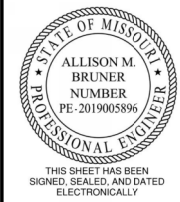


DATE PREPARED 4/9/2026	
ROUTE 71	STATE MO
DISTRICT NW	SHEET NO. 32
COUNTY NODAWAY	
JOB NO. JNW0165	
CONTRACT ID.	
PROJECT NO.	
BRIDGE NO.	

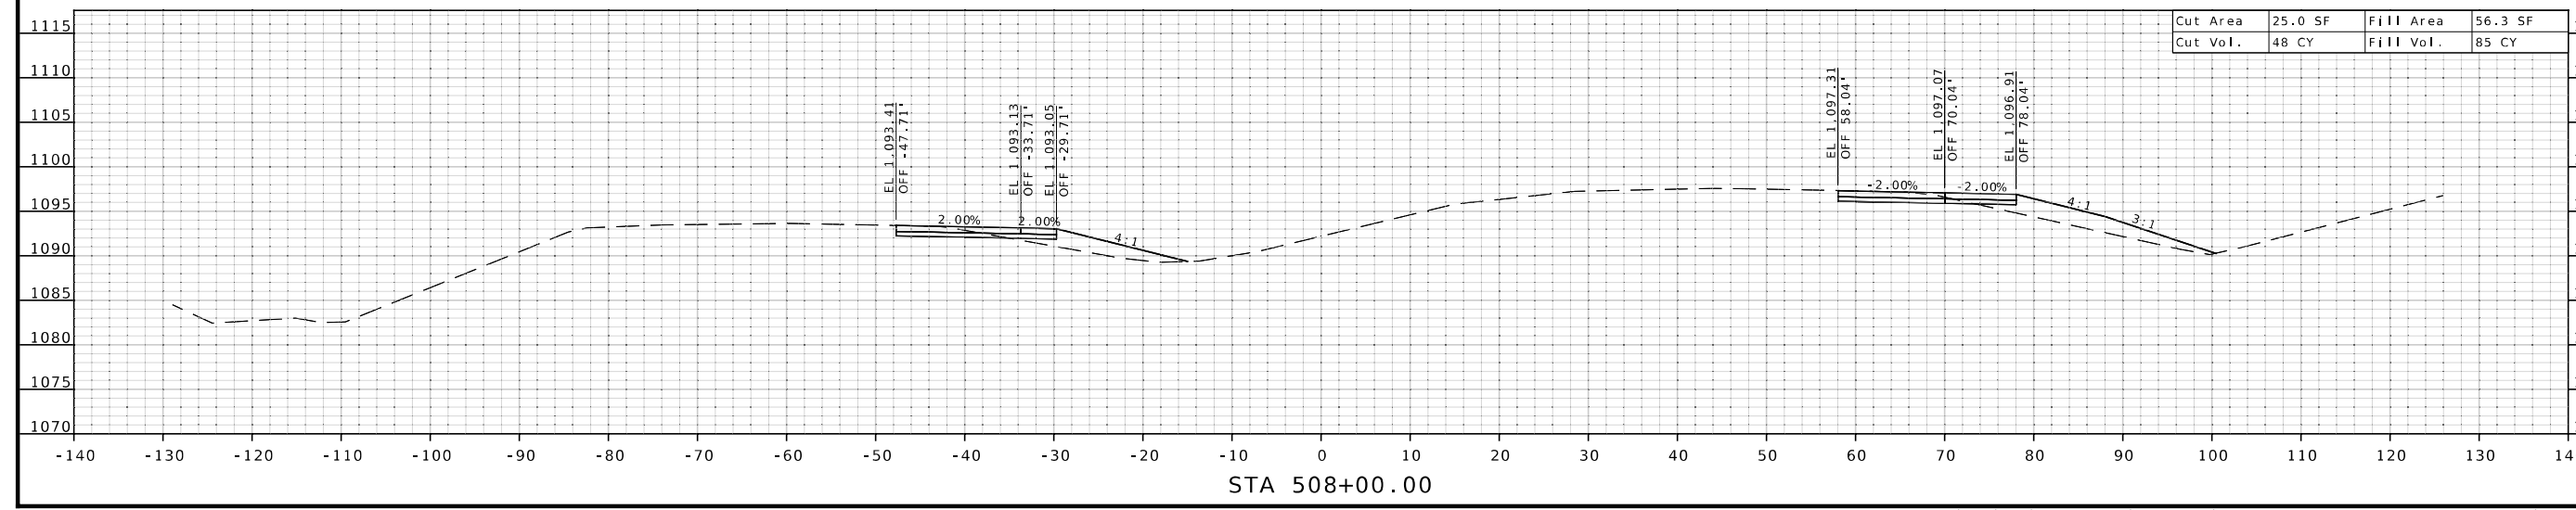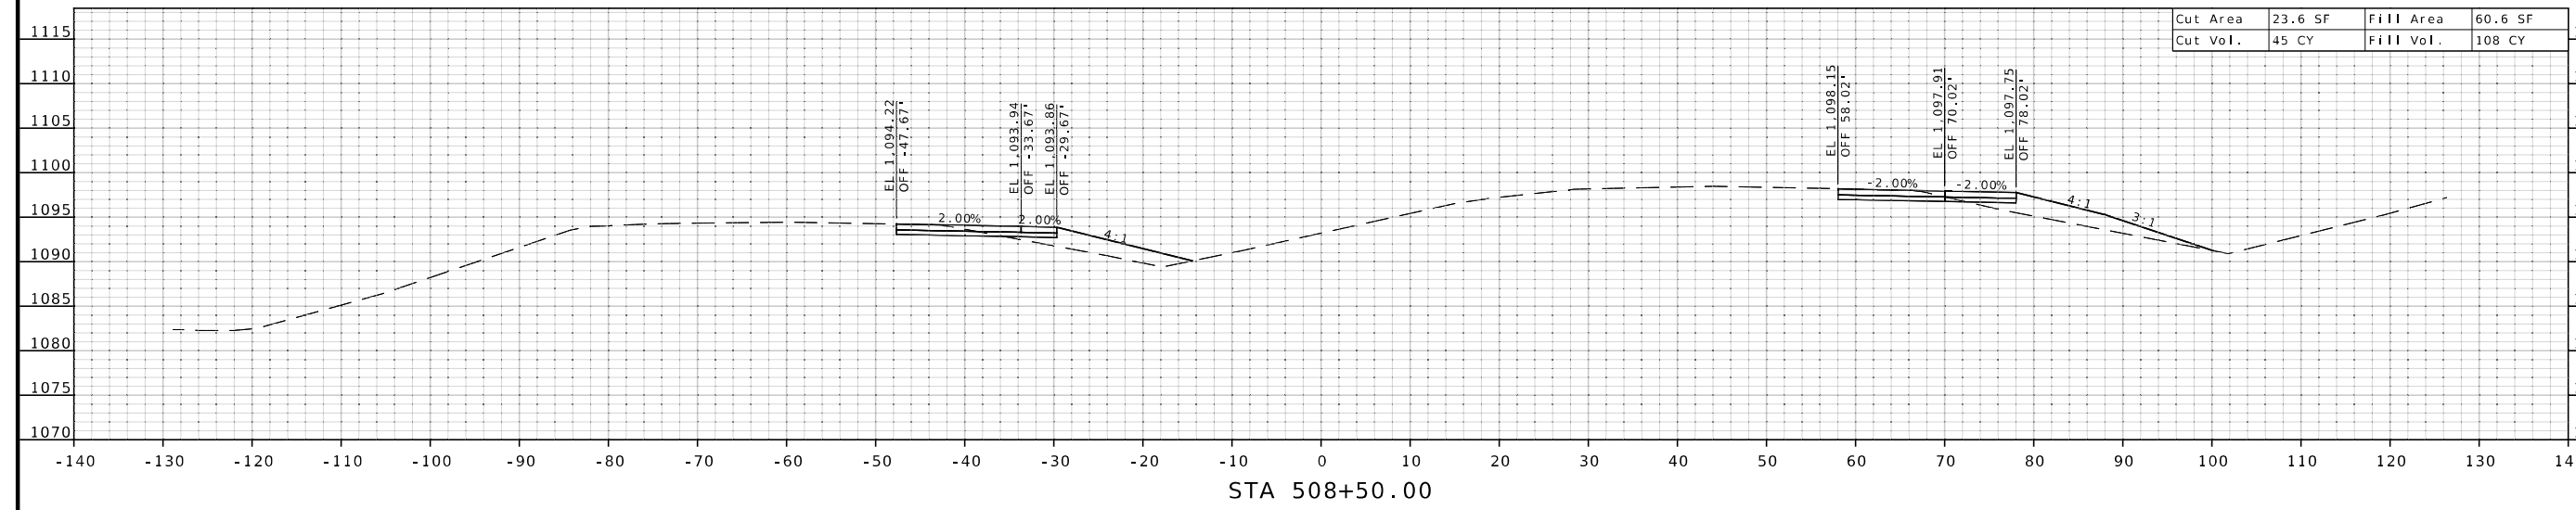


DESCRIPTION	DATE

MISSOURI HIGHWAYS AND TRANSPORTATION COMMISSION

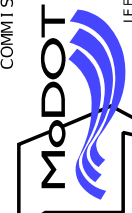

105 WEST CAPITOL
JEFFERSON CITY, MO 65102
1-888-ASK-MODOT (1-888-275-6636)

BURNS MCDONNELL
9400 Ward Parkway
Kansas City, MO 64114
(816) 333-9400
Certificate of Authority
No. : 000165

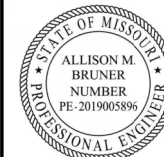

THIS SHEET HAS BEEN
SIGNED, SEALED, AND DATED
ELECTRONICALLY

DATE PREPARED
4/9/2026

ROUTE 71 STATE MO

DISTRICT NW SHEET NO. 33

COUNTY
NODAWAY

JOB NO.
JNW0165

CONTRACT ID.

PROJECT NO.



BRIDGE NO.


DESCRIPTION	DATE

MISSOURI HIGHWAYS AND TRANSPORTATION
COMMISSION



105 WEST CAPITOL
JEFFERSON CITY, MO 65102
1-888-ASK-MODOT (1-888-275-6636)

**BURNS
MCDONNELL**
9400 Ward Parkway
Kansas City, MO 64114
(816) 333-9400
Certificate of Authority
No. : 000165

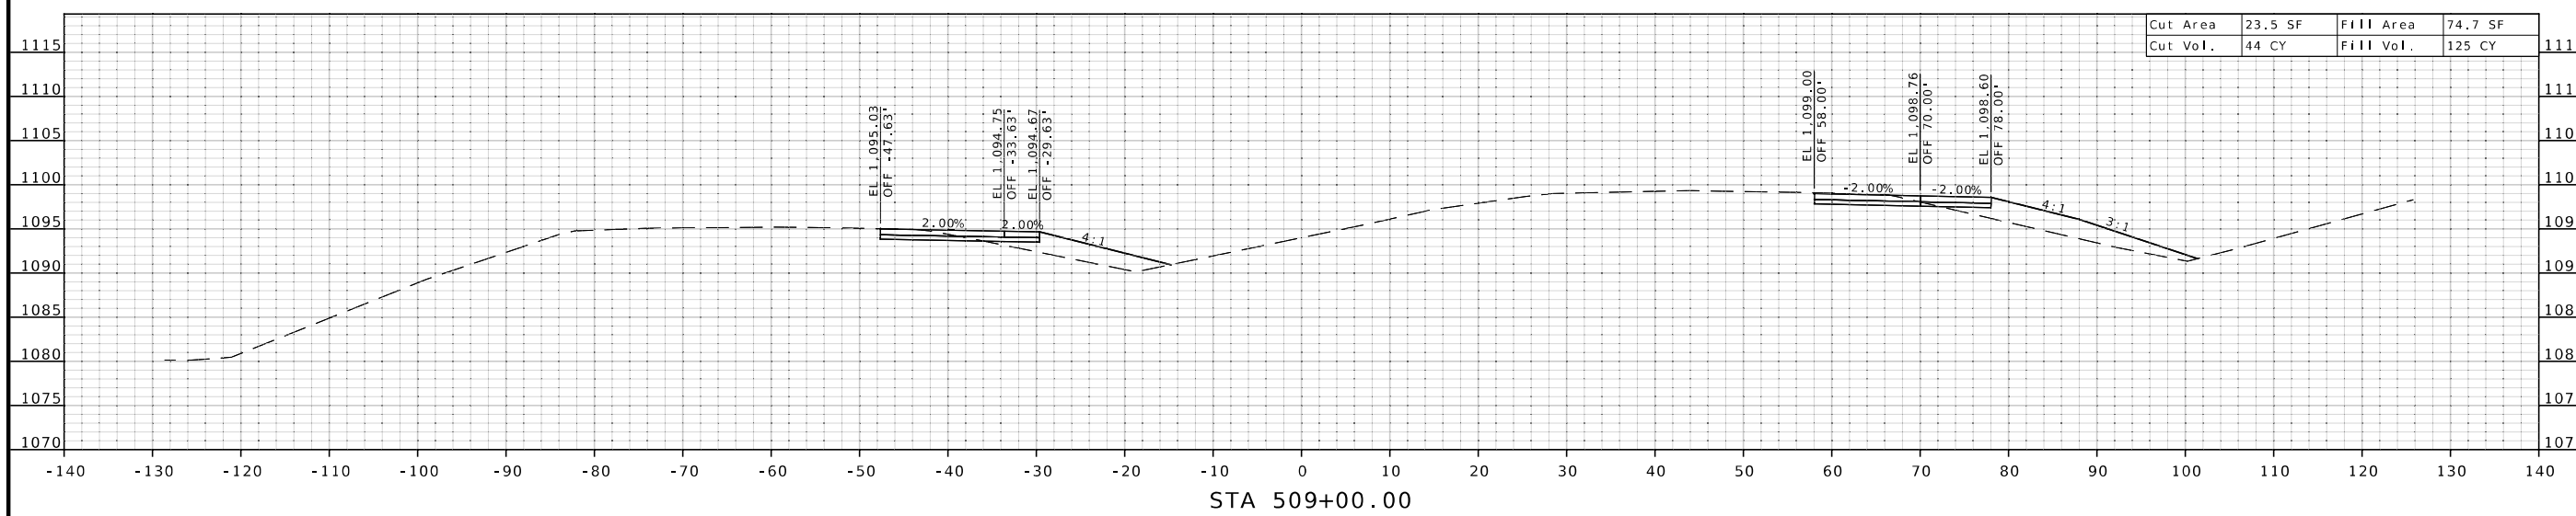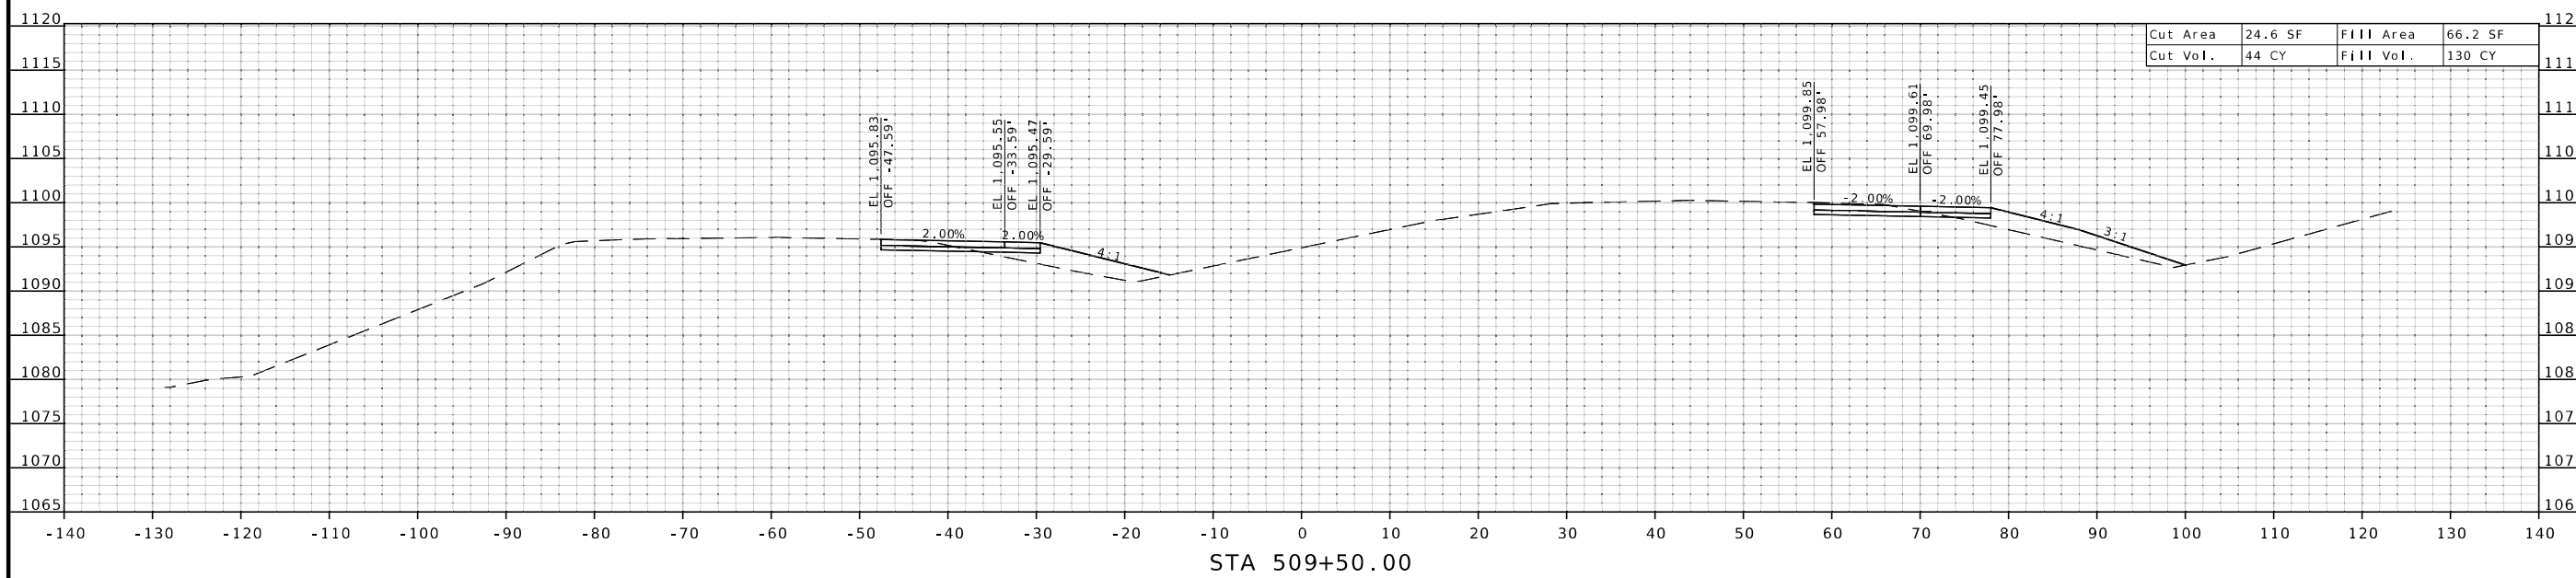

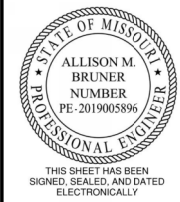


DATE PREPARED 4/9/2026	
ROUTE 71	STATE MO
DISTRICT NW	SHEET NO. 34
COUNTY NODAWAY	
JOB NO. JNW0165	
CONTRACT ID.	
PROJECT NO.	
BRIDGE NO.	

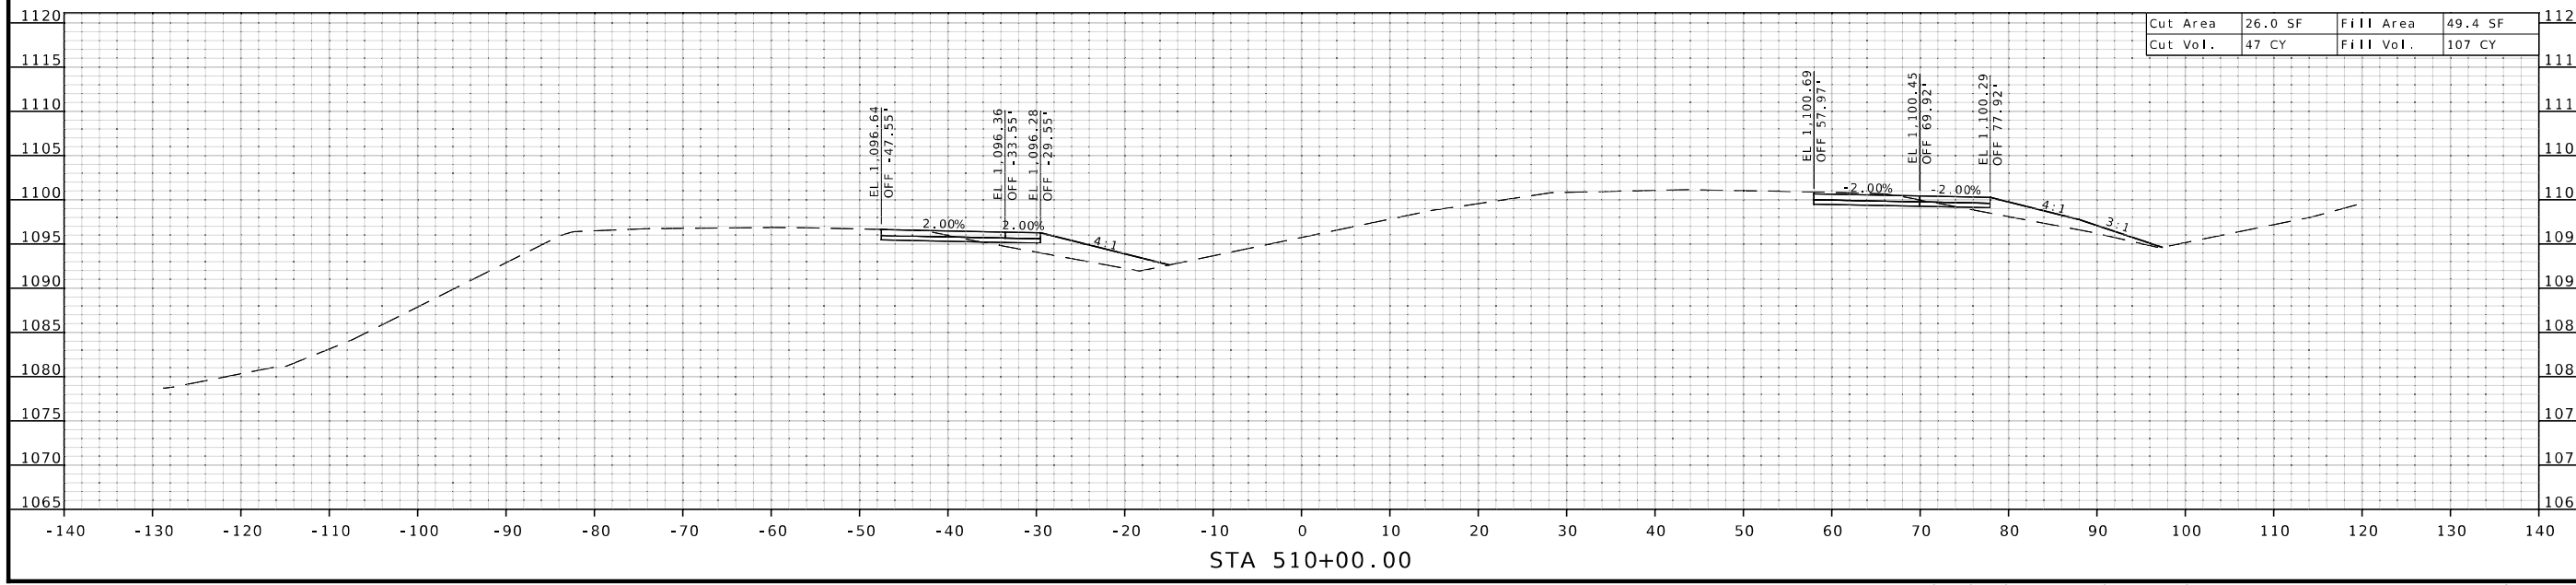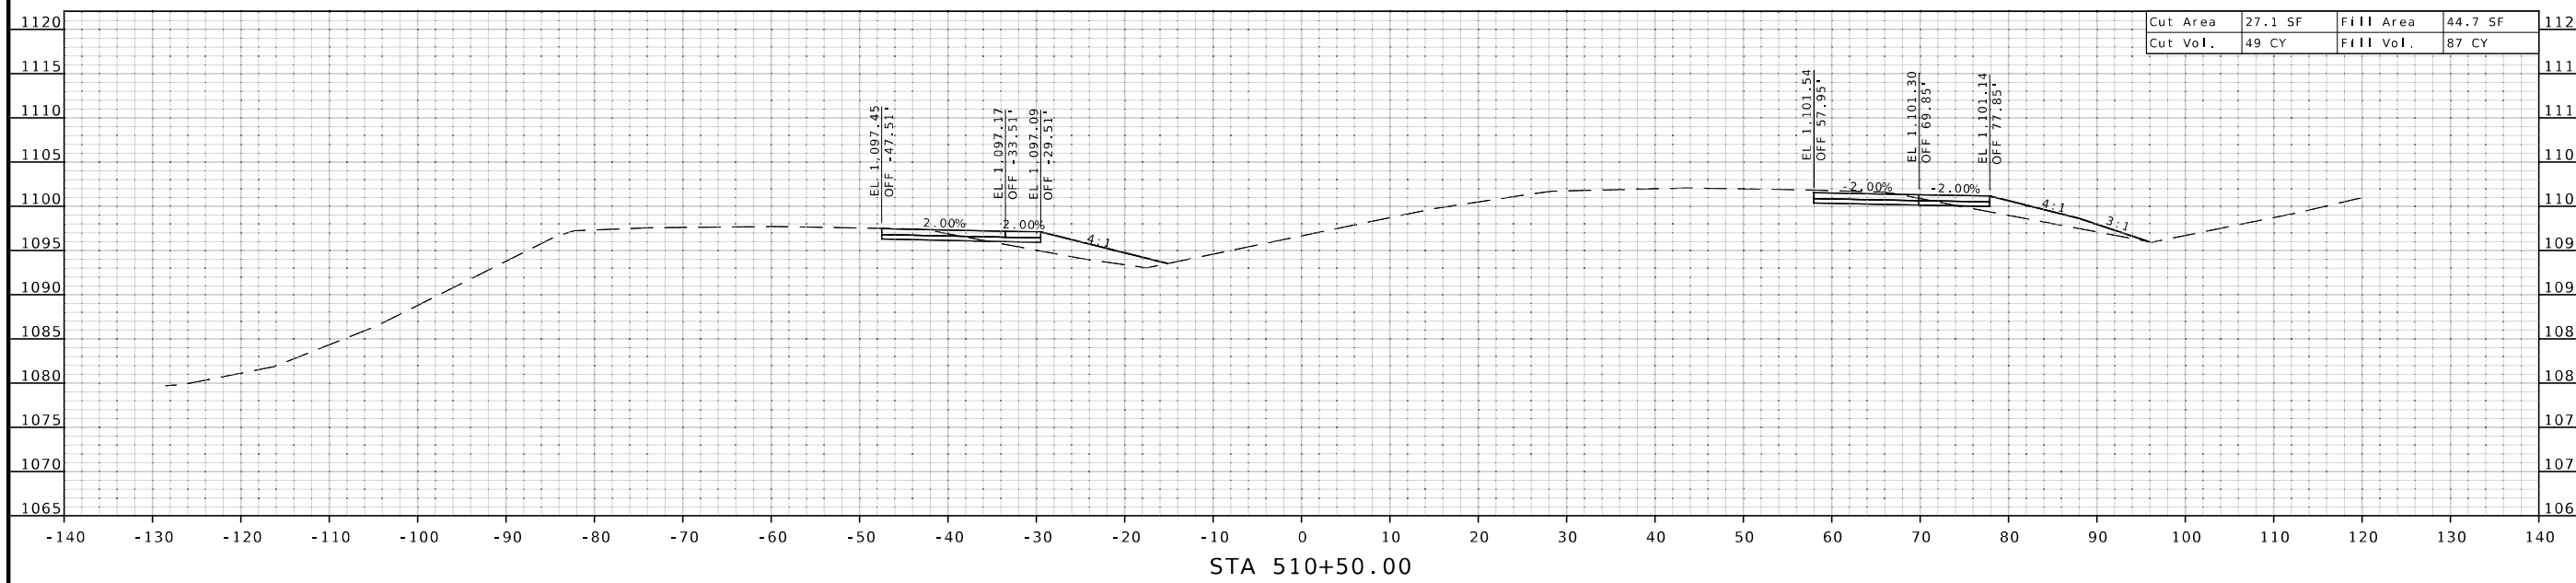


DESCRIPTION	DATE

MISSOURI HIGHWAYS AND TRANSPORTATION COMMISSION


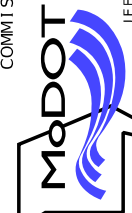


105 WEST CAPITOL
JEFFERSON CITY, MO 65102
1-888-ASK-MODOT (1-888-275-6636)

BURNS MCDONNELL
9400 Ward Parkway
Kansas City, MO 64114
(816) 333-9400
Certificate of Authority
No. : 000165

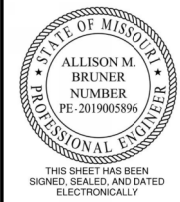

DATE PREPARED 4/9/2026	
ROUTE 71	STATE MO
DISTRICT NW	SHEET NO. 35
COUNTY NODAWAY	
JOB NO. JNW0165	
CONTRACT ID.	
PROJECT NO.	
BRIDGE NO.	

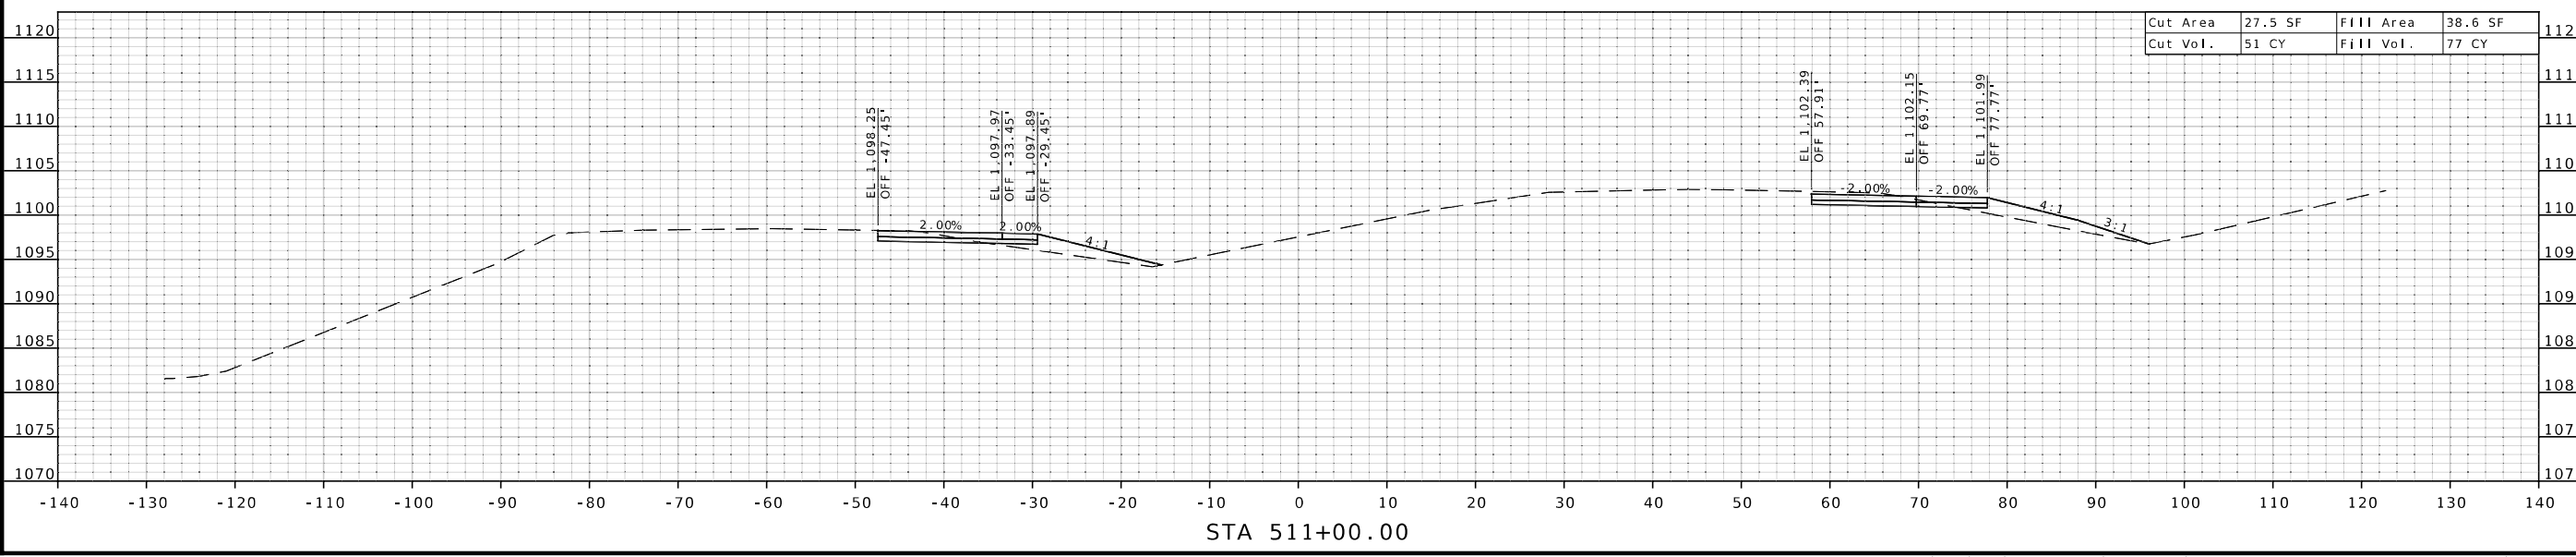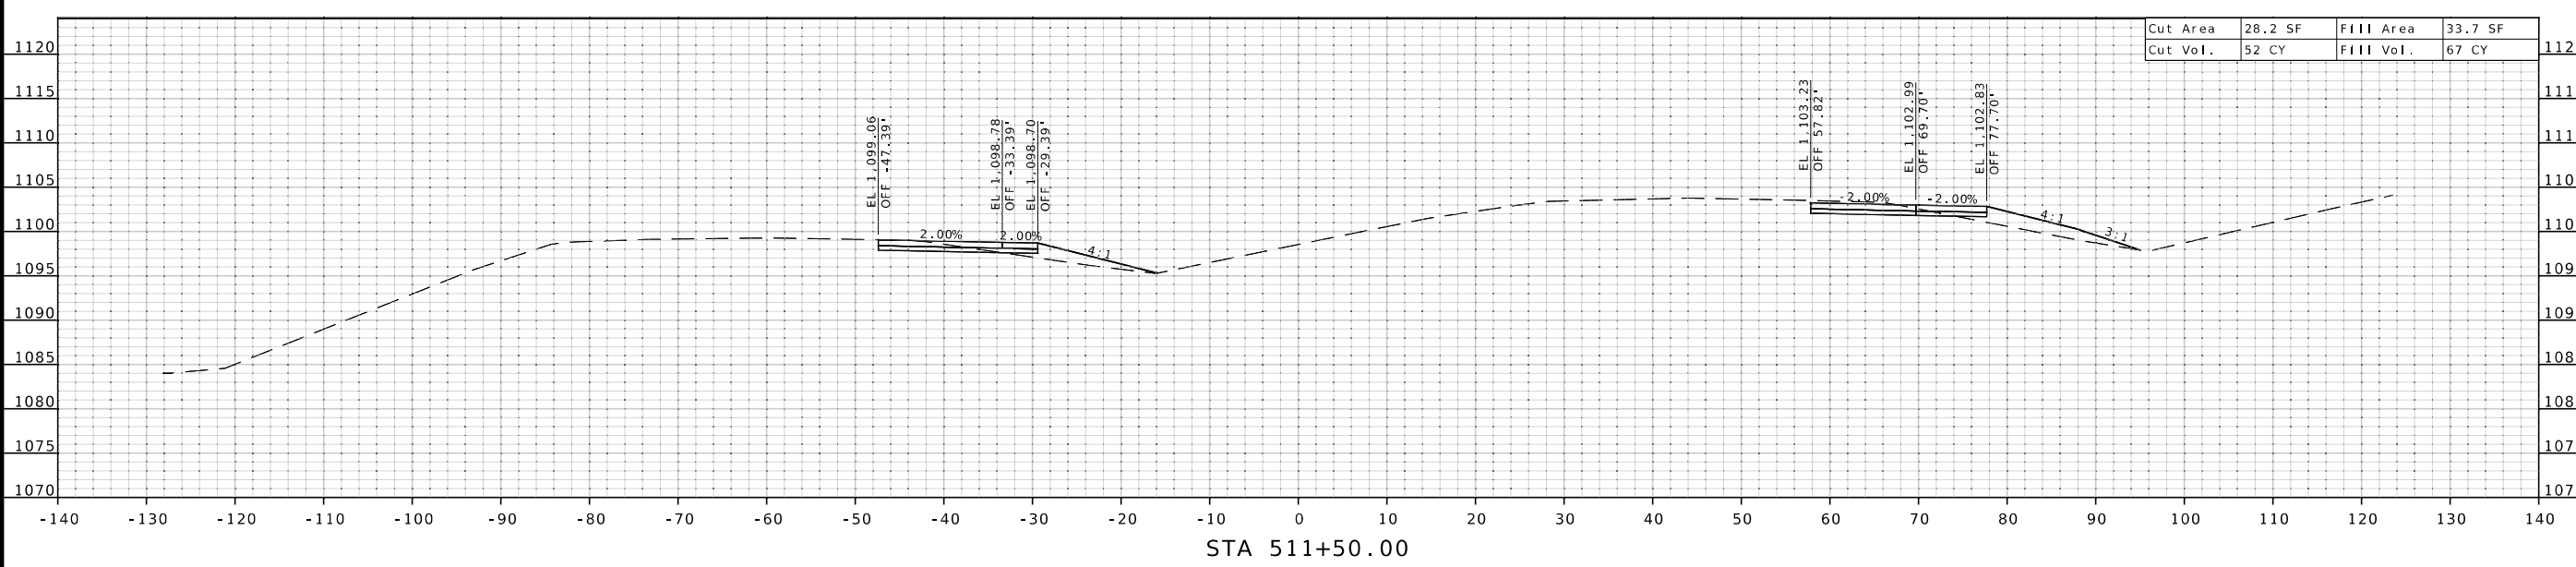


DATE	DESCRIPTION

MISSOURI HIGHWAYS AND TRANSPORTATION COMMISSION

105 WEST CAPITOL
JEFFERSON CITY, MO 65102
1-888-ASK-MODOT (1-888-275-6636)

BURNS MCDONNELL
9400 Ward Parkway
Kansas City, MO 64114
(816) 333-9400
Certificate of Authority
No. : 000165

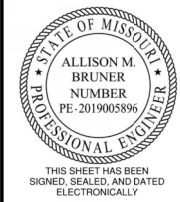

DATE PREPARED 4/9/2026	
ROUTE 71	STATE MO
DISTRICT NW	SHEET NO. 36
COUNTY NODAWAY	
JOB NO. JNW0165	
CONTRACT ID.	
PROJECT NO.	
BRIDGE NO.	



DESCRIPTION	DATE


MISSOURI HIGHWAYS AND TRANSPORTATION COMMISSION



105 WEST CAPITOL
JEFFERSON CITY, MO 65102
1-888-ASK-MODOT (1-888-275-6636)

BURNS MCDONNELL
9400 Ward Parkway
Kansas City, MO 64114
(816) 333-9400
Certificate of Authority
No. : 000165

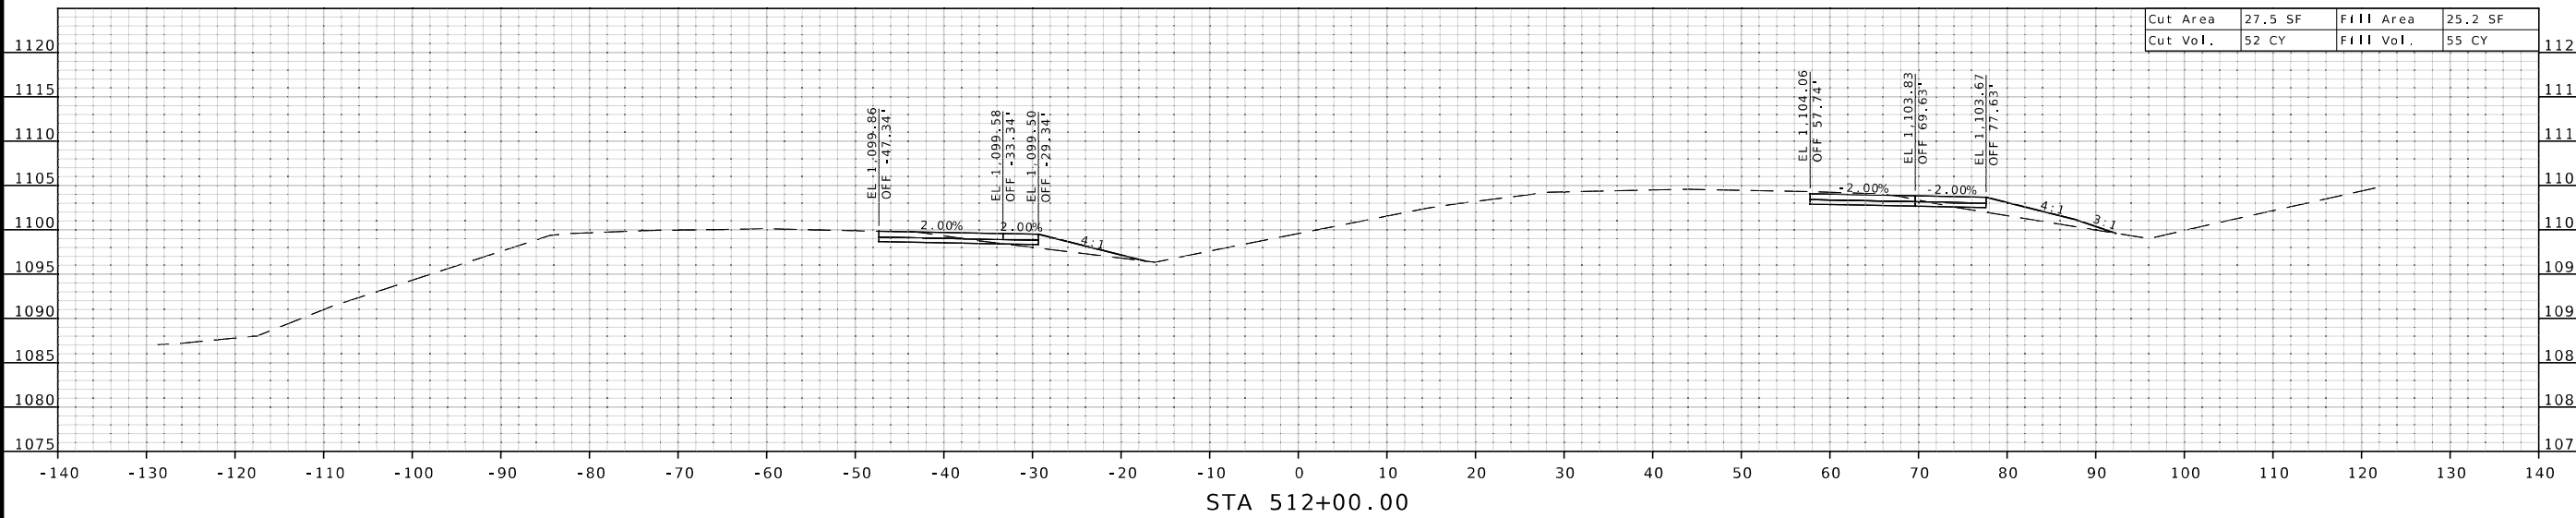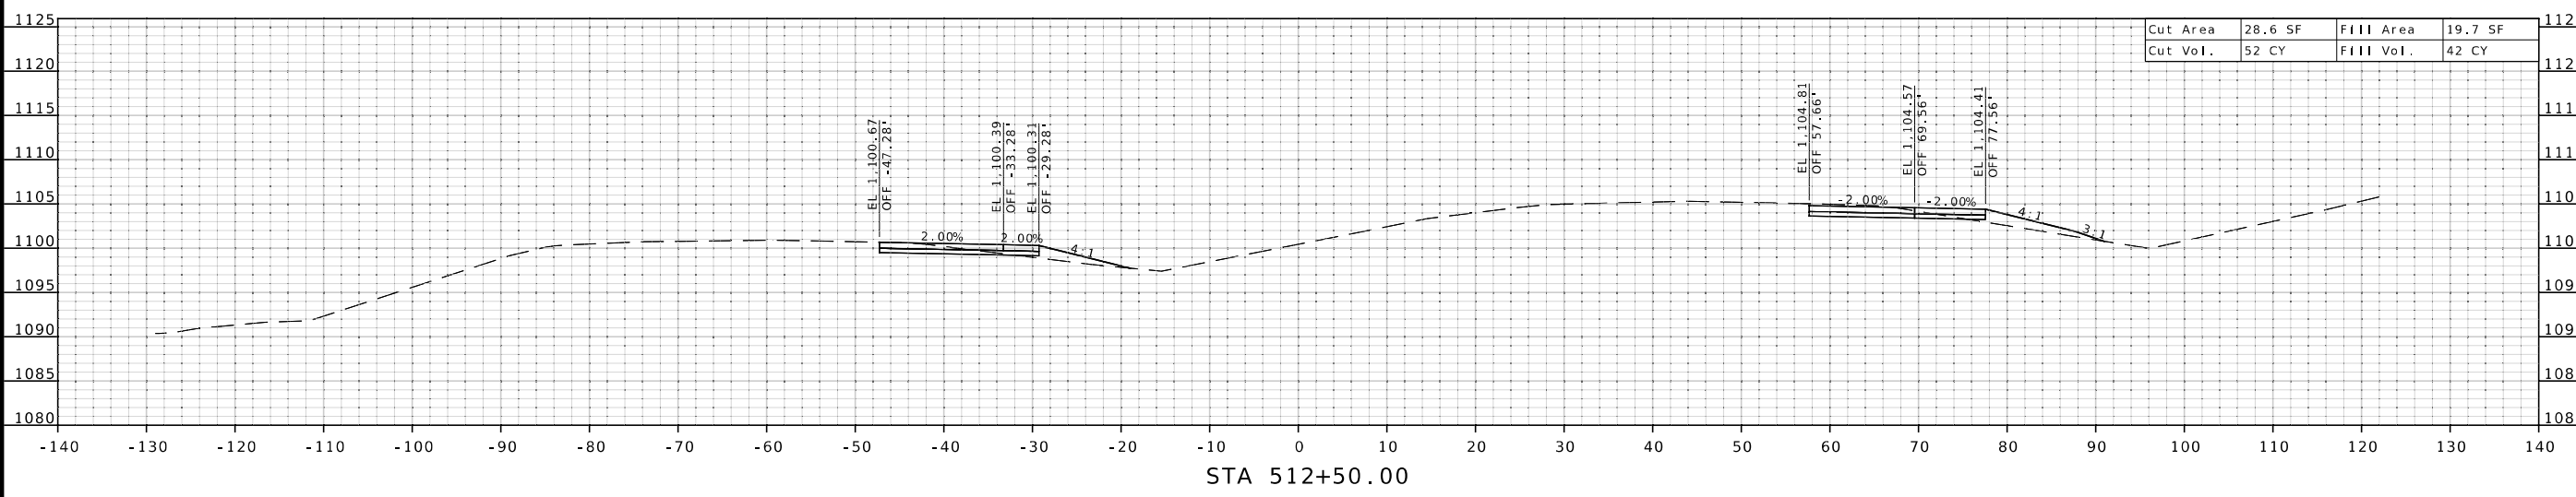


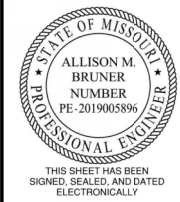



DATE PREPARED 4/9/2026	
ROUTE 71	STATE MO
DISTRICT NW	SHEET NO. 39
COUNTY NODAWAY	
JOB NO. JNW0165	
CONTRACT ID.	
PROJECT NO.	
BRIDGE NO.	

DESCRIPTION	DATE

MISSOURI HIGHWAYS AND TRANSPORTATION COMMISSION
 105 WEST CAPITOL
 JEFFERSON CITY, MO 65102
 1-888-ASK-MODOT (1-888-275-6636)

BURNS & MCDONNELL
 9400 Ward Parkway
 Kansas City, MO 64114
 (816) 333-9400
 Certificate of Authority
 No. : 000165

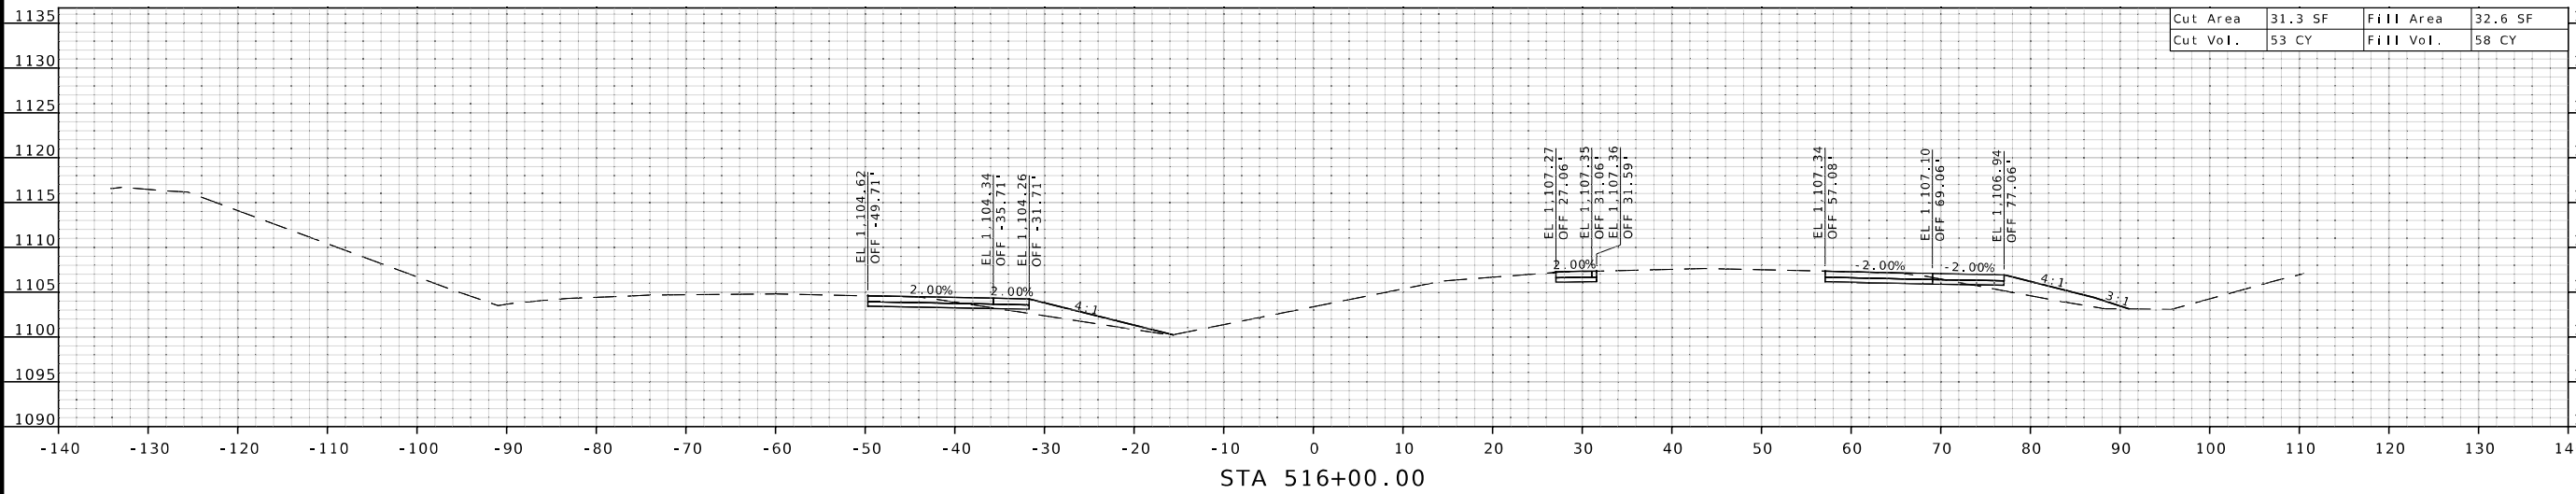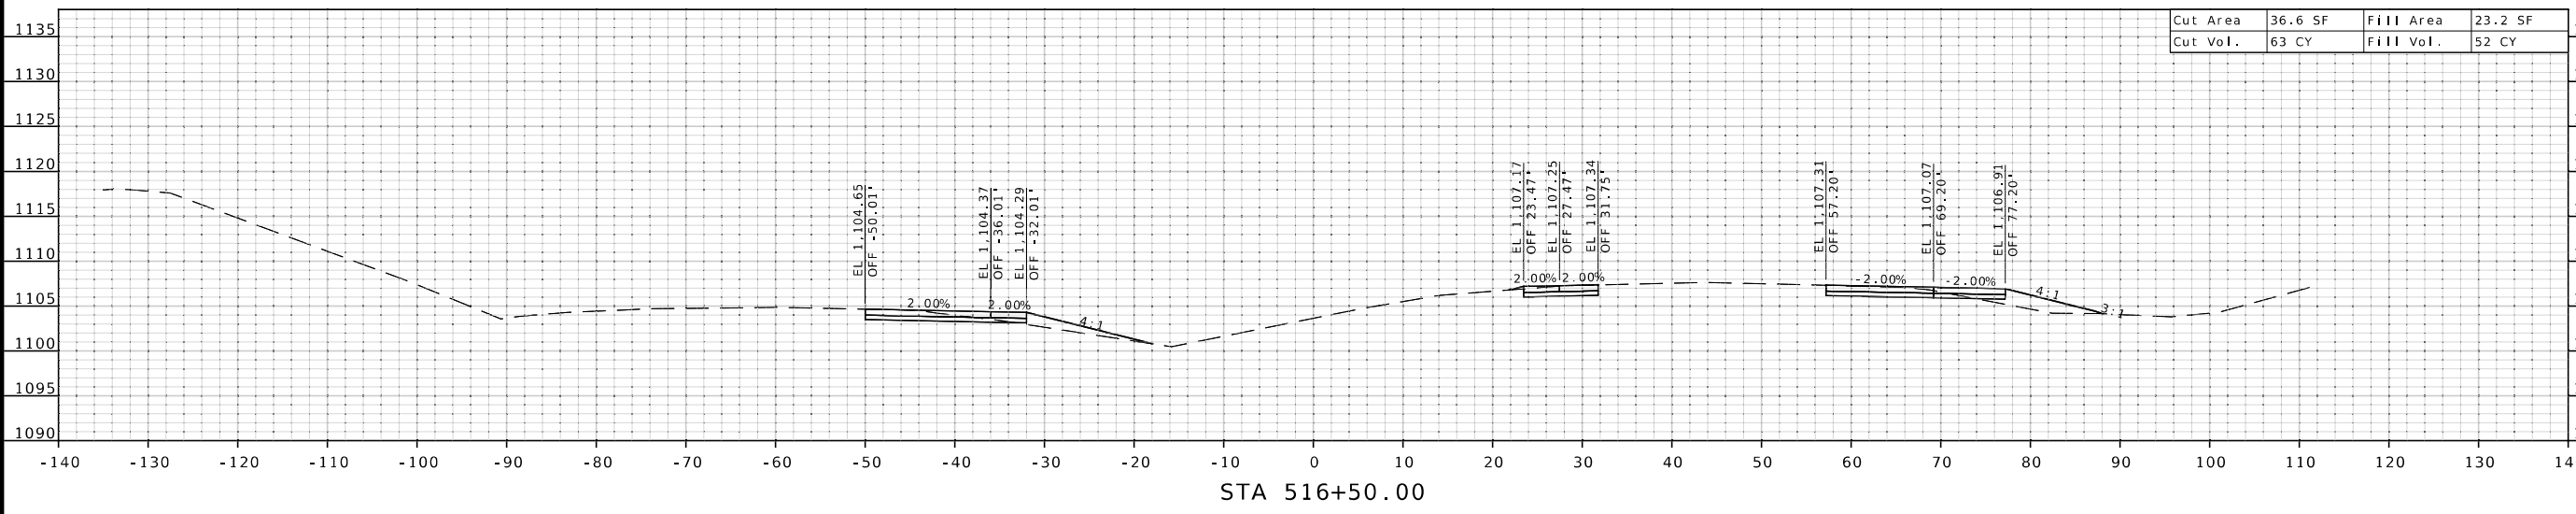

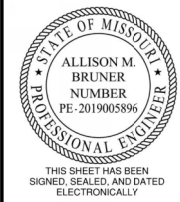

DATE PREPARED
4/9/2026

ROUTE 71 STATE MO

DISTRICT NW SHEET NO. 40



COUNTY
NODAWAY

JOB NO.
JNW0165

CONTRACT ID.


PROJECT NO.


BRIDGE NO.

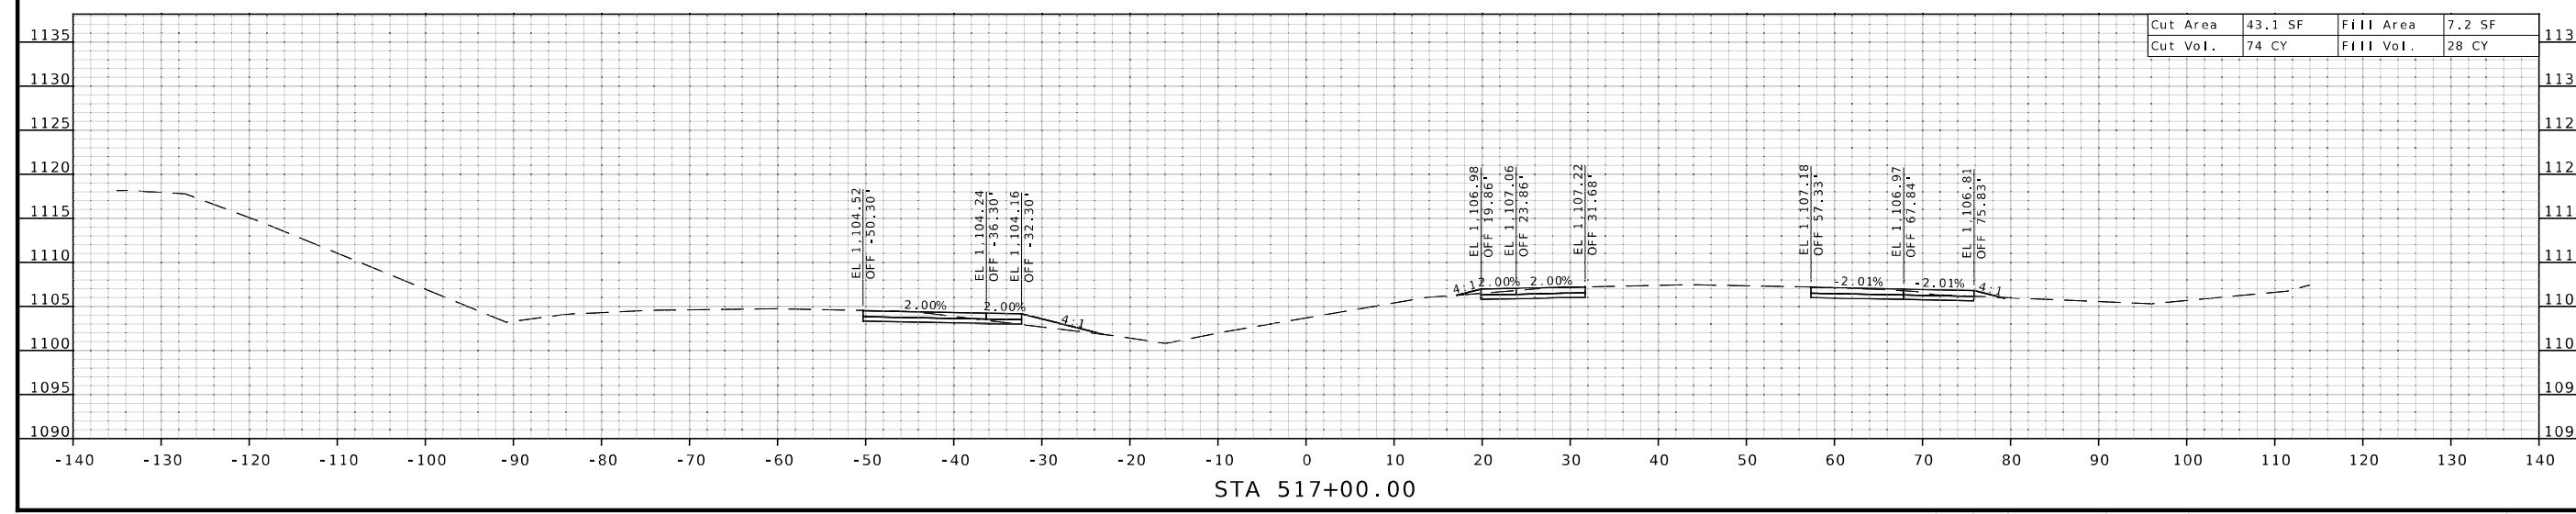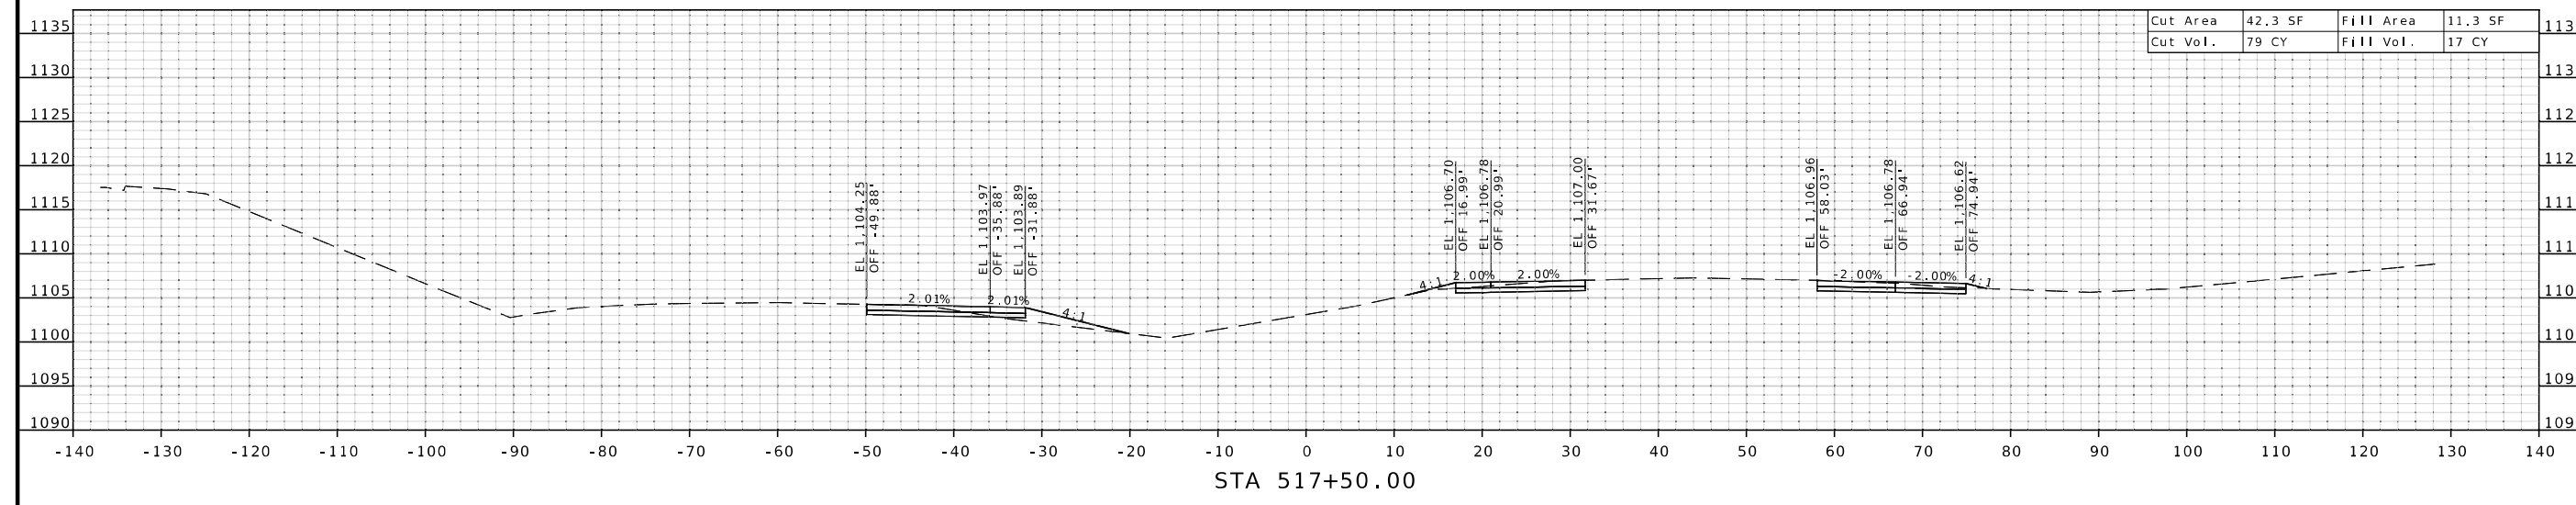

DESCRIPTION	DATE	REVISION

BURNS MCDONNELL
 9400 Ward Parkway
 Kansas City, MO 64114
 (816) 333-9400
 Certificate of Authority
 No. : 000165

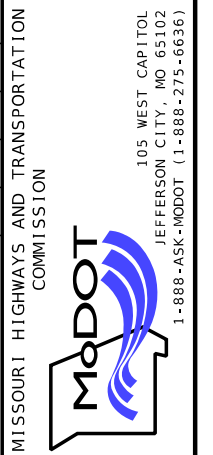

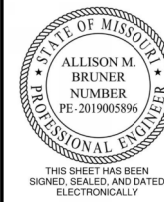



DATE PREPARED 4/9/2026	
ROUTE 71	STATE MO
DISTRICT NW	SHEET NO. 42
COUNTY NODAWAY	
JOB NO. JNW0165	
CONTRACT ID.	
PROJECT NO.	
BRIDGE NO.	


DESCRIPTION	DATE

MISSOURI HIGHWAYS AND TRANSPORTATION
COMMISSION





**BURNS
MCDONNELL**
9400 Ward Parkway
Kansas City, MO 64114
(816) 333-9400
Certificate of Authority
No. : 000165

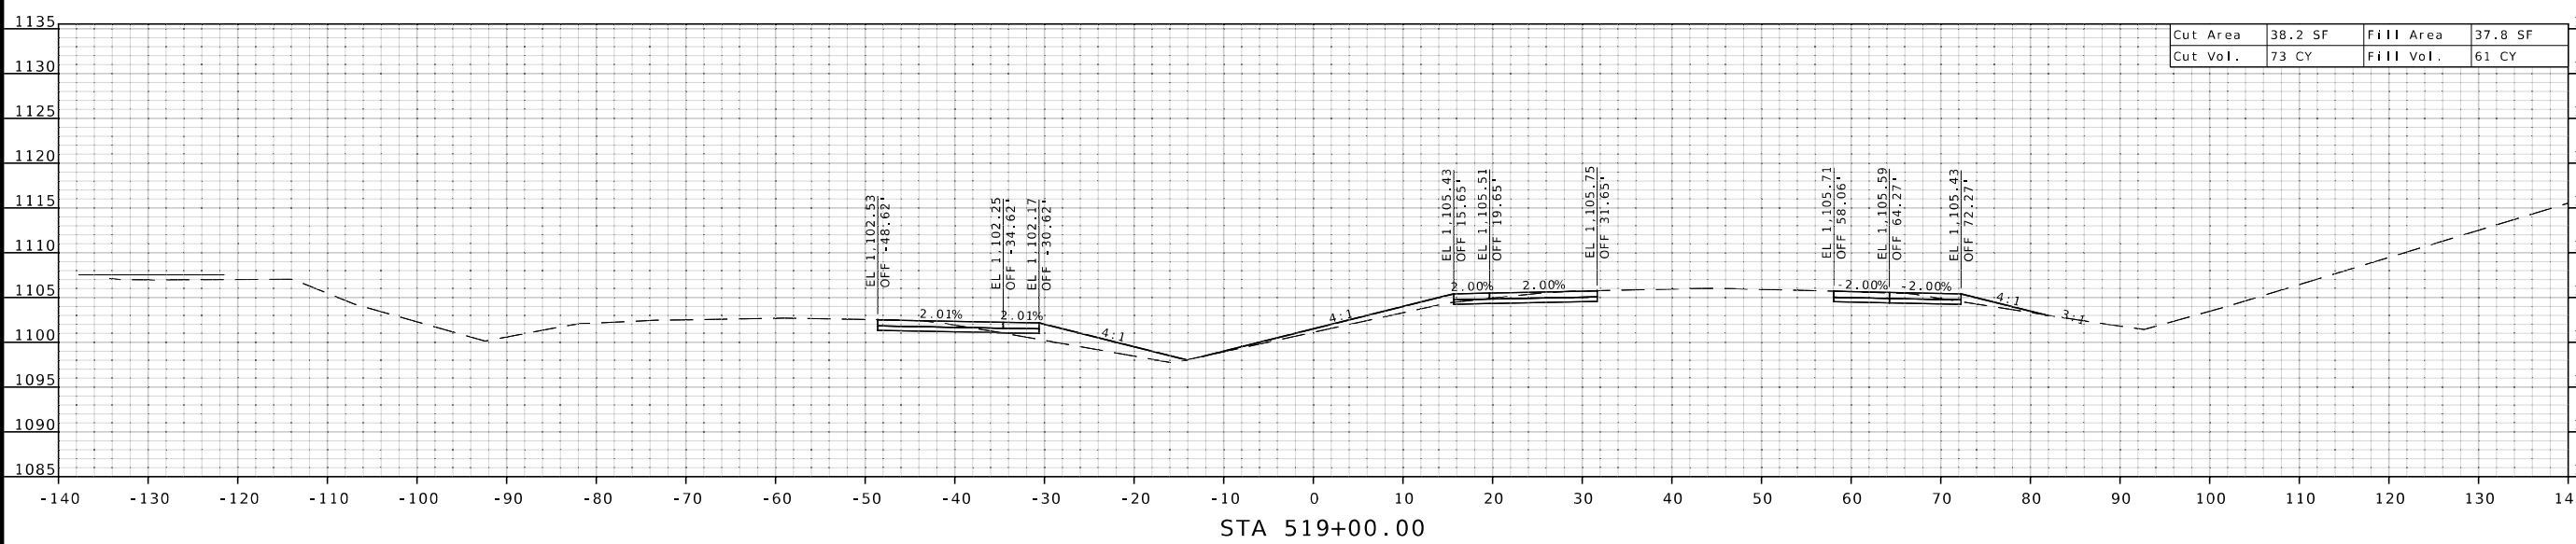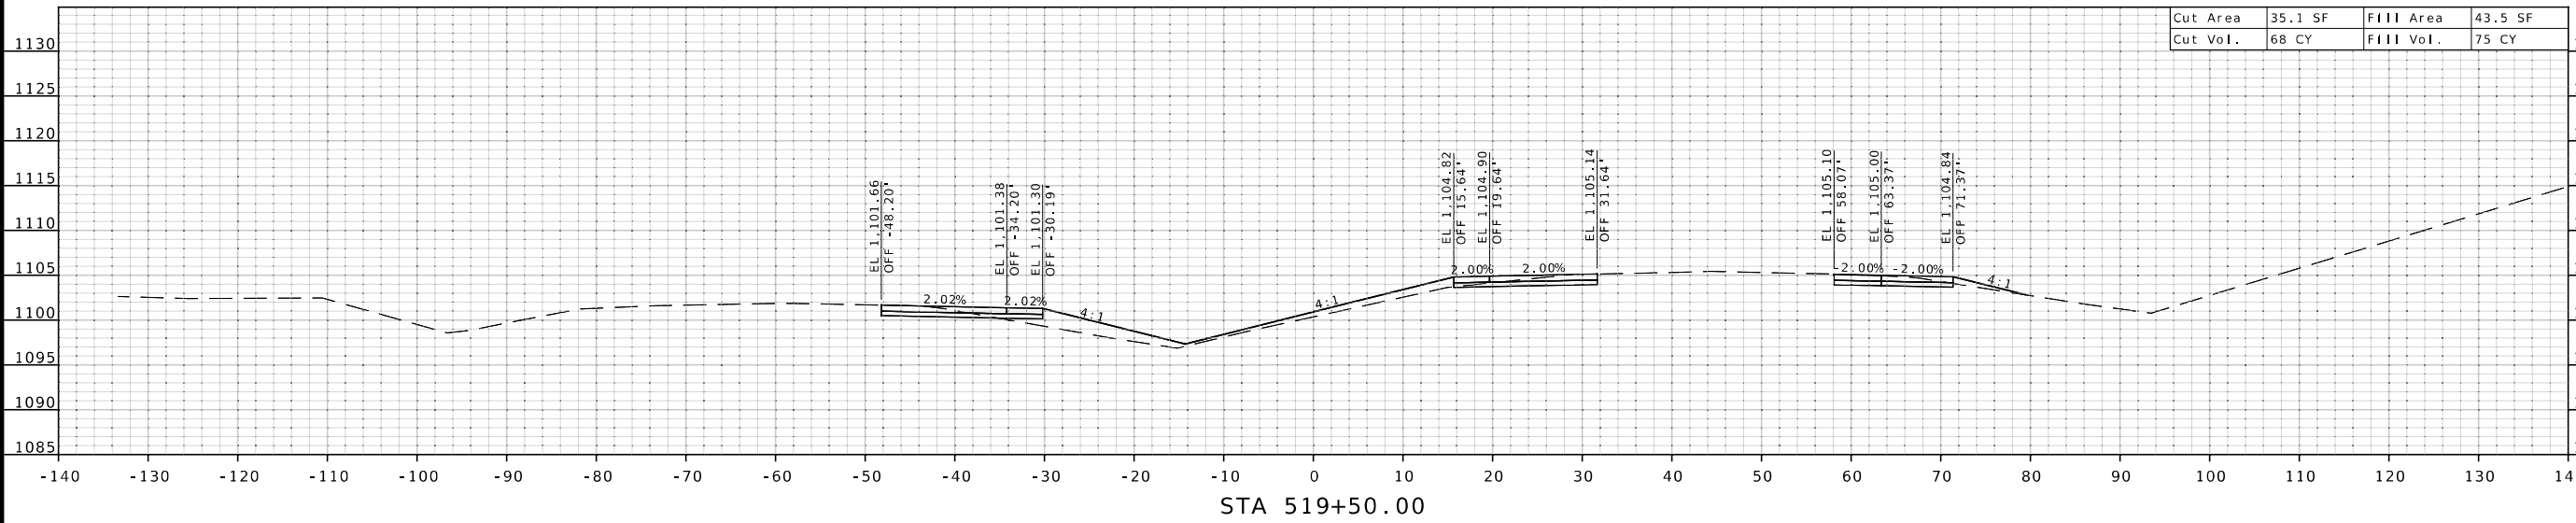

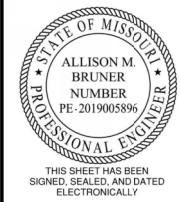

DATE PREPARED 4/9/2026	
ROUTE 71	STATE MO
DISTRICT NW	SHEET NO. 44
COUNTY NODAWAY	
JOB NO. JNW0165	
CONTRACT ID.	
PROJECT NO.	
BRIDGE NO.	

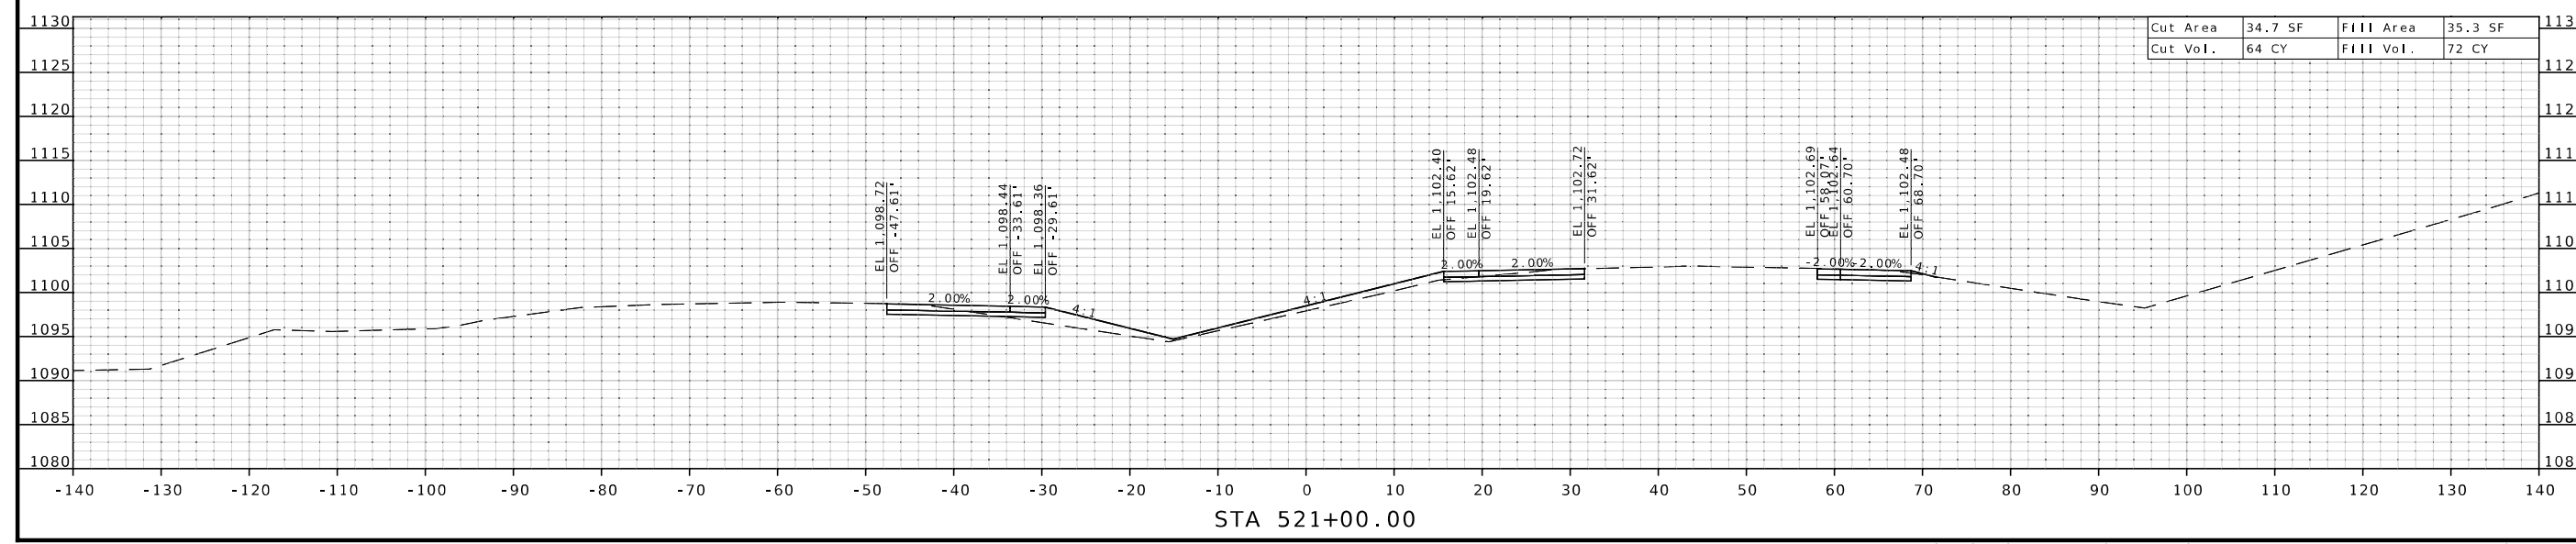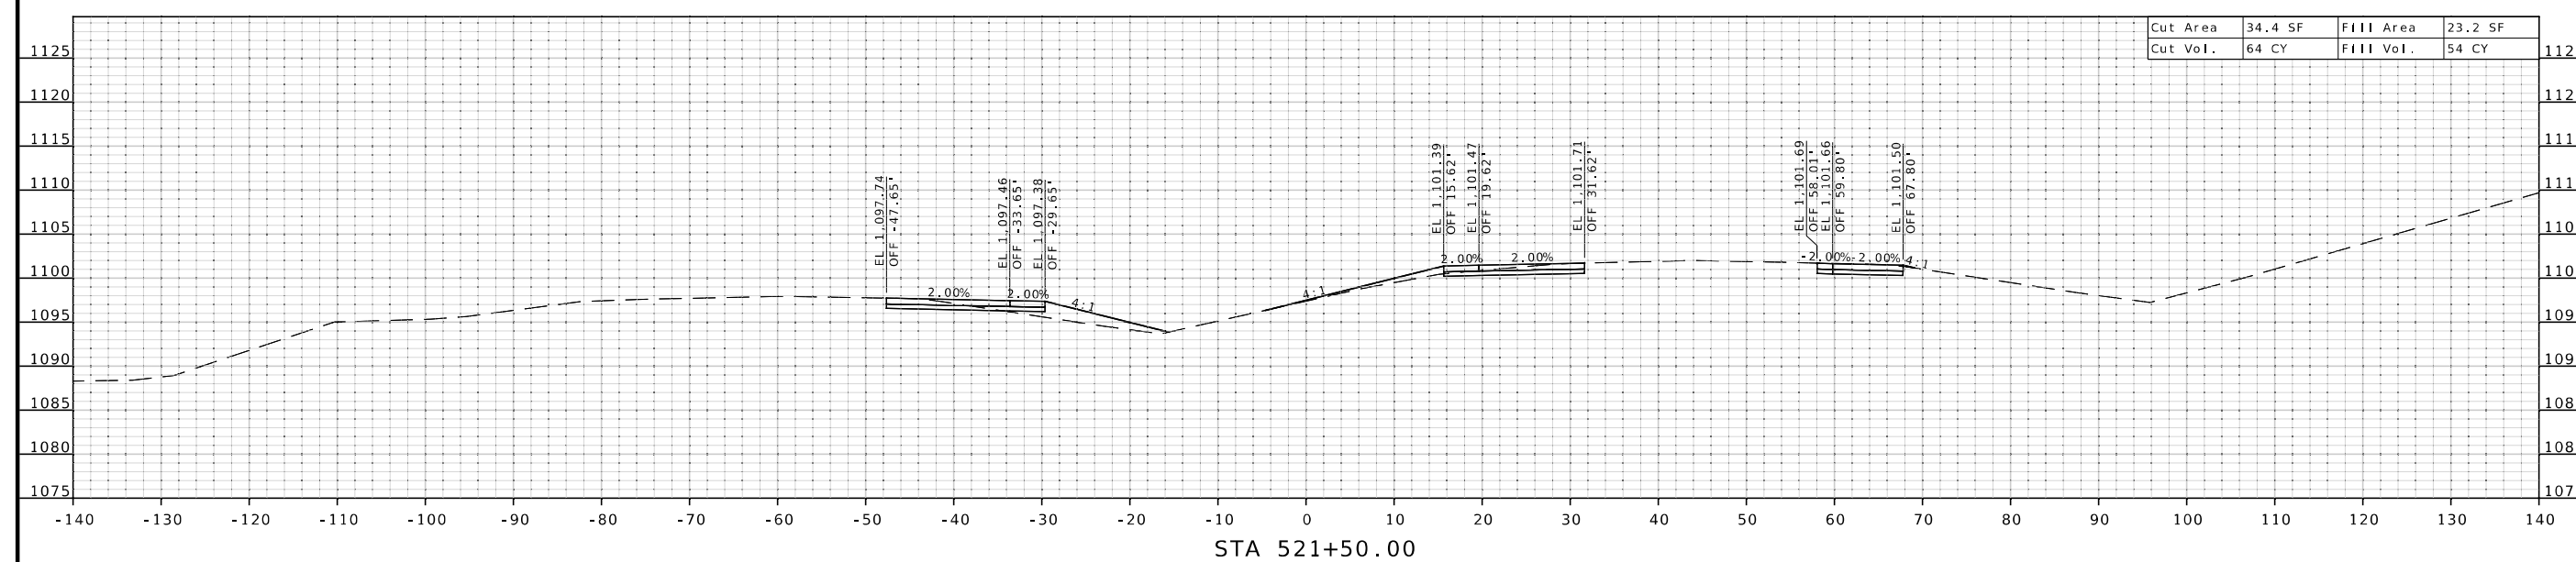


DESCRIPTION	DATE

MISSOURI HIGHWAYS AND TRANSPORTATION COMMISSION

105 WEST CAPITOL
JEFFERSON CITY, MO 65102
1-888-ASK-MODOT (1-888-275-6636)

BURNS MCDONNELL
9400 Ward Parkway
Kansas City, MO 64114
(816) 333-9400
Certificate of Authority
No. : 000165

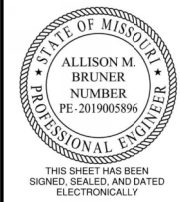

DATE PREPARED
4/9/2026

ROUTE 71	STATE MO
DISTRICT NW	SHEET NO. 46

COUNTY
NODAWAY

JOB NO.
JNW0165

CONTRACT ID.

PROJECT NO.

BRIDGE NO.

DATE	DESCRIPTION



**BURNS
MCDONNELL**
9400 Ward Parkway
Kansas City, MO 64114
(816) 333-9400
Certificate of Authority
No. : 000165

