

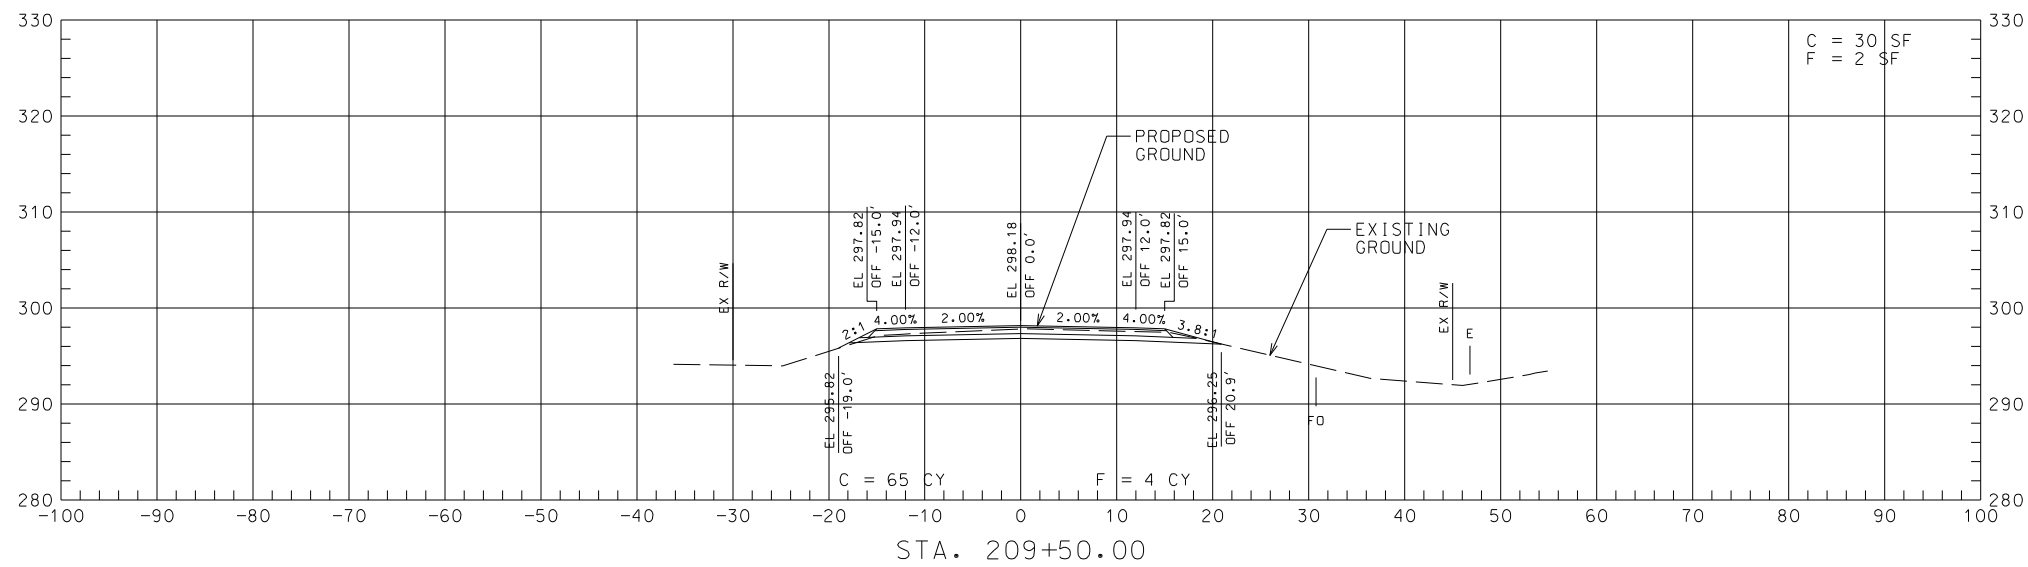
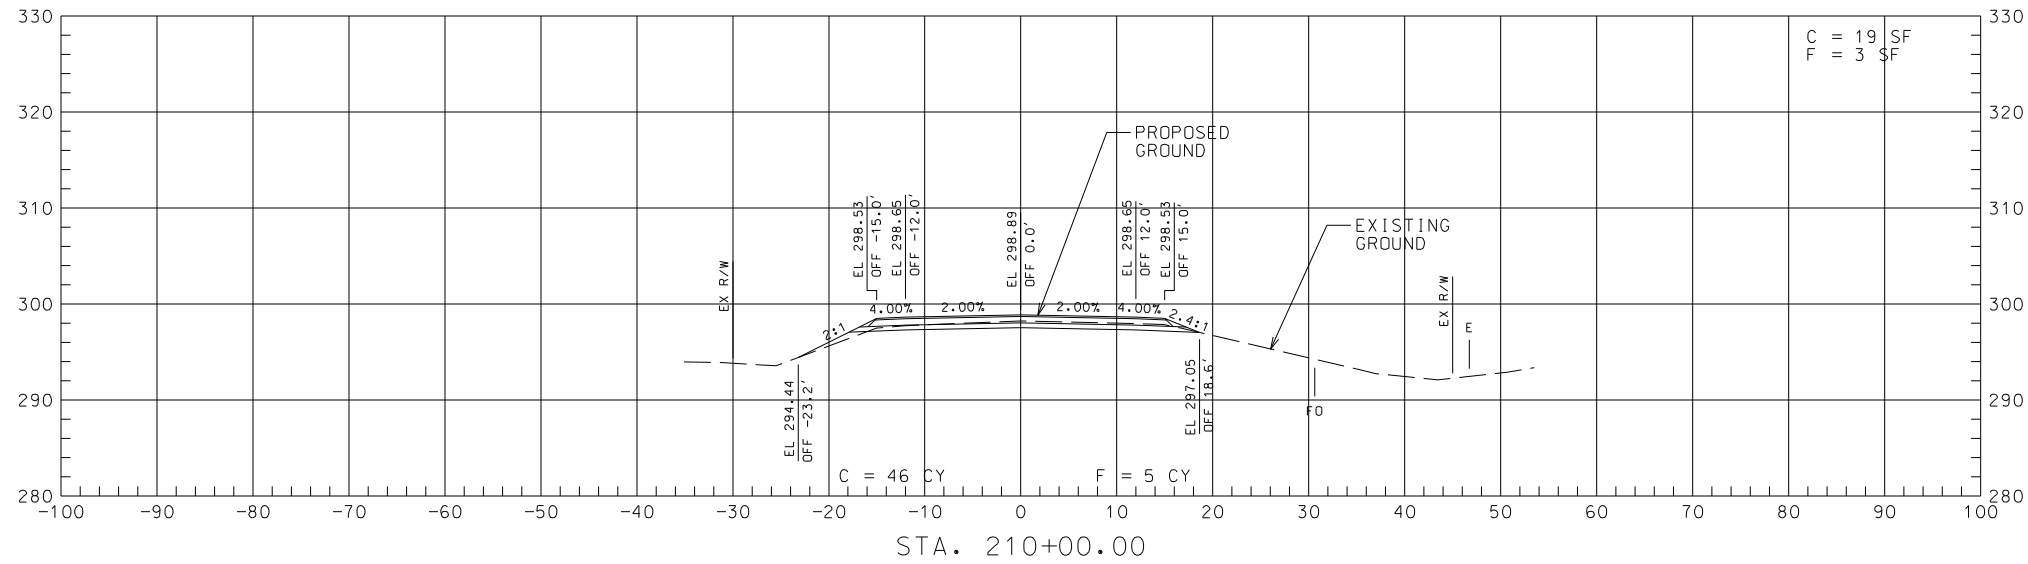


NOTES:

CROSS SECTIONS REFLECT THE ASPHALT OPTION FOR OPTIONAL PAVEMENT. ALL ASSOCIATED EARTHWORK QUANTITIES ARE BASED ON THE ASPHALT OPTION.

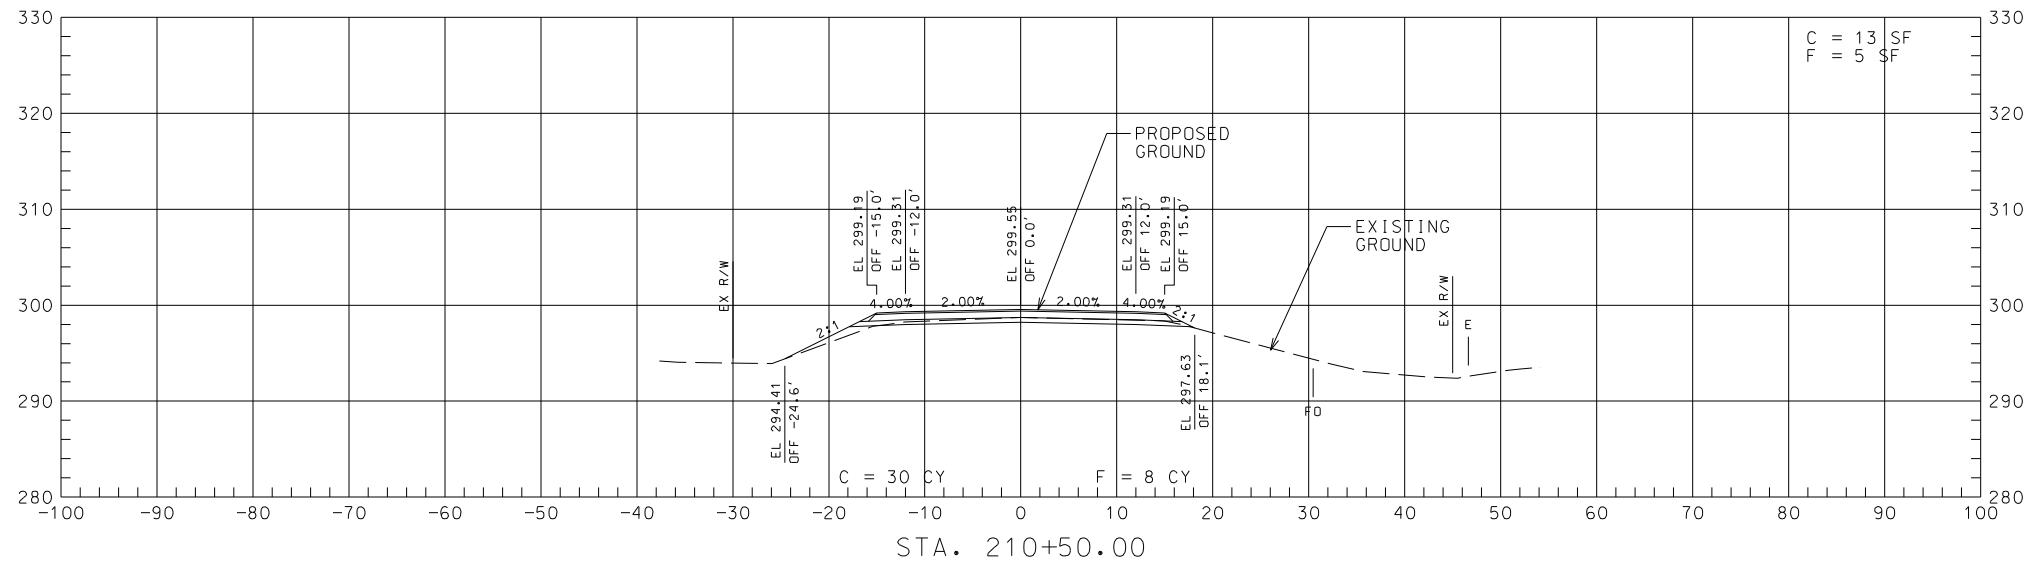

STA. 209+50.00 TO 210+50.00

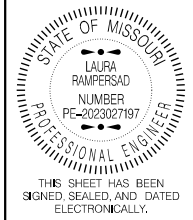

THIS SHEET HAS BEEN SIGNED, SEALED AND DATED ELECTRONICALLY.

DATE PREPARED
2/23/2026

ROUTE 114 STATE MO

DISTRICT SE SHEET NO. 2

COUNTY STODDARD

JOB NO. J9S3725

CONTRACT ID.

PROJECT NO.

BRIDGE NO.

DATE	DESCRIPTION

MISSOURI HIGHWAYS AND TRANSPORTATION COMMISSION

105 WEST CAPITOL
JEFFERSON CITY, MO 65102
1-888-ASK-MODOT (1-888-273-6636)

CROSS SECTIONS (SHEET 2 OF 10)

333 SOUTH 18th STREET, SUITE 100
ST. LOUIS, MISSOURI 63103-3002
TEL: (314) 588-8115




MISSOURI STATE CERTIFICATE OF AUTHORITY #001416

IF A SEAL IS PRESENT ON THIS SHEET IT HAS BEEN ELECTRONICALLY SEALED AND DATED.


REV.

NOTES:

CROSS SECTIONS REFLECT THE ASPHALT OPTION FOR OPTIONAL PAVEMENT. ALL ASSOCIATED EARTHWORK QUANTITIES ARE BASED ON THE ASPHALT OPTION.

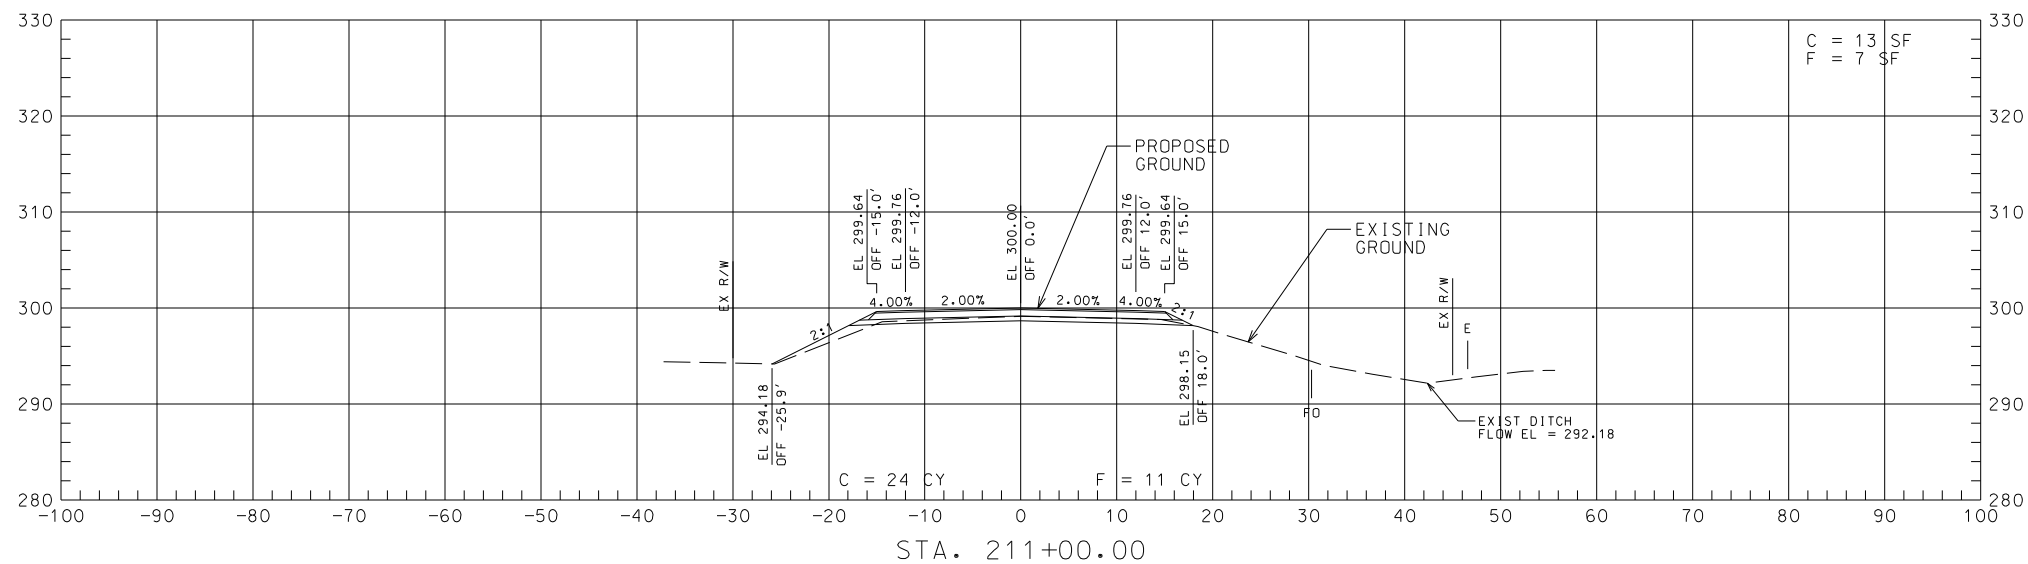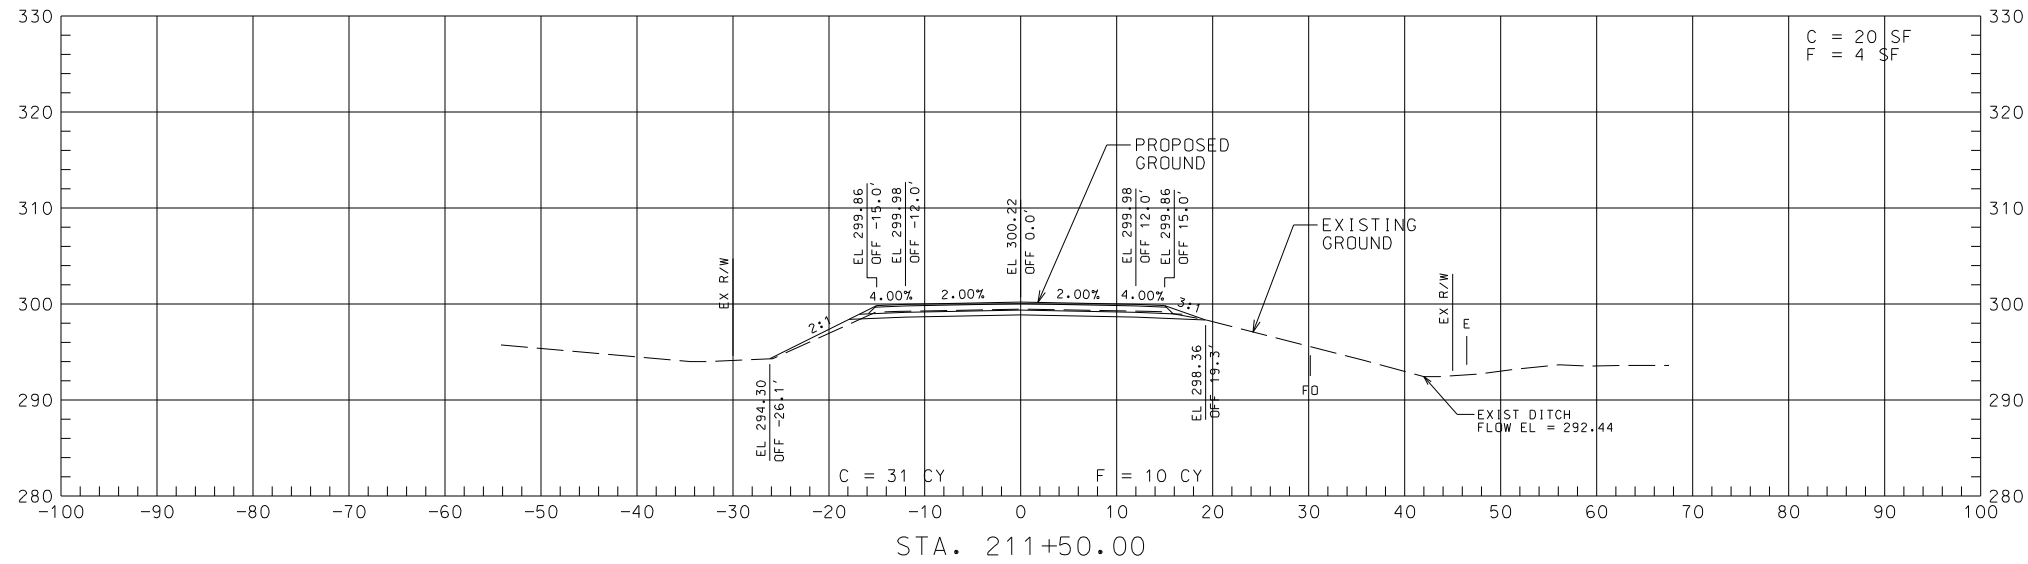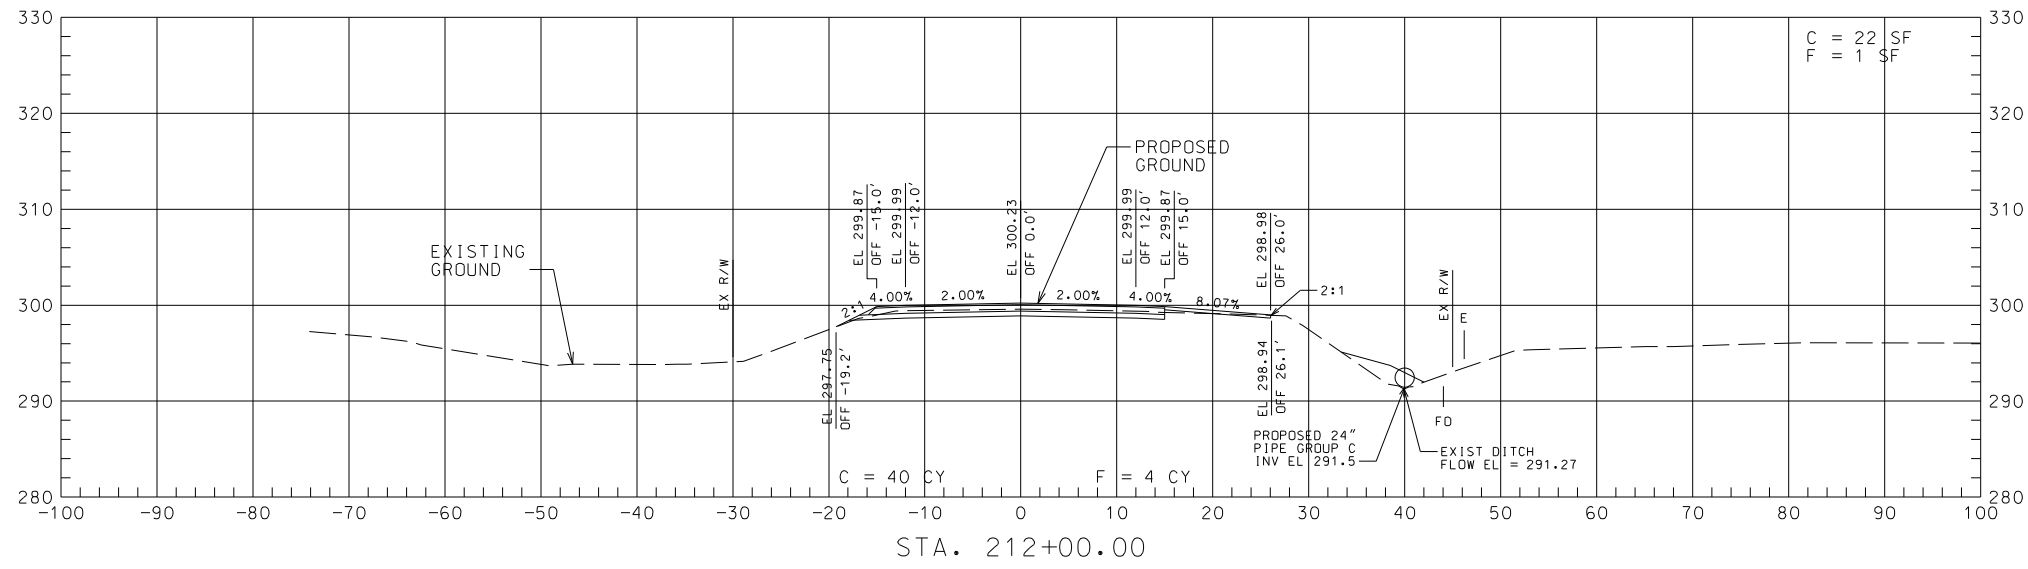

STA. 211+00.00 TO 212+00.00

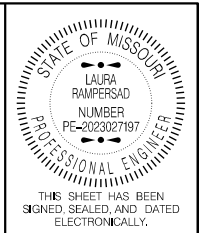

THIS SHEET HAS BEEN SIGNED SEALED AND DATED ELECTRONICALLY.

DATE PREPARED 2/23/2026	
ROUTE 114	STATE MO
DISTRICT SE	SHEET NO. 3
COUNTY STODDARD	
JOB NO. J9S3725	
CONTRACT ID.	
PROJECT NO.	
BRIDGE NO.	

NO.	DESCRIPTION	DATE

MISSOURI HIGHWAYS AND TRANSPORTATION COMMISSION

105 WEST CAPITOL
JEFFERSON CITY, MO 65102
1-888-ASK-MODOT (1-888-275-6636)

CROSS SECTIONS (SHEET 3 OF 10)

333 SOUTH 18th STREET, SUITE 100
ST. LOUIS, MISSOURI 63103-3002
TEL: (314) 588-8115




MISSOURI STATE CERTIFICATE OF AUTHORITY #001416

IF A SEAL IS PRESENT ON THIS SHEET IT HAS BEEN ELECTRONICALLY SEALED AND DATED.


REV.

NOTES:

CROSS SECTIONS REFLECT THE ASPHALT OPTION FOR OPTIONAL PAVEMENT. ALL ASSOCIATED EARTHWORK QUANTITIES ARE BASED ON THE ASPHALT OPTION.

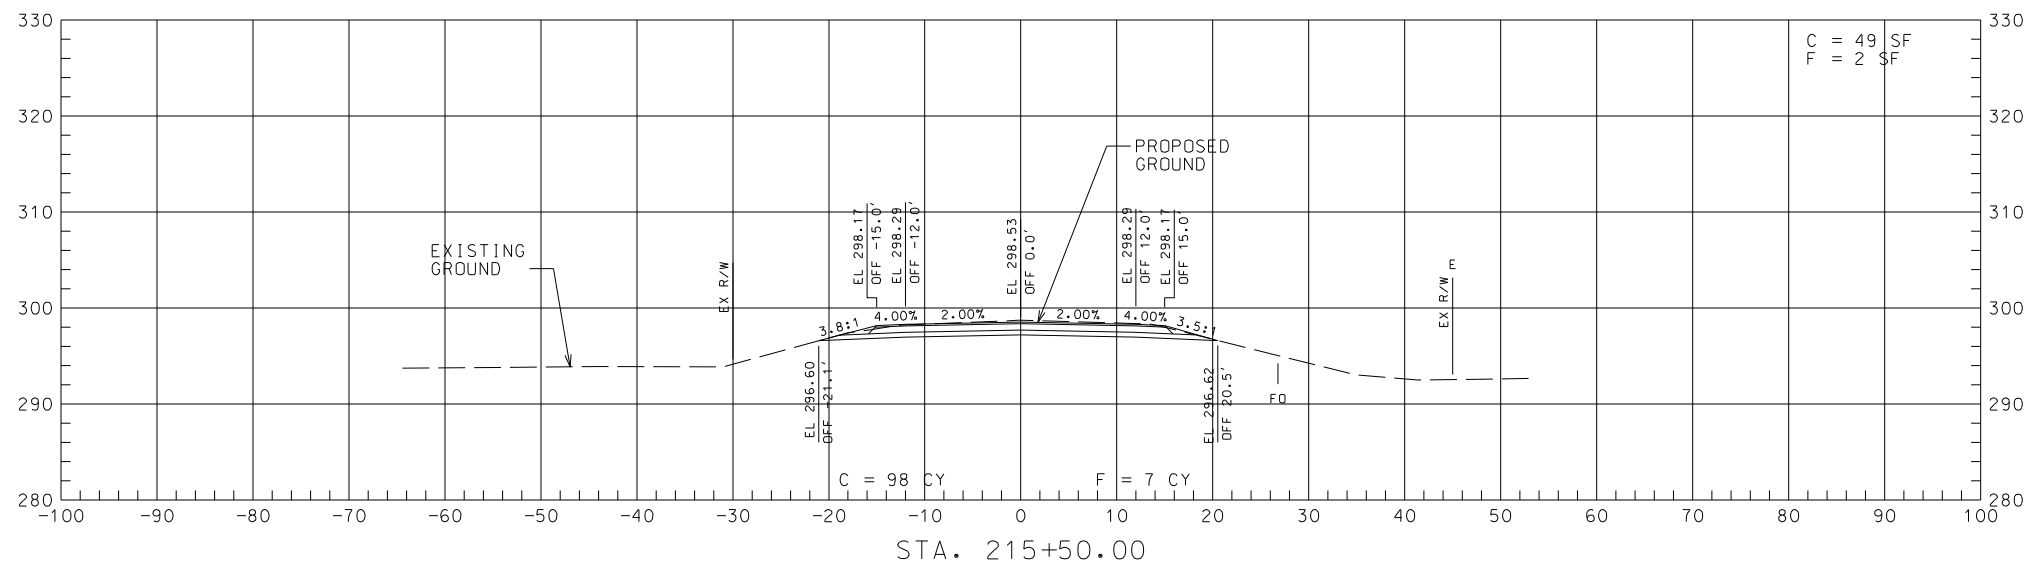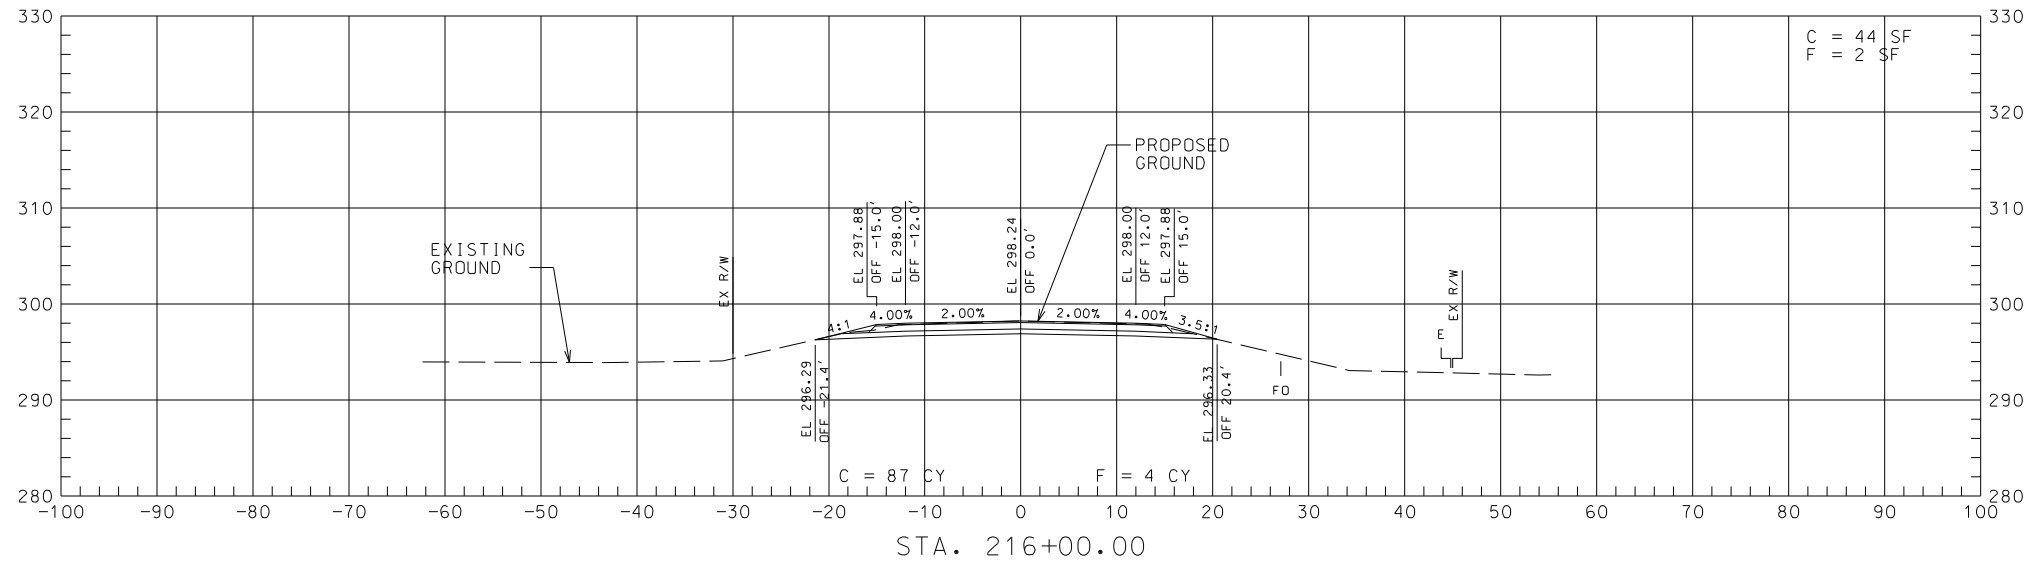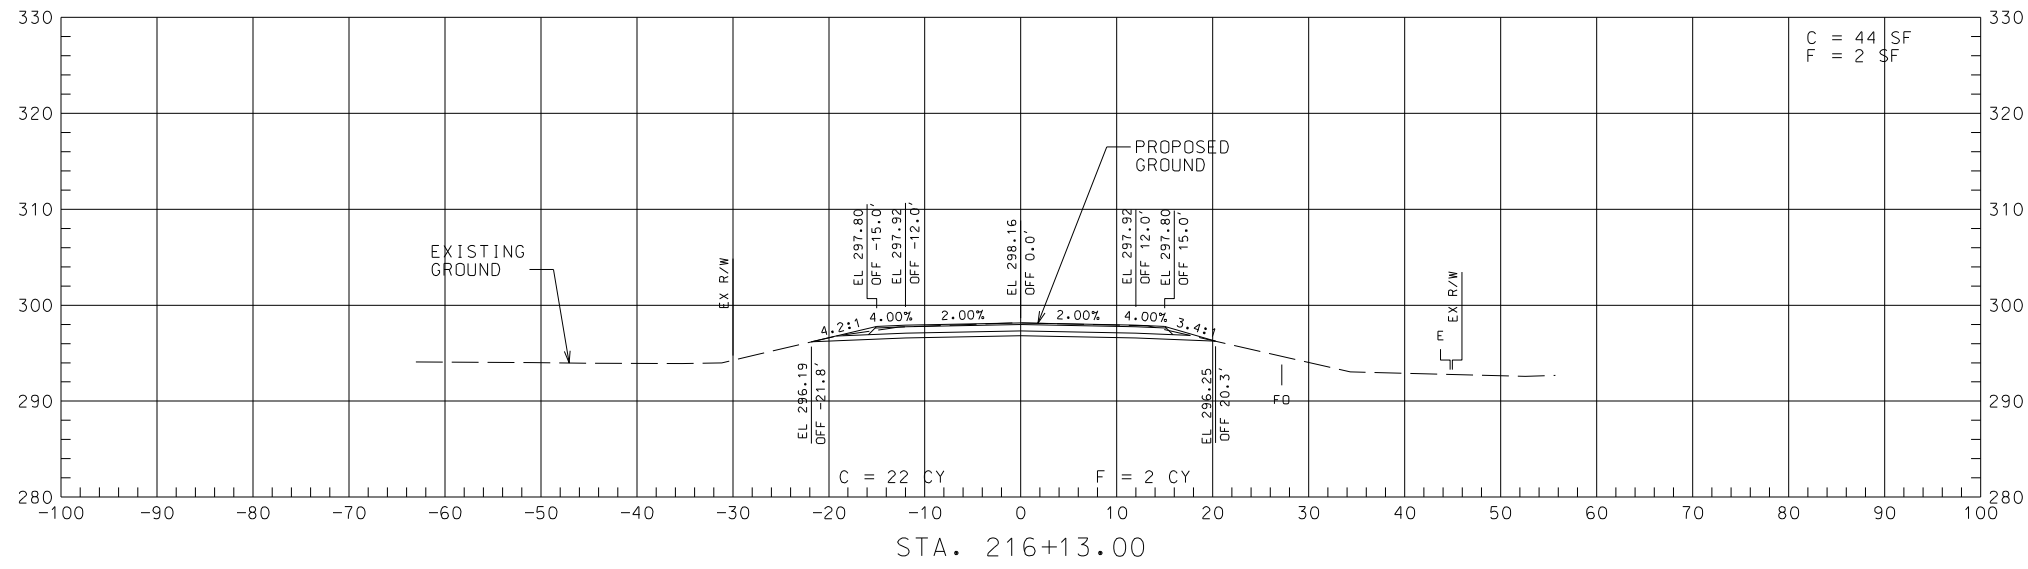

STA. 215+50.00 TO 216+13.00

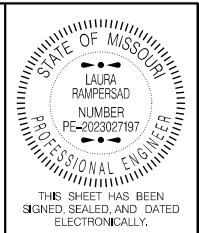

THIS SHEET HAS BEEN SIGNED, SEALED AND DATED ELECTRONICALLY.

DATE PREPARED
2/23/2026

ROUTE 114 STATE MO

DISTRICT SE SHEET NO. 6

COUNTY STODDARD

JOB NO. J9S3725

CONTRACT ID.

PROJECT NO.

BRIDGE NO.

DATE	DESCRIPTION

MISSOURI HIGHWAYS AND TRANSPORTATION COMMISSION

105 WEST CAPITOL
JEFFERSON CITY, MO 65102
1-888-ASK-MODOT (1-888-275-6636)

CROSS SECTIONS (SHEET 6 OF 10)

333 SOUTH 18th STREET, SUITE 100
ST. LOUIS, MISSOURI 63103-3002
TEL: (314) 588-8115




MISSOURI STATE CERTIFICATE OF AUTHORITY #001416

IF A SEAL IS PRESENT ON THIS SHEET IT HAS BEEN ELECTRONICALLY SEALED AND DATED.


REV.

NOTES:

CROSS SECTIONS REFLECT THE ASPHALT OPTION FOR OPTIONAL PAVEMENT. ALL ASSOCIATED EARTHWORK QUANTITIES ARE BASED ON THE ASPHALT OPTION.

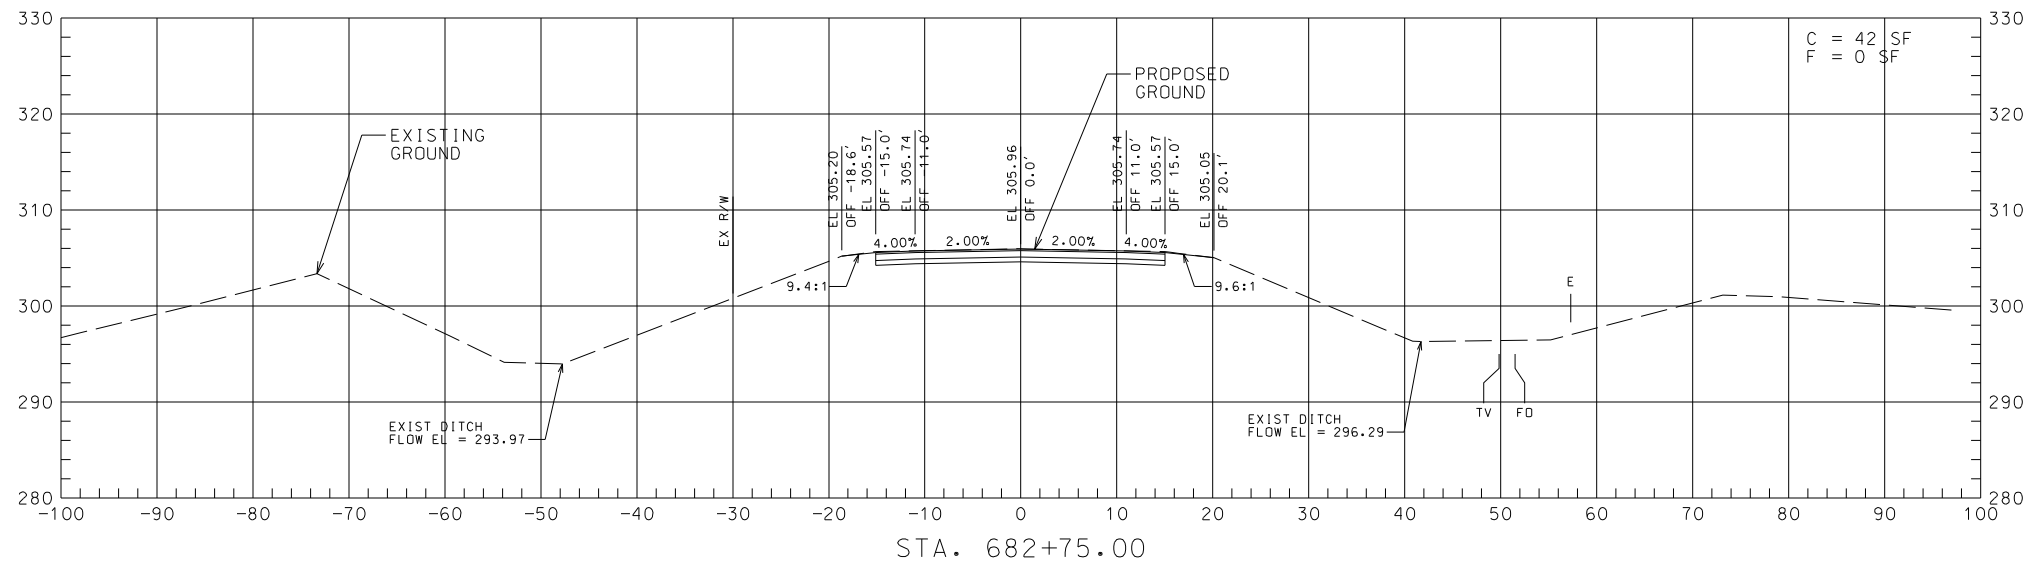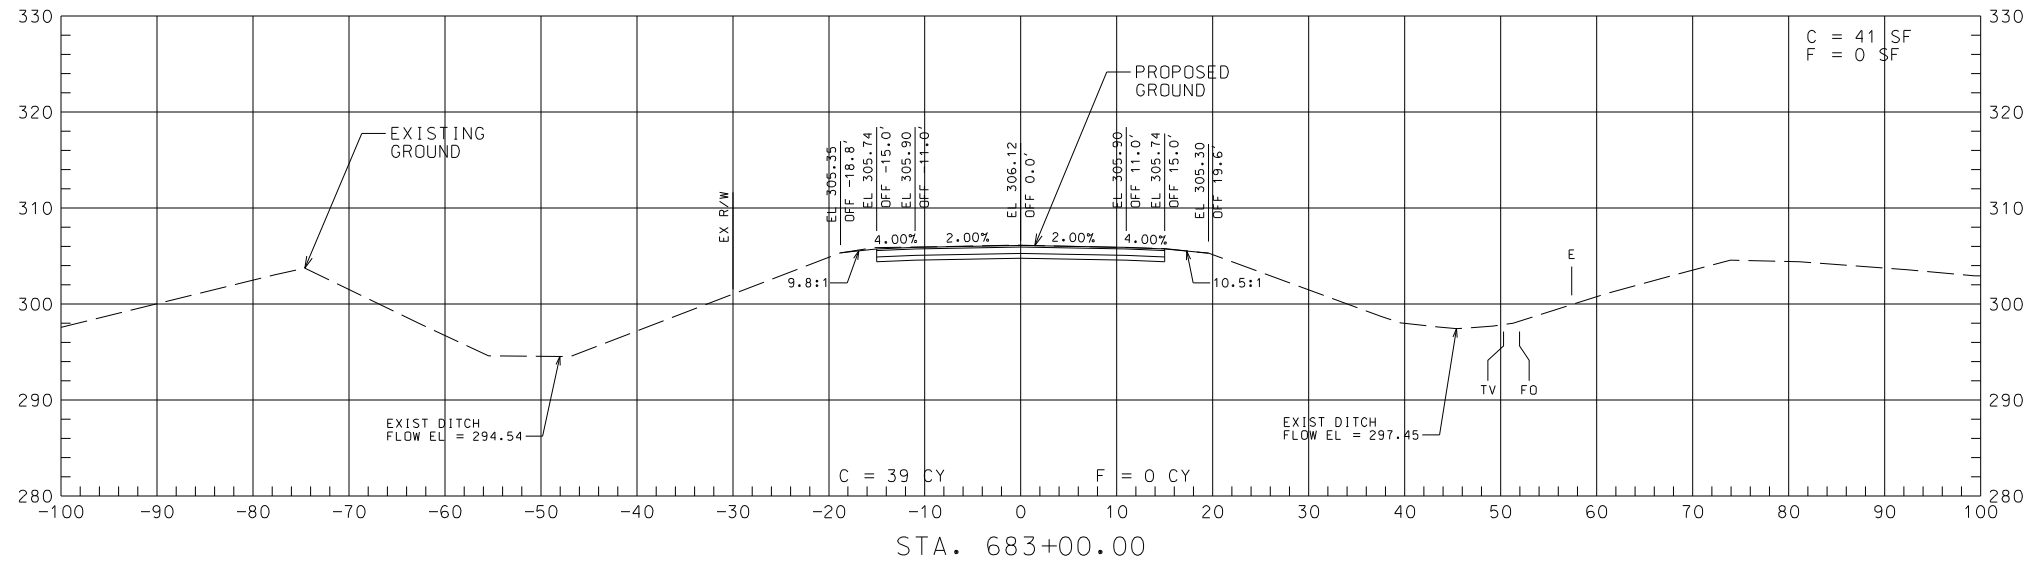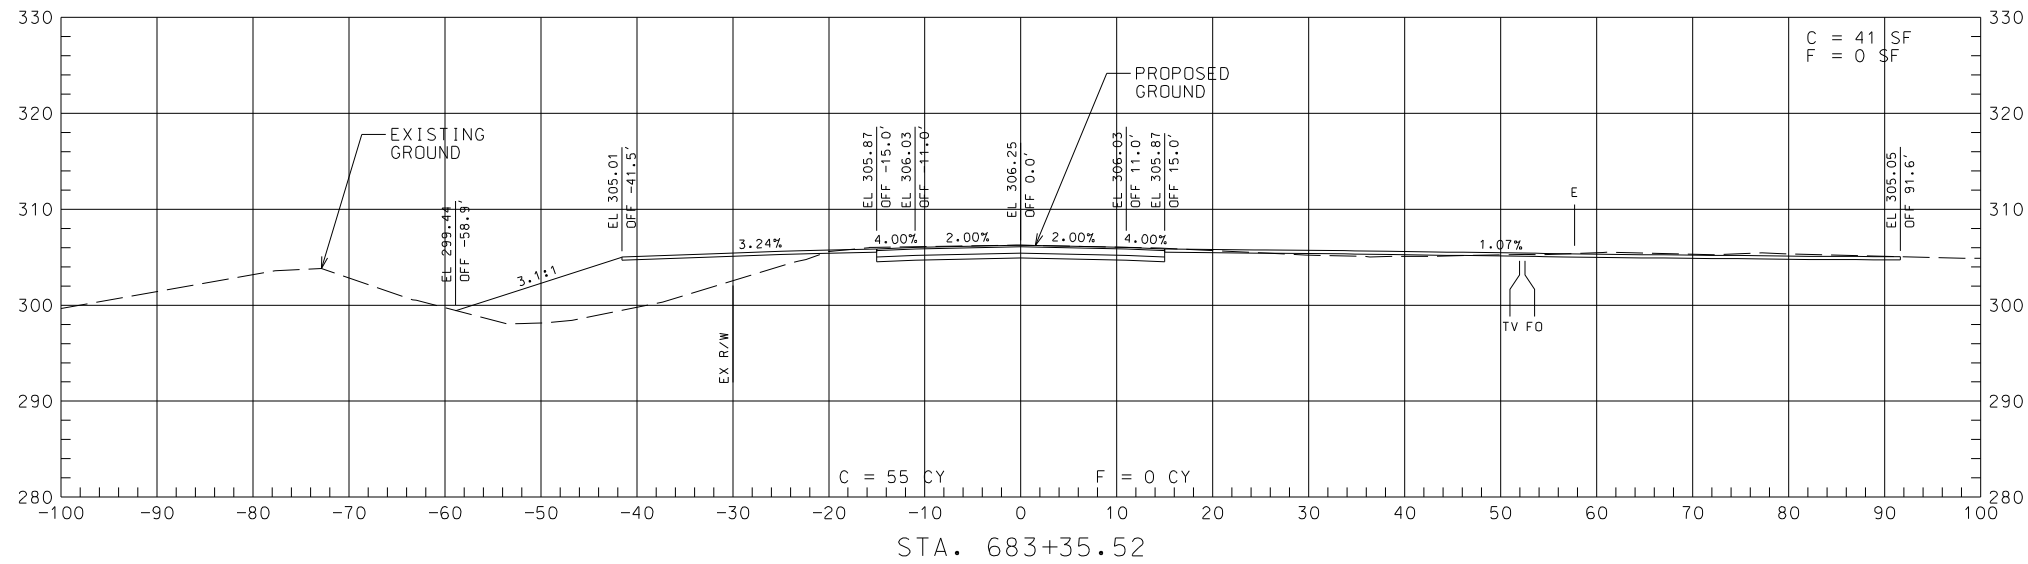

STA. 682+75.00 TO 683+35.52

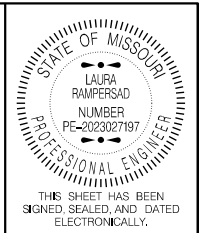

THIS SHEET HAS BEEN SIGNED, SEALED AND DATED ELECTRONICALLY.

DATE PREPARED
2/23/2026

ROUTE 114 STATE MO

DISTRICT SE SHEET NO. 7

COUNTY STODDARD

JOB NO. J9S3725

CONTRACT ID.

PROJECT NO.

BRIDGE NO.

DESCRIPTION	DATE

MISSOURI HIGHWAYS AND TRANSPORTATION COMMISSION

105 WEST CAPITOL
JEFFERSON CITY, MO 65102
1-888-ASK-MODOT (1-888-273-6636)

CROSS SECTIONS (SHEET 7 OF 10)




333 SOUTH 18th STREET, SUITE 100
ST. LOUIS, MISSOURI 63103-3002
TEL: (314) 588-8115

MISSOURI STATE CERTIFICATE OF AUTHORITY #001416


IF A SEAL IS PRESENT ON THIS SHEET IT HAS BEEN ELECTRONICALLY SEALED AND DATED.

NOTES:

CROSS SECTIONS REFLECT THE ASPHALT OPTION FOR OPTIONAL PAVEMENT. ALL ASSOCIATED EARTHWORK QUANTITIES ARE BASED ON THE ASPHALT OPTION.

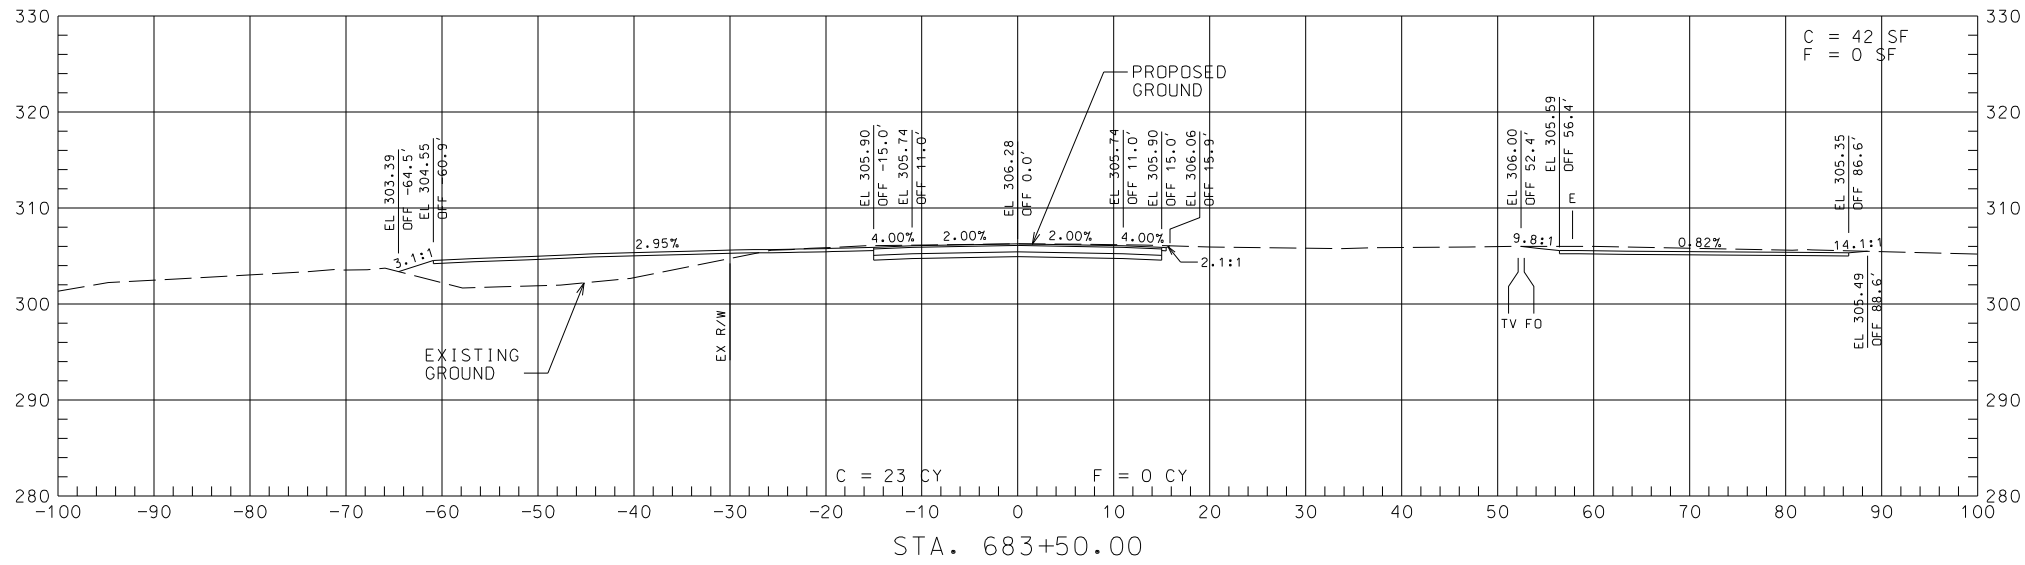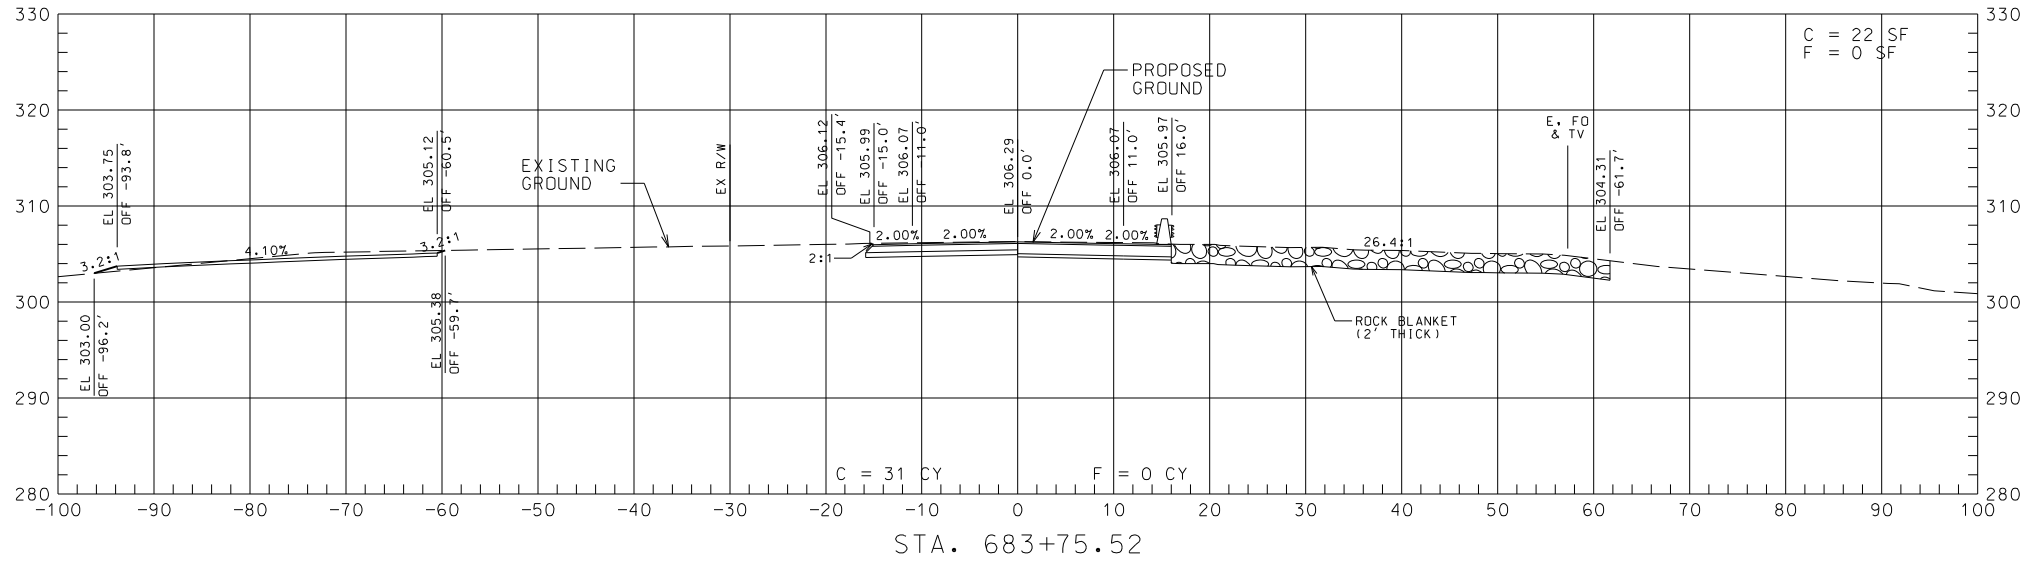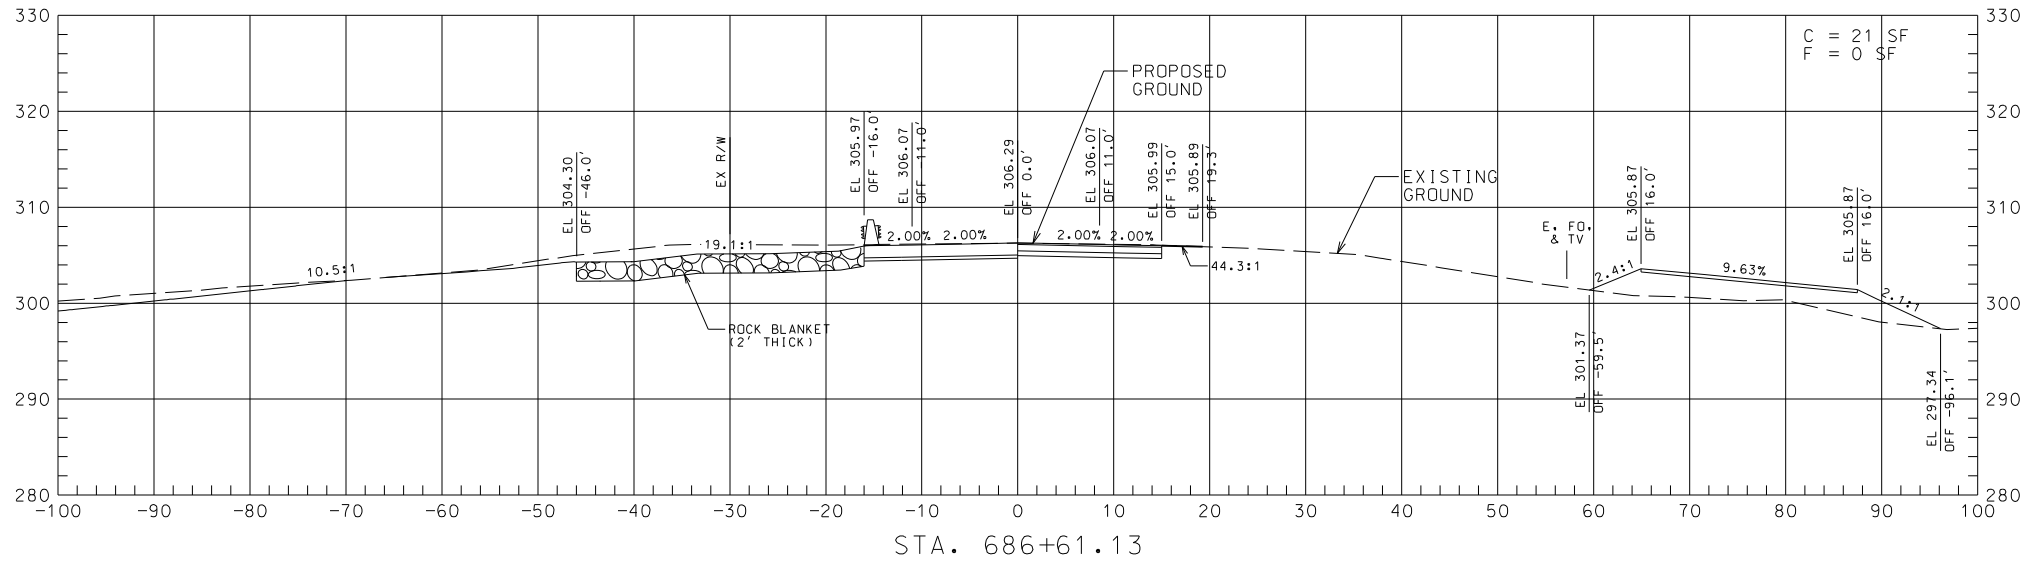

STA. 683+50.00 TO 686+61.13

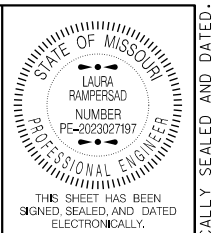

DATE PREPARED
2/23/2026

ROUTE 114 STATE MO
DISTRICT SE SHEET NO. 8

COUNTY STODDARD
JOB NO. J9S3725
CONTRACT ID.

PROJECT NO.
BRIDGE NO.

DATE	DESCRIPTION

MISSOURI HIGHWAYS AND TRANSPORTATION COMMISSION

MoDOT

105 WEST CAPITOL
JEFFERSON CITY, MO 65102
1-888-ASK-MODOT (1-888-275-6636)

CROSS SECTIONS (SHEET 8 OF 10)

MODJESKI-MASTERS
333 SOUTH 18th STREET, SUITE 100
ST. LOUIS, MISSOURI 63103-3002
TEL: (314) 588-8115

MISSOURI STATE CERTIFICATE OF AUTHORITY #001416

IF A SEAL IS PRESENT ON THIS SHEET IT HAS BEEN ELECTRONICALLY SEALED AND DATED.

