


A.A.D.T. - 2024 = 569
V = 55 M.P.H.
T = 11.2%

NO NEW R/W REQUIRED
TEMPORARY CONSTRUCTION EASEMENT

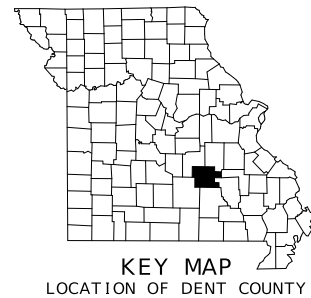


CONVENTIONAL SYMBOLS (USED IN PLANS)

	EXISTING	NEW
BUILDINGS AND STRUCTURES		
GUARD RAIL		
GUARD CABLE		
CONCRETE RIGHT-OF-WAY MARKER		
STEEL RIGHT-OF-WAY MARKER		
LOCATION SURVEY MARKER		
FIBER OPTICS	— FO —	— FO —
OVERHEAD CABLE TV	— OTV —	— OTV —
UNDERGROUND CABLE TV	— UTV —	— UTV —
OVERHEAD TELEPHONE	— OT —	— OT —
UNDERGROUND TELEPHONE	— UT —	— UT —
OVERHEAD POWER	— OE —	— OE —
UNDERGROUND POWER	— UE —	— UE —
SANITARY SEWER	— S —	— S —
STORM SEWER	— SS —	— SS —
GAS	— G —	— G —
WATER	— W —	— W —
MANHOLE		
FIRE HYDRANT		
WATER VALVE		
WATER METER		
DROP INLET		
DITCH BLOCK		
GROUND MOUNTED SIGN		
LIGHT POLE		
H-FRAME POWER POLE		
TELEPHONE PEDESTAL		
FENCE		
CHAIN LINK		
WOVEN WIRE		
GATE POST		
BENCHMARK		

NOTE: DASHED OR OPEN SYMBOLS INDICATE
EXISTING FEATURES

MISSOURI HIGHWAYS AND TRANSPORTATION COMMISSION
PLANS FOR PROPOSED
STATE HIGHWAY
DENT COUNTY

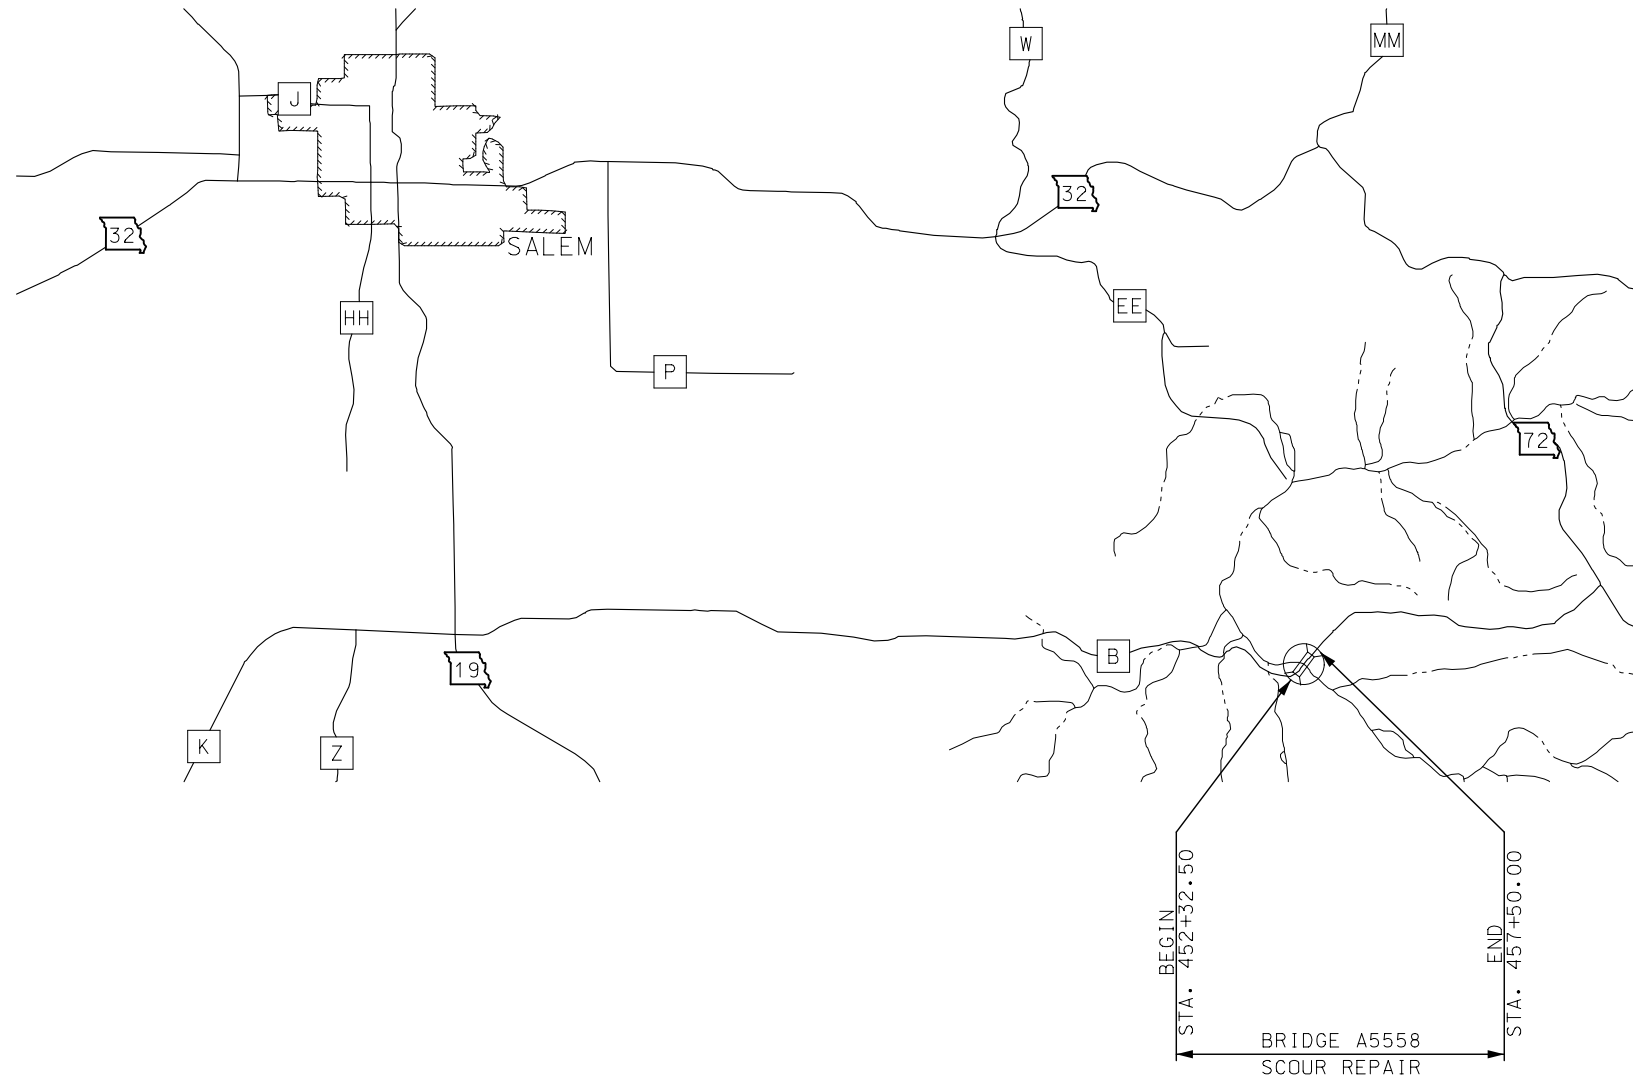

NOT TO SCALE

THE EXISTENCE AND APPROXIMATE LOCATION OF UTILITY FACILITIES KNOWN TO EXIST, AS SHOWN ON THE PLANS, ARE BASED ON THE BEST INFORMATION AVAILABLE TO THE COMMISSION AT THIS TIME. THIS INFORMATION IS PROVIDED BY THE COMMISSION "AS-IS" AND THE COMMISSION EXPRESSLY DISCLAIMS ANY REPRESENTATION OR WARRANTY AS TO THE COMPLETENESS, ACCURACY, OR SUITABILITY OF THE INFORMATION FOR ANY USE. RELIANCE UPON THIS INFORMATION IS DONE AT THE RISK AND PERIL OF THE USER, AND THE COMMISSION SHALL NOT BE LIABLE FOR ANY DAMAGES THAT MAY ARISE FROM ANY ERROR IN THE INFORMATION. IT IS, THEREFORE, THE RESPONSIBILITY OF THE CONTRACTOR TO VERIFY THE EXISTENCE, LOCATION AND STATUS OF ANY FACILITY. SUCH VERIFICATION INCLUDES DIRECT CONTACT WITH THE LISTED UTILITIES.

INDEX OF SHEETS

DESCRIPTION	SHEET NUMBER
TITLE SHEET -----	1
TYPICAL SECTIONS (TS) (1 SHEET)----	2
QUANTITIES (QU) (2 SHEETS)-----	3
COORDINATE POINTS (CP)-----	4
PLAN SHEET (PS)-----	5
SPECIAL SHEETS (SS)-----	6
TRAFFIC CONTROL SHEETS (TC)-----	7
EROSION CONTROL SHEETS (EC)-----	8

STATE OF MISSOURI
CHASE N. BARBERICK
NUMBER
PE-2022017655
PROFESSIONAL ENGINEER

Chase N. Barberick
06/23/2026 2:19:05 PM
CHASE N. BARBERICK - CIVIL
MO-PE-2022017655
DATE PREPARED

6/23/2026

ROUTE B	STATE MO
DISTRICT CD	SHEET NO. 1
COUNTY DENT	
JOB NO. JCD0340	
CONTRACT ID.	

PROJECT NO.
BRIDGE NO.

[illegible]

MISSOURI HIGHWAYS AND TRANSPORTATION
COMMISSION

105 WEST CAPITAL
JEFFERSON CITY, MO 65102
1-888-ASK-MODOT (1-888-275-6636)

LENGTH OF PROJECT

BEGINNING OF PROJECT	STA. 452+32.50
END OF PROJECT	STA. 457+50.00








APPARENT LENGTH	517.50 FEET
-----------------	-------------

EQUATIONS AND EXCEPTIONS:
NONE

TOTAL CORRECTIONS	0.00	FEET
NET LENGTH OF PROJECT	517.50	FEET
STATE LENGTH	0.098	MILES


FOR INFORMATION ONLY	
ESTIMATED DISTURBED ACRES	0.319 ACRES

TYPICAL SECTIONS

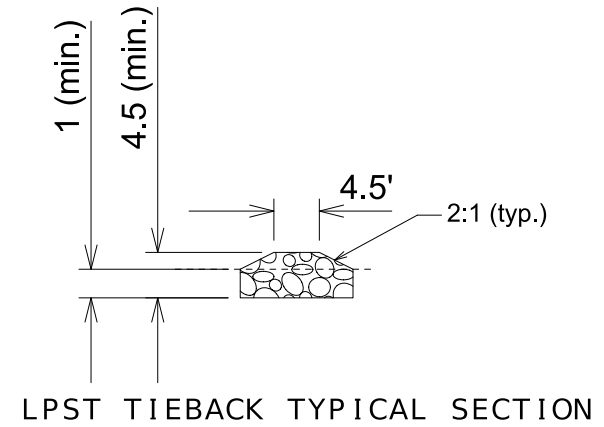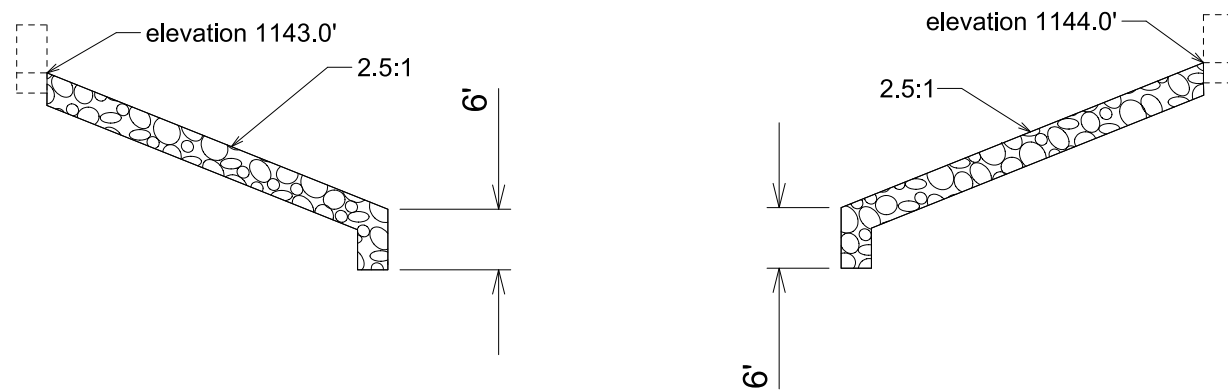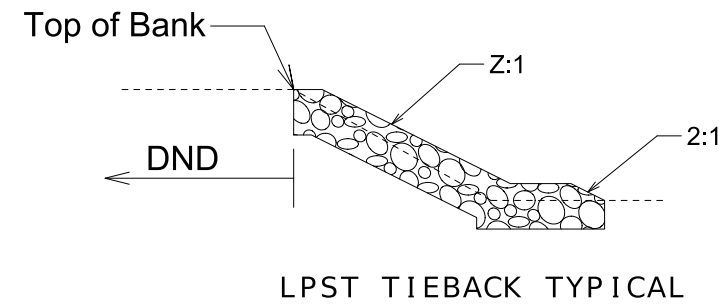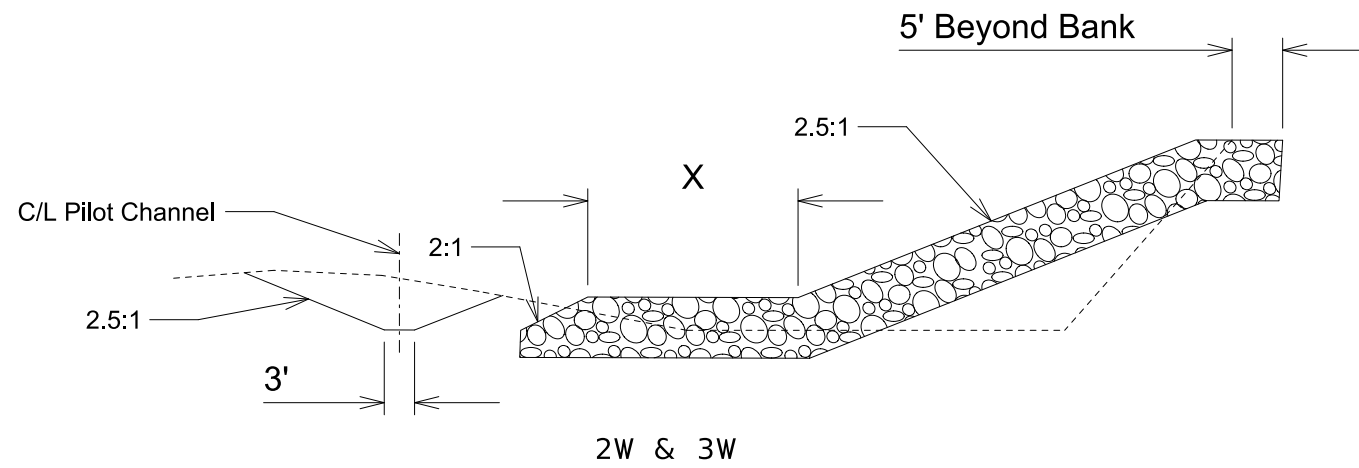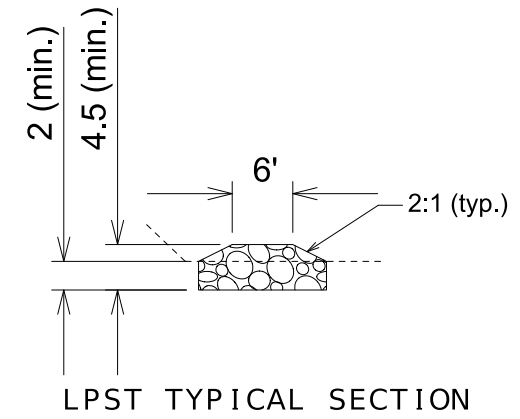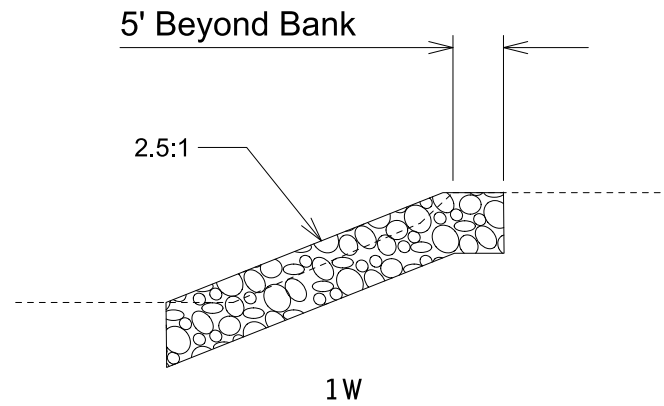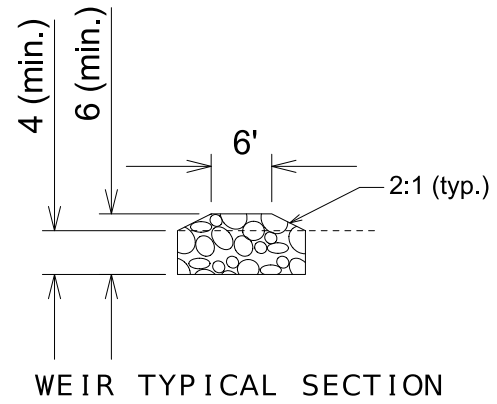

NOTE:
NO CONSTRUCTION TRAFFIC OR DISTURBANCE
ON TOP OF BANK. SEE JSP

TYPICAL SECTION SHEET
SHEET 1 OF 1

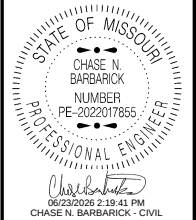

MO-PE-2022017855	
DATE PREPARED	
6/23/2026	
ROUTE	STATE
B	MO
DISTRICT	SHEET NO.
CD	2
COUNTY	
DENT	
JOB NO.	
JCD0340	
CONTRACT ID.	
PROJECT NO.	
BRIDGE NO.	

[illegible]

MISSOURI HIGHWAYS AND TRANSPORTATION
COMMISSION

The logo for the Missouri Department of Transportation (MoDOT) features the word "MoDOT" in a bold, sans-serif font. The "M" and "D" are white and set against a black background, while the "o" is black and set against a white background. To the right of the text is a stylized graphic of a bridge or a series of arches, also in black and white.

105 WEST CAPITOL
JEFFERSON CITY, MO 65102
1-888-ASK-MODOT (1-888-275-6636)




CLEARING AND GRUBBING				
STATION FROM	STATION TO	LOCATION	CLEARING AND GRUBBING ACRE	REMARKS
454+21.00	454+72.50	ROUTE B	0.0817	ROCK BLANKET AREA WEST OF BRIDGE A5558
455+15.00	455+86.15	ROUTE B	0.1156	ROCK BLANKET AREA EAST OF BRIDGE A5558
TOTAL			1 LUMP SUM	

TEMPORARY EROSION CONTROL						
STATION FROM	STATION TO	LOCATION	SEDIMENT REMOVAL CUYD	SILT FENCE LF	ALT. DITCH CHECK LF	REMARKS
454+32.50	454+79.34	ROUTE B	2.14	214.00	20.00	SEE EROSION CONTROL SHEET
455+09.49	455+86.15	ROUTE B	1.35	135.00	20.00	SEE EROSION CONTROL SHEET
TOTAL			3.49	349	40	
USE			3	349	40	

EXCAVATION					
STATION FROM	STATION TO	LOCATION	CLASS A EXCAVATION CUYD	COMPACTING EMBANKMENT CUYD	REMARKS
453+13.13	454+33.08	ROUTE B	1023.81		LPST
452+89.85	453+13.13	ROUTE B	52.79		TIEBACK 1
452+72.22	453+00.38	ROUTE B	44.12		TIEBACK 2
452+61.14	452+88.44	ROUTE B	43.53		TIEBACK 3
452+59.89	452+93.71	ROUTE B	31.42	3.52	TIEBACK 4
452+94.87	453+29.64	ROUTE B	51.70	19.89	TIEBACK 5
453+46.67	453+76.07	ROUTE B	36.36		TIEBACK 6
455+08.15	455+27.55	ROUTE B	58.97		WEIR 1
455+23.62	455+65.49	ROUTE B	109.92		WEIR 2
455+33.24	455+89.12	ROUTE B	108.66	9.35	WEIR 3
455+12.79	455+10.35	ROUTE B	68.22		PILOT CHANNEL
TOTAL			1629.50	32.76	
USE			1630	33	

MOBILIZATION
1 LUMP SUM

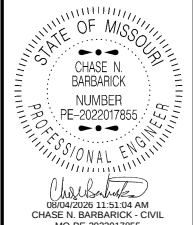

DATE PREPARED 6/24/2026	
ROUTE B	STATE MO
DISTRICT CD	SHEET NO. 3
COUNTY DENT	
JOB NO. JCD0340	
CONTRACT ID.	

PROJECT NO.
BRIDGE NO.

DESCRIPTION	DATE

MISSOURI HIGHWAYS AND TRANSPORTATION COMMISSION



105 WEST CAPITOL
JEFFERSON CITY, MO 65102
1-888-ASK-MODOT (1-888-275-6636)

5/8 REBAR WITH CAP STAMPED
ELWOOD LS201400195
AT THE NE CORNER OF THE SE 1/4 OF THE SW 1/4
SECTION 9 TOWNSHIP 33N, R4W

1 / 4 1 / 4 SEC LINE

CB QUICK AND CO
NO TAKING

5/8 REBAR WITH CAP STAMPED
ELWOOD LS201400195
AT THE NE CORNER OF THE SE 1/4 OF THE SW 1/4
SECTION 9 TOWNSHIP 33N, R4W

NW⁴ SE⁴ 9
T33N R4W

1 / 4 1 / 4 SEC LINE

RIGHT OF WAY LIMITS FOR THIS PROJECT
EXTEND FROM STA. 450+75.00 TO STA.
456+30.00, A DISTANCE OF 555 FEET.

NOTE:
NO CONSTRUCTION TRAFFIC OR DISTURBANCE
ON TOP OF BANK. SEE JSP


SE⁴ SW⁴ 9
T33N R4W

STA 450+50.00 RTE B - BEGIN PROJECT
FEDERAL IMPROVEMENT BEGINS @ A POINT APPROX.
687.97' WEST AND 754.66' SOUTH OF THE
NE CORNER OF THE SE $\frac{1}{4}$ OF THE SW $\frac{1}{4}$
OF SECTION 9 T33N R4W

RANDALL AND KATHY WISDOM, TRUSTEES
 3.74 AC. TEMP. ESM'T. (CONST.)

SW⁴ SE⁴ 9
T33N R4W

PLAN SHEET
SHEET 1 OF 1

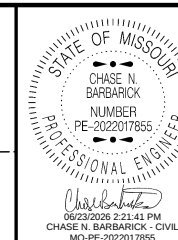

MO-PE-2022017855
DATE PREPARED
6/23/2026

ROUTE	STAT
B	MC

DISTRICT	SHEET
CD	5

COUNTY
DENT

JOB NO.
LCD0340

CONTRACT ID.

PROJECT NO.

BRIDGE NO.



DATE	DESCRIPTION

MISSOURI HIGHWAYS AND TRANSPORTATION
COMMISSION

105 WEST CAPITOL
JEFFERSON CITY, MO 65102
1-888-ASK-MODOT (1-888-275-6636)



TRAFFIC CONTROL SHEET
SHEET 1 OF 1

  	
DATE PREPARED 6/23/2026	
ROUTE B	STATE MO
DISTRICT CD	SHEET NO. 7
COUNTY DENT	
JOB NO. JCD0340	
CONTRACT ID.	
PROJECT NO.	
BRIDGE NO.	
DESCRIPTION	
DATE	
COMMISSION	
MISSOURI HIGHWAYS AND TRANSPORTATION	
	
105 WEST CAPITOL JEFFERSON CITY, MO 65102 1-888-ASK-MODOT (1-888-275-6636)	

