


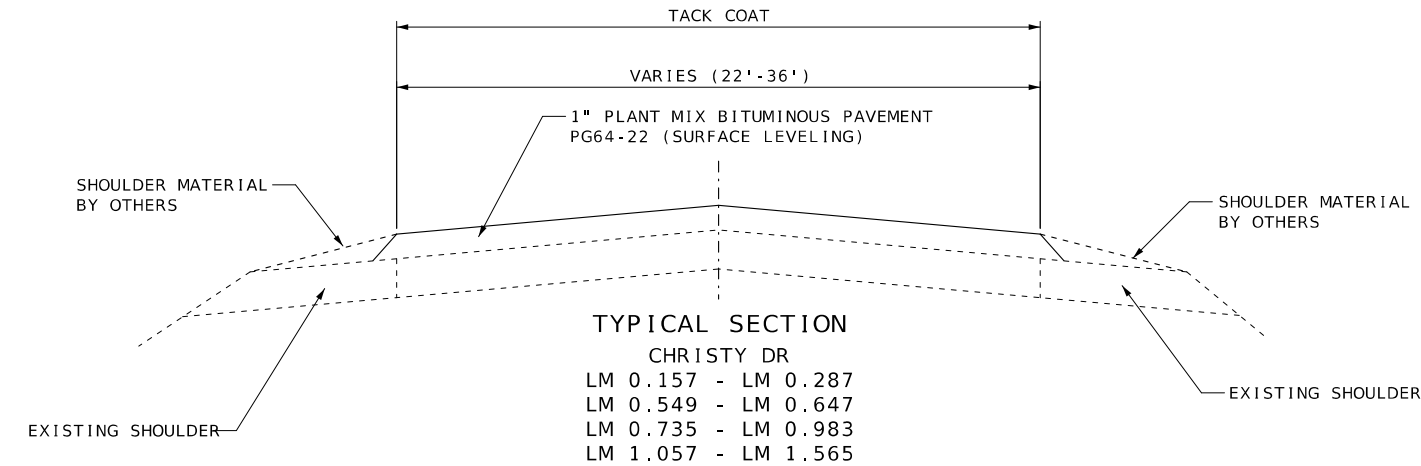


TYPICAL SECTION
 CHRISTY DR
 LM 0.157 - LM 0.287
 LM 0.549 - LM 0.647
 LM 0.735 - LM 0.983
 LM 1.057 - LM 1.565


OR 50 (LIBERTY RD)
 LM 0.000 - LM 0.552

ROUTE M
 LM 7.962 - LM 8.076


ROUTE J
 LM 0.000 - LM 3.131

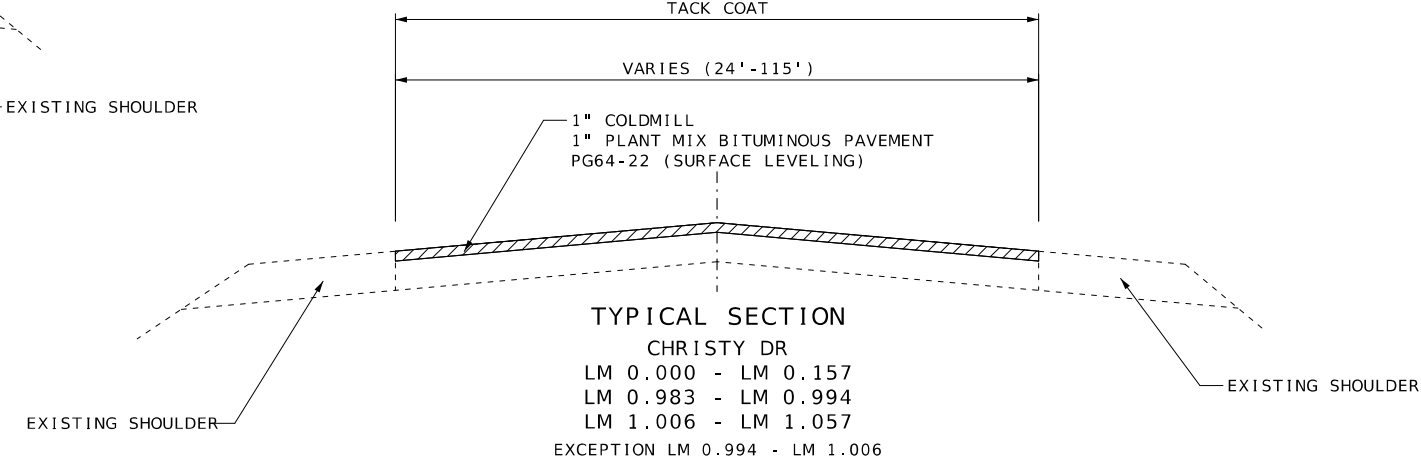


TYPICAL SECTION
 CHRISTY DR
 LM 0.000 - LM 0.157
 LM 0.983 - LM 0.994
 LM 1.006 - LM 1.057
 EXCEPTION LM 0.994 - LM 1.006

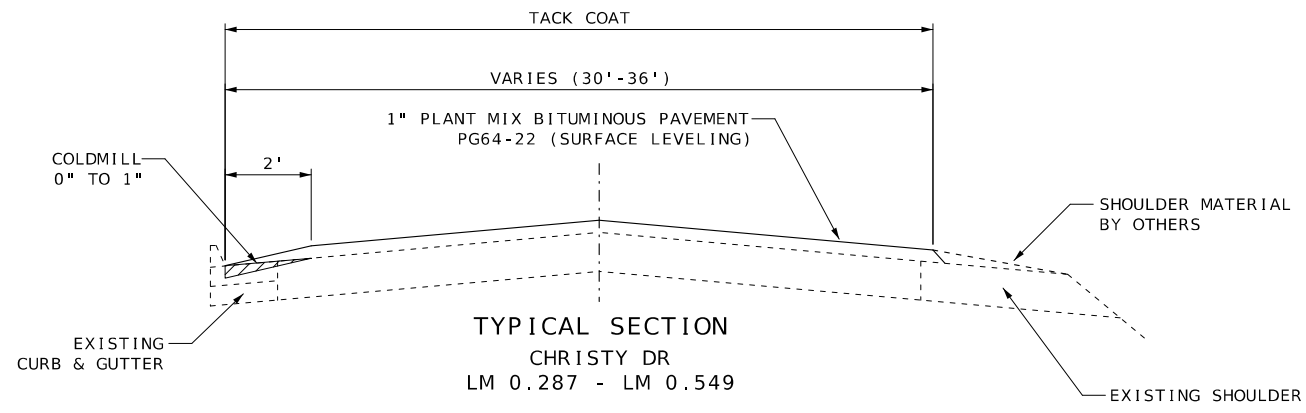

TYPICAL SECTION
 CHRISTY DR
 LM 0.287 - LM 0.549

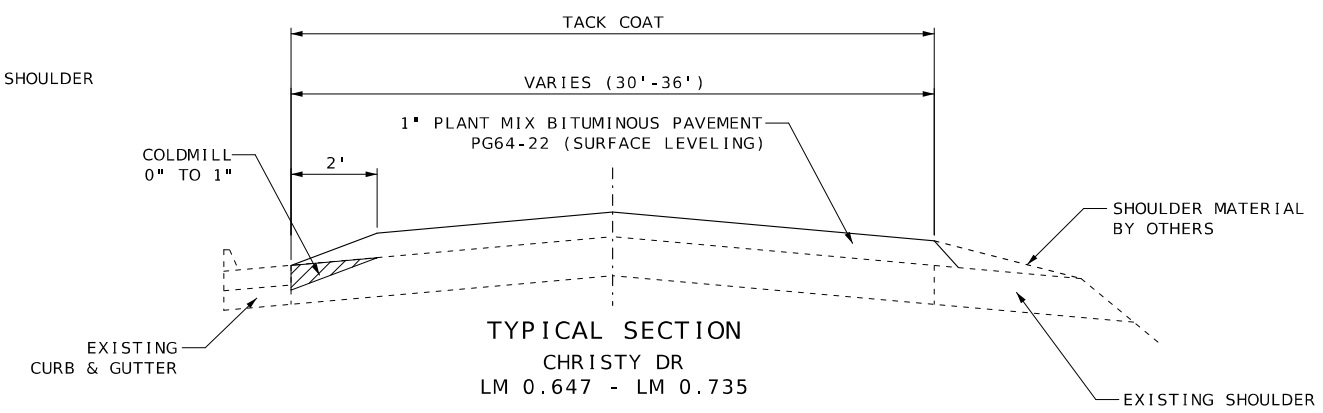


TYPICAL SECTION
 CHRISTY DR
 LM 0.647 - LM 0.735

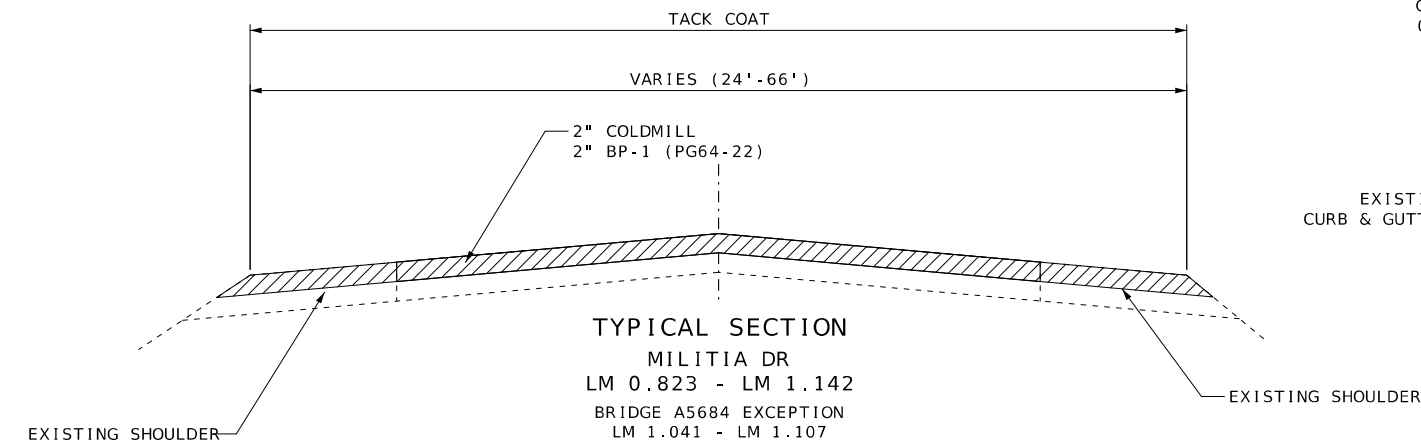

TYPICAL SECTION
 MILITIA DR
 LM 0.823 - LM 1.142
 BRIDGE A5684 EXCEPTION
 LM 1.041 - LM 1.107

BP-1 PG64-22	1.948 TON/YD ³
BITUMINOUS PAVEMENT MIXTURE PG64-22 (SURFACE LEVELING)	1.987 TON/YD ³
TACK COAT (EXIST. ASPHALT)	.08 GAL/YD ²
TACK COAT (COLDMILLED)	.10 GAL/YD ²

NOTE:
 SURFACE PLACEMENT SHALL BE ONE PASS PER LANE
 NO S.E. CORRECTION.

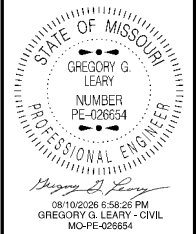

DATE PREPARED
7/29/2026

ROUTE VAR	STATE MO
DISTRICT CD	SHEET NO. 2

COUNTY
COLE

JOB NO.
JCD0184

CONTRACT ID.

PROJECT NO.

BRIDGE NO.

DESCRIPTION	DATE

MISSOURI HIGHWAYS AND TRANSPORTATION COMMISSION

105 WEST CAPITOL
 JEFFERSON CITY, MO 65102
 1-888-ASK-MODOT (1-888-275-6636)

MODIFIED COLDMILLING (DEPTH TRANSITIONS)						
APPROX. LOG MILE FROM	APPROX. LOG MILE TO	ROUTE	LENGTH (FT)	WIDTH (FT)	QUANTITY (SY)	REMARKS
0.157	0.162	CHRISTY DR	25	24	66.7	
0.219	0.234	CHRISTY DR	79.2	2	17.6	EASTBOUND LANE
0.269	-	CHRISTY DR	80	2	17.8	EASTBOUND LANE
0.287	0.549	CHRISTY DR	1383.36	2	307.4	EASTBOUND LANE
0.585	0.641	CHRISTY DR	295.68	2	65.7	EASTBOUND LANE
0.641	0.735	CHRISTY DR	496.32	10	551.5	EASTBOUND LANE
0.754	0.860	CHRISTY DR	559.68	2	124.4	WESTBOUND LANE
0.775	0.864	CHRISTY DR	469.92	2	104.4	EASTBOUND LANE
0.958	-	CHRISTY DR	50	2	11.1	EASTBOUND LANE
0.970	-	CHRISTY DR	50	2	11.1	EASTBOUND LANE
0.978	0.983	CHRISTY DR	25	36	100.0	ELLIS BLVD INTERSECTION
1.057	1.062	CHRISTY DR	25	30	83.3	ELLIS BLVD INTERSECTION
1.128	1.235	CHRISTY DR	564.96	2	125.5	EASTBOUND LANE
1.264	1.370	CHRISTY DR	559.68	2	124.4	EASTBOUND LANE
1.392	-	CHRISTY DR	55	2	12.2	EASTBOUND LANE
1.406	1.440	CHRISTY DR	179.52	2	39.9	EASTBOUND LANE
1.457	1.476	CHRISTY DR	100.32	2	22.3	EASTBOUND LANE
1.481	1.509	CHRISTY DR	147.84	2	32.9	EASTBOUND LANE
1.541	1.560	CHRISTY DR	100.32	2	22.3	EASTBOUND LANE
1.560	1.565	CHRISTY DR	25	28	77.8	END OF ROUTE
0.042	0.058	OR 50	84.48	2	18.8	EASTBOUND LANE
0.100	-	OR 50	135	2	30.0	SEBO LN
0.287	0.311	OR 50	126.72	2	28.2	EASTBOUND LANE
0.333	-	OR 50	25	2	5.6	EASTBOUND LANE
0.358	-	OR 50	35	2	7.8	EASTBOUND LANE
0.388	-	OR 50	15	2	3.3	EASTBOUND LANE
0.474	0.478	OR 50	21.12	2	4.7	EASTBOUND LANE
0.488	0.493	OR 50	26.4	2	5.9	EASTBOUND LANE
0.527	0.531	OR 50	21.12	2	4.7	EASTBOUND LANE
0.547	0.552	OR 50	25	24	66.7	END OF ROUTE
7.962	7.967	ROUTE M	25	24	66.7	START OF ROUTE
7.996	-	ROUTE M	10	30	33.3	LIBERTY RD
8.029	8.047	ROUTE M	95.04	10	105.6	EASTBOUND LANE
8.030	8.049	ROUTE M	100.32	10	111.5	WESTBOUND LANE
8.071	8.076	ROUTE M	25	30	83.3	END OF ROUTE
0.000	0.005	ROUTE J	25	22	61.1	START OF ROUTE
0.891	-	ROUTE J	23	2	5.1	PRIVATE ENT.
1.104	1.109	ROUTE J	26.4	2	5.9	SOUTHBOUND LANE
1.623	-	ROUTE J	100	2	22.2	ALGOA RD
1.724	1.762	ROUTE J	200.64	2	44.6	ALGOA RD / FORREST HILL DR
1.815	-	ROUTE J	25	2	5.6	PRIVATE ENT.
1.981	-	ROUTE J	100	2	22.2	OLD RT J
2.139	2.145	ROUTE J	31.68	2	7.0	NORTHBOUND LANE
2.500	2.506	ROUTE J	31.68	2	7.0	SOUTHBOUND LANE
2.514	2.524	ROUTE J	52.8	2	11.7	NORTHBOUND LANE
2.558	2.562	ROUTE J	21.12	2	4.7	NORTHBOUND LANE
2.592	2.598	ROUTE J	31.68	2	7.0	NORTHBOUND LANE
2.744	2.753	ROUTE J	47.52	2	10.6	SOUTHBOUND LANE
2.920	2.925	ROUTE J	26.4	2	5.9	SOUTHBOUND LANE
2.975	-	ROUTE J	90	2	20.0	ST JOHNS RD
3.056	3.101	ROUTE J	237.6	10	264.0	SOUTHBOUND LANE
3.087	3.103	ROUTE J	84.48	10	93.9	NORTHBOUND LANE
3.126	3.131	ROUTE J	25	22	61.1	END OF ROUTE
TOTAL					3154.0	
USE					3154	

CHRISTY DR- CLASS 1 PAVEMENT MARKING PAINT, (18-MIL, TYPE P BEADS)							
APPROX. LOG MILE FROM	APPROX. LOG MILE TO	ROUTE	LENGTH (FT)	4" SOLID YELLOW (LF)	4" INT. YELLOW (LF)	4" SOLID WHITE (LF)	4" INT. WHITE (LF)
0.000	0.013	CHRISTY DR	68.64	137	0	137	0
0.013	0.052	CHRISTY DR	205.92	412	0	206	0
0.052	0.090	CHRISTY DR	200.64	803	0	0	0
0.090	0.121	CHRISTY DR	163.68	327	0	164	0
0.121	0.311	CHRISTY DR	1003.20	2006	0	0	0
0.311	0.388	CHRISTY DR	406.56	407	102	0	0
0.388	0.705	CHRISTY DR	1673.76	0	418	0	0
0.705	0.776	CHRISTY DR	374.88	375	94	0	0
0.776	0.936	CHRISTY DR	844.80	1690	0	0	0
0.936	0.957	CHRISTY DR	110.88	444	0	0	0
0.957	0.966	CHRISTY DR	47.52	95	0	0	0
0.966	0.988	CHRISTY DR	116.16	232	0	116	0
0.988	0.991	CHRISTY DR	15.84	0	0	16	0
0.991	1.007	CHRISTY DR	84.48	0	0	0	0
1.007	1.009	CHRISTY DR	10.56	0	0	11	0
1.009	1.031	CHRISTY DR	116.16	232	0	116	0
1.031	1.041	CHRISTY DR	52.80	106	0	0	0
1.041	1.067	CHRISTY DR	137.28	549	0	0	0
1.067	1.148	CHRISTY DR	427.68	855	0	0	0
1.148	1.261	CHRISTY DR	596.64	597	149	0	0
1.261	1.343	CHRISTY DR	432.96	0	108	0	0
1.343	1.448	CHRISTY DR	554.40	554	139	0	0
1.448	1.565	CHRISTY DR	617.76	1236	0	0	0
0.030	0.058	US54E TO STADIUM BLVD	147.84	148	0	148	0
0.138	0.164	STADUIM BLVD TO US54E	137.28	137	0	137	0
	CHRISTY	SUB	TOTAL	12352		1051	
OR 50 (LIBERTY RD)- CLASS 1 PAVEMENT MARKING PAINT, (18-MIL, TYPE P BEADS)							
0.000	0.009	OR50	47.52	0	0	0	0
0.009	0.552	OR50	2867.04	5734	0	0	0
	OR 50	SUB	TOTAL	5734		0	
MILITIA DR- CLASS 1 PAVEMENT MARKING PAINT, (18-MIL, TYPE P BEADS)							
0.823	0.880	MILITIA DR	300.96	602	0	602	151
0.880	0.939	MILITIA DR	311.52	623	0	935	78
0.939	0.985	MILITIA DR	242.88	486	0	972	0
0.985	0.989	MILITIA DR	21.12	42	0	85	0
0.989	1.001	MILITIA DR	63.36	127	0	127	0
1.001	1.019	MILITIA DR	95.04	190	0	0	0
1.019	1.121	MILITIA DR	538.56	381	0	354	0
1.121	1.126	MILITIA DR	26.40	53	0	26	0
1.007	-	MILITIA DR (US50 WB ON-RAMP)	1133.50	1375	0	1070	0
1.007	-	MILITIA DR (US50 WB OFF-RAMP)	818.00	1071	0	742	0
1.136	-	MILITIA DR (US50 EB ON-RAMP)	850.00	790	0	823	0
1.136	-	MILITIA DR (US50 EB OFF-RAMP)	1134.25	1237	0	1142	0
	MILITIA DR	SUB	TOTAL	6977		7107	
ROUTE M- CLASS 1 PAVEMENT MARKING PAINT, (18-MIL, TYPE P BEADS)							
7.962	7.991	ROUTE M	132.00	132	33	264	0
7.991	8.009	ROUTE M	95.04	95	24	0	0
8.009	8.012	ROUTE M	15.84	16	4	16	0
8.012	8.026	ROUTE M	73.92	74	19	148	0
8.026	8.032	ROUTE M	31.68	0	0	63	0
8.032	8.042	ROUTE M	52.80	0	0	0	0
8.042	8.048	ROUTE M	31.68	63	0	0	0
8.048	8.076	ROUTE M	147.84	296	0	296	0
2.838	2.846	LIBERTY DR	42.24	85	0	85	0
2.846	2.852	LIBERTY DR	31.68	63	0	0	0
	ROUTE M	SUB	TOTAL	904		872	
ROUTE J- CLASS 1 PAVEMENT MARKING PAINT, (18-MIL, TYPE P BEADS)							
0.000	3.001	ROUTE J	15845.28	31691	0	31691	0
3.001	3.076	ROUTE J	396.00	396	99	792	0
3.076	3.079	ROUTE J	15.84	16	4	16	0
3.079	3.084	ROUTE J	26.40	26	7	53	0
3.084	3.091	ROUTE J	36.96	37	9	37	0
3.091	3.103	ROUTE J	63.36	63	16	0	0
3.103	3.131	ROUTE J	147.84	296	0	296	0
3.131	3.177	ROUTE J (BRIDGE #A8509)	242.88	486	0	486	0
	ROUTE J	SUB	TOTAL	33146		33371	
				4" YELLOW (LF)		4" WHITE (LF)	
	CHRISTY DR SUB TOTAL			12352		1051	
	OR 50 SUB TOTAL			5734		0	
	MILITIA DR SUB TOTAL			6977		7107	
	ROUTE M SUB TOTAL			904		872	
	ROUTE J SUB TOTAL			33146		33371	
	GRAND TOTAL			59113		42401	
USE				59113		42401	

STATE OF MISSOURI

GREGORY G. LEARY

NUMBER PE-026654

PROFESSIONAL ENGINEER

08/10/2026 6:58:11 PM

GREGORY G. LEARY - CIVIL

MO-PE-026654

DATE PREPARED

7/29/2026

ROUTE

VAR

DISTRICT

CD

STATE

MO

SHEET NO.

3

COUNTY

COLE

JOB NO.

JCD0184

CONTRACT ID.

PROJECT NO.

BRIDGE NO.

DESCRIPTION

DATE


MISSOURI HIGHWAYS AND TRANSPORTATION COMMISSION

MoDOT


105 WEST CAPITOL
JEFFERSON CITY, MO 65102
1-888-ASK-MODOT (1-888-273-6636)

QUANTITY SHEET

SHEET 1 OF 3

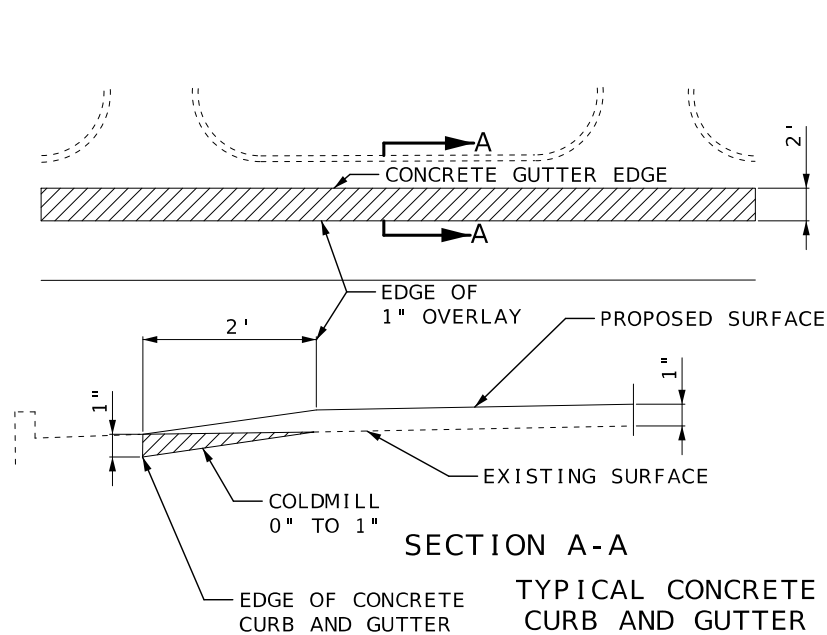

CHRISTY DR
APPROX. LM 0.641 - 0.735 (EB LANE)

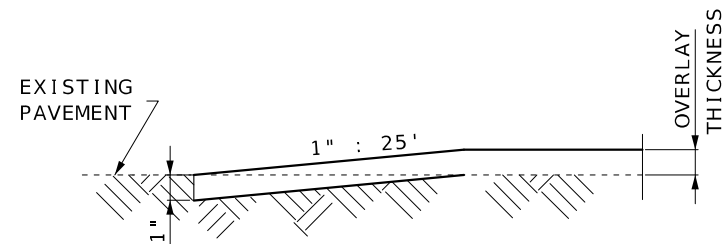


TRAVELWAY DEPTH TRANSITIONS
BEGINNING AND END OF PROJECT
NOT AT INTERSECTING ROUTE
AND AT EXCEPTIONS

CHRISTY DR
APPROX. LM 0.157 - 0.162
APPROX. LM 0.978 - 0.983
APPROX. LM 1.057 - 1.062
APPROX. LM 1.560 - 1.565

OR 50 (LIBRTY RD)
APPROX. LM 0.547 - 0.552

ROUTE M
APPROX. LM 7.962 - 7.967
APPROX. LM 8.071 - 8.076

ROUTE J
APPROX. LM 0.000 - 0.005
APPROX. LM 3.126 - 3.131

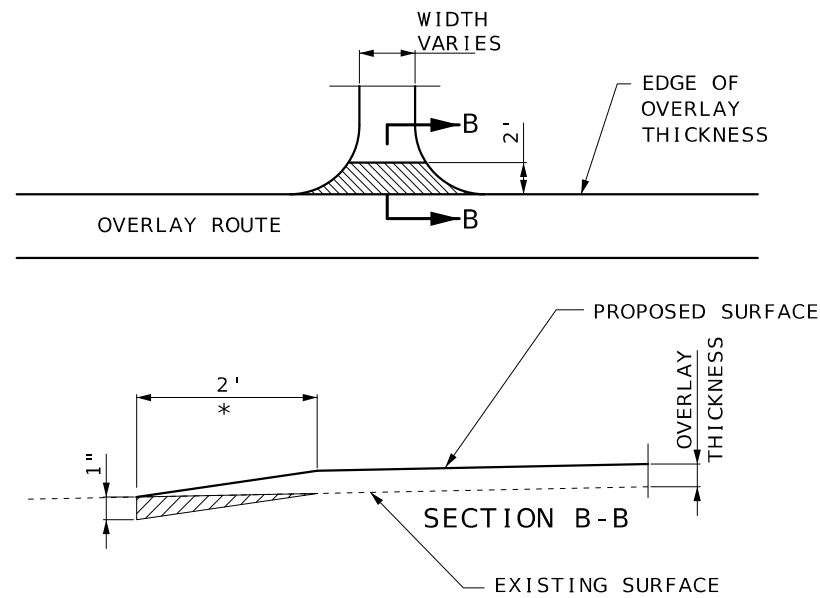


TYPICAL ENTRANCE
(FIELD, PRIVATE OR COUNTY ROAD)
* TAPER AT 1:1 FOR FIELD ENTRANCE

CHRISTY DR
APPROX. LM 0.269 (EB LANE)
APPROX. LM 0.958 (EB LANE)
APPROX. LM 0.970 (EB LANE)
APPROX. LM 1.392 (EB LANE)


OR 50 (LIBERTY RD)
APPROX. LM 0.100 (SEBO LN)
APPROX. LM 0.333 (EB LANE)
APPROX. LM 0.358 (EB LANE)
APPROX. LM 0.388 (EB LANE)

ROUTE J
APPROX. LM 0.891 (NB LANE)
APPROX. LM 1.623 (ALGOA RD)
APPROX. LM 1.724 - 1.762
(ALGOA RD & FOREST HILL DR)
APPROX. LM 1.815 (SB LANE)
APPROX. LM 1.981 (OLD RT J)
APPROX. LM 2.975 (ST JOHNS RD)

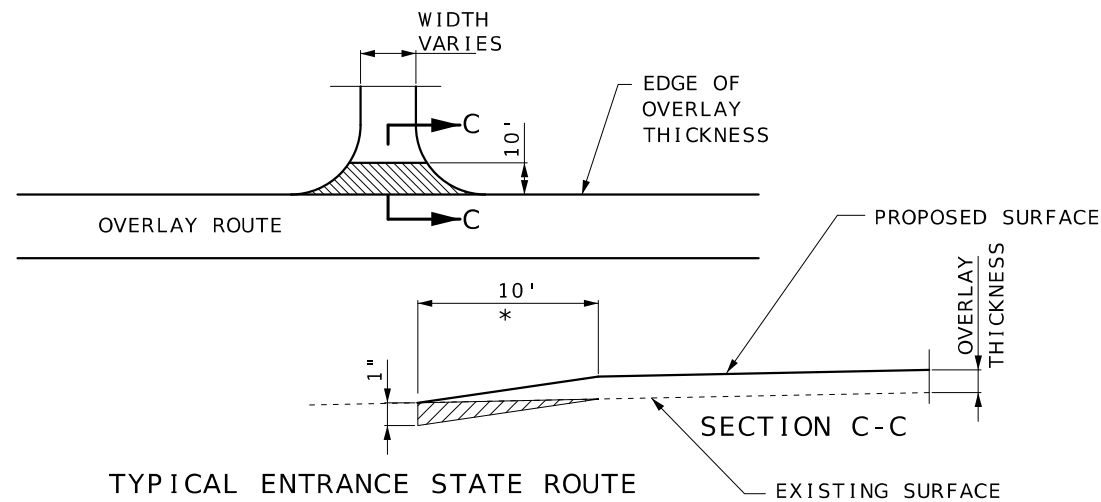

ROUTE M
APPROX. LM 8.040 (EB LANE)
APPROX. LM 8.040 (WB LANE)


ROUTE J
APPROX. LM 3.089 (SB LANE)
APPROX. LM 3.095 (NB LANE)

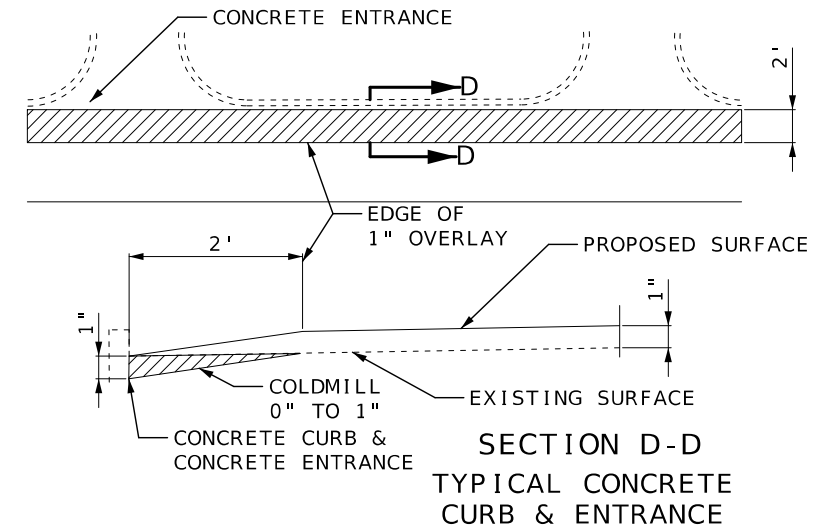

CHRISTY DR
APPROX. LM 0.219 - 0.234 (EB LANE)
APPROX. LM 0.287 - 0.549 (EB LANE)
APPROX. LM 0.585 - 0.641 (EB LANE)
APPROX. LM 0.754 - 0.860 (WB LANE)
APPROX. LM 0.775 - 0.864 (EB LANE)
APPROX. LM 1.128 - 1.235 (EB LANE)
APPROX. LM 1.264 - 1.370 (EB LANE)
APPROX. LM 1.406 - 1.440 (EB LANE)
APPROX. LM 1.457 - 1.476 (EB LANE)
APPROX. LM 1.481 - 1.509 (EB LANE)
APPROX. LM 1.541 - 1.560 (EB LANE)

OR 50 (LIBRTY RD)
APPROX. LM 0.042 - 0.058 (EB LANE)
APPROX. LM 0.287 - 0.311 (EB LANE)
APPROX. LM 0.474 - 0.478 (EB LANE)
APPROX. LM 0.488 - 0.493 (EB LANE)
APPROX. LM 0.527 - 0.531 (EB LANE)

ROUTE J
APPROX. LM 1.104 - 1.109 (SB LANE)
APPROX. LM 2.139 - 2.145 (NB LANE)
APPROX. LM 2.500 - 2.506 (SB LANE)
APPROX. LM 2.514 - 2.524 (NB LANE)
APPROX. LM 2.558 - 2.562 (NB LANE)
APPROX. LM 2.592 - 2.598 (NB LANE)
APPROX. LM 2.744 - 2.753 (SB LANE)
APPROX. LM 2.920 - 2.925 (SB LANE)

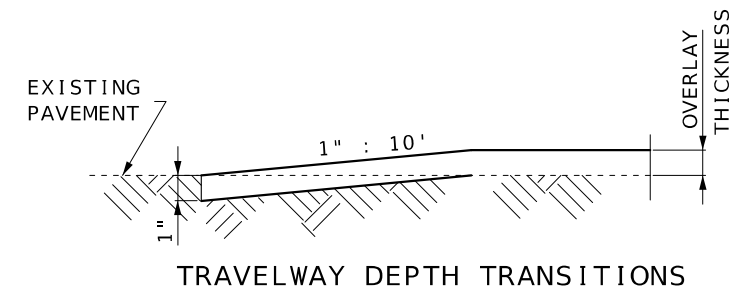

ROUTE M
APPROX. LM 7.996

STATE OF MISSOURI

GREGORY G. LEARY

NUMBER

PE-026954

PROFESSIONAL ENGINEER

06/29/2026 3:34:17 PM

GREGORY G. LEARY - CIVIL

MO-PE-026954

DATE PREPARED

6/22/2026

ROUTE

VAR

DISTRICT

CD

STATE

MO

SHEET NO.

4

COUNTY

COLE

JOB NO.

JCD0184

CONTRACT ID.

PROJECT NO.

BRIDGE NO.

DESCRIPTION

DATE

MISSOURI HIGHWAYS AND TRANSPORTATION COMMISSION


105 WEST CAPITOL

JEFFERSON CITY, MO 65102

1-888-ASK-MODOT (1-888-275-6636)

SPECIAL SHEET

SHEET 1 OF 4

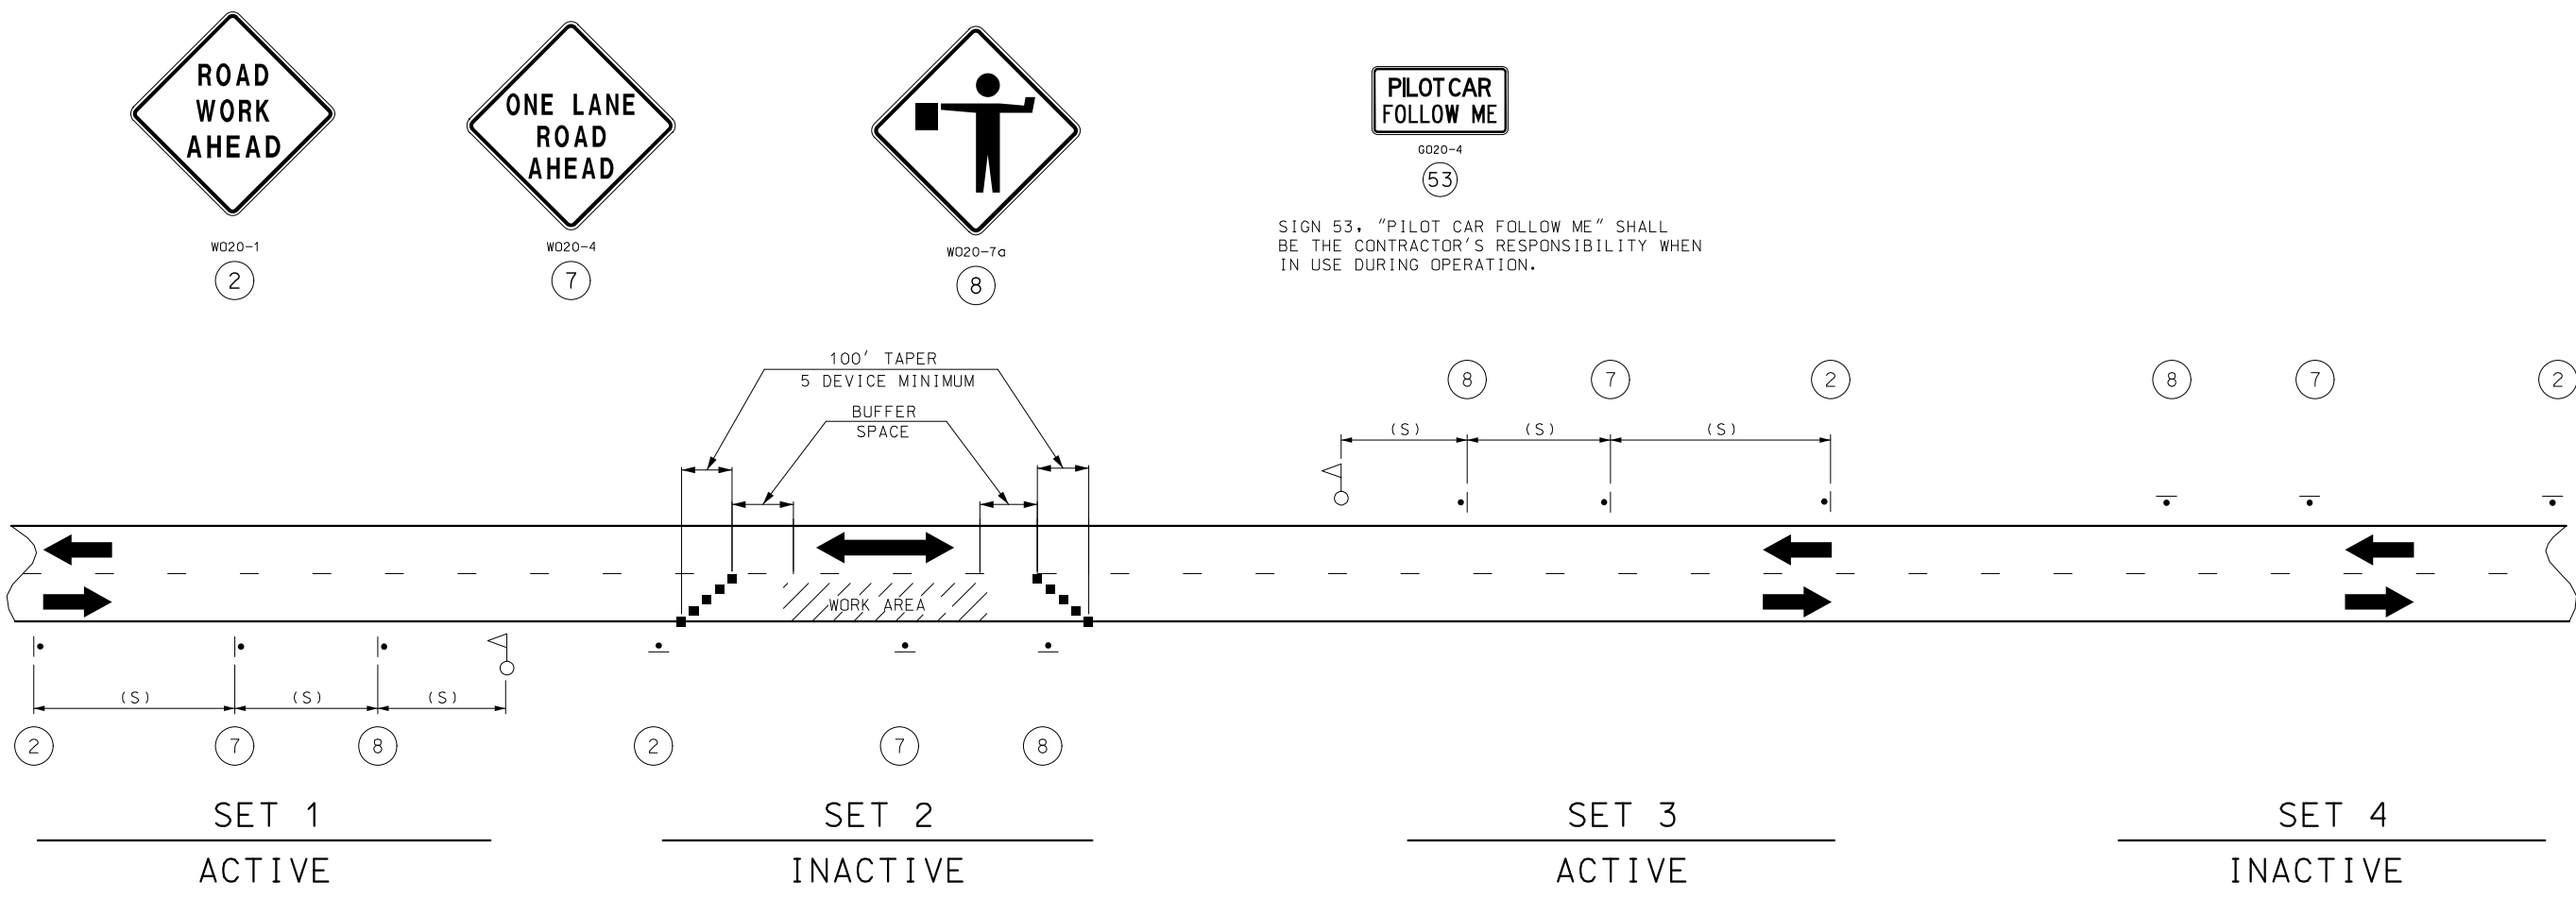

NOTES:

THIS PLAN IS FOR DAYLIGHT FLAGGING OPERATIONS ONLY. WHEN NIGHT WORK IS REQUIRED, OR OTHERWISE ALLOWED BY THE ENGINEER, WORK ZONE LIGHTING SHALL BE PROVIDED IN ACCORDANCE WITH SEC 616.5.2.

CHANNELIZING DEVICES LOCATED DOWNSTREAM OF THE ONE-LANE, TWO-WAY TAPER ARE OPTIONAL. THESE DEVICES SHOULD BE ELIMINATED WHEN THEIR USE WILL REDUCE THE USABLE LANE WIDTH, INCLUDING ANY ACCEPTABLE SHOULDERS, TO LESS THAN 10' OR WILL SIGNIFICANTLY AFFECT THE RESURFACING OPERATION.

SIGN SETS 1 AND 3 ARE ACTIVE AND (I.E., SIGNS FACE ONCOMING TRAFFIC) SIGN SETS 2 AND 4 ARE INACTIVE (I.E., SIGNS DO NOT FACE EITHER DIRECTION OF TRAFFIC) WHEN THE RESURFACING OPERATION IS LOCATED BETWEEN SIGN SETS 1 AND 3.

WHEN SIGN SETS 2 AND 4 ARE ACTIVE, SIGN SETS 1 AND 3 BECOME INACTIVE AND ARE ADVANCED TO BECOME SETS 2 AND 4 WITH SIGN LEGENDS TURNED AWAY FROM BOTH DIRECTIONS OF TRAFFIC. WHEN THE RESURFACING OPERATION ADVANCES TO BETWEEN SIGN SETS 2 AND 4, SIGN SETS 2 AND 4 BECOME ACTIVE (I.E., NEW SIGN SETS 1 AND 3) AND SIGN SETS 1 AND 3 ADVANCED IN THE DIRECTION OF THE OPERATION (I.E., NEW SIGN SETS 2 AND 4).

■ - CHANNELIZERS

○ - FLAGGER

SPEED	SIGN SPACING (FT) (1)	BUFFER SPACE
PERMANENT POSTED (MPH)	NON-DIVIDED HIGHWAYS (S)	LENGTH (FT)
0-35	200	250
40-45	350	360
50-55	500	495
60-70	1000	730

(1) SPACING BETWEEN SIGNS, BETWEEN LAST SIGN AND FLAGGER, BEGINNING OF TAPER OR SIGNED CONDITION.

SPACING MAY BE ADJUSTED AS NECESSARY TO MEET FIELD CONDITIONS.

STATE OF MISSOURI
GREGORY G. LEARY
NUMBER
PE-026654
PROFESSIONAL ENGINEER
Gregory G. Leary
06/29/2026 3:33:31 PM
GREGORY G. LEARY - CIVIL
MO-PE-026654

DATE PREPARED
6/22/2026

ROUTE
VAR

DISTRICT
CD

STATE
MO

SHEET NO.
9

COUNTY
COLE

JOB NO.
JCD0184

CONTRACT ID.

PROJECT NO.

BRIDGE NO.

DESCRIPTION

DATE

MISSOURI HIGHWAYS AND TRANSPORTATION COMMISSION

105 WEST CAPITOL
JEFFERSON CITY, MO 65102
1-888-ASK-MODOT (1-888-275-6636)

MoDOT

TRAFFIC CONTROL
SHEET 2 OF 6

SPEED	SIGN SPACING (FT) (1)	CHANNELIZER SPACING (FT)
PERMANENT POSTED (MPH)	NON-DIVIDED HIGHWAYS (S)	BUFFER/ WORK AREA (TYP.)
0-35	200	40
40-45	350	80
50-55	500	80
60-70	1000	120

(1) SPACING BETWEEN SIGNS, BETWEEN LAST SIGN AND FLAGGER, BEGINNING OF TAPER OR SIGNED CONDITION.

SPACING MAY BE ADJUSTED AS NECESSARY TO MEET FIELD CONDITIONS.

NOTES:

WARNING SIGNS SHALL BE ERECTED AT EACH INTERSECTION WITH ANOTHER STATE HIGHWAY WITHIN THE WORK ZONE.

ADDITIONAL WARNING SIGNS SHALL BE ERECTED AT OTHER INTERSECTIONS WITHIN THE WORK ZONE, AS DIRECTED BY THE ENGINEER.

■ - CHANNELIZERS (AS SPECIFIED)

◁ - FLAGGER


NOT TO SCALE

STATE OF MISSOURI

GREGORY G. LEARY

NUMBER
PE-026654

PROFESSIONAL ENGINEER

 

06/29/2026 3:33:42 PM
GREGORY G. LEARY - CIVIL
MO-PE-026654

DATE PREPARED

6/22/2026

ROUTE

VAR

DISTRICT

CD

STATE

MO

SHEET NO.

10

COUNTY

COLE

JOB NO.

JCD0184

CONTRACT ID.

PROJECT NO.

BRIDGE NO.

DESCRIPTION

DATE

MISSOURI HIGHWAYS AND TRANSPORTATION COMMISSION




105 WEST CAPITOL
JEFFERSON CITY, MO 65102
1-888-ASK-MODOT (1-888-275-6636)

TRAFFIC CONTROL
SHEET 3 OF 6


SHALL BE USED ON ALL INTERSECTIONS.

* THE SMALLER 18" X 12" SIGN 58 IS USED ON ALL OTHER NON-STATE ROUTES (CITY STREETS, COUNTY ROADS, ETC.).


SHALL ONLY BE USED AT PRIVATE AND COMMERCIAL ENTRANCES. SEE STD PLAN 616.10 FOR SIGN DETAILS.

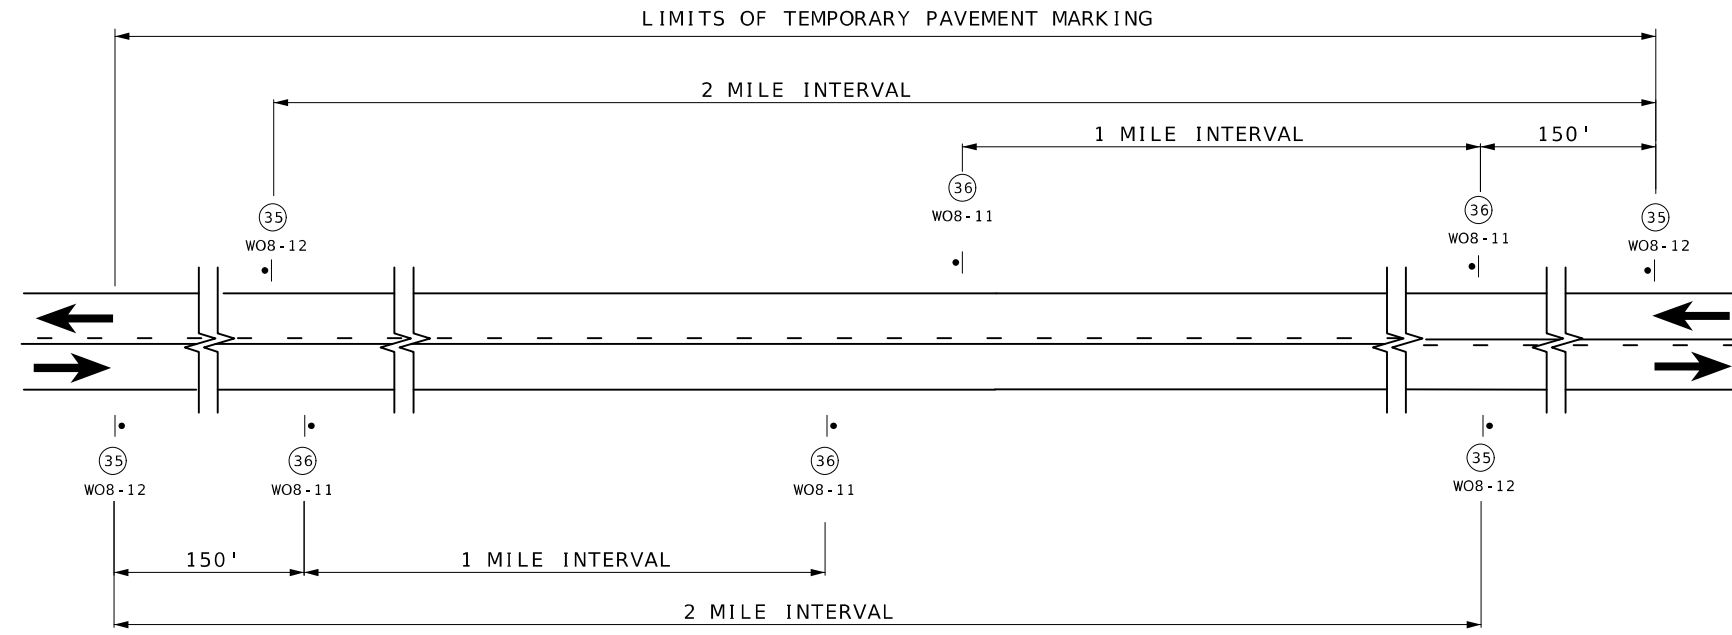

SIGN SPACING AND TEMPORARY STRIPING FOR MAINLINE

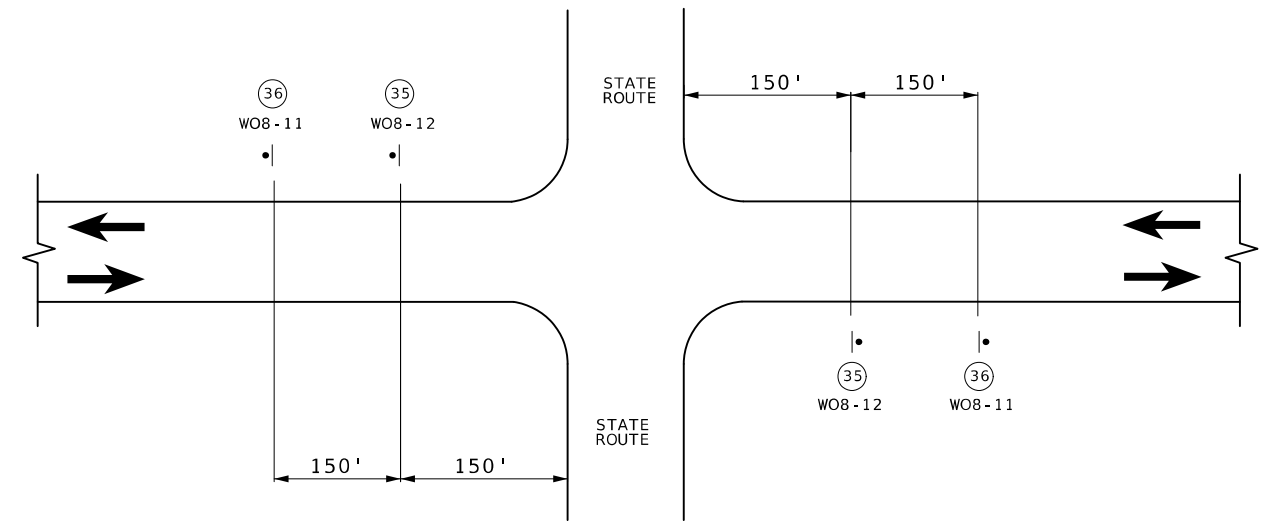

SIGN SPACING AT STATE ROUTE INTERSECTIONS
SHOWING TEMPORARY STRIPING FOR MAINLINE

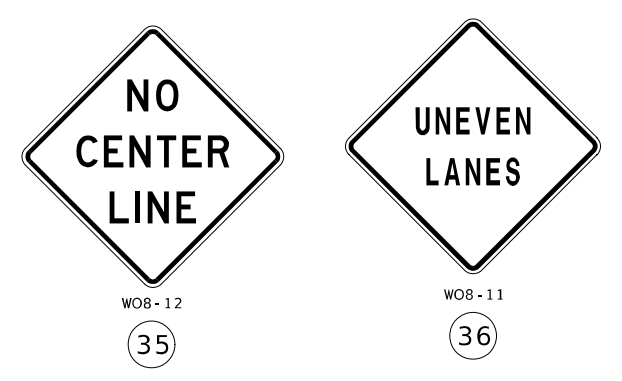

NOTES:

SIGN (35) AND TEMPORARY RAISED PAVEMENT MARKING (SEE STANDARD PLAN 620.10) INSTALLED WHERE CENTERLINE STRIPING HAS BEEN COVERED OR REMOVED. SIGNS ARE TO REMAIN IN PLACE UNTIL THE PERMANENT CENTERLINE PAVEMENT MARKINGS ARE IN PLACE. SIGNS SHALL BE COVERED OR REMOVED WHEN PAVEMENT CENTERLINE MARKING HAS BEEN INSTALLED.

SIGN (35) IS PLACED AT APPROXIMATELY TWO-MILE INTERVALS AND AT STATE ROUTE JUNCTIONS. WHEN THE INSTALLATION AT A JUNCTION IS WITHIN ONE-EIGHTH MILE OF THE NORMAL MAINLINE SIGN (35), THE LATTER MAY BE ELIMINATED.

ALL SIGNS SHALL BE POST MOUNTED AND IN ACCORDANCE WITH STANDARD PLAN 616.10 AND 903.03.

NOT TO SCALE

STATE OF MISSOURI

GREGORY G. LEARY

NUMBER
PE-026654

PROFESSIONAL ENGINEER

Gregory G. Leary

06/22/2026 3:29:38 PM

GREGORY G. LEARY - CIVIL

MO-PE-026654

DATE PREPARED

6/22/2026

ROUTE

VAR

DISTRICT

CD

STATE

MO

SHEET NO.

11

COUNTY

COLE

JOB NO.

JCD0184

CONTRACT ID.

PROJECT NO.

BRIDGE NO.

DESCRIPTION

DATE

MISSOURI HIGHWAYS AND TRANSPORTATION COMMISSION


105 WEST CAPITOL

JEFFERSON CITY, MO 65102

1-888-ASK-MODOT (1-888-275-6636)

TRAFFIC CONTROL

SHEET 4 OF 6

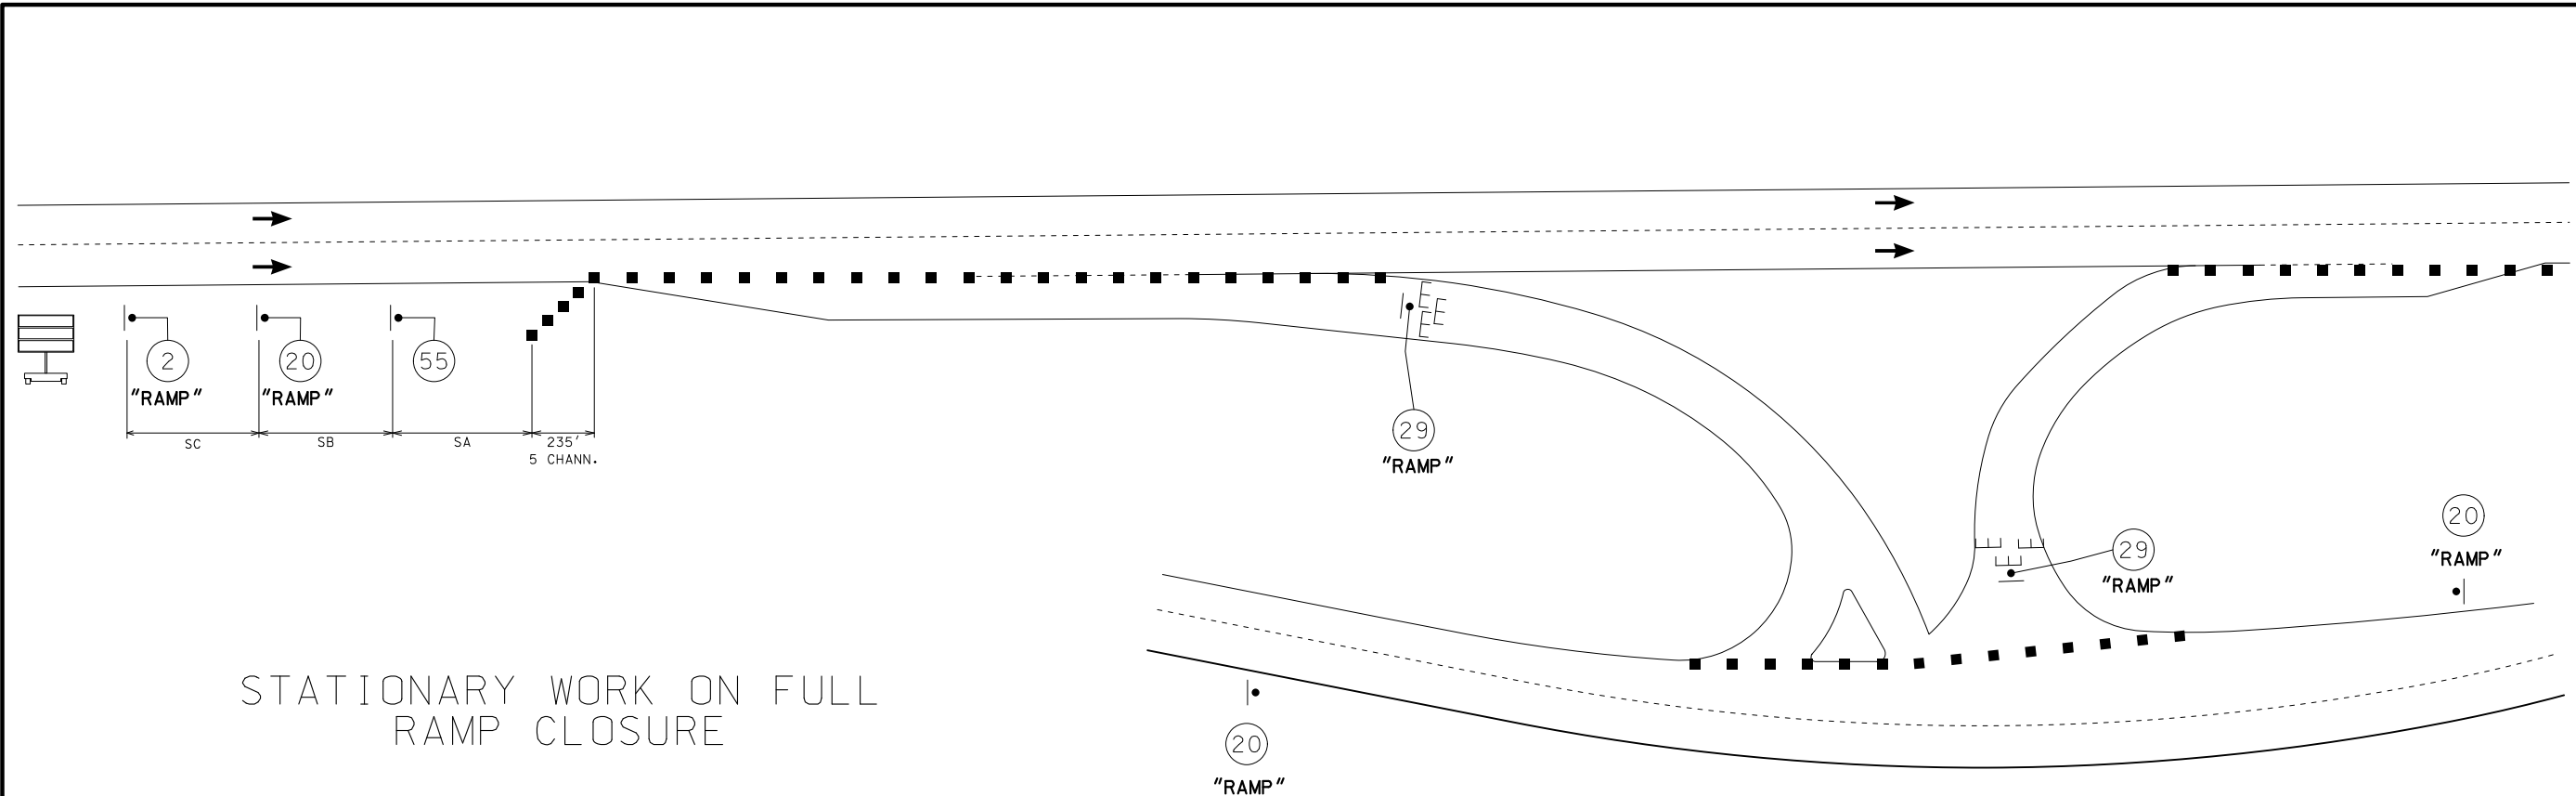

STATIONARY WORK ON FULL
RAMP CLOSURE



WD20-1
②



WD20-3
②0



E05-2a
⑤5



R11-2
②9

SIGN SPACING FOR ADVANCE SIGN SERIES		
SPACING BETWEEN SIGNS AND SPACING BETWEEN LAST SIGN AND FLAGGER, BEGINNING OF TAPER, OR SIGNED CONDITION.		
SPACINGS MAY BE ADJUSTED AS NECESSARY TO MEET FIELD CONDITIONS.		
POSTED SPEED MPH (P)	NON-DIVIDED HIGHWAYS (S)	DIVIDED HIGHWAYS (S)
0-35	200 FT	200 FT
40-45	350 FT	500 FT
50-55	500 FT	1000 FT
60-70	SA - 1000 FT, SB - 1500 FT AND SC - 2640 FT	

TAPER LENGTHS AND SPACING OF CHANNELIZING DEVICES					
SPEED MPH (S)	MINIMUM TAPER LENGTHS			MAXIMUM CHANNELIZER SPACING	
	T1	T2	BUFFER	THROUGH TAPER	THROUGH WORK AREA
0-35	70 FT	245 FT	280 FT	35 FT	40 FT
40-45	150 FT	540 FT	400 FT	40 FT	80 FT
50-55	185 FT	660 FT	560 FT	50 FT	80 FT
60-70	235 FT	840 FT	840 FT	60 FT	120 FT

TRAFFIC CONTROL LEGEND

- SIGN (SINGLE SIDED)
- ◀ DIRECTION INDICATOR BARRICADE WITH SEQ. FLASHING WARNING LIGHTS
- CHANNELIZER
- E BARRICADE
- ▮ CHANGEABLE MESSAGE BOARD

NOTES:
LAYOUT TYPICAL FOR RAMPS IN EITHER DIRECTION.
SIGN ② NOT NEEDED IF LOCATED WITHIN LIMITS OF AN ACTIVITY AREA WHERE ANOTHER SIGN ② IS ALREADY USED.
TWO TYPE B WARNING LIGHTS SHALL BE MOUNTED TO EACH TYPE III MOVEABLE BARRICADE

NOT TO SCALE

STATE OF MISSOURI
GREGORY G. LEARY
NUMBER
PE-026654
PROFESSIONAL ENGINEER
Gregory G. Leary
06/29/2026 3:31:14 PM
GREGORY G. LEARY - CIVIL
MO-PE-026654

DATE PREPARED
6/22/2026

ROUTE
VAR

STATE
MO

DISTRICT
CD

SHEET NO.
13

COUNTY
COLE

JOB NO.
JCD0184

CONTRACT ID.

PROJECT NO.

BRIDGE NO.

DESCRIPTION	DATE

MISSOURI HIGHWAYS AND TRANSPORTATION COMMISSION

MoDOT

105 WEST CAPITOL
JEFFERSON CITY, MO 65102
1-888-ASK-MODOT (1-888-275-6636)

TRAFFIC CONTROL
SHEET 6 OF 6