

DESIGN DESIGNATION

A.A.D.T. - 2027 = 15,640
A.A.D.T. - 2047 = 21,226
D.H.V. = 6.76%
T = 42.55%

FUNCTIONAL CLASSIFICATION - INTERSTATE


NO RIGHT OF WAY ACQUISITION

CONVENTIONAL SYMBOLS
(USED IN PLANS)


	EXISTING	NEW
BUILDINGS AND STRUCTURES		
GUARD RAIL		
GUARD CABLE		
CONCRETE RIGHT-OF-WAY MARKER		
STEEL RIGHT-OF-WAY MARKER		
LOCATION SURVEY MARKER		
UTILITIES		
FIBER OPTICS	-FO-	-FO-
OVERHEAD CABLE TV	-OTV-	-OTV-
UNDERGROUND CABLE TV	-UTV-	-UTV-
OVERHEAD TELEPHONE	-OT-	-OT-
UNDERGROUND TELEPHONE	-UT-	-UT-
OVERHEAD POWER	-OE-	-OE-
UNDERGROUND POWER	-UE-	-UE-
SANITARY SEWER	-S-	-S-
STORM SEWER	-SS-	-SS-
GAS	-G-	-G-
WATER	-W-	-W-
MANHOLE		
FIRE HYDRANT		
WATER VALVE		
WATER METER		
DROP INLET		
DITCH BLOCK		
GROUND MOUNTED SIGN		
LIGHT POLE		
H-FRAME POWER POLE		
TELEPHONE PEDESTAL		
FENCE		
CHAIN LINK		
WOVEN WIRE		
GATE POST		
BENCHMARK		

NOTE: DASHED OR OPEN SYMBOLS INDICATE EXISTING FEATURES

MISSOURI HIGHWAYS AND TRANSPORTATION COMMISSION
PLANS FOR PROPOSED
STATE HIGHWAY
HARRISON COUNTY

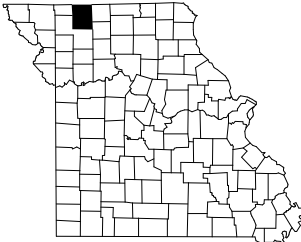

KEY MAP
LOCATION OF HARRISON COUNTY

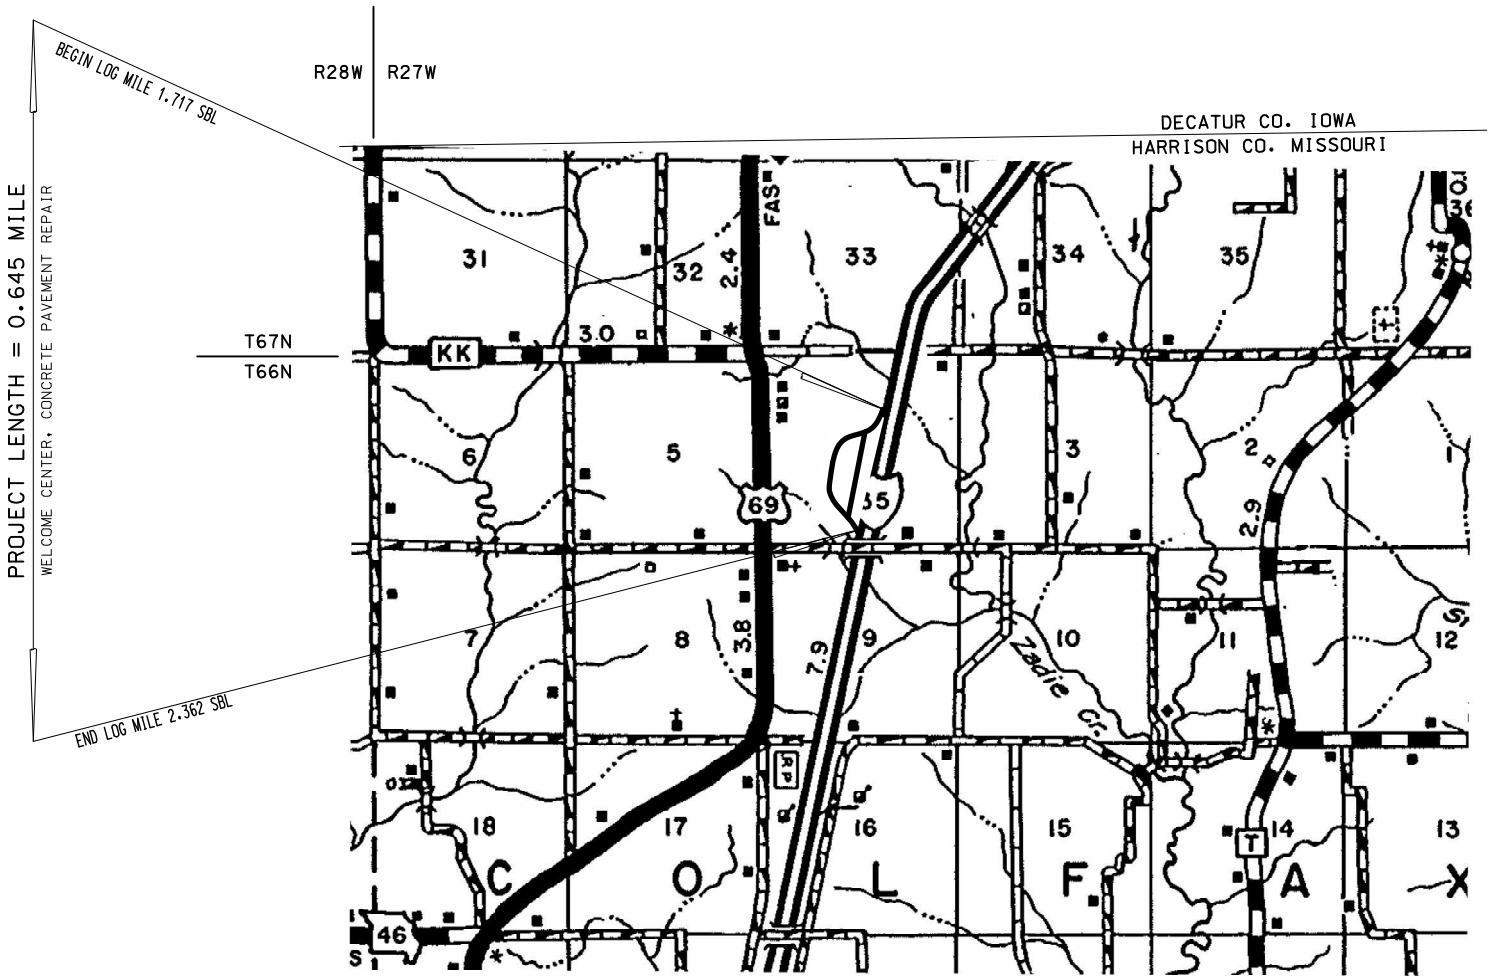

THE EXISTENCE AND APPROXIMATE LOCATION OF UTILITY FACILITIES KNOWN TO EXIST, AS SHOWN ON THE PLANS, ARE BASED ON THE BEST INFORMATION AVAILABLE TO THE COMMISSION AT THIS TIME. THIS INFORMATION IS PROVIDED BY THE COMMISSION "AS-IS" AND THE COMMISSION EXPRESSLY DISCLAIMS ANY REPRESENTATION OR WARRANTY AS TO THE COMPLETENESS, ACCURACY, OR SUITABILITY OF THE INFORMATION FOR ANY USE. RELIANCE UPON THIS INFORMATION IS DONE AT THE RISK AND PERIL OF THE USER, AND THE COMMISSION SHALL NOT BE LIABLE FOR ANY DAMAGES THAT MAY ARISE FROM ANY ERROR IN THE INFORMATION. IT IS, THEREFORE, THE RESPONSIBILITY OF THE CONTRACTOR TO VERIFY THE EXISTENCE, LOCATION AND STATUS OF ANY FACILITY. SUCH VERIFICATION INCLUDES DIRECT CONTACT WITH THE LISTED UTILITIES.

INDEX OF SHEETS

DESCRIPTION	SHEET NUMBER
TITLE SHEET -----	1
TYPICAL SECTIONS (TS) (2 SHEETS)--	2
QUANTITIES (QU) (2 SHEETS)-----	3
SPECIAL SHEETS (SS)-----	04-05
TRAFFIC CONTROL SHEETS (TC)-----	06-09
PAVEMENT MARKING (PM)-----	10-11



DATE PREPARED
6/8/2026

ROUTE 1-35	STATE MO
DISTRICT NW	SHEET NO. 1

COUNTY
HARRISON

JOB NO.
JNWM0130

CONTRACT ID.

PROJECT NO.

BRIDGE NO.

DESCRIPTION	DATE


LENGTH OF PROJECT

BEGINNING OF PROJECT	LOG MILE 1.717
END OF PROJECT	LOG MILE 2.362
APPARENT LENGTH	0.645 MILES
EQUATIONS AND EXCEPTIONS:	NONE


TOTAL CORRECTIONS	0.00 FEET
STATE LENGTH	0.645 MILES
FOR INFORMATION ONLY ESTIMATED DISTURBED ACRES	0 ACRES

MISSOURI HIGHWAYS AND TRANSPORTATION COMMISSION


105 WEST CAPITOL
JEFFERSON CITY, MO 65102
1-888-ASK-MODOT (1-888-275-6636)

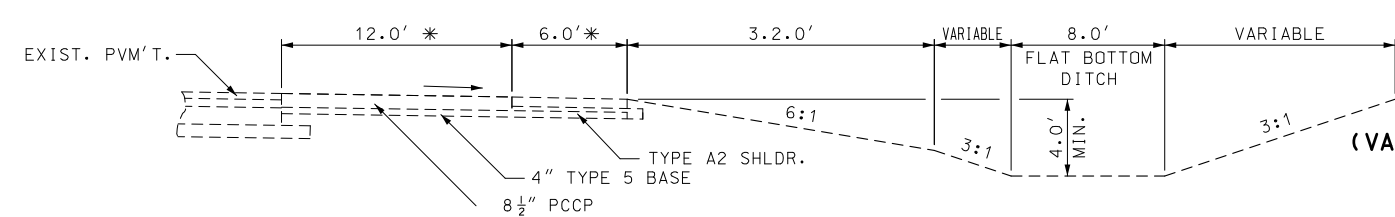


EXISTING TYPICAL -
RAMP LANES WITHOUT CURB
CAR PARKING

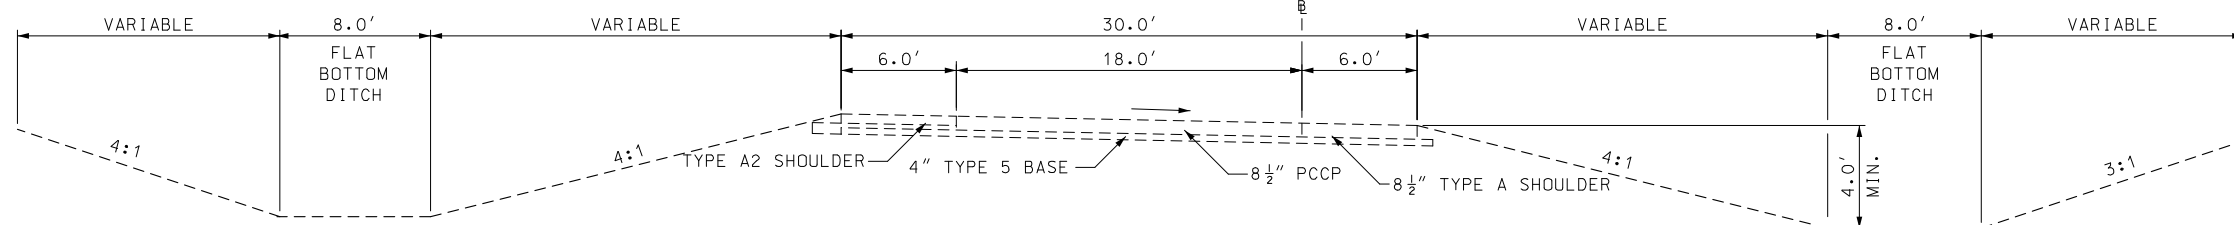


EXISTING TYPICAL -
RAMP LANE WITH CURB TO CAR & TRUCK PARKING
CAR PARKING

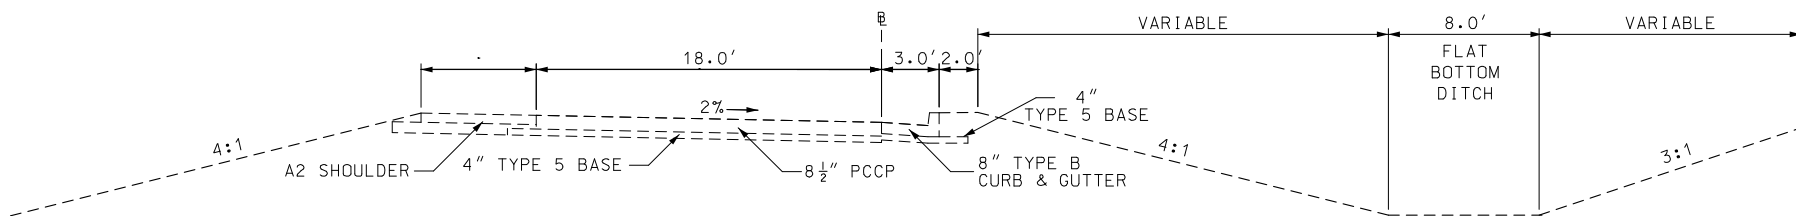


EXISTING TYPICAL -
RAMP LANE WITH CURB TO CAR PARKING
CAR PARKING

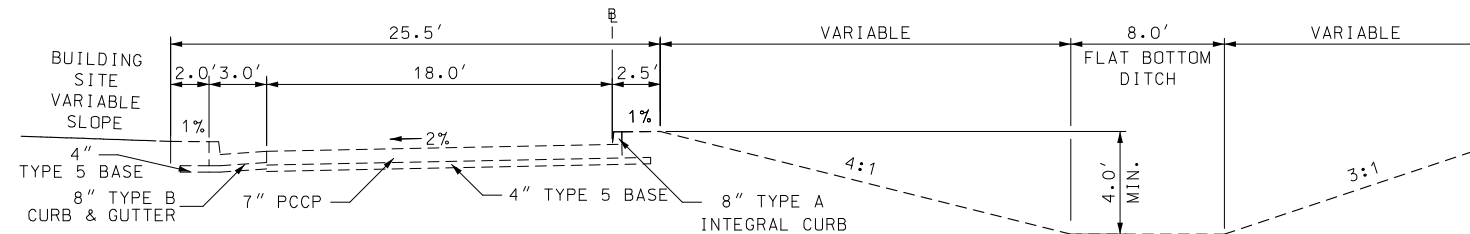

EXISTING TYPICAL - CAR PARKING LANES
TRUCK PARKING

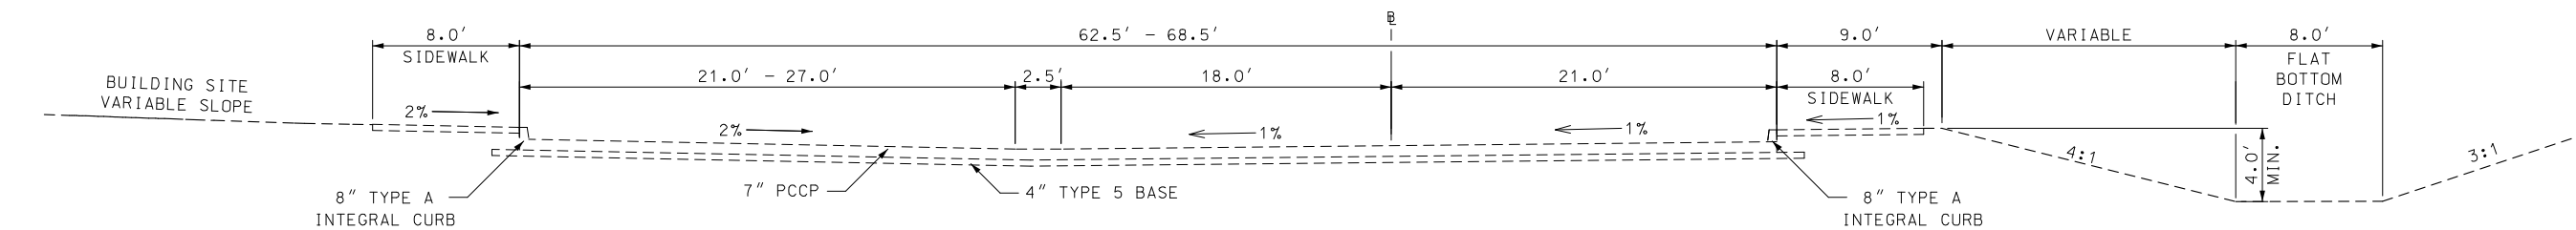


EXISTING TYPICAL - TRUCK PARKING LANES
TRUCK PARKING

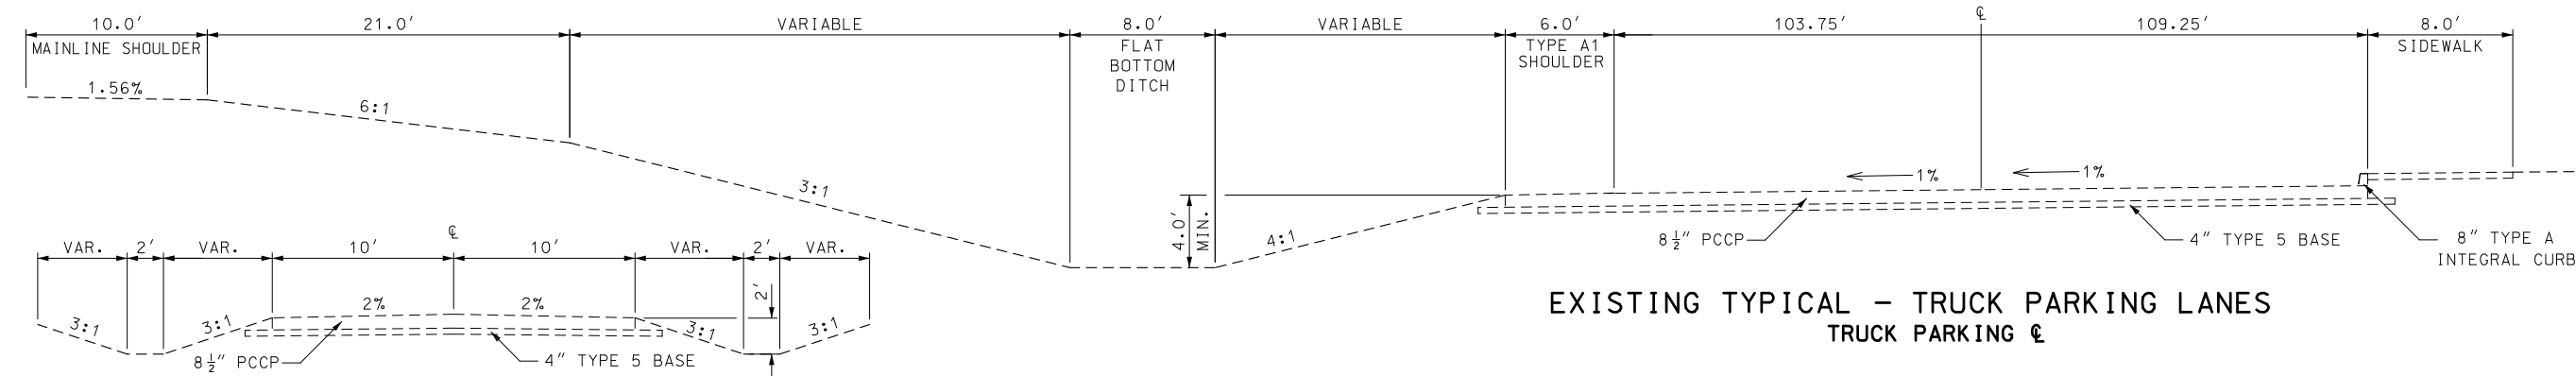

EXISTING TYPICAL
MAINTENANCE FACILITY DRIVEWAY

TYPICAL SECTION SHEET
SHEET 1 OF 2

NOT TO SCALE

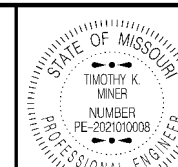

DATE PREPARED
6/8/2026

ROUTE
1-35

STATE
MO

DISTRICT
NW

SHEET NO.
2

COUNTY
HARRISON

JOB NO.
JNWM0130

CONTRACT ID.

PROJECT NO.

BRIDGE NO.


DESCRIPTION	DATE

MISSOURI HIGHWAYS AND TRANSPORTATION
COMMISSION




105 WEST CAPITOL
JEFFERSON CITY, MO 65102
1-888-ASK-MODOT (1-888-275-6636)


PAVEMENT REPAIR

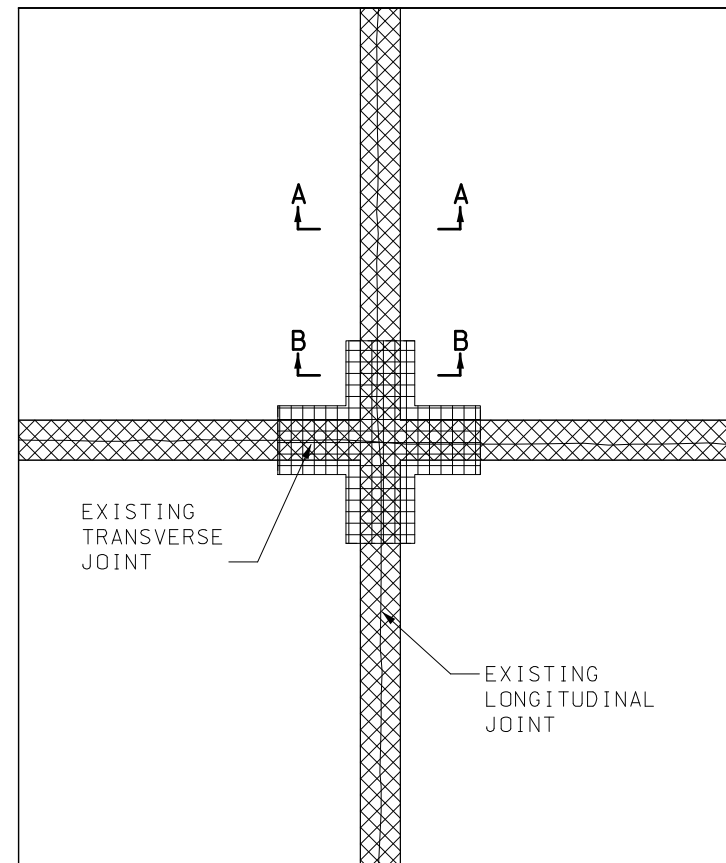


PLAN VIEW
FULL CROSSHAIR-SHAPED
REPAIR AREA

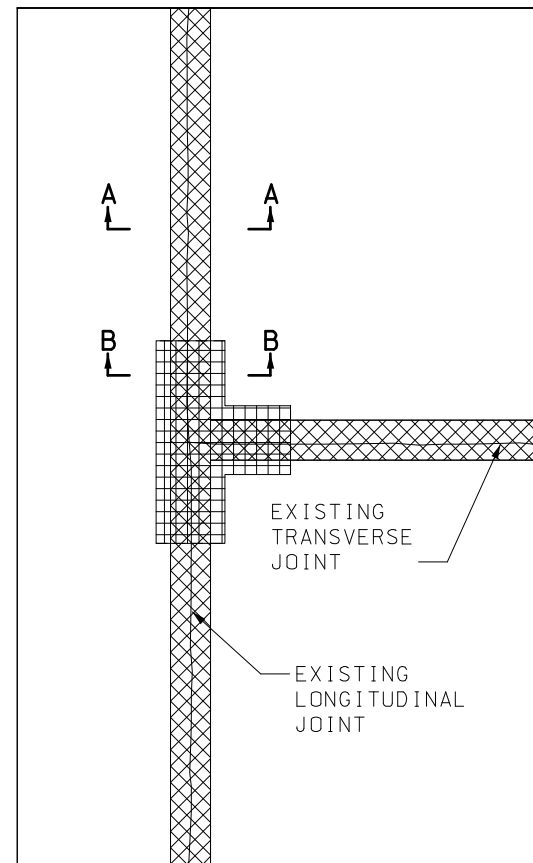

PLAN VIEW
HALF CROSSHAIR-SHAPED
REPAIR AREA

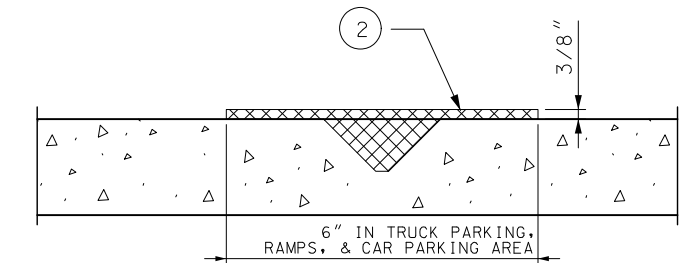

JOINT TREATMENT WITH APPLIED MASTIC
(SECTION A-A)

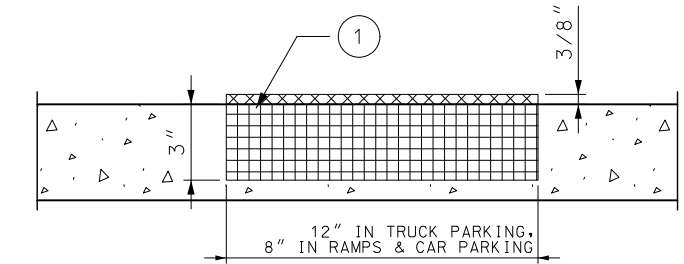

PARTIAL DEPTH CONCRETE REPAIR
(SECTION B-B)


-  JOINT MASTIC USING HOT APPLIED POLYMER MODIFIED REPAIR MATERIAL WITH SURFACE AGGERGATE

 PARTIAL DEPTH CONCRETE PAVEMENT REPAIR USING FLEXIBLE, HOT POLYMER MODIFIED REPAIR MATERIAL

 - ① REMOVE ALL CONCRETE, TO LIMITS SHOWN, TO MAX. OF $\frac{1}{2}$ THE PAVEMENT DEPTH OR TOP OF DOWELS BY MILLING.
 - ② EXPOSED SURFACE SHALL BE CLEANED AS SPECIFIED IN THE JOB SPECIAL PROVISION.

NOT TO SCALE

TYPICAL SECTION SHEET
SHEET 2 OF 2

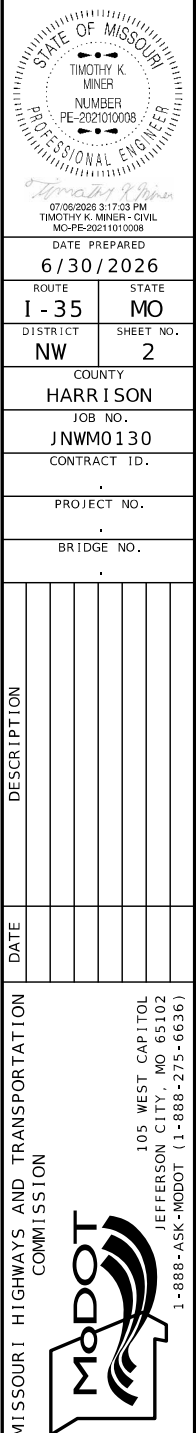

PAVEMENT MARKING							
LOCATION	4 IN. WHITE CLASS 2 PAVEMENT MARKING PAINT (18-MIL, TYPE L BEADS)	4 IN. YELLOW CLASS 2 PAVEMENT MARKING PAINT (18-MIL, TYPE L BEADS)	SOLID	DOTTED	12 IN. WHITE CLASS 2 PAVEMENT MARKING PAINT (18-MIL, TYPE L BEADS)	PREFORMED THERMOPLASTIC PAVEMENT MARKING, 24 IN. WHITE	ADA SYMBOL
			6 IN. WHITE CLASS 2 PAVEMENT MARKING PAINT (18-MIL, TYPE L BEADS)	6 IN. WHITE CLASS 2 PAVEMENT MARKING PAINT (18-MIL, TYPE L BEADS)			
	L.F.	L.F.	L.F.	L.F.	L.F.	L.F.	EACH
AUXILIARY LANE (OFF RAMP)	--	--	524.2	340.5	519.7	--	--
AUXILIARY LANE (ON RAMP)	--	--	625.7	431.7	525.4	--	--
INTERIOR LINE (OFF RAMP/TRUCK PARKING)	--	1622.9	--	--	--	--	--
EXTERIOR LINE (OFF RAMP/ON RAMP)	1575.2	--	--	--	--	--	--
LARGE ISLAND	646.8	598.8	--	--	--	--	--
TRUCK PARKING STALLS	3315.0	--	--	--	--	--	--
CAR PARKING STALLS	1026.2	--	--	--	--	--	--
CROSSWALK	--	--	--	--	--	60.0	--
HANDICAP CAR PARKING	--	--	1257.9	--	--	--	4
HANDICAP TRUCK PARKING	--	--	989.1	--	--	--	3
TOTALS	6563.2	2221.8	3397.0	772.2	1045.2	60.0	7
PAY TOTALS	6564	2222	4169		1046	60	7

MASTIC REPAIRS							
TOTAL LENGTH	LOCATION DESCRIPTION	WIDTH	DEPTH	CROSS SECTIONAL AREA	JOINT MASTIC USING HOT APPLIED POLYMER MODIFIED REPAIR MATERIAL	SURFACE AGGREGATE FOR JOINT MASTIC	PARTIAL DEPTH CONCRETE PAVEMENT REPAIR USING HOT APPLIED POLYMER MODIFIED REPAIR MATERIAL
L.F.		IN.	IN.	SQ.FT.	LBS.	LBS.	LBS.
OFF RAMP							
2,206.84	LATTITUDE & LONGITUDINAL JOINTS	6	--	0.02	5,333.20	2,206.84	--
604.00	CROSSHAIRS	8	3	0.17	--	--	9,563.33
CAR PARKING							
1,070.26	LATTITUDE & LONGITUDINAL JOINTS	6	--	0.02	2,586.46	1,070.26	--
257.84	CROSSHAIRS	8	3	0.17	--	--	4,082.47
ON RAMP							
2,724.56	LATTITUDE & LONGITUDINAL JOINTS	6	--	0.02	6,584.35	2,724.56	--
661.33	CROSSHAIRS	8	3	0.17	--	--	10,471.09
TRUCK PARKING							
10,785.39	LATTITUDE & LONGITUDINAL JOINTS	6	--	0.02	26,064.69	10,785.39	--
4,095.27	CROSSHAIRS	12	3	0.25	--	--	97,262.66
SUB TOTAL					40,568.71	16,787.05	121,379.55
PAY TOTAL					40,569.00	16,787.00	121,380.00

FACTORS USED IN CALCULATIONS
POLYMER MODIFIED ASPHALT PAVEMENT REPAIR MASTIC = 4-4.83 LBS/SF (116 LBS/CF)
SURFACING AGGREGATE = 2 LBS/SF
HOT POLYMER MODIFIED REPAIR MATERIAL = 95 LBS/CF

MOBILIZATION
LUMP SUM
1

STATE OF MISSOURI

TIMOTHY K. MINER

NUMBER
PE-2021010008

PROFESSIONAL ENGINEER

07/08/2026 10:29:31 AM

TIMOTHY K. MINER - CIVIL

MO-PE-2021010008

DATE PREPARED
7/7/2026

ROUTE
1 - 35

STATE
MO

DISTRICT
NW

SHEET NO.
3

COUNTY
HARRISON

JOB NO.
JNWM0130

CONTRACT ID.
.

PROJECT NO.
.

BRIDGE NO.
.

DESCRIPTION


DATE

MISSOURI HIGHWAYS AND TRANSPORTATION COMMISSION


MoDOT

105 WEST CAPITOL
JEFFERSON CITY, MO 65102
1-888-ASK-MODOT (1-888-275-6636)

SIGN	SIZE	AREA	QTY	TOTAL AREA	QTY	TOTAL RELOC	RELOC	SIGN	DESCRIPTION	SIGN	SIZE	AREA	QTY	TOTAL	RELOC	RELOC	SIGN	DESCRIPTION	ITEM	TOTAL	EFFECTIVE: 07-01-2025
IN.	SQ. FT.	EACH	SQ. FT.	EACH	SQ. FT.	NO.	DESCRIPTION	IN.	SQ. FT.	EACH	SQ. FT.	EACH	SQ. FT.	NO.	DESCRIPTION	NUMBER	QTY	DESCRIPTION	NUMBER	QTY	DESCRIPTION
WARNING SIGNS									GUIDE SIGNS									6122008		IMPACT ATTENUATOR 40 MPH (SAND BARRELS)	
WO1-1L	48X48	16.00					TURN (SYMBOL LEFT)	E05-1	36X48	12.00					GORE EXIT	6122009		IMPACT ATTENUATOR 45 MPH (SAND BARRELS)			
WO1-1R	48X48	16.00					TURN (SYMBOL RIGHT)	E05-2	48X36	12.00					EXIT OPEN	6122010		IMPACT ATTENUATOR 50 MPH (SAND BARRELS)			
WO1-2L	48X48	16.00					CURVE (SYMBOL LEFT)	E05-2a	48X36	12.00					EXIT CLOSED	6122012		IMPACT ATTENUATOR 55 MPH (SAND BARRELS)			
WO1-2R	48X48	16.00					CURVE (SYMBOL RIGHT)	GO20-1	60X24	10.00	2	20.00		1	ROAD WORK NEXT XX MILES	6122014		IMPACT ATTENUATOR 60 MPH (SAND BARRELS)			
WO1-3L	48X48	16.00					REVERSE TURN (SYMBOL LEFT)	GO20-2	48X24	8.00	2	16.00		26	END ROAD WORK	6122017		IMPACT ATTENUATOR 65 MPH (SAND BARRELS)			
WO1-3R	48X48	16.00					REVERSE TURN (SYMBOL RIGHT)	GO20-4	36X18	4.50					PILOT CAR FOLLOW ME	6122019		IMPACT ATTENUATOR 70 MPH (SAND BARRELS)			
WO1-4L	48X48	16.00					REVERSE CURVE (SYMBOL LEFT)	GO20-4a	42X30	8.75					PILOT CAR IN USE WAIT & FOLLOW	6122020		REPLACEMENT SAND BARREL			
WO1-4R	48X48	16.00					REVERSE CURVE (SYMBOL RIGHT)	GO20-4a	18X12	1.50					PILOT CAR IN USE WAIT & FOLLOW	6122030		IMPACT ATTENUATOR (RELOCATION)			
WO1-4bL	48X48	16.00					DOUBLE ARROW REVERSE CURVE (SYMBOL LEFT)	GO20-5aP	36X24	6.00	2	12.00		54	WORK ZONE (PLAQUE)	6122040		WORK ZONE CRASH CUSHION (NARROW)			
WO1-4bR	48X48	16.00					DOUBLE ARROW REVERSE CURVE (SYMBOL RIGHT)	MO4-8a	24X18	3.00					END DETOUR	6122041		WORK ZONE CRASH CUSHION (RELOCATION)			
WO1-4cL	48X48	16.00					TRIPLE ARROW REVERSE CURVE (SYMBOL LEFT)	MO4-9L	48X36	12.00					DETOUR (LEFT)	6123001		TRUCK MOUNTED ATTENUATOR (TMA)			
WO1-4cR	48X48	16.00					TRIPLE ARROW REVERSE CURVE (SYMBOL RIGHT)	MO4-9R	48X36	12.00					DETOUR (RIGHT)	6161012		BUOYS (BOATS KEEP OUT)			
WO1-6	60X30	12.50					HORIZONTAL ARROW (SYMBOL)	MO4-9P	48X12	4.00					STREET NAME (PLAQUE)	6161013		BUOYS (NO WAKE)			
WO1-6a	72X36	18.00					HORIZ. ARROW (SYMBOL ON PERMANENT BARRICADE)	MO4-10L	48X18	6.00					DETOUR ARROW (LEFT)	6161014		SPECIAL SIGN ASSEMBLY (BOATS KEEP OUT)			
WO1-7	60X30	12.50					DOUBLE HEAD HORIZONTAL ARROW (SYMBOL)	MO4-10R	48X18	6.00					DETOUR ARROW (RIGHT)	6161020		CHANNELIZER (DRUM-LIKE)			
WO1-7a	72X36	18.00					DOUBLE HEAD HORIZ. ARROW (SYMBOL ON PERM. BARR.)	REGULATORY SIGNS									6161022		CHANNELIZER (CONE)		
WO1-8	18X24	3.00					CHEVRON (SYMBOL)	R1-1	48X48	13.25					STOP	6161025	50	CHANNELIZER (TRIM-LINE)			
WO1-8a	30X36	7.50					CHEVRON (SYMBOL FOR DIVIDED HIGHWAYS)	R1-2	48TRI.	6.93					YIELD	6161026		CHANNELIZER (VERTICAL PANEL)			
WO3-1	48X48	16.00					STOP AHEAD (SYMBOL)	R1-2a	36X36	9.00					TO ONCOMING TRAFFIC (PLAQUE)	6161030	3	TYPE 3 MOVEABLE BARRICADE			
WO3-2	48X48	16.00					YIELD AHEAD (SYMBOL)	R1-3P	30X12	2.50					ALL WAY (PLAQUE)	6161033		DIRECTION INDICATOR BARRICADE			
WO3-3	48X48	16.00					SIGNAL AHEAD (SYMBOL)	R2-1	36X48	12.00	4	48.00		4, 25	SPEED LIMIT XX	6161040	1	FLASHING ARROW PANEL			
WO3-4	48X48	16.00					BE PREPARED TO STOP	R3-1	48X48	16.00					NO RIGHT TURN (SYMBOL)	6161047		TYPE 3 OBJECT MARKER			
WO3-5	48X48	16.00					SPEED LIMIT AHEAD	R3-2	48X48	16.00					NO LEFT TURN (SYMBOL)	6161055		SEQUENTIAL FLASHING WARNING LIGHT			
WO4-1L	48X48	16.00					MERGE (SYMBOL FROM LEFT)	R3-3	36X36	9.00					NO TURNS	6161070		TUBULAR MARKER			
WO4-2R	48X48	16.00	2	32.00		60	RIGHT LANE ENDS	R3-4	48X48	16.00					NO U-TURN (SYMBOL)	6161095		RADAR SPEED ADVISORY SYSTEM			
WO4-1aL	48X48	16.00					MERGE (LEFT)	R3-7L	30X30	6.25					LEFT LANE MUST TURN LEFT			CHANGEABLE MESSAGE SIGN, COMMISSION FURNISHED/RETAINED			
WO4-1aR	48X48	16.00					MERGE (RIGHT)	R3-7R	30X30	6.25					RIGHT LANE MUST TURN RIGHT	6161096		CHANGEABLE MESSAGE SIGN WITHOUT COMM. INTERFACE, CONTRACTOR FURNISHED/RETAINED			
WO5-1	48X48	16.00					ROAD/BRIDGE/RAMP NARROWS	R4-1	36X48	12.00					DO NOT PASS	6161098A	2*	CHANGEABLE MESSAGE SIGN WITH COMM. INTERFACE, CONTRACTOR FURNISHED/RETAINED			
WO5-3	48X48	16.00					ONE LANE BRIDGE	R4-2	36X48	12.00					PASS WITH CARE			CHANGEABLE MESSAGE SIGN WITH COMM. INTERFACE, CONTRACTOR FURNISHED/RETAINED			
WO5-5	48X48	16.00					NARROW LANES	R4-7a	36X48	12.00					KEEP RIGHT (HORIZONTAL ARROW)	6161099		TEMP. TRAFFIC BARRIER ANCHORED, CONTRACTOR FURNISHED/RETAINED			
WO6-1	48X48	16.00					DIVIDED HIGHWAY (SYMBOL)	R4-8a	36X48	12.00					KEEP LEFT (HORIZONTAL ARROW)	6162000A		WORK ZONE TRAFFIC SIGNAL SYSTEM			
WO6-2	48X48	16.00					DIVIDED HIGHWAY END (SYMBOL)	R5-1	30X30	6.25					DO NOT ENTER	6162002		TEMPORARY LONG-TERM RUMBLE STRIPS			
WO6-3	48X48	16.00					TWO WAY TRAFFIC (SYMBOL)	R5-1a	36X24	6.00					WRONG WAY			TEMPORARY TRAFFIC BARRIER, CONTRACTOR FURNISHED/RETAINED			
WO7-3a	30X24	5.00					NEXT XX MILES (PLAQUE)	R6-1L	54X18	6.75					ONE WAY ARROW (LEFT)	6173600D		TEMP. TRAFFIC BARRIER STIFFNESS TRANSITION CONTRACTOR FURNISHED/RETAINED			
WO8-1	48X48	16.00					BUMP	R6-1R	54X18	6.75					ONE WAY ARROW (RIGHT)			TEMP. TRAFFIC BARRIER HEIGHT TRANSITION, CONTRACTOR FURNISHED/RETAINED			
WO8-2	48X48	16.00					DIP	R6-2L	24X30	5.00					ONE WAY (LEFT)	6173700B		RELOCATING TEMP. TRAFFIC BARRIER			
WO8-3	48X48	16.00					PAVEMENT ENDS	R6-2R	24X30	5.00					ONE WAY (RIGHT)	6175010A		RELOCATING TEMP. TRAFFIC BARRIER ANCHORED			
WO8-4	48X48	16.00					SOFT SHOULDER	R9-9	24X12	2.00					ROAD CLOSED	6175013		RELOCATING TEMP. TRAFFIC BARRIER STIFFNESS			
WO8-5	48X48	16.00					SLIPPERY WHEN WET (SYMBOL)	R9-11L	24X18	3.00					ROAD CLOSED XX MILES AHEAD	6175020A		TEMPORARY RAISED PAVEMENT MARKER			
WO8-6	48X48	16.00					TRUCK CROSSING	R9-11R	24X18	3.00					LOCAL TRAFFIC ONLY	9029400		TEMPORARY TRAFFIC SIGNALS			
WO8-6c	48X48	16.00					TRUCK ENTRANCE	R10-6	24X36	6.00					ROAD CLOSED TO THRU TRAFFIC	9029401		TEMPORARY TRAFFIC SIGNALS AND LIGHTING			
WO8-7	36X36	9.00					LOOSE GRAVEL	R11-2	48X30	10.00	1	10.00		57	FINE SIGN						
WO8-7a	36X36	9.00					FRESH OIL / LOOSE GRAVEL	R11-3a	60X30	12.50					SPEEDING/PASSING (PLATE)						
WO8-9	48X48	16.00					LOW SHOULDER	R11-4	60X30	12.50											
WO8-11	48X48	16.00					UNEVEN LANES	CONST-3A	60X48	20.00											
WO8-12	48X48	16.00					NO CENTER LINE	CONST-3X	56X12	4.67											
WO8-15	48X48	16.00					GROOVED PAVEMENT	MISCELLANEOUS SIGNS													
WO8-15P	30X24	5.00					MOTORCYCLE (PLAQUE)	CONST-5	48X36	12.00					POINT OF PRESENCE						
WO8-17L	48X48	16.00					SHOULDER DROP-OFF (SYMBOL LEFT)	CONST-5-96	56X48	32.00					POINT OF PRESENCE (5-96)						
WO8-17R	48X48	16.00					SHOULDER DROP-OFF (SYMBOL RIGHT)	CONST-8	48X36	12.00	2	24.00		56	WORK ZONE NO PHONE ZONE						
WO8-17P	30X24	5.00					SHOULDER DROP-OFF (PLAQUE)	CONST-7-72	22X36	18.00					RATE OUR WORK ZONE (7-72)						
W10-1	42RND.	9.62					RAILROAD CROSSING	SPECIAL SIGNS													
WO12-1	24X24	4.00					DOUBLE DOWN ARROW (SYMBOL)														
WO12-2	48X48	16.00					LOW CLEARANCE (SYMBOL)														
WO12-2x	24X18	3.00					LOW CLEARANCE (PLAQUE)														
WO12-2a	84X24	14.00					OVERHEAD LOW CLEARANCE (FEET AND INCHES)														
WO12-4	120X60	50.00					LOW CLEARANCE XX FT XX IN XX MILES AHEAD														
WO12-5	120X60	50.00					WIDTH RESTRICTION XX FT XX IN XX MILES AHEAD														
WO13-1	30X30	6.25																			

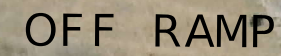


SCALE

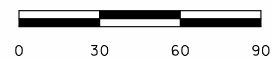

LEGEND

MASTIC REPAIRS ON
JOINTS USING HOT
APPLIED POLYMER
MODIFIED REPAIR
MATERIAL WITH SURFACE
AGGERGATE



PARTIAL DEPTH CONCRETE
PAVEMENT REPAIR
— USING FLEXIBLE, HOT
POLYMER MODIFIED
REPAIR MATERIAL

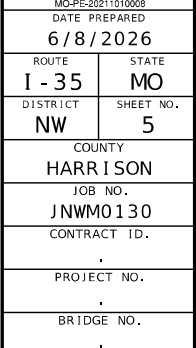[illegible]

MISSOURI HIGHWAYS AND TRANSPORTATION
COMMISSION

105 WEST CAPITOL
JEFFERSON CITY, MO 65102
1-888-ASK-MODOT (1-888-275-6636)

SPECIAL SHEET
SHEET 2 OF 2

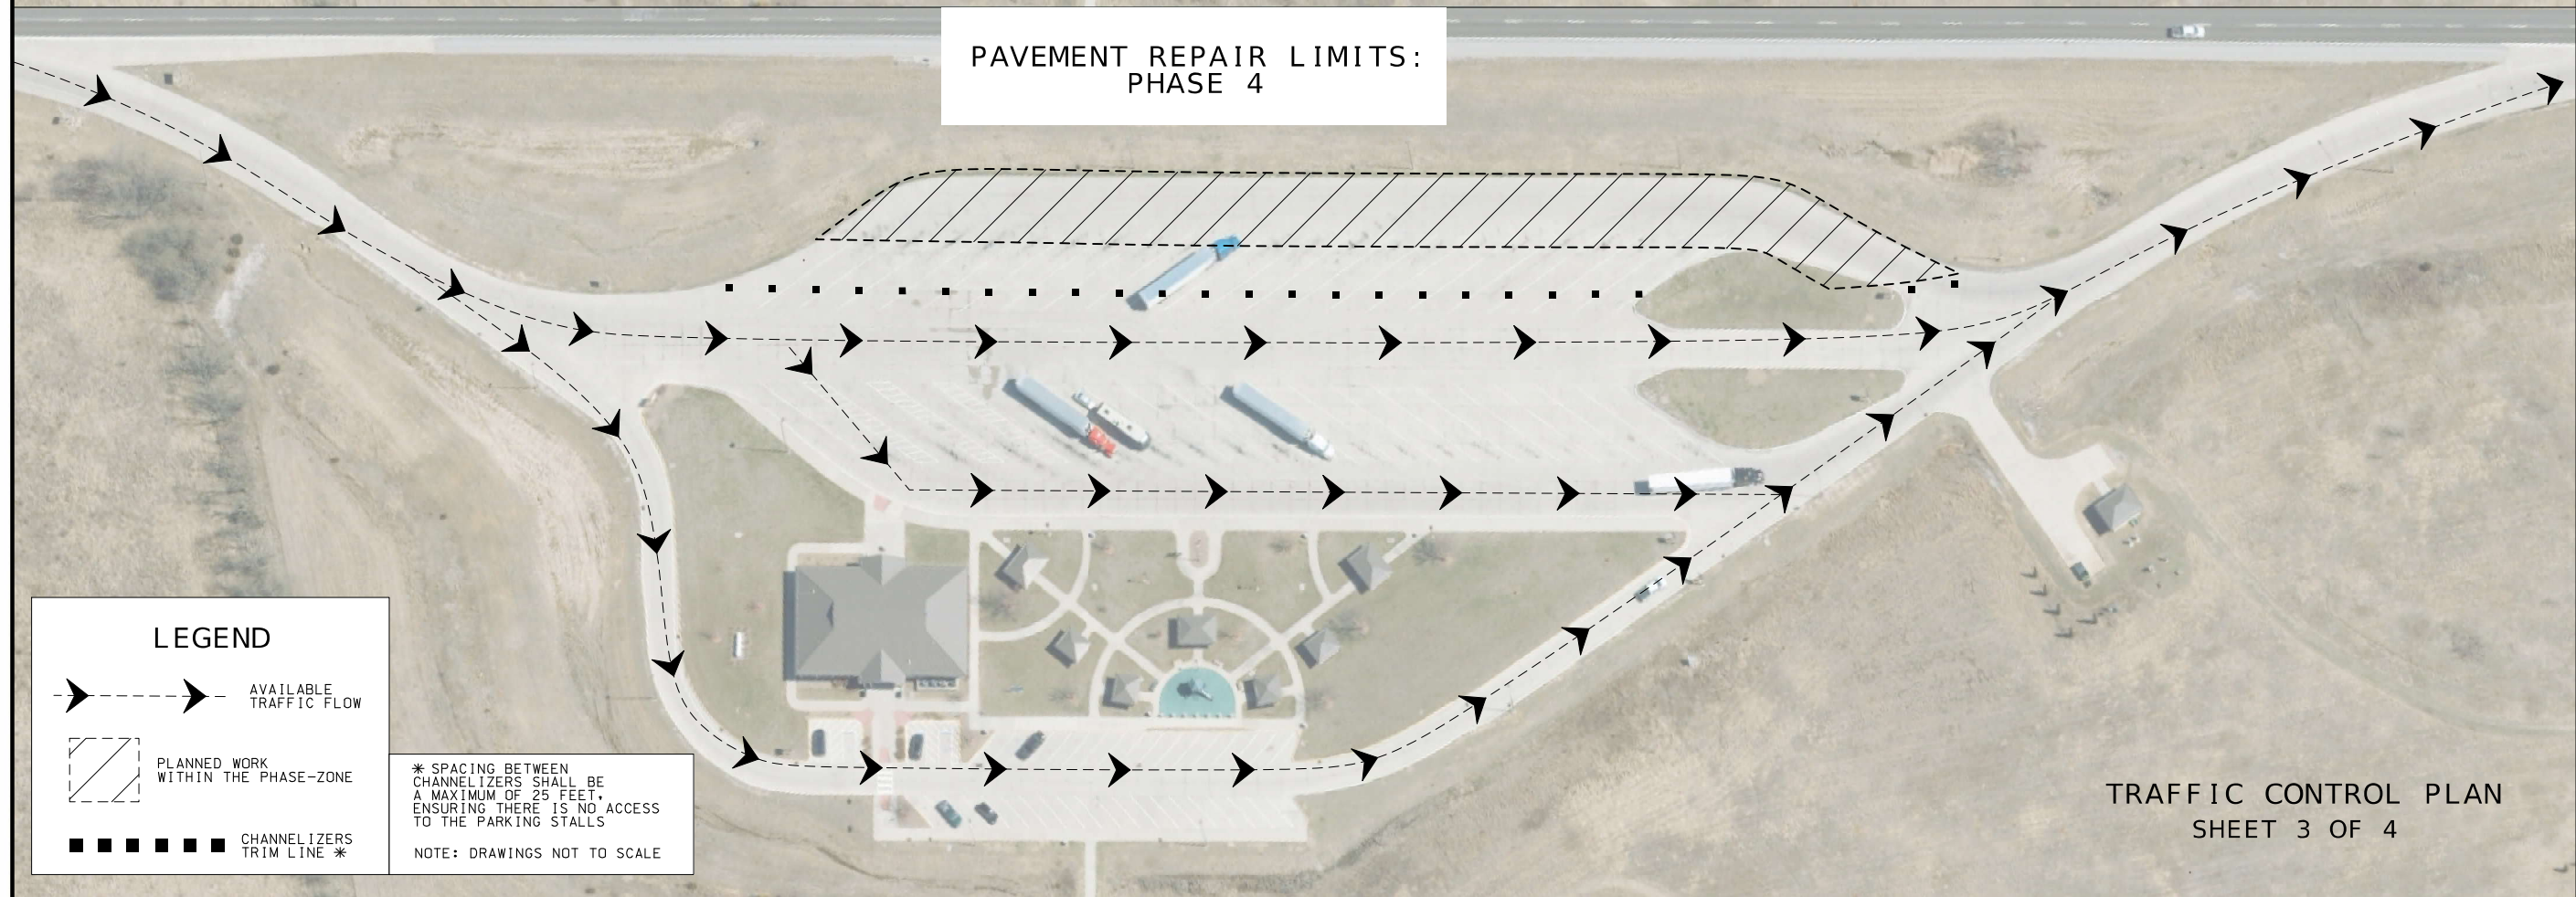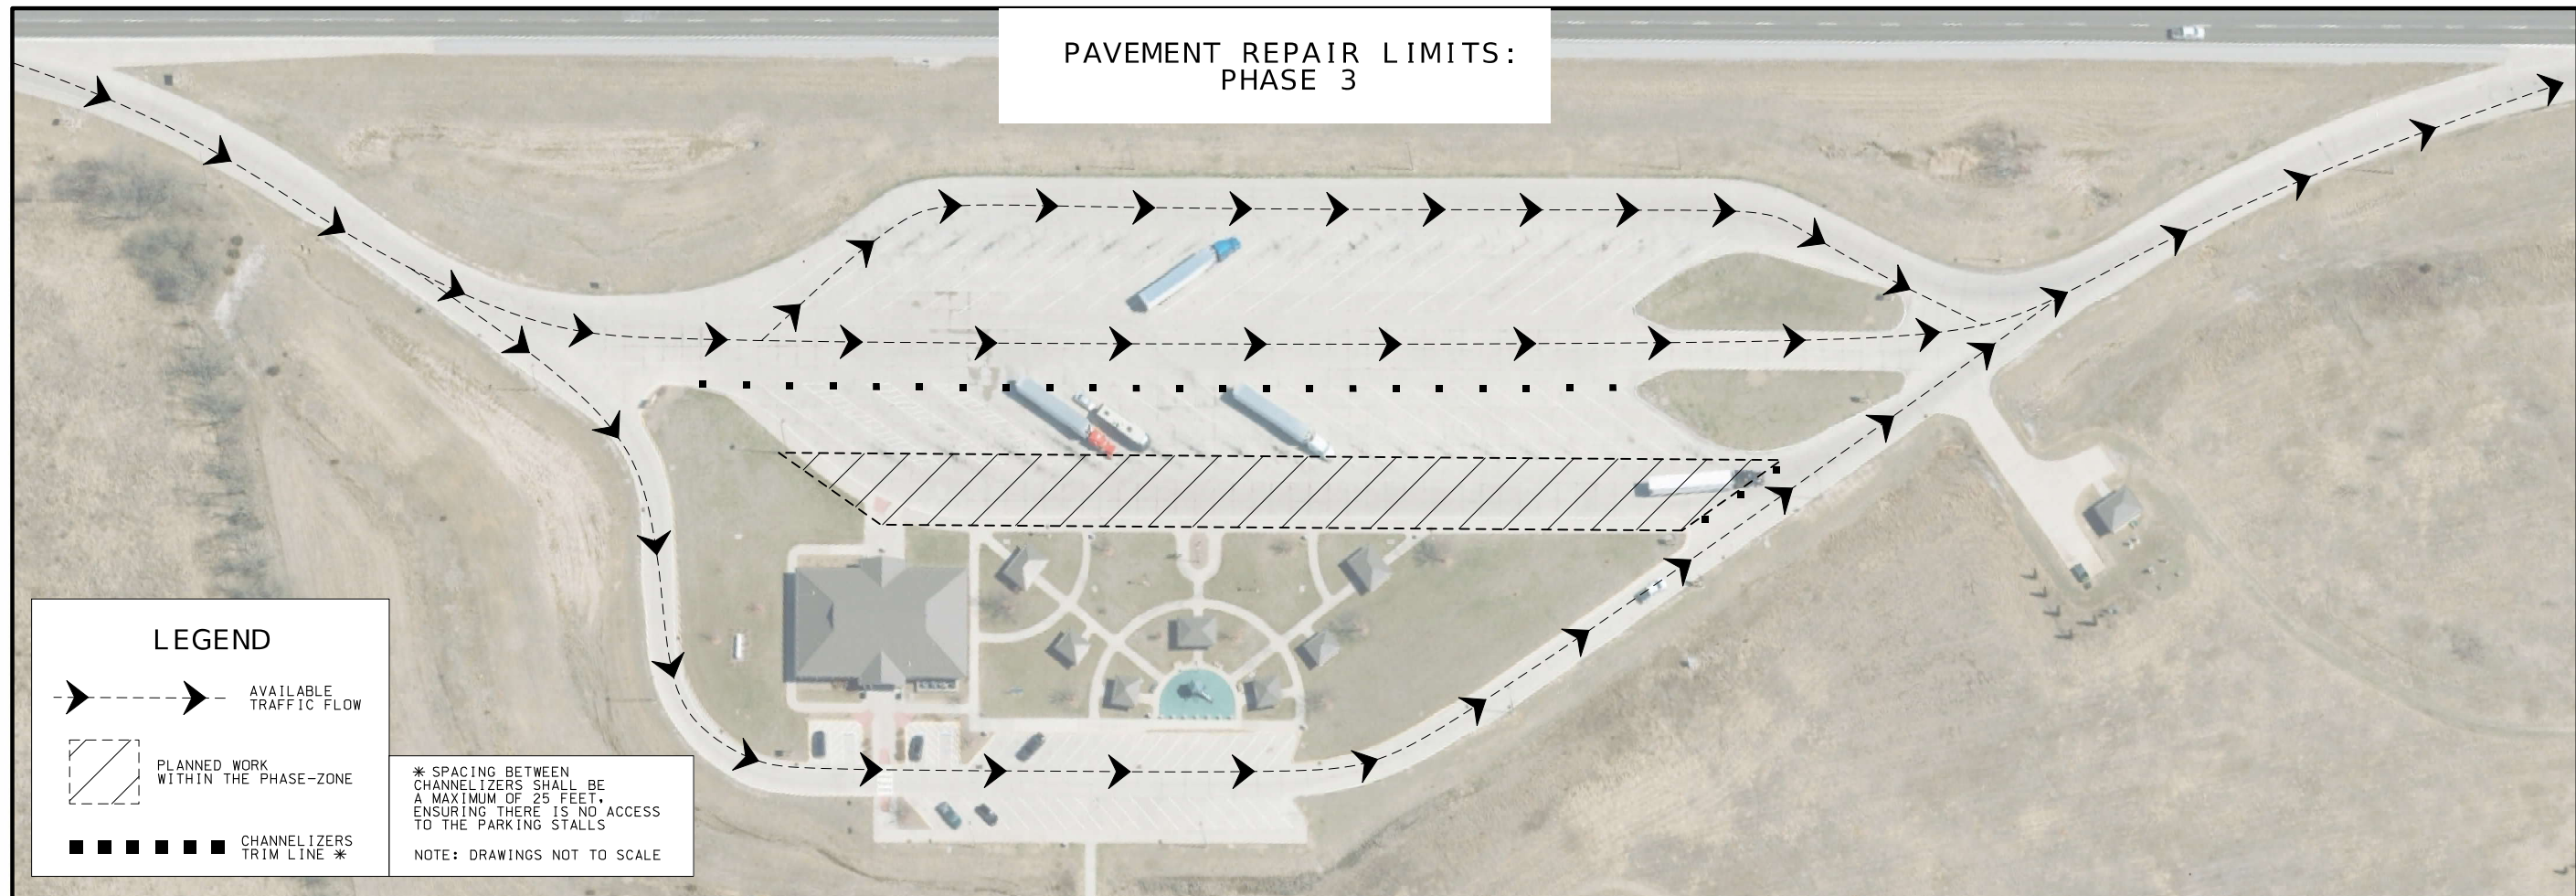[illegible]



TRUCK PARKING

4 IN. WHITE CLASS 2
PAVEMENT MARKING PAINT
(18-MIL, TYPE L BEADS)

4 IN. WHITE CLASS 2
PAVEMENT MARKING PAINT
(18-MIL, TYPE L BEADS)

4 IN. WHITE CLASS 2
PAVEMENT MARKING PAINT
(18-MIL, TYPE L BEADS)

4 IN. YELLOW CLASS 2
PAVEMENT MARKING PAINT
(18-MIL, TYPE L BEADS)

6 IN. WHITE CLASS 2
PAVEMENT MARKING PAINT
(25-MIL, TYPE L BEADS)

45° ANGLE
6' SPACING
8' X 85'

4 IN. YELLOW CLASS 2
PAVEMENT MARKING PAINT
(18-MIL, TYPE L BEADS)


4 IN. WHITE CLASS 2
PAVEMENT MARKING PAINT
(18-MIL, TYPE L BEADS)

4 IN. WHITE CLASS 2
PAVEMENT MARKING PAINT
(18-MIL, TYPE L BEADS)

4 IN. WHITE CLASS 2
PAVEMENT MARKING PAINT
(18-MIL, TYPE L BEADS)
9' X 29'



CAR PARKING

24 IN. PREFORMED
THERMOPLASTIC
PAVEMENT MARKING

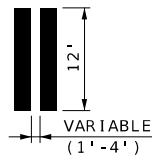

OFF RAMP

ON RAMP



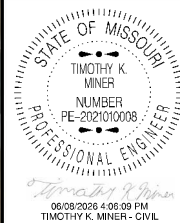
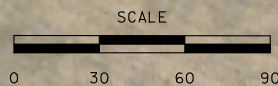


DATE PREPARED 6/8/2026	
ROUTE I - 35	STATE MO
DISTRICT NW	SHEET NO. 10
COUNTY HARRISON	
JOB NO. JNWM0130	
CONTRACT ID.	
PROJECT NO.	
BRIDGE NO.	

DATE	DESCRIPTION

MISSOURI HIGHWAYS AND TRANSPORTATION
COMMISSION

105 WEST CAPITOL
JEFFERSON CITY, MO 65102
1-888-ASK-MODOT (1-888-275-6636)

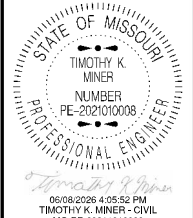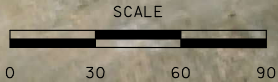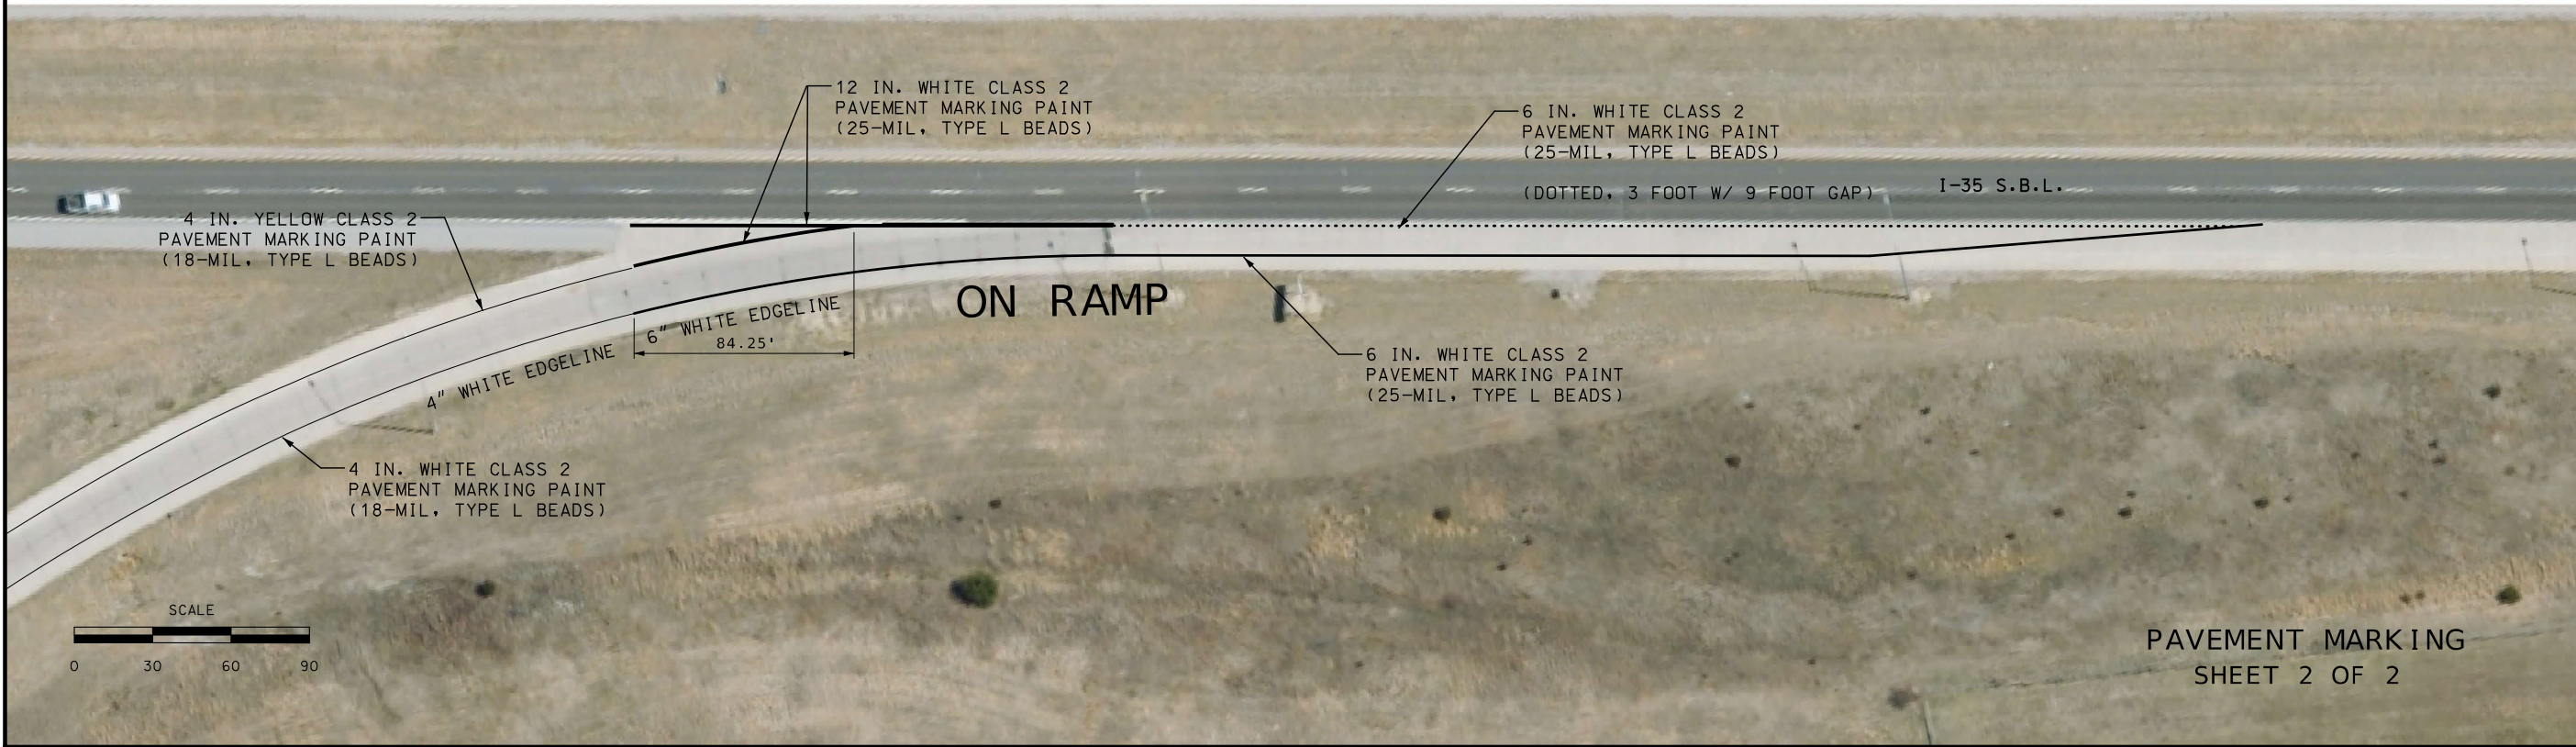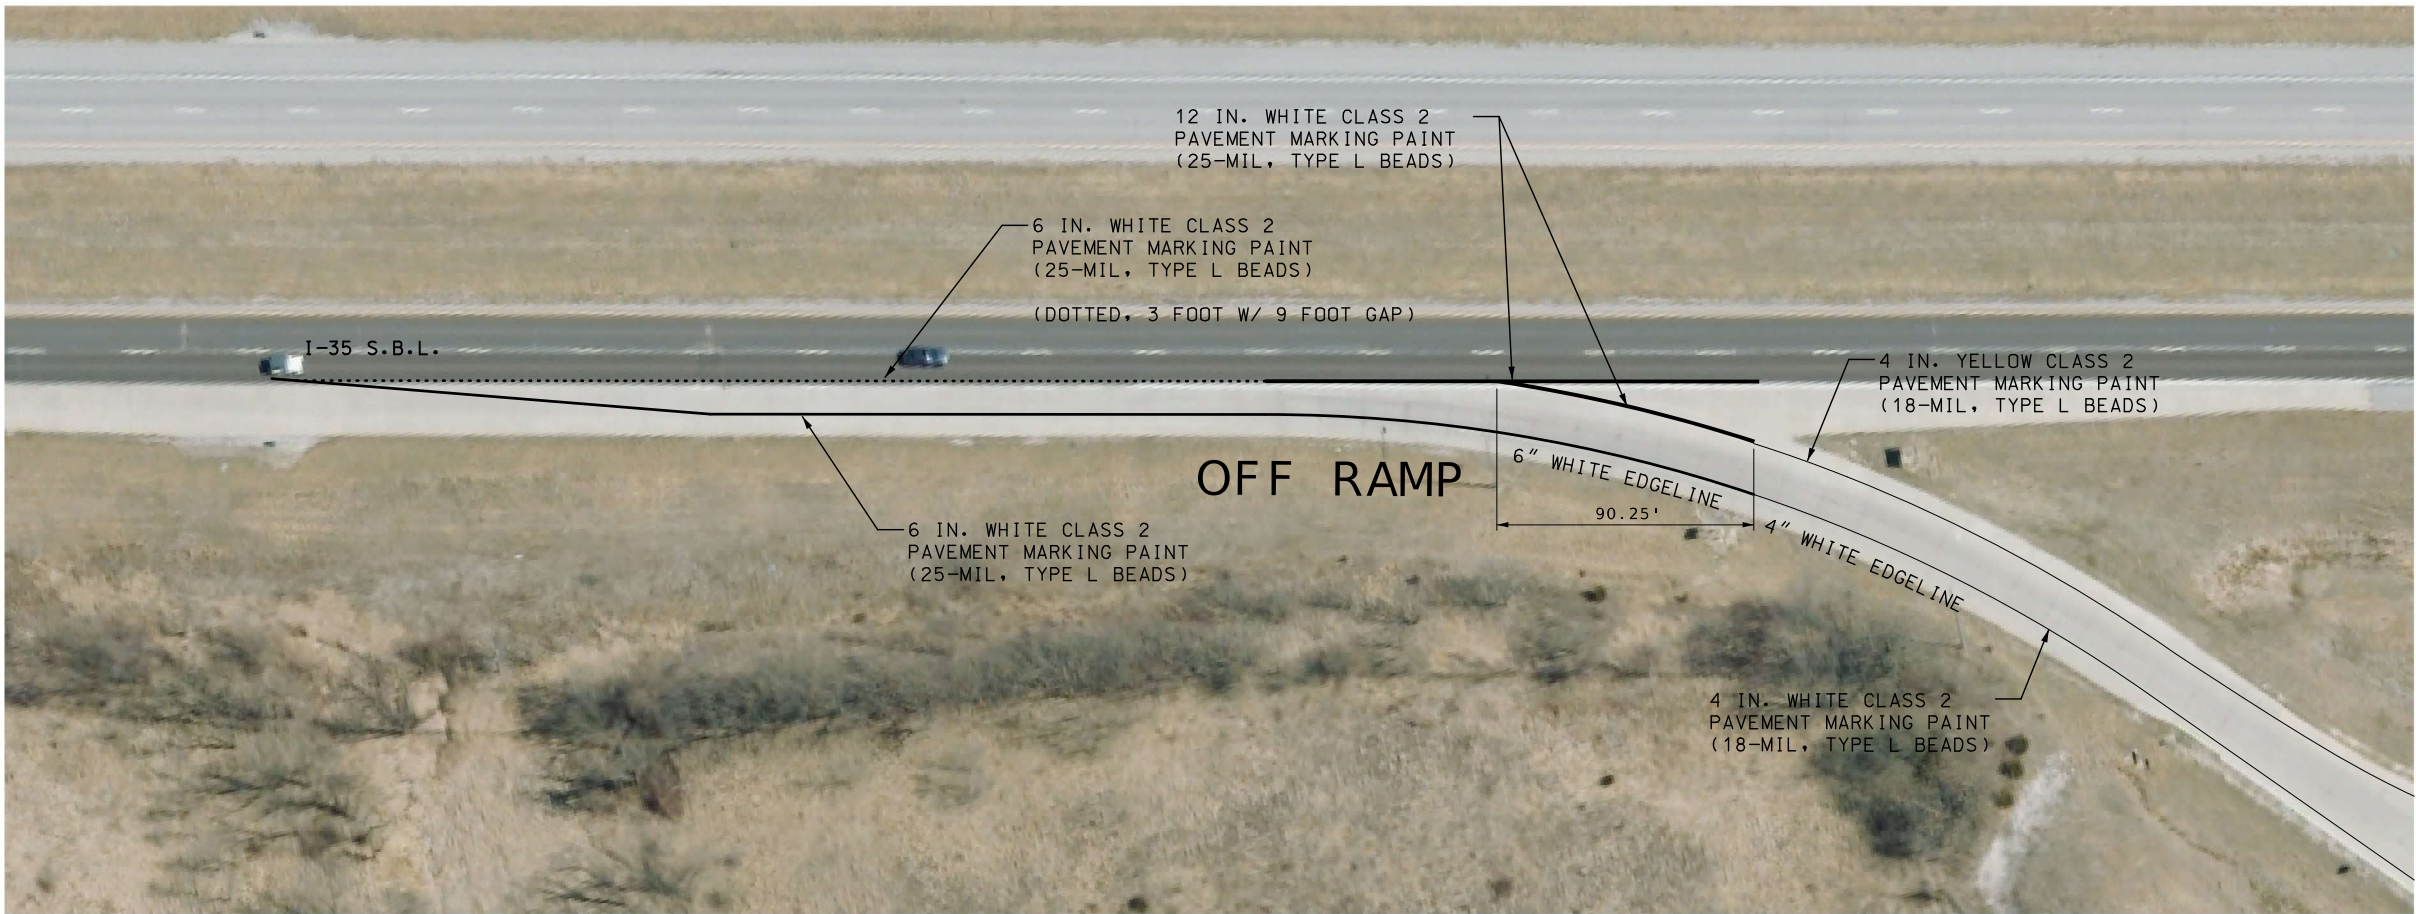

DATE PREPARED 6/8/2026	
ROUTE I-35	STATE MO
DISTRICT NW	SHEET NO. 11
COUNTY HARRISON	
JOB NO. JNWM0130	
CONTRACT ID.	
PROJECT NO.	
BRIDGE NO.	

DESCRIPTION	DATE

MISSOURI HIGHWAYS AND TRANSPORTATION
COMMISSION

105 WEST CAPITOL
JEFFERSON CITY, MO 65102
1-888-ASK-MODOT (1-888-275-6636)