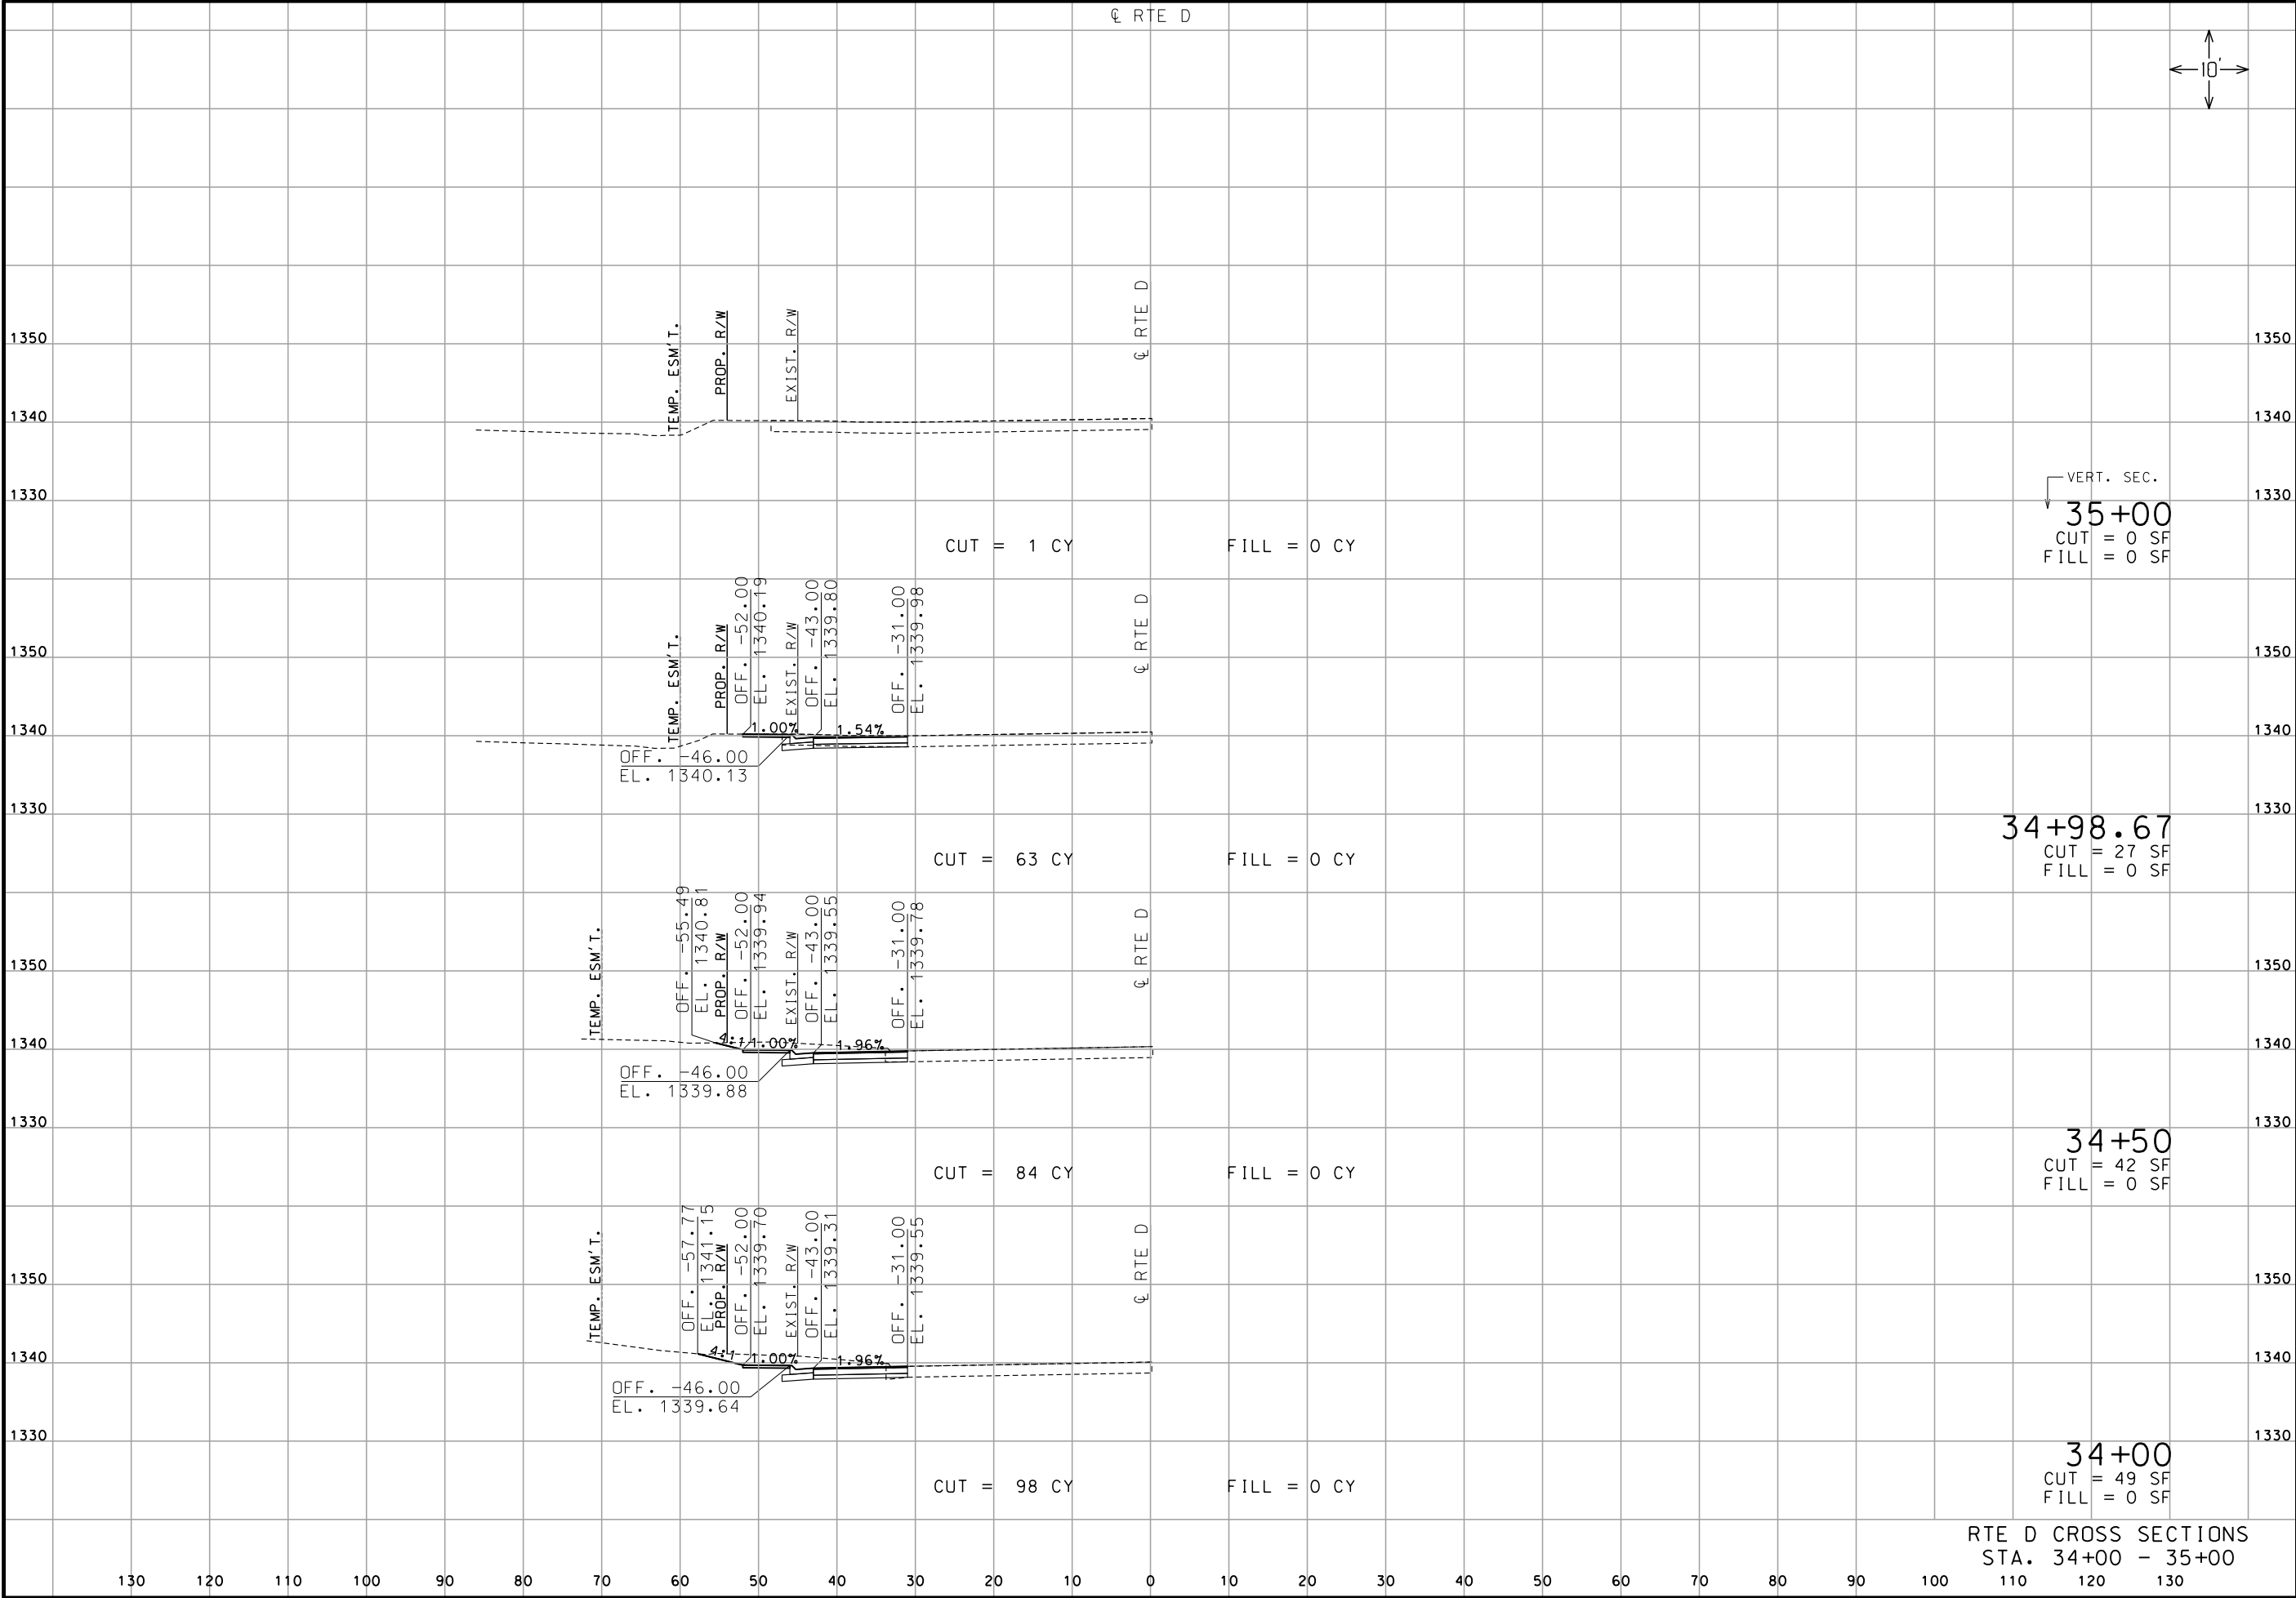


STATE OF MISSOURI

DONALD THOMAS SANKO

NUMBER PE-28475

PROFESSIONAL ENGINEER

THIS SHEET HAS BEEN SIGNED, SEALED AND DATED ELECTRONICALLY.

DATE PREPARED
10/13/2025

ROUTE
D

DISTRICT
SW

STATE
MO

SHEET NO.
2

COUNTY
GREENE

JOB NO.
J8S3133

CONTRACT ID.

PROJECT NO.

BRIDGE NO.

DATE	DESCRIPTION

MISSOURI HIGHWAYS AND TRANSPORTATION COMMISSION

105 WEST CAPITAL
JEFFERSON CITY, MO 65102
1-888-ASK-MODOT (1-888-275-6636)

GARVER, LLC.
7509 NW TIFFANY SPRINGS
PARKWAY, SUITE 200
KANSAS CITY, MO 64153
PHONE: (816) 298-6465
CERTIFICATE OF AUTHORITY
NO. 2008013090

RTE D CROSS SECTIONS
STA. 34+00 - 35+00

CUT = 98 CY
FILL = 0 CY


CUT = 49 SF
FILL = 0 SF


CUT = 42 SF
FILL = 0 SF

CUT = 27 SF
FILL = 0 SF

CUT = 1 CY
FILL = 0 CY

CUT = 0 SF
FILL = 0 SF

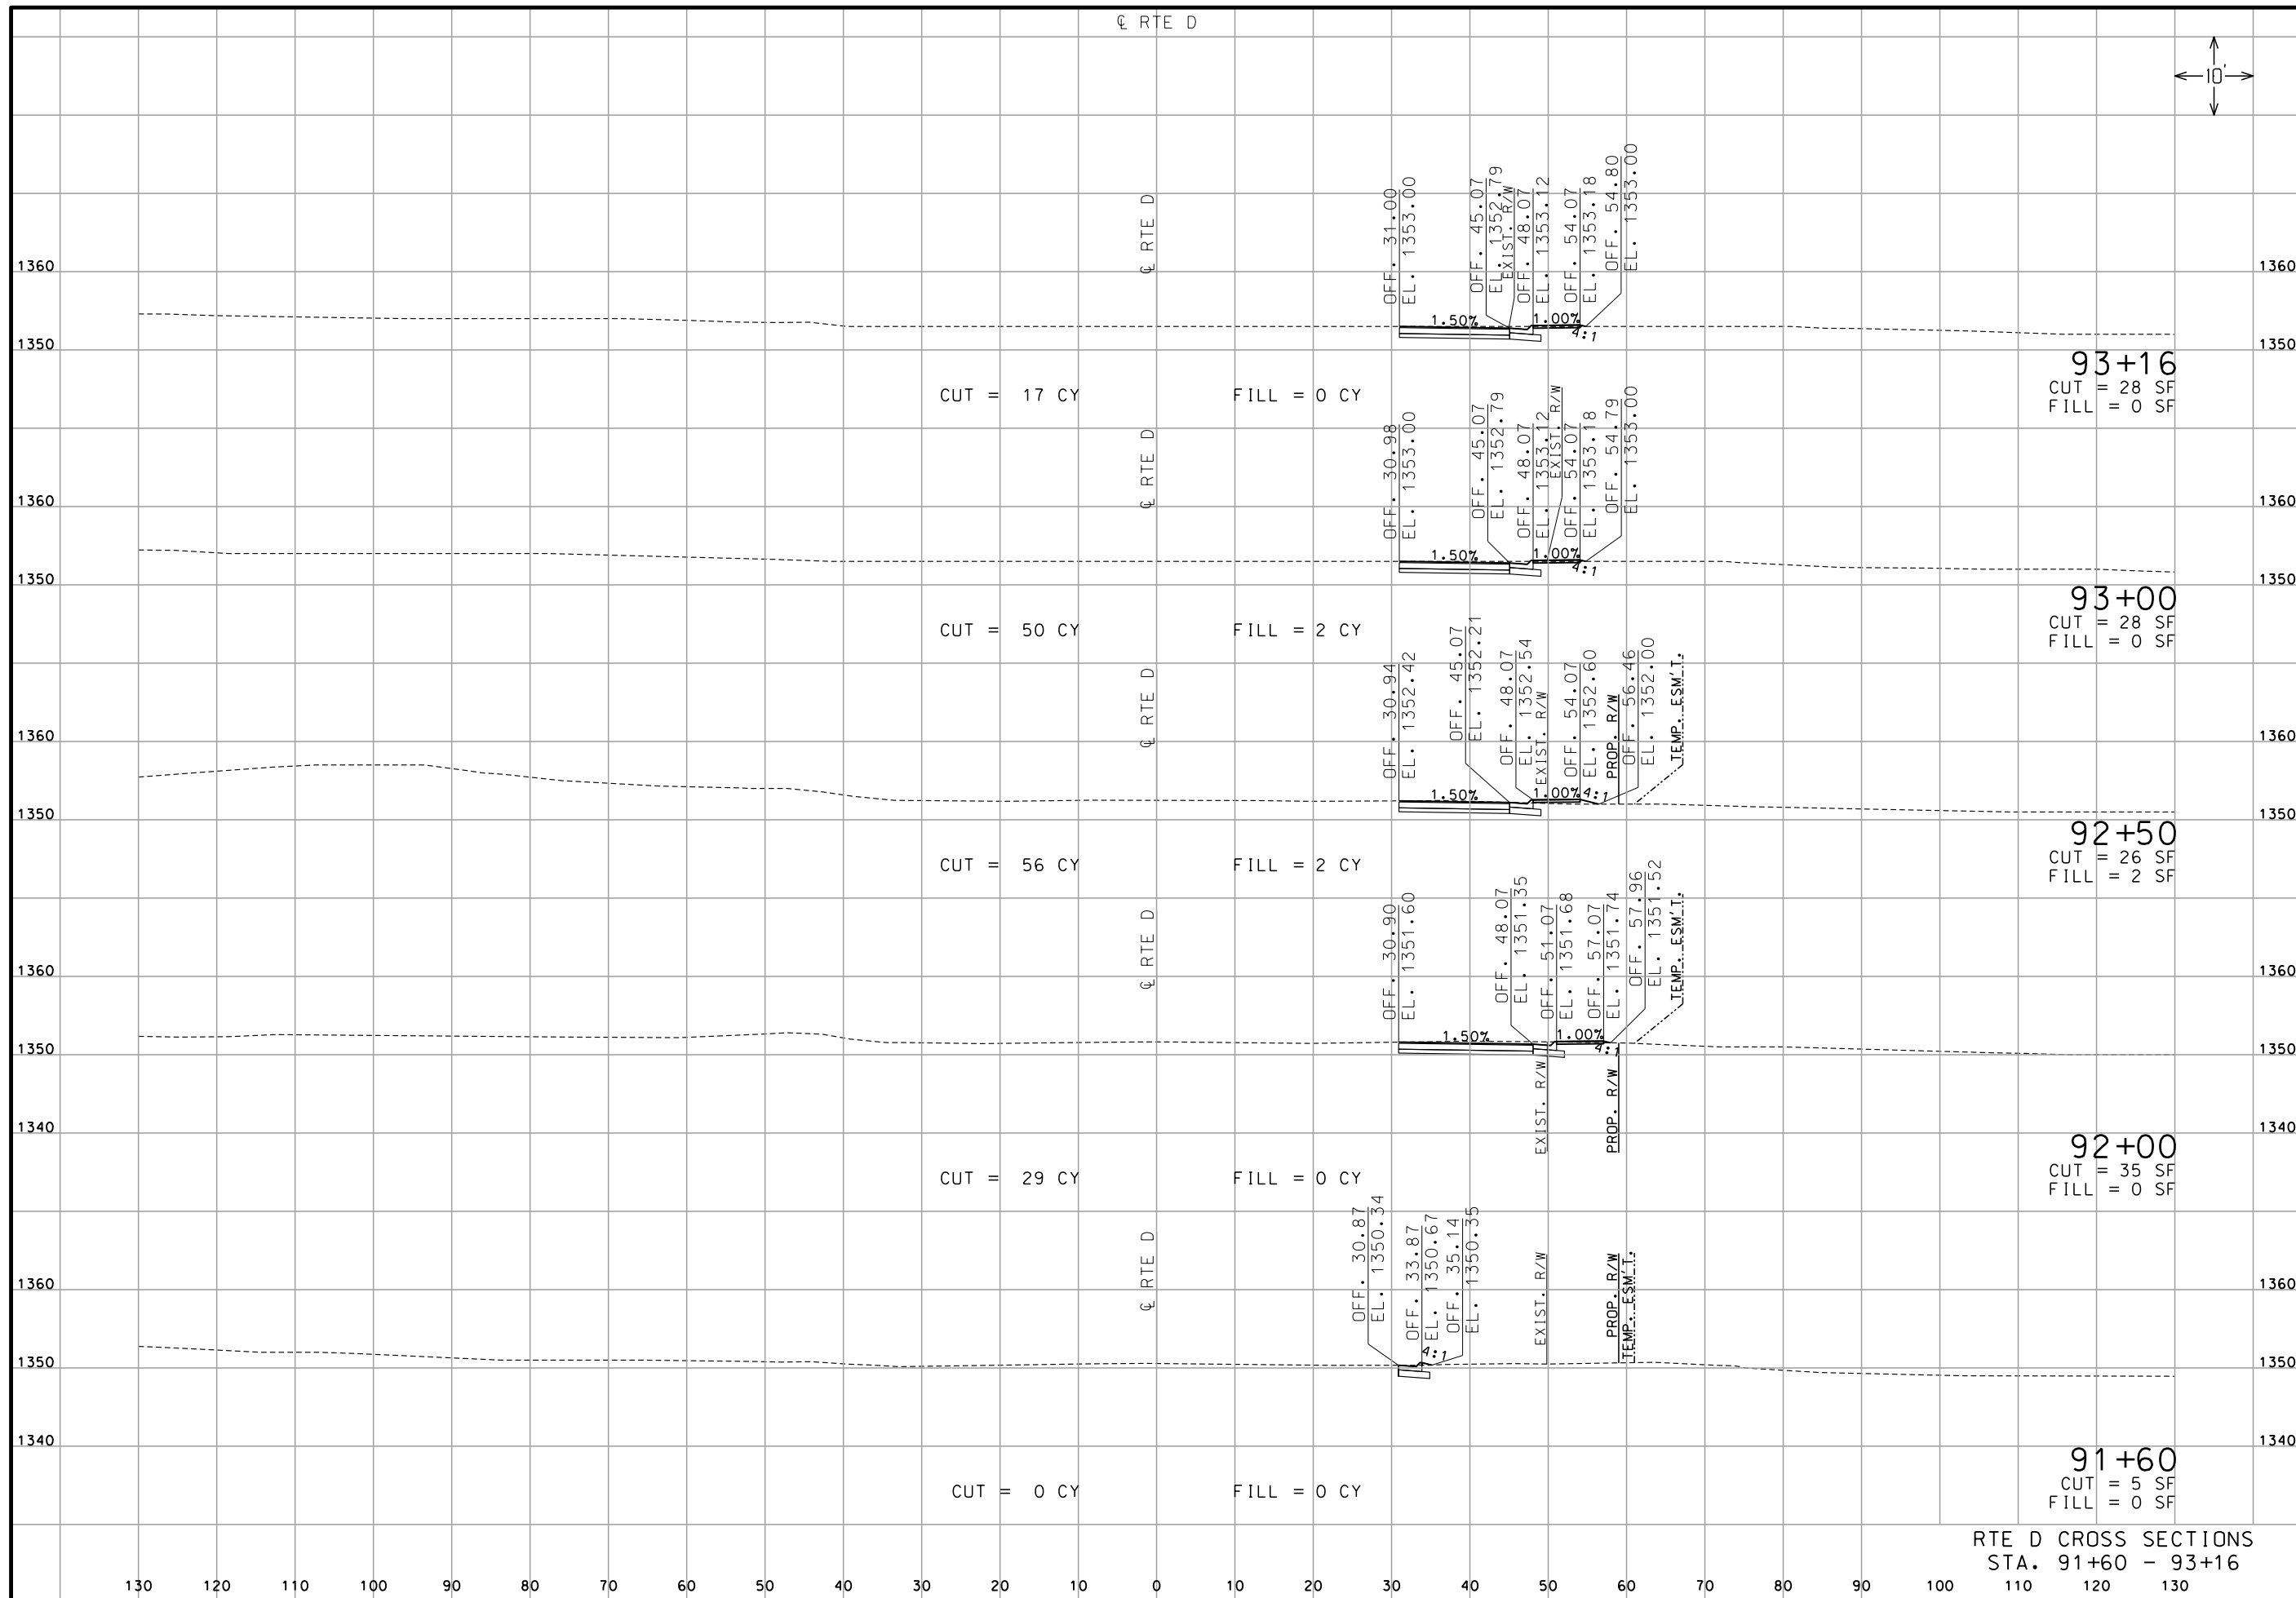[illegible]

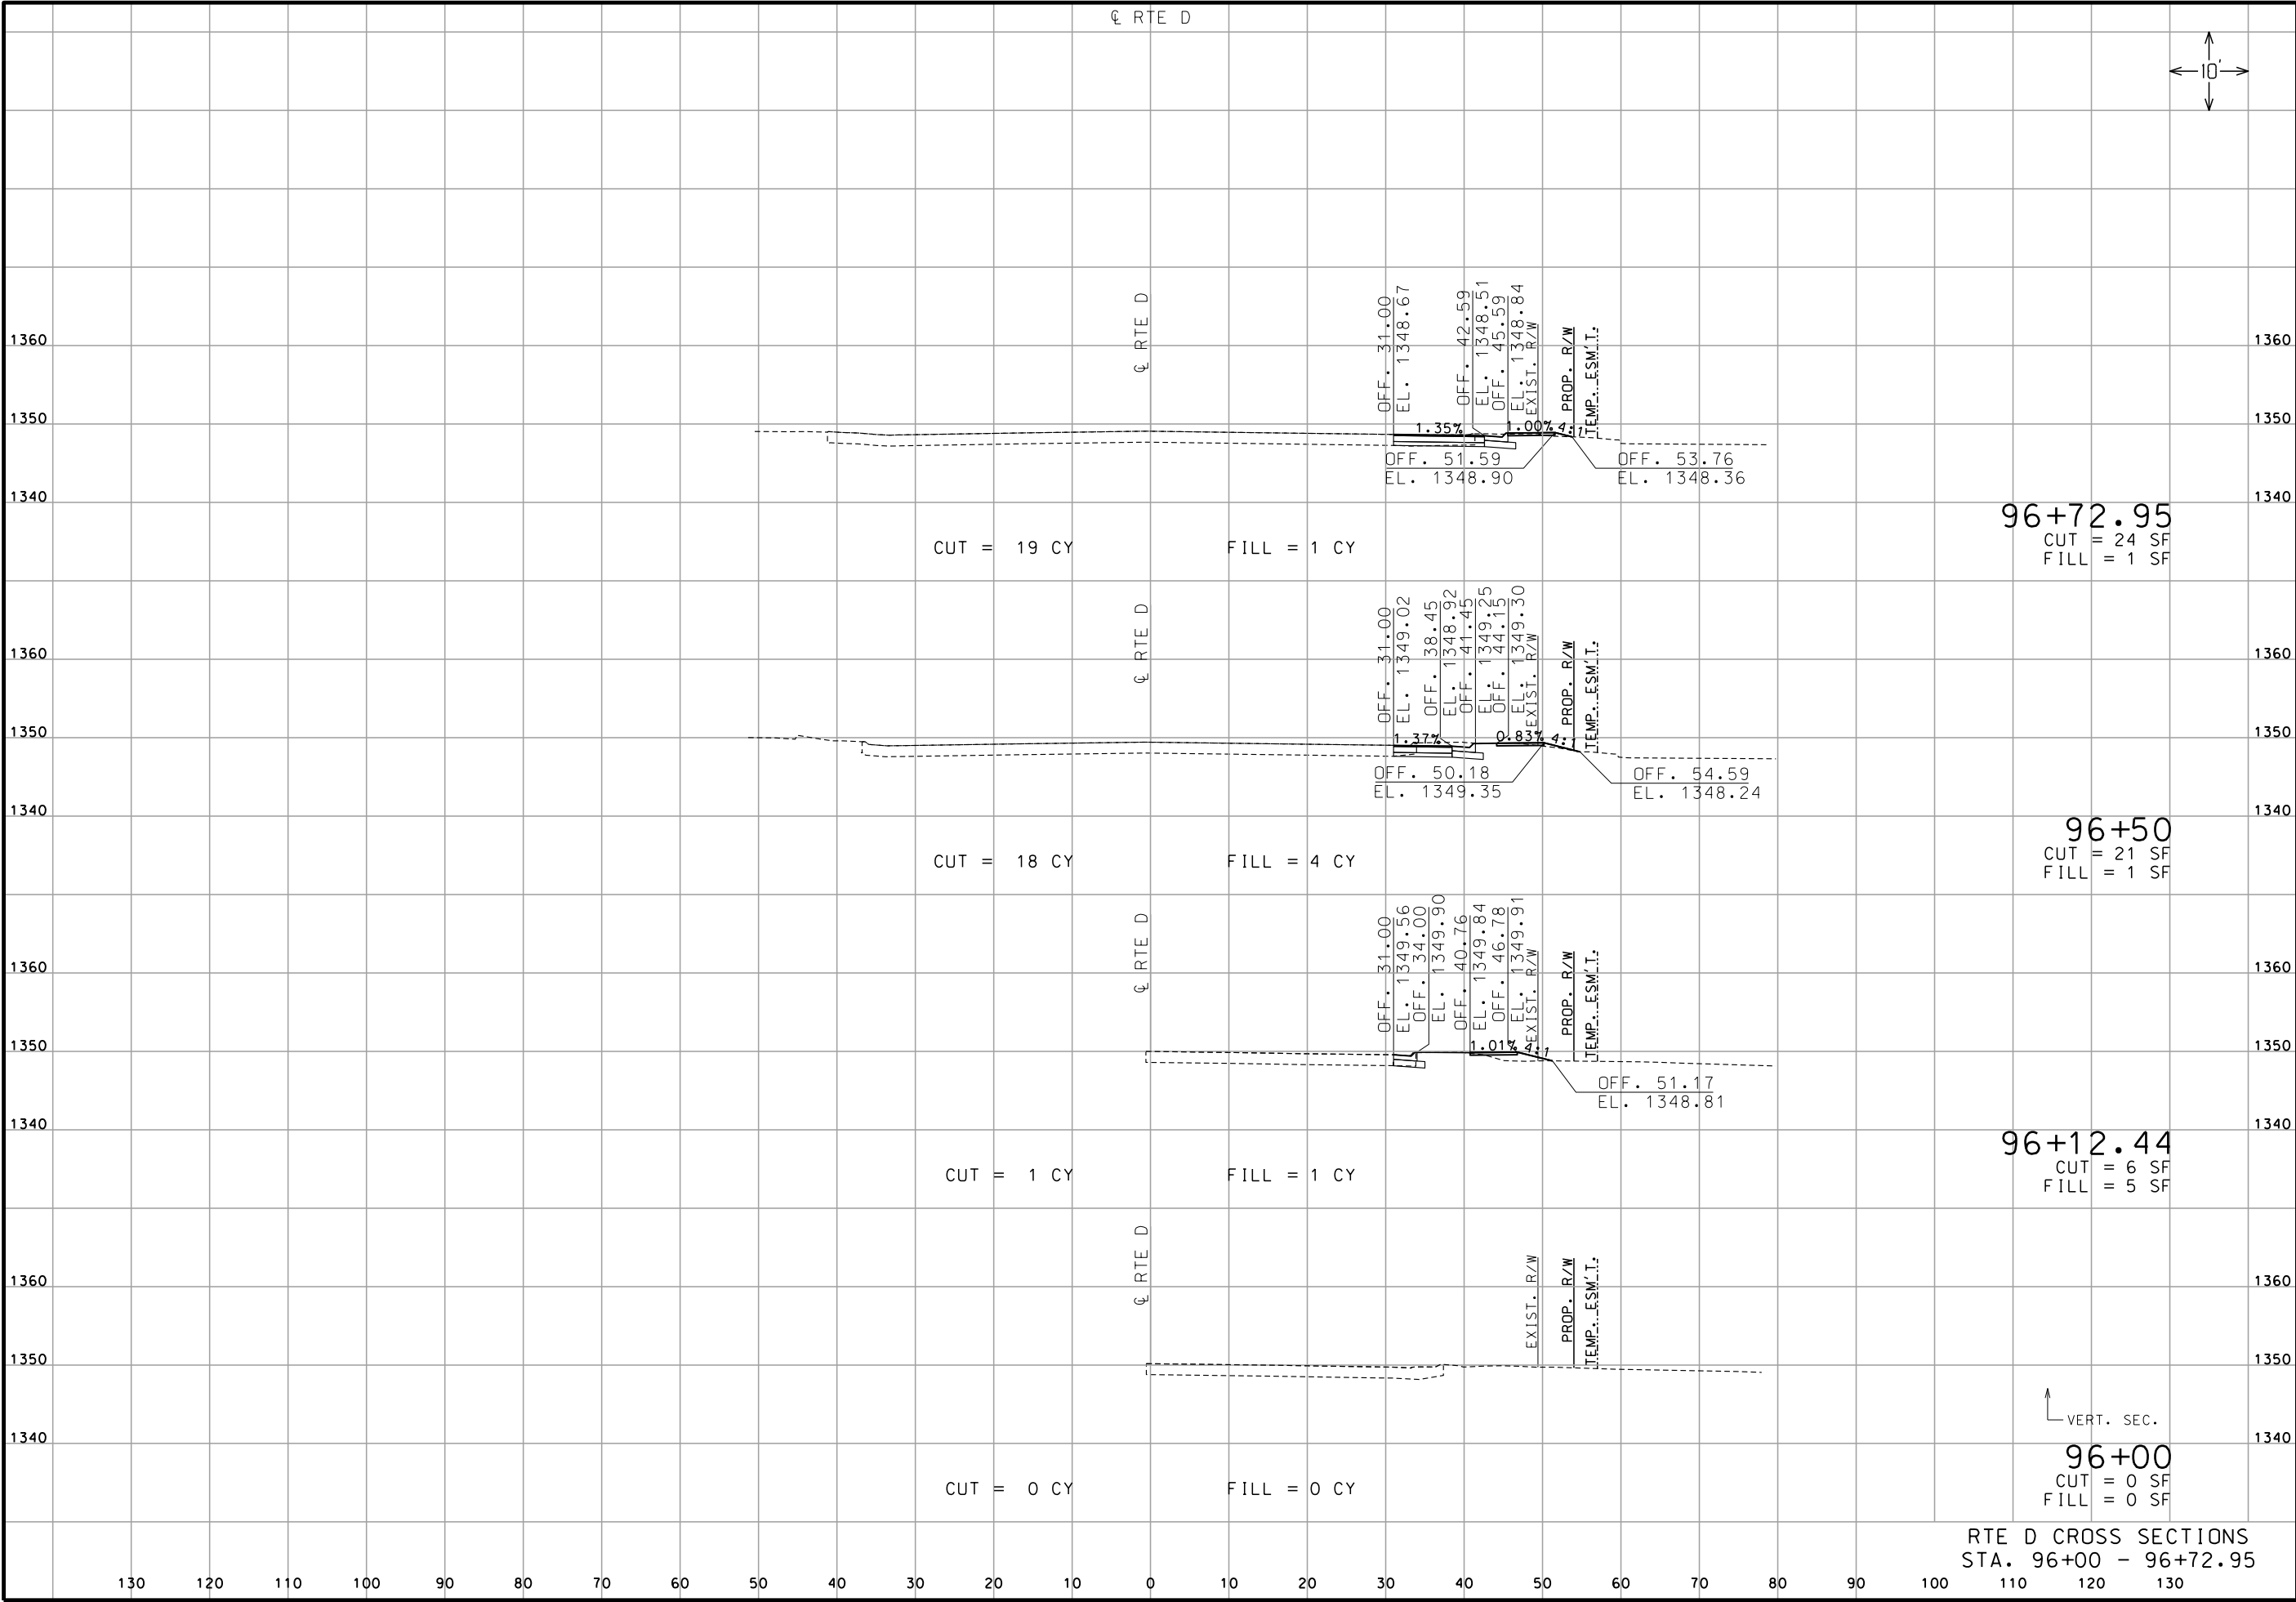

STATE OF MISSOURI

DONALD THOMAS SANKO

NUMBER PE-28475

PROFESSIONAL ENGINEER

THIS SHEET HAS BEEN SIGNED, SEALED AND DATED ELECTRONICALLY.

DATE PREPARED
10/13/2025

ROUTE
D

DISTRICT
SW

STATE
MO

SHEET NO.
4

COUNTY
GREENE

JOB NO.
J8S3133

CONTRACT ID.

PROJECT NO.

BRIDGE NO.

DATE	DESCRIPTION


MISSOURI HIGHWAYS AND TRANSPORTATION COMMISSION

105 WEST CAPITAL
JEFFERSON CITY, MO 65102
1-888-ASK-MODOT (1-888-275-6636)

GARVER, LLC.
7509 NW TIFFANY SPRINGS
PARKWAY, SUITE 200
KANSAS CITY, MO 64153
PHONE: (816) 298-6465
CERTIFICATE OF AUTHORITY
NO. 2008013090

RTE D CROSS SECTIONS
STA. 96+00 - 96+72.95

VERT. SEC.

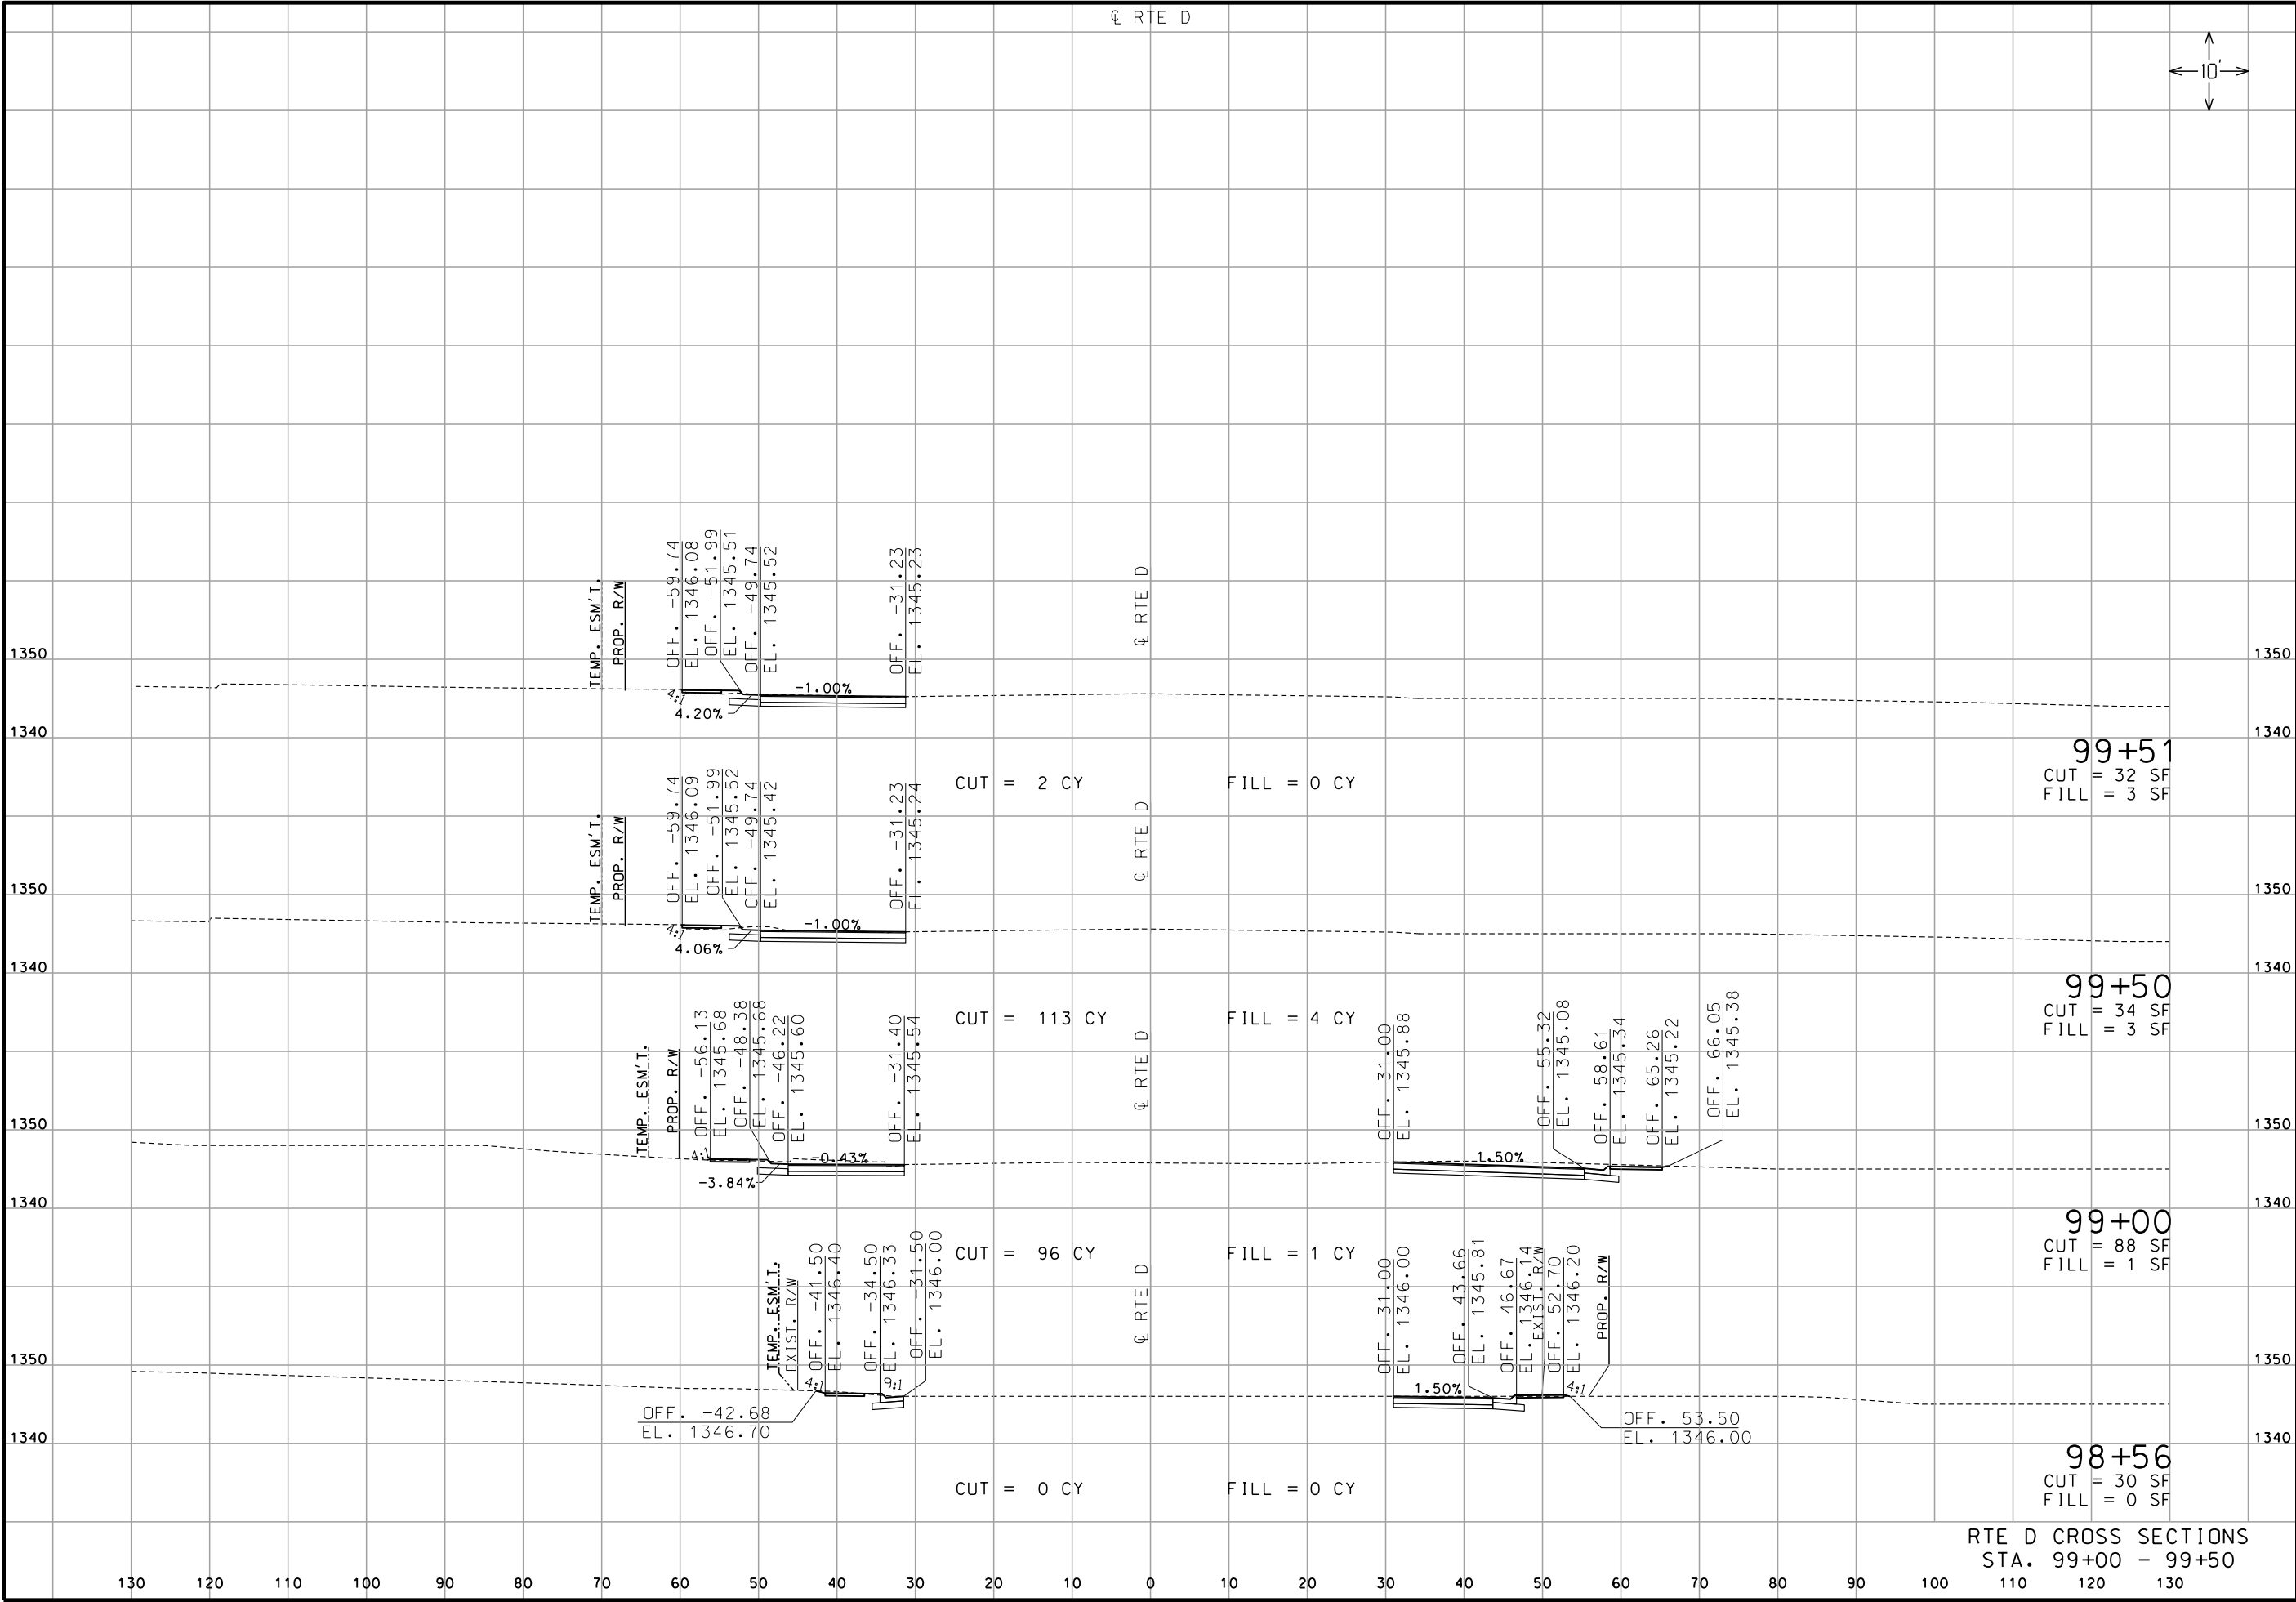

STATE OF MISSOURI

DONALD THOMAS SANKO

NUMBER PE-28475

PROFESSIONAL ENGINEER

THIS SHEET HAS BEEN SIGNED, SEALED AND DATED ELECTRONICALLY

DATE PREPARED
10/13/2025

ROUTE
D

DISTRICT
SW

STATE
MO

SHEET NO.
6

COUNTY
GREENE

JOB NO.
J8S3133

CONTRACT ID.

PROJECT NO.

BRIDGE NO.

DATE	DESCRIPTION

MISSOURI HIGHWAYS AND TRANSPORTATION COMMISSION


105 WEST CAPITAL
JEFFERSON CITY, MO 65102
1-888-ASK-MODOT (1-888-275-6636)

GARVER, LLC.
7509 NW TIFFANY SPRINGS
PARKWAY, SUITE 200
KANSAS CITY, MO 64153
PHONE: (816) 298-6465
CERTIFICATE OF AUTHORITY
NO. 2008013090

RTE D CROSS SECTIONS
STA. 99+00 - 99+50

IF A SEAL IS PRESENT ON THIS SHEET IT HAS BEEN ELECTRONICALLY SEALED AND DATED.

\\garverinc.local\gdata\Projects\2021\21T18700 - MoDOT Chestnut and Sunshine S-O Imps\Drawings\J8S3133 Sunshine\XS_001-008_J8S3133_i10_RteD.dgn 2:59:23 PM 10/13/2025

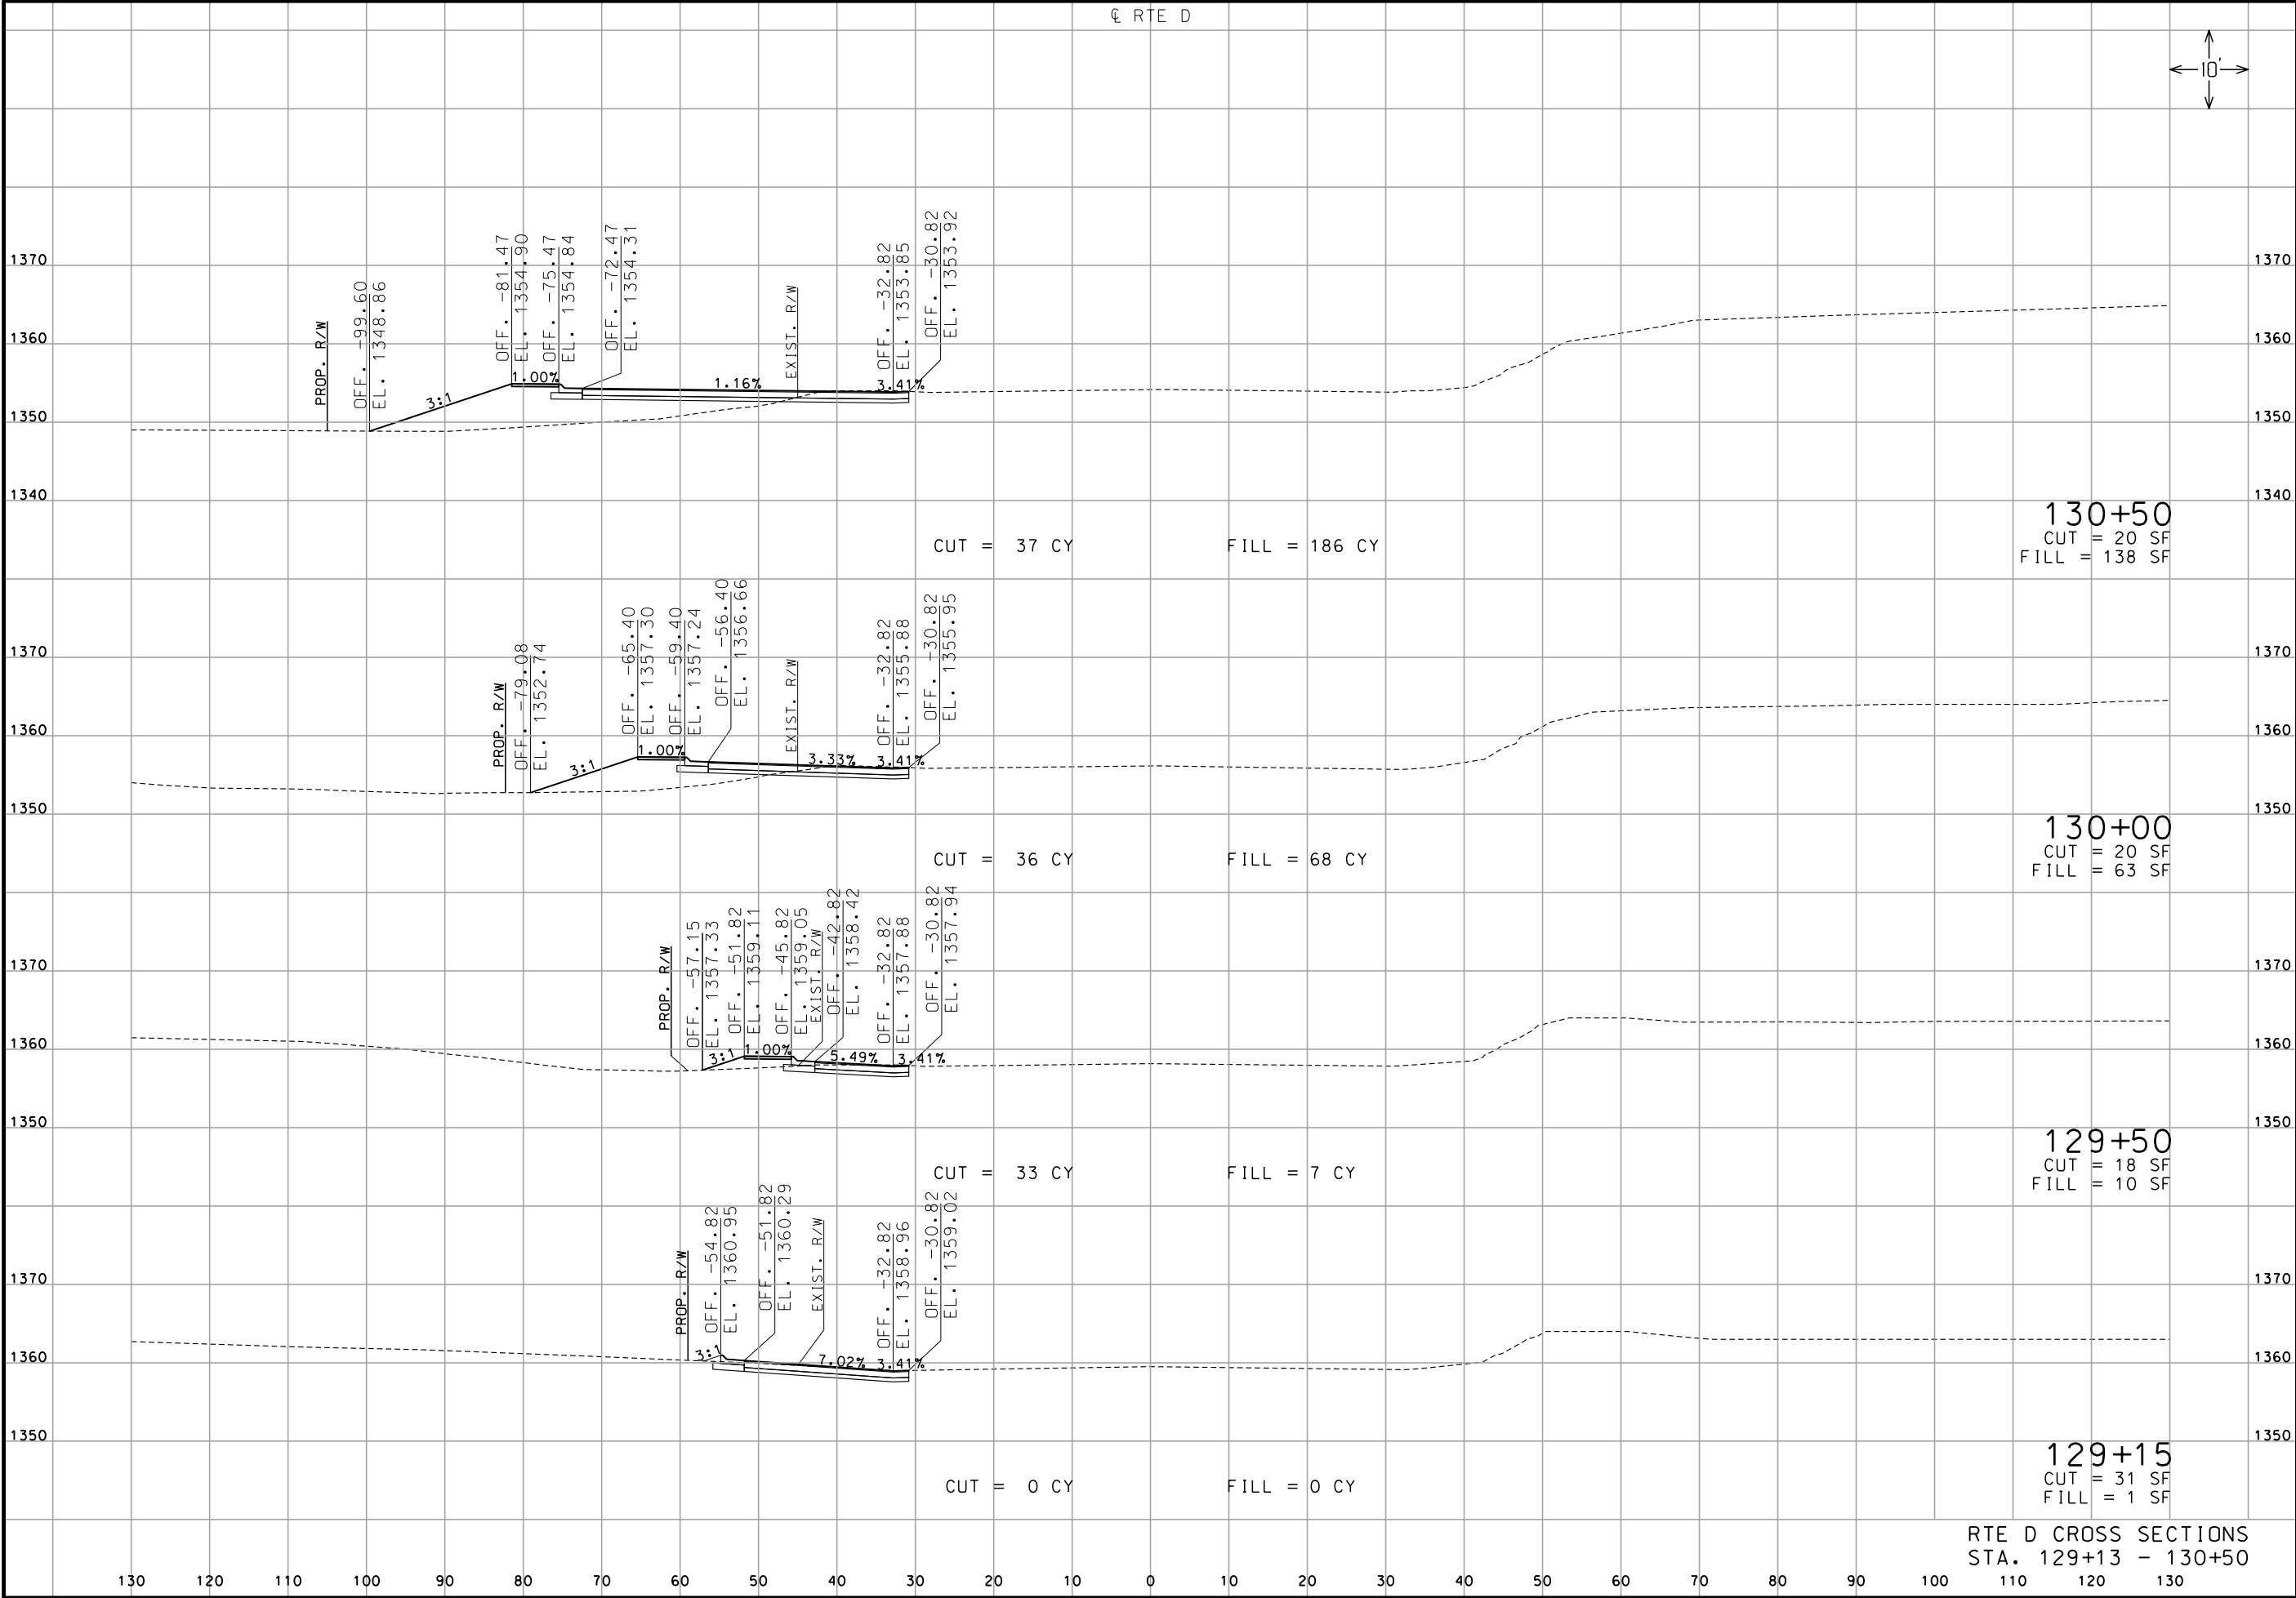

STATE OF MISSOURI

DONALD THOMAS SANKO

NUMBER PE-28475

PROFESSIONAL ENGINEER

THIS SHEET HAS BEEN SIGNED, SEALED AND DATED ELECTRONICALLY

DATE PREPARED
10/13/2025

ROUTE
D

STATE
MO

DISTRICT
SW

SHEET NO.
7

COUNTY
GREENE

JOB NO.
J8S3133

CONTRACT ID.

PROJECT NO.

BRIDGE NO.

DATE	DESCRIPTION

MISSOURI HIGHWAYS AND TRANSPORTATION COMMISSION



1-888-ASK-MODOT (1-888-275-6636)

105 WEST CAPITAL
JEFFERSON CITY, MO 65102

GARVER, LLC.
7509 NW TIFFANY SPRINGS
PARKWAY, SUITE 200
KANSAS CITY, MO 64153
PHONE: (816) 298-6465
CERTIFICATE OF AUTHORITY
NO. 2008013090



IF A SEAL IS PRESENT ON THIS SHEET IT HAS BEEN ELECTRONICALLY SEALED AND DATED.

REV.

