

DESIGN DESIGNATION


(CRAWFORD COUNTY)
ROUTE CC (L.M. 0.002 TO L.M. 2.956)
A.A.D.T. - 2024 = 774
V = 55 M.P.H.
FUNCTIONAL CLASSIFICATION - MAJOR COLLECTOR

ROUTE P (L.M. 0.013 TO L.M. 8.979)
A.A.D.T. - 2024 = 1186
V = 55 M.P.H.
FUNCTIONAL CLASSIFICATION - MINOR COLLECTOR


ROUTE J (L.M. 7.035 TO L.M. 7.576)
A.A.D.T. - 2024 = 1516
V = 55 M.P.H.
FUNCTIONAL CLASSIFICATION - MAJOR COLLECTOR

(DENT, TEXAS COUNTY)
ROUTE C (L.M. 0.019 TO L.M. 22.197)
A.A.D.T. - 2024 = 1008
V = 55 M.P.H.
FUNCTIONAL CLASSIFICATION - MAJOR COLLECTOR

(PULASKI COUNTY)
ROUTE C (L.M. 0.015 TO L.M. 1.603)
A.A.D.T. - 2023 = 2823
V = 35 / 55 M.P.H.
FUNCTIONAL CLASSIFICATION - MINOR ARTERIAL

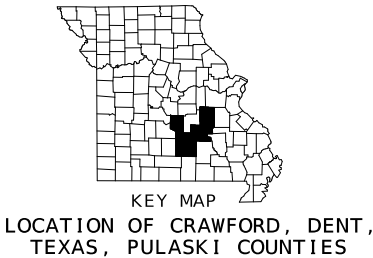

MISSOURI HIGHWAYS AND TRANSPORTATION COMMISSION
PLANS FOR PROPOSED
STATE HIGHWAY
CRAWFORD, DENT, TEXAS & PULASKI COUNTIES

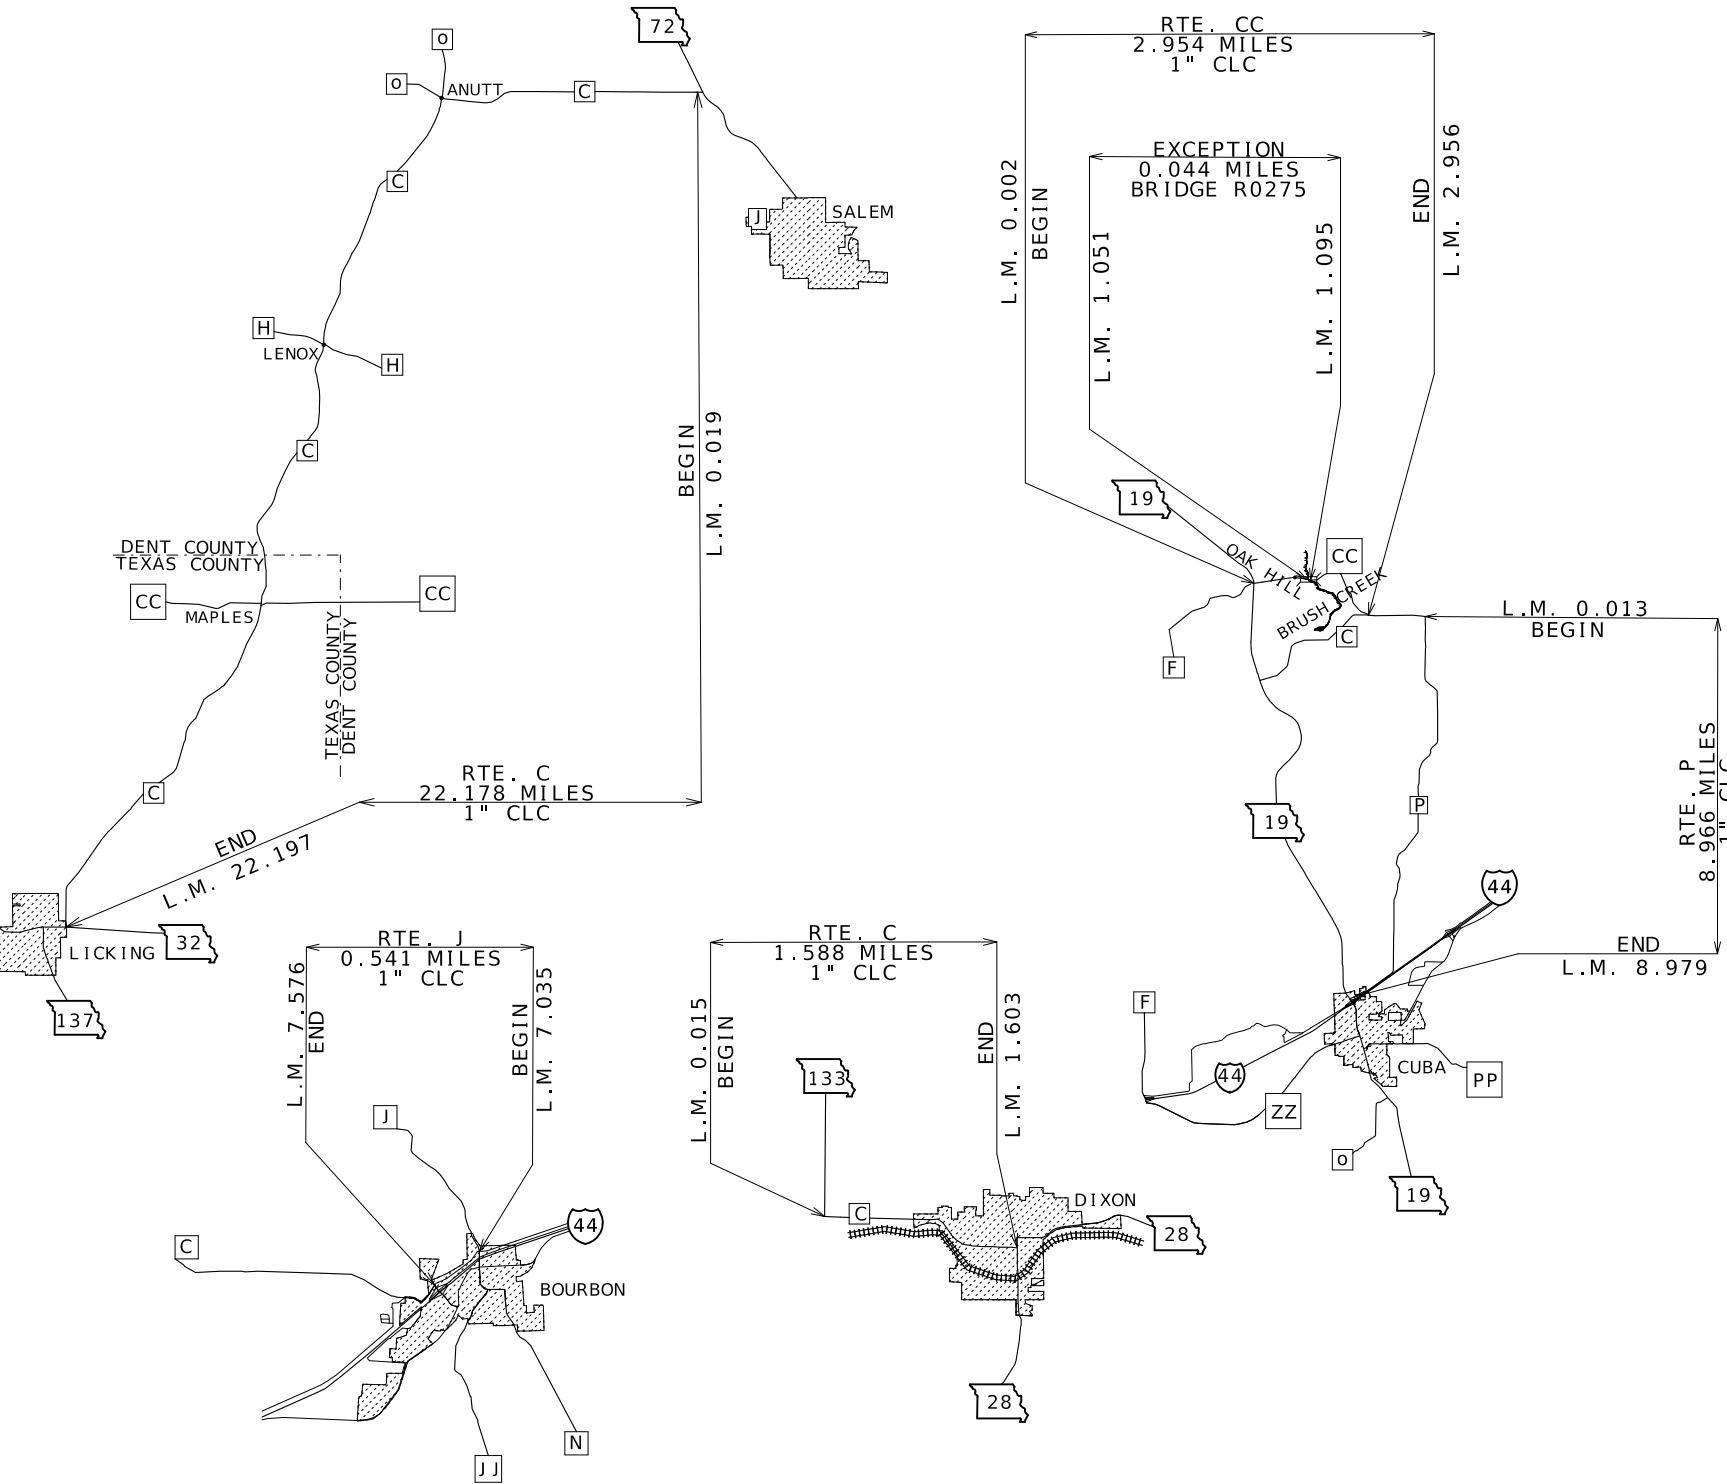

UTILITY INFORMATION NOTE:
THE EXISTENCE AND APPROXIMATE LOCATION OF UTILITY FACILITIES KNOWN TO EXIST, AS SHOWN ON THE PLANS, ARE BASED ON THE BEST INFORMATION AVAILABLE TO MISS ON "AS-IS" AND THE COMMISSION EXPRESSLY DISCLAIMS ANY REPRESENTATION OR WARRANTY AS TO THE COMPLETENESS, ACCURACY, OR SUITABILITY OF THE INFORMATION FOR ANY USE. RELIANCE UPON THIS INFORMATION IS DONE AT THE RISK AND PERIL OF THE USER, AND THE COMMISSION SHALL NOT BE LIABLE FOR ANY DAMAGES THAT MAY ARISE FROM ANY ERROR IN THE INFORMATION. IT IS, THEREFORE, THE RESPONSIBILITY OF THE CONTRACTOR TO VERIFY THE EXISTENCE, LOCATION AND STATUS OF ANY FACILITY. SUCH VERIFICATION INCLUDES DIRECT CONTACT WITH THE LISTED UTILITIES.

INDEX OF SHEETS

DESCRIPTION	SHEET NUMBER
TITLE SHEET -----	1
TYPICAL SECTIONS (TS) (2 SHEETS)-----	2
QUANTITIES (QU) (4 SHEETS)-----	3
SPECIAL SHEET (SS)-----	4-13
TRAFFIC CONTROL SHEETS (TC)-----	14-18

LENGTH OF PROJECT

(CRAWFORD COUNTY)		
ROUTE CC		
BEGINNING OF PROJECT	LOG MILE	0.002
END OF PROJECT	LOG MILE	2.956
APPARENT LENGTH	2.954	MILES
EXCEPTION:		
BRIDGE R0275:	LOG MILE	1.051
	LOG MILE	1.095
	-232.32	FEET
ROUTE P		
BEGINNING OF PROJECT	LOG MILE	0.013
END OF PROJECT	LOG MILE	8.979
APPARENT LENGTH	8.966	MILES
ROUTE J (FROM RTE. C TO RTE. N)		
BEGINNING OF PROJECT	LOG MILE	7.035
END OF PROJECT	LOG MILE	7.576
APPARENT LENGTH	0.541	MILES
ROUTE C (DENT, TEXAS COUNTY)		
BEGINNING OF PROJECT	LOG MILE	0.019
END OF PROJECT	LOG MILE	22.197
APPARENT LENGTH	22.178	MILES
ROUTE C (PULASKI COUNTY)		
BEGINNING OF PROJECT	LOG MILE	0.015
END OF PROJECT	LOG MILE	1.603
APPARENT LENGTH	1.588	MILES
TOTAL CORRECTIONS	-232.32	FEET
NET LENGTH OF PROJECT	191,046.24	FEET
STATE LENGTH	36.183	MILES
FOR INFORMATION ONLY		
ESTIMATED DISTURBED ACRES	0.1	ACRES

STATE OF MISSOURI
GREGORY G. LEARY
NUMBER
PE-028654
PROFESSIONAL ENGINEER
07/16/2026 8:20:54 AM
GREGORY G. LEARY - CIVIL
MO-PE-028654

DATE PREPARED
7/13/2026

ROUTE
VARIOUS

STATE
MO

DISTRICT
CD

SHEET NO.
1

COUNTY
VARIOUS

JOB NO.
JCD0255

CONTRACT ID.

PROJECT NO.


BRIDGE NO.

DESCRIPTION

DATE


MISSOURI HIGHWAYS AND TRANSPORTATION COMMISSION

105 WEST CAPITOL
JEFFERSON CITY, MO 65102
1-888-ASK-MODOT (1-888-275-6636)

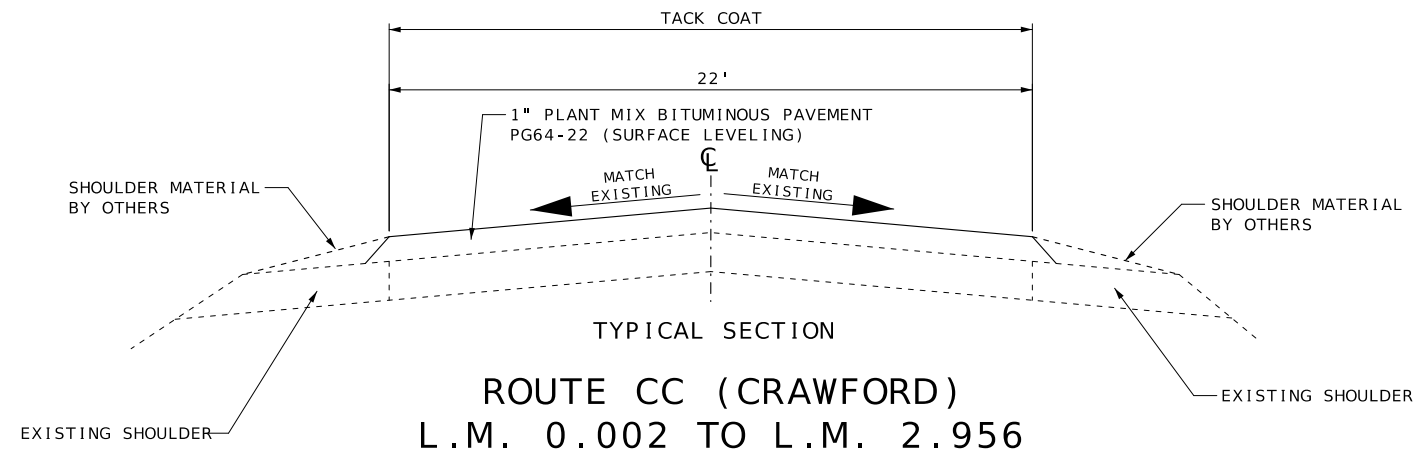


ROUTE CC (CRAWFORD)
L.M. 0.002 TO L.M. 2.956


RESURFACING EXCEPTION:
BRIDGE R0275-
L.M. 1.051 TO L.M. 1.095

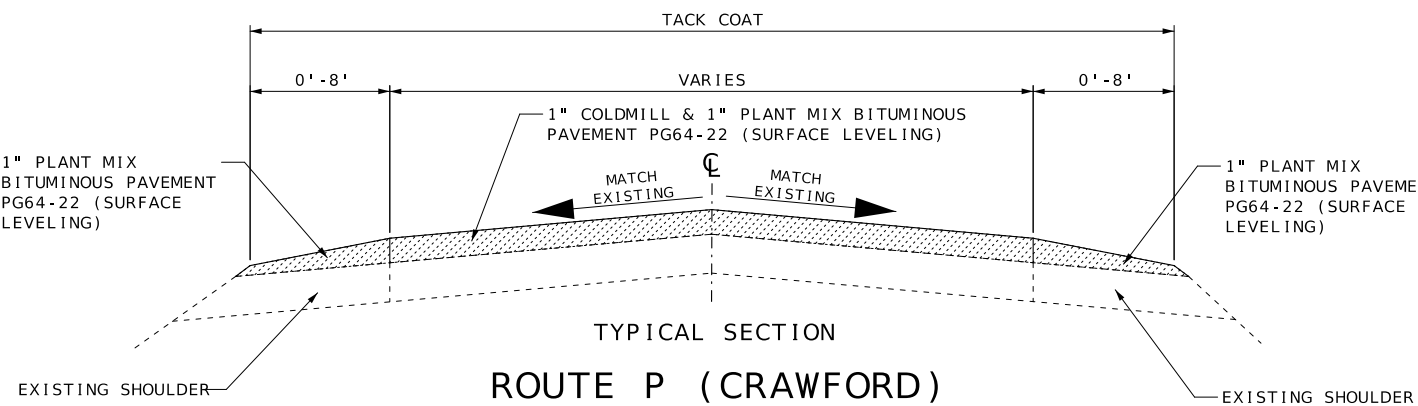

ROUTE P (CRAWFORD)
L.M. 8.896 TO L.M.8.979
NO SHOULDER FROM L.M. 8.896 TO L.M. 8.915
LANE WIDTH VARIES FROM 22' TO 52'

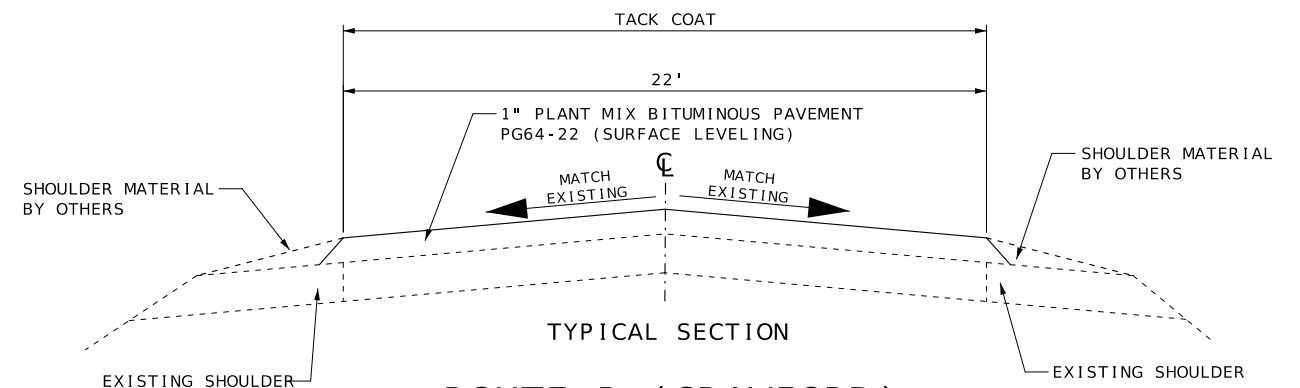

ROUTE P (CRAWFORD)
L.M. 0.013 TO L.M.8.896

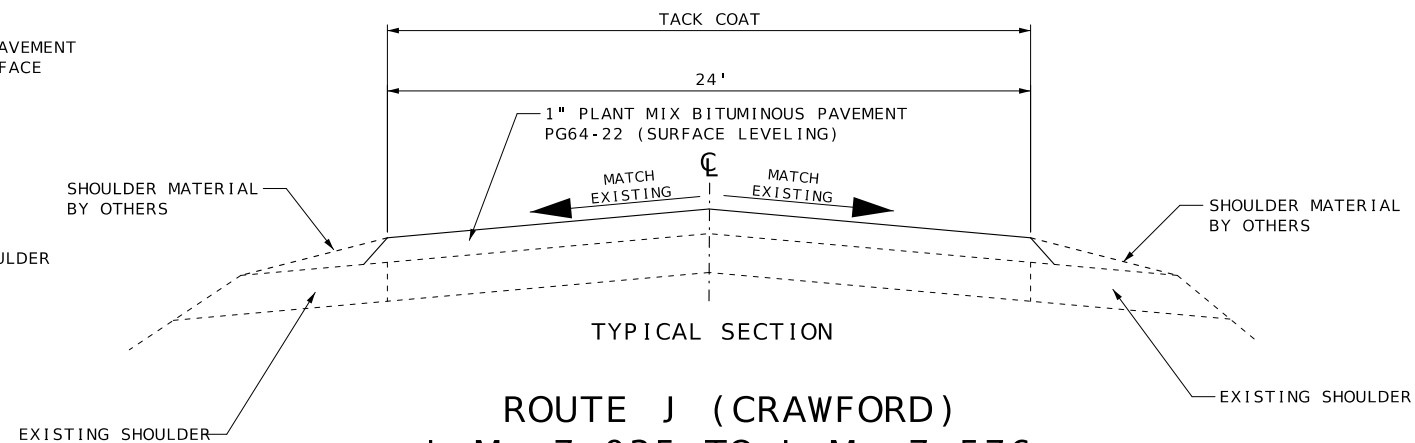

ROUTE J (CRAWFORD)
L.M. 7.035 TO L.M. 7.576

BITUMINOUS PAVEMENT MIXTURE PG64-22 (SURFACE LEVELING)	1.987 TON/YD ³
TACK COAT- EXIST PAVED SURFACES	0.08 GAL/YD ²
TACK COAT- COLDMILLING SURFACES	0.10 GAL/YD ²

GENERAL NOTE:
SURFACE PLACEMENT SHALL BE ONE PASS PER LANE
NO S.E. CORRECTION.

NOT TO SCALE
TYPICAL SECTION
SHEET 1 OF 2

STATE OF MISSOURI

GREGORY G. LEARY

NUMBER PE-026654

PROFESSIONAL ENGINEER

07/27/2026 1:46:11 PM

GREGORY G. LEARY - CIVIL

MO-PE-026654

DATE PREPARED

7/27/2026

ROUTE

VARIOUS

STATE

MO

DISTRICT

CD

SHEET NO.

2

COUNTY

VARIOUS

JOB NO.

JCD0255

CONTRACT ID.

PROJECT NO.

BRIDGE NO.

DESCRIPTION


DATE

MISSOURI HIGHWAYS AND TRANSPORTATION COMMISSION


105 WEST CAPITOL

JEFFERSON CITY, MO 65102


1-888-ASK-MODOT (1-888-275-6636)

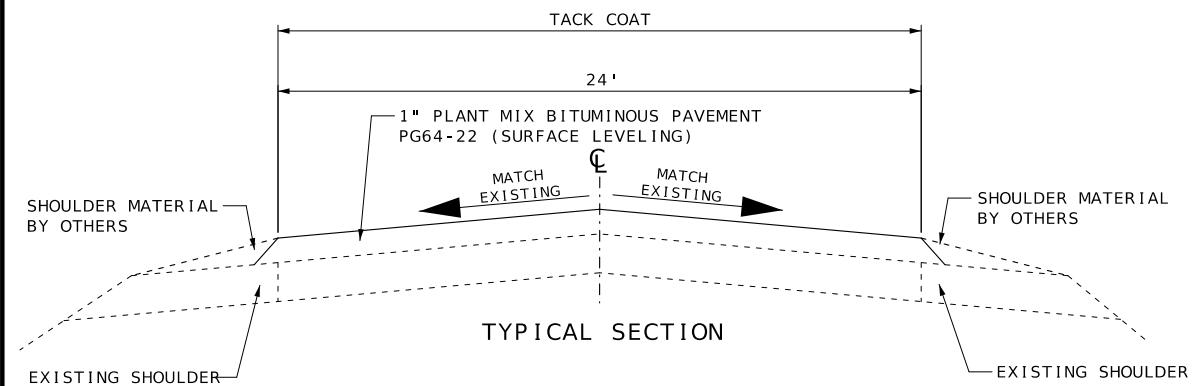


ROUTE C (DENT & TEXAS)
L.M. 0.019 TO L.M. 4.816

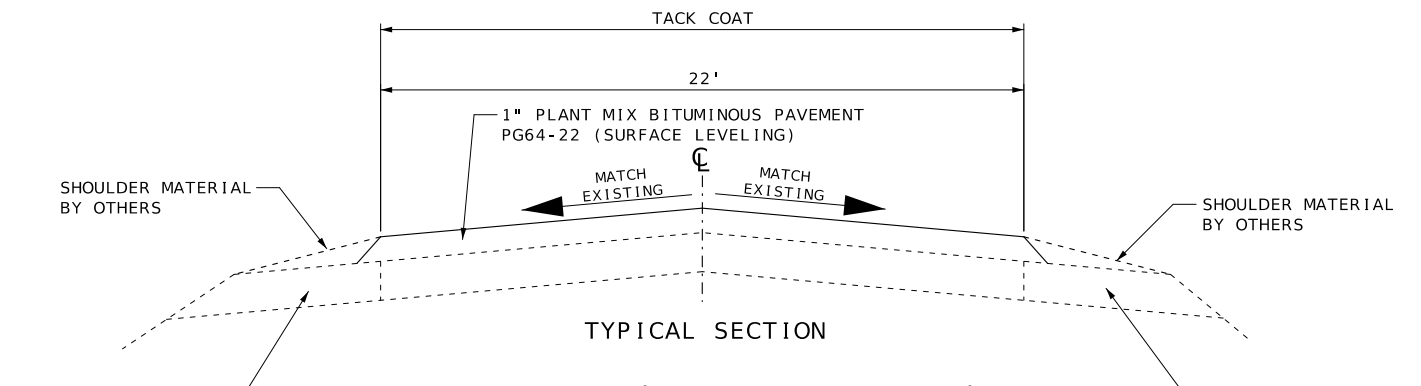


ROUTE C (DENT & TEXAS)
L.M. 4.816 TO L.M. 22.197

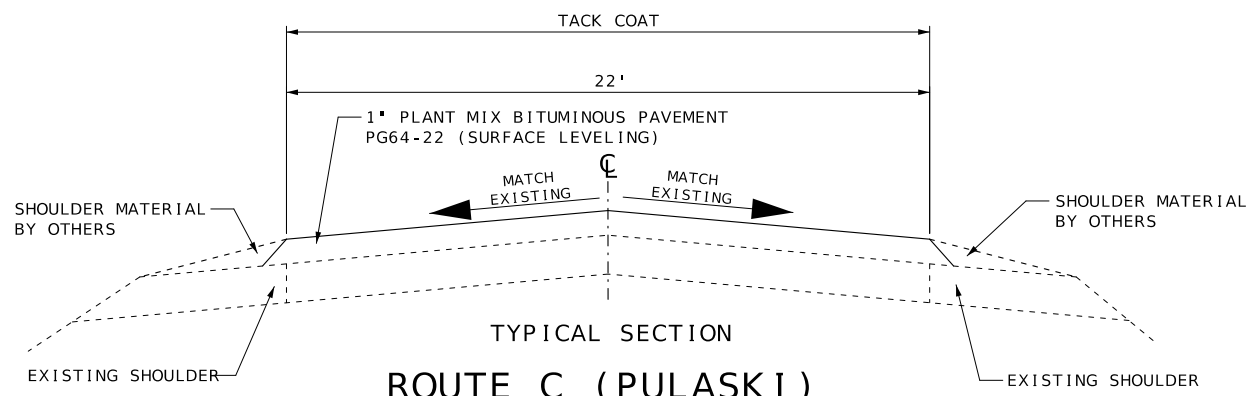

ROUTE C (PULASKI)
L.M. 0.015 TO L.M. 1.176

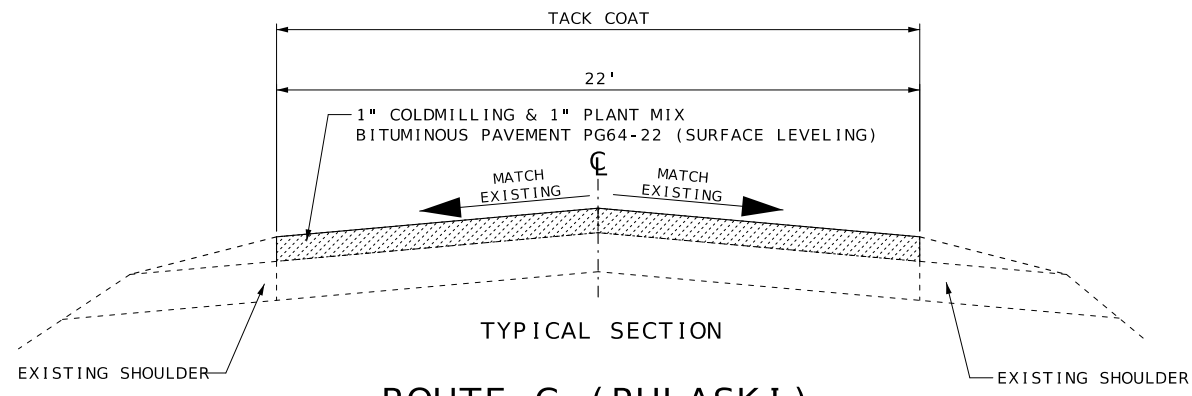

ROUTE C (PULASKI)
L.M. 1.176 TO L.M. 1.552

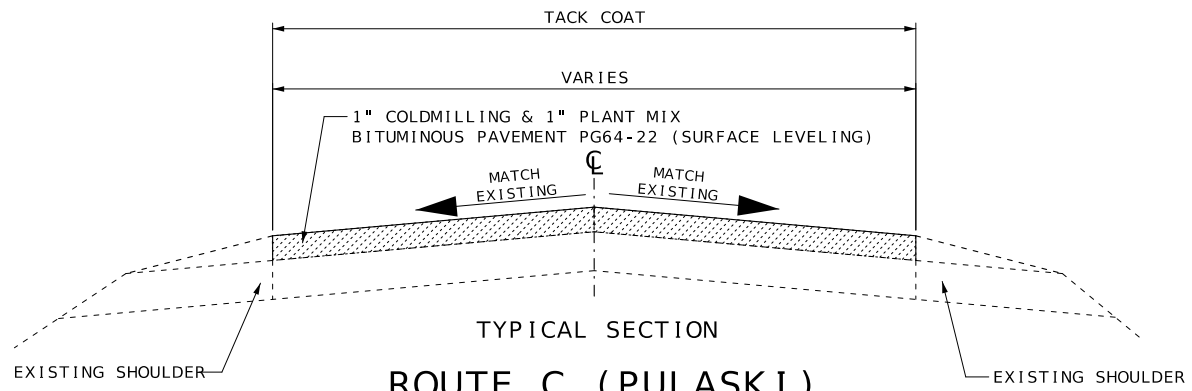

ROUTE C (PULASKI)
L.M. 1.552 TO L.M. 1.603
LANE WIDTH VARIES FROM 22' TO 36'

BITUMINOUS PAVEMENT MIXTURE PG64-22 (SURFACE LEVELING)	1.987 TON/YD ³
TACK COAT- EXIST PAVED SURFACES	0.08 GAL/YD ²
TACK COAT- COLDMILLING SURFACES	0.10 GAL/YD ²

GENERAL NOTE:
SURFACE PLACEMENT SHALL BE ONE PASS PER LANE
NO S.E. CORRECTION.

NOT TO SCALE
TYPICAL SECTION
SHEET 2 OF 2

STATE OF MISSOURI

GREGORY G. LEARY

NUMBER
PE-026654

PROFESSIONAL ENGINEER

07/16/2026 6:18:02 AM

GREGORY G. LEARY - CIVIL

MO-PE-026654

DATE PREPARED

7/13/2026

ROUTE

VARIOUS

STATE

MO

DISTRICT

CD

SHEET NO.

2

COUNTY

VARIOUS

JOB NO.

JCD0255

CONTRACT ID.

PROJECT NO.

BRIDGE NO.

DESCRIPTION

DATE

MISSOURI HIGHWAYS AND TRANSPORTATION COMMISSION

105 WEST CAPITOL

JEFFERSON CITY, MO 65102

1-888-ASK-MODOT (1-888-275-6636)


MoDOT

BITUMINOUS PAVEMENT MIXTURE PG 64-22 (SURFACE LEVELING) ROUTE CC IN CRAWFORD COUNTY								
LOG MILE	LOG MILE	LOCATION	LENGTH FT	WIDTH FT	AREA SQ FT	BITUMINOUS MIX 1.987 TON/CUYD TONS	TACK COAT GAL	REMARKS
0.002	0.009	RTE. CC	37.0	VARIES	3032.2	18.6	27.0	INTERSECTION OF RTE. CC & RTE. 19- SEE SPECIAL SHEET
0.009	1.051	RTE. CC	5501.8	22.0	121039.6	742.3	1075.9	
1.051	1.095	RTE. CC	232.3					BRIDGE EXCEPTION R0275
1.095	2.929	RTE. CC	9683.5	22.0	213037.0	1306.5	1893.7	
2.929	2.938	RTE. CC	47.5	VARIES	2980.8	18.3	26.5	CONNECTION BETWEEN RTE. C & RTE. CC- SEE SPECIAL SHEET
2.929	2.956	RTE. CC	142.6	22.0	3137.2	19.2	27.9	
0.002	2.956	RTE. CC	77.6	2.0	155.2	1.0	1.4	ASPHALT & CONCRETE ENTRANCES & NON-STATE ROADS ALONG RTE. CC
						421.18		20% FOR IRREGULARITIES
				CRAWFORD ROUTE CC	TOTAL	2527.1	3052.4	TACK COAT (EXIST. ASPHALT) = 0.08 GAL/SY TACK COAT (COLDMILLING) = 0.10 GAL/SY

BITUMINOUS PAVEMENT MIXTURE PG 64-22 (SURFACE LEVELING) ROUTE P IN CRAWFORD COUNTY								
LOG MILE	LOG MILE	LOCATION	LENGTH FT	AVG. WIDTH FT	AREA SQ FT	BITUMINOUS MIX 1.987 TON/CUYD TONS	TACK COAT GAL	REMARKS
0.013	8.896	RTE. P	46902.2	22.0	1031848.4	6328.0	9172.0	
8.896	8.979	RTE. P	438.2	VARIES	19259.4	118.1	171.2	LANE WIDTH VARIES FROM 22' TO 52' AT THE END OF RTE. P
0.013	8.979	RTE. P	589.4	2.0	1178.8	7.2	10.5	ASPHALT ENTRANCES & NON-STATE ROADS ALONG RTE. P
						1290.7		20% FOR IRREGULARITIES
				CRAWFORD ROUTE P	TOTAL	7744.0	9353.7	TACK COAT (EXIST. ASPHALT) = 0.08 GAL/SY TACK COAT (COLDMILLING) = 0.10 GAL/SY

BITUMINOUS PAVEMENT MIXTURE PG 64-22 (SURFACE LEVELING) ROUTE J IN CRAWFORD COUNTY								
LOG MILE	LOG MILE	LOCATION	LENGTH FT	AVG. WIDTH FT	AREA SQ FT	BITUMINOUS MIX 1.987 TON/CUYD TONS	TACK COAT GAL	REMARKS
7.035	7.059	RTE. J	126.7	VARIES	4720.9	29.0	42.0	INTERSECTION OF RTE. J & FRONTAGE RD- SEE SPECIAL SHEET
7.059	7.576	RTE. J	2729.8	24.0	65515.2	401.8	582.4	
7.035	7.576	RTE. J	315.8	2.0	631.6	3.9	5.6	ASPHALT & CONCRETE ENTRANCES & NON-STATE ROADS ALONG RTE. C
						86.9		20% FOR IRREGULARITIES
				CRAWFORD ROUTE J	TOTAL	521.6	630.0	TACK COAT (EXIST. ASPHALT) = 0.08 GAL/SY TACK COAT (COLDMILLING) = 0.10 GAL/SY

BITUMINOUS PAVEMENT MIXTURE PG 64-22 (SURFACE LEVELING) ROUTE C IN DENT/TEXAS COUNTY								
LOG MILE	LOG MILE	LOCATION	LENGTH FT	AVG. WIDTH FT	AREA SQ FT	BITUMINOUS MIX 1.987 TON/CUYD TONS	TACK COAT GAL	REMARKS
0.019	4.814	RTE. C	25317.6	24.0	607622.4	3726.4	5401.1	
4.814	4.868	RTE. C	285.1					EXCEPTION FROM RTE.O TO RTE. C
4.868	22.197	RTE. C	91497.1	22.0	2012936.2	12344.8	17892.8	RTE. O TO RTE. C
9.818	9.843	RTE. C	132.0	VARIES	3716.3	22.8	33.0	INTERSECTION OF RTE. C & RTE.H WEST- SEE SPECIAL SHEET
9.899	9.921	RTE. C	116.2	VARIES	3755.9	23.0	33.4	INTERSECTION OF RTE. C & RTE.H EAST- SEE SPECIAL SHEET
15.019	15.039	RTE. C	105.6	VARIES	1711.2	10.5	15.2	INTERSECTION OF RTE. C & RTE.CC WEST- SEE SPECIAL SHEET
15.040	15.062	RTE. C	116.2	VARIES	2685.2	16.5	23.9	INTERSECTION OF RTE. C & RTE.CC EAST- SEE SPECIAL SHEET
0.019	22.197	RTE. C	324.1	2.0	648.2	4.0	5.8	ASPHALT & CONCRETE ENTRANCES & NON-STATE ROADS ALONG RTE. C
						3229.6		20% FOR IRREGULARITIES
				DENT / TEXAS ROUTE C	TOTAL	19377.6	23405.2	TACK COAT (EXIST. ASPHALT) = 0.08 GAL/SY TACK COAT (COLDMILLING) = 0.10 GAL/SY

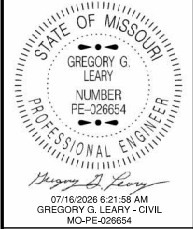

DATE PREPARED 7/13/2026	
ROUTE VARIOUS	STATE MO
DISTRICT CD	SHEET NO. 3
COUNTY VARIOUS	
JOB NO. JCD0255	
CONTRACT ID.	
PROJECT NO.	

BRIDGE NO.

DESCRIPTION									

MISSOURI HIGHWAYS AND TRANSPORTATION COMMISSION

105 WEST CAPITOL
JEFFERSON CITY, MO 65102
1-888-ASK-MODOT (1-888-275-6636)

BITUMINOUS PAVEMENT MIXTURE PG 64-22 (SURFACE LEVELING) ROUTE C IN PULASKI COUNTY								
LOG MILE	LOG MILE	LOCATION	LENGTH FT	AVG. WIDTH FT	AREA SQ FT	BITUMINOUS MIX 1.987 TON/CUYD TONS	TACK COAT GAL	REMARKS
0.015	1.176	RTE. C	6130.1	22.0	134862.2	827.1	1198.8	
1.176	1.552	RTE. C	1985.3	22.0	43676.6	267.9	388.2	WEST OF OAK STREET EAST TO RTE. 28
1.552	1.603	RTE. C	269.3	VARIES	7904.5	48.5	87.8	LANE WIDTH VARIES FROM 22' TO 36' AT THE END OF RTE. C NEAR RTE. 28
0.015	1.603	RTE. C	1174.9	2.0	2349.8	14.4	20.9	ASPHALT & CONCRETE ENTRANCES & NON-STATE ROADS ALONG RTE. C
						231.6		20% FOR IRREGULARITIES
				PULASKI ROUTE C	TOTAL	1389.5	1695.7	TACK COAT (EXIST. ASPHALT) = 0.08 GAL/SY
								TACK COAT (COLDMILLING) = 0.10 GAL/SY

COLD MILLING 3" OR LESS						
LOG MILE	LOG MILE	LOCATION	LENGTH FT	WIDTH FT	QUANTITY SY	REMARKS
ROUTE P IN CRAWFORD COUNTY						
8.896	8.979	RTE. P	438.2	VARIES	2139.9	END OF ROUTE P
ROUTE C IN PULASKI COUNTY						
1.176	1.552	RTE. C	1985.3	22.0	4853.0	WEST OF OAK STREET EAST TO RTE. 28
1.552	1.603	RTE. C	269.3	VARIES	878.3	LANE WIDTH VARIES FROM 22' TO 36' AT THE END OF RTE. C NEAR RTE. 28
				TOTAL	7871.2	
				USE	7871.0	

MODIFIED COLD MILLING (DEPTH TRANSITION)						
LOG MILE	LOG MILE	LOCATION	LENGTH FT	WIDTH FT	QUANTITY SY	REMARKS
ROUTE CC IN CRAWFORD COUNTY						
0.002	0.004	RTE. CC	10.0	VARIES	109.1	INTERSECTION OF RTE. CC & RTE. 19- SEE SPECIAL SHEET
1.046	1.051	RTE. CC	25.0	22.0	61.1	BEGINNING OF BRIDGE R0275
1.095	1.100	RTE. CC	25.0	22.0	61.1	END OF BRIDGE R0275
2.929	2.938	RTE. CC	10.0	VARIES	73.4	CONNECTION BETWEEN RTE. C & RTE. CC- SEE SPECIAL SHEET
2.951	2.956	RTE. CC	25.0	VARIES	29.3	INTERSECTION OF RTE. C & RTE. CC- SEE SPECIAL SHEET
ROUTE P IN CRAWFORD COUNTY						
0.013	0.015	RTE. P	10.0	22.0	24.4	BEGINNING OF RTE. P
8.891	8.896	RTE. P	25.0	VARIES	71.9	END OF RTE. P
ROUTE J IN CRAWFORD COUNTY						
7.035	7.037	RTE. J	10.0	VARIES	133.1	BEGAN OF RTE. J- SEE SPECIAL SHEET
7.571	7.576	RTE. J	25.0	VARIES	67.1	INTERSECTION OF RTE. J & RTE. C- SEE SPECIAL SHEET
ROUTE C IN DENT/TEXAS COUNTY						
0.019	0.021	RTE. C	10.0	24.0	26.7	INTERSECTION OF RTE. C & RTE. 72- SEE SPECIAL SHEET
4.814	4.816	RTE. C	10.0	VARIES	24.9	APPROCH TO RTE. C/O- SEE SPECIAL SHEET
4.868	4.873	RTE. C	25.0	22.0	61.1	APPROCH TO RTE. C/O- SEE SPECIAL SHEET
7.824	7.826	RTE. H	10.0	VARIES	25.9	INTERSECTION OF RTE. C & RTE.H WEST- SEE SPECIAL SHEET
7.936	7.938	RTE. H	10.0	VARIES	25.1	INTERSECTION OF RTE. C & RTE.H EAST- SEE SPECIAL SHEET
5.424	5.426	RTE. CC	10.0	VARIES	29.3	INTERSECTION OF RTE. C & RTE.CC WEST- SEE SPECIAL SHEET
5.466	5.468	RTE. CC	10.0	VARIES	35.2	INTERSECTION OF RTE. C & RTE.CC EAST- SEE SPECIAL SHEET
22.195	22.197	RTE. C	10.0	VARIES	34.3	END OF RTE. C & RTE. 32- SEE SPECIAL SHEET
ROUTE C IN PULASKI COUNTY						
0.015	0.020	RTE. C	25.0	22.0	61.1	INTERSECTION OF RTE. C & RTE. 133- SEE SPECIAL SHEET
1.171	1.176	RTE. C	25.0	22.0	61.1	INTERSECTION OF RTE. C & OAK ST- SEE SPECIAL SHEET
				TOTAL	1015.2	
				USE	1015	

MGS GUARDRAIL							
APPROX LOG MILE	APPROX LOG MILE	LENGTH FT	LOCATION	TYPE A CRASHWORTHY END TERMINAL (MASH) EACH	MGS GUARDRAIL (LF)	SHAPING SLOPES CLASS III (100 FEET)	REMARKS
7.013	7.083	360.9	RTE. J (NORTH WEST)	2.0	262.5	4.1	SEE SPECIAL SHEET
			TOTAL	2.0	262.5	4.1	
			USE	2	263	4	
NOTE: ALL GUARDRAIL SHALL BE REMOVED AND REINSTALLED IN PLACE OR AS APPROVED BY THE ENGINEER							

SIGN POSTS					U CHANNEL POST 3 LB. POST SIZE 14' LENGTH ITEM NO. 9031250A LF
SIGN SET NO.	LOG MILE	SIGN SIZE	LOCATION	POST QTY.	
CULVERT P0344					
3	0.552	1X3	RTE. P / RT	1	14
3	0.552	1X3	RTE. P / LT	1	14
2	0.556	1X3	RTE. P / RT	1	14
2	0.556	1X3	RTE. P / LT	1	14
1	0.560	1X3	RTE. P / RT	1	14
1	0.560	1X3	RTE. P / LT	1	14
1	0.569	1X3	RTE. P / RT	1	14
1	0.569	1X3	RTE. P / LT	1	14
2	0.573	1X3	RTE. P / RT	1	14
2	0.573	1X3	RTE. P / LT	1	14
3	0.577	1X3	RTE. P / RT	1	14
3	0.577	1X3	RTE. P / LT	1	14
CULVERT P0345					
3	5.074	1X3	RTE. P / RT	1	14
3	5.074	1X3	RTE. P / LT	1	14
2	5.078	1X3	RTE. P / RT	1	14
2	5.078	1X3	RTE. P / LT	1	14
1	5.082	1X3	RTE. P / RT	1	14
1	5.082	1X3	RTE. P / LT	1	14
1	5.089	1X3	RTE. P / RT	1	14
1	5.089	1X3	RTE. P / LT	1	14
2	5.093	1X3	RTE. P / RT	1	14
2	5.093	1X3	RTE. P / LT	1	14
3	5.097	1X3	RTE. P / RT	1	14
3	5.097	1X3	RTE. P / LT	1	14
				TOTAL	336

REMOVAL OF IMPROVEMENTS			
APPROX LOG MILE	LOCATION	QUANTITY	REMARKS
7.013 TO 7.083	RTE. J (NORTH WEST)	361 FT	REMOVE EXISTING GUARDRAIL
CULVERT P0344			
0.560	RTE P / RT	1 EA	OBJECT MARKERS AND POST
0.560	RTE P / LT	1 EA	OBJECT MARKERS AND POST
0.569	RTE P / RT	1 EA	OBJECT MARKERS AND POST
0.569	RTE P / LT	1 EA	OBJECT MARKERS AND POST
CULVERT P0345			
5.082	RTE P / RT	1 EA	OBJECT MARKERS AND POST
5.089	RTE P / LT	1 EA	OBJECT MARKERS AND POST
	TOTAL	1 LUMP SUM	

STATE OF MISSOURI

GREGORY G. LEARY

NUMBER

PE-026654

PROFESSIONAL ENGINEER

DATE PREPARED

7/13/2026

ROUTE

VARIOUS

STATE

MO

DISTRICT

CD

SHEET NO.

3

COUNTY

VARIOUS

JOB NO.

JCD0255

CONTRACT ID.

PROJECT NO.

BRIDGE NO.

DESCRIPTION

DATE

MISSOURI HIGHWAYS AND TRANSPORTATION COMMISSION

105 WEST CAPITOL

JEFFERSON CITY, MO 65102

1-888-ASK-MODOT (1-888-275-6636)

CONSTRUCTION SIGNING ROUTE CC IN CRAWFORD COUNTY						
SIGN	SIZE IN.	AREA SQ.FT.	QTY EACH	TOTAL AREA SQ.FT.	SIGN NUM.	
WARNING SIGNS						DESCRIPTION
WO8-11	48X48	16	6	96	36	UNEVEN LANES
WO8-12	48X48	16	4	64	35	NO CENTER LINE
WO20-1	48X48	16	8	128	2	ROAD WORK AHEAD
WO20-4	48X48	16	8	128	7	ONE LANE ROAD AHEAD
WO20-7a	48X48	16	8	128	8	FLAGGER (SYMBOL)
GUIDE SIGNS						
GO20-1	60X24	10	2	20	1	ROAD WORK NEXT 3 MILES
GO20-2	48X24	8	2	16	26	END ROAD WORK
GO20-4	36X18	4.5	1	4.5	53	PILOT CAR FOLLOW ME
GO20-4a	18X12	8.75	4	35	58	PILOT CAR IN USE WAIT & FOLLOW
GO22-1	21X15	2.19	2	4.38	58	WET PAINT (ARROW PIVOTS)
MISCELLANEOUS SIGNS						
CONST-8	48X36	12	2	24	59	WORK ZONE NO PHONE ZONE
CONSTRUCTION SIGNS SUBTOTAL 1				648.00		

CONSTRUCTION SIGNING ROUTE J IN CRAWFORD COUNTY						
SIGN	SIZE IN.	AREA SQ.FT.	QTY EACH	TOTAL AREA SQ.FT.	SIGN NUM.	
WARNING SIGNS						DESCRIPTION
WO8-11	48X48	16	2	32	36	UNEVEN LANES
WO8-12	48X48	16	2	32	35	NO CENTER LINE
WO20-1	48X48	16	2	32	2	ROAD WORK AHEAD
WO20-4	48X48	16	2	32	7	ONE LANE ROAD AHEAD
WO20-7a	48X48	16	2	32	8	FLAGGER (SYMBOL)
GUIDE SIGNS						
GO20-4	36X18	4.5	1	4.5	53	PILOT CAR FOLLOW ME
GO22-1	21X15	2.19	2	4.38	58	WET PAINT (ARROW PIVOTS)
MISCELLANEOUS SIGNS						
CONST-8	48X36	12	2	24	59	WORK ZONE NO PHONE ZONE
CONSTRUCTION SIGNS SUBTOTAL 3				193.00		

CONSTRUCTION SIGNING ROUTE C IN PULASKI COUNTY						
SIGN	SIZE IN.	AREA SQ.FT.	QTY EACH	TOTAL AREA SQ.FT.	SIGN NUM.	
WARNING SIGNS						DESCRIPTION
WO8-11	48X48	16	4	64	36	UNEVEN LANES
WO8-12	48X48	16	2	32	35	NO CENTER LINE
WO20-1	48X48	16	18	288	2	ROAD WORK AHEAD
WO20-4	48X48	16	18	288	7	ONE LANE ROAD AHEAD
WO20-7a	48X48	16	18	288	8	FLAGGER (SYMBOL, WITH FLAGS)
GUIDE SIGNS						
GO20-1	60X24	10	2	20	1	ROAD WORK NEXT 2 MILES
GO20-2	48X24	8	2	16	26	END ROAD WORK
GO20-4	36X18	4.5	1	4.5	53	PILOT CAR FOLLOW ME
GO20-4a	18X12	8.75	14	122.5	58	PILOT CAR IN USE WAIT & FOLLOW
GO22-1	21X15	2.19	2	4.38	58	WET PAINT (ARROW PIVOTS)
MISCELLANEOUS SIGNS						
CONST-8	48X36	12	2	24	59	WORK ZONE NO PHONE ZONE
CONSTRUCTION SIGNS SUBTOTAL 5				1152.00		

CONSTRUCTION SIGNING ROUTE P IN CRAWFORD COUNTY						
SIGN	SIZE IN.	AREA SQ.FT.	QTY EACH	TOTAL AREA SQ.FT.	SIGN NUM.	
WARNING SIGNS						DESCRIPTION
WO8-11	48X48	16	18	288	36	UNEVEN LANES
WO8-12	48X48	16	10	160	35	NO CENTER LINE
WO20-1	48X48	16	8	128	2	ROAD WORK AHEAD
WO20-4	48X48	16	8	128	7	ONE LANE ROAD AHEAD
WO20-7a	48X48	16	8	128	8	FLAGGER (SYMBOL)
GUIDE SIGNS						
GO20-1	60X24	10	2	20	1	ROAD WORK NEXT 9 MILES
GO20-2	48X24	8	2	16	26	END ROAD WORK
GO20-4	36X18	4.5	1	4.5	53	PILOT CAR FOLLOW ME
GO20-4a	18X12	8.75	4	35	58	PILOT CAR IN USE WAIT & FOLLOW
GO22-1	21X15	2.19	2	4.38	58	WET PAINT (ARROW PIVOTS)
MISCELLANEOUS SIGNS						
CONST-8	48X36	12	2	24	59	WORK ZONE NO PHONE ZONE
CONSTRUCTION SIGNS SUBTOTAL 2				936.00		

CONSTRUCTION SIGNING ROUTE C IN DENT/TEXAS COUNTY						
SIGN	SIZE IN.	AREA SQ.FT.	QTY EACH	TOTAL AREA SQ.FT.	SIGN NUM.	
WARNING SIGNS						DESCRIPTION
WO8-11	48X48	16	44	704	36	UNEVEN LANES
WO8-12	48X48	16	22	352	35	NO CENTER LINE
WO20-1	48X48	16	11	176	2	ROAD WORK AHEAD
WO20-4	48X48	16	11	176	7	ONE LANE ROAD AHEAD
WO20-7a	48X48	16	11	176	8	FLAGGER (SYMBOL, WITH FLAGS)
GUIDE SIGNS						
GO20-1	60X24	10	2	20	1	ROAD WORK NEXT 22 MILES
GO20-2	48X24	8	2	16	26	END ROAD WORK
GO20-4	36X18	4.5	1	9	53	PILOT CAR FOLLOW ME
GO20-4a	18X12	8.75	7	8.75	58	PILOT CAR IN USE WAIT & FOLLOW
GO20-4a	42X30	8.75	4	61.25	58	PILOT CAR IN USE WAIT & FOLLOW
GO22-1	21X15	2.19	2	4.38	58	WET PAINT (ARROW PIVOTS)
MISCELLANEOUS SIGNS						
CONST-8	48X36	12	2	24	59	WORK ZONE NO PHONE ZONE
CONSTRUCTION SIGNS SUBTOTAL 4				1750.00		

MOBILIZATION
TOTAL = 1 LUMP SUM

LUMP SUM TRAFFIC CONTROL		
	TOTAL	REMARKS
CONST. SIGNS SUBTOTAL 1	648.00	ROUTE CC IN CRAWFORD COUNTY
CONST. SIGNS SUBTOTAL 2	936.00	ROUTE P IN CRAWFORD COUNTY
CONST. SIGNS SUBTOTAL 3	193.00	ROUTE J IN CRAWFORD COUNTY
CONST. SIGNS SUBTOTAL 4	1750.00	ROUTE C IN DENT/TEXAS COUNTY
CONST. SIGNS SUBTOTAL 5	1152.00	ROUTE C IN PULASKI COUNTY
CHANNELIZERS	275.00	TRIM-LINE
TOTAL	1 LUMP SUM	

ADDITIONAL CONSTRUCTION ITEMS		
ITEM NO.	QTY.	REMARKS
616-1099	2*	CHANGEABLE MESSAGE SIGNS

* NOT INCLUDED IN LUMP SUM TRAFFIC CONTROL QUANTITY

NOTES:

REFER TO STANDARD PLAN 616.10 AND 903.03 FOR SIGN AND SIGN MOUNTING REQUIREMENTS.

SIGN AND DEVICE LOCATIONS WILL BE FIELD VERIFIED AND APPROVED BY THE ENGINEER.

ALL TRAFFIC CONTROL IS INCLUDED IN PAY ITEM 616-99.01, LUMP SUM TRAFFIC CONTROL UNLESS NOTED OTHERWISE IN THE PLANS. THESE QUANTITIES ARE ONLY AN ESTIMATE AND ARE SUBJECT TO CHANGE BASED UPON FIELD CONDITIONS.

THE ESTIMATED QUANTITIES SHOWN FOR TEMPORARY TRAFFIC CONTROL ITEMS ASSUME THAT WORK MAY BE DONE ON ALL ROUTES AT THE SAME TIME.

STATE OF MISSOURI

GREGORY G. LEARY

NUMBER

PE-026654

PROFESSIONAL ENGINEER

DATE PREPARED

7/13/2026

ROUTE

VARIOUS

STATE

MO

DISTRICT

CD

SHEET NO.

3

COUNTY

VARIOUS

JOB NO.

JCD0255

CONTRACT ID.

PROJECT NO.

BRIDGE NO.

DESCRIPTION





DATE



MISSOURI HIGHWAYS AND TRANSPORTATION COMMISSION

105 WEST CAPITOL

JEFFERSON CITY, MO 65102

1-888-ASK-MODOT (1-888-275-6636)

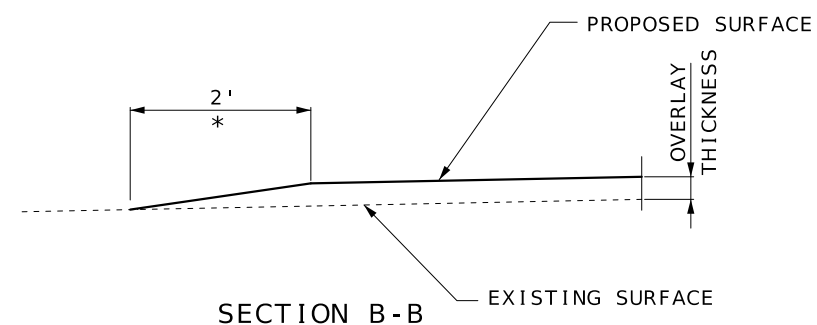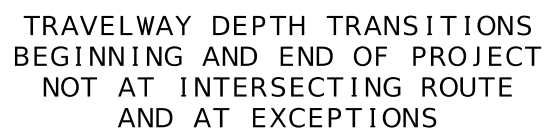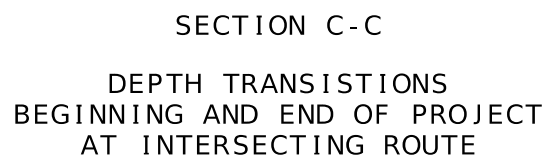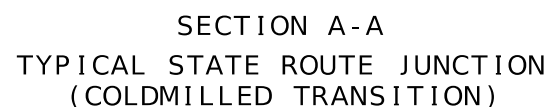


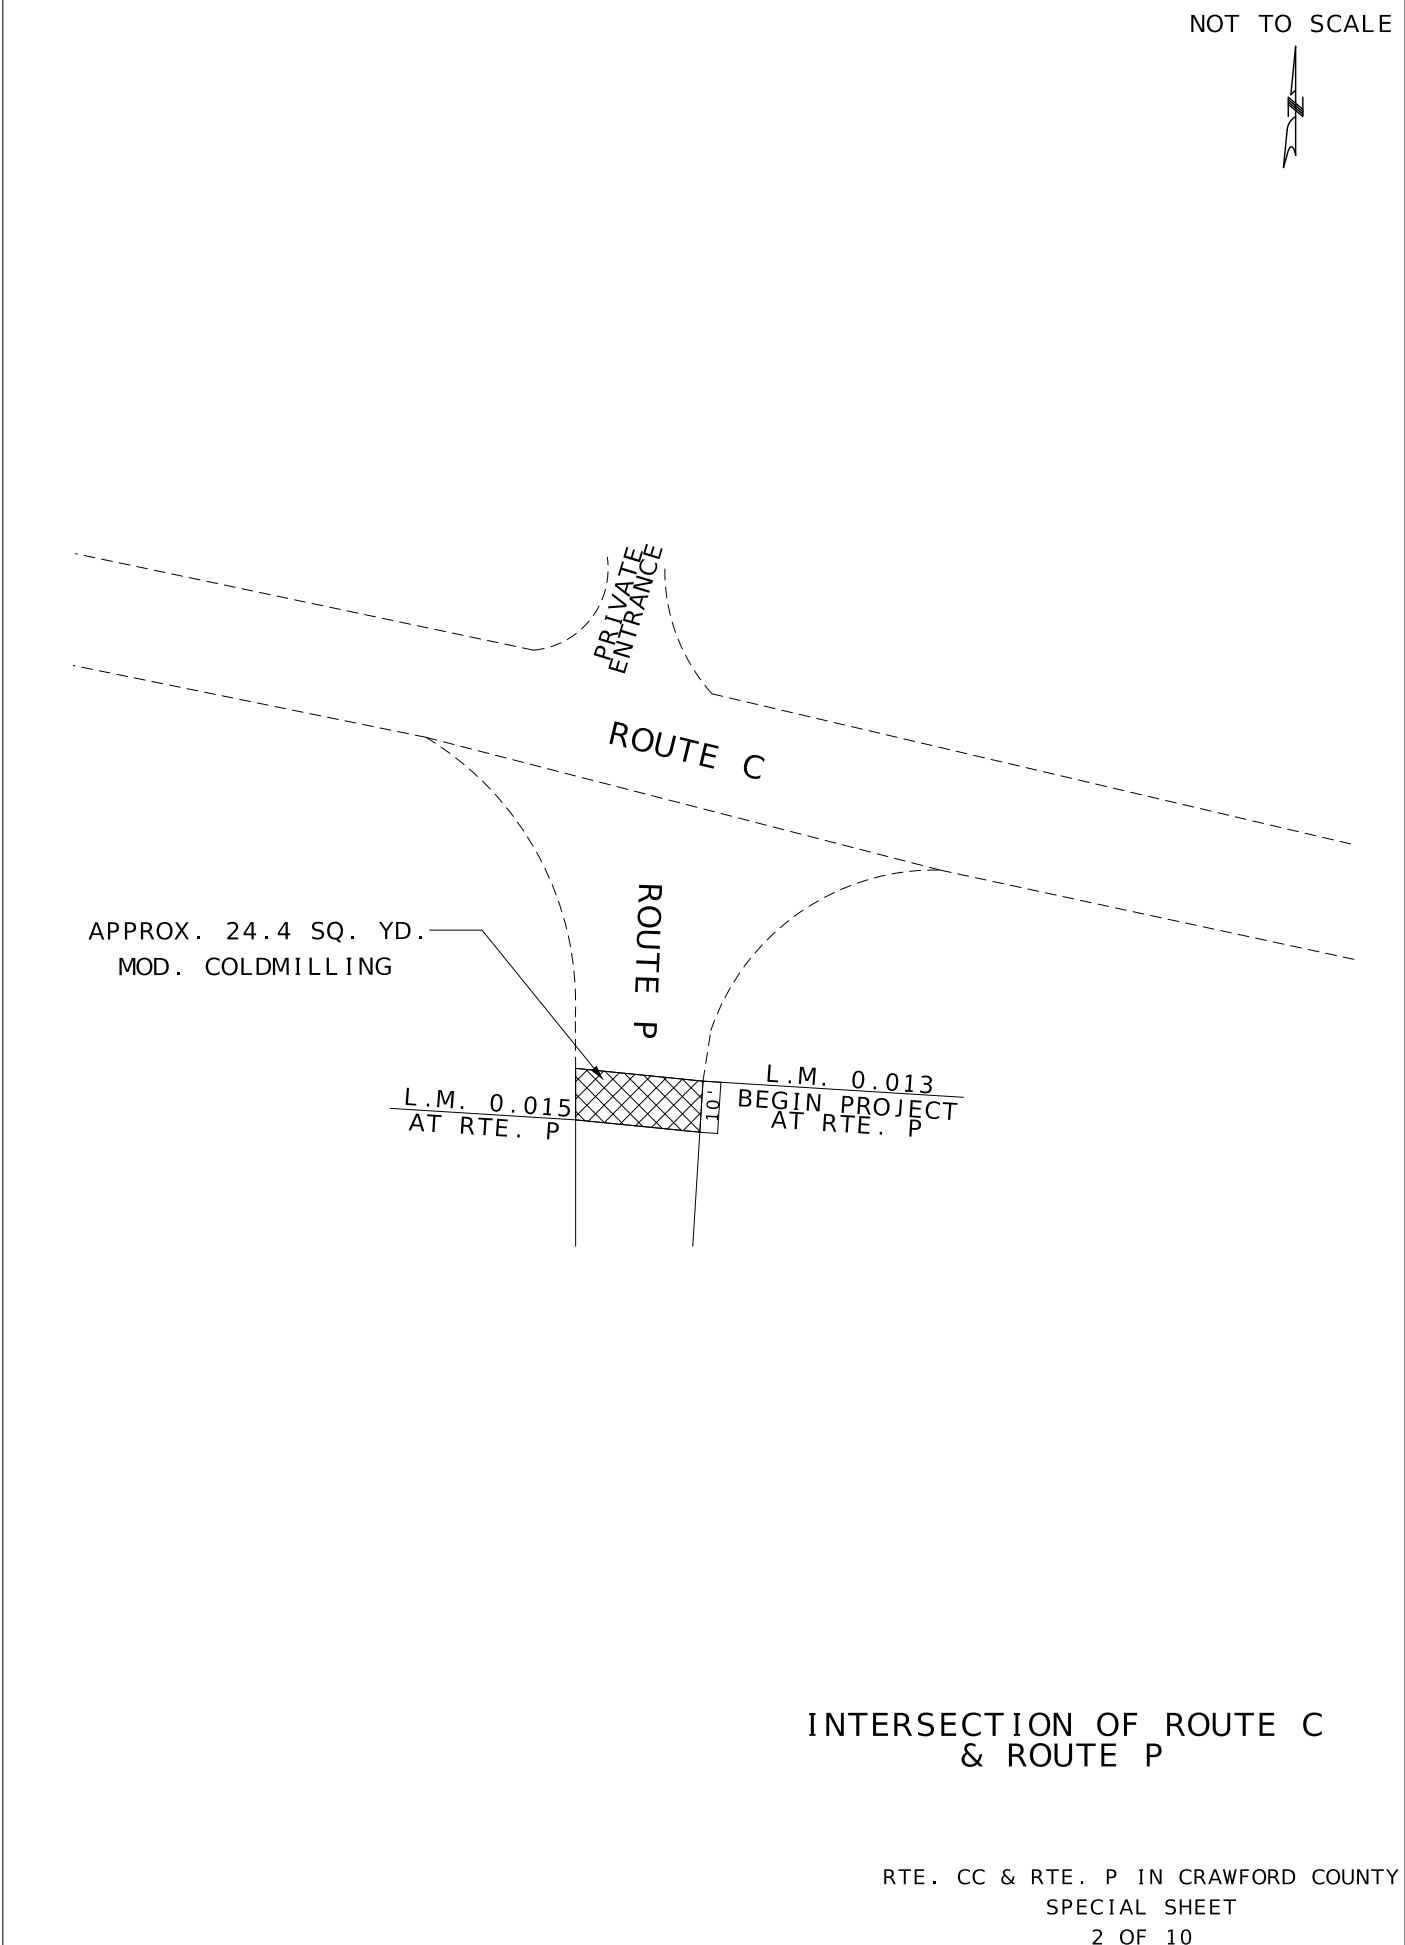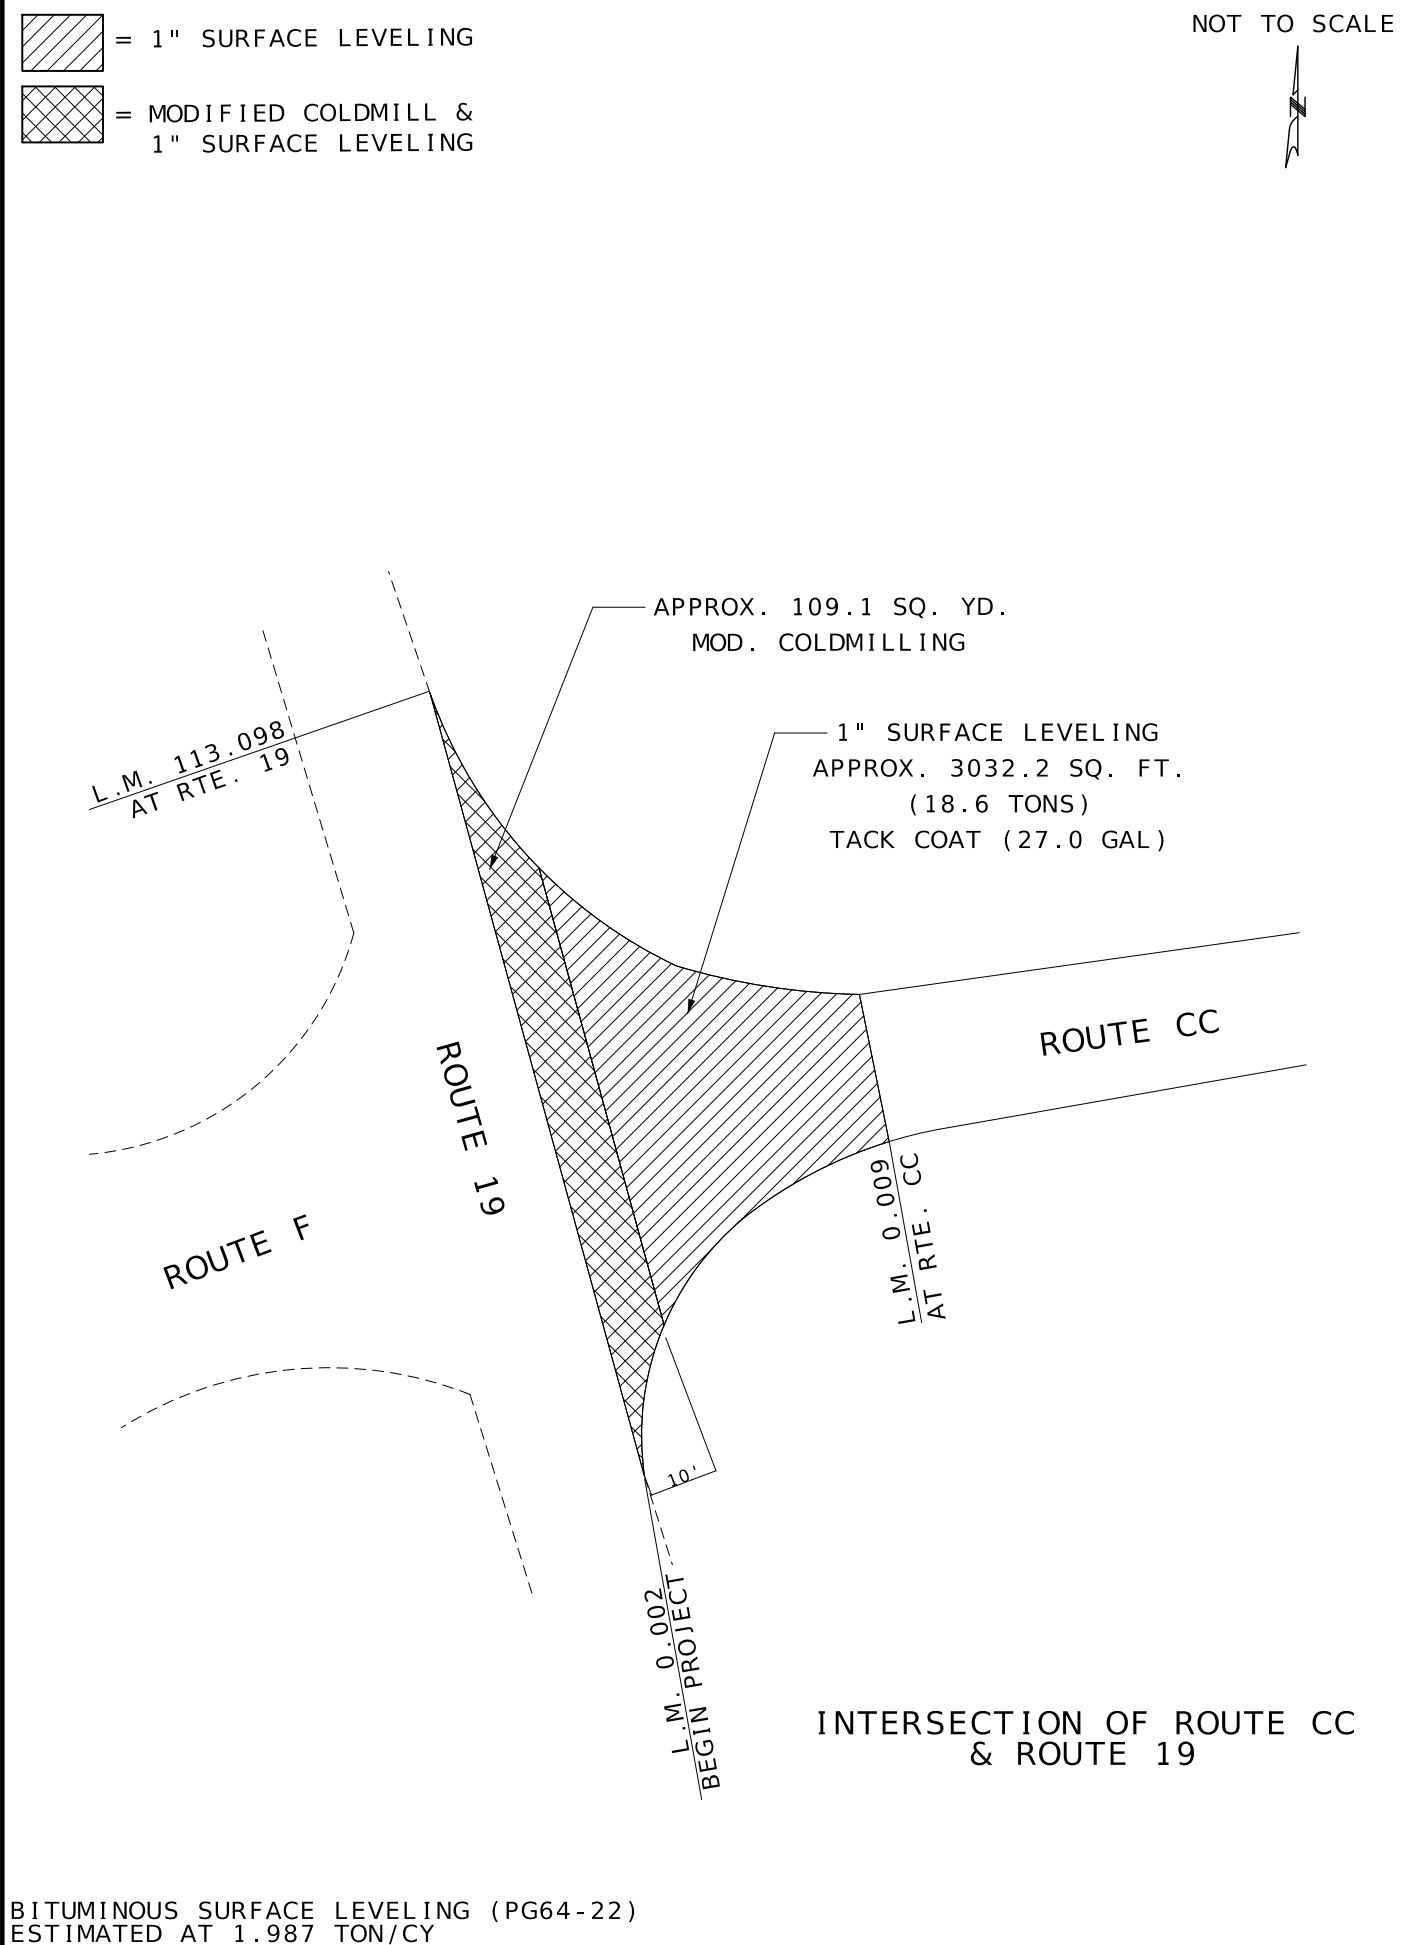

	
DATE PREPARED 7/13/2026	
ROUTE VARIOUS	STATE MO
DISTRICT CD	SHEET NO. 5
COUNTY VARIOUS	
JOB NO. JCD0255	
CONTRACT ID.	
PROJECT NO.	
BRIDGE NO.	
DESCRIPTION	DATE
MISSOURI HIGHWAYS AND TRANSPORTATION COMMISSION	
	
105 WEST CAPITOL JEFFERSON CITY, MO 65102 1-888-ASK-MODOT (1-888-273-6636)	

= MODIFIED COLDMILL &
1" SURFACE LEVELING

A

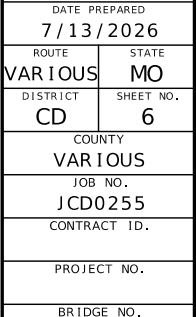

MISSOURI HIGHWAYS AND TRANSPORTATION
COMMISSION

105 WEST CAPITOL
JEFFERSON CITY, MO 65102
1-888-ASK-MODOT (1-888-275-6636)




MISSOURI HIGHWAYS AND TRANSPORTATION
COMMISSION

105 WEST CAPITOL
JEFFERSON CITY, MO 65102
1-888-ASK-MODOT (1-888-275-6636)


RTE. CC IN CRAWFORD COUNTY
SPECIAL SHEET
3 OF 10

BITUMINOUS SURFACE LEVELING (PG64-22)
ESTIMATED AT 1.987 TON/CY

 = 1" SURFACE LEVELING
 = MODIFIED COLDMILL & 1" SURFACE LEVELING

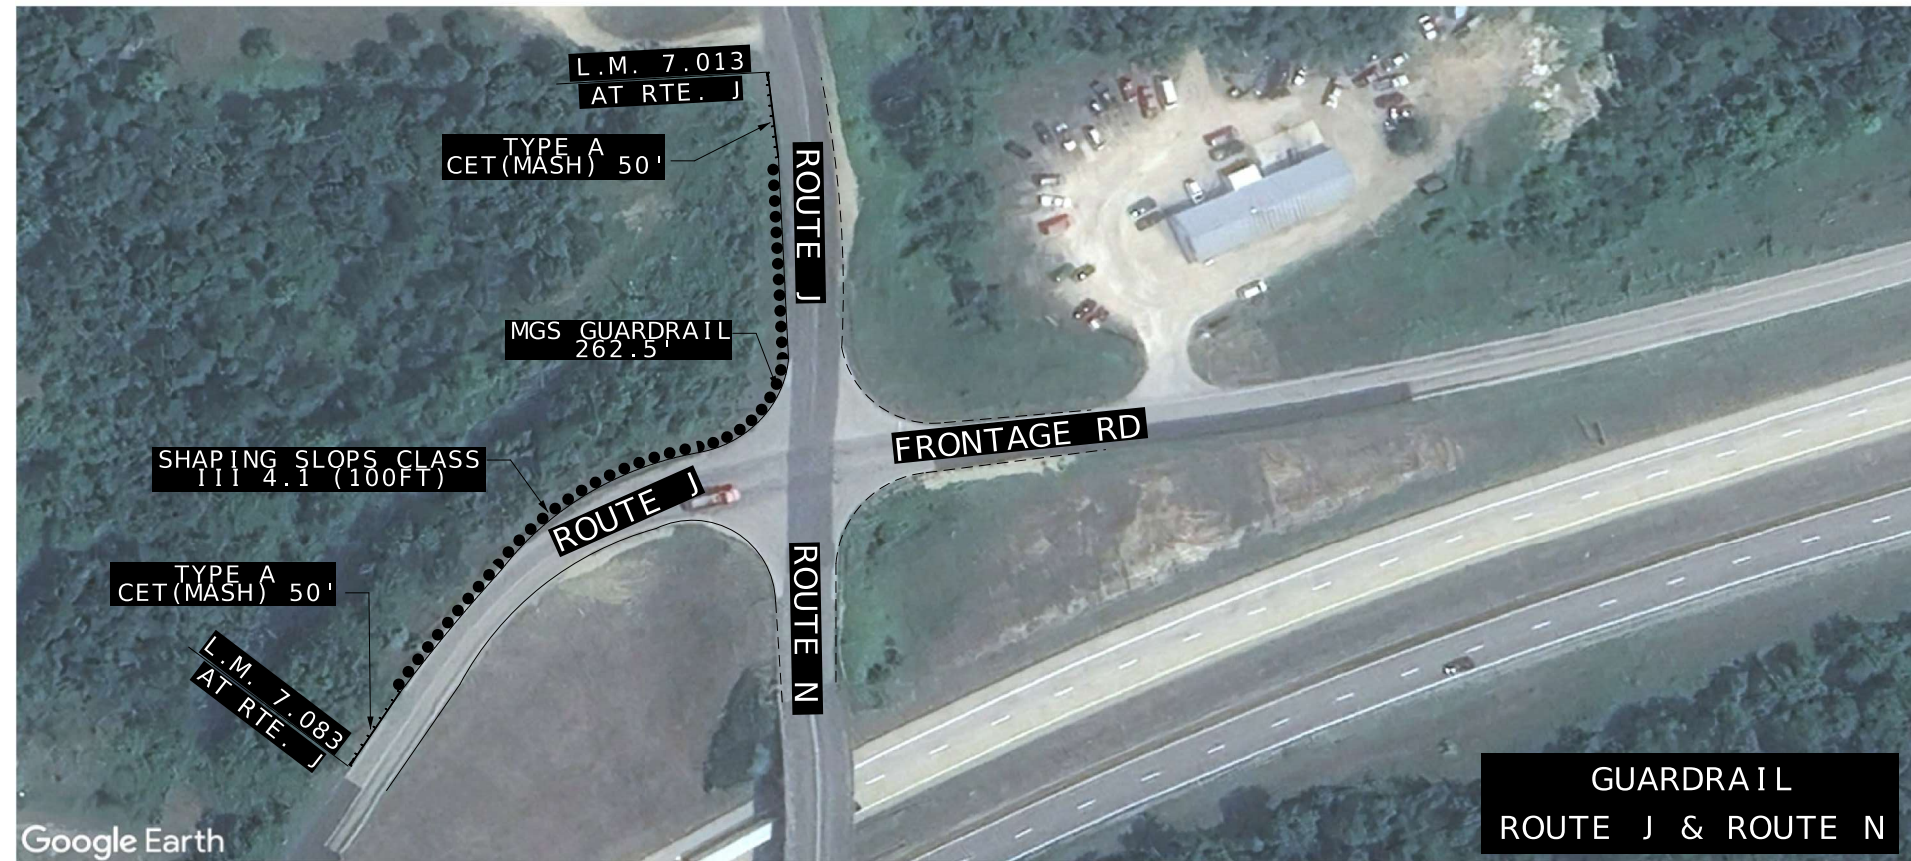

NOT TO SCALE

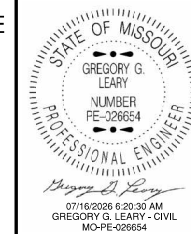

DATE PREPARED
7/13/2026

ROUTE VARIOUS STATE MO

DISTRICT CD SHEET NO. 8

COUNTY VARIOUS


JOB NO. JCD0255

CONTRACT ID.


PROJECT NO.

BRIDGE NO.

NOT TO SCALE

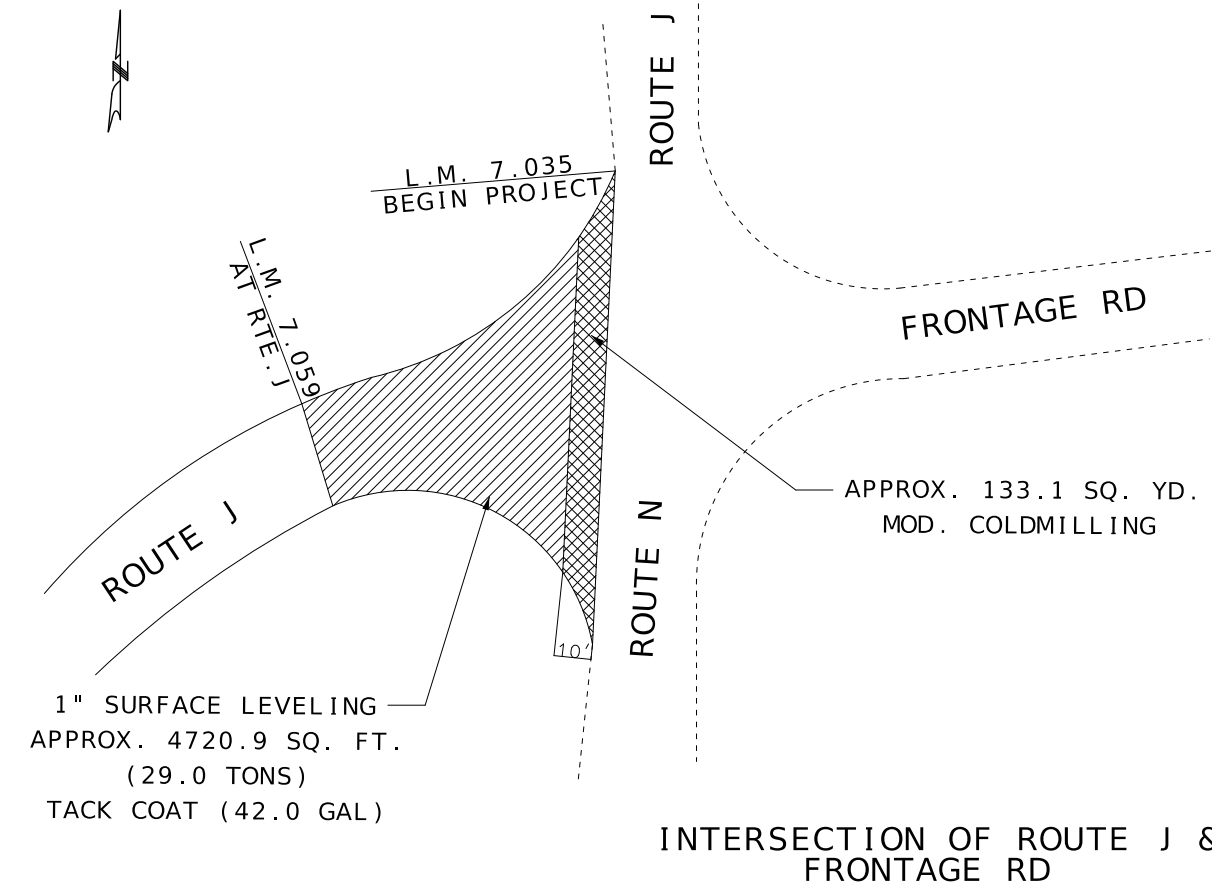

NOT TO SCALE

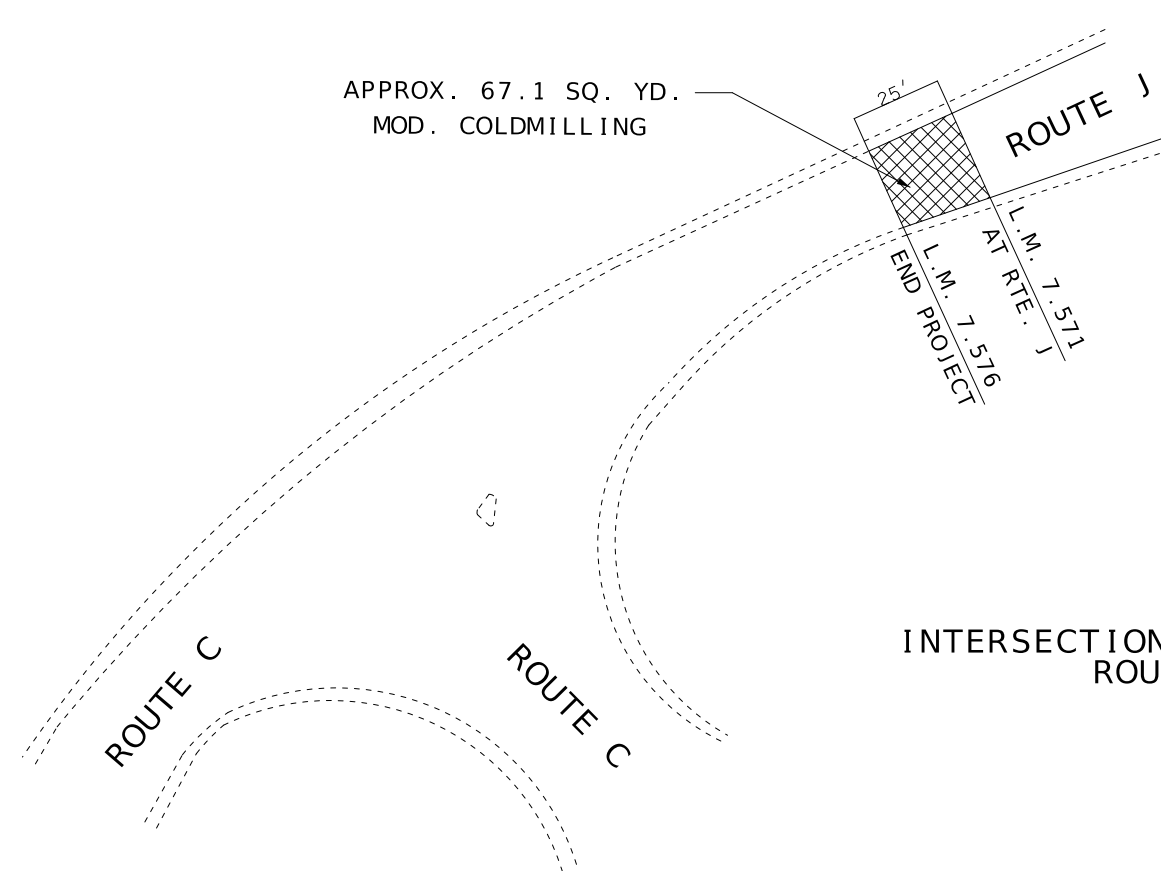

BITUMINOUS SURFACE LEVELING (PG64-22)
ESTIMATED AT 1.987 TON/CY

RTE. J IN CRAWFORD COUNTY
SPECIAL SHEET
5 OF 10

 = 1" SURFACE LEVELING
 = MODIFIED COLDMILL & 1" SURFACE LEVELING

APPROX. 26.7 SQ. YD.
MOD. COLDMILLING

L.M. 0.019
BEGIN PROJECT
L.M. 0.021
AT RTE. C

ROUTE C

ROUTE 72

PRIVATE ENTRANCE

INTERSECTION OF ROUTE C &
ROUTE 72

1" SURFACE LEVELING
APPROX. 3716.3 SQ. FT.
(22.8 TONS)
TACK COAT (33.0 GAL)

L.M. 9.818
AT RTE. C

APPROX. 25.9 SQ. YD.
MOD. COLDMILLING

ROUTE H

L.M. 7.824
AT RTE. H

L.M. 9.843
AT RTE. C

ROUTE C

PRIVATE ENTRANCE

INTERSECTION OF ROUTE C &
ROUTE H (WEST)

BITUMINOUS SURFACE LEVELING (PG64-22)
ESTIMATED AT 1.987 TON/CY

NOT TO SCALE



ROUTE O

ROUTE C

APPROX. 24.9 SQ. YD.
MOD. COLDMILLING

L.M. 4.816
L.M. 4.814
AT RTE. C

L.M. 4.868
AT RTE. C
L.M. 4.873
AT RTE. C

APPROX. 61.1 SQ. YD.
MOD. COLDMILLING

ROUTE C

APPROCH ROUTE O TO ROUTE C

ROUTE C

L.M. 9.899
AT RTE. C

1" SURFACE LEVELING
APPROX. 3755.9 SQ. FT.
(23.0 TONS)
TACK COAT (33.4 GAL)

L.M. 7.938
AT RTE. H

APPROX. 25.1 SQ. YD.
MOD. COLDMILLING


ROUTE H

PRIVATE ENTRANCE

L.M. 9.921
AT RTE. C

INTERSECTION OF ROUTE C &
ROUTE H (EAST)

RTE. C IN DENT & TEXAS COUNTY
SPECIAL SHEET
6 OF 10

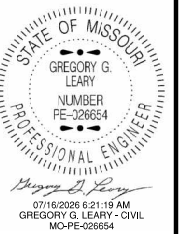



DATE PREPARED 7/13/2026	
ROUTE VARIOUS	STATE MO
DISTRICT CD	SHEET NO. 9
COUNTY VARIOUS	
JOB NO. JCD0255	
CONTRACT ID.	
PROJECT NO.	
BRIDGE NO.	


DATE	DESCRIPTION

MISSOURI HIGHWAYS AND TRANSPORTATION
COMMISSION



105 WEST CAPITOL
JEFFERSON CITY, MO 65102
1-888-ASK-MODOT (1-888-275-6636)

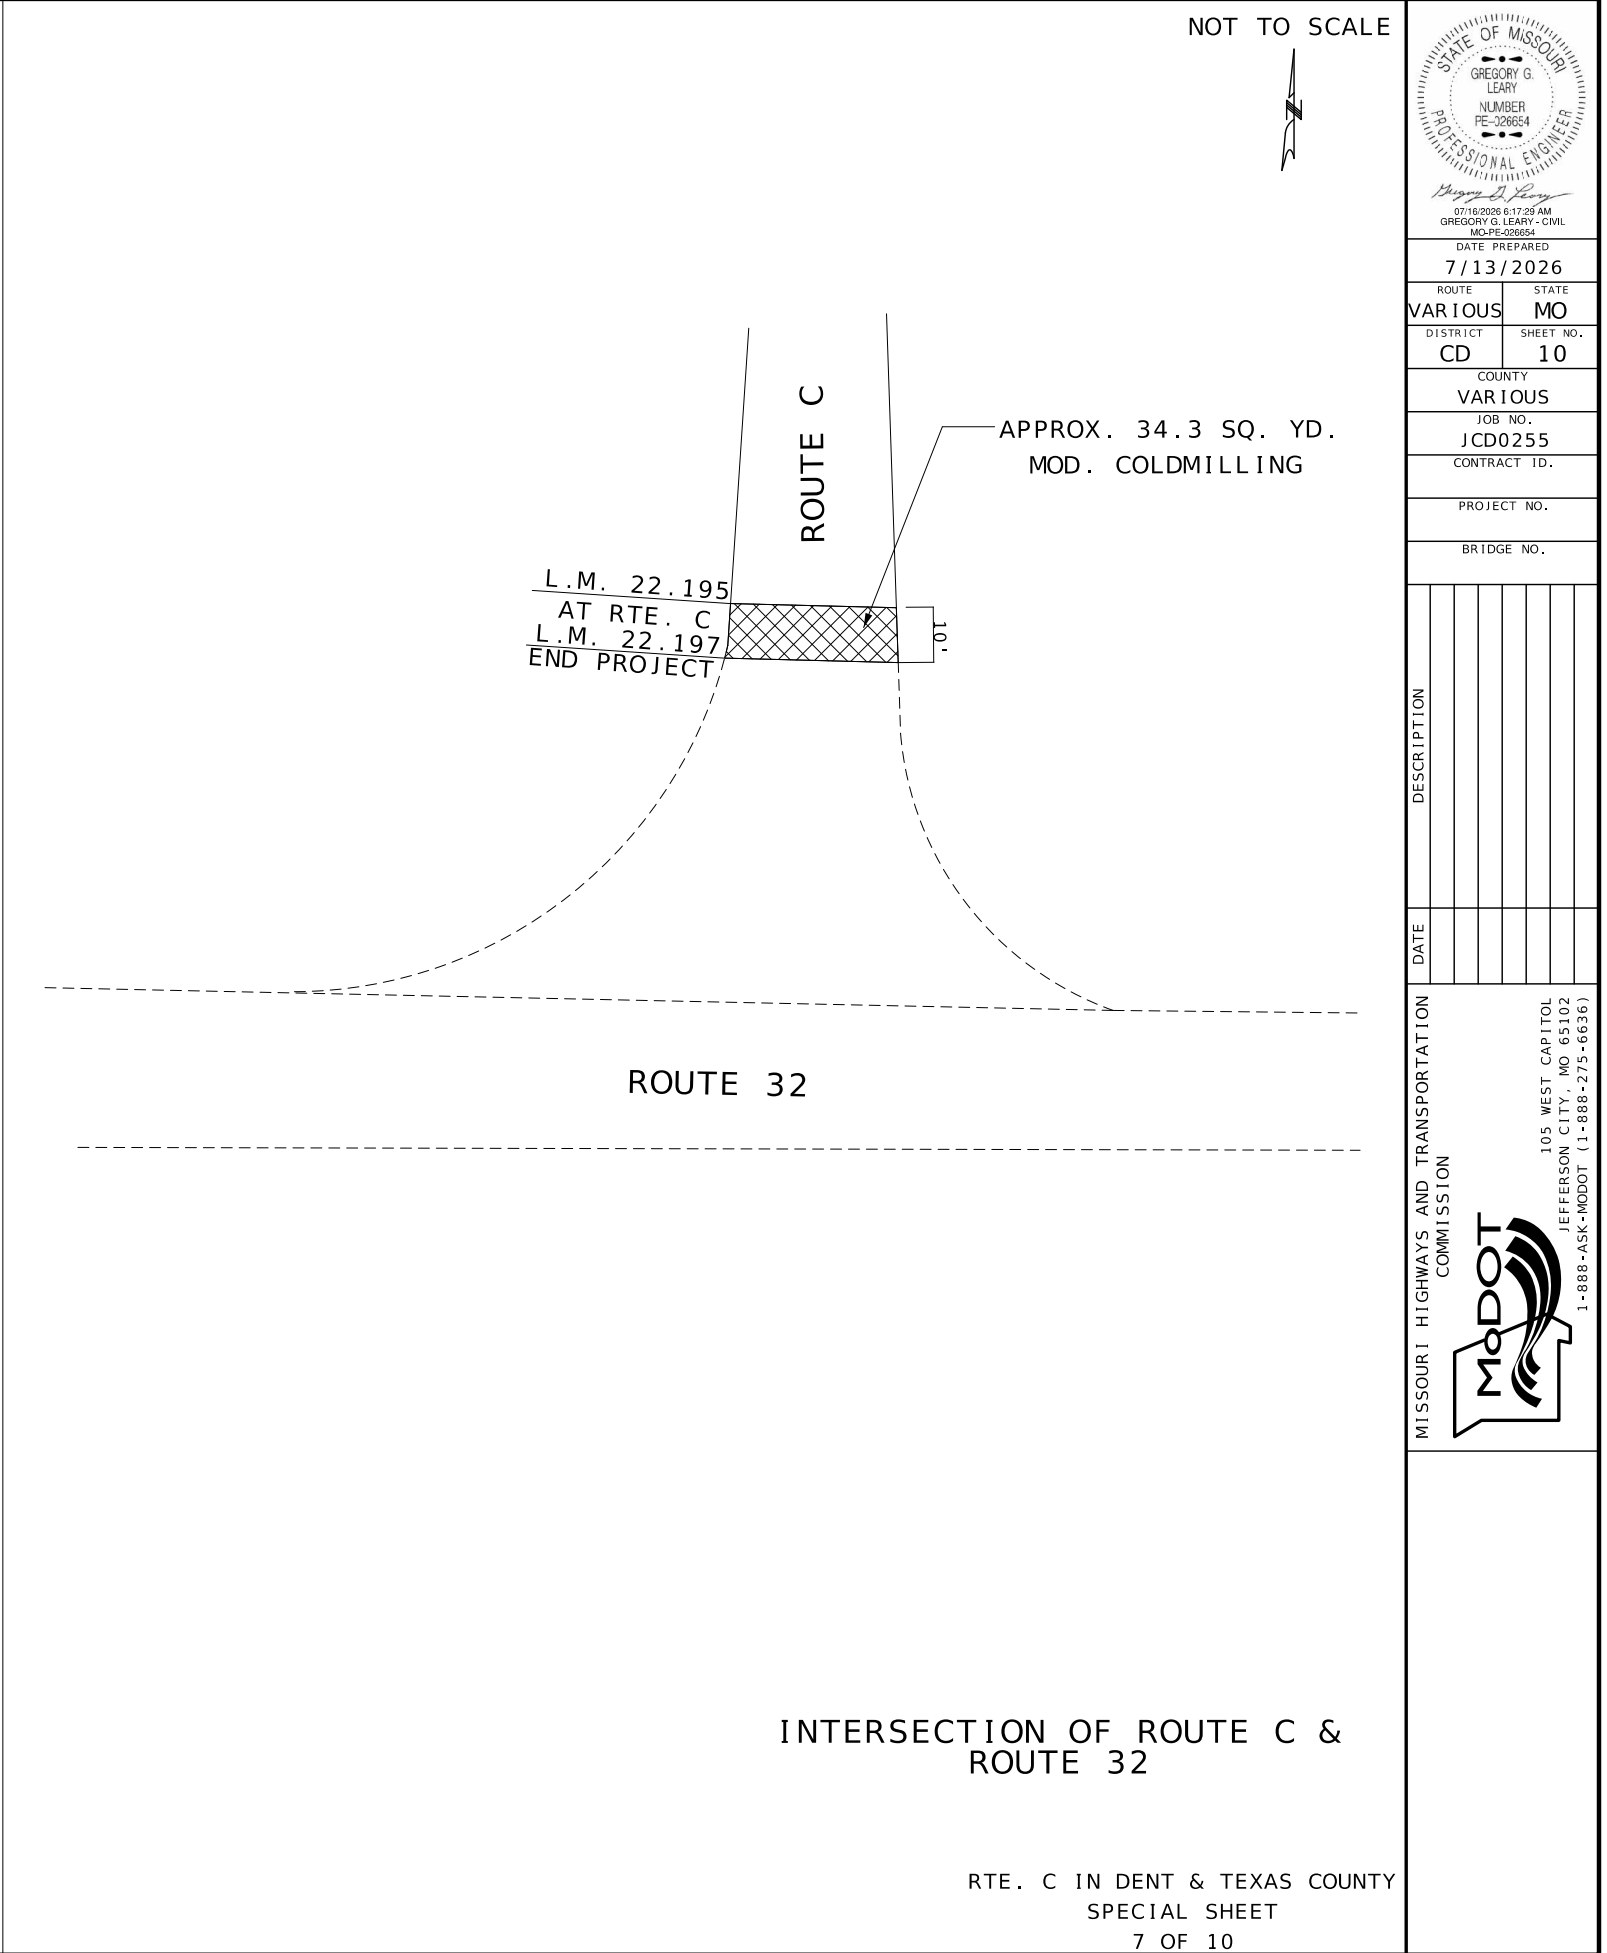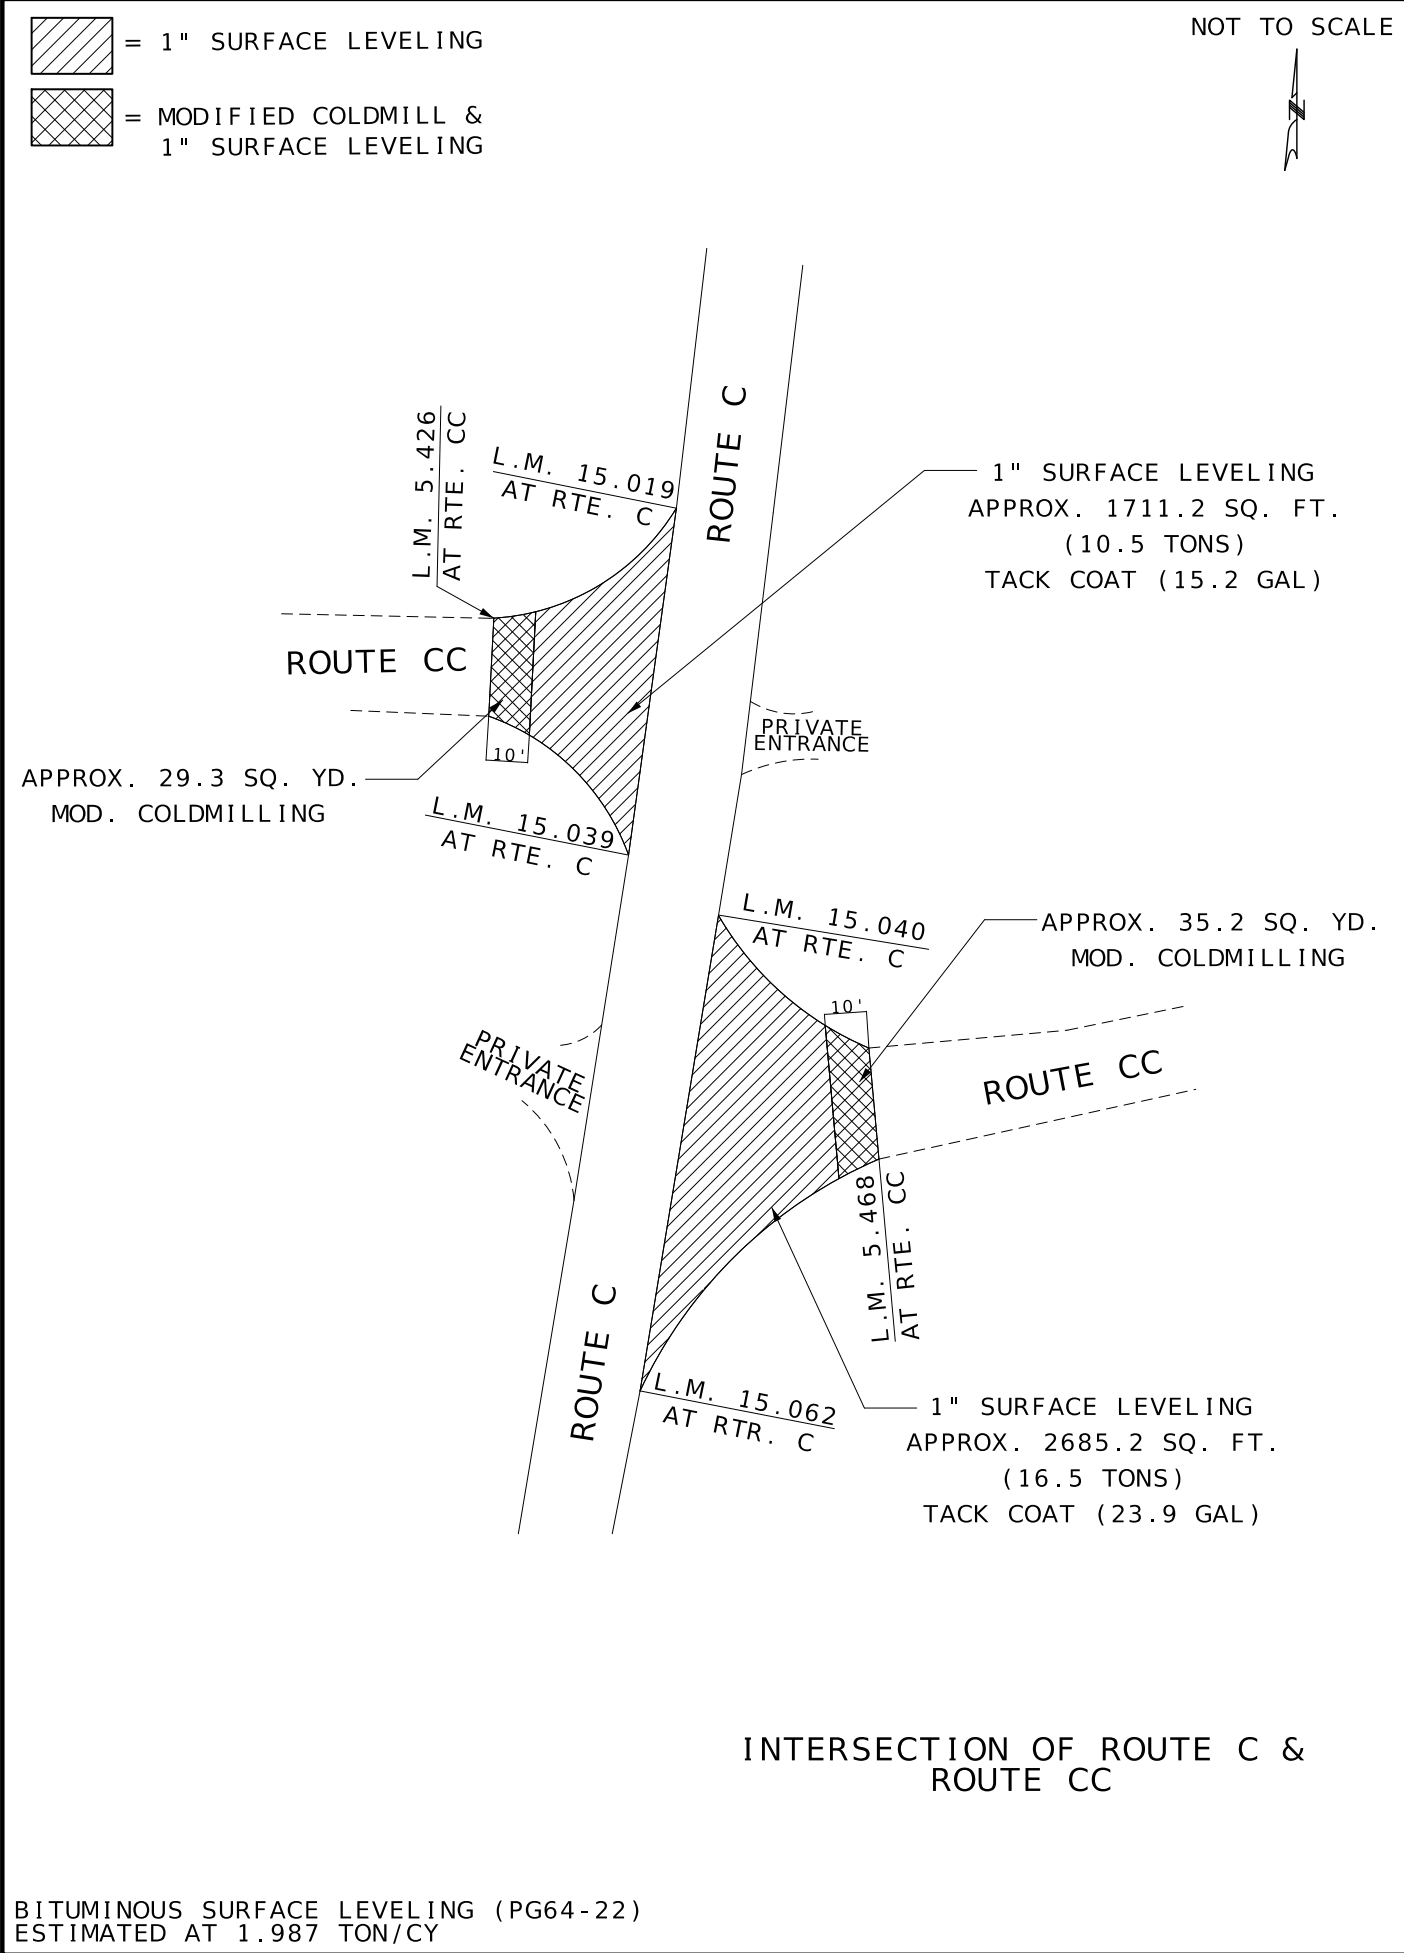

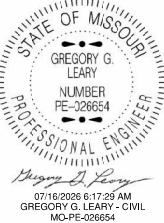

DATE PREPARED
7/13/2026



ROUTE	STATE
VARIOUS	MO
DISTRICT	SHEET NO.
CD	10
COUNTY	
VARIOUS	
JOB NO.	
JCD0255	
CONTRACT ID.	
PROJECT NO.	
BRIDGE NO.	

DESCRIPTION	DATE

MISSOURI HIGHWAYS AND TRANSPORTATION COMMISSION



105 WEST CAPITOL
JEFFERSON CITY, MO 65102
1-888-ASK-MODOT (1-888-275-6636)

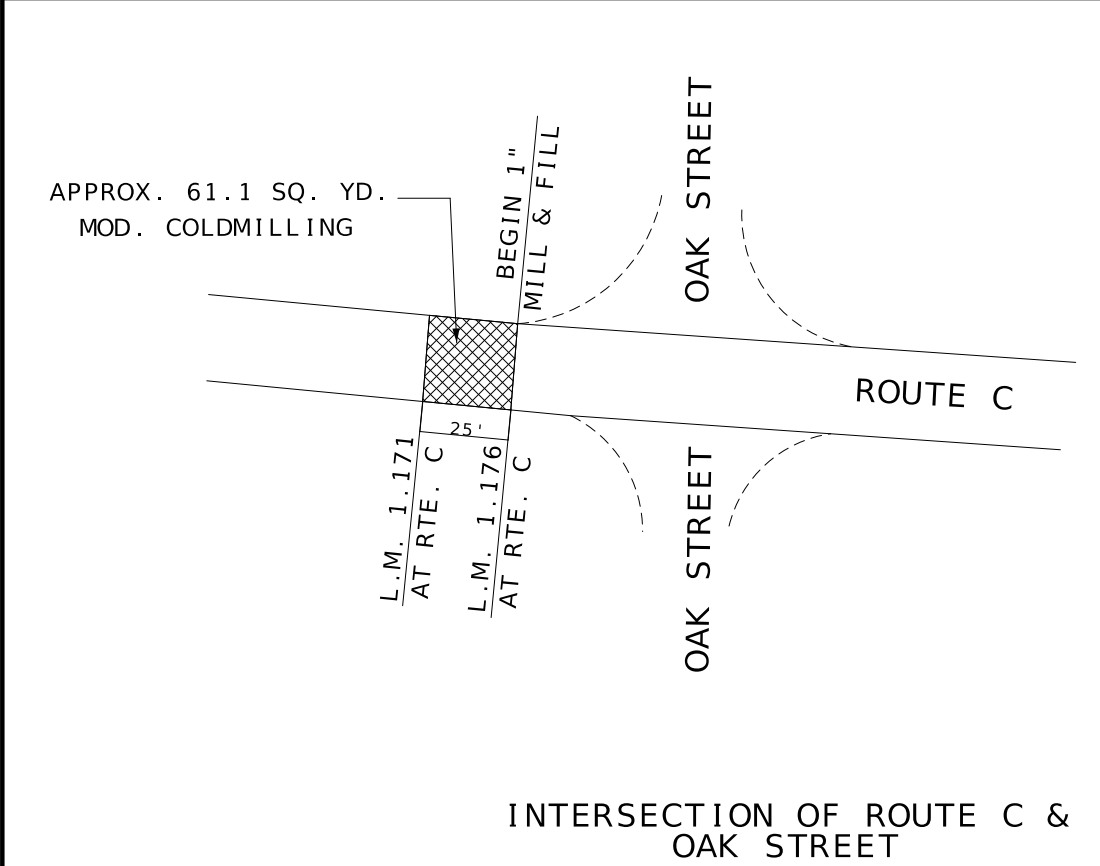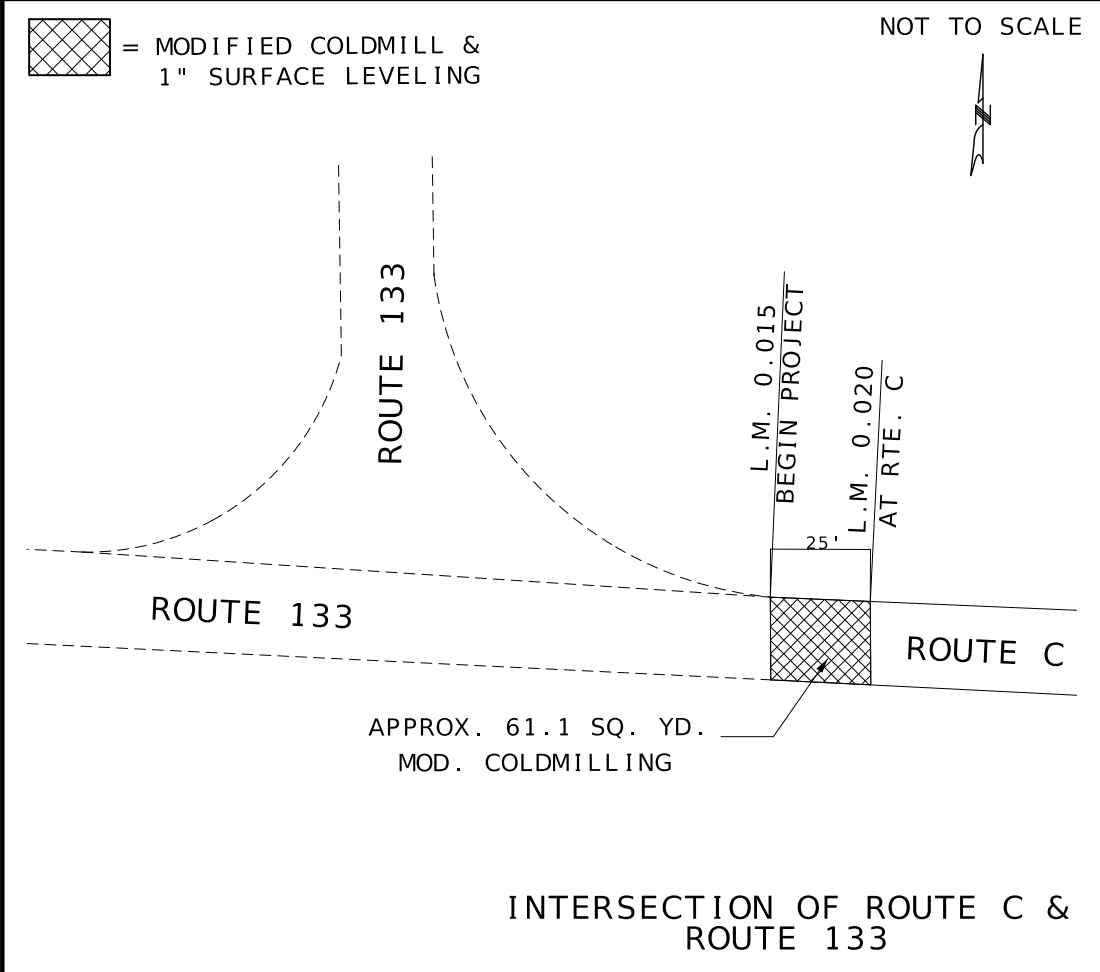

BITUMINOUS SURFACE LEVELING (PG64-22)
ESTIMATED AT 1.987 TON/CY



7 LONGITUDINAL CROSSWALK BARS - 6' WIDTH

DATE PREPARED
7/13/2026

ROUTE	STATE
VARIOUS	MO
DISTRICT	SHEET NO.
CD	11
COUNTY	
VARIOUS	
JOB NO.	
JCD0255	
CONTRACT ID.	
PROJECT NO.	
BRIDGE NO.	


DATE	DESCRIPTION

MISSOURI HIGHWAYS AND TRANSPORTATION
COMMISSION

105 WEST CAPITOL
JEFFERSON CITY, MO 65102
1-888-ASK-MODOT (1-888-275-6636)

 = 1" MILL & FILL

NOT TO SCALE

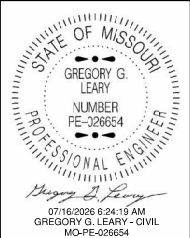

DATE PREPARED
7/13/2026

ROUTE VARIOUS STATE MO

DISTRICT CD SHEET NO. 12

COUNTY VARIOUS

JOB NO. JCD0255

CONTRACT ID.

PROJECT NO.


BRIDGE NO.





BITUMINOUS SURFACE LEVELING (PG64-22)
ESTIMATED AT 1.987 TON/CY

RTE. C IN PULASKI COUNTY
SPECIAL SHEET
9 OF 10

TYPE 3 OBJECT MARKER			
APPROX LOG MILE	SIGN SET	LOCATION	REMARKS
CULVERT P0344			
0.552	3	RTE. P / RT	SOUTH OF CULVERT P0344
0.552	3	RTE. P / LT	SOUTH OF CULVERT P0344
0.556	2	RTE. P / RT	SOUTH OF CULVERT P0344
0.556	2	RTE. P / LT	SOUTH OF CULVERT P0344
0.560	1	RTE. P / RT	SOUTH OF CULVERT P0344
0.560	1	RTE. P / LT	SOUTH OF CULVERT P0344
0.569	1	RTE. P / RT	NORTH OF CULVERT P0344
0.569	1	RTE. P / LT	NORTH OF CULVERT P0344
0.573	2	RTE. P / RT	NORTH OF CULVERT P0344
0.573	2	RTE. P / LT	NORTH OF CULVERT P0344
0.577	3	RTE. P / RT	NORTH OF CULVERT P0344
0.577	3	RTE. P / LT	NORTH OF CULVERT P0344
CULVERT P0345			
5.074	3	RTE. P / RT	SOUTH OF CULVERT P0345
5.074	3	RTE. P / LT	SOUTH OF CULVERT P0345
5.078	2	RTE. P / RT	SOUTH OF CULVERT P0345
5.078	2	RTE. P / LT	SOUTH OF CULVERT P0345
5.082	1	RTE. P / RT	SOUTH OF CULVERT P0345
5.082	1	RTE. P / LT	SOUTH OF CULVERT P0345
5.089	1	RTE. P / RT	NORTH OF CULVERT P0345
5.089	1	RTE. P / LT	NORTH OF CULVERT P0345
5.093	2	RTE. P / RT	NORTH OF CULVERT P0345
5.093	2	RTE. P / LT	NORTH OF CULVERT P0345
5.097	3	RTE. P / RT	NORTH OF CULVERT P0345
5.097	3	RTE. P / LT	NORTH OF CULVERT P0345

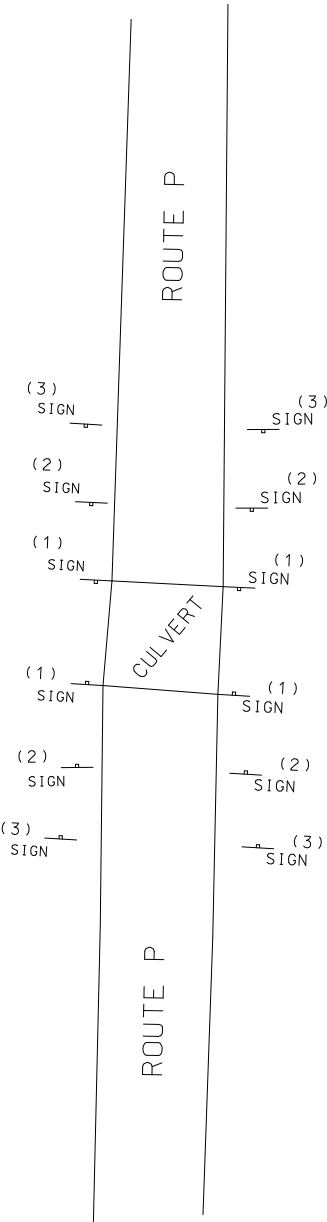


- (1) PLACED AS NEAR THE OBSTRUCTION AS POSSIBLE AND SET TO LINE UP WITH INSIDE EDGE OF OBSTRUCTION.
(2) PLACED 1.5 FEET OFF THE EDGE OF PAVEMENT AND 20 FEET FROM THE END OF THE OBSTRUCTION.
(3) PLACED 3.0 FEET OFF THE EDGE OF PAVEMENT AND 40 FEET FROM THE END OF THE OBSTRUCTION.

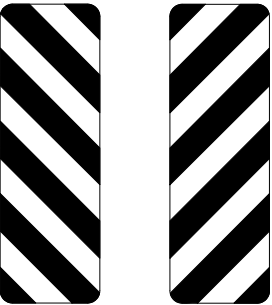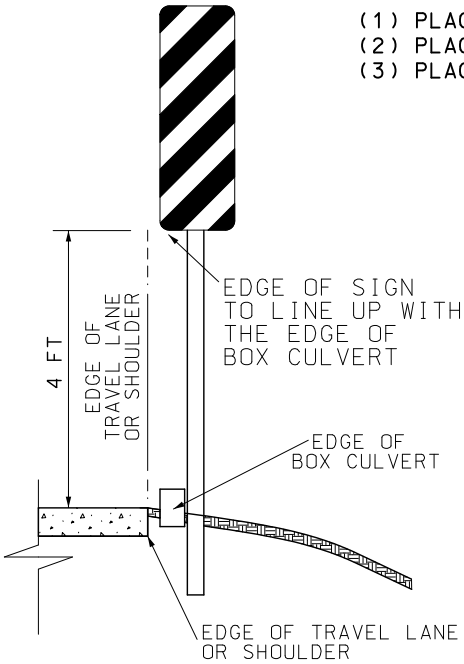

OM3-L OM3-R

MOUNTING HEIGHT AND OFFSET
TYPE 3 OBJECT MARKER INSTALLATION


TYPE 3 OBJECT MARKER
12 IN. X 36 IN.

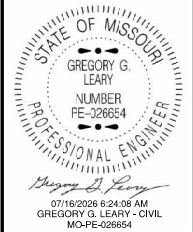

DATE PREPARED 7/13/2026	
ROUTE VARIOUS	STATE MO
DISTRICT CD	SHEET NO. 13
COUNTY VARIOUS	
JOB NO. JCD0255	
CONTRACT ID.	
PROJECT NO.	
BRIDGE NO.	

DESCRIPTION	DATE



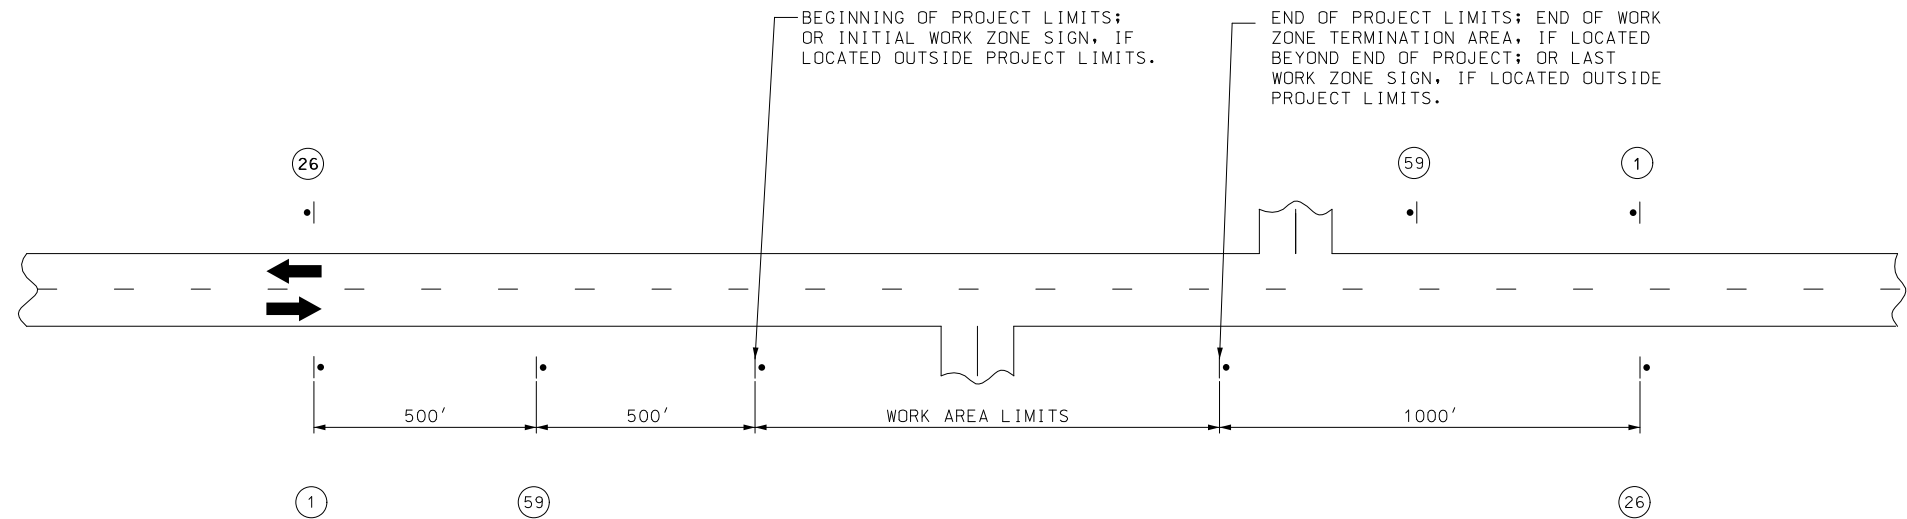

NOTES:

SIGN 1 AND 26 ARE ONLY USED ON PROJECT LENGTHS 2 MILES OR GREATER.

PROVIDE SIGNS IN EACH DIRECTION ON TWO-WAY HIGHWAY.

DISTANCE MAY BE ADJUSTED ACCORDING TO FIELD CONDITIONS.

ROAD WORK
NEXT 3 MILES

G020-1

1

RTE. CC
CRAWFORD COUNTY

WORK ZONE
NO PHONE
ZONE

CONST-8

59

END
ROAD WORK

G020-2

26

ROAD WORK
NEXT 9 MILES

G020-1

1

RTE. P
CRAWFORD COUNTY

ROAD WORK
NEXT 22 MILES

G020-1

1

RTE. C IN
DENT/TEXAS COUNTY

ROAD WORK
NEXT 2 MILES

G020-1

1

RTE. C IN
PULASKI COUNTY

STATE OF MISSOURI
GREGORY G. LEARY
NUMBER
PE-026654
PROFESSIONAL ENGINEER
07/15/2026 8:28:45 AM
GREGORY G. LEARY - CIVIL
MO-PE-026654

DATE PREPARED
7/13/2026

ROUTE
VARIOUS

DISTRICT
CD

STATE
MO

SHEET NO.
14

COUNTY
VARIOUS

JOB NO.
JCD0255

CONTRACT ID.

PROJECT NO.


BRIDGE NO.

DESCRIPTION	DATE

MISSOURI HIGHWAYS AND TRANSPORTATION
COMMISSION

105 WEST CAPITOL
JEFFERSON CITY, MO 65102
1-888-ASK-MODOT (1-888-275-6636)

MoDOT

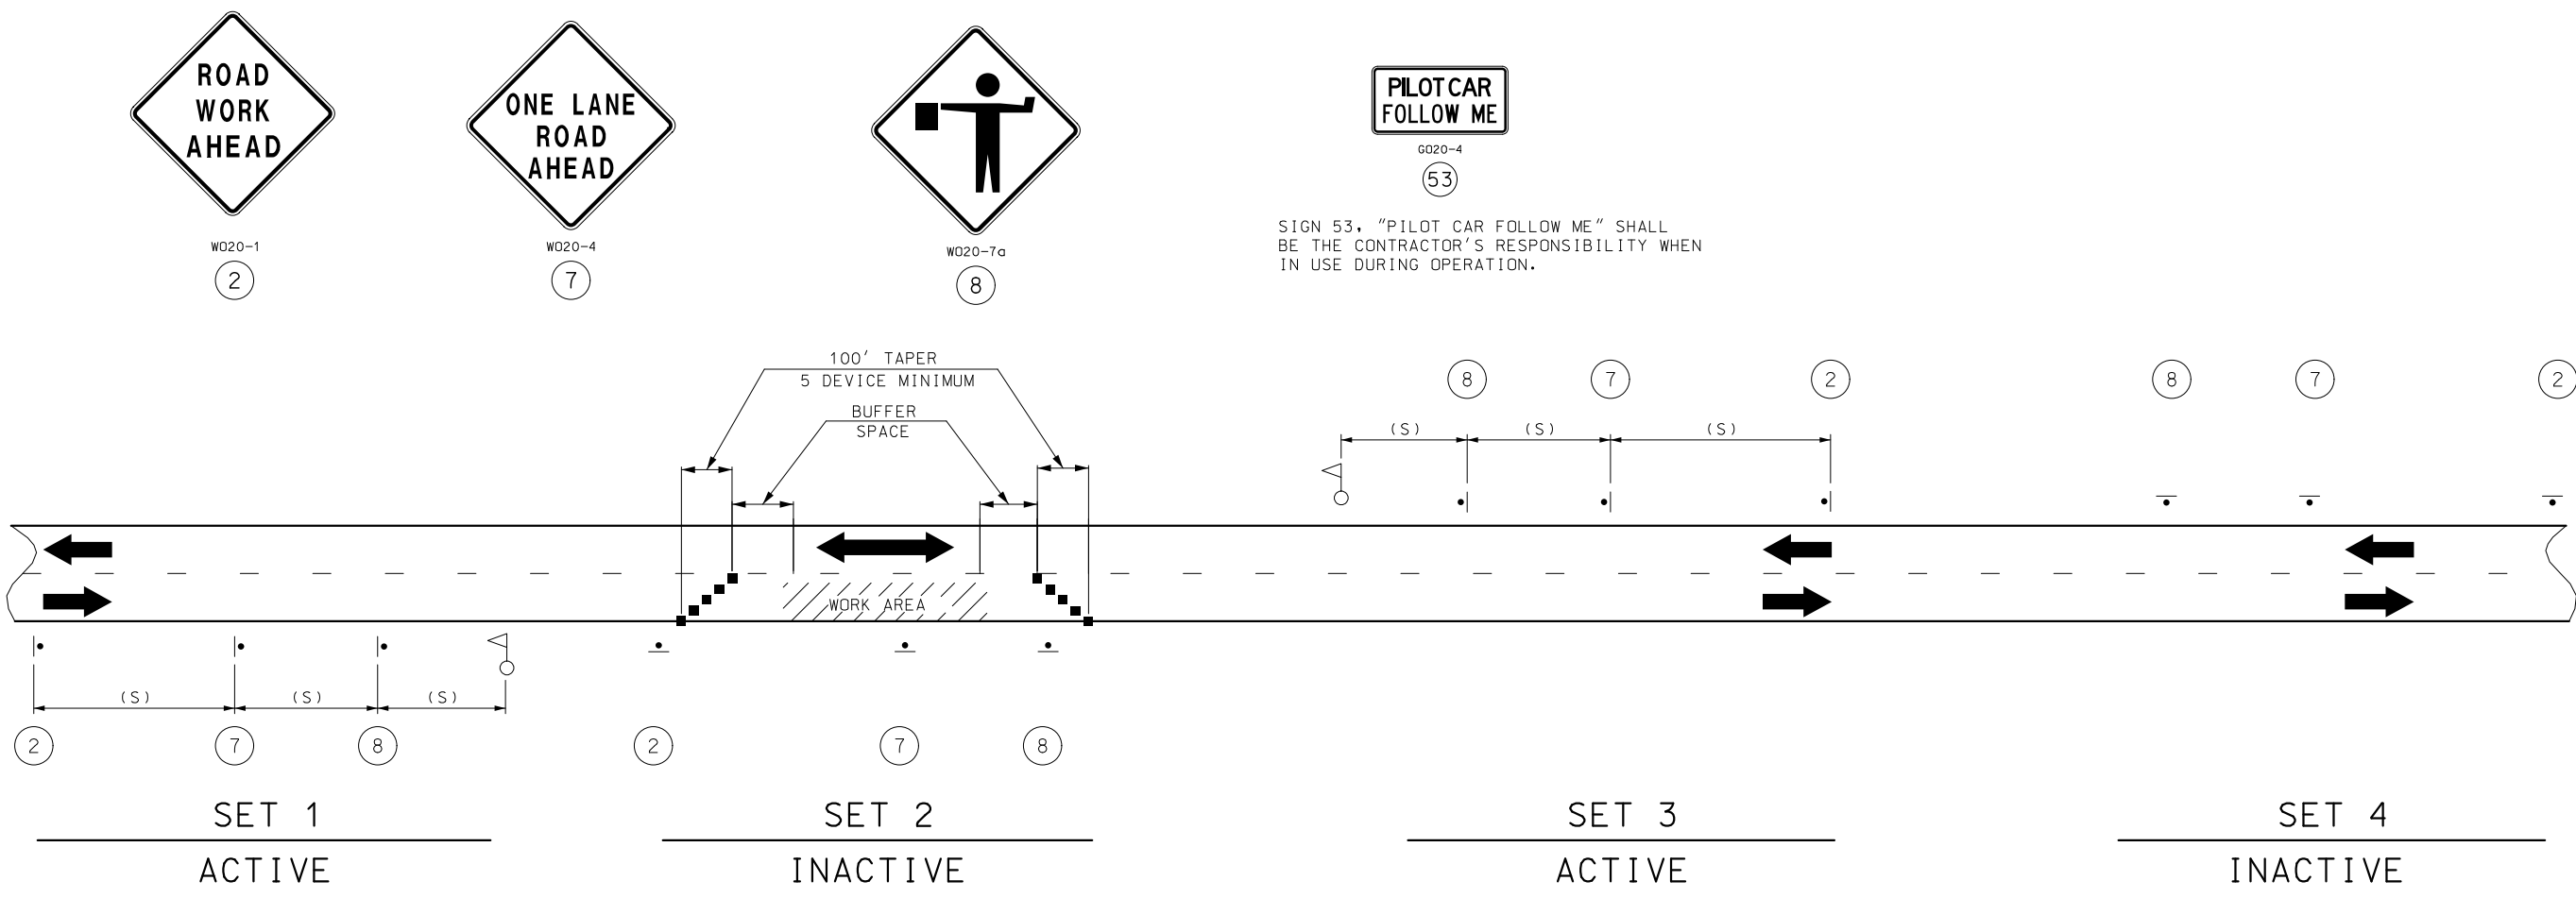

NOTES:

THIS PLAN IS FOR DAYLIGHT FLAGGING OPERATIONS ONLY. WHEN NIGHT WORK IS REQUIRED, OR OTHERWISE ALLOWED BY THE ENGINEER, WORK ZONE LIGHTING SHALL BE PROVIDED IN ACCORDANCE WITH SEC 616.5.2.

CHANNELIZING DEVICES LOCATED DOWNSTREAM OF THE ONE-LANE, TWO-WAY TAPER ARE OPTIONAL. THESE DEVICES SHOULD BE ELIMINATED WHEN THEIR USE WILL REDUCE THE USABLE LANE WIDTH, INCLUDING ANY ACCEPTABLE SHOULDERS, TO LESS THAN 10' OR WILL SIGNIFICANTLY AFFECT THE RESURFACING OPERATION.

SIGN SETS 1 AND 3 ARE ACTIVE AND (I.E., SIGNS FACE ONCOMING TRAFFIC) SIGN SETS 2 AND 4 ARE INACTIVE (I.E., SIGNS DO NOT FACE EITHER DIRECTION OF TRAFFIC) WHEN THE RESURFACING OPERATION IS LOCATED BETWEEN SIGN SETS 1 AND 3.

WHEN SIGN SETS 2 AND 4 ARE ACTIVE, SIGN SETS 1 AND 3 BECOME INACTIVE AND ARE ADVANCED TO BECOME SETS 2 AND 4 WITH SIGN LEGENDS TURNED AWAY FROM BOTH DIRECTIONS OF TRAFFIC. WHEN THE RESURFACING OPERATION ADVANCES TO BETWEEN SIGN SETS 2 AND 4, SIGN SETS 2 AND 4 BECOME ACTIVE (I.E., NEW SIGN SETS 1 AND 3) AND SIGN SETS 1 AND 3 ADVANCED IN THE DIRECTION OF THE OPERATION (I.E., NEW SIGN SETS 2 AND 4).

■ - CHANNELIZERS

○ - FLAGGER

SPEED	SIGN SPACING (FT) (1)	BUFFER SPACE
PERMANENT POSTED (MPH)	NON-DIVIDED HIGHWAYS (S)	LENGTH (FT)
0-35	200	250
40-45	350	360
50-55	500	495
60-70	1000	730

(1) SPACING BETWEEN SIGNS, BETWEEN LAST SIGN AND FLAGGER, BEGINNING OF TAPER OR SIGNED CONDITION.

SPACING MAY BE ADJUSTED AS NECESSARY TO MEET FIELD CONDITIONS.

STATE OF MISSOURI
GREGORY G. LEARY
NUMBER
PE-026654
PROFESSIONAL ENGINEER
Gregory G. Leary
07/15/2026 6:23:12 AM
GREGORY G. LEARY - CIVIL
MO-PE-026654

DATE PREPARED
7/13/2026

ROUTE
VARIOUS

DISTRICT
CD

COUNTY
VARIOUS

JOB NO.
JCD0255

CONTRACT ID.

PROJECT NO.


BRIDGE NO.

DESCRIPTION


DATE

MISSOURI HIGHWAYS AND TRANSPORTATION COMMISSION

105 WEST CAPITOL
JEFFERSON CITY, MO 65102
1-888-ASK-MODOT (1-888-275-6636)

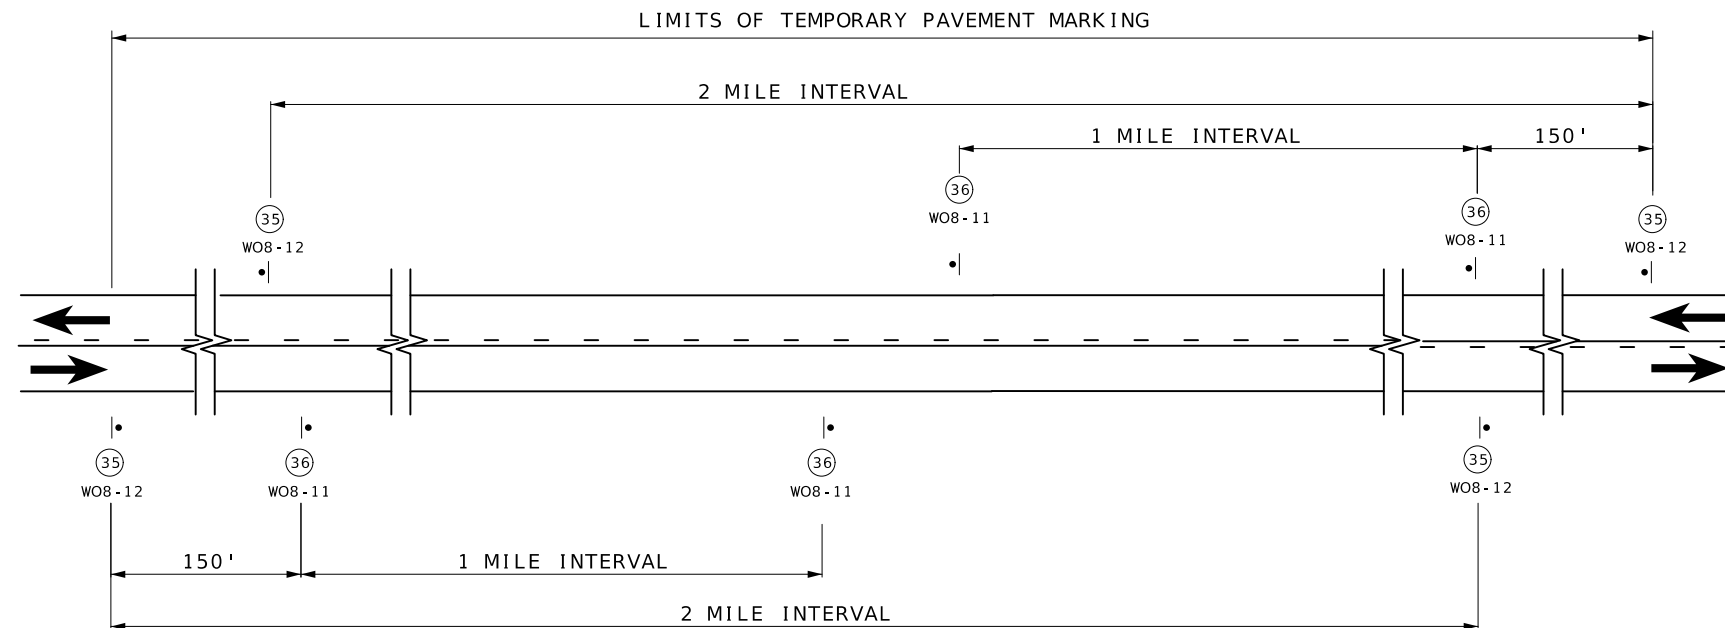

SIGN SPACING AND TEMPORARY STRIPING FOR MAINLINE

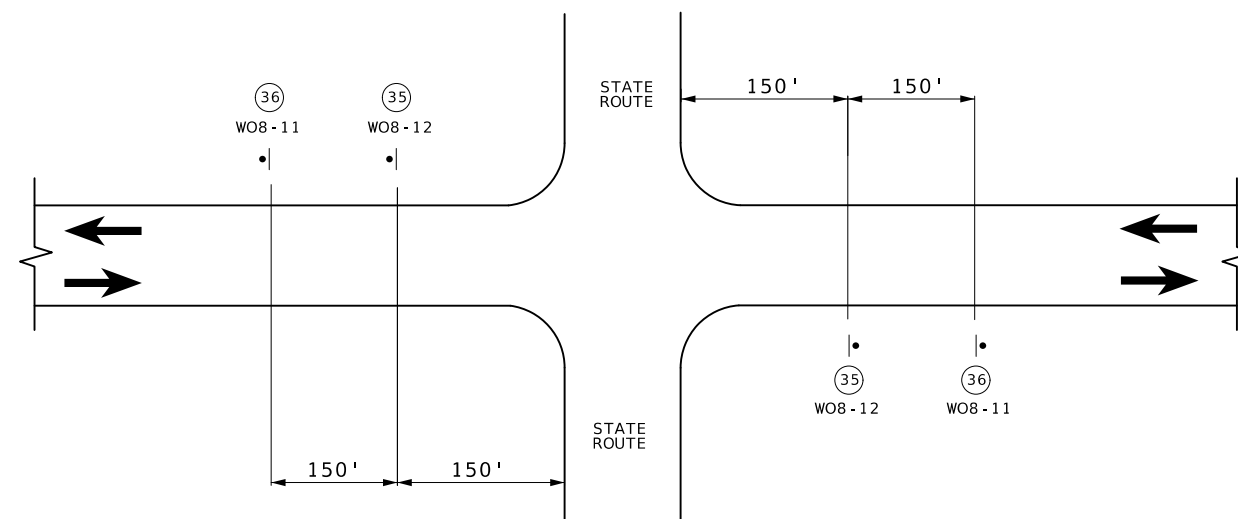

SIGN SPACING AT STATE ROUTE INTERSECTIONS SHOWING TEMPORARY STRIPING FOR MAINLINE



NOTES :

SIGN 35 AND TEMPORARY RAISED PAVEMENT MARKING (SEE STANDARD PLAN 620.10) INSTALLED WHERE CENTERLINE STRIPING HAS BEEN COVERED OR REMOVED. SIGNS ARE TO REMAIN IN PLACE UNTIL THE PERMANENT CENTERLINE PAVEMENT MARKINGS ARE IN PLACE. SIGNS SHALL BE COVERED OR REMOVED WHEN PAVEMENT CENTERLINE MARKING HAS BEEN INSTALLED.


SIGN (35) IS PLACED AT APPROXIMATELY TWO-MILE INTERVALS AND AT STATE ROUTE JUNCTIONS. WHEN THE INSTALLATION AT A JUNCTION IS WITHIN ONE-EIGHTH MILE OF THE NORMAL MAINLINE SIGN (35), THE LATTER MAY BE ELIMINATED.

ALL SIGNS SHALL BE POST MOUNTED AND IN ACCORDANCE WITH
STANDARD PLAN 616.10 AND 903.03.

NOT TO SCALE

TRAFFIC CONTROL
SHEET 4 OF 5

SHEET 4 OF 5

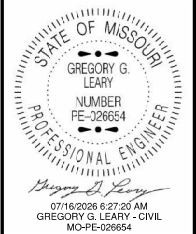

DATE PREPARED

ROUTE	STATE
-------	-------

DISTRICT	SHEET NO.
CD	17

COUNTY	VARIOUS
--------	---------

JOB NO.
JCD0255

CONTRACT ID.


PROJECT NO.

BRIDGE NO.

[illegible]

MISSOURI HIGHWAYS AND TRANSPORTATION
COMMISSION

105 WEST CAPITOL
JEFFERSON CITY, MO 65102
1-888-ASK-MODOT (1-888-275-6636)

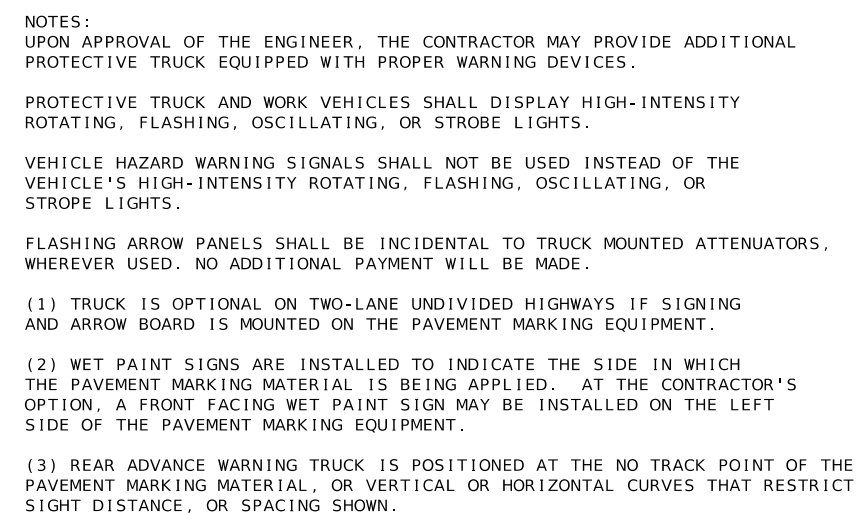[illegible]