

DESIGN DESIGNATION

ROUTE CC	A.A.D.T. - 2024	=	764
	T	=	21.2%
	V	=	55 M.P.H.

FUNCTIONAL CLASSIFICATION- MAJOR COLLECTOR

ROUTE M	A.A.D.T. - 2024	=	662
	T	=	3.3%
	V	=	55 M.P.H.

FUNCTIONAL CLASSIFICATION- MINOR COLLECTOR

NO NEW R/W TO BE ACQUIRED

CONVENTIONAL SYMBOLS (USED IN PLANS)		EXISTING	NEW
BUILDINGS AND STRUCTURES			
GUARD RAIL			
GUARD CABLE			
CONCRETE RIGHT-OF-WAY MARKER			
STEEL RIGHT-OF-WAY MARKER			
LOCATION SURVEY MARKER			
UTILITIES			
FIBER OPTICS	- FO -		
OVERHEAD CABLE TV	- OTV -		
UNDERGROUND CABLE TV	- UTV -		
OVERHEAD TELEPHONE	- OT -		
UNDERGROUND TELEPHONE	- UT -		
OVERHEAD POWER	- OE -		
UNDERGROUND POWER	- UE -		
SANITARY SEWER	- S -		
STORM SEWER	- SS -		
GAS	- G -		
WATER	- W -		
MANHOLE			
FIRE HYDRANT			
WATER VALVE			
WATER METER			
DROP INLET			
DITCH BLOCK			
GROUND MOUNTED SIGN			
LIGHT POLE			
H-FRAME POWER POLE			
TELEPHONE PEDESTAL			
FENCE			
CHAIN LINK	- V -		
WOVEN WIRE	- X -		
GATE POST	- BM -		
BENCHMARK			

NOTE: DASHED OR OPEN SYMBOLS INDICATE EXISTING FEATURES

MISSOURI HIGHWAYS AND TRANSPORTATION COMMISSION

PLANS FOR PROPOSED

STATE HIGHWAY

MONITEAU/MILLER COUNTY

KEY MAP
LOCATION OF MONITEAU AND MILLER COUNTIES

ROUTE CC - 18.209 MILES
SEAL COAT

ROUTE M - 5.760 MILES
SEAL COAT

THE EXISTENCE AND APPROXIMATE LOCATION OF UTILITY FACILITIES KNOWN TO EXIST, AS SHOWN ON THE PLANS, ARE BASED ON THE BEST INFORMATION AVAILABLE TO THE COMMISSION AT THIS TIME. THIS INFORMATION IS PROVIDED BY THE COMMISSION "AS-IS" AND THE COMMISSION EXPRESSLY DISCLAIMS ANY REPRESENTATION OR WARRANTY AS TO THE COMPLETENESS, ACCURACY, OR SUITABILITY OF THE INFORMATION FOR ANY USE. RELIANCE UPON THIS INFORMATION IS DONE AT THE RISK AND PERIL OF THE USER, AND THE COMMISSION SHALL NOT BE LIABLE FOR ANY DAMAGES THAT MAY ARISE FROM ANY ERROR IN THE INFORMATION. IT IS, THEREFORE, THE RESPONSIBILITY OF THE CONTRACTOR TO VERIFY THE EXISTENCE, LOCATION AND STATUS OF ANY FACILITY. SUCH VERIFICATION INCLUDES DIRECT CONTACT WITH THE LISTED UTILITIES.

INDEX OF SHEETS

DESCRIPTION	SHEET NUMBER
TITLE SHEET	1
TYPICAL SECTIONS (TS) (1 SHEET)-----	2
QUANTITIES (QU) (3 SHEETS)-----	3
SPECIAL SHEETS (SS)-----	4-5
TRAFFIC CONTROL SHEETS (TC)-----	6-10

STATE OF MISSOURI

CHASE N. BARBARICK

NUMBER

PE-2022017855

PROFESSIONAL ENGINEER

07/13/2026 10:39:59 AM

CHASE N. BARBARICK - CIVIL

MO-PE-2022017855

DATE PREPARED

7/9/2026

ROUTE

CC/M

DISTRICT

CD

STATE

MO

SHEET NO.

1

COUNTY

MONITEAU/MILLER

JOB NO.

JCD0205

CONTRACT ID.

PROJECT NO.

BRIDGE NO.

DESCRIPTION

DATE

MISSOURI HIGHWAYS AND TRANSPORTATION COMMISSION

MoDOT


105 WEST CAPITOL

JEFFERSON CITY, MO 65102

1-888-ASK-MODOT (1-888-273-6636)

TITLE SHEET

MONITEAU AND MILLER COUNTY ROUTES

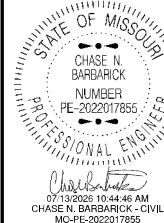

DATE PREPARED
7/9/2026

ROUTE	STATE
CC/M	MO
DISTRICT	SHEET NO.
CD	2

COUNTY
MONITEAU/MILLER

JOB NO.
JCD0205

CONTRACT ID.

PROJECT NO.


BRIDGE NO.

DESCRIPTION	DATE

MISSOURI HIGHWAYS AND TRANSPORTATION COMMISSION




105 WEST CAPITOL
JEFFERSON CITY, MO 65102
1-888-ASK-MODOT (1-888-275-6636)

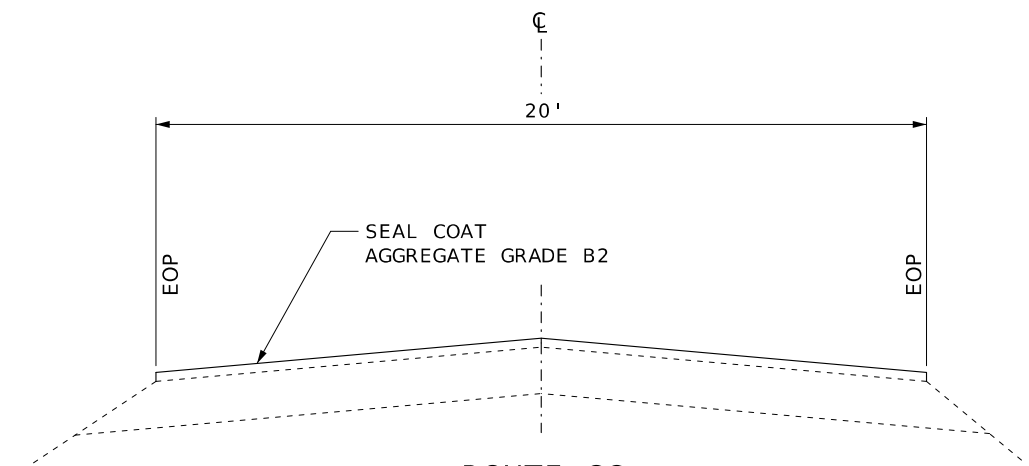


ROUTE CC
TYPICAL SECTION

LOG MILE 0.002 TO 18.211
BRIDGE A1836 EXCEPTION: LOG MILE 4.334 TO 4.371
BRIDGE A8800 EXCEPTION: LOG MILE 6.616 TO 6.638
ROUTE C EXCEPTION: LOG MILE 7.342 TO 9.183
BRIDGE A1835 EXCEPTION: LOG MILE 13.217 TO 13.255

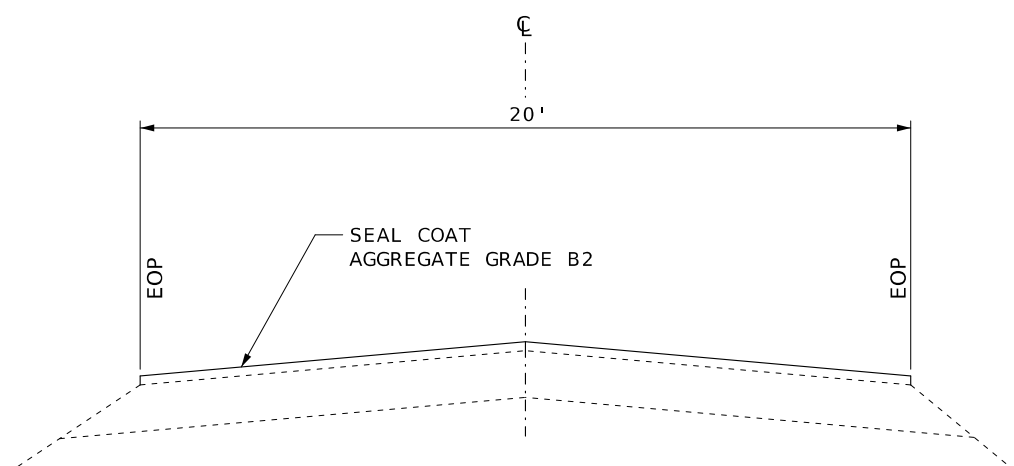

ROUTE M
TYPICAL SECTION
LOG MILE 0.306 TO 6.003

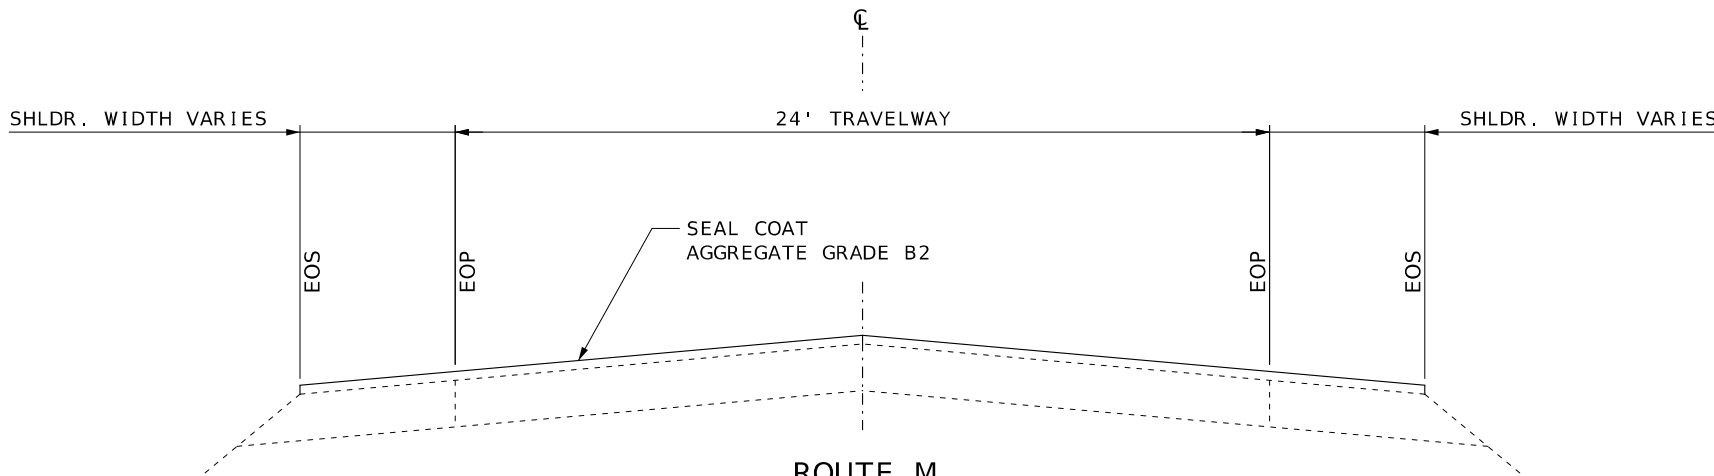

ROUTE M
TYPICAL SECTION
LOG MILE 0.243 TO 0.306

NOTE:
SURFACE PLACEMENT SHALL BE ONE PASS PER LANE
NO S.E. CORRECTION.

EMULSION APPLICATION RATE	0.28 GAL/YD ²
---------------------------	--------------------------

SEAL COAT, GRADE B2 - ROUTE CC								
LOG MILE FROM	LOG MILE TO	LOCATION	LENGTH FT.	WIDTH FT.	AREA SQ. FT.	MODIFIED SEAL COAT AGG. B2 SQYD	EMULSIFIED ASPHALT GAL	REMARKS
0.002	0.012	ROUTE CC	52.80	VARIES	2691.3	299.0	83.7	INTERSECTION AREA START OF PROJECT RTE CC - APPROX. 299.03 SQ. YDS.
0.012	4.334	ROUTE CC	22820.16	20	456403.2	50711.5	14199.2	
4.334	4.371	ROUTE CC	195.36					STATE BRIDGE A1836 EXCEPTION
4.371	6.616	ROUTE CC	11853.60	20	237072.0	26341.3	7375.6	
6.616	6.638	ROUTE CC	116.16					STATE BRIDGE A8800 EXCEPTION
6.638	7.329	ROUTE CC	3648.48	20	72969.6	8107.7	2270.2	
7.329	7.342	ROUTE CC	68.64	VARIES	3495.1	388.3	108.7	ROUTE CC INTERSECTION NORTH OF ROUTE C - APPROX. 388.34 SQ. YDS.
7.342	9.183	ROUTE CC	9720.48					ROUTE C EXCEPTION
9.183	9.201	ROUTE CC	95.04	VARIES	4741.4	526.8	147.5	ROUTE CC INTERSECTION SOUTH OF ROUTE C - APPROX. 526.82 SQ. YDS.
9.201	13.217	ROUTE CC	21204.48	20	424089.6	47121.1	13193.9	
13.217	13.255	ROUTE CC	200.64					STATE BRIDGE A1835 EXCEPTION
13.255	18.211	ROUTE CC	26167.68	20	523353.6	58150.4	16282.1	END OF PROJECT ROUTE CC
15.125	15.125	ROUTE CC	VARIES	VARIES	3678.0	408.7	114.4	ROUTE CC AND ROUTE OO INTERSECTION AREA - APPROX. 408.67 SQ. YDS.
TOTAL						192054.80	53775.30	
USE						192055	53775	

SEAL COAT, GRADE B2 - ROUTE M								
LOG MILE FROM	LOG MILE TO	LOCATION	LENGTH FT.	WIDTH FT.	AREA SQ. FT.	MODIFIED SEAL COAT AGG. B2 SQYD	EMULSIFIED ASPHALT GAL	REMARKS
0.243	0.306	ROUTE M	332.64	24	7983.4	887.0	248.4	START OF PROJECT ROUTE M
0.243	0.306	ROUTE M	332.64	VARIES	2129.9	236.7	66.3	LEFT SHOULDER AREA - APPROX. 236.65 SQ. YDS.
0.243	0.306	ROUTE M	332.64	VARIES	2683.4	298.2	83.5	RIGHT SHOULDER AREA - APPROX. 298.15 SQ. YDS.
0.306	6.003	ROUTE M	30080.16	20	601603.2	66844.8	18716.5	END OF PROJECT ROUTE M
TOTAL						68266.70	19114.70	
USE						68267	19115	

PAVEMENT MARKING - ROUTE M						
LOG MILE FROM	LOG MILE TO	LOCATION	LENGTH (FT)	CLASS 1 PVMT MARK. PAINT, TYPE P BEADS		REMARKS
				4" YELLOW LF	4" WHITE LF	
0.243	6.003	ROUTE M	30413	60826.0	60826.0	NO PASS
SUBTOTAL - ROUTE M				60826.0	60826.0	

MOBILIZATION
1 LUMP SUM

STATE OF MISSOURI

CHASE N. BARBARICK

NUMBER

PE-2022017855

PROFESSIONAL ENGINEER

07/13/2026 10:44:58 AM

CHASE N. BARBARICK - CIVIL

MO-PE-2022017855

DATE PREPARED

7/9/2026

ROUTE

CC/M

DISTRICT

CD

STATE

MO

SHEET NO.

3

COUNTY

MONITEAU/MILLER

JOB NO.

JCD0205

CONTRACT ID.

PROJECT NO.

BRIDGE NO.

DESCRIPTION

DATE

MISSOURI HIGHWAYS AND TRANSPORTATION COMMISSION

105 WEST CAPITOL

JEFFERSON CITY, MO 65102

1-888-ASK-MODOT (1-888-275-6636)

MoDOT

PAVEMENT MARKING - ROUTE CC						
LOG MILE FROM	LOG MILE TO	LOCATION	LENGTH (FT)	CLASS 1 PVMT MARK. PAINT, TYPE P BEADS		REMARKS
				4" YELLOW LF	4" WHITE LF	
0.002	0.012	ROUTE CC	53	0.0	0.0	START OF ROUTE CC INTERSECTION AREA
0.012	0.100	ROUTE CC	465	930.0	930.0	NO PASS
0.100	0.193	ROUTE CC	491	613.8	982.0	SB LANE CAN PASS, NB CANNOT
0.193	0.420	ROUTE CC	1199	299.8	2398.0	BOTH LANES CAN PASS
0.420	0.560	ROUTE CC	739	923.8	1478.0	NB LANE CAN PASS, SB CANNOT
0.560	0.599	ROUTE CC	206	51.5	412.0	BOTH LANES CAN PASS
0.599	0.719	ROUTE CC	634	792.5	1268.0	SB LANE CAN PASS, NB CANNOT
0.719	0.739	ROUTE CC	106	212.0	212.0	NO PASS
0.739	0.863	ROUTE CC	655	818.8	1310.0	NB LANE CAN PASS, SB CANNOT
0.863	1.009	ROUTE CC	771	963.8	1542.0	SB LANE CAN PASS, NB CANNOT
1.009	1.043	ROUTE CC	180	360.0	360.0	NO PASS
1.043	1.179	ROUTE CC	718	897.5	1436.0	NB LANE CAN PASS, SB CANNOT
1.179	1.281	ROUTE CC	539	1078.0	1078.0	NO PASS
1.281	1.402	ROUTE CC	639	798.8	1278.0	SB LANE CAN PASS, NB CANNOT
1.402	1.443	ROUTE CC	216	432.0	432.0	NO PASS
1.443	1.588	ROUTE CC	766	957.5	1532.0	NB LANE CAN PASS, SB CANNOT
1.588	2.649	ROUTE CC	5602	11204.0	11204.0	NO PASS
2.649	2.782	ROUTE CC	702	877.5	1404.0	SB LANE CAN PASS, NB CANNOT
2.782	2.822	ROUTE CC	211	422.0	422.0	NO PASS
2.822	2.912	ROUTE CC	475	593.8	950.0	NB LANE CAN PASS, SB CANNOT
2.912	4.088	ROUTE CC	6209	12418.0	12418.0	NO PASS
4.088	4.282	ROUTE CC	1024	1280.0	2048.0	SB LANE CAN PASS, NB CANNOT
4.282	4.334	ROUTE CC	275	343.8	550.0	NB LANE CAN PASS, SB CANNOT
4.334	4.371	ROUTE CC				STATE BRIDGE A1836 EXCEPTION
4.371	4.441	ROUTE CC	370	462.5	740.0	NB LANE CAN PASS, SB CANNOT
4.441	4.572	ROUTE CC	692	865.0	1384.0	SB LANE CAN PASS, NB CANNOT
4.572	4.691	ROUTE CC	628	785.0	1256.0	NB LANE CAN PASS, SB CANNOT
4.691	6.448	ROUTE CC	9277	18554.0	18554.0	NO PASS
6.448	6.597	ROUTE CC	787	983.8	1574.0	SB LANE CAN PASS, NB CANNOT
6.597	6.616	ROUTE CC	100	25.0	200.0	BOTH LANES CAN PASS
6.616	6.638	ROUTE CC				STATE BRIDGE A8800 EXCEPTION
6.638	6.717	ROUTE CC	417	104.3	834.0	BOTH LANES CAN PASS
6.717	6.898	ROUTE CC	956	1195.0	1912.0	NB LANE CAN PASS, SB CANNOT
6.898	7.329	ROUTE CC	2276	4552.0	4552.0	NO PASS
7.329	7.342	ROUTE CC	69	46.0	14.0	ROUTE CC INTERSECTION AREA NORTH OF ROUTE C
7.342	9.183	ROUTE CC				ROUTE C EXCEPTION
9.183	9.203	ROUTE CC	106	120.0	84.0	ROUTE CC INTERSECTION AREA SOUTH OF ROUTE C
9.203	9.340	ROUTE CC	723	1446.0	1446.0	NO PASS
9.340	9.520	ROUTE CC	950	1187.5	1900.0	SB LANE CAN PASS, NB CANNOT
9.520	9.625	ROUTE CC	554	138.5	1108.0	BOTH LANES CAN PASS
9.625	9.841	ROUTE CC	1140	1425.0	2280.0	NB LANE CAN PASS, SB CANNOT
9.841	11.696	ROUTE CC	9794	19588.0	19588.0	NO PASS
11.696	11.847	ROUTE CC	797	996.3	1594.0	SB LANE CAN PASS, NB CANNOT
11.847	12.006	ROUTE CC	840	1050.0	1680.0	NB LANE CAN PASS, SB CANNOT
12.006	13.037	ROUTE CC	5444	10888.0	10888.0	NO PASS
13.037	13.215	ROUTE CC	940	1175.0	1880.0	SB LANE CAN PASS, NB CANNOT
13.215	13.217	ROUTE CC	11	2.8	22.0	BOTH LANES CAN PASS
13.217	13.255	ROUTE CC				STATE BRIDGE A1835 EXCEPTION
13.255	13.398	ROUTE CC	755	188.8	1510.0	BOTH LANES CAN PASS
13.398	13.555	ROUTE CC	829	1036.3	1658.0	NB LANE CAN PASS, SB CANNOT
13.555	14.734	ROUTE CC	6225	12450.0	12450.0	NO PASS
14.734	14.839	ROUTE CC	554	692.5	1108.0	SB LANE CAN PASS, NB CANNOT
14.839	14.879	ROUTE CC	211	422.0	422.0	NO PASS
14.879	15.029	ROUTE CC	792	990.0	1584.0	NB LANE CAN PASS, SB CANNOT
15.005	15.035	ROUTE CC	158	316.0	316.0	NO PASS
15.035	15.142	ROUTE CC	565	706.3	1130.0	SB LANE CAN PASS, NB CANNOT
15.142	15.199	ROUTE CC	301	602.0	602.0	NO PASS
15.199	15.277	ROUTE CC	412	515.0	824.0	NB LANE CAN PASS, SB CANNOT
15.277	15.479	ROUTE CC	1067	2134.0	2134.0	NO PASS
15.479	15.608	ROUTE CC	681	851.3	1362.0	SB LANE CAN PASS, NB CANNOT
15.608	15.758	ROUTE CC	792	990.0	1584.0	NB LANE CAN PASS, SB CANNOT
15.758	16.079	ROUTE CC	1695	3390.0	3390.0	NO PASS
16.079	16.178	ROUTE CC	523	653.8	1046.0	NB LANE CAN PASS, SB CANNOT
16.178	16.659	ROUTE CC	2540	5080.0	5080.0	NO PASS
16.659	16.789	ROUTE CC	686	857.5	1372.0	SB LANE CAN PASS, NB CANNOT
16.789	17.573	ROUTE CC	4140	8280.0	8280.0	NO PASS
17.573	17.759	ROUTE CC	982	1227.5	1964.0	SB LANE CAN PASS, NB CANNOT
17.759	17.908	ROUTE CC	787	983.8	1574.0	NB LANE CAN PASS, SB CANNOT
17.908	18.058	ROUTE CC	792	990.0	1584.0	SB LANE CAN PASS, NB CANNOT
18.058	18.198	ROUTE CC	739	923.8	1478.0	NB LANE CAN PASS, SB CANNOT
18.198	18.211	ROUTE CC	69	138.0	138.0	NO PASS
SUBTOTAL - ROUTE CC				147277.2	171724.0	
SUBTOTAL - ROUTE M				60826.0	60826.0	
TOTAL				208103.2	232550.0	
USE				208103	232550	

SUMMARY OF QUANTITIES
SHEET 2 OF 3

STATE OF MISSOURI

CHASE N BARBARICK

NUMBER
PE-2022017855

PROFESSIONAL ENGINEER

07/19/2026 10:45:16 AM

CHASE N. BARBARICK - CIVIL

MO-PE-2022017855

DATE PREPARED
7/9/2026

ROUTE
CC/M

DISTRICT
CD

STATE
MO

SHEET NO.
3

COUNTY
MONITEAU/MILLER

JOB NO.
JCD0205

CONTRACT ID.

PROJECT NO.

BRIDGE NO.

DESCRIPTION									
DATE									

MISSOURI HIGHWAYS AND TRANSPORTATION COMMISSION

105 WEST CAPITOL

JEFFERSON CITY, MO 65102

1-888-ASK-MODOT (1-888-275-6636)

CONSTRUCTION SIGNING						
SIGN	SIZE IN.	AREA SQ. FT.	QTY EACH	TOTAL AREA SQ. FT.	SIGN NUM.	
WARNING SIGNS						DESCRIPTION
WO8-11	48X48	16	48	768	57	FRESH OIL
WO8-12	48X48	16	24	384	35	NO CENTER LINE
WO20-1	48X48	16	9	144	2	ROAD WORK AHEAD
WO20-4	48X48	16	10	160	7	ONE LANE ROAD AHEAD
WO20-7a	48X48	16	9	144	8	FLAGGER (SYMBOL, WITH FLAGS)
W03-4	48X48	16	0		11	BE PREPARED TO STOP
GO22-1	21X15	2.19	2	4.38		WET PAINT (ARROW PIVOTS)
GUIDE SIGNS						
GO20-1	60X24	10	6	60	1	ROAD WORK NEXT XX MILES 2@7, 2@9, 2@6
GO20-2	48X24	8	6	48	26	END ROAD WORK
GO20-4	36X18	4.5	1	4.5	53	PILOT CAR FOLLOW ME
GO20-4a	42X30	8.75	1	8.75	58	PILOT CAR IN USE WAIT & FOLLOW
GO20-4a	18X12	1.5	4	6	58	PILOT CAR IN USE WAIT & FOLLOW
MISCELLANEOUS SIGNS						
CONST-8	48X36	12	6	72	59	WORK ZONE NO PHONE ZONE
616.10.05 CONSTRUCTION SIGNS TOTAL				1804		

ADDITIONAL CONSTRUCTION ITEMS		
ITEM NO.	QUANTITY	DESCRIPTION
616-10.25	197	CHANNELIZERS (TRIM-LINE)
616-1098A	4	"CHANGEABLE MESSAGE SIGN WITHOUT COMMUNICATION INTERFACE, CONTRACTOR FURNISHED, CONTRACTOR RETAINED."







DATE PREPARED 7/9/2026	
ROUTE CC/M	STATE MO
DISTRICT CD	SHEET NO. 3
COUNTY MONITEAU/MILLER	
JOB NO. JCD0205	
CONTRACT ID.	
PROJECT NO.	
BRIDGE NO.	

DESCRIPTION	DATE								

MISSOURI HIGHWAYS AND TRANSPORTATION
COMMISSION



105 WEST CAPITOL
JEFFERSON CITY, MO 65102
1-888-ASK-MODOT (1-888-275-6636)

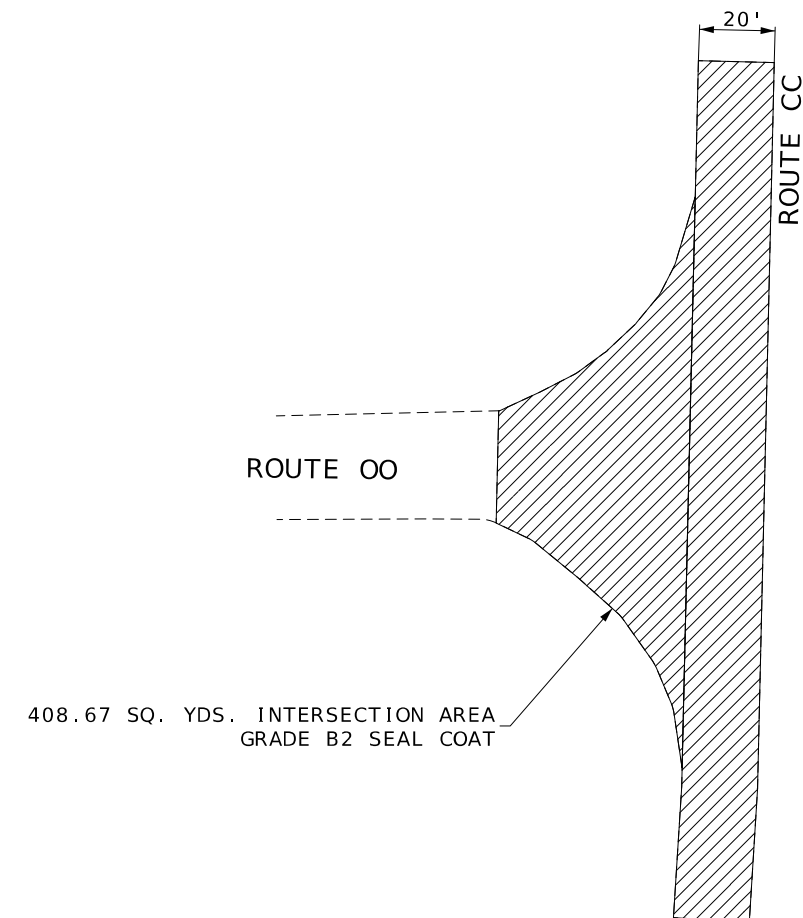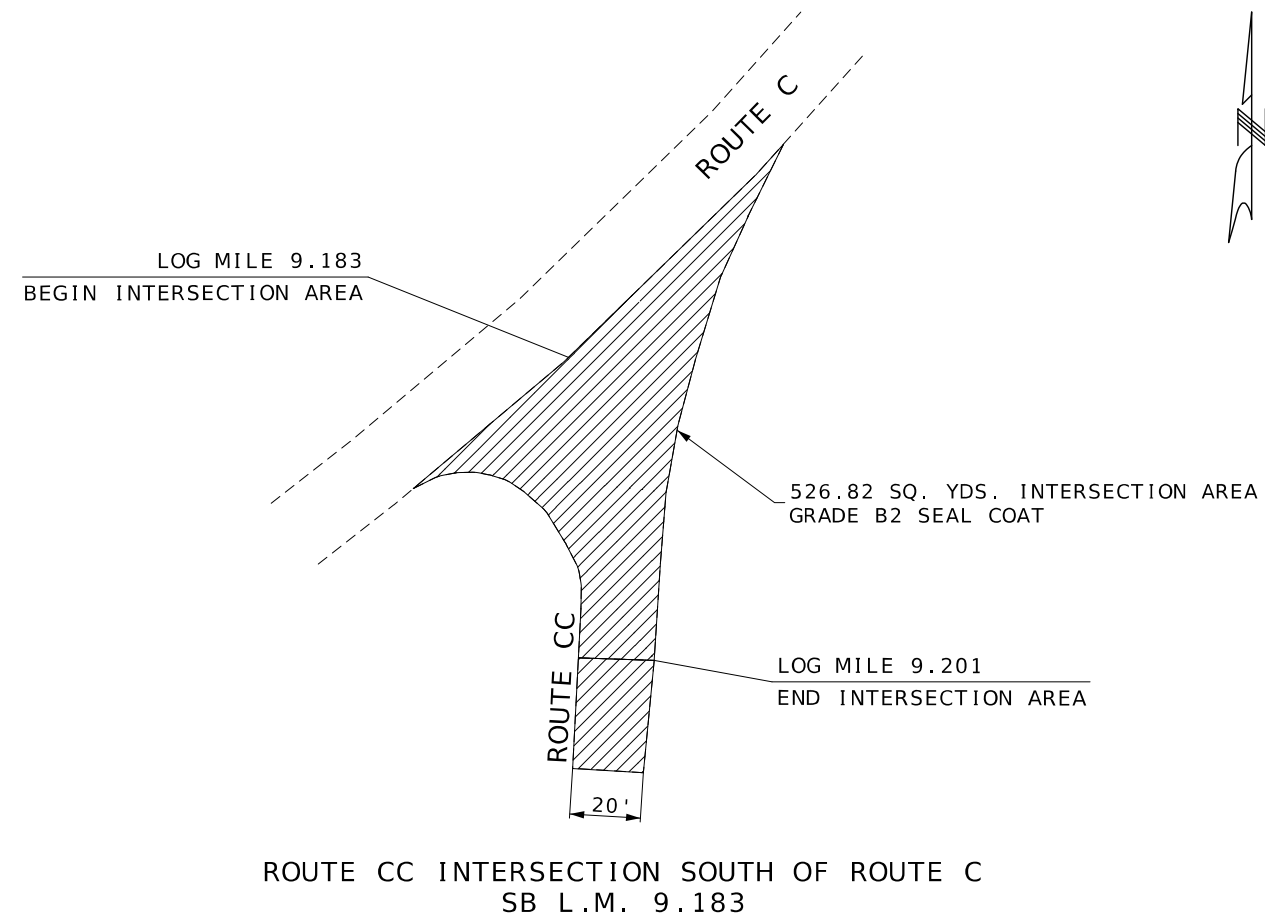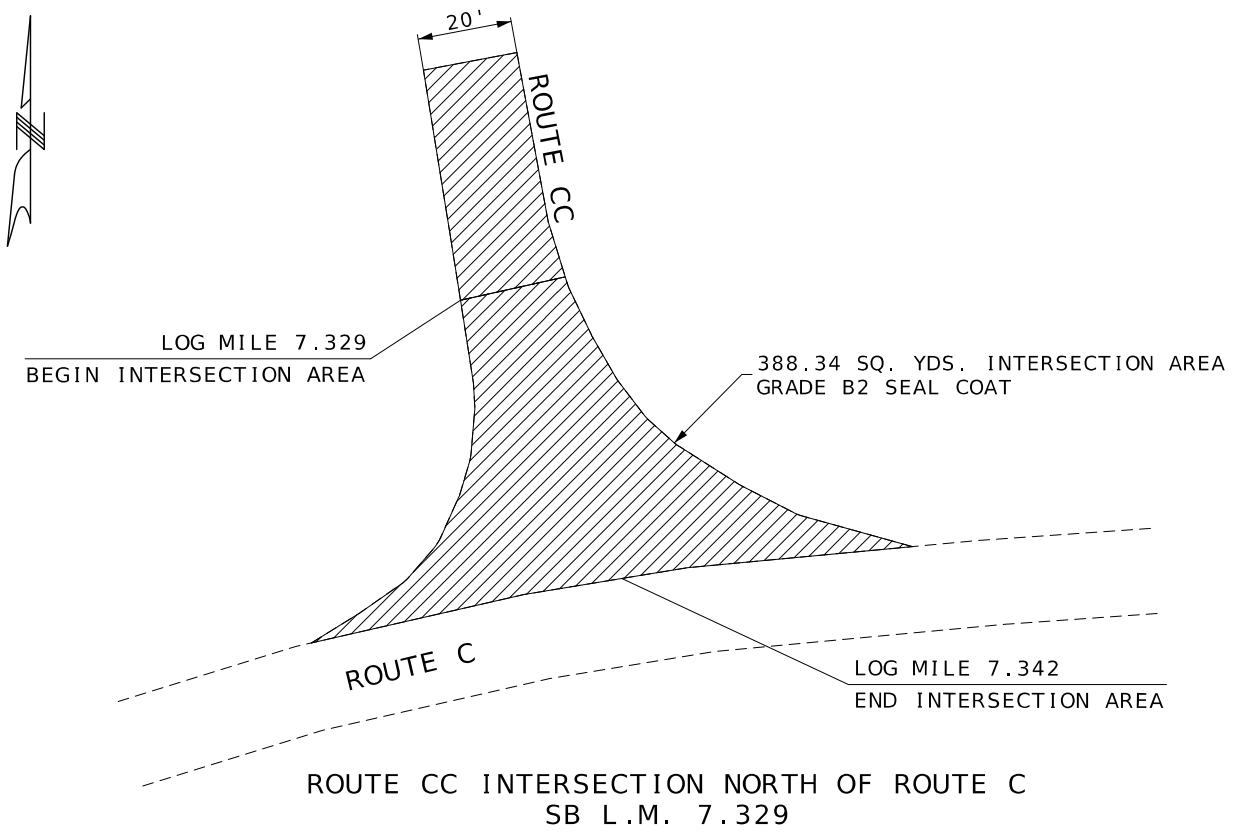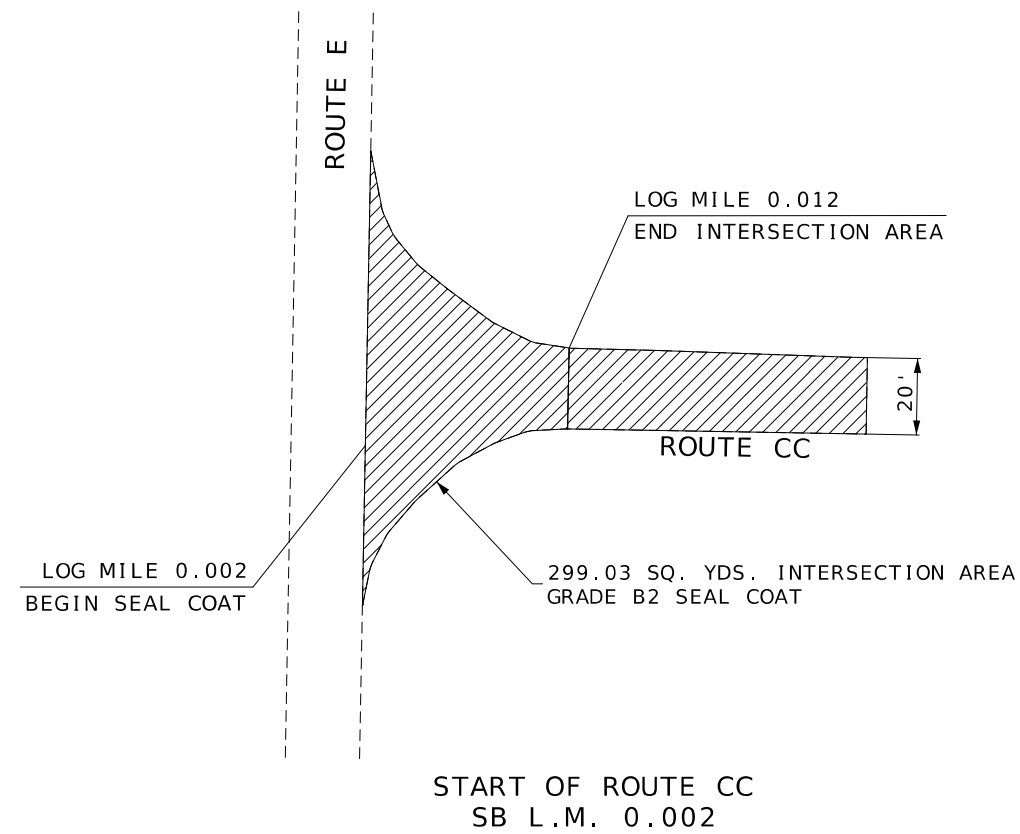


 GRADE B2 SEAL COAT

NOT TO SCALE

ROUTE CC AND ROUTE OO INTERSECTION
SB L.M. 15.125

SPECIAL SHEET
1 OF 2

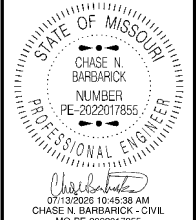

DATE PREPARED
7/9/2026

ROUTE CC/M	STATE MO
DISTRICT CD	SHEET NO. 4

COUNTY
MONITEAU/MILLER

JOB NO.
JCD0205

CONTRACT ID.

PROJECT NO.



BRIDGE NO.

[illegible]

MISSOURI HIGHWAYS AND TRANSPORTATION COMMISSION



105 WEST CAPITOL
JEFFERSON CITY, MO 65102
1-888-ASK-MODOT (1-888-275-6636)

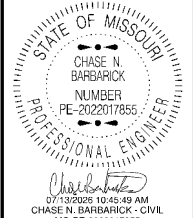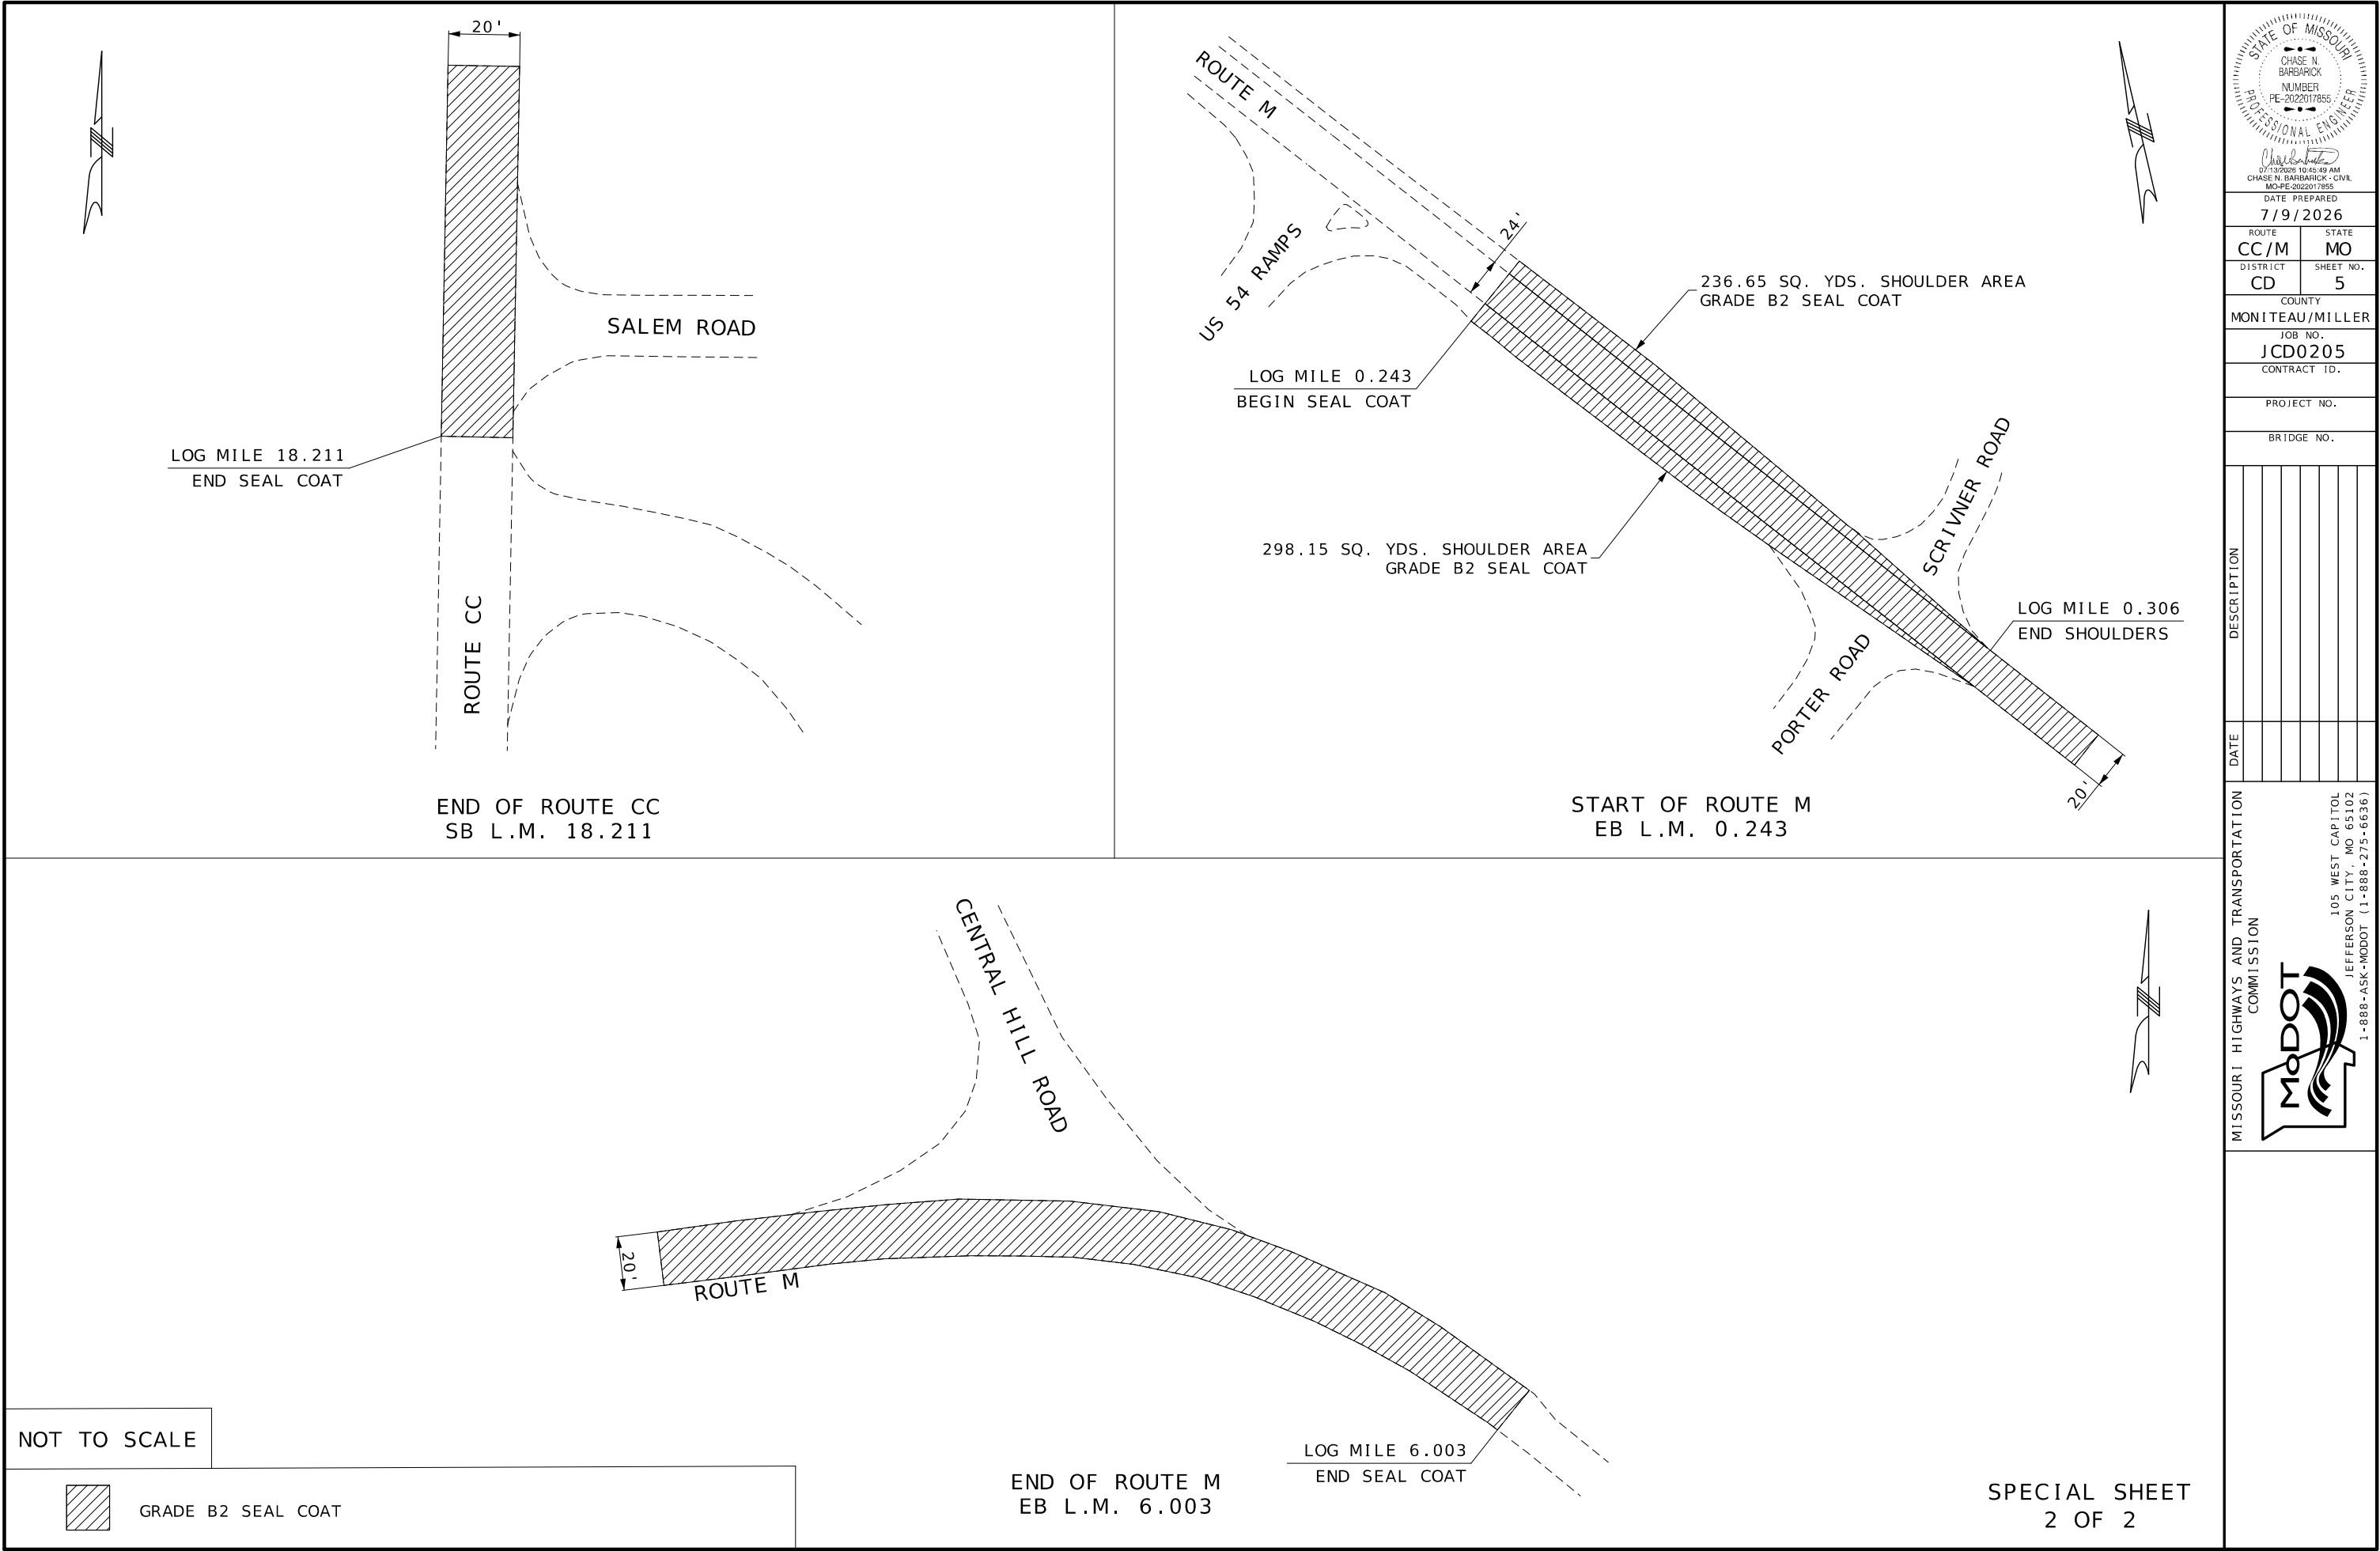

DATE PREPARED
7/9/2026

ROUTE CC/M	STATE MO
DISTRICT CD	SHEET NO. 5

COUNTY
MONITEAU/MILLER


JOB NO.
JCD0205


CONTRACT ID.

PROJECT NO.

BRIDGE NO.

DATE	DESCRIPTION

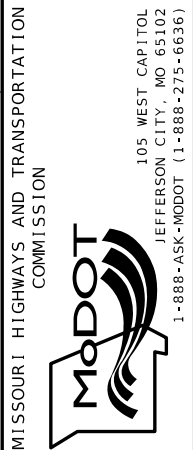

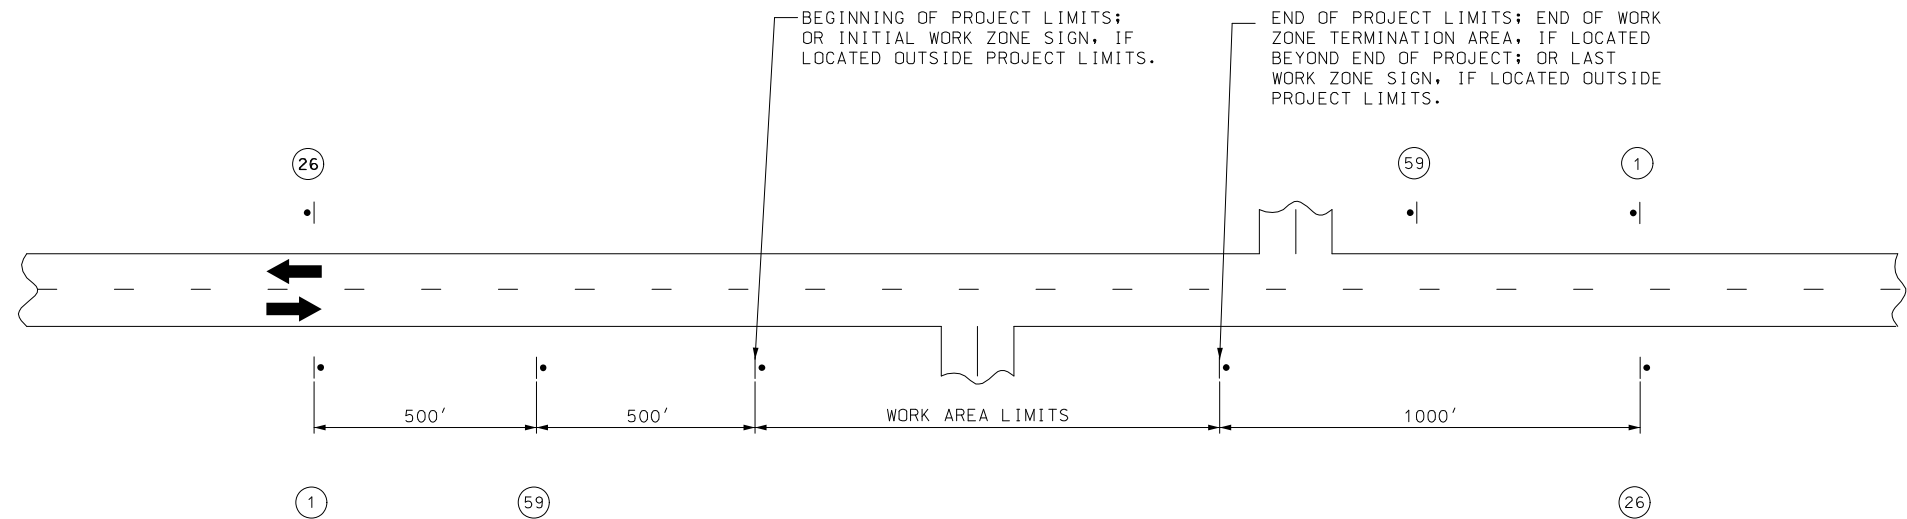


NOTES:

SIGN 1 AND 26 ARE ONLY USED ON PROJECT LENGTHS 2 MILES OR GREATER.

PROVIDE SIGNS IN EACH DIRECTION ON TWO-WAY HIGHWAY.

DISTANCE MAY BE ADJUSTED ACCORDING TO FIELD CONDITIONS.

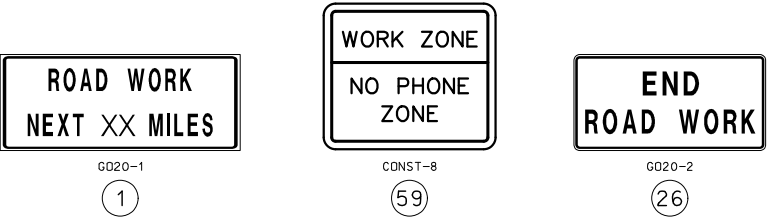

XX = 7 MILES FOR CC NORTH OF C
XX = 9 MILES FOR CC SOUTH OF C
XX = 6 MILES FOR M

STATE OF MISSOURI

CHASE N. BARBARICK

NUMBER

PE-2022017855

PROFESSIONAL ENGINEER

07/13/2026 10:46:23 AM

CHASE N. BARBARICK - CIVIL

MO-PE-2022017855

DATE PREPARED

7/9/2026

ROUTE

CC/M

DISTRICT

CD

STATE

MO

SHEET NO.

6

COUNTY

MONITEAU/MILLER

JOB NO.

JCD0205

CONTRACT ID.

PROJECT NO.

BRIDGE NO.

DESCRIPTION	DATE


MISSOURI HIGHWAYS AND TRANSPORTATION COMMISSION

MoDOT

105 WEST CAPITOL

JEFFERSON CITY, MO 65102

1-888-ASK-MODOT (1-888-275-6636)

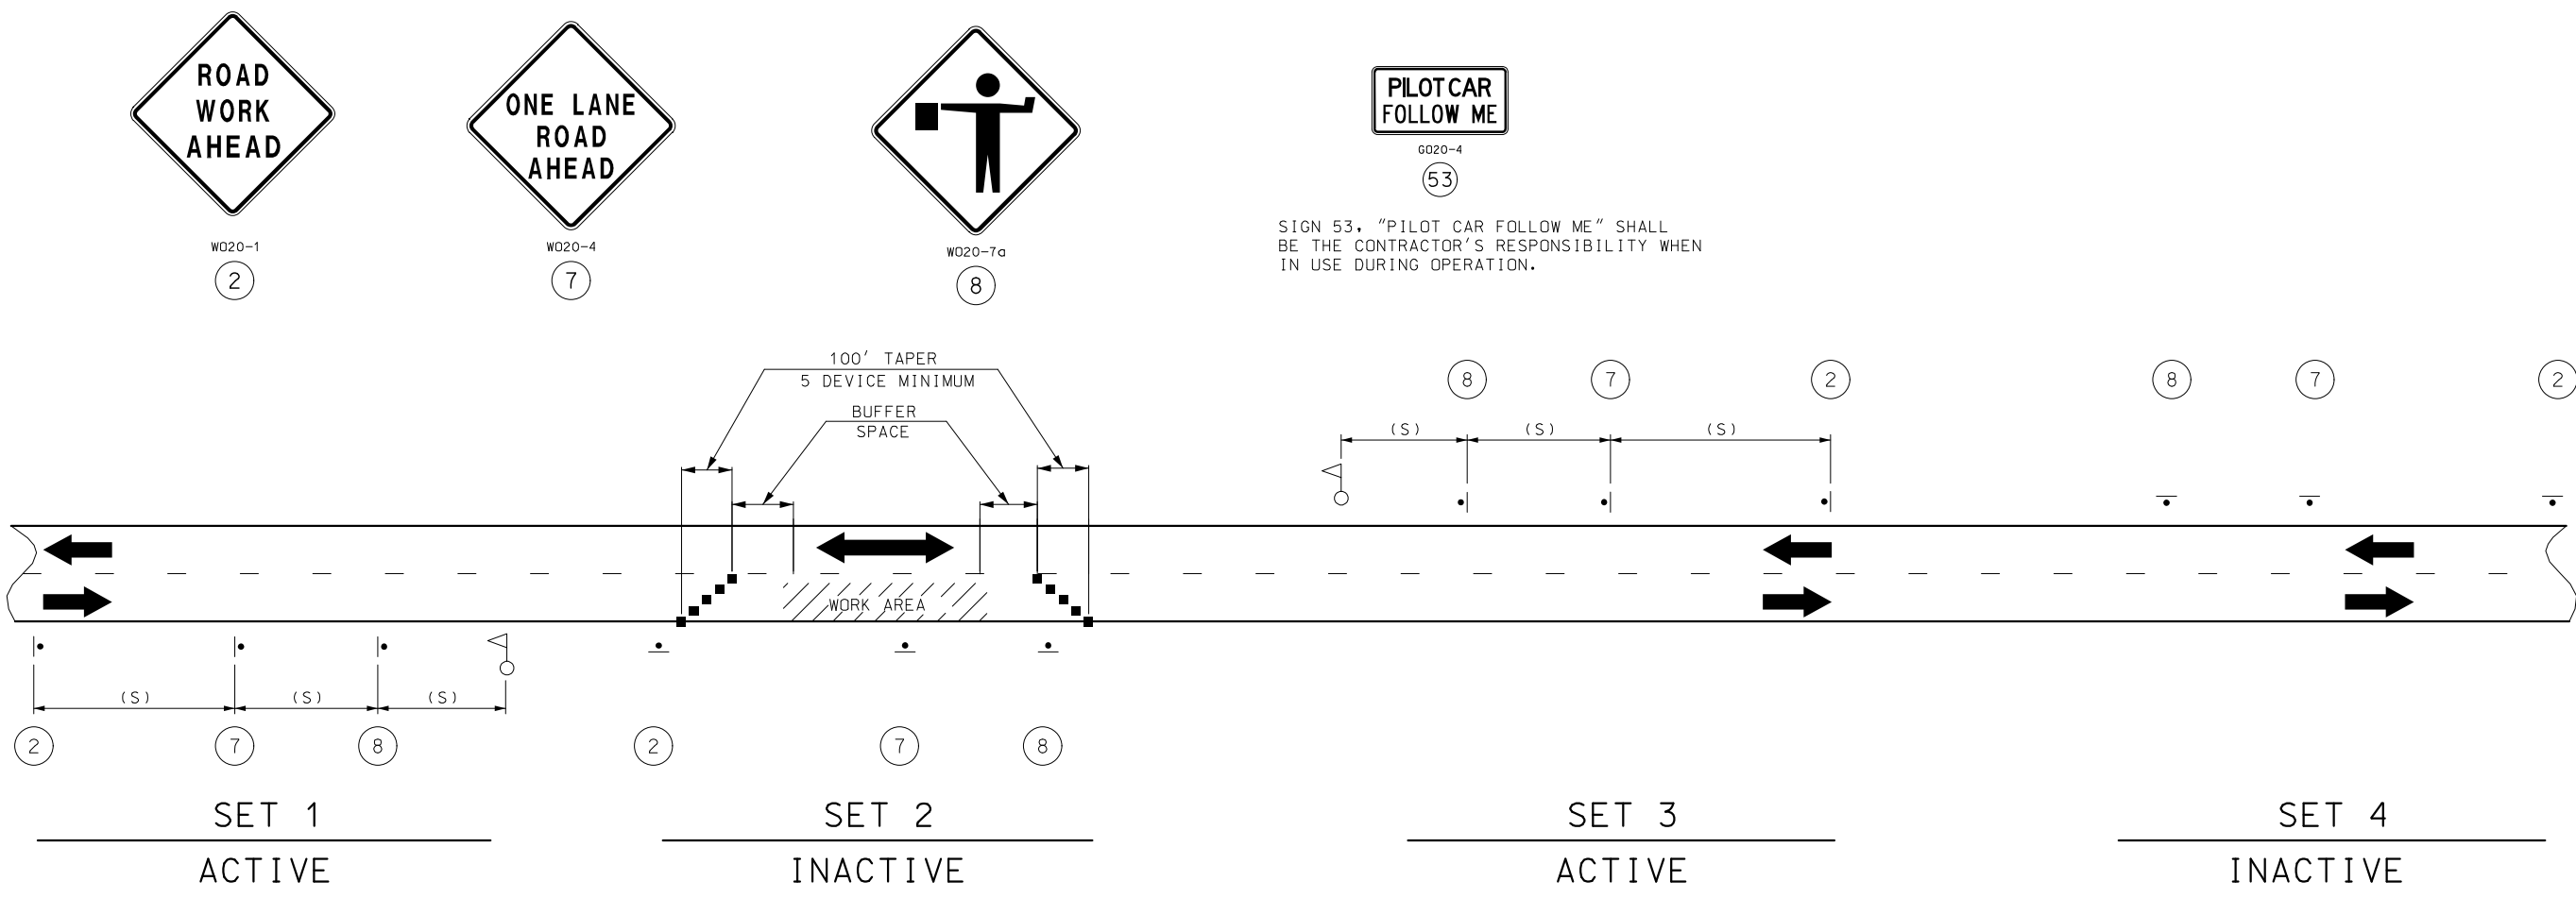

NOTES:

THIS PLAN IS FOR DAYLIGHT FLAGGING OPERATIONS ONLY. WHEN NIGHT WORK IS REQUIRED, OR OTHERWISE ALLOWED BY THE ENGINEER, WORK ZONE LIGHTING SHALL BE PROVIDED IN ACCORDANCE WITH SEC 616.5.2.

CHANNELIZING DEVICES LOCATED DOWNSTREAM OF THE ONE-LANE, TWO-WAY TAPER ARE OPTIONAL. THESE DEVICES SHOULD BE ELIMINATED WHEN THEIR USE WILL REDUCE THE USABLE LANE WIDTH, INCLUDING ANY ACCEPTABLE SHOULDERS, TO LESS THAN 10' OR WILL SIGNIFICANTLY AFFECT THE RESURFACING OPERATION.

SIGN SETS 1 AND 3 ARE ACTIVE AND (I.E., SIGNS FACE ONCOMING TRAFFIC) SIGN SETS 2 AND 4 ARE INACTIVE (I.E., SIGNS DO NOT FACE EITHER DIRECTION OF TRAFFIC) WHEN THE RESURFACING OPERATION IS LOCATED BETWEEN SIGN SETS 1 AND 3.

WHEN SIGN SETS 2 AND 4 ARE ACTIVE, SIGN SETS 1 AND 3 BECOME INACTIVE AND ARE ADVANCED TO BECOME SETS 2 AND 4 WITH SIGN LEGENDS TURNED AWAY FROM BOTH DIRECTIONS OF TRAFFIC. WHEN THE RESURFACING OPERATION ADVANCES TO BETWEEN SIGN SETS 2 AND 4, SIGN SETS 2 AND 4 BECOME ACTIVE (I.E., NEW SIGN SETS 1 AND 3) AND SIGN SETS 1 AND 3 ADVANCED IN THE DIRECTION OF THE OPERATION (I.E., NEW SIGN SETS 2 AND 4).

■ - CHANNELIZERS

○ - FLAGGER

SPEED	SIGN SPACING (FT) (1)	BUFFER SPACE
PERMANENT POSTED (MPH)	NON-DIVIDED HIGHWAYS (S)	LENGTH (FT)
0-35	200	250
40-45	350	360
50-55	500	495
60-70	1000	730

(1) SPACING BETWEEN SIGNS, BETWEEN LAST SIGN AND FLAGGER, BEGINNING OF TAPER OR SIGNED CONDITION.

SPACING MAY BE ADJUSTED AS NECESSARY TO MEET FIELD CONDITIONS.

STATE OF MISSOURI

CHASE N. BARBARICK

NUMBER

PE-2022017855

PROFESSIONAL ENGINEER

07/13/2026 10:46:37 AM

CHASE N. BARBARICK - CIVIL

MO-PE-2022017855

DATE PREPARED
7/9/2026

ROUTE
CC/M

STATE
MO

DISTRICT
CD

SHEET NO.
7

COUNTY
MONITEAU/MILLER

JOB NO.
JCD0205

CONTRACT ID.

PROJECT NO.

BRIDGE NO.

DESCRIPTION

DATE


MISSOURI HIGHWAYS AND TRANSPORTATION COMMISSION

105 WEST CAPITOL
JEFFERSON CITY, MO 65102
1-888-ASK-MODOT (1-888-275-6636)



NOT TO SCALE

[illegible]

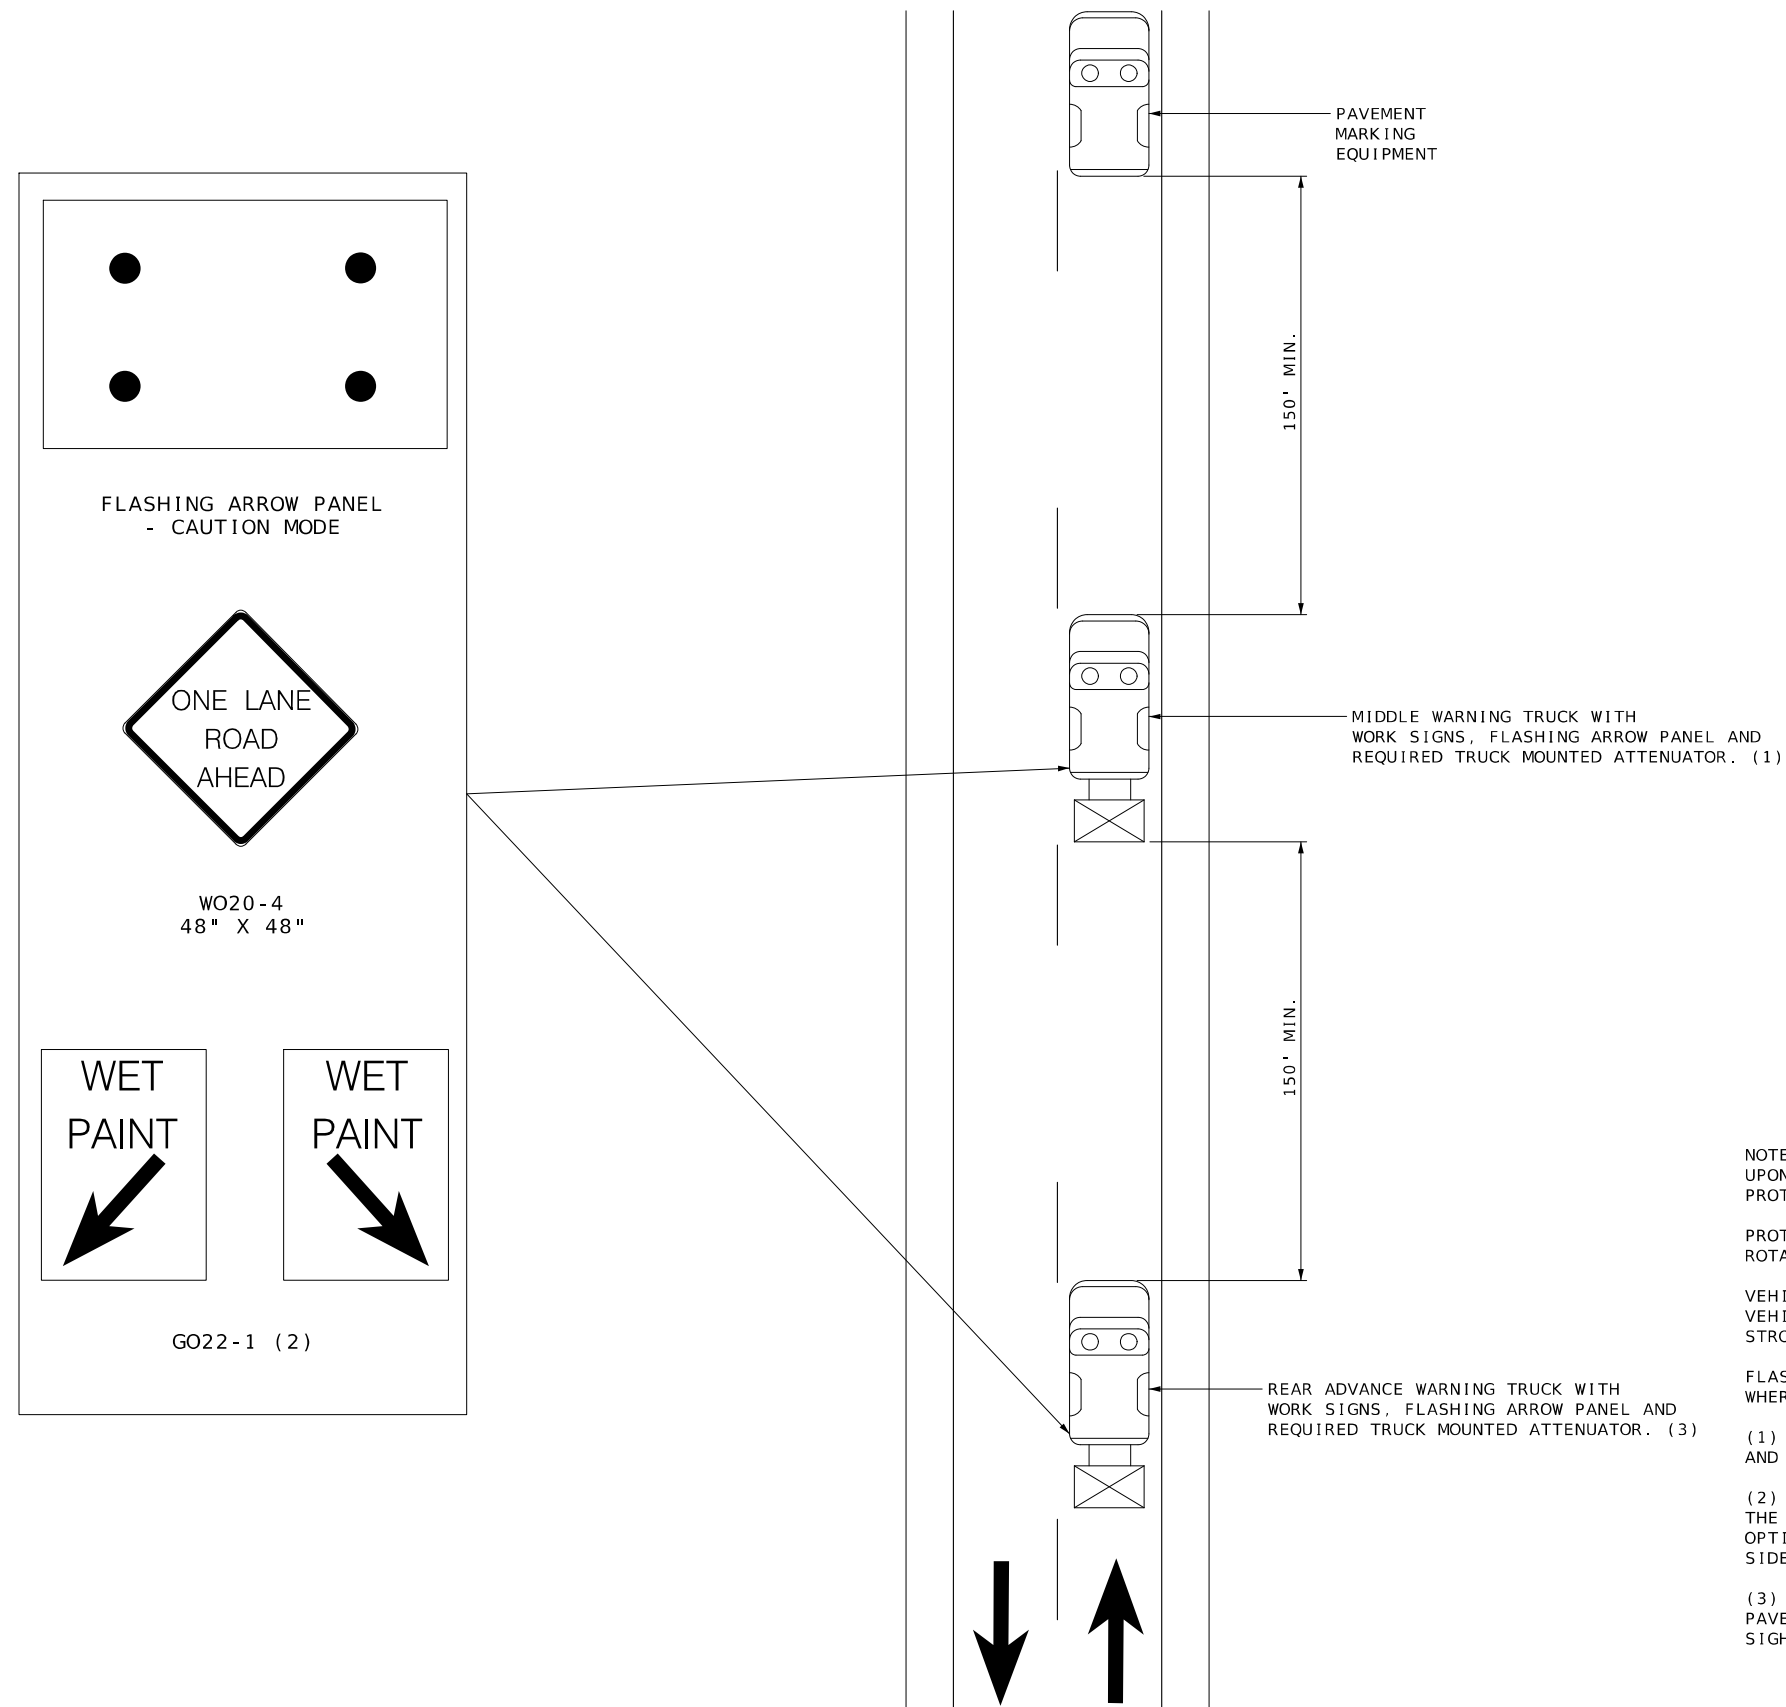

NOTES:
UPON APPROVAL OF THE ENGINEER, THE CONTRACTOR MAY PROVIDE ADDITIONAL
PROTECTIVE TRUCK EQUIPPED WITH PROPER WARNING DEVICES.

PROTECTIVE TRUCK AND WORK VEHICLES SHALL DISPLAY HIGH-INTENSITY ROTATING, FLASHING, OSCILLATING, OR STROBE LIGHTS.

VEHICLE HAZARD WARNING SIGNALS SHALL NOT BE USED INSTEAD OF THE VEHICLE'S HIGH-INTENSITY ROTATING, FLASHING, OSCILLATING, OR STROBE LIGHTS.

FLASHING ARROW PANELS SHALL BE INCIDENTAL TO TRUCK MOUNTED ATTENUATORS, WHEREVER USED. NO ADDITIONAL PAYMENT WILL BE MADE.


(1) TRUCK IS OPTIONAL ON TWO-LANE UNDIVIDED HIGHWAYS IF SIGNING AND ARROW BOARD IS MOUNTED ON THE PAVEMENT MARKING EQUIPMENT.

(2) WET PAINT SIGNS ARE INSTALLED TO INDICATE THE SIDE IN WHICH THE PAVEMENT MARKING MATERIAL IS BEING APPLIED. AT THE CONTRACTOR'S OPTION, A FRONT FACING WET PAINT SIGN MAY BE INSTALLED ON THE LEFT SIDE OF THE PAVEMENT MARKING EQUIPMENT.

(3) REAR ADVANCE WARNING TRUCK IS POSITIONED AT THE NO TRACK POINT OF THE PAVEMENT MARKING MATERIAL, OR VERTICAL OR HORIZONTAL CURVES THAT RESTRICT SIGHT DISTANCE, OR SPACING SHOWN.

CENTERLINE/EDGELINE STRIPING ON TWO-LANE HIGHWAYS

TRAFFIC CONTROL
SHEET 5 OF 5

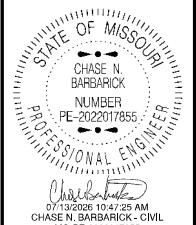

MO-PE-2022017855
DATE PREPARED
7/9/2026

ROUTE CC / M	STATE MO
-----------------	-------------

DISTRICT	SHEET NO.
CD	10
COUNTY	

COUNTY	MONITEAU/MILLER
JOB NO.	

JCD0205
CONTRACT ID.

	PROJECT NO.
--	-------------

BRIDGE NO.

--	--	--	--	--	--	--	--

[illegible]

MISSOURI HIGHWAYS AND TRANSPORTATION
COMMISSION

105 WEST CAPITOL
JEFFERSON CITY, MO 65102
1-888-ASK-MODOT (1-888-275-6636)

