

DESIGN DESIGNATION

ROUTE A

A.A.D.T. - 2025 = 897
V = 55 M.P.H.
T = 6.7%


FUNCTIONAL CLASS - MAJOR COLLECTOR

ROUTE Y

A.A.D.T. - 2025 = 1283
V = 55 M.P.H.
T = 10.9%

FUNCTIONAL CLASS - MAJOR COLLECTOR

NO NEW RIGHT-OF-WAY REQUIRED

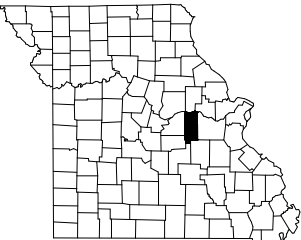

KEY MAP
LOCATION OF GASCONADE COUNTY

3

ADDED


- BRIDGE A8810 EXCEPTION
LM 4.470 TO LM 4.515
- BRIDGE A3599 EXCEPTION
LM 6.397 TO LM 6.435
- BRIDGE A8366 EXCEPTION
LM 7.540 TO LM 7.585
- BRIDGE A6465 EXCEPTION
LM 9.240 TO LM 9.269
- BRIDGE A6464 EXCEPTION
LM 9.470 TO LM 9.488

MISSOURI HIGHWAYS AND TRANSPORTATION COMMISSION
PLANS FOR PROPOSED
STATE HIGHWAY
GASCONADE COUNTY

BEGIN PROJECT
LM 0.030

PROJECT LIMITS - ROUTE A
1" RESURFACING AND GUARDRAIL UPGRADES

END PROJECT
LM 12.490

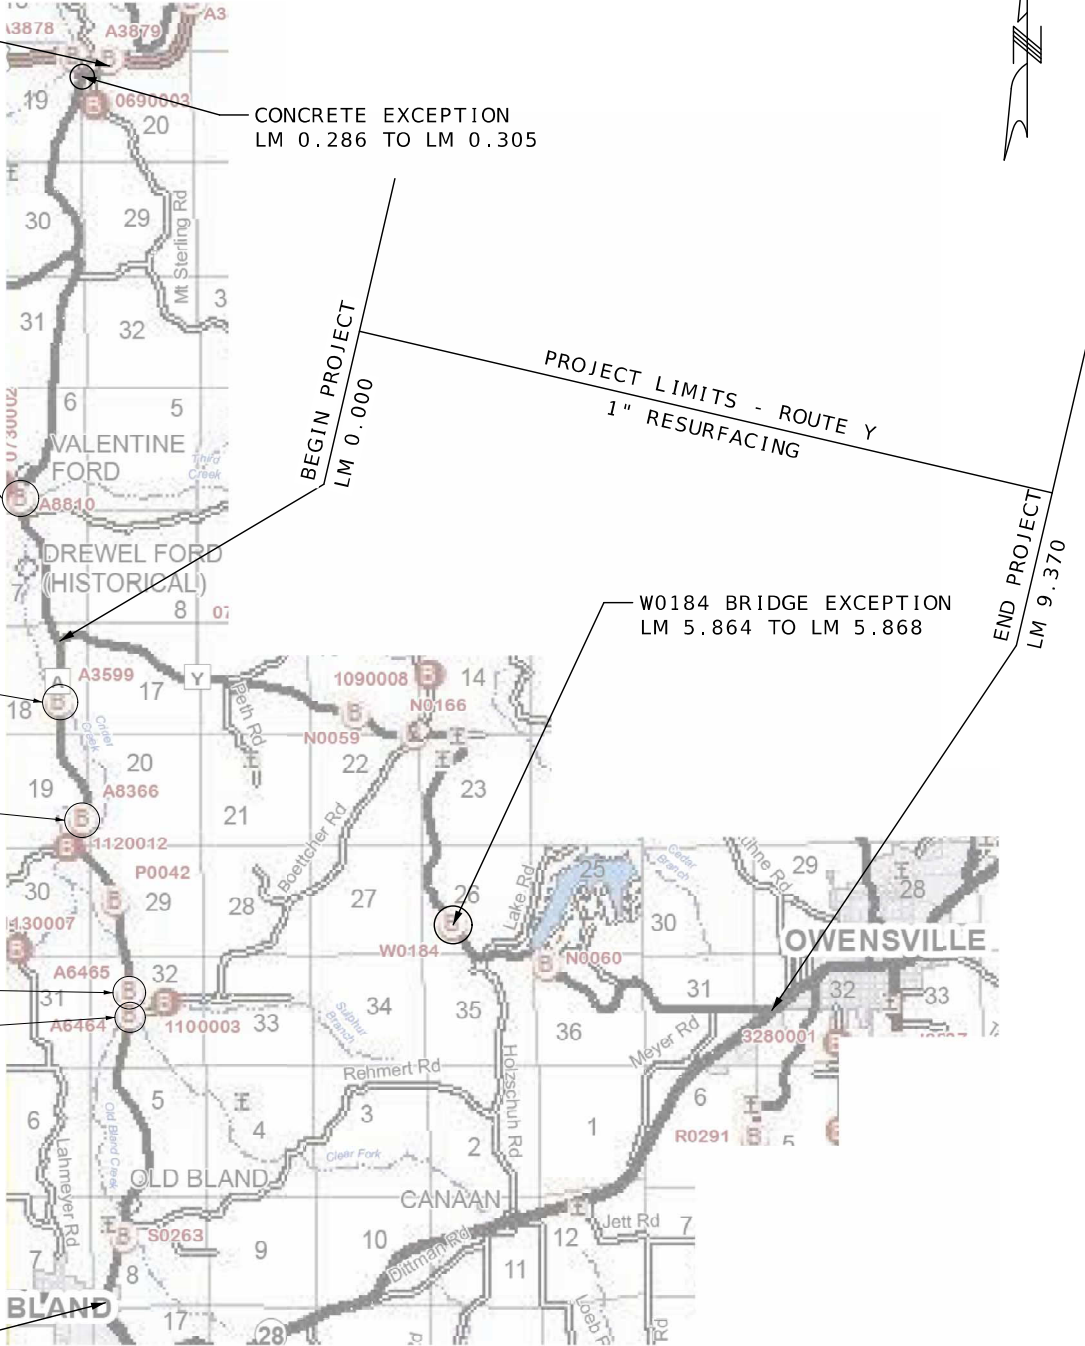

NOT TO SCALE

INDEX OF SHEETS

DESCRIPTION	SHEET NUMBER
TITLE SHEET	1
TYPICAL SECTIONS (TS) (3 SHEET)	2
QUANTITIES (QU) (3 SHEET)	3
SPECIAL SHEET (SS)	4-13
TRAFFIC CONTROL SHEETS (TC)	14-18



DATE PREPARED
9/14/2026

ROUTE	STATE
A/Y	MO
DISTRICT	SHEET NO.
CD	1

COUNTY
GASCONADE

JOB NO.
JCD0185

CONTRACT ID.

PROJECT NO.
BRIDGE NO.

LENGTH OF PROJECT

ROUTE A	
BEGINNING OF PROJECT	L.M. 0.030
END OF PROJECT	L.M. 12.490
APPARENT LENGTH	65788.8 FEET
ROUTE Y	
BEGINNING OF PROJECT	L.M. 0.000
END OF PROJECT	L.M. 9.370
APPARENT LENGTH	49473.6 FEET

EQUATIONS AND EXCEPTIONS:

RTE. A CONCRETE EXCEPTION	L.M. 0.286-L.M. 0.305	100.32 FT
RTE. A BRIDGE A8810	L.M. 4.470-L.M. 4.515	237.60 FT
RTE. A BRIDGE A3599	L.M. 6.397-L.M. 6.435	200.64 FT
RTE. A BRIDGE A8366	L.M. 7.540-L.M. 7.585	237.60 FT
RTE. A BRIDGE A6465	L.M. 9.240-L.M. 9.269	153.12 FT
RTE. A BRIDGE A6464	L.M. 9.470-L.M. 9.488	95.04 FT
RTE. Y BRIDGE W0184	L.M. 5.864-L.M. 5.868	21.12 FT

3 REVISED

1045.44
114216.96
21.632

TOTAL CORRECTIONS	121.44	FEET
NET LENGTH OF PROJECT	115140.96	FEET
STATE LENGTH	21.807	MILES

FOR INFORMATION ONLY
ESTIMATED DISTURBED ACRES 0.1 ACRES



DESCRIPTION

DATE

MISSOURI HIGHWAYS AND TRANSPORTATION COMMISSION



105 WEST CAPITOL
JEFFERSON CITY, MO 65102
1-888-ASK-MODOT (1-888-275-6636)

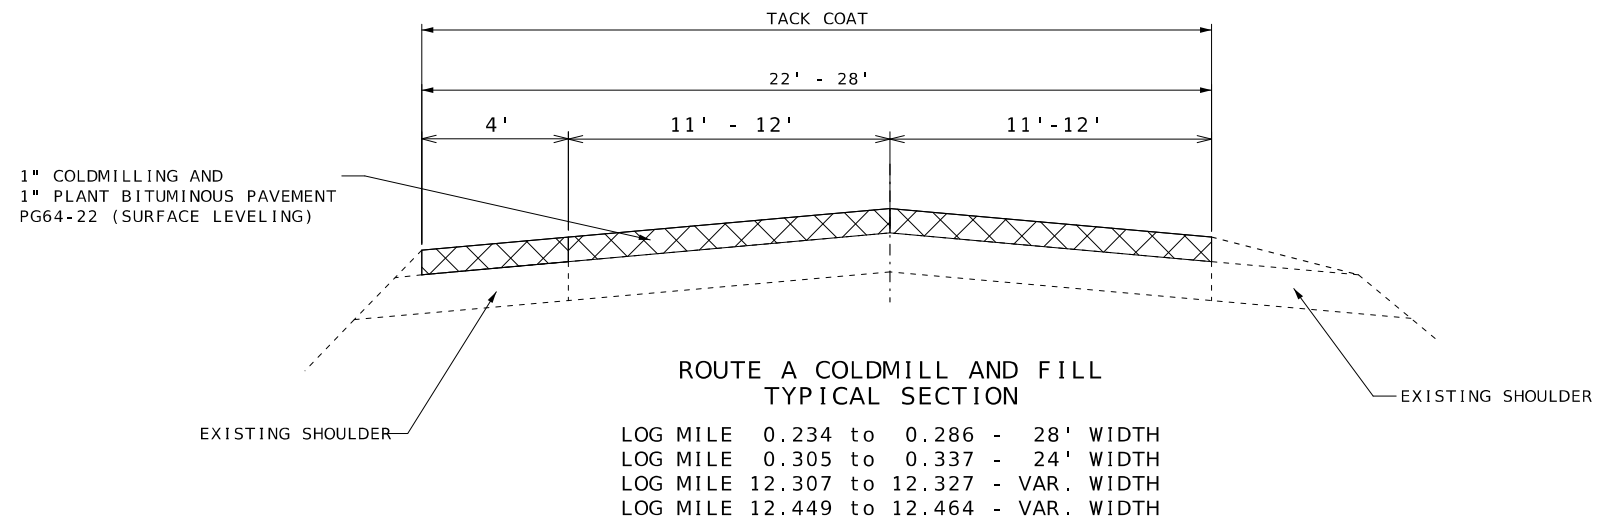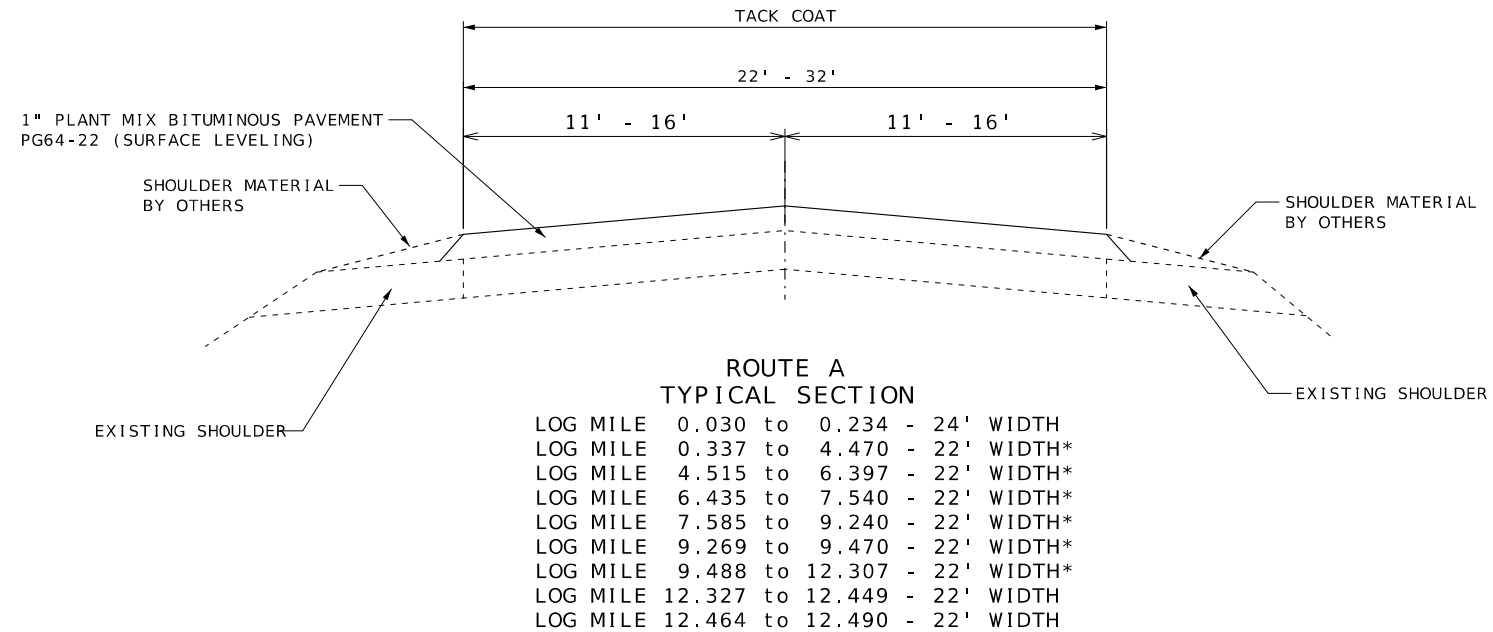

CONCRETE EXCEPTION
LOG MILE 0.286 to 0.305


3 ADDED

BRIDGE EXCEPTIONS - ROUTE A			
BR A8810	LOG MILE	4.470 to 4.515	
BR A3599	LOG MILE	6.397 to 6.435	
BR A8366	LOG MILE	7.540 to 7.585	
BR A6465	LOG MILE	9.240 to 9.269	
BR A6464	LOG MILE	9.470 to 9.488	

BITUMINOUS PAVEMENT MIXTURE PG64-22 (SURFACE LEVELING)	1.987 TON/YD ³
TACK COAT - EXIST ASPHALT	.08 GAL/YD ²
TACK COAT - COLDMILLED ASPHALT	.10 GAL/YD ²

NOTE:
SURFACE PLACEMENT SHALL BE ONE PASS PER LANE
NO S.E. CORRECTION.

*WIDTH CHANGES - ROUTE A			
LOG MILE	LOG MILE	STARTING WIDTH	ENDING WIDTH
4.457	4.470	22	26
4.515	4.530	26	22
7.524	7.540	22	24
7.585	7.607	24	22
9.192	9.240	22	32
9.269	9.312	32	22
9.435	9.470	22	32
9.488	9.515	32	22

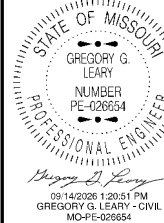

DATE PREPARED
9/14/2026

ROUTE	STATE
A/Y	MO
DISTRICT	SHEET NO.
CD	2

COUNTY
GASCONADE

JOB NO.
JCD0185

CONTRACT ID.

PROJECT NO.

BRIDGE NO.


DESCRIPTION	DATE

MISSOURI HIGHWAYS AND TRANSPORTATION
COMMISSION

105 WEST CAPITOL
JEFFERSON CITY, MO 65102
1-888-ASK-MODOT (1-888-275-6636)




SHEET DELETED

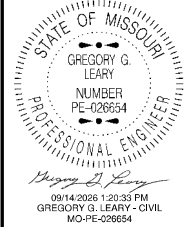

DATE PREPARED	
9/14/2026	
ROUTE	STATE
A/Y	MO
DISTRICT	SHEET NO.
CD	2
COUNTY	
GASCONADE	
JOB NO.	
JCD0185	
CONTRACT ID.	
PROJECT NO.	
BRIDGE NO.	

ROADWAY WIDTH AT BRIDGE	
BRIDGE ID	WIDTH
A8810	26
A3599	28
A8366	24
A6465	32
A6464	32

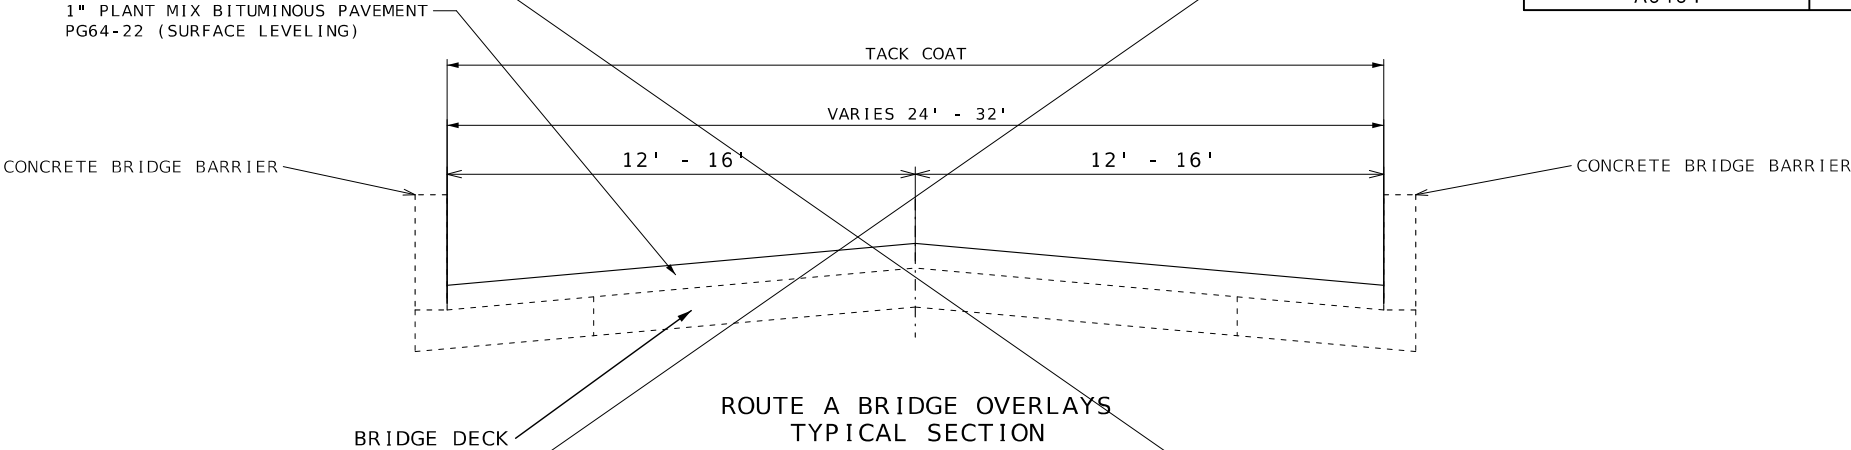

BR A8810	LOG MILE	4.470	to	4.515
BR A3599	LOG MILE	6.397	to	6.435
BR A8366	LOG MILE	7.540	to	7.585
BR A6465	LOG MILE	9.240	to	9.269
BR A6464	LOG MILE	9.470	to	9.488

BITUMINOUS PAVEMENT MIXTURE PG64-22 (SURFACE LEVELING)	1.987 TON/YD ³
TACK COAT	.08 GAL/YD ²

NOTE:
SURFACE PLACEMENT SHALL BE ONE PASS PER LANE
NO S.E. CORRECTION.

TYPICAL SECTION
SHEET 2 OF 3

DESCRIPTION	DATE

MISSOURI HIGHWAYS AND TRANSPORTATION
COMMISSION

105 WEST CAPITOL
JEFFERSON CITY, MO 65102
1-888-ASK-MODOT (1-888-275-6636)

BITUMINOUS PAVEMENT MIXTURE PG 64-22 (SURFACE LEVELING) ROUTE A								
LOG MILE	LOG MILE	LOCATION	LENGTH FT.	AVG. WIDTH FT.	AREA SQ. FT.	BITUMINOUS MIX 1.987 TON/CUYD TONS	TACK COAT GAL	REMARKS
0.030	0.229	ROUTE A	1050.72	24.0	25217.28	154.65	224.15	BEGIN PROJECT - TO MOUNT STERLING
0.229	0.234	ROUTE A	26.40	26.0	686.40	4.21	7.63	BEGIN MODIFIED COLDMILL
0.234	0.286	ROUTE A	274.56	28.0	9041.70	55.45	100.46	COLDMILL TO INTERSECTION
0.286	0.305	ROUTE A	100.32					CONCRETE EXCEPTION
0.305	0.337	ROUTE A	168.96	24.0	4055.04	24.87	45.06	COLDMILL FROM CONCRETE EXCEPTION
0.337	0.342	ROUTE A	26.40	23.0	607.20	3.724	6.75	END MODIFIED COLDMILL
0.342	4.457	ROUTE A	21727.20	22.0	477998.40	2931.43	4248.87	TO A8810 BRIDGE
4.457	4.470	ROUTE A	68.64	24.0	1647.36	10.10	14.64	TAPER 22' TO 26'
4.470	4.515	ROUTE A	232.50	26.0	6045.00	37.07	53.73	A8810 BRIDGE DECK
4.515	4.530	ROUTE A	79.20	24.0	1900.80	11.66	16.90	TAPER 26' TO 22'
4.530	6.397	ROUTE A	9857.76	22.0	216870.72	1330.01	1927.74	TO A3599 BRIDGE
6.397	6.435	ROUTE A	214.46	28.0	6004.88	36.83	53.38	A3599 BRIDGE DECK
6.435	7.524	ROUTE A	5749.92	22.0	126498.24	775.78	1124.43	TO A8366 BRIDGE
7.524	7.540	ROUTE A	84.48	23.0	1943.04	11.92	17.27	TAPER 22' TO 24'
7.540	7.585	ROUTE A	237.60	24.0	5702.40	34.97	50.69	A8366 BRIDGE DECK
7.585	7.607	ROUTE A	116.16	23.0	2671.68	16.38	23.75	TAPER 24' TO 22'
7.607	9.192	ROUTE A	8368.80	22.0	184113.60	1129.12	1636.57	TO A6465 BRIDGE
9.192	9.240	ROUTE A	253.44	27.0	6842.88	41.97	60.83	TAPER 22' TO 32'
9.240	9.269	ROUTE A	153.12	32.0	4899.84	30.05	43.55	A6465 BRIDGE DECK
9.269	9.312	ROUTE A	227.04	27.0	6130.08	37.59	54.49	TAPER 32' TO 22'
9.312	9.435	ROUTE A	649.44	22.0	14287.68	87.62	127.00	TO A6464 BRIDGE
9.435	9.470	ROUTE A	184.80	27.0	4989.60	30.60	44.35	TAPER 22' TO 32'
9.470	9.488	ROUTE A	95.04	32.0	3041.28	18.65	27.03	A6464 BRIDGE DECK
9.488	9.515	ROUTE A	142.56	27.0	3849.12	23.61	34.21	TAPER 32' TO 22'
9.515	12.302	ROUTE A	14715.36	22.0	323737.92	1985.39	2877.67	TO COLORADO AVE
12.302	12.332	ROUTE A	158.40	VARIES	2939.01	18.02	32.66	EAST COLORADO AVE
12.332	12.444	ROUTE A	591.36	22.0	13009.92	79.79	115.64	TO LYFORD STREET
12.444	12.469	ROUTE A	132.00	VARIES	3206.30	19.66	35.63	WEST COLORADO AVE
12.469	12.490	ROUTE A	110.88	22.0	2439.36	14.96	21.68	END PROJECT
2.129		ROUTE A	10.00	VARIOUS	1068.83	6.55	11.88	ROUTE D AND A INTERSECTION
VARIOUS		ROUTE A	2.00	VARIOUS	414.00	1.27	4.60	ASPHALT AND CONCRETE ENTRANCES
						2240.98		25% IRREGULARITIES
					TOTALS	11204.88	13043.24	
					USE	11205.9		

BITUMINOUS PAVEMENT MIXTURE PG 64-22 (SURFACE LEVELING) ROUTE Y								
LOG MILE	LOG MILE	LOCATION	LENGTH FT.	WIDTH FT.	AREA SQ. FT.	BITUMINOUS MIX 1.987 TON/CUYD TONS	TACK COAT GAL	REMARKS
0.000	0.023	ROUTE Y	121.44	VARIOUS	4699.18	28.82	41.77	ROUTE A AND Y INTERSECTION
0.023	5.81	ROUTE Y	30555.36	22.0	672217.92	4122.52	5975.27	TO W0184 BRIDGE EXCEPTION
5.810	5.864	ROUTE Y	285.12	VARIOUS	5702.01	34.97	50.68	TAPER BEFORE W0184 BRIDGE EXCEPTION
5.864	5.868	ROUTE Y	23.00	13.0	299.00			W0184 BRIDGE EXCEPTION
5.868	5.957	ROUTE Y	469.92	VARIOUS	8462.12	51.90	75.22	TAPER AFTER W0184 BRIDGE EXCEPTION
5.957	9.365	ROUTE Y	17994.24	22.0	395873.28	2427.78	3518.87	TO ROUTE 28 INTERSECTION
9.365	9.370	ROUTE Y	25.00	22.0	550.00	3.37	6.11	INTERSECTION COLDMILLING
VARIOUS		ROUTE Y	2.00	VARIOUS	831.00	5.10	7.39	CONCRETE AND ASPHALT ENTRANCES
						1667.34		25% IRREGULARITIES
					TOTALS	8341.80	9675.31	
					USE	8341.8		

COLDMILLING BITUMINOUS PAVEMENT FOR REMOVAL OF SURFACING (3" THICK OF LESS)					
LOG MILE	LOG MILE	LOCATION	AREA SF	1" COLDMILLING SY	REMARKS
0.234	0.286	ROUTE A	9041.70	1004.6	BEFORE CONCRETE EXCEPTION
0.305	0.337	ROUTE A	4181.76	464.6	AFTER CONCRETE EXCEPTION
12.307	12.327	ROUTE A	1858.95	206.5	BLAND CROSSWALK 1
12.449	12.464	ROUTE A	1817.22	201.9	BLAND CROSSWALK 2
			TOTALS	1877.6	
			USE	1878	

GRAVEL (A) OR CRUSHED STONE (B)				
			NET LENGTH	GRAVEL OR CRUSHED STONE
LOG MILE	LOG MILE	LOCATION	MILES	TONS
0.000	12.500	ROUTE A	12.5	110.0
0.000	9.400	ROUTE Y	9.4	80.0
			TOTALS	190.0
			USE	190

MODIFIED COLD MILLING (DEPTH TRANSITIONS)								
LOG MILE	LOG MILE	LOCATION	LENGTH FT	WIDTH FT	AVERAGE AREA SF	MODIFIED COLDMILLING SY	REMARKS	
0.030	0.035	ROUTE A	25	24.0	600.00	66.67	50 AND A INTERSECTION	
0.229	0.234	ROUTE A	25	26.0	650.00	72.22	WIDTH VARIES 24' TO 28'	
0.337	0.342	ROUTE A	25	23.0	575.00	63.89	WIDTH VARIES 24' TO 22'	
12.302	12.307	ROUTE A	25	24.0	727.06	80.78	BLAND CROSSWALK 1	
12.327	12.332	ROUTE A	25	24.0	606.12	67.35		
12.377	12.413	ROUTE A	180	2.0	360.00	40.00	BLAND DRIVEWAYS	
12.444	12.449	ROUTE A	25	27.0	665.95	73.99	BLAND CROSSWALK 2	
12.464	12.469	ROUTE A	25	22.0	550.00	61.11		
12.485	12.490	ROUTE A	25	22.0	550.00	61.11	28 AND A INTERSECTION	
5.859	5.864	ROUTE Y	25	13.0	324.90	36.10	BEFORE W0184 BRIDGE	
5.868	5.873	ROUTE Y	25	13.0	324.90	36.10	AFTER W0184 BRIDGE	
9.365	9.370	ROUTE Y	25	22.0	550.00	61.11	28 AND Y INTERSECTION	
2.129		ROUTE D	10	VARIOUS	1068.83	118.76	D AND A INSTERSECTION	
					TOTAL	839.19		
					USE	839		

PATCHING FOR DAMAGED PAVEMENT				
ROUTE	LENGTH (MI)	ESTIMATED WIDTH (FT)	REMOVE (SQYD)	REPLACE (TON)
A	12.46	20	1750	525
Y	9.37	20	1320	396
		TOTAL	3070	921

MOBILIZATION	
TOTAL = 1 LUMP SUM	

TACK COAT, BOTH ROUTES	
SUBTOTAL 1	13044.64
SUBTOTAL 2	9675.31
TOTAL	22720

3 SHEET DELETED

SUMMARY OF QUANTITIES
SHEET 1 OF 3

STATE OF MISSOURI

GREGORY G. LEARY

NUMBER
PE-026654

PROFESSIONAL ENGINEER

09/14/2026 1:21:49 PM

GREGORY G. LEARY - CIVIL

MO-PE-026654

DATE PREPARED

9/14/2026

ROUTE

A/Y

DISTRICT

CD

STATE

MO

SHEET NO.

3

COUNTY

GASCONADE

JOB NO.

JCD0185

CONTRACT ID.

PROJECT NO.

BRIDGE NO.

DESCRIPTION

DATE

MISSOURI HIGHWAYS AND TRANSPORTATION COMMISSION

105 WEST CAPITOL

JEFFERSON CITY, MO 65102

1-888-ASK-MODOT (1-888-275-6636)

MoDOT

BITUMINOUS PAVEMENT MIXTURE PG 64-22 (SURFACE LEVELING) ROUTE A								
LOG MILE	LOG MILE	LOCATION	LENGTH FT.	AVG. WIDTH FT.	AREA SQ. FT.	BITUMINOUS MIX 1.987 TON/CUYD TONS	TACK COAT GAL	REMARKS
0.030	0.229	ROUTE A	1050.72	24.0	25217.28	154.65	224.15	BEGIN PROJECT - TO MOUNT STERLING
0.229	0.234	ROUTE A	26.40	26.0	686.40	4.21	7.63	BEGIN MODIFIED COLDMILL
0.234	0.286	ROUTE A	274.56	28.0	9041.70	55.45	100.46	COLDMILL TO INTERSECTION
0.286	0.305	ROUTE A	100.32	VAR	-	-	-	CONCRETE EXCEPTION
0.305	0.337	ROUTE A	168.96	24.0	4055.04	24.87	45.06	COLDMILL FROM CONCRETE EXCEPTION
0.337	0.342	ROUTE A	26.40	23.0	607.20	3.724	6.75	END MODIFIED COLDMILL
0.342	4.457	ROUTE A	21727.20	22.0	477998.40	2931.43	4248.87	TO A8810 BRIDGE
4.457	4.470	ROUTE A	68.64	24.0	1647.36	10.10	14.64	TAPER 22' TO 26'
4.470	4.515	ROUTE A	232.50	26.0	-	-	-	A8810 BRIDGE EXCEPTION
4.515	4.530	ROUTE A	79.20	24.0	1900.80	11.66	16.90	TAPER 26' TO 22'
4.530	6.397	ROUTE A	9857.76	22.0	216870.72	1330.01	1927.74	TO A3599 BRIDGE
6.397	6.435	ROUTE A	214.46	28.0	-	-	-	A3599 BRIDGE EXCEPTION
6.435	7.524	ROUTE A	5749.92	22.0	126498.24	775.78	1124.43	TO A8366 BRIDGE
7.524	7.540	ROUTE A	84.48	23.0	1943.04	11.92	17.27	TAPER 22' TO 24'
7.540	7.585	ROUTE A	237.60	24.0	-	-	-	A8366 BRIDGE EXCEPTION
7.585	7.607	ROUTE A	116.16	23.0	2671.68	16.38	23.75	TAPER 24' TO 22'
7.607	9.192	ROUTE A	8368.80	22.0	184113.60	1129.12	1636.57	TO A6465 BRIDGE
9.192	9.240	ROUTE A	253.44	27.0	6842.88	41.97	60.83	TAPER 22' TO 32'
9.240	9.269	ROUTE A	153.12	32.0	-	-	-	A6465 BRIDGE EXCEPTION
9.269	9.312	ROUTE A	227.04	27.0	6130.08	37.59	54.49	TAPER 32' TO 22'
9.312	9.435	ROUTE A	649.44	22.0	14287.68	87.62	127.00	TO A6464 BRIDGE
9.435	9.470	ROUTE A	184.80	27.0	4989.60	30.60	44.35	TAPER 22' TO 32'
9.470	9.488	ROUTE A	95.04	32.0	-	-	-	A6464 BRIDGE EXCEPTION
9.488	9.515	ROUTE A	142.56	27.0	3849.12	23.61	34.21	TAPER 32' TO 22'
9.515	12.302	ROUTE A	14715.36	22.0	323737.92	1985.39	2877.67	TO COLORADO AVE
12.302	12.332	ROUTE A	158.40	VARIES	2939.01	18.02	32.66	EAST COLORADO AVE
12.332	12.444	ROUTE A	591.36	22.0	13009.92	79.79	115.64	TO LYFORD STREET
12.444	12.469	ROUTE A	132.00	VARIES	3206.30	19.66	35.63	WEST COLORADO AVE
12.469	12.490	ROUTE A	110.88	22.0	2439.36	14.96	21.68	END PROJECT
2.129		ROUTE A	10.00	VARIOUS	1068.83	6.55	11.88	ROUTE D AND A INTERSECTION
VARIOUS		ROUTE A	2.00	VARIOUS	414.00	1.27	4.60	ASPHALT AND CONCRETE ENTRANCES
						2201.58		25% IRREGULARITIES
					TOTALS	11007.91	12814.86	
					USE	11007.9	12815	

BITUMINOUS PAVEMENT MIXTURE PG 64-22 (SURFACE LEVELING) ROUTE Y								
LOG MILE	LOG MILE	LOCATION	LENGTH FT.	WIDTH FT.	AREA SQ. FT.	BITUMINOUS MIX 1.987 TON/CUYD TONS	TACK COAT GAL	REMARKS
0.000	0.023	ROUTE Y	121.44	VARIOUS	4699.18	28.82	41.77	ROUTE A AND Y INTERSECTION
0.023	5.81	ROUTE Y	30555.36	22.0	672217.92	4122.52	5975.27	TO W0184 BRIDGE EXCEPTION
5.810	5.864	ROUTE Y	285.12	VARIOUS	5702.01	34.97	50.68	TAPER BEFORE W0184 BRIDGE EXCEPTION
5.864	5.868	ROUTE Y	23.00	13.0	299.00			W0184 BRIDGE EXCEPTION
5.868	5.957	ROUTE Y	469.92	VARIOUS	8462.12	51.90	75.22	TAPER AFTER W0184 BRIDGE EXCEPTION
5.957	9.365	ROUTE Y	17994.24	22.0	395873.28	2427.78	3518.87	TO ROUTE 28 INTERSECTION
9.365	9.370	ROUTE Y	25.00	22.0	550.00	3.37	6.11	INTERSECTION COLDMILLING
VARIOUS		ROUTE Y	2.00	VARIOUS	831.00	5.10	7.39	CONCRETE AND ASPHALT ENTRANCES
						1667.34		25% IRREGULARITIES
					TOTALS	8341.80	9675.31	
					USE	8341.8	9675	

COLDMILLING BITUMINOUS PAVEMENT FOR REMOVAL OF SURFACING (3" THICK OF LESS)					
LOG MILE	LOG MILE	LOCATION	AREA SF	1" COLDMILLING SY	REMARKS
0.234	0.286	ROUTE A	9041.70	1004.6	BEFORE CONCRETE EXCEPTION
0.305	0.337	ROUTE A	4181.76	464.6	AFTER CONCRETE EXCEPTION
12.307	12.327	ROUTE A	1858.95	206.5	BLAND CROSSWALK 1
12.449	12.464	ROUTE A	1817.22	201.9	BLAND CROSSWALK 2
			TOTALS	1877.6	
			USE	1878	

GRAVEL (A) OR CRUSHED STONE (B)				
			NET LENGTH MILES	GRAVEL OR CRUSHED STONE TONS
LOG MILE	LOG MILE	LOCATION		
0.000	12.500	ROUTE A	12.5	110.0
0.000	9.400	ROUTE Y	9.4	80.0
			TOTALS	190.0
			USE	190

3

SHEET ADDED

SUMMARY OF QUANTITIES

SHEET 1a OF 3

MODIFIED COLD MILLING (DEPTH TRANSITIONS)							
LOG MILE	LOG MILE	LOCATION	LENGTH FT	WIDTH FT	AVERAGE AREA SF	MODIFIED COLDMILLING SY	REMARKS
0.030	0.035	ROUTE A	25	24.0	600.00	66.67	50 AND A INTERSECTION
0.229	0.234	ROUTE A	25	26.0	650.00	72.22	WIDTH VARIES 24' TO 28'
0.337	0.342	ROUTE A	25	23.0	575.00	63.89	WIDTH VARIES 24' TO 22'
12.302	12.307	ROUTE A	25	24.0	727.06	80.78	BLAND CROSSWALK 1
12.327	12.332	ROUTE A	25	24.0	606.12	67.35	
12.377	12.413	ROUTE A	180	2.0	360.00	40.00	BLAND DRIVEWAYS
12.444	12.449	ROUTE A	25	27.0	665.95	73.99	BLAND CROSSWALK 2
12.464	12.469	ROUTE A	25	22.0	550.00	61.11	
12.485	12.490	ROUTE A	25	22.0	550.00	61.11	28 AND A INTERSECTION
					*		
4.465	4.470	ROUTE A	25	26.0	650.00	72.22	BEFORE BRIDGE A8810
4.515	4.520	ROUTE A	25	26.0	650.00	72.22	AFTER BRIDGE A8810
6.392	6.397	ROUTE A	25	28.0	700.00	77.78	BEFORE BRIDGE A3599
6.435	6.440	ROUTE A	25	28.0	700.00	77.78	AFTER BRIDGE A3599
7.535	7.540	ROUTE A	25	24.0	600.00	66.67	BEFORE BRIDGE A8366
7.585	7.590	ROUTE A	25	24.0	600.00	66.67	AFTER BRIDGE A8366
9.235	9.240	ROUTE A	25	32.0	800.00	88.89	BEFORE BRIDGE A6465
9.269	9.274	ROUTE A	25	32.0	800.00	88.89	AFTER BRIDGE A6465
9.465	9.470	ROUTE A	25	32.0	800.00	88.89	BEFORE BRIDGE A6464
9.488	9.493	ROUTE A	25	32.0	800.00	88.89	AFTER BRIDGE A6464
5.859	5.864	ROUTE Y	25	13.0	324.90	36.10	BEFORE W0184 BRIDGE
5.868	5.873	ROUTE Y	25	13.0	324.90	36.10	AFTER W0184 BRIDGE
9.365	9.370	ROUTE Y	25	22.0	550.00	61.11	28 AND Y INTERSECTION
2.129		ROUTE D	10	VARIOUS	1068.83	118.76	D AND A INSTERSECTION
					TOTAL	1628.09	
					USE	1628	

TACK COAT, BOTH ROUTES	
SUBTOTAL 1	12815
SUBTOTAL 2	9675
TOTAL	22490

PATCHING FOR DAMAGED PAVEMENT				
ROUTE	LENGTH (MI)	ESTIMATED WIDTH (FT)	REMOVE (SQYD)	REPLACE (TON)
A	12.46	20	1750	525
Y	9.37	20	1320	396
		TOTAL	3070	921

MOBILIZATION
TOTAL = 1 LUMP SUM

STATE OF MISSOURI

GREGORY G. LEARY

NUMBER
PE-026654

PROFESSIONAL ENGINEER

Gregory G. Leary

08/14/2026 12:11:17 PM

GREGORY G. LEARY - CIVIL

MO-PE-026654

DATE PREPARED
9/14/2026

ROUTE
A/Y

STATE
MO

DISTRICT
CD

SHEET NO.
3A

COUNTY
GASCONADE

JOB NO.
JCD0185

CONTRACT ID.

PROJECT NO.

BRIDGE NO.

DESCRIPTION

DATE

MISSOURI HIGHWAYS AND TRANSPORTATION COMMISSION

105 WEST CAPITOL

JEFFERSON CITY, MO 65102

1-888-ASK-MODOT (1-888-273-6636)