




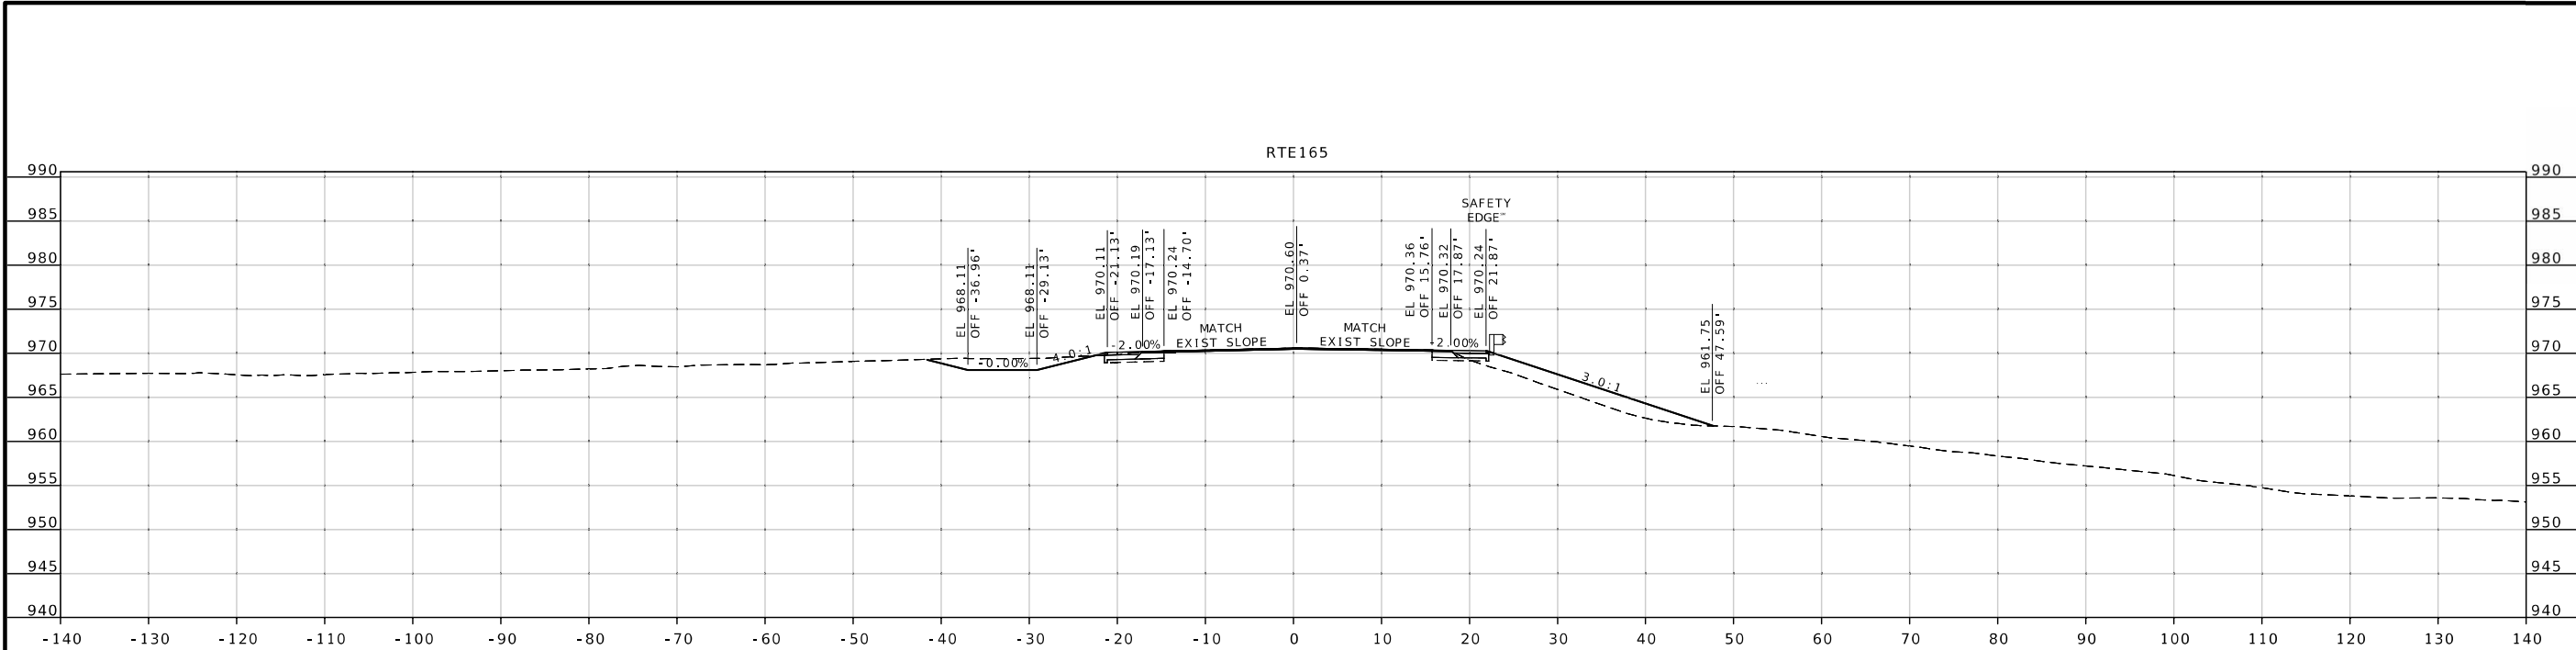

STA 278+00.00 R2

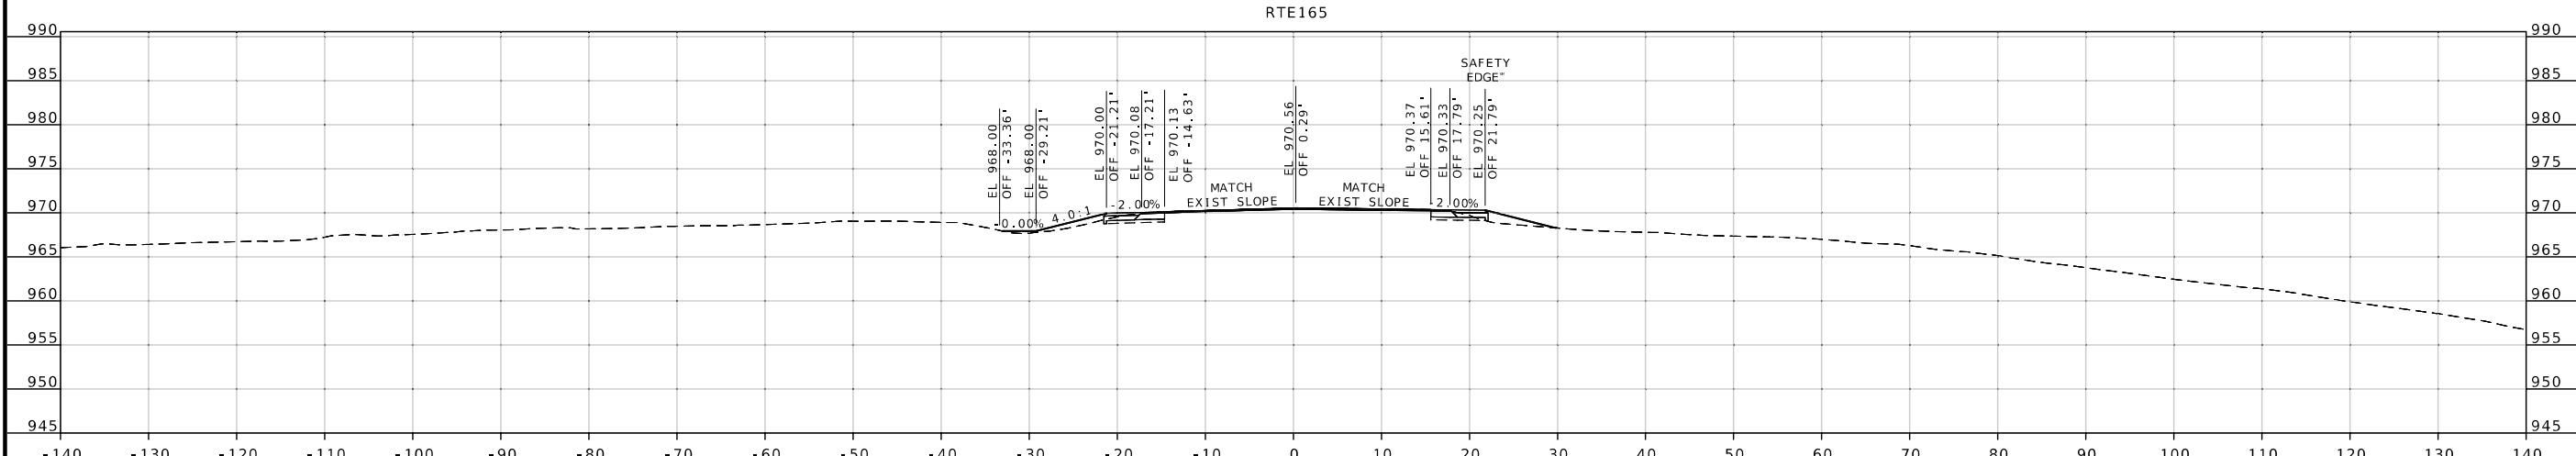

STA 277+00.00 R2

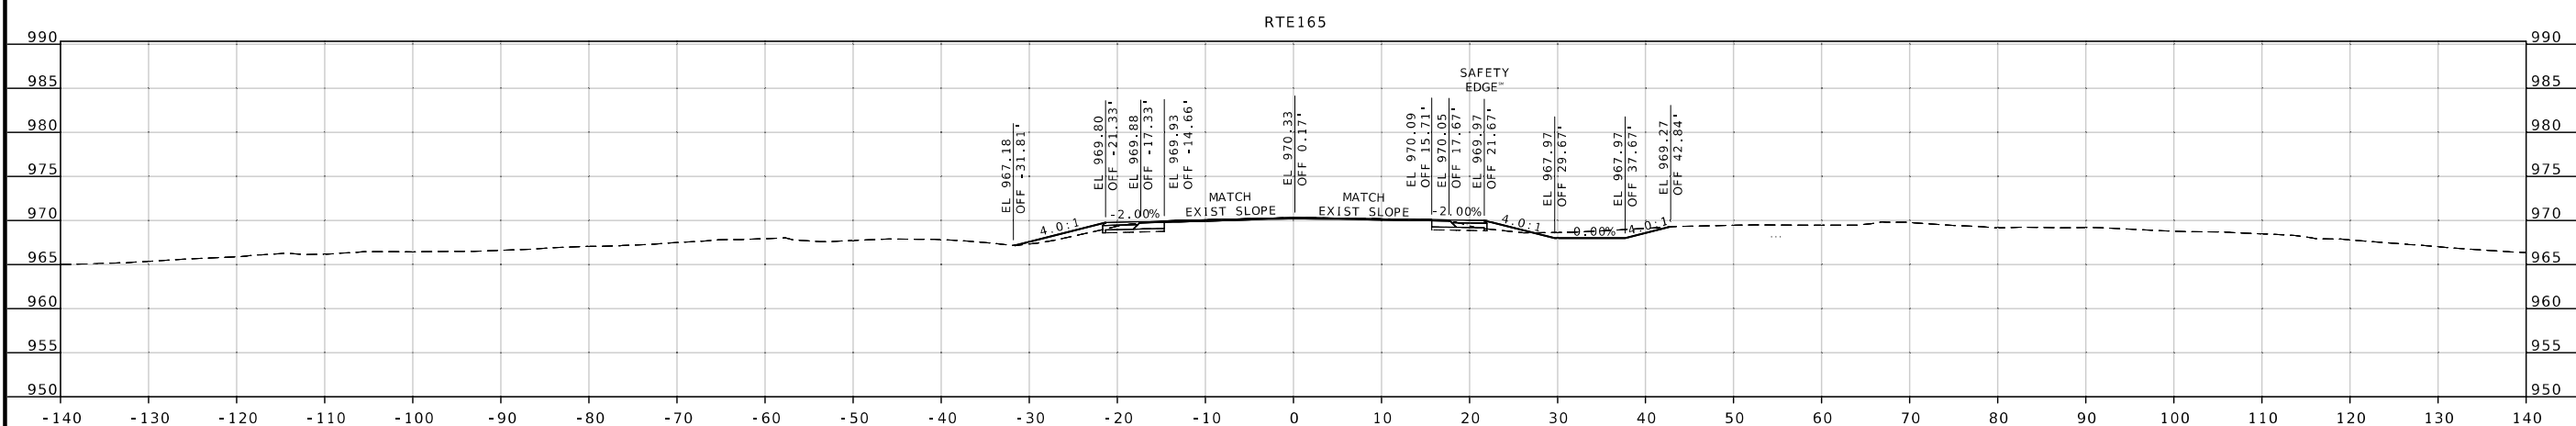

STA 276+00.00 R2



Darrell R Cook

08/04/2026 06:52:14
DARRELL RAY COOK - CIVIL
MO-PE-2005000971

DATE PREPARED
7/31/2026

ROUTE 165 STATE MO

DISTRICT SW SHEET NO. 27


COUNTY TANEY/STONE

JOB NO. JSR0228


CONTRACT ID.

PROJECT NO.


BRIDGE NO.

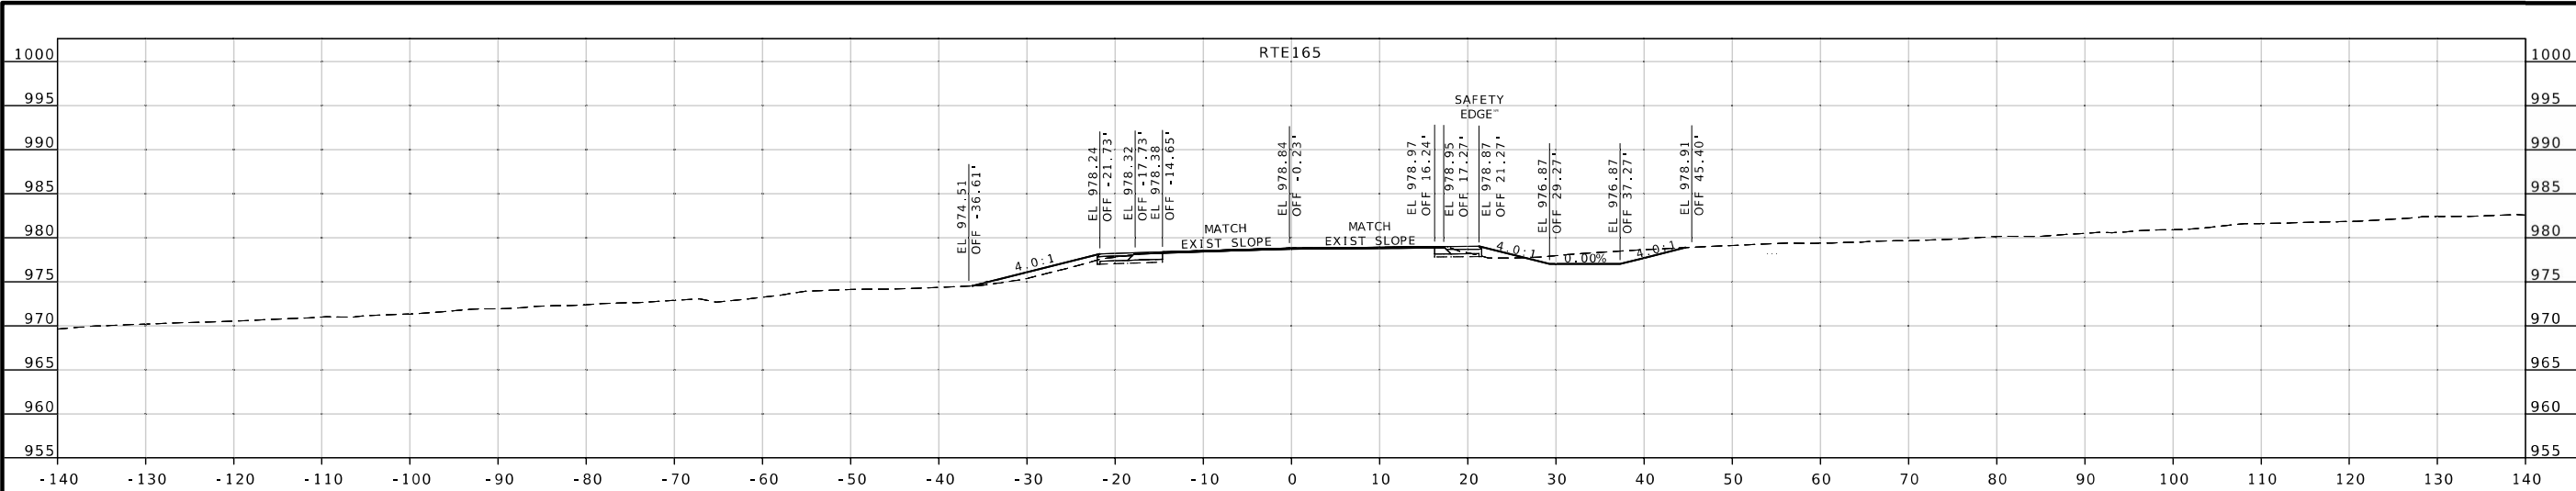

STA 288+00.00 R2

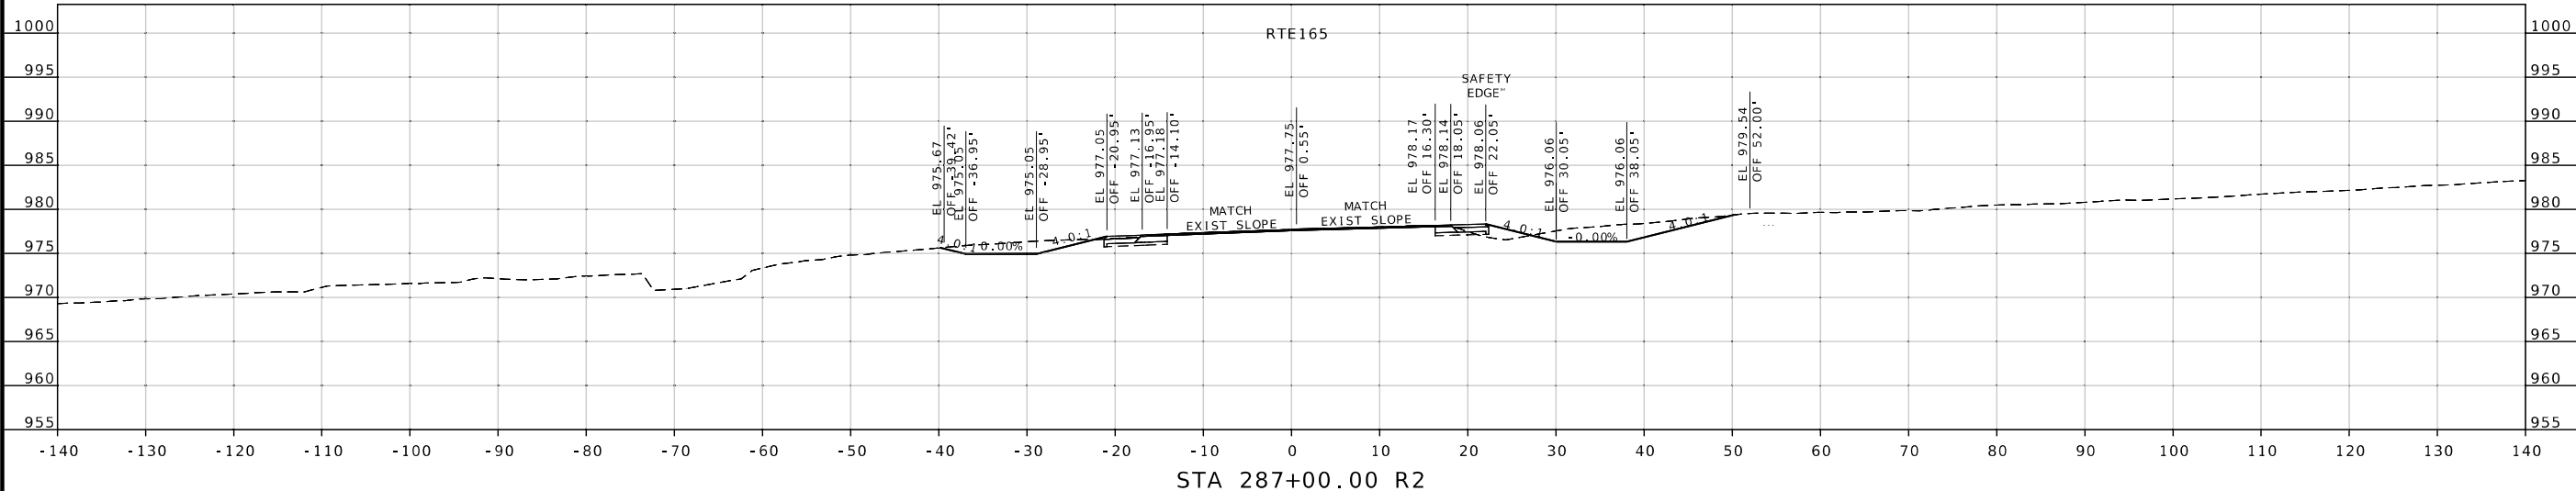

STA 287+00.00 R2

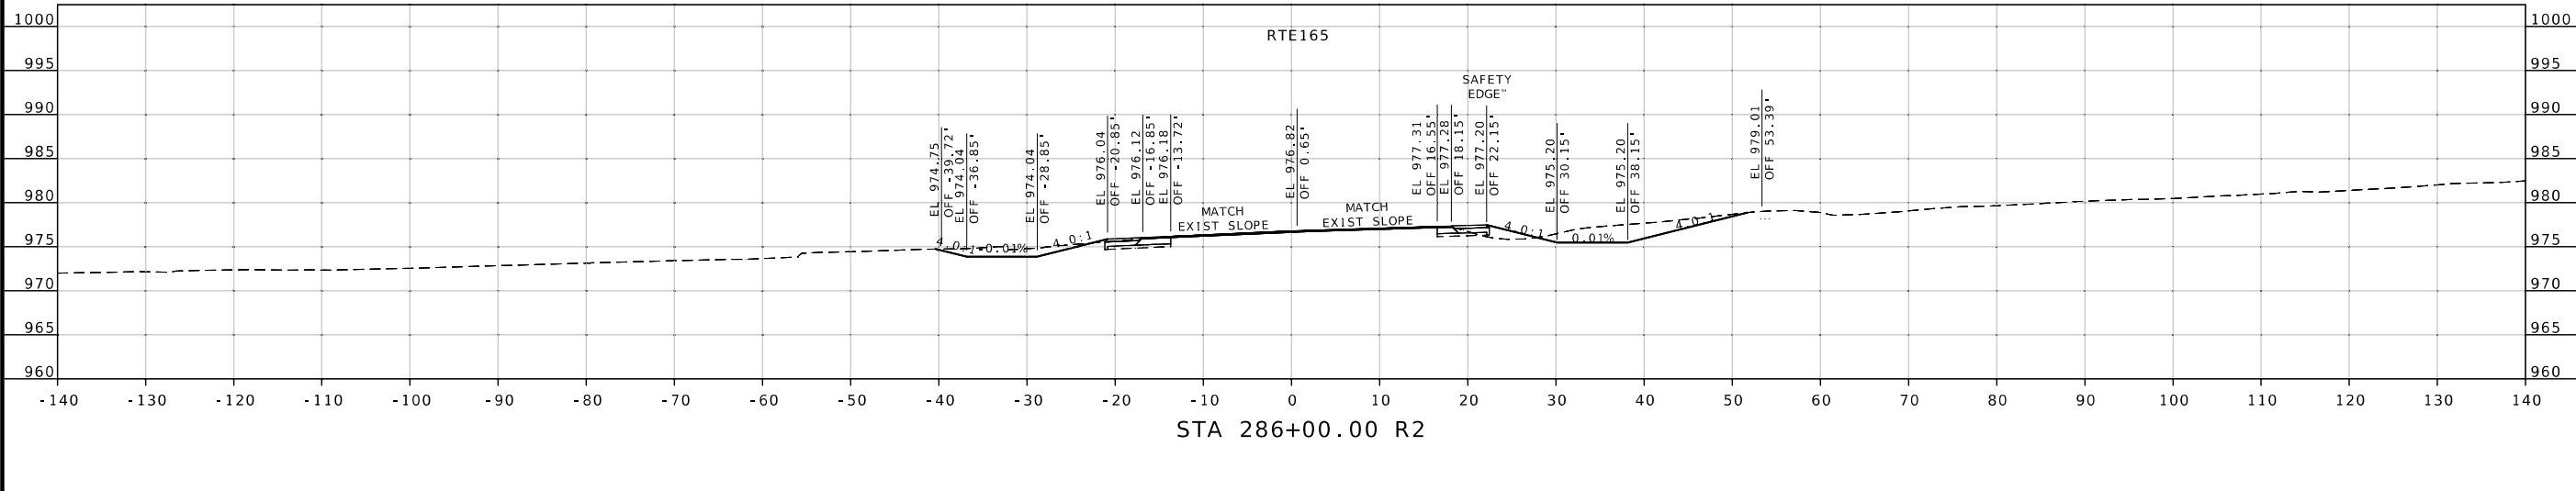

STA 286+00.00 R2

STATE OF MISSOURI

DARRELL RAY COOK

NUMBER

PE-2005000971

PROFESSIONAL ENGINEER

Darrell R Cook

08/04/2026 06:52:15

DARRELL RAY COOK - CIVIL

MO-PE-2005000971

DATE PREPARED

7/31/2026

ROUTE

165

STATE

MO

DISTRICT

SW

SHEET NO.

31

COUNTY

TANEY / STONE

JOB NO.

JSR0228

CONTRACT ID.

PROJECT NO.

BRIDGE NO.

DATE

DESCRIPTION


MISSOURI HIGHWAYS AND TRANSPORTATION COMMISSION

MoDOT


105 WEST CAPITOL

JEFFERSON CITY, MO 65102


1-888-ASK-MODOT (1-888-275-6636)

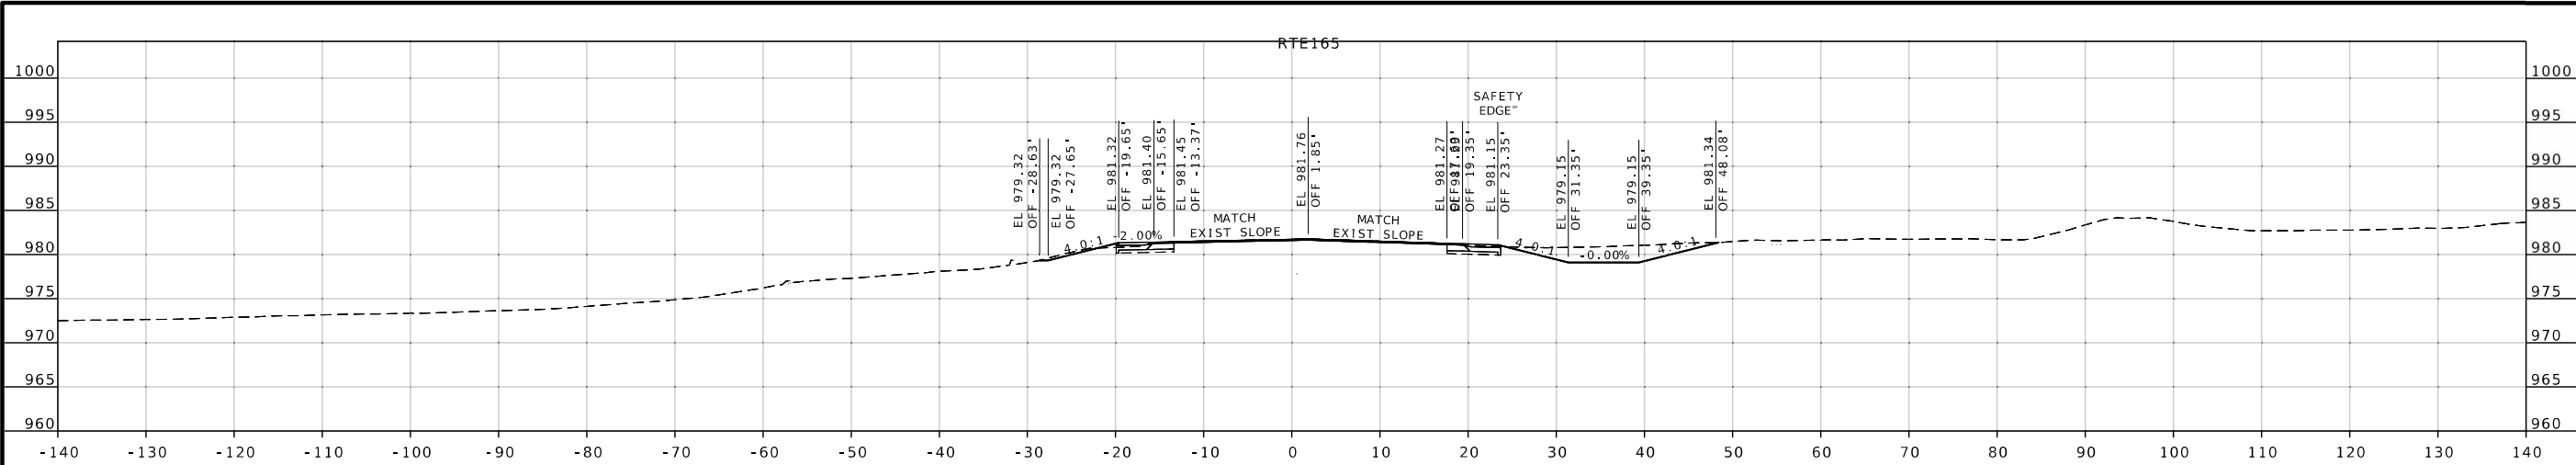

STA 291+00.00 R2

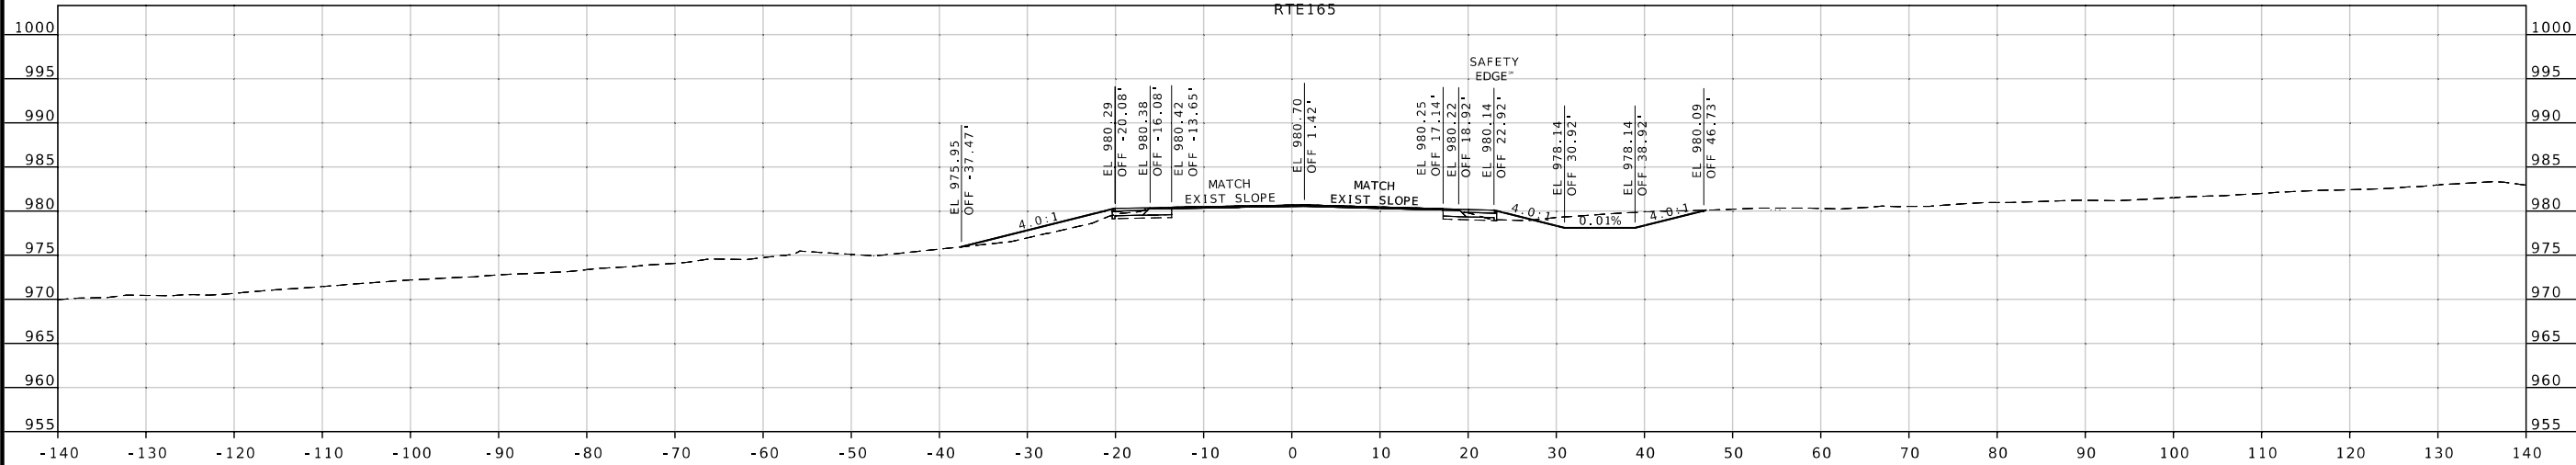

STA 290+00.00 R2

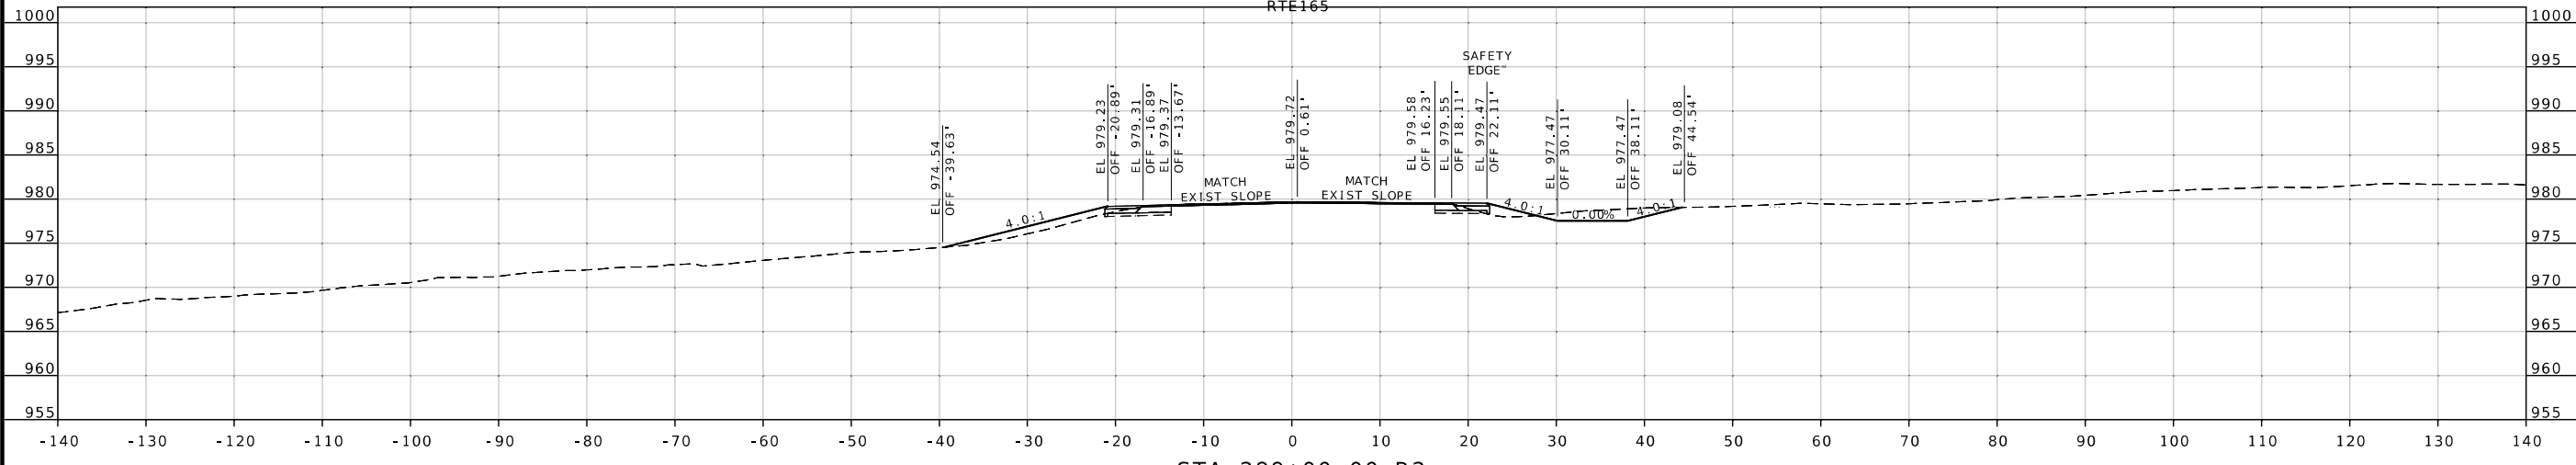

STA 289+00.00 R2



Darrell R Cook
08/04/2026 06:52:15
DARRELL RAY COOK - CIVIL
MO-PE-2005000971

DATE PREPARED
7/31/2026

ROUTE 165 STATE MO

DISTRICT SW SHEET NO. 32


COUNTY
TANEY/STONE




JOB NO.
JSR0228

CONTRACT ID.

PROJECT NO.

BRIDGE NO.

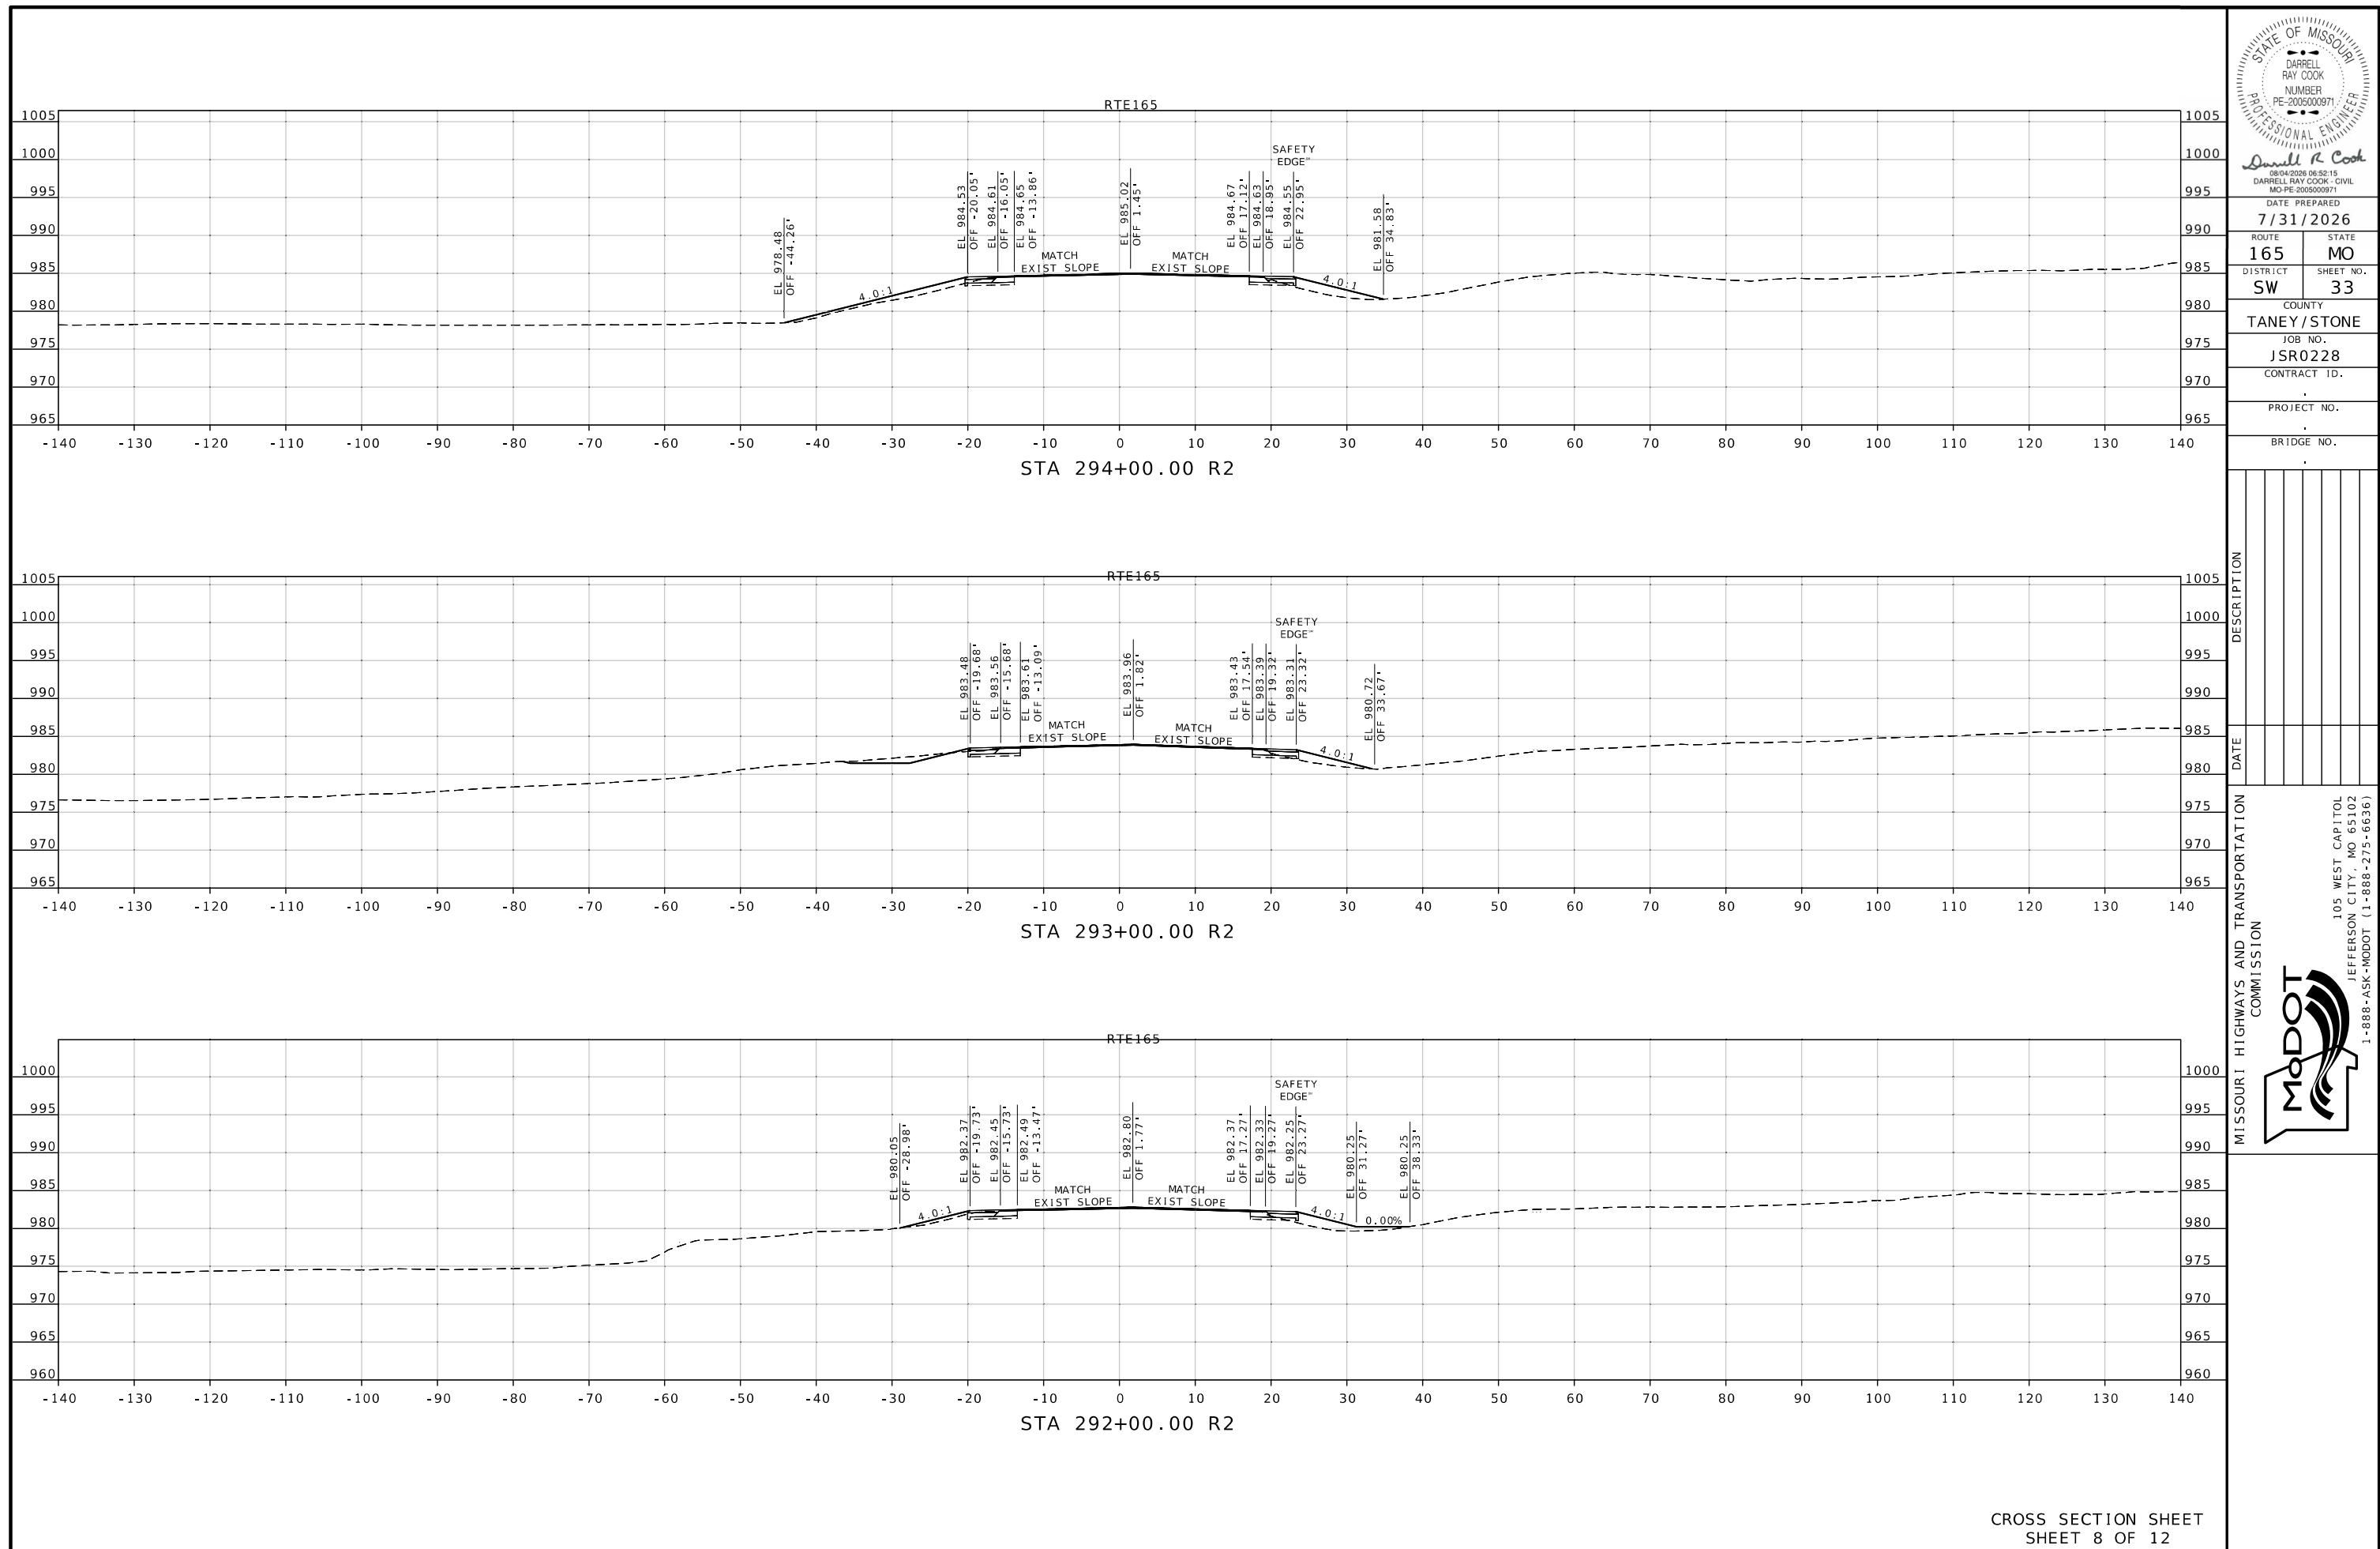

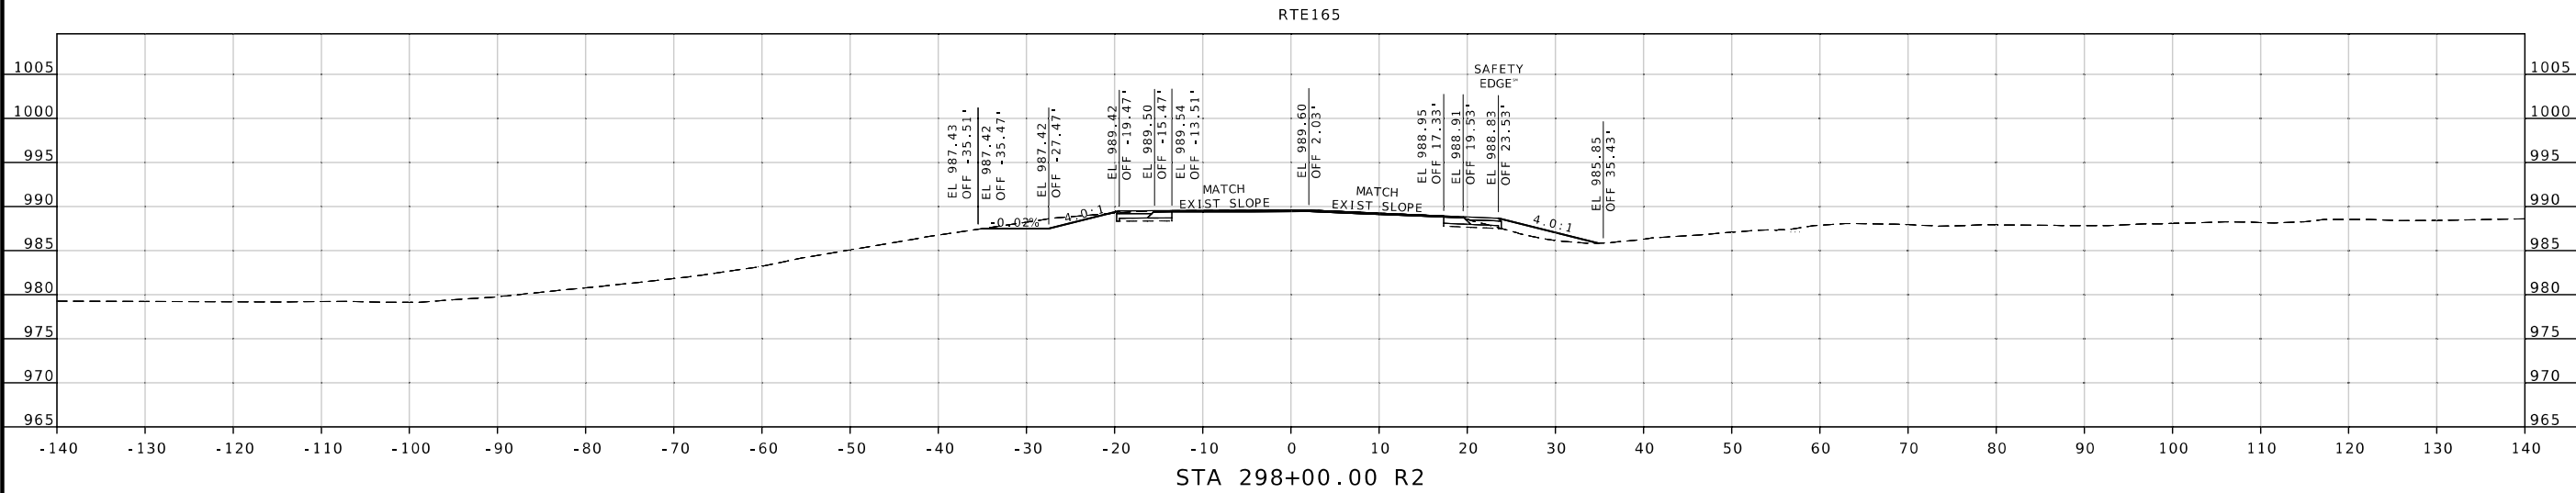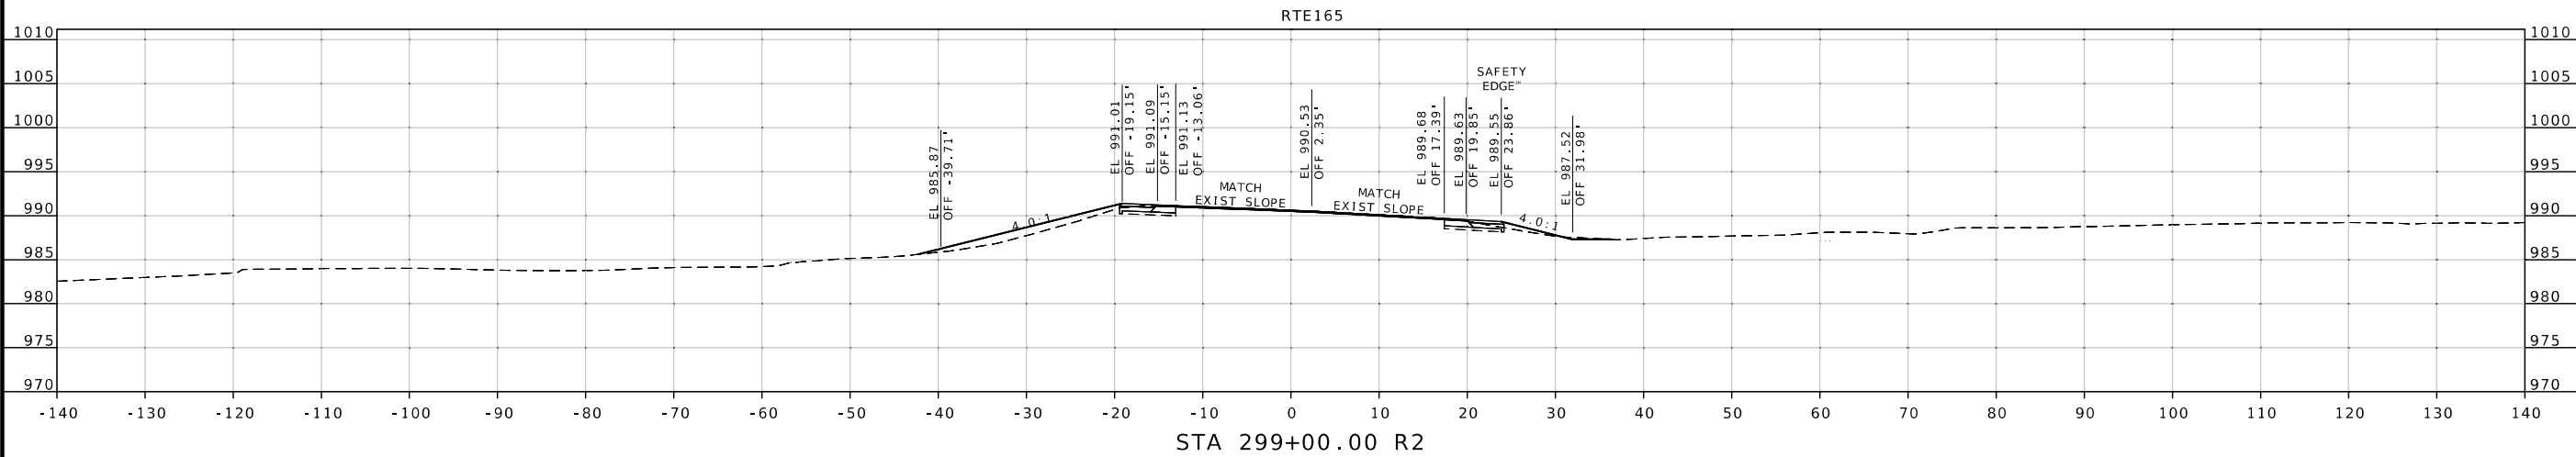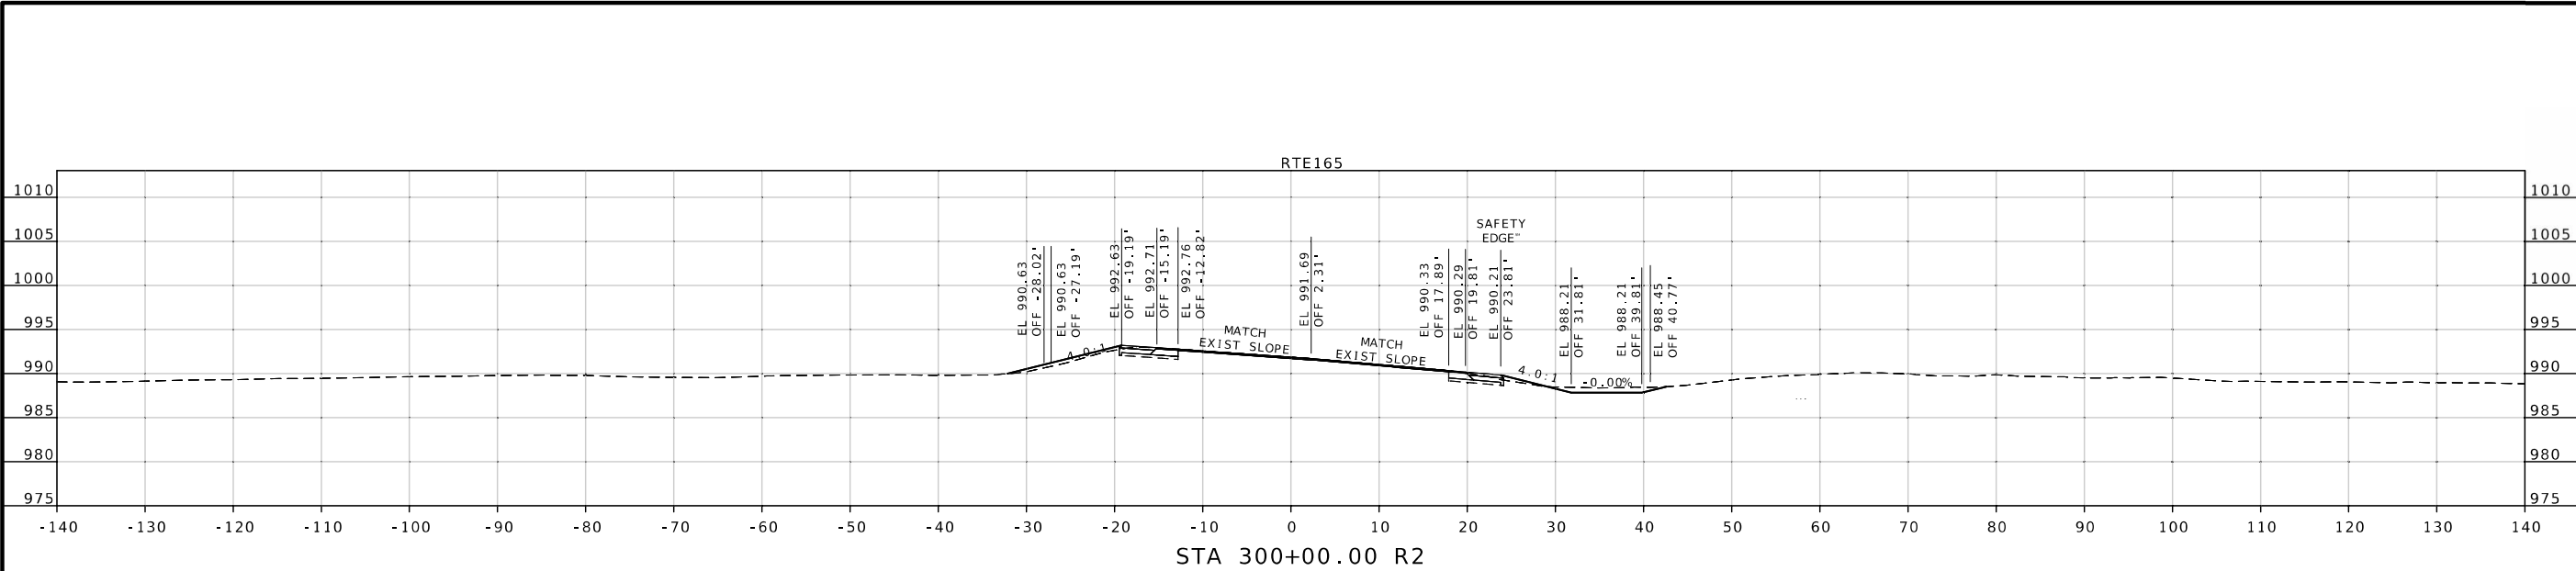

STATE OF MISSOURI

DARRELL RAY COOK

NUMBER

PE-2005000971

PROFESSIONAL ENGINEER

Darrell R Cook

08/04/2026 06:52:15

DARRELL RAY COOK - CIVIL

MO-PE-2005000971

DATE PREPARED

7/31/2026

ROUTE

165

STATE

MO

DISTRICT

SW

SHEET NO.

35

COUNTY

TANEY / STONE

JOB NO.

JSR0228

CONTRACT ID.

PROJECT NO.

BRIDGE NO.

DESCRIPTION


DATE

MISSOURI HIGHWAYS AND TRANSPORTATION COMMISSION

105 WEST CAPITOL

JEFFERSON CITY, MO 65102

1-888-ASK-MODOT (1-888-273-6636)

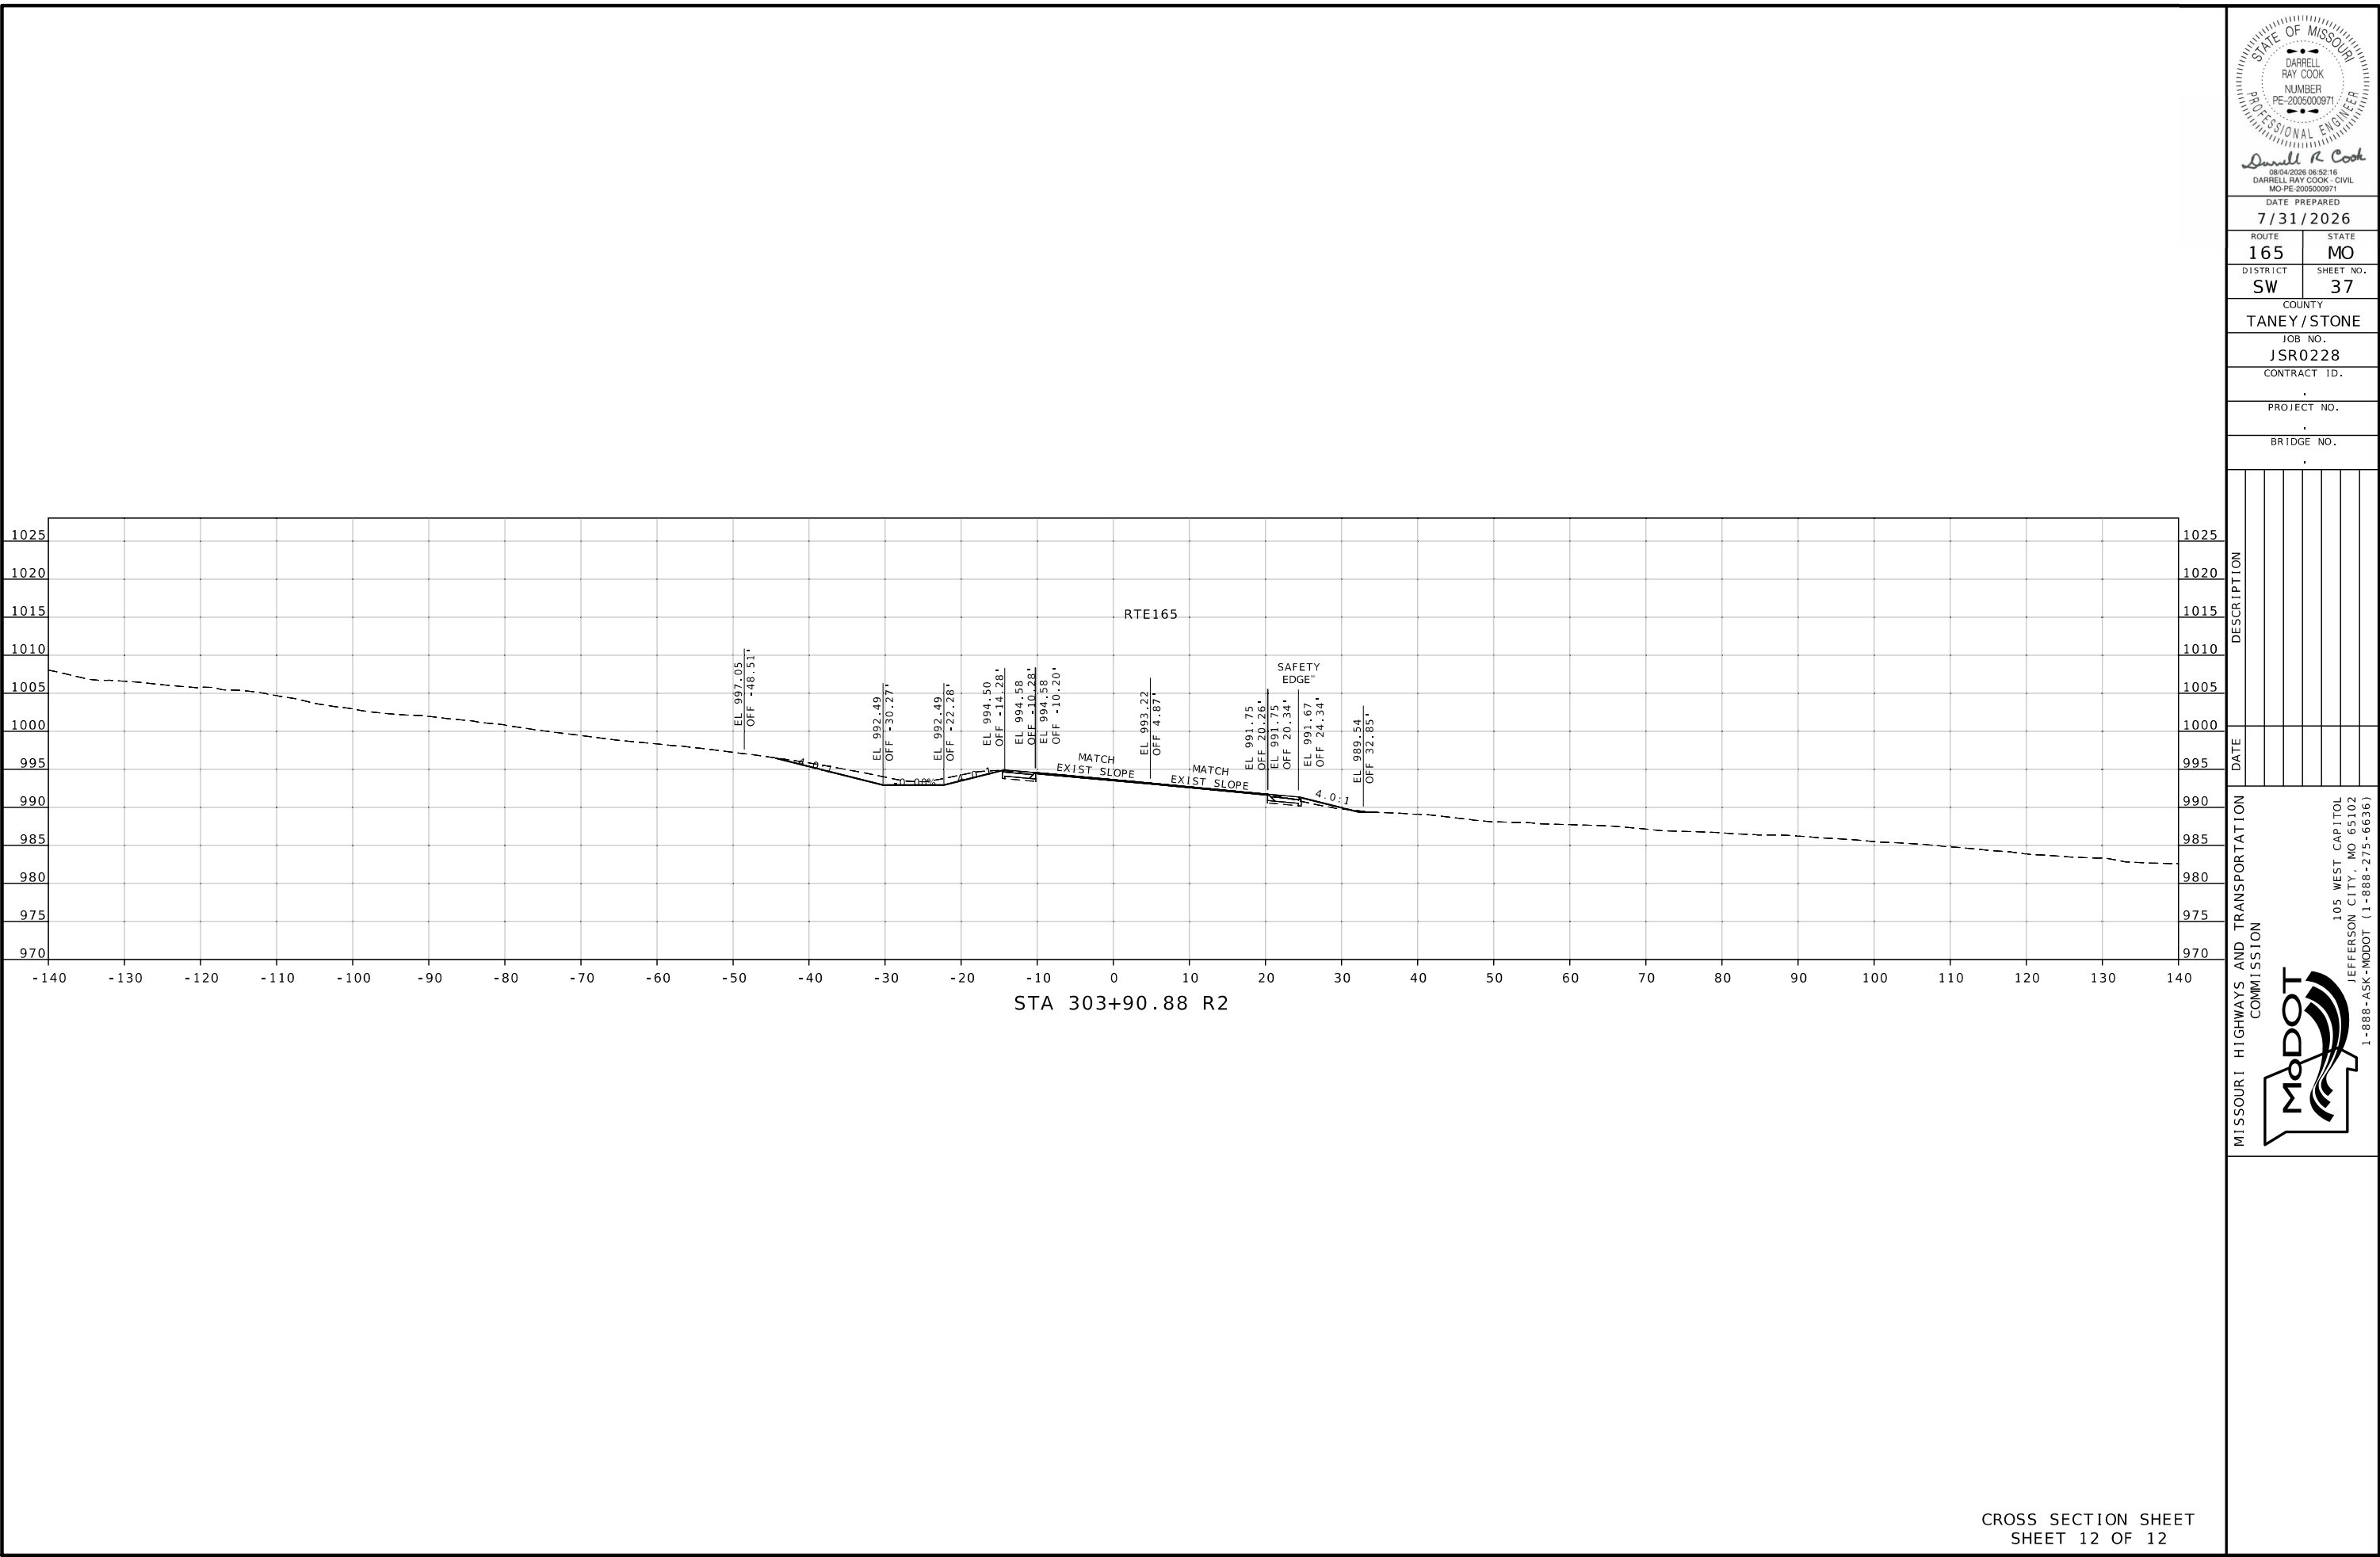

STATE OF MISSOURI

DARRELL RAY COOK

NUMBER

PE-2005000971

PROFESSIONAL ENGINEER

Darrell R Cook

08/04/2026 06:52:16

DARRELL RAY COOK - CIVIL

MO-PE-2005000971

DATE PREPARED	
7/31/2026	
ROUTE	STATE
165	MO
DISTRICT	SHEET NO.
SW	37
COUNTY	
TANEY / STONE	
JOB NO.	
JSR0228	
CONTRACT ID.	
.	
PROJECT NO.	
.	
BRIDGE NO.	
.	

DATE	DESCRIPTION

MISSOURI HIGHWAYS AND TRANSPORTATION COMMISSION

MoDOT

105 WEST CAPITOL
JEFFERSON CITY, MO 65102
1-888-ASK-MODOT (1-888-275-6636)