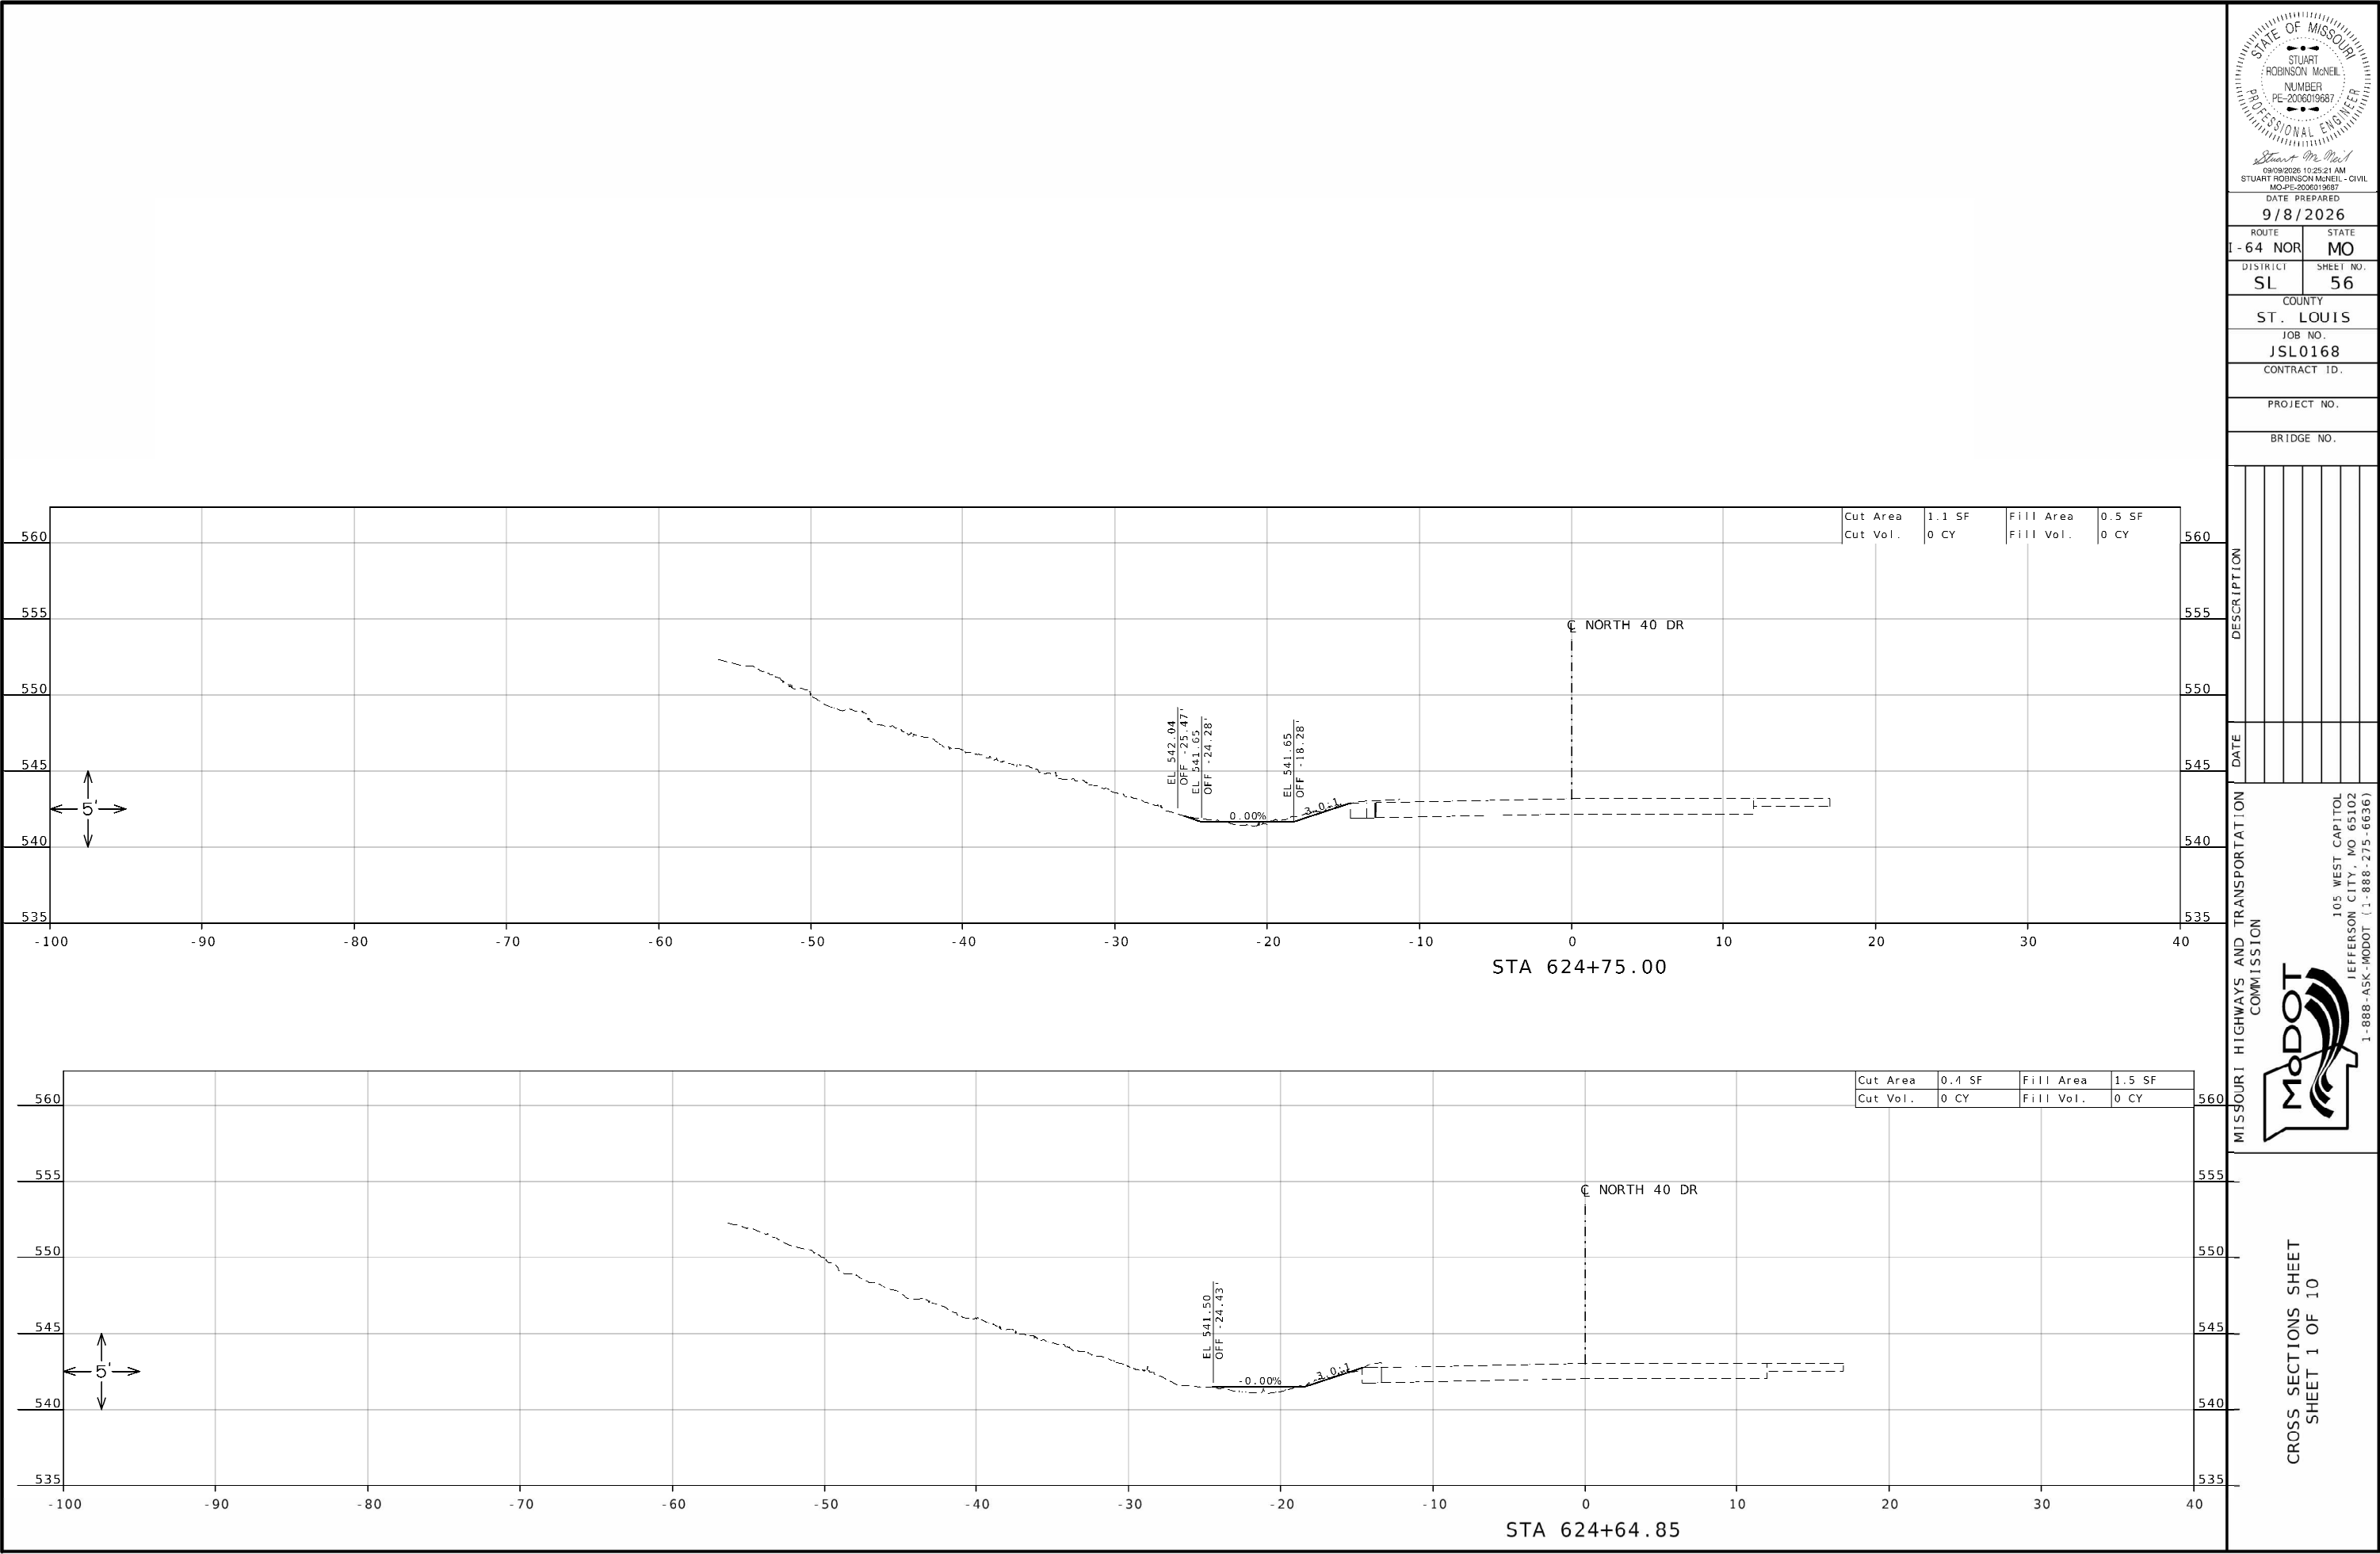


DATE PREPARED
9/8/2026

ROUTE
I-64 NOR

STATE
MO

DISTRICT
SL

SHEET NO.
56

COUNTY
ST. LOUIS

JOB NO.
JSL0168

CONTRACT ID.

PROJECT NO.

BRIDGE NO.

DESCRIPTION

DATE

Cut Area
Cut Vol.

1.1 SF
0 CY

Fill Area
Fill Vol.

0.5 SF
0 CY

MISSOURI HIGHWAYS AND TRANSPORTATION COMMISSION

105 WEST CAPITOL

JEFFERSON CITY, MO 65102

1-888-ASK-MODOT (1-888-275-6636)

CROSS SECTIONS SHEET

SHEET 1 OF 10



DATE PREPARED
9/8/2026

ROUTE
I-64 NOR

STATE
MO

DISTRICT
SL

SHEET NO.
57

COUNTY
ST. LOUIS

JOB NO.
JSL0168

CONTRACT ID.

PROJECT NO.

BRIDGE NO.



DESCRIPTION


DATE

MISSOURI HIGHWAYS AND TRANSPORTATION COMMISSION

105 WEST CAPITOL
JEFFERSON CITY, MO 65102
1-888-ASK-MODOT (1-888-275-6636)

CROSS SECTIONS SHEET
SHEET 2 OF 10

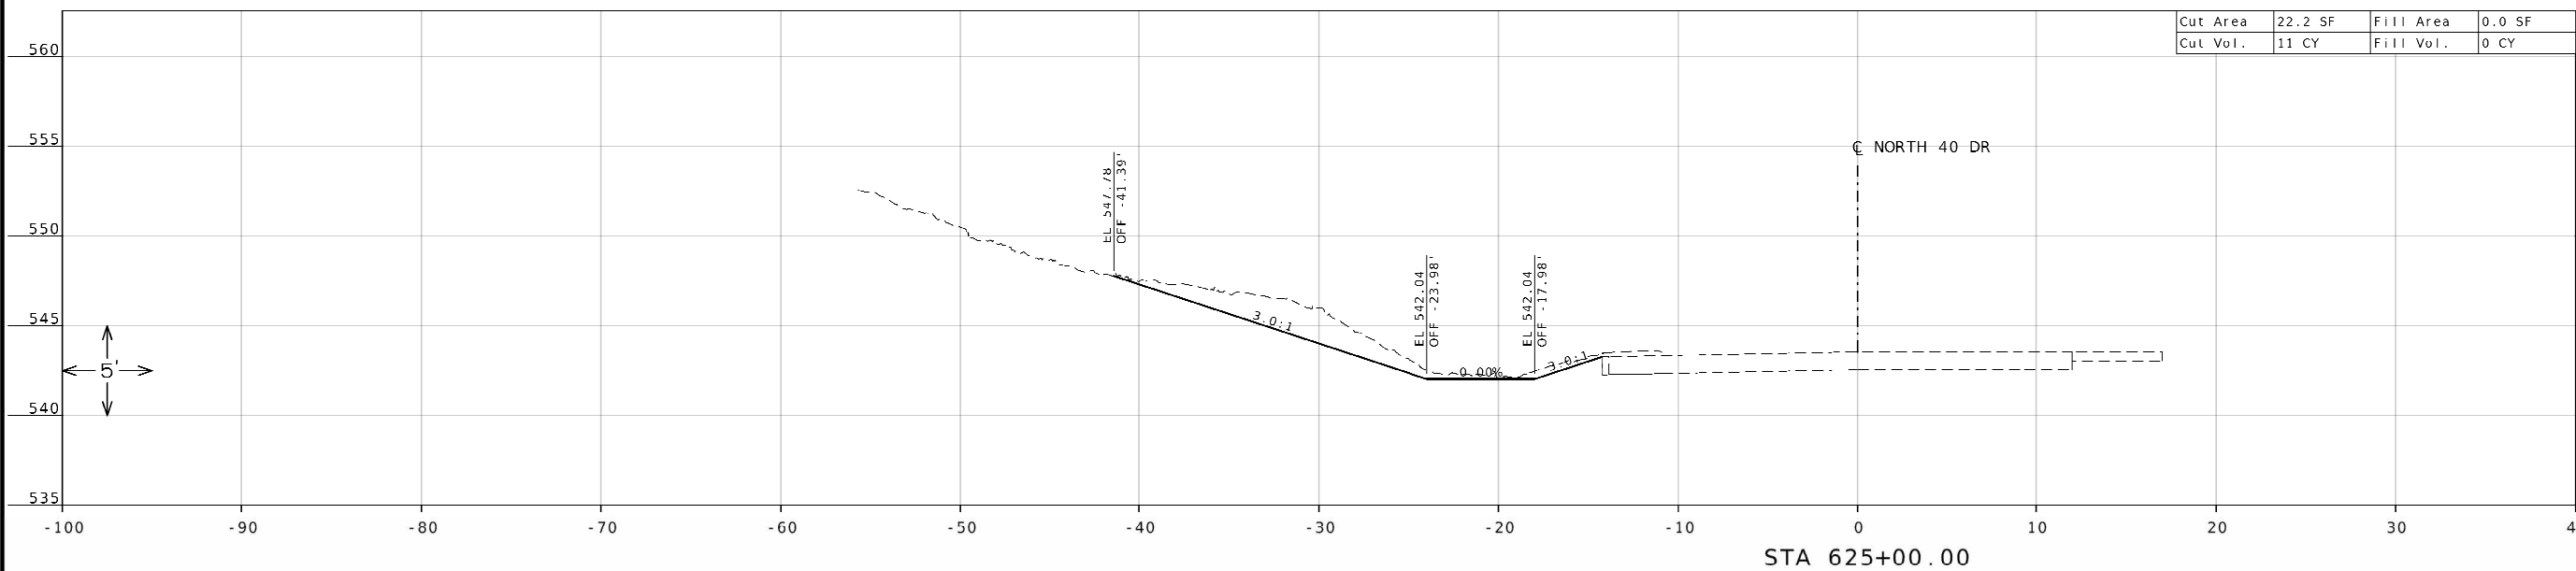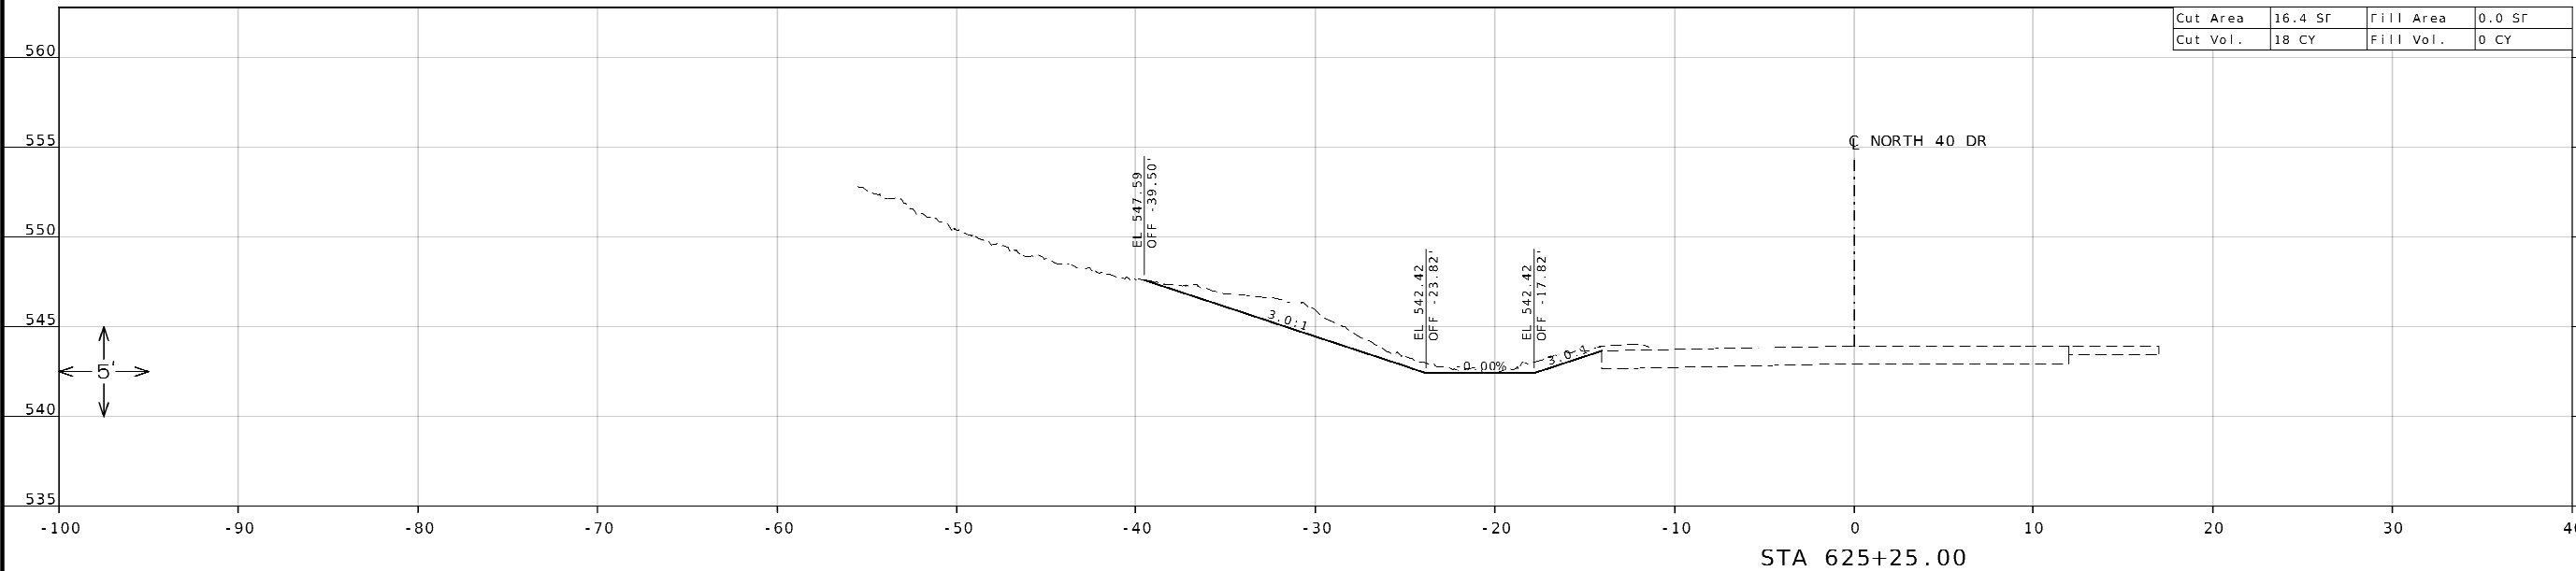

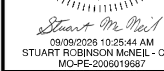

DATE PREPARED
9/8/2026

ROUTE	STATE
I - 64 NOR	MO

DISTRICT	SHEET 1
SL	58

SE	SS
COUNTY	
ST. LOUIS	

JOB NO.
JSL0168

7520100
CONTRACT ID.


PROJECT NO.



BRIDGE NO.

[illegible]MISSOURI HIGHWAYS AND TRANSPORTATION
COMMISSION

105 WEST CAPITOL
JEFFERSON CITY, MO 65102
1-888-ASK-MODOT (1-888-275-6636)

CROSS SECTIONS SHEET
SHEET 3 OF 10

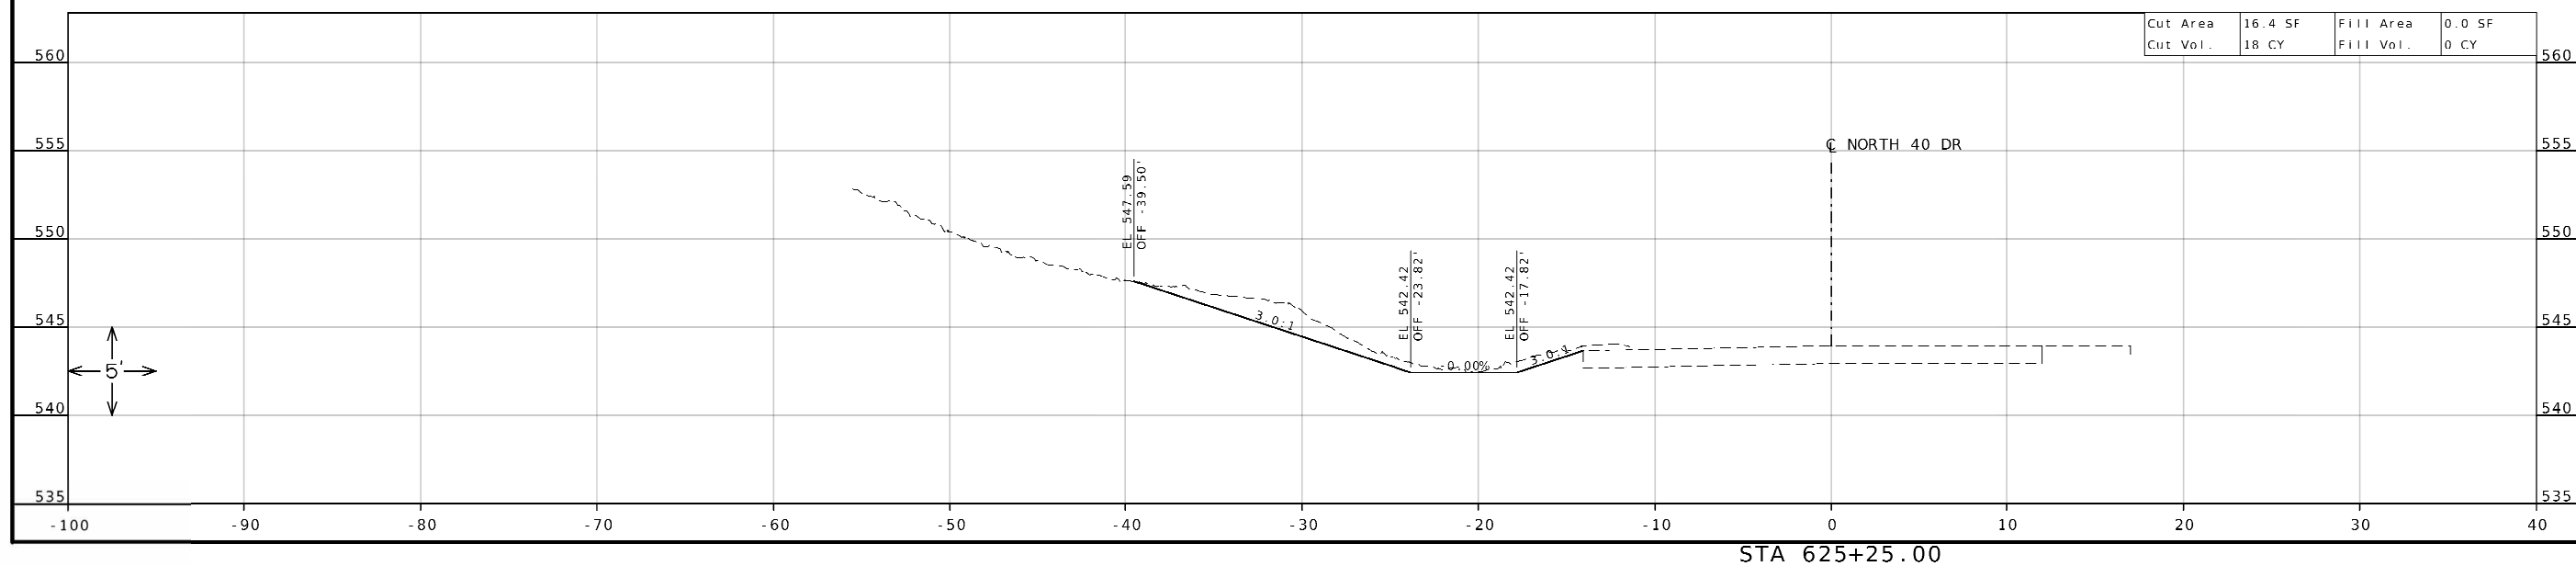

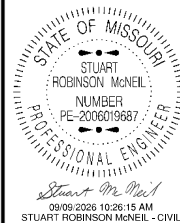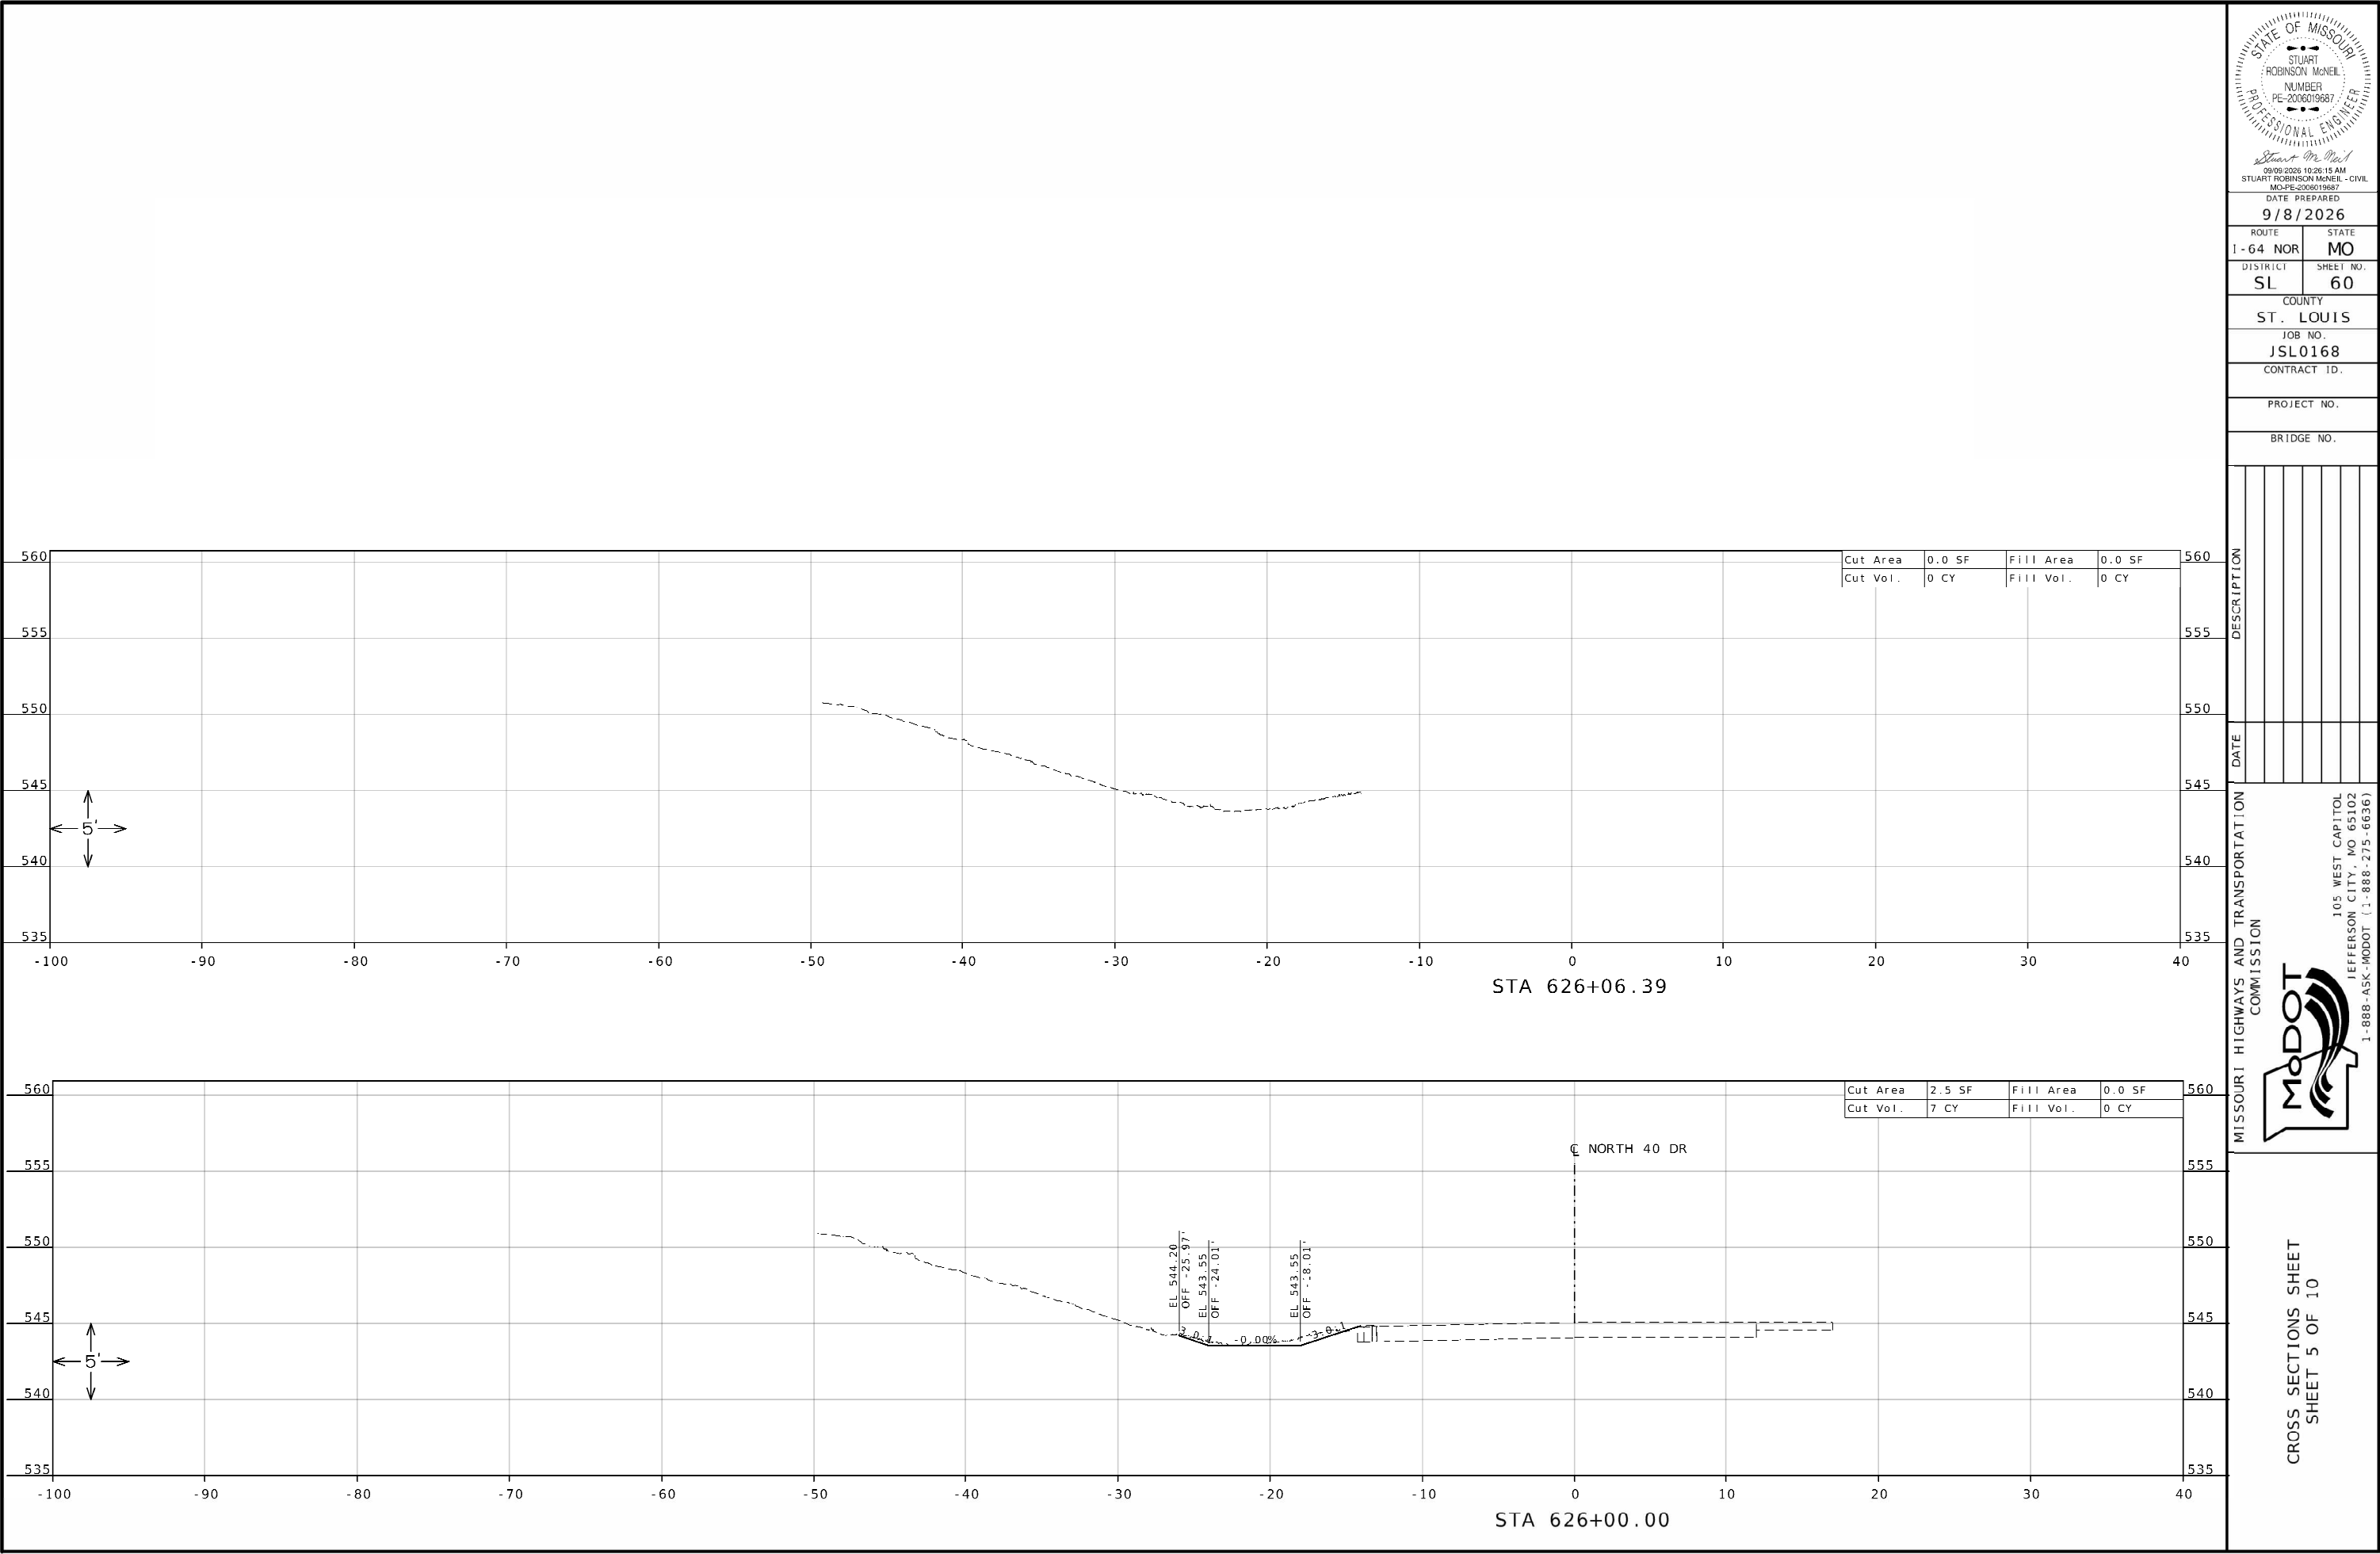

DATE PREPARED
9/8/2026

ROUTE
I-64 NOR

STATE
MO

DISTRICT
SL

SHEET NO.
60

COUNTY
ST. LOUIS

JOB NO.
JSL0168

CONTRACT ID.


PROJECT NO.

BRIDGE NO.

DESCRIPTION	DATE

MISSOURI HIGHWAYS AND TRANSPORTATION COMMISSION

105 WEST CAPITOL
JEFFERSON CITY, MO 65102
1-888-ASK-MODOT (1-888-275-6636)

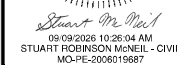

ROUTE I - 64 NOR	STATE MO
DISTRICT SL	SHEET NO 61

JOB NO.
ISI 0168

PROJECT NO.

--	--	--	--	--	--	--	--

ON	COL	02	03
----	-----	----	----

CAPIT...
D 651...

ANSI

AND
ISS
F
JEFFER

Sigma


--	--

L

10 SH

T 6

5
ROSS

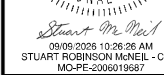

DATE PREPARED
9/8/2026

ROUTE	STATE
I - 64 NOR	MO

DISTRICT	SHEET 1
SI	62

SE 02
COUNTY
ST. LOUIS

JOB NO.
1612160

JSL0168
CONTRACT ID.

PROJECT NO.

BRIDGE NO.

--	--	--	--	--	--	--

[illegible][illegible][illegible]

SCRIPT					
--------	--	--	--	--	--

DESCR

--	--	--	--	--	--

[illegible]

--	--	--	--	--	--	--

DATE _____

--	--	--	--	--	--

TITOL
5102

REPORT

WEST
TY

105 ON CH

PERSONS



1

100

137

	SH	10

CONCLUSIONS


7



SEC
EETSS
SHE

CRO

1

1	2	
---	---	---	---	---	---	---	---	---	----	----	-----	-----	

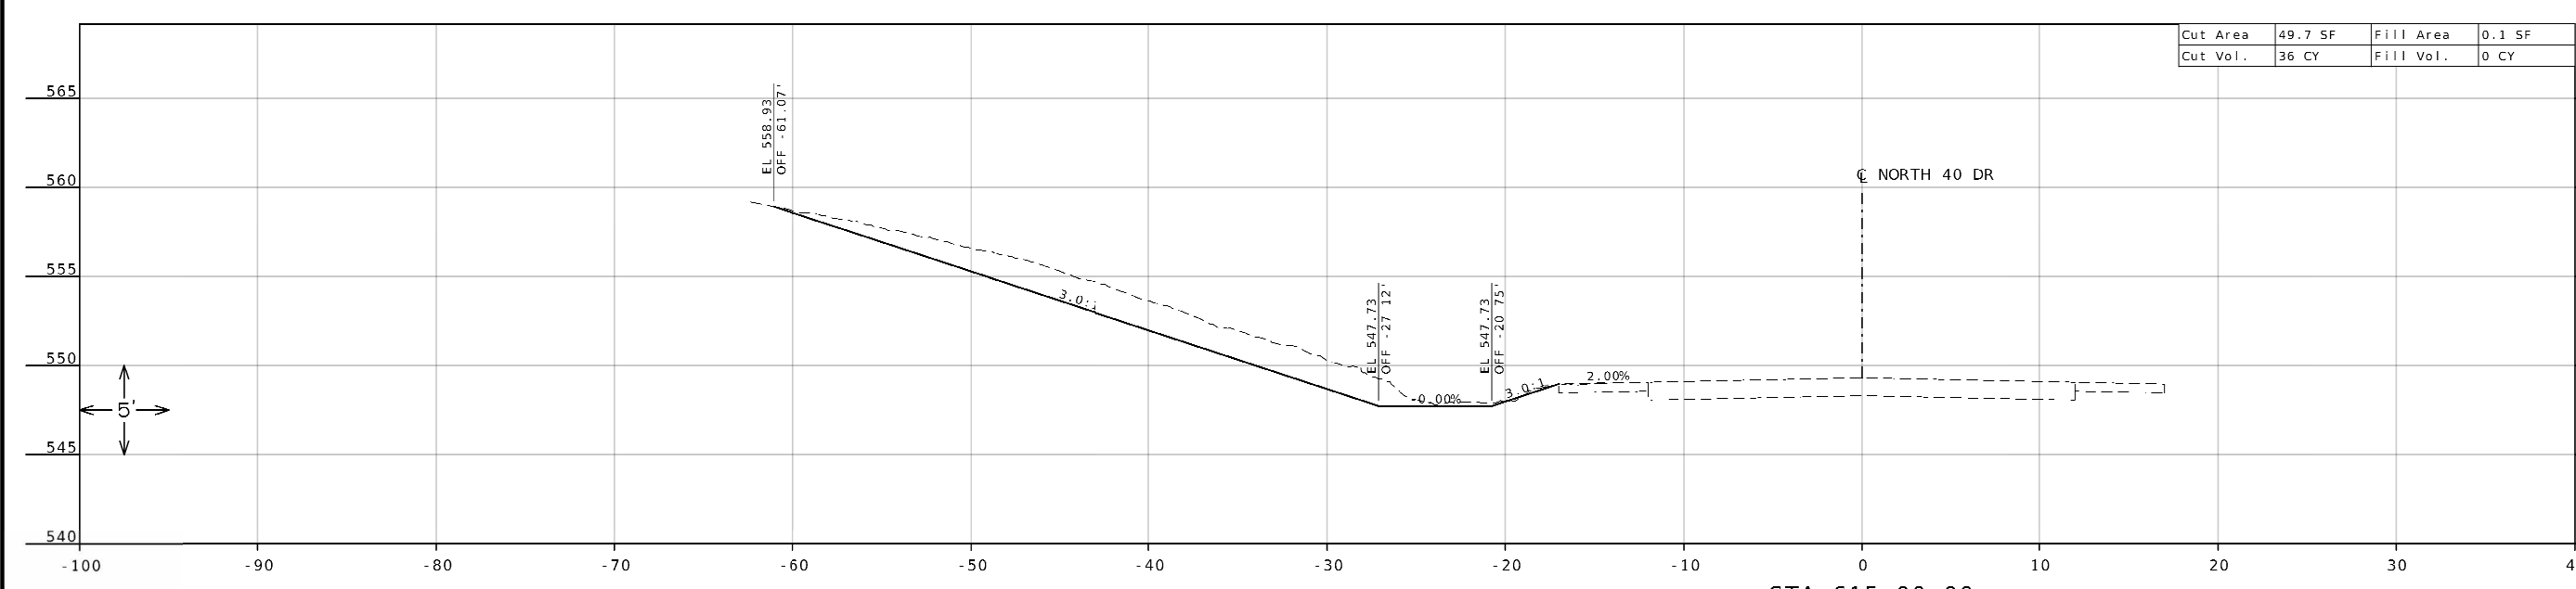

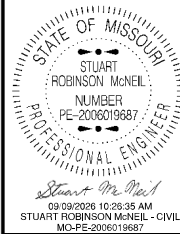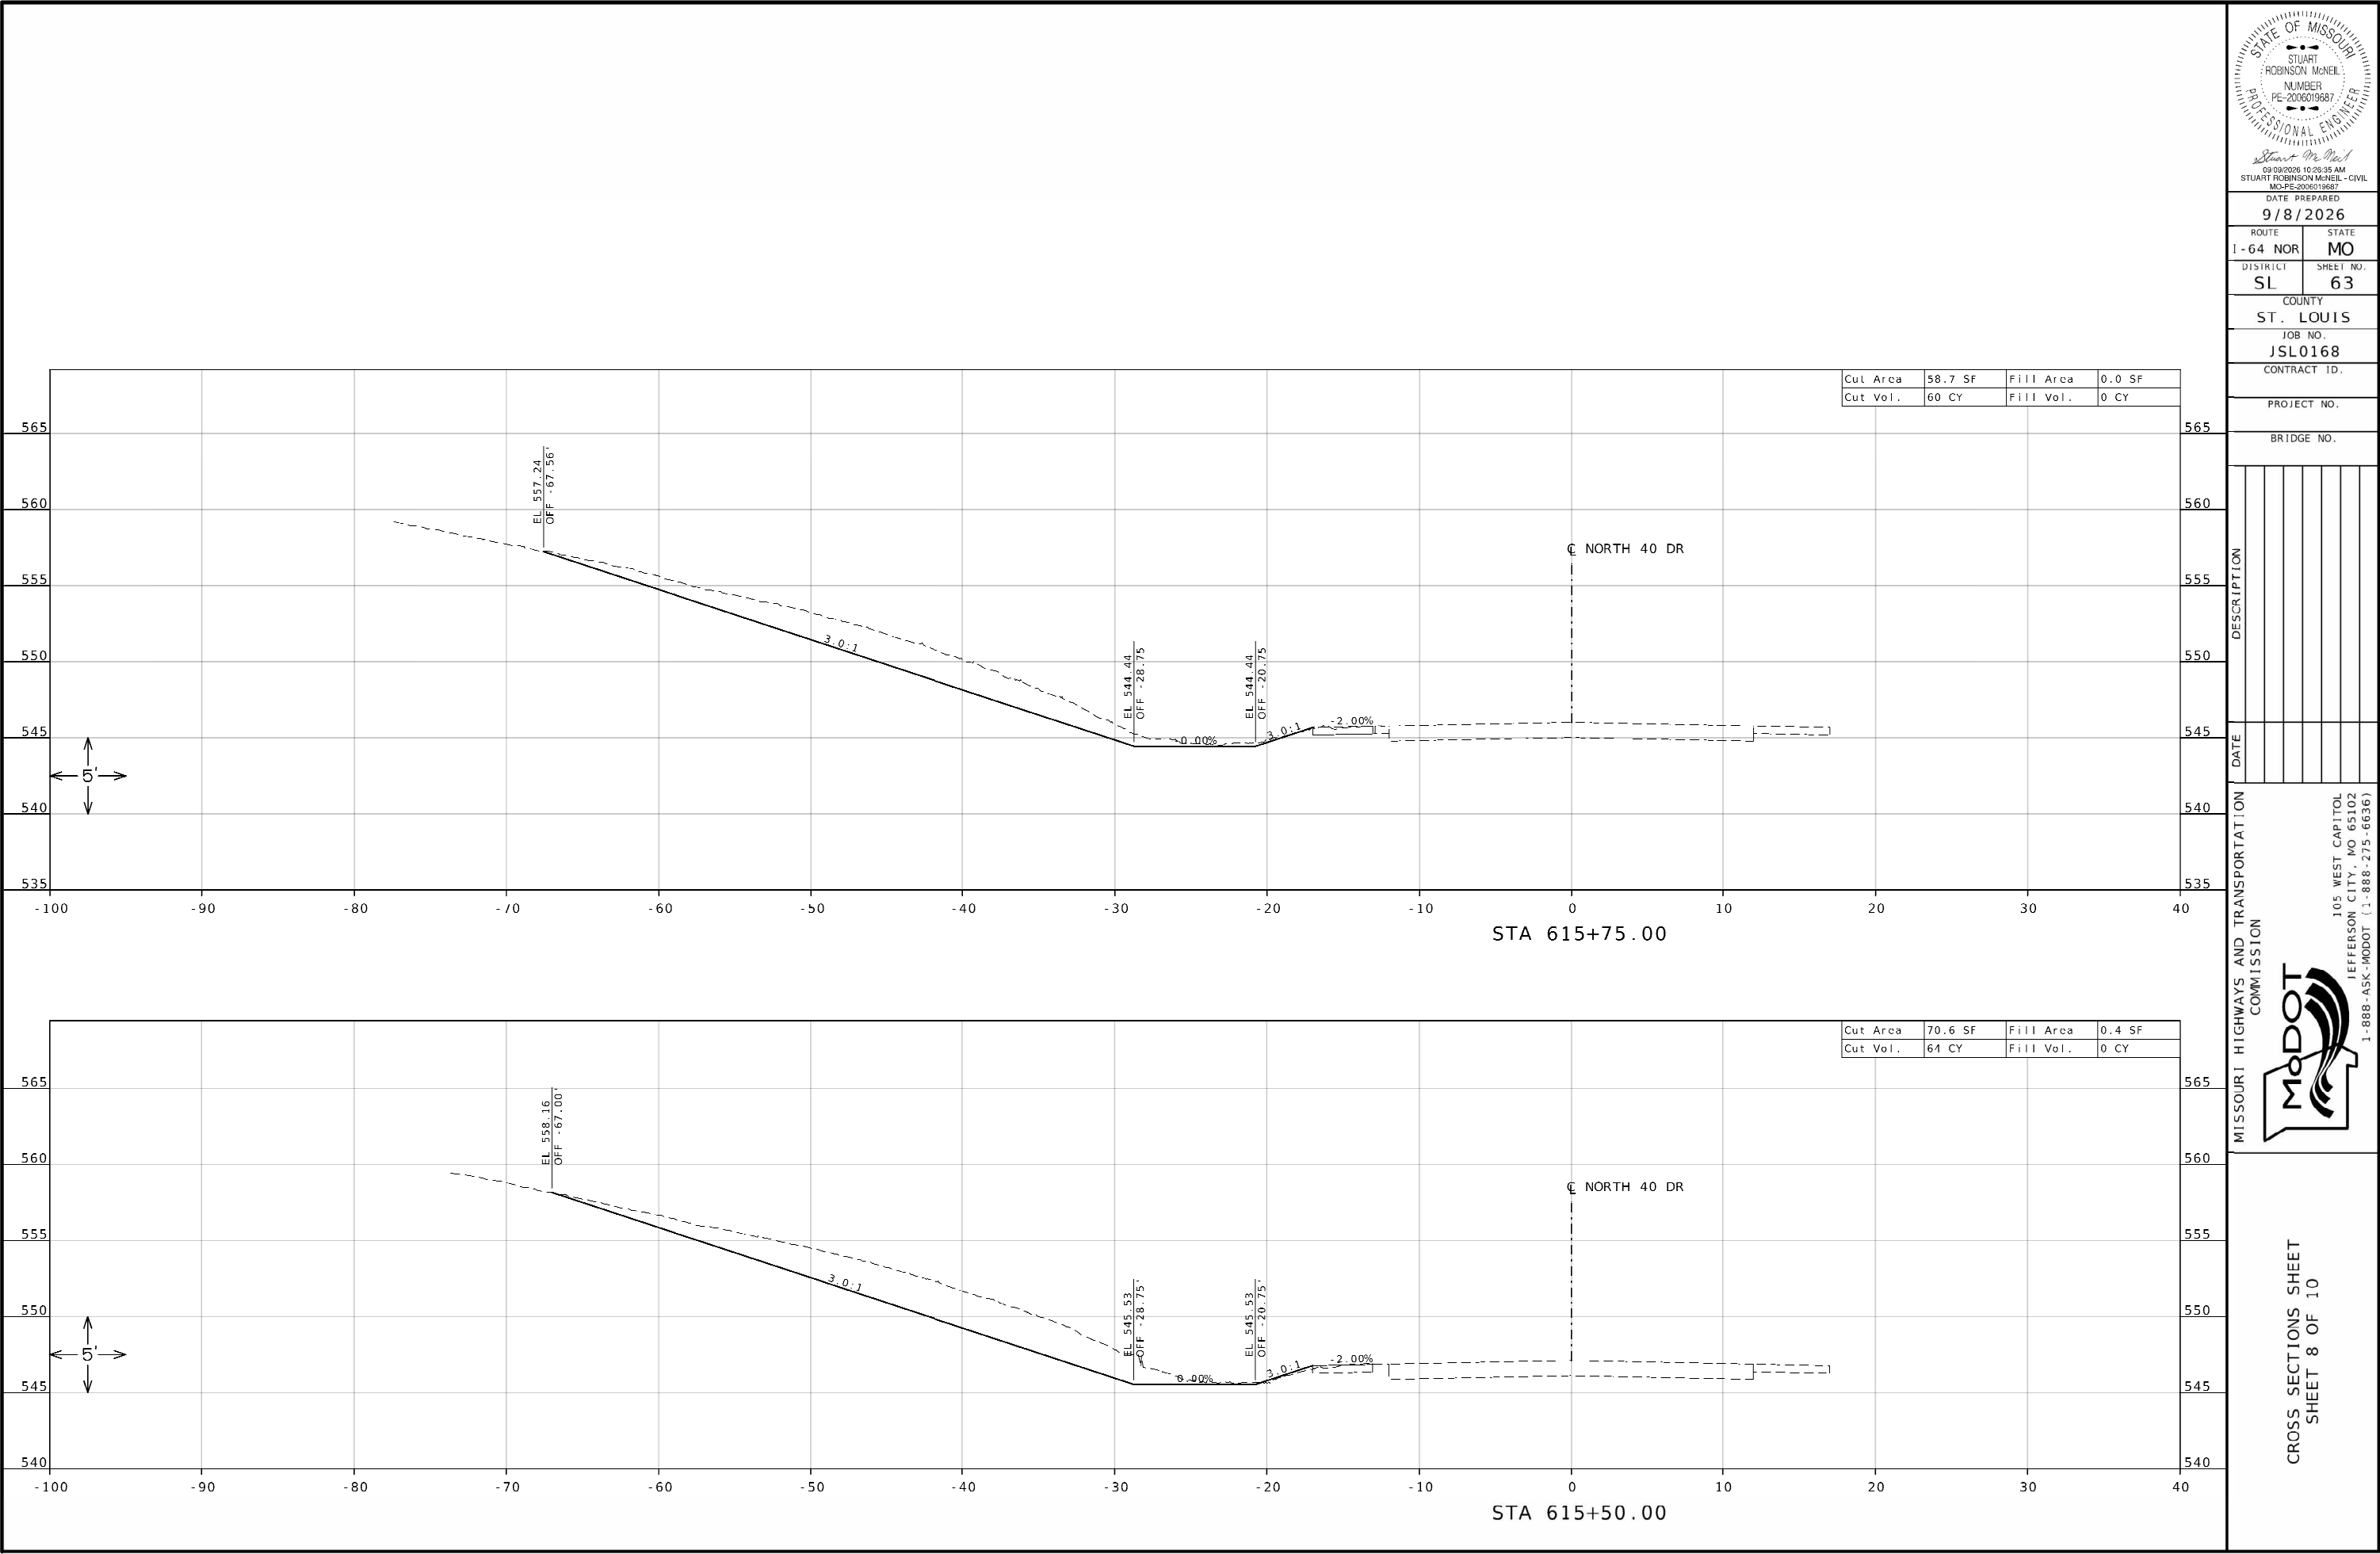

DATE PREPARED
9/8/2026

ROUTE	STATE
I - 64 NOR	MO

DISTRICT	SHEET NO.
SL	63

COUNTY
ST. LOUIS

JOB NO.
JSL0168

CONTRACT ID.

PROJECT NO.


BRIDGE NO.

DESCRIPTION
DATE

MISSOURI HIGHWAYS AND TRANSPORTATION COMMISSION

MoDOT

105 WEST CAPITOL
JEFFERSON CITY, MO 65102
1-888-ASK-MODOT (1-888-275-6636)

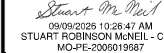

DATE PREPARED
9/8/2026

ROUTE	STATE
I - 64 NOR	MO

DISTRICT	SHEET 1
SI	64


COUNTY

JOB NO.
1612160

JSL0168
CONTRACT ID.

PROJECT NO.



BRIDGE NO.

 
[illegible]

MISSOURI HIGHWAYS AND TRANSPORTATION
COMMISSION

105 WEST CAPITOL
JEFFERSON CITY, MO 65102

CROSS SECTIONS SHEET
SHEET 9 OF 10

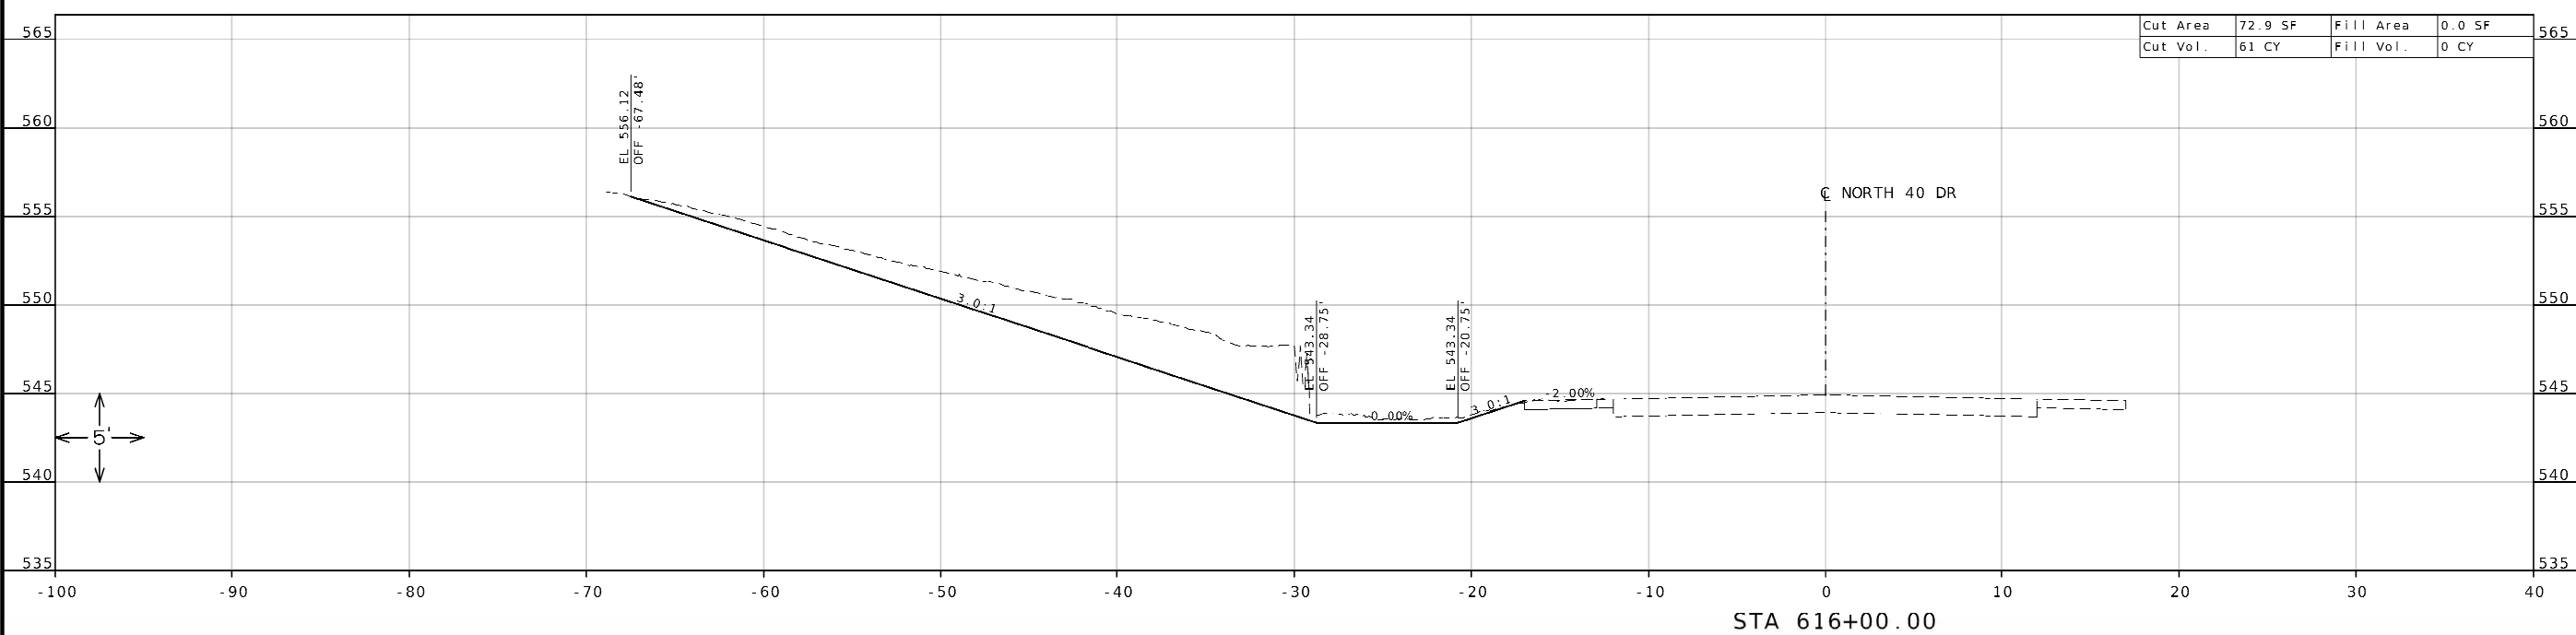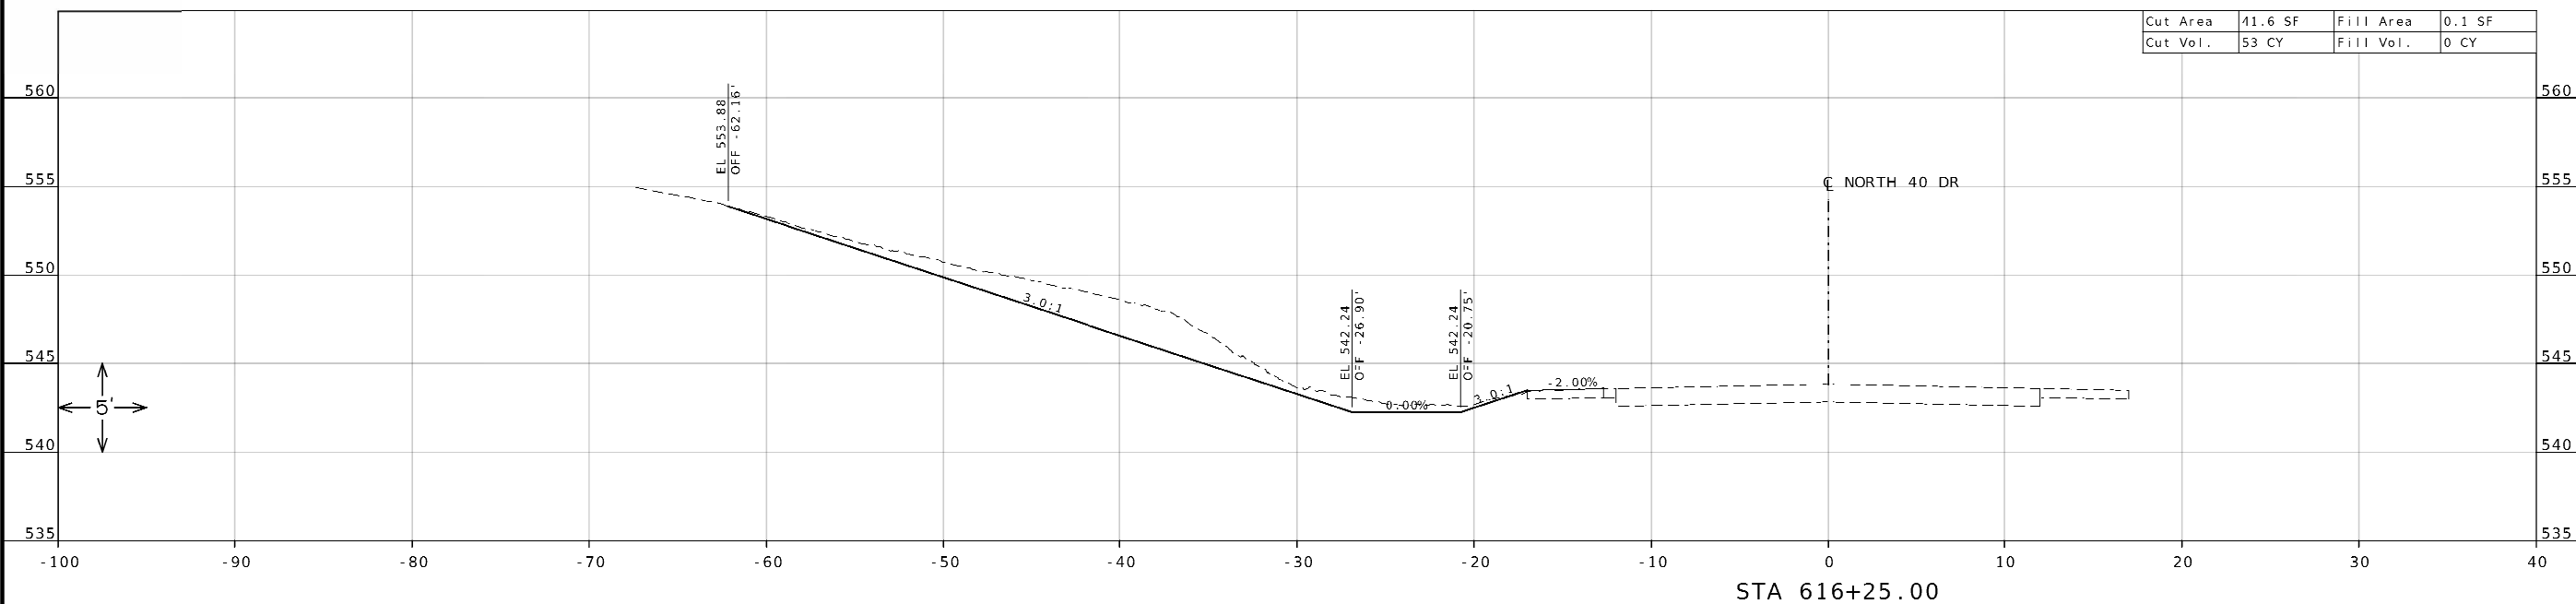

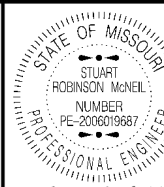

STUART ROBINSON MCNEIL
NUMBER
PE-2006019687
PROFESSIONAL ENGINEER

DATE PREPARED
9/8/2026

ROUTE
I-64 NOR

STATE
MO

DISTRICT
SL

SHEET NO.
65

COUNTY
ST. LOUIS

JOB NO.
JSL0168

CONTRACT ID.

PROJECT NO.

BRIDGE NO.

DESCRIPTION

DATE

MISSOURI HIGHWAYS AND TRANSPORTATION COMMISSION

105 WEST CAPITOL


JEFFERSON CITY, MO 65102

1-888-ASK-MODOT (1-888-275-6636)


MODOT

CROSS SECTIONS SHEET

SHEET 10 OF 10

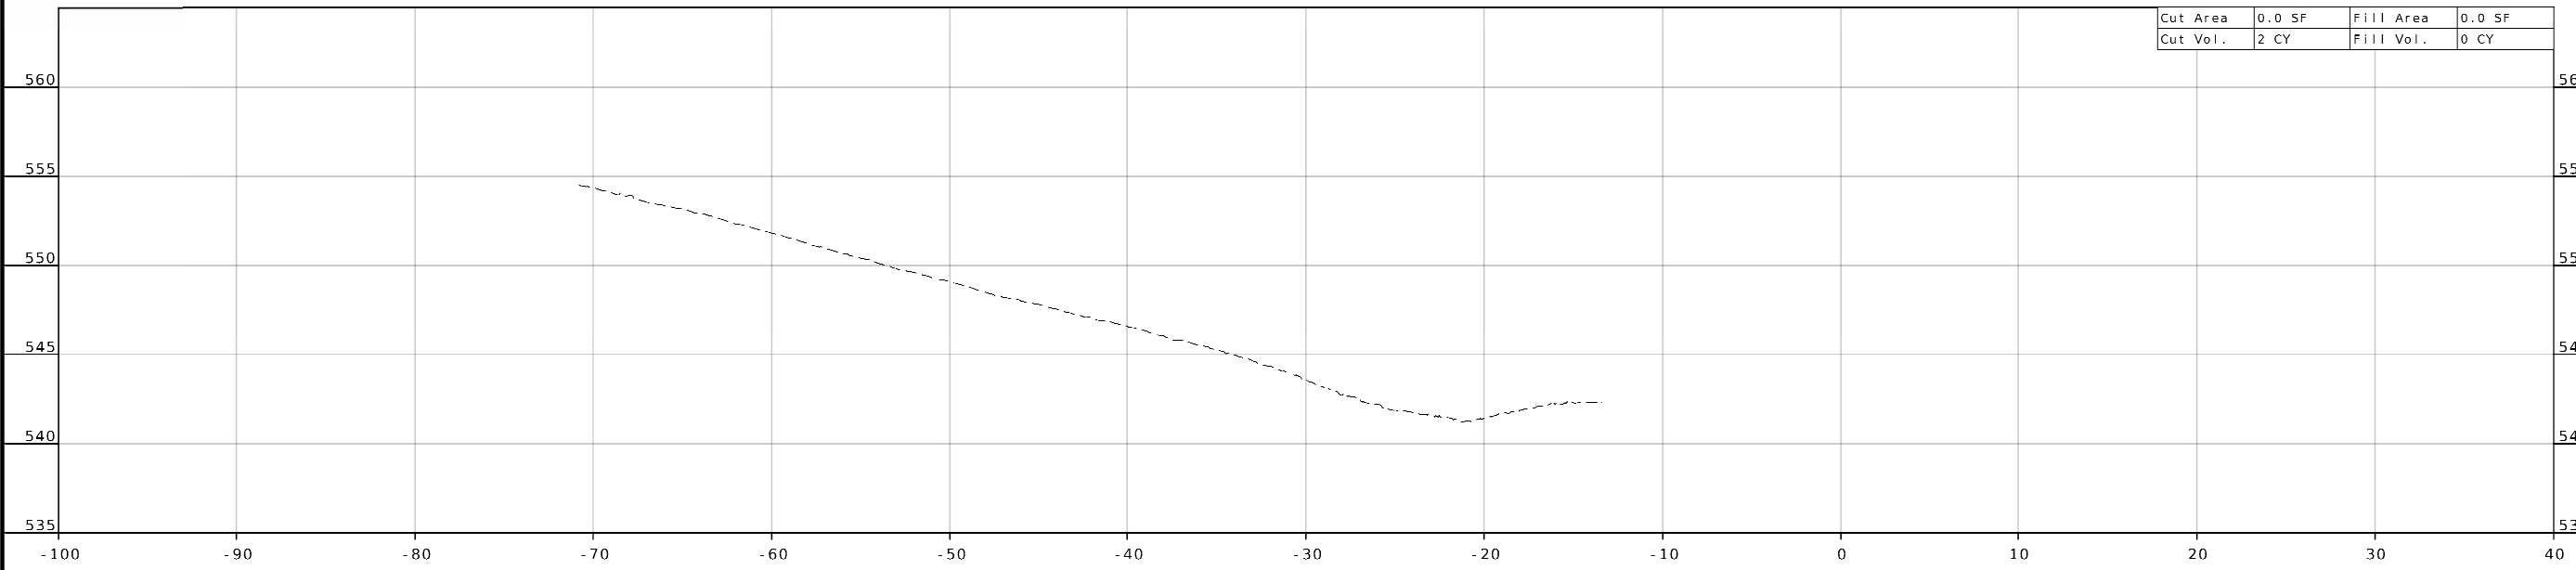

STA 616+53.97

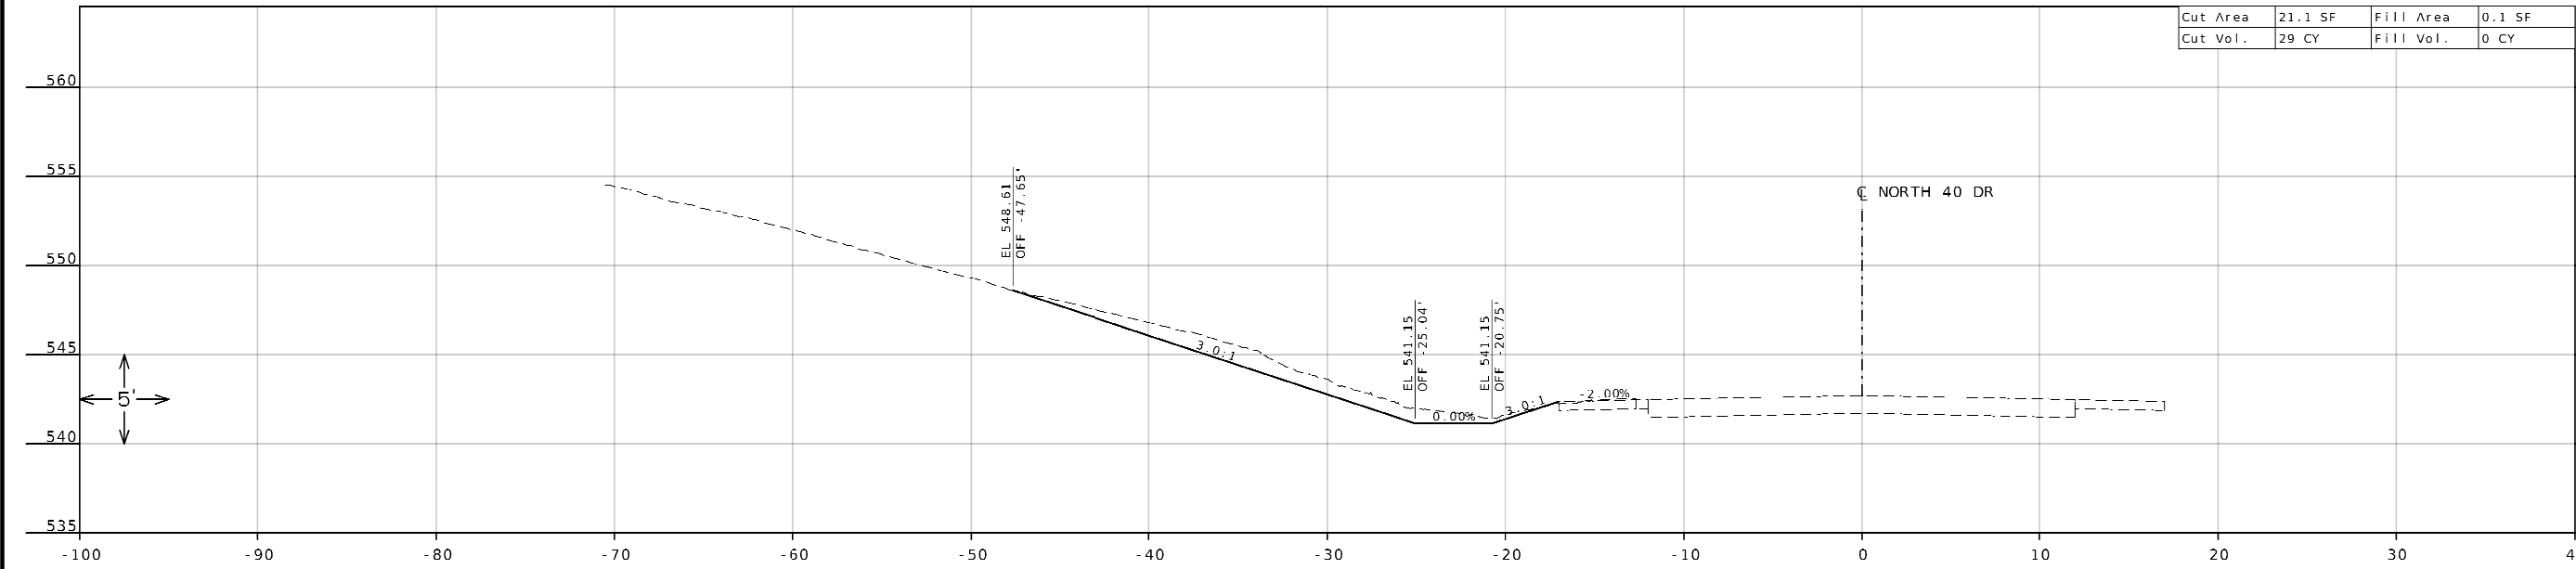

STA 616+50.00