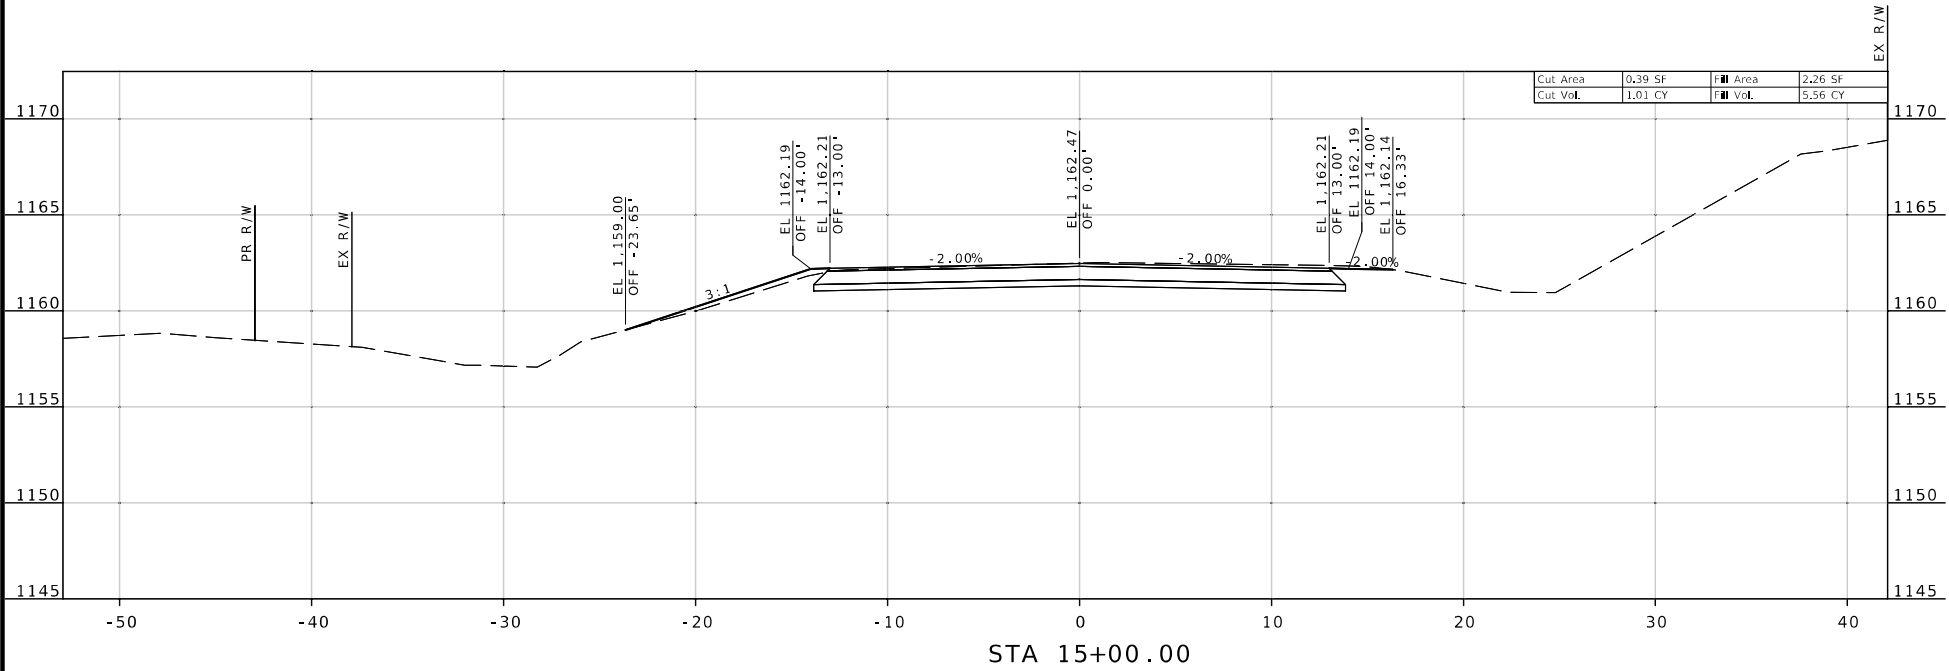
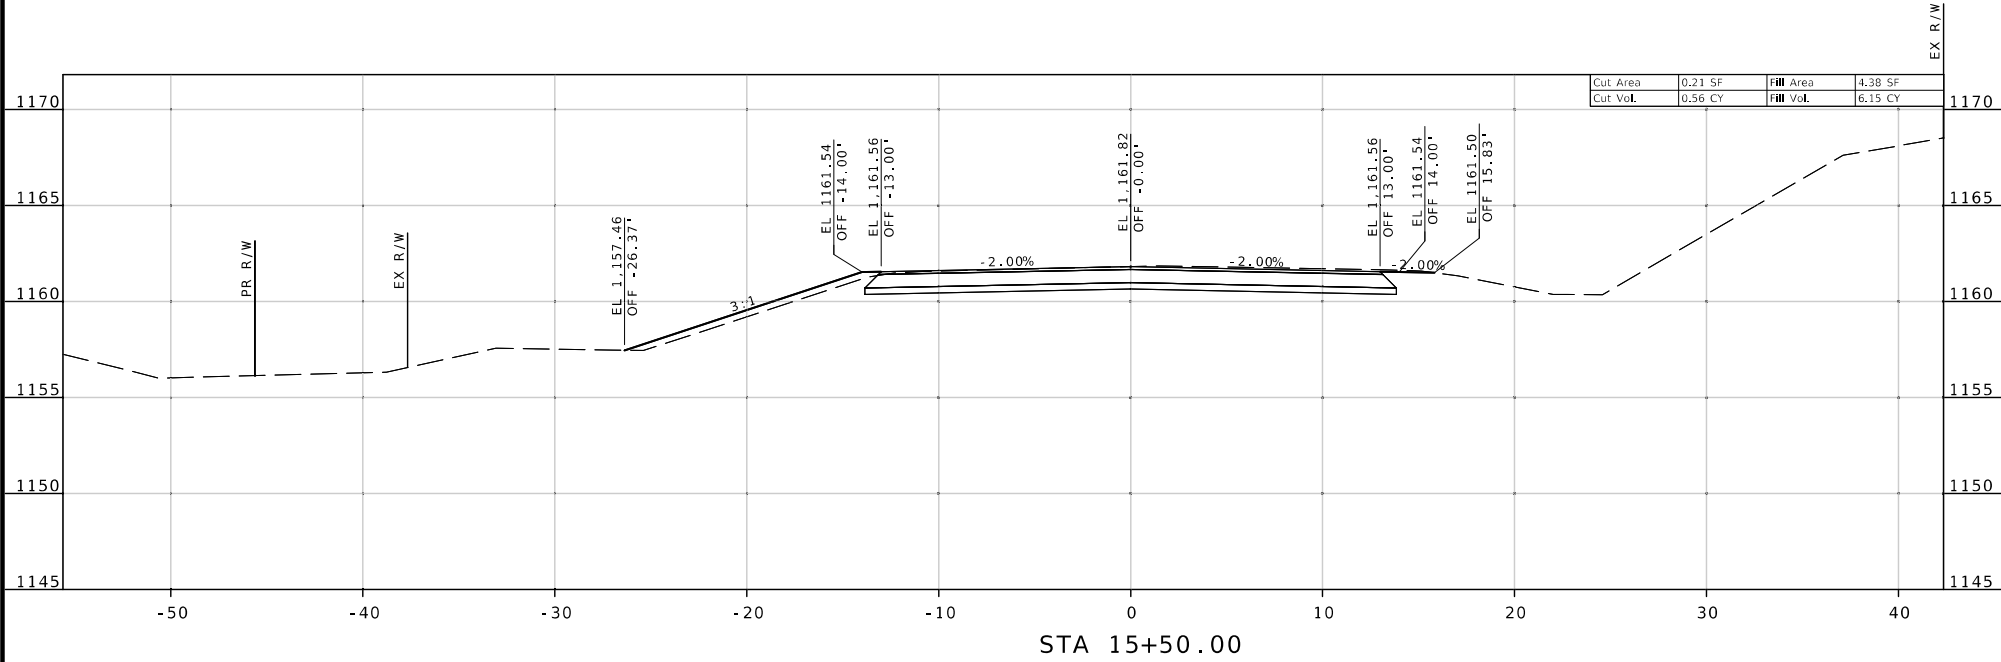


10/02/2023 11:37:27 AM
RYAN JOSEPH LIBBERT - CIVIL
MO-PE-2006019679

DATE PREPARED

9/29/2023

ROUTE STATE

64 MO

DISTRICT SHEET NO.

CD 3

COUNTY

LACLEDE

JOB NO.

J5P3244

CONTRACT ID.

PROJECT NO.




BRIDGE NO.

DATE	DESCRIPTION

MISSOURI HIGHWAYS AND TRANSPORTATION
COMMISSION

105 WEST CAPITOL
JEFFERSON CITY, MO 65102
1-888-ASK-MODOT (1-888-275-6636)

CROSS SECTIONS SHEET
SHEET 3 OF 32

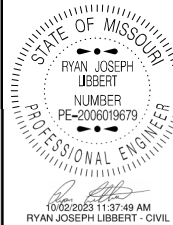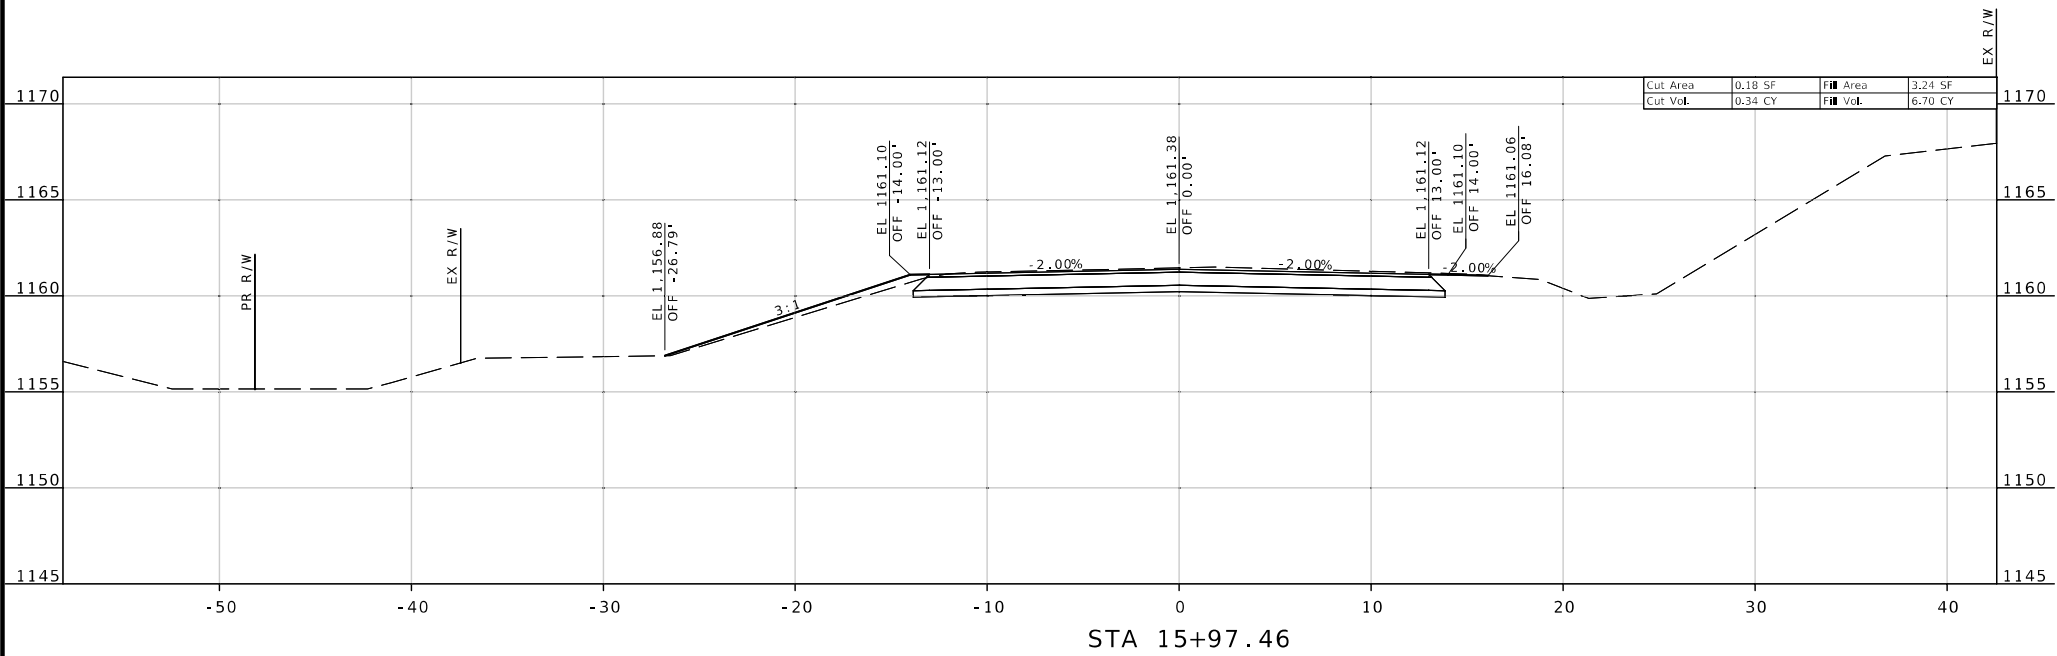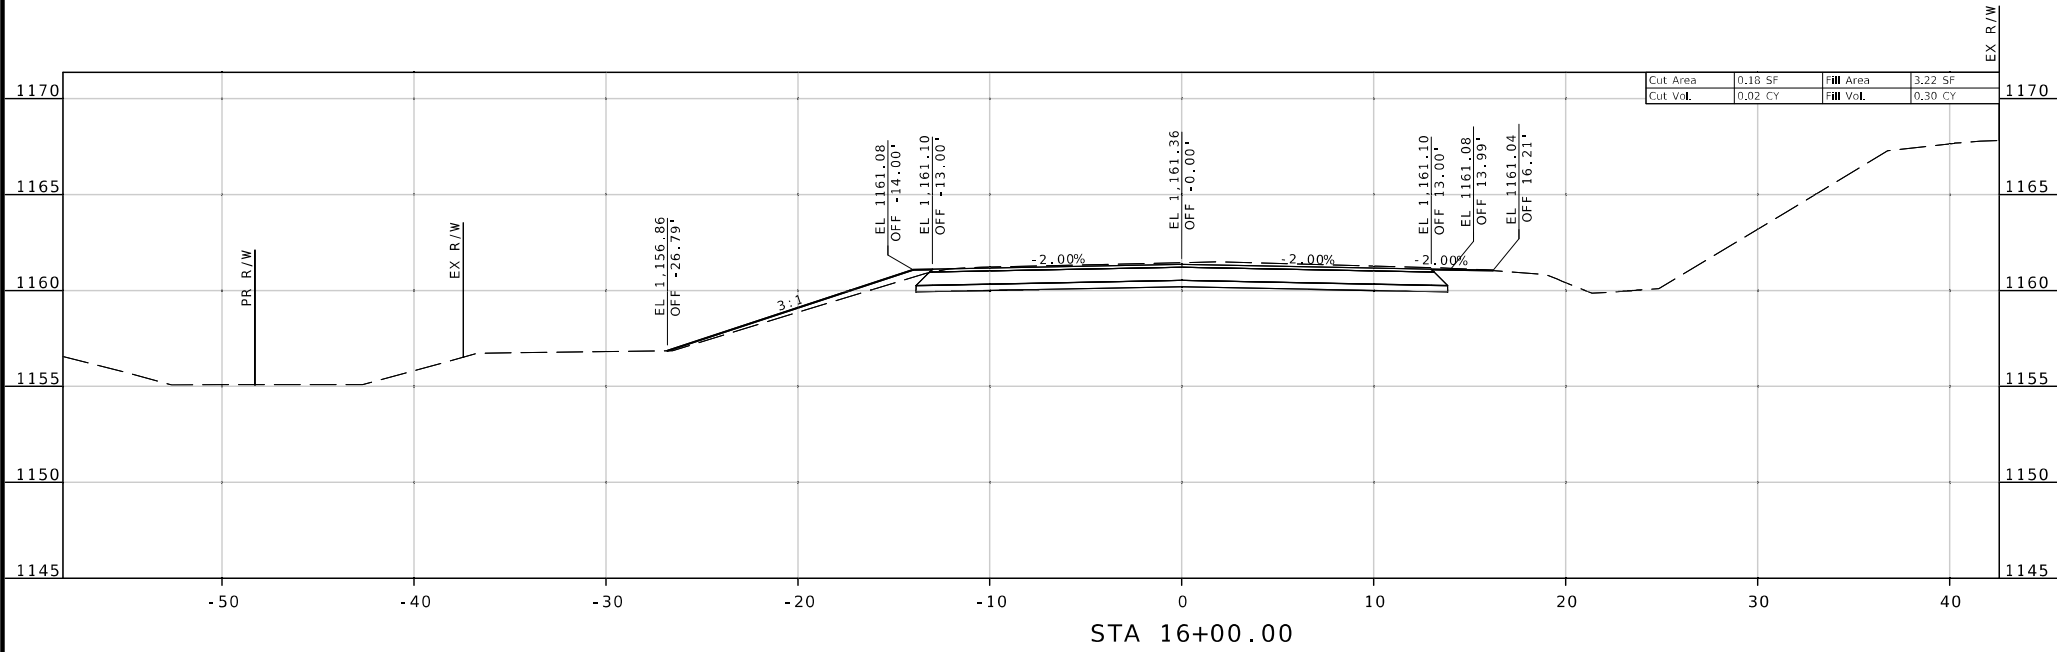

DATE PREPARED 9/29/2023	
ROUTE 64	STATE MO
DISTRICT CD	SHEET NO. 4
COUNTY LACLEDE	
JOB NO. J5P3244	
CONTRACT ID.	


PROJECT NO.
BRIDGE NO.

DATE	DESCRIPTION


MISSOURI HIGHWAYS AND TRANSPORTATION COMMISSION




105 WEST CAPITOL
JEFFERSON CITY, MO 65102
1-888-ASK-MODOT (1-888-275-6636)

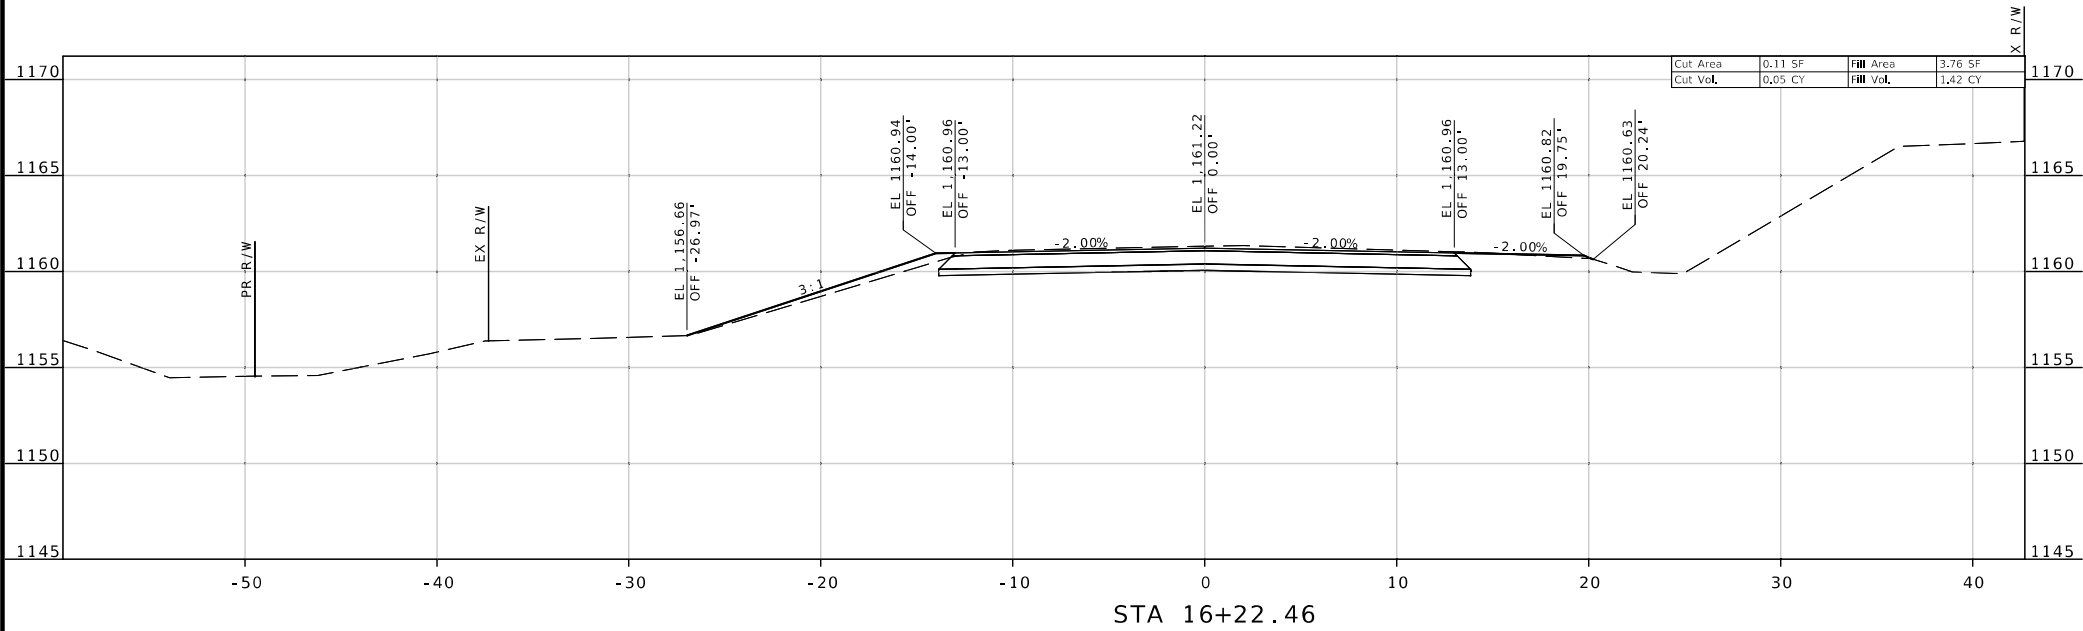

STA 16+22.46

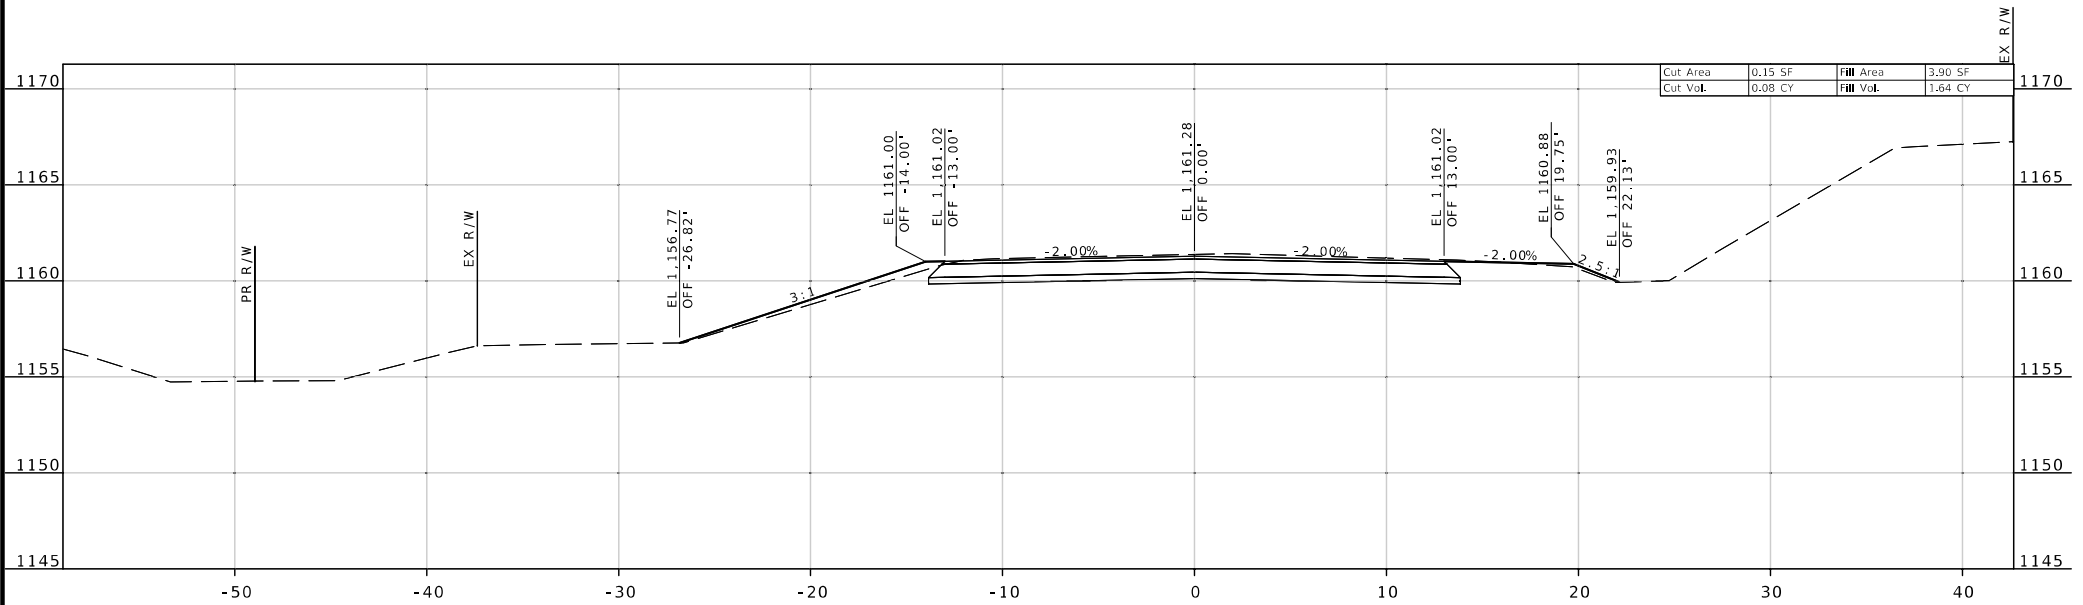

STA 16+12.46

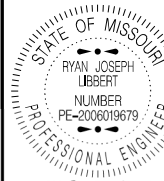

10/02/2023 11:38:12 AM
RYAN JOSEPH LIBBERT, CIVIL
MO-PE-2006019679

DATE PREPARED
9/29/2023

ROUTE 64 STATE MO

DISTRICT CD SHEET NO. 5

COUNTY LACLEDE

JOB NO. J5P3244

CONTRACT ID.

PROJECT NO.

BRIDGE NO.




DESCRIPTION

DATE

MISSOURI HIGHWAYS AND TRANSPORTATION COMMISSION

105 WEST CAPITOL
JEFFERSON CITY, MO 65102
1-888-ASK-MODOT (1-888-275-6636)

CROSS SECTIONS SHEET
SHEET 5 OF 32

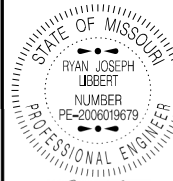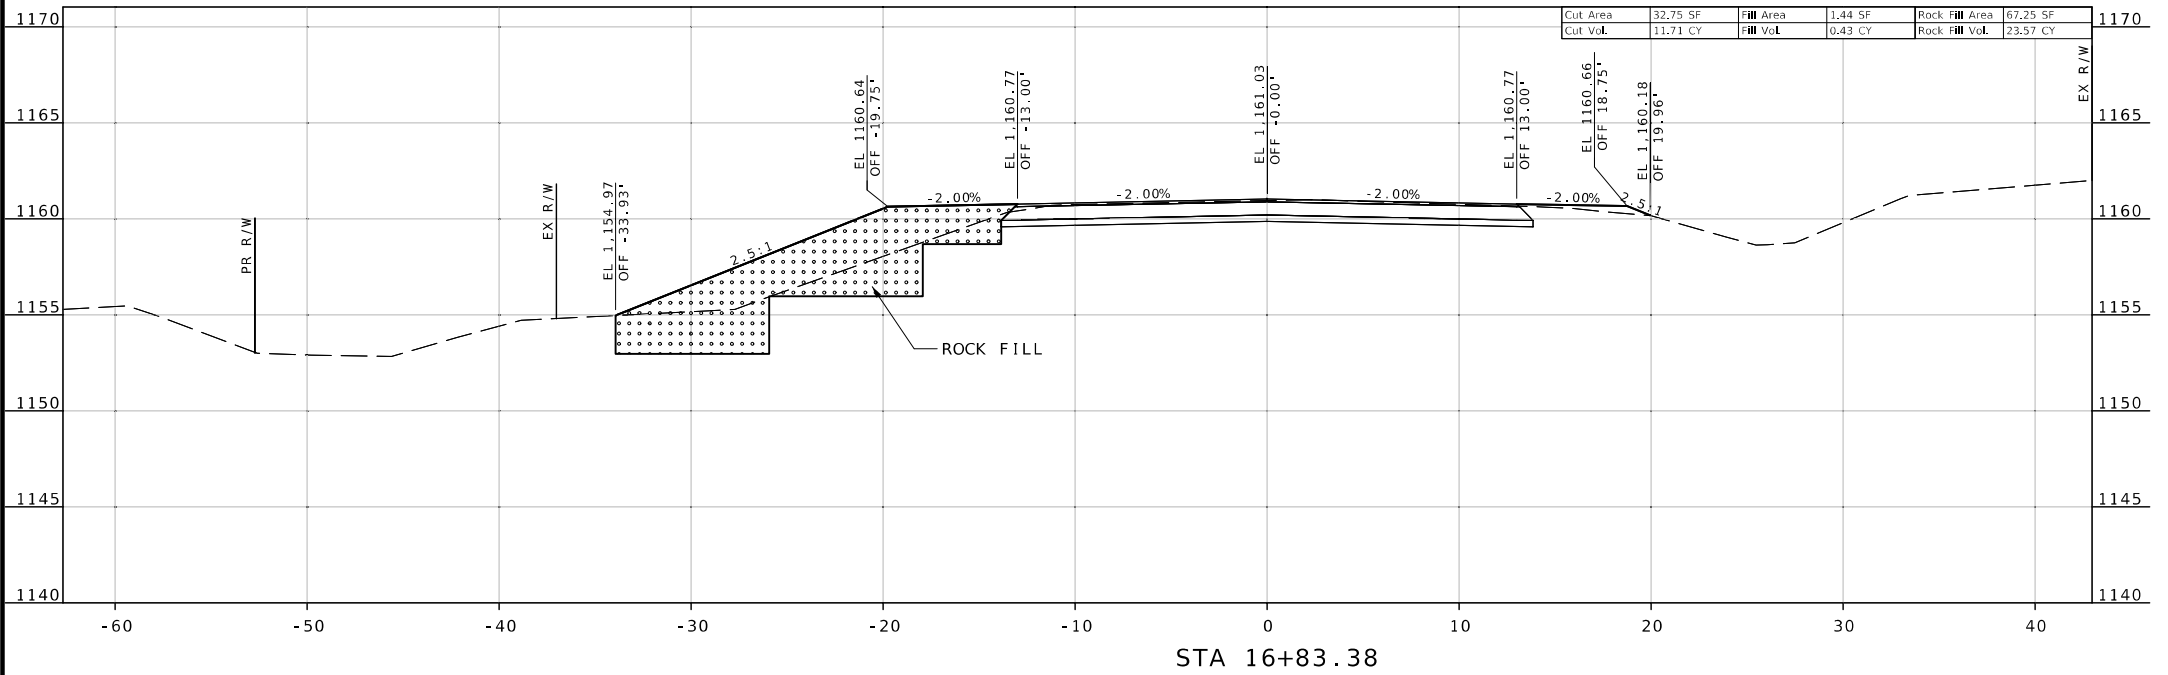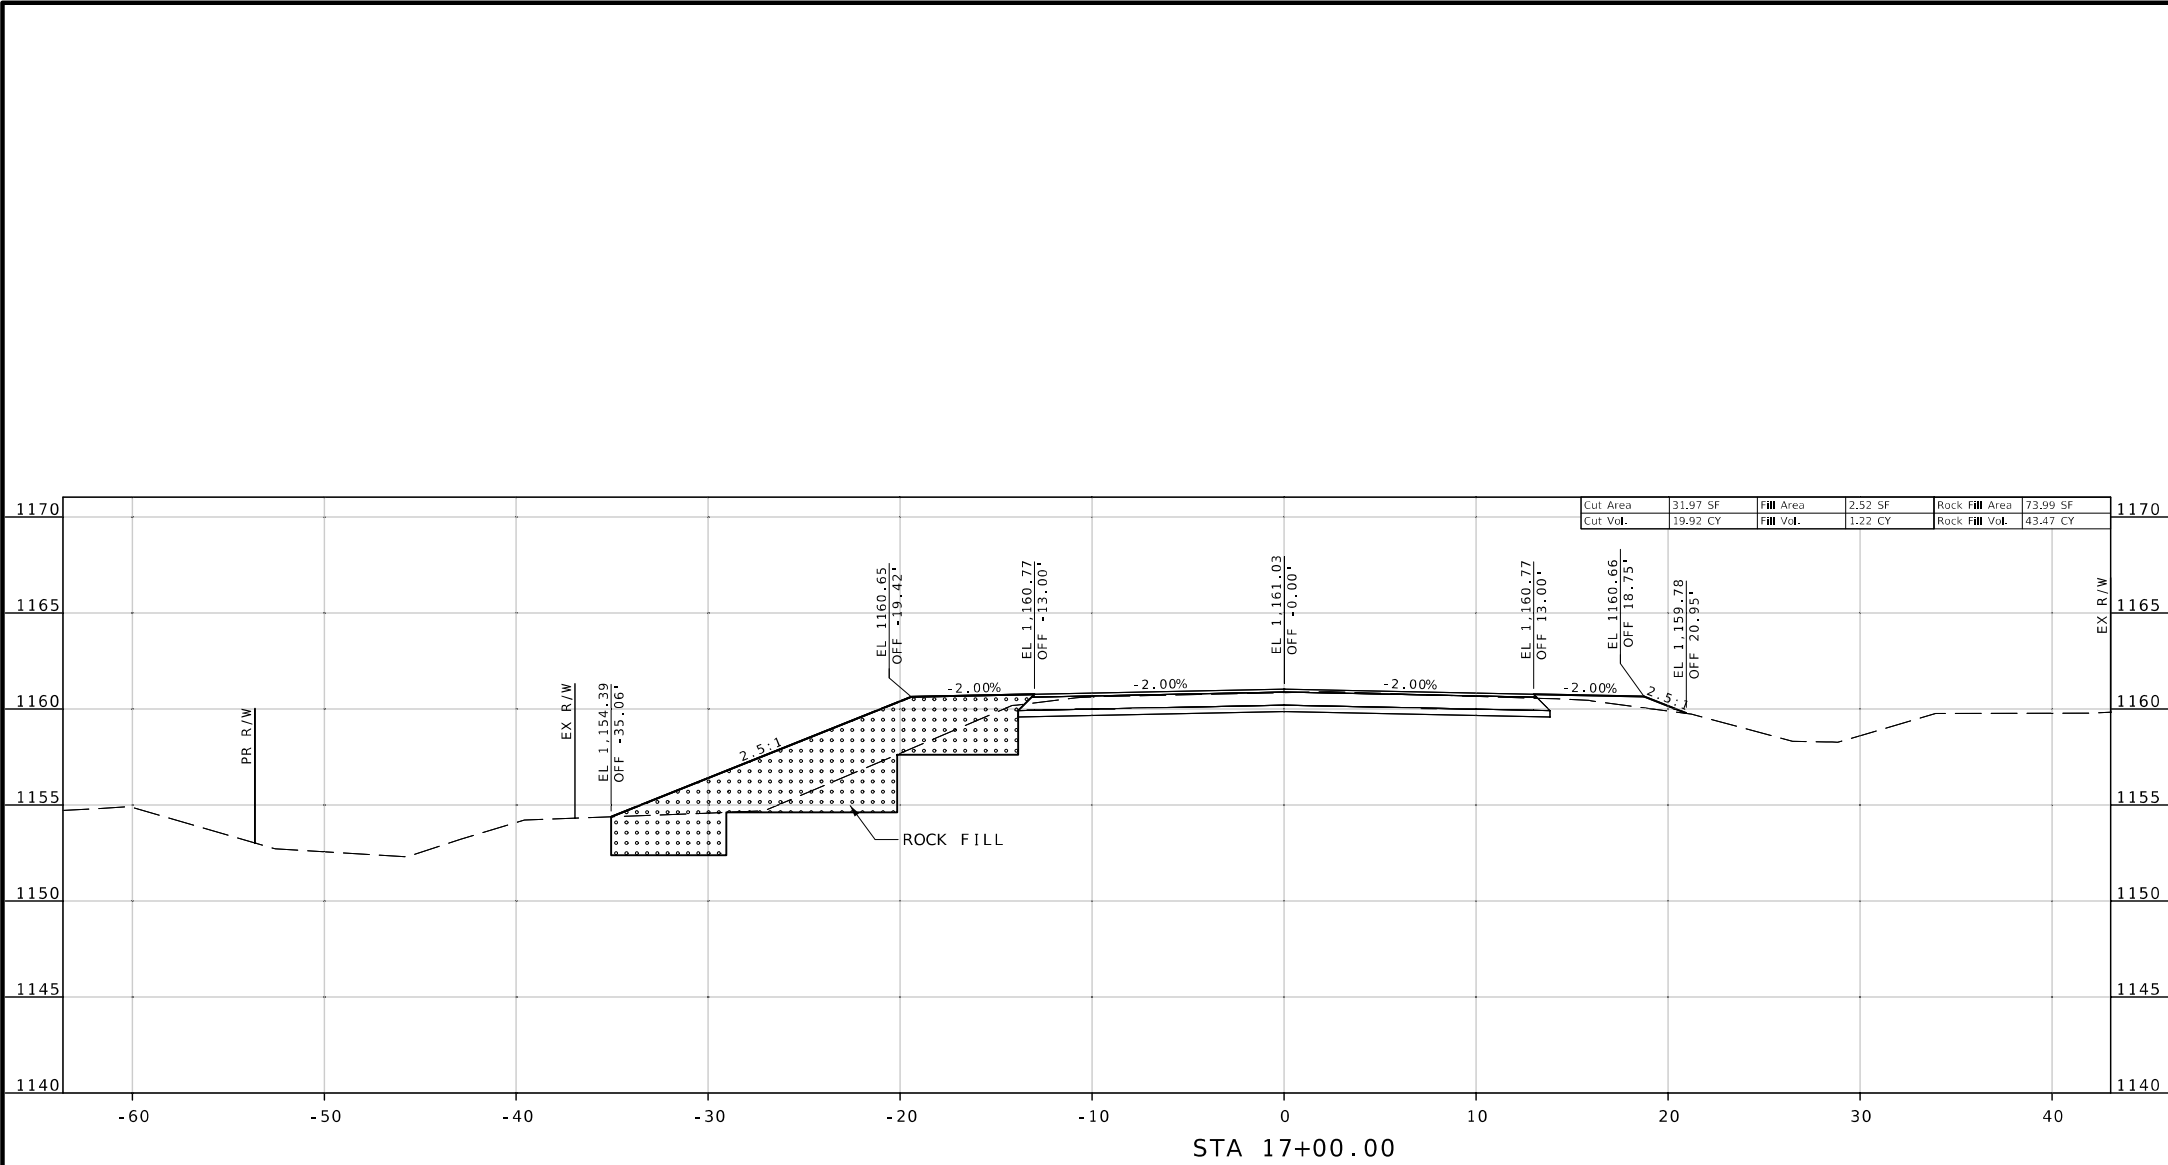

10/02/2023 11:39:08 AM
RYAN JOSEPH LIBBERT - CIVIL
MO-PE-2006019679

DATE PREPARED
9/29/2023

ROUTE 64 STATE MO

DISTRICT CD SHEET NO. 8

COUNTY LACLEDE

JOB NO. J5P3244

CONTRACT ID.

PROJECT NO.

BRIDGE NO.

DESCRIPTION




DATE

MISSOURI HIGHWAYS AND TRANSPORTATION COMMISSION

105 WEST CAPITOL JEFFERSON CITY, MO 65102

1-888-ASK-MODOT (1-888-275-6636)

CROSS SECTIONS SHEET SHEET 8 OF 32

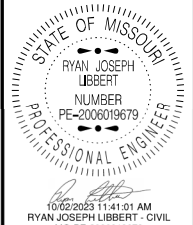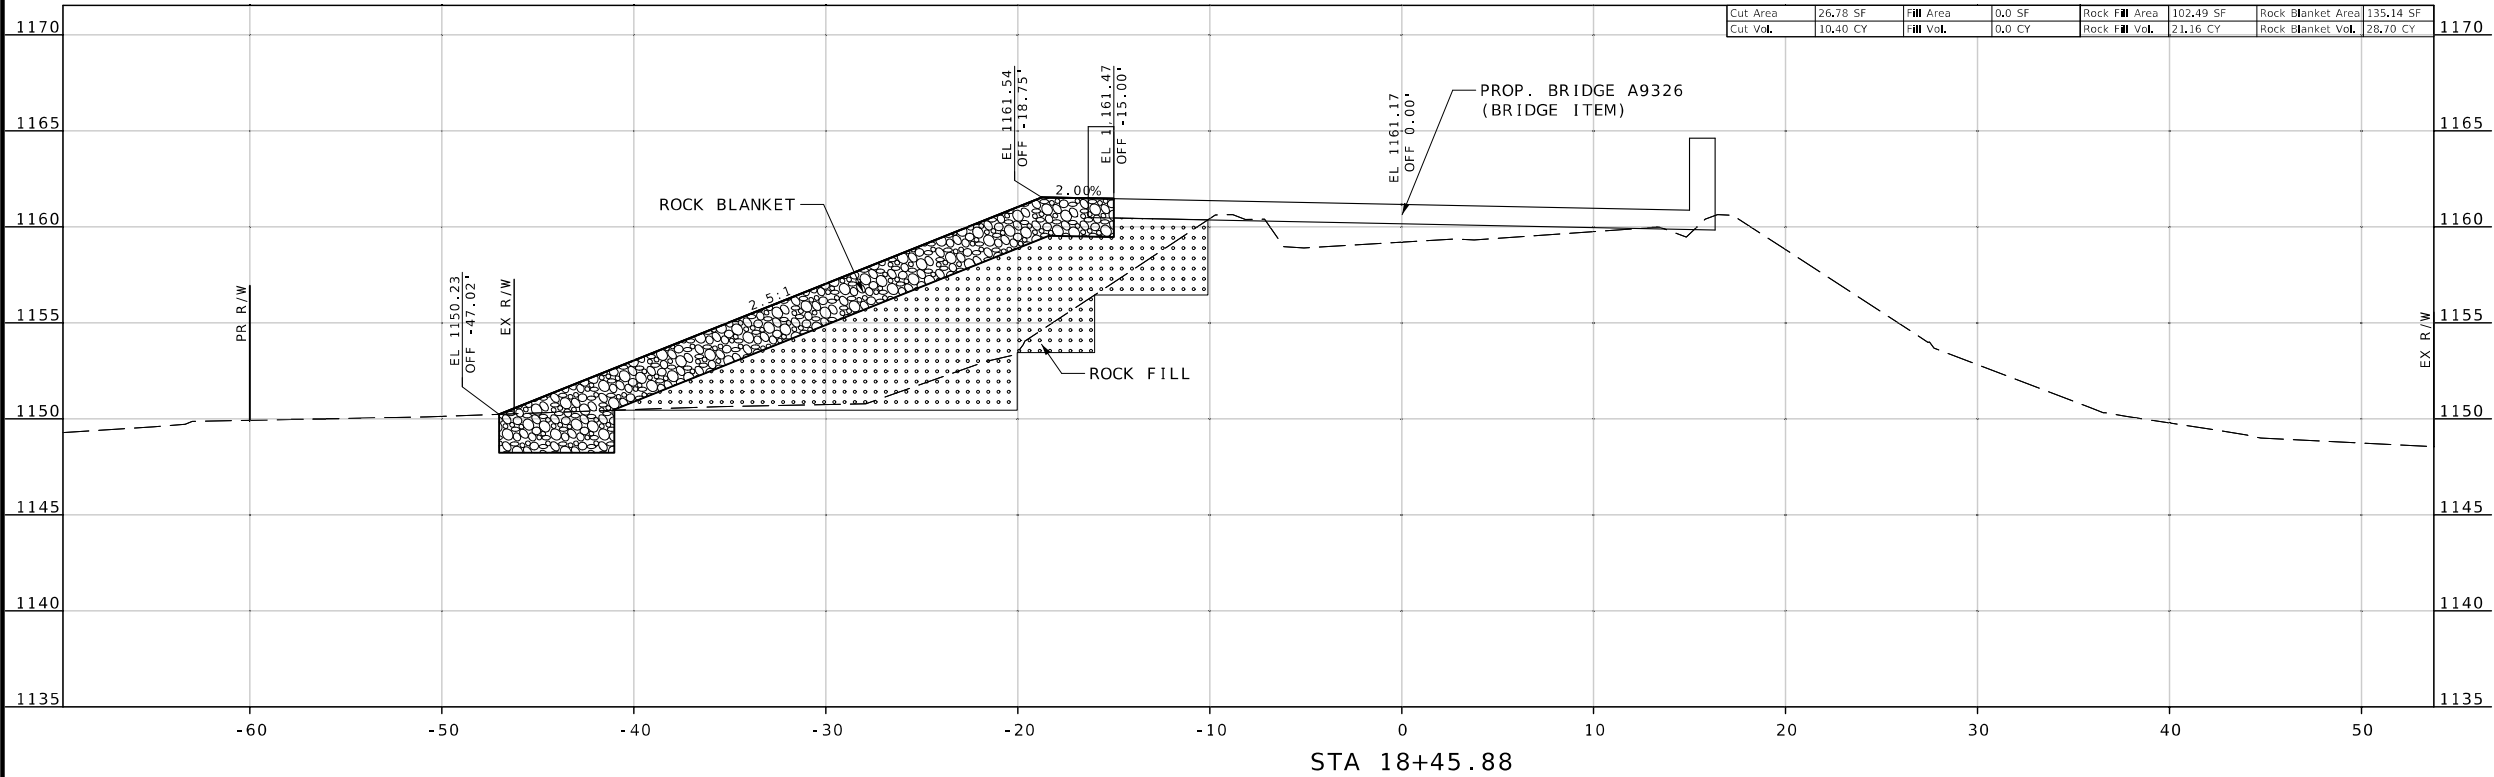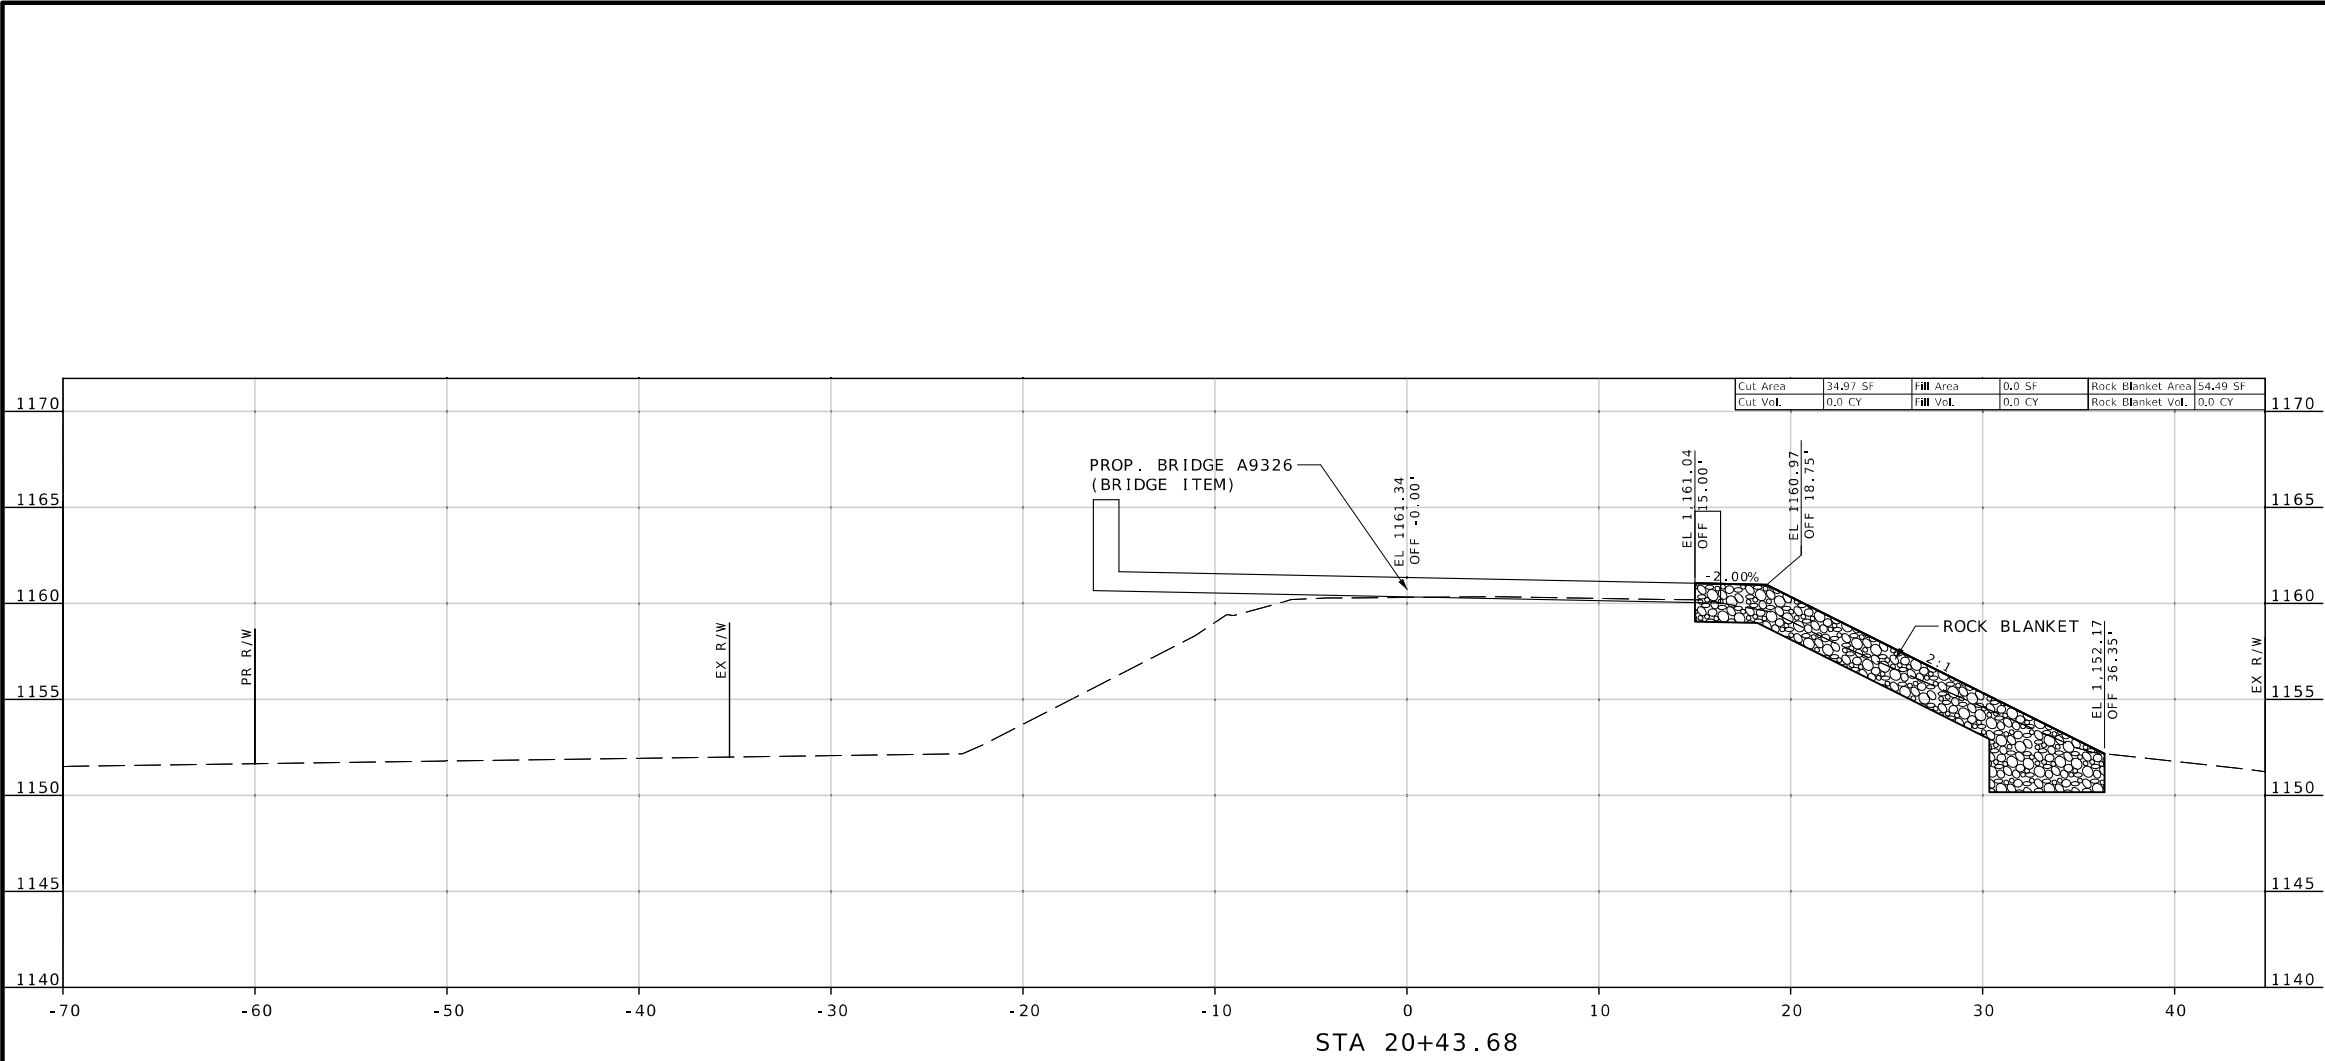

DATE PREPARED
9/29/2023
ROUTE
64
STATE
MO
DISTRICT
CD
SHEET NO.
14

COUNTY
LACLEDE
JOB NO.
J5P3244
CONTRACT ID.



PROJECT NO.




BRIDGE NO.

DATE	DESCRIPTION

MISSOURI HIGHWAYS AND TRANSPORTATION
COMMISSION
105 WEST CAPITOL
JEFFERSON CITY, MO 65102
1-888-ASK-MODOT (1-888-275-6636)

CROSS SECTIONS SHEET
SHEET 14 OF 32

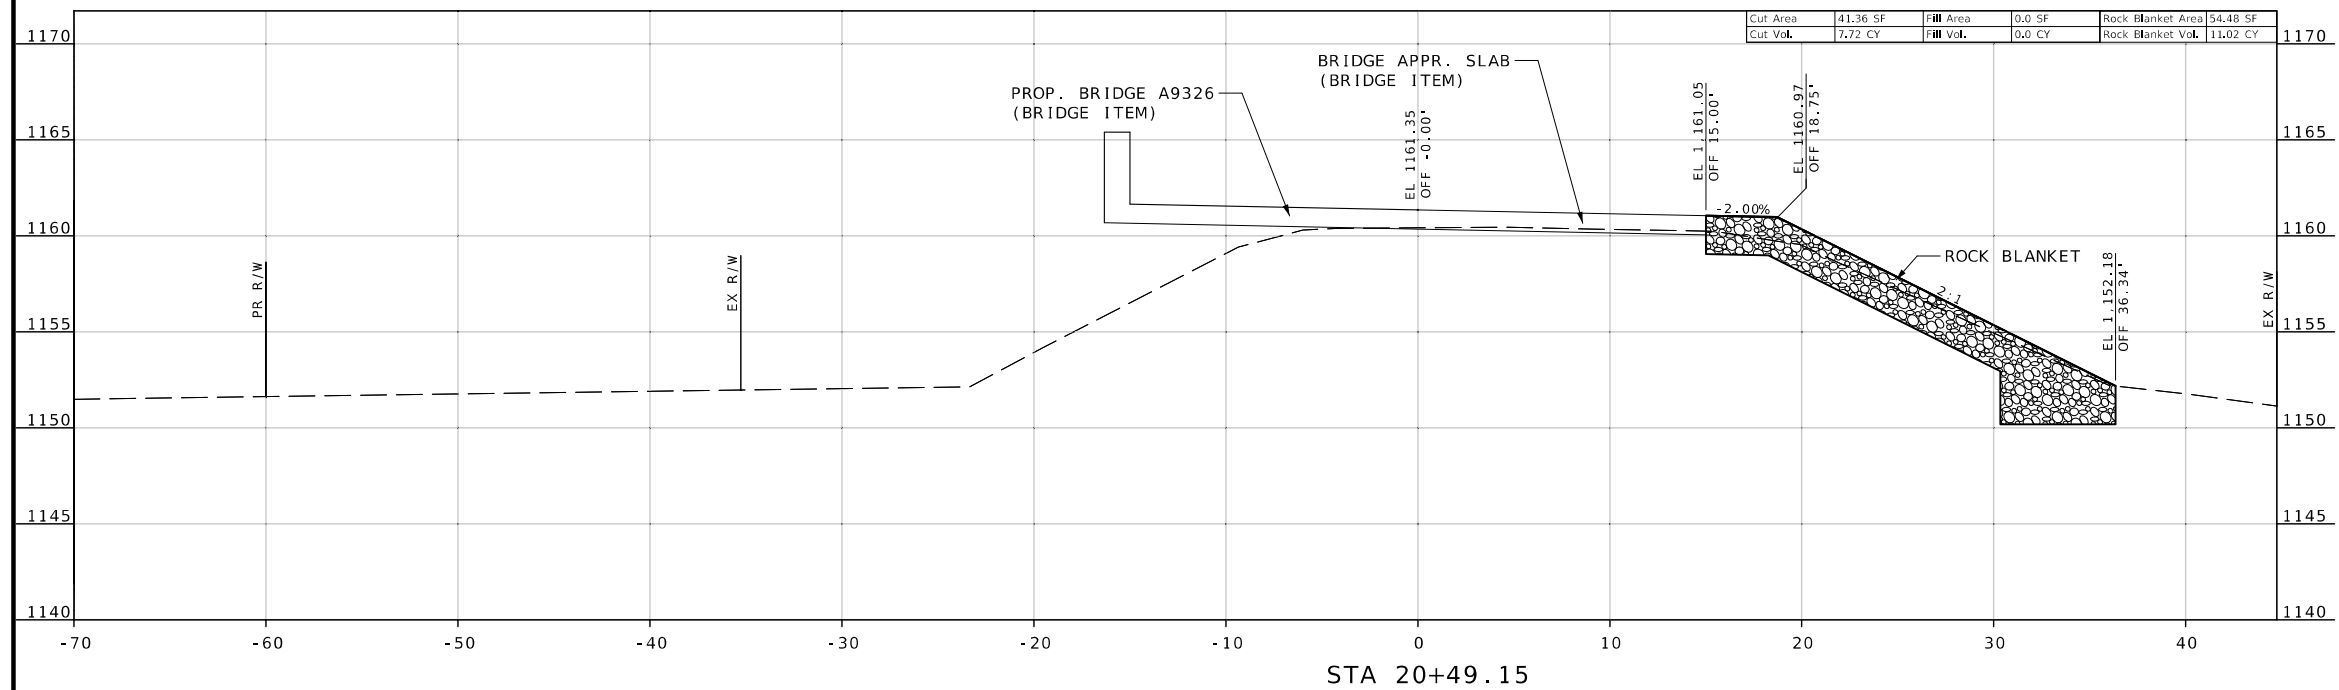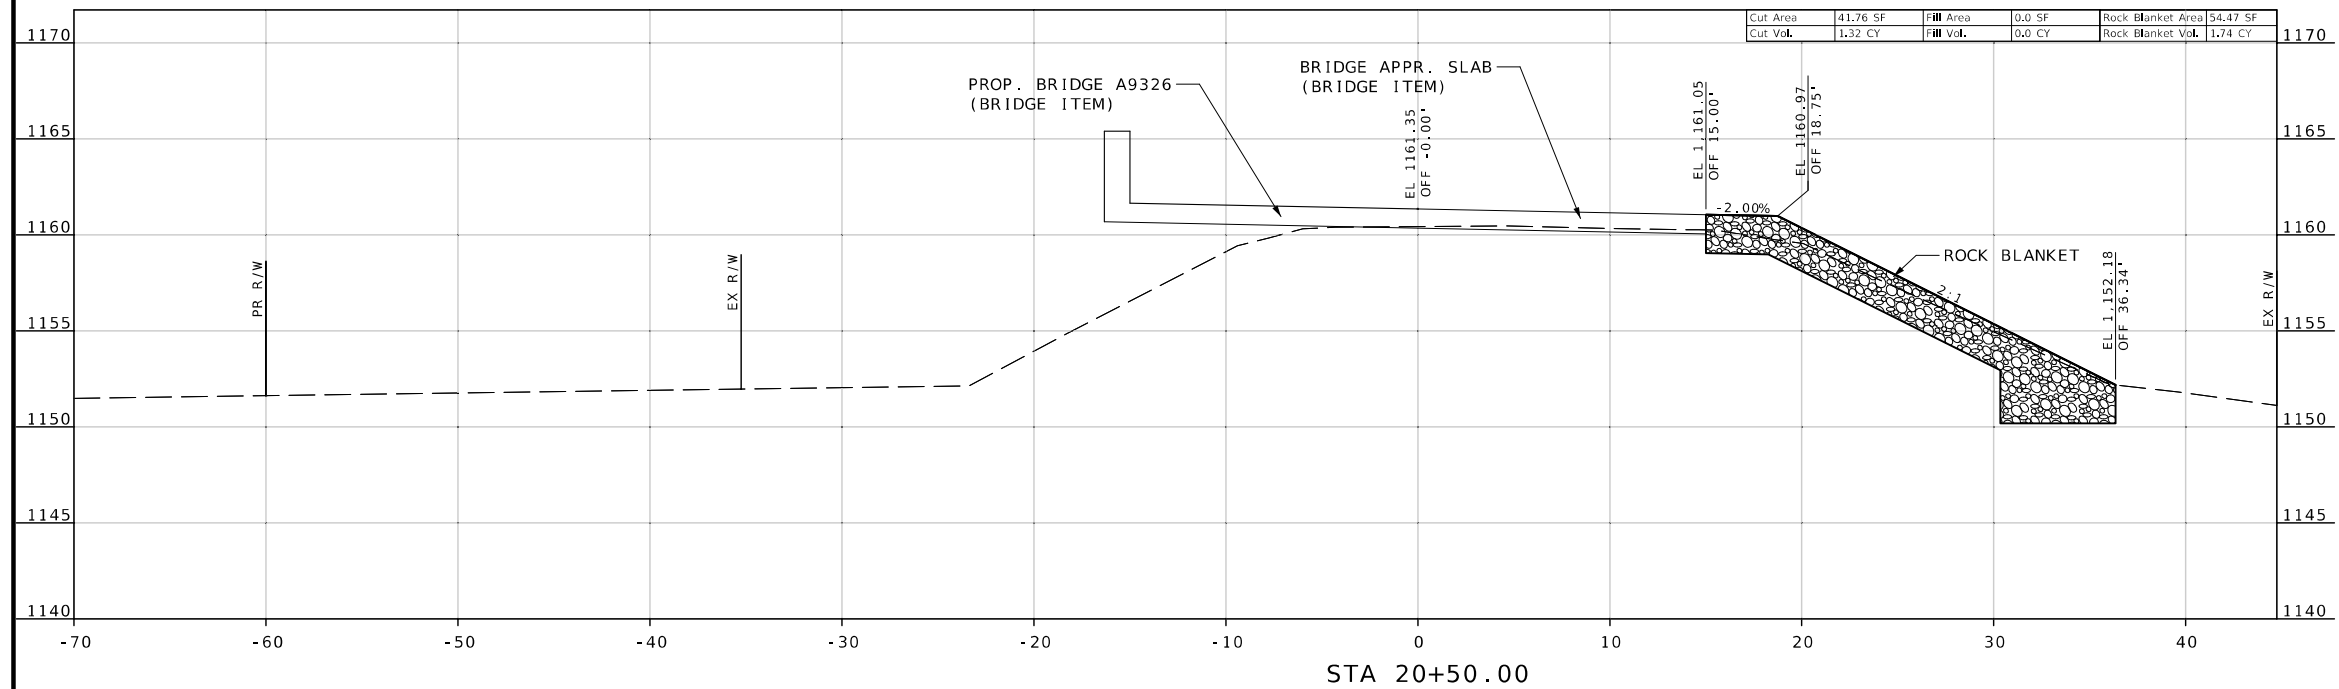

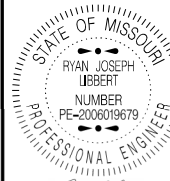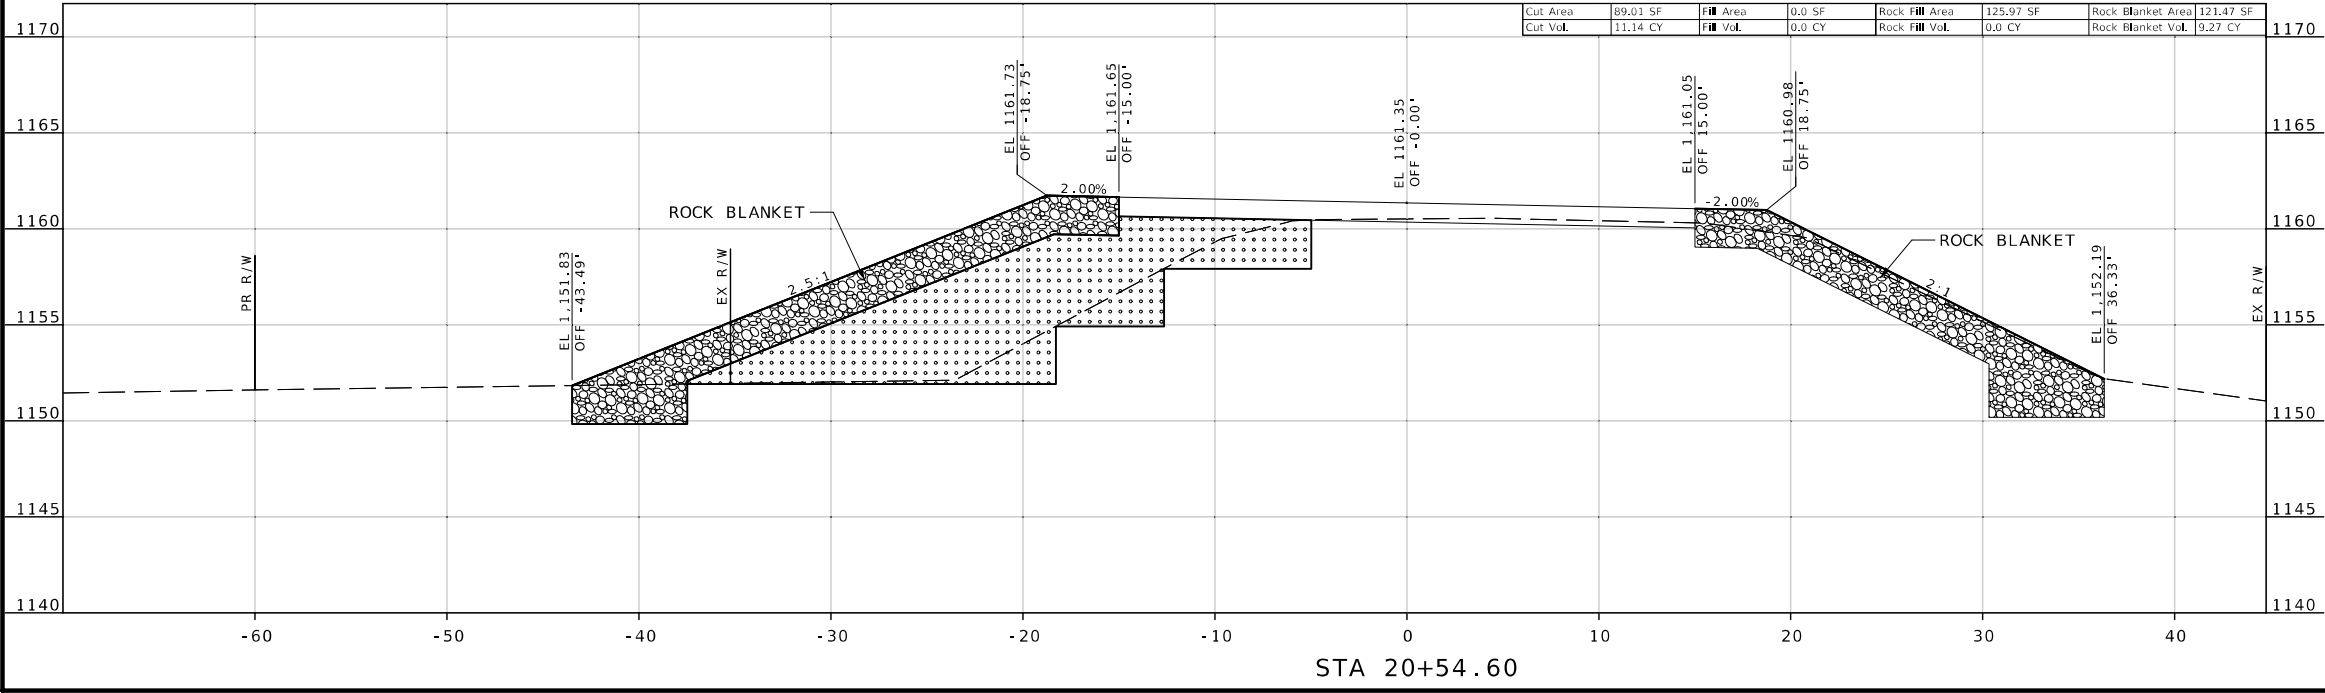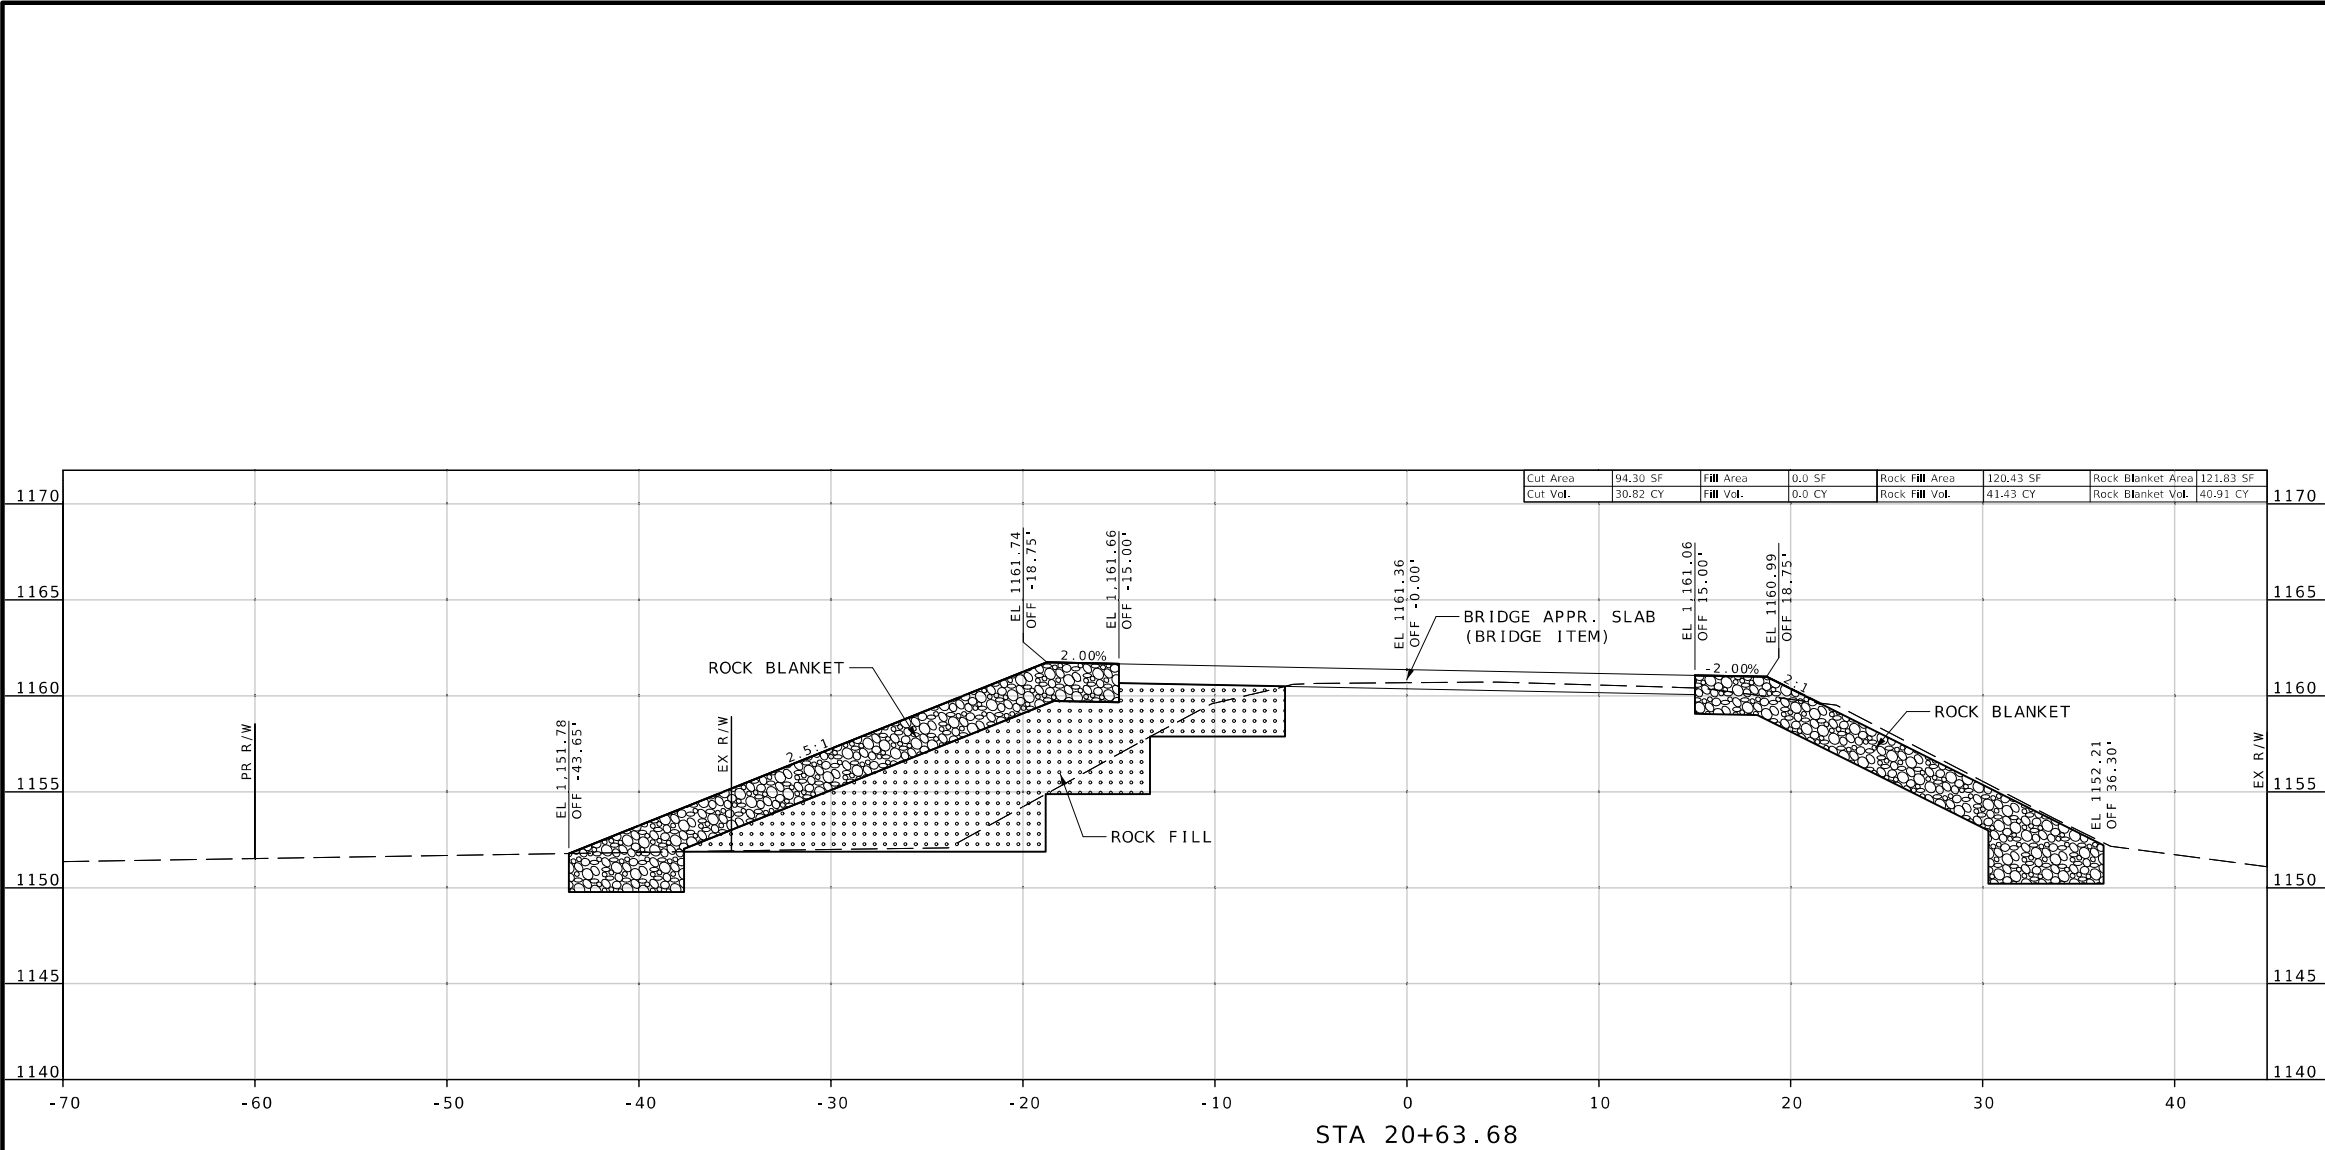

10/02/2023 11:45:01 AM
RYAN JOSEPH LIBBERT - CIVIL
MO-PE-2006019679

DATE PREPARED
9/29/2023

ROUTE 64 STATE MO

DISTRICT CD SHEET NO. 16

COUNTY LACLEDE

JOB NO. J5P3244

CONTRACT ID.

PROJECT NO.

BRIDGE NO.

DESCRIPTION



DATE



MISSOURI HIGHWAYS AND TRANSPORTATION COMMISSION




105 WEST CAPITOL
JEFFERSON CITY, MO 65102
1-888-ASK-MODOT (1-888-275-6636)

MODOT

CROSS SECTIONS SHEET
SHEET 16 OF 32

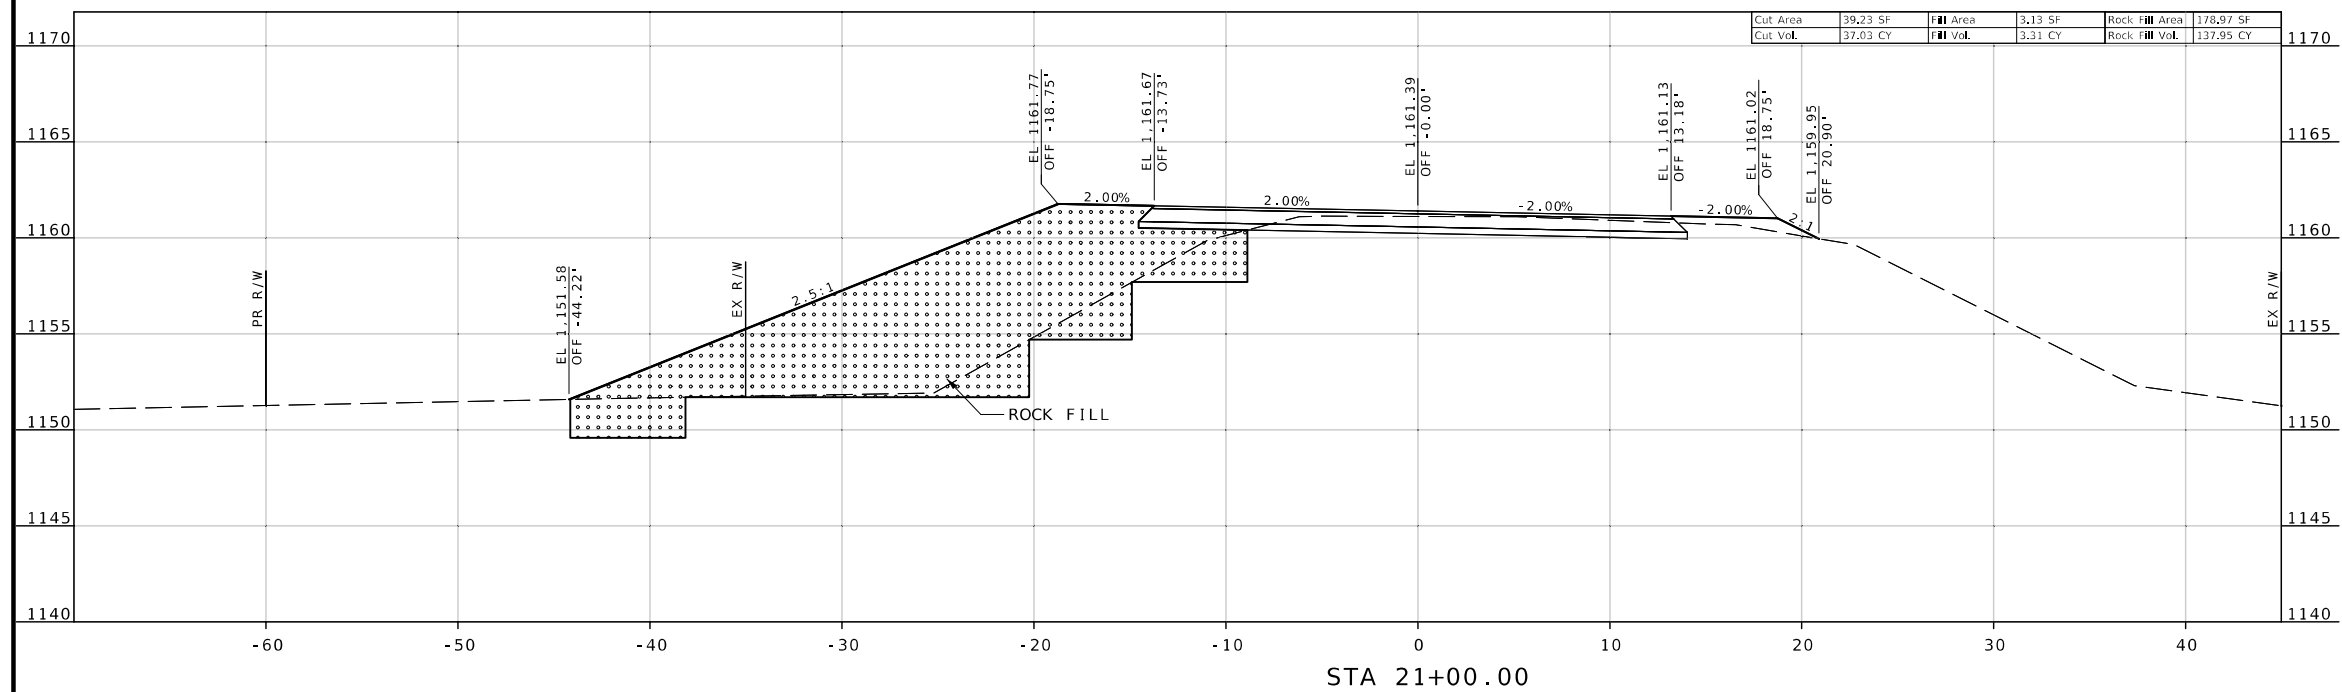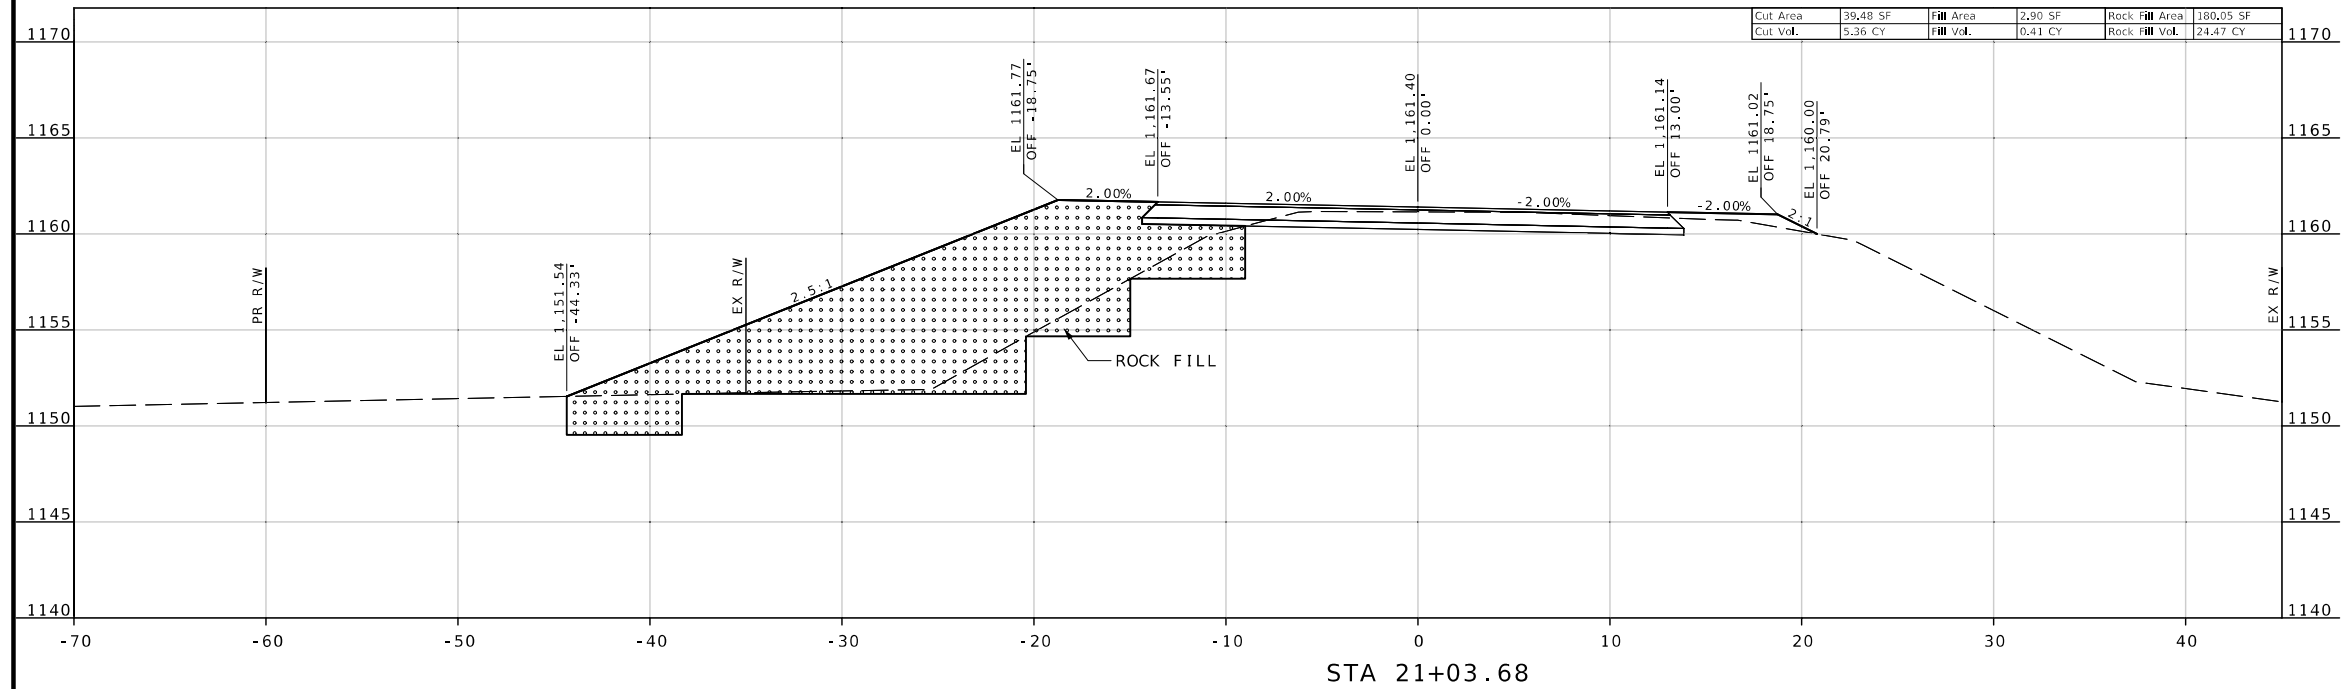

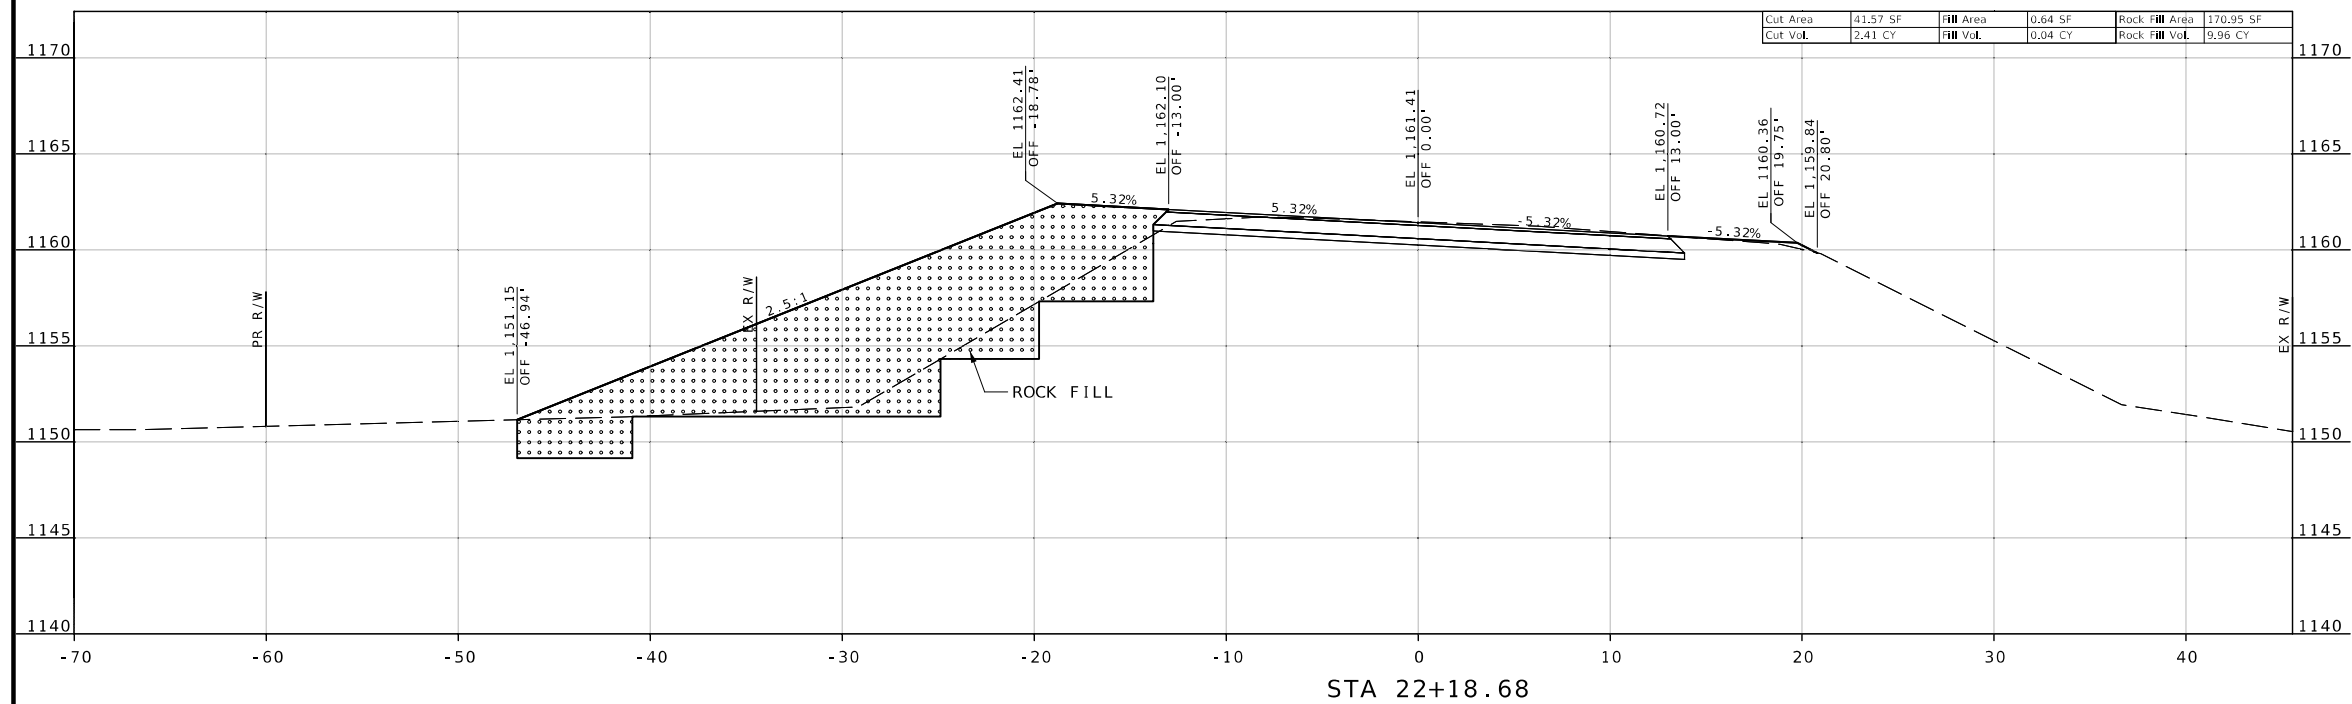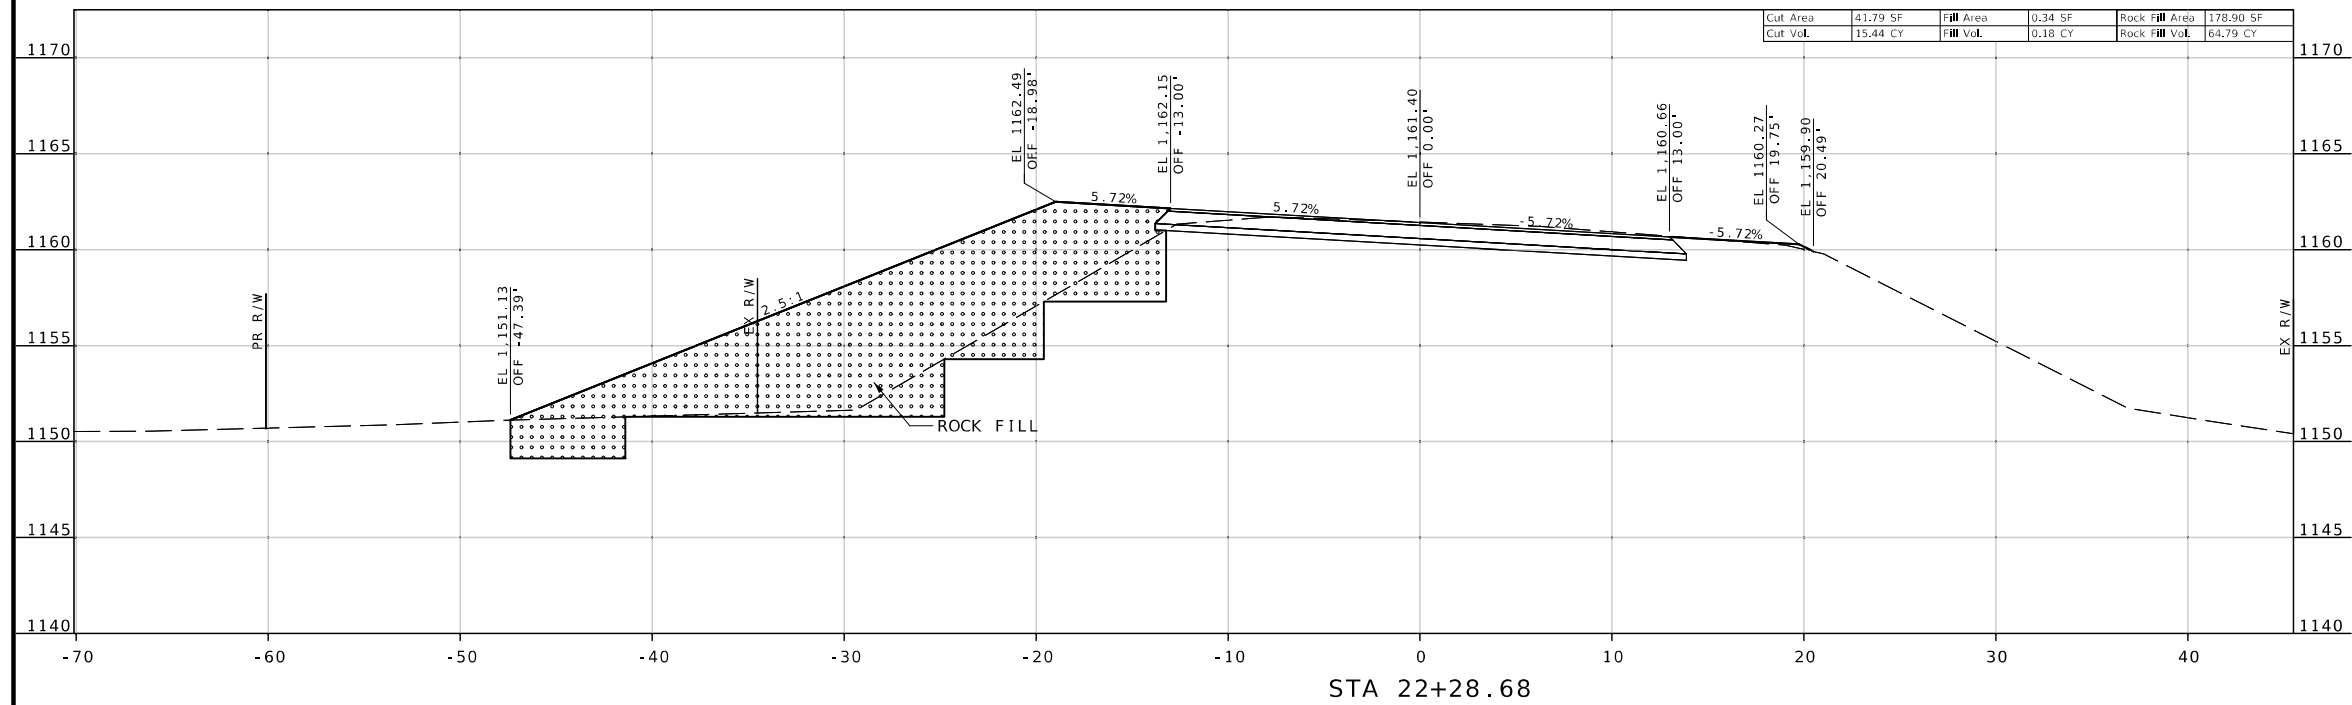

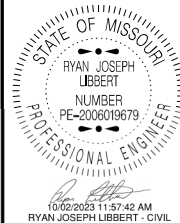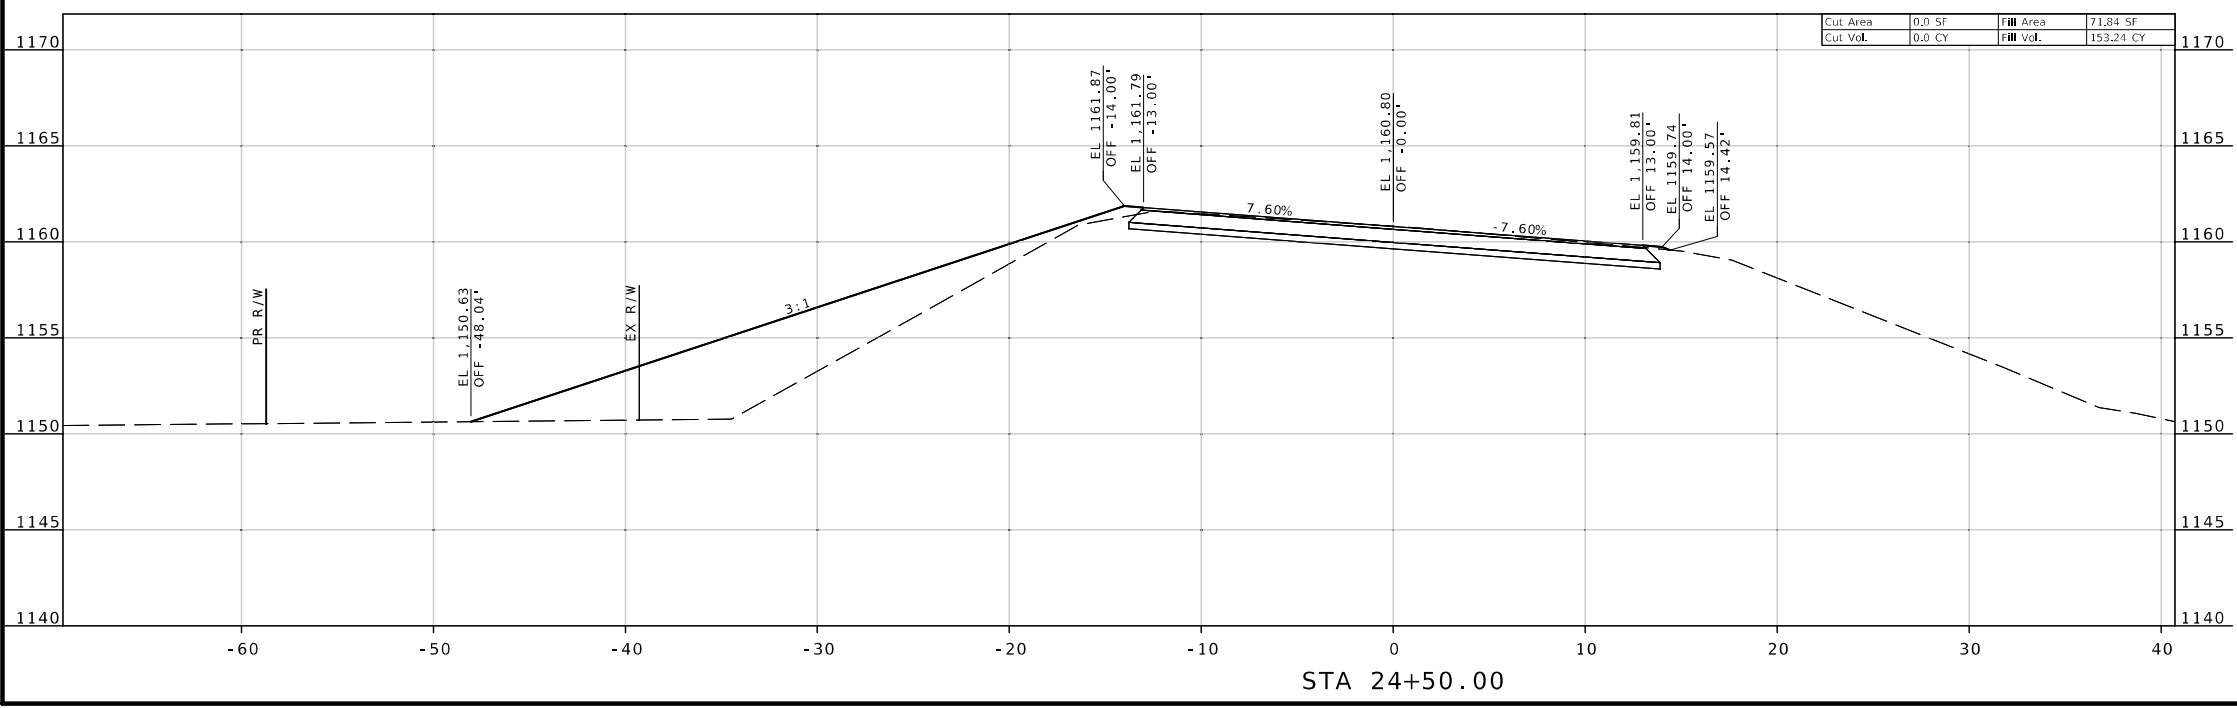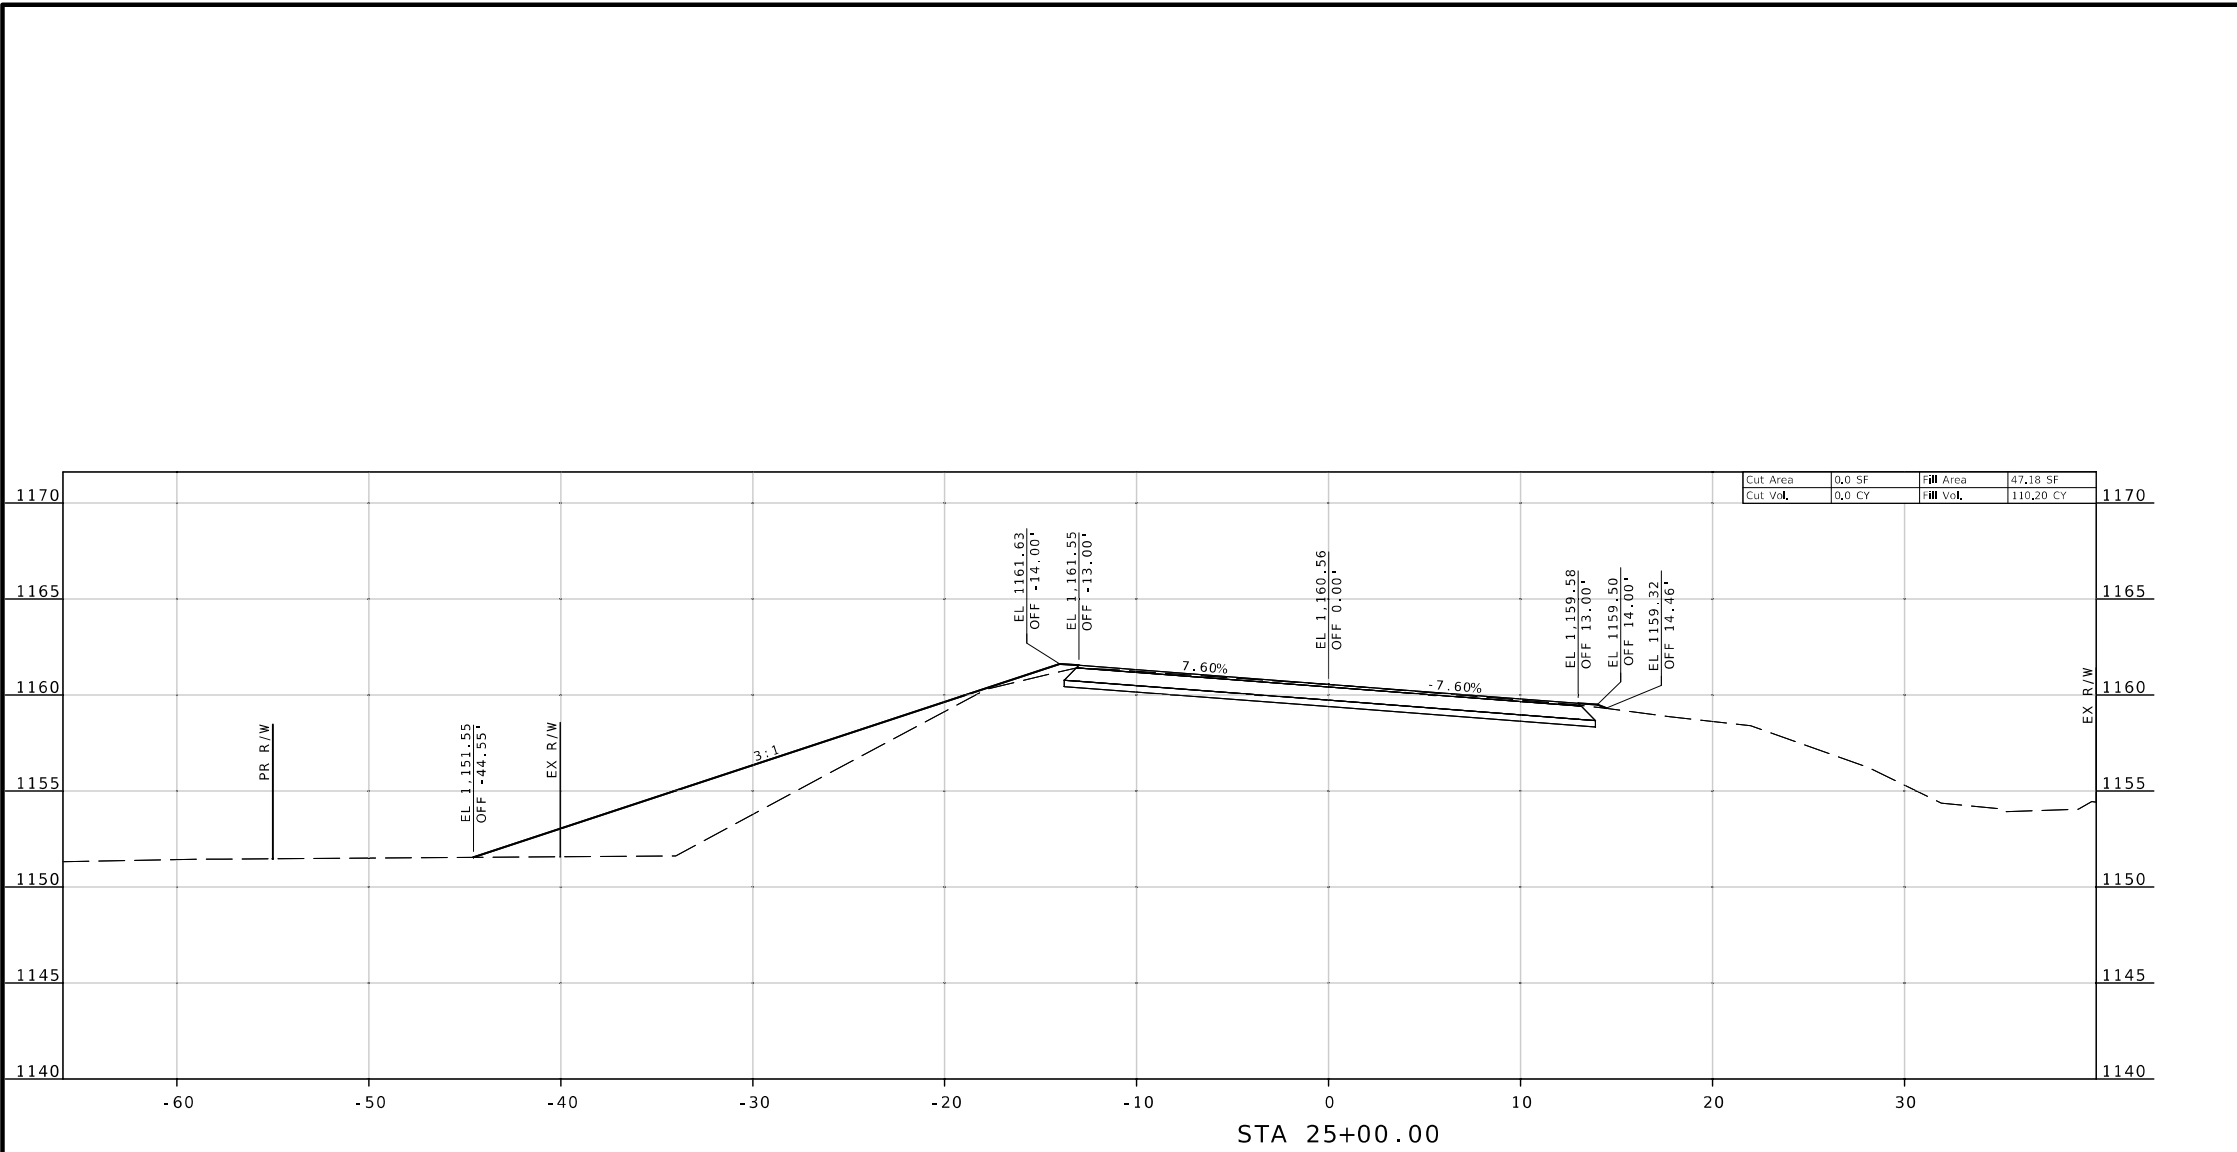

DATE PREPARED
9/29/2023
ROUTE 64 STATE MO
DISTRICT CD SHEET NO. 27
COUNTY LACLEDE
JOB NO. J5P3244
CONTRACT ID.

PROJECT NO.
BRIDGE NO.

DATE	DESCRIPTION

MISSOURI HIGHWAYS AND TRANSPORTATION COMMISSION
105 WEST CAPITOL
JEFFERSON CITY, MO 65102
1-888-ASK-MODOT (1-888-275-6636)

CROSS SECTIONS SHEET
SHEET 27 OF 32

