





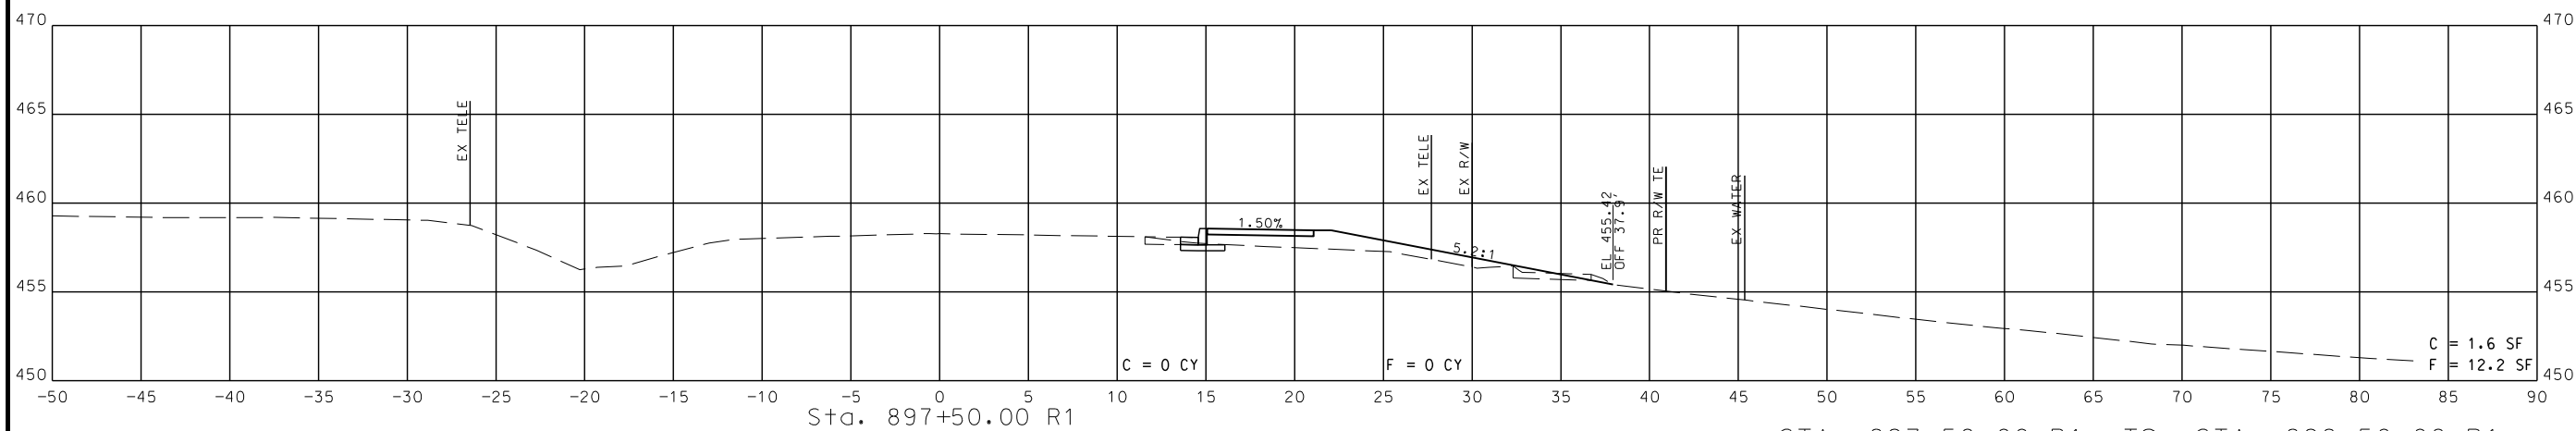


STA. 897+50.00 R1 TO STA. 898+50.00 R1

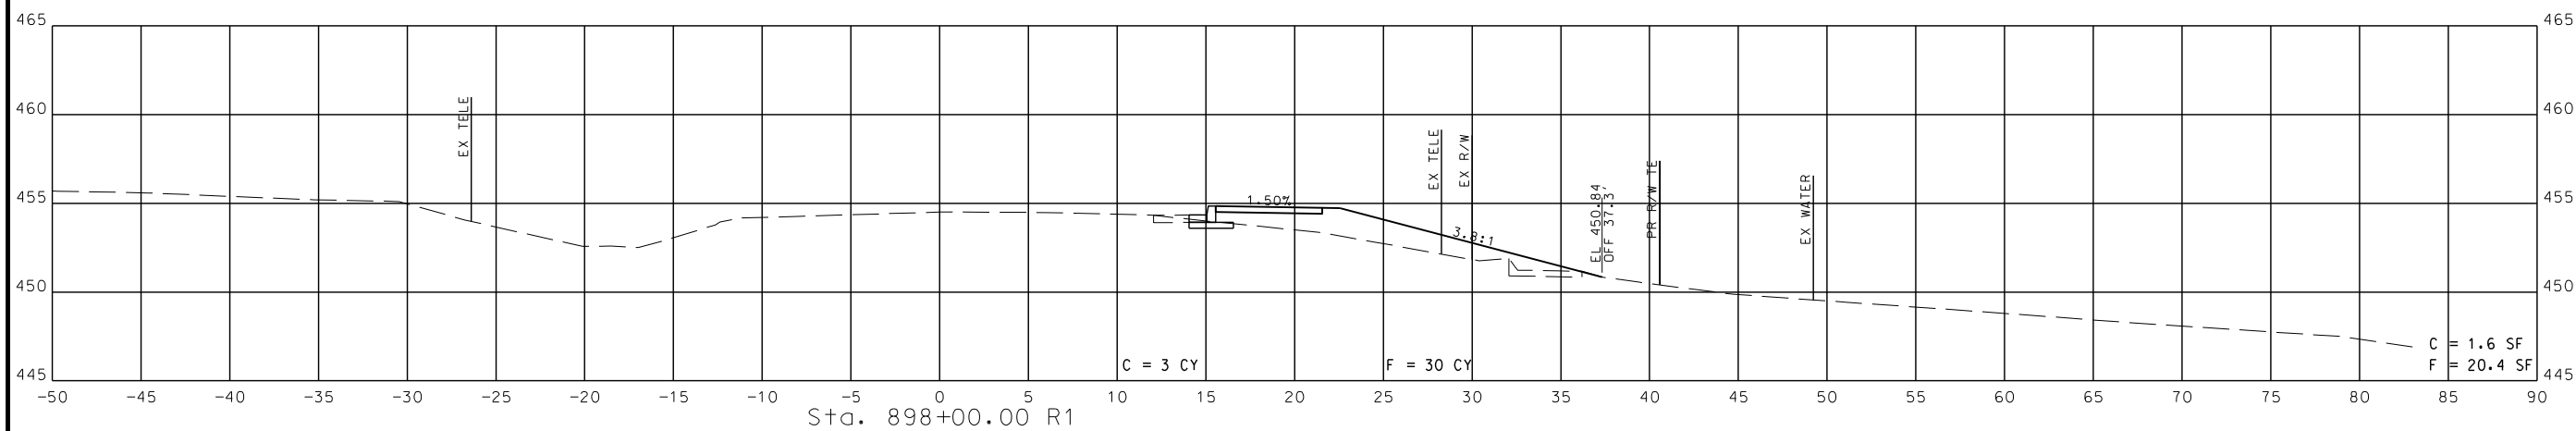

IF A SEAL IS PRESENT ON THIS SHEET IT HAS BEEN ELECTRONICALLY SEALED AND DATED.


Profile view of a bridge deck showing the proposed grade, existing ground, and various features like the centerline, right-of-way, and water. The profile includes a 1.50% slope and a 3.0:1 ratio. Key points include EX TELE, EX R/W, EX WATER, and PR R/W TE. The profile is labeled with stationing S+a. 900+00.00 R1 and includes a note C = 3 CY and F = 88 CY.

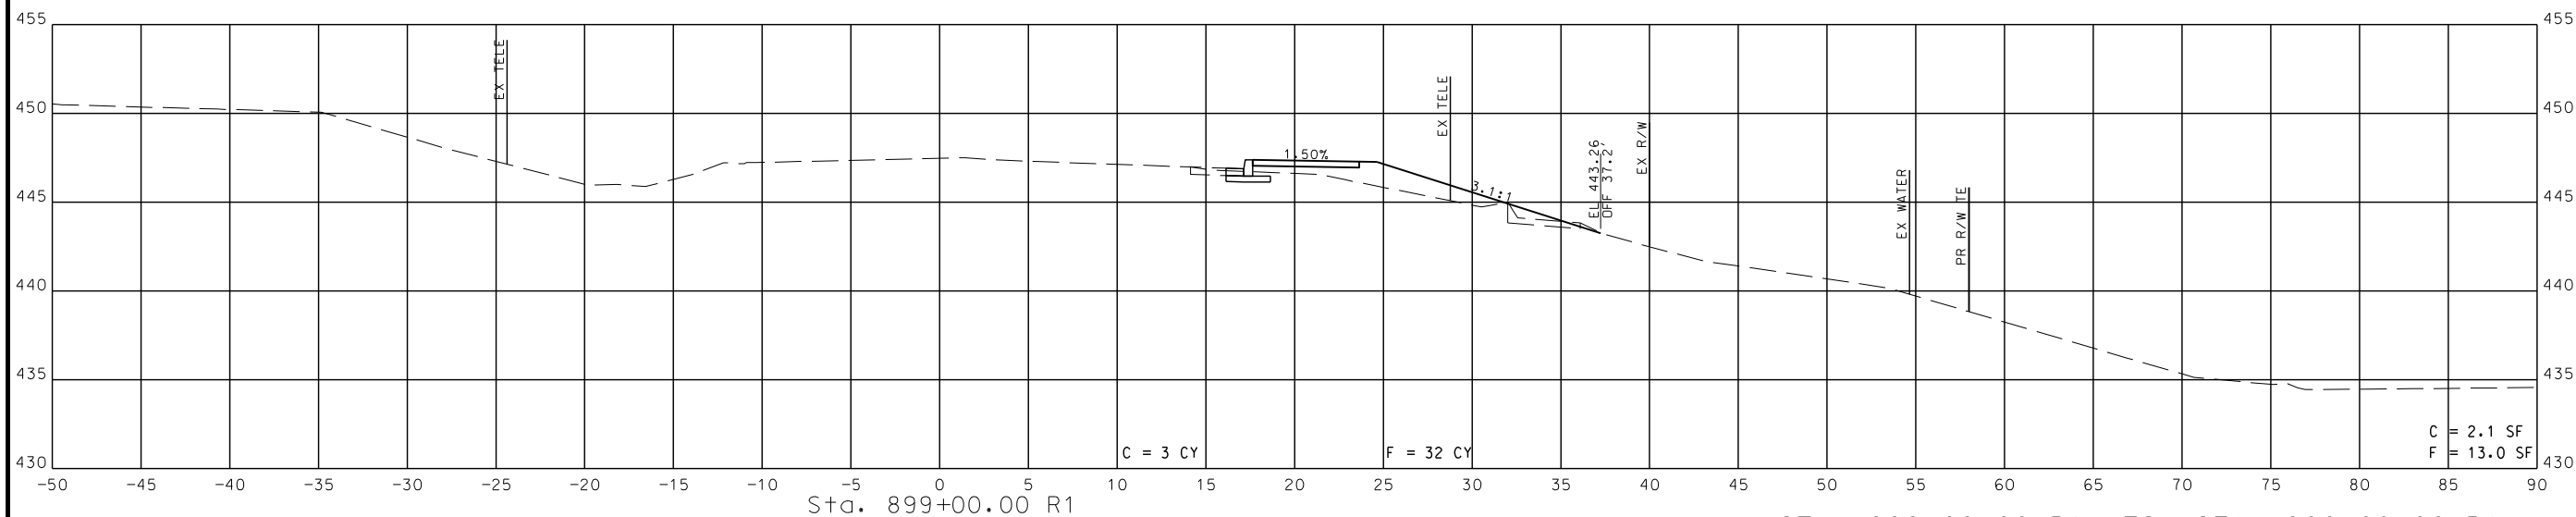


STA. 899+00.00 R1 TO STA. 900+00.00 R1



1	2	


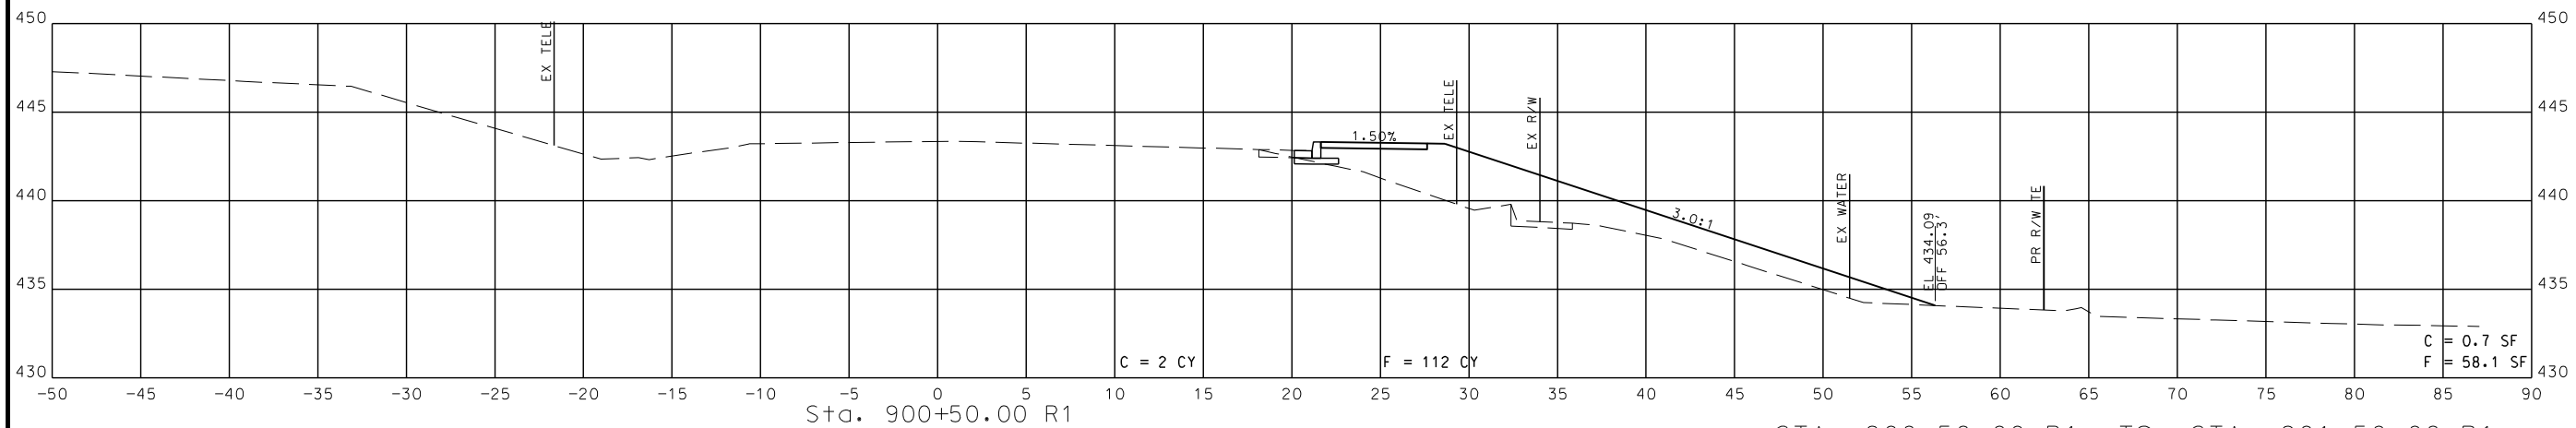
[illegible]

\\hrgreen.com\HRG\Data\2020\200483.01\CAD\Data\XS_J9S3449B.dgn 11:05:25 AM 11/21/2023

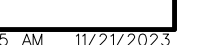

Profile view of a proposed road section. The horizontal axis represents stationing (Sta. 903+00.00 R1) from -50 to 90. The vertical axis represents elevation in feet from 430 to 450. The profile shows a dashed line for the existing ground and a solid line for the proposed road grade. Key features include:

- EX TELE**: Existing Telephone line at Sta. 903+00.00 R1, elevation 440.
- EX R/W**: Existing Right of Way line at Sta. 903+00.00 R1, elevation 440.
- PR R/W PE**: Proposed Right of Way Property Line at Sta. 903+00.00 R1, elevation 440.
- EX WATER**: Existing Water line at Sta. 903+00.00 R1, elevation 440.
- EX TELE**: Existing Telephone line at Sta. 903+00.00 R1, elevation 440.
- PR R/W TE**: Proposed Right of Way Telephone line at Sta. 903+00.00 R1, elevation 440.
- C = 4 CY**: Cut volume at Sta. 903+00.00 R1, elevation 435.
- F = 8 CY**: Fill volume at Sta. 903+00.00 R1, elevation 435.
- C = 3.7 SF**: Cut volume at Sta. 903+00.00 R1, elevation 430.
- F = 0.0 SF**: Fill volume at Sta. 903+00.00 R1, elevation 430.

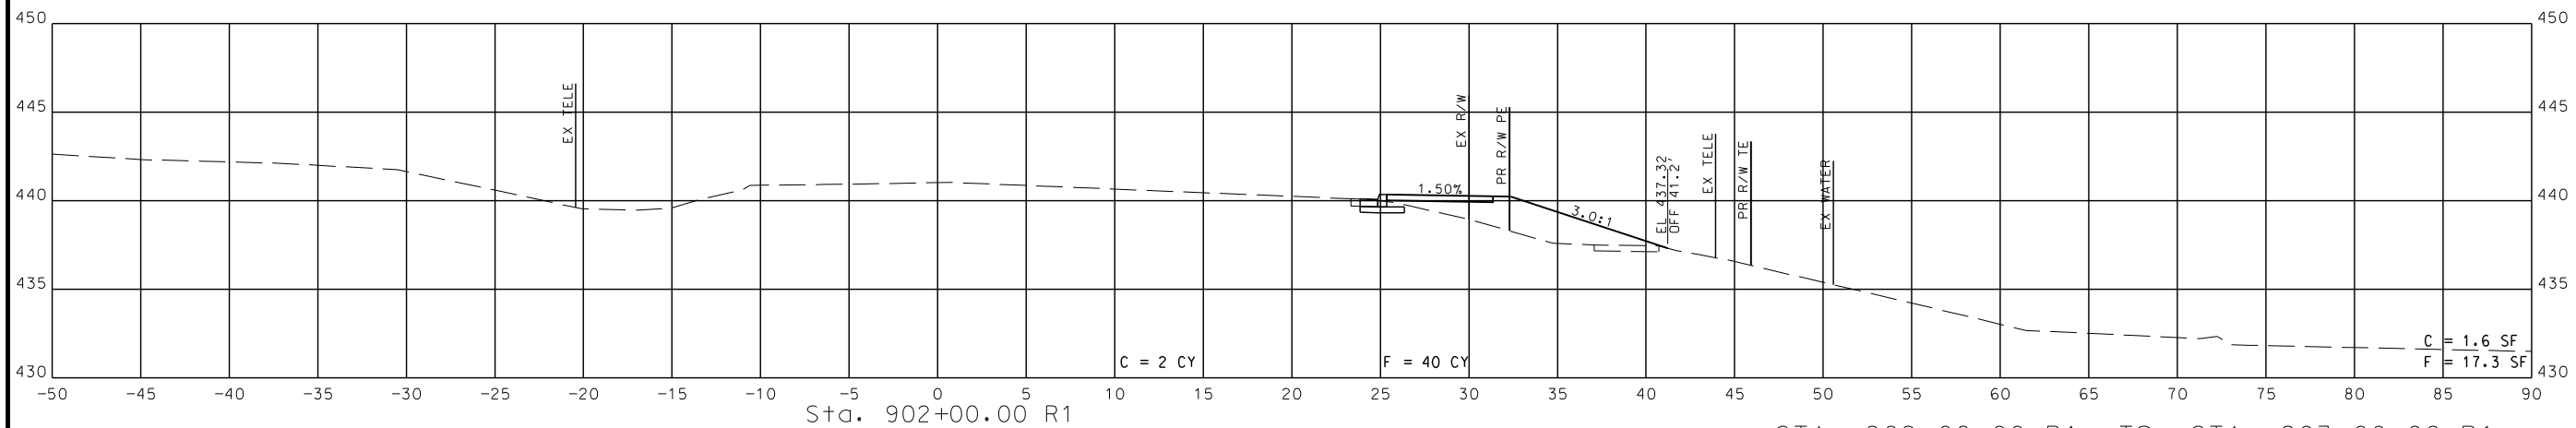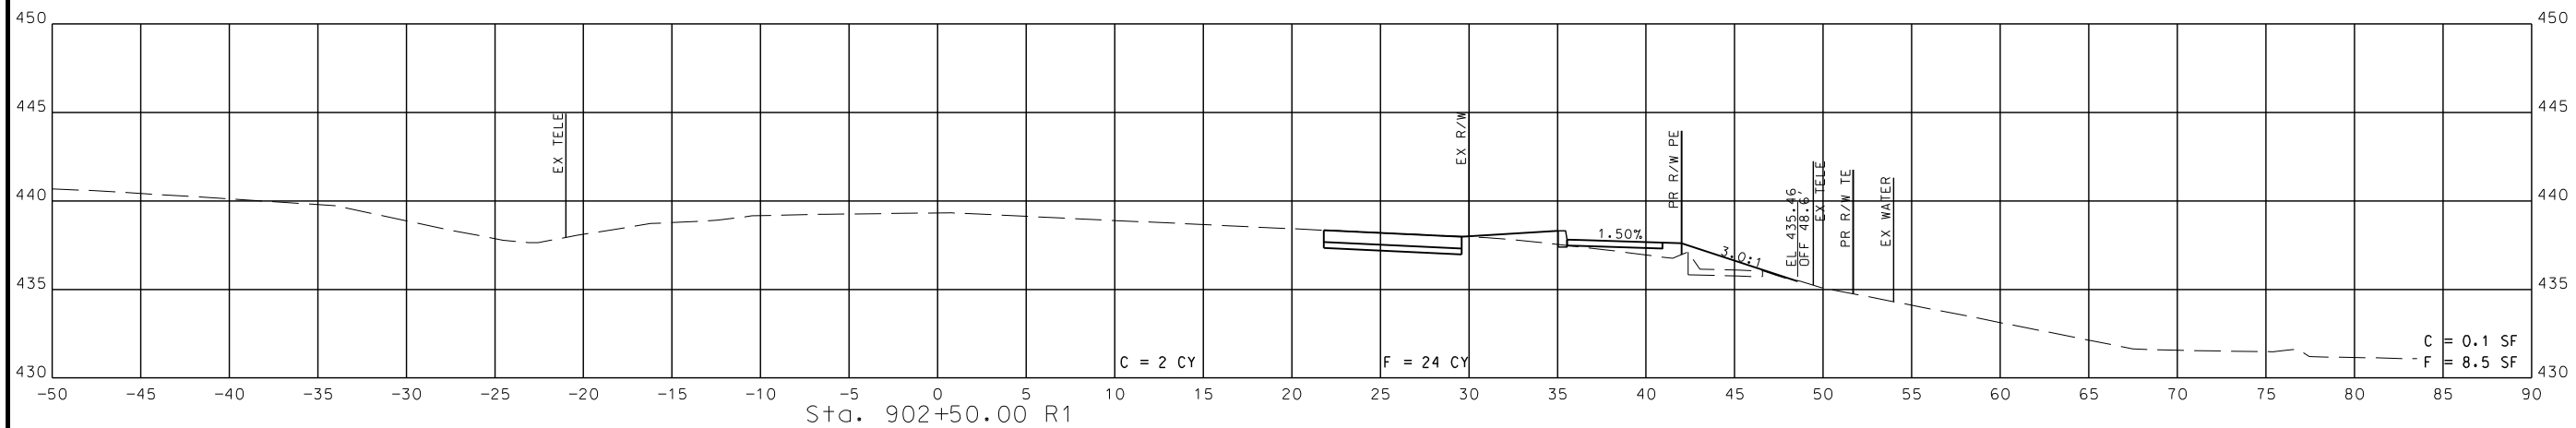


STA. 902+00.00 R1 TO STA. 903+00.00 R1







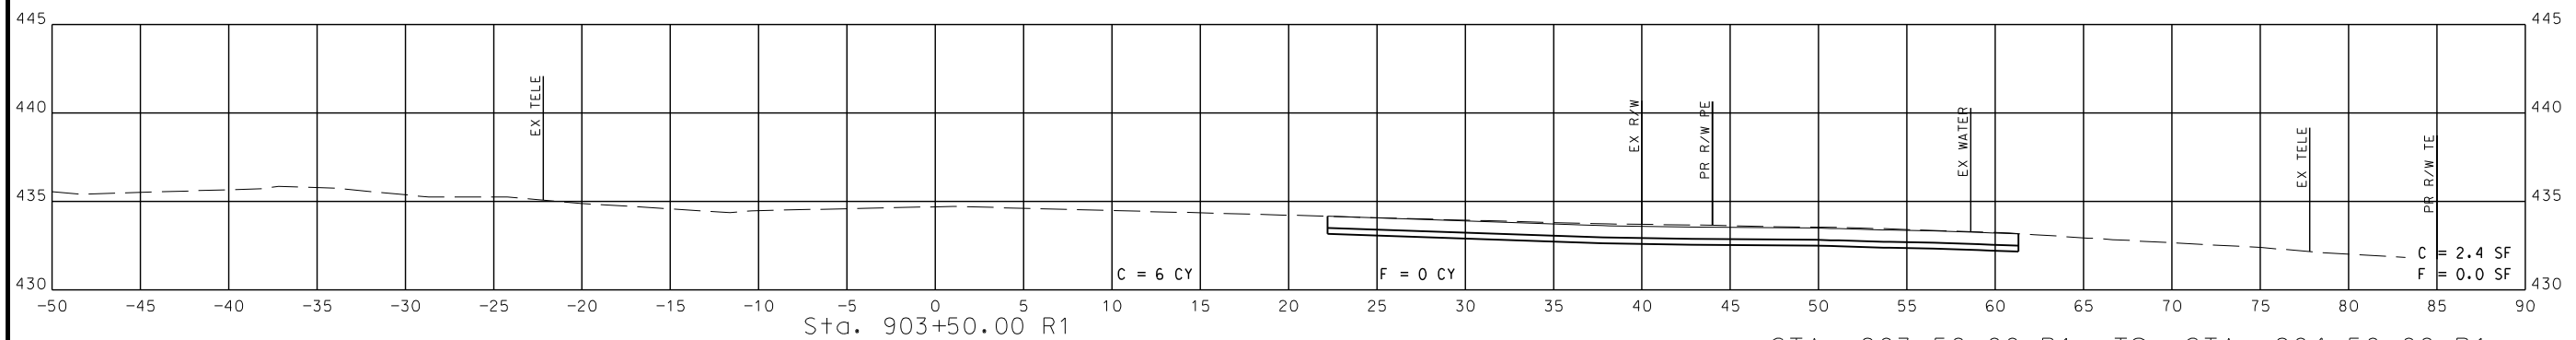

\\hrgreen.com\HRG\Data\2020\200483.01\CAD\Data\XS_J9S3449B.dgn 11:05:26 AM 11/21/2023



DISCLAIMER
THE PROFESSIONAL WHOSE SIGNATURE AND PERSONAL
SEAL APPEAR HEREON ASSUMES RESPONSIBILITY
ONLY FOR WHAT APPEARS ON THIS PAGE, AND
DISCLAIMS (PURSUANT TO SECTION 327.411 RSMO)
SPECIFICATION, ESTIMATES, REPORTS, OR OTHER
DOCUMENTS OR INSTRUMENTS NOT SEALED BY THE
UNDERSIGNED PROFESSIONAL RELATING TO OR
INTENDED TO BE USED FOR ANY PART OR PARTS OF
THE PROJECT TO WHICH THIS PAGE REFERS.

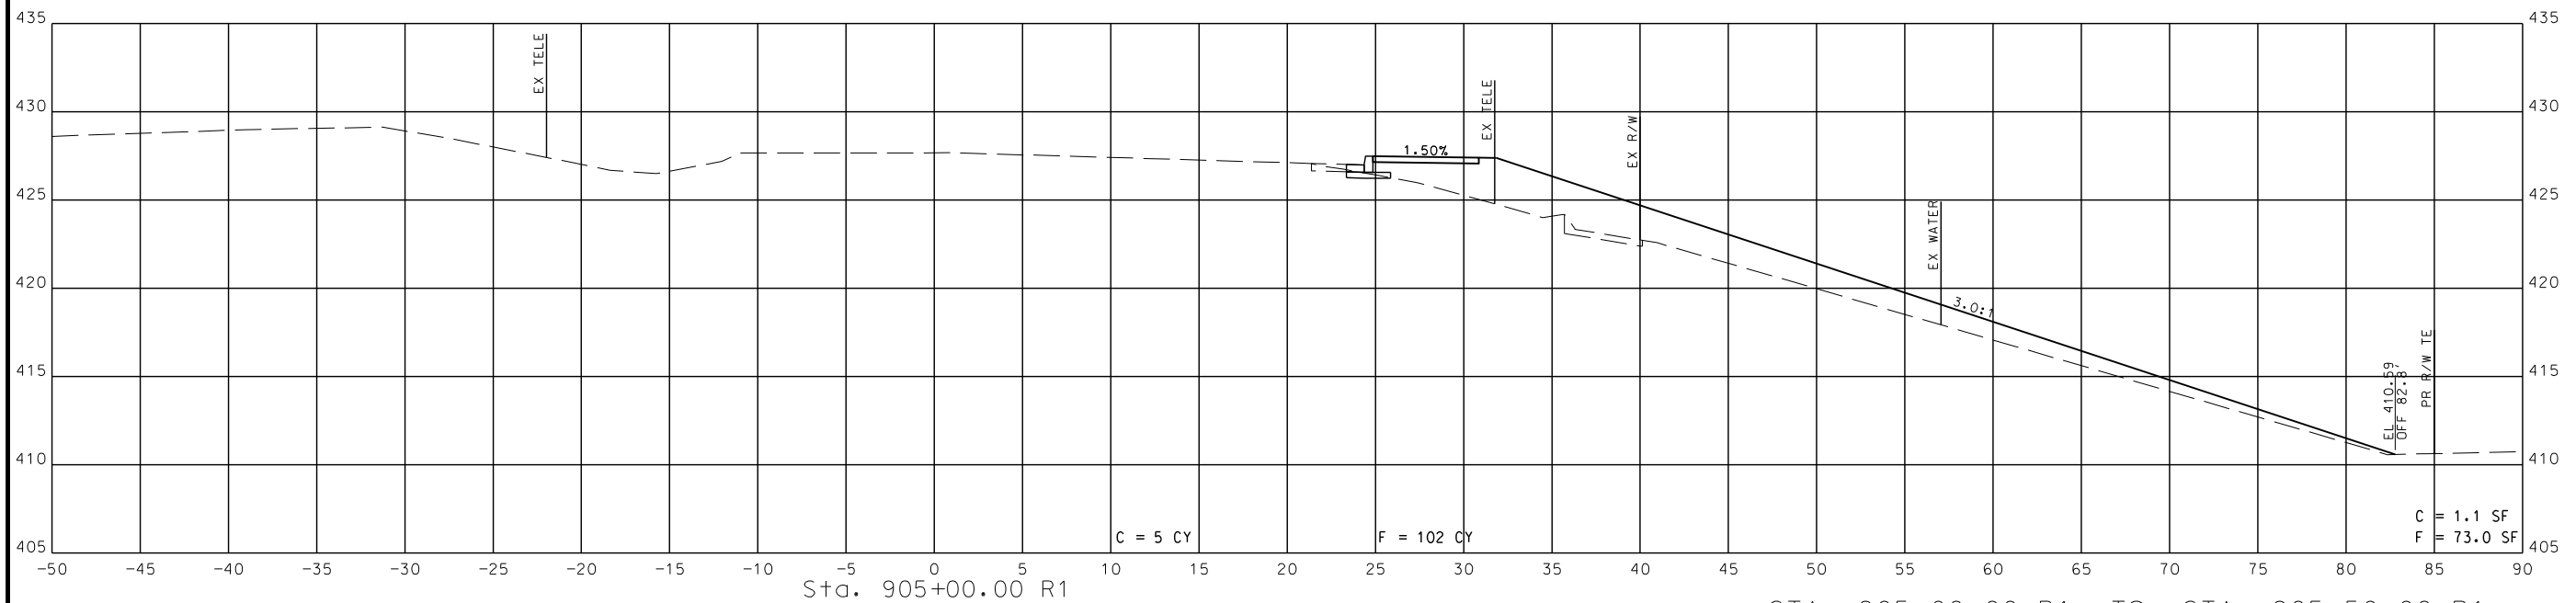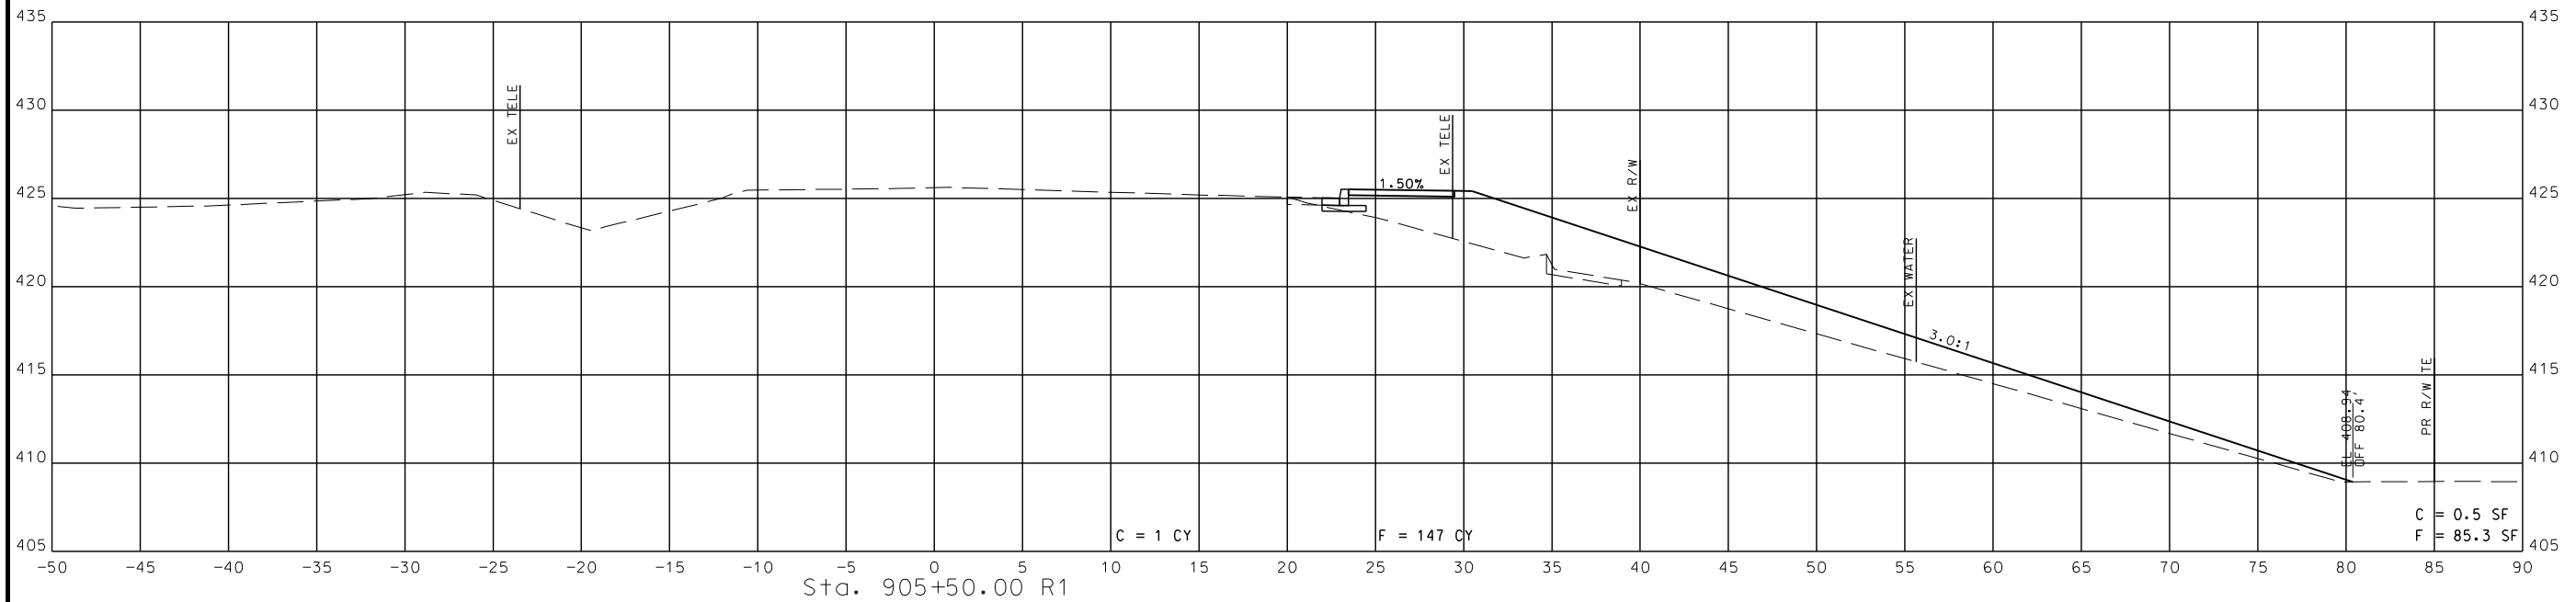

STA. 905+00.00 R1 TO STA. 905+50.00 R1



THIS SHEET HAS BEEN
SIGNED, SEALED, AND
DATED ELECTRONICALLY.

DATE PREPARED
11/21/2023

ROUTE	STATE
M	MO

DISTRICT	SHEET NO.
SE	6


COUNTY
TE. GENEVIEVE

JOB NO.
J9S3449B

CONTRACT ID.

PROJECT NO.

BRIDGE NO.

 
[illegible]

MISSOURI HIGHWAYS AND TRANSPORTATION
COMMISSION

105 WEST CAPITOL
JEFFERSON CITY, MO 65102
1-888-ASK-MODOT (1-888-275-6636)

HRGreen®

 HR GREEN, INC.
 520 MARYVILLE CENTRE DRIVE •
 SUITE 100
 ST. LOUIS, MISSOURI 63141
 PHONE: (636) 519.0990
 CORPORATE LICENSE #2002006608



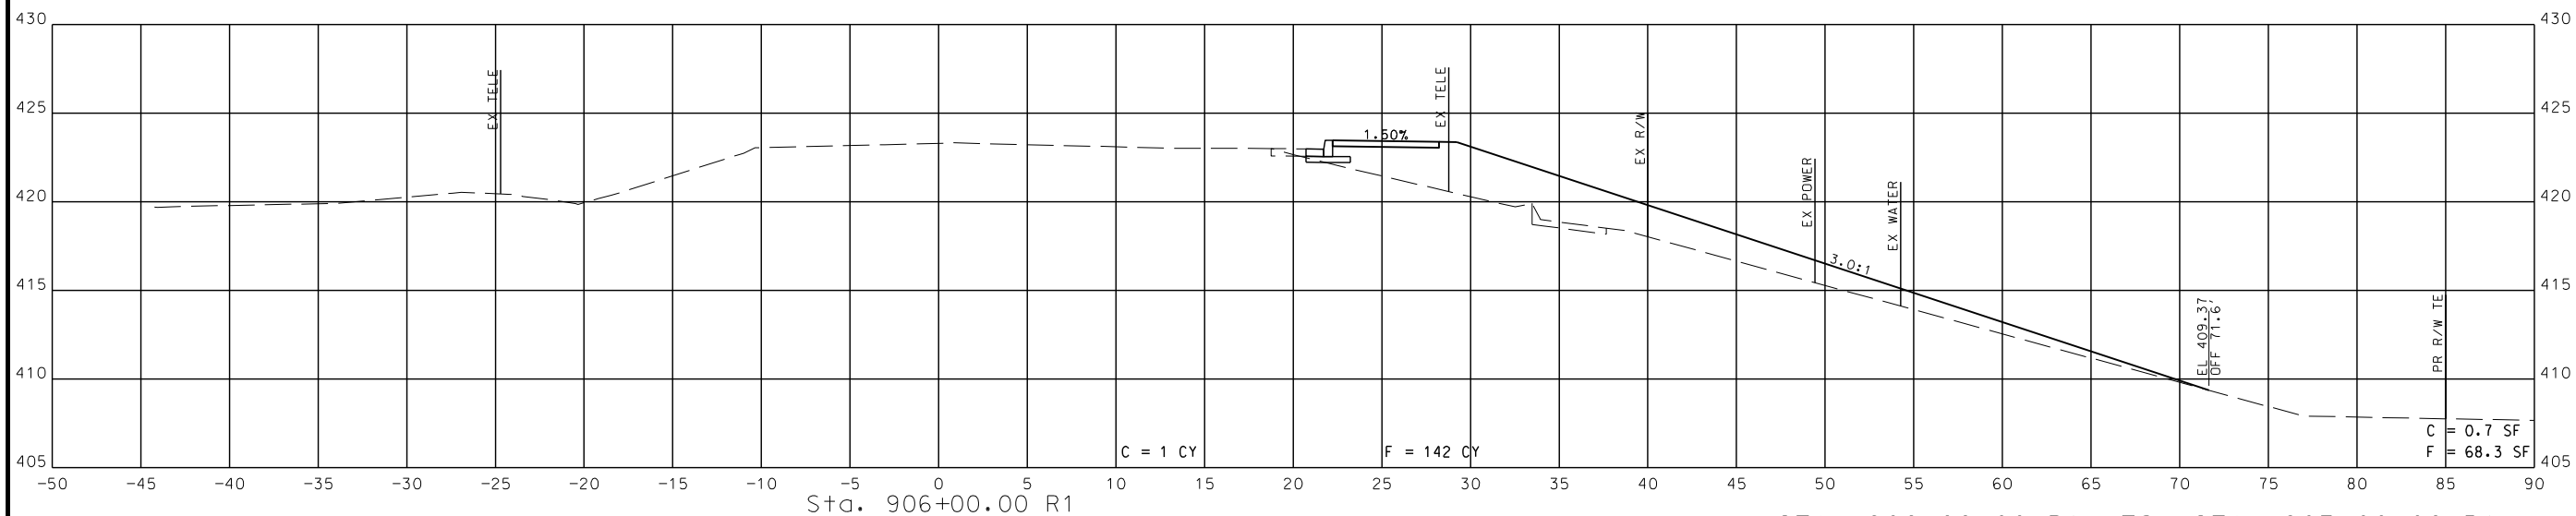


\\hrgreen.com\HRG\Data\2020\200483.01\CAD\Data\XS_J9S3449B.dgn 11:05:26 AM 11/21/2023




IRGreen®

42

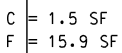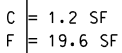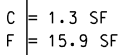

\\hrgreen.com\HRG\Data\2020\200483.01\CAD\Data\XS_J9S3449B.dgn 11:05:27 AM 11/21/2023

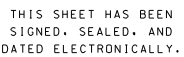

ROUTE M	STATE MO
DISTRICT SE	SHEET NO. 8

JOB NO.
J9S3449B
CONTRACT ID.

PROJECT NO.

BRIDGE NO.

[illegible]

MISSOURI HIGHWAYS AND TRANSPORTATION
COMMISSION



105 WEST CAPITOL
JEFFERSON CITY, MO 65102
1-888-ASK-MODOT (1-888-275-6636)

HR GREEN, INC.
520 MARYVILLE CENTRE DRIVE,
SUITE 100
ST. LOUIS, MISSOURI 63141
PHONE: (636) 519.0990
CORPORATE LICENSE #2002066508



-IBGreen®

DISCLAIMER
THE PROFESSIONAL WHOSE SIGNATURE AND PERSONAL
SEAL APPEAR HEREON ASSUMES RESPONSIBILITY
ONLY FOR WHAT APPEARS ON THIS PAGE, AND
DISCLAIMS (PURSUANT TO SECTION 327.411 RSMO)
SPECIFICATION, ESTIMATES, REPORTS, OR OTHER
DOCUMENTS OR INSTRUMENTS NOT SEALED BY THE
UNDERSIGNED PROFESSIONAL RELATING TO OR
INTENDED TO BE USED FOR ANY PART OR PARTS OF
THE PROJECT TO WHICH THIS PAGE REFERS.

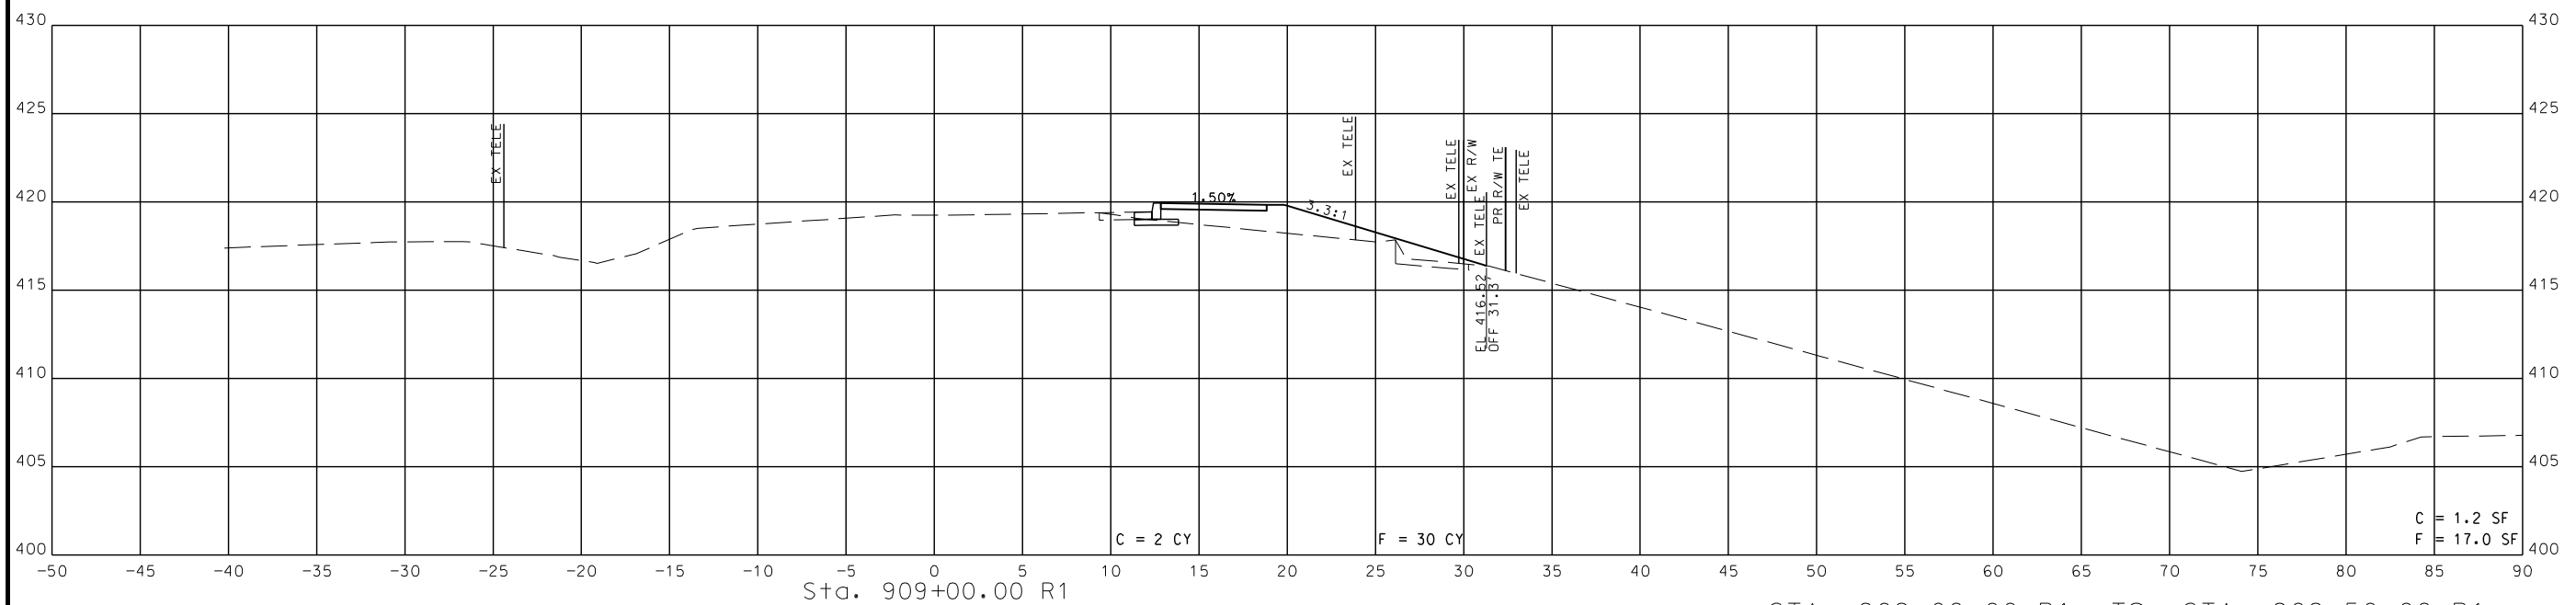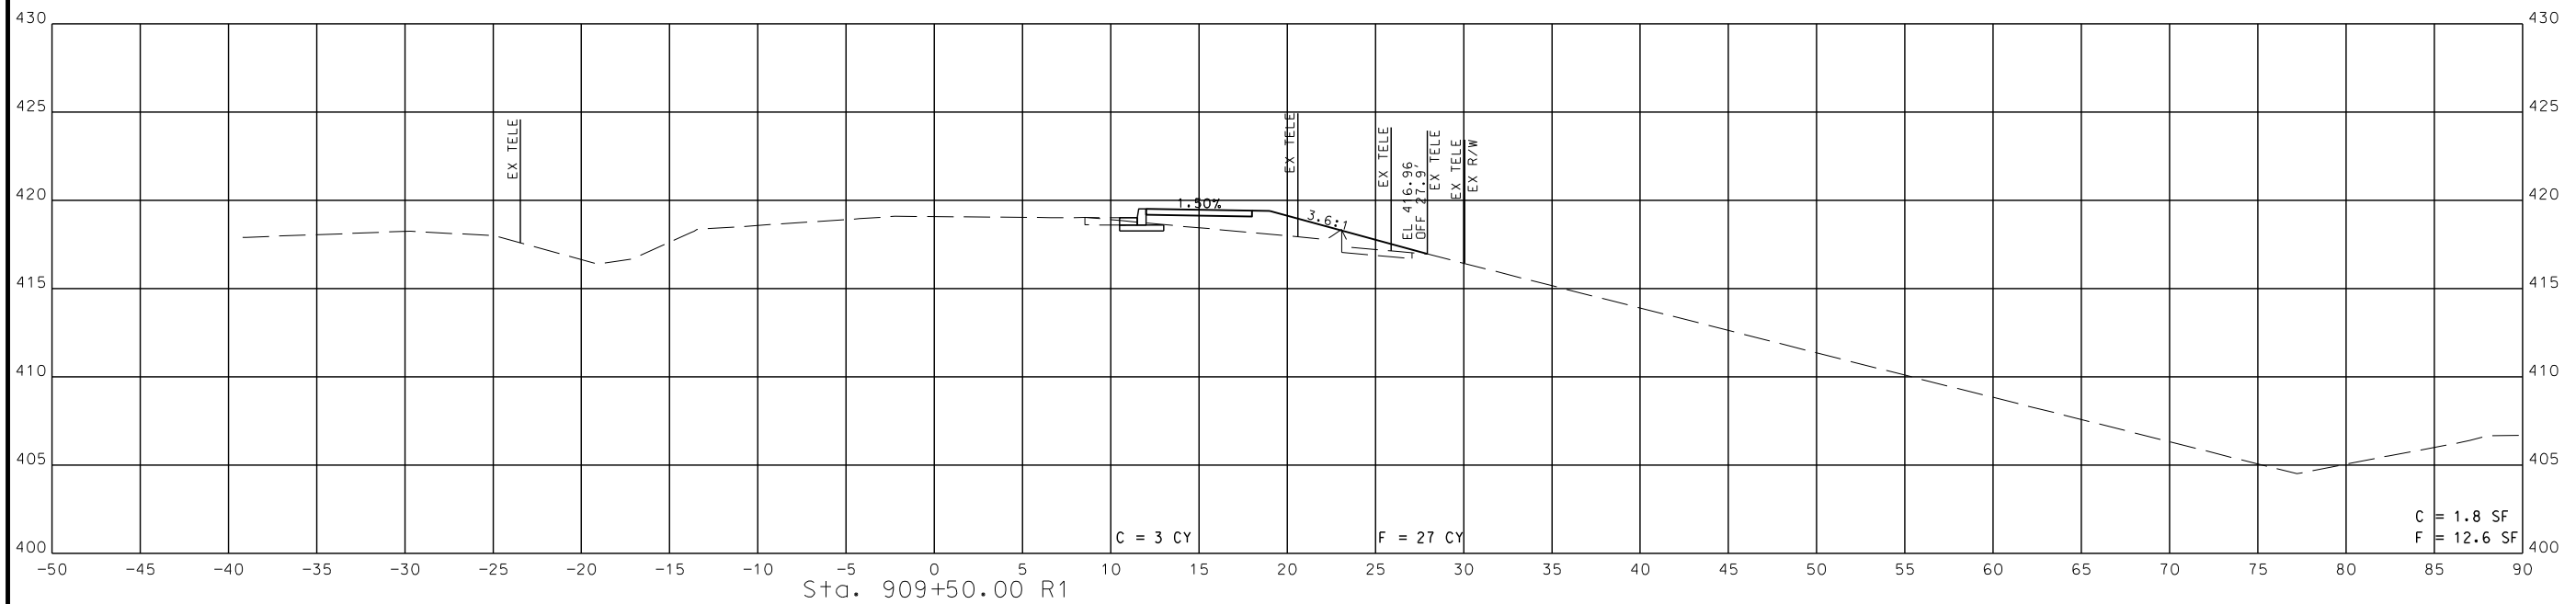

STA. 909+00.00 R1 TO STA. 909+50.00 R1



THIS SHEET HAS BEEN
SIGNED, SEALED, AND
ATED ELECTRONICALLY.

DATE PREPARED
11/21/2023

ROUTE	STATE
M	MO

DISTRICT	SHEET NO.
SE	9

COUNTY
TE. GENEVIEW

JOB NO.
19S3449B

J9S5449B
CONTRACT ID.

PROJECT NO.

BRIDGE NO.

[illegible]

MISSOURI HIGHWAYS AND TRANSPORTATION
COMMISSION

105 WEST CAPITOL
JEFFERSON CITY, MO 65102
1-888-ASK-MODOT (1-888-275-6638)

HR GREEN, INC.
520 MARYVILLE CENTRE DRIVE,
SUITE 100
ST. LOUIS, MISSOURI 63141
PHONE: (636) 519.0990
CORPORATE LICENSE #2002006608



DISCLAIMER
THE PROFESSIONAL WHOSE SIGNATURE AND PERSONAL
SEAL APPEAR HEREON ASSUMES RESPONSIBILITY
ONLY FOR WHAT APPEARS ON THIS PAGE, AND
DISCLAIMS (PURSUANT TO SECTION 327.411 RSMO)
SPECIFICATION, ESTIMATES, REPORTS, OR OTHER
DOCUMENTS OR INSTRUMENTS NOT SEALED BY THE
UNDERSIGNED PROFESSIONAL RELATING TO OR
INTENDED TO BE USED FOR ANY PART OR PARTS OF
THE PROJECT TO WHICH THIS PAGE REFERS.



THIS SHEET HAS BEEN
SIGNED, SEALED, AND
DATED ELECTRONICALLY.

DATE PREPARED
11/21/2023

ROUTE	STATE
M	MO
DISTRICT	SHEET NO.
SE	10

COUNTY
STE. GENEVIEVE

JOB NO.
J9S3449B

CONTRACT ID.

PROJECT NO.



BRIDGE NO.

DESCRIPTION	DATE


MISSOURI HIGHWAYS AND TRANSPORTATION
COMMISSION

105 WEST CAPITAL
JEFFERSON CITY, MO 65102
1-888-ASK-MODOT (1-888-275-6636)

HR GREEN, INC.
520 MARYVILLE CENTRE DRIVE,
SUITE 100
ST. LOUIS, MISSOURI 63141
PHONE: (636) 519.0990
CORPORATE LICENSE #200200608

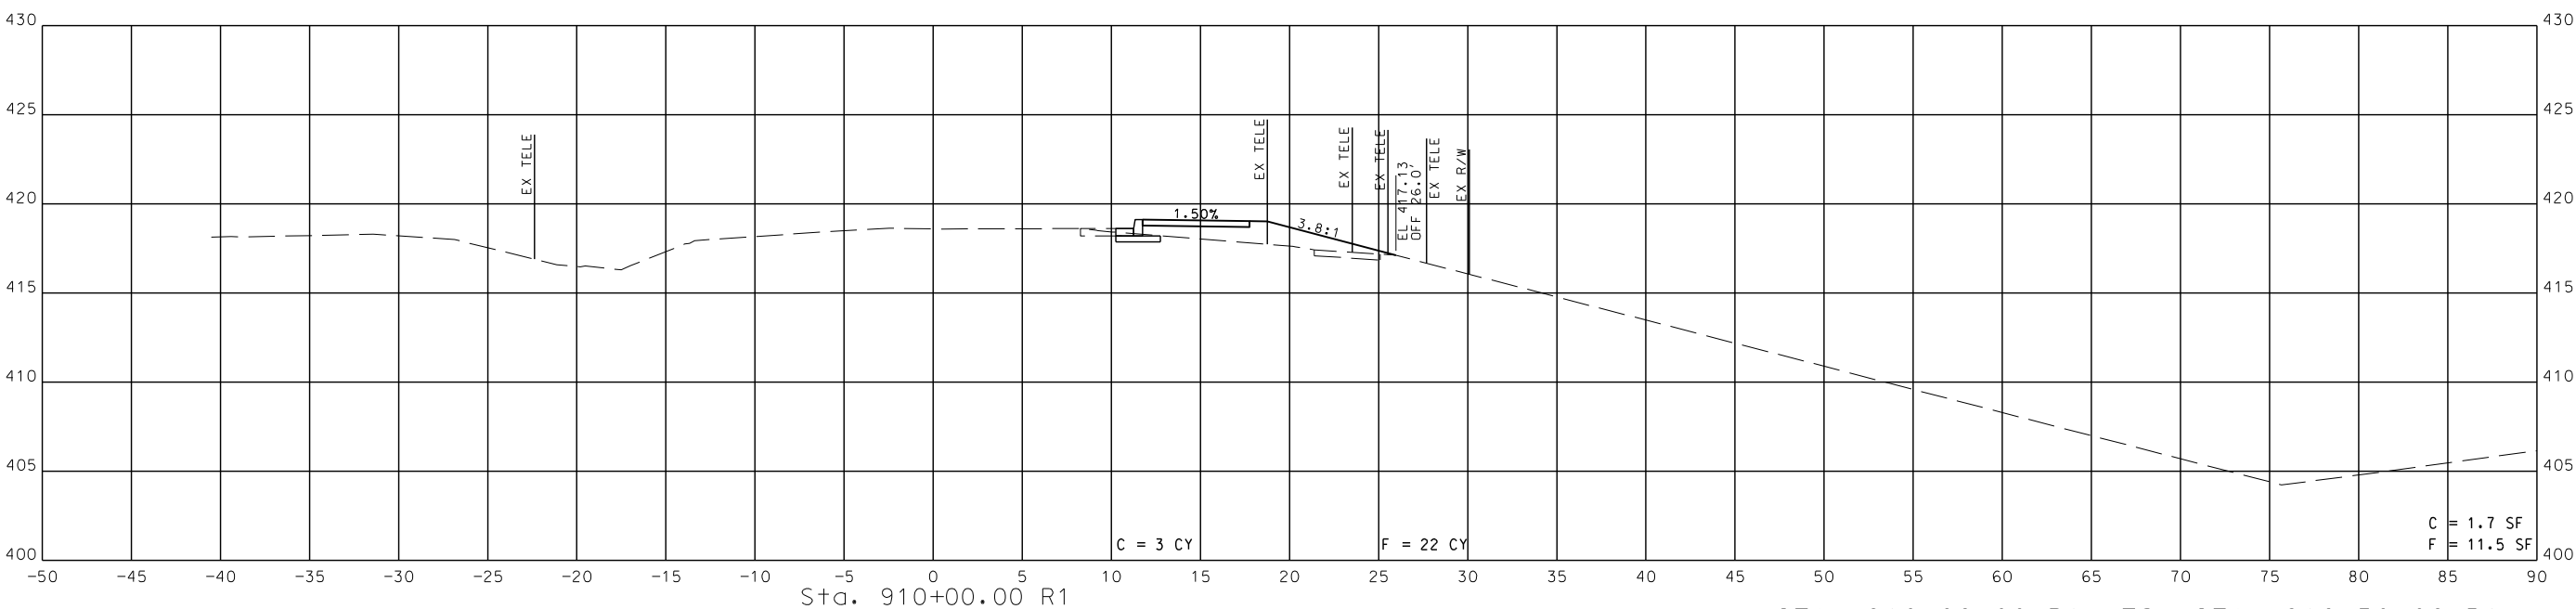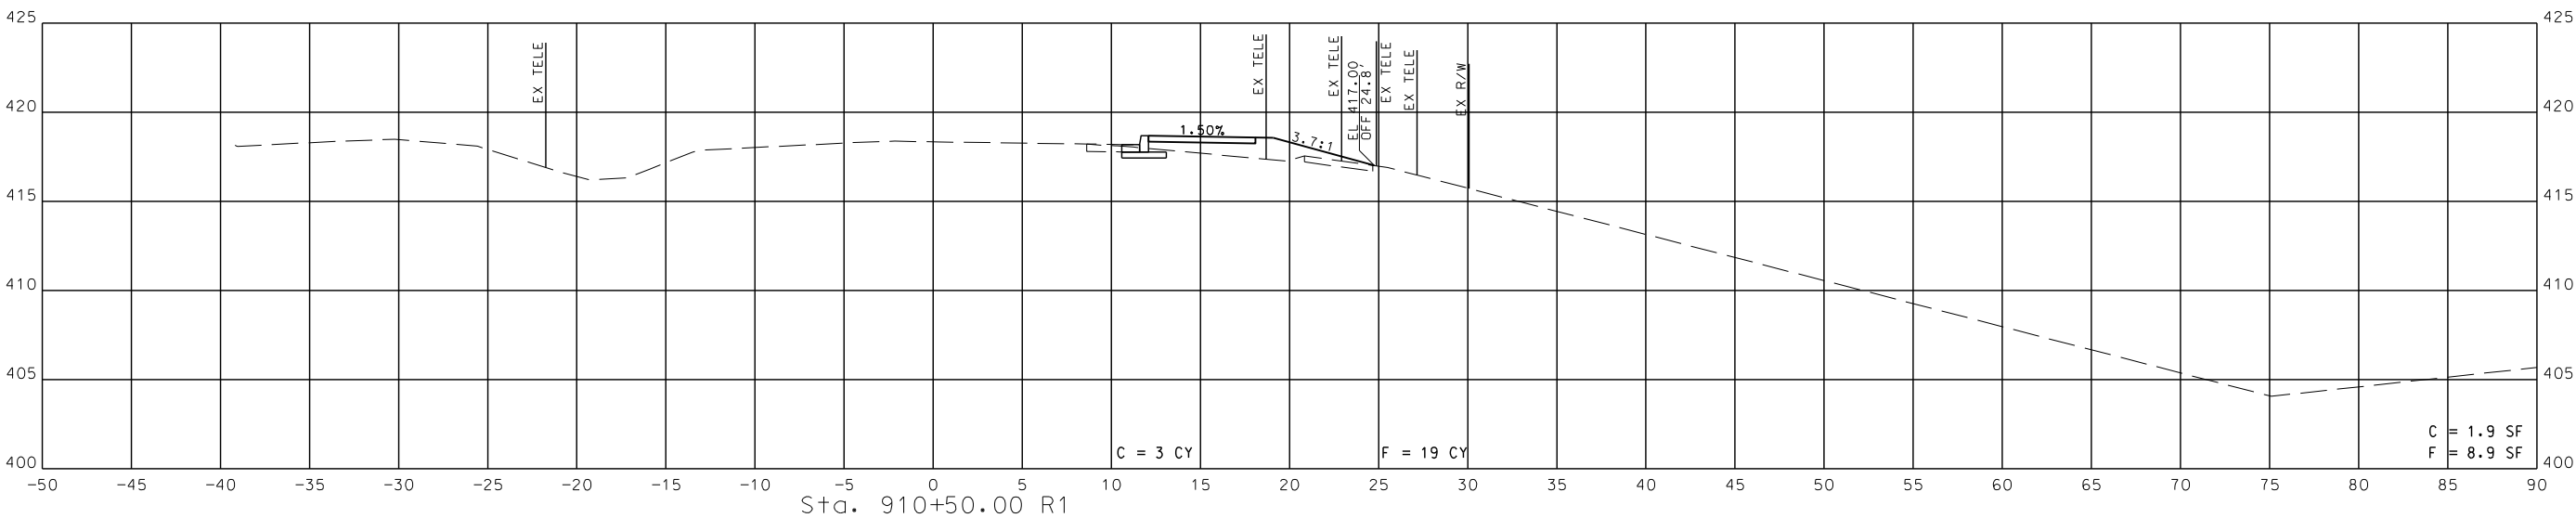




STA. 910+00.00 R1 TO STA. 910+50.00 R1

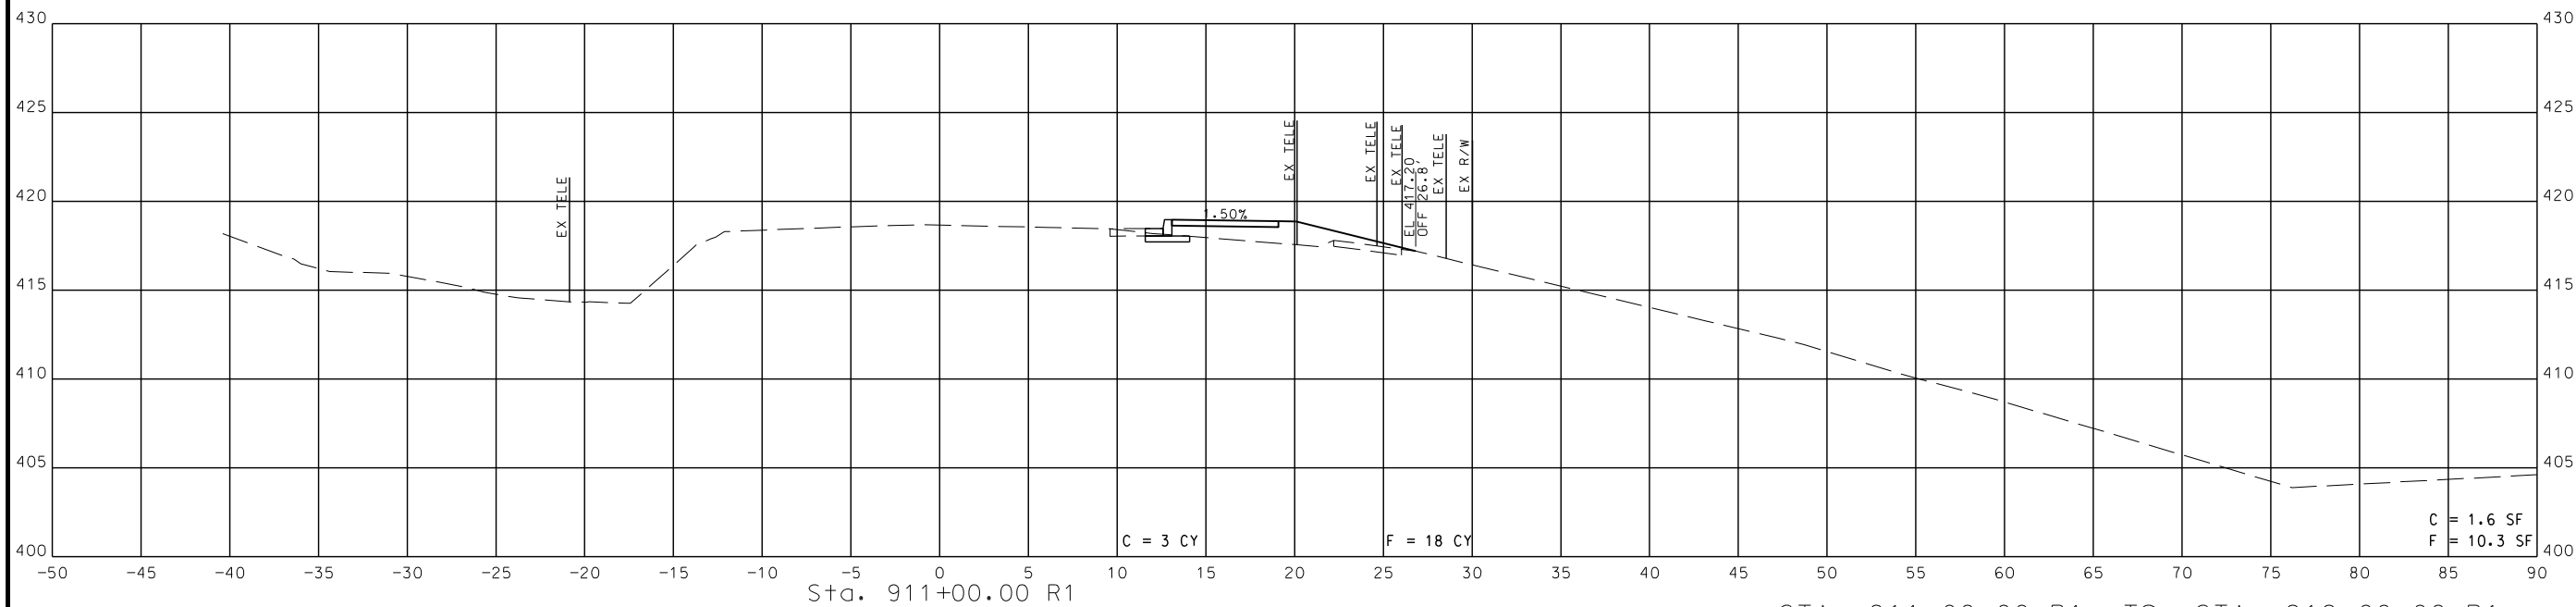

\\hrgreen.com\HRG\Data\2020\200483.01\CAD\Data\XS_J9S3449B.dgn 11:05:28 AM 11/21/2023



DISCLAIMER
THE PROFESSIONAL WHOSE SIGNATURE AND PERSONAL SEAL APPEAR HEREON ASSUMES RESPONSIBILITY ONLY FOR WHAT APPEARS ON THIS PAGE, AND DISCLAIMS (PURSUANT TO SECTION 327.411 RSMO) SPECIFICATION, ESTIMATES, REPORTS, OR OTHER DOCUMENTS OR INSTRUMENTS NOT SEALED BY THE UNDERSIGNED PROFESSIONAL RELATING TO OR INTENDED TO BE USED FOR ANY PART OR PARTS OF THE PROJECT TO WHICH THIS PAGE REFERS.

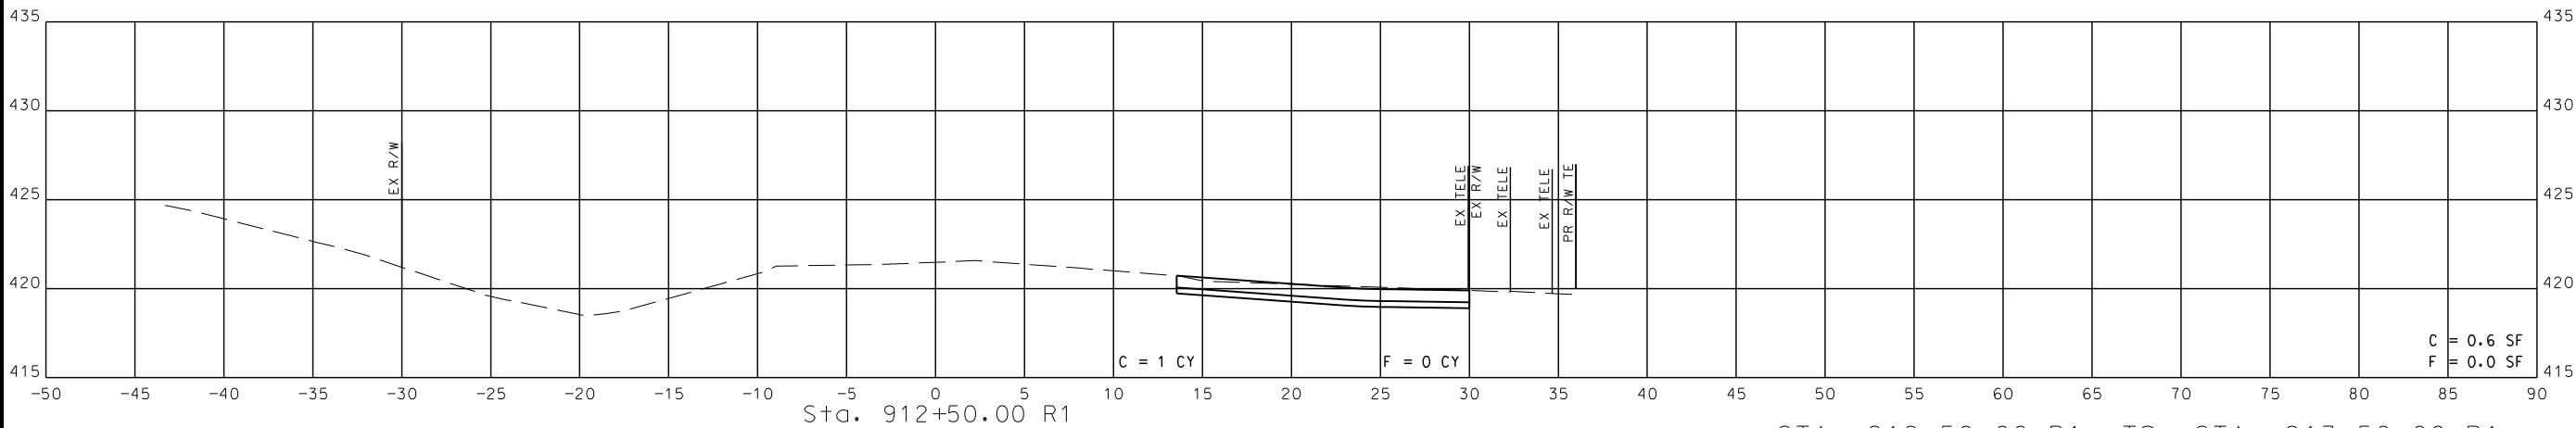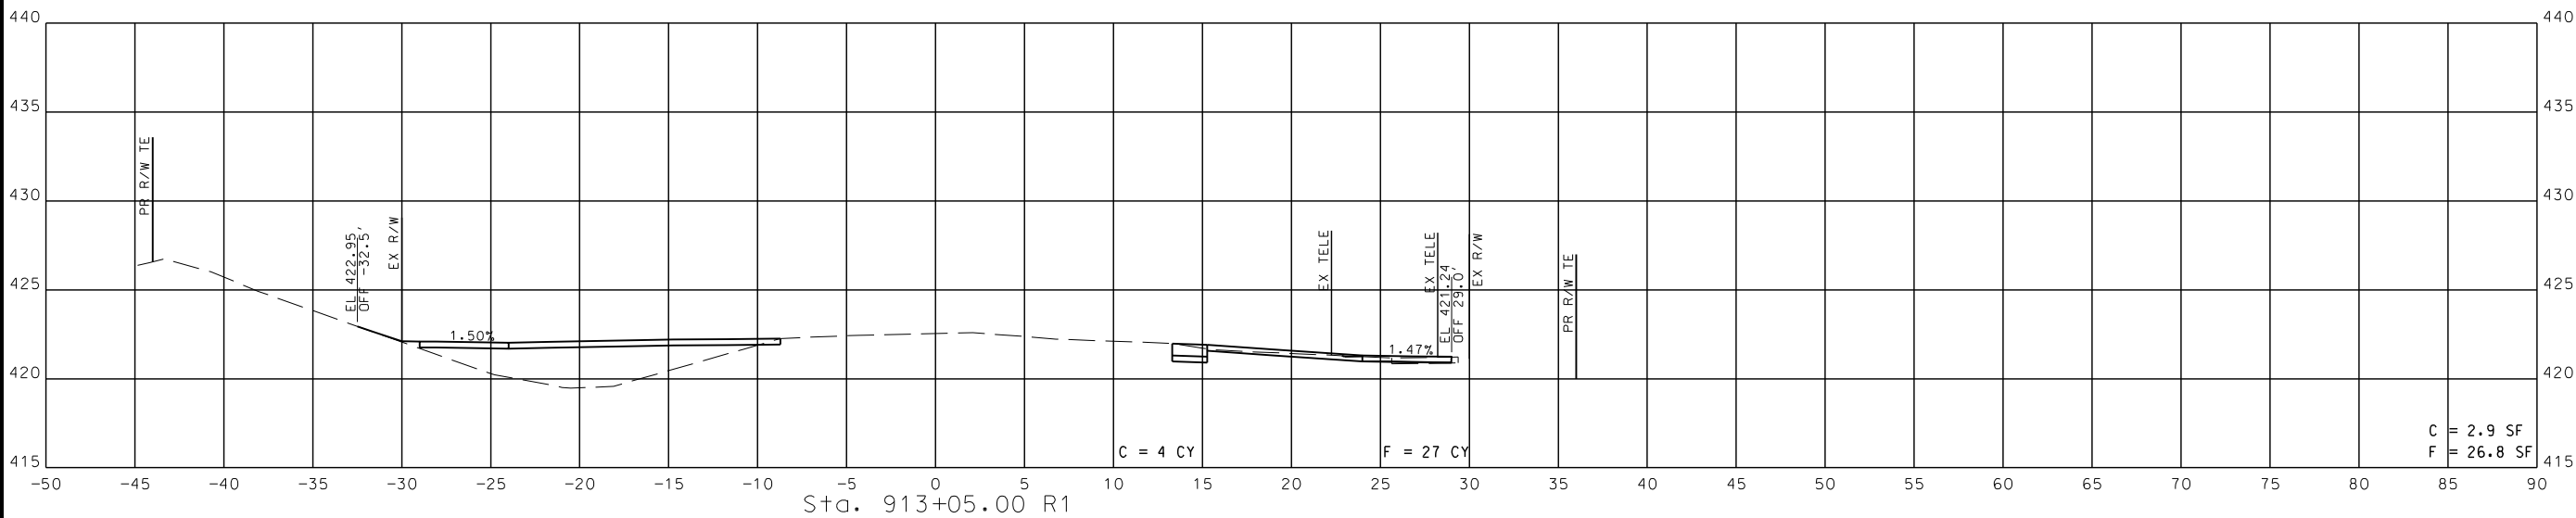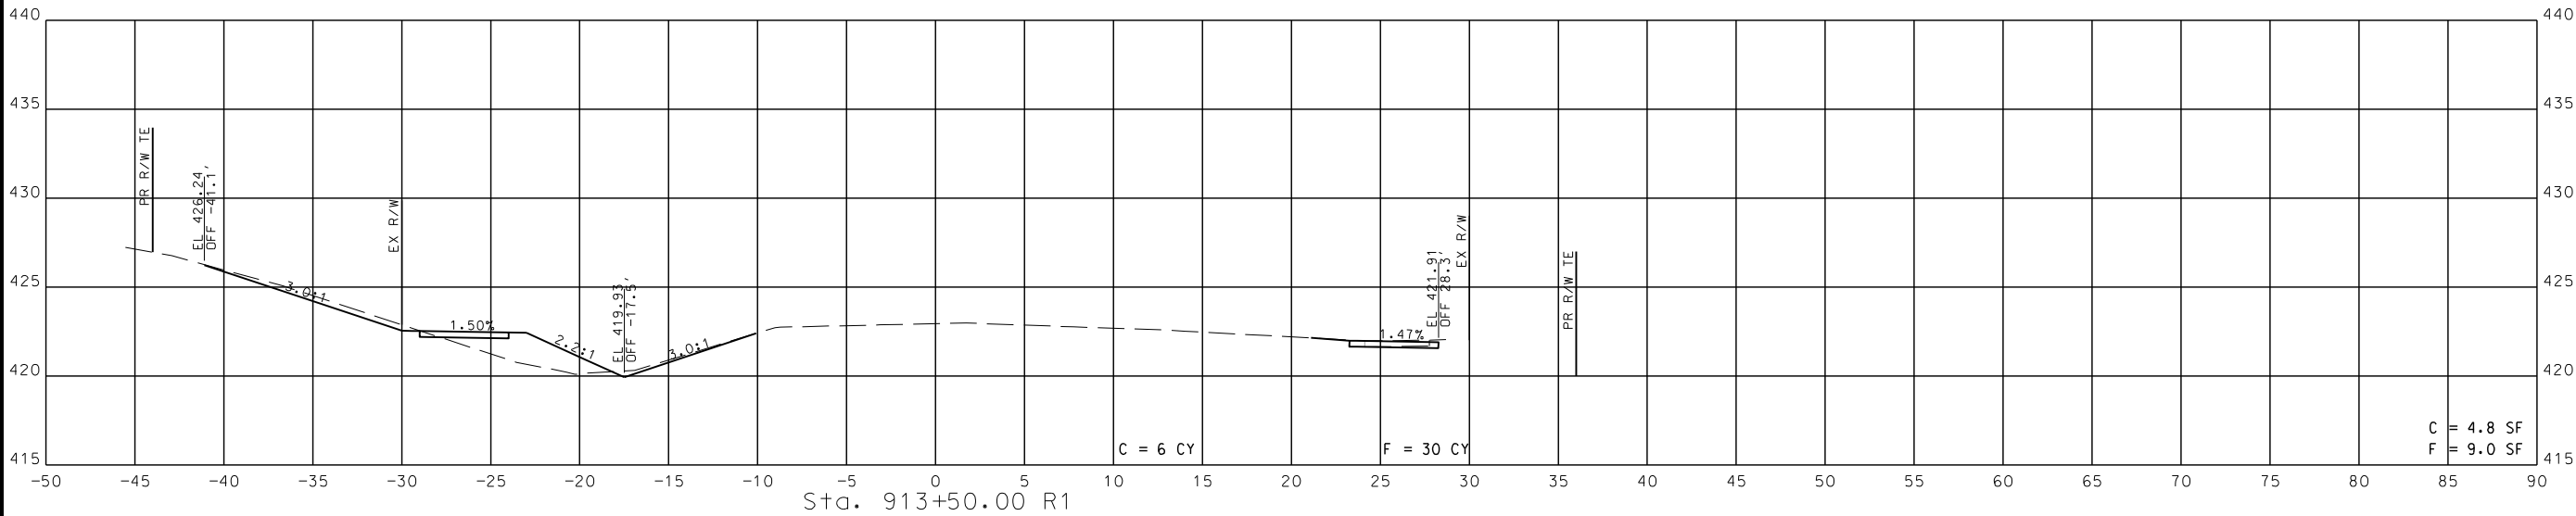

STA. 912+50.00 R1 TO STA. 913+50.00 R1



THIS SHEET HAS BEEN SIGNED, SEALED, AND DATED ELECTRONICALLY.

DATE PREPARED
11/21/2023

ROUTE M STATE MO

DISTRICT SE SHEET NO. 12

COUNTY

STE. GENEVIEVE

JOB NO.
J9S3449B

CONTRACT ID.

PROJECT NO.

BRIDGE NO.

DESCRIPTION

DATE

MISSOURI HIGHWAYS AND TRANSPORTATION COMMISSION




105 WEST CAPITAL
JEFFERSON CITY, MO 65102
1-888-ASK-MODOT (1-888-275-6636)

MODOT

HR GREEN, INC.
520 MARYVILLE CENTRE DRIVE,
SUITE 100
ST. LOUIS, MISSOURI 63141
PHONE: (636) 519.0990
CORPORATE LICENSE #200200608

HRGreen

DISCLAIMER
THE PROFESSIONAL WHOSE SIGNATURE AND PERSONAL SEAL APPEAR HEREON ASSUMES RESPONSIBILITY ONLY FOR WHAT APPEARS ON THIS PAGE, AND DISCLAIMS (PURSUANT TO SECTION 327.411 RSMO) SPECIFICATION, ESTIMATES, REPORTS, OR OTHER DOCUMENTS OR INSTRUMENTS NOT SEALED BY THE UNDERSIGNED PROFESSIONAL RELATING TO OR INTENDED TO BE USED FOR ANY PART OR PARTS OF THE PROJECT TO WHICH THIS PAGE REFERS.

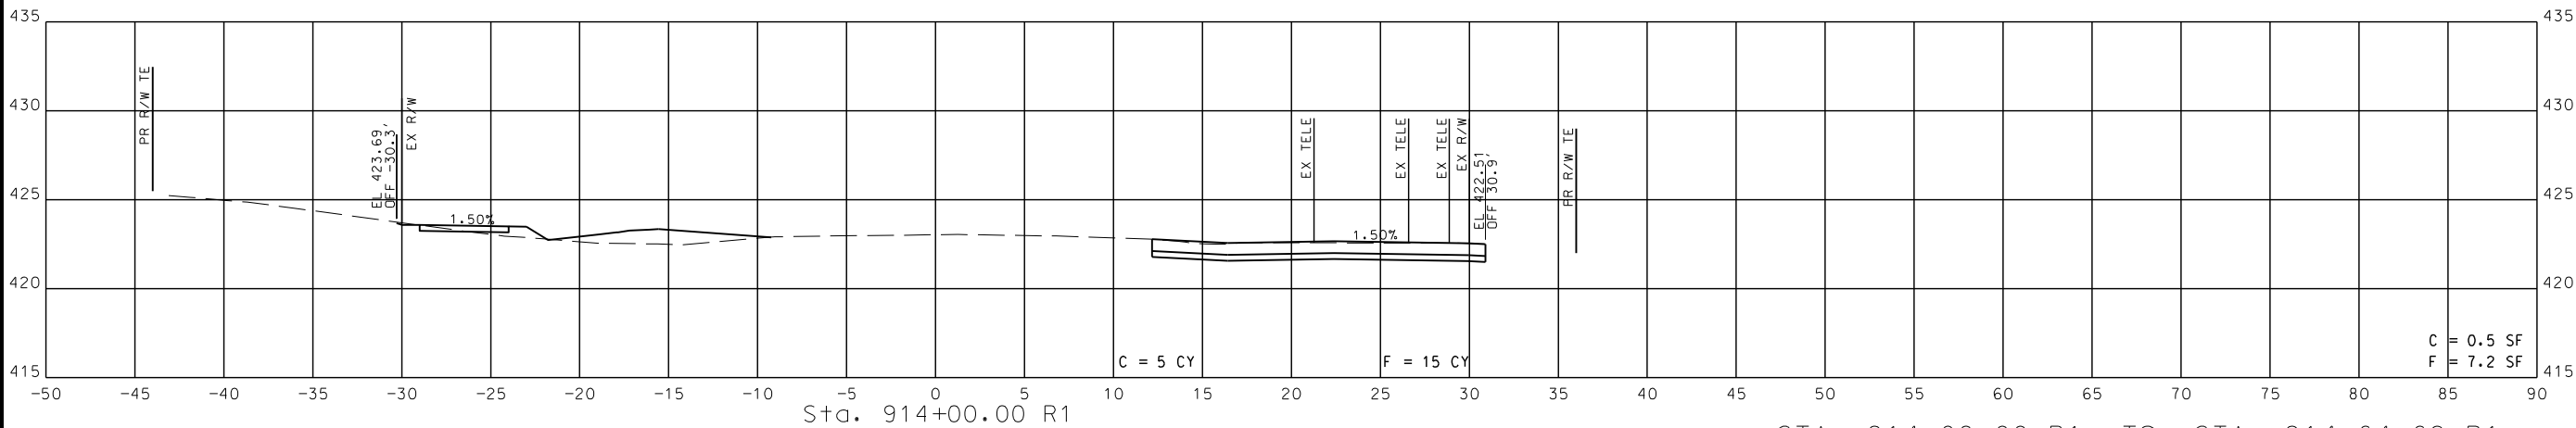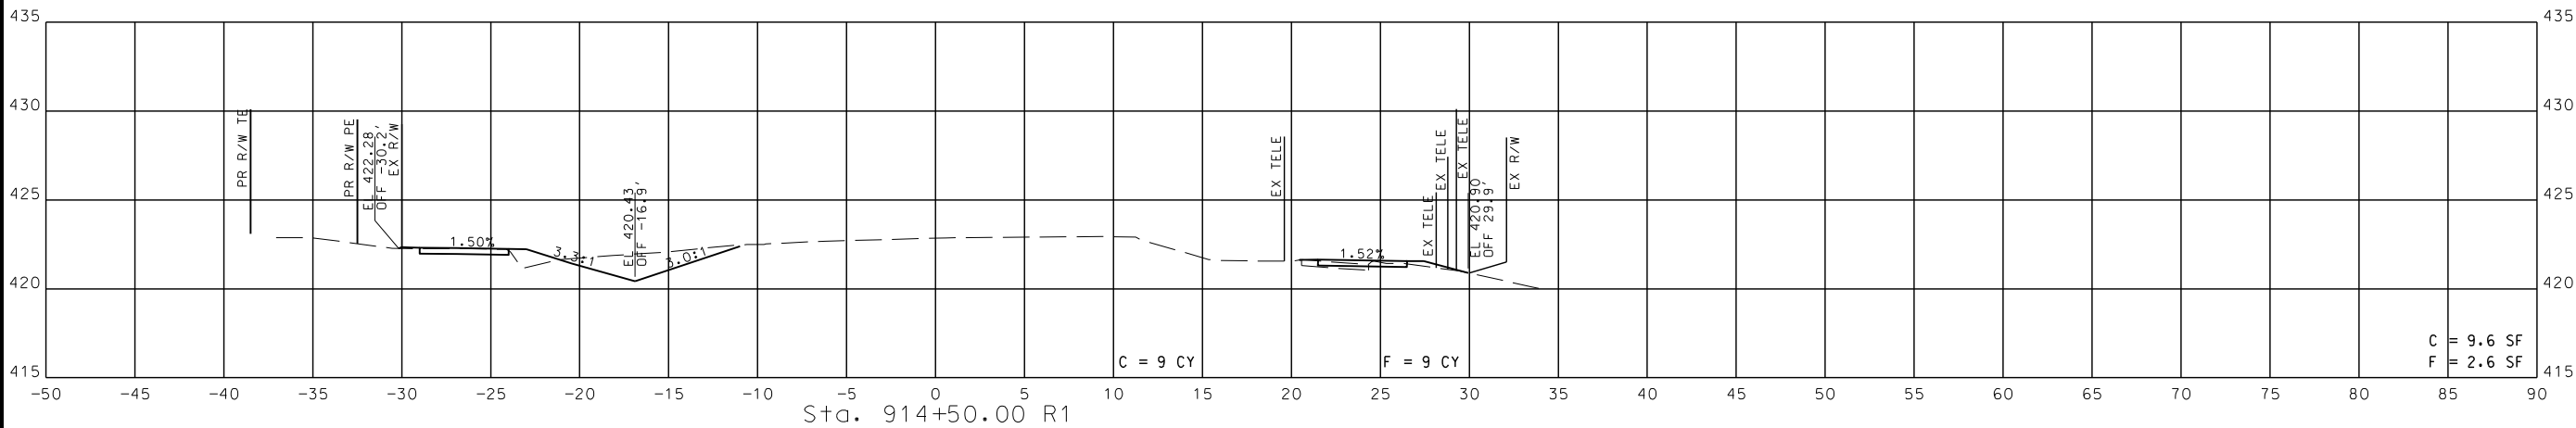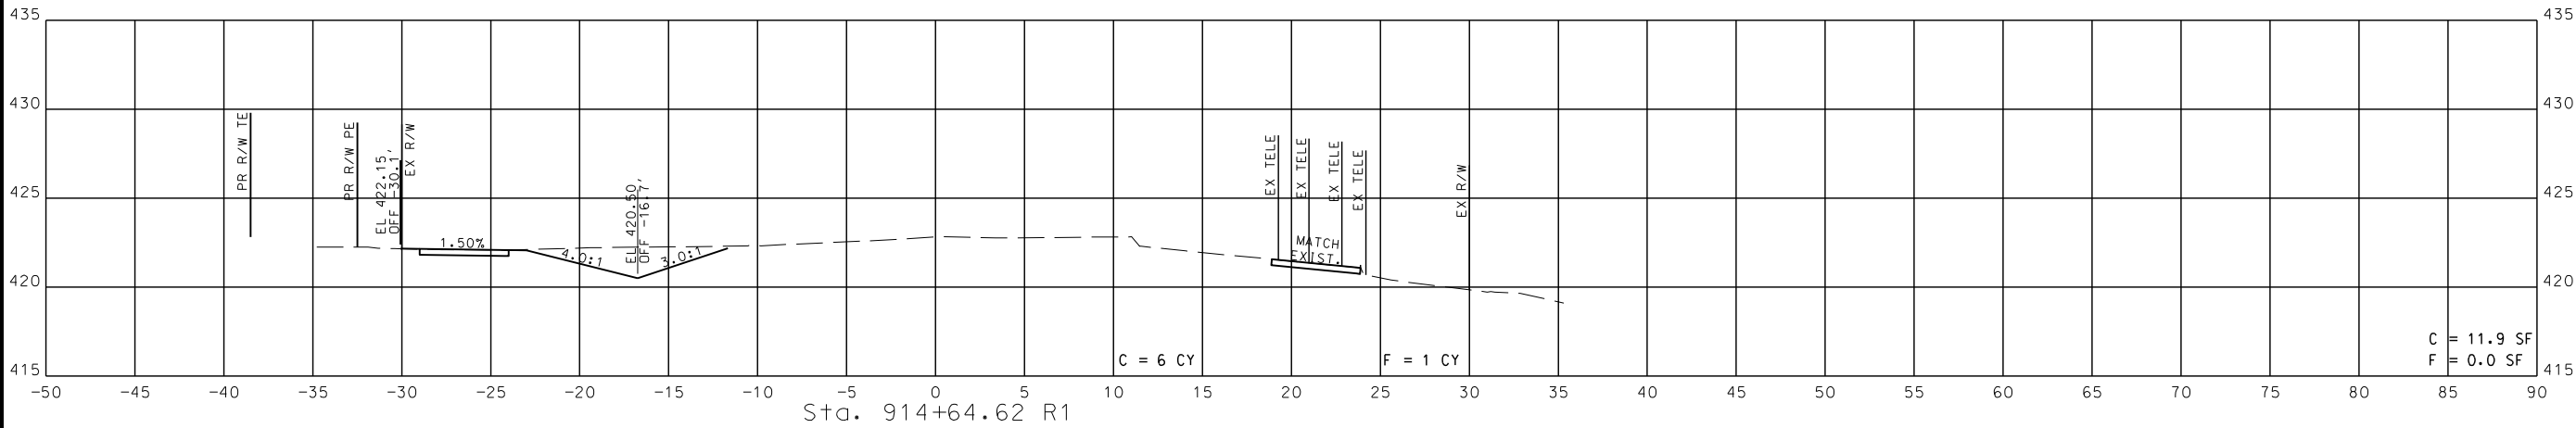

STA. 914+00.00 R1 TO STA. 914+64.62 R1



THIS SHEET HAS BEEN
SIGNED, SEALED, AND
DATED ELECTRONICALLY.

DATE PREPARED
11/21/2023

ROUTE STATE
M MO

DISTRICT SHEET NO.
SE 13

COUNTY
STE. GENEVIEVE

JOB NO.
J9S3449B

CONTRACT ID.

PROJECT NO.

BRIDGE NO.

DESCRIPTION

DATE

MISSOURI HIGHWAYS AND TRANSPORTATION
COMMISSION

105 WEST CAPITAL
JEFFERSON CITY, MO 65102
1-888-ASK-MODOT (1-888-275-6636)

HR GREEN, INC.
520 MARYVILLE CENTRE DRIVE,
SUITE 100
ST. LOUIS, MISSOURI 63141
PHONE: (636) 519-0990
CORPORATE LICENSE #200200608

IF A SEAL IS PRESENT ON THIS SHEET IT HAS BEEN ELECTRONICALLY SEALED AND DATED.

HRGreen®

11/21/2023