
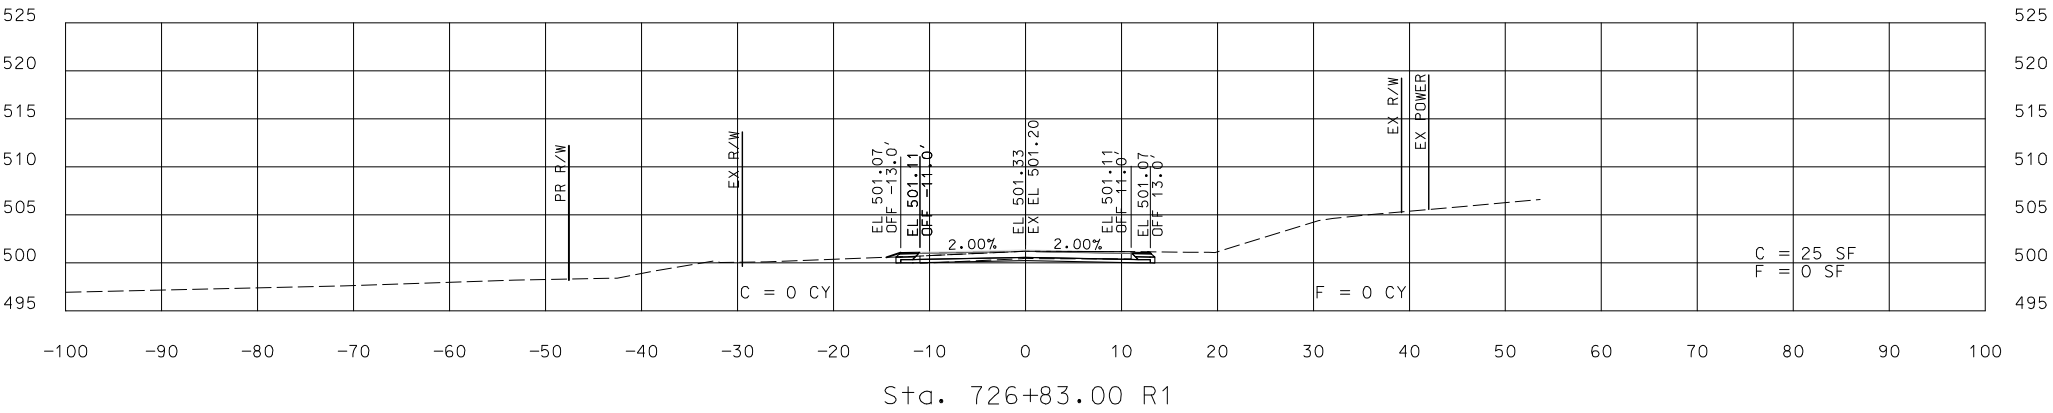
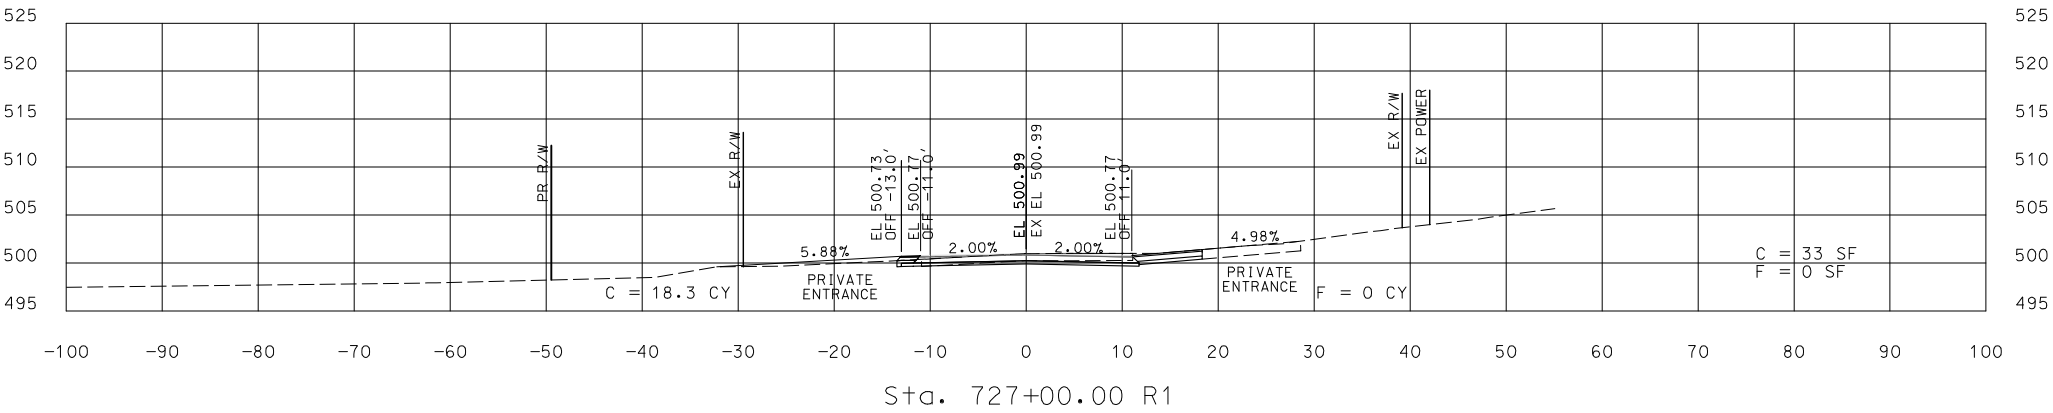


DISCLAIMER
THE PROFESSIONAL WHOSE SIGNATURE AND PERSONAL SEAL APPEAR HEREON ASSUMES RESPONSIBILITY ONLY FOR WHAT APPEARS ON THIS PAGE, AND DISCLAIMS (PURSUANT TO SECTION 327.411 RSMO) SPECIFICATION, ESTIMATES, REPORTS, OR OTHER DOCUMENTS OR INSTRUMENTS NOT SEALED BY THE UNDERSIGNED PROFESSIONAL RELATING TO OR INTENDED TO BE USED FOR ANY PART OR PARTS OF THE PROJECT TO WHICH THIS PAGE REFERS.

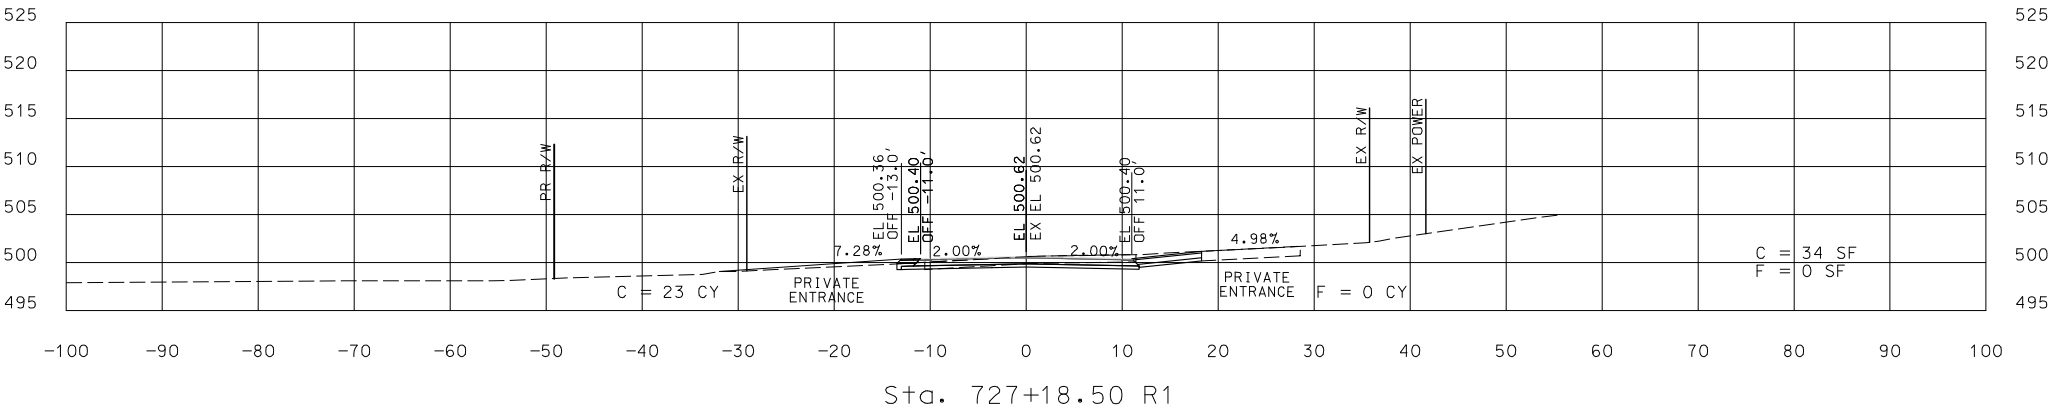




STA. 726+83.00 R1 TO STA. 727+18.50 R1

DATE PREPARED 2/5/2024	
ROUTE MM	STATE MO
DISTRICT SL	SHEET NO. 1
COUNTY FRANKLIN	
JOB NO. J6S3368	
CONTRACT ID.	
PROJECT NO.	
BRIDGE NO.	
DESCRIPTION	
DATE	
MISSOURI HIGHWAYS AND TRANSPORTATION COMMISSION	
105 WEST CAPITOL JEFFERSON CITY, MO 65102 1-888-ASK-MODOT (1-888-275-6636)	
17 Cassens Court Fenton, MO 63026 Tel (314) 932-1226 www.haskinsdesigngroup.com	
Missouri Cert. of Authority 2002010300	
TREKK DESIGN GROUP, LLC	
CROSS SECTION SHEET ROUTE MM SHEET 1 OF 13	


IF A SEAL IS PRESENT ON THIS SHEET IT HAS BEEN ELECTRONICALLY SEALED AND DATED.

DISCLAIMER

THE PROFESSIONAL WHOSE SIGNATURE AND PERSONAL SEAL APPEAR HEREON ASSUMES RESPONSIBILITY ONLY FOR WHAT APPEARS ON THIS PAGE, AND DISCLAIM (PURSUANT TO SECTION 327.411 RSMO) SPECIFICATION, ESTIMATES, REPORTS, OR OTHER DOCUMENTS OR INSTRUMENTS NOT SEALED BY THE UNDERSIGNED PROFESSIONAL RELATING TO OR INTENDED TO BE USED FOR ANY PART OR PARTS OF THE PROJECT TO WHICH THIS PAGE REFERS.

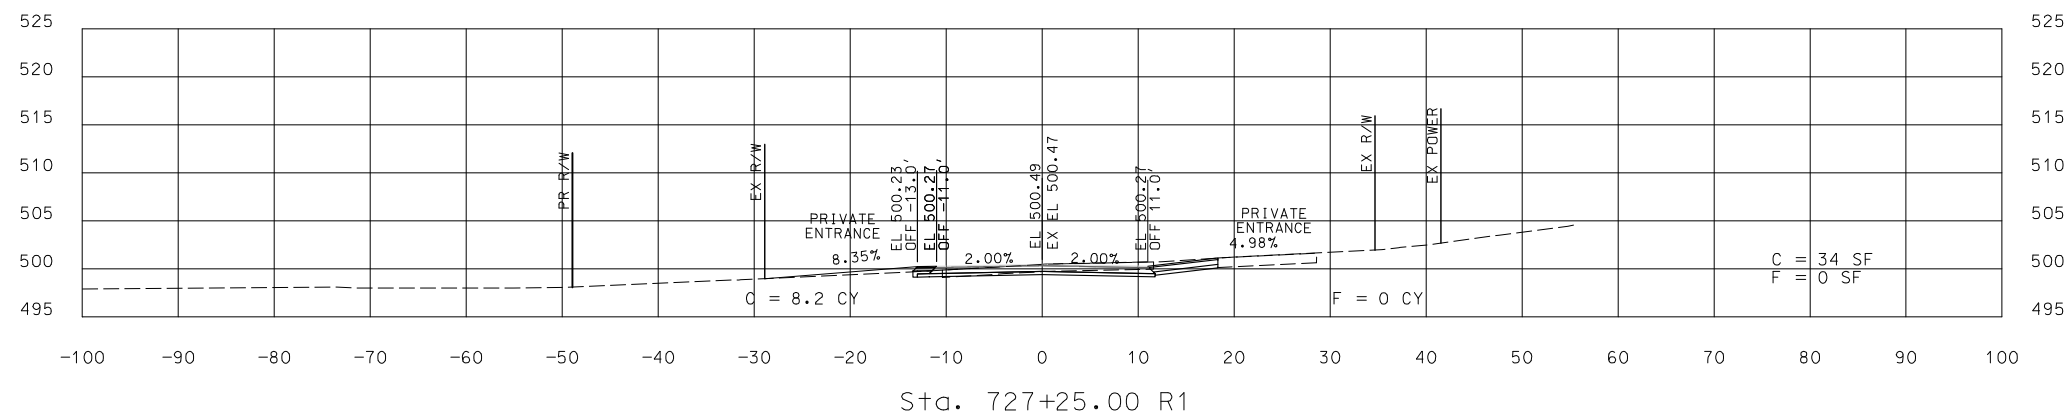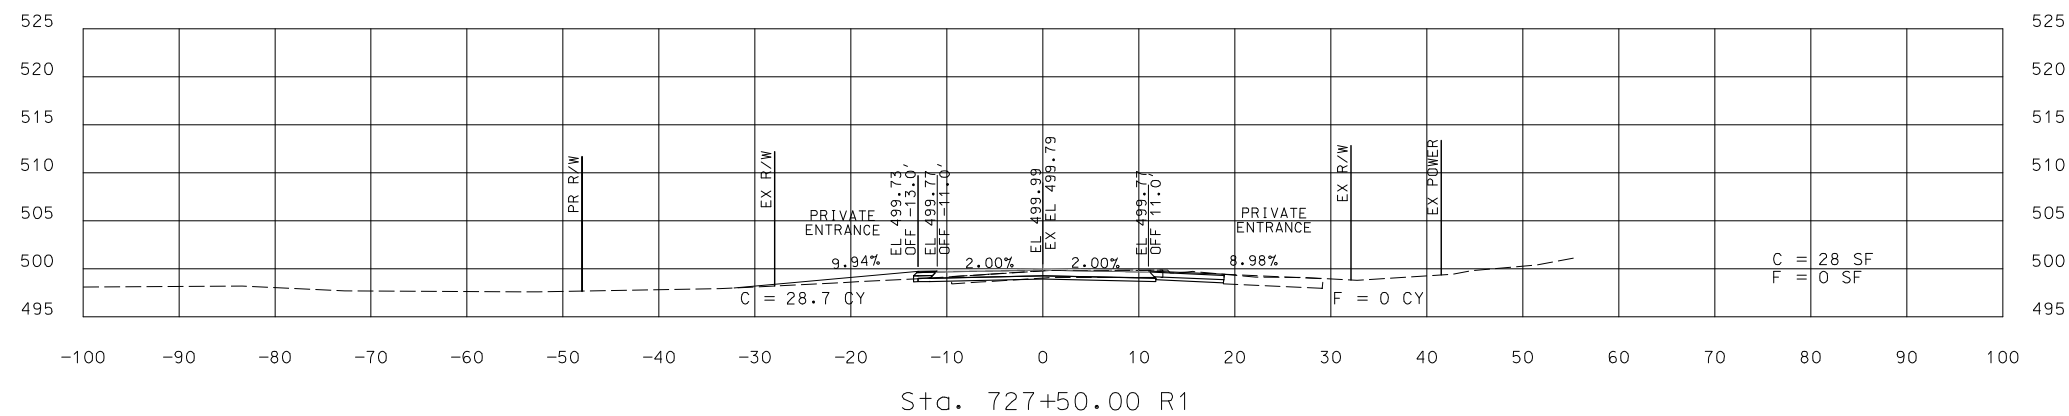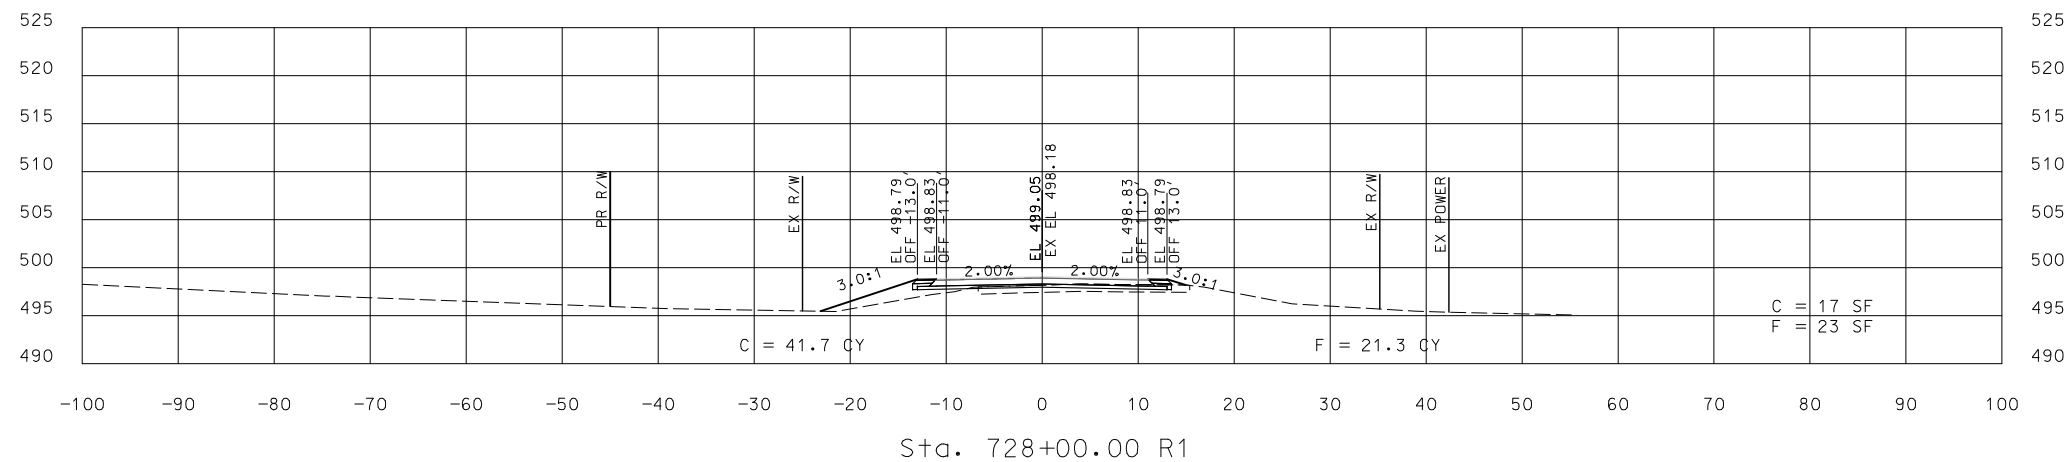

STA. 727+25.00 R1 TO STA. 728+00.00 R1

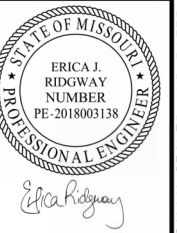

DATE PREPARED
1/19/2024

ROUTE	STATE
MM	MO

DISTRICT	SHEET NO.
S.I.	2

COUNTY
FRANKLIN

JOB NO.
1653368

CONTRACT ID.

PROJECT NO.	
-------------	--

BRIDGE NO.

	*	*	*	*	*	*	*
	*	*	*	*	*	*	*






105 WEST CAPITOL
JEFFERSON CITY, MO 65102
1-888-ASK-MDOT (1-888-275-6636)


TRK
DESIGN GROUP, LLC

CROSS SECTION
SHEET
ROUTE MM
SHEET 2 OF 13

DISCLAIMER

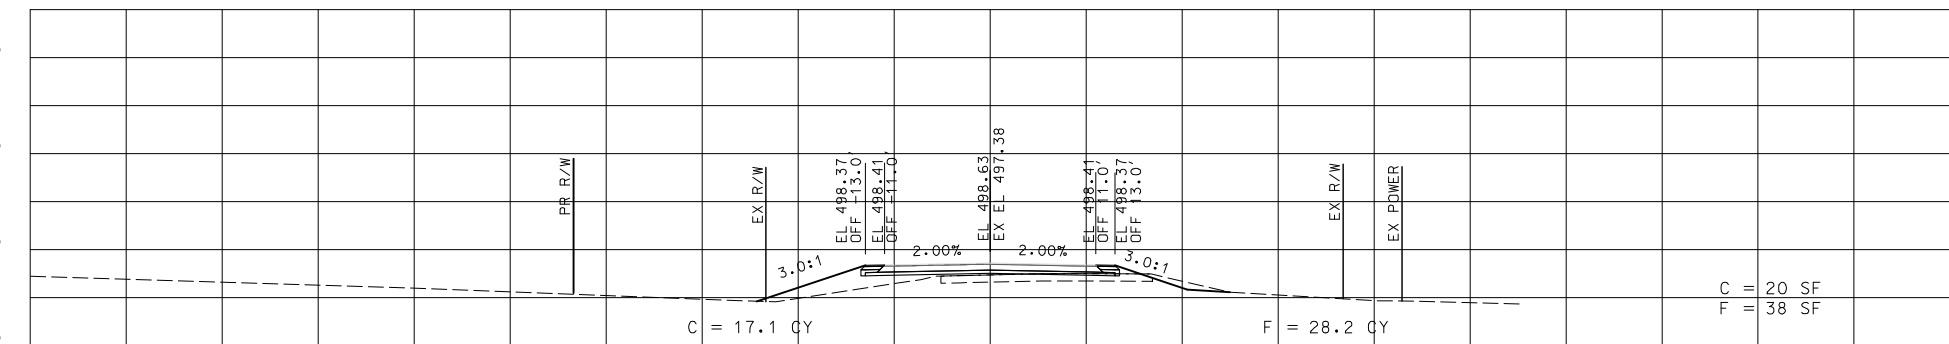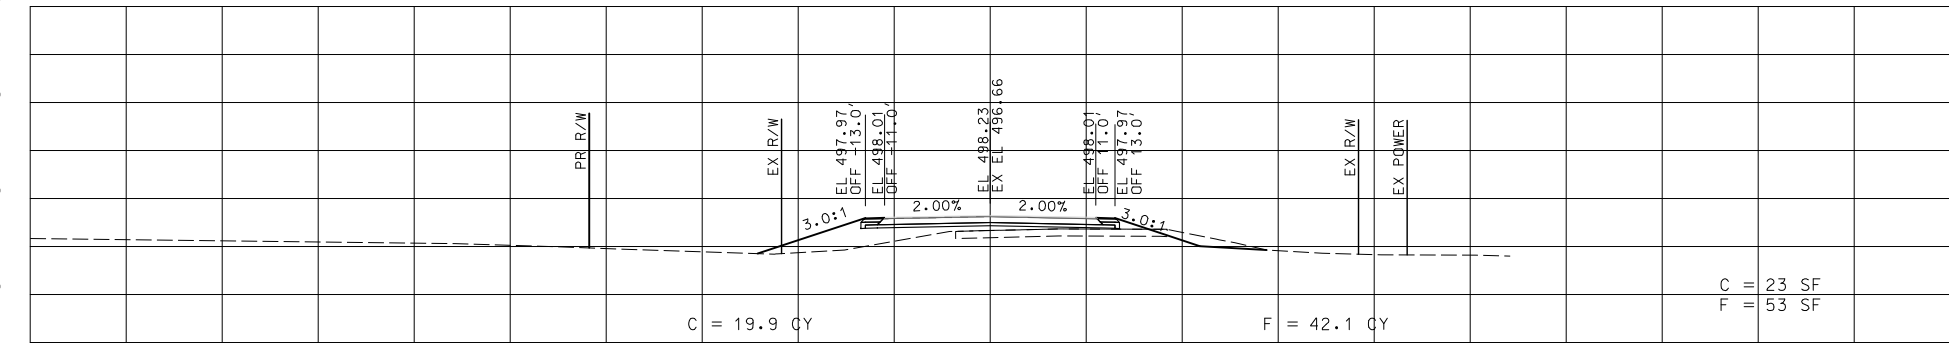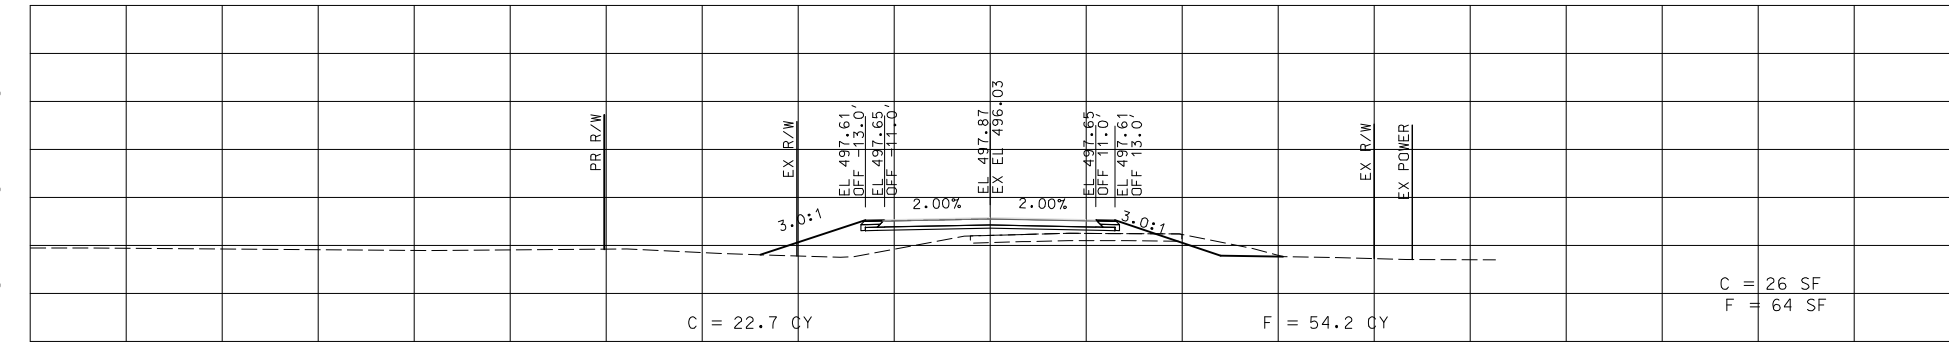

STA. 728+25.00 R1 TO STA. 728+75.00 R1

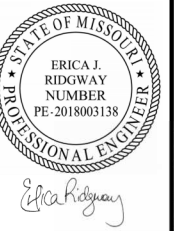

DATE PREPARED
1/19/2024

ROUTE MM	STATE MO
-------------	-------------

DISTRICT	SHEET NO.
S.L	3

COUNTY
FRANKLIN

JOB NO.
J6S3368

CONTRACT ID.

PROJECT NO.

BRIDGE NO.

.	.	.	.	.	.	.	.

.	.	.	.	.	.	.	.



105 WEST CAPITOL
JEFFERSON CITY, MO 65102
1-888-ASK-MODOT (1-888-275-6636)

ITREK

DESIGN GROUP, LLC




17 Citizens Court
Fenton, MO 63026
Tel (314) 932-1226
www.itrekdesigngroup.com

Missouri Court of
Authority 20020110300


CROSS SECTION
SHEET
ROUTE MM
SHEET 3 OF 13

DISCLAIMER

THE PROFESSIONAL WHOSE SIGNATURE AND PERSONAL SEAL APPEAR HEREON ASSUMES RESPONSIBILITY ONLY FOR WHAT APPEARS ON THIS PAGE, AND DISCLAIMERS (PURSUANT TO SECTION 327.411 RSMO) SPECIFICATION, ESTIMATES, REPORTS, OR OTHER DOCUMENTS OR INSTRUMENTS NOT SEALED BY THE UNDERSIGNED PROFESSIONAL RELATING TO OR INTENDED TO BE USED FOR ANY PART OR PARTS OF THE PROJECT TO WHICH THIS PAGE REFERS.

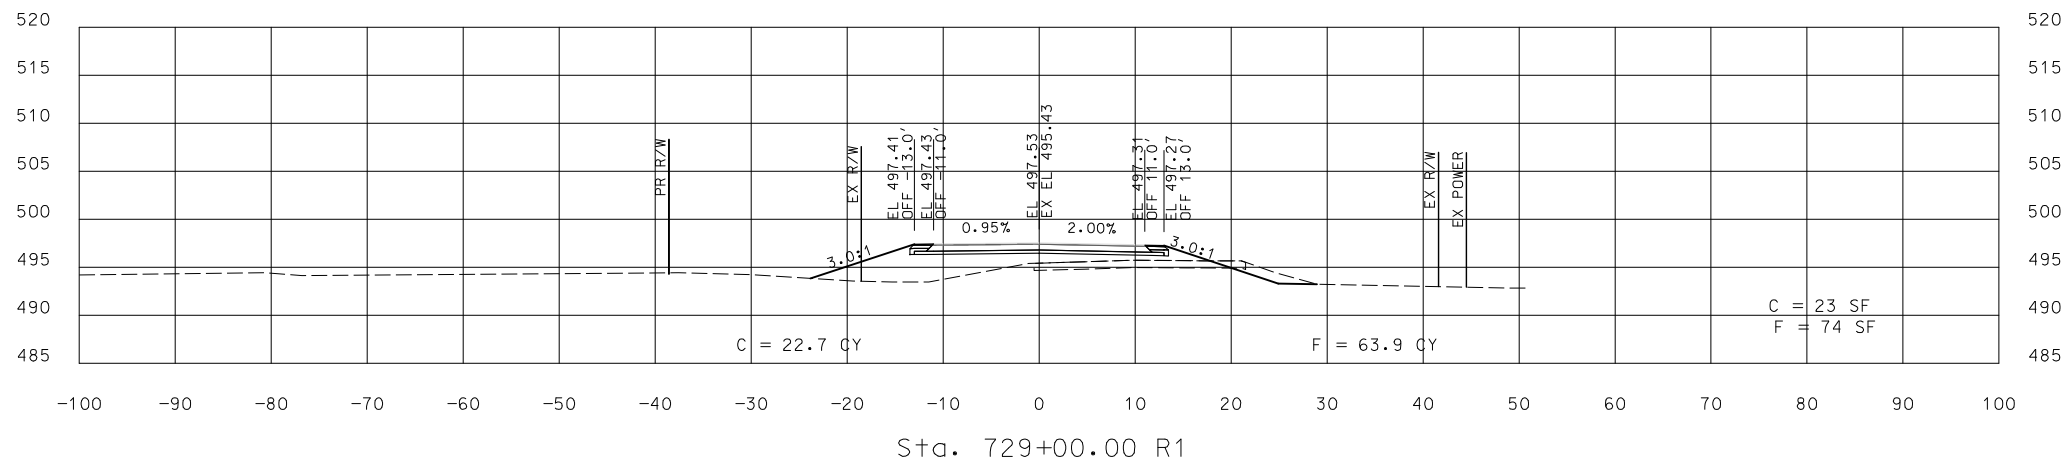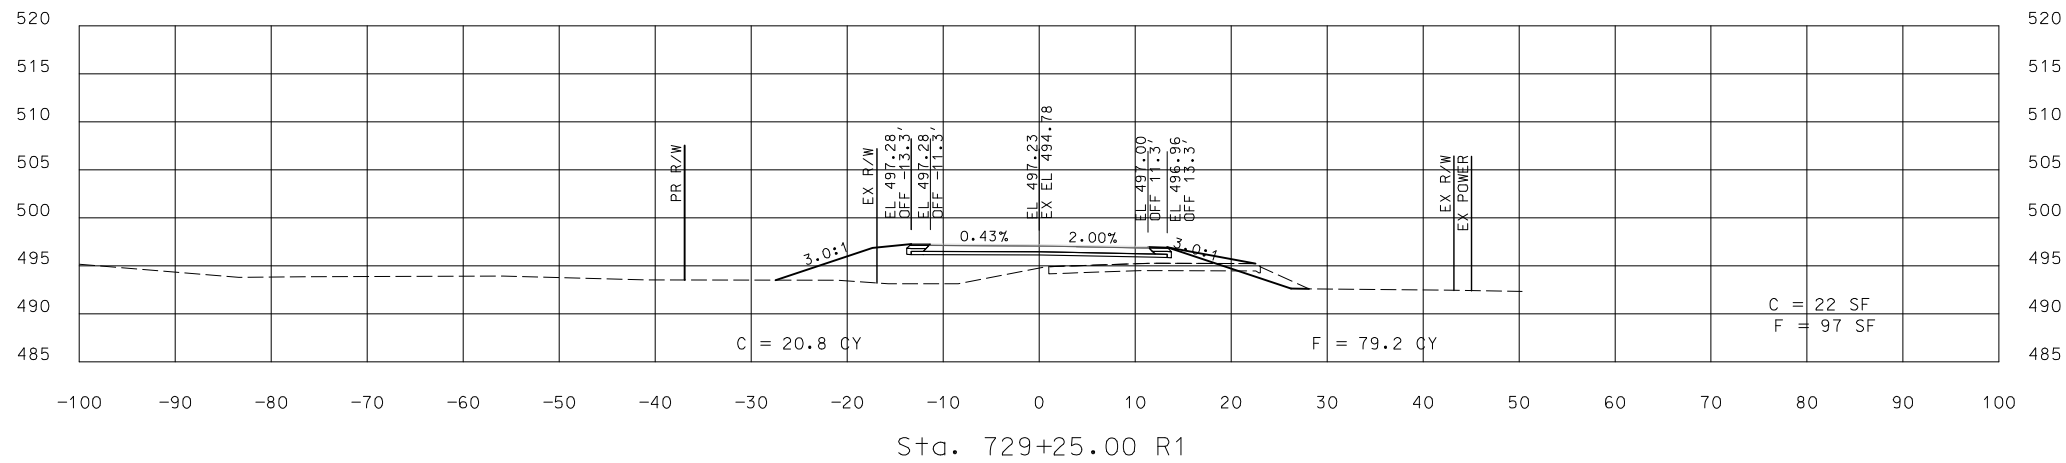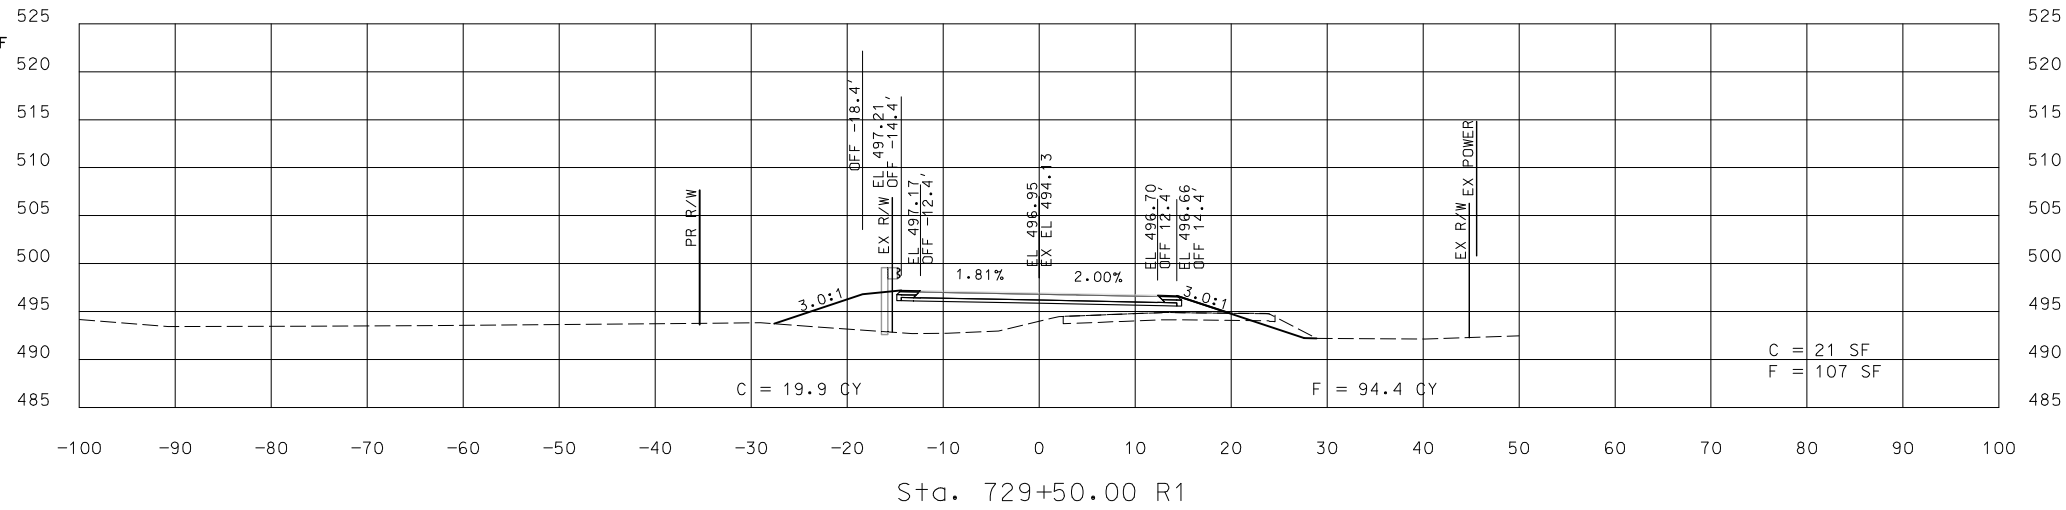

STA. 729+00.00 R1 TO STA. 729+50.00 R1

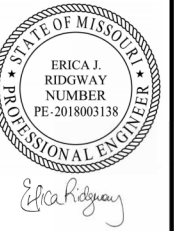

DATE PREPARED

ROUTE	STATE
MM	MO

STRICT S.L	SHEET NO. 4
---------------	----------------

COUNTY

FRANKLIN

JOB NO.

6S3368

CONTRACT ID.

■

PROJECT NO.

•

BRIDGE NO.

•

.

COMMISSION



105 WEST CAPITOL
JEFFERSON CITY, MO 65102
(888) ASK-MDOT (1-888-275-6636)




Missouri Cert. of
Authority 2002010300

ILK
DESIGN GROUP, LLC


CROSS SECTION
SHEET
ROUTE MM
SHEET 4 OF 13

DISCLAIMER

THE PROFESSIONAL WHOSE SIGNATURE AND PERSONAL SEAL APPEAR HEREON ASSUMES RESPONSIBILITY ONLY FOR WHAT APPEARS ON THIS PAGE, AND DISCLAIMS (PURSUANT TO SECTION 327.411 RSMO) SPECIFICATION, ESTIMATES, REPORTS, OR OTHER DOCUMENTS OR INSTRUMENTS NOT SEALED BY THE UNDERSIGNED PROFESSIONAL RELATING TO OR INTENDED TO BE USED FOR ANY PART OR PARTS OF THE PROJECT TO WHICH THIS PAGE REFERS.

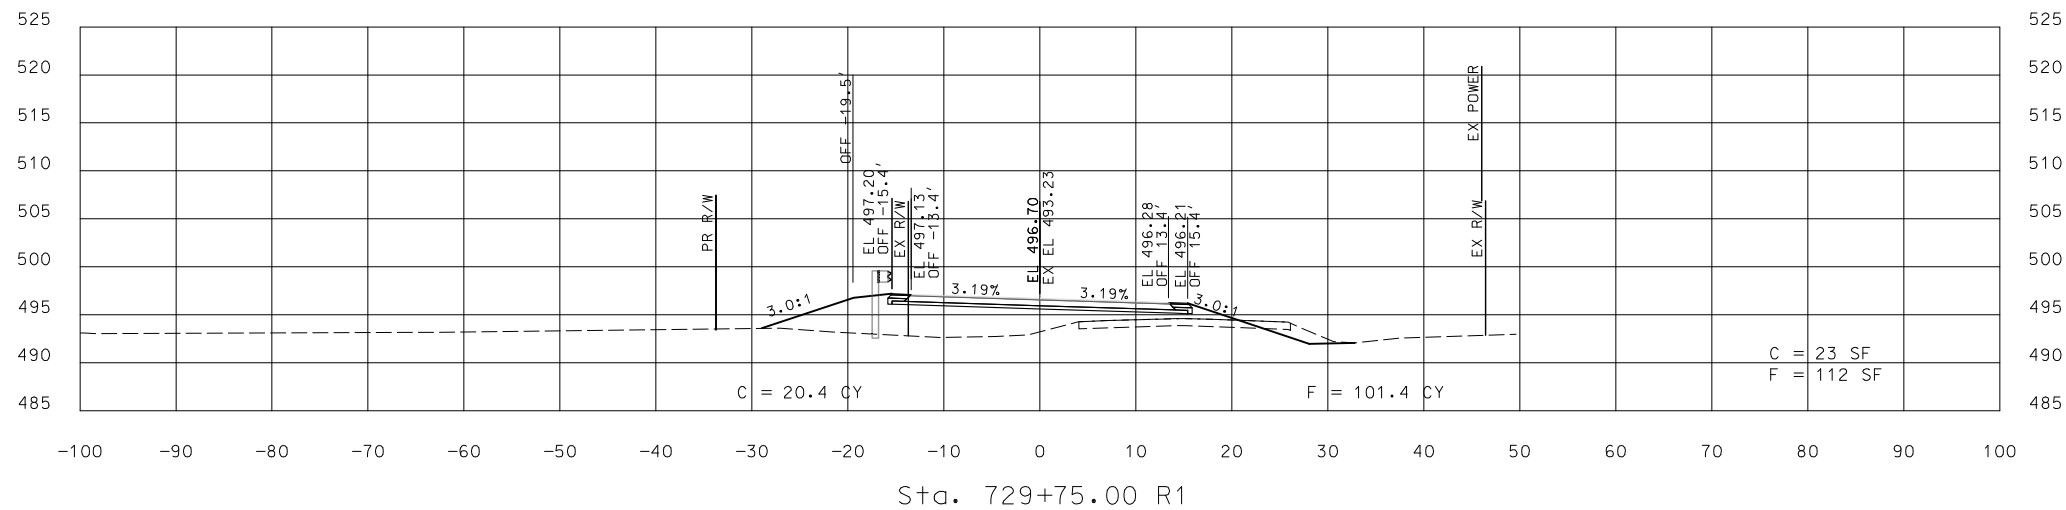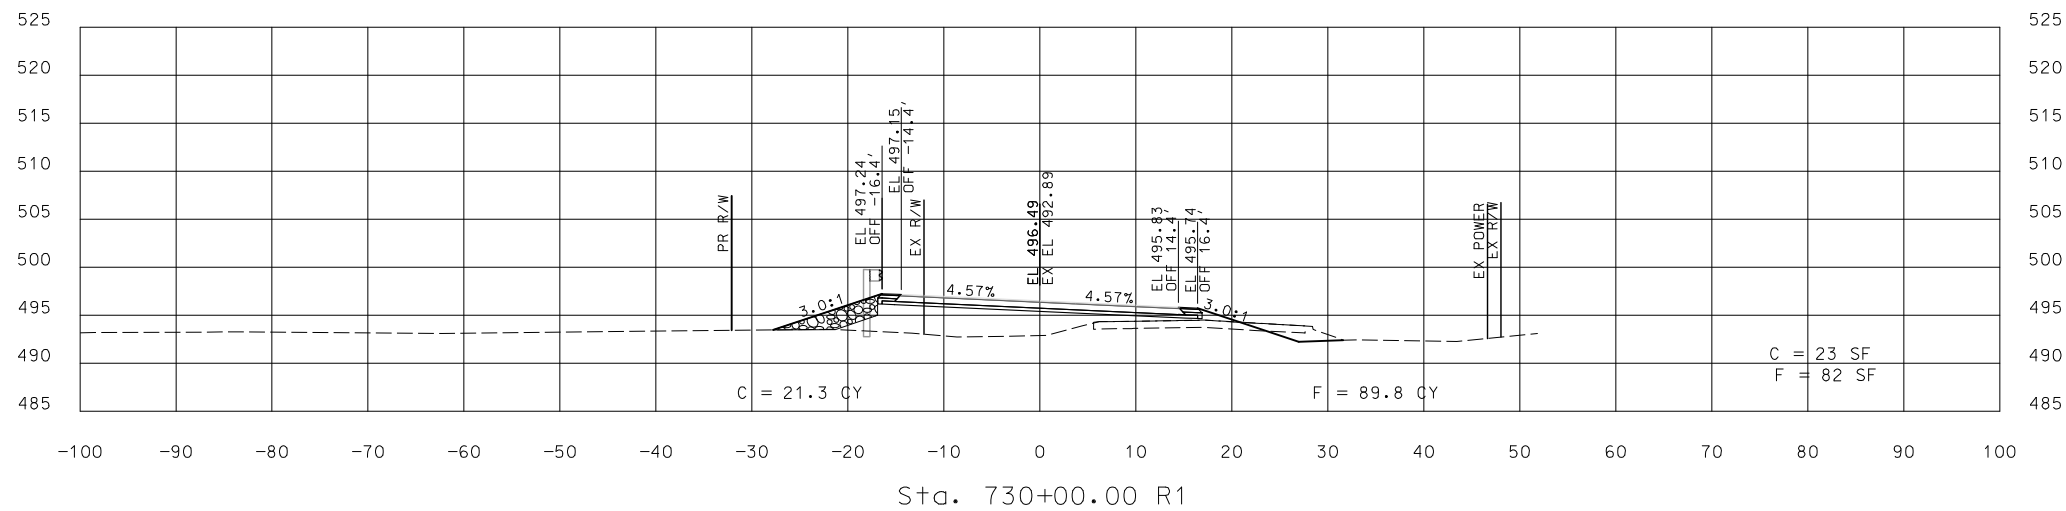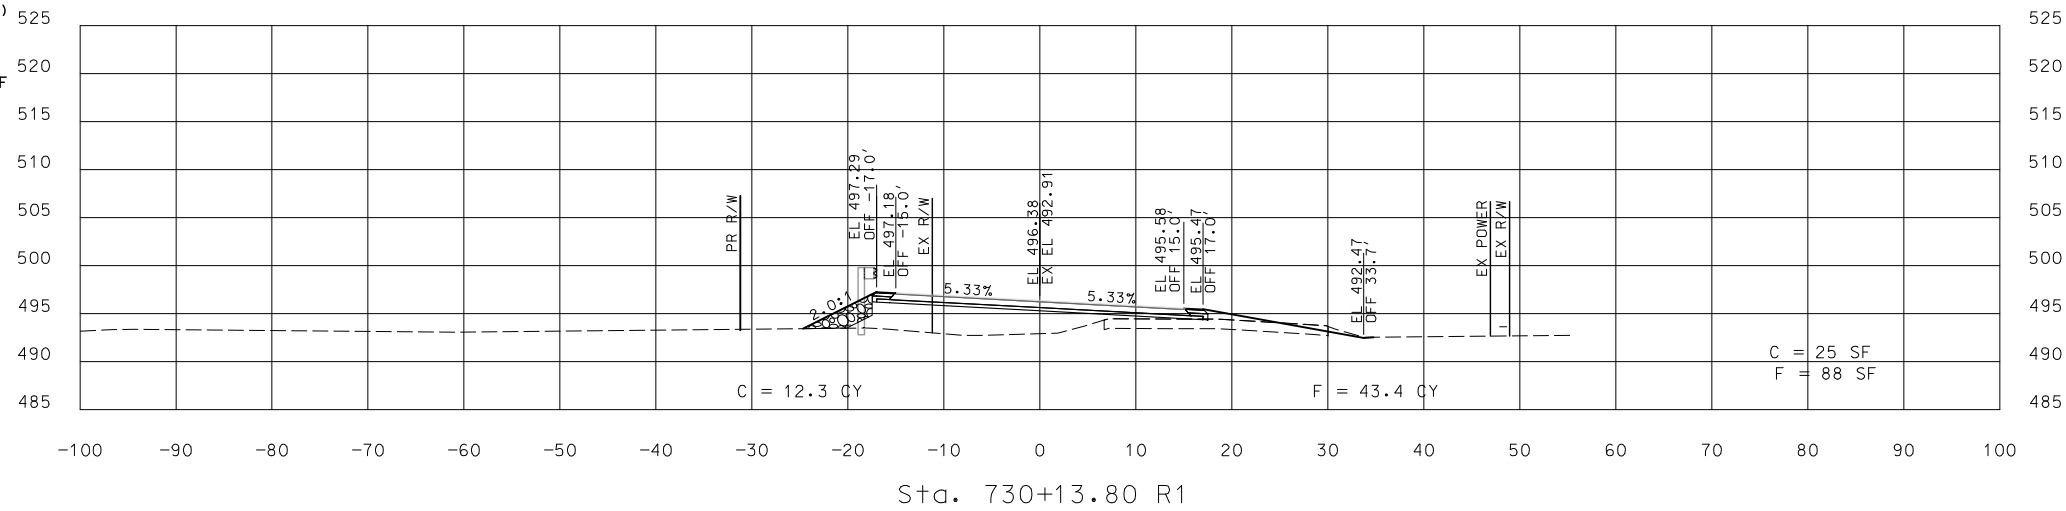

STA. 729+75.00 R1 TO STA. 730+13.80 R1

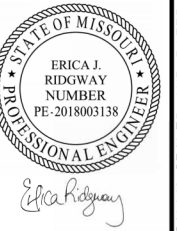

DATE PREPARED _____

ROUTE MM	STATE MO
-------------	-------------

DISTRICT	SHEET NO.
S.L	5

COUNTY
FRANKLIN

JOB NO.
J6S3368

CONTRACT ID.

PROJECT NO.

BRIDGE NO.

	*	*	*	*	*	*	*
	*	*	*	*	*	*	*



105 WEST CAPITOL
JEFFERSON CITY, MO 65102
1-888-ASK-MDOT (1-888-275-6636)

17 Cassens Court
Fenton, MO 63026
Tel (314) 932-1226
www.trekdesigngroup.com




Missouri Cert. of
Authority 2002010300

TREK
DESIGN GROUP, LLC


CROSS SECTION
SHEET
ROUTE MM
SHEET 5 OF 13

DISCLAIMER

THE PROFESSIONAL WHOSE SIGNATURE AND PERSONAL SEAL APPEAR HEREON ASSUMES RESPONSIBILITY ONLY FOR WHAT APPEARS ON THIS PAGE, AND DISCLAIMERS (PURSUANT TO SECTION 327.411 RSMO) SPECIFICATION, ESTIMATES, REPORTS, OR OTHER DOCUMENTS OR INSTRUMENTS NOT SEALED BY THE UNDERSIGNED PROFESSIONAL RELATING TO OR INTENDED TO BE USED FOR ANY PART OR PARTS OF THE PROJECT TO WHICH THIS PAGE REFERS.

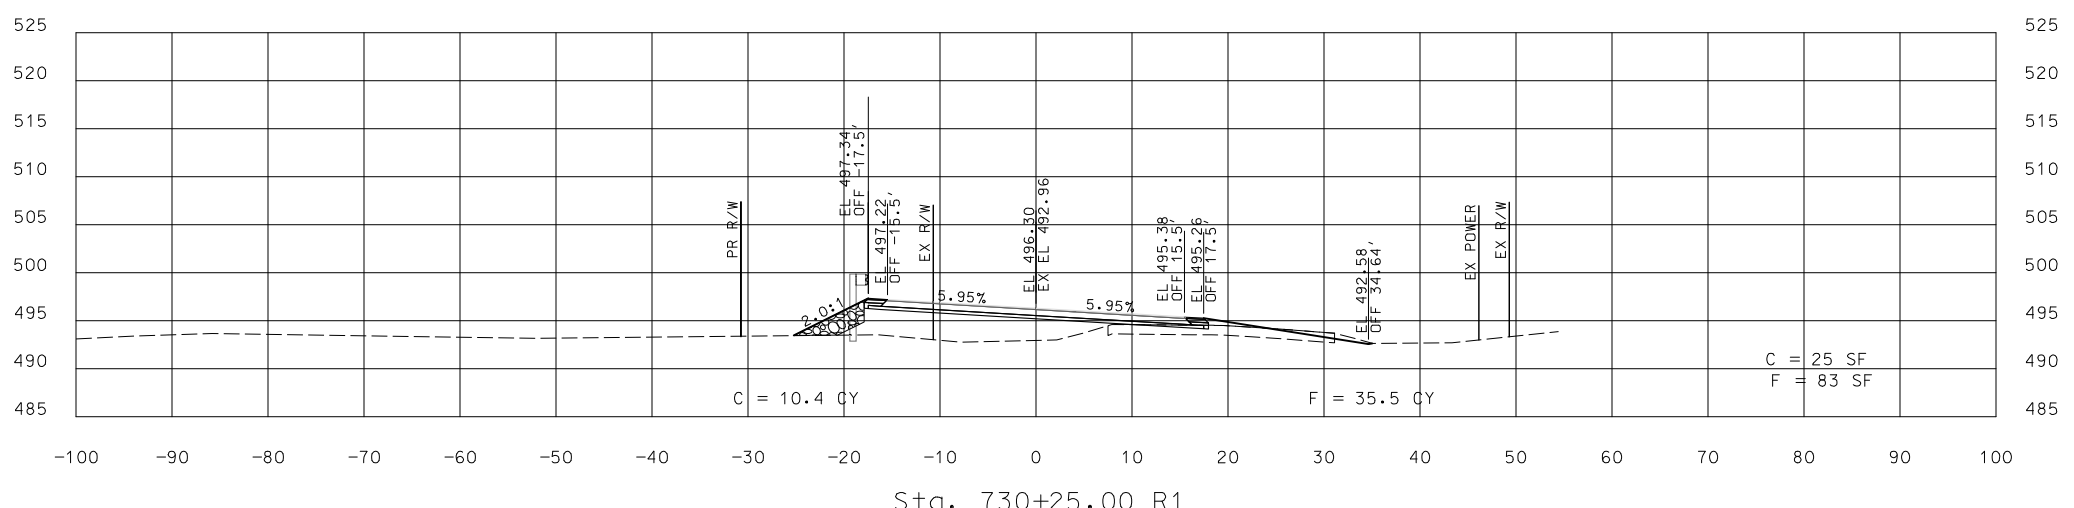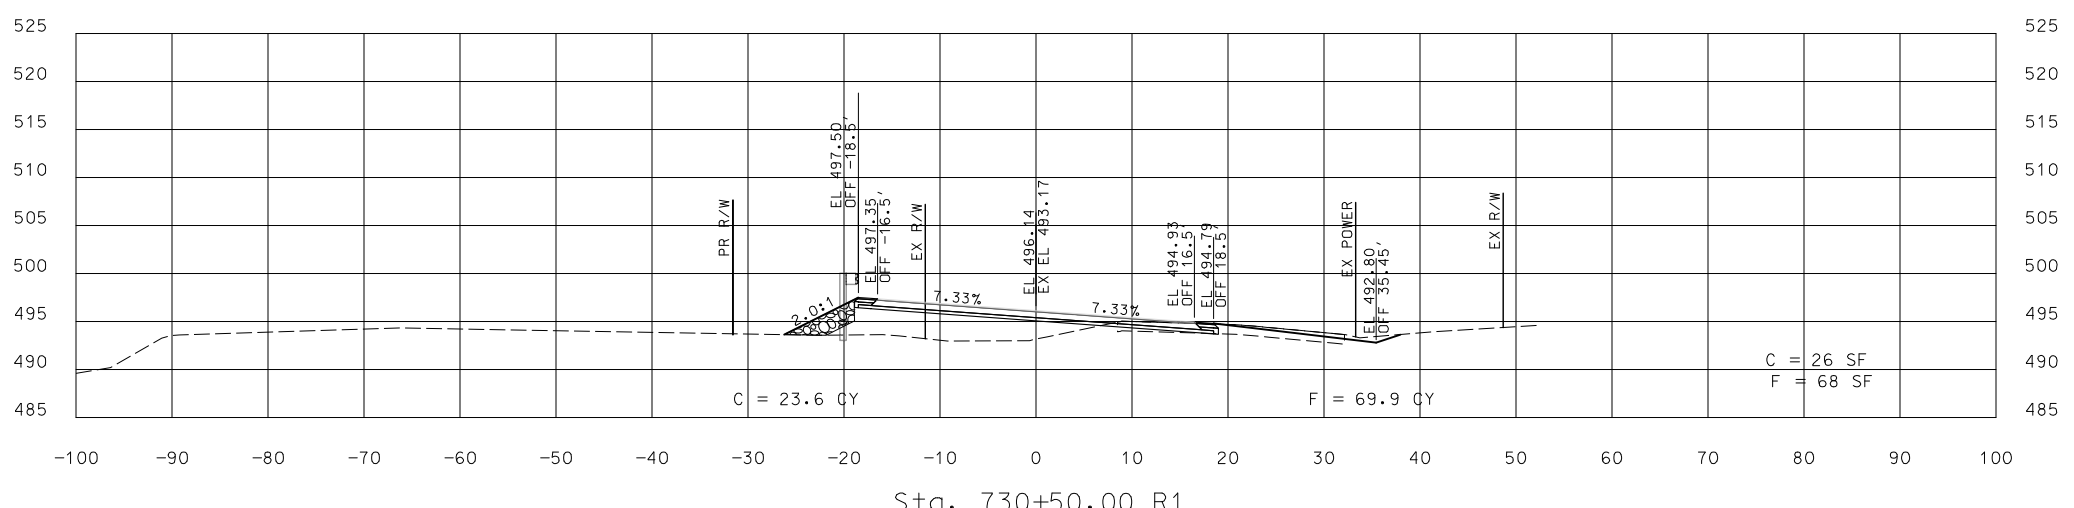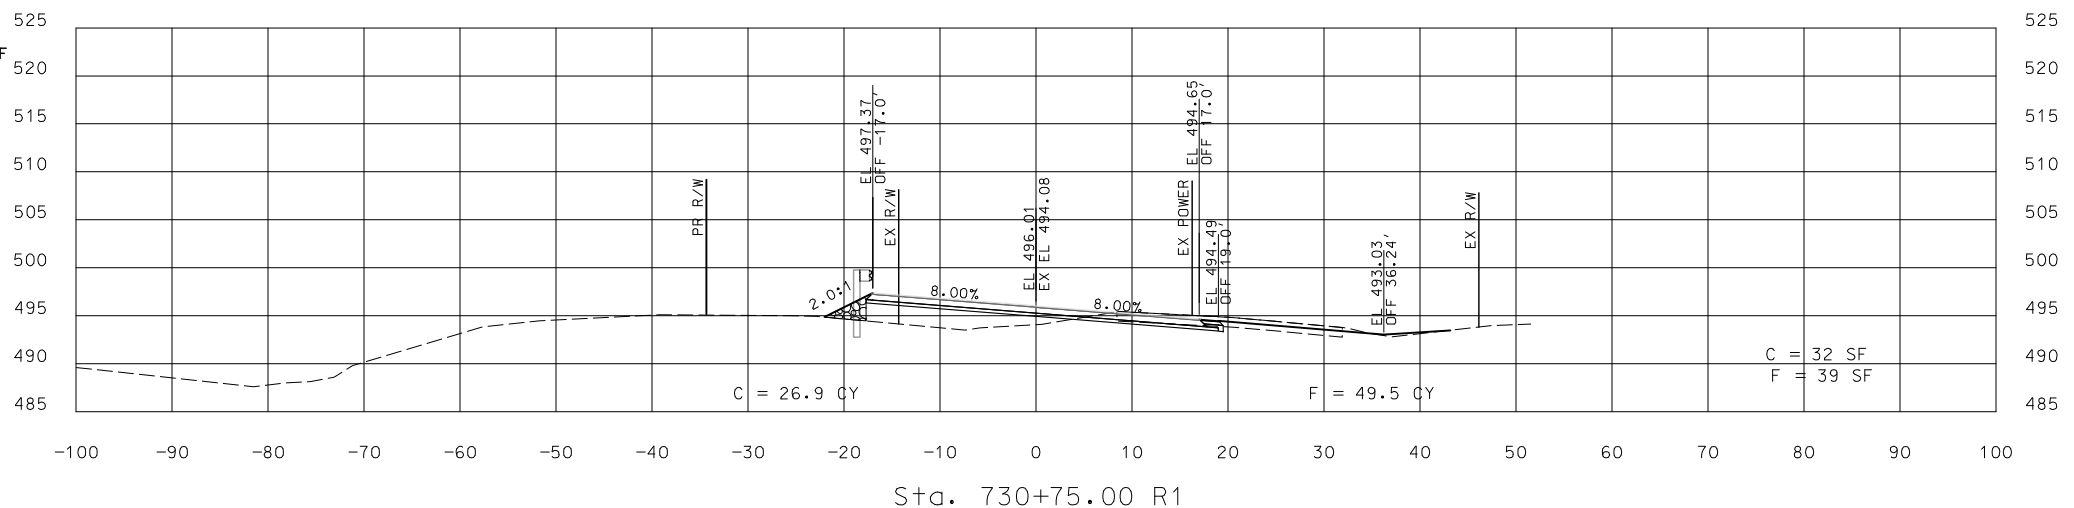

STA. 730+25.00 R1 TO STA. 730+75.00 R1

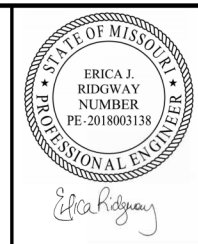

DATE PREPARED

1/19/2024	
ROUTE MM	STATE MO

DISTRICT	SHEET NO.
S.L	6

COUNTY
FRANKLIN

JOB NO.
J6S3368

CONTRACT ID.

PROJECT NO.	.
-------------	---

BRIDGE NO.

[illegible]

MISSOURI HIGHWAYS AND TRANSPORTATION
COMMISSION

105 WEST CAPITOL
JEFFERSON CITY, MO 65102
1-888-ASK-MODOT (1-888-275-6636)

TREK

17 Cassens Court
Fenton, MO 63026
Tel (314) 932-1226
www.trekdesigngroup.com

DESIGN GROUP, LLC


Missouri Cert. of
Authority 2002010300

CROSS SECTION
SHEET
ROUTE MM
SHEET 6 OF 13

525
520
F 515




SHEET 7 OF 13

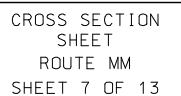

IF A SEAL IS PRESENT ON THIS SHEET IT HAS BEEN ELECTRONICALLY SEALED AND DATED.




525
520
515

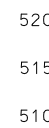[illegible]


IF A SEAL IS PRESENT ON THIS SHEET IT HAS BEEN ELECTRONICALLY SEALED AND DATED.

DISCLAIMER

THE PROFESSIONAL WHOSE SIGNATURE AND PERSONAL SEAL APPEAR HEREON ASSUMES RESPONSIBILITY ONLY FOR WHAT APPEARS ON THIS PAGE, AND DISCLAIMERS (PURSUANT TO SECTION 327.411 RSMO) SPECIFICATION, ESTIMATES, REPORTS, OR OTHER DOCUMENTS OR INSTRUMENTS NOT SEALED BY THE UNDERSIGNED PROFESSIONAL RELATING TO OR INTENDED TO BE USED FOR ANY PART OR PARTS OF THE PROJECT TO WHICH THIS PAGE REFERS.

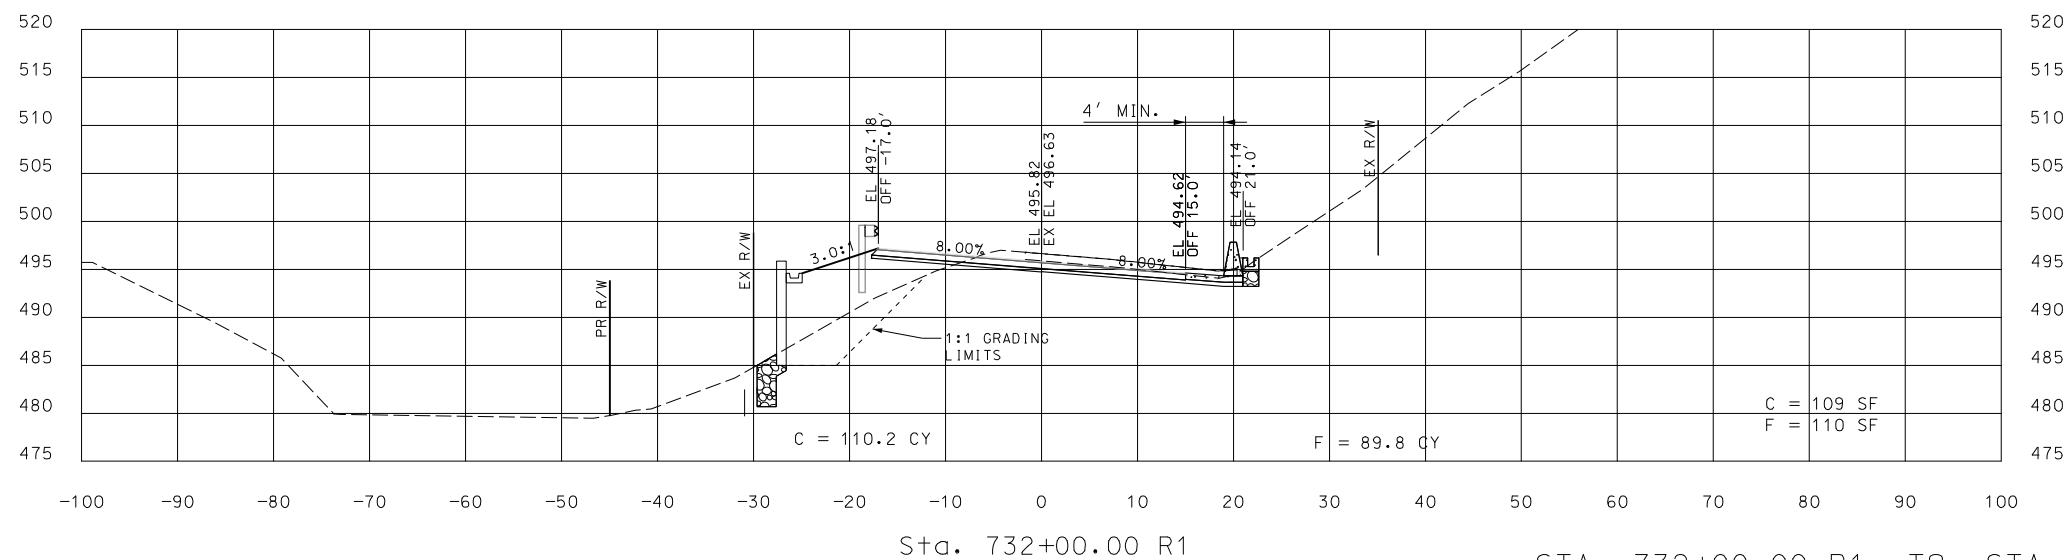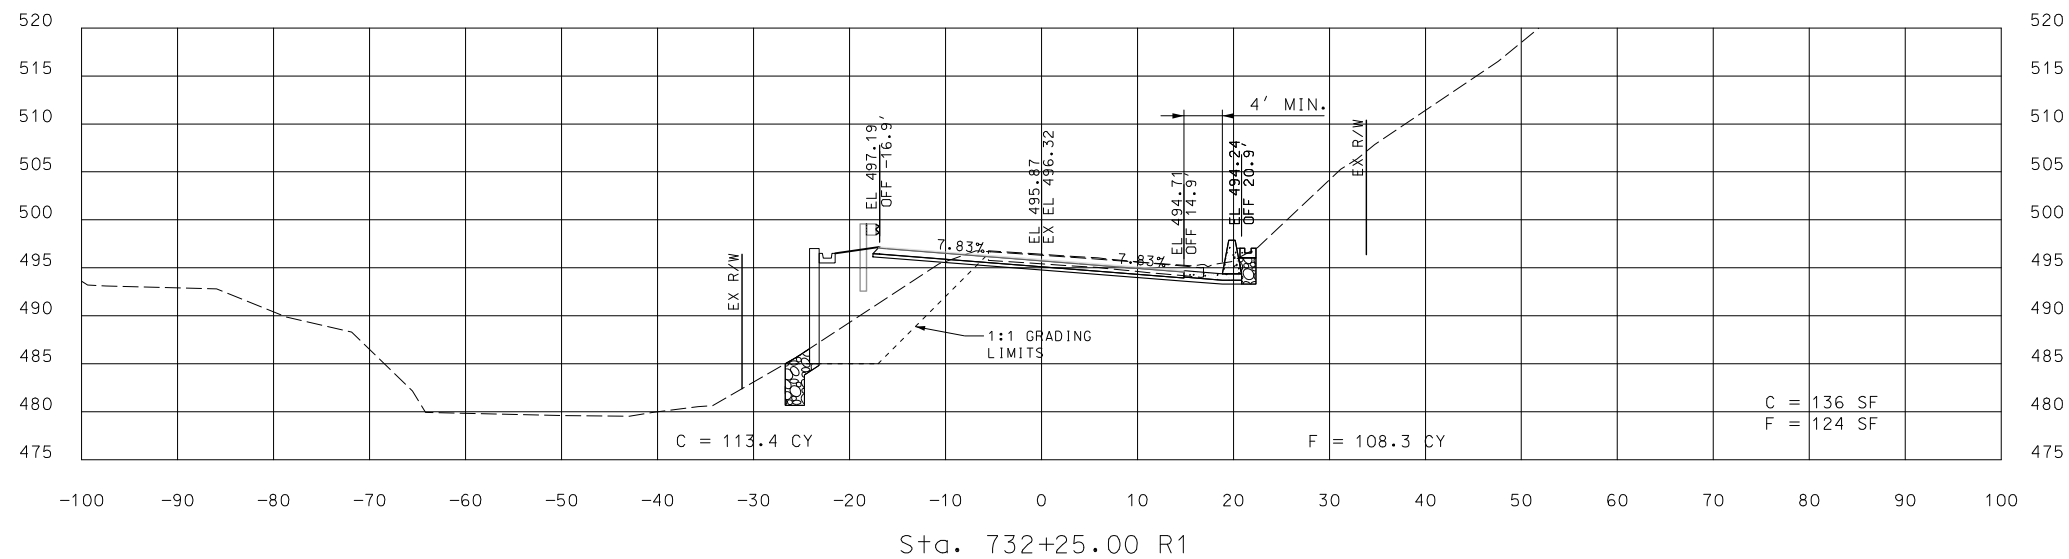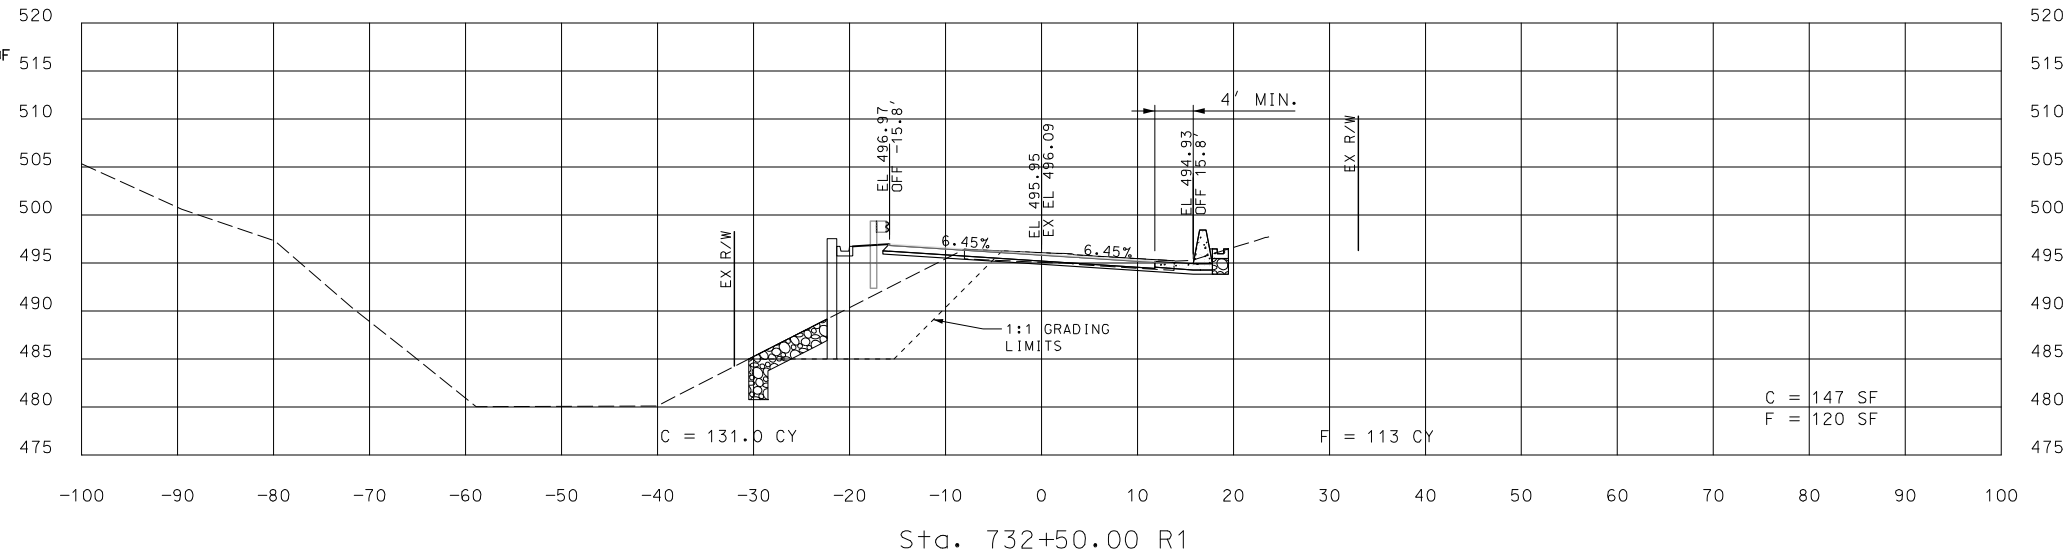

STA. 732+00.00 R1 TO STA. 732+50.00 R1

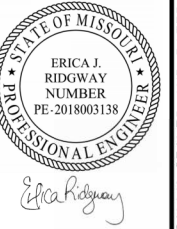

DATE PREPARED

ROUTE	STATE
MM	MO

DISTRICT	SHEET NO.
S.I.	9

COUNTY
FRANKLIN

JOB NO.
1653368

CONTRACT ID.

PROJECT NO.	
-------------	--

BRIDGE NO.

	*	*	*	*	*	*	*
	*	*	*	*	*	*	*






105 WEST CAPITOL
JEFFERSON CITY, MO 65102
1-888-ASK-MDOT (1-888-275-6636)


TRICK
DESIGN GROUP, LLC

CROSS SECTION
SHEET
ROUTE MM
SHEET 9 OF 13

DISCLAIMER
THE PROFESSIONAL WHOSE SIGNATURE AND PERSONAL SEAL APPEAR HEREON ASSUMES RESPONSIBILITY ONLY FOR WHAT APPEARS ON THIS PAGE, AND DISCLAIMS (PURSUANT TO SECTION 327.411 RSMO) SPECIFICATION, ESTIMATES, REPORTS, OR OTHER DOCUMENTS OR INSTRUMENTS NOT SEALED BY THE UNDERSIGNED PROFESSIONAL RELATING TO OR INTENDED TO BE USED FOR ANY PART OR PARTS OF THE PROJECT TO WHICH THIS PAGE REFERS.

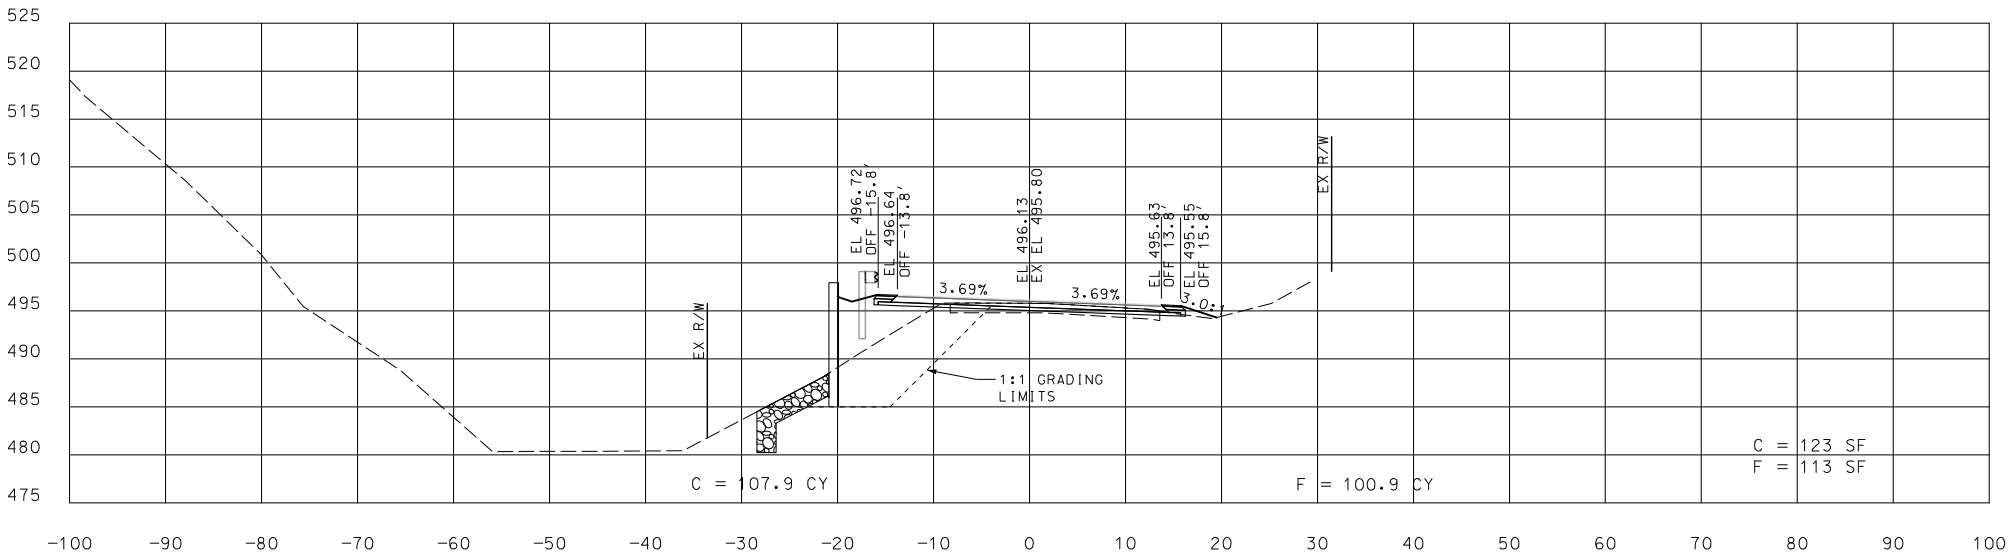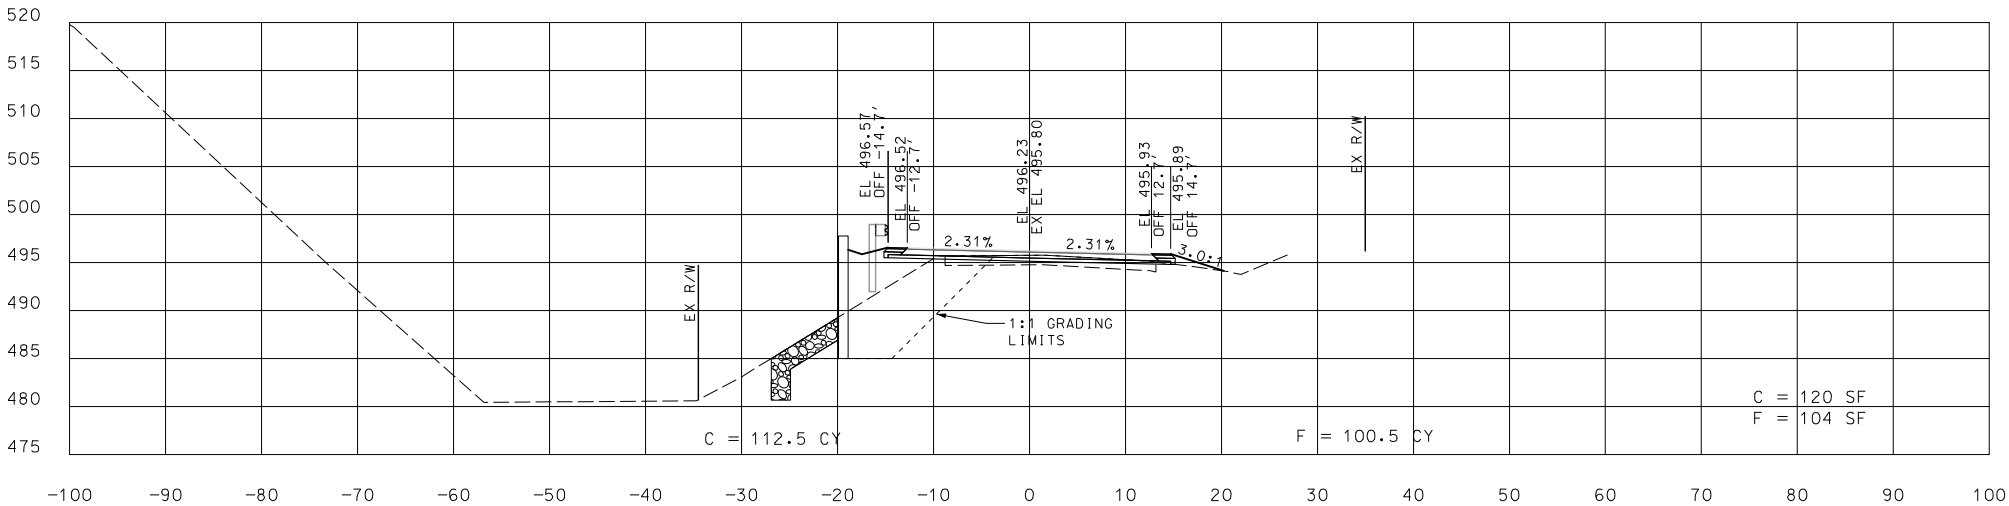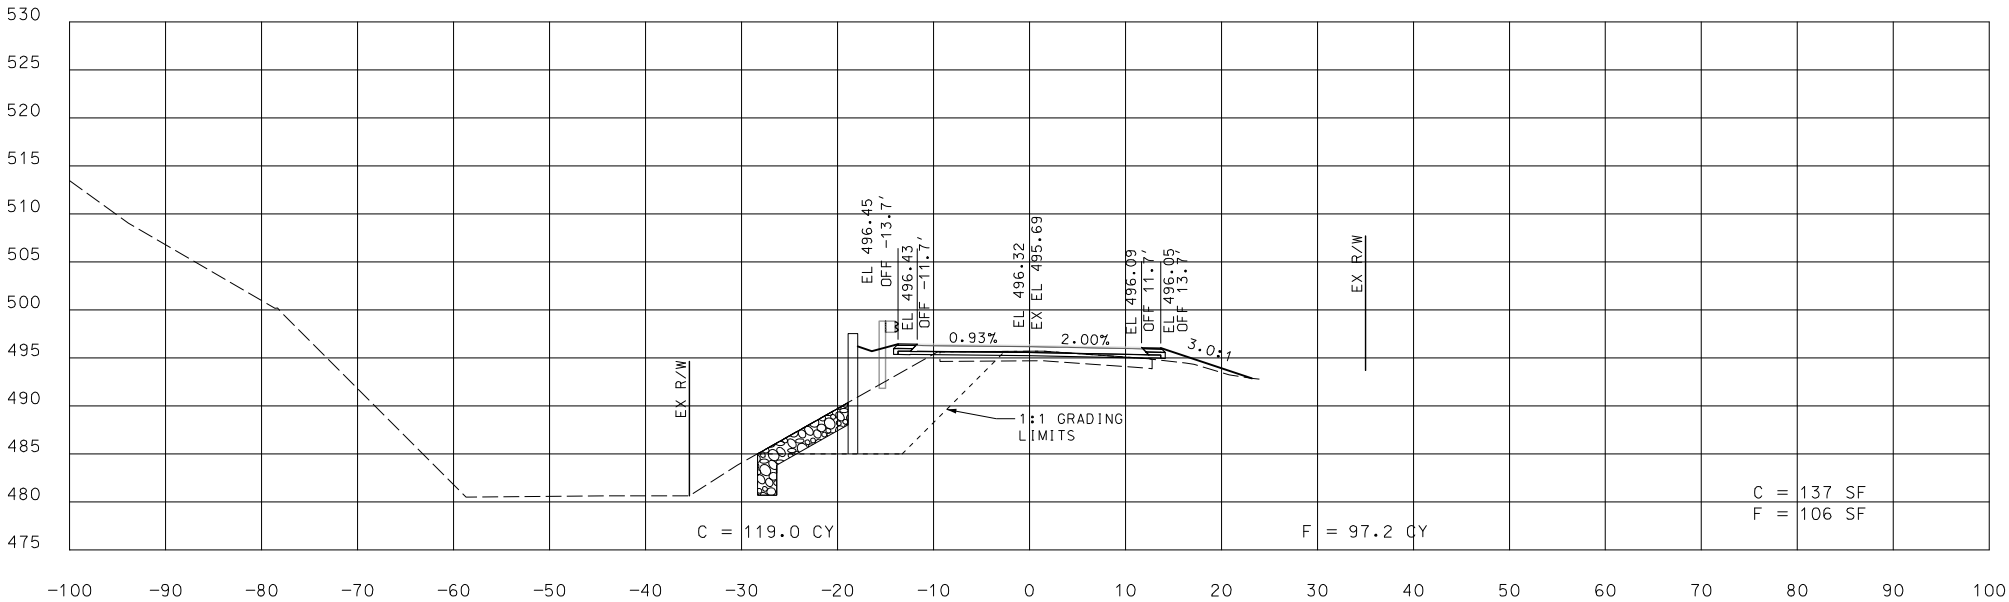

STA. 733+00.00 R1 TO STA. 733+50.00 R1

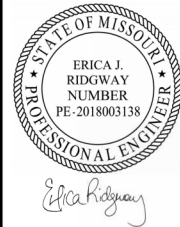

DATE PREPARED
1/19/2024

ROUTE MM STATE MO
DISTRICT SL SHEET NO. 11
COUNTY FRANKLIN
JOB NO. J6S3368
CONTRACT ID.
PROJECT NO.
BRIDGE NO.

DESCRIPTION	DATE

MISSOURI HIGHWAYS AND TRANSPORTATION COMMISSION

105 WEST CAPITOL
JEFFERSON CITY, MO 65102
1-888-ASK-MODOT (1-888-275-6636)




17 Cassens Court
Fenton, MO 63026
Tel (314) 932-1226
www.trekdesigngroup.com

Missouri Cert. of
Authority 2002010300


TREK
DESIGN GROUP, LLC

CROSS SECTION
SHEET
ROUTE MM
SHEET 11 OF 13

DISCLAIMER
THE PROFESSIONAL WHOSE SIGNATURE AND PERSONAL
SEAL APPEAR HEREON ASSUMES RESPONSIBILITY
ONLY FOR WHAT APPEARS ON THIS PAGE, AND
DISCLAIMS (PURSUANT TO SECTION 327.411 RSMO) 525
SPECIFICATION, ESTIMATES, REPORTS, OR OTHER
DOCUMENTS OR INSTRUMENTS NOT SEALED BY THE 520
UNDERSIGNED PROFESSIONAL RELATING TO OR
INTENDED TO BE USED FOR ANY PART OR PARTS OF
THE PROJECT TO WHICH THIS PAGE REFERS. 515

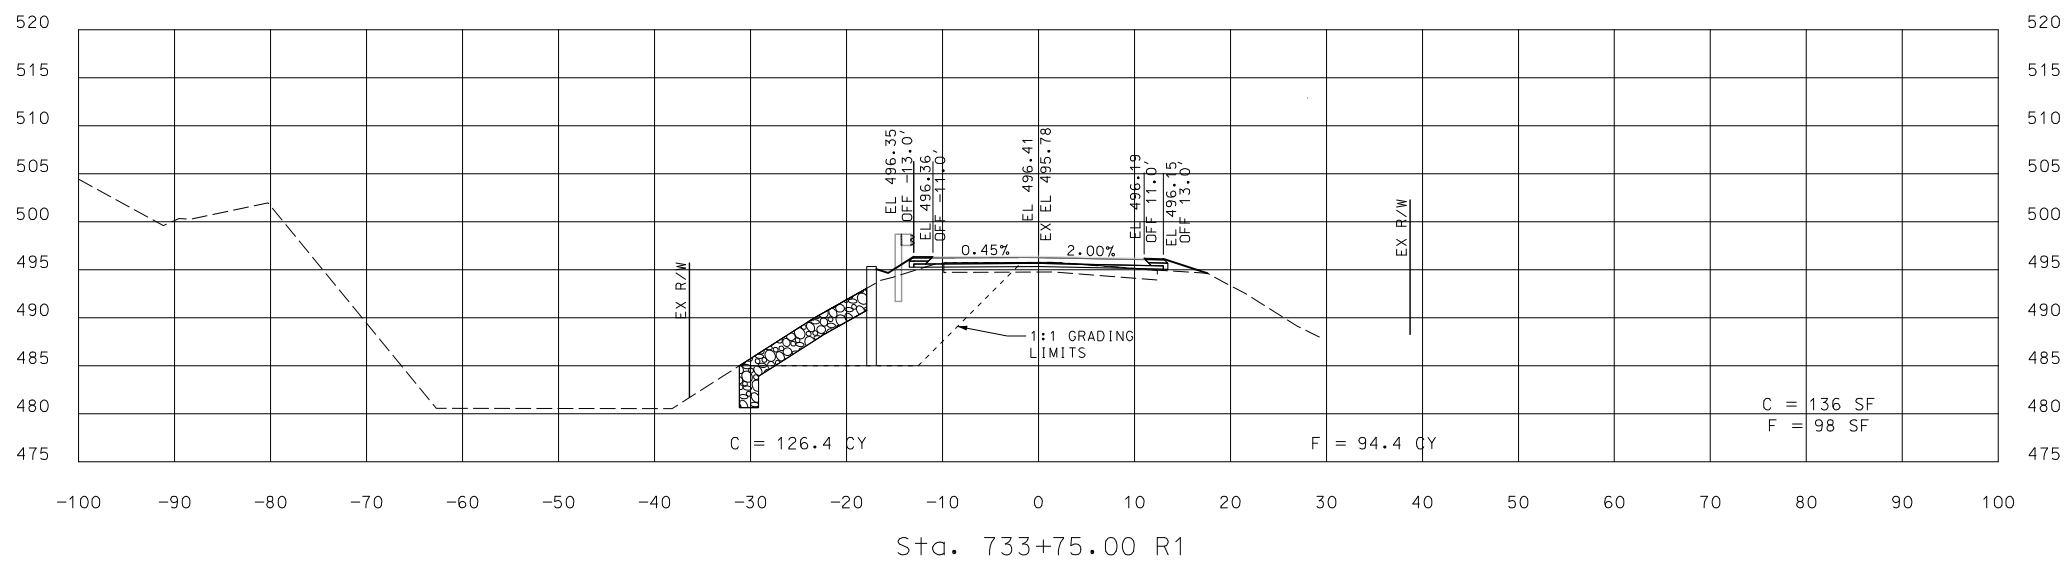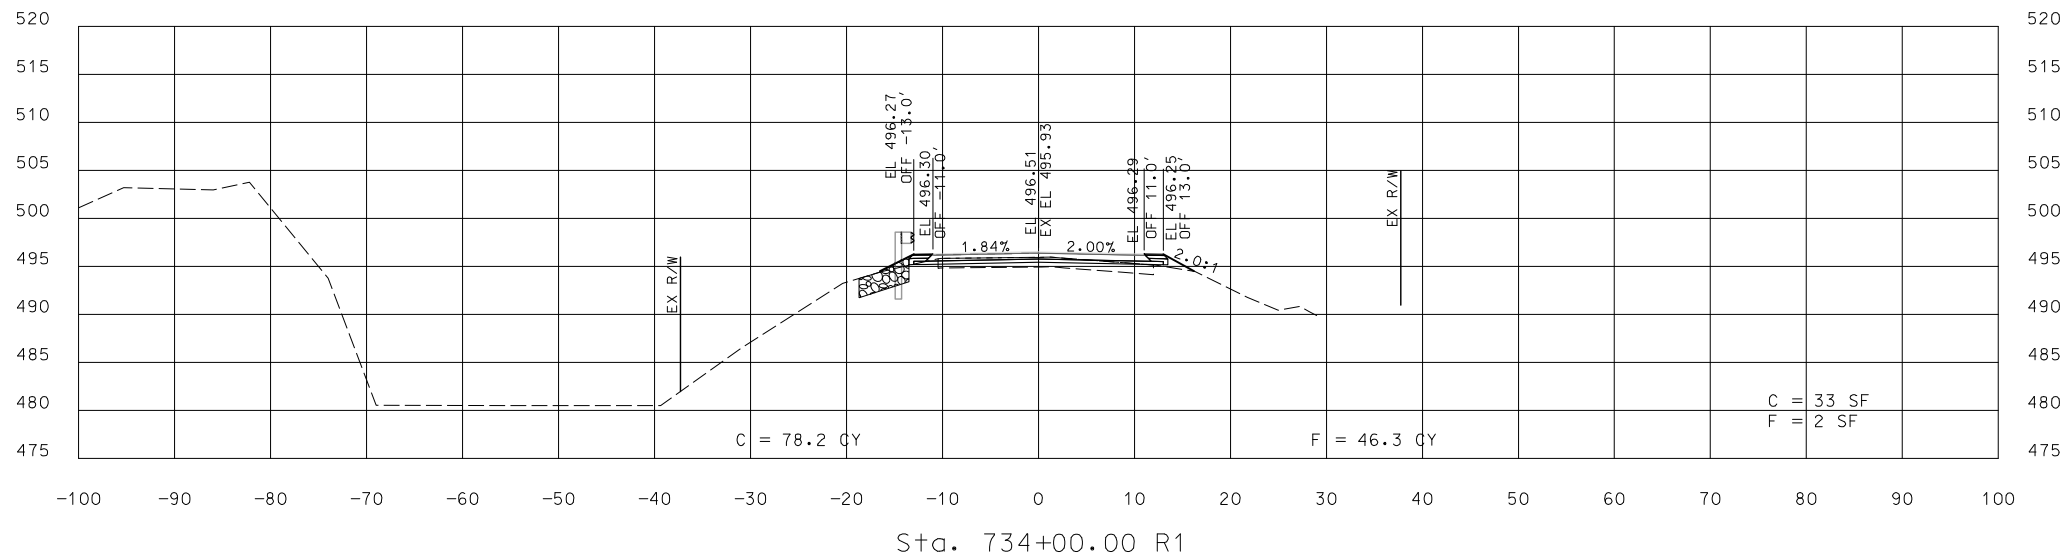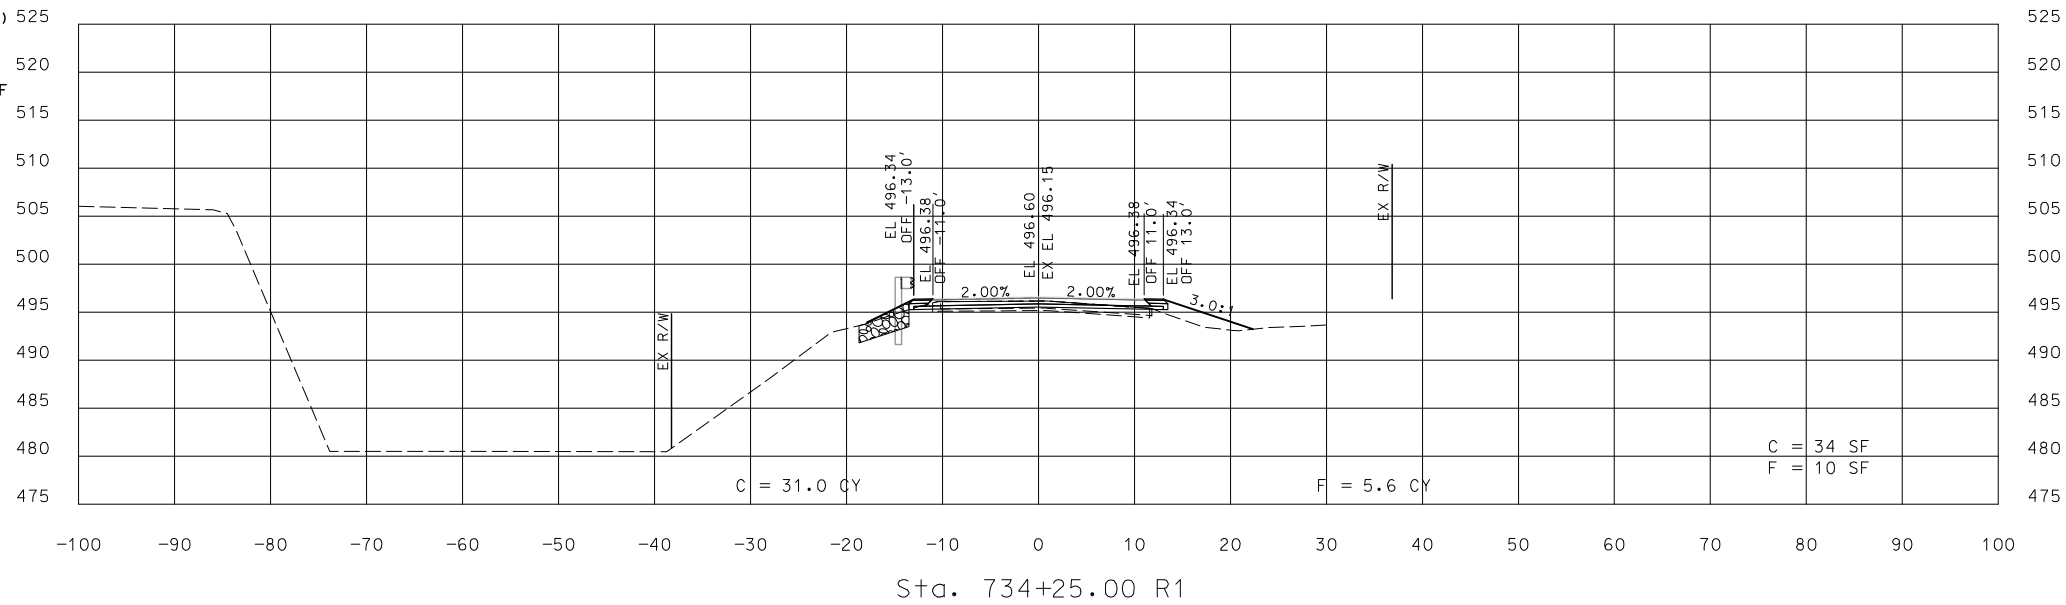

STA. 733+75.00 R1 TO STA. 734+25.00 R1

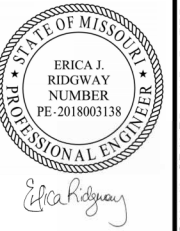

DATE PREPARED _____

ROUTE MM	STATE MO
-------------	-------------

DISTRICT	SHEET NO.
S.L	12

COUNTY
FRANKLIN

JOB NO.
J6S3368

CONTRACT ID.

PROJECT NO.
.

BRIDGE NO.	.
------------	---







105 WEST CAPITAL
JEFFERSON CITY, MO 65102
1-888-ASK-MDOT (1-888-275-6636)

TRK
DESIGN GROUP, LLC


CROSS SECTION
SHEET
ROUTE MM
SHEET 12 OF 13

IF A SEAL IS PRESENT ON THIS SHEET IT HAS BEEN ELECTRONICALLY SEALED AND DATED.

DISCLAIMER
THE PROFESSIONAL WHOSE SIGNATURE AND PERSONAL SEAL APPEAR HEREON ASSUMES RESPONSIBILITY ONLY FOR WHAT APPEARS ON THIS PAGE, AND DISCLAIMS (PURSUANT TO SECTION 327.411 RSMO) SPECIFICATION, ESTIMATES, REPORTS, OR OTHER DOCUMENTS OR INSTRUMENTS NOT SEALED BY THE UNDERSIGNED PROFESSIONAL RELATING TO OR INTENDED TO BE USED FOR ANY PART OR PARTS OF THE PROJECT TO WHICH THIS PAGE REFERS.

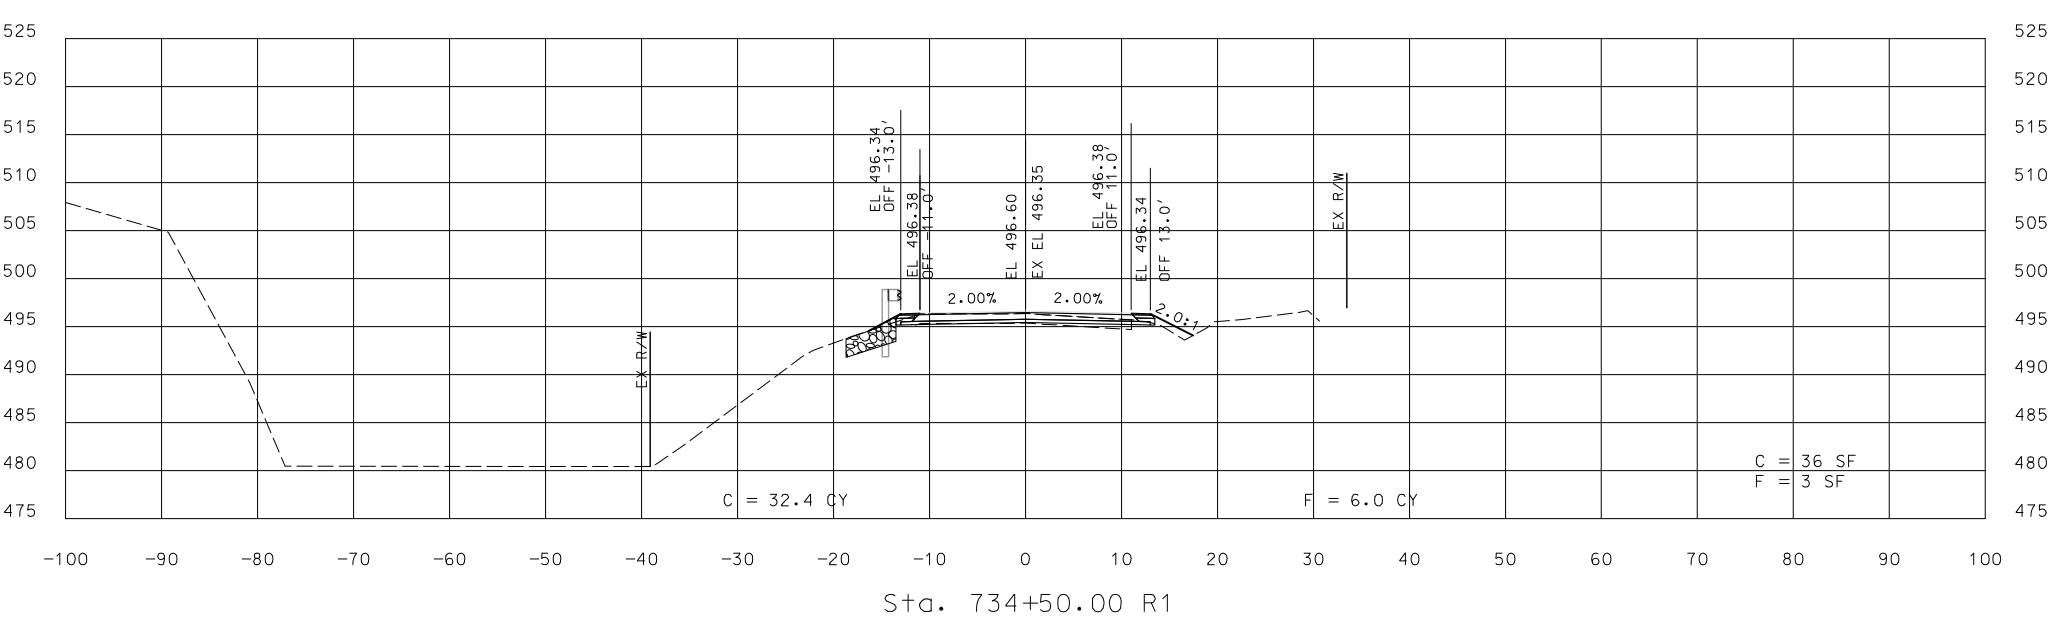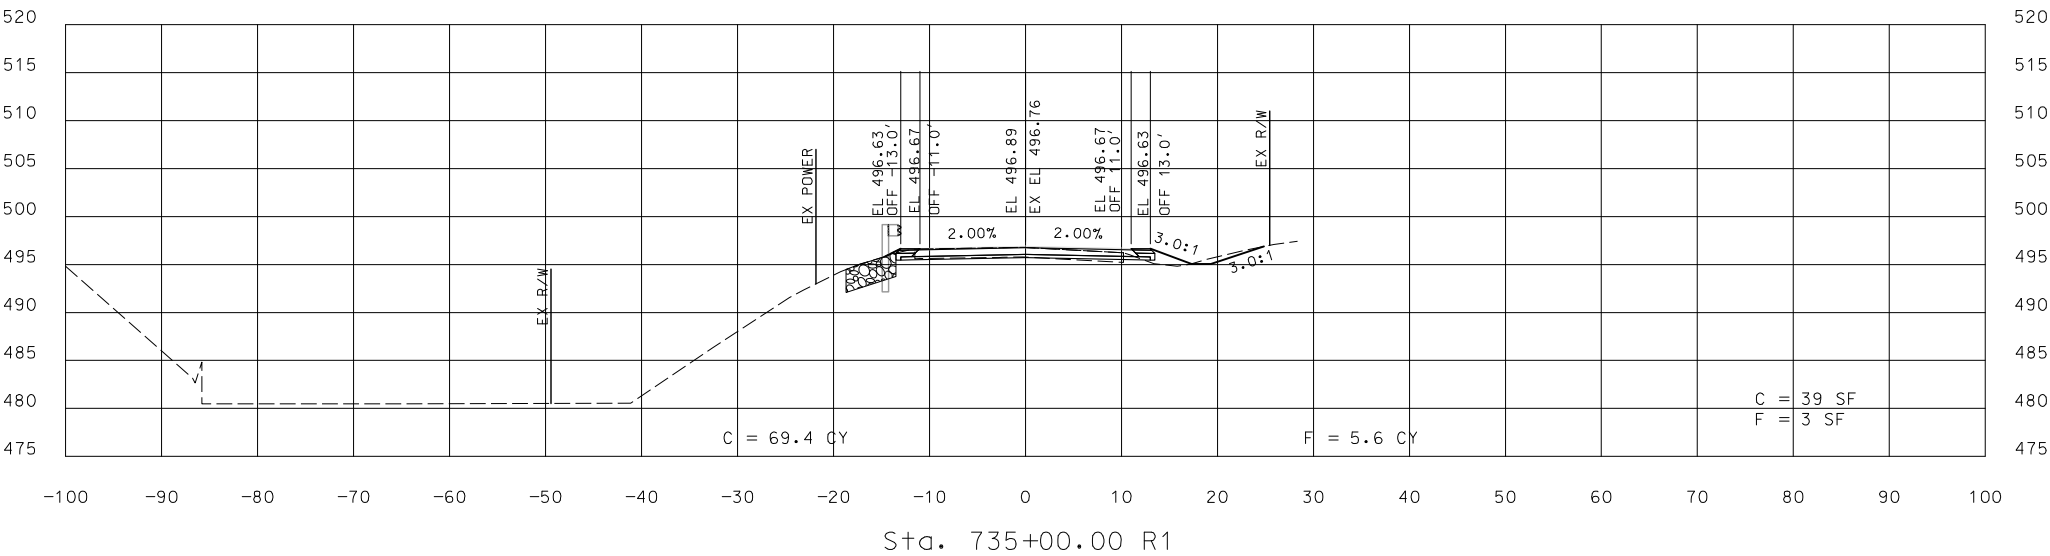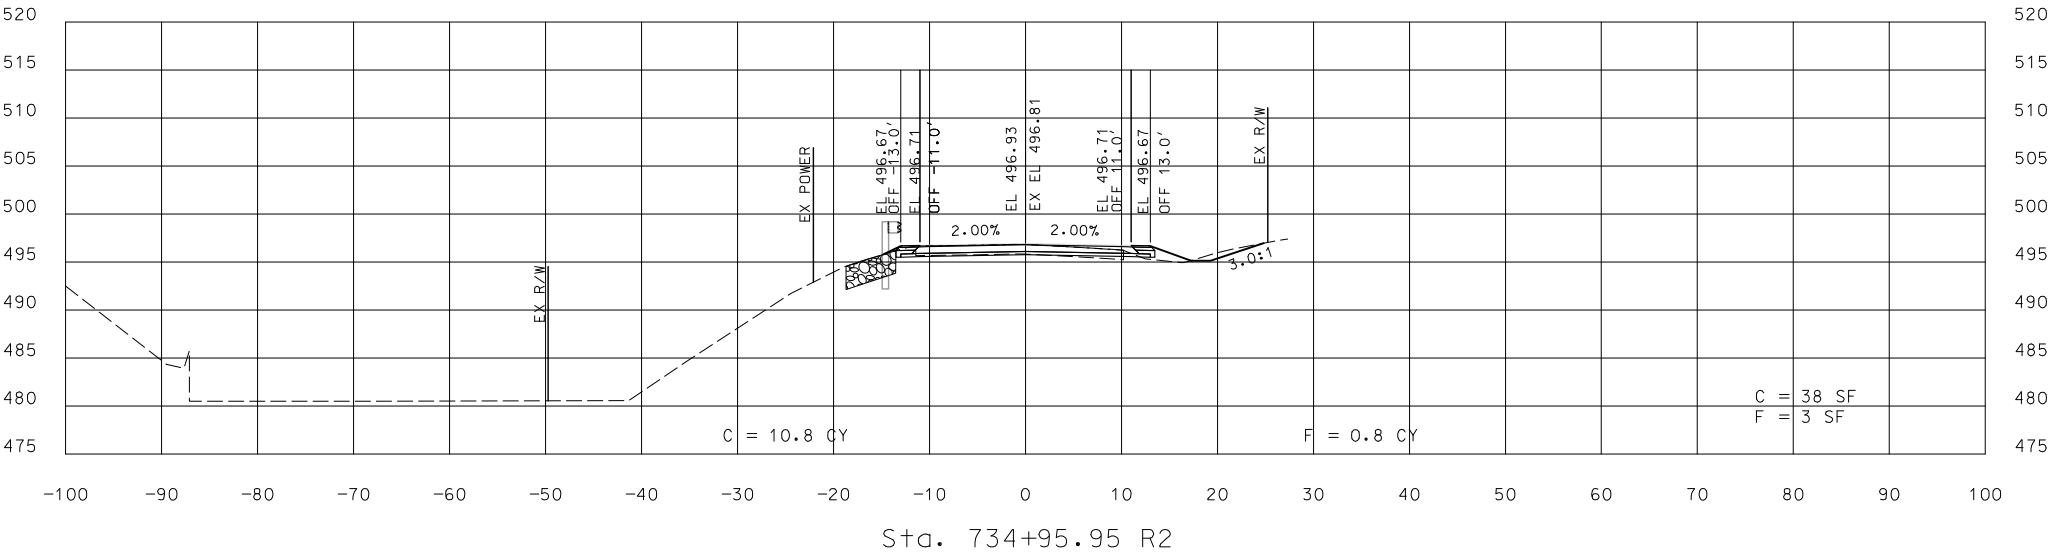

STA. 734+50.00 R1 TO STA. 734+95.95 R2

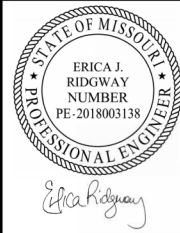

DATE PREPARED 1/19/2024	
ROUTE MM	STATE MO
DISTRICT SL	SHEET NO. 13
COUNTY FRANKLIN	
JOB NO. J6S3368	
CONTRACT ID.	
PROJECT NO.	
BRIDGE NO.	

DESCRIPTION	DATE
.	.
.	.
.	.
.	.
.	.
.	.

MISSOURI HIGHWAYS AND TRANSPORTATION COMMISSION

105 WEST CAPITOL
JEFFERSON CITY, MO 65102
1-888-ASK-MODOT (1-888-275-6636)

17 Cassens Court
Fenton, MO 63026
Tel (314) 932-1226
www.trekdesigngroup.com

Missouri Cert. of
Authority 2002010300