


DISCLAIMER
THE PROFESSIONAL WHOSE SIGNATURE AND PERSONAL SEAL APPEAR HEREON ASSUMES RESPONSIBILITY ONLY FOR WHAT APPEARS ON THIS PAGE, AND DISCLAIMS (PURSUANT TO SECTION 327.411 RSMO) SPECIFICATION, ESTIMATES, REPORTS, OR OTHER DOCUMENTS OR INSTRUMENTS NOT SEALED BY THE UNDERSIGNED PROFESSIONAL RELATING TO OR INTENDED TO BE USED FOR ANY PART OR PARTS OF THE PROJECT TO WHICH THIS PAGE REFERS.

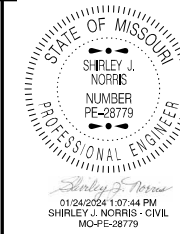

DATE PREPARED 1/24/2024	
ROUTE 61/67	STATE MO
DISTRICT SL	SHEET NO. 1
COUNTY JEFFERSON	
JOB NO. J6S3640	
CONTRACT ID.	

PROJECT NO.
BRIDGE NO.



DATE	DESCRIPTION

MISSOURI HIGHWAYS AND TRANSPORTATION COMMISSION



105 WEST CAPITOL
JEFFERSON CITY, MO 65102
1-888-ASK-MODOT (1-888-275-6636)


CROSS SECTION SHEETS
ROUTE 61/67 @ ST. JOHN'S CHURD RD
SHEET 1 OF 14

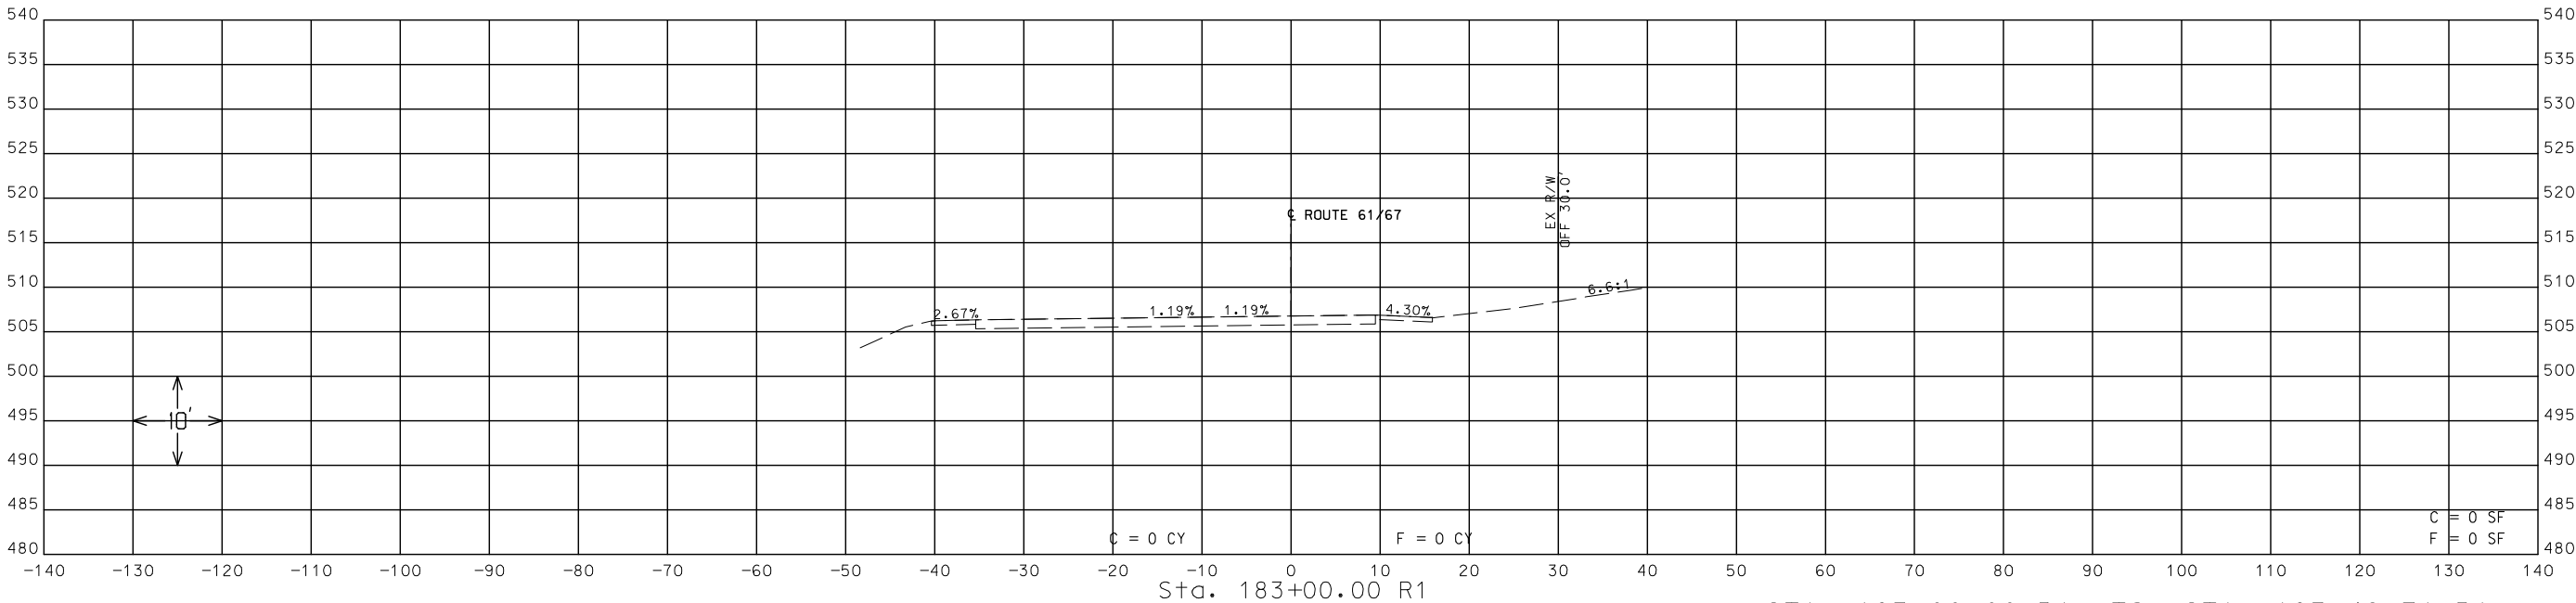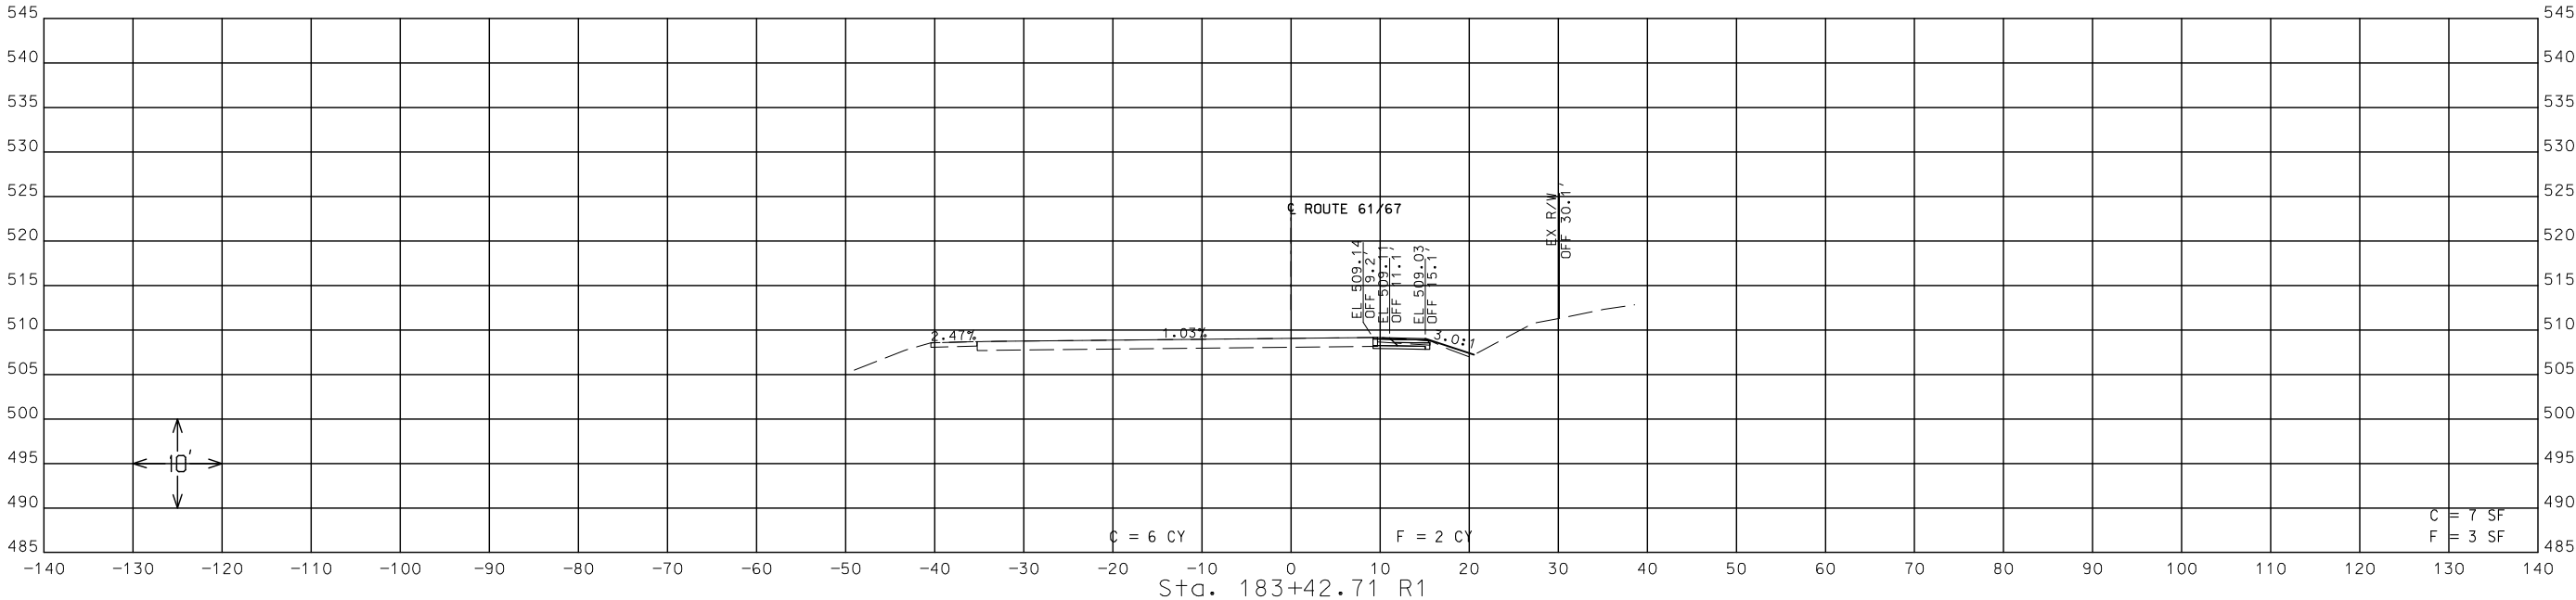

STA. 183+00.00 R1 TO STA. 183+42.71 R1

IF A SEAL IS PRESENT ON THIS SHEET IT HAS BEEN ELECTRONICALLY SEALED AND DATED.

THE PROFESSIONAL WHOSE SIGNATURE AND PERSONAL SEAL APPEAR HEREON ASSUMES RESPONSIBILITY ONLY FOR WHAT APPEARS ON THIS PAGE, AND DISCLAIMS (PURSUANT TO SECTION 327.411 RSMO) SPECIFICATION, ESTIMATES, REPORTS, OR OTHER DOCUMENTS OR INSTRUMENTS NOT SEALED BY THE UNDERSIGNED PROFESSIONAL RELATING TO OR INTENDED TO BE USED FOR ANY PART OR PARTS OF THE PROJECT TO WHICH THIS PAGE REFERS.

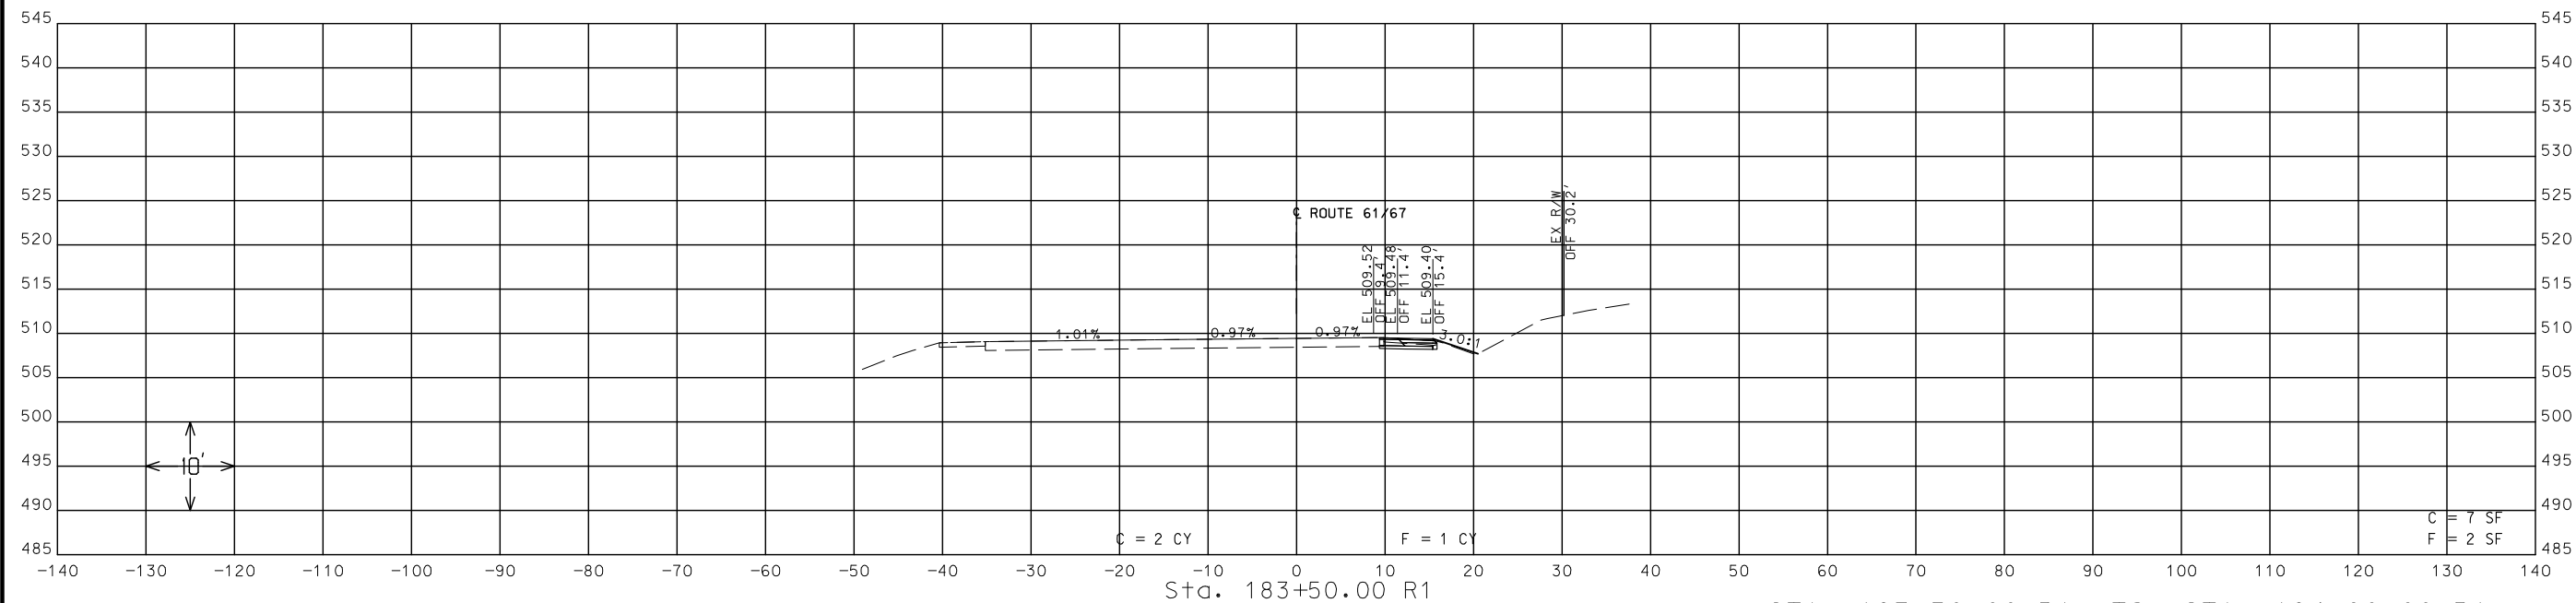

STA. 183+50.00 R1 TO STA. 184+00.00 R1



DATE PREPARED
1/24/2024

ROUTE 1/67	STATE MO
DISTRICT SL	SHEET NO. 2

COUNTY
JEFFERSON

JOB NO.
J6S3640

CONTRACT ID.




[illegible]

COMMISSION


105 WEST CAPITAL
JEFFERSON CITY, MO 65102
1-888-ASK-MDOT (1-888-275-6636)

CROSS SECTION SHEETS
ROUTE 61/67 @ ST. JOHN'S CHURD RD
SHEET 2 OF 14

IF A SEAL IS PRESENT ON THIS SHEET IT HAS BEEN ELECTRONICALLY SEALED AND DATED.

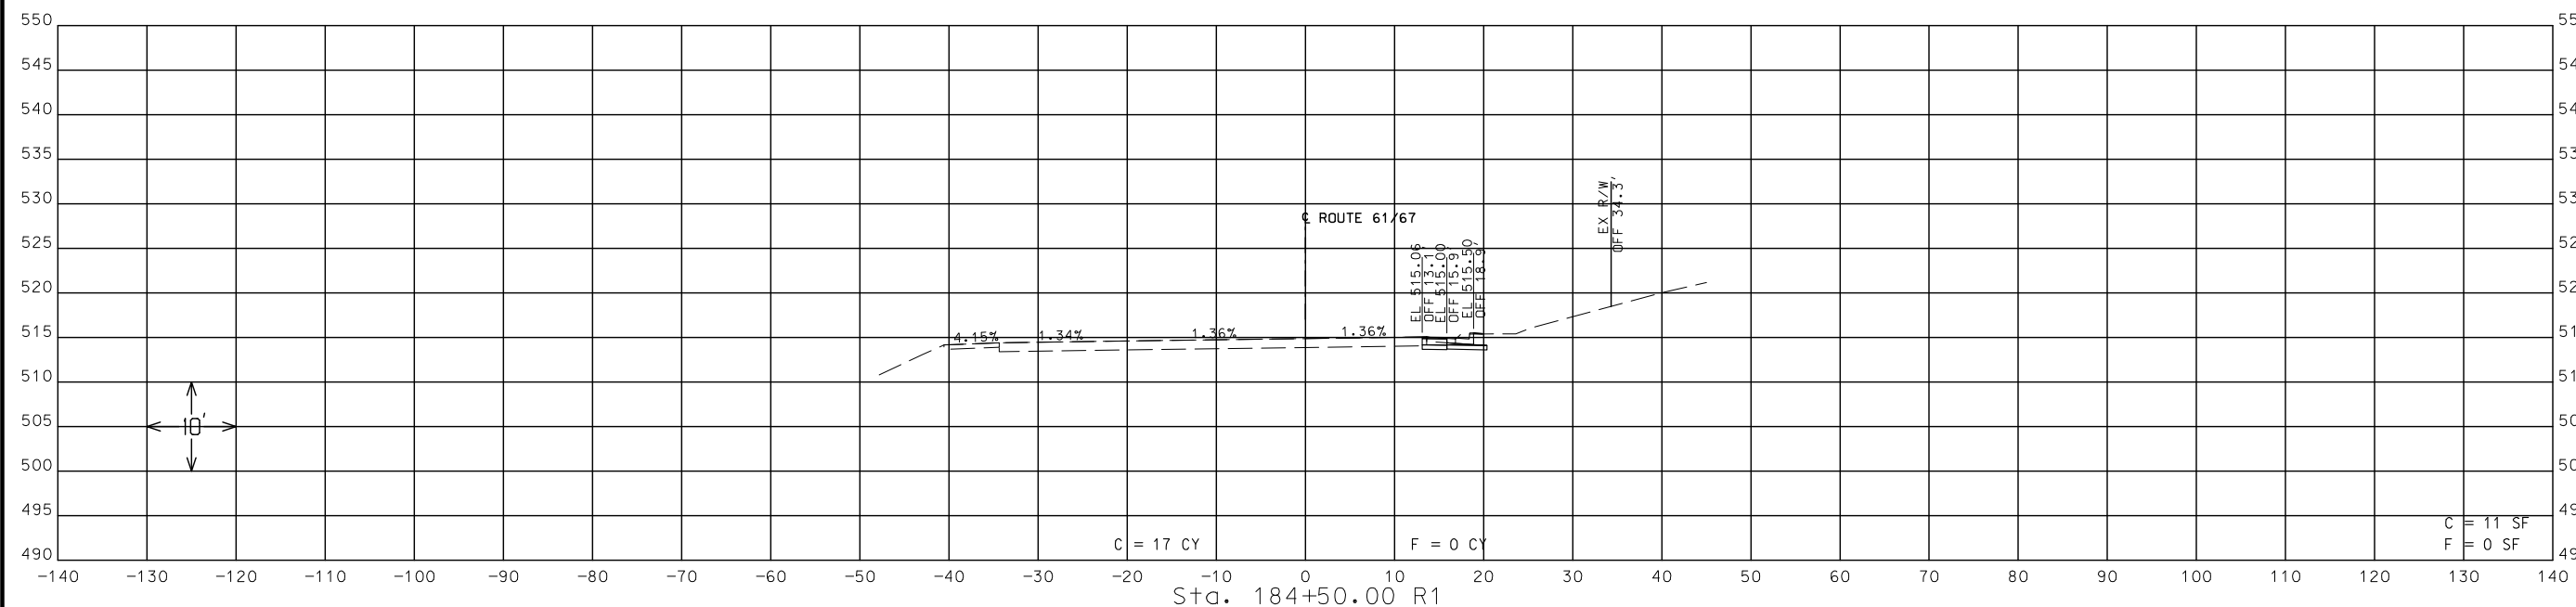

STA. 184+50.00 R1 TO STA. 185+00.00 R1

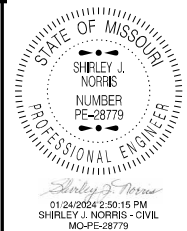

DATE PREPARED
1/24/2024

ROUTE 61/67	STATE MO
DISTRICT SL	SHEET NO. 3

COUNTY
JEFFERSON

JOB NO.
J6S3640

CONTRACT ID.

PROJECT NO.

BRIDGE NO.

[illegible]



MISSOURI HIGHWAYS AND TRANSPORTATION
COMMISSION

105 WEST CAPITOL
JEFFERSON CITY, MO 65102
1-888-ASK-MODOT (1-888-275-6636)


CROSS SECTION SHEETS
ROUTE 61/67 @ ST. JOHN'S CHURD RD
SHEET 3 OF 14

[illegible]

DISCLAIMER
THE PROFESSIONAL WHOSE SIGNATURE AND PERSONAL SEAL APPEAR HEREON ASSUMES RESPONSIBILITY ONLY FOR WHAT APPEARS ON THIS PAGE, AND DISCLAIMS (PURSUANT TO SECTION 327.411 RSMO) SPECIFICATION, ESTIMATES, REPORTS, OR OTHER DOCUMENTS OR INSTRUMENTS NOT SEALED BY THE UNDERSIGNED PROFESSIONAL RELATING TO OR INTENDED TO BE USED FOR ANY PART OR PARTS OF THE PROJECT TO WHICH THIS PAGE REFERS.

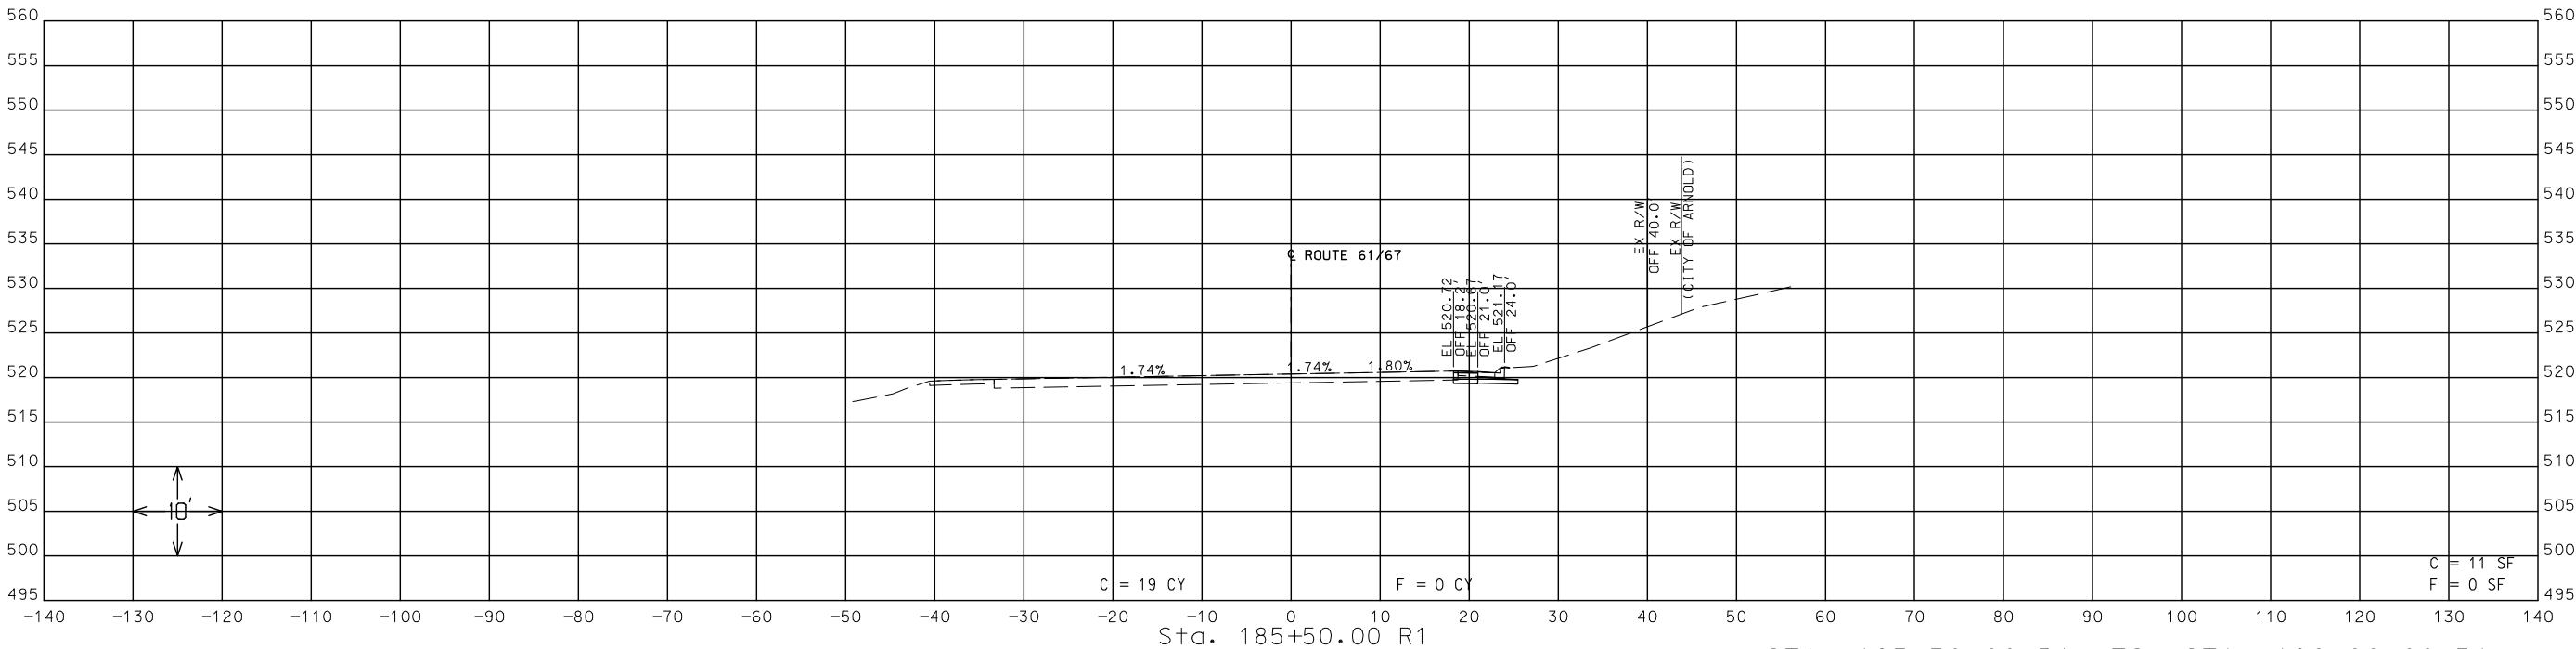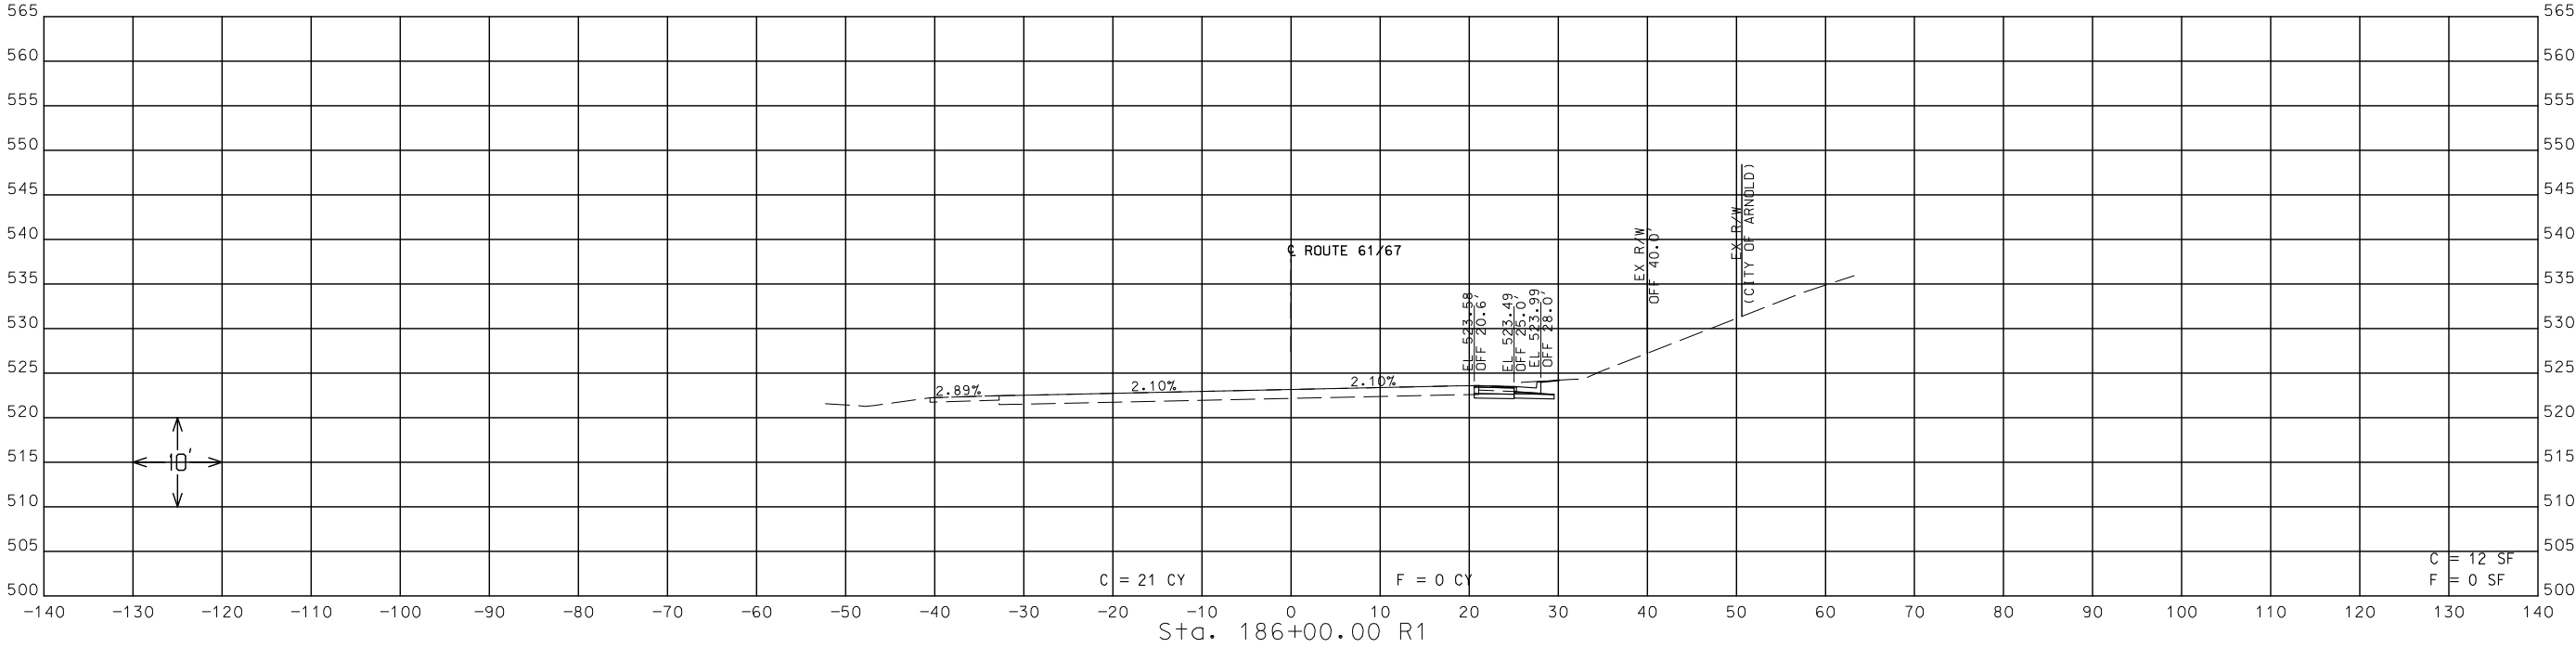

STA. 185+50.00 R1 TO STA. 186+00.00 R1

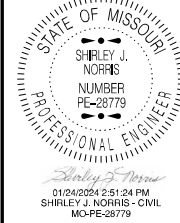

DATE PREPARED 1/24/2024	
ROUTE 61/67	STATE MO
DISTRICT SL	SHEET NO. 4
COUNTY JEFFERSON	
JOB NO. J6S3640	
CONTRACT ID.	
PROJECT NO.	
BRIDGE NO.	


DATE	DESCRIPTION

MISSOURI HIGHWAYS AND TRANSPORTATION COMMISSION


105 WEST CAPITOL
JEFFERSON CITY, MO 65102
1-888-ASK-MODOT (1-888-275-6636)

CROSS SECTION SHEETS
ROUTE 61/67 @ ST. JOHN'S CHURD RD
SHEET 4 OF 14

IF A SEAL IS PRESENT ON THIS SHEET IT HAS BEEN ELECTRONICALLY SEALED AND DATED.

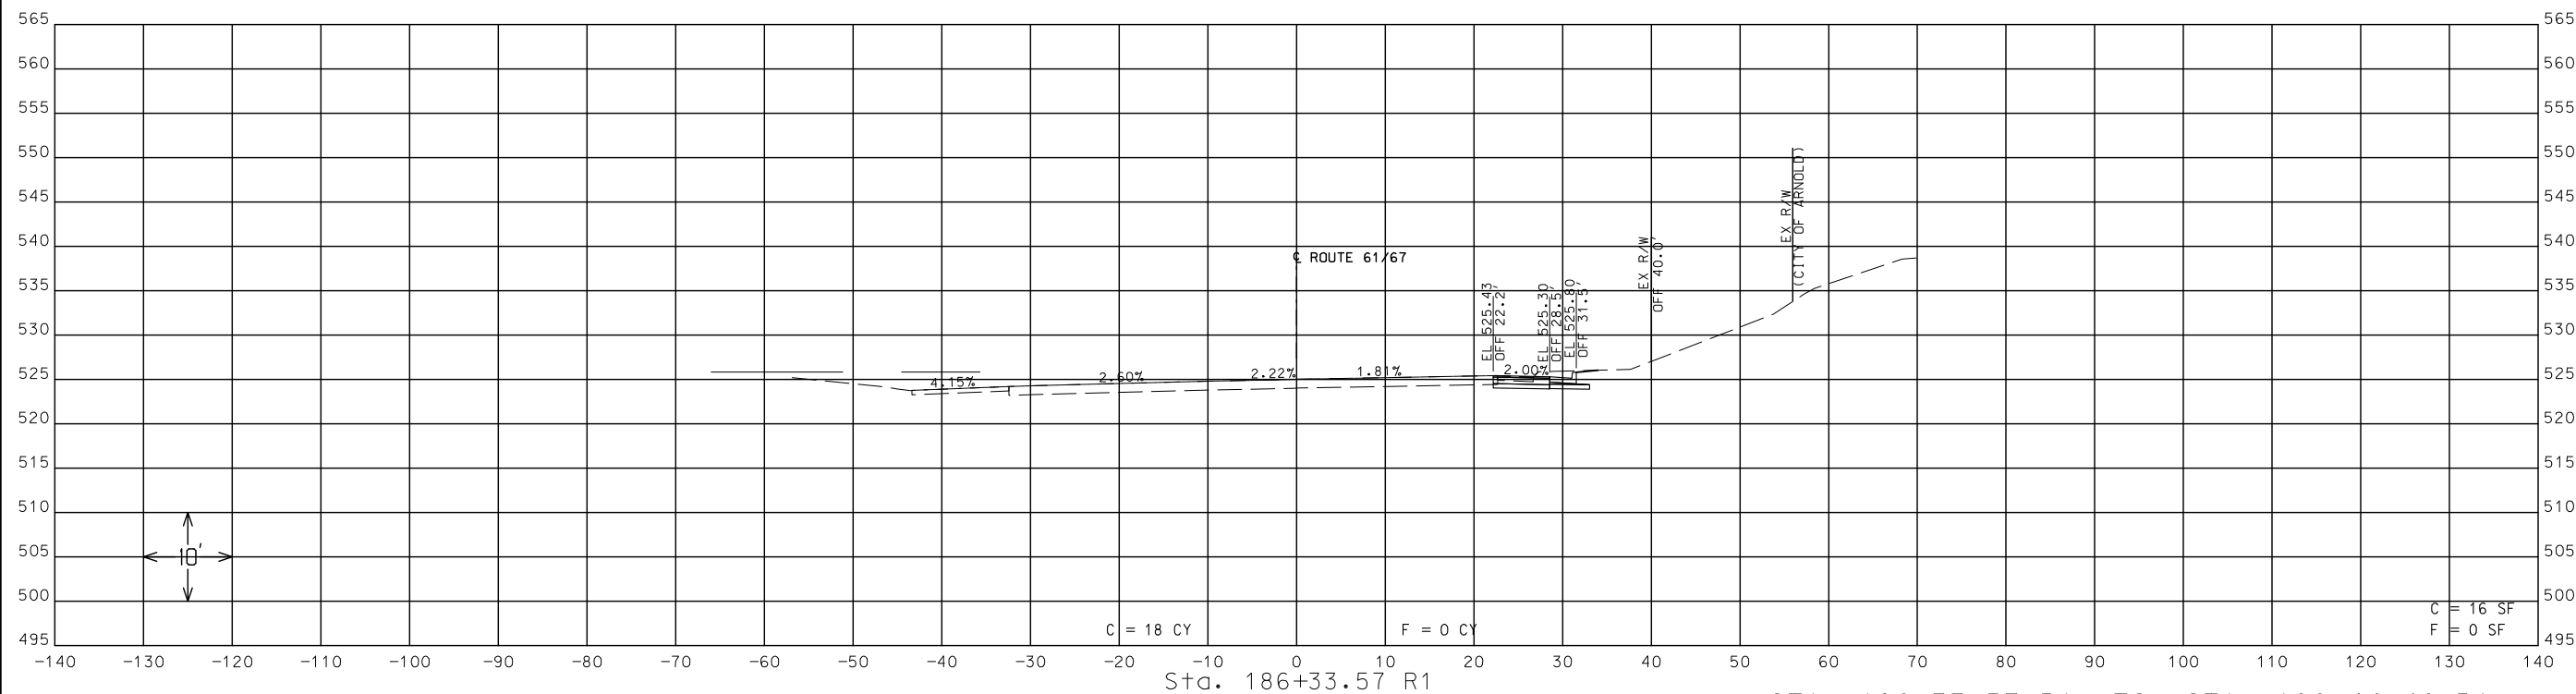

STA. 186+33.57 R1 TO STA. 186+44.46 R1

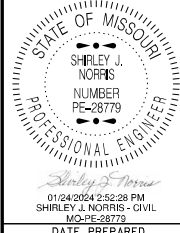

DATE PREPARED
1/24/2024

ROUTE	STATE
61/67	MO

DISTRICT	SHEET NO.
SL	5

COUNTY
JEFFERSON

JOB NO.
J6S3640

CONTRACT ID.

PROJECT NO.

BRIDGE NO.



[illegible]MISSOURI HIGHWAYS AND TRANSPORTATION
COMMISSION

105 WEST CAPITOL
JEFFERSON CITY, MO 65102
1-888-ASK-MODOT (1-888-275-6636)


CROSS SECTION SHEETS
ROUTE 61/67 @ ST. JOHN'S CHURD RD
SHEET 5 OF 14

[illegible]

DISCLAIMER
THE PROFESSIONAL WHOSE SIGNATURE AND PERSONAL
SEAL APPEAR HEREON ASSUMES RESPONSIBILITY
ONLY FOR WHAT APPEARS ON THIS PAGE, AND
DISCLAIMS (PURSUANT TO SECTION 327.411 RSMO)
SPECIFICATION, ESTIMATES, REPORTS, OR OTHER
DOCUMENTS OR INSTRUMENTS NOT SEALED BY THE
UNDERSIGNED PROFESSIONAL RELATING TO OR
INTENDED TO BE USED FOR ANY PART OR PARTS OF
THE PROJECT TO WHICH THIS PAGE REFERS.

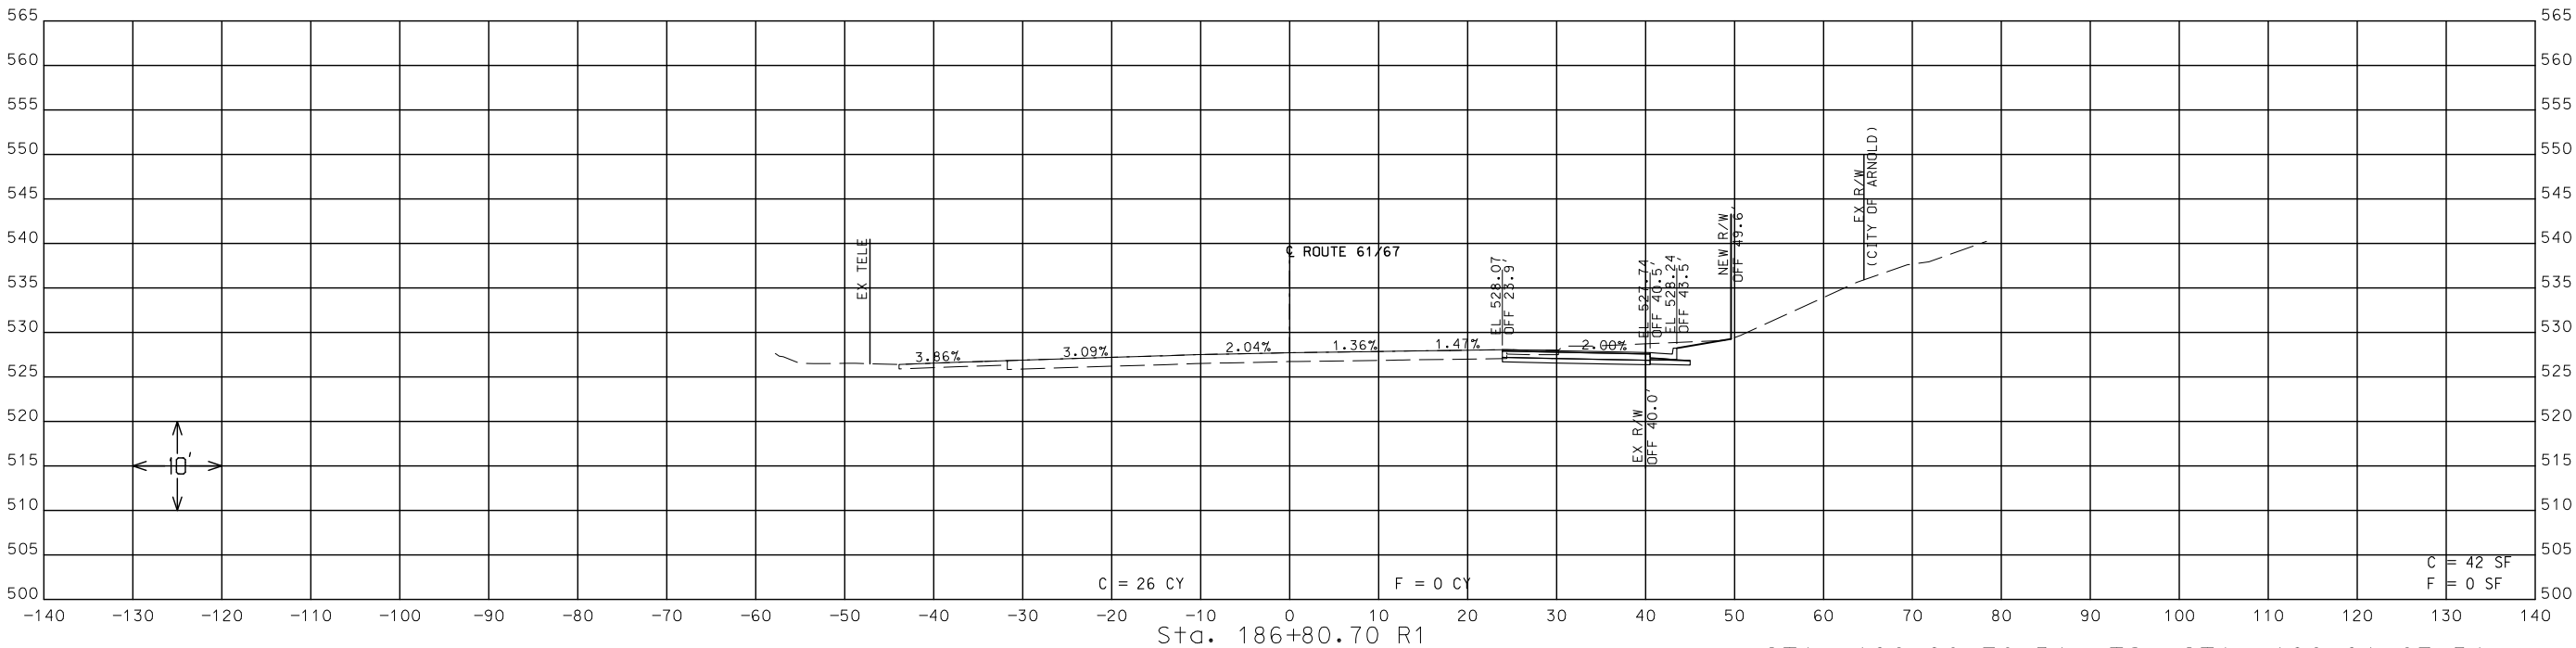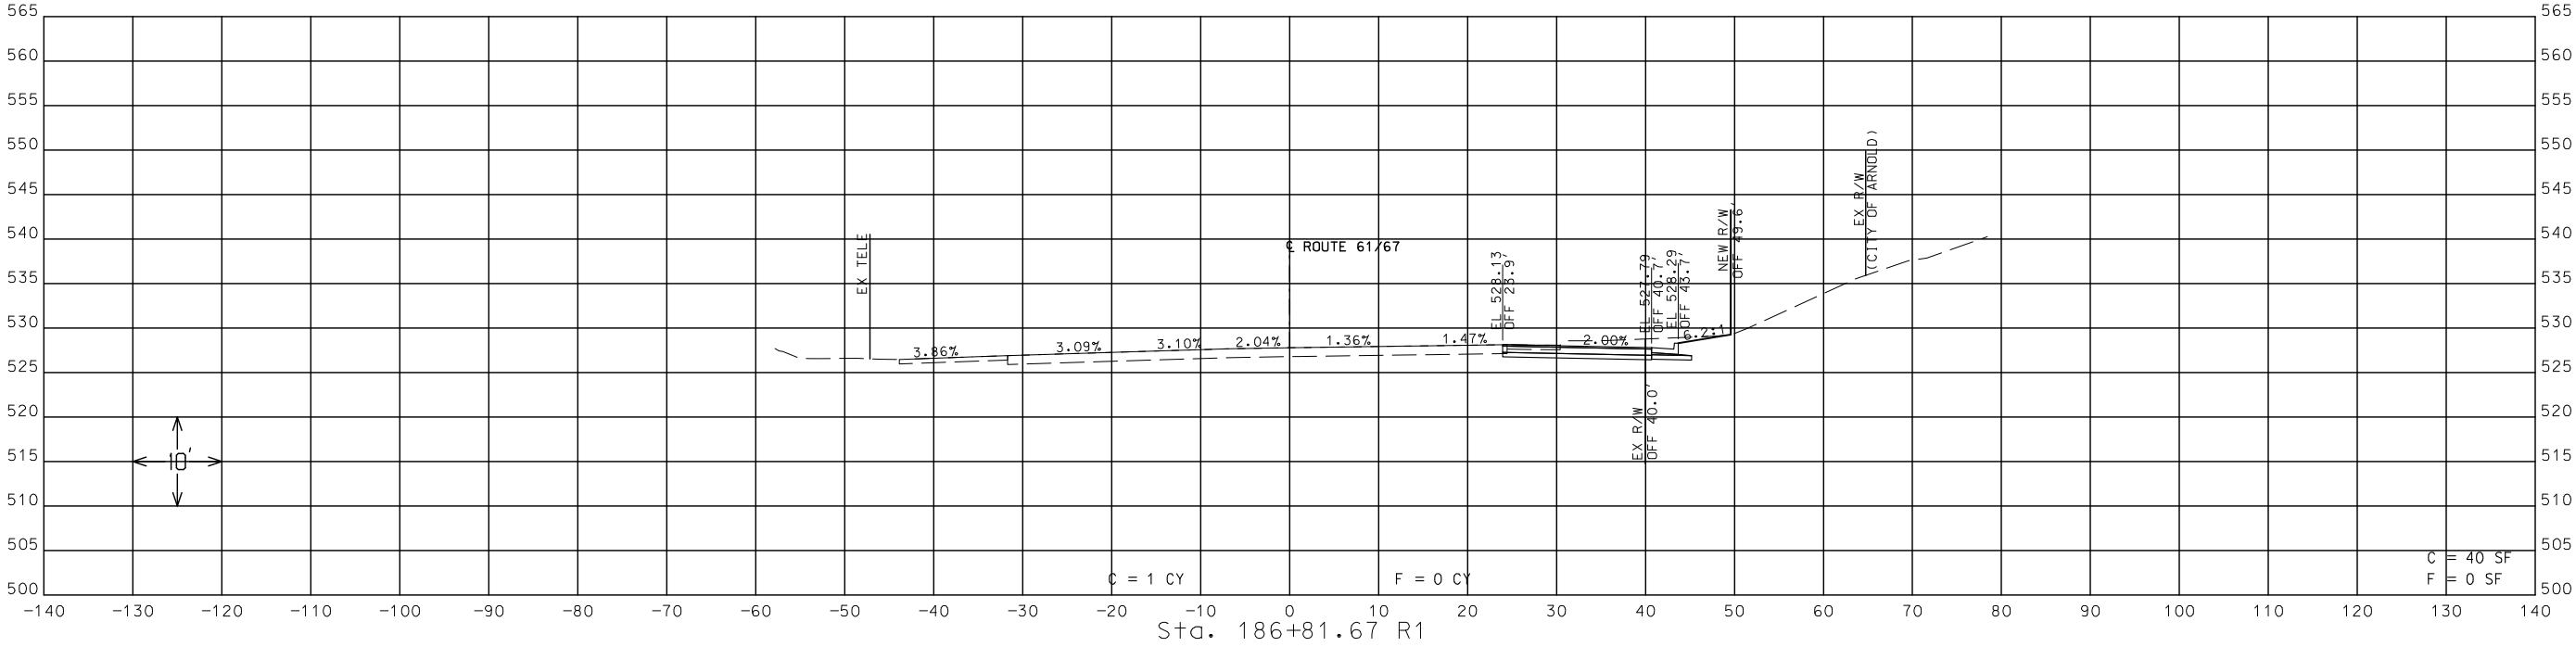

STA. 186+80.70 R1 TO STA. 186+81.67 R1

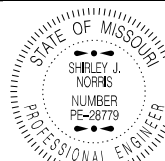

DATE PREPARED
1/24/2024

ROUTE 61/67 STATE MO

DISTRICT SL SHEET NO. 7

COUNTY JEFFERSON

JOB NO. J6S3640

CONTRACT ID.

PROJECT NO.

BRIDGE NO.

DESCRIPTION

DATE

MISSOURI HIGHWAYS AND TRANSPORTATION COMMISSION

105 WEST CAPITOL JEFFERSON CITY, MO 65102

1-888-ASK-MODOT (1-888-275-6636)


CROSS SECTION SHEETS

ROUTE 61/67 @ ST. JOHN'S CHURD RD


SHEET 7 OF 14

IF A SEAL IS PRESENT ON THIS SHEET IT HAS BEEN ELECTRONICALLY SEALED AND DATED.




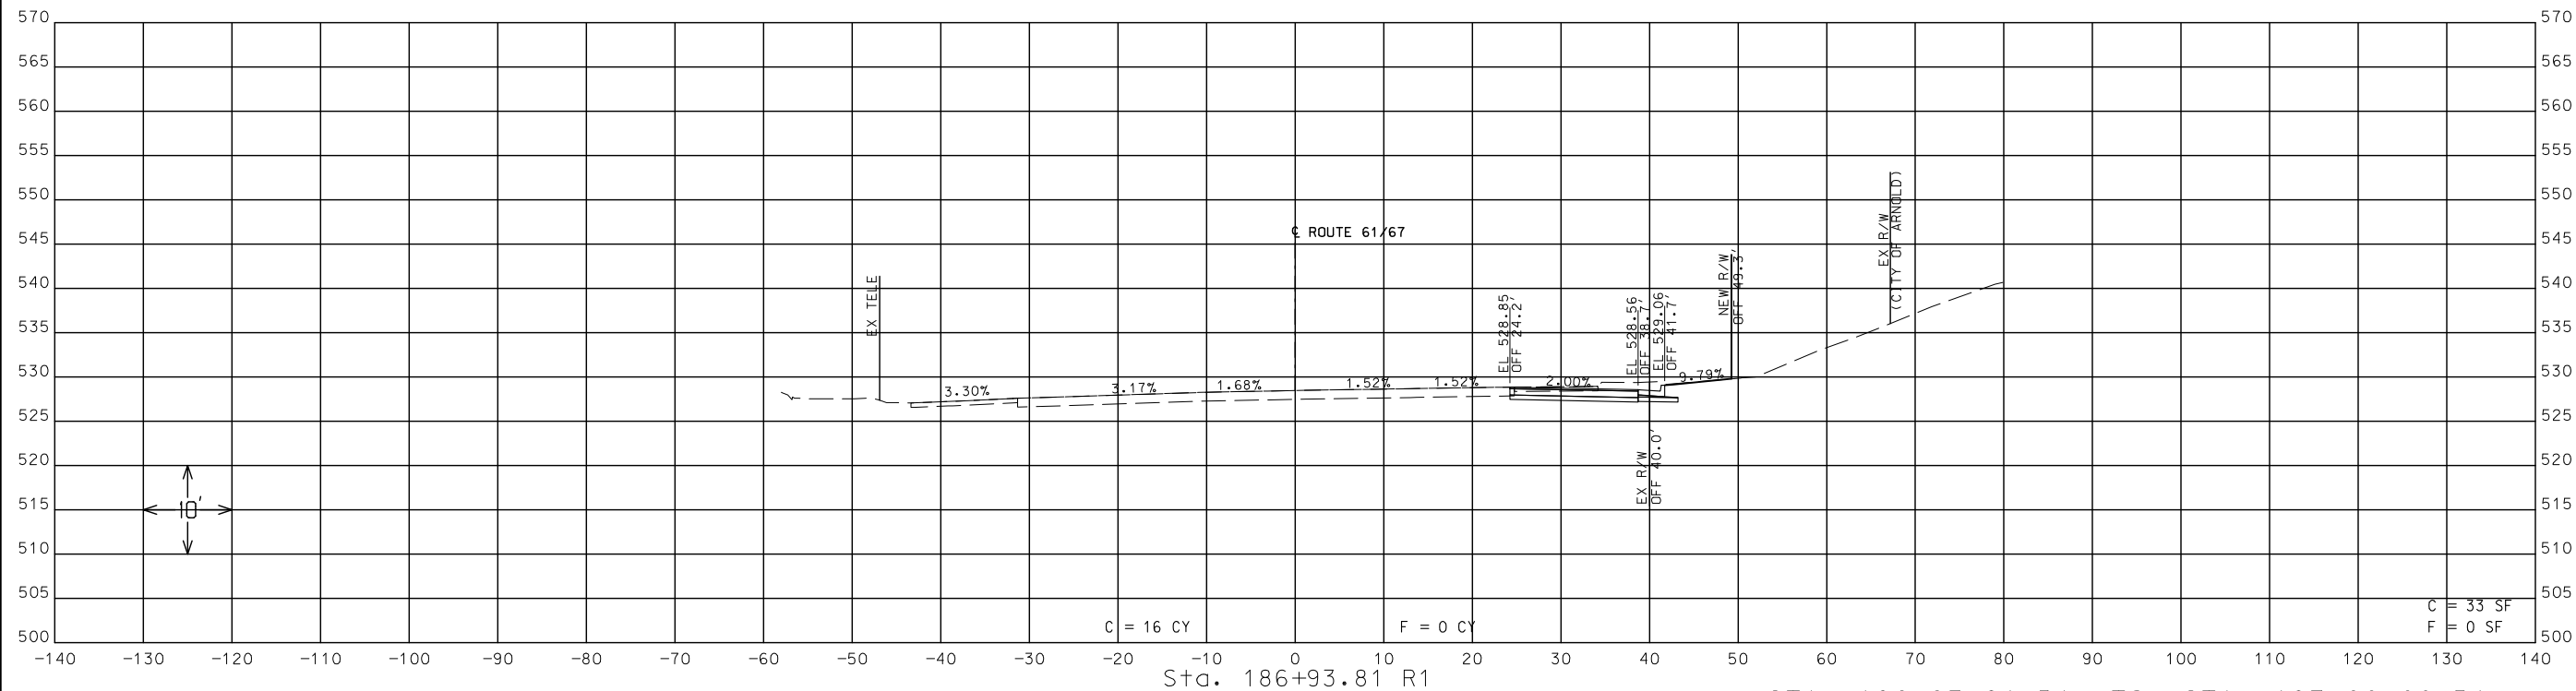

STA. 186+93.81 R1 TO STA. 187+00.00 R1

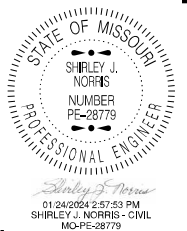

DATE PREPARED	
1/24/2024	
ROUTE	STATE
61/67	MO
DISTRICT	SHEET NO.
SL	8
COUNTY	
JEFFERSON	
JOB NO.	
J6S3640	
CONTRACT ID.	
PROJECT NO.	
BRIDGE NO.	

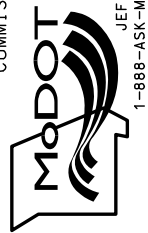[illegible]MISSOURI HIGHWAYS AND TRANSPORTATION
COMMISSION

105 WEST CAPITOL
JEFFERSON CITY, MO 65102
1-888-ASK-MODOT (1-888-275-6636)


CROSS SECTION SHEETS
ROUTE 61/67 @ ST. JOHN'S CHURD RD
SHEET 8 OF 14

IF A SEAL IS PRESENT ON THIS SHEET IT HAS BEEN ELECTRONICALLY SEALED AND DATED.

575





C	=	26	SF
F	=	0	SF

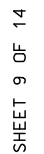


IF A SEAL IS PRESENT ON THIS SHEET IT HAS BEEN ELECTRONICALLY SEALED AND DATED.

DISCLAIMER
THE PROFESSIONAL WHOSE SIGNATURE AND PERSONAL SEAL APPEAR HEREON ASSUMES RESPONSIBILITY ONLY FOR WHAT APPEARS ON THIS PAGE, AND DISCLAIMS (PURSUANT TO SECTION 327.411 RSMO) SPECIFICATION, ESTIMATES, REPORTS, OR OTHER DOCUMENTS OR INSTRUMENTS NOT SEALED BY THE UNDERSIGNED PROFESSIONAL RELATING TO OR INTENDED TO BE USED FOR ANY PART OR PARTS OF THE PROJECT TO WHICH THIS PAGE REFERS.

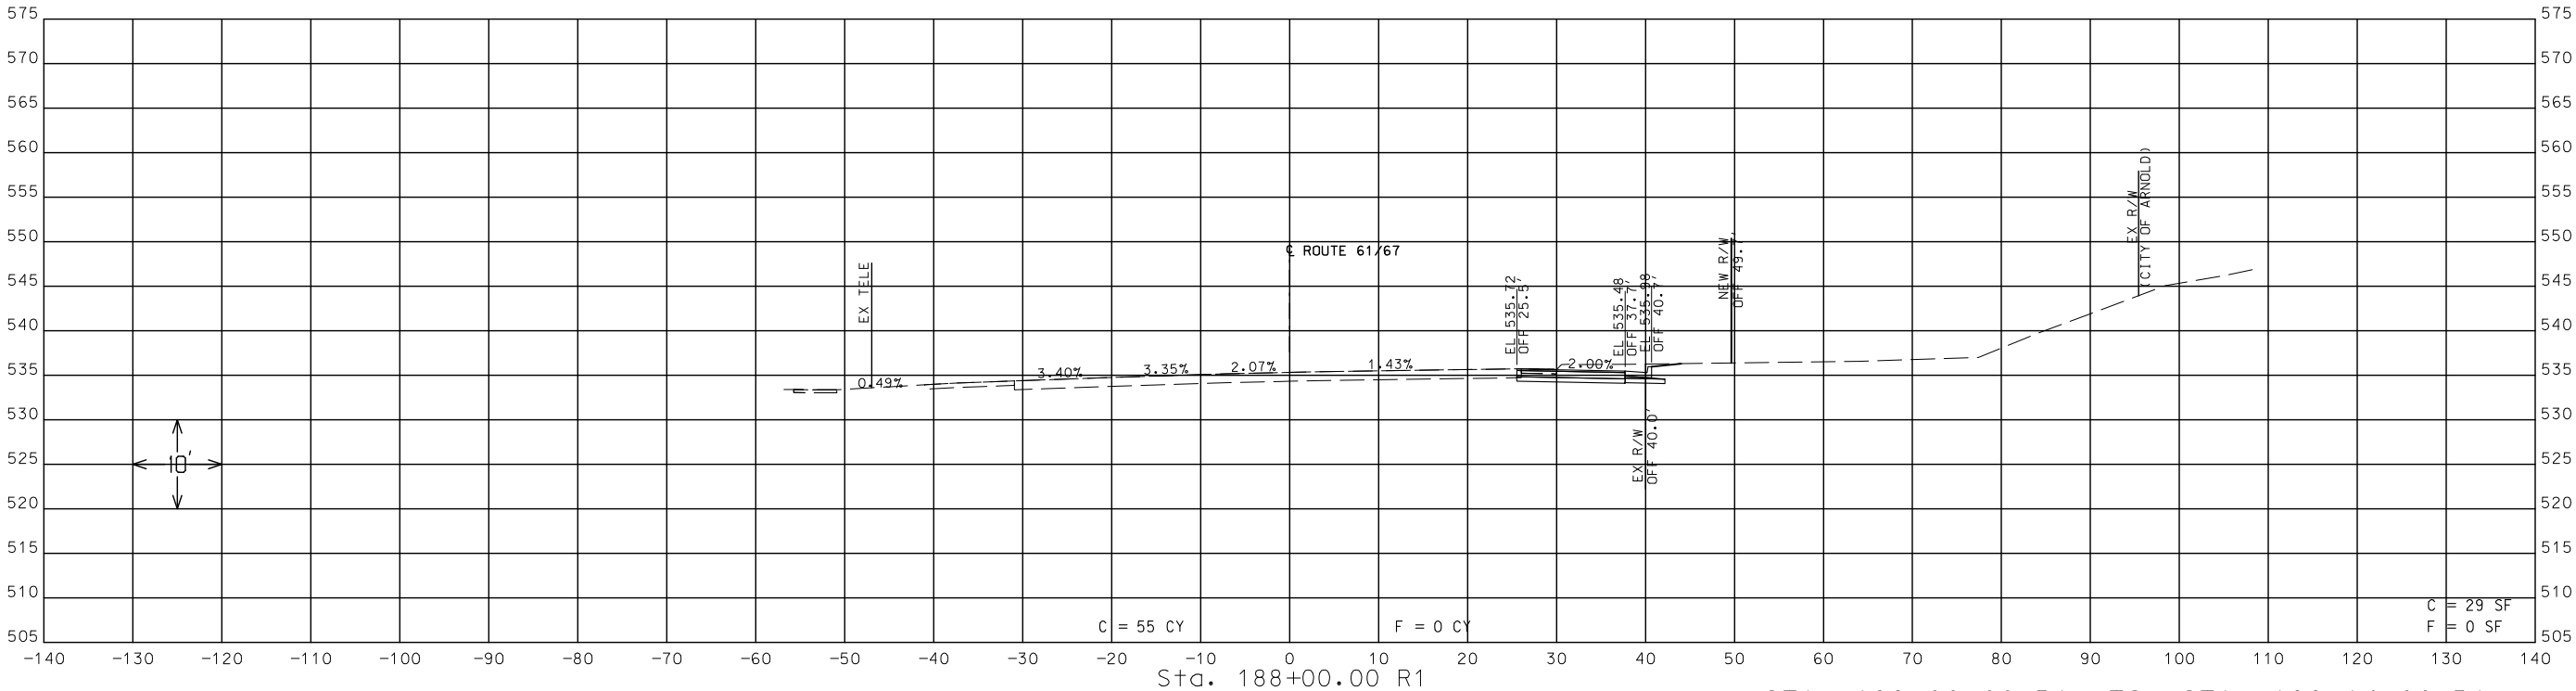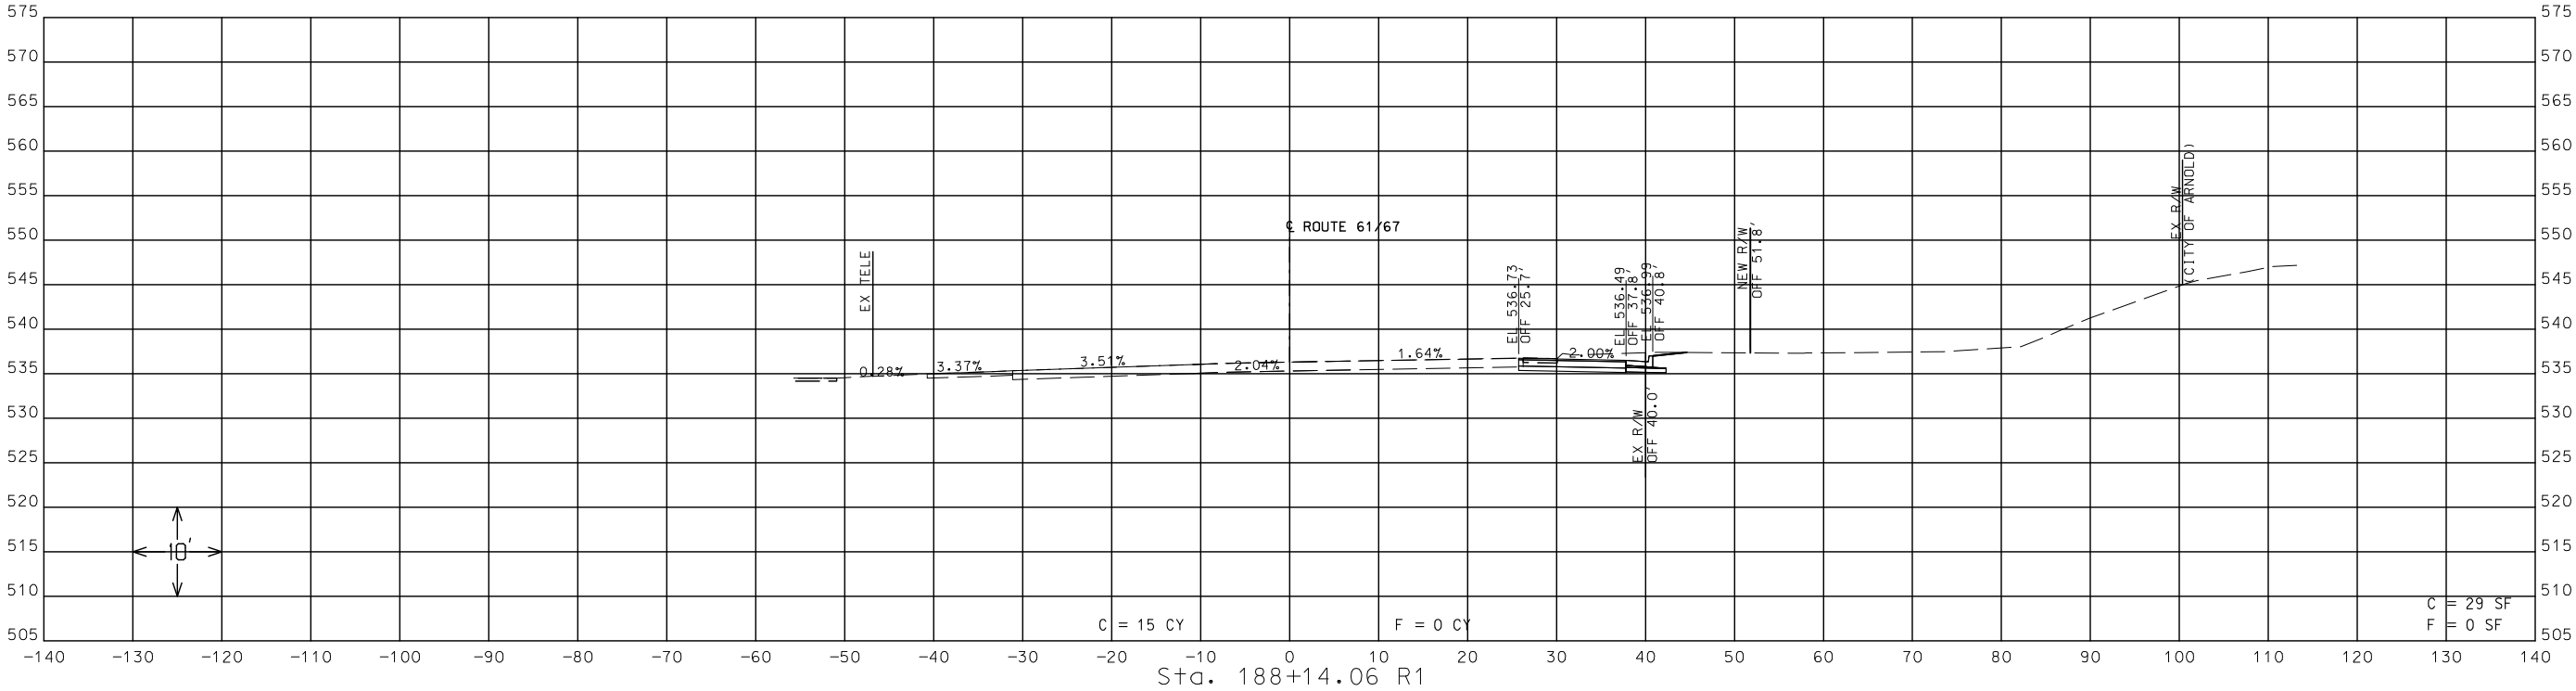

STA. 188+00.00 R1 TO STA. 188+14.06 R1

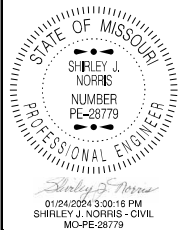

DATE PREPARED 1/24/2024	
ROUTE 61/67	STATE MO
DISTRICT SL	SHEET NO. 10
COUNTY JEFFERSON	
JOB NO. J6S3640	
CONTRACT ID.	
PROJECT NO.	
BRIDGE NO.	

DATE	DESCRIPTION

MISSOURI HIGHWAYS AND TRANSPORTATION COMMISSION





105 WEST CAPITOL
JEFFERSON CITY, MO 65102
1-888-ASK-MODOT (1-888-275-6636)


CROSS SECTION SHEETS
ROUTE 61/67 @ ST. JOHN'S CHURD RD
SHEET 10 OF 14

IF A SEAL IS PRESENT ON THIS SHEET IT HAS BEEN ELECTRONICALLY SEALED AND DATED.

DISCLAIMER
THE PROFESSIONAL WHOSE SIGNATURE AND PERSONAL
SEAL APPEAR HEREON ASSUMES RESPONSIBILITY
ONLY FOR WHAT APPEARS ON THIS PAGE, AND
DISCLAIMS (PURSUANT TO SECTION 327.411 RSMO)
SPECIFICATION, ESTIMATES, REPORTS, OR OTHER
DOCUMENTS OR INSTRUMENTS NOT SEALED BY THE
UNDERSIGNED PROFESSIONAL RELATING TO OR
INTENDED TO BE USED FOR ANY PART OR PARTS OF
THE PROJECT TO WHICH THIS PAGE REFERS.

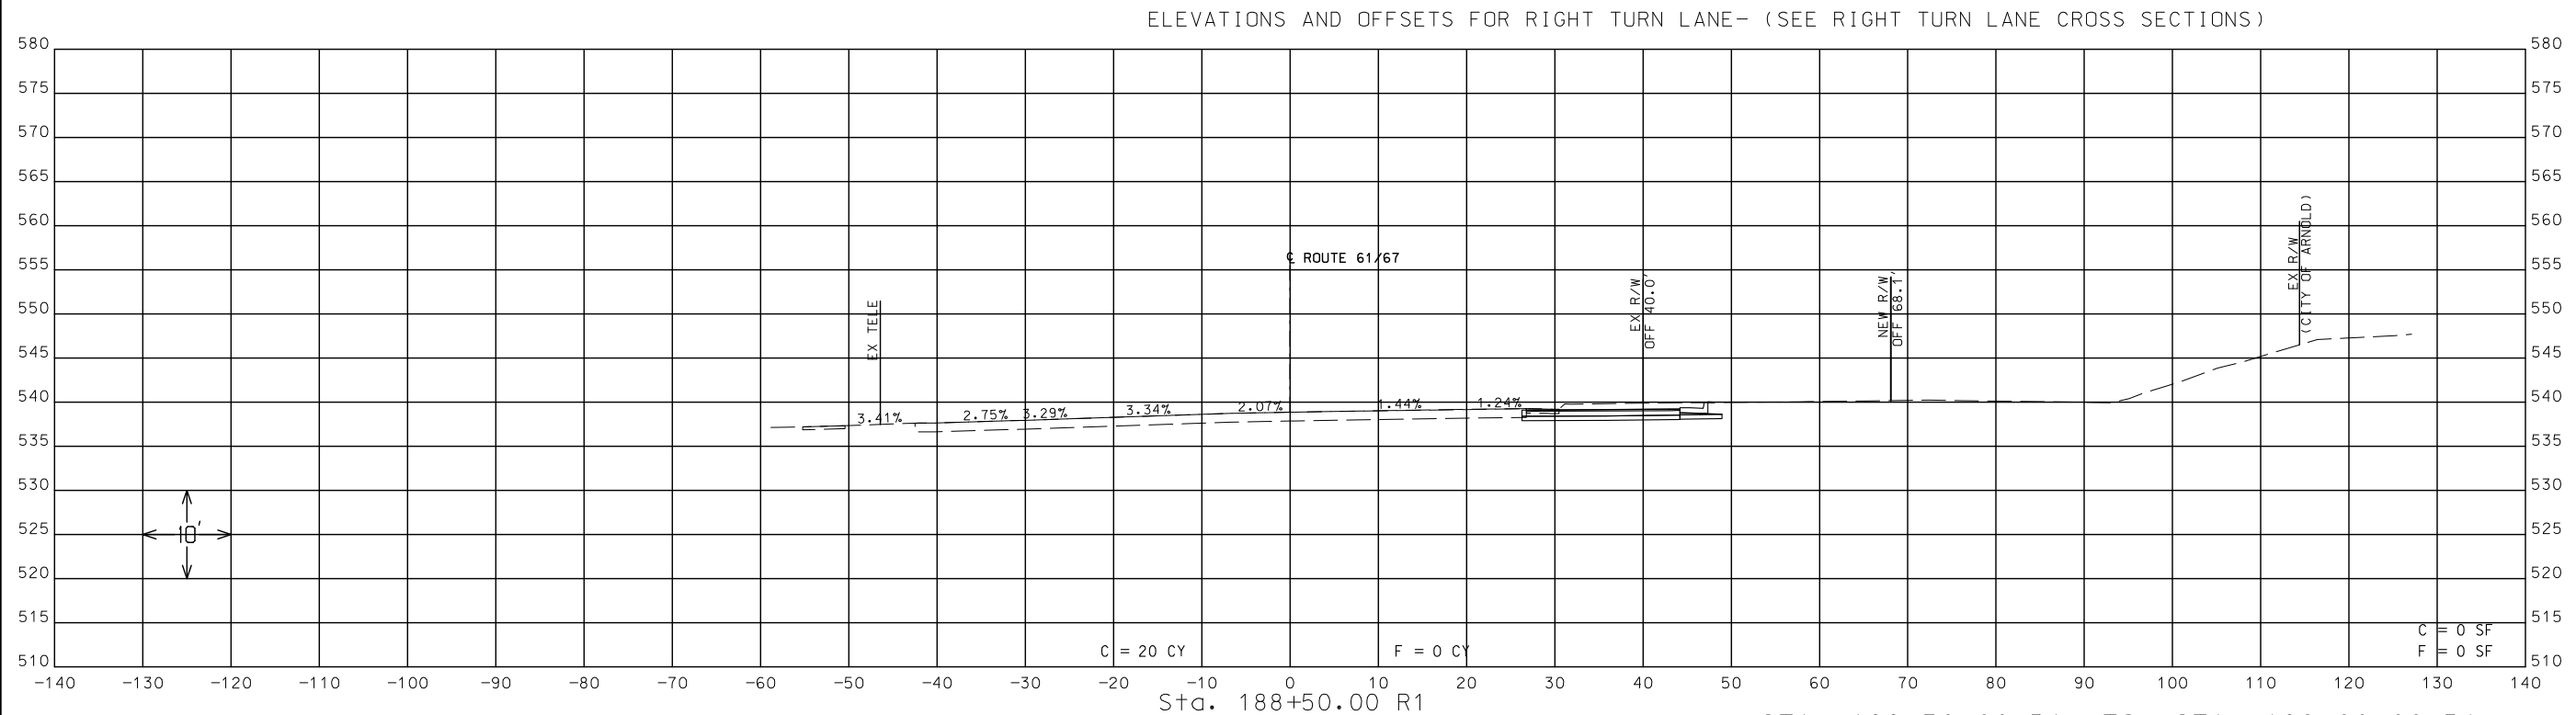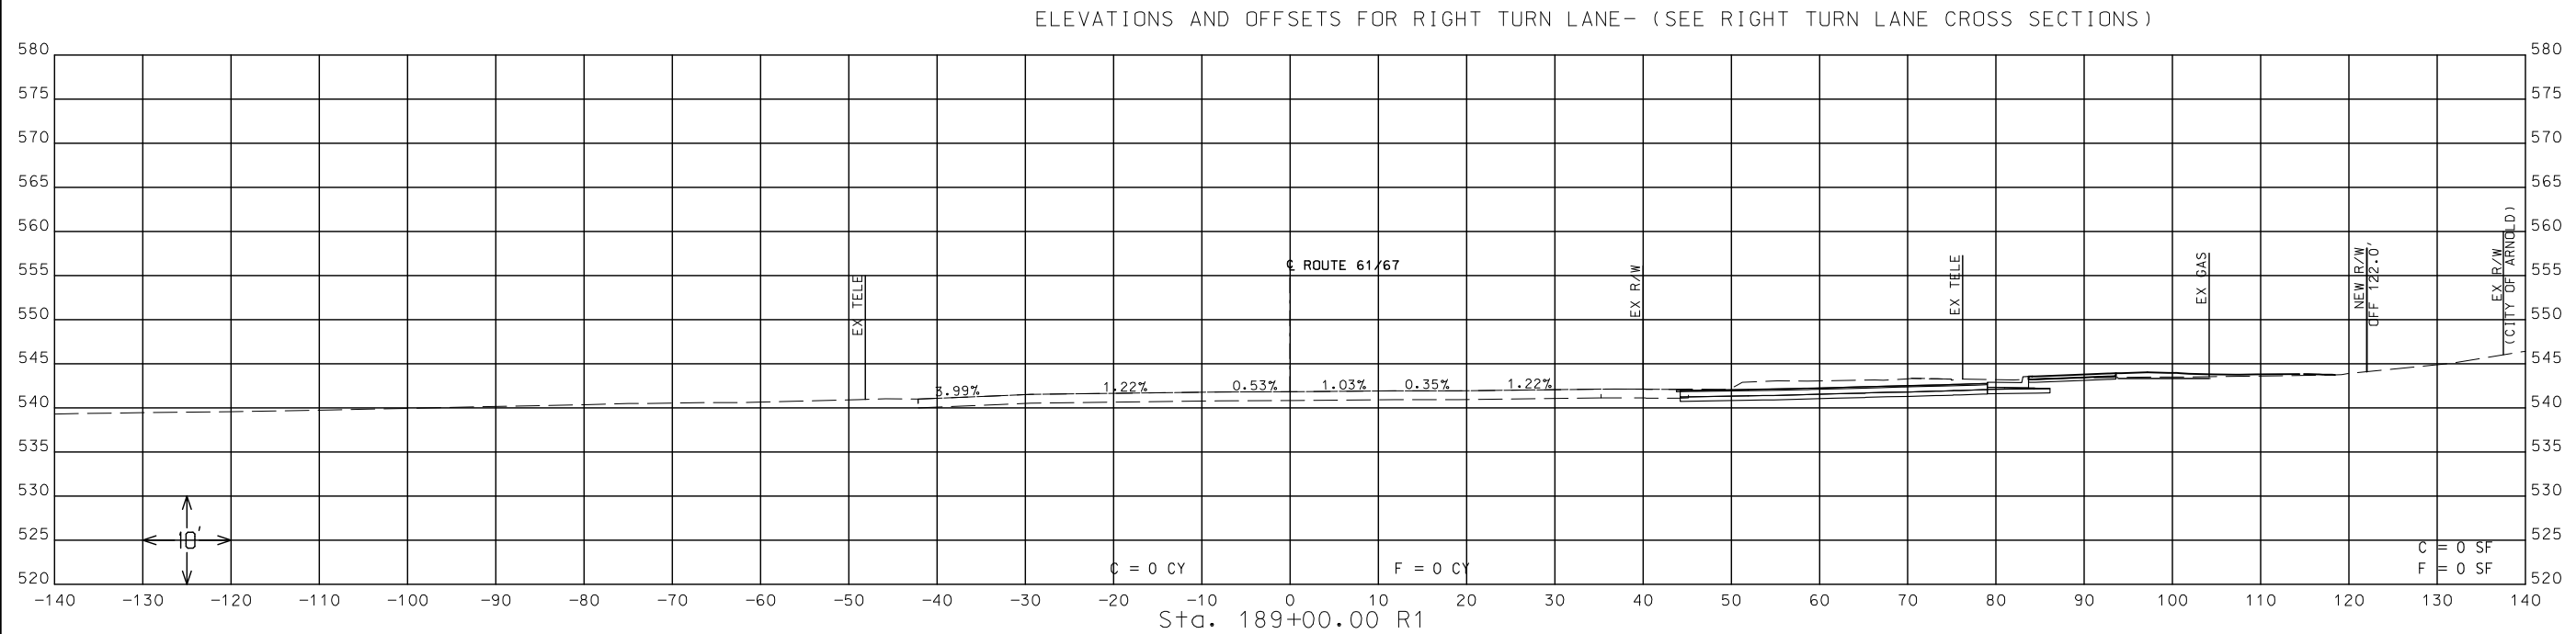

STA. 188+50.00 R1 TO STA. 189+00.00 R1

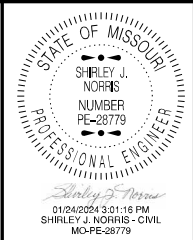

DATE PREPARED
1/24/2024

ROUTE 61/67	STATE MO
----------------	-------------

DISTRICT	SHEET NO.
SL	11

COUNTY
JEFFERSON

JOB NO.
J6S3640

CONTRACT ID.

PROJECT NO.

BRIDGE NO.

[illegible]

MISSOURI HIGHWAYS AND TRANSPORTATION
COMMISSION


105 WEST CAPITOL
JEFFERSON CITY, MO 65102
1-888-ASK-MODOT (1-888-275-6636)

CROSS SECTION SHEETS
ROUTE 61/67 @ ST. JOHN'S CHURD RD
SHEET 11 OF 14



IF A SEAL IS PRESENT ON THIS SHEET IT HAS BEEN ELECTRONICALLY SEALED AND DATED.

DISCLAIMER
THE PROFESSIONAL WHOSE SIGNATURE AND PERSONAL
SEAL APPEAR HEREON ASSUMES RESPONSIBILITY
ONLY FOR WHAT APPEARS ON THIS PAGE, AND
DISCLAIMS (PURSUANT TO SECTION 327.411 RSMO)
SPECIFICATION, ESTIMATES, REPORTS, OR OTHER
DOCUMENTS OR INSTRUMENTS NOT SEALED BY THE
UNDERSIGNED PROFESSIONAL RELATING TO OR
INTENDED TO BE USED FOR ANY PART OR PARTS OF
THE PROJECT TO WHICH THIS PAGE REFERS.

ELEVATIONS AND OFFSETS FOR ST. JOHN'S CHURCH ROAD WIDENING- (SEE ST. JOHN'S CHURCH ROAD CROSS SECTIONS)

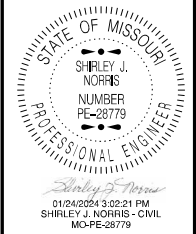

DATE PREPARED 1/24/2024	
ROUTE 61/67	STATE MO
DISTRICT SL	SHEET NO. 12
COUNTY JEFFERSON	
JOB NO. J6S3640	
CONTRACT ID.	
PROJECT NO.	
BRIDGE NO.	

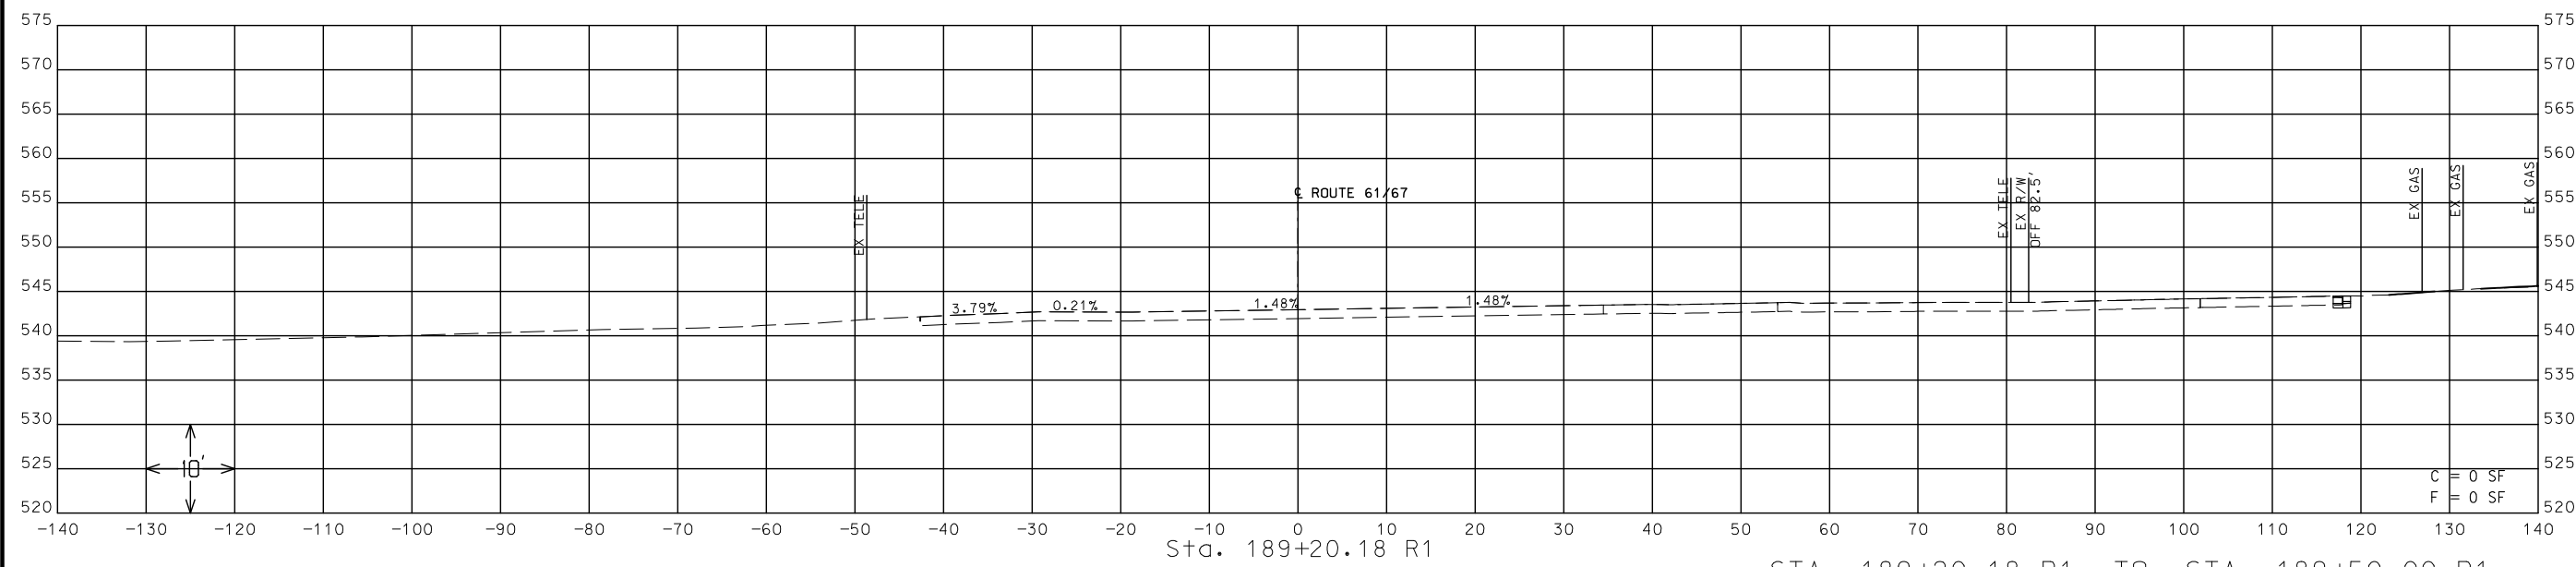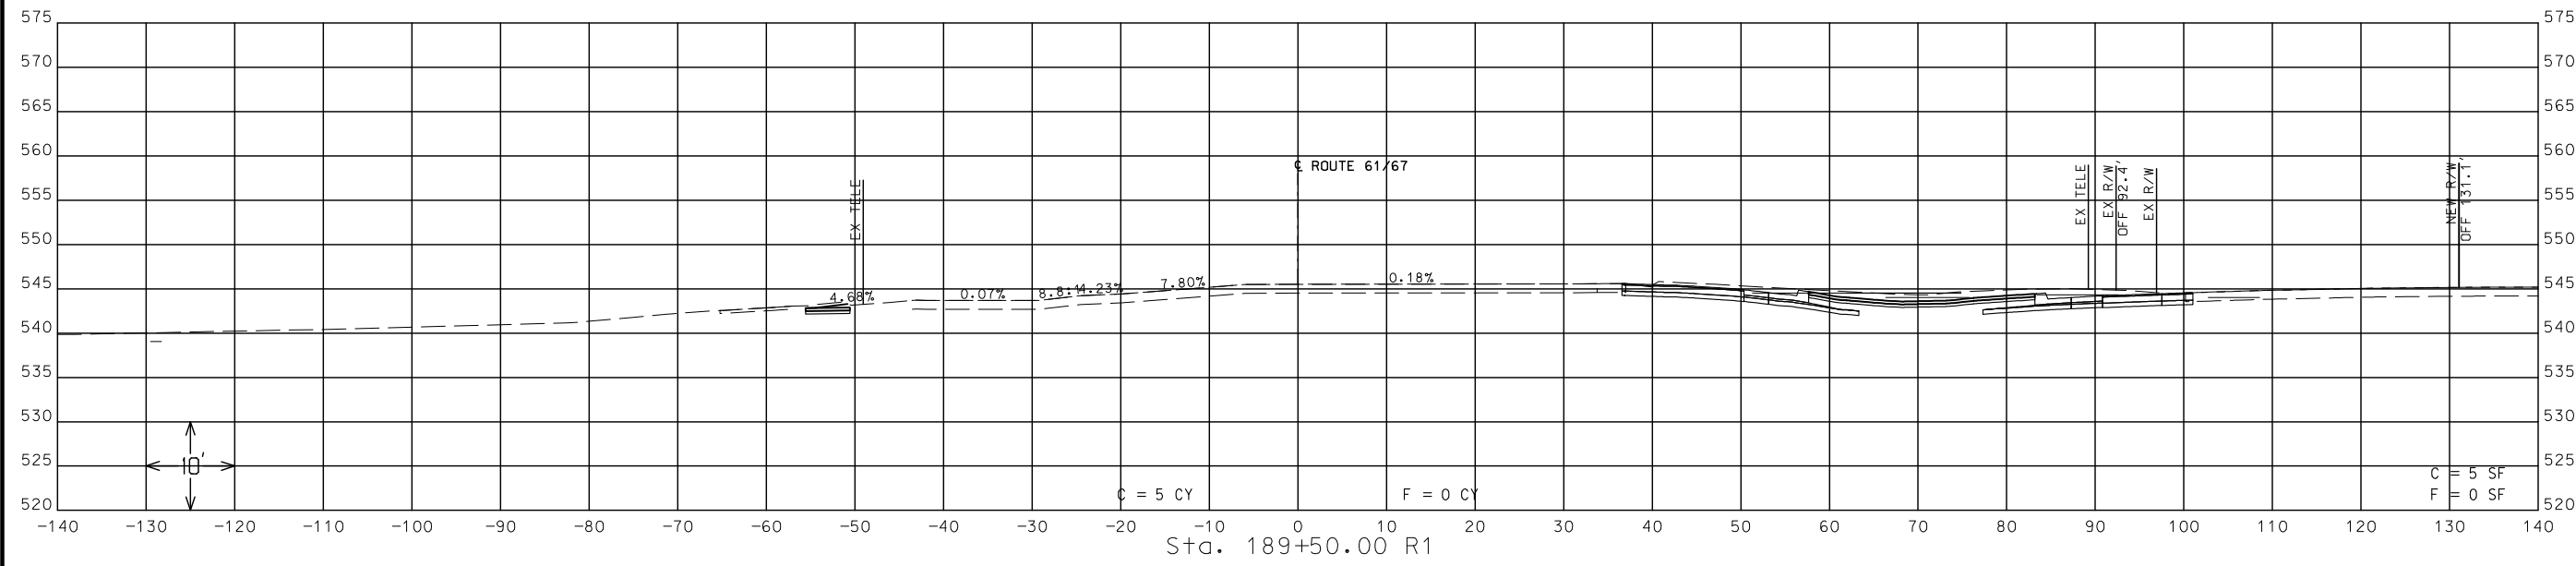

STA. 189+20.18 R1 TO STA. 189+50.00 R1

DATE	DESCRIPTION

MISSOURI HIGHWAYS AND TRANSPORTATION COMMISSION


105 WEST CAPITOL
JEFFERSON CITY, MO 65102
1-888-ASK-MODOT (1-888-275-6636)

CROSS SECTION SHEETS
ROUTE 61/67 @ ST. JOHN'S CHURD RD
SHEET 12 OF 14



IF A SEAL IS PRESENT ON THIS SHEET IT HAS BEEN ELECTRONICALLY SEALED AND DATED.

DISCLAIMER
THE PROFESSIONAL WHOSE SIGNATURE AND PERSONAL SEAL APPEAR HEREON ASSUMES RESPONSIBILITY ONLY FOR WHAT APPEARS ON THIS PAGE, AND DISCLAIMS (PURSUANT TO SECTION 327.411 RSMO) SPECIFICATION, ESTIMATES, REPORTS, OR OTHER DOCUMENTS OR INSTRUMENTS NOT SEALED BY THE UNDERSIGNED PROFESSIONAL RELATING TO OR INTENDED TO BE USED FOR ANY PART OR PARTS OF THE PROJECT TO WHICH THIS PAGE REFERS.

ELEVATIONS AND OFFSETS FOR ST. JOHN'S CHURCH ROAD WIDENING- (SEE ST. JOHN'S CHURCH ROAD CROSS SECTIONS)

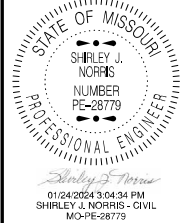

DATE PREPARED 1/24/2024	
ROUTE 61/67	STATE MO
DISTRICT SL	SHEET NO. 13
COUNTY JEFFERSON	
JOB NO. J6S3640	
CONTRACT ID.	
PROJECT NO.	
BRIDGE NO.	

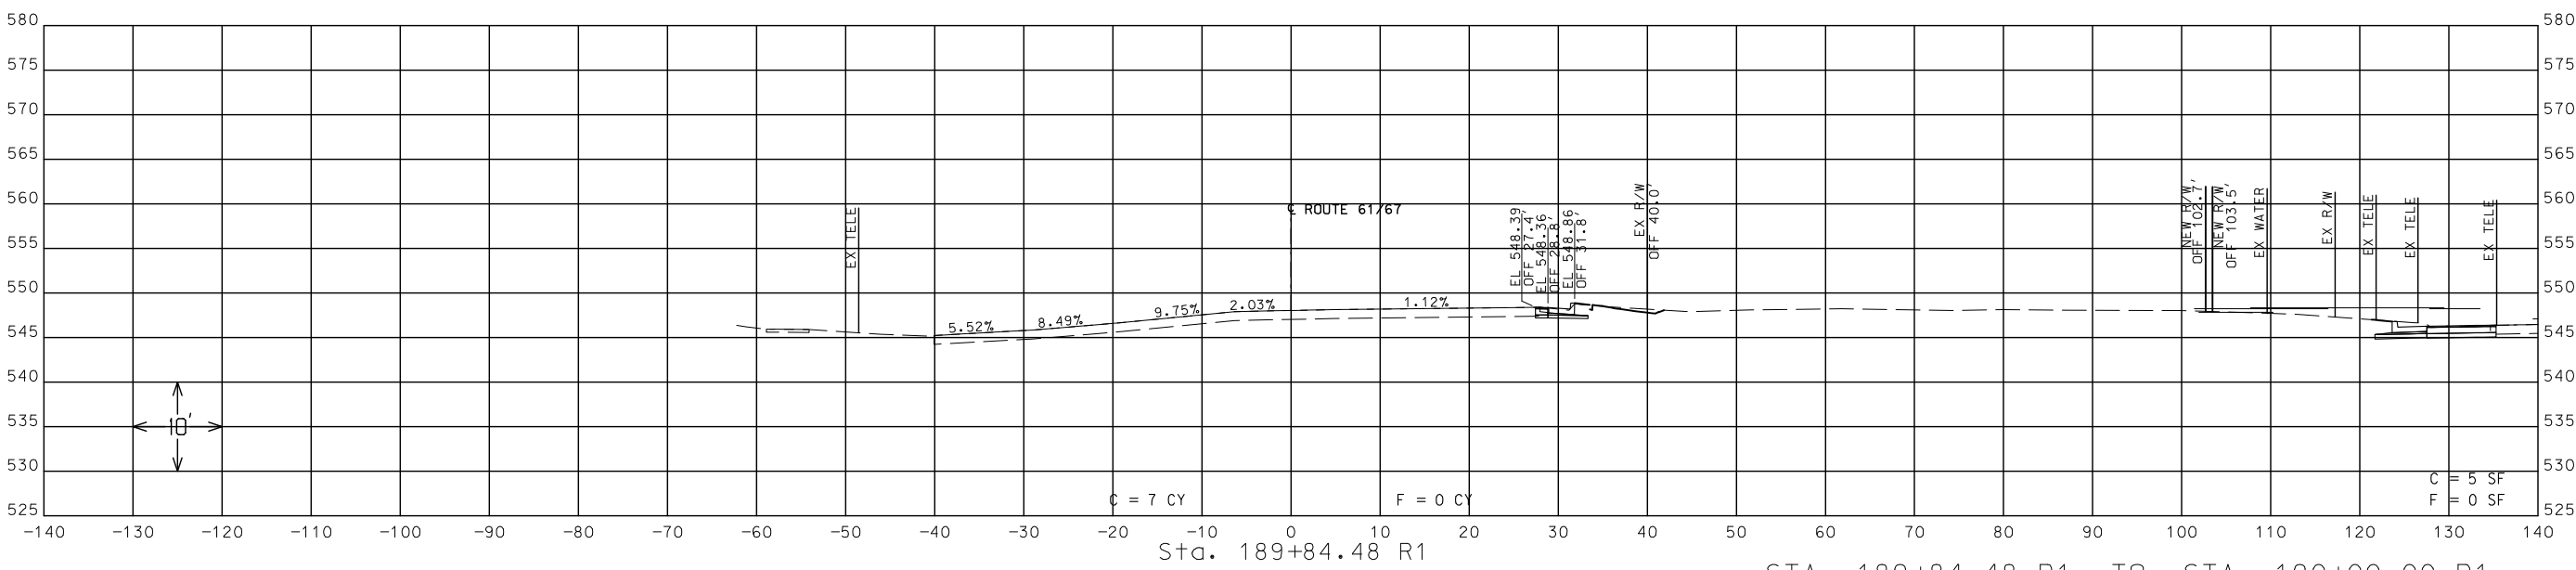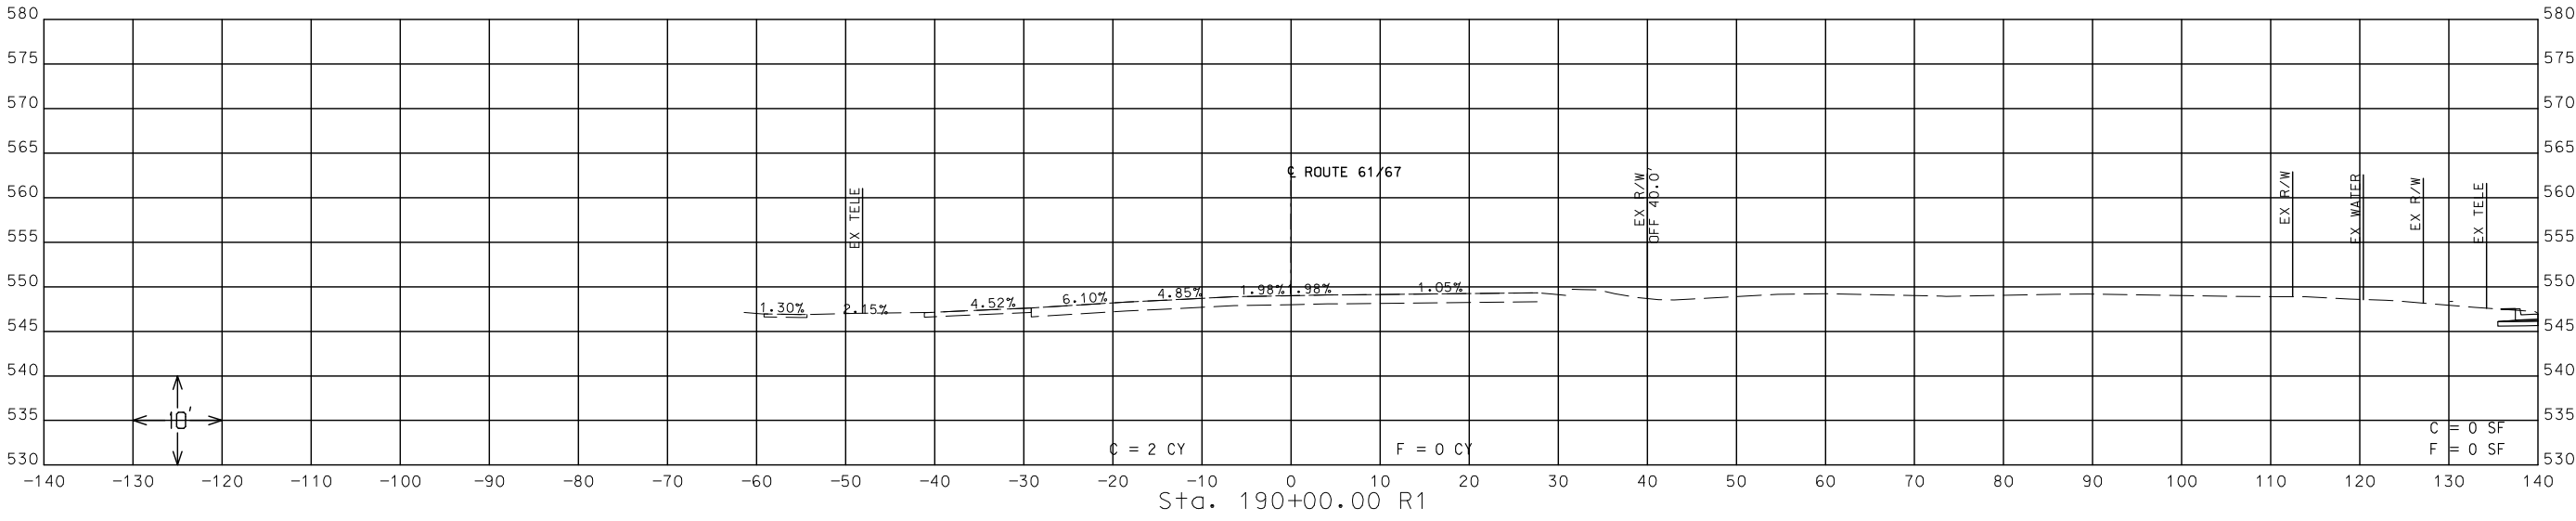

STA. 189+84.48 R1 TO STA. 190+00.00 R1

DATE	DESCRIPTION

MISSOURI HIGHWAYS AND TRANSPORTATION COMMISSION

105 WEST CAPITOL
JEFFERSON CITY, MO 65102
1-888-ASK-MODOT (1-888-275-6636)

CROSS SECTION SHEETS
ROUTE 61/67 @ ST. JOHN'S CHURD RD
SHEET 13 OF 14

IF A SEAL IS PRESENT ON THIS SHEET IT HAS BEEN ELECTRONICALLY SEALED AND DATED.

ROUTE 61/67	STATE MO
DISTRICT SL	SHEET NO. 14

[illegible]

**MISSOURI HIGHWAYS AND TRANSPORTATION
COMMISSION**


MoDOT

105 WEST CAPITOL
JEFFERSON CITY, MO 65102
1-888-ASK-MODOT (1-888-275-6636)

CROSS SECTION SHEETS
ROUTE 61/67 @ ST. JOHN'S CHURCH RD
SHEET 14 OF 14

IF A SEAL IS PRESENT ON THIS SHEET IT HAS BEEN ELECTRONICALLY SEALED AND DATED.

DISCLAIMER
THE PROFESSIONAL WHOSE SIGNATURE AND PERSONAL SEAL APPEAR HEREON ASSUMES RESPONSIBILITY ONLY FOR WHAT APPEARS ON THIS PAGE, AND DISCLAIMS (PURSUANT TO SECTION 327.411 RSMO) SPECIFICATION, ESTIMATES, REPORTS, OR OTHER DOCUMENTS OR INSTRUMENTS NOT SEALED BY THE UNDERSIGNED PROFESSIONAL RELATING TO OR INTENDED TO BE USED FOR ANY PART OR PARTS OF THE PROJECT TO WHICH THIS PAGE REFERS.

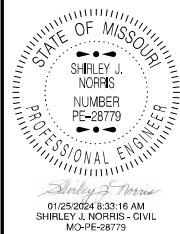



DATE PREPARED
1/24/2024
ROUTE 61/67 STATE MO
DISTRICT SL SHEET NO. 15
COUNTY JEFFERSON
JOB NO. J6S3640
CONTRACT ID.

PROJECT NO.
BRIDGE NO.

DATE	DESCRIPTION

MISSOURI HIGHWAYS AND TRANSPORTATION COMMISSION
105 WEST CAPITOL
JEFFERSON CITY, MO 65102
1-888-ASK-MODOT (1-888-275-6636)


CROSS SECTION SHEETS
RIGHT TURN LANE CONSTRUCTION
SHEET 1 OF 8

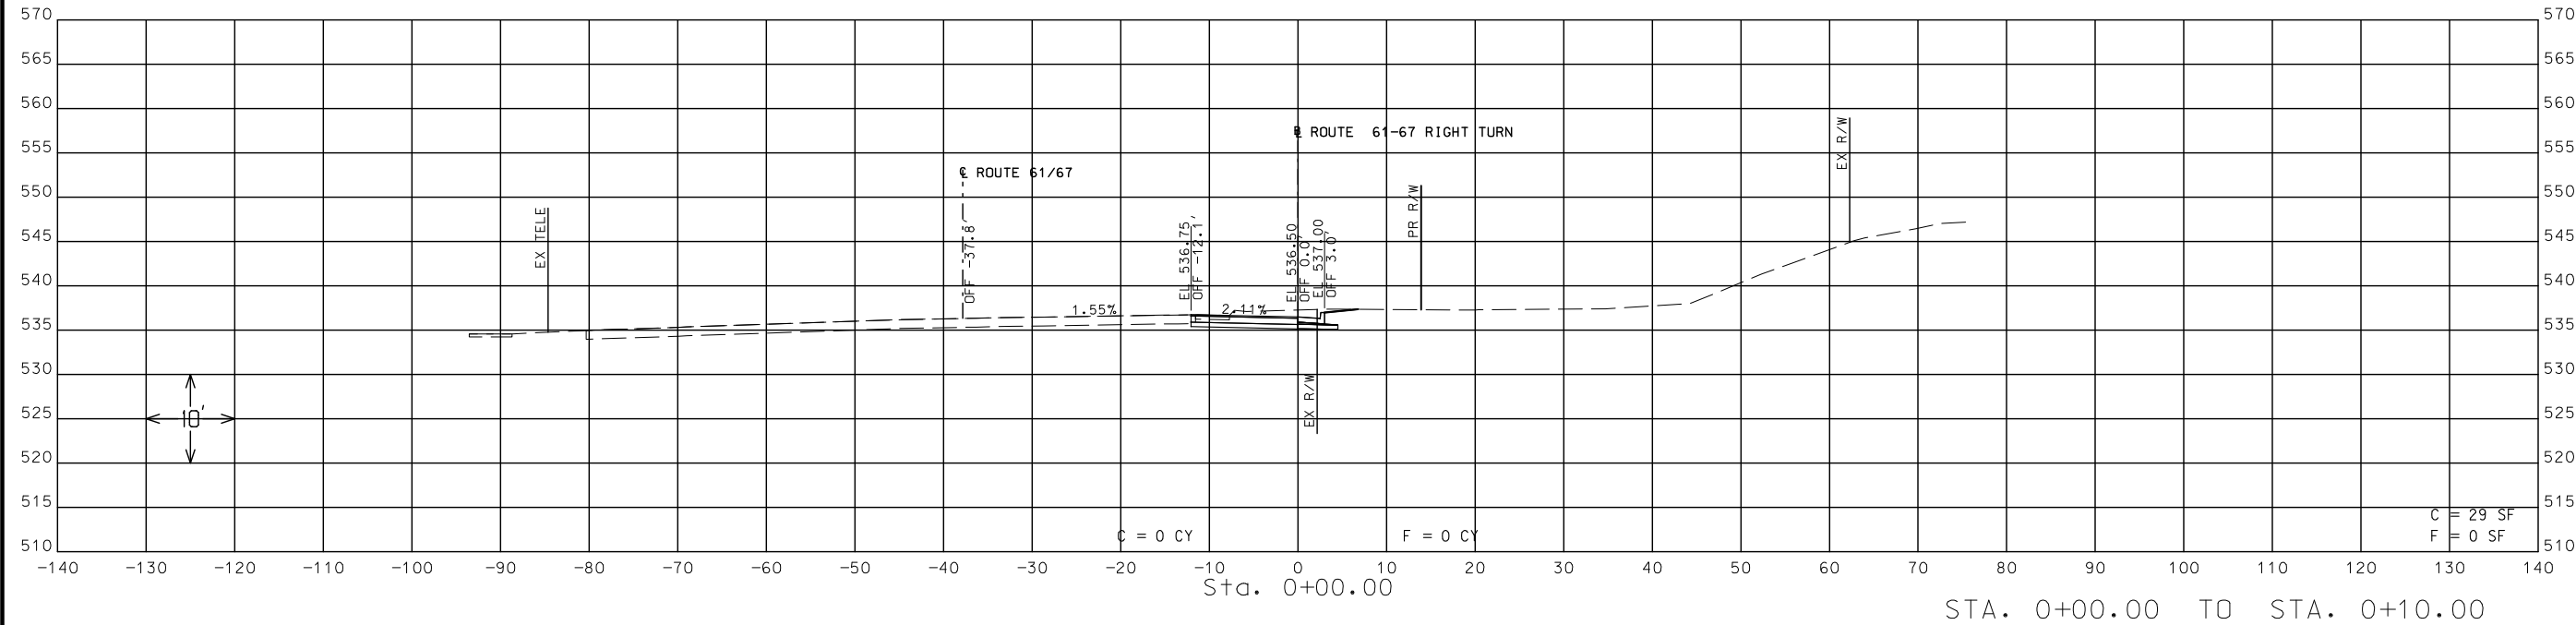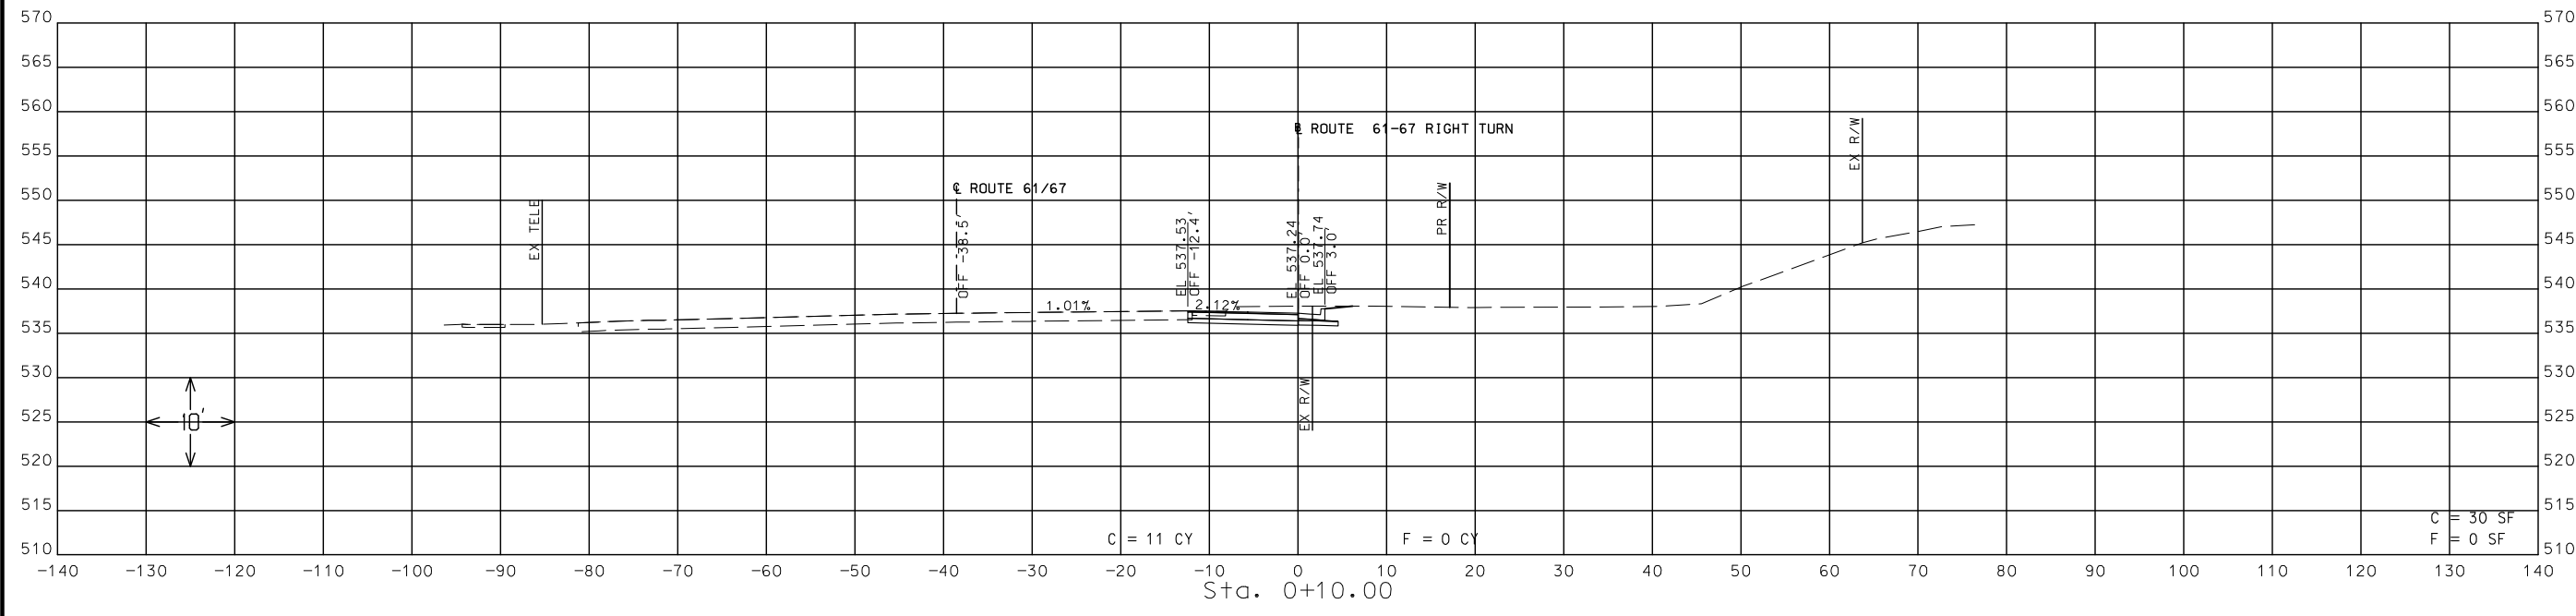


STA. 0+00.00 TO STA. 0+10.00

IF A SEAL IS PRESENT ON THIS SHEET IT HAS BEEN ELECTRONICALLY SEALED AND DATED.

THE PROFESSIONAL WHOSE SIGNATURE AND PERSONAL SEAL APPEAR HEREON ASSUMES RESPONSIBILITY ONLY FOR WHAT APPEARS ON THIS PAGE, AND DISCLAIMS (PURSUANT TO SECTION 327.411 RSMO) SPECIFICATION, ESTIMATES, REPORTS, OR OTHER DOCUMENTS OR INSTRUMENTS NOT SEALED BY THE UNDERSIGNED PROFESSIONAL RELATING TO OR INTENDED TO BE USED FOR ANY PART OR PARTS OF THE PROJECT TO WHICH THIS PAGE REFERS.

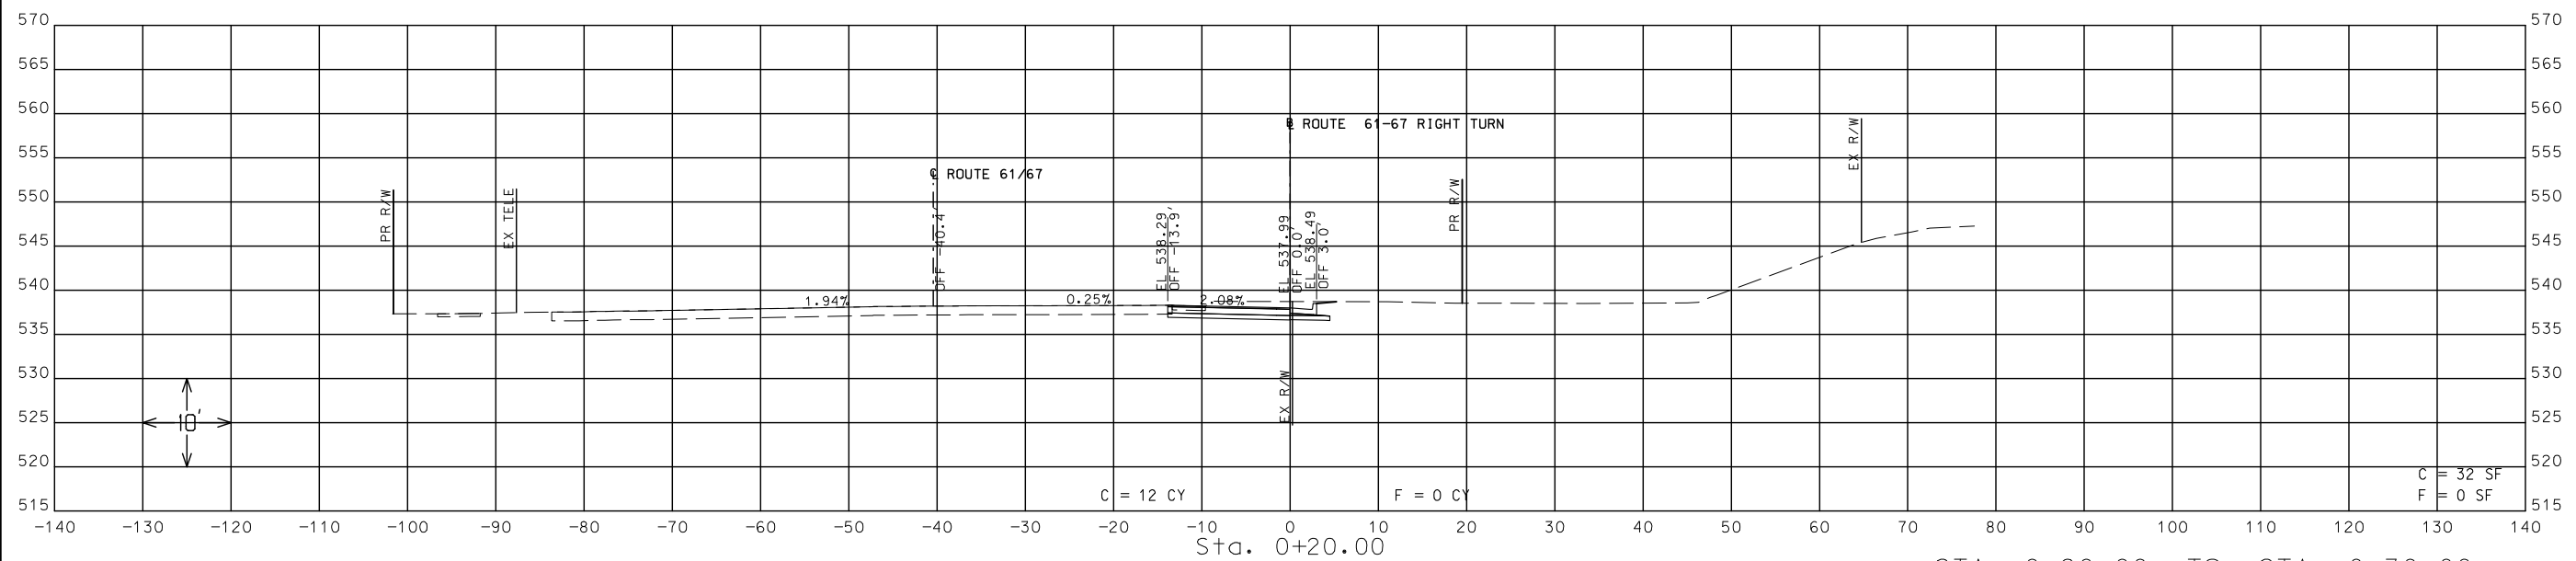

STA. 0+20.00 TO STA. 0+30.00

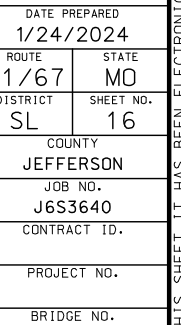
[illegible]

COMMISSION



105 WEST CAPITOL
JEFFERSON CITY, MO 65102
1-888-ASK-MDOT (1-888-275-6636)

CROSS SECTION SHEET
RIGHT TURN LANE CONSTRUCTION
SHEET 2 OF 8

DISCLAIMER
THE PROFESSIONAL WHOSE SIGNATURE AND PERSONAL SEAL APPEAR HEREON ASSUMES RESPONSIBILITY ONLY FOR WHAT APPEARS ON THIS PAGE, AND DISCLAIMS (PURSUANT TO SECTION 327.411 RSMO) SPECIFICATION, ESTIMATES, REPORTS, OR OTHER DOCUMENTS OR INSTRUMENTS NOT SEALED BY THE UNDERSIGNED PROFESSIONAL RELATING TO OR INTENDED TO BE USED FOR ANY PART OR PARTS OF THE PROJECT TO WHICH THIS PAGE REFERS.

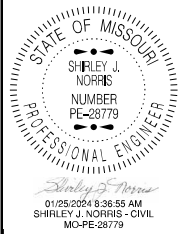

DATE PREPARED 1/24/2024	
ROUTE 61/67	STATE MO
DISTRICT SL	SHEET NO. 17
COUNTY JEFFERSON	
JOB NO. J6S3640	
CONTRACT ID.	
PROJECT NO.	
BRIDGE NO.	

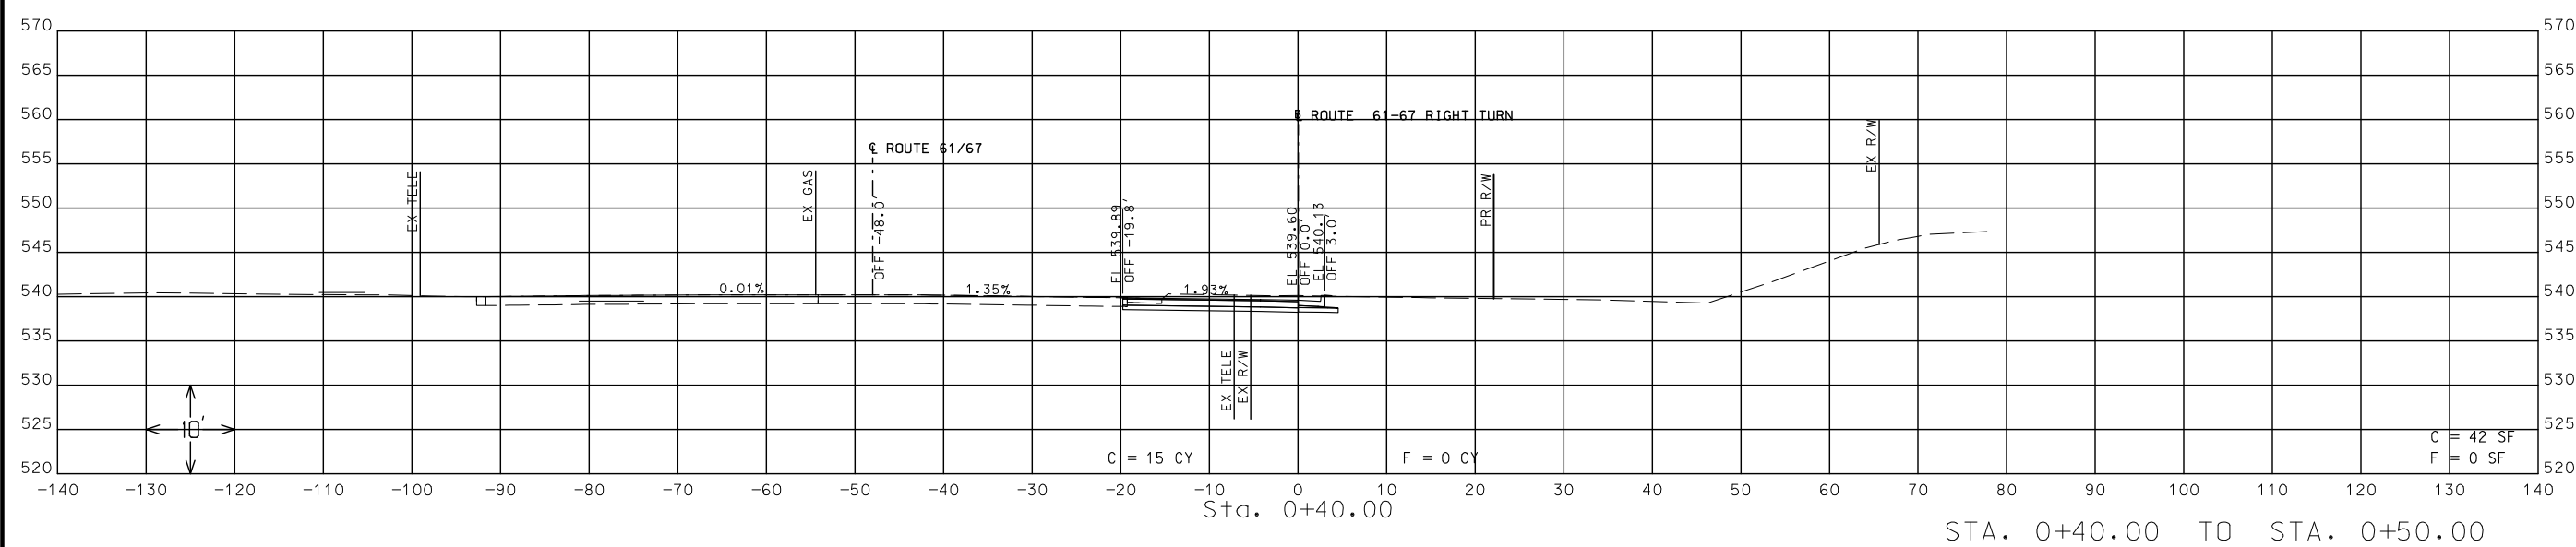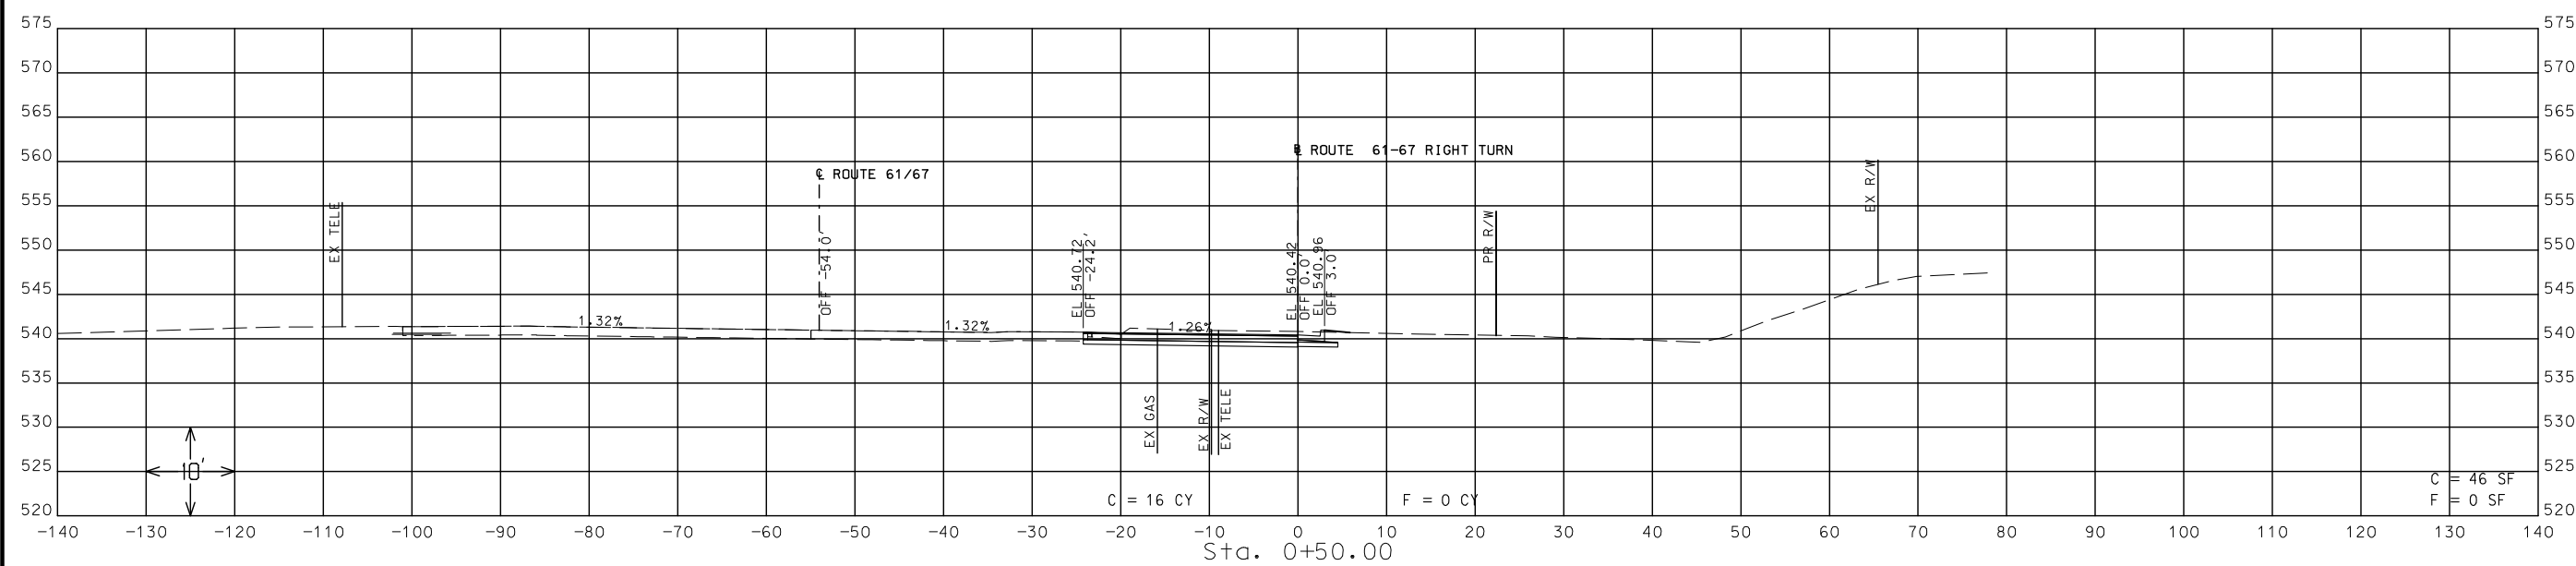

STA. 0+40.00 TO STA. 0+50.00


DATE	DESCRIPTION

MISSOURI HIGHWAYS AND TRANSPORTATION COMMISSION


105 WEST CAPITAL
JEFFERSON CITY, MO 65102
1-888-ASK-MODOT (1-888-275-6636)

CROSS SECTION SHEETS
RIGHT TURN LANE CONSTRUCTION
SHEET 3 OF 8

IF A SEAL IS PRESENT ON THIS SHEET IT HAS BEEN ELECTRONICALLY SEALED AND DATED.

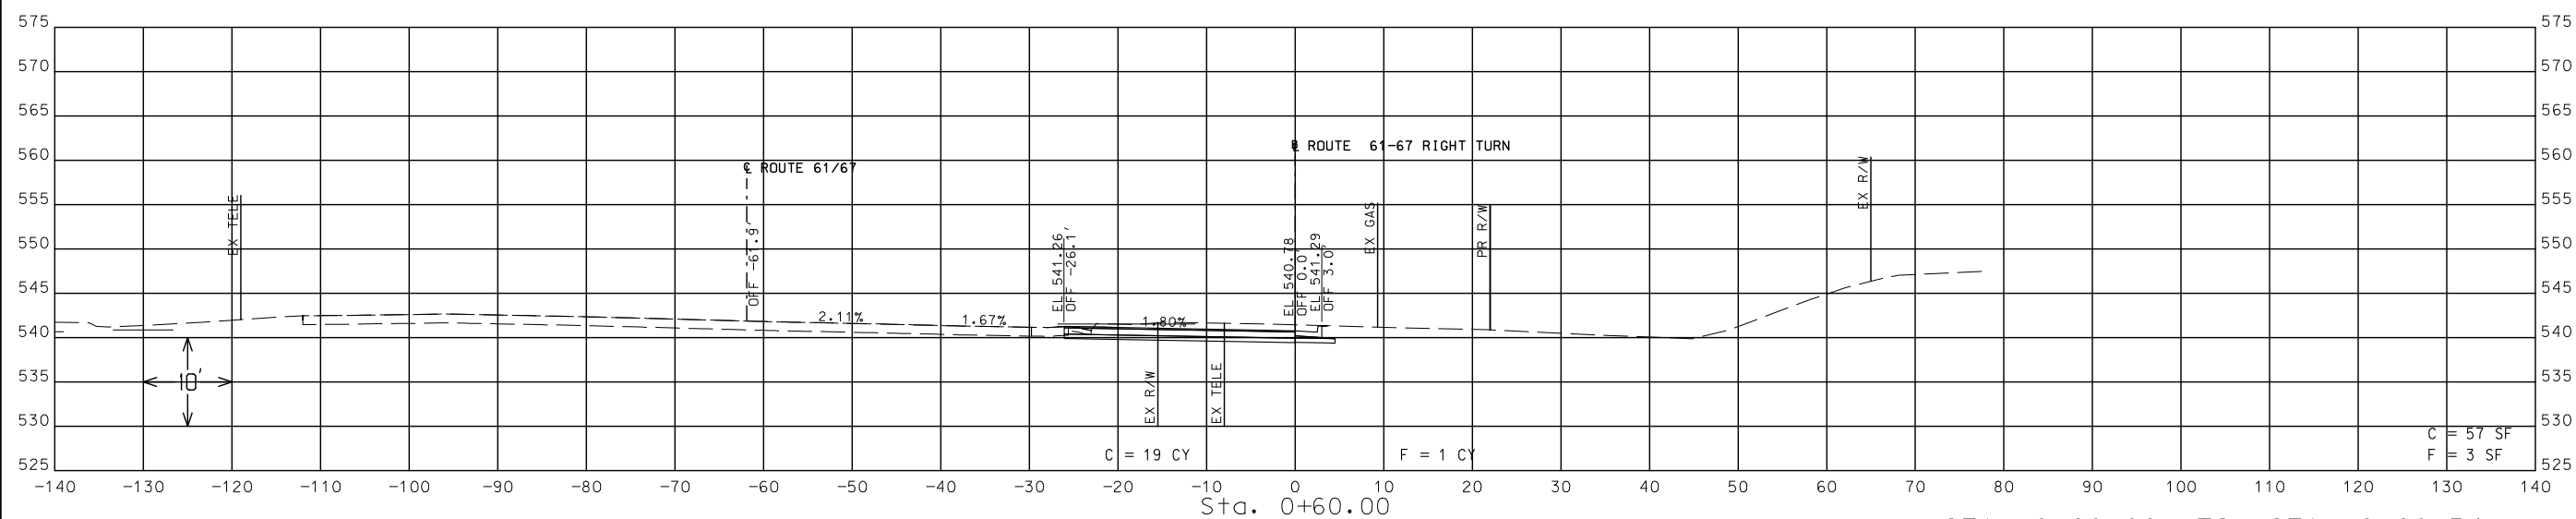

STA. 0+60.00 TO STA. 0+60.54

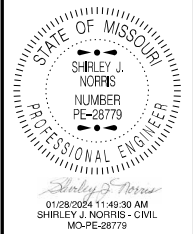

DATE PREPARED
1/26/2024

ROUTE	STATE
61/67	MO

DISTRICT	SHEET NO.
SL	18

COUNTY
JEFFERSON

JOB NO.
J6S3640

CONTRACT ID.

PROJECT NO.

BRIDGE NO.


[illegible]

MISSOURI HIGHWAYS AND TRANSPORTATION
COMMISSION


105 WEST CAPITOL
JEFFERSON CITY, MO 65102
1-888-ASK-MODOT (1-888-275-6636)

CROSS SECTION SHEETS
RIGHT TURN LANE CONSTRUCTION
SHEET 4 OF 8

THE PROFESSIONAL WHOSE SIGNATURE AND PERSONAL SEAL APPEAR HEREON ASSUMES RESPONSIBILITY ONLY FOR WHAT APPEARS ON THIS PAGE, AND DISCLAIMS (PURSUANT TO SECTION 327.411 RSMO) SPECIFICATION, ESTIMATES, REPORTS, OR OTHER DOCUMENTS OR INSTRUMENTS NOT SEALED BY THE UNDERSIGNED PROFESSIONAL RELATING TO OR INTENDED TO BE USED FOR ANY PART OR PARTS OF THE PROJECT TO WHICH THIS PAGE REFERS.

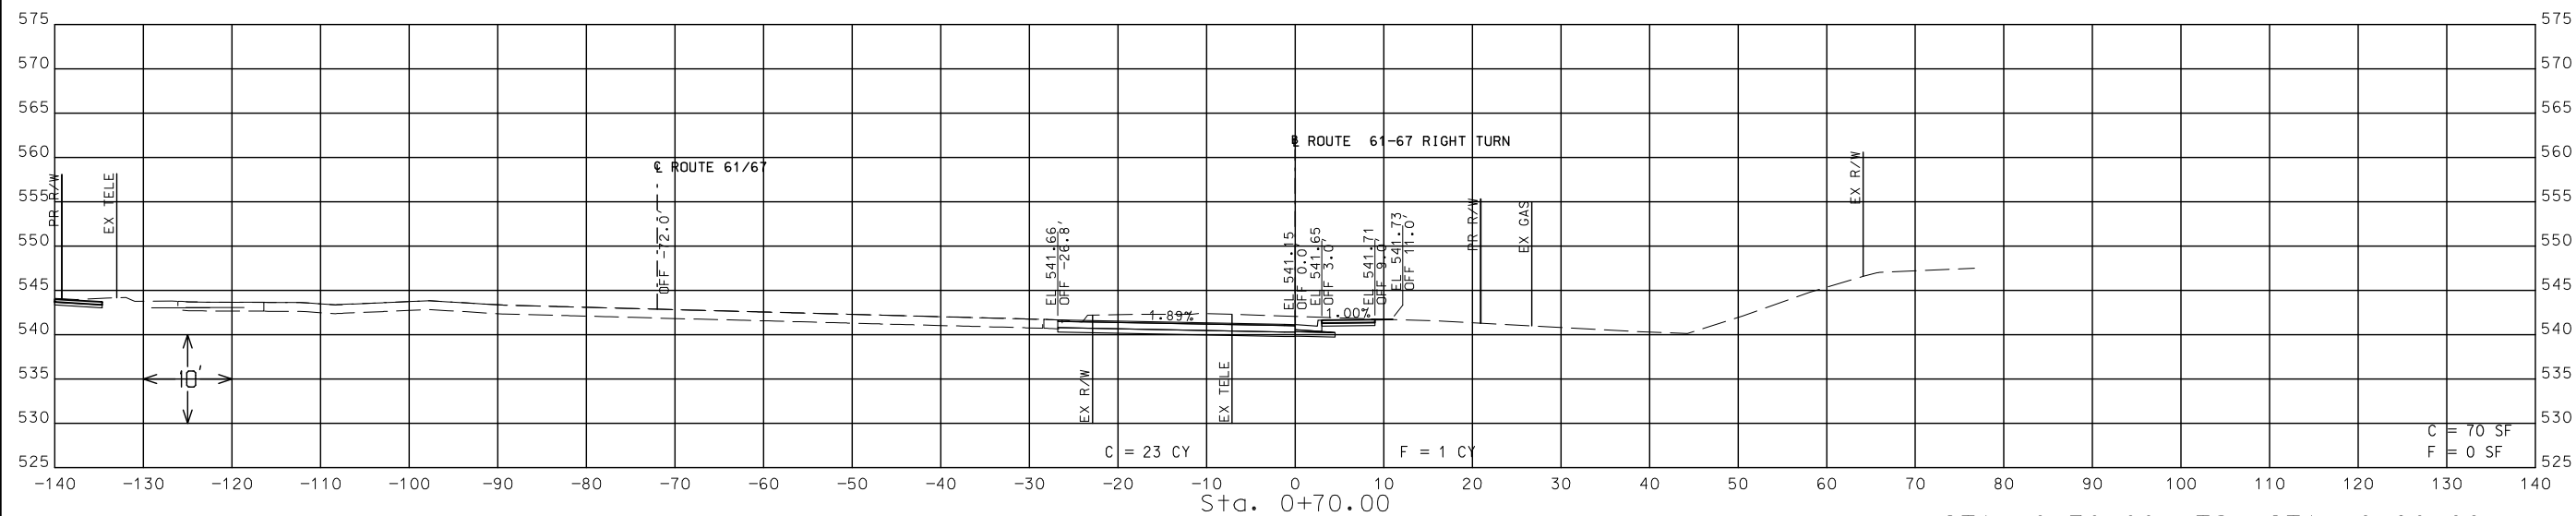



STA. 0+70.00 TO STA. 0+80.00

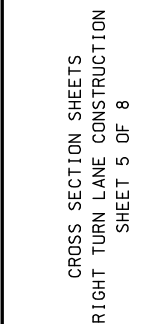


IF A SEAL IS PRESENT ON THIS SHEET IT HAS BEEN ELECTRONICALLY SEALED AND DATED.

DISCLAIMER

THE PROFESSIONAL WHOSE SIGNATURE AND PERSONAL SEAL APPEAR HEREON ASSUMES RESPONSIBILITY ONLY FOR WHAT APPEARS ON THIS PAGE, AND DISCLAIMS (PURSUANT TO SECTION 327.411 RSMO) SPECIFICATION, ESTIMATES, REPORTS, OR OTHER DOCUMENTS OR INSTRUMENTS NOT SEALED BY THE UNDERSIGNED PROFESSIONAL RELATING TO OR INTENDED TO BE USED FOR ANY PART OR PARTS OF THE PROJECT TO WHICH THIS PAGE REFERS.

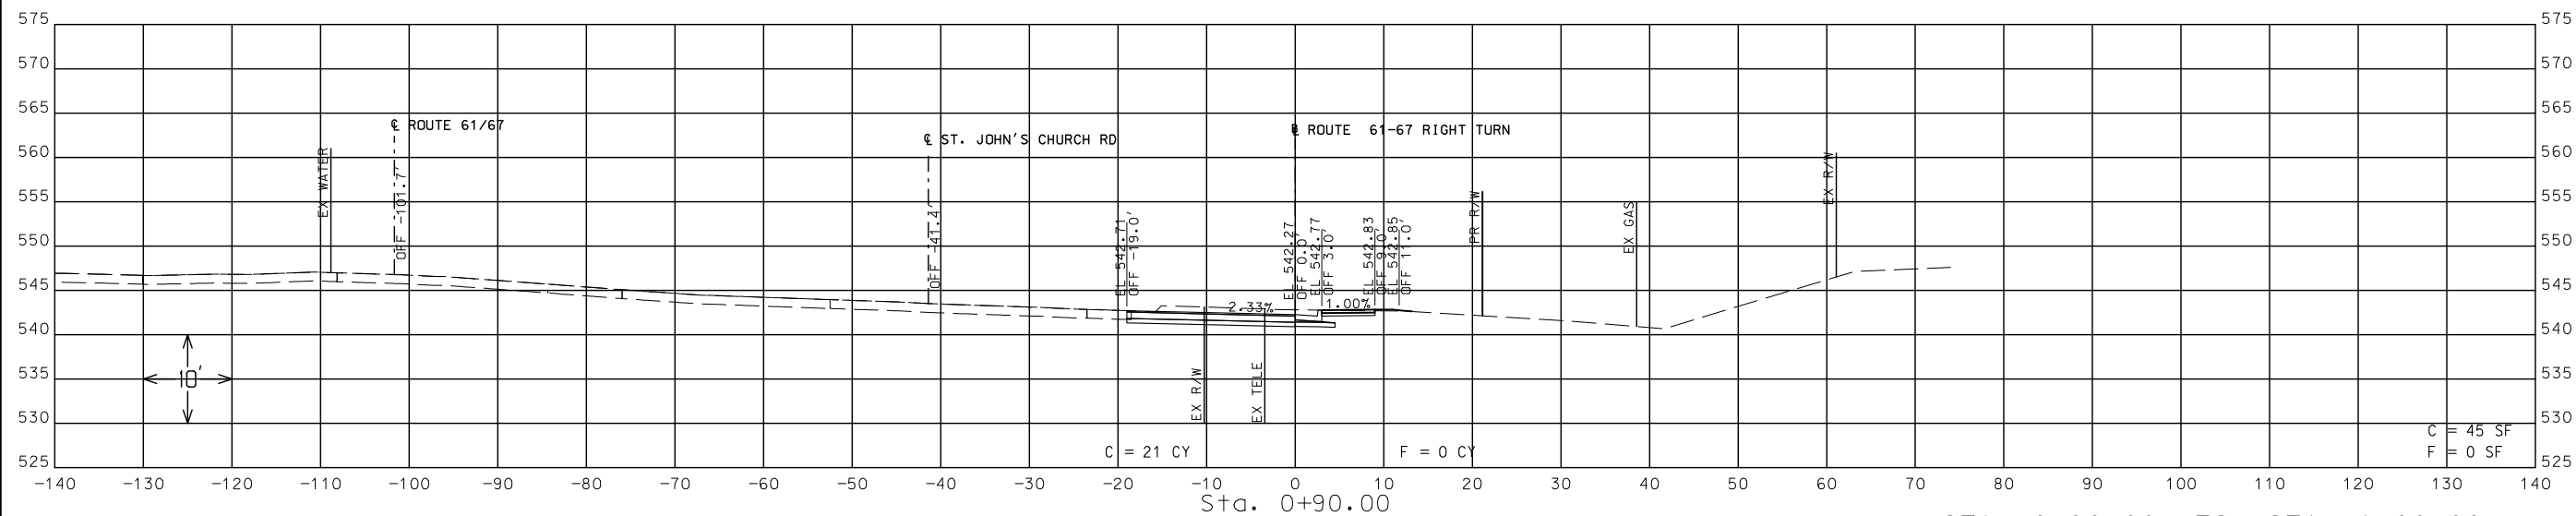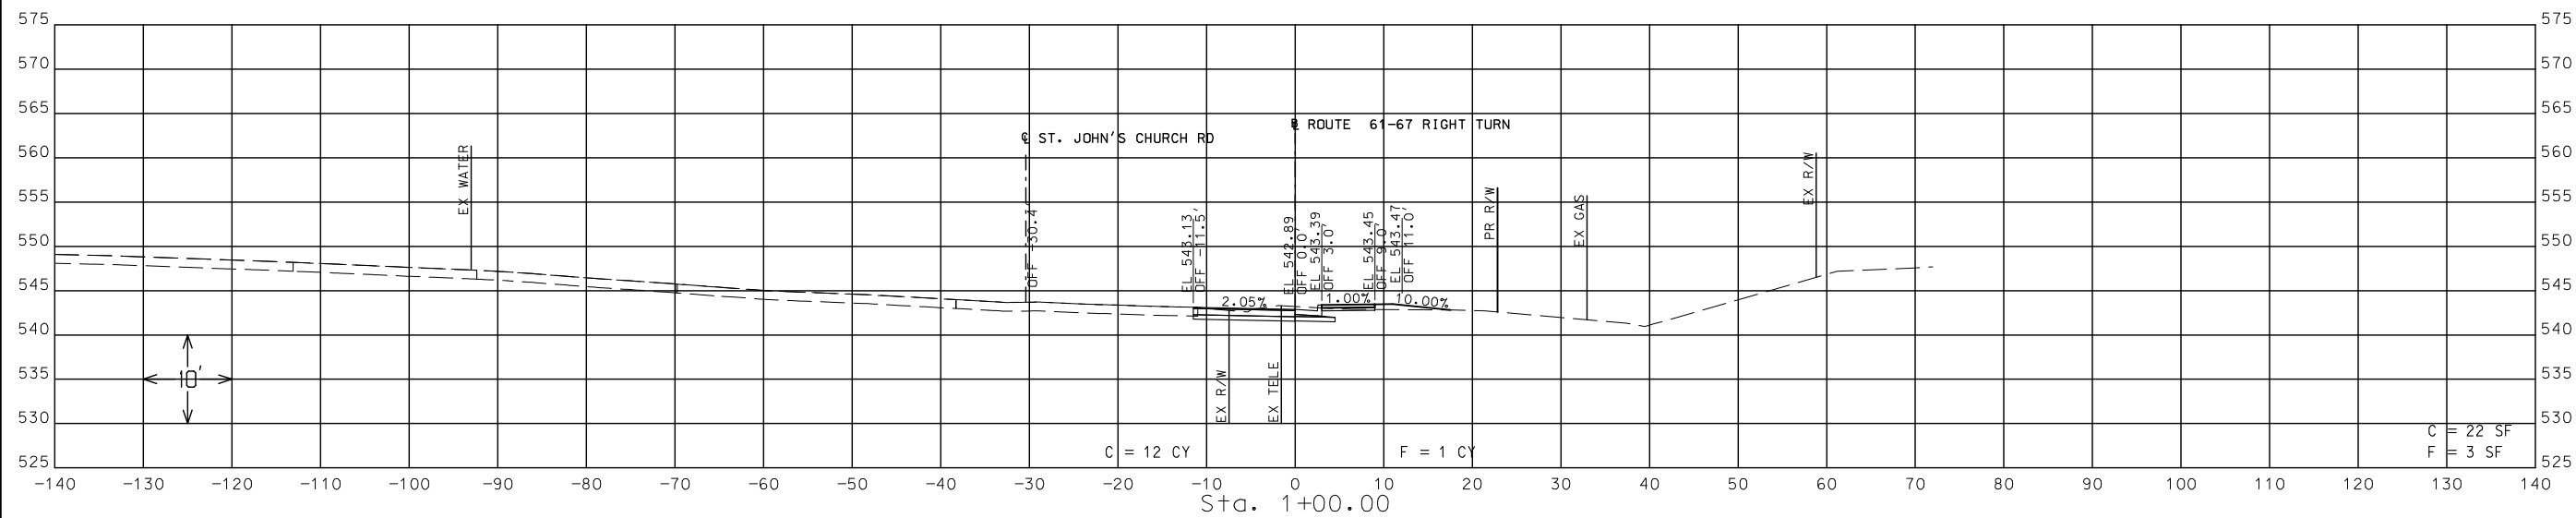

STA. 0+90.00 TO STA. 1+00.00

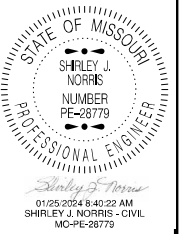

DATE PREPARED
1/24/2024

ROUTE	STATE
61/67	MO

DISTRICT	SHEET NO.
SL	20

COUNTY
JEFFERSON

JOB NO.
J6S3640

CONTRACT ID.

PROJECT NO.

BRIDGE NO.




1-888-ASK-MODOT (1-888-275-6636)
105 WEST CAPITOL
JEFFERSON CITY, MO 65102




CROSS SECTION SHEETS
RIGHT TURN LANE CONSTRUCTION
SHEET 6 OF 8

IF A SEAL IS PRESENT ON THIS SHEET IT HAS BEEN ELECTRONICALLY SEALED AND DATED.

ELEVATIONS AND OFFSETS FOR ST. JOHN'S CHURCH ROAD WIDENING- (SEE ST. JOHN'S CHURCH ROAD CROSS SECTIONS)

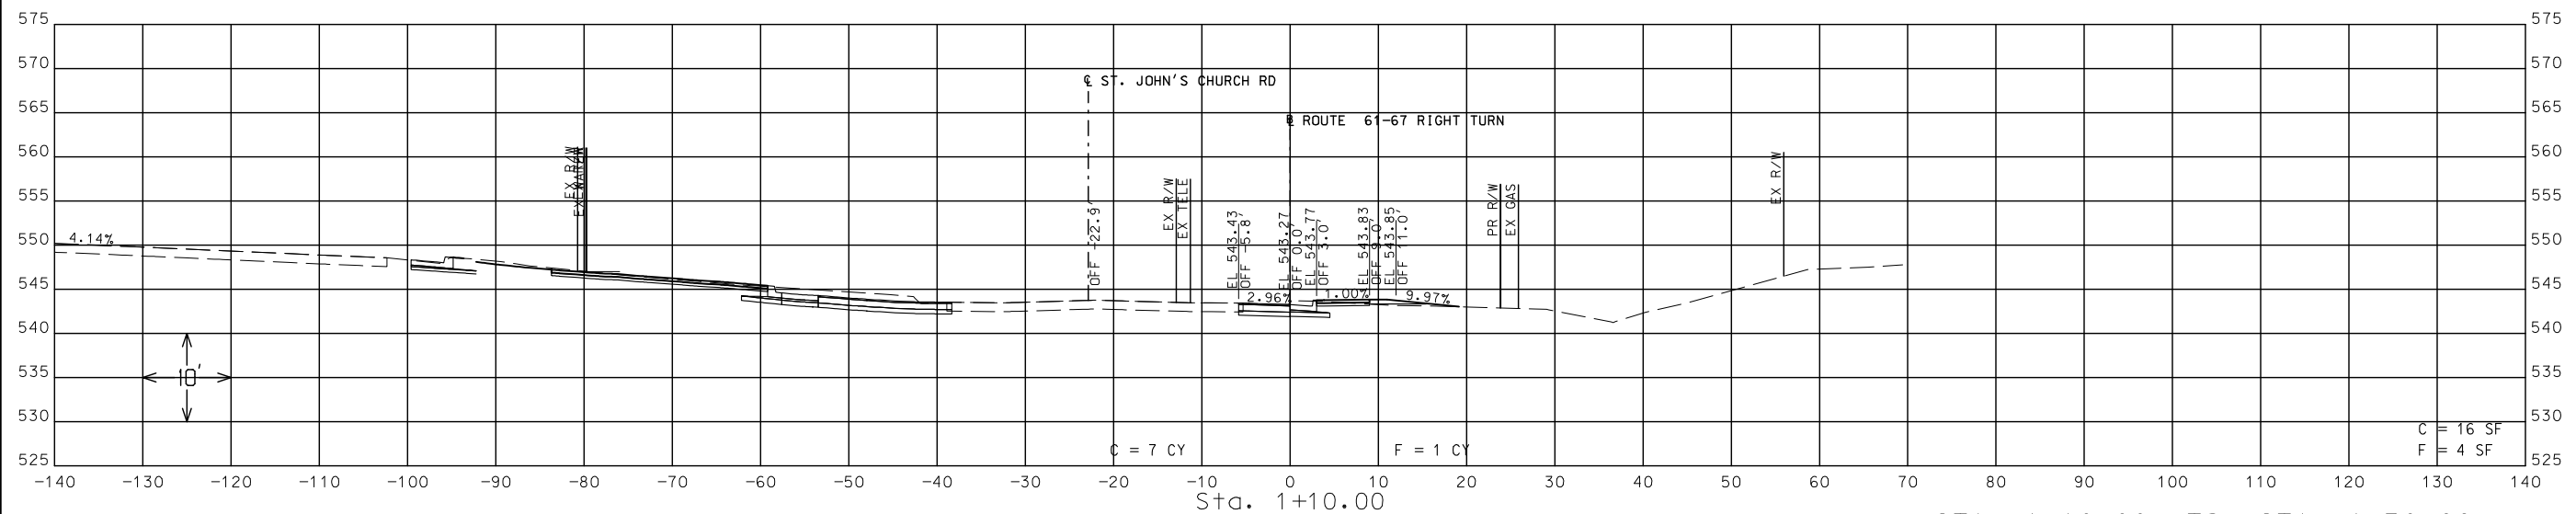


STA. 1+10.00 TO STA. 1+30.00

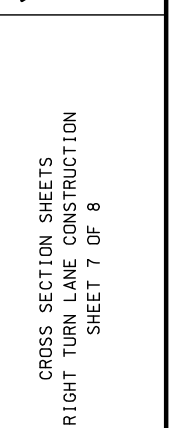


DATE PREPARED	
1/24/2024	
ROUTE	STATE
61/67	MO
DISTRICT	SHEET NO.
SL	22
COUNTY	
JEFFERSON	
JOB NO.	
J6S3640	
CONTRACT ID.	
PROJECT NO.	
BRIDGE NO.	

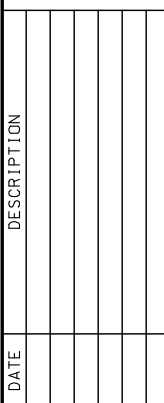

MISSOURI HIGHWAYS AND TRANSPORTATION COMMISSION




MoDOT

105 WEST CAPITOL
JEFFERSON CITY, MO 65102


CROSS SECTION SHEETS
RIGHT TURN LANE CONSTRUCTION
SHEET 8 OF 8

IF A SEAL IS PRESENT ON THIS SHEET IT HAS BEEN ELECTRONICALLY SEALED AND DATED.

570
565
560
555
550
545
540
535
530
525
-1

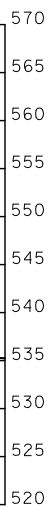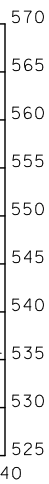
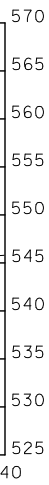


CROSS SECTION SHEETS
ST. JOHN'S CHURCH RD WIDENING
SHEET 1 OF 5


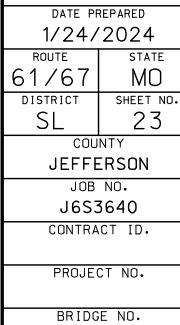
[illegible]MISSOURI HIGHWAYS AND TRANSPORTATION
COMMISSION

105 WEST CAPITOL
JEFFERSON CITY, MO 65102
1-888-ASK-MODOT (1-888-275-6636)

[illegible]

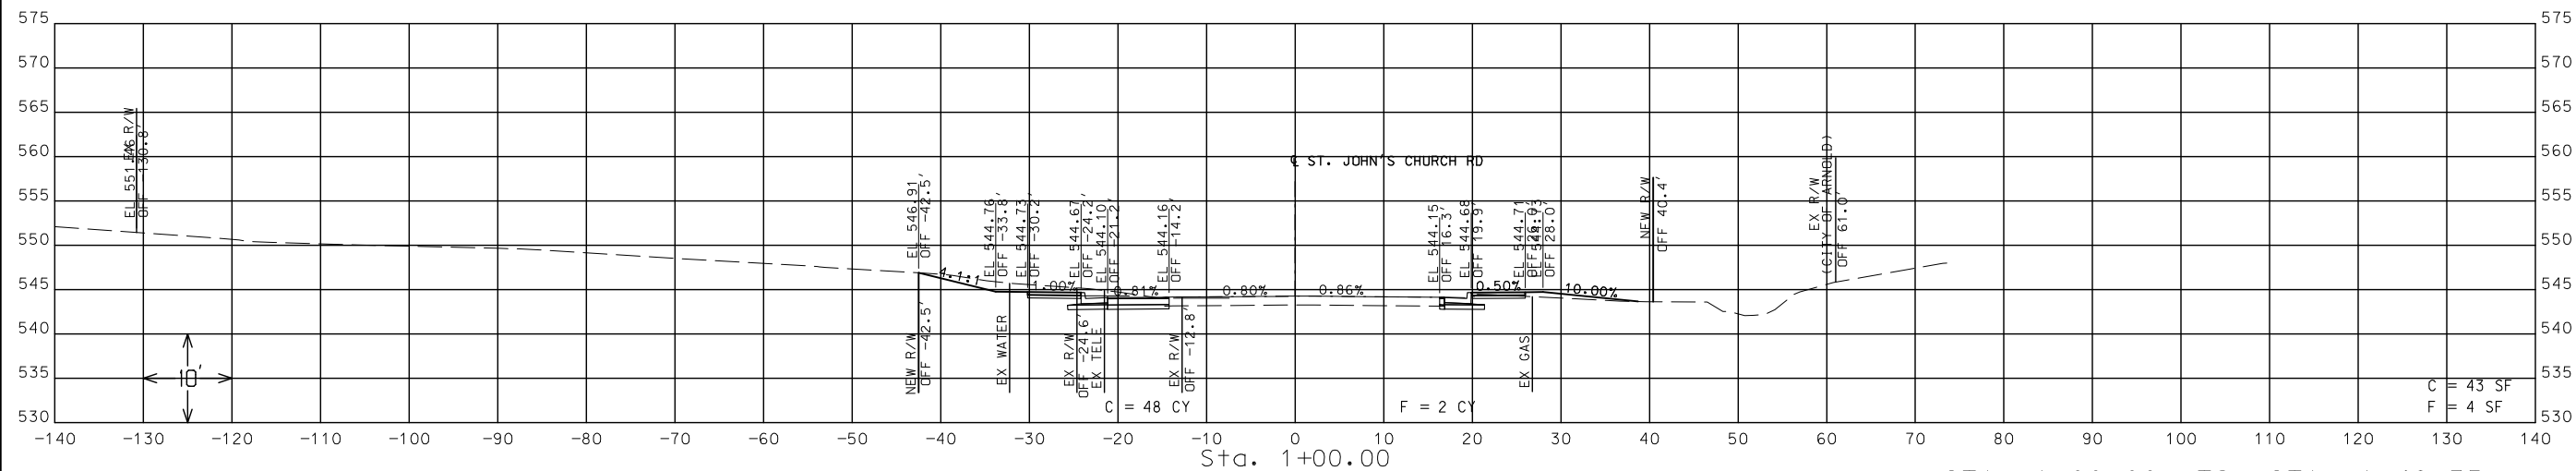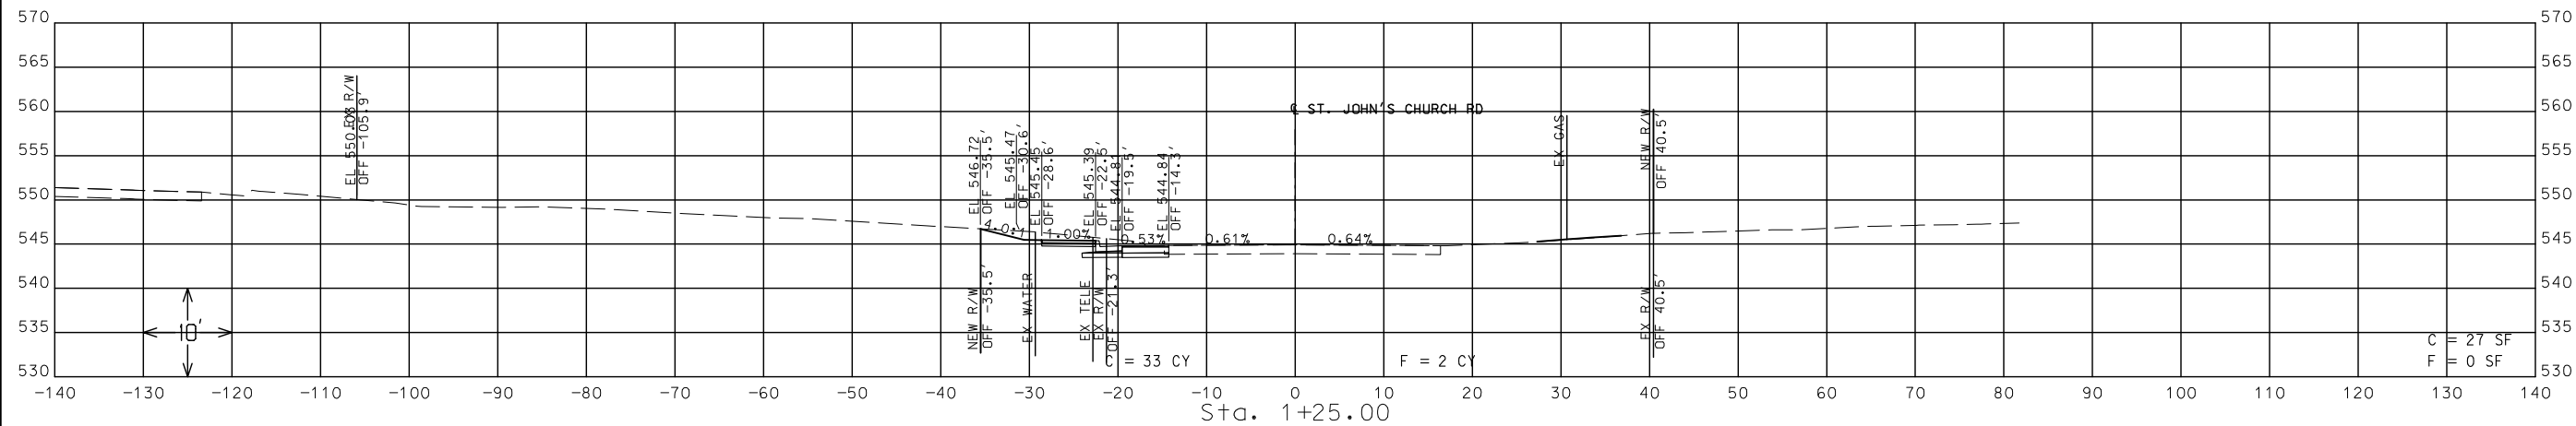[illegible]

IF A SEAL IS PRESENT ON THIS SHEET IT HAS BEEN ELECTRONICALLY SEALED AND DATED.

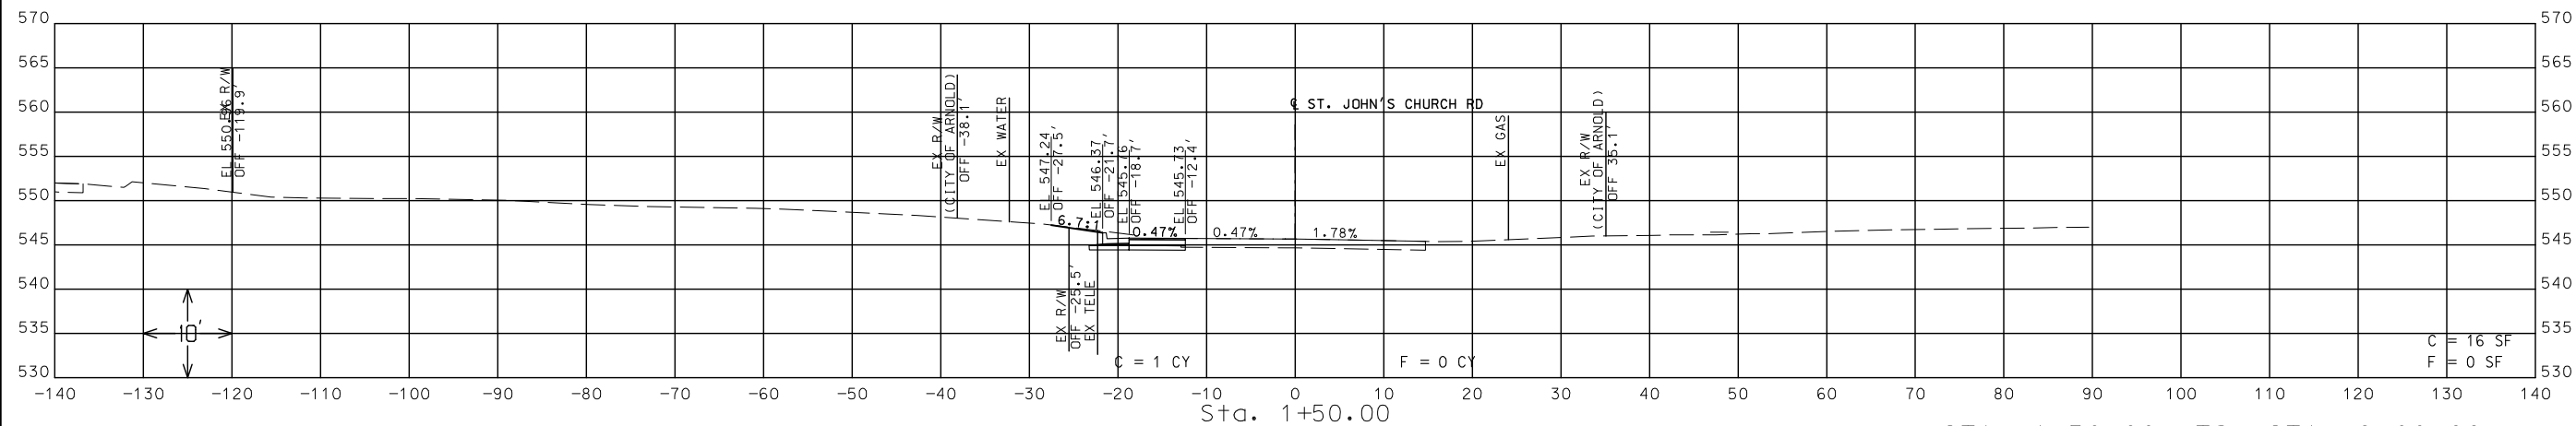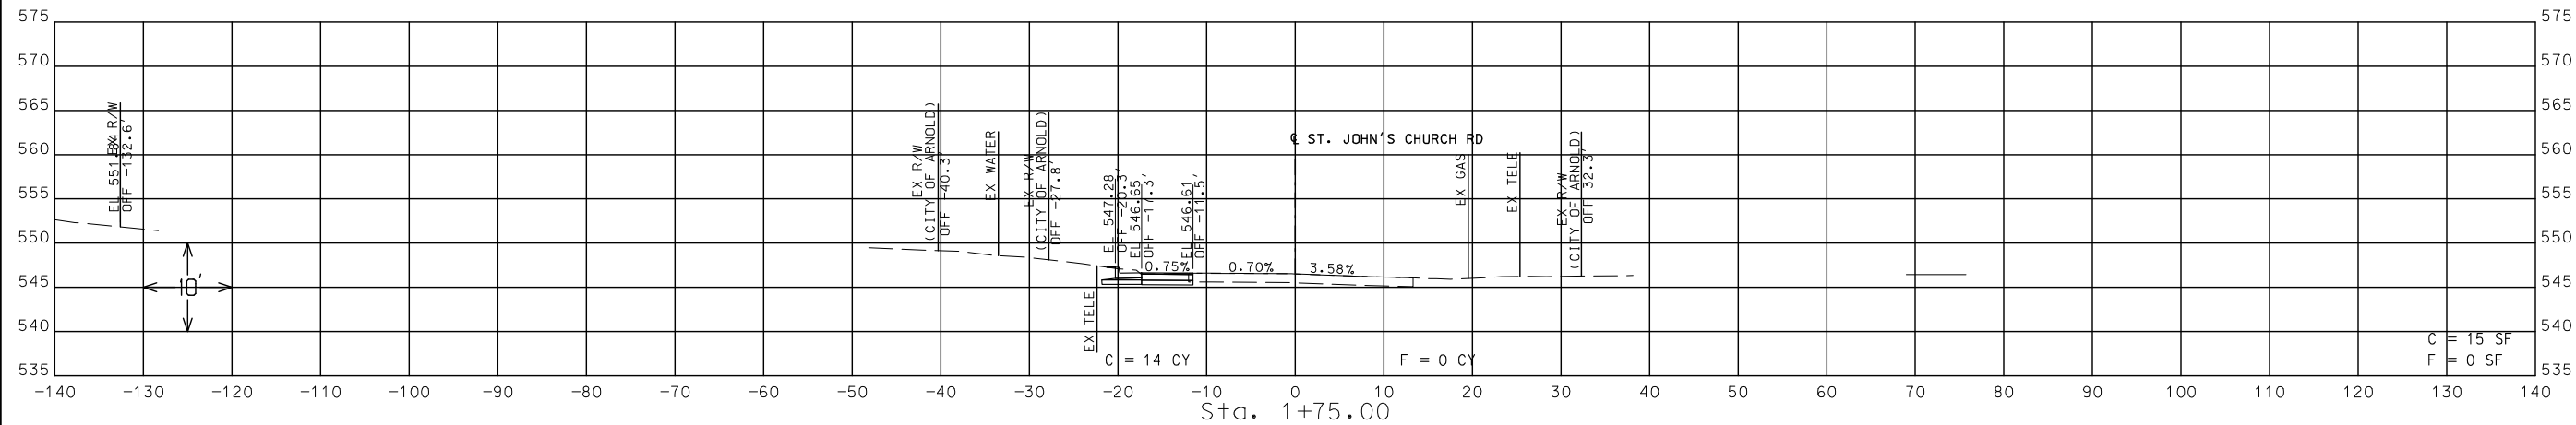

DATE PREPARED	
1/24/2024	
ROUTE	STATE
61/67	MO
DISTRICT	SHEET NO.
SL	25
COUNTY	
JEFFERSON	
JOB NO.	
J6S3640	
CONTRACT ID.	
PROJECT NO.	
BRIDGE NO.	

[illegible]

MISSOURI HIGHWAYS AND TRANSPORTATION COMMISSION




MoDOT

105 WEST CAPITOL
JEFFERSON CITY, MO 65102


CROSS SECTION SHEETS
ST. JOHN'S CHURCH RD WIDENING
SHEET 3 OF 5

IF A SEAL IS PRESENT ON THIS SHEET IT HAS BEEN ELECTRONICALLY SEALED AND DATED.

THE PROFESSIONAL WHOSE SIGNATURE AND PERSONAL SEAL APPEAR HEREON ASSUMES RESPONSIBILITY ONLY FOR WHAT APPEARS ON THIS PAGE, AND DISCLAIMS (PURSUANT TO SECTION 327.411 RSMO) SPECIFICATION, ESTIMATES, REPORTS, OR OTHER DOCUMENTS OR INSTRUMENTS NOT SEALED BY THE UNDERSIGNED PROFESSIONAL RELATING TO OR INTENDED TO BE USED FOR ANY PART OR PARTS OF THE PROJECT TO WHICH THIS PAGE REFERS.

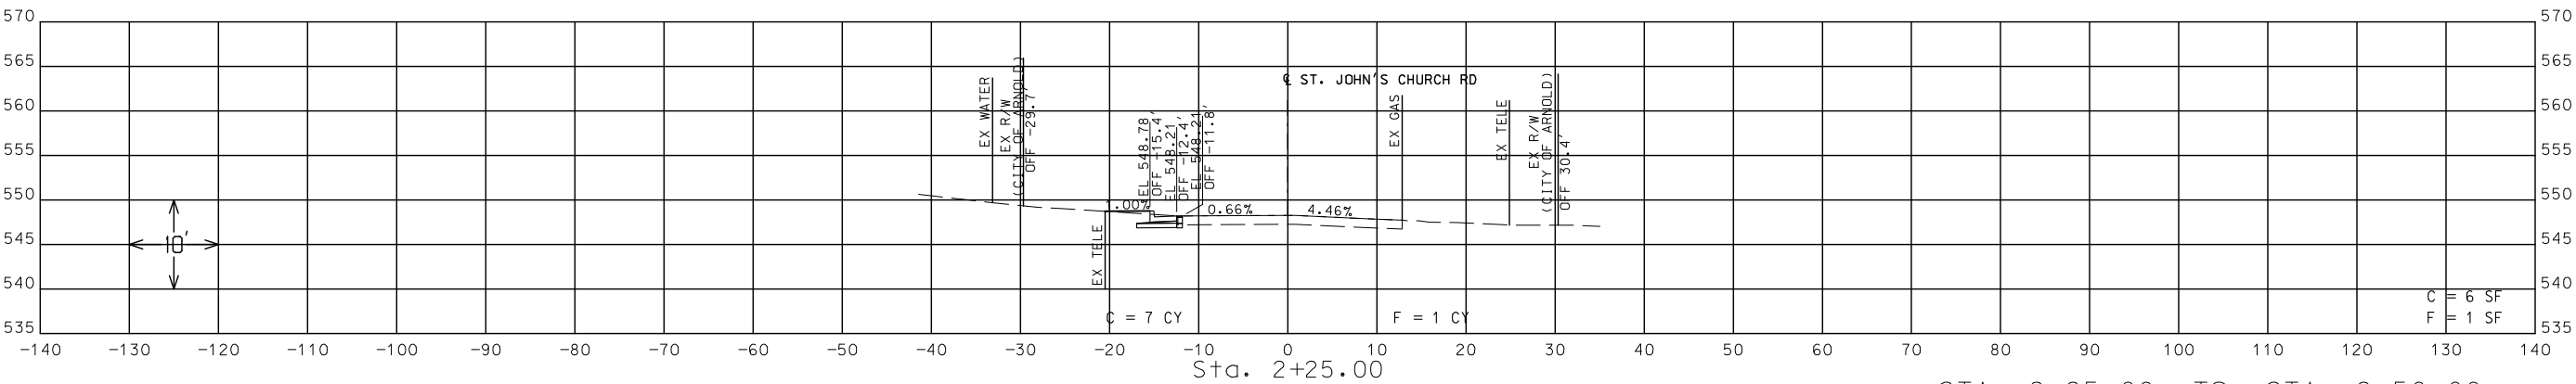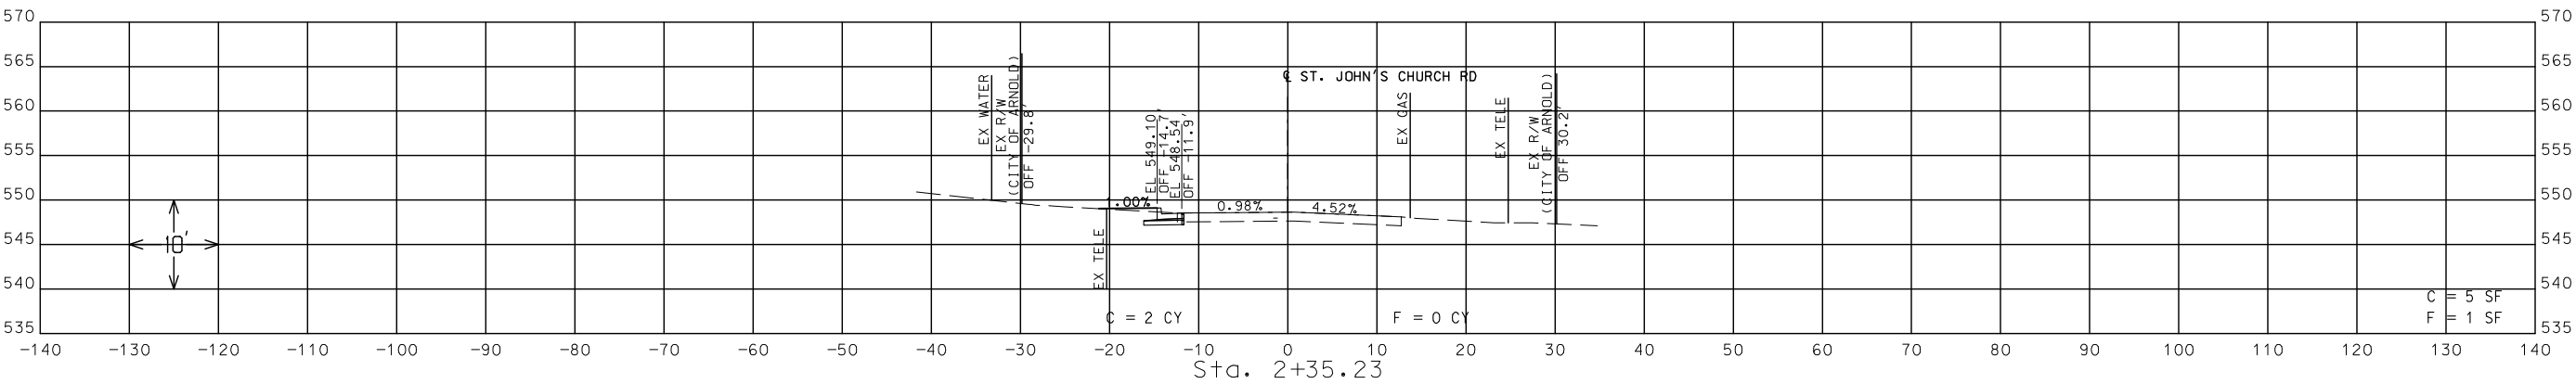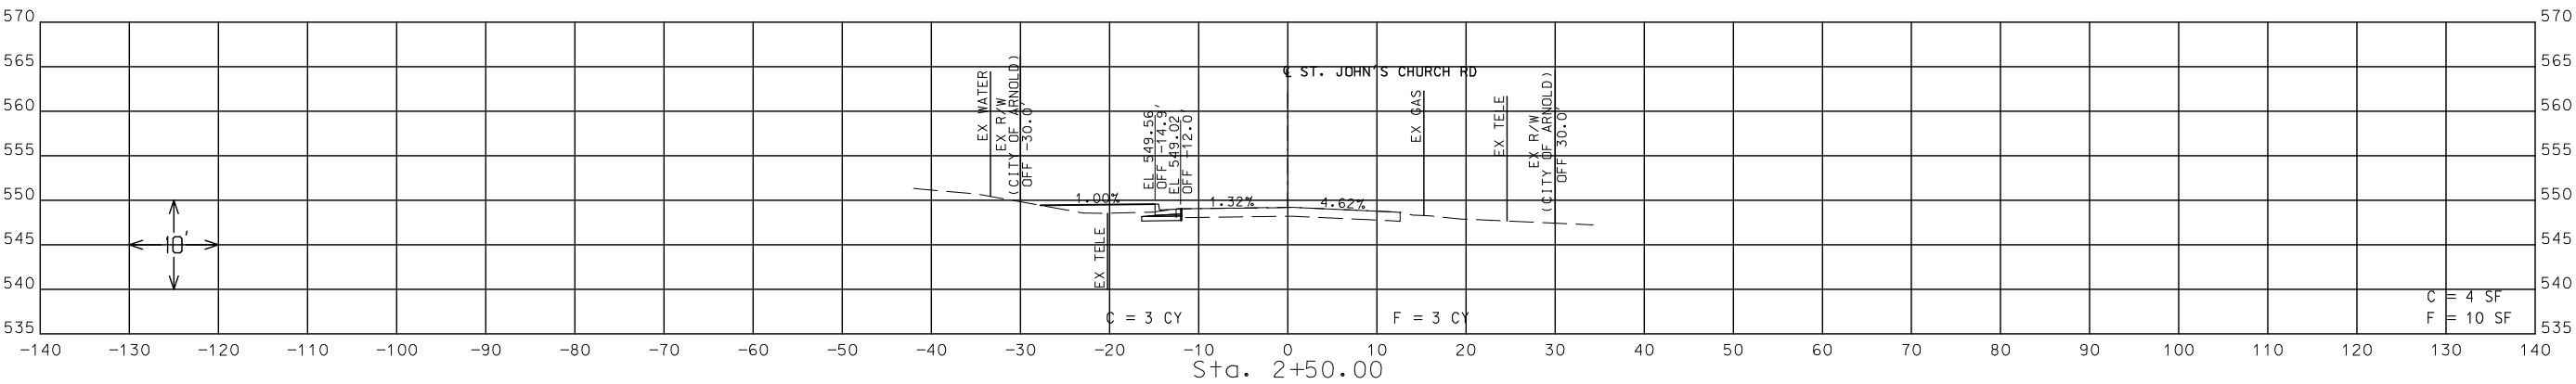

STA. 2+25.00 TO STA. 2+50.00

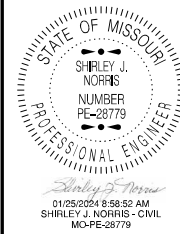

DATE PREPARED
1/24/2024

ROUTE	STATE
61/67	MO

DISTRICT	SHEET NO.
SL	26

COUNTY
JEFFERSON

JOB NO.
J6S3640

CONTRACT ID.

PROJECT NO.

BRIDGE NO.




MISSOURI HIGHWAYS AND TRANSPORTATION
COMMISSION


105 WEST CAPITOL
JEFFERSON CITY, MO 65102
1-888-ASK-MODOT / 1-888-278-6636

CROSS SECTION SHEETS
ST. JOHN'S CHURCH RD WIDENING
SHEET 4 OF 5

IF A SEAL IS PRESENT ON THIS SHEET IT HAS BEEN ELECTRONICALLY SEALED AND DATED.

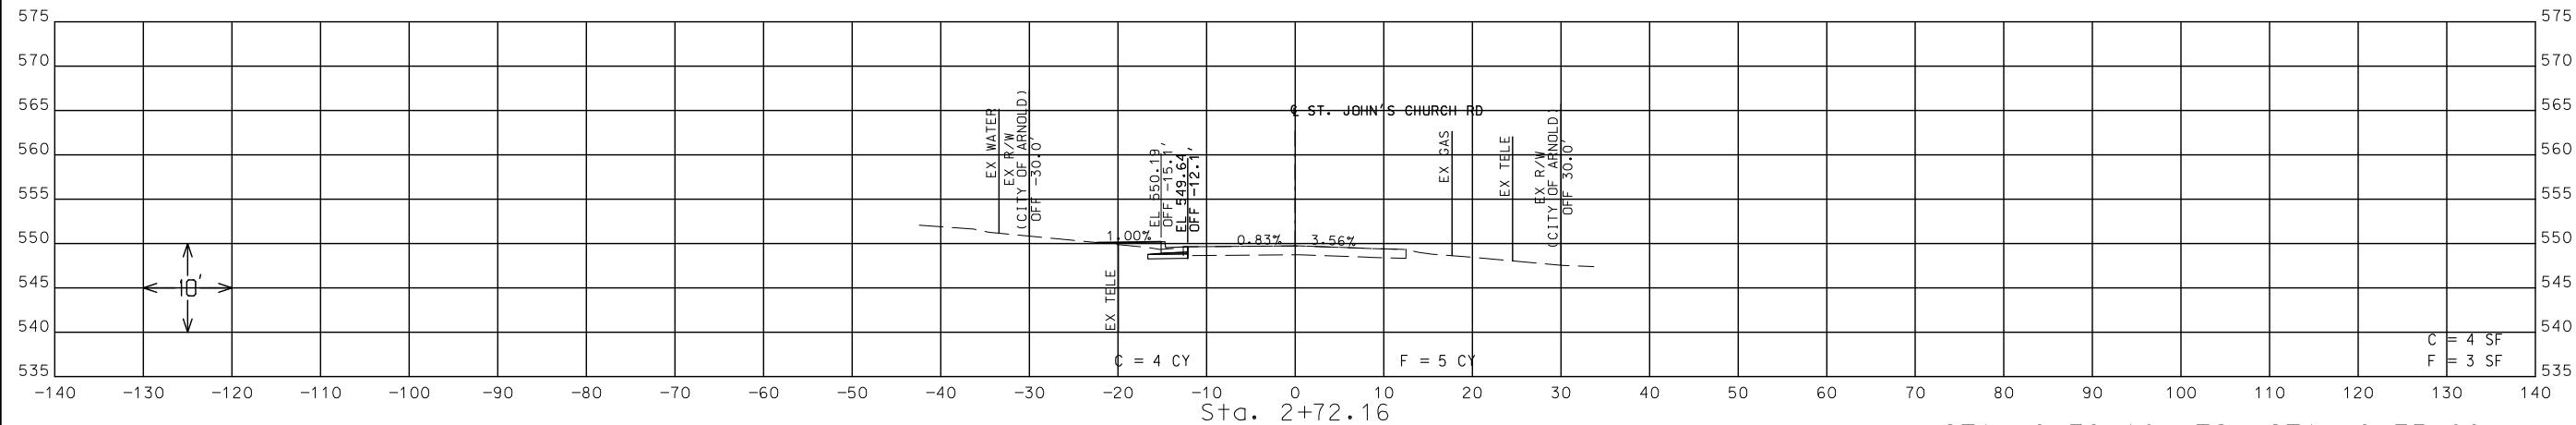[illegible]

STA. 2+72.16 TO STA. 2+75.00

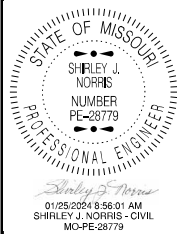

DATE PREPARED
1/24/2024

ROUTE	STATE
61/67	MO

DISTRICT	SHEET NO.
SL	27

COUNTY
JEFFERSON

JOB NO.
J6S3640

CONTRACT ID.

PROJECT NO.

BRIDGE NO.


[illegible]

MISSOURI HIGHWAYS AND TRANSPORTATION
COMMISSION

105 WEST CAPITAL
JEFFERSON CITY, MO 65102

CROSS SECTION SHEETS
ST. JOHN'S CHURCH RD WIDENING
SHEET 5 OF 5

IF A SEAL IS PRESENT ON THIS SHEET IT HAS BEEN ELECTRONICALLY SEALED AND DATED.

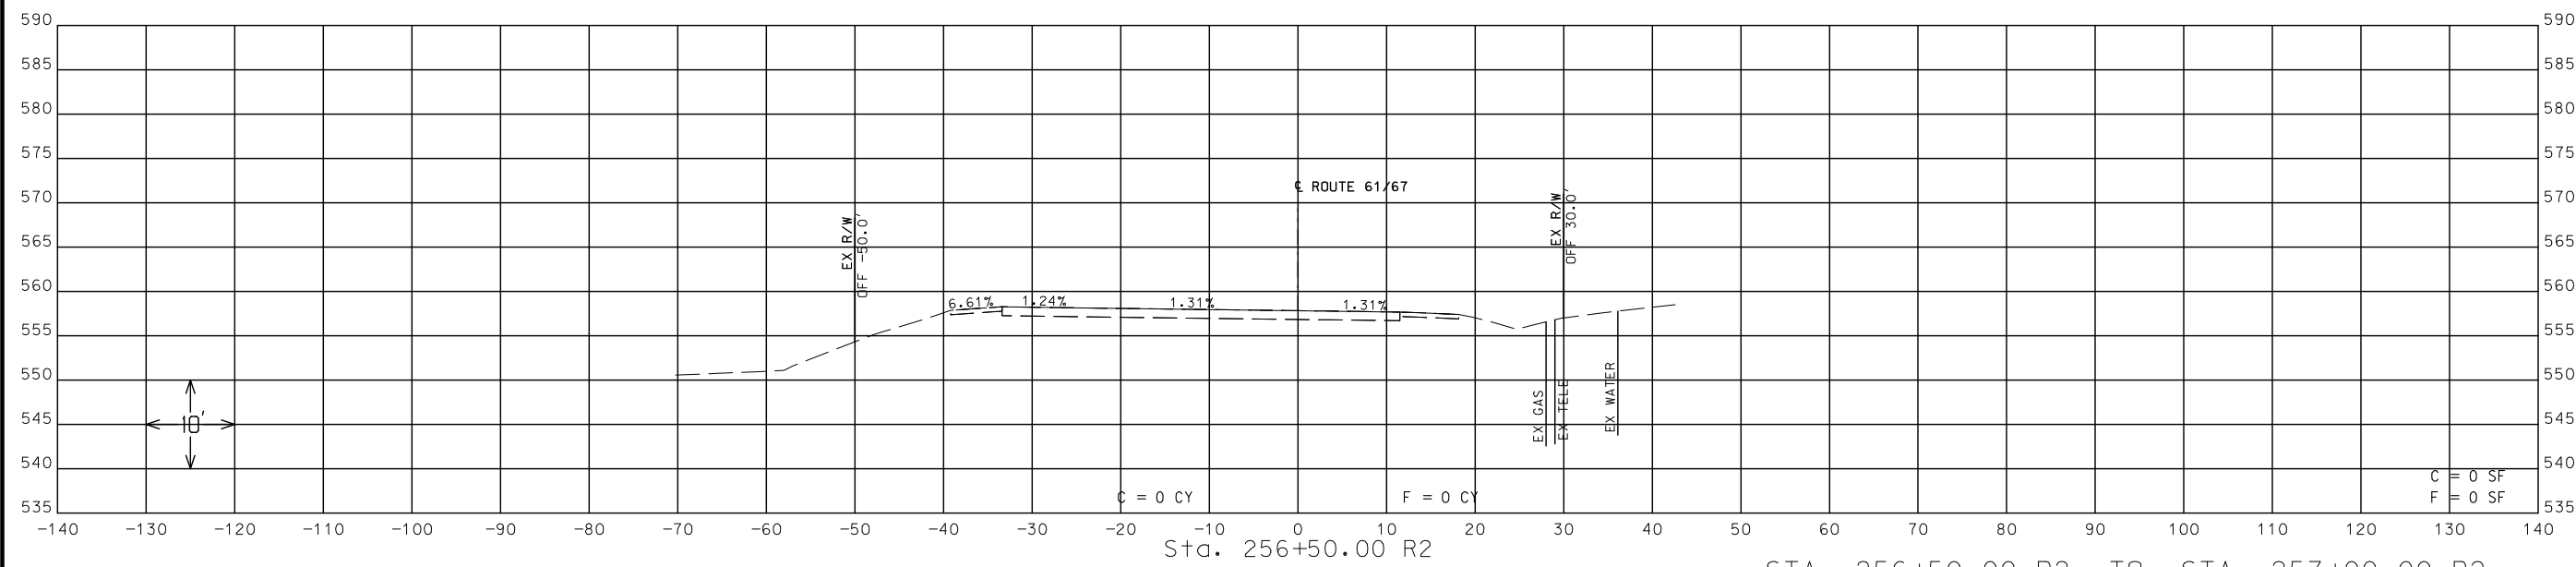[illegible]






STA. 257+34.83 R2 TO STA. 257+49.62 R2

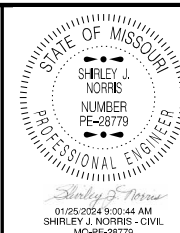

DATE PREPARED
1/25/2024

ROUTE	STATE
61 / 67	MO

DISTRICT	SHEET NO.
SI	29

3L 29
COUNTY
JEFFERSON

JEFFERSON
JOB NO.
1663640

J6S3640

CONTRACT ID.

PROJECT NO.

BRIDGE NO.

[illegible]


MISSOURI HIGHWAYS AND TRANSPORTATION
COMMISSION

105 WEST CAPITAL
JEFFERSON CITY, MO 65102
1-888-ASK-MODOT / 1-888-275-6536


CROSS SECTION SHEETS
ROUTE 61/67 @ MILLER RD CONSTRUCTION
SHEET 2 OF 31

IF A SEAL IS PRESENT ON THIS SHEET IT HAS BEEN ELECTRONICALLY SEALED AND DATED:

THE PROFESSIONAL WHOSE SIGNATURE AND PERSONAL SEAL APPEAR HEREON ASSUMES RESPONSIBILITY ONLY FOR WHAT APPEARS ON THIS PAGE, AND DISCLAIMS (PURSUANT TO SECTION 327.411 RSMO) SPECIFICATION, ESTIMATES, REPORTS, OR OTHER DOCUMENTS OR INSTRUMENTS NOT SEALED BY THE UNDERSIGNED PROFESSIONAL RELATING TO OR INTENDED TO BE USED FOR ANY PART OR PARTS OF THE PROJECT TO WHICH THIS PAGE REFERS.

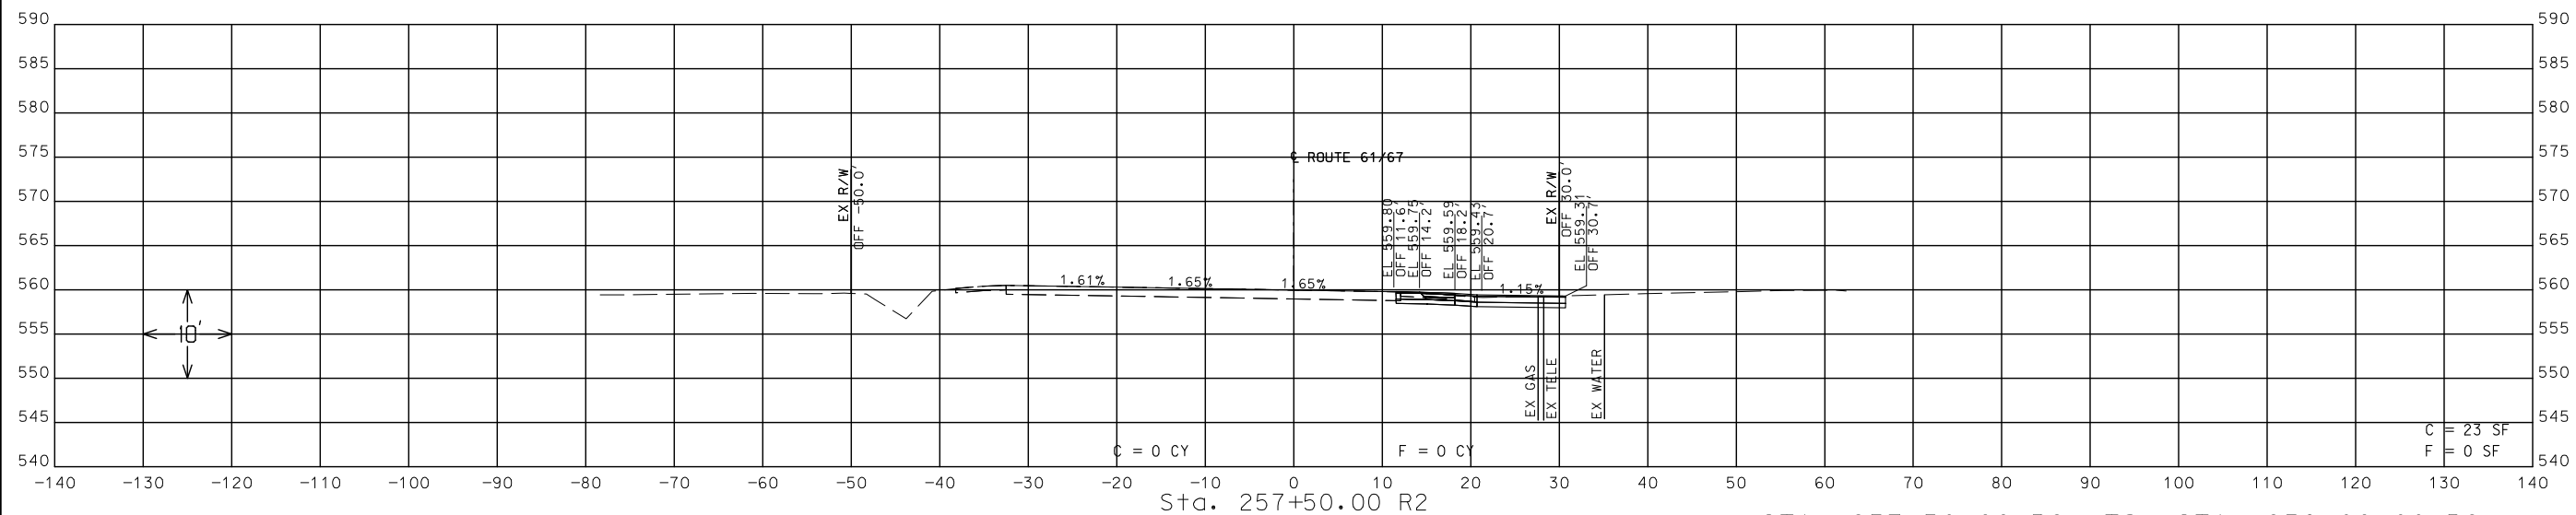

STA. 257+50.00 R2 TO STA. 258+00.00 R2

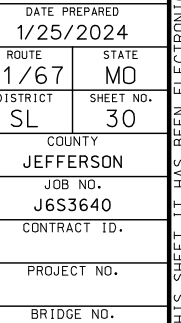
[illegible]

COMMISSION


105 WEST CAPITAL
JEFFERSON CITY, MO 65102
1-888-ASK-MODOT (1-888-275-6636)

ROUTE 61/67 @ MILLER RD CONSTRUCTION
SHEET 3 OF 31


1
2
84

 [illegible]

CROSS SECTION SHEETS
ROUTE 61/67 @ MILLER RD CONSTRUCTION
SHEET 4 OF 31

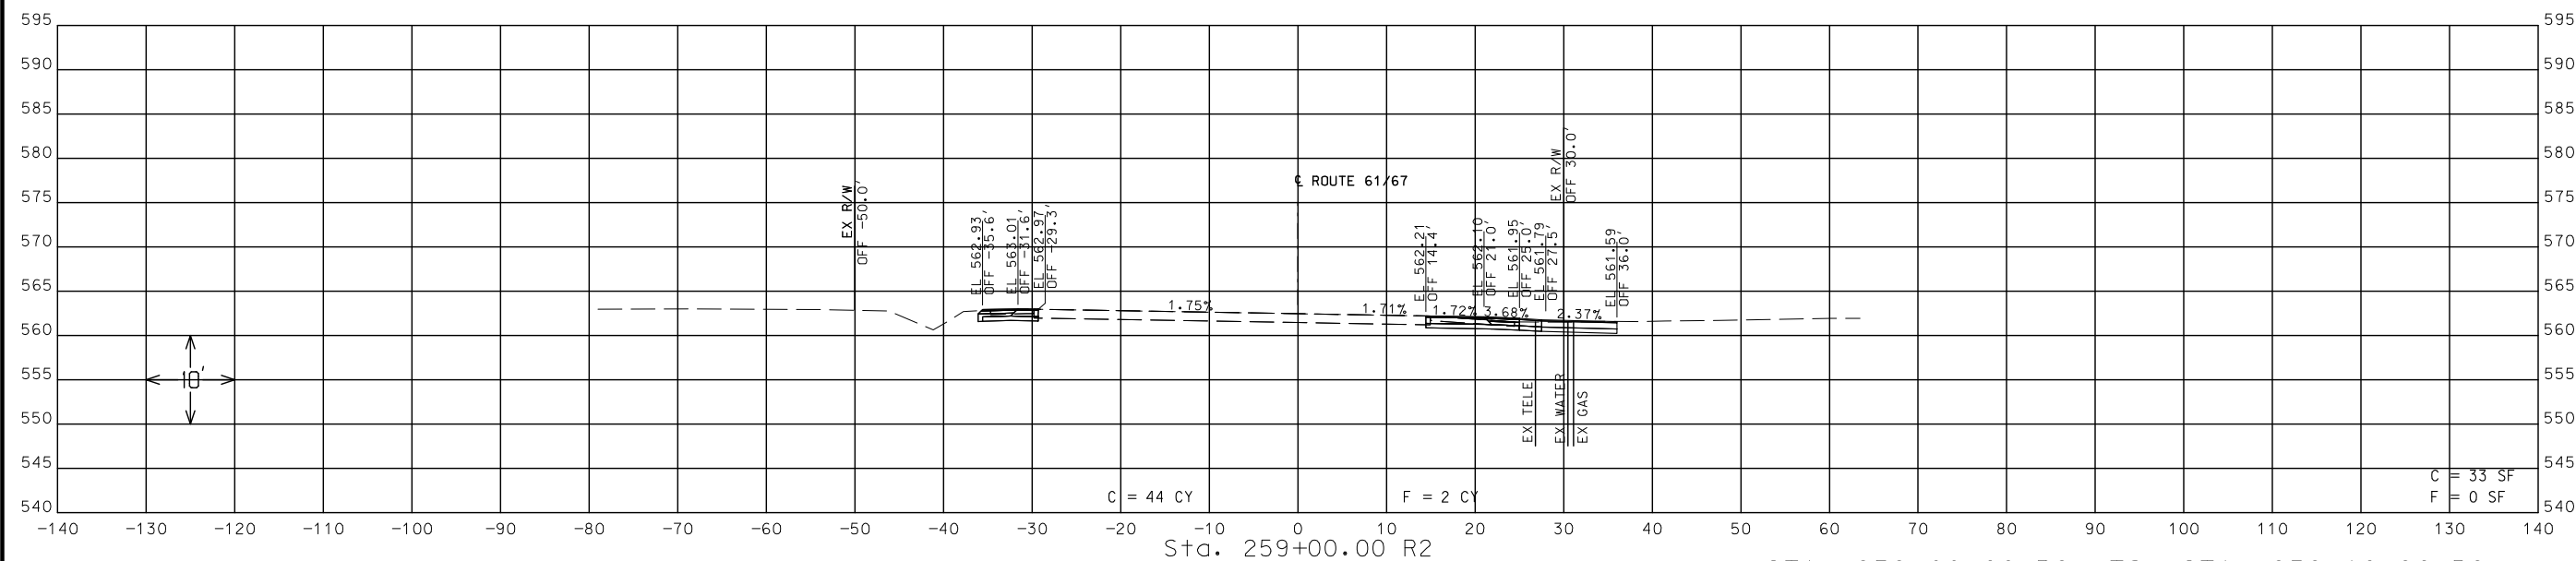

STA. 259+00.00 R2 TO STA. 259+10.96 R2

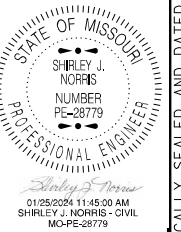

DATE PREPARED
1/25/2024

ROUTE	STATE
1/67	MO

DISTRICT	SHEET NO.
SL	32

COUNTY
JEFFERSON

JOB NO.
J6S3640

CONTRACT ID.	

PROJECT NO.	
-------------	--

PROJECT NO.	
BRIDGE NO.	

BRIDGE NO.						

							C
							NTH

1

[illegible]

561

[illegible][illegible][illegible]

[illegible]

01	02	00
----	----	

Y, MO
8-27505 WE
CITY
1-888

1075

ISSI
EFFE
-MOD



1-888



--	--

NO



31

ON S
R RD
OF 3

SECTION 5


SS SE
@ MI
SHEECROSS
/67

E 61


ROUTINE

1


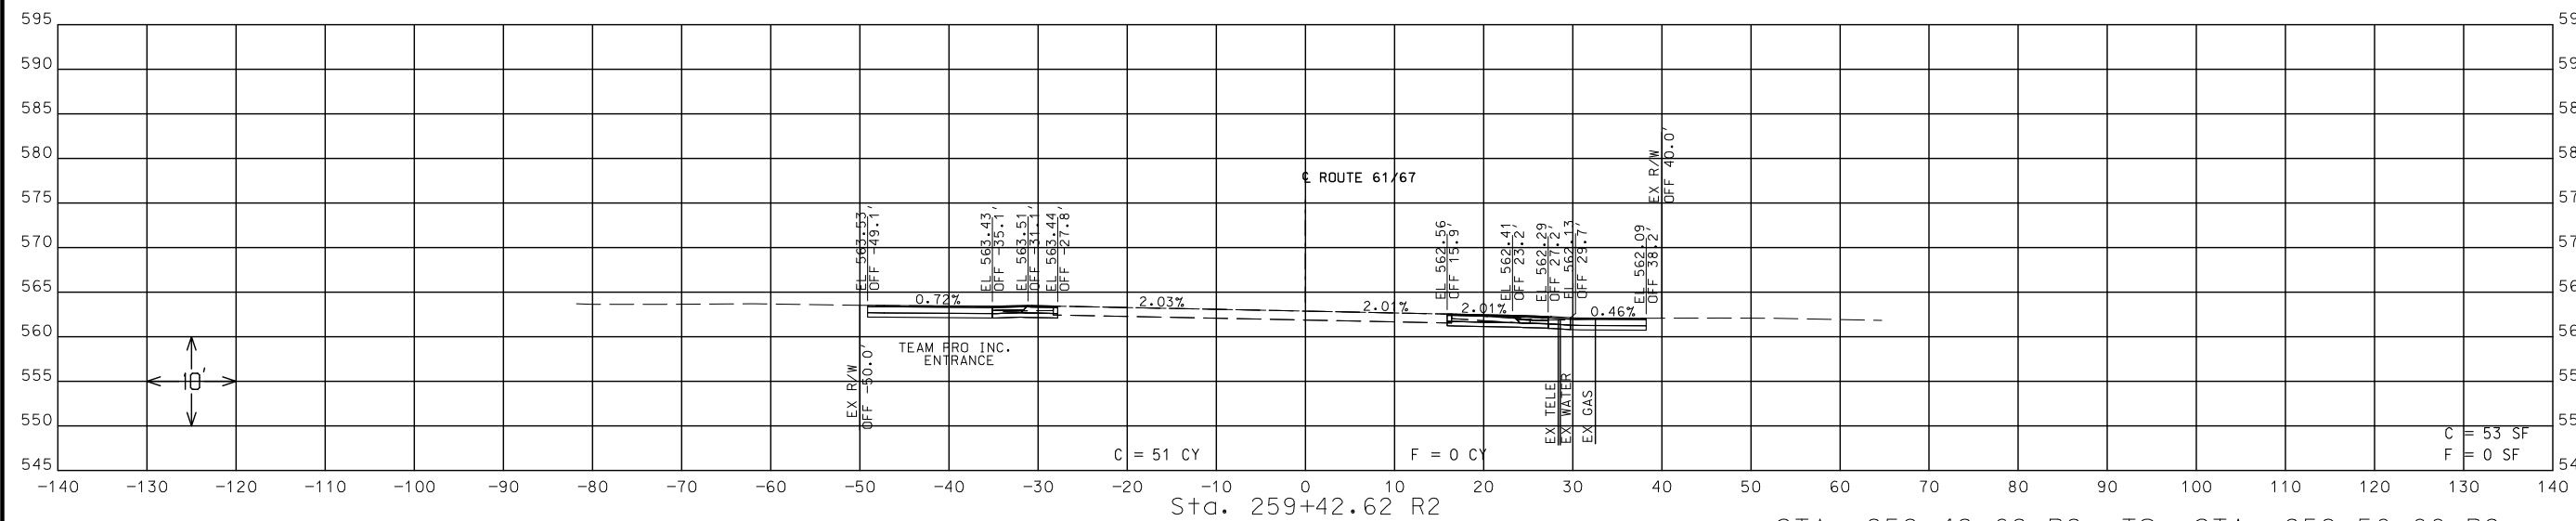[illegible]

STA. 259+42.62 R2 TO STA. 259+50.00 R2

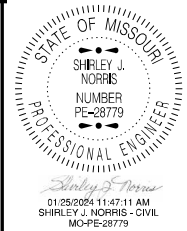

DATE PREPARED
1/25/2024

ROUTE	STATE
61/67	MO

DISTRICT	SHEET NO.
SL	33

COUNTY
JEFFERSON

JOB NO.
J6S3640

CONTRACT ID.

PROJECT NO.

BRIDGE NO.

[illegible]

MISSOURI HIGHWAYS AND TRANSPORTATION COMMISSION




105 WEST CAPITOL
JEFFERSON CITY, MO 65102
1-888-ASK-MODOT (1-888-275-6636)

CROSS SECTION SHEETS
ROUTE 61/67 @ MILLER RD CONSTRUCTION
SHEET 6 OF 31

IF A SEAL IS PRESENT ON THIS SHEET IT HAS BEEN ELECTRONICALLY SEALED AND DATED.

DISCLAIMER
THE PROFESSIONAL WHOSE SIGNATURE AND PERSONAL SEAL APPEAR HEREON ASSUMES RESPONSIBILITY ONLY FOR WHAT APPEARS ON THIS PAGE, AND DISCLAIMS (PURSUANT TO SECTION 327.411 RSMO) SPECIFICATION, ESTIMATES, REPORTS, OR OTHER DOCUMENTS OR INSTRUMENTS NOT SEALED BY THE UNDERSIGNED PROFESSIONAL RELATING TO OR INTENDED TO BE USED FOR ANY PART OR PARTS OF THE PROJECT TO WHICH THIS PAGE REFERS.

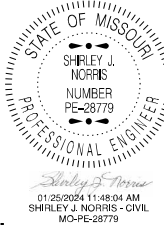

DATE PREPARED 1/25/2024	
ROUTE 61/67	STATE MO
DISTRICT SL	SHEET NO. 34
COUNTY JEFFERSON	
JOB NO. J6S3640	
CONTRACT ID.	
PROJECT NO.	
BRIDGE NO.	



DATE	DESCRIPTION

MISSOURI HIGHWAYS AND TRANSPORTATION COMMISSION




105 WEST CAPITOL
JEFFERSON CITY, MO 65102
1-888-ASK-MODOT (1-888-275-6636)

CROSS SECTION SHEETS
ROUTE 61/67 @ MILLER RD CONSTRUCTION
SHEET 7 OF 31

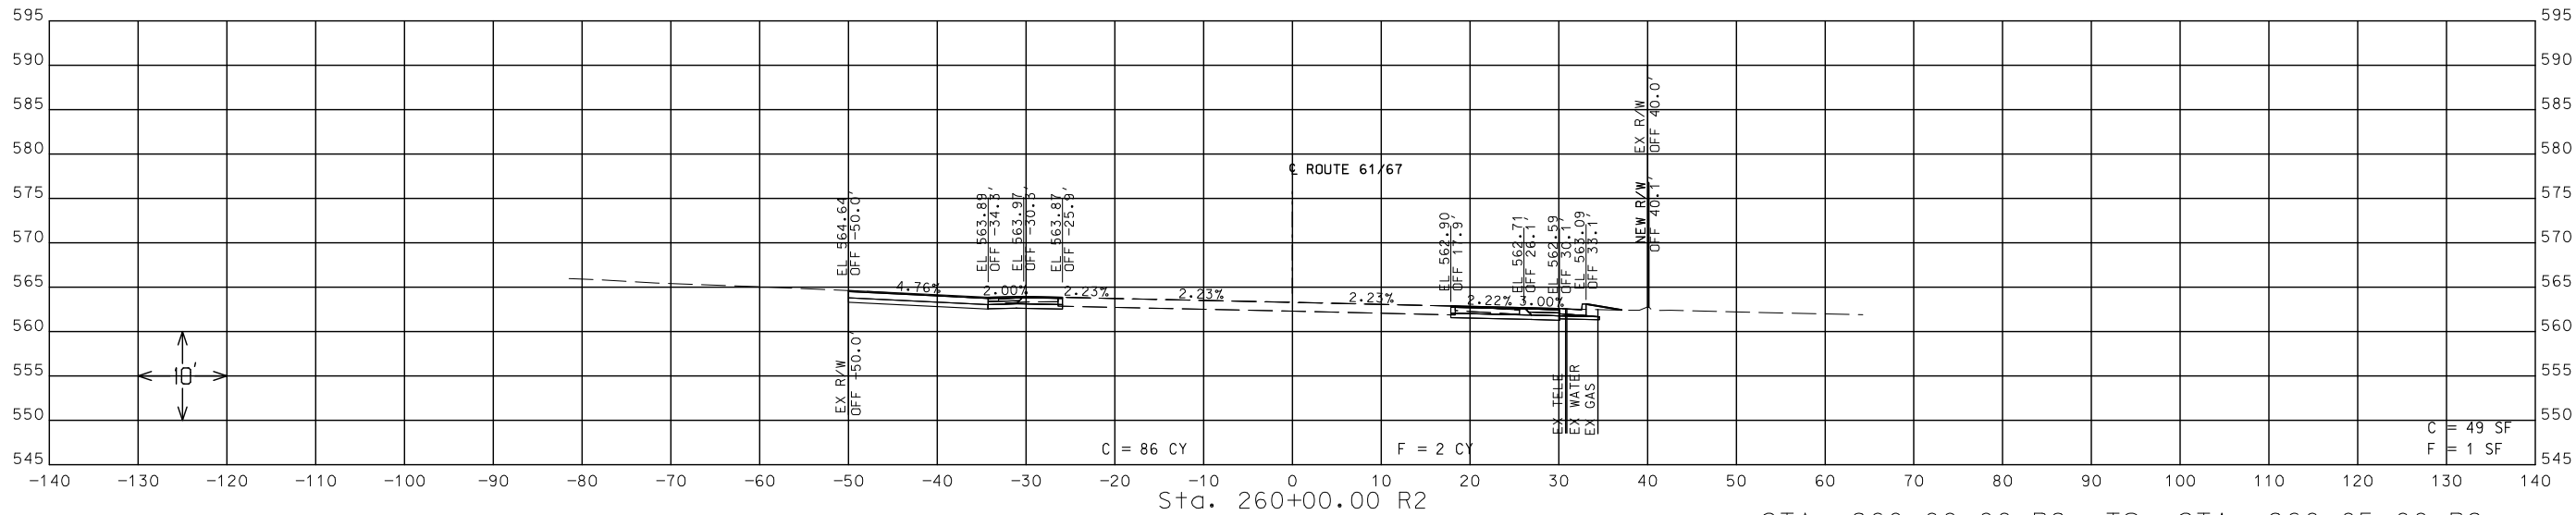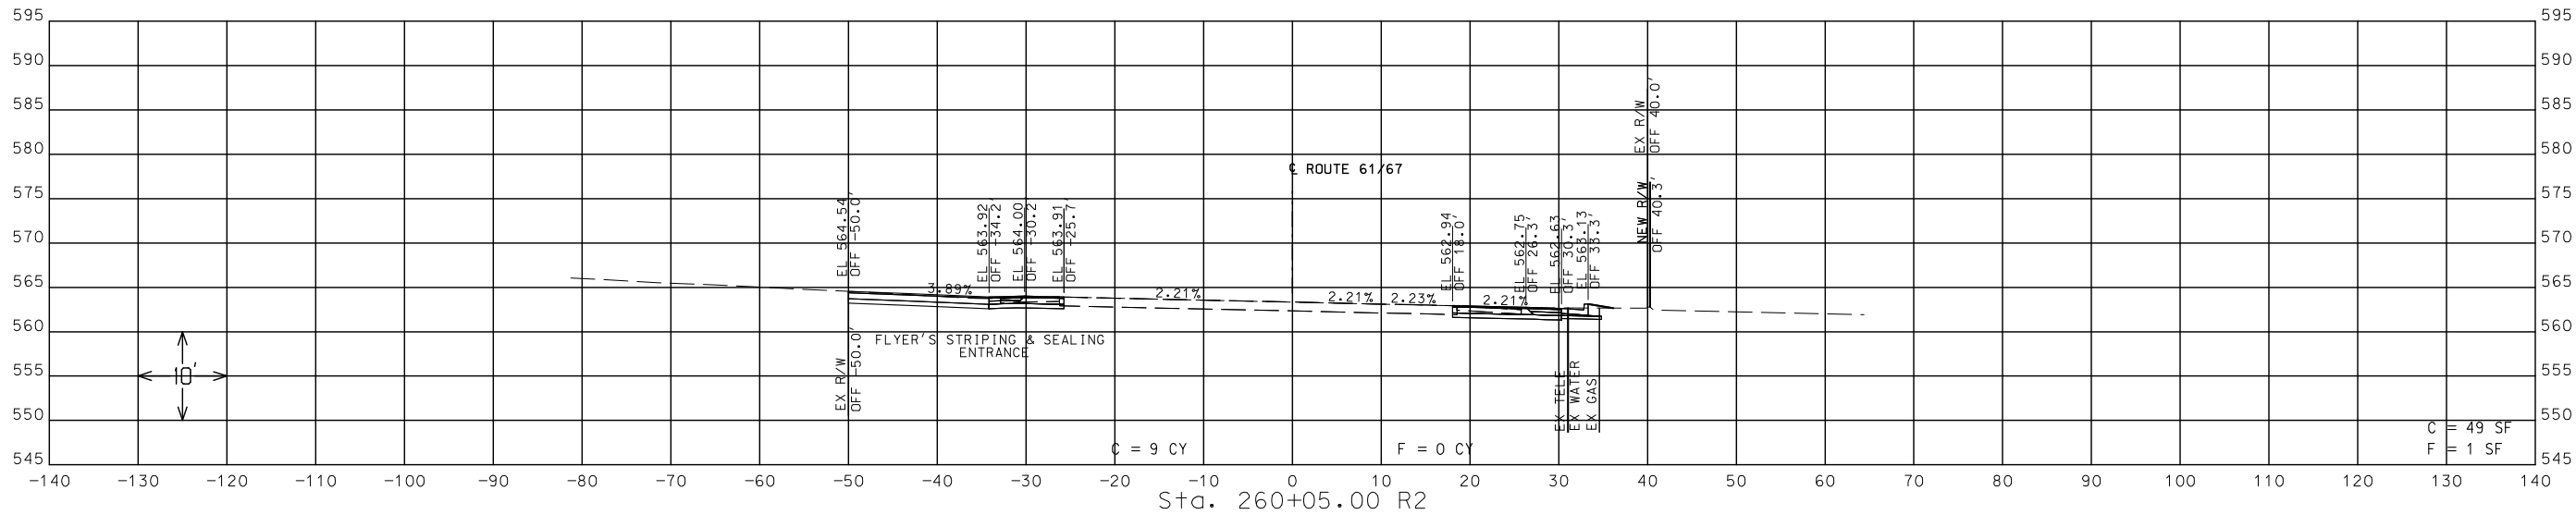

STA. 260+00.00 R2 TO STA. 260+05.00 R2

IF A SEAL IS PRESENT ON THIS SHEET IT HAS BEEN ELECTRONICALLY SEALED AND DATED.

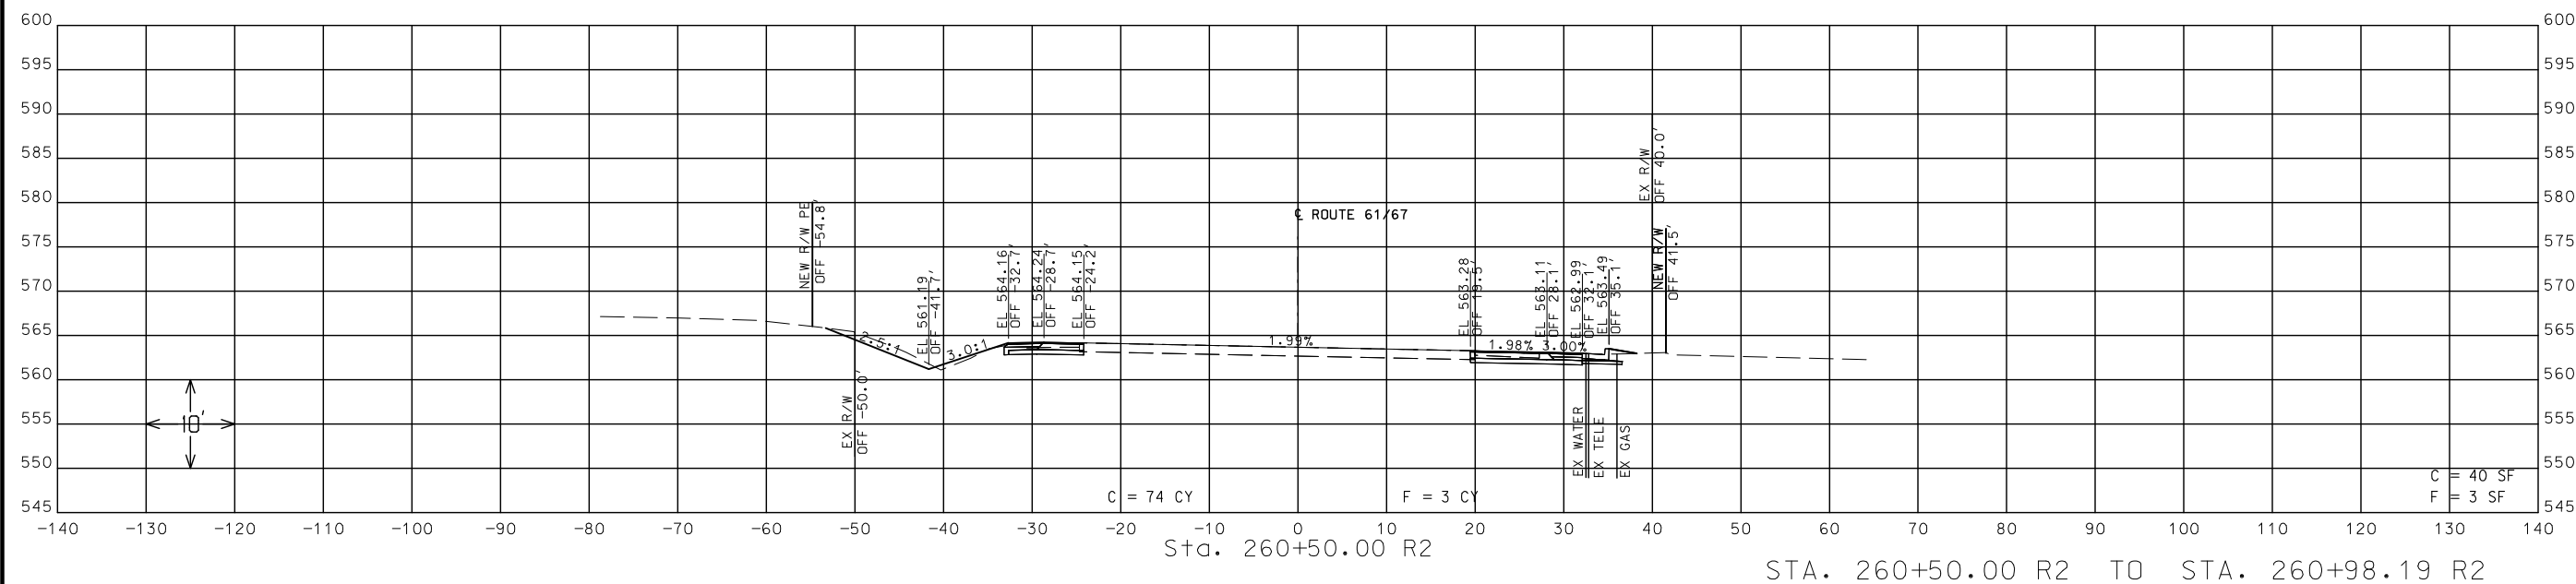

STA. 260+50.00 R2 TO STA. 260+98.19 R2



Shirley J. Norris
01/25/2024 11:49:31 AM
SHIRLEY J. NORRIS - CIVIL
MO-PE-28779
DATE PREPARED
1/25/2024

ROUTE 61/67	STATE MO
DISTRICT SL	SHEET NO. 35
COUNTY JEFFERSON	
JOB NO. J6S3640	
CONTRACT ID.	
PROJECT NO.	
BRIDGE NO.	

[illegible]

**MISSOURI HIGHWAYS AND TRANSPORTATION
COMMISSION**


MoDOT

105 WEST CAPITAL
JEFFERSON CITY, MO 65102



CROSS SECTION SHEETS
ROUTE 61/67 @ MILLER RD CONSTRUCTION
SHEET 8 OF 31

[illegible]

THE PROFESSIONAL WHOSE SIGNATURE AND PERSONAL SEAL APPEAR HEREON ASSUMES RESPONSIBILITY ONLY FOR WHAT APPEARS ON THIS PAGE, AND DISCLAIMS (PURSUANT TO SECTION 327.411 RSMO) SPECIFICATION, ESTIMATES, REPORTS, OR OTHER DOCUMENTS OR INSTRUMENTS NOT SEALED BY THE UNDERSIGNED PROFESSIONAL RELATING TO OR INTENDED TO BE USED FOR ANY PART OR PARTS OF THE PROJECT TO WHICH THIS PAGE REFERS.

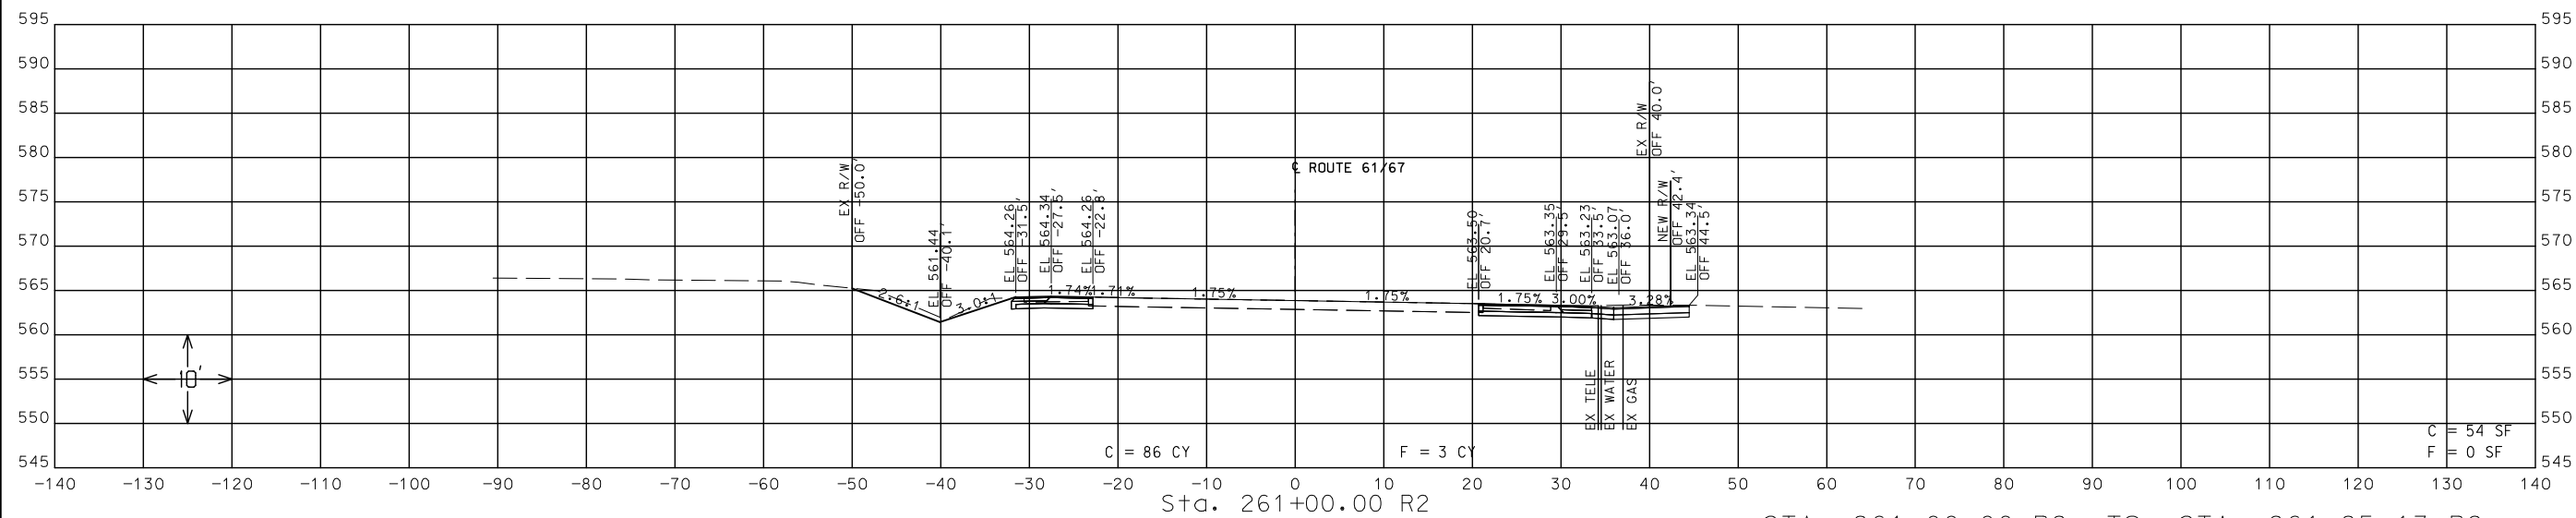

STA. 261+00.00 R2 TO STA. 261+25.13 R2

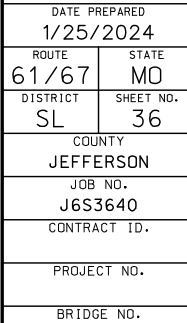 
[illegible]

MISSOURI HIGHWAYS AND TRANSPORTATION
COMMISSION


105 WEST CAPITOL
JEFFERSON CITY, MO 65102
1-888-ASK-MODOT (1-888-275-6636)

CROSS SECTION SHEETS
ROUTE 61/67 @ MILLER RD CONSTRUCTION
SHEET 9 OF 31

IF A SEAL IS PRESENT ON THIS SHEET IT HAS BEEN ELECTRONICALLY SEALED AND DATED.

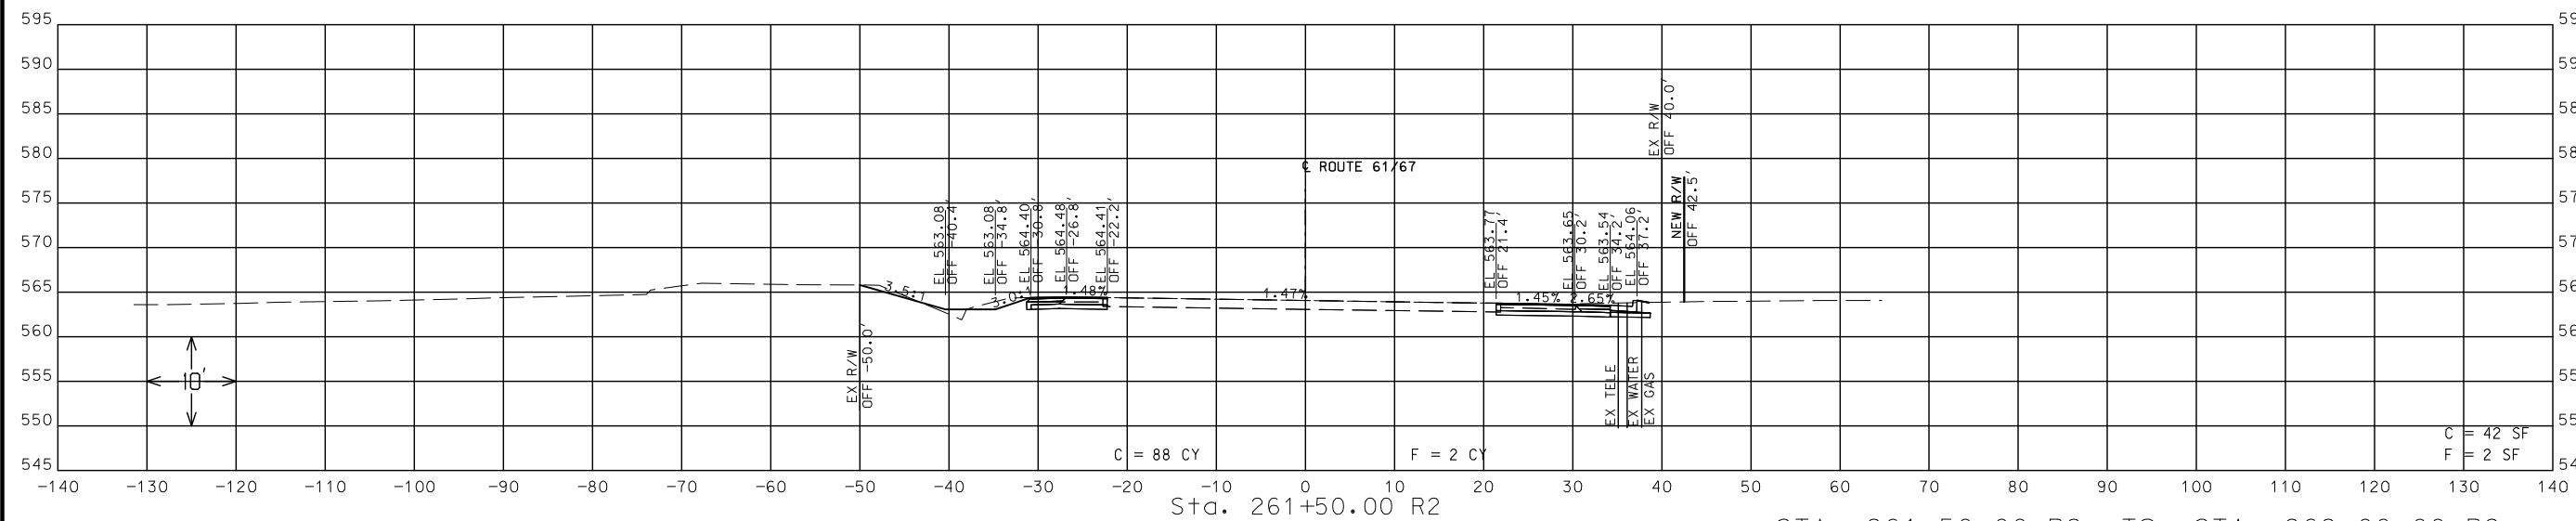

STA. 261+50.00 R2 TO STA. 262+00.00 R2

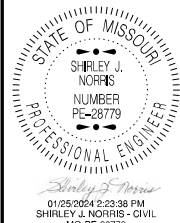

DATE PREPARED
1/25/2024

ROUTE	STATE
61/67	MO

DISTRICT	SHEET NO.
SI	37

COUNTY
JEFFERSON

JOB NO.
J6S3640

CONTRACT ID.

PROJECT NO.

BRIDGE NO.

[illegible]MISSOURI HIGHWAYS AND TRANSPORTATION
COMMISSION

105 WEST CAPITOL
JEFFERSON CITY, MO 65102
1-888-ASK-MODOT (1-888-275-6636)

CROSS SECTION SHEETS
ROUTE 61/67 @ MILLER RD CONSTRUCTION
SHEET 10 OF 31


[illegible]

S+D. 262+50.00 R2


C = 41 CY

F = 1 CY

C = 45 SF
F = 0 SF

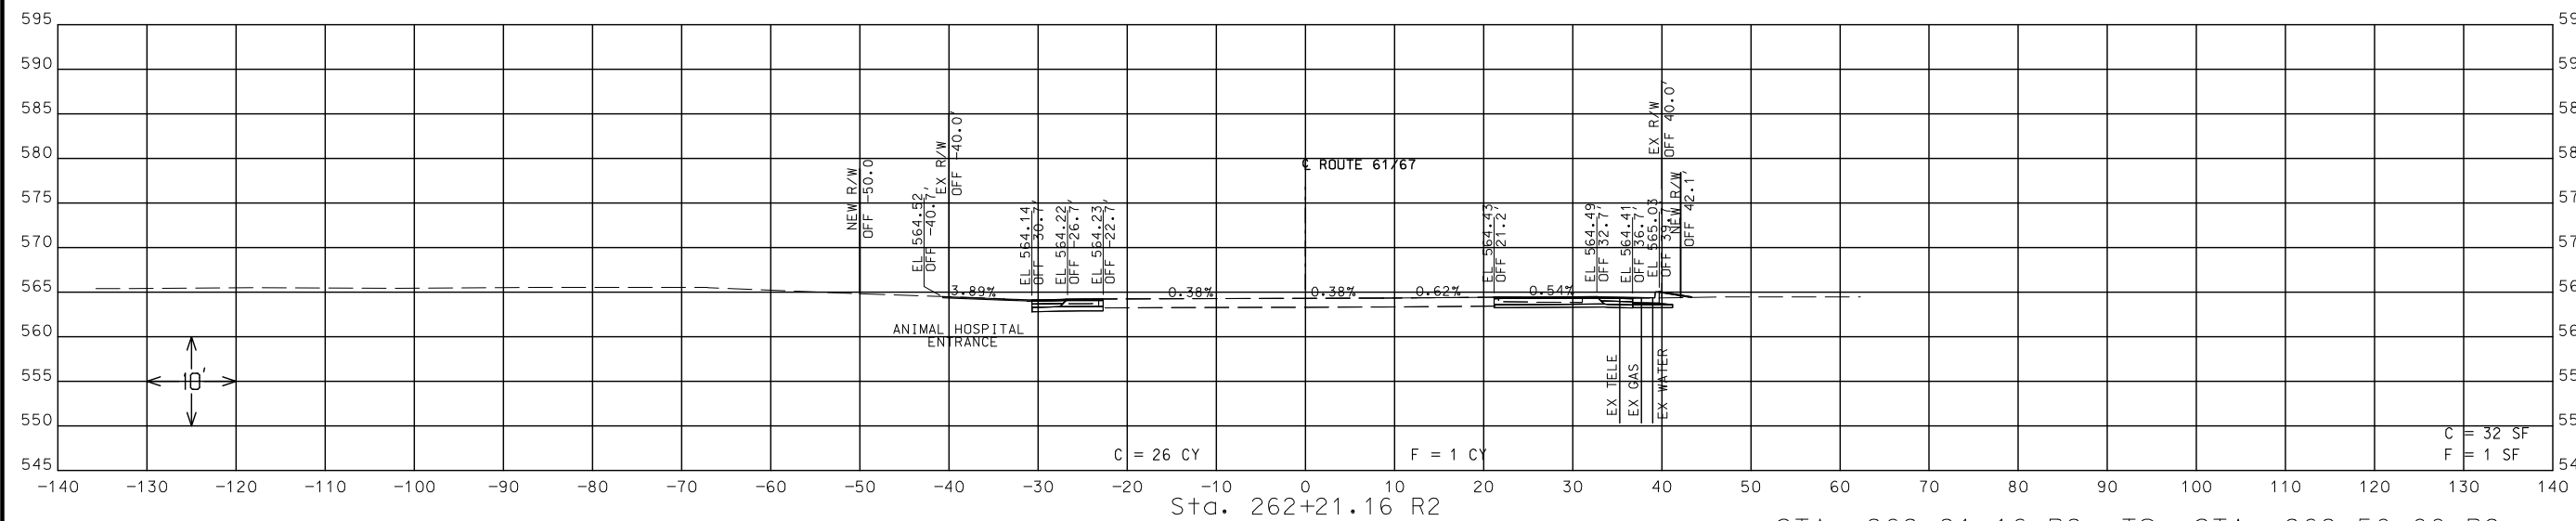

STA. 262+21.16 R2 TO STA. 262+50.00 R2

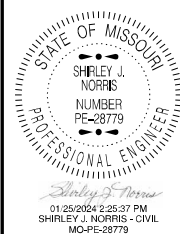

DATE PREPARED	
1/25/2024	
ROUTE	STATE
61/67	MO
DISTRICT	SHEET NO.
SL	38
COUNTY	
JEFFERSON	
JOB NO.	
J6S3640	
CONTRACT ID.	
PROJECT NO.	
BRIDGE NO.	


[illegible]

MISSOURI HIGHWAYS AND TRANSPORTATION
COMMISSION

105 WEST CAPITAL
JEFFERSON CITY, MO 65102

CROSS SECTION SHEETS
ROUTE 61/67 @ MILLER RD CONSTRUCTION
SHEET 11 OF 31

[illegible]

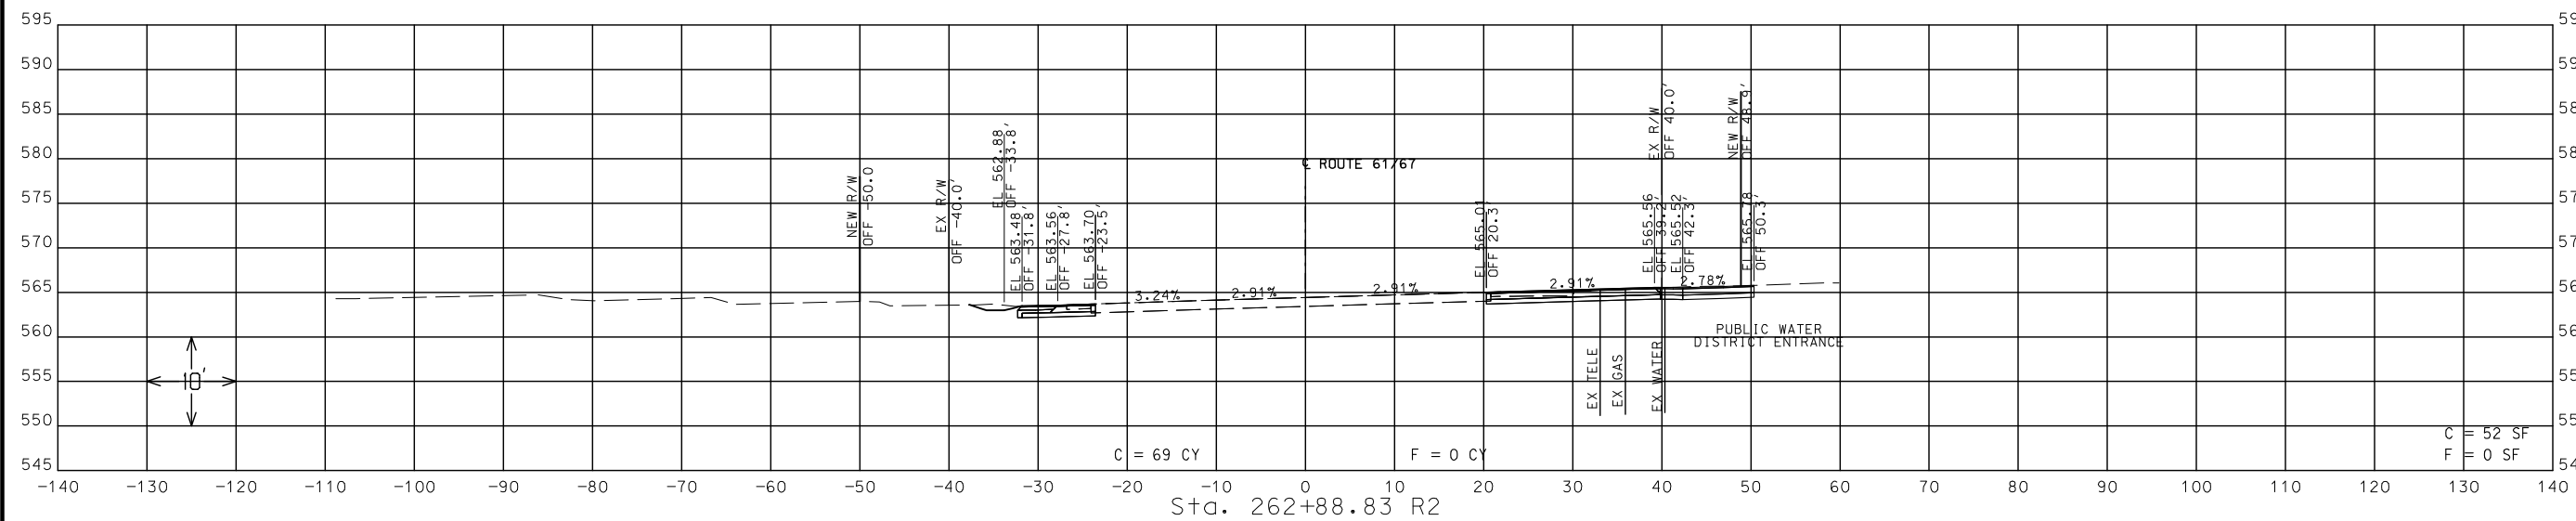

DATE PREPARED	
1/25/2024	
ROUTE	STATE
61/67	MO
DISTRICT	SHEET #
SL	39
COUNTY	
JEFFERSON	
JOB NO.	
J6S3640	
CONTRACT ID.	
PROJECT NO.	
BRIDGE NO.	

DATE	DESCRIPTION

MISSOURI HIGHWAYS AND TRANSPORTATION
COMMISSION

MoDOT


105 WEST CAPITOL
JEFFERSON CITY, MO. 65102

CROSS SECTION SHEETS
ROUTE 61/67 @ MILLER RD CONSTRUCTION
SHEET 12 OF 31

[illegible]



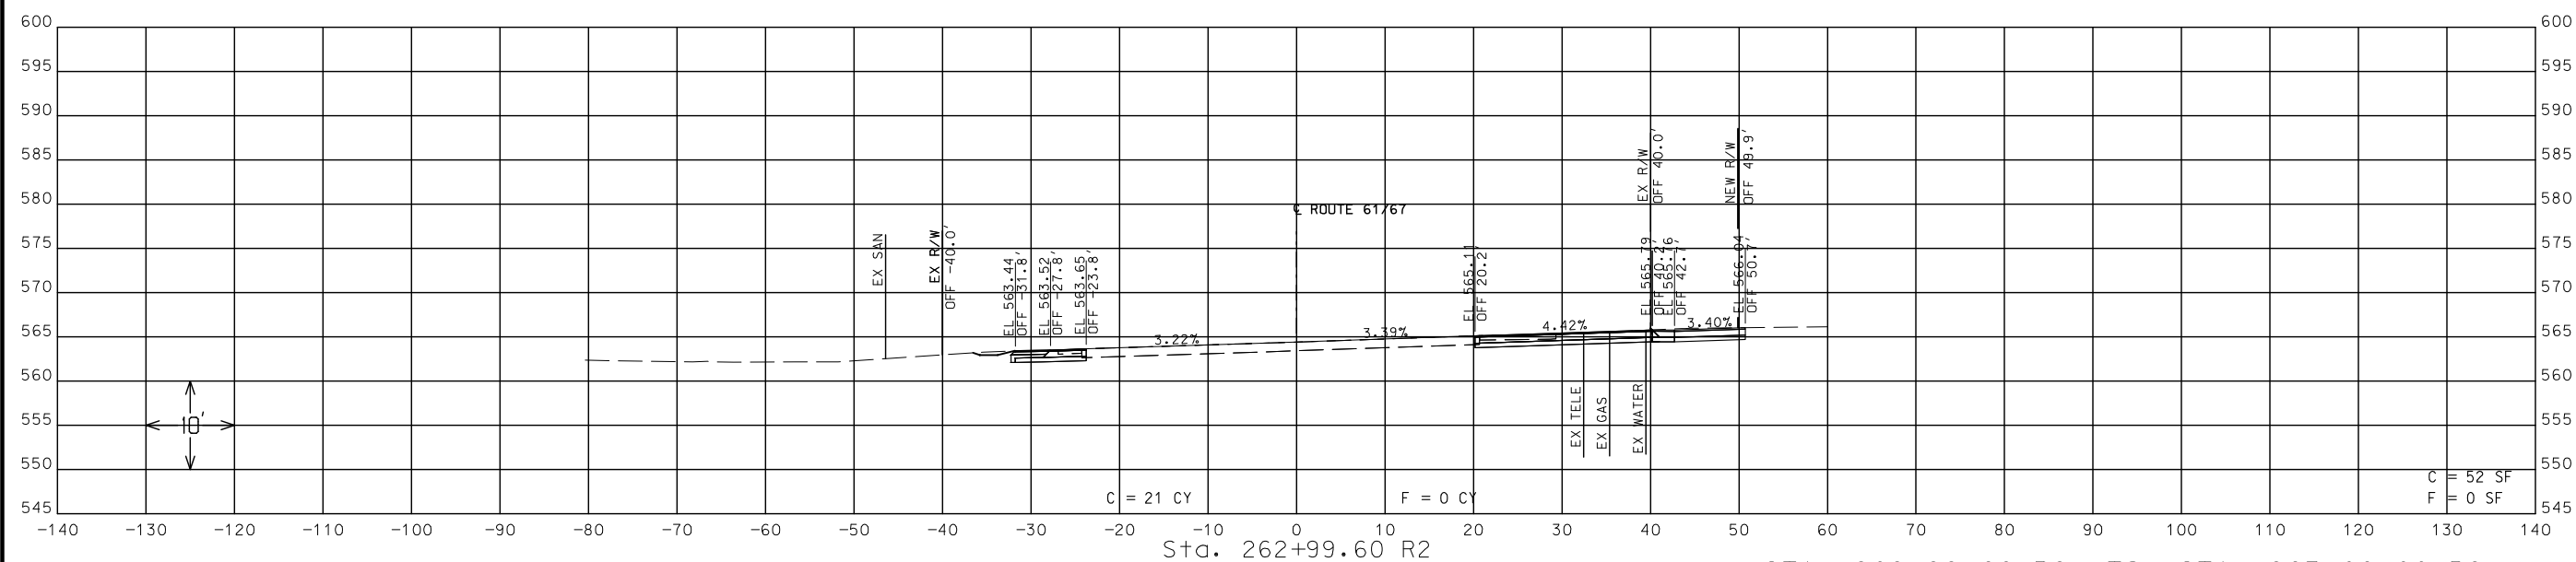

DATE PREPARED
1/25/2024

ROUTE 61/67	STATE MO
----------------	-------------

DISTRICT SL	SHEET NO. 40
----------------	-----------------

COUNTY
JEFFERSON

JOB NO.
J6S3640

CONTRACT ID.

PROJECT NO.

BRIDGE NO.

[illegible]

**MISSOURI HIGHWAYS AND TRANSPORTATION
COMMISSION**


MoDOT

105 WEST CAPITOL
JEFFERSON CITY, MO 65102
1-888-ASK-MODOT (1-888-275-6636)



CROSS SECTION SHEETS
ROUTE 61/67 @ MILLER RD CONSTRUCTION
SHEET 13 OF 31

IF A SEAL IS PRESENT ON THIS SHEET IT HAS BEEN ELECTRONICALLY SEALED AND DATED.

DISCLAIMER
THE PROFESSIONAL WHOSE SIGNATURE AND PERSONAL SEAL APPEAR HEREON ASSUMES RESPONSIBILITY ONLY FOR WHAT APPEARS ON THIS PAGE, AND DISCLAIMS (PURSUANT TO SECTION 327.411 RSMO) SPECIFICATION, ESTIMATES, REPORTS, OR OTHER DOCUMENTS OR INSTRUMENTS NOT SEALED BY THE UNDERSIGNED PROFESSIONAL RELATING TO OR INTENDED TO BE USED FOR ANY PART OR PARTS OF THE PROJECT TO WHICH THIS PAGE REFERS.

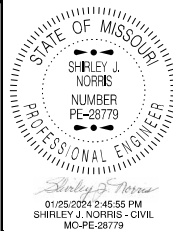

DATE PREPARED 1/25/2024	
ROUTE 61/67	STATE MO
DISTRICT SL	SHEET NO. 41
COUNTY JEFFERSON	
JOB NO. J6S3640	
CONTRACT ID.	
PROJECT NO.	
BRIDGE NO.	

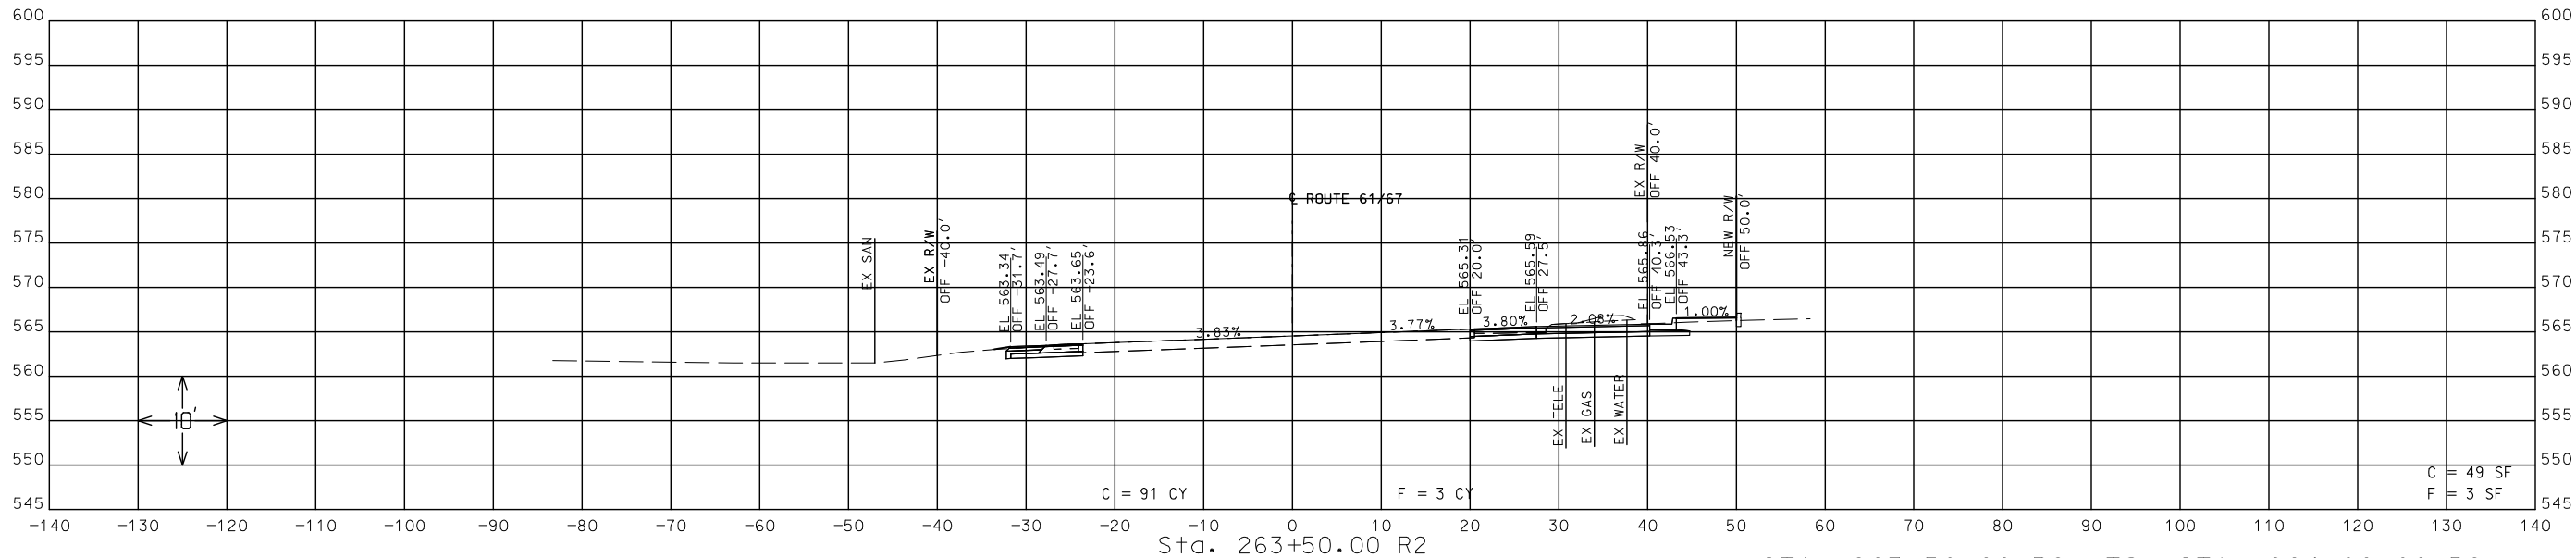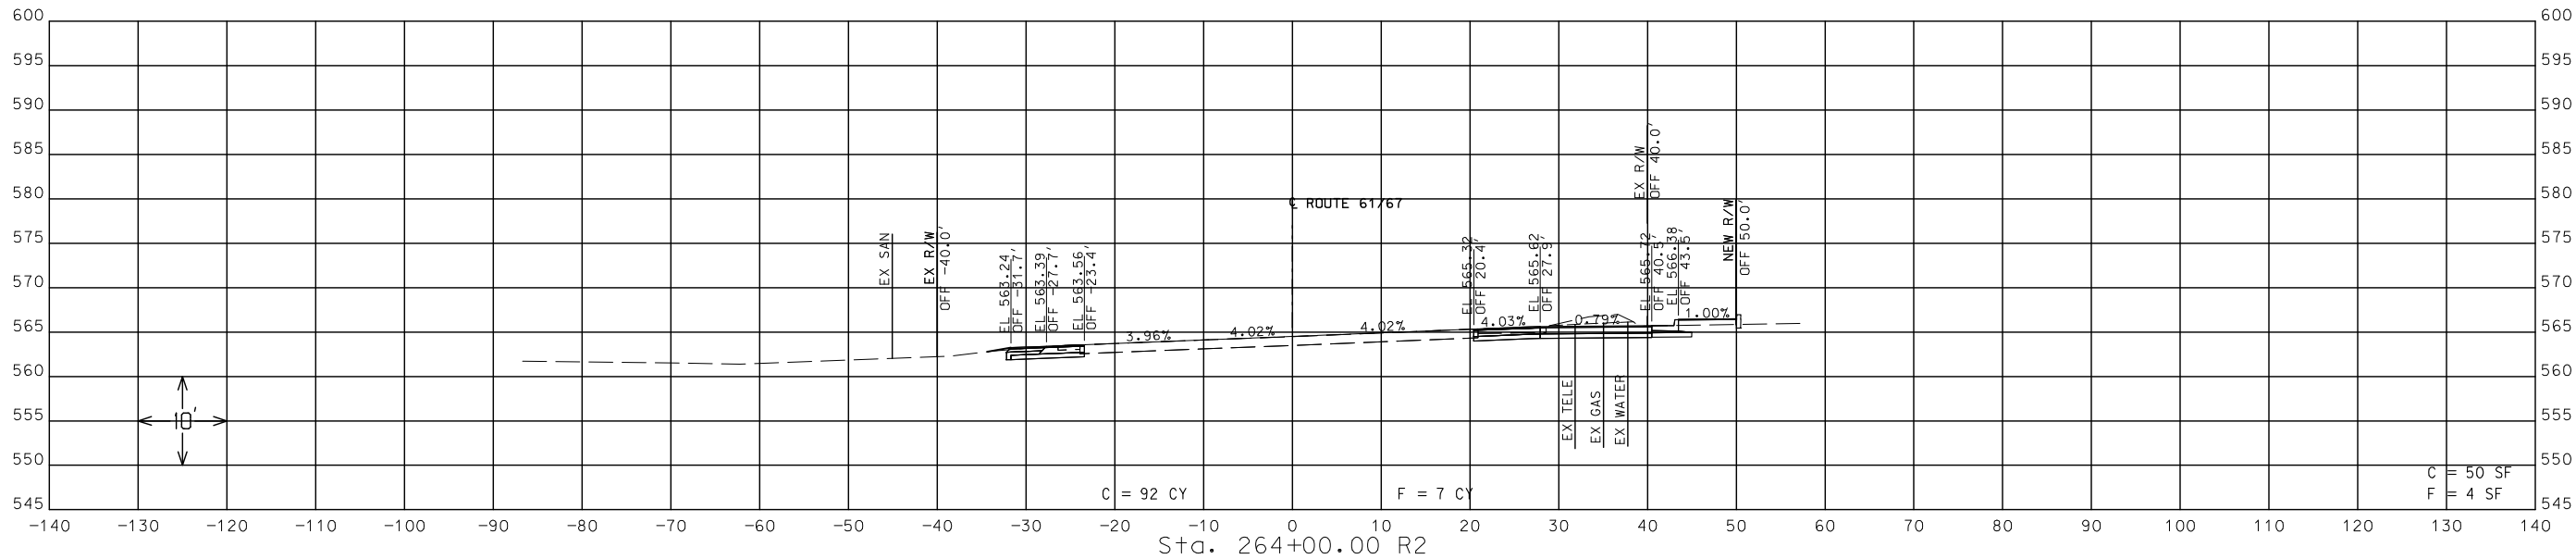

STA. 263+50.00 R2 TO STA. 264+00.00 R2


DATE	DESCRIPTION

MISSOURI HIGHWAYS AND TRANSPORTATION COMMISSION


105 WEST CAPITOL
JEFFERSON CITY, MO 65102
1-888-ASK-MODOT (1-888-275-6636)

CROSS SECTION SHEETS
ROUTE 61/67 @ MILLER RD CONSTRUCTION
SHEET 14 OF 31


IF A SEAL IS PRESENT ON THIS SHEET IT HAS BEEN ELECTRONICALLY SEALED AND DATED.

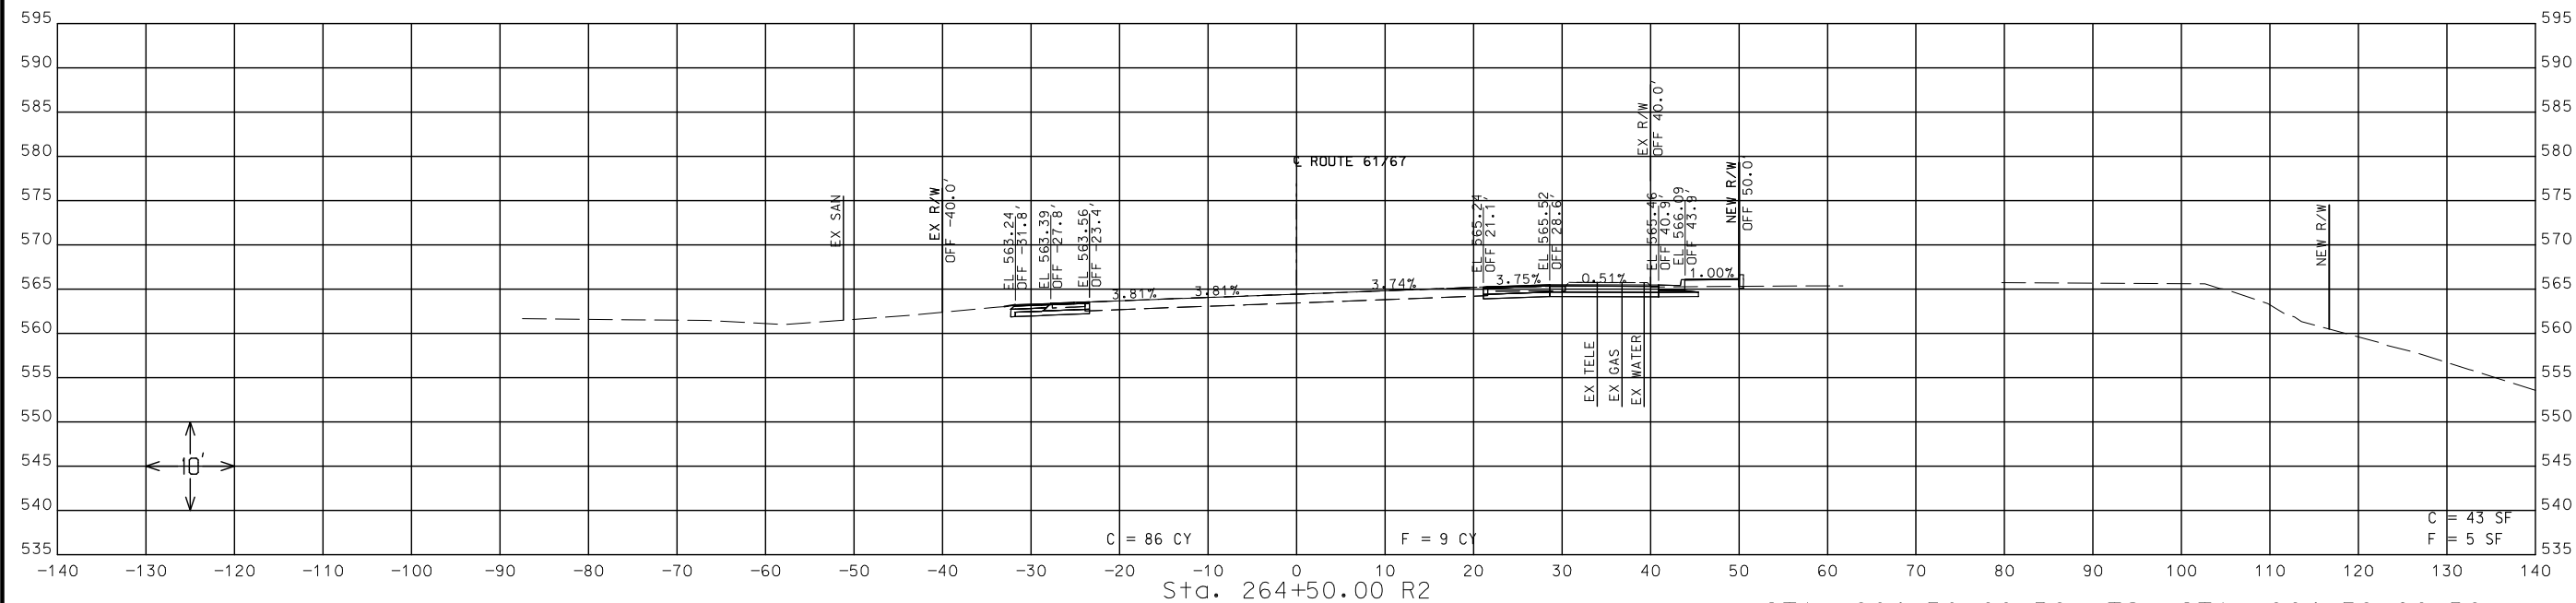[illegible]


IF A SEAL IS PRESENT ON THIS SHEET IT HAS BEEN ELECTRONICALLY SEALED AND DATED.

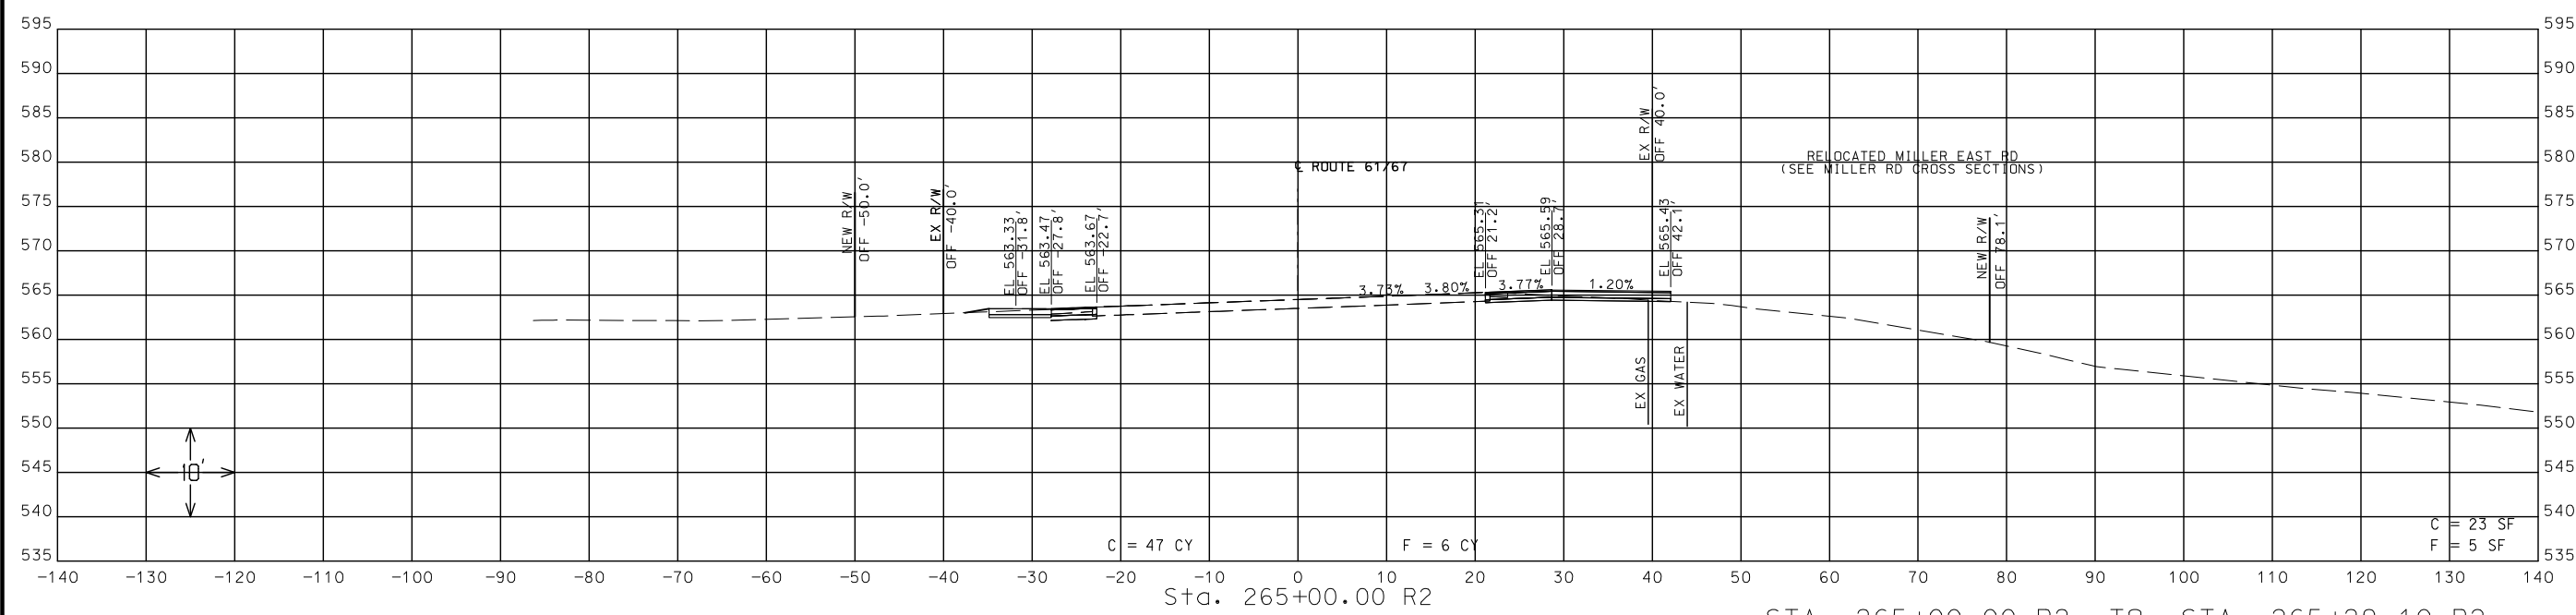

RO

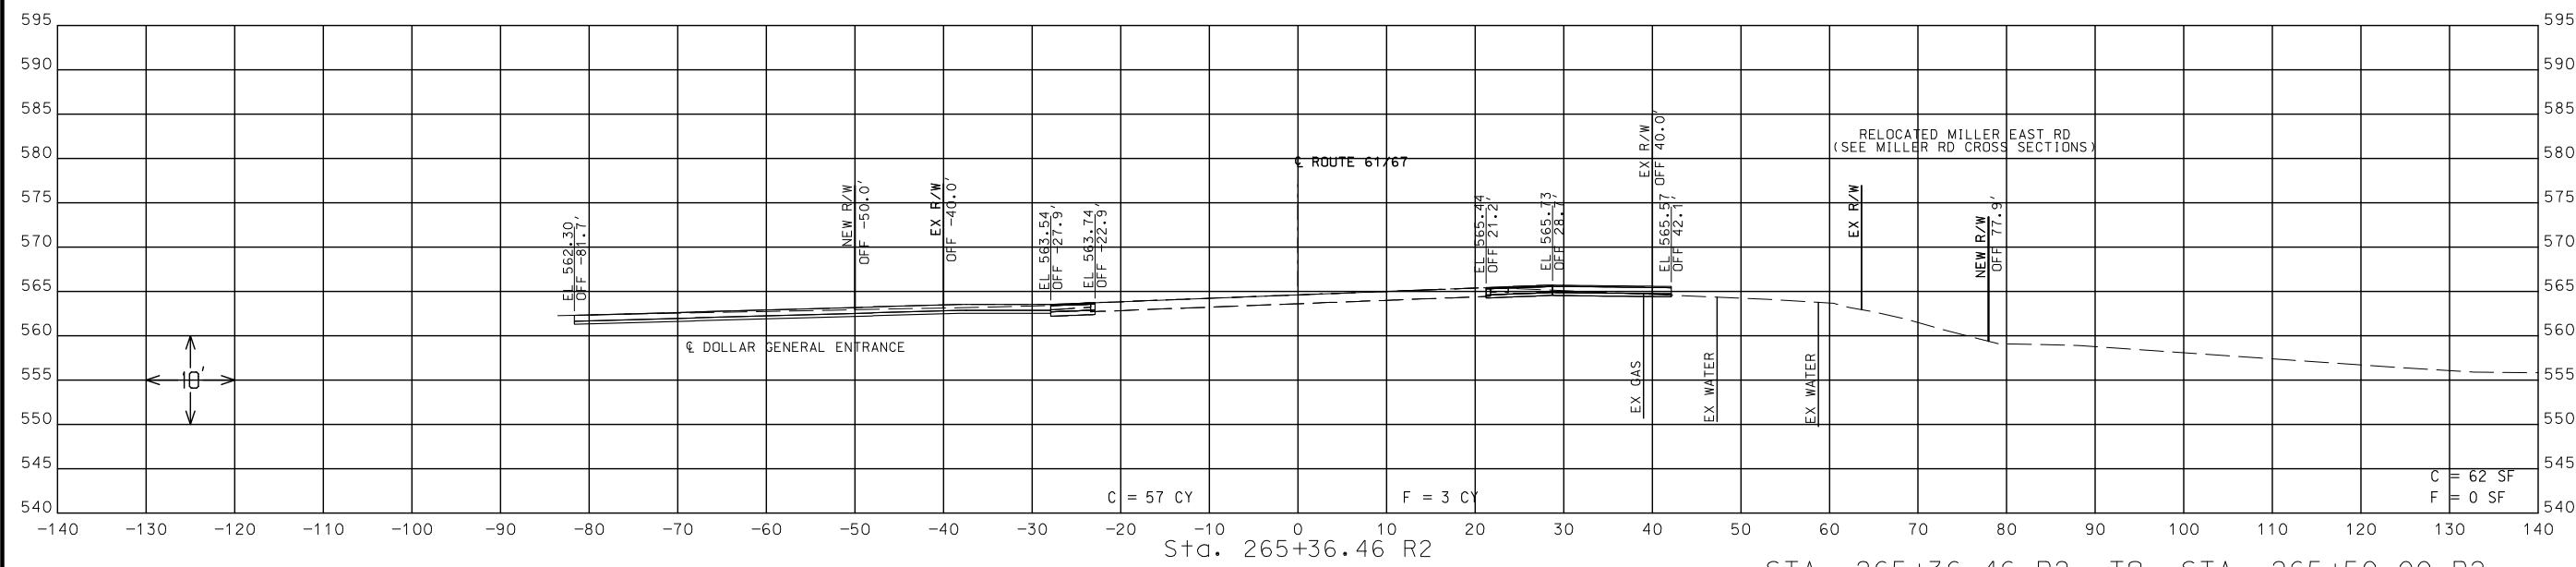[illegible]

DISCLAIMER
THE PROFESSIONAL WHOSE SIGNATURE AND PERSONAL SEAL APPEAR HEREON ASSUMES RESPONSIBILITY ONLY FOR WHAT APPEARS ON THIS PAGE, AND DISCLAIMS (PURSUANT TO SECTION 327.411 RSMO) SPECIFICATION, ESTIMATES, REPORTS, OR OTHER DOCUMENTS OR INSTRUMENTS NOT SEALED BY THE UNDERSIGNED PROFESSIONAL RELATING TO OR INTENDED TO BE USED FOR ANY PART OR PARTS OF THE PROJECT TO WHICH THIS PAGE REFERS.

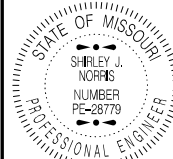

DATE PREPARED
1/25/2024

ROUTE 61/67 STATE MO

DISTRICT SL SHEET NO. 45



COUNTY JEFFERSON

JOB NO. J6S3640

CONTRACT ID.

PROJECT NO.

BRIDGE NO.

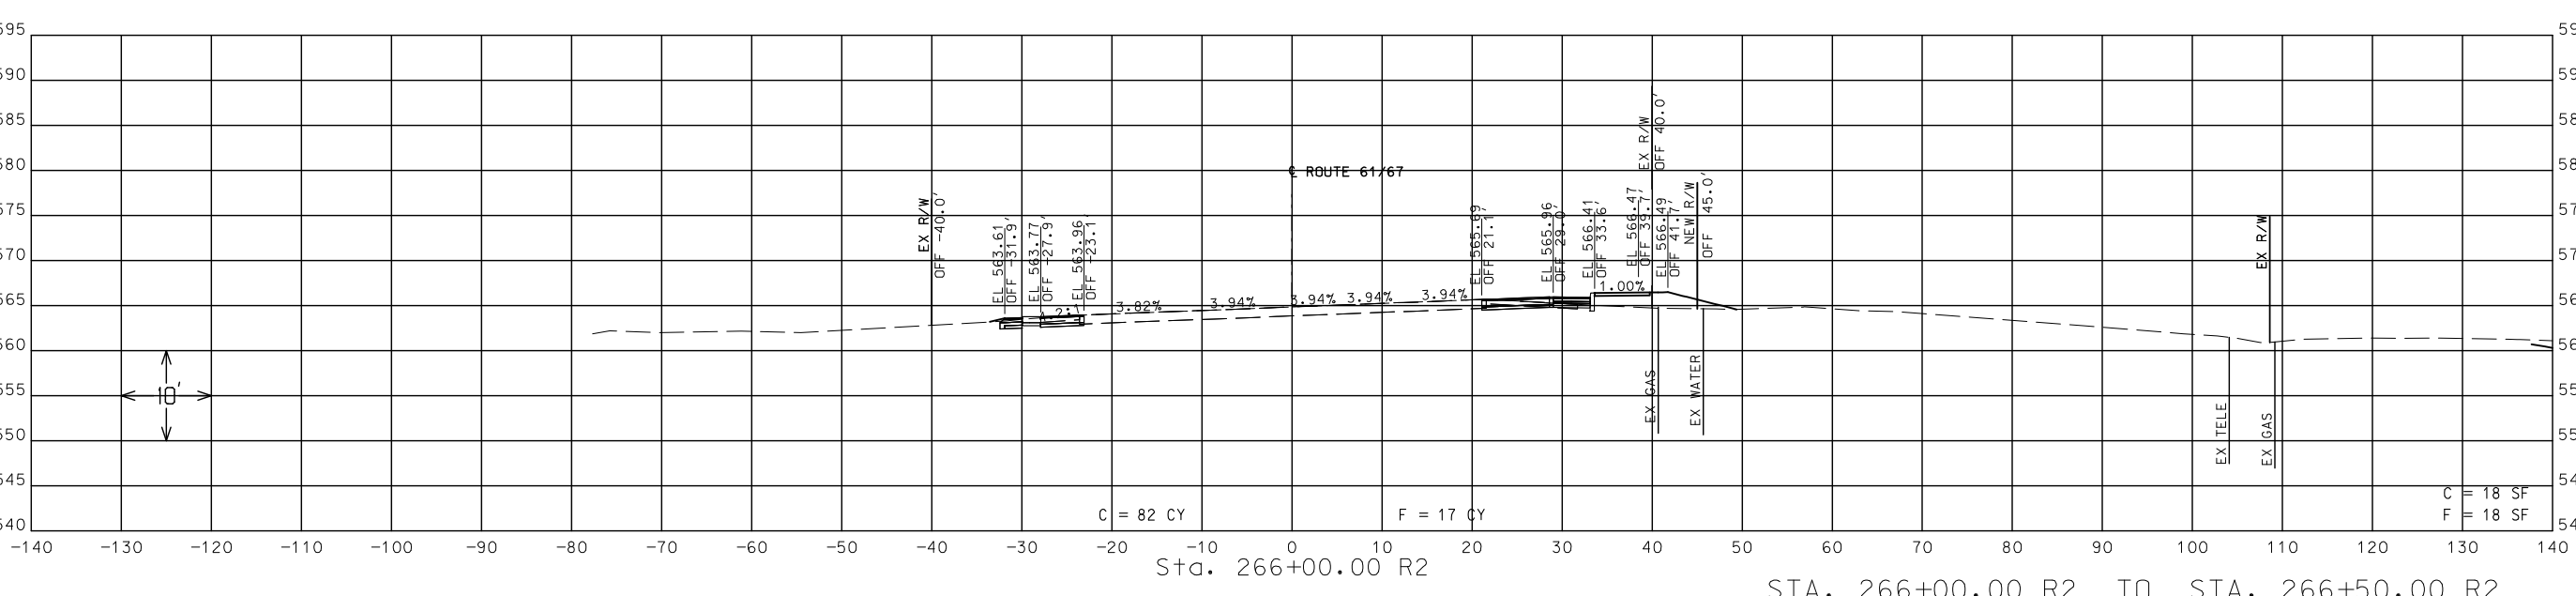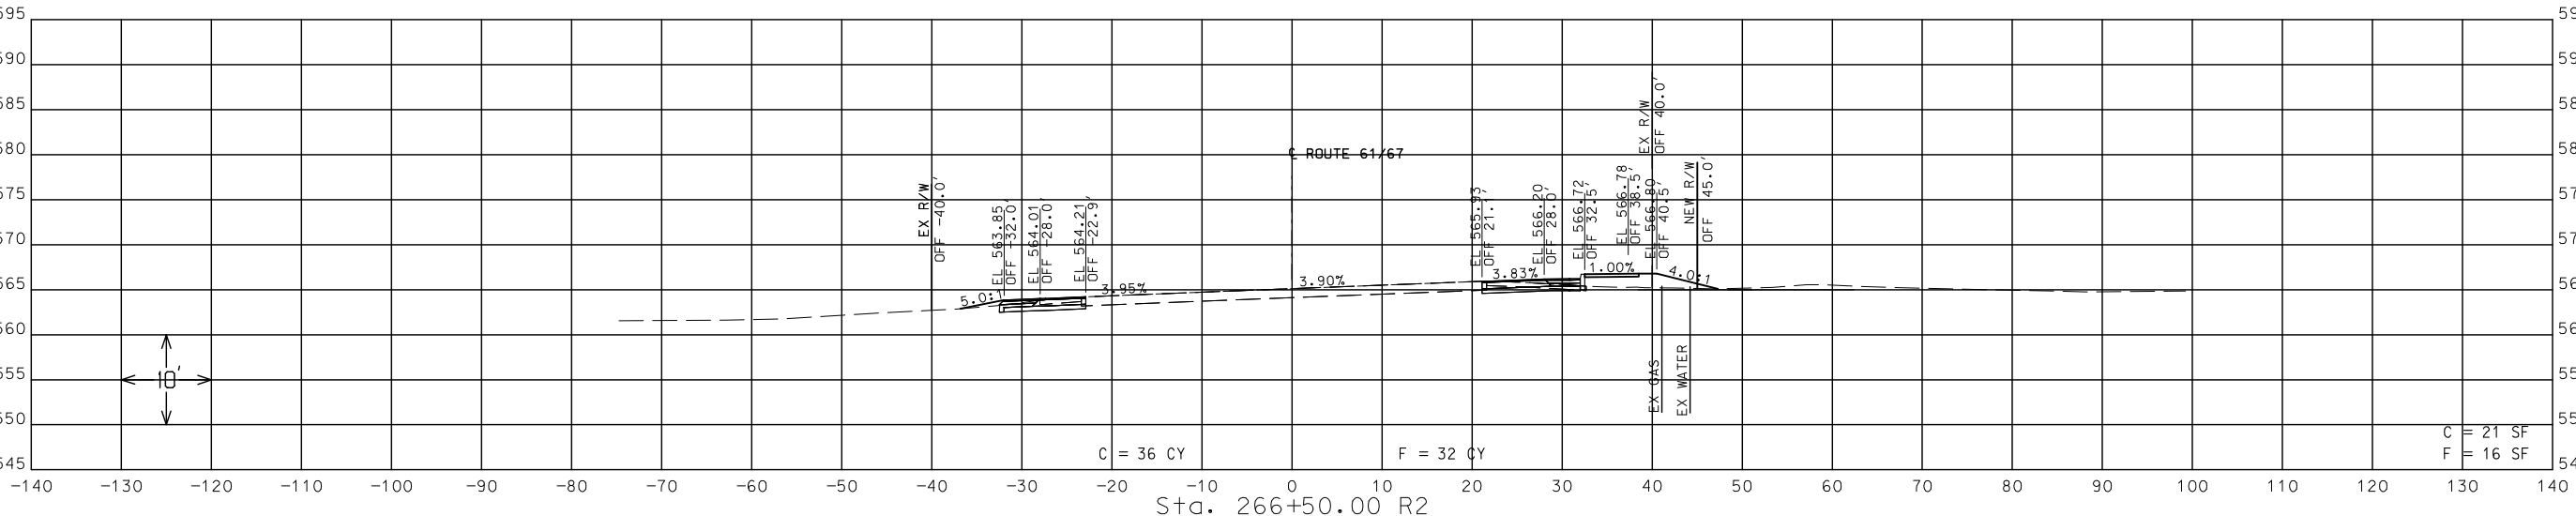



STA. 266+00.00 R2 TO STA. 266+50.00 R2




CROSS SECTION SHEETS
ROUTE 61/67 @ MILLER RD CONSTRUCTION
SHEET 18 OF 31

IF A SEAL IS PRESENT ON THIS SHEET IT HAS BEEN ELECTRONICALLY SEALED AND DATED.

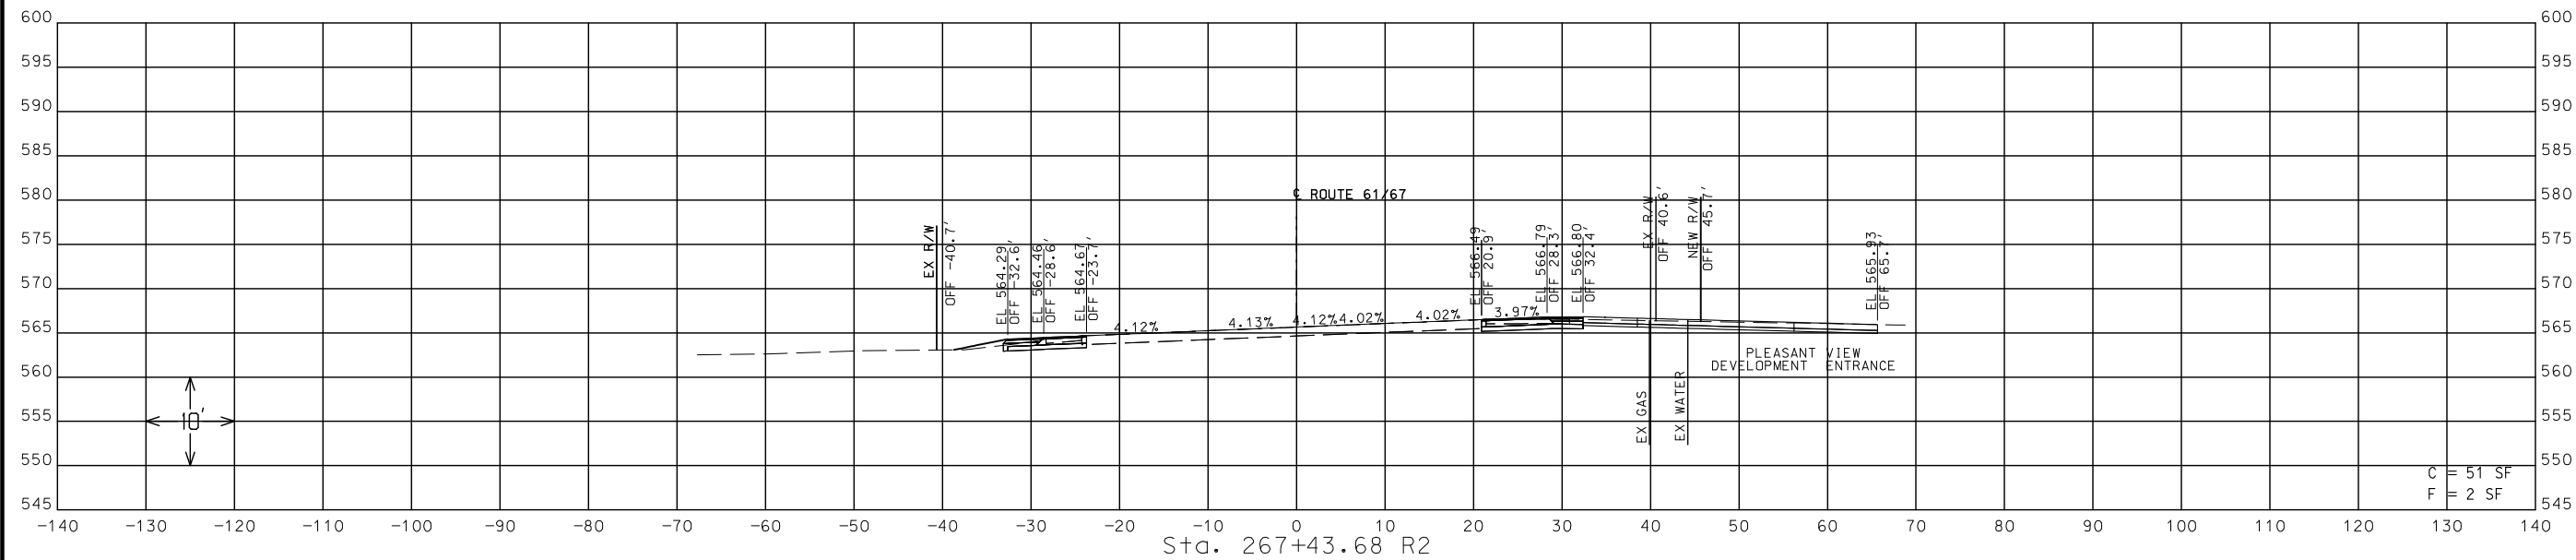


 		CROSS SECTION SHEETS ROUTE 61/67 @ MILLER RD CONSTRUCTION SHEET 19 OF 31	
ROUTE 61/67		STATE MO	
DISTRICT SL		SHEET NO. 46	
COUNTY JEFFERSON			
JOB NO. J6S3640			
CONTRACT ID.			
PROJECT NO.			
BRIDGE NO.			
DESCRIPTION		DATE	
MISSOURI HIGHWAYS AND TRANSPORTATION COMMISSION		105 WEST CAPITOL JEFFERSON CITY, MO 65102 1-888-ASK-MODOT (1-888-275-6636)	
		105 WEST CAPITOL JEFFERSON CITY, MO 65102 1-888-ASK-MODOT (1-888-275-6636)	

IF A SEAL IS PRESENT ON THIS SHEET IT HAS BEEN ELECTRONICALLY SEALED AND DATED.

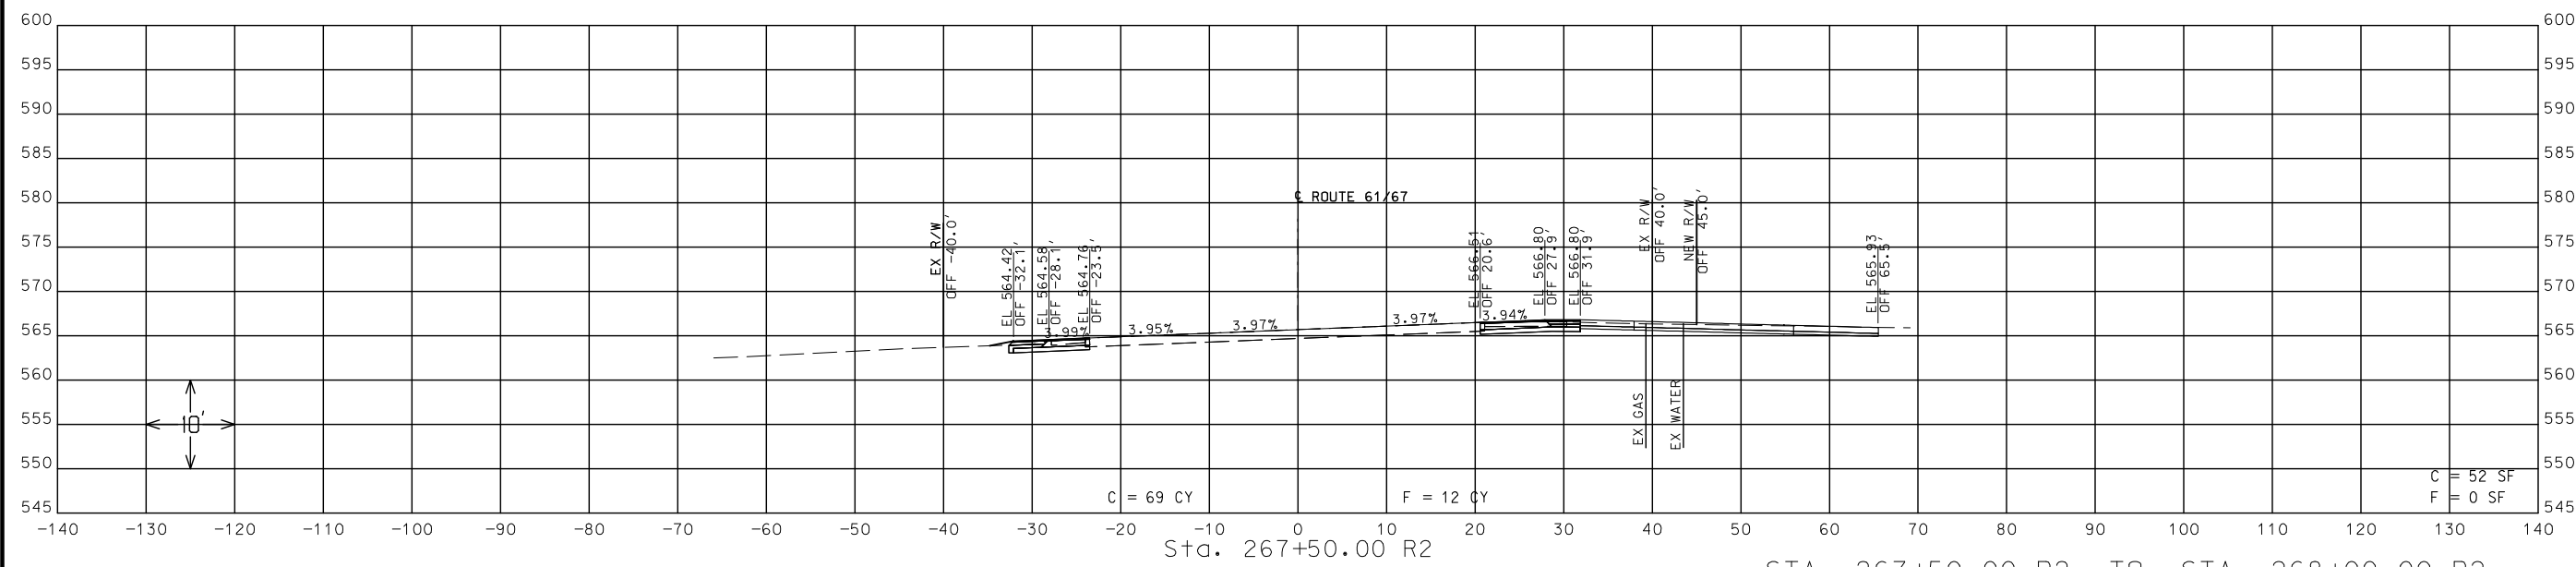[illegible]

STA. 267+50.00 R2 TO STA. 268+00.00 R2

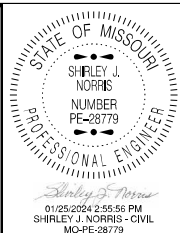

DATE PREPARED	
1/25/2024	
ROUTE	STATE
61/67	MO
DISTRICT	SHEET NO.
SL	47
COUNTY	
JEFFERSON	
JOB NO.	
J6S3640	
CONTRACT ID.	
PROJECT NO.	
BRIDGE NO.	


[illegible]

MISSOURI HIGHWAYS AND TRANSPORTATION
COMMISSION


105 WEST CAPITAL
JEFFERSON CITY, MO 65102
1-888-USEMDOT (1-888-275-6363)

CROSS SECTION SHEETS
ROUTE 61/67 @ MILLER RD CONSTRUCTION
SHEET 20 OF 31

[illegible]

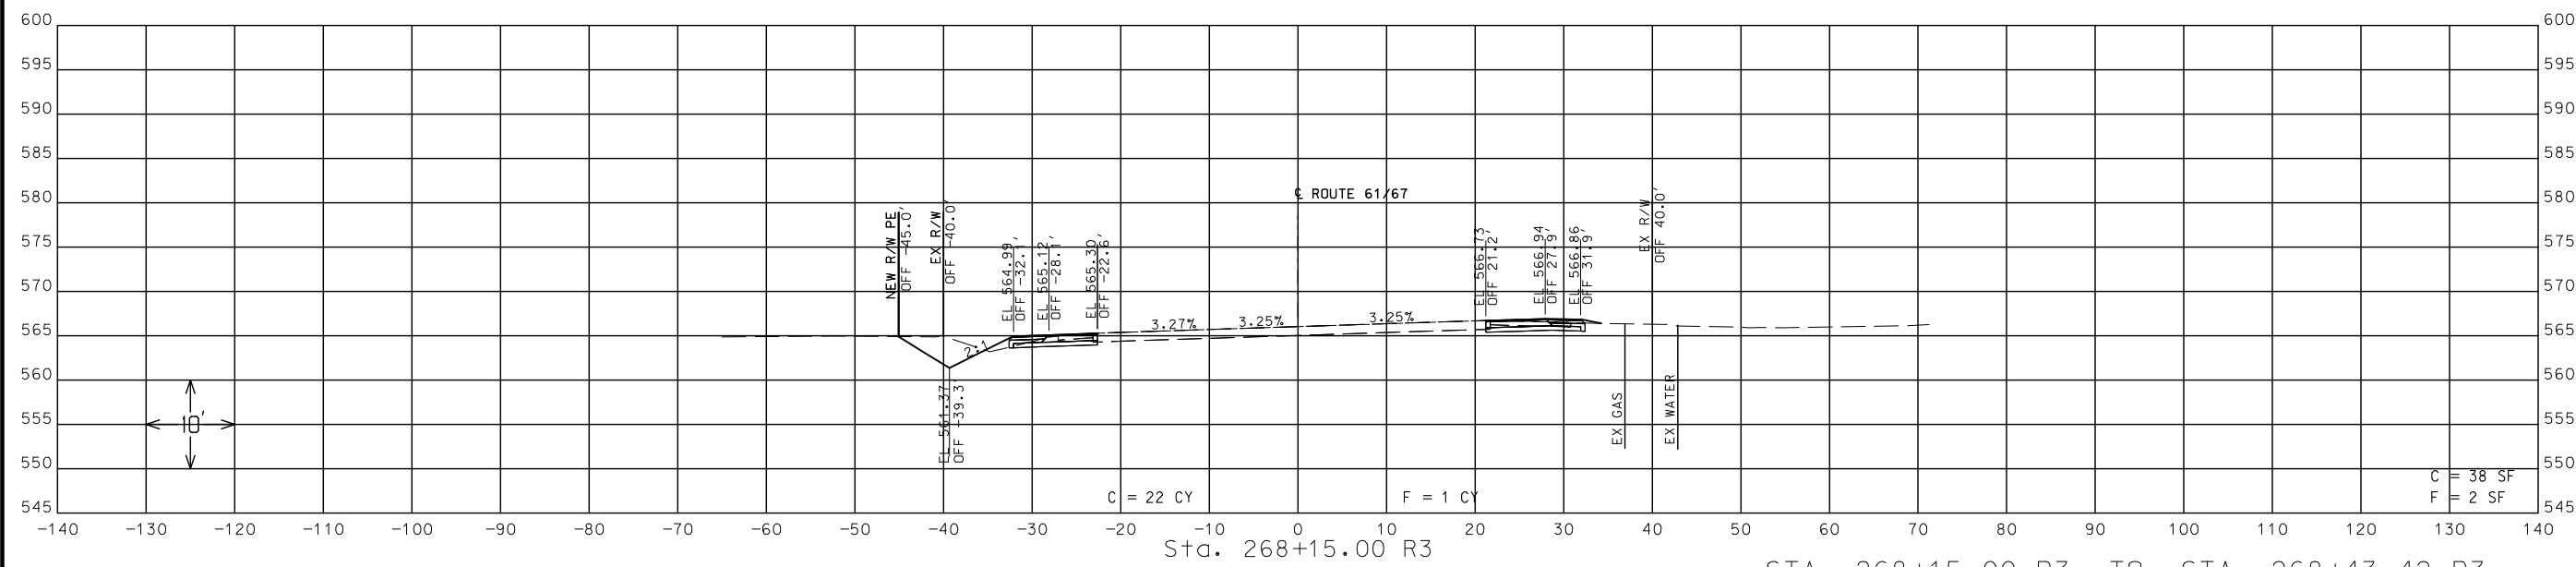

STA. 268+15.00 R3 TO STA. 268+43.42 R3

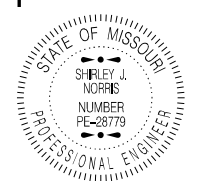

01/26/2024 9:05:18 AM
SHIRLEY J. NORRIS - CIVIL
MO-PE-28779
DATE PREPARED

DATE RECEIVED	
1/25/2024	
ROUTE	STATE
61/67	MO
DISTRICT	SHEET NO.
SL	48
COUNTY	
JEFFERSON	
JOB NO.	
J6S3640	
CONTRACT ID.	
PROJECT NO.	
BRIDGE NO.	

[illegible]MISSOURI HIGHWAYS AND TRANSPORTATION
COMMISSION

105 WEST CAPITOL
JEFFERSON CITY, MD 65102
1-888-ASK-MODOT (1-888-275-6636)



CROSS SECTION SHEETS
ROUTE 61/67 @ MILLER RD CONSTRUCTION
SHEET 21 OF 31

[illegible]

DISCLAIMER
THE PROFESSIONAL WHOSE SIGNATURE AND PERSONAL SEAL APPEAR HEREON ASSUMES RESPONSIBILITY ONLY FOR WHAT APPEARS ON THIS PAGE, AND DISCLAIMS (PURSUANT TO SECTION 327.411 RSMO) SPECIFICATION, ESTIMATES, REPORTS, OR OTHER DOCUMENTS OR INSTRUMENTS NOT SEALED BY THE UNDERSIGNED PROFESSIONAL RELATING TO OR INTENDED TO BE USED FOR ANY PART OR PARTS OF THE PROJECT TO WHICH THIS PAGE REFERS.



DATE PREPARED 1/25/2024	
ROUTE 61/67	STATE MO
DISTRICT SL	SHEET NO. 49
COUNTY JEFFERSON	
JOB NO. J6S3640	
CONTRACT ID.	
PROJECT NO.	
BRIDGE NO.	

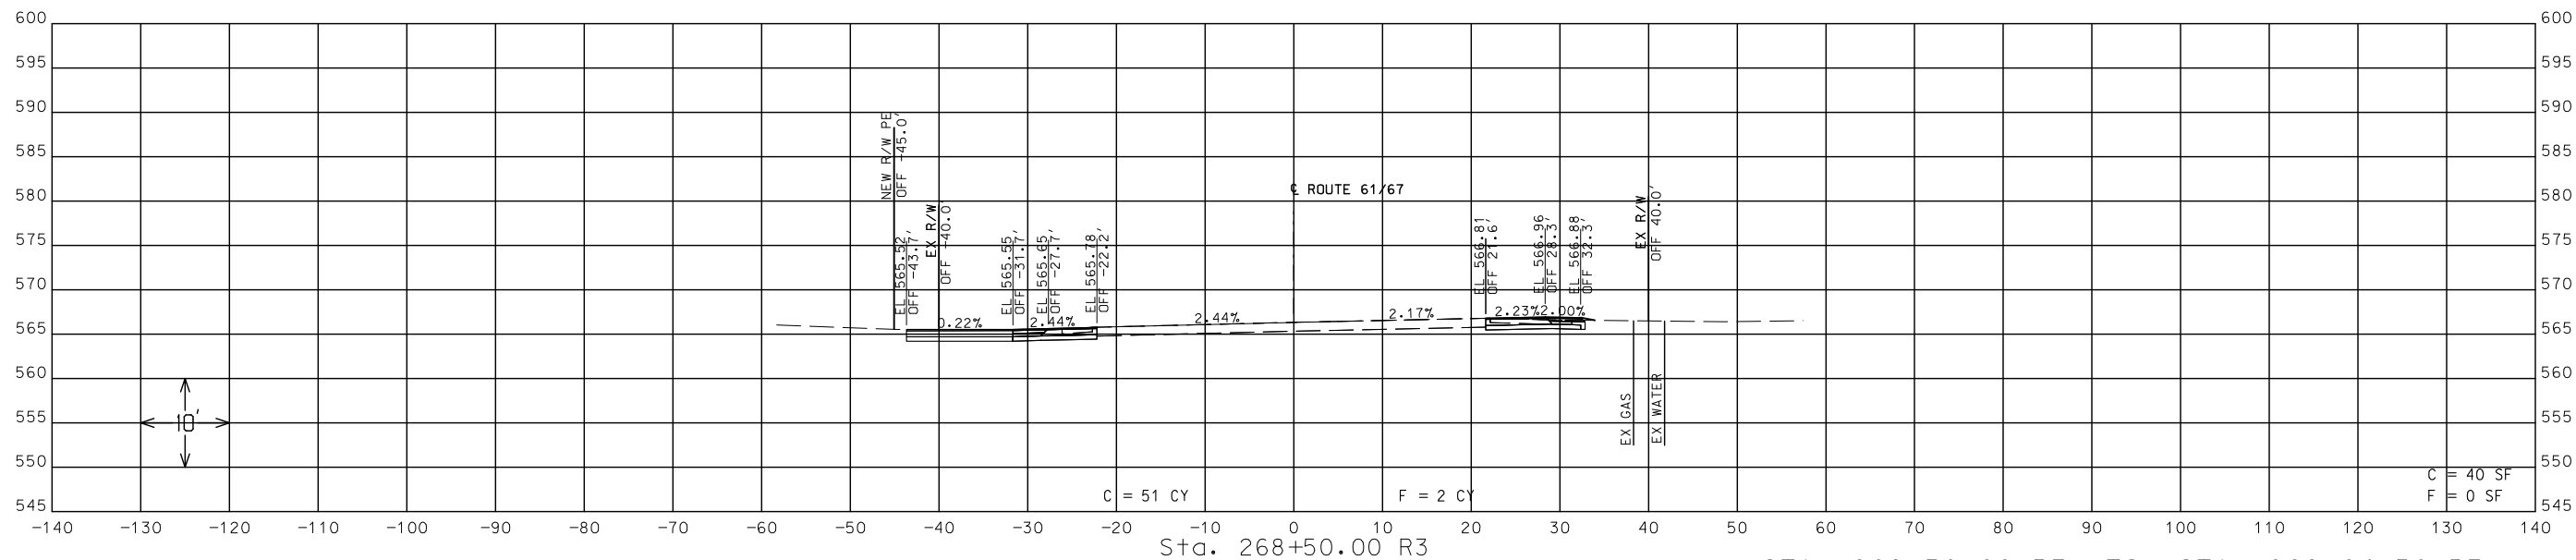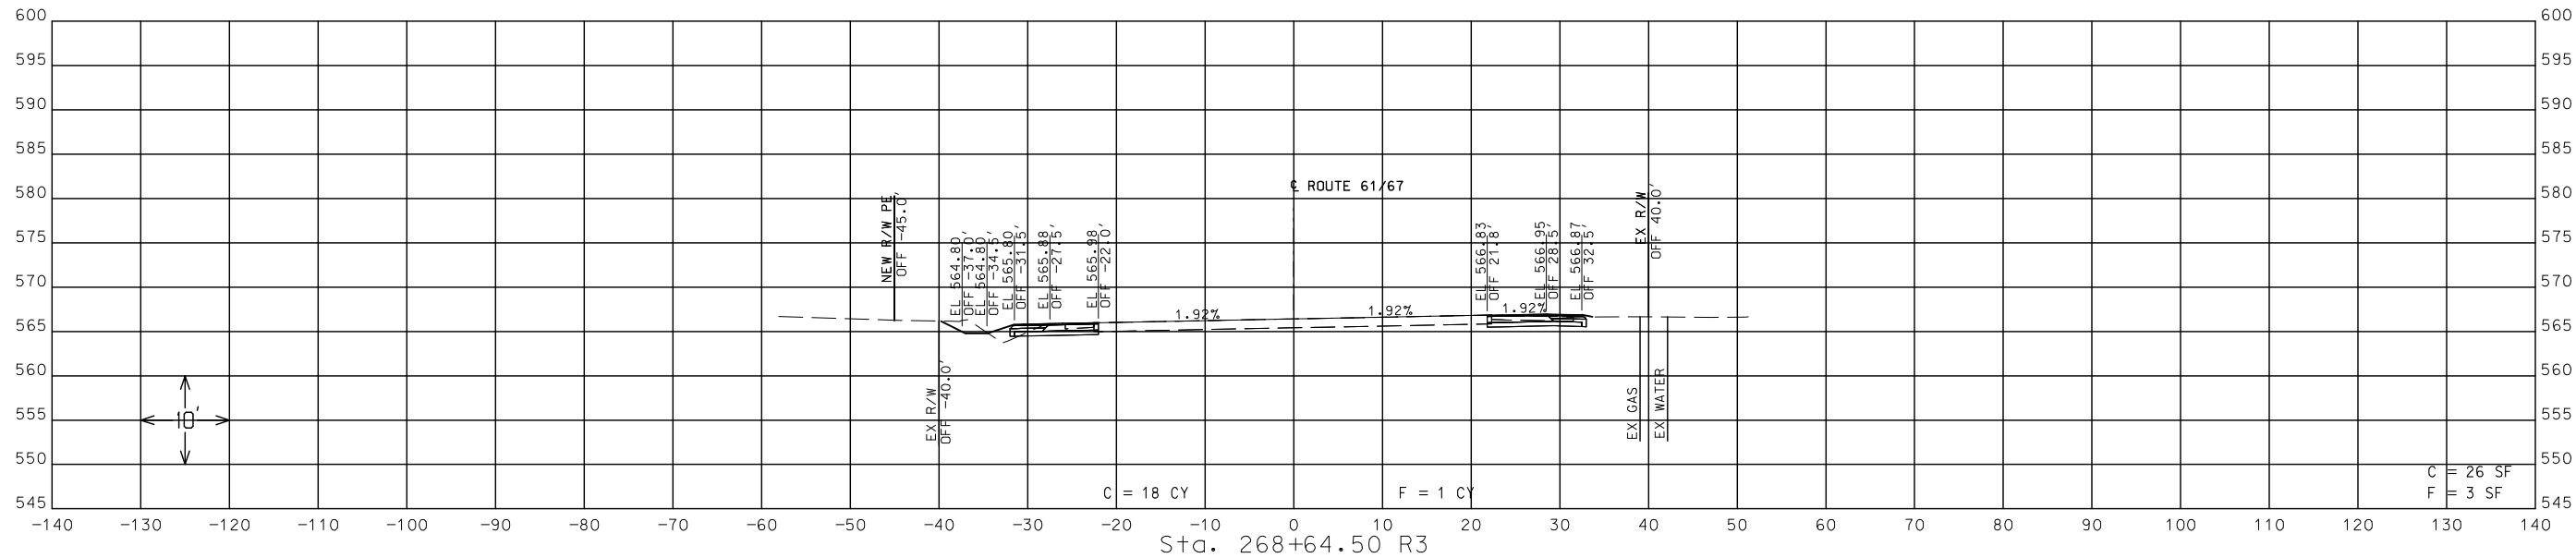

STA. 268+50.00 R3 TO STA. 268+64.50 R3



CROSS SECTION SHEETS
ROUTE 61/67 @ MILLER RD CONSTRUCTION
SHEET 22 OF 31



105 WEST CAPITOL
JEFFERSON CITY, MO 65102
1-888-ASK-MODOT (1-888-275-6636)

IF A SEAL IS PRESENT ON THIS SHEET IT HAS BEEN ELECTRONICALLY SEALED AND DATED.

DISCLAIMER
THE PROFESSIONAL WHOSE SIGNATURE AND PERSONAL SEAL APPEAR HEREON ASSUMES RESPONSIBILITY ONLY FOR WHAT APPEARS ON THIS PAGE, AND DISCLAIMS (PURSUANT TO SECTION 327.411 RSMO) SPECIFICATION, ESTIMATES, REPORTS, OR OTHER DOCUMENTS OR INSTRUMENTS NOT SEALED BY THE UNDERSIGNED PROFESSIONAL RELATING TO OR INTENDED TO BE USED FOR ANY PART OR PARTS OF THE PROJECT TO WHICH THIS PAGE REFERS.



DATE PREPARED 1/25/2024	
ROUTE 61/67	STATE MO
DISTRICT SL	SHEET NO. 50
COUNTY JEFFERSON	
JOB NO. J6S3640	
CONTRACT ID.	
PROJECT NO.	
BRIDGE NO.	

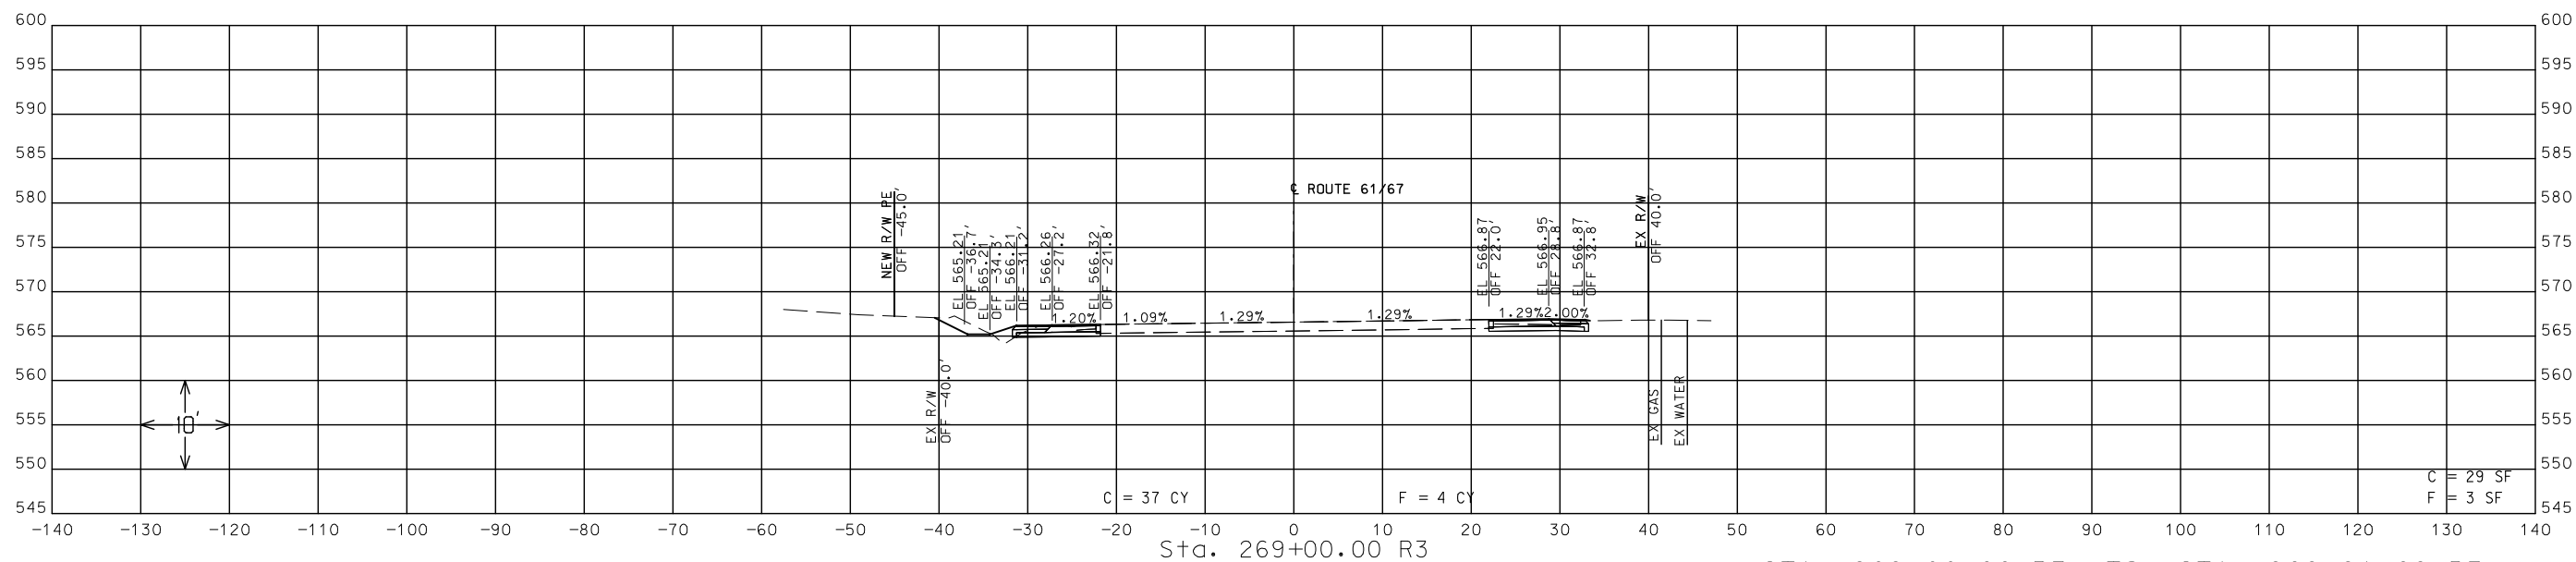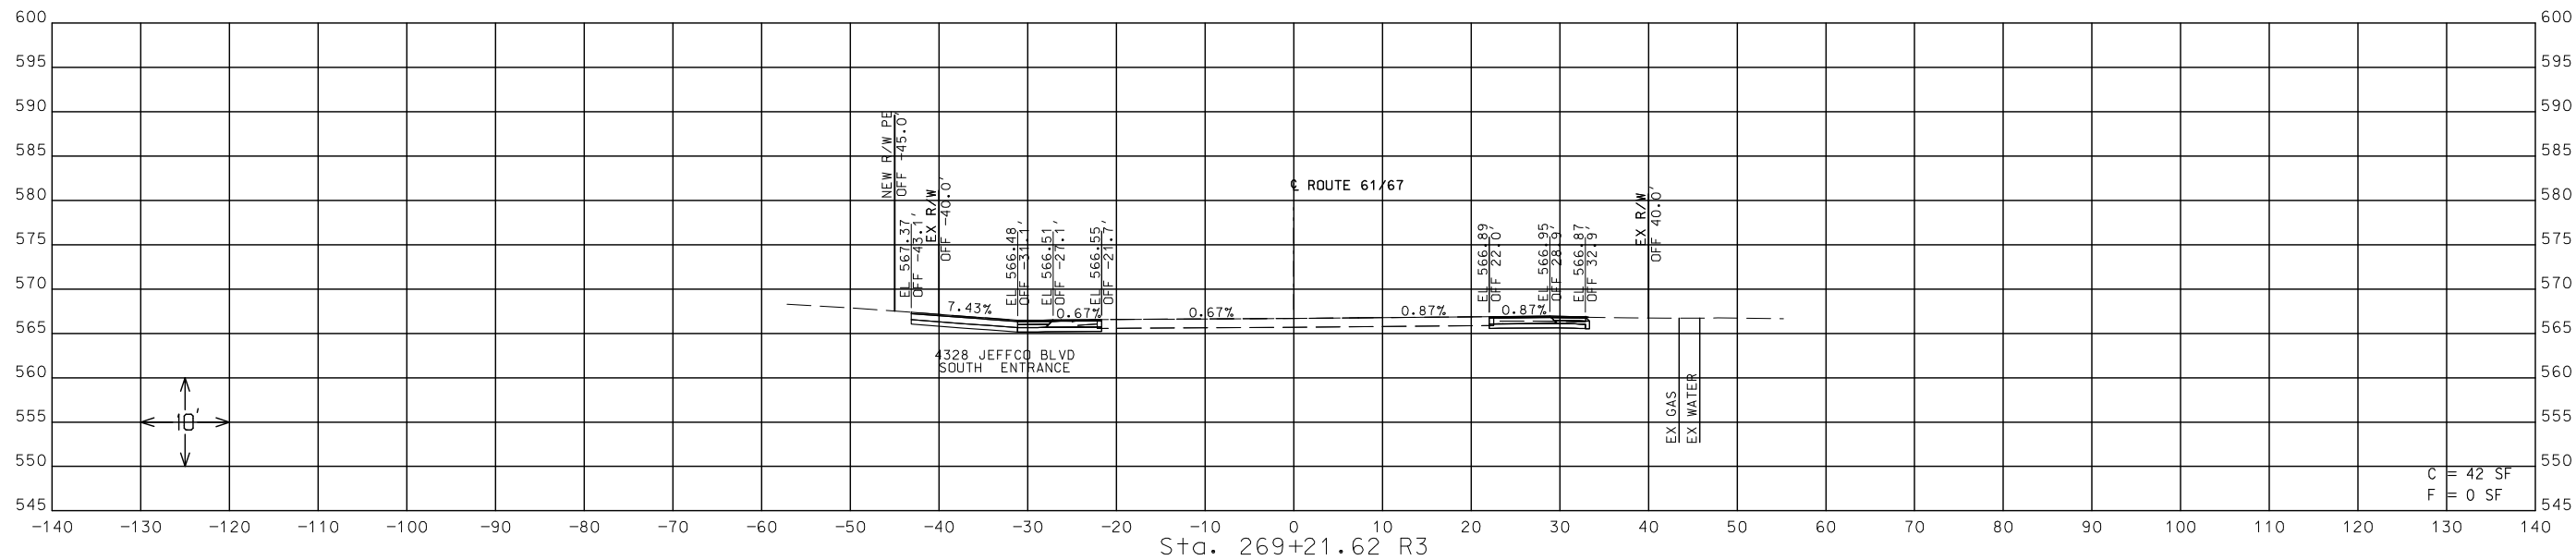

STA. 269+00.00 R3 TO STA. 269+21.62 R3

DATE	DESCRIPTION

MISSOURI HIGHWAYS AND TRANSPORTATION COMMISSION


105 WEST CAPITOL
JEFFERSON CITY, MO 65102
1-888-ASK-MODOT (1-888-275-6636)

CROSS SECTION SHEETS
ROUTE 61/67 @ MILLER RD CONSTRUCTION
SHEET 23 OF 31

IF A SEAL IS PRESENT ON THIS SHEET IT HAS BEEN ELECTRONICALLY SEALED AND DATED.

Profile view of a road section. The horizontal axis represents stationing from -140 to 140, and the vertical axis represents elevation from 545 to 600 feet. The profile shows a road with a centerline at station 269+50.00. Key features include:

- Grades:** 9.18%, 0.32%, 0.32%, 0.32%, 2.00%.
- Elevations:** EL 567.91, EL 566.81, EL 566.83, EL 566.84, EL 566.98, EL 567.01, EL 566.93.
- Offsets:** OFF -45.0', OFF -33.0', OFF -3.0', OFF -21.0', OFF -21.5', OFF -22.1', OFF -28.9', OFF -32.3', OFF -40.0', OFF -40.0'.
- Labels:** NEW R/W PE, EX R/W, EX GAS, EX WATER, C ROUTE 61/67, C = 6 CY, F = 0 CY, C = 44 SF, F = 0 SF.
- Stationing:** Sta. 269+50.00 R3.

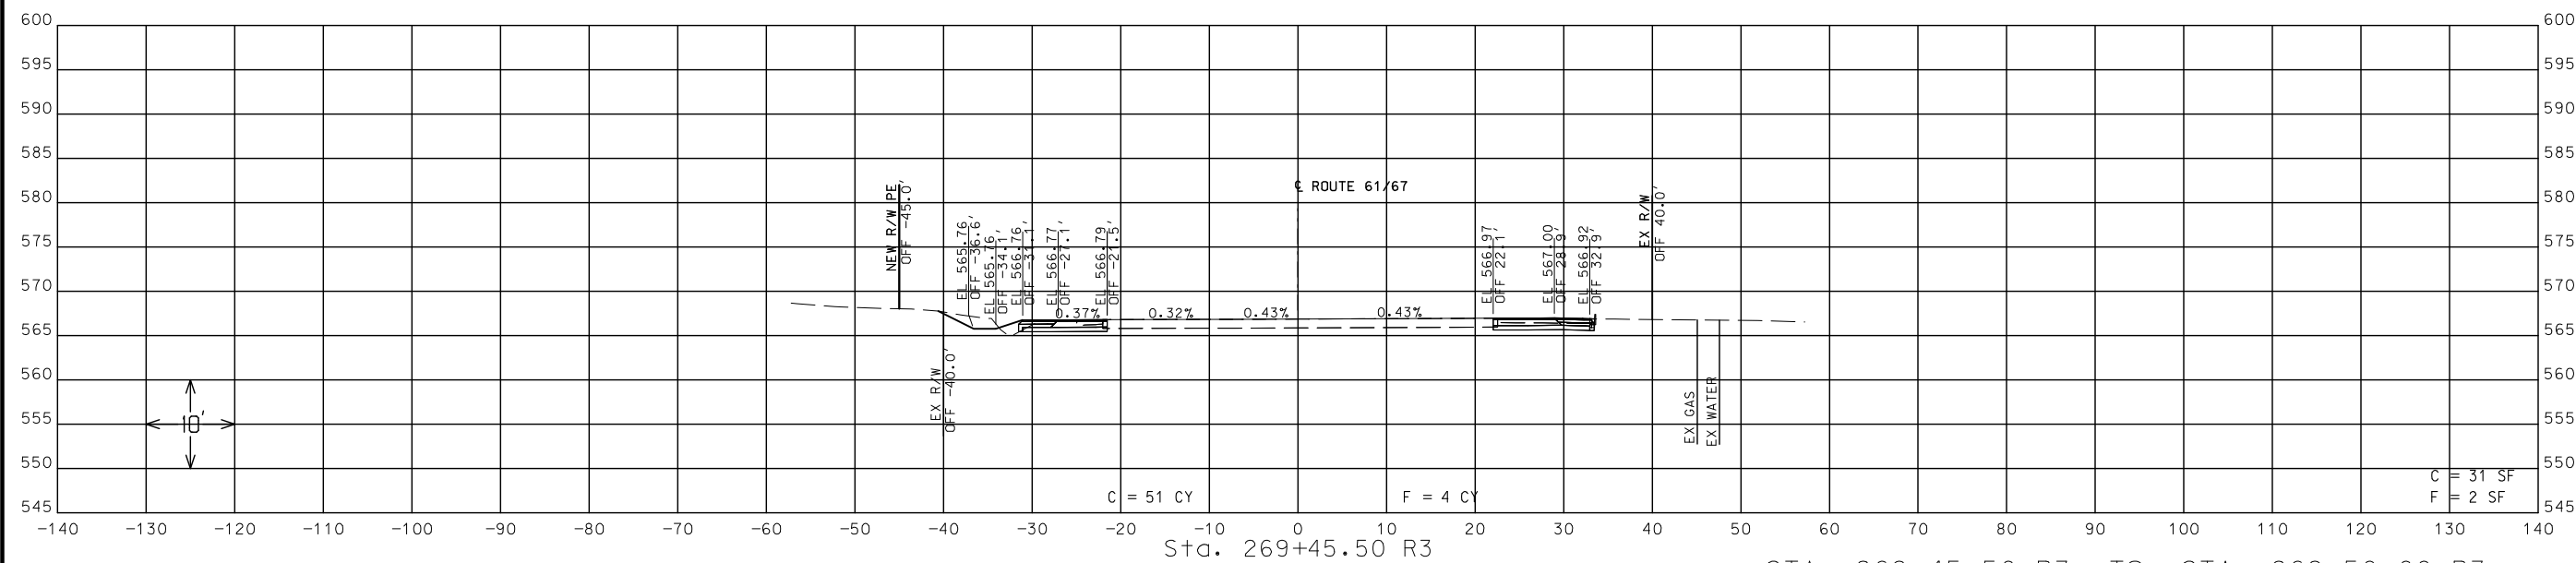

SHIRLEY J. NORRIS
NUMBER
PE-28779
01/26/2024 9:12:24 AM
SHIRLEY J. NORRIS - CIVIL
MO-PE-28779

DATE PREPARED 1/25/2024	
ROUTE 61/67	STATE MO
DISTRICT SL	SHEET NO. 51
COUNTY JEFFERSON	
JOB NO. J6S3640	
CONTRACT ID.	
PROJECT NO.	
BRIDGE NO.	

[illegible]


MISSOURI HIGHWAYS AND TRANSPORTATION
COMMISSION

105 WEST CAPITOL
JEFFERSON CITY, MO 65102



CROSS SECTION SHEETS
ROUTE 61/67 @ MILLER RD CONSTRUCTION
SHEET 24 OF 31

IF A SEAL IS PRESENT ON THIS SHEET IT HAS BEEN ELECTRONICALLY SEALED AND DATED.

DISCLAIMER
THE PROFESSIONAL WHOSE SIGNATURE AND PERSONAL SEAL APPEAR HEREON ASSUMES RESPONSIBILITY ONLY FOR WHAT APPEARS ON THIS PAGE, AND DISCLAIMS (PURSUANT TO SECTION 327.411 RSMO) SPECIFICATION, ESTIMATES, REPORTS, OR OTHER DOCUMENTS OR INSTRUMENTS NOT SEALED BY THE UNDERSIGNED PROFESSIONAL RELATING TO OR INTENDED TO BE USED FOR ANY PART OR PARTS OF THE PROJECT TO WHICH THIS PAGE REFERS.

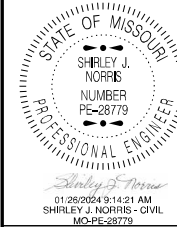

DATE PREPARED 1/25/2024	
ROUTE 61/67	STATE MO
DISTRICT SL	SHEET NO. 52
COUNTY JEFFERSON	
JOB NO. J6S3640	
CONTRACT ID.	
PROJECT NO.	
BRIDGE NO.	

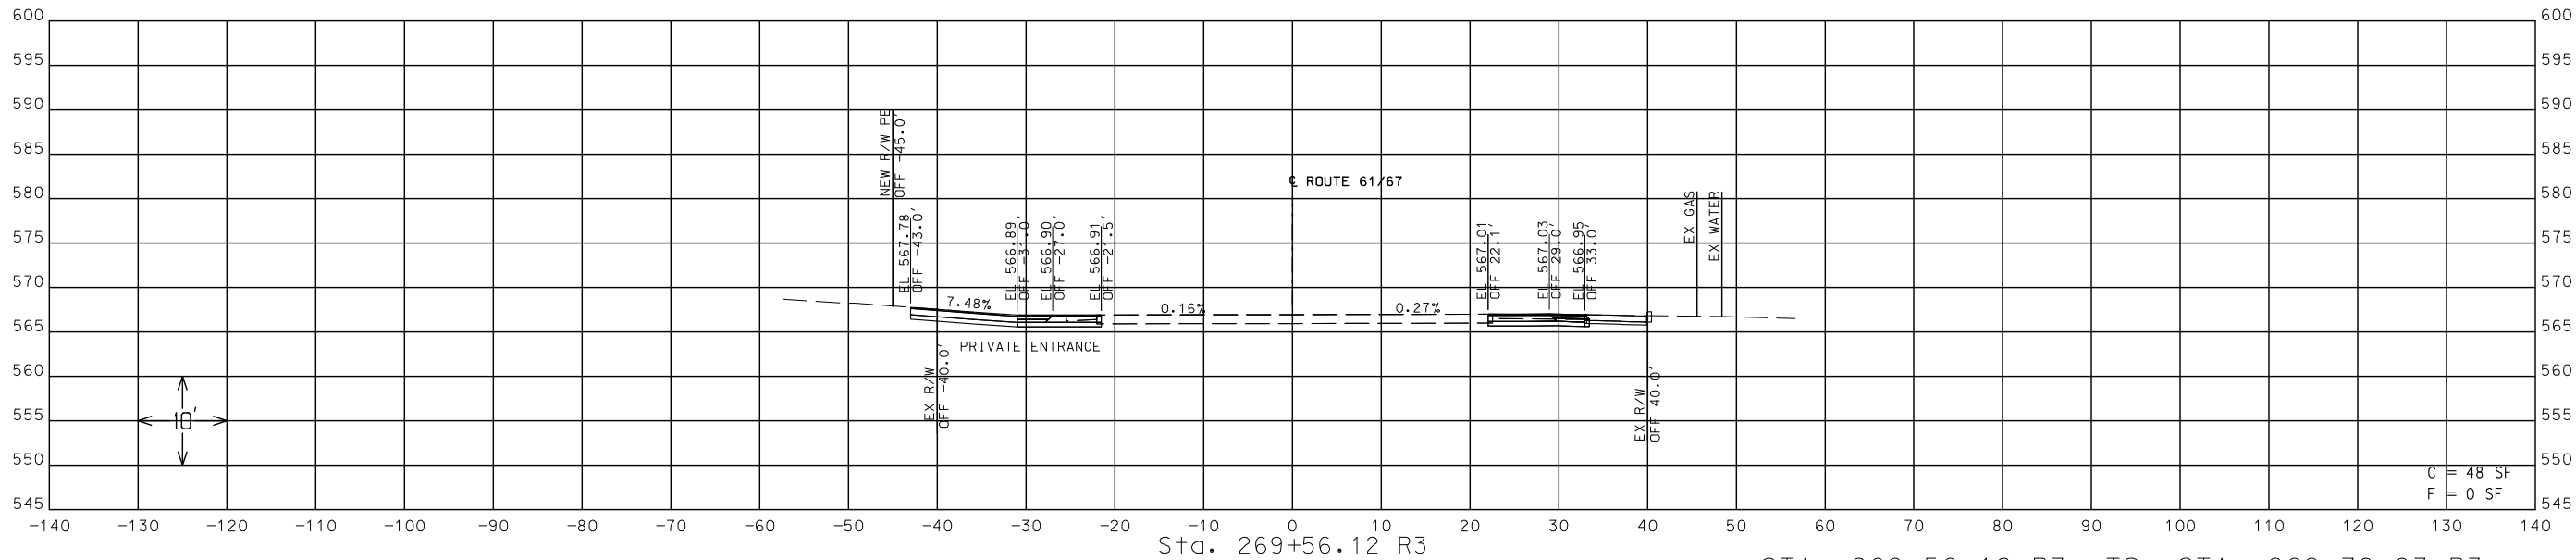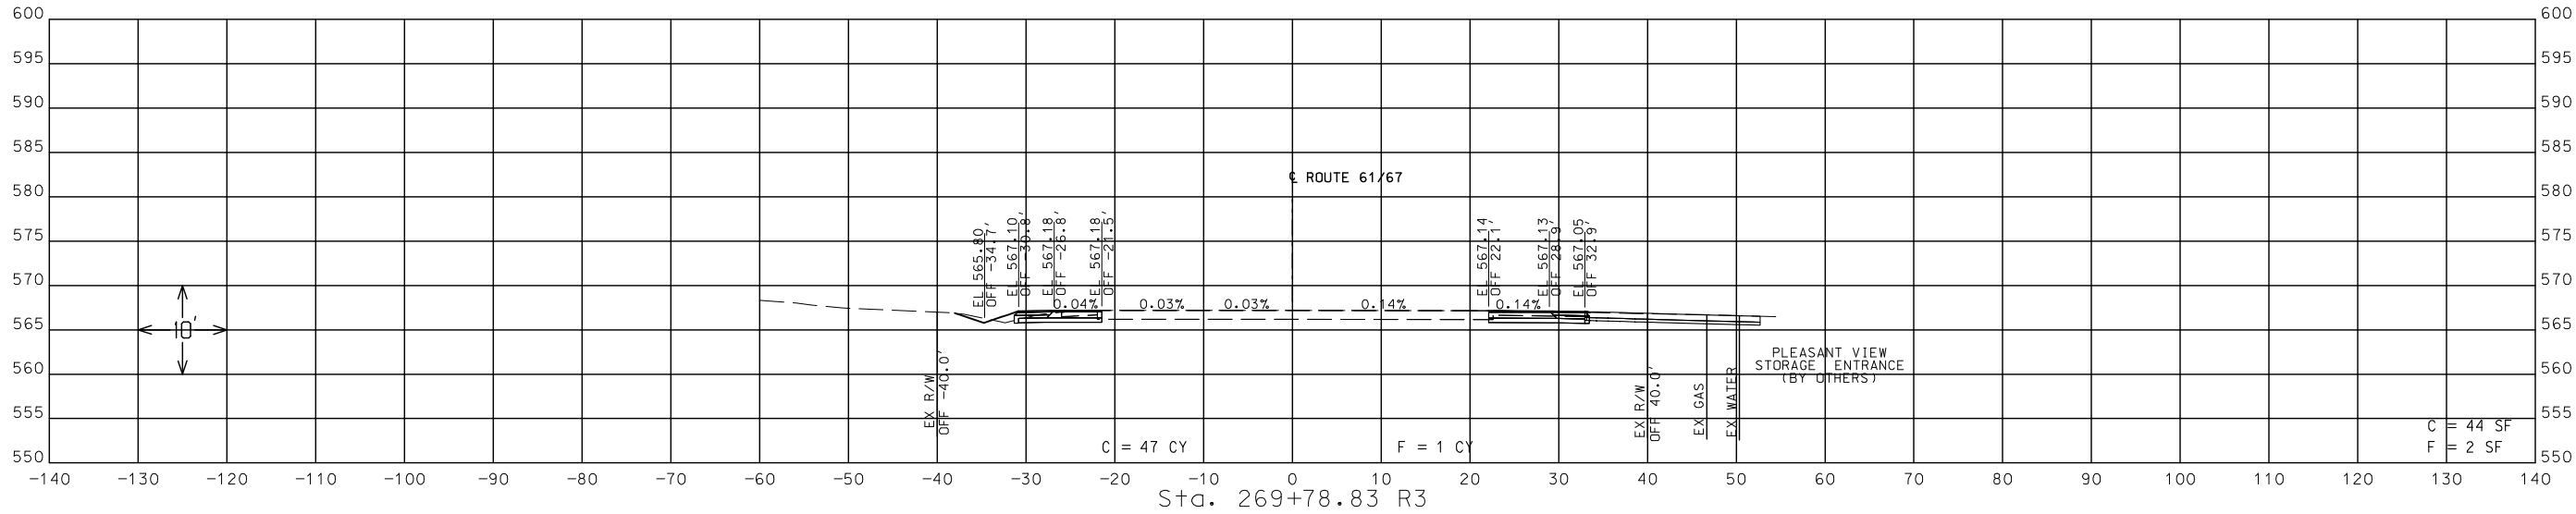

STA. 269+56.12 R3 TO STA. 269+78.83 R3

DATE	DESCRIPTION


MISSOURI HIGHWAYS AND TRANSPORTATION COMMISSION

105 WEST CAPITOL
JEFFERSON CITY, MO 65102
1-888-ASK-MODOT (1-888-275-6636)


CROSS SECTION SHEETS
ROUTE 61/67 @ MILLER RD CONSTRUCTION
SHEET 25 OF 31

IF A SEAL IS PRESENT ON THIS SHEET IT HAS BEEN ELECTRONICALLY SEALED AND DATED.

THE PROFESSIONAL WHOSE SIGNATURE AND PERSONAL SEAL APPEAR HEREON ASSUMES RESPONSIBILITY ONLY FOR WHAT APPEARS ON THIS PAGE, AND DISCLAIMS (PURSUANT TO SECTION 327.411 RSMO) SPECIFICATION, ESTIMATES, REPORTS, OR OTHER DOCUMENTS OR INSTRUMENTS NOT SEALED BY THE UNDERSIGNED PROFESSIONAL RELATING TO OR INTENDED TO BE USED FOR ANY PART OR PARTS OF THE PROJECT TO WHICH THIS PAGE REFERS.

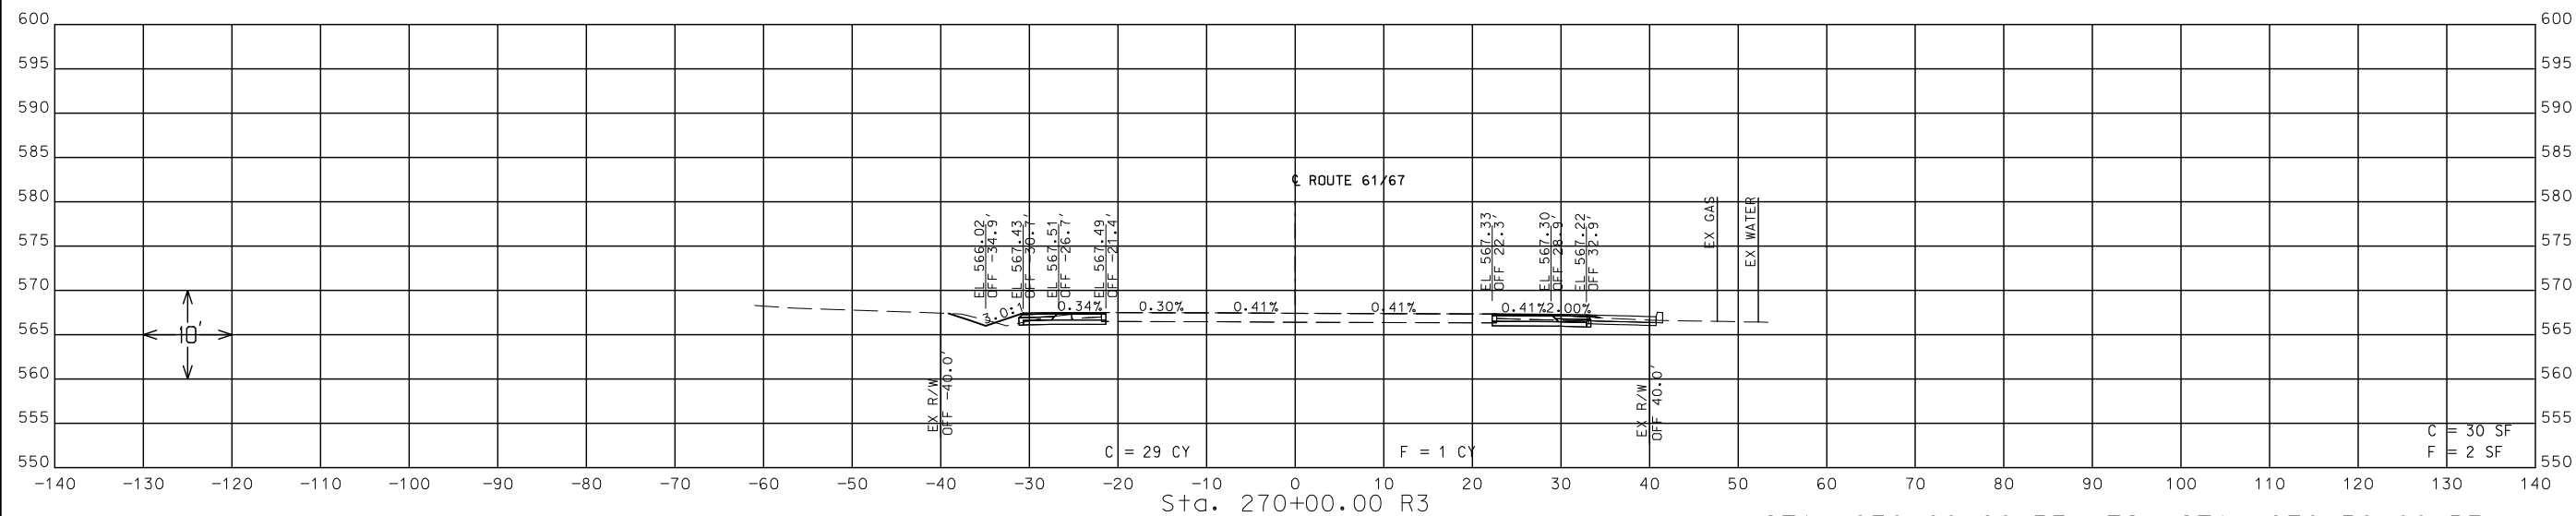


STA. 270+00.00 R3 TO STA. 270+50.00 R3

 



CROSS SECTION SHEETS
ROUTE 61/67 @ MILLER RD CONSTRUCTION
SHEET 26 OF 31

IF A SEAL IS PRESENT ON THIS SHEET IT HAS BEEN ELECTRONICALLY SEALED AND VAUED.

DISCLAIMER
THE PROFESSIONAL WHOSE SIGNATURE AND PERSONAL SEAL APPEAR HEREON ASSUMES RESPONSIBILITY ONLY FOR WHAT APPEARS ON THIS PAGE, AND DISCLAIMS (PURSUANT TO SECTION 327.411 RSMO) SPECIFICATION, ESTIMATES, REPORTS, OR OTHER DOCUMENTS OR INSTRUMENTS NOT SEALED BY THE UNDERSIGNED PROFESSIONAL RELATING TO OR INTENDED TO BE USED FOR ANY PART OR PARTS OF THE PROJECT TO WHICH THIS PAGE REFERS.

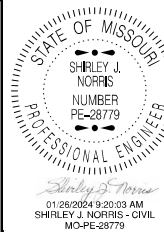

DATE PREPARED 1/25/2024	
ROUTE 61/67	STATE MO
DISTRICT SL	SHEET NO. 54
COUNTY JEFFERSON	
JOB NO. J6S3640	
CONTRACT ID.	
PROJECT NO.	
BRIDGE NO.	

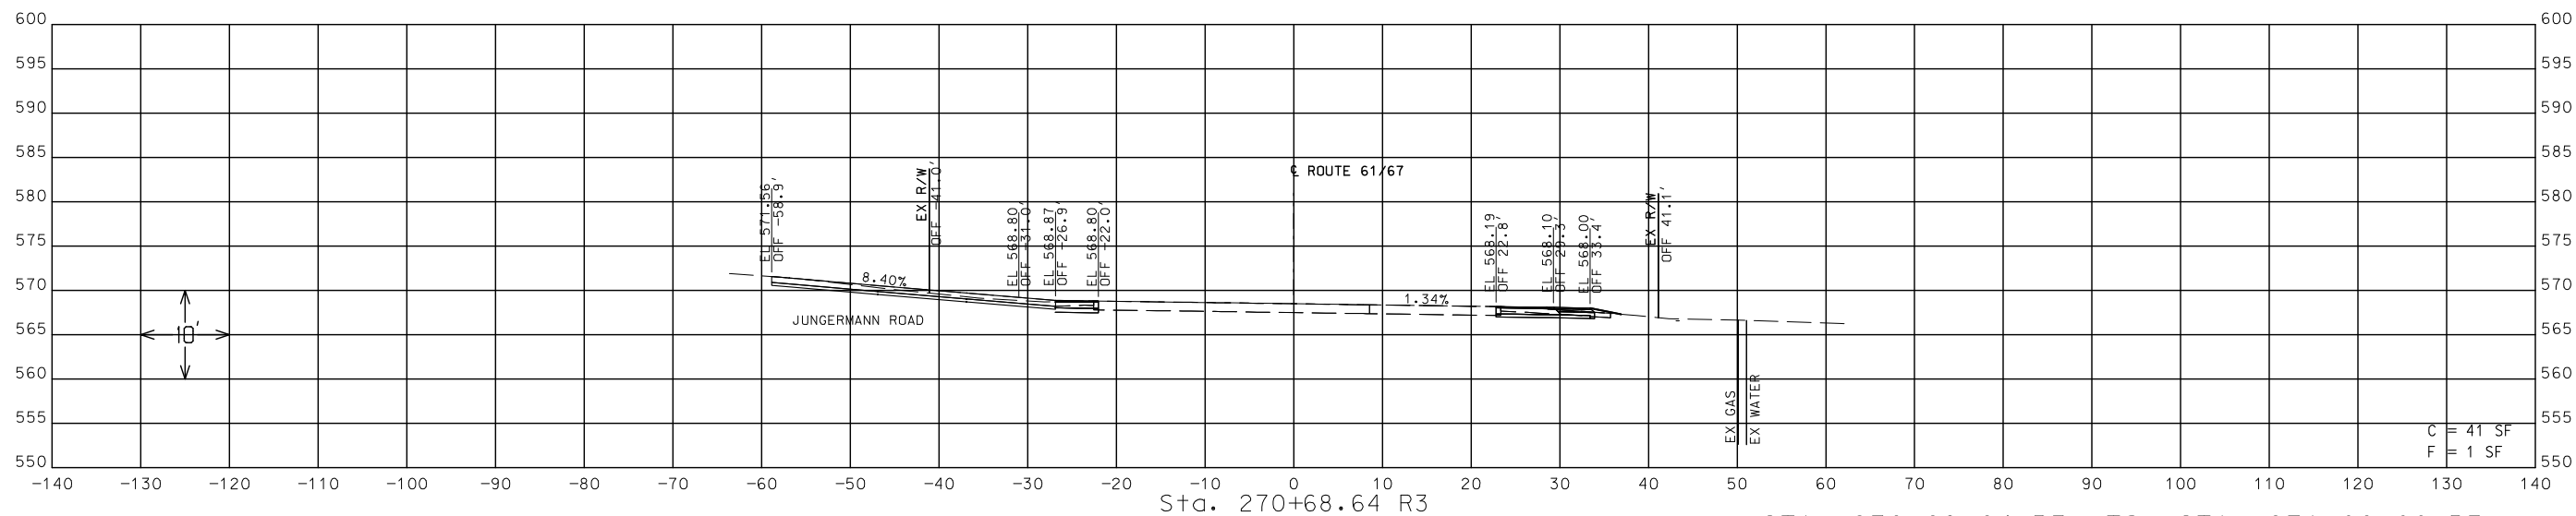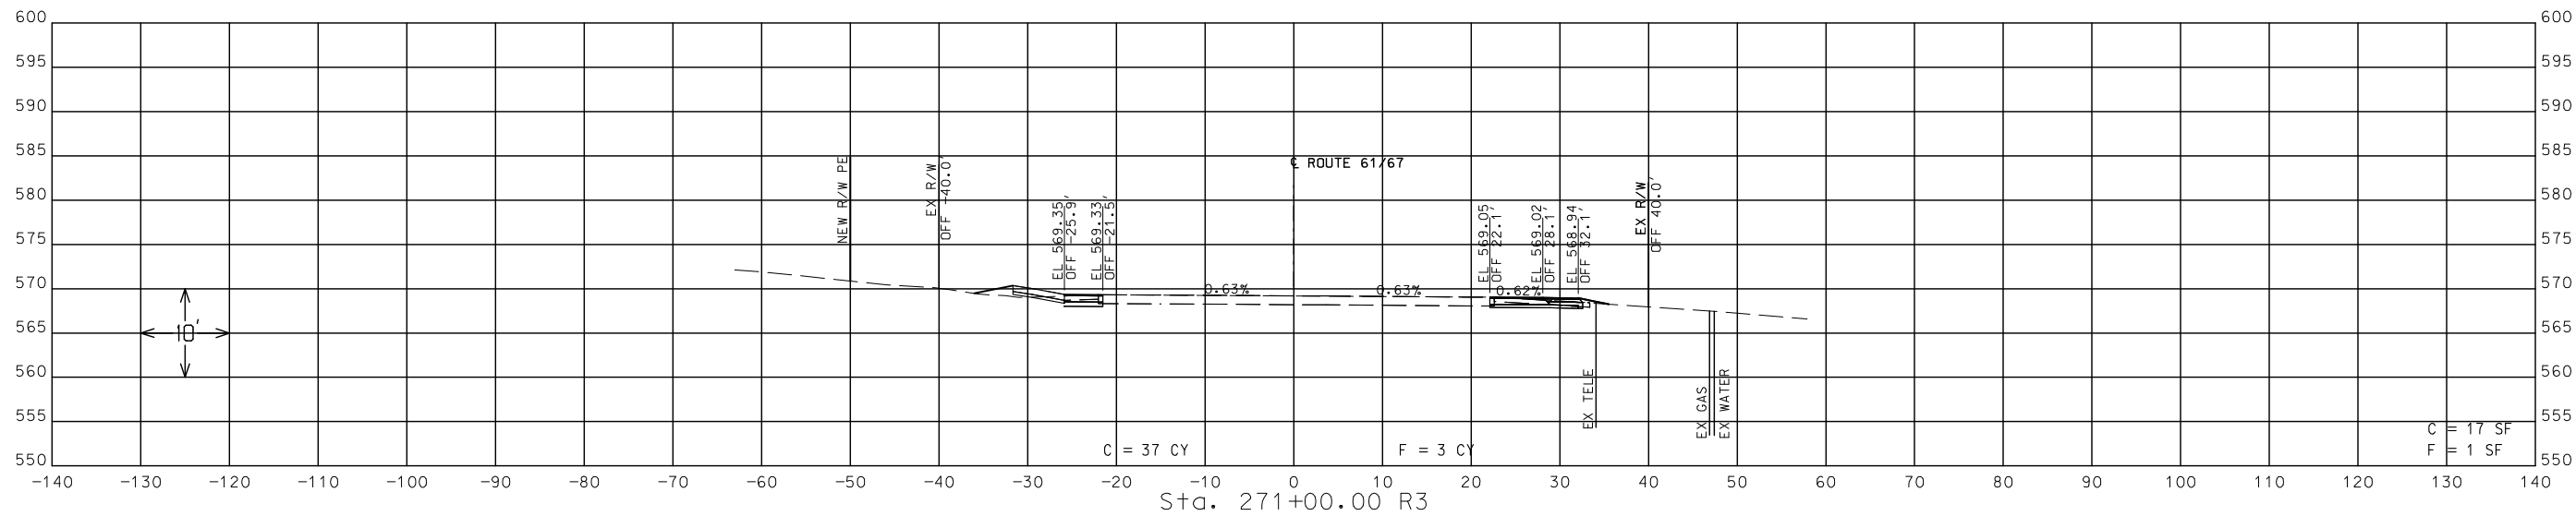

STA. 270+68.64 R3 TO STA. 271+00.00 R3

DATE	DESCRIPTION




CROSS SECTION SHEETS
ROUTE 61/67 @ MILLER RD CONSTRUCTION
SHEET 27 OF 31


IF A SEAL IS PRESENT ON THIS SHEET IT HAS BEEN ELECTRONICALLY SEALED AND DATED.



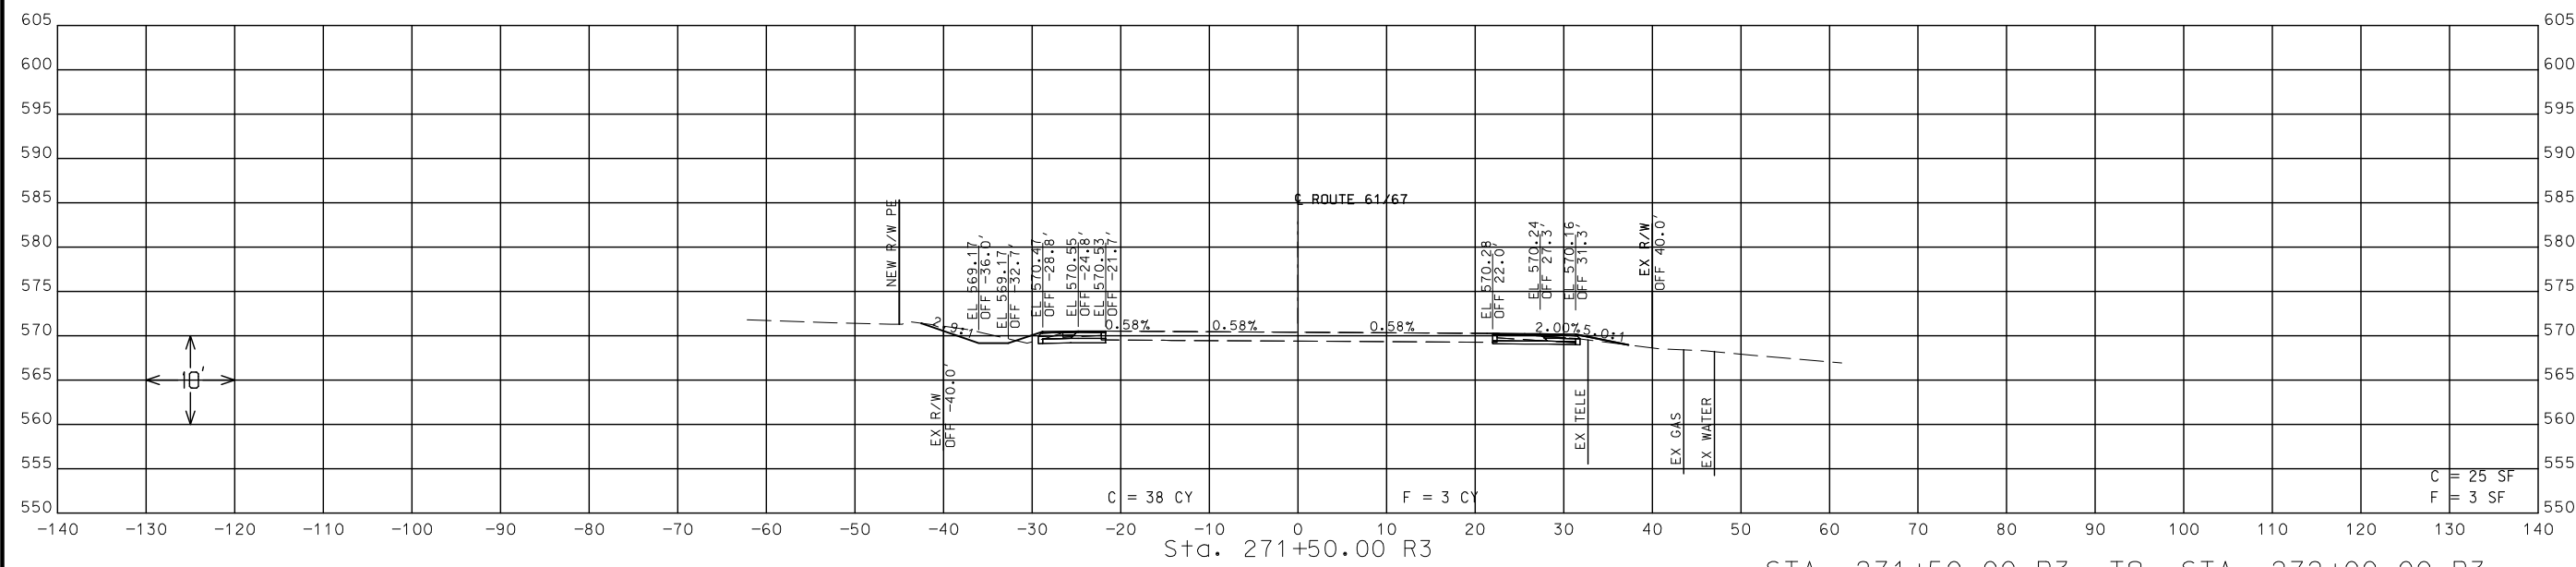

STA. 271+50.00 R3 TO STA. 272+00.00 R3

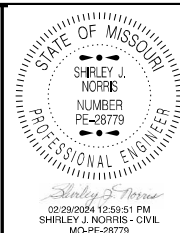


DATE PREPARED	
2/29/2024	
ROUTE	STATE
61/67	MO
DISTRICT	SHEET NO.
SL	55
COUNTY	
JEFFERSON	
JOB NO.	
J6S3640	
CONTRACT ID.	
PROJECT NO.	
BRIDGE NO.	

[illegible]MISSOURI HIGHWAYS AND TRANSPORTATION
COMMISSION


105 WEST CAPITOL
JEFFERSON CITY, MD 65102
1-888-ASK-MODOT (1-888-275-6636)

CROSS SECTION SHEETS
ROUTE 61/67 @ MILLER RD CONSTRUCTION
SHEET 28 OF 31

[illegible]

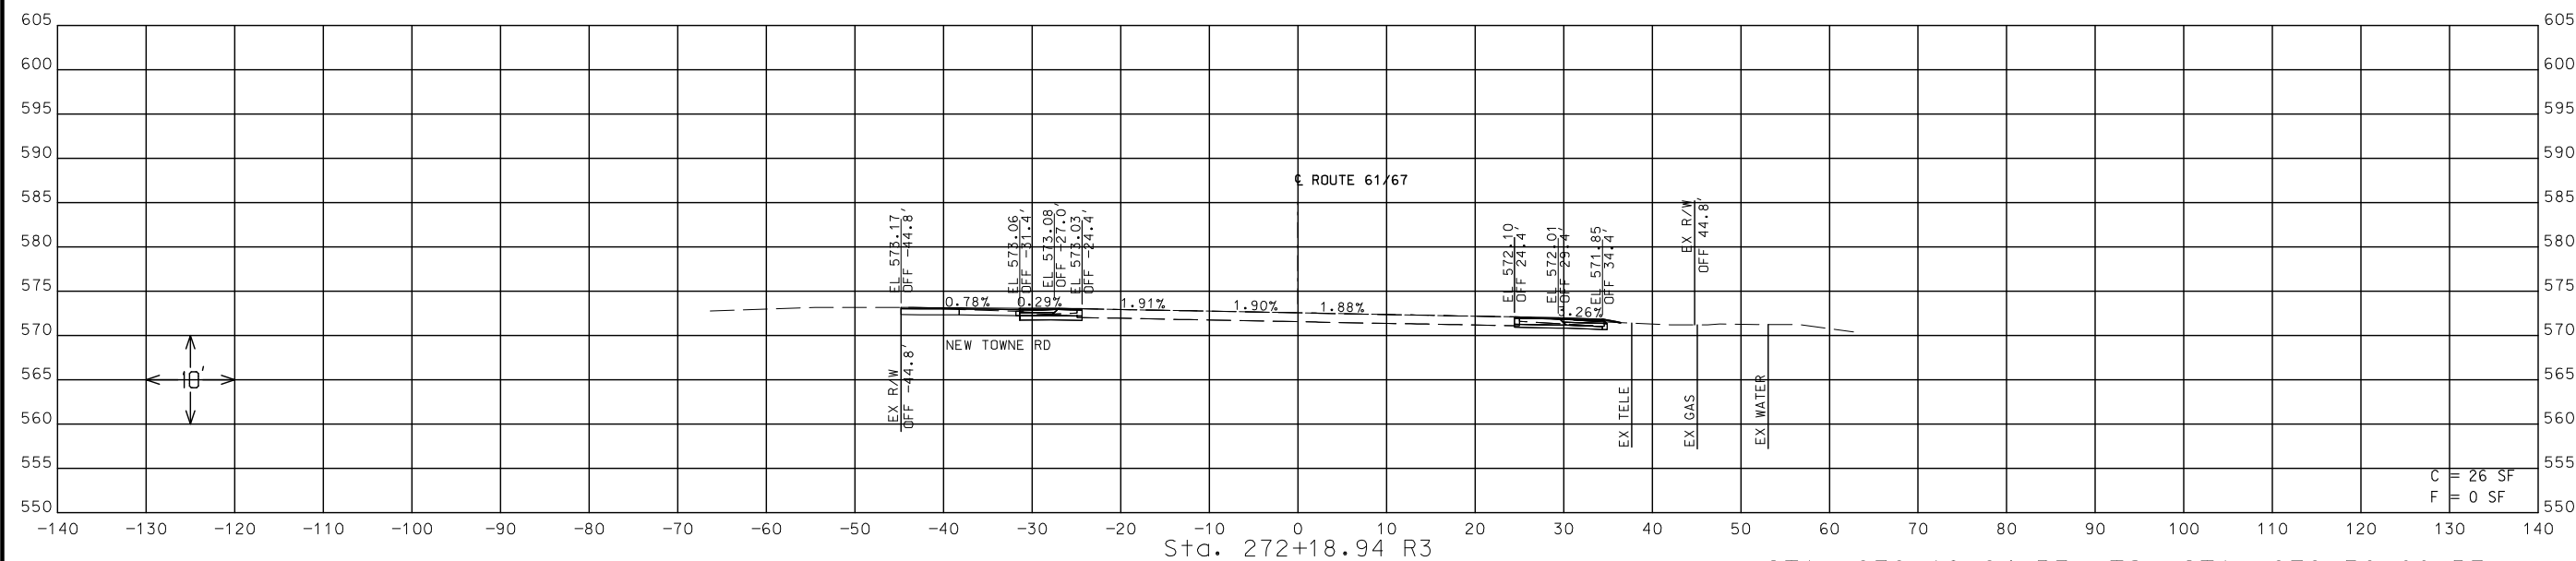[illegible]

STA. 272+18.94 R3 TO STA. 272+50.00 R3

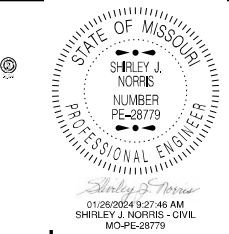

DATE PREPARED	
1/25/2024	
ROUTE	STATE
61/67	MO
DISTRICT	SHEET NO.
SL	56
COUNTY	
JEFFERSON	
JOB NO.	
J6S3640	
CONTRACT ID.	
PROJECT NO.	
BRIDGE NO.	

[illegible]


**MISSOURI HIGHWAYS AND TRANSPORTATION
COMMISSION**

MoDOT


105 WEST CAPITAL
JEFFERSON CITY, MO 65102
1-888-ASK-MODOT / 1-888-275-6536

CROSS SECTION SHEETS
ROUTE 61/67 @ MILLER RD CONSTRUCTION
SHEET 29 OF 31

[illegible]

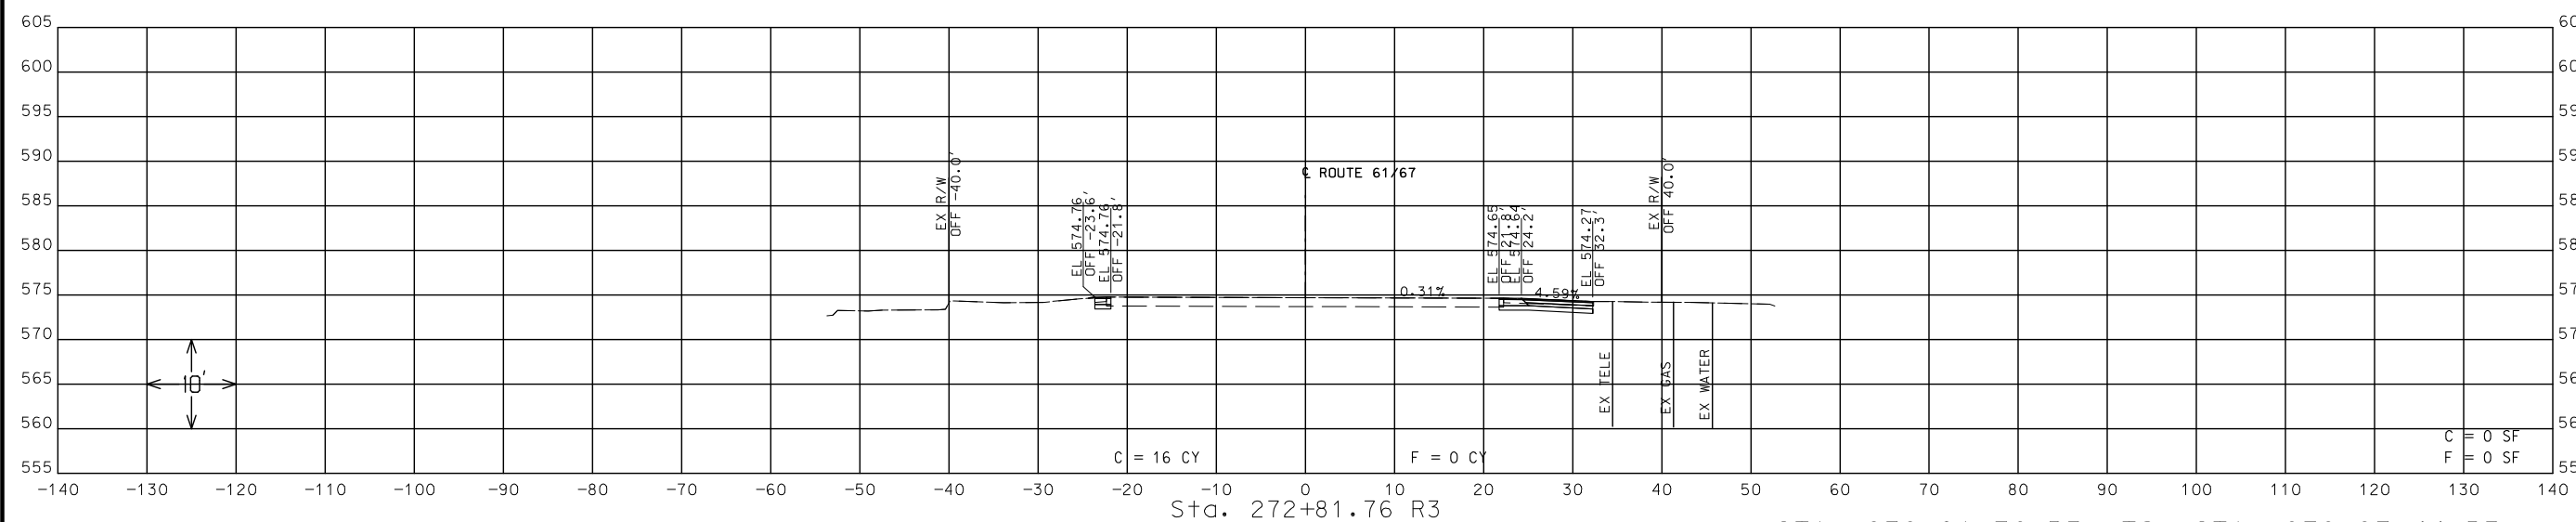

STA. 272+81.76 R3 TO STA. 272+97.44 R3

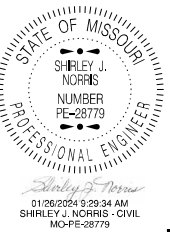

DATE PREPARED
1/25/2024

ROUTE	STATE
1 / 67	MO

DISTRICT	SHEET NO.
SL	57

COUNTY
JEFFERSON

JOB NO.
J6S3640

CONTRACT ID.

PROJECT NO.

BRIDGE NO.




















Stationing: STA. 273+00.00 R3

CROSS SECTION SHEETS
ROUTE 61/67 @ MILLER RD CONSTRUCTION

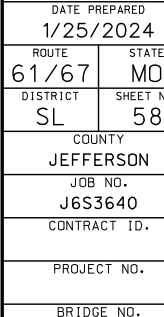[illegible]


MISSOURI HIGHWAYS AND TRANSPORTATION
COMMISSION

MoDOT



105 WEST CAPITOL
JEFFERSON CITY, MO. 65102

[illegible]

THE PROFESSIONAL WHOSE SIGNATURE AND PERSONAL SEAL APPEAR HEREON ASSUMES RESPONSIBILITY ONLY FOR WHAT APPEARS ON THIS PAGE, AND DISCLAIMS (PURSUANT TO SECTION 327.411 RSMO) SPECIFICATION, ESTIMATES, REPORTS, OR OTHER DOCUMENTS OR INSTRUMENTS NOT SEALED BY THE UNDERSIGNED PROFESSIONAL RELATING TO OR INTENDED TO BE USED FOR ANY PART OR PARTS OF THE PROJECT TO WHICH THIS PAGE REFERS.

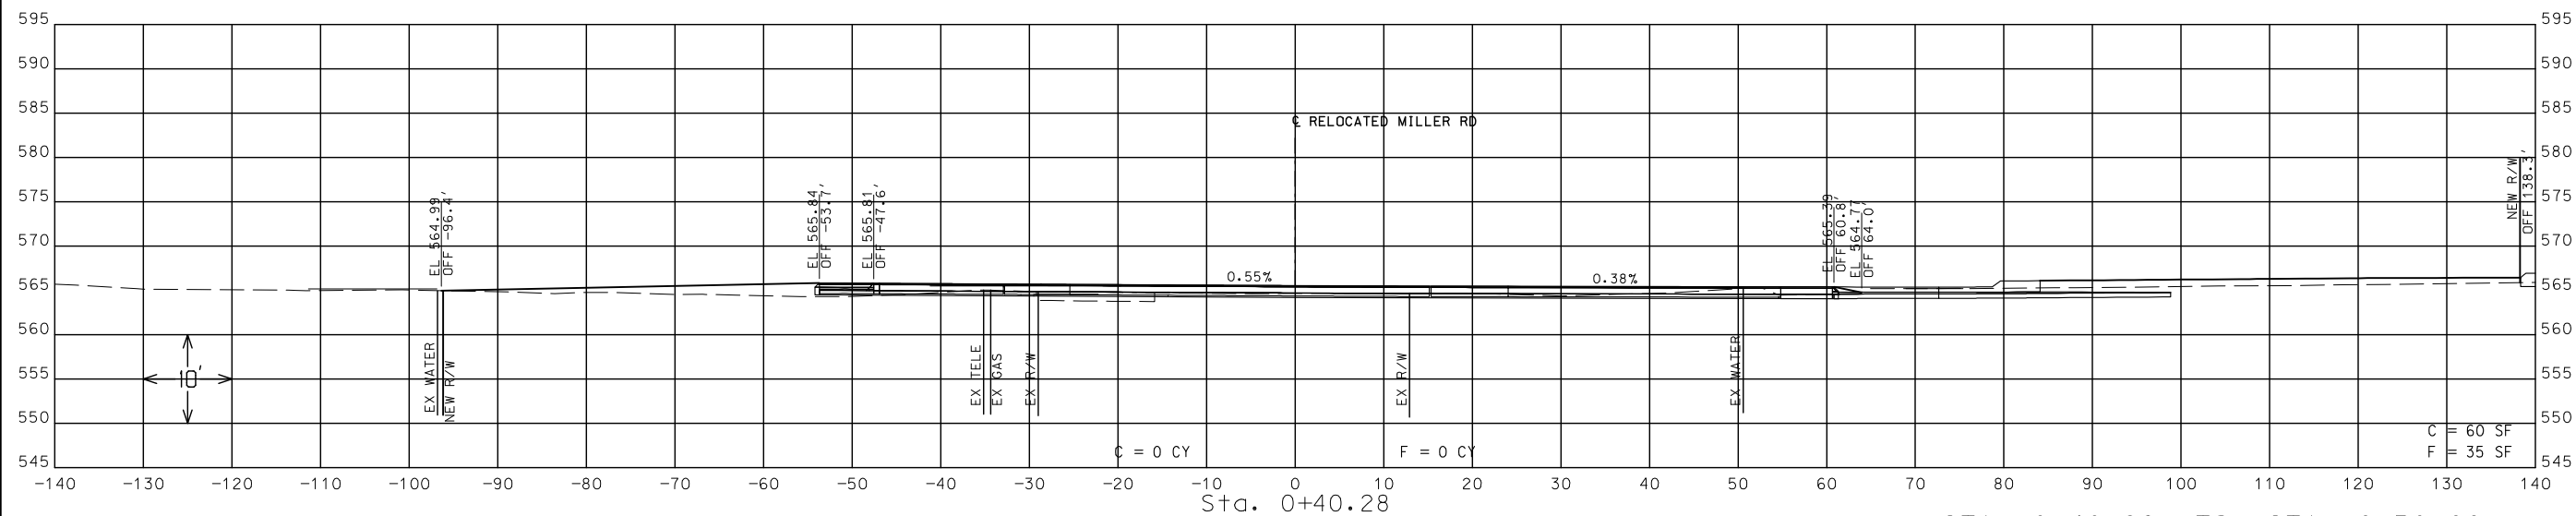

STA. 0+40.28 TO STA. 0+50.00

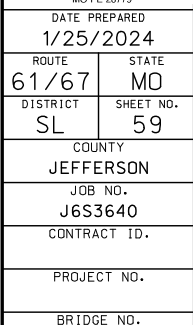
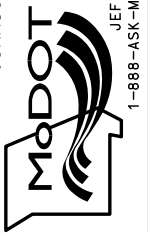
[illegible]MISSOURI HIGHWAYS AND TRANSPORTATION
COMMISSION

JEFFERSON CITY, MD 65102
1-888-ASK-MODOT (1-888-275-6636)


RELOCATED MILLER EAST RD CONSTRUCTION
SHEET 1 OF 11

1
2
84

DISCLAIMER
THE PROFESSIONAL WHOSE SIGNATURE AND PERSONAL
SEAL APPEAR HEREON ASSUMES RESPONSIBILITY
ONLY FOR WHAT APPEARS ON THIS PAGE, AND
DISCLAIMS (PURSUANT TO SECTION 327.411 RSMO)
SPECIFICATION, ESTIMATES, REPORTS, OR OTHER
DOCUMENTS OR INSTRUMENTS NOT SEALED BY THE
UNDERSIGNED PROFESSIONAL RELATING TO OR
INTENDED TO BE USED FOR ANY PART OR PARTS OF
THE PROJECT TO WHICH THIS PAGE REFERS.

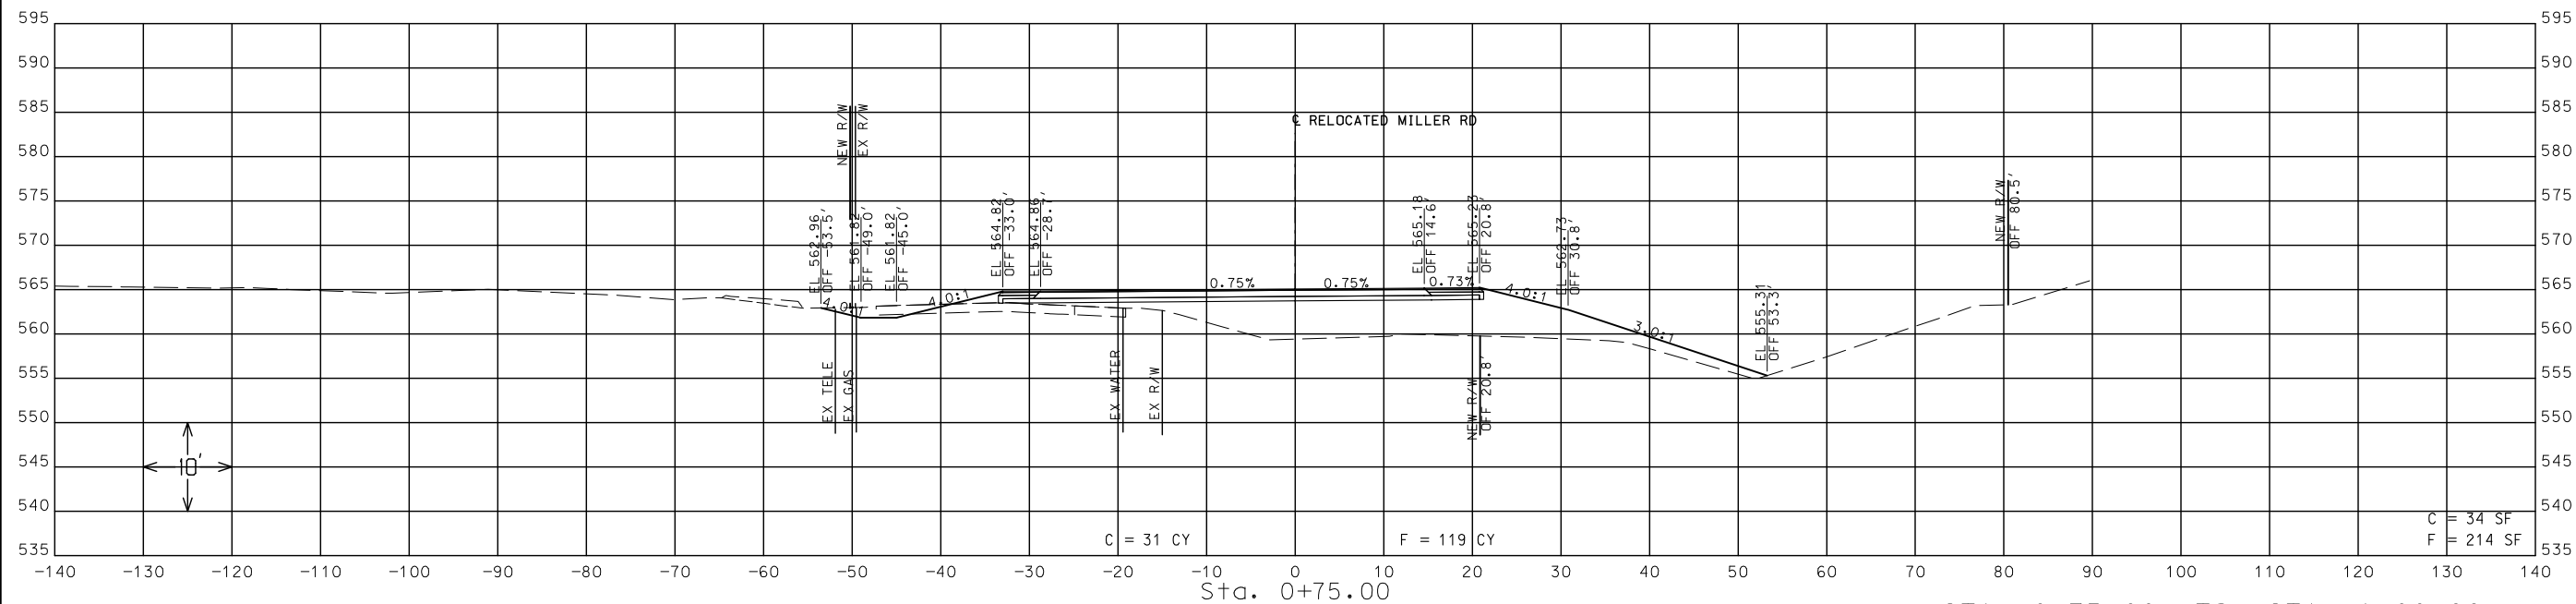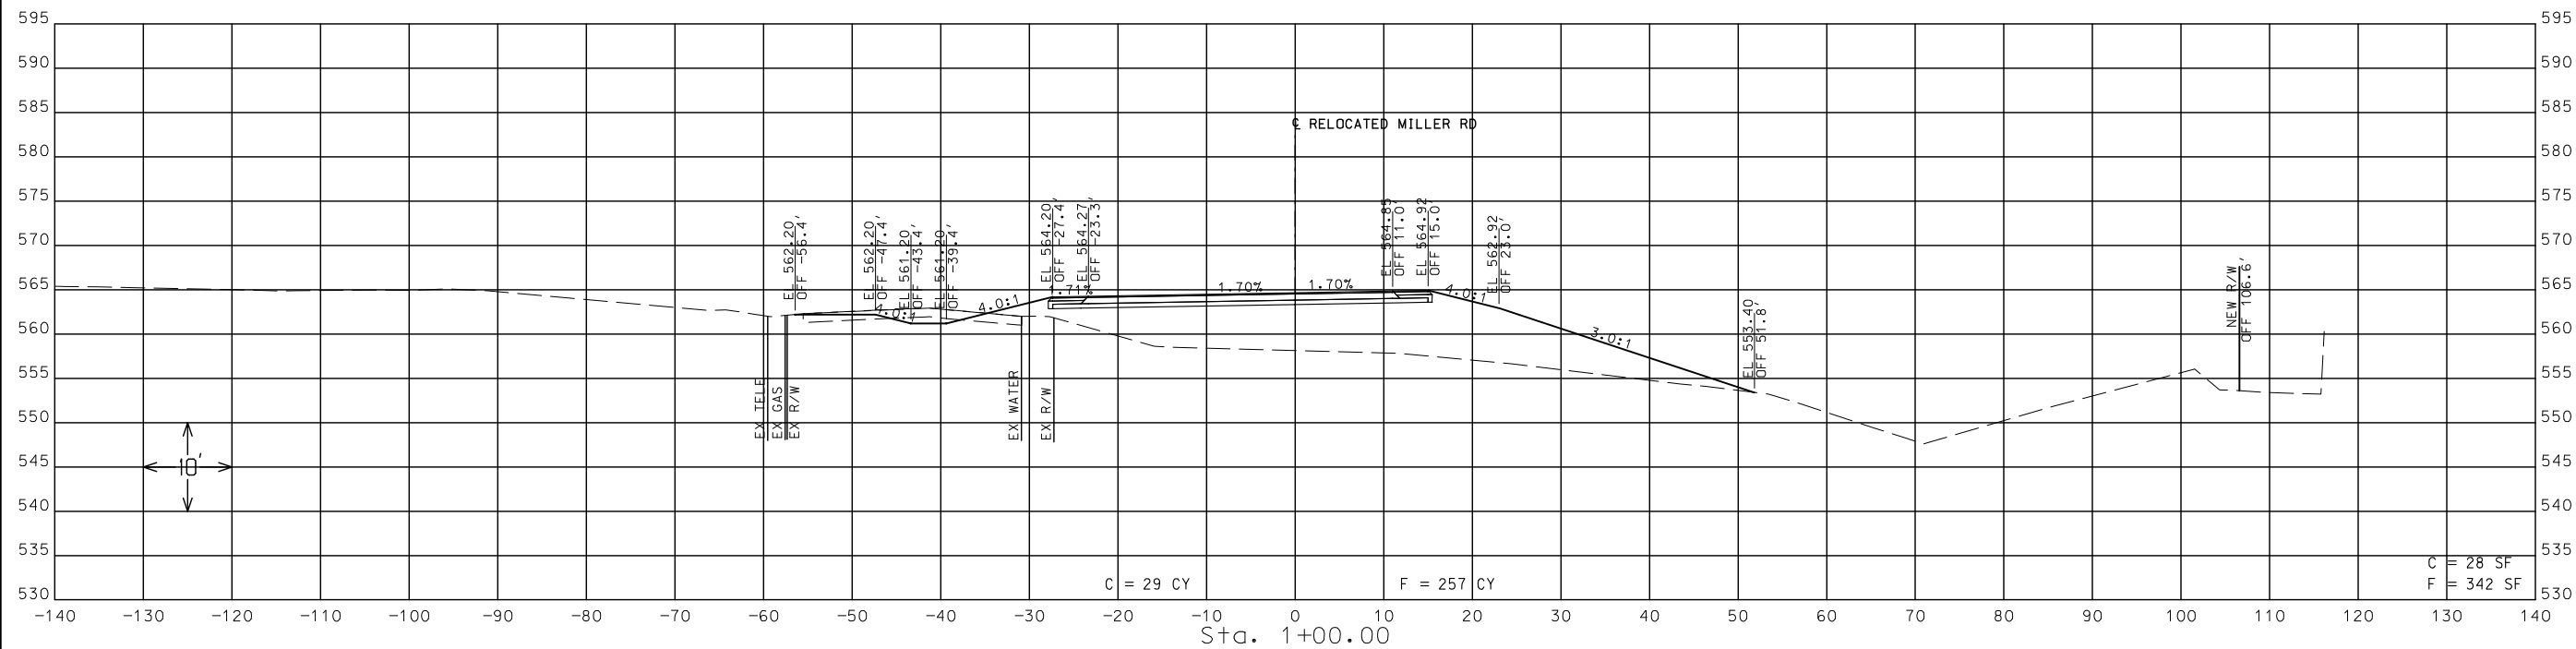

STA. 0+75.00 TO STA. 1+00.00

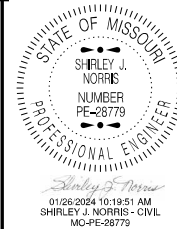

DATE PREPARED
1/25/2024

ROUTE	STATE
61/67	MO

DISTRICT	SHEET NO.
SL	60

COUNTY
JEFFERSON

JOB NO.
J6S3640

CONTRACT ID.

PROJECT NO.

BRIDGE NO. _____




















IF A SEAL IS PRESENT ON THIS SHEET IT HAS BEEN ELECTRONICALLY SEALED AND DATED.

DOCUMENTS OR INSTRUMENTS NOT SEALED BY THE
UNDERSIGNED PROFESSIONAL RELATING TO OR
INTENDED TO BE USED FOR ANY PART OR PARTS OF
THE PROJECT TO WHICH THIS PAGE REFERS.











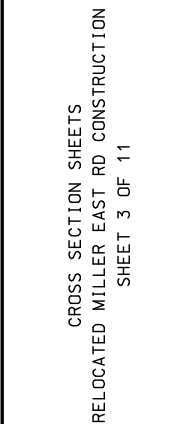


IF A SEAL IS PRESENT ON THIS SHEET IT HAS BEEN ELECTRONICALLY SEALED AND DATED.

DISCLAIMER
THE PROFESSIONAL WHOSE SIGNATURE AND PERSONAL SEAL APPEAR HEREON ASSUMES RESPONSIBILITY ONLY FOR WHAT APPEARS ON THIS PAGE, AND DISCLAIMS (PURSUANT TO SECTION 327.411, RSMO) SPECIFICATION, ESTIMATES, REPORTS, OR OTHER DOCUMENTS OR INSTRUMENTS NOT SEALED BY THE UNDERSIGNED PROFESSIONAL RELATING TO OR INTENDED TO BE USED FOR ANY PART OR PARTS OF THE PROJECT TO WHICH THIS PAGE REFERS.

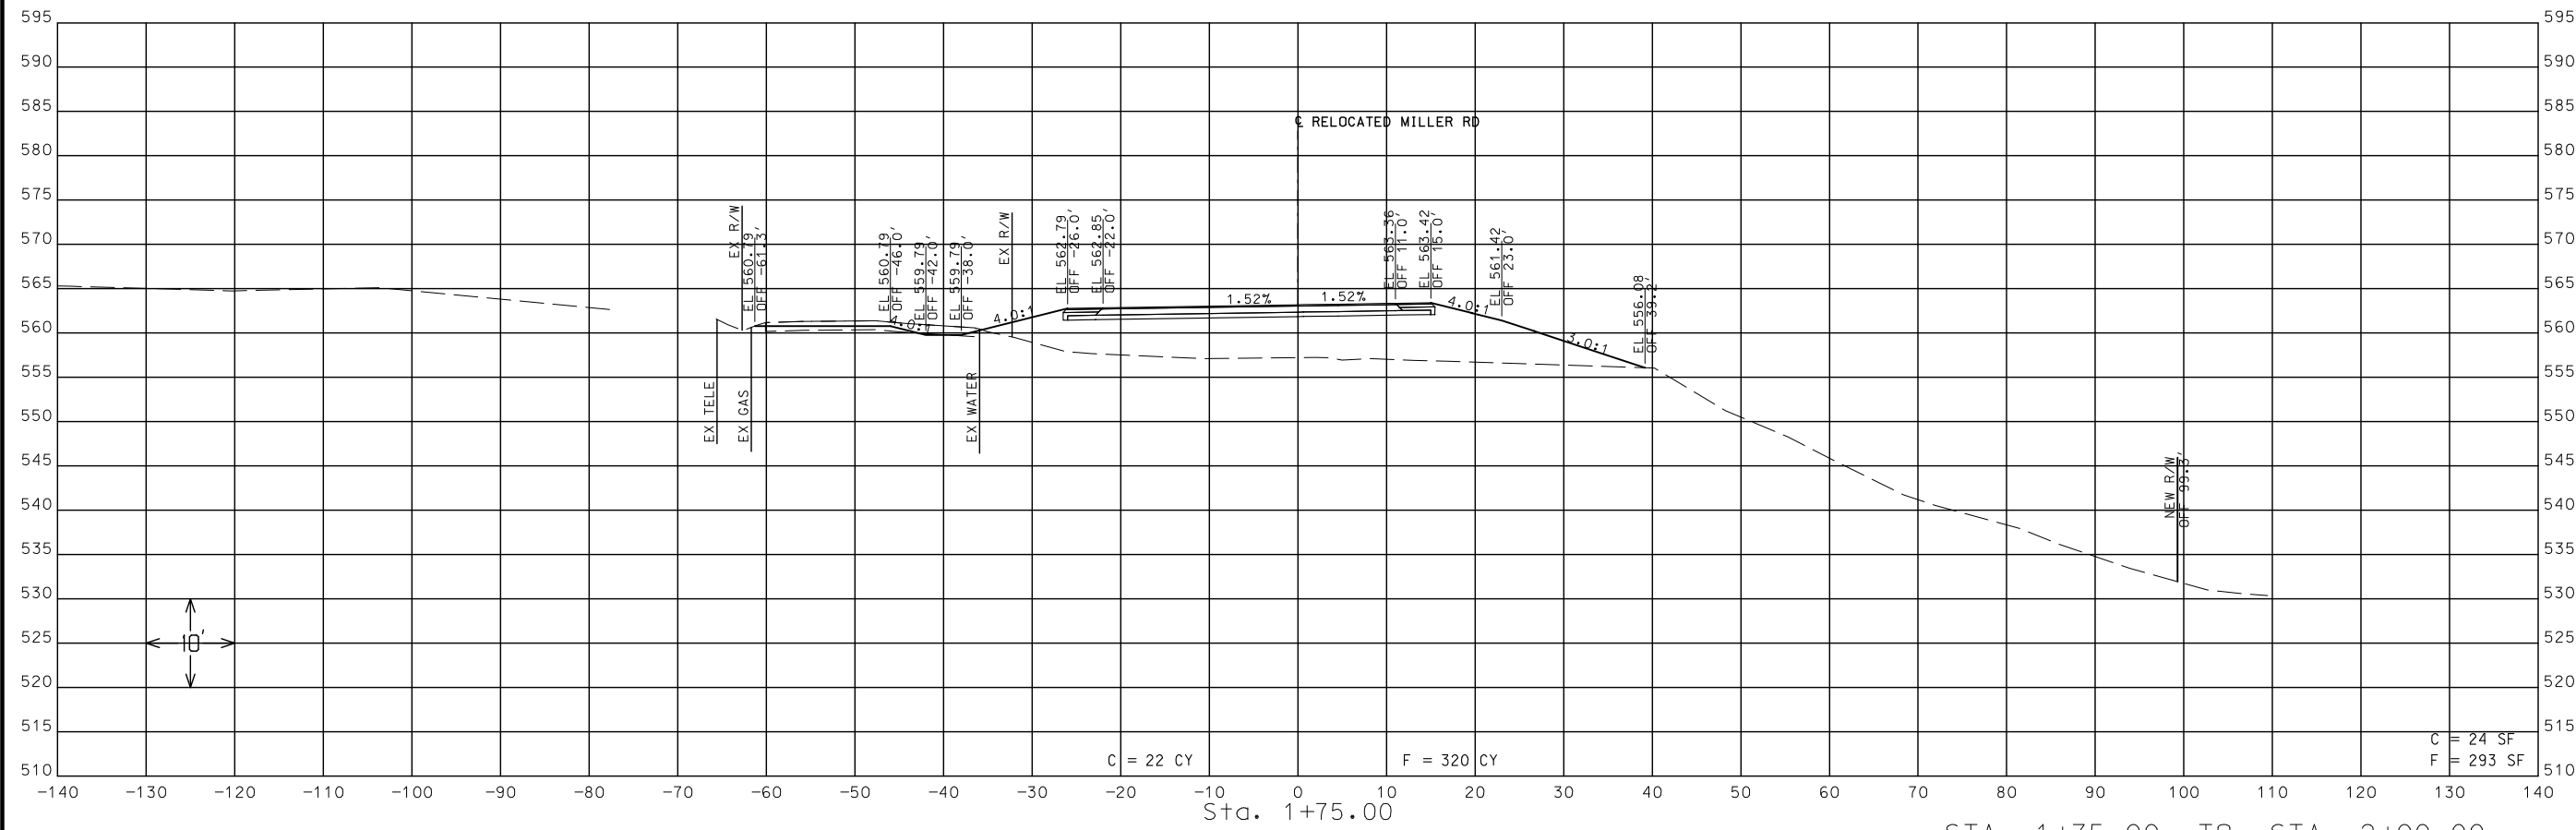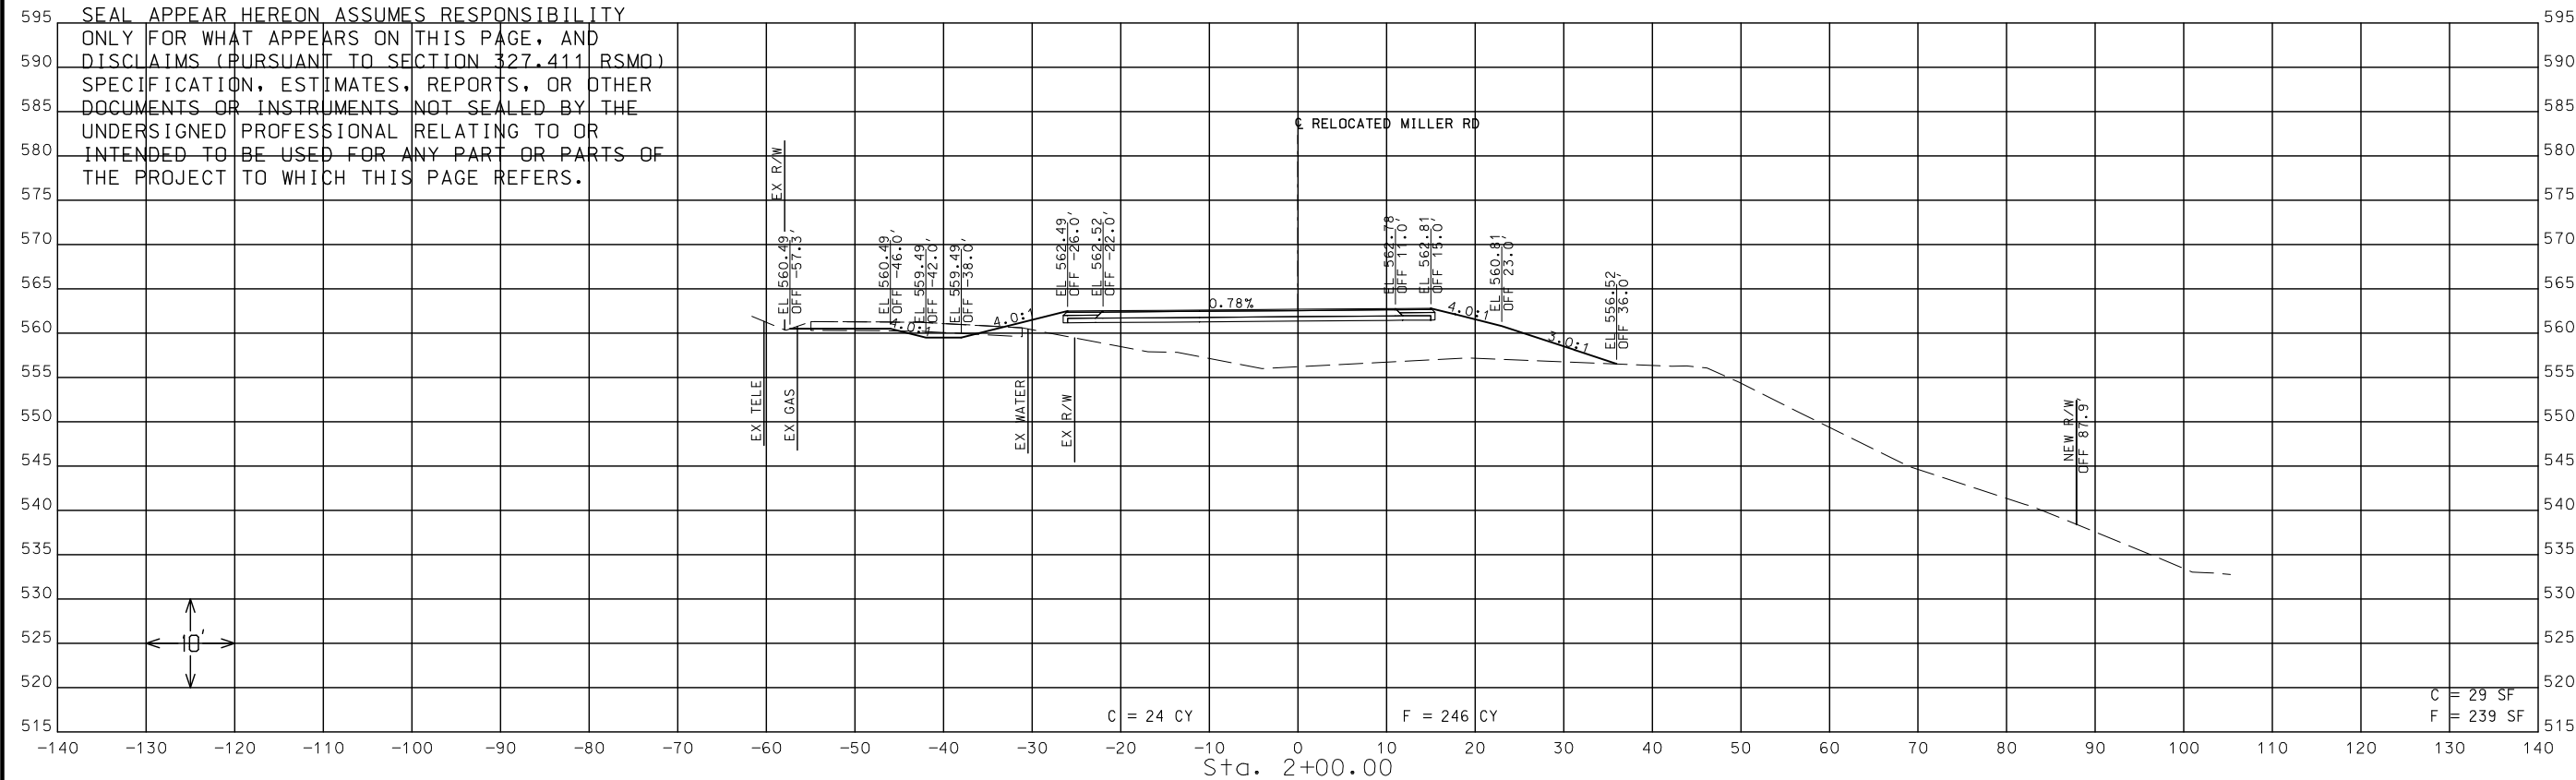

STA. 1+75.00 TO STA. 2+00.00

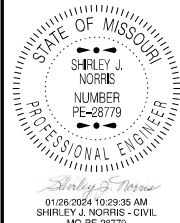


DATE PREPARED
1/25/2024
ROUTE 61/67 STATE MO
DISTRICT SL SHEET NO. 62
COUNTY JEFFERSON
JOB NO. J6S3640
CONTRACT ID.
PROJECT NO.
BRIDGE NO.

DATE	DESCRIPTION

MISSOURI HIGHWAYS AND TRANSPORTATION COMMISSION
MoDOT
105 WEST CAPITOL
JEFFERSON CITY, MO 65102
1-888-ASK-MODOT (1-888-275-6636)



CROSS SECTION SHEETS
RELOCATED MILLER EAST RD CONSTRUCTION
SHEET 4 OF 11

IF A SEAL IS PRESENT ON THIS SHEET IT HAS BEEN ELECTRONICALLY SEALED AND DATED.

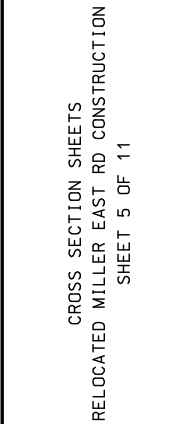


IF A SEAL IS PRESENT ON THIS SHEET IT HAS BEEN ELECTRONICALLY SEALED AND DATED.

THE PROFESSIONAL WHOSE SIGNATURE AND PERSONAL SEAL APPEAR HEREON ASSUMES RESPONSIBILITY ONLY FOR WHAT APPEARS ON THIS PAGE, AND DISCLAIMS (PURSUANT TO SECTION 327.411 RSMO) SPECIFICATION, ESTIMATES, REPORTS, OR OTHER DOCUMENTS OR INSTRUMENTS NOT SEALED BY THE UNDERSIGNED PROFESSIONAL RELATING TO OR INTENDED TO BE USED FOR ANY PART OR PARTS OF THE PROJECT TO WHICH THIS PAGE REFERS.

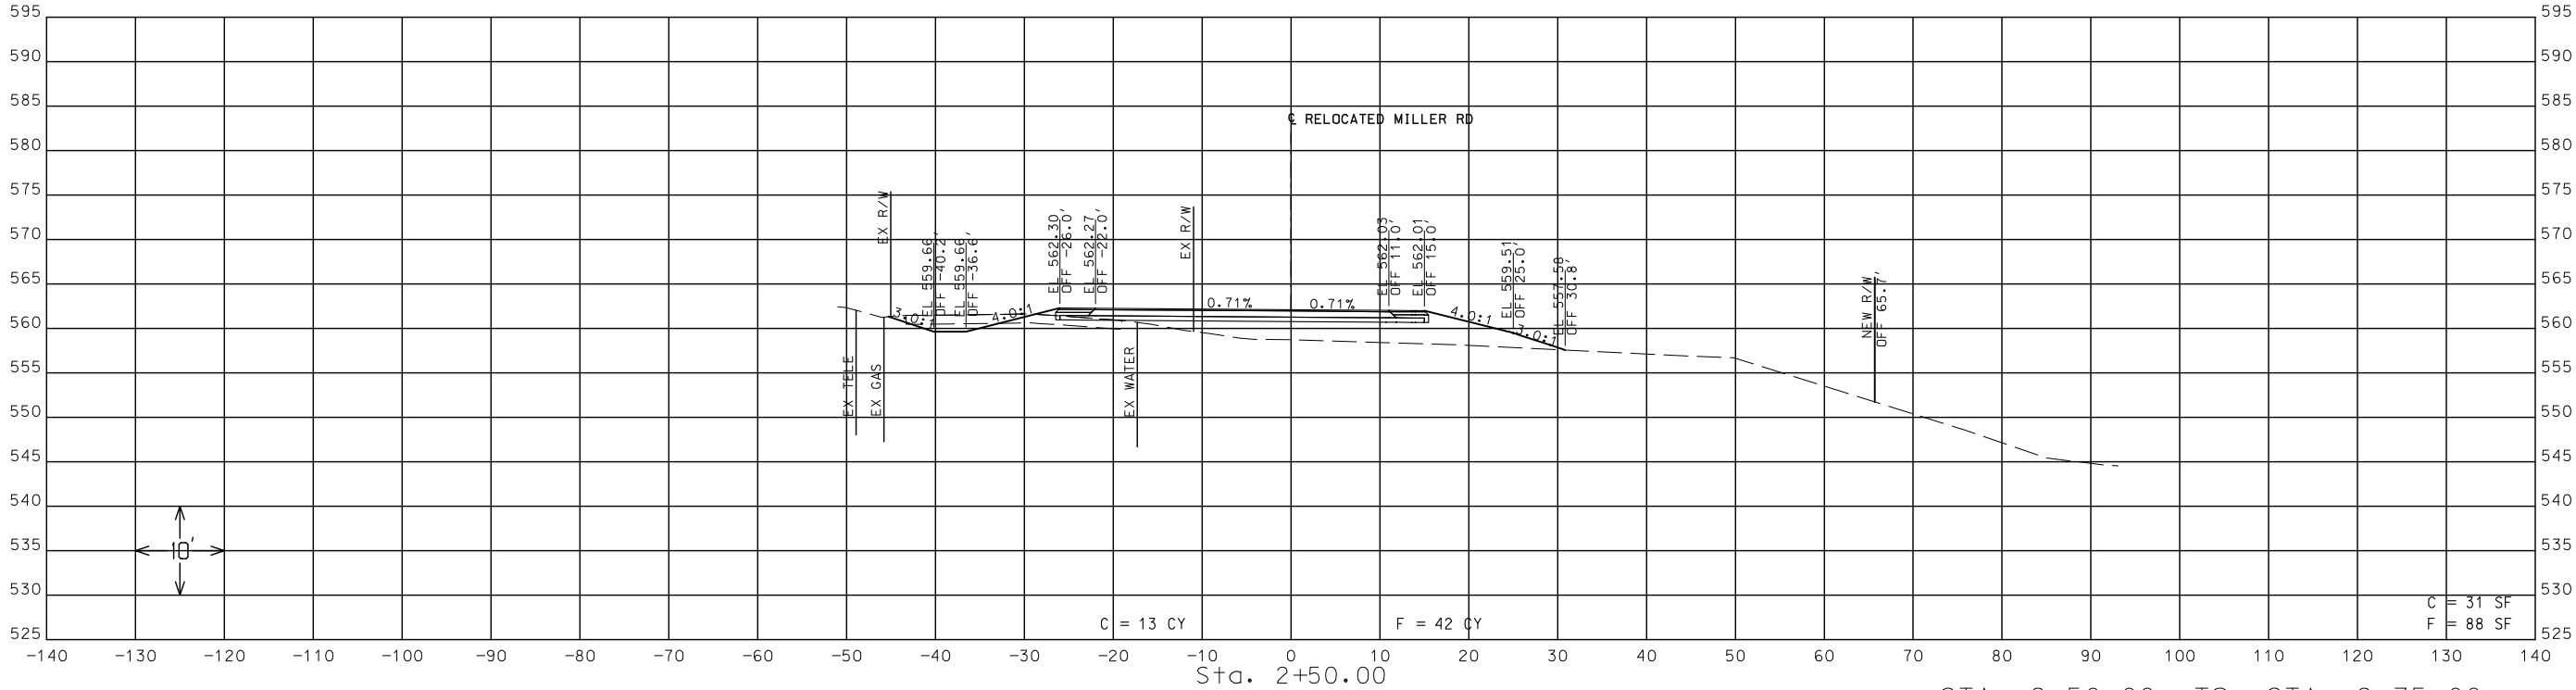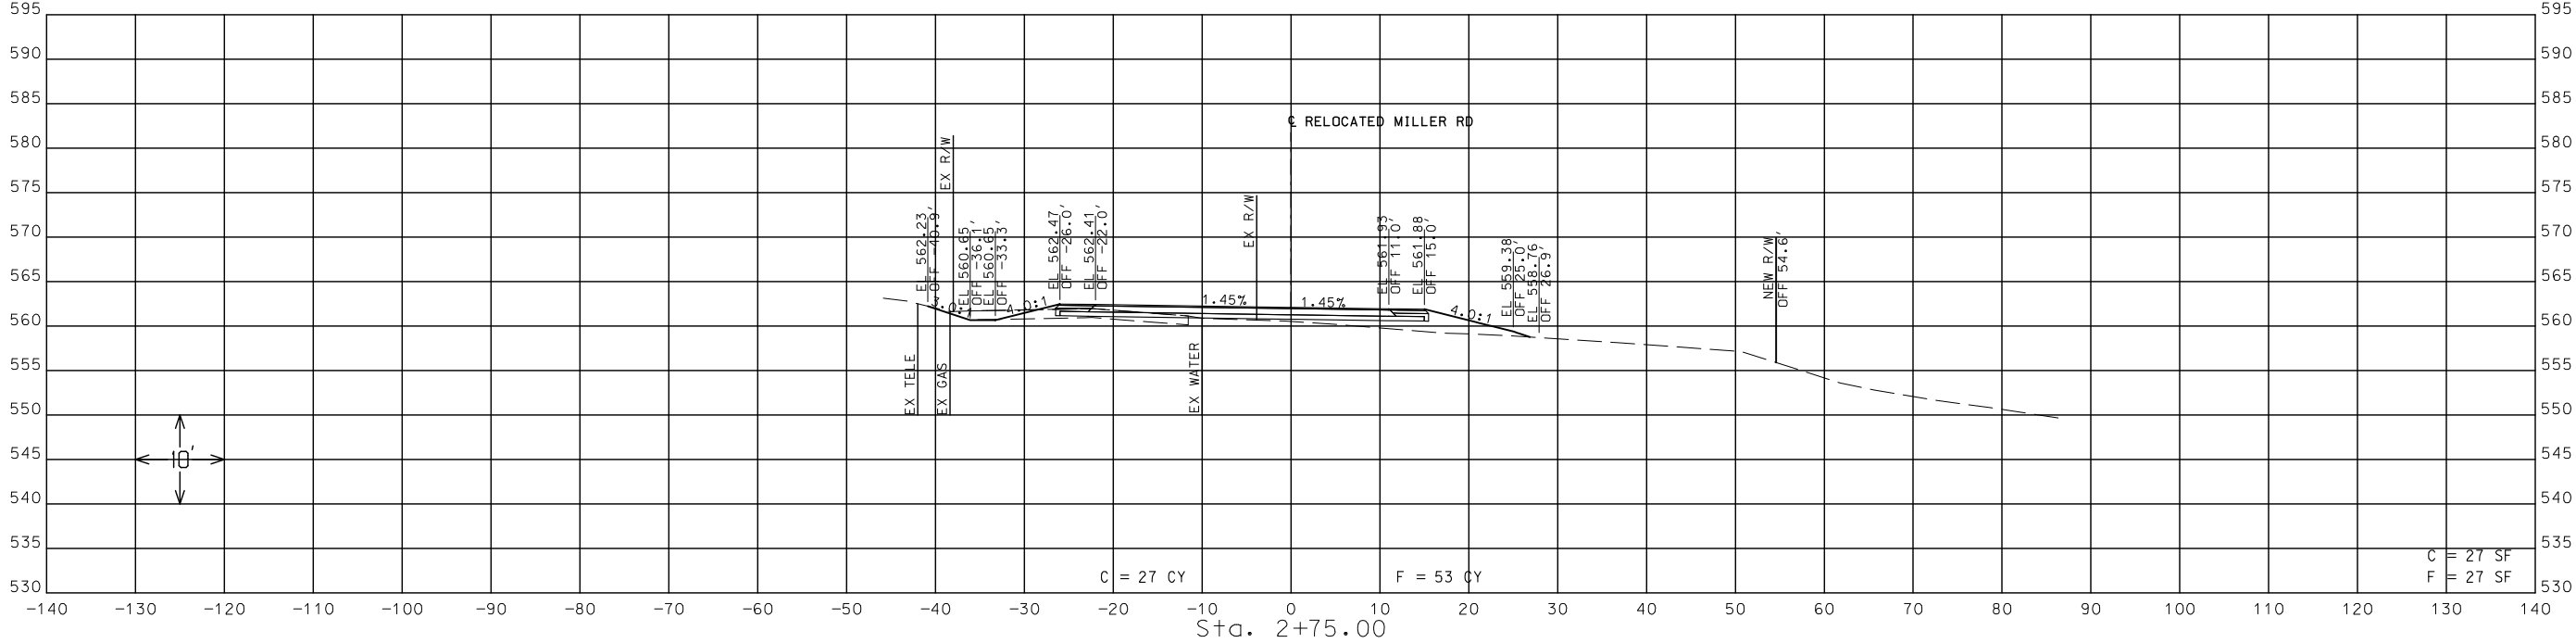

STA. 2+50.00 TO STA. 2+75.00

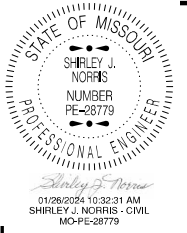

DATE PREPARED	
1/25/2024	
ROUTE	STATE
61/67	MO
DISTRICT	SHEET NO.
SL	64
COUNTY	
JEFFERSON	
JOB NO.	
J6S3640	
CONTRACT ID.	
PROJECT NO.	
BRIDGE NO.	

[illegible]

MISSOURI HIGHWAYS AND TRANSPORTATION
COMMISSION


105 WEST CAPITOL
JEFFERSON CITY, MO 65102
1-888-ASK-MODOT (1-888-275-6636)

CROSS SECTION SHEETS
RELOCATED MILLER EAST RD CONSTRUCTION
SHEET 6 OF 11


IF A SEAL IS PRESENT ON THIS SHEET IT HAS BEEN ELECTRONICALLY SEALED AND DATED.



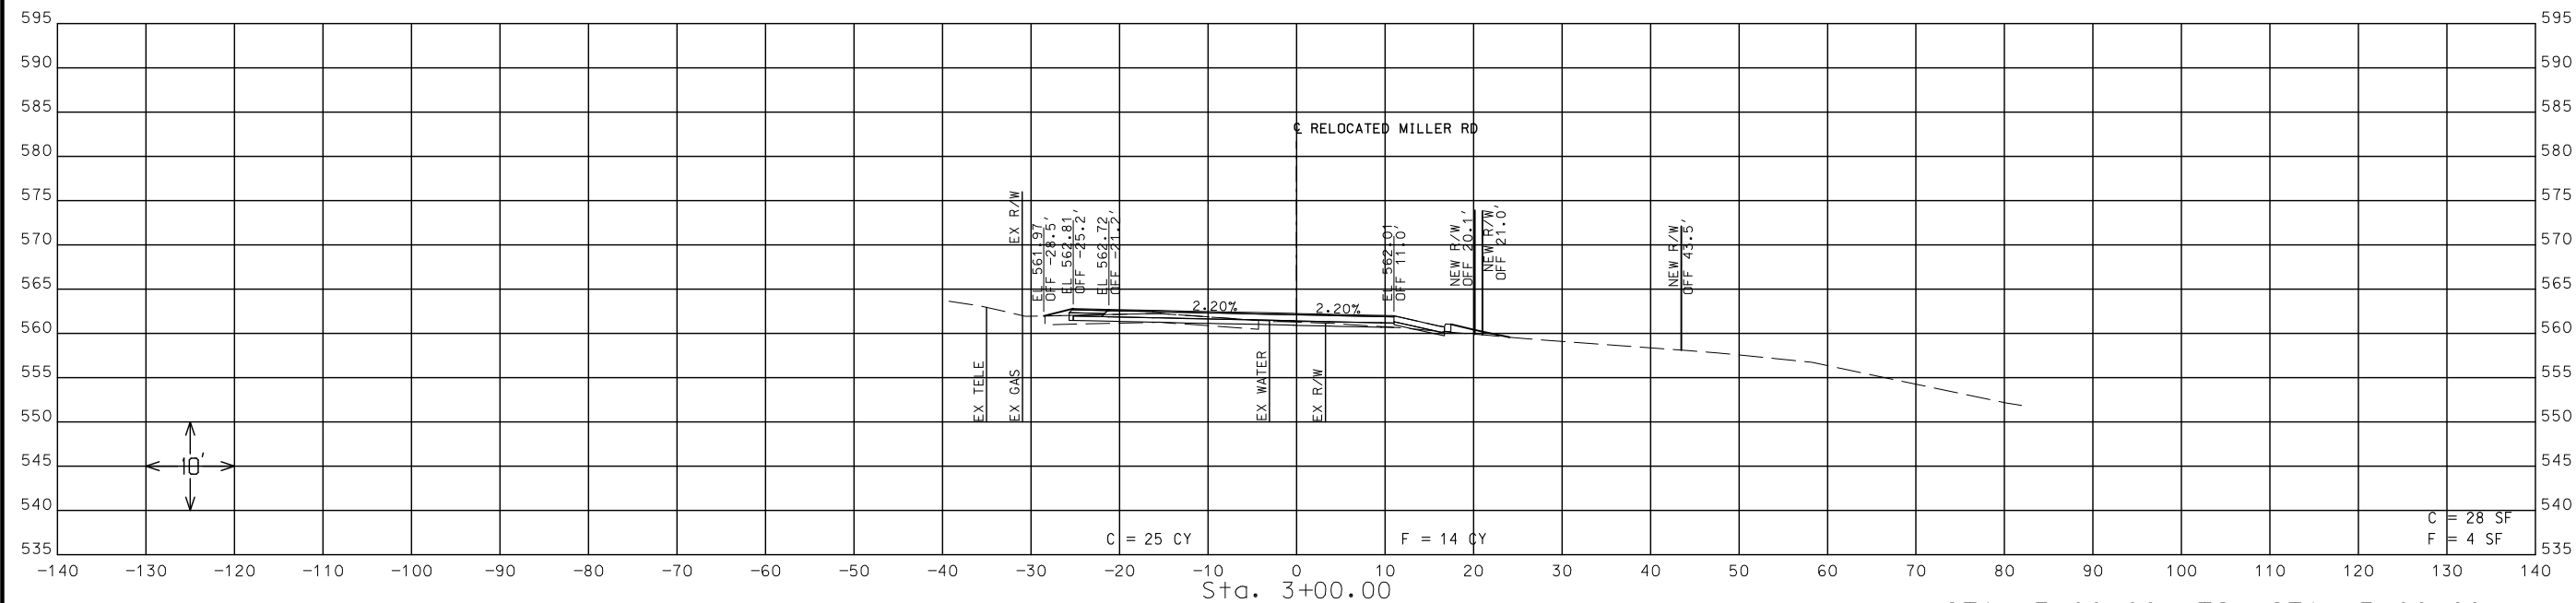

STA. 3+00.00 TO STA. 3+06.69

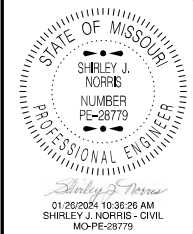

DATE PREPARED
1/25/2024

ROUTE 61/67	STATE MO
----------------	-------------

DISTRICT	SHEET NO.
SL	65

COUNTY
JEFFERSON

JOB NO.
J6S3640

CONTRACT ID.

PROJECT NO.

BRIDGE NO.

[illegible]



MISSOURI HIGHWAYS AND TRANSPORTATION
COMMISSION

105 WEST CAPITOL
JEFFERSON CITY, MO 65102
1-888-ASK-MODOT (1-888-275-6636)


CROSS SECTION SHEETS
RELOCATED MILLER EAST RD CONSTRUCTION
SHEET 7 OF 11

IF A SEAL IS PRESENT ON THIS SHEET IT HAS BEEN ELECTRONICALLY SEALED AND DATED.

DISCLAIMER
THE PROFESSIONAL WHOSE SIGNATURE AND PERSONAL
SEAL APPEAR HEREON ASSUMES RESPONSIBILITY
ONLY FOR WHAT APPEARS ON THIS PAGE, AND
DISCLAIMS (PURSUANT TO SECTION 327.411 RSMO)
SPECIFICATION, ESTIMATES, REPORTS, OR OTHER
DOCUMENTS OR INSTRUMENTS NOT SEALED BY THE
UNDERSIGNED PROFESSIONAL RELATING TO OR
INTENDED TO BE USED FOR ANY PART OR PARTS OF
THE PROJECT TO WHICH THIS PAGE REFERS.

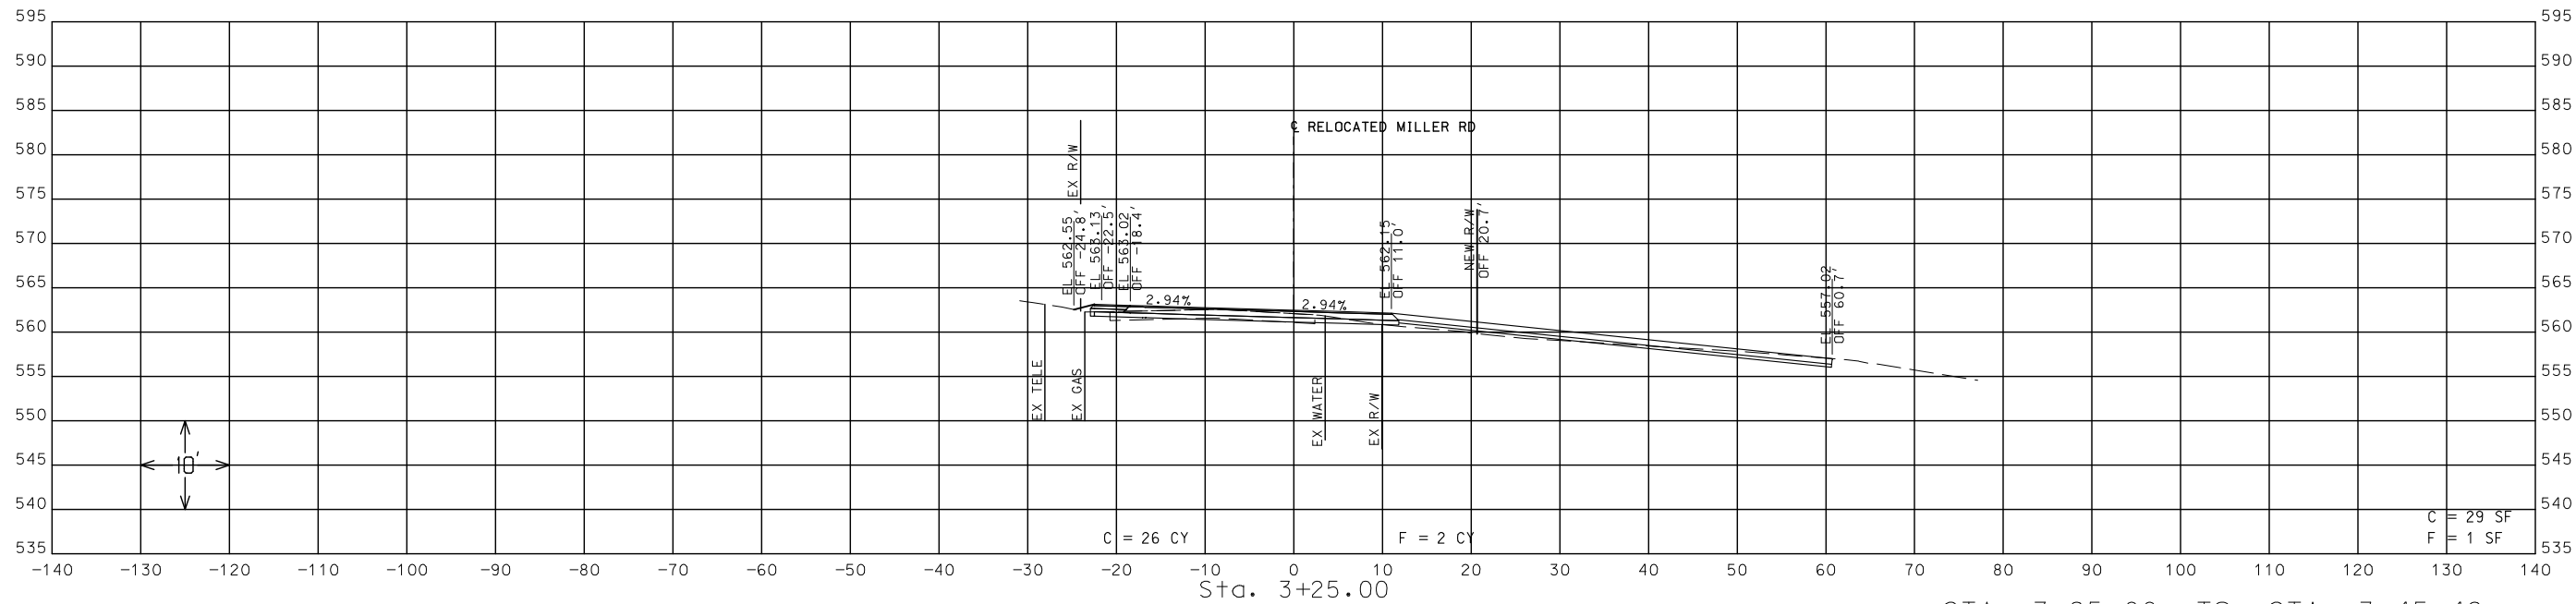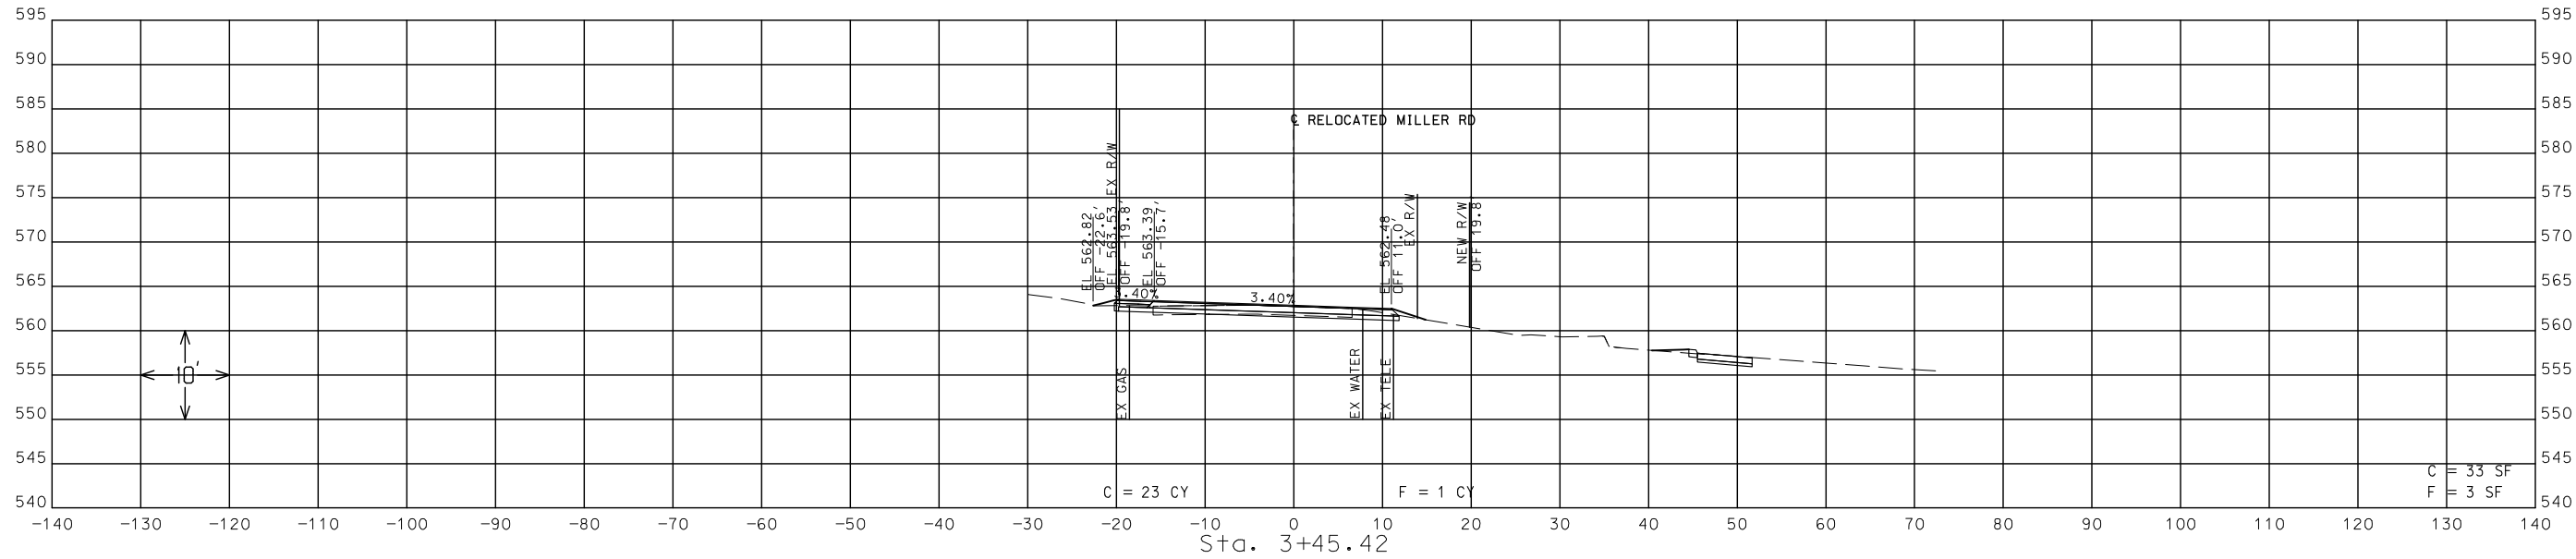

STA. 3+25.00 TO STA. 3+45.42

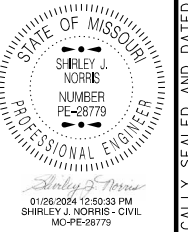

DATE PREPARED
1/25/2024

ROUTE	STATE
61/67	MO

DISTRICT	SHEET NO.
SL	66

COUNTY
JEFFERSON

JOB NO.
J6S3640

CONTRACT ID.

PROJECT NO.

BRIDGE NO.






















DISCLAIMER

THE PROFESSIONAL WHOSE SIGNATURE AND PERSONAL SEAL APPEAR HEREON ASSUMES RESPONSIBILITY ONLY FOR WHAT APPEARS ON THIS PAGE, AND DISCLAIMS (PURSUANT TO SECTION 327.411 RSMO) SPECIFICATION, ESTIMATES, REPORTS, OR OTHER DOCUMENTS OR INSTRUMENTS NOT SEALED BY THE UNDERSIGNED PROFESSIONAL RELATING TO OR INTENDED TO BE USED FOR ANY PART OR PARTS OF THE PROJECT TO WHICH THIS PAGE REFERS.

STATE OF MISSOURI

SHIRLEY J. NORRIS

NUMBER

PE-28779

PROFESSIONAL ENGINEER

02/29/2024 11:00:56 PM

SHIRLEY J. NORRIS - CIVIL

MO-PE-28779

DATE PREPARED

2/29/2024

ROUTE

61/67

STATE

MO

DISTRICT

SL

SHEET NO.

67

COUNTY

JEFFERSON

JOB NO.

J6S3640

CONTRACT ID.

PROJECT NO.

BRIDGE NO.

DATE

DESCRIPTION

MISSOURI HIGHWAYS AND TRANSPORTATION COMMISSION

MoDOT

105 WEST CAPITOL


JEFFERSON CITY, MO 65102

1-888-ASK-MODOT (1-888-275-6636)

CROSS SECTION SHEETS

RELOCATED MILLER EAST RD CONSTRUCTION

SHEET 9 OF 11

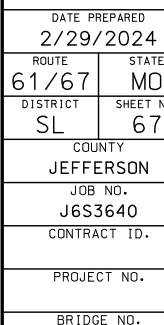[illegible]

MISSOURI HIGHWAYS AND TRANSPORTATION COMMISSION

MoDOT


105 WEST CAPITOL
JEFFERSON CITY, MO 65102

CROSS SECTION SHEETS
RELOCATED MILLER EAST RD CONSTRUCTION
SHEET 9 OF 11

IF A SEAL IS PRESENT ON THIS SHEET IT HAS BEEN ELECTRONICALLY SEALED AND DATED.

[illegible]

STA. 4+00.00 TO STA. 4+25.00

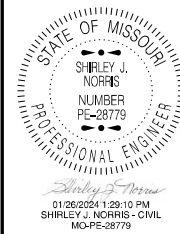

DATE PREPARED
1/25/2024

ROUTE 61/67	STATE MO
----------------	-------------

DISTRICT	SHEET NO.
SL	68


COUNTY
JEFFERSON

JOB NO.
J6S3640

CONTRACT ID.

PROJECT NO.

BRIDGE NO.

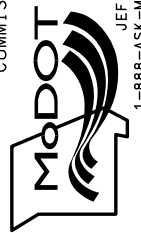
[illegible]MISSOURI HIGHWAYS AND TRANSPORTATION
COMMISSION

105 WEST CAPITOL
JEFFERSON CITY, MO 65102
1-888-ASK-MODOT (1-888-275-6636)

CROSS SECTION SHEETS
RELOCATED MILLER EAST RD CONSTRUCTION
SHEET 10 OF 11

IF A SEAL IS PRESENT ON THIS SHEET IT HAS BEEN ELECTRONICALLY SEALED AND DATED.

THE PROFESSIONAL WHOSE SIGNATURE AND PERSONAL SEAL APPEAR HEREON ASSUMES RESPONSIBILITY ONLY FOR WHAT APPEARS ON THIS PAGE, AND DISCLAIMS (PURSUANT TO SECTION 327.411 RSMO) SPECIFICATION, ESTIMATES, REPORTS, OR OTHER DOCUMENTS OR INSTRUMENTS NOT SEALED BY THE UNDERSIGNED PROFESSIONAL RELATING TO OR INTENDED TO BE USED FOR ANY PART OR PARTS OF THE PROJECT TO WHICH THIS PAGE REFERS.

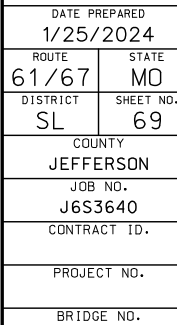[illegible]

CROSS SECTION SHEETS
RELOCATED MILLER EAST RD CONSTRUCTION
SHEET 11 OF 11

IF A SEAL IS PRESENT ON THIS SHEET IT HAS BEEN ELECTRONICALLY SEALED AND DATED.