

A.A.D.T. - 2025 = 18,000
A.A.D.T. - 2035 = 25,500
D.H.V. = 10%
T = 9%
V = 55 M.P.H.
D = 50%

FUNCTIONAL CLASSIFICATION - PRINCIPAL ARTERIAL

	EXISTING	NEW
BUILDINGS AND STRUCTURES		
GUARD RAIL		
GUARD CABLE		
CONCRETE RIGHT-OF-WAY MARKER		
STEEL RIGHT-OF-WAY MARKER		
LOCATION SURVEY MARKER		
UTILITIES		
FIBER OPTICS	—FO—	—FO—
OVERHEAD CABLE TV	—OTV—	—OTV—
UNDERGROUND CABLE TV	—UTV—	—UTV—
OVERHEAD TELEPHONE	—OT—	—OT—
UNDERGROUND TELEPHONE	—UT—	—UT—
OVERHEAD POWER	—OE—	—OE—
UNDERGROUND POWER	—UE—	—UE—
SANITARY SEWER	—S—	—S—
STORM SEWER	—SS—	—SS—
GAS	—G—	—G—
WATER	—W—	—W—
MANHOLE		
FIRE HYDRANT		
WATER VALVE		
WATER METER		
DROP INLET		
DITCH BLOCK		
GROUND MOUNTED SIGN		
LIGHT POLE		
H-FRAME POWER POLE		
TELEPHONE PEDESTAL		
FENCE		
CHAIN LINK	—V—	—V—
WOVEN WIRE	—X—	—X—
GATE POST		
BENCHMARK		

NOTE: DASHED OR OPEN SYMBOLS INDICATE EXISTING FEATURES

SB LOG MILE 36.560
NB LOG MILE 12.770

EXCEPT BR. A1900
LOG MI 37.172 SB - LOG MI. 37.211 SB
LOG MI. 12.186 NB - LOG MI. 12.225 NB

JACKSON CO.
CASS CO.

RAYMORE

RAIN TREE LAKE

GREENWOOD

BR. NO. A1900

KIDWELL RD

163RD RD

291

58

BB

NOT TO SCALE




DESCRIPTION	SHEET NUMBER
TITLE SHEET -----	1
TYPICAL SECTIONS (TS) (7 SHEETS)---	2
QUANTITIES (QU) (4 SHEETS)-----	3
PLAN-PROFILE (PP)-----	4-7
REFERENCE POINTS (RP)-----	8
COORDINATE POINTS (CP)-----	9
SPECIAL SHEETS (SS)-----	10
TRAFFIC CONTROL SHEETS (TC)-----	11-17
PAVEMENT MARKING & SIGNING (PM/SN)-	18-23
CULVERT SECTIONS (CS)-----	24
CROSS SECTIONS (XS)-----	1-33

03/27/2025 10:48 PM
THANKAM MATHEW - CIVIL
MO-PE-2014000056

DATE PREPARED 3/26/2025	
ROUTE 291	STATE MO
DISTRICT KC	SHEET NO. 1
COUNTRY CASS / JACKSON	
JOB NO. JKU0065	
CONTRACT ID.	
PROJECT NO.	
BRIDGE NO.	

[illegible]

BEGINNING OF PROJECT	LOG MILE 36.560 SB	
	LOG MILE 12.770 NB	
END OF PROJECT	LOG MILE 39.317 SB	
	LOG MILE 10.080 NB	
APPARENT LENGTH	SB 14,557.00	FEET
	NB 14,203.20	FEET
EQUATIONS AND EXCEPTIONS:		
BRIDGE A1900	203	FEET
LOG MI. 37.172 SB - LOG MI. 37.211 SB		
LOB MI. 12.186 NB - LOG MI. 12.225 NB		
TOTAL CORRECTIONS	203	FEET
NET LENGTH OF PROJECT	SB 14,354.00	FEET
NET LENGTH OF PROJECT	NB 14,000.20	FEET
STATE LENGTH	SB 2.719	MILES
STATE LENGTH	NB 2.652	MILES
FOR INFORMATION ONLY		
ESTIMATED DISTURBED ACRES	0.6	ACRES

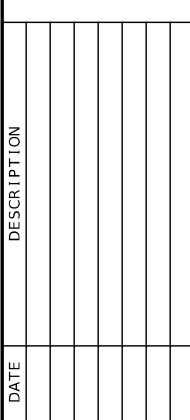
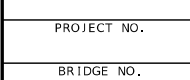
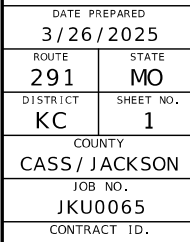


MISSOURI HIGHWAYS AND TRANSPORTATION
COMMISSION

105 WEST CAPITAL
JEFFERSON CITY, MO 65102
1-888-ASK-MODOT (1-888-275-6636)

ESTIMATE FACTOR	
BIT. PVM'T MIX. PG76-22 (SP125C)	1.974 TON/CY
BIT. PVM'T MIX. PG66-22 (BP-1)	1.998 TON/CY
TACK COAT	0.10 GAL/SY
FOR ESTIMATE PURPOSE ONLY	

CROSS SLOPE
M.E. = MATCH EXISTING

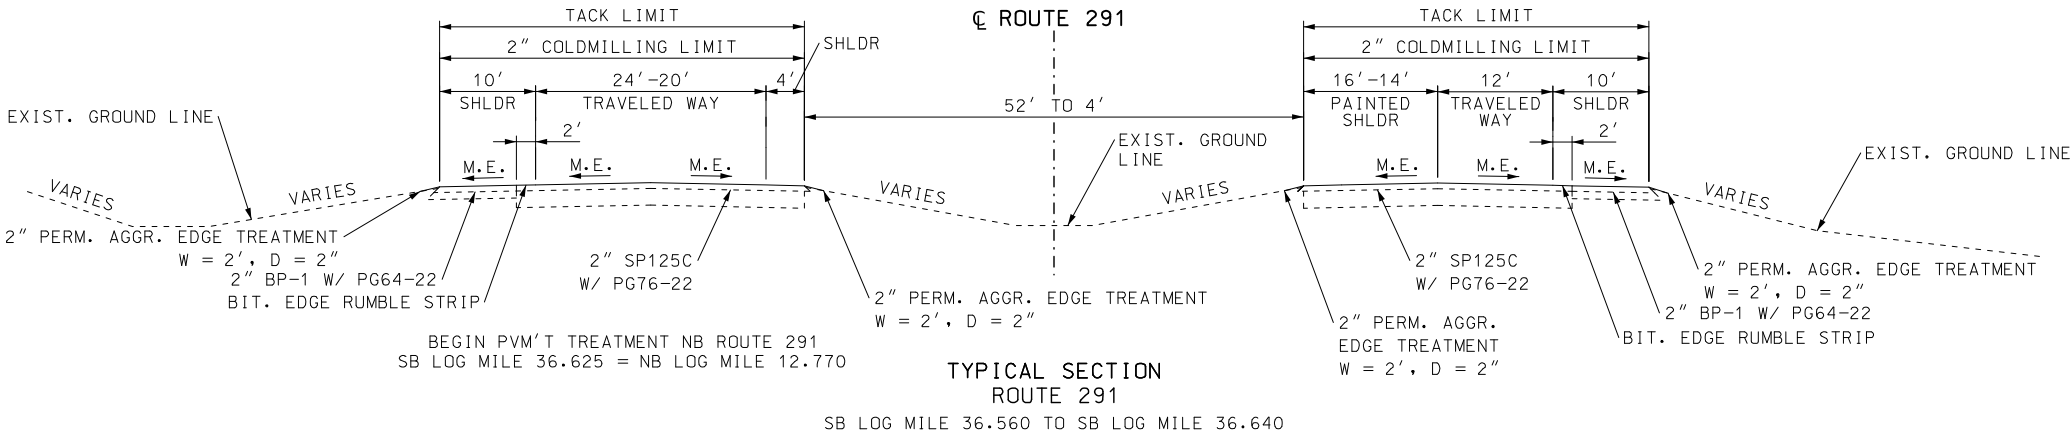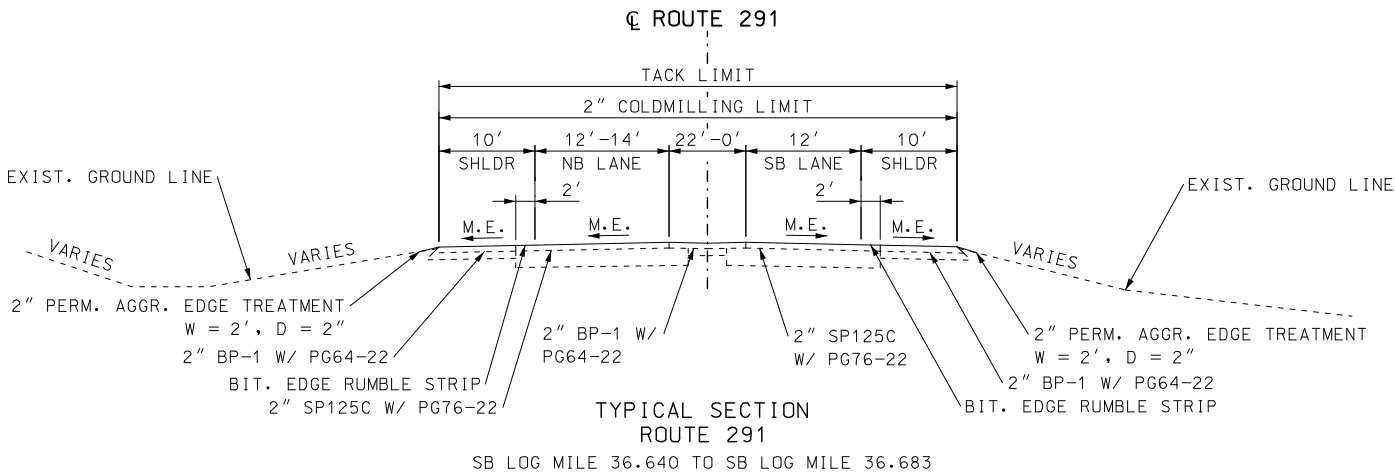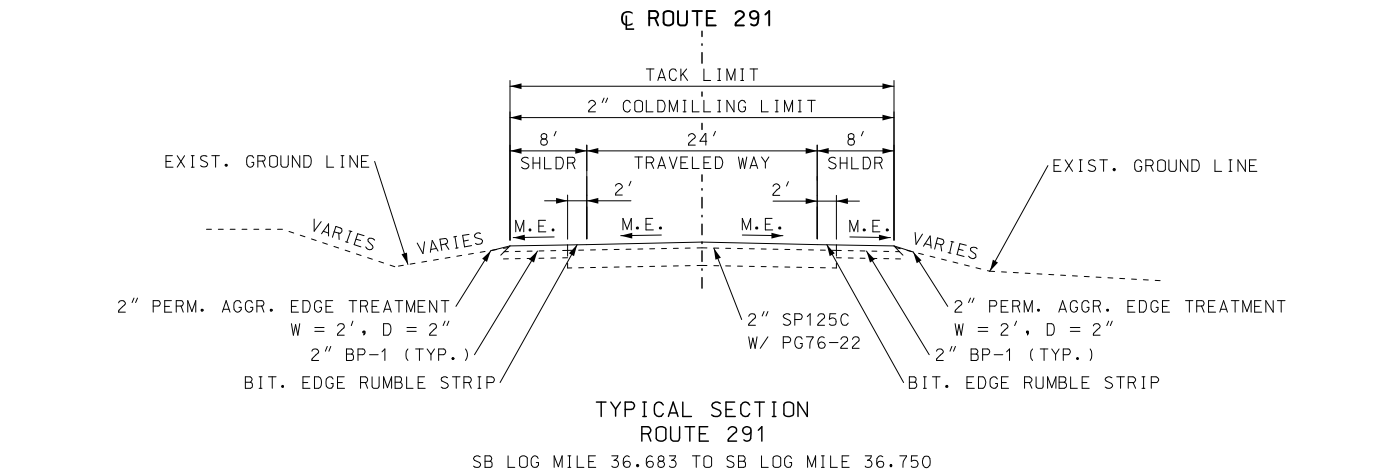

GENERAL NOTE:
SURFACE PLACEMENT SHALL BE ONE PASS PER LANE
NO S.E. CORRECTION.

NOT TO SCALE

TYPICAL SECTION
SHEET 1 OF 7

STATE OF MISSOURI
THANKAM
MATHIEW
NUMBER
PE-2014000056
PROFESSIONAL ENGINEER

03/26/2025 3:18 PM
THANKAM MATHIEW - CIVIL
MO-PE-2014000056

DATE PREPARED
3/26/2025

ROUTE
291

DISTRICT
KC

STATE
MO

SHEET NO.
2

COUNTY
CASS / JACKSON

JOB NO.
JKU0065

CONTRACT ID.

PROJECT NO.

BRIDGE NO.

DESCRIPTION

DATE


MISSOURI HIGHWAYS AND TRANSPORTATION
COMMISSION

105 WEST CAPITOL
JEFFERSON CITY, MO 65102
1-888-ASK-MODOT (1-888-275-6636)

MoDOT


OPTIONAL PAVEMENT - 11" HMA DESIGN
2" SP125C W/ PG 70-22
2" SP125C W/ PG 70-22
7" SP250C W/ PG 64-22
6" TYPE 5 AGGREGATE BASE

OPTIONAL PAVEMENT - 9" JPCP DESIGN
9" JPCP W/ 15-FOOT JOINTS
1-1/4" DOWEL BARS
6" TYPE 5 AGGREGATE BASE

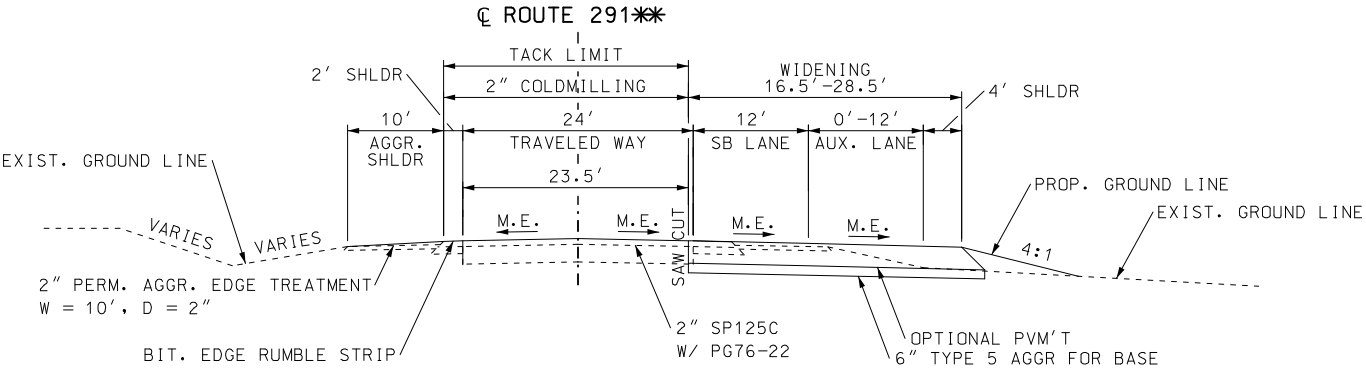


TYPICAL SECTION
ROUTE 291

SB LOG MILE 37.807 TO SB LOG MILE 37.841
STA. 290+60.74 TO STA. 291+40.74

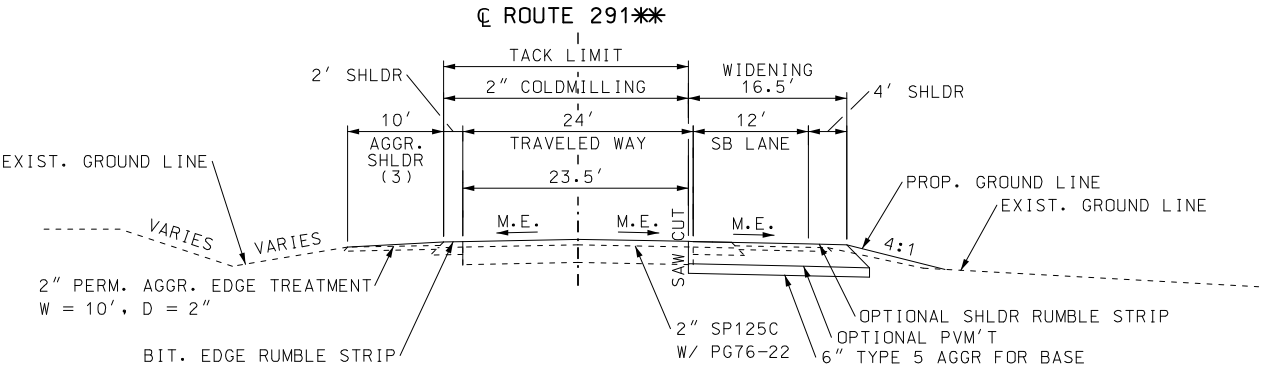

TYPICAL SECTION
ROUTE 291

SB LOG MILE 37.641 TO SB LOG MILE 37.807
STA. 280+85.11 TO STA. 290+60.74

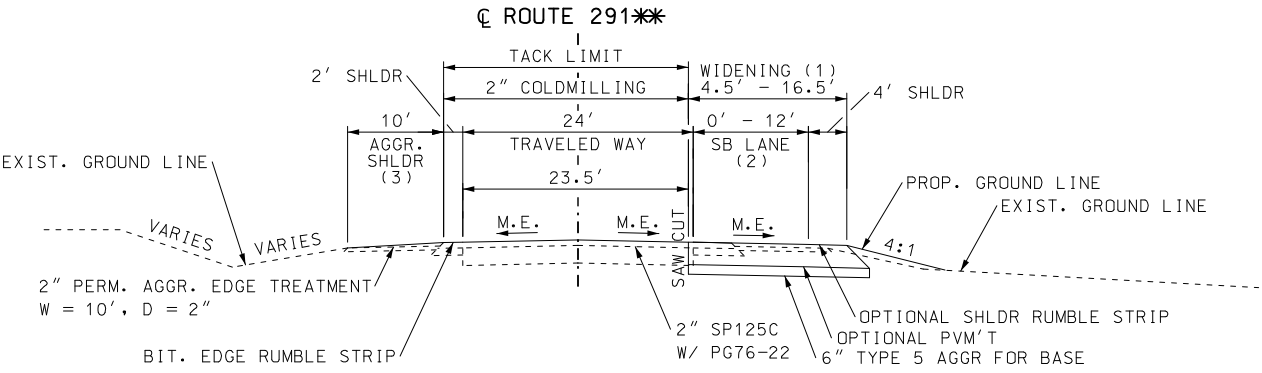

TYPICAL SECTION
ROUTE 291

SB LOG MILE 37.512 TO SB LOG MILE 37.641
STA. 274+05.19 TO STA. 280+85.11

** CENTERLINE VARIES FROM THE CENTER
OF THE LANES. REFER TO CROSS SECTIONS
FOR OFFSETS AT A SPECIFIC LOCATION.

GENERAL NOTE:
SURFACE PLACEMENT SHALL BE ONE PASS PER LANE
NO S.E. CORRECTION.

NOT TO SCALE

CROSS SLOPE
M.E. = MATCH EXISTING




DATE PREPARED 3/26/2025	
ROUTE 291	STATE MO
DISTRICT KC	SHEET NO. 2
COUNTY CASS / JACKSON	
JOB NO. JKU0065	
CONTRACT ID.	
PROJECT NO.	
BRIDGE NO.	

DESCRIPTION	DATE

MISSOURI HIGHWAYS AND TRANSPORTATION
COMMISSION


105 WEST CAPITOL
JEFFERSON CITY, MO 65102
1-888-ASK-MODOT (1-888-275-6636)

NOTES:
(1) STA. 274+05.19 TO STA. 274+25.19
WIDTH = 4.5'
(2) STA. 274+05.19 TO STA. 274+25.19
WIDTH = 4'
(3) SB LOG MILE 38.060 TO SB LOG MILE 38.079
STA. 303+01.31 TO STA. 304+01.63
EXIST. AGGR SHLDR TAPERS FROM 10' TO 0'

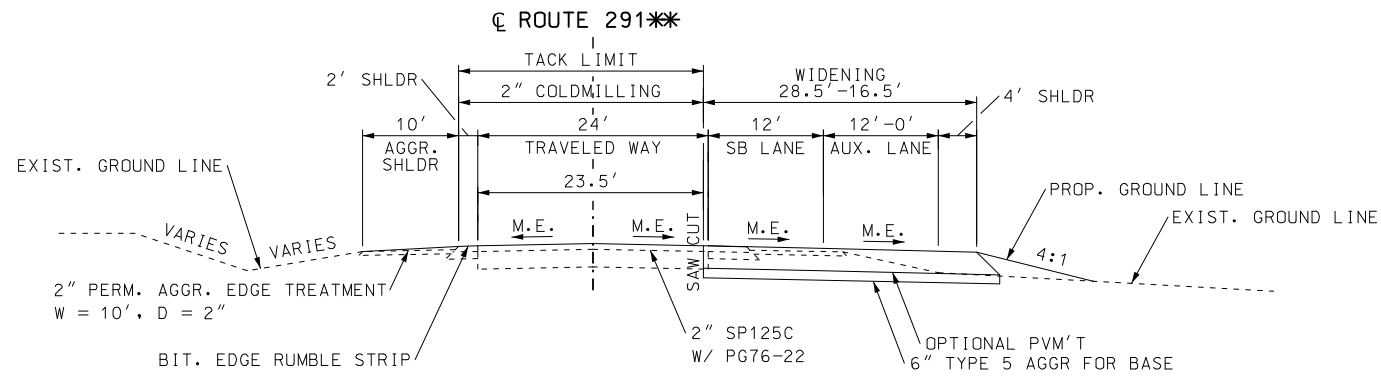


TYPICAL SECTION
ROUTE 291

SB LOG MILE 37.960 TO SB LOG MILE 37.977
STA. 297+67.76 TO STA. 298+56.29

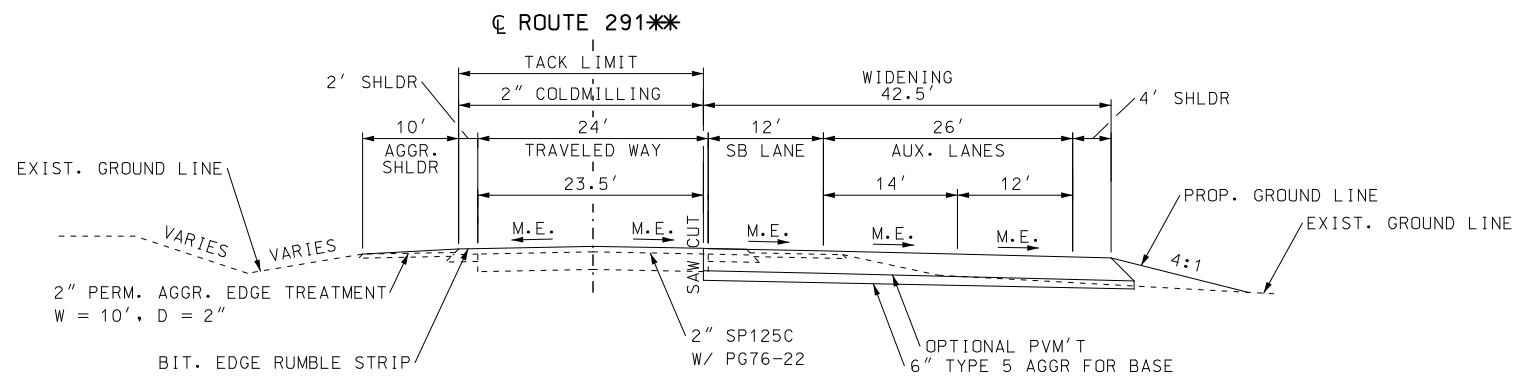

TYPICAL SECTION
ROUTE 291

SB LOG MILE 37.881 TO SB LOG MILE 37.960
STA. 293+50.74 TO STA. 297+67.76

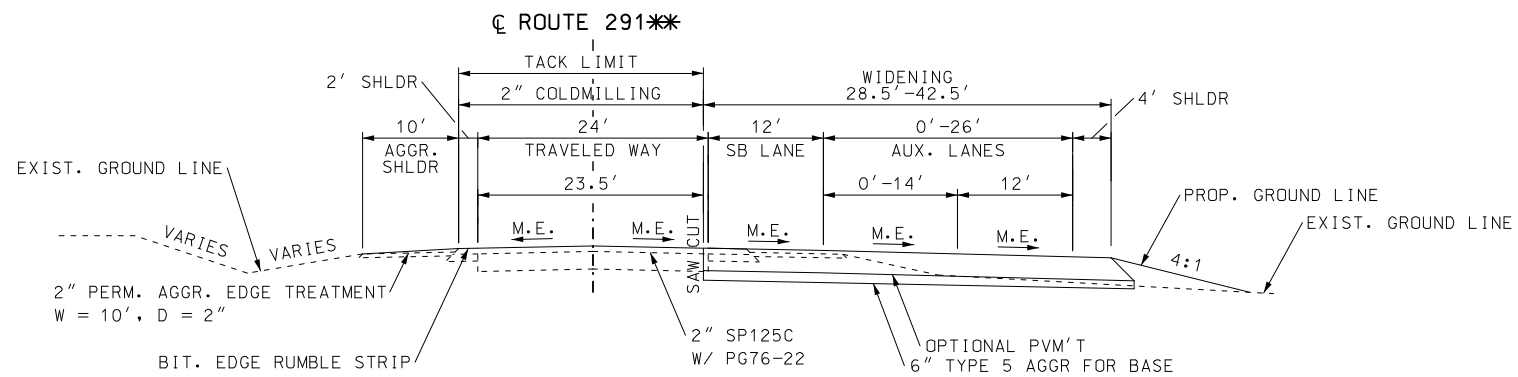


TYPICAL SECTION
ROUTE 291

SB LOG MILE 37.841 TO SB LOG MILE 37.881
STA. 291+40.74 TO STA. 293+50.74

** CENTERLINE VARIES FROM THE CENTER
OF THE LANES. REFER TO CROSS SECTIONS
FOR OFFSETS AT A SPECIFIC LOCATION.

GENERAL NOTE:
SURFACE PLACEMENT SHALL BE ONE PASS PER LANE
NO S.E. CORRECTION.

CROSS SLOPE
M.E. = MATCH EXISTING



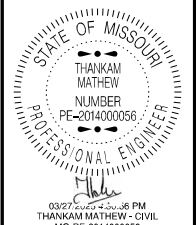


DATE PREPARED 3/26/2025	
ROUTE 291	STATE MO
DISTRICT KC	SHEET NO. 2
COUNTY CASS / JACKSON	
JOB NO. JKU0065	
CONTRACT ID.	
PROJECT NO.	
BRIDGE NO.	

DESCRIPTION	DATE

MISSOURI HIGHWAYS AND TRANSPORTATION
COMMISSION

105 WEST CAPITOL
JEFFERSON CITY, MO 65102
1-888-ASK-MODOT (1-888-275-6636)

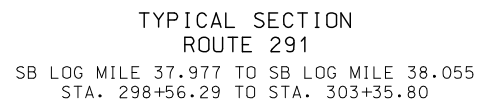
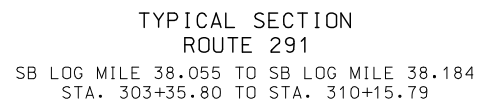
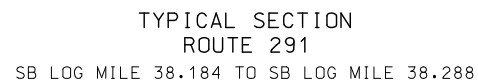


NOTES:

(1) STA. 303+95.82 TO STA. 310+15.79
WIDTH = 4.5'

(2) STA. 303+95.82 TO STA. 310+15.79
WIDTH = 4'

(3) SB LOG MILE 38.060 TO SB LOG MILE 38.079
STA. 303+01.31 TO STA. 304+01.63
EXIST. AGGR SHLDR TAPERS FROM 6' TO 0'

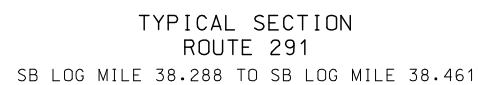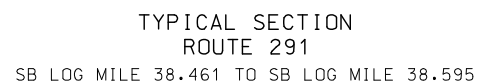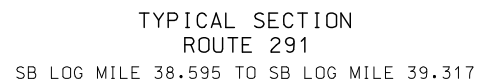

NOT TO SCALE


NOTES:


(2) SB LOG MILE 38.516 TO SB LOG MILE 38.595
WIDTH TAPERS = 12' TO 0'

(3) SB LOG MILE 38.516 TO SB LOG MILE 38.550
WIDTH TAPERS = 12' TO 0'


NOTE:
(1) SB LOG MILE 38.288 TO SB LOG MILE 38.369
WIDTH TAPERS = 0' TO 12'

TYPICAL SECTION
SHEET 6 OF 7

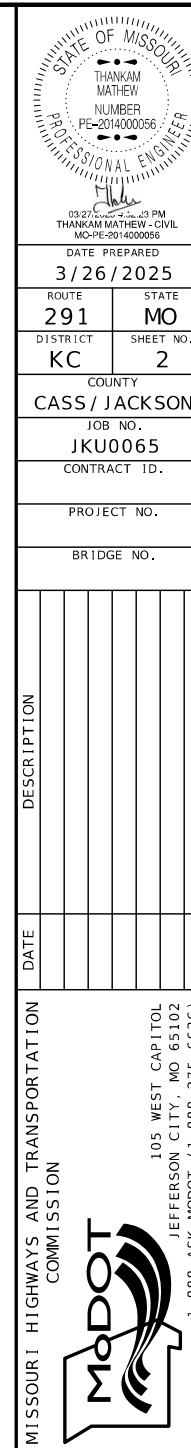


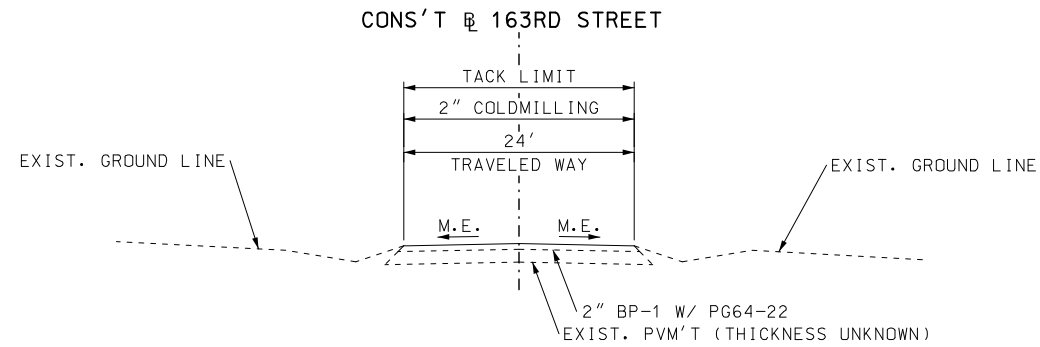

TYPICAL SECTION
163RD STREET
STA. 1+01.29 TO STA. 1+45.85
EB LOG MILE 1.472 TO EB LOG MILE 1.481

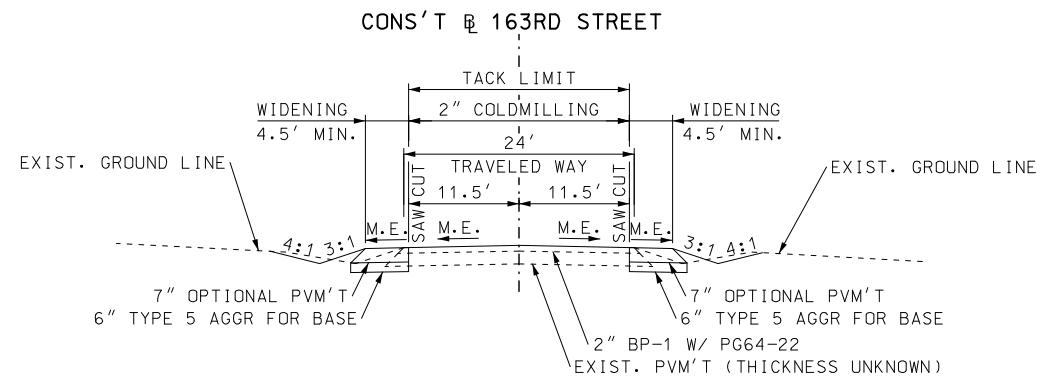

TYPICAL SECTION
163RD STREET
STA. 0+50.58 TO STA. 1+01.29
EB LOG MILE 1.481 TO EB LOG MILE 1.490

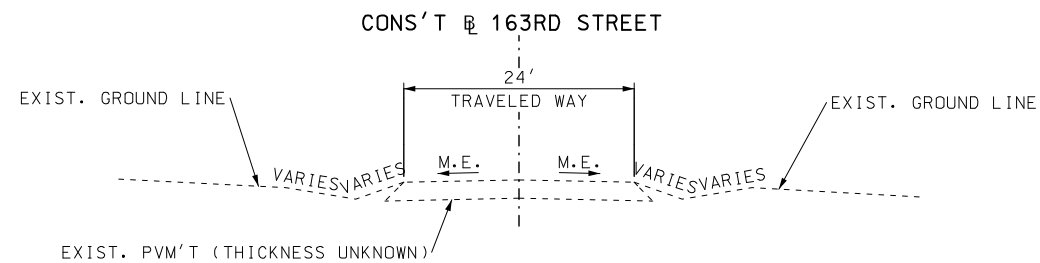


EXISTING TYPICAL SECTION
163RD STREET
STA. 0+11.96 TO STA. 1+45.85
EB LOG MILE 1.472 TO EB LOG MILE 1.497

GENERAL NOTE:
SURFACE PLACEMENT SHALL BE ONE PASS PER LANE
NO S.E. CORRECTION.

NOT TO SCALE

CROSS SLOPE
M.E. = MATCH EXISTING

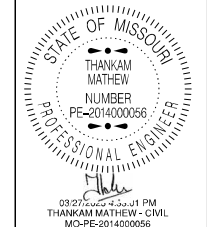

DATE PREPARED 3/26/2025	
ROUTE 291	STATE MO
DISTRICT KC	SHEET NO. 2
COUNTY CASS / JACKSON	
JOB NO. JKU0065	
CONTRACT ID.	
PROJECT NO.	
BRIDGE NO.	

DESCRIPTION	DATE

MISSOURI HIGHWAYS AND TRANSPORTATION COMMISSION

105 WEST CAPITOL
JEFFERSON CITY, MO 65102
1-888-ASK-MODOT (1-888-275-6636)

PAVEMENT QUANTITIES													
ROUTE	SB LOG MILE/ STATION	SB LOG MILE/ STATION	LENGTH FT	AVERAGE MAINLINE WIDTH FT	AVERAGE SHOULDER WIDTH (E) FT	AVERAGE SHOULDER WIDTH (W) FT	AVERAGE SHOULDER SHOULDER WIDTH (AGGREGATE) FT	2" ASPHALTIC CONCRETE MIXTURE PG76-22 (SP125C MIX) TONS	2" BITUMINOUS PAVEMENT MIXTURE PG64-22 (BP-1) TONS	TACK COAT GAL	PERMANENT AGGREGATE EDGE TREATMENT TONS	COLDMILLING SY	REMARKS
291 SB	36.560	36.640	422.4	12	15	10	-	169.9	109.4	173.7	20.9	1736.5	BEGIN PROJECT, SB LANES RTE 291
291 NB	36.625	36.640	79.2	24	10	4	-	34.7	7.8	33.4	3.9	334.4	NB LANES RTE 291
291	36.640	36.683	227	44	10	10	-	166	44.8	161.4	11.2	1614.2	GORE TRANSITION
291	36.683	36.750	353.8	24	8	8	-	155.2	52.4	157.2	17.5	1572.4	
291	36.750	37.172	2228.2	36	8	8	-	1303.2	329.8	1287.4	110	12874	WIDENING
291	37.172	37.211	EXCEPTION BR. NO. A1900										EXCEPTION BR. NO. A1900
291	37.211	37.249	200.6	26	6	7	10	85.6	22.3	86.9	49.5	869.3	EXIST. AGGR SHLDR LT & RT
291	37.249	37.376	670.6	24	2	4	10	245.1		223.5	165.6	2235.3	EXIST. AGGR SHLDR LT & RT
291	37.376	37.512	718.1	24	2	4	10	227.5		239.4	177.3	2393.7	EXIST. AGGR SHLDR LT & RT
291	37.512	38.184	3548.2	23.5	2	0	6	929.6		1005.3	262.8	10053.2	EXIST. AGGR SHLDR LT
291	38.184	38.288	549.1	24	2	4		187.3		183	27.1	1830.3	
291	38.288	38.369	427.7	29.5	2	4		185		168.7	21.1	1687	TAPER
291	38.369	38.461	485.8	35	2	4	-	242.7		221.3	24	2213.1	167TH ST WIDENING
291	38.461	38.516	290.4	47	4	4	-	194.6		177.5	14.3	1774.7	167TH ST WIDENING
291	38.516	38.595	417.1	35	4	4	-	218.5		199.3	20.6	1992.8	167TH ST WIDENING
291	38.595	39.317	3812.2	22	2	4	-	1300.7		1186	188.3	11860.2	
ENTRANCES													
291 E	36.865	-	28	42	-	-	-	-	20.8	18.7	-	187.2	SE MEADOWBROOK
291 W	36.892	-	30	15	-	-	-	-	9.9	8.9	-	89.3	155TH ST W
291	36.889	-	12	25	-	-	-	-	4.8	4.3	-	43.3	PRIVATE RESIDENTIAL ENTRANCE
291 E	37.110	-	85	30	-	-	-	-	67.9	61.2	-	611.8	LAKE WINNEBAGO DR
291 W	37.561	-	40	36	-	-	-	-	-	-	65.8		DAVE AUTO REPAIR ENTRANCE
291 E	37.738	-	50	38	-	-	-	-	46.3	41.7	-	416.7	KIDWELL RD
291 W	37.957	-	120	24	-	-	-	-	38.7	34.9	-	348.5	SW 163RD ST, SEE PAVEMENT WIDENING
291 E	38.084	-	30	12	-	-	-	-	-	-	6.1		FIELD ENTRANCE
291 W	38.238	-	24	14	-	-	-	-	-	-	6.9		PRIVATE RESIDENTIAL ENTRANCE
291 W	38.354	-	24	10	-	-	-	-	4.2	3.8	-	37.8	PRIVATE RESIDENTIAL ENTRANCE
291 E	38.422	-	20	18	-	-	-	-	-	-	8.4		FIELD ENTRANCE
291 E	38.453	-	22	40	-	-	-	-	90.1	81.1	-	811.3	WILD HORSE PKWY
291	38.467	-	40	18	-	-	-	-	-	-	7.1		FIELD ENTRANCE
291	38.661	-	30	14	-	-	-	-	-	-	4.6		FIELD ENTRANCE
291	38.663	-	22	40	-	-	-	-	-	-	20.4		CEMENTECH ENTRANCE
291	38.898	-	28	24	-	-	-	-	10.5	9.5	-	95.0	171ST STREET
291	38.927	-	20	14	-	-	-	-	-	-	6.3		
291	38.927	-	13	26	-	-	-	-	6.8	6.1	-	61.3	
291	38.960	-	28	16	-	-	-	-	-	-	7.8		
291	39.057	-	30	16	-	-	-	-	-	-	14.6		
291	39.104	-	28	12	-	-	-	-	0.5	0.4	-	4.3	
291	39.153	-	14	50	-	-	-	-	11.7	10.5	-	105.1	SCRAP YARD ENTRANCE
291	39.264	-	10	60	-	-	-	-	13.1	11.8	-	117.7	THE PORCH ENTRANCE
								SUBTOTAL	5645.6	891.8	5796.9	1262.1	57970.4
								PAY TOTAL	5645.6	891.8	5797	1262.1	57970

REMOVAL OF IMPROVEMENTS = 1 LUMP SUM							
SB LOG MILE/ STATION	SB LOG MILE/ STATION	LOCATION	SIDE	DESCRIPTION	UNIT	QUANTITY	REMARKS
37.512		ROUTE 291	RT	SAW CUT	FT	1	
37.512	38.184	ROUTE 291	RT	SAW CUT	FT	3548	
38.184		ROUTE 291	RT	SAW CUT	FT	1	
37.512	38.184	ROUTE 291	RT	ASPHALT PAVEMENT	SY	1284	
0+14.36	0+50.58	CONS'T B 163RD ST	RT & LT	ASPHALT PAVEMENT	SY	99	
0+12.87	1+01.29	CONS'T B 163RD ST	RT	SAW CUT	FT	88	
1+01.29		CONS'T B 163RD ST	RT	SAW CUT	FT	1	
0+11.05	1+01.29	CONS'T B 163RD ST	LT	SAW CUT	FT	90	
1+01.29		CONS'T B 163RD ST	LT	SAW CUT	FT	1	
0+12.87	1+01.29	CONS'T B 163RD ST	RT	ASPHALT PAVEMENT	SY	69	
0+11.05	1+01.29	CONS'T B 163RD ST	LT	ASPHALT PAVEMENT	SY	64	
265+08	265+59	ROUTE 291	LT	GUARDRAIL	FT	51	CRASHWORTHY E. T.
286+00.02		ROUTE 291	RT	SIGN	EACH	1	EXIST. W11-8
297+77.04		ROUTE 291	RT	SIGN, EXIST. AAH	REMOVE BY OTHERS		EXIST. AAH
307+89.11		ROUTE 291	RT	SIGN	EACH	1	EXIST. W11-8

CONTRACTOR SURVEYING AND STAKING
LUMP SUM = 1

MOBILIZATION
1 LUMP SUM

STATE OF MISSOURI

THANKAM MATHIEW

NUMBER

PE-2014000056

PROFESSIONAL ENGINEER

03/27/2025 3:39 PM

THANKAM MATHIEW - CIVIL

MO-PE-2014000056

DATE PREPARED

3/26/2025

ROUTE

291

DISTRICT

KC

STATE

MO

SHEET NO.

3

COUNTY

CASS / JACKSON

JOB NO.

JKU0065

CONTRACT ID.

PROJECT NO.

BRIDGE NO.

DESCRIPTION

DATE

MISSOURI HIGHWAYS AND TRANSPORTATION COMMISSION

105 WEST CAPITOL

JEFFERSON CITY, MO 65102

1-888-ASK-MODOT (1-888-275-6636)

MODOT

FULL DEPTH PAVEMENT REPAIR									
LOG MILE	ROUTE	WIDTH	LENGTH	FURNISHING AND PLACING CONCRETE MATERIAL FOR FULL DEPTH PAVEMENT REPAIR	SUBGRADE COMPACTION 6 IN DEPTH	TYPE 1 OR 5 AGGREGATE FOR BASE	FULL DEPTH SAW CUT	DOWELS BAR	REMARKS
SB		FT	FT	SY	SY	SY	LF	EA	
37.065	291	36	10.0	40.00	4.00	4.00	128.0	60.00	
37.54	291	12	6.0	8.00	0.80	0.80	36.0	40.00	
37.61	291	12	6.0	8.00	0.80	0.80	36.0	40.00	
37.96	291	12	6.0	8.00	0.80	0.80	36.0	40.00	
38.265	291	24	6.0	16.00	1.60	1.60	54.0	40.00	
38.811	291	12	6.0	8.00	0.80	0.80	36.0	40.00	
38.822	291	12	6.0	8.00	0.80	0.80	36.0	40.00	
39.18	291	24	6.0	16.00	1.60	1.60	54.0	40.00	
39.402	291	8	15.0	13.33	1.33	1.33	61.0	60.00	
10.584	291	12	6.0	8.00	0.80	0.80	36.0	40.00	
11.038	291	24	6.0	16.00	1.60	1.60	54.0	40.00	
11.127	291	12	6.0	8.00	0.80	0.80	36.0	40.00	
11.204	291	12	6.0	8.00	0.80	0.80	36.0	40.00	
11.313	291	12	6.0	8.00	0.80	0.80	36.0	40.00	
11.765	291	12	6.0	8.00	0.80	0.80	36.0	40.00	
11.896	291	12	6.0	8.00	0.80	0.80	36.0	40.00	
Various	291	2	250.0	55.56	5.56	5.56	166.7	580.00	VAR. CENTERLINE
Various	291	4	400.0	177.78	17.78	17.78	139.3	500.00	VAR. SHOULDER
SUBTOTAL				422.7	42.3	42.3	1053.0	1760.0	
20% CONTINGENCY				84.5	8.5	8.5	210.6	352.0	
PAY TOTAL				507.2	50.8	50.8	1263.6	2112.0	

PAVEMENT WIDENING							
SHEET NO.	SB LOG MILE/ STATION	SB LOG MILE/ STATION	LOCATION	SIDE	TYPE 5 AGGR FOR BASE (6 IN. THICK) SY	OPTIONAL PAVEMENT SY	REMARK
PAVEMENT WIDENING							
4	37.512	37.516	RTE 291	RT			WIDTH 4.5'
	274+05.19	274+25.19	RTE 291	RT	10	10	
4	37.516	37.641	RTE 291	RT			TAPER 4.5' TO 16.5'
	274+25.19	280+85.11	RTE 291	RT	765.3	765.3	
4,5,6	37.641	37.807	RTE 291	RT			WIDTH 16.5'
	280+85.11	289+60.74	RTE 291	RT	1598.2	1598.2	
6	37.807	37.841	RTE 291	RT			TAPERS 16.5' TO 28.5'
	289+60.74	291+40.74	RTE 291	RT	460.4	460.4	
6	37.841	37.881	RTE 291	RT			WIDTH 28.5' TO 42.5'
	291+40.74	293+50.74	RTE 291	RT	846.1	846.1	
6	37.881	37.960	RTE 291	RT			WIDTH 42.5'
	293+50.74	297+67.76	RTE 291	RT	1910.2	1910.2	
6	37.960	37.977	RTE 291	RT			TAPERS 28.5' TO 16.5'
	297+67.76	298+56.29	RTE 291	RT	299.6	299.6	
6	37.977	38.055	RTE 291	RT			WIDTH 16.5'
	298+56.29	303+35.80	RTE 291	RT	757.1	757.1	
6	38.055	38.180	RTE 291	RT			TAPERS 16.5' TO 4.5'
	303+35.80	309+95.82	RTE 291	RT	794.5	794.5	
6,7	38.180	38.184	RTE 291	RT			WIDTH 4.5'
	309+95.82	310+15.79	RTE 291	RT	10	10	
SUBTOTAL					7451.4	7451.4	
PAY TOTAL					7451	7451.4	

DRAINAGE STRUCTURES								
SHEET NO	STATIONS	LOCATION	CLASS 3 EXCAVATION CY	CULVERT CLEANOUT EA	GROUP A		PIPE COLLAR TYPE A EA	REMARKS
					18" PIPE LF	18" FES EA		
24	287+23.90	ROUTE 291	1.2	1	1	1	1	
24	295+54.59	ROUTE 291	2.7	1	22.3	1	1	
SUBTOTAL			3.9	2	23.3	2	2	
PAY TOTAL			4	2	23	2	2	

EARTHWORK						
STATION	STATION	LOCATION	CLASS A EXCAVATION CY	COMPACTION EMBANKMENT CY	EXCESS	REMARK
274+00.00	297+56.00	ROUTE 291 RT	1239	640.3	470.6	
297+56.00	310+50.00	ROUTE 291 RT	565.2	145	391.2	
SUBTOTAL			1804.2	785.3		
PAY TOTAL			1804	785		

163RD STREET EARTHWORK INCLUDED IN RTE 291 EARTHWORK QUANTITIES.


BITUMINOUS CENTERLINE RUMBLE STRIP				
LOG MILE	LOG MILE	ROUTE	LENGTH STA.	REMARKS
37.211	39.307	291	110.7	BEGIN SOUTH OF BRIDGE
37.512	38.184	291	-35.5	EXCEPT WIDENING
PAY TOTAL			75.2	

BITUMINOUS SHOULDER RUMBLE STRIP						
LOG MILE	LOG MILE	ROUTE	AVG. ENTRANCE WIDTH FT	EXCEPTION LENGTH FT	LENGTH STA.	REMARKS
36.6	39.317	291			286.92	
	36.865	291 E	42	222	-2.2	SE MEADOWBROOK
	36.892	291 W	15	195	-2.0	155TH ST W
	36.889	291	25	205	-2.1	PRIVATE RESIDENTIAL ENTRANCE
	37.110	291 E	30	210	-2.1	LAKE WINNEBAGO DR
	37.561	291 W	36	216	-2.2	DAVE AUTO REPAIR ENTRANCE
	37.738	291 E	38	218	-2.2	KIDWELL RD
37.512	38.184	291		35.5	-0.4	SB WIDENING
	38.238	291 W	14	194	-1.9	PRIVATE RESIDENTIAL ENTRANCE
	38.354	291 W	10	190	-1.9	PRIVATE RESIDENTIAL ENTRANCE
	38.422	291 E	18	198	-2.0	FIELD ENTRANCE
38.461	38.595	291 E		7.1	-0.1	WILD HORSE PKWY
	38.663	291	40	220	-2.2	CEMENTECH ENTRANCE
	38.898	291	24	204	-2.0	171ST STREET
	38.927	291	14	194	-1.9	
	38.927	291	26	206	-2.1	
	38.960	291	16	196	-2.0	
	39.057	291	16	196	-2.0	
	39.104	291	12	192	-1.9	
	39.153	291	50	230	-2.3	SCRAP YARD ENTRANCE
	39.264	291	60	240	-2.4	THE PORCH ENTRANCE
PAY TOTAL					249.0	

OPTIONAL SHOULDER RUMBLE STRIP				
STATION	STATION	ROUTE	LENGTH STA.	REMARKS
274+05	289+10	RT RTE 291	15.1	
299+07	310+16	RT RTE 291	11.1	
SUBTOTAL			26.2	
PAY TOTAL			26.2	

OPTIONAL SHOULDER RUMBLE STRIP WILL BE PAID FOR AS BID ITEM NO. 626-99.09

SUMMARY OF QUANTITIES
SHEET 2 OF 4

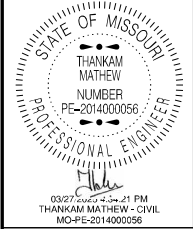

DATE PREPARED
3/26/2025

ROUTE 291	STATE MO
DISTRICT KC	SHEET NO. 3

COUNTY
CASS / JACKSON

JOB NO.
JKU0065

CONTRACT ID.

PROJECT NO.

BRIDGE NO.

DESCRIPTION	DATE								

MISSOURI HIGHWAYS AND TRANSPORTATION COMMISSION

105 WEST CAPITOL
JEFFERSON CITY, MO 65102
1-888-ASK-MODOT (1-888-275-6636)

PAVEMENT MARKINGS													
ROUTE	LOG MILE	LOG MILE	STA	STA	LENGTH	HIGH BUILD WATERBORNE PAVEMENT MARKING PAINT, TYPE L BEADS				PREFORMED THERMOPLASTIC PAVEMENT MARKING			REMARKS
						6" WHITE SOLID LF	6" WHITE DOTTED LF	4" YELLOW SOLID LF	4" YELLOW INTERMITTENT LF	24" WHITE LF	24" YELLOW LF	LEFT/RIGHT TURN ARROW EACH	
	SB	SB								LF	LF		
RESURFACING													
SB 291	36.560	36.683			649.44	649.4			649.4		196.25		
NB 291	12.717	12.77			279.84	279.8			279.8				
291	36.683	36.75			353.76	707.5			707.5				
291	36.75	36.797			248.16	496.3			992.6		43.25		
291	36.797	37.036			1261.92	2523.8			2523.8	630.96			
291	37.036	37.118			432.96	1013.9			660.0			2	SB LEFT TURN TO WINNEBEGO
291	37.118	37.249			691.68	1353.4			2766.7		80		
291	37.249	37.512			1388.640	2777.3			2777.3				
	37.512	38.184	SEE NEW PAVEMENT TURN LANES										
291	38.184	38.288			549.12	1098.2			120.0	137.28			
291	38.288	38.461			913.44	2016.9			2266.9		28	3	SB LEFT TURN TO 167TH
291	38.461	38.595			707.52	1703.3			2830.1		120	3	NB RIGHT TURN TO 167TH
291	38.595	39.317			3812.16	7624.3			4360.2	816.04			
NEW PAVEMENT TURN LANES													
291	37.512		274+25.34	285+55.43				3981.0			144.3		LEFT TURN TO KIDWELL
291			280+85.26	285+55.43			56.9					2	LEFT TURN TO KIDWELL
291			286+20.48	297+34.23				4533.3			373.6		CENTER MEDIAN
291			289+60.91	297+36.30			1212.4	59.9		209.9548		3	RIGHT TURN TO 163RD
291			298+00.00	309+95.78				3939.2			151.2		LEFT TURN TO 163RD
291			298+00.00	303+35.78			290.0	57.0				2	LEFT TURN TO 163RD
291			274+05.19	310+15.79			3673.6						NB EDGELINE
291			274+05.19	310+15.79			4924.3						SB EDGELINE
163RD ST		38.184	297+52.91					186.0		12			
						SUBTOTAL	32633.4	173.8	33573.8	1584.28	221.9548	1136.6	15
						PAY TOTAL	32807		35158		222	1137	15

RELOCATION OF EXISTING SIGNS									
SIGNS					2 IN. PSST POST		ANCHOR	RELOCATE	REMARK
SHEET NO	SIGN NO.	STATION	OFFSET	ROUTE	POST NO. 1	TOTAL ITEM NO. 9031270A LF	DRIVEN 12 GA. ITEM NO. 9031271A EA	SIGN ITEM NO. 9039902 EA	
19	1	0+52.86, LT	27.0	163RD	14.00	14.00	1	1	EXIST. R1-1
19	2	0+45.25, LT	33.0	163RD	10.75	10.75	1	1	EXIST. STREET SIGNS
					SUBTOTAL	24.75	2.0	2.0	
					PAY TOTAL	25.0	2.0	2.0	

GUARDRAIL							
SHEET NO.	STATION	STATION	LOCATION	SHAPING SLOPES, CLASS III	MGS GUARDRAIL	TYPE A CRASHWORTHY END TERMINAL (MASH) EACH	REMARK
				100FT	LF		
4	265+08	267+60	LT ROUTE 291	2.5	200	1	EXTEND EXISTING GUARDRAIL
				SUBTOTAL	2.5	200	1
				TOTAL	3	200	1

EROSION & SEDIMENT CONTROL													
SHEET NO.	STATION	STATION	OFFSET	LOCATION	TEMPORARY					SEEDING - COOL SEASON GRASSES	TYPE 1B EROSION CONTROL BLANKET	REMARK	
					SEDIMENT TRAP		ROCK DITCH CHECK LF	ALT. DITCH CHECK LF	SEDIMENT REMOVAL				SILT FENCE
					EXC. CY	ROCK CY							
4	273+60	276+10	RT	ROUTE 291				88	11			11 @ 25' SPACING	
5	277+14		75' RT	ROUTE 291			14		1				
5	277+60	286+64	RT	ROUTE 291				310	31			31 @ 30' SPACING	
5	286+95		81' RT	ROUTE 291	2.7	1.7			1				
5	287+39	287+85	RT	ROUTE 291				48	4			4 @ 15' SPACING	
5	288+60	289+36	RT	ROUTE 291				20	2			2 @ 75' SPACING	
6	290+00	295+47	RT	ROUTE 291					5	540			
6	295+53		95' RT	ROUTE 291	4	2			1				
6	295+61	297+22	RT	ROUTE 291					2	178		AT 163RD ST RADIUS	
6	279+65	299+23	RT	ROUTE 291				42	7			7 @ 37' SPACING	
6	299+98	308+14	RT	ROUTE 291				88	11			11 @ 75' SPACING	
7	307+26	310+01	RT	ROUTE 291				20	2			2 @ 75' SPACING	
	274+05	297+45	RT	ROUTE 291						0.37	1806.7	N/O 163RD ST.	
	297+68	310+16	RT	ROUTE 291						0.21	1004.7	S/O 163RD ST.	
				SUBTOTAL	6.7	3.7	14	616	78	718	0.58	2811.4	
				PAY TOTAL	6.7	3.7	14	616	78	718	0.6	2811	

STATE OF MISSOURI

THANKAM MATHIEW






DATE PREPARED
3/26/2025

ROUTE 291

DISTRICT KC

STATE MO

SHEET NO. 3

COUNTY
CASS / JACKSON

JOB NO.
JKU0065

CONTRACT ID.

PROJECT NO.

BRIDGE NO.

DESCRIPTION

DATE

MISSOURI HIGHWAYS AND TRANSPORTATION COMMISSION



MoDOT

105 WEST CAPITOL

JEFFERSON CITY, MO 65102


1-888-ASK-MODOT (1-888-275-6636)




WARNING SIGNS									GUIDE SIGNS									ITEM		TOTAL		EFFECTIVE: 07-01-2024
SIGN	SIZE IN.	AREA SQ. FT.	QTY EACH	TOTAL AREA SQ. FT.	QTY RELOC EACH	TOTAL RELOC SQ. FT.	SIGN NUM.	DESCRIPTION	SIGN	SIZE IN.	AREA SQ. FT.	QTY EACH	TOTAL SQ. FT.	QTY RELOC EACH	TOTAL RELOC SQ. FT.	SIGN NUM.	DESCRIPTION	NUMBER	QTY	DESCRIPTION		
WO1-1L	48X48	16.00						TURN (SYMBOL LEFT)	E05-1	36X48	12.00						GORE EXIT	6122008		IMPACT ATTENUATOR 40 MPH (SAND BARRELS)		
WO1-1R	48X48	16.00						TURN (SYMBOL RIGHT)	E05-2	48X36	12.00						EXIT OPEN	6122009		IMPACT ATTENUATOR 45 MPH (SAND BARRELS)		
WO1-2L	48X48	16.00						CURVE (SYMBOL LEFT)	E05-2a	48X36	12.00						EXIT CLOSED	6122010		IMPACT ATTENUATOR 50 MPH (SAND BARRELS)		
WO1-2R	48X48	16.00						CURVE (SYMBOL RIGHT)	GO20-1	60X24	10.00						ROAD WORK NEXT XX MILES	6122012		IMPACT ATTENUATOR 55 MPH (SAND BARRELS)		
WO1-3L	48X48	16.00						REVERSE TURN (SYMBOL LEFT)	GO20-2	48X24	8.00	2	16.00			26	END ROAD WORK	6122014		IMPACT ATTENUATOR 60 MPH (SAND BARRELS)		
WO1-3R	48X48	16.00						REVERSE TURN (SYMBOL RIGHT)	GO20-2	48X24	8.00	2	16.00			26	END ROAD WORK	6122017		IMPACT ATTENUATOR 65 MPH (SAND BARRELS)		
WO1-4L	48X48	16.00						REVERSE CURVE (SYMBOL LEFT)	GO20-4	36X18	4.50	1	4.50			53	PILOT CAR FOLLOW ME	6122019		IMPACT ATTENUATOR 70 MPH (SAND BARRELS)		
WO1-4R	48X48	16.00						REVERSE CURVE (SYMBOL RIGHT)	GO20-4a	42X30	8.75	3	26.25	3	26.25	60	PILOT CAR IN USE WAIT & FOLLOW	6122020		REPLACEMENT SAND BARREL		
WO1-4bL	48X48	16.00						DOUBLE ARROW REVERSE CURVE (SYMBOL LEFT)	GO20-4a	18X12	1.50	10	15.00	5	7.50	58	PILOT CAR IN USE WAIT & FOLLOW	6122030		IMPACT ATTENUATOR (RELOCATION)		
WO1-4bR	48X48	16.00						DOUBLE ARROW REVERSE CURVE (SYMBOL RIGHT)	GO20-5aP	36X24	6.00	2	12.00			54	WORK ZONE (PLAQUE)	6123001		TRUCK MOUNTED ATTENUATOR (TMA)		
WO1-4cL	48X48	16.00						TRIPLE ARROW REVERSE CURVE (SYMBOL LEFT)	MO4-8a	24X18	3.00	2	6.00			52	END DETOUR	6161008	4	ADVANCED WARNING RAIL SYSTEM		
WO1-4cR	48X48	16.00						TRIPLE ARROW REVERSE CURVE (SYMBOL RIGHT)	MO4-9L	48X36	12.00						DETOUR (LEFT)	6161012		BUOYS (BOATS KEEP OUT)		
WO1-6	60X30	12.50						HORIZONTAL ARROW (SYMBOL)	MO4-9R	48X36	12.00						DETOUR (RIGHT)	6161013		BUOYS (NO WAKE)		
WO1-6a	72X36	18.00						HORIZ. ARROW (SYMBOL ON PERMANENT BARRICADE)	MO4-9P	48X12	4.00						STREET NAME (PLAQUE)	6161014		SPECIAL SIGN ASSEMBLY (BOATS KEEP OUT)		
WO1-7	60X30	12.50						DOUBLE HEAD HORIZONTAL ARROW (SYMBOL)	MO4-10L	48X18	6.00						DETOUR ARROW (LEFT)	6161025	183	CHANNELIZER (TRIM LINE)		
WO1-7a	72X36	18.00						DOUBLE HEAD HORIZ. ARROW (SYMBOL ON PERM. BARR.)	MO4-10R	48X18	6.00						DETOUR ARROW (RIGHT)	6161030	6	TYPE III MOVEABLE BARRICADE		
WO1-8	18X24	3.00						CHEVRON (SYMBOL)	REGULATORY SIGNS									6161033		DIRECTION INDICATOR BARRICADE		
WO1-8a	30X36	7.50						CHEVRON (SYMBOL FOR DIVIDED HIGHWAYS)	R1-1	48X48	13.25						STOP	6161040		FLASHING ARROW PANEL		
WO3-1	48X48	16.00						STOP AHEAD (SYMBOL)	R1-2	48TRI.	6.93						YIELD	6161047		TYPE III OBJECT MARKER		
WO3-2	48X48	16.00						YIELD AHEAD (SYMBOL)	R1-2a	36X36	9.00						TO ONCOMING TRAFFIC (PLAQUE)	6161055		SEQUENTIAL FLASHING WARNING LIGHT		
WO3-3	48X48	16.00						SIGNAL AHEAD (SYMBOL)	R1-3P	30X12	2.50						ALL WAY (PLAQUE)	6161070		TUBULAR MARKER		
WO3-4	48X48	16.00						BE PREPARED TO STOP	R2-1	36X48	12.00	2	24.00			4	SPEED LIMIT 45	6161095		RADAR SPEED ADVISORY SYSTEM		
WO3-5	48X48	16.00						SPEED LIMIT AHEAD	R2-1	36X49	12.00	2	24.00			25	SPEED LIMIT 55			CHANGEABLE MESSAGE SIGN, COMMISSION FURNISHED/RETAINED		
WO4-1L	48X48	16.00						MERGE (SYMBOL FROM LEFT)	R3-1	48X48	16.00						NO RIGHT TURN (SYMBOL)	6161096				
WO4-1R	48X48	16.00						MERGE (SYMBOL FROM RIGHT)	R3-2	48X48	16.00						NO LEFT TURN (SYMBOL)		3	CHANGEABLE MESSAGE SIGN WITHOUT COMM. INTERFACE- CONTRACTOR FURNISHED/RETAINED		
WO4-1aL	48X48	16.00						MERGE (LEFT)	R3-3	36X36	9.00						NO TURNS	6161098A		CHANGEABLE MESSAGE SIGN WITH COMM. INTERFACE- CONTRACTOR FURNISHED/RETAINED		
WO4-1aR	48X48	16.00						MERGE (RIGHT)	R3-4	48X48	16.00						NO U-TURN (SYMBOL)			CHANGEABLE MESSAGE SIGN WITH COMM. INTERFACE- CONTRACTOR FURNISHED/RETAINED		
WO5-1	48X48	16.00	2	32.00			43	ROAD/BRIDGE/RAMP NARROWS	R3-7L	30X30	6.25						LEFT LANE MUST TURN LEFT	6161099				
WO5-3	48X48	16.00						ONE LANE BRIDGE	R3-7R	30X30	6.25						RIGHT LANE MUST TURN RIGHT	6162000A		WORK ZONE TRAFFIC SIGNAL SYSTEM		
WO5-5	48X48	16.00						NARROW LANES	R4-1	36X48	12.00						DO NOT PASS	6162002		TEMPORARY LONG-TERM RUMBLE STRIPS		
WO6-1	48X48	16.00						DIVIDED HIGHWAY (SYMBOL)	R4-2	36X48	12.00						PASS WITH CARE			TEMPORARY TRAFFIC BARRIER		
WO6-2	48X48	16.00						DIVIDED HIGHWAY END (SYMBOL)	R4-7a	36X48	12.00						KEEP RIGHT (HORIZONTAL ARROW)	6173600D		CONTRACTOR FURNISHED/RETAINED		
WO6-3	48X48	16.00						TWO WAY TRAFFIC (SYMBOL)	R4-8a	36X48	12.00						KEEP LEFT (HORIZONTAL ARROW)			TEMPORARY TRAFFIC BARRIER		
WO7-3a	30X24	5.00						NEXT XX MILES (PLAQUE)	R5-1	30X30	6.25						DO NOT ENTER	6173602B		CONTRACTOR FURNISHED/COMMISSION RETAINED		
WO8-1	48X48	16.00						BUMP	R5-1a	36X24	6.00						WRONG WAY	6174000A		TEMP. TRAFFIC BARRIER HEIGHT TRANSITION		
WO8-2	48X48	16.00						DIP	R6-1L	54X18	6.75						ONE WAY ARROW (LEFT)	6175010A		RELOCATING TEMPORARY TRAFFIC BARRIER		
WO8-3	48X48	16.00						PAVEMENT ENDS	R6-1R	54X18	6.75						ONE WAY ARROW (RIGHT)			TEMPORARY TRAFFIC BARRIER		
WO8-4	48X48	16.00						SOFT SHOULDER	R6-2L	24X30	5.00						ONE WAY (LEFT)	6176000B		COMMISSION FURNISHED/RETAINED		
WO8-5	48X48	16.00						SLIPPERY WHEN WET (SYMBOL)	R6-2R	24X30	5.00						ONE WAY (RIGHT)			TEMP. TRAFFIC BARRIER HEIGHT TRANSITION		
WO8-6	48X48	16.00						TRUCK CROSSING	R9-9	24X12	2.00						SIDEWALK CLOSED	6177000B		COMMISSION FURNISHED/RETAINED		
WO8-6c	48X48	16.00						TRUCK ENTRANCE									SIDEWALK CLOSED AHEAD, (ARROW LEFT) CROSS HERE	6208064A		TEMPORARY RAISED PAVEMENT MARKER		
WO8-7	36X36	9.00						LOOSE GRAVEL	R9-11L	24X18	3.00						SIDEWALK CLOSED AHEAD, (ARROW RIGHT) CROSS HERE	9029400		TEMPORARY TRAFFIC SIGNALS		
WO8-7a	36X36	9.00						FRESH OIL / LOOSE GRAVEL									STOP HERE ON RED (45° ARROW)	9029401		TEMPORARY TRAFFIC SIGNALS AND LIGHTING		
WO8-9	48X48	16.00						LOW SHOULDER	R9-11R	24X18	3.00											
WO8-11	48X48	16.00						UNEVEN LANES	R10-6	24X36	6.00						STOP HERE ON RED (45° ARROW)					
WO8-12	48X48	16.00						NO CENTER LINE	R11-2	48X30	10.00	2	20.00			29	ROAD CLOSED					
WO8-15	48X48	16.00						GROOVED PAVEMENT									ROAD CLOSED XX MILES AHEAD					
WO8-15P	30X24	5.00						MOTORCYCLE (PLAQUE)	R11-3a	60X30	12.50						LOCAL TRAFFIC ONLY					
WO8-17L	48X48	16.00						SHOULDER DROP-OFF (SYMBOL LEFT)	R11-4	60X30	12.50	3	37.50			58						

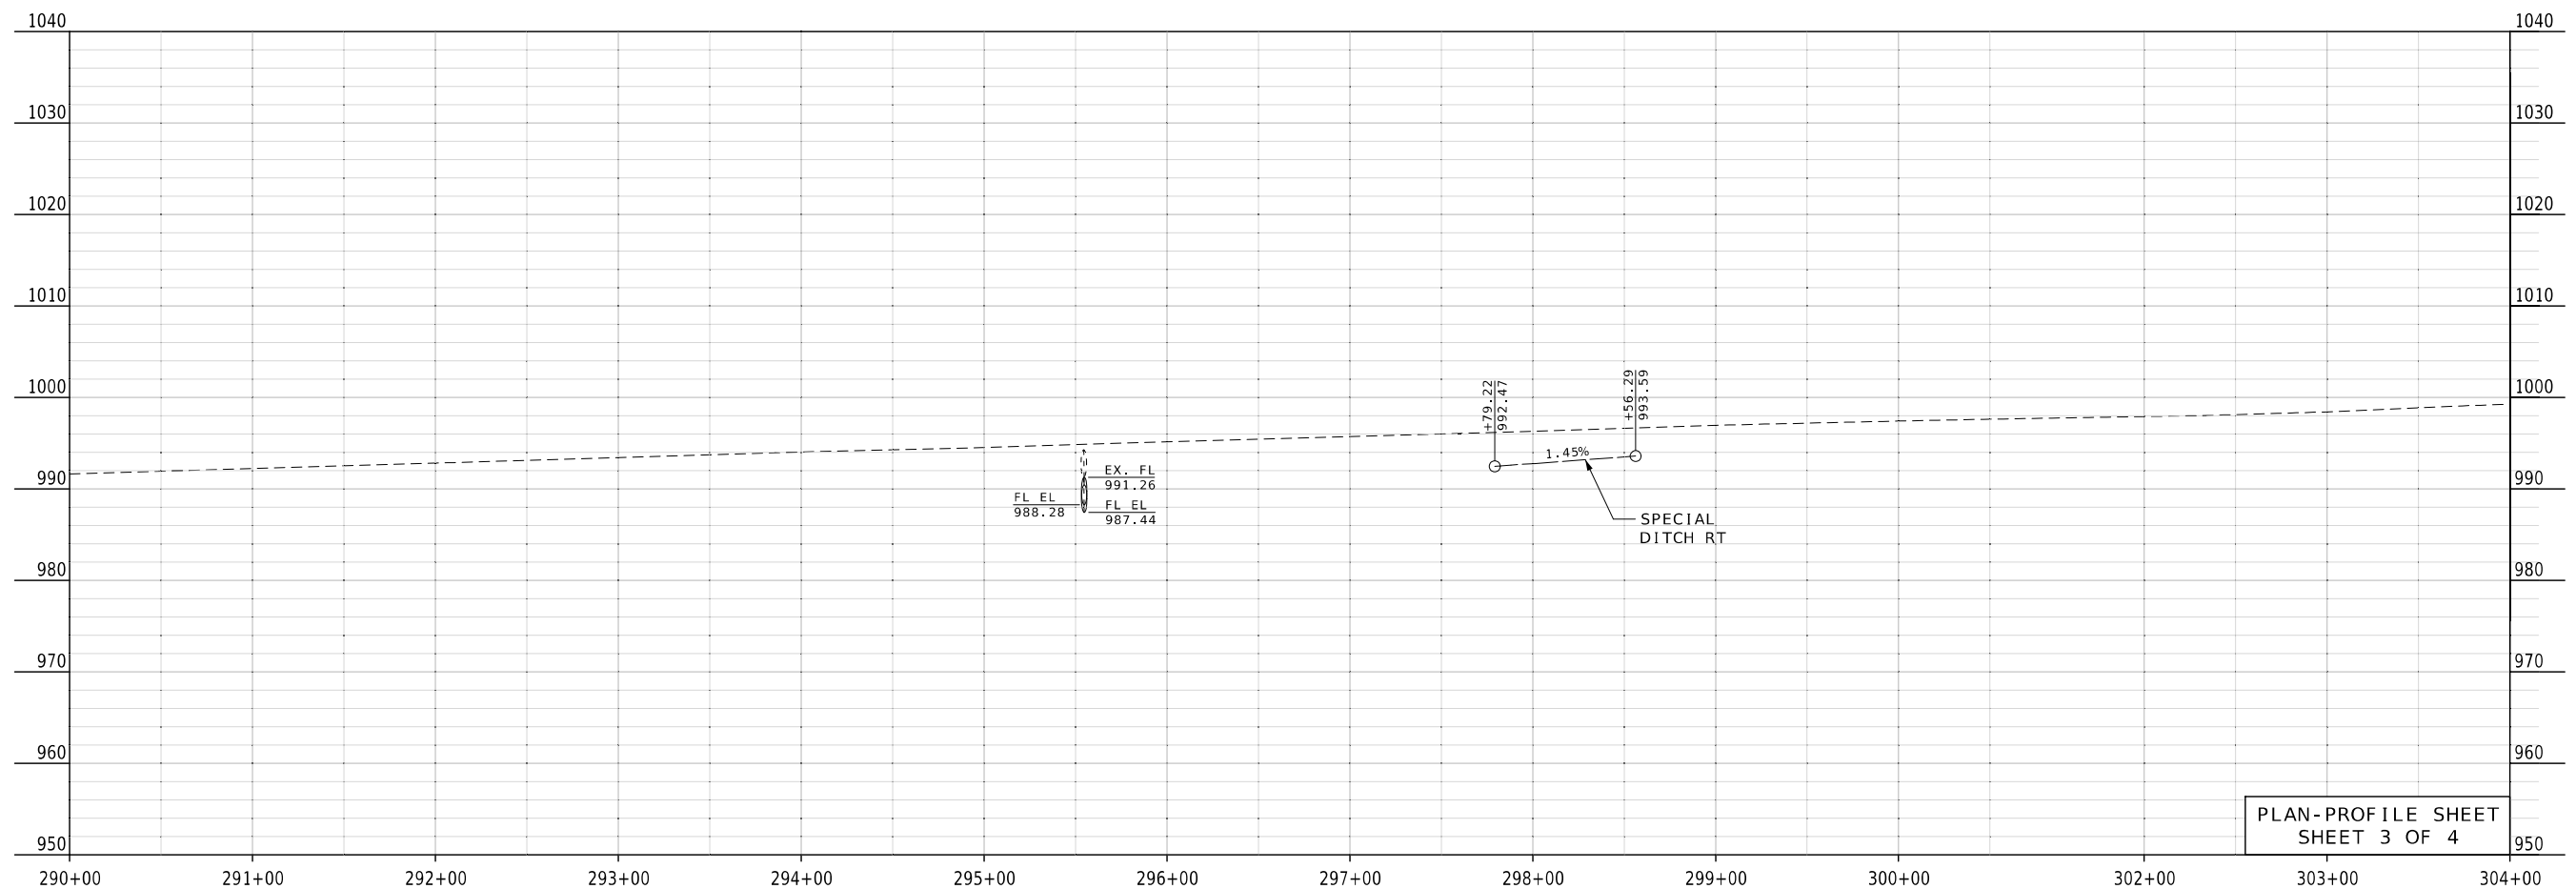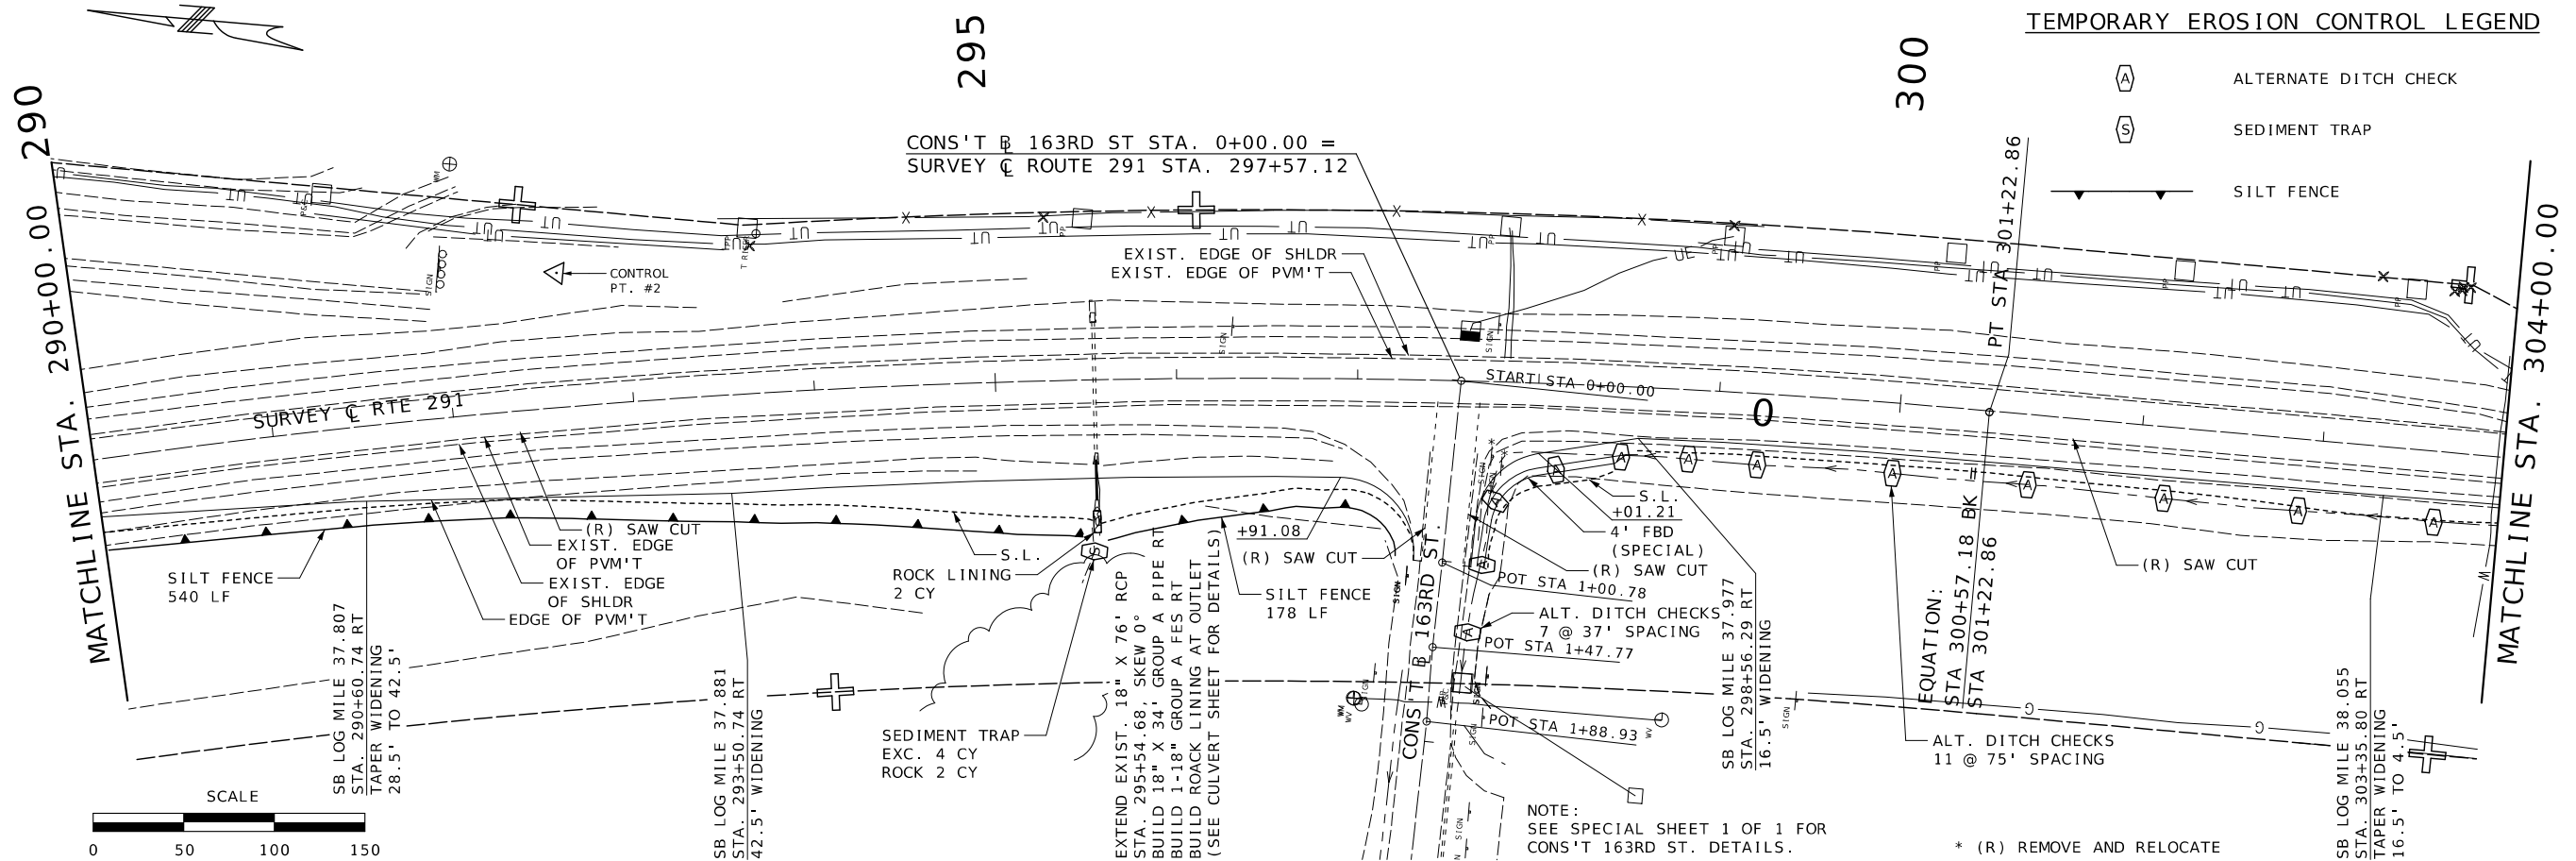

DATE PREPARED 3/26/2025	
ROUTE 291	STATE MO
DISTRICT KC	SHEET NO. 6
COUNTY CASS / JACKSON	
JOB NO. JKU0065	
CONTRACT ID.	
PROJECT NO.	
BRIDGE NO.	

DATE	DESCRIPTION

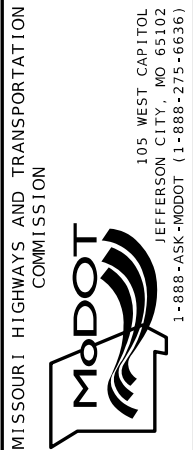

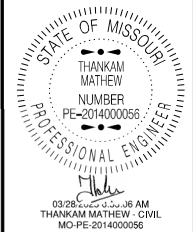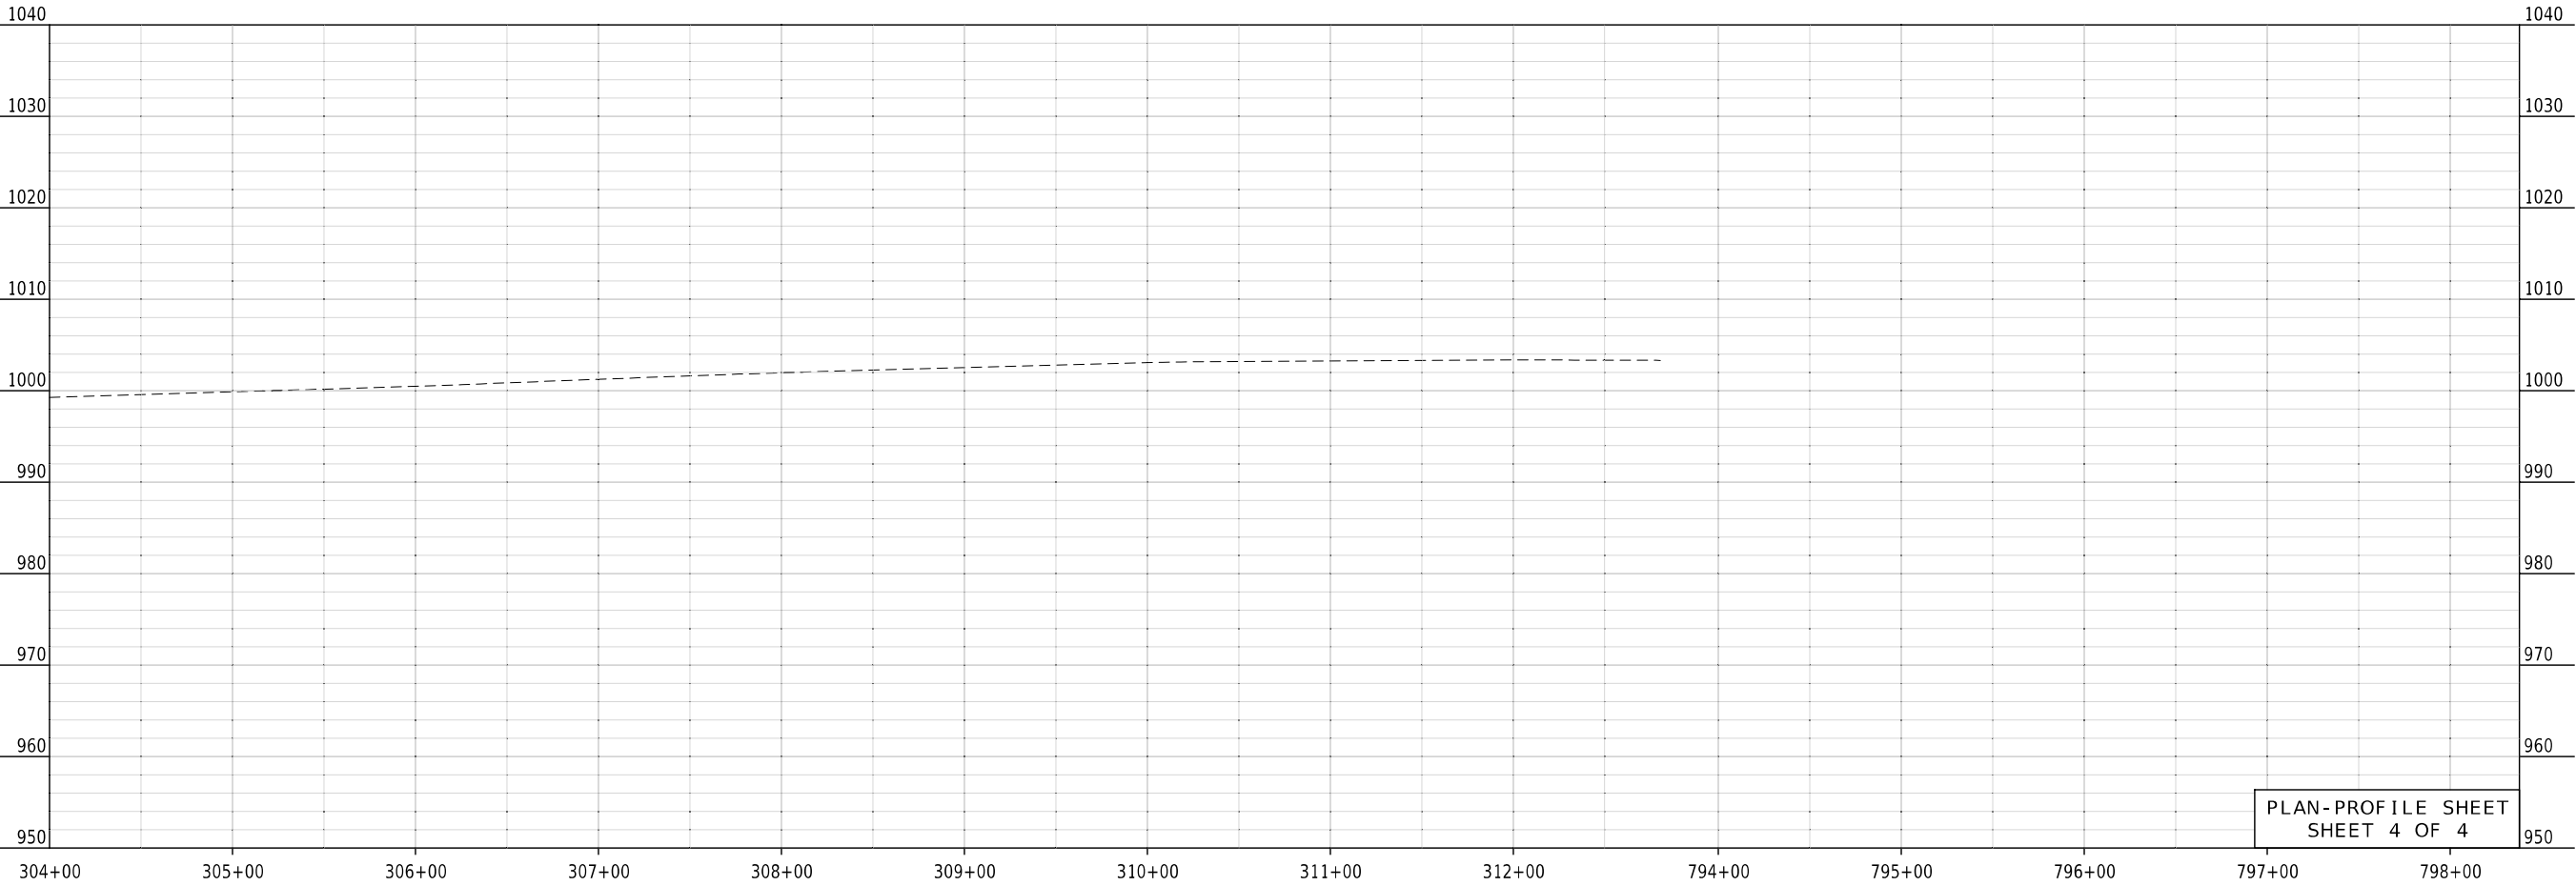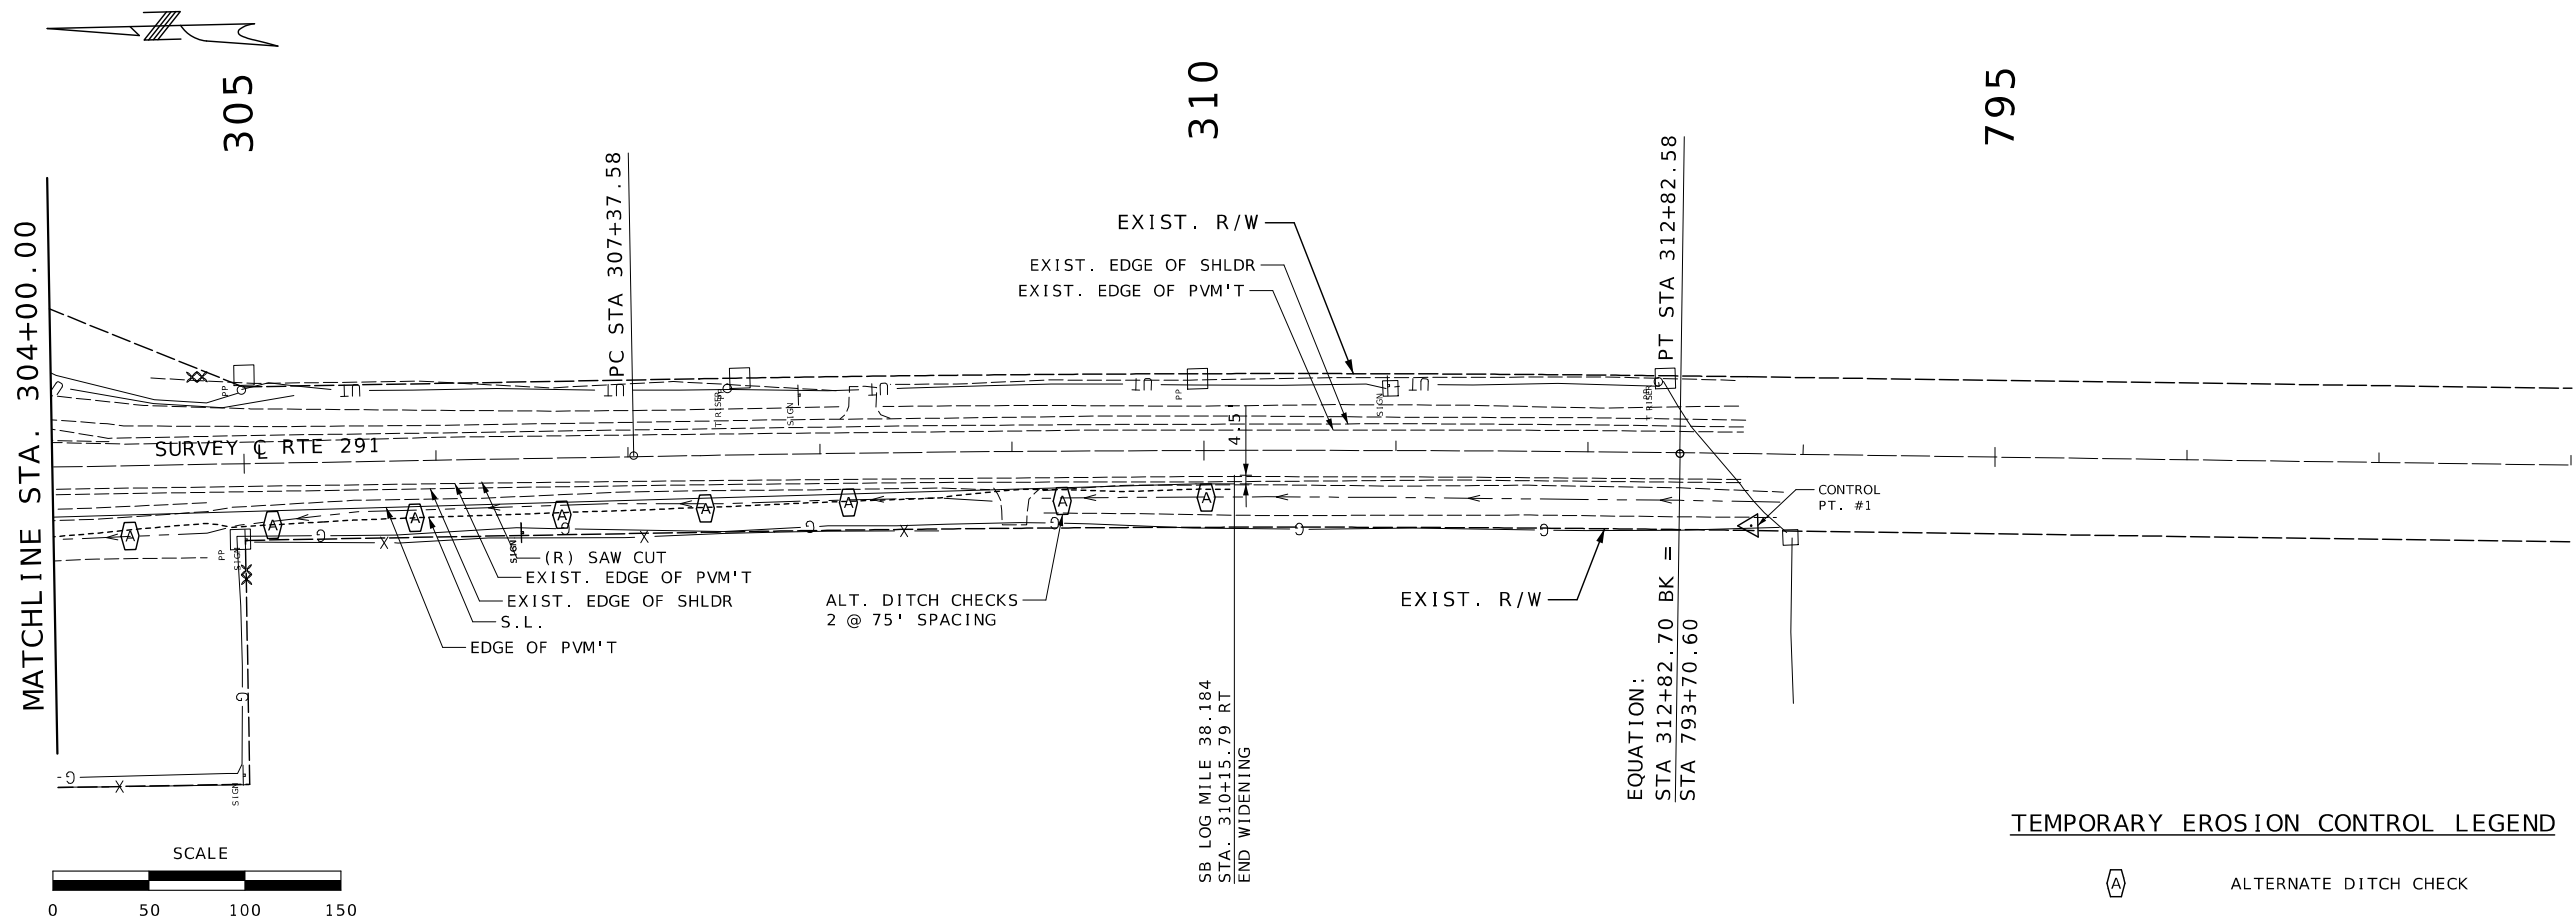


DATE PREPARED 3/26/2025	
ROUTE 291	STATE MO
DISTRICT KC	SHEET NO. 7
COUNTY CASS / JACKSON	
JOB NO. JKU0065	
CONTRACT ID.	
PROJECT NO.	
BRIDGE NO.	

DATE	DESCRIPTION



MISSOURI HIGHWAYS AND TRANSPORTATION
COMMISSION

105 WEST CAPITOL
JEFFERSON CITY, MO 65102
1-888-ASK-MODOT (1-888-275-6636)

MoDOT

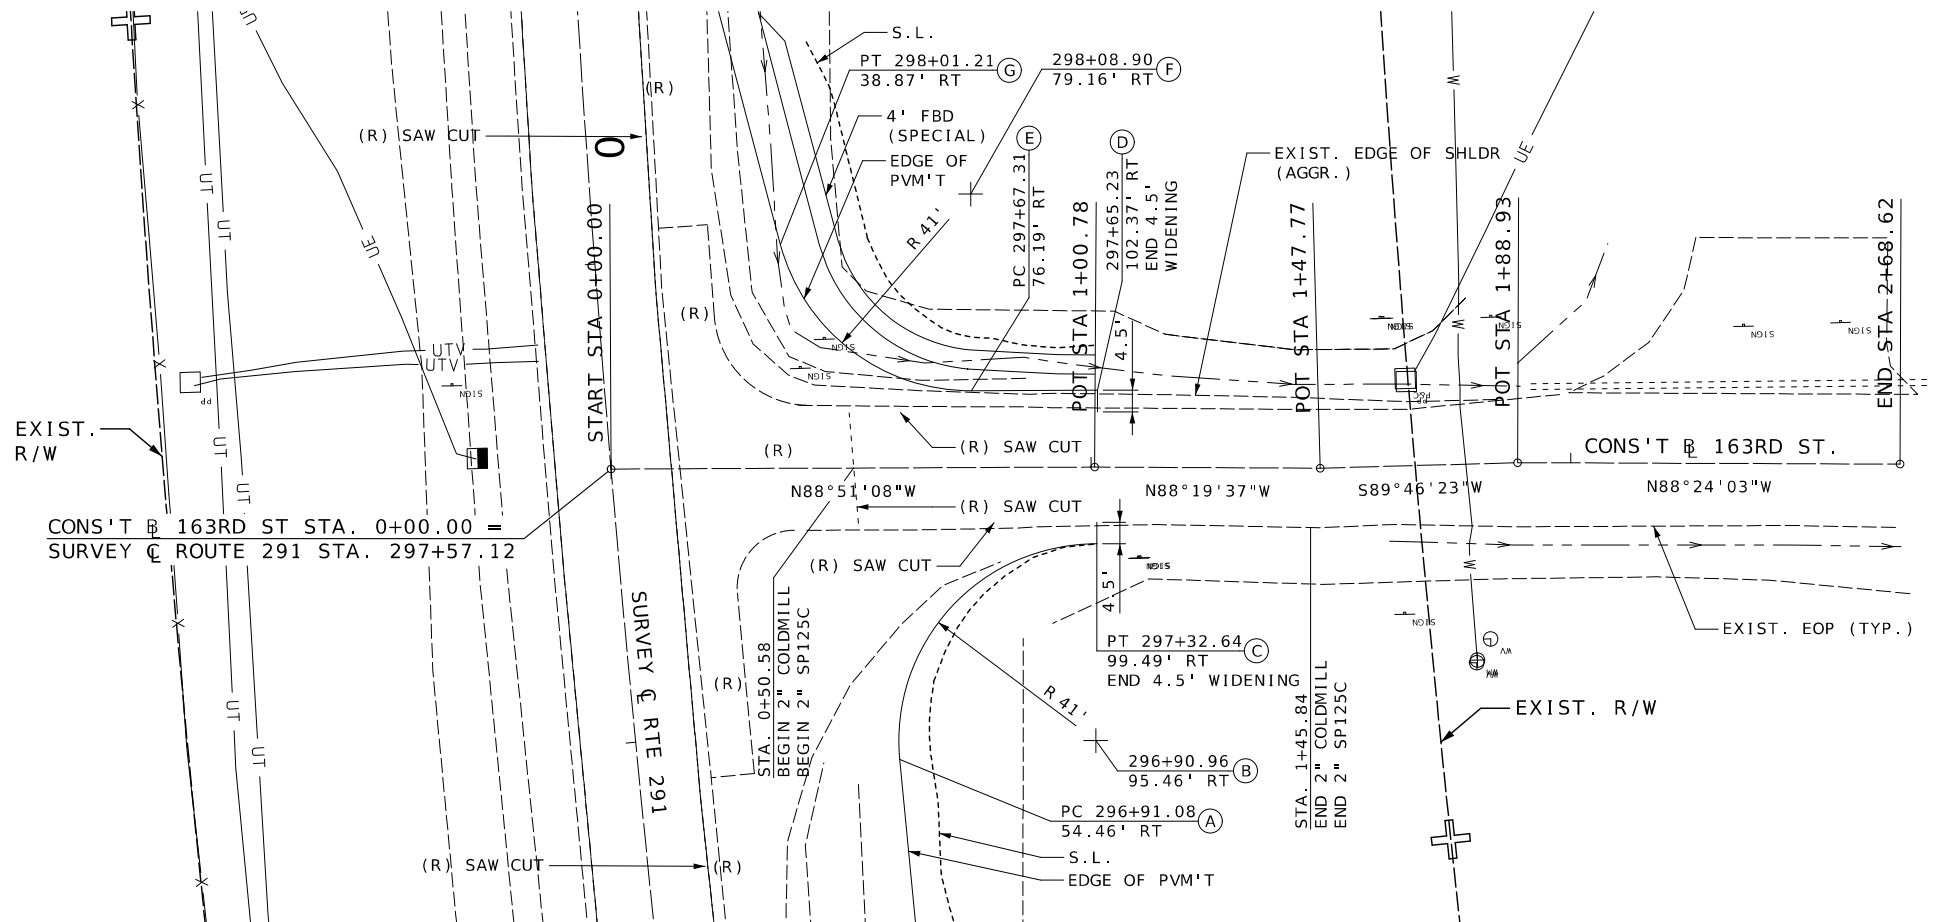

CONS'T B 163RD STA. & OFF.		
(A)	0+59.93	60.72' RT
(B)	0+01.29	57.00' RT
(C)	1+01.29	16.00' RT
(D)	1+01.29	16.00' LT
(E)	0+75.17	16.00' LT
(F)	0+75.17	57.00' LT
(G)	0+35.50	46.65' LT

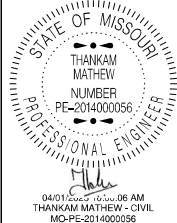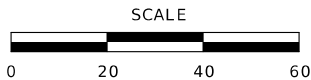

DATE PREPARED 3/26/2025	
ROUTE 291	STATE MO
DISTRICT KC	SHEET NO. 10
COUNTY CASS / JACKSON	
JOB NO. JKU0065	
CONTRACT ID.	

PROJECT NO.
BRIDGE NO.

DATE	DESCRIPTION

MISSOURI HIGHWAYS AND TRANSPORTATION
COMMISSION



105 WEST CAPITOL
JEFFERSON CITY, MO 65102
1-888-ASK-MODOT (1-888-275-6636)

Sign Spacing, Device Spacing and Channelizing Taper Lengths

SIGN SPACING (S) FOR ADVANCE SIGN SERIES (1) (2)		
SPEED MPH	UNDIVIDED HIGHWAYS	DIVIDED HIGHWAYS
0-35	200	200
40-45	350	500
50-55	500	1000
60-70	1000	SA-1000 SB-1500 SC-2640

TAPER LENGTHS AND SPACING OF CHANNELIZING DEVICES					
SPEED MPH	MINIMUM TAPER LENGTHS (L) FOR LANE WIDTHS (W)			MAXIMUM CHANNELIZER SPACING	
	10 FT	11 FT	12 FT	THROUGH TAPER	THROUGH WORK AREA
0-35	205	225	245	35	40
40-45	450	495	540	40	80
50-55	550	605	660	50	80
60-70	700	770	840	60	120

SIGN SPACING NOTES:

DIMENSIONS IN FEET UNLESS OTHERWISE NOTED.

- (1) SPACING BETWEEN SIGNS AND SPACING BETWEEN LAST SIGN AND FLAGGER, BEGINNING OF TAPER, OR SIGNED CONDITION
- (2) SPACINGS MAY BE ADJUSTED AS NECESSARY TO MEET FIELD CONDITIONS

LONGITUDINAL BUFFER SPACE (B)	
SPEED MPH	BUFFER SPACE
0-35	250
40-45	360
50-55	495
60-70	730

TAPER LENGTH (L):

L = WS FOR 40 MPH OR MORE

$L = \frac{WS^2}{60}$ FOR 35 MPH OR LESS

FOR SHOULDER TAPER USE L/3

WHERE:

L = TAPER LENGTH IN FEET

W = LATERAL SHIFT IN FEET

S = POSTED SPEED IN MPH

EPG TABLE 616.12 RECOMMENDED MAXIMUM SPEED REDUCTIONS	
ACTIVITY (I.E. WORKERS, EQUIPMENT OR MATERIAL) LOCATION	RECOMMENDED WORK ZONE SPEED REDUCTION (WHEN APPLICABLE)
10 FT. BEYOND THE EDGE OF TRAVELWAY TO EDGE OF RIGHT OF WAY	NO SPEED REDUCTION
IN TRAFFIC LANE OR WITHIN 10 FT. OF THE TRAFFIC LANE	10 MPH
HEAD-TO-HEAD ON MULTILANE	10 MPH
SPECIAL CIRCUMSTANCES WITHIN A TEMPORARY TRAFFIC CONTROL WORK ZONE MAY WARRANT A LOWER SPEED LIMIT THAN RECOMMENDED ABOVE. ALL SPEED LIMIT REDUCTIONS GREATER THAN 10 MPH SHALL BE DOCUMENTED, SUBMITTED TO AND APPROVED BY THE DISTRICT WORK ZONE COORDINATOR.	

SPEED REDUCTION NOTES:

SPEED LIMIT SIGNS INDICATING THE NORMAL SPEED LIMIT SHOULD BE INSTALLED AT THE END OF THE REDUCED AREA PROVIDED NO OTHER REDUCTION IS IMPOSED WITHIN THE NEXT 1/2 MILE OR NO EXISTING SPEED LIMIT SIGN IS LOCATED WITH THE NEXT 1/2 MILE.

TEMPORARY SPEED LIMIT SIGNS SHALL BE REMOVED, COVERED OR TURNED WHEN THE CONDITIONS REQUIRING THE REDUCED SPEED NO LONGER EXIST.


TRAFFIC CONTROL DEVICES

GENERAL NOTES:

- SEE STANDARD PLAN 616.10 FOR DETAILS AND ITEMS NOT SHOWN
- EXISTING SIGNS SHALL BE COVERED DURING WORKING HOURS ONLY IF IN CONFLICT WITH TRAFFIC CONTROL PLANS.
- NO DIRECT PAYMENT WILL BE MADE FOR RELOCATING, COVERING, UNCOVERING OR REMOVING SIGNS.
- CONES ALLOWABLE FOR DAYTIME OPERATIONS ONLY.
- LOCATE FLASHING ARROW PANEL AT BEGINNING OF TAPER WHEN FEASIBLE, ARROW PANELS ARE ALWAYS LOCATED BEHIND CHANNELIZERS OR CONES.

TRAFFIC CONTROL LEGEND

-  SIGN (SINGLE SIDED)
-  SIGN (DOUBLE SIDED)
-  FLAGGER
-  DIRECTIONAL INDICATOR BARRICADE
-  CHANNELIZER
-  BARRICADE
-  CHANGEABLE MESSAGE BOARD
-  TRUCK MOUNTED ATTENUATOR W/ FLASHING ARROW

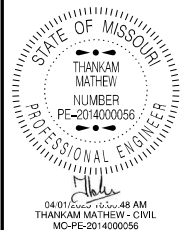

DATE PREPARED 3/26/2025	
ROUTE 291	STATE MO
DISTRICT KC	SHEET NO. 11
COUNTY CASS / JACKSON	
JOB NO. JKU0065	
CONTRACT ID.	

PROJECT NO.
BRIDGE NO.

DESCRIPTION	DATE

MISSOURI HIGHWAYS AND TRANSPORTATION COMMISSION





105 WEST CAPITOL
JEFFERSON CITY, MO 65102
1-888-ASK-MODOT (1-888-275-6636)



CONST-5-96 (2)



SPECIAL (3)


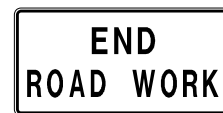
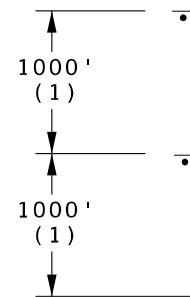


GO20 - 2

26



END OF PROJECT LIMITS;
END OF WORK ZONE
TERMINATION AREA, IF
LOCATED BEYOND END
OF PROJECT; OR LAST
WORK ZONE SIGN, IF
LOCATED OUTSIDE
PROJECT LIMITS.

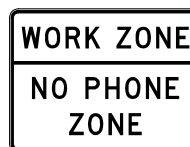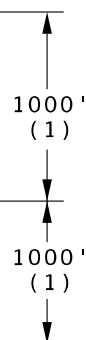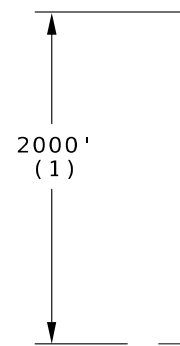

SPECIAL (3)



CONST-5-96 (2)

TWO-LANE UNDIVIDED

NOTES:

SIGN G020-1 IS REQUIRED PER EPG 616.6.56.

SIGN G020-2 IS USED ON ALL PROJECTS WHERE SIGN G020-1 IS USED.


OTHER SIGNS SUCH AS DETOUR OR ALTERNATE ROUTE SIGNING MAY BE USED OUTSIDE THE PROJECT LIMITS.

ANY EXISTING SIGNING THAT CONFLICTS WITH THE TRAFFIC CONTROL
SIGNING SHALL BE COMPLETELY COVERED OR REMOVED.

(1) DISTANCE MAY BE ADJUSTED ACCORDING TO FIELD CONDITIONS.
WHERE TRAFFIC BACKUPS ARE EXPECTED BEYOND THE ADVANCE
WARNING AREA, ADDITIONAL SIGNING MAY BE NEEDED.

(2) SIGN CONST-5-96 OR CONST-5-48 IS PLACED IN A VISIBLE AREA WITHIN THE PROJECT LIMITS PROVIDED ITS PLACEMENT DOES NOT DISRUPT A SEQUENCE OF SIGNS. IF A VISIBLE LOCATION WITHIN THE PROJECT IS NOT AVAILABLE, THE SIGN MAY BE PLACED 500 FEET BEFORE THE "NO PHONE ZONE" SIGN.

(3) THE "WORK ZONE NO PHONE ZONE" SIGN IS PLACED A MINIMUM OF 500 FEET BEFORE THE ROAD WORK AHEAD SIGN.

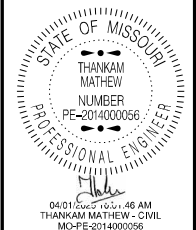

DATE PREPARED

3/26/2025

ROUTE	STATE
-------	-------

291	MO
-----	----

DISTRICT	SHEET NO
----------	----------

KC	12
----	----

COUNTY

CASS / JACKSON

JOB NO.

JKU0065



CONTRACT ID.


PROJECT NO.

[illegible]MISSOURI HIGHWAYS AND TRANSPORTATION
COMMISSION

BEGIN/END
TRAFFIC CONTROL SHEET
SHEET 2 OF 7

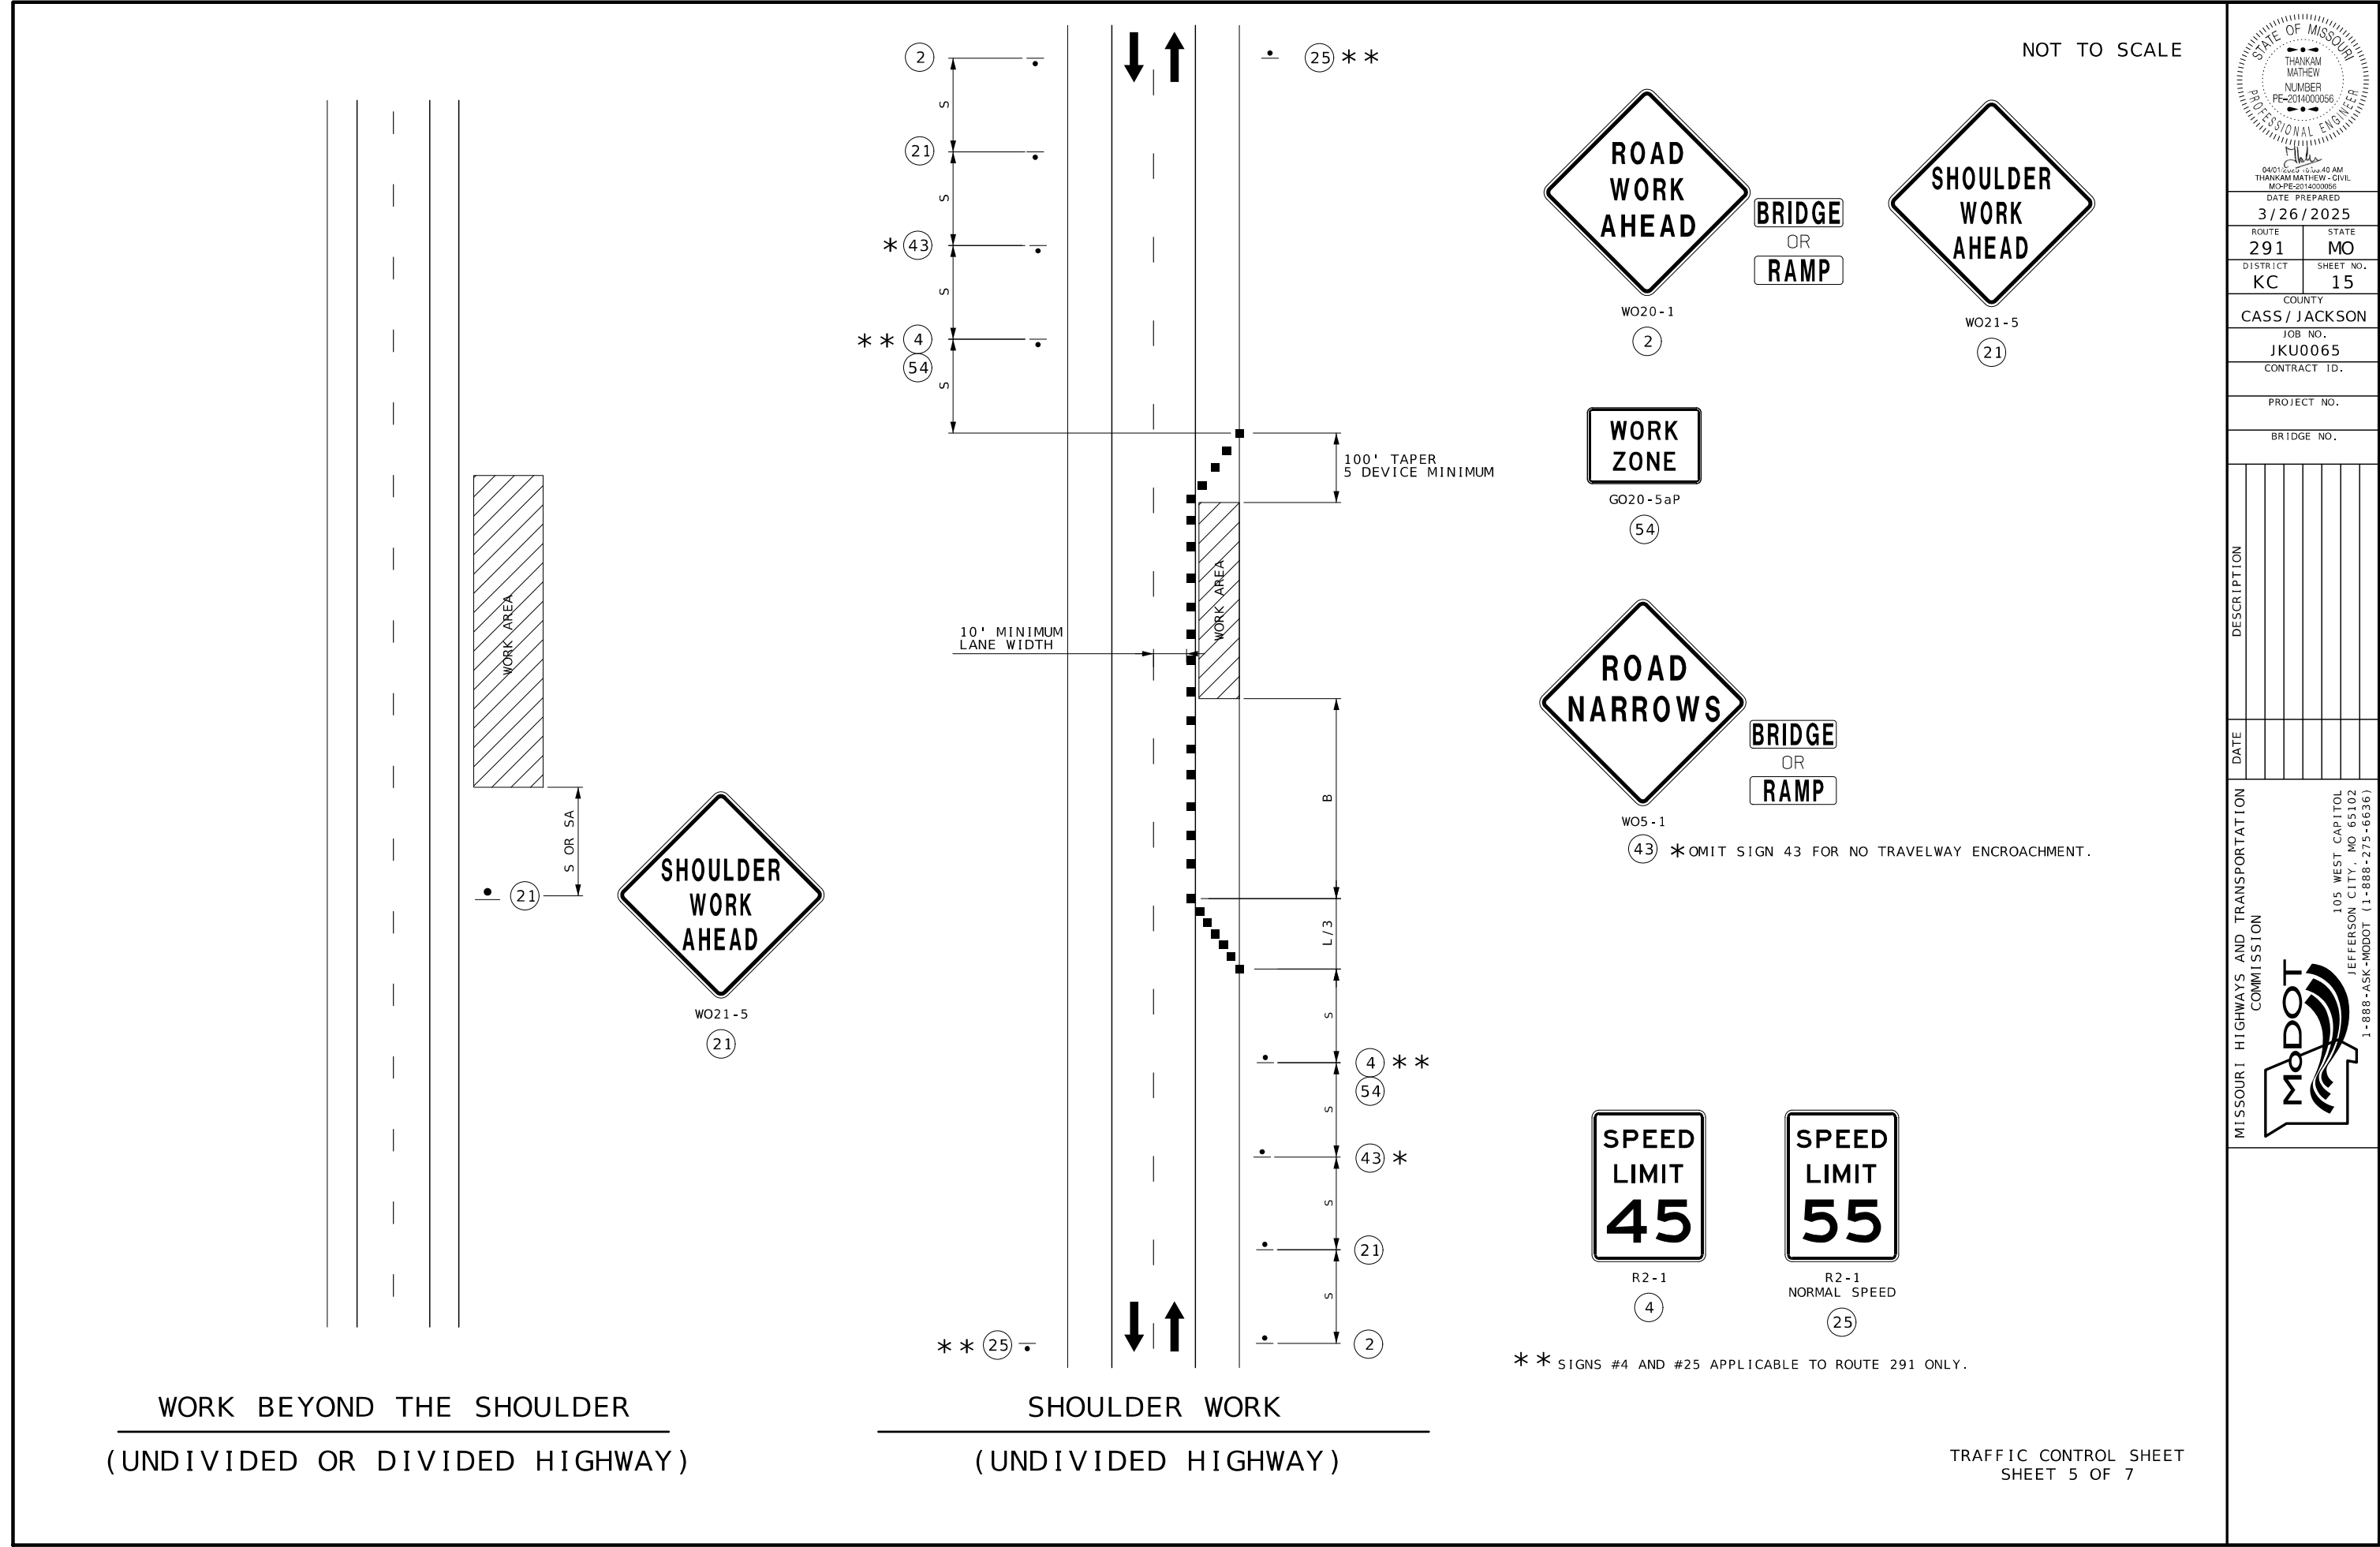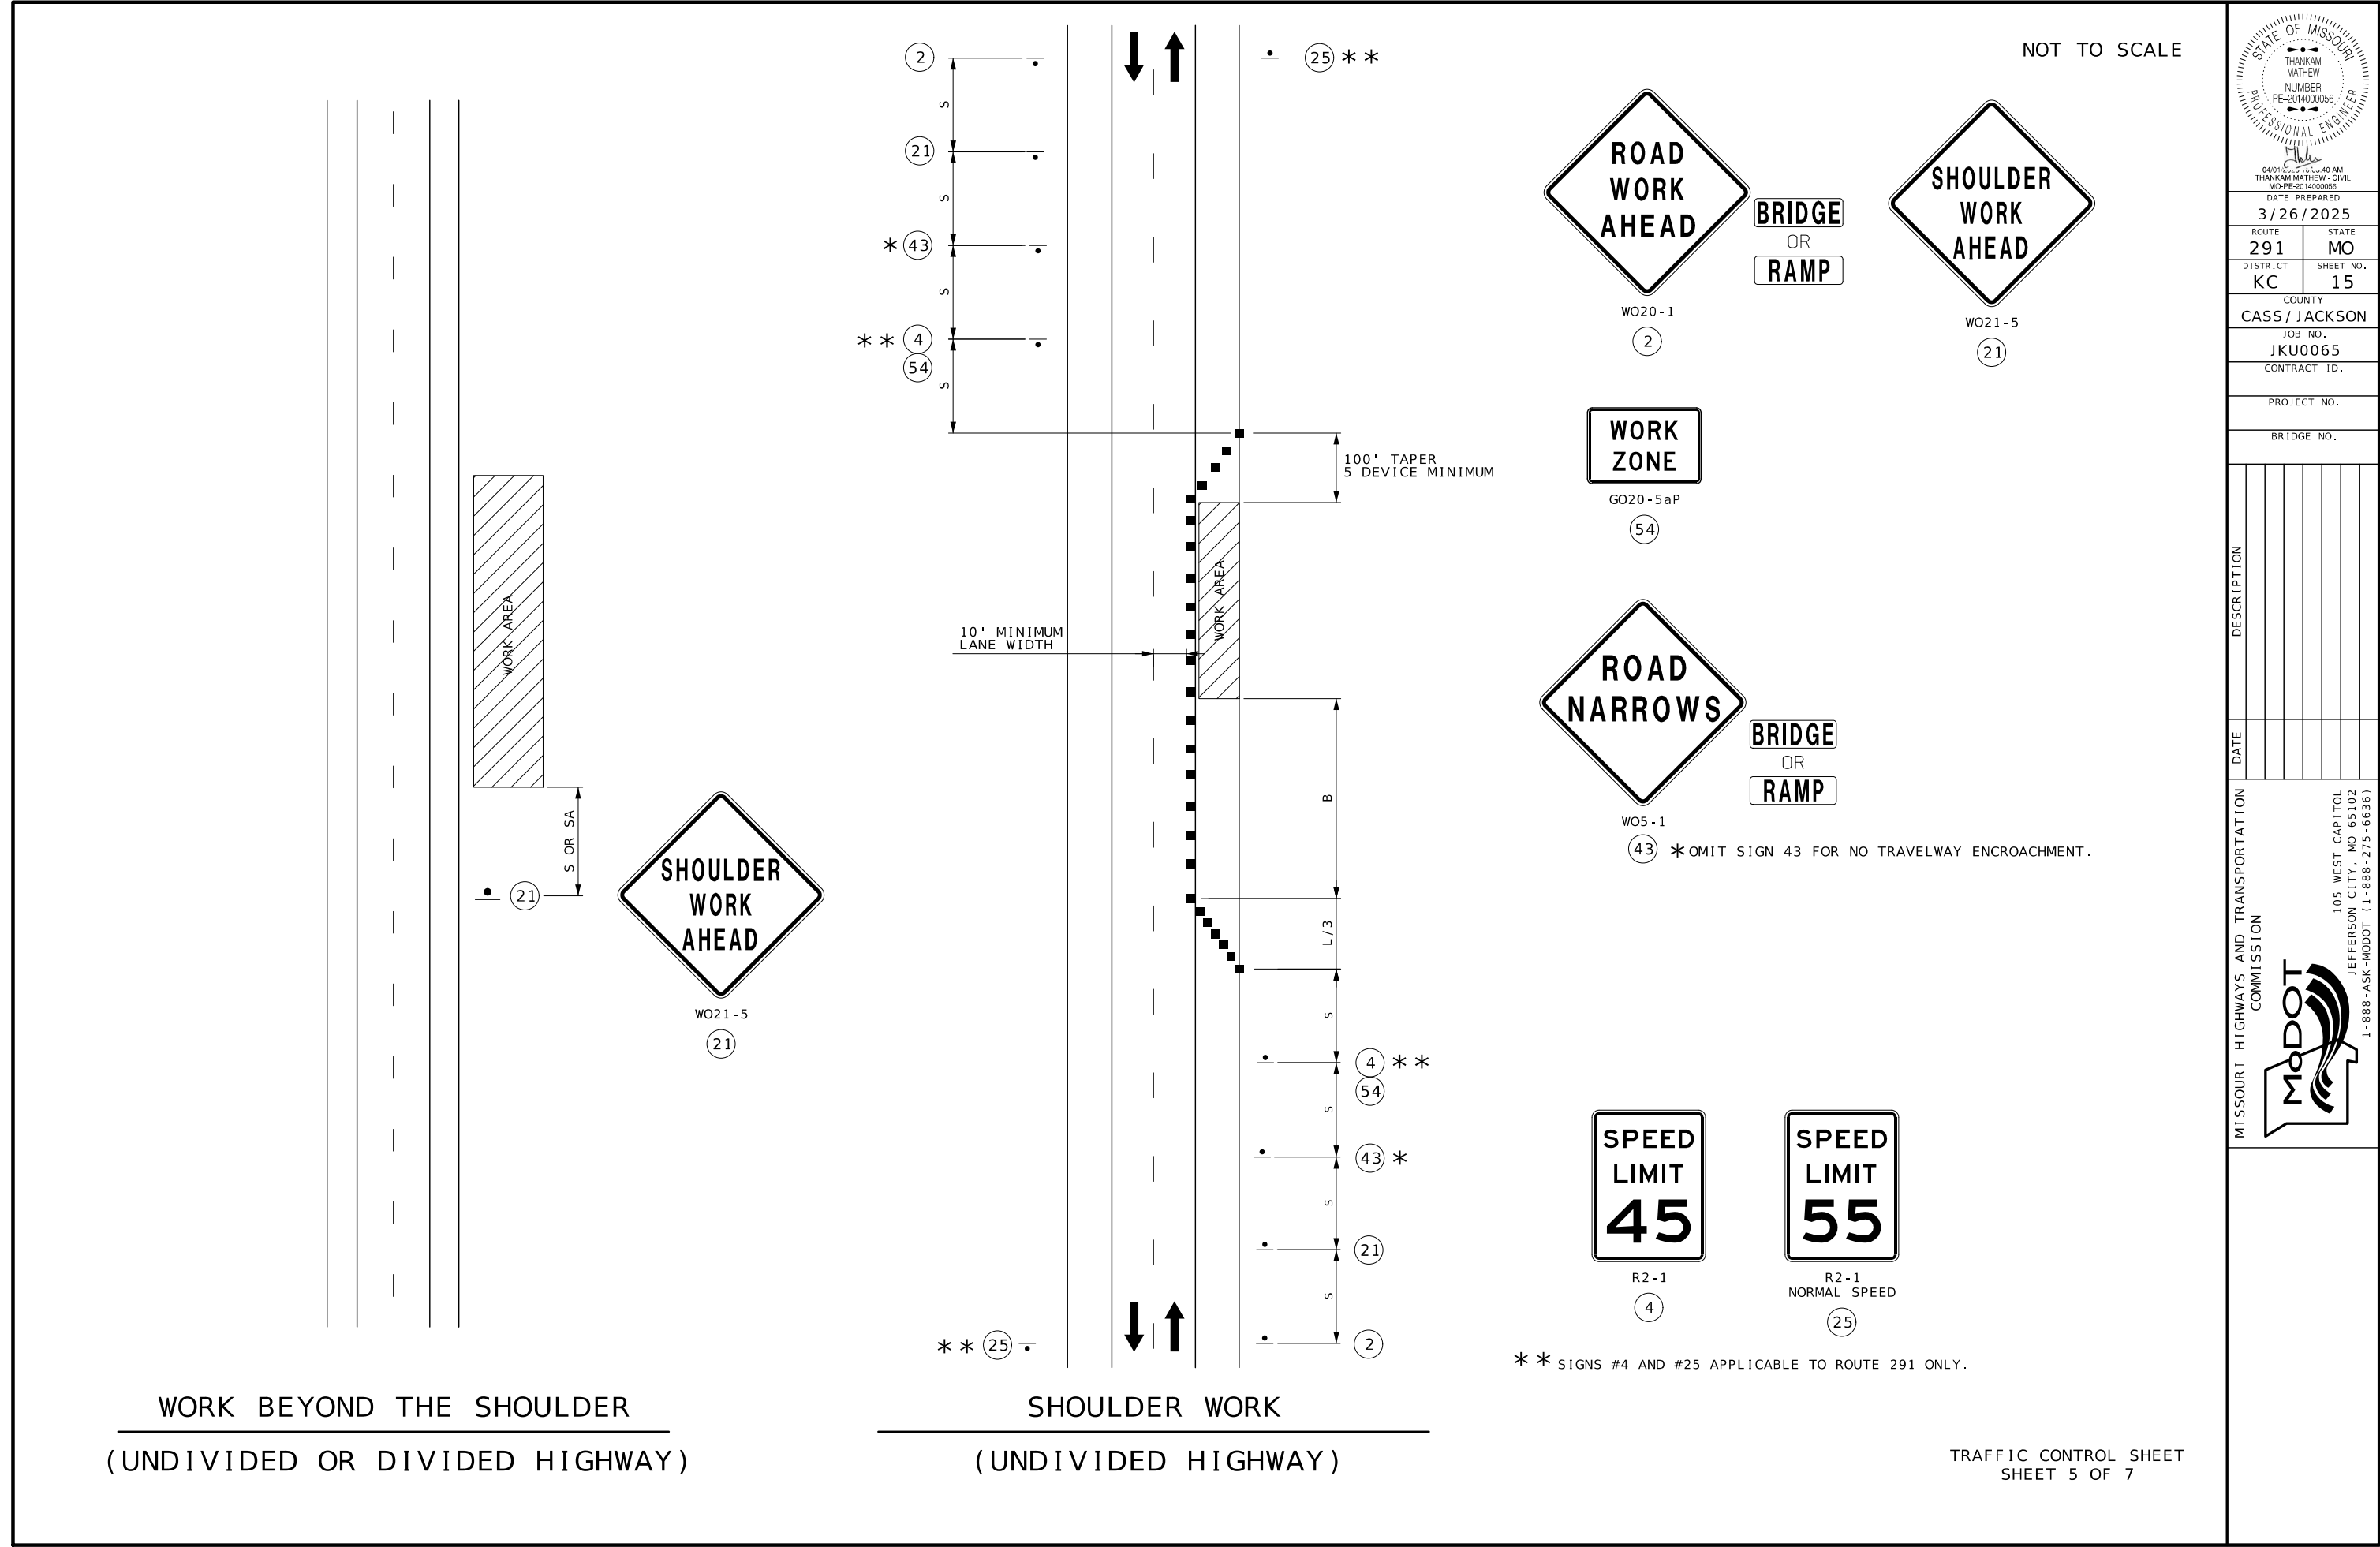

The diagram illustrates traffic control setups for two types of work on undivided highways. It includes lane markings, work area hatching, and various traffic signs with their corresponding codes and dimensions.

WORK BEYOND THE SHOULDER (UNDIVIDED OR DIVIDED HIGHWAY):


SHOULDER WORK (UNDIVIDED HIGHWAY):

- Signs: ROAD WORK AHEAD (W020-1, 2), SHOULDER WORK AHEAD (W021-5, 21), WORK ZONE (G020-5aP, 54), ROAD NARROWS (W05-1, 43), SPEED LIMIT 45 (R2-1, 4), SPEED LIMIT 55 (R2-1, 25).
- Dimensions: 10' MINIMUM LANE WIDTH, 100' TAPER 5 DEVICE MINIMUM.
- Sign codes: (2), (21), (43), (4), (54), (25).

NOTES:

- ** SIGNS #4 AND #25 APPLICABLE TO ROUTE 291 ONLY.
- * OMIT SIGN 43 FOR NO TRAVELWAY ENCROACHMENT.

TRAFFIC CONTROL SHEET SHEET 5 OF 7

[illegible]

NOT TO SCALE

NOTES :

UPON APPROVAL OF THE ENGINEER, THE CONTRACTOR MAY PROVIDE ADDITIONAL PROTECTIVE TRUCKS EQUIPPED WITH PROPER WARNING DEVICES.

PROTECTIVE TRUCKS AND WORK VEHICLES SHALL DISPLAY HIGH-INTENSITY ROTATING, FLASHING, OSCILLATING, OR STROBE LIGHTS.

VEHICLE HAZARD WARNING SIGNALS SHALL NOT BE USED INSTEAD OF THE VEHICLE'S HIGH-INTENSITY ROTATING, FLASHING, OSCILLATING, OR STROBE LIGHTS.


VEHICLE-MOUNTED SIGNS SHALL BE MOUNTED IN A MANNER SUCH THAT THEY ARE NOT OBSCURED BY EQUIPMENT OR SUPPLIES. SIGN LEGENDS ON VEHICLE-MOUNTED SIGNS SHALL BE COVERED OR TURNED FROM VIEW WHEN WORK IS NOT IN PROGRESS.

FLASHING ARROW PANELS SHALL BE INCIDENTAL TO TRUCK MOUNTED
ATTENUATORS, WHEREVER USED. NO ADDITIONAL PAYMENT WILL BE MADE.

(1) TRUCK IS OPTIONAL ON TWO-LANE UNDIVIDED HIGHWAYS IF SIGNING AND ARROW BOARD ARE MOUNTED ON THE PAVEMENT MARKING EQUIPMENT.

(2) WET PAINT SIGNS ARE INSTALLED TO INDICATE THE SIDE IN WHICH THE PAVEMENT MARKING MATERIAL IS BEING APPLIED. AT THE CONTRACTOR'S OPTION, A FRONT FACING WET PAINT SIGN MAY BE INSTALLED ON THE LEFT SIDE OF THE PAVEMENT MARKING EQUIPMENT.

(3) REAR WARNING TRUCK IS POSITIONED AT THE NO TRACK POINT OF THE PAVEMENT MARKING MATERIAL, OR VERTICAL OR HORIZONTAL CURVES THAT RESTRICT SIGHT DISTANCE, OR SPACING SHOWN, WHICHEVER IS GREATER.

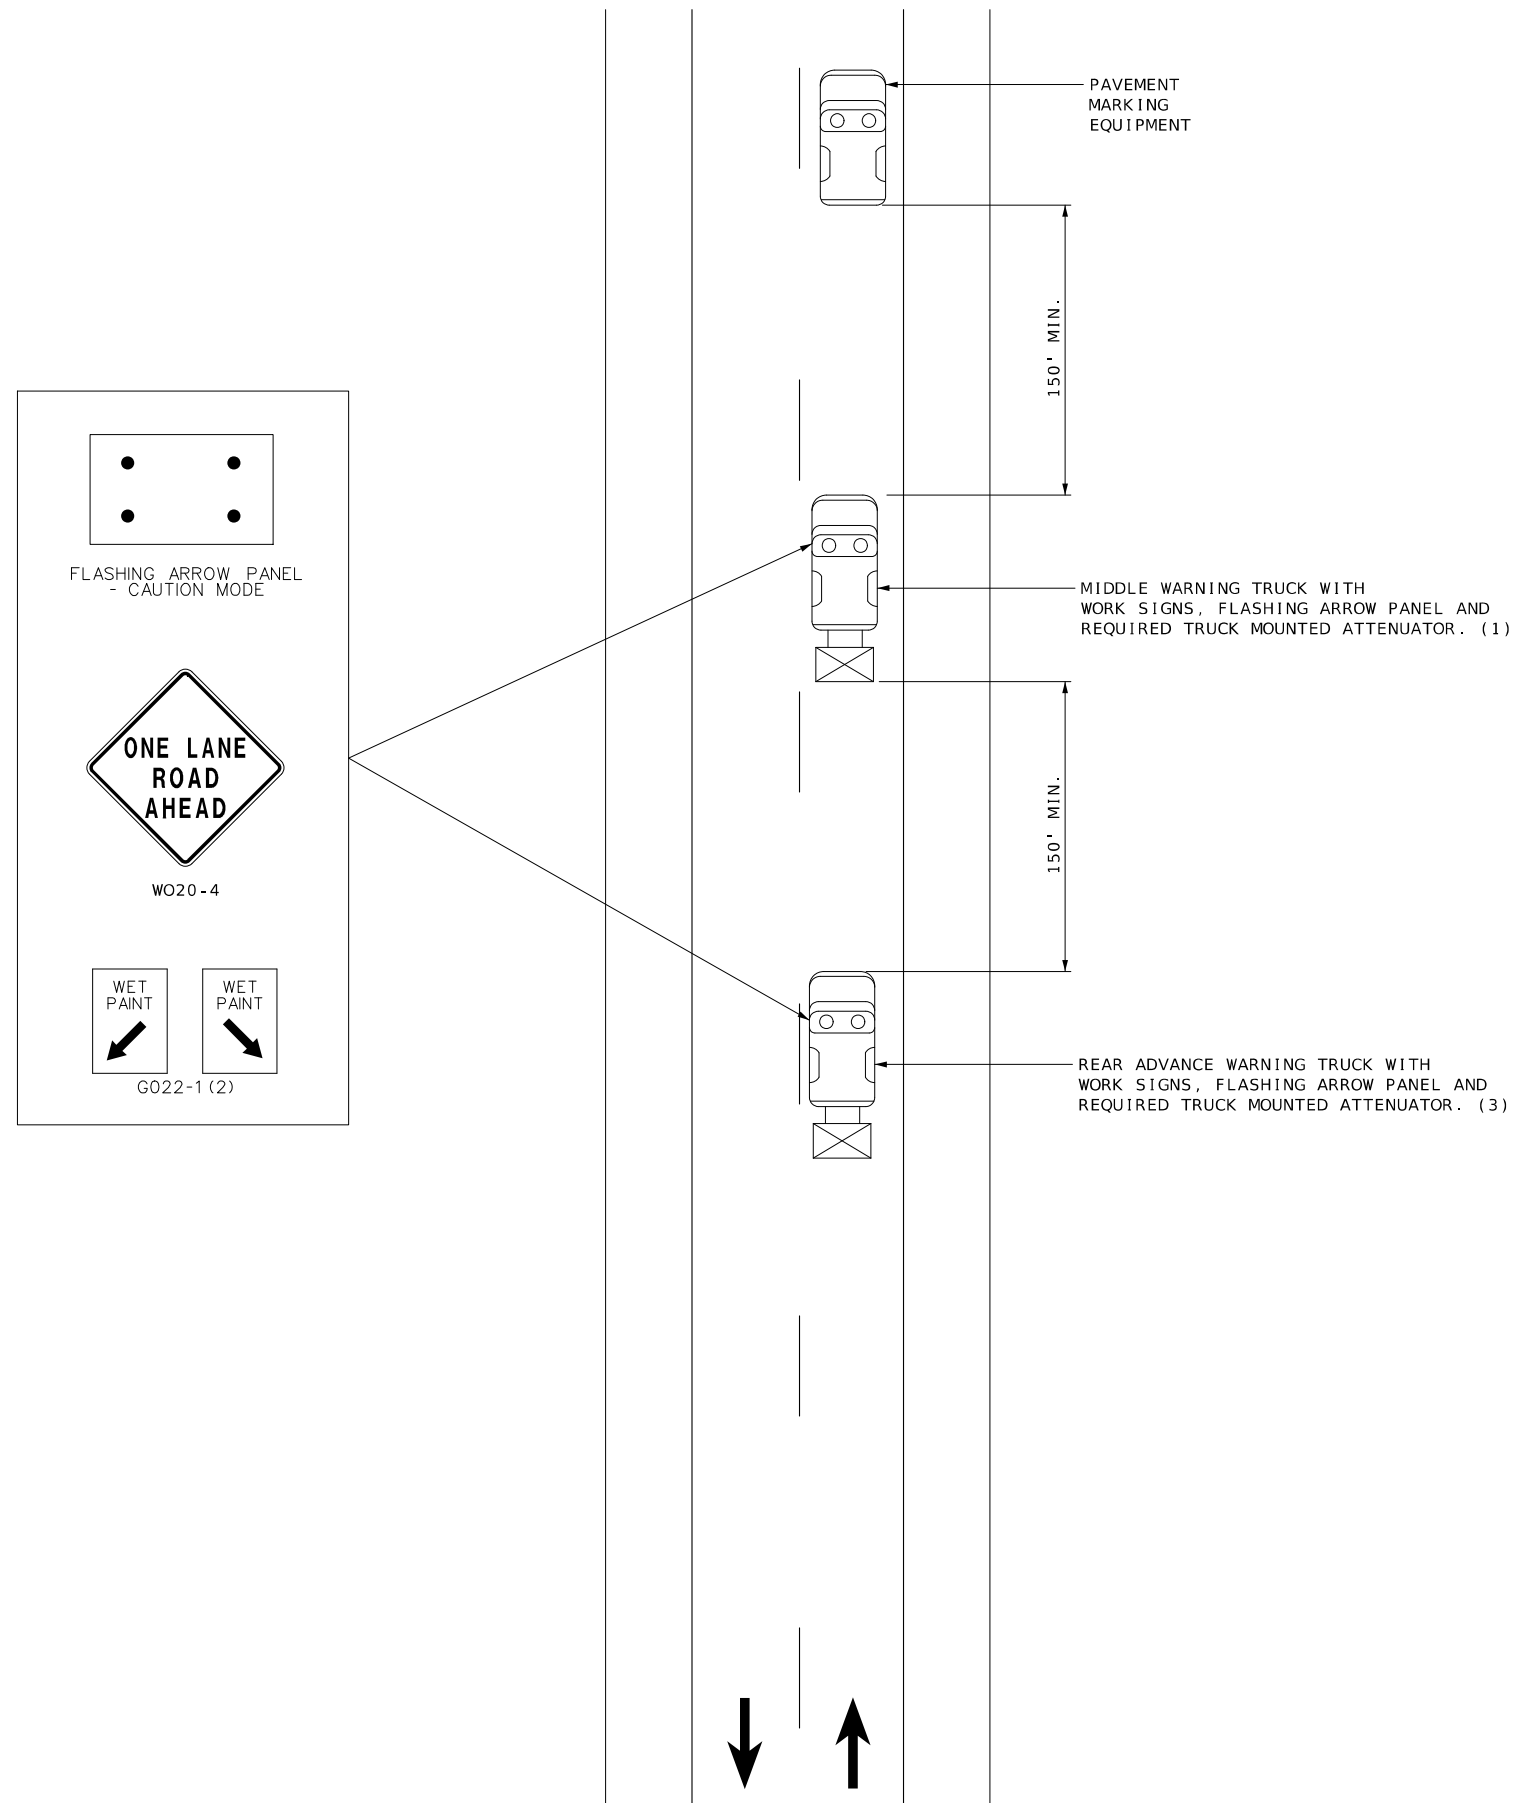

STRIPING ON TWO-LANE HIGHWAY

TRAFFIC CONTROL SHEET
SHEET 6 OF 7



04/01/2020 10:15 AM
THANKAM MATHEW - CIVIL
MO-PE-2014000056
DATE PREPARED

3/26/2025

ROUTE 291	STATE MO
--------------	-------------

DISTRICT	SHEET NO.
KC	16

COUNTY
CASS / JACKSON

JOB NO.
JKU0065


CONTRACT ID.

PROJECT NO.



BRIDGE NO.

[illegible]MISSOURI HIGHWAYS AND TRANSPORTATION
COMMISSION


105 WEST CAPITOL
JEFFERSON CITY, MO 65102
1-888-ASK-MODOT (1-888-275-6636)

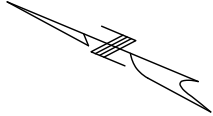

SEC 5
T46N R31W

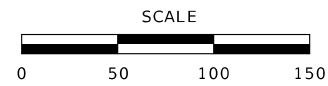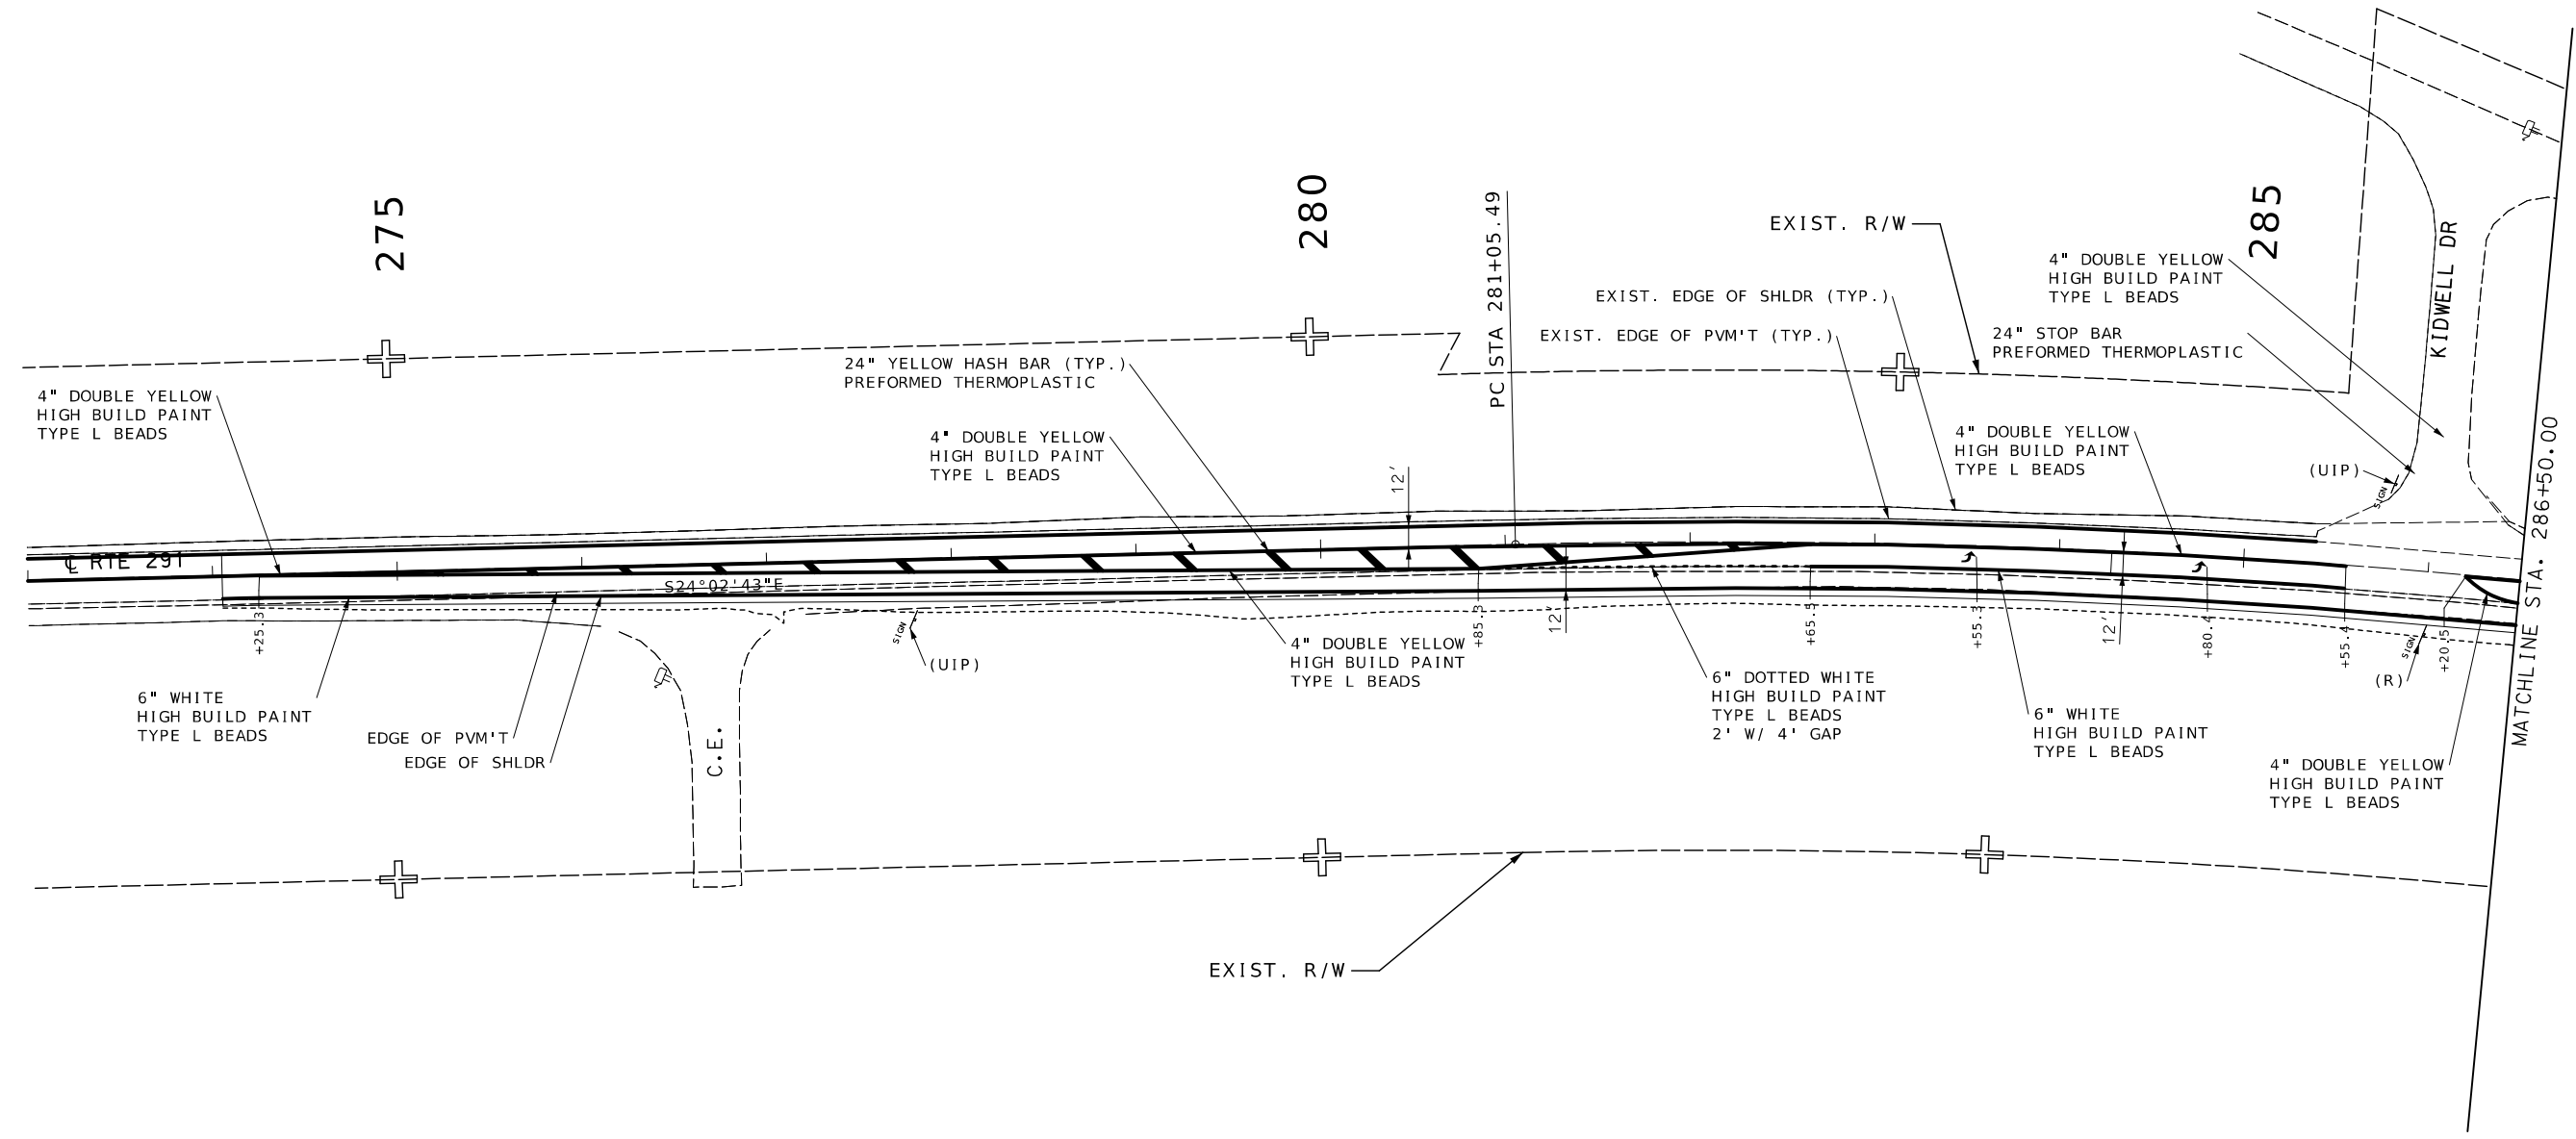

PAVEMENT MARKING
& SIGNING SHEET
SHEET 1 OF 6


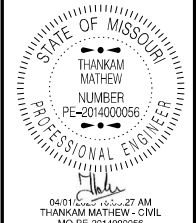


DATE PREPARED		3/26/2025	
ROUTE	STATE	291	MO
DISTRICT	SHEET NO.	KC	18
COUNTY			
CASS / JACKSON			
JOB NO.			
JKU0065			
CONTRACT ID.			
PROJECT NO.			
BRIDGE NO.			

DESCRIPTION	DATE

MISSOURI HIGHWAYS AND TRANSPORTATION COMMISSION

105 WEST CAPITOL
JEFFERSON CITY, MO 65102
1-888-ASK-MODOT (1-888-275-6636)

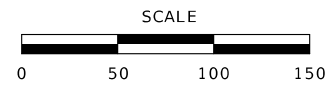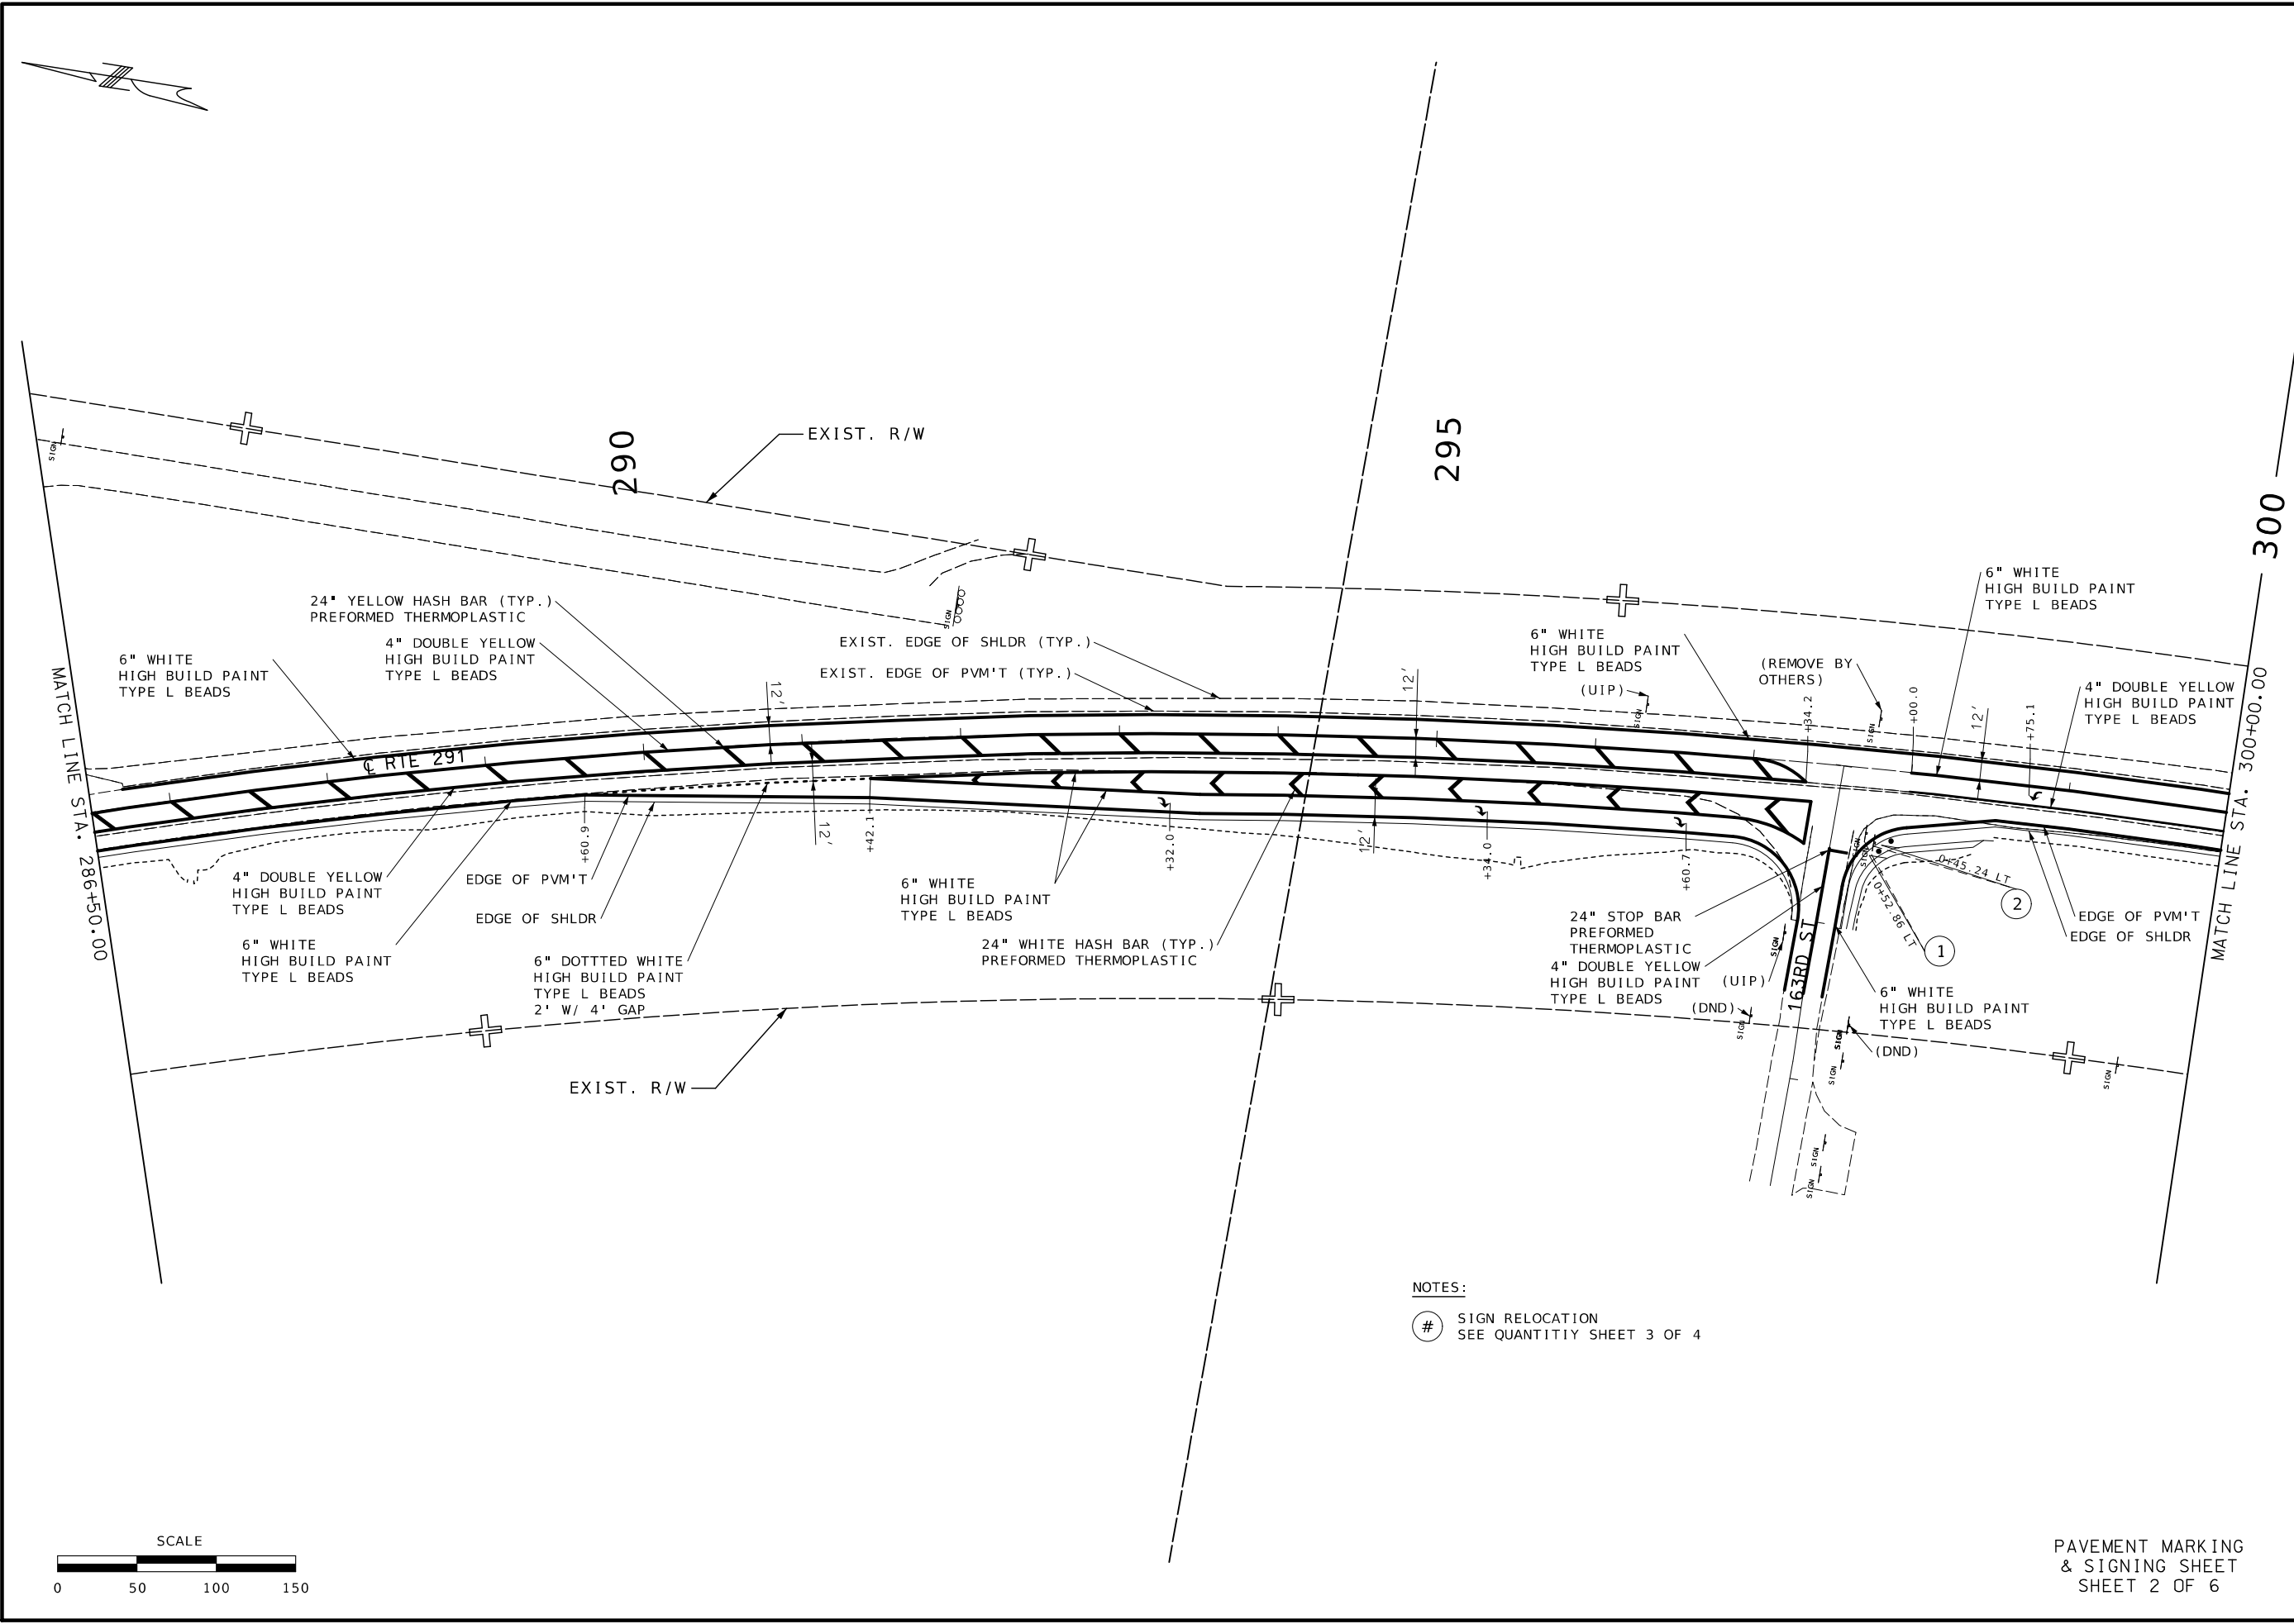

NOTES:
SIGN RELOCATION
SEE QUANTITIY SHEET 3 OF 4

PAVEMENT MARKING
& SIGNING SHEET
SHEET 2 OF 6

STATE OF MISSOURI

THANKAM

MATHEW

NUMBER

PE-2014000056

PROFESSIONAL ENGINEER

04/07/2025 10:54:02 AM
THANKAM MATHEW - CIVIL
MC-PE-2014000056

DATE PREPARED

3/26/2025

ROUTE

291

STATE

MO

DISTRICT

KC

SHEET NO.

19

COUNTY

CASS / JACKSON

JOB NO.

JKU0065

CONTRACT ID.



PROJECT NO.

BRIDGE NO.

DATE	DESCRIPTION

MISSOURI HIGHWAYS AND TRANSPORTATION COMMISSION

105 WEST CAPITOL
JEFFERSON CITY, MO 65102
1-888-ASK-MODOT (1-888-275-6636)

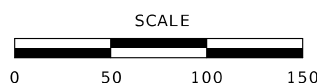 PAVEMENT MARKING
& SIGNING SHEET
SHEET 3 OF 6

DATE PREPARED

3/26/2025

ROUTE	STA
-------	-----

291 | MC

DISTRICT	SHEET
----------	-------

KC	20
----	----

COUNTY _____

CASS / JACKS

JOB NO.
UK10065

JKU00065

CONTRACT ID

CONTRACT ID.


PROJECT NO. _____

PROJECT NO.

BRIDGE NO.

[illegible]MISSOURI HIGHWAYS AND TRANSPORTATION
COMMISSION


105 WEST CAPITOL
JEFFERSON CITY, MO 65102
1-888-ASK-MODOT (1-888-275-6636)

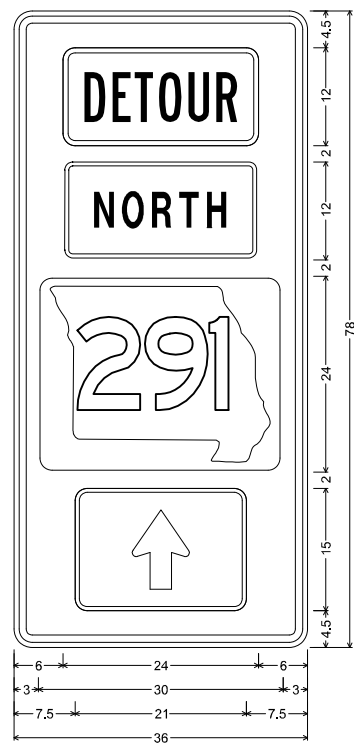

MO4-11-36 SHR4L1;
2.250" Radius, 0.875" Border, 0.625" Indent, Black on Orange;
Table of letter and object lefts.


	

SIGN NO.	50A
STATION	
ROADWAY	ROUTE 291

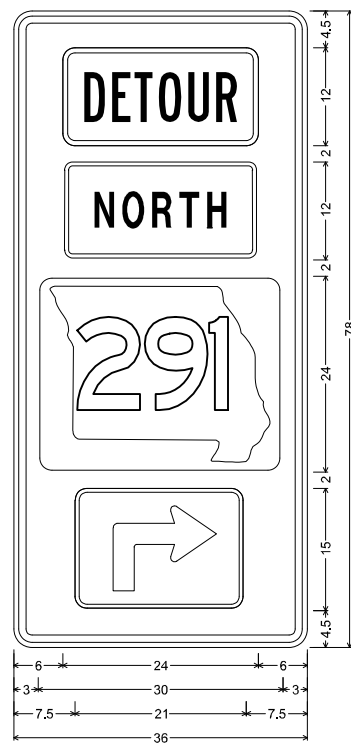

MO4-11-36 SHR4L1;
2.250" Radius, 0.875" Border, 0.625" Indent, Black on Orange;
Table of letter and object lefts.


	6.000	<table><tr><td>SIGN NO.</td><td>50B</td></tr><tr><td>STATION</td><td></td></tr><tr><td>ROADWAY</td><td>ROUTE 291</td></tr></table>	SIGN NO.	50B	STATION		ROADWAY	ROUTE 291
SIGN NO.	50B							
STATION								
ROADWAY	ROUTE 291							
	6.000							
	3.000							
	7.500							

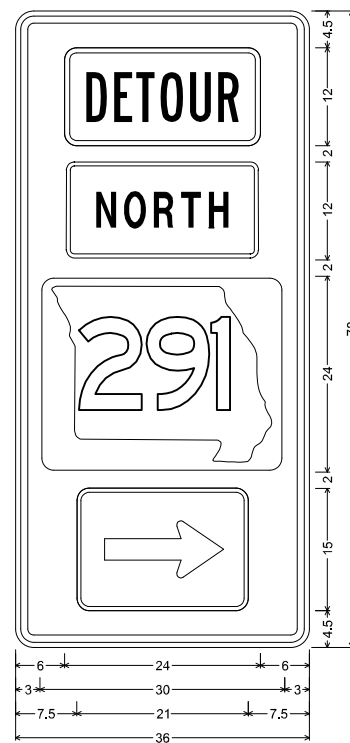

MO4-11-36 SHR4L1;
2.250" Radius, 0.875" Border, 0.625" Indent, Black on Orange;
Table of letter and object lefts.

	6,000
	6,000
	3,000
	7,500


SIGN NO.	50C
STATION	
ROADWAY	ROUTE 291

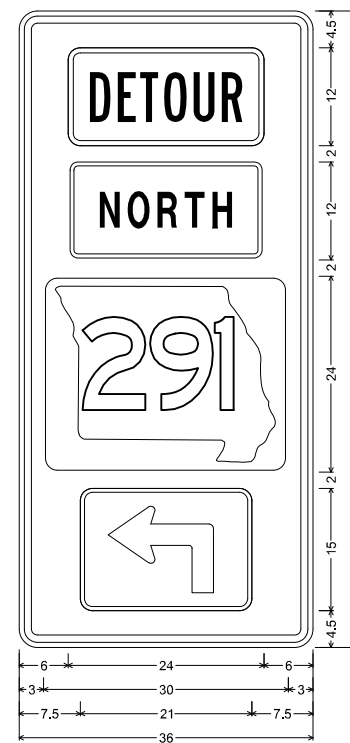

MO4-11-36 SHR4L1;
2.250" Radius, 0.875" Border, 0.625" Indent, Black on Orange;
Table of letter and object lefts.


	6,000
	6,000
	3,000
	7,500

SIGN NO.	50D
STATION	
ROADWAY	ROUTE 291

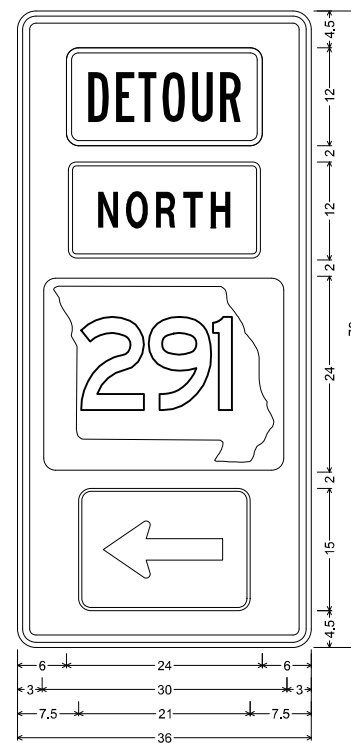


MO4-11-36 SHR4L1;
2.250" Radius, 0.875" Border, 0.625" Indent, Black on Orange;
Table of letter and object lefts.

	6,000
	6,000
	3,000
	7,500

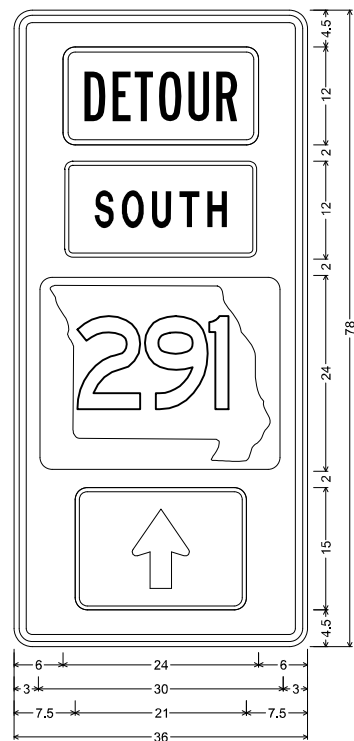


MO4-11-36 SHR4L1;
2.250" Radius, 0.875" Border, 0.625" Indent, Black on Orange;
Table of letter and object lefts.

	<table><tr><td>SIGN NO.</td><td>50F</td></tr><tr><td>STATION</td><td></td></tr><tr><td>ROADWAY</td><td>ROUTE 291</td></tr></table>	SIGN NO.	50F	STATION		ROADWAY	ROUTE 291
SIGN NO.		50F					
STATION							
ROADWAY		ROUTE 291					
							
							
							

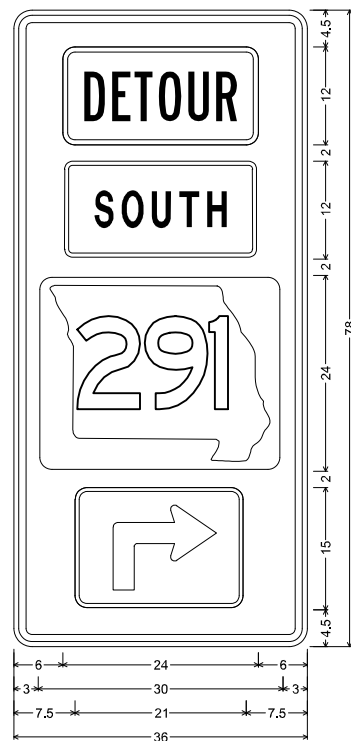


MO4-11-36 SHR4L1;
2.250" Radius, 0.875" Border, 0.625" Indent, Black on Orange;
Table of letter and object lefts.

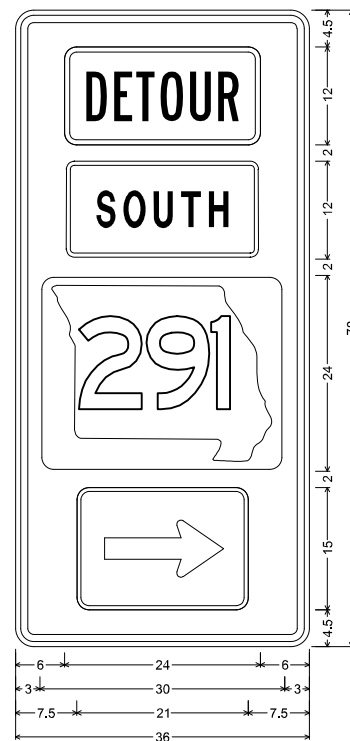

MO4-11-36 SHR4L1;
2.250" Radius, 0.875" Border, 0.625" Indent, Black on Orange;
Table of letter and object lefts.


	6.000
	6.000
	3.000
	7.500

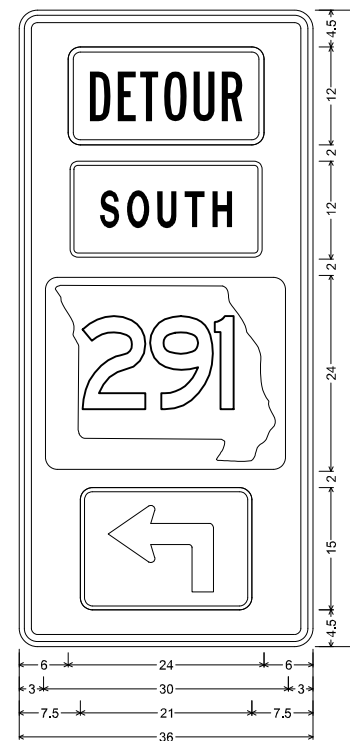

MO4-11-36 SHR4L1;
2.250" Radius, 0.875" Border, 0.625" Indent, Black on Orange;
Table of letter and object lefts.


	6.000
	6.000
	3.000
	7.500

SIGN NO.	50J
STATION	
ROADWAY	ROUTE 291

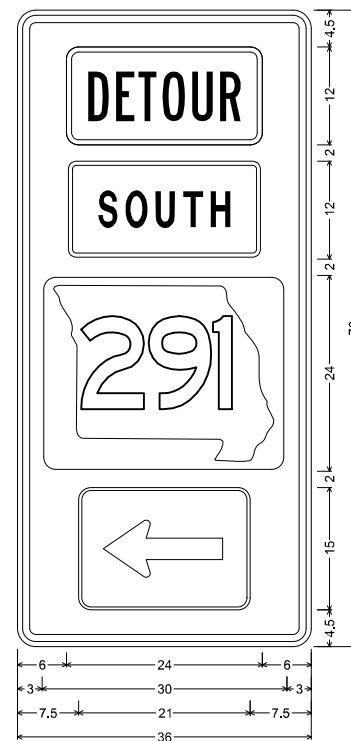

MO4-11-36 SHR4L1;
2.250" Radius, 0.875" Border, 0.625" Indent, Black on Orange;
Table of letter and object lefts.

	6,000
	6,000
	3,000
	7,500

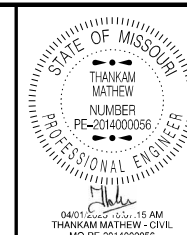

04/01/2023 10:57:15 AM
THANKAM MATHEW - CIVIL
MO BE 2014000050

ROUTE	STAT
201	MC

DISTRICT	SHEET
KC	21

COUNTY

JOB NO.

CONTRACT ID.


PROJECT NO.

BRIDGE NO.

DATE	DESCRIPTION

MISSOURI HIGHWAYS AND TRANSPORTATION
COMMISSION


105 WEST CAPITOL
JEFFERSON CITY, MO 65102

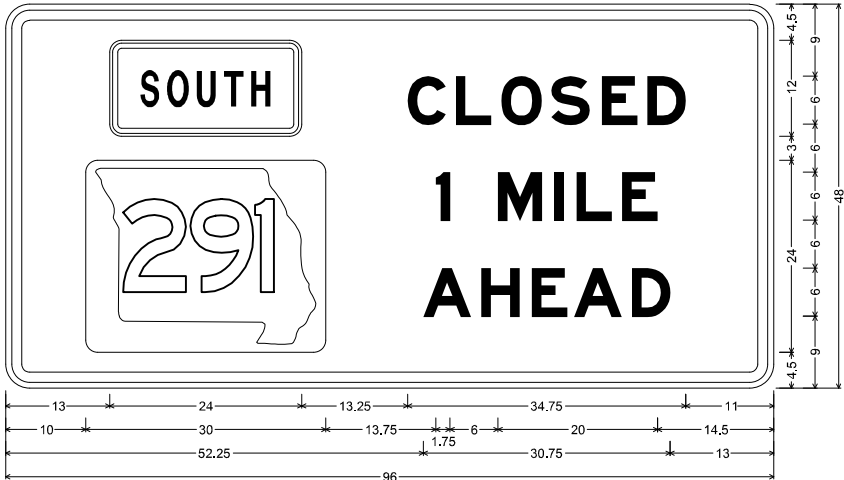

MO4-13-96 SHF-FLAT SHEET FLUORESCENT; 3.000" Radius, 1.250" Border, 0.750" Indent, Black on Orange;
[CLOSED] E Mod; [1 MILE] E Mod; [AHEAD] E Mod;
Table of letter and object lefts.

	C	L	O	S	E	D
13.000	50.250	56.250	62.000	68.250	74.500	80.250
	I	M	I	L	E	
10.000	53.750	61.500	68.625	71.375	77.000	
A	H	E	A	D		
52.250	59.375	65.750	71.000	78.250		

SIGN NO.	56A
STATION	
ROADWAY	ROUTE 291

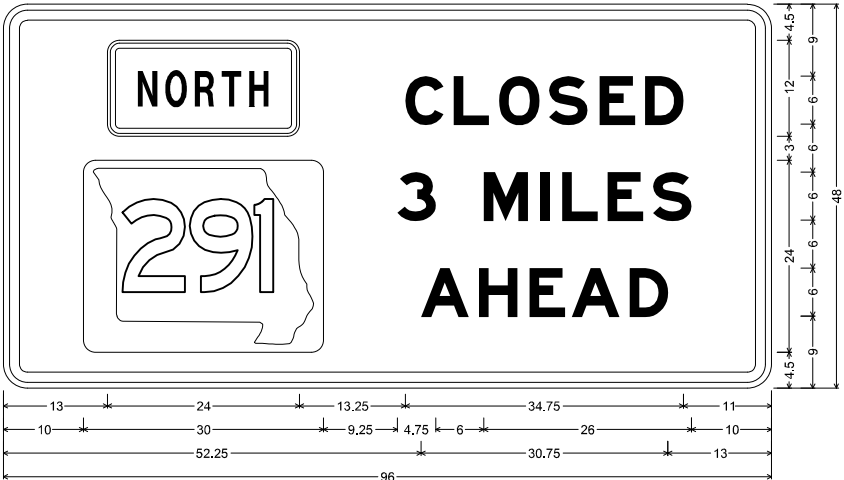


MO4-13-96 SHF-FLAT SHEET FLUORESCENT; 3.000" Radius, 1.250" Border, 0.750" Indent, Black on Orange;
Table of letter and object lefts.

	C	L	O	S	E	D
13.000	50.250	56.250	62.000	68.250	74.500	80.250
	3	M	I	L	E	S
10.000	49.250	60.000	67.125	69.875	75.500	81.250
A	H	E	A	D		
52.250	59.375	65.750	71.000	78.250		

SIGN NO.	56B
STATION	
ROADWAY	ROUTE 291

NOT TO SCALE

PAVEMENT MARKING
& SIGNING SHEET
SHEET 5 OF 6

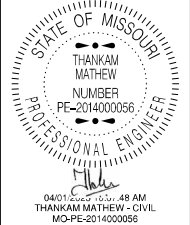



DATE PREPARED 3/26/2025	
ROUTE 291	STATE MO
DISTRICT KC	SHEET NO. 22
COUNTY CASS / JACKSON	
JOB NO. JKU0065	
CONTRACT ID.	
PROJECT NO.	
BRIDGE NO.	

DATE	DESCRIPTION

MISSOURI HIGHWAYS AND TRANSPORTATION
COMMISSION



105 WEST CAPITOL
JEFFERSON CITY, MO 65102
1-888-ASK-MODOT (1-888-275-6636)

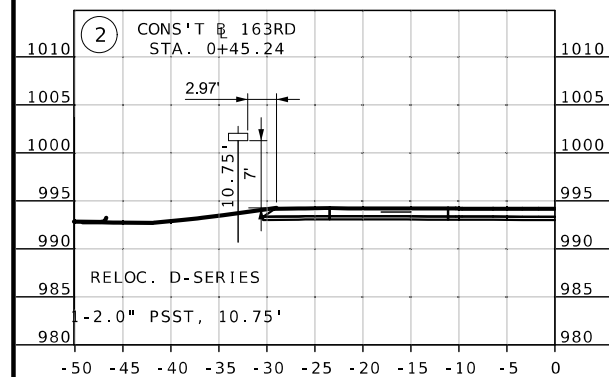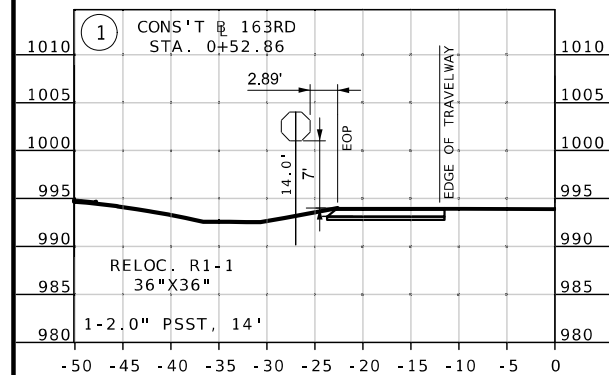

PAVEMENT MARKING
& SIGNING SHEET
SHEET 6 OF 6



04/01/2025 10:23 AM
THANKAM MATHEW - CIVIL
MO-PE-2014000056

DATE PREPARED
3/26/2005

3/26/2025	
ROUTE	STATE
291	MO

DISTRICT	SHEET NO
KC	23

COUNTY
CASS / JACKSON



JOB NO.
JKU0065

CONTRACT ID.

PROJECT NO.

BRIDGE NO.

[illegible]MISSOURI HIGHWAYS AND TRANSPORTATION
COMMISSION

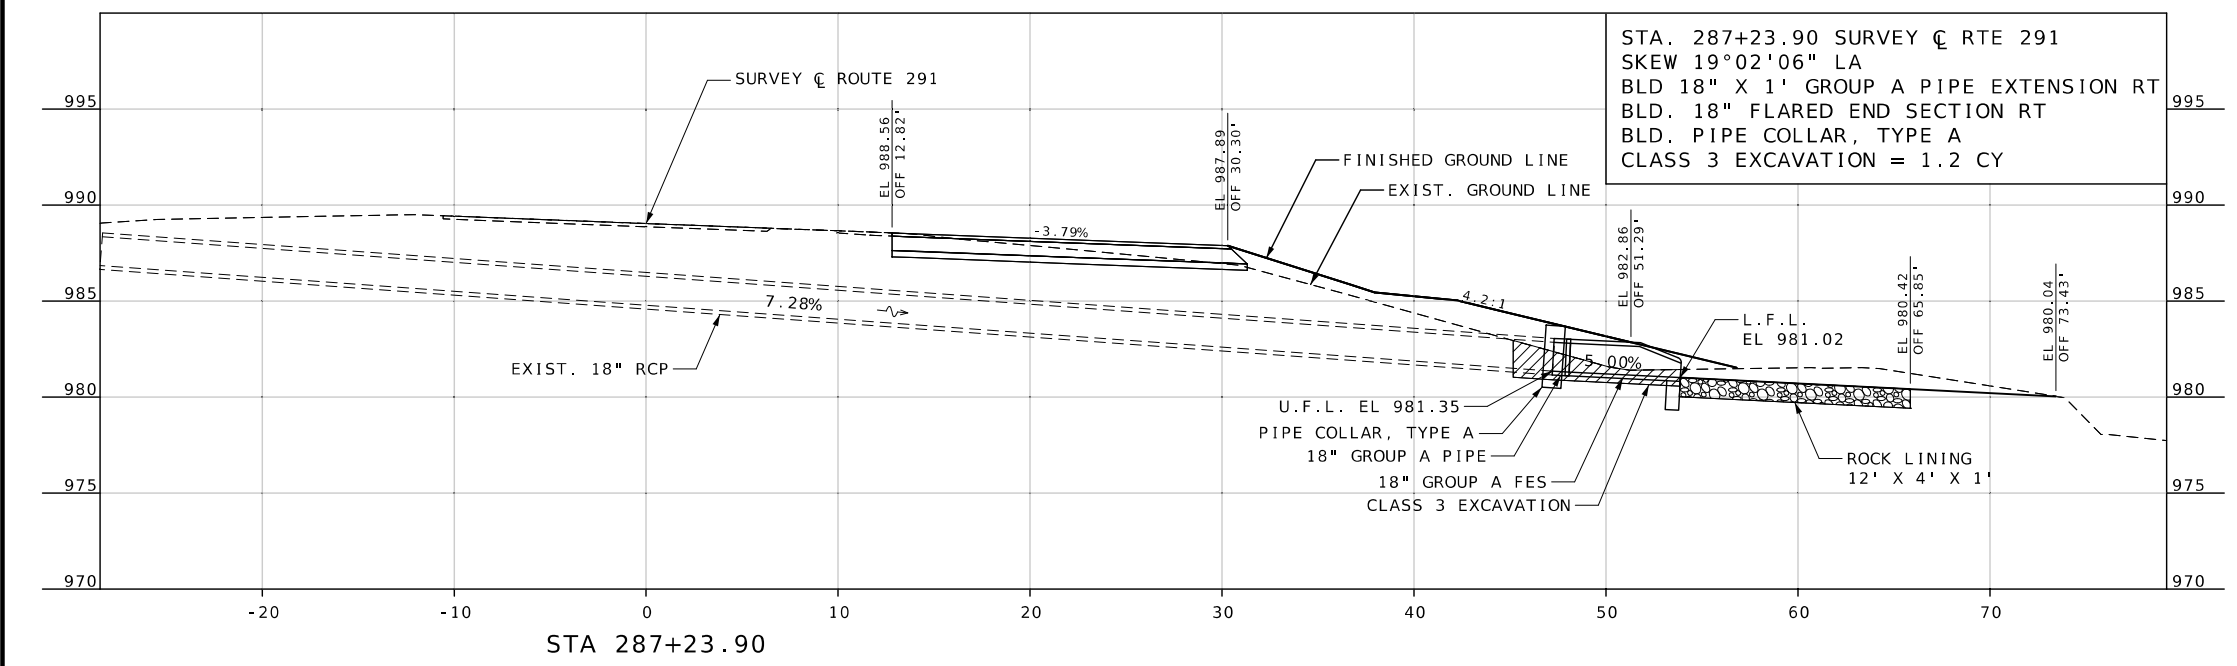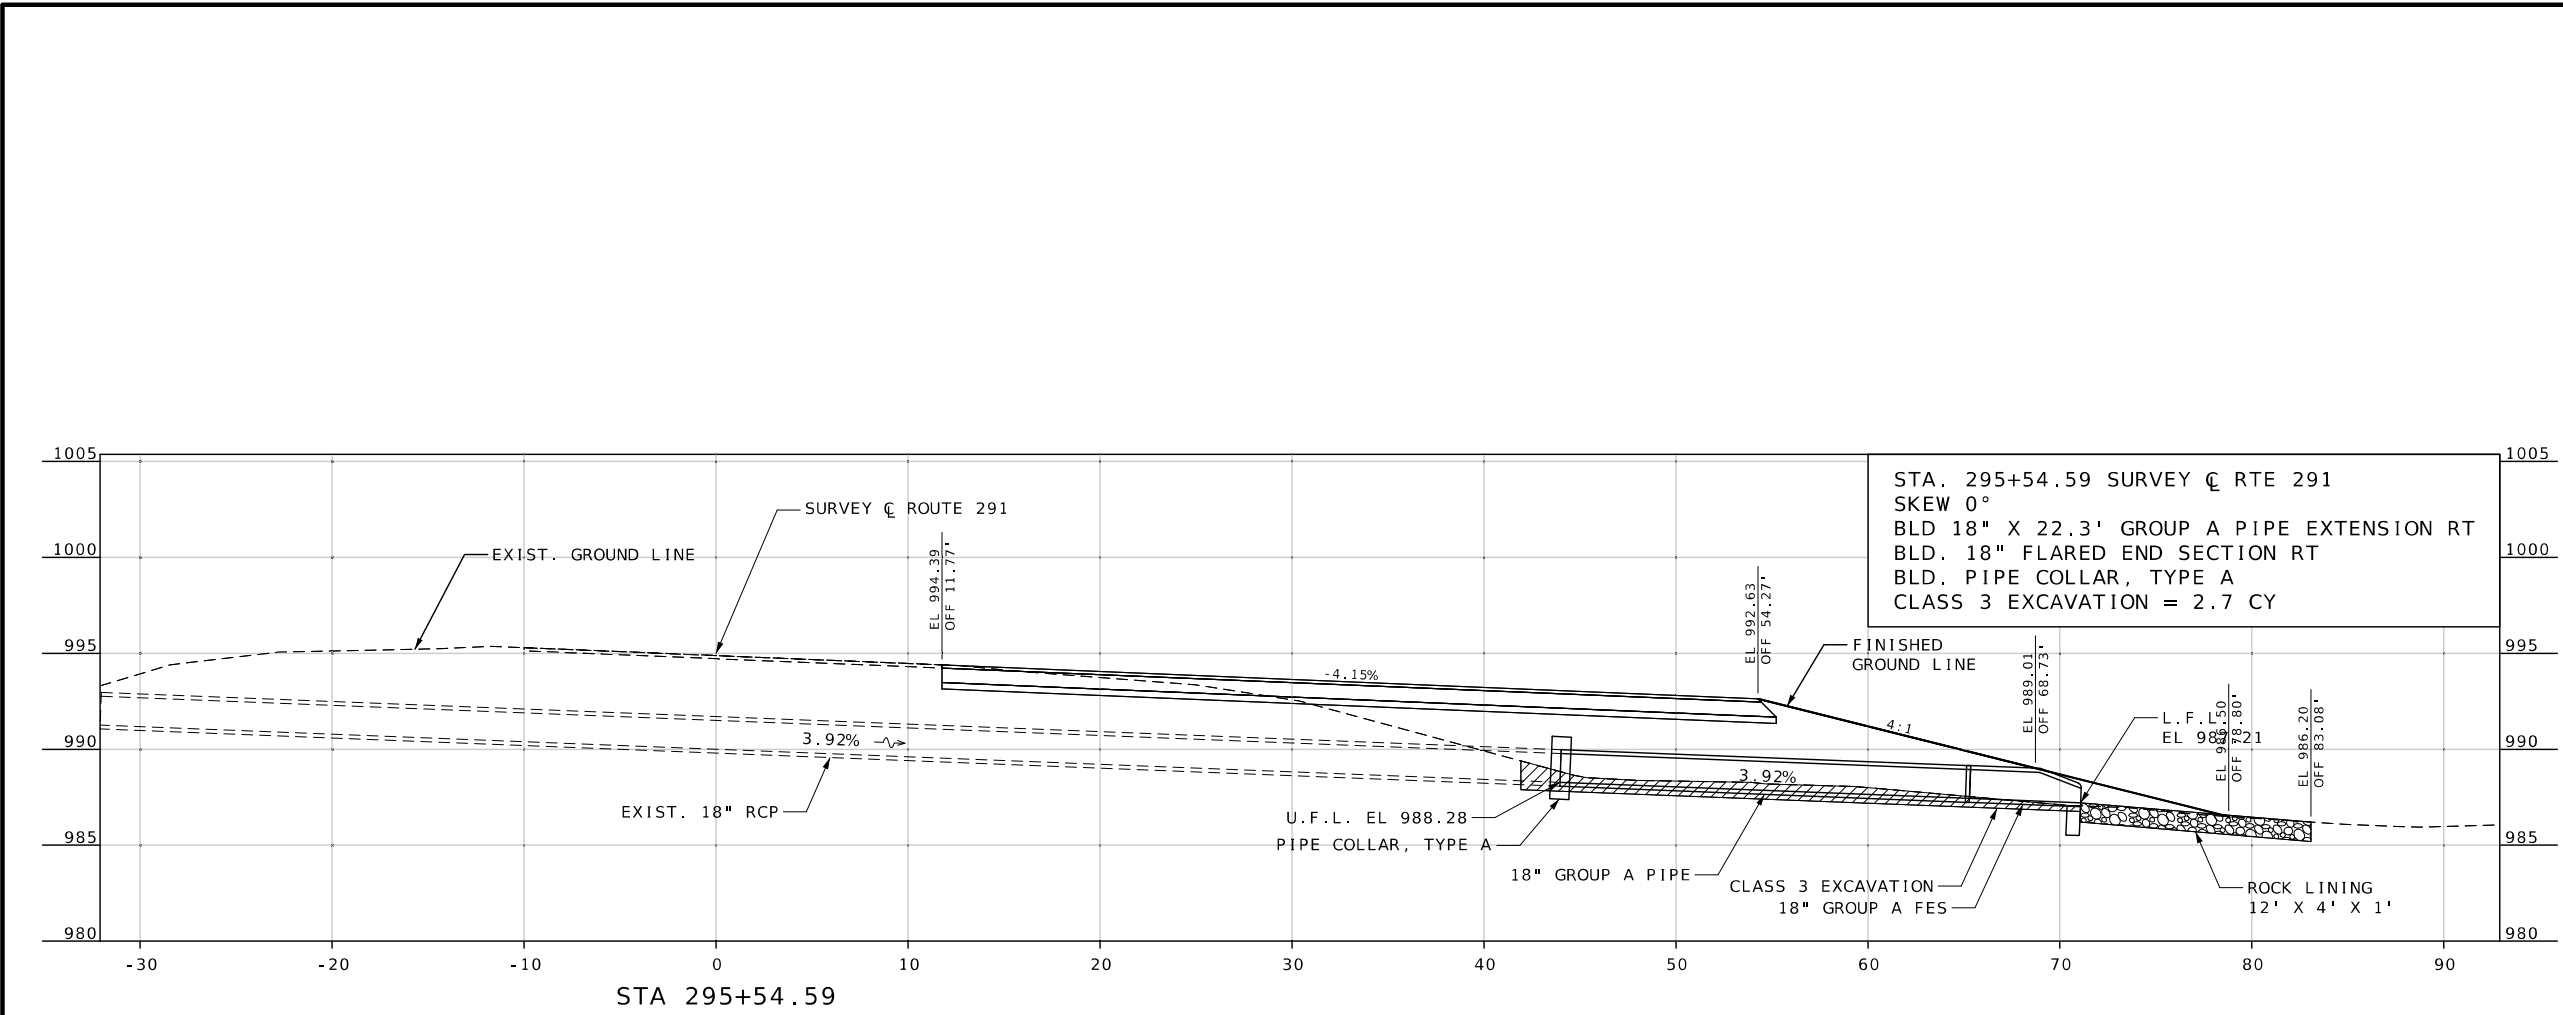

DATE PREPARED
3/26/2025

ROUTE	STATE
291	MO
DISTRICT	SHEET NO.
KC	24

COUNTY
CASS / JACKSON

JOB NO.
JKU0065

CONTRACT ID.

PROJECT NO.

BRIDGE NO.

DATE	DESCRIPTION

MISSOURI HIGHWAYS AND TRANSPORTATION
COMMISSION

105 WEST CAPITOL
JEFFERSON CITY, MO 65102
1-888-ASK-MODOT (1-888-275-6636)