

DATE PREPARED

ROUTE	STATE
231	MO

DISTRICT	SHEET NO.
SL	01

COUNTY
ST. LOUIS

JOB NO.
J6S3632

CONTRACT ID.

PROJECT NO.





BRIDGE NO.

[illegible]

MISSOURI HIGHWAYS AND TRANSPORTATION
COMMISSION



PROFILE SHEET

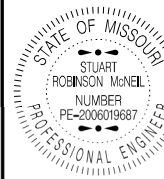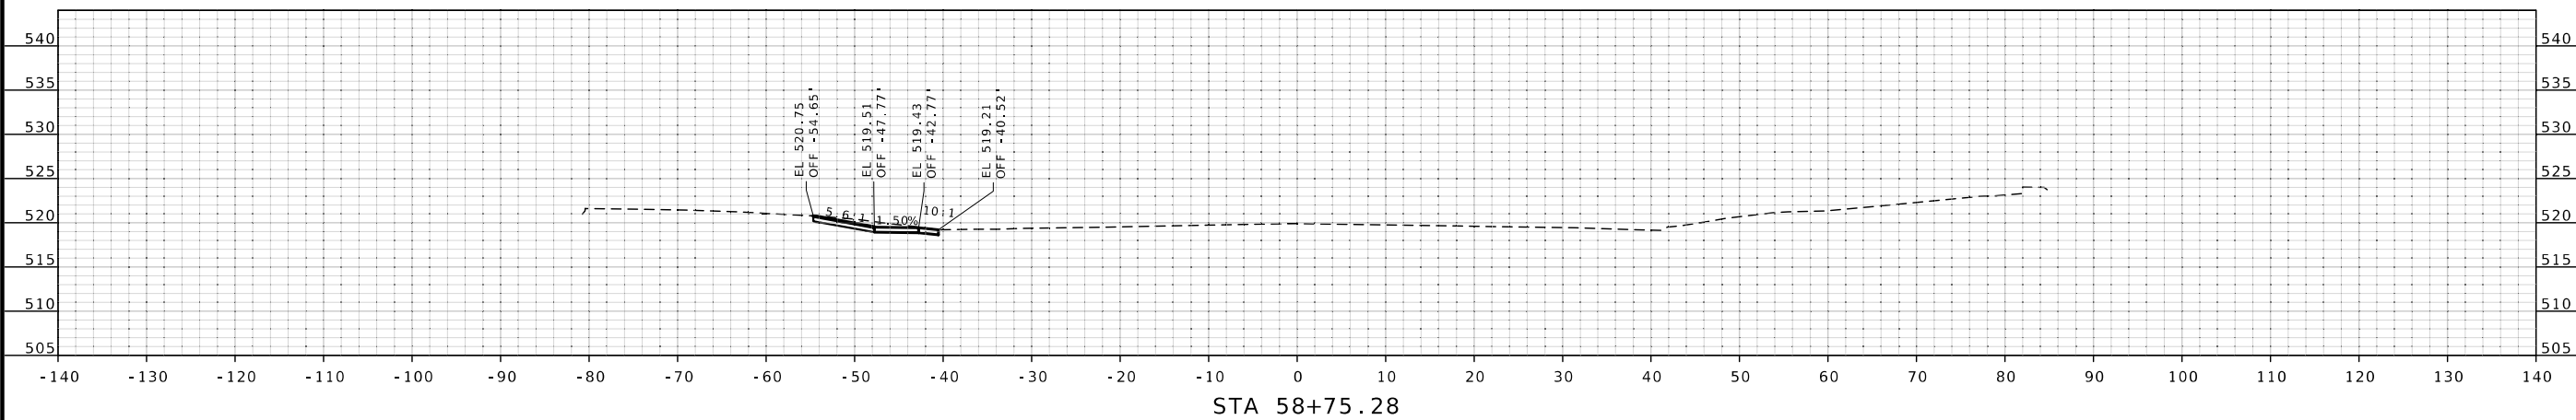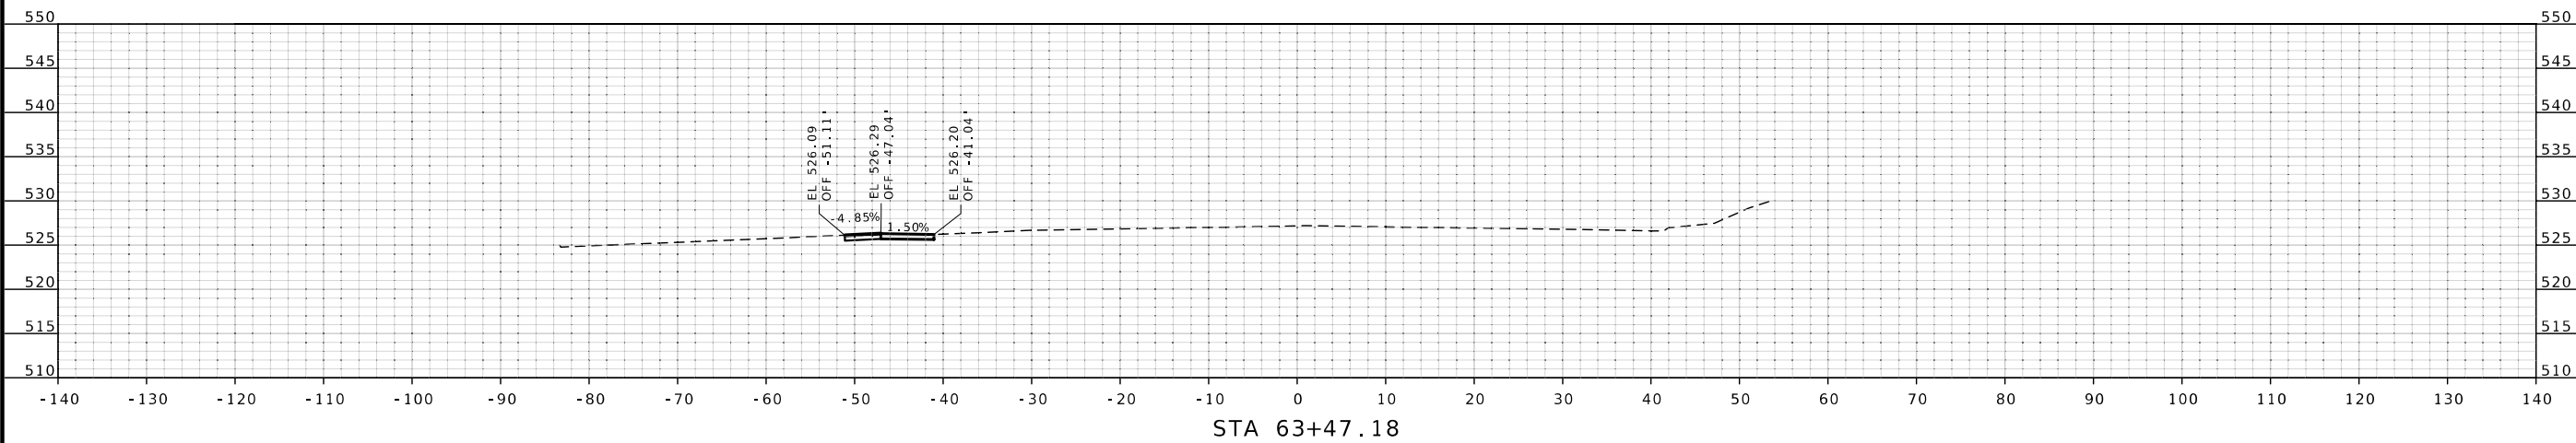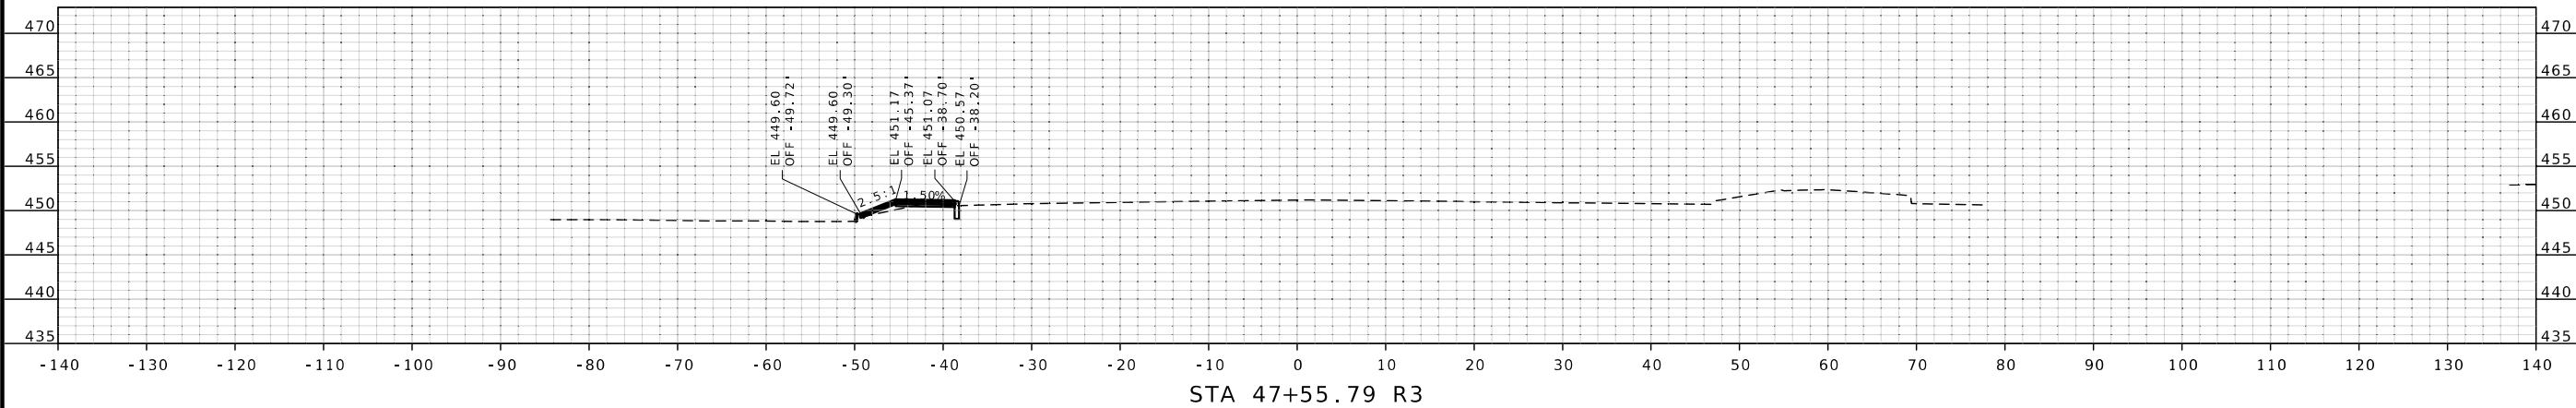

06/01/2025 5:14:58 PM
STUART ROBINSON McNEIL - CI

MO-PE-2006019687
DATE PREPARED

5/28/2025	
ROUTE 231	STATE MO

DISTRICT	SHEET NO.
SL	03
COUNTY	
ST. LOUIS	


JOB NO.	J6S3632
CONTRACT ID.	

[illegible]

MISSOURI HIGHWAYS AND TRANSPORTATION COMMISSION

MoDOT

105 WEST CAPITOL
JEFFERSON CITY, MO. 65102

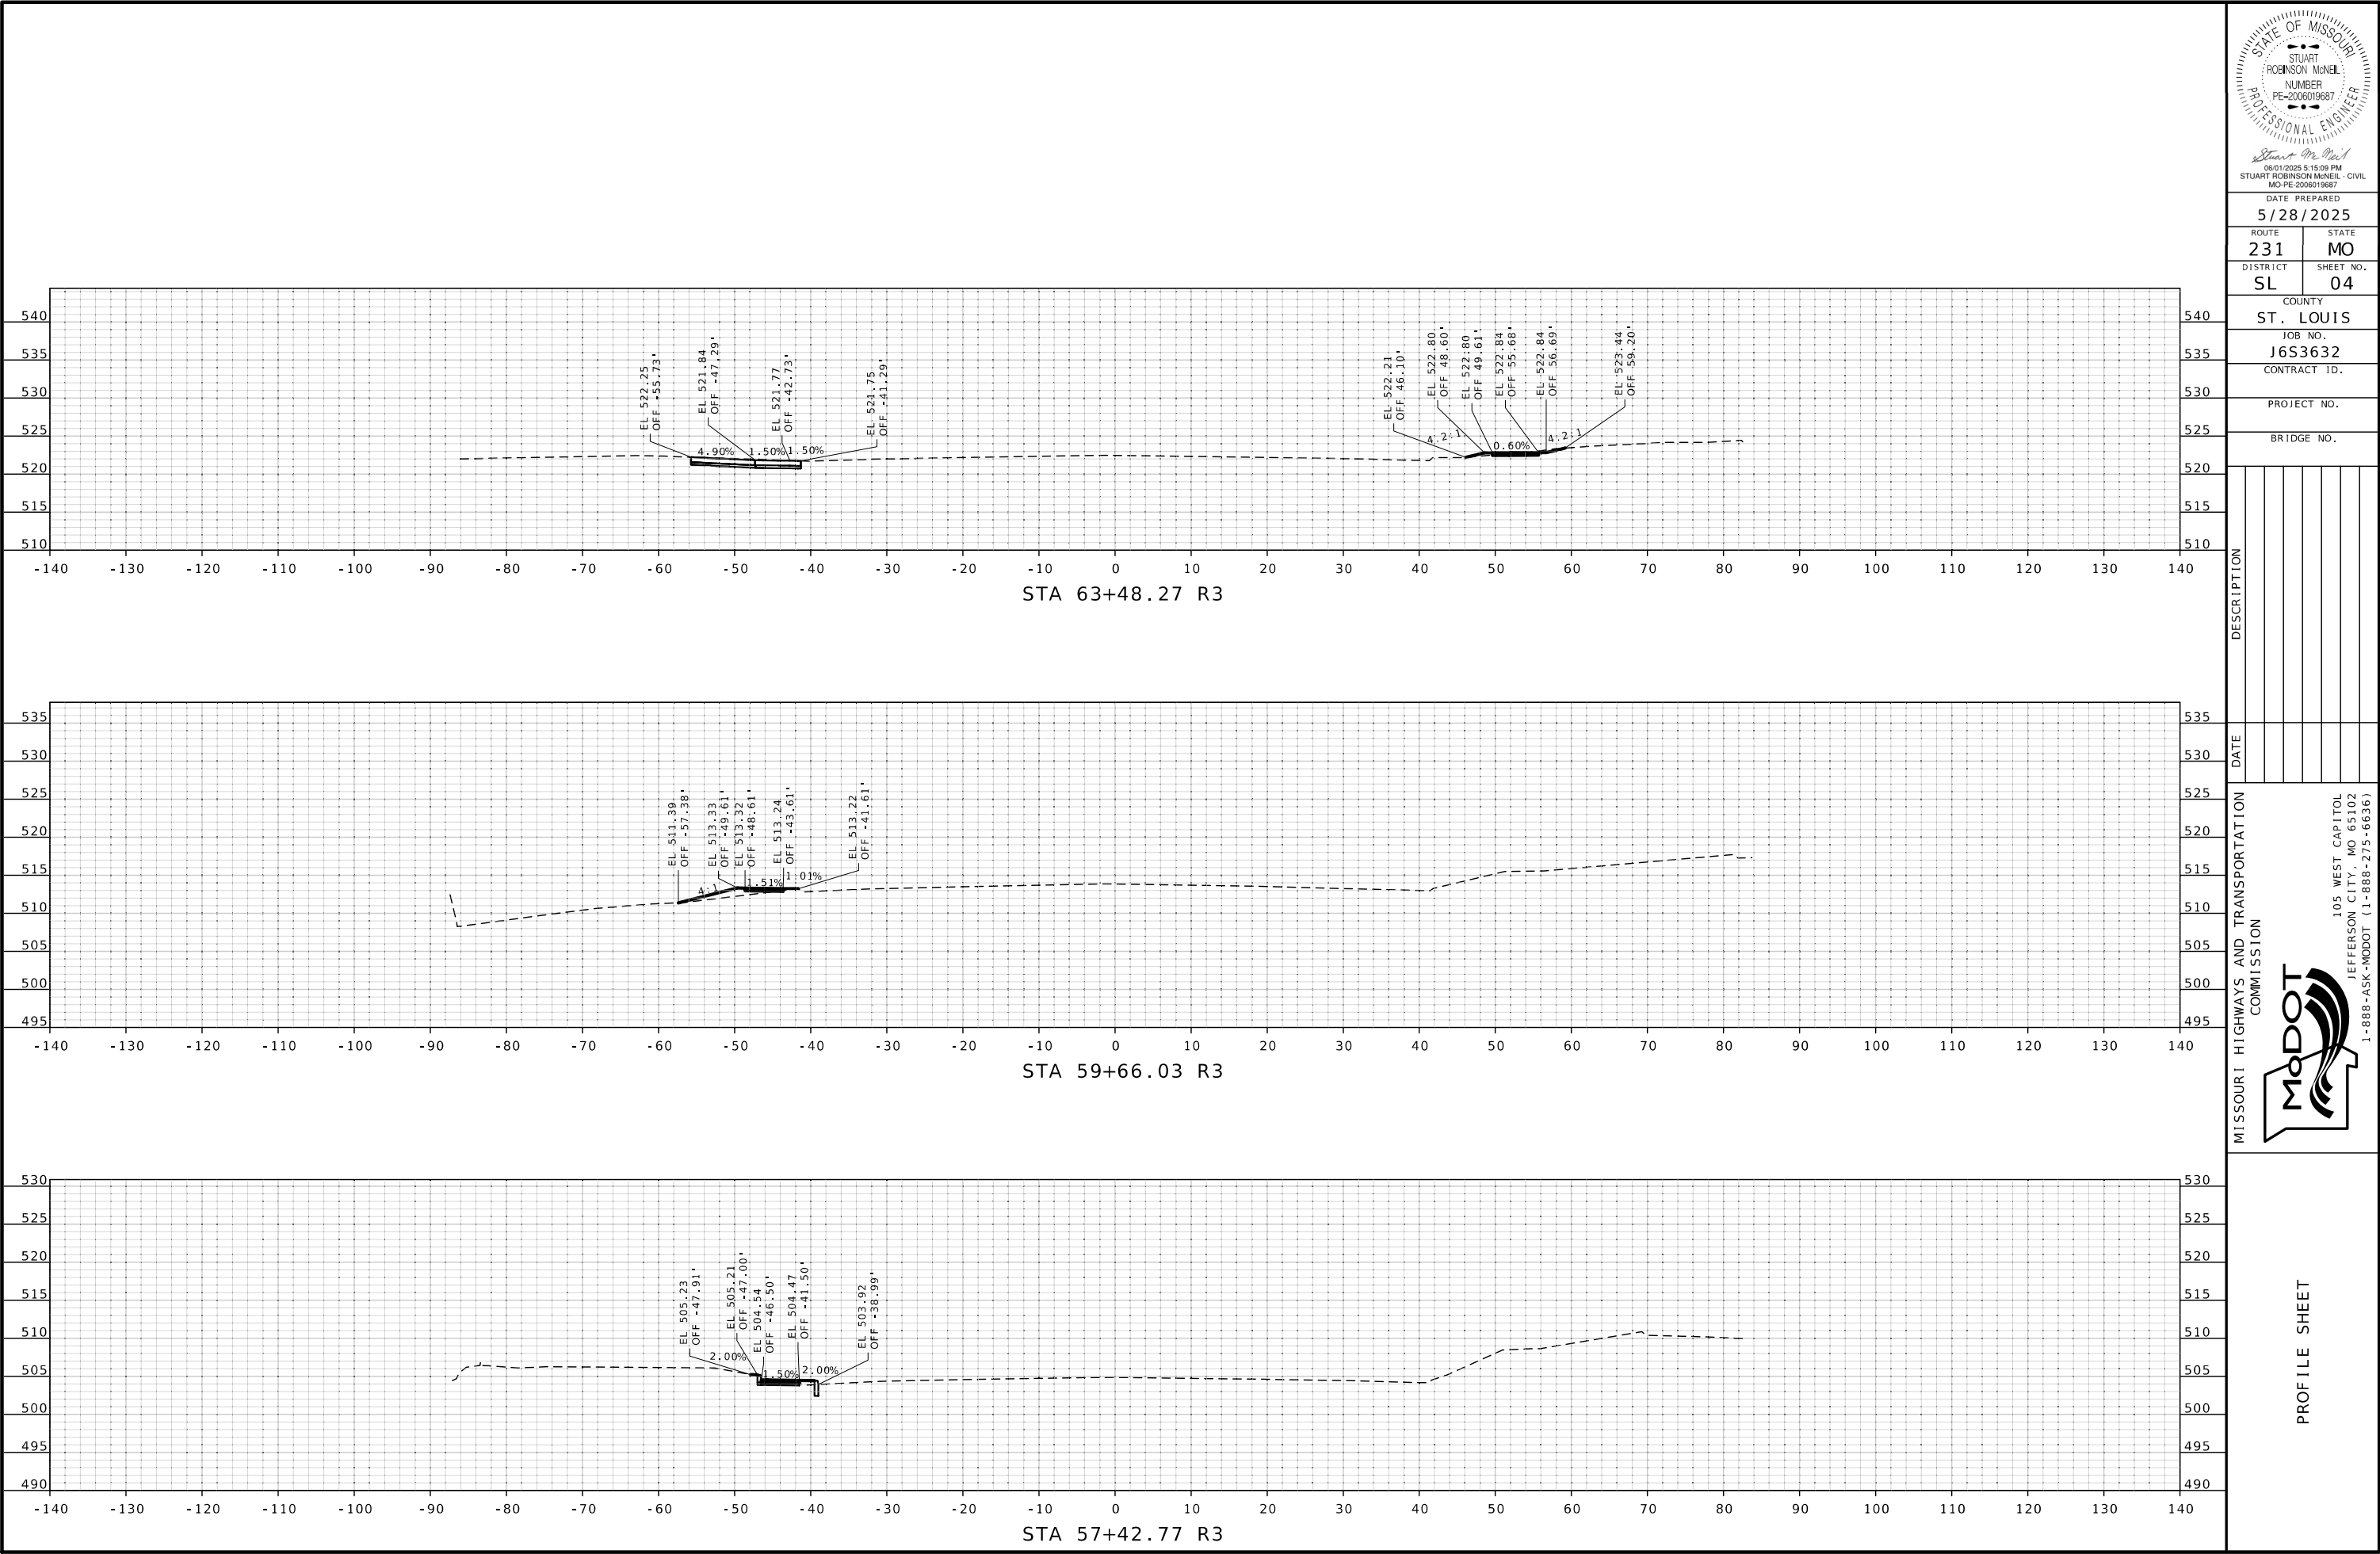

06/01/2025 5:15:09 PM
STUART ROBINSON MANEIL - CIVIL
MO-PE-2006019687

DATE PREPARED
5/28/2025

ROUTE
231

DISTRICT
SL

STATE
MO

SHEET NO.
04

COUNTY
ST. LOUIS

JOB NO.
J6S3632

CONTRACT ID.

PROJECT NO.

BRIDGE NO.

DESCRIPTION

DATE

DATE

MISSOURI HIGHWAYS AND TRANSPORTATION COMMISSION




PROFILE SHEET


105 WEST CAPITOL
JEFFERSON CITY, MO 65102
1-888-ASK-MODOT (1-888-275-6636)

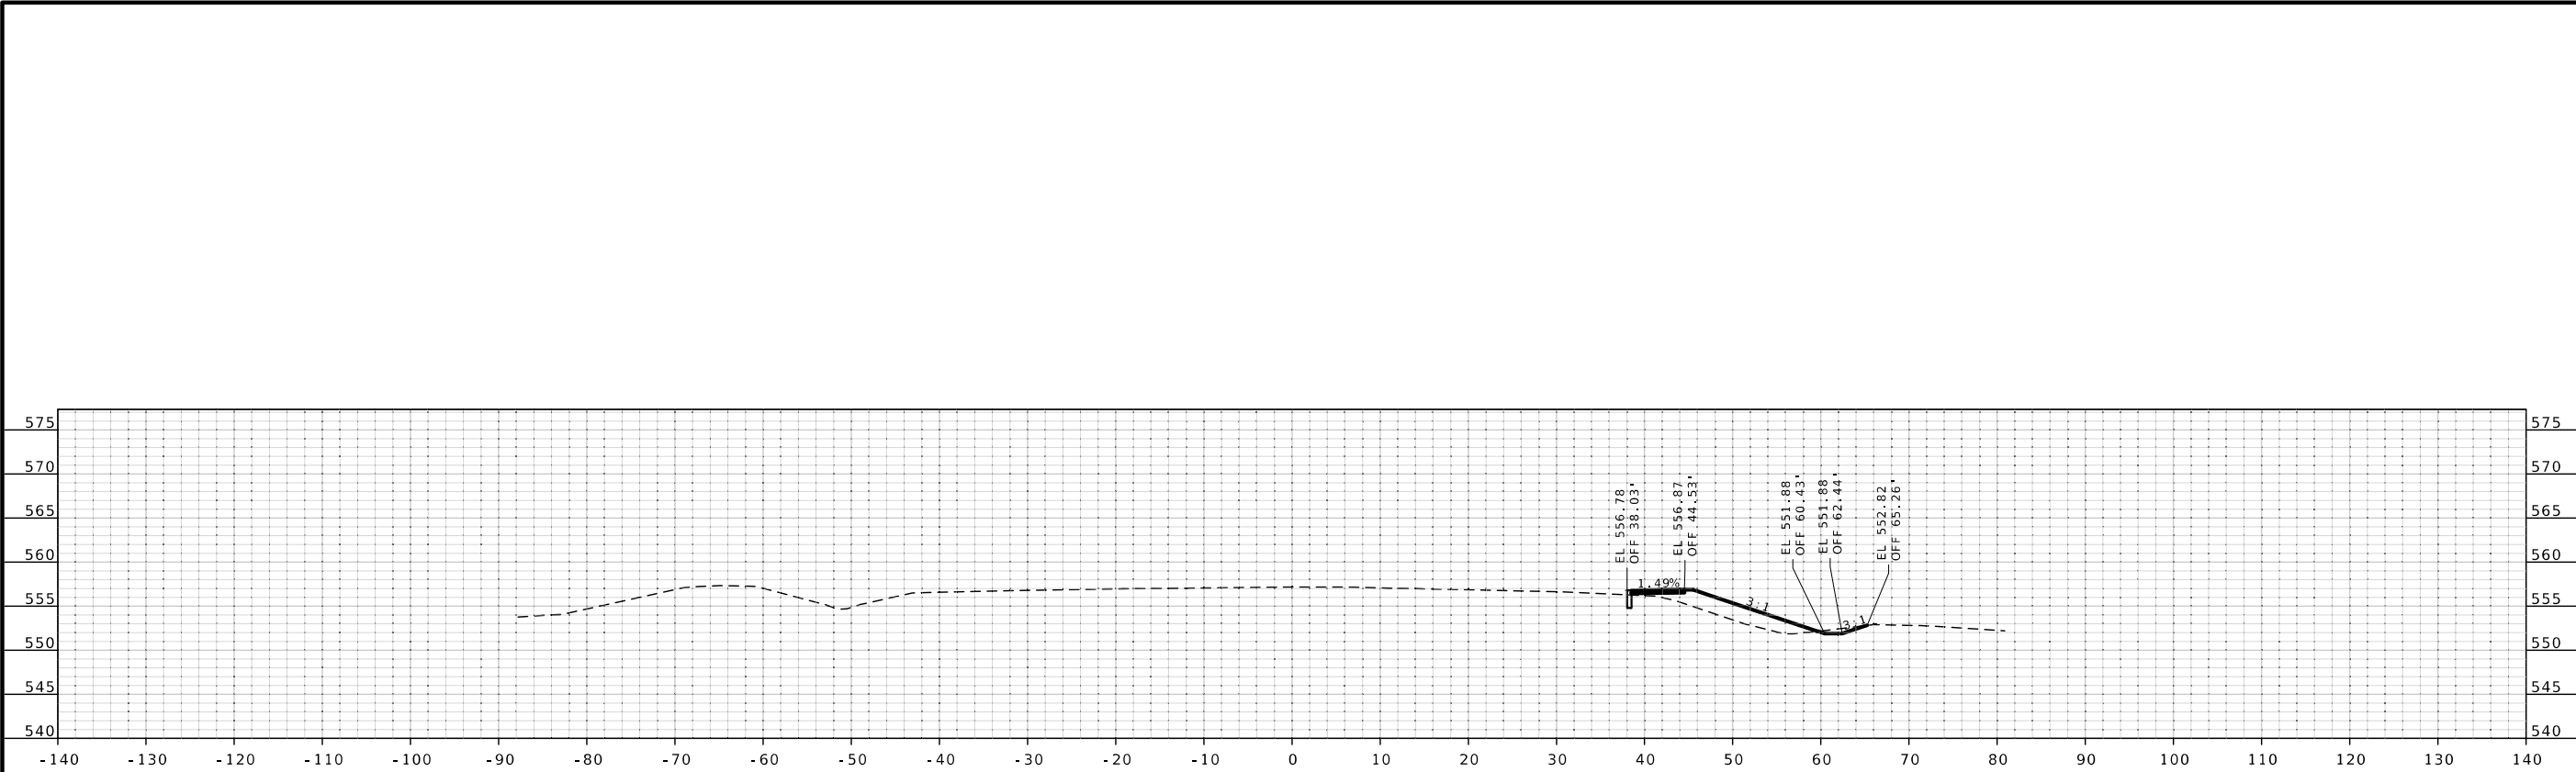

STA 82+67.69 R4

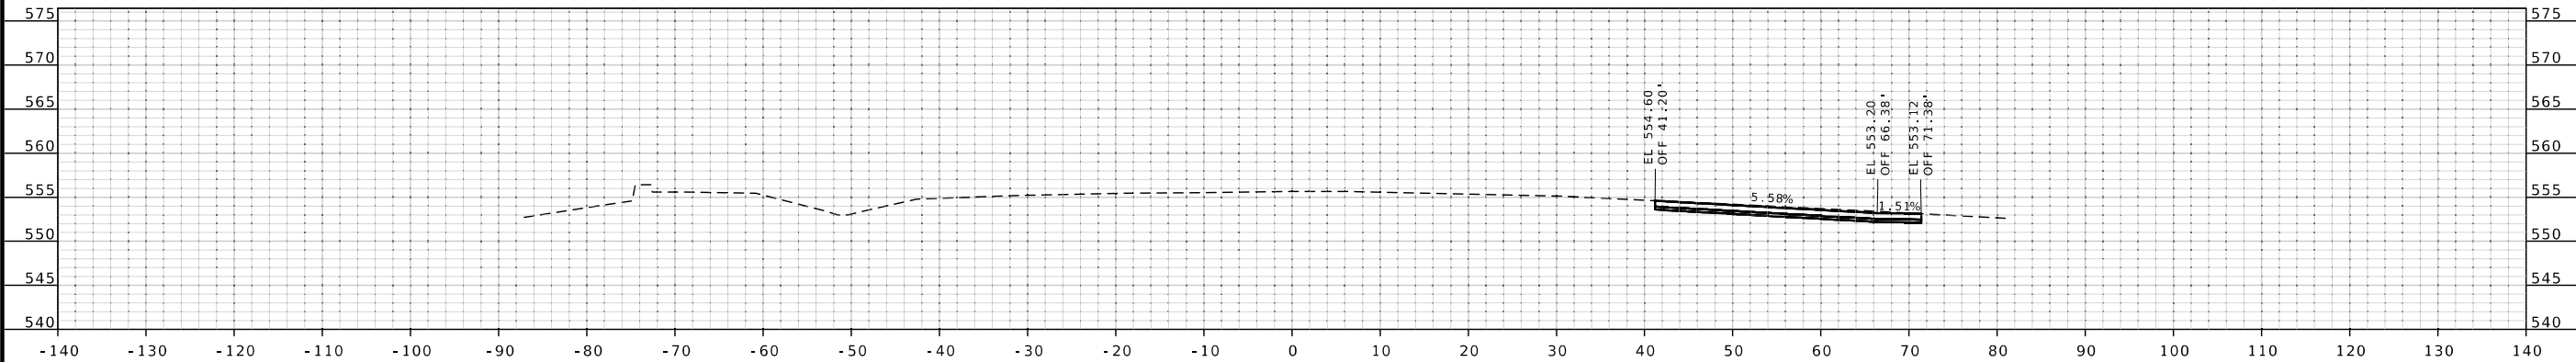

STA 82+09.92 R4

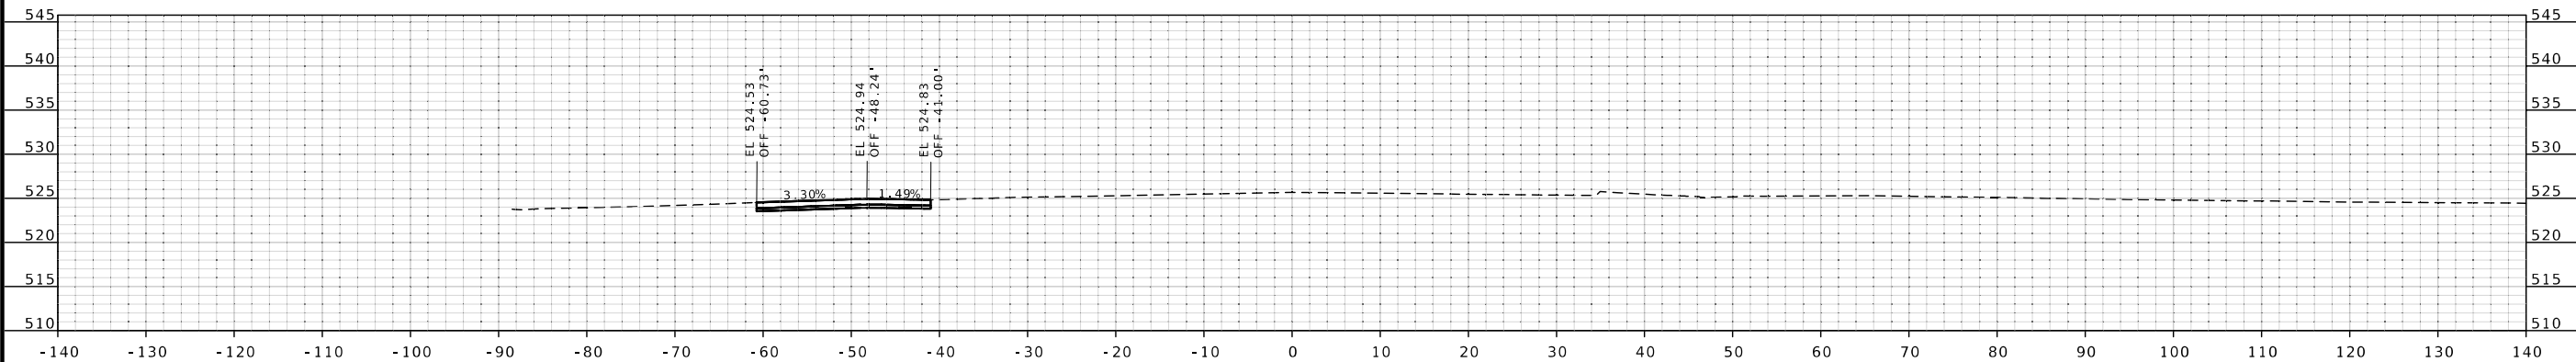

STA 67+64.11 R3

STATE OF MISSOURI

STUART








MO-PE-2006019687

DATE PREPARED

5/29/2025

ROUTE

231

DISTRICT

SL

STATE

MO

SHEET NO.

05

COUNTY

ST. LOUIS

JOB NO.

J6S3632

CONTRACT ID.

PROJECT NO.

BRIDGE NO.

DESCRIPTION	DATE

MISSOURI HIGHWAYS AND TRANSPORTATION COMMISSION



MoDOT

105 WEST CAPITOL

JEFFERSON CITY, MO 65102

1-888-ASK-MODOT (1-888-275-6636)

PROFILE SHEET

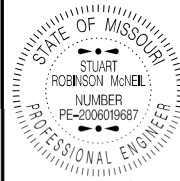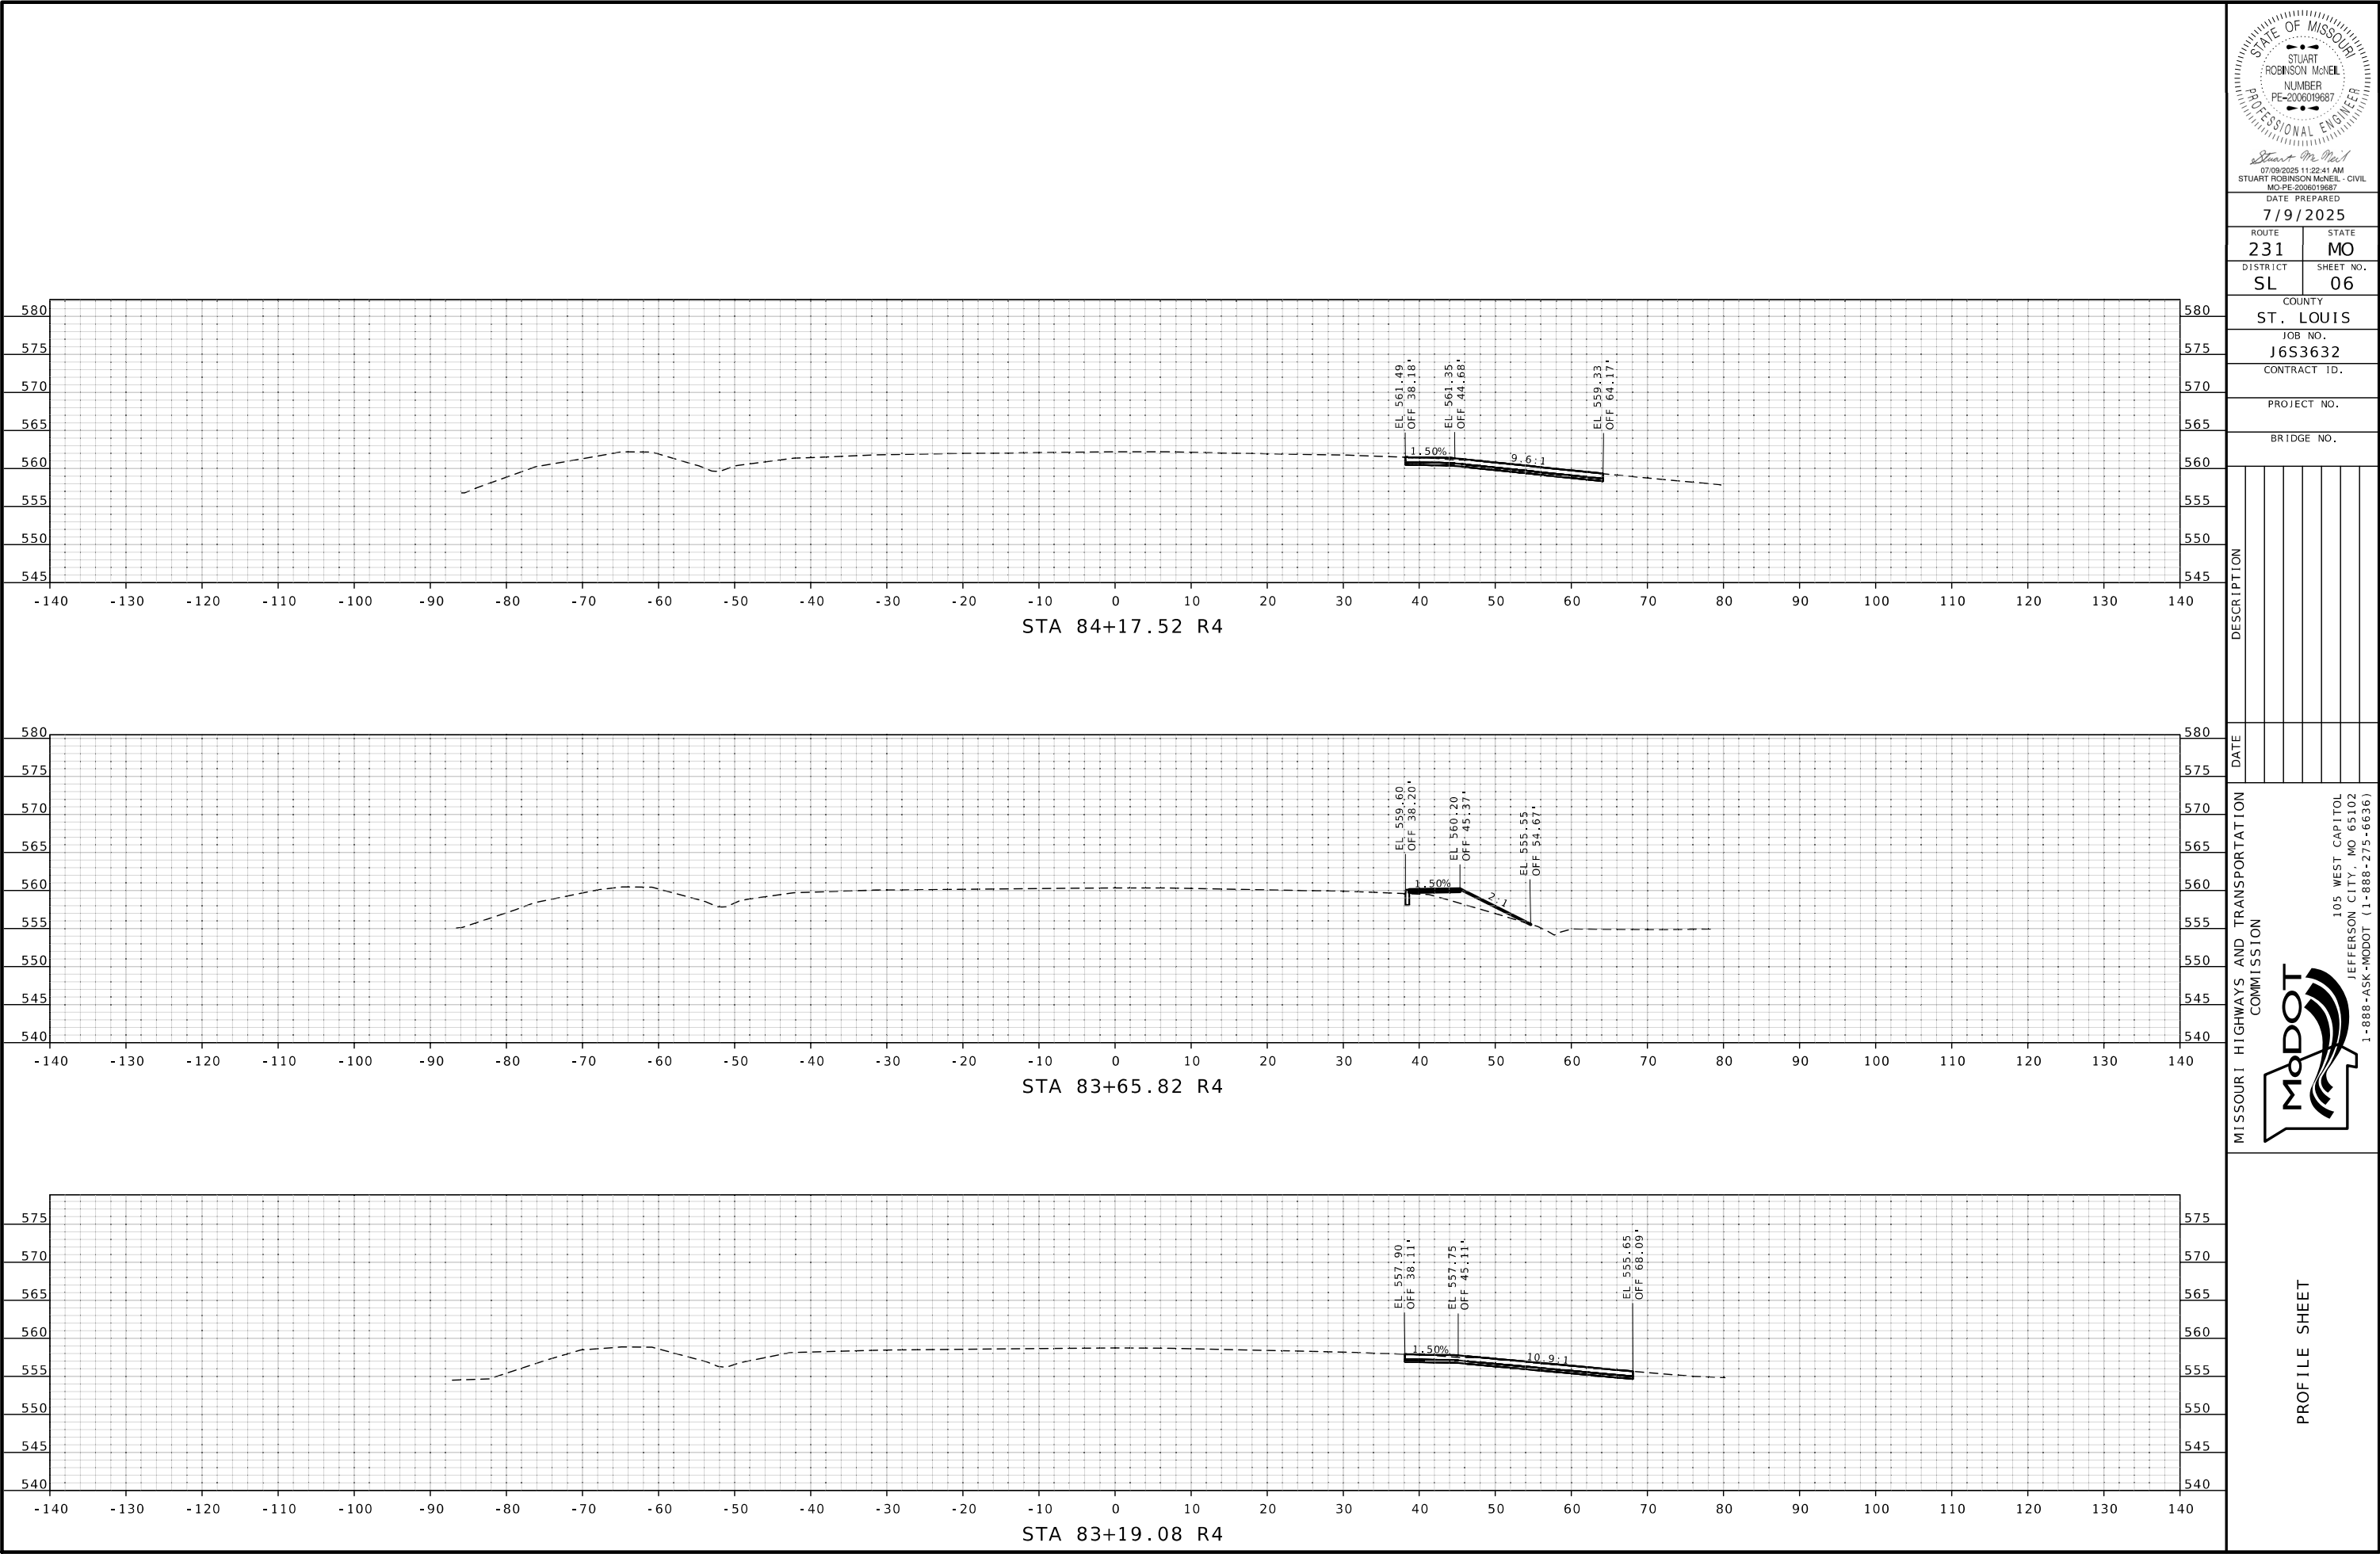

DATE PREPARED
7/9/2025

ROUTE	STATE
231	MO
DISTRICT	SHEET NO.
SL	06

COUNTY
ST. LOUIS

JOB NO.
J6S3632

CONTRACT ID.

PROJECT NO.

BRIDGE NO.


DESCRIPTION

MISSOURI HIGHWAYS AND TRANSPORTATION COMMISSION




105 WEST CAPITOL
JEFFERSON CITY, MO 65102
1-888-ASK-MODOT (1-888-275-6636)


PROFILE SHEET

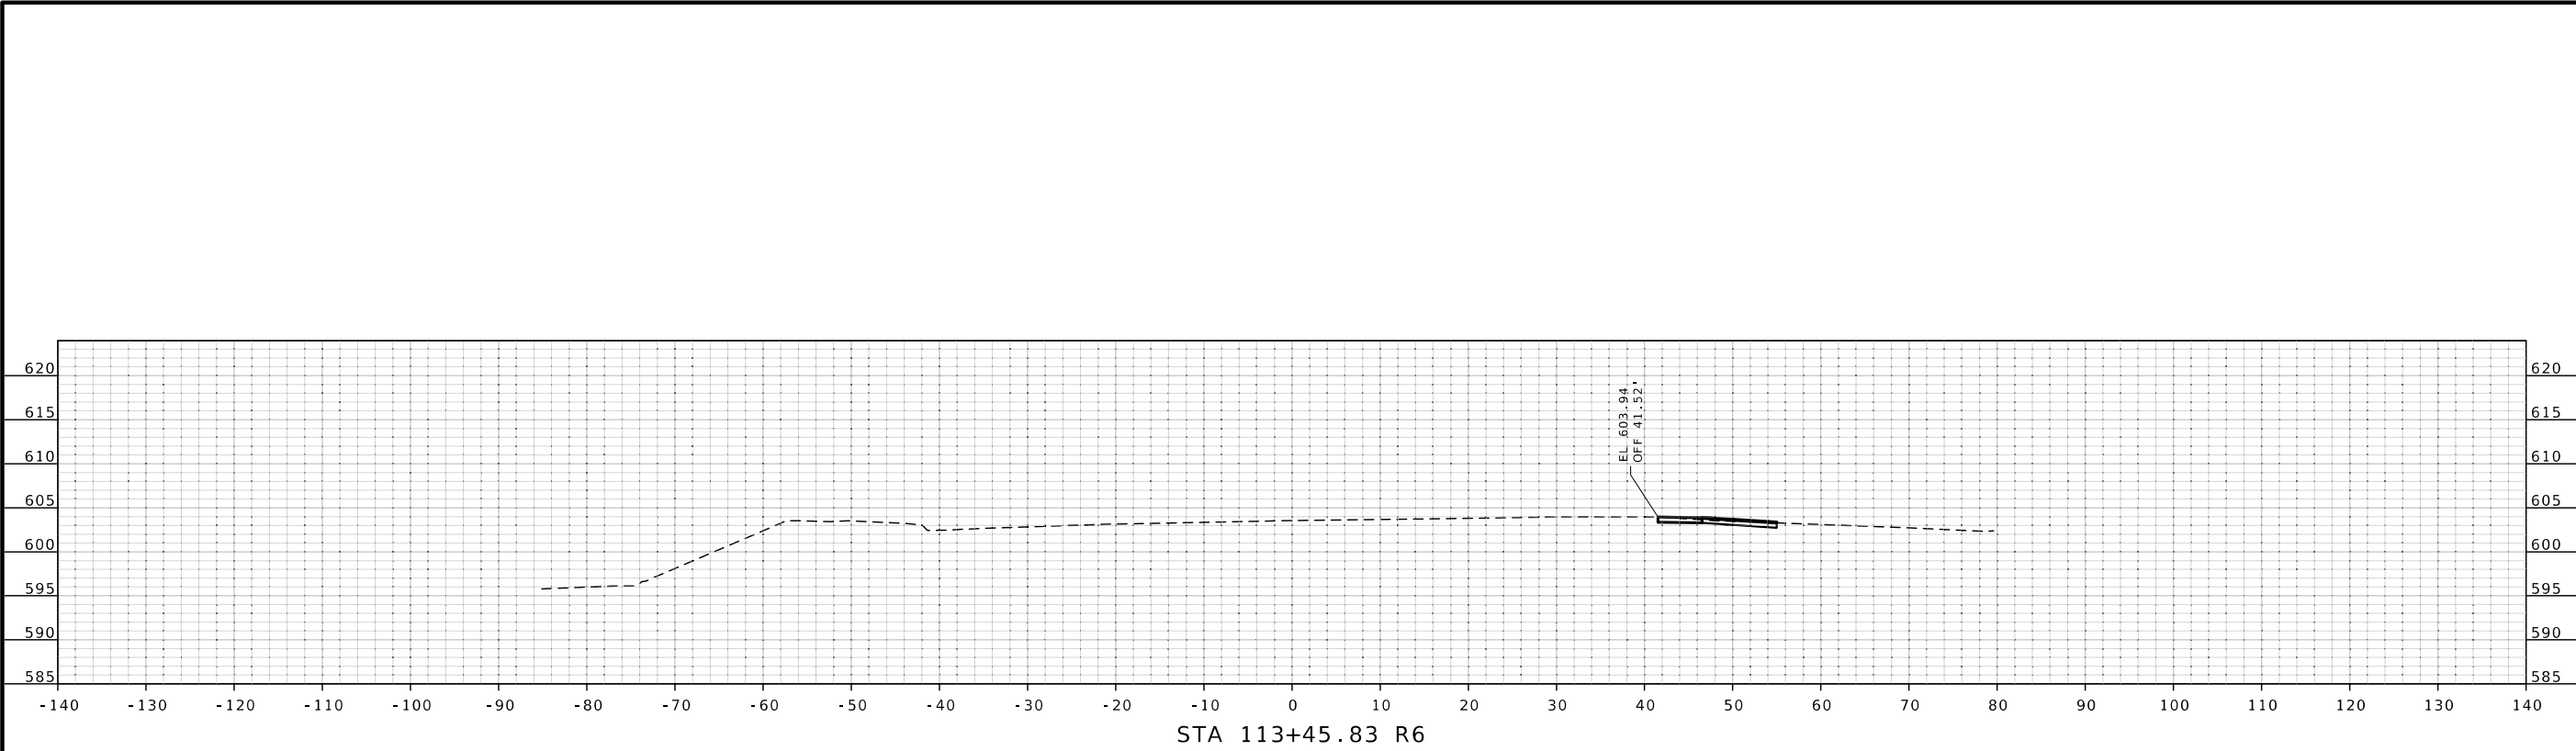

STA 113+45.83 R6

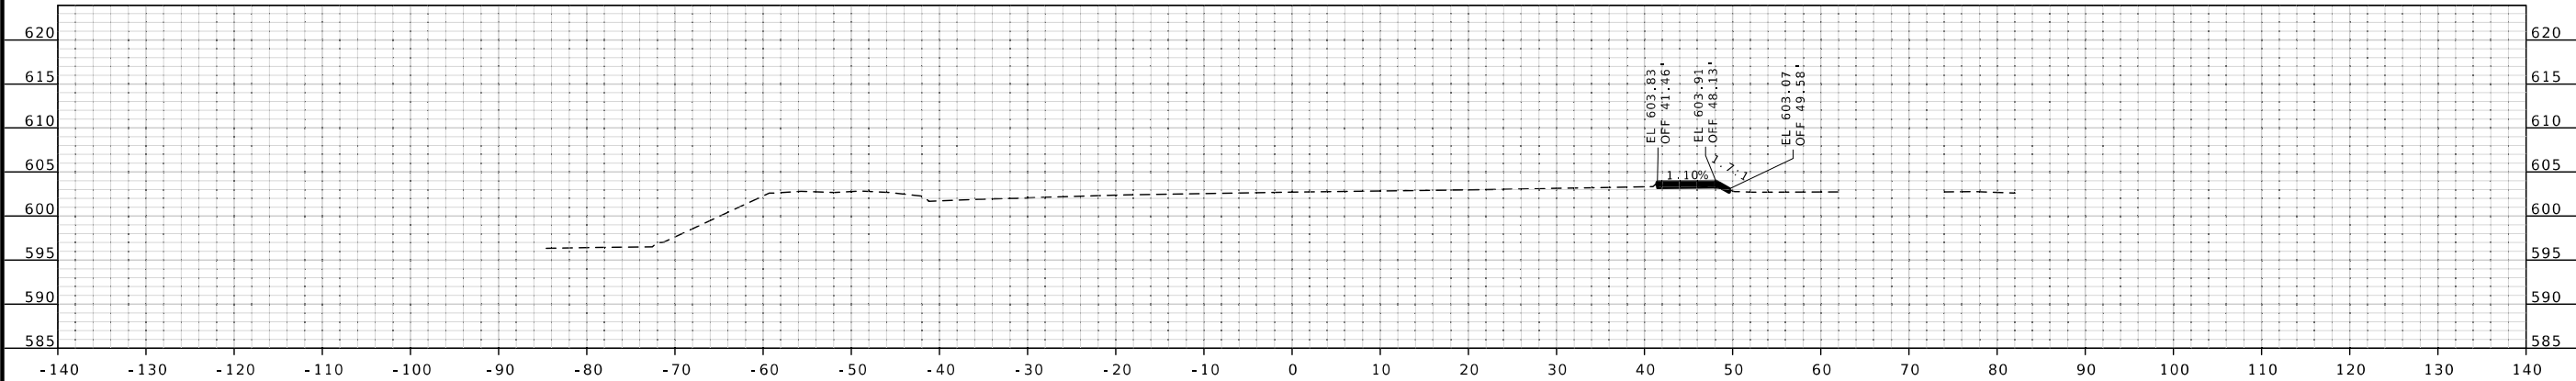

STA 112+74.07 R6

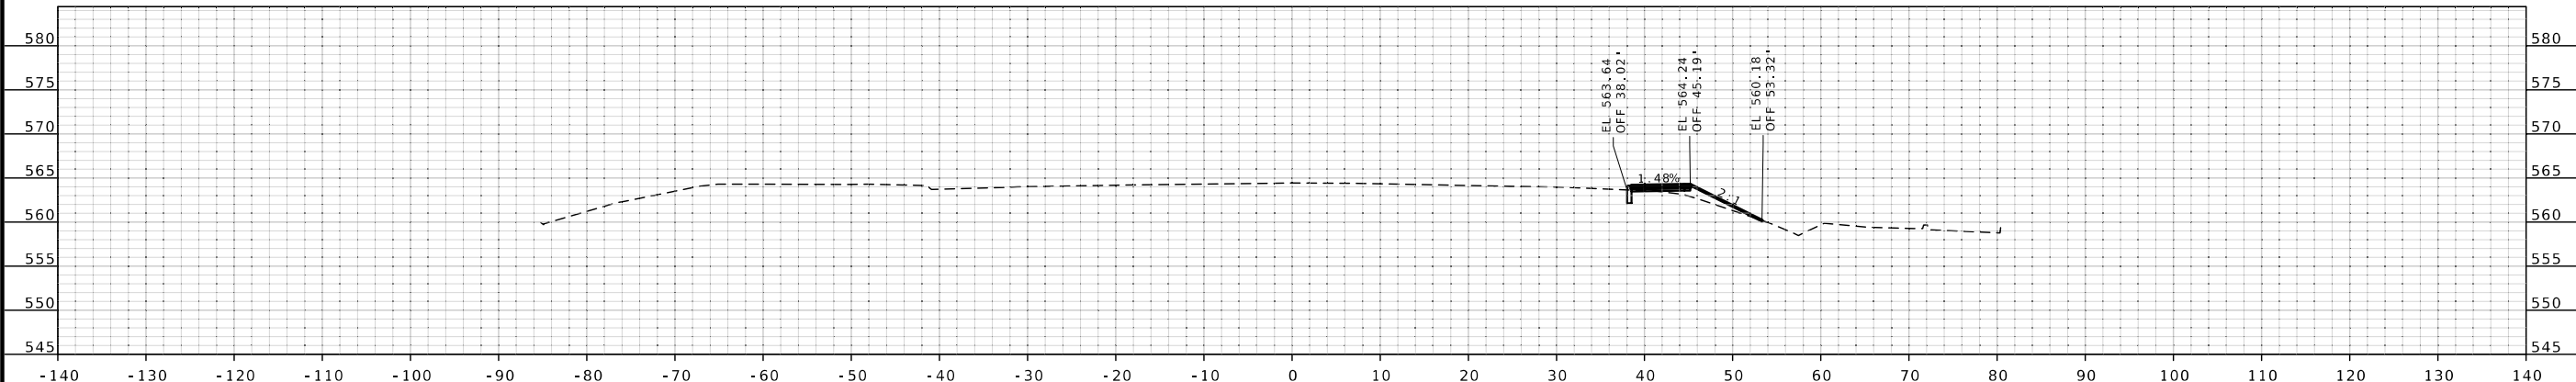

STA 84+75.36 R4

STATE OF MISSOURI

STUART ROBINSON MONEI

NUMBER
PE-2006019687

PROFESSIONAL ENGINEER

Stuart M. Monel

06/01/2025 5:15:58 PM

STUART ROBINSON MONEI - CIVIL

MO-PE-2006019687

DATE PREPARED
5/28/2025

ROUTE
231

DISTRICT
SL

STATE
MO

SHEET NO.
07

COUNTY
ST. LOUIS

JOB NO.
J6S3632

CONTRACT ID.

PROJECT NO.

BRIDGE NO.


DESCRIPTION	DATE

MISSOURI HIGHWAYS AND TRANSPORTATION COMMISSION




105 WEST CAPITOL
JEFFERSON CITY, MO 65102
1-888-ASK-MODOT (1-888-275-6636)


PROFILE SHEET

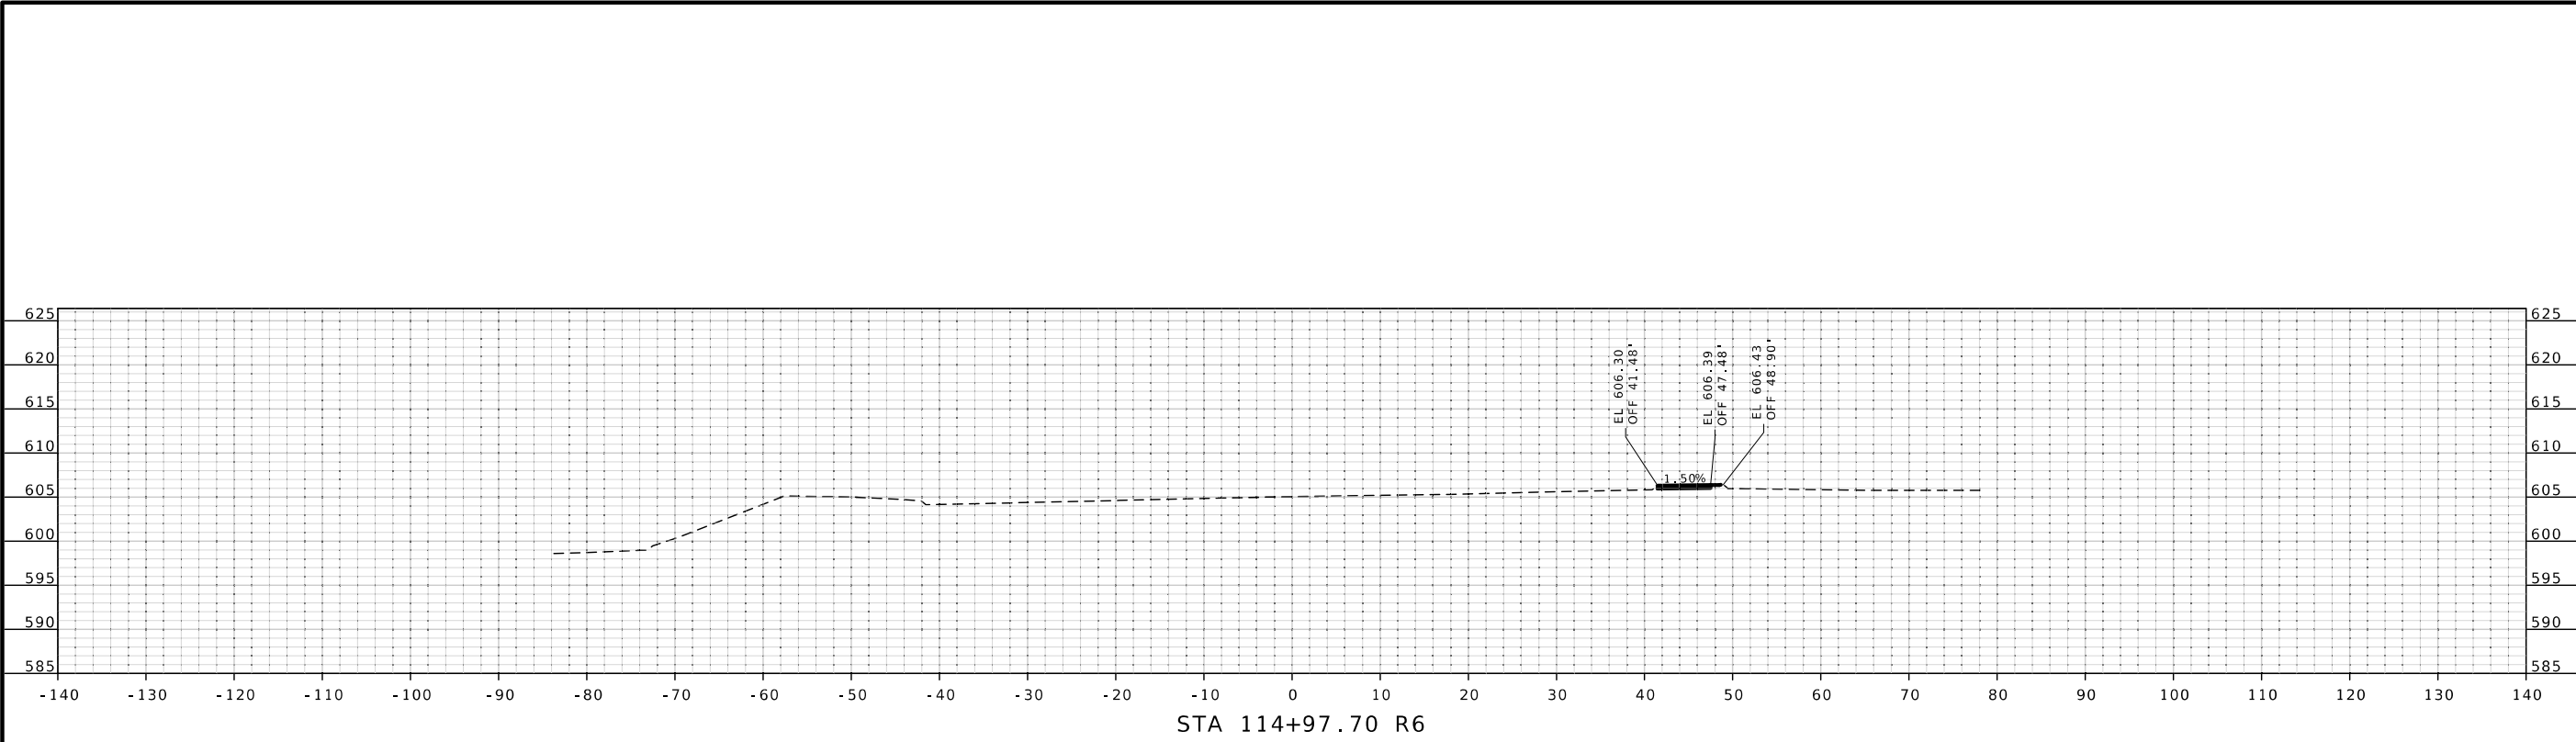

STA 114+97.70 R6

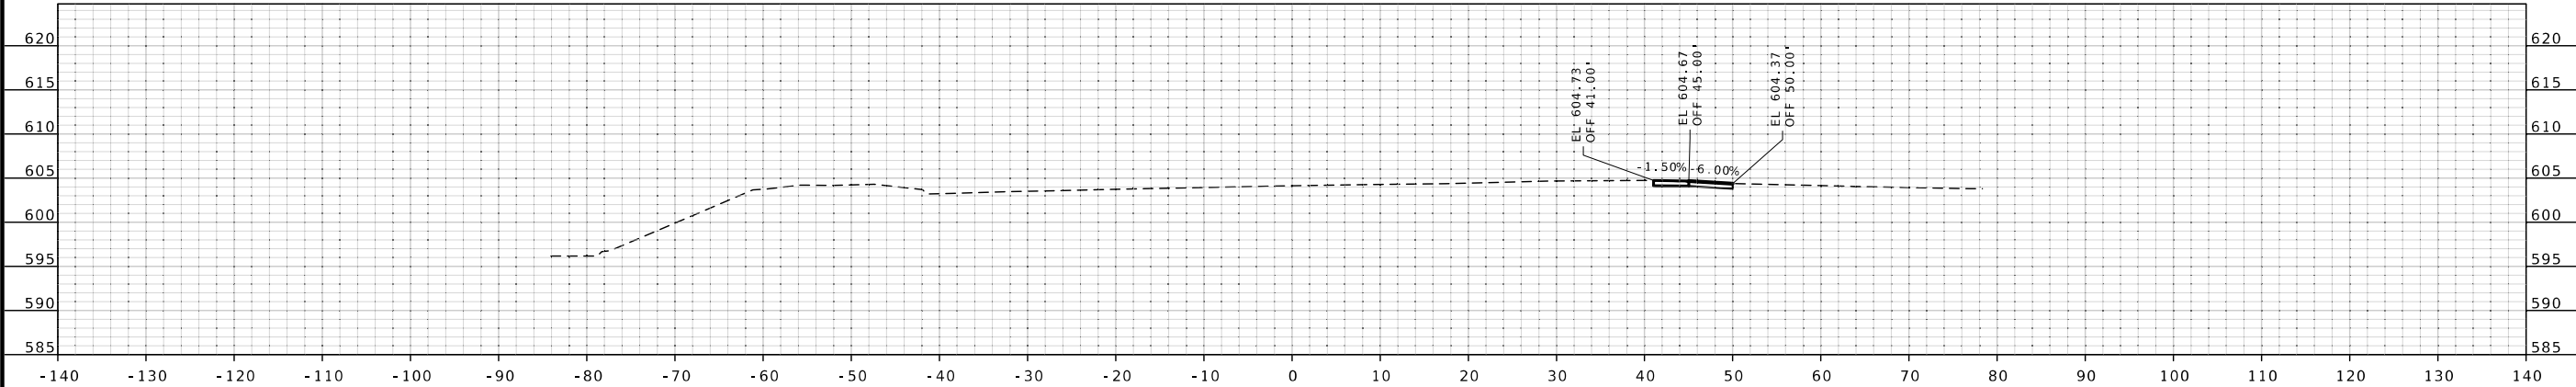

STA 114+08.27 R6

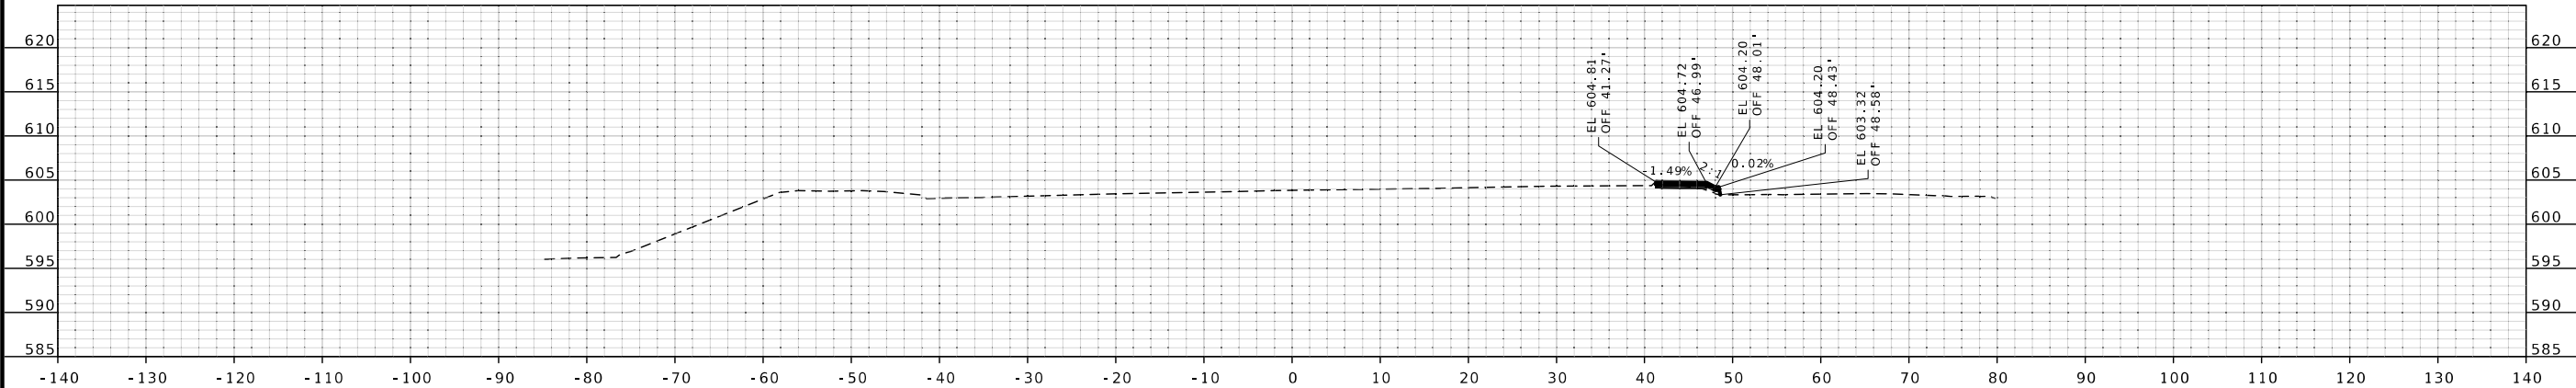

STA 113+77.37 R6

STATE OF MISSOURI

STUART ROBINSON MONEIL

NUMBER
PE-2006019687

PROFESSIONAL ENGINEER

Stuart M. Moneil

06/01/2025 5:16:12 PM

STUART ROBINSON MONEIL - CIVIL

MO-PE-2006019687

DATE PREPARED
5/28/2025

ROUTE
231

DISTRICT
SL

STATE
MO

SHEET NO.
08

COUNTY
ST. LOUIS

JOB NO.
J6S3632

CONTRACT ID.

PROJECT NO.

BRIDGE NO.


DESCRIPTION	DATE

MISSOURI HIGHWAYS AND TRANSPORTATION COMMISSION




105 WEST CAPITOL
JEFFERSON CITY, MO 65102
1-888-ASK-MODOT (1-888-275-6636)


PROFILE SHEET

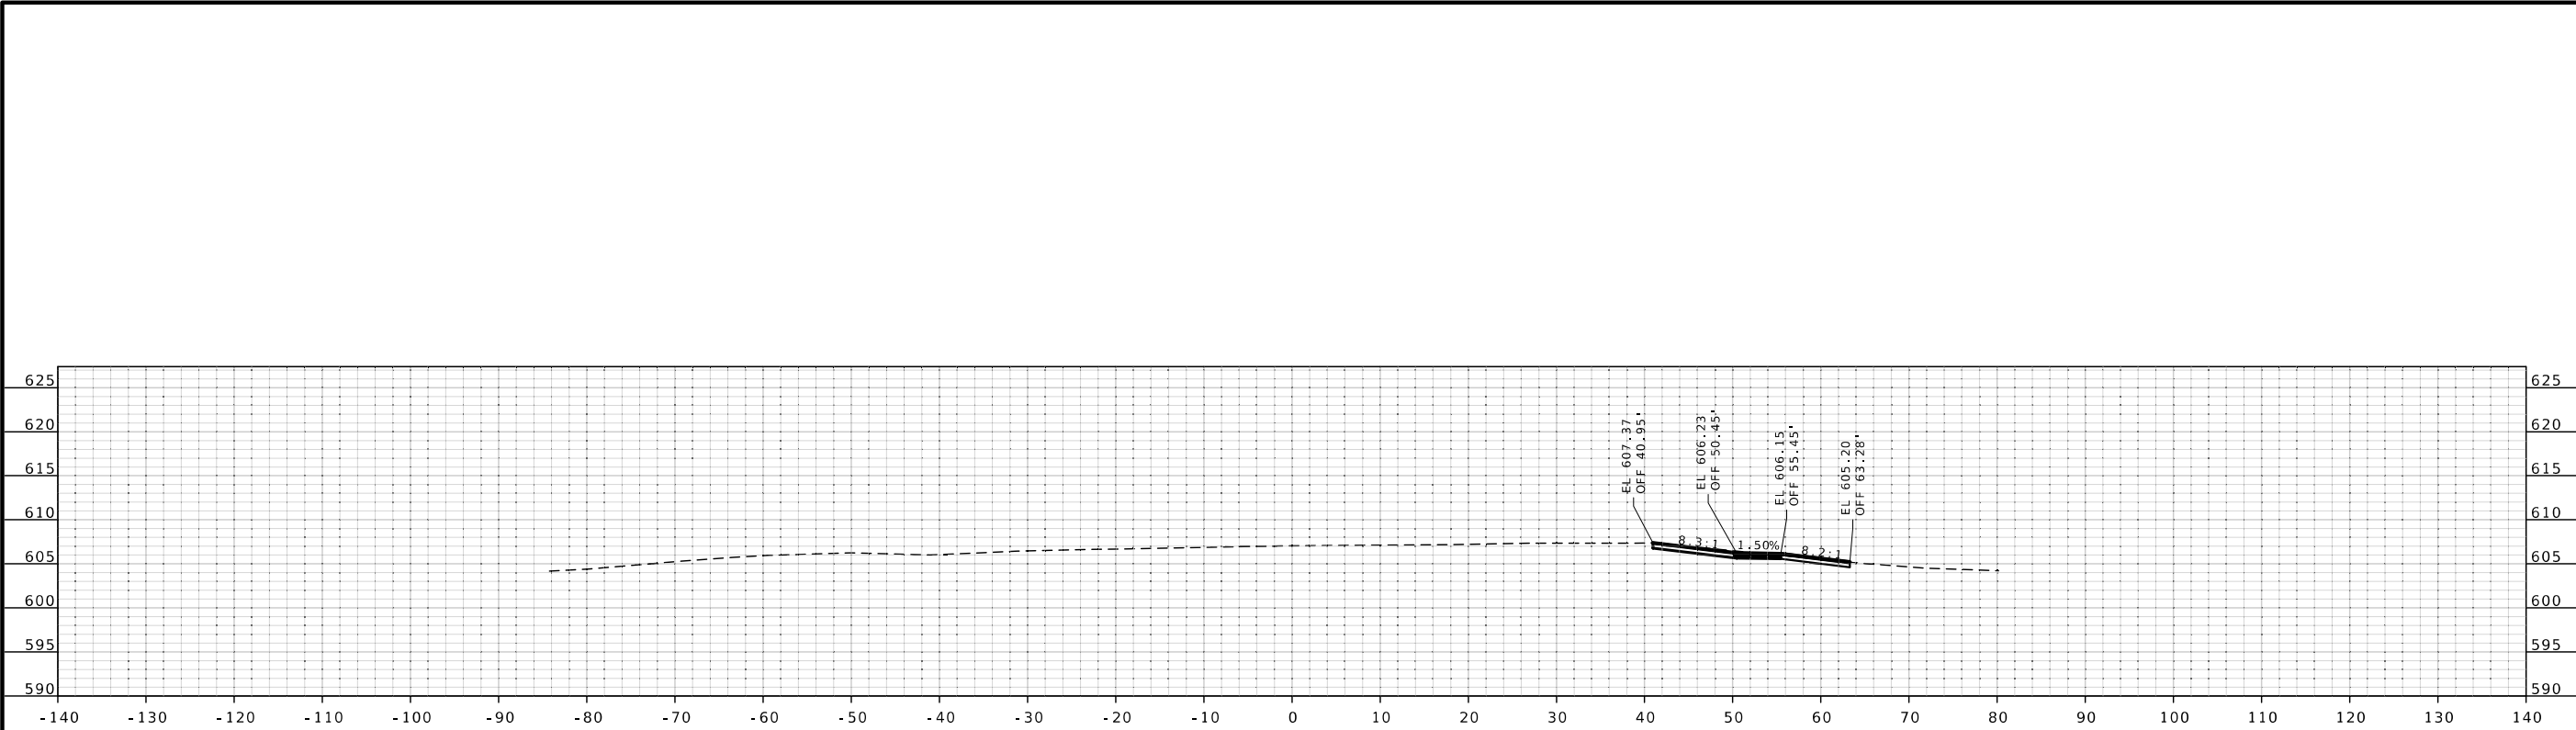

STA 118+78.98 R6

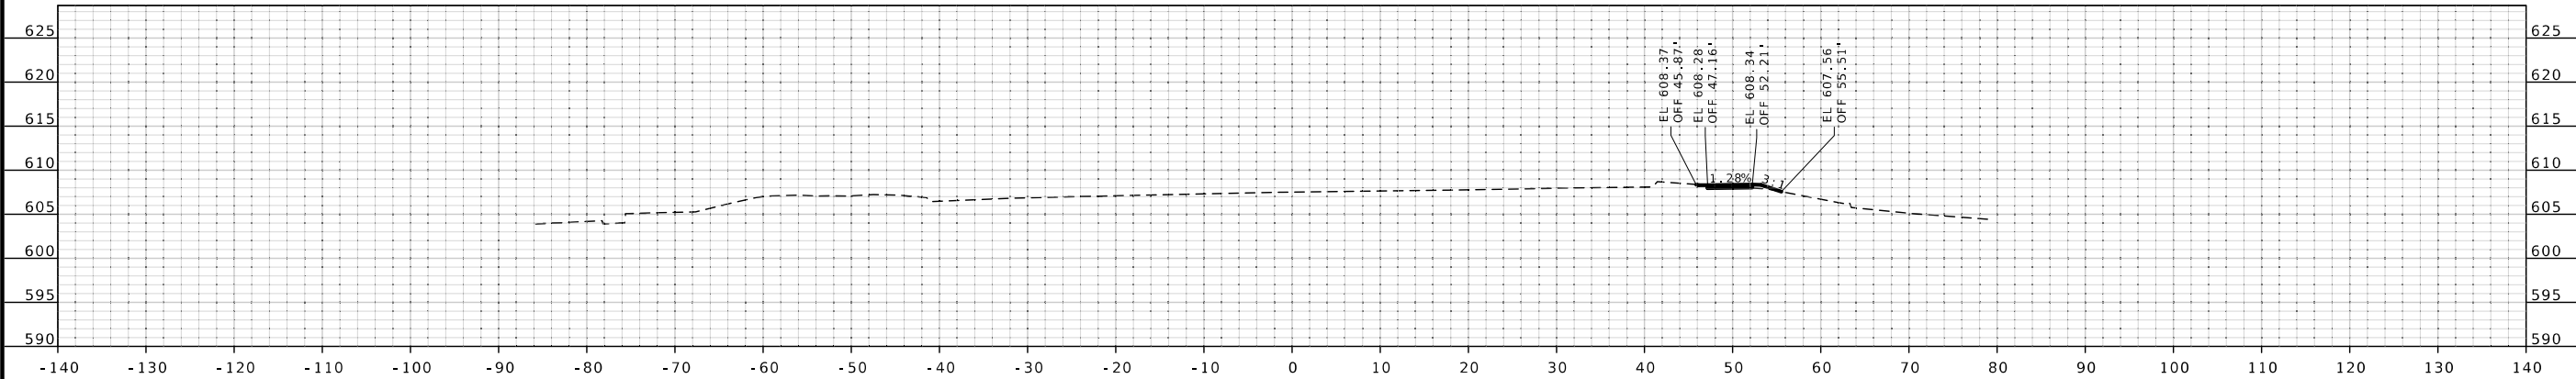

STA 118+22.59 R6

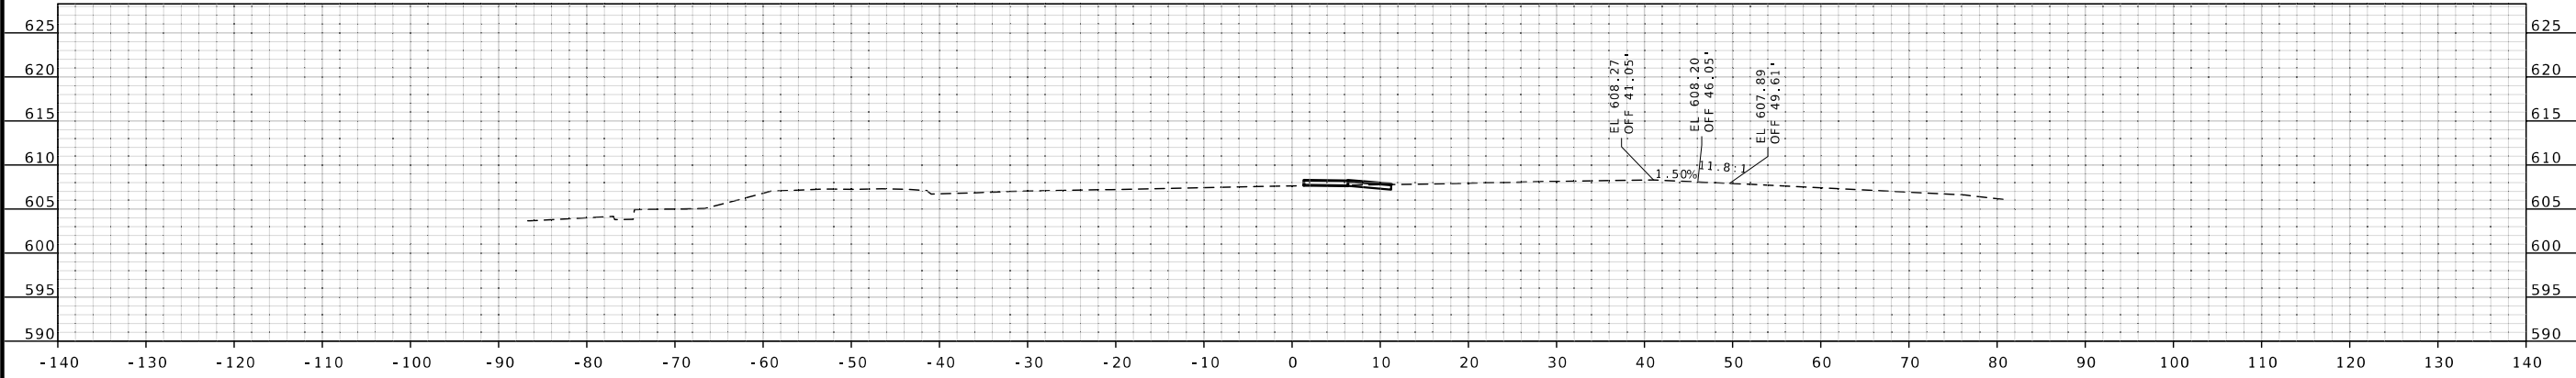

STA 117+69.77 R6

STATE OF MISSOURI

STUART ROBINSON MONEIL

NUMBER

PE-2006019687

PROFESSIONAL ENGINEER

Stuart Robinson Moneil

06/01/2025 5:16:43 PM

STUART ROBINSON MONEIL - CIVIL

MO-PE-2006019687

DATE PREPARED

5/28/2025

ROUTE

231

DISTRICT

SL

STATE

MO

SHEET NO.

10

COUNTY

ST. LOUIS

JOB NO.

J6S3632

CONTRACT ID.

PROJECT NO.

BRIDGE NO.

DESCRIPTION	DATE

MISSOURI HIGHWAYS AND TRANSPORTATION COMMISSION




MoDOT

105 WEST CAPITOL

JEFFERSON CITY, MO 65102

1-888-ASK-MODOT (1-888-275-6636)

PROFILE SHEET

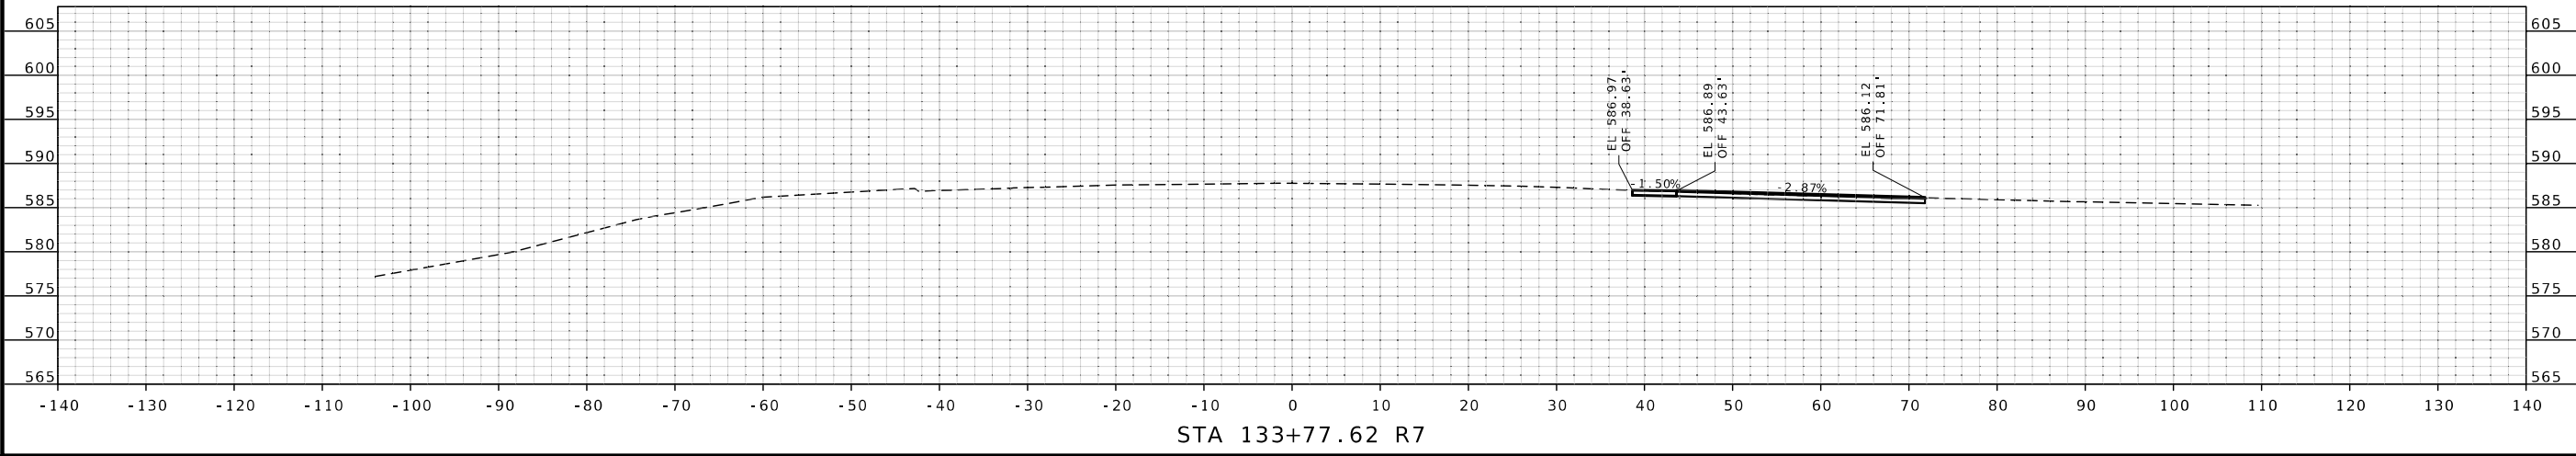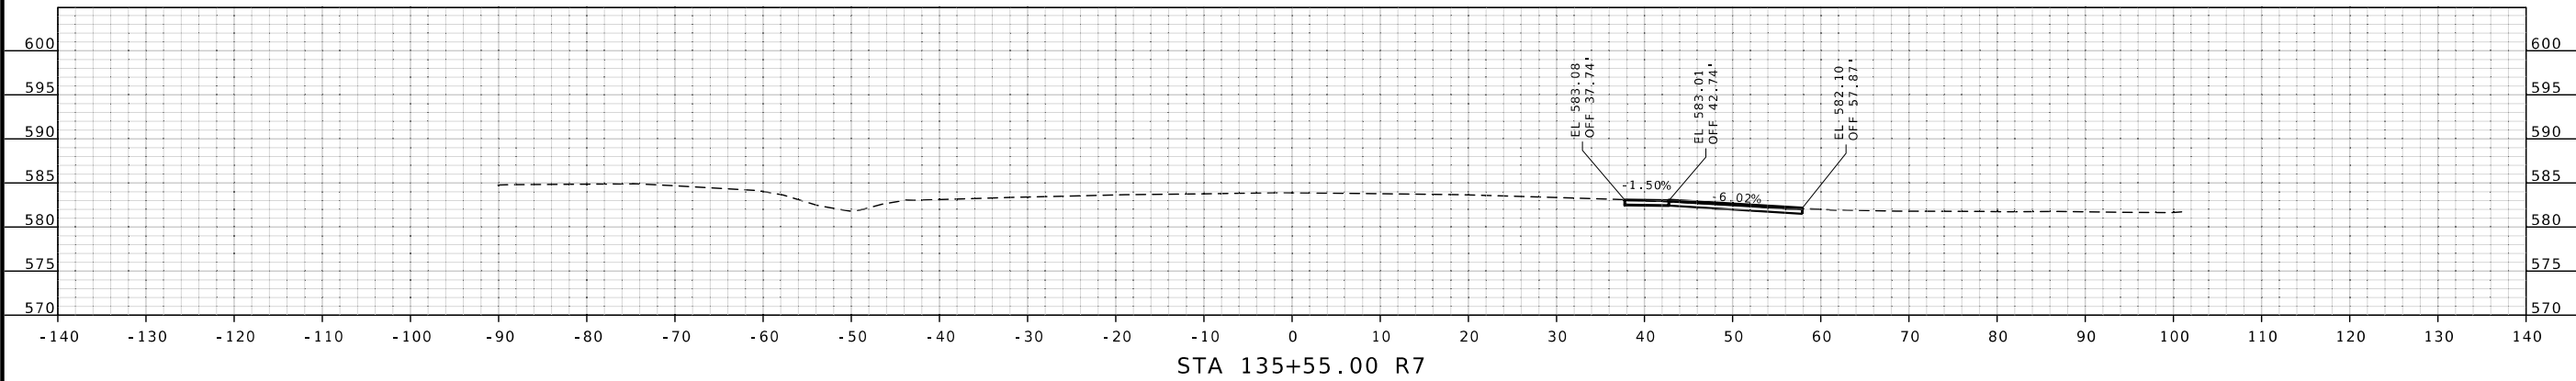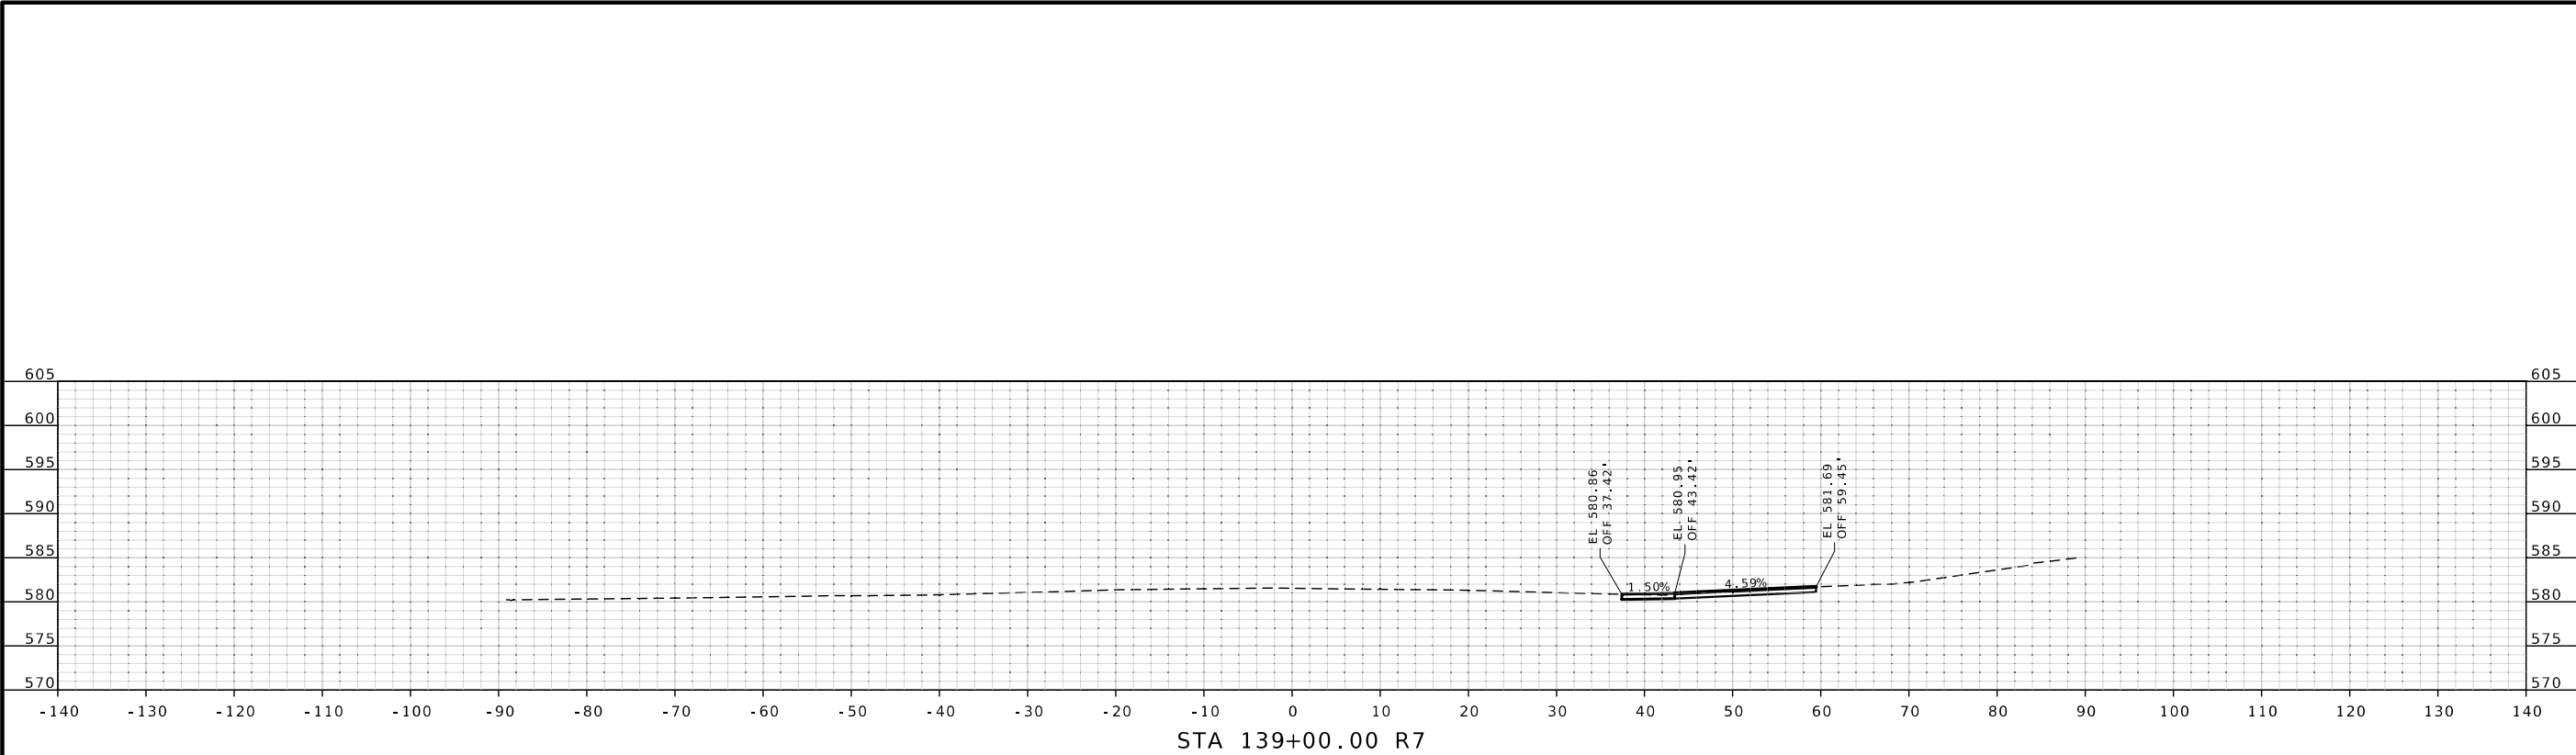

STATE OF MISSOURI

STUART ROBINSON MANEEL

NUMBER

PE-2006019687

PROFESSIONAL ENGINEER

Stuart Robinson Maneel

06/01/2025 5:17:11 PM

STUART ROBINSON MANEEL - CIVIL

MO-PE-2006019687

DATE PREPARED

5/28/2025

ROUTE

231

DISTRICT

SL

STATE

MO

SHEET NO.

12

COUNTY

ST. LOUIS

JOB NO.

J6S3632

CONTRACT ID.

PROJECT NO.

BRIDGE NO.

DESCRIPTION	DATE

MISSOURI HIGHWAYS AND TRANSPORTATION COMMISSION

MoDOT

105 WEST CAPITOL

JEFFERSON CITY, MO 65102

1-888-ASK-MODOT (1-888-275-6636)

PROFILE SHEET