

A.A.D.T. - 2025 = 461
A.A.D.T. - 2045 = 562
D.H.V. = 14%
T = 9.9%
POSTED SPEED = 35 M.P.H.
DESIGN SPEED = 35 M.P.H.
FUNCTIONAL CLASSIFICATION- MAJOR COLLECTOR


TEMPORARY EASEMENTS TO BE ACQUIRED

KEY MAP
LOCATION OF LEWIS COUNTY

EXISTING	NEW
BUILDINGS AND STRUCTURES	
GUARD RAIL	
GUARD CABLE	
CONCRETE RIGHT-OF-WAY MARKER	
STEEL RIGHT-OF-WAY MARKER	
LOCATION SURVEY MARKER	
UTILITIES	
FIBER OPTICS	— FO —
OVERHEAD CABLE TV	— OTV —
UNDERGROUND CABLE TV	— UT —
OVERHEAD TELEPHONE	— OT —
UNDERGROUND TELEPHONE	— UT —
OVERHEAD POWER	— OE —
UNDERGROUND POWER	— UE —
SANITARY SEWER	— S —
STORM SEWER	— SS —
GAS	— G —
WATER	— W —
MANHOLE	
FIRE HYDRANT	
WATER VALVE	
WATER METER	
DROP INLET	
DITCH BLOCK	
GROUND MOUNTED SIGN	
LIGHT POLE	
H-FRAME POWER POLE	
TELEPHONE PEDESTAL	
FENCE	
CHAIN LINK	
WOVEN WIRE	
GATE POST	
BENCHMARK	

NOTE: DASHED OR OPEN SYMBOLS INDICATE
EXISTING FEATURES

KEY MAP
LOCATION OF LEWIS COUNTY

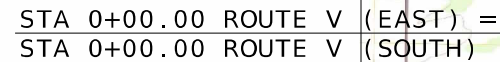

H:\P\220073 - NE District OnCall\WO 3 - NE0146 - Lewis V ADA & Curb Improvements in Maywood\CADD\Microstation\CADD Drawings\JNE0146 - sht-cover.dgn 10:37:24 AM 6/10/2025

DESCRIPTION	NUMBER
TITLE SHEET -----	1
TYPICAL SECTIONS (TS) (4 SHEETS)---	2
QUANTITIES (QU) (3 SHEETS)-----	3
PLAN-PROFILE (PP)-----	4-10
RIGHT OF WAY (RW)-----	11-17
REFERENCE AND COORDINATE POINTS (RP)	18
SPECIAL SHEETS (SS)-----	19-26
TRAFFIC CONTROL SHEETS (TC)-----	27-28
EROSION CONTROL SHEETS (EC)-----	29-32
CROSS SECTIONS (XS)-----	1-16

MISSOURI HIGHWAYS AND TRANSPORTATION
COMMISSION



105 WEST CAPITAL
JEFFERSON CITY, MO 65102
1-888-ASK-MODOT (1-888-275-6636)

BEGINNING OF PROJECT	STA. 3 + 45.00 (SOUTH)
END OF PROJECT	STA. 27 + 45.00
APPARENT LENGTH	3,090.00 FEET
EQUATIONS AND EXCEPTIONS:	NONE



DATE PREPARED
6/10/2025

ROUTE	STATE
V	MO

DISTRICT	SHEET NO.
NE	1

COUNTY
LEWIS

JOB NO.
JNE0146

CONTRACT ID.

BRIDGE NO.

BRIDGE NO.							
.							

--	--	--	--	--	--	--	--

--	--	--	--	--	--	--	--

DE

--	--	--	--	--	--	--	--

	.	.	.	.	.	.	.

DATE _____

NO	.	.	.	.	.	.	.





















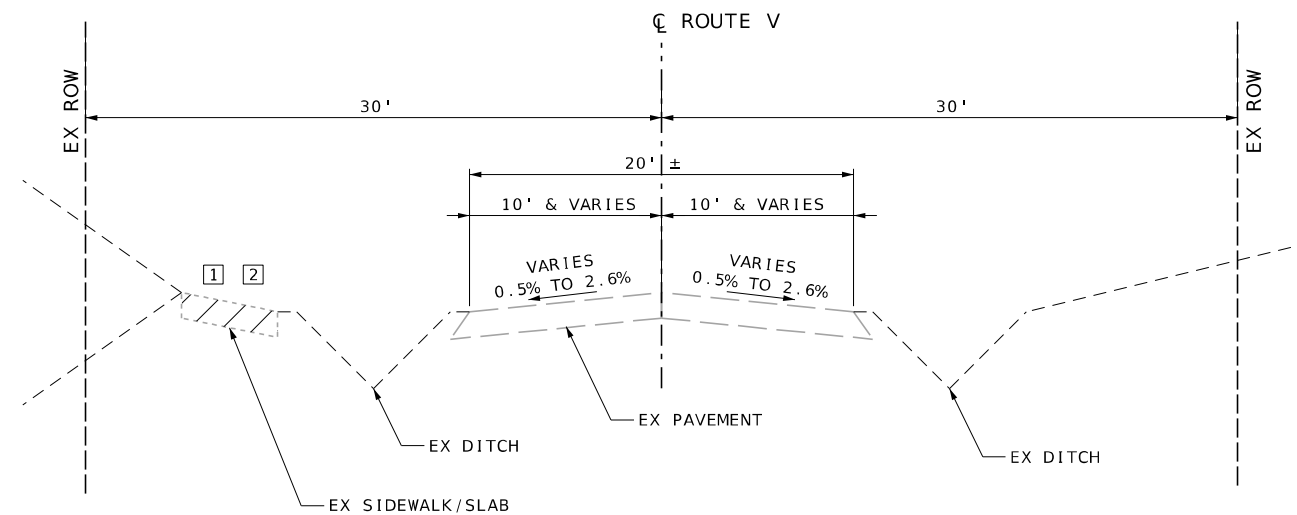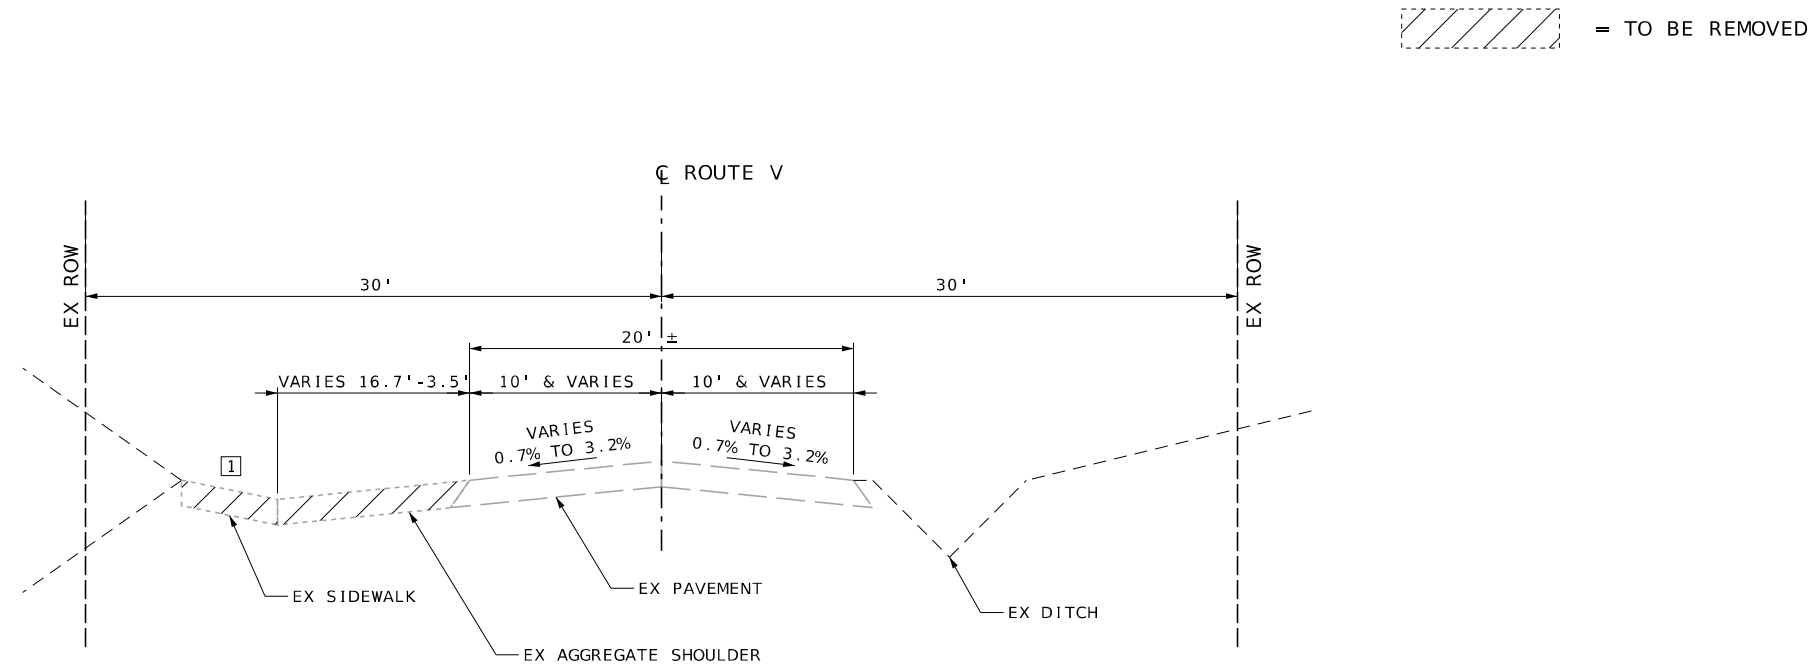

- NOTES :

- 1 CONCRETE SIDEWALK REMOVAL
STA 1+74.84 TO STA 4+05.84
STA 4+47.84 TO STA 5+60.13
STA 8+13.72 TO STA 10+11.34
STA 11+61.95 TO STA 11+85.86
STA 15+58.19 TO STA 15+89.10
STA 17+16.94 TO STA 19+84.49
- 2 CONCRETE SLAB REMOVAL
STA 3+38.67 TO STA 2+93.32 (SOUTH)
STA 19+84.49 TO STA 20+73.74
STA 21+74.18 TO STA 24+47.87
STA 26+99.66 TO STA 27+45.00
- 3 CURB AND GUTTER REMOVAL
LT STA 11+89.95 TO STA 26+72.83
RT STA 12+86.45 TO STA 26+85.34



THIS SHEET HAS BEEN
SIGNED, SEALED AND DATED
ELECTRONICALLY.

DATE PREPARED
4/30/2025

ROUTE V	STATE MO
------------	-------------

DISTRICT NE	SHEET NO. 2
----------------	----------------

COUNTY
LEWIS

JOB NO.
JNE0146

CONTRACT ID.

PROJECT NO.

BRIDGE NO.
.

[illegible]

**MISSOURI HIGHWAYS AND TRANSPORTATION
COMMISSION**

The logo for the Missouri Department of Transportation (MoDOT) features the word "MoDOT" in a bold, sans-serif font. Below the text is a stylized graphic of a road or highway with three curved lines representing lanes, leading towards a horizon.

105 WEST CAPITOL
JEFFERSON CITY, MO 65102
1-888-ASK-MODOT (1-888-275-6636)

Collinsville
100 Lanner Court, Suite 1
Collinsville, IL 62234
618.345.2200

Belleville
South Church, Suite 200
Belleville, IL 62220
618.416.4688

St. Louis
720 S. Suite 700
St. Louis, MO 63101
314.588.8381

St. Charles
820 South Main, Suite 309
St. Charles, MO 63301
636.493.6277



MISSOURI DESIGN FIRM PE-001166




OATES
ASSOCIATES

EXISTING TYPICAL SECTIONS
SHEET 1 TO 2
NOT TO SCALE

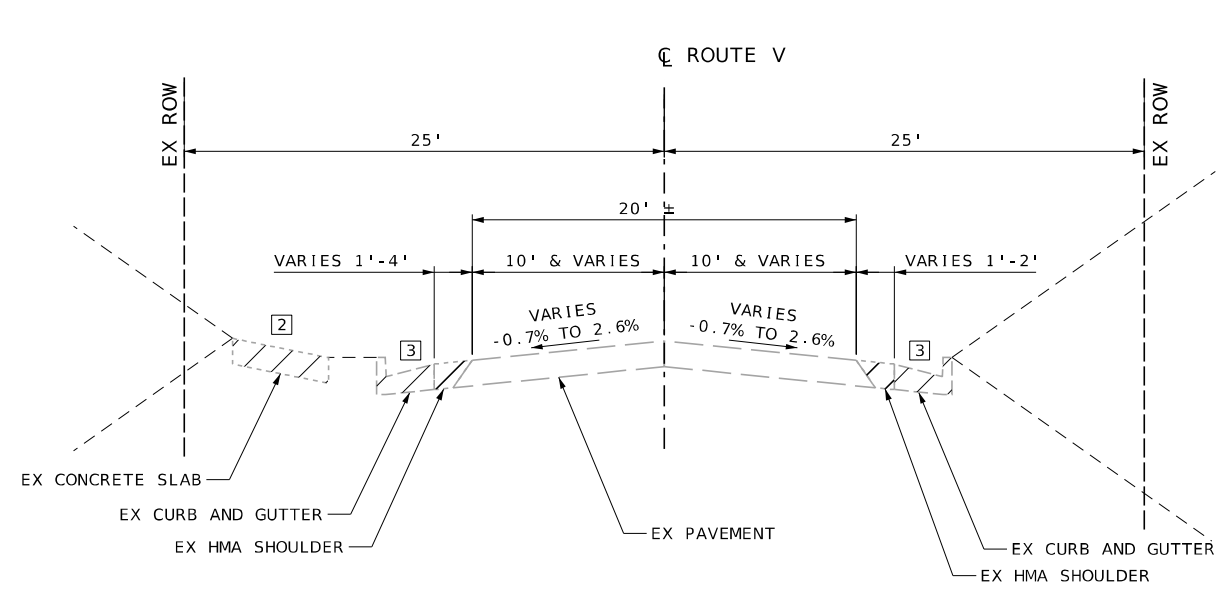

EXISTING TYPICAL SECTION - ROUTE V
STA 19+84.49 TO STA 27+45.00

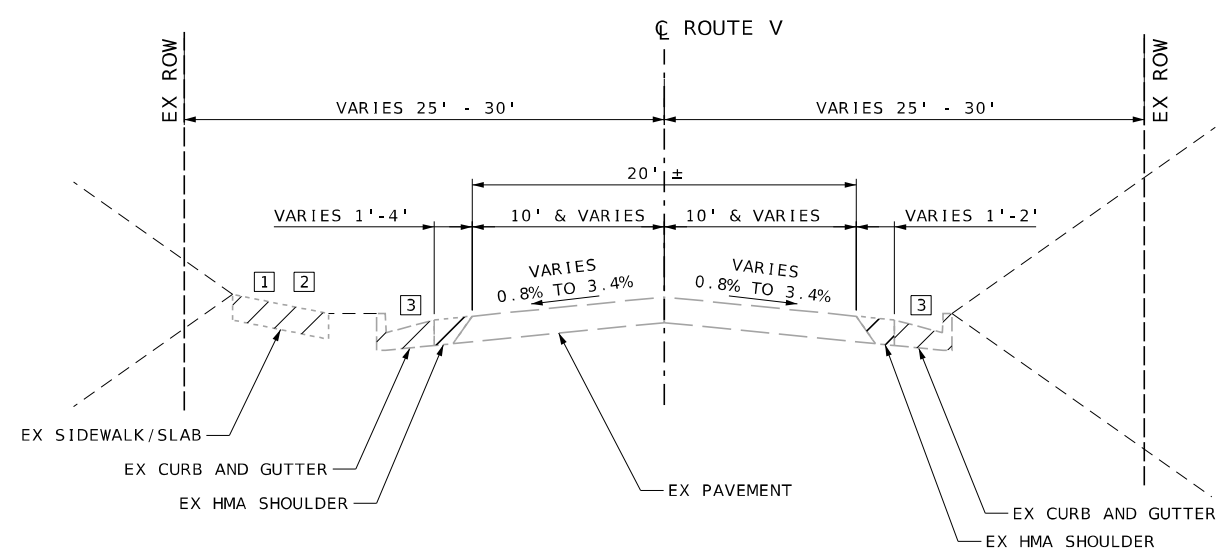

EXISTING TYPICAL SECTION - ROUTE V
STA 11+89.95 TO STA 19+84.49

 = TO BE REMOVED

NOTES:

- 1 CONCRETE SIDEWALK REMOVAL
STA 1+74.84 TO STA 4+05.84
STA 4+47.84 TO STA 5+60.13
STA 8+13.72 TO STA 10+11.34
STA 11+61.95 TO STA 11+85.86
STA 15+58.19 TO STA 15+89.10
STA 17+16.94 TO STA 19+84.49
- 2 CONCRETE SLAB REMOVAL
STA 3+38.67 TO STA 2+93.32 (SOUTH)
STA 19+84.49 TO STA 20+73.74
STA 21+74.18 TO STA 24+47.87
STA 26+99.66 TO STA 27+45.00
- 3 CURB AND GUTTER REMOVAL
LT STA 11+89.95 TO STA 26+72.83
RT STA 12+86.45 TO STA 26+85.34

EXISTING TYPICAL SECTIONS
SHEET 2 TO 2
NOT TO SCALE



THIS SHEET HAS BEEN
SIGNED, SEALED AND DATED
ELECTRONICALLY.

DATE PREPARED
4/30/2025

ROUTE V STATE MO

DISTRICT NE SHEET NO. 2

COUNTY LEWIS

JOB NO. JNE0146

CONTRACT ID.

PROJECT NO.

BRIDGE NO.

DATE	DESCRIPTION

MISSOURI HIGHWAYS AND TRANSPORTATION
COMMISSION



105 WEST CAPITOL
JEFFERSON CITY, MO 65102
1-888-ASK-MODOT (1-888-273-6636)


St. Louis
720 Olive Suite 700
St. Louis, MO 63101
314.588.8381


St. Charles
820 South Main Suite 309
St. Charles, MO 63301
636.493.6777

Collinsville
100 West Court Suite 1
Collinsville, IL 62234
618.345.2200

Belleville
1 South Church Suite 200
Belleville, IL 62220
618.216.4888
www.oatesassociates.com


MISSOURI DESIGN FIRM PE-001166

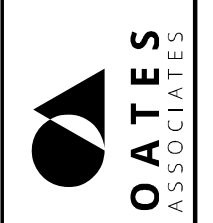

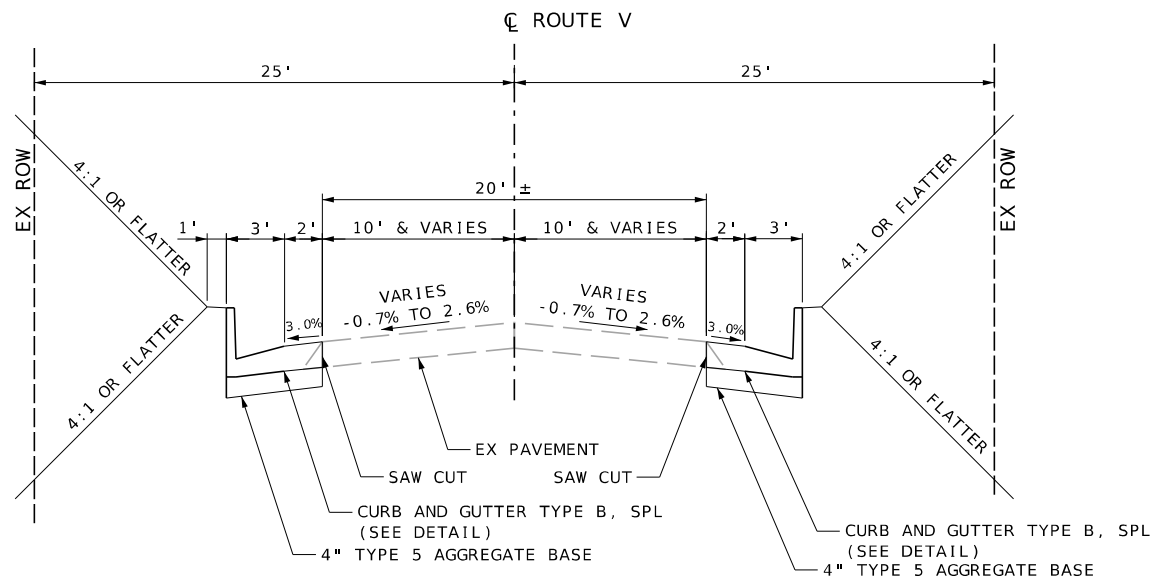


PROPOSED TYPICAL SECTION - ROUTE V

STA 19+84.49 TO STA 22+95.00

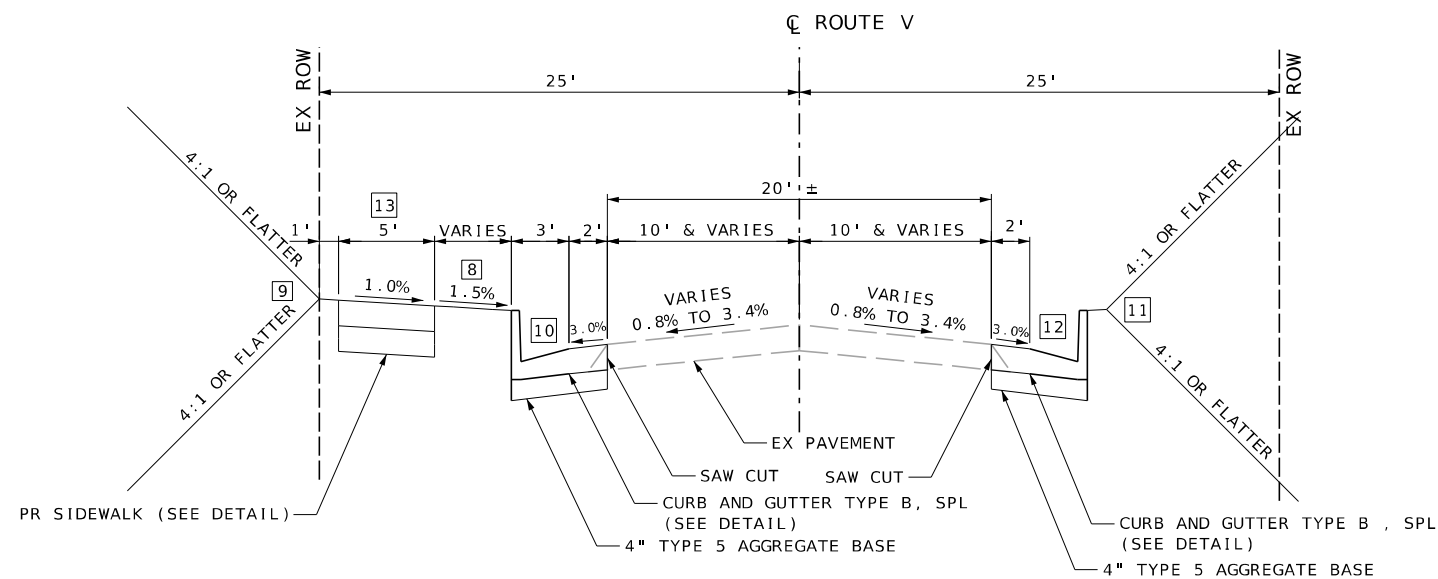

PROPOSED TYPICAL SECTION - ROUTE V


STA 12+58.00 TO STA 19+84.49

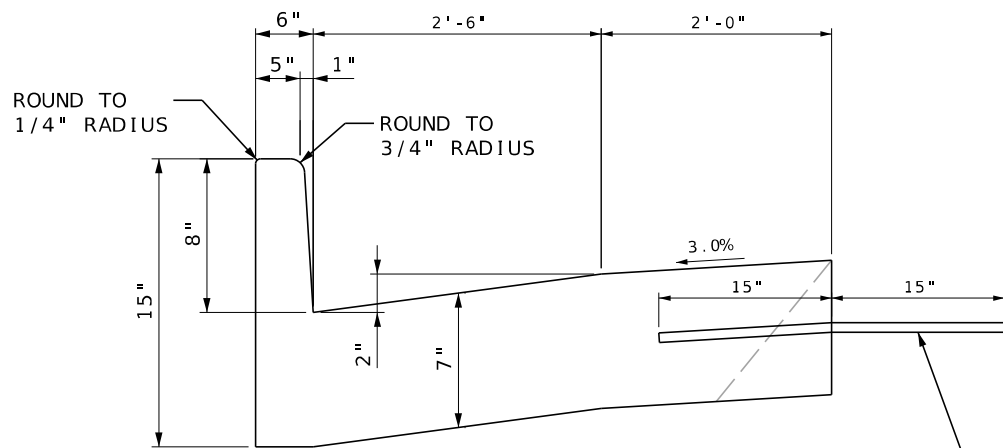

(FULL HEIGHT)

SEE STANDARD PLAN 609.00R FOR ADDITIONAL INFORMATION.

CURB AND GUTTER TYPE B, SPECIAL DETAIL

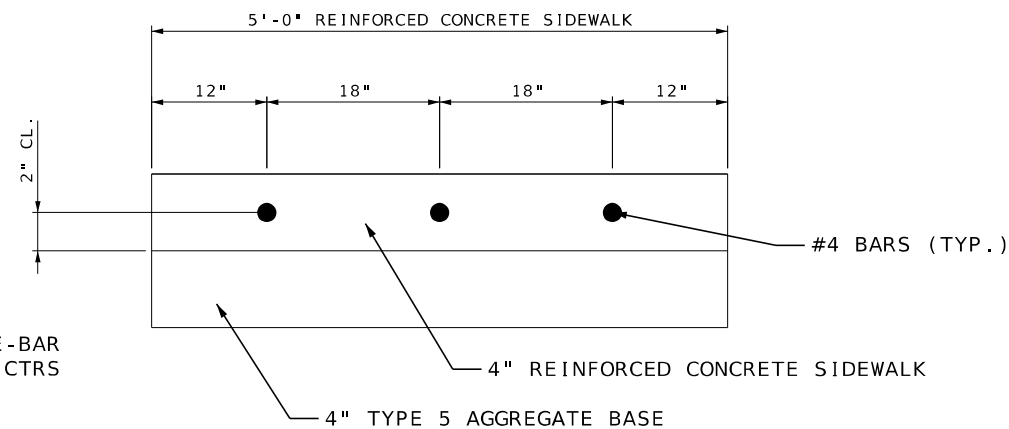

REINFORCED CONCRETE SIDEWALK DETAIL

NOTES:

- 1 NO SIDEWALK, DITCH TIES TO EXISTING GROUND (SEE CROSS SECTIONS)
STA 0+33.34 TO
STA 1+88.35
- 2 VARIES 8.8' TO 7.8' FROM
STA 8+87.81 TO
STA 9+09.74
- 3 NO TIE-IN, STOP BACK SIDEWALK AT BUILDING FACE
STA 8+87.81 TO
STA 9+27.66
- 4 USE EXISTING SIDEWALK SLABS
STA 9+09.74 TO
STA 9+27.66
- 5 VARIES 3.7' TO 5' FROM
STA 9+27.66 TO
STA 9+32.77
- 6 VARIES 12.5' TO 6' (SEE CURB RAMP DETAIL)
STA 11+76.55 TO
STA 12+59.00
- 7 NO TIE-IN, STOP BACK SIDEWALK AT EXISTING SIDEWALK
STA 11+81.78 TO
STA 12+55.06
- 8 -1.5% TO -25.0% (SEE CROSS SECTIONS)
STA 13+50.00 TO STA 15+50.00
-25.0%
STA 15+50.00 TO 15+98.44
- 9 -4:1 TO -3:1 (SEE CROSS SECTIONS)
STA 14+50.00 TO STA 15+50.00
-3:1
STA 15+50.00 TO STA 15+98.44
- 10 USE EXISTING CURB AND GUTTER FROM
STA 15+67.97 TO
STA 15+83.40
- 11 -3:1 (SEE CROSS SECTIONS)
STA 15+40.15 TO STA 16+61.91
- 12 USE EXISTING CURB AND GUTTER FROM
STA 15+97.27 TO
STA 16+13.36
- 13 VARIES 5' TO 5.5' (SEE CURB RAMP DETAIL)
STA 15+51.34 TO
STA 15+81.34
- 14 GRAVEL(A), 8"
STA 8+15.82 TO STA 10+09.60
STA 10+35.82 TO STA 11+24.41

PROPOSED TYPICAL SECTIONS
SHEET 2 TO 2
NOT TO SCALE



THIS SHEET HAS BEEN
SIGNED, SEALED AND DATED
ELECTRONICALLY.

DATE PREPARED
5/7/2025

ROUTE V STATE MO

DISTRICT NE SHEET NO. 2

COUNTY LEWIS

JOB NO. JNE0146

CONTRACT ID.

PROJECT NO.

BRIDGE NO.

DESCRIPTION	DATE



St. Louis
720 Olive St., Suite 700
St. Louis, MO 63101
314.588.8381


St. Charles
820 South Main, Suite 300
St. Charles, MO 63301
636.493.6277

Collinsville
100 West Court, Suite 1
Collinsville, IL 62234
618.345.2200

Belleville
1 South Church, Suite 200
Belleville, IL 62220
618.216.4888


MISSOURI DESIGN FIRM PE-001166

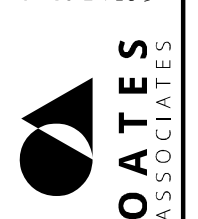

CURB & GUTTER					
STATION	STATION	OFFSET	TYPE 5 AGGREGATE FOR BASE (4 IN. THICK)	TYPE B CURB AND GUTTER, SPECIAL	REMARKS
			(SY)	(LF)	
11+16	15+68	LT	195	349	
12+33	15+97	RT	299	538	
15+83	22+95	LT	121	221	
16+13	22+95	RT	251	454	
TOTAL			866	1562	

SEEDING						
STATION	STATION	OFFSET	MULCHING	SEEDING - COOL SEASON GRASSES	TEMPORARY SEEDING	REMARKS
			(ACRE)	(ACRE)	(ACRE)	
3+39	2+93	LT	0.01	0.01	0.01	ROUTE V (SOUTH)
0+33	4+10	LT	0.18	0.09	0.09	
4+33	7+93	LT	0.24	0.12	0.12	
8+09	10+15	LT	0.05	0.03	0.03	
10+29	11+86	LT	0.02	0.01	0.01	
12+55	24+50	LT	0.44	0.22	0.22	
26+98	27+43	LT	0.01	0.01	0.01	
12+30	22+95	RT	0.20	0.10	0.10	
SUB-TOTAL			1.17	0.58	0.58	
TOTAL			1.2	0.6	0.6	

EROSION CONTROL							
STATION	STATION	OFFSET	ALTERNATE DITCH CHECK	CURB INLET CHECK	SEDIMENT REMOVAL	SILT FENCE	REMARKS
			(LF)	(EACH)	(CY)	(LF)	
0+80	4+10	LT	9		4	205	
4+35	7+89	LT	28		6	371	
8+40	9+85	LT	14		1		
10+30	11+25	LT	14		1		
12+56	16+00	LT			3	268	
14+17	16+00	RT			2	182	
15+75		LT		1			
16+05		RT		1			
16+14	18+40	RT			2	184	
19+00	24+51	LT			5	449	
20+01	22+97	RT			3	285	
TOTAL			65	2	27	1944	

REMOVAL OF IMPROVEMENTS							
STATION	STATION	OFFSET	SIDEWALK REMOVAL	PAVEMENT REMOVAL	CURB AND GUTTER REMOVAL	SLAB REMOVAL	REMARKS
			(SQ FT)	(SQ FT)	(LF)	(SQ FT)	
3+39	2+93	LT				179	ROUTE V (SOUTH)
1+75	2+09	LT				116	
2+09	4+06	LT	793				
4+48	5+60	LT	379				
8+14	9+10	LT	773				
9+28	10+11	LT	505				
11+26	11+66	LT		370			
11+62	11+86	LT	95				
11+90	12+56	LT			65		
12+42	13+05	RT		686			
12+56	13+19	LT		485			
12+86	13+94	RT			112		
12+89	12+99	RT				49	
13+20	14+11	LT			92		
14+18	15+24	RT			105		
15+23	15+45	RT		169			
15+42	15+68	LT			26		
15+45	16+55	RT			111		
15+58	15+89	LT	108				
15+83	15+87	LT			3		
15+93	16+86	LT		787			
16+29	16+54	LT			27		
16+55	16+76	RT		99			
16+75	17+67	RT			92		
16+78	19+64	LT			288		
17+17	19+85	LT	755				
17+37	17+43	RT	13				
17+54	17+58	RT				24	
17+72	19+87	RT			219		
19+44	19+54	RT				27	
19+60	19+95	LT		279			
19+87	20+04	RT		170			
19+92	21+98	LT			206		
20+04	22+37	RT			234		
20+35	20+38	RT				35	
19+84	20+74	LT				275	
21+74	24+48	LT				870	
21+95	22+17	LT		113			
22+13	22+95	LT			83		
22+36	22+60	RT		105			
22+58	22+95	RT			37		
27+00	27+40	LT				148	
SUB-TOTAL			3421	3263	1700	1723	
TOTAL			1 LUMP SUM				

MOBILIZATION
1 LUMP SUM

CONTRACTOR FURNISHED SURVEYING AND STAKING
1 LUMP SUM

PAVEMENT EDGE TREATMENT				
STATION	STATION	OFFSET	PAVEMENT EDGE TREATMENT	REMARKS
			(LF)	
11+15	23+95	LT	1280	
12+33	23+95	RT	1162	
TOTAL			2442	



THIS SHEET HAS BEEN
SIGNED, SEALED AND DATED
ELECTRONICALLY.

DATE PREPARED
5/8/2025

ROUTE V STATE MO
DISTRICT NE SHEET NO. 3

COUNTY
LEWIS

JOB NO.
JNE0146

CONTRACT ID.
.

PROJECT NO.
.

BRIDGE NO.
.

DESCRIPTION	DATE								

MISSOURI HIGHWAYS AND TRANSPORTATION
COMMISSION

105 WEST CAPITOL
JEFFERSON CITY, MO 65102
1-888-ASK-MODOT (1-888-275-6636)

St. Louis
720 Olive, Suite 700
St. Louis, MO 63101
314.588.8381

St. Charles
820 South Main, Suite 309
St. Charles, MO 63301
636.493.6777

Collinsville
100 Inter Curb, Suite 1
Collinsville, IL 62234
618.345.2200

618.616.4888



www.oatesassociates.com

MISSOURI DESIGN FIRM PE-001166

OATES
ASSOCIATES



OATES
ASSOCIATES

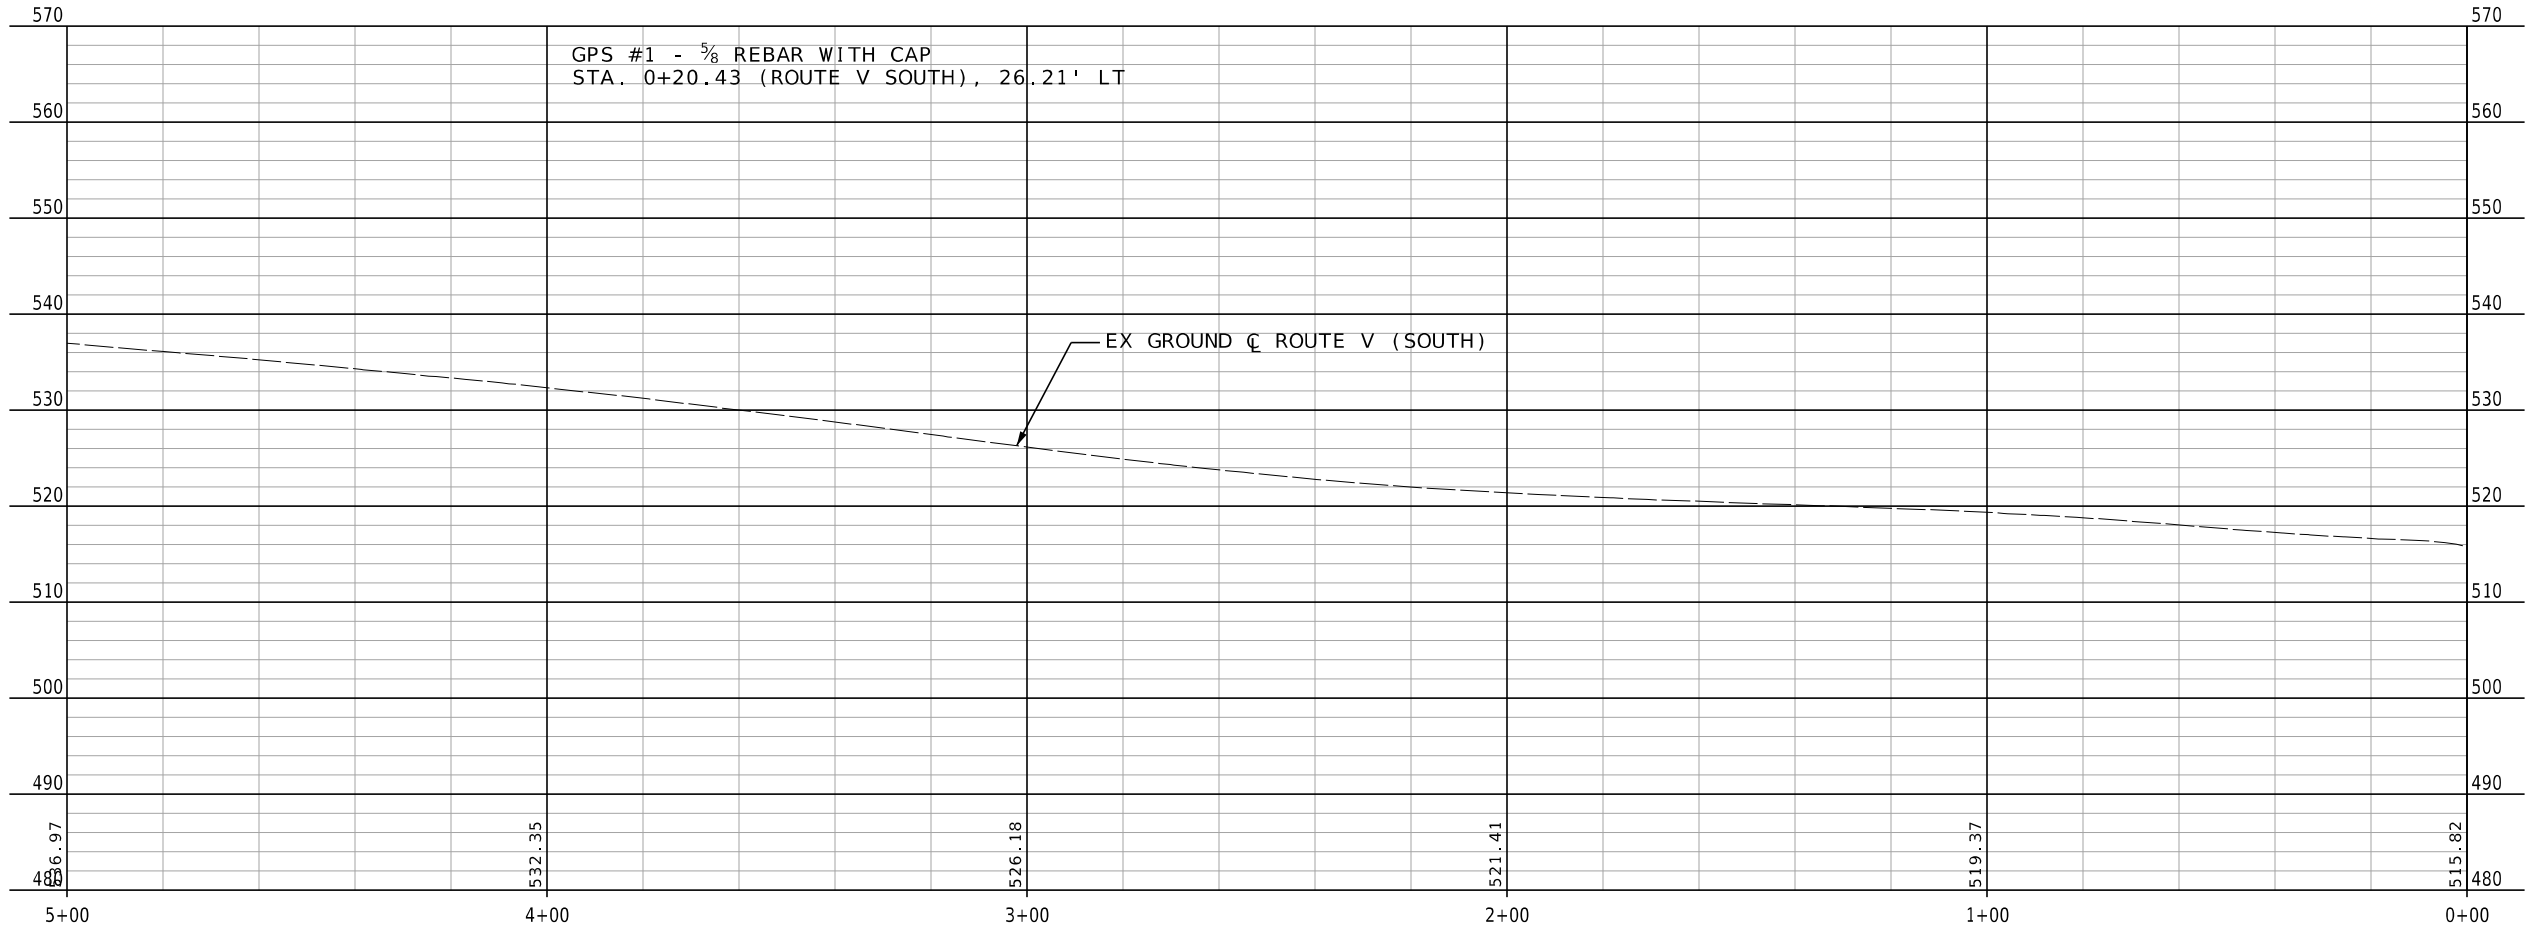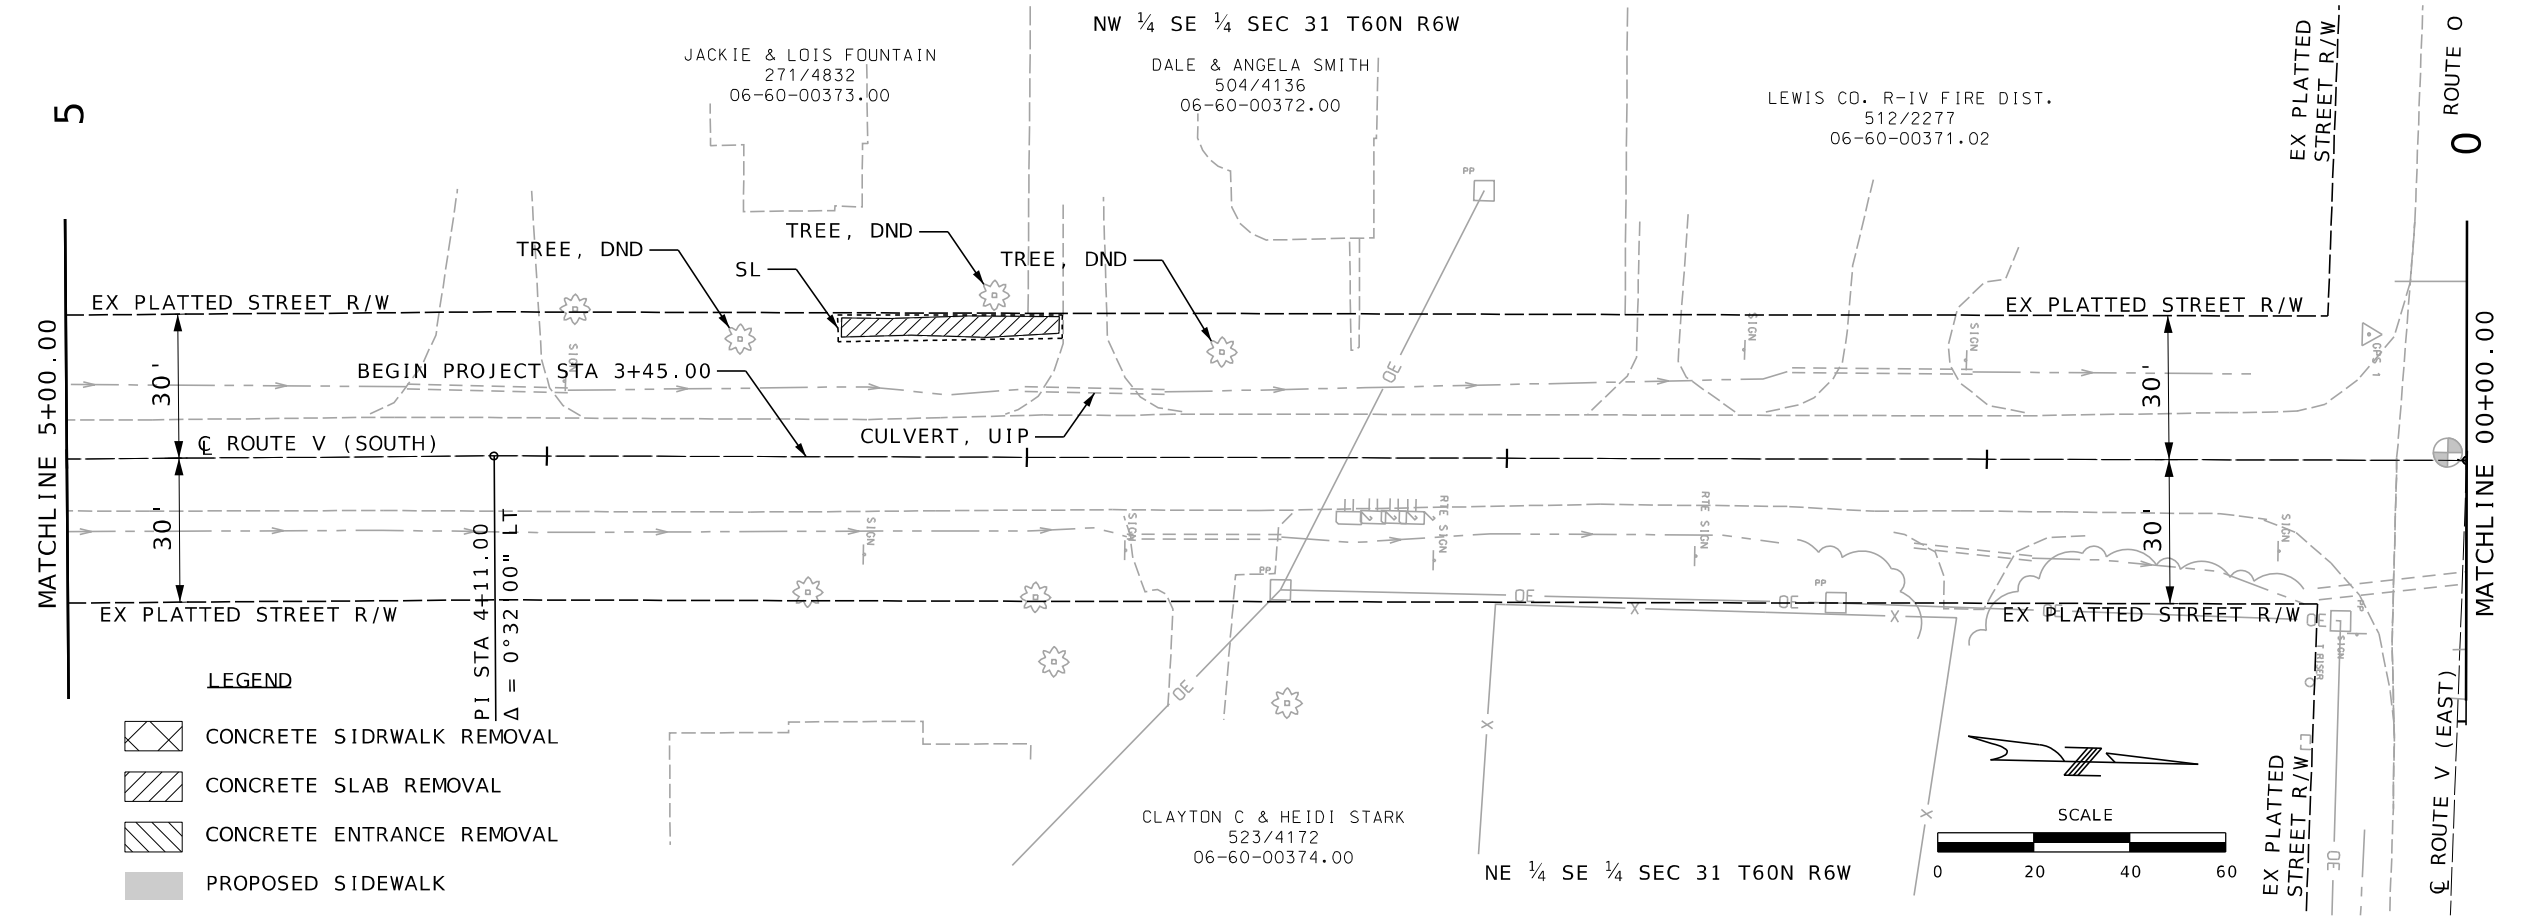

PLAN AND PROFILE
SHEET 1 OF 7



THIS SHEET HAS BEEN
SIGNED, SEALED AND DATED
ELECTRONICALLY.

DATE PREPARED
4/30/2025

ROUTE V STATE MO

DISTRICT NE SHEET NO. 4

COUNTY LEWIS

JOB NO. JNE0146

CONTRACT ID.

PROJECT NO.

BRIDGE NO.

DATE	DESCRIPTION

MISSOURI HIGHWAYS AND TRANSPORTATION
COMMISSION

105 WEST CAPITOL
JEFFERSON CITY, MO 65102
1-888-ASK-MODOT (1-888-275-6636)

St. Louis
720 Olive, Suite 700
St. Louis, MO 63101
314.588.8381


St. Charles
820 South Main, Suite 309
St. Charles, MO 63301
636.493.6777

Collinsville
100 Center Court, Suite 1
Collinsville, IL 62234
618.345.2200

Bellefonte
1 South Church, Suite 200
Bellefonte, IL 62220
618.616.4888
www.oatesassociates.com

OATES
ASSOCIATES

MISSOURI DESIGN FIRM PE-001166

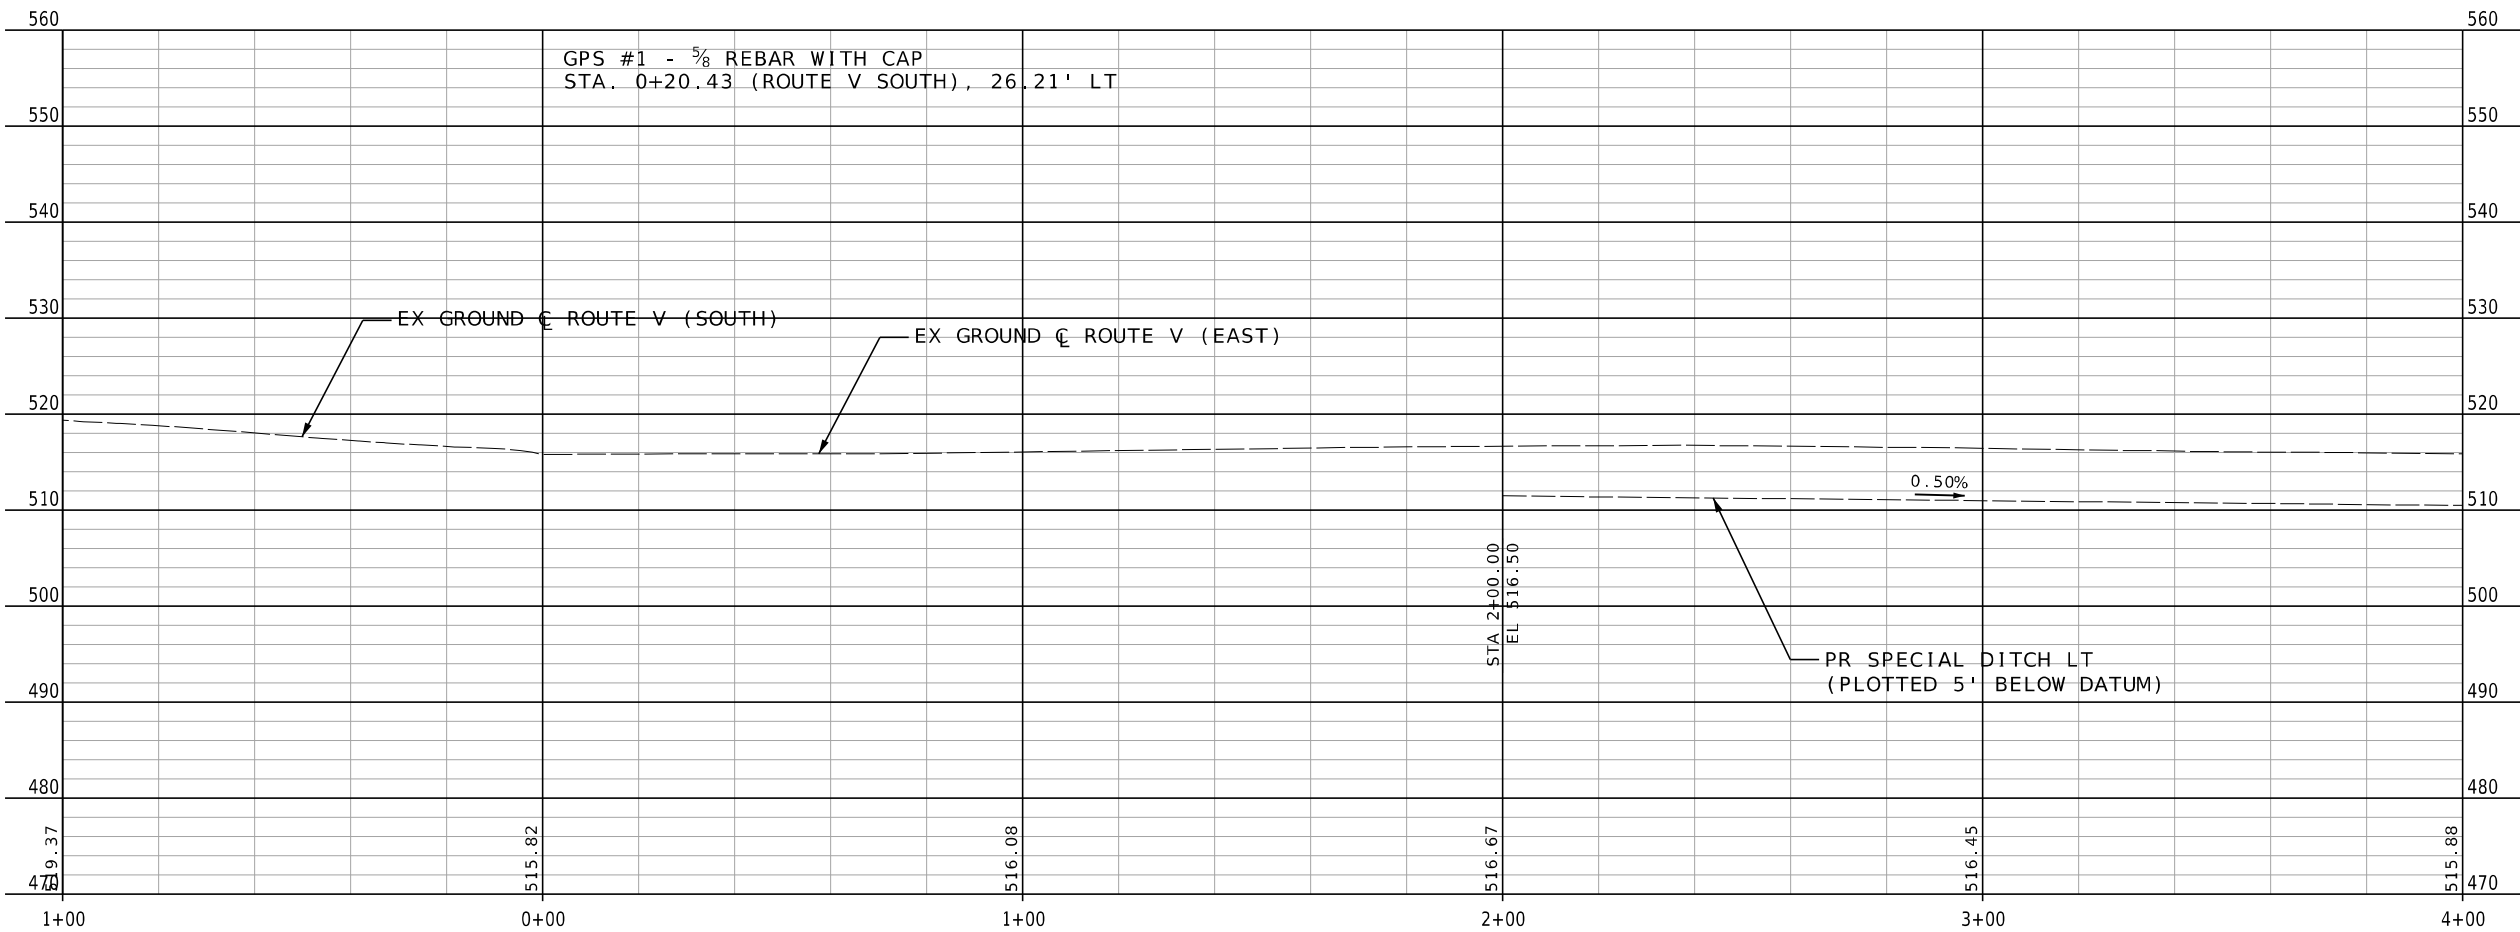

PLAN AND PROFILE
SHEET 2 OF 7



COATES ASSOCIATES

Collinsville
100 Lanier Court, Suite 1
Collinsville, IL 62234
618.345.2200

St. Louis
720 Olive, Suite 700
St. Louis, MO 63101
314.348.8381

Beleville
1 South Church, Suite 200
Beleville, IL 62220
618.416.4688

St. Charles
820 South Main, Suite 309
St. Charles, MO 63301
636.493.5277

MISSOURI DESIGN FIRM PE-001166

COMMISSION



105 WEST CAPITOL
JEFFERSON CITY, MO 65102
1-888-ASK-MODOT (1-888-275-6636)

[illegible]

PROJECT NO.
BRIDGE NO.

CONTRACT ID.

JNE0146

LEWIS

NE	5
----	---

ROUTE	STATE
V	MO

5/8/2025


SIGNED, SEALED AND DATED
ELECTRONICALLY.



★ M. KEIL ★

STATE OF MISSOURI

IF A SEAL IS PRESENT ON THIS SHEET IT HAS BEEN ELECTRONICALLY SEALED AND DATED.

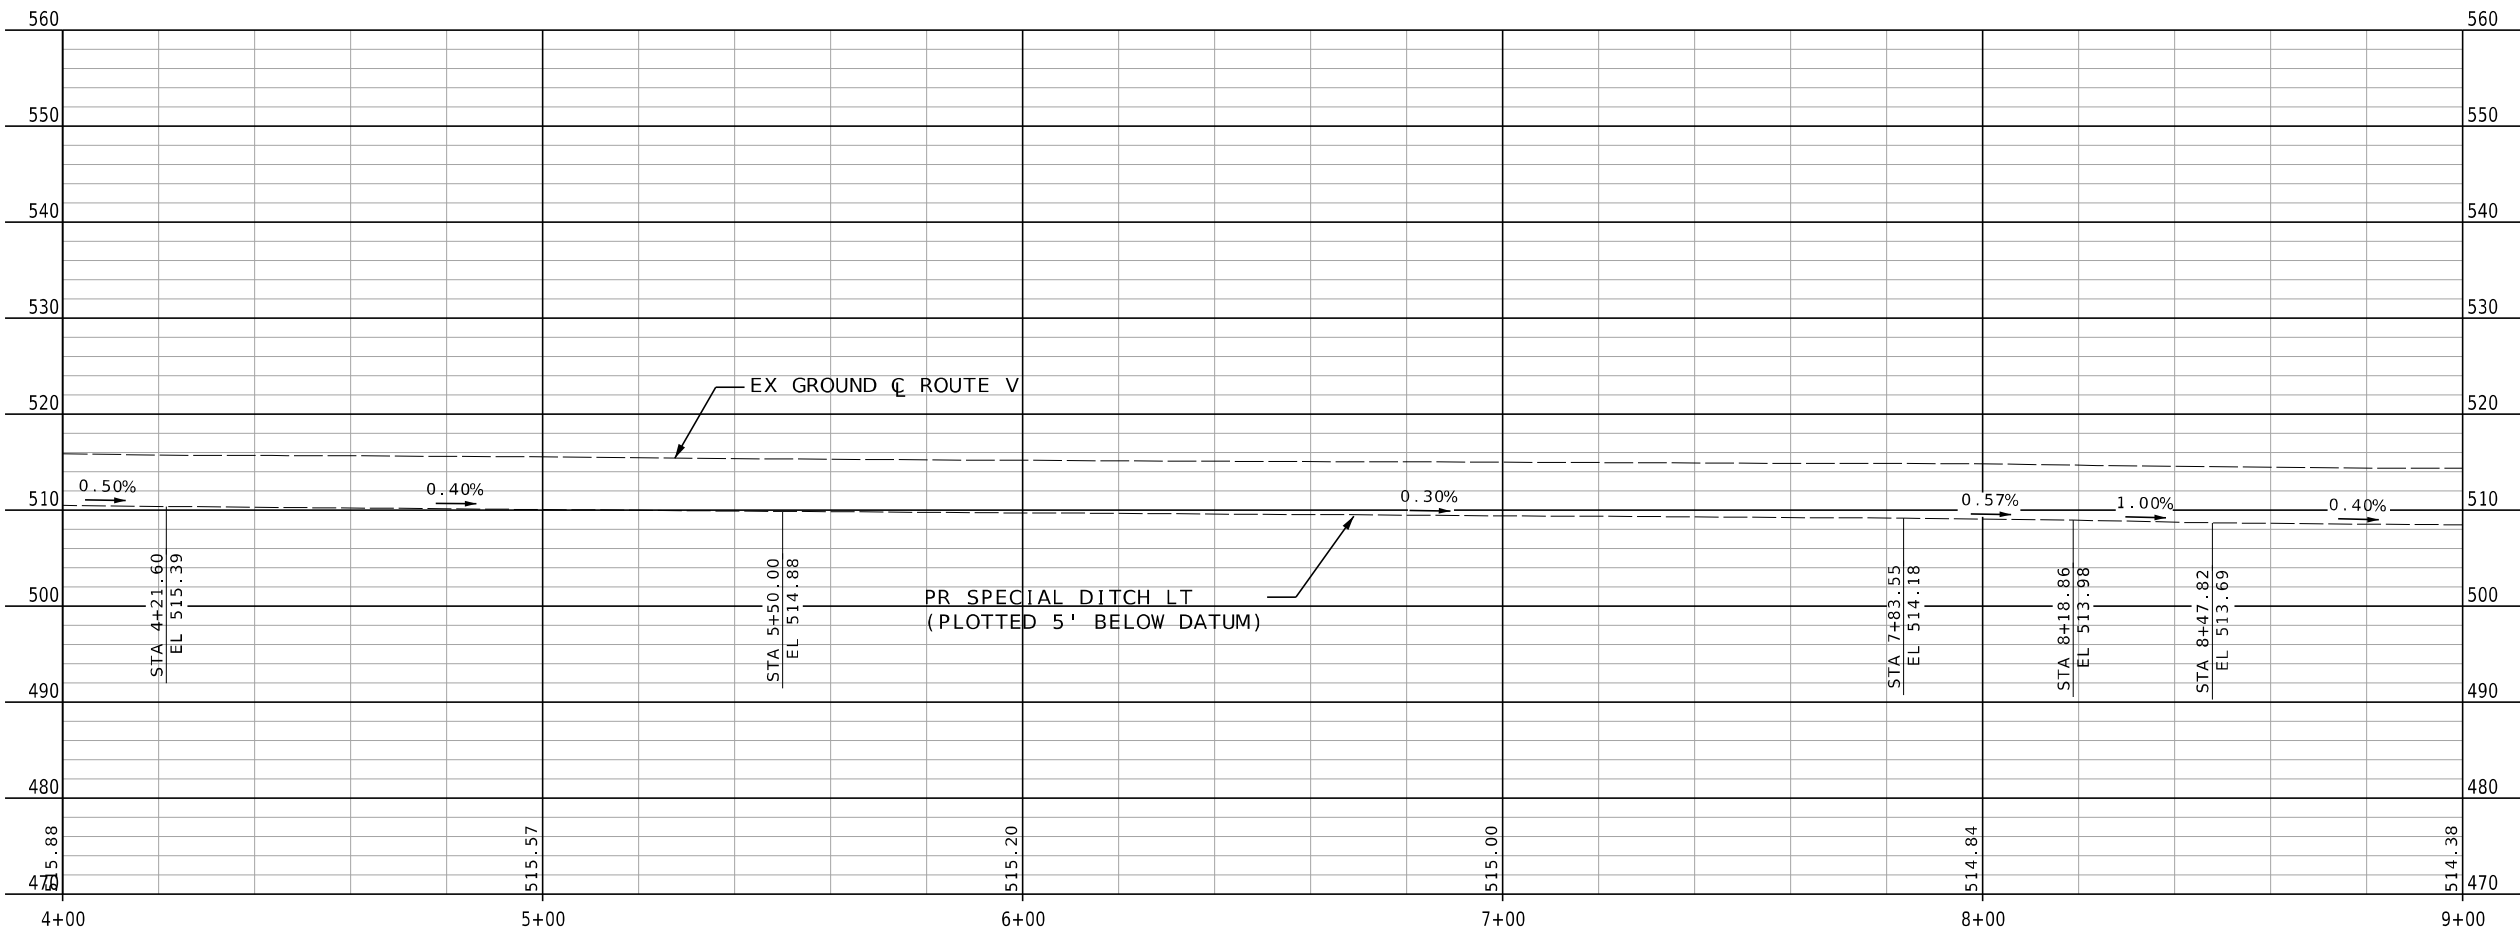

PLAN AND PROFILE
SHEET 3 OF 7



OATES
ASSOCIATES

Collinsville
100 Lamar Court, Suite 1
Collinsville, IL 62234
618.345.2200

Belleville
1 South Church, Suite 200
Belleville, IL 62220
618.416.4688

St. Charles
820 South Main, Suite 1
St. Charles, MO 63301
636.493.6277

St. Louis
720 Olive, Suite 700
St. Louis, MO 63101
314.588.5381

MISSOURI DESIGN FIRM PE-001166

MISSOURI HIGHWAYS AND TRANSPORTATION
COMMISSION



105 WEST CAPITOL
JEFFERSON CITY, MO 65102
1-888-ASK-MODOT (1-888-275-6636)

[illegible]

DATE PREPARED	
5/7/2025	
ROUTE	STATE
V	MO
DISTRICT	SHEET NO.
NE	6
COUNTY	
LEWIS	
JOB NO.	
JNE0146	
CONTRACT ID.	
.	
PROJECT NO.	
.	
BRIDGE NO.	




IF A SEAL IS PRESENT ON THIS SHEET IT HAS BEEN ELECTRONICALLY SEALED AND DATED.

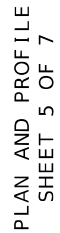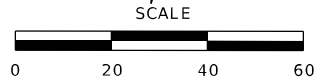

AS

IF A SEAL IS PRESENT ON THIS SHEET IT HAS BEEN ELECTRONICALLY SEALED AND DATED.

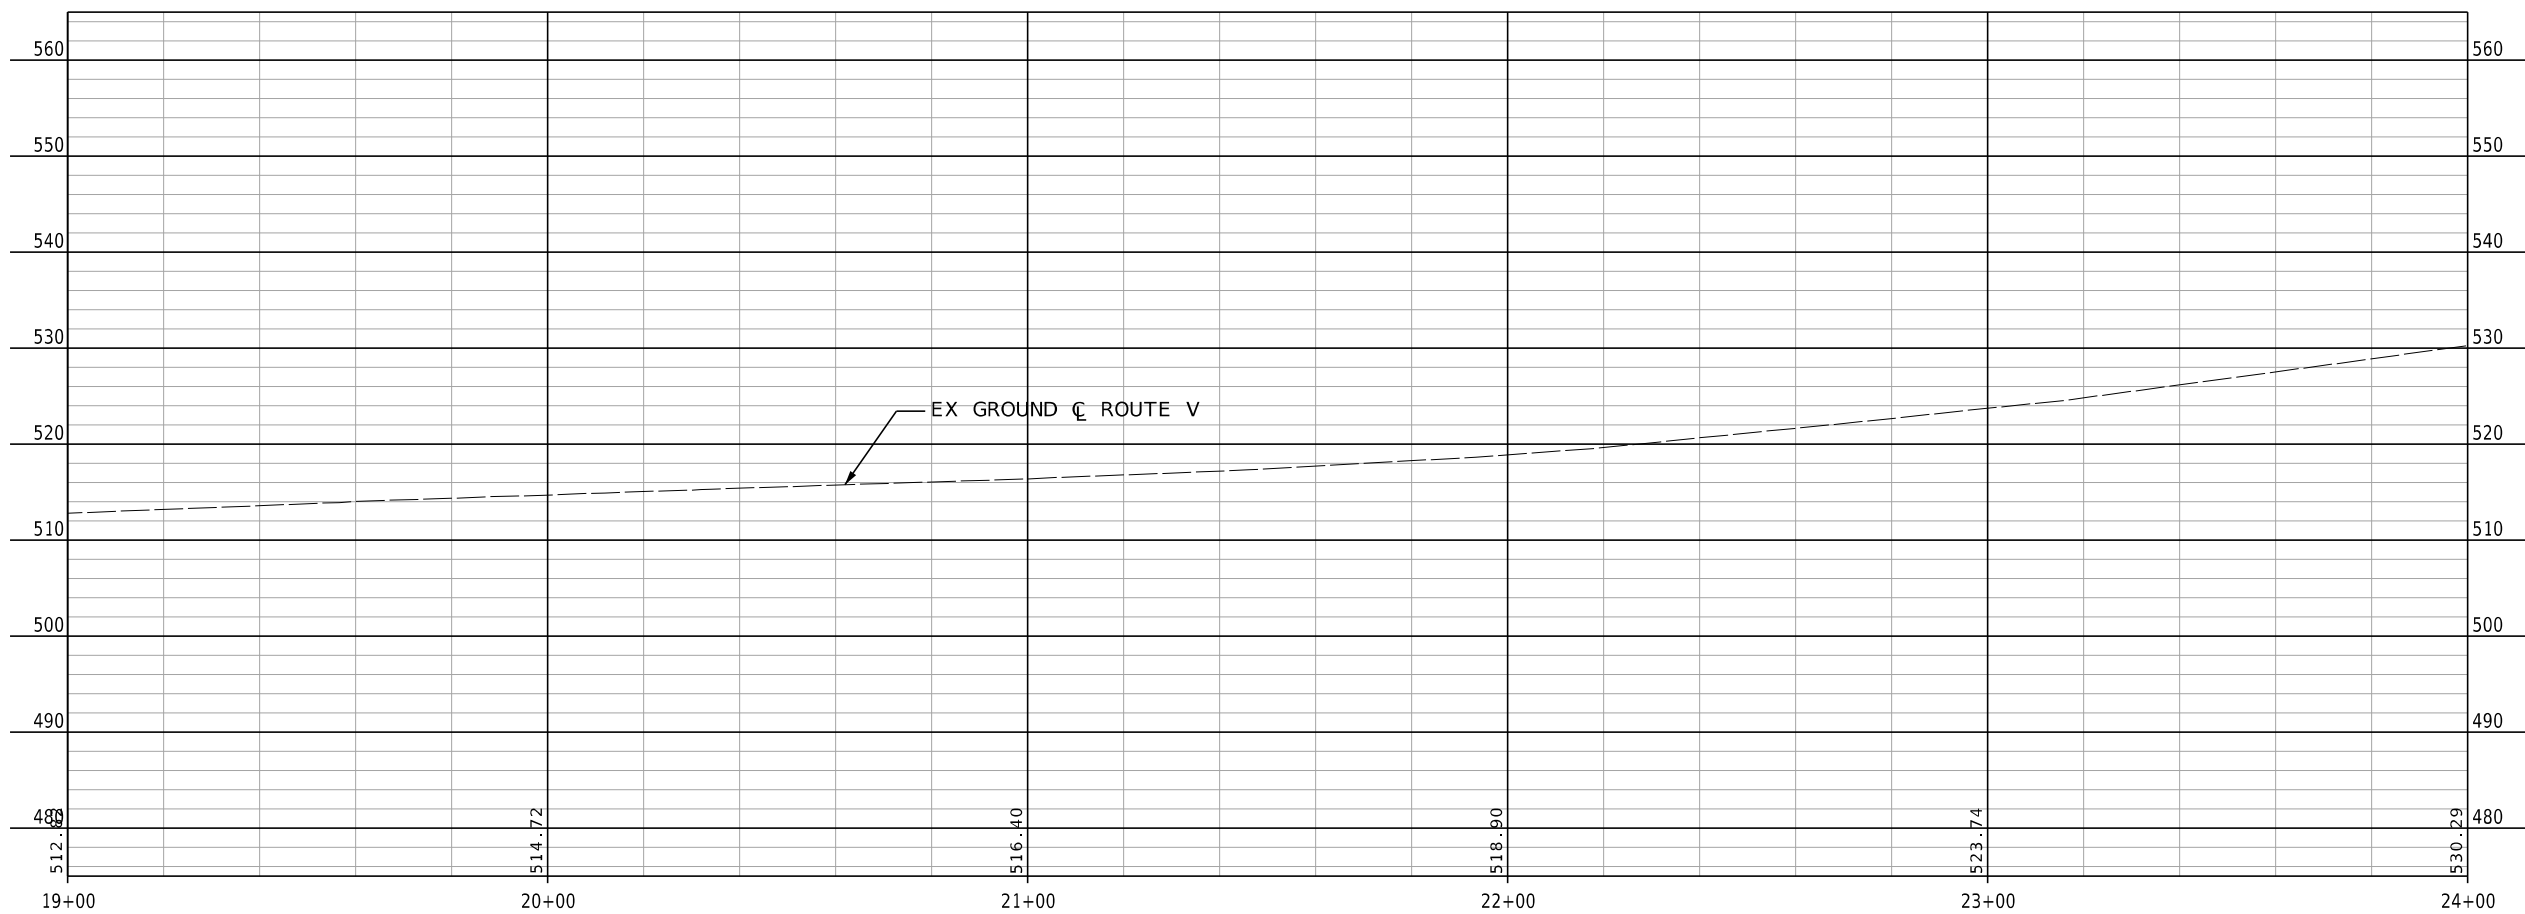

OATES
ASSOCIATES

THIS SHEET HAS BEEN
SIGNED, SEALED AND DATED
ELECTRONICALLY.

DATE PREPARED
5/7/2025

ROUTE V	STATE MO
------------	-------------

DISTRICT	SHEET NO
NE	13

COUNTY
LEWIS

JOB NO.
JNE0146

CONTRACT ID.

PROJECT NO.	
-------------	--

BRIDGE NO.

[illegible]

**MISSOURI HIGHWAYS AND TRANSPORTATION
COMMISSION**

MoDOT

105 WEST CAPITOL
JEFFERSON CITY, MO 65102

Collinsville
1001 Center Court, Suite 1
Collinsville, MO 67234
618.345.2220

St. Louis
720 Olive, Suite 200
St. Louis, MO 63101
314.588.6381

St. Charles
820 South Main, Suite 309
St. Charles, MO 63301
636.493.5271


Belleville
1 South Church, Suite 200
Belleville, IL 62220
618.416.4688

www.qlatesassidocs.com

MISSOURI DESIGN FIRM PE-001166



OATES
ASSOCIATES

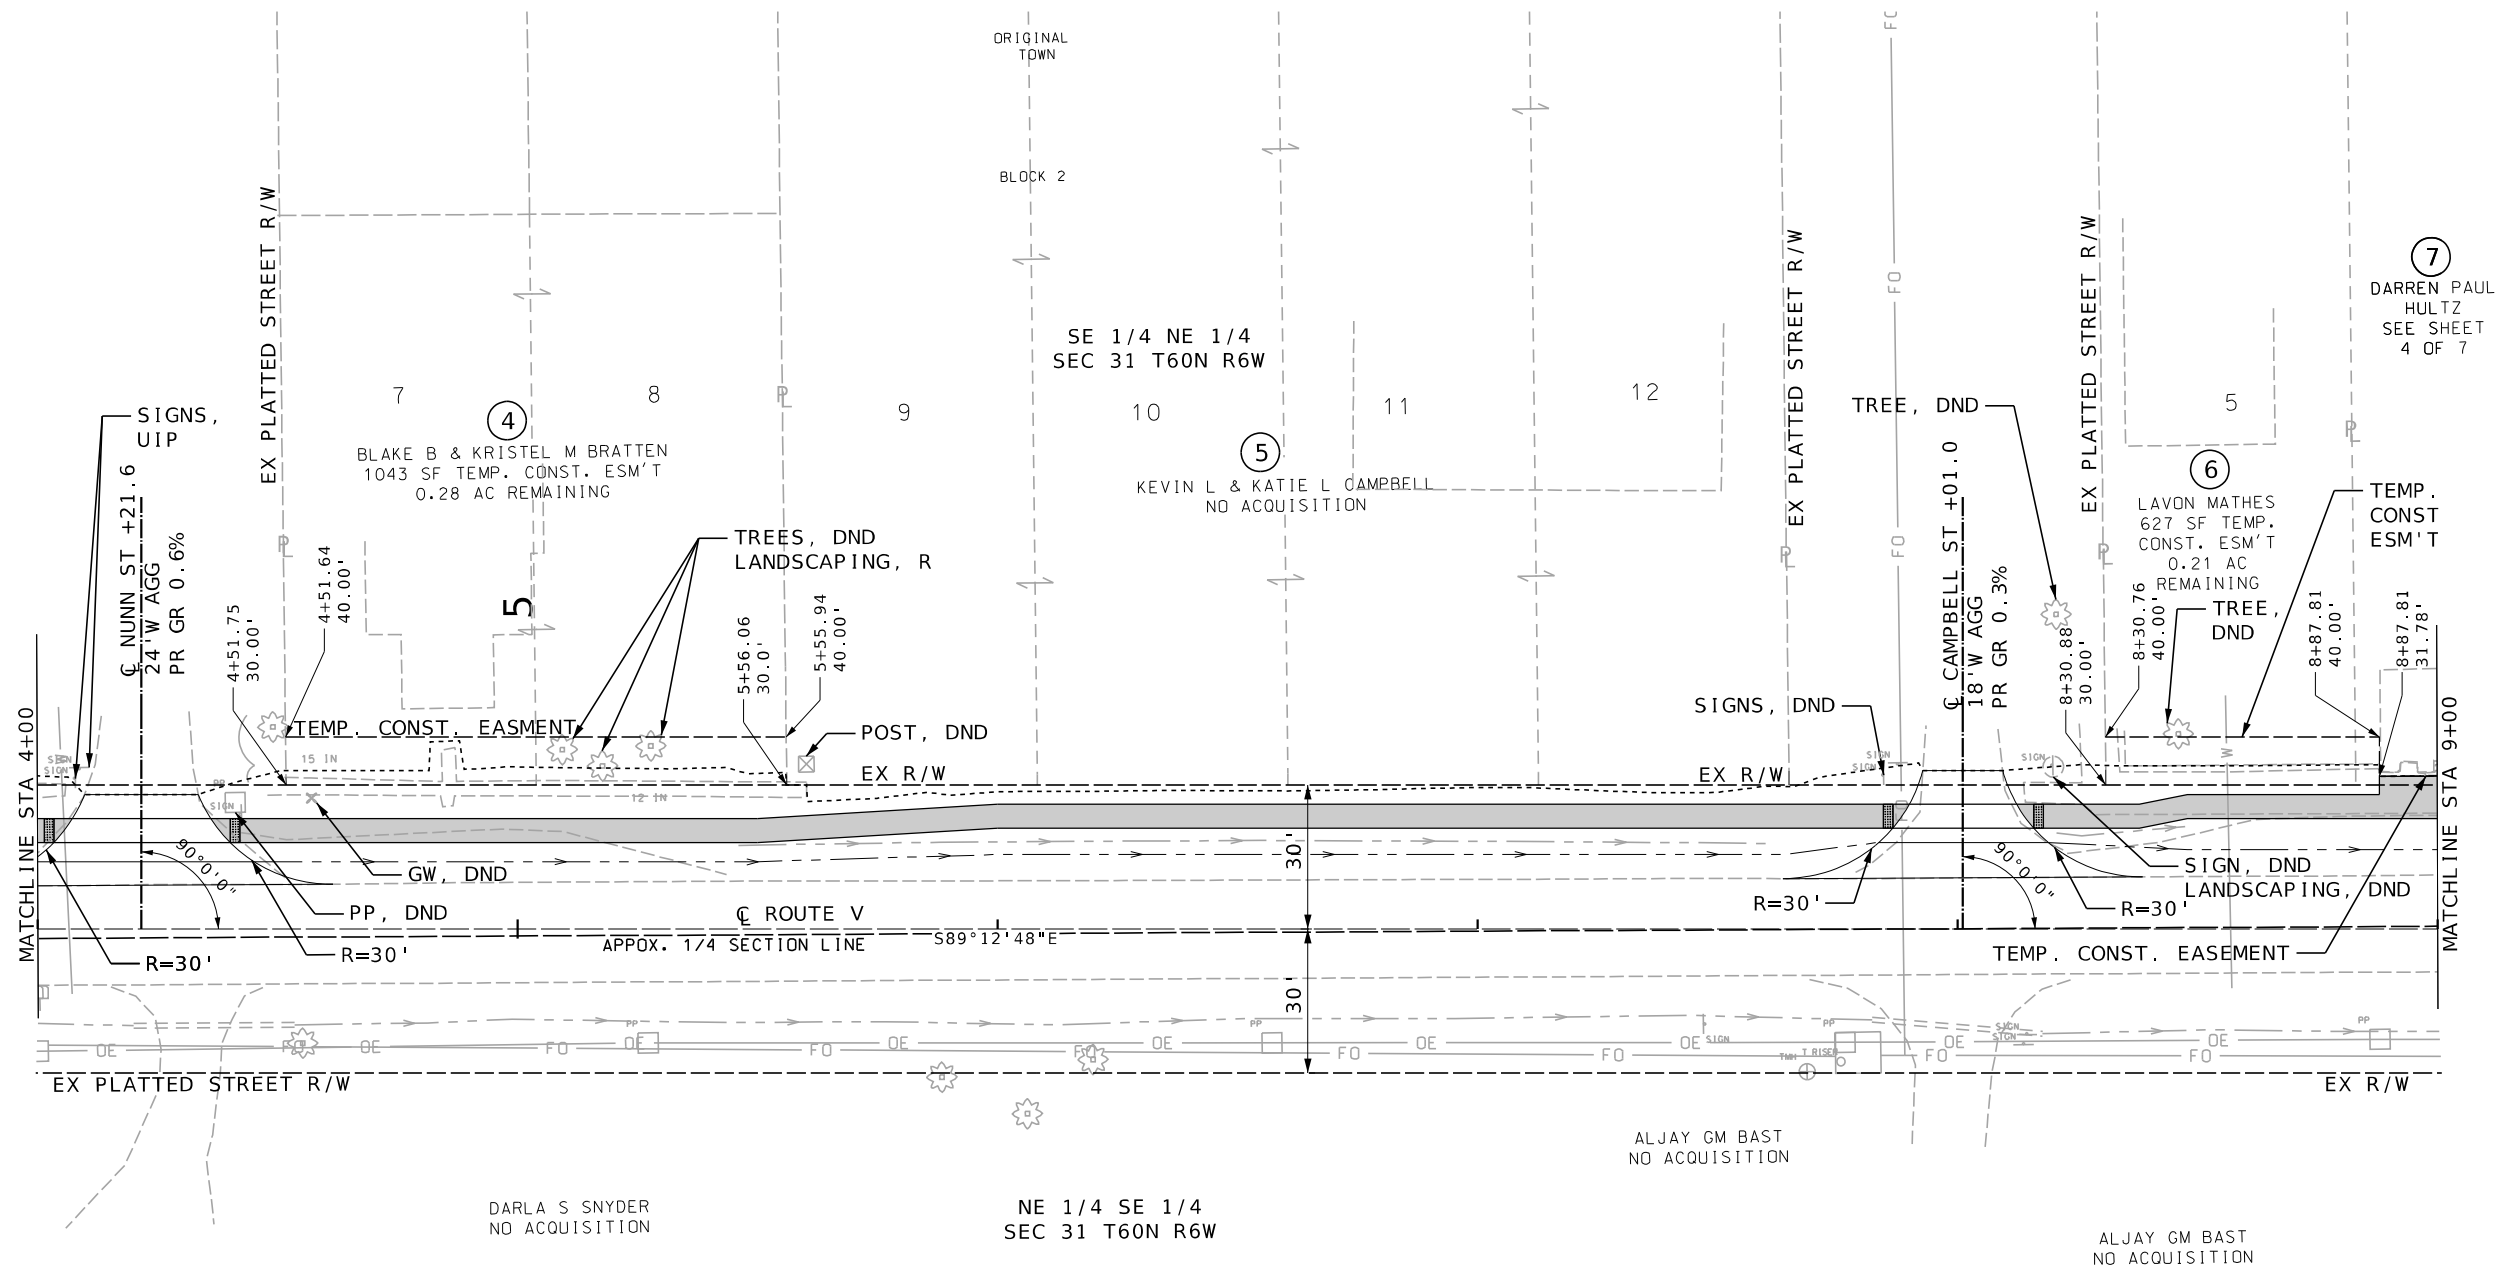[illegible]

LEGEND


-  CONCRETE SIDEWALK REMOVAL
 CONCRETE SLAB REMOVAL
 PROPOSED SIDEWALK




SCALE




RIGHT OF WAY PLAN SHEET
SHEET 3 OF 7

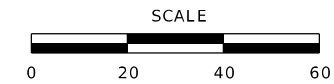


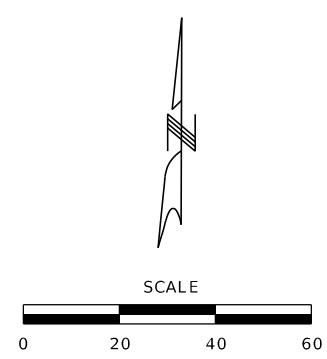


RIGHT OF WAY PLAN SHEET
SHEET 6 OF 7

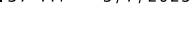[illegible]


ALL PROJECT COORDINATES HAVE BEEN PROJECTED FROM THE MISSOURI STATE PLANE COORDINATE (SPC) SYSTEM OF 1983 USING AN AVERAGE PROJECT PROJECTION (GRID TO GROUND) FACTOR. TO GET BACK TO STATE PLANE COORDINATES MULTIPLY THE PROJECT COORDINATES BY THE AVERAGE GRID FACTOR AS SHOWN IN THE "REFERENCE CONTROL INFORMATION" PORTION OF THIS TABLE.	
PROJECT COORDINATE INFORMATION	
COORDINATE SYSTEM	MODIFIED STATE PLANE (GROUND)
HORIZONTAL DATUM	NAD 83 (2011) EPOCH 2010
VERTICAL DATUM	NAVD 88: GNSS DERIVED
GEOID MODEL	12B
ELEVATIONS DETERMINED BY	DIFFERENTIAL LEVELING/ GPS-MODOT VRS
PROJECT PROJECTION FACTOR	0.9999796
REFERENCE CONTROL INFORMATION	
COORDINATE SYSTEM	MO COORDINATE SYSTEM OF 1983
CONTROL STATION	MISSOURI CORS
DESIGNATION	MODOT CANTON CORS ARP
CORS_ID	MOCN
PID	DN6079
LATITUDE	40 08 36.68875 N
LONGITUDE	091 32 37.66726 W
NORTHING (M)	478906.124
EASTING (M)	161058.178
ZONE	EAST
PROJECT AVERAGE GRID FACTOR	1.0000204
EXAMPLE OF PROJECT COORDINATE TO S.P.C.	
PROJECT NORTHING X AVERAGE GRID FACTOR = STATE PLANE NORTHING PROJECT EASTING X AVERAGE GRID FACTOR = STATE PLANE EASTING	
EXAMPLE: CONTROL POINT # GPS_1 N 1502414.6961 X 1.0000204 = N 1502445.346 E 510863.8032 X 1.0000204 = E 510874.225	
LINEAR UNIT CONVERSION	
1 METER = 3.280833333 US SURVEY FEET (USFT)	

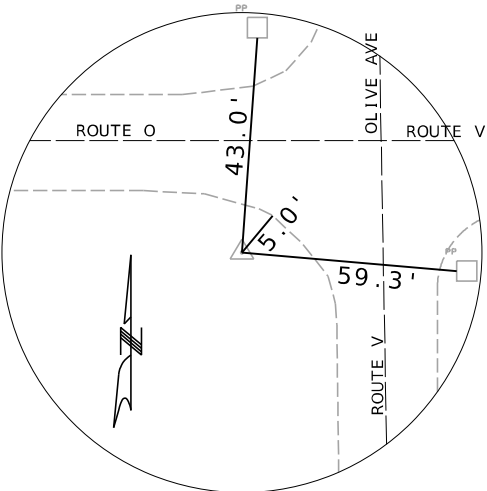

CONTROL POINT NO. 1
5/8 REBAR 0.4' DEEP WITH MODOT CONTROL CAP
N: 1502445.346
E: 510874.225
EL: 514.690
OFFSET: 26.21' LT



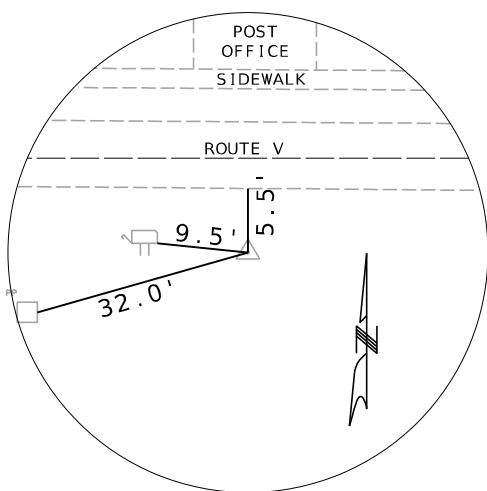


CONTROL POINT NO. 2
5/8 REBAR 0.2' DEEP WITH MODOT CONTROL CAP
N: 1502439.683
E: 511819.105
EL: 513.686
OFFSET: 13.99' RT


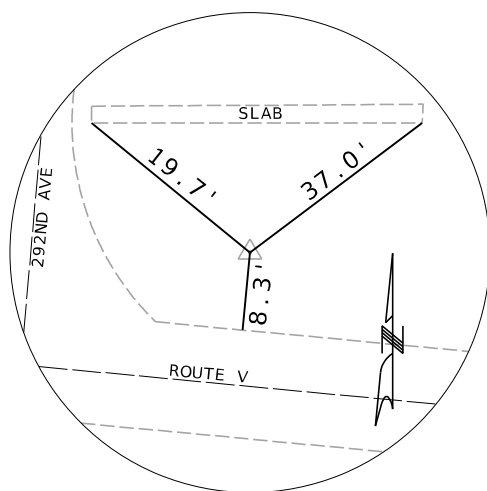


CONTROL POINT NO. 3
5/8 REBAR 0.4' DEEP WITH MODOT CONTROL CAP
N: 1502466.034
E: 513618.809
EL: 544.080
OFFSET: 17.68' LT

LAND TIE #3

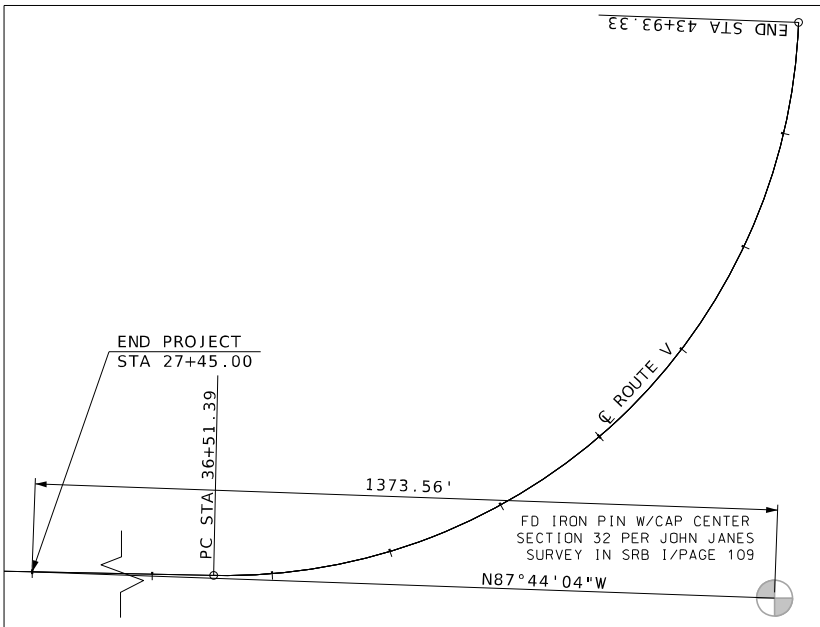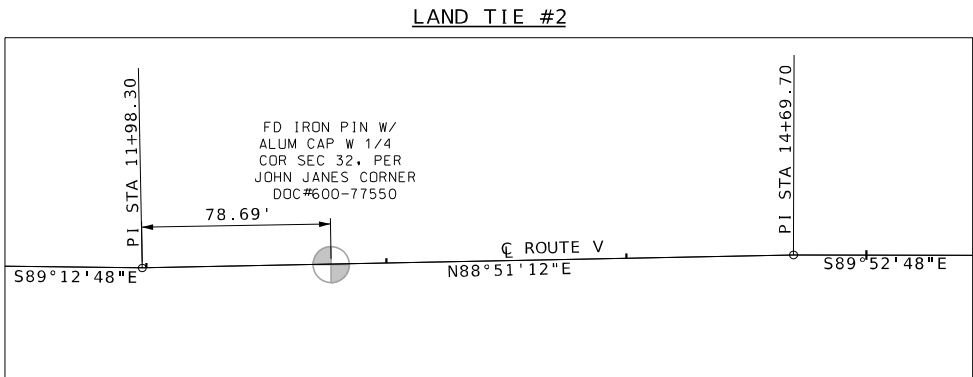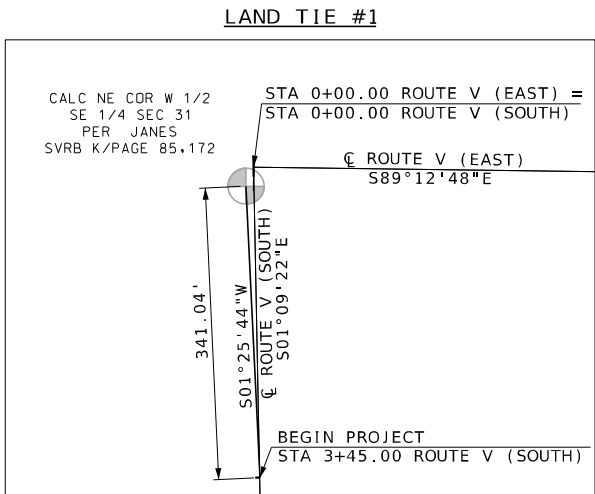


NOT TO SCALE

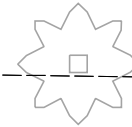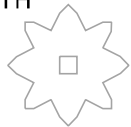

SCALE

OST

FOLLOW MODOT HIGHWAY STANDARD 608.50A
FOR DETECTABLE WARNING AND SIDEWALK PAVEMENT DEPTH

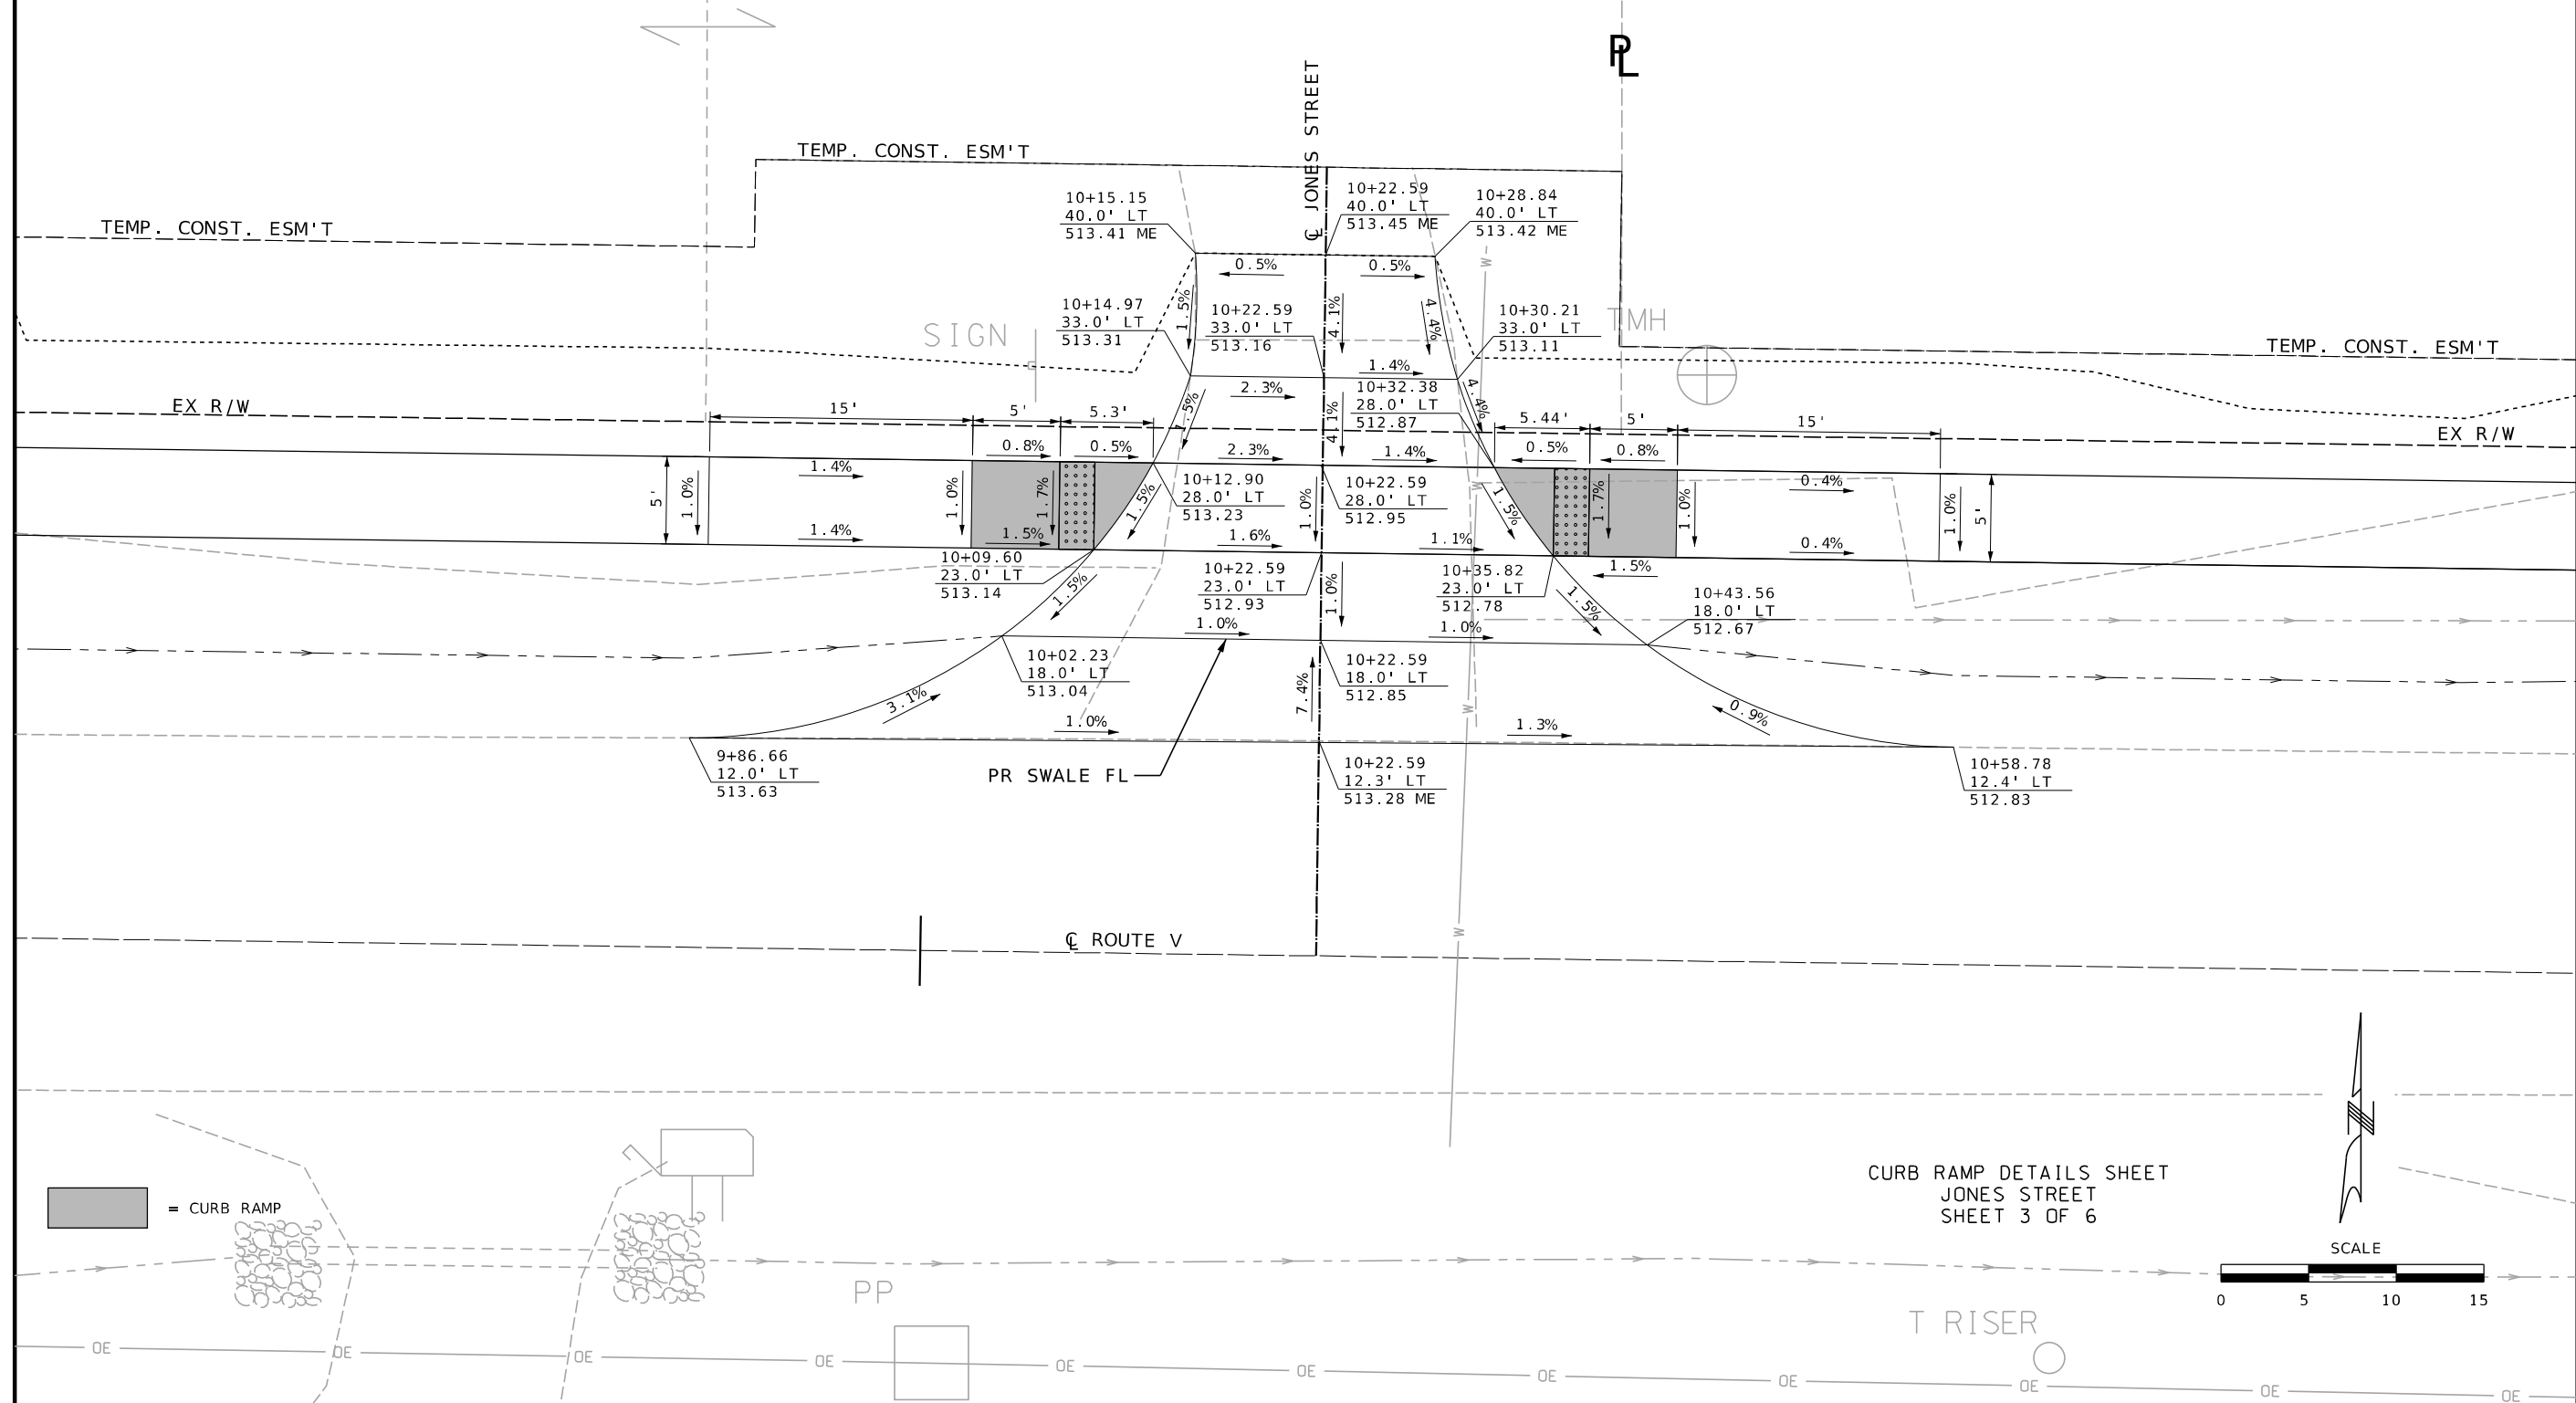

THIS SHEET HAS BEEN
SIGNED, SEALED AND DATED
ELECTRONICALLY.

DATE PREPARED
5/8/2025

ROUTE V	STATE MO
------------	-------------

DISTRICT NE	SHEET NO. 21
----------------	-----------------

COUNTY
LEWIS

JOB NO.
JNE0146

CONTRACT ID.

PROJECT NO.

BRIDGE NO.

[illegible]

MISSOURI HIGHWAYS AND TRANSPORTATION
COMMISSION

105 WEST CAPITOL
JEFFERSON CITY, MO 65102
1-888-ASK-MODOT (1-888-275-6636)

Collinsville
100 Lamer Court, Suite 1
Collinsville, IL 62234
618-252-6260

St. Charles
792 Olive, Suite 700
St. Charles, MO 63101
314-588-6381

St. Charles
820 South Main, Suite 309
St. Charles, MO 63301
636-493-6277


Belleville
101 South Church, Suite 200
Belleville, IL 62220
618-341-4688


www.catesassociates.com

MISSOURI DESIGN FIRM PE-001165



OATES
ASSOCIATES

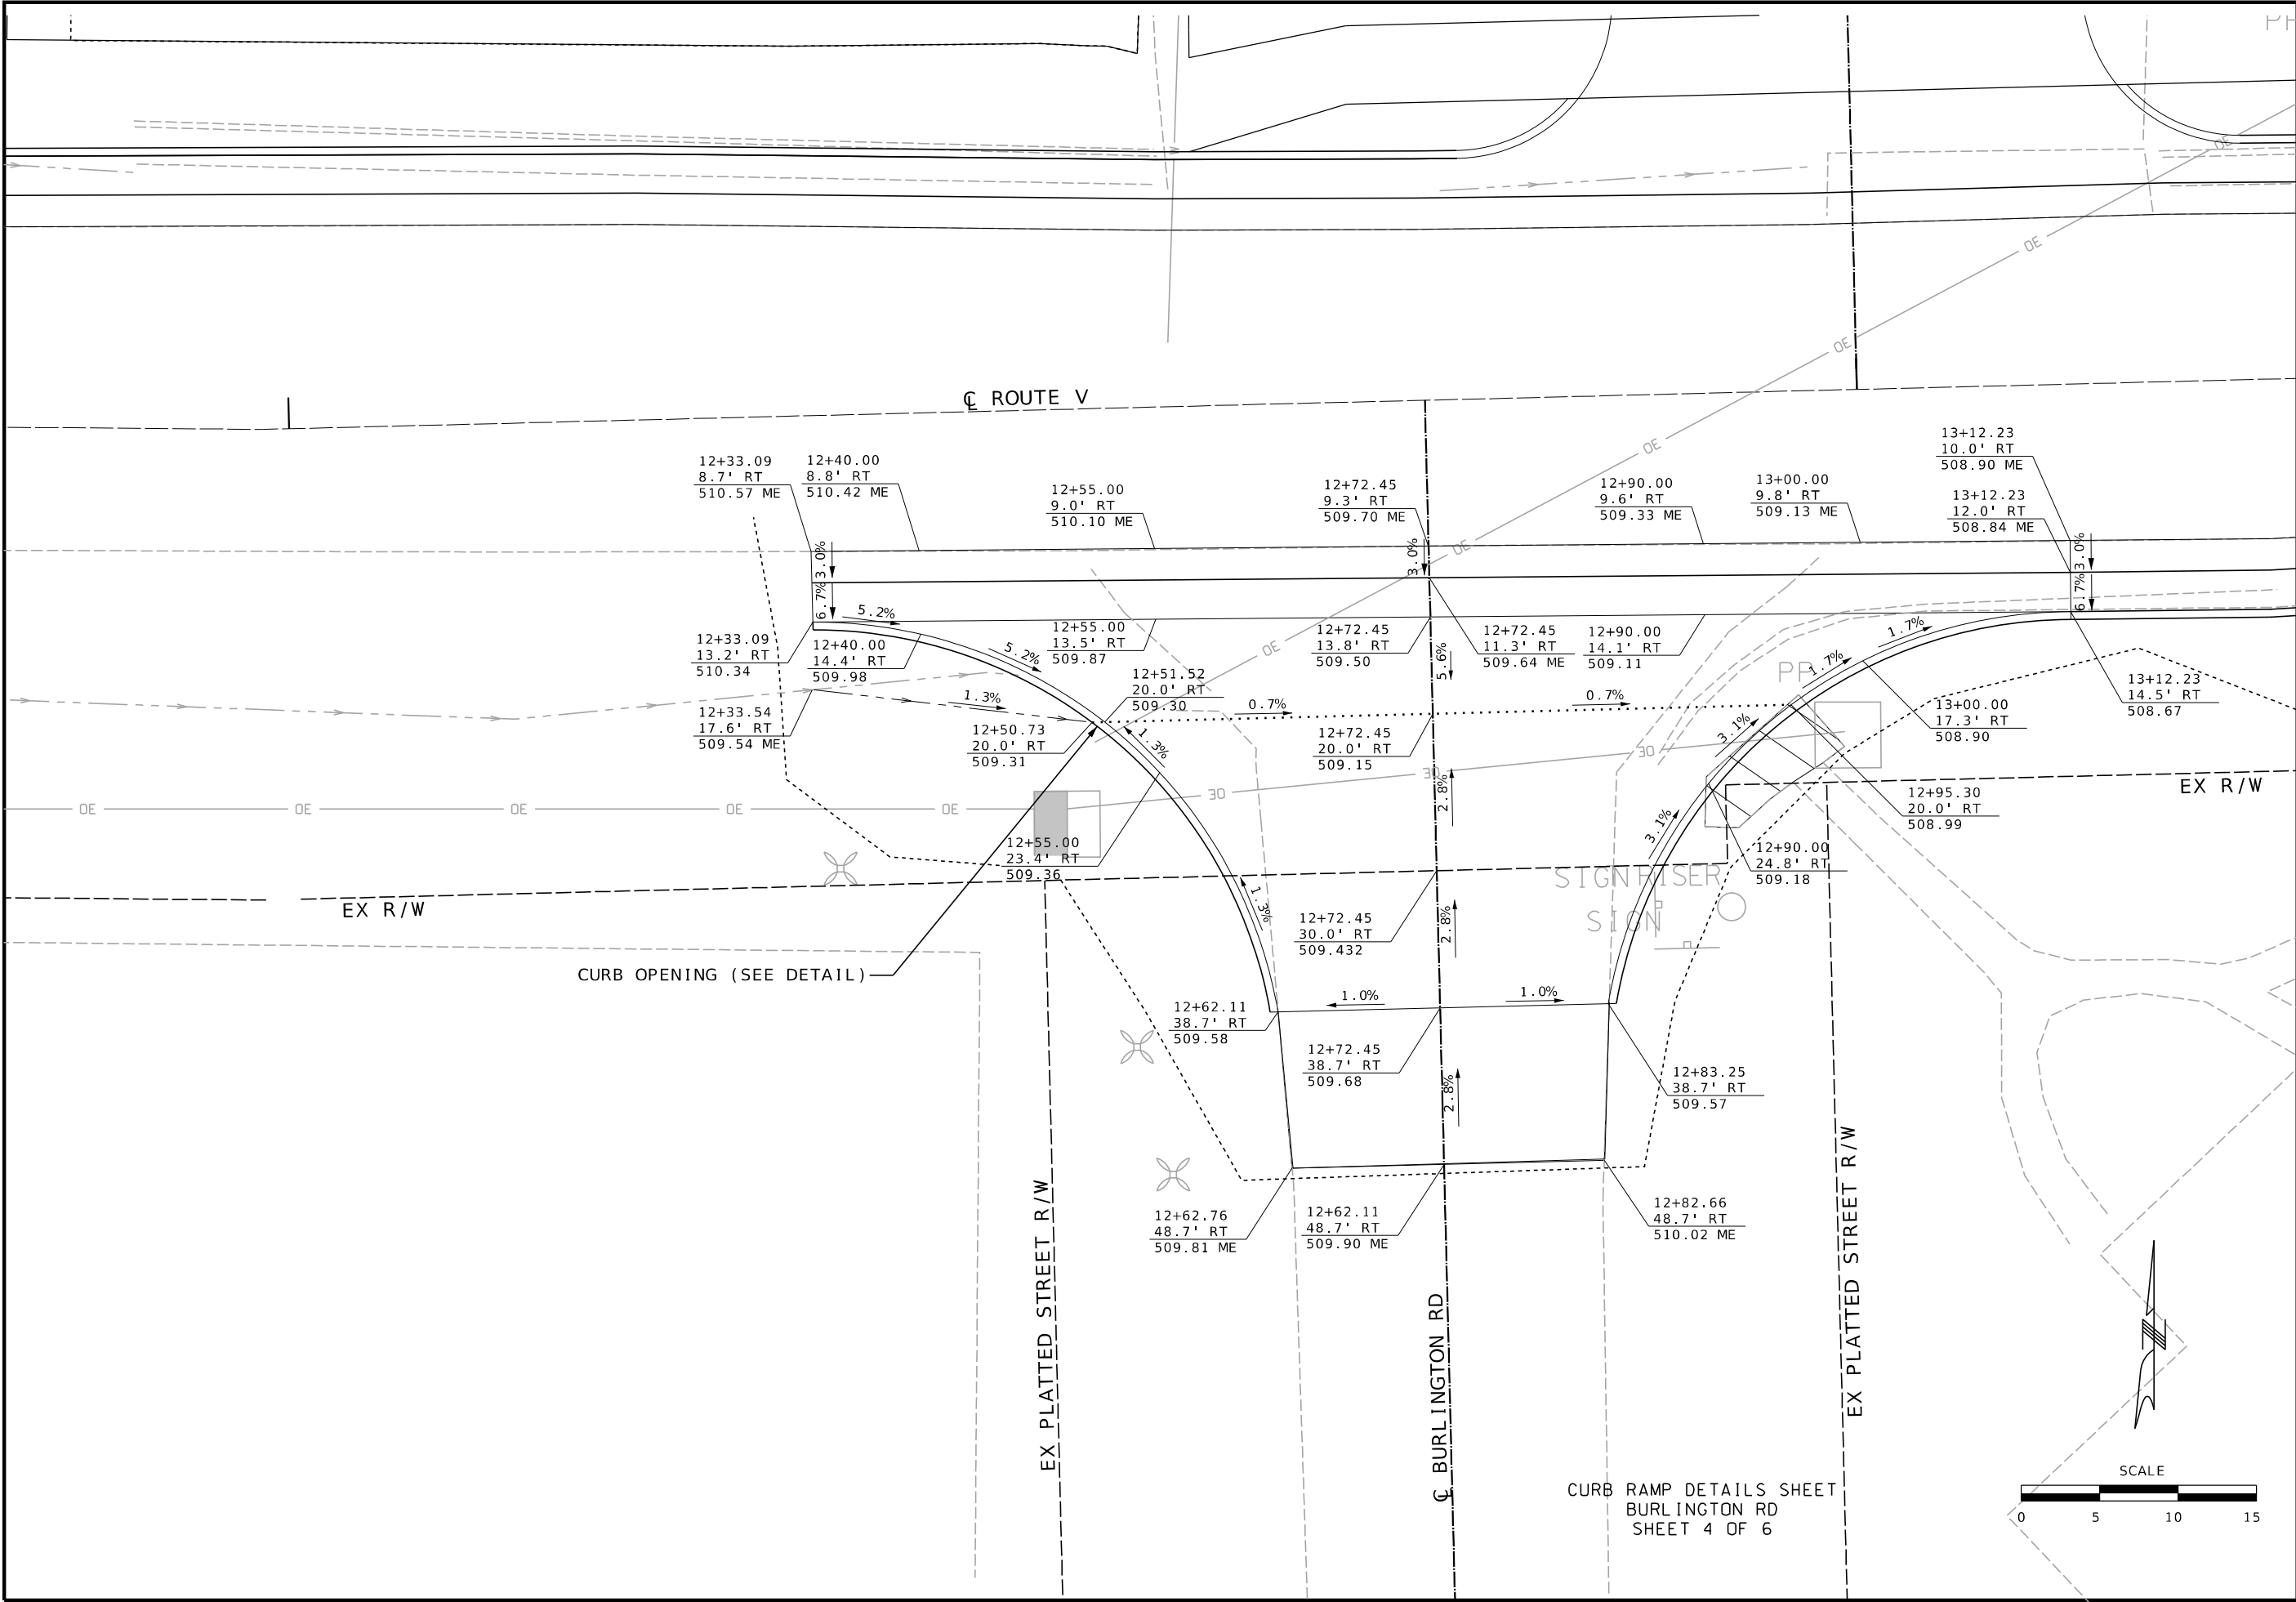

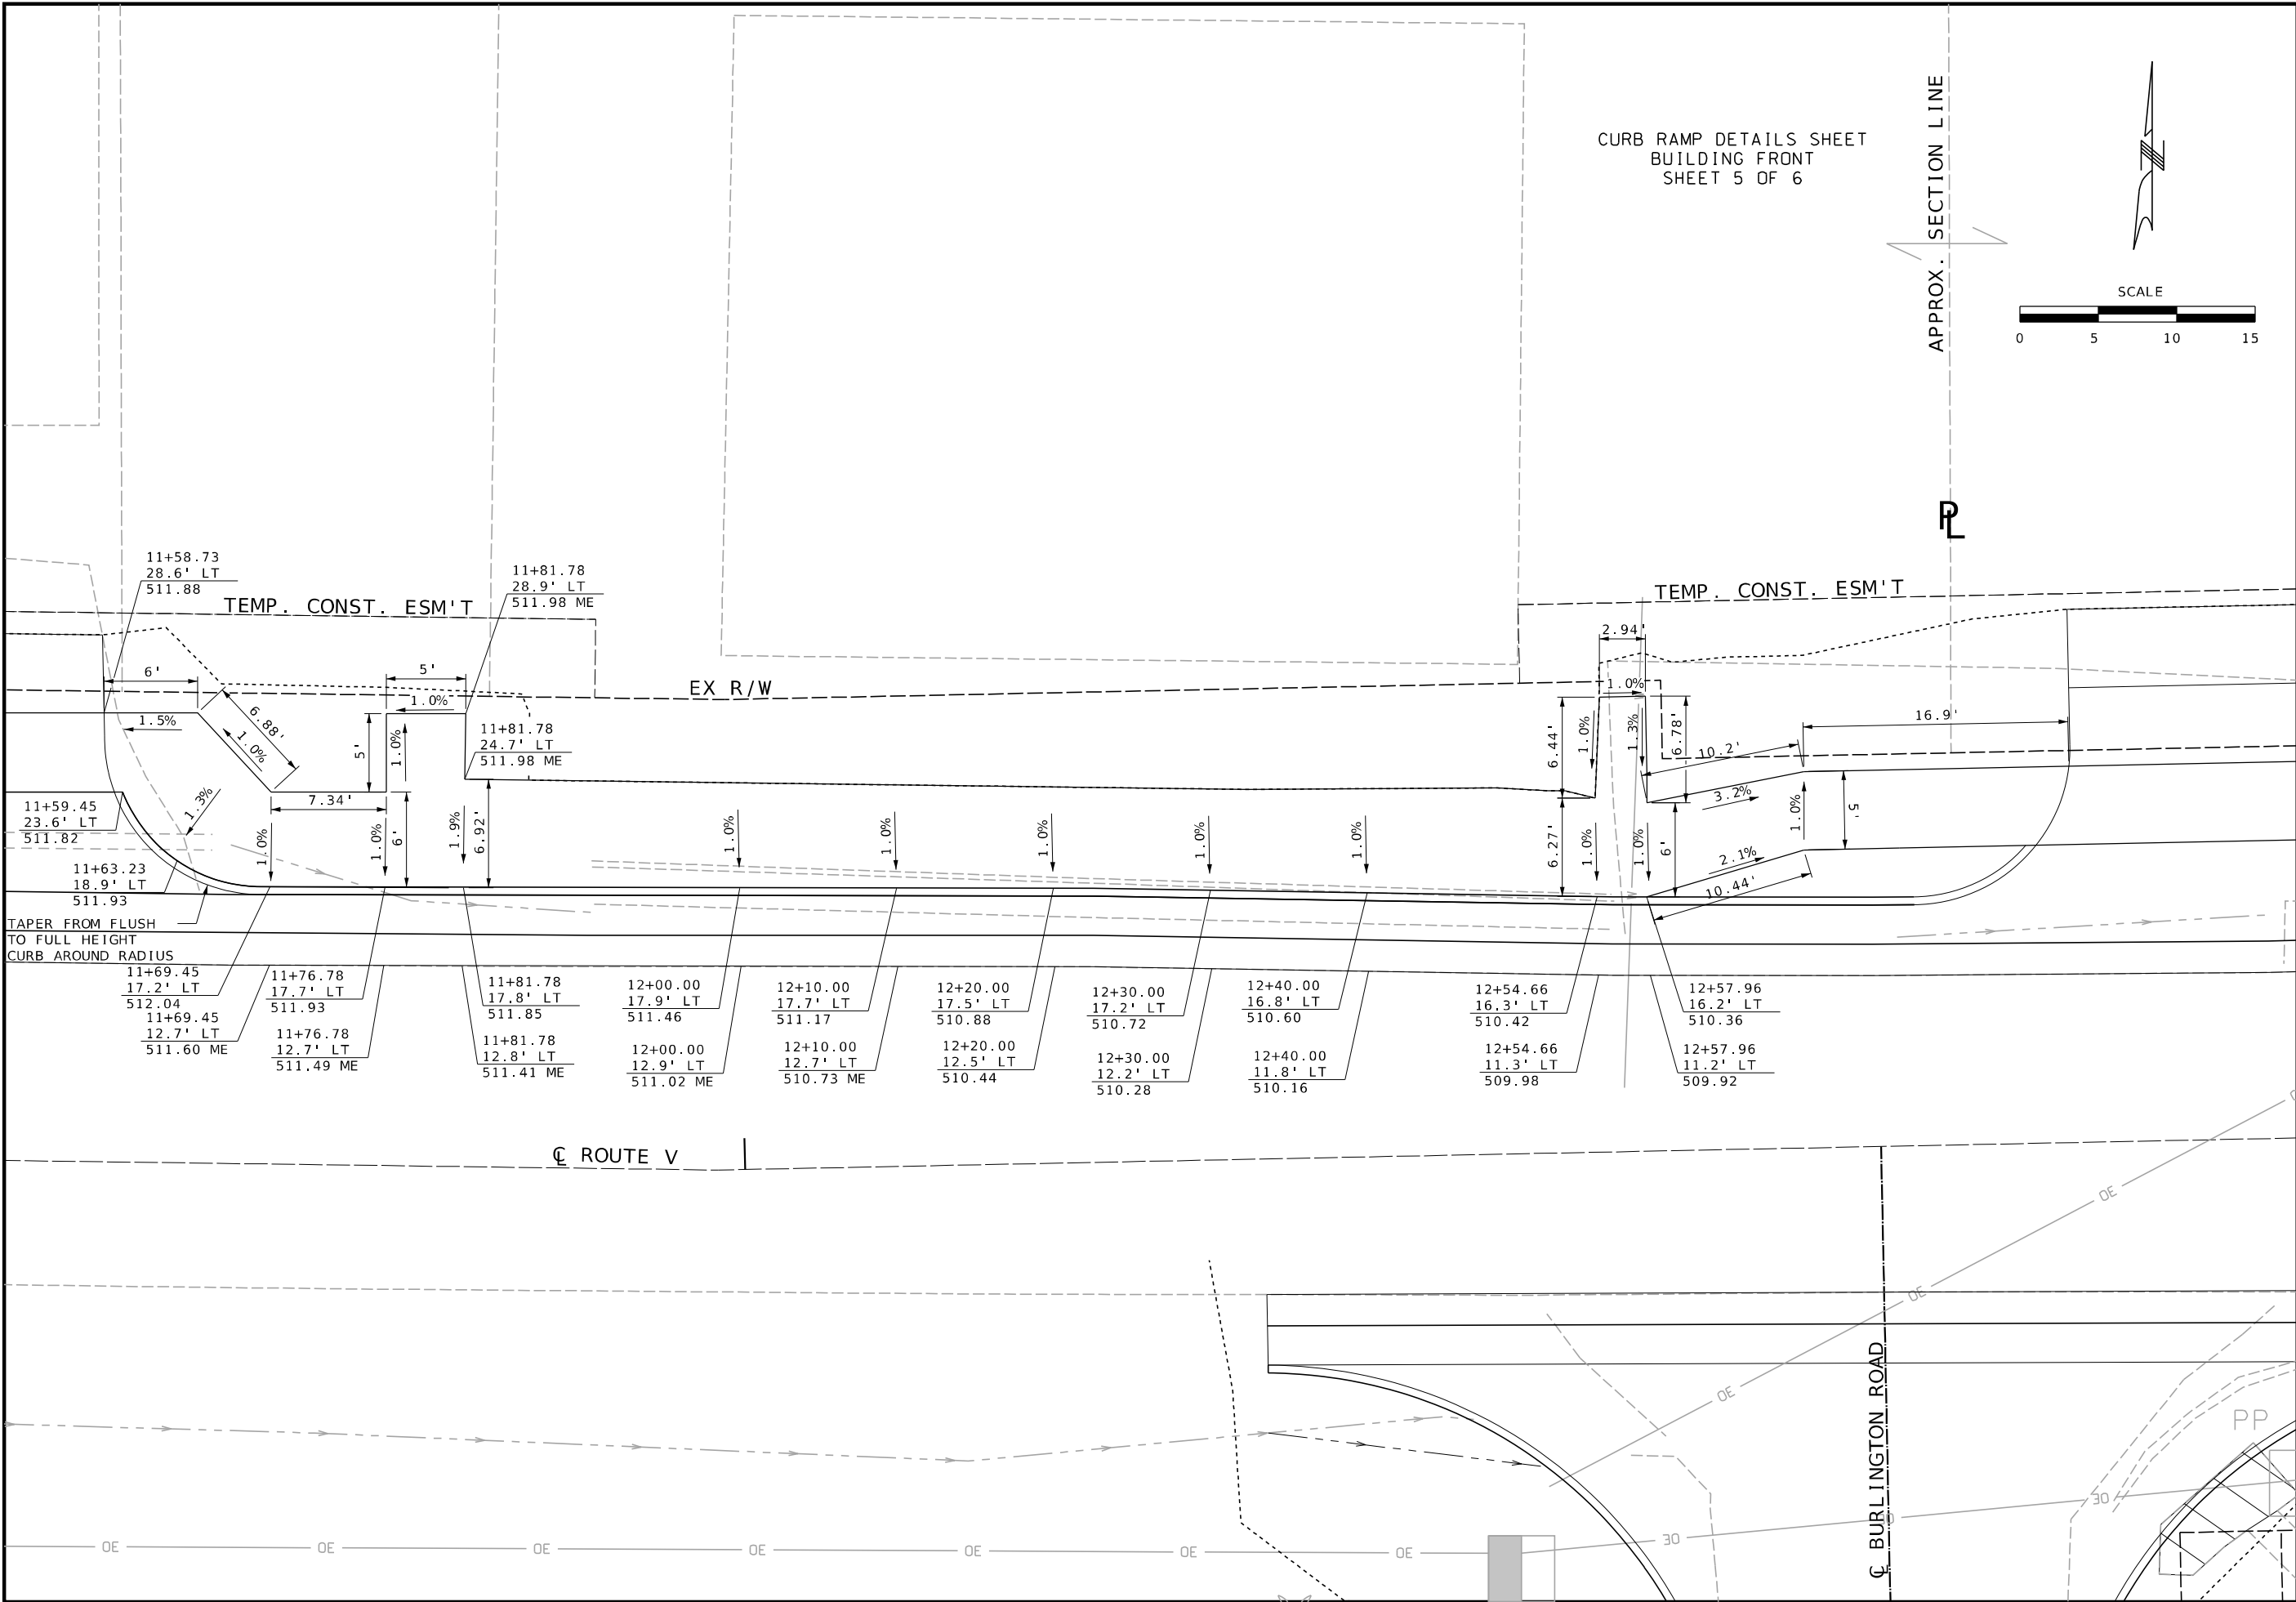

STATE OF MISSOURI

STEVEN M. KEIL

NUMBER PE-2013008035

PROFESSIONAL ENGINEER

THIS SHEET HAS BEEN SIGNED, SEALED AND DATED ELECTRONICALLY.

DATE PREPARED 5/7/2025

ROUTE V

STATE MO

DISTRICT NE

SHEET NO. 23

COUNTY LEWIS

JOB NO. JNE0146

CONTRACT ID.

PROJECT NO.

BRIDGE NO.

DATE	DESCRIPTION

MISSOURI HIGHWAYS AND TRANSPORTATION COMMISSION

105 WEST CAPITOL JEFFERSON CITY, MO 65102 1-888-ASK-MODOT (1-888-275-6636)

St. Louis

720 Olive Suite 700

St. Louis, MO 63101

314.588.8381

St. Charles

820 South Main, Suite 309

St. Charles, MO 63301

636.493.6777

Collinsville

100 West Court, Suite 1

Collinsville, IL 62234

618.345.2200

Belleville

1 South Church, Suite 200

Belleville, IL 62220


618.216.4888

www.oatesassociates.com

MISSOURI DESIGN FIRM PE-001166

OATES ASSOCIATES

H:\P\220073 - NE District OnCall\WO 3 - NE0146 - Lewis V ADA & Curb Improvements in Maywood\CADD\Microstation\CADD Drawings\JNE0146 - sht-intersection-curb ramp.dgn 2:40:52 PM 5/7/2025

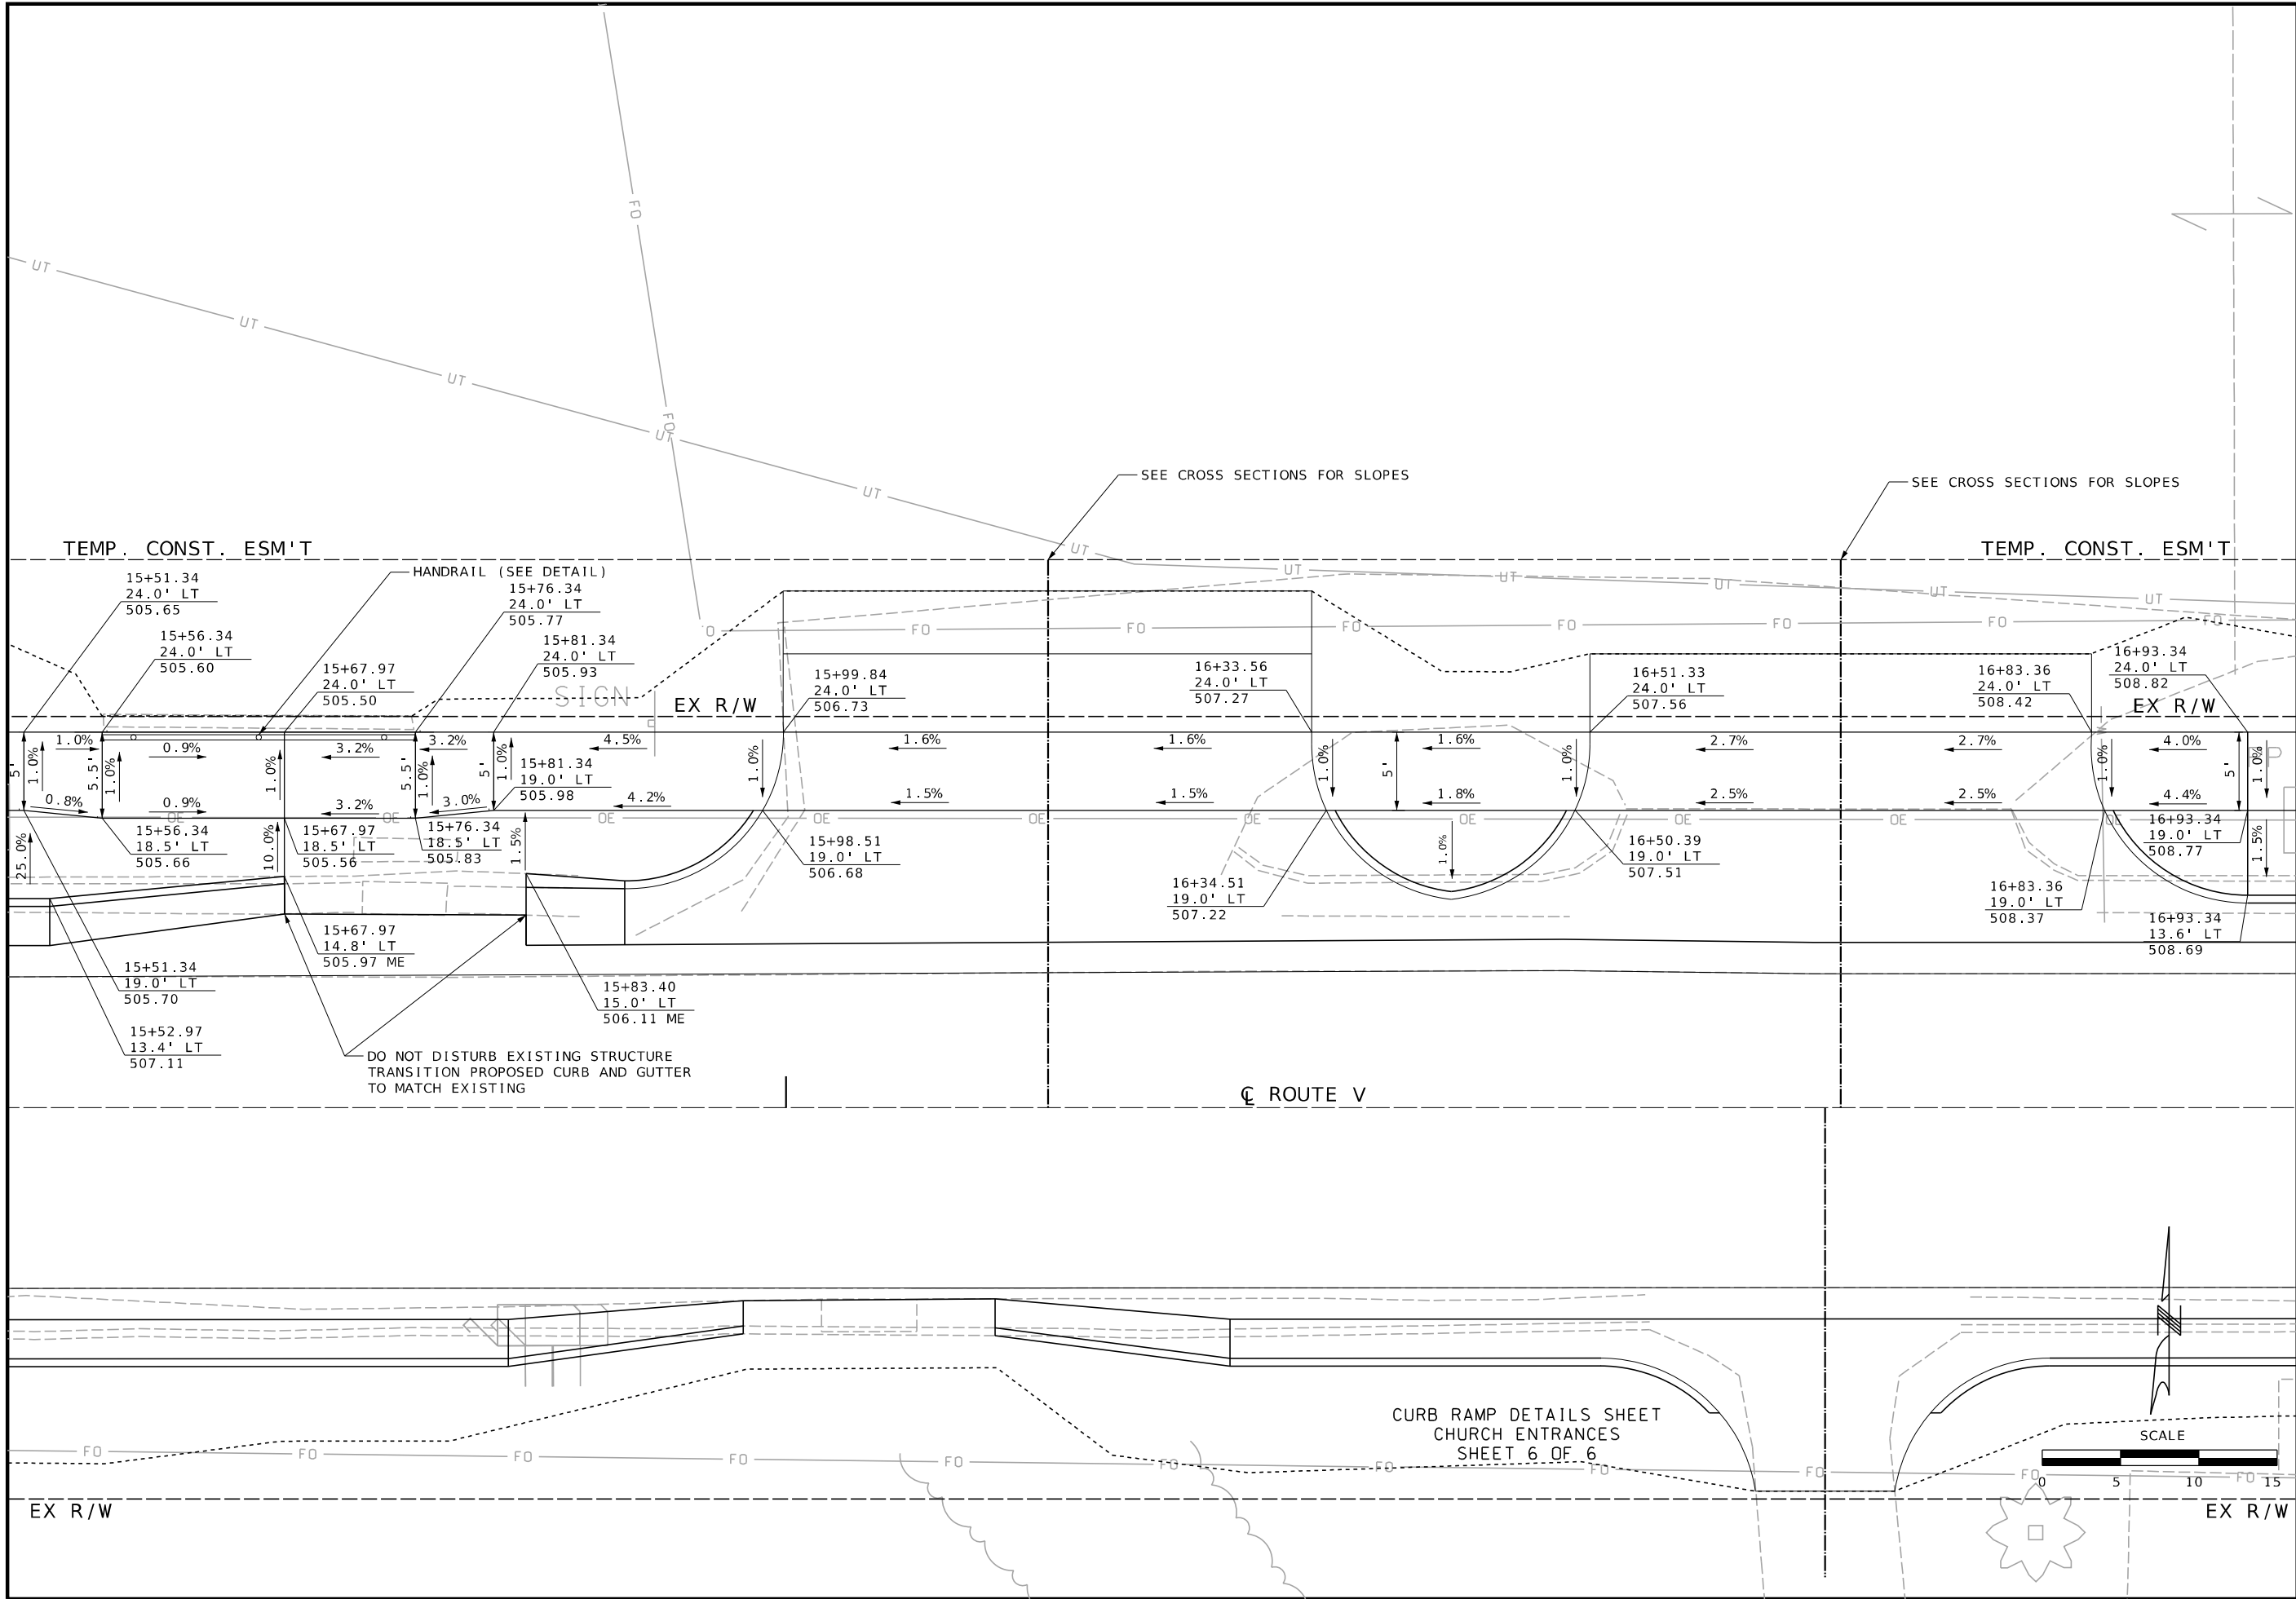

STATE OF MISSOURI

STEVEN M. KEIL

NUMBER PE-2013008035

PROFESSIONAL ENGINEER

THIS SHEET HAS BEEN SIGNED, SEALED AND DATED ELECTRONICALLY.

DATE PREPARED 5/7/2025

ROUTE V STATE MO

DISTRICT NE SHEET NO. 24

COUNTY LEWIS

JOB NO. JNE0146

CONTRACT ID.

PROJECT NO.

BRIDGE NO.

DESCRIPTION	DATE

MISSOURI HIGHWAYS AND TRANSPORTATION COMMISSION

105 WEST CAPITOL JEFFERSON CITY, MO 65102 1-888-ASK-MODOT (1-888-275-6636)

St. Louis 720 Olive Suite 700 St. Louis, MO 63101 314.588.8381

Collinsville 100 West Court Suite 1 Collinsville, IL 62234 618.345.2200




St. Charles 820 South Main Suite 309 St. Charles, MO 63301 636.493.6777



www.oatesassociates.com

MISSOURI DESIGN FIRM PE-001166

OATES ASSOCIATES


H:\P\220073 - NE District OnCall\WO 3 - NE0146 - Lewis V ADA & Curb Improvements in Maywood\CADD\Microstation\CADD Drawings\JNE0146 - sht-intersection-curb ramp.dgn 2:43:50 PM 5/7/2025

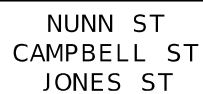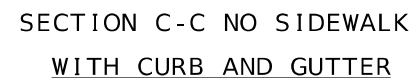

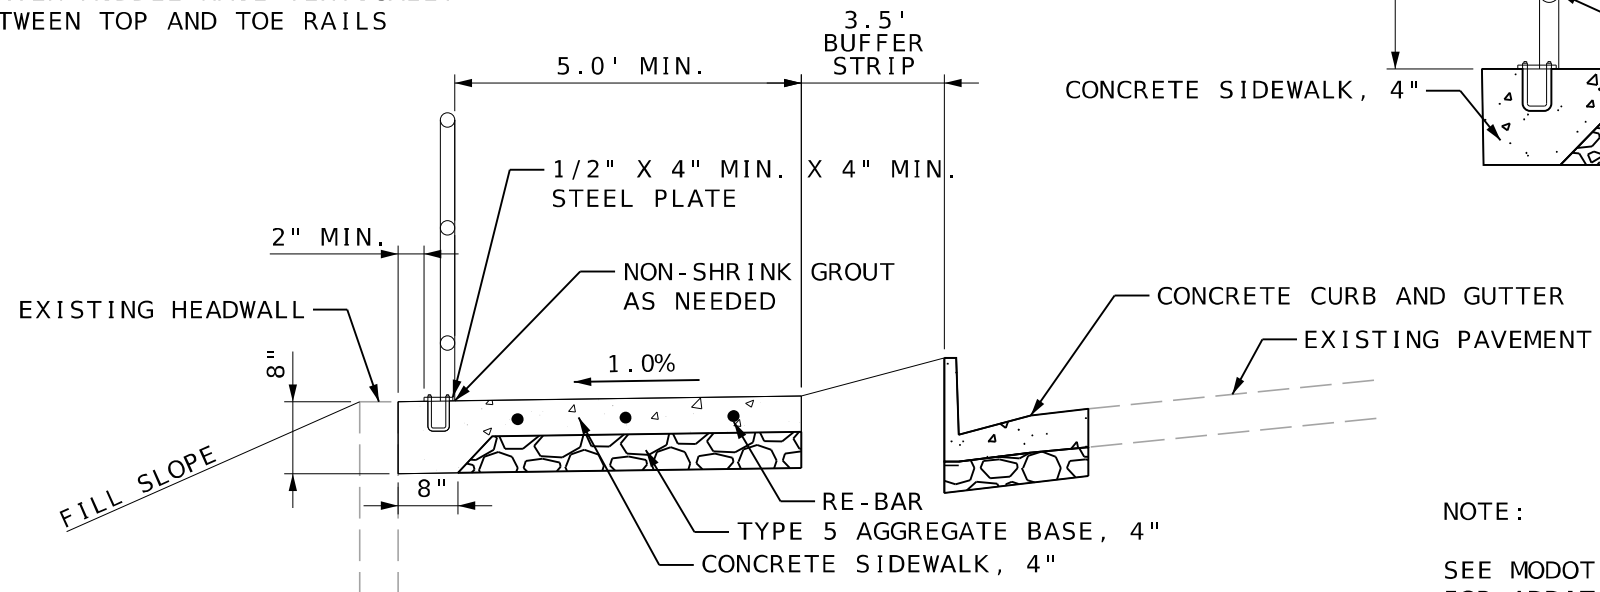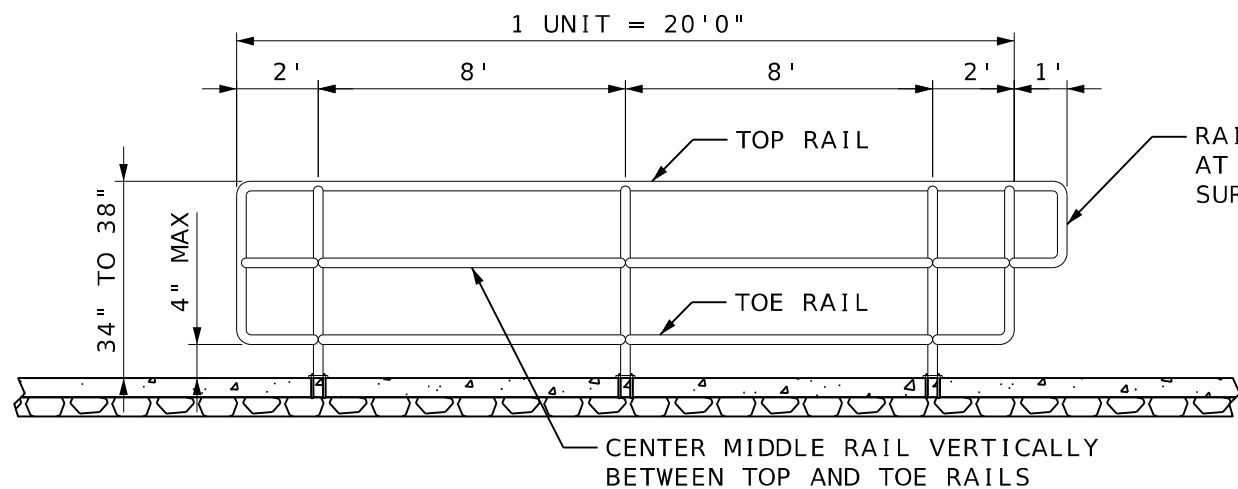


NOTE:
SEE MODOT HIGHWAY STANDARD 608.40A FOR ADDITIONAL DETAILS.

SIDEWALK HANDRAILING WITHOUT BALUSTERS DETAIL
(NOT TO SCALE)

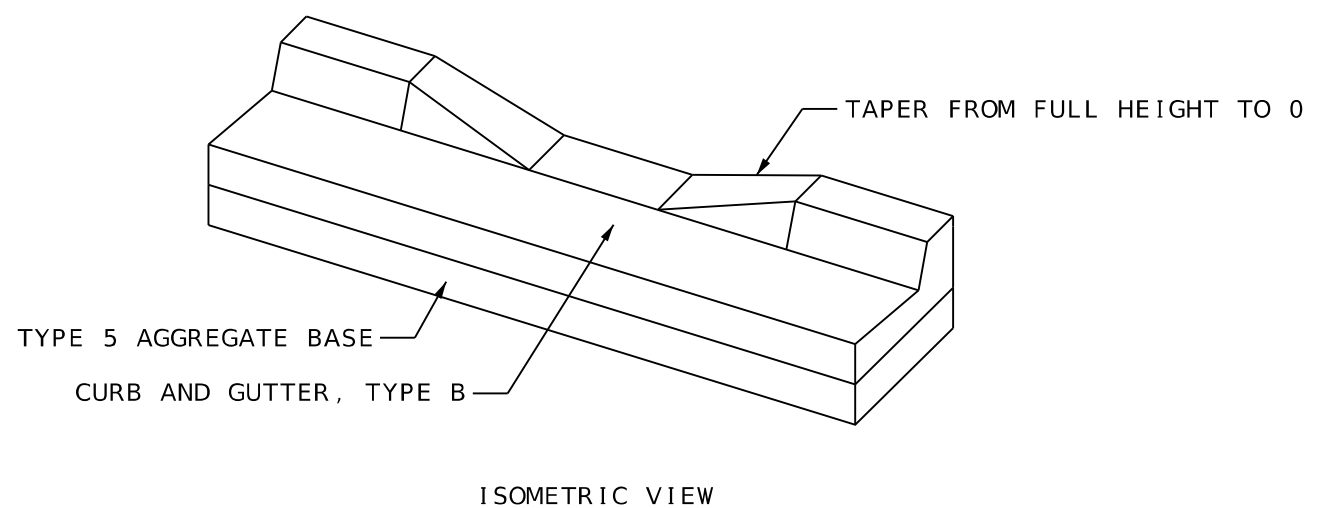

CURB OPENING
BURLINGTON RD
(NOT TO SCALE)

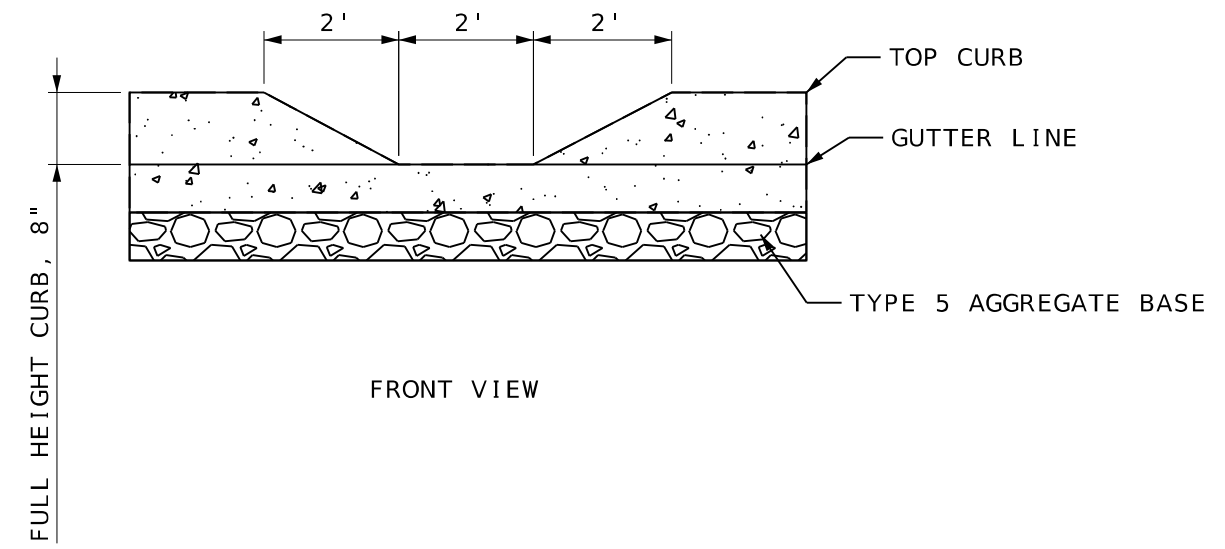

STEVEN M. KEIL
NUMBER PE-2013008035
PROFESSIONAL ENGINEER

DATE PREPARED 5/7/2025	
ROUTE V	STATE MO
DISTRICT NE	SHEET NO. 26
COUNTY LEWIS	
JOB NO. JNE0146	
CONTRACT ID.	
PROJECT NO.	
BRIDGE NO.	

DATE	DESCRIPTION

MISSOURI HIGHWAYS AND TRANSPORTATION COMMISSION

105 WEST CAPITOL
JEFFERSON CITY, MO 65102
1-888-ASK-MODOT (1-888-275-6636)



Collinsville: 100 West Court, Suite 1, Collinsville, IL 62234, 618.345.2200

St. Charles: 820 South Main, Suite 309, St. Charles, MO 63301, 636.493.6777

MISSOURI DESIGN FIRM PE-001166

OATES ASSOCIATES



W020-1

(2)



W020-4

(7)





W020-7



W08-17

TO BE PLACED 200' FROM
INTERSECTION WITH LOCAL
ROAD OR AS DIRECTED BY
THE ENGINEER

		TAPER LENGTH		MAXIMUM CHANNELIZER SPACING		
PERMANENT POSTED SPEED MPH	SIGN SPACING	SHOULDER	LANE	BUFFER LENGTH FT.	THROUGH TAPER	THROUGH WORK AREA
					0-35	200'
40-45	350'	35'	100'	360'	25'	80'
50-55	500'	35'	100'	495'	25'	80'
60-70	1000'	35'	100'	730'	25'	120'

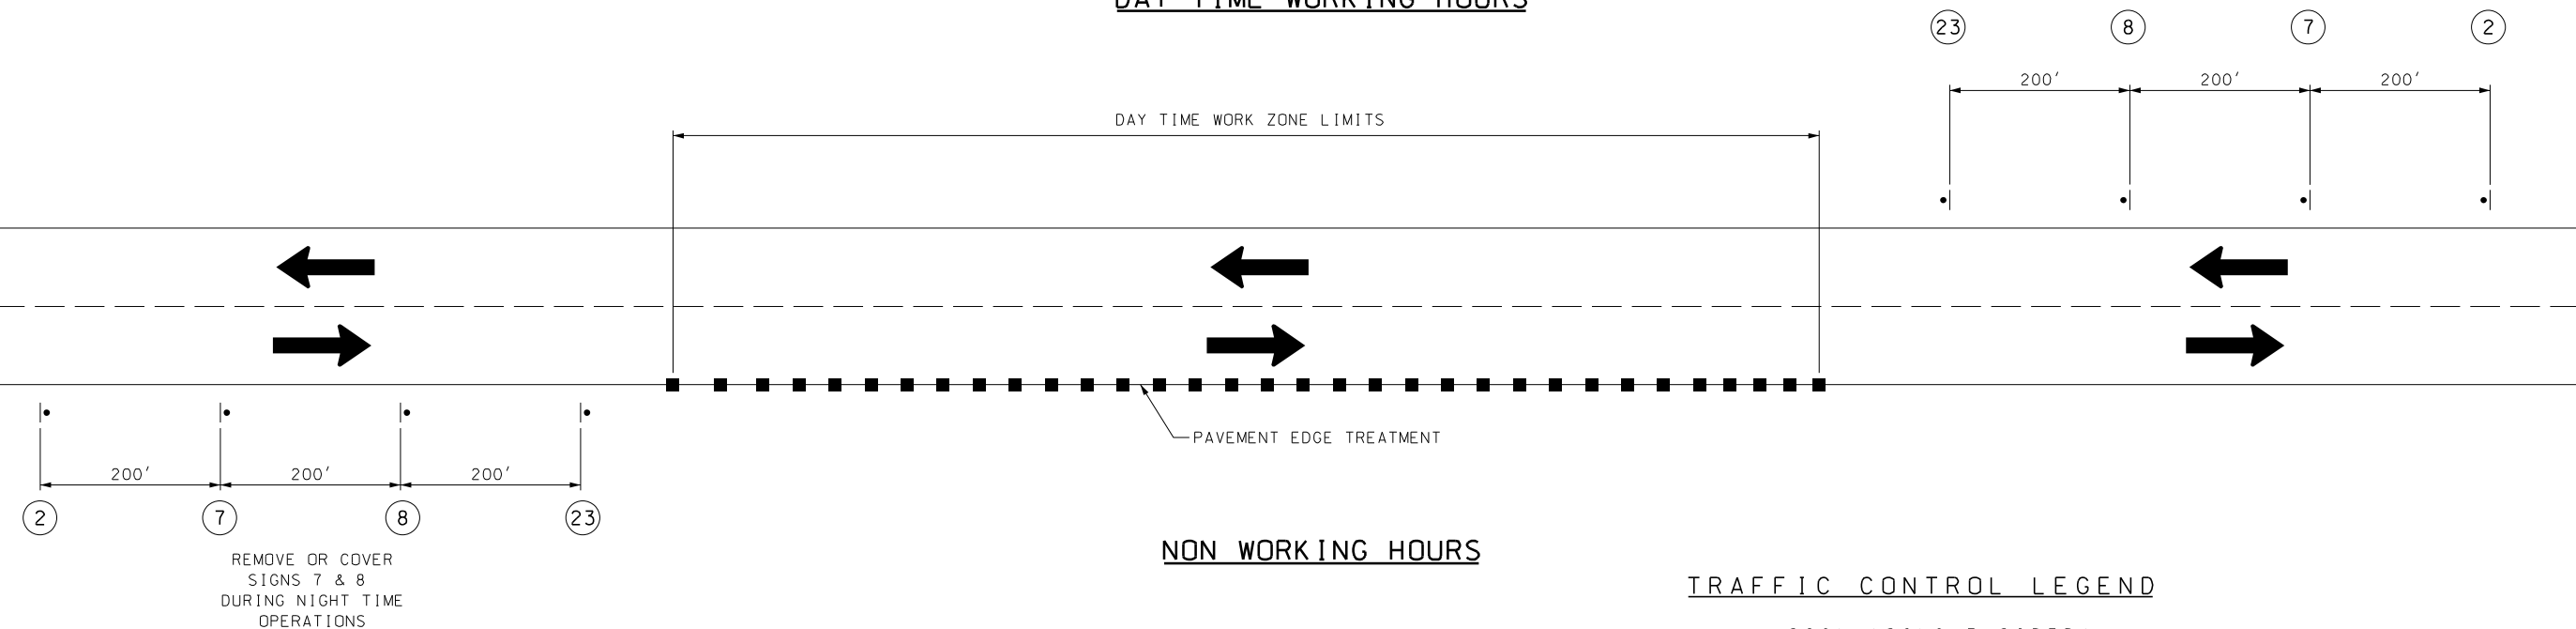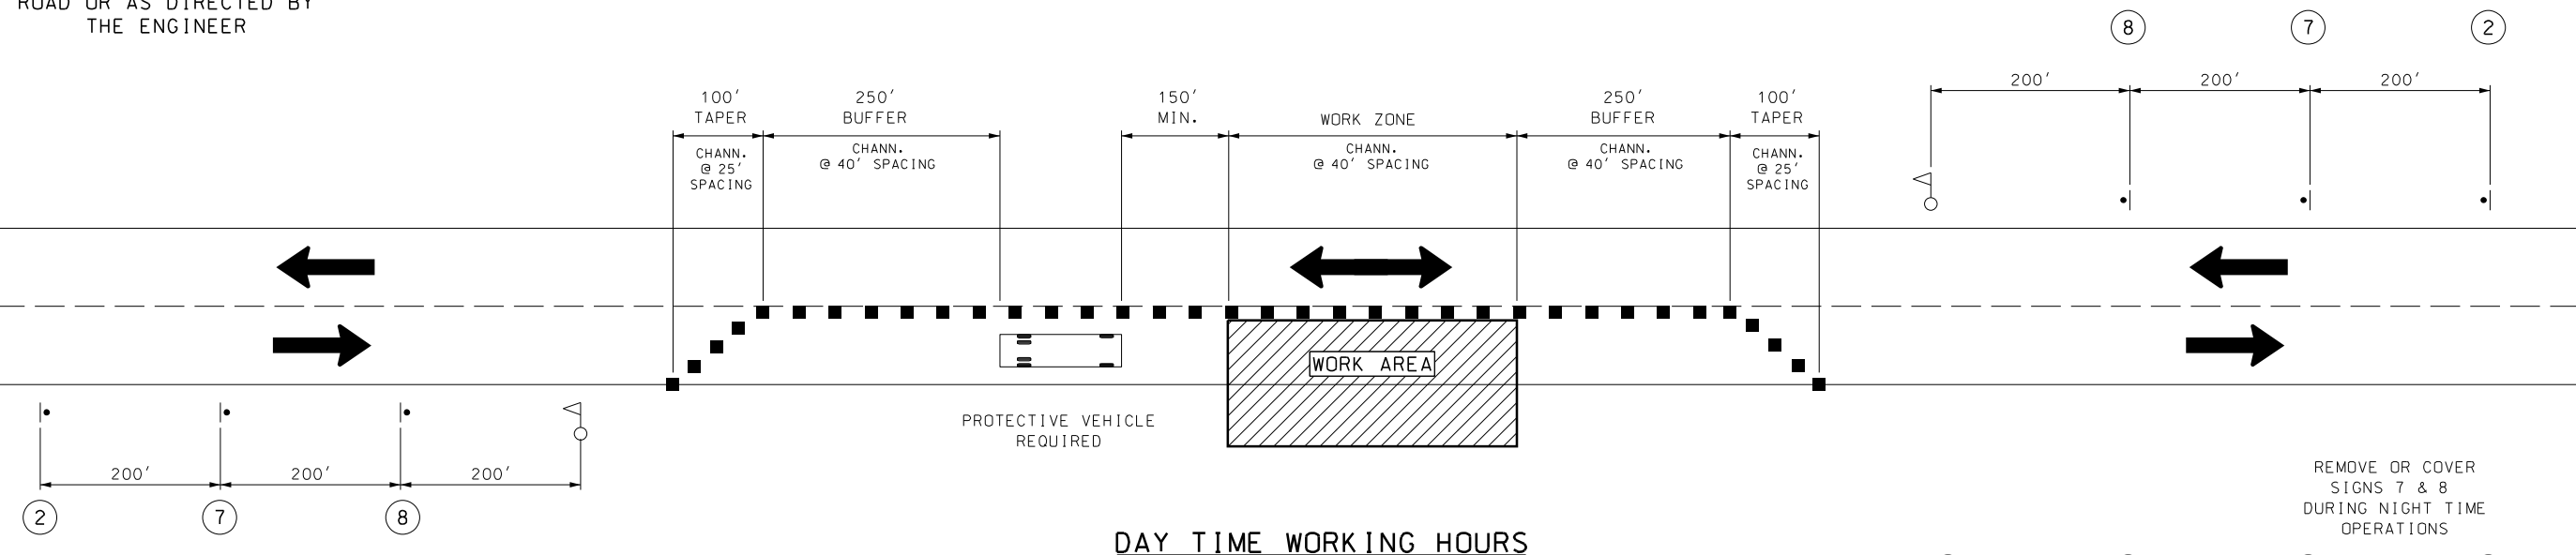

616.8.10S (TA-10S) STATIONARY LANE CLOSURE ON A TWO-LANE HIGHWAY USING FLAGGERS

TRAFFIC CONTROL LEGEND

- SIGN (SINGLE SIDED)
- CHANNELIZER
- ◄ FLAGGER
- ▨ WORK AREA

TRAFFIC CONTROL SHEETS
SHEET 2 OF 2



THIS SHEET HAS BEEN
SIGNED, SEALED AND DATED
ELECTRONICALLY.

DATE PREPARED
4/30/2025

ROUTE V	STATE MO
------------	-------------

DISTRICT NE	SHEET NO. 28
----------------	-----------------

COUNTY
LEWIS

JOB NO.
JNE0146

CONTRACT ID.

PROJECT NO.

BRIDGE NO.							
.							

[illegible]

MISSOURI HIGHWAYS AND TRANSPORTATION
COMMISSION

105 WEST CAPITOL
JEFFERSON CITY, MO 65102
1-888-ASK-MODOT (1-888-275-6636)



Collinsville
Collinsville, IL 62234
618.345.2200

Belleville
South Church, Suite 200
Belleville, IL 62220
618.416.4688


St. Louis
720 Olive, Suite 700
St. Louis, MO 63101
314.588.8381


St. Charles
820 South Main, Suite 309
St. Charles, MO 63301
636.493.6277

www.oairesassociates.com

MISSOURI DESIGN FIRM PE-001166



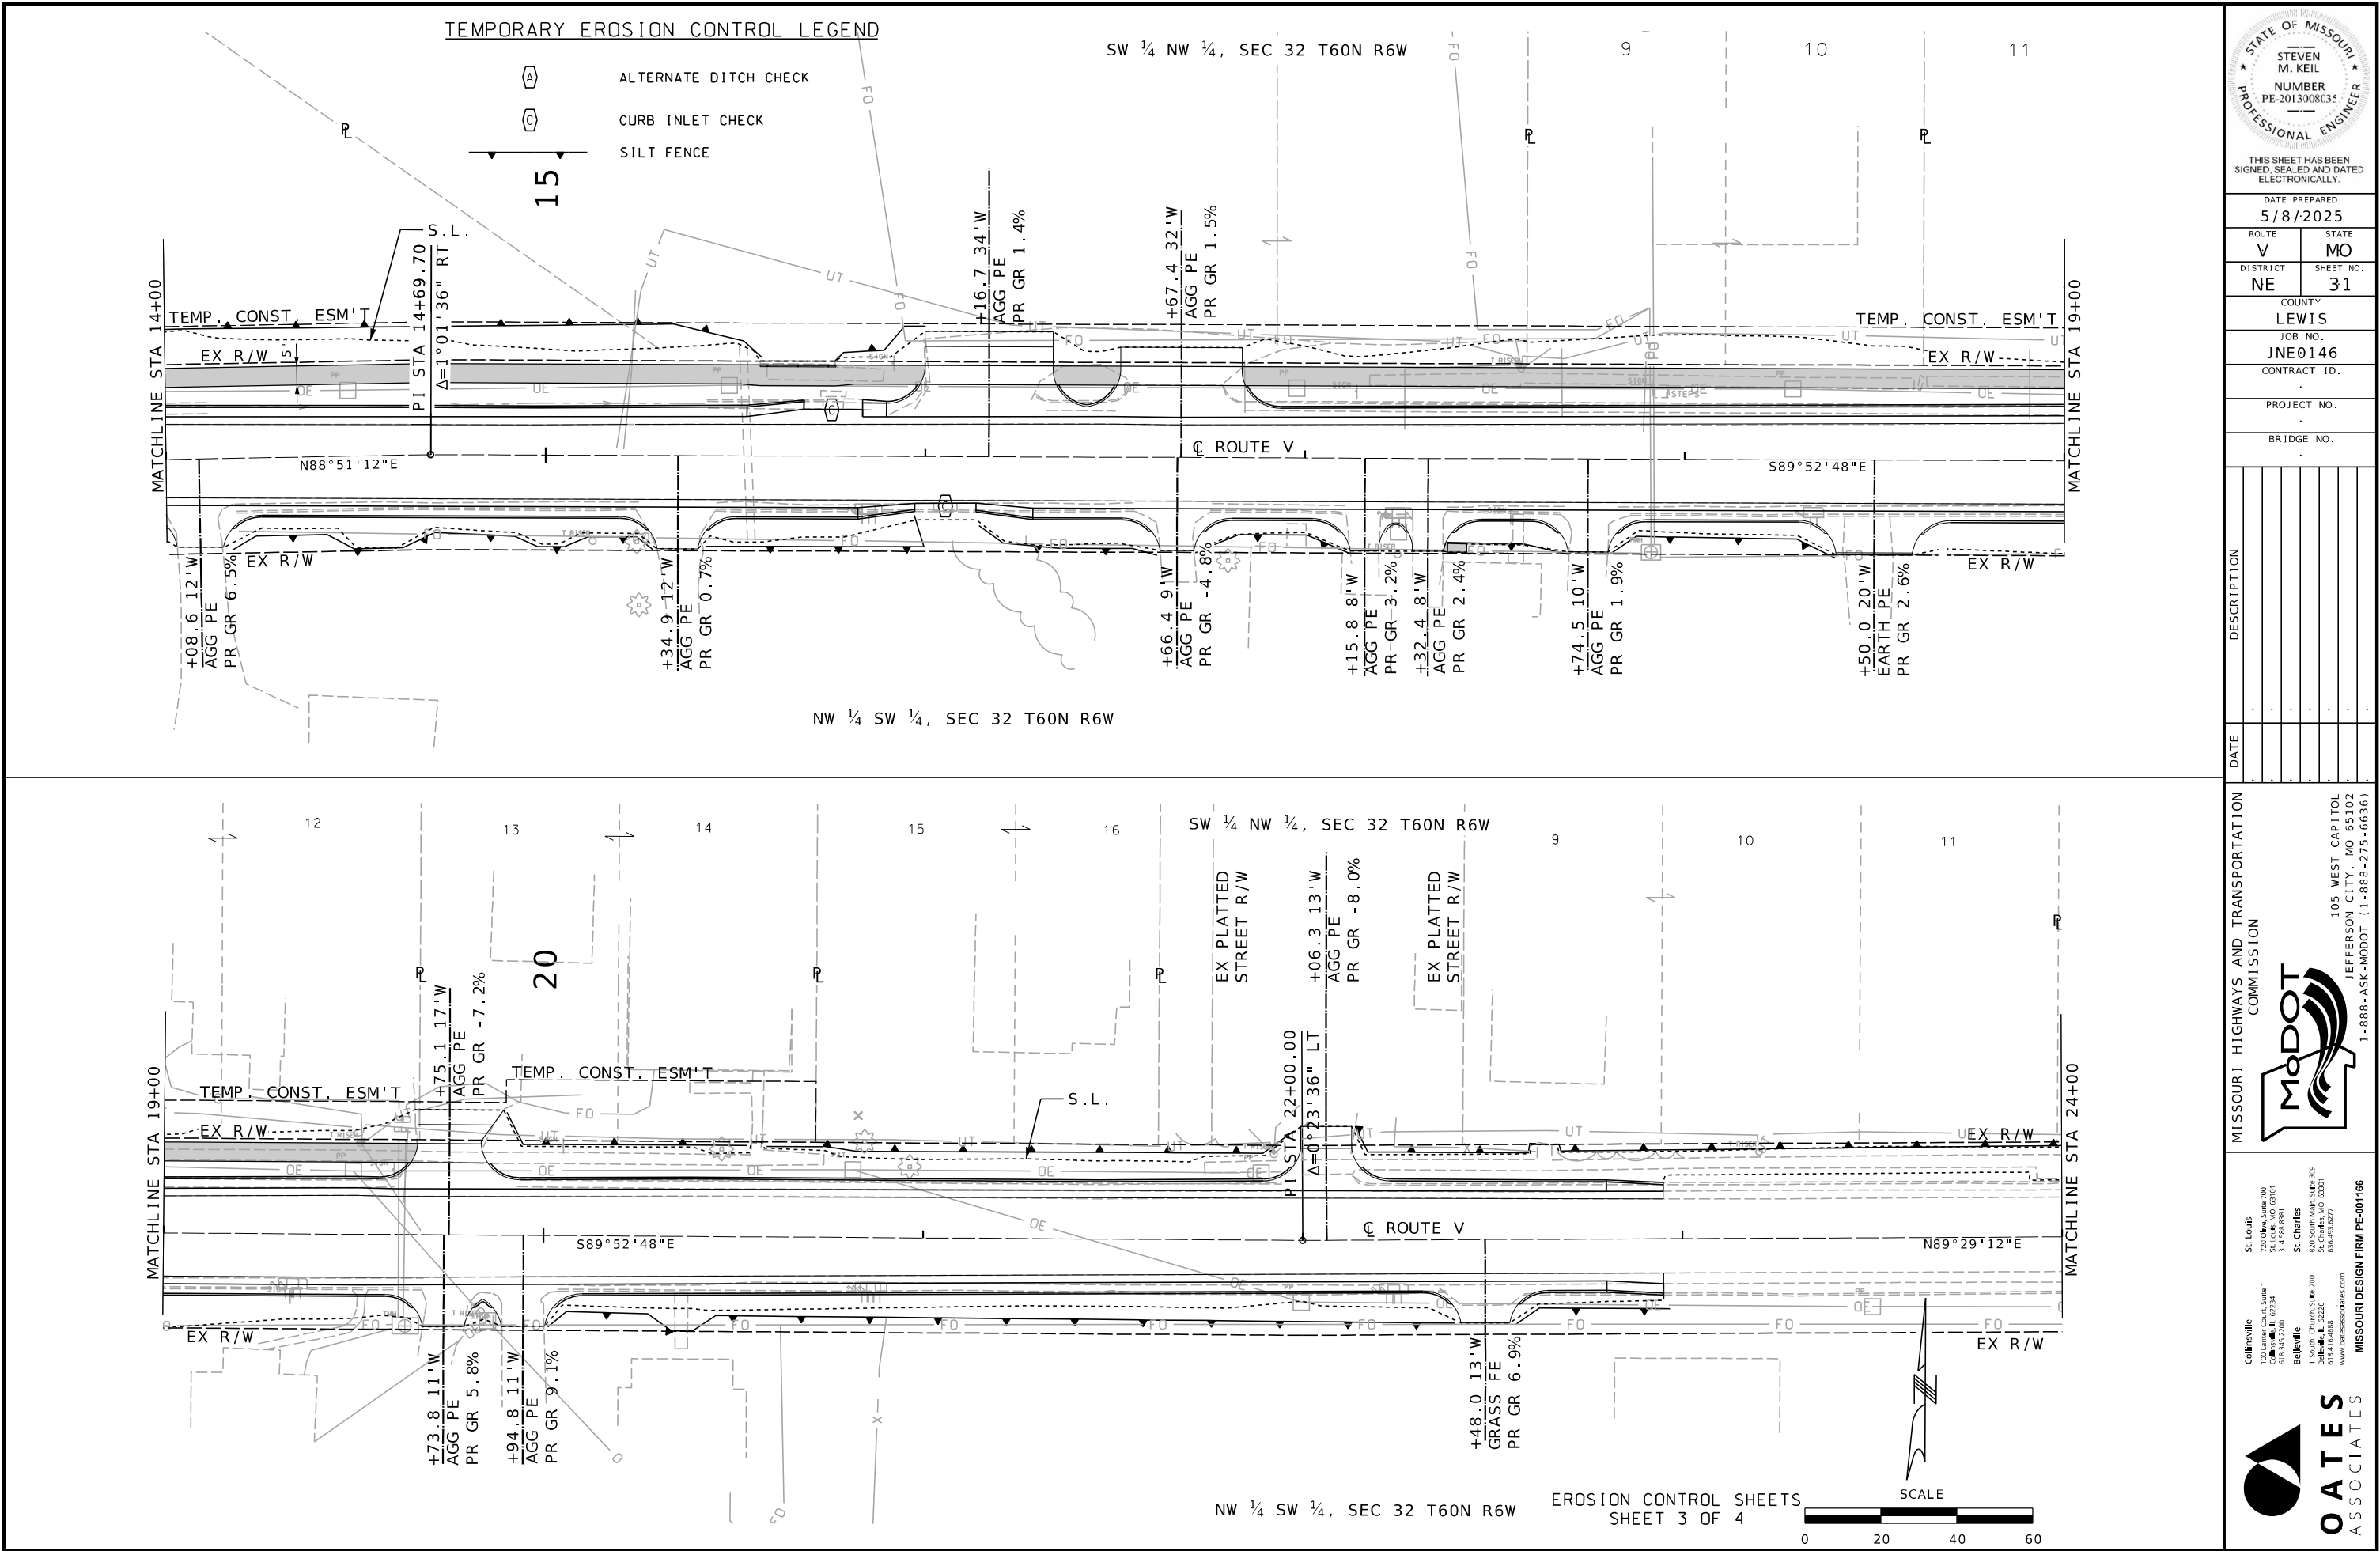


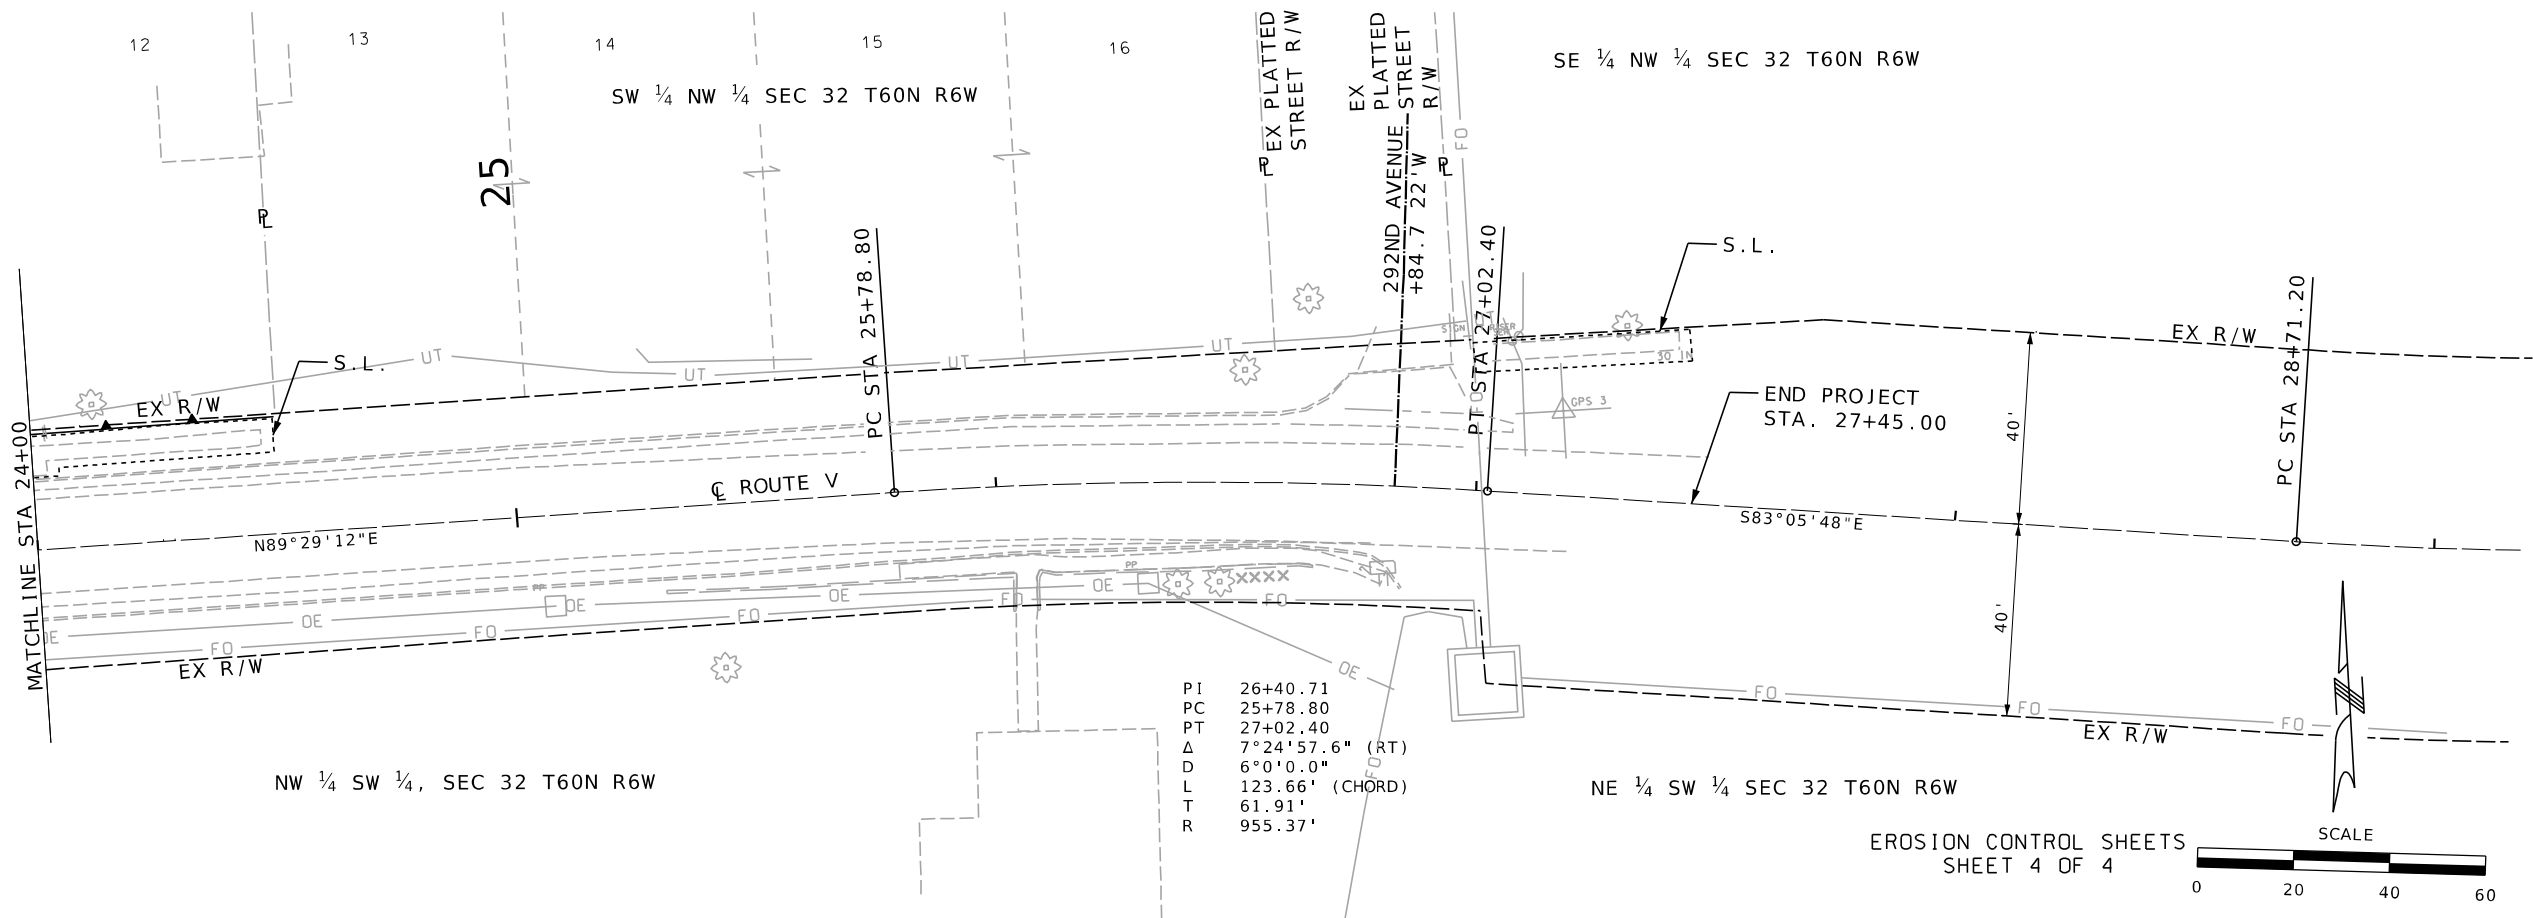

TEMPORARY EROSION CONTROL LEGEND

- ALTERNATE DITCH CHECK
- CURB INLET CHECK
- SILT FENCE

PI 26+40.71
PC 25+78.80
PT 27+02.40
Δ 7°24'57.6" (RT)
D 6°0'0.0"
L 123.66' (CHORD)
T 61.91'
R 955.37'

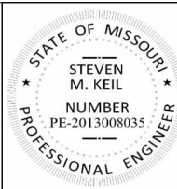

THIS SHEET HAS BEEN
SIGNED, SEALED AND DATED
ELECTRONICALLY.

DATE PREPARED
4/30/2025

ROUTE V STATE MO

DISTRICT NE SHEET NO. 32

COUNTY LEWIS

JOB NO. JNE0146

CONTRACT ID.

PROJECT NO.

BRIDGE NO.

DATE	DESCRIPTION

MISSOURI HIGHWAYS AND TRANSPORTATION
COMMISSION

MoDOT

105 WEST CAPITOL
JEFFERSON CITY, MO 65102
1-888-ASK-MODOT (1-888-275-6636)

St. Louis
St. Charles, MO 63301
St. Louis
618.416.4688
www.oatesassociates.com

Collinsville
100 Lamar Court, Suite 1
Collinsville, MO 62234
Belleville
618.416.4688
www.oatesassociates.com

MISSOURI DESIGN FIRM PE-001166

