

- NOTES:
1. THE POWER SUPPLY FEEDER TO BE COORDINATED BETWEEN CONTRACTOR AND AMEREN MO. ALL FEES/COSTS ASSOCIATED WITH THE AMEREN MO REQUIREMENTS SHALL BE INCLUDED IN THE BID PRICE OF COMBINED POWER SUPPLY 240V.
 2. ALL LIGHTING CABLE WILL BE 1 INCH CABLE-CONDUIT 2 CONDUCTOR & B.N. #8 AWG

DISCLAIMER

THE PROFESSIONAL WHOSE SIGNATURE AND PERSONAL SEAL APPEAR HEREON ASSUMES RESPONSIBILITY ONLY FOR WHAT APPEARS ON THIS PAGE, AND DISCLAIMS (PURSUANT TO SECTION 327.411 RSMO) SPECIFICATION, ESTIMATES, REPORTS, OR OTHER DOCUMENTS OR INSTRUMENTS NOT SEALED BY THE UNDERSIGNED PROFESSIONAL RELATING TO OR INTENDED TO BE USED FOR ANY PART OR PARTS OF THE PROJECT TO WHICH THIS PAGE REFERS.

EXIST. PERM. DRAINAGE ESMT.

BASE WRAP SIGNAL CABINET FOR NEW ITS CONDUITS AND OTHER NEW CONDUITS

EXIST. COMB. PAD MOUNTED 120/240 VOLT POWER SUPPLY AND LIGHTING CONTROLLER WITH UPS (UIP)

EXIST. SIGNAL CONTROLLER (UIP)

EXIST. SIGNAL POLE (UIP)

EXIST. PULL BOX (R)

EXIST. R/W

UT

S.L.

UT











































































































































































































































































































































LAYOUT	NS	01/2025
DRAWN	SMC	01/2025
REVIEWED	DLK	01/2025

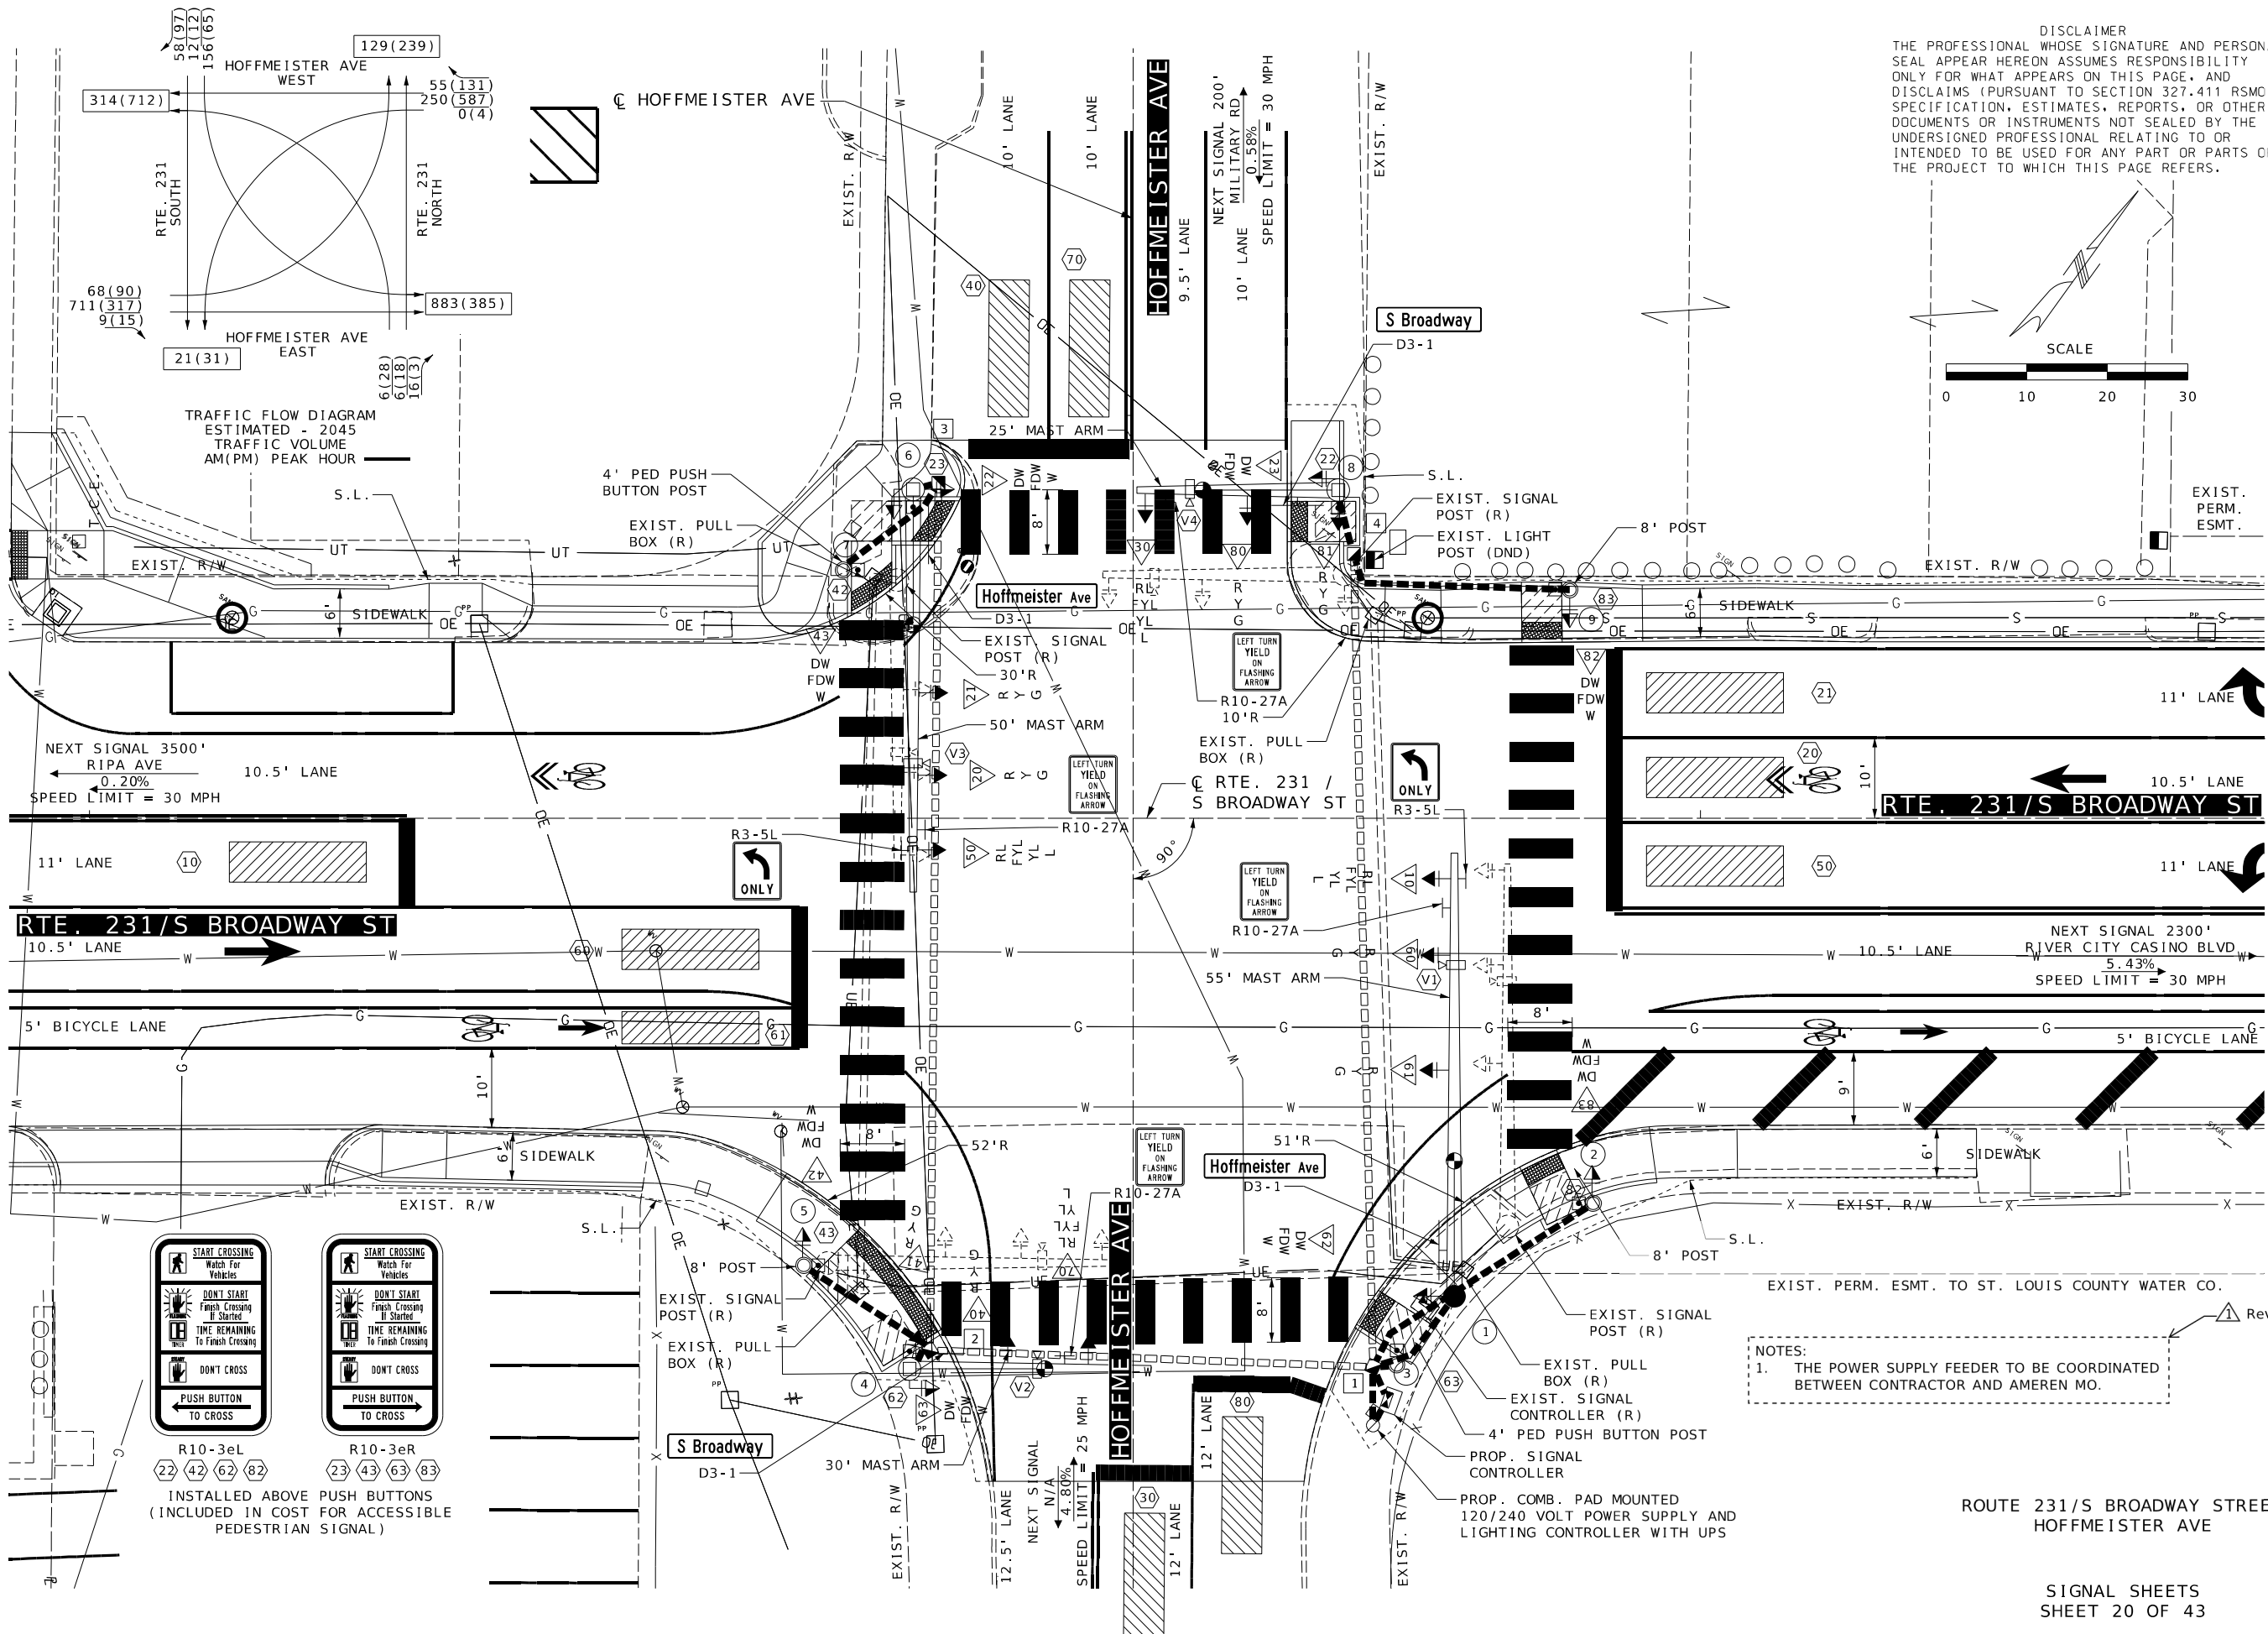

DISCLAIMER
THE PROFESSIONAL WHOSE SIGNATURE AND PERSONAL SEAL APPEAR HEREON ASSUMES RESPONSIBILITY ONLY FOR WHAT APPEARS ON THIS PAGE, AND DISCLAIMS (PURSUANT TO SECTION 327.411 RSMO) SPECIFICATION, ESTIMATES, REPORTS, OR OTHER DOCUMENTS OR INSTRUMENTS NOT SEALED BY THE UNDERSIGNED PROFESSIONAL RELATING TO OR INTENDED TO BE USED FOR ANY PART OR PARTS OF THE PROJECT TO WHICH THIS PAGE REFERS.

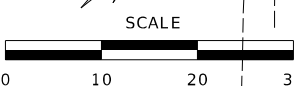

THIS SHEET HAS BEEN SIGNED, SEALED AND DATED ELECTRONICALLY

DATE PREPARED
7/15/2025

ROUTE
231

STATE
MO

DISTRICT
SL

SHEET NO.
309

COUNTY
ST. LOUIS

JOB NO.
J6S3631

CONTRACT ID.

PROJECT NO.

BRIDGE NO.

DESCRIPTION

DATE

08/27/25

NOTE REVISED

MISSOURI HIGHWAYS AND TRANSPORTATION COMMISSION

MoDOT

105 WEST CAPITOL

JEFFERSON CITY, MO 65102

1-888-ASK-MODOT (1-888-275-6636)

Copyright Hanson Professional Services Inc. 2025

HANSON

Hanson Professional Services Inc.

600 Washington Ave., Suite 950

St. Louis, Missouri 63101

Professional Engineer 001632



www.hanson-inc.com

314.770.0467

ROUTE 231/S BROADWAY STREET
HOFFMEISTER AVE

SIGNAL SHEETS
SHEET 20 OF 43

LAYOUT	NS	01/2025
DRAWN	SMC	01/2025
REVIEWED	DLK	01/2025

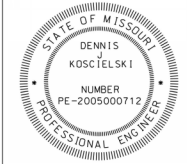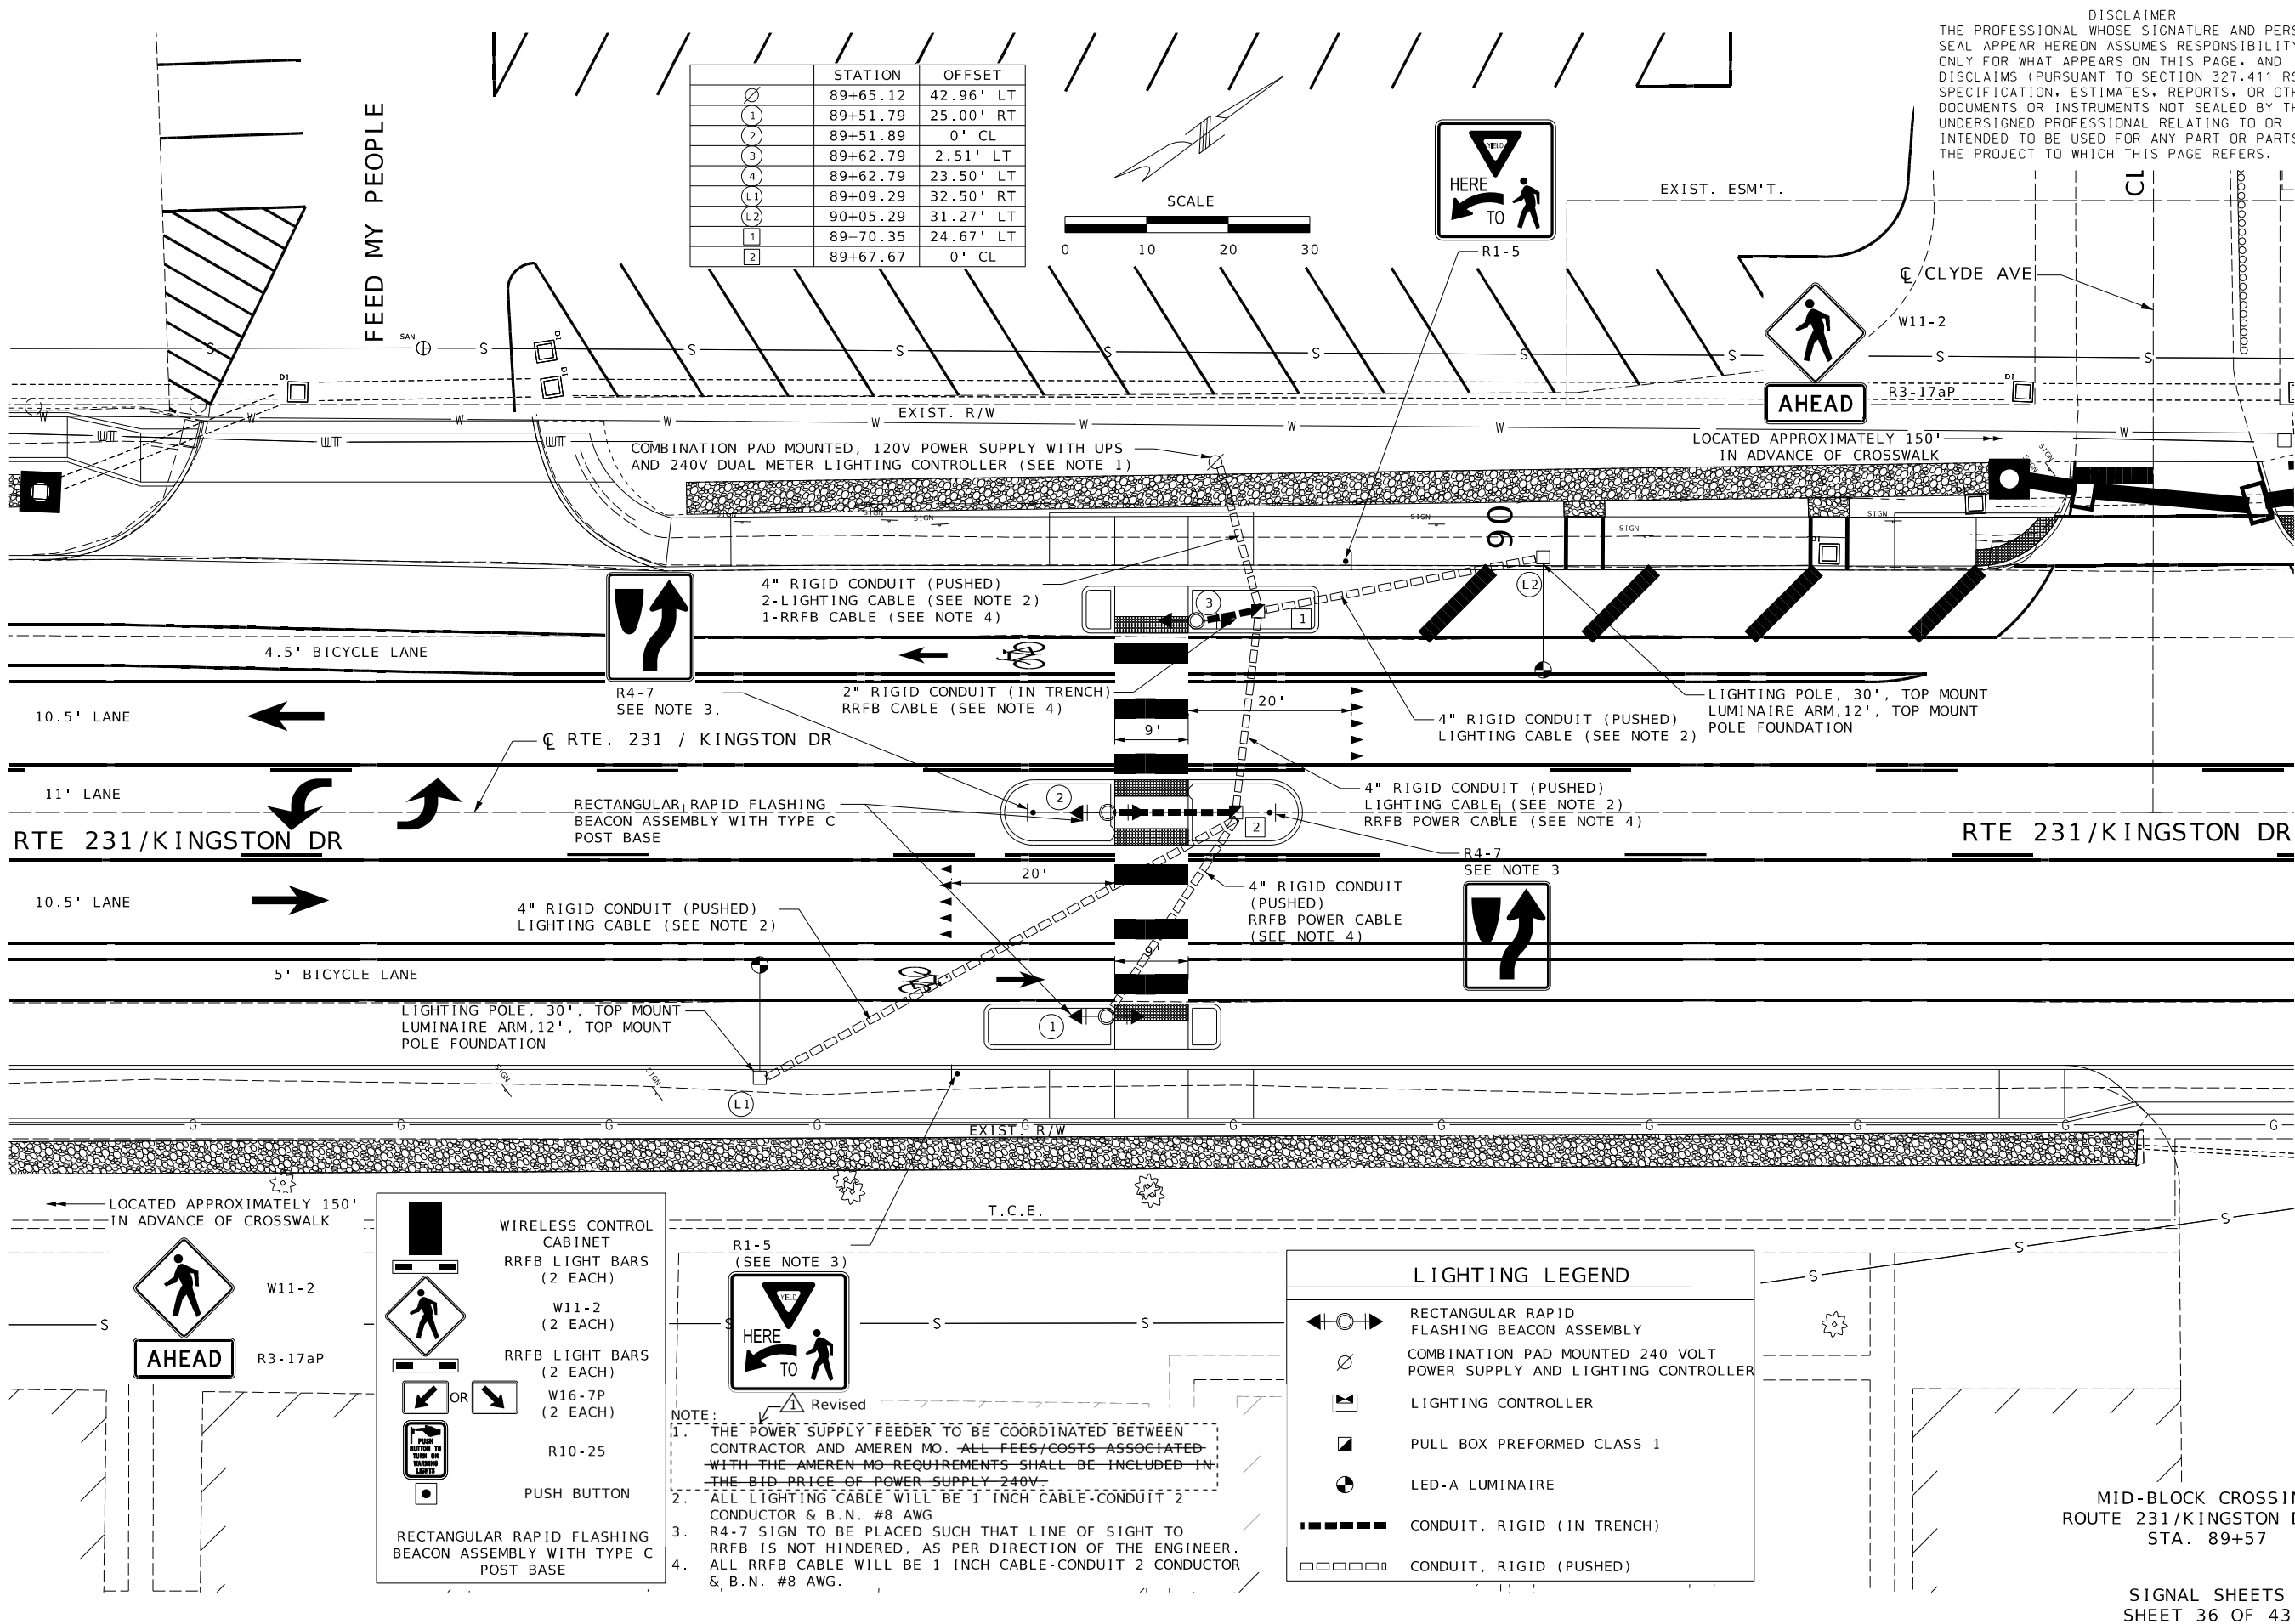

THIS SHEET HAS BEEN SIGNED, SEALED AND DATED ELECTRONICALLY

DATE PREPARED
7/15/2025

ROUTE 231 STATE MO

DISTRICT SL SHEET NO. 325

COUNTY ST. LOUIS

JOB NO. J6S3631

CONTRACT ID.

PROJECT NO.

BRIDGE NO.

DATE	DESCRIPTION
08/27/25	NOTE REVISED


MISSOURI HIGHWAYS AND TRANSPORTATION COMMISSION

105 WEST CAPITOL
JEFFERSON CITY, MO 65102
1-888-ASK-MODOT (1-888-275-6636)


HANSON
Hanson Professional Services Inc.
600 Washington Ave., Suite 950
St. Louis, Missouri 63101
Professional Engineer 001632
www.hanson-inc.com
314.770.0467

Copyright Hanson Professional Services Inc. 2025

LAYOUT	NS	01/2025
DRAWN	SMC	01/2025
REVIEWED	DJK	01/2025

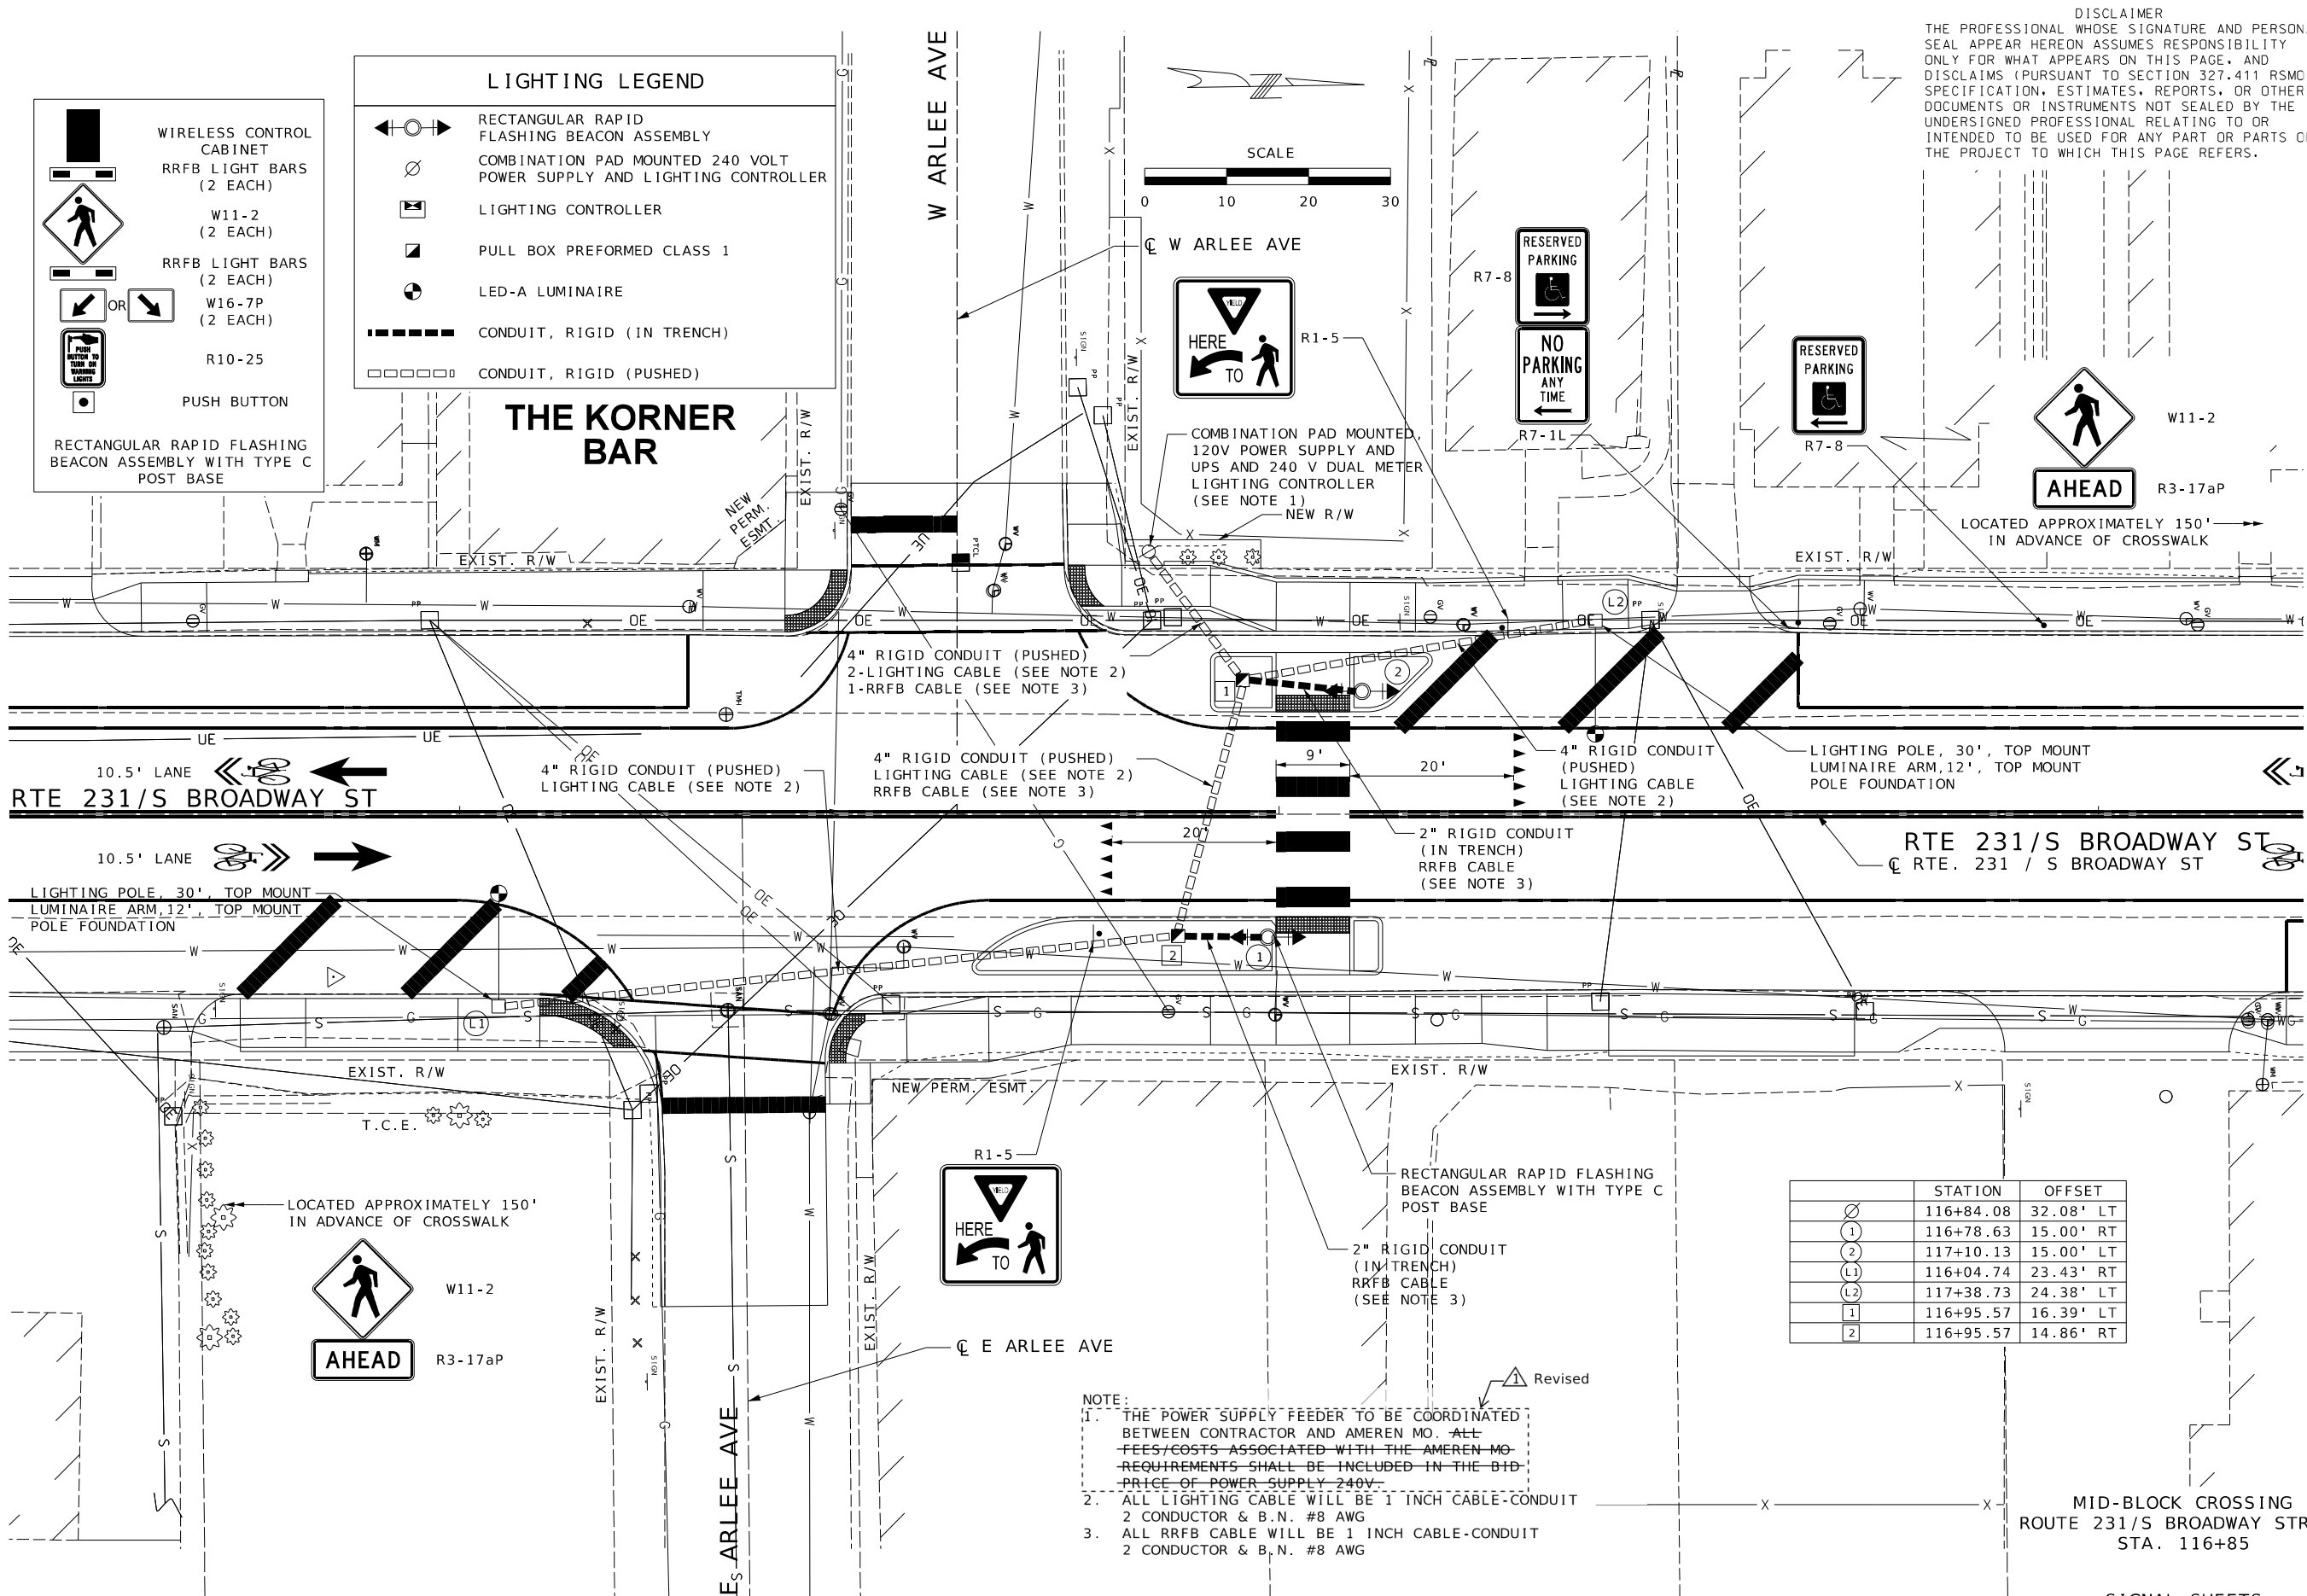

DISCLAIMER
THE PROFESSIONAL WHOSE SIGNATURE AND PERSONAL SEAL APPEAR HEREON ASSUMES RESPONSIBILITY ONLY FOR WHAT APPEARS ON THIS PAGE, AND DISCLAIMS (PURSUANT TO SECTION 327.411 RSMO) SPECIFICATION, ESTIMATES, REPORTS, OR OTHER DOCUMENTS OR INSTRUMENTS NOT SEALED BY THE UNDERSIGNED PROFESSIONAL RELATING TO OR INTENDED TO BE USED FOR ANY PART OR PARTS OF THE PROJECT TO WHICH THIS PAGE REFERS.

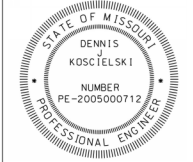

THIS SHEET HAS BEEN SIGNED, SEALED AND DATED ELECTRONICALLY
DATE PREPARED
7/15/2025

ROUTE 231 STATE MO
DISTRICT SL SHEET NO. 326
COUNTY ST. LOUIS
JOB NO. J6S3631
CONTRACT ID.

PROJECT NO.
BRIDGE NO.


DATE	DESCRIPTION
08/27/25	NOTE REVISED

MISSOURI HIGHWAYS AND TRANSPORTATION COMMISSION
MoDOT
105 WEST CAPITOL
JEFFERSON CITY, MO 65102
1-888-ASK-MODOT (1-888-275-6636)

HANSON
Hanson Professional Services Inc.
600 Washington Ave., Suite 950
St. Louis, Missouri 63101
Professional Engineer 001632
www.hanson-inc.com
314.770.0467

MID-BLOCK CROSSING
ROUTE 231/S BROADWAY STREET
STA. 116+85

SIGNAL SHEETS
SHEET 37 OF 43

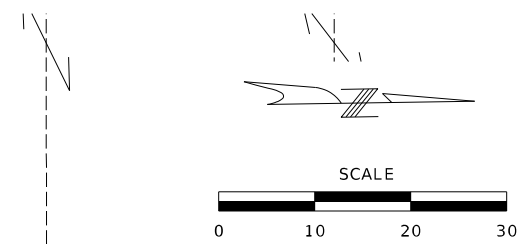

	STATION	OFFSET
Ø	130+84.27	30.17' RT
1	130+79.36	23.13' RT
2	130+90.36	14.00' LT
L1	130+12.09	23.24' RT
L2	131+83.40	23.02' LT
1	130+79.01	30.11' RT
2	130+98.82	17.03' LT

LIGHTING LEGEND

RECTANGULAR RAPID FLASHING BEACON ASSEMBLY

COMBINATION PAD MOUNTED 240 VOLT POWER SUPPLY AND LIGHTING CONTROLLER


LIGHTING CONTROLLER

PULL BOX PREFORMED, CLASS 1

LED-A LUMINAIRE

CONDUIT, RIGID (IN TRENCH)

CONDUIT, RIGID (PUSHED)

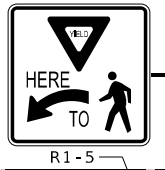


RECTANGULAR RAPID FLASHING BEACON ASSEMBLY WITH TYPE C POST BASE

DISCLAIMER
THE PROFESSIONAL WHOSE SIGNATURE AND PERSONAL SEAL APPEAR HEREON ASSUMES RESPONSIBILITY ONLY FOR WHAT APPEARS ON THIS PAGE, AND DISCLAIMS (PURSUANT TO SECTION 327.411 RSMO) SPECIFICATION, ESTIMATES, REPORTS, OR OTHER DOCUMENTS OR INSTRUMENTS NOT SEALED BY THE UNDERSIGNED PROFESSIONAL RELATING TO OR INTENDED TO BE USED FOR ANY PART OR PARTS OF THE PROJECT TO WHICH THIS PAGE REFERS.



THIS SHEET HAS BEEN SIGNED, SEALED AND DATED ELECTRONICALLY

DATE PREPARED 7/15/2025	
ROUTE 231	STATE MO
DISTRICT SL	SHEET NO. 328
COUNTY ST. LOUIS	
JOB NO. J6S3631	
CONTRACT ID.	
PROJECT NO.	
BRIDGE NO.	

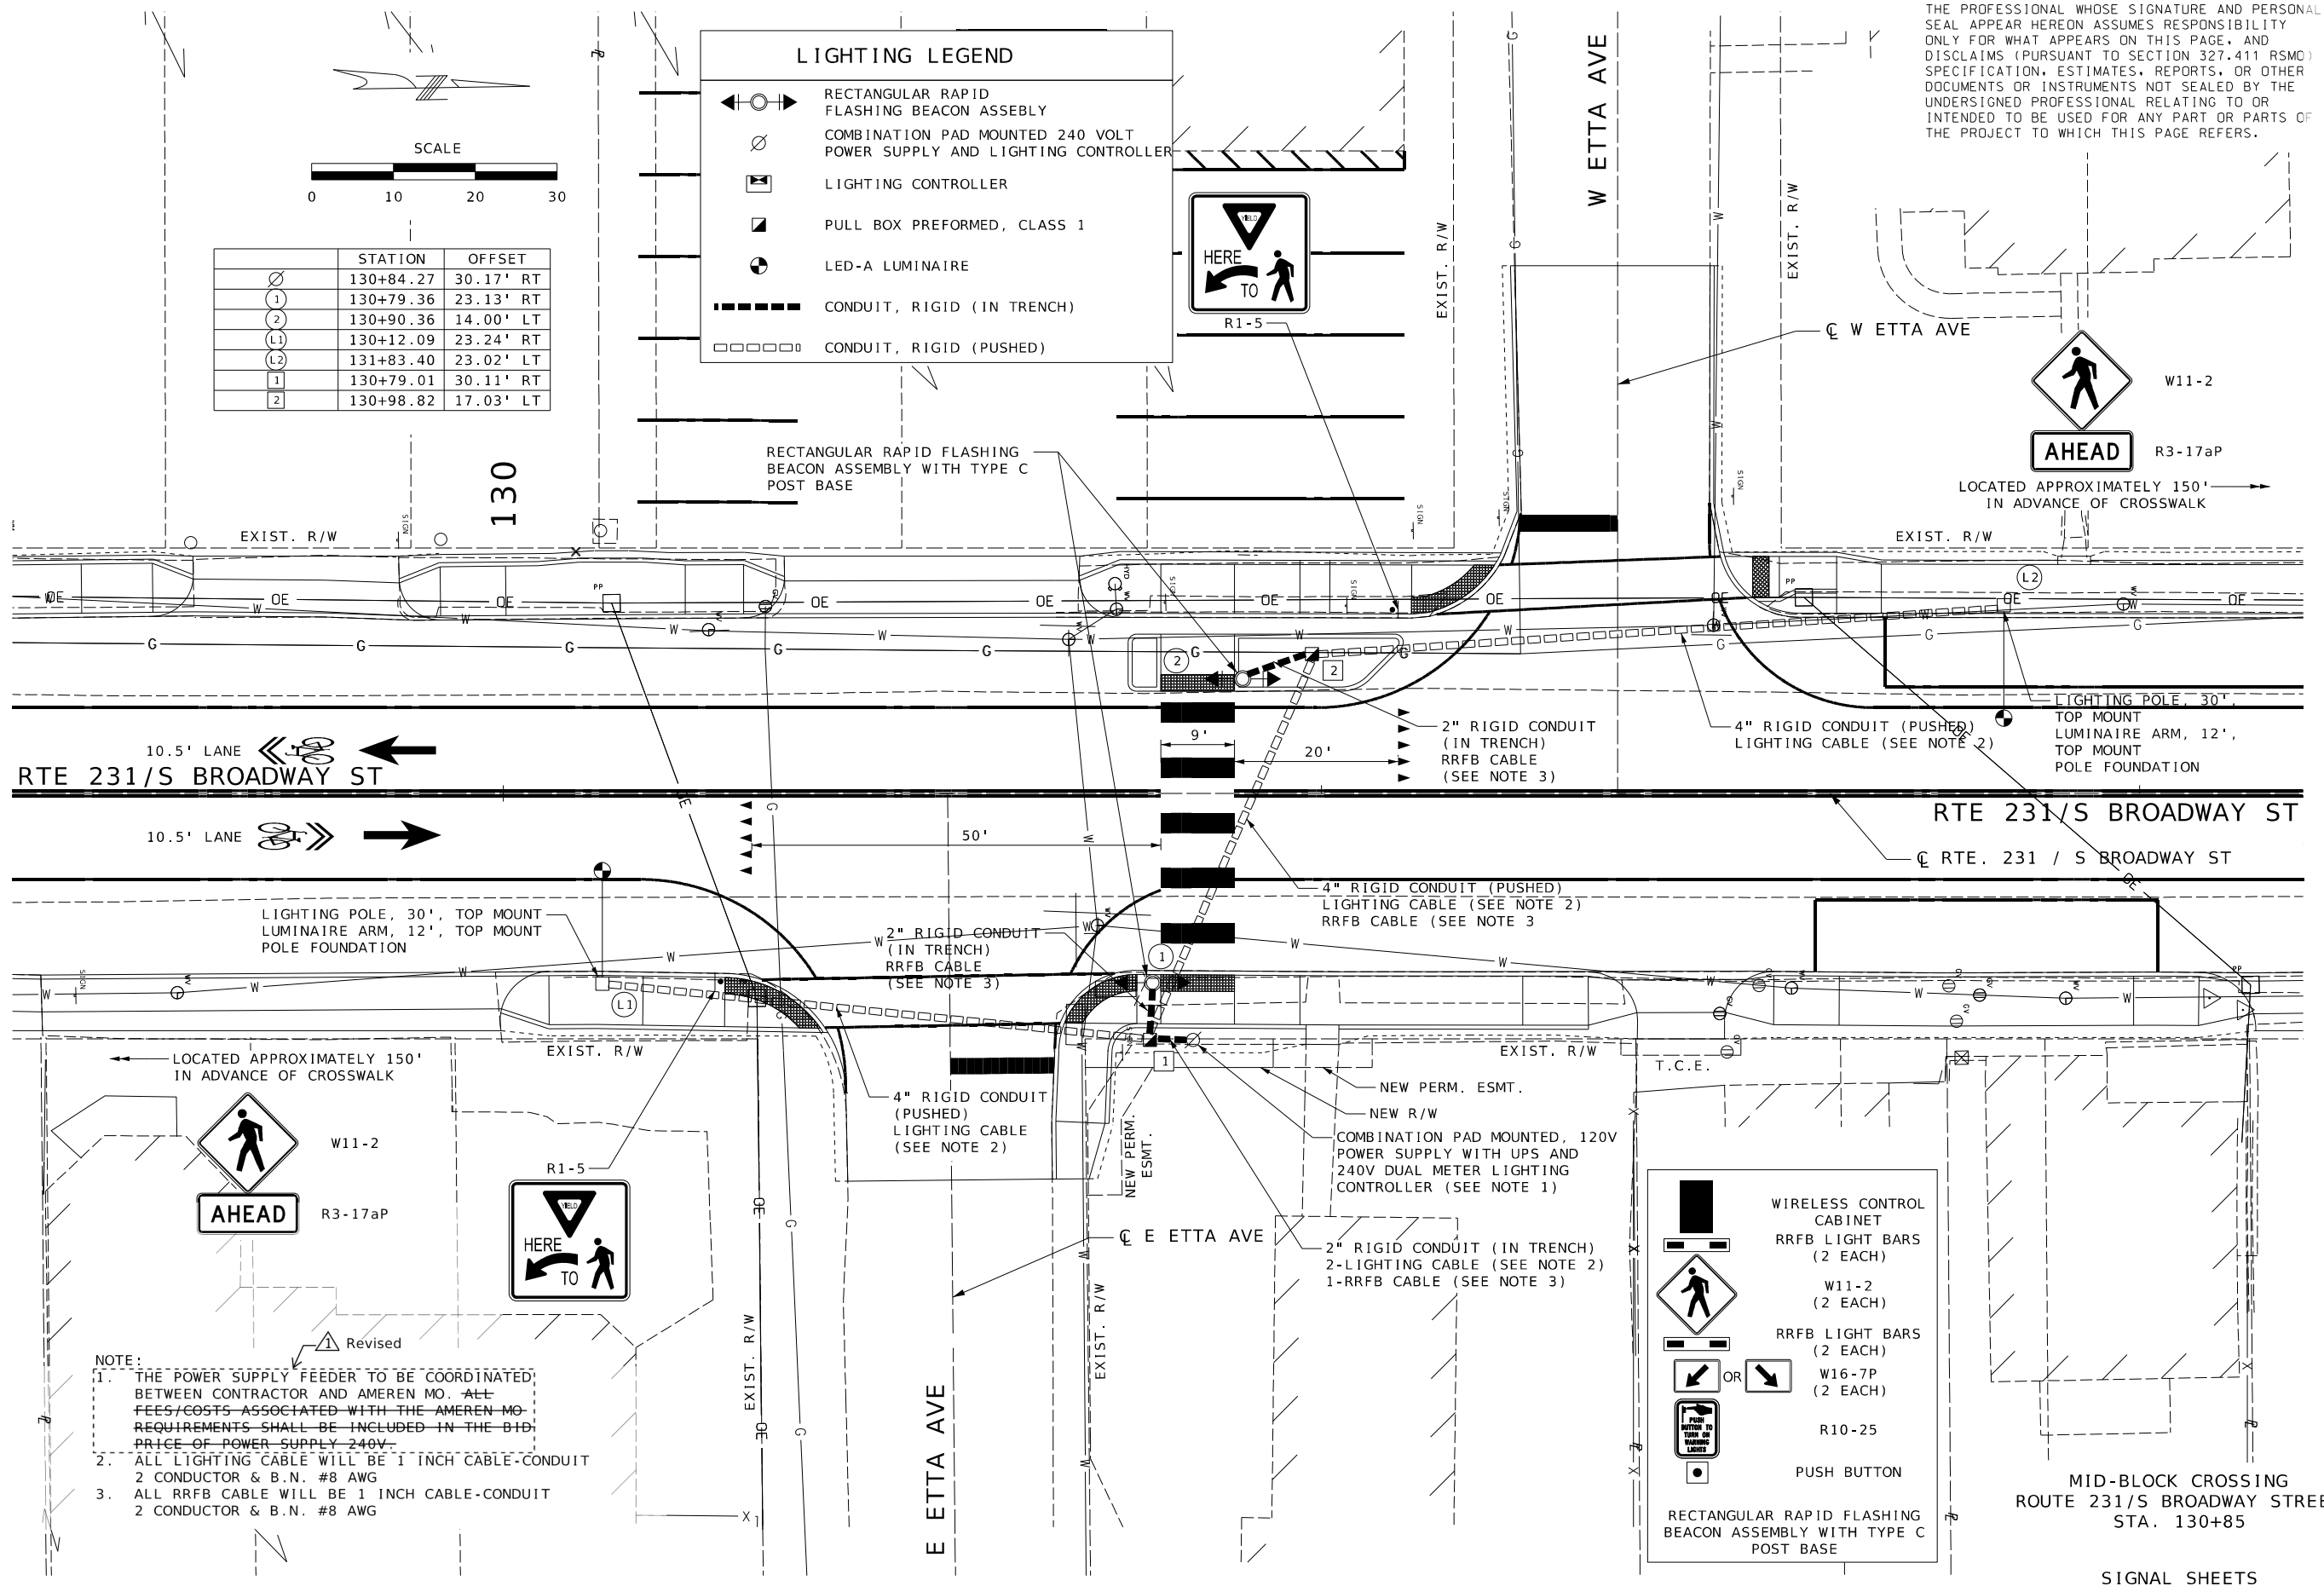

- NOTE:
1. THE POWER SUPPLY FEEDER TO BE COORDINATED BETWEEN CONTRACTOR AND AMEREN MO. ALL FEES/COSTS ASSOCIATED WITH THE AMEREN MO REQUIREMENTS SHALL BE INCLUDED IN THE BID. PRICE OF POWER SUPPLY 240V.
 2. ALL LIGHTING CABLE WILL BE 1 INCH CABLE-CONDUIT 2 CONDUCTOR & B.N. #8 AWG
 3. ALL RRFB CABLE WILL BE 1 INCH CABLE-CONDUIT 2 CONDUCTOR & B.N. #8 AWG

WIRELESS CONTROL CABINET

RRFB LIGHT BARS (2 EACH)

W11-2 (2 EACH)

RRFB LIGHT BARS (2 EACH)

W16-7P (2 EACH)

R10-25

PUSH BUTTON

RECTANGULAR RAPID FLASHING BEACON ASSEMBLY WITH TYPE C POST BASE

DATE	DESCRIPTION
08/27/25	NOTE REVISED

MISSOURI HIGHWAYS AND TRANSPORTATION COMMISSION



© Copyright Hanson Professional Services Inc. 2025
HANSON
Hanson Professional Services Inc.
600 Washington Ave., Suite 950
St. Louis, Missouri 63101
Professional Engineer 001632
www.hanson-inc.com
314.770.0467

105 WEST CAPITOL
JEFFERSON CITY, MO 65102
1-888-ASK-MODOT (1-888-275-6636)

IF A SEAL IS PRESENT ON THIS SHEET IT HAS BEEN ELECTRONICALLY SEALED AND DATED.

LAYOUT	NS	01/2025
DRAWN	SMC	01/2025
REVIEWED	DLK	01/2025