




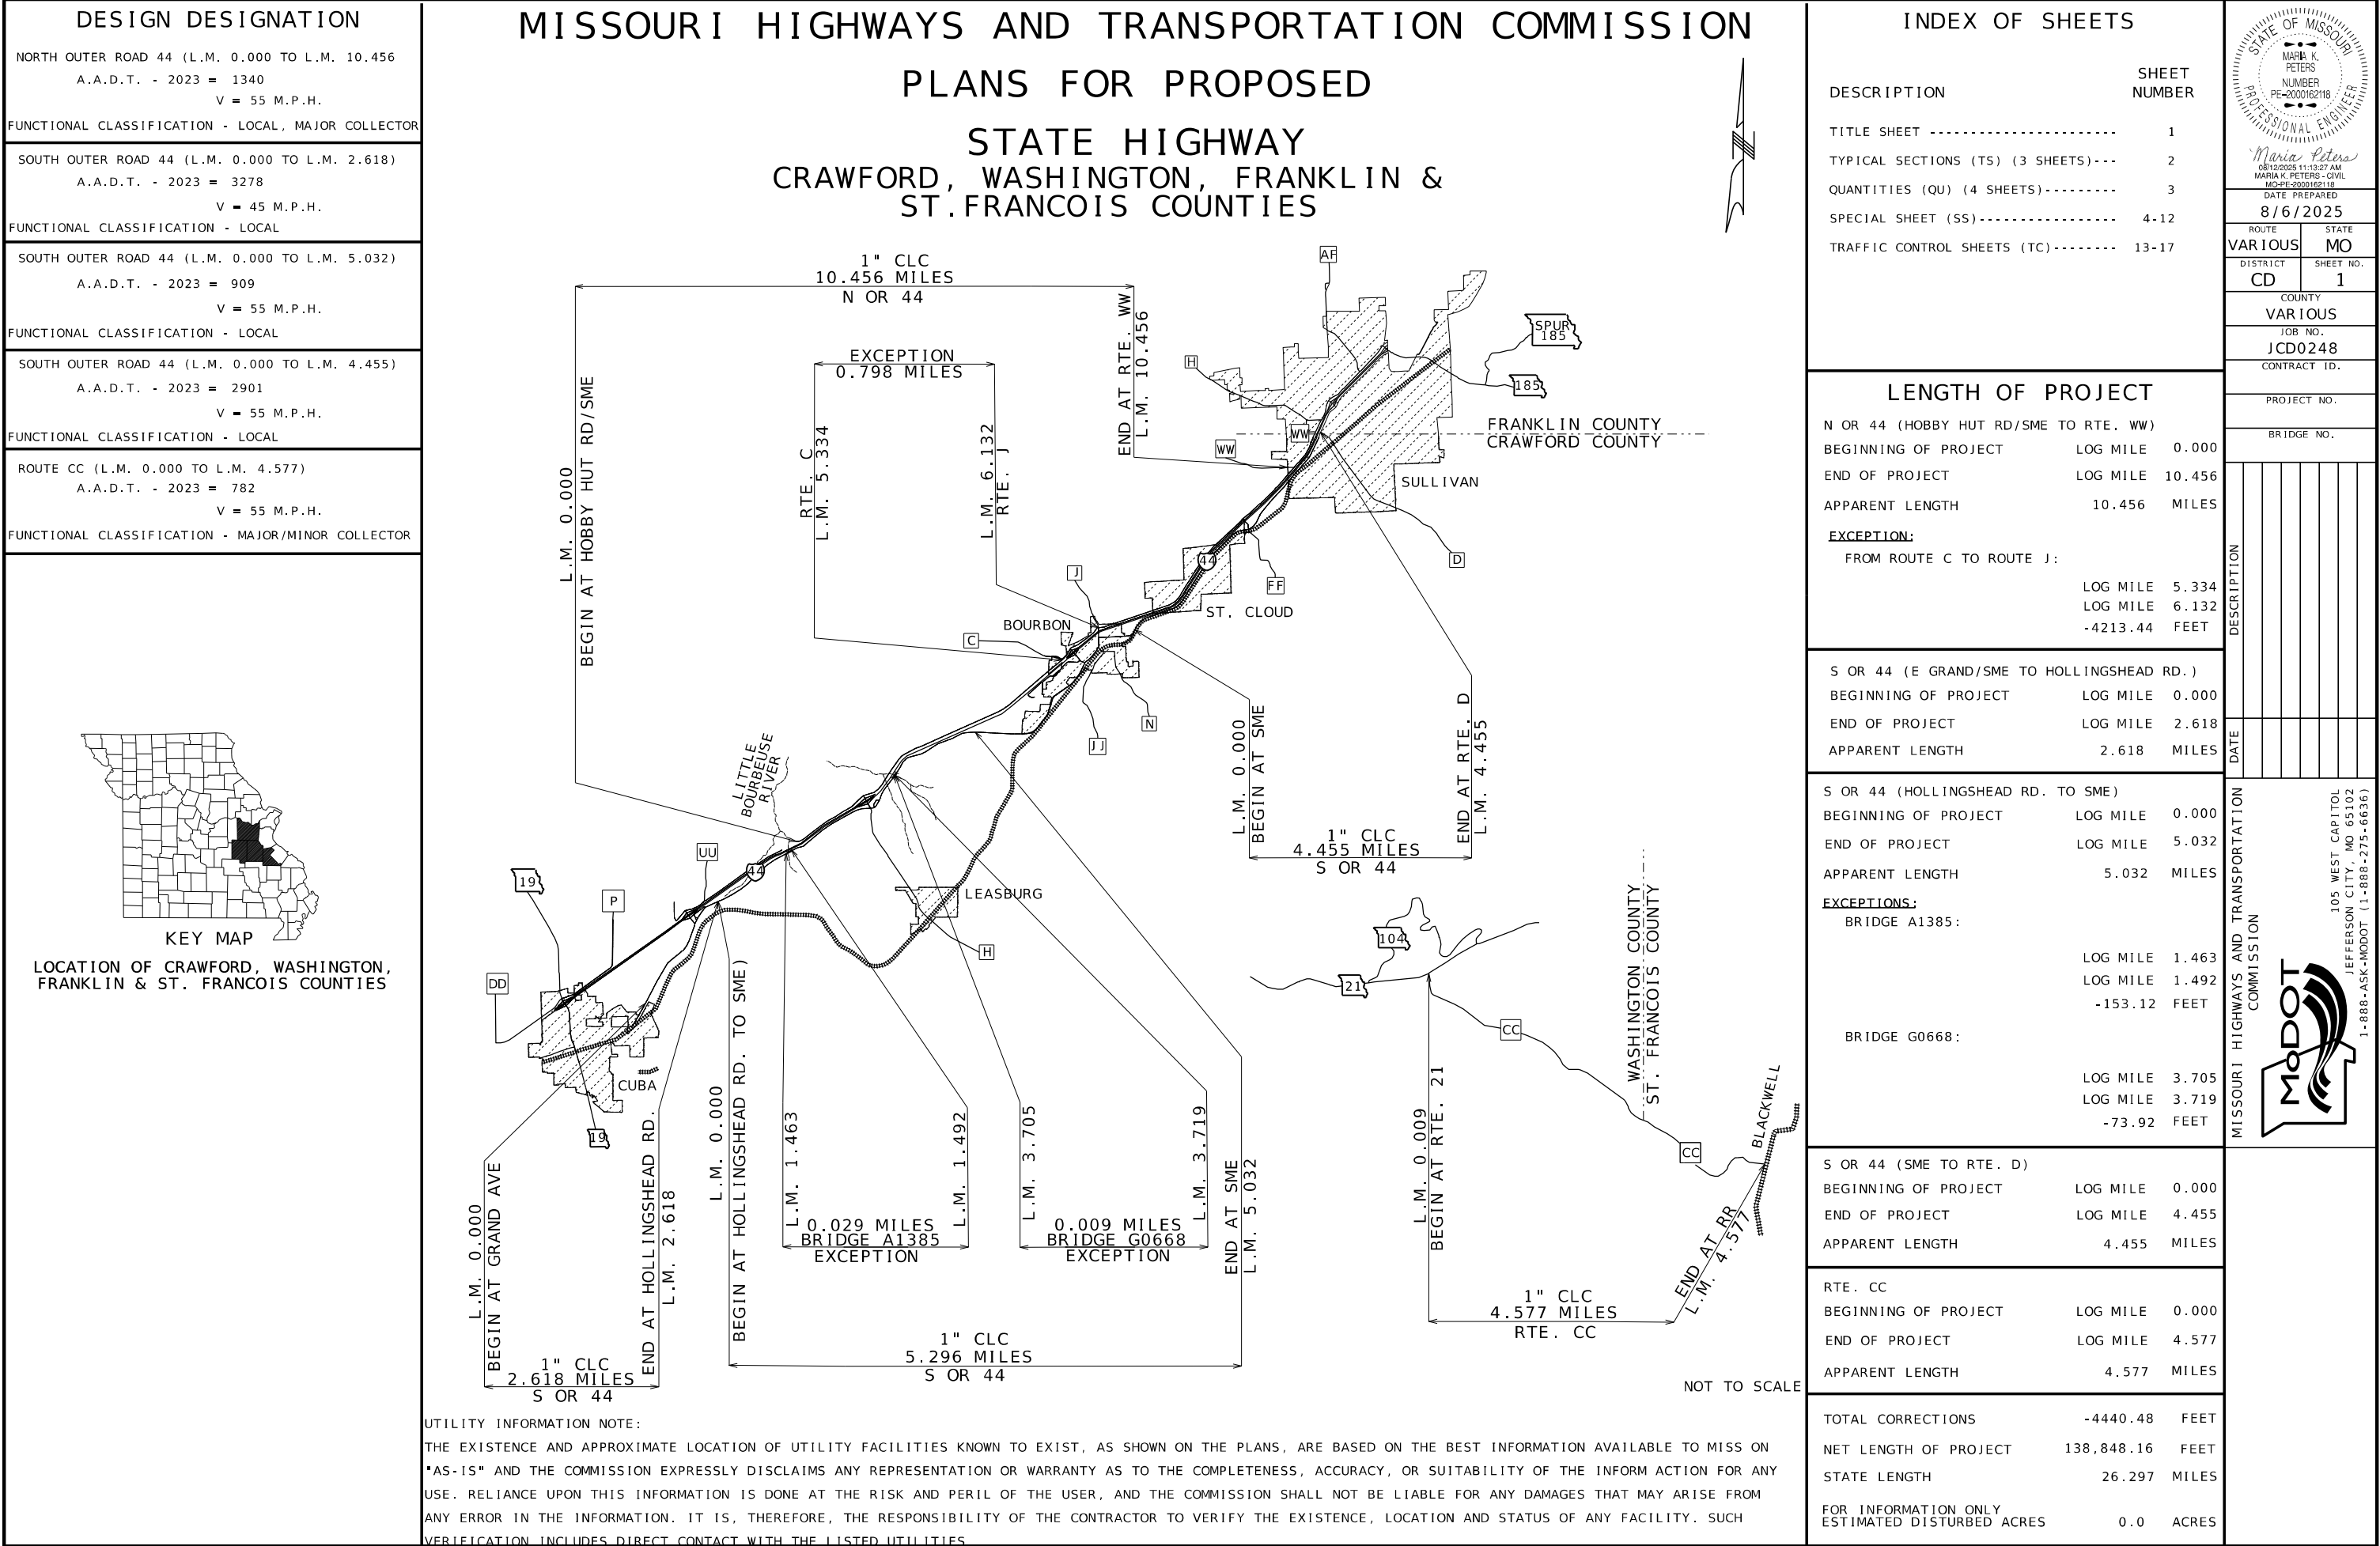

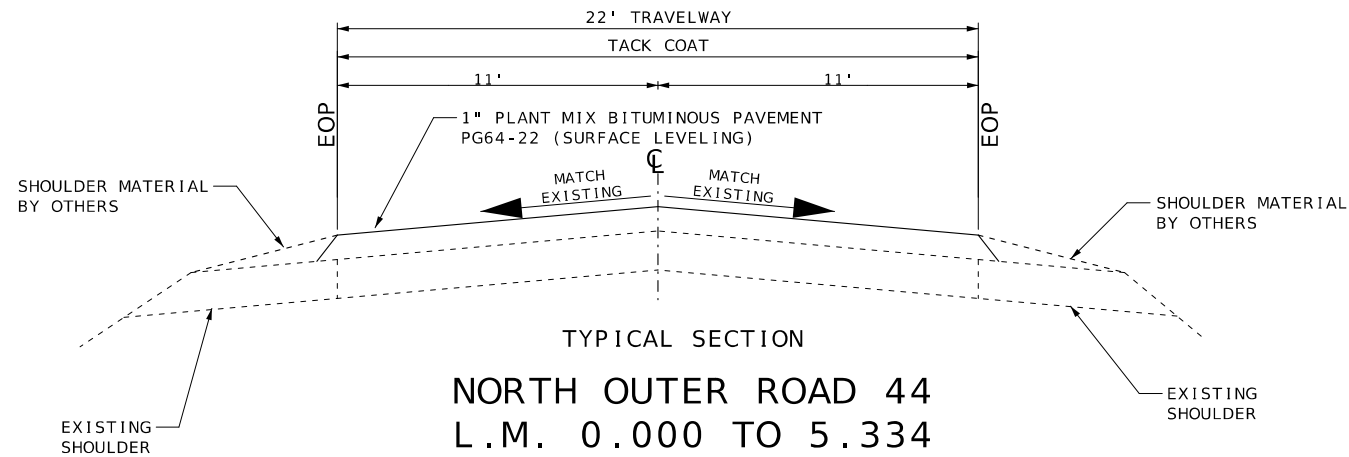


RESURFACING EXCEPTION:
NORTH OUTER ROAD 44, FROM ROUTE C TO ROUTE J -
L.M. 5.334 TO L.M. 6.132

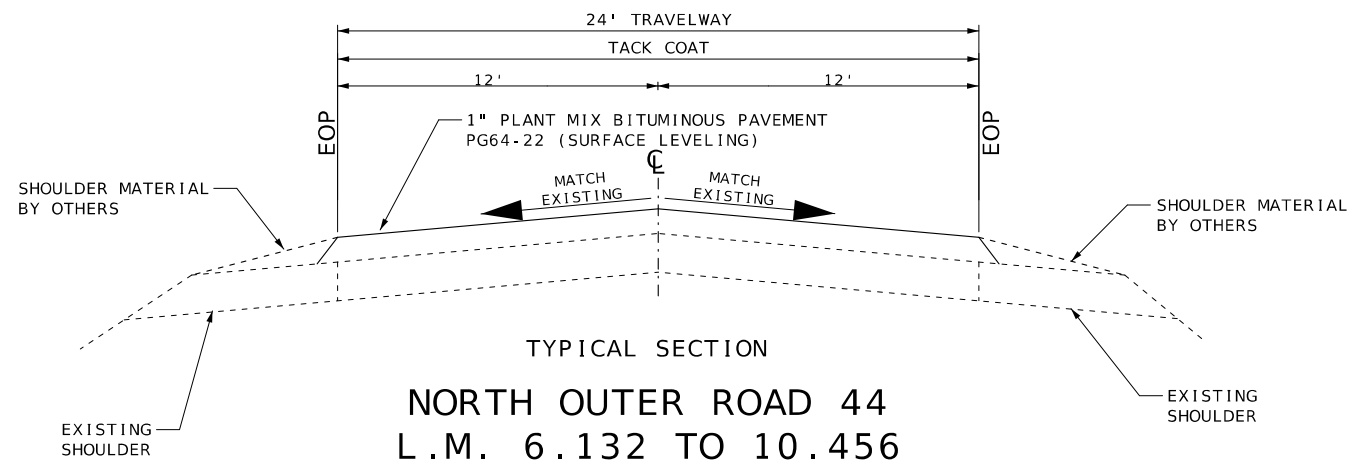

BITUMINOUS PAVEMENT MIXTURE PG64-22 (SURFACE LEVELING)	1.987 TON/YD ³
TACK COAT- EXIST PAVED SURFACES	0.08 GAL/YD ²
TACK COAT- COLDMILLING SURFACES	0.10 GAL/YD ²

GENERAL NOTE:
SURFACE PLACEMENT SHALL BE ONE PASS PER LANE
NO S.E. CORRECTION.

NOT TO SCALE
TYPICAL SECTION
SHEET 1 OF 3

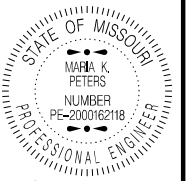

DATE PREPARED
7/22/2025

ROUTE VARIOUS STATE MO

DISTRICT CD SHEET NO. 2

COUNTY VARIOUS

JOB NO. JCD0248

CONTRACT ID.

PROJECT NO.

BRIDGE NO.





DESCRIPTION

DATE

MISSOURI HIGHWAYS AND TRANSPORTATION COMMISSION


105 WEST CAPITOL
JEFFERSON CITY, MO 65102
1-888-ASK-MODOT (1-888-273-6636)

MODOT

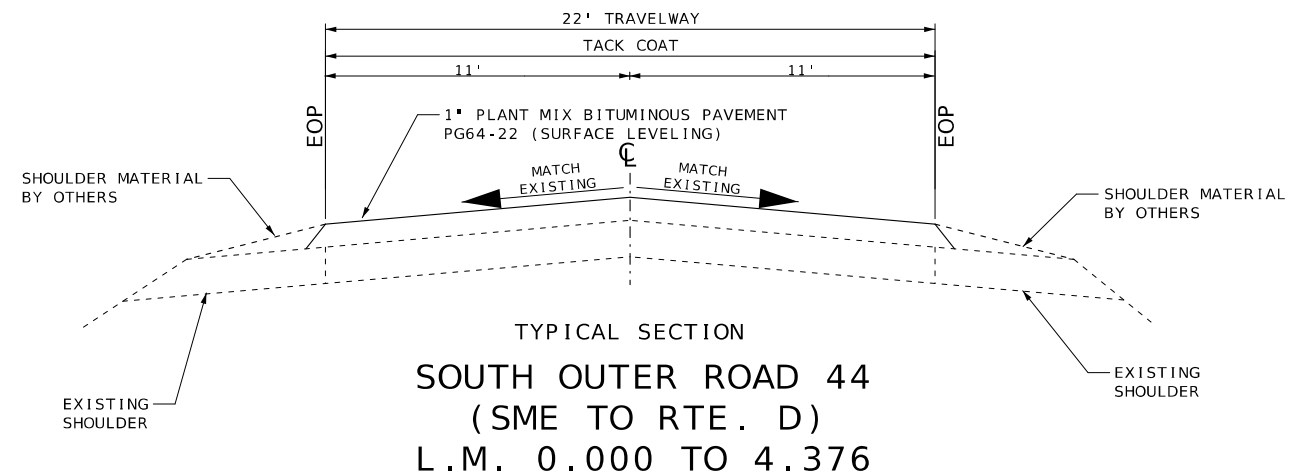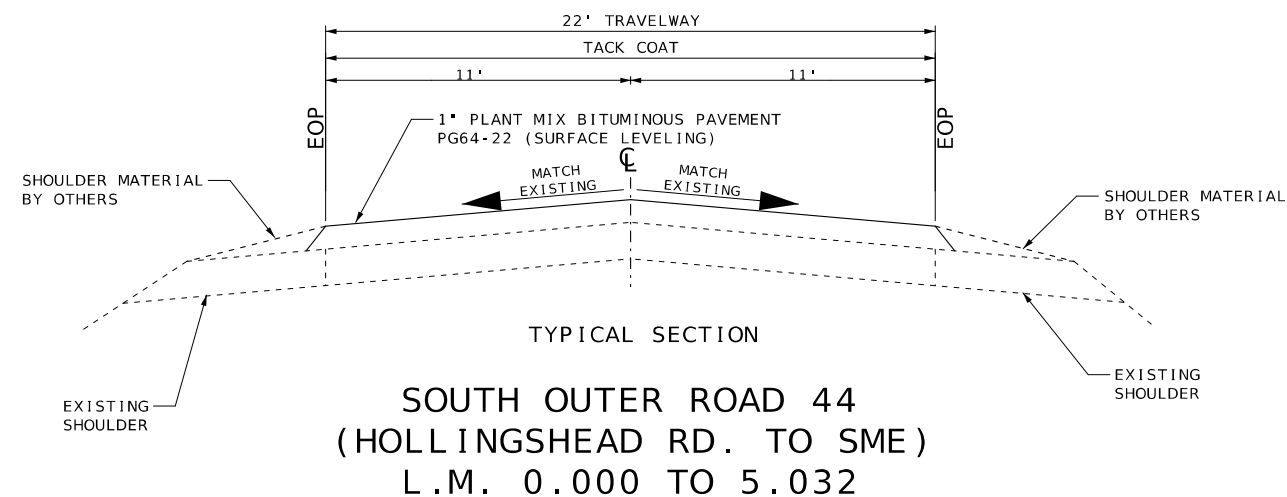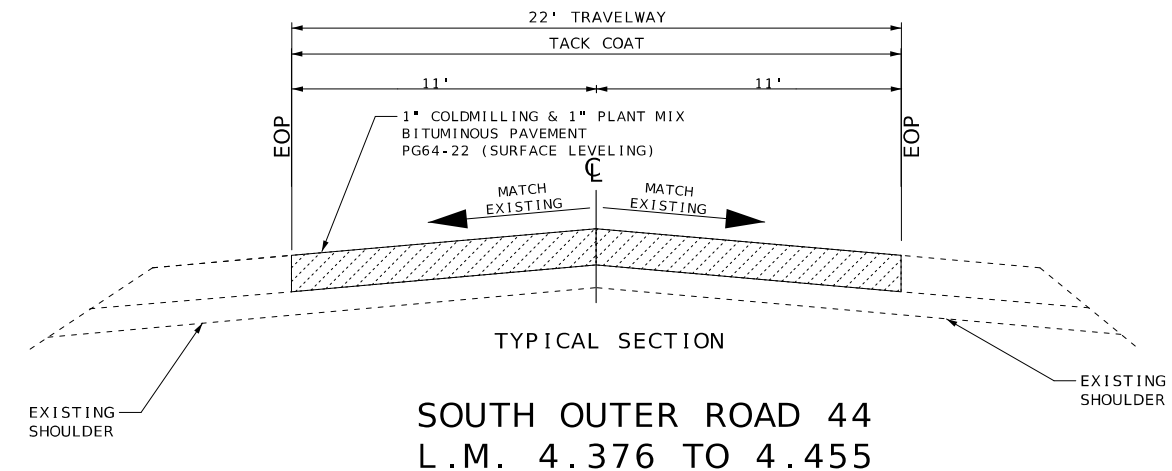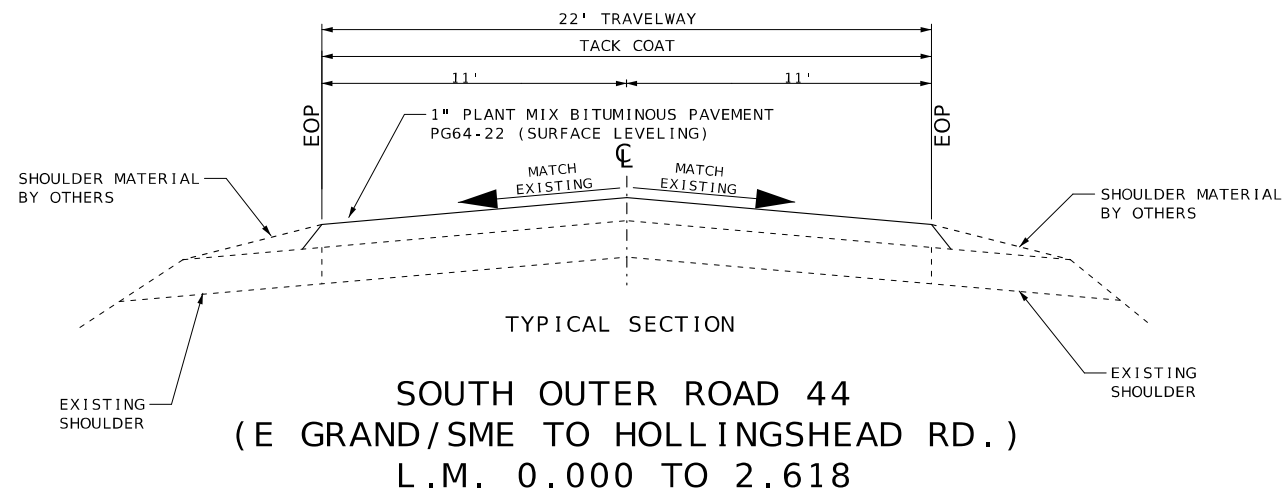

RESURFACING EXCEPTIONS:
SOUTH OUTER ROAD 44,
BRIDGE A1385 -
L.M. 1.463 TO L.M. 1.492
BRIDGE G0668 -
L.M. 3.705 TO L.M. 3.719

NOT TO SCALE
TYPICAL SECTION
SHEET 2 OF 3

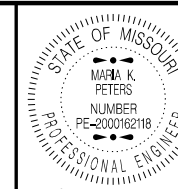

DATE PREPARED
7/22/2025

ROUTE
VARIOUS

DISTRICT
CD

STATE
MO

SHEET NO.
2

COUNTY
VARIOUS

JOB NO.
JCD0248

CONTRACT ID.

PROJECT NO.

BRIDGE NO.

DESCRIPTION

DATE

DATE

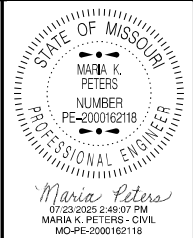


DATE PREPARED 7/22/2025	
ROUTE VARIOUS	STATE MO
DISTRICT CD	SHEET NO. 2
COUNTY VARIOUS	
JOB NO. JCD0248	
CONTRACT ID. ####	
PROJECT NO. ####	
BRIDGE NO. ####	

DESCRIPTION	DATE

MISSOURI HIGHWAYS AND TRANSPORTATION COMMISSION






105 WEST CAPITOL
JEFFERSON CITY, MO 65102
1-888-ASK-MODOT (1-888-273-6636)

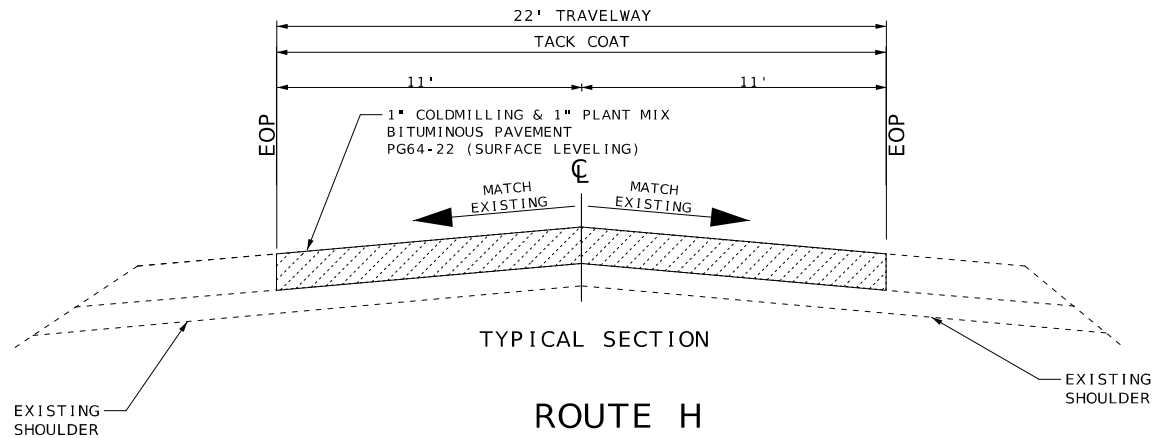

NEAR NORTH OUTER ROAD 44
L.M. 0.003 TO 0.059

NEAR SOUTH OUTER ROAD 44
L.M. 0.090 TO 0.138

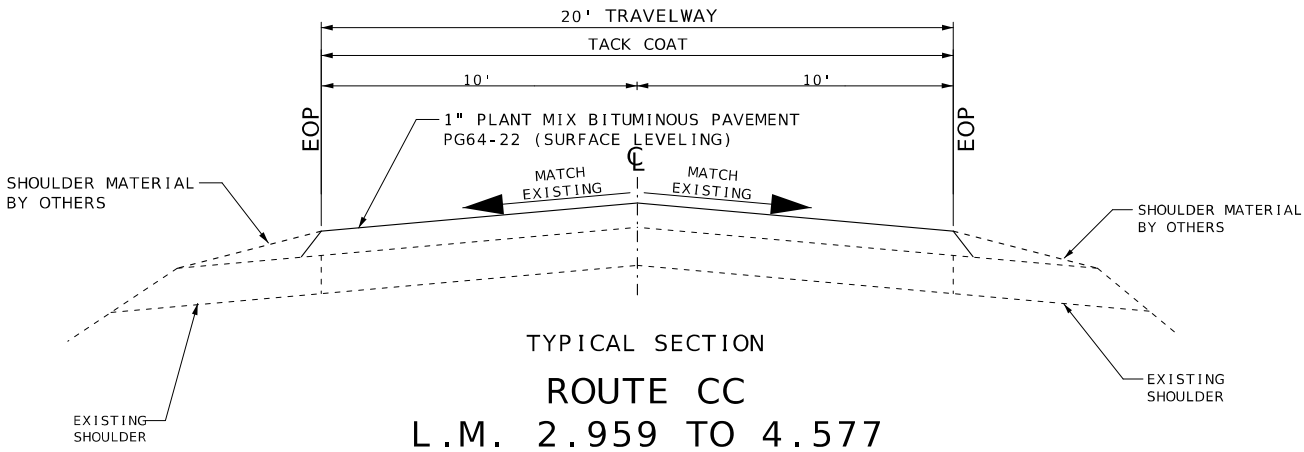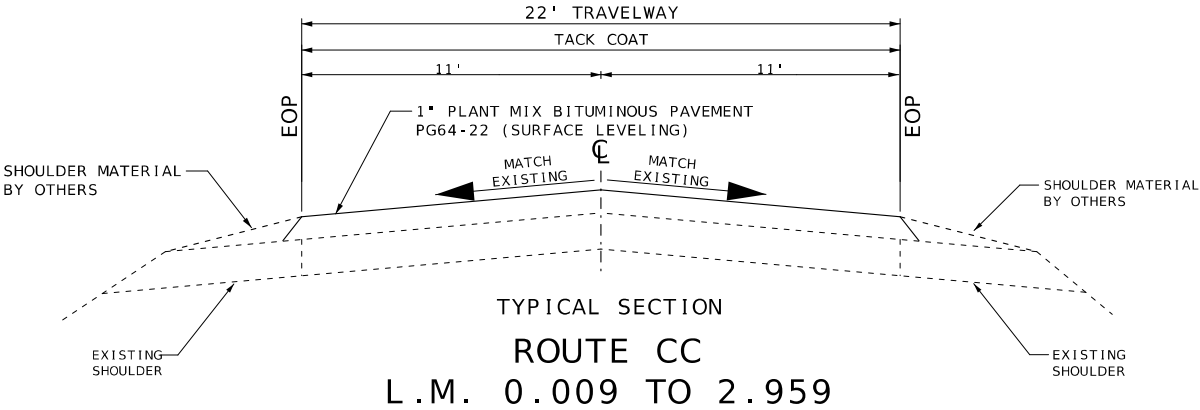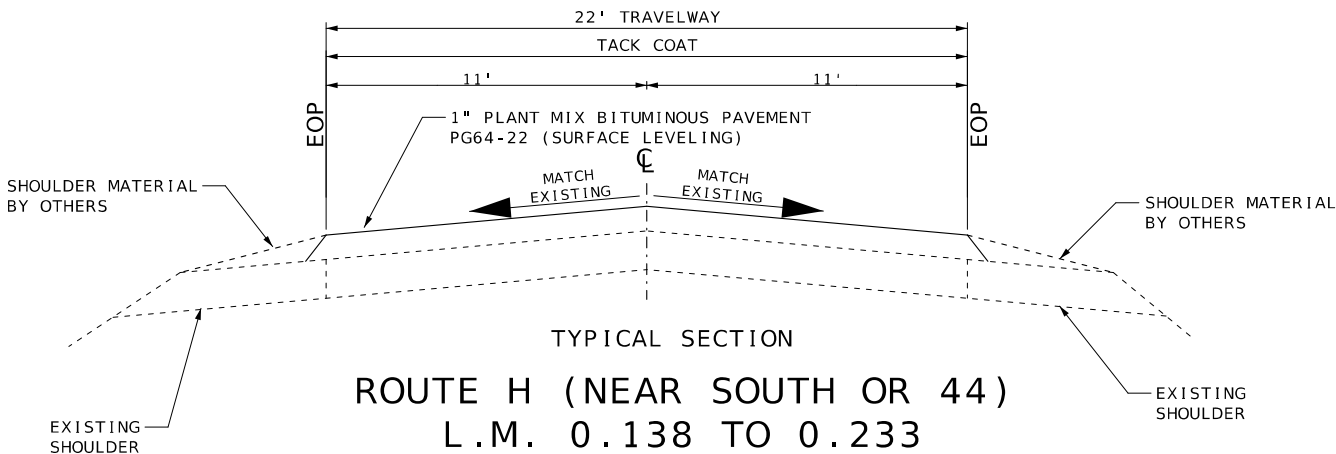

MODIFIED COLD MILLING (DEPTH TRANSITION)						
LOG MILE	LOG MILE	LOCATION	LENGTH FT	WIDTH FT	QUANTITY SY	REMARKS
0.003	0.005	RTE. H AT N OR 44	10.00	VARIES	146.96	INTERSECTION OF N OR 44 & RTE. H- SEE SPECIAL SHEET
5.329	5.334	N OR 44	25.00	VARIES	97.40	INTERSECTION OF N OR 44 & RTE. C- SEE SPECIAL SHEET
6.132	6.134	N OR 44	10.00	VARIES	110.03	INTERSECTION OF N OR 44 & RTE. J- SEE SPECIAL SHEET
9.224	9.249	N OR 44	10.00	VARIES	95.39	INTERSECTION OF N OR 44 & RTE. FF- SEE SPECIAL SHEET
10.428	10.456	N OR 44	10.00	VARIES	156.04	RTE. WW- SEE SPECIAL SHEET
10.451	10.456	N OR 44	25.00	24.00	66.67	N OR 44 PROJECT END- SEE SPECIAL SHEET
0.000	0.005	S OR 44	25.00	22.0	61.11	S OR 44 & EAST GRAND- BEGIN PROJECT
2.108	2.129	S OR 44	10.00	VARIES	111.32	S OR 44 & RTE. UU
1.458	1.463	S OR 44	25.00	22.00	61.11	BEGINNING OF BRIDGE A1385
1.492	1.497	S OR 44	25.00	22.00	61.11	END OF BRIDGE A1385
0.138	0.143	RTE. H	25.00	22.00	61.11	SEE SPECIAL SHEET-ROUTE H
0.231	0.236	RTE. H	25.00	VARIES	65.73	INTERSECTION OF S OR 44 & RTE. H- SEE SPECIAL SHEET
3.700	3.705	S OR 44	25.00	22.00	61.11	BEGINNING OF BRIDGE G0668
3.719	3.724	S OR 44	25.00	22.00	61.11	END OF BRIDGE G0668
5.294	5.299	S OR 44	25.00	22.0	61.11	SME S OR 44- RND PROJECT
0.000	0.005	S OR 44	25.00	22.0	61.11	BEGINNING OF S OR 44
0.184	0.186	RTE. FF	10.00	20.00	22.22	INTERSECTION OF S OR 44 & RTE. FF- SEE SPECIAL SHEET
0.212	0.214	RTE. FF	10.00	20.00	22.22	INTERSECTION OF S OR 44 & RTE. FF- SEE SPECIAL SHEET
4.374	4.379	S OR 44	25.00	22.00	61.11	INTERSECTION OF S OR 44 & RTE. D- SEE SPECIAL SHEET
0.009	0.011	RTE. CC	10.00	VARIES	107.59	INTERSECTION OF RTE. CC & RTE. 21- SEE SPECIAL SHEET
0.012	0.014	RTE. E	10.00	24.00	26.67	INTERSECTION OF RTE. CC & RTE. E- SEE SPECIAL SHEET
4.572	4.577	RTE. CC	25.00	20.00	55.56	END OF PROJECT BEFORE RAILROAD- SEE SPECIAL SHEET
		N OR 44	VARIES	VARIES	1200.00	MISC. LOCATIONS NEAR CONCRETE ENTRANCES, AS DETERMINED BY ENGINEER
		S OR 44	VARIES	VARIES	770.00	MISC. LOCATIONS NEAR CONCRETE ENTRANCES, AS DETERMINED BY ENGINEER
				TOTAL USE	3603.79	
					3604	

PATCHING COLD MIX					
LOG MILE	LOG MILE	LOCATION	LENGTH FT.	REMOVAL OF DAMAGED PAVEMENT SQ. YD.	REPLACEMENT OF DAMAGED PAVEMENT TONS
0.000	10.456	N OR 44	10.456	210	70
0.000	2.618	S OR 44	2.618	20	10
0.000	5.032	S OR 44	5.032	310	100
0.000	4.455	S OR 44	4.455	90	30
0.000	4.577	RTE. CC	4.577	270	90
			TOTAL	900	300

COLD MILLING 3" OR LESS						
LOG MILE	LOG MILE	LOCATION	LENGTH FT	WIDTH FT	QUANTITY SY	REMARKS
0.005	0.059	RTE. H AT N OR 44	285.12	VARIES	1337.6	RTE. H NEAR N OR 44- SEE SPECIAL SHEET (2 OF 9)
0.090	0.138	RTE. H	253.44	22.00	619.5	RTE. H NEAR S OR 44- SEE SPECIAL SHEET (5 OF 9)
4.376	4.455	S OR 44	417.12	VARIES	1052.5	S OR 44 AT RTE. D- SEE SPECIAL SHEET (7 OF 9)
		N OR 44	VARIES	VARIES	2560.0	MISC. LOCATIONS NEAR CONCRETE ENTRANCES, AS DETERMINED BY ENGINEER
		S OR 44	VARIES	VARIES	1850.0	MISC. LOCATIONS NEAR CONCRETE ENTRANCES, AS DETERMINED BY ENGINEER
				TOTAL USE	7419.60	
					7420	

REMOVAL OF IMPROVEMENTS				
APPROX LOG MILE	APPROX LOG MILE	LOCATION	DESCRIPTION	REMARKS
0.022	0.140	N OR 44 (RIGHT SIDE)	617' GUARDRAIL REMOVAL	NEAR HOBBY HUT RD.
0.383	0.435	N OR 44 (LEFT SIDE)	265' GUARDRAIL REMOVAL	WEST OF STUBER RD.
1.289 (N OR 44)	0.014 (I-44 WB ON RAMP)	N OR 44	385' GUARDRAIL REMOVAL	N OR 44, RTE. H & I-44 WB ON-RAMP
6.141 (N OR 44)	7.027 (RTE. J)	N OR 44	127' GUARDRAIL REMOVAL	N OR 44 & RTE. J
8.812	8.921	N OR 44	569' GUARDRAIL REMOVAL	EAST OF LANDON RD.
		TOTAL= 1 LUMP SUM	1963'	

STATE OF MISSOURI

MARIA K. PETERS

NUMBER

PE-2000162118

PROFESSIONAL ENGINEER

Maria Peters

07/23/2025 2:50:14 PM

MARIA K. PETERS- CIVIL

MO-PE-2000162118

DATE PREPARED

7/22/2025

ROUTE

VARIOUS

DISTRICT

CD

STATE

MO

SHEET NO.

3

COUNTY

VARIOUS

JOB NO.

JCD0248

CONTRACT ID.

PROJECT NO.

BRIDGE NO.

DESCRIPTION

DATE

MISSOURI HIGHWAYS AND TRANSPORTATION COMMISSION

105 WEST CAPITOL

JEFFERSON CITY, MO 65102

1-888-ASK-MODOT (1-888-273-6636)


MoDOT

PAVEMENT MARKING PAINT									
LOG MILE	LOG MILE	LOCATION	LENGTH FT	CLASS 1 MARK, PAINT. 18-MILL, TYPE P BEADS		THERMOPLASTIC PAVEMENT MARKING		REMOVAL OF PAVEMENT MARKING & SYMBOLS EACH	REMARKS
				4" SOLID YELLOW LF	4" SOLID WHITE LF	24" SOLID WHITE LF	R/R CROSSING MARKER EACH		
0.000	10.456	N OR 44	55207.68	110415.36	110415.36				
6.138		N OR 44				11.00			STOP BAR AT RTE. J
0.000	2.618	S OR 44	13823.04	27646.08	27646.08				
0.000	5.032	S OR 44	26568.96	53137.92	53137.92				
0.000	4.455	S OR 44	23522.40	47044.80	47044.80				
0.211		RTE. FF					1.00	1.00	R/R CROSSING
4.434		S OR 44				17.00			STOP BAR
0.003	0.059	RTE. H	295.68	591.36	591.36				
0.090	0.233	RTE. H	755.04	1510.080	1510.08				
0.000	4.577	ROUTE CC	24166.56	48333.12	48333.12				
0.008		ROUTE CC				11.00			STOP BAR
4.538		ROUTE CC				10.00	1.00		R/R CROSSING, STOP BAR
			SUB TOTAL	288679	288679	49.00	2.00	1.00	
NOTE: ALL PAVEMENT MARKINGS TO MATCH EXISTING. LOCATE BEFORE MILLING OR RESURFACING.									

GRAVEL (A) OR CRUSHED STONE (B)				
LOG MILE	LOG MILE	LOCATION	GRAVEL (A) OR CRUSHED STONE (B) TONS	REMARKS
0.000	10.456	N OR 44	178	FOR GRAVEL ROADS, ENTRANCES, AND MAILBOX AREAS
0.000	2.618	S OR 44	118	
0.000	5.032	S OR 44	160	
0.000	4.455	S OR 44	66	
0.009	4.577	RTE. CC	190	
		TOTAL	712.0	
		USE	712	

MGS GUARDRAIL							
APPROX LOG MILE	APPROX LOG MILE	LENGTH FT	LOCATION	TYPE A CRASHWORTHY END TERMINAL (MASH) EACH	MGS GUARDRAIL (LF)	SHAPING SLOPES CLASS III (100 FEET)	REMARKS
0.022	0.140	625.00	N OR 44 (RIGHT SIDE)	2	525	6.25	NEAR HOBBY HUT RD.- SEE GUARDRAIL SPECIAL SHEET (9 OF 9)
0.383	0.435	275.00	N OR 44 (LEFT SIDE)	2	175	2.75	WEST OF STUBER RD.
1.289 (N OR 44)	0.014 (I-44 WB ON RAMP)	387.50	N OR 44	1	287.5	3.875	N OR 44, RTE. H & I-44 WB ON-RAMP- SEE GUARDRAIL SPECIAL SHEET (9 OF 9)
6.141 (N OR 44)	7.027 (RTE. J)	137.50	N OR 44	2	37.5	1.375	N OR 44 & RTE. J- SEE GUARDRAIL SPECIAL SHEET (9 OF 9)
8.812	8.921	575.00	N OR 44	2	475	5.75	EAST OF LANDON RD.
			TOTAL	9	1500.00	20	
			USE	9	1500.00	20	
NOTE: ALL GUARDRAIL SHALL BE REMOVED AND REINSTALLED IN PLACE OR AS APPROVED BY THE ENGINEER							

TRANSVERSE RUMBLE STRIP						
APPROX LOG MILE	LOCATION	LENGTH FT.	WIDTH FT.	AREA SQ. FT.	TRANSVERSE RUMBLE SY	REMARKS
3.082	S OR 44	24	8.5	204.0	22.7	300 FT EAST OF THE INTERSECTION OF RTE. H- SEE SPECIAL SHEET (5 OF 9)
3.263	S OR 44	24	8.5	204.0	22.7	1255 FT EAST OF THE INTERSECTION OF RTE. H- SEE SPECIAL SHEET (5 OF 9)
2.535	S OR 44	24	8.5	204.0	22.7	560 FT EAST OF THE INTERSECTION OF RTE. FF- SEE SPECIAL SHEET (6 OF 9)
				TOTAL	68.1	
				USE	68.0	
NOTE: EXACT LOCATION TO BE DETERMINED BY THE ENGINEER IN FIELD						







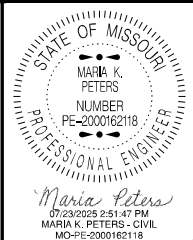


DATE PREPARED 7/22/2025	
ROUTE VARIOUS	STATE MO
DISTRICT CD	SHEET NO. 3
COUNTY VARIOUS	
JOB NO. JCD0248	
CONTRACT ID.	
PROJECT NO.	
BRIDGE NO.	


DESCRIPTION	DATE						

MISSOURI HIGHWAYS AND TRANSPORTATION
COMMISSION

105 WEST CAPITOL
JEFFERSON CITY, MO 65102
1-888-ASK-MODOT (1-888-275-6636)

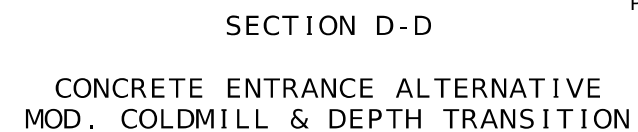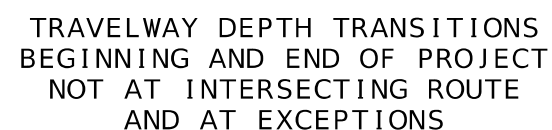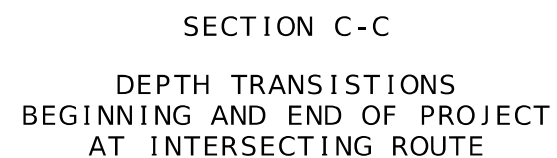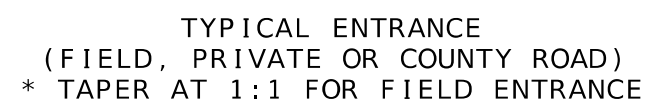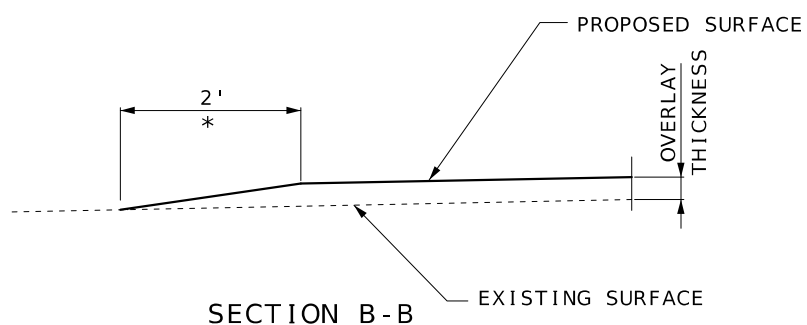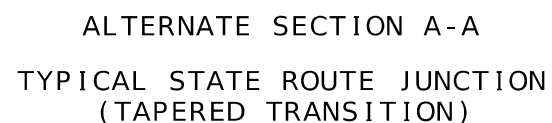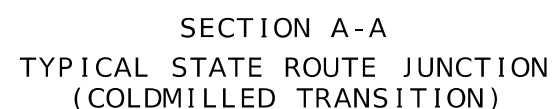


NOT TO SCALE

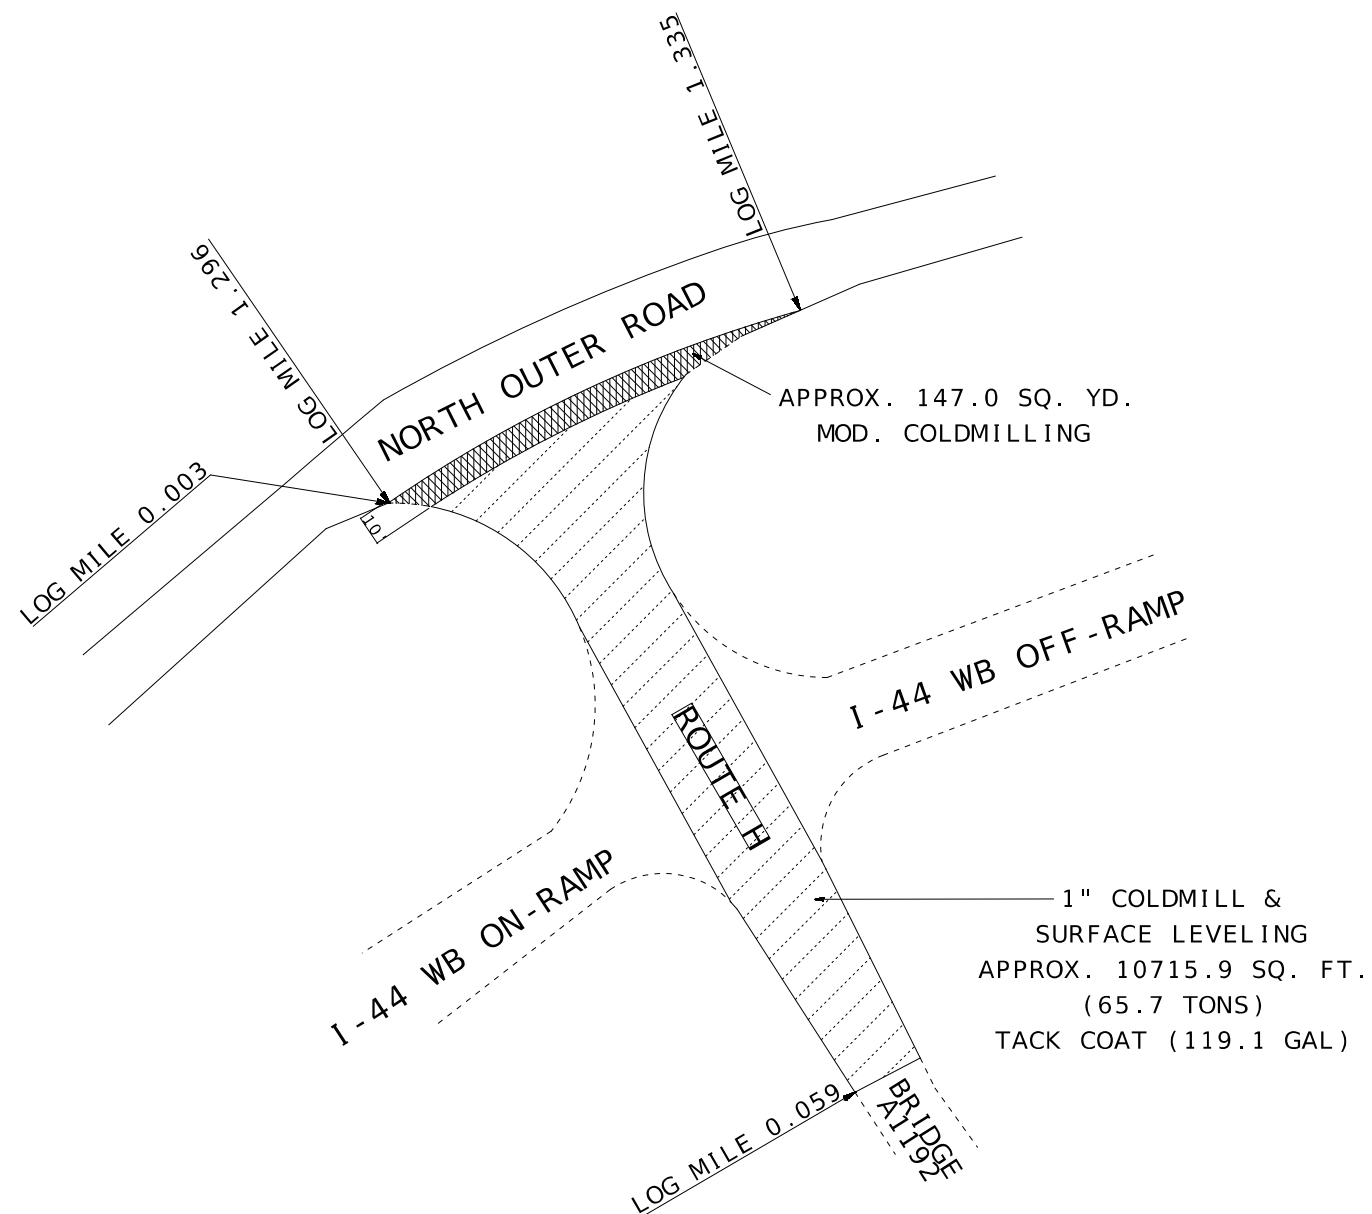

NORTH OUTER ROAD
& ROUTE H

BITUMINOUS SURFACE LEVELING (PG64-22)
ESTIMATED AT 1.987 TON/CY

NOT TO SCALE

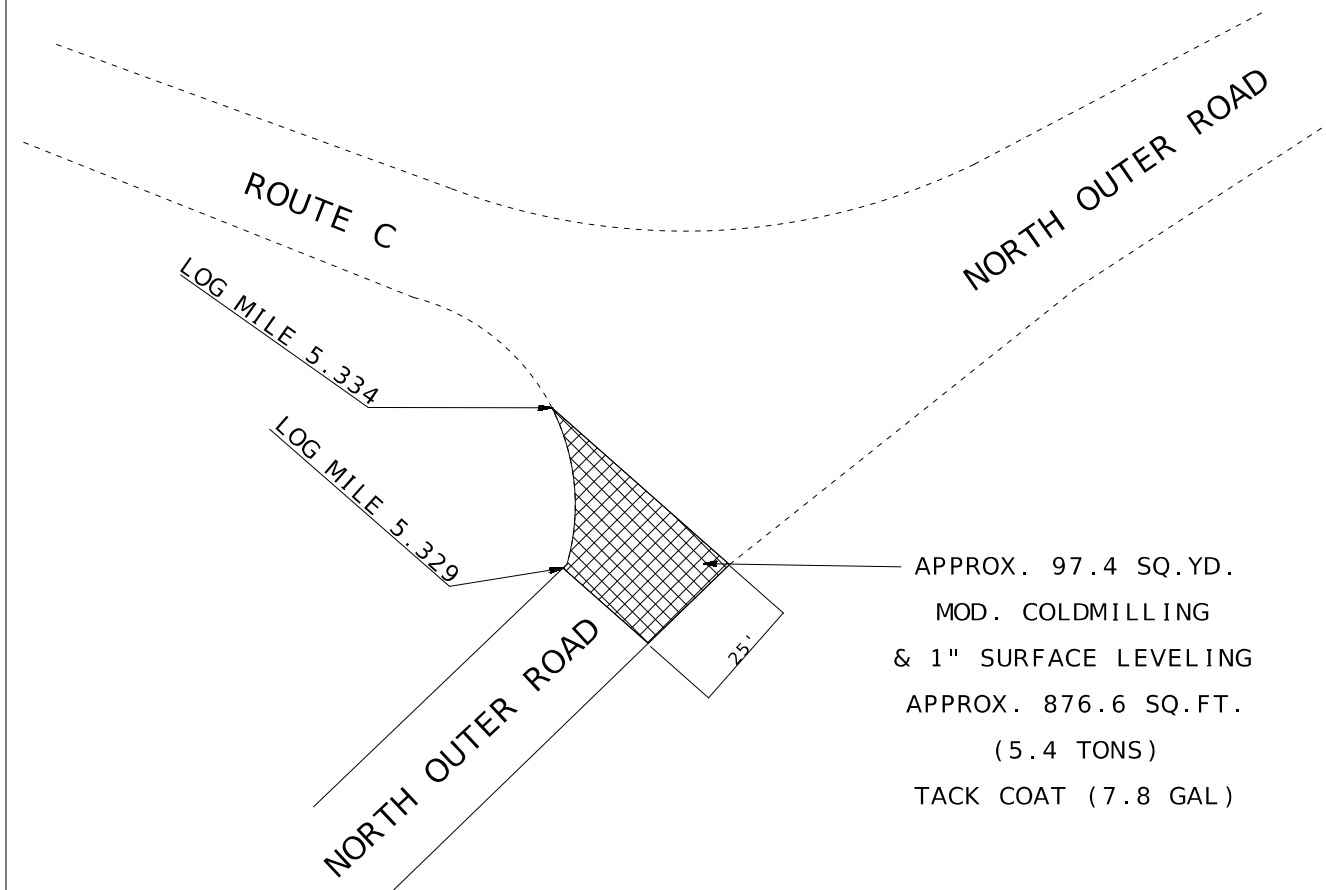


NORTH OUTER ROAD
& ROUTE C

SPECIAL SHEET
2 OF 9


[illegible]

 = MODIFIED COLDMILL AND
1" SURFACE LEVELING

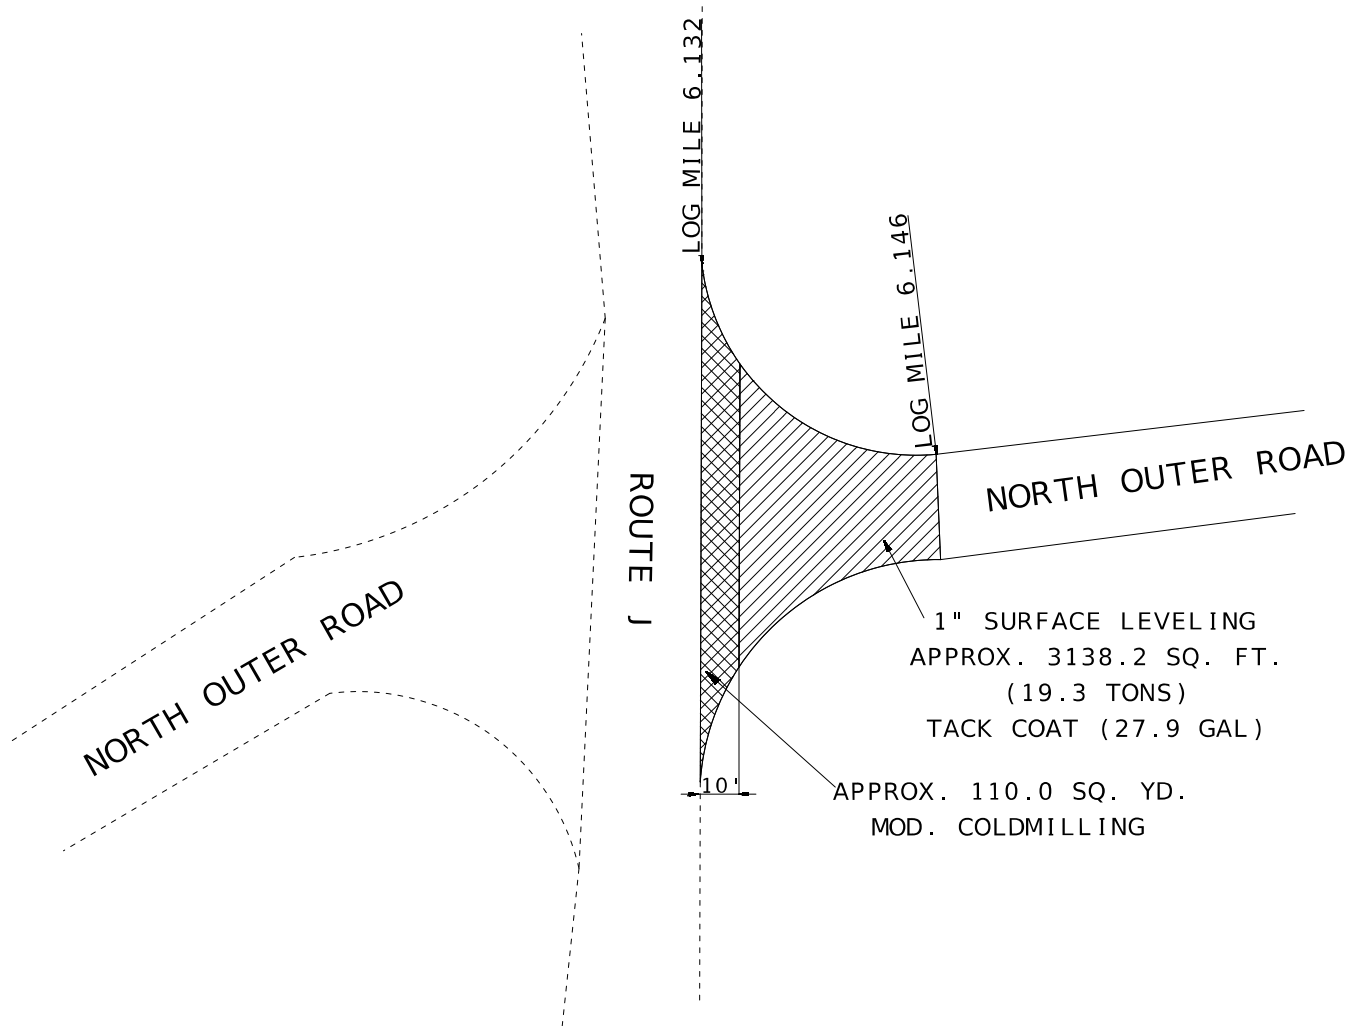

NORTH OUTER ROAD
& ROUTE J

BITUMINOUS SURFACE LEVELING (PG64-22)
ESTIMATED AT 1.987 TON/CY

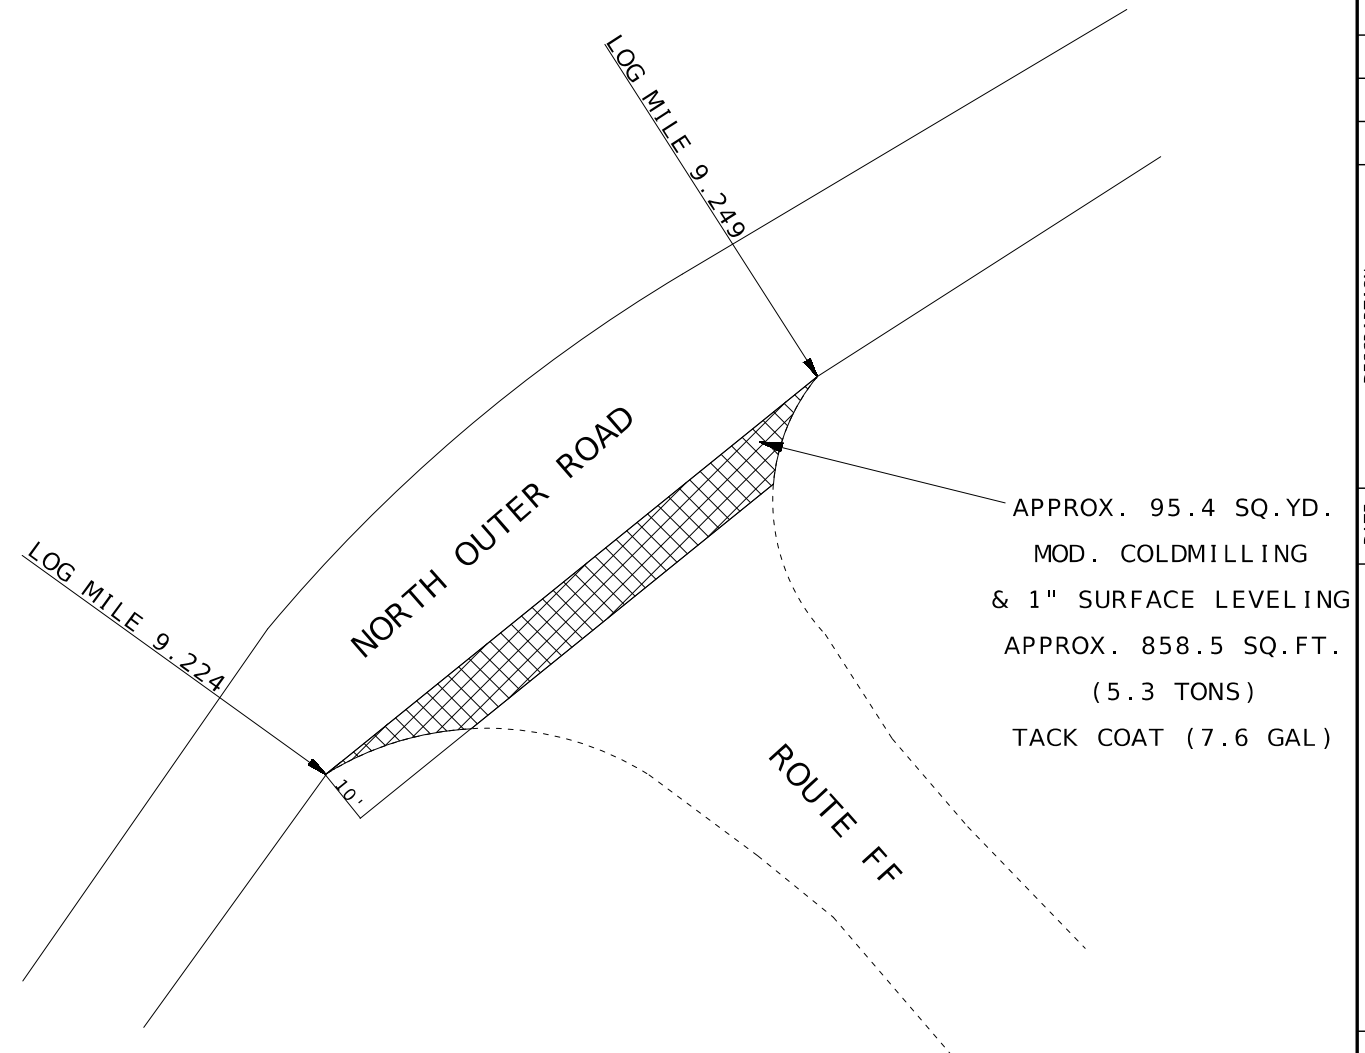

NORTH OUTER ROAD
& ROUTE FF

SPECIAL SHEET
3 OF 9



Maria Peters
07/23/2025 2:53:53 PM
MARIA K. PETERS - CIVIL
MO-PE-2000162118

DATE PREPARED
7/22/2025

ROUTE VARIOUS	STATE MO
------------------	-------------

DISTRICT	SHEET NO.
CD	6

COUNTY
VARIOUS

JOB NO.
JCD0248

CONTRACT ID.

PROJECT NO.

BRIDGE NO.

[illegible]


**MISSOURI HIGHWAYS AND TRANSPORTATION
COMMISSION**

 **MoDOT**

105 WEST CAPITOL
JEFFERSON CITY, MO 65102
1-888-ASK-MODOT (1-888-275-6636)




NOT TO SCALE

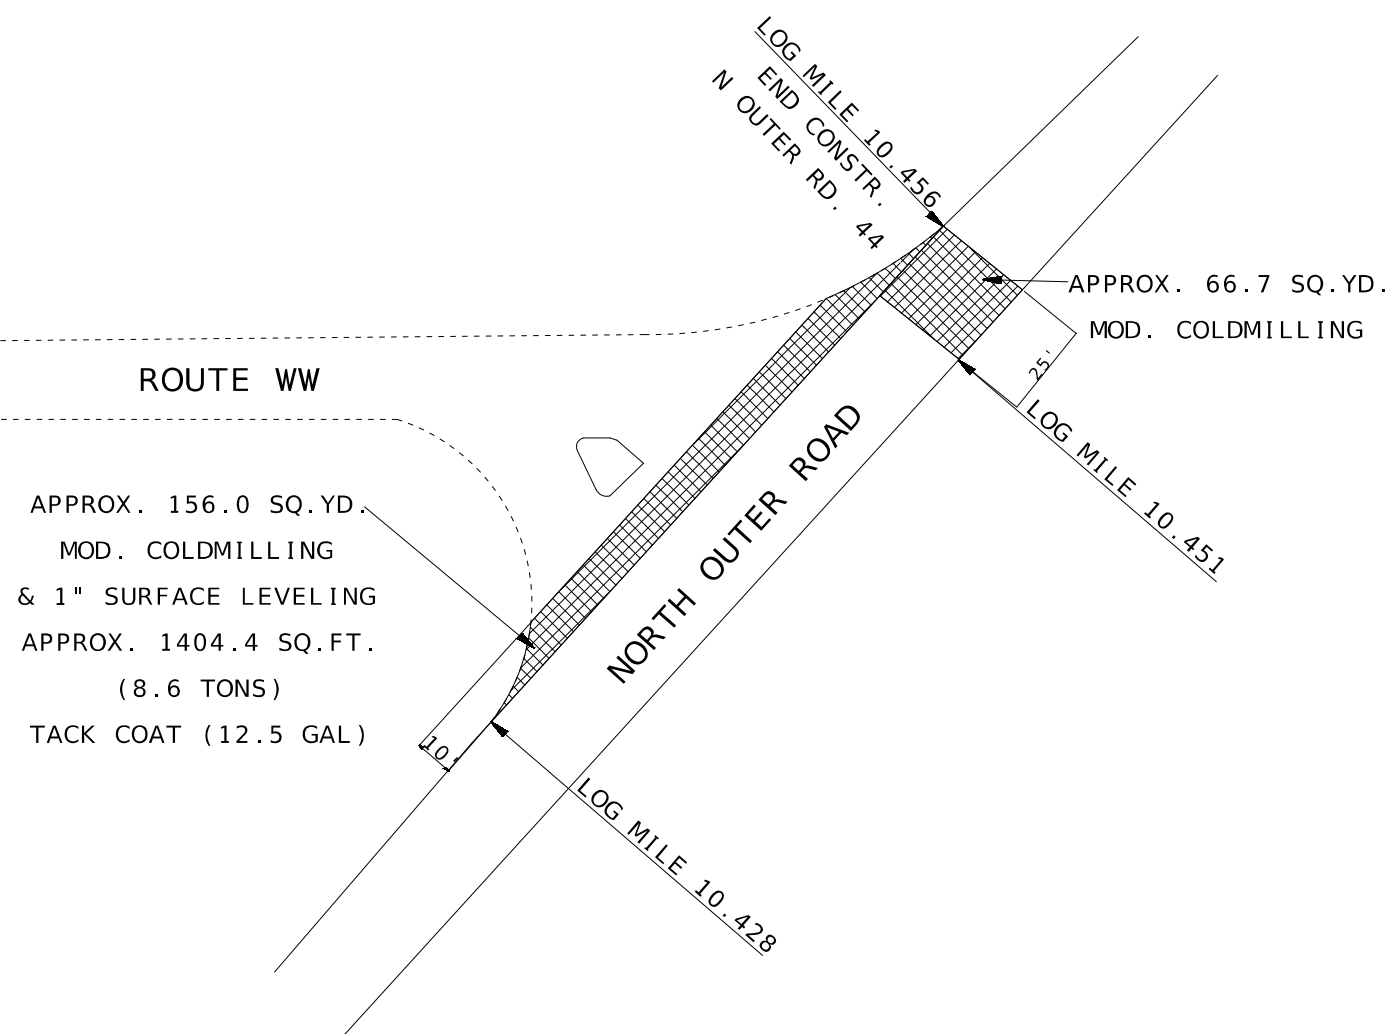

END OF PROJECT
NORTH OUTER ROAD & ROUTE WW


BITUMINOUS SURFACE LEVELING (PG64-22)
ESTIMATED AT 1.987 TON/CY

NOT TO SCALE

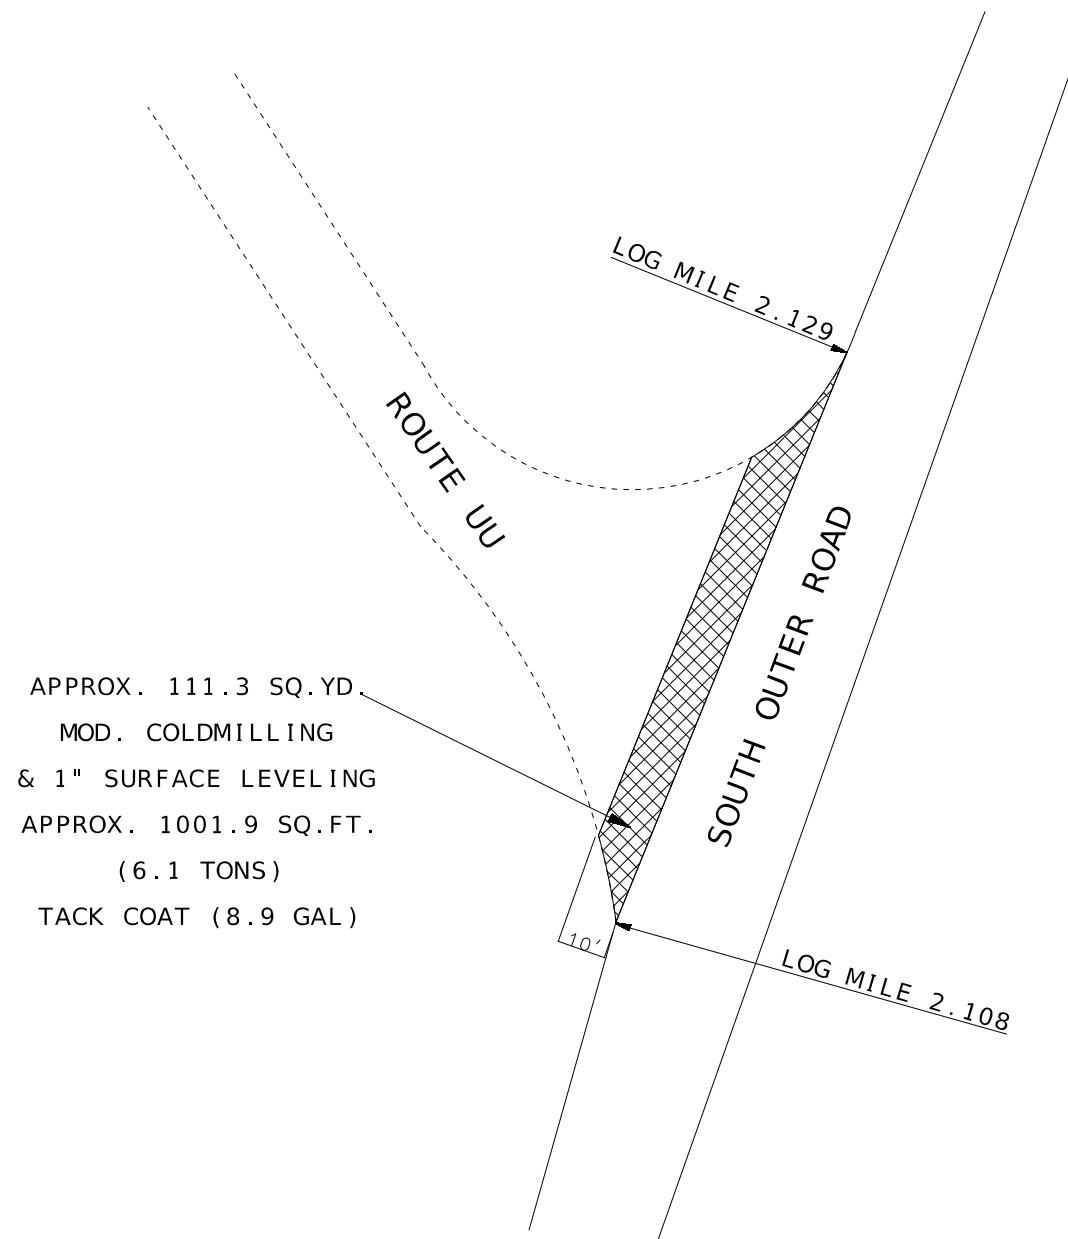

SOUTH OUTER ROAD
& ROUTE UU

SPECIAL SHEET
4 OF 9

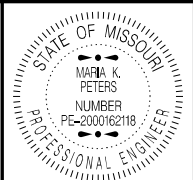

Maria Peters
07/23/2025 2:54:17 PM
MARIA K. PETERS - CIVIL
MO-PE-2000162118

DATE PREPARED
7/22/2025

ROUTE	STATE
VAR I O U S	MO

DISTRICT	SHEET NO.
CD	7

COUNTY	VARIOUS
--------	---------

JOB NO.
JCD0248

CONTRACT ID.

PROJECT NO.


BRIDGE NO.

[illegible]MISSOURI HIGHWAYS AND TRANSPORTATION
COMMISSION

105 WEST CAPITOL
JEFFERSON CITY, MO 65102
1-888-ASK-MODOT (1-888-275-6636)



SPECIAL SHEET
SHEET 6 OF 9

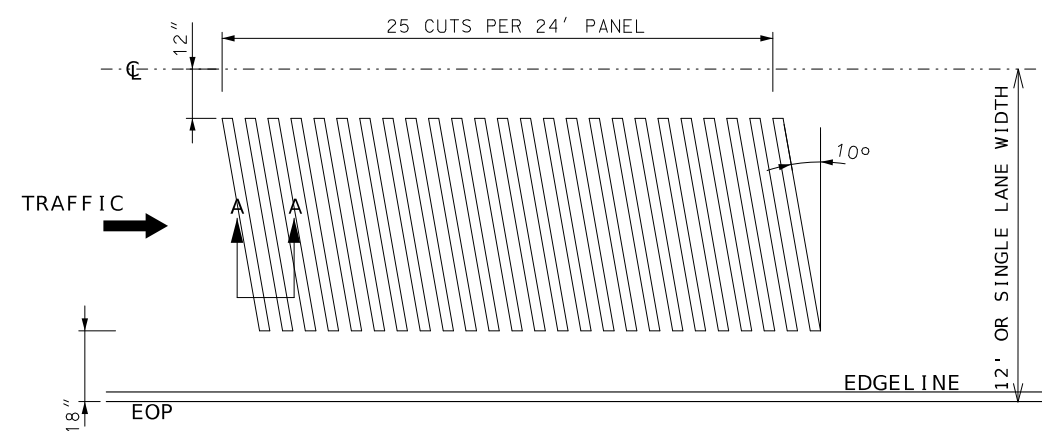

TRANSVERSE RUMBLE STRIPS
AT SOUTH OUTER ROAD &
ROUTE FF

[illegible]



NOT TO SCALE

RAILROAD
CROSSING

CONCRETE PADS

F R I S C O R A I L W A Y

WIDTH 20'

A

A

EOP

DO NOT
DISTURB

DISTURB

A diagram showing a horizontal line representing a road. A car is on the left side of the road. A railroad crossing is indicated by a vertical line and the text "RAILROAD CROSSING". A train is on the right side of the road, moving towards the car.


CONCRETE PAI

EXISTING PAVEMENT-

SECTION A-A

END OF PROJECT
ROUTE CC &
RAILROAD CROSSING

SPECIAL SHEET
8 OF 9

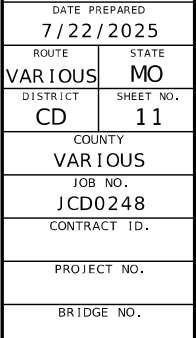

MISSOURI HIGHWAYS AND TRANSPORTATION
COMMISSION




105 WEST CAPITOL
JEFFERSON CITY, MO 65102
1-888-ASK-MODOT (1-888-273-6636)






A handwritten signature in black ink, appearing to be "J. J. ...". The signature is written vertically along the right margin of the page.

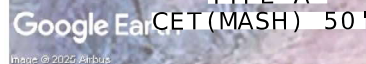

SPECIAL SHEET
GUARDRAIL
9 OF 9

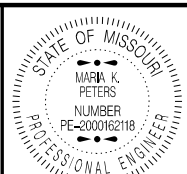

Maria Peters
07/23/2025 2:56:52 PM
MARIA K. PETERS - CIVIL

MO-PE-2000162118
DATE PREPARED
7/22/2025

ROUTE	STATE
VAR I O U S	MO

DISTRICT	SHEET NO.
CD	12

COUNTY	VARIOUS
--------	---------

JOB NO.
JCD0248


CONTRACT ID.

PROJECT NO.

BRIDGE NO.

[illegible]MISSOURI HIGHWAYS AND TRANSPORTATION
COMMISSION

105 WEST CAPITOL
JEFFERSON CITY, MO 65102
1-888-ASK-MODOT (1-888-275-6636)

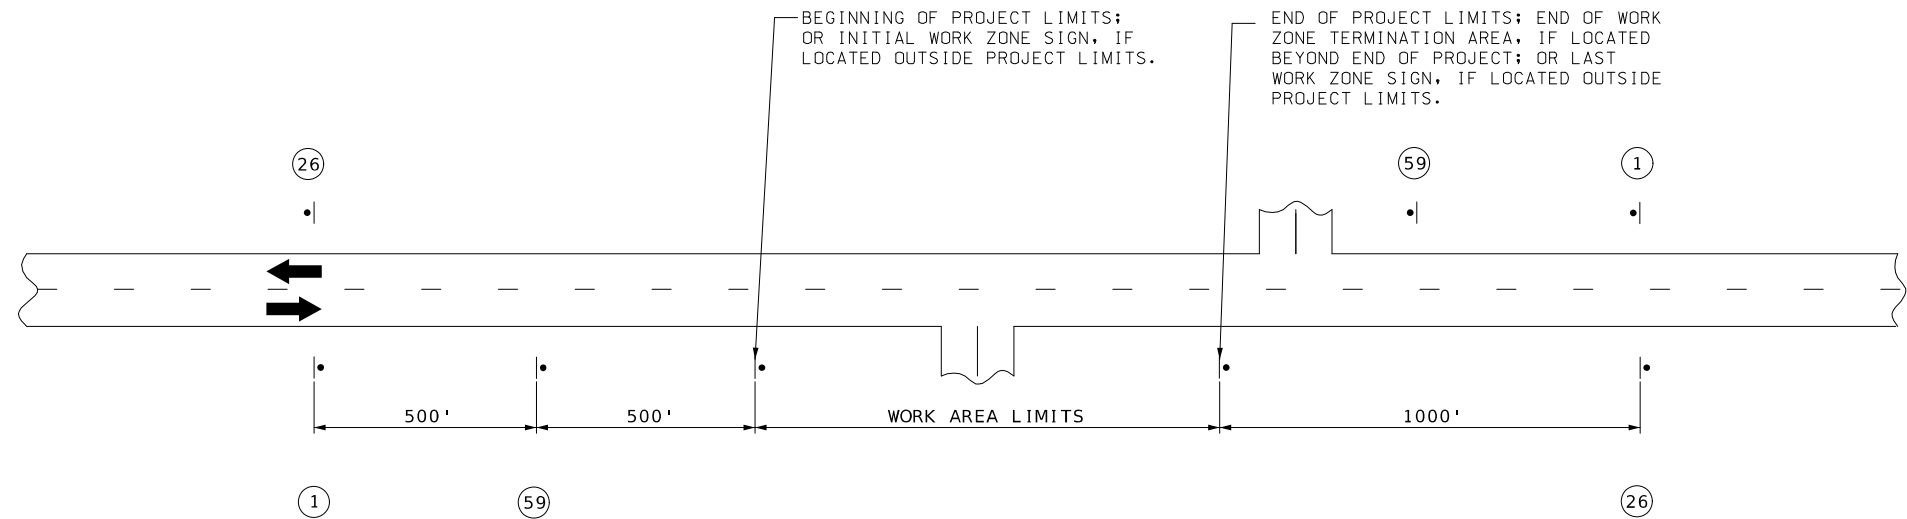


NOTES:

SIGN (1) AND (26) ARE ONLY USED ON PROJECT LENGTHS 2 MILES OR GREATER.

PROVIDE SIGNS IN EACH DIRECTION ON TWO-WAY HIGHWAY.

DISTANCE MAY BE ADJUSTED ACCORDING TO FIELD CONDITIONS.

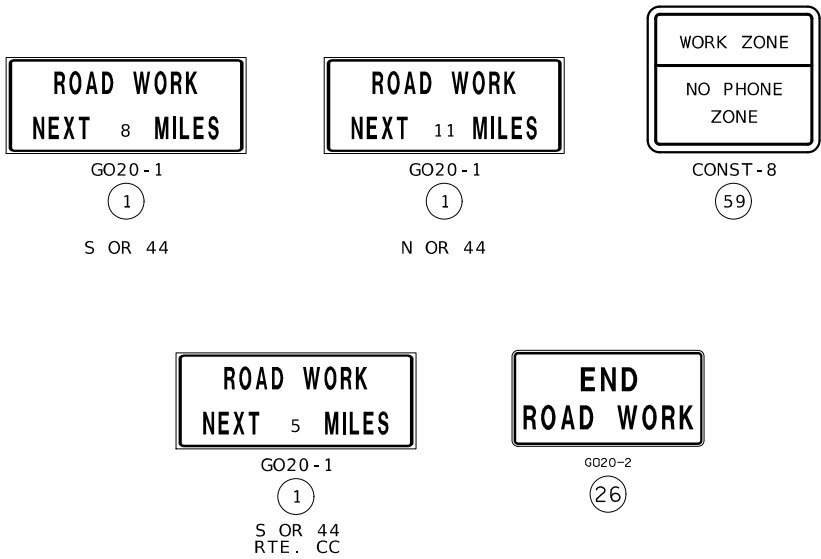

DATE PREPARED
7/22/2025

ROUTE STATE
VARIOUS MO
DISTRICT SHEET NO.
CD 13

COUNTY
VARIOUS

JOB NO.
JCD0248

CONTRACT ID.

PROJECT NO.


BRIDGE NO.

DESCRIPTION	DATE


MISSOURI HIGHWAYS AND TRANSPORTATION
COMMISSION

105 WEST CAPITOL
JEFFERSON CITY, MO 65102
1-888-ASK-MODOT (1-888-275-6636)


MoDOT

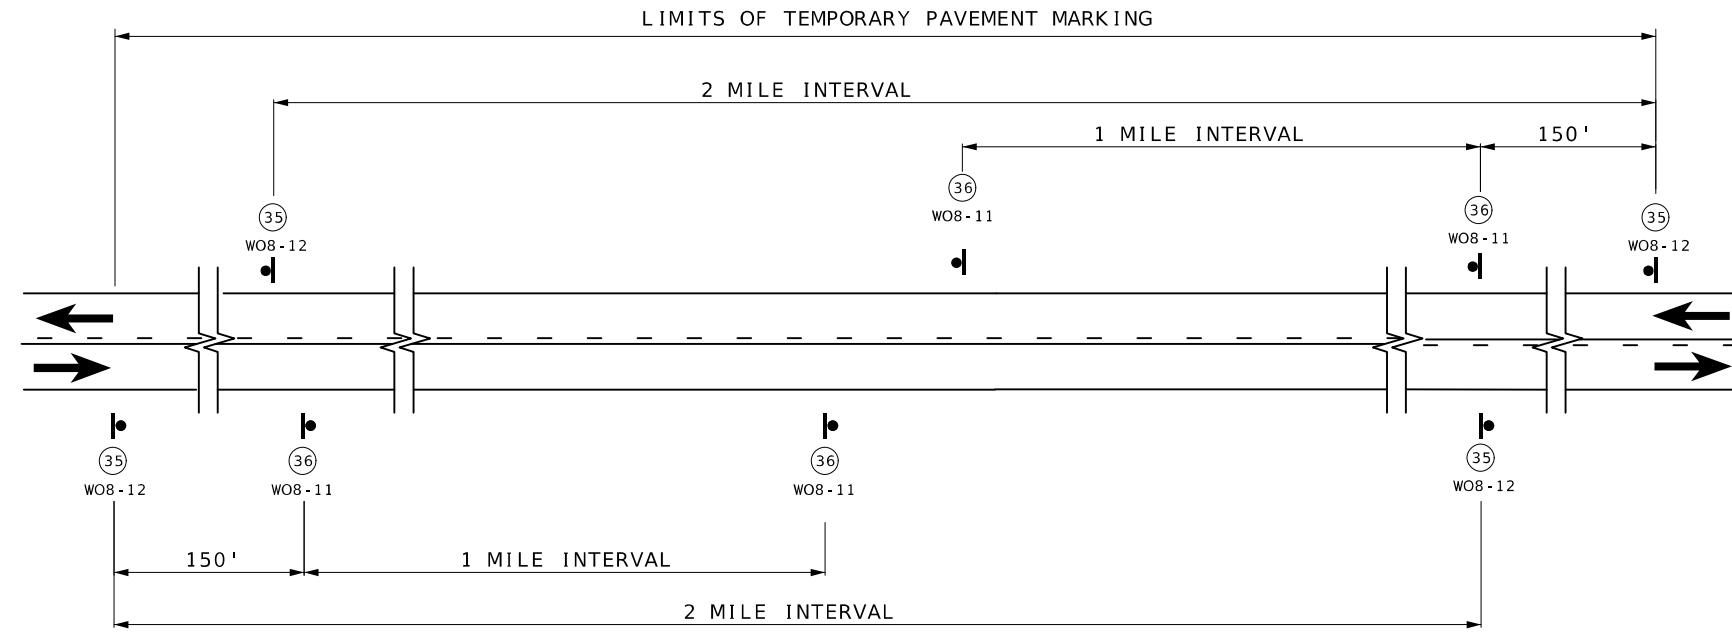

SIGN SPACING AND TEMPORARY STRIPING FOR MAINLINE

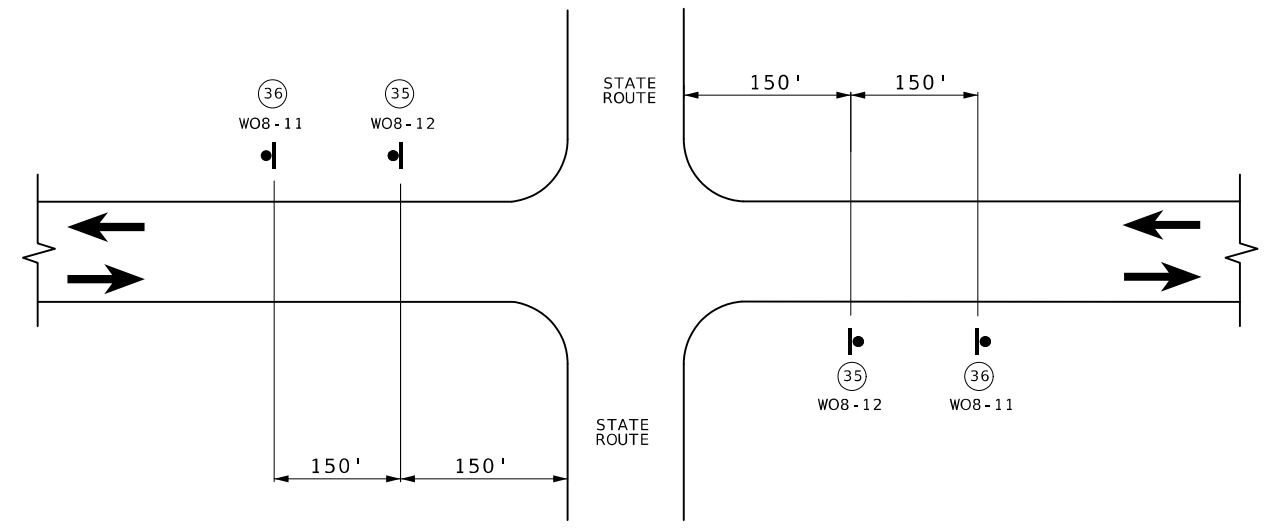

SIGN SPACING AT STATE ROUTE INTERSECTIONS
SHOWING TEMPORARY STRIPING FOR MAINLINE

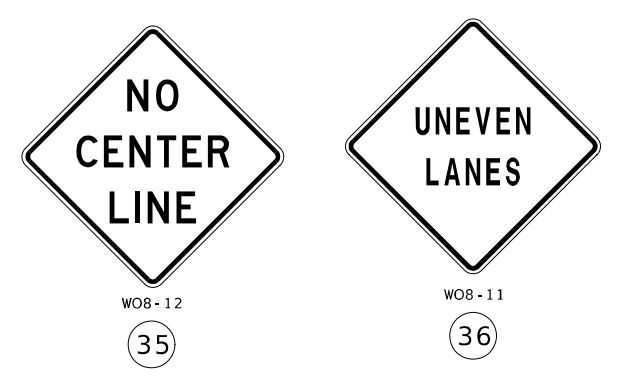

NOTES:

SIGN (35) AND TEMPORARY RAISED PAVEMENT MARKING (SEE STANDARD PLAN 620.10) INSTALLED WHERE CENTERLINE STRIPING HAS BEEN COVERED OR REMOVED. SIGNS ARE TO REMAIN IN PLACE UNTIL THE PERMANENT CENTERLINE PAVEMENT MARKINGS ARE IN PLACE. SIGNS SHALL BE COVERED OR REMOVED WHEN PAVEMENT CENTERLINE MARKING HAS BEEN INSTALLED.

SIGN (35) IS PLACED AT APPROXIMATELY TWO-MILE INTERVALS AND AT STATE ROUTE JUNCTIONS. WHEN THE INSTALLATION AT A JUNCTION IS WITHIN ONE-EIGHTH MILE OF THE NORMAL MAINLINE SIGN (35), THE LATTER MAY BE ELIMINATED.

ALL SIGNS SHALL BE POST MOUNTED AND IN ACCORDANCE WITH STANDARD PLAN 616.10 AND 903.03.

STATE OF MISSOURI

MARIA K. PETERS

NUMBER

PE-2000162118

PROFESSIONAL ENGINEER

Maria Peters

07/23/2025 2:58:50 PM

MARIA K. PETERS - CIVIL

MO-PE-2000162118

DATE PREPARED

7/22/2025

ROUTE

VARIOUS

STATE

MO

DISTRICT

CD

SHEET NO.

16

COUNTY

VARIOUS

JOB NO.

JCD0248

CONTRACT ID.

PROJECT NO.


BRIDGE NO.

DESCRIPTION

DATE

MISSOURI HIGHWAYS AND TRANSPORTATION COMMISSION

105 WEST CAPITOL
JEFFERSON CITY, MO 65102
1-888-ASK-MODOT (1-888-275-6636)

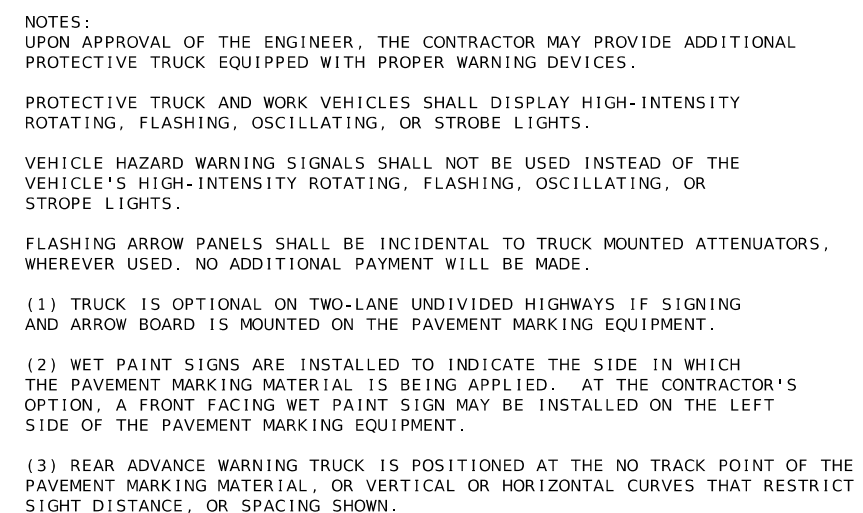[illegible]