


CCTV INVENTORY (TABLE 4 OF 12)							
ROUTE	ID	LOCATION	COUNTY	P.M. CCTV CAMERA, ASSEMBLY, POLE & FIELD CABINET	CAMERA BRAND	DESCRIPTION	REMARKS
				EACH			
I-70	IS070E217.9	I-70 @ K-M	St. Charles	1	Cohu	4220-02HD	
I-70	IS070E226.1	I-70 E of Cave Springs	St. Charles	1	Axis	Q6315-LE	
I-70	IS070E228.3	I-70 @ 94	St. Charles	1	Axis	Q6155-E	
I-70	IS070E228.3	I-70 @ 94	St. Charles	1	Cohu	4220-02HD	
I-70	IS070E230.7	I-70 E of Missouri River	St. Louis	1	Bosch	intex 7000i	
I-70	IS070E233.8	I-70 W of 180	St. Louis	1	Axis	Q6315-LE	
I-70	IS070E235.7	I-70 @ Cypress EB Ramps	St. Louis	1	Axis	Q6155-E	
I-70	IS070E236.7	I-70 @ Airflight	St. Louis	1	Axis	Q6075-E	
I-70	IS070E236.8	Airflight @ Natural Bridge-Pear Tree	St. Louis	1	Axis	Q6155-E	
I-70	IS070E237.2	I-70 E of Airflight	St. Louis	1	Axis	Q6075-E	
I-70	IS070E238.8	I-70 @ I-170 NWQ	St. Louis	1	Cohu	4220-02HD	
I-70	IS070E239.7	I-70 W of N Hanley	St. Louis	1	Cohu	4220-02HD	
I-70	IS070E241.9	I-70 @ Lucas and Hunt	St. Louis	1	Cohu	4220HD	
I-70	IS070E243.0	I-70 @ Jennings Sta	St. Louis	1	Cohu	4220HD	
I-70	IS070E243.0	I-70 @ Jennings Sta EB Ramp	St. Louis	1	Axis	Q6155-E	
I-70	IS070E245.2	I-70 @ Shreve	St. Louis City	1	Cohu	4220HD	
I-70	IS070E245.7	I-70 @ W Florissant-E Taylor	St. Louis City	1	Cohu	4220-02HD	
I-70	IS070E000.5	I-70 @ MVM-Mainspan (Illinois Tower Mississippi River Bridge)	St. Louis City	1	Cohu	4221HD	
I-70	IS070W203.9	I-70 @ W-T	St. Charles	1	Cohu	4220HD	
I-70	IS070W208.3	I-70 @ Wentzville Pkwy HM	St. Charles	1	Cohu	4220-02HD	
I-70	IS070W208.8	I-70 E of Wentzville Pkwy	St. Charles	1	Axis	Q6075-E	
I-70	IS070W210.5	I-70 @ I-64	St. Charles	1	Cohu	4220HD	
I-70	IS070W211.2	I-70 E of I-64	St. Charles	1	Axis	Q6315-LE	
I-70	IS070W211.8	I-70 @ I-64 HM	St. Charles	1	Axis	Q6075-E	
I-70	IS070W219.0	I-70 @ TR Hughes	St. Charles	1	Axis	Q6315-LE	
I-70	IS070W220.5	I-70 @ 79	St. Charles	1	Cohu	4220HD	
I-70	IS070W222.2	I-70 @ Mid Rivers Mall Dr	St. Charles	1	Axis	Q6075-E	
I-70	IS070W223.7	I-70 @ 370 NWQ	St. Charles	1	Cohu	4220HD	
I-70	IS070W224.8	I-70 W of Cave Springs	St. Charles	1	Cohu	4220-02HD	
I-70	IS070W225.1	I-70 @ Cave Springs Ramp SPUI	St. Charles	1	Axis	Q6315-LE	
I-70	IS070W226.9	I-70 @ Zumbahl Ramps SPUI	St. Charles	1	Axis	Q6315-LE	
I-70	IS070W227.7	I-70 @ Hawks Nest	St. Charles	1	Axis	Q6075-E	
I-70	IS070W229.5	I-70 W of Missouri River	St. Charles	1	Axis	Q6315-LE	
I-70	IS070W231.6	141 @ I-70 NEQ (Lower CCTV)	St. Louis	1	Axis	Q6155-E	
I-70	IS070W231.6	I-70 @ 141 NEQ (Upper CCTV)	St. Louis	1	Axis	Q6315-LE	
I-70	IS070W232.7	I-70 @ I-270	St. Louis	1	Axis	Q6075-E	
I-70	IS070W235.0	I-70 @ Fee Fee	St. Louis	1	Axis	Q6075-E	
I-70	IS070W236.1	I-70 E of Cypress	St. Louis	1	Axis	Q6115-E	
I-70	IS070W238.2	I-70 @ McDonnell	St. Louis	1	Axis	Q6075-E	
I-70	IS070W239.8	I-70 @ N Hanley	St. Louis	1	Axis	Q6155-E	
I-70	IS070W240.4	I-70 @ N	St. Louis	1	Axis	Q6155-E	
I-70	IS070W240.6	I-70 @ Florissant	St. Louis	1	Cohu	4220HD	
I-70	IS070W241.4	I-70 E of Bermuda	St. Louis	1	Axis	Q6315-LE	
I-70	IS070W243.1	I-70 @ Goodfellow WB Ramp	St. Louis City	1	Axis	Q6155-E	
I-70	IS070W243.6	I-70 @ Riverview	St. Louis City	1	Cohu	4220-02HD	
I-70	IS070W244.4	I-70 @ Union WB Ramp	St. Louis City	1	Axis	Q6115-E	
I-70	IS070W246.1	I-70 @ Carrie-O'Fallon Park	St. Louis City	1	Bosch	intex 7000i	
I-70	IS070W246.3	I-70 @ Carrie	St. Louis City	1	Cohu	4220HD	
I-70	IS070W247.1	I-70 @ Grand	St. Louis City	1	Axis	Q6315-LE	
I-70	IS070W247.3	I-70 @ E Grand WB Ramp	St. Louis City	1	Axis	Q6155-E	
I-70	IS070W248.2	I-70 @ McKinley Bridge	St. Louis City	1	Cohu	4220-02HD	

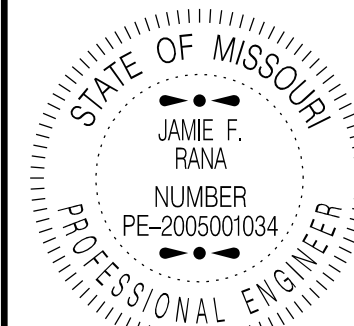

Jamie F. Rana
07/18/2025 11:20:29 AM
JAMIE F. RANA - CIVIL
MO DE 2025001034

DATE PREPARED
7/17/2025

ROUTE VAR.	STATE MO
DISTRICT SL	SHEET NO 2


COUNTY
VARIOUS

JOB NO.
J6Q2026E

CONTRACT ID.

PROJECT NO.

BRIDGE NO.

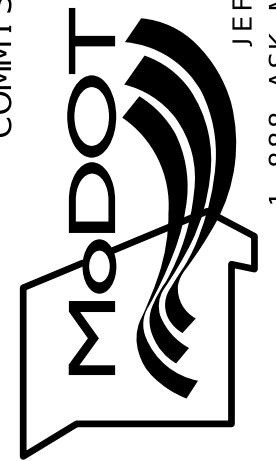[illegible]MISSOURI HIGHWAYS AND TRANSPORTATION
COMMISSION

105 WEST CAPITOL
JEFFERSON CITY, MO 65102

QUANTITY SHEETS
5 OF 32

ROUTE	ID	LOCATION	COUNTY	P.M. CCTV CAMERA, ASSEMBLY, POLE & FIELD CABINET	CAMERA BRAND	DESCRIPTION	REMARKS
				EACH			
MO 100	MO100E070.4	100 @ 47	Franklin	1	Cohu	4220-04 HD	
MO 100	MO100E070.7	100 @ Washington Heights	Franklin	1	Cohu	4220-04 HD	
MO 100	MO100E099.1	100 @ 340	St. Louis	1	Axis	Q6315-LE	
MO 100	MO100E099.5	100 @ Beaukman Ford	St. Louis	1	Axis	Q6315-LE	
MO 100	MO100E100.6	100 @ New Ballwin	St. Louis	1	Axis	Q6315-LE	
MO 100	MO100E101.2	100 @ Holloway	St. Louis	1	Axis	Q6315-LE	
MO 100	MO100E101.7	100 @ Ries-Seven Trails	St. Louis	1	Axis	Q6315-LE	
MO 100	MO100E105.2	100 @ Barrett Station	St. Louis	1	Axis	Q6315-LE	
MO 100	MO100E106.5	100 @ Ballas	St. Louis	1	Axis	Q6315-LE	
MO 100	MO100E108.1	100 @ Woodgate	St. Louis	1	Axis	Q6315-LE	
MO 100	MO100E108.5	100 @ Geyer	St. Louis	1	Axis	Q6315-LE	
MO 100	MO100E109.1	100 @ 67	St. Louis	1	Axis	Q6125-LE	
MO 100	MO100E109.4	100 @ Sylvan Place	St. Louis	1	Axis	Q6315-LE	
MO 100	MO100E109.6	100 @ Woodlawn	St. Louis	1	Axis	Q6315-LE	
MO 100	MO100E110.2	100 @ Sappington	St. Louis	1	Axis	Q6315-LE	
MO 100	MO100E110.4	100 @ Warson	St. Louis	1	Axis	Q6315-LE	
MO 100	MO100E110.9	100 @ Kortwright	St. Louis	1	Axis	Q6315-LE	
MO 100	MO100E111.5	100 @ McKnight- Rock Hill	St. Louis	1	Axis	Q6315-LE	
MO 100	MO100E113.7	100 @ Oakland Signal	St. Louis	1	Bosch	inteox 7000i	
MO 100	MO100E114.7	100 @ McCausland	St. Louis City	1	Axis	Q6155-E	
MO 100	MO100E115.2	100 W of St Louis Marketplce	St. Louis City	1	Axis	Q6155-E	
MO 100	MO100E116.7	100 @ Barron	St. Louis City	1	Axis	Q6155-E	
MO 100	MO100E117.7	100 @ S. Boyle	St. Louis City	1	Bosch	inteox 7000i	
MO 100	MO100E120.3	100 @ Truman	St. Louis City	1	Axis	Q6155-E	
MO 100	MO100E121.1	100 @ S. Broadway-4th	St. Louis City	1	Axis	Q6155-E	
MO 100	MO100W071.4	100 @ International/Rabbit's Trl	Franklin	1	Cohu	4220-04 HD	
MO 100	MO100W071.9	100 @ South Point	Franklin	1	Cohu	4220-04 HD	
MO 100	MO100W095.9	100 @ 109	St. Louis	1	Axis	Q6315-LE	
MO 100	MO100W096.7	100 @ Taylor	St. Louis	1	Axis	Q6315-LE	
MO 100	MO100W097.4	100 @ West Glen Farms	St. Louis	1	Axis	Q6315-LE	
MO 100	MO100W098.6	100 @ Old State-Huchinson	St. Louis	1	Axis	Q6315-LE	
MO 100	MO100W102.6	100 @ Baxter-Sulphur Springs	St. Louis	1	Axis	Q6315-LE	
MO 100	MO100W103.6	100 @ Enchanted Parkway	St. Louis	1	Axis	Q6315-LE	
MO 100	MO100W104.2	100 @ Weidman	St. Louis	1	Axis	Q6315-LE	
MO 100	MO100W106.4	100 WB Ramps @ Des Peres	St. Louis	1	Axis	Q6315-LE	
MO 100	MO100W107.2	100 @ Blase	St. Louis	1	Axis	Q6155-E	
MO 100	MO100W107.6	100 @ Lindeman	St. Louis	1	Axis	Q6155-E	
MO 100	MO100W115.9	100 @ Hampton	St. Louis City	1	Cohu	4220-02HD	
MO 100	MO100W117.1	100 @ S. Kingshighway	St. Louis City	1	Axis	Q6075-E	
MO 100	MO100W118.1	100 @ S.Vandeventer	St. Louis City	1	Axis	Q6155-E	
MO 100	MO100W118.5	100 @ S. Spring	St. Louis City	1	Axis	Q6075-E	
MO 100	MO100W118.7	100 @ S. Grand	St. Louis City	1	Axis	Q6155-E	
MO 100	MO100W119.7	100 @ S. Jefferson	St. Louis City	1	Axis	Q6155-E	
MO 100	MO100W120.6	100 @ S. Tucker-11th	St. Louis City	1	Bosch	inteox 7000i	
MO 100	MO100W121.0	100 @ S. 7th	St. Louis City	1	Axis	Q6155-E	
MO 109	MO109N007.9	109 @ Old State	St. Louis	1	Axis	Q6315-LE	
MO 109	MO109N011.8	109 @ Legends	St. Louis	1	Axis	Q6155-E	
MO 109	MO109N013.1	109 @ FF-W	Jefferson	1	Axis	Q6075-E	
MO 115	MO115E000.5	115 @ Brown	St. Louis	1	Axis	Q6315-LE	
MO 115	MO115E002.4	115 @ Hanley	St. Louis	1	Axis	Q6315-LE	
MO 115	MO115E003.1	115 @ Normandy Middle School	St. Louis	1	Axis	Q6315-LE	
MO 115	MO115E005.1	115 @ Jennings Sta.	St. Louis	1	Axis	Q6315-LE	
MO 115	MO115E005.6	115 @ Goodfellow	St. Louis City	1	Axis	Q6315-LE	
MO 115	MO115E006.4	115 @ Union	St. Louis City	1	Axis	Q6315-LE	
MO 115	MO115E006.8	115 @ Kingshighway	St. Louis City	1	Axis	Q6315-LE	
MO 115	MO115E007.8	115 @ Newstead	St. Louis City	1	Axis	Q6315-LE	
MO 115	MO115W002.7	115 @ West-Clearview	St. Louis	1	Axis	Q6315-LE	
MO 115	MO115W003.5	115 @ St Anns Ln	St. Louis	1	Axis	Q6315-LE	
MO 115	MO115W004.0	115 @ U	St. Louis	1	Axis	Q6315-LE	
MO 115	MO115W007.2	115 @ Shreve	St. Louis City	1	Axis	Q6315-LE	
SUBTOTAL 7				60			

[illegible]

CCTV INVENTORY (TABLE 9 OF 12)							
ROUTE	ID	LOCATION	COUNTY	P.M. CCTV CAMERA, ASSEMBLY, POLE & FIELD CABINET EACH	CAMERA BRAND	DESCRIPTION	REMARKS
MO 231	MO231N000.5	231 @ Hoffmeister	St. Louis	1	Axis	Q6315-LE	
MO 231	MO231N001.1	231 @ Ripa	St. Louis	1	Axis	Q6315-LE	
MO 231	MO231N003.1	231 @ Sappington Barracks	St. Louis	1	Axis	Q6315-LE	
MO 231	MO231S002.3	231 @ Telegraph-Kingston	St. Louis	1	Cohu	4220HD	
MO 231	MO231S004.3	231 @ Forder	St. Louis	1	Axis	Q6315-LE	
MO 231	MO231S004.8	231 @ Yaeger	St. Louis	1	Axis	Q6315-LE	
MO 231	MO231S005.3	231 @ Cliff Cave-Baumgartner	St. Louis	1	Axis	Q6315-LE	
MO 231	MO231S005.9	231 @ Black Forest	St. Louis	1	Axis	Q6315-LE	
MO 231	MO231S006.7	231 @ Christopher	St. Louis	1	Axis	Q6315-LE	
MO 231	MO231S008.1	231 @ Becker-Tollgate	St. Louis	1	Axis	Q6315-LE	
MO 267	MO267N001.7	267 @ Telegraph	St. Louis	1	Axis	Q6315-LE	
MO 267	MO267N003.1	267 @ Buckley	St. Louis	1	Axis	Q6315-LE	
MO 267	MO267N003.6	267 @ Will	St. Louis	1	Axis	Q6315-LE	
MO 267	MO267N004.1	267 @ Victory	St. Louis	1	Axis	Q6315-LE	
MO 267	MO267N004.6	267 @ 61	St. Louis	1	Axis	Q6315-LE	
MO 267	MO267S001.1	267 @ Bayless	St. Louis	1	Axis	Q6315-LE	
MO 340	MO340E002.6	340 @ Wilson-Clarkson Woods	St. Louis	1	Axis	Q6315-LE	
MO 340	MO340E003.8	340 @ Lea Oak	St. Louis	1	Bosch	intexox 7000i	
MO 340	MO340E006.4	340 @ Ladue	St. Louis	1	Bosch	intexox 7000i	
MO 340	MO340E008.6	340 @ Woods Mill	St. Louis	1	Axis	Q6075-E	
MO 340	MO340E009.9	340 @ Fee Fee / Rue La Ville	St. Louis	1	Axis	Q6315-LE	
MO 340	MO340E011.8	340 @ New Ballas	St. Louis	1	Axis	Q6075-E	
MO 340	MO340E015.9	340 @ Dielman	St. Louis	1	Axis	Q6315-LE	
MO 340	MO340W000.2	340 @ Froesel	St. Louis	1	Axis	Q6155-E	
MO 340	MO340W000.8	340 @ Clayton	St. Louis	1	Axis	Q6315-LE	
MO 340	MO340W002.0	340 @ Kehrs Mill	St. Louis	1	Axis	Q6155-E	
MO 340	MO340W008.3	340 @ River Valley	St. Louis	1	Axis	Q6075-E	
MO 340	MO340W009.2	340 @ Creve Coeur Mill	St. Louis	1	Axis	Q6315-LE	
MO 340	MO340W009.7	340 @ Fernview	St. Louis	1	Axis	Q6315-LE	
MO 340	MO340W010.2	340 @ Timber Run	St. Louis	1	Axis	Q6155-E	
MO 340	MO340W010.8	340 @ Ross-Questover	St. Louis	1	Axis	Q6075-E	
MO 340	MO340W011.0	340 @ Tempo Dr	St. Louis	1	Axis	Q6315-LE	
MO 340	MO340W012.3	340 @ Craig	St. Louis	1	Axis	Q6315-LE	
MO 340	MO340W012.9	340 @ Schulte - Mary Meadows	St. Louis	1	Cohu	4220-02HD	
MO 340	MO340W014.0	340 @ 67	St. Louis	1	Cohu	4220HD	
MO 340	MO340W016.6	340 @ McKnight-Woodson	St. Louis	1	Axis	Q6155-E	
MO 364	MO364E006.7	364 W of Guteruth	St. Charles	1	Axis	Q6155-E	
MO 364	MO364E008.0	364 W of Mid Rivers Mall	St. Charles	1	Axis	Q6155-E	
MO 364	MO364E009.5	364 SOR-S St Peters @ Kisker	St. Charles	1	Axis	Q6315-LE	
MO 364	MO364E010.0	364 SOR-S St Peters @ Central School	St. Charles	1	Axis	Q6155-E	
MO 364	MO364E011.7	364 SOR-S St Peters @ Harvester	St. Charles	1	Axis	Q6075-E	
MO 364	MO364E015.9	364 E of Missouri River	St. Louis	1	Cohu	4220-02HD	
MO 364	MO364E017.6	364 @ 141 SWQ	St. Louis	1	Axis	Q6155-E	
MO 364	MO364E019.9	364 @ Bennington SWQ	St. Louis	1	Axis	Q6155-E	
MO 364	MO364W000.4	364 @ Henke	St. Charles	1	Axis	Q6155-E	
MO 364	MO364W001.9	364 @ Bryan	St. Charles	1	Axis	Q6155-E	
MO 364	MO364W004.4	364 @ K	St. Charles	1	Axis	Q6155-E	
MO 364	MO364W008.6	364 @ Mid Rivers Mall	St. Charles	1	Axis	Q6155-E	
MO 364	MO364W010.0	364 @ Central School	St. Charles	1	Axis	Q6155-E	
MO 364	MO364W011.0	364 NOR-St Peters @ Jungermann	St. Charles	1	Axis	Q6155-E	
MO 364	MO364W012.6	364 @ Jungs Sta_Upper CCTV	St. Charles	1	Axis	Q6155-E	
MO 364	MO364W012.6	Jungs Sta @ 364_Lower CCTV	St. Charles	1	Axis	Q6155-E	
MO 364	MO364W014.7	364 @ Upper Bottom WB Ramp	St. Charles	1	Axis	Q6315-LE	
MO 364	MO364W015.1	364 @ Upper Bottom NEQ	St. Charles	1	Axis	Q6155-E	
MO 364	MO364W019.0	364 @ Amiot NEQ	St. Louis	1	Cohu	4220HD	
MO 366	MO366E002.0	366 @ Sturdy	St. Louis	1	Axis	Q6315-LE	
MO 366	MO366E003.4	366 @ Pardee	St. Louis	1	Axis	Q6315-LE	
MO 366	MO366E004.1	366 @ Rock Hill-Elm	St. Louis	1	Axis	Q6315-LE	
MO 366	MO366E006.1	366 @ Trianon	St. Louis	1	Axis	Q6315-LE	
MO 366	MO366E006.8	366 @ P	St. Louis	1	Axis	Q6315-LE	
SUBTOTAL 9				60			

STATE OF MISSOURI

JAMIE F. RANA

NUMBER

PE-2005001034

PROFESSIONAL ENGINEER

Jamie F. Rana

(07/19/2025 11:18:08 AM

JAMIE F. RANA - CIVIL

MO-PE-2005001034

DATE PREPARED

7/17/2025

ROUTE

VAR.

DISTRICT

SL

STATE

MO

SHEET NO.

2

COUNTY

VARIOUS

JOB NO.

J6Q2026E

CONTRACT ID.

PROJECT NO.

BRIDGE NO.

DESCRIPTION

DATE

MISSOURI HIGHWAYS AND TRANSPORTATION COMMISSION

105 WEST CAPITOL

JEFFERSON CITY, MO 65102


1-888-ASK-MODOT (1-888-275-6636)

MoDOT

QUANTITY SHEETS

10 OF 32

CCTV INVENTORY (TABLE 10 OF 12)							
ROUTE	ID	LOCATION	COUNTY	P.M. CCTV CAMERA, ASSEMBLY, POLE & FIELD CABINET	CAMERA BRAND	DESCRIPTION	REMARKS
				EACH			
MO 366	MO366W002.6	366 @ New Sappington	St. Louis	1	Axis	Q6315-LE	
MO 366	MO366W003.0	366 @ Crestwood Plaza Ent. West	St. Louis	1	Axis	Q6315-LE	
MO 366	MO366W003.2	366 @ Crestwood Plaza Ent. East	St. Louis	1	Axis	Q6315-LE	
MO 366	MO366W005.1	366 @ LaCledde Sta.	St. Louis	1	Axis	Q6315-LE	
MO 367	MO367N000.0	367 @ 67	St. Louis	1	Axis	Q6155-E	
MO 367	MO367N001.0	367 S of New Jamestown	St. Louis	1	Axis	Q6315-LE	
MO 367	MO367N001.6	367 @ Parker	St. Louis	1	Axis	Q6315-LE	
MO 367	MO367S002.8	367 @ Dunn	St. Louis	1	Axis	Q6155-E	
MO 367	MO367S003.6	MO 367 @ EB I-270	St. Louis	1	Axis	Q6155-E	
MO 370	MO370E008.8	370 E of MO River	St. Louis	1	Axis	Q6155-E	
MO 370	MO370E009.4	370 @ 141-Missouri Bottom	St. Louis	1	Axis	Q6155-E	
MO 370	MO370E011.6	370 @ St. Louis Mills	St. Louis	1	Axis	Q6075-E	
MO 370	MO370W001.2	370 @ Salt River Road	St. Charles	1	Axis	Q6315-LE	
MO 370	MO370W002.6	370 @ Harry S Truman	St. Charles	1	Axis	Q6075-E	
MO 370	MO370W002.6	370 @ Lakeside Park WB Ramp	St. Charles	1	WTI	VS720-H.264-HD30	
MO 370	MO370W004.2	370 W of Elm	St. Charles	1	Axis	Q6155-E	
MO 370	MO370W005.1	370 @ Elm-New Town WB Ramp	St. Charles	1	Axis	Q6155-E	
MO 370	MO370W006.2	370 @ Boschertown	St. Charles	1	Axis	Q6315-LE	
MO 370	MO370W007.0	370 W of 94	St. Charles	1	Axis	Q6155-E	
MO 370	MO370W007.9	370 @ 94	St. Charles	1	Axis	Q6315-LE	
MO 370	MO370W010.7	370 W of St. Louis Mills	St. Louis	1	Axis	Q6155-E	
MO 370	MO370W011.4	370 @ St. Louis Mills	St. Louis	1	Bosch	inteoxx7000i	
OR 21	OR021N000.4	Old MO 21 @ Konert Road	Jefferson	1	Axis	Q6315-LE	
NOR 64	OR064N001.6	I-64 NOR-Mastercard @ Winghaven	St. Charles	1	Bosch	inteoxx 7000i	
NOR 70	OR070W000.4	I-70 NOR @ Convention Center	St. Charles	1	Axis	Q6315-LE	
NOR 70	OR070W001.2	I-70 NOR-W Terra @ Woodlawn	St. Charles	1	Axis	Q6315-LE	
SOR 270	OR270E027.9	I-270 SOR-Pershall @ Rt N-Jean	St. Louis	1	Axis	Q6155-E	
SOR 270	OR270E033.4	I-270 SOR-Pershall W of Lilac	St. Louis	1	Axis	Q6155-E	
NOR 270	OR270W026.9	I-270 NOR-Dunn @ Graham	St. Louis	1	Axis	Q6155-E	
NOR 270	OR270W026.9	I-270 NOR-Dunn @ Graham	St. Louis	1	Axis	Q6155-E	
NOR 270	OR270W027.2	I-270 NOR-Dunn @ Pedestrian Bridge	St. Louis	1	Axis	Q6155-E	
NOR 270	OR270W027.9	I-270 NOR-Dunn @ Rt N	St. Louis	1	Axis	Q6155-E	
NOR 270	OR270W028.4	I-270 NOR-Dunn @ Washington	St. Louis	1	Cohu	4220HD	
NOR 270	OR270W029.9	I-270 NOR-Dunn @ W. Florissant	St. Louis	1	Axis	Q6315-LE	
NOR 270	OR270W031.0	Old Hall's Ferry @ I-270 NOR-Dunn	St. Louis	1	Axis	Q6155-E	
NOR 270	OR270W033.1	I-270 NOR-Dunn @ Bellefontaine	St. Louis	1	Axis	Q6315-LE	
RT A	RT00AE001.7	A @ GM West	St. Charles	1	Axis	Q6155-E	
RT A	RT00AW001.0	A @ Mexico-Enterprise	St. Charles	1	Axis	Q6315-LE	
RT A	RT00AW008.8	A @ Pounds	Jefferson	1	Axis	Q6075-E	
RT D	RT00DE003.1	D @ LinPage	St. Louis	1	Axis	Q6315-LE	
RT D	RT00DE005.2	D @ Woodson	St. Louis	1	Axis	Q6315-LE	
RT D	RT00DE007.1	D @ Hanley	St. Louis	1	Axis	Q6315-LE	
RT D	RT00DE008.0	D @ Pennsylvania	St. Louis	1	Axis	Q6315-LE	
RT D	RT00DE009.4	D @ Skinker-Kienlen	St. Louis City	1	Axis	Q6315-LE	
RT D	RT00DE009.6	D @ Hamilton	St. Louis City	1	Axis	Q6315-LE	
RT D	RT00DE010.6	D @ Union	St. Louis City	1	Cohu	4220HD	
RT D	RT00DE011.3	D @ Kingshighway	St. Louis City	1	Cohu	4200 HD	
RT D	RT00DE013.2	D @ Grand	St. Louis City	1	Cohu	4220HD	
RT D	RT00DW001.2	D W of Schuetz	St. Louis	1	Axis	Q6075-E	
RT D	RT00DW001.9	D @ Ball-Westport Center	St. Louis	1	Axis	Q6315-LE	
RT D	RT00DW002.6	D @ 67 NWQ	St. Louis	1	Axis	Q6155-E	
RT D	RT00DW003.6	D @ Ashby	St. Louis	1	Axis	Q6315-LE	
RT D	RT00DW004.5	D @ Dielman	St. Louis	1	Axis	Q6315-LE	
RT D	RT00DW006.0	D @ Walton	St. Louis	1	Axis	TBD	
RT D	RT00DW006.2	D @ Crystal Industrial Ct Midblock Crossing	St. Louis	1	Axis	TBD	
RT D	RT00DW006.7	D @ North and South	St. Louis	1	Axis	Q6315-LE	
RT D	RT00DW011.9	D @ Taylor	St. Louis City	1	Cohu	4220HD	
RT D	RT00DW012.8	D @ Vandeventer	St. Louis City	1	Axis	Q6075-E	
RT H	RT00HN003.6	H @ Riverview	St. Louis City	1	Axis	Q6315-LE	
RT H	RT00HN004.4	H @ Gimblin	St. Louis City	1	Cohu	4220-02HD	
SUBTOTAL 10				60			

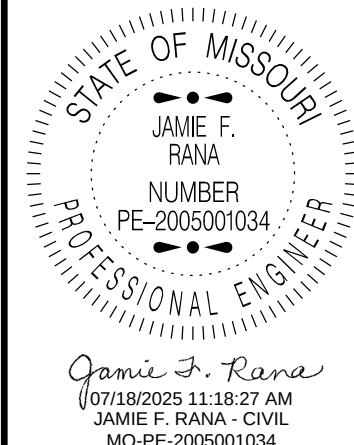

DATE PREPARED

7/17/2025

ROUTE	STATE
VAR	MO

DISTRICT	SHEET NO
SI	2

COUNTY
VARIOUS

JOB NO.
1603036E

CONTRACT ID.

PROJECT NO.

BRIDGE NO.


[illegible]

MISSOURI HIGHWAYS AND TRANSPORTATION
COMMISSION

 105 WEST CAPITOL
JEFFERSON CITY, MO 65102

QUANTITY SHEETS
11 OF 32

CCTV INVENTORY (TABLE 11 OF 12)							
ROUTE	ID	LOCATION	COUNTY	P.M. CCTV CAMERA, ASSEMBLY, POLE & FIELD CABINET EACH	CAMERA BRAND	DESCRIPTION	REMARKS
RT H	RT00HN007.1	H @ Adelaide	St. Louis City	1	Cohu	4220-02HD	
RT K	RT00KN000.2	K @ Veterans Memorial Parkway	St. Charles	1	Axis	Q6315-LE	
RT K	RT00KN000.8	K @ Mexico	St. Charles	1	Axis	Q6155-E	
RT K	RT00KN001.1	K @ Clear Creek-Megan	St. Charles	1	Bosch	inteoX 7000i	
RT K	RT00KN001.6	K @ Feise-Laura Hill	St. Charles	1	Axis	Q6155-E	
RT K	RT00KN004.0	K @ Waterford-Pheasant Mead	St. Charles	1	Axis	Q6315-LE	
RT K	RT00KN005.7	K @ Waterbury Falls	St. Charles	1	Axis	Q6155-E	
RT K	RT00KS002.1	K @ Hutchings Farm	St. Charles	1	Bosch	inteoX 7000i	
RT K	RT00KS002.8	K @ Royallsprings-Fallon	St. Charles	1	Cohu	4220-02HD	
RT K	RT00KS003.2	K @ N	St. Charles	1	Axis	Q6155-E	
RT K	RT00KS004.9	K @ O'Fallon	St. Charles	1	Axis	Q6315-LE	
RT M	RT00MN000.0	M @ P	St. Charles	1	Axis	Q6315-LE	
RT N	RT00NE009.6	N @ Lake St. Louis	St. Charles	1	Pelco	Esprit - ES6230	
RT N	RT00NE010.4	N @ R. Reagan-Somers	St. Charles	1	Axis	Q6155-E	
RT N	RT00NE010.7	N @ Hawk Ridge	St. Charles	1	Bosch	inteoX 7000i	
RT N	RT00NE012.9	364 SOR @ Bryan-Winghaven	St. Charles	1	Axis	Q6315-LE	
RT N	RT00NW007.2	N @ Perry Cate	St. Charles	1	Bosch	inteoX 7000i	
RT U	RT00US000.7	U @ Lutheran North High	St. Louis	1	Cohu	4220-02HD	
RT U	RT00US001.0	U @ Burrwood	St. Louis	1	Axis	Q6315-LE	
RT Z	RT00ZS000.3	Z @ Interstate Dr	St. Charles	1	Bosch	inteoX 7000i	
RT Z	RT00ZS002.6	Z @ N	St. Charles	1	Axis	Q6315-LE	
RT AB	RT0ABE003.0	AB @ Couer De Ville	St. Louis	1	Axis	Q6155-E	
RT AB	RT0ACN005.8	AC @ I-270 NOR-Dunn	St. Louis	1	Axis	Q6155-E	
RT AB	RT0ACN006.1	AC @ Old Pershall/Home Depot	St. Louis	1	Axis	Q6155-E	
RT DD	RT0DDN009.4	DD @ Caledonia	St. Charles	1	Cohu	4220-02HD	
RT EE	RT0EEN000.0	EE @ Natural Bridge	St. Louis	1	Axis	Q6315-LE	
RT EE	RT0EEN000.6	EE @ Guthrie	St. Louis	1	Axis	Q6315-LE	
RT EE	RT0EEN001.1	EE @ North	St. Louis	1	Axis	Q6315-LE	
RT JJ	RT0JJN000.0	Ballas @ I-64 WB Ramps	St. Louis	1	Axis	Q6155-E	
US 50	US050E216.1	50 @ Independence	Franklin	1	Axis	Q6315-LE	
US 50	US050E216.7	50 @ Hoover	Franklin	1	Axis	Q6315-LE	
US 50	US050E217.1	50 @ Oak	Franklin	1	Axis	Q6315-LE	
US 50	US050W217.6	50 @ 47 North	Franklin	1	Axis	Q6315-LE	
US 61	US061N005.8	61 @ Mueller SEQ	St. Louis	1	Axis	Q6155-E	
US 61	US061N006.5	61 @ 21 SEQ	St. Louis	1	Cohu	4220-03HD	
US 61	US061N008.1	61 @ 30 SEQ	St. Louis	1	Axis	Q6155-E	
US 61	US061N008.5	61 @ S Geyer NEQ	St. Louis	1	Axis	Q6155-E	
US 61	US061N009.6	61 @ W Watson-Eddie & Park	St. Louis	1	Axis	Q6155-E	
US 61	US061N135.3	61 @ A NB Ramp	St. Charles	1	Axis	Q6155-E	
US 61	US061S005.5	61 @ E Concord NEQ	St. Louis	1	Axis	Q6155-E	
US 61	US061S006.9	61 @ Hackberry NEQ	St. Louis	1	Axis	Q6155-E	
US 61	US061S007.7	61 @ Sappington SEQ	St. Louis	1	Axis	Q6155-E	
US 61	US061S010.2	61 @ Watson NWQ	St. Louis	1	Axis	Q6155-E	
US 61	US061S010.9	61 @ Big Bend SEQ	St. Louis	1	Axis	Q6155-E	
US 61	US061S135.3	61 @ A SB Ramp	St. Charles	1	Axis	Q6315-LE	
US 61	US061S136.1	61 @ E Pitman SB ramps	St. Charles	1	Axis	Q6075-E	
US 61	US061S177.4	61 @ Forder	St. Louis	1	Axis	Q6155-E	
US 67	US067N009.4	67 @ Sunswept Park	St. Louis	1	Axis	Q6155-E	
US 67	US067N013.0	67 @ Manresa	St. Louis	1	Axis	Q6155-E	
US 67	US067N014.1	67 @ I-270	St. Louis	1	Axis	Q6155-E	
US 67	US067N015.2	67 @ McDonnell	St. Louis	1	Axis	Q6315-LE	
US 67	US067N015.8	67 @ Missouri Bottom-Banshee	St. Louis	1	Axis	Q6155-E	
US 67	US067N016.7	67 @ Tunnel-ELEC ROOM CCTV-16	St. Louis	1	Cohu	3430HD Fixed	
US 67	US067N016.7	67 @ Tunnel-FUEL ROOM CCTV-18	St. Louis	1	Cohu	3430HD Fixed	
US 67	US067N016.7	67 @ Tunnel-N CONTROL ROOM CCTV-12	St. Louis	1	Cohu	3430HD Fixed	
US 67	US067N016.7	67 @ Tunnel-NB ENTR CCTV-13	St. Louis	1	Axis	Q6315-LE	
US 67	US067N016.7	67 @ Tunnel-NB EXIT CCTV-02	St. Louis	1	Axis	Q6315-LE	
US 67	US067N016.7	67 @ Tunnel-S CONTROL ROOM CCTV-11	St. Louis	1	Cohu	3430HD Fixed	
US 67	US067N016.7	67 @ Tunnel-S CONTROL ROOM CCTV-15	St. Louis	1	Cohu	3430HD Fixed	
US 67	US067N016.7	67 @ Tunnel-S MAIN ENTR CCTV-17	St. Louis	1	Cohu	3430HD Fixed	
SUBTOTAL 11				60			

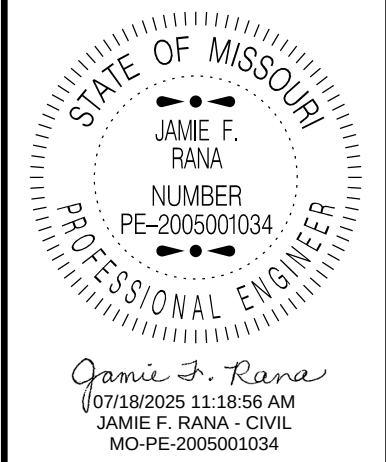

DATE PREPARED
7/17/2025

ROUTE	STATE
VAR.	MO
DISTRICT	SHEET NO.
SL	2

COUNTY
VARIOUS

JOB NO.
J6Q2026E

CONTRACT ID.

PROJECT NO.

BRIDGE NO.

DESCRIPTION									
DATE									


MISSOURI HIGHWAYS AND TRANSPORTATION COMMISSION

105 WEST CAPITOL
JEFFERSON CITY, MO 65102
1-888-ASK-MODOT (1-888-275-6636)

NOTE: CAMERA MODEL AND TYPE ARE SUBJST TO CHANGE DUE TO CCTV REPLACEMENT PROJECTS



DYNAMIC MESSAGE SIGN INVENTORY (TABLE 1 OF 3)							
ROUTE	ID	LOCATION	COUNTY	P.M. DMS, ASSEMBLY POLE, FOUNDATION & FIELD CABINET (EA)	MANUFACTURER	DESCRIPTION	COMMENTS
I-44	IS044E246.4	I-44 W of Shawneetown Ford	Franklin	1	Ledstar	Fiber Rural DMS 27 x 90	
I-44	IS044E249.9	I-44 @ American Inn	Franklin	1	Ledstar	Wireless Rural DMS 27 x 90	
I-44	IS044E255.0	I-44 W of Allenton	Franklin	1	Ledstar	Large Walk In 36 x 105	
I-44	IS044E260.0	I-44 E of Pacific-Viaduct - W of Lewis	St. Louis	1	Ledstar	Large Walk In 36 x 105	
I-44	IS044E263.4	I-44 W of 109	St. Louis	1	Ledstar	Large Walk In 36 x 105	
I-44	IS044E271.8	I-44 W of 141	St. Louis	1	Ledstar	Large Walk In 36 x 105	
I-44	IS044E274.9	I-44 @ Mraz	St. Louis	1	Daktronics	COLOR DAKTRONICS 120 x 336	
I-44	IS044E279.7	I-44 E of Big Bend	St. Louis	1	Ledstar	Large Walk In 36 x 105	
I-44	IS044E287.9	I-44 E of Vandeventer	St. Louis City	1	Ledstar	Large Walk In 36 x 105	
I-44	IS044E292.9	I-44 W of Cass	St. Louis City	1	SES America	SESA COLOR 112 x 336	
I-44	IS044W249.9	I-44 @ American Inn	Franklin	1	Ledstar	Wireless Rural DMS 27 x 90	
I-44	IS044W255.1	I-44 E of MO 100 Gray Summit	Franklin	1	Ledstar	Wireless Rural DMS 27 x 90	
I-44	IS044W260.2	I-44 W of Six Flags	St. Louis	1	Ledstar	Fiber Rural DMS 27 x 90	
I-44	IS044W264.0	I-44 W of 109	St. Louis	1	Ledstar	Large Walk In 36 x 105	
I-44	IS044W265.5	I-44 W of Lewis	St. Louis	1	Ledstar	Large Walk In 36 x 105	
I-44	IS044W275.1	I-44 E of Mraz	St. Louis	1	Ledstar	Large Walk In 36 x 105	
I-44	IS044W279.7	I-44 W of Berry	St. Louis	1	Ledstar	Large Walk In 36 x 105	
I-44	IS044W282.5	I-44 W of Murdoch	St. Louis	1	Daktronics	COLOR DAKTRONICS 120 x 336	
I-44	IS044W288.1	I-44 W of Grand	St. Louis City	1	Ledstar	Large Walk In 36 x 105	
I-55	IS055N171.9	I-55 N of 61	Jefferson	1	Ledstar	Large Walk In 36 x 105	
I-55	IS055N183.5	I-55 @ Haefner (S of Rte M)	Jefferson	1	Ledstar	Large Walk In 36 x 105	
I-55	IS055N190.9	I-55 S of 141	Jefferson	1	Ledstar	Large Walk In 36 x 105	
I-55	IS055N195.4	I-55 S of Butler Hill	St. Louis	1	Daktronics	COLOR DAKTRONICS 120 x 336	
I-55	IS055N199.0	I-55 N of 61	St. Louis	1	Ledstar	Large Walk In 36 x 105	
I-55	IS055N206.2	I-55 @ Gasconade NB Ramp	St. Louis City	1	SES America	SESA COLOR 112 x 336	
I-55	IS055N208.2	I-55 @ Lafayette (S of 7th)	St. Louis City	1	SES America	SESA COLOR 112 x 336	
I-55	IS055S177.8	I-55 N of A	Jefferson	1	Ledstar	Large Walk In 36 x 105	
I-55	IS055S184.6	I-55 S of M	Jefferson	1	Ledstar	Large Walk In 36 x 105	
I-55	IS055S186.8	I-55 S of Imperial Main	Jefferson	1	Ledstar	Large Walk In 36 x 105	
I-55	IS055S193.6	I-55 S of Meramec Bottom	St. Louis	1	Ledstar	Large Walk In 36 x 105	
I-55	IS055S200.8	I-55 @ Union	St. Louis	1	Ledstar	Large Walk In 36 x 105	
I-55	IS055S206.4	I-55 S of Potomac	St. Louis City	1	Daktronics	COLOR DAKTRONICS 120 x 336	
I-55	IS055S208.5	I-55 @ 7th (44-55 @ Park)	St. Louis City	1	DCB	Large Walk In 36 x 105	
I-64	IS064E003.0	I-64 @ Lake St Louis	St. Charles	1	Ledstar	Large Walk In 36 x 105	
I-64	IS064E008.1	I-64 W of K	St. Charles	1	Daktronics	COLOR DAKTRONICS 120 x 336	
I-64	IS064E016.8	I-64 E of Boones Crossing	St. Louis	1	Daktronics	COLOR DAKTRONICS 120 x 336	
I-64	IS064E020.5	I-64 E of Chesterfield PKWY E	St. Louis	1	Ledstar	Large Walk In 36 x 105	
I-64	IS064E024.2	I-64 @ Mason	St. Louis	1	Daktronics	COLOR DAKTRONICS 120 x 336	
I-64	IS064E027.0	I-64 E of Ballas	St. Louis	1	Ledstar	Large Walk In 36 x 105	
I-64	IS064E030.1	I-64 W of McKnight	St. Louis	1	Ledstar	Large Walk In 36 x 105	
I-64	IS064E034.0	I-64 E of McCausland	St. Louis City	1	Ledstar	Large Walk In 36 x 105	
I-64	IS064E037.4	I-64 W of Compton	St. Louis City	1	SES America	SESA COLOR 112 x 336	
I-64	IS064W001.8	I-64 E of Prospect	St. Charles	1	Ledstar	Large Walk In 36 x 105	
I-64	IS064W005.5	I-64 W of DD	St. Charles	1	Ledstar	Large Walk In 36 x 105	
I-64	IS064W012.6	I-64 W of Missouri River	St. Charles	1	Ledstar	Large Walk In 36 x 105	
I-64	IS064W016.2	I-64 @ Long	St. Louis	1	Ledstar	Large Walk In 36 x 105	
I-64	IS064W021.5	I-64 E of Timberlake Manor	St. Louis	1	Ledstar	Large Walk In 36 x 105	
I-64	IS064W024.2	I-64 @ Mason	St. Louis	1	Ledstar	Large Walk In 36 x 105	
I-64	IS064W027.3	I-64 W of Spoede	St. Louis	1	Daktronics	COLOR DAKTRONICS 120 x 336	
I-64	IS064W029.5	I-64 E of Clayton	St. Louis	1	DCB	Large Walk In 36 x 105	
I-64	IS064W032.6	I-64 E of Boland	St. Louis	1	Ledstar	Large Walk In 36 x 105	
I-64	IS064W037.0	I-64 @ Sarah	St. Louis City	1	DCB	Large Walk In 36 x 105	
I-64	IS064W039.0	I-64 E of 22nd St.	St. Louis City	1	Daktronics	COLOR DAKTRONICS 120 x 336	
I-70	IS070E206.8	I-70 E of W-T (W of Wentzville Pkwy)	St. Charles	1	Daktronics	COLOR DAKTRONICS 120 x 336	
I-70	IS070E214.8	I-70 E of Lake St Louis Blvd	St. Charles	1	DCB	Large Walk In 36 x 105	
I-70	IS070E222.6	I-70 E of Mid Rivers Mall Dr	St. Charles	1	Daktronics	COLOR DAKTRONICS 120 x 336	
I-70	IS070E226.1	I-70 E of Cave Springs	St. Charles	1	Daktronics	COLOR DAKTRONICS 120 x 336	
I-70	IS070E230.7	I-70 E of Missouri River	St. Louis	1	Daktronics	COLOR DAKTRONICS 120 x 336	
I-70	IS070E233.6	I-70 W of 180	St. Louis	1	Daktronics	COLOR DAKTRONICS 120 x 336	
I-70	IS070E237.5	I-70 W of 115	St. Louis	1	Daktronics	COLOR DAKTRONICS 120 x 336	
SUBTOTAL				1	60		

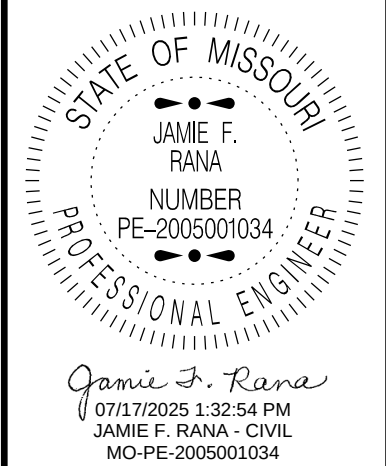


DATE PREPARED 7/17/2025	
ROUTE VAR.	STATE MO
DISTRICT SL	SHEET NO. 2
COUNTY VARIOUS	
JOB NO. J6Q2026E	
CONTRACT ID.	
PROJECT NO.	

BRIDGE NO.


DESCRIPTION									

MISSOURI HIGHWAYS AND TRANSPORTATION COMMISSION

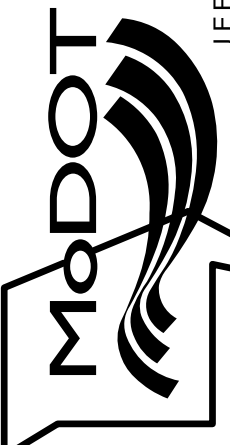

105 WEST CAPITOL
JEFFERSON CITY, MO 65102
1-888-ASK-MODOT (1-888-275-6636)

ROUTE	ID	LOCATION	COUNTY	P.M. DMS, ASSEMBLY POLE, FOUNDATION & FIELD CABINET (EA)	MANUFACTURER	DESCRIPTION	COMMENTS
I-70	IS070E243.9	I-70 W of Union - Bircher	St. Louis City	1	Daktronics	COLOR DAKTRONICS 120 x 336	
I-70	IS070E246.8	I-70 W of Adelaide	St. Louis City	1	SES America	SESA COLOR 112 x 336	
I-70	IS070E248.2	I-70 @ Salisbury-McKinley-11th	St. Louis City	1	SES America	SESA COLOR 112 x 336	
I-70	IS070W207.8	I-70 W of Wentzville Pkwy	St. Charles	1	Daktronics	COLOR DAKTRONICS 120 x 336	
I-70	IS070W214.1	I-70 @ Lake St Louis Blvd	St. Charles	1	Ledstar	Large Walk In 36 x 105	
I-70	IS070W221.9	I-70 W of Mid Rivers Mall Dr	St. Charles	1	Ledstar	Large Walk In 36 x 105	
I-70	IS070W226.1	I-70 E of Cave Springs	St. Charles	1	Daktronics	COLOR DAKTRONICS 120 x 336	
I-70	IS070W230.9	I-70 E of Missouri River	St. Louis	1	Ledstar	Large Walk In 36 x 105	
I-70	IS070W235.0	I-70 @ Fee Fee	St. Louis	1	Daktronics	COLOR DAKTRONICS 120 x 336	
I-70	IS070W237.3	I-70 W of EE	St. Louis	1	Daktronics	COLOR DAKTRONICS 120 x 336	
I-70	IS070W241.5	I-70 E of Bermuda	St. Louis	1	Daktronics	COLOR DAKTRONICS 120 x 336	
I-70	IS070W248.3	I-70 @ Salisbury-9th-WB Ramp	St. Louis City	1	DCB	Large Walk In 36 x 105	
I-70	IS070W249.6	I-70 @ MVM-Mainspan	St. Louis City	1	Ledstar	Large Walk In 36 x 105	
I-170	IS170N002.7	I-170 N of Delmar	St. Louis	1	Ledstar	Large Walk In 36 x 105	
I-170	IS170N005.0	I-170 S of Midland	St. Louis	1	Ledstar	Large Walk In 36 x 105	
I-170	IS170N006.4	I-170 N of 180	St. Louis	1	DCB	Large Walk In 36 x 105	
I-170	IS170N009.1	I-170 @ Airport	St. Louis	1	Ledstar	Large Walk In 36 x 105	
I-170	IS170S002.7	I-170 N of Delmar	St. Louis	1	Ledstar	Large Walk In 36 x 105	
I-170	IS170S006.7	I-170 S of 115	St. Louis	1	Daktronics	COLOR DAKTRONICS 120 x 336	
I-170	IS170S008.6	I-170 N of Scudder	St. Louis	1	Daktronics	COLOR DAKTRONICS 120 x 336	
I-255	IS255W002.6	I-255 W of Koch	St. Louis	1	Daktronics	COLOR DAKTRONICS 120 x 336	
I-270	IS270E002.3	I-270 N of 21	St. Louis	1	Daktronics	COLOR DAKTRONICS 120 x 336	
I-270	IS270E002.9	I-270 S of 30	St. Louis	1	Daktronics	COLOR DAKTRONICS 120 x 336	
I-270	IS270E023.8	I-270 E of McDonnell	St. Louis	1	Daktronics	COLOR DAKTRONICS 120 x 336	
I-270	IS270E031.1	I-270 @ Pershall Bridge	St. Louis	1	Daktronics	COLOR DAKTRONICS 120 x 336	
I-270	IS270N008.9	I-270 N of Dougherty Ferry	St. Louis	1	DCB	Large Walk In 36 x 105	
I-270	IS270N010.6	I-270 N of 100	St. Louis	1	Daktronics	COLOR DAKTRONICS 120 x 336	
I-270	IS270N014.0	I-270 N of AB-Ladue	St. Louis	1	DCB	Large Walk In 36 x 105	
I-270	IS270N017.0	I-270 N of Marine	St. Louis	1	Daktronics	COLOR DAKTRONICS 120 x 336	
I-270	IS270N021.1	I-270 E of St Charles Rock Rd	St. Louis	1	Daktronics	COLOR DAKTRONICS 120 x 336	
I-270	IS270S009.3	I-270 S of 100	St. Louis	1	Daktronics	COLOR DAKTRONICS 120 x 336	
I-270	IS270S011.6	I-270 N of Clayton	St. Louis	1	SES America	SESA COLOR 112 x 336	
I-270	IS270S014.2	I-270 S of 340	St. Louis	1	DCB	Large Walk In 36 x 105	
I-270	IS270S015.8	I-270 S of D	St. Louis	1	Daktronics	COLOR DAKTRONICS 120 x 336	
I-270	IS270S018.8	I-270 S of McKelvey	St. Louis	1	Daktronics	COLOR DAKTRONICS 120 x 336	
I-270	IS270S021.6	I-270 E of Woodford Way	St. Louis	1	Daktronics	COLOR DAKTRONICS 120 x 336	
I-270	IS270W024.6	I-270 W of 67	St. Louis	1	Daktronics	COLOR DAKTRONICS 120 x 336	
I-270	IS270W029.3	I-270 W of W Florissant	St. Louis	1	Daktronics	COLOR DAKTRONICS 120 x 336	
I-270	IS270W032.5	I-270 W of Bellefontaine	St. Louis	1	Daktronics	COLOR DAKTRONICS 120 x 336	
MO 30	MO030E041.2	30 W of Sappington Barracks	St. Louis	1	Ledstar	Small Arterial 27 x 110	
MO 30	MO030W041.2	30 W of Sappington Barracks	St. Louis	1	Ledstar	Small Arterial 27 x 110	
MO 79	MO079S086.2	79 S of TR Hughes	St. Charles	1	Ledstar	Small Arterial 27 x 110	
MO 94	MO094E101.6	94 E of S Breeze	St. Charles	1	DCB	Small Arterial 27 x 110	
MO 94	MO094E110.0	94 W of Sherman	St. Charles	1	Ledstar	Small Arterial 27 x 110	
MO 94	MO094W100.3	94 E of Huber Park	St. Charles	1	DCB	Small Arterial 27 x 110	
MO 94	MO094W109.6	94 W of Zumbuhl-Friedens	St. Charles	1	DCB	Small Arter	

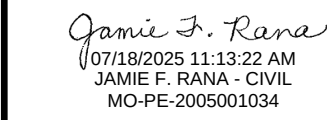

ROUTE	STATE
VAR.	MO

SE	E
COUNTY	
VARIOUS	

J6Q2026E
CONTRACT ID.

BRIDGE NO.

--	--	--	--	--	--	--	--

	ION

DESCR					
-------	--	--	--	--	--

[illegible]

DATE					
------	--	--	--	--	--

T I O N
I T O L
5102WEST
ITYND T
SION
ERSO

33

0) (1)

IT 5

JAN

100

NON-INTRUSIVE VEHICLE DETECTOR STATIONS (INVENTORY 4 OF 5)						
ROUTE	ID	LOCATION	COUNTY	P.M. NON-INTRUSIVE VEHICLE DET. STATIONS (MICROWAVE) (EA)	VENDOR/ DEVICE	COMMENTS
I-255	IS255E002.1	I-255 @ 231 SEQ	St. Louis	1	EIS	
I-255	IS255E003.1	I-255 @ Koch	St. Louis	1	EIS	
I-255	IS255W000.8	I-255 @ 50	St. Louis	1	EIS	
I-255	IS255W003.1	I-255 @ Koch	St. Louis	1	EIS	
I-270	IS270E001.2	I-270 @ Theiss	St. Louis	1	EIS	
I-270	IS270E001.8	I-270 @ 21	St. Louis	1	EIS	
I-270	IS270E023.2	I-270 E of Missouri Bottom	St. Louis	1	ISS	
I-270	IS270E031.1	I-270 @ Pershall Bridge	St. Louis	1	ISS	
I-270	IS270E031.1	I-270 @ Pershall Bridge	St. Louis	1	ISS	
I-270	IS270E031.1	I-270 @ Pershall Bridge	St. Louis	1	ISS	
I-270	IS270E033.1	I-270 @ Bellefontaine	St. Louis	1	EIS	
I-270	IS270E034.5	I-270 W of Riverview	St. Louis City	1	ISS	
I-270	IS270E034.5	I-270 W of Riverview	St. Louis	1	EIS	
I-270	IS270N002.4	I-270 @ Sappington	St. Louis	1	EIS	
I-270	IS270N004.7	I-270 S of I-44	St. Louis	1	EIS	
I-270	IS270N005.7	I-270 @ I-44 SEQ	St. Louis	1	ISS	
I-270	IS270N007.6	I-270 N of Big Bend NEQ	St. Louis	1	EIS	
I-270	IS270N010.0	I-270 @ 100	St. Louis	1	EIS	
I-270	IS270N012.4	I-270 @ I-64	St. Louis	1	EIS	
I-270	IS270N013.6	I-270 @ AB-Ladue	St. Louis	1	ISS	
I-270	IS270N014.8	I-270 @ 340 SEQ	St. Louis	1	EIS	
I-270	IS270N015.4	I-270 N of 340	St. Louis	1	EIS	
I-270	IS270N018.1	I-270 N of Dorsett	St. Louis	1	EIS	
I-270	IS270N018.8	I-270 S of McKelvey	St. Louis	1	EIS	
I-270	IS270S002.4	I-270 @ Sappington	St. Louis	1	EIS	
I-270	IS270S003.6	I-270 @ 30	St. Louis	1	EIS	
I-270	IS270S004.7	I-270 S of I-44	St. Louis	1	EIS	
I-270	IS270S007.0	I-270 @ Marshall	St. Louis	1	EIS	
I-270	IS270S007.6	I-270 N of Big Bend NEQ	St. Louis	1	EIS	
I-270	IS270S008.5	I-270 @ Dougherty Ferry	St. Louis	1	EIS	
I-270	IS270S010.0	I-270 @ 100	St. Louis	1	EIS	
I-270	IS270S011.0	I-270 S of Clayton	St. Louis	1	ISS	
I-270	IS270S012.4	I-270 @ I-64 SWQ	St. Louis	1	EIS	
I-270	IS270S014.8	I-270 @ 340	St. Louis	1	EIS	
I-270	IS270S015.4	I-270 N of 340	St. Louis	1	ISS	
I-270	IS270S016.6	I-270 @ D-on fiber N. of Bennington Ovrpass	St. Louis	1	EIS	
I-270	IS270S018.1	I-270 N of Dorsett	St. Louis	1	EIS	
I-270	IS270S020.0	I-270 @ I-70	St. Louis	1	ISS	
I-270	IS270S021.4	I-270 @ Woodford Way	St. Louis	1	ISS	
I-270	IS270S022.3	I-270 @ 370	St. Louis	1	ISS	
I-270	IS270W024.0	I-270 E of McDonnell	St. Louis	1	ISS	
I-270	IS270W029.3	I-270 W of W Florissant	St. Louis	1	ISS	
I-270	IS270W029.3	I-270 W of W Florissant	St. Louis	1	ISS	
I-270	IS270W029.3	I-270 W of W Florissant	St. Louis	1	ISS	
I-270	IS270W031.6	I-270 @ 367	St. Louis	1	EIS	
I-270	IS270W034.5	I-270 W of Riverview	St. Louis	1	EIS	
I-270	IS270W035.5	I-270 @ Riverview	St. Louis City	1	ISS	
I-270	IS270W035.5	I-270 @ Riverview	St. Louis City	1	ISS	
MO 30	MO030E040.0	30 E of Rahning	St. Louis	1	EIS	
MO 30	MO030W022.3	30 @ Weston Oaks	Jefferson	1	EIS	
MO 30	MO030W037.6	30 W of 141	St. Louis	1	EIS	
MO 141	MO141N010.1	141 N of AB-Ladue	St. Louis	1	ISS	
MO 141	MO141S008.1	141 S of 364 EB Ramp	St. Louis	1	ISS	
MO 364	MO364E013.0	364 W of Jungs Sta.	St. Charles	1	ISS	
MO 364	MO364E014.8	364 W of Missouri River	St. Charles	1	EIS	
MO 364	MO364E015.9	364 E of Missouri River	St. Louis	1	EIS	
MO 364	MO364E017.0	364 W of 141	St. Louis	1	EIS	
MO 364	MO364E018.0	364 @ Creve Couer Mill	St. Louis	1	EIS	
MO 364	MO364W000.4	364 @ Henke	St. Charles	1	EIS	
MO 364	MO364W004.4	364 @ K	St. Charles	1	EIS	
SUBTOTAL				4	60	

STATE OF MISSOURI

JAMIE F. RANA

NUMBER
PE-2005001034

PROFESSIONAL ENGINEER

Jamie F. Rana

(07/18/2025 11:17:00 AM)

JAMIE F. RANA - CIVIL

MO-PE-2005001034

DATE PREPARED
7/17/2025

ROUTE
VAR.

STATE
MO

DISTRICT
SL

SHEET NO.
2

COUNTY
VARIOUS

JOB NO.
J6Q2026E

CONTRACT ID.

PROJECT NO.

BRIDGE NO.

DESCRIPTION

DATE

MISSOURI HIGHWAYS AND TRANSPORTATION COMMISSION

MoDOT

105 WEST CAPITOL
JEFFERSON CITY, MO 65102
1-888-ASK-MODOT (1-888-275-6636)

QUANTITY SHEETS
20 OF 32

WIRELESS RADIO (1 OF 5)						
ROUTE	LOG MILE	LOCATION	COUNTY	P.M. VIDEO COMMUNICATION LINK AND ASSEMBLY (EA)	TYPE	COMMENTS
I-44	IS044E247.0	I-44 @ 47 EB Ramp	Franklin	1	Ubiquiti	
I-44	IS044E289.6	I-44 @ Jefferson	St. Louis City	1	Ubiquiti	
I-44	IS044E292.7	I-44 E of Cass	St. Louis City	1	Encom	
I-44	IS044E292.7	I-44 E of Cass	St. Louis City	1	Encom	
I-44	IS044W261.3	I-44 @ Allenton/Six Flags	St. Louis	1	Ubiquiti	
I-44	IS044W261.9	I-44 E of Allenton/Six Flags	St. Louis	1	Ubiquiti	
I-44	IS044W261.9	I-44 E of Allenton/Six Flags	St. Louis	1	Ubiquiti	
I-44	IS044W262.1	I-44 E of Allenton/Six Flags	St. Louis	1	Ubiquiti	
I-44	IS044W285.9	I-44 @ Hampton- Leave-In-Place Ex. Encom for Redundent Path with 10.6.128.52 Encom	St. Louis City	1	Ubiquiti	
I-44	IS044W287.1	I-44 @ Kingshighway	St. Louis City	1	Ubiquiti	
I-55	IS055N185.6	I-55 @ M NB Ramp	Jefferson	1	Ubiquiti	
I-55	IS055N187.3	I-55 @ Imperial Main NB Ramps	Jefferson	1	Ubiquiti	
I-55	IS055N190.6	I-55 @ Richardson East	Jefferson	1	Ubiquiti	
I-55	IS055S174.6	I-55 @ 61	Jefferson	1	Ubiquiti	
I-55	IS055S185.6	I-55 @ M SB Ramp	Jefferson	1	Encom	
I-55	IS055S209.0	I-55 N of 7th	St. Louis City	1	Ubiquiti	
I-64	IS064E030.5	I-64 @ McKnight	St. Louis	1	Encom	
I-64	IS064E038.5	I-64 W of 14th	St. Louis City	1	Ubiquiti	
I-64	IS064E038.8	I-64 @ 14th	St. Louis City	1	Ubiquiti	
I-64	IS064E040.1	I-64 @ 6th	St. Louis City	1	Ubiquiti	
I-64	IS064W030.8	I-64 @ McKnight	St. Louis	1	Encom	
I-64	IS064W031.8	I-64 @ I-170	St. Louis	1	Encom	
I-64	IS064W031.8	I-64 @ I-170	St. Louis	1	Encom	
I-64	IS064W036.5	I-64 @ Vandeventer - Do NOT remove- Redundant Path	St. Louis City	1	Encom	
I-70	IS070E212.0	I-70 @ A	St. Charles	1	Ubiquiti	
I-70	IS070E217.9	I-70 @ K-M	St. Charles	1	Ubiquiti	
I-70	IS070E246.8	I-70 @ Adelaide	St. Louis City	1	Ubiquiti	
I-70	IS070W209.5	I-70 @ Z	St. Charles	1	Ubiquiti	
I-70	IS070W223.7	I-70 @ 370 NWQ	St. Charles	1	Ubiquiti	
I-170	IS170N000.6	I-170 @ Galleria	St. Louis	1	Ubiquiti	
I-170	IS170N001.3	I-170 @ Forest Park	St. Louis	1	Ubiquiti	
I-270	IS270E020.2	270 WOR @ Woodcrest Exec	St. Louis	1	Ubiquiti	
I-270	IS270E030.4	I-270 E of New Halls Ferry	St. Louis	1	Ubiquiti	
I-270	IS270N014.8	I-270 @ 340 SEQ	St. Louis	1	Ubiquiti	
I-270	IS270S016.6	I-270 @ D	St. Louis	1	Ubiquiti	
I-270	IS270W034.1	I-270 @ Lilac WB Ramp	St. Louis	1	Ubiquiti	
I-270	IS270W034.1	Lilac @ Dunn	St. Louis	1	Ubiquiti	
I-270	IS270W035.4	I-270 @ Riverview	St. Louis City	1	Ubiquiti	
I-270	IS270W035.5	I-270 @ Riverview	St. Louis City	1	Ubiquiti	
MO 21	MO021N000.5	21 @ Reavis	St. Louis	1	Ubiquiti	
MO 21	MO021N002.1	21 N of 61	St. Louis	1	Ubiquiti	
MO 21	MO021N002.1	21 N of 61	St. Louis	1	Encom	
MO 21	MO021S000.1	21 @ Lutheran South High School	St. Louis	1	Ubiquiti	
MO 21	MO021S000.1	21 @ Lutheran South High School	St. Louis	1	Ubiquiti	
MO 21	MO021S001.2	21 S of 141	St. Louis	1	Ubiquiti	
MO 21	MO021S001.2	21 S of 141	St. Louis	1	Ubiquiti	
MO 21	MO021S001.7	21 @ Musick - Green Park	St. Louis	1	Ubiquiti	
MO 30	MO030W027.4	30 @ MM	Jefferson	1	Ubiquiti	
MO 30	MO030W044.8	30 @ 21	St. Louis	1	Ubiquiti	
MO 30	MO030W047.7	30 @ Loughborough	St. Louis City	1	Ubiquiti	
MO 30	MO030W047.8	30 @ Kingshighway	St. Louis City	1	Ubiquiti	
MO 47	MO047N063.3	47 @ Independence	Franklin	1	Encom	
MO 47	MO047N063.3	47 @ Independence	Franklin	1	Encom	
MO 47	MO047N063.7	47 @ V	Franklin	1	Encom	
MO 47	MO047S061.8	47 @ Clearview	Franklin	1	Ubiquiti	
MO 47	MO047S071.1	47 @ N Commercial	Franklin	1	Ubiquiti	
MO 47	MO047S071.1	47 @ N Commercial	Franklin	1	Ubiquiti	
MO 47	MO047S071.1	47 @ N Commercial	Franklin	1	Ubiquiti	
MO 47	MO047S072.3	47 @ 30	Franklin	1	Ubiquiti	
MO 79	MO079N083.8	79 @ M	St. Charles	1	Ubiquiti	
MO 100	MO100E111.5	100 @ McKnight- Rock Hill	St. Louis	1	Encom	
MO 100	MO100E113.7	100 @ Oakland Signal	St. Louis	1	Ubiquiti	
SUBTOTAL			1	62		

STATE OF MISSOURI

JAMIE F. RANA

NUMBER

PE-2005001034

PROFESSIONAL ENGINEER

Jamie F. Rana

(07/18/2025 11:22:18 AM

JAMIE F. RANA - CIVIL

MO-PE-2005001034

DATE PREPARED

7/17/2025

ROUTE

VAR.

DISTRICT

SL

STATE

MO

SHEET NO.

2

COUNTY

VARIOUS

JOB NO.

J6Q2026E

CONTRACT ID.

PROJECT NO.

BRIDGE NO.

DESCRIPTION

DATE

MISSOURI HIGHWAYS AND TRANSPORTATION COMMISSION

105 WEST CAPITOL

JEFFERSON CITY, MO 65102

1-888-ASK-MODOT (1-888-275-6636)

MoDOT

QUANTITY SHEETS

25 OF 32

WIRELESS RADIO (5 OF 5)						
ROUTE	LOG MILE	LOCATION	COUNTY	P.M. VIDEO COMMUNICATION LINK AND ASSEMBLY	TYPE	COMMENTS
				(EA)		
RT N	RT00NE010.0	N S of Red Baron Dr	St. Charles	1	Ubiquiti	
RT N	RT00NE010.7	N @ Hawk Ridge	St. Charles	1	Ubiquiti	
RT N	RT00NW007.8	N S of Duello Rd	St. Charles	1	Ubiquiti	
RT N	RT00NW007.8	N S of Duello Rd	St. Charles	1	Ubiquiti	
RT N	RT00NW008.0	N N of Hopewell Rd	St. Charles	1	Ubiquiti	
RT N	RT00NW008.0	N N of Hopewell Rd	St. Charles	1	Ubiquiti	
RT N	RT00NW008.9	N N of Wyndgate Ridge Dr	St. Charles	1	Ubiquiti	
RT N	RT00NW008.9	N N of Wyndgate Ridge Dr	St. Charles	1	Ubiquiti	
RT N	RT00NW009.3	N S of Glen Brook Ct	St. Charles	1	Ubiquiti	
RT P	RT00PN000.0	P @ 366	St. Louis	1	Ubiquiti	
RT P	RT00PN000.7	P @ St Dominic Savio School	St. Louis	1	Ubiquiti	
RT P	RT00PN000.7	P @ St Dominic Savio School	St. Louis	1	Ubiquiti	
RT P	RT00PN001.7	P @ Affton High School	St. Louis	1	Encom	
RT P	RT00PN001.7	P @ Affton High School	St. Louis	1	Ubiquiti	
RT P	RT00PS000.6	P @ Rogers Middle School	St. Louis	1	Ubiquiti	
RT P	RT00PS000.6	P @ Rogers Middle School	St. Louis	1	Ubiquiti	
RT P	RT00PS001.2	P @ Heege	St. Louis	1	Ubiquiti	
RT P	RT00PS001.2	P @ Heege	St. Louis	1	Encom	
RT P	RT00PS002.0	P @ Weber	St. Louis	1	Ubiquiti	
RT Z	RT00ZS000.3	Z @ Interstate Dr	St. Charles	1	Ubiquiti	
RT AC	RT0ACN003.3	AC @ Hambletonian	St. Louis	1	Encom	
RT AC	RT0ACN003.3	AC @ Hambletonian	St. Louis	1	Ubiquiti	
RT AC	RT0ACN005.6	AC @ Netherton	St. Louis	1	Ubiquiti	
RT AC	RT0ACN006.1	AC @ Old Pershall/Home Depot	St. Louis	1	Ubiquiti	
RT AC	RT0ACN006.5	AC @ Old Halls Ferry	St. Louis	1	Ubiquiti	
RT AC	RT0ACN006.5	AC @ Old Halls Ferry	St. Louis	1	Ubiquiti	
RT AC	RT0ACN006.9	AC @ Hudson	St. Louis	1	Ubiquiti	
RT AC	RT0ACN006.9	AC @ Hudson	St. Louis	1	Ubiquiti	
RT AC	RT0ACN007.6	AC @ Chambers	St. Louis	1	Ubiquiti	
RT AC	RT0ACN007.6	AC @ Chambers	St. Louis	1	Ubiquiti	
RT AC	RT0ACS002.9	AC @ Leisurewood	St. Louis	1	Encom	
RT AC	RT0ACS003.9	AC @ Parker	St. Louis	1	Ubiquiti	
RT AC	RT0ACS004.8	AC @ Pohlman	St. Louis	1	Encom	
RT AC	RT0ACS004.9	AC @ West Florissant	St. Louis	1	Ubiquiti	
RT AC	RT0ACS004.9	AC @ West Florissant	St. Louis	1	Encom	
RT AC	RT0ACS008.1	AC @ Lucas and Hunt	St. Louis	1	Ubiquiti	
RT DD	RT0DDN007.9	DD @ Sommers	St. Charles	1	Ubiquiti	
RT DD	RT0DDS001.9	DD @ Frontier Middle School	St. Charles	1	Ubiquiti	
RT MM	RT0MMN000.7	MM @ House Springs	Jefferson	1	Ubiquiti	
US 50	US050W219.2	50 @ Prairie Dell	Franklin	1	Ubiquiti	
US 50	US050W219.2	50 @ Prairie Dell	Franklin	1	Ubiquiti	
US 50	US050W219.6	50 @ Progress Parkway	Franklin	1	Ubiquiti	
US 61	US061S006.5	61 @ 21	St. Louis	1	Encom	
US 67	US067N048.4	61 @ Imperial Main	Jefferson	1	Ubiquiti	
US 67	US067N048.4	61 @ Imperial Main	Jefferson	1	Ubiquiti	
US 67	US067N048.8	61 @ Windsor Harbor	Jefferson	1	Ubiquiti	
US 67	US067N062.0	67 @ Cloverleaf Drive	Jefferson	1	Ubiquiti	
US 67	US067N062.0	67 @ Cloverleaf Drive	Jefferson	1	Ubiquiti	
US 67	US067S002.7	67 @ 94	St. Charles	1	Ubiquiti	
US 67	US067S004.5	67 S of Missouri River	St. Louis	1	Ubiquiti	
US 67	US067S045.4	61 @ Richardson	Jefferson	1	Ubiquiti	
US 67	US067S062.7	67 @ CC	Jefferson	1	Ubiquiti	
			SUBTOTAL 5	52		
			SUBTOTAL 4	62		
			SUBTOTAL 3	34		
			SUBTOTAL 2	59		
			SUBTOTAL 1	62		
			PAY TOTAL	269		

STATE OF MISSOURI

JAMIE F. RANA

NUMBER
PE-2005001034

PROFESSIONAL ENGINEER

Jamie F. Rana

(07/18/2025 11:23:49 AM

JAMIE F. RANA - CIVIL

MO-PE-2005001034

DATE PREPARED
7/17/2025

ROUTE
VAR.

DISTRICT
SL

STATE
MO

SHEET NO.
2

COUNTY
VARIOUS

JOB NO.
J6Q2026E

CONTRACT ID.

PROJECT NO.

BRIDGE NO.

DESCRIPTION

DATE

MISSOURI HIGHWAYS AND TRANSPORTATION
COMMISSION

105 WEST CAPITOL
JEFFERSON CITY, MO 65102
1-888-ASK-MODOT (1-888-275-6636)


MoDOT

QUANTITY SHEETS
29 OF 32

VARIOUS ITS ITEMS (NO LOCATION NOTED) TABLE 2 OF 2			
LINE ITEM #	DESCRIPTION	PAY TOTAL	REMARKS
	REMOVE UPS SYSTEM ASSEMBLY	10	
	F&I ITS PULLBOX CLASS 1	2	
	TROUBLESHOOTING	100	
	INSTALL UPS SYSTEM ASSEMBLY	10	
	REMOVE UPS POWER INVERTER	1	
	INSTALL UPS POWER INVERTER	10	
	REMOVE UPS BATTERY MONITOR	1	
	INSTALL UPS BATTERY MONITOR	10	
	REMOVE UPS BATTERY	10	
	INSTALL UPS BATTERY	10	
	REMOVE UPS AUTOMATIC TRANSFER SWITCH	10	
	INSTALL UPS AUTOMATIC TRANSFER SWITCH	10	
	REMOVE UPS AUTOMATIC GENERATOR SWITCH	10	
	INSTALL UPS AUTOMATIC GENERATOR SWITCH	10	
	REMOVE SOLAR POWER SYSTEM	1	
	REMOVE CCTV CAMERA & ASSEMBLY	30	
	F&I FIBER OPTIC CABLE, 24 STRAND SM	17000	
	F&I FIBER OPTIC CABLE, 72 STRAND SM	5000	
	F&I CABLE IN CONDUIT, #1/0 WIRE, VARIABLE CONDUCTORS	500	
	F&I CABLE IN CONDUIT, #2/0 WIRE, VARIABLE CONDUCTORS	100	
	F&I CABLE IN CONDUIT, #14 WIRE, VARIABLE CONDUCTORS	250	
	F&I CABLE IN CONDUIT, VIDEO COAXIAL CABLE	250	
	CONDUIT, HIGH DENSITY POLYETHYLENE, 2 IN., PUSHED	300	
	CONDUIT, HIGH DENSITY POLYETHYLENE, 2 IN., IN TRENCH	50	
	CONDUIT, 2", RIGID, PUSHED	250	
	F&I TRACE WIRE	7000	
	F&I CABLE IN CONDUIT, CAT-5E OUTDOOR RATED CABLE	5000	
	F&I CABLE IN CONDUIT, #8 WIRE, VARIABLE CONDUCTORS	1000	
	F&I CABLE IN CONDUIT, #6 WIRE, VARIABLE CONDUCTORS	500	
	F&I CABLE IN CONDUIT, #4 WIRE, VARIABLE CONDUCTORS	100	
	F&I CABLE IN CONDUIT, #2 WIRE, VARIABLE CONDUCTORS	100	
	REMOVAL OF VIDEO DETECTION CAMERA	40	REMOVAL IS FOR 1 CAMERA PER APPROACH @ GIVEN INTERSECTION
	INSTALL AND CONFIGURE VIDEO DETECTION CAMERA	40	INSTALLATION IS FOR 1 CAMERA PER APPROACH @ GIVEN INTERSECTION SEE JSP FOR ADDITIONAL DETAILS
	REMOVAL OF AUDIBLE PEDESTRIAN SYSTEM	70	
	INSTALL AND CONFIGURE AUDIBLE PEDESTRIAN SYSTEM	70	
	CABLE, 16 AWG 5 CONDUCTOR	500	
	CABLE, 16 AWG 2 CONDUCTOR	500	
	CABLE, 16 AWG 3 CONDUCTOR	500	
	CABLE, 18 AWG 4 CONDUCTOR	500	
	REMOVAL OF RADAR DETECTION SENSOR	2	
	INSTALL & CONFIGURE RADAR DETECTION SENSOR	2	
	WRONG WAY ALERT SYSTEMS EQUIPMENT PURCHASE	2	
	WRONG WAY ALERT SYSTEMS INSTALLATION	2	
	WRONG WAY ALERT SYSTEMS SOFTWARE AND CERTIFICATION BY TAPCO OF NEW INSTALLATION	2	

NOTE: LOCATIONS OF (R) & INSTALLATION FOR APS (AUDIBLE PEDESTRIAN SYSTEM) & VIDEO DETECTION CAMERAS TO BE DETERMINED BY THE ENGINEER.

PREVENTATIVE MAINTENANCE ITEMS (NO LOCATION NOTED)				
LINE	ITEM #	DESCRIPTION	PAY TOTALS	REMARKS
		PM WITH REPAIRS - CCTV CAMERA ASSEMBLY	1	
		PM WITH REPAIRS - IP ADDRESSABLE POWER STRIP	1	
		PM WITH REPAIRS - DMS PIXEL BOARD	1	
		PM WITH REPAIRS - DMS DRIVERBOARD	1	
		PM WITH REPAIRS - DMS POWER SUPPLY	1	
		PM WITH REPAIRS - DMS FAN	1	
		PM WITH REPAIRS - DMS CONTROLLER	1	
		PM WITH REPAIRS - DMS LCA	1	
		PM WITH REPAIRS - SOLAR POWER SYSTEM	1	
		PM WITH REPAIRS - UPS DEVICE AND COMPONENTS	1	
		PM WITH REPAIRS - VIDEO DETECTION CAMERA SYSTEM	1	

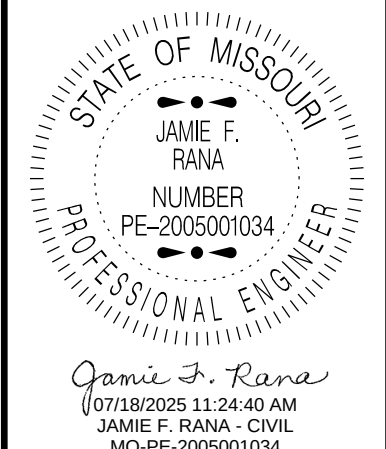

DATE PREPARED	
7/17/2025	
ROUTE	STATE
VAR.	MO
DISTRICT	SHEET NO.
SL	2
COUNTY	
VARIOUS	
JOB NO.	
J6Q2026E	
CONTRACT ID.	

PROJECT NO.

BRIDGE NO.

[illegible]

MISSOURI HIGHWAYS AND TRANSPORTATION
COMMISSION

105 WEST CAPITOL
JEFFERSON CITY, MO 65102
1-888-ASK-MODOT (1-888-275-6636)

QUANTITY SHEETS
31 OF 32

SIGN	SIZE	AREA	QTY	TOTAL	QTY	TOTAL	SIGN	SIGN NO.	DESCRIPTION	SIGN	SIZE	AREA	QTY	TOTAL	RELOC	RELOC	SIGN	DESCRIPTION	ITEM	TOTAL	EFFECTIVE: 07-01-2025		
																					NUMBER	QTY	DESCRIPTION
WARNING SIGNS									GUIDE SIGNS									6122008		IMPACT ATTENUATOR 40 MPH (SAND BARRELS)			
WO1-1L	48X48	16.00							TURN (SYMBOL LEFT)	E05-1	36X48	12.00							6122009		IMPACT ATTENUATOR 45 MPH (SAND BARRELS)		
WO1-1R	48X48	16.00							TURN (SYMBOL RIGHT)	E05-2	48X36	12.00							6122010		IMPACT ATTENUATOR 50 MPH (SAND BARRELS)		
WO1-2L	48X48	16.00							CURVE (SYMBOL LEFT)	E05-2a	48X36	12.00	3	36.00			90		6122012		IMPACT ATTENUATOR 55 MPH (SAND BARRELS)		
WO1-2R	48X48	16.00							CURVE (SYMBOL RIGHT)	GO20-1	60X24	10.00							6122014		IMPACT ATTENUATOR 60 MPH (SAND BARRELS)		
WO1-3L	48X48	16.00							REVERSE TURN (SYMBOL LEFT)	GO20-2	48X24	8.00							6122017		IMPACT ATTENUATOR 65 MPH (SAND BARRELS)		
WO1-3R	48X48	16.00							REVERSE TURN (SYMBOL RIGHT)	GO20-4	36X18	4.50							6122019		IMPACT ATTENUATOR 70 MPH (SAND BARRELS)		
WO1-4L	48X48	16.00							REVERSE CURVE (SYMBOL LEFT)	GO20-4a	42X30	8.75							6122020		REPLACEMENT SAND BARREL		
WO1-4R	48X48	16.00							REVERSE CURVE (SYMBOL RIGHT)	GO20-4a	18X12	1.50							6122030		IMPACT ATTENUATOR (RELOCATION)		
WO1-4bL	48X48	16.00							DOUBLE ARROW REVERSE CURVE (SYMBOL LEFT)	GO20-5aP	36X24	6.00	6	36.00			54		6122040		WORK ZONE CRASH CUSHION (NARROW)		
WO1-4bR	48X48	16.00							DOUBLE ARROW REVERSE CURVE (SYMBOL RIGHT)	MO4-8a	24X18	3.00							6122041		WORK ZONE CRASH CUSHION (RELOCATION)		
WO1-4cL	48X48	16.00							TRIPLE ARROW REVERSE CURVE (SYMBOL LEFT)	MO4-9L	48X36	12.00							6123001	+++	TRUCK MOUNTED ATTENUATOR (TMA)		
WO1-4cR	48X48	16.00							TRIPLE ARROW REVERSE CURVE (SYMBOL RIGHT)	MO4-9R	48X36	12.00							6161012		BUOYS (BOATS KEEP OUT)		
WO1-6	60X30	12.50							HORIZONTAL ARROW (SYMBOL)	MO4-9P	48X12	4.00							6161013		BUOYS (NO WAKE)		
WO1-6a	72X36	18.00							HORIZ. ARROW (SYMBOL ON PERMANENT BARRICADE)	MO4-10L	48X18	6.00							6161014		SPECIAL SIGN ASSEMBLY (BOATS KEEP OUT)		
WO1-7	60X30	12.50							DOUBLE HEAD HORIZONTAL ARROW (SYMBOL)	MO4-10R	48X18	6.00							6161020		CHANNELIZER (DRUM-LIKE)		
WO1-7a	72X36	18.00							DOUBLE HEAD HORIZ. ARROW (SYMBOL ON PERM. BARR.)	REGULATORY SIGNS									6161022		CHANNELIZER (CONE)		
WO1-8	18X24	3.00							CHEVRON (SYMBOL)	R1-1	48X48	13.25							6161025	150	CHANNELIZER (TRIM-LINE)		
WO1-8a	30X36	7.50							CHEVRON (SYMBOL FOR DIVIDED HIGHWAYS)	R1-2	48TRI.	6.93							6161026		CHANNELIZER (VERTICAL PANEL)		
WO3-1	48X48	16.00							STOP AHEAD (SYMBOL)	R1-2a	36X36	9.00							6161030	21	TYPE 3 MOVEABLE BARRICADE		
WO3-2	48X48	16.00							YIELD AHEAD (SYMBOL)	R1-3P	30X12	2.50							6161033	84	DIRECTION INDICATOR BARRICADE		
WO3-3	48X48	16.00							SIGNAL AHEAD (SYMBOL)	R2-1	36X48	12.00	12	144.00			4 / 25		6161040	6	FLASHING ARROW PANEL		
WO3-4	48X48	16.00							BE PREPARED TO STOP	R3-1	48X48	16.00							6161047		TYPE 3 OBJECT MARKER		
WO3-5	48X48	16.00							SPEED LIMIT AHEAD	R3-2	48X48	16.00							6161055		SEQUENTIAL FLASHING WARNING LIGHT		
WO4-1L	48X48	16.00							MERGE (SYMBOL FROM LEFT)	R3-3	36X36	9.00							6161070		TUBULAR MARKER		
WO4-1R	48X48	16.00							MERGE (SYMBOL FROM RIGHT)	R3-4	48X48	16.00							6161095		RADAR SPEED ADVISORY SYSTEM		
WO4-1aL	48X48	16.00	3	48.00			6A		MERGE (LEFT)	R3-7L	30X30	6.25										CHANGEABLE MESSAGE SIGN, COMMISSION FURNISHED/RETAINED	
WO4-1aR	48X48	16.00	3	48.00			6A		MERGE (RIGHT)	R3-7R	30X30	6.25							6161096		CHANGEABLE MESSAGE SIGN WITHOUT COMM. INTERFACE, CONTRACTOR FURNISHED/RETAINED		
WO5-1	48X48	16.00	3	48.00			43		ROAD/BRIDGE/RAMP NARROWS	R4-1	36X48	12.00							6161098A	**3	CHANGEABLE MESSAGE SIGN WITH COMM. INTERFACE, CONTRACTOR FURNISHED/RETAINED		
WO5-3	48X48	16.00							ONE LANE BRIDGE	R4-2	36X48	12.00						CHANGEABLE MESSAGE SIGN WITH COMM. INTERFACE, CONTRACTOR FURNISHED/RETAINED					
WO5-5	48X48	16.00							NARROW LANES	R4-7a	36X48	12.00							6161099		WORK ZONE TRAFFIC SIGNAL SYSTEM		
WO6-1	48X48	16.00							DIVIDED HIGHWAY (SYMBOL)	R4-8a	36X48	12.00							6162000A		TEMPORARY LONG-TERM RUMBLE STRIPS		
WO6-2	48X48	16.00							DIVIDED HIGHWAY END (SYMBOL)	R5-1	30X30	6.25							6162002		TEMPORARY TRAFFIC BARRIER, CONTRACTOR FURNISHED/RETAINED		
WO6-3	48X48	16.00							TWO WAY TRAFFIC (SYMBOL)	R5-1a	36X24	6.00									TEMP. TRAFFIC BARRIER ANCHORED, CONTRACTOR FURNISHED/RETAINED		
WO7-3a	30X24	5.00							NEXT XX MILES (PLAQUE)	R6-1L	54X18	6.75							6173600D		TEMP. TRAFFIC BARRIER STIFFNESS TRANSITION CONTRACTOR FURNISHED/RETAINED		
WO8-1	48X48	16.00							BUMP	R6-1R	54X18	6.75									TEMP. TRAFFIC BARRIER HEIGHT TRANSITION, CONTRACTOR FURNISHED/RETAINED		
WO8-2	48X48	16.00							DIP	R6-2L	24X30	5.00									RELOCATING TEMPORARY TRAFFIC BARRIER		
WO8-3	48X48	16.00							PAVEMENT ENDS	R6-2R	24X30	5.00							6175013		RELOCATING TEMP. TRAFFIC BARRIER ANCHORED		
WO8-4	48X48	16.00							SOFT SHOULDER	R9-9	24X12	2.00									RELOCATING TEMP. TRAFFIC BARRIER HEIGHT		
WO8-5	48X48	16.00							SLIPPERY WHEN WET (SYMBOL)	R9-11L	24X18	3.00							6175020A		TEMPORARY RAISED PAVEMENT MARKER		
WO8-6	48X48	16.00							TRUCK CROSSING	R10-6	24X36	6.00							6208064A		TEMPORARY TRAFFIC SIGNALS		
WO8-6c	48X48	16.00							TRUCK ENTRANCE	R11-2	48X30	10.00							9029401		TEMPORARY TRAFFIC SIGNALS AND LIGHTING		
WO8-7	36X36	9.00							LOOSE GRAVEL	R11-3a	60X30	12.50											
WO8-7a	36X36	9.00							FRESH OIL / LOOSE GRAVEL	R11-4	60X30	12.50											
WO8-9	48X48	16.00							LOW SHOULDER	CONST-3A	60X48	20.00											
WO8-11	48X48	16.00							UNEVEN LANES	CONST-3X	56X12	4.67											
WO8-12	48X48	16.00							NO CENTER LINE	MISCELLANEOUS SIGNS													
WO8-15	48X48	16.00							GROOVED PAVEMENT	CONST-5	48X36	12.00											
WO8-15P	30X24	5.00							MOTORCYCLE (PLAQUE)	CONST-5	96X48	32.00											
WO8-17L	48X48	16.00							SHOULDER DROP-OFF (SYMBOL LEFT)	CONST-8	48X36	12.00											
WO8-17R	48X48	16.00							SHOULDER DROP-OFF (SYMBOL RIGHT)														
WO8-17P	30X24	5.00							SHOULDER DROP-OFF (PLAQUE)														
W10-1	42RND.	9.62							RAILROAD CROSSING														
WO12-1	24X24	4.00							DOUBLE DOWN ARROW (SYMBOL)														

SIGN SPACING (S) FOR ADVANCE SIGN SERIES (1) (2)		
SPEED MPH	UNDIVIDED HIGHWAYS	DIVIDED HIGHWAYS
0-35	200	200
40-45	350	500
50-55	500	1000
60-70	1000	SA-1000 SB-1500 SC-2640

LONGITUDINAL BUFFER SPACE (B)	
SPEED MPH	BUFFER SPACE
0-35	250
40-45	360
50-55	495
60-70	730

TAPER LENGTH (L):

L = WS FOR 40 MPH OR MORE

L = $\frac{WS^2}{60}$ FOR 35 MPH OR LESS

FOR SHOULDER TAPER USE L/3

WHERE:
L = TAPER LENGTH IN FEET
W = LATERAL SHIFT IN FEET
S = POSTED SPEED IN MPH

TAPER LENGTHS AND SPACING OF CHANNELIZING DEVICES					
SPEED MPH	MINIMUM TAPER LENGTHS (L) FOR LANE WIDTHS (W)			MAXIMUM CHANNELIZER SPACING	
	10 FT	11 FT	12 FT	THROUGH TAPER	THROUGH WORK AREA
	0-35	205	225	245	35
40-45	450	495	540	40	80
50-55	550	605	660	50	80
60-70	700	770	840	60	120

NOTES:

DIMENSIONS IN FEET UNLESS OTHERWISE NOTED.


(1) SPACING BETWEEN SIGNS AND SPACING BETWEEN LAST SIGN AND FLAGGER, BEGINNING OF TAPER, OR SIGNED CONDITION

(2) SPACINGS MAY BE ADJUSTED AS NECESSARY TO MEET FIELD CONDITIONS

GENERAL NOTES:

1. SEE STANDARD PLAN 616.10 FOR DETAILS AND ITEMS NOT SHOWN
2. EXISTING SIGNS SHALL BE COVERED DURING WORKING HOURS ONLY IF IN CONFLICT WITH TRAFFIC CONTROL PLANS.
3. NO DIRECT PAYMENT WILL BE MADE FOR RELOCATING, COVERING, UNCOVERING OR REMOVING SIGNS.
4. CONES ALLOWABLE FOR DAYTIME OPERATIONS ONLY.
5. LOCATE FLASHING ARROW PANEL AT BEGINNING OF TAPER WHEN FEASIBLE, ARROW PANELS ARE ALWAYS LOCATED BEHIND CHANNELIZERS OR CONES.

- ▲ SIGN (SINGLE SIDED)
- SIGN (DOUBLE SIDED)
- ▲ FLAGGER
- ▲ DIRECTIONAL INDICATOR BARRICADE
- CHANNELIZER
- BARRICADE
- CHANGEABLE MESSAGE BOARD
- TRUCK MOUNTED ATTENUATOR
W/ FLASHING ARROW

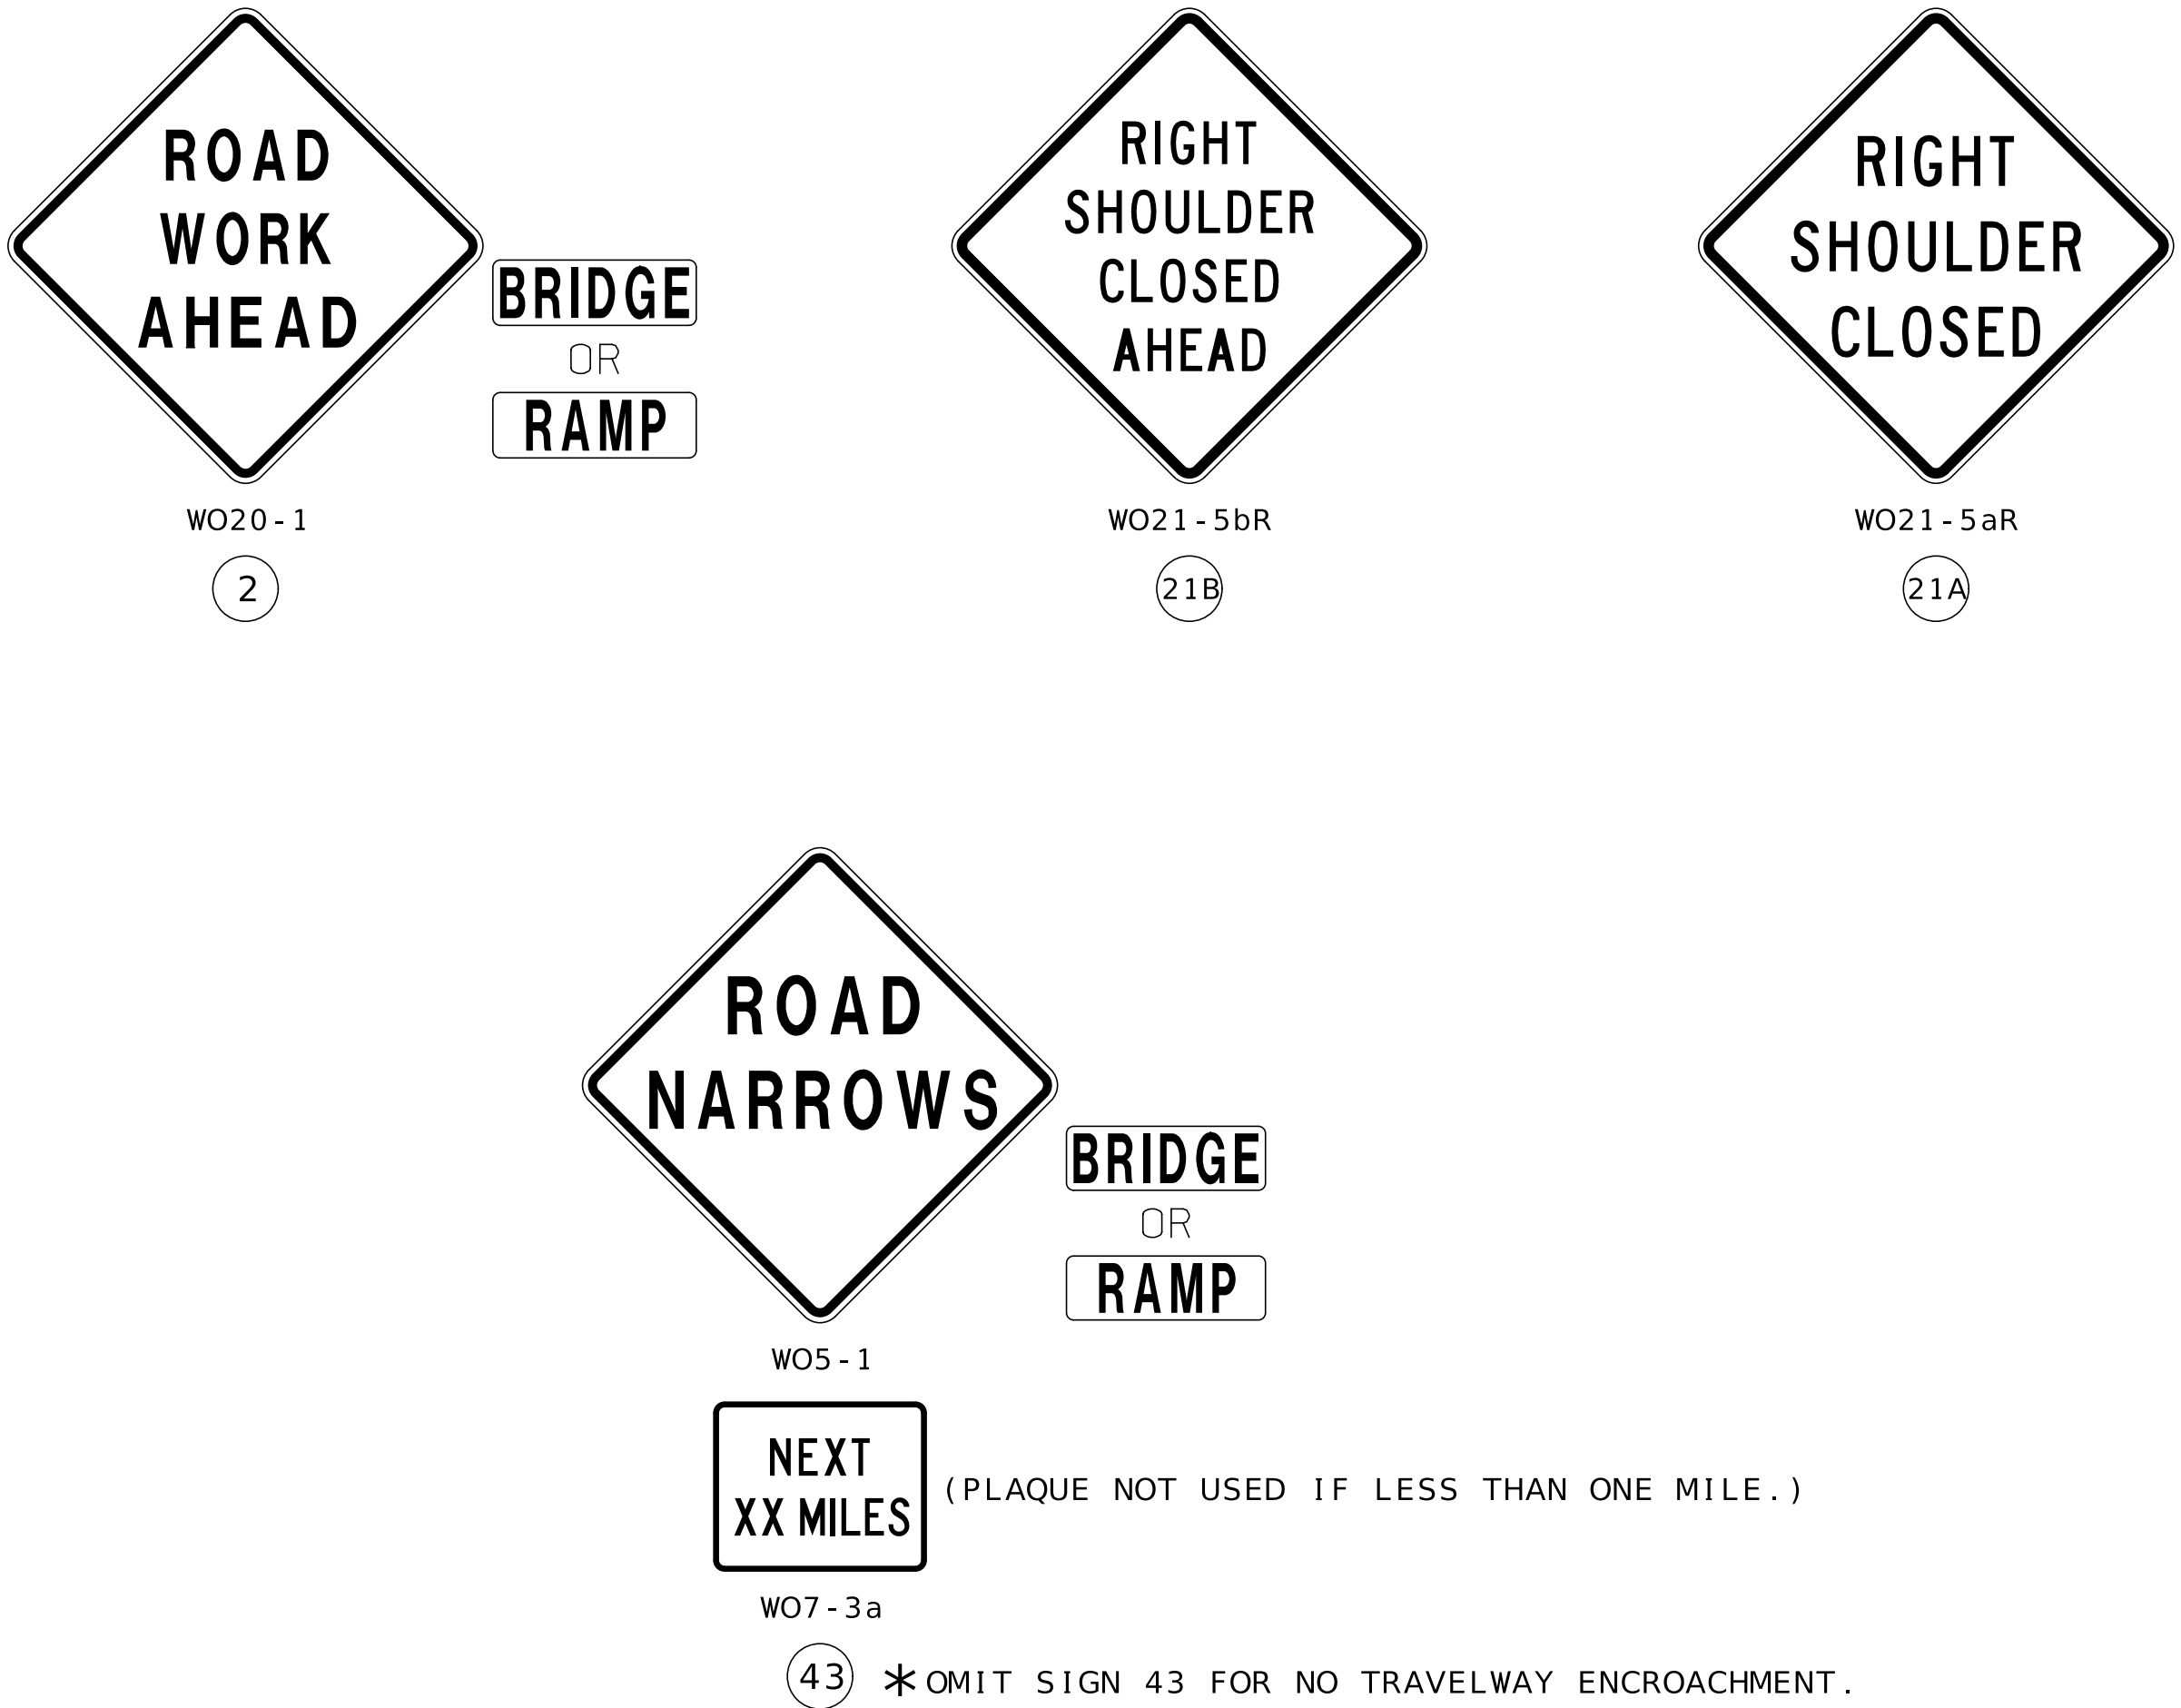[illegible]



TRAFFIC CONTROL LEGEND

	SIGN (SINGLE SIDED)
	DIRECTIONAL INDICATOR BARRICADE
	CHANNELIZER (TRIM-LINE)
	WORK AREA
	FLASHING ARROW PANEL
	ADVANCE WARNING RAILS

NOT TO SCALE

NOTES:

SEE EPG 616.12 WORK ZONE SPEED LIMITS FOR SPEED LIMIT GUIDELINES.

TEMPORARY PAVEMENT MARKING REQUIRED WITH LONG TERM CLOSURES.

REMOVE AND/OR MODIFY ANY EXISTING PAVEMENT MARKING AS NEEDED.

THIS INFORMATION ALSO SHALL BE USED WHEN WORK IS BEING PERFORMED IN THE LANE ADJACENT TO THE MEDIAN ON A DIVIDED HIGHWAY. IN THIS CASE, THE LEFT LANE CLOSED SIGNS AND THE CORRESPONDING MERGE OR LANE ENDS SIGNS SHALL BE SUBSTITUTED.


WHEN A SIDE ROAD INTERSECTS THE HIGHWAY WITHIN THE TTC ZONE,
ADDITIONAL TTC DEVICES SHALL BE PLACED AS NEEDED.

TEMPORARY TRAFFIC BARRIERS, IF USED, SHALL COMPLY WITH THE PROVISIONS
IN EPG 616.6.85 TEMPORARY TRAFFIC BARRIER AND REVIEW EPG 616.8.34
LANE CLOSURE WITH A TEMPORARY TRAFFIC BARRIER


REVIEW EPG 616.8.34A LANE CLOSURE WITH WIDTH AND LANE
RESTRICTIONS - DE/CM FOR A LANE CLOSURE WITH WIDTH RESTRICTION

REVIEW EPG 616.6.63 CHANNELIZING DEVICES FOR DIFFERENT TYPES AND GUIDELINES FOR THE DEVICES.

[illegible]

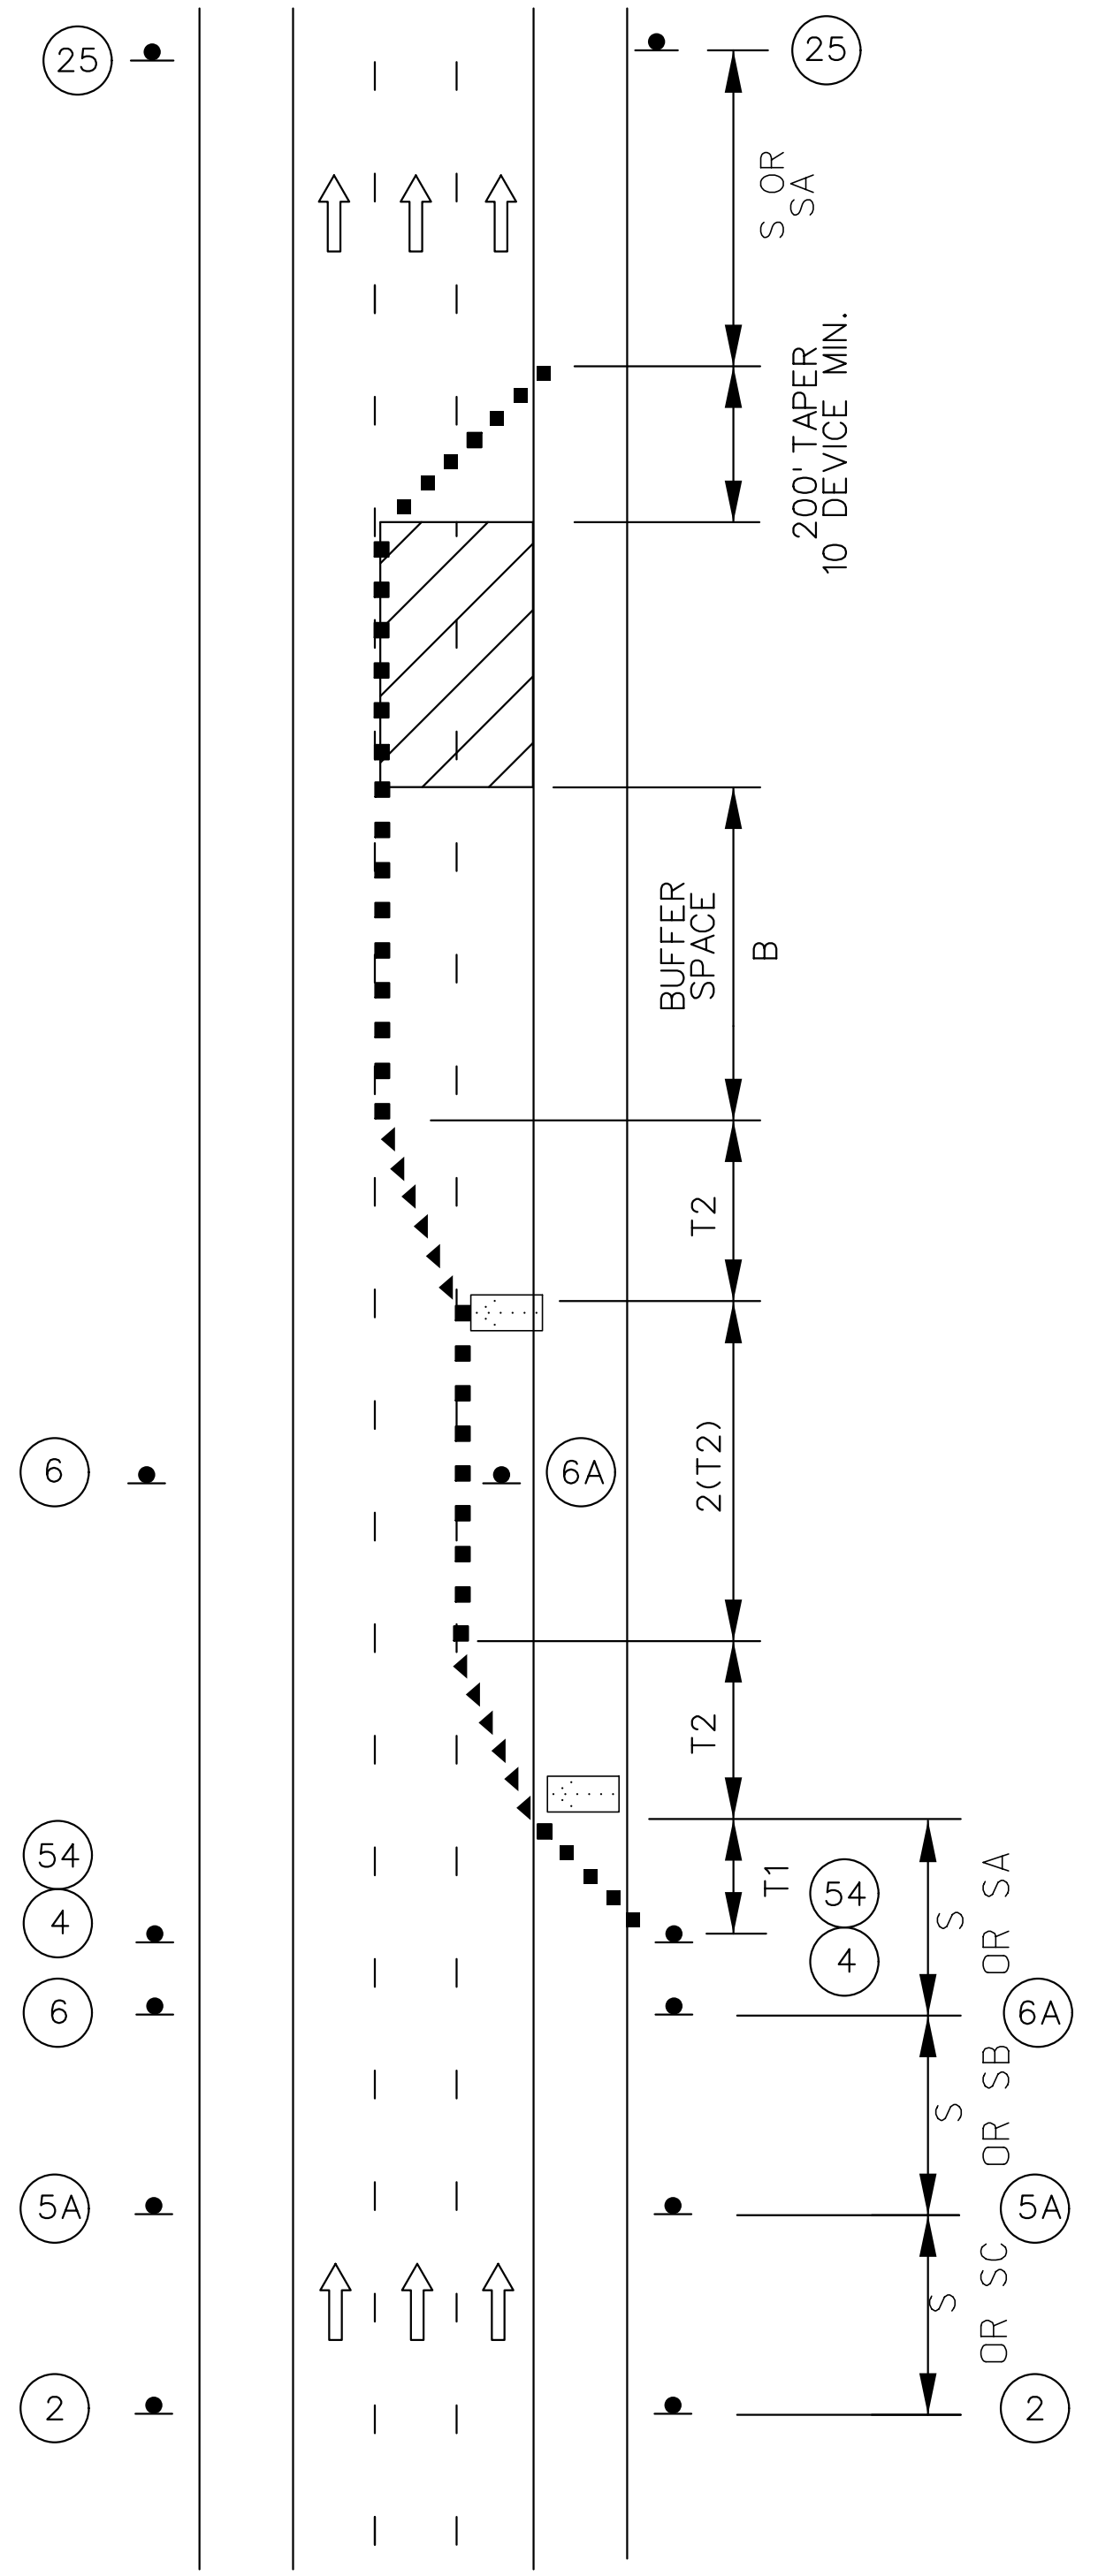

DOUBLE LANE CLOSURE
ON A FREEWAY

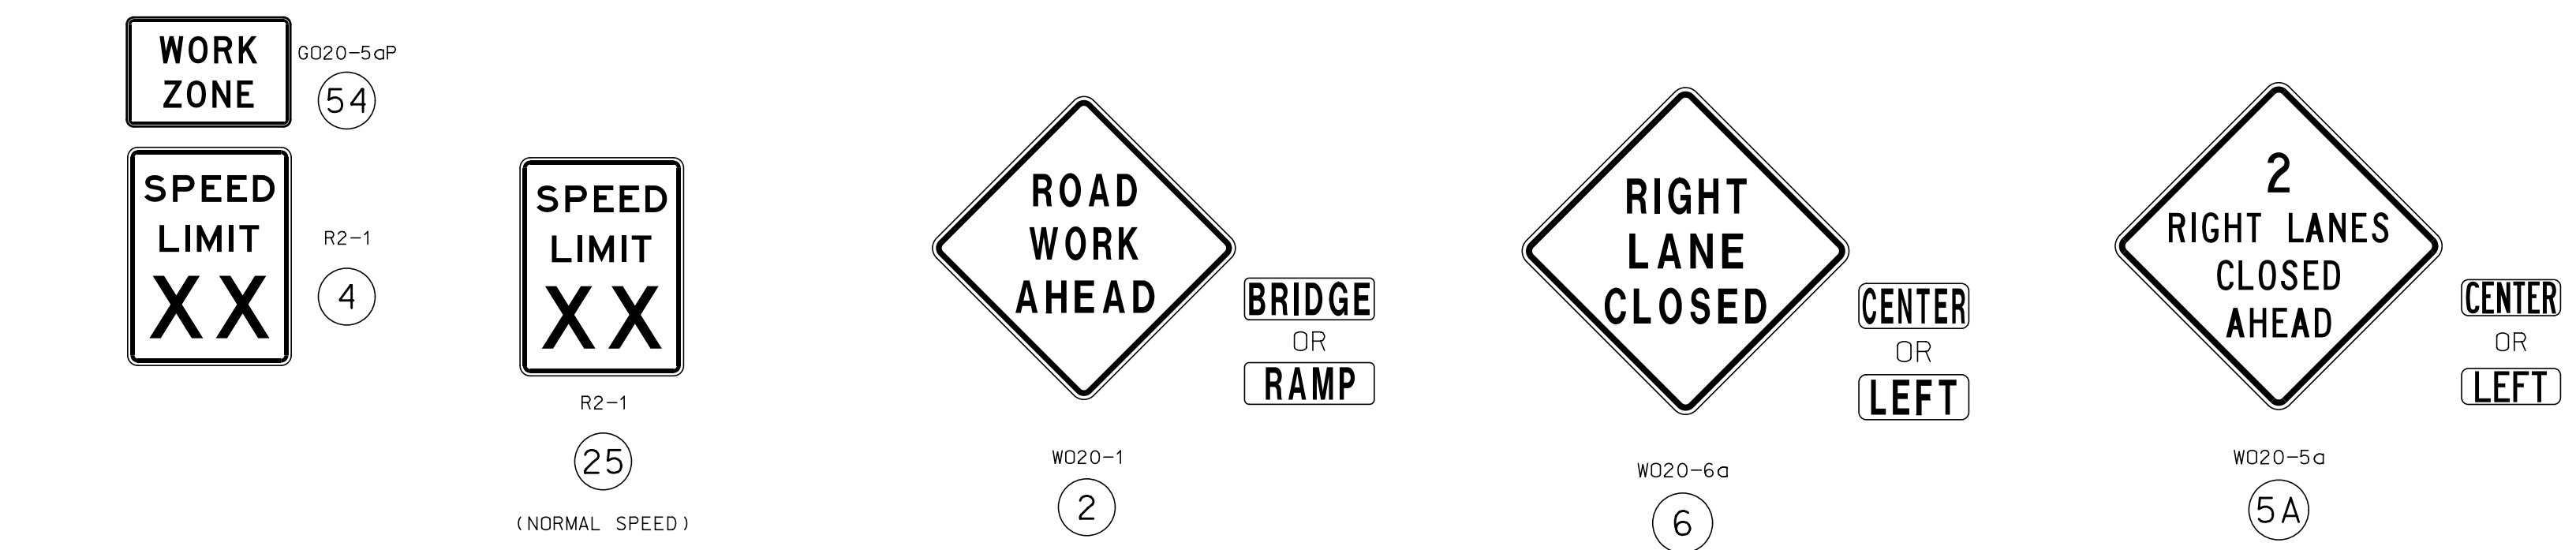

- TRAFFIC CONTROL LEGEND
- SIGN (SINGLE SIDED)
 - ◄ DIRECTIONAL INDICATOR BARRICADE
 - CHANNELIZER (TRIM-LINE)
 - ▨ WORK AREA
 - ⬢ FLASHING ARROW PANEL

NOTES:

SEE EPG 616.12 WORK ZONE SPEED LIMITS FOR SPEED LIMIT GUIDELINES.

REMOVE AND/OR MODIFY ANY EXISTING PAVEMENT MARKING AS NEEDED.

TEMPORARY PAVEMENT MARKING OPTIONAL WITH SHORT TERM LANE CLOSURES.

ALTERNATIVE TEMPORARY TRAFFIC CONTROL SET-UPS SHOULD BE CONSIDERED WHEN REDUCTION IN CAPACITY CANNOT BE TOLERATED.

A FLASHING ARROW BOARD SHALL BE USED WHEN A FREEWAY LANE IS CLOSED. WHEN MORE THAN ONE FREEWAY LANE IS CLOSED, A SEPARATE FLASHING ARROW BOARD SHALL BE USED FOR EACH CLOSED LANE.

SPEED	SIGN SPACING (ft.)		TAPER LENGTH (ft.)		OPTIONAL	CHANNELIZER SPACING (ft.)	
PERM. POSTED (MPH)	UN -DIVIDED (S)	DIVIDED (S)	SHOULDER (1) (T1)	LANE (2) (T2)	BUFFER LENGTH (ft) (B)	TAPERS	BUFFER/ WORK AREAS
0-35	-	200	70	245	280	35	40
40-45	-	500	150	540	400	40	80
50-55	-	1000	185	660	560	50	80
60-70	-	SA-1000 SB-1500 SC-2640	235	840	840	60	120

1 Shoulder taper length based on 10 ft. (standard shoulder width) offset.
2. Lane taper length based on 12 ft. (standard lane width) offset.

NOT TO SCALE

STATE OF MISSOURI
JAMIE F. RANA
NUMBER
PE-2005001034
PROFESSIONAL ENGINEER

Jamie F. Rana
(07/15/2025 2:01:55 PM)
JAMIE F. RANA - CIVIL
MO-PE-2005001034

DATE PREPARED
7/11/2025

ROUTE
VAR.

DISTRICT
SL

COUNTY
VARIOUS

JOB NO.
J6Q2026E

CONTRACT ID.

PROJECT NO.

BRIDGE NO.

DESCRIPTION




DATE

MISSOURI HIGHWAYS AND TRANSPORTATION COMMISSION

105 WEST CAPITOL
JEFFERSON CITY, MO 65102
1-888-ASK-MODOT (1-888-275-6636)

TRAFFIC CONTROL PLANS

NOT TO SCALE

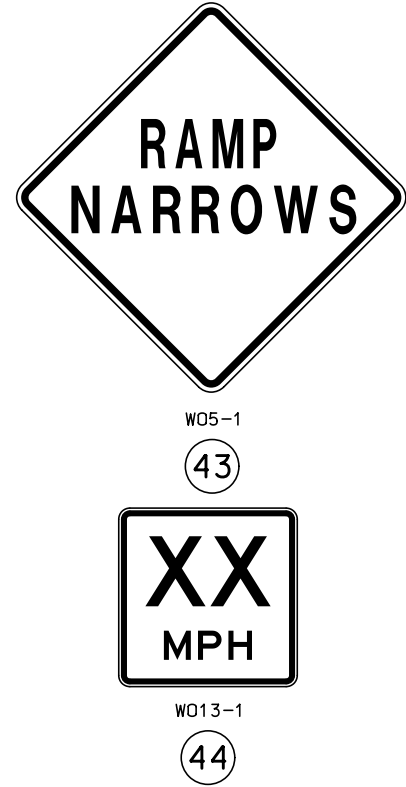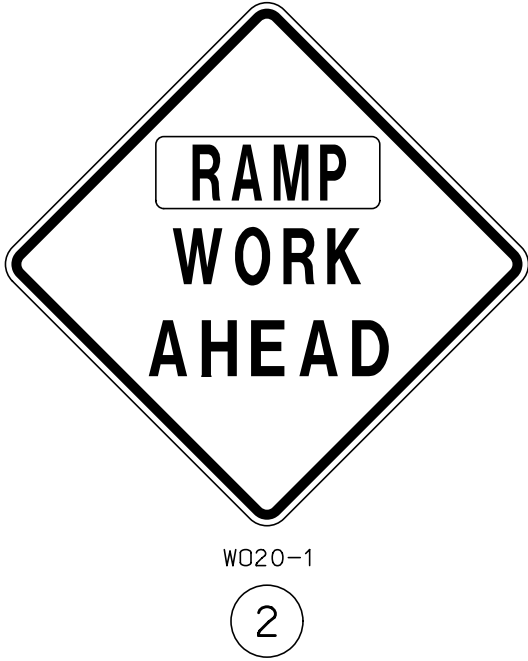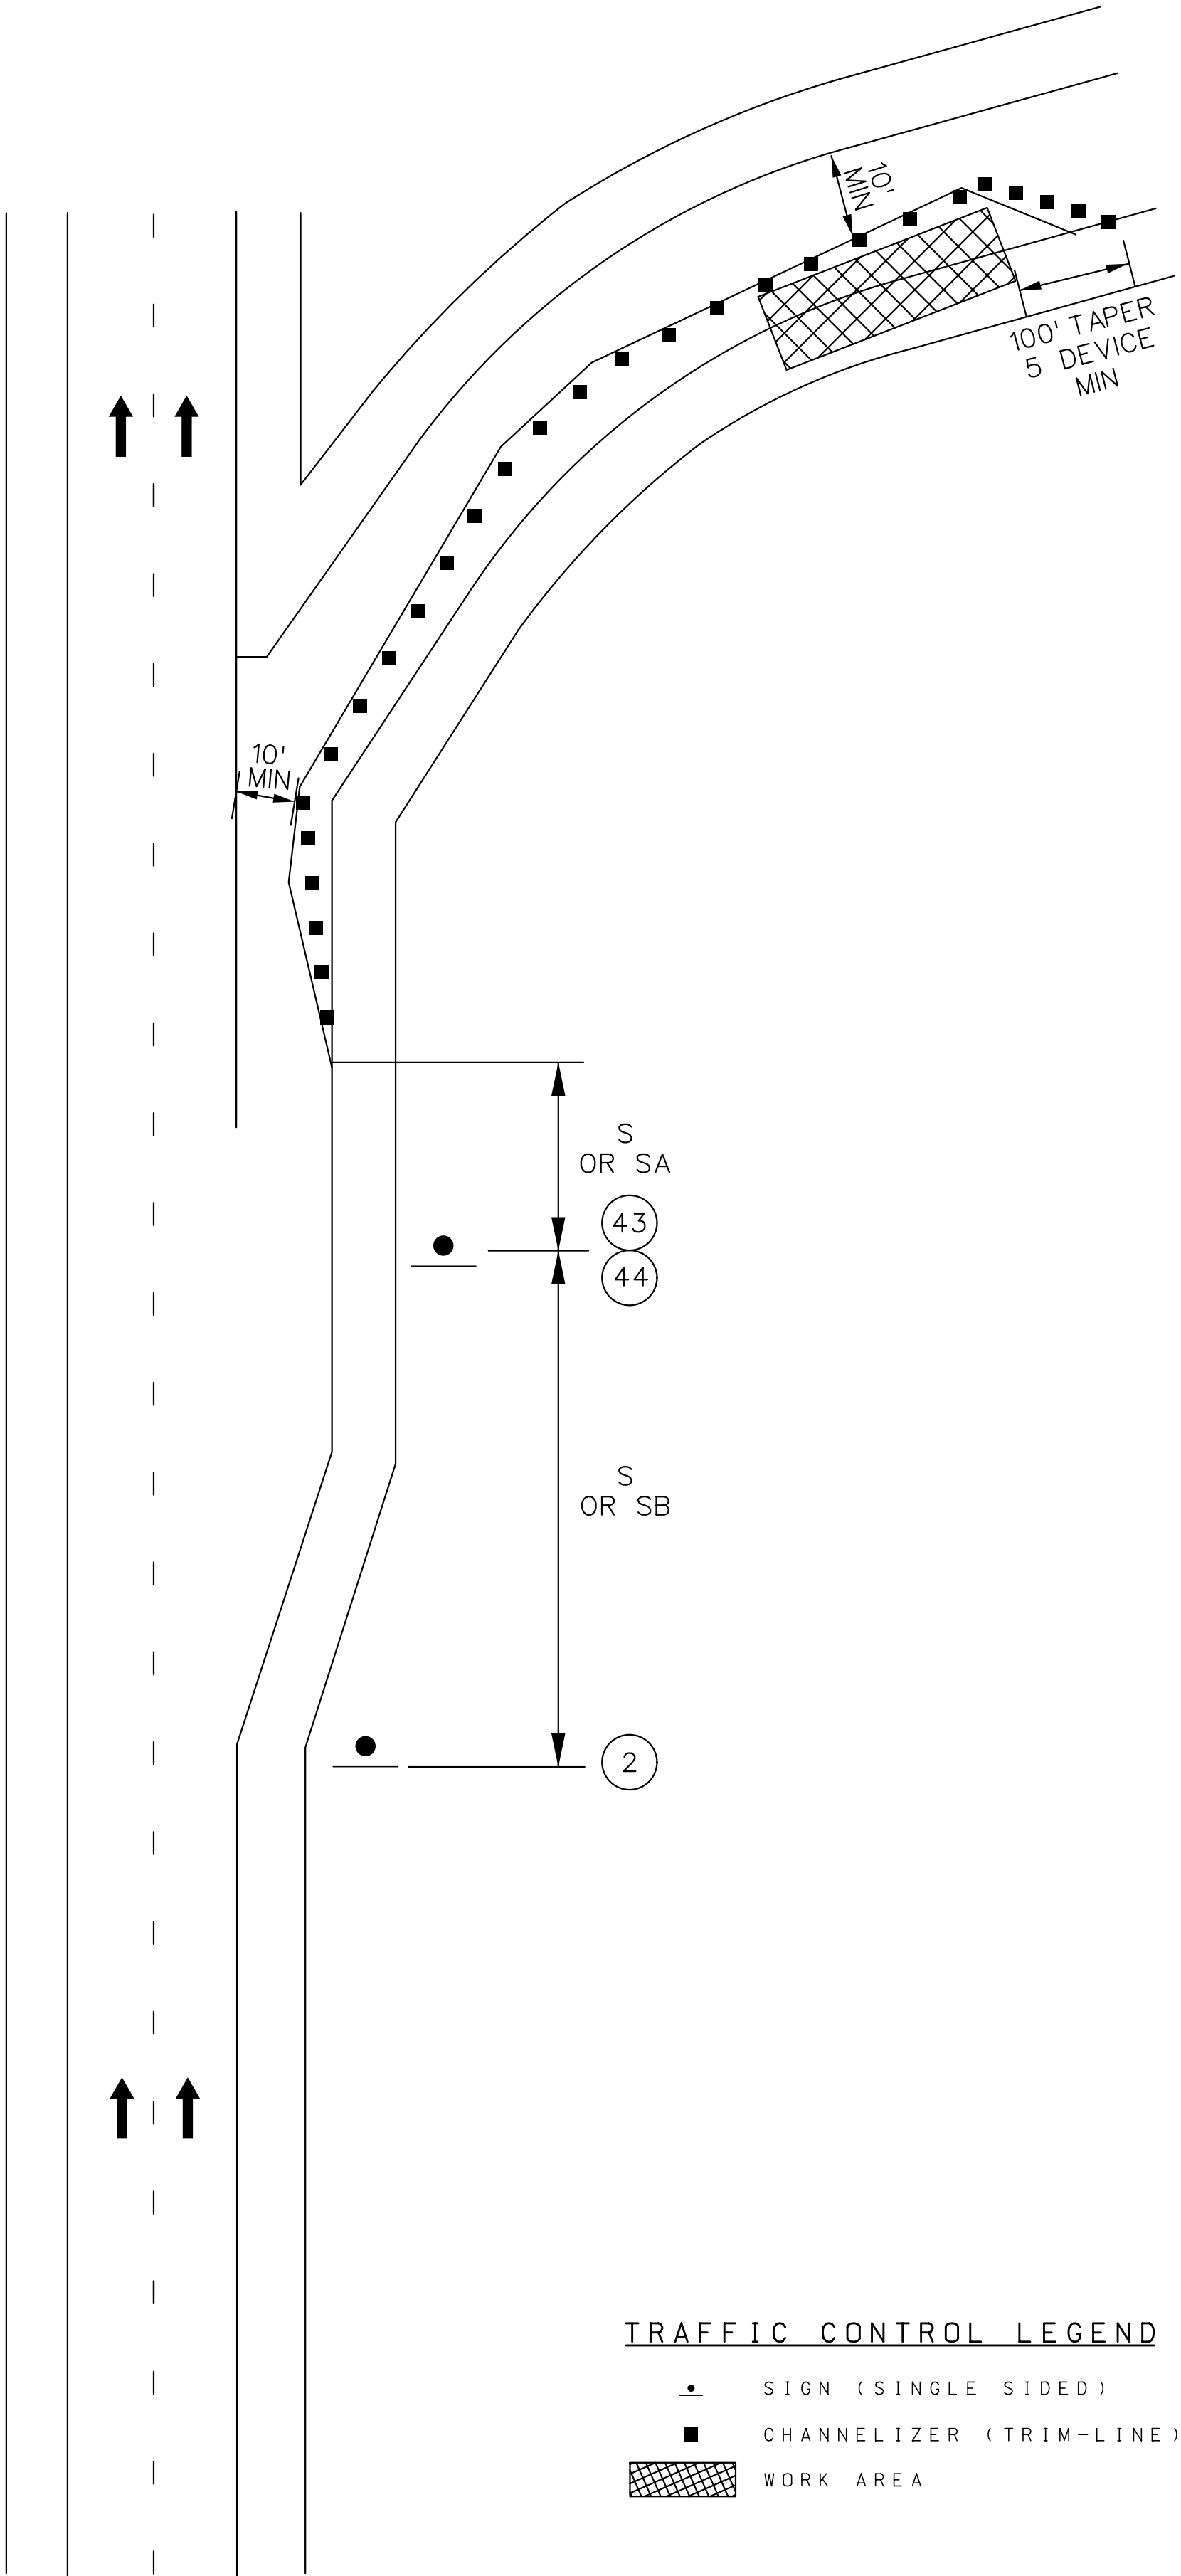


NOTES:

- REMOVE AND/OR MODIFY ANY EXISTING PAVEMENT MARKING AS NEEDED.
- TEMPORARY PAVEMENT MARKING OPTIONAL FOR SHORT TERM OPERATIONS.
- RAMP NARROWS SIGN IS REQUIRED WHEN RAMP WIDTH IS REDUCED
- SEE EPG 616.12 WORK ZONE SPEED LIMITS FOR SPEED LIMIT GUIDELINES.

SPEED	SIGN SPACING (ft.)		TAPER LENGTH (ft.)		OPTIONAL	CHANNELIZER SPACING (ft.)	
PERM. POSTED (MPH)	UN -DIVIDED (S)	DIVIDED (S)	SHOULDER (1) (T1)	LANE (2) (T2)	BUFFER LENGTH (ft) (B)	TAPERS	BUFFER/ WORK AREAS
0-35	-	200	70	245	250	35	40
40-45	-	500	150	540	360	40	80
50-55	-	1000	185	660	495	50	80
60-70	-	SA-1000 SB-1500 SC-2640	235	840	730	60	120

1 Shoulder taper length based on 10 ft. (standard shoulder width) offset.
2. Lane taper length based on 12 ft. (standard lane width) offset.

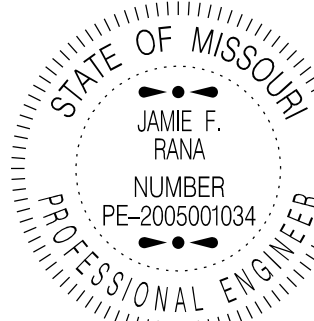

Jamie F. Rana
07/15/2025 2:02:29 PM
JAMIE F. RANA - CIVIL
MO-PE-2005001034

DATE PREPARED 7/11/2025	
ROUTE VAR.	STATE MO
DISTRICT SL	SHEET NO. 7
COUNTY VARIOUS	
JOB NO. J6Q2026E	
CONTRACT ID.	

PROJECT NO.
BRIDGE NO.

DESCRIPTION	DATE


MISSOURI HIGHWAYS AND TRANSPORTATION COMMISSION

105 WEST CAPITOL
JEFFERSON CITY, MO 65102
1-888-ASK-MODOT (1-888-275-6636)

TRAFFIC CONTROL PLANS
PARTIAL EXIT RAMP CLOSURE



07/15/2025 2:02:53 PM
JAMIE F. RANA - CIVIL
MO-PE-2005001034

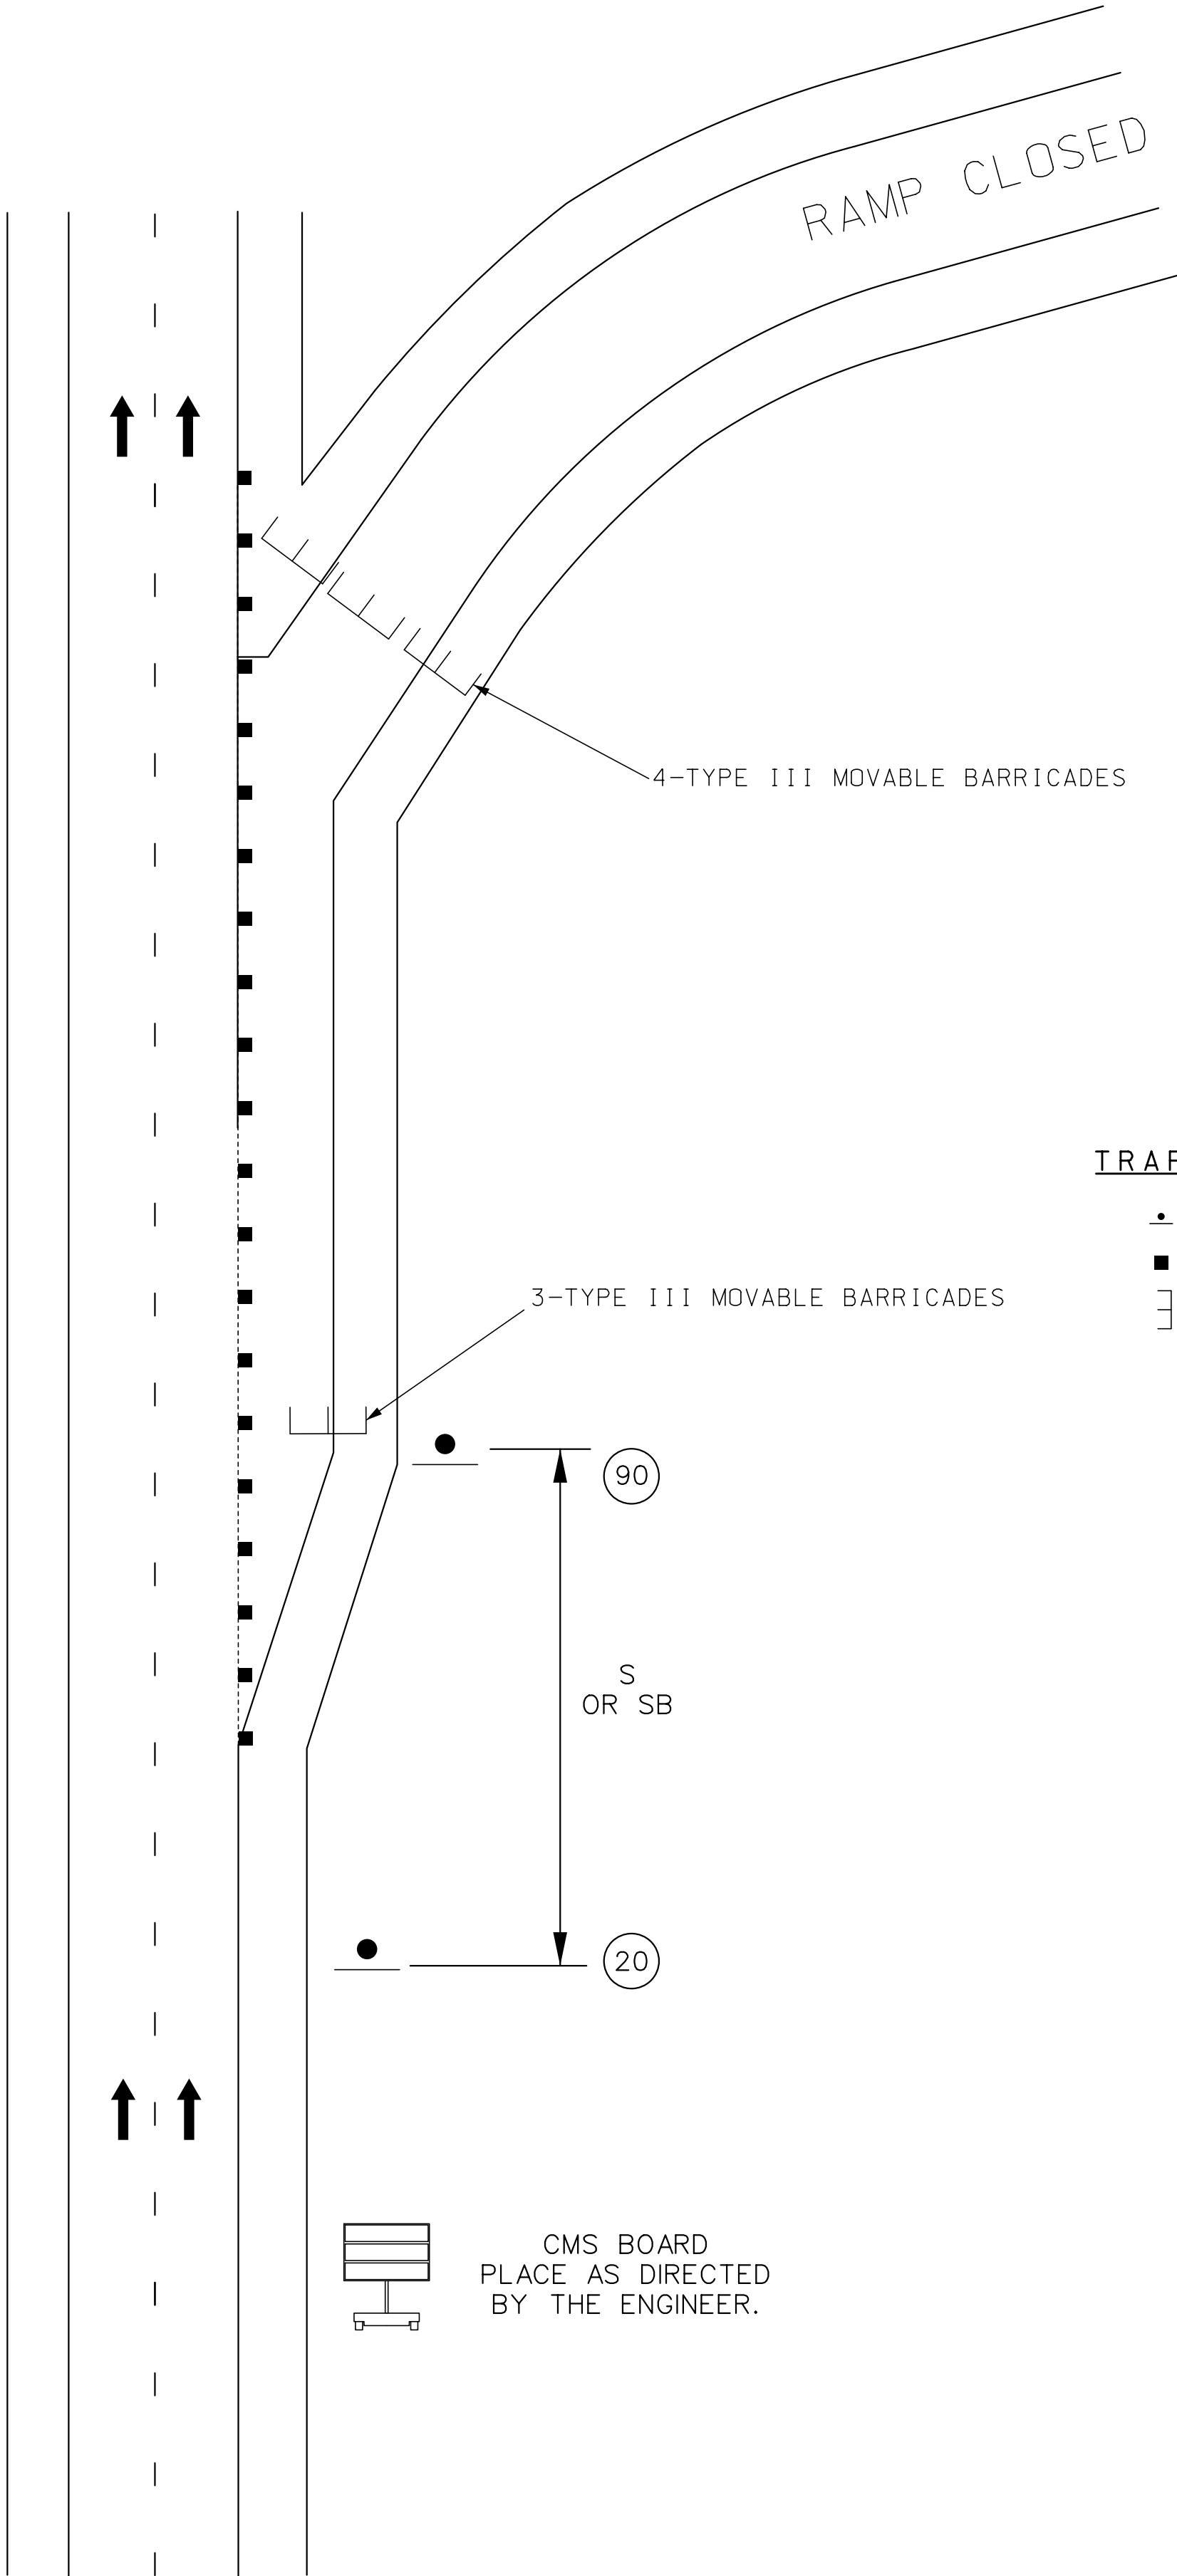

W020-3

(20)



E05-2a

(90)

TRAFFIC CONTROL LEGEND


- SIGN (SINGLE SIDED)
- CHANNELIZER (TRIM-LINE)
- TYPE III MOVABLE BARRICADES

NOTES:

- REMOVE AND/OR MODIFY ANY EXISTING PAVEMENT MARKING AS NEEDED.
- TEMPORARY PAVEMENT MARKING OPTIONAL FOR SHORT TERM OPERATIONS.
- RAMP NARROWS SIGN IS REQUIRED WHEN RAMP WIDTH IS REDUCED
- SEE EPG 616.12 WORK ZONE SPEED LIMITS FOR SPEED LIMIT GUIDELINES.

SPEED	SIGN SPACING (ft.)		TAPER LENGTH (ft.)		OPTIONAL	CHANNELIZER SPACING (ft.)	
PERM. POSTED (MPH)	UN -DIVIDED (S)	DIVIDED (S)	SHOULDER (1) (T1)	LANE (2) (T2)	BUFFER LENGTH (ft) (B)	TAPERS	BUFFER/ WORK AREAS
0-35	-	200	70	245	250	35	40
40-45	-	500	150	540	360	40	80
50-55	-	1000	185	660	495	50	80
60-70	-	SA-1000 SB-1500 SC-2640	235	840	730	60	120

1. Shoulder taper length based on 10 ft. (standard shoulder width) offset.
2. Lane taper length based on 12 ft. (standard lane width) offset.

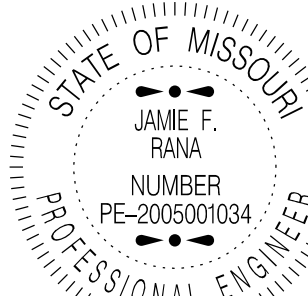

07/15/2025 2:02:53 PM
JAMIE F. RANA - CIVIL
MO-PE-2005001034

DATE PREPARED
7/11/2025

ROUTE
VAR.

STATE
MO

DISTRICT
SL

SHEET NO.
8

COUNTY
VARIOUS

JOB NO.
J6Q2026E

CONTRACT ID.

PROJECT NO.

BRIDGE NO.

DESCRIPTION

DATE

DATE

MISSOURI HIGHWAYS AND TRANSPORTATION COMMISSION

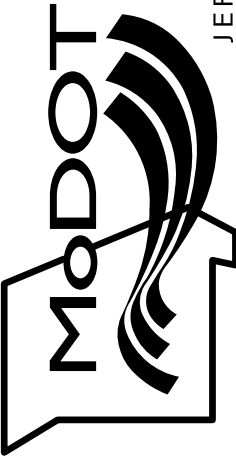

105 WEST CAPITOL
JEFFERSON CITY, MO 65102
1-888-ASK-MODOT (1-888-275-6636)

TRAFFIC CONTROL PLANS
FULL EXIT RAMP CLOSURE

NOT TO SCALE



SEE EPG 616.12 WORK ZONE SPEED LIMITS FOR SPEED LIMIT GUIDELINES.

REMOVE AND/OR MODIFY EXISTING PAVEMENT MARKING AS NEEDED.

FOR SIGNALIZED INTERSECTIONS, ADJUSTMENTS MAY NEED TO BE MADE TO
SIGNAL PHASING, TIMING, INDICATIONS OR DETECTOR SETTINGS.

FOR SHORT TERM OPERATION, WHERE IT IS NOT FEASIBLE TO MODIFY PAVEMENT MARKING, A 10-FOOT DEVICE SPACING IS USED WHERE TRAFFIC IS GUIDED ACROSS DOUBLE YELLOW LINES OR OTHER CONFLICTING PAVEMENT MARKING. ALL OTHER SPACING ARE ONE-HALF OF THE SPACING.

TEMPORARY PAVEMENT MARKING REQUIRED WITH LONG TERM LANE CLOSURES.
PAVEMENT MARKING AND BARRICADES OPTIONAL FOR SHORT TERM OPERATIONS.

RIGHT LANE CLOSED AHEAD SIGN MAY BE OMITTED IN LOW SPEED URBAN AREAS WHERE THERE IS NOT SUFFICIENT SPACE FOR THE FULL SIGN SERIES.

2. Lane taper length based on 12 ft. (standard lane width) offset.


TRAFFIC CONTROL LEGEND

- | | |
|---|-------------------------|
|  | SIGN (SINGLE SIDED) |
|  | CHANNELIZER (TRIM-LINE) |
|  | WORK AREA |
|  | FLASHING ARROW PANEL |


[illegible]

ITS PULL BOXES WITH CONCRETE PADS

CLASS 2 ITS PULLBOX WITH CONCRETE PAD

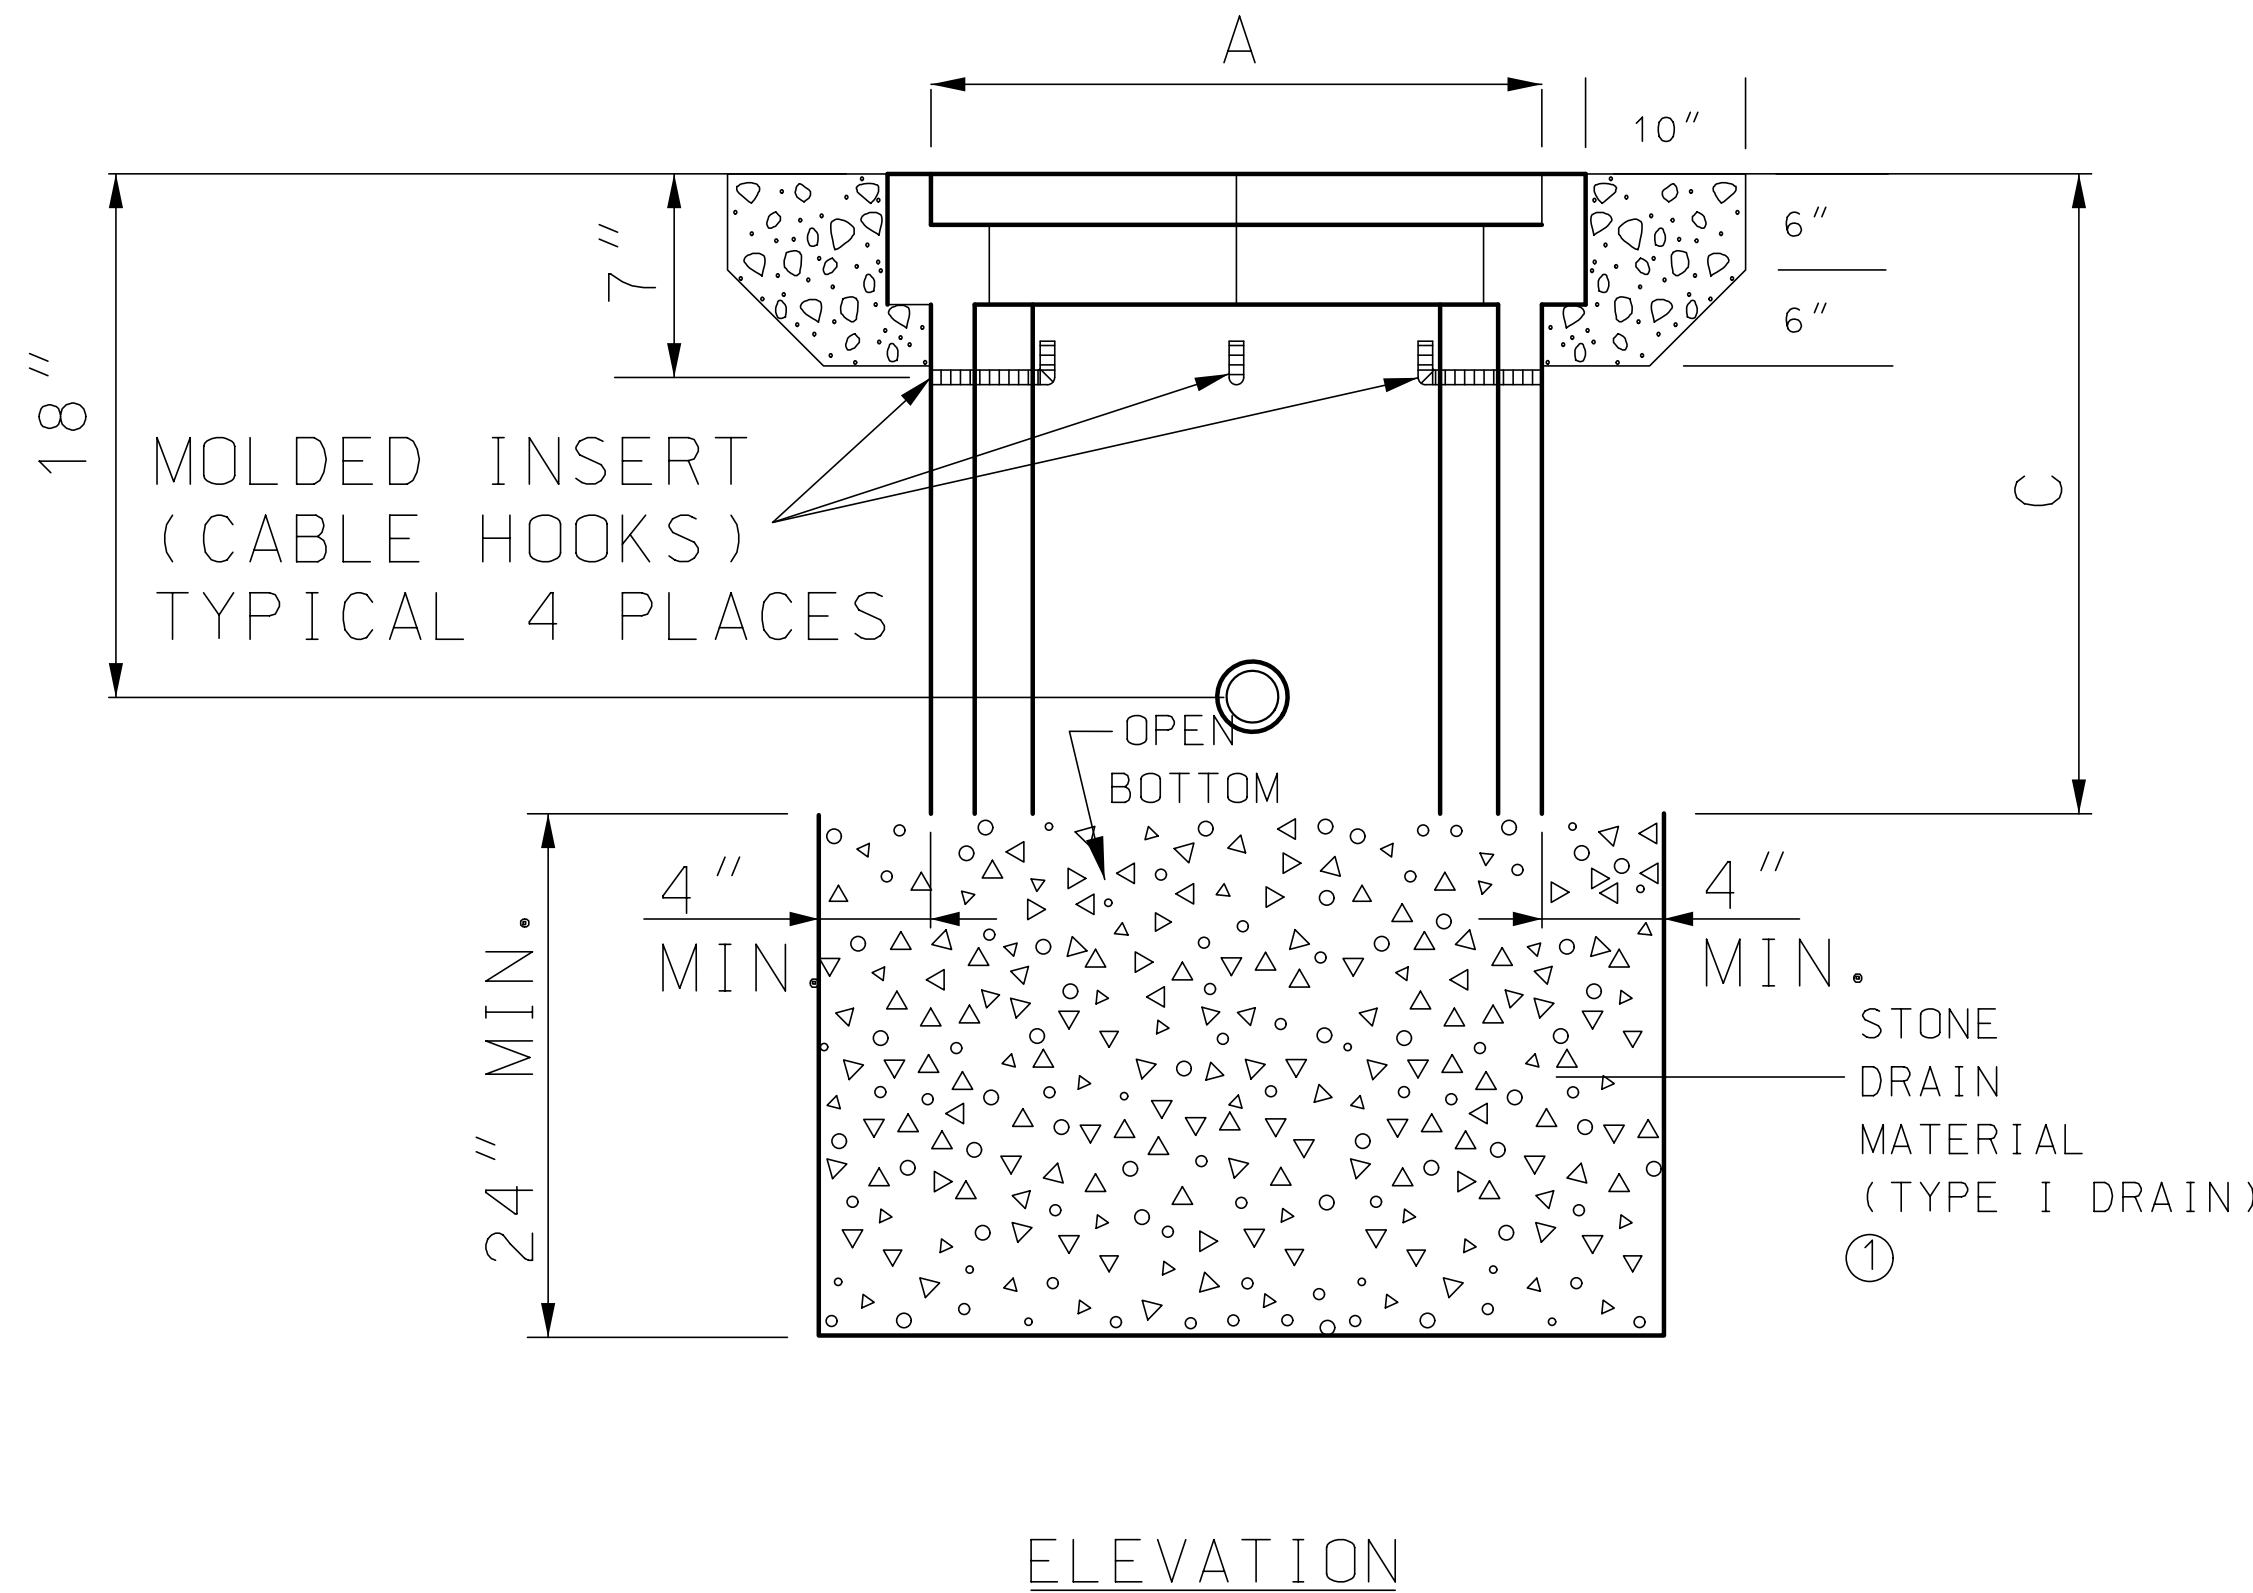


ELEVATION

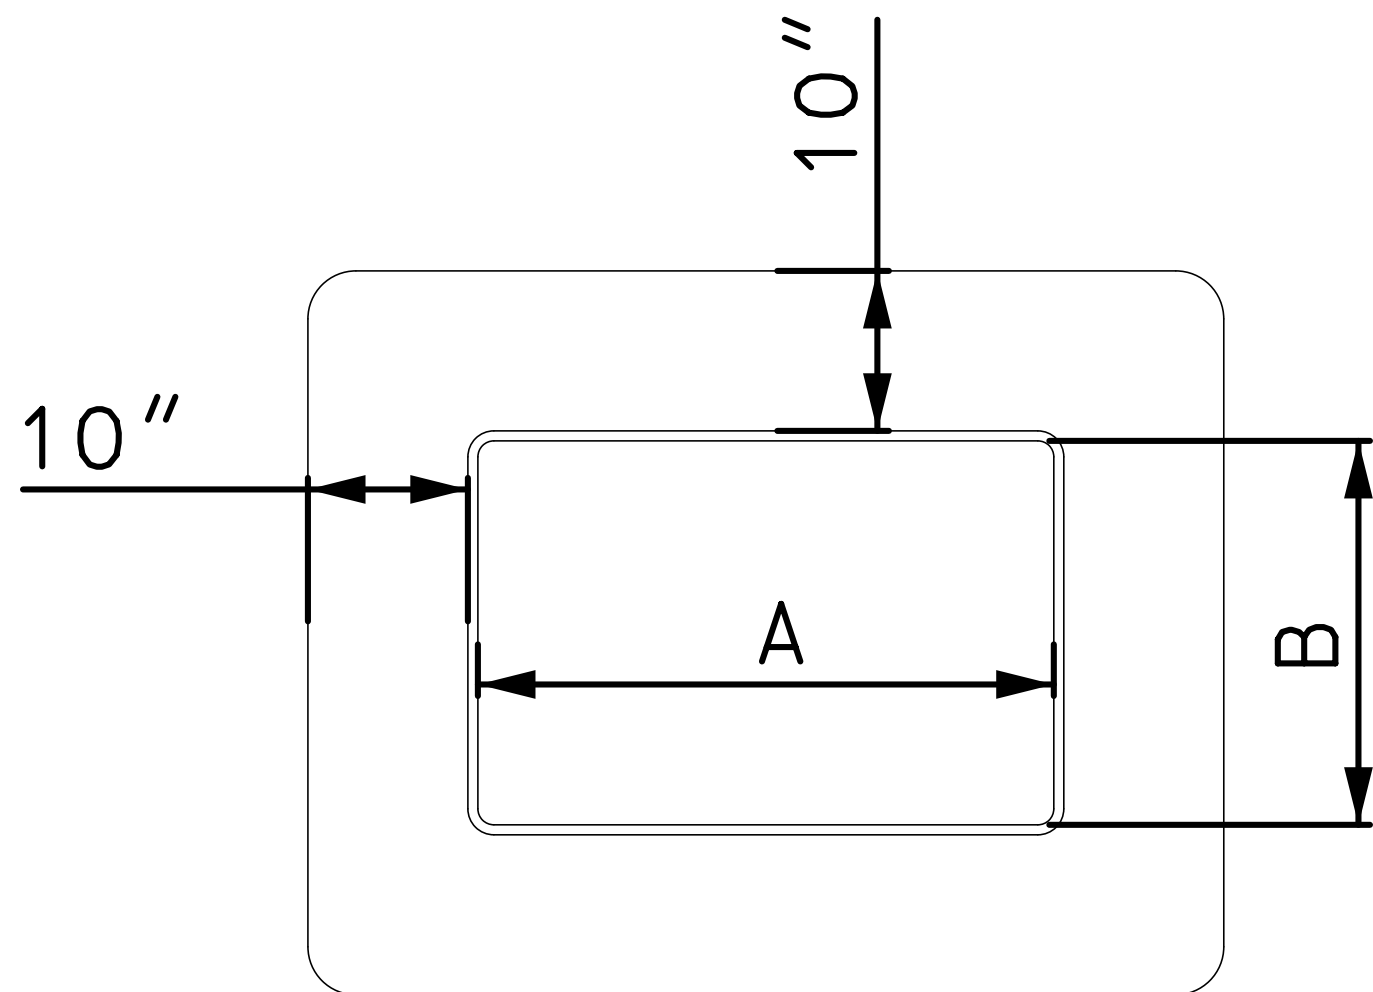


PLAN

CLASS 5 ITS PULLBOX WITH CONCRETE PAD

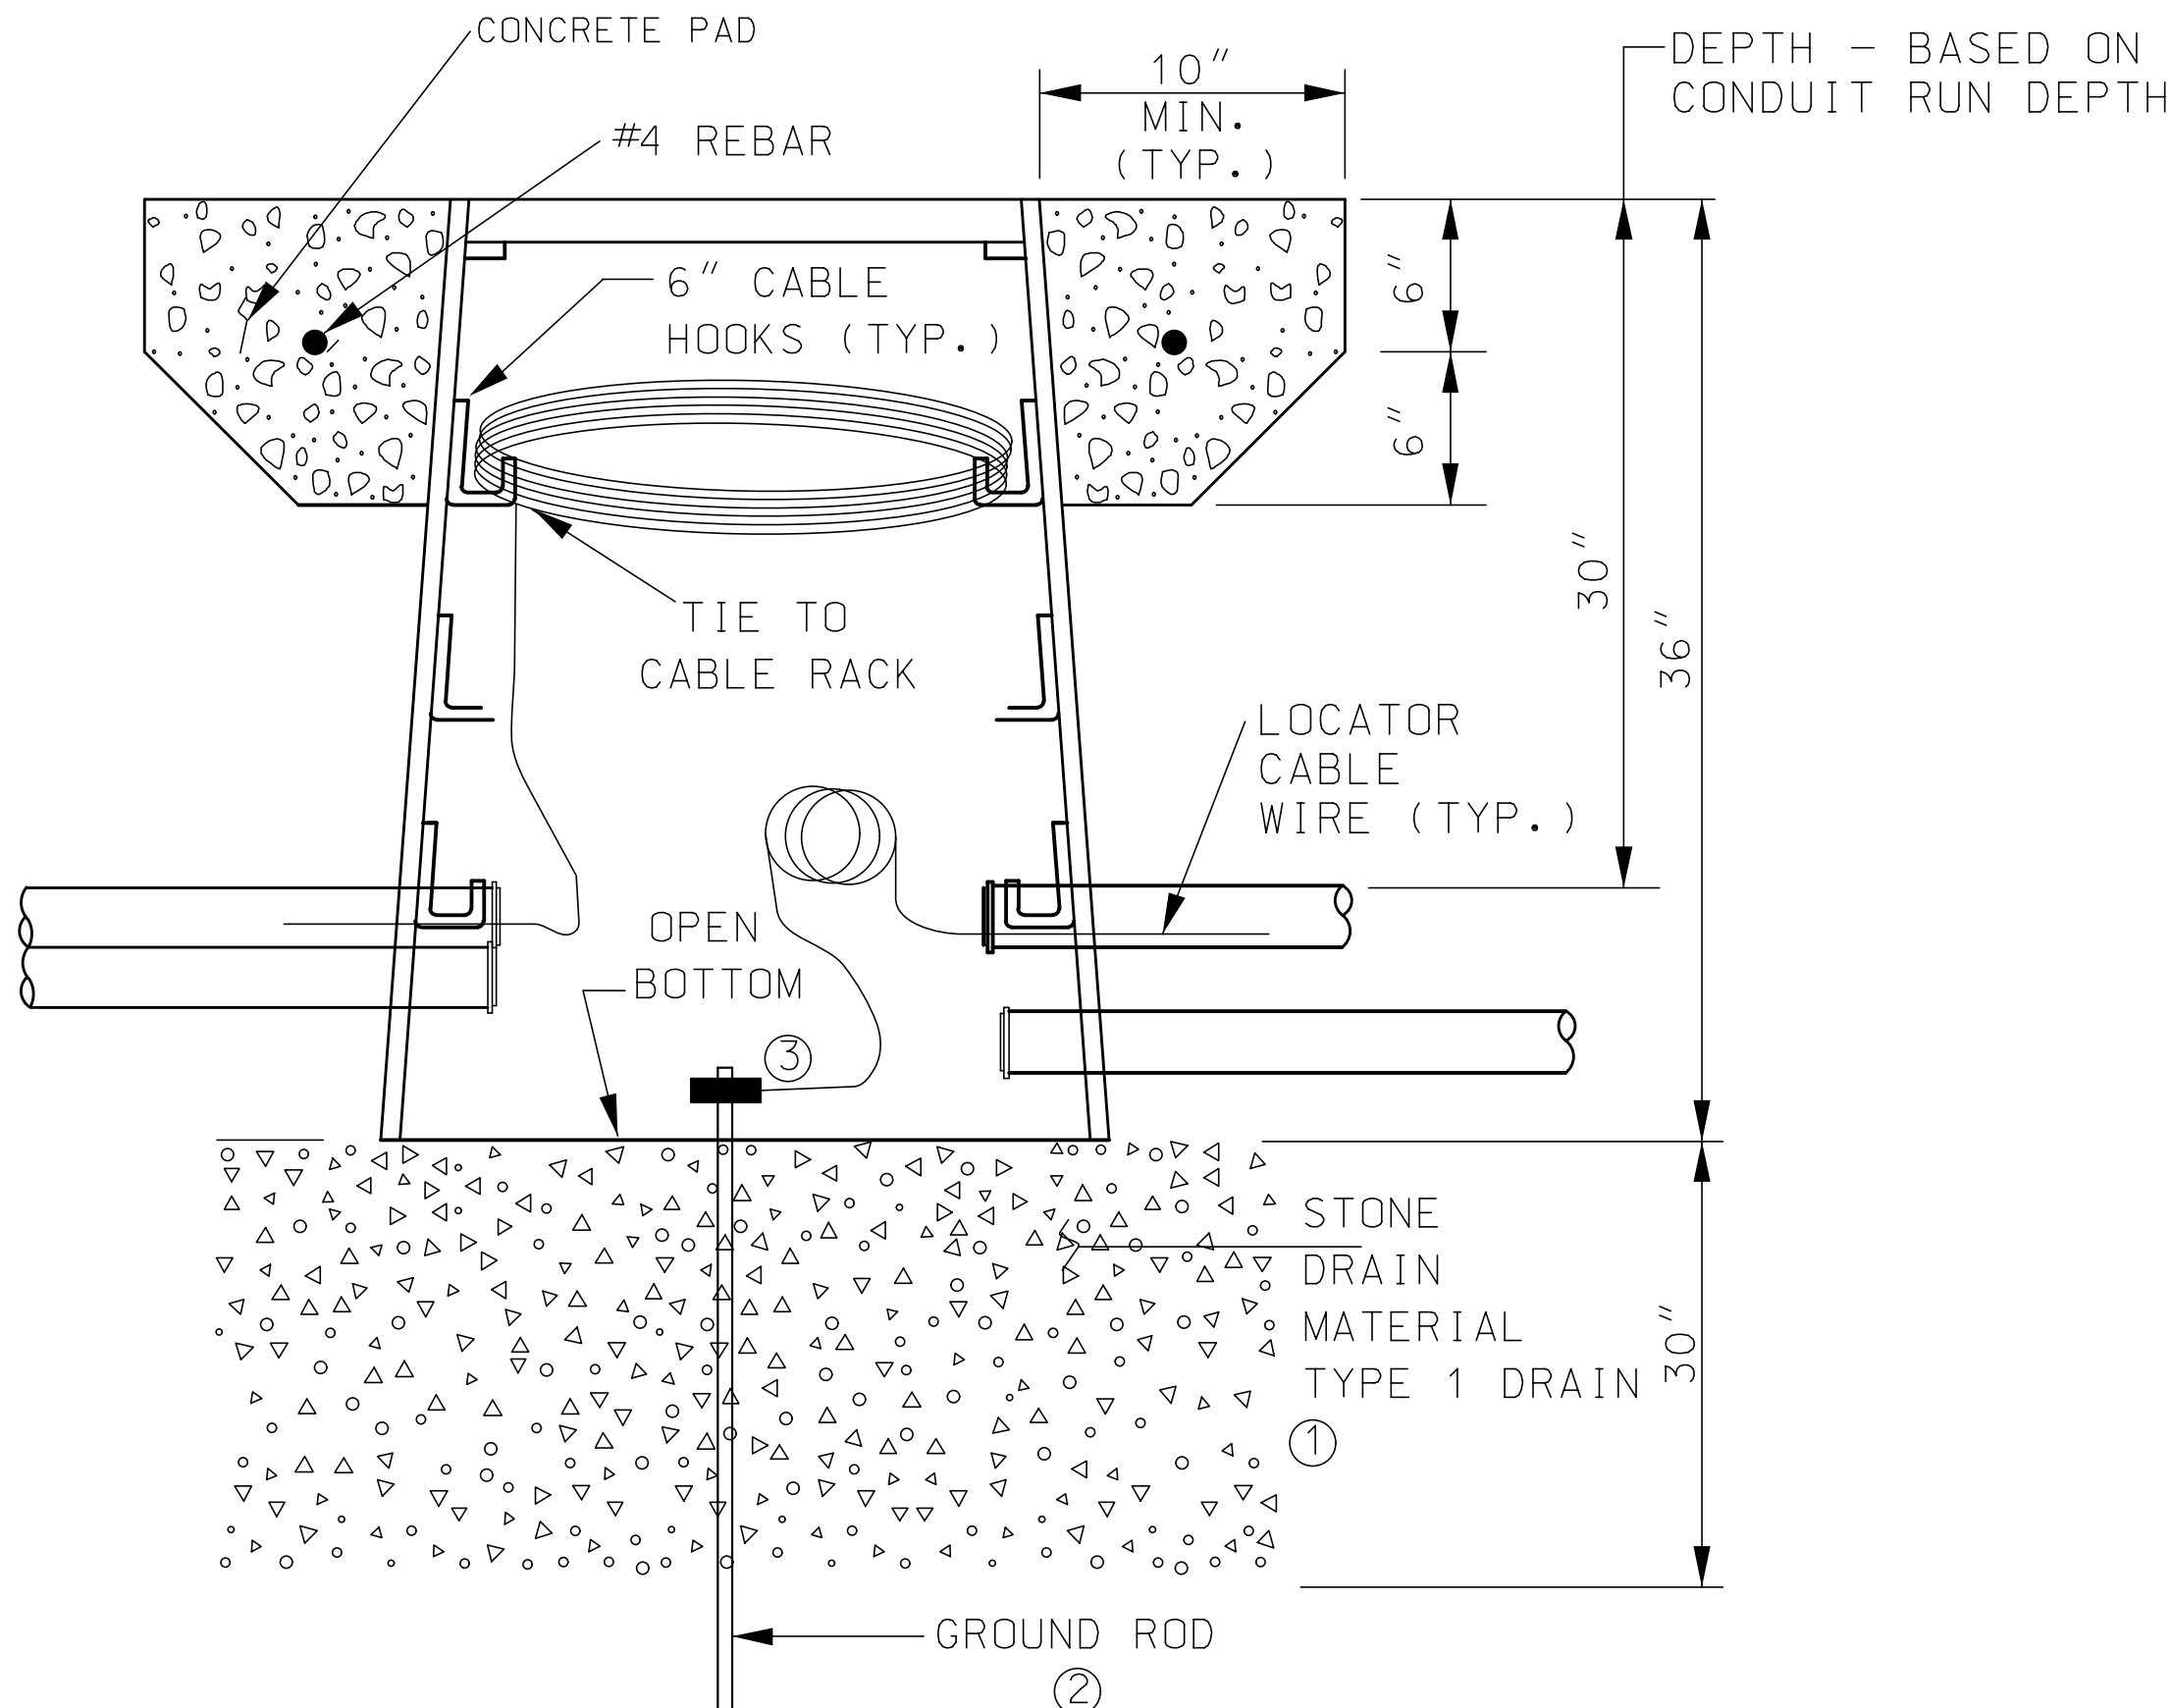

ELEVATION

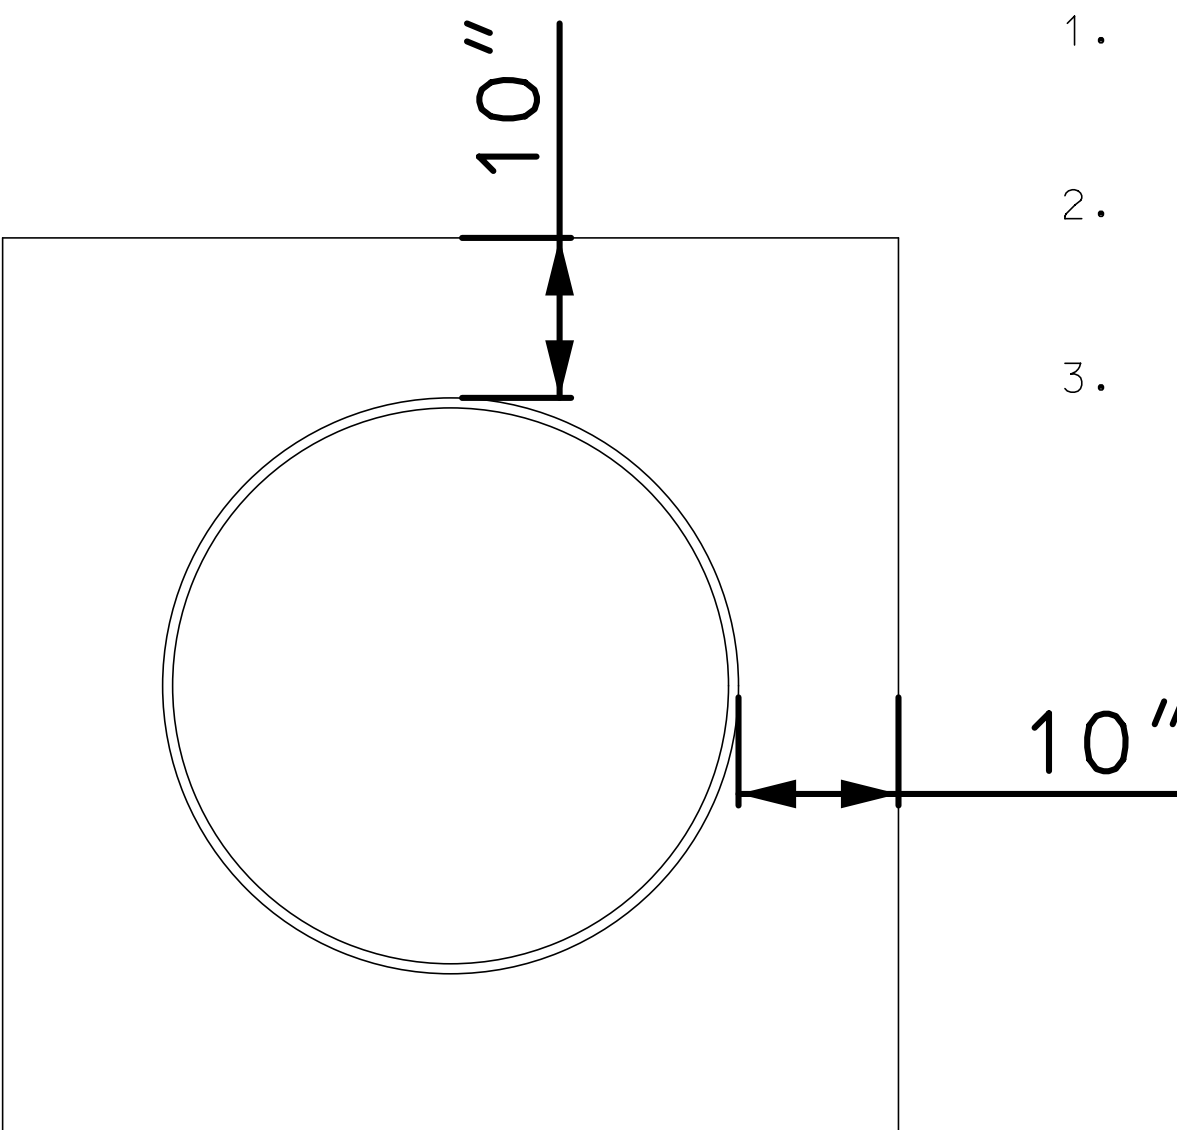


PLAN

1. PROVIDE TYPE II DRAIN AS DIRECTED BY ENGINEER. SEE STANDARD PLAN 902.20 FOR TYPE II DRAIN DETAILS.
2. GROUND ROD ONLY REQUIRED IN PULL BOX NEAREST TO AN ITS OR SIGNAL CABINET.
3. IN THE PULL BOX NEAREST THE ITS OR SIGNAL CABINET, CONNECT THE TRACER WIRE TO A GROUND ROD CLAMP AND PROVIDE 5 FEET OF SLACK.

DISCLAIMER
THE PROFESSIONAL WHOSE SIGNATURE AND PERSONAL SEAL APPEAR HEREON ASSUMES RESPONSIBILITY ONLY FOR WHAT APPEARS ON THIS PAGE, AND DISCLAIMS (PURSUANT TO SECTION 327.411 RSMO) SPECIFICATION, ESTIMATES, REPORTS, OR OTHER DOCUMENTS OR INSTRUMENTS NOT SEALED BY THE UNDERSIGNED PROFESSIONAL RELATING TO OR INTENDED TO BE USED FOR ANY PART OR PARTS OF THE PROJECT TO WHICH THIS PAGE REFERS.

FOR PULL BOX DIMENSIONS SEE STANDARD PLAN 902.20

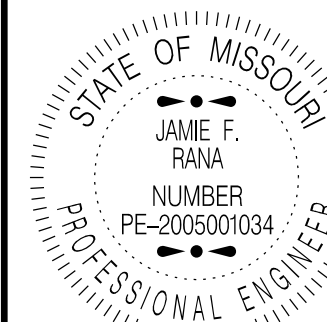

Jamie F. Rana
07/15/2025 2:03:38 PM
JAMIE F. RANA - CIVIL
MO-PE-2005001034

DATE PREPARED
7/11/2025

ROUTE VAR. STATE MO

DISTRICT SL SHEET NO. 10

COUNTY VARIOUS

JOB NO. J6Q2026E

CONTRACT ID.

PROJECT NO.

BRIDGE NO.

DESCRIPTION

DATE


MISSOURI HIGHWAYS AND TRANSPORTATION COMMISSION


105 WEST CAPITOL
JEFFERSON CITY, MO 65102
1-888-ASK-MODOT (1-888-275-6636)

MODOT


SPECIAL SHEET

PULL BOX CONC. PAD

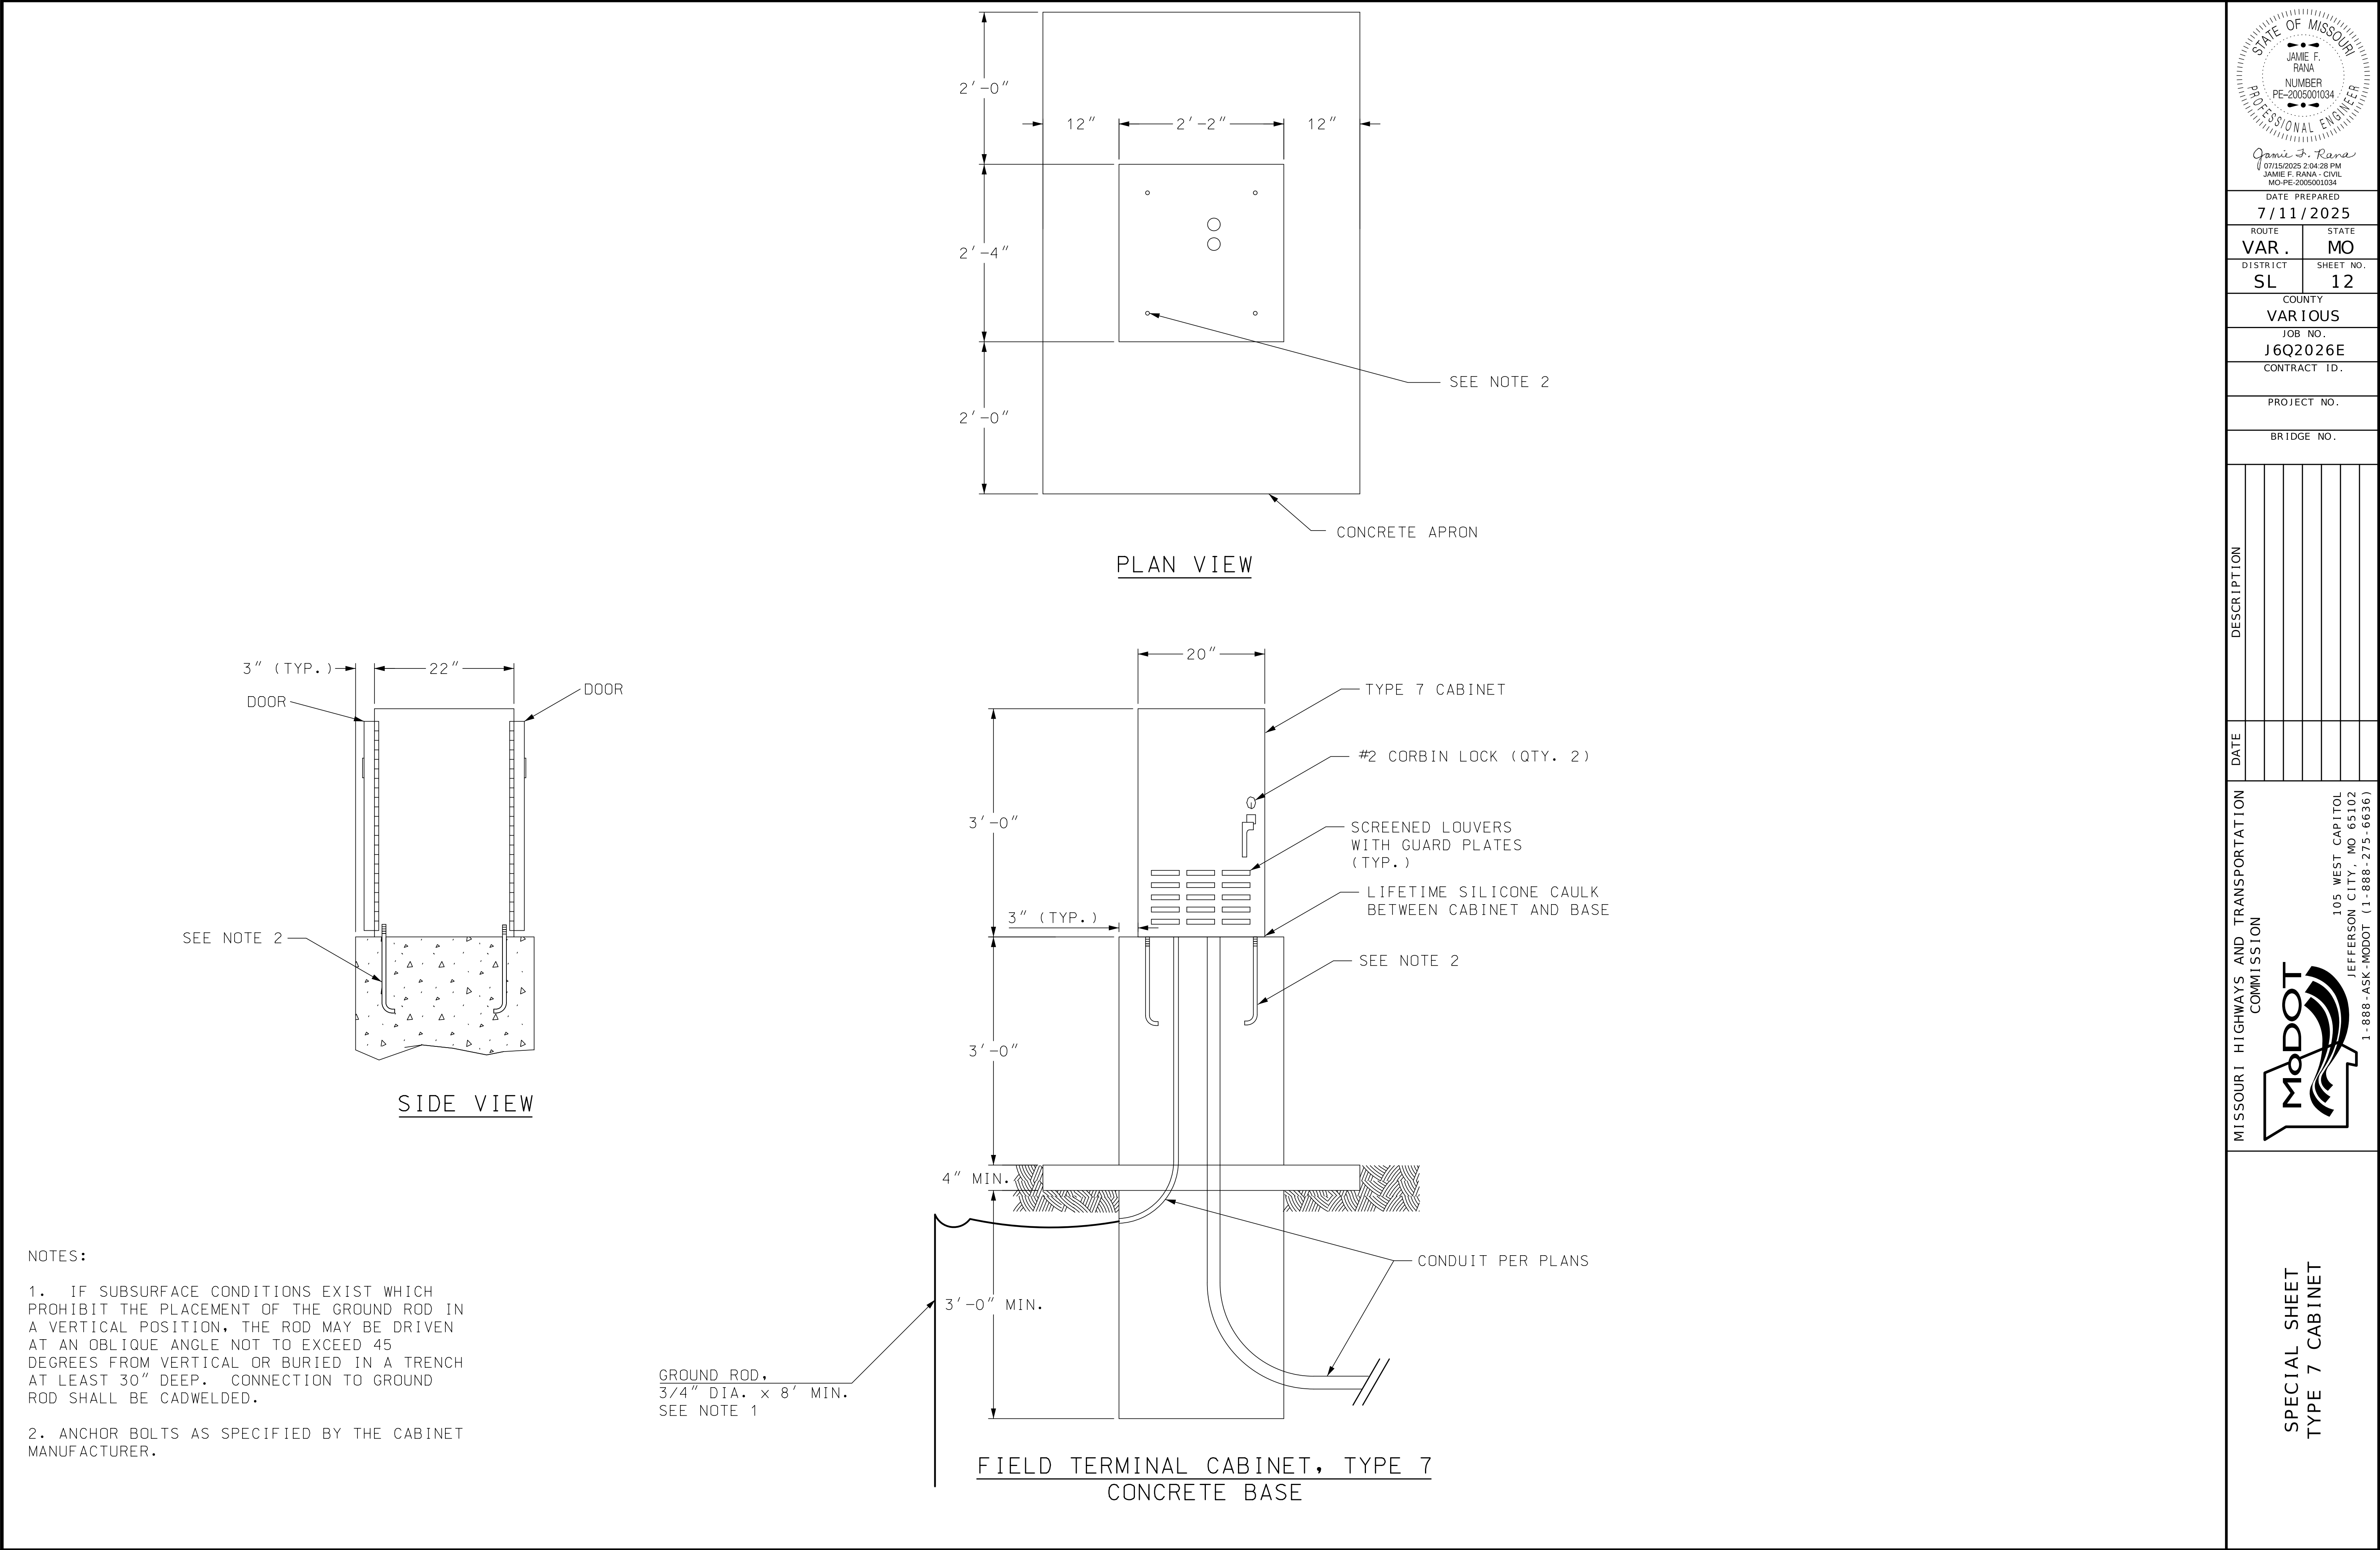

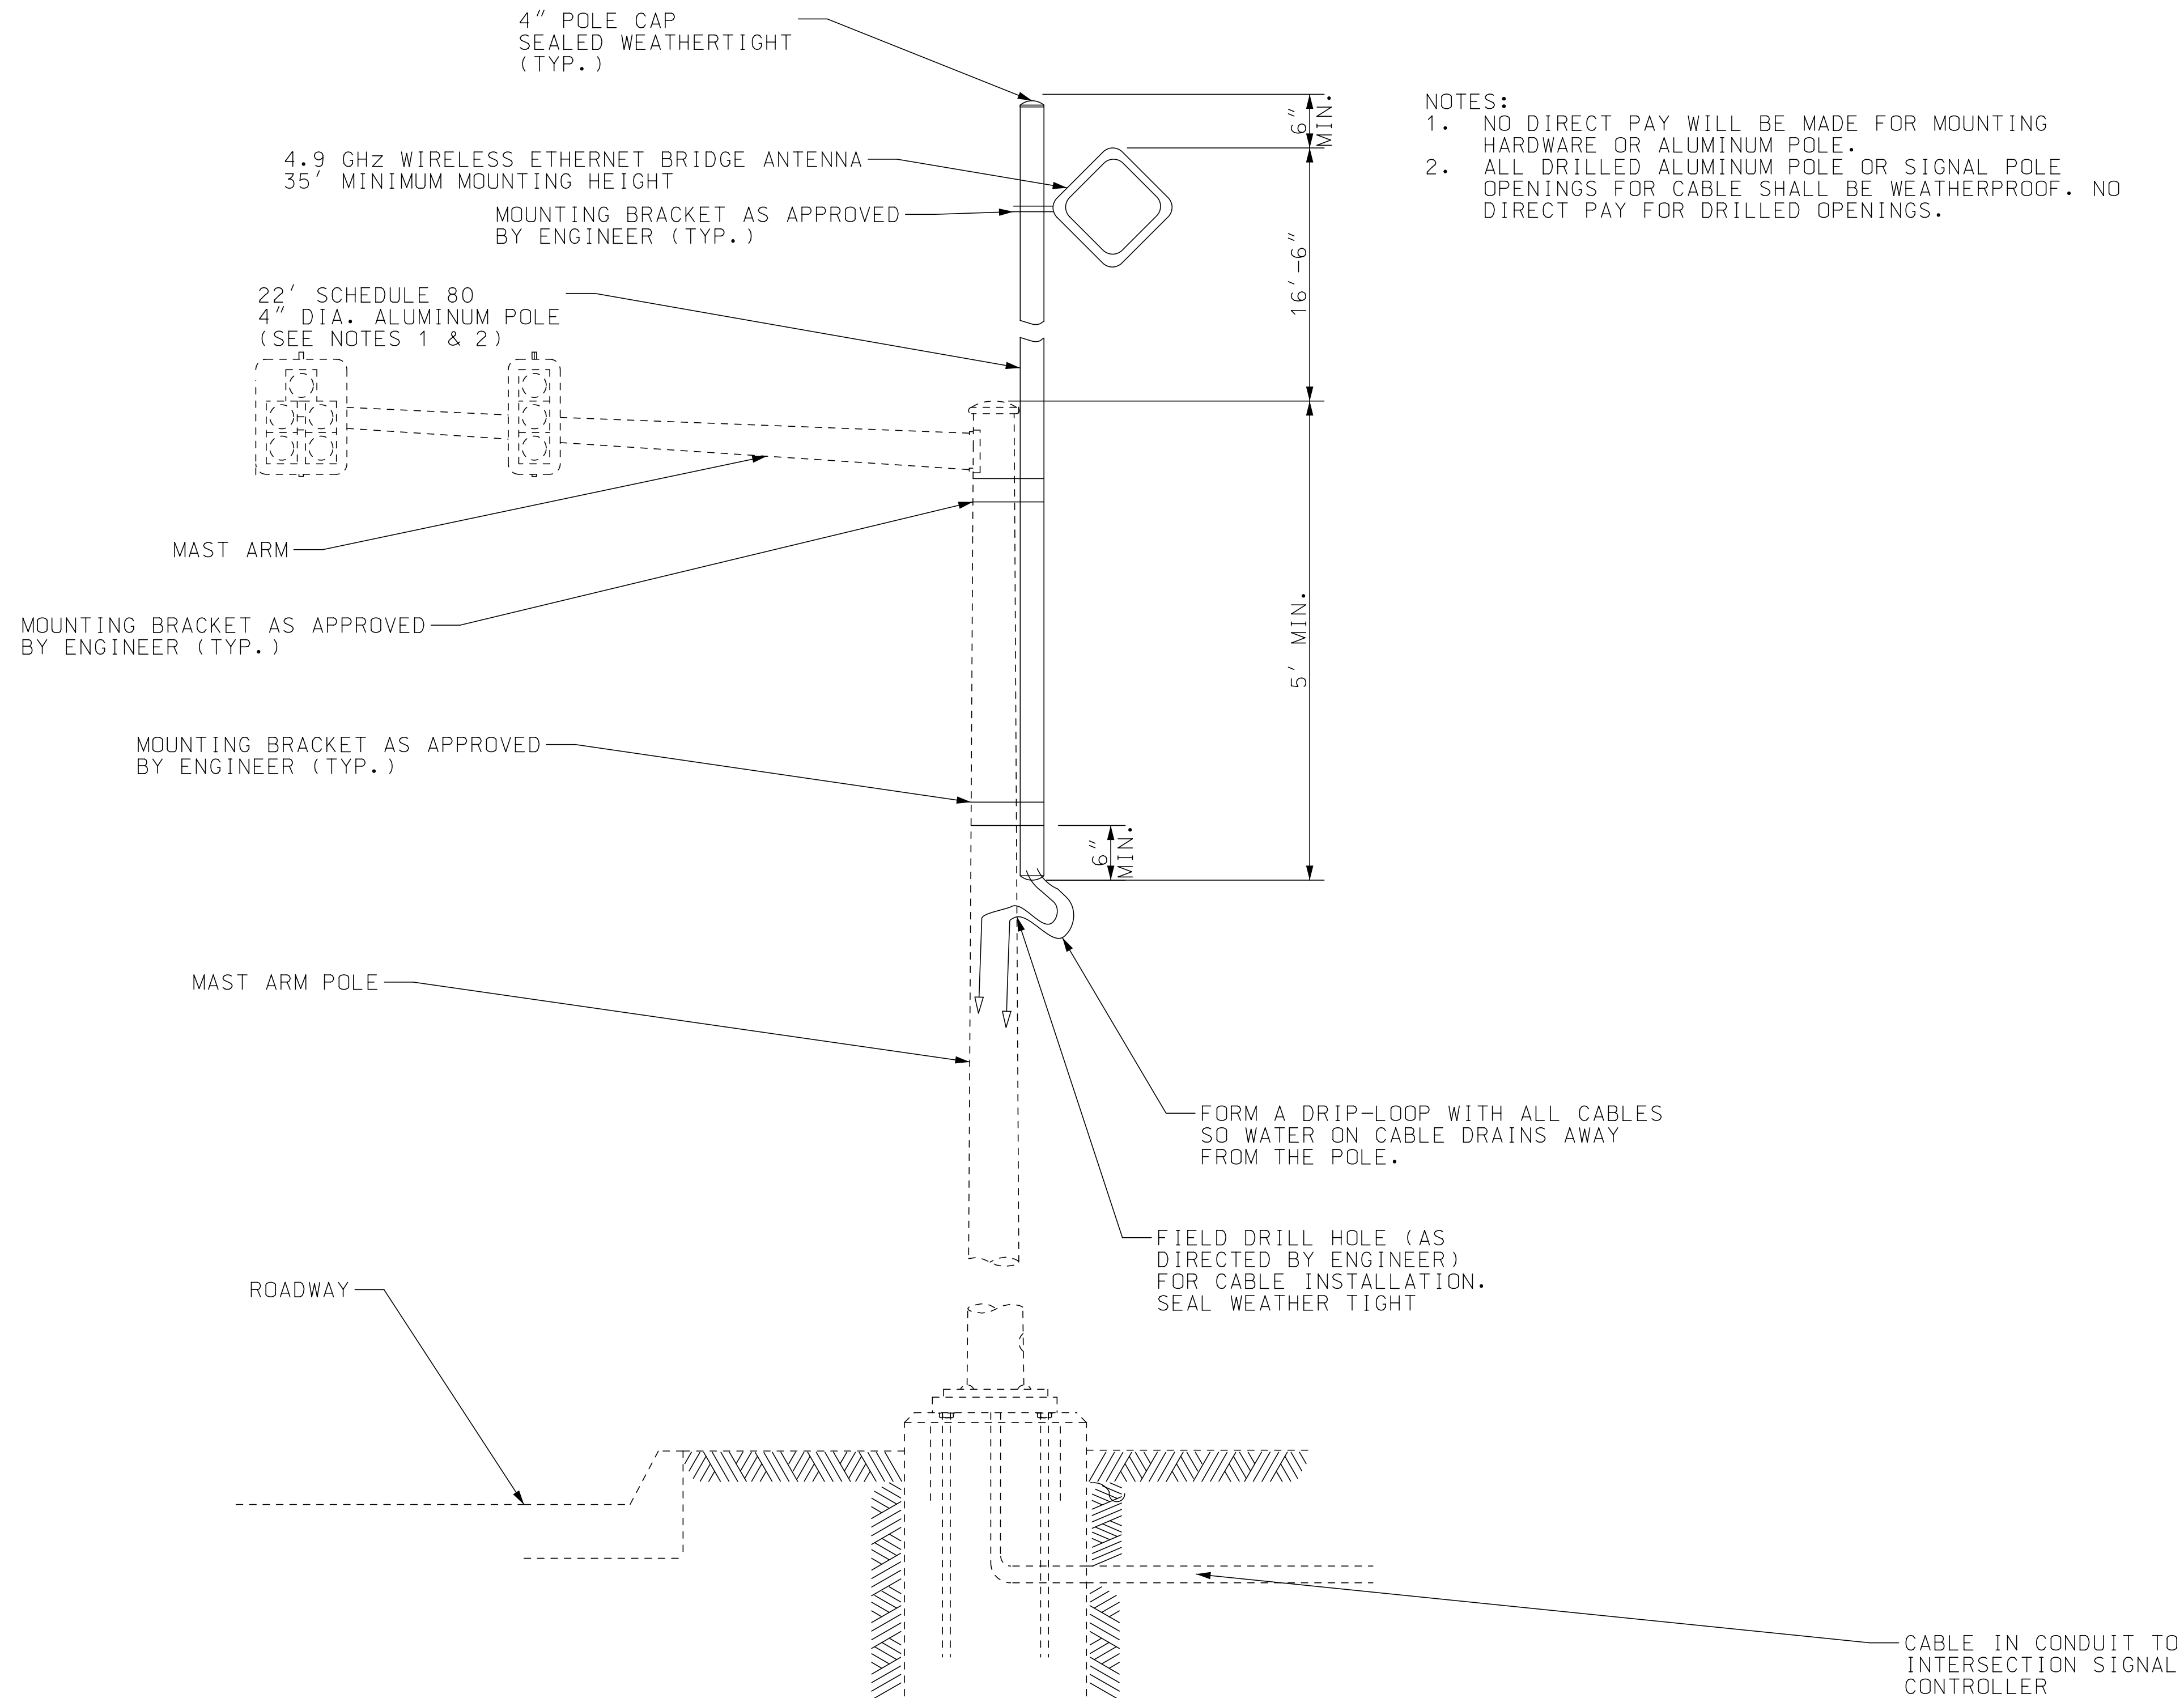

- NOTES:
1. NO DIRECT PAY WILL BE MADE FOR MOUNTING HARDWARE OR ALUMINUM POLE.
 2. ALL DRILLED ALUMINUM POLE OR SIGNAL POLE OPENINGS FOR CABLE SHALL BE WEATHERPROOF. NO DIRECT PAY FOR DRILLED OPENINGS.

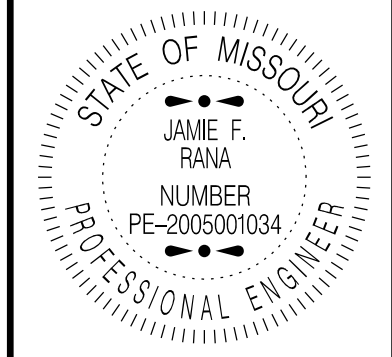

Jamie F. Rana
07/15/2025 2:04:47 PM
JAMIE F. RANA - CIVIL
MO-PE-2005001034

DATE PREPARED

7/11/2025

ROUTE

VAR.

STATE

MO

DISTRICT

SL

SHEET NO.

13

COUNTY

VARIOUS

JOB NO.

J6Q2026E

CONTRACT ID.

PROJECT NO.

BRIDGE NO.

DESCRIPTION

DATE

DATE

NOTE: DRAWING NOT TO SCALE


ETHERNET BRIDGE RADIO NEW POLE MOUNT

RTE. 367 @ JENNINGS STA. RD SIGNAL POLE 2
RTE. AC @ NETHERTON SIGNAL POLE 1
RTE. AC @ PARKER SIGNAL POLE 6
RTE. AC @ POHLMAN POLE 1
RTE. AC @ LUCAS & HUNT SIGNAL POLE 3

SPECIAL SHEET
ANTENNA MOUNT

MISSOURI HIGHWAYS AND TRANSPORTATION
COMMISSION

105 WEST CAPITOL
JEFFERSON CITY, MO 65102
1-888-ASK-MODOT (1-888-275-6636)

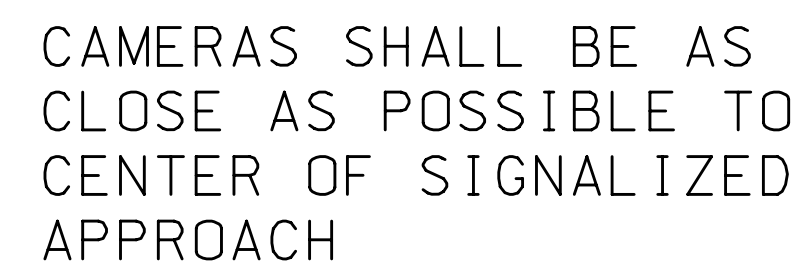

- 1) PROVIDE WATERTIGHT SEAL WHERE CABLES ENTER AND EXIT.
- 2) CAMERAS SHALL BE INSTALLED PER MANUFACTURER'S SPECIFICATIONS.
- 3) NO CAMERA SHALL BE INSTALLED ON PEDESTALS UNLESS DIRECTED BY THE ENGINEER.
- 4) NO CAMERA SHALL BE INSTALLED ON 15' LUMINAIRE ARM UNLESS OTHERWISE DIRECTED BY THE ENGINEER.

NOT TO SCALE

VERSION 07/27/2023

