


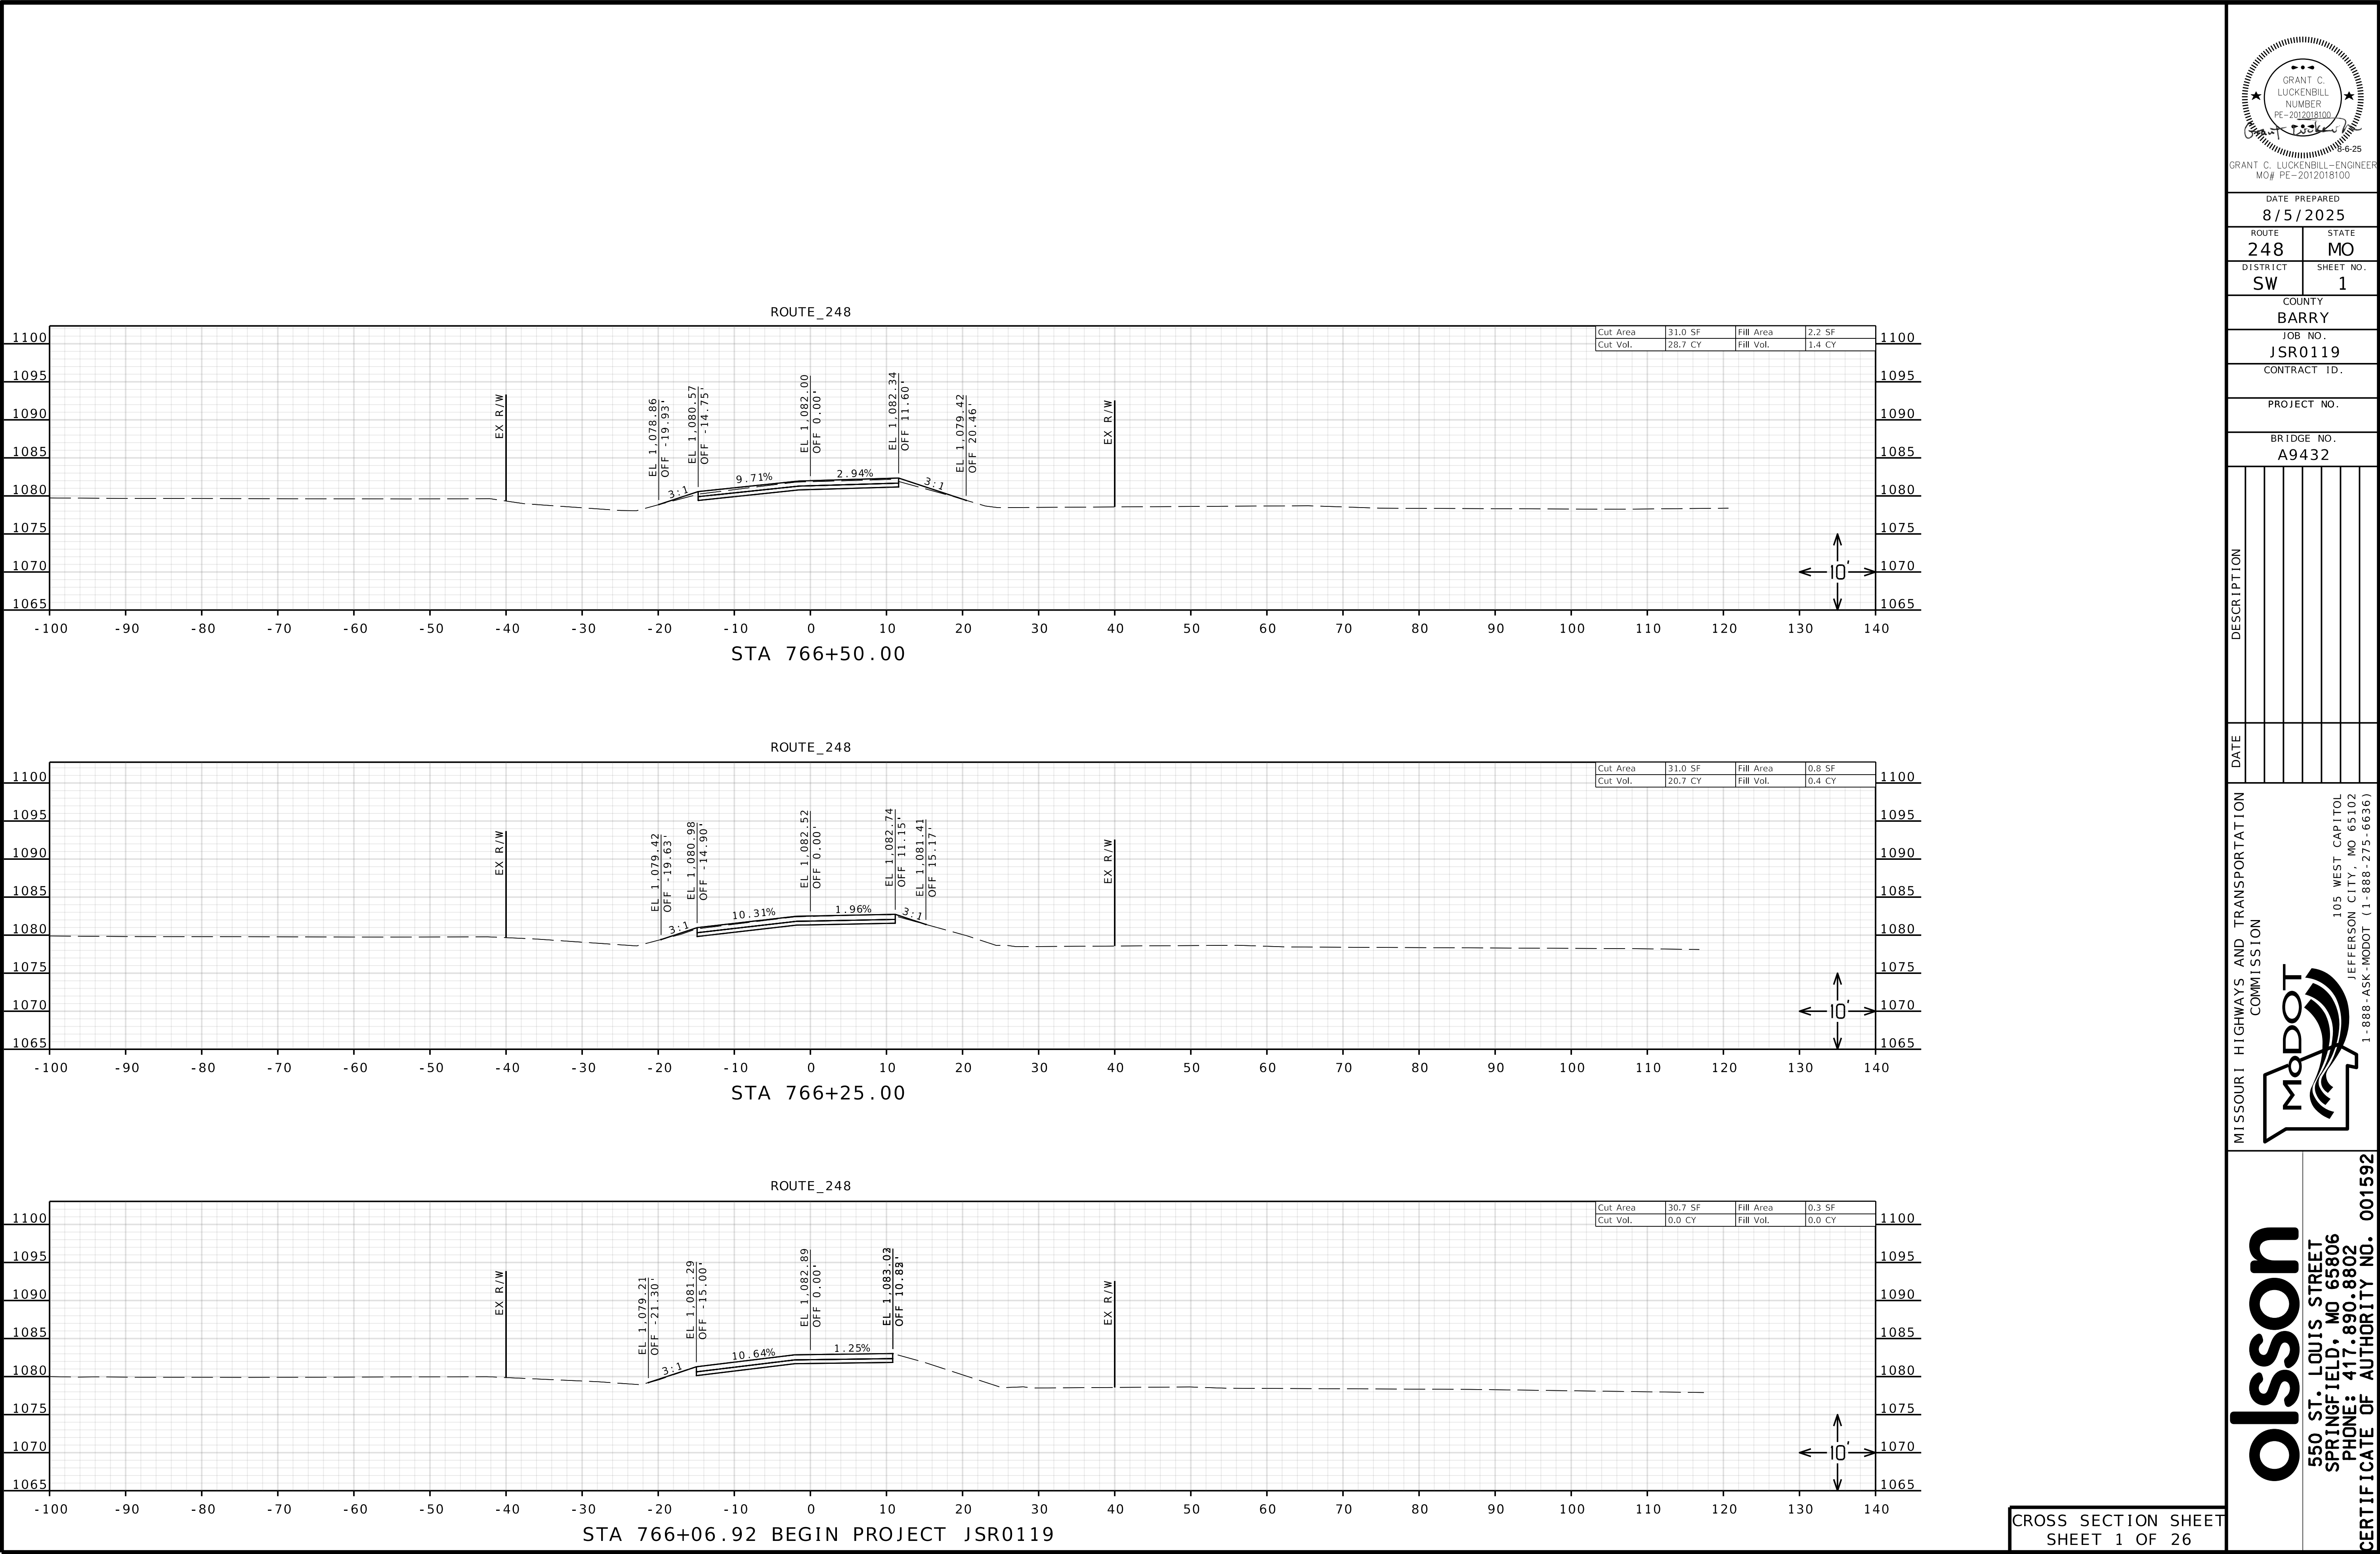
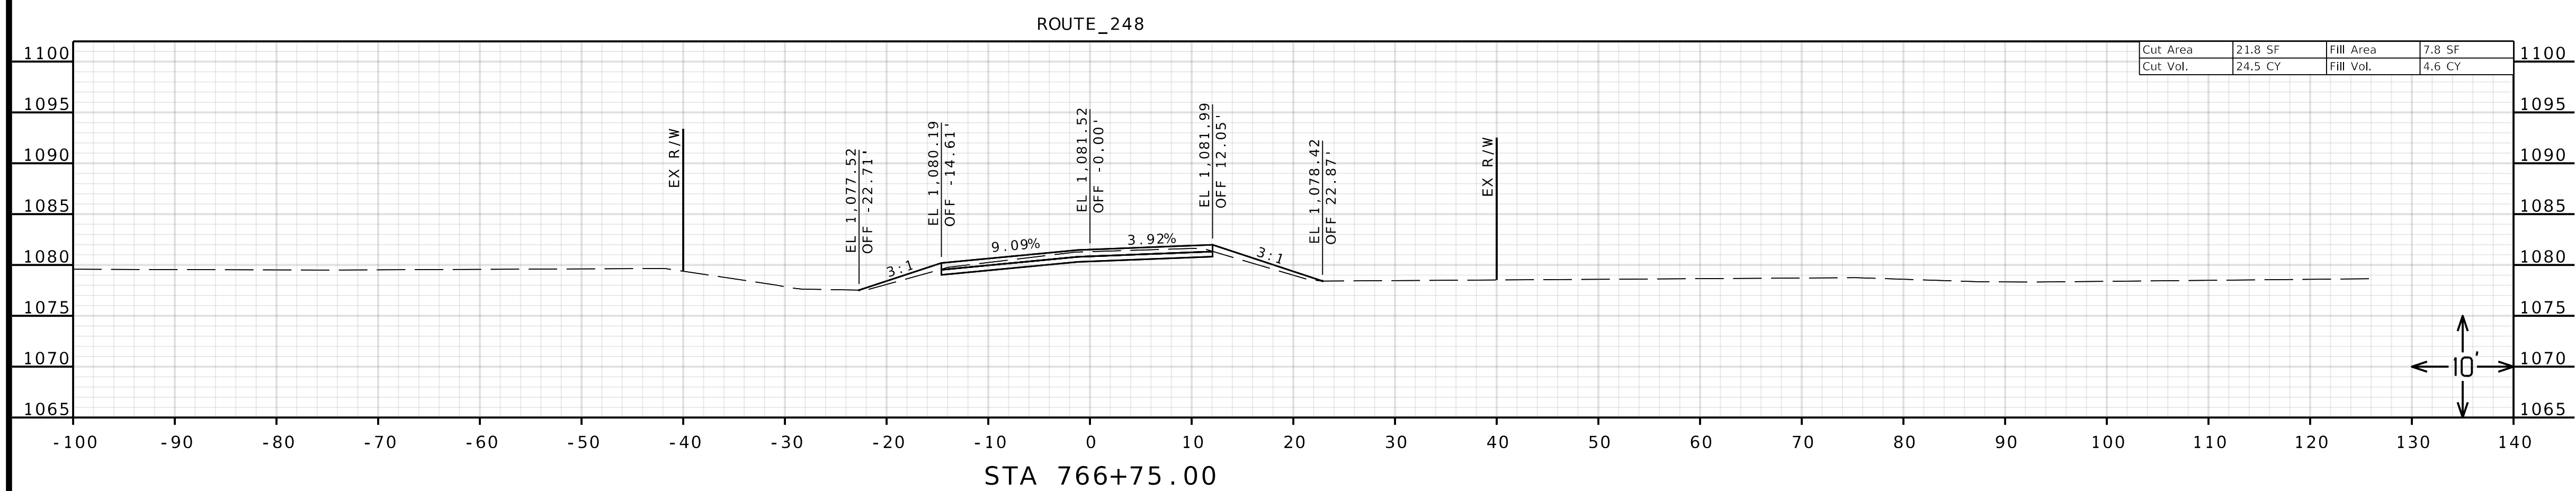


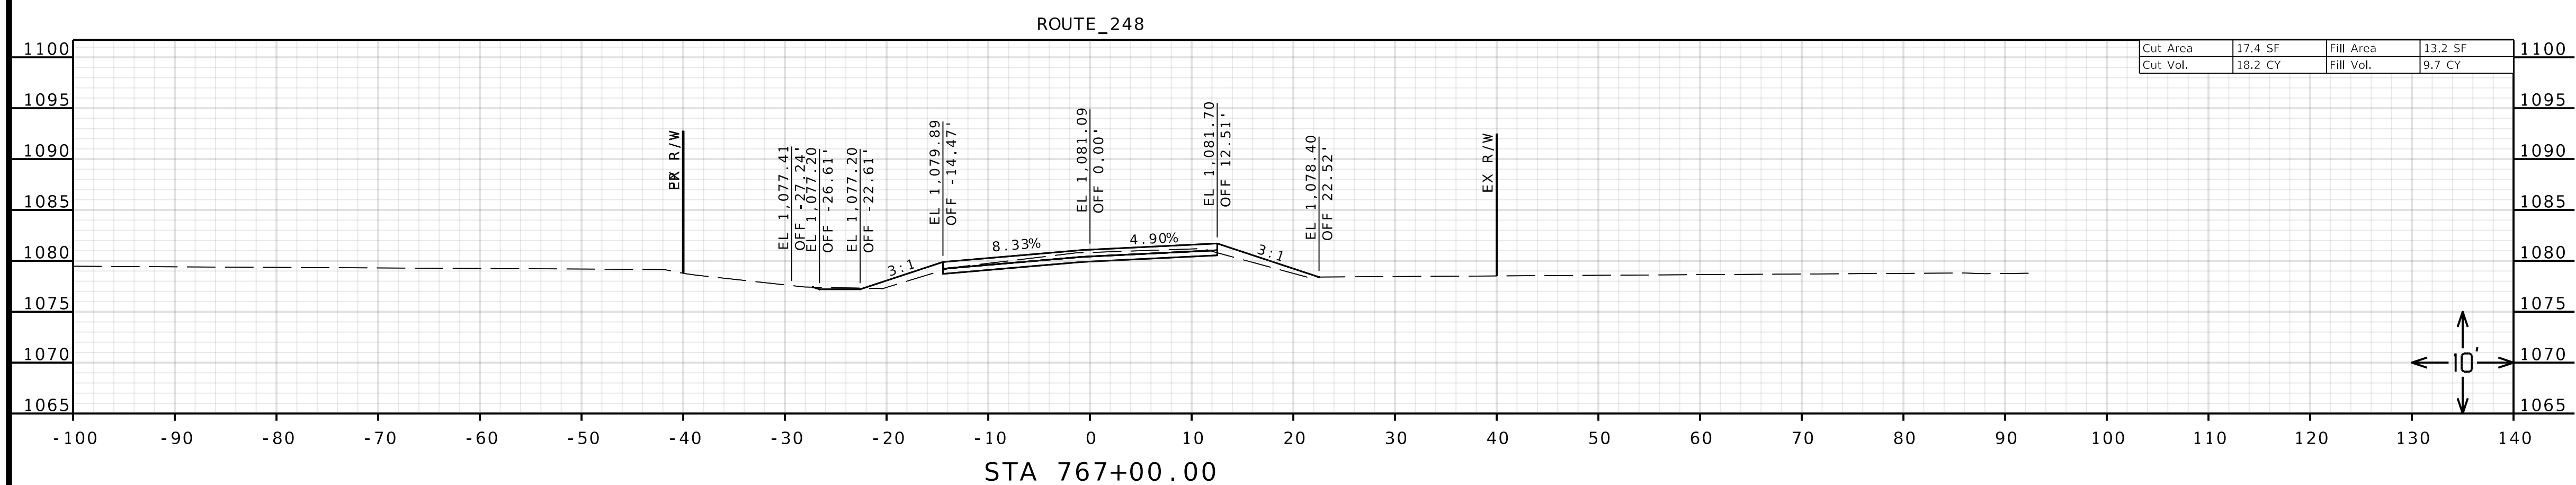

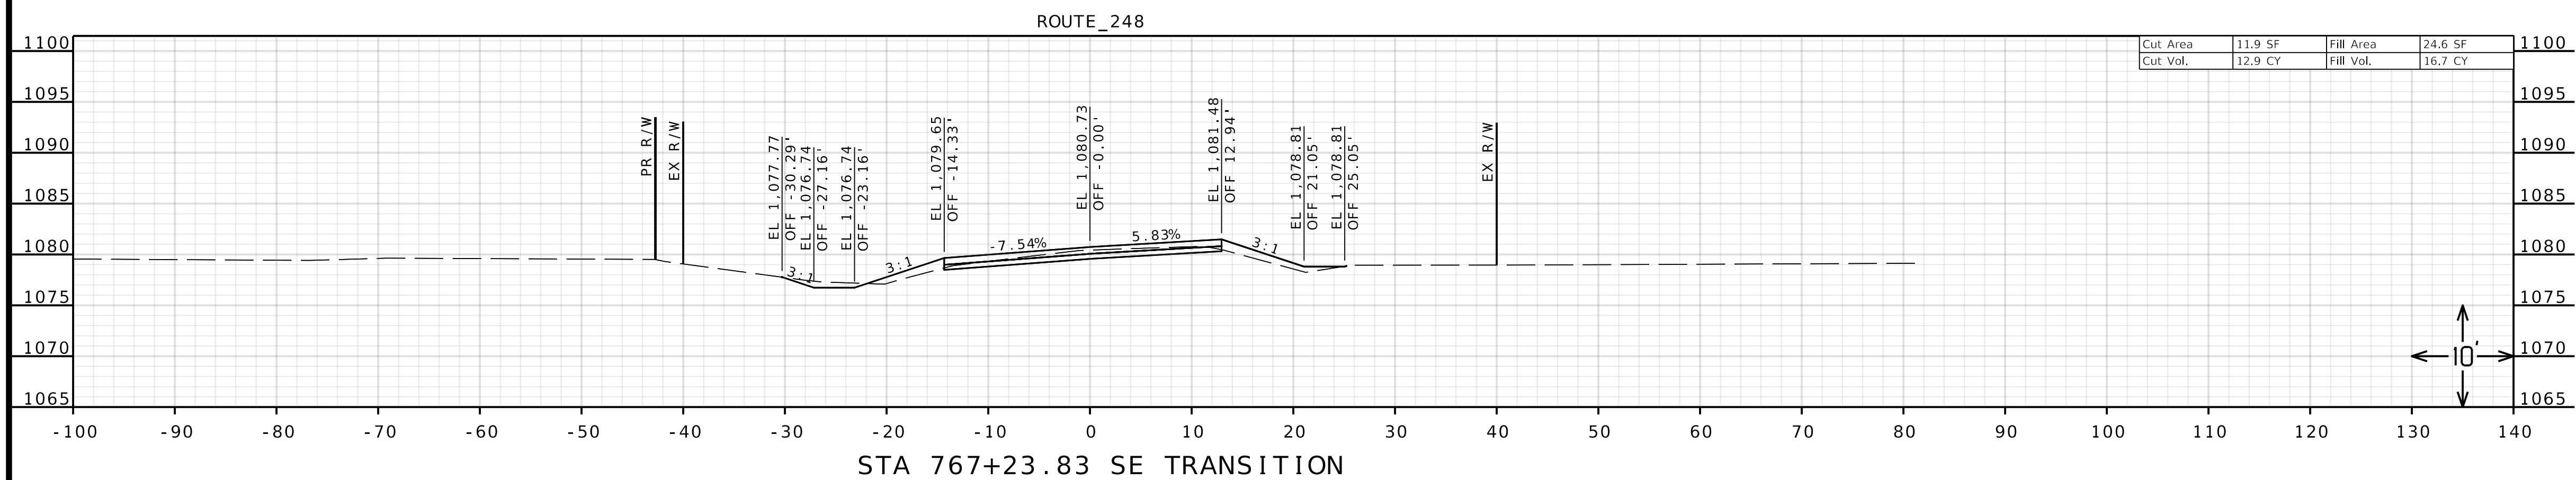

CROSS SECTION SHEET
SHEET 2 OF 26

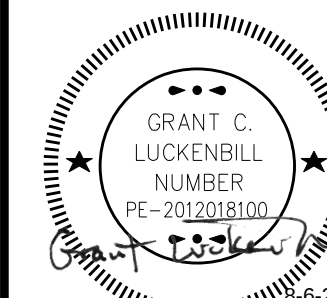

GRANT C. LUCKENBILL-ENGINEER
MO# PE-2012018100

DATE PREPARED

ROUTE	STATE
248	MO

DISTRICT	SHEET NO.
SW	2


COUNTY

JOB NO.

CONTRACT ID

PROJECT NO.

BRIDGE N



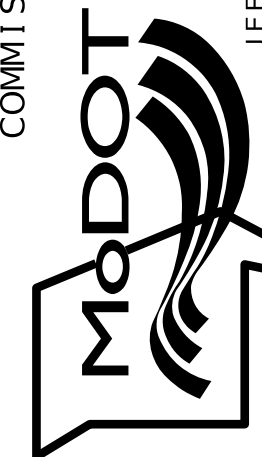
[illegible]MISSOURI HIGHWAYS AND TRANSPORTATION
COMMISSION

olson


550 ST. LOUIS STREET
SPRINGFIELD, MO 65806
PHONE: 417.890.8802
CATE OF AUTHORITY NO.

PHONE: 417.890.8802
CERTIFICATE OF AUTHORITY NO. 001592

1	2	
---	---	---	---	---	---	---	---	---	----	----	-----	-----	

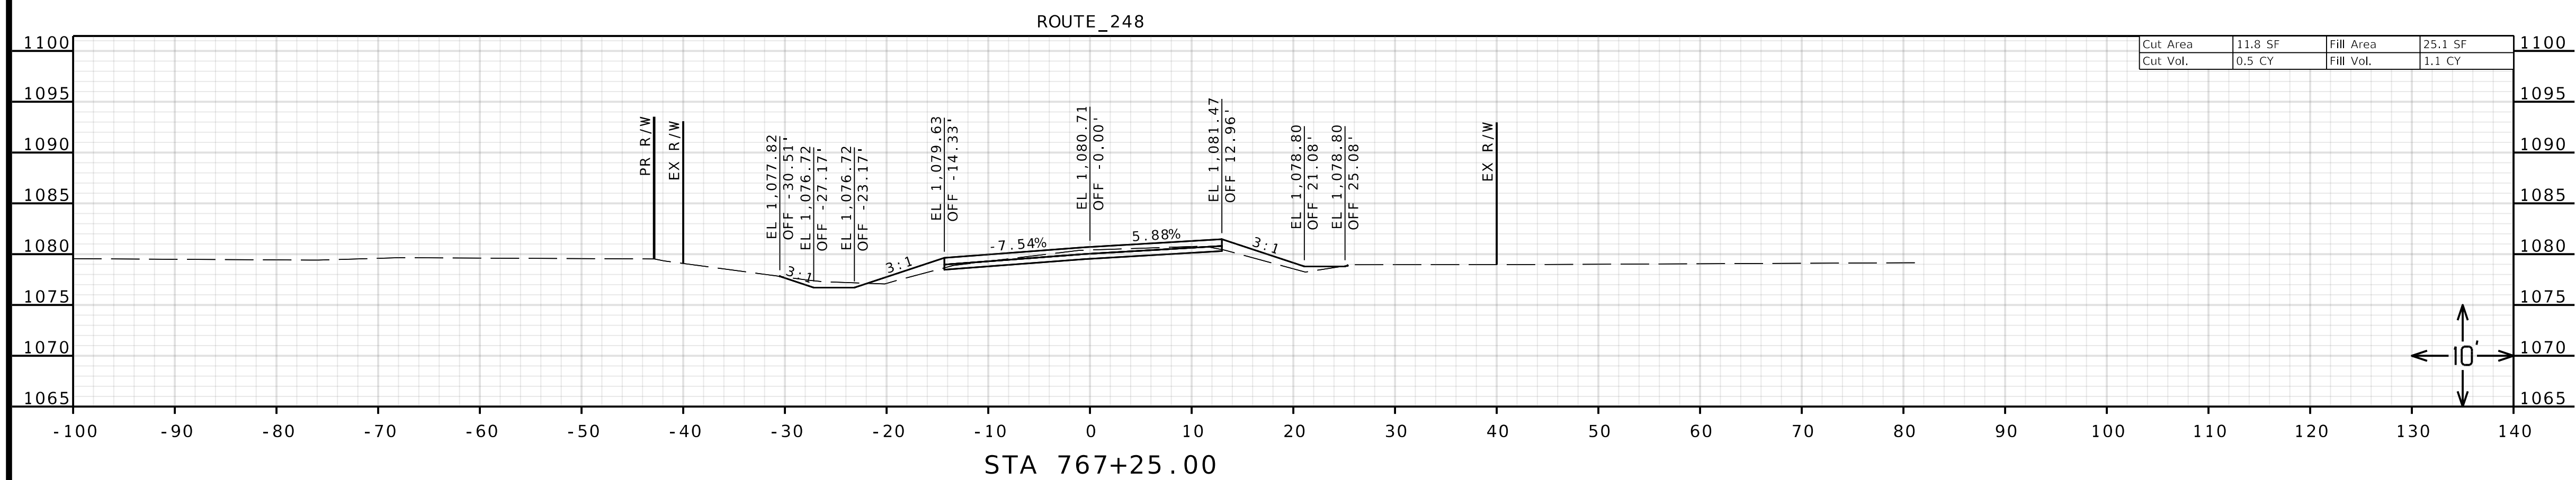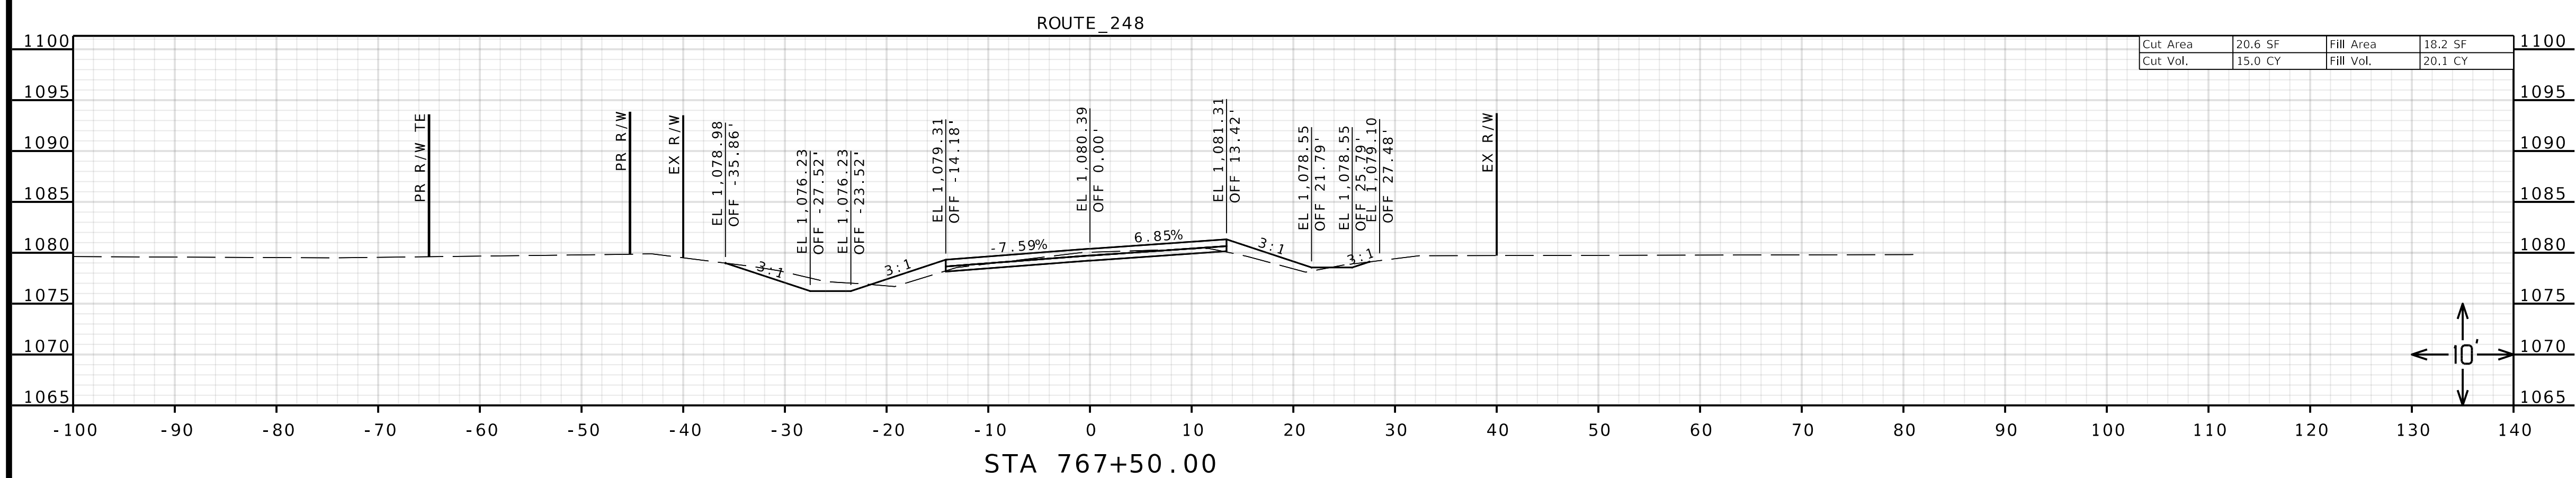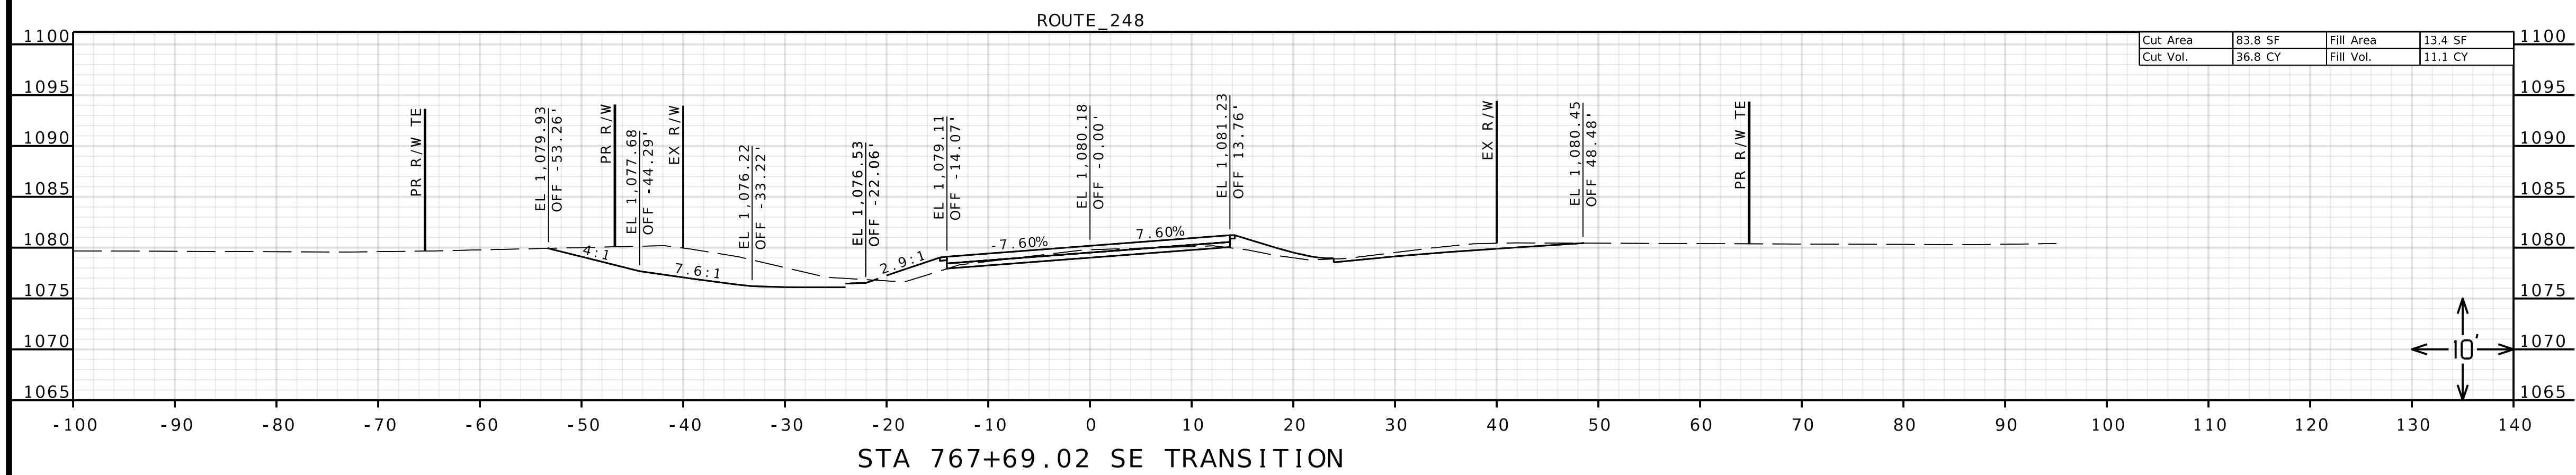

CROSS SECTION SHEET
SHEET 3 OF 26

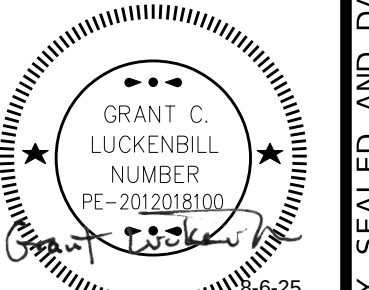

ANT C. LUCKENBILL-ENGINEER
MO# PE-2012018100

DATE PREPARED

ROUTE	STATE
248	MO

DISTRICT	SHEET NO.
SW	3

COUNTY

JOB NO.


CONTRACT ID.

PROJECT NO.

IDGE NO.
A9432



[illegible]

COMMISSION

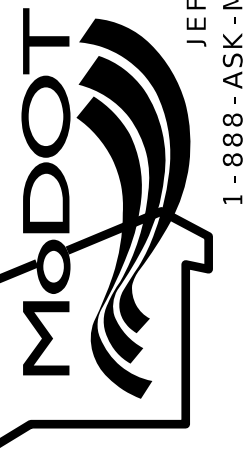

Olsson
550 ST. LOUIS STREET
SPRINGFIELD, MO 65806
PHONE: 417.890.8802
CERTIFICATE OF AUTHORITY NO. 001592

IF A SEAL IS PRESENT ON THIS SHEET IT HAS BEEN ELECTRONICALLY SEALED AND DATED.

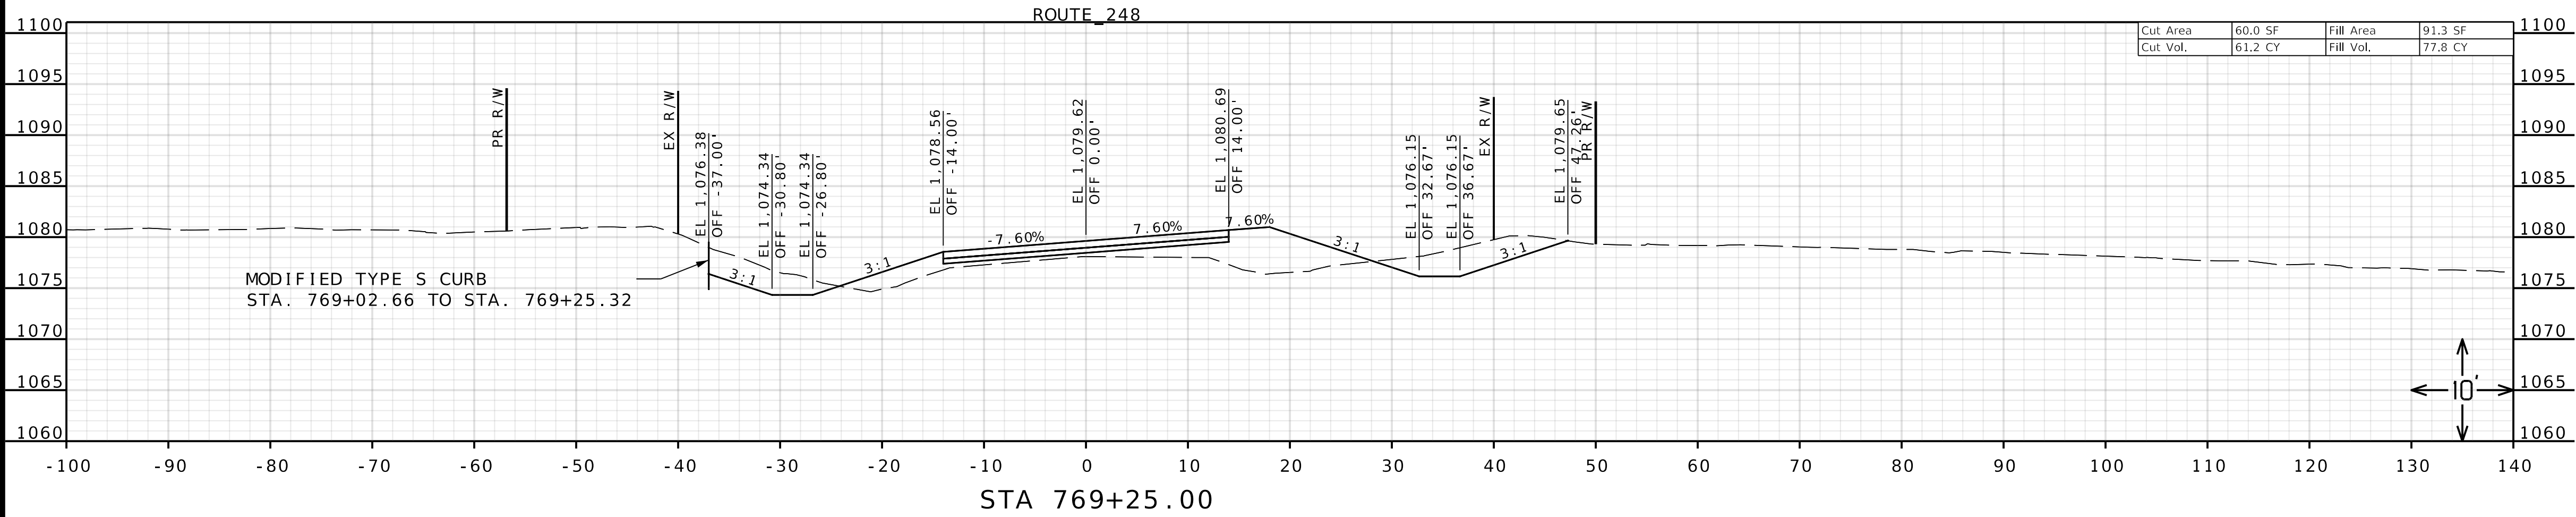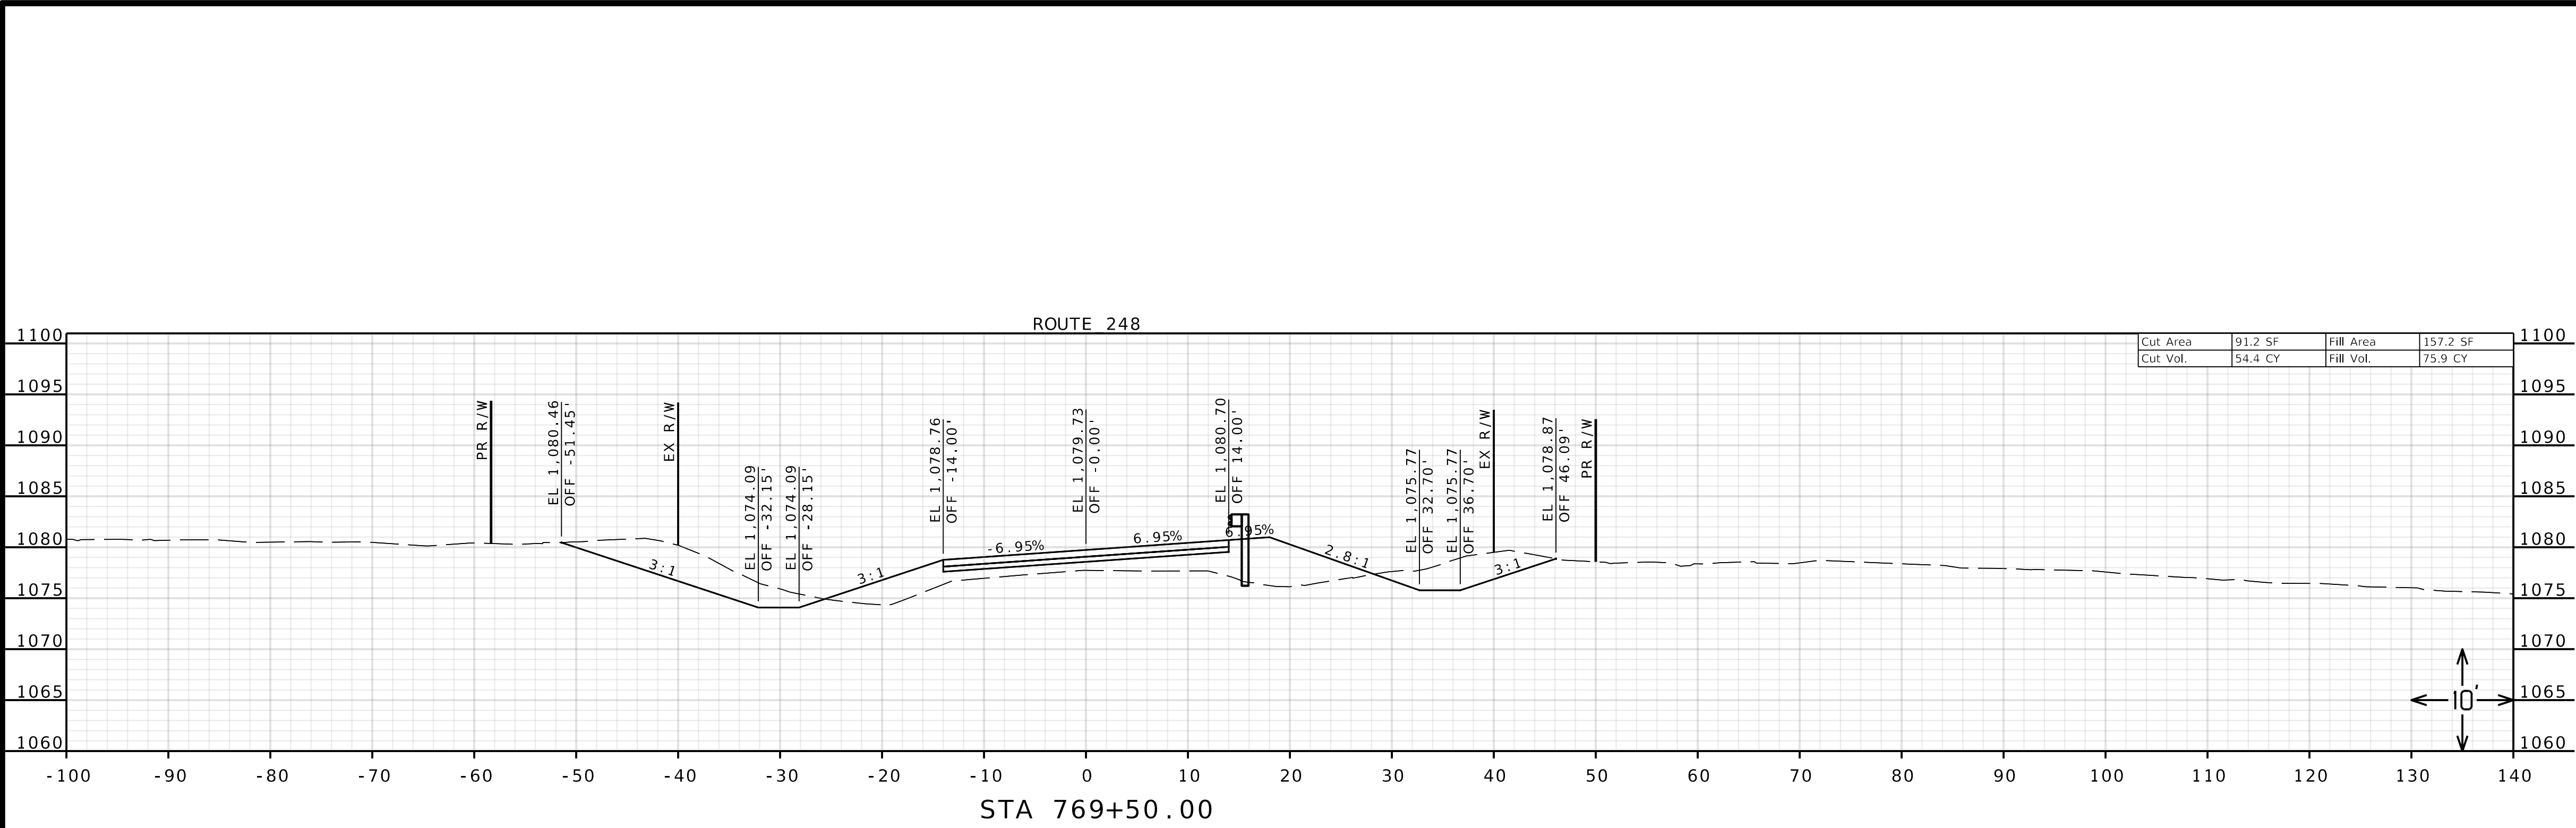

CROSS SECTION SHEET
SHEET 6 OF 26

MISSOURI HIGHWAYS AND TRANSPORTATION
COMMISSION

105 WEST CAPITOL
JEFFERSON CITY, MO 65102
1-888-ASK-MODOT (1-888-275-6636)

550 ST. LOUIS STREET
SPRINGFIELD, MO 65806
PHONE: 417.890.8802

CERTIFICATE OF AUTHORITY NO. 001592

GRANT C. LUCKENBILL-ENGINEER
MO# PE-2012018100

DATE PREPARED
8/5/2025

ROUTE 248	STATE MO
DISTRICT SW	SHEET NO. 6

COUNTY
BARRY




JOB NO.
JSR0119

CONTRACT ID.


PROJECT NO.

BRIDGE NO.
A9432

IF A SEAL IS PRESENT ON THIS SHEET IT HAS BEEN ELECTRONICALLY SEALED AND DATED.

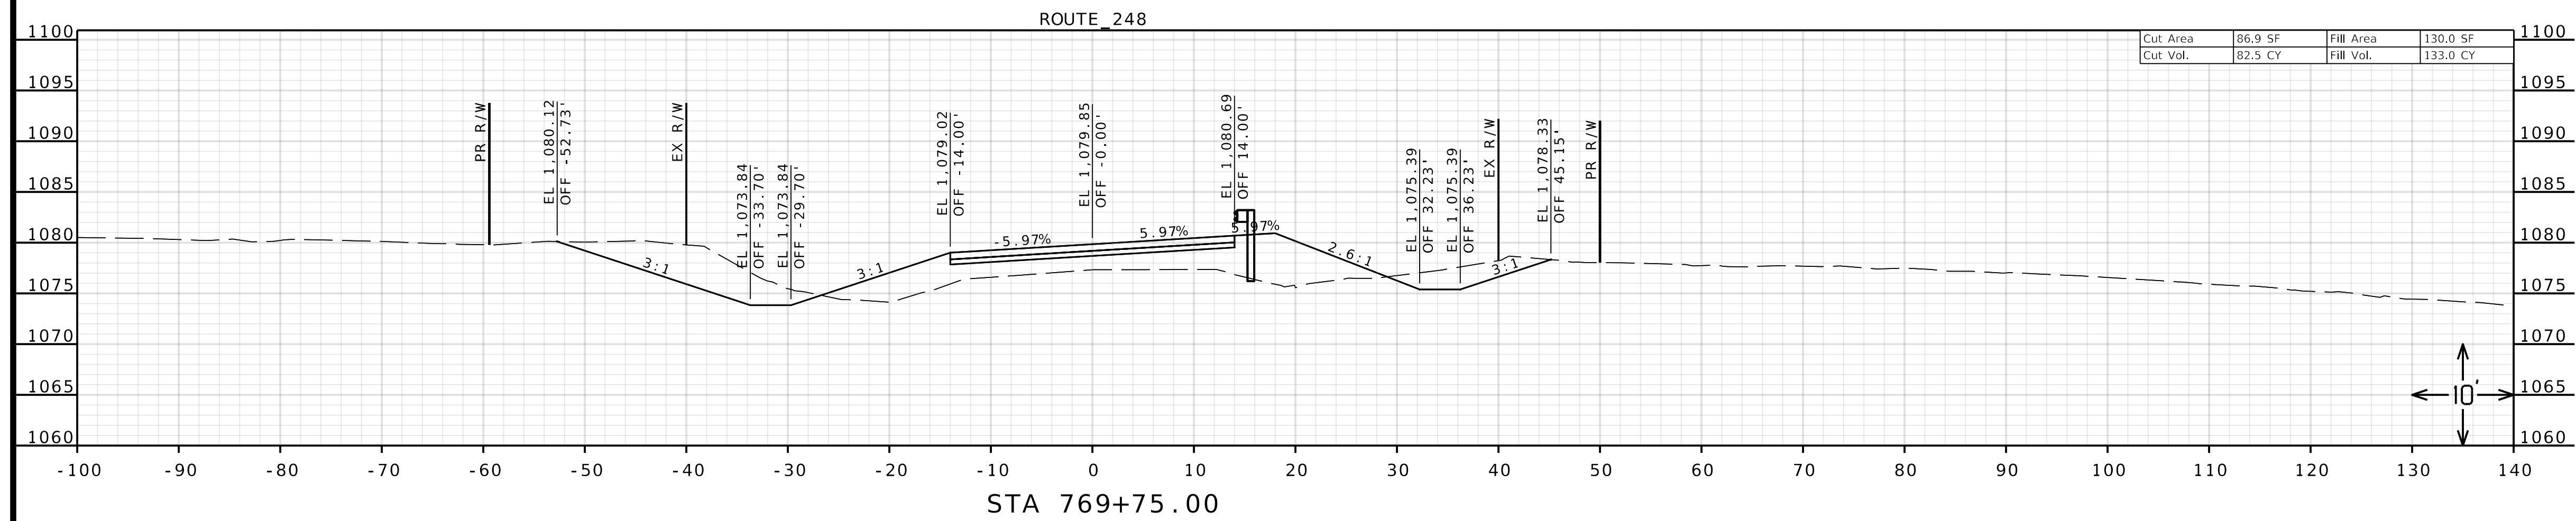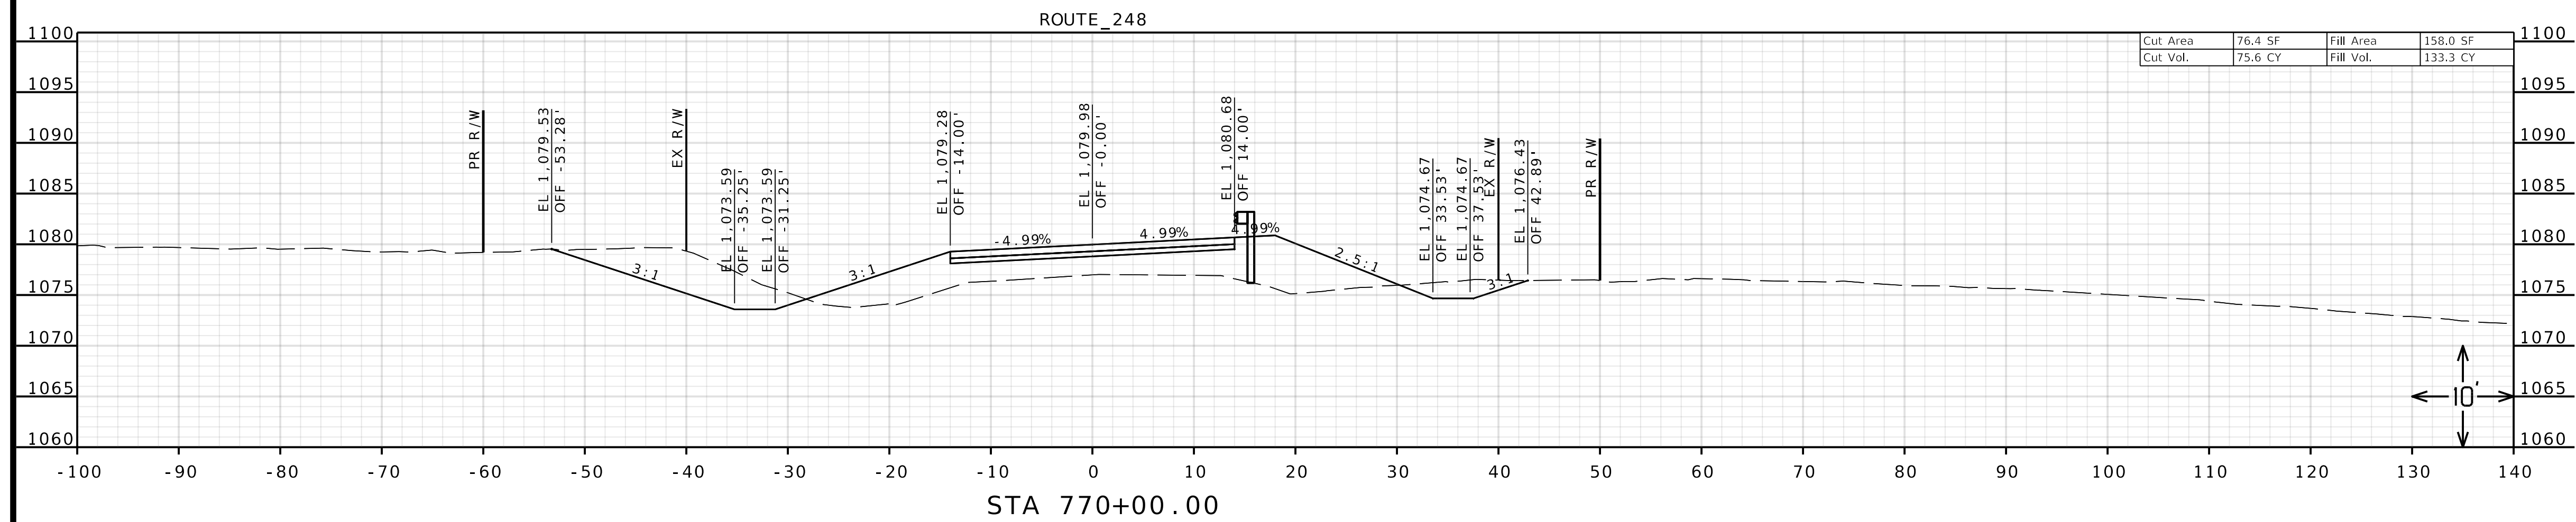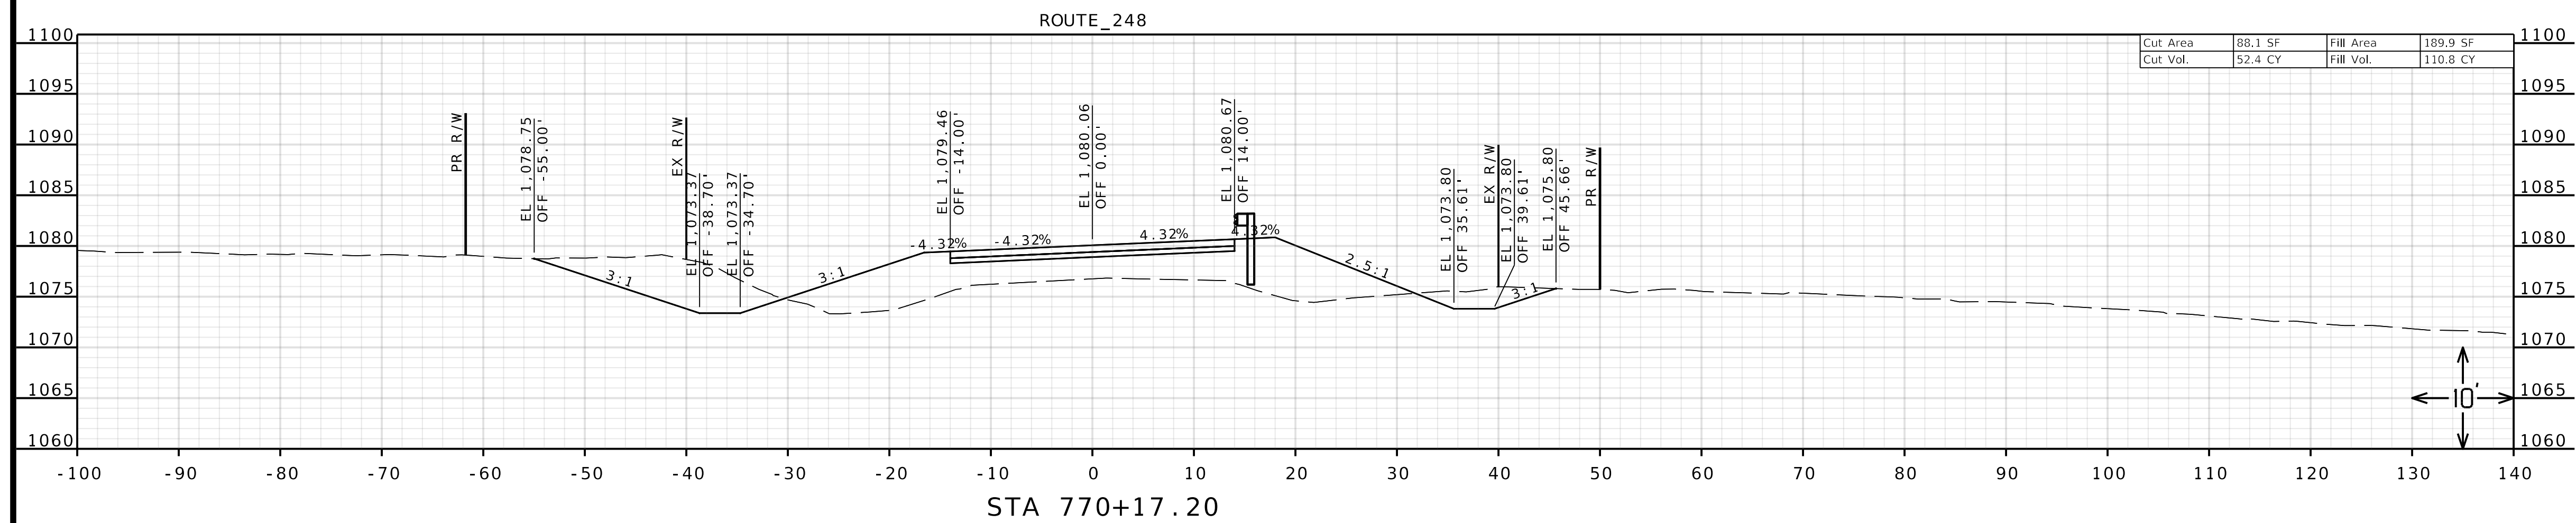

CROSS SECTION SHEET
SHEET 7 OF 26

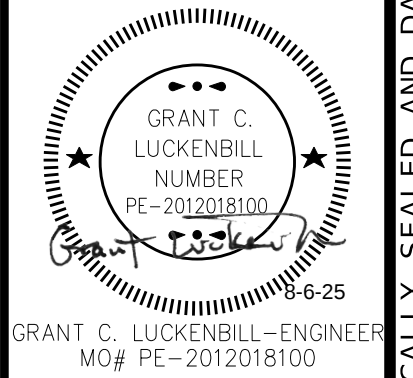


DATE PREPARED	
8/5/2025	
ROUTE	STATE
248	MO
DISTRICT	SHEET NO.
SW	7

COUNTY	BARRY
JOB NO.	JSR0119
CONTRACT ID.	

PROJECT NO.

BRIDGE NO.
A9432



 
[illegible]

MISSOURI HIGHWAYS AND TRANSPORTATION
COMMISSION

105 WEST CAPITAL
JEFFERSON CITY, MO 65102
1-888-ASK-MODOT (1-888-275-6636)

olsson 550 ST. LOUIS STREET SPRINGFIELD, MO 65806 PHONE: 417.890.8802	CERTIFICATE OF AUTHORITY NO. 001592
--	--

IF A SEAL IS PRESENT ON THIS SHEET IT HAS BEEN ELECTRONICALLY SEALED AND DATED.

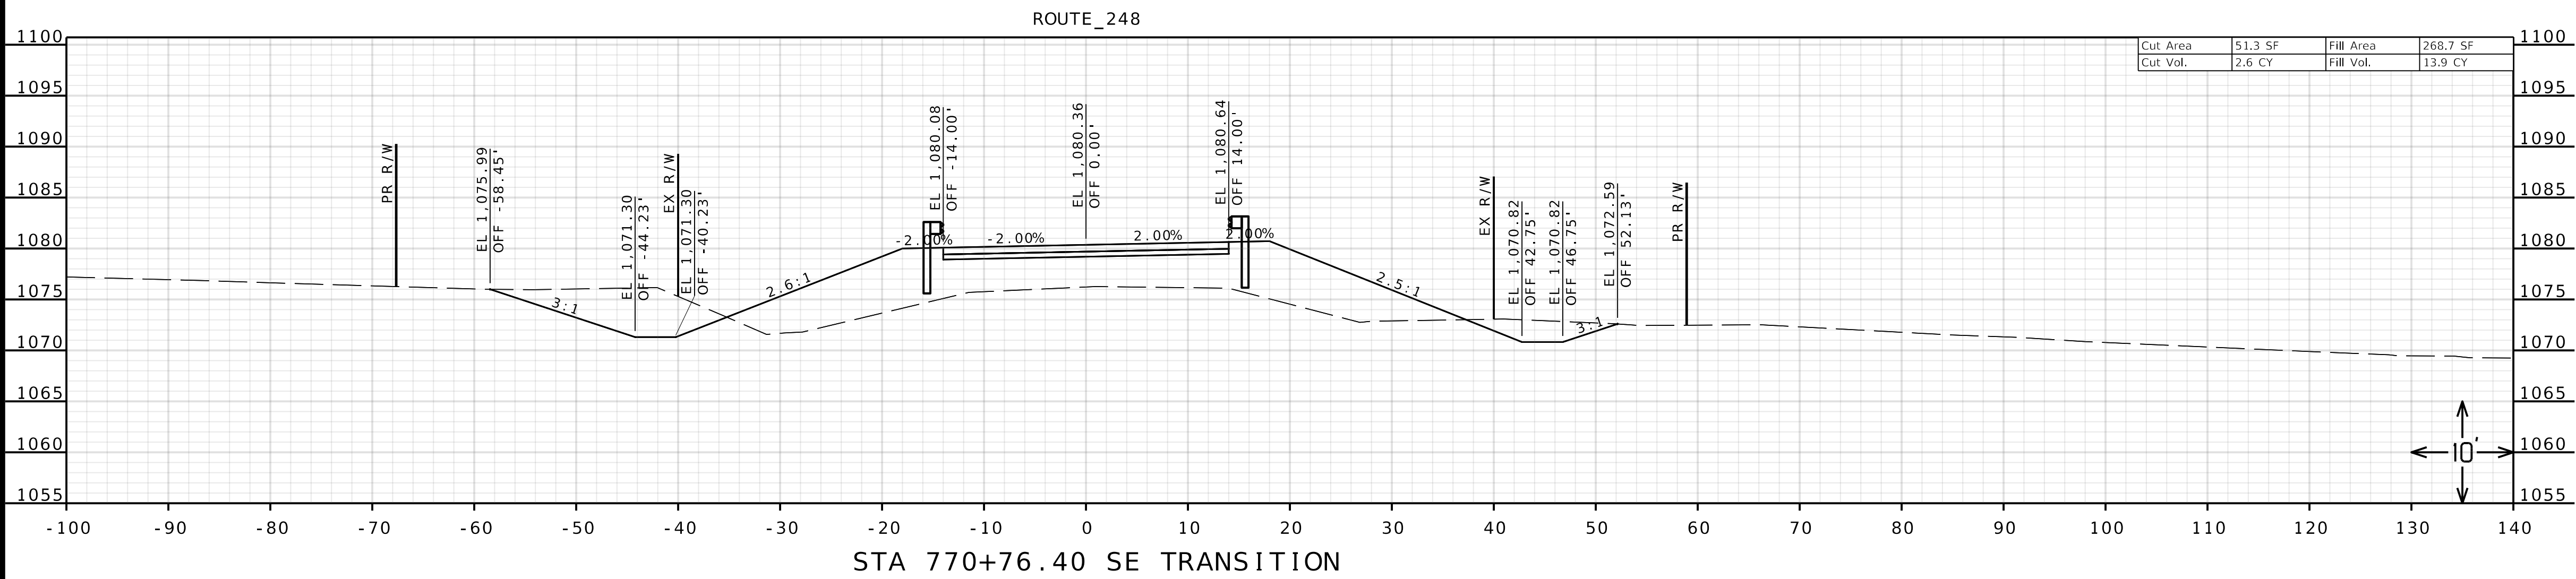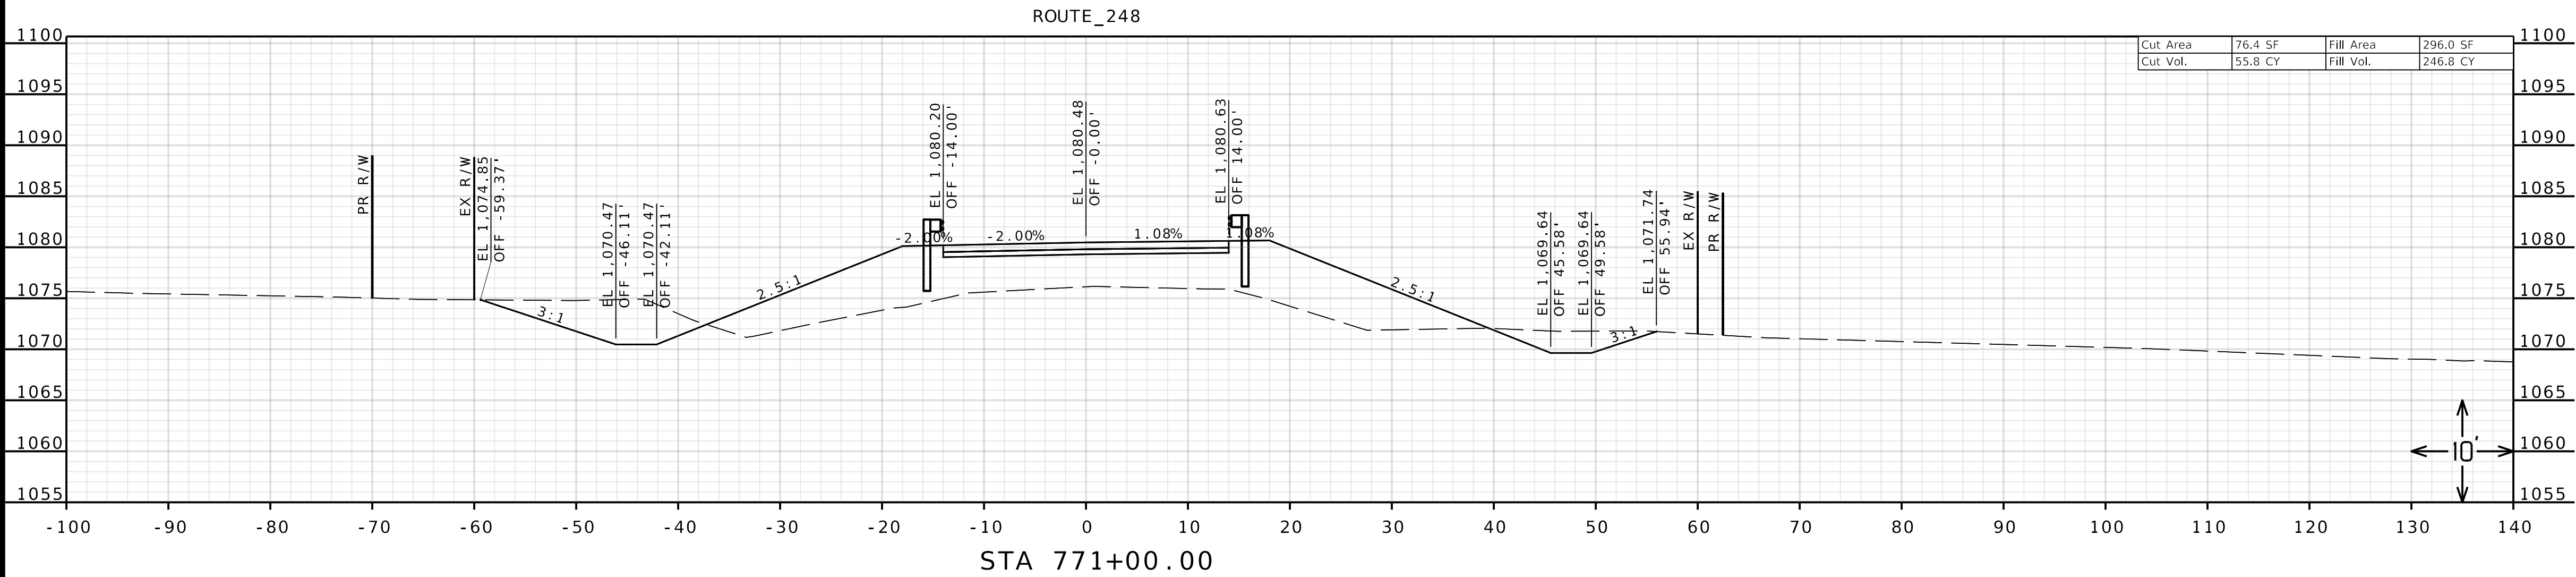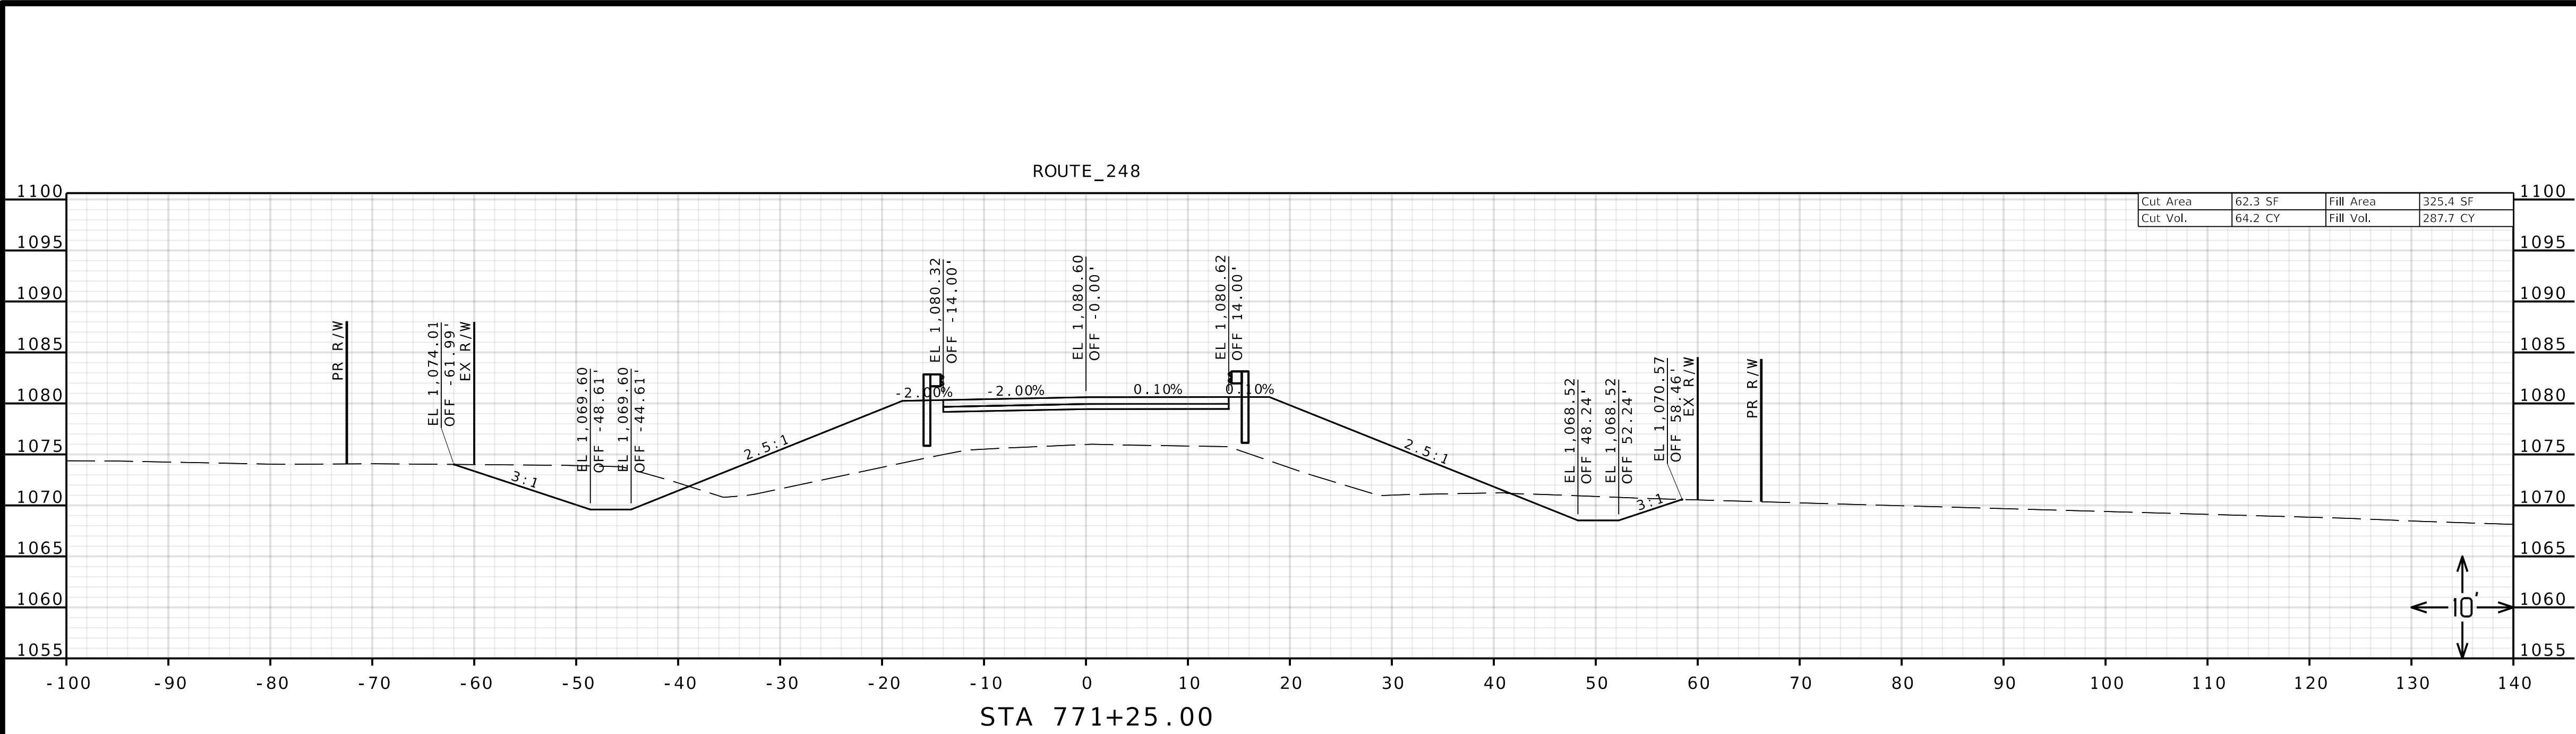

CROSS SECTION SHEET
SHEET 9 OF 26

MISSOURI HIGHWAYS AND TRANSPORTATION
COMMISSION

105 WEST CAPITOL
JEFFERSON CITY, MO 65102
1-888-ASK-MODOT (1-888-275-6636)

olsson

550 ST. LOUIS STREET
SPRINGFIELD, MO 65806
PHONE: 417.890.8802

CERTIFICATE OF AUTHORITY NO. 001592

GRANT C. LUCKENBILL-ENGINEER
MO# PE-2012018100

DATE PREPARED
8/5/2025

ROUTE 248 STATE MO
DISTRICT SW SHEET NO. 9

COUNTY BARRY
JOB NO. JSR0119
CONTRACT ID.


PROJECT NO.



BRIDGE NO. A9432

DESCRIPTION


DATE

IF A SEAL IS PRESENT ON THIS SHEET IT HAS BEEN ELECTRONICALLY SEALED AND DATED.

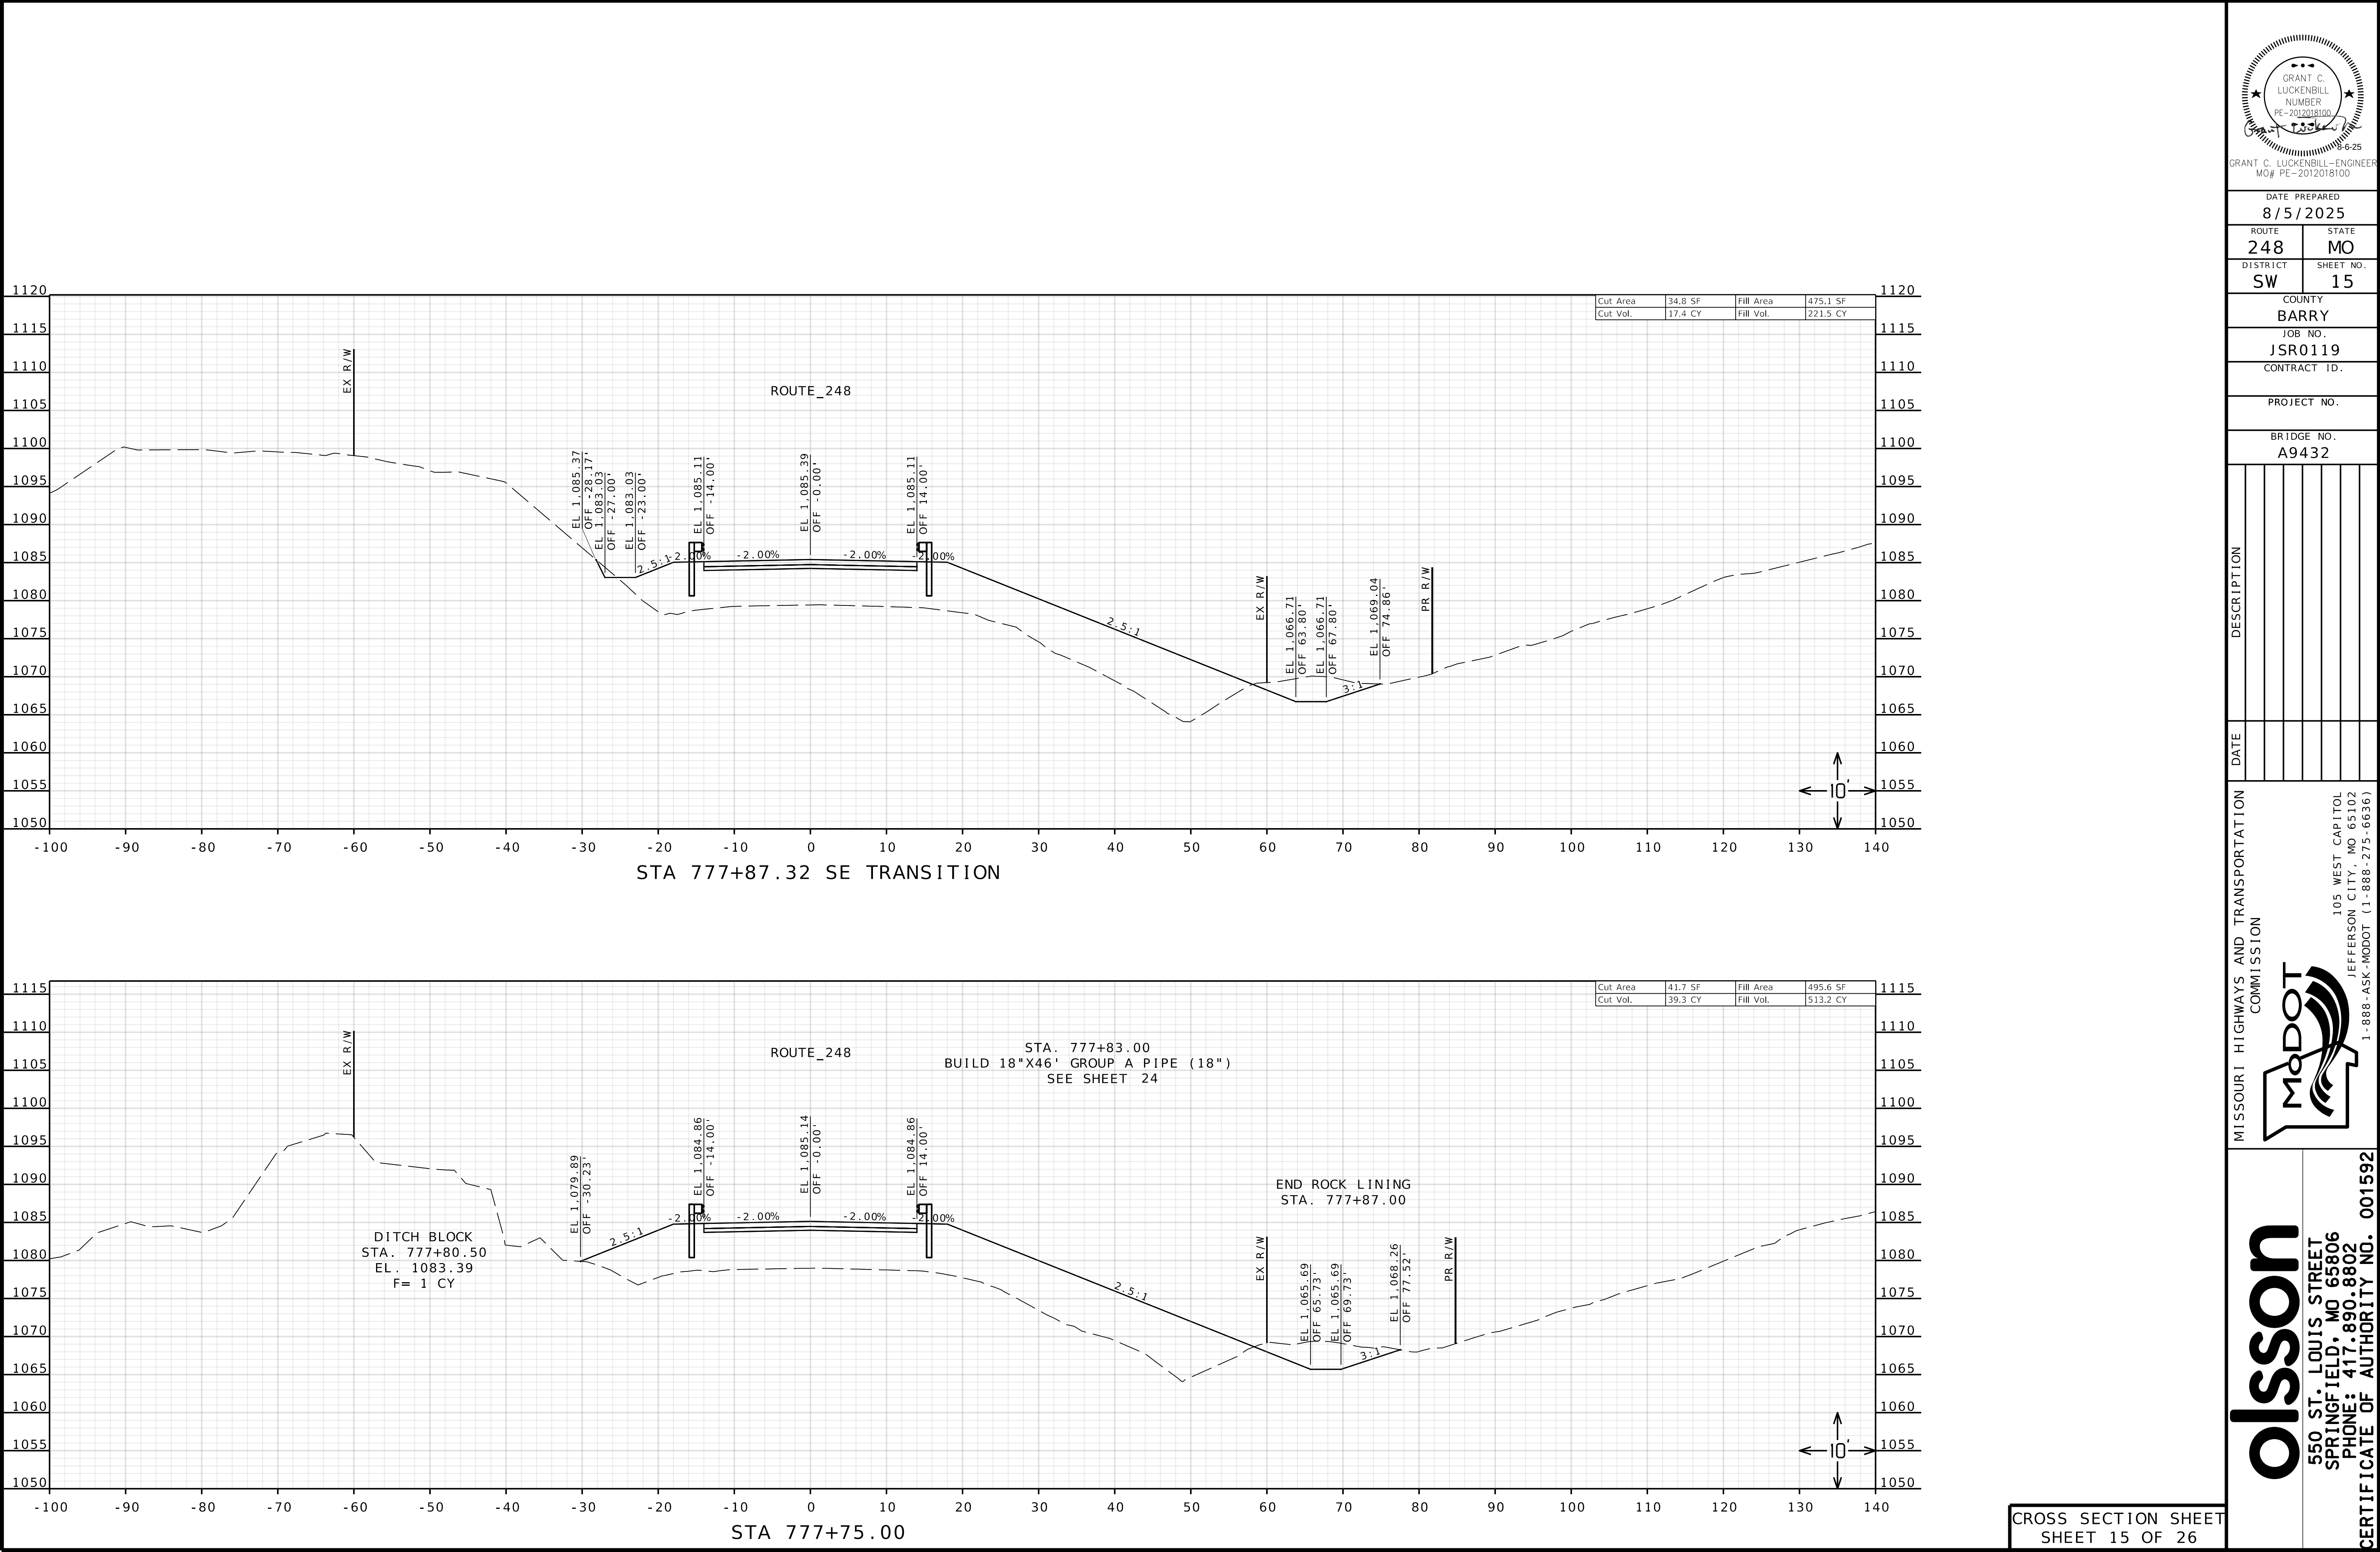

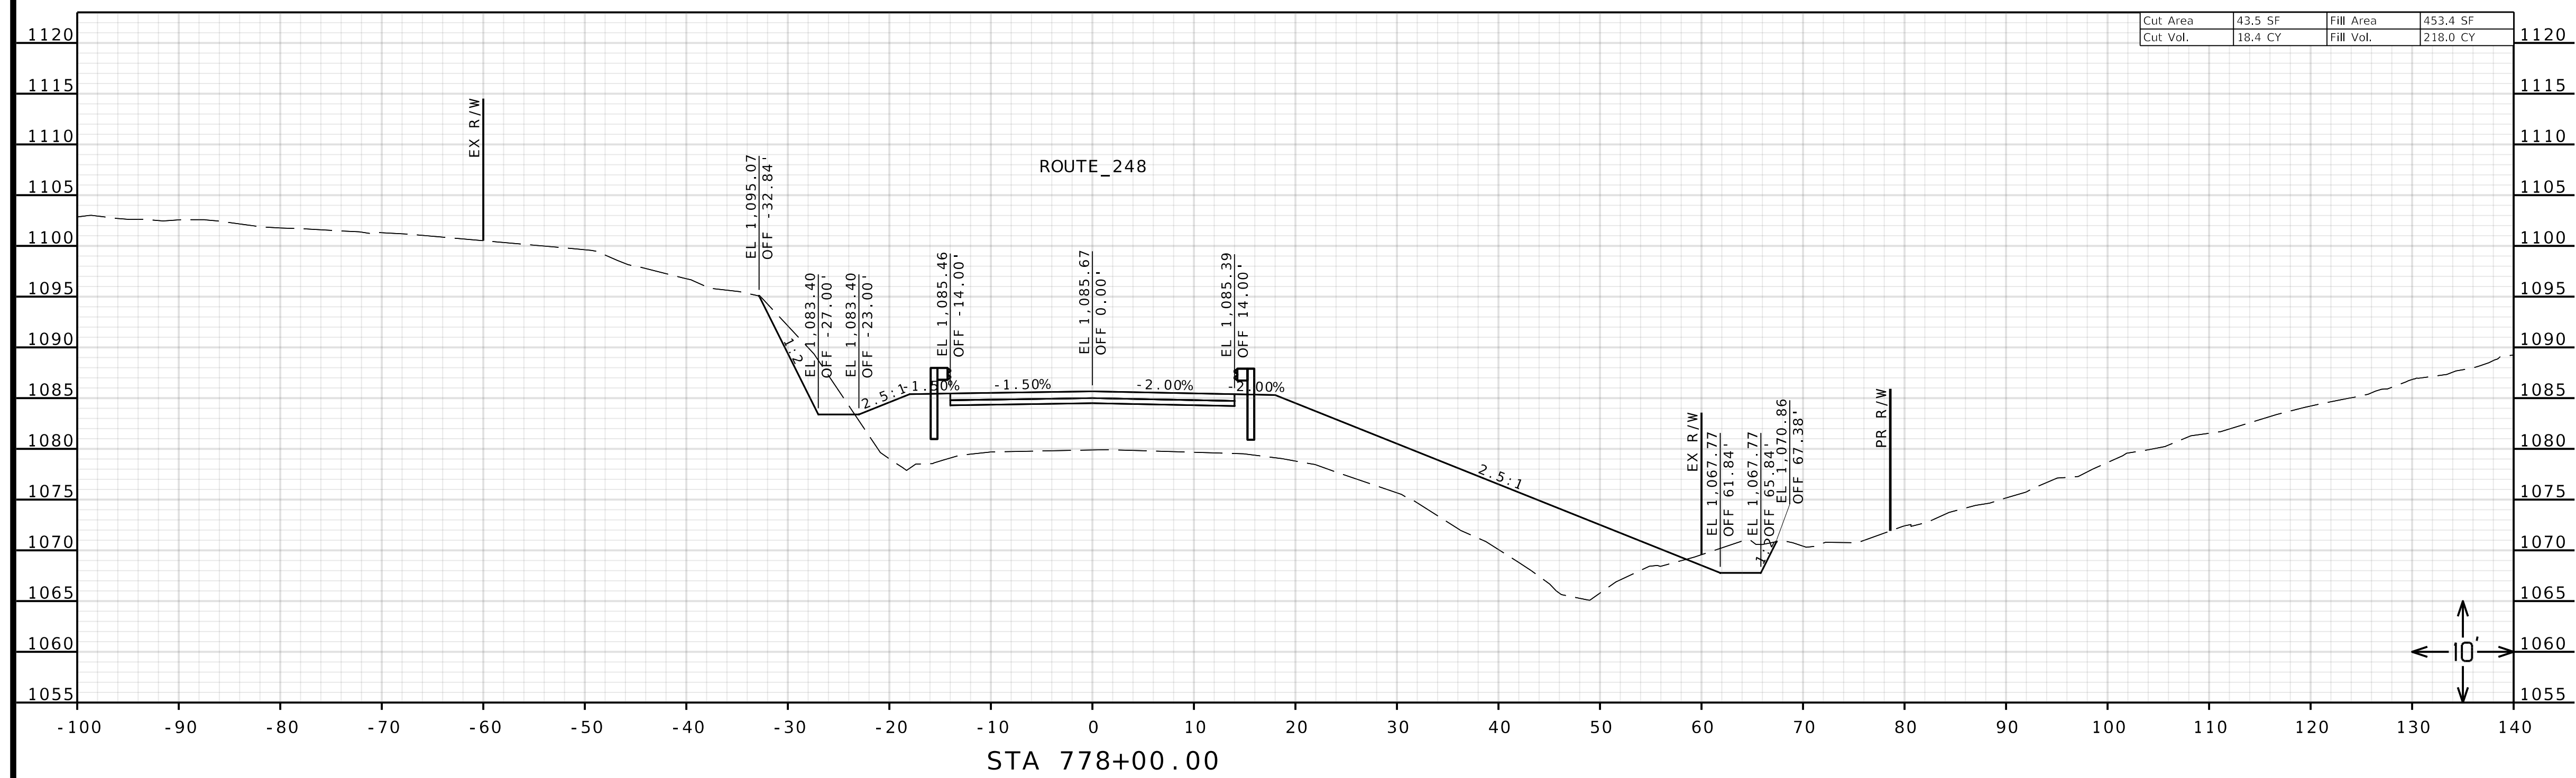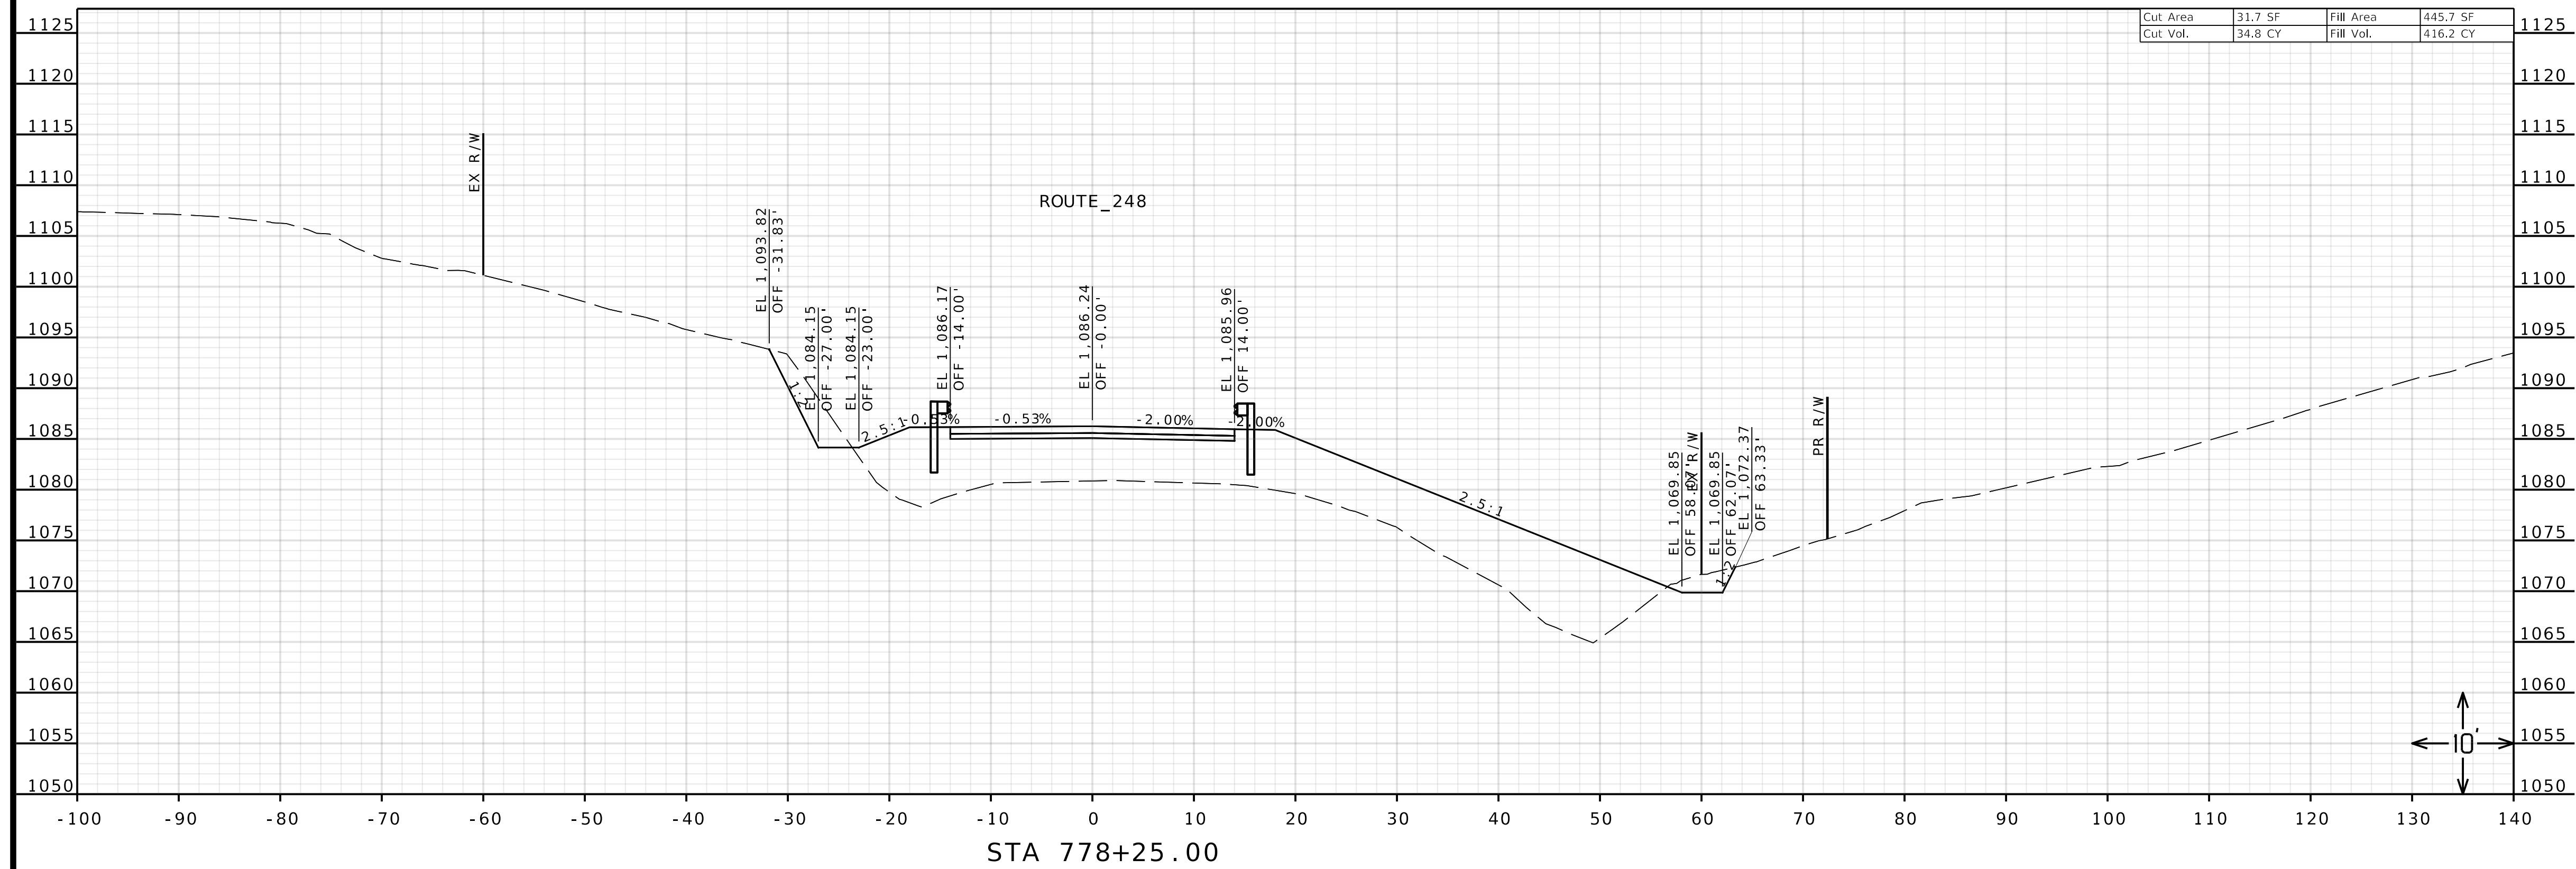

CROSS SECTION SHEET
SHEET 16 OF 26

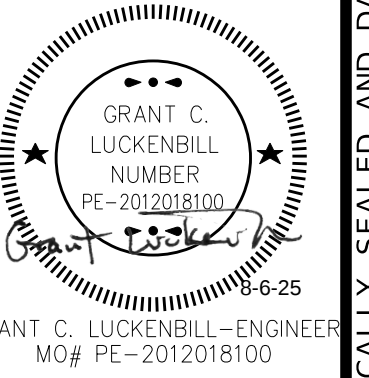

DATE PREPARED
8/5/2025

ROUTE	STATE
248	MO

DISTRICT	SHEET NO.
SW	16

COUNTY
BARRY

JOB NO.
JSR0119

CONTRACT ID.

PROJECT NO. _____


BRIDGE NO.
A9432

--	--	--	--	--	--	--





MISSOURI TRANSPORTATION COMMISSION



105 WEST CAPITOL
JEFFERSON CITY, MO 65102
1-888-ASK-MODOT (1-888-275-6636)


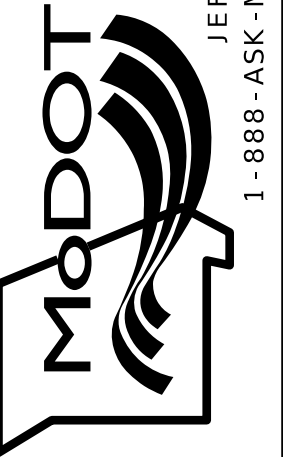


Olsson


IF A SEAL IS PRESENT ON THIS SHEET IT HAS BEEN ELECTRONICALLY SEALED AND DATED.

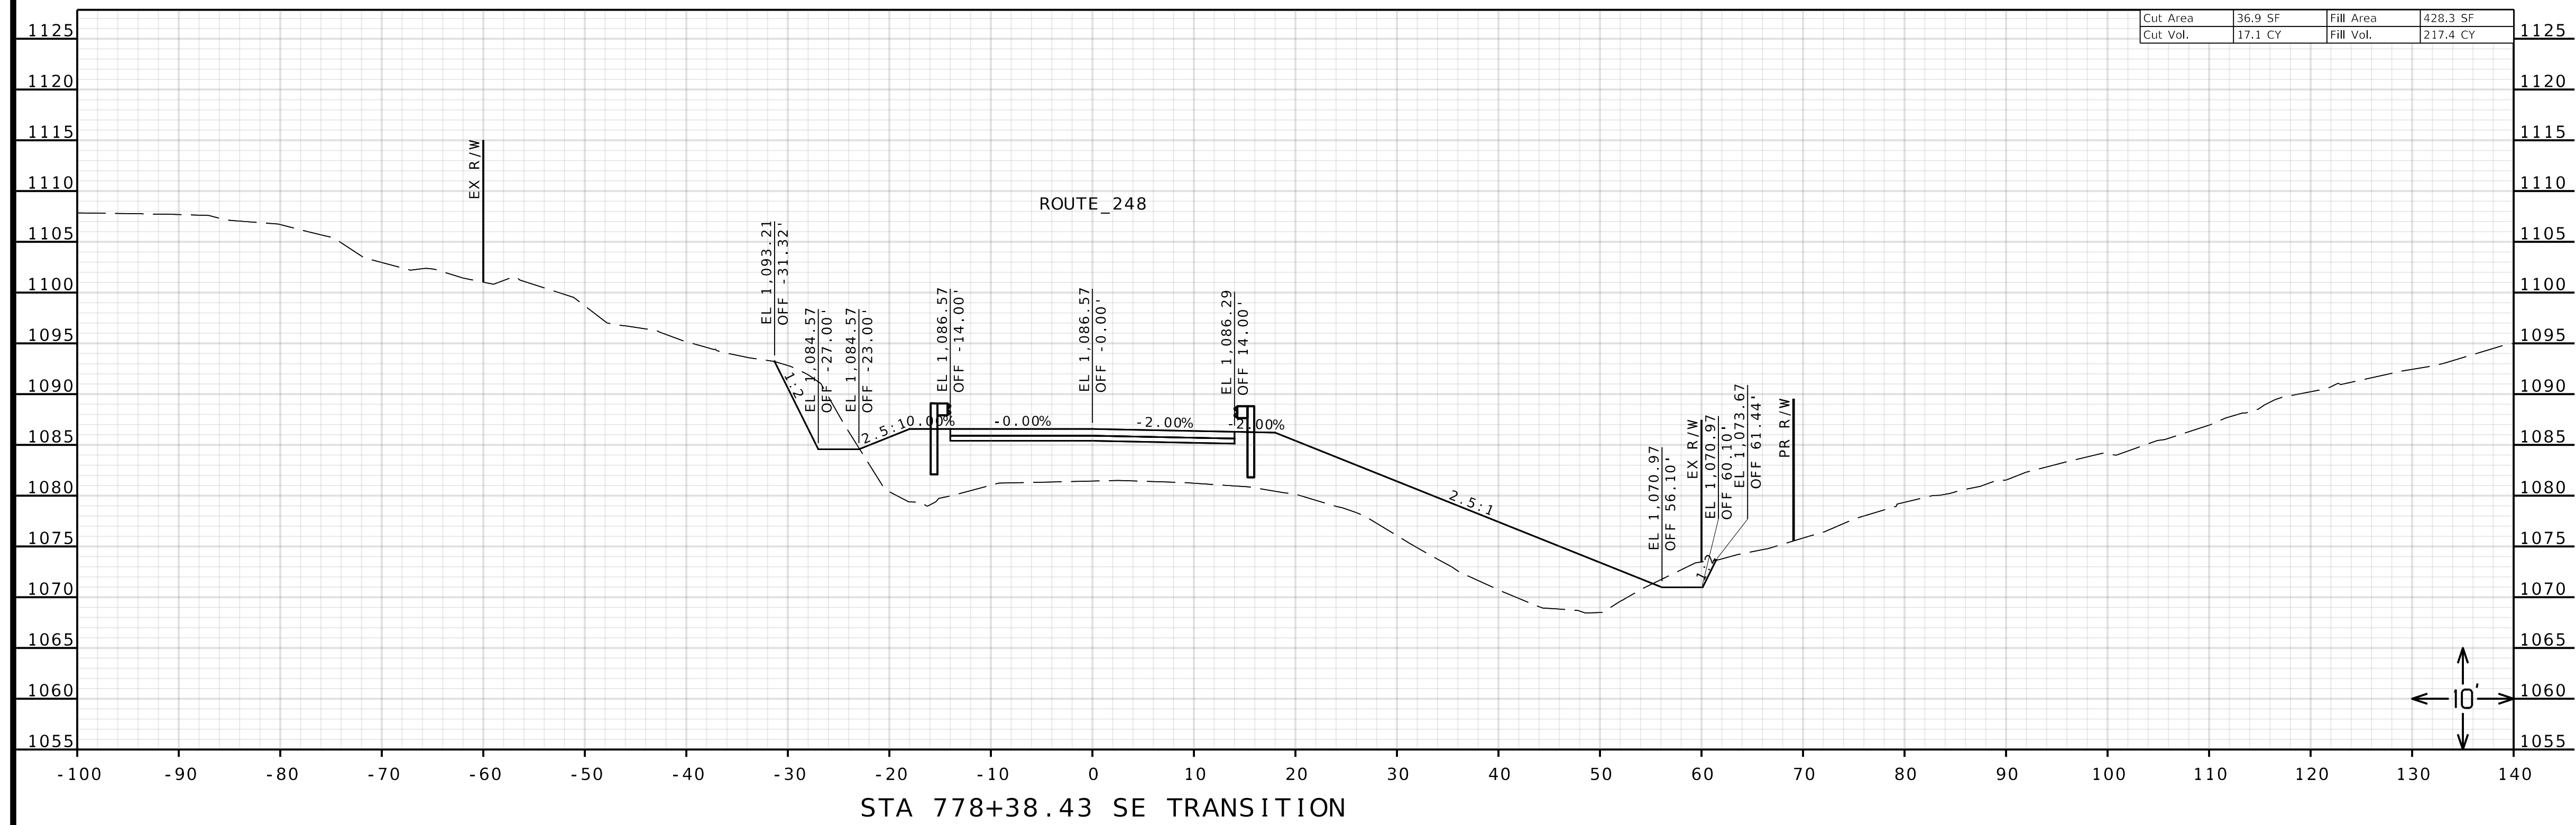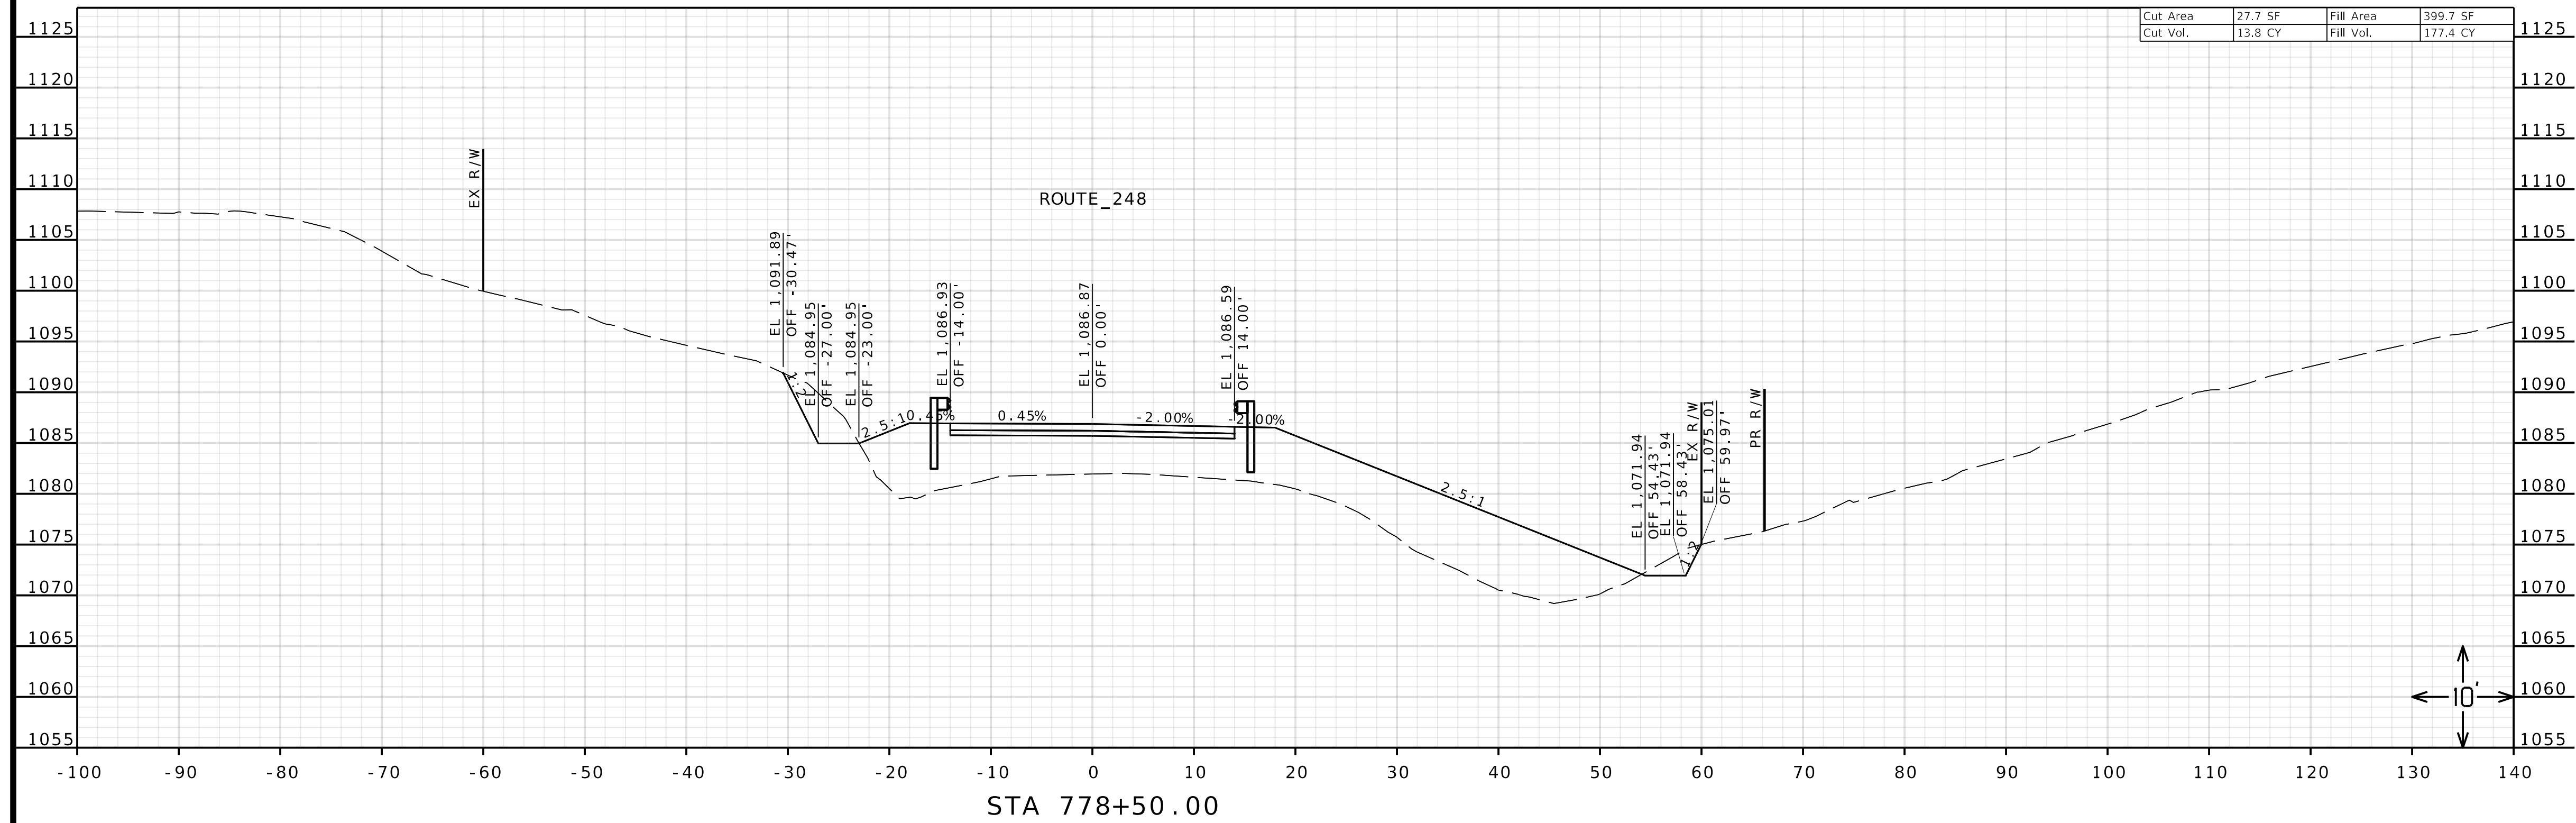

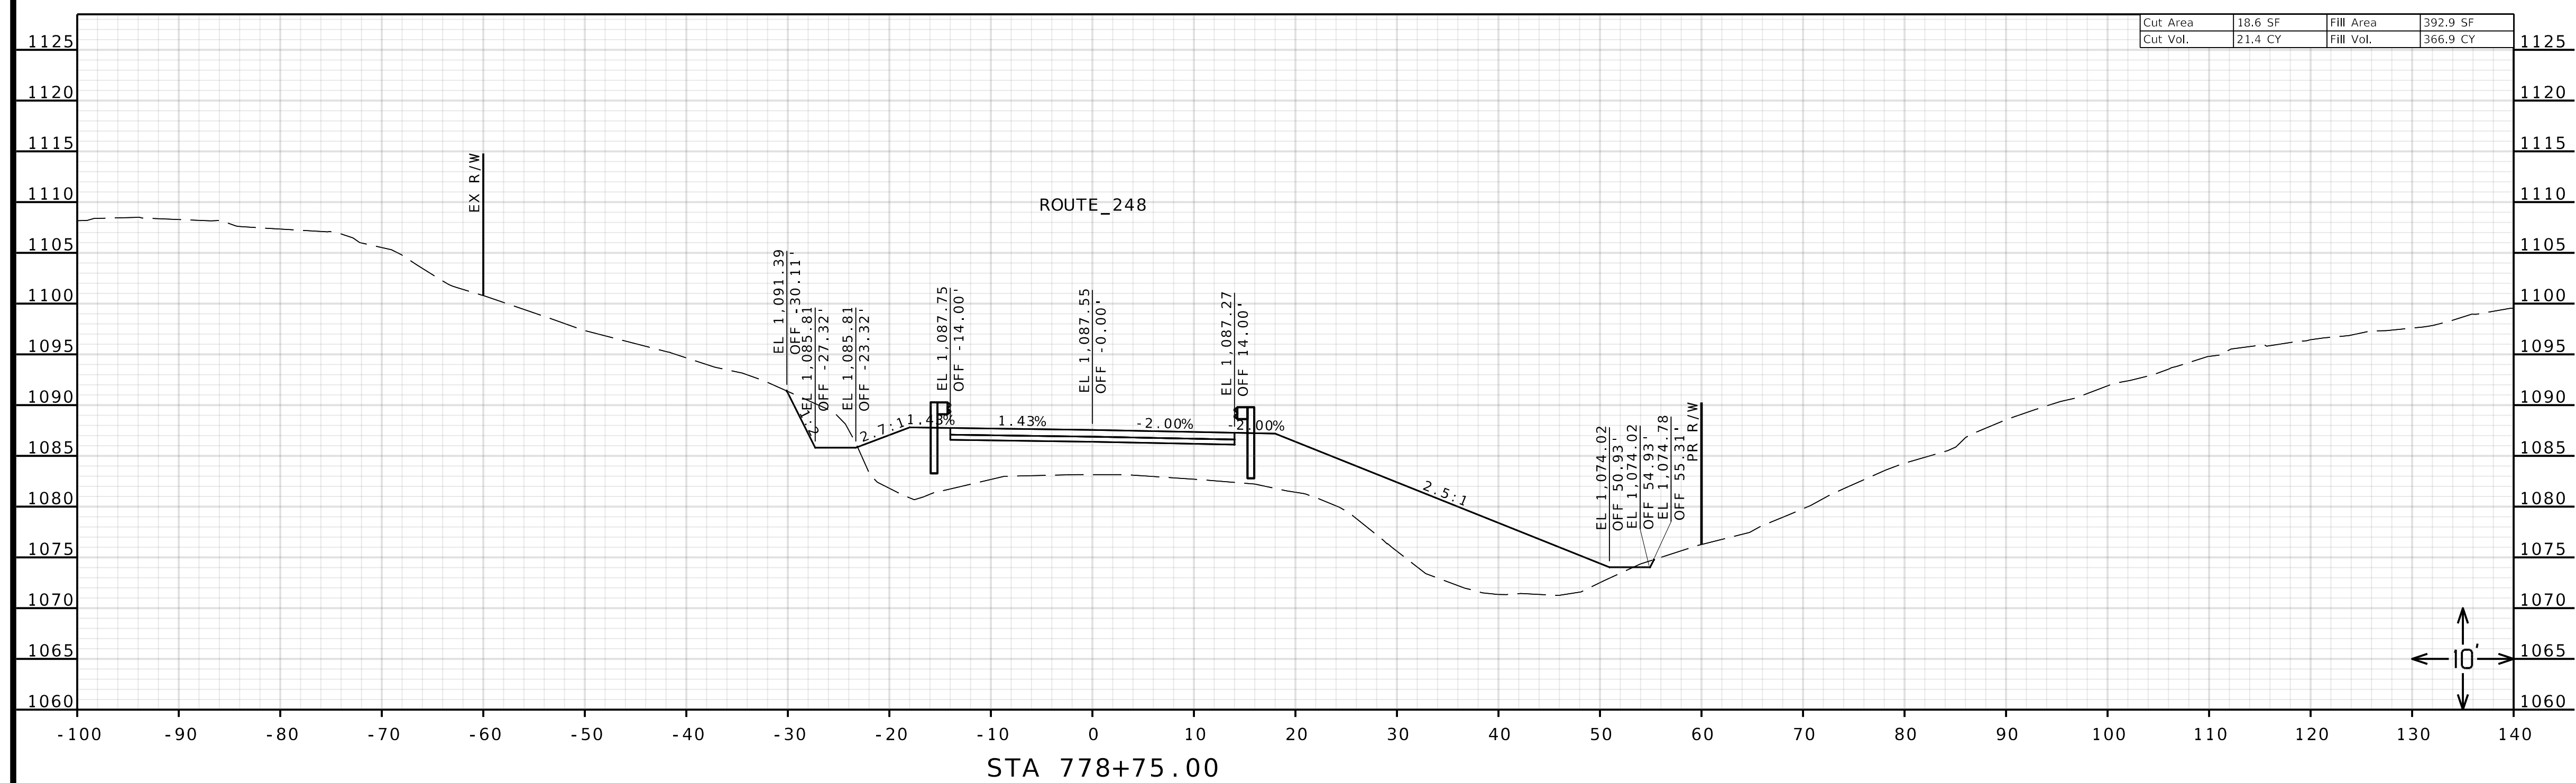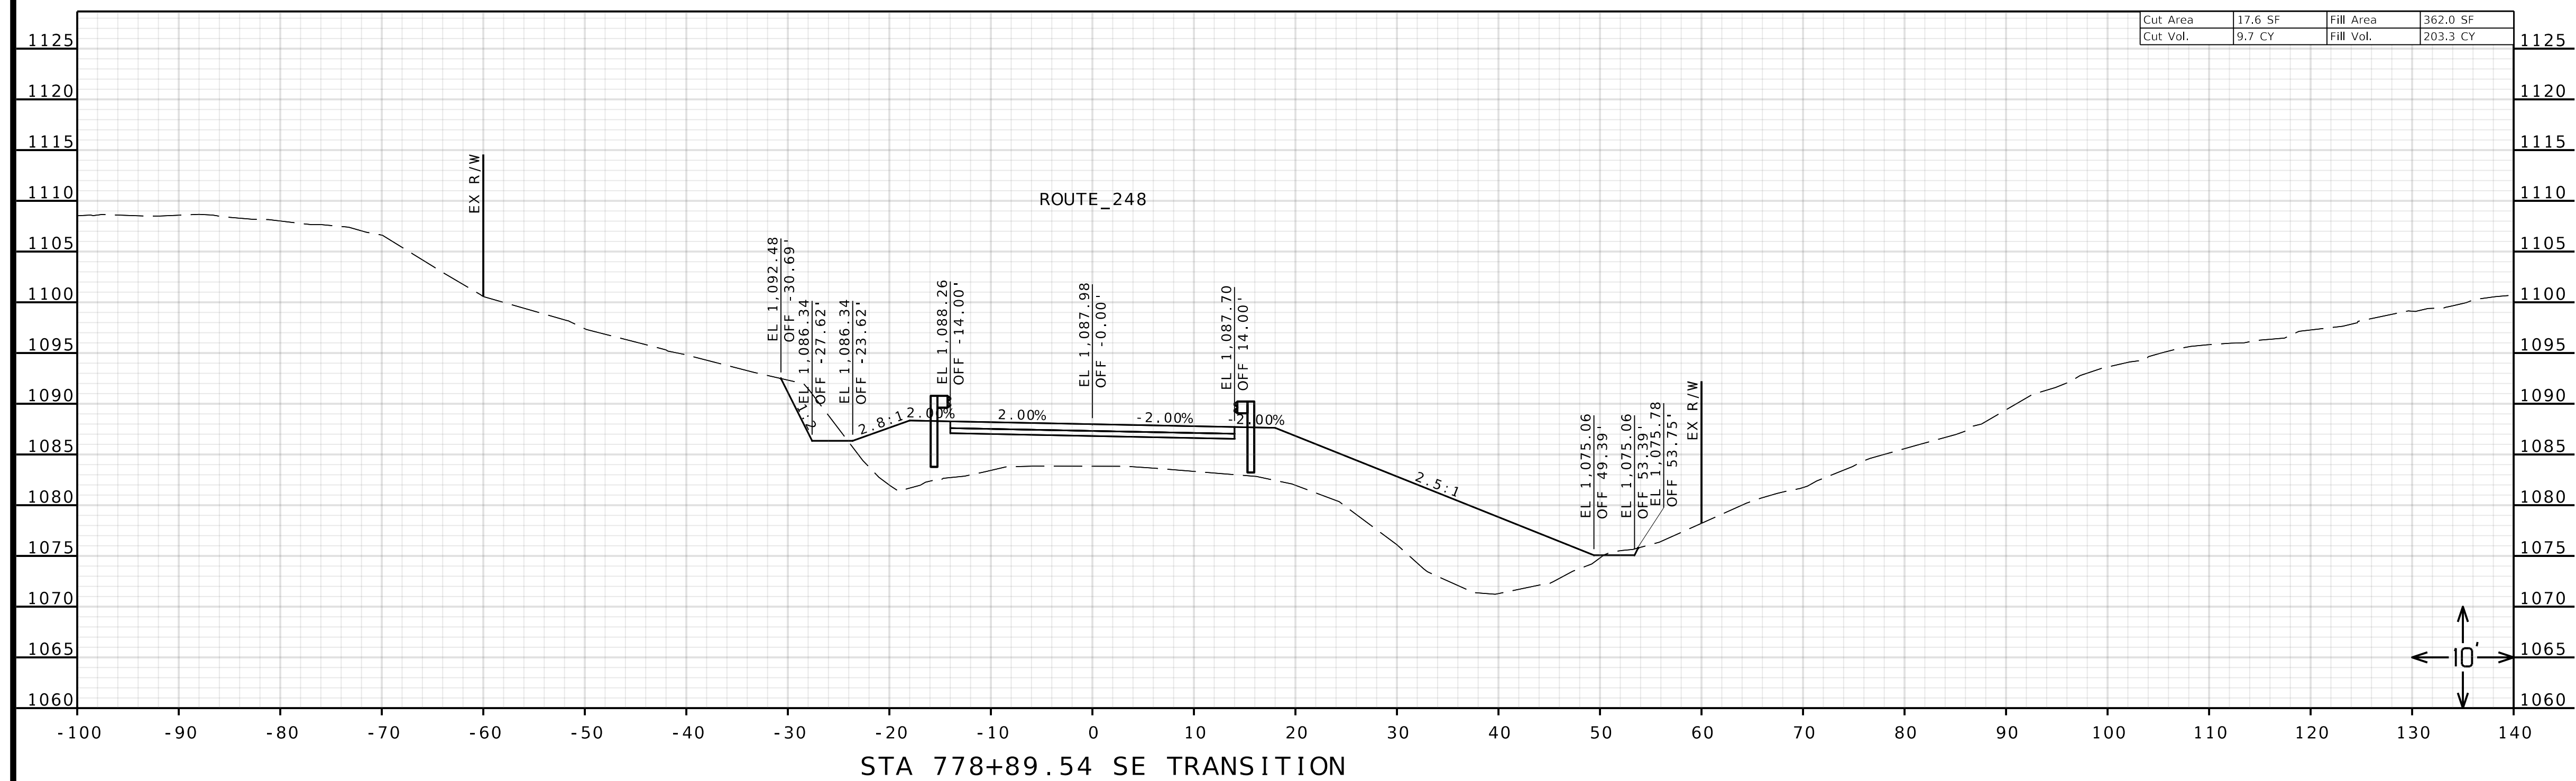

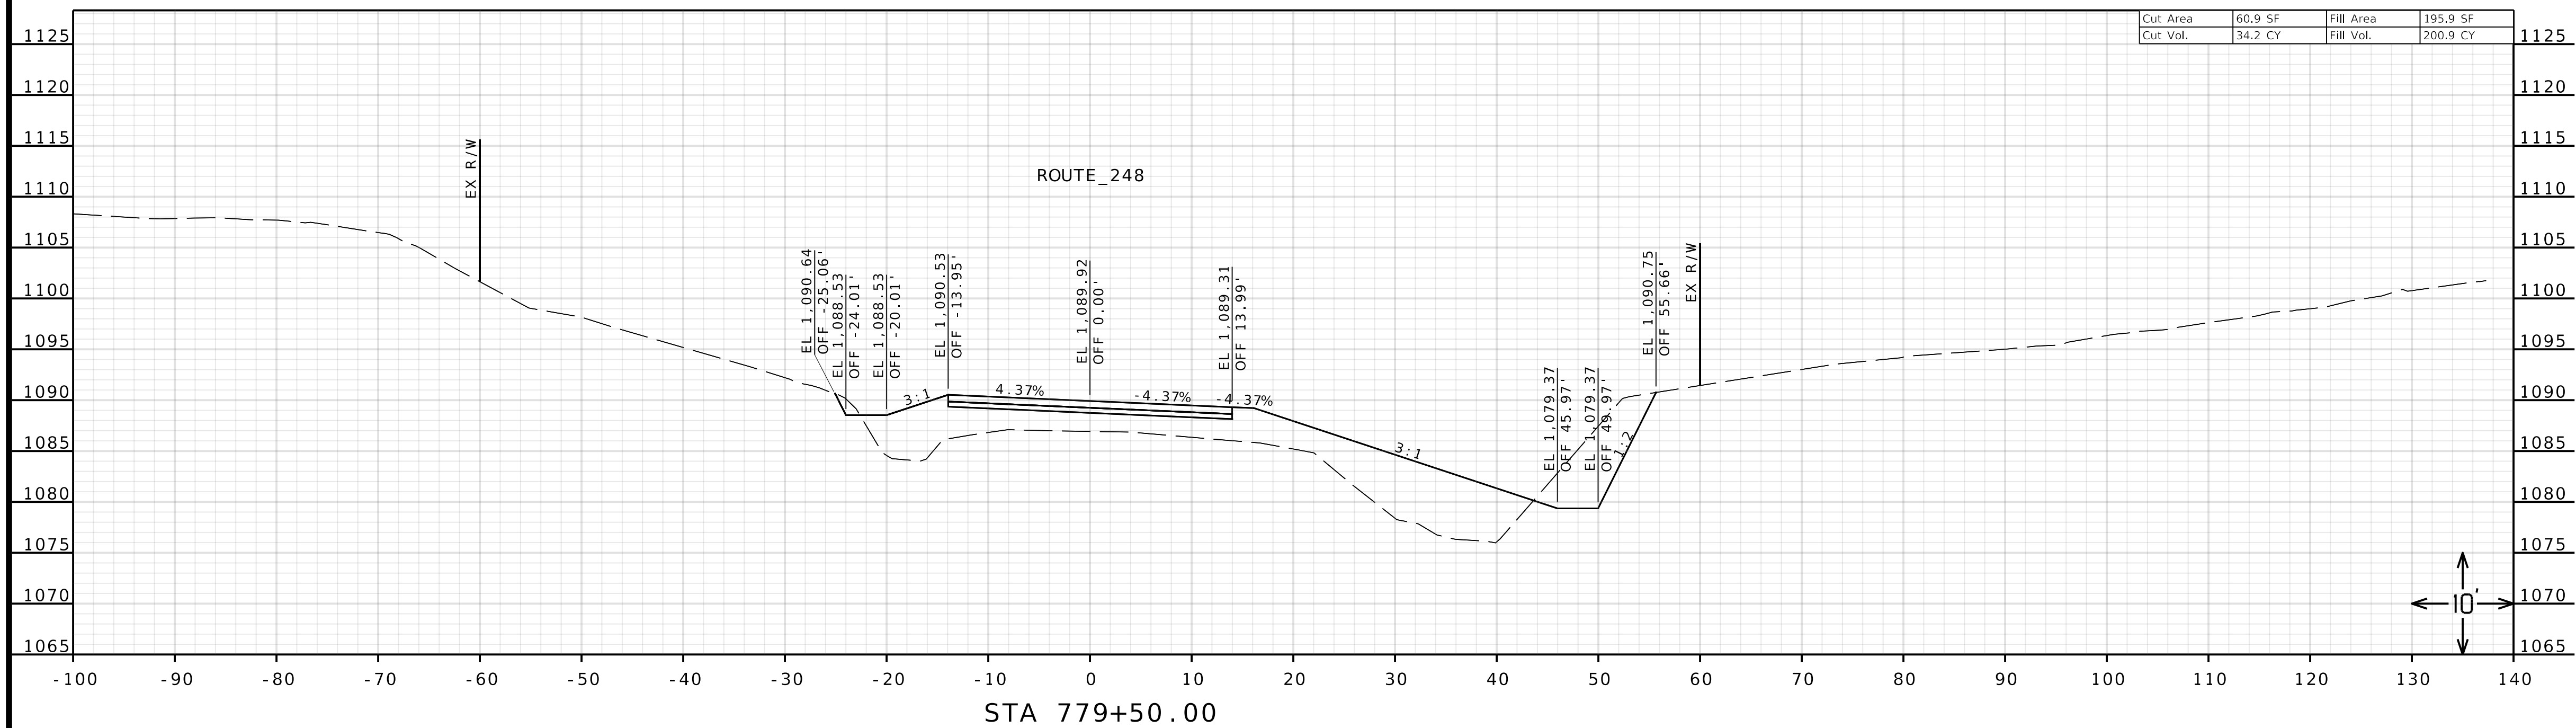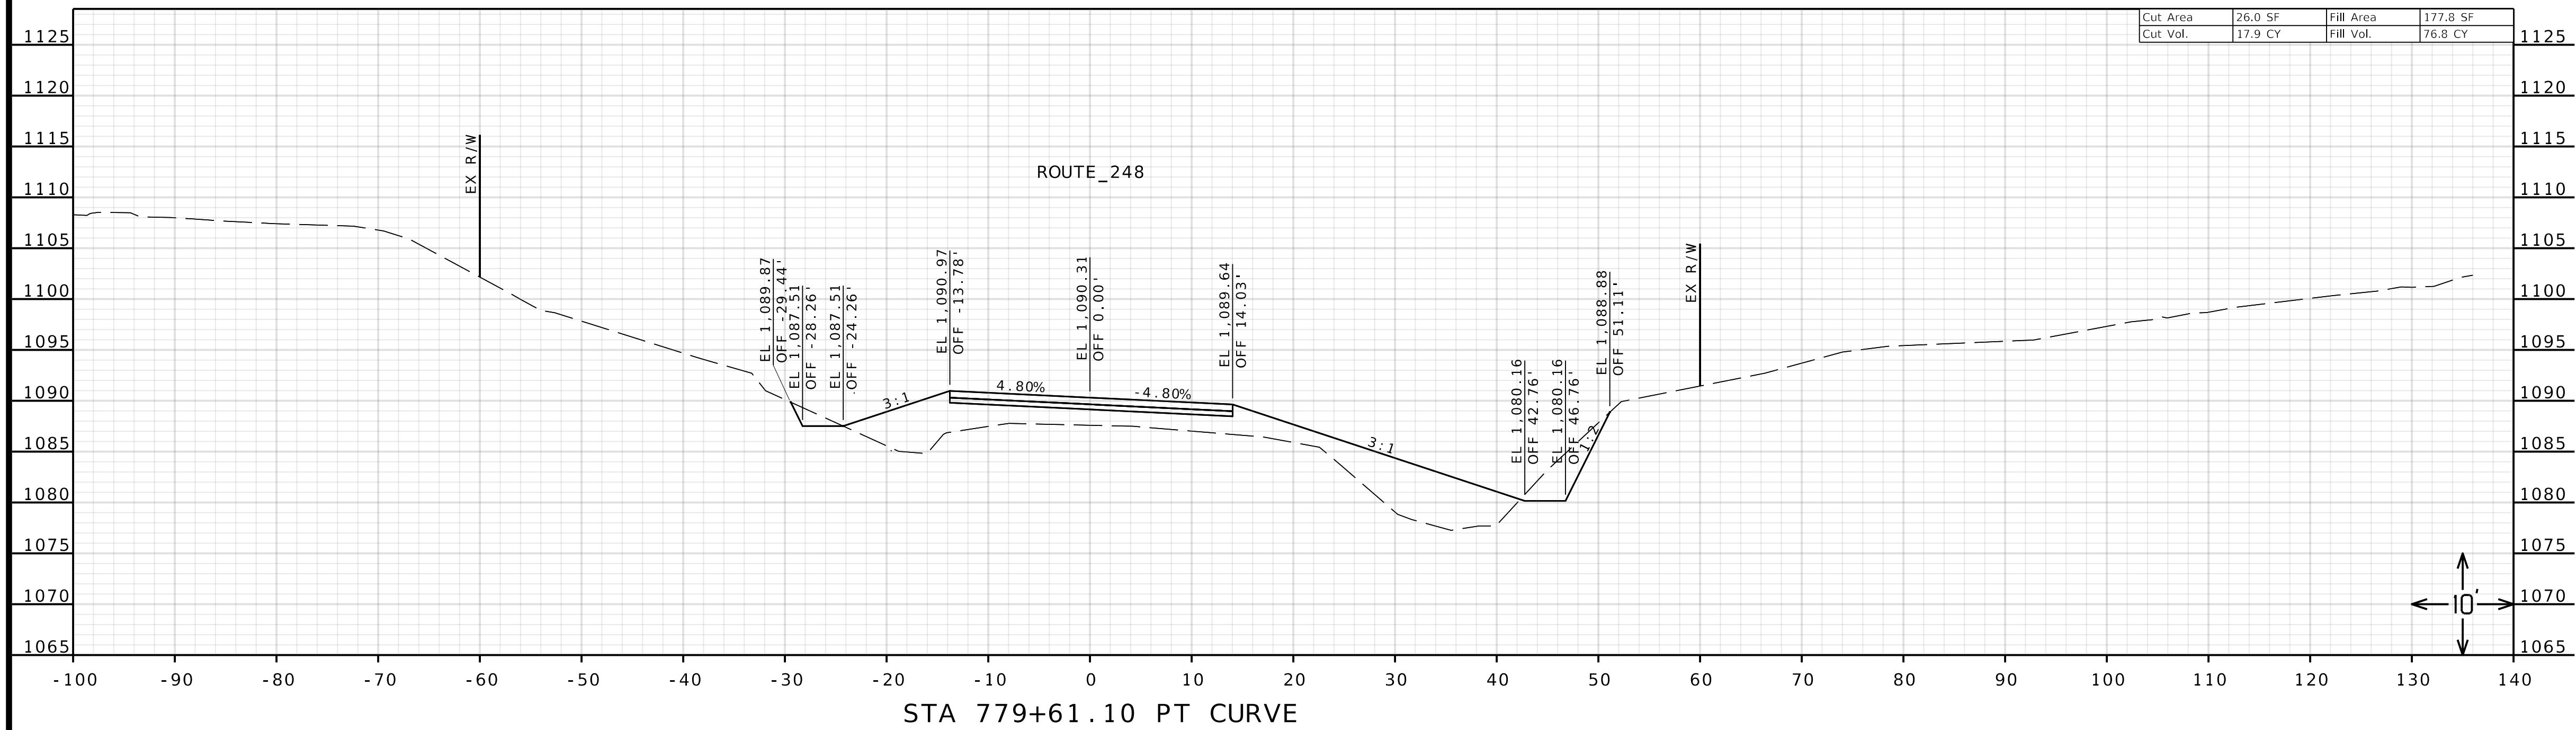

CROSS SECTION SHEET
SHEET 20 OF 26

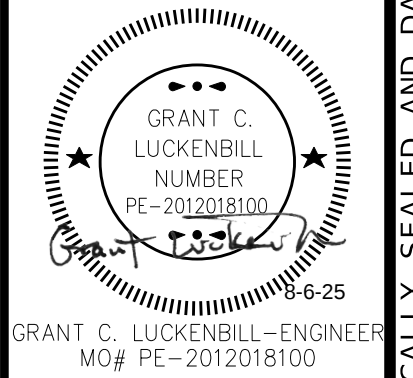

DATE PREPARED
8/5/2025

ROUTE 248	STATE MO
--------------	-------------

DISTRICT SW	SHEET NO. 20
----------------	-----------------


COUNTY
BARRY

JOB NO.
JSR0119

CONTRACT ID.

PROJECT NO.

BRIDGE NO.	A9432
------------	-------


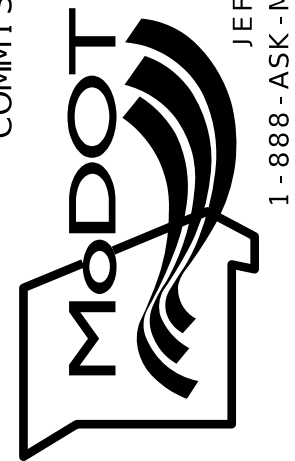
[illegible]MISSOURI HIGHWAYS AND TRANSPORTATION
COMMISSION

olsson

550 ST. LOUIS STREET
SPRINGFIELD, MO 65806
PHONE: 417.890.8802
CATE OF AUTHORITY NO.

PHONE: 417.890.8602
CERTIFICATE OF AUTHORITY NO. 001592


IF A SEAL IS PRESENT ON THIS SHEET IT HAS BEEN ELECTRONICALLY SEALED AND DATED.

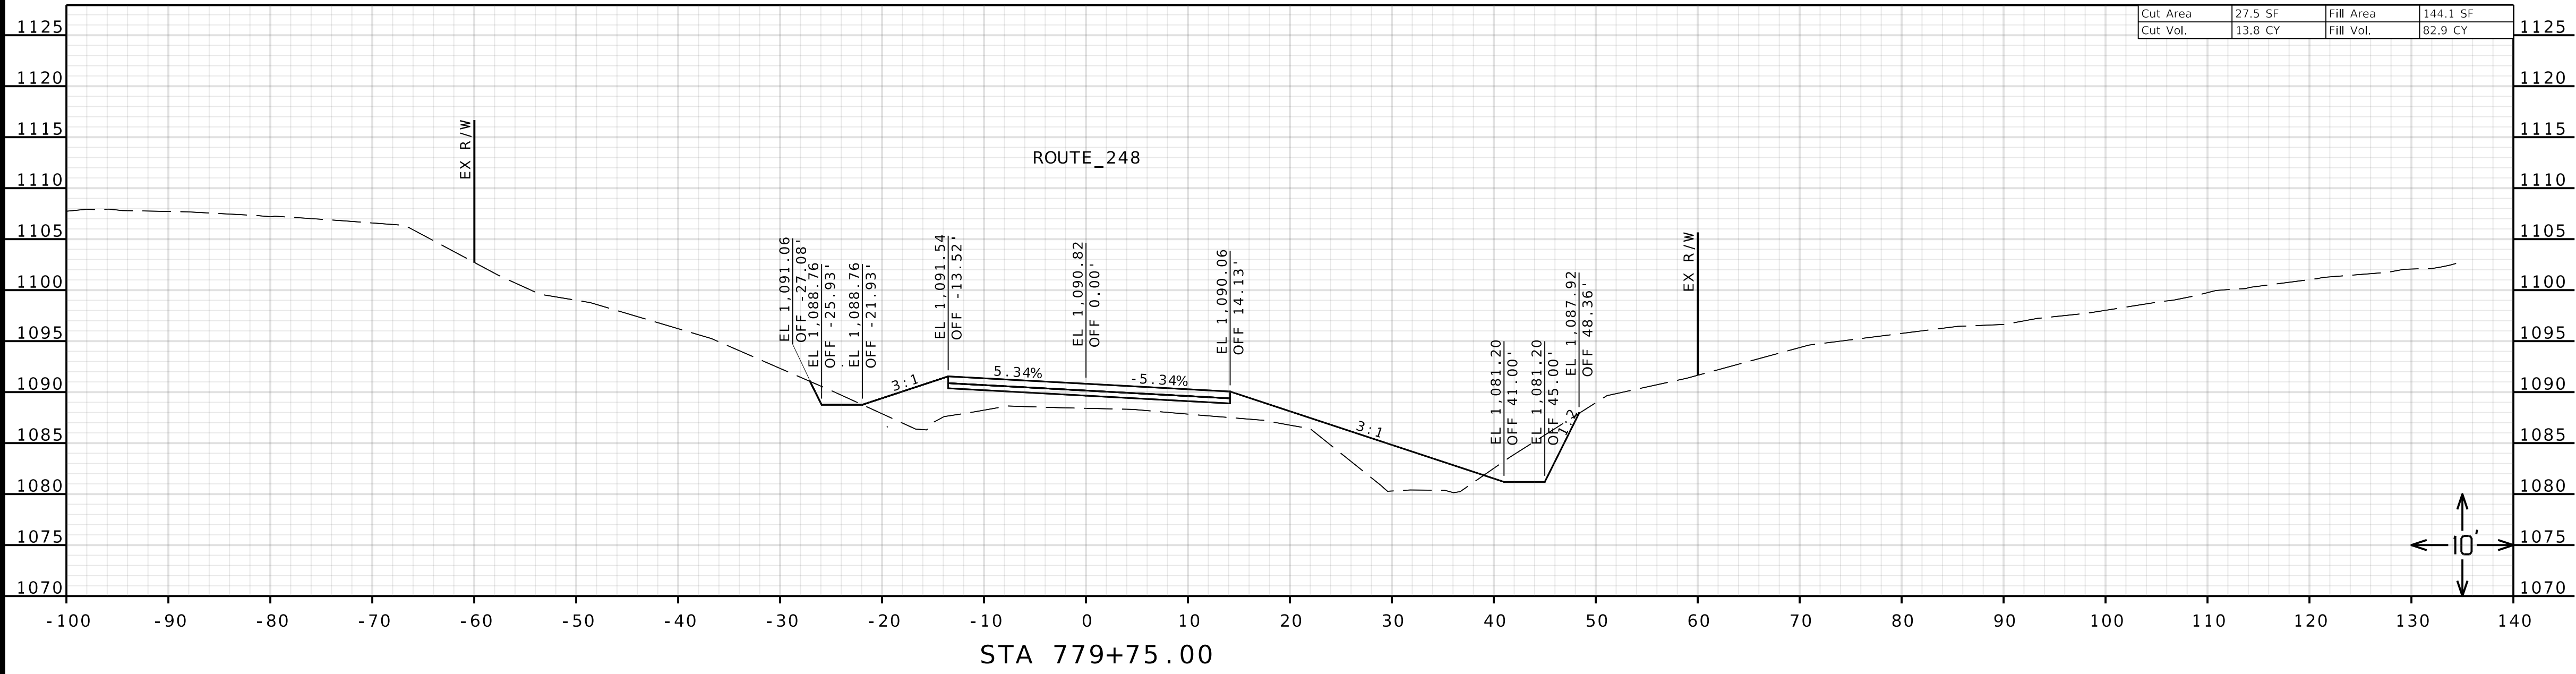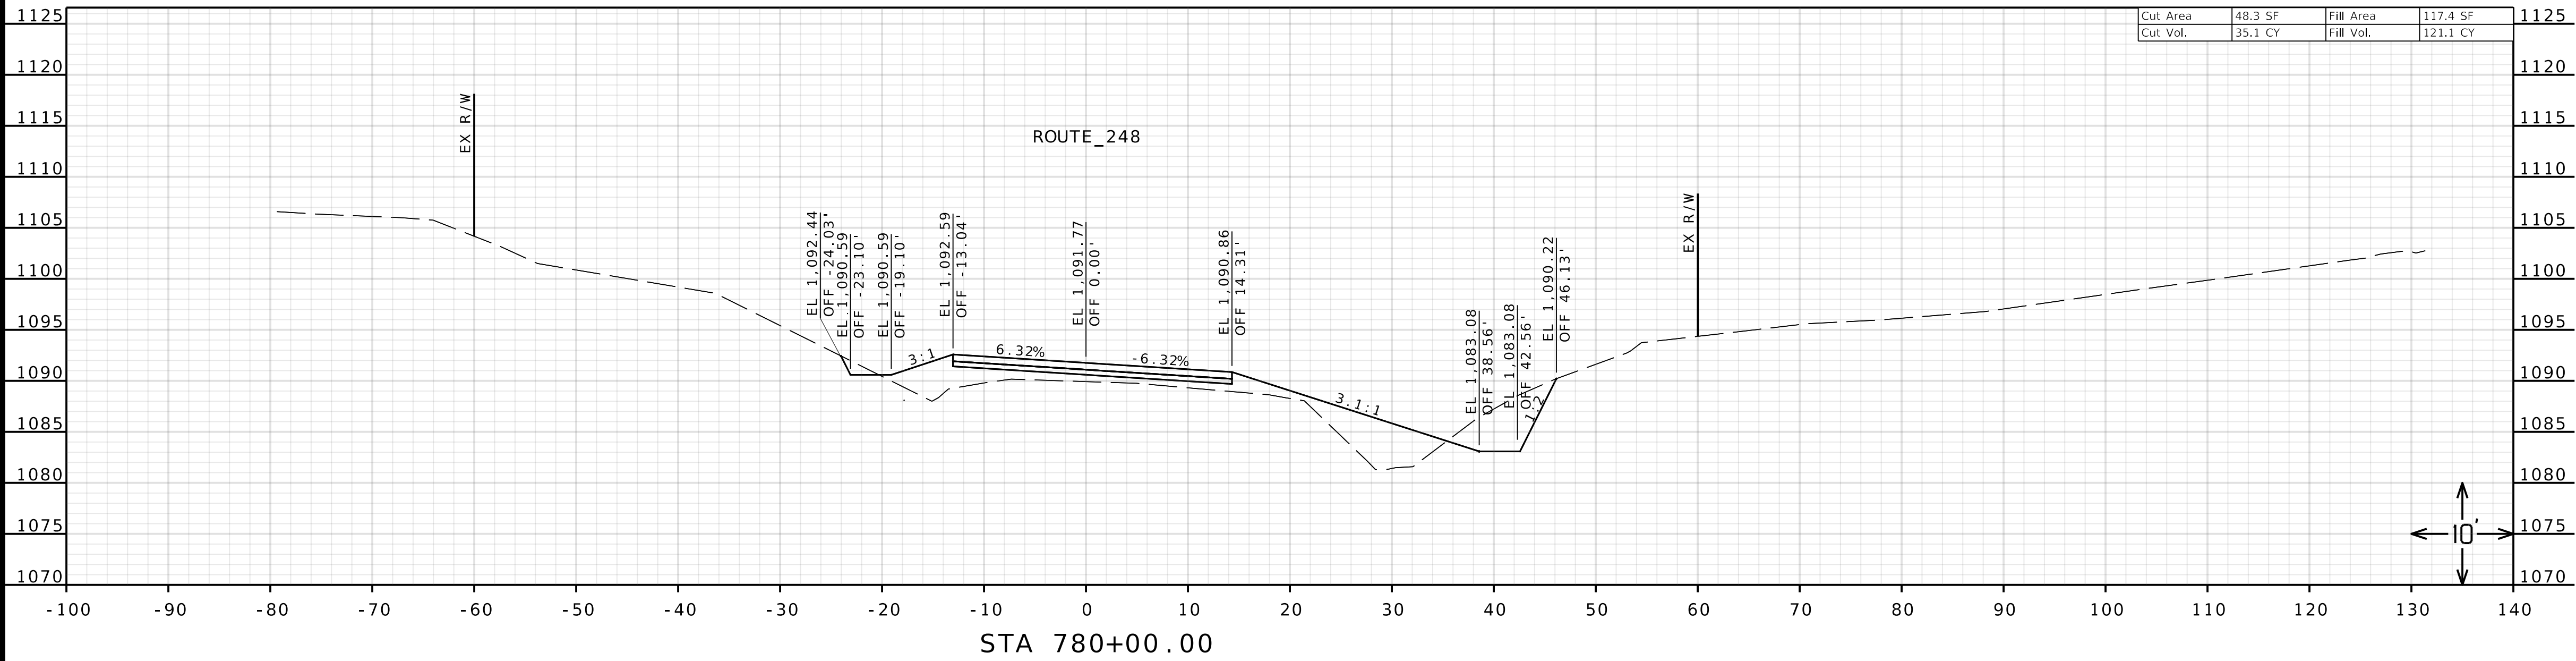


CROSS SECTION SHEET
SHEET 21 OF 26

DATE	DESCRIPTION

MISSOURI HIGHWAYS AND TRANSPORTATION
COMMISSION

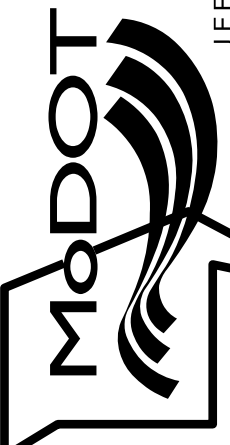

105 WEST CAPITOL
JEFFERSON CITY, MO 65102
1-888-ASK-MODOT (1-888-275-6636)

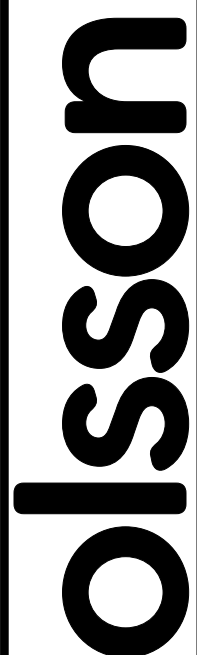



550 ST. LOUIS STREET
SPRINGFIELD, MO 65806
PHONE: 417.890.8802
CERTIFICATE OF AUTHORITY NO. 001592



GRANT C. LUCKENBILL
NUMBER
PE-2012018100
8-6-25

GRANT C. LUCKENBILL-ENGINEER
MO# PE-2012018100

DATE PREPARED 8/5/2025	
ROUTE 248	STATE MO
DISTRICT SW	SHEET NO. 21
COUNTY BARRY	
JOB NO. JSR0119	
CONTRACT ID.	
PROJECT NO.	
BRIDGE NO. A9432	

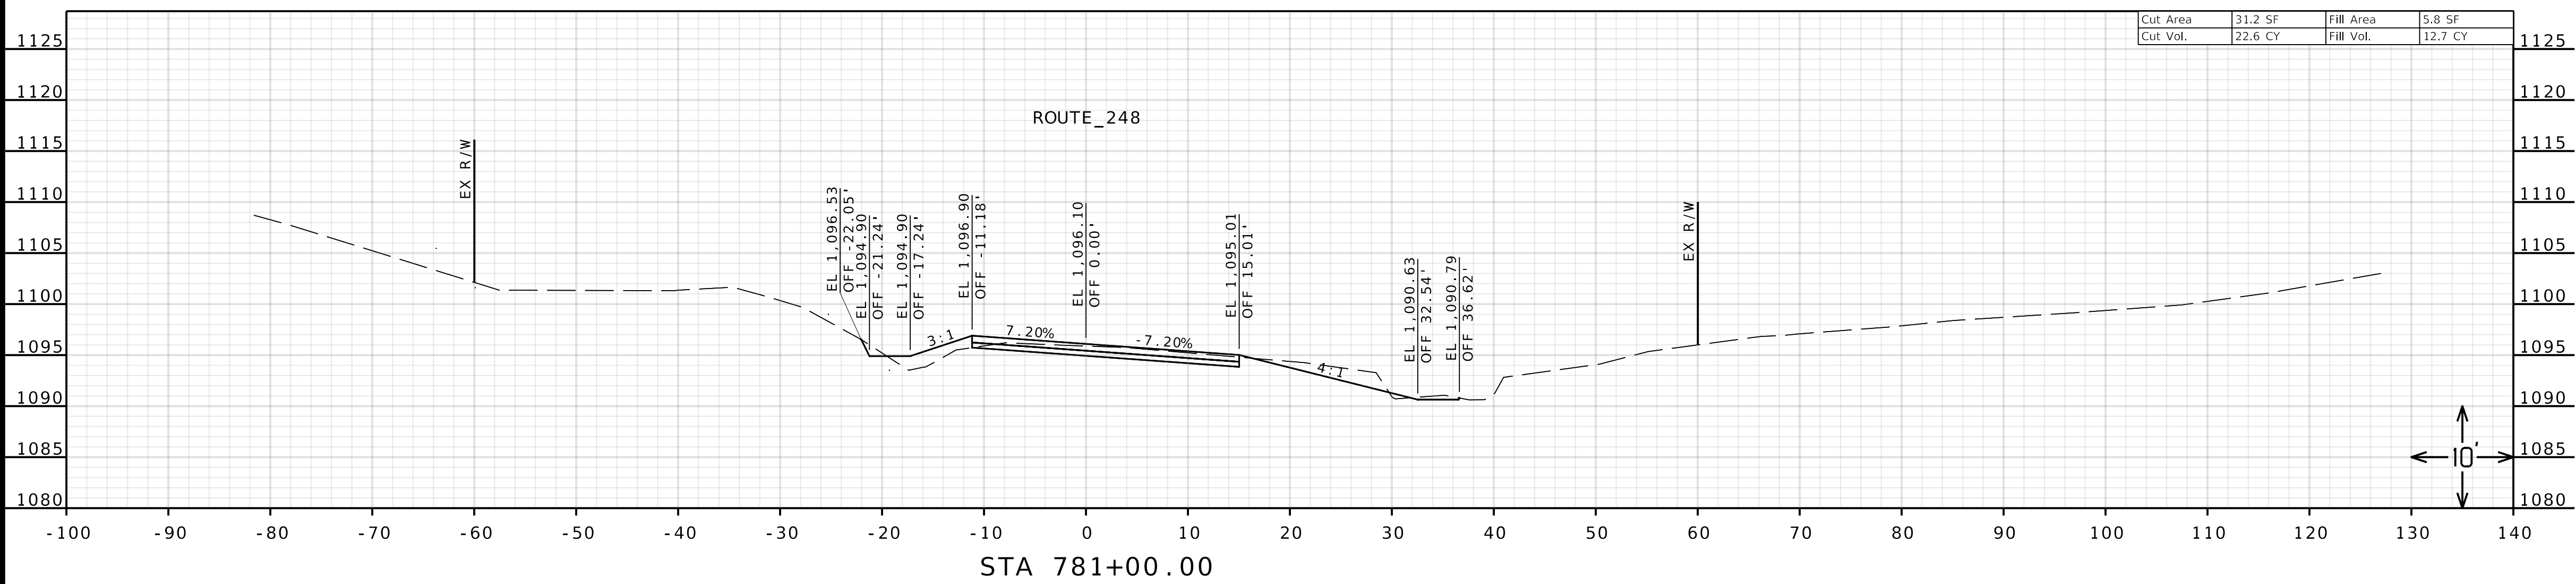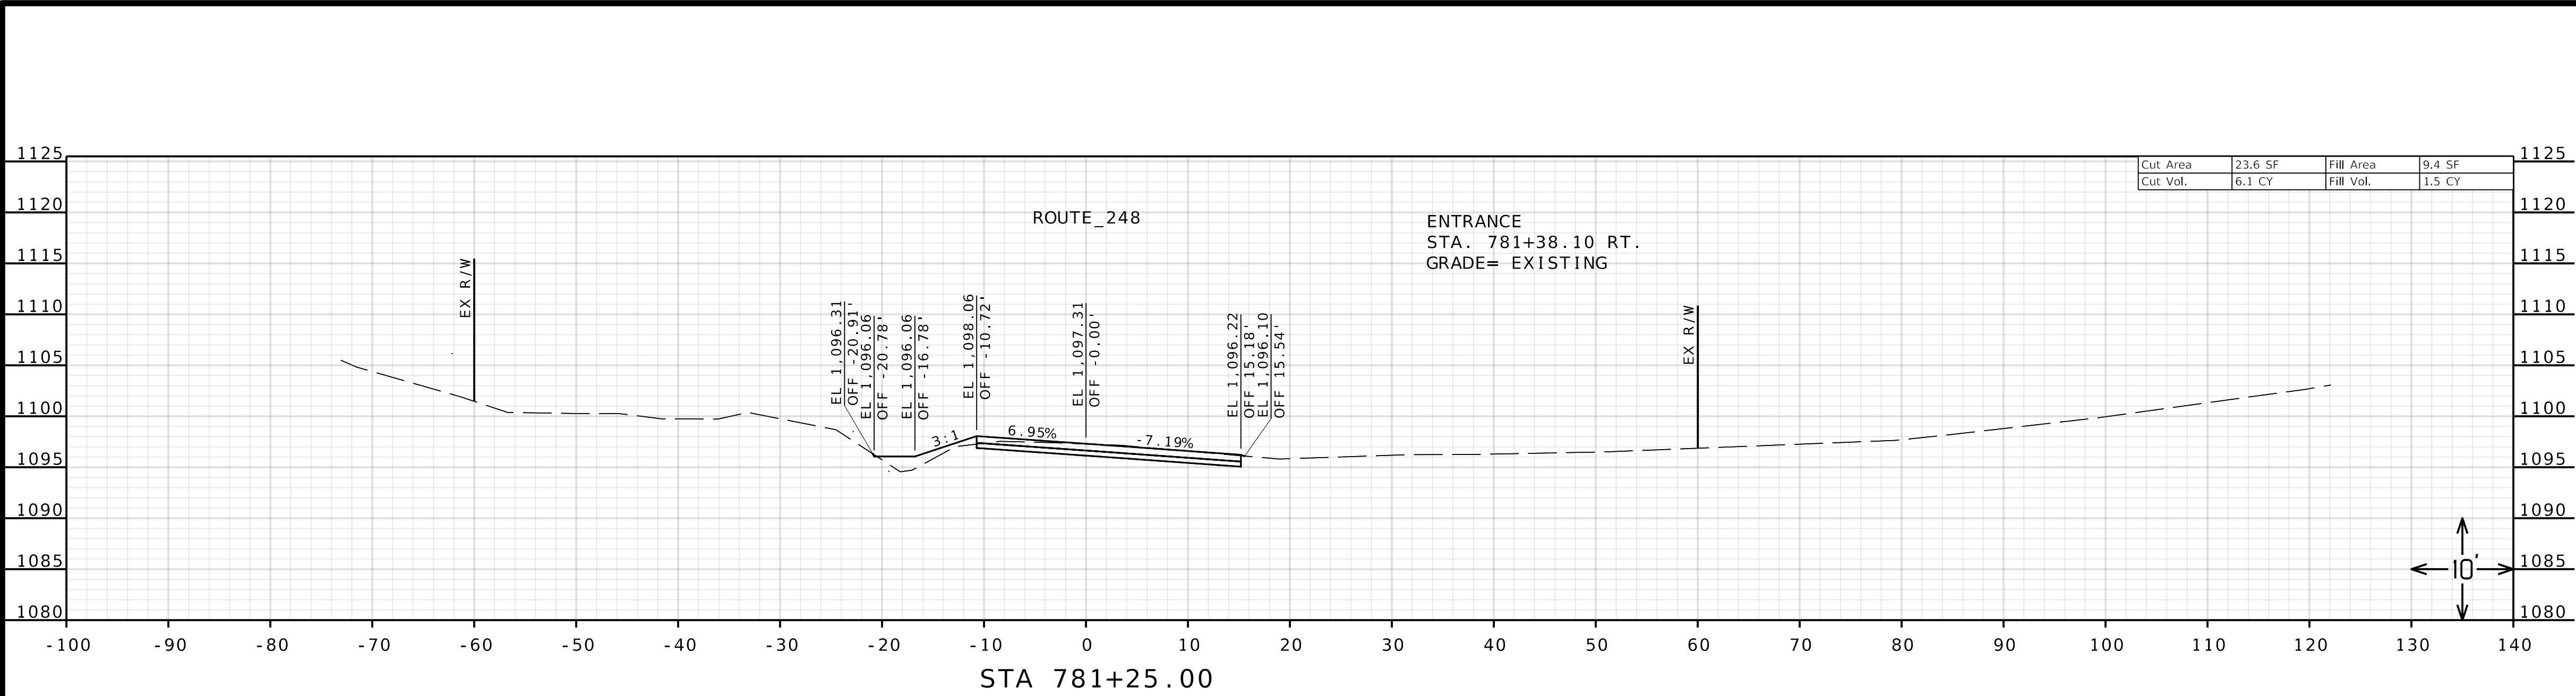

CROSS SECTION SHEET
SHEET 24 OF 26

MISSOURI HIGHWAYS AND TRANSPORTATION
COMMISSION

550 ST. LOUIS STREET
SPRINGFIELD, MO 65806
PHONE: 417.890.8802
CERTIFICATE OF AUTHORITY NO. 001592

DATE	DESCRIPTION

105 WEST CAPITOL
JEFFERSON CITY, MO 65102
1-888-ASK-MODOT (1-888-275-6636)

GRANT C. LUCKENBILL-ENGINEER
MO# PE-2012018100

GRANT C. LUCKENBILL
NUMBER
PE-2012018100
8-6-25

DATE PREPARED
8/5/2025

ROUTE 248	STATE MO
DISTRICT SW	SHEET NO. 24

COUNTY
BARRY

JOB NO.
JSR0119

CONTRACT ID.

PROJECT NO.

BRIDGE NO.
A9432

IF A SEAL IS PRESENT ON THIS SHEET IT HAS BEEN ELECTRONICALLY SEALED AND DATED.

