



[illegible]

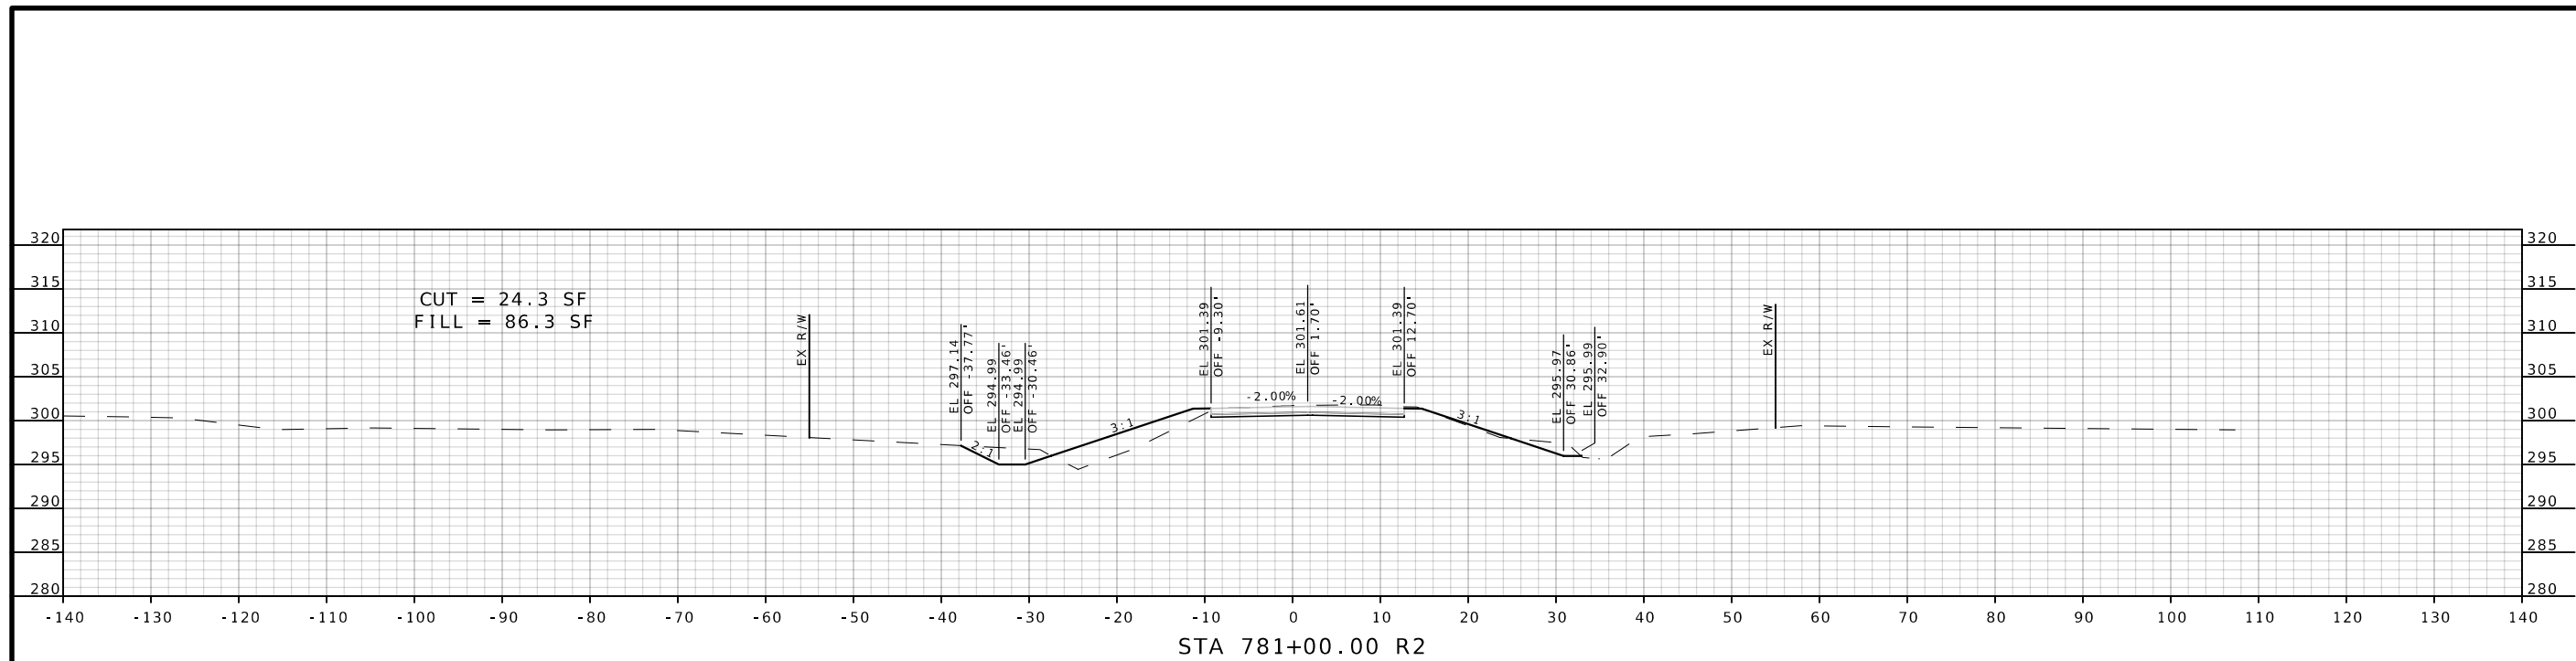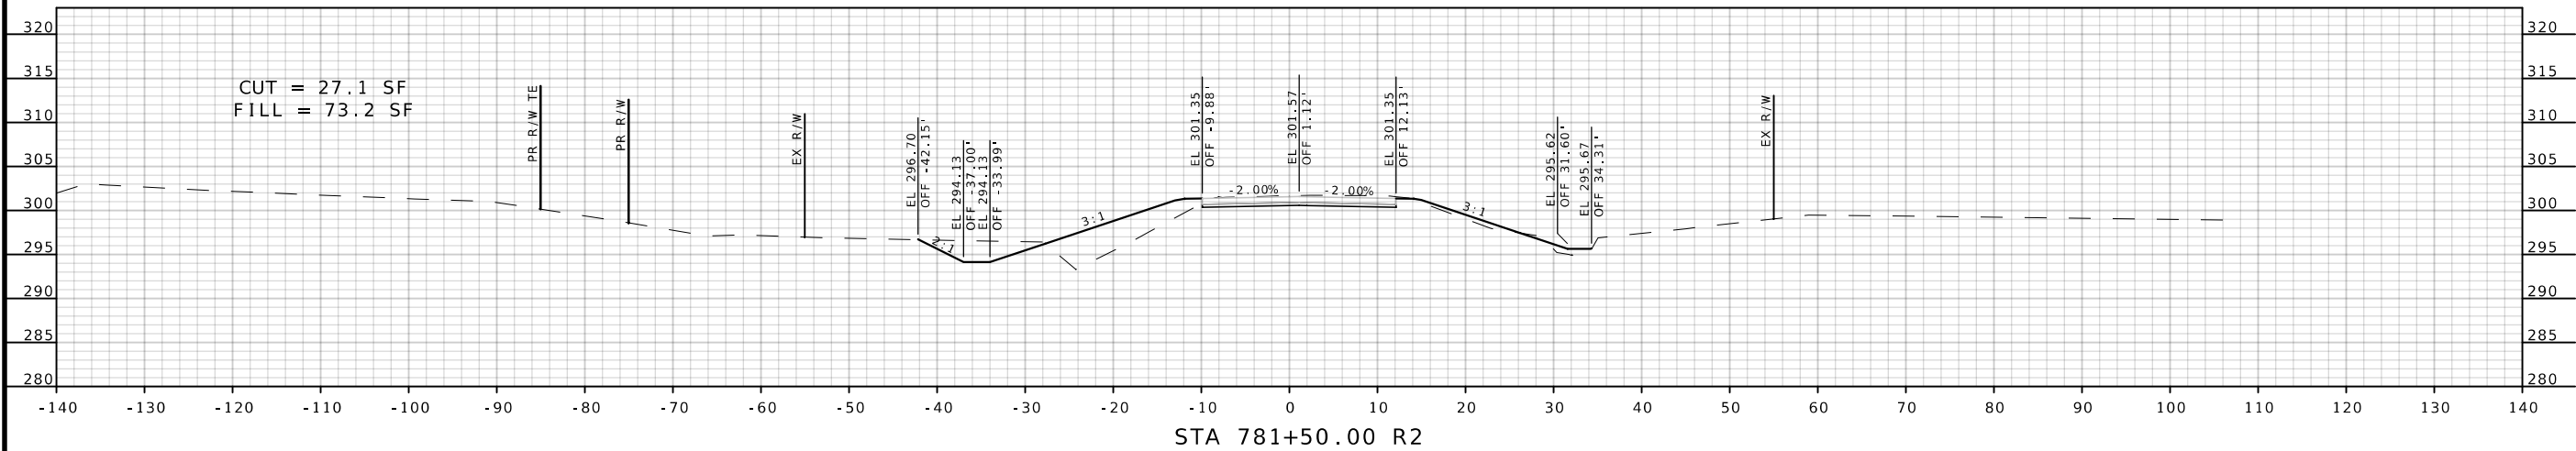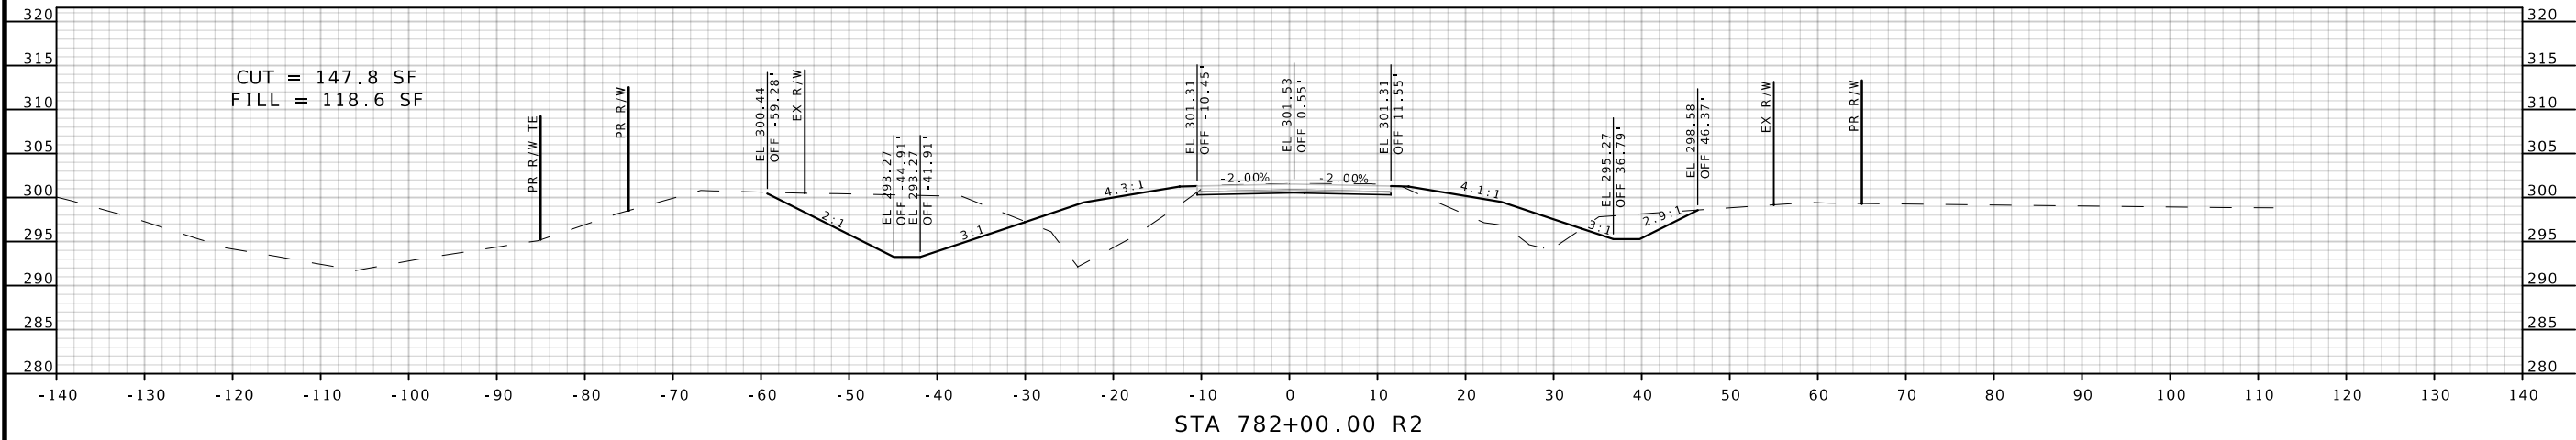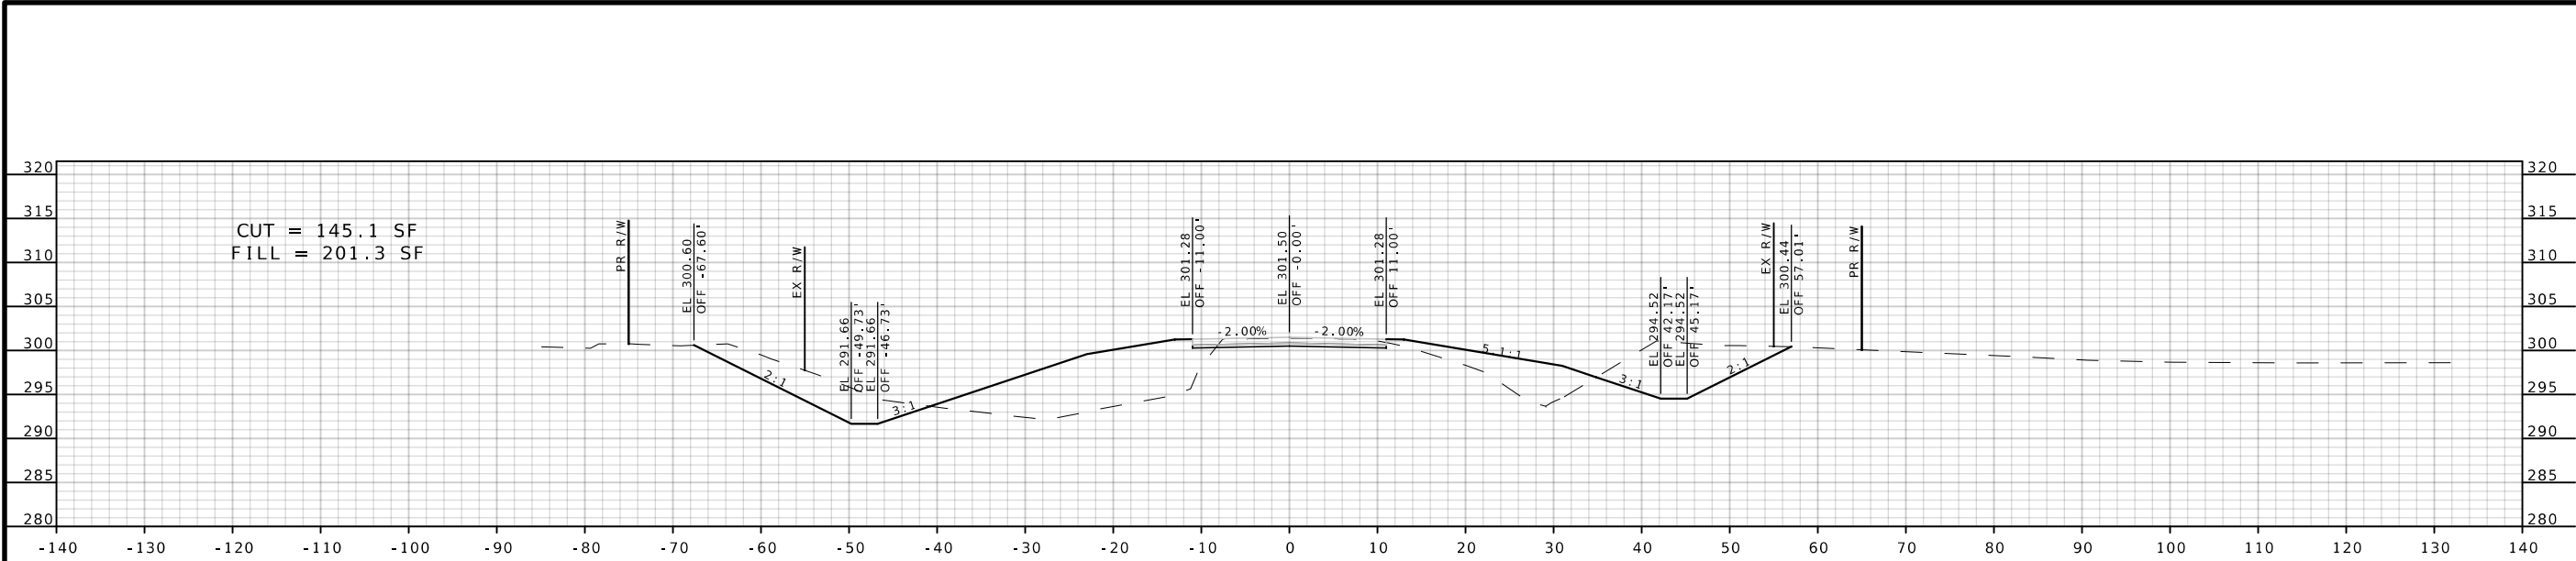

Signed:7/22/2025
Joshua W. Stein - Civil
MO PE-2011030189

DATE PREPARED
7/22/2025

ROUTE 142
DISTRICT SE

STATE MO
SHEET NO. 2

COUNTY
RIPLEY

JOB NO.
J9S3685

CONTRACT ID.
.

PROJECT NO.
.

BRIDGE NO.
A9389

DATE	DESCRIPTION
.	.
.	.
.	.
.	.
.	.
.	.

MISSOURI HIGHWAYS AND TRANSPORTATION COMMISSION




105 WEST CAPITOL
JEFFERSON CITY, MO 65102
1-888-ASK-MODOT (1-888-273-6636)




ENGINEERING
GEOSPATIAL SERVICES
3701 S. LINDBERGH BLVD, SUITE 100
ST. LOUIS, MO 63111
www.twm-inc.com
MISSOURI CERT. OF AUTHORITY: 001528

CROSS SECTIONS
ROUTE 142
SHEET 2 OF 4


P:\2022\221411B\4 CADD - DWG\4.7 Tran\Sheets\XS_01-04_J9S3685_11.dgn 12:47:07 PM 7/22/2025

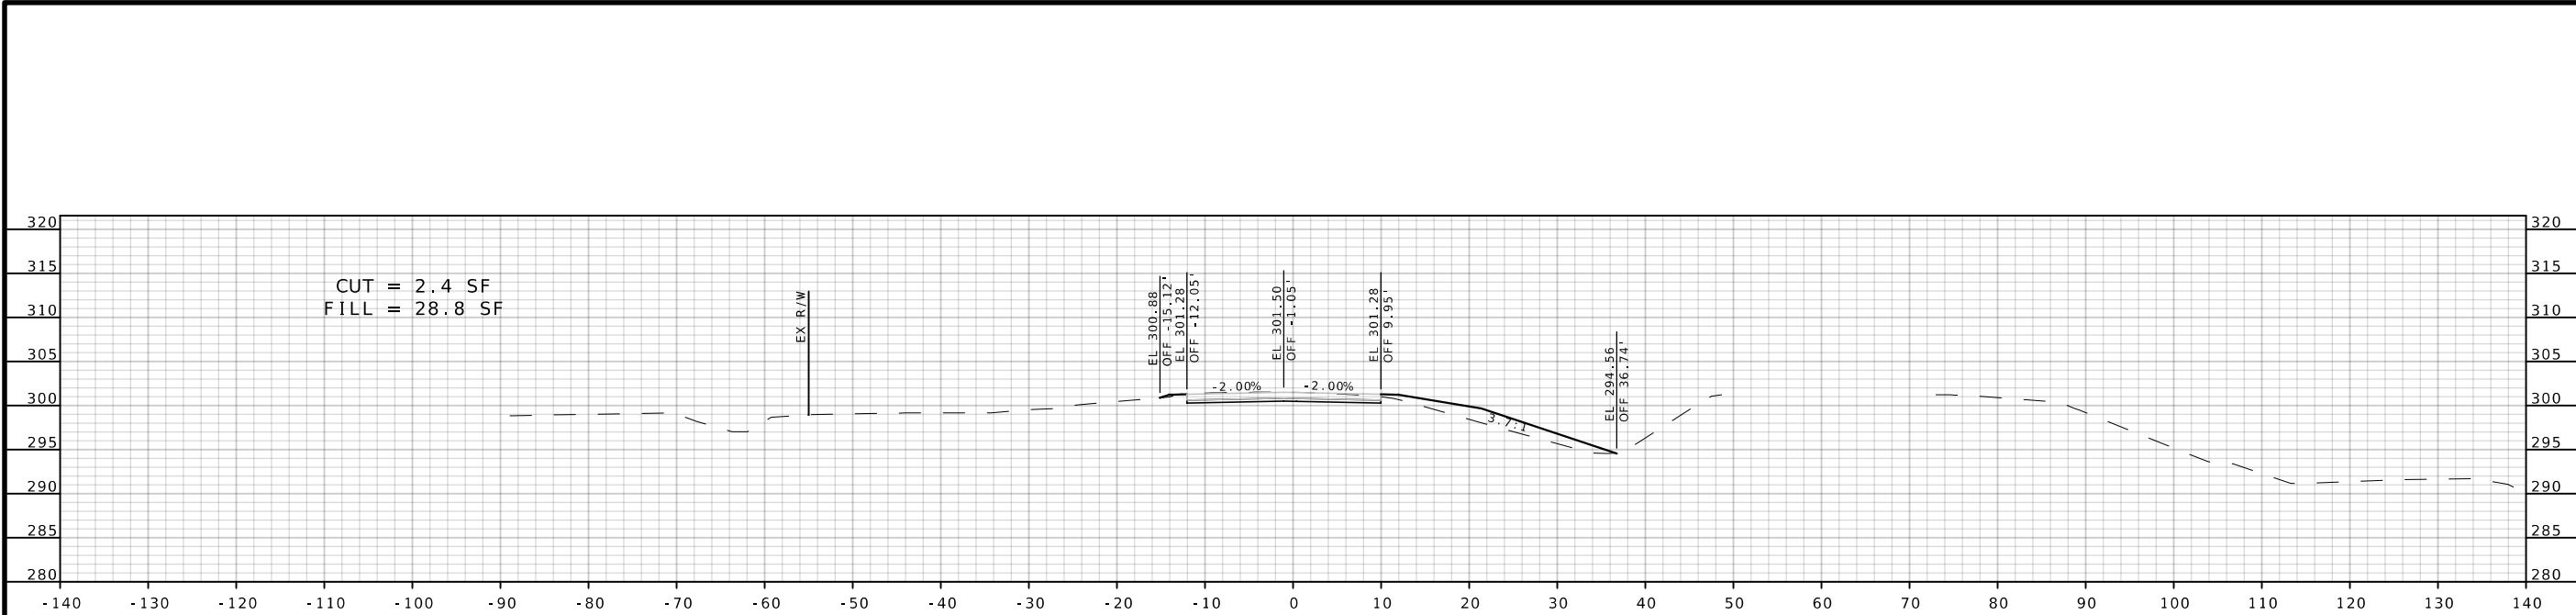

STA 783+50.00 R2

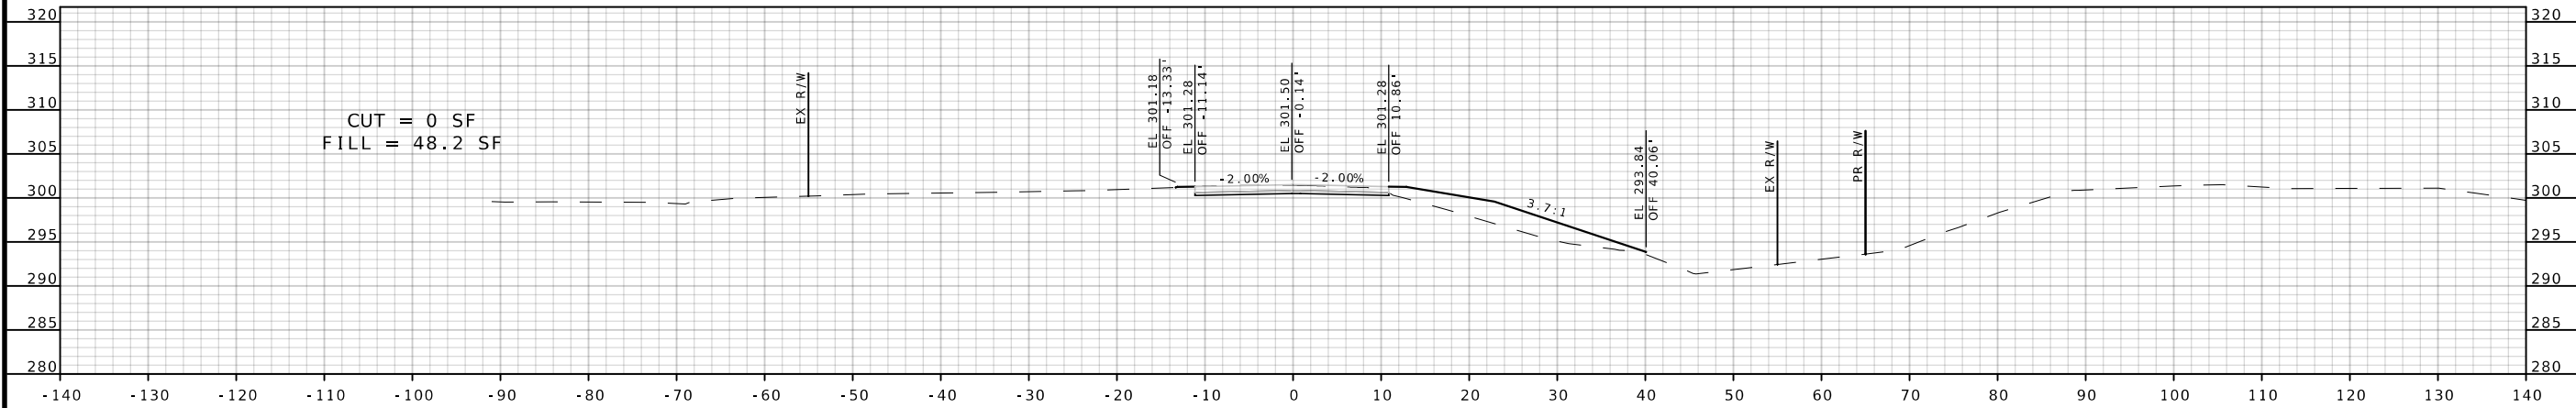


STA 783+00.00 R2

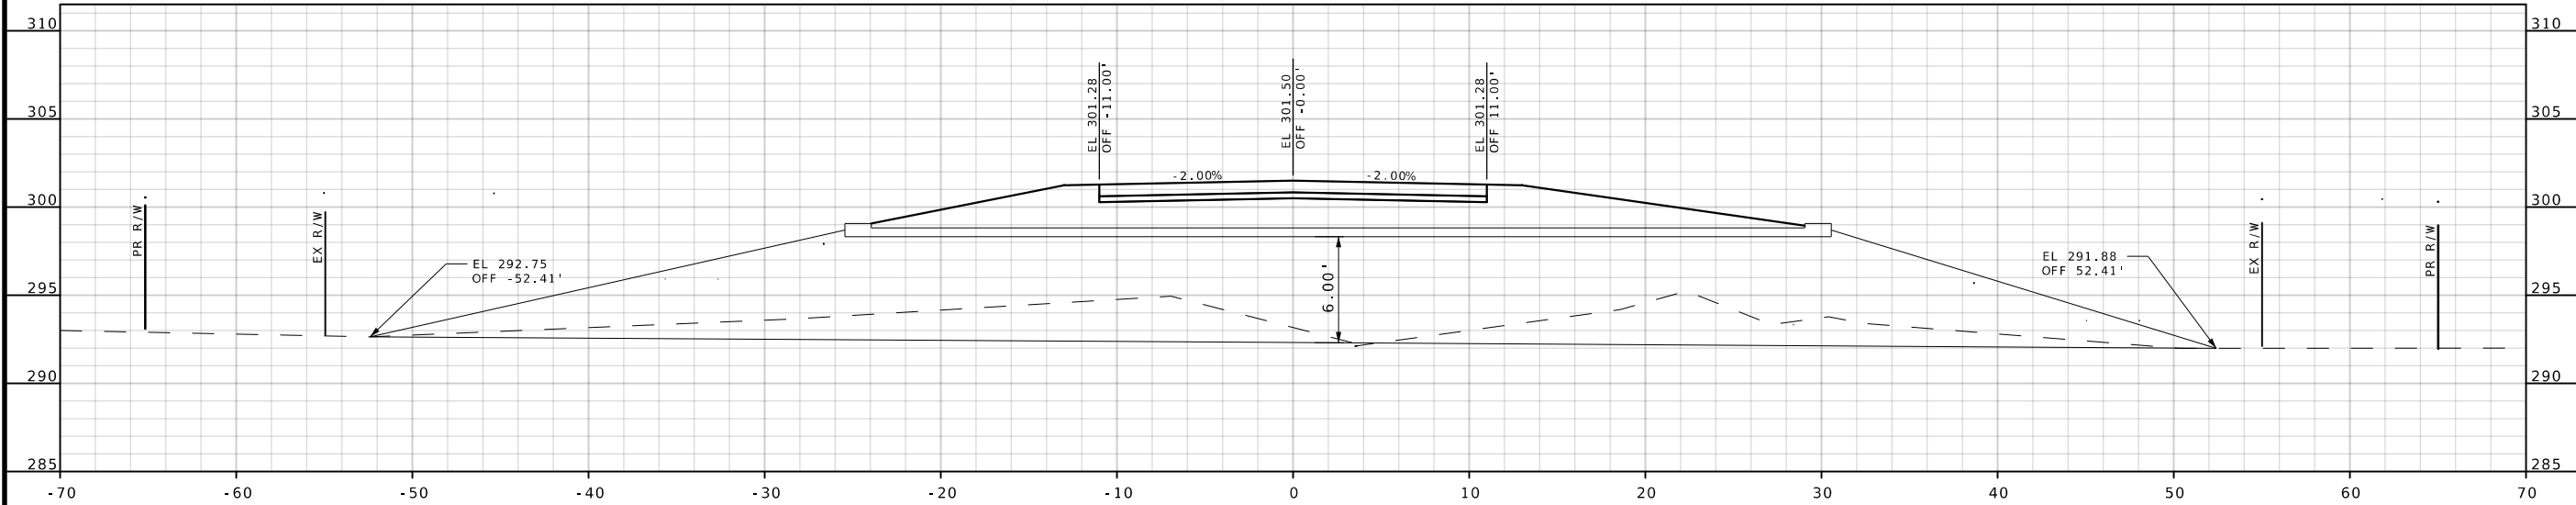


STA 782+69.85 R2
(SKEWED ALONG CULVERT CL)

Signed: 7/22/2025 Joshua W. Stein - Civil MO PE-2011030189	
DATE PREPARED 7/22/2025	
ROUTE 142	STATE MO
DISTRICT SE	SHEET NO. 3
COUNTY RIPLEY	
JOB NO. J9S3685	
CONTRACT ID. .	
PROJECT NO. .	
BRIDGE NO. A9389	
DATE	DESCRIPTION
.	.
.	.
.	.
.	.
.	.
.	.
MISSOURI HIGHWAYS AND TRANSPORTATION COMMISSION	
	
105 WEST CAPITOL JEFFERSON CITY, MO 65102 1-888-ASK-MODOT (1-888-273-6636)	
	
3701 S. LINDBERGH BLVD., SUITE 100 ST. LOUIS, MO 63127 www.twm-inc.com MISSOURI CERT. OF AUTHORITY: 001528	
CROSS SECTIONS ROUTE 142 SHEET 3 OF 4	


IF A SEAL IS PRESENT ON THIS SHEET IT HAS BEEN ELECTRONICALLY SEALED AND DATED.

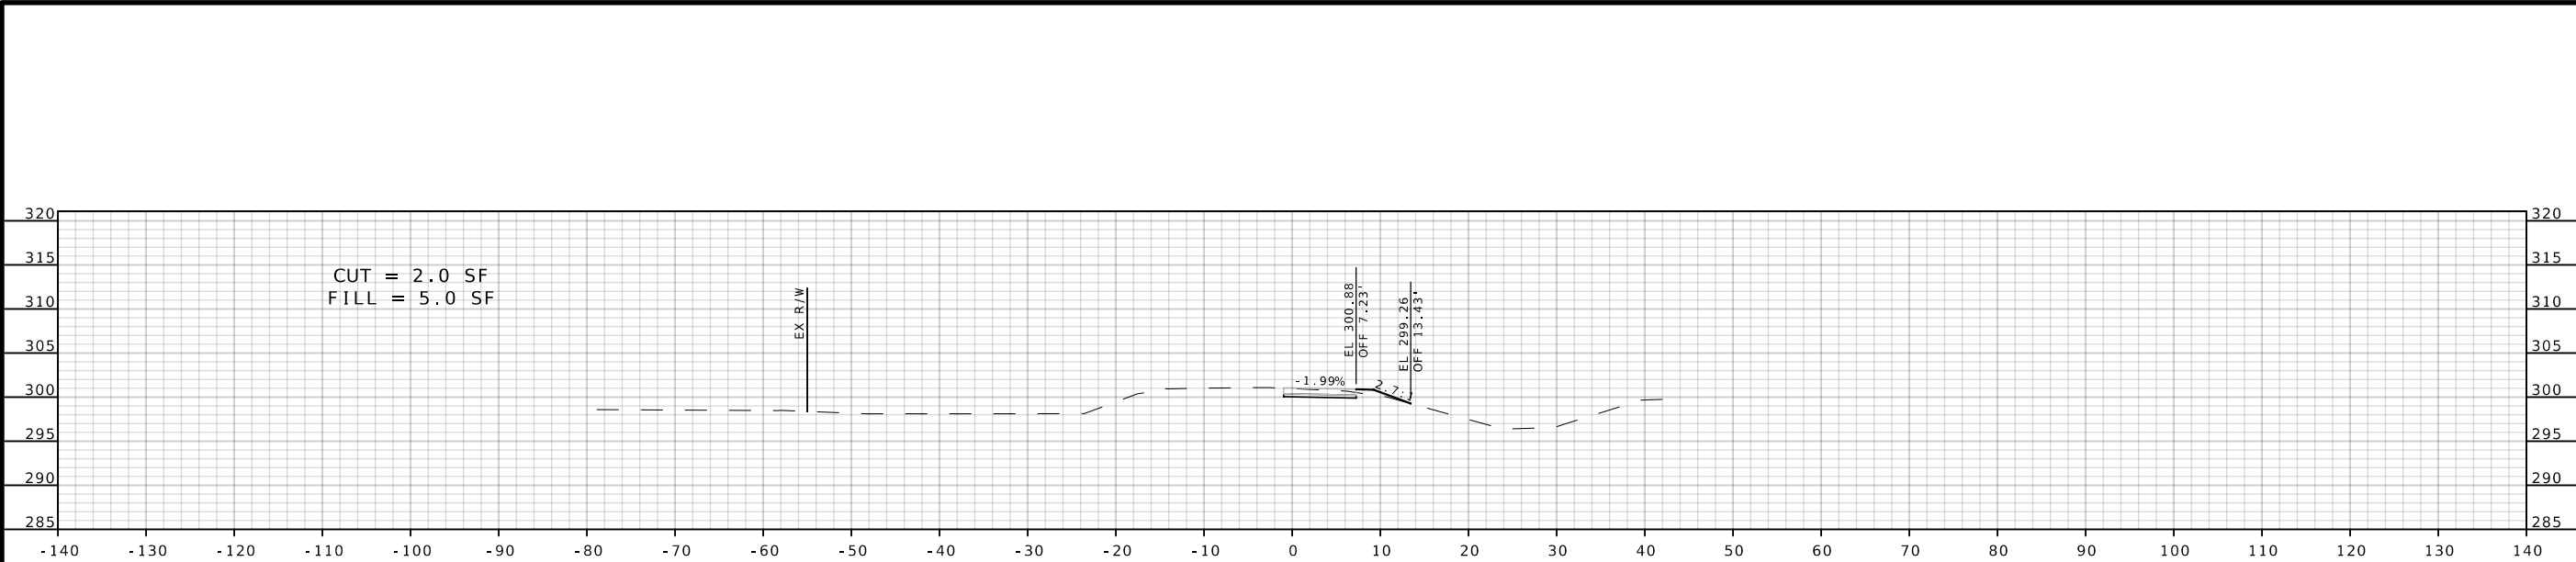

STA 785+00.00 R2

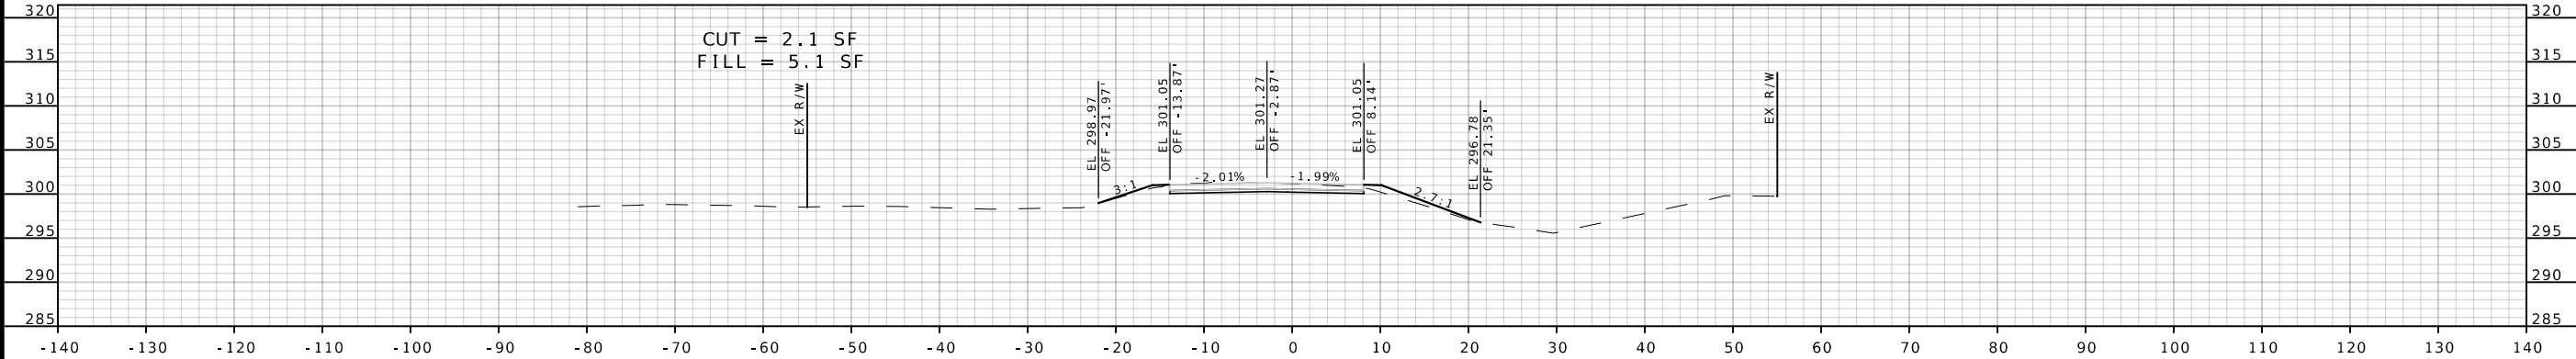

STA 784+50.00 R2

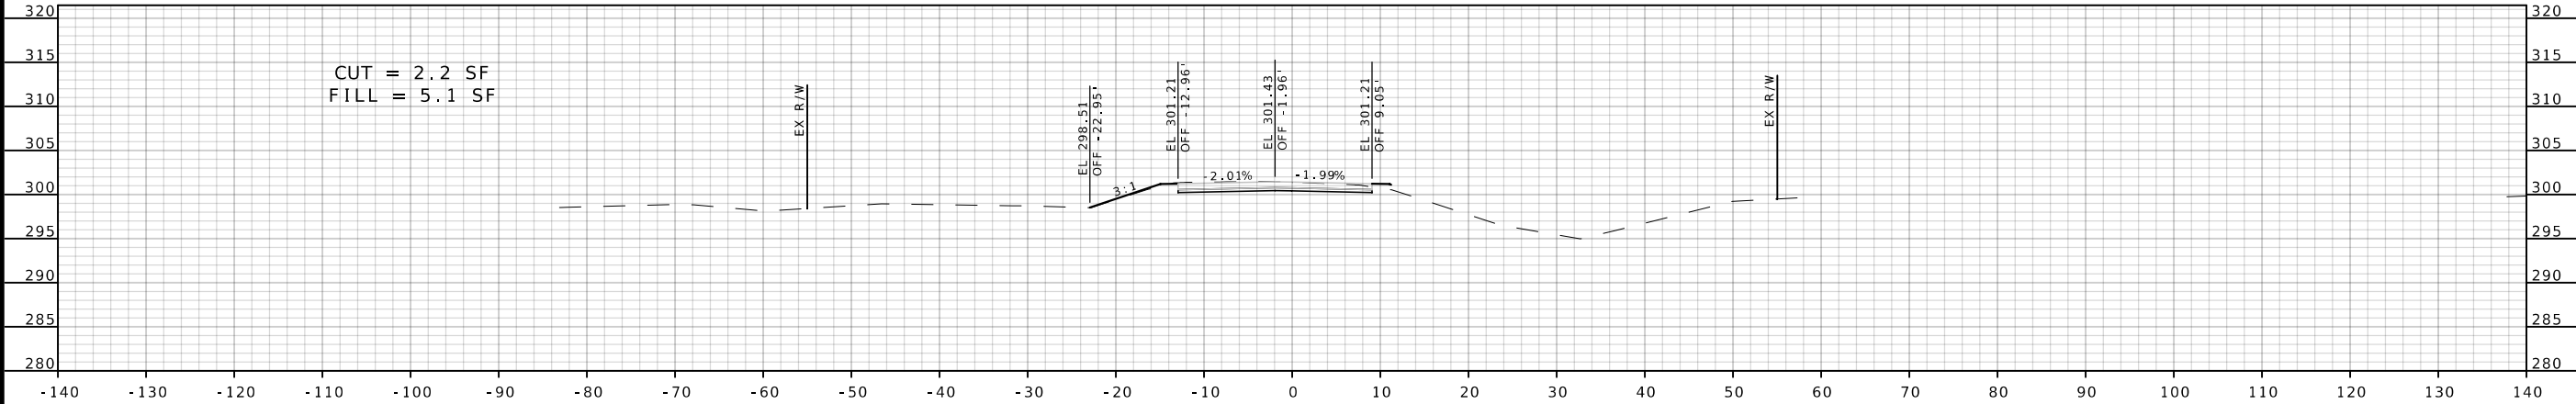

STA 784+00.00 R2

Signed:7/22/2025
Joshua W. Stein - Civil
MO PE-2011030189

DATE PREPARED
7/22/2025

ROUTE
142

DISTRICT
SE

STATE
MO

SHEET NO.
4

COUNTY
RIPLEY

JOB NO.
J9S3685

CONTRACT ID.
.

PROJECT NO.
.

BRIDGE NO.
A9389

DATE	DESCRIPTION
.	.
.	.
.	.
.	.
.	.
.	.

MISSOURI HIGHWAYS AND TRANSPORTATION
COMMISSION





105 WEST CAPITOL
JEFFERSON CITY, MO 65102
1-888-ASK-MODOT (1-888-273-6636)



ENGINEERING
GEOSPATIAL SERVICES
3701 S. LINDBERGH BLVD., SUITE 100
ST. LOUIS, MO 63127
www.twm-inc.com
MISSOURI CERT. OF AUTHORITY: 001528

CROSS SECTIONS
ROUTE 142
SHEET 4 OF 4

P:\2022\221411B\4 CADD - DWG\4.7 Tran\Sheets\XS_01-04_J9S3685_11.dgn 12:47:10 PM 7/22/2025

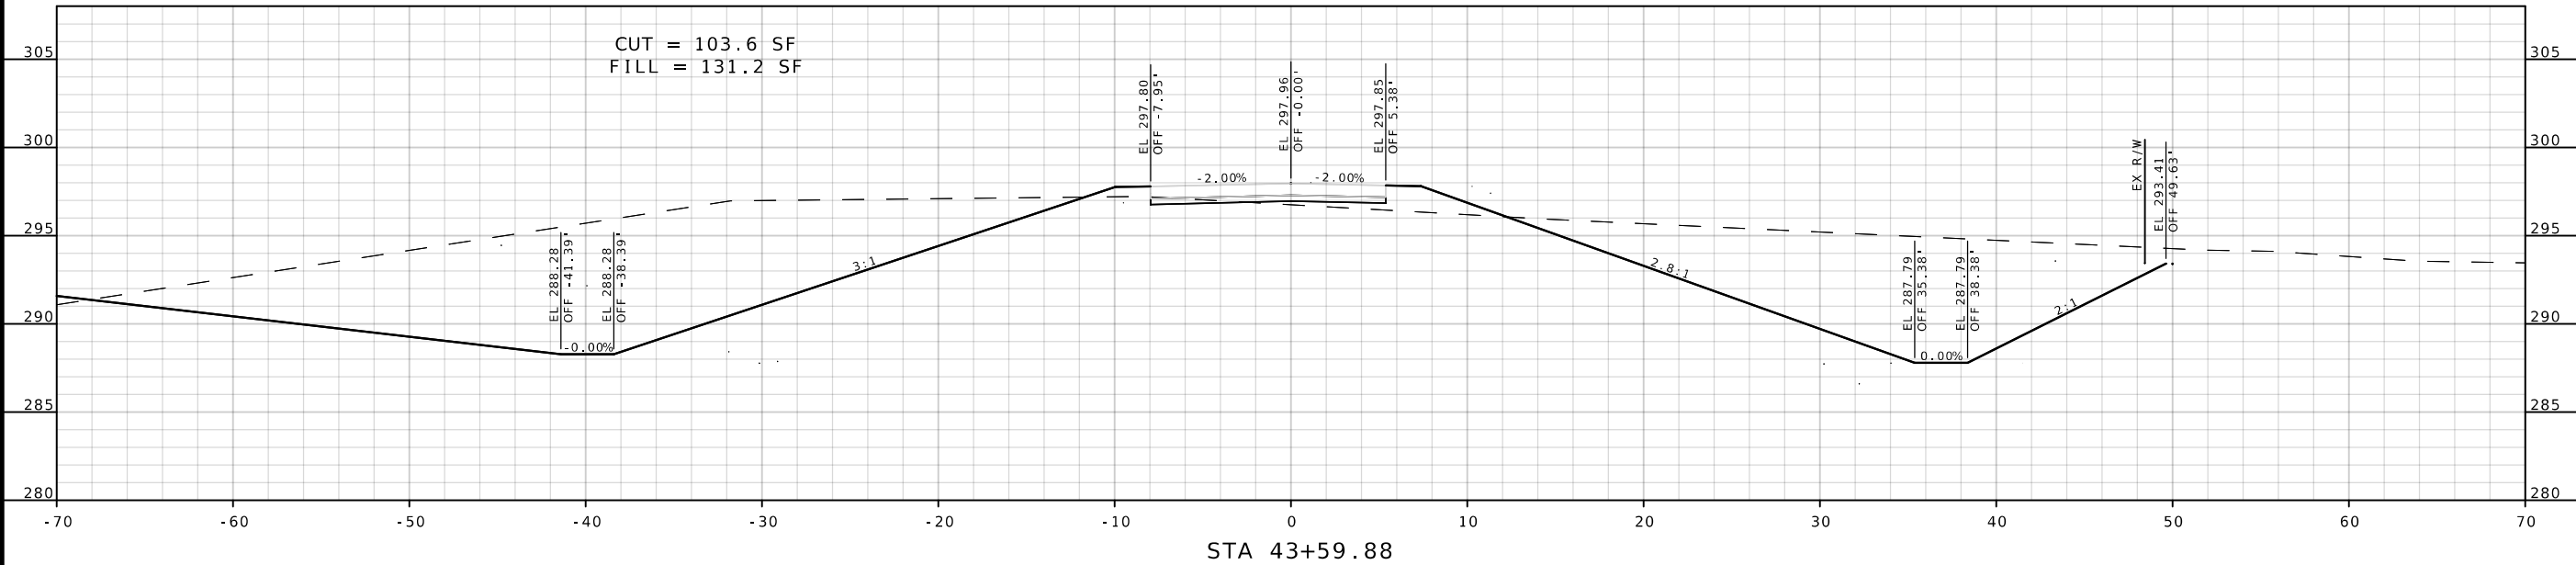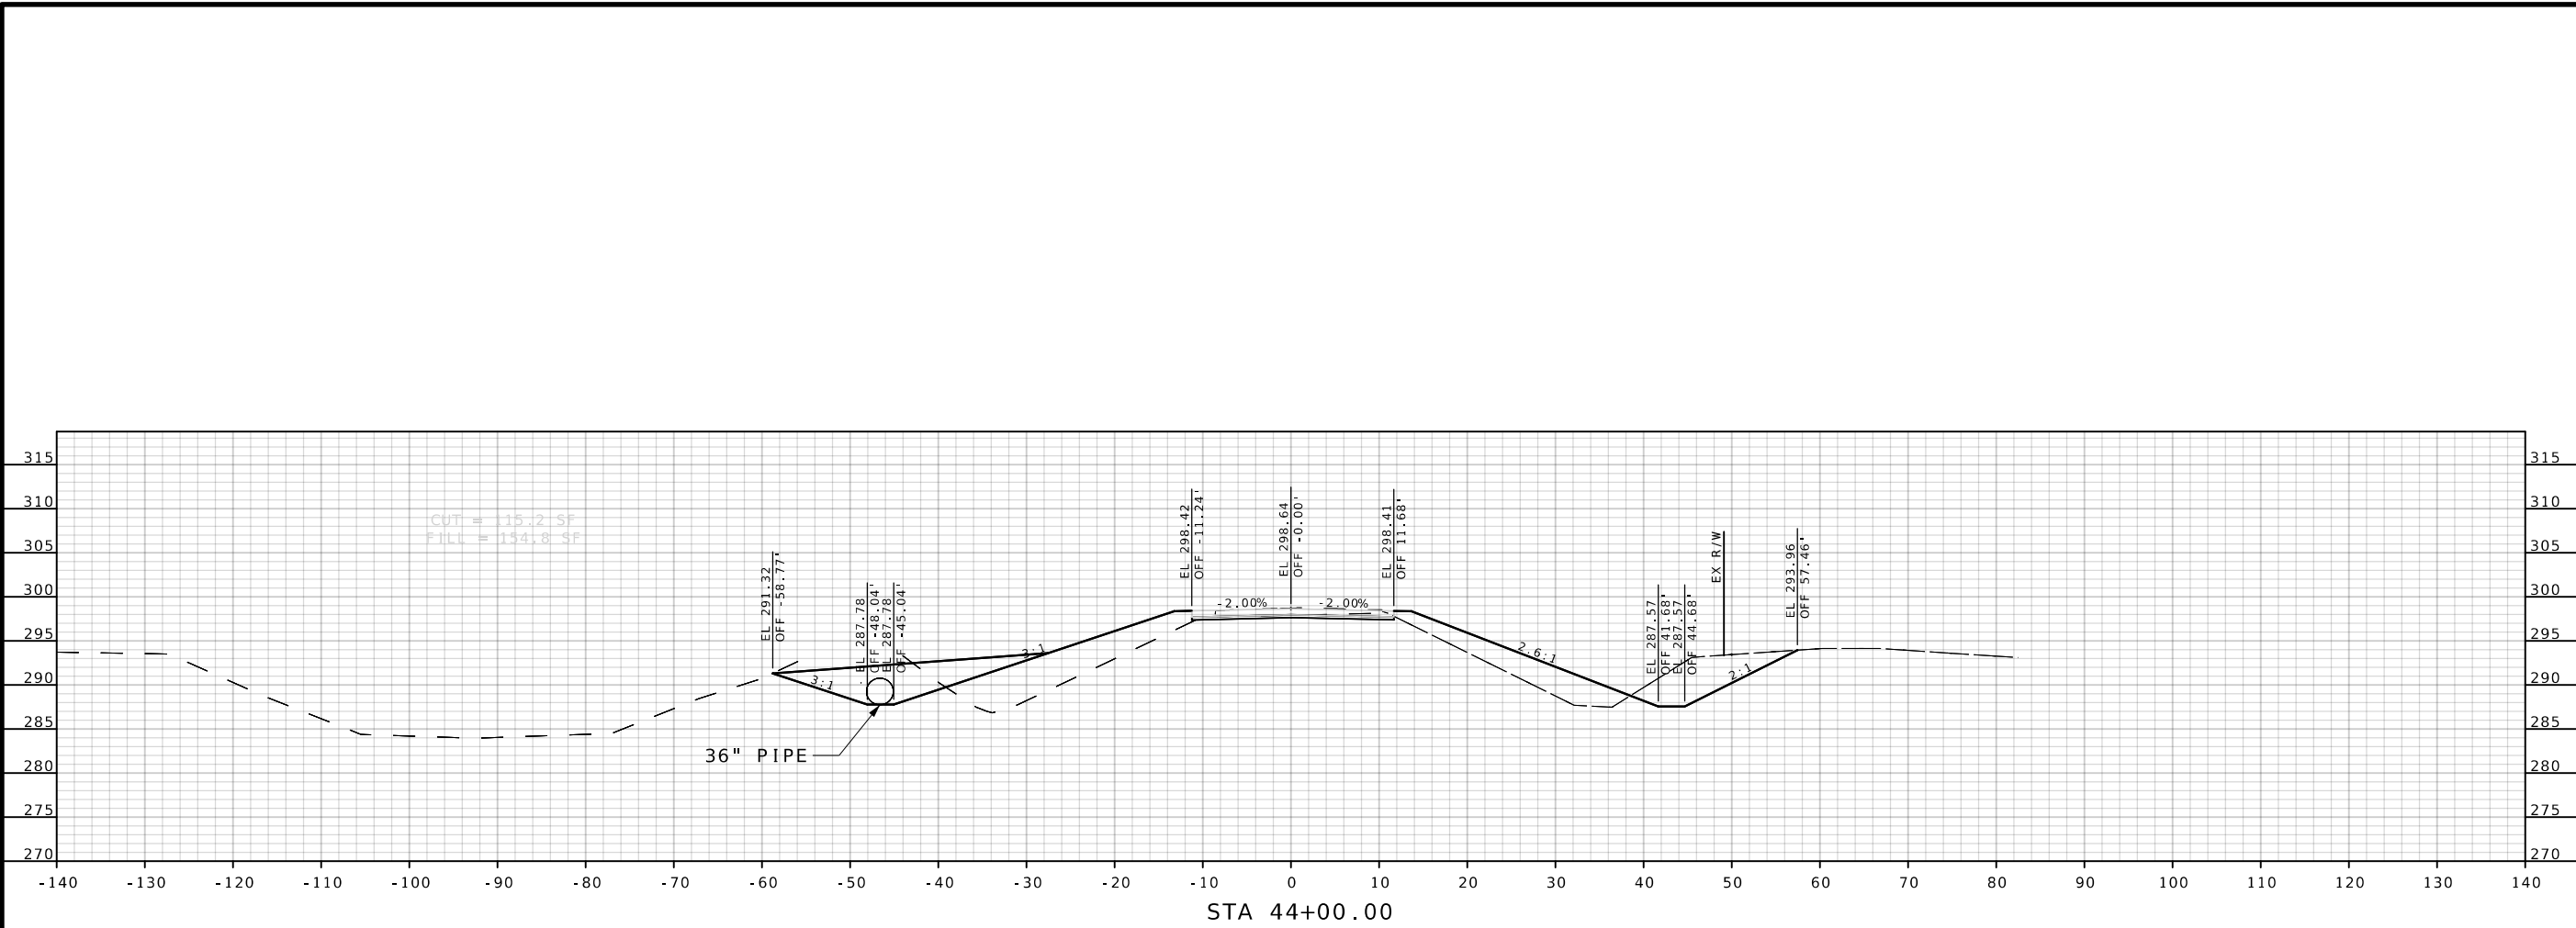

Signed: 7/22/2025
Joshua W. Stein - Civil
MO PE-2011030189

DATE PREPARED
7/22/2025

ROUTE
W

DISTRICT
SE

STATE
MO

SHEET NO.
1

COUNTY
RIPLEY

JOB NO.
J9S3817

CONTRACT ID.
.

PROJECT NO.
.

BRIDGE NO.
A9390

DESCRIPTION



DATE

MISSOURI HIGHWAYS AND TRANSPORTATION COMMISSION

105 WEST CAPITOL
JEFFERSON CITY, MO 65102
1-888-ASK-MODOT (1-888-273-6636)

www.twm-inc.com
MISSOURI CERT. OF AUTHORITY: 001528

CROSS SECTIONS
ROUTE W
SHEET 1 OF 5

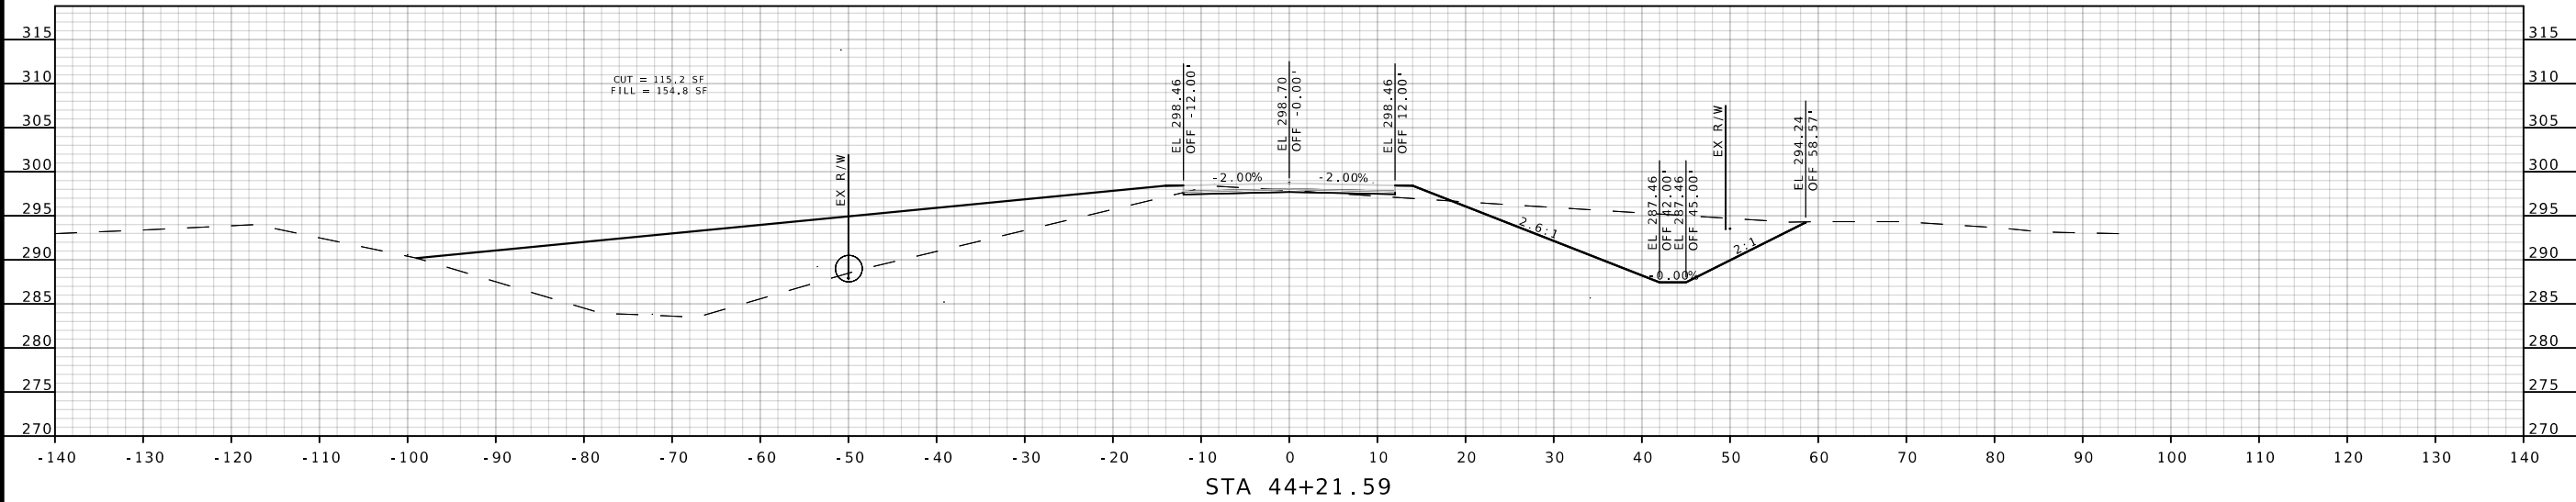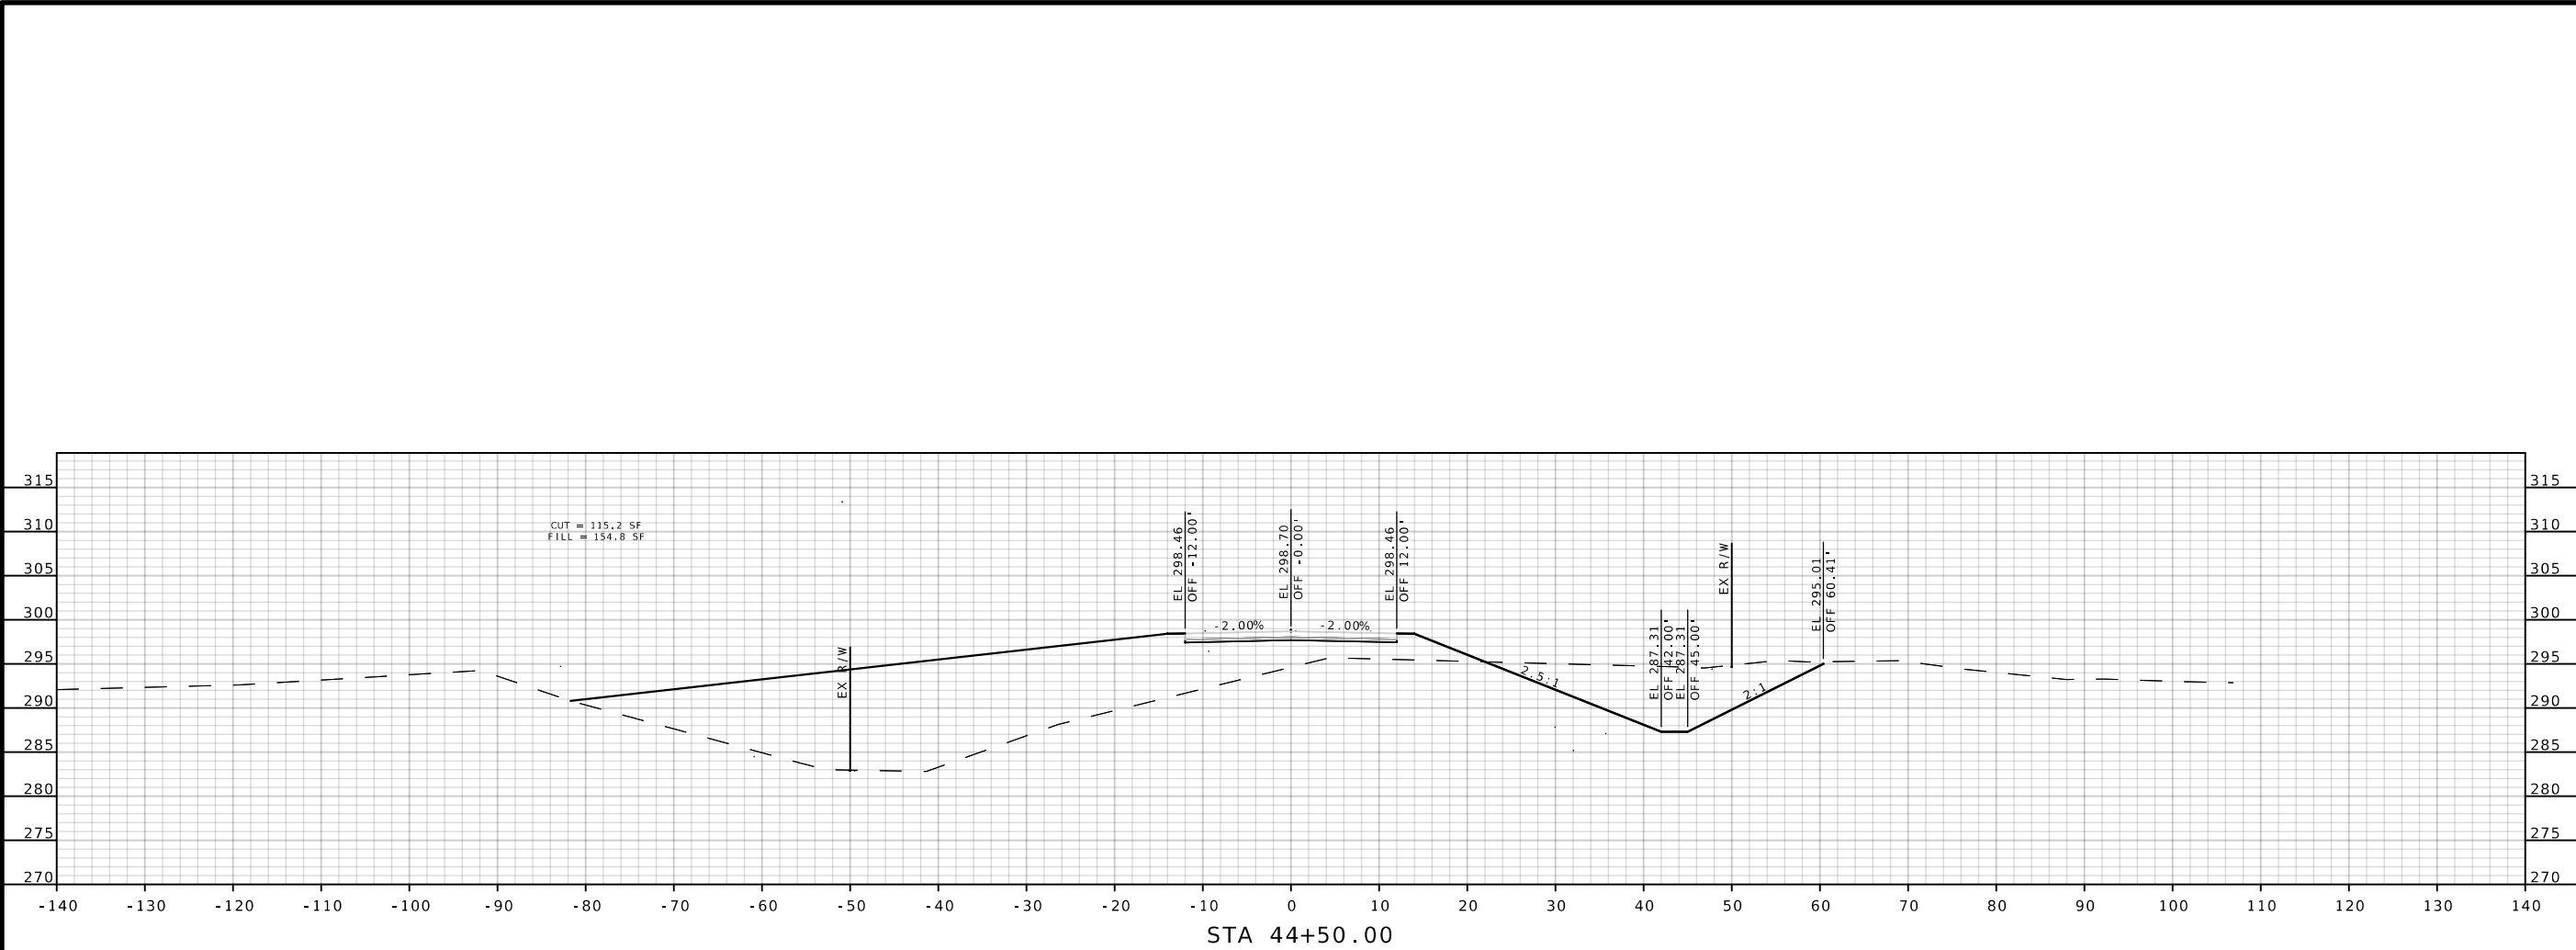

Signed:7/22/2025
Joshua W. Stein - Civil
MO PE-2011030189

DATE PREPARED
7/22/2025

ROUTE
W

DISTRICT
SE

STATE
MO

SHEET NO.
2

COUNTY
RIPLEY

JOB NO.
J9S3817

CONTRACT ID.
.

PROJECT NO.
.

BRIDGE NO.
A9390

DATE	DESCRIPTION
.	.
.	.
.	.
.	.
.	.
.	.




MISSOURI HIGHWAYS AND TRANSPORTATION
COMMISSION

105 WEST CAPITOL
JEFFERSON CITY, MO 65102
1-888-ASK-MODOT (1-888-273-6636)

ENGINEERING
GEOSPATIAL SERVICES
3701 S. LINDBERGH BLVD. SUITE 100
ST. LOUIS, MO 63127
www.twm-inc.com
MISSOURI CERT. OF AUTHORITY: 001528

CROSS SECTIONS
ROUTE W
SHEET 2 OF 5

P:\2022\221411C\4 CADD - DWG\4.7 Tran\Sheets\XS_01-05_J9S3817.dgn 12:52:08 PM 7/22/2025

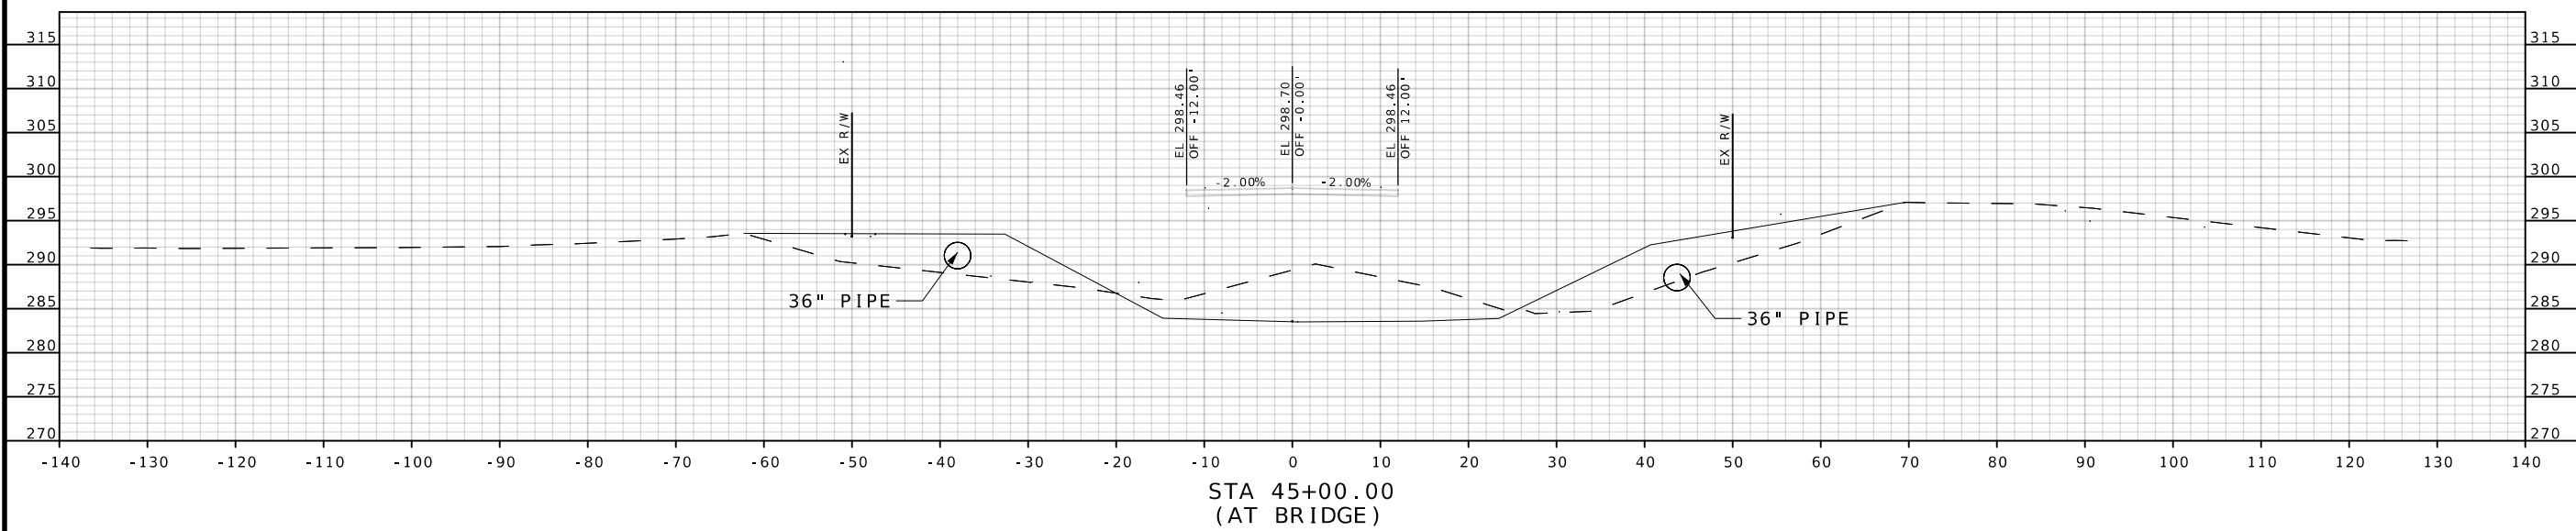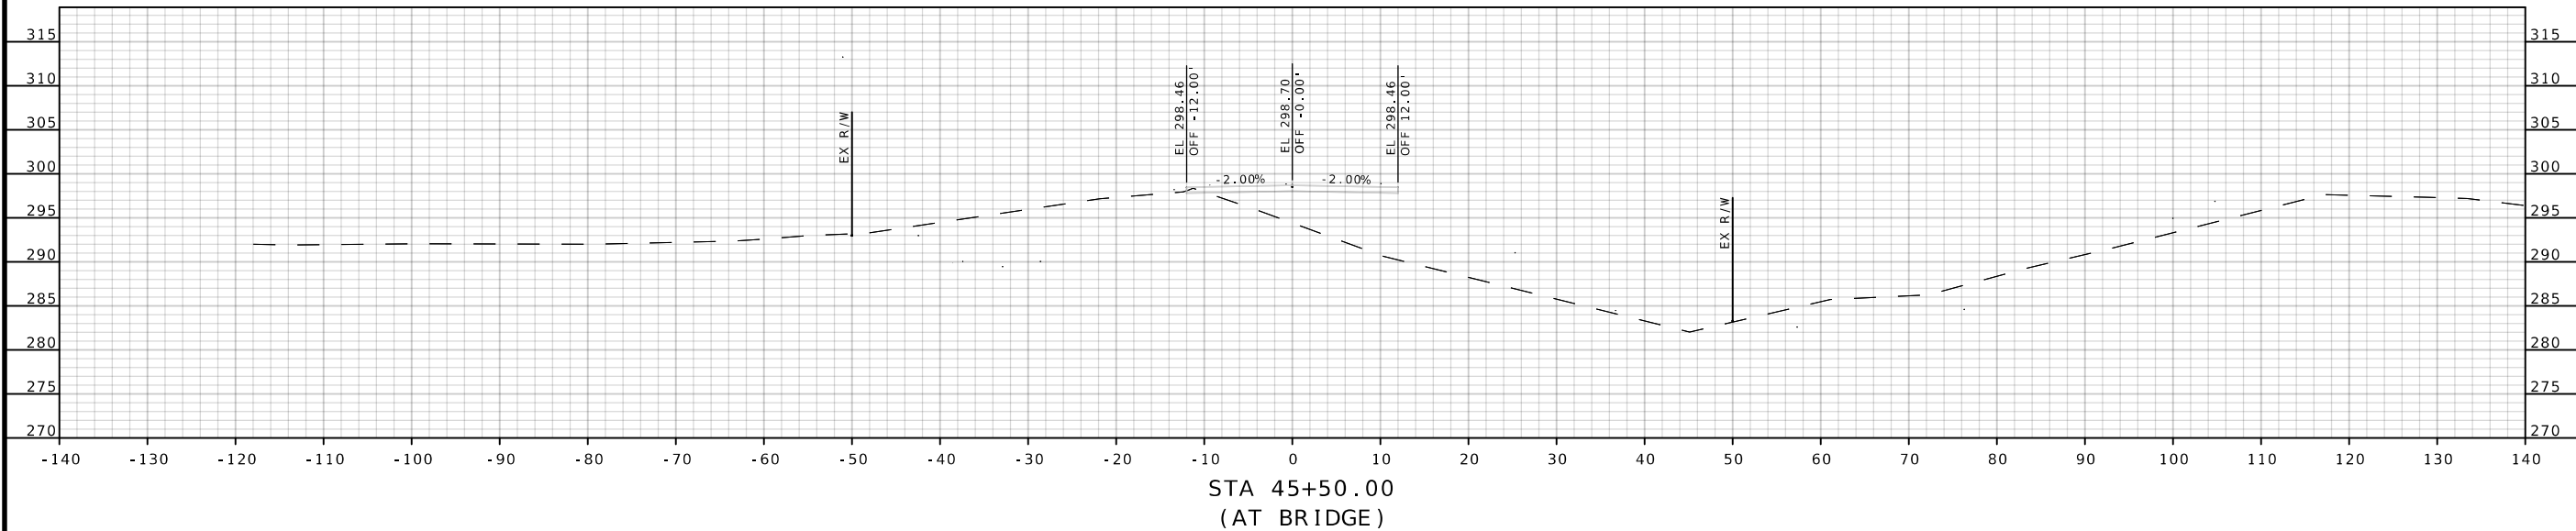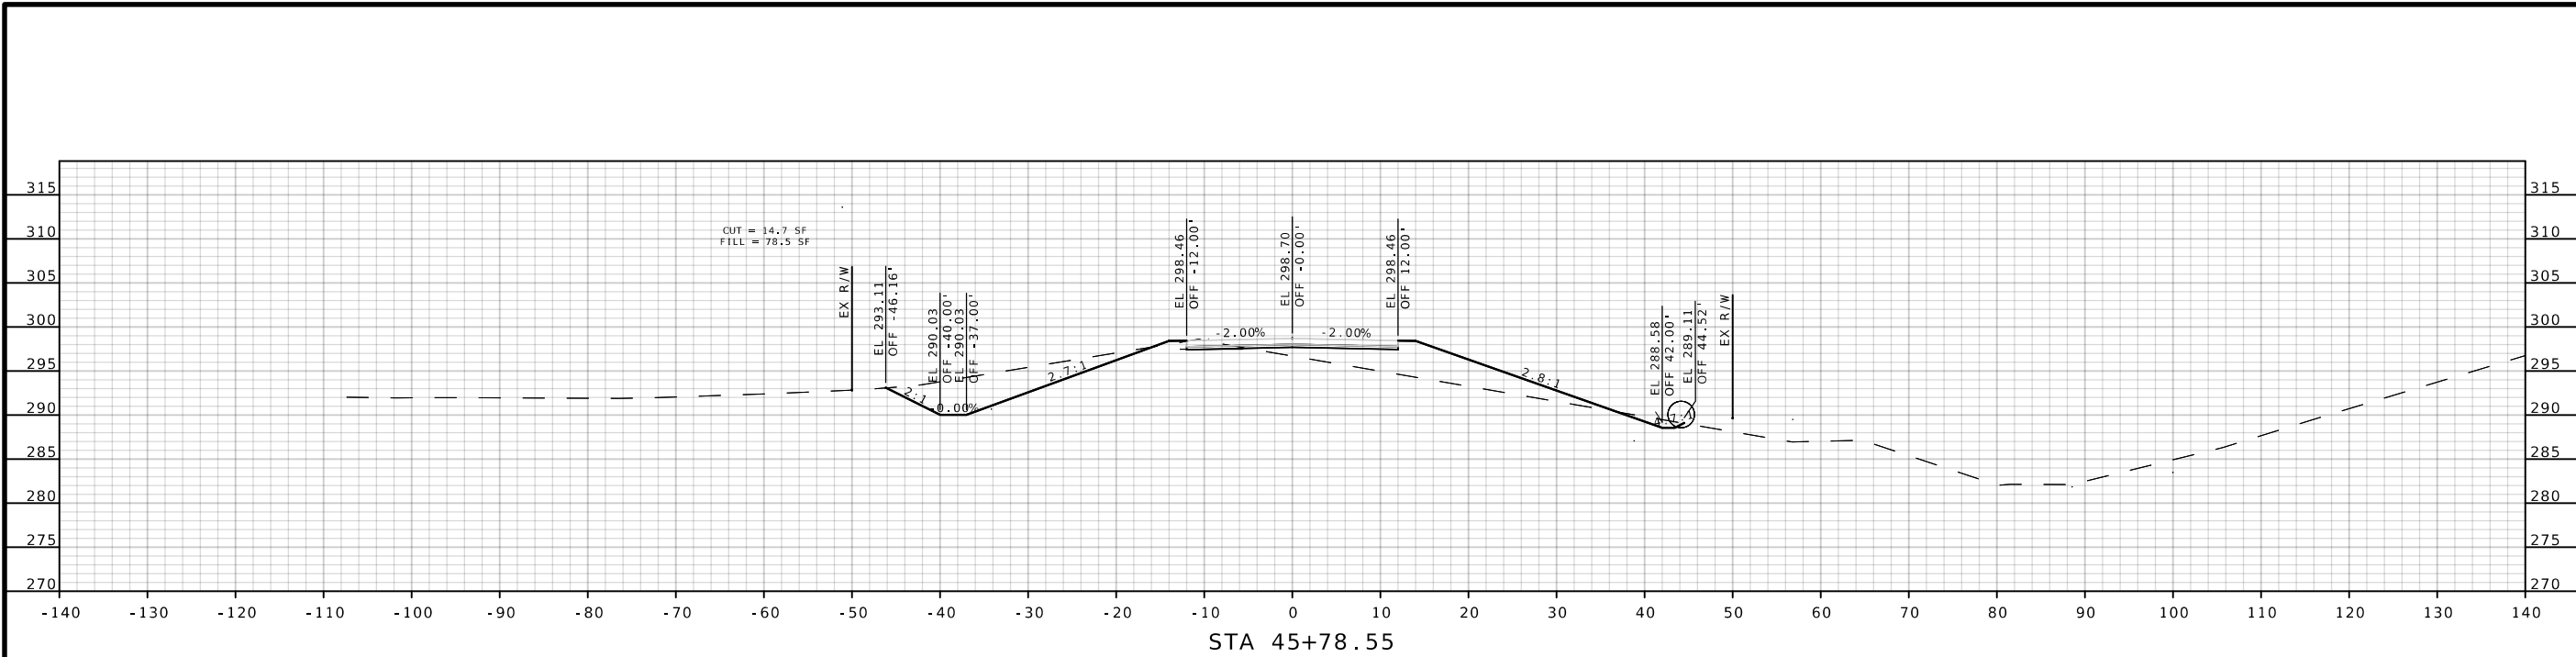

Signed:7/22/2025
Joshua W. Stein - Civil
MO PE-2011030189

DATE PREPARED
7/22/2025

ROUTE
W

STATE
MO

DISTRICT
SE

SHEET NO.
3

COUNTY
RIPLEY

JOB NO.
J9S3817

CONTRACT ID.
.

PROJECT NO.
.

BRIDGE NO.
A9390

DESCRIPTION

DATE

MISSOURI HIGHWAYS AND TRANSPORTATION COMMISSION

105 WEST CAPITOL
JEFFERSON CITY, MO 65102
1-888-ASK-MODOT (1-888-273-6636)

TWM

ENGINEERING
GEOSPATIAL SERVICES

3701 S. LINDBERGH BLVD., SUITE 100
ST. LOUIS, MO 63111
WWW.TWM-INC.COM



MISSOURI CERT. OF AUTHORITY: 003528

CROSS SECTIONS

ROUTE W

SHEET 3 OF 5

P:\2022\221411C\4 CADD - DWG\4.7 Tran\Sheets\XS_01-05_J9S3817.dgn 12:52:09 PM 7/22/2025

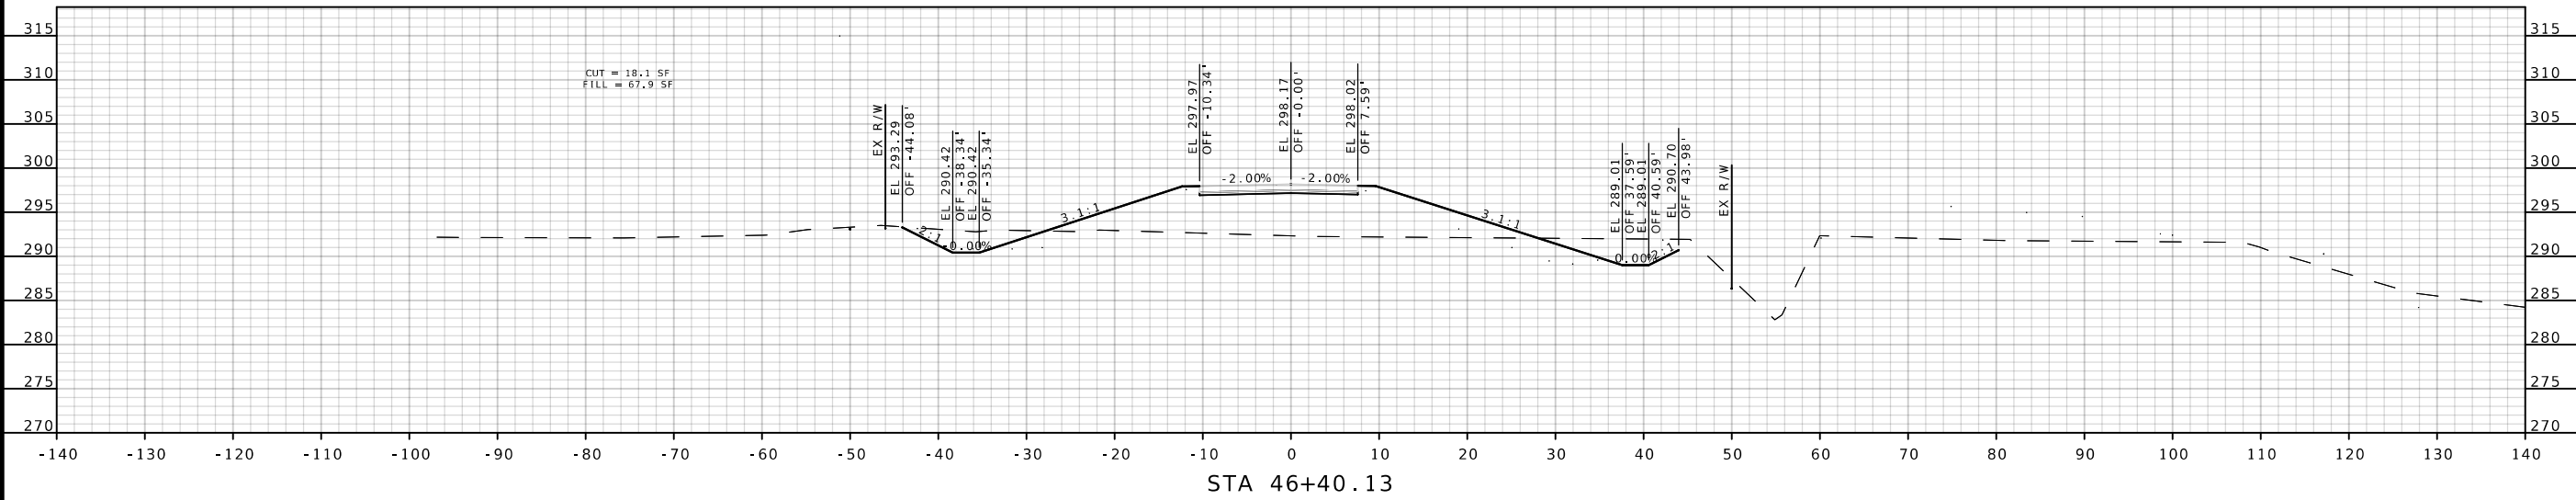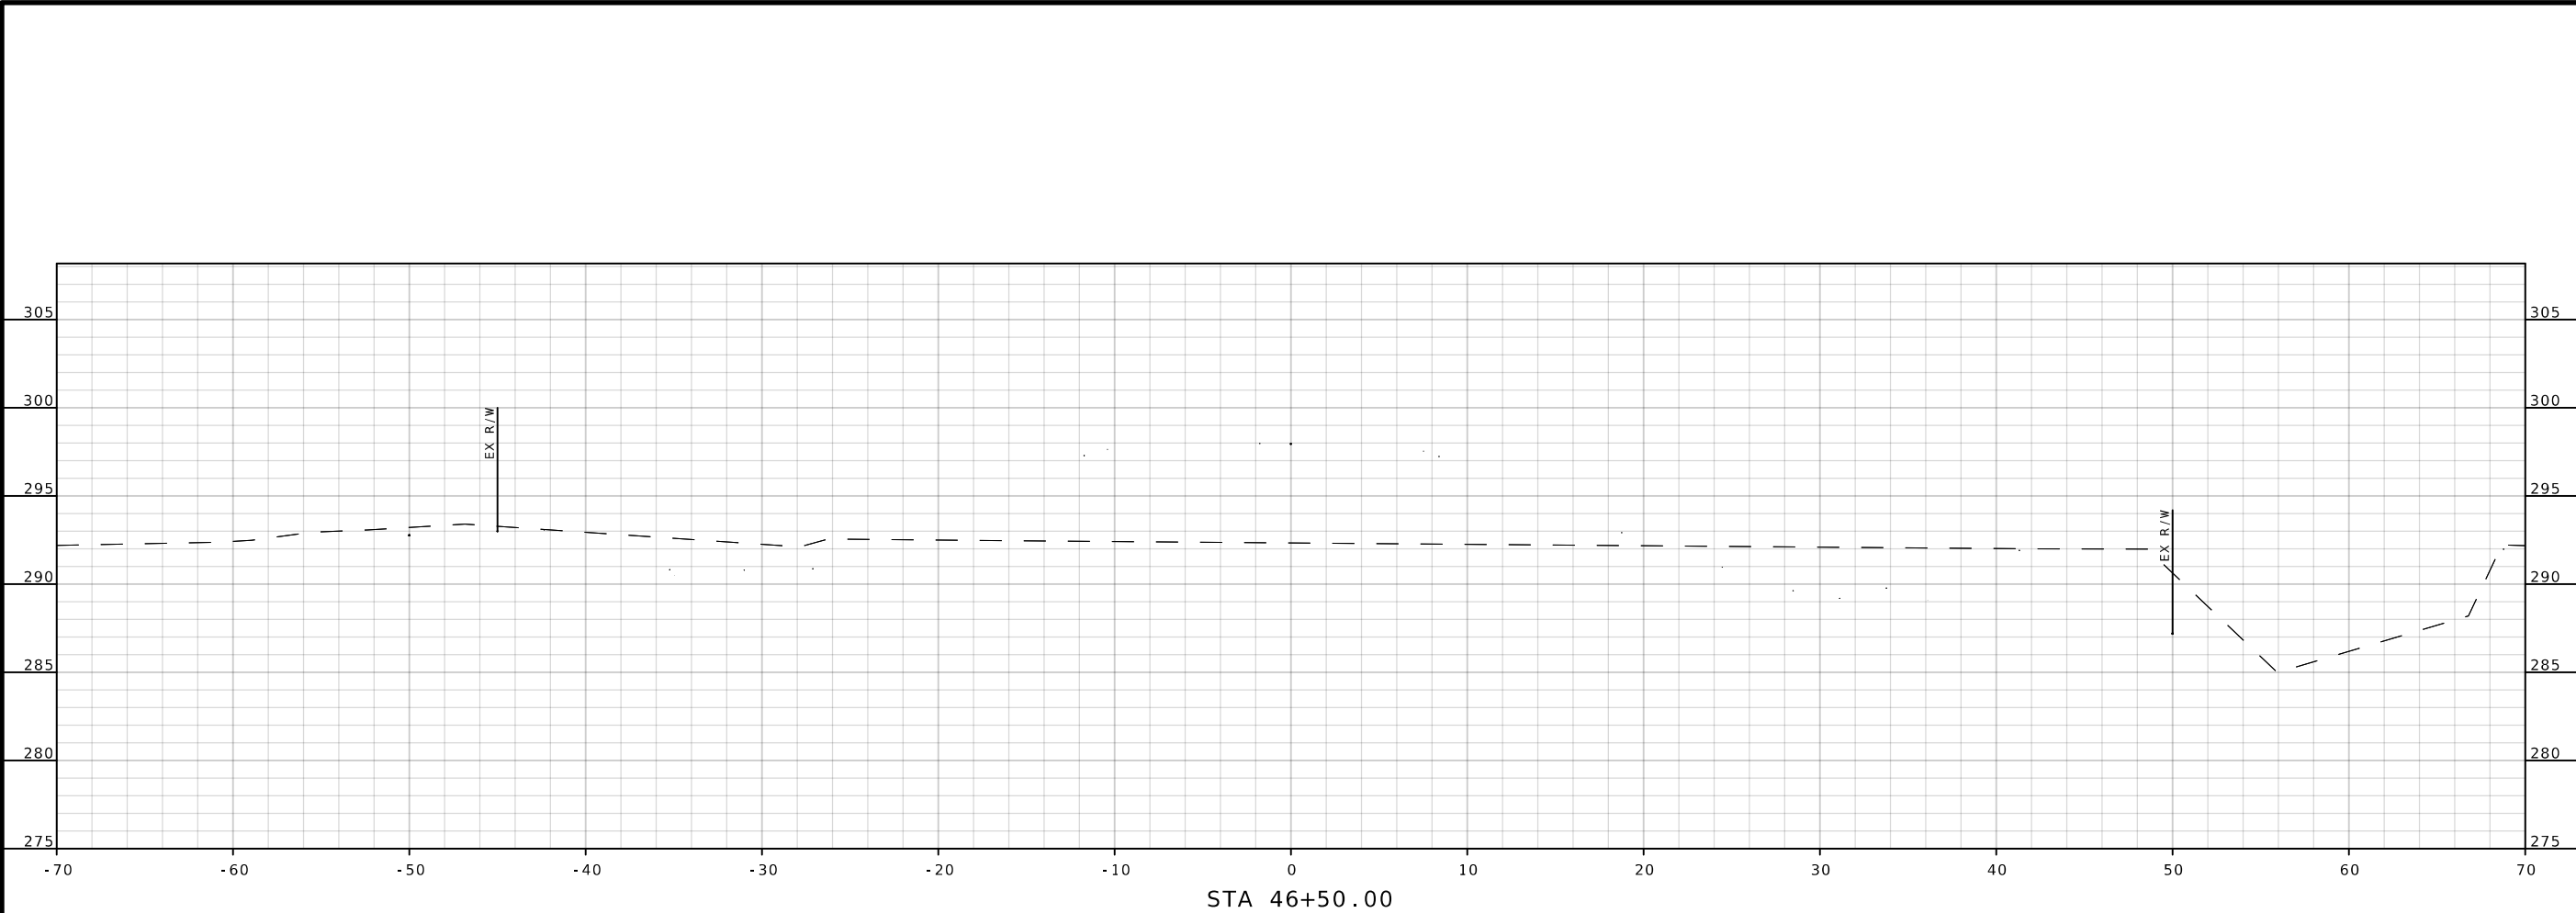

Signed:7/22/2025
Joshua W. Stein - Civil
MO PE-2011030189

DATE PREPARED
7/22/2025

ROUTE
W

STATE
MO

DISTRICT
SE

SHEET NO.
5

COUNTY
RIPLEY

JOB NO.
J9S3817

CONTRACT ID.
.

PROJECT NO.
.

BRIDGE NO.
A9390

DATE	DESCRIPTION
.	.
.	.
.	.
.	.
.	.
.	.
.	.

MISSOURI HIGHWAYS AND TRANSPORTATION
COMMISSION






105 WEST CAPITOL
JEFFERSON CITY, MO 65102
1-888-ASK-MODOT (1-888-273-6636)






ENGINEERING
GEOSPATIAL SERVICES
3701 S. UNDERBUSH BLVD, SUITE 100
ST. LOUIS, MO 63117
www.twm-inc.com
MISSOURI CERT. OF AUTHORITY: 001528

CROSS SECTIONS
ROUTE W
SHEET 5 OF 5


P:\2022\221411C\4 CADD - DWG\4.7 Tran\Sheets\XS_01-05_J9S3817.dgn 12:52:10 PM 7/22/2025

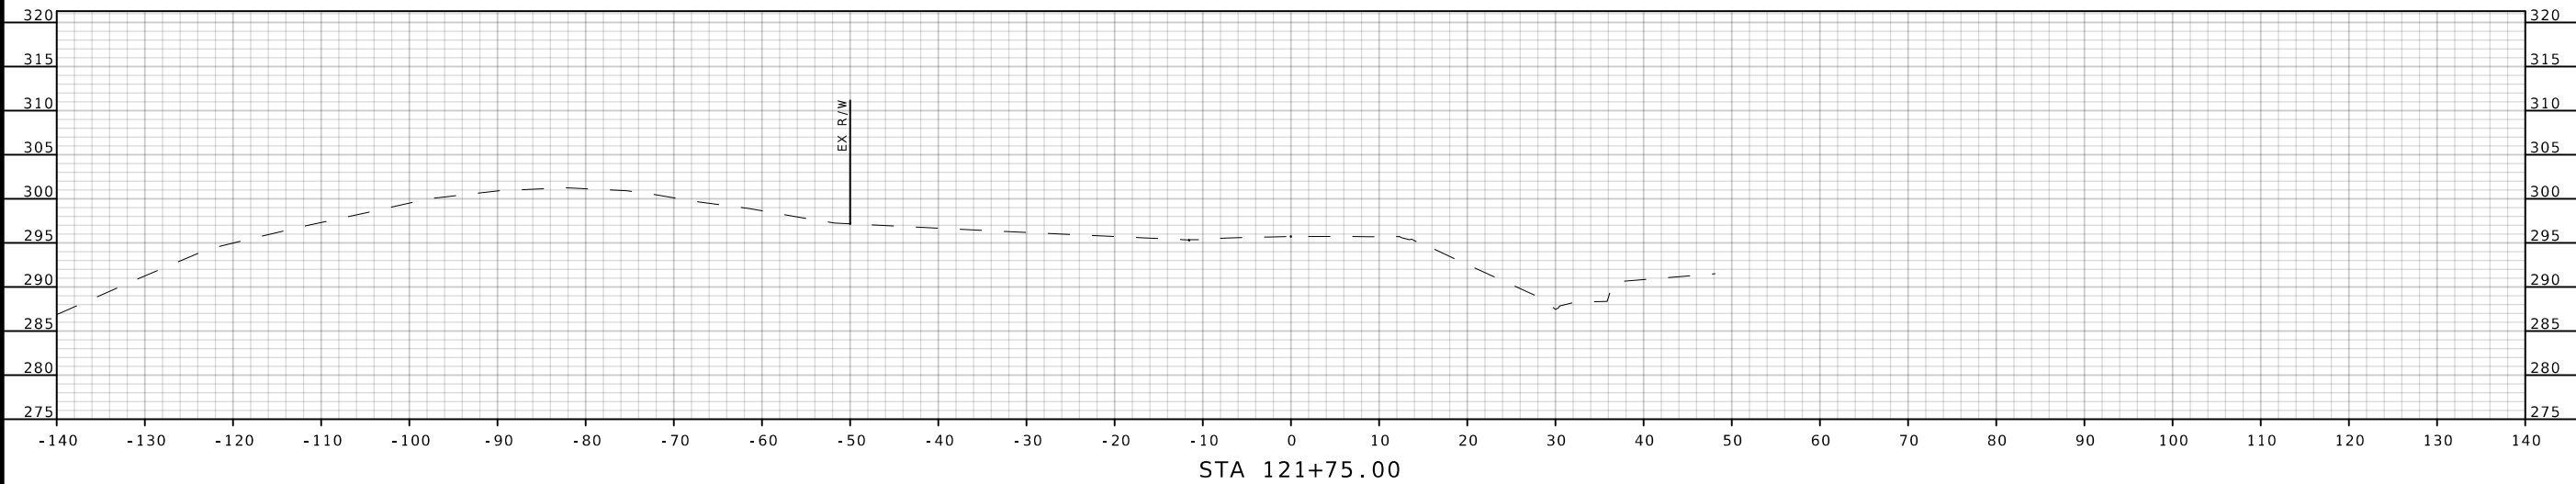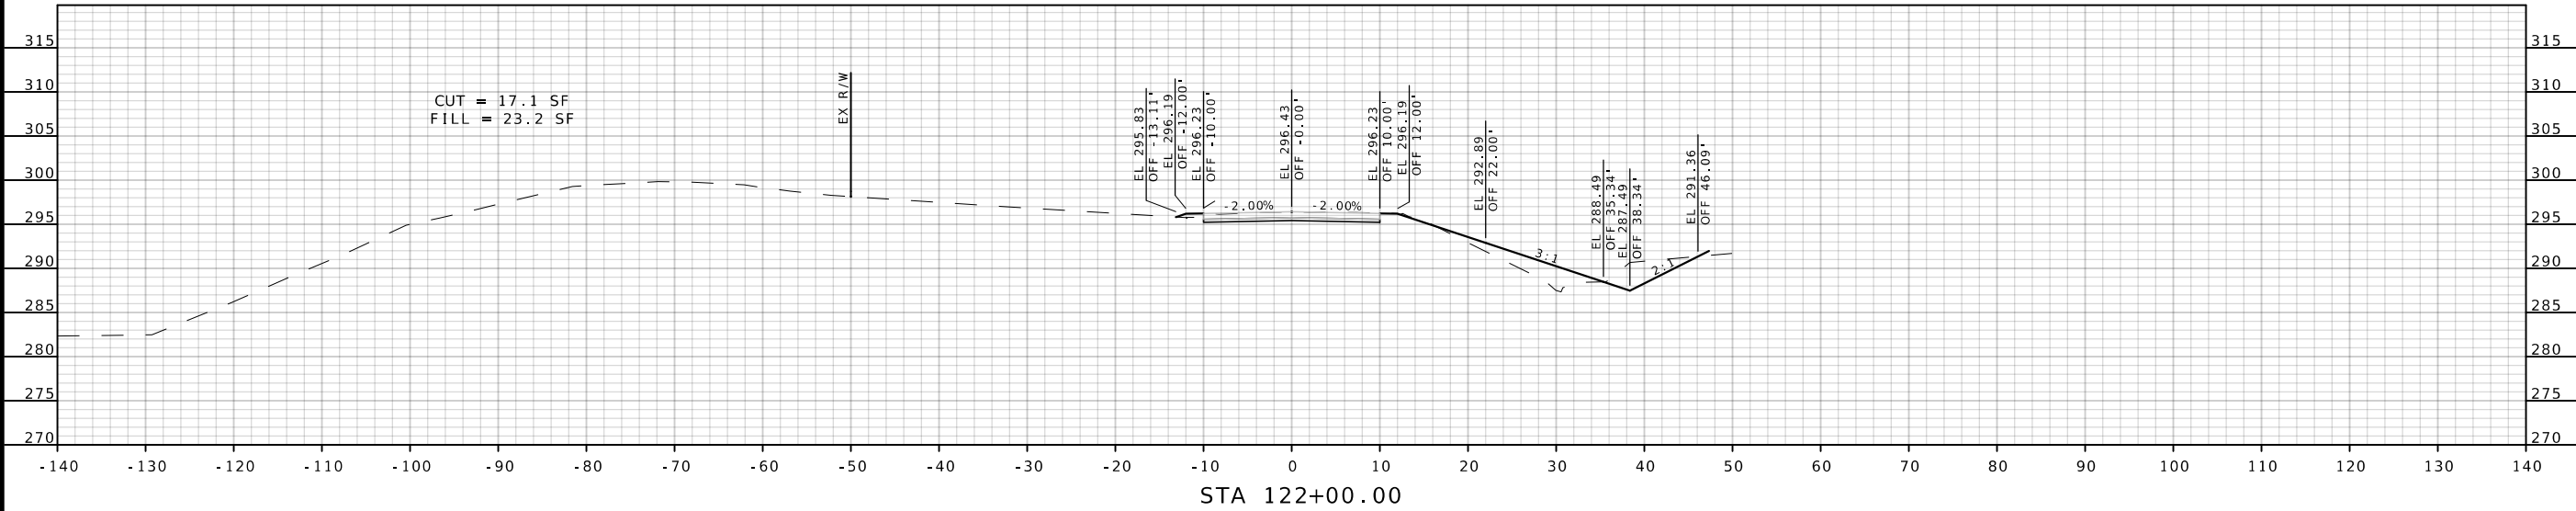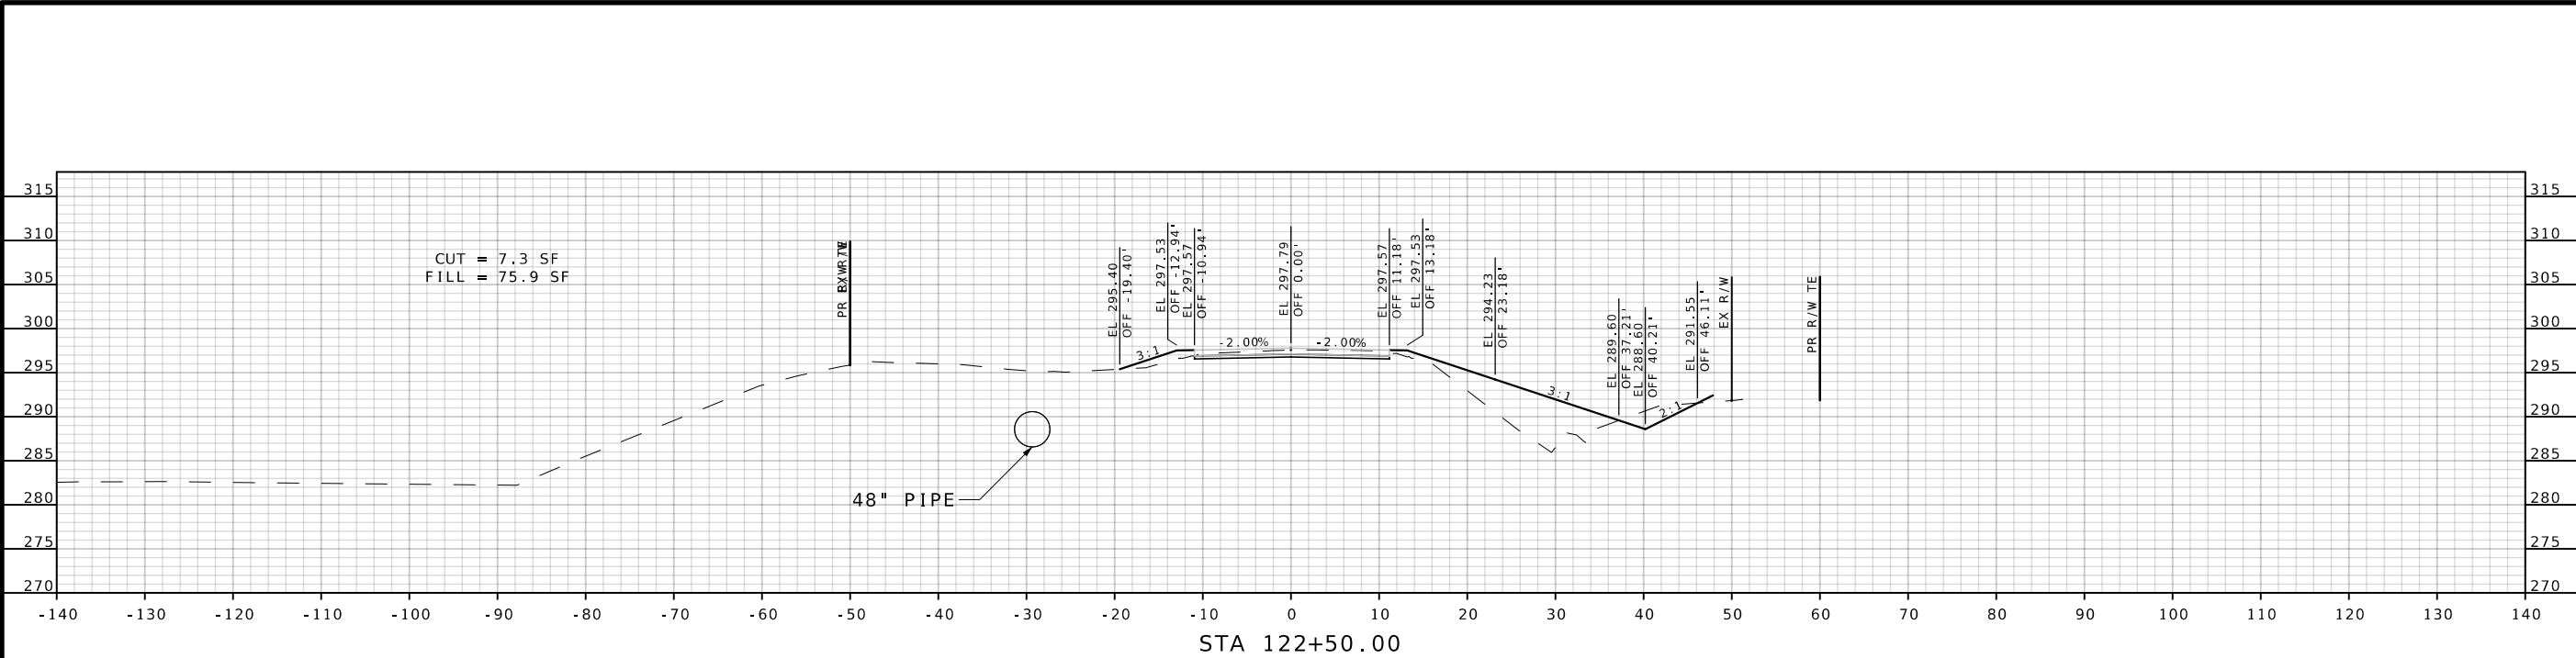


Signed: 7/22/2025 Joshua W. Stein - Civil MO PE-2011030189	
DATE PREPARED 7/22/2025	
ROUTE W	STATE MO
DISTRICT SE	SHEET NO. 1
COUNTY RIPLEY	
JOB NO. J953848	
CONTRACT ID. .	
PROJECT NO. .	
BRIDGE NO. A9391	
DATE	DESCRIPTION
.	.
.	.
.	.
.	.
.	.
.	.
.	.
MISSOURI HIGHWAYS AND TRANSPORTATION COMMISSION	
	
105 WEST CAPITOL JEFFERSON CITY, MO 65102 1-888-ASK-MODOT (1-888-273-6636)	
	
3701 S. LINDBERGH BLVD., SUITE 100 ST. LOUIS, MO 63117 www.twm-inc.com MISSOURI CERT. OF AUTHORITY: 001528	
CROSS SECTIONS ROUTE W SHEET 1 OF 5	

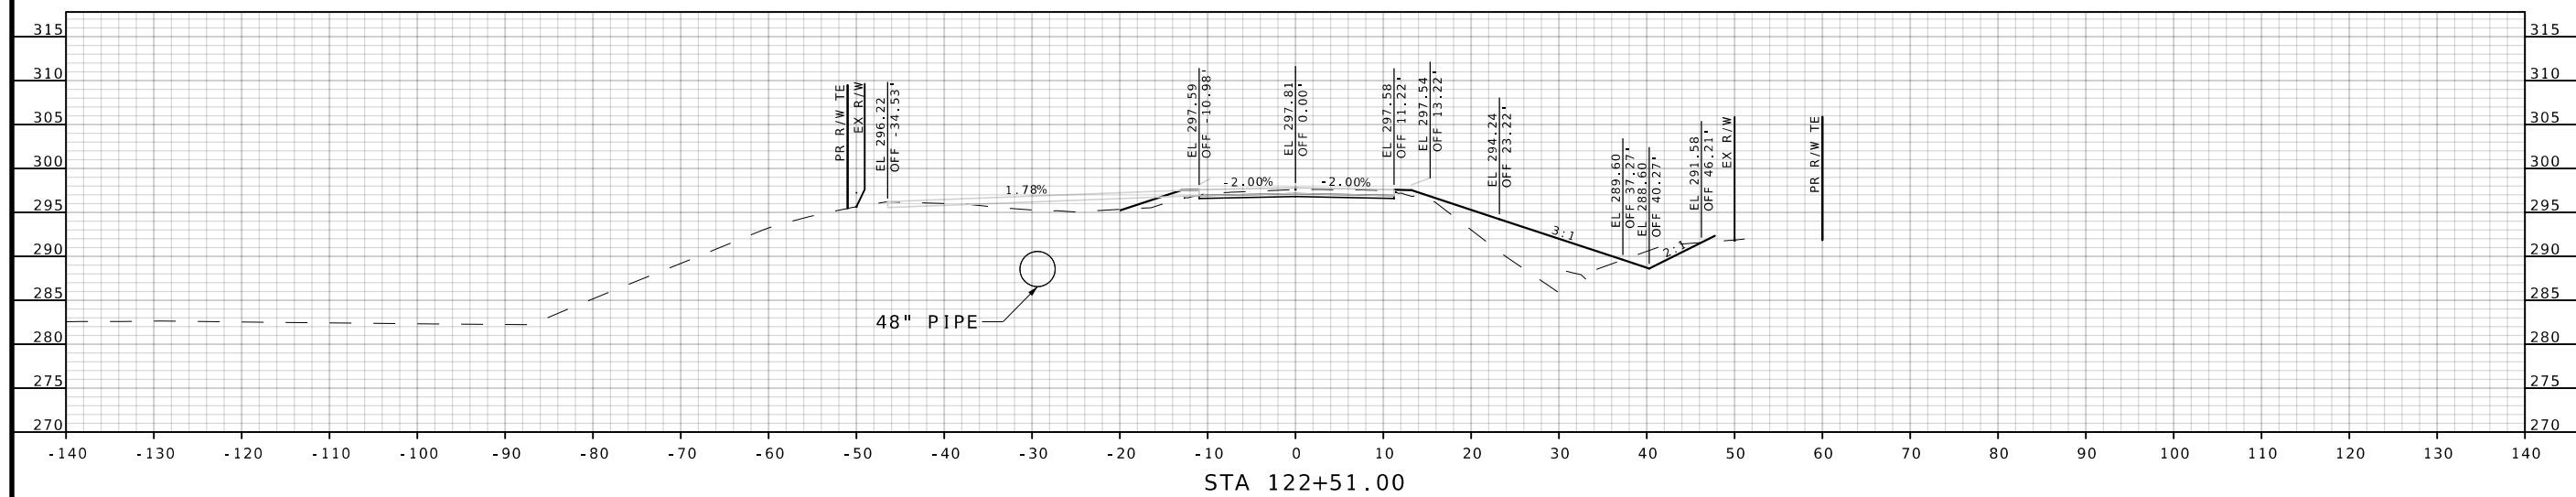
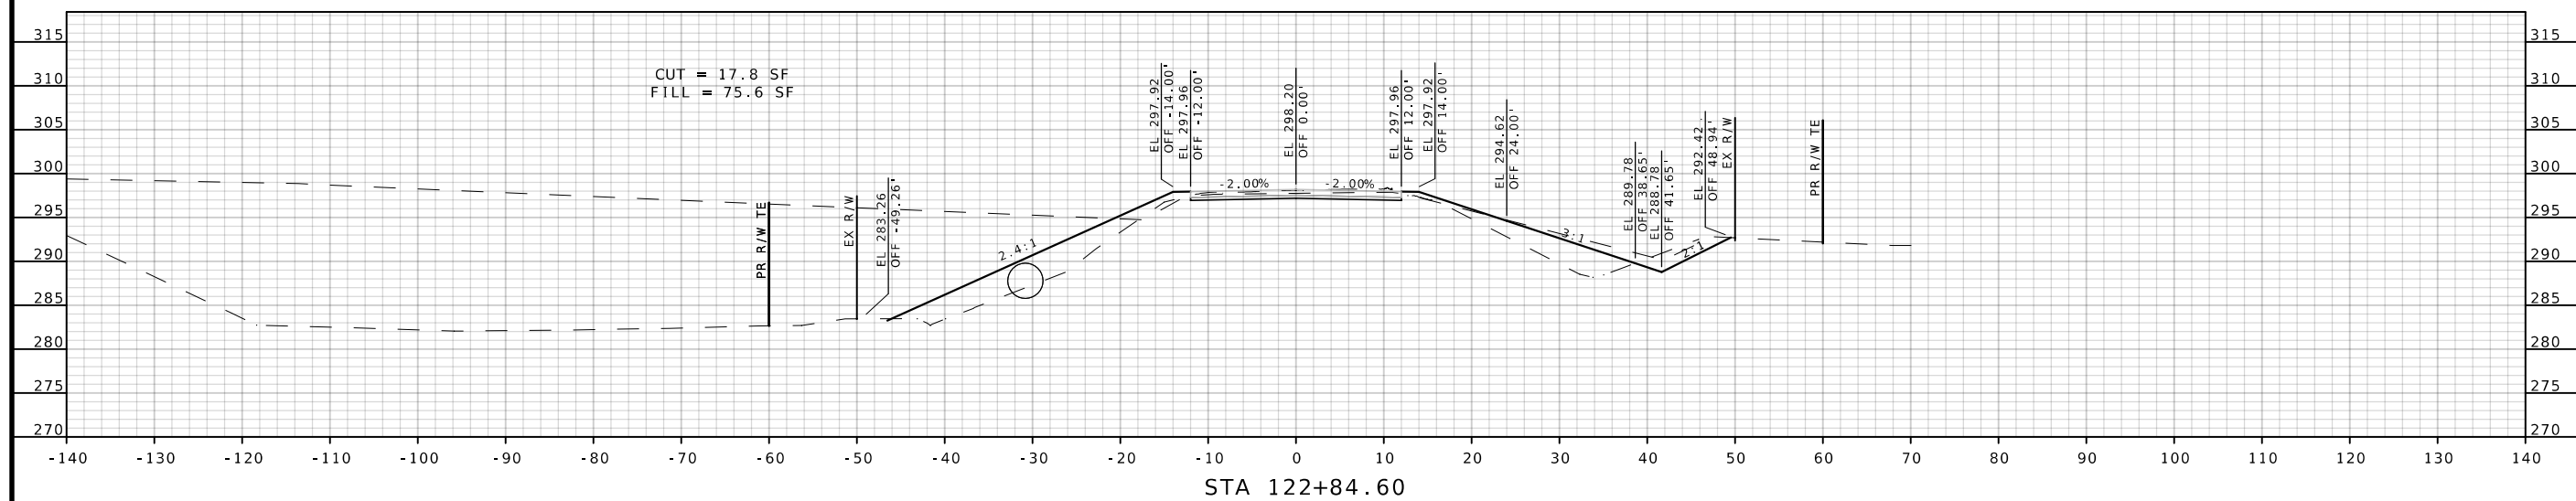
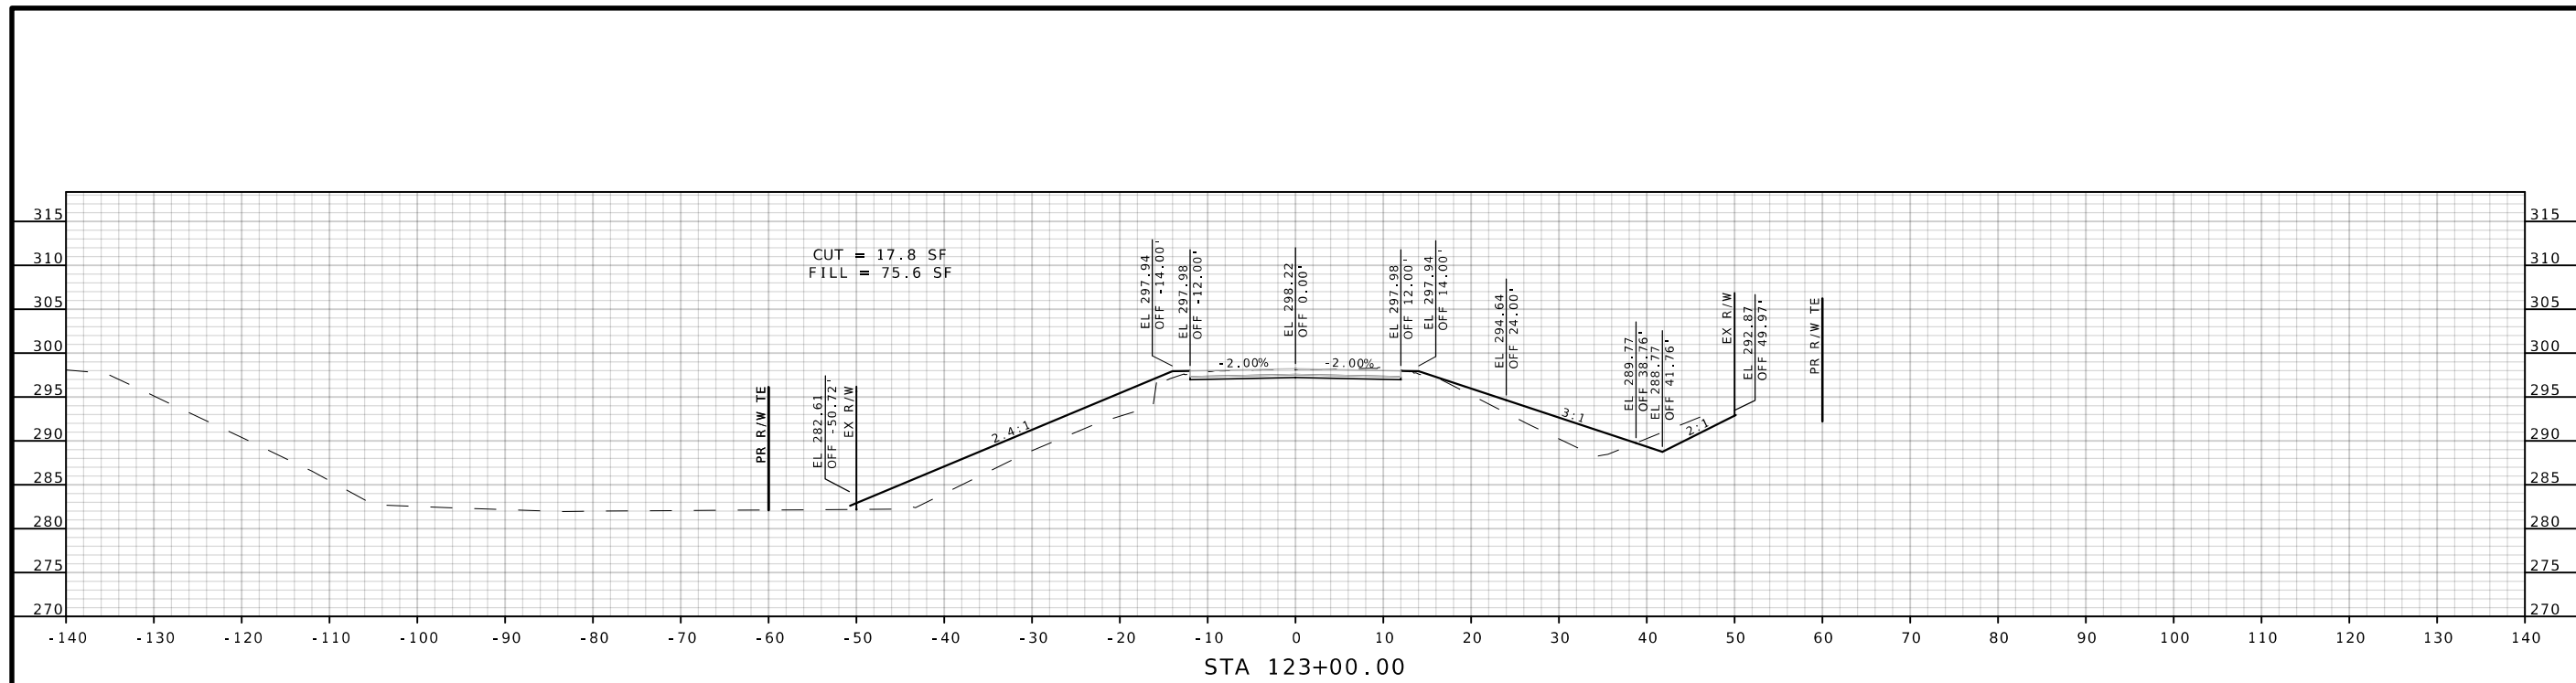


CROSS SECTIONS ROUTE W SHEET 2 OF 5	 TWM ENGINEERING GEOSPATIAL SERVICES 3701 S. LINDBERGH BLVD, SUITE 100 ST. LOUIS, MO 63127 (314) 241-6300 www.twm-inc.com MISSOURI CERT. OF AUTHORITY: 001526	Signed: 7/22/2025 Joshua W. Stein - Civil MO PE-2011030189	
		DATE PREPARED 7/22/2025	
		ROUTE W	STATE MO
		DISTRICT SE	SHEET NO. 2
		COUNTY RIPLEY	
		JOB NO. J9S3848	
		CONTRACT ID. .	
		PROJECT NO. .	
		BRIDGE NO. A9391	
DESCRIPTION			
DATE	.		
.	.		
.	.		
.	.		
.	.		
.	.		
.	.		
MISSOURI HIGHWAYS AND TRANSPORTATION COMMISSION			
 105 WEST CAPITOL JEFFERSON CITY, MO 65102 1-888-ASK-MODOT (1-888-275-6636)			

 



 

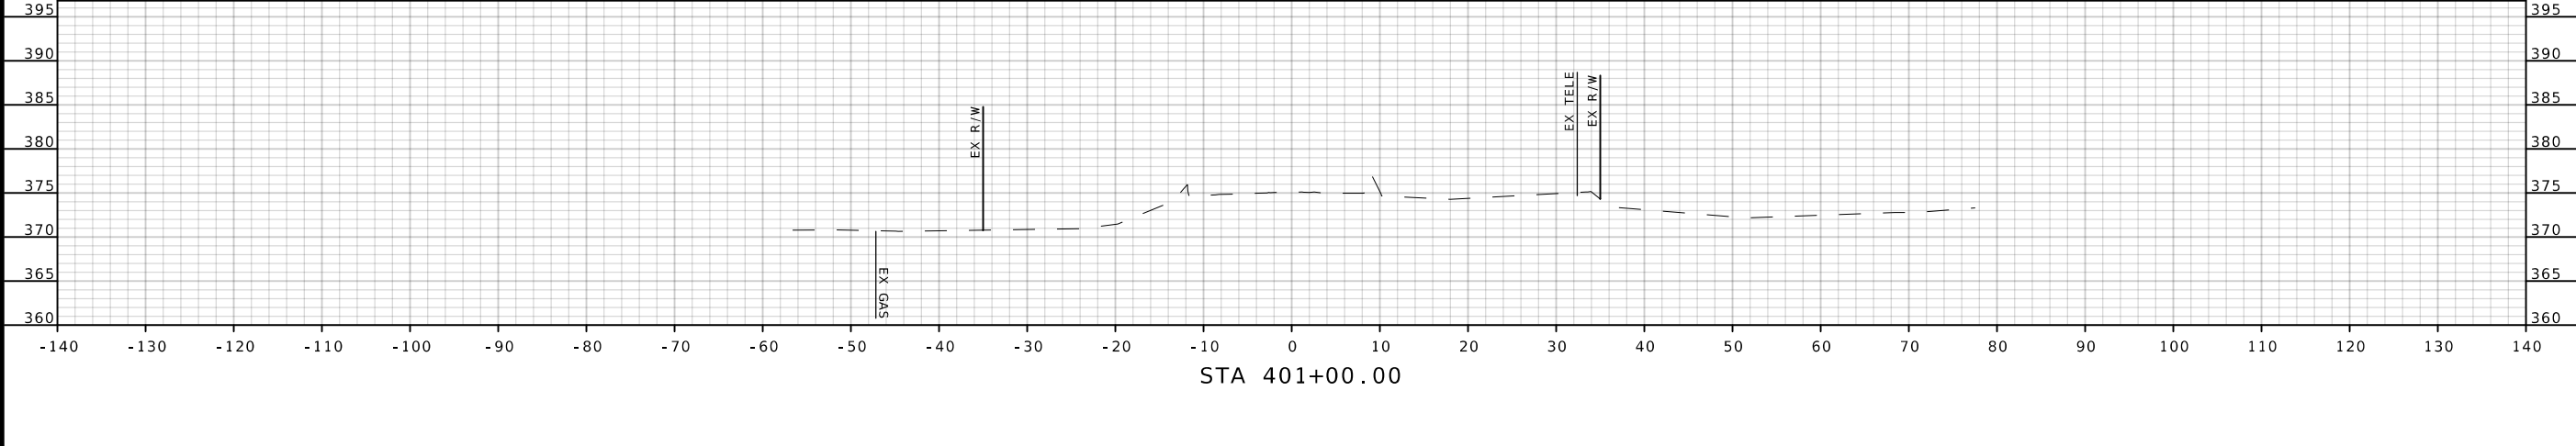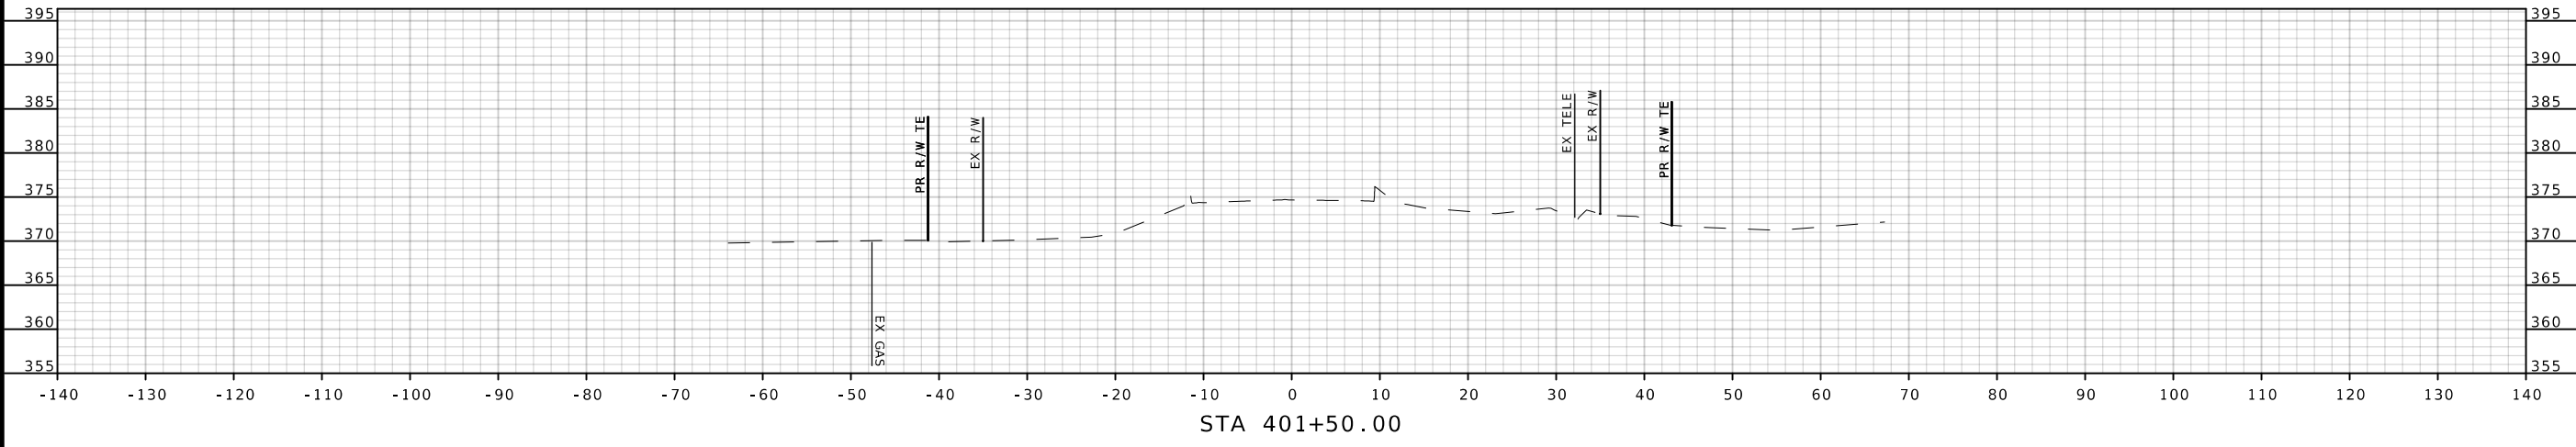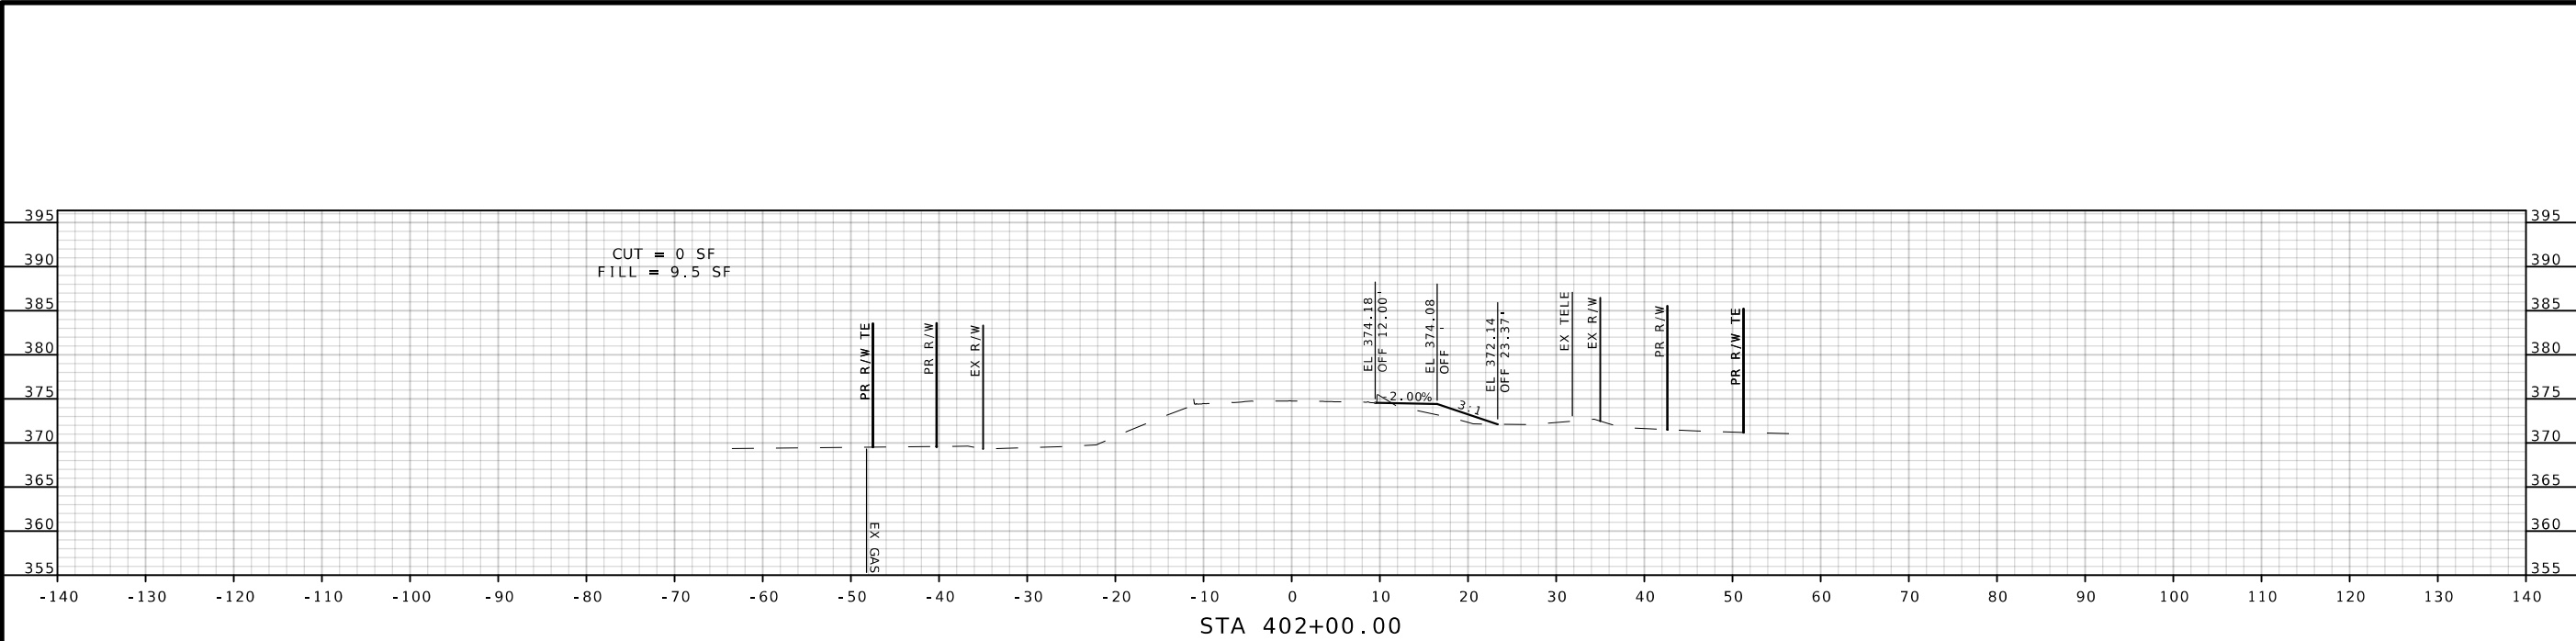

Signed:7/22/2025
Joshua W. Stein - Civil
MO PE-2011030189

DATE PREPARED
7/22/2025

ROUTE
142

DISTRICT
SE

COUNTY
RIPLEY

JOB NO.
JSE0031

CONTRACT ID.
.

PROJECT NO.
.

BRIDGE NO.
A9392

DESCRIPTION

DATE

MISSOURI HIGHWAYS AND TRANSPORTATION COMMISSION

ENGINEERING
GEOSPATIAL SERVICES
3701 S. UNDERBERG BLVD, SUITE 100
ST. LOUIS, MO 63127
www.twm-inc.com
MISSOURI CERT. OF AUTHORITY: 001528

CROSS SECTIONS


ROUTE 142

SHEET 1 OF 6


105 WEST CAPITOL
JEFFERSON CITY, MO 65102
1-888-ASK-MODOT (1-888-273-6636)

IF A SEAL IS PRESENT ON THIS SHEET IT HAS BEEN ELECTRONICALLY SEALED AND DATED.


P:\2022\221411A\4 CADD - DWG\4.7 Tran\Sheets\XS_01-06_SE0031.dgn 12:36:59 PM 7/22/2025

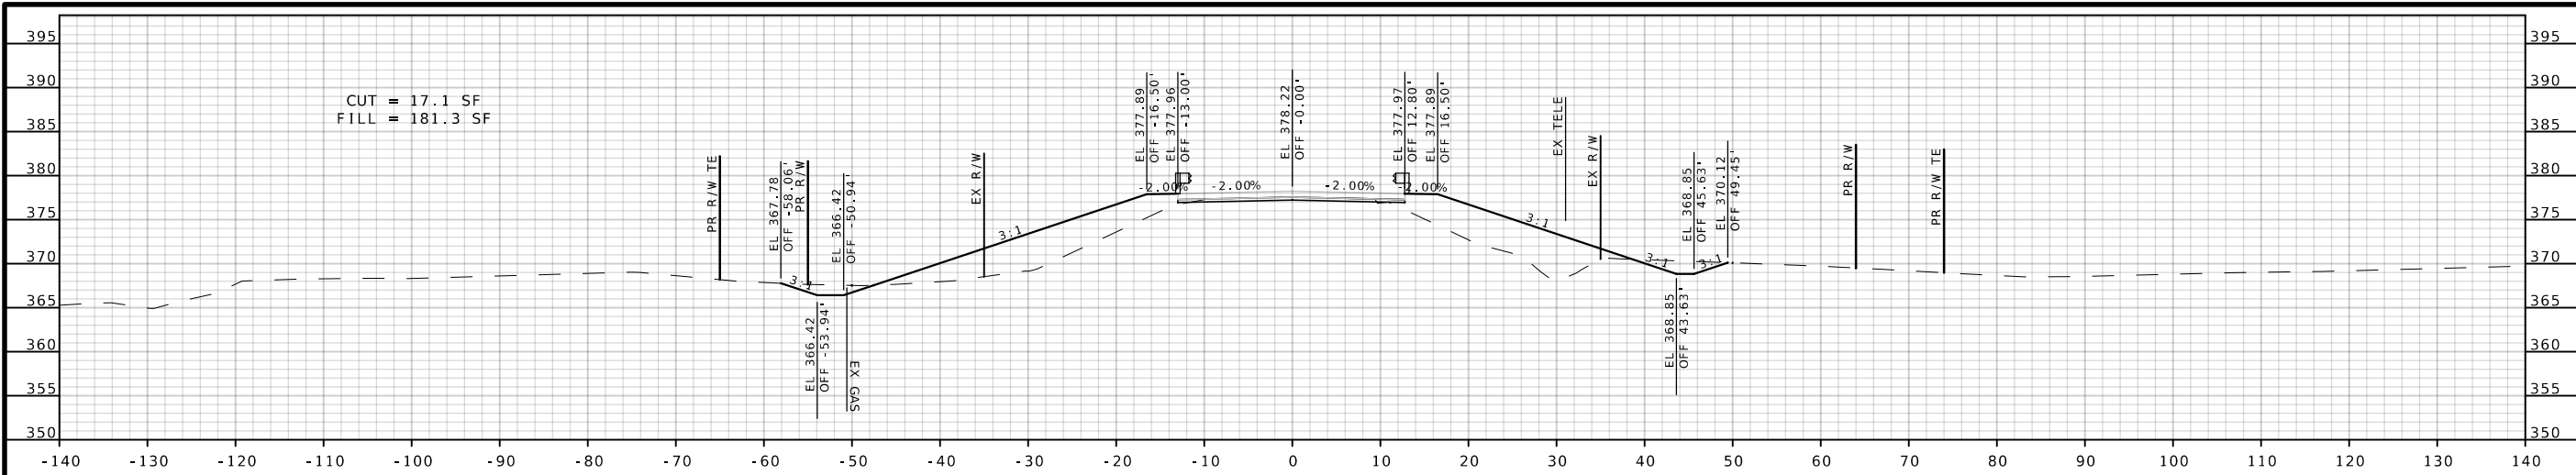


STA 403+50.00

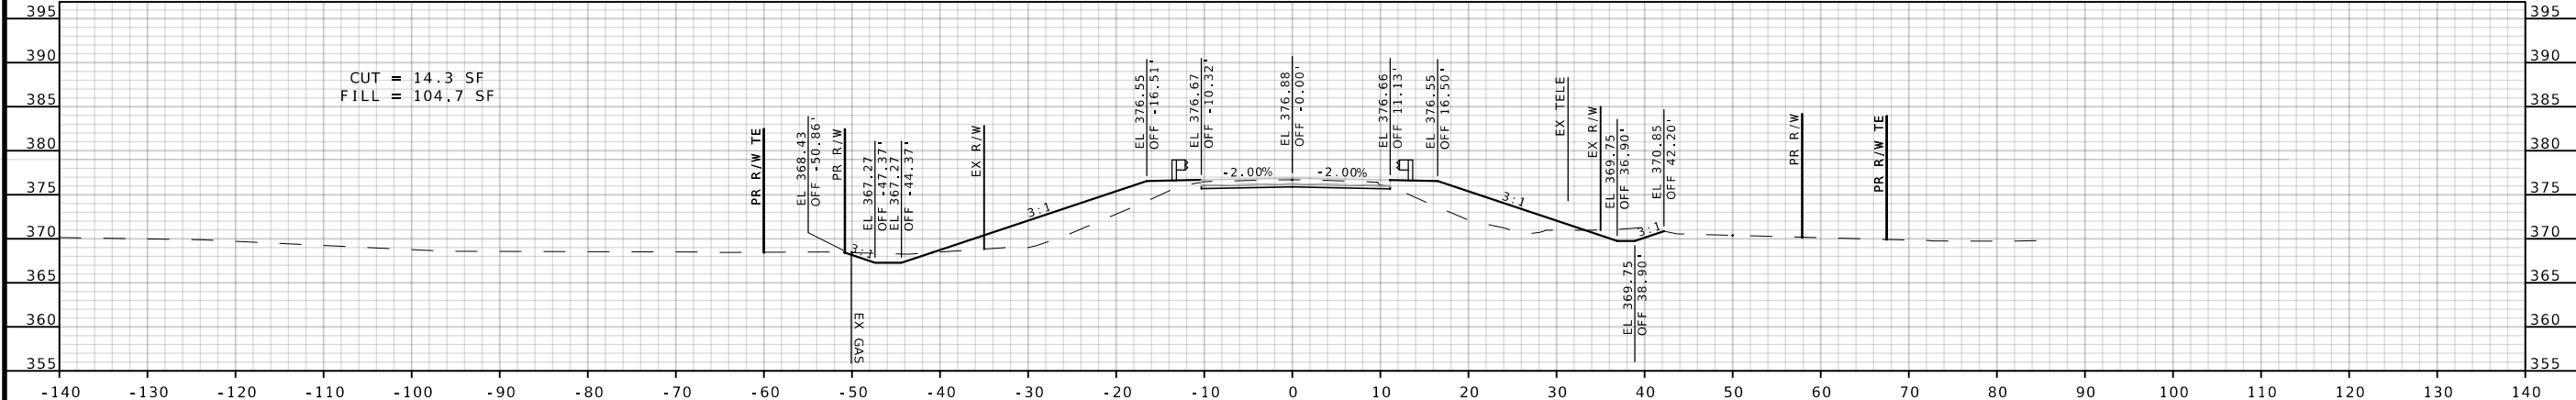

STA 403+00.00

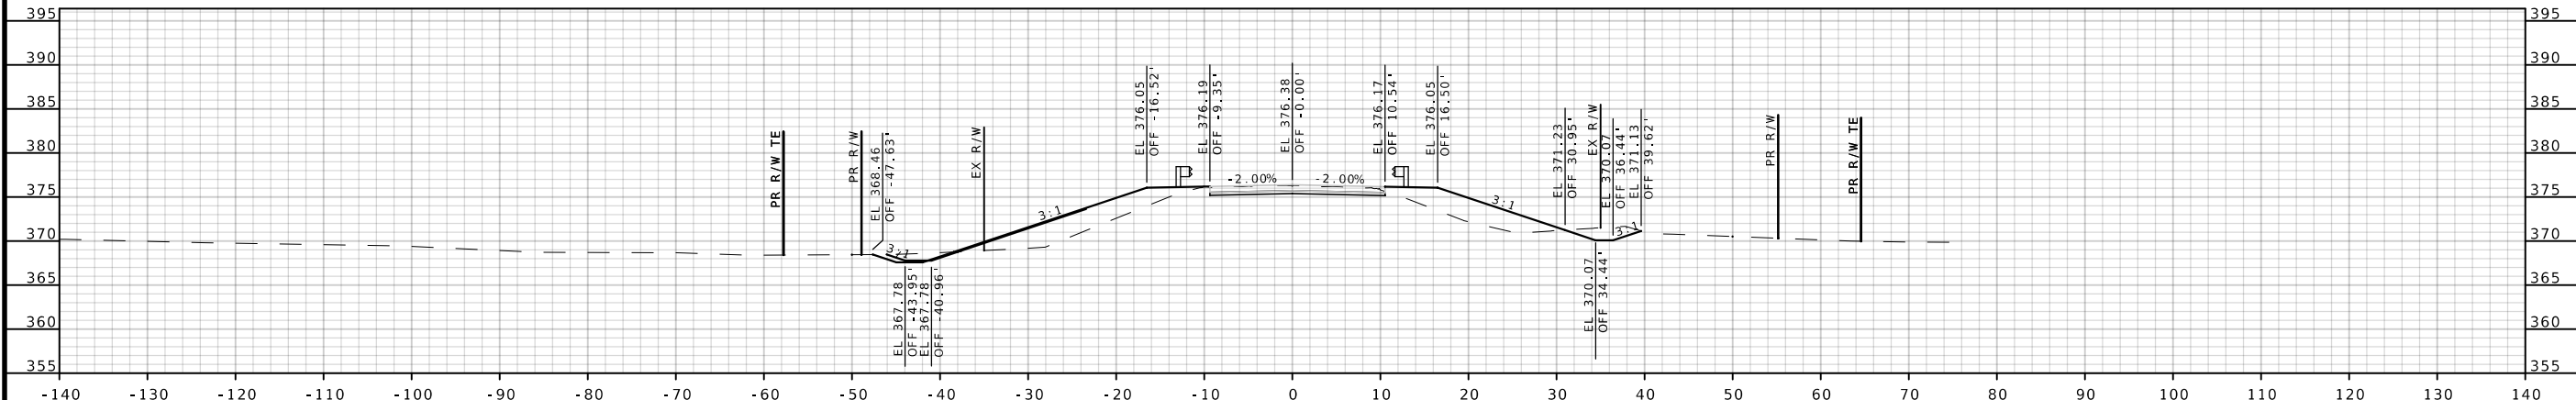

STA 402+82.20

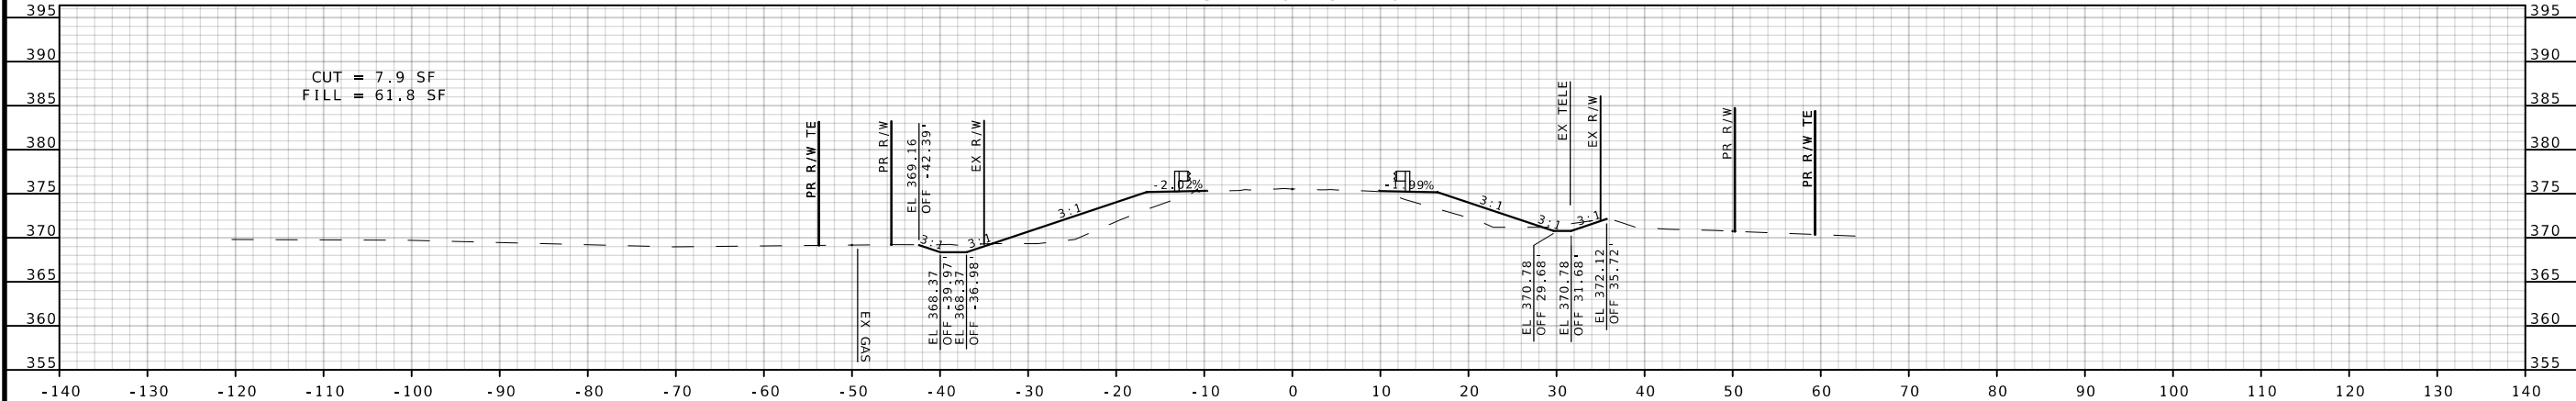

STA 402+50.00

Signed:7/22/2025
Joshua W. Stein - Civil
MO PE-2011030189

DATE PREPARED
7/22/2025

ROUTE
142

DISTRICT
SE

STATE
MO

SHEET NO.
2

COUNTY
RIPLEY

JOB NO.
JSE0031

CONTRACT ID.
.

PROJECT NO.
.

BRIDGE NO.
A9392

DATE	DESCRIPTION
.	.
.	.
.	.
.	.
.	.
.	.

MISSOURI HIGHWAYS AND TRANSPORTATION
COMMISSION



105 WEST CAPITOL
JEFFERSON CITY, MO 65102
1-888-ASK-MODOT (1-888-273-6636)




TWM
ENGINEERING
GEOSPATIAL SERVICES
3701 S. UNDERBUSH BLVD, SUITE 100
ST. LOUIS, MO 63117
www.twm-inc.com
MISSOURI CERT. OF AUTHORITY: 001528

CROSS SECTIONS


ROUTE 142

SHEET 2 OF 6


P:\2022\221411A\4 CADD - DWG\4.7 Tran\Sheets\XS_01-06_SE0031.dgn 12:37:00 PM 7/22/2025

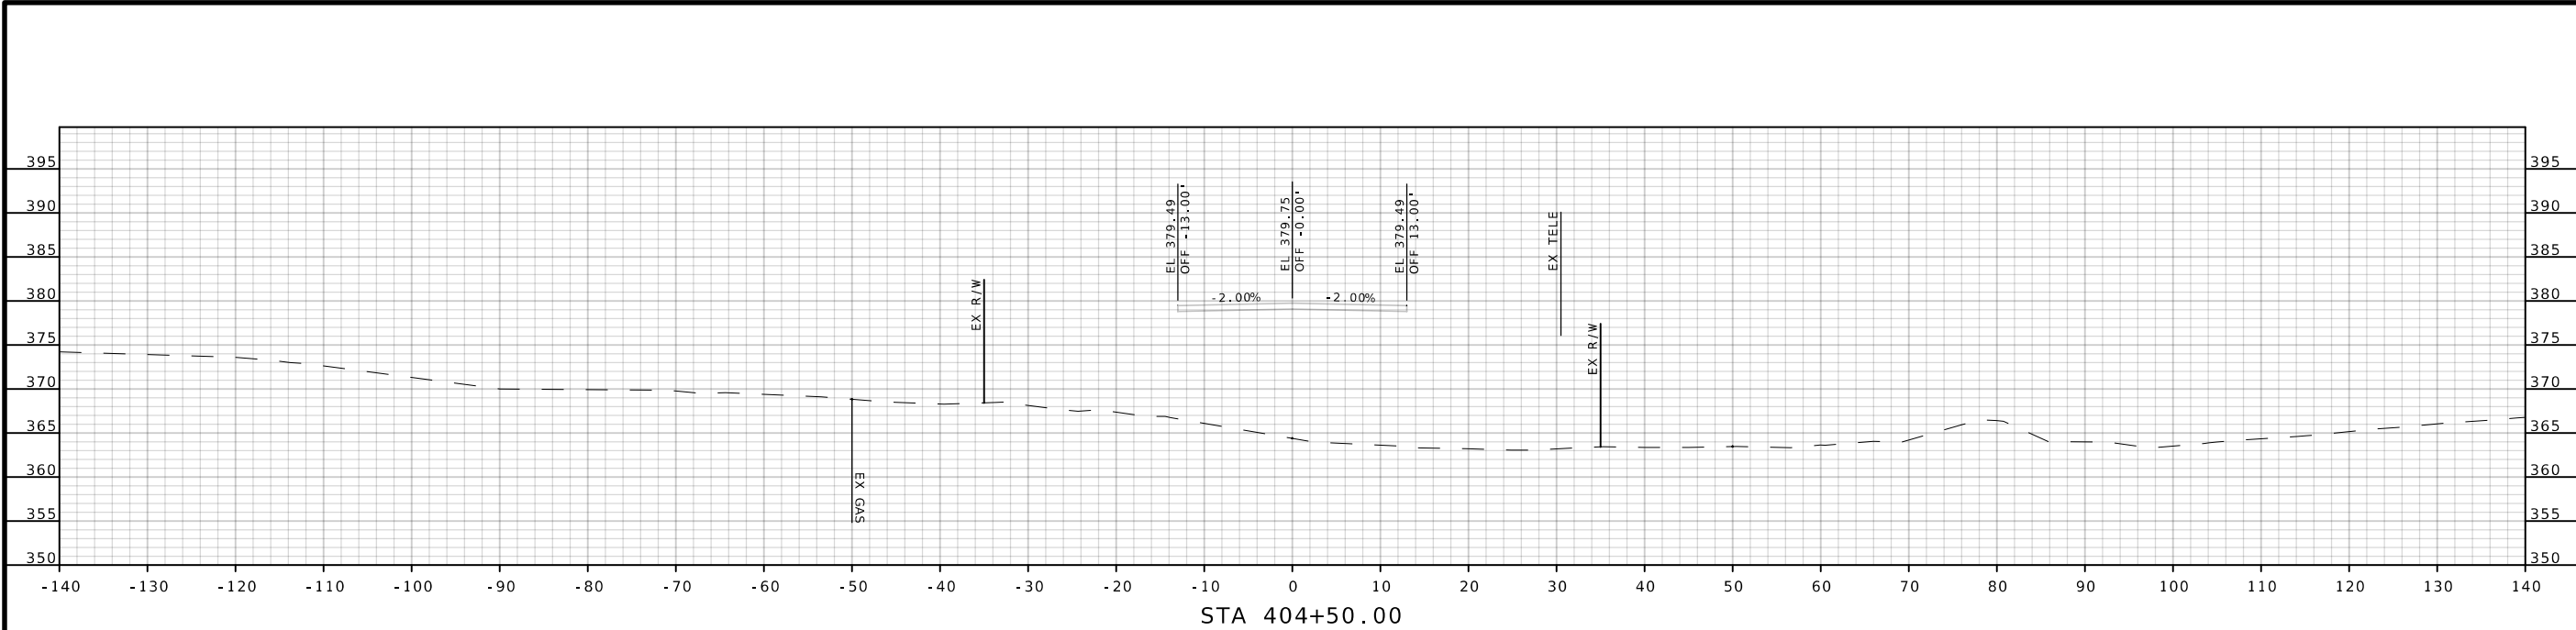

STA 404+50.00



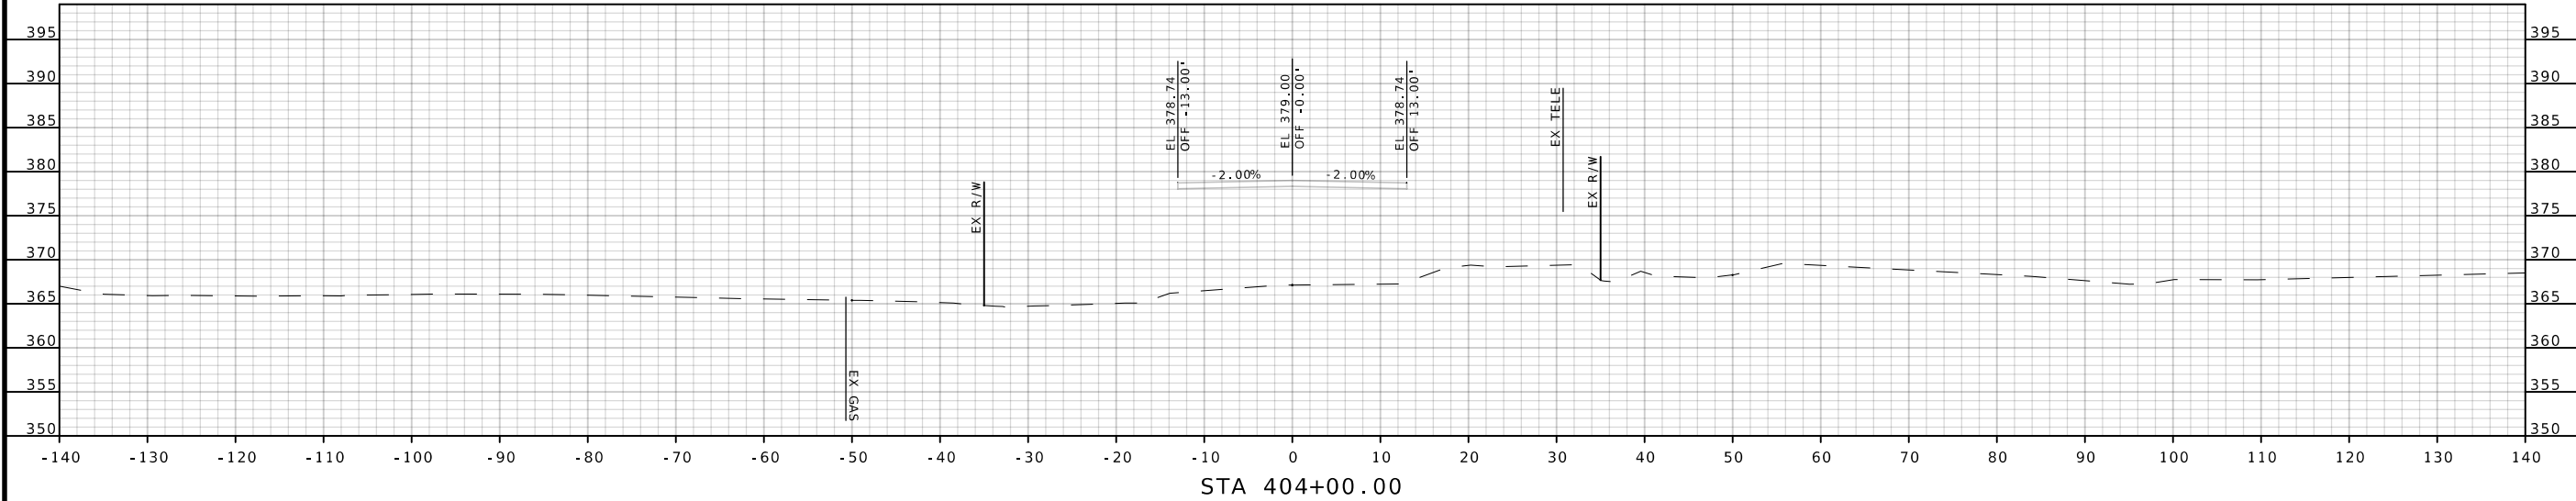


STA 404+00.00

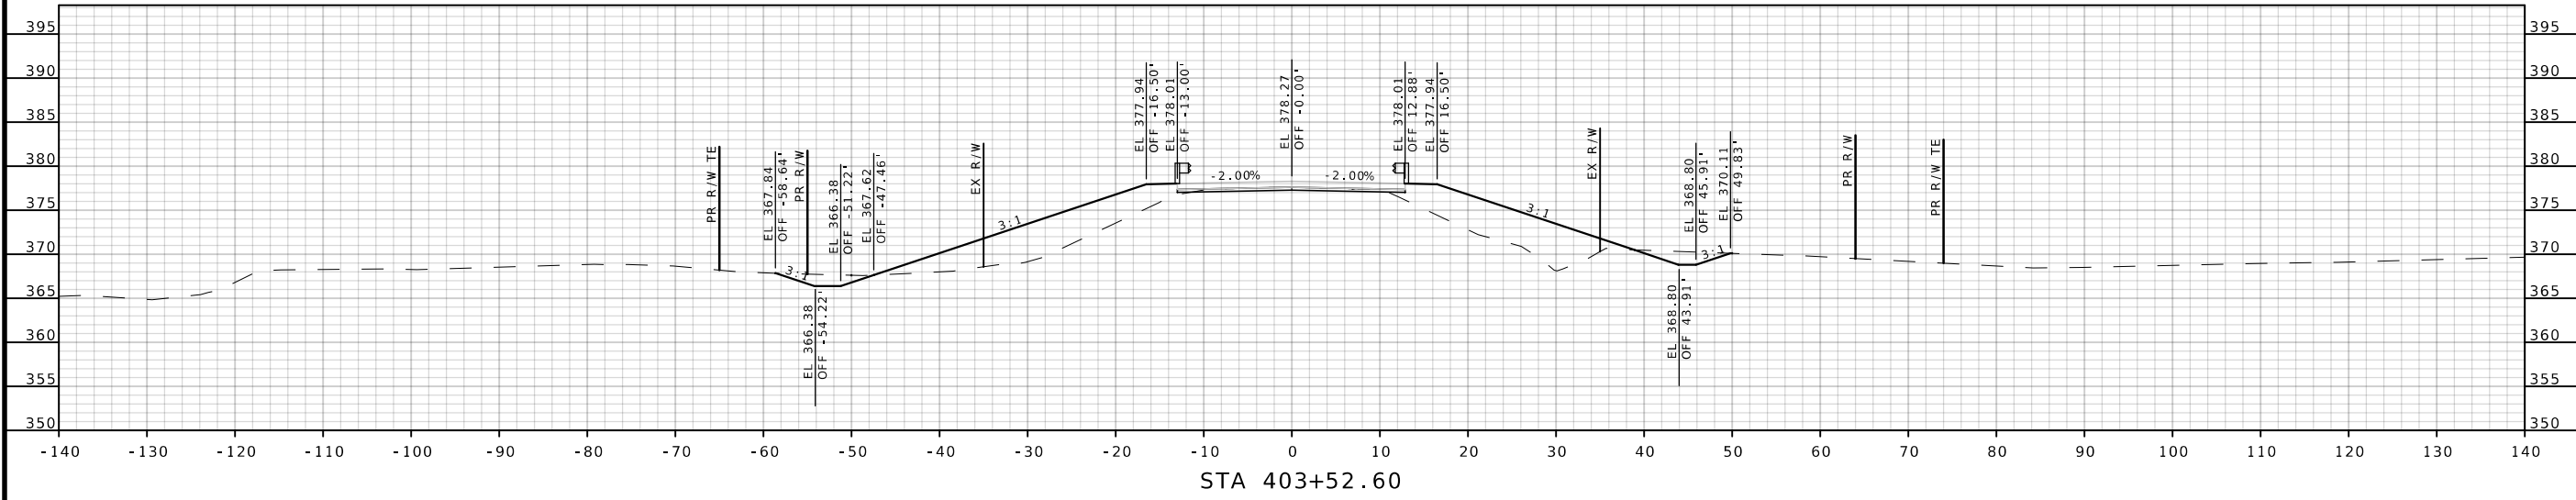

STA 403+52.60

Signed:7/22/2025 Joshua W. Stein - Civil MO PE-2011030189	
DATE PREPARED 7/22/2025	
ROUTE 142	STATE MO
DISTRICT SE	SHEET NO. 3
COUNTY RIPLEY	
JOB NO. JSE0031	
CONTRACT ID. .	
PROJECT NO. .	
BRIDGE NO. A9392	
DATE	DESCRIPTION
.	.
.	.
.	.
.	.
.	.
.	.
MISSOURI HIGHWAYS AND TRANSPORTATION COMMISSION	
	
105 WEST CAPITOL JEFFERSON CITY, MO 65102 1-888-ASK-MODOT (1-888-273-6636)	
	
3701 S. UNDERBERG BLVD, SUITE 100 ST. LOUIS, MO 63107 www.twm-inc.com MISSOURI CERT. OF AUTHORITY: 001528	
CROSS SECTIONS ROUTE 142 SHEET 3 OF 6	

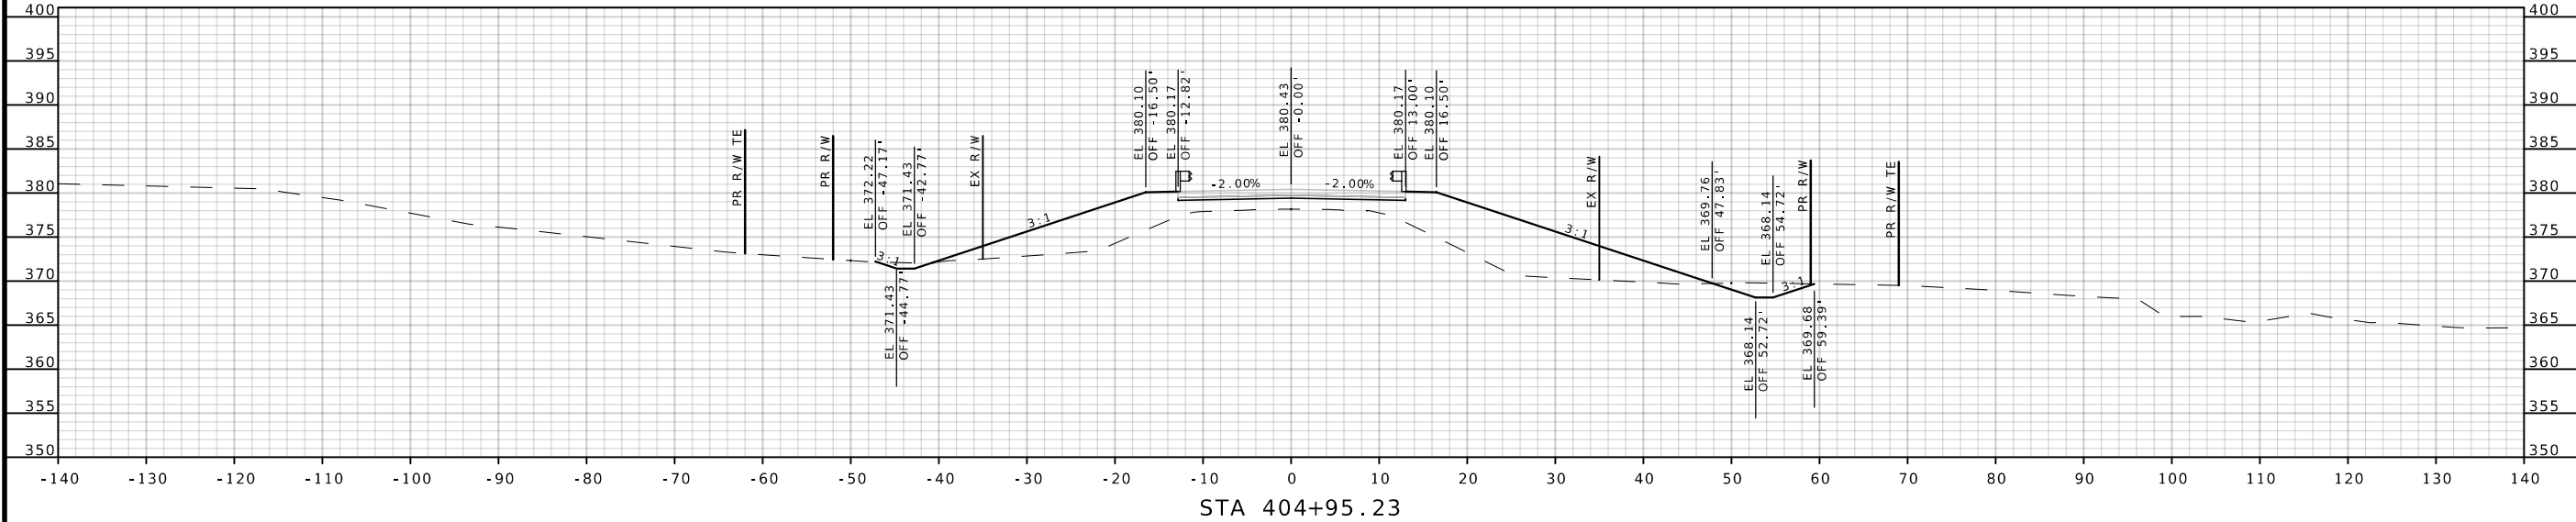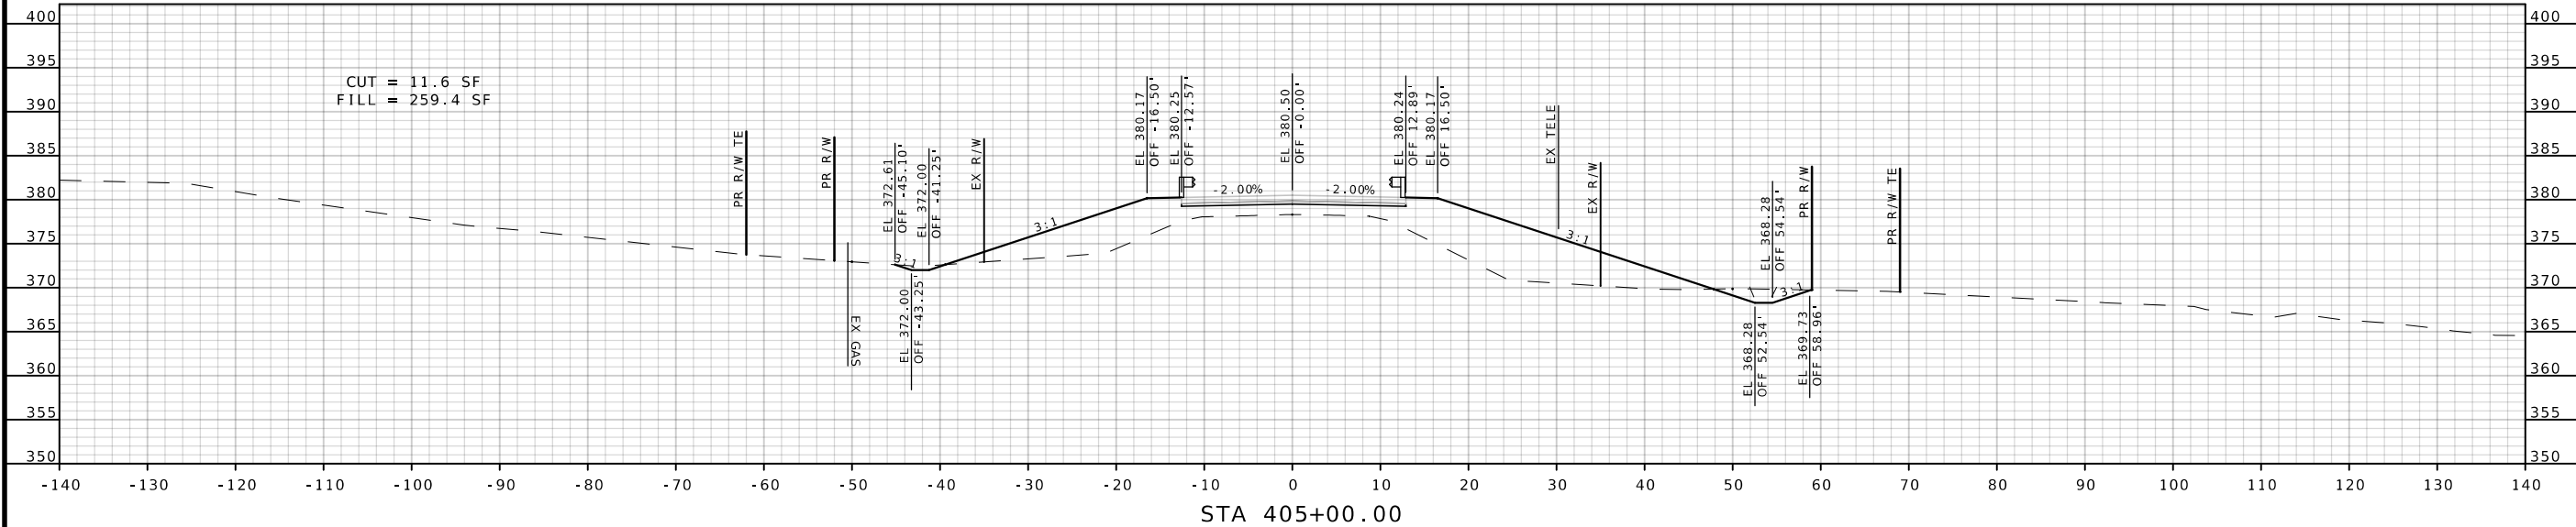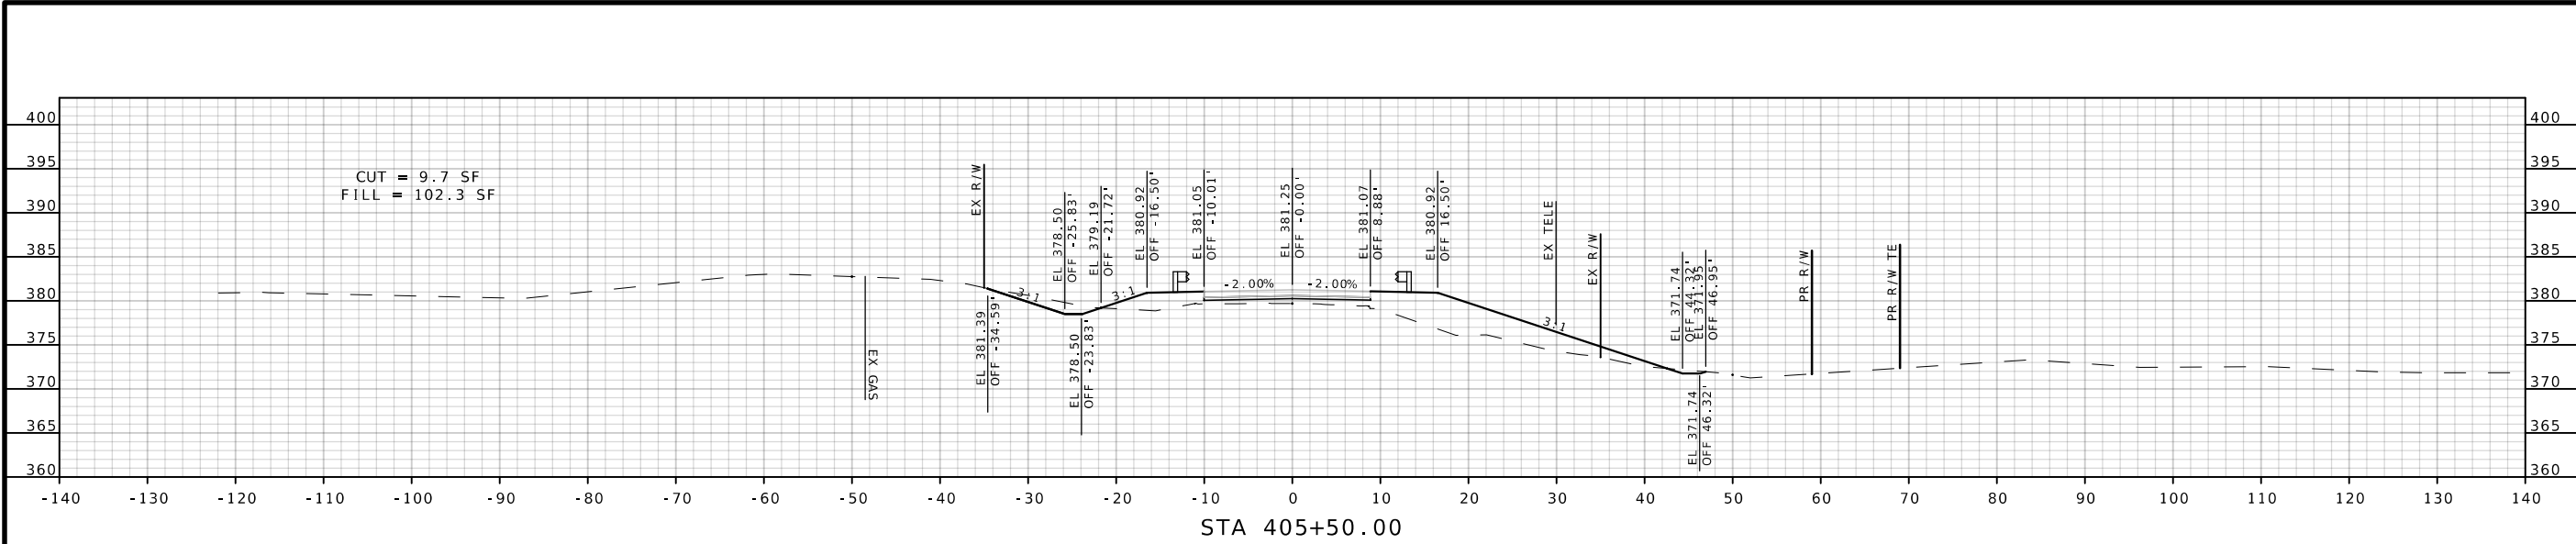

Signed:7/22/2025
Joshua W. Stein - Civil
MO PE-2011030189

DATE PREPARED
7/22/2025

ROUTE
142

DISTRICT
SE

COUNTY
RIPLEY

JOB NO.
JSE0031

CONTRACT ID.
.

PROJECT NO.
.

BRIDGE NO.
A9392

DESCRIPTION

DATE

MISSOURI HIGHWAYS AND TRANSPORTATION COMMISSION

105 WEST CAPITOL
JEFFERSON CITY, MO 65102
1-888-ASK-MODOT (1-888-273-6636)

TWM

ENGINEERING
GEOSPATIAL SERVICES

3701 S. LINDBERGH BLVD, SUITE 100
ST. LOUIS, MO 63127
www.twm-inc.com

MISSOURI CERT. OF AUTHORITY: 001528

CROSS SECTIONS

ROUTE 142

SHEET 4 OF 6

P:\2022\221411A\4 CADD - DWG\4.7 Tran\Sheets\XS_01-06_SE0031.dgn 12:37:03 PM 7/22/2025

