



DATE PREPARED  
07/28/2025

| ROUTE | STATE |
|-------|-------|
|-------|-------|

|       |    |
|-------|----|
| NW 76 | MO |
|-------|----|

|                |                |
|----------------|----------------|
| DISTRICT<br>KC | SHEET NO.<br>1 |
|----------------|----------------|

COUNTY  
PLATTE

JOB NO.  
JKU0238

CONTRACT ID.

|             |
|-------------|
| PROJECT NO. |
|-------------|



|            |
|------------|
| BRIDGE NO. |
| A9584      |

[illegible]

MISSOURI HIGHWAYS AND TRANSPORTATION  
COMMISSION



105 WEST CAPITAL  
JEFFERSON CITY, MO 65102  
1-888-ASK-MODOT (1-888-275-6636)

**VEENSTRA & KIMM INC**  
**K**  
 9785 N Ash Avenue  
 Kansas City, Missouri 64157  
 816-781-6162 816-781-0643 (FAX)  
 Certificate of Authority No. 2002006347

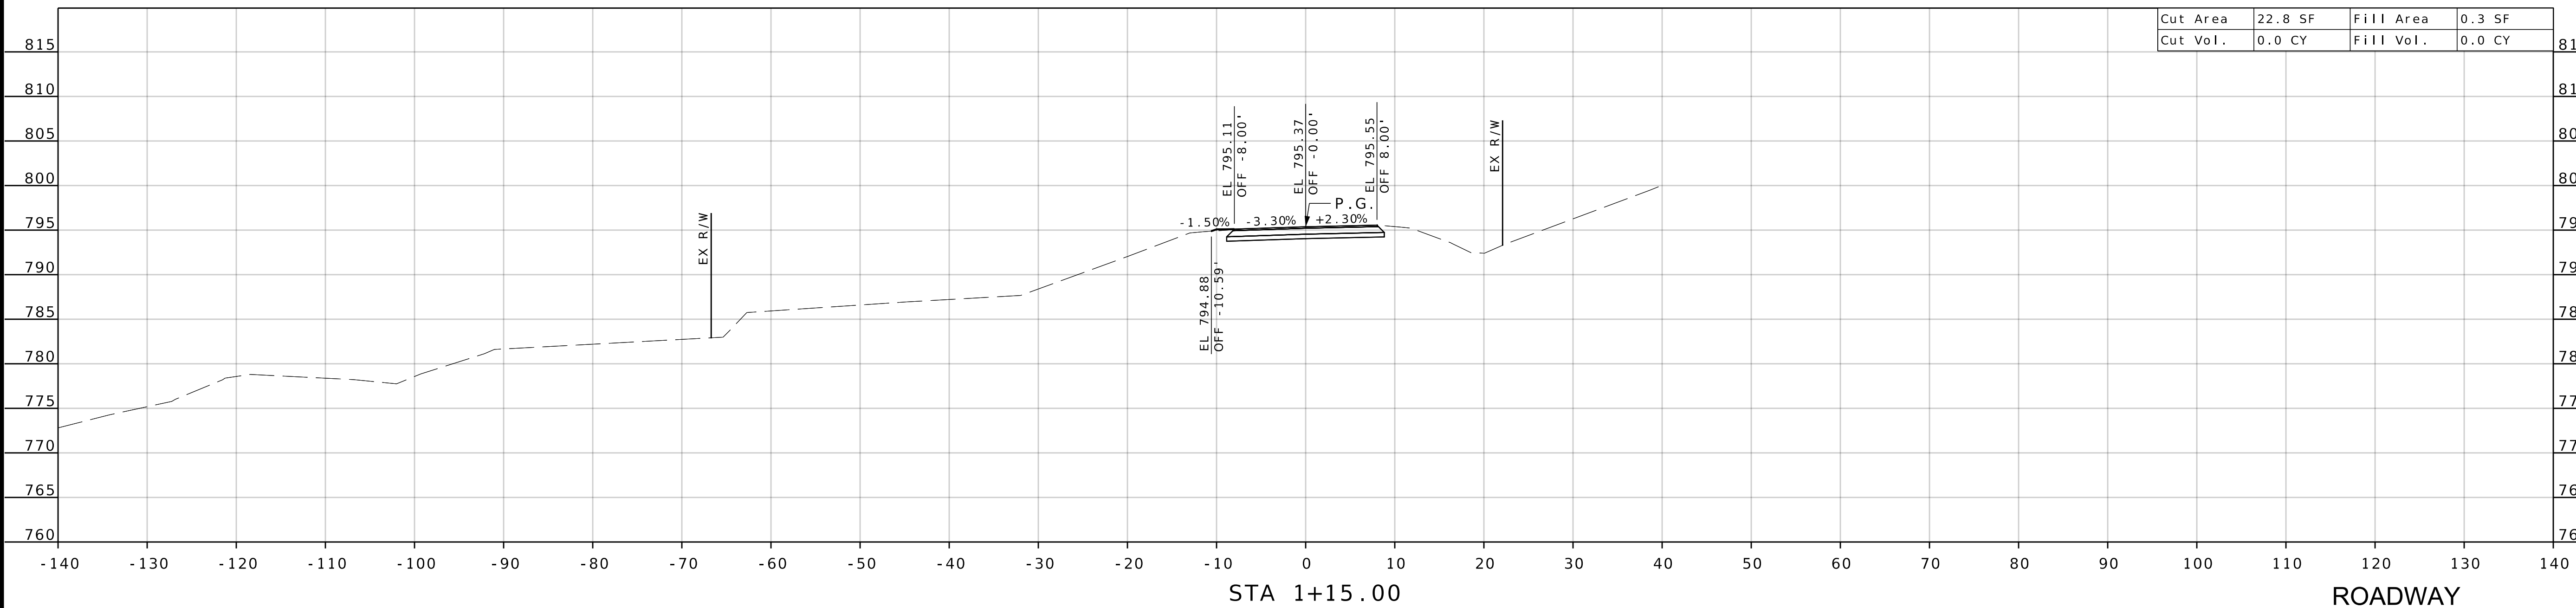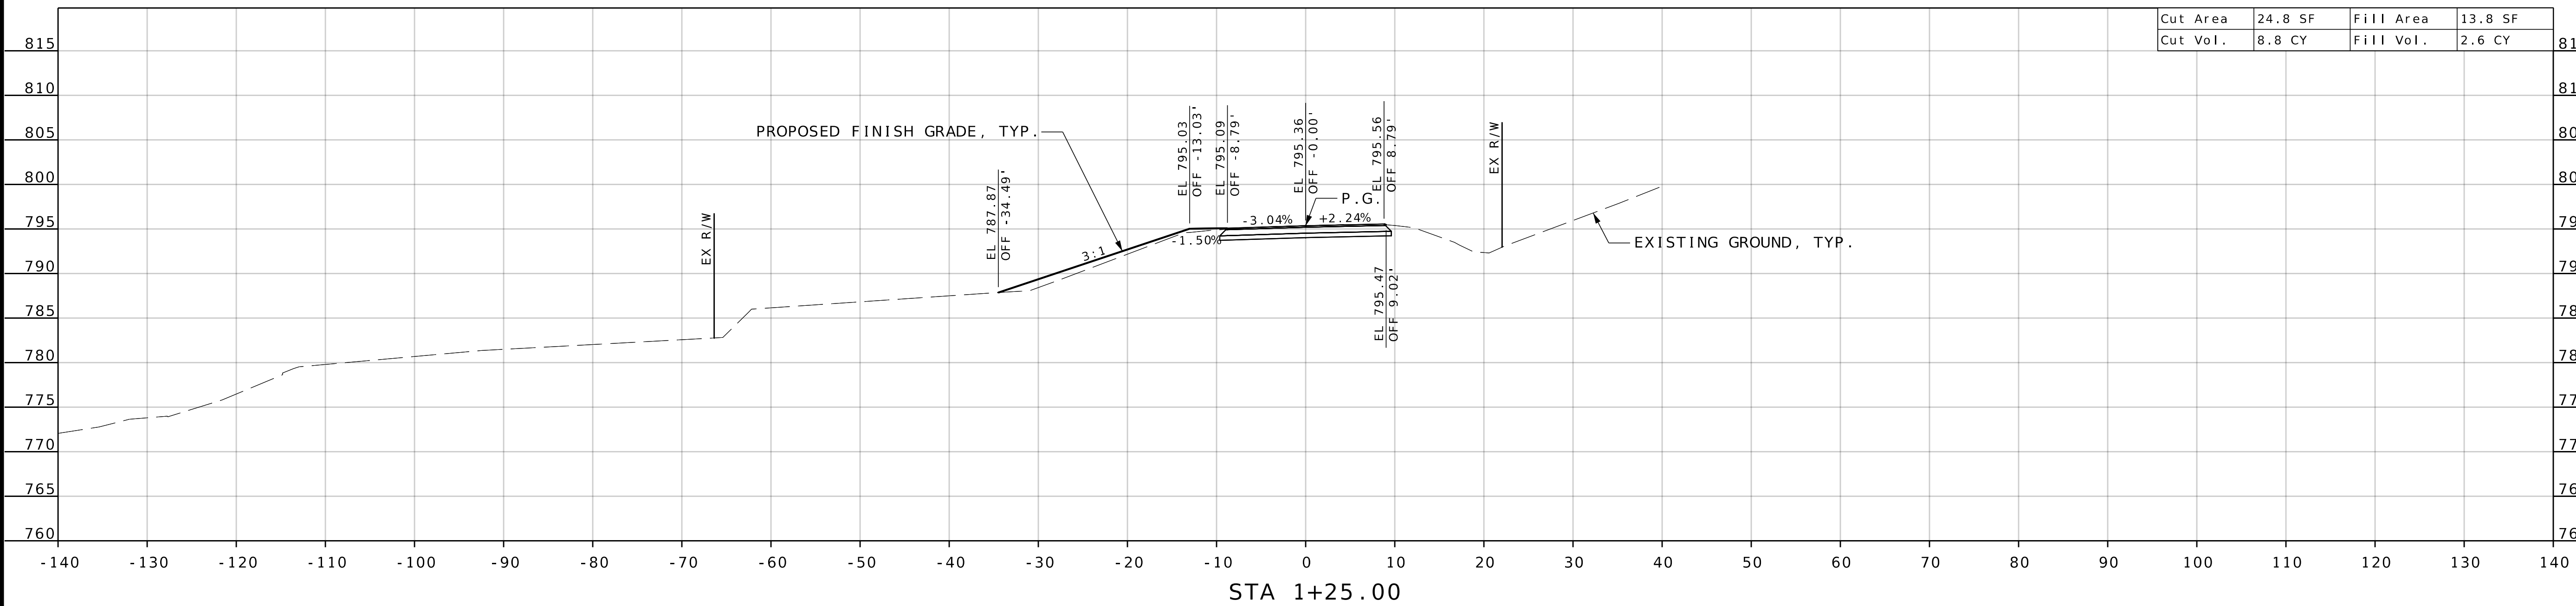

ROADWAY  
CROSS SECTIONS  
SHEET 1 OF 10



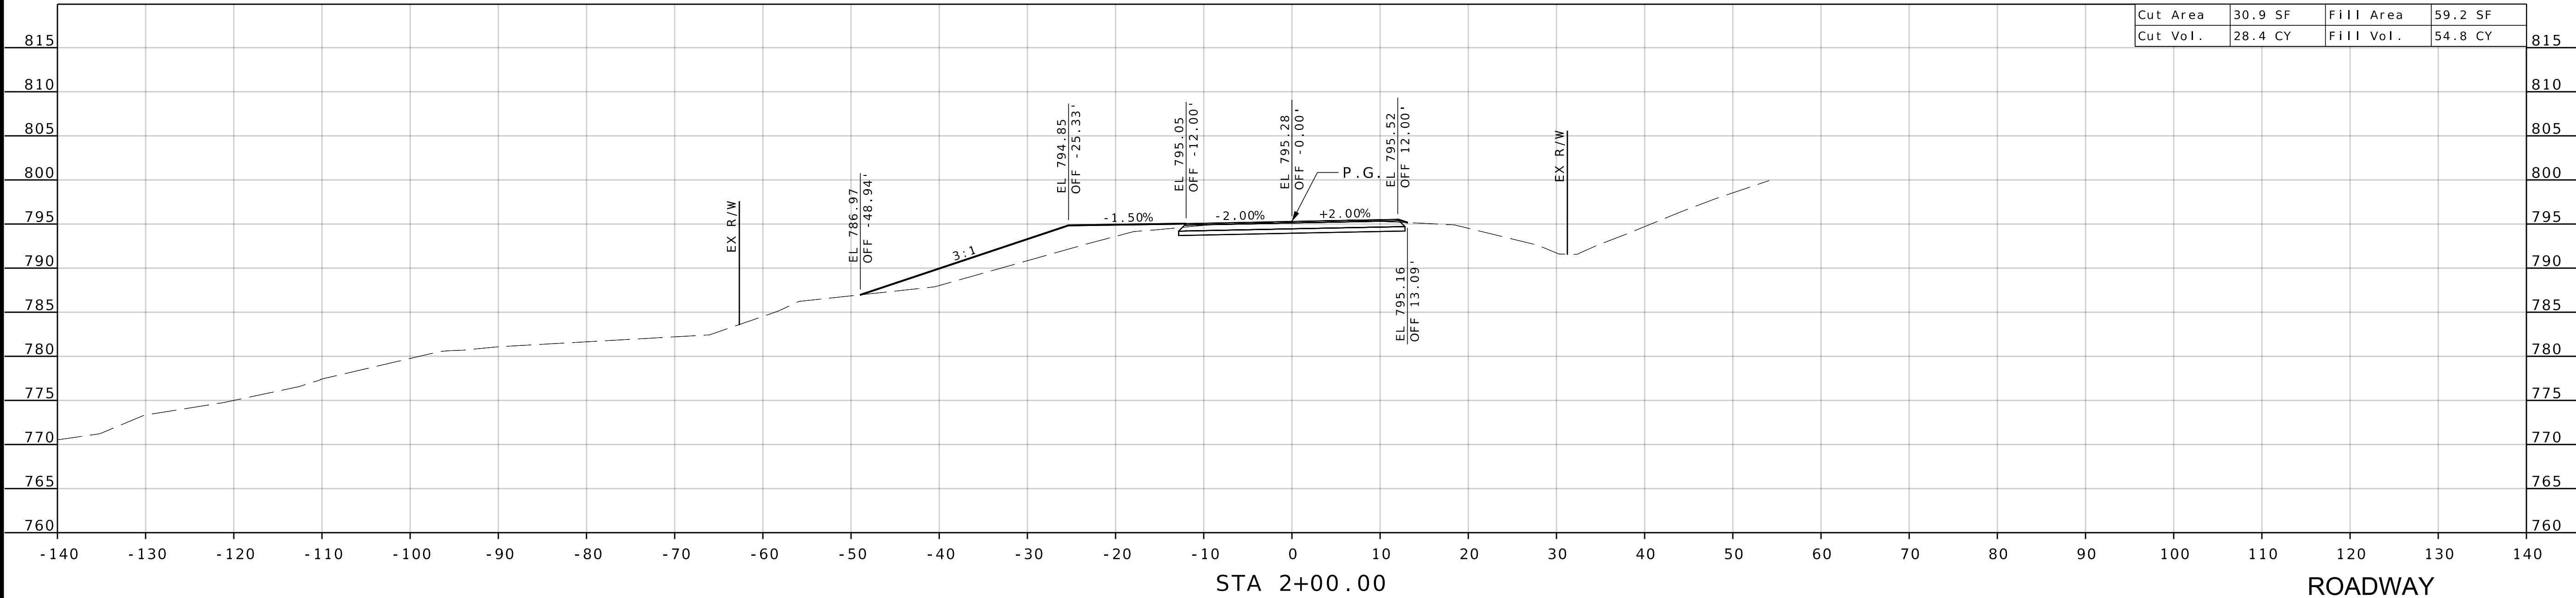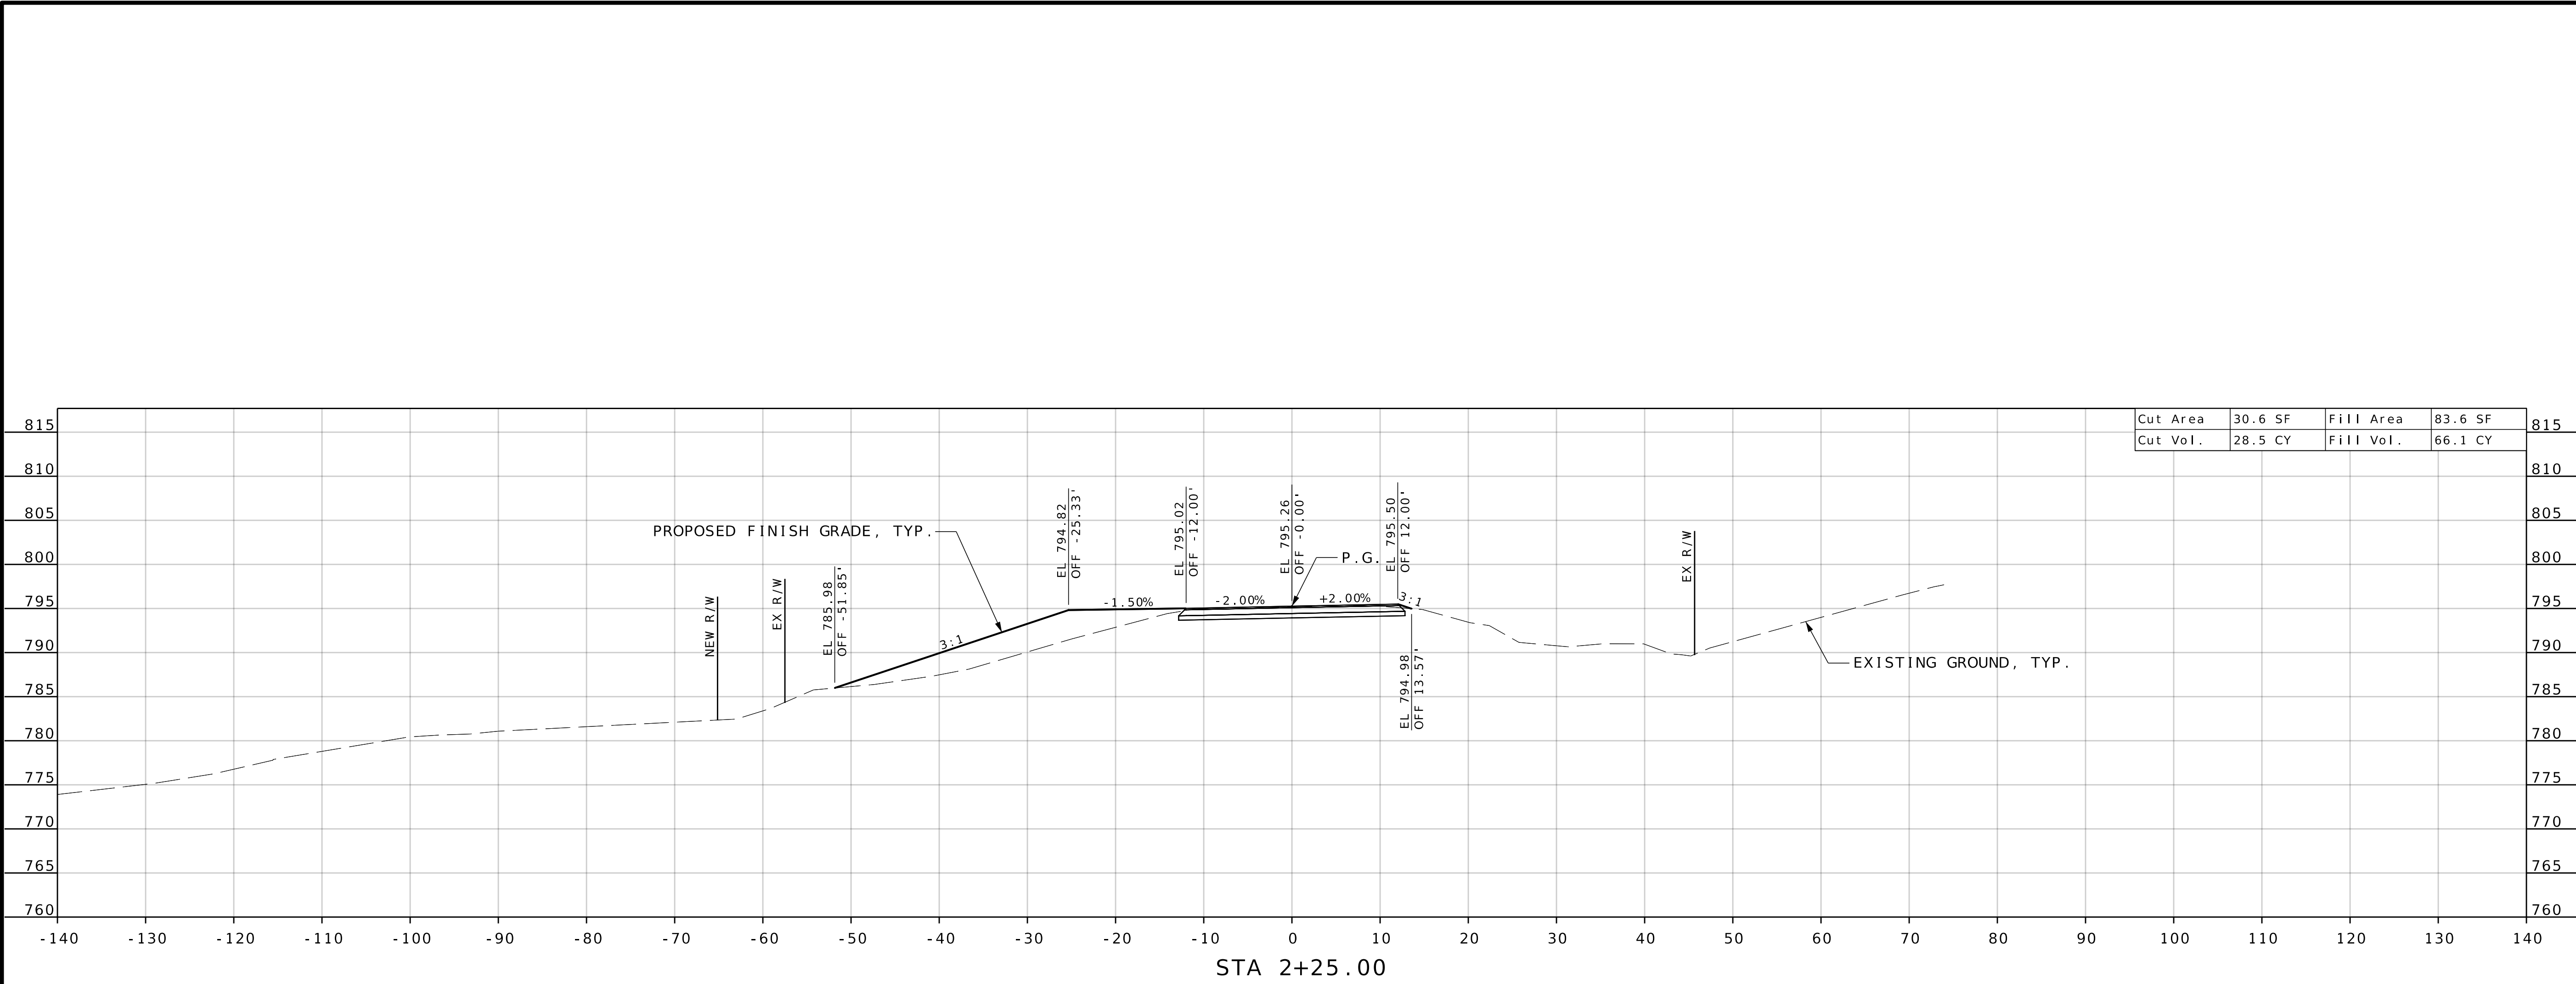

ROADWAY  
CROSS SECTIONS  
SHEET 3 OF 10



THIS SHEET HAS BEEN  
SIGNED, SEALED AND DATED  
ELECTRONICALLY.

DATE PREPARED  
07/28/2025

ROUTE NW 76  
DISTRICT KC  
STATE MO  
SHEET NO. 3

COUNTY  
PLATTE

JOB NO.  
JKU0238  
CONTRACT ID.


PROJECT NO.

BRIDGE NO.  
A9584

| DESCRIPTION | DATE |
|-------------|------|
|             |      |
|             |      |
MISSOURI HIGHWAYS AND TRANSPORTATION  
COMMISSION  
105 WEST CAPITOL  
JEFFERSON CITY, MO 65102  
1-888-ASK-MODOT (1-888-275-6636)

**VEENSTRA & KIMM INC**  
9788 N Ash Avenue  
Kansas City, Missouri 64157  
816-781-6182  
816-781-0643 (FAX)  
Certificate of Authority No. 2002006347

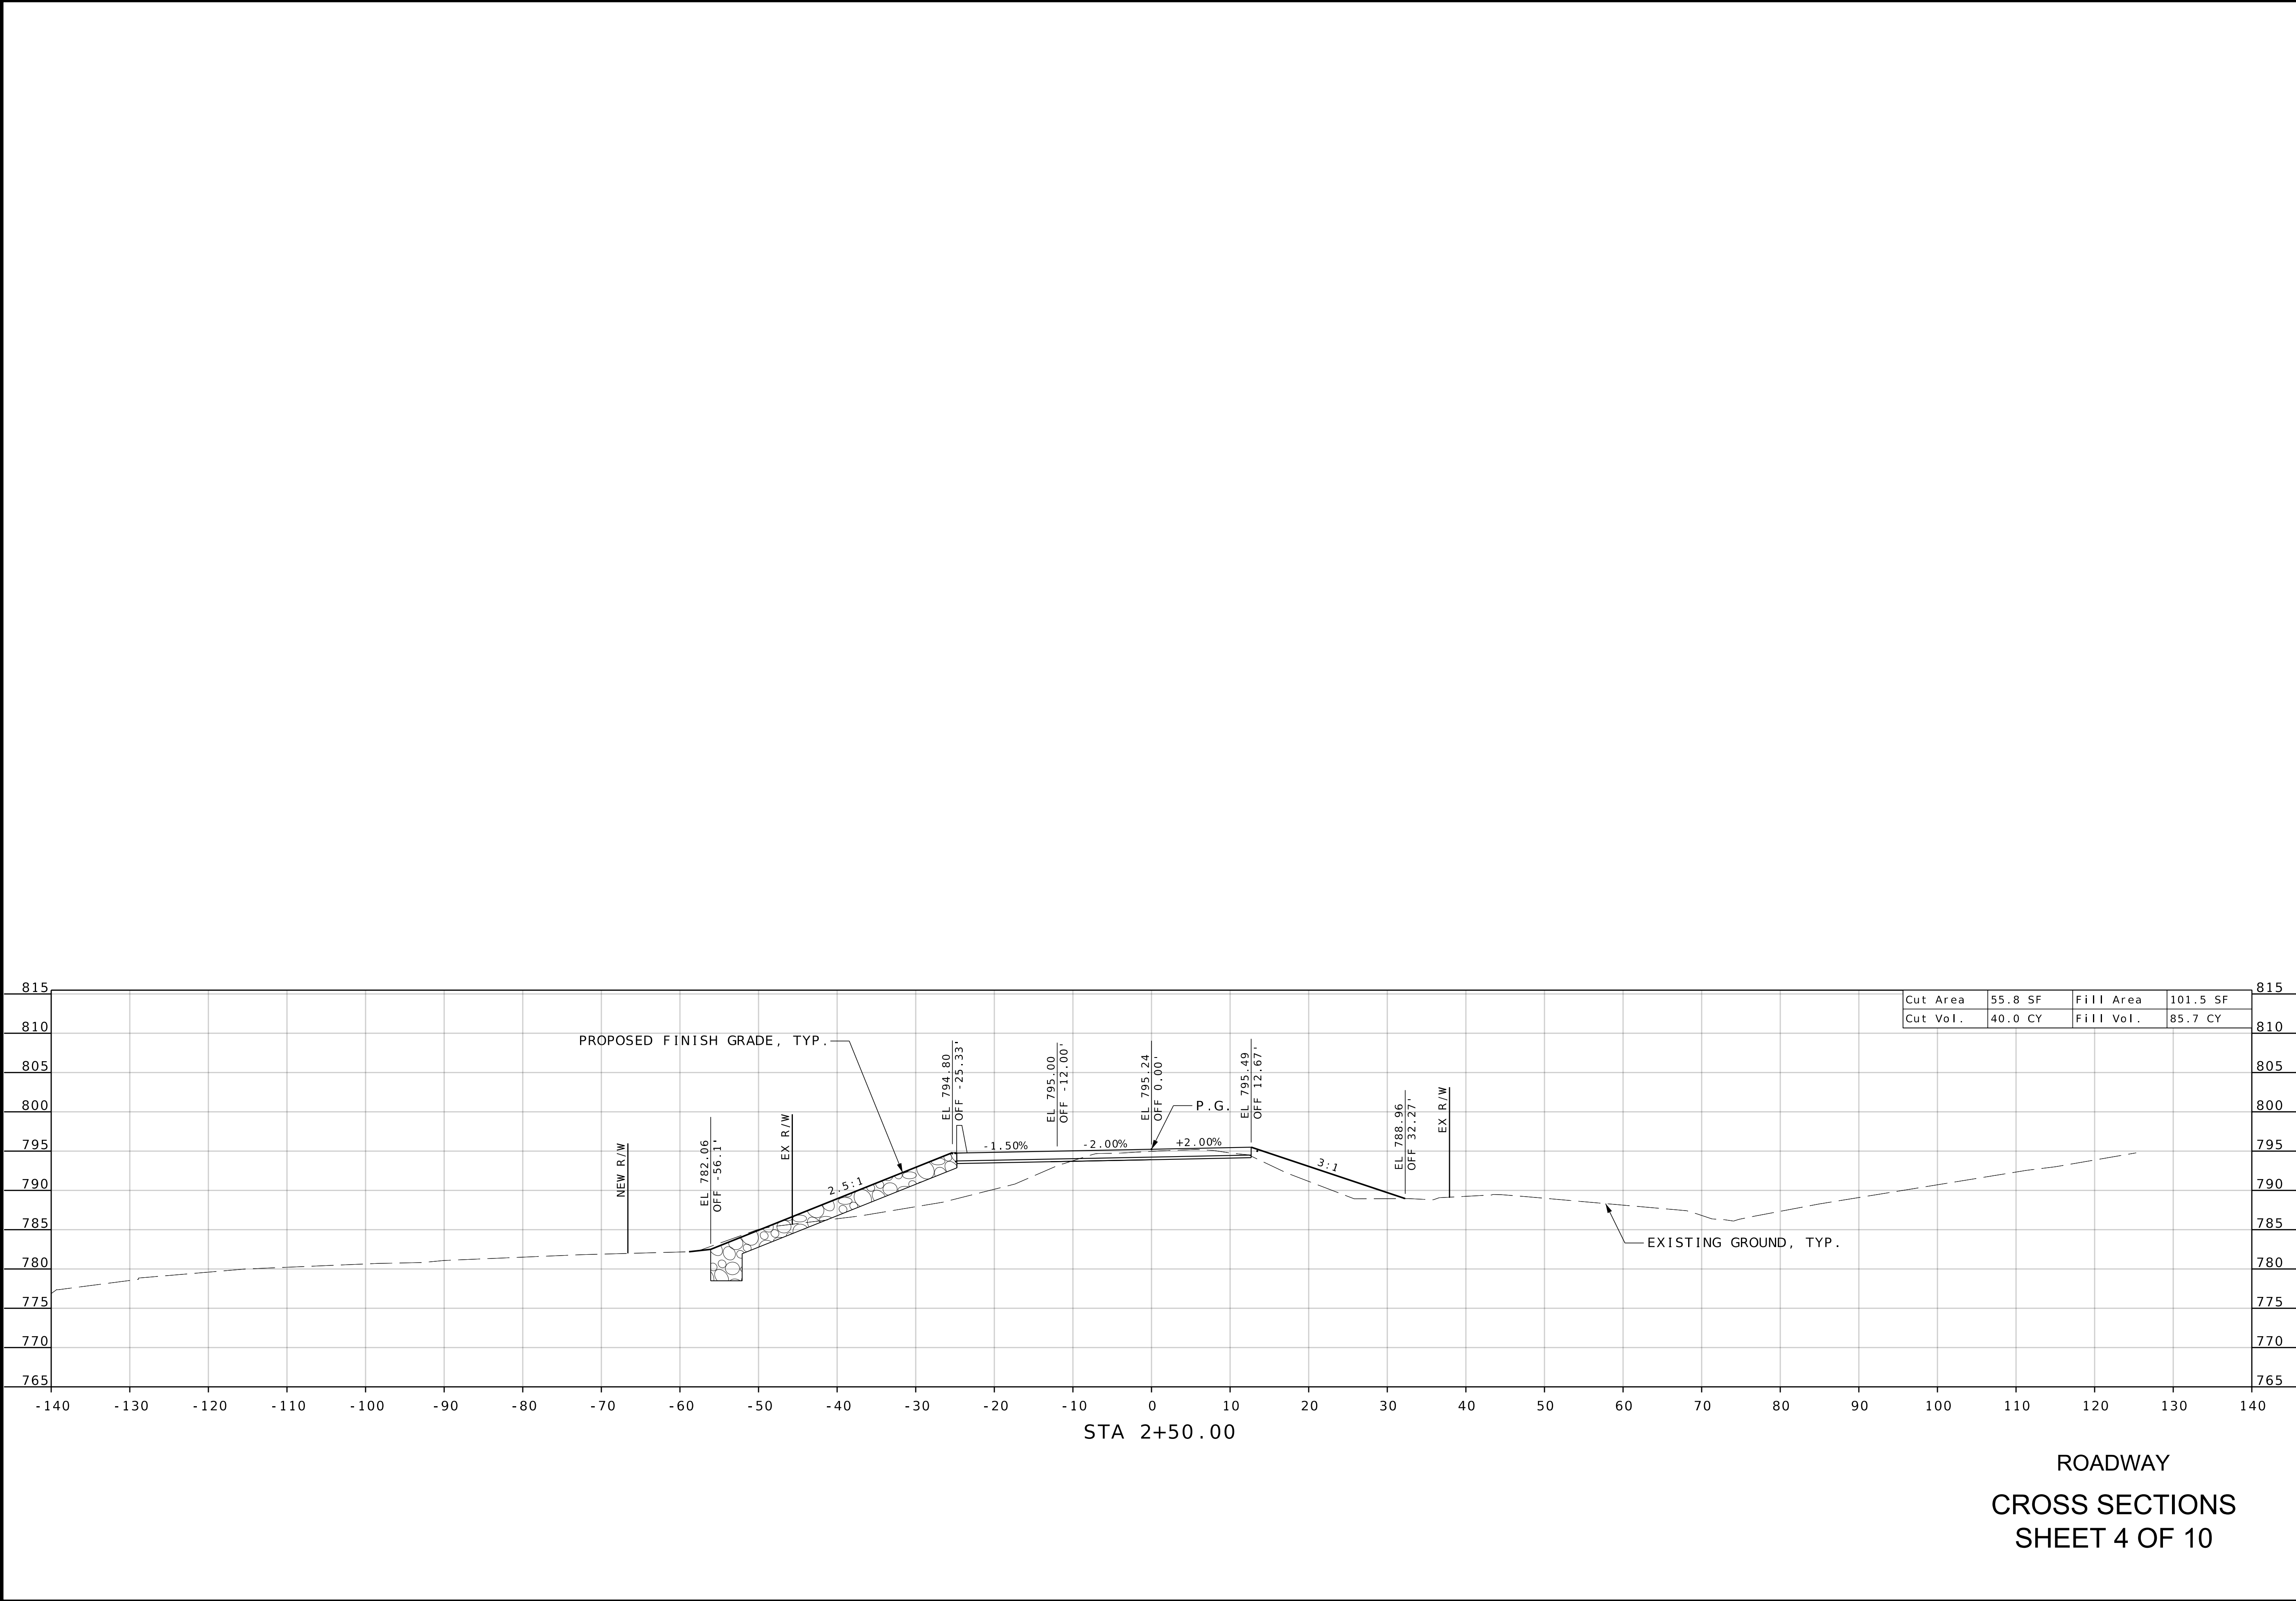

ROADWAY  
CROSS SECTIONS  
SHEET 4 OF 10



THIS SHEET HAS BEEN  
SIGNED, SEALED AND DATED  
ELECTRONICALLY.

DATE PREPARED  
07/28/2025

|          |           |
|----------|-----------|
| ROUTE    | STATE     |
| NW 76    | MO        |
| DISTRICT | SHEET NO. |
| KC       | 4         |

COUNTY  
PLATTE

JOB NO.  
JKU0238

CONTRACT ID.

PROJECT NO.

BRIDGE NO.  
A9584

| DESCRIPTION | DATE |
|-------------|------|
|             |      |
|             |      |
MISSOURI HIGHWAYS AND TRANSPORTATION  
COMMISSION

105 WEST CAPITOL  
JEFFERSON CITY, MO 65102  
1-888-ASK-MODOT (1-888-275-6636)

**VEENSTRA  
& KIMM INC**

9788 N Ash Avenue  
Kansas City, Missouri 64157  
816-781-0643 (FAX)  
Certificate of Authority No. 2002006947





|               |
|---------------|
| DATE PREPARED |
|---------------|

07/28/2025

|       |       |
|-------|-------|
| ROUTE | STATE |
| NW 76 | MO    |

|                |                |
|----------------|----------------|
| DISTRICT<br>KC | SHEET NO.<br>6 |
|----------------|----------------|

|        |        |
|--------|--------|
| COUNTY | PLATTE |
|--------|--------|


JOB NO.  
JKU0238

|              |
|--------------|
| CONTRACT ID. |
|--------------|


|             |
|-------------|
| PROJECT NO. |
|-------------|

|            |
|------------|
| BRIDGE NO. |
| A9584      |

|          |         |           |          |
|----------|---------|-----------|----------|
| Cut Area | 27.9 SF | Fill Area | 146.3 SF |
| Cut Vol. | 25.0 CY | Fill Vol. | 149.8 CY |

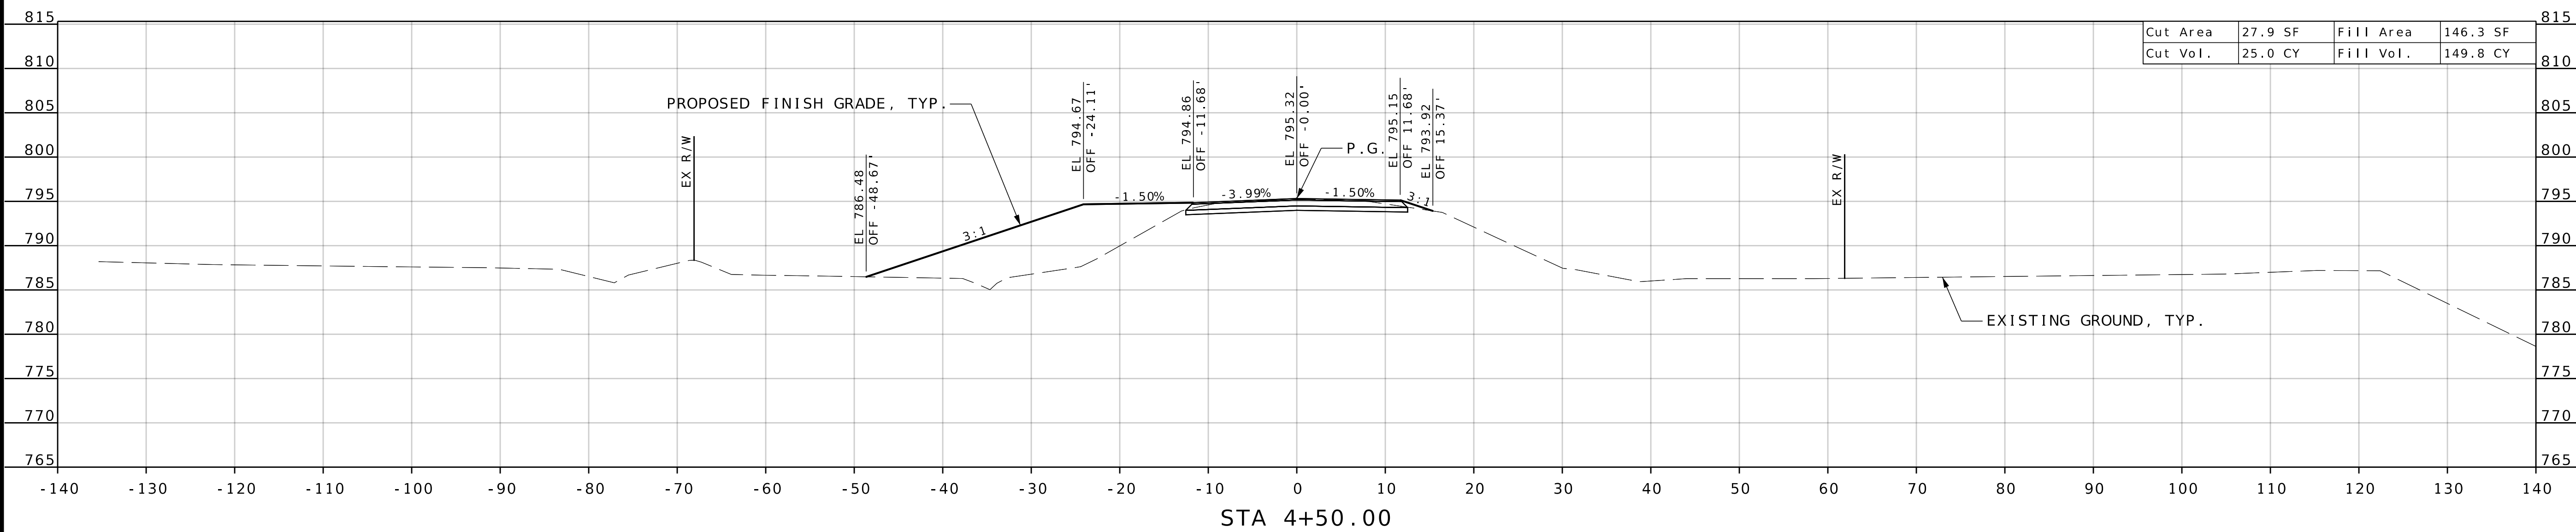

|          |         |           |          |
|----------|---------|-----------|----------|
| Cut Area | 26.0 SF | Fill Area | 177.3 SF |
| Cut Vol. | 29.5 CY | Fill Vol. | 133.3 CY |

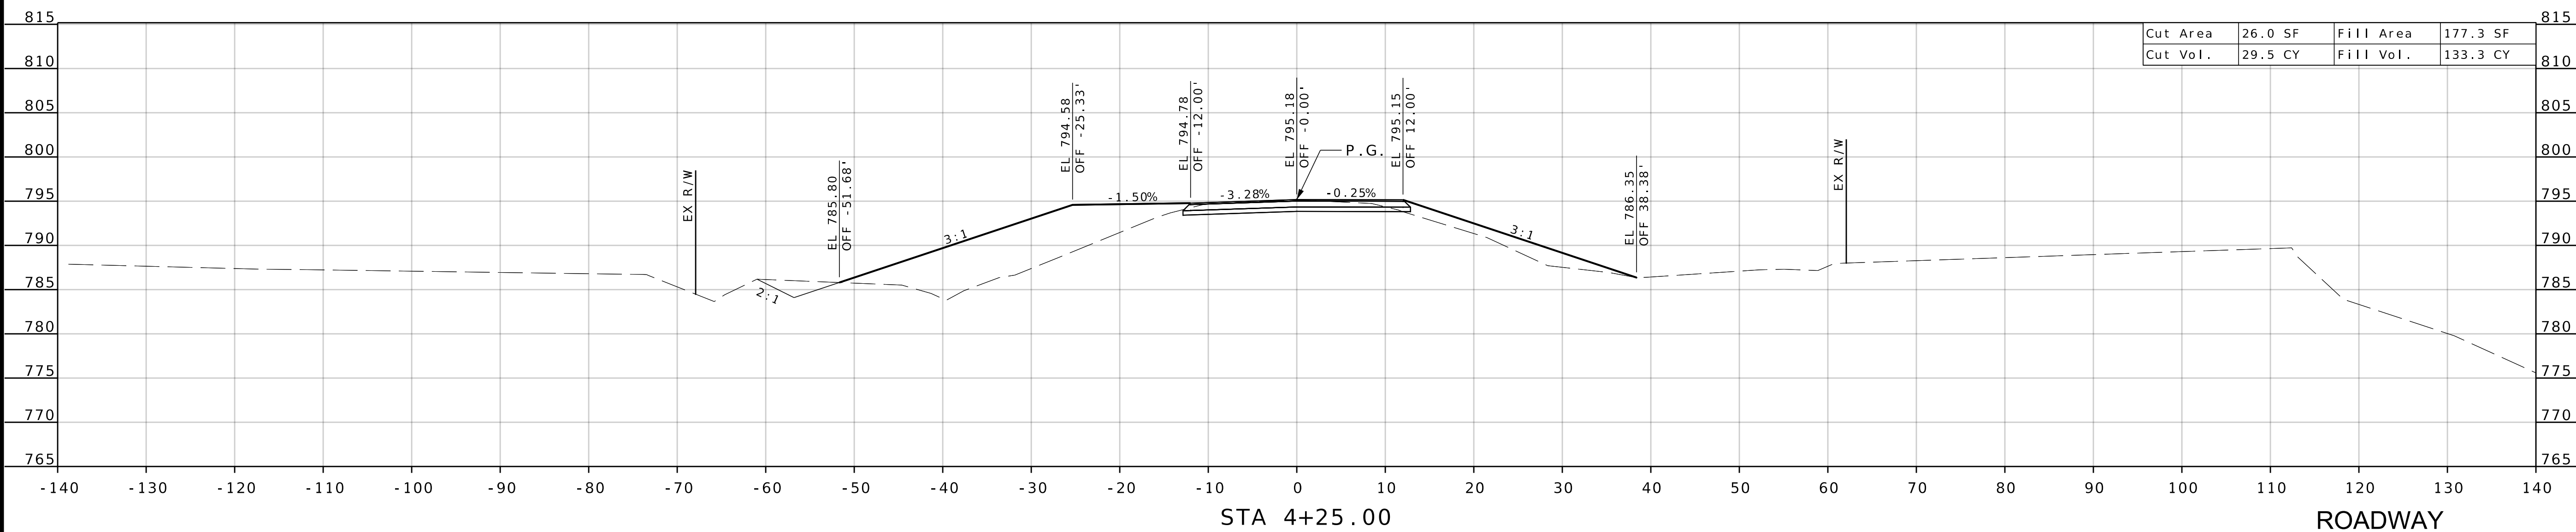

ROADWAY  
CROSS SECTIONS  
SHEET 6 OF 10



**VEENSTRA  
& KIMM INC.**

09788 N Ash Avenue  
 Kansas City, Missouri 64157  
 816-781-6182 816-781-0843 (FAX)  
 Certificate of Authority No. 2002006347

