



DATE PREPARED		9/17/2025	
ROUTE	STATE	DISTRICT	SHEET NO.
F	MO	KC	1
COUNTY			
JACKSON			
JOB NO.			
JKU0110			
CONTRACT ID.			
PROJECT NO.			
BRIDGE NO.			
A9583			

DATE	DESCRIPTION

MISSOURI HIGHWAYS AND TRANSPORTATION COMMISSION

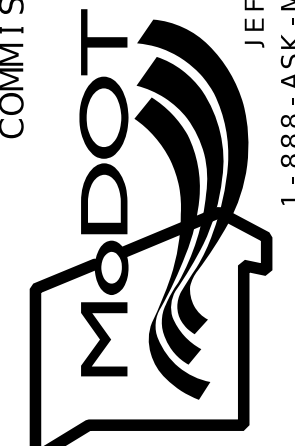


105 WEST CAPITOL  
JEFFERSON CITY, MO 65102  
1-888-ASK-MODOT (1-888-275-6636)

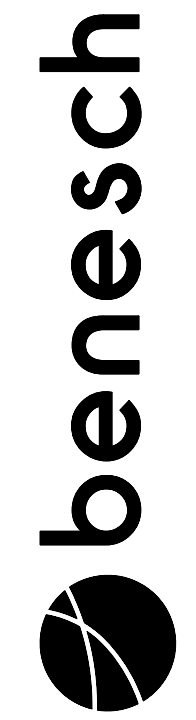

4435 MAIN STREET, SUITE 1150  
KANSAS CITY, MO 64111  
913/441-1100, FAX 913/441-1468  
CERTIFICATE OF AUTHORITY NUMBER F00970024

IF A SEAL IS PRESENT ON THIS SHEET IT HAS BEEN ELECTRONICALLY SEALED AND DATED.

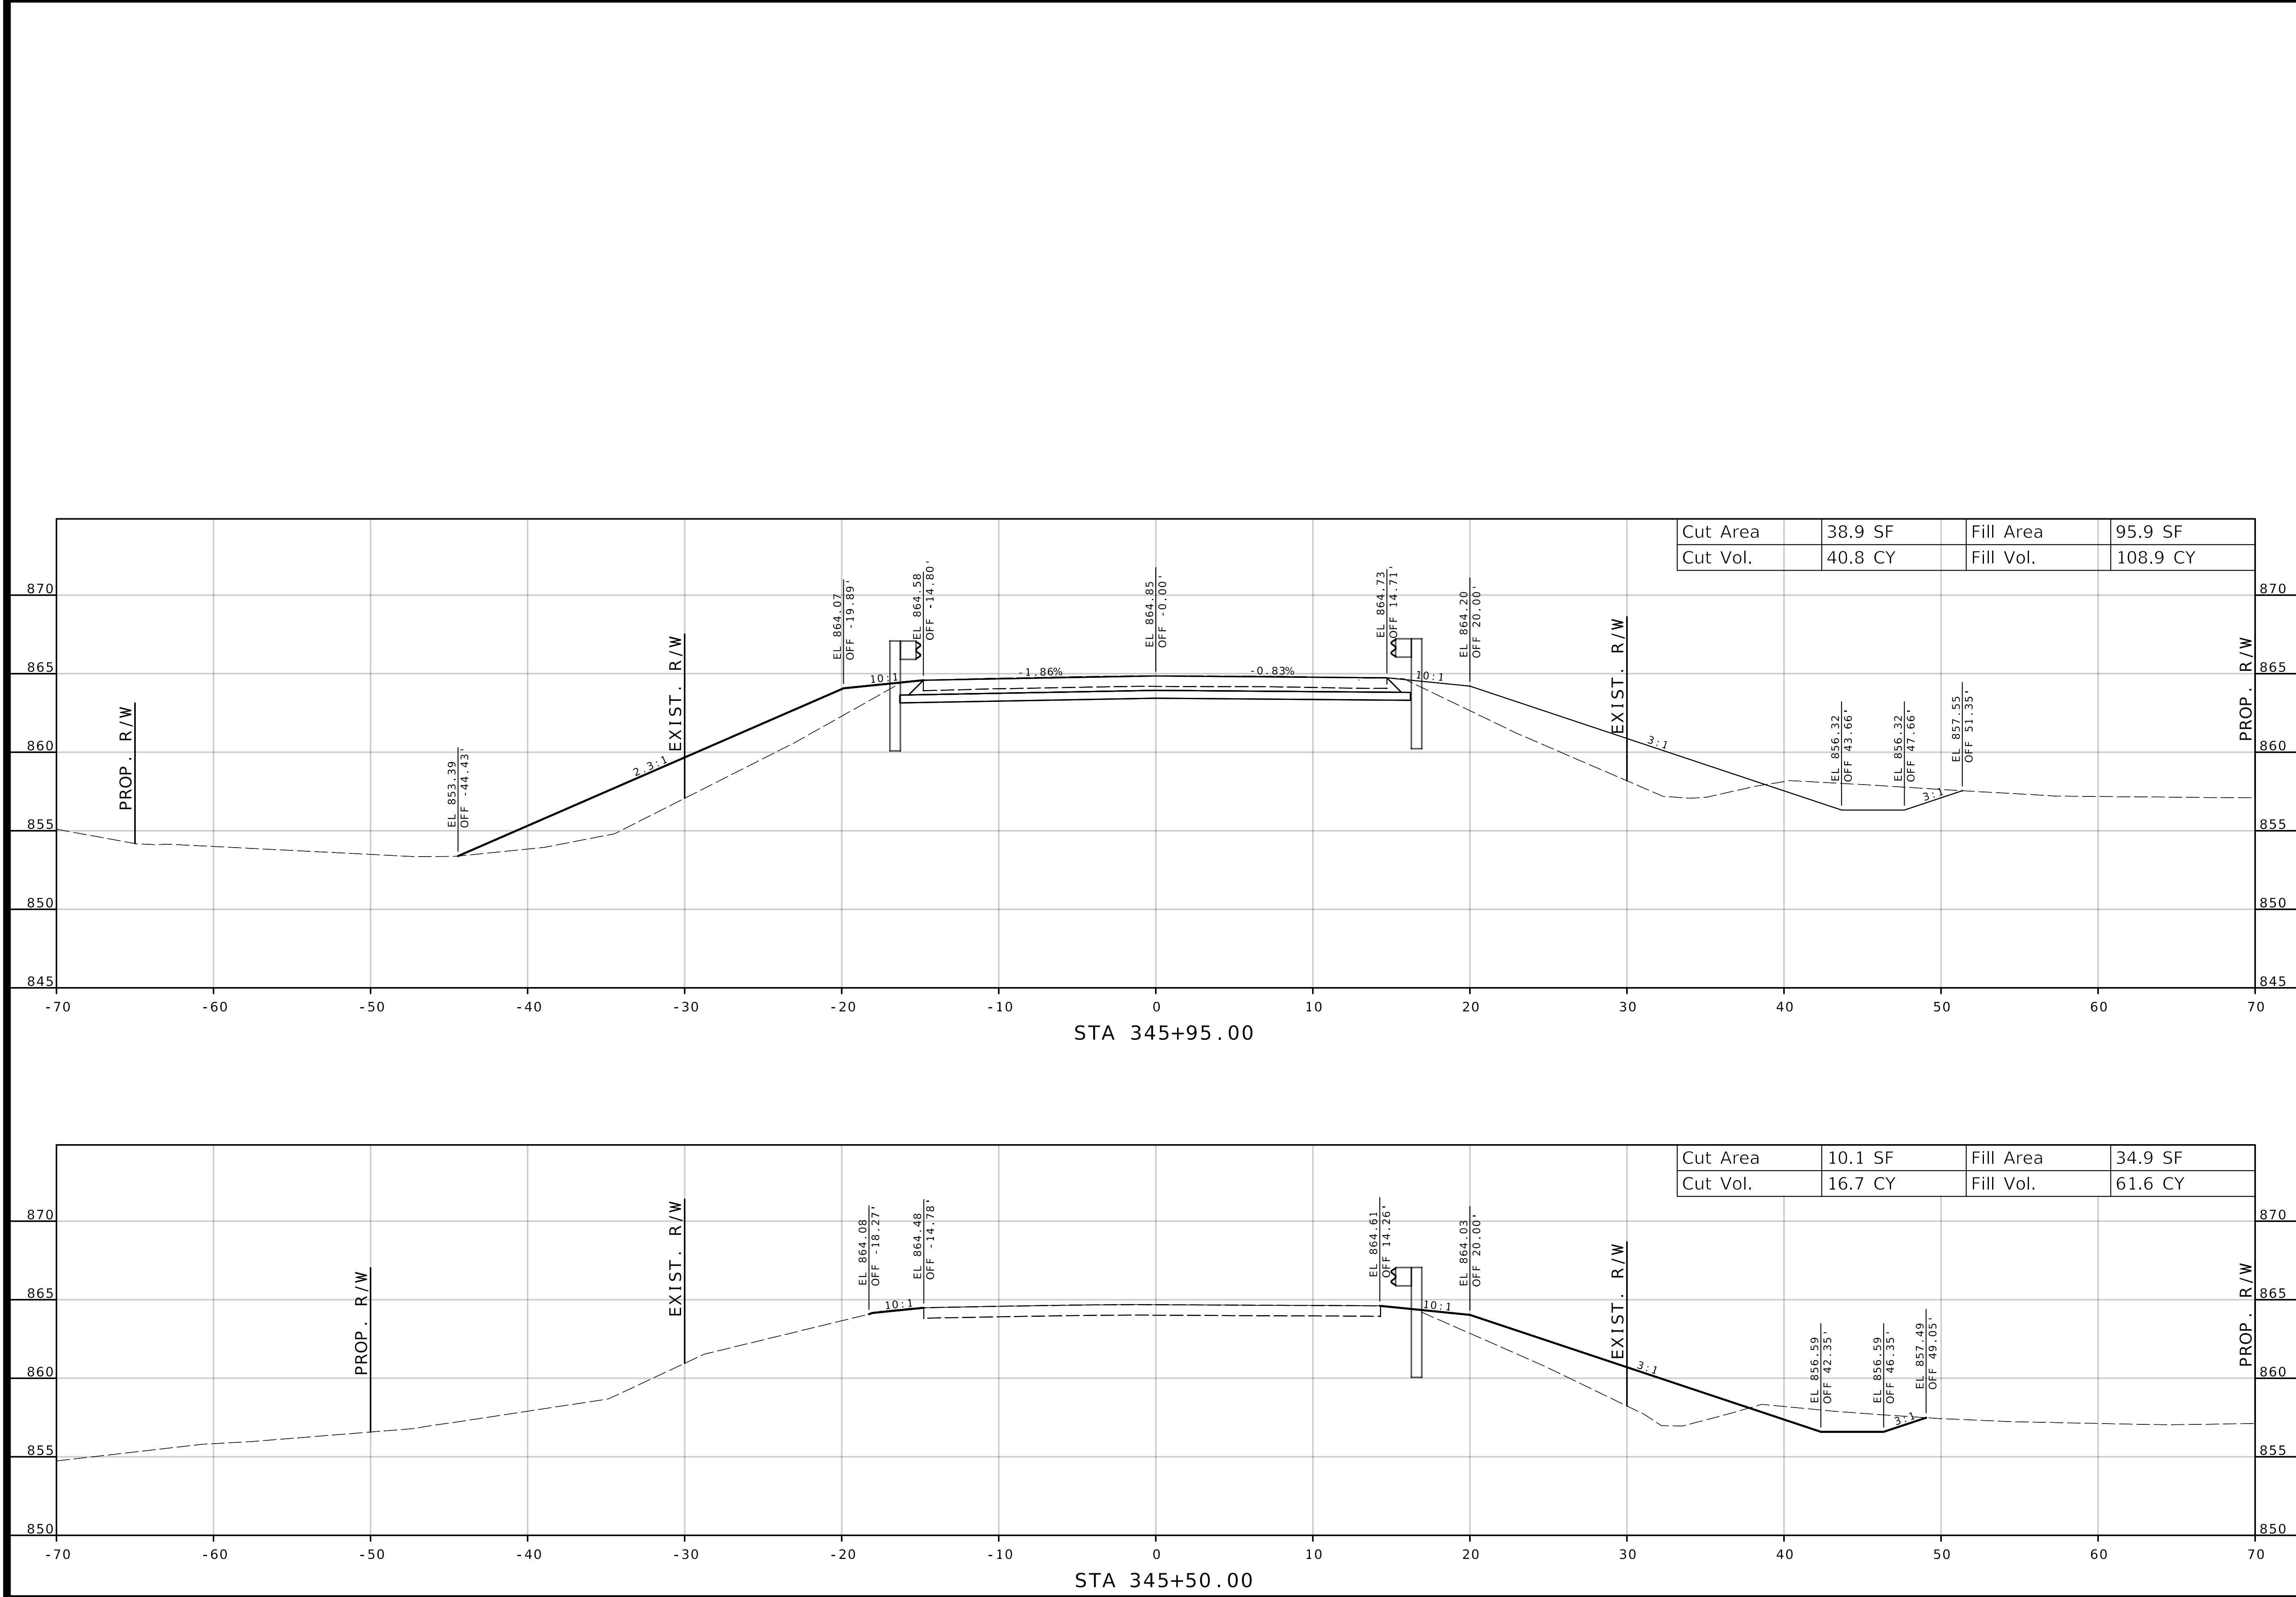

DATE PREPARED 9/17/2025	
ROUTE F	STATE MO
DISTRICT KC	SHEET NO. 2
COUNTY JACKSON	
JOB NO. JKU0110	
CONTRACT ID.	
PROJECT NO.	
BRIDGE NO. A9583	

DATE	DESCRIPTION

MISSOURI HIGHWAYS AND TRANSPORTATION COMMISSION


105 WEST CAPITOL  
JEFFERSON CITY, MO 65102  
1-888-ASK-MODOT (1-888-275-6636)

4435 MAIN STREET, SUITE 1150  
KANSAS CITY, MO 64111  
913/441-1100, FAX 913/441-1468  
CERTIFICATE OF AUTHORITY NUMBER F00970024

IF A SEAL IS PRESENT ON THIS SHEET IT HAS BEEN ELECTRONICALLY SEALED AND DATED.


DATE PREPARED	
9/17/2025	
ROUTE	STATE
F	MO
DISTRICT	SHEET NO.
KC	3
COUNTY	
JACKSON	
JOB NO.	
JKU0110	
CONTRACT ID.	
PROJECT NO.	
BRIDGE NO.	
A9583	

Cut Area	41.1 SF	Fill Area	101.7 SF
Cut Vol.	74.2 CY	Fill Vol.	191.3 CY

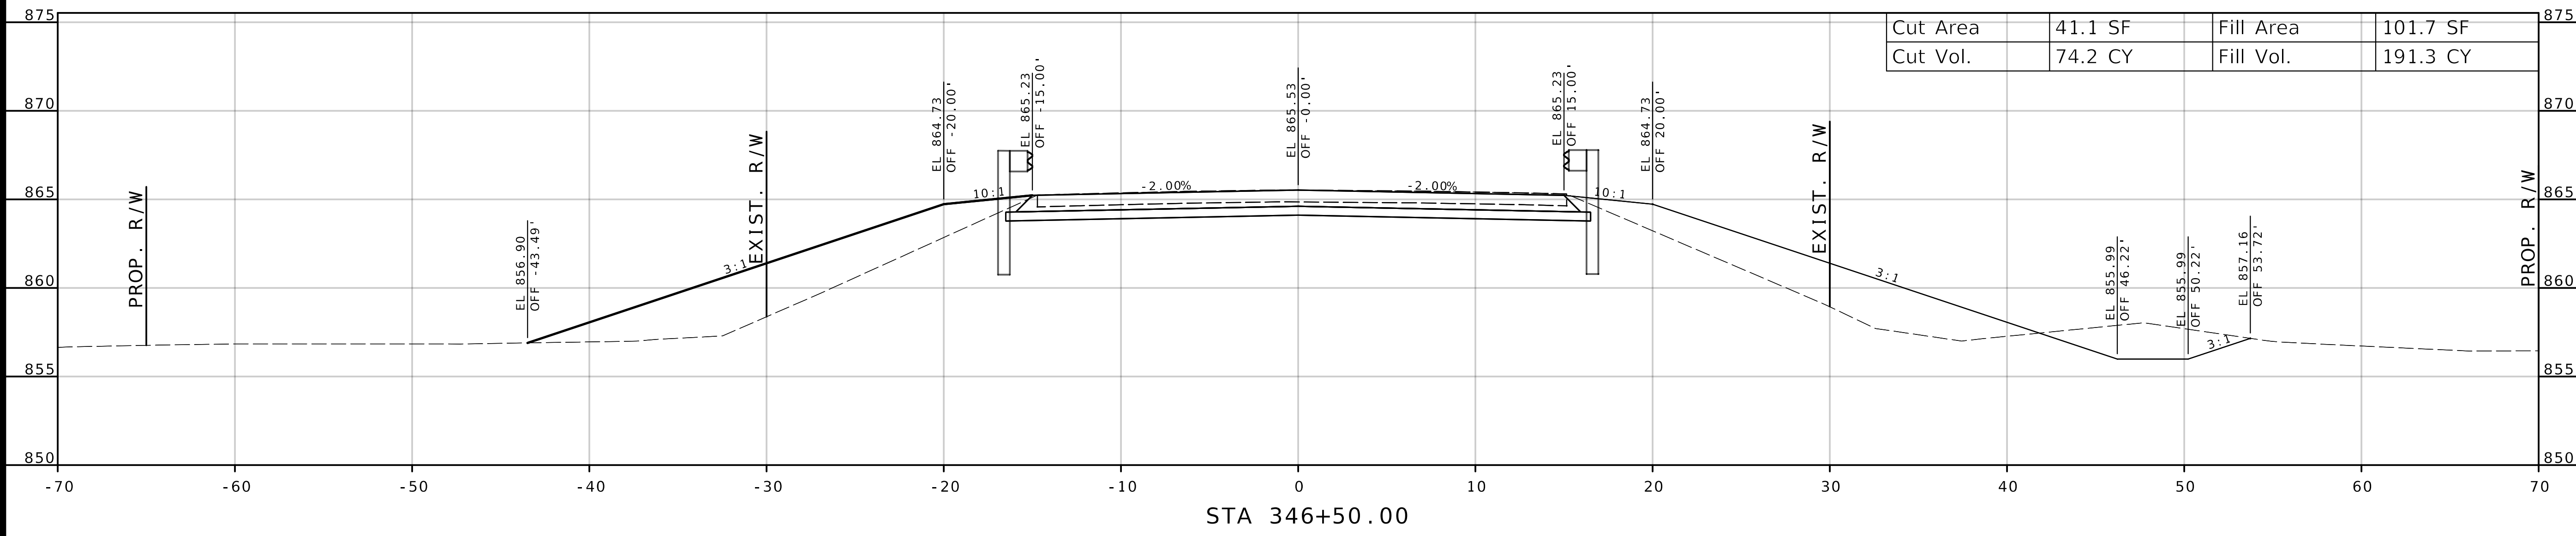

STA 346+50.00

Cut Area	39.0 SF	Fill Area	104.9 SF
Cut Vol.	7.2 CY	Fill Vol.	18.6 CY

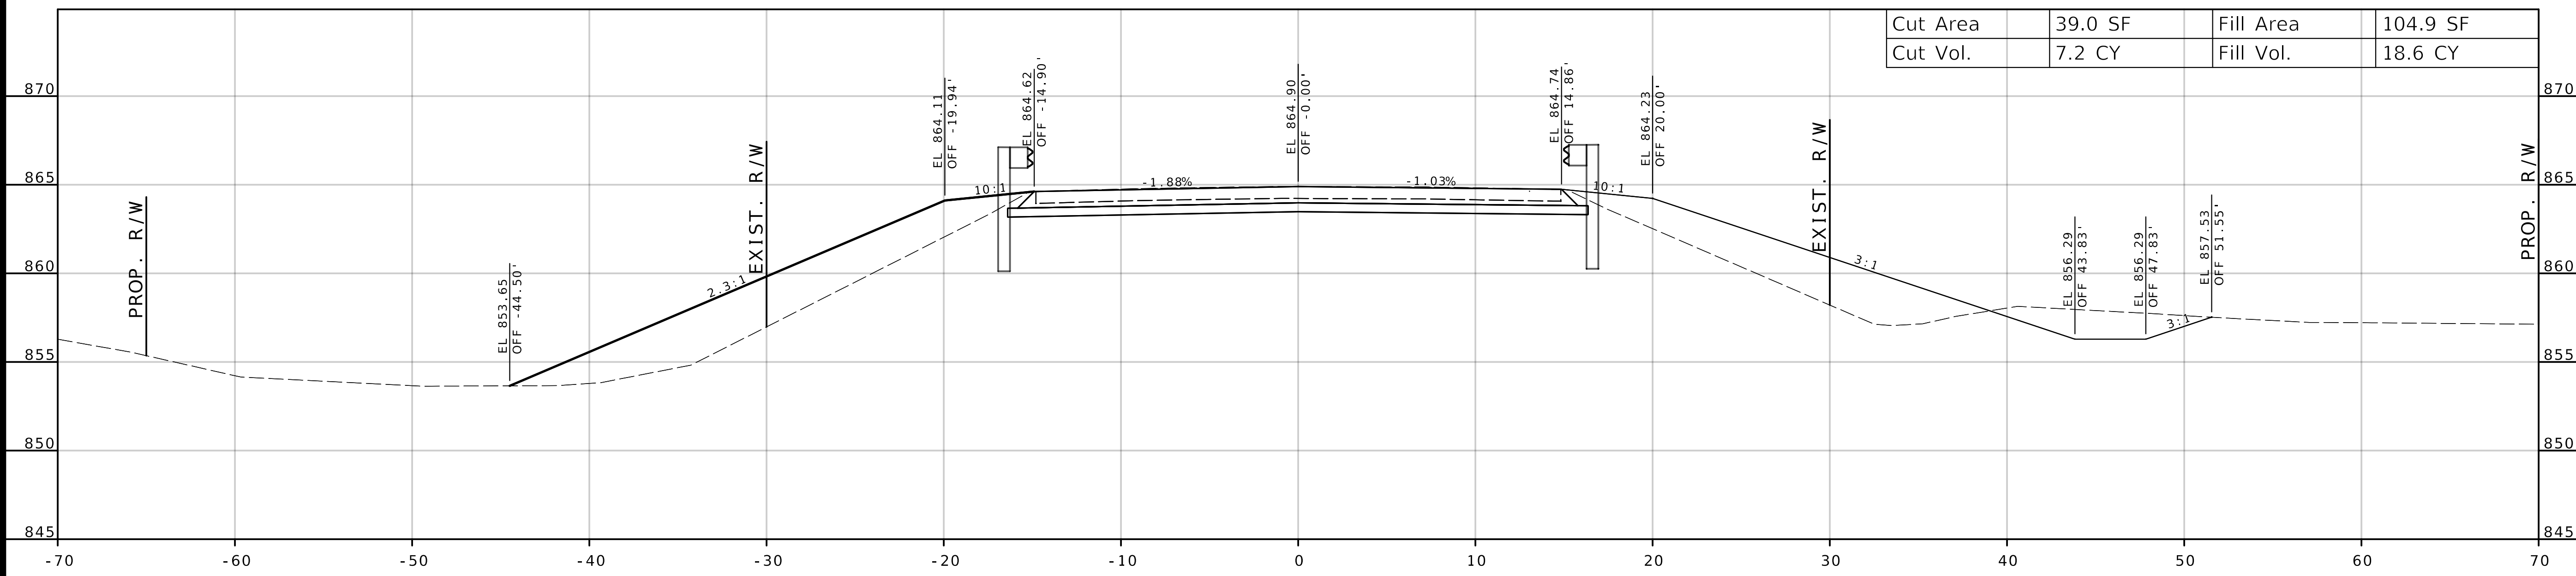


STA 346+00.00

DESCRIPTION


DATE



MISSOURI HIGHWAYS AND TRANSPORTATION COMMISSION



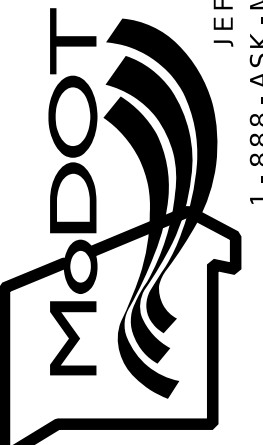


105 WEST CAPITOL  
JEFFERSON CITY, MO 65102  
1-888-ASK-MODOT (1-888-275-6636)

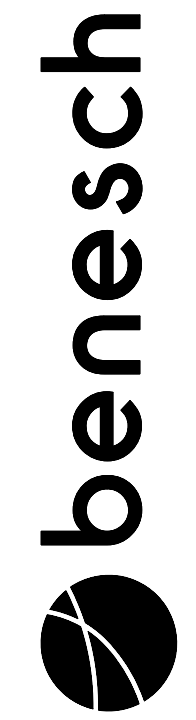


4435 MAIN STREET, SUITE 1150  
KANSAS CITY, MO 64111  
913/441-1100, FAX 913/441-1468  
CERTIFICATE OF AUTHORITY NUMBER F00970024

IF A SEAL IS PRESENT ON THIS SHEET IT HAS BEEN ELECTRONICALLY SEALED AND DATED.

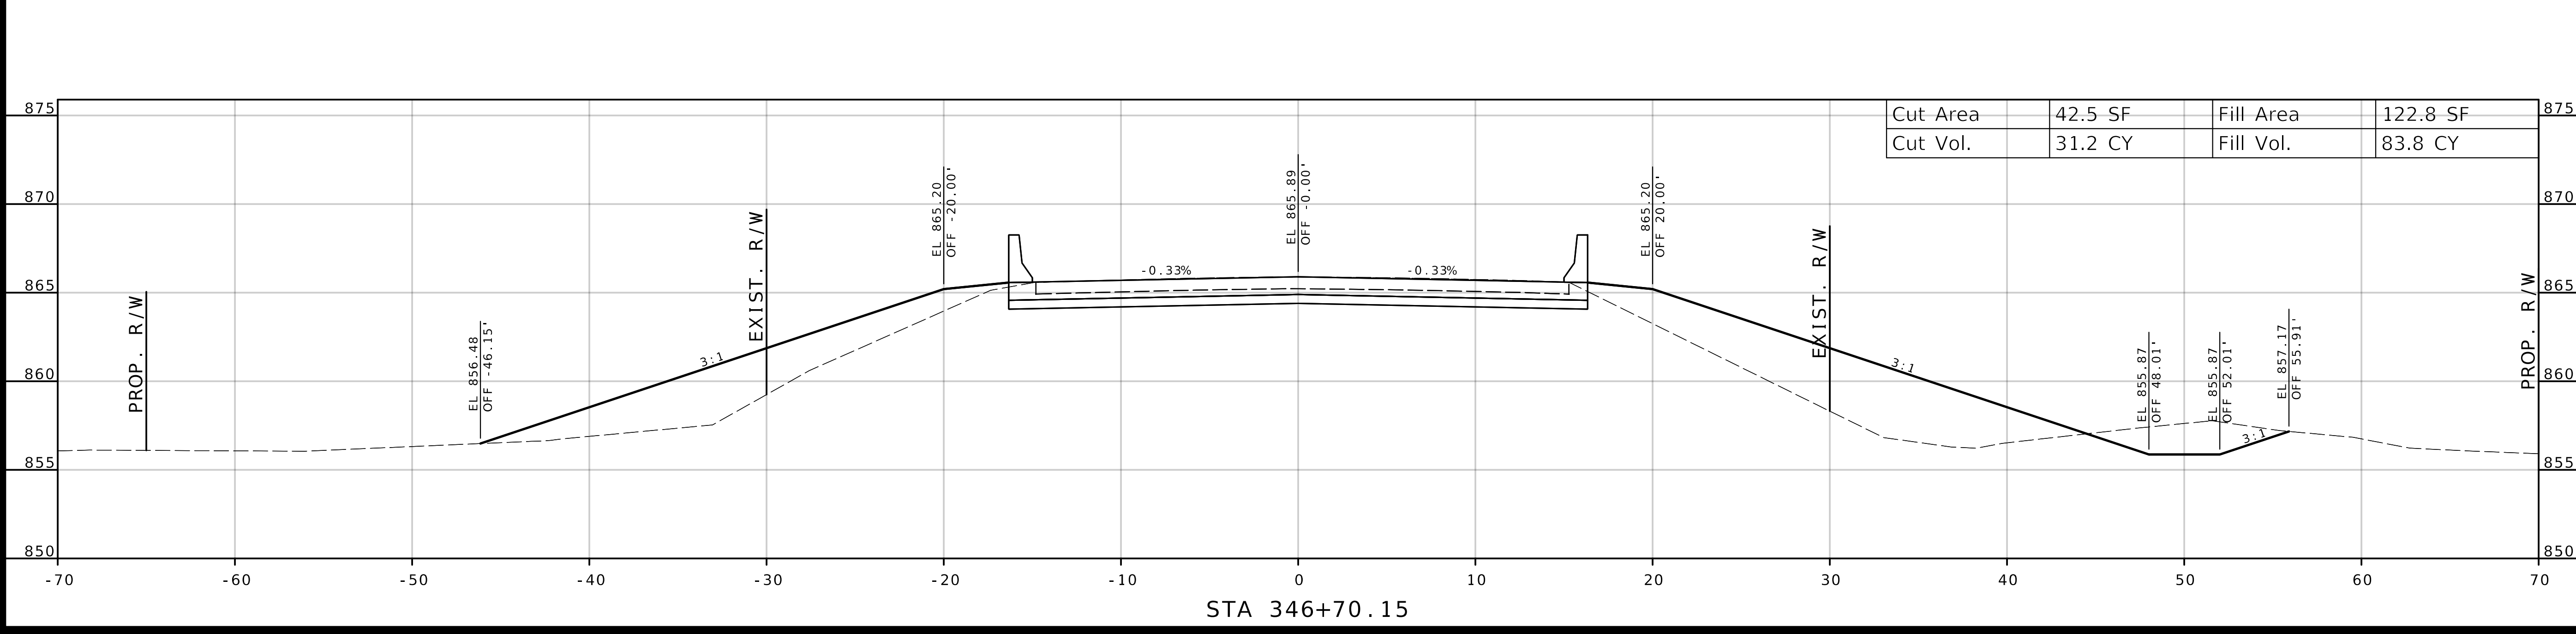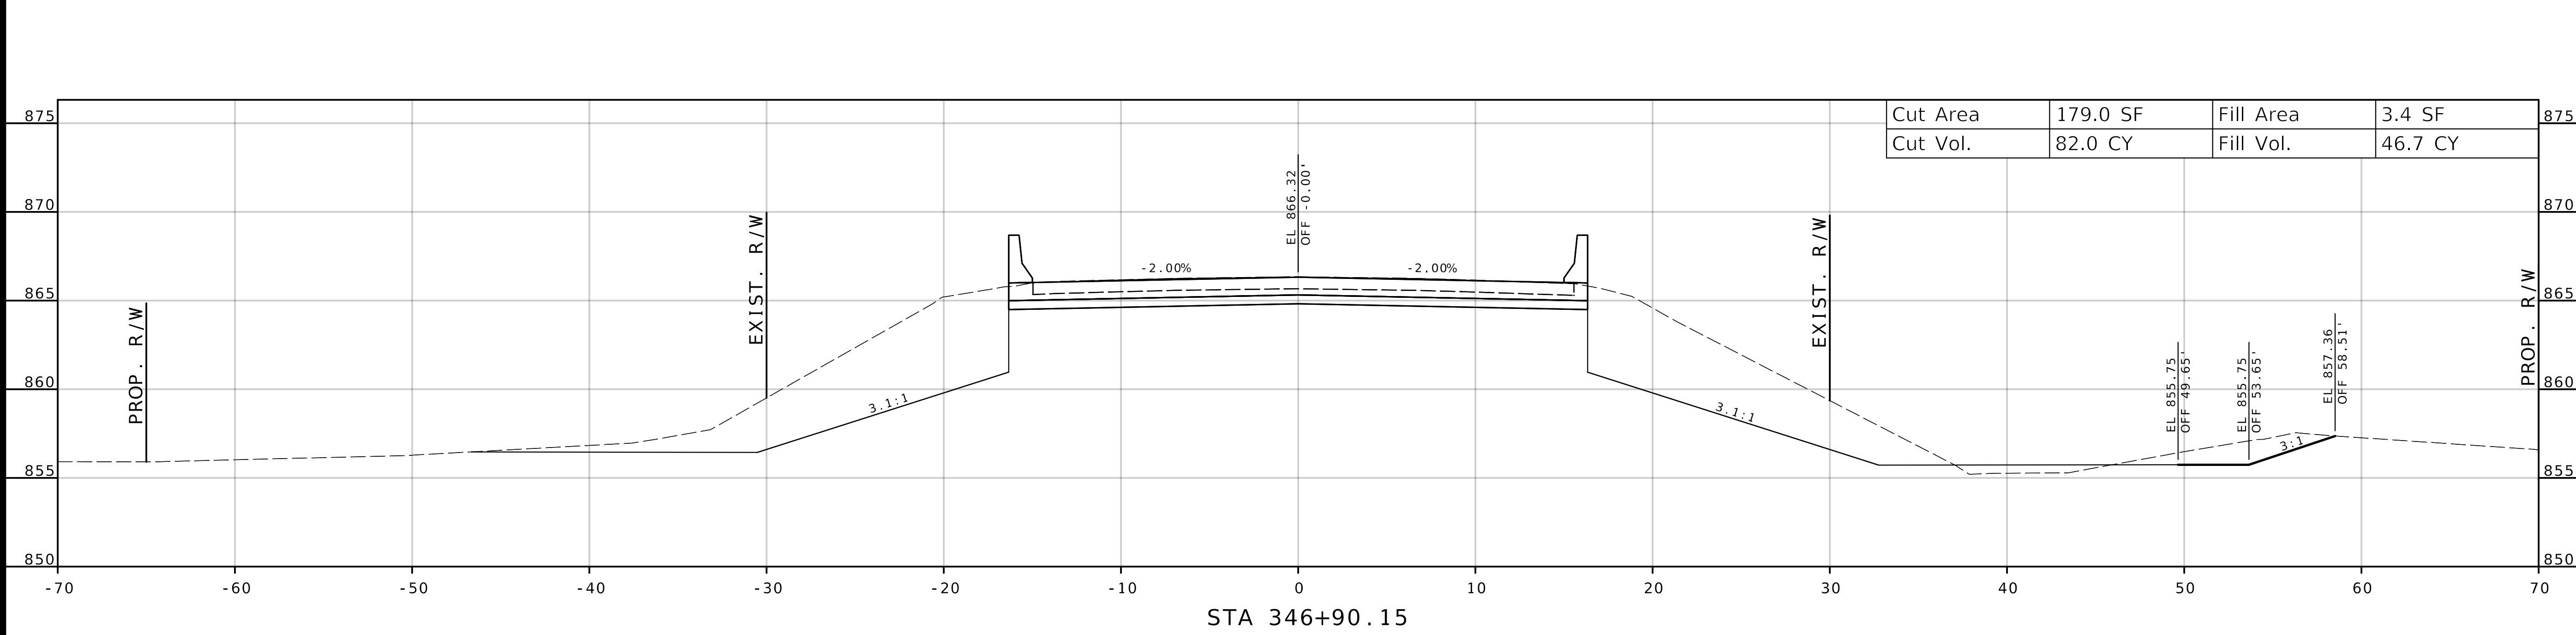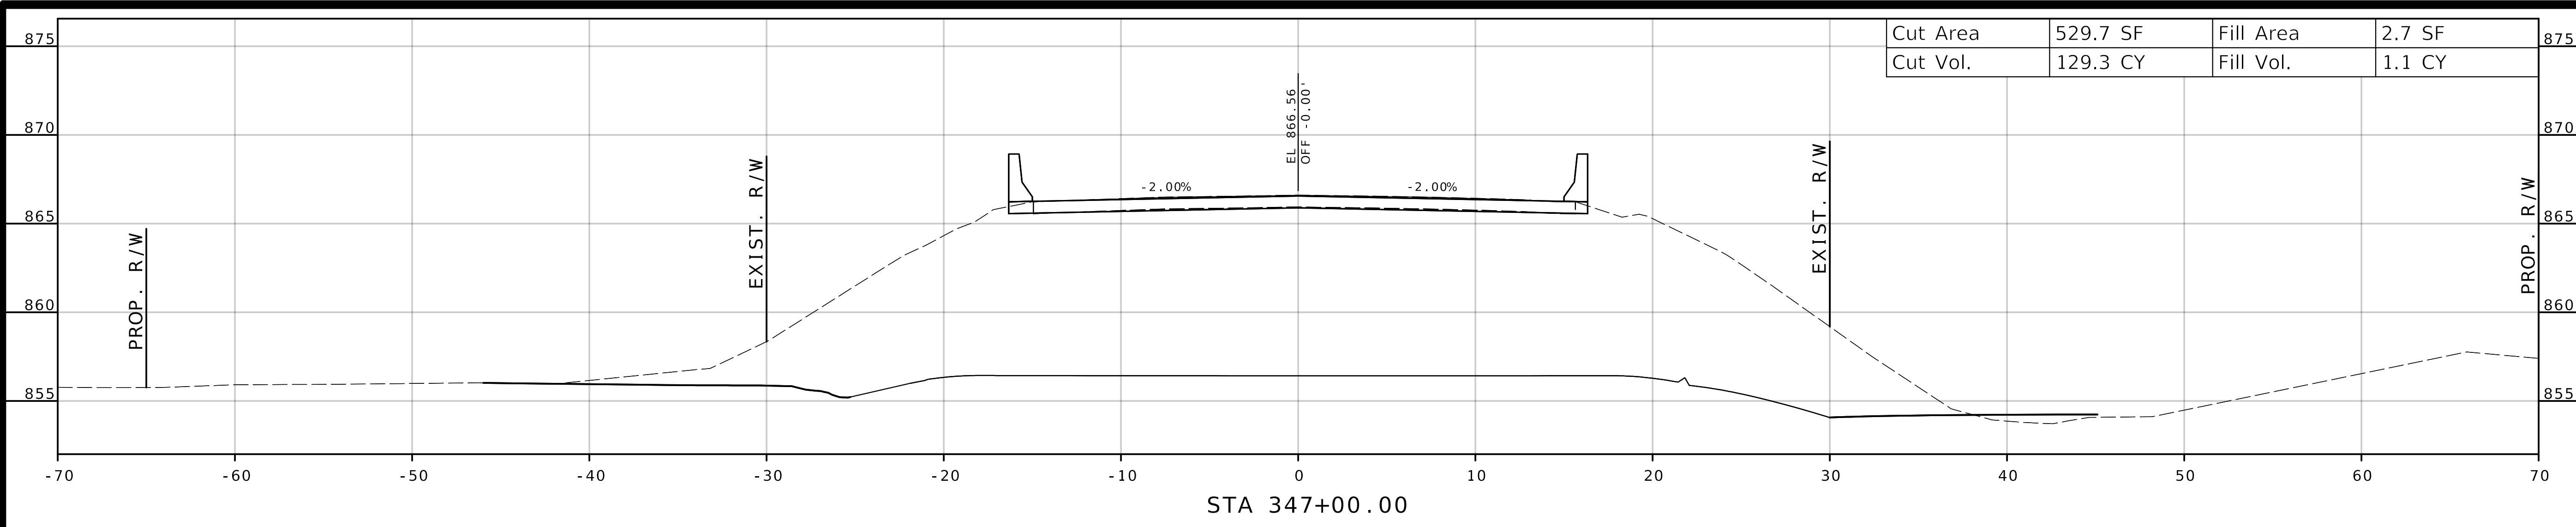


DATE PREPARED 9/17/2025	
ROUTE F	STATE MO
DISTRICT KC	SHEET NO. 4
COUNTY JACKSON	
JOB NO. JKU0110	
CONTRACT ID.	
PROJECT NO.	
BRIDGE NO. A9583	
DESCRIPTION	DATE
MISSOURI HIGHWAYS AND TRANSPORTATION COMMISSION	105 WEST CAPITOL JEFFERSON CITY, MO 65102 1-888-ASK-MODOT (1-888-275-6636)
	4435 MAIN STREET, SUITE 1150 KANSAS CITY, MO 64111 913/441-1100, FAX 913/441-1468 CERTIFICATE OF AUTHORITY NUMBER F00970024

IF A SEAL IS PRESENT ON THIS SHEET IT HAS BEEN ELECTRONICALLY SEALED AND DATED.

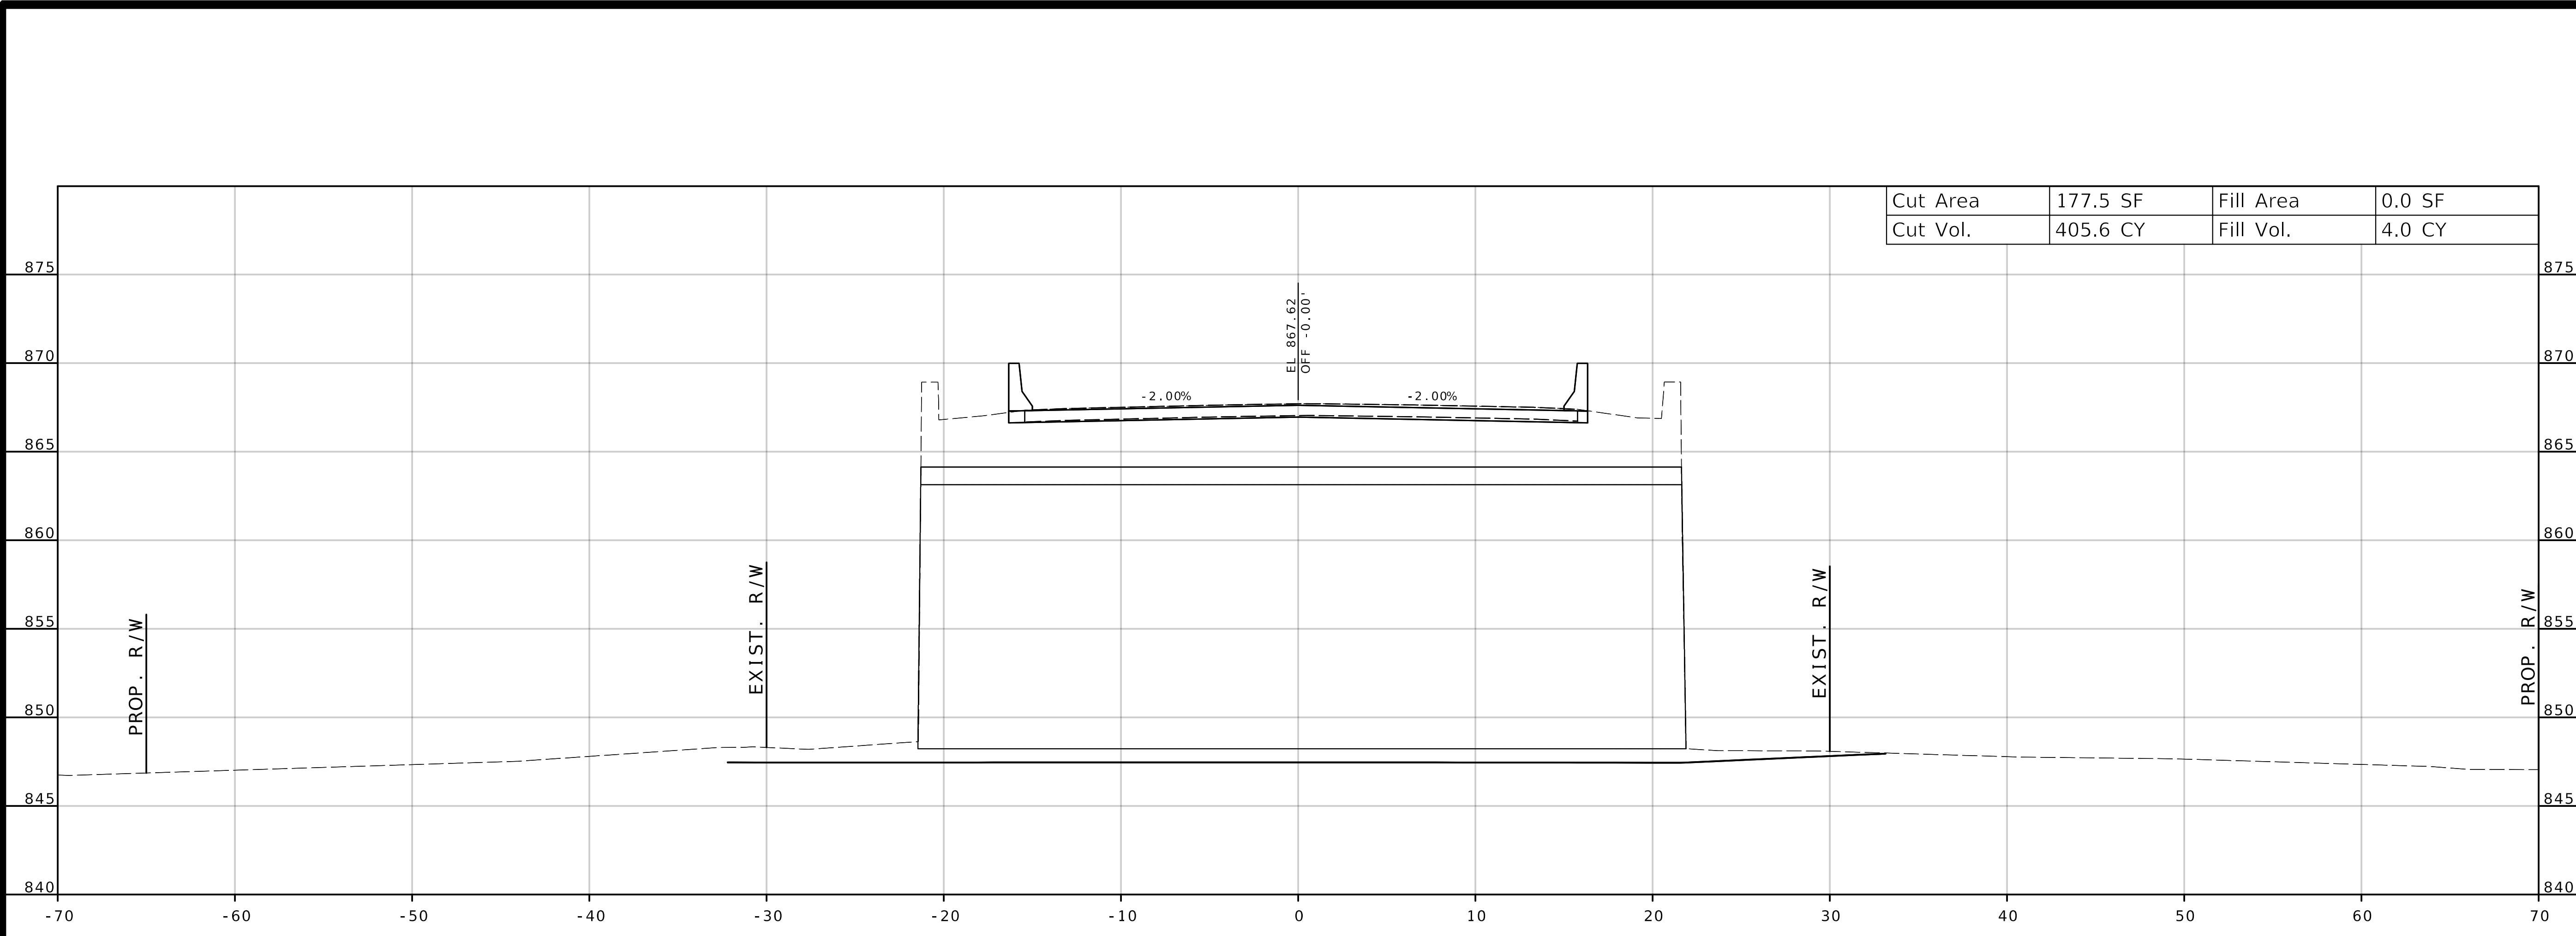

STA 347+38.40

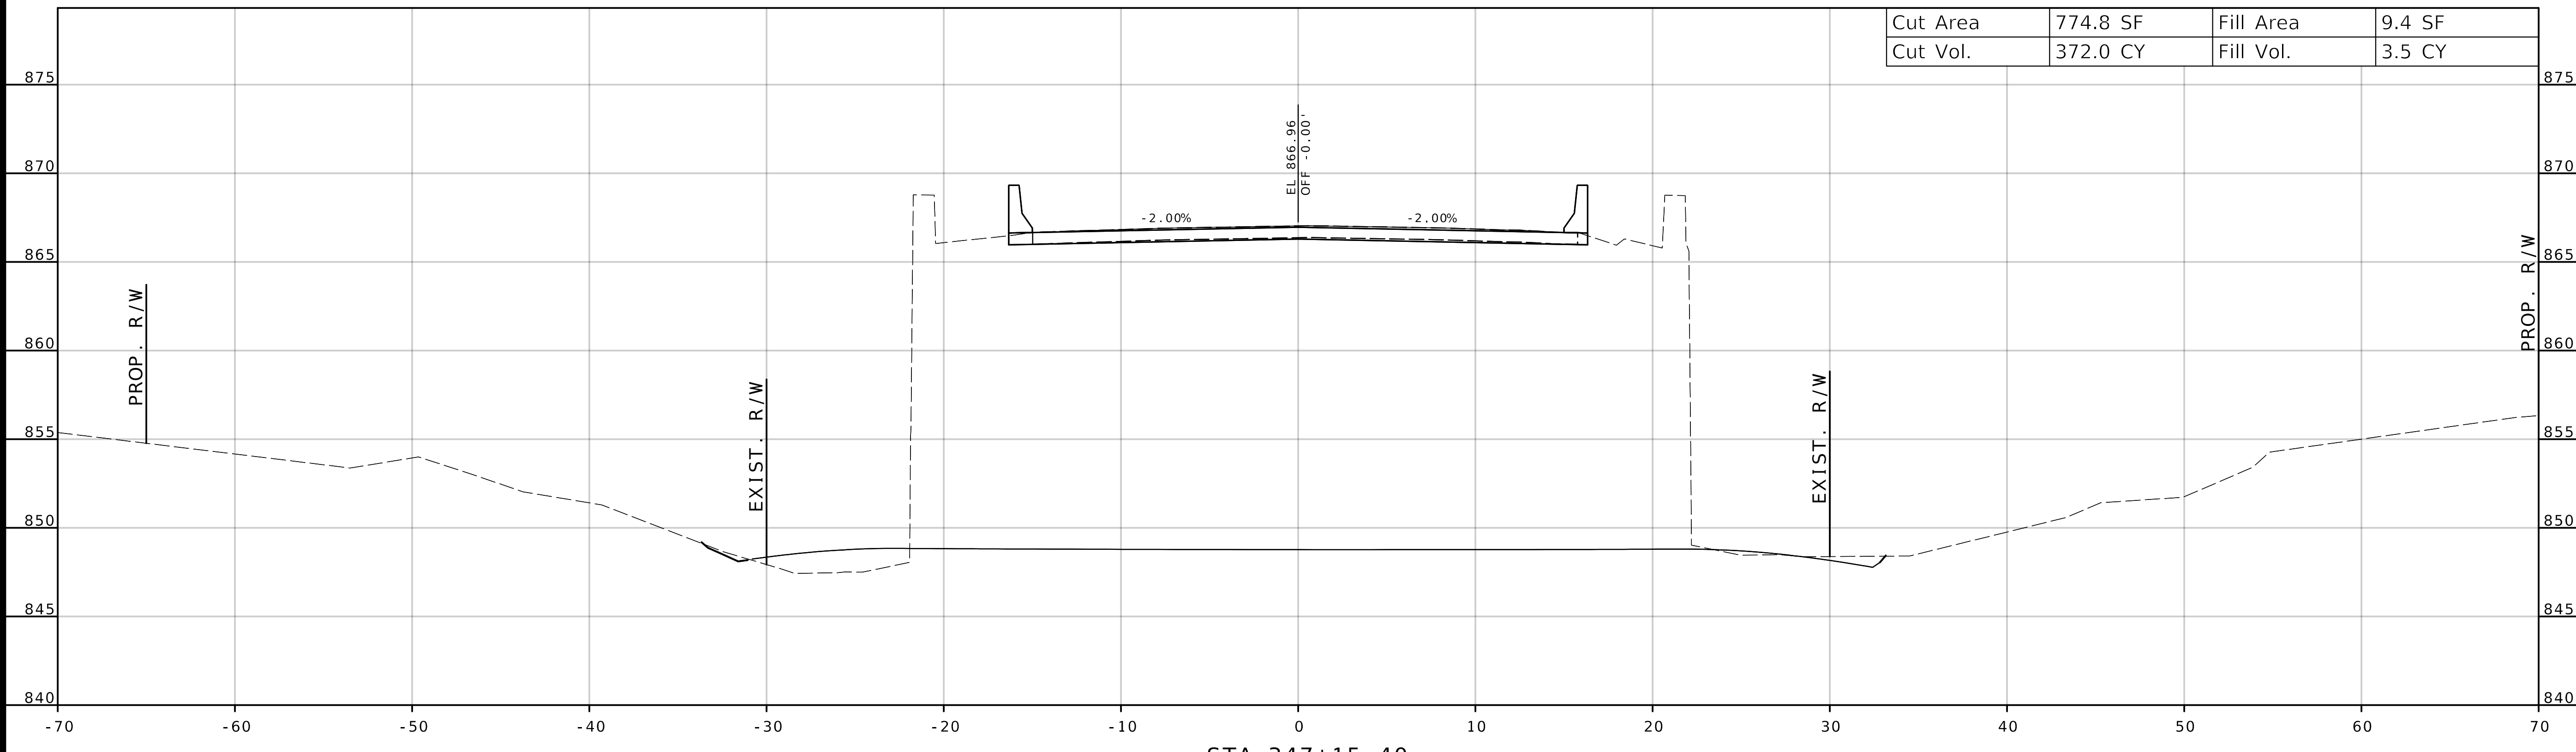


STA 347+15.40

DATE PREPARED		9/17/2025	
ROUTE	STATE	DISTRICT	SHEET NO.
F	MO	KC	5
COUNTY			
JACKSON			
JOB NO.			
JKU0110			
CONTRACT ID.			
PROJECT NO.			
BRIDGE NO.			
A9583			

DATE	DESCRIPTION

MISSOURI HIGHWAYS AND TRANSPORTATION COMMISSION




105 WEST CAPITOL  
JEFFERSON CITY, MO 65102  
1-888-ASK-MODOT (1-888-273-6636)


**benesch**

4435 MAIN STREET, SUITE 1150  
KANSAS CITY, MO 64111  
913/441-1100, FAX 913/441-1468  
CERTIFICATE OF AUTHORITY NUMBER F00970024

IF A SEAL IS PRESENT ON THIS SHEET IT HAS BEEN ELECTRONICALLY SEALED AND DATED.

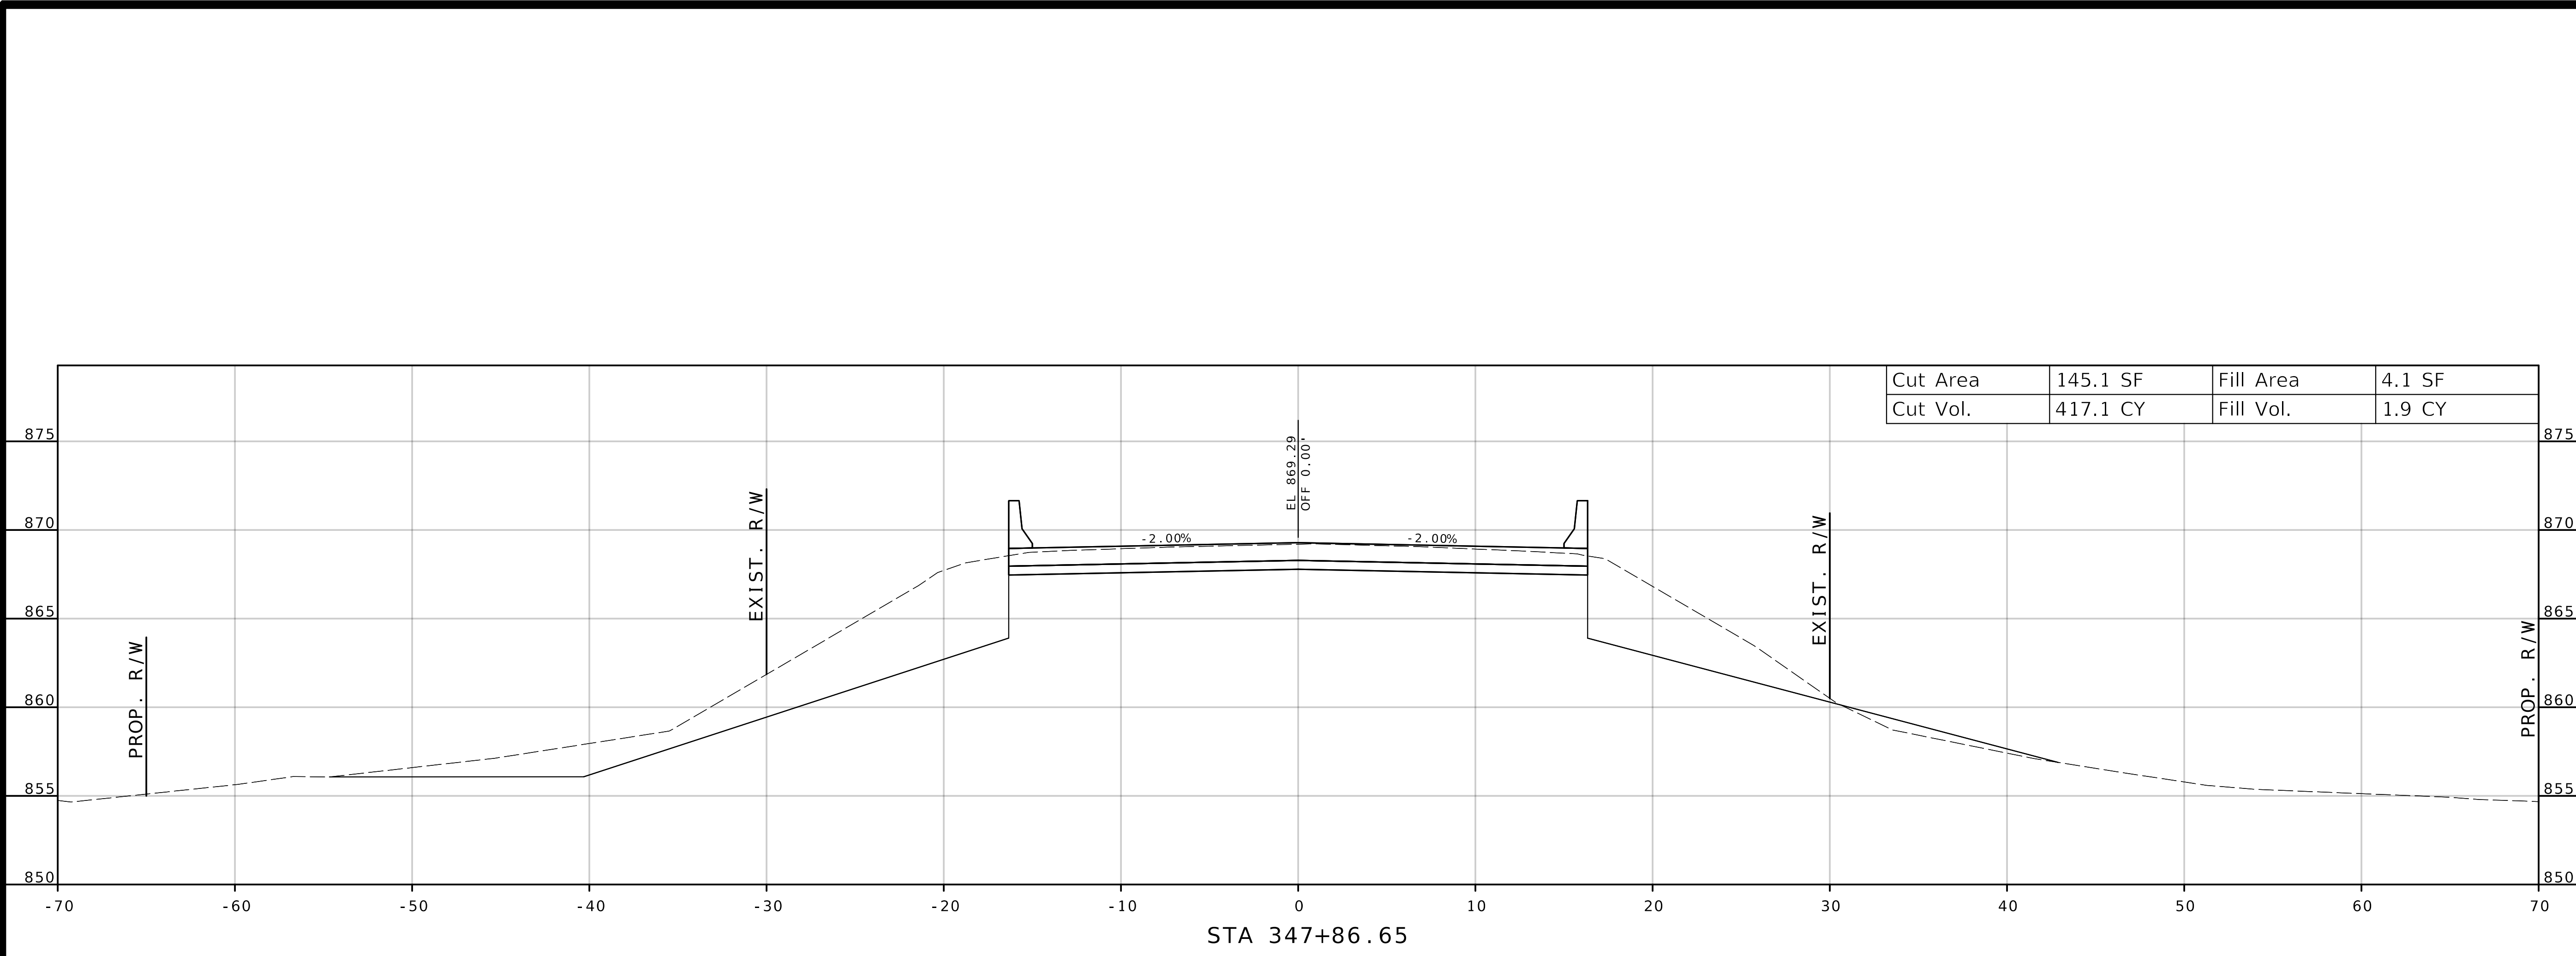

Cut Area	145.1 SF	Fill Area	4.1 SF
Cut Vol.	417.1 CY	Fill Vol.	1.9 CY

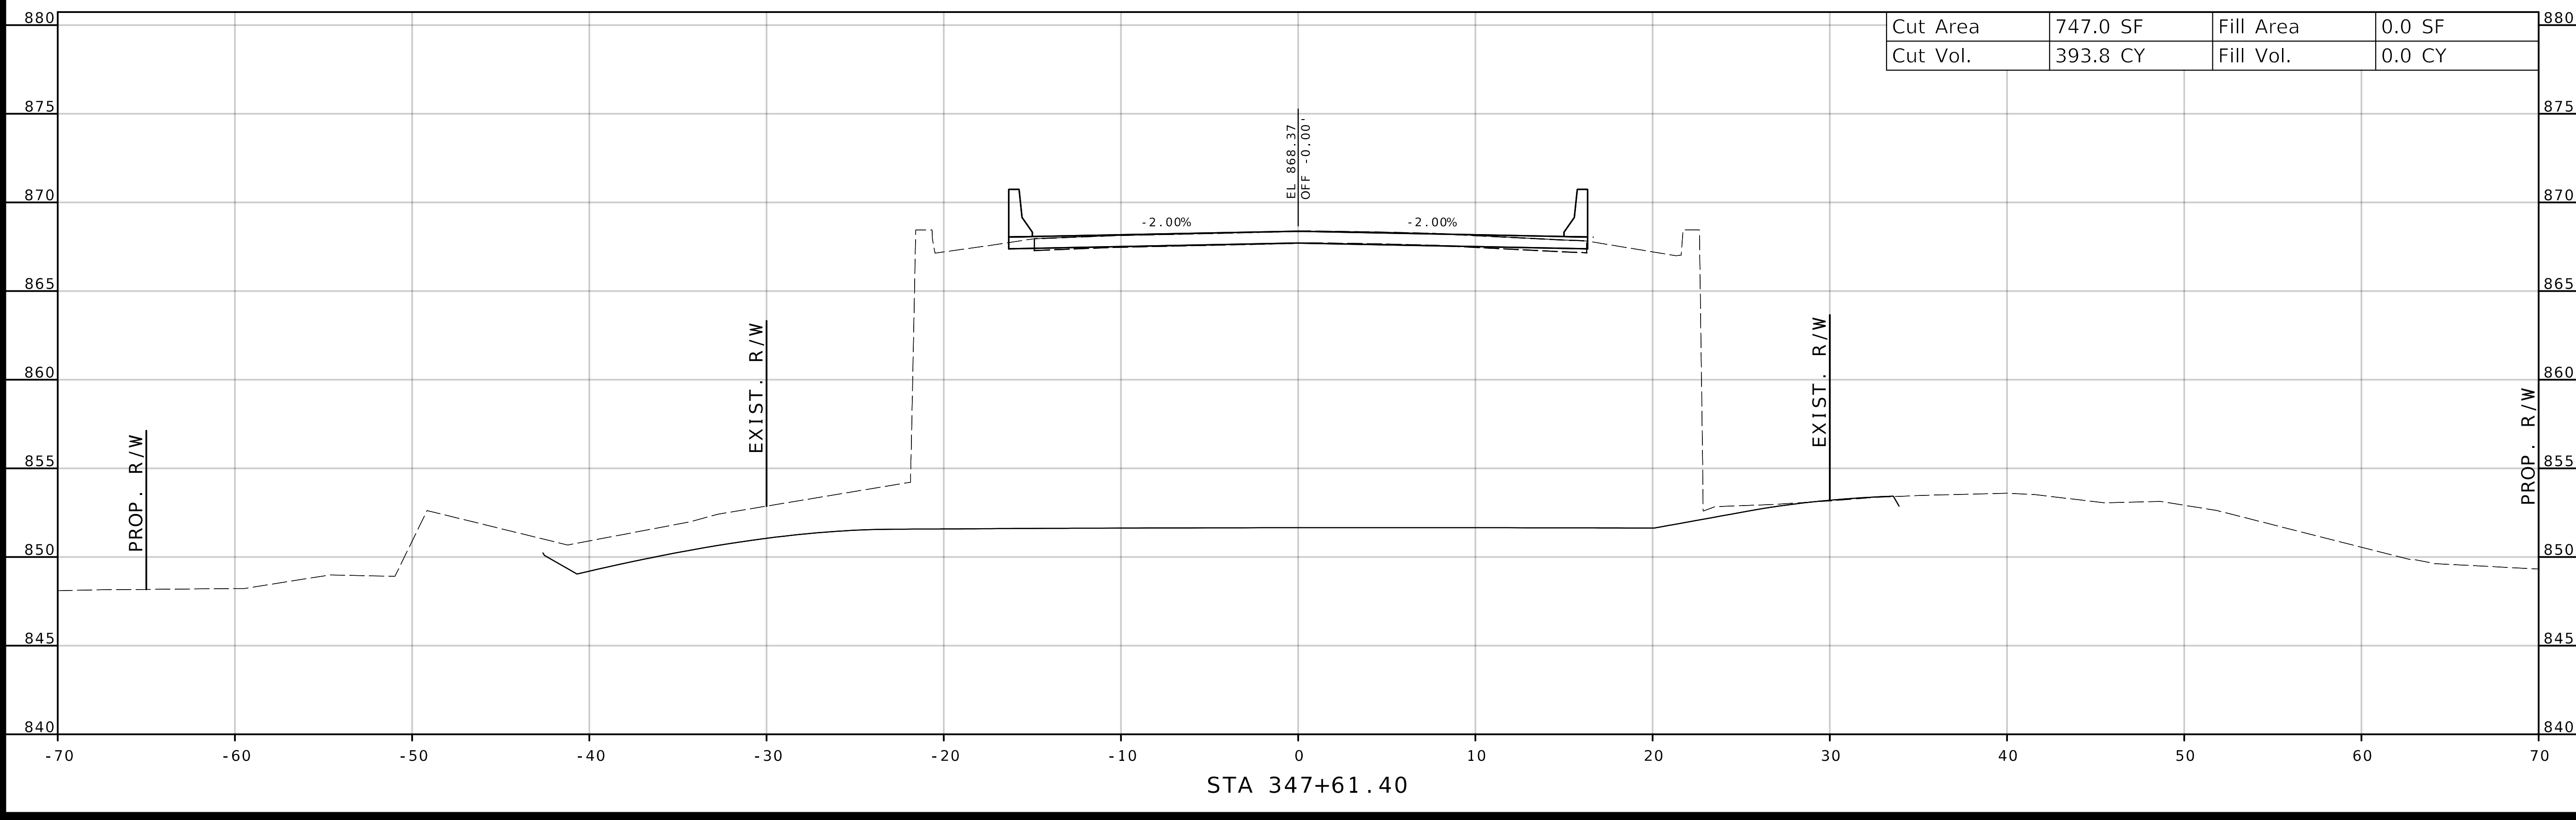

Cut Area	747.0 SF	Fill Area	0.0 SF
Cut Vol.	393.8 CY	Fill Vol.	0.0 CY


DATE PREPARED 9/17/2025	
ROUTE F	STATE MO
DISTRICT KC	SHEET NO. 6

COUNTY  
**JACKSON**  
JOB NO.  
**JKU0110**  
CONTRACT ID.


PROJECT NO.  
BRIDGE NO.  
**A9583**

DATE	DESCRIPTION

MISSOURI HIGHWAYS AND TRANSPORTATION COMMISSION

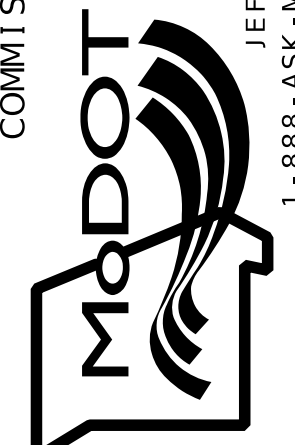


105 WEST CAPITOL  
JEFFERSON CITY, MO 65102  
1-888-ASK-MODOT (1-888-275-6636)

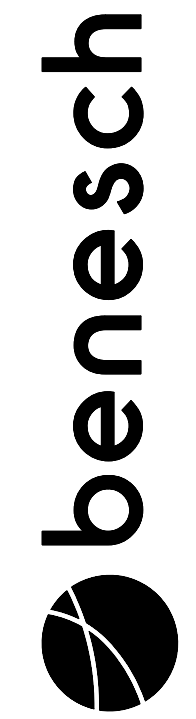


4435 MAIN STREET, SUITE 1150  
KANSAS CITY, MO 64111  
913/441-1100, FAX 913/441-1468  
CERTIFICATE OF AUTHORITY NUMBER F00970024

IF A SEAL IS PRESENT ON THIS SHEET IT HAS BEEN ELECTRONICALLY SEALED AND DATED.

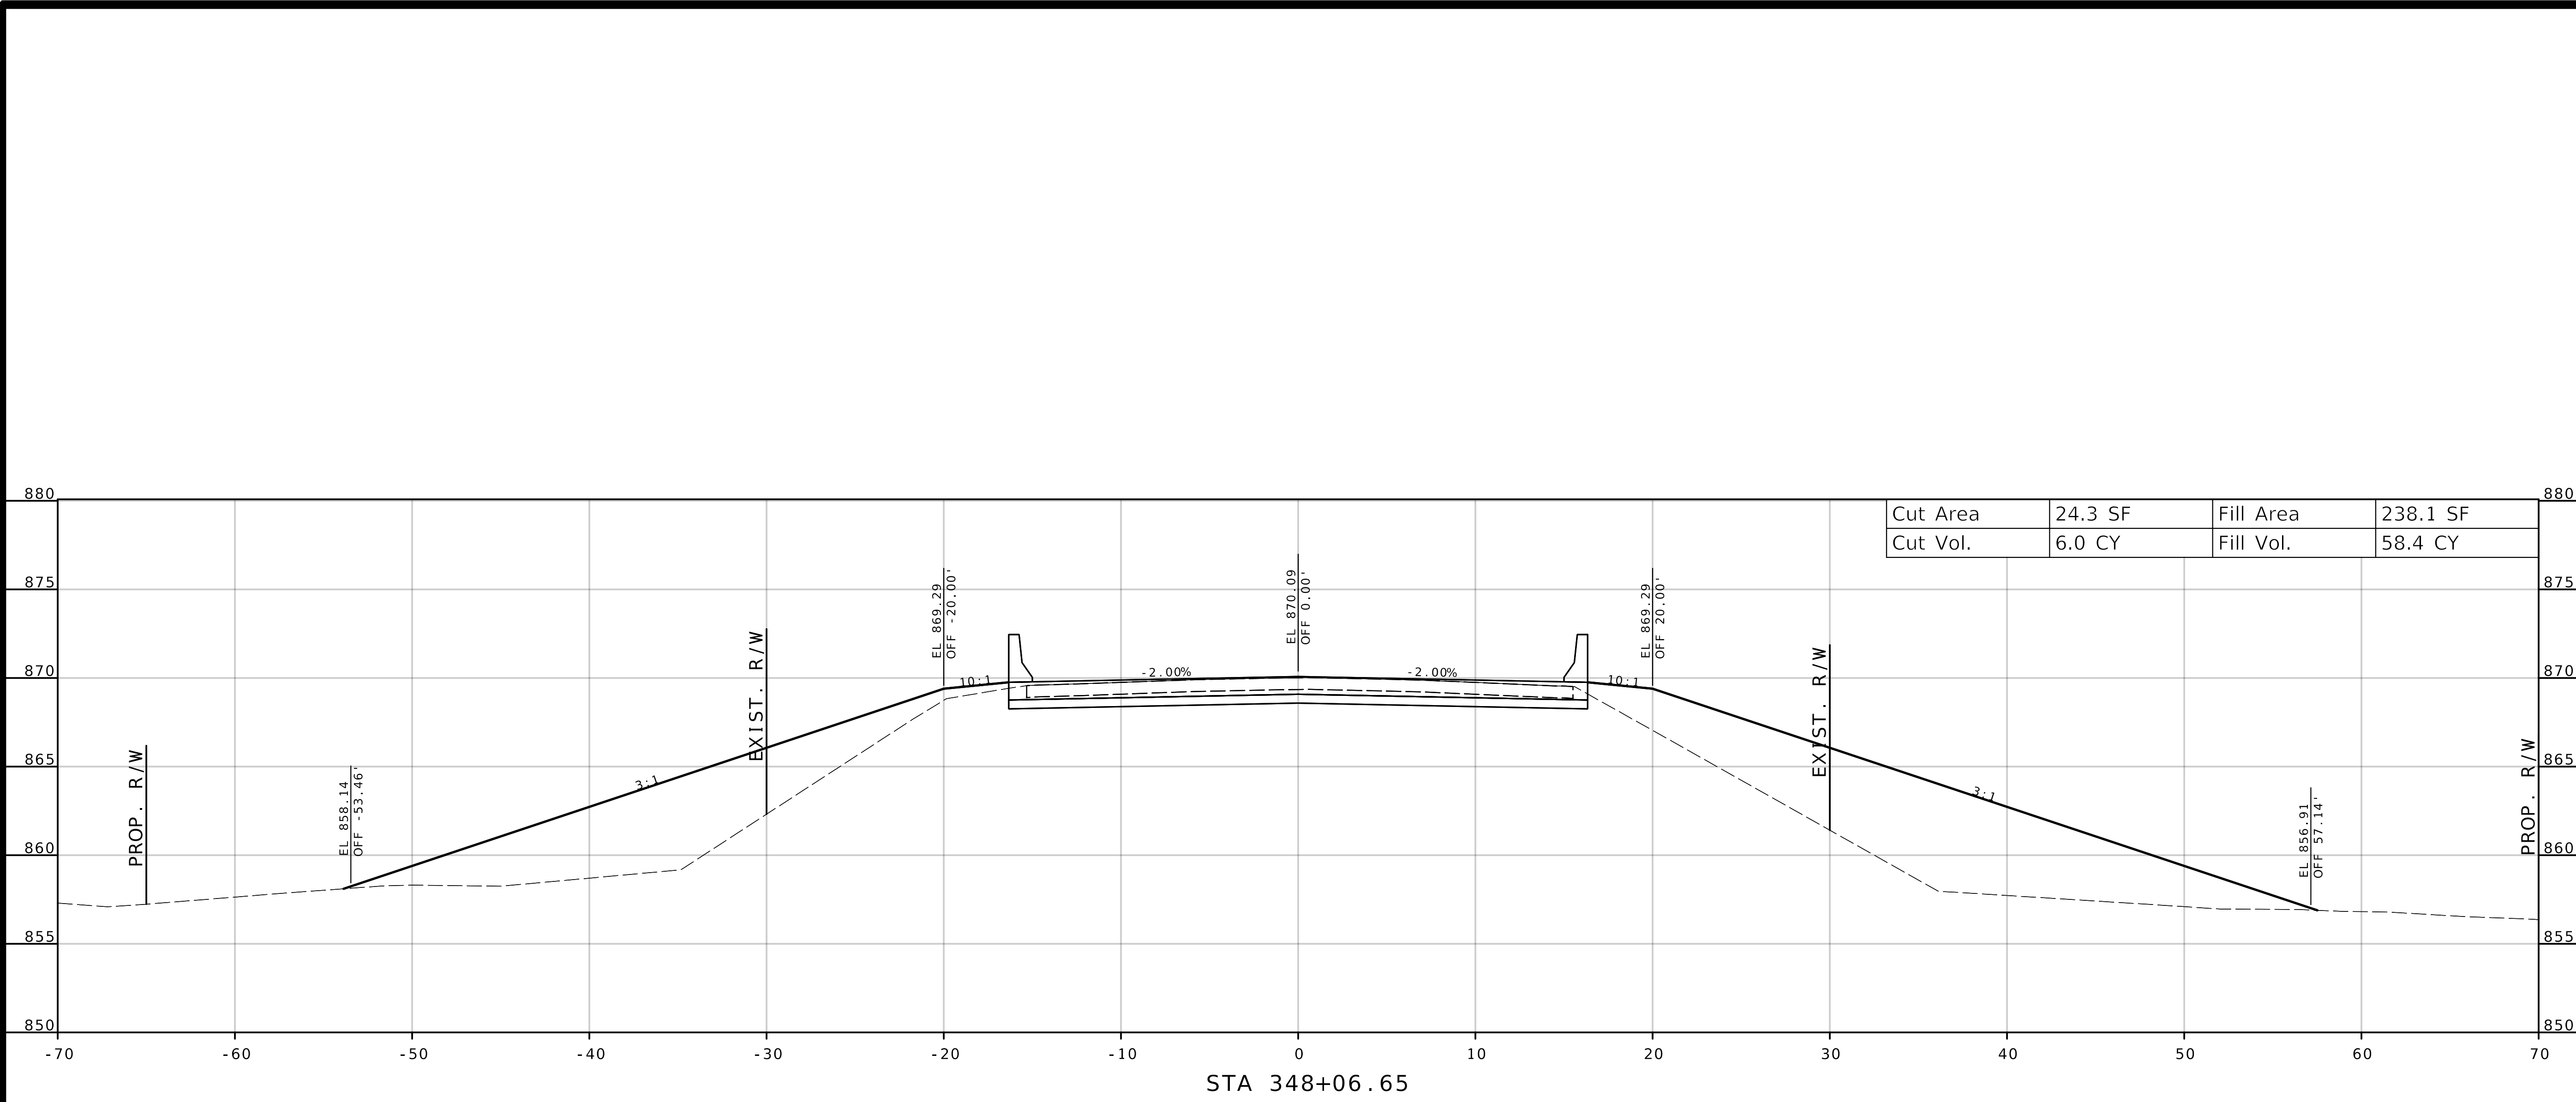

Cut Area	24.3 SF	Fill Area	238.1 SF
Cut Vol.	6.0 CY	Fill Vol.	58.4 CY

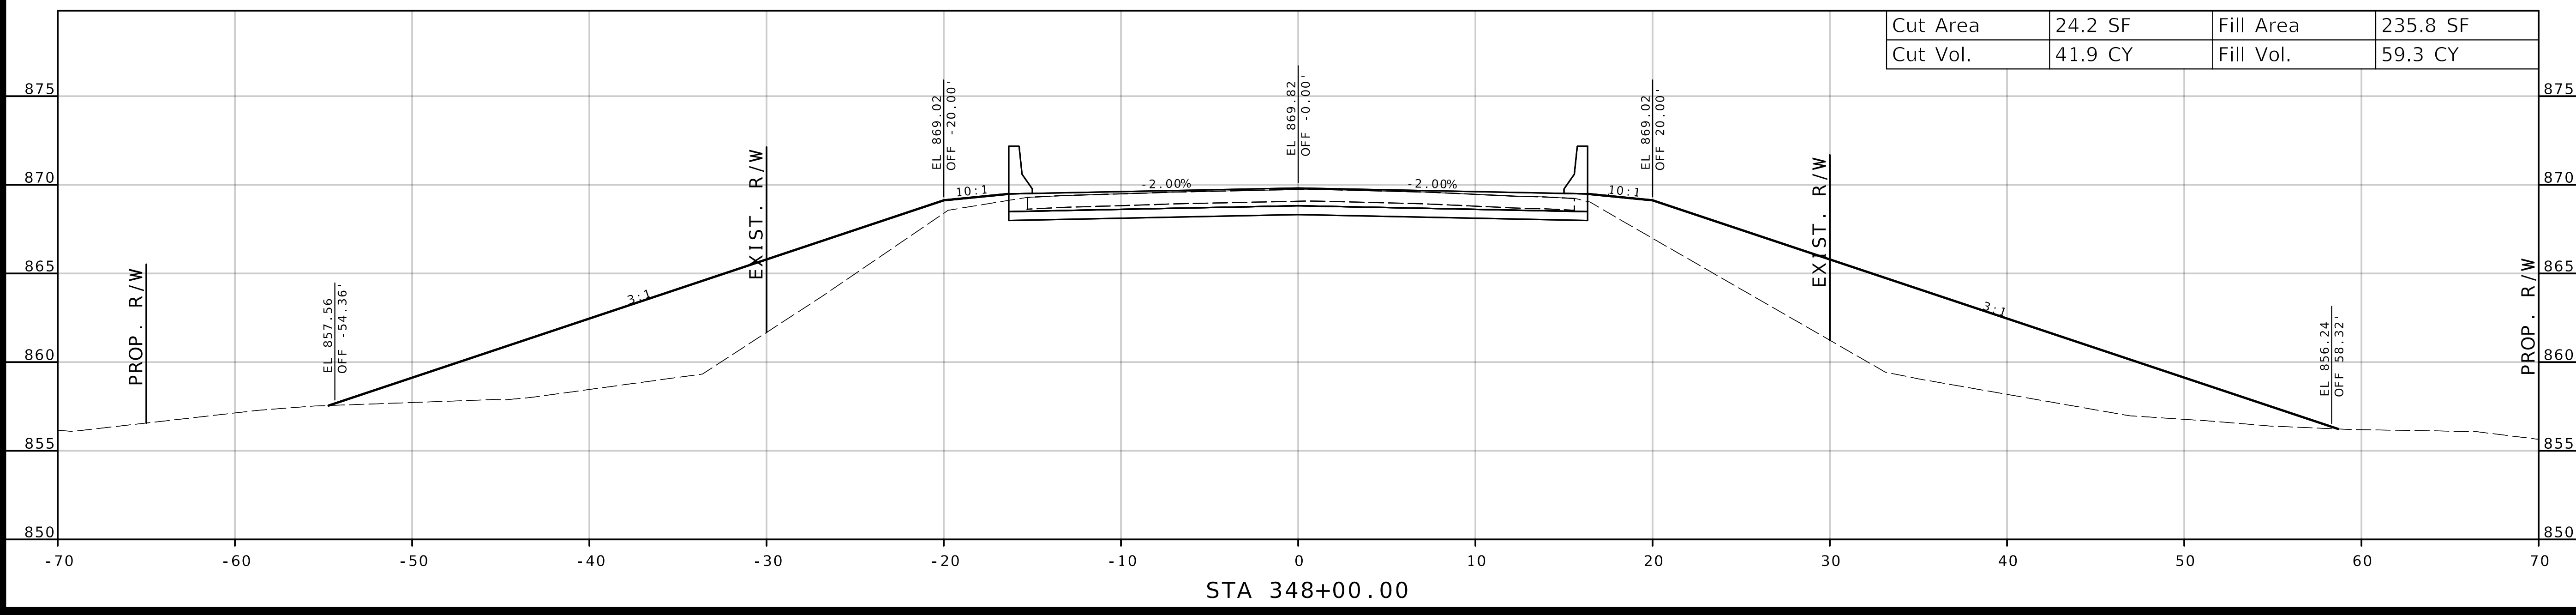

Cut Area	24.2 SF	Fill Area	235.8 SF
Cut Vol.	41.9 CY	Fill Vol.	59.3 CY

DATE PREPARED		9/17/2025	
ROUTE	STATE	F	MO
DISTRICT	SHEET NO.	KC	7
COUNTY			
JACKSON			
JOB NO.			
JKU0110			
CONTRACT ID.			
PROJECT NO.			

BRIDGE NO.	A9583
------------	-------

DATE	DESCRIPTION

MISSOURI HIGHWAYS AND TRANSPORTATION COMMISSION

**MoDOT**

105 WEST CAPITOL  
JEFFERSON CITY, MO 65102  
1-888-ASK-MODOT (1-888-275-6636)

**benesch**

4435 MAIN STREET, SUITE 1150  
KANSAS CITY, MO 64111  
913/441-1100, FAX 913/441-1468  
CERTIFICATE OF AUTHORITY NUMBER F00970024

IF A SEAL IS PRESENT ON THIS SHEET IT HAS BEEN ELECTRONICALLY SEALED AND DATED.

DATE PREPARED  
9/17/2025

ROUTE F	STATE MO
DISTRICT KC	SHEET NO. 8

COUNTY  
JACKSON


JOB NO.  
JKU0110

CONTRACT ID.


PROJECT NO.

BRIDGE NO.  
A9583

Cut Area	26.5 SF	Fill Area	157.2 SF
Cut Vol.	31.1 CY	Fill Vol.	257.4 CY

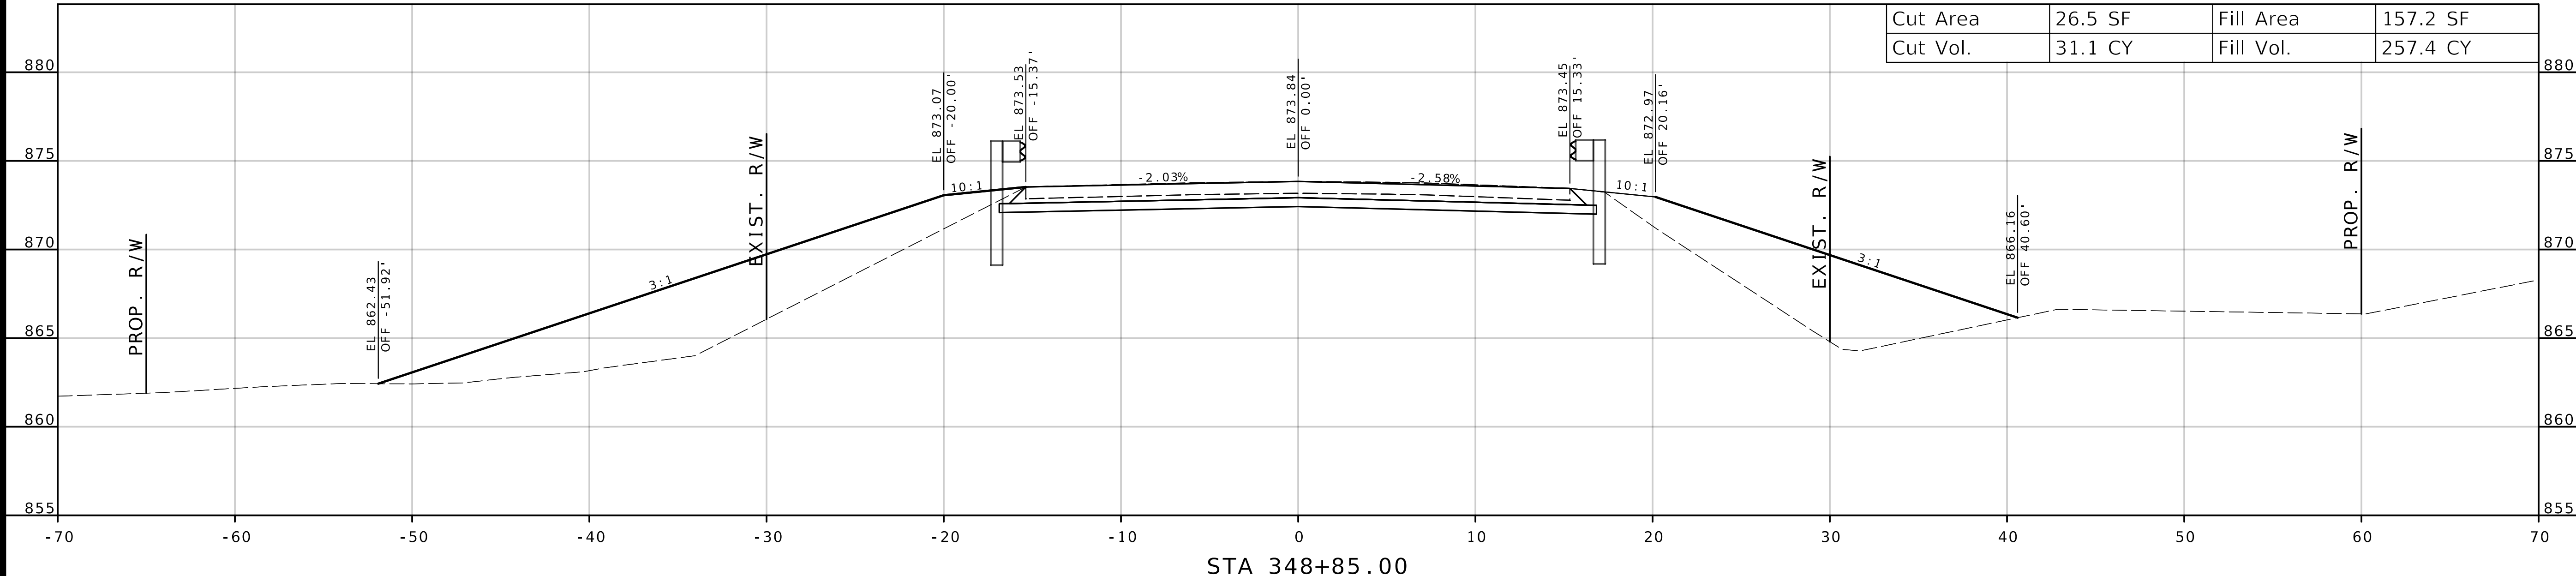

Cut Area	21.5 SF	Fill Area	239.9 SF
Cut Vol.	36.8 CY	Fill Vol.	383.7 CY

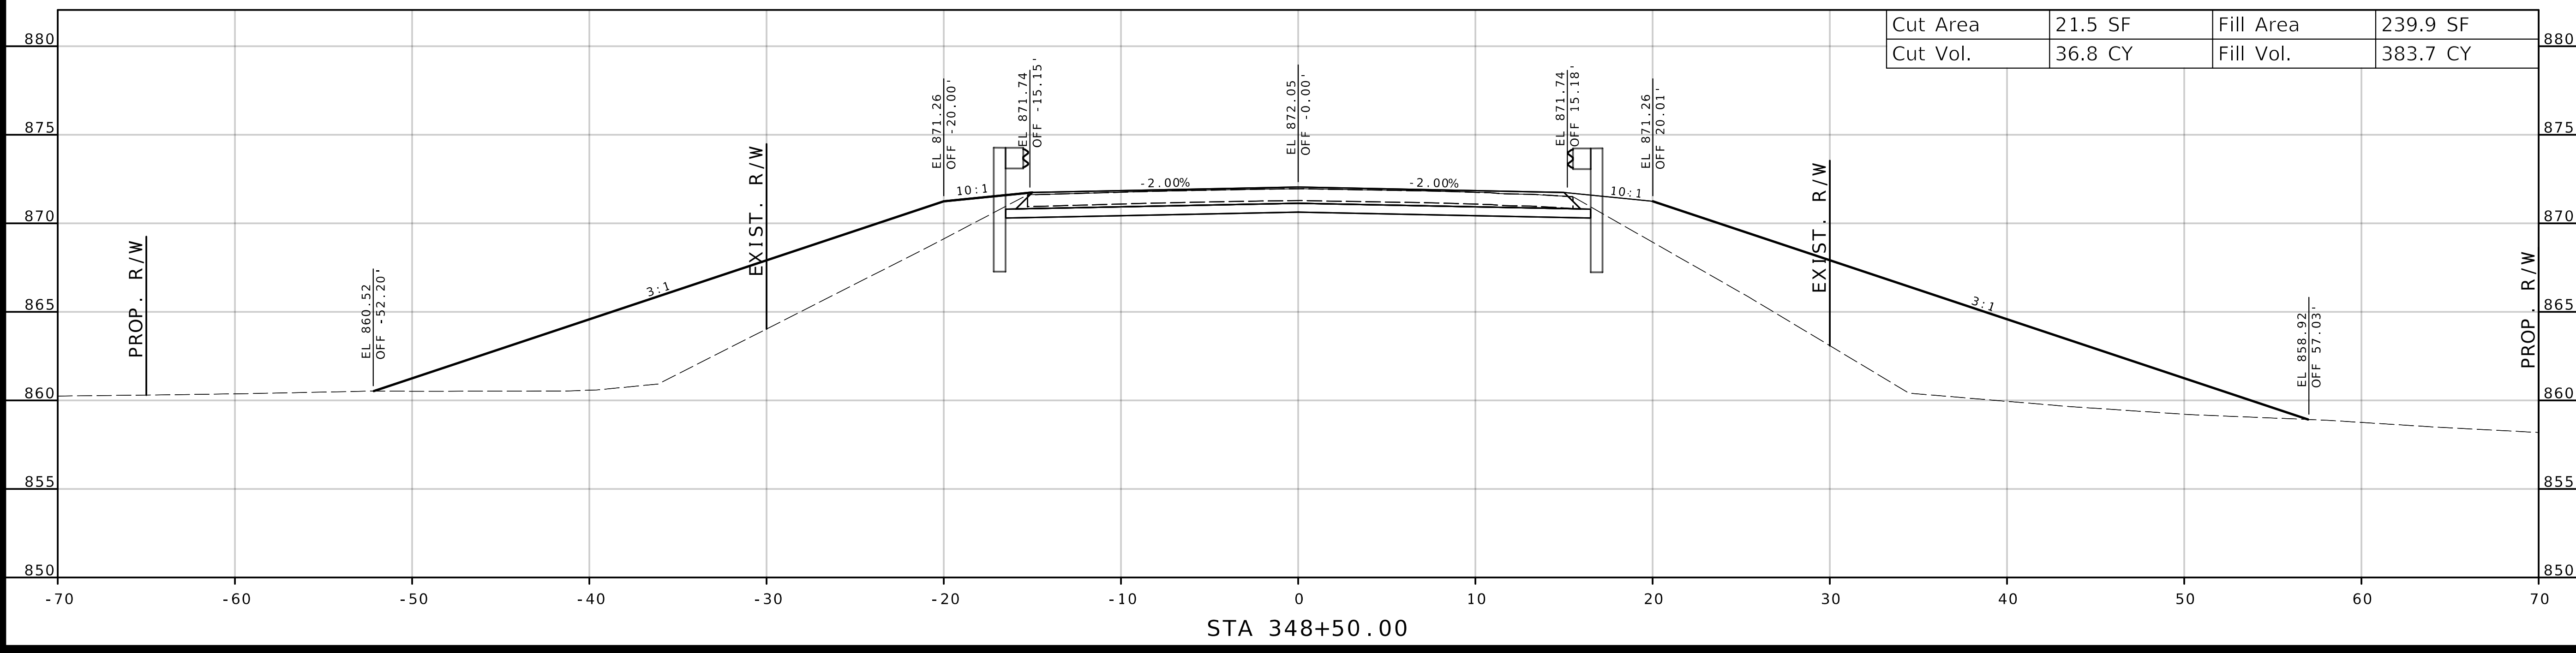

DATE	DESCRIPTION



MISSOURI HIGHWAYS AND TRANSPORTATION COMMISSION

105 WEST CAPITOL  
JEFFERSON CITY, MO 65102  
1-888-ASK-MODOT (1-888-275-6636)

4435 MAIN STREET, SUITE 1150  
KANSAS CITY, MO 64111  
913/441-1100, FAX 913/441-1468  
CERTIFICATE OF AUTHORITY NUMBER F00970024

IF A SEAL IS PRESENT ON THIS SHEET IT HAS BEEN ELECTRONICALLY SEALED AND DATED.




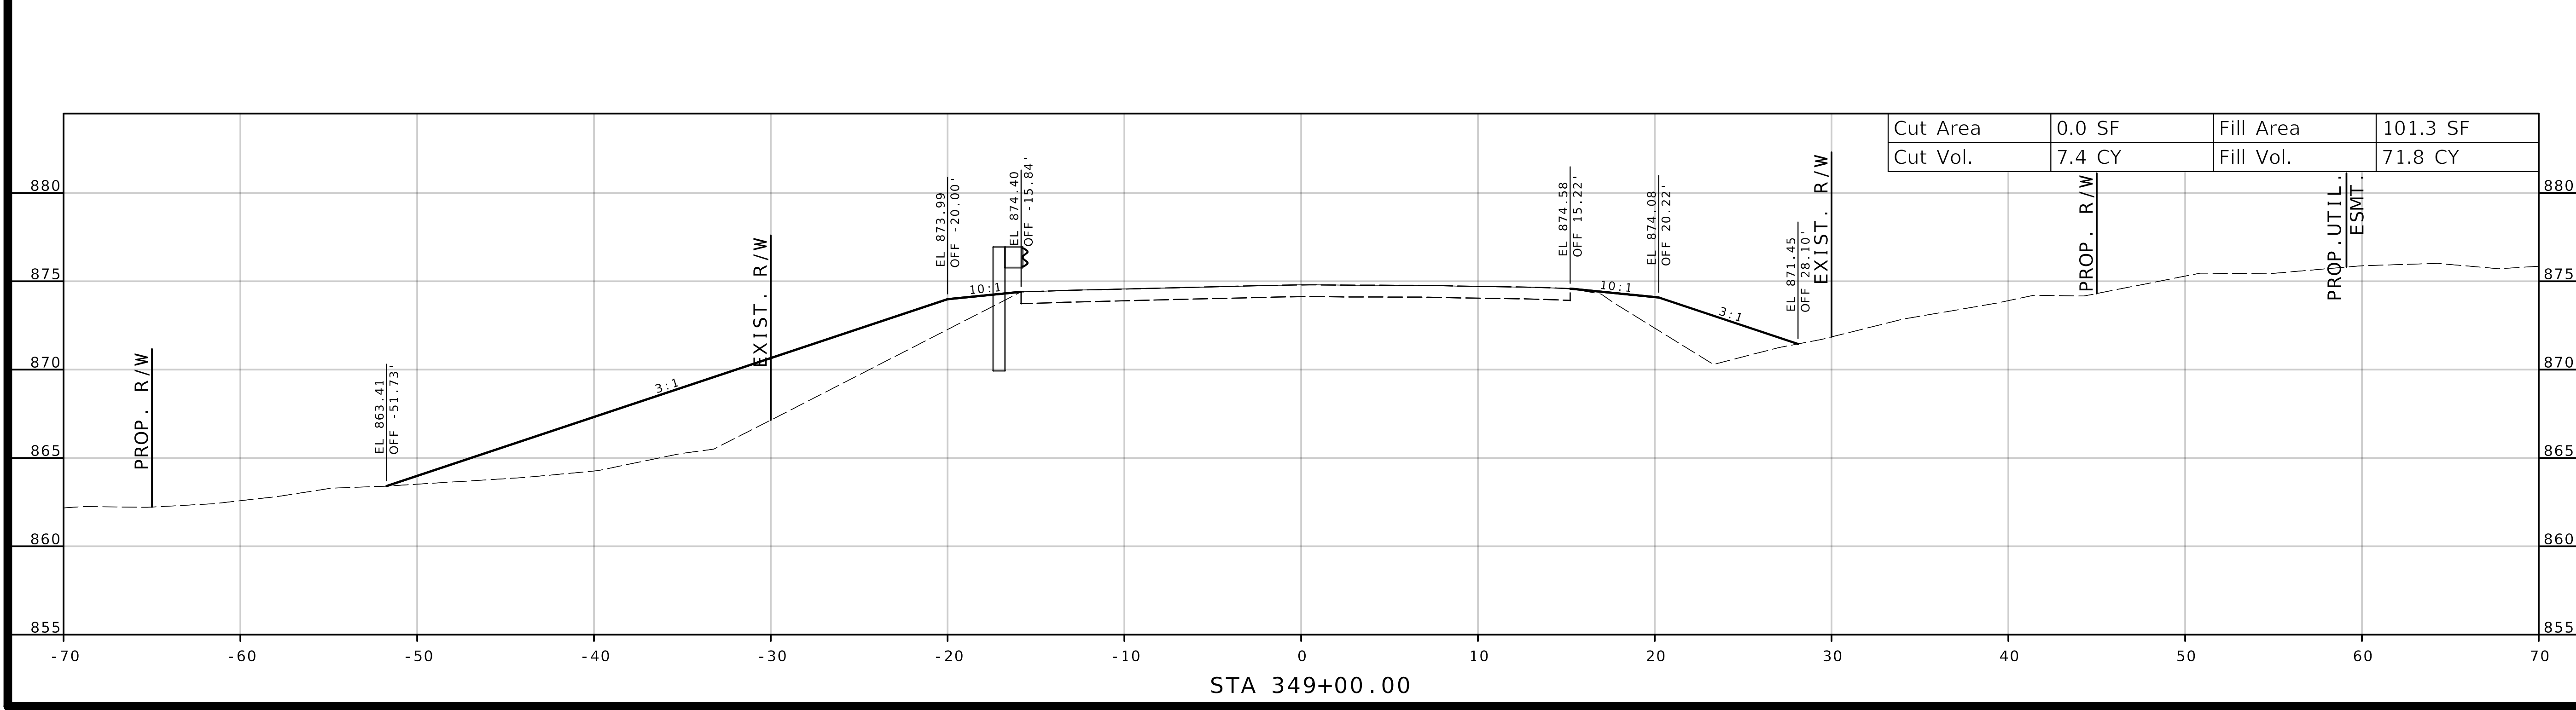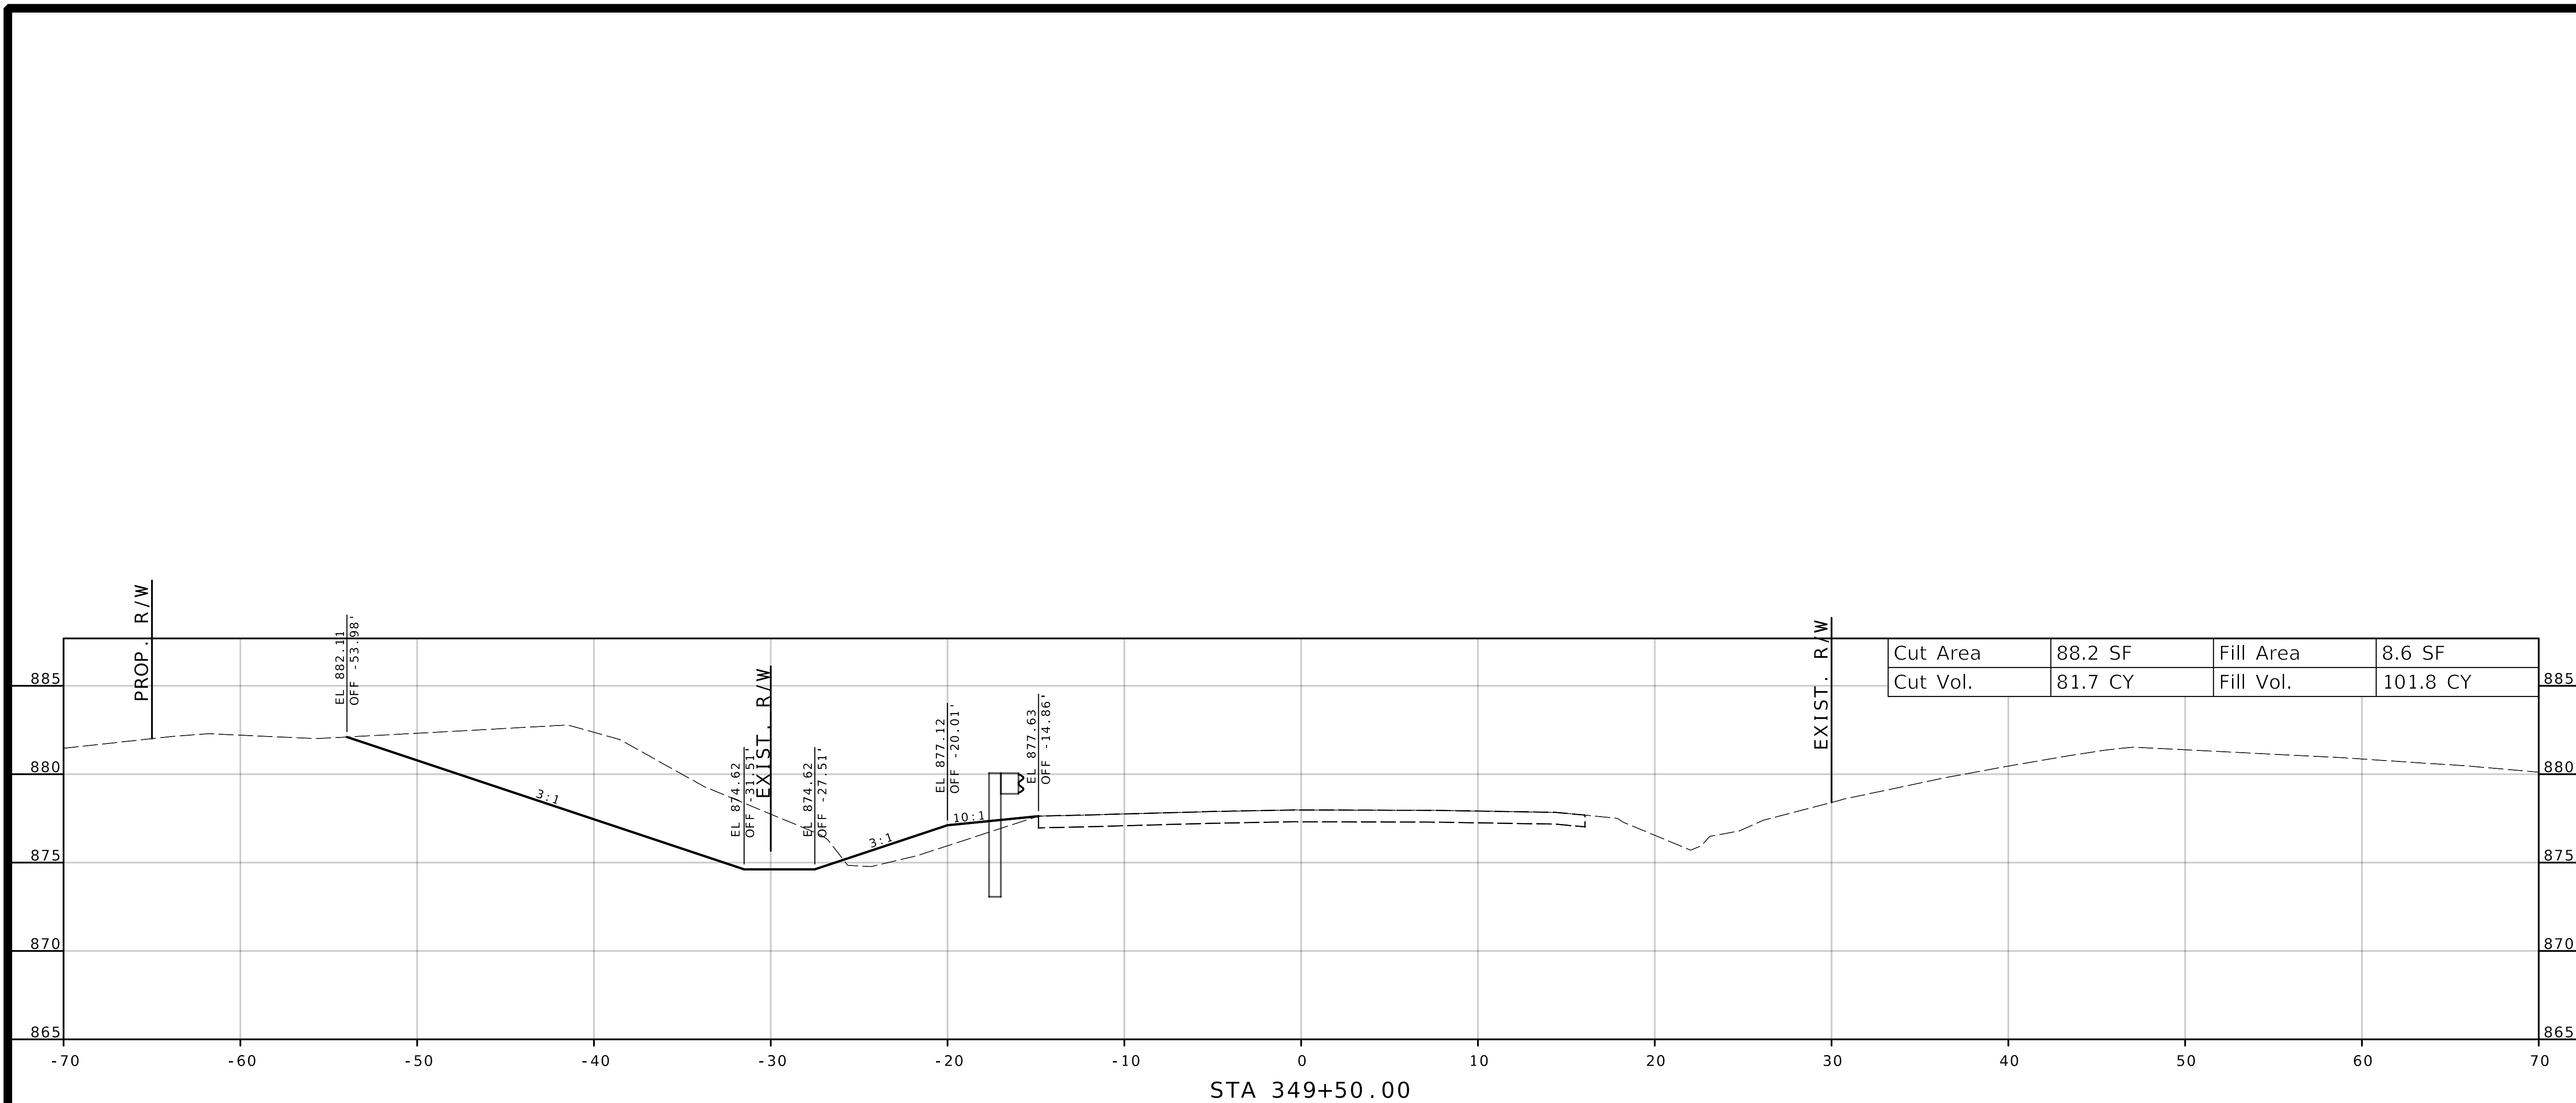


DATE PREPARED 9/17/2025	
ROUTE F	STATE MO
DISTRICT KC	SHEET NO. 9
COUNTY JACKSON	
JOB NO. JKU0110	
CONTRACT ID.	
PROJECT NO.	
BRIDGE NO. A9583	

DATE	DESCRIPTION

MISSOURI HIGHWAYS AND TRANSPORTATION COMMISSION

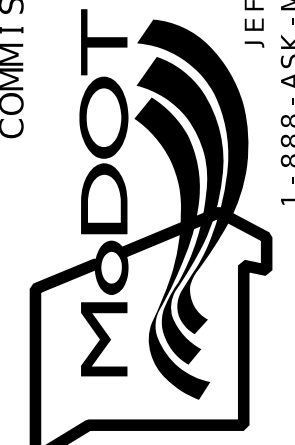

105 WEST CAPITOL  
JEFFERSON CITY, MO 65102  
1-888-ASK-MODOT (1-888-275-6636)

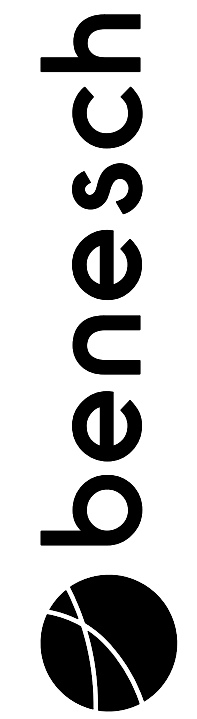

4435 MAIN STREET, SUITE 1150  
KANSAS CITY, MO 64111  
913/441-1100, FAX 913/441-1468  
CERTIFICATE OF AUTHORITY NUMBER F00970024


IF A SEAL IS PRESENT ON THIS SHEET IT HAS BEEN ELECTRONICALLY SEALED AND DATED.

DATE PREPARED 9/17/2025	
ROUTE F	STATE MO
DISTRICT KC	SHEET NO. 10
COUNTY JACKSON	
JOB NO. JKU0110	
CONTRACT ID.	

PROJECT NO.  
BRIDGE NO.  
A9583


DATE	DESCRIPTION

Cut Area	29.6 SF	Fill Area	1.5 SF
Cut Vol.	111.4 CY	Fill Vol.	9.7 CY

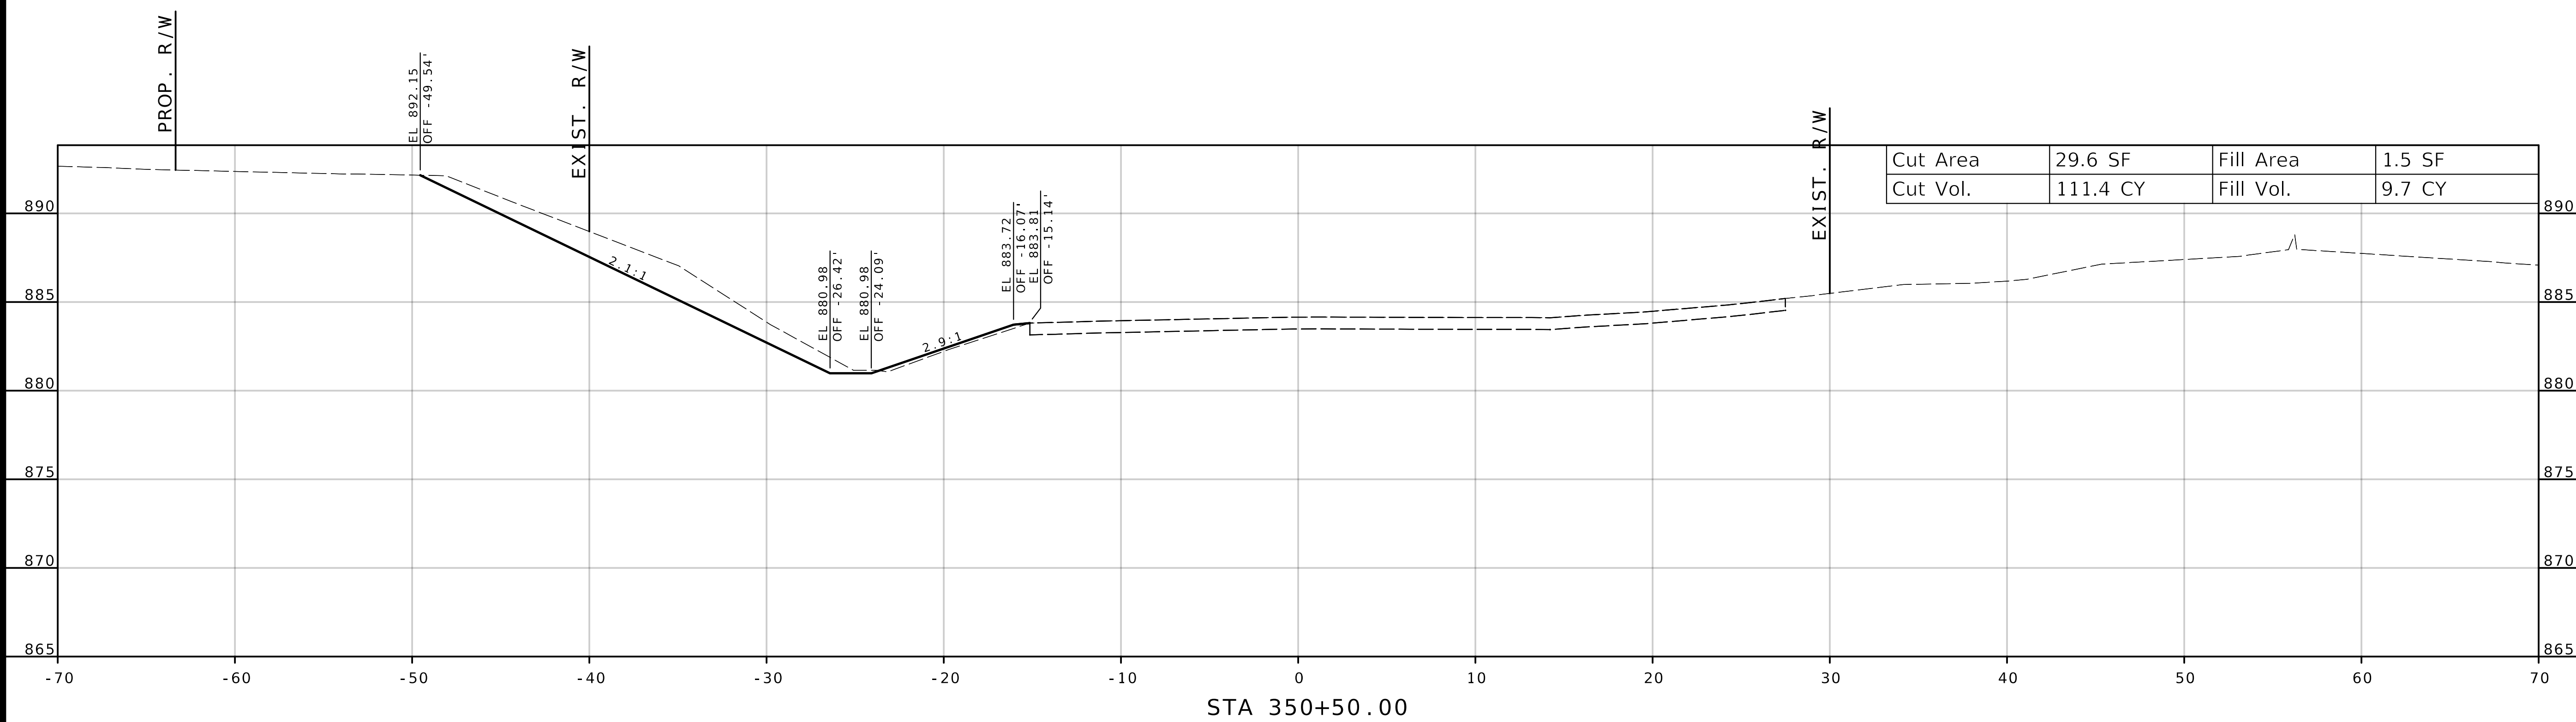


STA 350+50.00

Cut Area	90.7 SF	Fill Area	9.0 SF
Cut Vol.	165.6 CY	Fill Vol.	16.3 CY

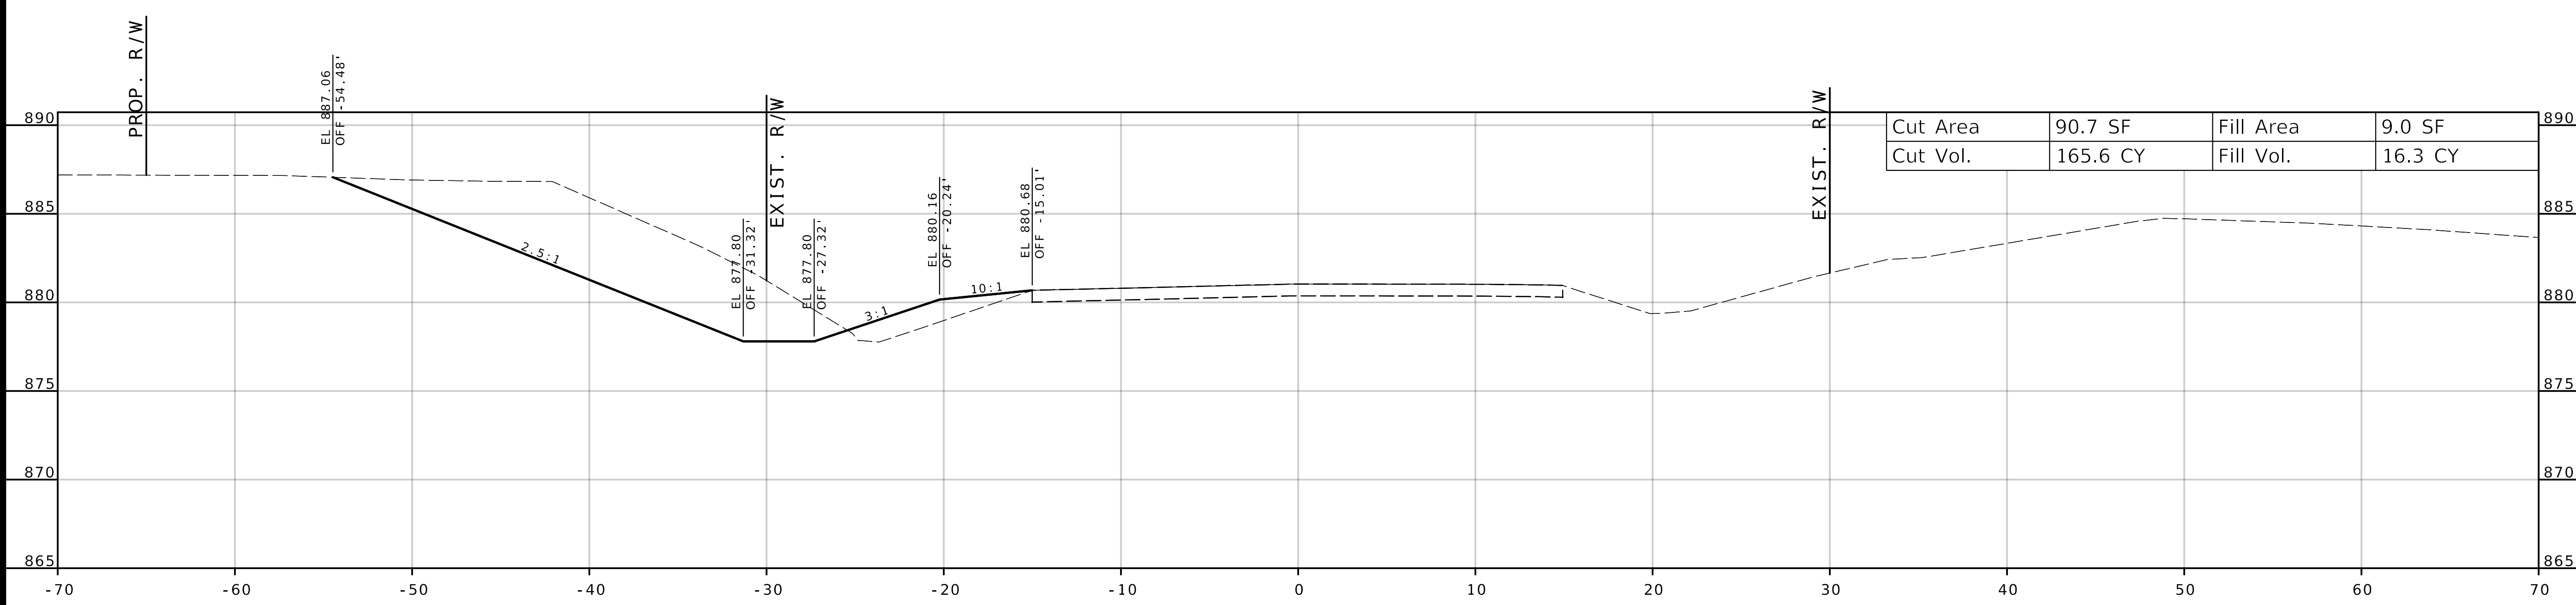


STA 350+00.00

MISSOURI HIGHWAYS AND TRANSPORTATION COMMISSION

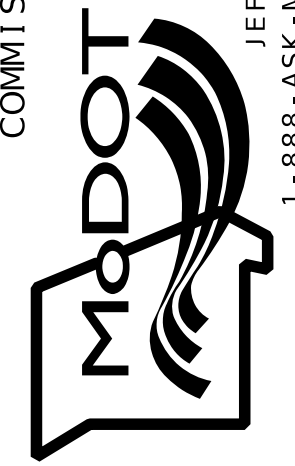


105 WEST CAPITOL  
JEFFERSON CITY, MO 65102  
1-888-ASK-MODOT (1-888-273-6636)

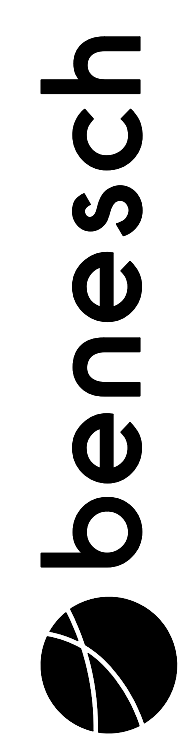

4435 MAIN STREET, SUITE 1150  
KANSAS CITY, MO 64111  
913/441-1100, FAX 913/441-1468  
CERTIFICATE OF AUTHORITY NUMBER F00970024

IF A SEAL IS PRESENT ON THIS SHEET IT HAS BEEN ELECTRONICALLY SEALED AND DATED.

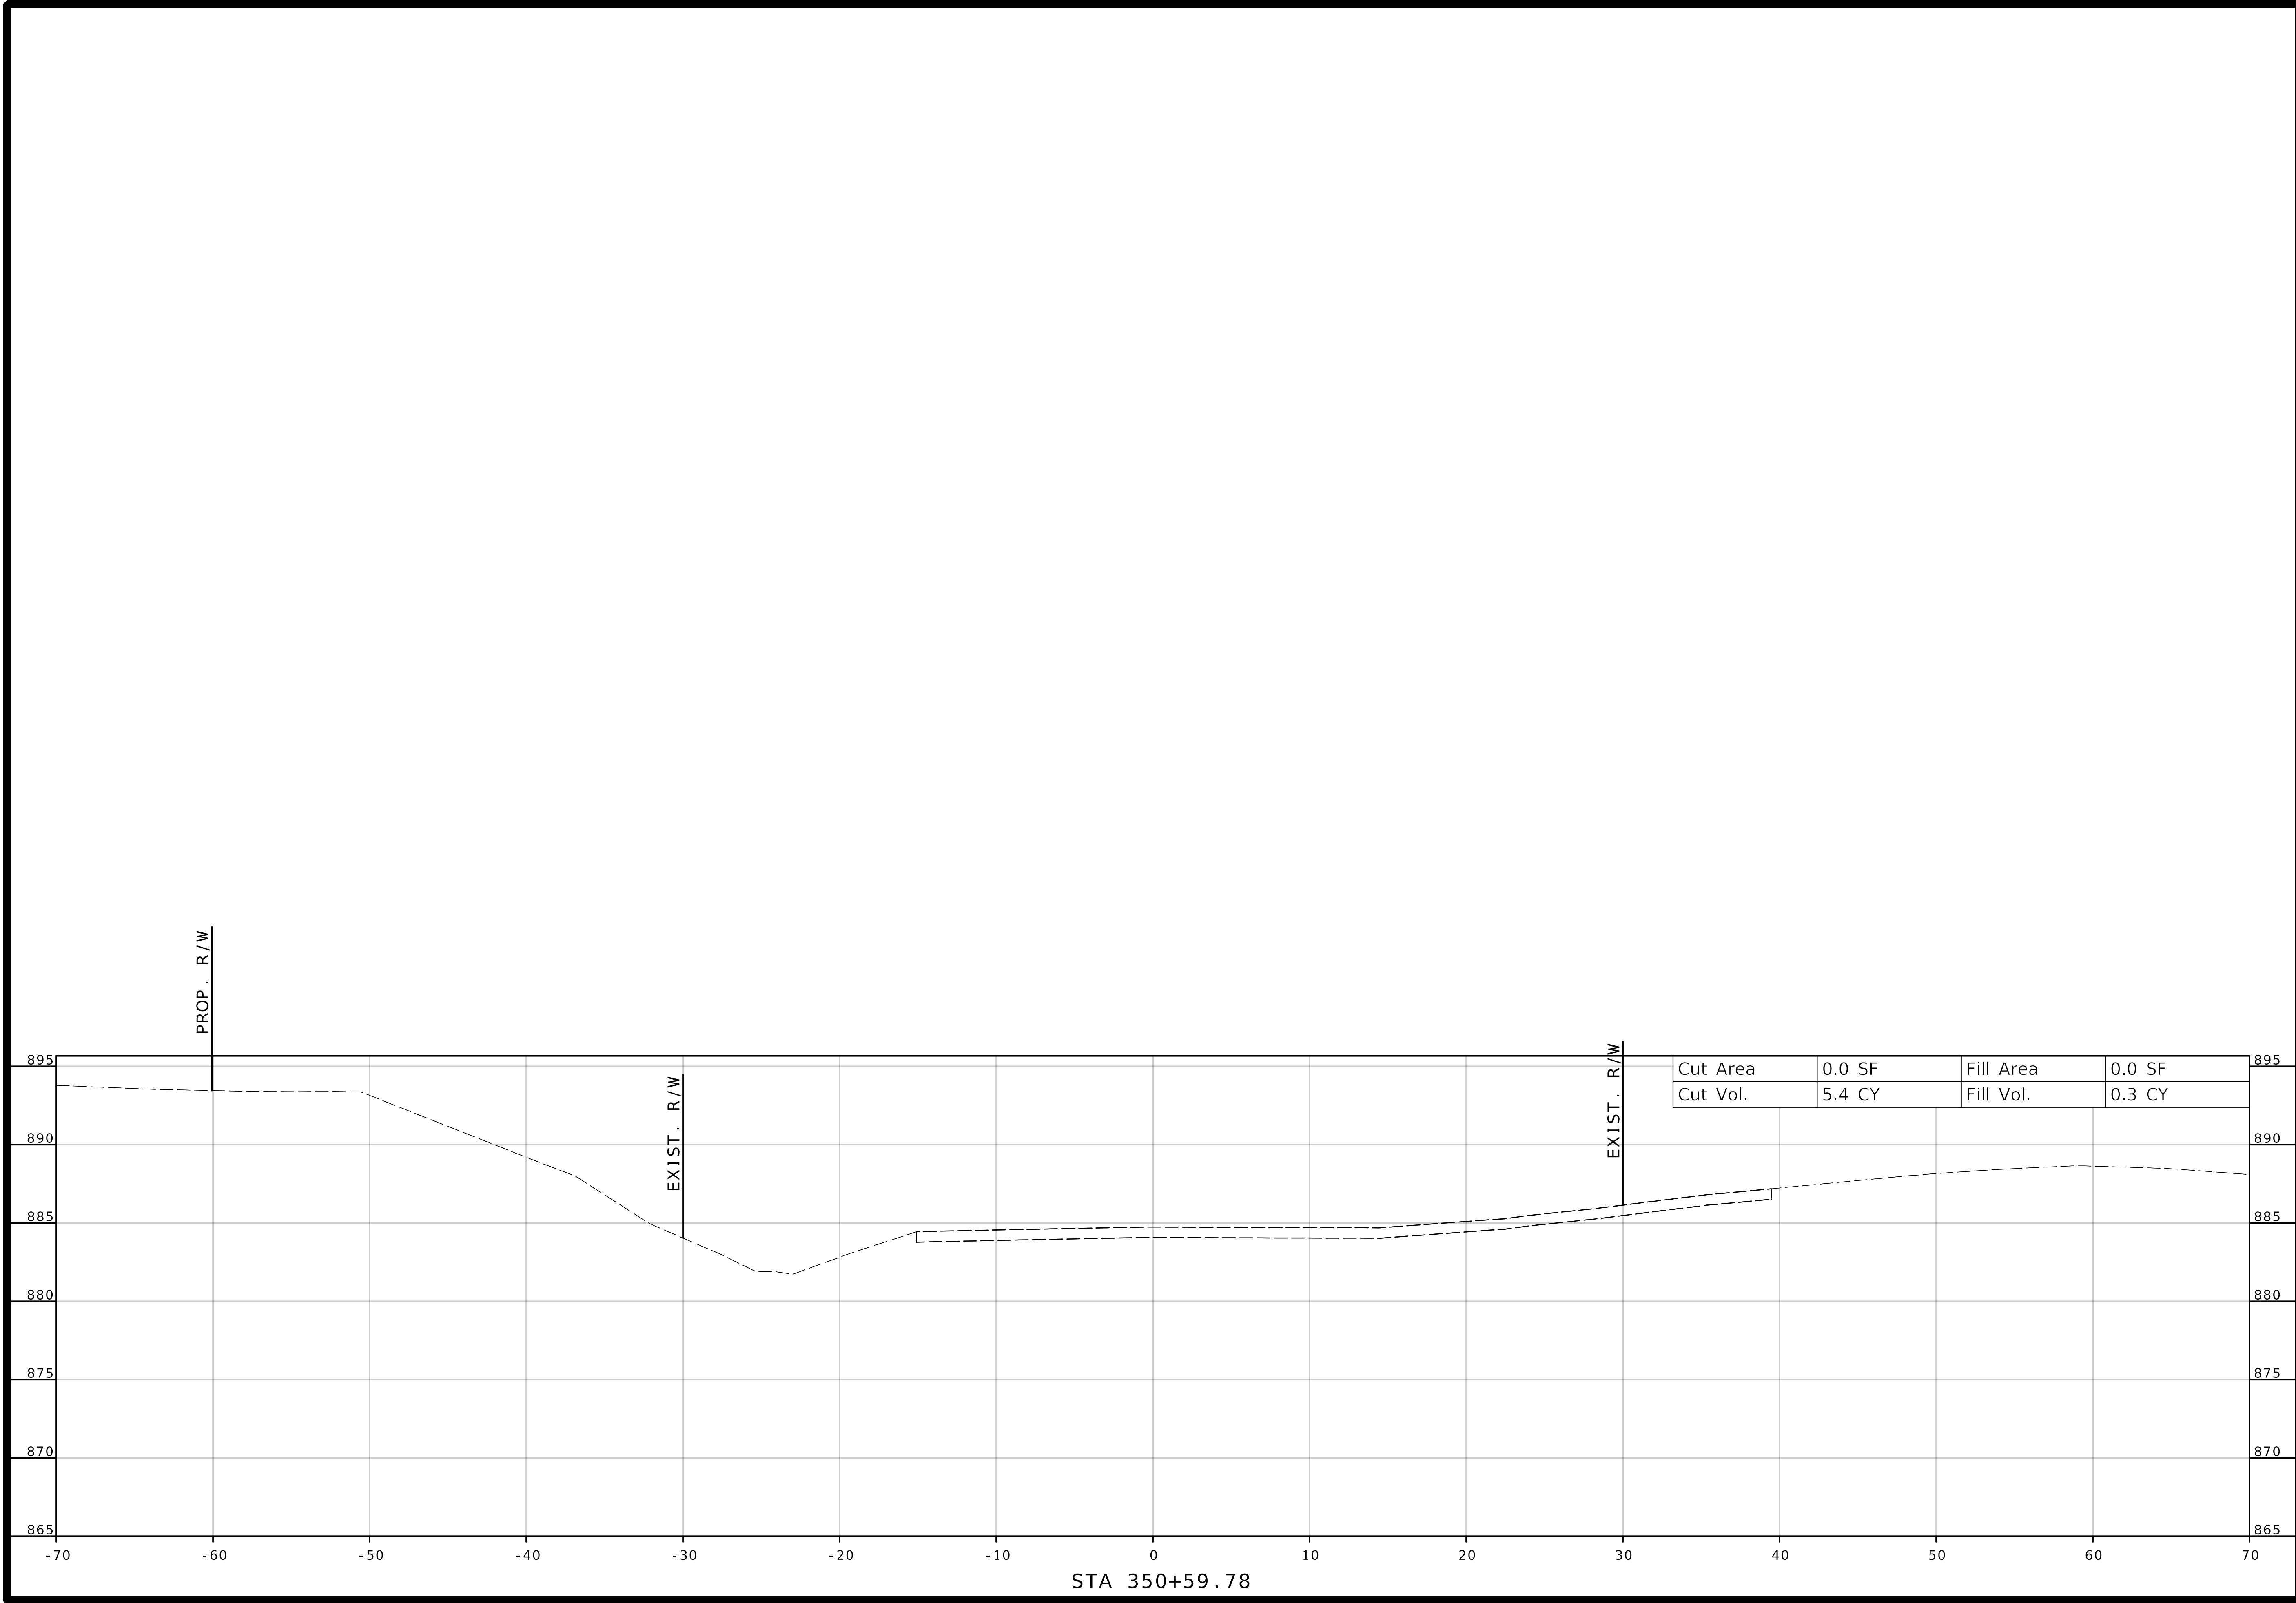

STA 350+59.78

DATE PREPARED 9/17/2025	
ROUTE F	STATE MO
DISTRICT KC	SHEET NO. 11
COUNTY JACKSON	
JOB NO. JKU0110	
CONTRACT ID.	
PROJECT NO.	
BRIDGE NO. A9583	

DATE	DESCRIPTION

MISSOURI HIGHWAYS AND TRANSPORTATION COMMISSION



105 WEST CAPITOL  
JEFFERSON CITY, MO 65102  
1-888-ASK-MODOT (1-888-273-6636)



4435 MAIN STREET, SUITE 1150  
KANSAS CITY, MO 64111  
913/441-1100, FAX 913/441-1468  
CERTIFICATE OF AUTHORITY NUMBER F00970024

IF A SEAL IS PRESENT ON THIS SHEET IT HAS BEEN ELECTRONICALLY SEALED AND DATED.