
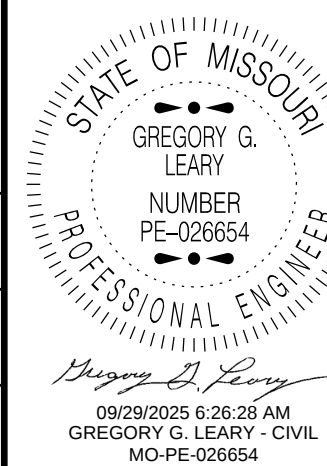


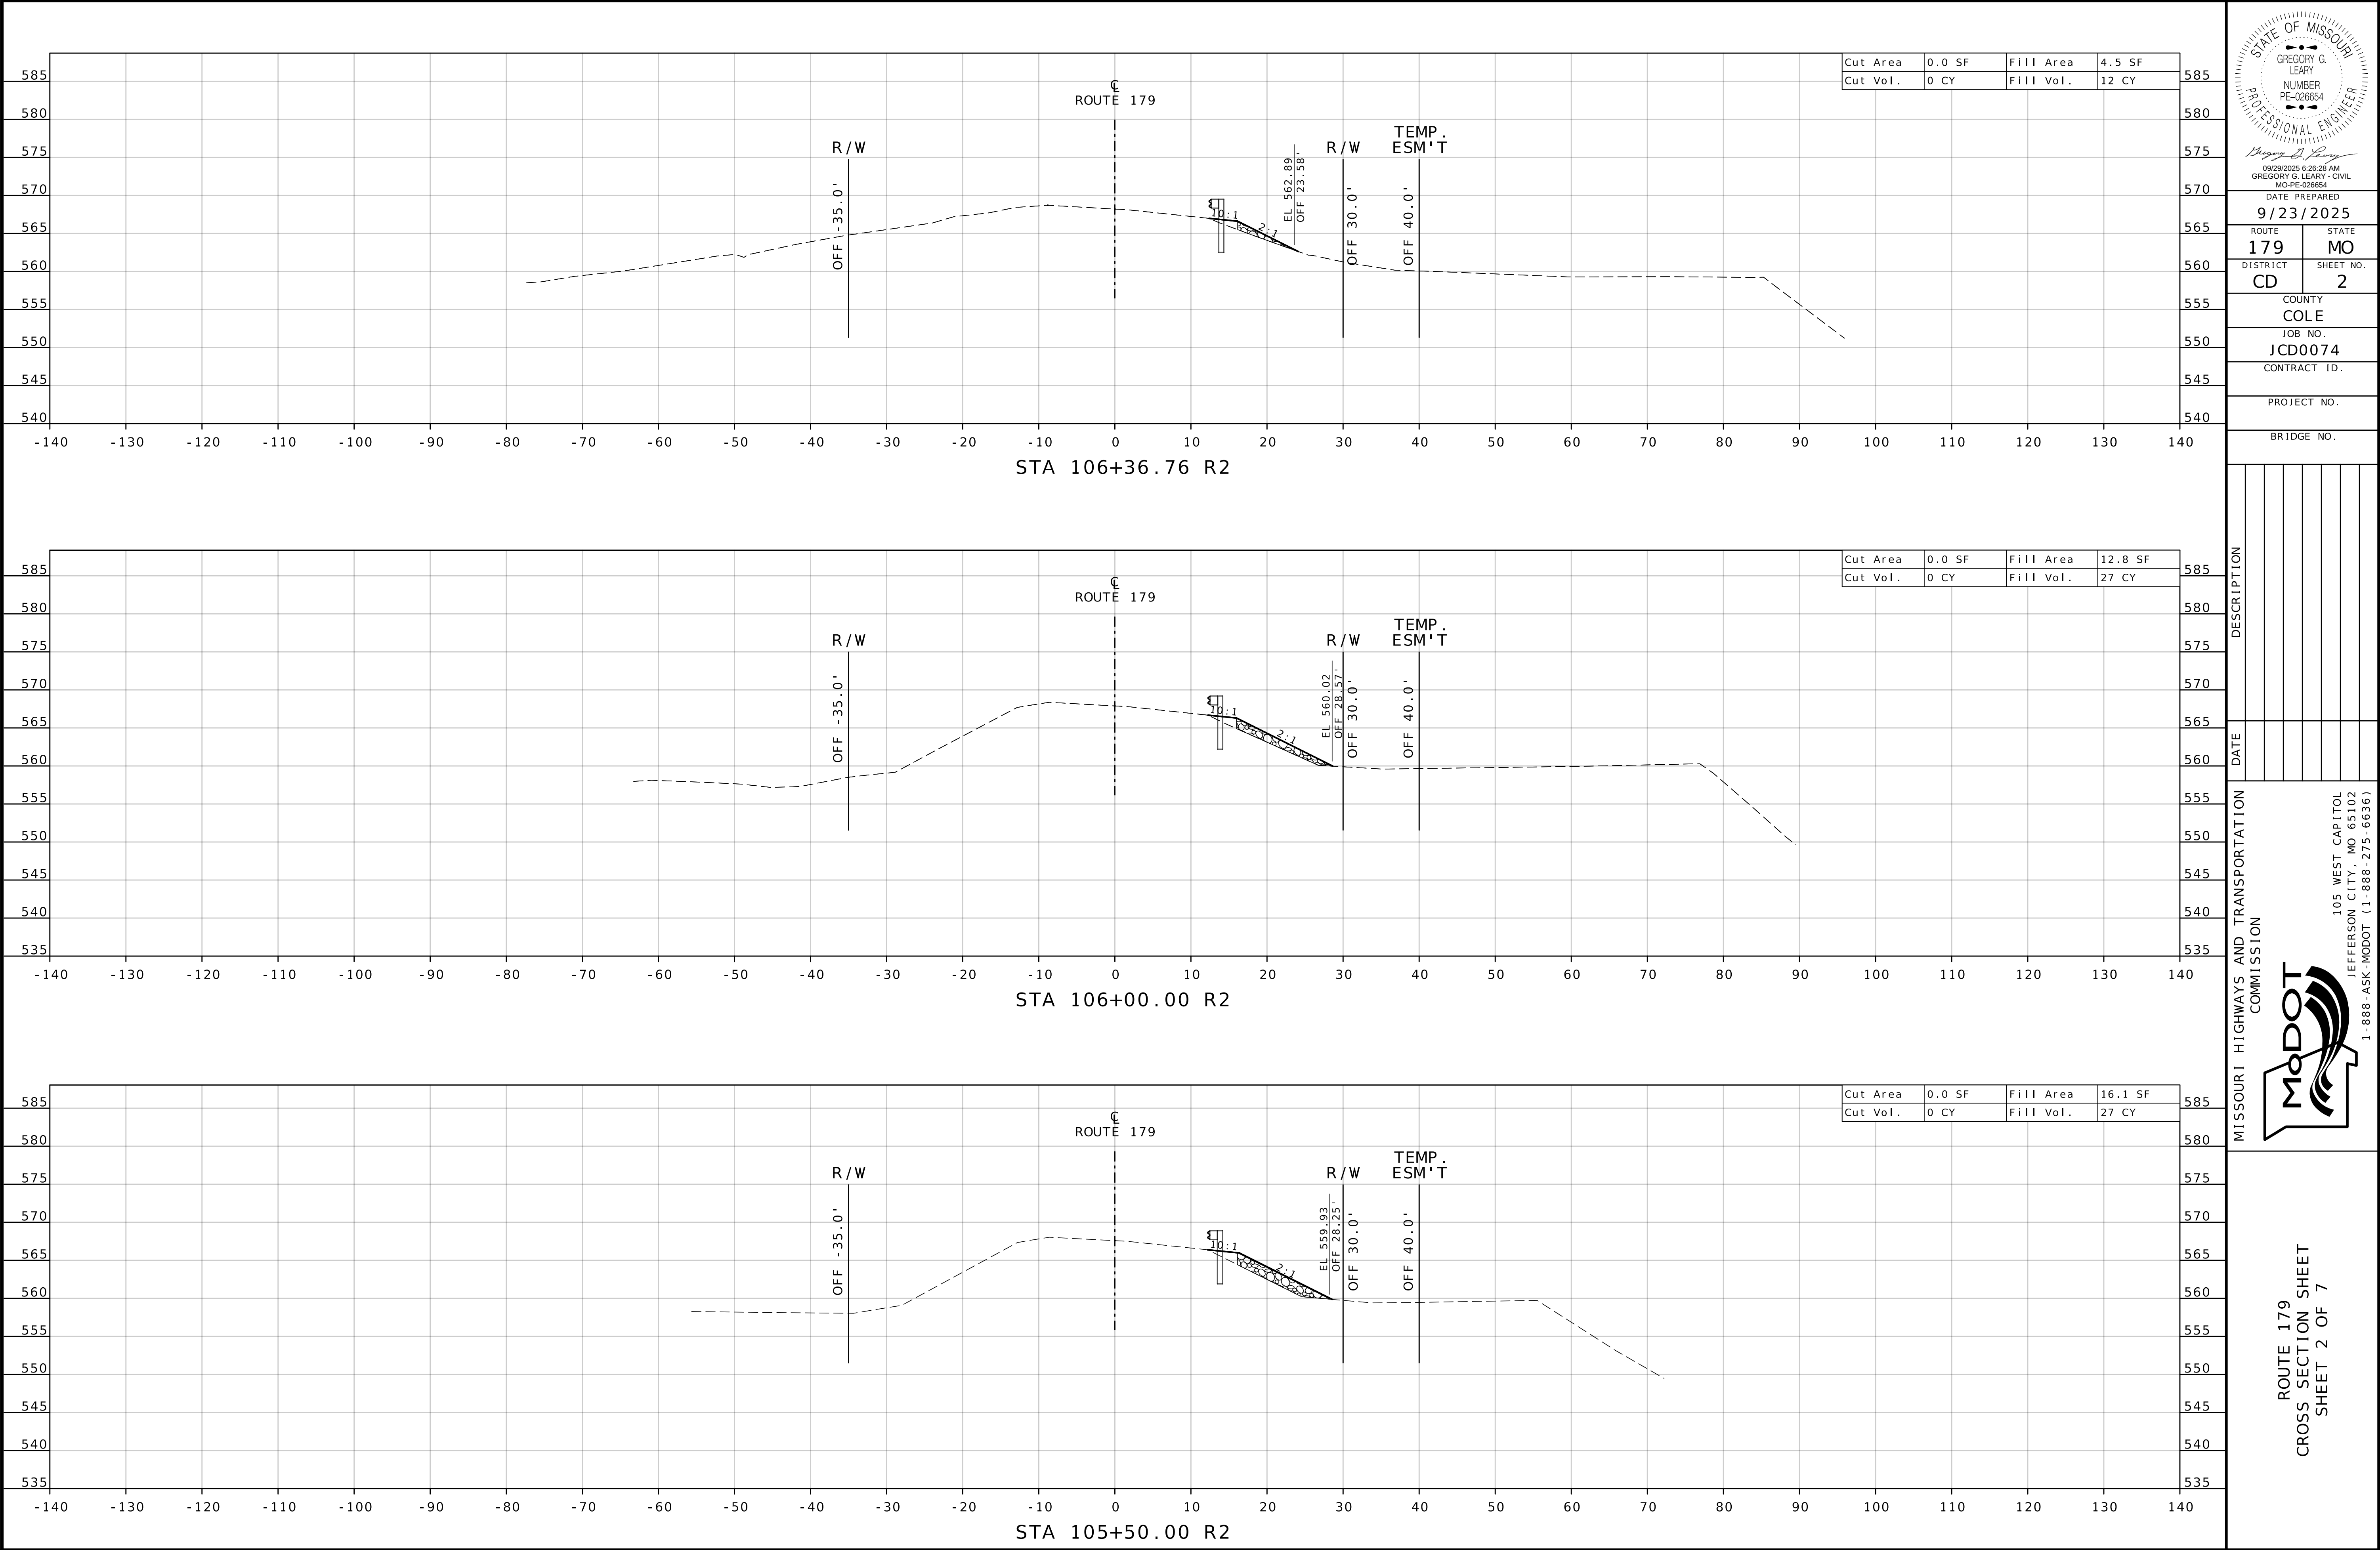

DATE PREPARED
9/23/2025

ROUTE 179 STATE MO
DISTRICT CD SHEET NO. 2

COUNTY COLE
JOB NO. JCD0074
CONTRACT ID.

PROJECT NO.



BRIDGE NO.

DESCRIPTION				
DATE				

MISSOURI HIGHWAYS AND TRANSPORTATION COMMISSION

105 WEST CAPITOL
JEFFERSON CITY, MO 65102
1-888-ASK-MODOT (1-888-275-6636)

ROUTE 179
CROSS SECTION SHEET
SHEET 2 OF 7

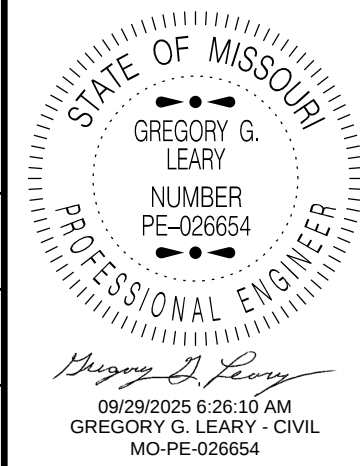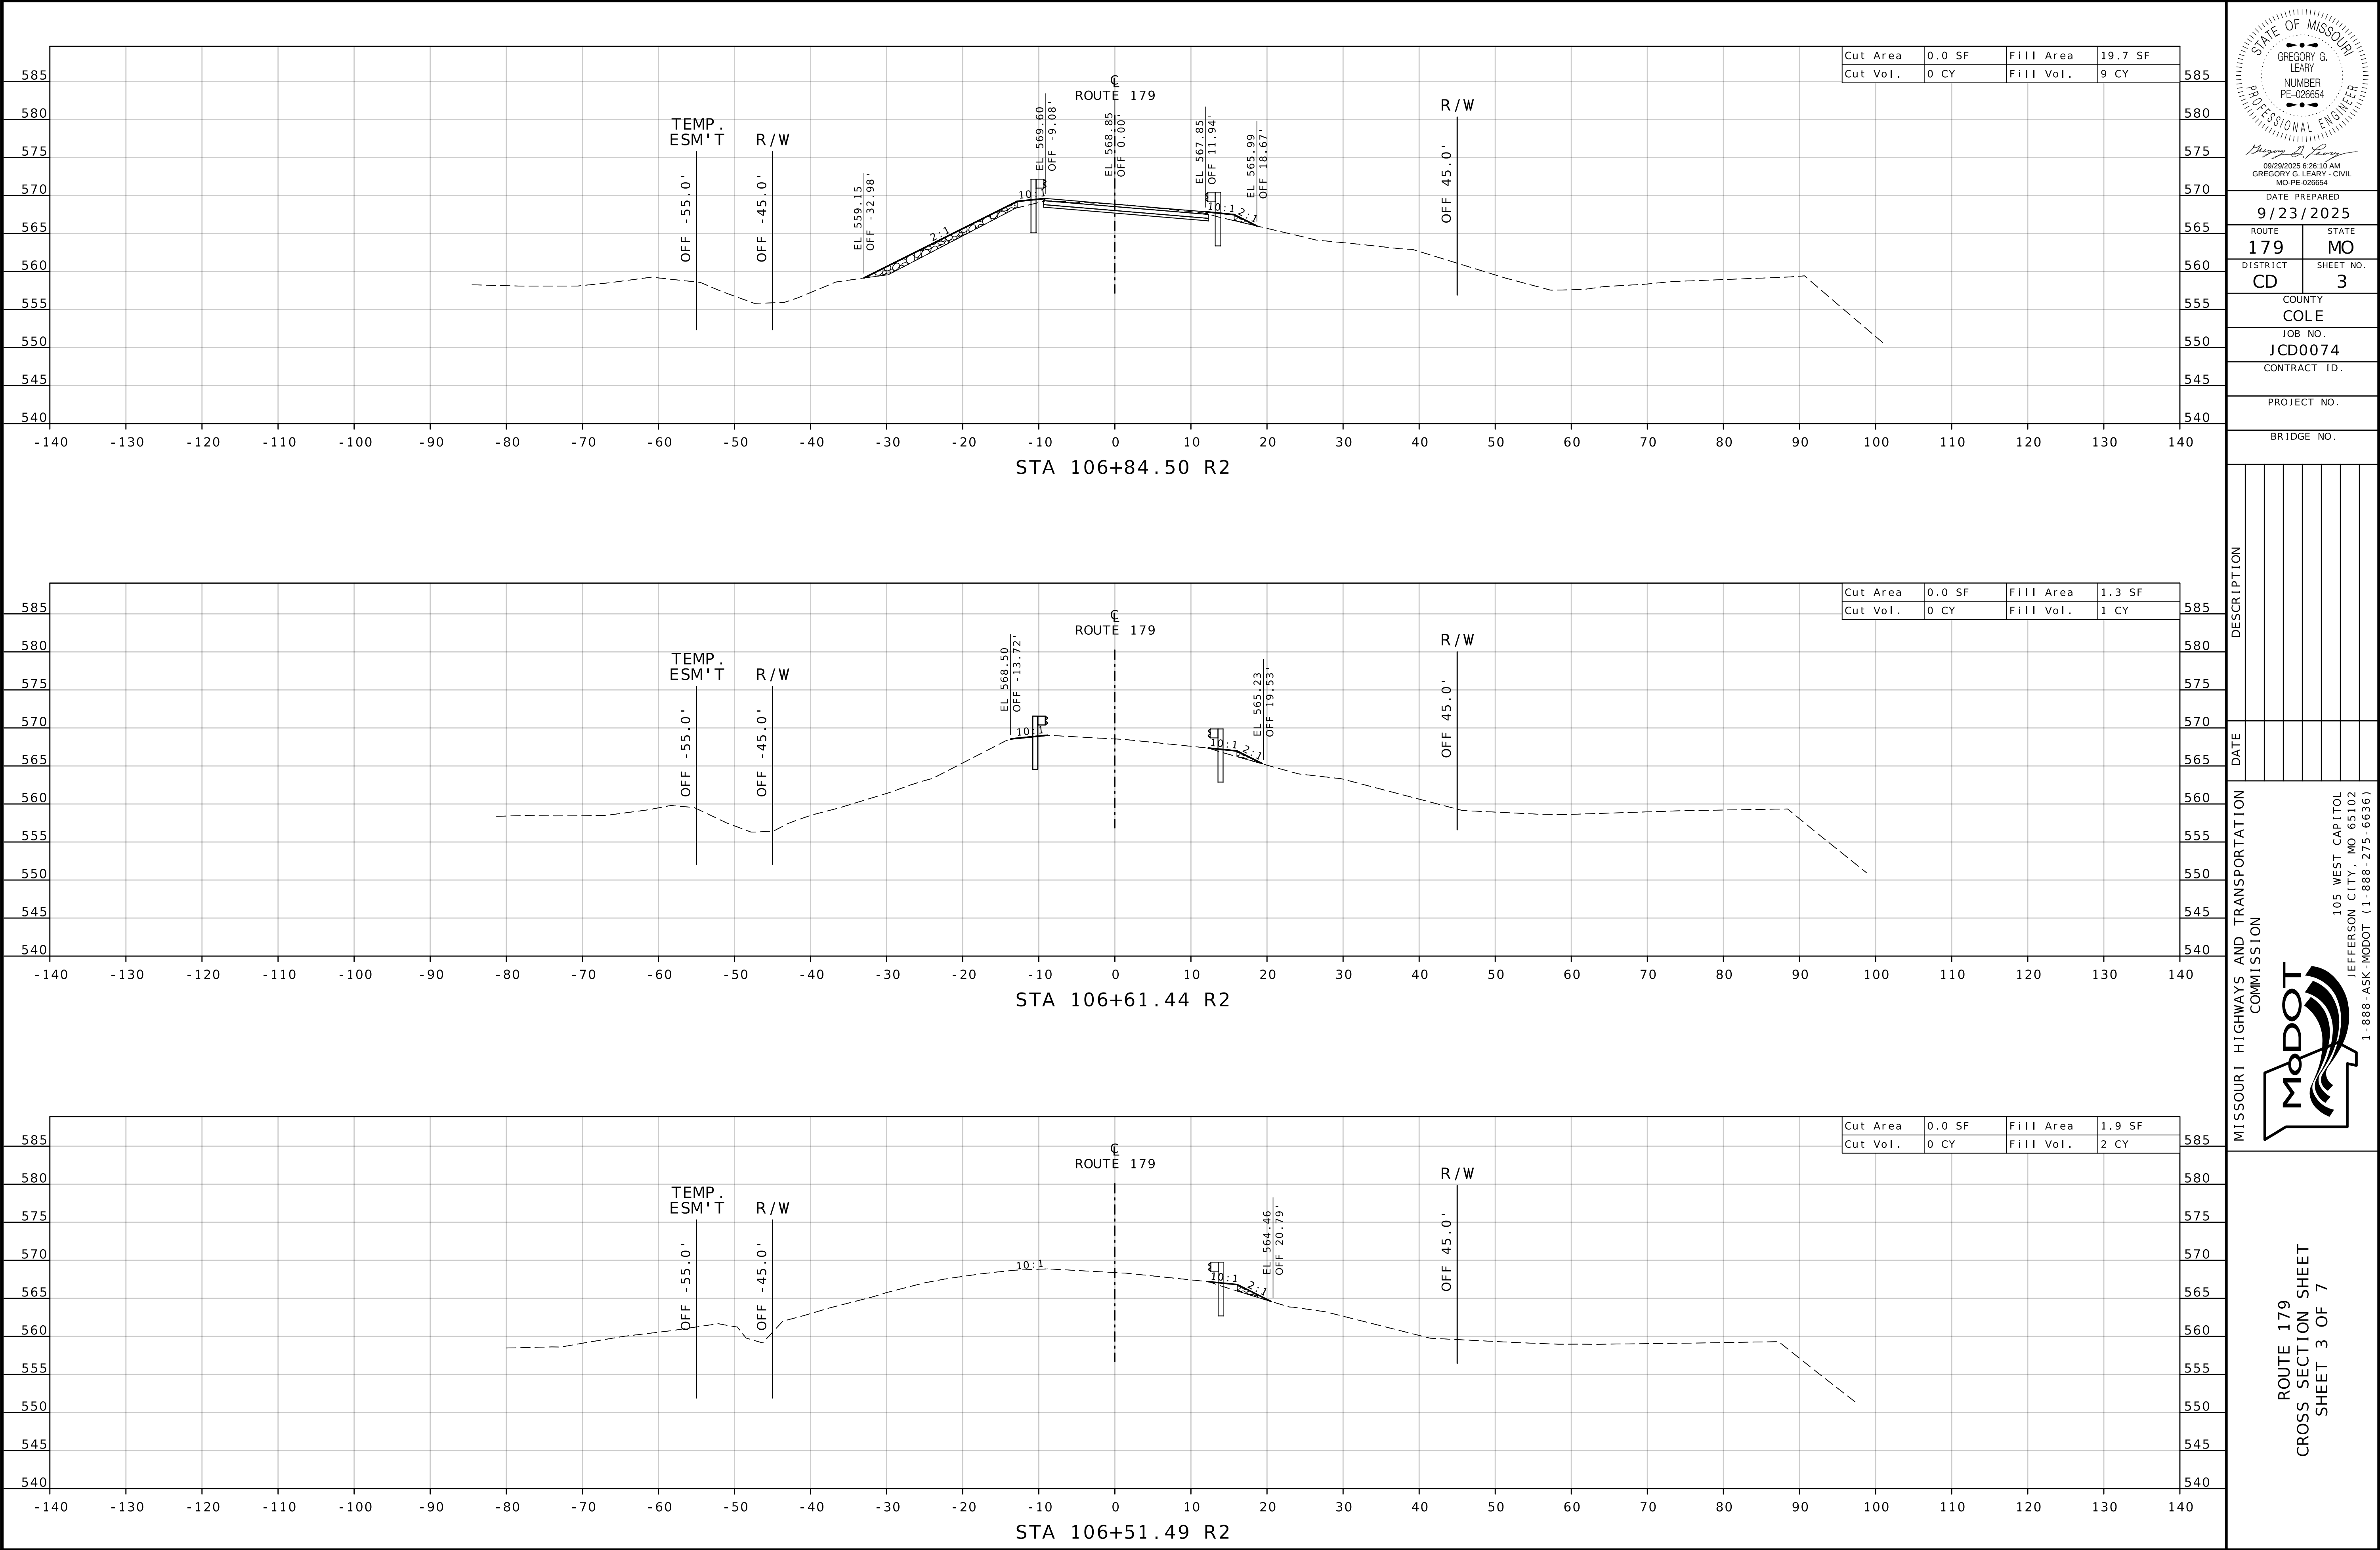


DATE PREPARED	
9/23/2025	
ROUTE	STATE
179	MO
DISTRICT	SHEET NO.
CD	3
COUNTY	
COLE	
JOB NO.	
JCD0074	
CONTRACT ID.	
PROJECT NO.	
BRIDGE NO.	

DESCRIPTION					
DATE					

MISSOURI HIGHWAYS AND TRANSPORTATION COMMISSION

105 WEST CAPITOL
JEFFERSON CITY, MO 65102
1-888-ASK-MODOT (1-888-275-6636)

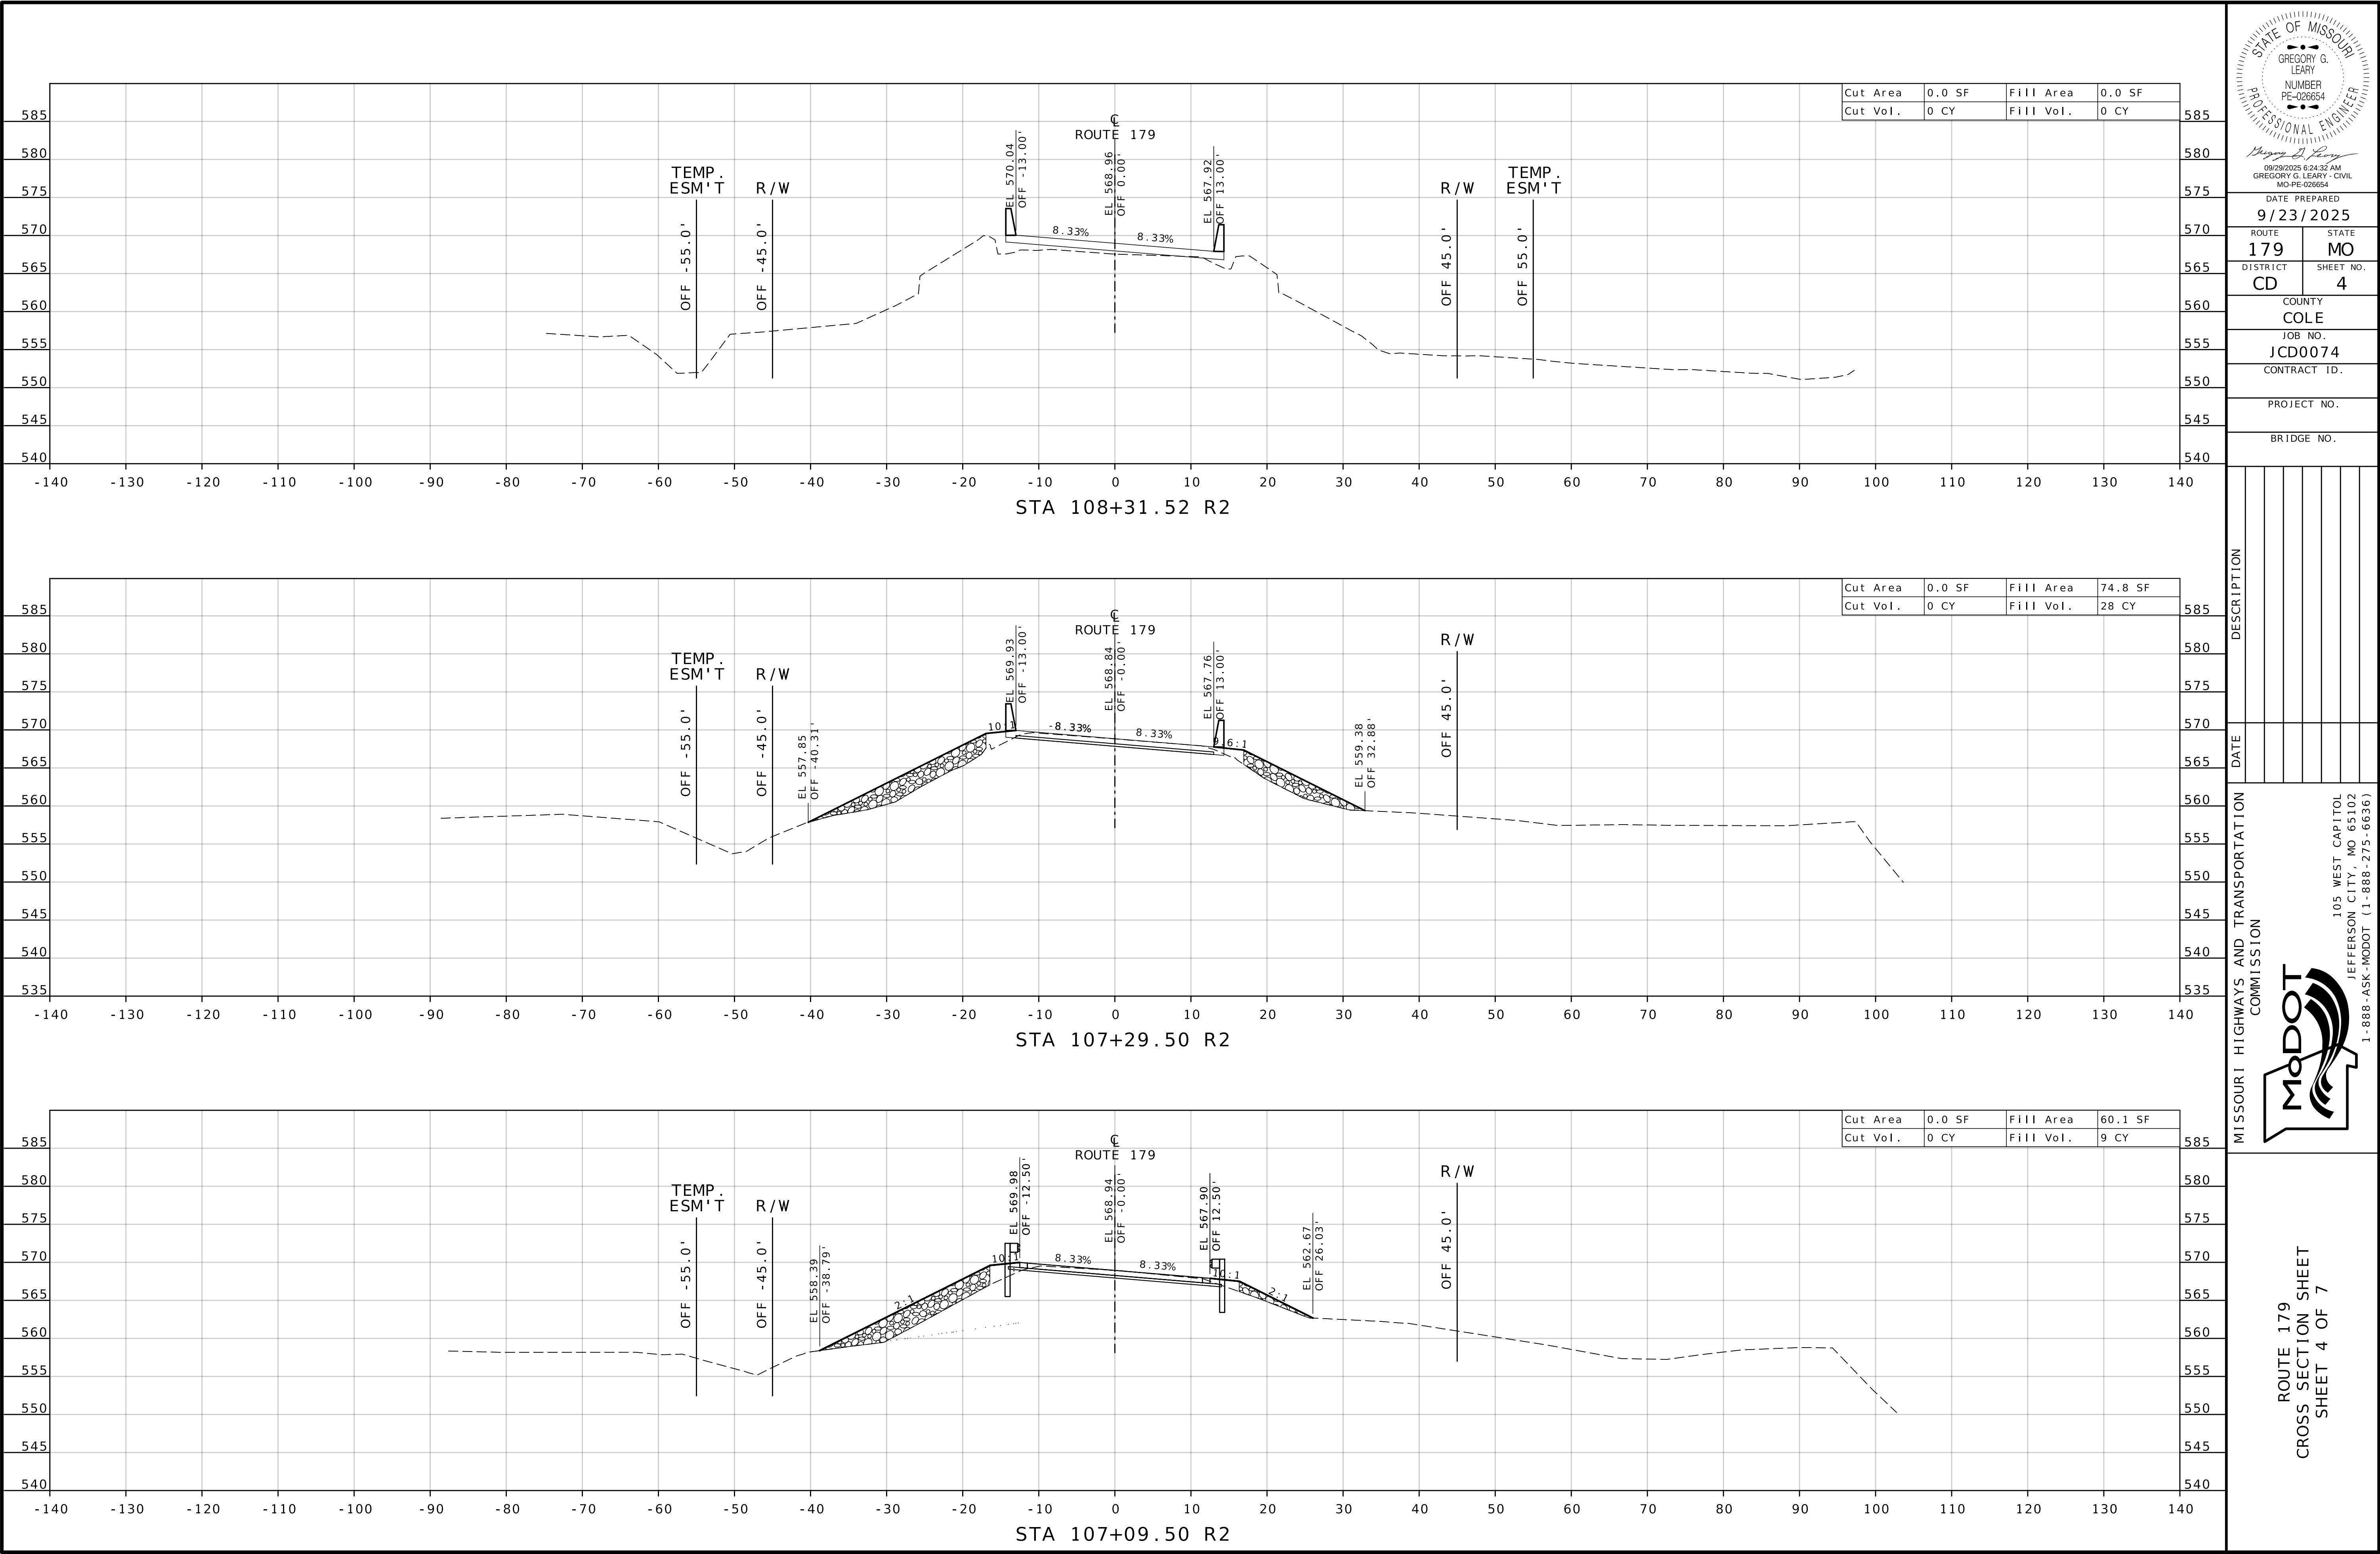

DATE PREPARED
9/23/2025

ROUTE 179 STATE MO
DISTRICT CD SHEET NO. 4

COUNTY COLE

JOB NO. JCD0074

CONTRACT ID.

PROJECT NO.




BRIDGE NO.

DESCRIPTION	DATE

MISSOURI HIGHWAYS AND TRANSPORTATION COMMISSION

105 WEST CAPITOL
JEFFERSON CITY, MO 65102
1-888-ASK-MODOT (1-888-275-6636)

ROUTE 179
CROSS SECTION SHEET
SHEET 4 OF 7

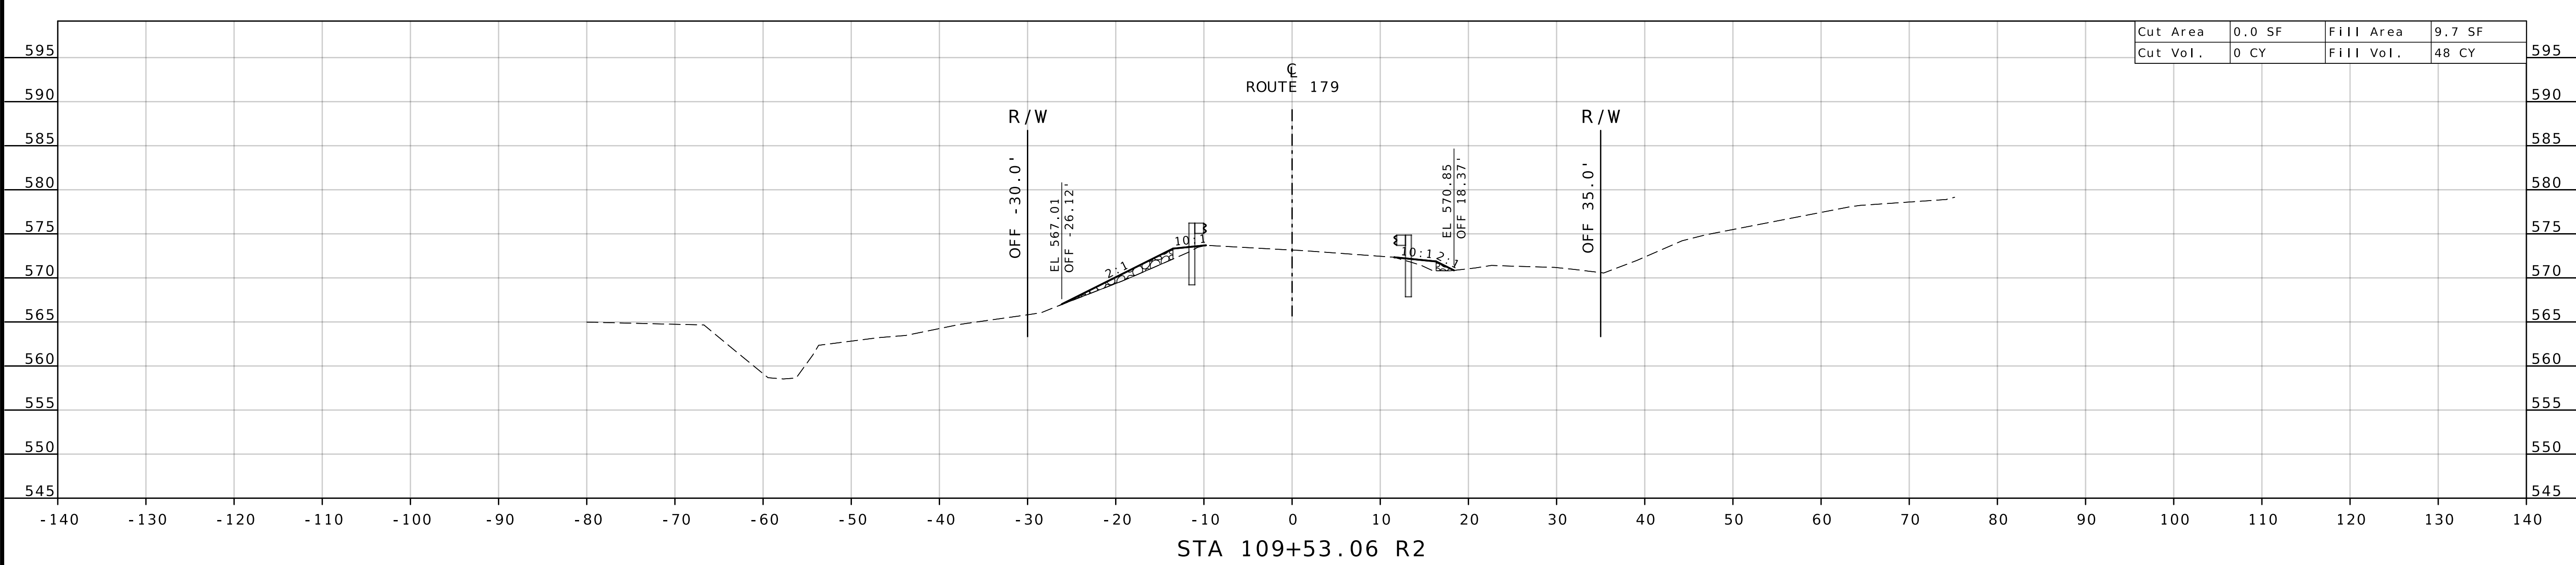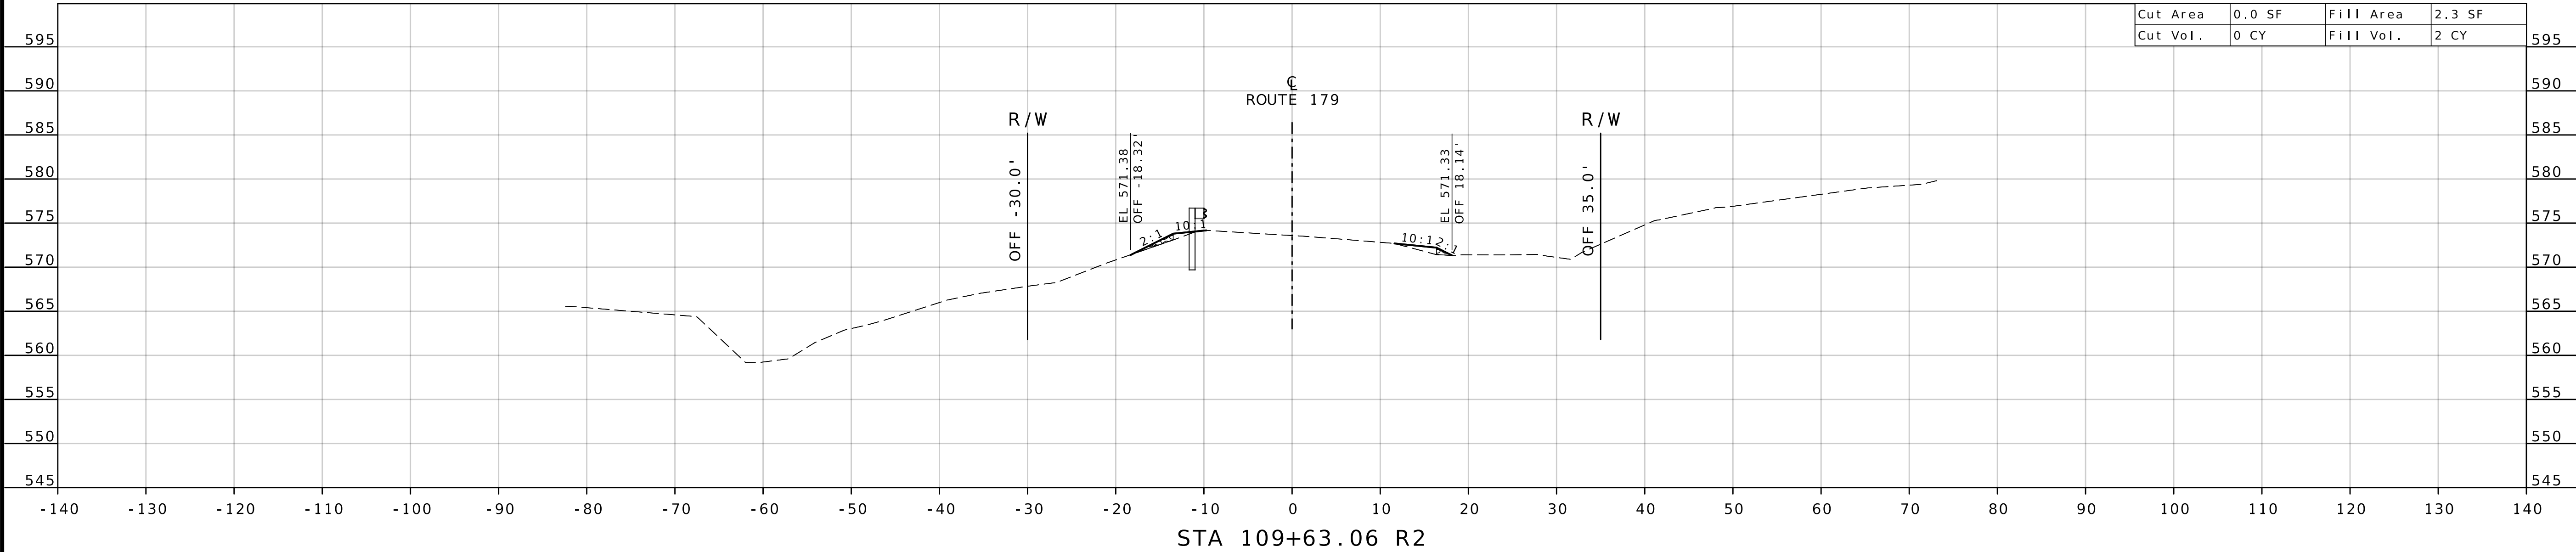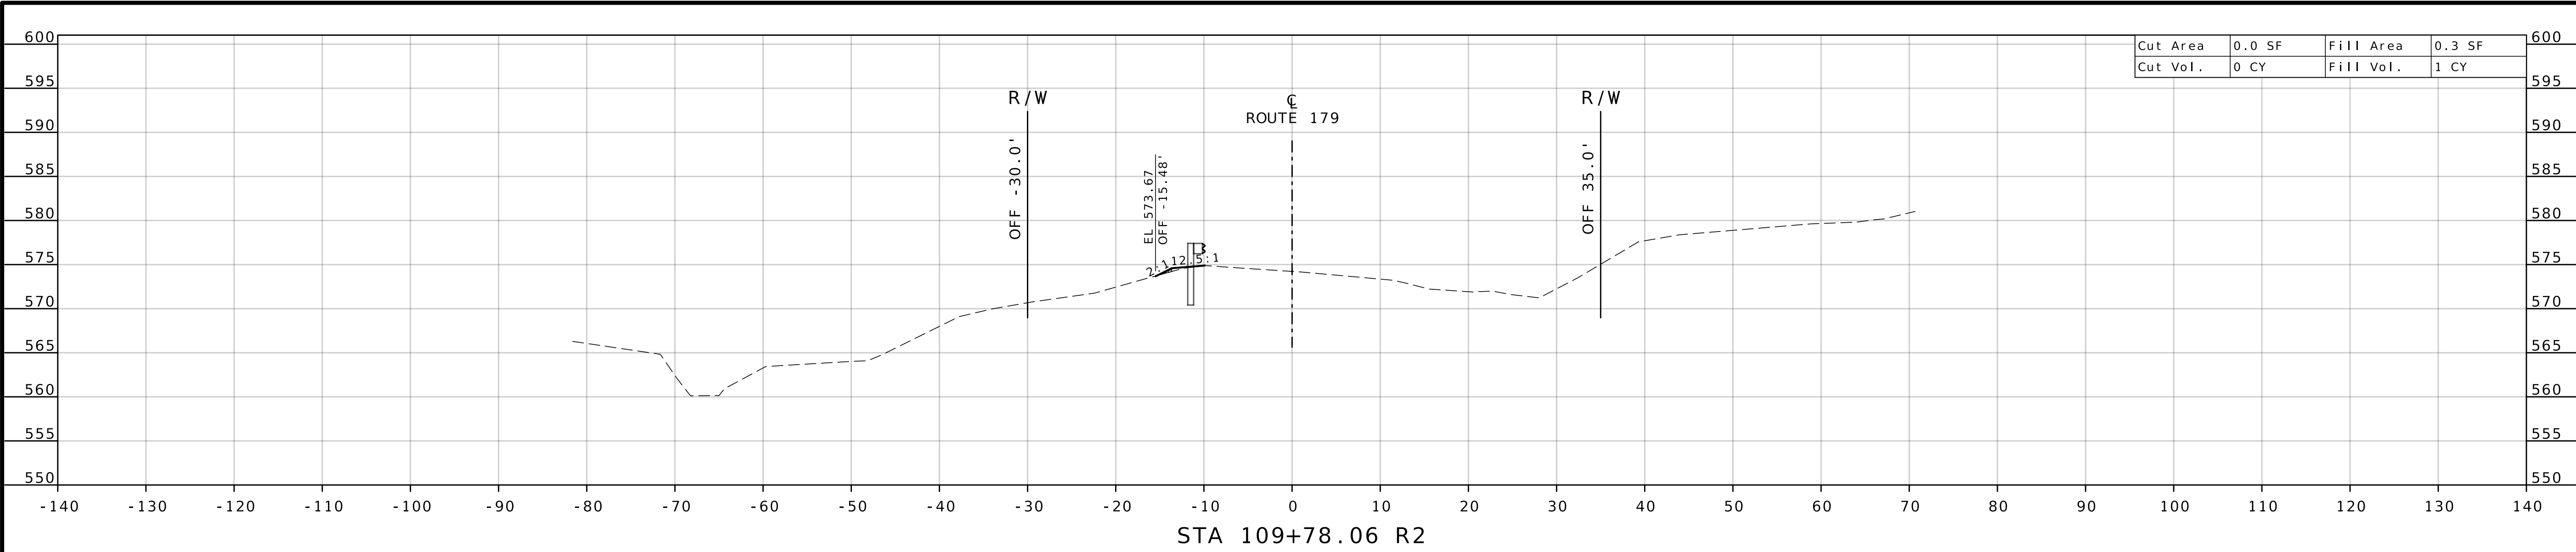

STATE OF MISSOURI

GREGORY G. LEARY

NUMBER

PE-026654

PROFESSIONAL ENGINEER

09/29/2025 6:25:12 AM

GREGORY G. LEARY - CIVIL

MO-PE-026654

DATE PREPARED

9/23/2025

ROUTE

179

DISTRICT

CD

STATE

MO

SHEET NO.

6

COUNTY

COLE

JOB NO.

JCD0074

CONTRACT ID.

PROJECT NO.

BRIDGE NO.

DESCRIPTION

DATE

MISSOURI HIGHWAYS AND TRANSPORTATION COMMISSION

105 WEST CAPITOL

JEFFERSON CITY, MO 65102

1-888-ASK-MODOT (1-888-275-6636)

ROUTE 179

CROSS SECTION SHEET

SHEET 6 OF 7

