
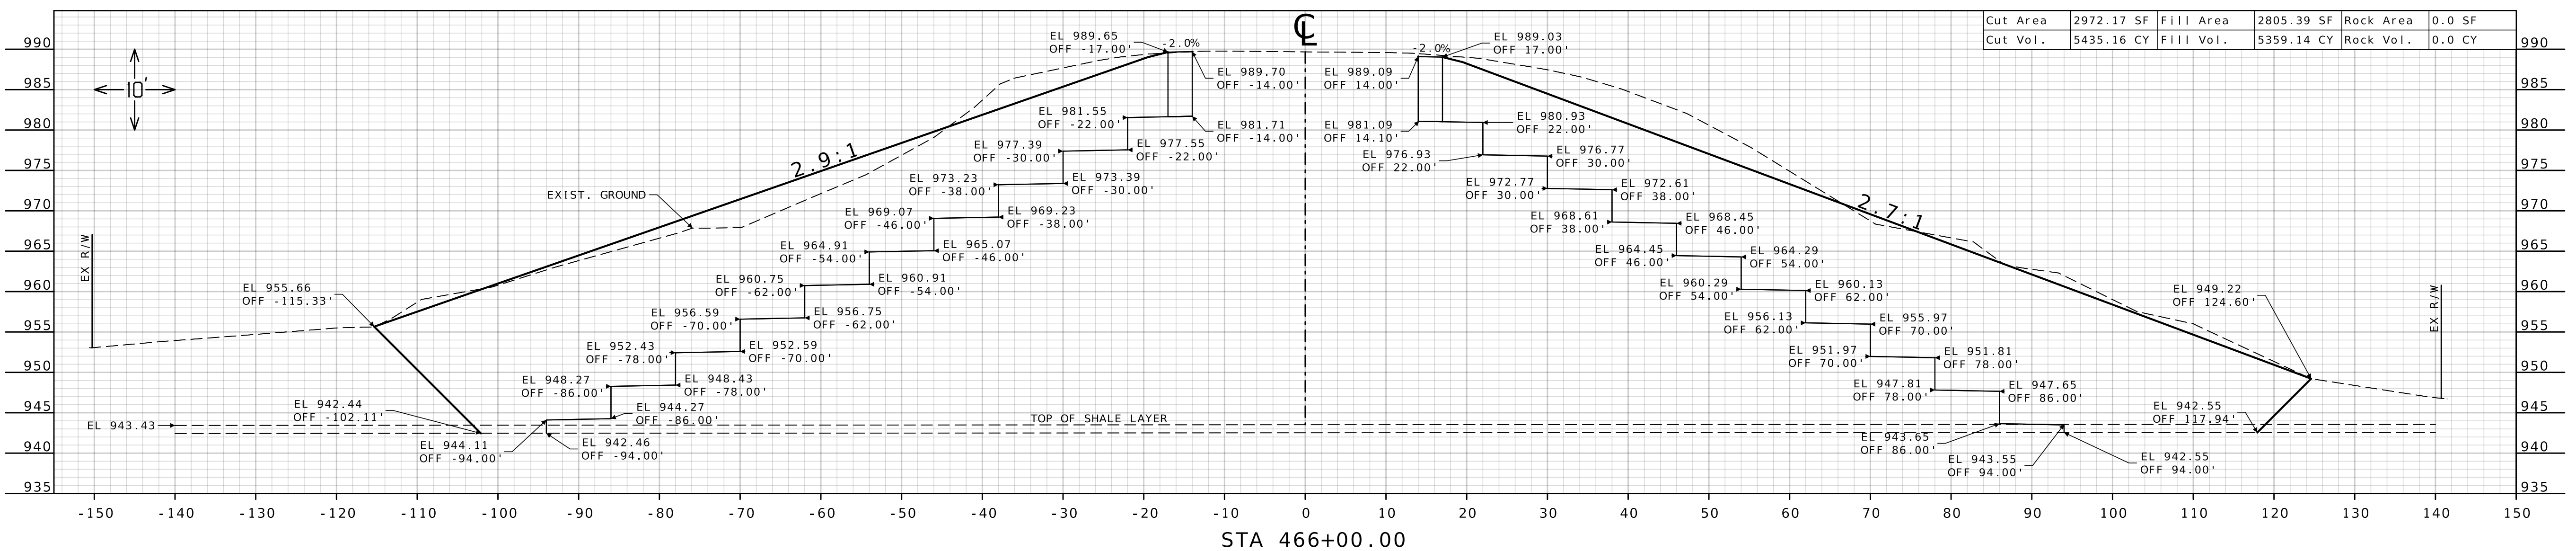
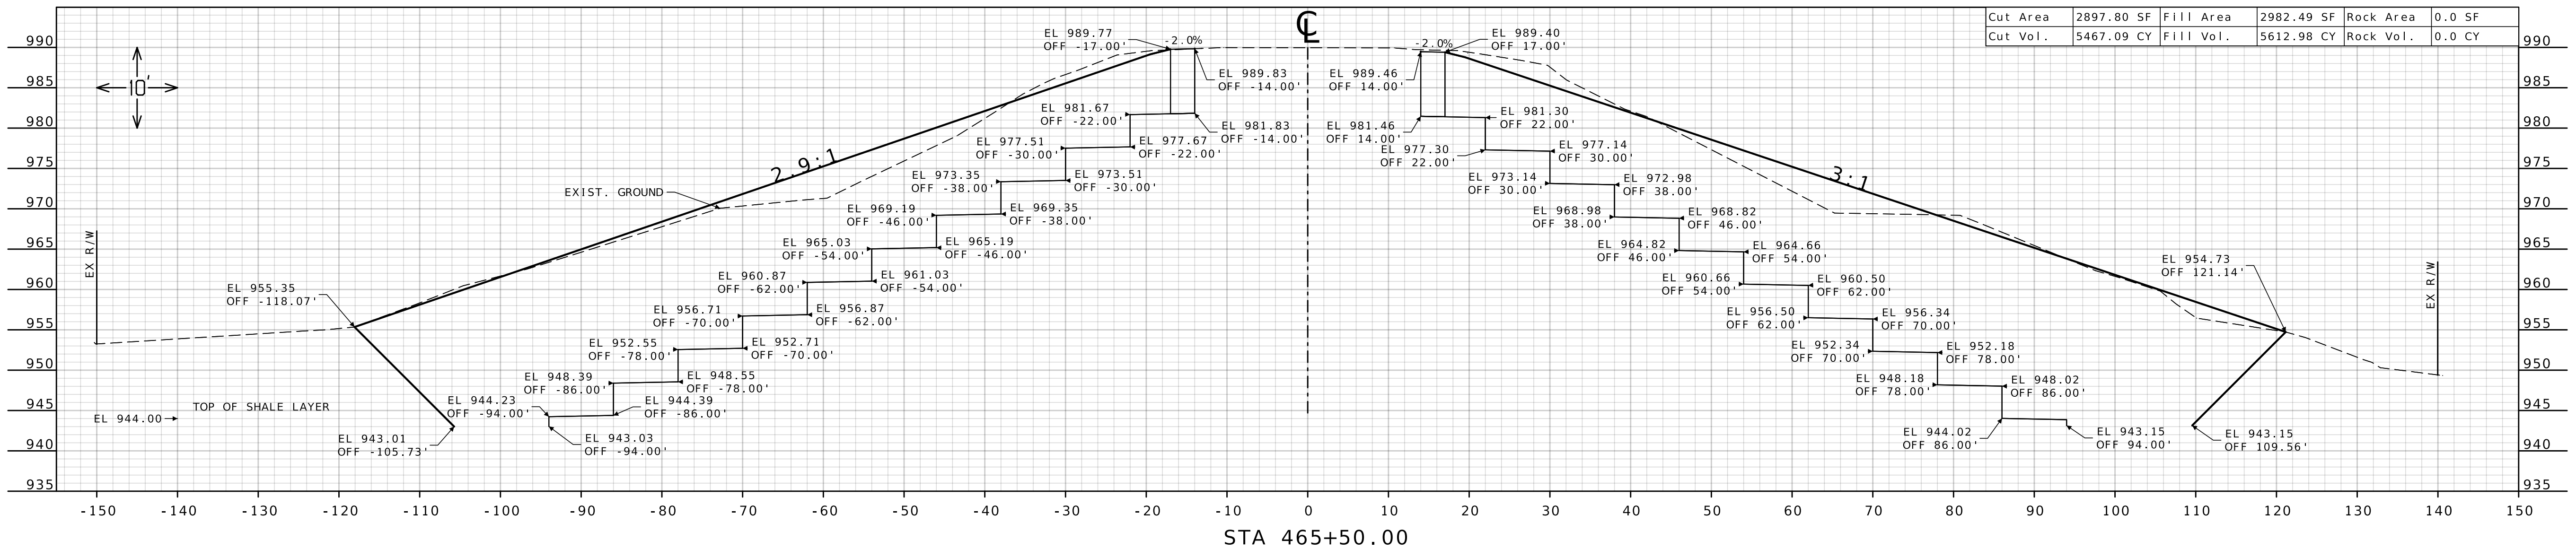


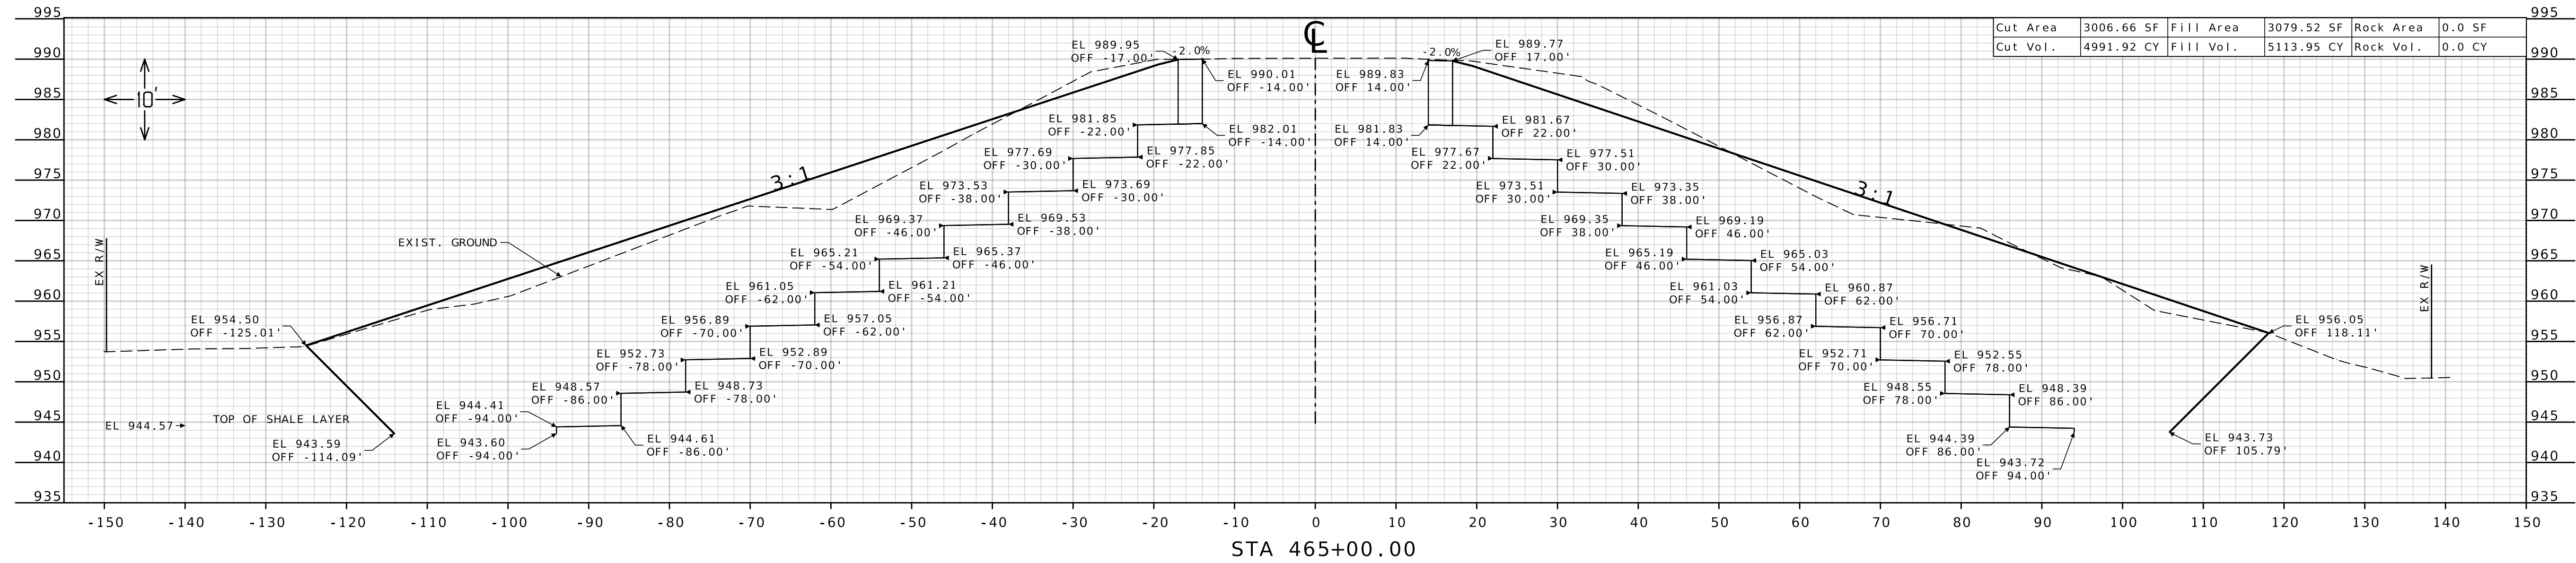

STATE OF MISSOURI
JODIE LYNN PUHR
NUMBER
PE-2014000073
PROFESSIONAL ENGINEER

DATE PREPARED
11/10/2025

ROUTE
D

STATE
MO

DISTRICT
KC

SHEET NO.
2

COUNTY
CASS

JOB NO.
JKU0144

CONTRACT ID.

PROJECT NO.

BRIDGE NO.

DESCRIPTION

DATE

MISSOURI HIGHWAYS AND TRANSPORTATION COMMISSION

105 WEST CAPITOL
JEFFERSON CITY, MO 65102
1-888-ASK-MODOT (1-888-275-6636)

SLIDE REPAIR CROSS SECTION
SHEET 2 OF 4

