

























SIGN B  
R/O IMPR.- 11.5'x2'(W12-3a)  
PROPOSED-7'x2'(W12-2a)



D3-1 SIGN A, 5'x2'  
(R)EX. SIGN A



E1-1 SIGN A  
R/O IMPR.-13'x6'  
PROPOSED-13'x6'



(R)BEAM & LIGHTING



PRO. E1-1 SIGN A

M58

D3-1 SIGN A, 5'x2'  
(R) EX. SIGN & POSTS  
(CUT STUBS OFF FLUSH w/ FOOTINGS)



PRO. E1-1 SIGN B



E1-1 SIGN B  
R/O IMPR.-9'x5'  
PROPOSED-7'x5'



(R)CATWALK & LIGHTINGS

E1-1 SIGN A  
R/O IMPR.-12'x5'  
PROPOSED-12'x5'



PRO. E1-1 SIGN A

M57

E1-1 SIGN A  
R/O IMPR.-11'x6'  
PROPOSED-11'x6'



PRO. E1-1 SIGN A

M70


(R)EX. POSTS & CUT STUBS  
OFF FLUSH w/ FOOTINGS



M56

NOT TO SCALE

135 DOWNTOWN LOOP  
SIGN NUMBERS: 56-58,68,70 & 74  
SHEET 7 OF 15

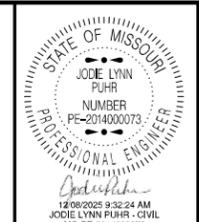

DATE PREPARED  
12/5/2025

ROUTE VAR. MO

DISTRICT KC

SHEET NO. 10

COUNTY JACKSON

JOB NO. JKU0034

CONTRACT ID.

PROJECT NO.

BRIDGE NO.

DESCRIPTION

DATE

MISSOURI HIGHWAYS AND TRANSPORTATION COMMISSION

105 WEST CAPITOL JEFFERSON CITY, MO 65102

1-888-ASK-MODOT (1-888-275-6636)

MoDOT








































E1-1 ST-STRUCTURAL:  
12,000" Radius, 2,000" Border, White on, Green;  
"22nd St", E Mod; "The Paseo", E Mod;

STF-STRUCTURAL FLUORESCENT:  
12,000" Radius, 2,000" Border, Black on, Yellow;  
"EXIT", E Mod; Arrow 160 - 35,000" 45; "ONLY", E Mod;

Table of letter and object lefts

2	2	n	d	S	t	119.625	
28.375	44.500	62.250	77.250	103.500	119.625		
T	h	e	P	a	s	e	
14.375	31.000	46.125	72.375	89.000	103.625	117.125	
E	X	I	T	O	N	L	Y
13.000	24.375	37.250	42.125	60.500	97.500	110.625	123.250

M8

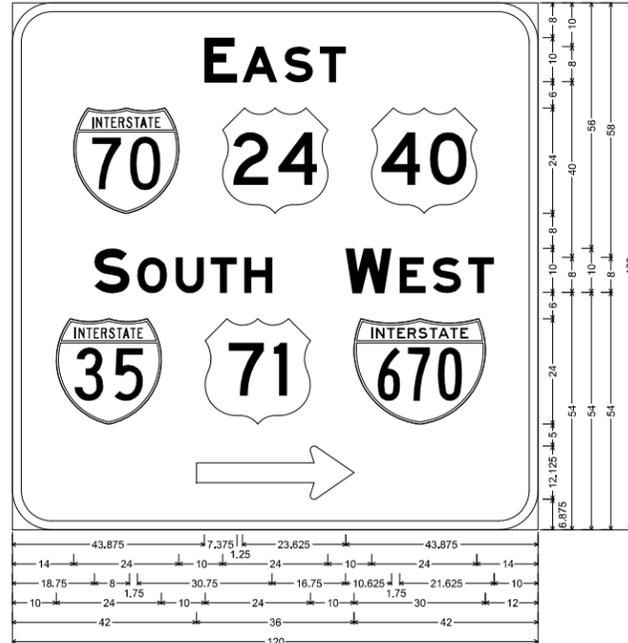


E8-1 ST-STRUCTURAL:  
9,000" Radius, 2,000" Border, White on, Green;  
"EAST", E Mod; Interstate 70 12,000" C; "SOUTH", E Mod; Interstate 35 12,000" C;  
"WEST", E Mod; Interstate 670 12,000" B; Standard Arrow Custom 36,000" X 12,125" 0;

Table of letter and object lefts

E	A	S	T					
43.875	52.500	62.125	70.250					
14.000	48.000	82.000						
S	O	U	T	H	W	E	S	T
18.750	28.500	37.250	45.375	52.875	76.000	88.375	96.000	104.000
10.000	44.000	78.000						
42.000								

M9

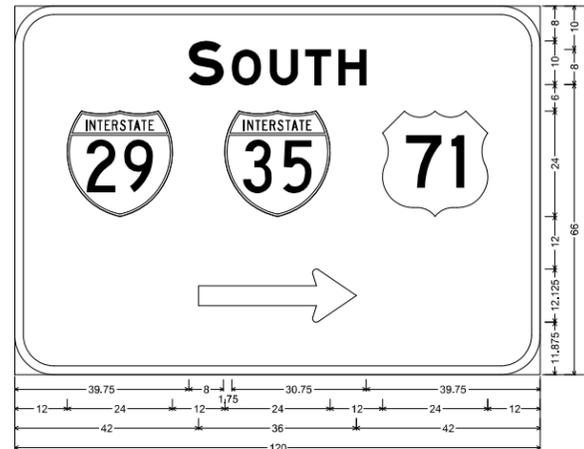

E8-1 ST-STRUCTURAL:  
9,000" Radius, 2,000" Border, White on, Green;  
"SOUTH", E Mod; Interstate 29 12,000" C; Interstate 35 12,000" C;  
Standard Arrow Custom 36,000" X 12,125" 0;

S	O	U	T	H
39.750	49.500	58.250	66.375	73.875
12.000	48.000	84.000		
42.000				

M16




M4 - 5



M3 - 1




M1 - 5

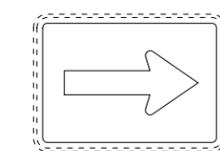

M6 - 1




M11

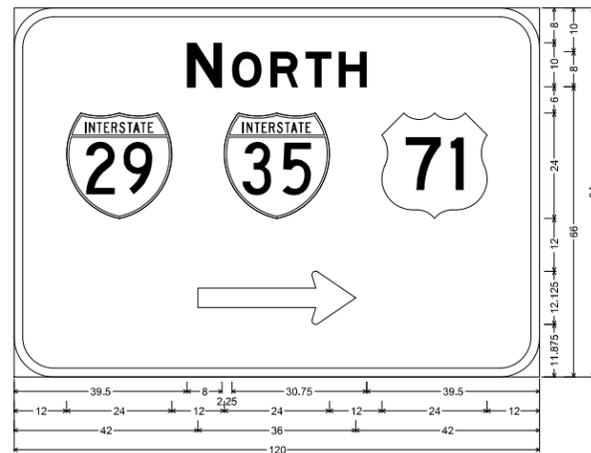

E8-1 ST-STRUCTURAL:  
9,000" Radius, 2,000" Border, White on, Green;  
"NORTH", E Mod; Interstate 29 12,000" C; Interstate 35 12,000" C;  
Standard Arrow Custom 36,000" X 12,125" 0;

N	O	R	T	H
39.500	49.750	58.500	66.500	74.125
12.000	48.000	84.000		
42.000				


M14

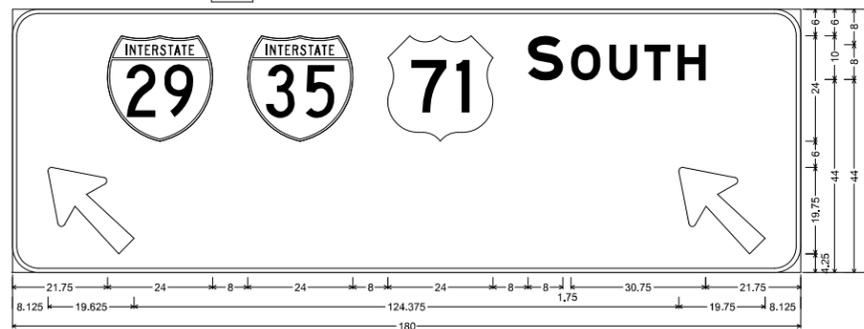

E1-1 ST-STRUCTURAL:  
6,000" Radius, 1,000" Border, White on, Green;  
Interstate 29 12,000" C; Interstate 35 12,000" C; "SOUTH", E Mod; Arrow 80 - 25,000" 135; Arrow 80 - 25,000" 135;

S	O	U	T	H
21.750	53.750	85.750	117.750	127.500
8.125	152.250			

M15

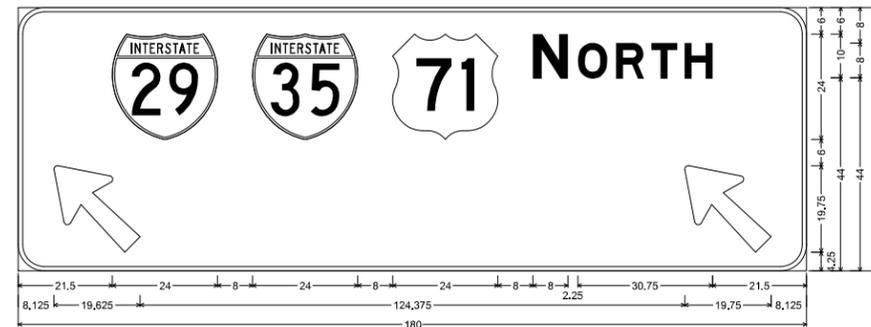

E1-1 ST-STRUCTURAL:  
6,000" Radius, 1,000" Border, White on, Green;  
Interstate 29 12,000" C; Interstate 35 12,000" C; "NORTH", E Mod; Arrow 80 - 25,000" 135; Arrow 80 - 25,000" 135;


N	O	R	T	H
21.500	53.500	85.500	117.500	127.750
8.125	152.250			

M17

NOT TO SCALE

SIGN DETAIL SHEET  
SHEET 2 OF 19

D-31

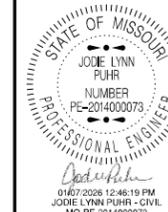

DATE PREPARED  
1/7/2026

ROUTE STATE  
VAR. MO  
DISTRICT SHEET NO.  
KC 29

COUNTY  
JACKSON  
JOB NO.  
JKU0034  
CONTRACT ID.

PROJECT NO.


BRIDGE NO.

DESCRIPTION

DATE



MISSOURI HIGHWAYS AND TRANSPORTATION  
COMMISSION  
105 WEST CAPITOL  
JEFFERSON CITY, MO 65102  
1-888-ASK-MODOT (1-888-275-6636)

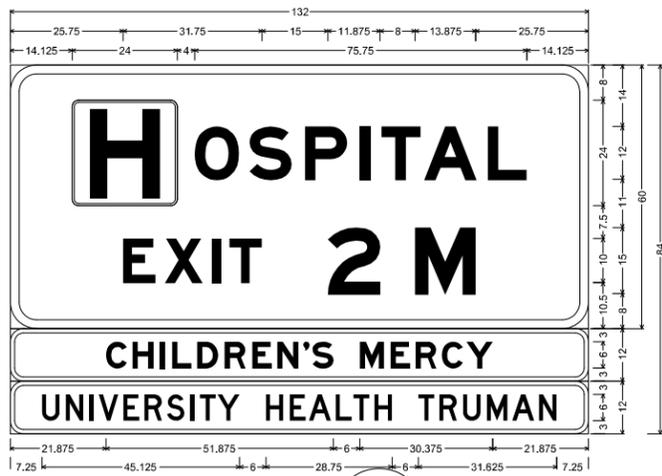

D9-27 ST-STRUCTURAL:  
6.000" Radius, 2.000" Border, White on, Blue;  
"OSPITAL", E Mod; "EXIT", E Mod; "2 M", E Mod;

D9-27P ST-STRUCTURAL:  
3.000" Radius, 1.000" Border, White on, Blue;  
"CHILDREN'S MERCY", E Mod;

D9-27P ST-STRUCTURAL:  
3.000" Radius, 1.000" Border, White on, Blue;  
"UNIVERSITY HEALTH TRUMAN", D;

Table of letter and object lefts

H	O	S	P	I	T	A	L
14.125	42.125	54.625	67.250	79.875	84.750	94.500	109.000

E	X	I	T	Z	M
25.750	35.250	46.000	50.000	72.500	92.375

C	H	I	L	D	R	E	N	S
21.875	27.875	34.125	36.875	42.625	48.875	55.250	61.000	67.000

M	E	R	C	Y
79.750	86.875	92.500	98.500	104.125

U	N	I	V	E	R	S	I	T	Y
7.250	12.625	18.125	20.125	25.750	30.625	35.750	41.125	43.250	47.250

H	E	A	L	T	H	T	R	U	M	A	N
58.375	63.750	68.125	74.375	78.375	83.125	93.125	98.000	103.375	108.875	114.625	120.750

M19



E1-5P ST-STRUCTURAL:  
6.000" Radius, 2.000" Border, White on, Green;  
"EXIT", E Mod; "2 Q", E Mod;

E1-1 ST-STRUCTURAL:  
9.000" Radius, 2.000" Border, White on, Green;  
"Locust St", E Mod; "Truman Rd", E Mod; "1/4", E Mod; "MILE", E Mod;

Table of letter and object lefts

E	X	I	T	Z	M
14.375	23.875	34.625	38.625	61.125	81.000

L	O	C	U	S	T	S	T	R	M	A	N	R	D
23.875	39.000	53.000	68.125	82.750	98.000	120.000	136.125						

T	R	U	M	A	N	R	D
16.125	32.750	44.250	60.625	82.375	98.625	124.875	141.750

1/4	M	I	L	E
50.000	84.750	96.500	101.125	110.500

M21



E1-5P ST-STRUCTURAL:  
6.000" Radius, 2.000" Border, White on, Green;  
"EXIT", E Mod; "2 P", E Mod;

E1-1 ST-STRUCTURAL:  
12.000" Radius, 2.000" Border, White on, Green;  
"13th St", E Mod; "Downtown", E Mod;

STF-STRUCTURAL FLUORESCENT:  
12.000" Radius, 2.000" Border, Black on, Yellow;  
"EXIT", E Mod; Down Arrow 22.000" 270"; "ONLY", E Mod;

Table of letter and object lefts


E	X	I	T	Z	P
74.750	84.125	94.875	99.000	121.375	141.375

I	3	t	h	S	t
39.250	48.125	65.375	78.375	104.625	120.750

D	o	w	n	t	o	w	n
23.250	40.125	53.875	74.250	88.875	100.500	114.250	134.500

E	X	I	T	O	N	L	Y
14.500	25.875	38.750	43.625	64.500	108.500	121.625	134.250

M21

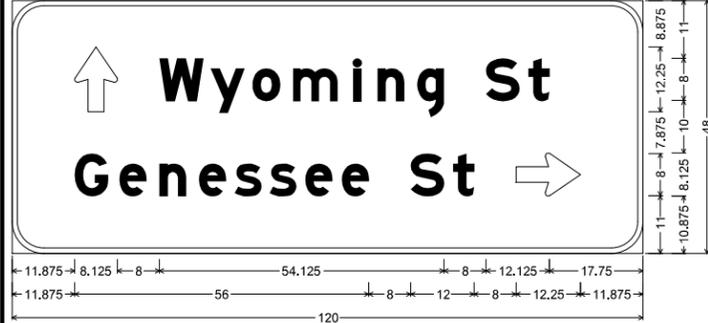

D1-2 ST-STRUCTURAL:  
6.000" Radius, 1.000" Border, White on, Green;  
Standard Arrow Custom 12.250" X 8.125" 90"; "Wyoming St", E Mod; "Genessee St", E Mod;


Standard Arrow Custom 12.250" X 8.125" 0;

Table of letter and object lefts

W	y	o	m	i	n	g	S	t
11.875	28.000	37.750	45.750	53.375	64.875	69.500	77.000	90.125

C	e	n	e	s	s	e	S	t
11.875	20.375	28.000	35.500	42.375	49.000	55.750	62.750	75.875

M25

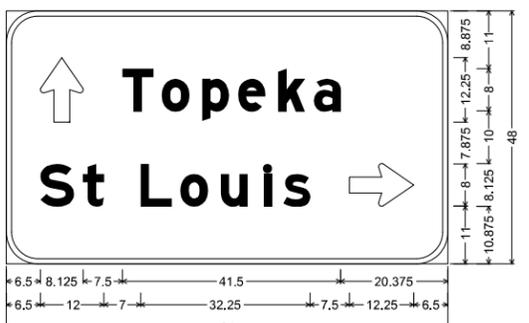

D1-2 ST-STRUCTURAL:  
6.000" Radius, 1.000" Border, White on, Green;  
Standard Arrow Custom 12.250" X 8.125" 90"; "Topeka", E Mod;


"St Louis", E Mod; Standard Arrow Custom 12.250" X 8.125" 0;

Table of letter and object lefts

T	o	p	e	k	a
6.500	22.125	29.500	37.250	44.125	51.750

S	t	L	o	u	s
6.500	14.500	25.500	33.125	40.750	49.000

M26

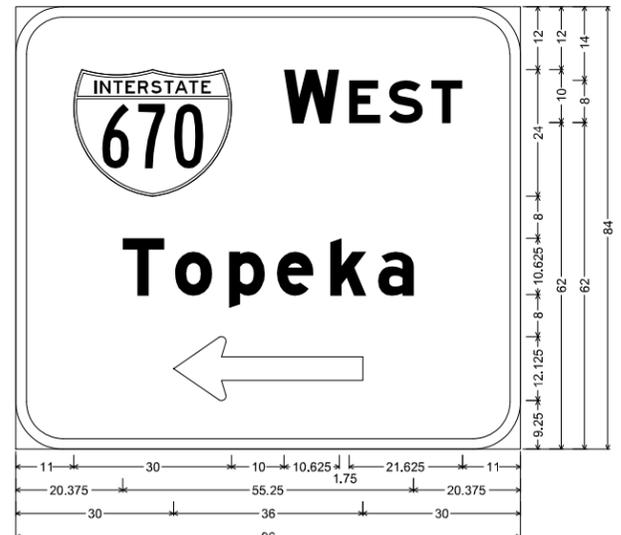

E8-1 ST-STRUCTURAL:  
9.000" Radius, 2.000" Border, White on, Green;  
Interstate 670 12.000" B; "WEST", E Mod; "Topeka", E Mod;

Standard Arrow Custom 36.000" X 12.125" 180;

Table of letter and object lefts

W	E	S	T
11.000	51.000	63.375	71.000

T	o	p	e	k	a
20.375	30.250	40.500	49.625	59.875	68.875

30.000
--------

M27



D1-2 ST-STRUCTURAL:  
6.000" Radius, 1.000" Border, White on, Green;  
Standard Arrow Custom 12.250" X 8.125" 90"; "St Louis", E Mod;

"Topeka", E Mod; Standard Arrow Custom 12.250" X 8.125" 0;

Table of letter and object lefts

S	t	L	o	u	i	s
7.750	23.875	32.000	44.000	51.500	59.250	67.375

T	o	p	e	k	a
7.750	15.250	23.000	29.750	37.375	44.250

M28

NOT TO SCALE

SIGN DETAIL SHEET  
SHEET 3 OF 19

STATE OF MISSOURI  
JODIE LYNN PUHR  
NUMBER PE-2014000073  
PROFESSIONAL ENGINEER  
12/30/2025 9:40:16 AM  
JODIE LYNN PUHR - CIVIL  
MO-PE-2014000073

DATE PREPARED  
12/5/2025

ROUTE VAR. MO  
DISTRICT KC SHEET NO. 30

COUNTY JACKSON  
JOB NO. JKU0034  
CONTRACT ID.

PROJECT NO.


BRIDGE NO.

DESCRIPTION

DATE

MISSOURI HIGHWAYS AND TRANSPORTATION COMMISSION

105 WEST CAPITOL JEFFERSON CITY, MO 65102  
1-888-ASK-MODOT (1-888-275-6636)

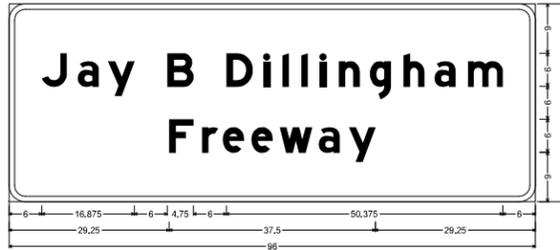

M18-1 ST-STRUCTURAL:  
3,000" Radius, 1,000" Border, White on, Green;  
"Jay B Dillingham", E Mod; "Freeway", E Mod;  
Table of letter and object lefts

J	a	y	B	D	i	l	i	l	n	g	h	a	m
6,000	12,500	18,000	28,875	39,625	46,375	49,875	53,250	56,750	60,125	65,750	71,875	77,625	83,625
F	r	e	w	a	y								
29,250	35,125	38,000	44,250	49,375	56,500	62,000							


M29



E8-2 ST-STRUCTURAL:  
9,000" Radius, 2,000" Border, White on, Green;  
Interstate 670 12,000" B; "EAST", E Mod; "St Louis", E Mod;  
Standard Arrow Custom 18,000" X 13,500" 90";  
Table of letter and object lefts

I	A	S	T
11,875	51,875	60,500	70,125
S	t	L	o
13,125	23,875	39,875	50,000
u	i	s	
60,250	71,125	76,125	
↓			
41,250			


M30

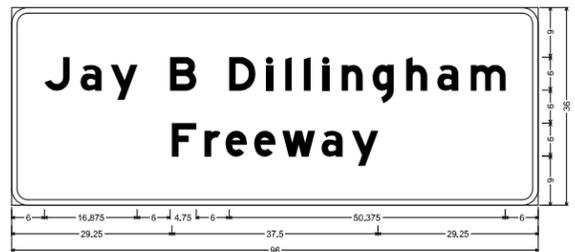

M18-1 ST-STRUCTURAL:  
3,000" Radius, 1,000" Border, White on, Green;  
"Jay B Dillingham", E Mod; "Freeway", E Mod;  
Table of letter and object lefts

J	a	y	B	D	i	l	i	l	n	g	h	a	m
6,000	12,500	18,000	28,875	39,625	46,375	49,875	53,250	56,750	60,125	65,750	71,875	77,625	83,625
F	r	e	w	a	y								
29,250	35,125	38,000	44,250	49,375	56,500	62,000							


M31

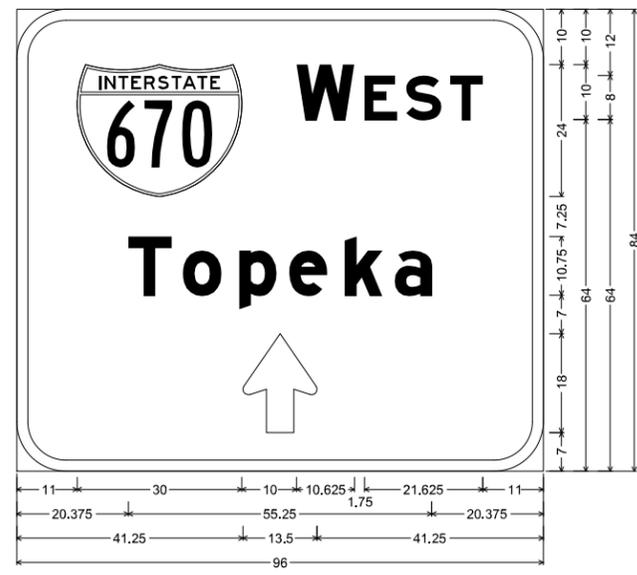

E8-2 ST-STRUCTURAL:  
9,000" Radius, 2,000" Border, White on, Green;  
Interstate 670 12,000" B; "WEST", E Mod; "Topeka", E Mod;  
Standard Arrow Custom 18,000" X 13,500" 90";  
Table of letter and object lefts

I	W	E	S	T
11,000	51,000	63,375	71,000	79,000
T	o	p	e	k
20,375	30,250	40,500	49,625	59,875
a				
68,875				
↓				
41,250				


M32

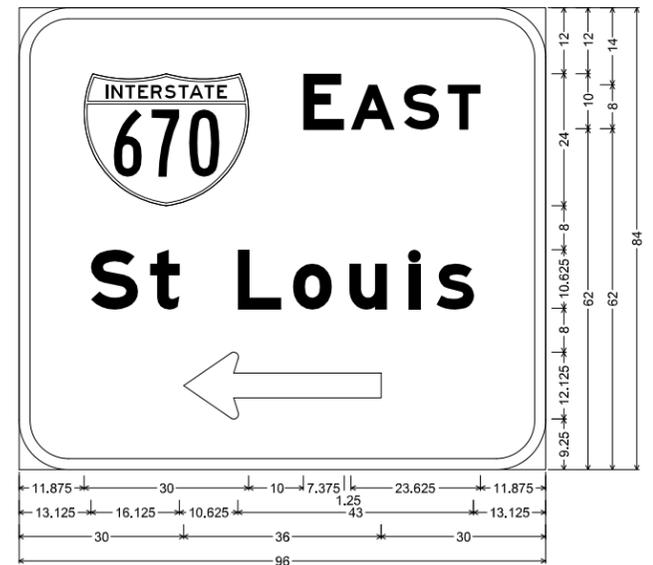

E8-1 ST-STRUCTURAL:  
9,000" Radius, 2,000" Border, White on, Green;  
Interstate 670 12,000" B; "EAST", E Mod; "St Louis", E Mod;  
Standard Arrow Custom 36,000" X 12,125" 180";  
Table of letter and object lefts

I	A	S	T
11,875	51,875	60,500	70,125
S	t	L	o
13,125	23,875	39,875	50,000
u	i	s	
60,250	71,125	76,125	
↓			
30,000			


M33

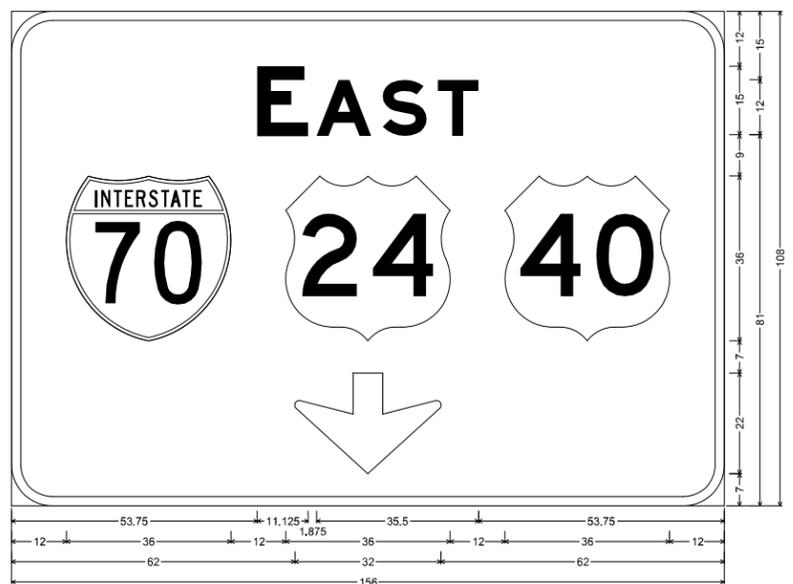

E1-1 ST-STRUCTURAL:  
9,000" Radius, 2,000" Border, White on, Green;  
"EAST", E Mod; Interstate 70 18,000" C; Down Arrow 22,000" 270";  
Table of letter and object lefts

E	A	S	T
53,750	66,750	81,250	93,250
↓			
12,000	60,000	108,000	
↓			
62,000			


M34

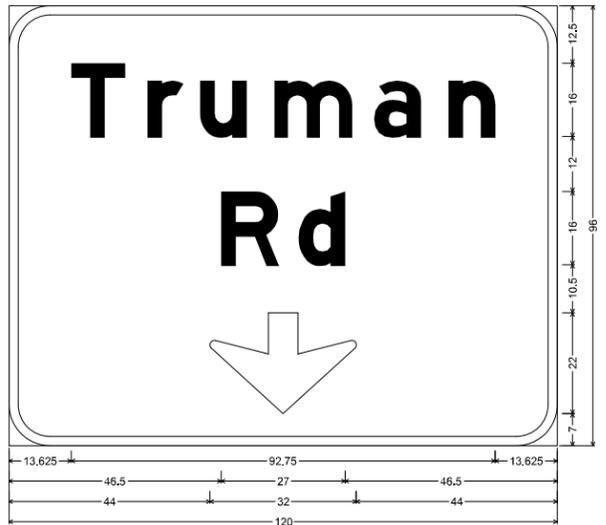

E1-1 ST-STRUCTURAL:  
9,000" Radius, 2,000" Border, White on, Green;  
"Truman", E Mod; "Rd", E Mod; Down Arrow 22,000" 270";  
Table of letter and object lefts

T	r	u	m	a	n
13,625	30,250	41,750	58,125	79,875	96,125
R	d				
46,500	63,375				
↓					
44,000					

M34

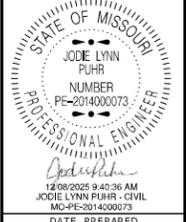

STATE OF MISSOURI  
JODE LYNN FUHR  
PROFESSIONAL ENGINEER  
DATE PREPARED  
12/5/2025  
ROUTE VAR. MO  
DISTRICT SHEET NO. KC 31  
COUNTY JEFFERSON  
JOB NO. JKU0034  
CONTRACT ID.  
PROJECT NO.  
BRIDGE NO.

DATE	DESCRIPTION

MISSOURI HIGHWAYS AND TRANSPORTATION COMMISSION  
105 WEST CAPITOL JEFFERSON CITY, MO 65102  
1-888-ASK-MODOT (1-888-275-6636)



NOT TO SCALE

SIGN DETAIL SHEET  
SHEET 4 OF 19




















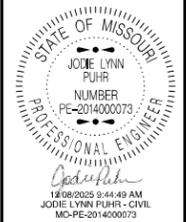

DATE PREPARED  
12/5/2025

ROUTE STATE  
VAR. MO

DISTRICT SHEET NO.  
KC 41


COUNTY  
JACKSON

JOB NO.  
JKU0034

CONTRACT ID.

PROJECT NO.

BRIDGE NO.

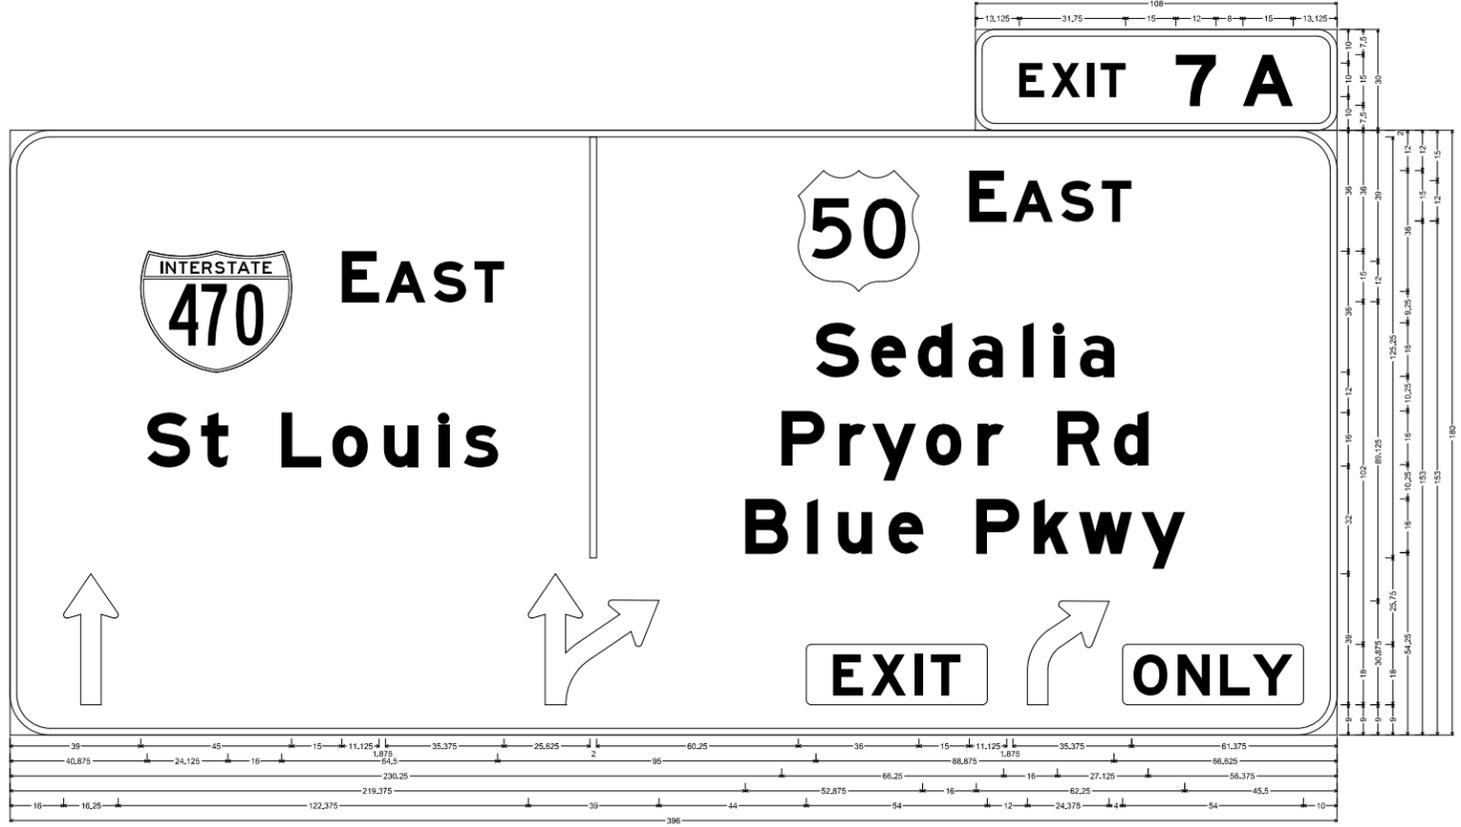


E1-6P ST-STRUCTURAL:  
6.000" Radius, 2.000" Border, White on, Green;  
"EXIT", E Mod; "7 A", E Mod;

E1-1 ST-STRUCTURAL:  
12.000" Radius, 2.000" Border, White on, Green;  
" ", D: Interstate 470 18.000" B: "EAST", E Mod; "St Louis", E Mod; "Sedalia", E Mod; "Pryor Rd", E Mod; "Blue Pkwy", E Mod; " ", D: OH AP1 Through 18.25x39" Rounded Rectangle 1.500" Radius Yellow;

Rounded Rectangle 1.500" Radius Yellow:

Table of letter and object lefts

E	X	I	T	7	A
13.125	22.625	33.375	37.500	55.875	75.875
173.000	235.250	298.250	313.750	325.750	
35.000	98.000	112.000	125.500	138.500	240.500
270.875	296.000	302.250	311.375	319.250	
40.875	57.000	81.000	96.125	111.875	127.875
135.375	230.250	247.500	257.250	273.375	288.750
312.000	328.375				
219.375	237.875	247.000	252.125	258.250	305.500
318.875	337.625				
18.000	154.625	237.625	303.625	332.000	

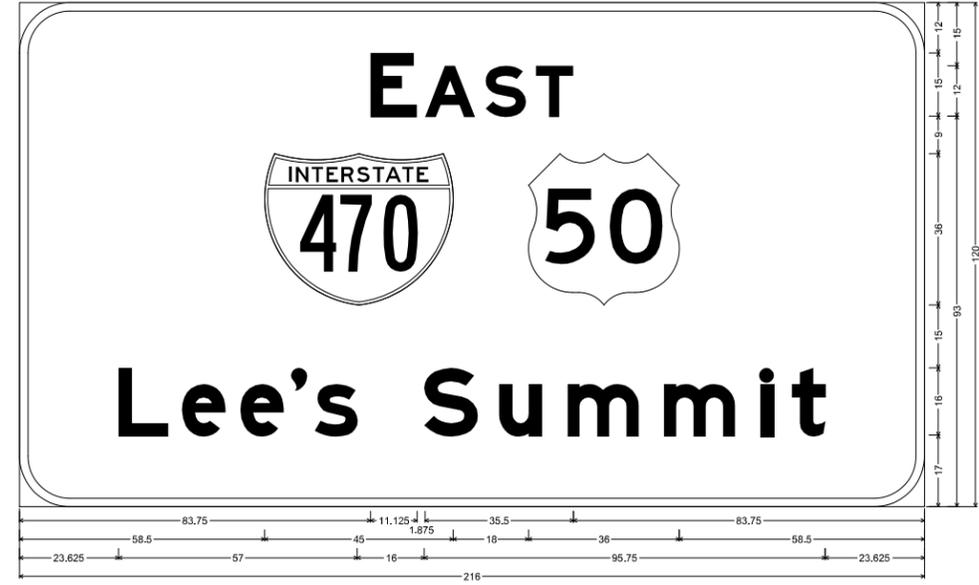


E1-1 ST-STRUCTURAL:  
12.000" Radius, 2.000" Border, White on, Green;  
"EAST", E Mod; Interstate 470 18.000" B: "Lee's Summit", E Mod;

Table of letter and object lefts

E	A	S	T
83.750	96.750	111.250	123.250
58.500	121.500		
L	e	e	.
23.625	38.750	52.750	65.125
70.500	96.625	114.500	130.875
153.875	178.875	184.375	

M92

NOT TO SCALE

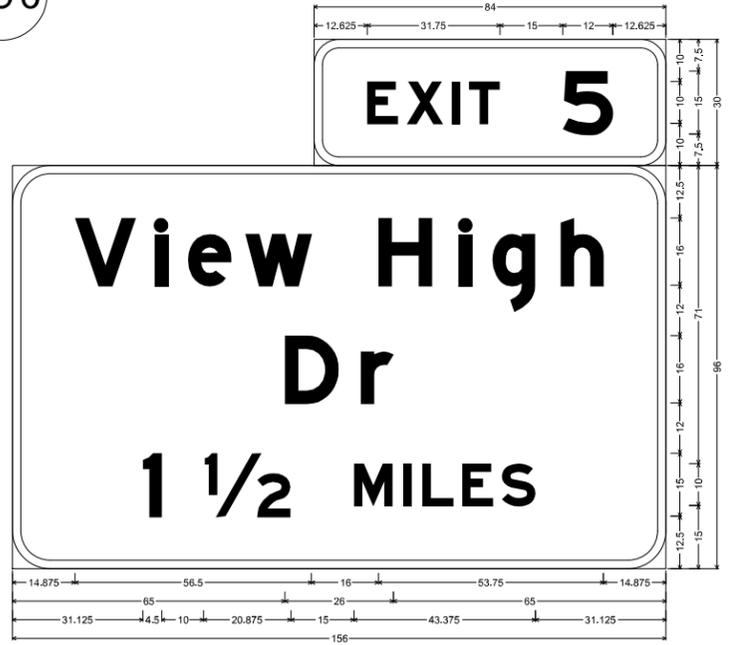


E1-5P ST-STRUCTURAL:  
6.000" Radius, 2.000" Border, White on, Green;  
"EXIT", E Mod; "5", E Mod;

E1-1 ST-STRUCTURAL:  
9.000" Radius, 2.000" Border, White on, Green;  
"View High", E Mod; "Dr", E Mod; "1 1/2", E Mod; "MILES", E Mod;

Table of letter and object lefts

E	X	I	T	5
12.625	22.125	32.875	37.000	59.375
14.875	34.000	41.875	55.625	87.375
114.500	130.875			
65.000	83.125			
I	1/2	M	I	L
31.125	45.625	81.500	93.375	97.875
107.375	116.875			

M92

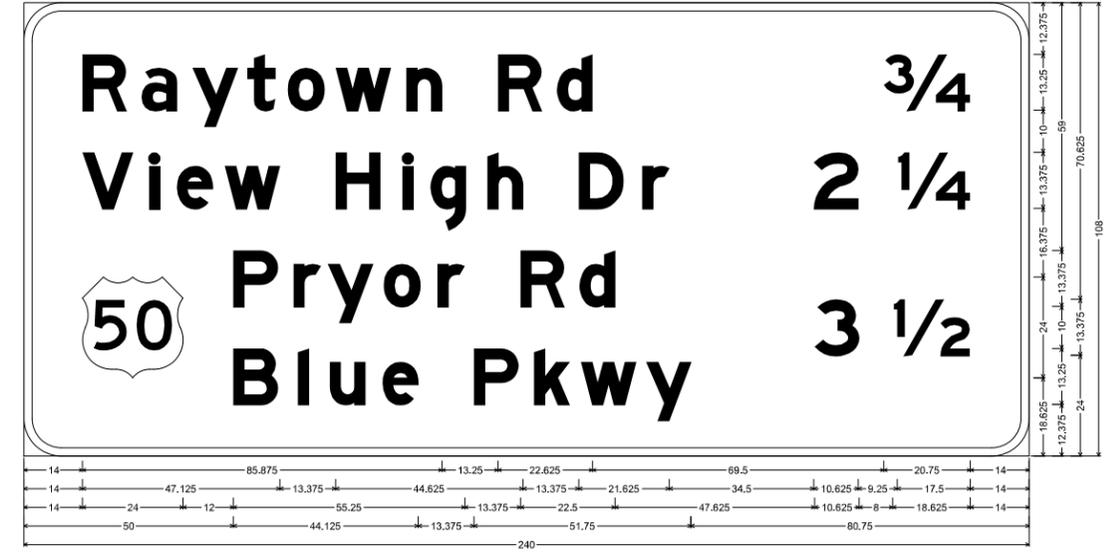


E6-1 ST-STRUCTURAL:  
9.000" Radius, 2.000" Border, White on, Green;  
"Raytown Rd", E Mod; "1/4", E Mod; "View High Dr", E Mod; "2", E Mod; "1/2", E Mod; "Pryor Rd", E Mod; "Blue Pkwy", E Mod; "3", E Mod; "1/2", E Mod;

Table of letter and object lefts

R	a	y	t	o	w	n	R	d	3/4
14.000	28.125	40.250	53.375	63.000	74.500	91.375	113.125	127.250	205.250
V	i	e	w	H	i	g	h	D	r
14.000	30.000	36.500	48.000	74.500	90.500	97.125	110.625	132.500	147.625
188.625	208.500								
14.000	50.000	64.375	72.500	85.875	98.750	118.625	132.625	188.750	207.375
B	u	e	p	r	y	o	r	1/2	
50.000	65.375	73.000	85.625	107.500	121.875	133.000	148.500		

M93

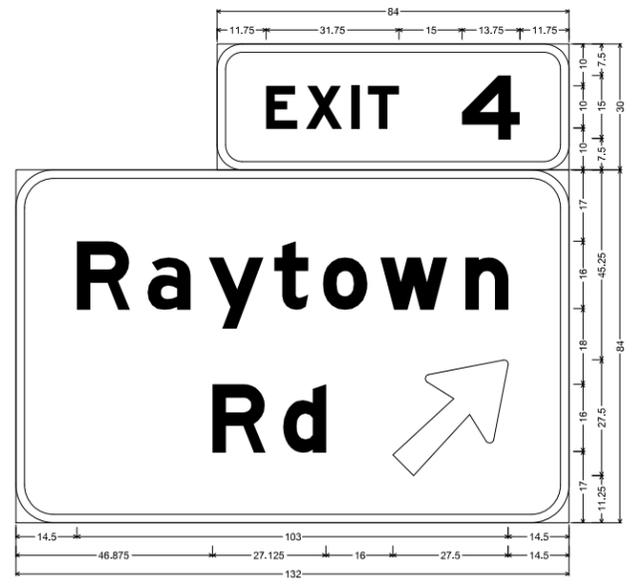

E1-5P ST-STRUCTURAL:  
6.000" Radius, 2.000" Border, White on, Green;  
"EXIT", E Mod; "4", E Mod;

E1-1 ST-STRUCTURAL:  
9.000" Radius, 2.000" Border, White on, Green;  
"Raytown", E Mod; "Rd", E Mod; Arrow 160 x 35.000" 45";

Table of letter and object lefts

E	X	I	T	4				
11.750	21.250	32.000	36.000	58.500				
R	a	y	t	o	w	n	R	d
14.500	31.375	46.000	61.625	73.250	87.000	107.250		
R	d	45						
46.875	63.750	90.000						

M92


SIGN DETAIL SHEET  
SHEET 14 OF 19

DESCRIPTION

DATE

MISSOURI HIGHWAYS AND TRANSPORTATION COMMISSION




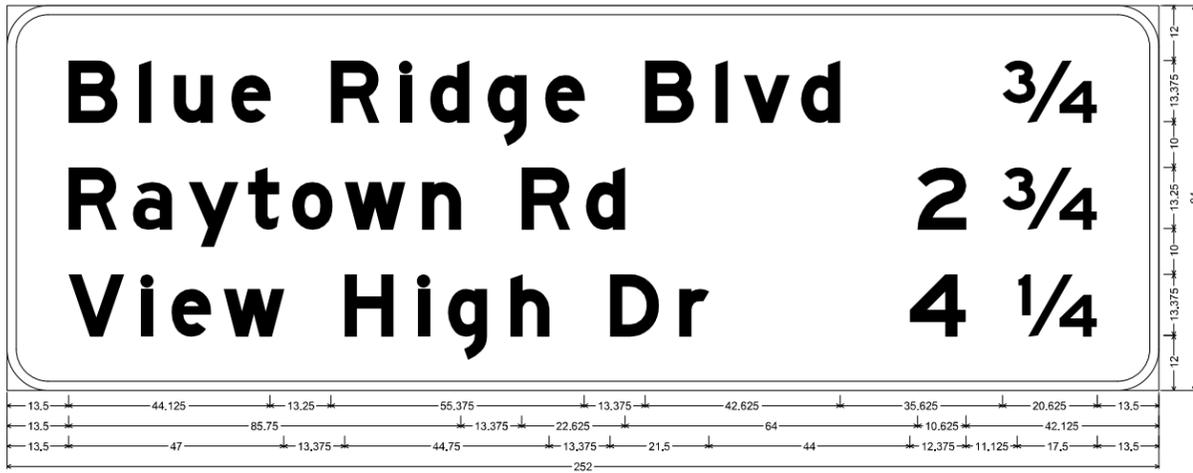

E6-1 ST-STRUCTURAL:  
 9.000" Radius, 2.000" Border, White on, Green;  
 "Blue Ridge Blvd", E Mod; "3/4", E Mod; "Raytown Rd", E Mod; "2", E Mod; "2 3/4", E Mod; "View High Dr", E Mod; "4", E Mod; "4 1/4", E Mod;  
 Table of letter and object lefts

B	l	u	e	R	i	d	g	e	B	l	v	d	3/4
13.500	28.875	36.500	49.125	70.875	88.000	92.625	105.125	117.750	139.625	155.000	161.250	173.750	217.875
R	a	v	t	o	w	n	R	d	2	3/4			
13.500	27.500	39.750	52.750	62.375	73.875	90.750	112.625	126.750	199.250	217.875			
V	i	e	w	H	i	g	h	D	r	4	1/4		
13.500	29.375	36.000	47.375	73.875	89.875	96.500	110.125	132.000	147.000	197.500	221.000		


M94

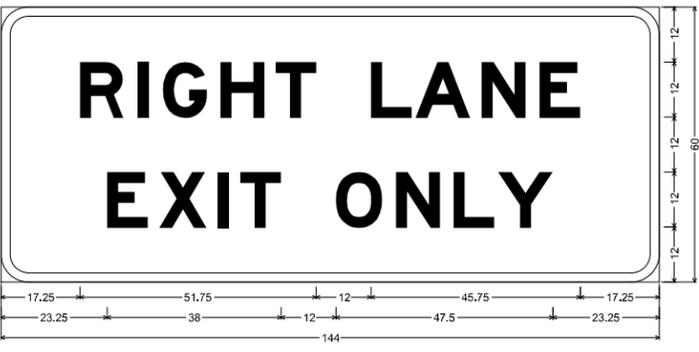

E11-6 ST-STRUCTURAL FLUORESCENT;  
 6.00" Radius, 2.00" Border, Black on, Yellow;  
 "RIGHT LANE", E Mod; "EXIT ONLY", E Mod;  
 Table of letter and object lefts

R	I	G	H	T	L	A	N	E
17.25	29.88	35.38	48.00	60.00	81.00	90.75	105.13	117.88
E	X	I	T	O	N	L	Y	
23.25	34.63	47.50	52.38	73.25	86.38	99.00	108.75	


M95

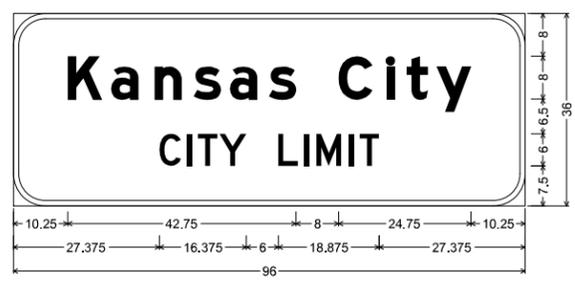

I4-1 ST-STRUCTURAL:  
 6.000" Radius, 1.000" Border, White on, Green;  
 "Kansas City", E Mod; "CITY LIMIT", D;  
 Table of letter and object lefts

K	a	n	s	a	s	C	i	t	y
10.250	18.375	26.500	33.750	40.625	47.875	61.000	70.000	73.750	79.375
C	I	T	Y	L	I	M	I	T	
27.375	32.500	34.625	38.625	49.750	54.500	56.875	62.875	65.000	


M96

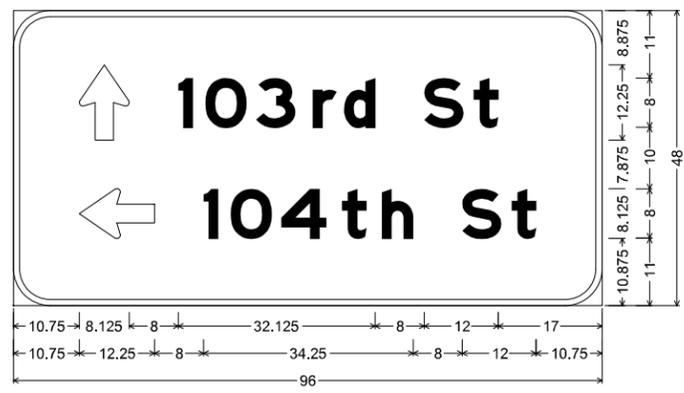

D1-2 ST-STRUCTURAL:  
 6.000" Radius, 1.000" Border, White on, Green;  
 Standard Arrow Custom 12.250" X 8.125" 90"; "103rd St", E Mod;  
 Standard Arrow Custom 12.250" X 8.125" 180"; "104th St", E Mod;  
 Table of letter and object lefts

↑	l	o	3	r	d	S	t
10.750	26.875	31.250	39.625	48.875	53.875	67.000	75.000
↔	l	o	4	t	h	S	t
10.750	31.000	35.375	43.750	53.625	60.125	73.250	81.250

M97

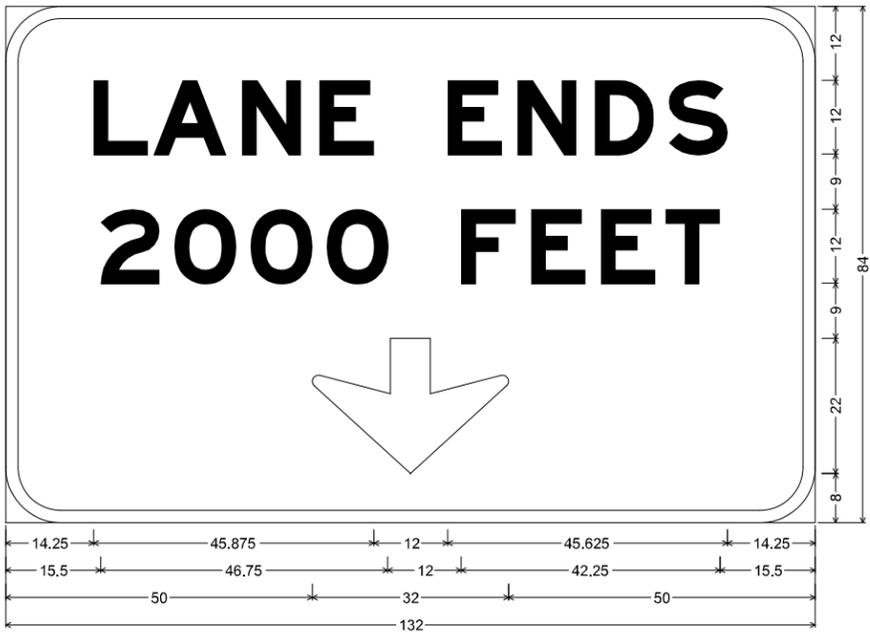

W0-1 ST-STRUCTURAL FLUORESCENT;  
 9.000" Radius, 2.000" Border, Black on, Yellow;  
 "LANE ENDS", E Mod; "2000 FEET", E Mod; Down Arrow 22.000" 270";  
 Table of letter and object lefts

L	A	N	E	E	N	D	S
14.250	24.000	38.500	51.125	72.125	83.500	96.125	108.125
Z	O	O	O	F	E	E	T
15.500	27.500	39.875	52.375	74.250	85.625	97.000	107.625
↓							
50.000							

M99



R3-5L

M100




R3-5R


M100



DATE PREPARED  
 12/5/2025  
 ROUTE VAR. MO  
 DISTRICT SHEET NO.  
 KC 42  
 COUNTY  
 JACKSON  
 JOB NO.  
 JKU0034  
 CONTRACT ID.  
 PROJECT NO.  
 BRIDGE NO.

DATE	DESCRIPTION

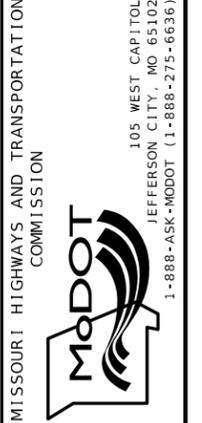


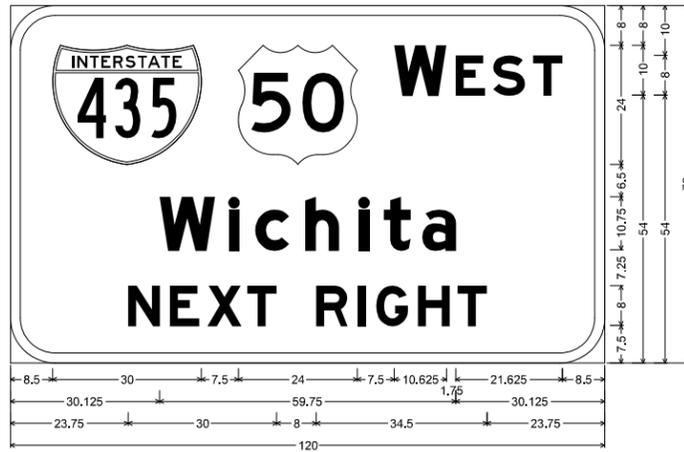

E1-1 ST-STRUCTURAL:  
 9.000" Radius, 2.000" Border, White on, Green;  
 Interstate 435 12.000" B; "WEST", E Mod; "Wichita", E Mod; "NEXT RIGHT", E Mod;  
 Table of letter and object lefts

W	I	C	H	I	T	A		
30.125	44.125	49.500	59.500	70.375	75.375	83.125		
N	E	X	T	R	I	G	H	T
23.750	32.250	39.750	47.875	61.750	70.250	73.875	82.250	90.250

M101

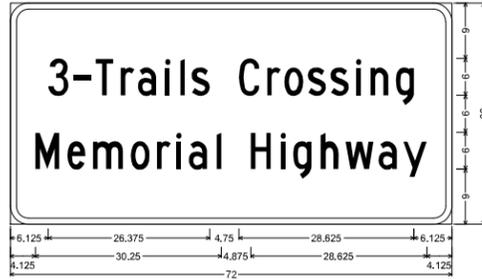

M18-1 ST-STRUCTURAL:  
 3.000" Radius, 1.000" Border, White on, Green;  
 "3-Trails Crossing", C 80% spacing; "Memorial Highway", C 80% spacing;  
 Table of letter and object lefts

3	-	T	r	a	i	s
6.125	10.250	13.875	18.000	20.750	25.250	27.625
C	r	o	s	s	n	g
37.250	41.875	44.750	48.500	52.250	56.375	58.750
M	e	m	o	r	i	a
4.125	9.375	13.500	19.625	23.875	27.000	29.125
H	i	g	h	w	a	y
39.250	44.125	46.125	50.625	54.625	60.125	64.125


M102



E6-1 ST-STRUCTURAL:  
 9.000" Radius, 2.000" Border, White on, Green;  
 Rounded Rectangle 1.500" Radius;  
 "Bannister Rd", E Mod; "1/4", E Mod; "Hickman Mills Dr", E Mod; "Blue River Rd", E Mod; "85th & 87th St", E Mod; "1", E Mod; "1/2", E Mod;  
 Table of letter and object lefts

W	B	a	n	n	i	s	t	e	r	R	d	1/4		
15.000	47.000	61.375	75.000	88.625	102.250	108.500	119.500	129.125	141.875	161.625	175.750	231.500		
H	i	c	k	m	a	n	M	i	l	l	s	D	r	1/2
15.000	31.125	37.625	50.250	62.875	81.000	94.500	116.375	134.125	141.750	149.250	155.500	177.375	192.375	218.375
B	l	u	e	R	v	e	r	R	d					
15.000	30.500	38.000	50.625	72.500	87.625	93.875	106.375	119.000	138.875					
8	5	t	h	&	8	7	t	h	S					
15.000	28.125	43.000	53.875	75.750	100.625	114.000	127.500	138.375	160.250					

M103

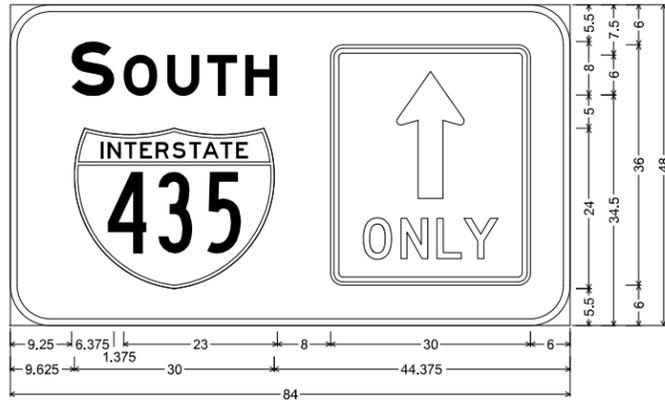

D15-1 ST-STRUCTURAL:  
 6.000" Radius, 1.000" Border, White on, Green;  
 "SOUTH", E Mod; Interstate 435 12.000" B; R3-5a\_Decal;  
 Table of letter and object lefts


S	O	U	T	H
9.250	17.000	23.625	29.625	35.250
435	48.000			
9.625				

M107



R3-5L


M108

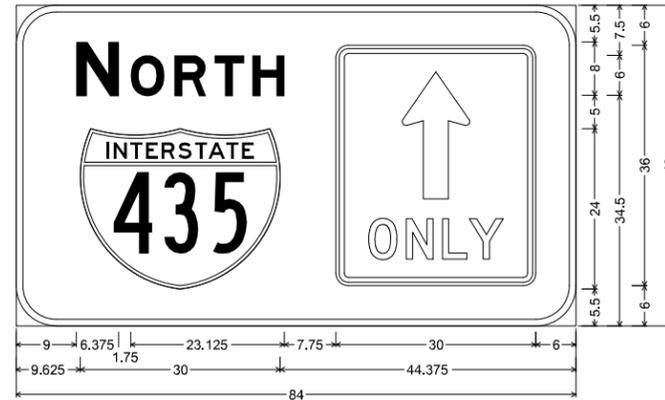

D15-1 ST-STRUCTURAL:  
 6.000" Radius, 1.000" Border, White on, Green;  
 "NORTH", E Mod; Interstate 435 12.000" B; R3-5a\_Decal;  
 Table of letter and object lefts

N	O	R	T	H
9.000	17.125	23.750	29.750	35.500
435	48.000			
9.625				

M109

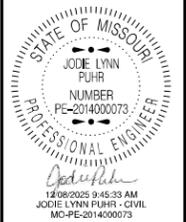

DATE PREPARED  
 12/5/2025  
 ROUTE STATE  
 VAR. MO  
 DISTRICT SHEET NO.  
 KC 43  
 COUNTY  
 JACKSON  
 JOB NO.  
 JKU0034  
 CONTRACT ID.  
 PROJECT NO.  
 BRIDGE NO.


DATE	DESCRIPTION

MISSOURI HIGHWAYS AND TRANSPORTATION COMMISSION  
 105 WEST CAPITOL JEFFERSON CITY, MO 65102  
 1-888-ASK-MODOT (1-888-275-6636)







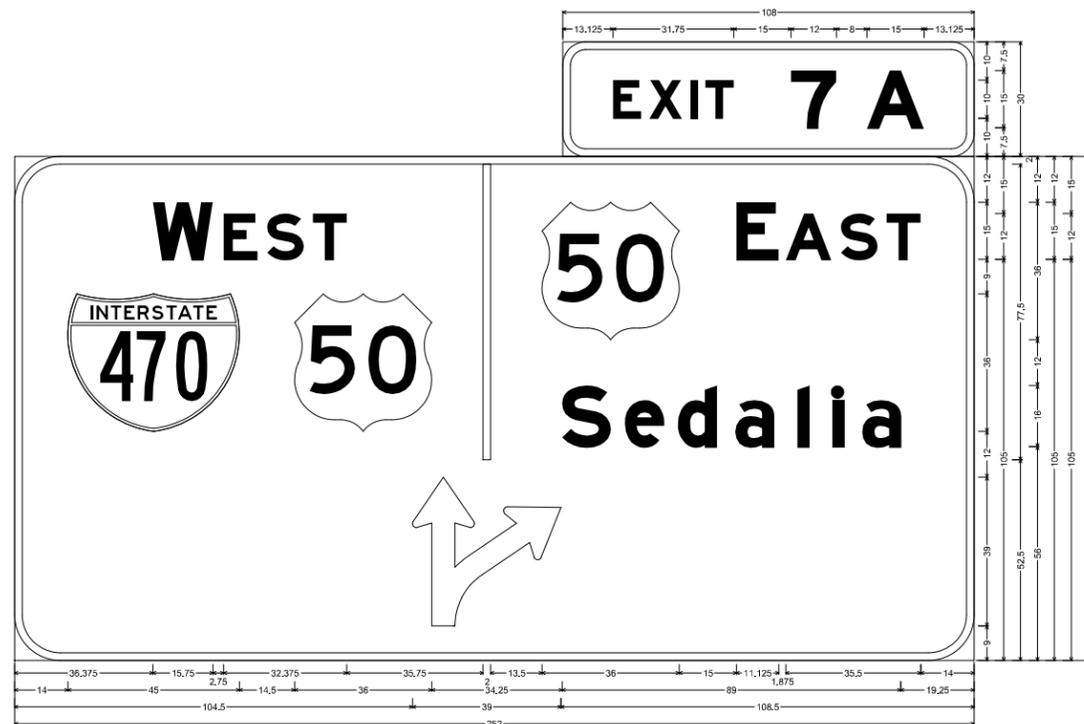

E1-5P ST-STRUCTURAL:  
6.000" Radius, 2.000" Border, White on, Green;  
"EXIT", E Mod: "7 A", E Mod;


E1-1 ST-STRUCTURAL:  
12.000" Radius, 2.000" Border, White on, Green;  
"WEST", E Mod: Interstate 470 18,000" B; "EAST", E Mod: "Sedalia", E Mod: " ", E Mod;

Table of letter and object lefts

E	X	I	T	7	A	E	A	S	T
13.125	22.625	33.375	37.500	59.875	79.875	189.500	202.500	217.000	229.000
35.375	54.875	56.375	78.375	123.000	138.500	143.750	160.250	174.125	189.250
14.000	73.500	143.750	160.250	174.125	189.250	205.500	214.625	222.625	

104.500

M117

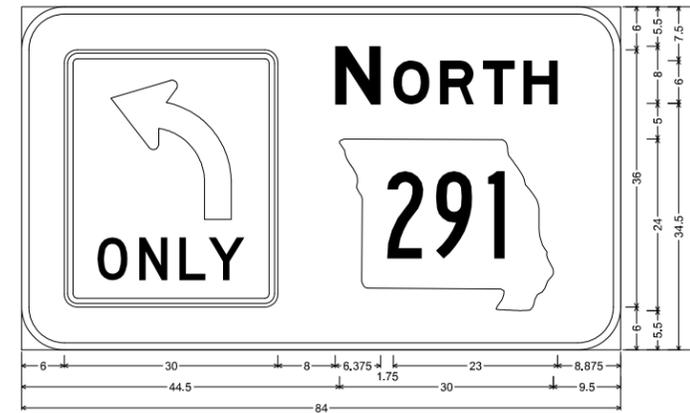


D15-1 ST-STRUCTURAL:  
6.000" Radius, 1.000" Border, White on, Green;  
R3-SL Decal: "NORTH", E Mod; State Highway 291 M1-6a1 12,000" B;

Table of letter and object lefts

N	O	R	T	H
6,000	44,000	52,125	58,625	64,750
44,500				

M118

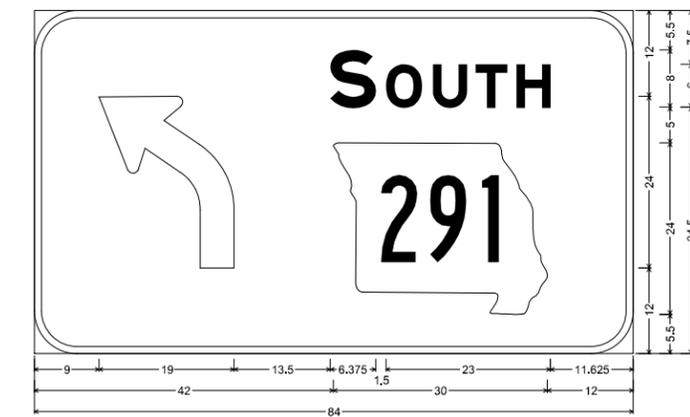

D15-1 ST-STRUCTURAL:  
6.000" Radius, 1.000" Border, White on, Green;  
"SOUTH", E Mod; State Highway 291 M1-6a1 12,000" B;

Table of letter and object lefts

S	O	U	T	H
9,000	41,500	49,375	55,875	61,875
42,000				

M119

NOT TO SCALE

SIGN DETAIL SHEET  
SHEET 19 OF 19

STATE OF MISSOURI  
JOE LYNN FUHR  
NUMBER  
PE-201400073  
PROFESSIONAL ENGINEER  
12/08/2025 9:46:31 AM  
JOE LYNN FUHR - CIVIL  
MO-PE-201400073

DATE PREPARED <b>12/5/2025</b>	
ROUTE <b>VAR.</b>	STATE <b>MO</b>
DISTRICT <b>KC</b>	SHEET NO. <b>46</b>
COUNTY <b>JACKSON</b>	
JOB NO. <b>JKU0034</b>	
CONTRACT ID.	
PROJECT NO.	
BRIDGE NO.	
DESCRIPTION	DATE

MISSOURI HIGHWAYS AND TRANSPORTATION  
COMMISSION

105 WEST CAPITOL  
JEFFERSON CITY, MO 65102  
1-888-ASK-MODOT (1-888-275-6636)