


DISCLAIMER
 THE PROFESSIONAL WHOSE SIGNATURE AND PERSONAL SEAL APPEAR HEREON ASSUMES RESPONSIBILITY ONLY FOR WHAT APPEARS ON THIS PAGE, AND DISCLAIMS (PURSUANT TO SECTION 327.411 RSMO) SPECIFICATION, ESTIMATES, REPORTS, OR OTHER DOCUMENTS OR INSTRUMENTS NOT SEALED BY THE UNDERSIGNED PROFESSIONAL RELATING TO OR INTENDED TO BE USED FOR ANY PART OR PARTS OF THE PROJECT TO WHICH THIS PAGE REFERS.


10/27/2025 3:42:22 PM
 MO PE-201015708
 DATE PREPARED
 10/27/2025
 ROUTE
 VV MO
 DISTRICT SHEET NO.
 NE 2
 COUNTY
 MACON
 JOB NO.
 JNE0139
 CONTRACT ID.
 PROJECT NO.
 BRIDGE NO.

PROFESSIONAL ENGINEER
 EMMY S. BOWBACK
 MISSOURI STATE BOARD OF PROFESSIONAL ENGINEERS

DATE	DESCRIPTION

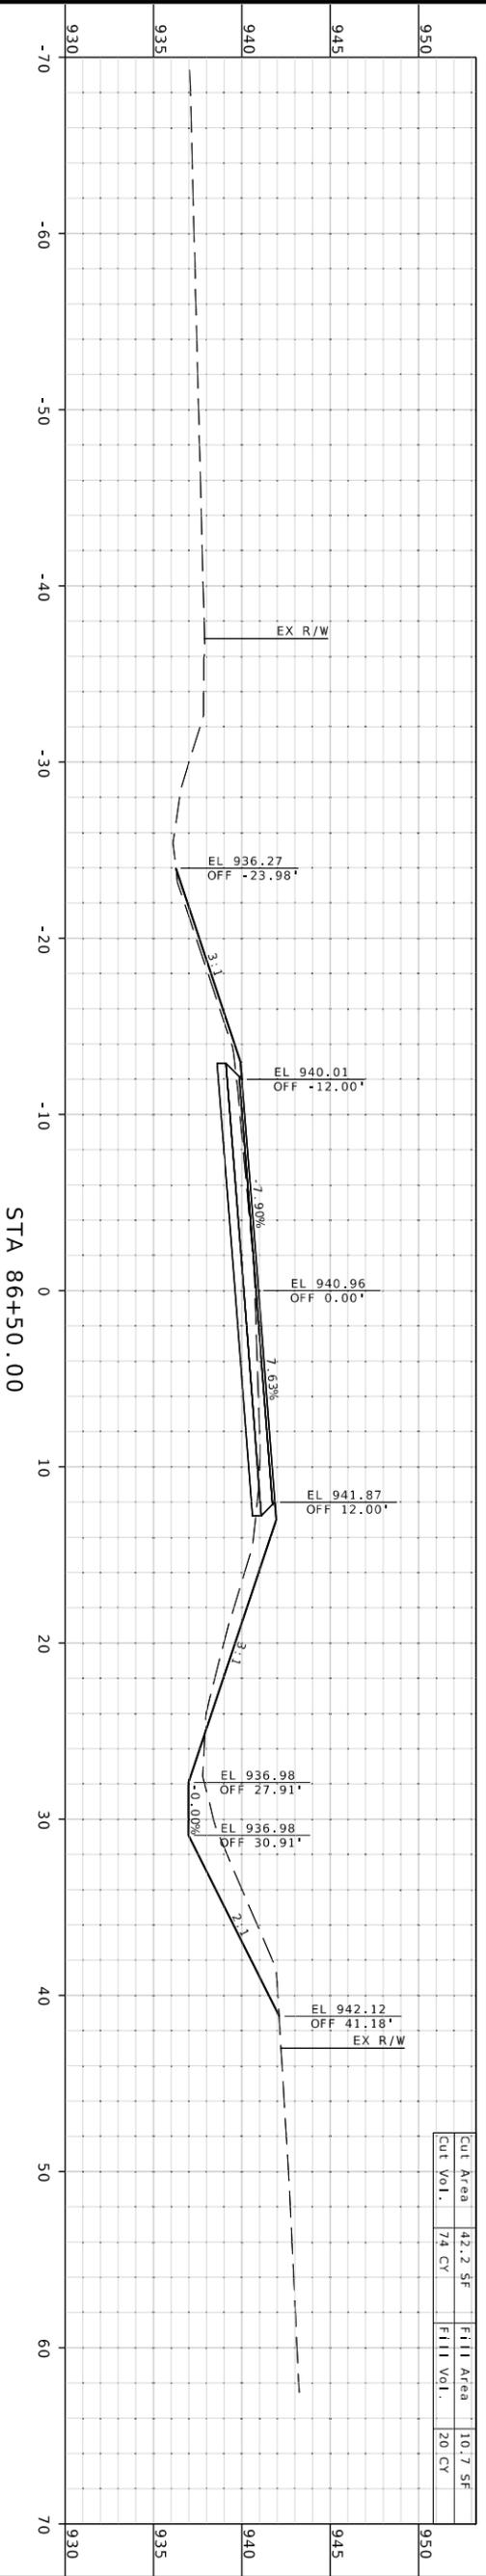

Cut Area	42.2 SF	Fill Area	10.7 SF
Cut Vol.	74 CY	Fill Vol.	20 CY

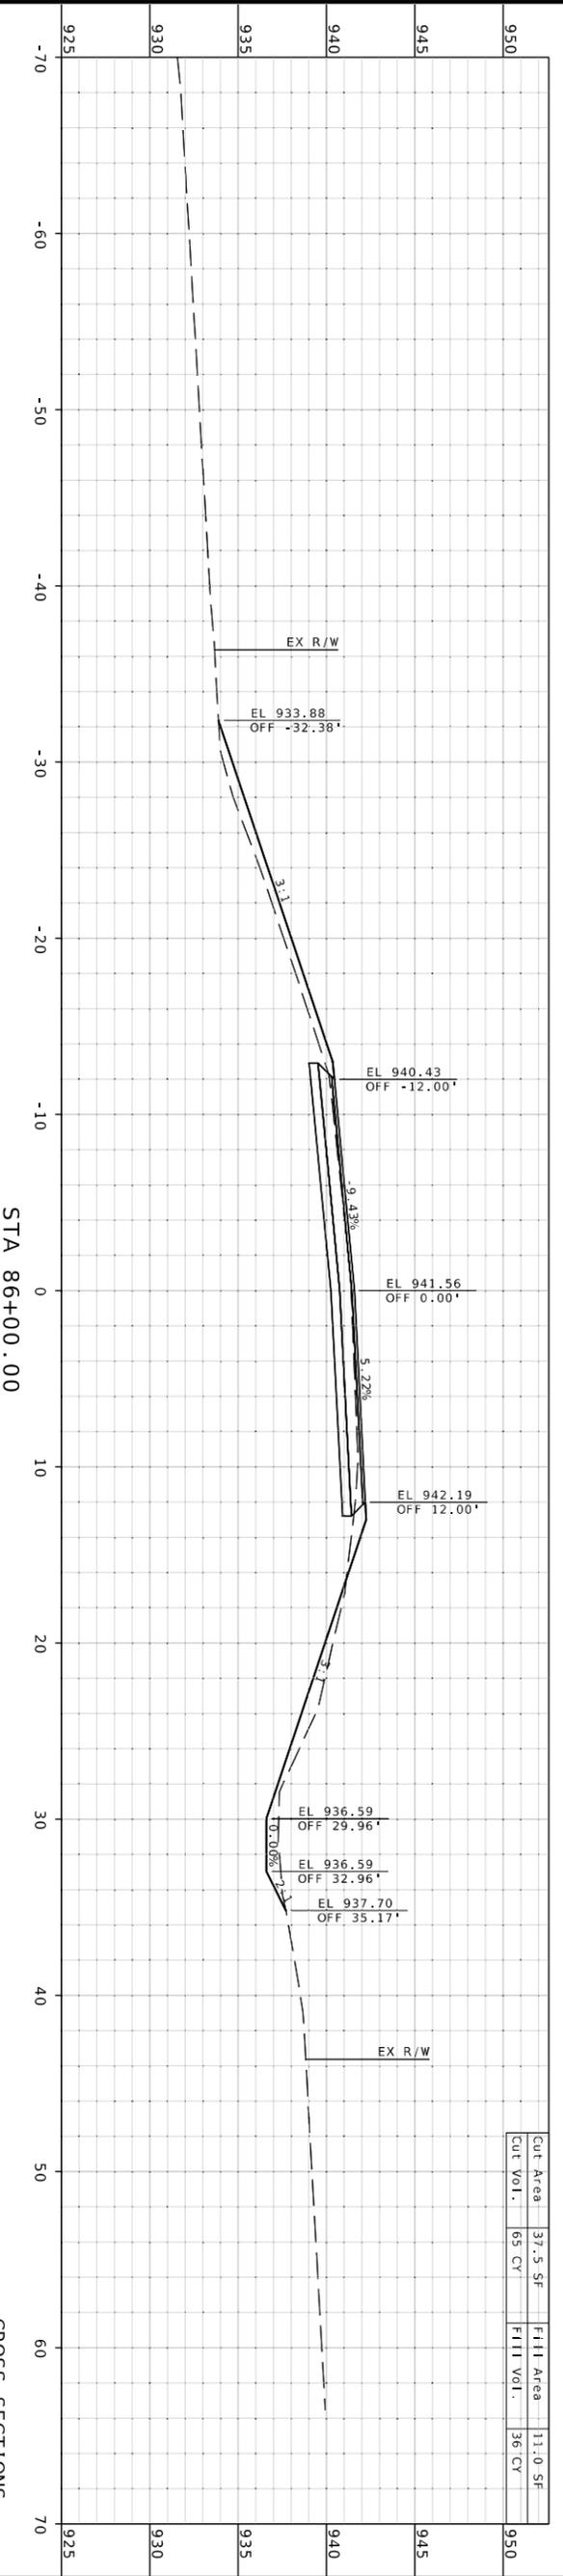

Cut Area	37.5 SF	Fill Area	11.0 SF
Cut Vol.	65 CY	Fill Vol.	36 CY

CROSS SECTIONS
 PR ROUTE VV
 (SHEET 2 OF 22)




MISSOURI HIGHWAYS AND TRANSPORTATION COMMISSION

 105 WEST CAPITOL
 JEFFERSON CITY, MO 65102
 1-888-ASK-MODOT (1-888-275-6636)

HR GREEN, INC.
 520 MARYVILLE CENTRE DRIVE,
 SUITE 100
 ST. LOUIS, MISSOURI 63141
 PHONE: (636) 519.0990
 CORPORATE LICENSE #2002006608

\\hrgreen.com\hrgreen\Data\2023\2303992\CAD\Roadway\Plan_Sheets\XS_NE0139_150r110.dgn 3:08:18 PM 10/27/2025

DISCLAIMER
 THE PROFESSIONAL WHOSE SIGNATURE AND PERSONAL SEAL APPEAR HEREON ASSUMES RESPONSIBILITY ONLY FOR WHAT APPEARS ON THIS PAGE, AND DISCLAIMS (PURSUANT TO SECTION 327.411 RSMO) SPECIFICATION, ESTIMATES, REPORTS, OR OTHER DOCUMENTS OR INSTRUMENTS NOT SEALED BY THE UNDERSIGNED PROFESSIONAL RELATING TO OR INTENDED TO BE USED FOR ANY PART OR PARTS OF THE PROJECT TO WHICH THIS PAGE REFERS.

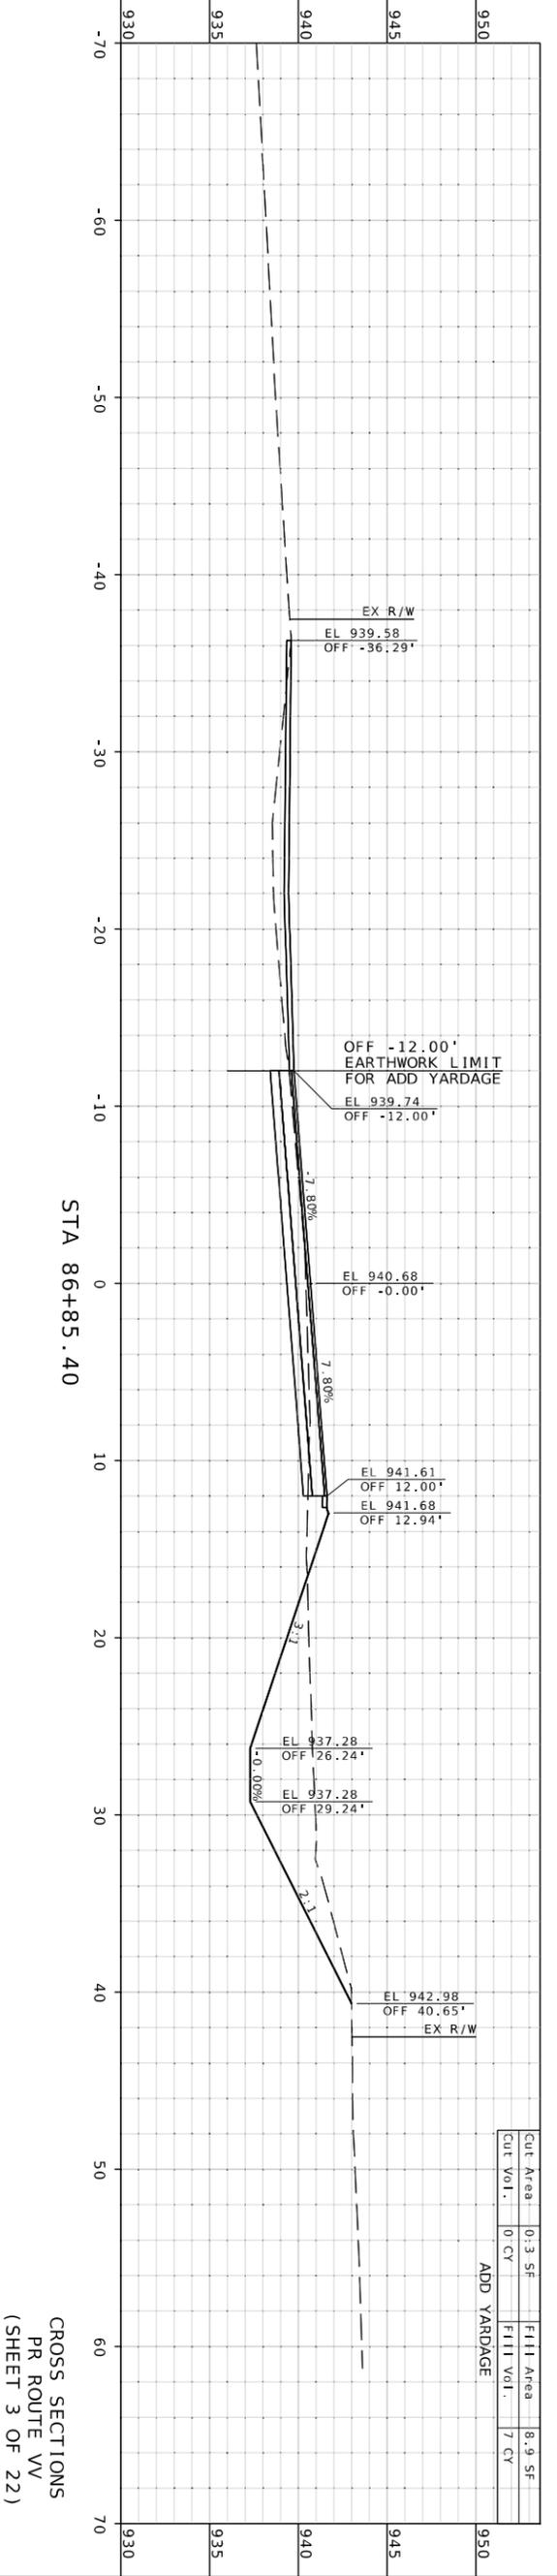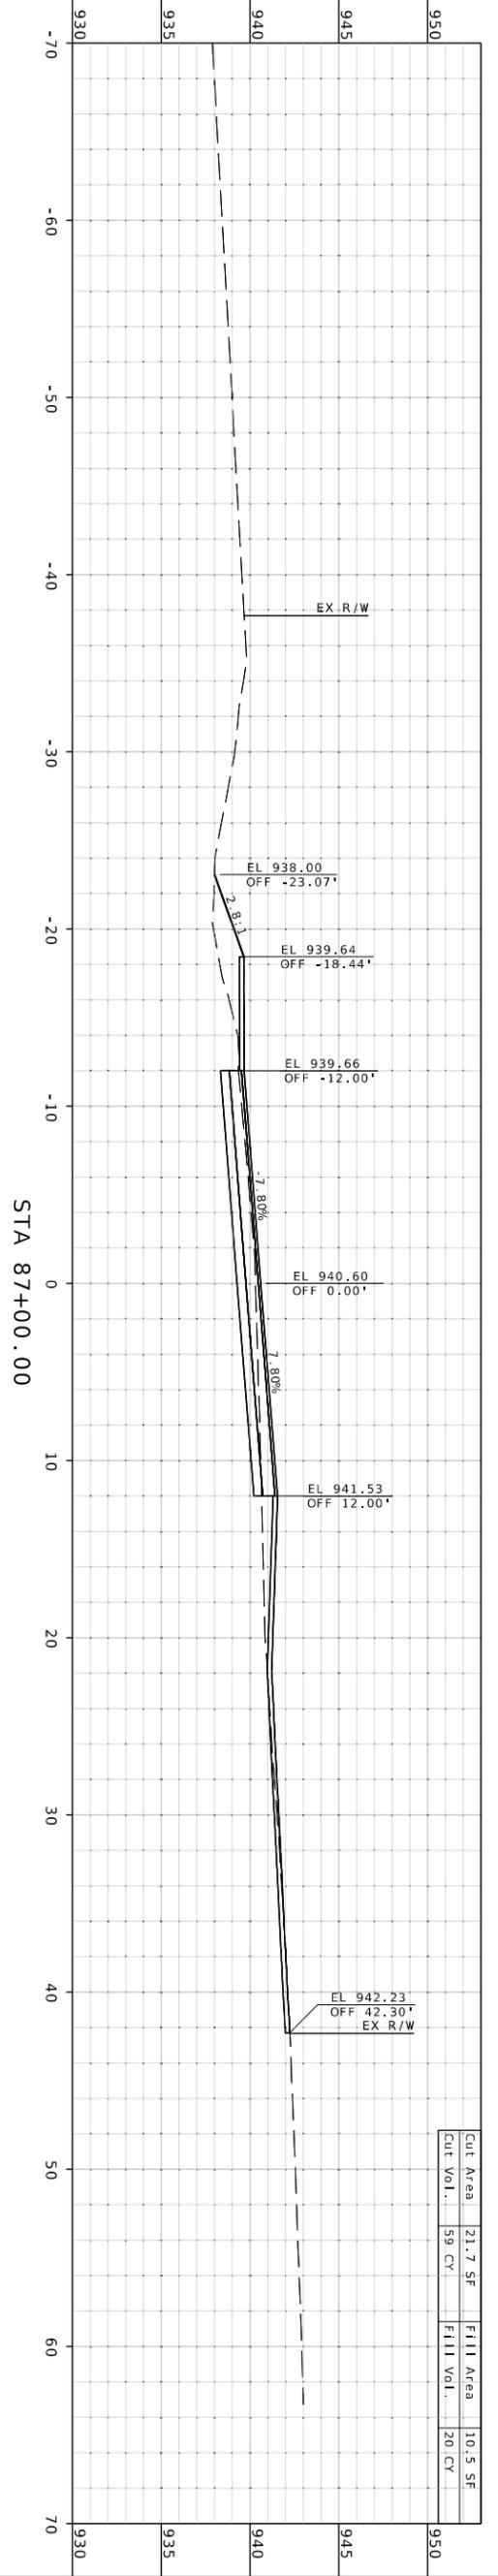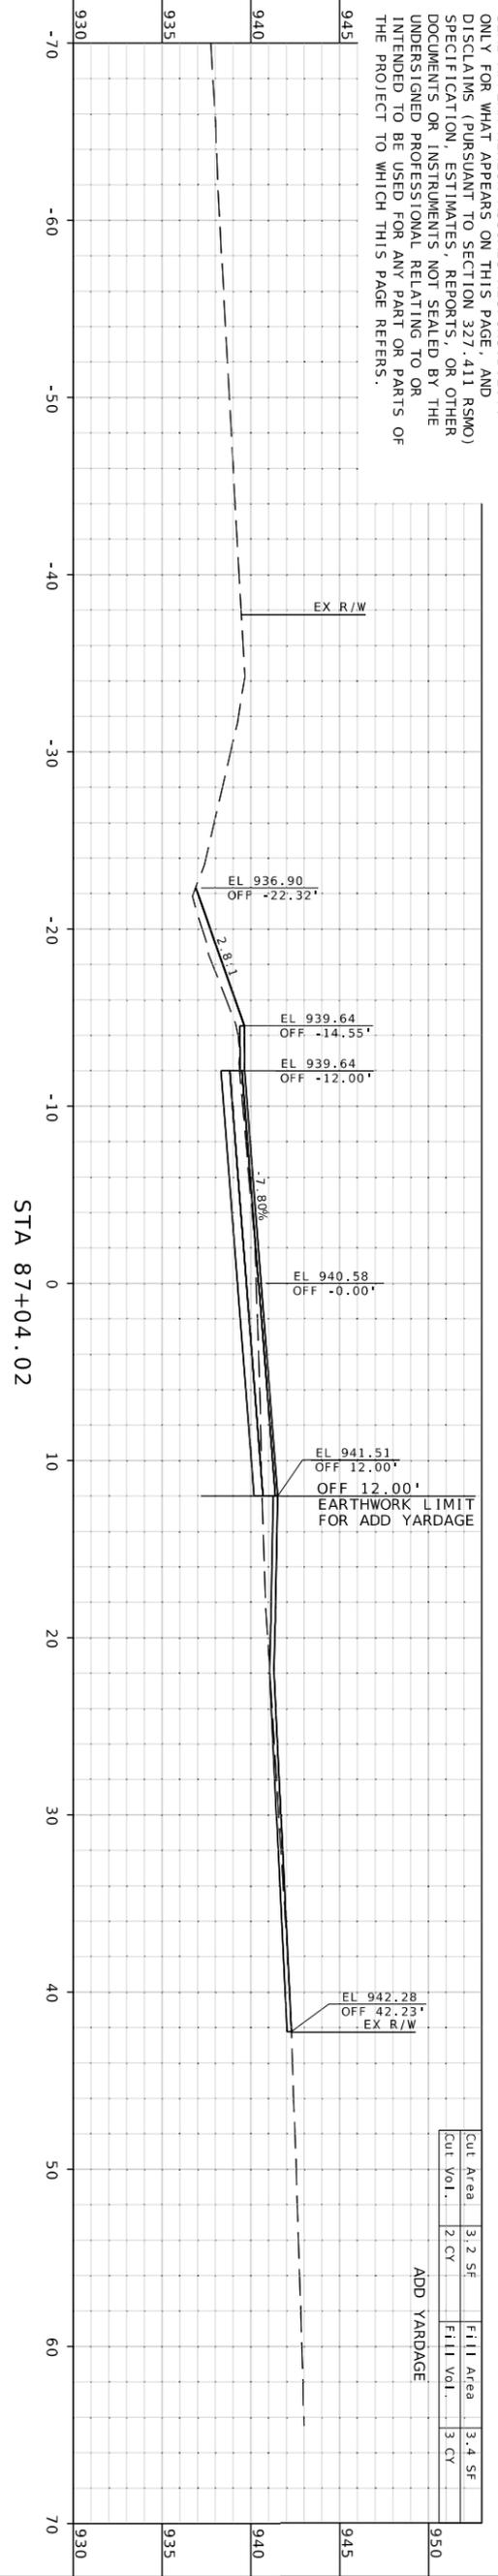

CROSS SECTIONS
 PR ROUTE WV
 (SHEET 3 OF 22)

\\hrgreen.com\hrgreen\Data\2023\2303992\CAD\Roadway\Plan_Sheets\XS_NE0139_1507110.dgn 3:08:19 PM 10/27/2025

HR GREEN, INC.
 520 MARYVILLE CENTRE DRIVE,
 SUITE 100
 ST. LOUIS, MISSOURI 63141
 PHONE: (636) 519.0990
 CORPORATE LICENSE #2002006608

MISSOURI HIGHWAYS AND TRANSPORTATION
 COMMISSION

105 WEST CAPITOL
 JEFFERSON CITY, MO 65102
 1-888-ASK-MODOT (1-888-275-6636)

DATE	DESCRIPTION

BRIDGE NO.	
PROJECT NO.	
CONTRACT ID.	JNE0139
COUNTY	MACON
ROUTE	WV
STATE	MO
DISTRICT	3
SHEET NO.	

DATE PREPARED: 10/27/2025


10/27/2025 3:43:01 PM
 MO-PE-201015708

Professional Engineer Seal: EMLY S. BROWN, R.T. PE-201015708


IF A SEAL IS PRESENT ON THIS SHEET IT HAS BEEN ELECTRONICALLY SEALED AND DATED.

DISCLAIMER
 THE PROFESSIONAL WHOSE SIGNATURE AND PERSONAL SEAL APPEAR HEREON ASSUMES RESPONSIBILITY ONLY FOR WHAT APPEARS ON THIS PAGE, AND DISCLAIMS (PURSUANT TO SECTION 327.411 RSMO) SPECIFICATION, ESTIMATES, REPORTS, OR OTHER DOCUMENTS OR INSTRUMENTS NOT SEALED BY THE UNDERSIGNED PROFESSIONAL RELATING TO OR INTENDED TO BE USED FOR ANY PART OR PARTS OF THE PROJECT TO WHICH THIS PAGE REFERS.

10/27/2025 3:43:22 PM
 MO PE-201015708
 DATE PREPARED
 10/27/2025
 ROUTE
 VV MO
 DISTRICT
 NE 4
 COUNTY
 MACON
 JOB NO.
 JNE0139
 CONTRACT ID.
 PROJECT NO.
 BRIDGE NO.

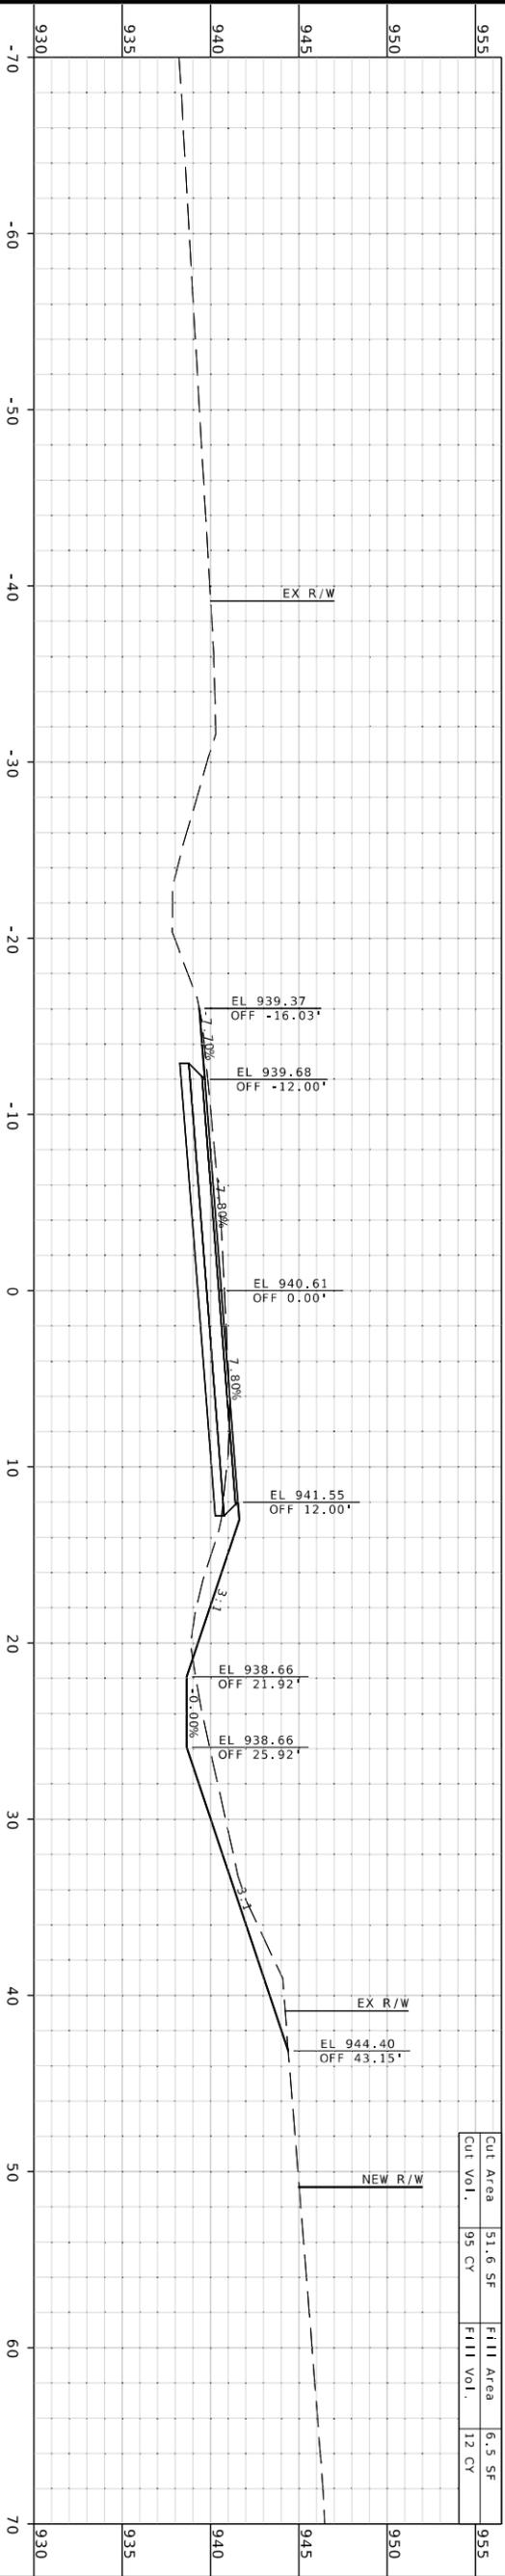

Cut Area	51.6 SF	Fill Area	6.5 SF
Cut Vol.	95 CV	Fill Vol.	12 CV

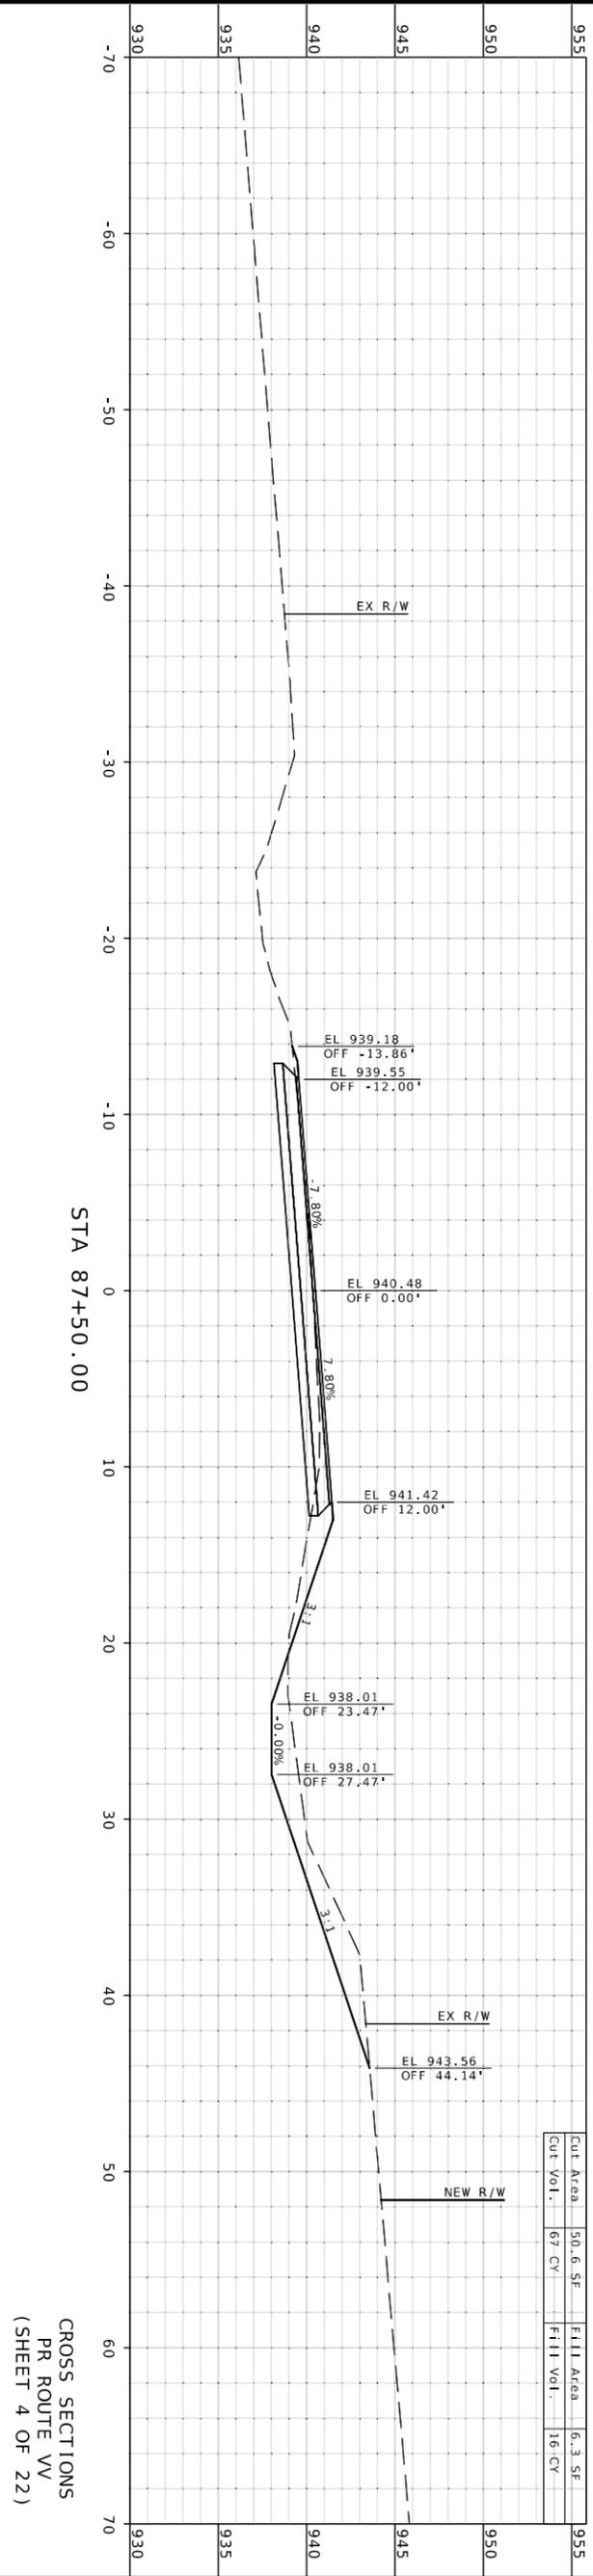

Cut Area	50.6 SF	Fill Area	6.3 SF
Cut Vol.	67 CV	Fill Vol.	16 CV

CROSS SECTIONS
 PR ROUTE VV
 (SHEET 4 OF 22)

MISSOURI HIGHWAYS AND TRANSPORTATION COMMISSION



105 WEST CAPITOL
 JEFFERSON CITY, MO 65102
 1-888-ASK-MODOT (1-888-275-6636)

HR GREEN, INC.
 520 MARYVILLE CENTRE DRIVE,
 SUITE 100
 ST. LOUIS, MISSOURI 63141
 PHONE: (636) 519.0990
 CORPORATE LICENSE #2002006608


\\hrgreen.com\hrgreen\Data\2023\2303992\CAD\Roadway\Plan_Sheets\XS_NE0139_150r110.dgn 3:08:21 PM 10/27/2025

DISCLAIMER
 THE PROFESSIONAL WHOSE SIGNATURE AND PERSONAL SEAL APPEAR HEREON ASSUMES RESPONSIBILITY ONLY FOR WHAT APPEARS ON THIS PAGE, AND DISCLAIMS (PURSUANT TO SECTION 327.411 RSMO) SPECIFICATION, ESTIMATES, REPORTS, OR OTHER DOCUMENTS OR INSTRUMENTS NOT SEALED BY THE UNDERSIGNED PROFESSIONAL RELATING TO OR INTENDED TO BE USED FOR ANY PART OR PARTS OF THE PROJECT TO WHICH THIS PAGE REFERS.

10/27/2025 3:48:30 PM
 MO PE-201015708
 DATE PREPARED
 10/27/2025
 ROUTE
 VV MO
 DISTRICT SHEET NO.
 NE 7
 COUNTY
 MACON
 JOB NO.
 JNE0139
 CONTRACT ID.
 PROJECT NO.
 BRIDGE NO.

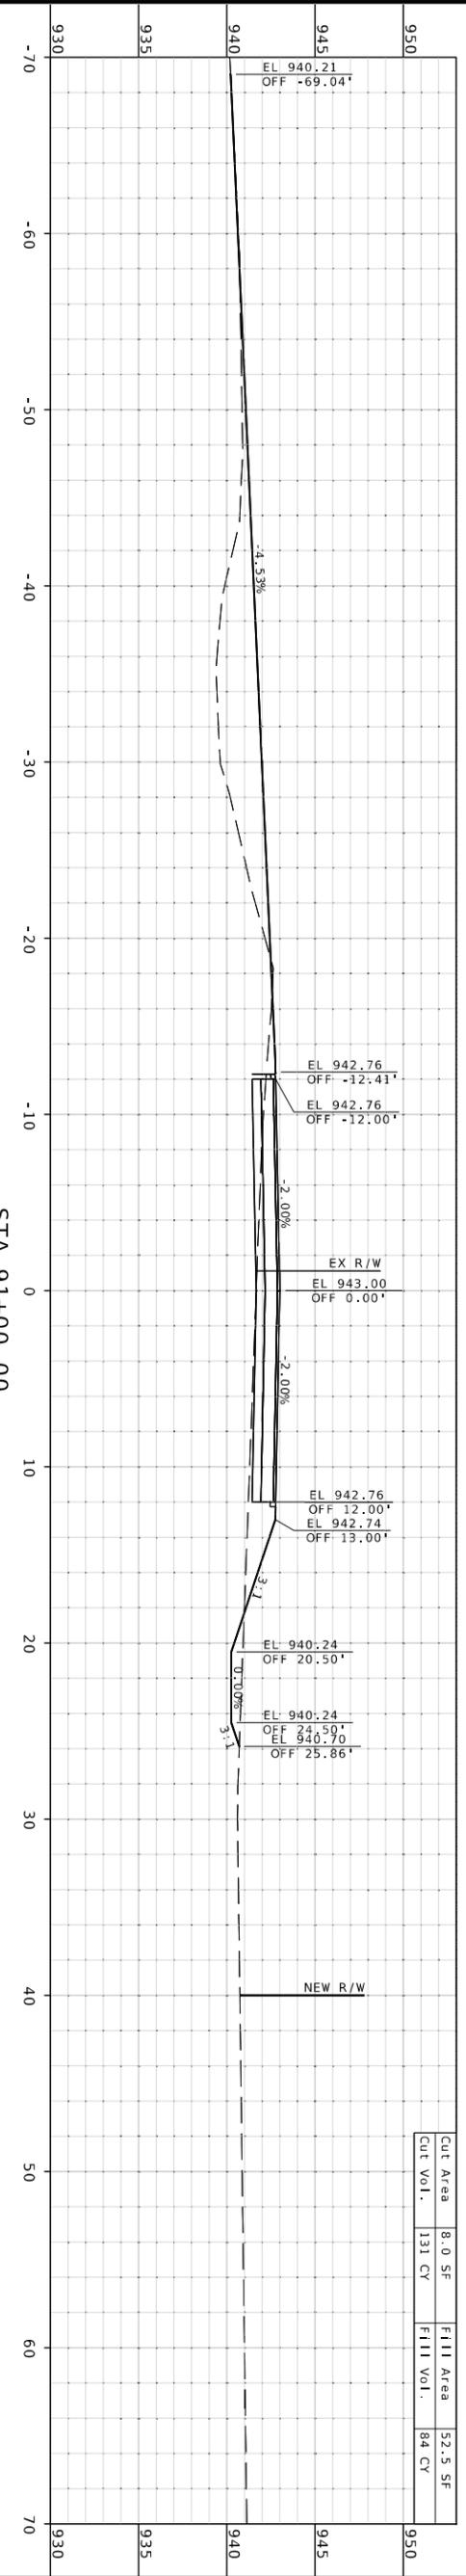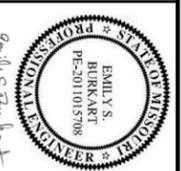

Cut Area	8.0 SF	Fill Area	52.5 SF
Cut Vol.	131 CY	Fill Vol.	84 CY

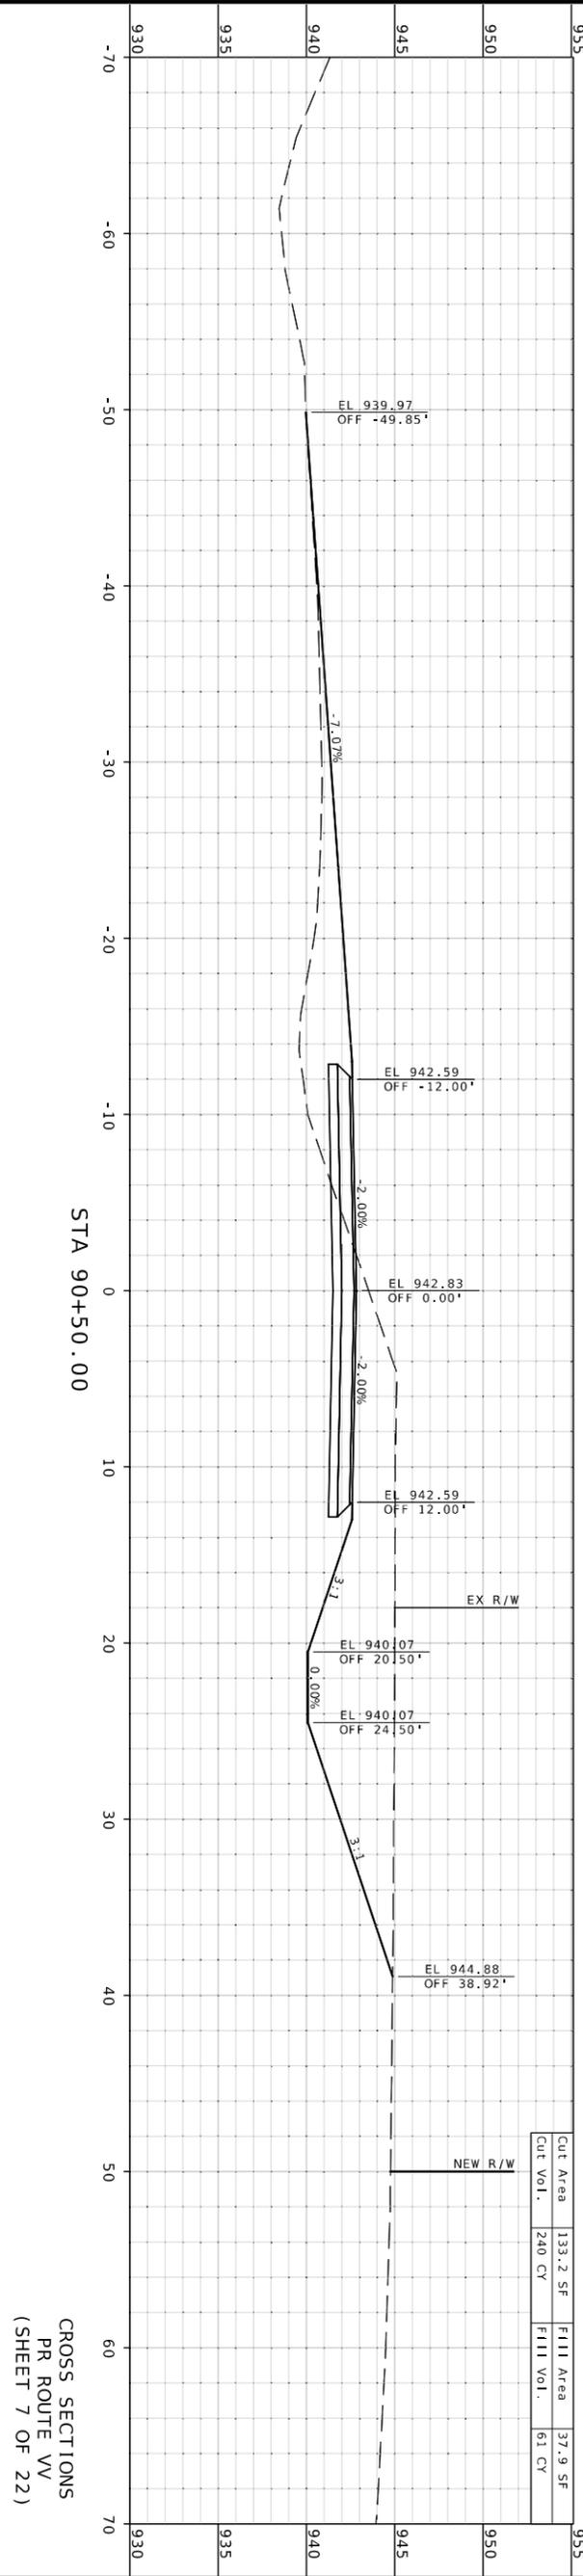

Cut Area	133.2 SF	Fill Area	37.9 SF
Cut Vol.	240 CY	Fill Vol.	61 CY

CROSS SECTIONS
 PR ROUTE VV
 (SHEET 7 OF 22)



MISSOURI HIGHWAYS AND TRANSPORTATION COMMISSION

105 WEST CAPITOL
 JEFFERSON CITY, MO 65102
 1-888-ASK-MODOT (1-888-275-6636)



HR GREEN, INC.
 520 MARYVILLE CENTRE DRIVE,
 SUITE 100
 ST. LOUIS, MISSOURI 63141
 PHONE: (636) 519.0990
 CORPORATE LICENSE #2002006608

DISCLAIMER
 THE PROFESSIONAL WHOSE SIGNATURE AND PERSONAL SEAL APPEAR HEREON ASSUMES RESPONSIBILITY ONLY FOR WHAT APPEARS ON THIS PAGE, AND DISCLAIMS (PURSUANT TO SECTION 327.411 RSMO) SPECIFICATION, ESTIMATES, REPORTS, OR OTHER DOCUMENTS OR INSTRUMENTS NOT SEALED BY THE UNDERSIGNED PROFESSIONAL RELATING TO OR INTENDED TO BE USED FOR ANY PART OR PARTS OF THE PROJECT TO WHICH THIS PAGE REFERS.

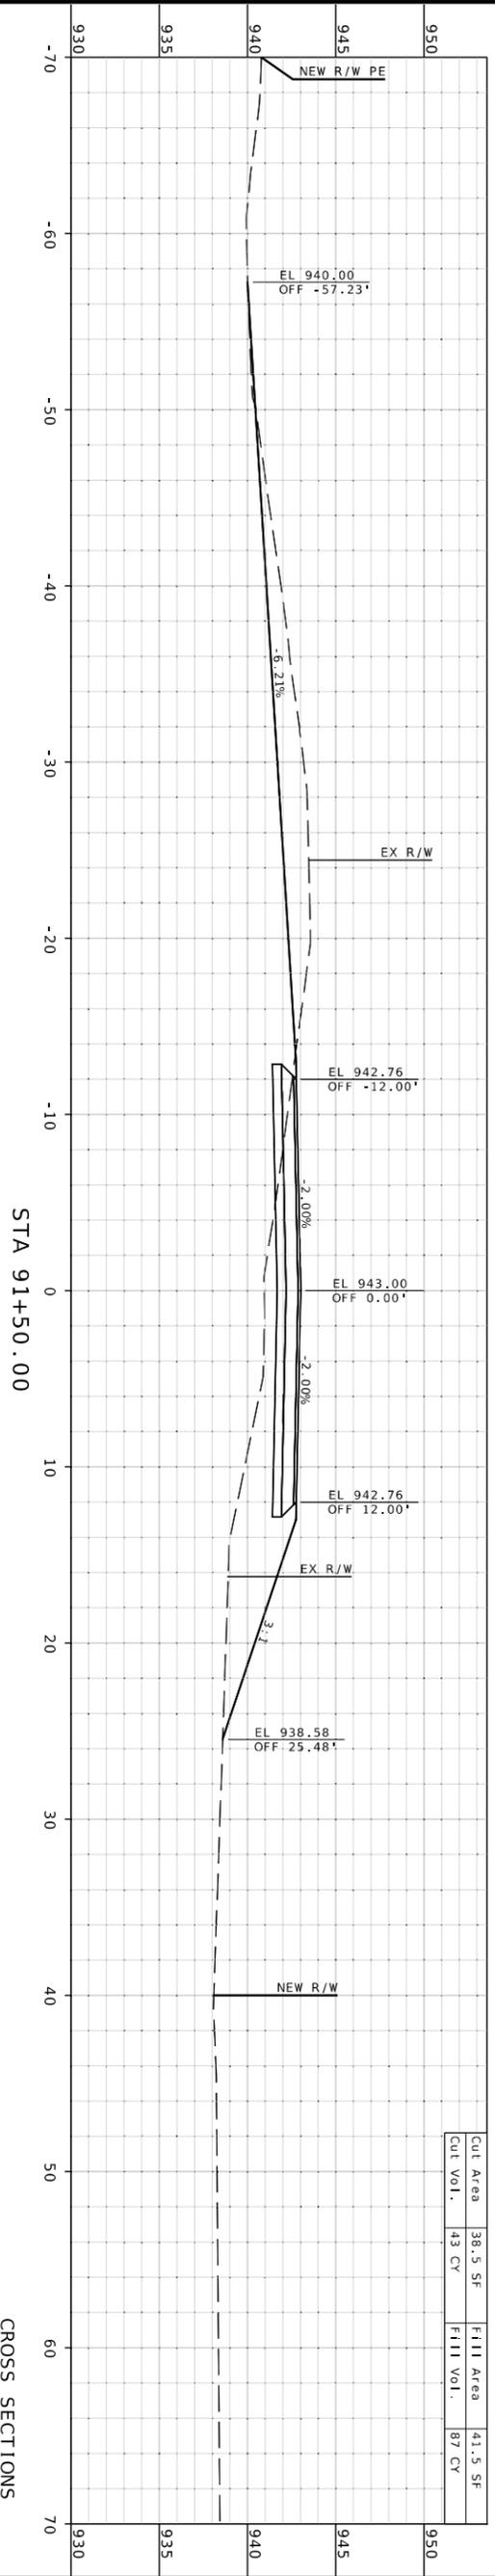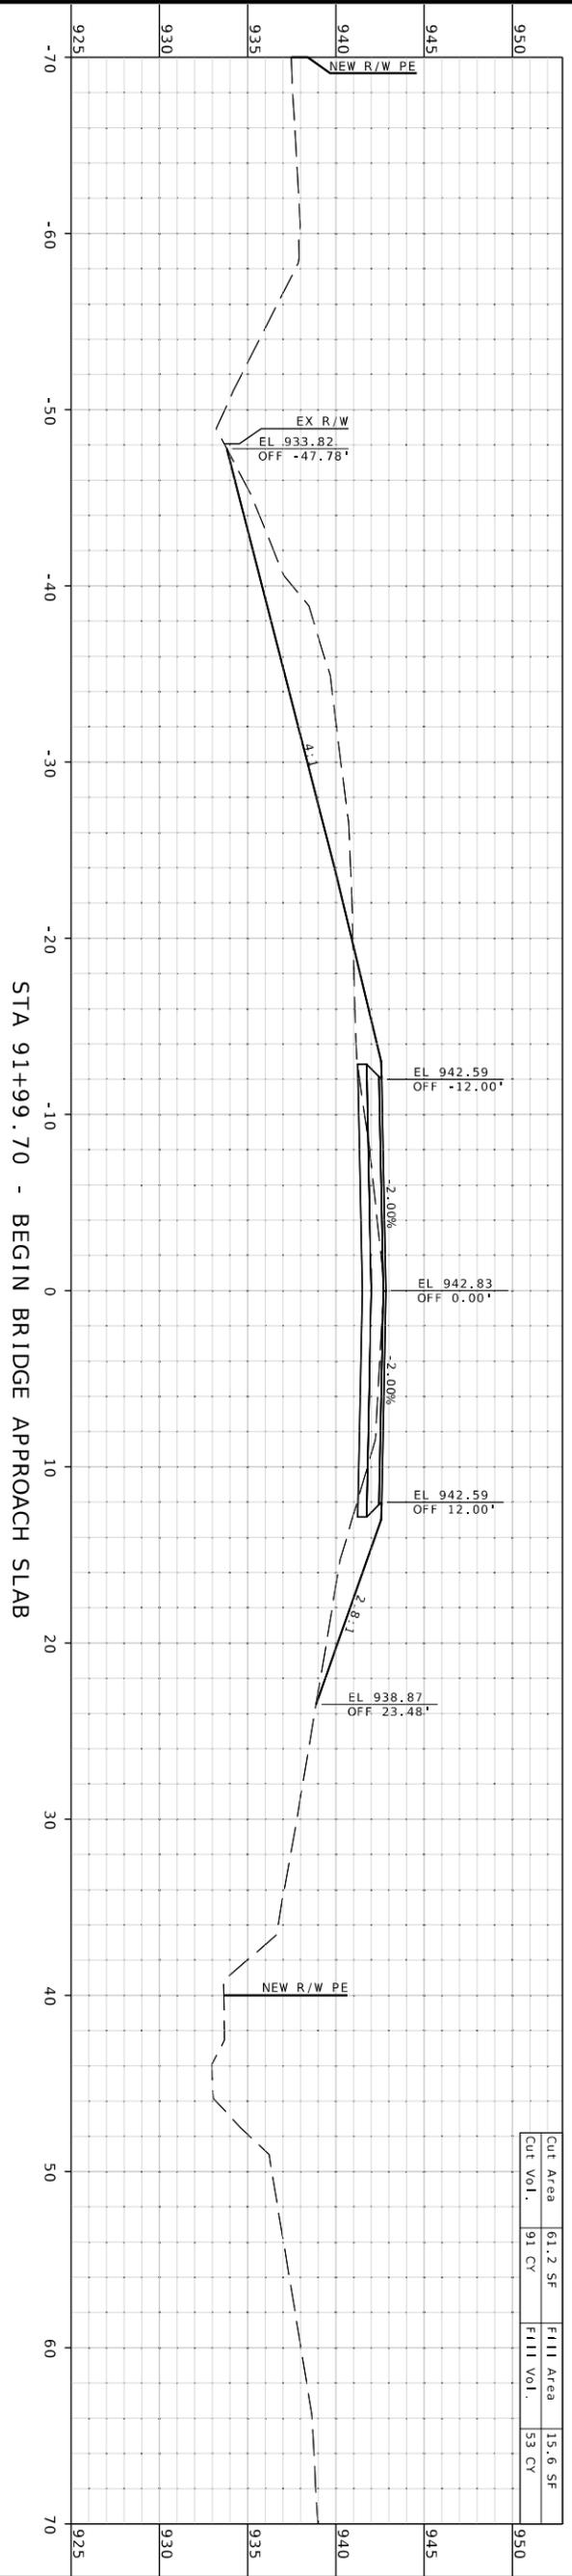

CROSS SECTIONS
 PR ROUTE WV
 (SHEET 9 OF 22)

\\hrgreen.com\hrgreen\2023\2303992\CAD\Roadway\Plan_Sheets\X5_NE0139_150r110.dgn 3:08:26 PM 10/27/2025



HR GREEN, INC.
 520 MARYVILLE CENTRE DRIVE,
 SUITE 100
 ST. LOUIS, MISSOURI 63141
 PHONE: (636) 519.0990
 CORPORATE LICENSE #2002006608



MISSOURI HIGHWAYS AND TRANSPORTATION COMMISSION
 105 WEST CAPITOL
 JEFFERSON CITY, MO 65102
 1-888-ASK-MODOT (1-888-275-6636)

DATE	DESCRIPTION

PROJECT NO.	JNE0139
CONTRACT ID.	
BRIDGE NO.	
COUNTY	MACON
JOB NO.	
ROUTE	WV
DISTRICT	MO
SHEET NO.	9
DATE PREPARED	10/27/2025
DATE	10/27/2025



10/27/2025 3:46:56 PM
 MO-PE-201015708
 MO-PE-201015708

Emily S. Bowback

IF A SEAL IS PRESENT ON THIS SHEET IT HAS BEEN ELECTRONICALLY SEALED AND DATED.

DISCLAIMER
 THE PROFESSIONAL WHOSE SIGNATURE AND PERSONAL SEAL APPEAR HEREON ASSUMES RESPONSIBILITY ONLY FOR WHAT APPEARS ON THIS PAGE, AND DISCLAIMS (PURSUANT TO SECTION 327.411 RSMO) SPECIFICATION, ESTIMATES, REPORTS, OR OTHER DOCUMENTS OR INSTRUMENTS NOT SEALED BY THE UNDERSIGNED PROFESSIONAL RELATING TO OR INTENDED TO BE USED FOR ANY PART OR PARTS OF THE PROJECT TO WHICH THIS PAGE REFERS.

Cut Area	115.8 SF	Fill Area	21.4 SF
Cut Vol.	0 CY	Fill Vol.	0 CY

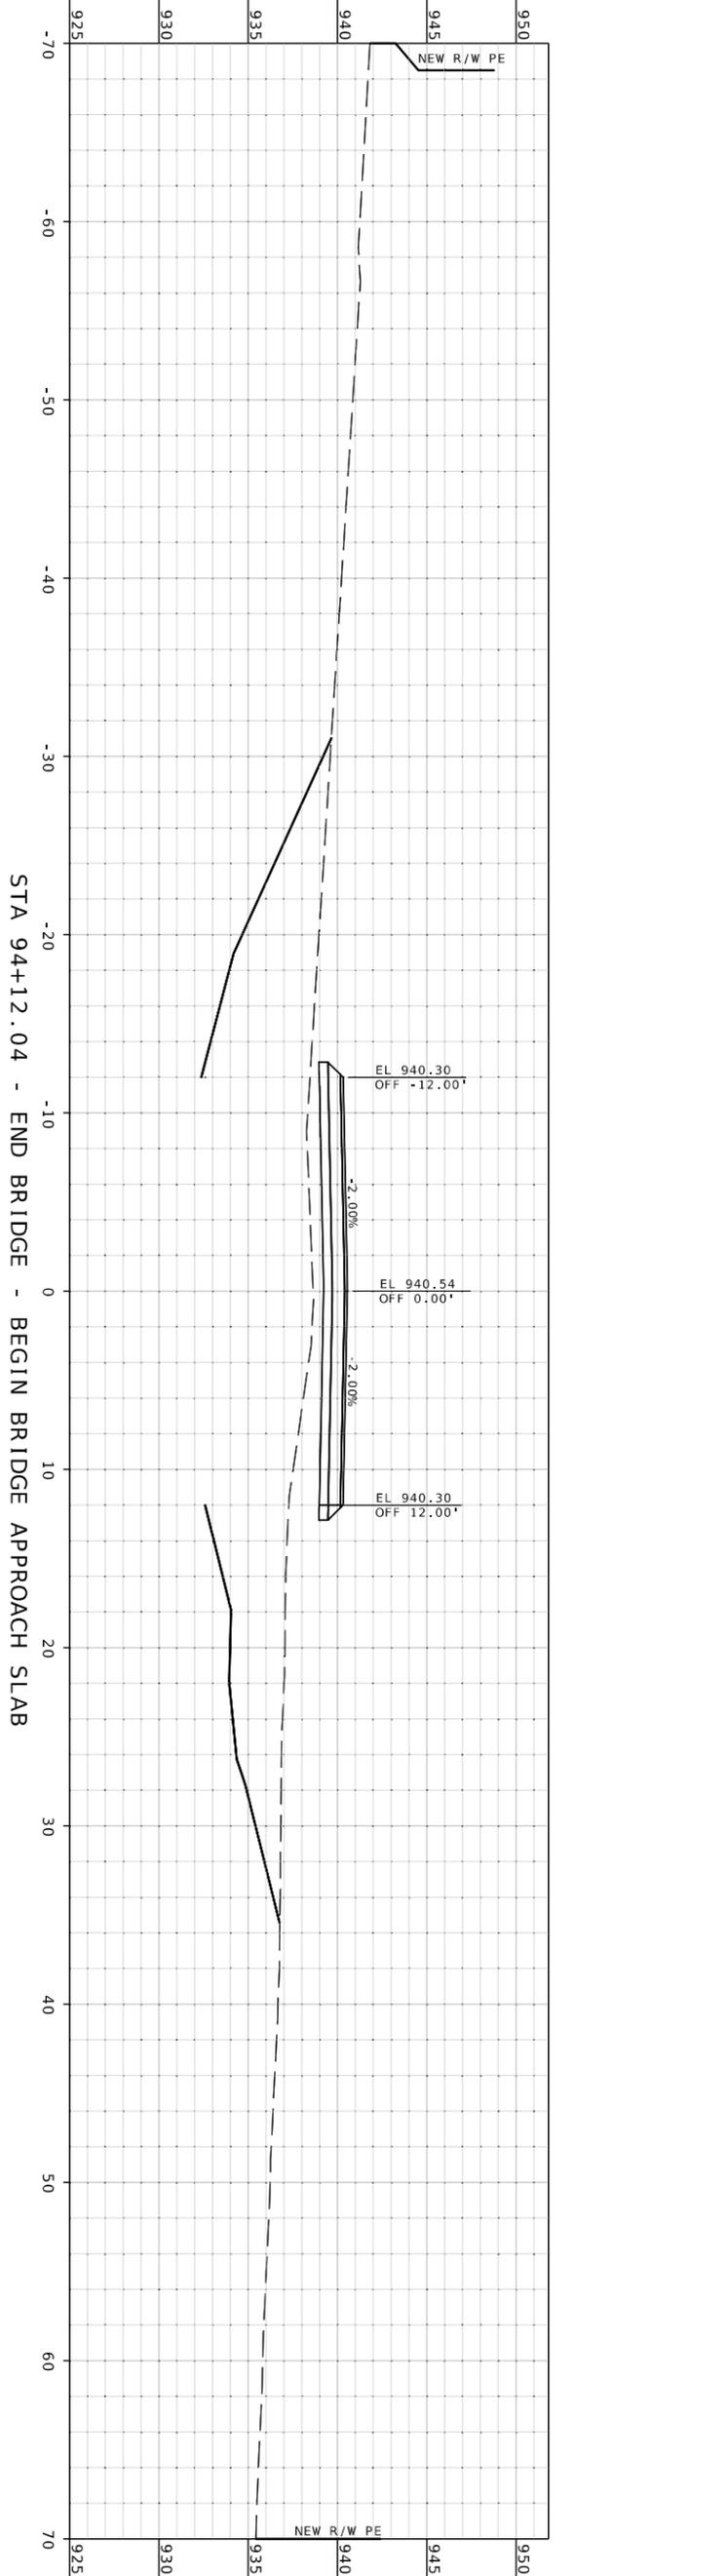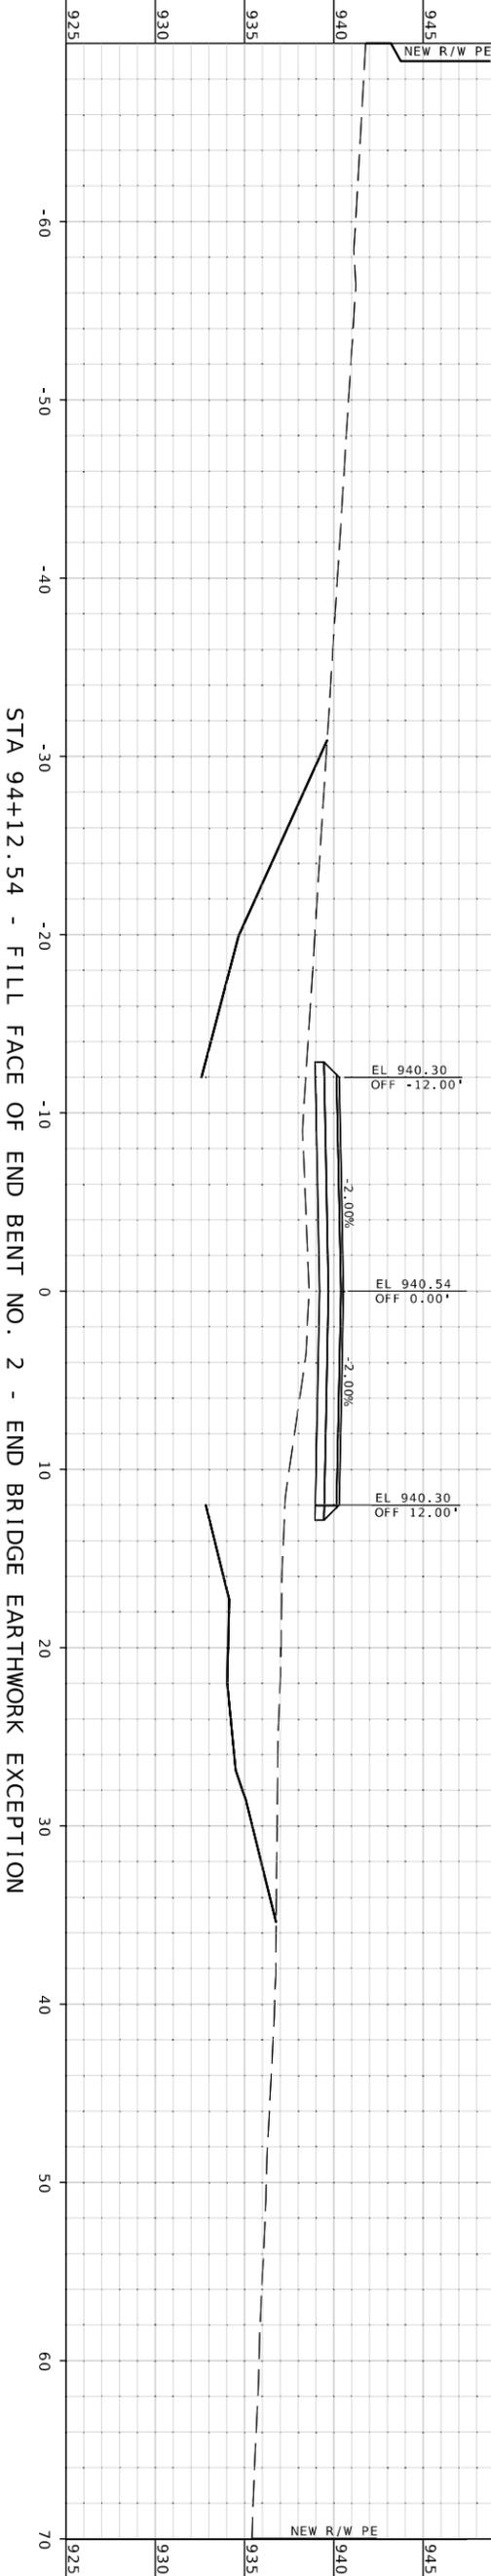

CROSS SECTIONS
 PR ROUTE VV
 (SHEET 11 OF 22)



10/27/2025 3:48:34 PM
 MO-PE-2011015708
 DATE PREPARED
 10/27/2025
 ROUTE
 VV MO
 DISTRICT
 SHEET NO.
 NE 11

JNE0139
 PROJECT NO.
 BRIDGE NO.


DATE	DESCRIPTION

MISSOURI HIGHWAYS AND TRANSPORTATION COMMISSION


105 WEST CAPITOL
 JEFFERSON CITY, MO 65102
 1-888-ASK-MODOT (1-888-275-6636)

HR GREEN, INC.
 520 MARYVILLE CENTRE DRIVE,
 SUITE 100
 ST. LOUIS, MISSOURI 63141
 PHONE: (636) 519.0990
 CORPORATE LICENSE #2002006608


DISCLAIMER
 THE PROFESSIONAL WHOSE SIGNATURE AND PERSONAL SEAL APPEAR HEREON ASSUMES RESPONSIBILITY ONLY FOR WHAT APPEARS ON THIS PAGE, AND DISCLAIMS (PURSUANT TO SECTION 327.411 RSMO) SPECIFICATION, ESTIMATES, REPORTS, OR OTHER DOCUMENTS OR INSTRUMENTS NOT SEALED BY THE UNDERSIGNED PROFESSIONAL RELATING TO OR INTENDED TO BE USED FOR ANY PART OR PARTS OF THE PROJECT TO WHICH THIS PAGE REFERS.

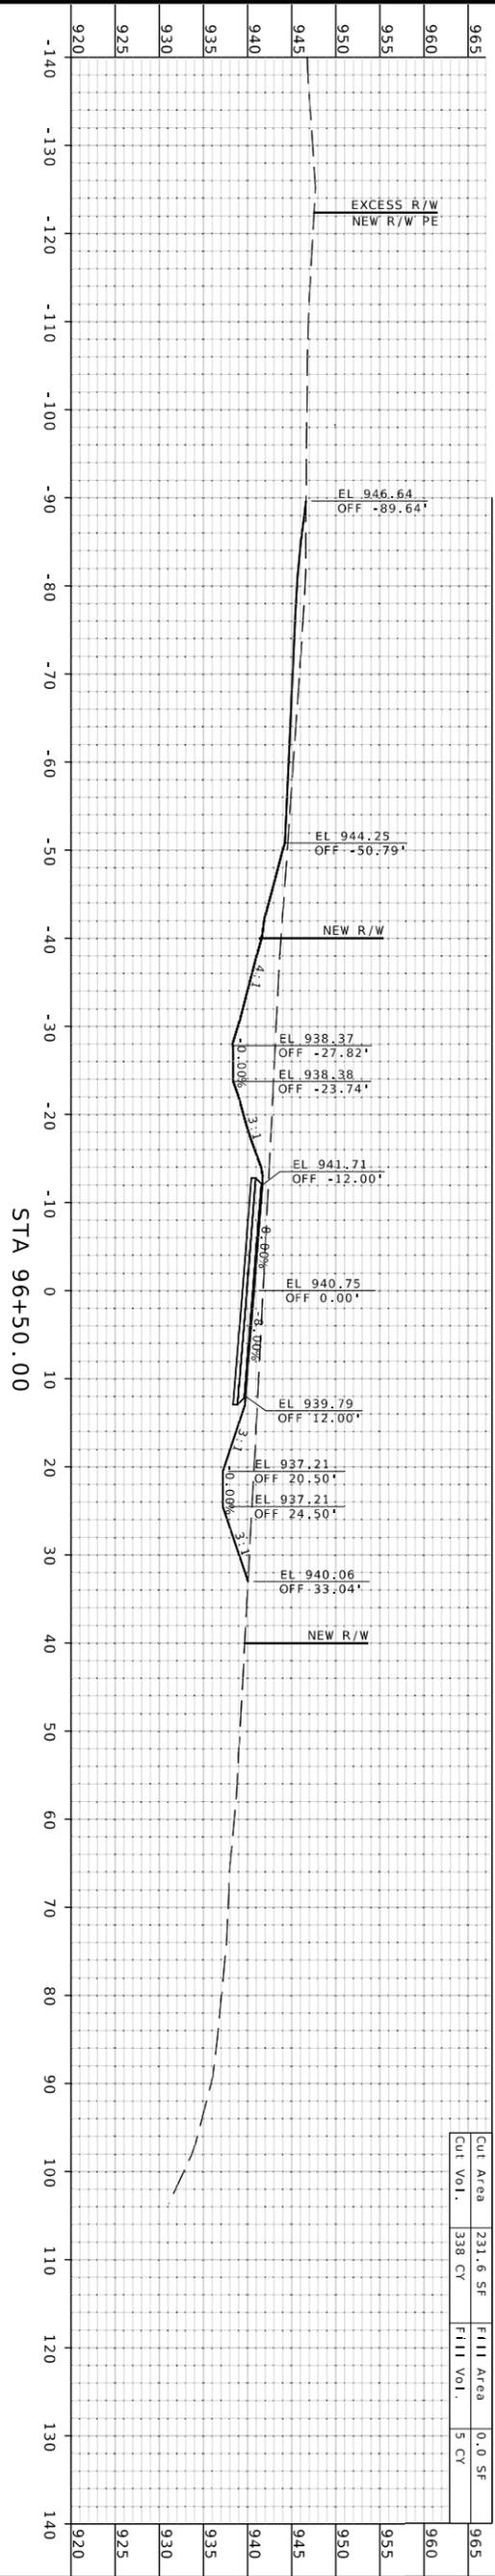

Cut Area	231.6 SF	Fill Area	0.0 SF
Cut Vol.	338 CY	Fill Vol.	5 CY

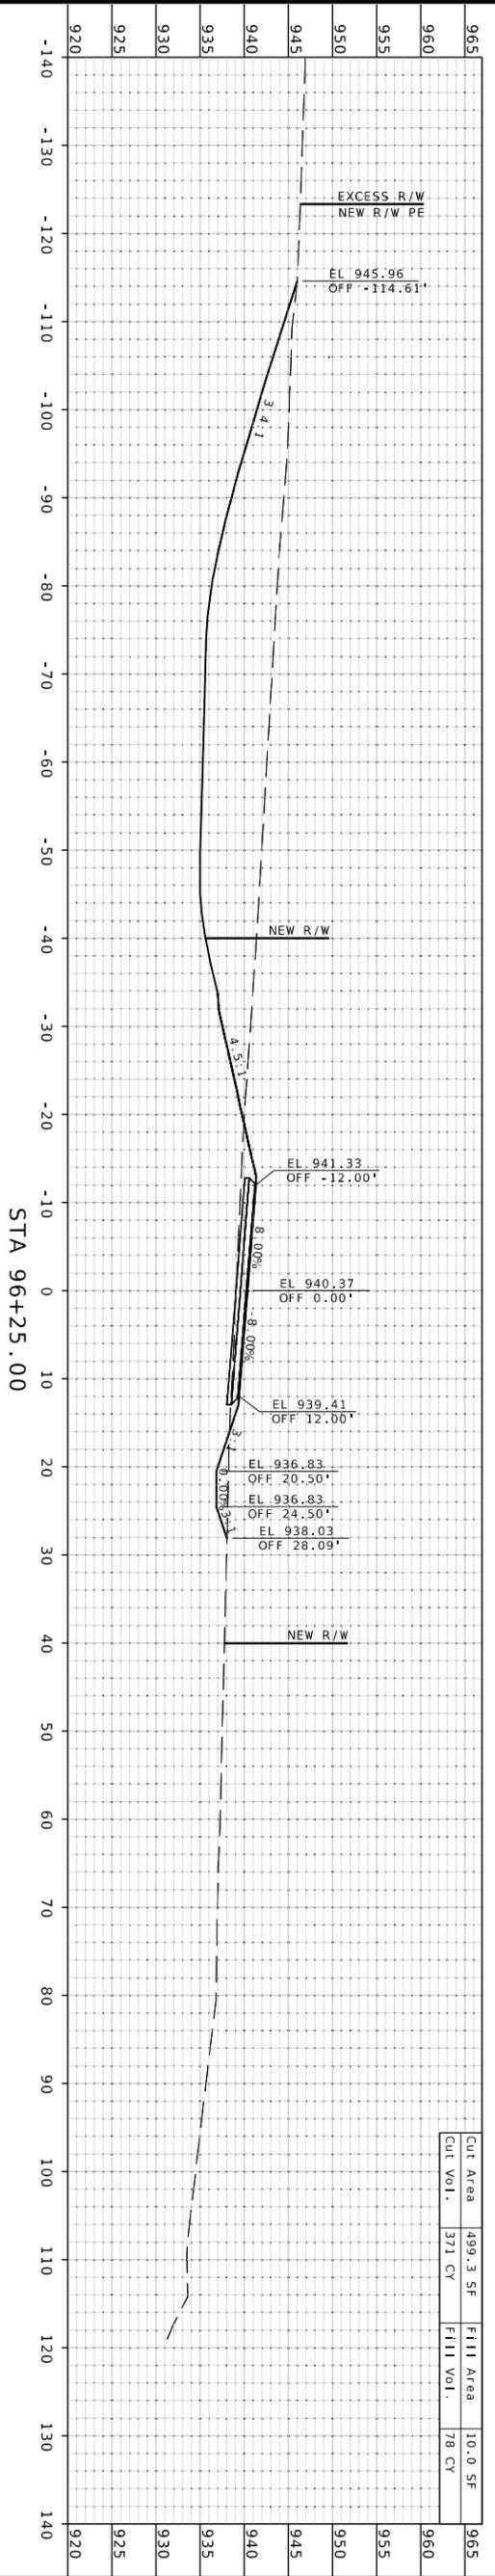

Cut Area	499.3 SF	Fill Area	10.0 SF
Cut Vol.	371 CY	Fill Vol.	78 CY

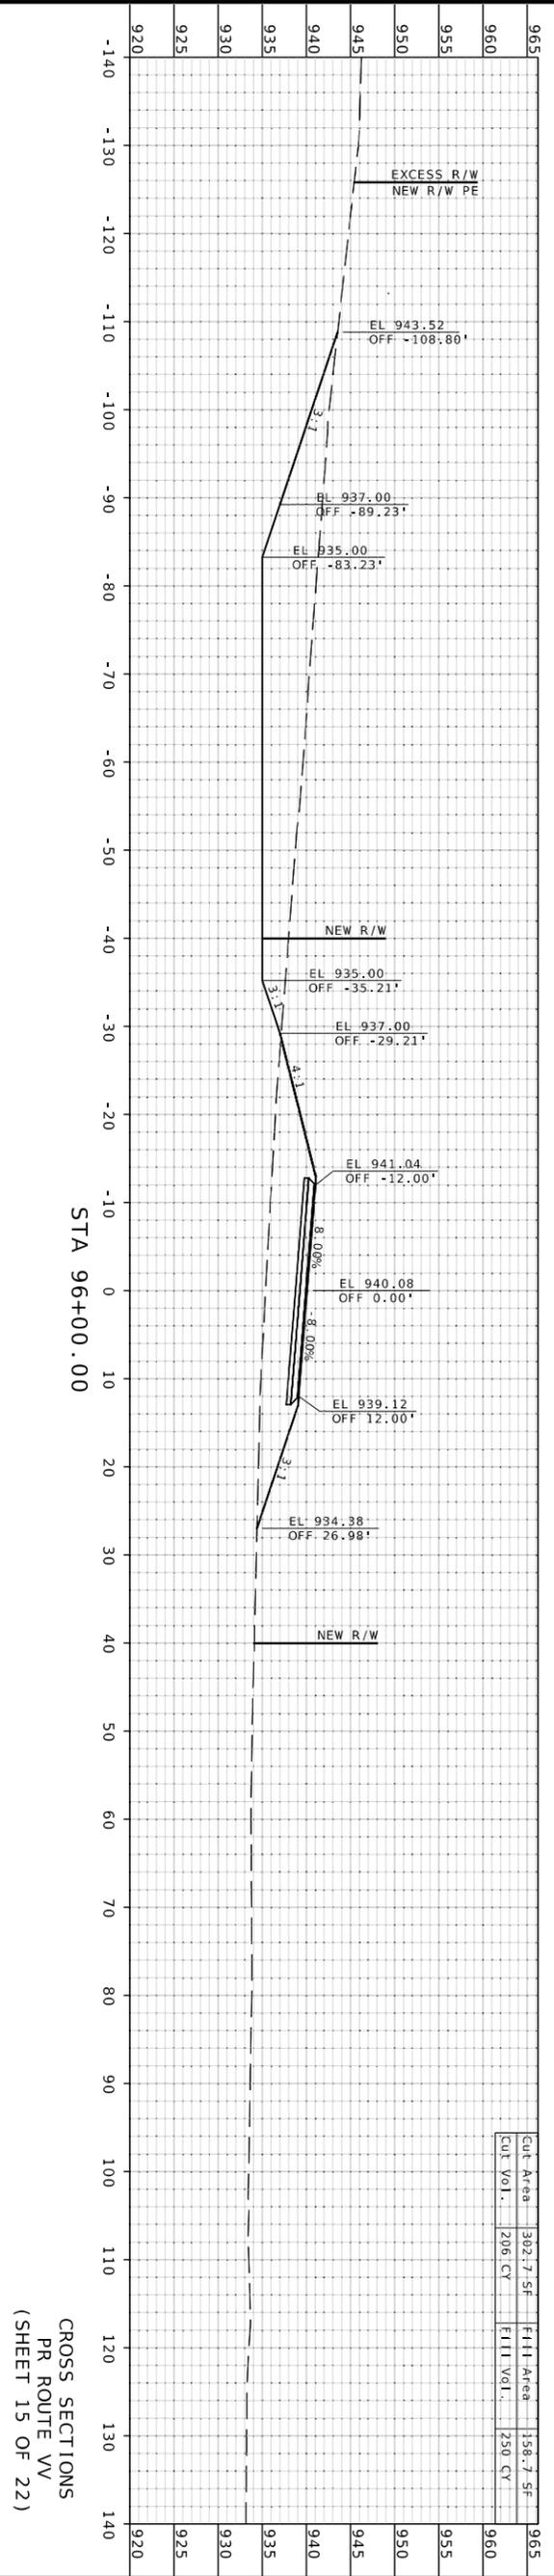


CROSS SECTIONS
 PR ROUTE W
 (SHEET 15 OF 22)

MISSOURI HIGHWAYS AND TRANSPORTATION COMMISSION

105 WEST CAPITOL
 JEFFERSON CITY, MO 65102
 1-888-ASK-MODOT (1-888-275-6636)


DATE	DESCRIPTION

PROJECT NO. _____
 CONTRACT ID. _____
 COUNTY: MACON
 DISTRICT: _____
 SHEET NO.: 15


ANDREW S. DAVIS
 PE-2018021250
 CIVIL ENGINEER

HR GREEN, INC.
 520 MARYVILLE CENTRE DRIVE,
 SUITE 100
 ST. LOUIS, MISSOURI 63141
 PHONE: (636) 519.0990
 CORPORATE LICENSE #2002006608

DISCLAIMER
 THE PROFESSIONAL WHOSE SIGNATURE AND PERSONAL SEAL APPEAR HEREON ASSUMES RESPONSIBILITY ONLY FOR WHAT APPEARS ON THIS PAGE, AND DISCLAIMS (PURSUANT TO SECTION 327.411 RSMO) SPECIFICATION, ESTIMATES, REPORTS, OR OTHER DOCUMENTS OR INSTRUMENTS NOT SEALED BY THE UNDERSIGNED PROFESSIONAL RELATING TO OR INTENDED TO BE USED FOR ANY PART OR PARTS OF THE PROJECT TO WHICH THIS PAGE REFERS.

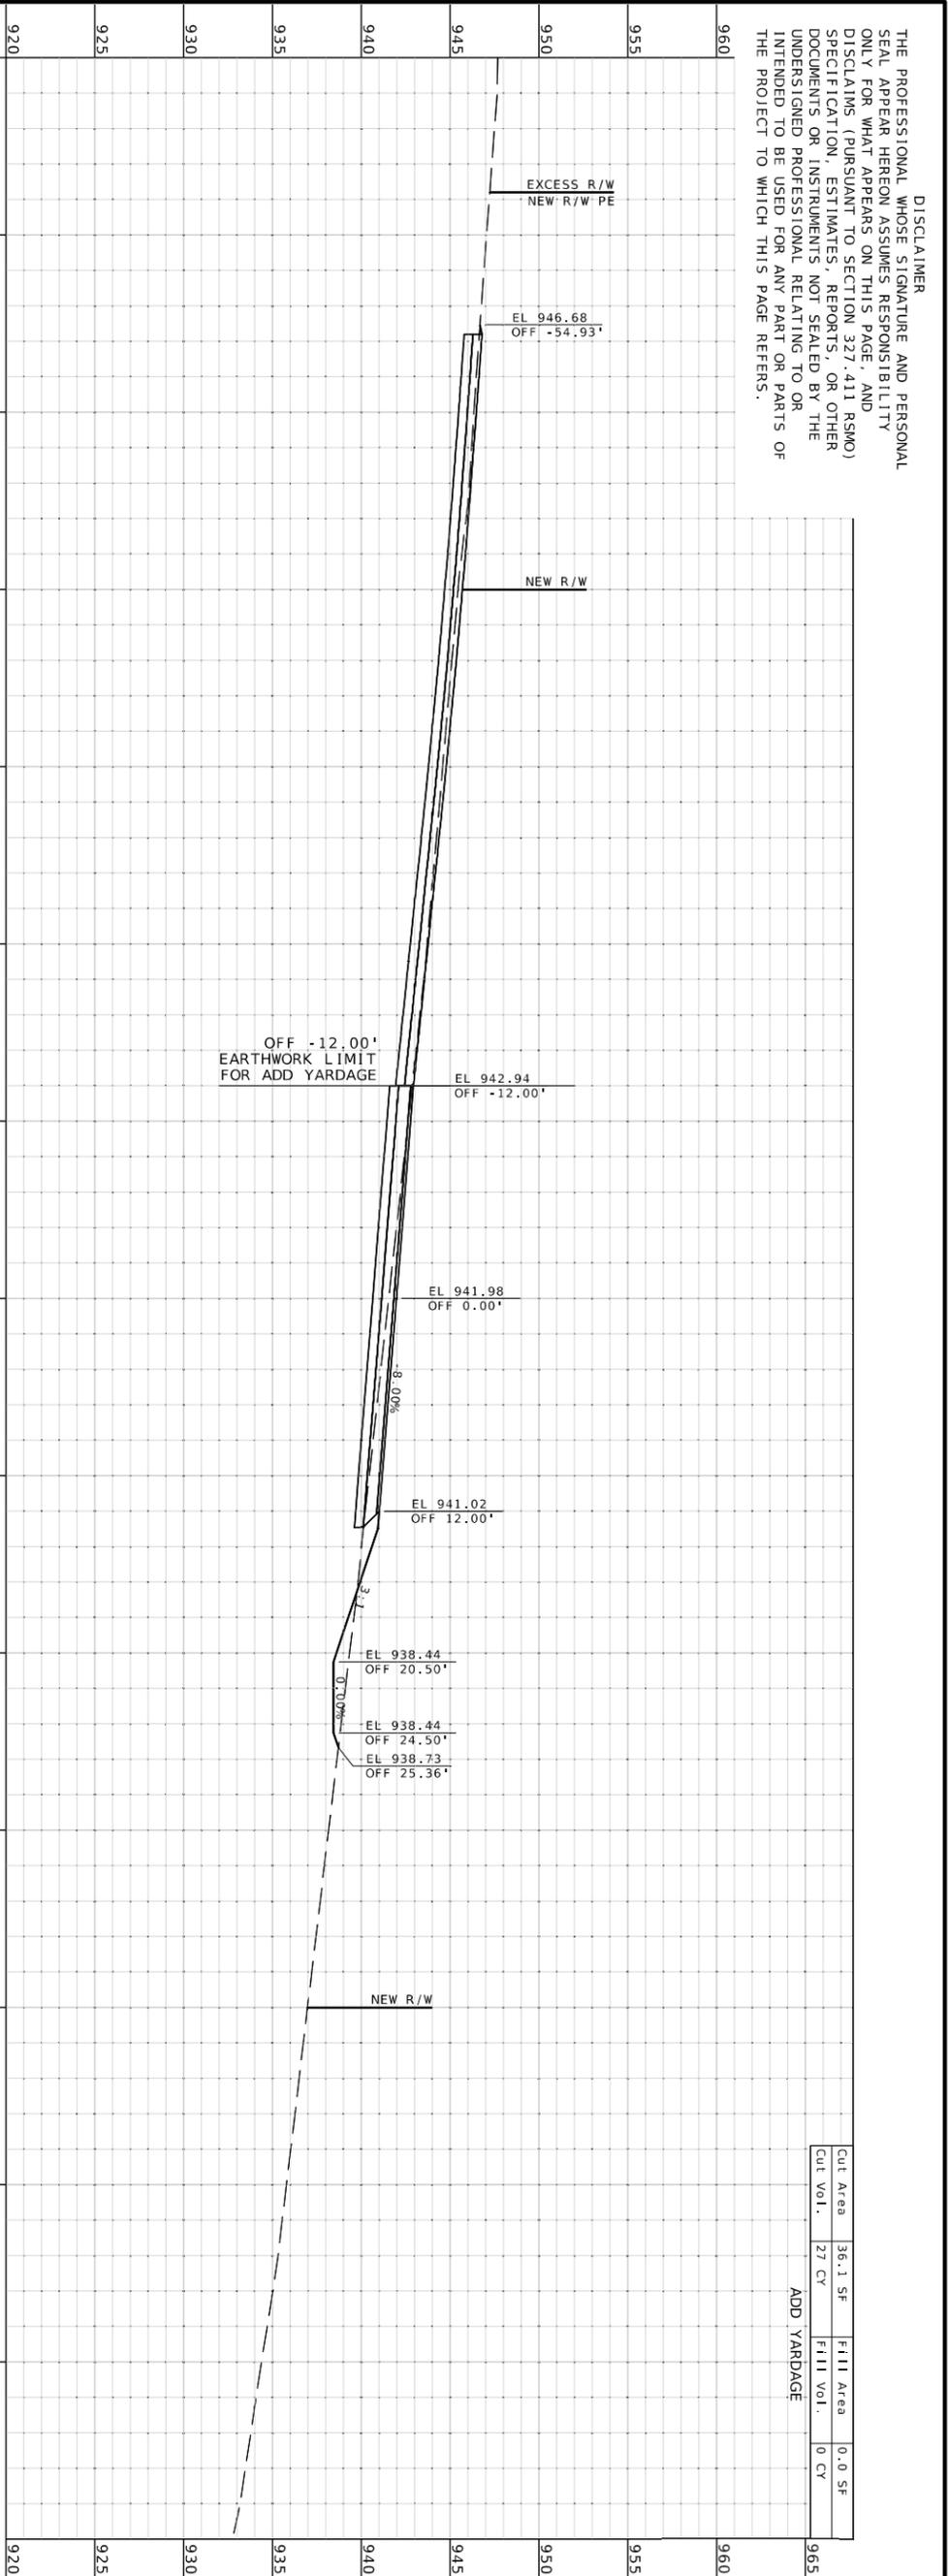

Cut Area	Fill Area	0.0 SF
36.1 SF	0.0 SF	0.0 SF
27 CY	0 CY	0 CY

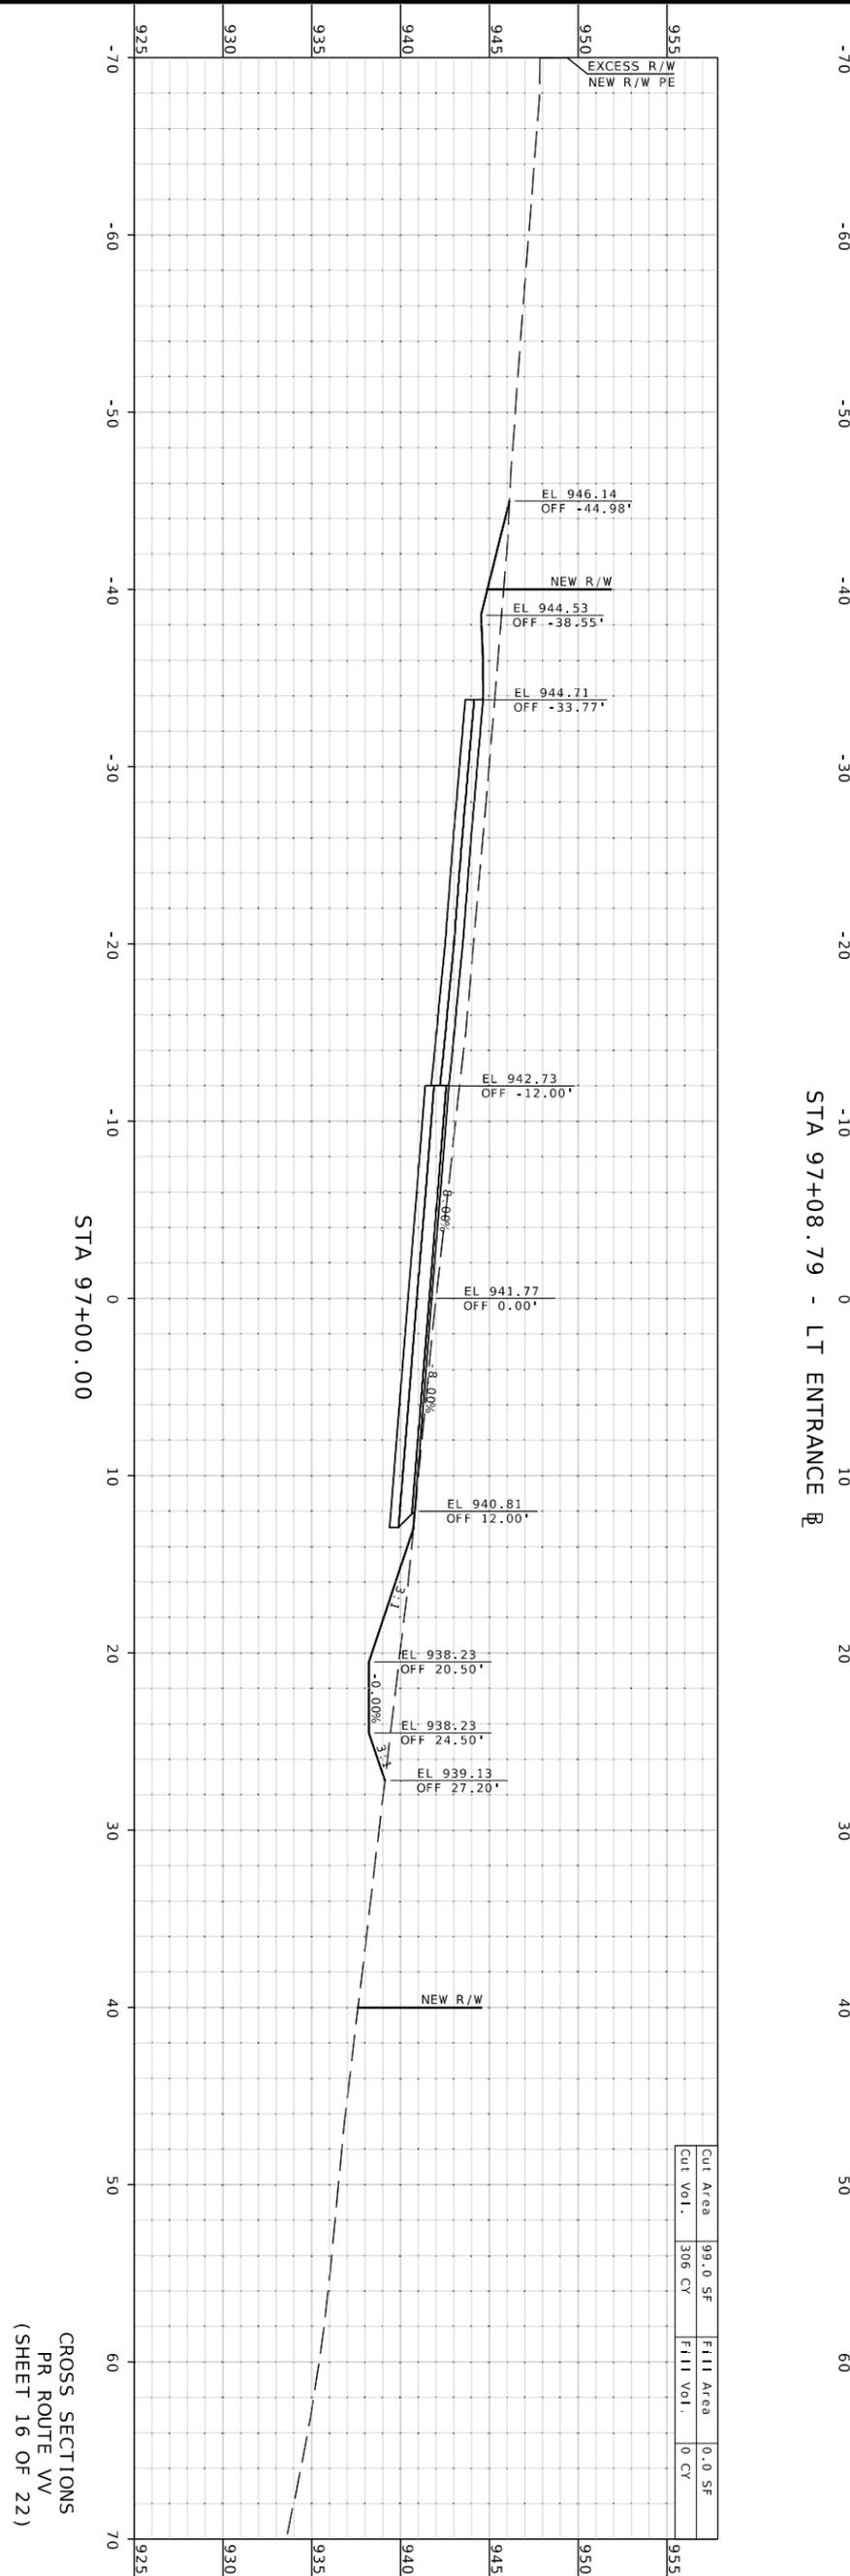

Cut Area	Fill Area	0.0 SF
99.0 SF	0.0 SF	0.0 SF
306 CY	0 CY	0 CY

CROSS SECTIONS
 PR ROUTE VV
 (SHEET 16 OF 22)

\\hrgreen.com\hrgreen\Data\2023\2303992\CAD\Roadway\Plan_Sheets\X5_NE0139_150r110.dgn 4:43:23 PM 11/7/2025

HR GREEN, INC.
 520 MARYVILLE CENTRE DRIVE,
 SUITE 100
 ST. LOUIS, MISSOURI 63141
 PHONE: (636) 519.0990
 CORPORATE LICENSE #2002006608

MISSOURI HIGHWAYS AND TRANSPORTATION COMMISSION

105 WEST CAPITOL
 JEFFERSON CITY, MO 65102
 1-888-ASK-MODOT (1-888-275-6636)

DATE	DESCRIPTION


PROJECT NO.	JNE0139
CONTRACT ID.	
BRIDGE NO.	
COUNTY	MACON
JOB NO.	
ROUTE	VV
STATE	MO
DISTRICT	NE
SHEET NO.	16

DATE PREPARED: 11/7/2025
 MO BE-201802150
 Andrew S. Davis - Civil
 12182024 2:06:57 PM


IF A SEAL IS PRESENT ON THIS SHEET IT HAS BEEN ELECTRONICALLY SEALED AND DATED.

DISCLAIMER
 THE PROFESSIONAL WHOSE SIGNATURE AND PERSONAL SEAL APPEAR HEREON ASSUMES RESPONSIBILITY ONLY FOR WHAT APPEARS ON THIS PAGE, AND DISCLAIMS (PURSUANT TO SECTION 327.411 RSMO) SPECIFICATION, ESTIMATES, REPORTS, OR OTHER DOCUMENTS OR INSTRUMENTS NOT SEALED BY THE UNDERSIGNED PROFESSIONAL RELATING TO OR INTENDED TO BE USED FOR ANY PART OR PARTS OF THE PROJECT TO WHICH THIS PAGE REFERS.

10/27/2025 3:08:41 PM
 MO PE-201015708
 DATE PREPARED
 10/27/2025
 ROUTE
 VV MO
 DISTRICT SHEET NO.
 NE 20
 COUNTY
 MACON
 JOB NO.
 JNE0139
 CONTRACT ID.
 PROJECT NO.
 BRIDGE NO.

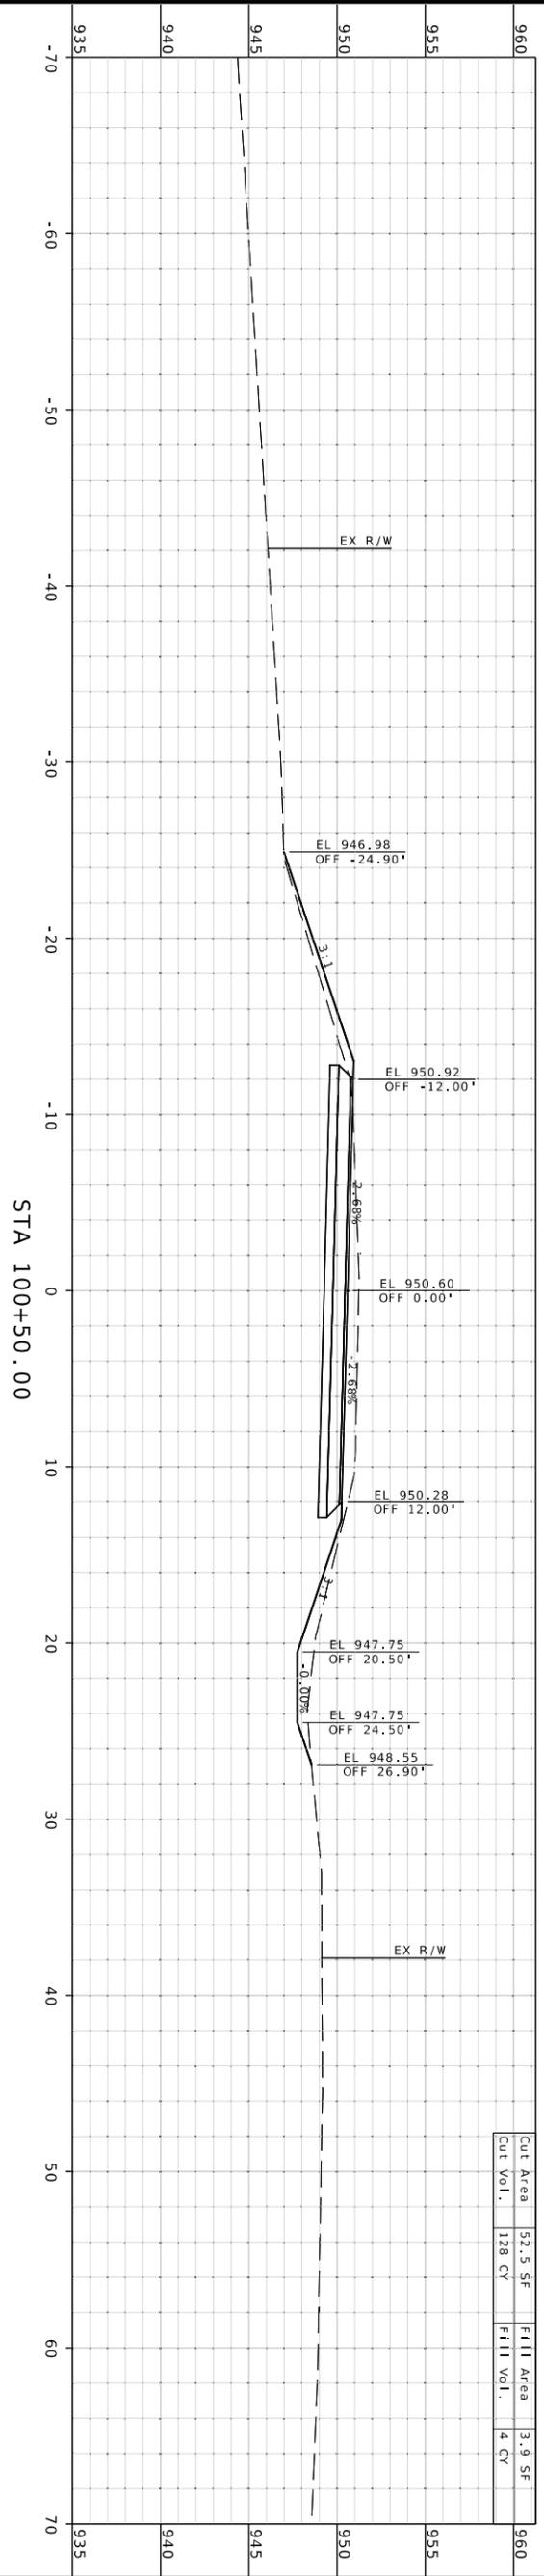

Cut Area	52.5 SF	Fill Area	3.9 SF
Cut Vol.	128 CY	Fill Vol.	4 CY

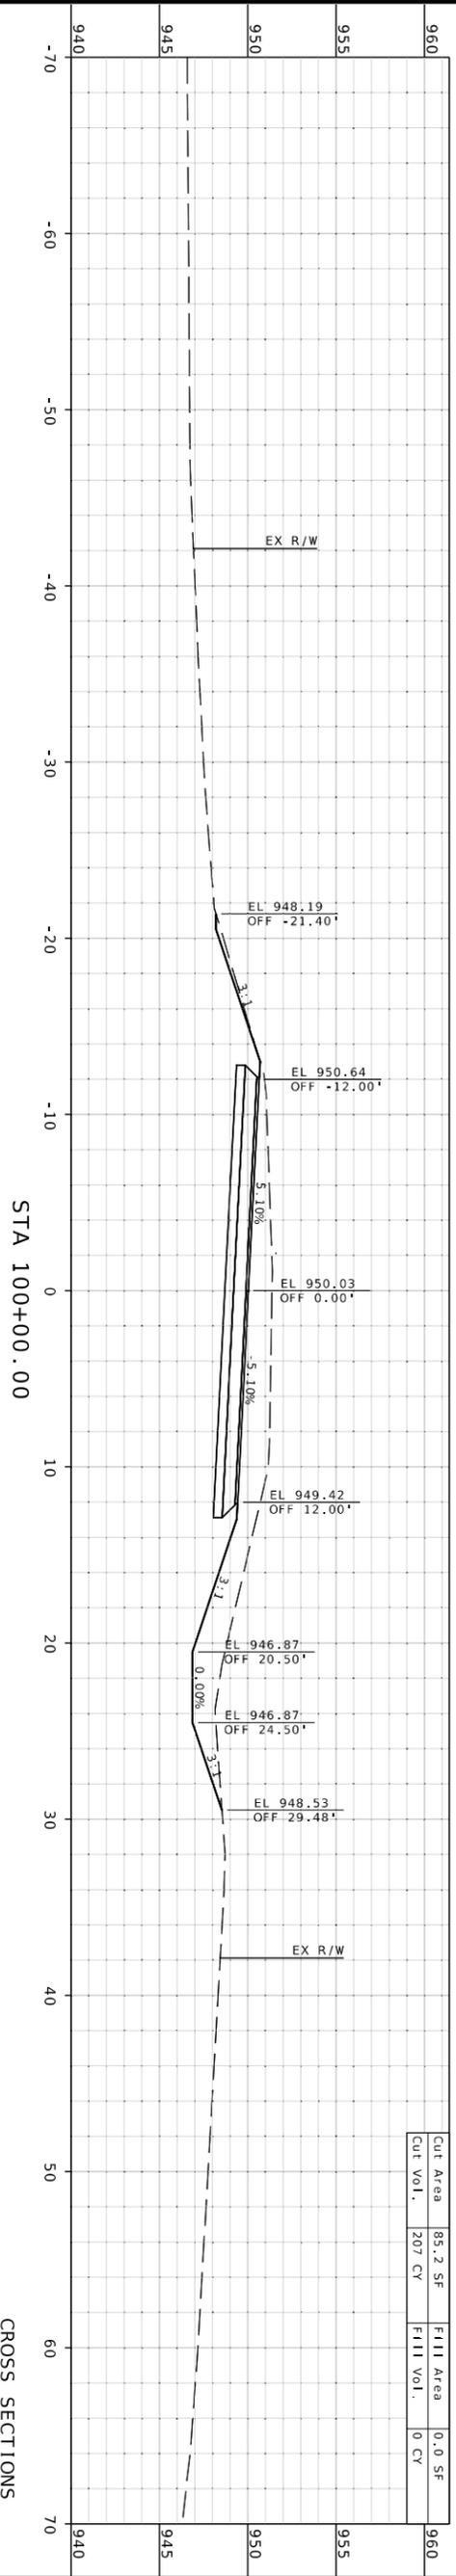

Cut Area	85.2 SF	Fill Area	0.0 SF
Cut Vol.	207 CY	Fill Vol.	0 CY

CROSS SECTIONS
 PR ROUTE VV
 (SHEET 20 OF 22)


MISSOURI HIGHWAYS AND TRANSPORTATION COMMISSION

 105 WEST CAPITOL
 JEFFERSON CITY, MO 65102
 1-888-ASK-MODOT (1-888-275-6636)


HR GREEN, INC.
 520 MARYVILLE CENTRE DRIVE,
 SUITE 100
 ST. LOUIS, MISSOURI 63141
 PHONE: (636) 519.0990
 CORPORATE LICENSE #2002006608

DISCLAIMER
 THE PROFESSIONAL WHOSE SIGNATURE AND PERSONAL SEAL APPEAR HEREON ASSUMES RESPONSIBILITY ONLY FOR WHAT APPEARS ON THIS PAGE, AND DISCLAIMS (PURSUANT TO SECTION 327.411 RSMO) SPECIFICATION, ESTIMATES, REPORTS, OR OTHER DOCUMENTS OR INSTRUMENTS NOT SEALED BY THE UNDERSIGNED PROFESSIONAL RELATING TO OR INTENDED TO BE USED FOR ANY PART OR PARTS OF THE PROJECT TO WHICH THIS PAGE REFERS.

10/27/2025 3:08:42 PM
 MO PE-201015708
 DATE PREPARED
 10/27/2025
 ROUTE
 VV MO
 DISTRICT SHEET NO.
 NE 21
 COUNTY
 MACON
 JOB NO.
 JNE0139
 CONTRACT ID.
 PROJECT NO.
 BRIDGE NO.

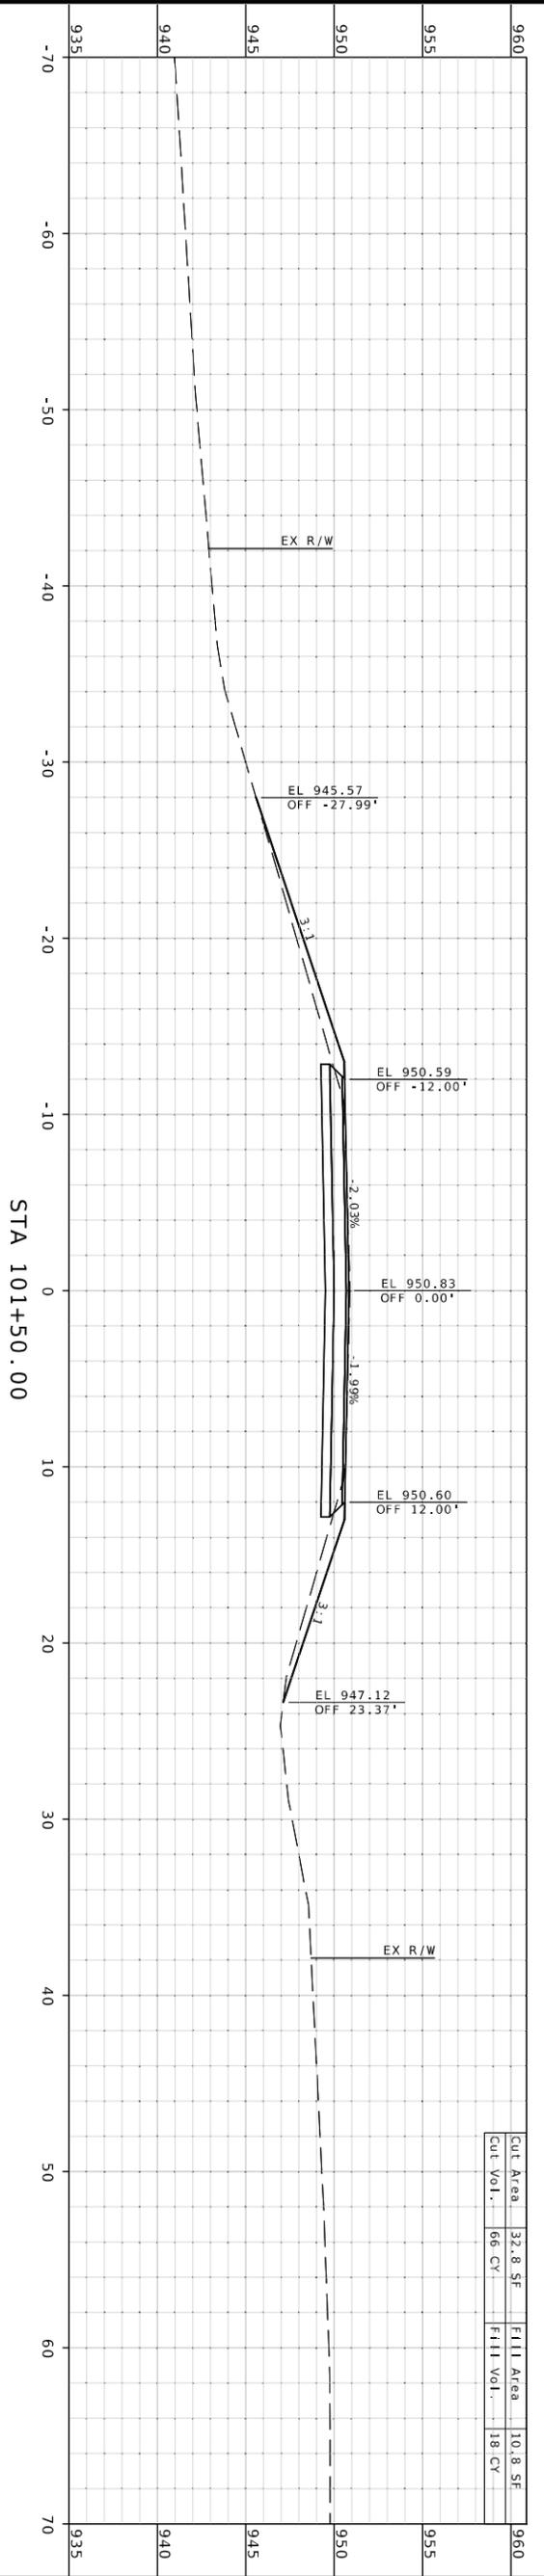

Cut Area	32.8 SF	Fill Area	10.8 SF
Cut Vol.	66 CV	Fill Vol.	18 CV

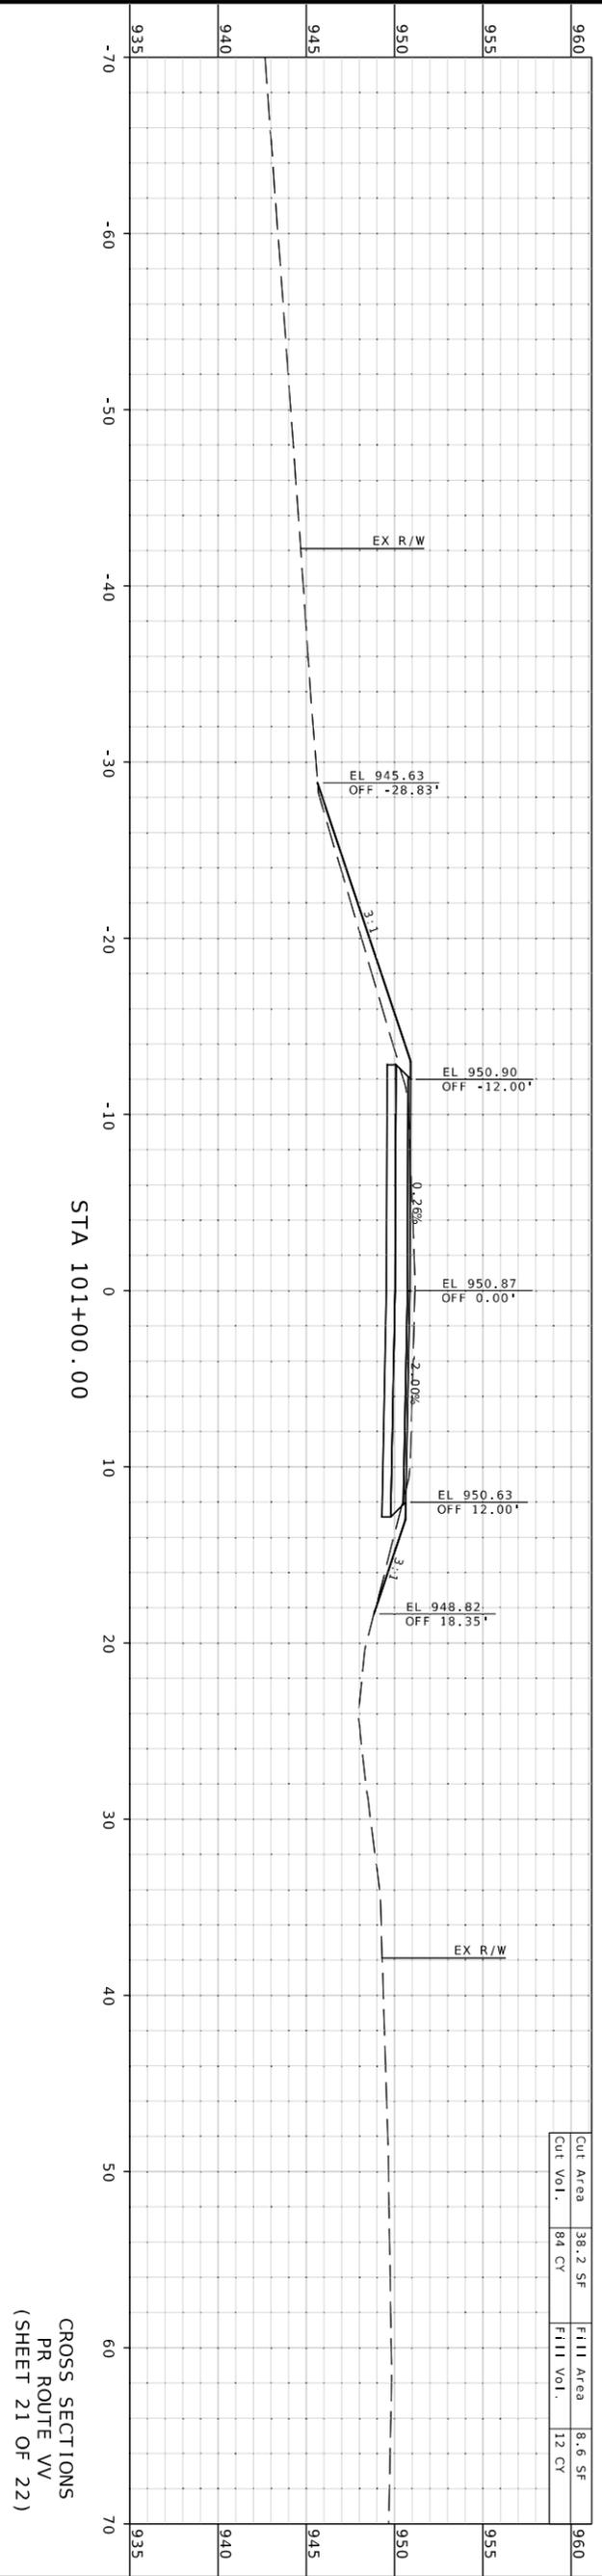

Cut Area	38.2 SF	Fill Area	8.6 SF
Cut Vol.	84 CV	Fill Vol.	12 CV

CROSS SECTIONS
 PR ROUTE VV
 (SHEET 21 OF 22)

DATE	DESCRIPTION

MISSOURI HIGHWAYS AND TRANSPORTATION COMMISSION

 105 WEST CAPITOL JEFFERSON CITY, MO 65102
 1-888-ASK-MODOT (1-888-275-6636)

HR GREEN, INC.
 520 MARYVILLE CENTRE DRIVE, SUITE 100
 ST. LOUIS, MISSOURI 63141
 PHONE: (636) 519.0990
 CORPORATE LICENSE #2002006608

