



SB LM 2.614

NOT TO SCALE

SPECIAL SHEET
SHEET 3 OF 8



DATE PREPARED
2/4/2026

ROUTE I - 49	STATE MO
DISTRICT KC	SHEET NO. 6

COUNTY
JACKSON

JOB NO.
JKU0198

CONTRACT ID.

PROJECT NO.


BRIDGE NO.

DATE	DESCRIPTION

MISSOURI HIGHWAYS AND TRANSPORTATION
COMMISSION




105 WEST CAPITOL
JEFFERSON CITY, MO 65102
1-888-ASK-MODOT (1-888-275-6636)

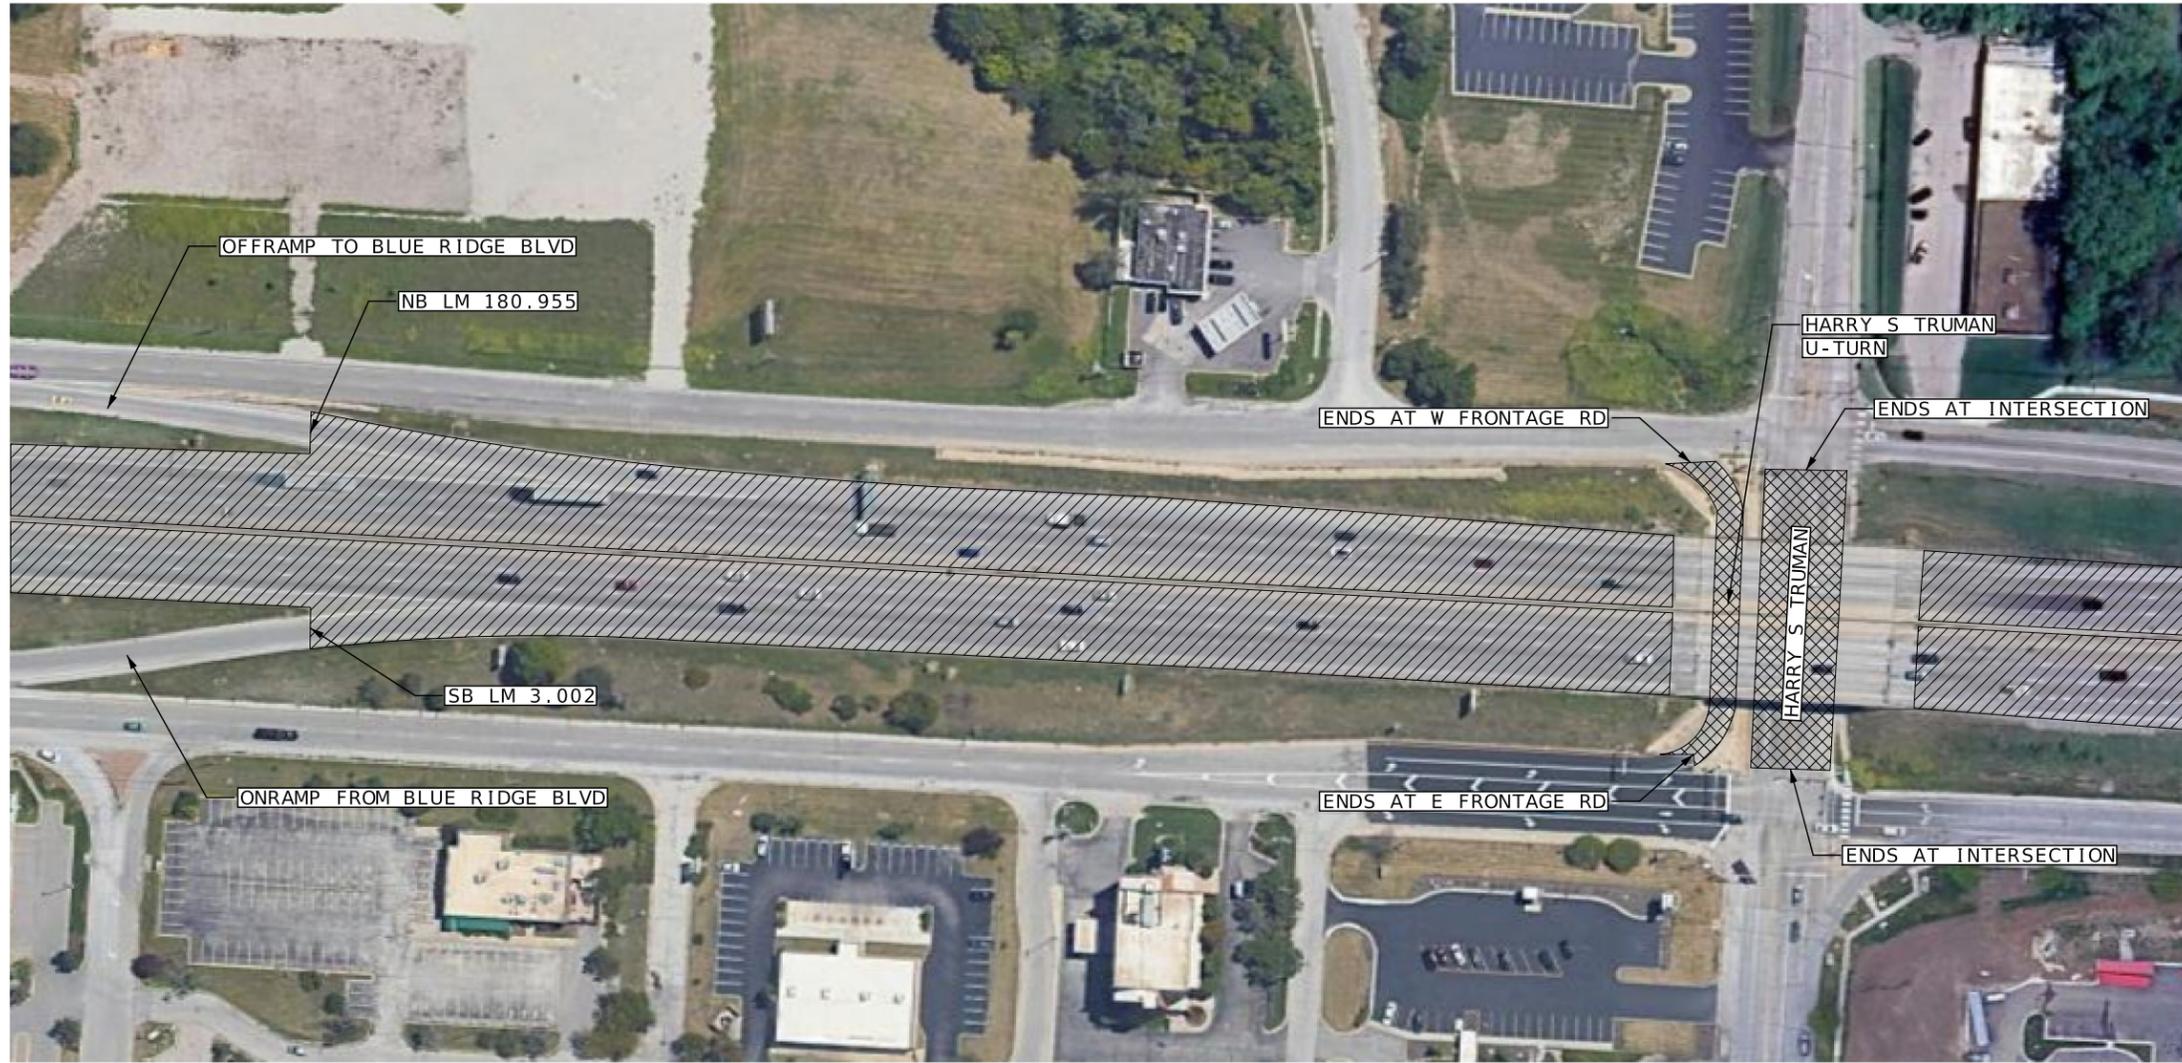

- SUPERPAVE W/ MODIFIED MILL AT TRANSITIONS
- MILL AND FILL

NOT TO SCALE

SPECIAL SHEET
SHEET 4 OF 8

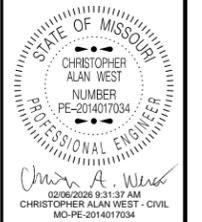

DATE PREPARED 2/4/2026	
ROUTE I - 49	STATE MO
DISTRICT KC	SHEET NO. 8
COUNTY JACKSON	
JOB NO. JKU0198	
CONTRACT ID.	
PROJECT NO.	
BRIDGE NO.	

DATE	DESCRIPTION

MISSOURI HIGHWAYS AND TRANSPORTATION COMMISSION

105 WEST CAPITOL
JEFFERSON CITY, MO 65102
1-888-ASK-MODOT (1-888-275-6636)



-  SUPERPAVE W/ MODIFIED MILL AT TRANSITIONS
-  MILL AND FILL
-  GUARDRAIL

NOT TO SCALE

SPECIAL SHEET
SHEET 5 OF 8



DATE PREPARED
2/4/2026

ROUTE	STATE
I - 49	MO
DISTRICT	SHEET NO.
KC	7

COUNTY
JACKSON

JOB NO.
JKU0198

CONTRACT ID.

PROJECT NO.

BRIDGE NO.

DATE	DESCRIPTION

MISSOURI HIGHWAYS AND TRANSPORTATION
COMMISSION



105 WEST CAPITOL
JEFFERSON CITY, MO 65102
1-888-ASK-MODOT (1-888-275-6636)



-  SUPERPAVE W/ MODIFIED MILL AT TRANSITIONS
-  MILL AND FILL

NOT TO SCALE

SPECIAL SHEET
SHEET 6 OF 8



DATE PREPARED
2/4/2026

ROUTE STATE
I - 49 MO

DISTRICT SHEET NO.
KC 9

COUNTY
JACKSON

JOB NO.
JKU0198

CONTRACT ID.

PROJECT NO.

BRIDGE NO.


DATE	DESCRIPTION

MISSOURI HIGHWAYS AND TRANSPORTATION
COMMISSION



105 WEST CAPITOL
JEFFERSON CITY, MO 65102
1-888-ASK-MODOT (1-888-275-6636)

NOT TO SCALE

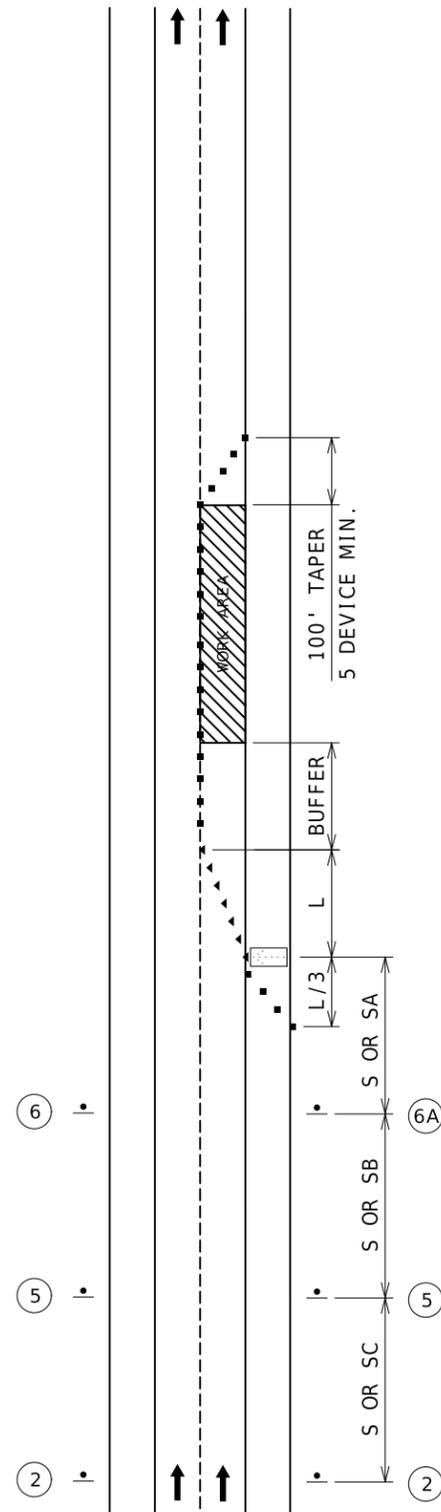

SINGLE LANE CLOSURE



WO20-1
②



WO20-5
⑤

LEFT




WO20-6a
⑥

LEFT



WO4-1aL
⑥A

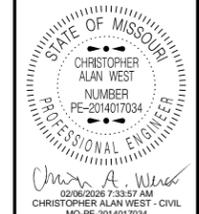

DATE PREPARED
2/4/2026

ROUTE I-49	STATE MO
DISTRICT KC	SHEET NO. 17

COUNTY
JACKSON

JOB NO.
JKU0198

CONTRACT ID.


PROJECT NO.

BRIDGE NO.


DATE	DESCRIPTION

MISSOURI HIGHWAYS AND TRANSPORTATION COMMISSION


105 WEST CAPITOL
JEFFERSON CITY, MO 65102
1-888-ASK-MODOT (1-888-275-6636)

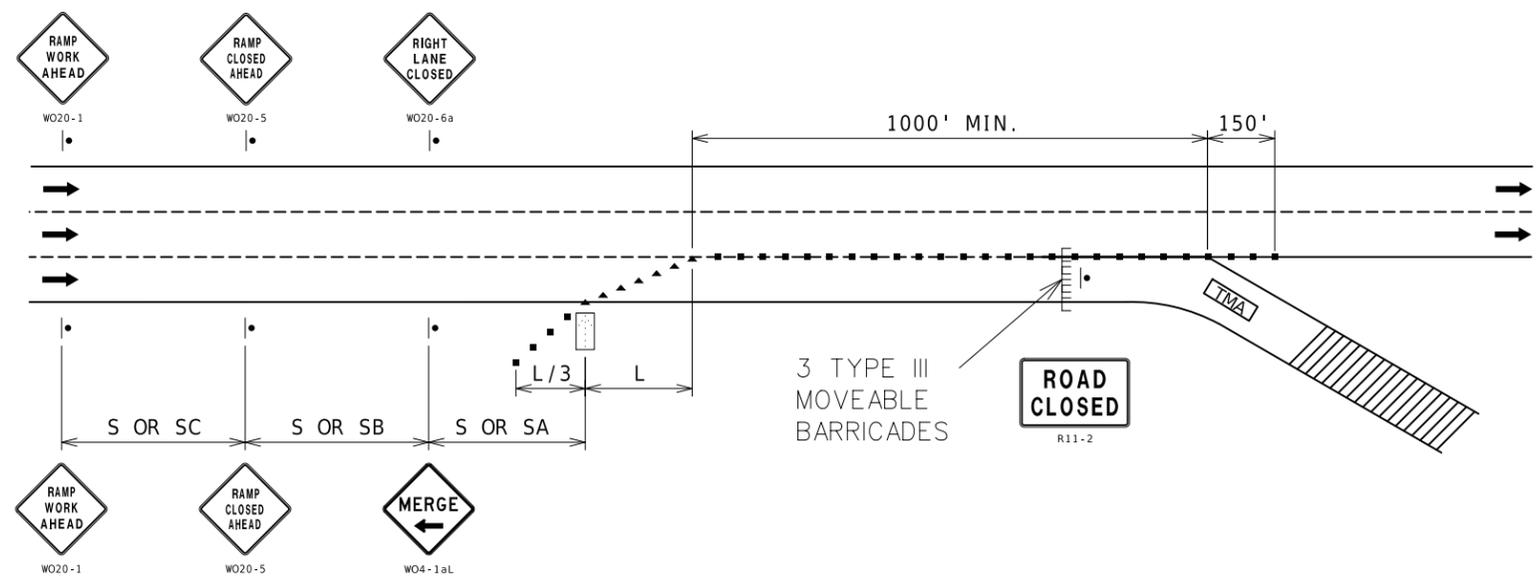

RAMP CLOSURE

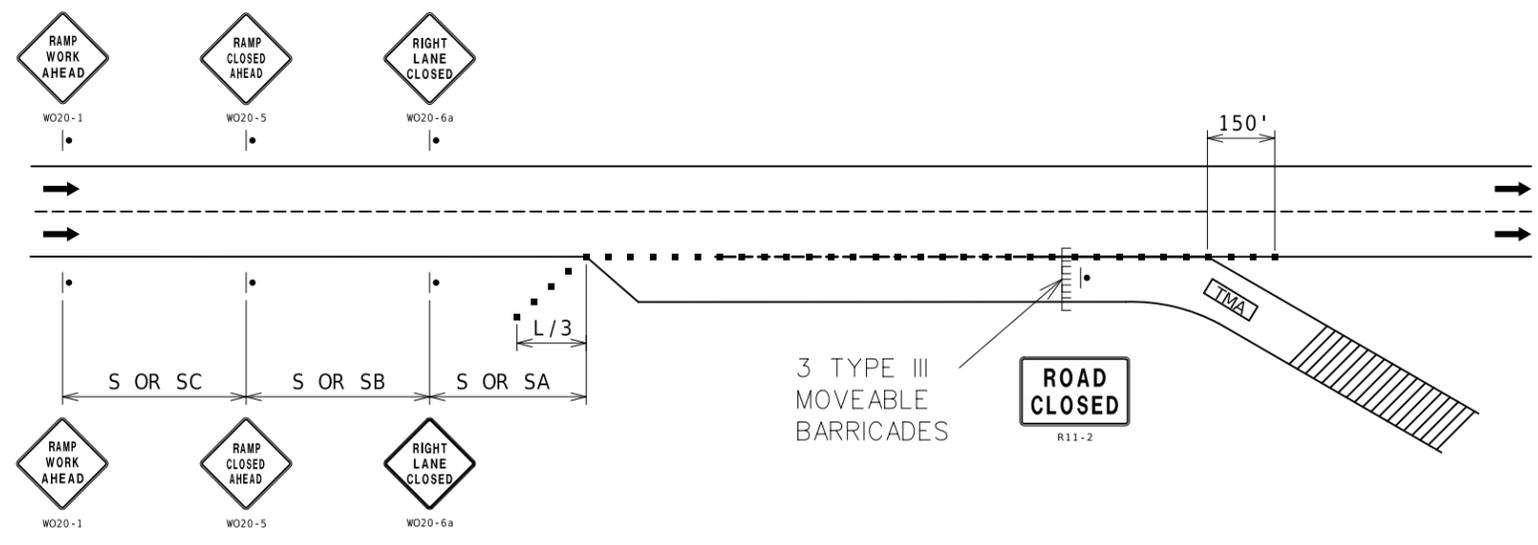

RAMP CLOSURE

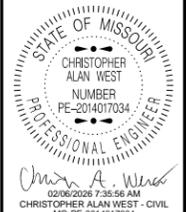

DATE PREPARED
2/4/2026

ROUTE STATE
I - 49 MO

DISTRICT SHEET NO.
KC 21

COUNTY
JACKSON

JOB NO.
JKU0198

CONTRACT ID.

PROJECT NO.

BRIDGE NO.

DATE	DESCRIPTION

MISSOURI HIGHWAYS AND TRANSPORTATION COMMISSION

105 WEST CAPITOL
JEFFERSON CITY, MO 65102
1-888-ASK-MODOT (1-888-275-6636)