


STA 1195+45.01

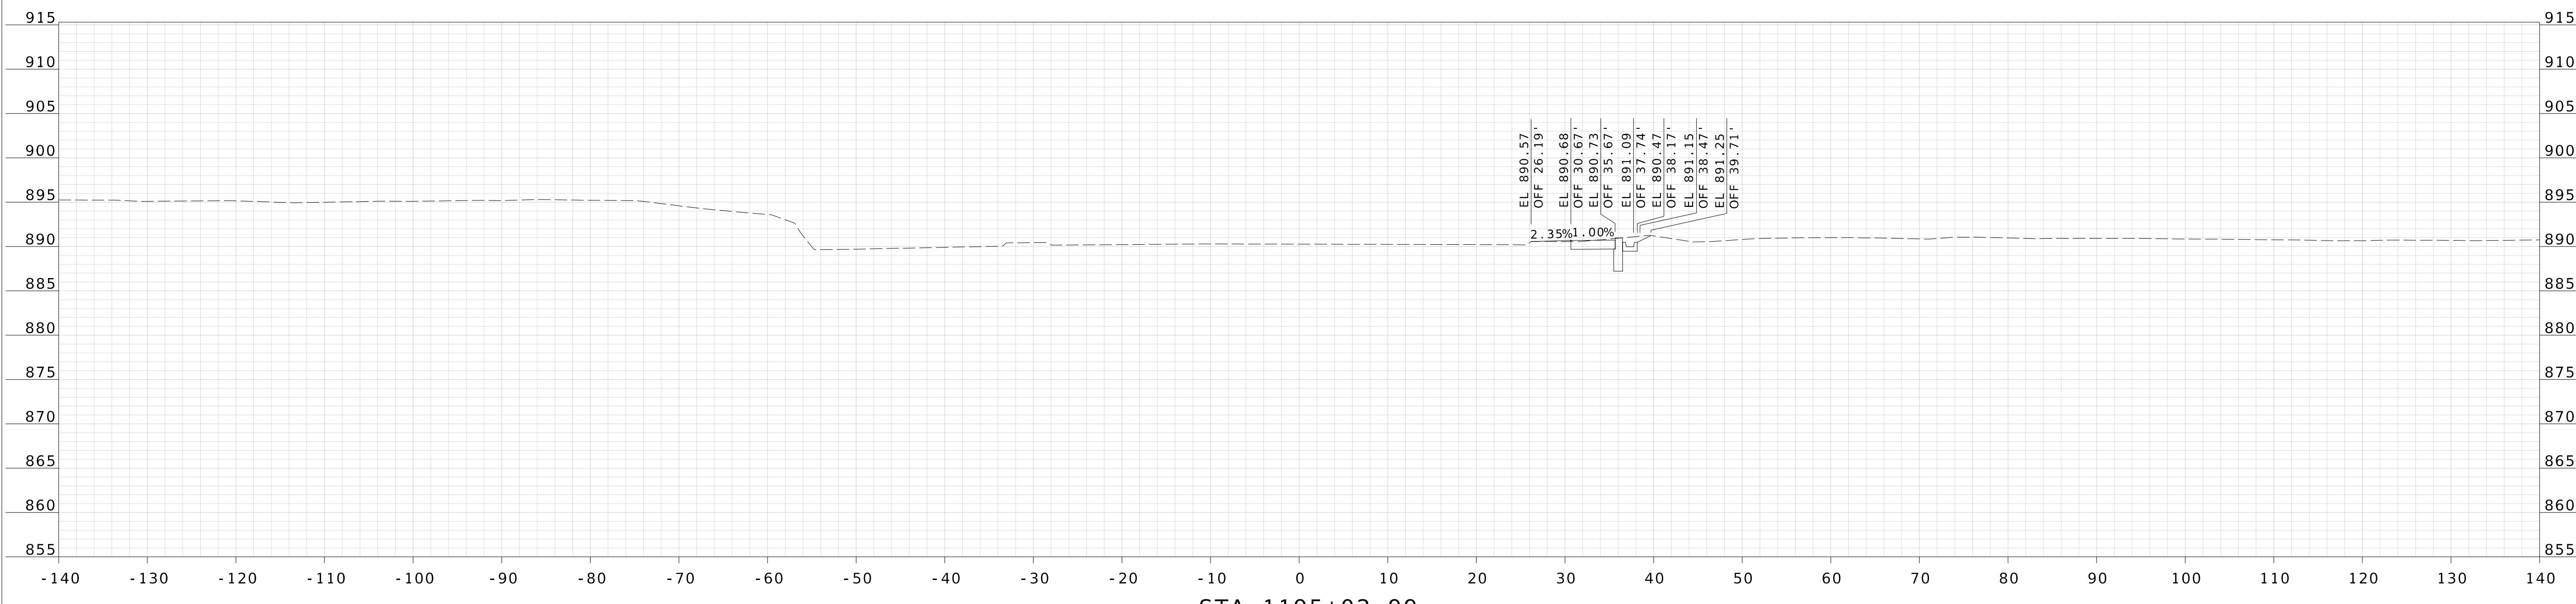


STA 1195+02.99

DATE PREPARED 3/24/2026	
ROUTE 1	STATE MO
DISTRICT KC	SHEET NO. 1
COUNTY CLAY	
JOB NO. KU0096	
CONTRACT ID.	
PROJECT NO.	
BRIDGE NO.	


DESCRIPTION	DATE

MISSOURI HIGHWAYS AND TRANSPORTATION COMMISSION

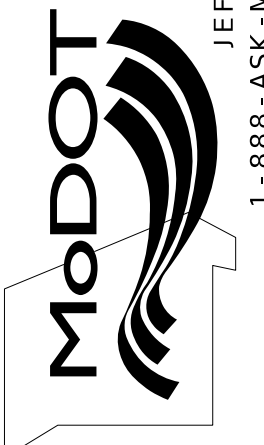


105 WEST CAPITOL  
JEFFERSON CITY, MO 65102  
1-888-ASK-MODOT (1-888-275-6636)

800 E 101st Terr., Ste. 200  
Kansas City, MO 64131  
Phone (816) 701-3100  
Fax (816) 942-3013  
Missouri Cert. of  
Authority #2003007599




**WILSON & COMPANY**  
ENGINEERS & ARCHITECTS



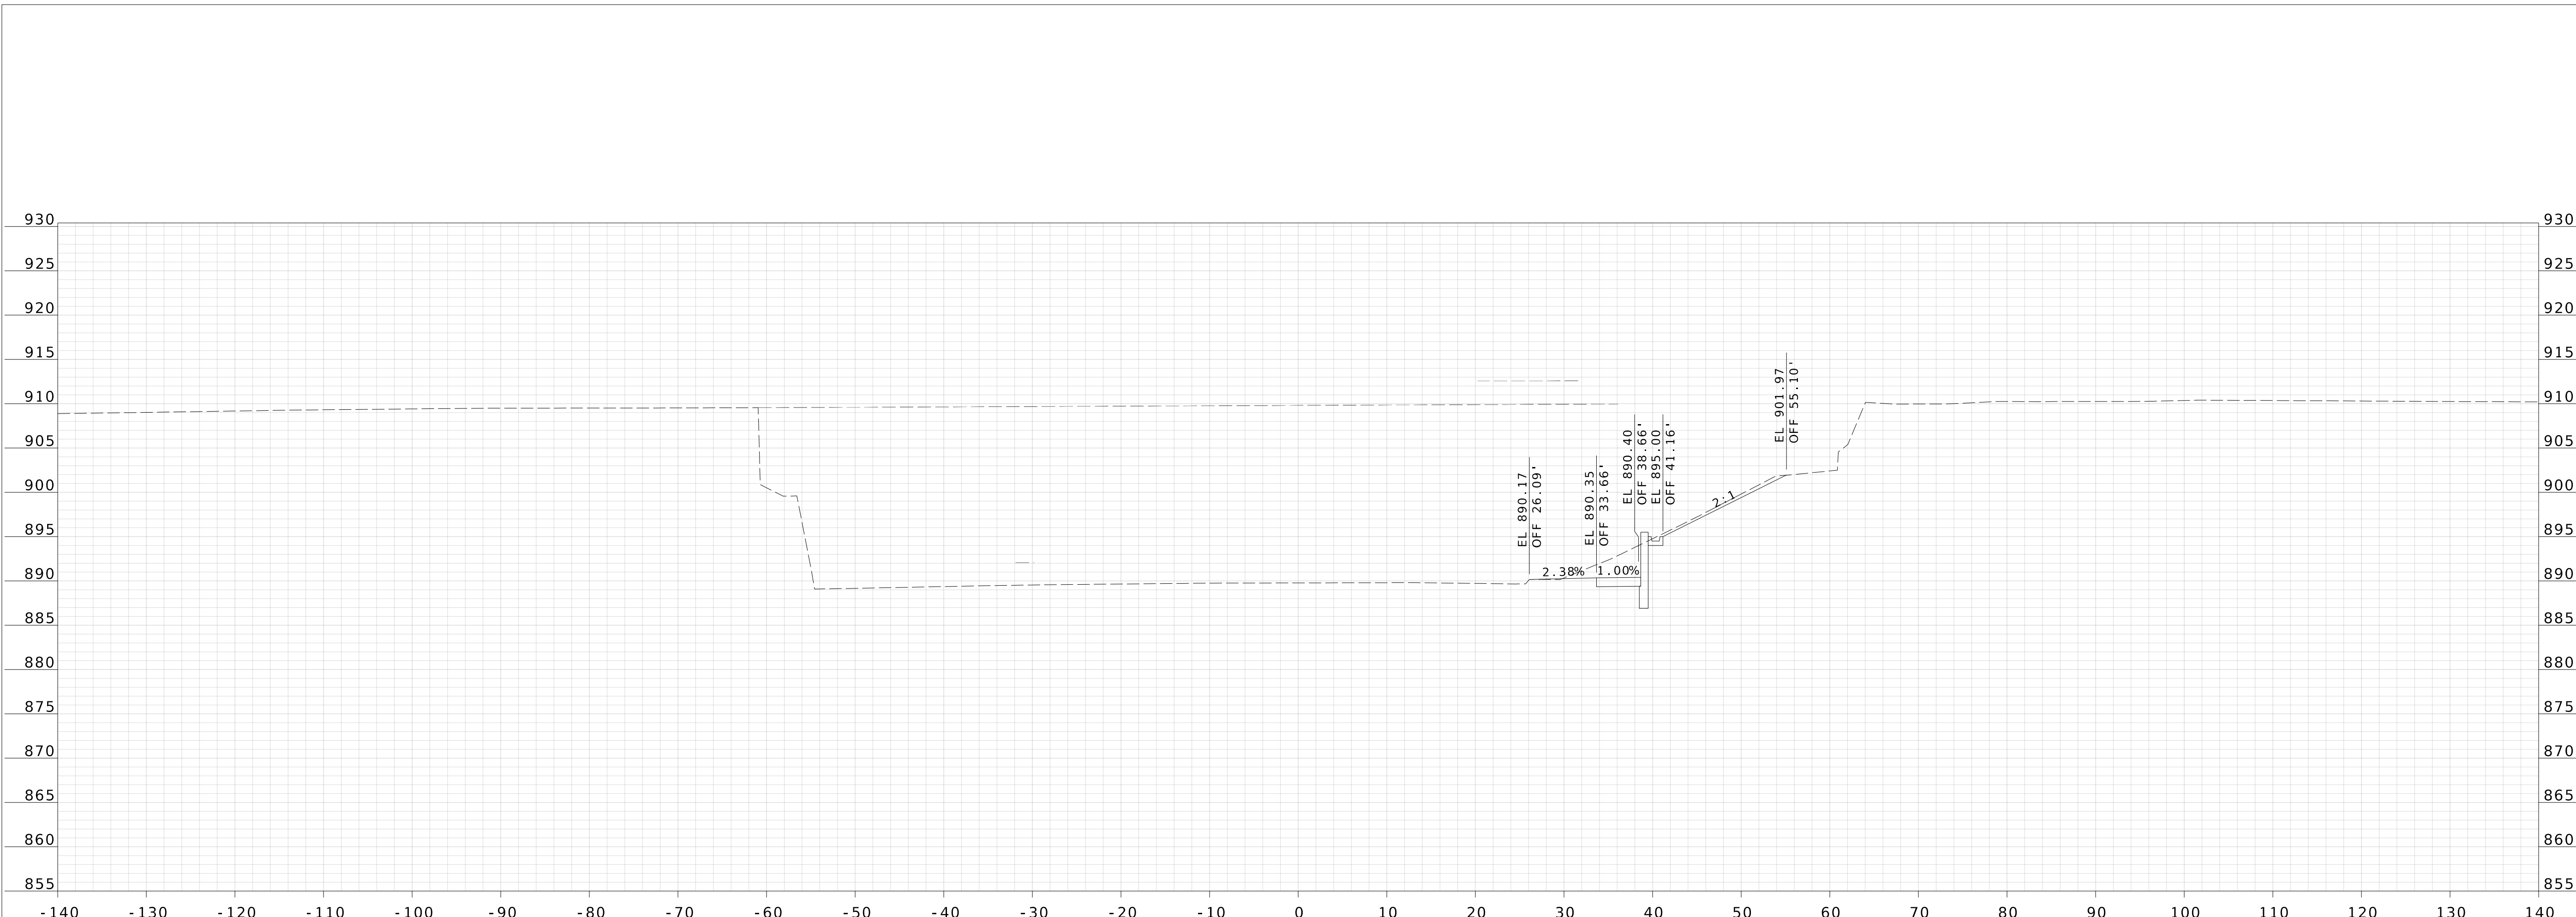

STA 1196+00.00

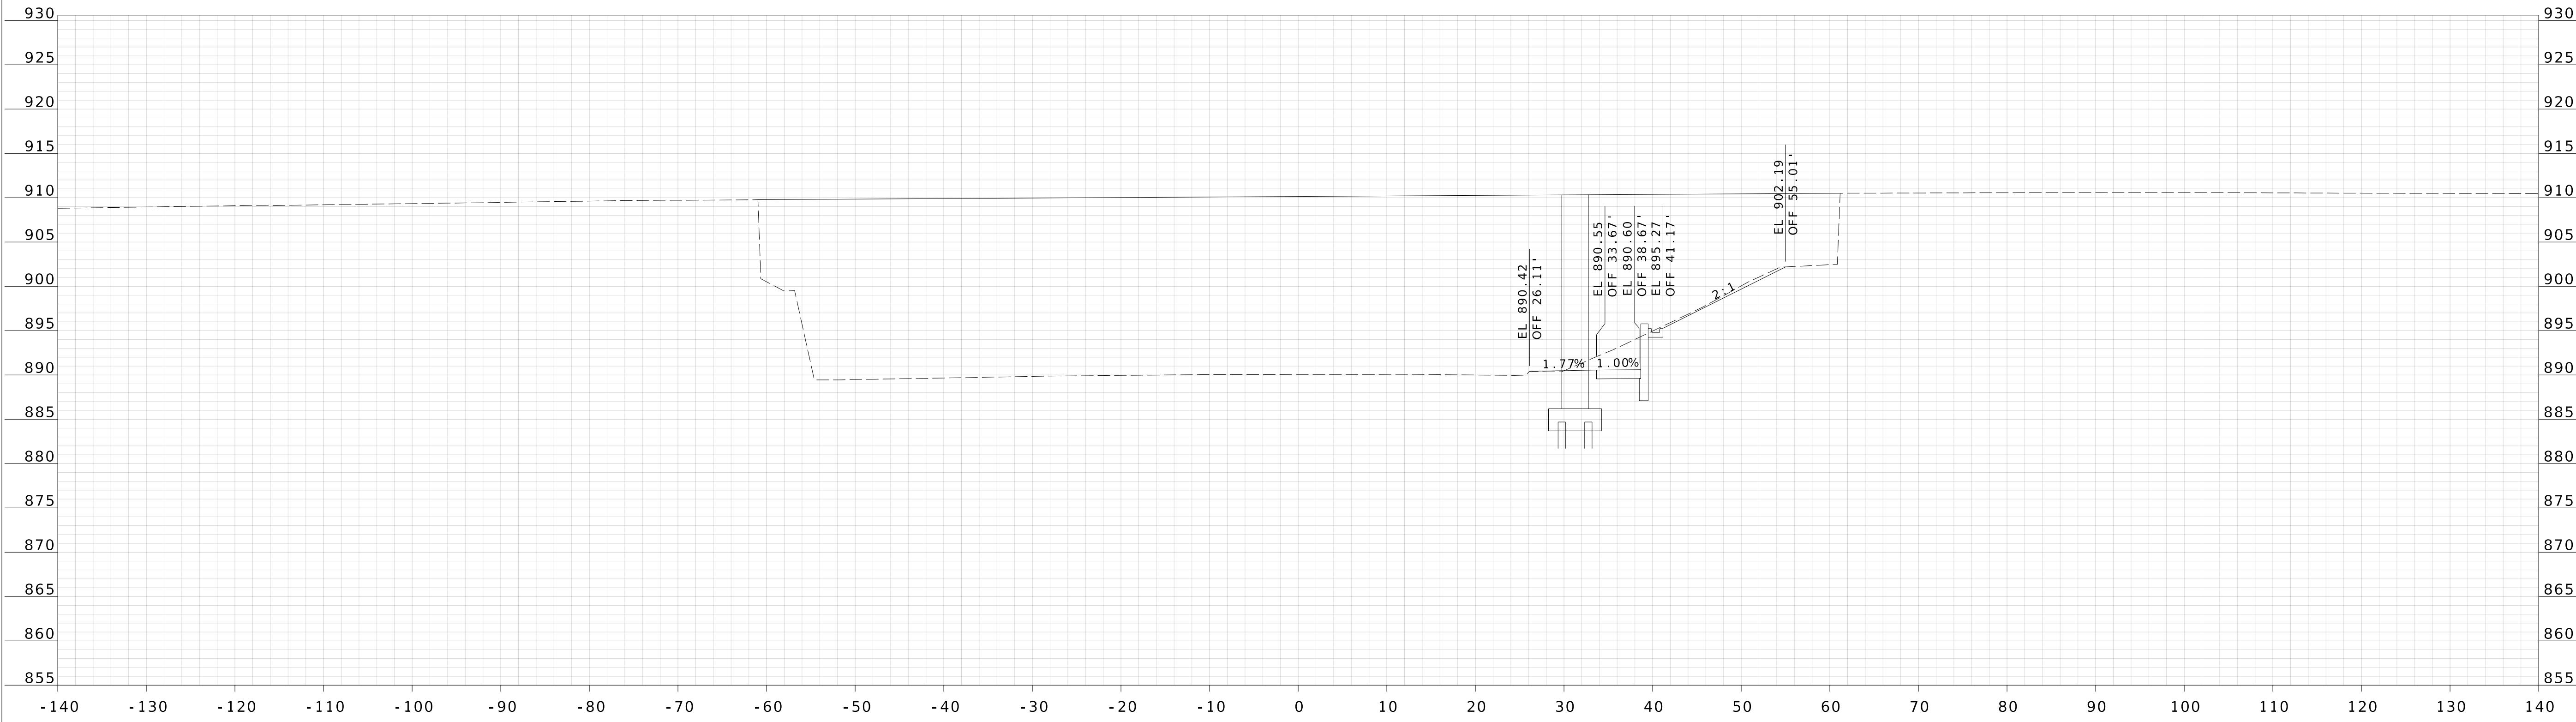

STA 1195+74.94

DATE PREPARED 3/24/2026	
ROUTE 1	STATE MO
DISTRICT KC	SHEET NO. 3
COUNTY CLAY	
JOB NO. KU0096	
CONTRACT ID.	
PROJECT NO.	
BRIDGE NO.	
DATE	DESCRIPTION

MISSOURI HIGHWAYS AND TRANSPORTATION COMMISSION


105 WEST CAPITOL  
JEFFERSON CITY, MO 65102  
1-888-ASK-MODOT (1-888-275-6636)

800 E 101st Terr., Ste. 200  
Kansas City, MO 64131  
Phone (816) 701-3100  
Fax (816) 942-3013  
Missouri Cert. of  
Authority #2003007599


**WILSON & COMPANY**  
ENGINEERS & ARCHITECTS





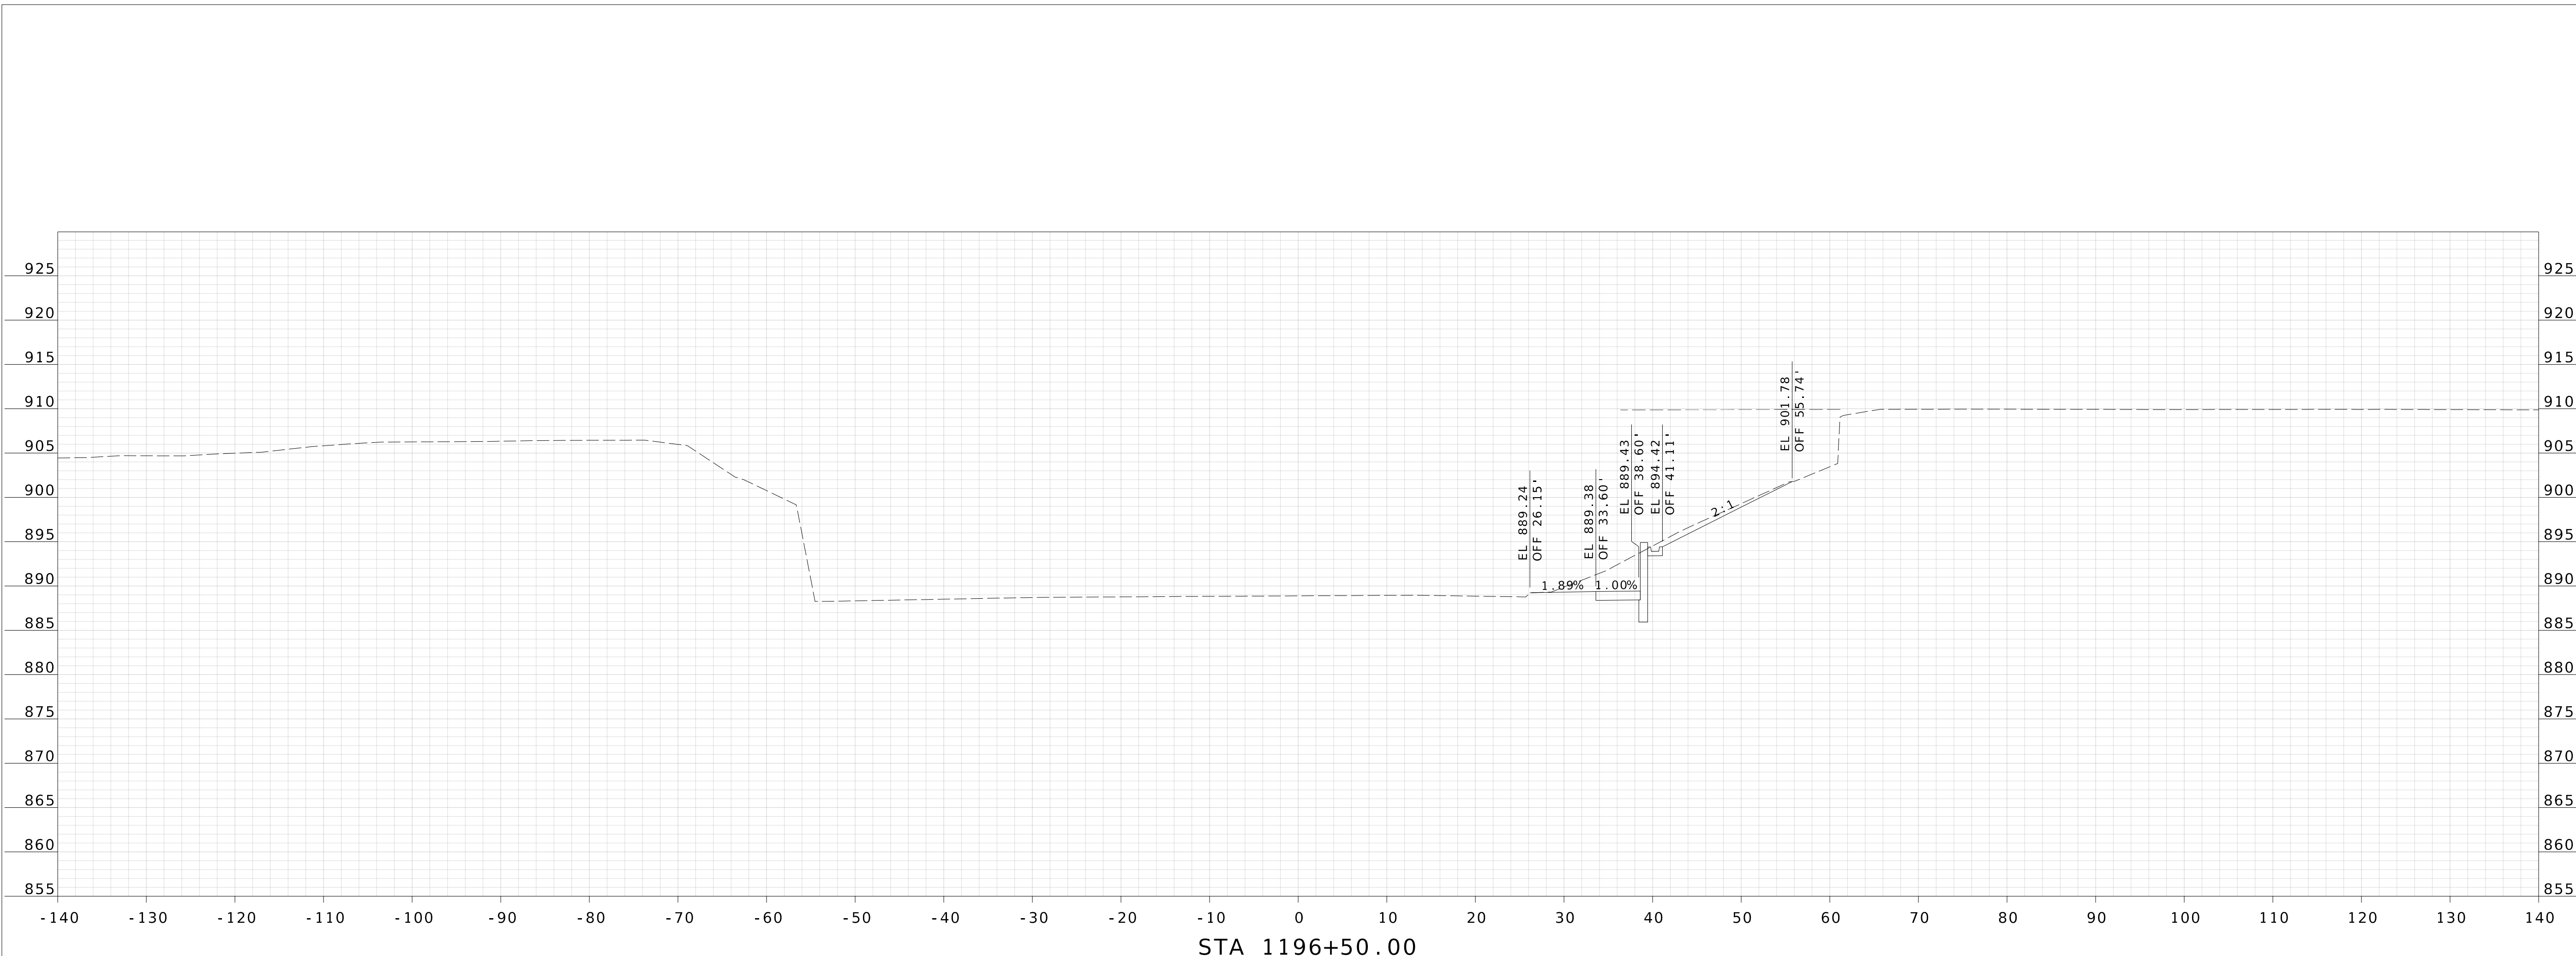


STA 1196+50.00

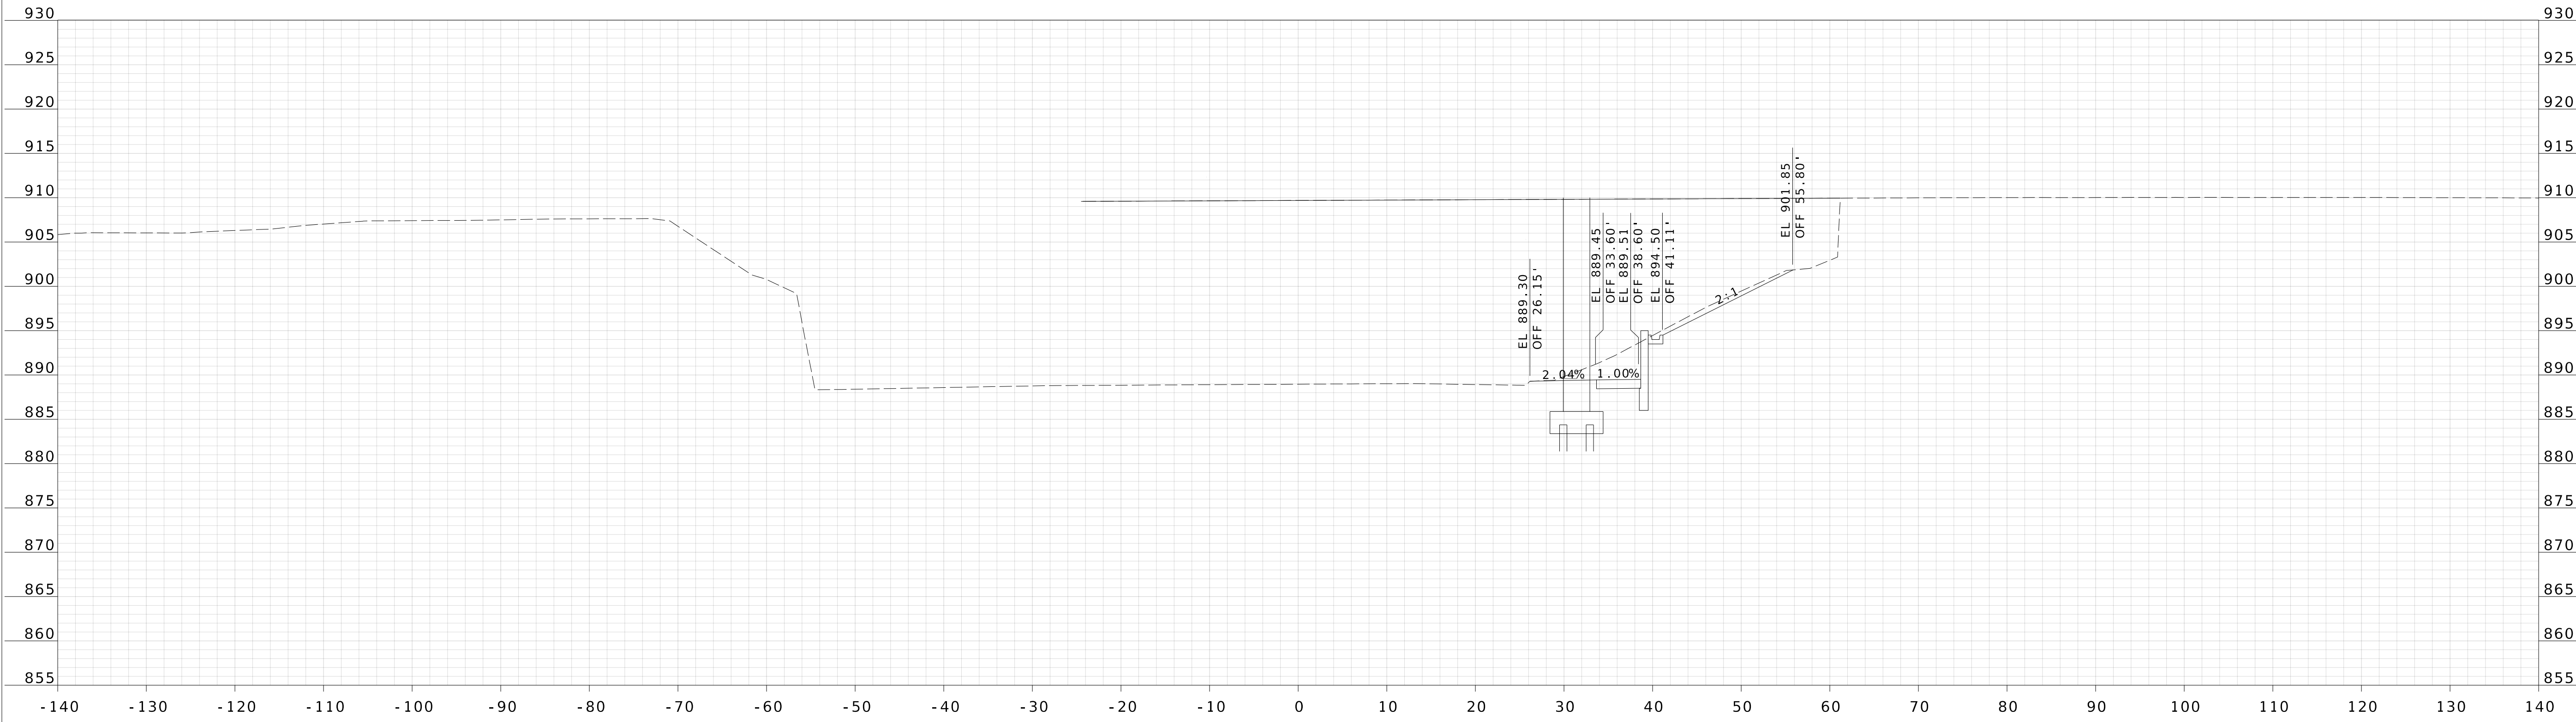

STA 1196+47.00


DATE PREPARED 3/24/2026	
ROUTE 1	STATE MO
DISTRICT KC	SHEET NO. 6
COUNTY CLAY	
JOB NO. KU0096	
CONTRACT ID.	
PROJECT NO.	
BRIDGE NO.	
DATE	DESCRIPTION

MISSOURI HIGHWAYS AND TRANSPORTATION COMMISSION

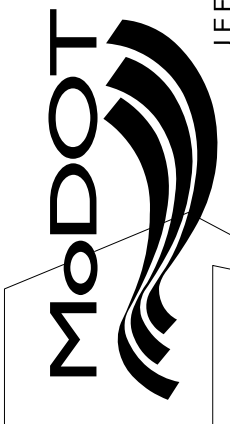


105 WEST CAPITOL  
JEFFERSON CITY, MO 65102  
1-888-ASK-MODOT (1-888-275-6636)

800 E 101st Terr., Ste. 200  
Kansas City, MO 64131  
Phone (816) 701-3100  
Fax (816) 942-3013  
Missouri Cert. of  
Authority #2003007599



**WILSON & COMPANY**  
ENGINEERS & ARCHITECTS

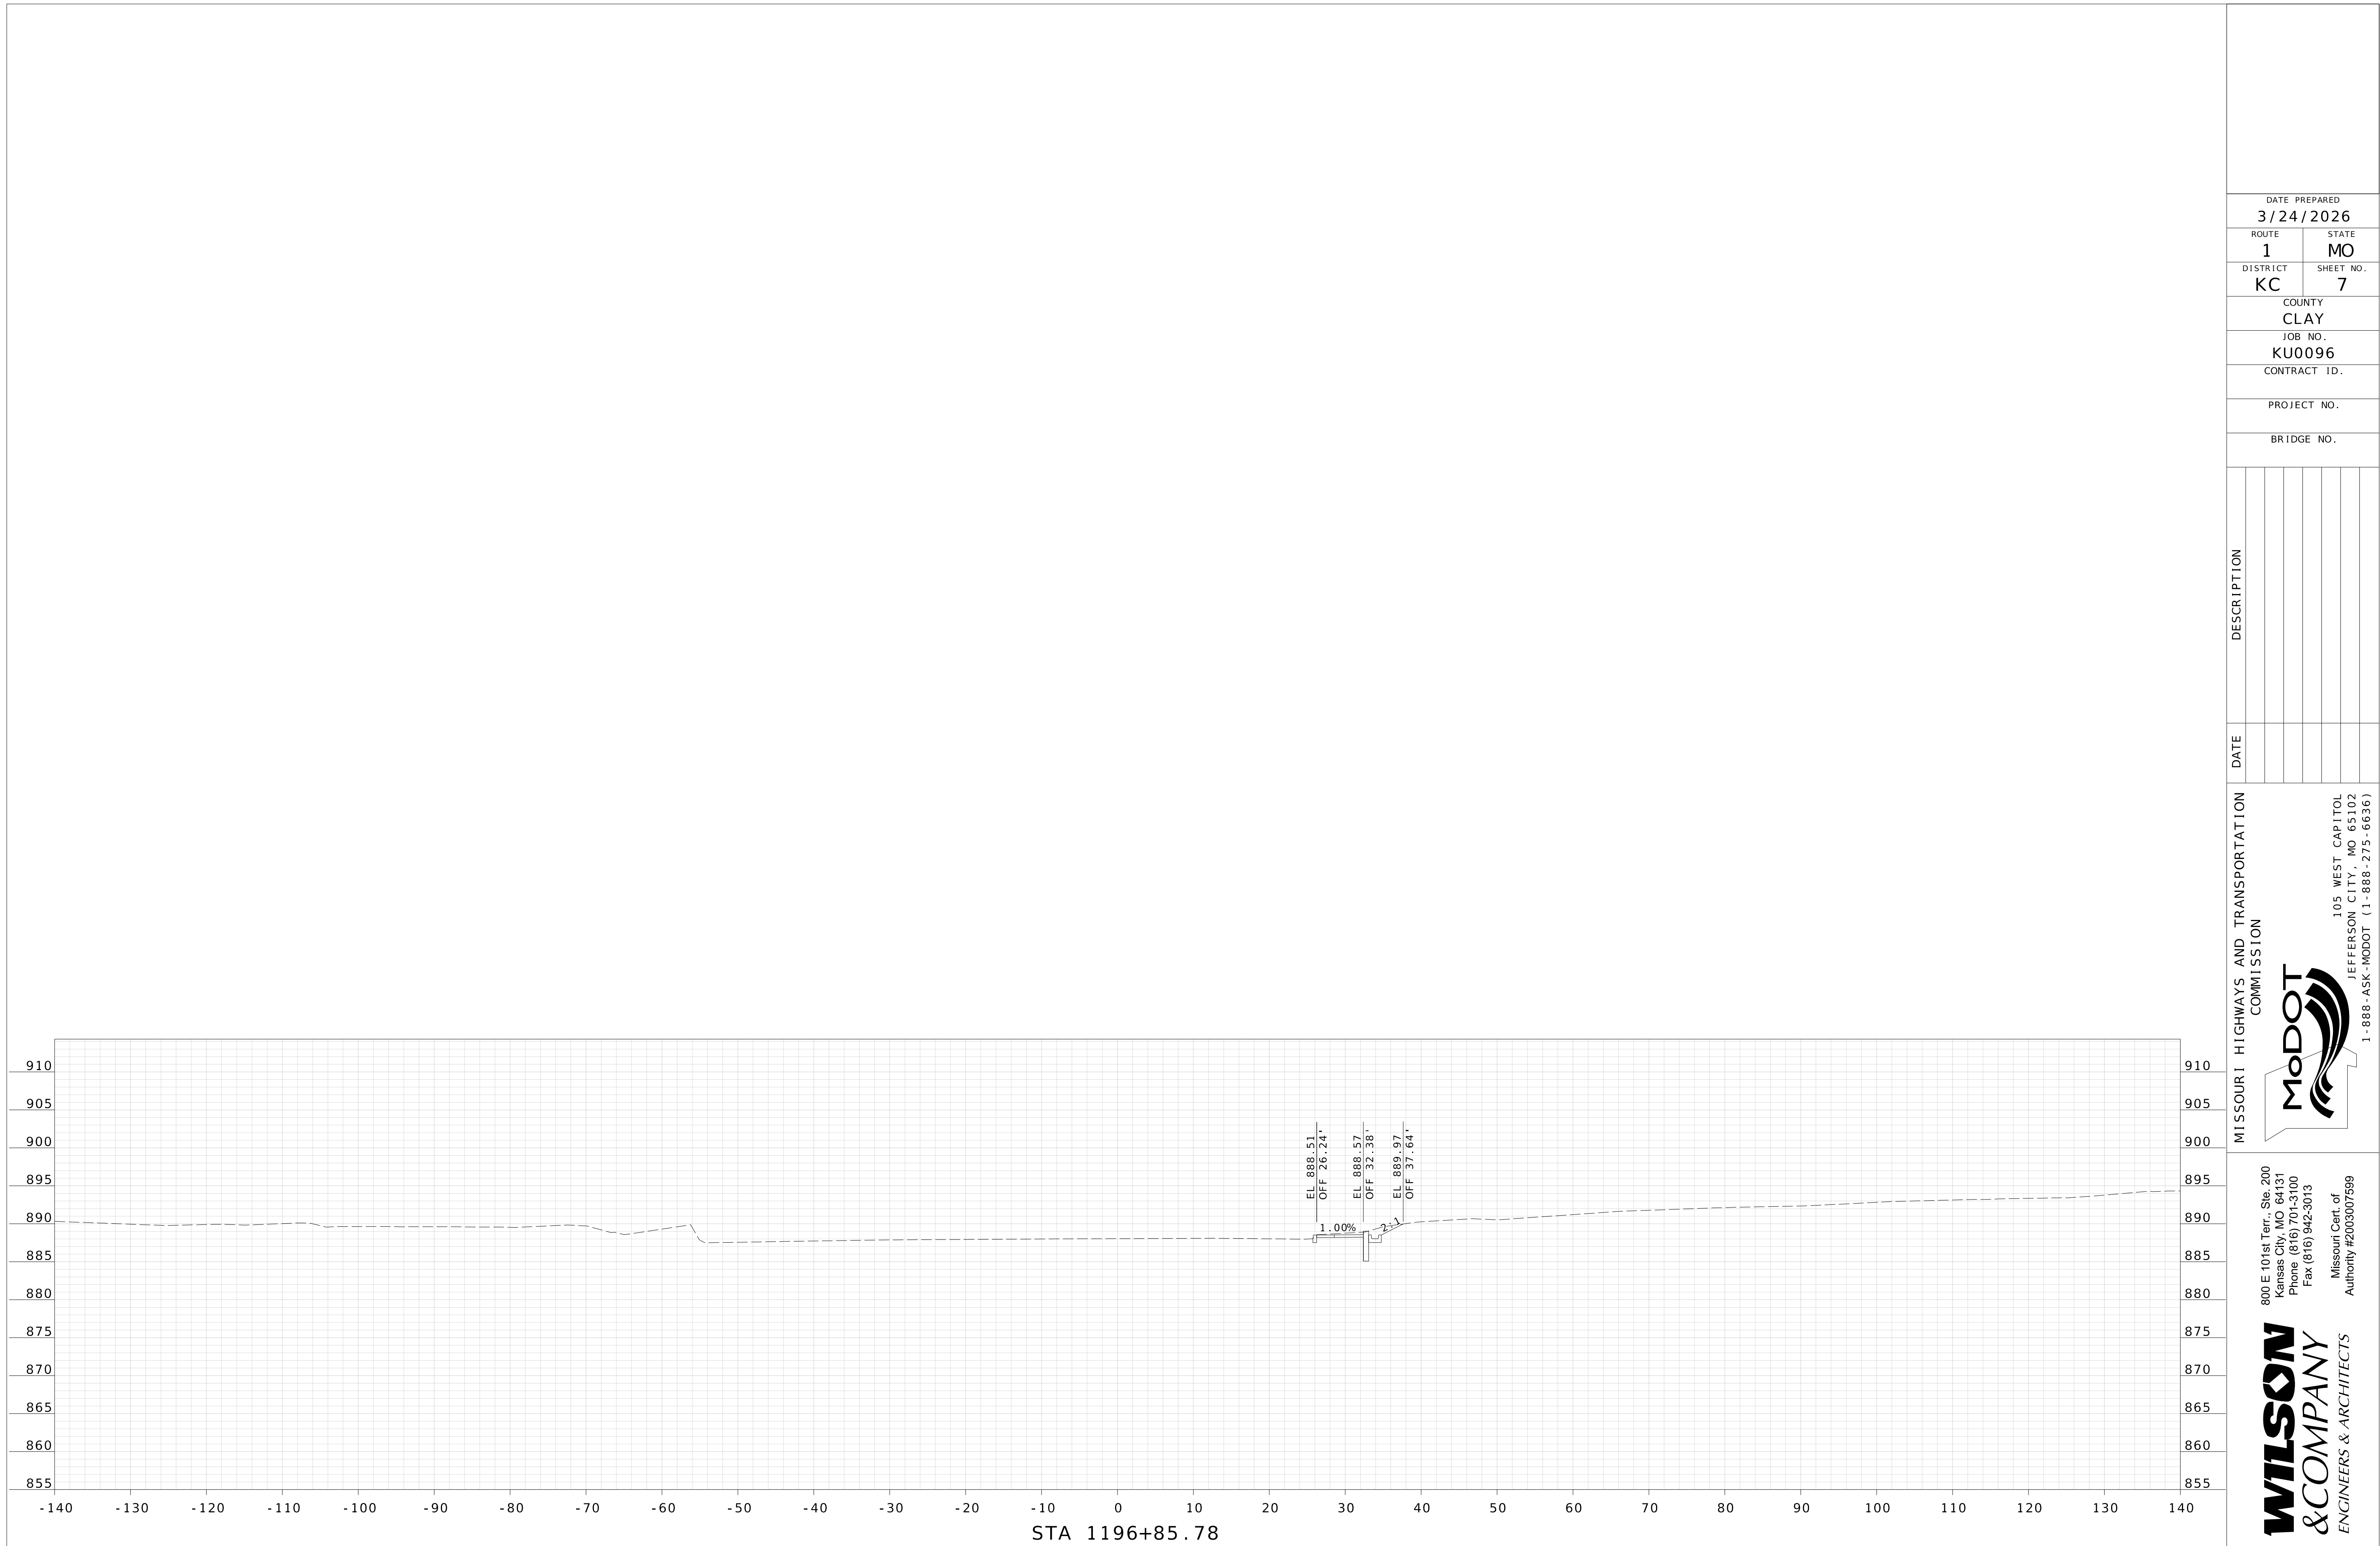


STA 1196+85.78

DATE PREPARED 3/24/2026	
ROUTE 1	STATE MO
DISTRICT KC	SHEET NO. 7
COUNTY CLAY	
JOB NO. KU0096	
CONTRACT ID.	
PROJECT NO.	
BRIDGE NO.	

DATE	DESCRIPTION

MISSOURI HIGHWAYS AND TRANSPORTATION  
COMMISSION

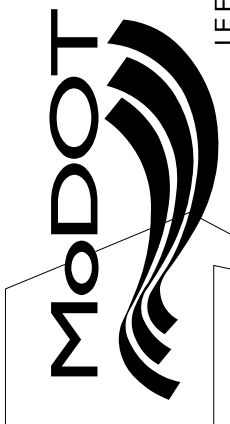

105 WEST CAPITOL  
JEFFERSON CITY, MO 65102  
1-888-ASK-MODOT (1-888-275-6636)

800 E 101st Terr., Ste. 200  
Kansas City, MO 64131  
Phone (816) 701-3100  
Fax (816) 942-3013  
Missouri Cert. of  
Authority #2003007599



**WILSON & COMPANY**  
ENGINEERS & ARCHITECTS